


N O V A
DESIGN PACKAGE

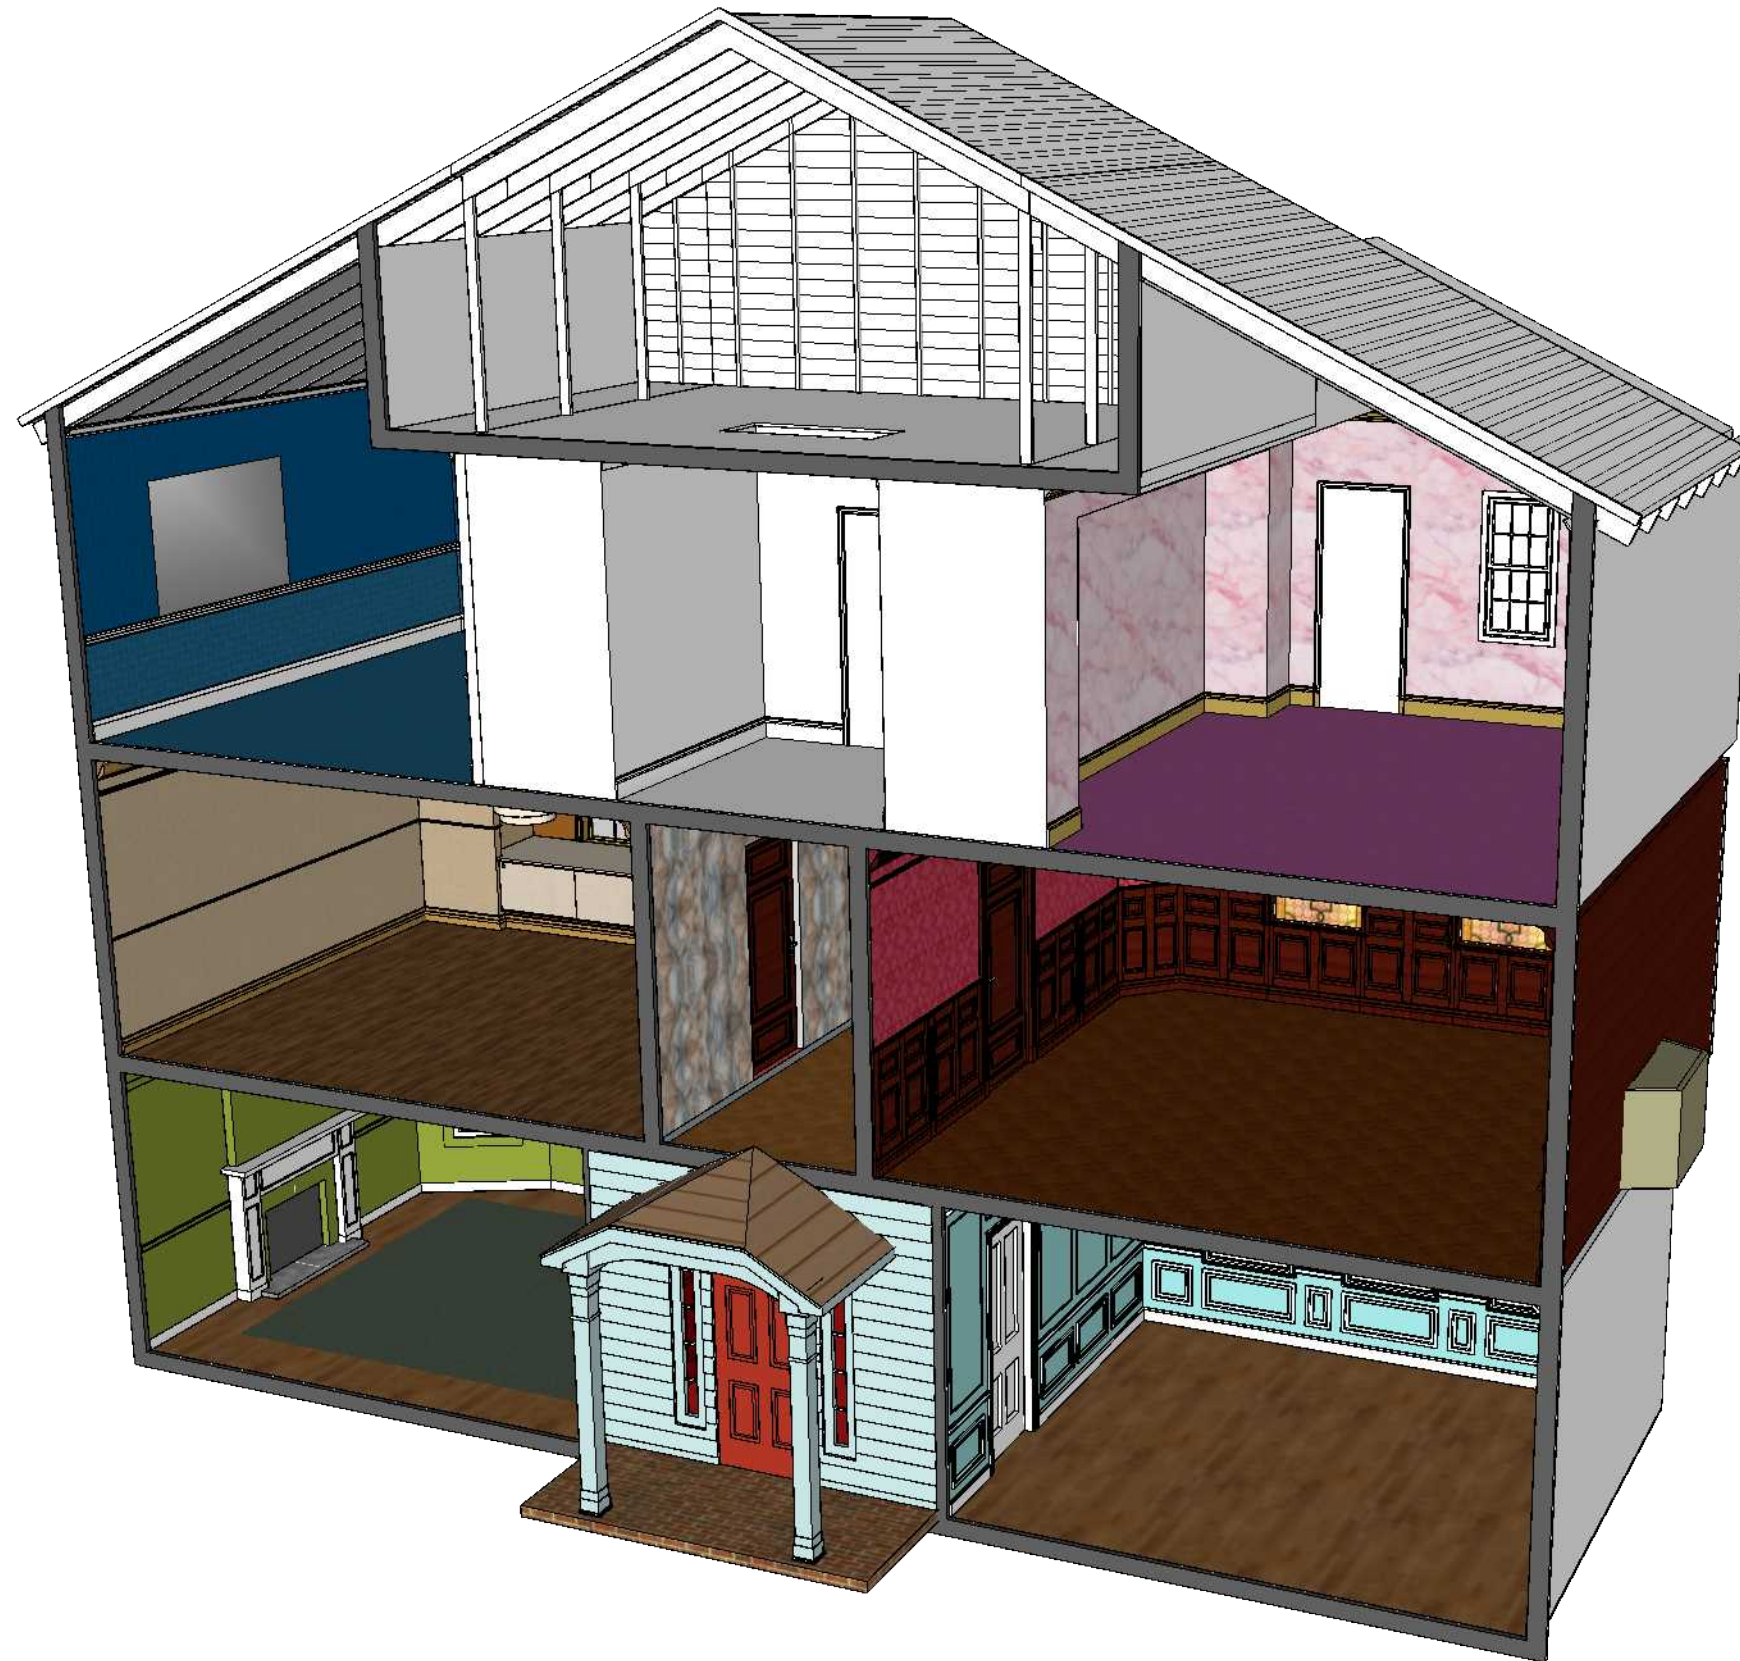


1
-

PERSPECTIVE

Scale: NTS

SET NO.:	00	SET NAME:	OVERALL	DATE:	July 23, 2019
SHEET NO.:	01	LOCATION:	UNIVERSAL STUDIOS		

PROJECT: 'NOVA'

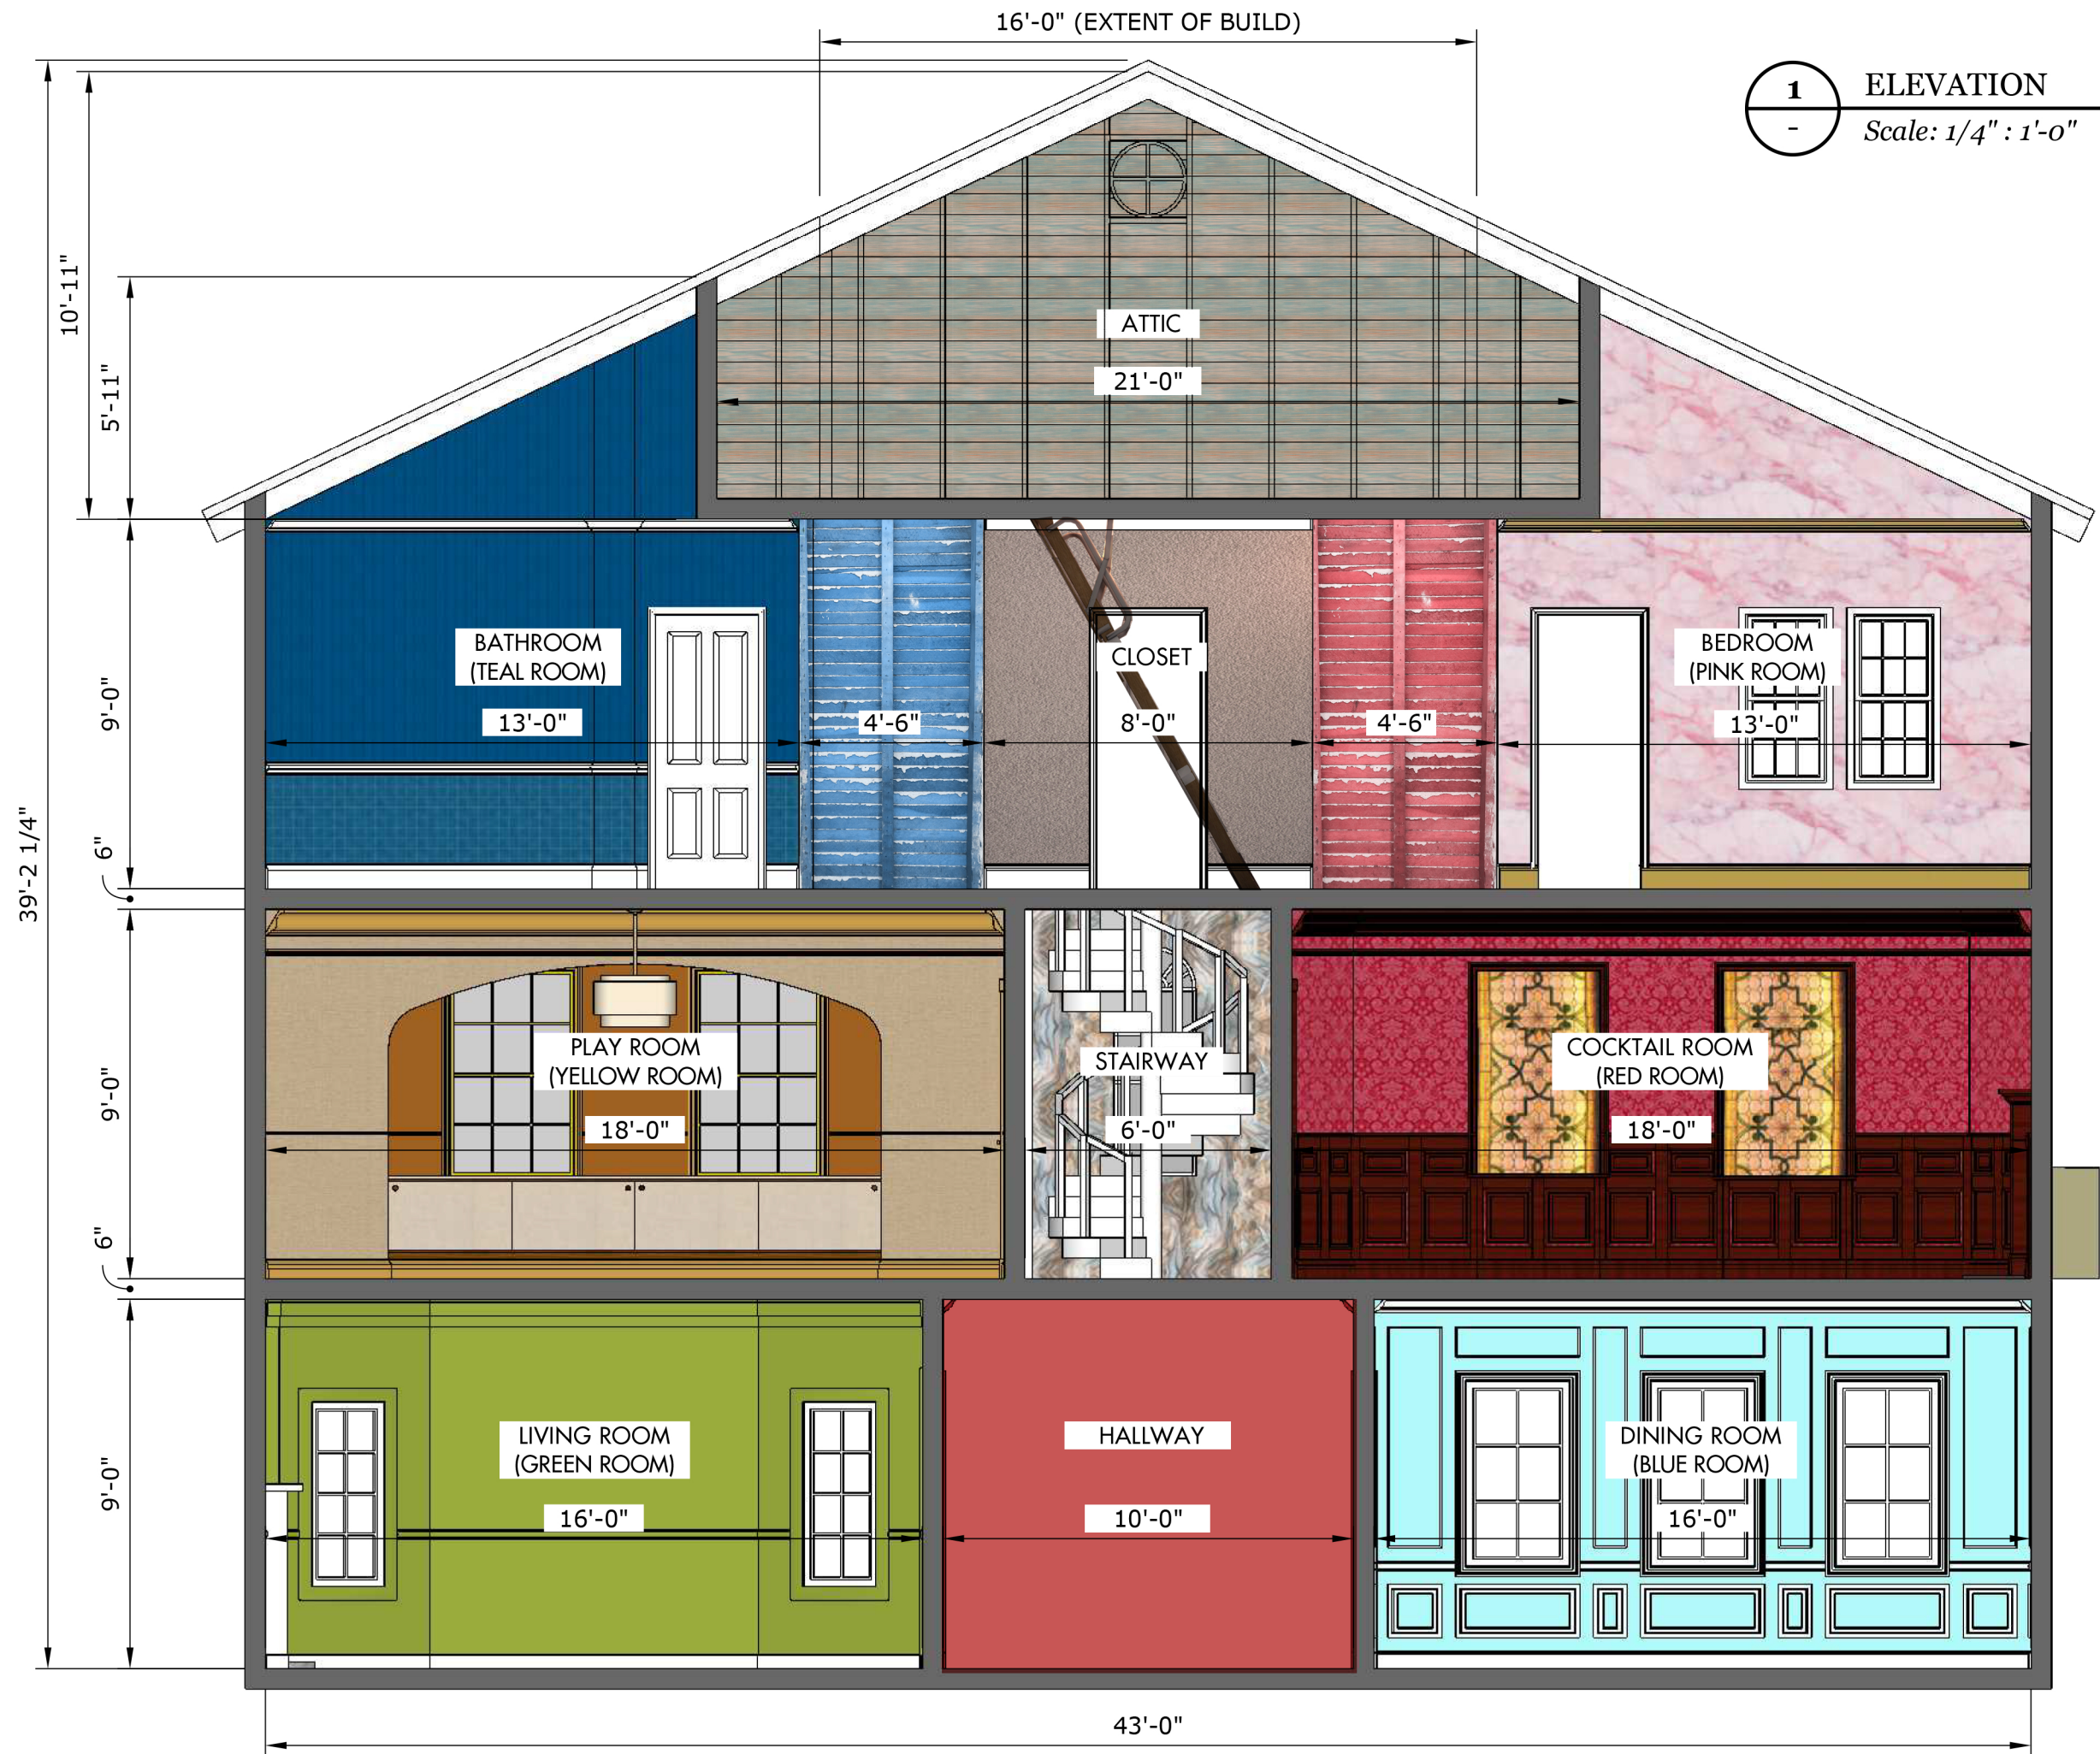

1
-

ELEVATION

Scale: 1/4" : 1'-0"



1


-

PERPECTIVE

Scale: NTS

SET NO.:	10	SET NAME:	FIRST FLOOR - OVERALL	DATE:	July 9, 2019
SHEET NO.:	01	LOCATION:	UNIVERSAL - STAGE XX		

PROJECT: 'NOVA'

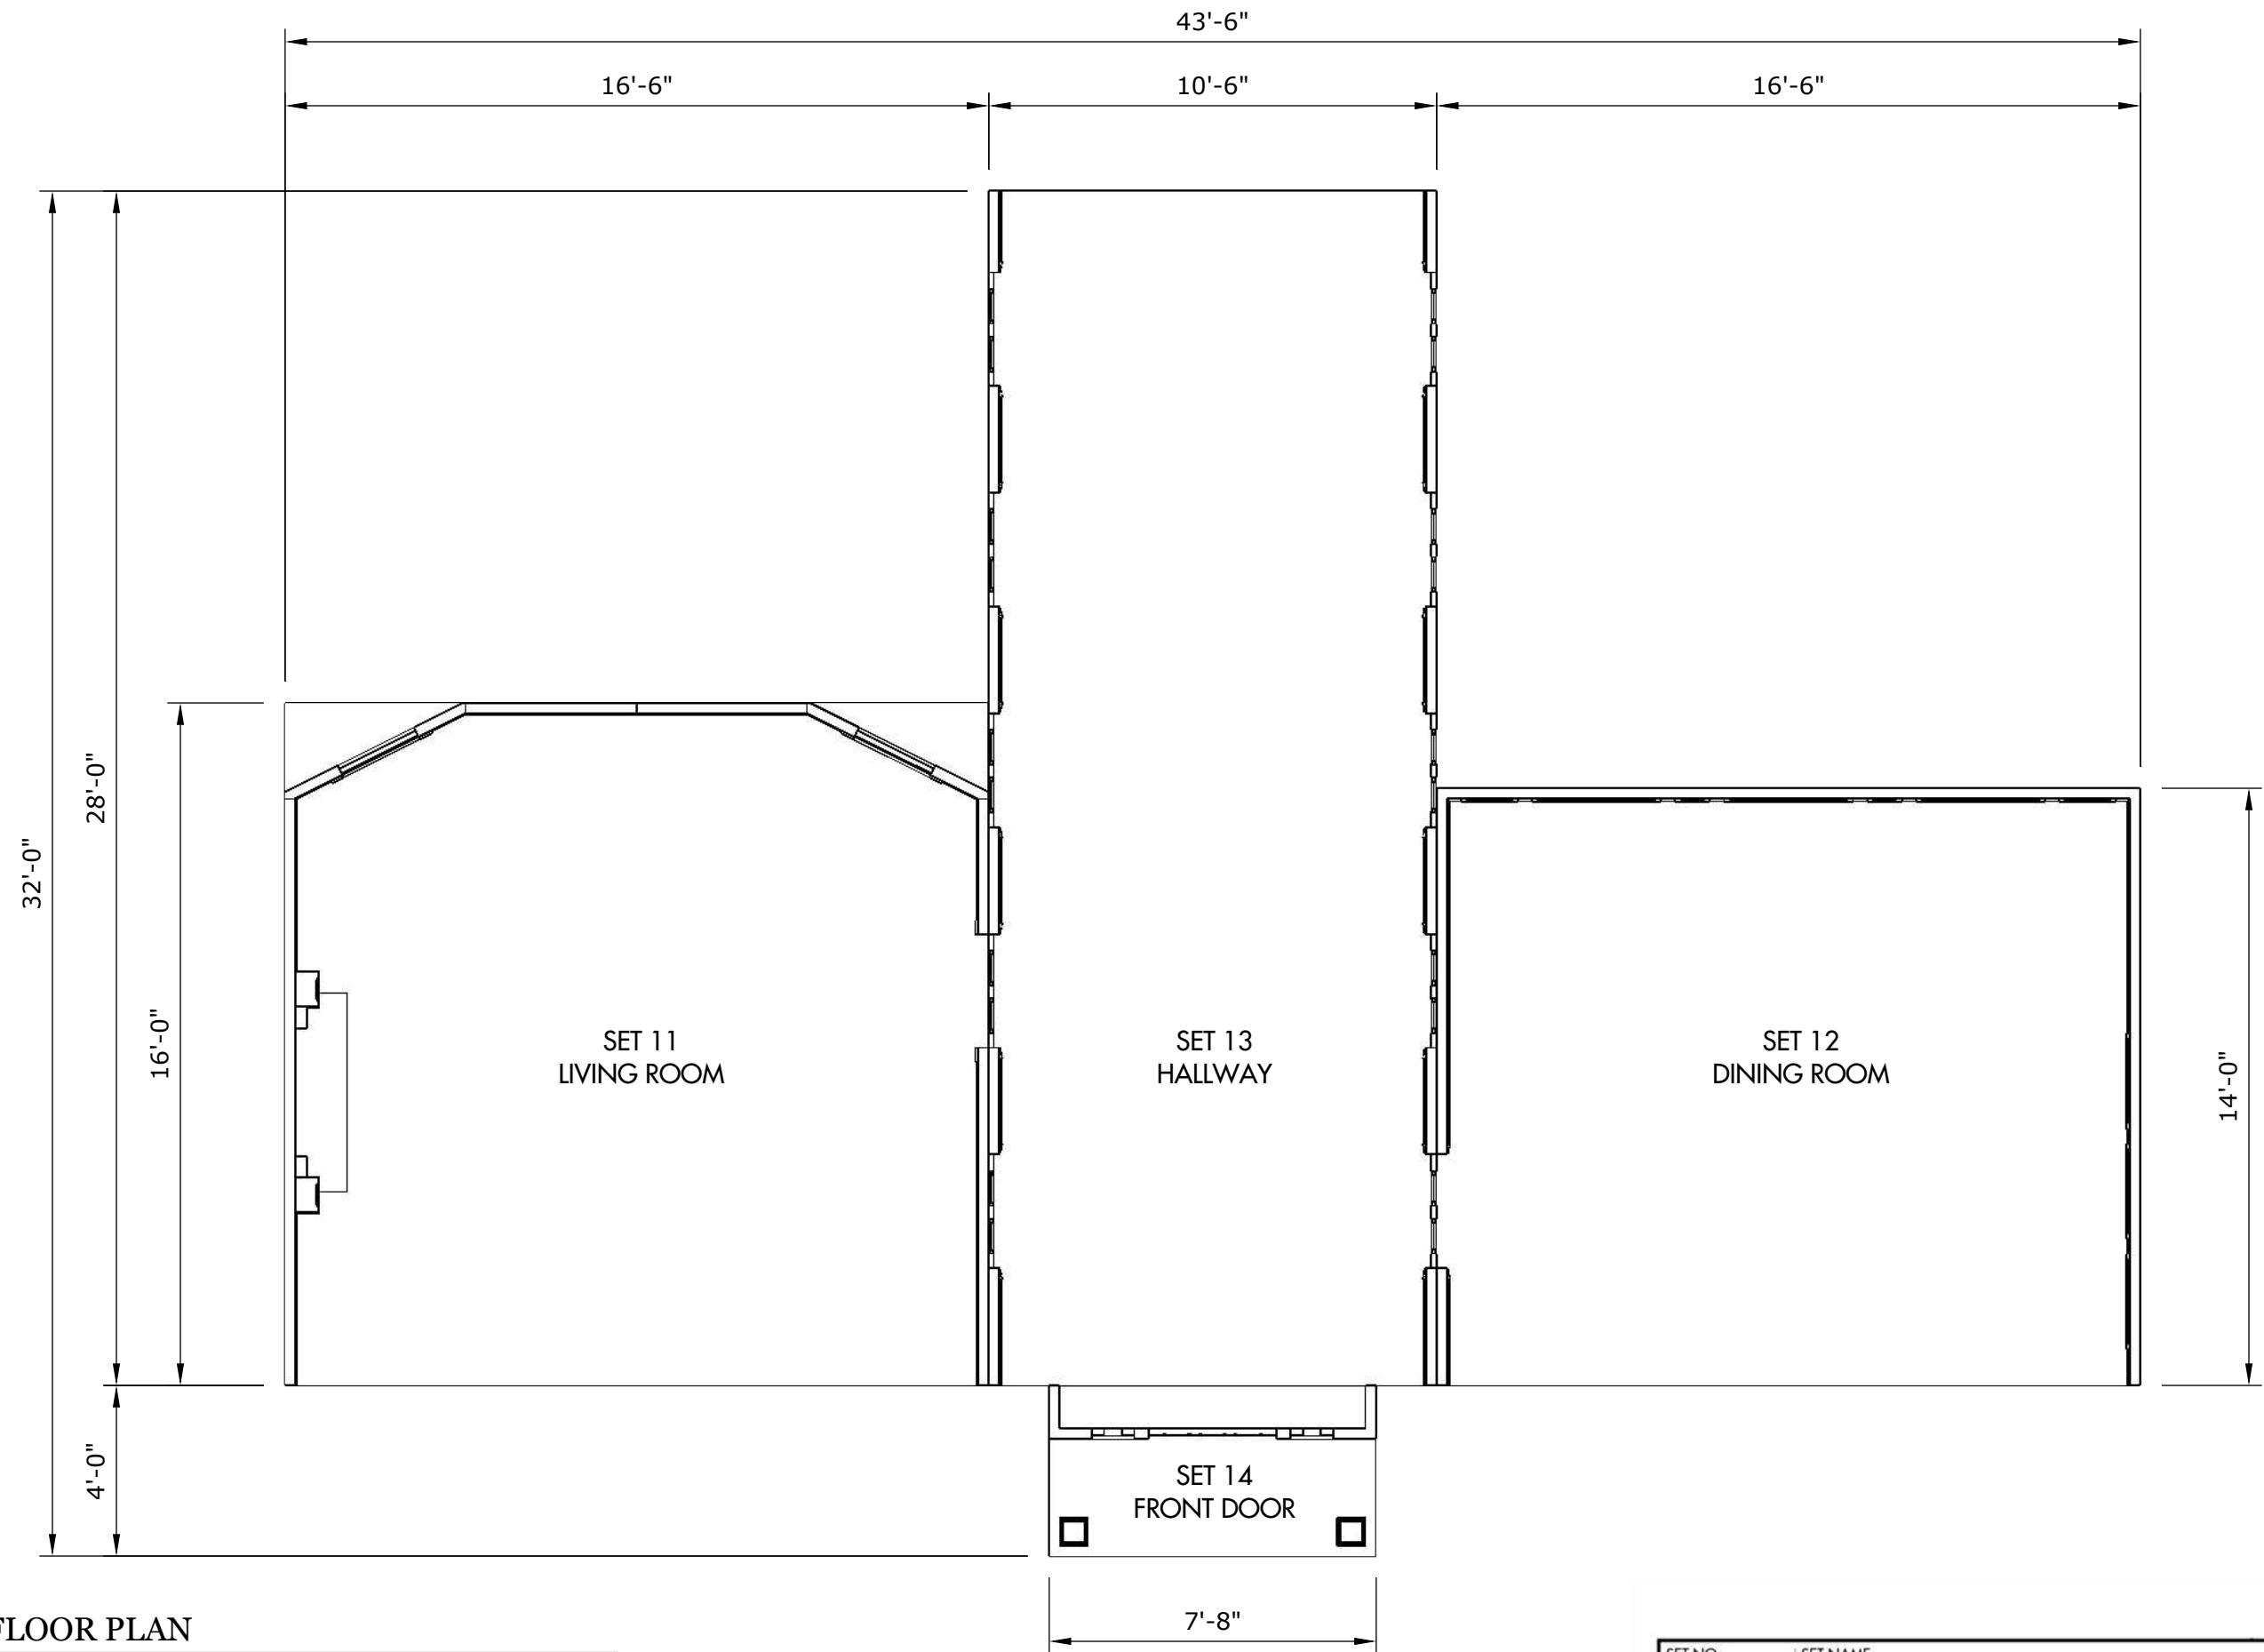

1 FLOOR PLAN
- Scale: 1/4" : 1'-0"


SET NO.:	10	SET NAME:	FIRST FLOOR - OVERALL	DATE:	July 9, 2019
SHEET NO.:	02	LOCATION:	UNIVERSAL - STAGE XX	PROJECT: 'NOVA'	




1 PERSPECTIVE
-
Scale: NTS


SET NO.:	11	SET NAME:	LIVING ROOM	DATE:	July 9, 2019
SHEET NO.:	01	LOCATION:	UNIVERSAL - STAGE XX		

PROJECT: 'NOVA'

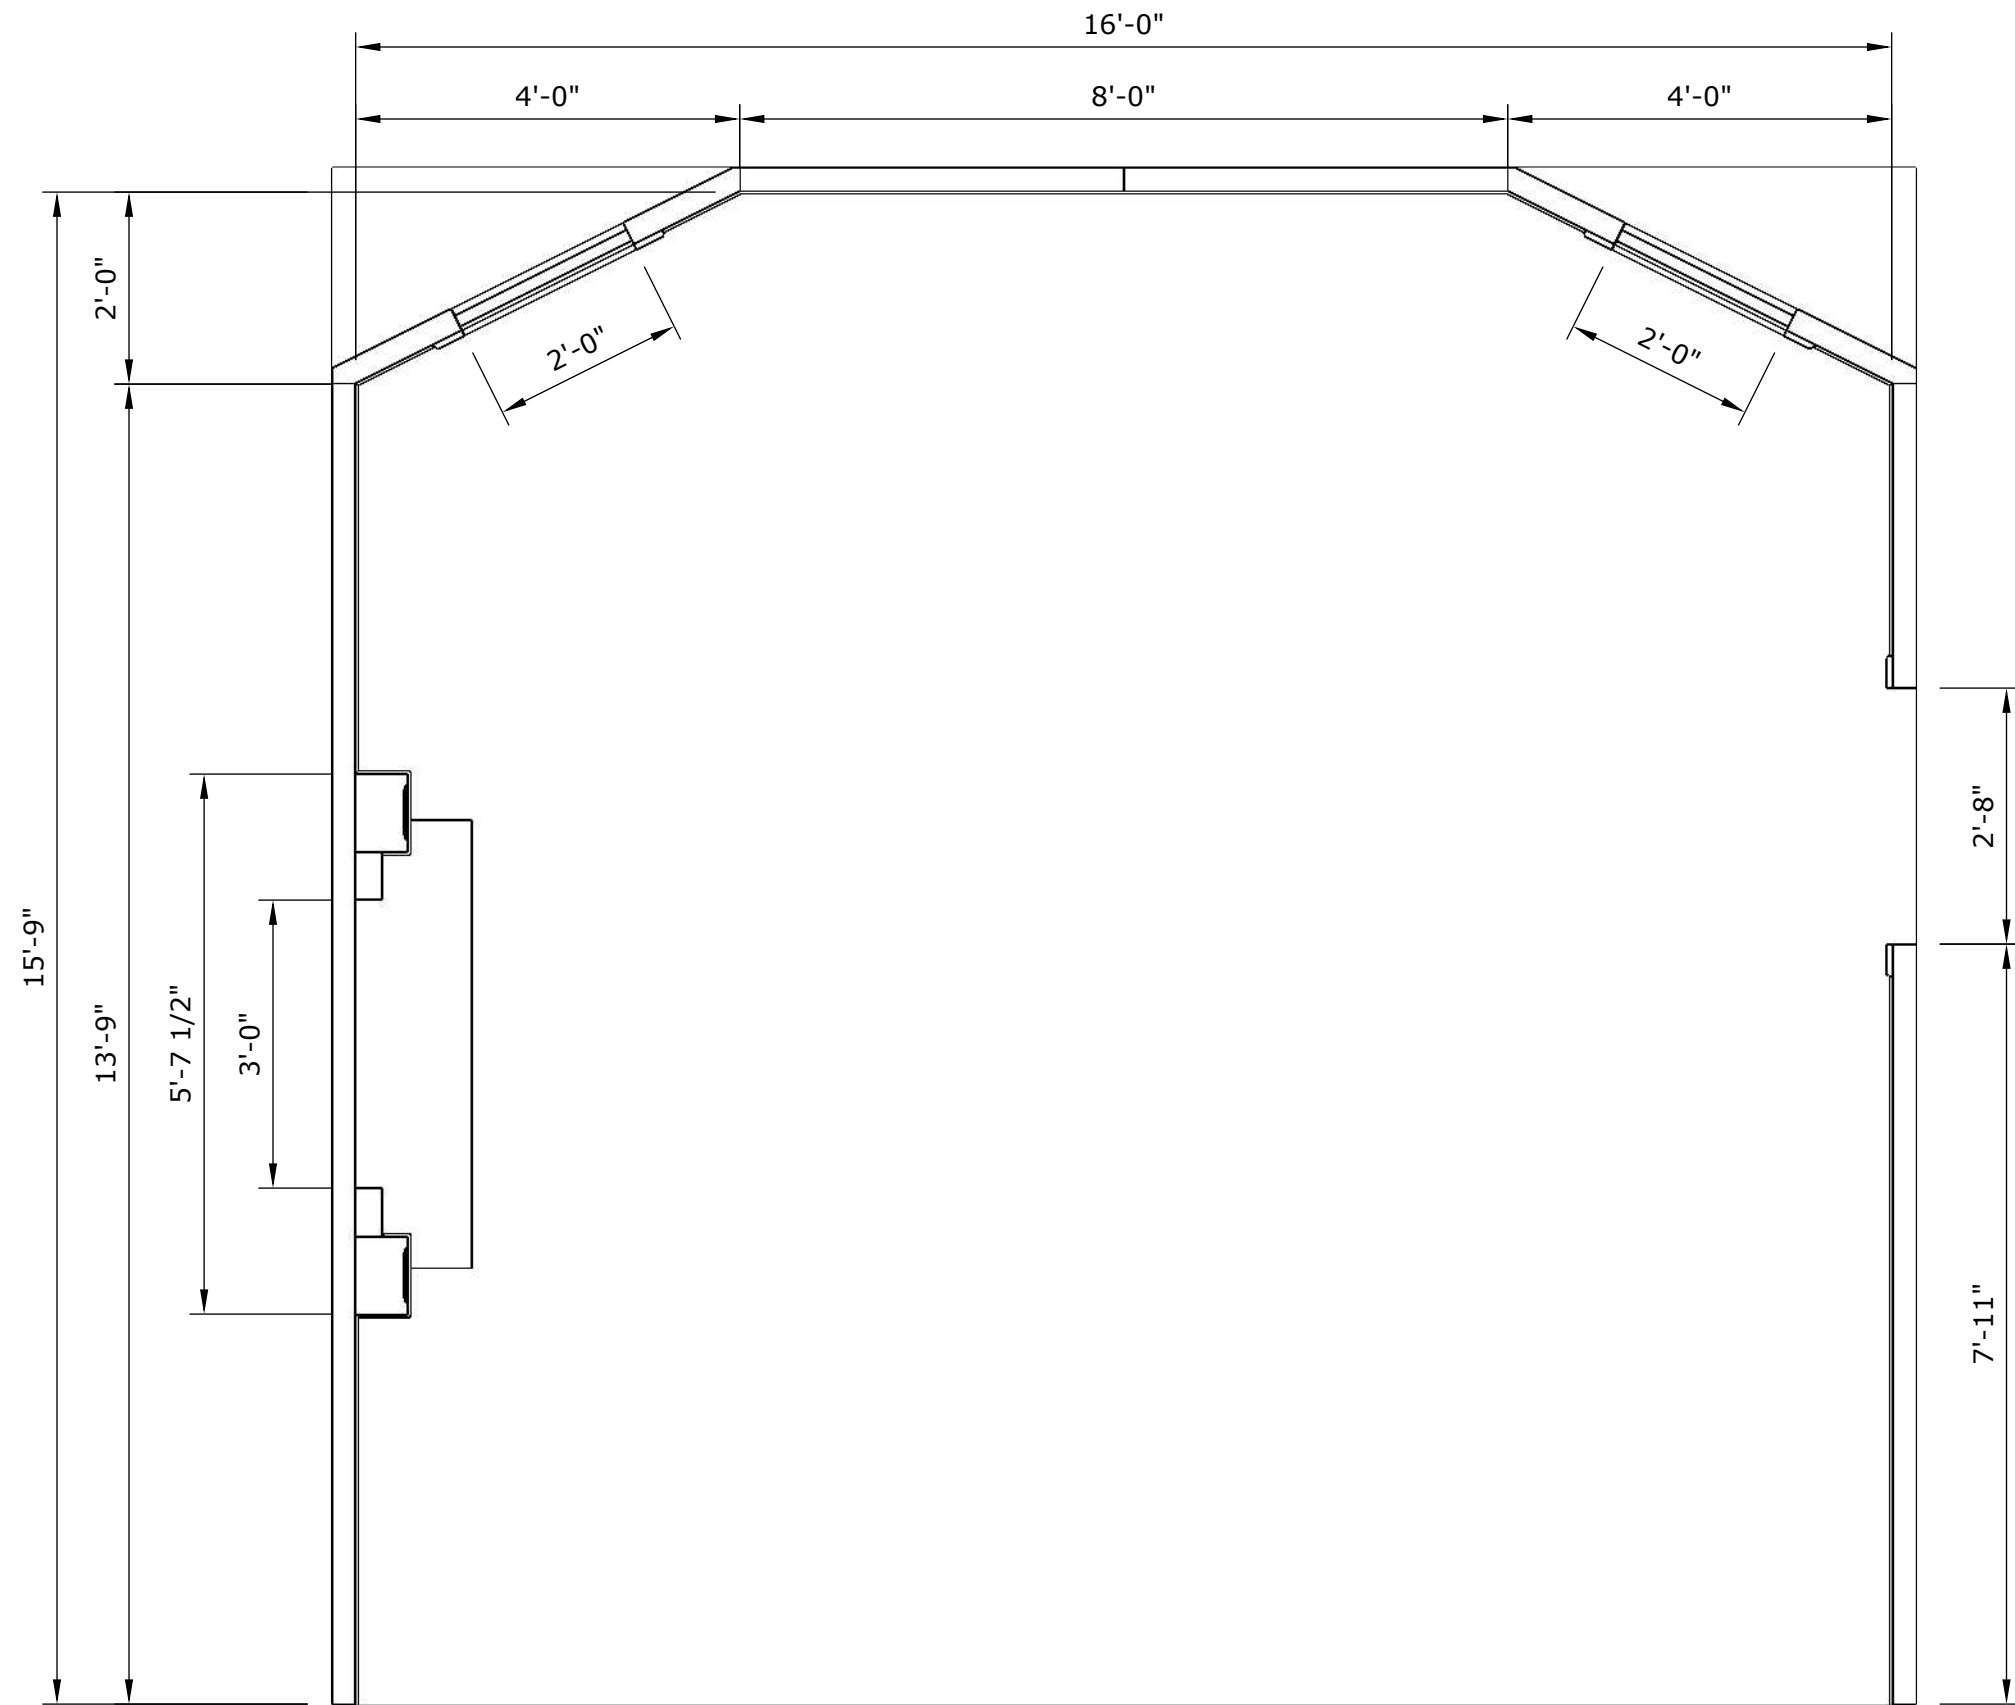


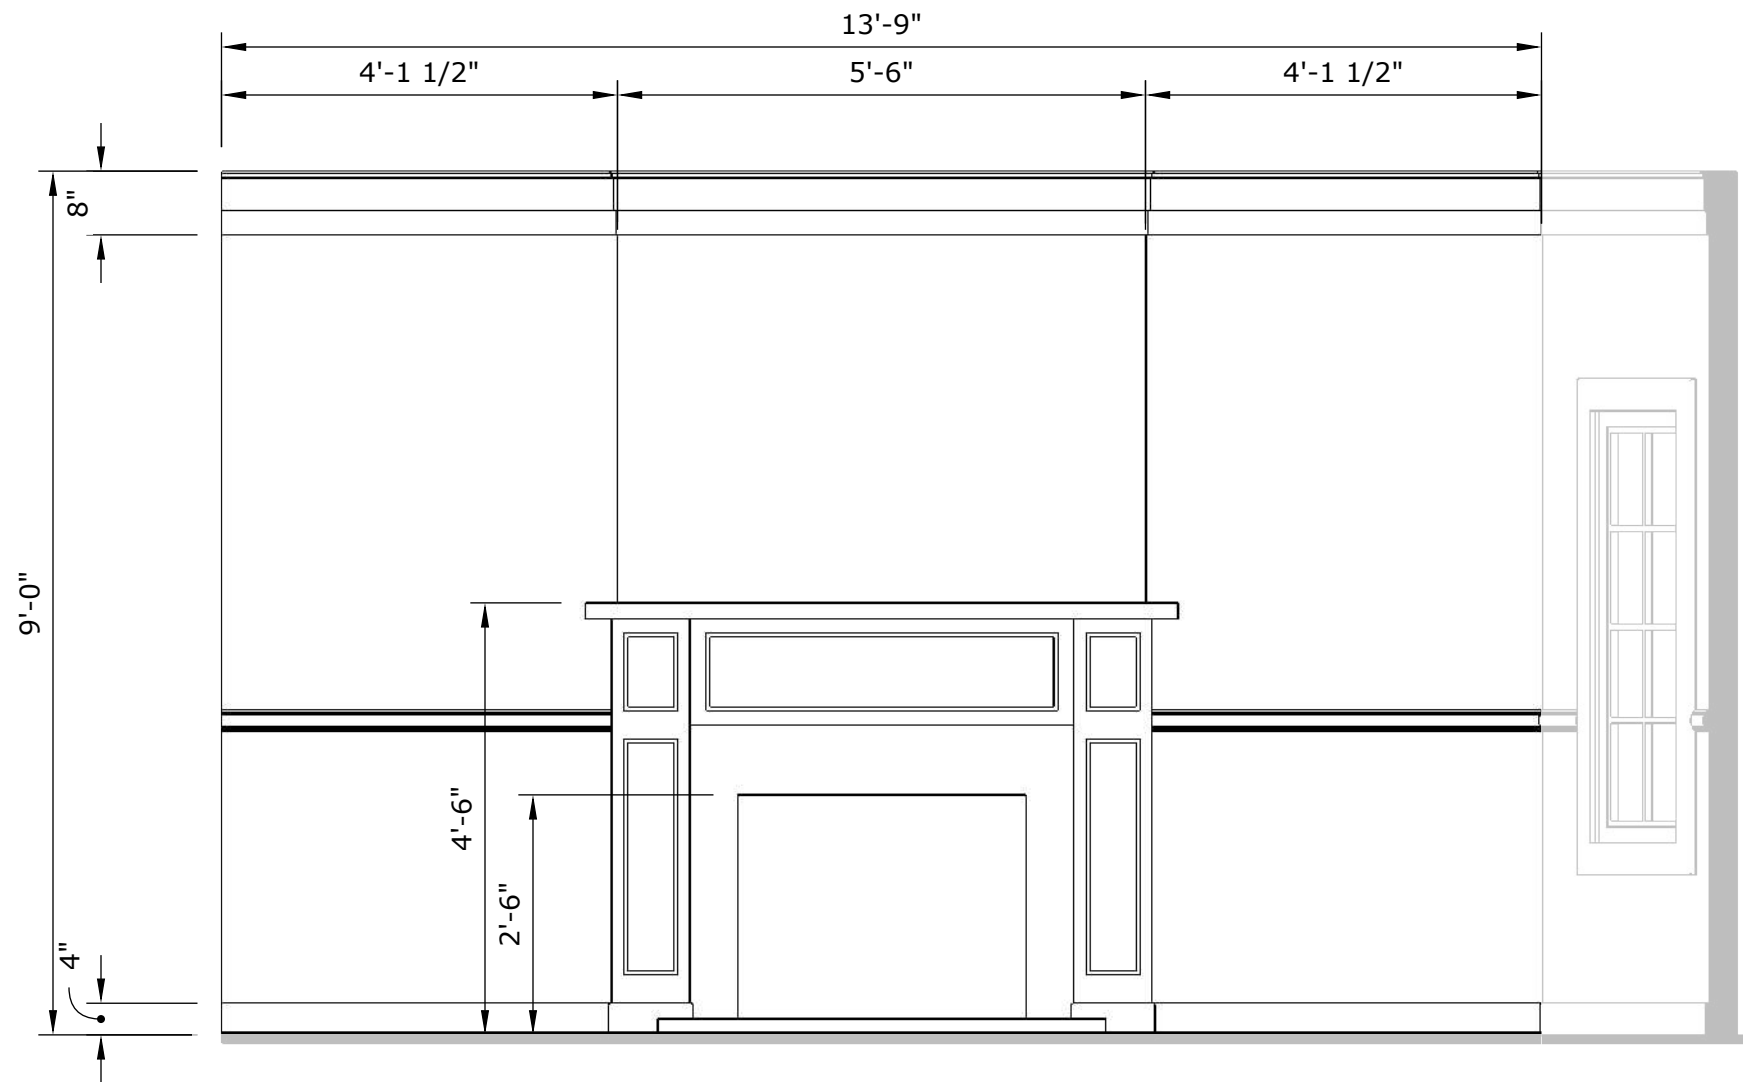

1 ELEVATION - FIREPLACE
- Scale: 1/2" : 1'-0"

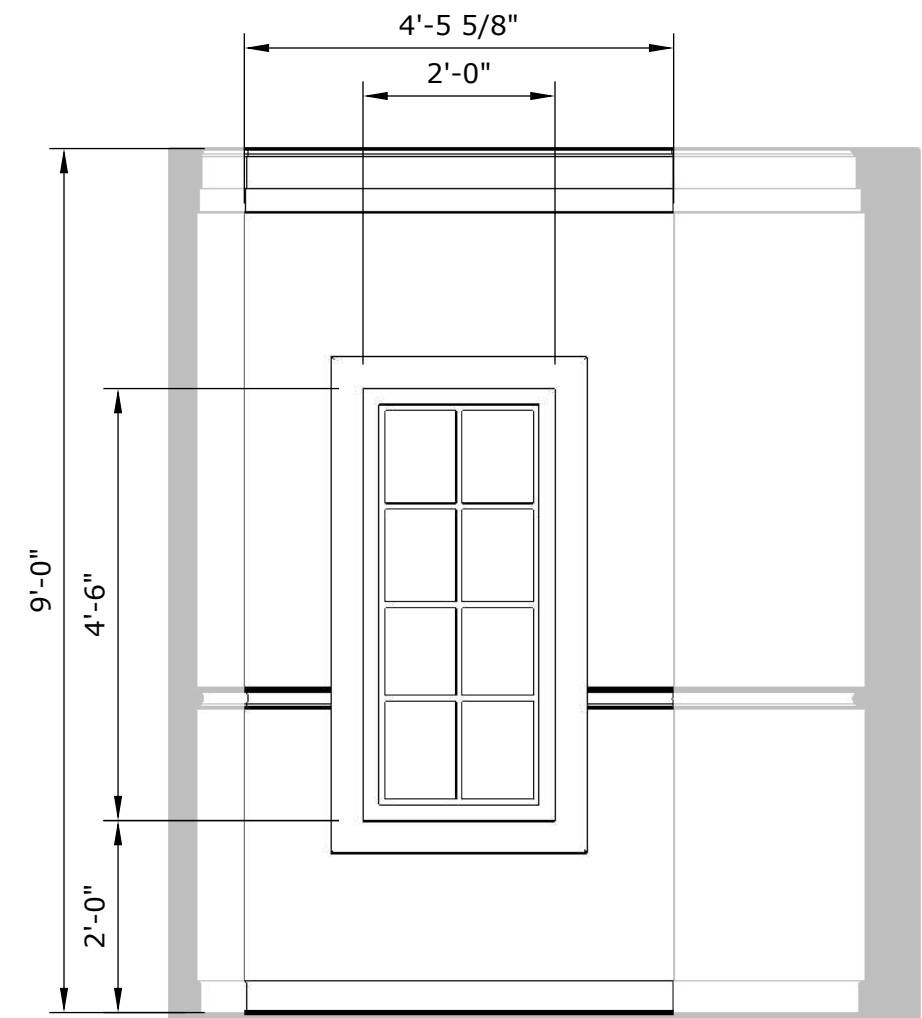

2 ELEVATION - WINDOW WALL
- Scale: 1/2" : 1'-0"

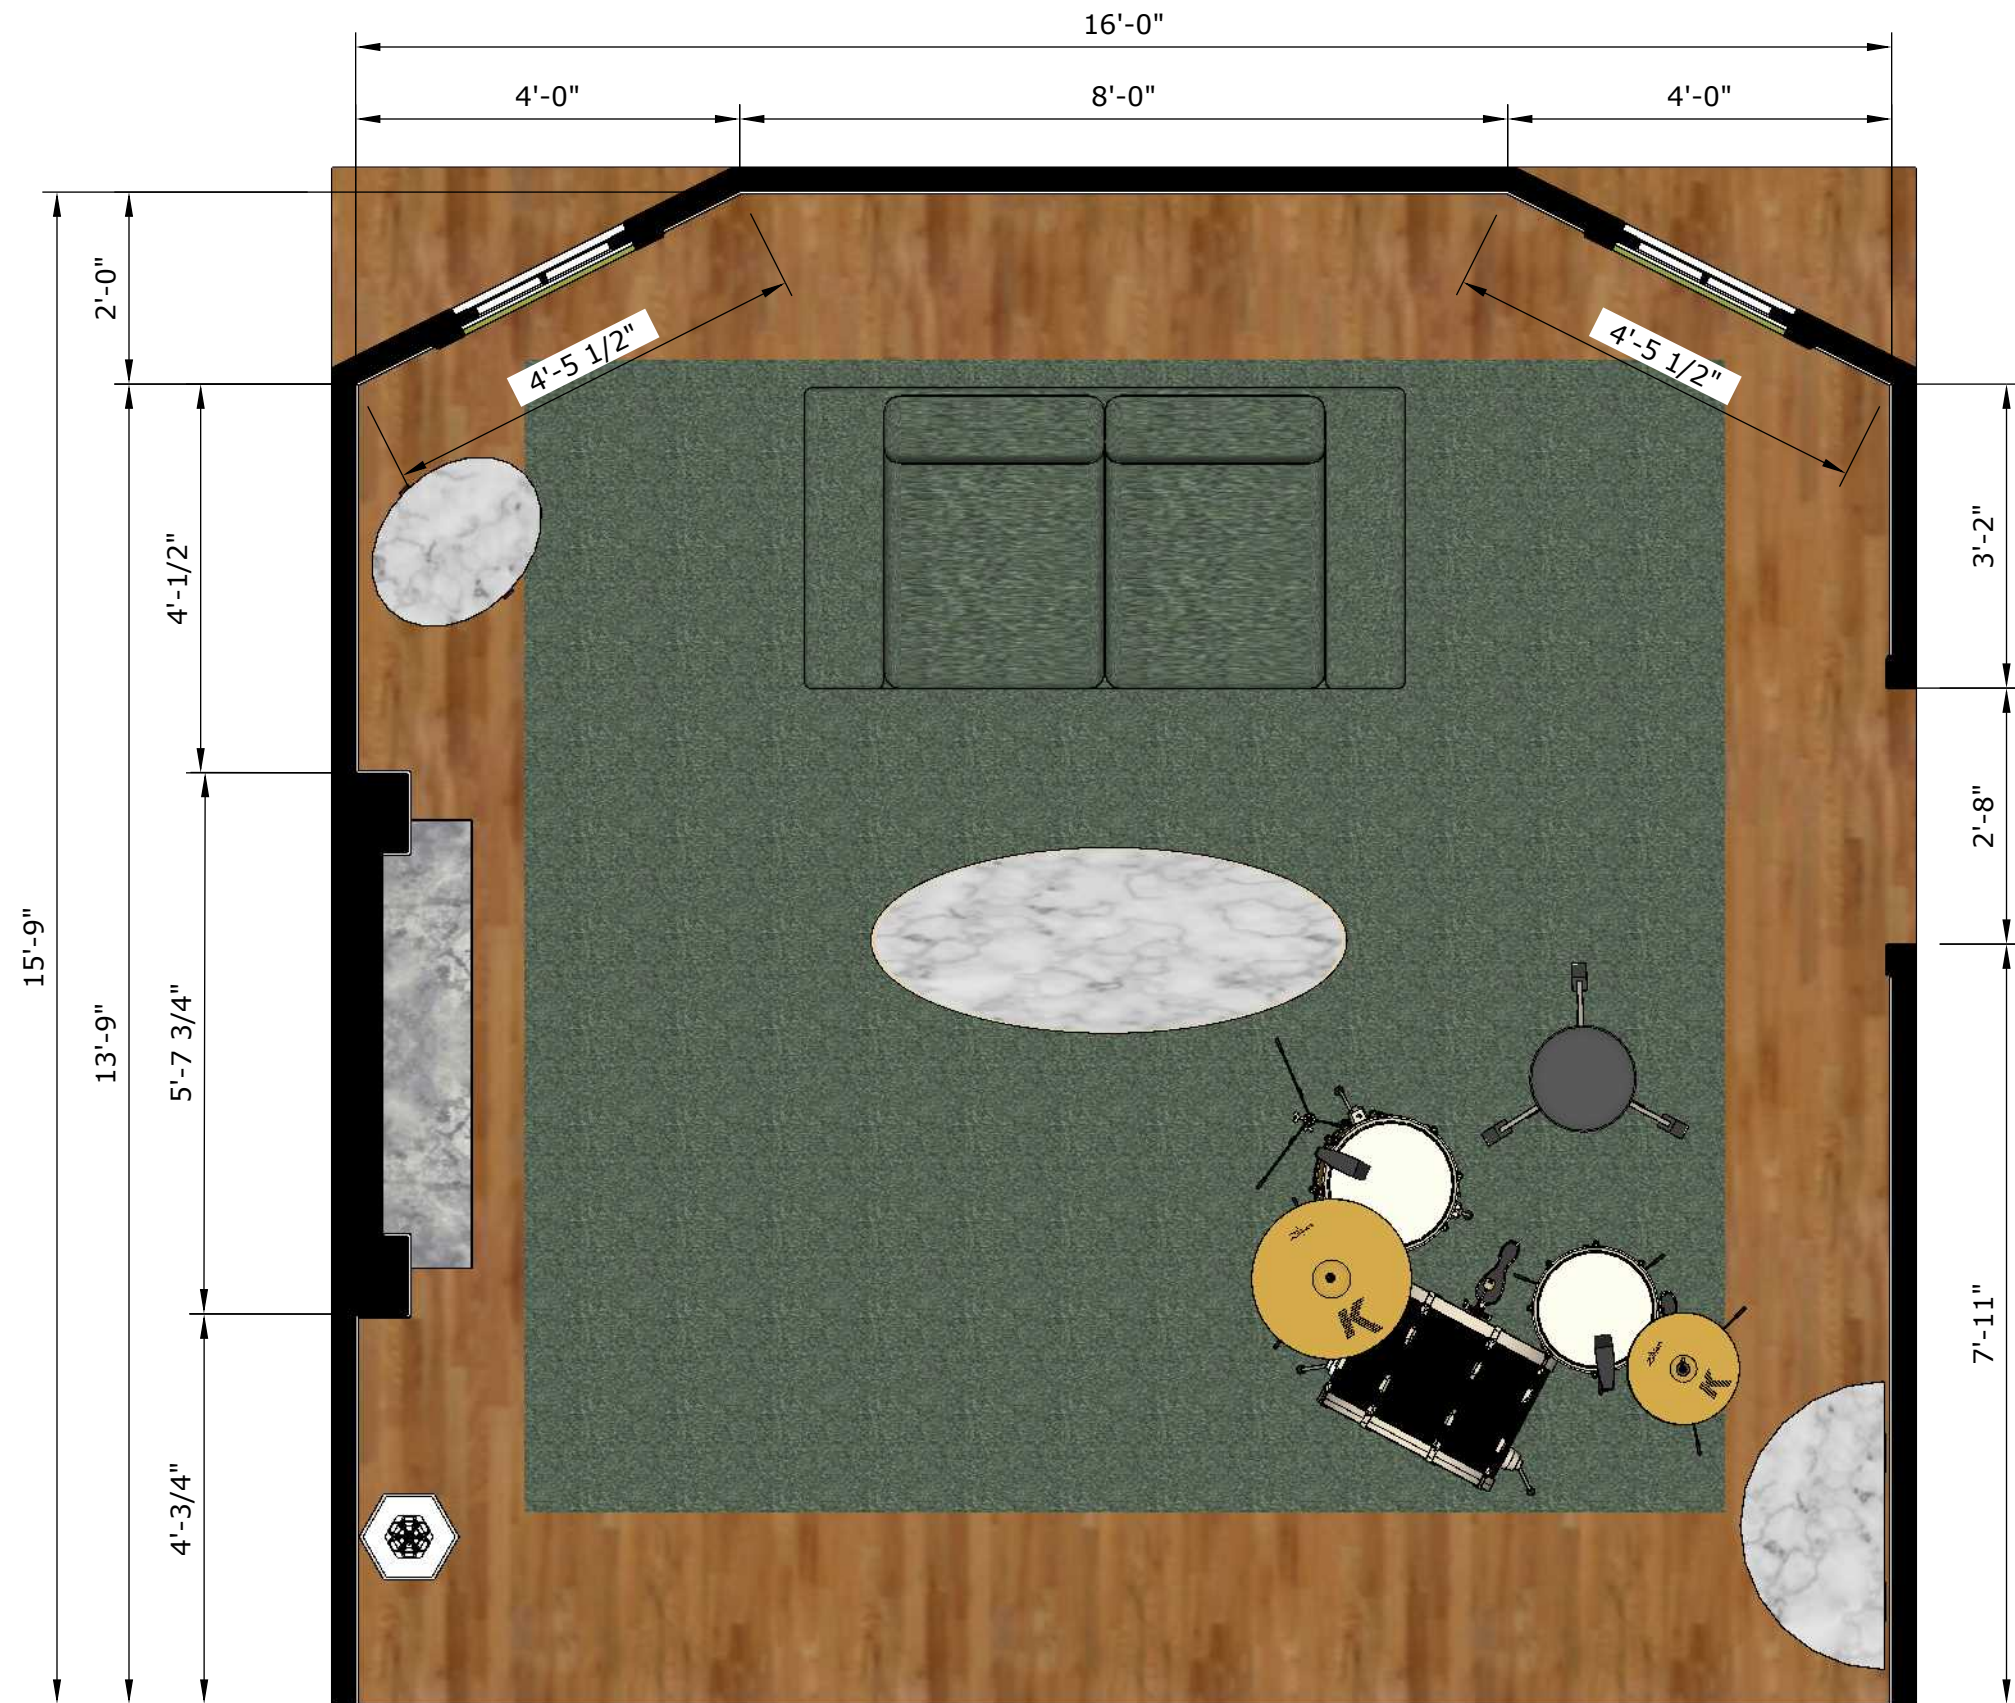

1 FURNITURE PLAN
- Scale: 1/2" : 1'-0"


SET NO.:	11	SET NAME:	LIVING ROOM	DATE:	July 11, 2019
SHEET NO.:	04	LOCATION:	UNIVERSAL - STAGE XX		




1 PERSPECTIVE
- Scale: NTS

SET NO.: 12	SET NAME: DINING ROOM	DATE: July 9, 2019
SHEET NO.: 01	LOCATION: UNIVERSAL - STAGE XX	

PROJECT: 'NOVA'

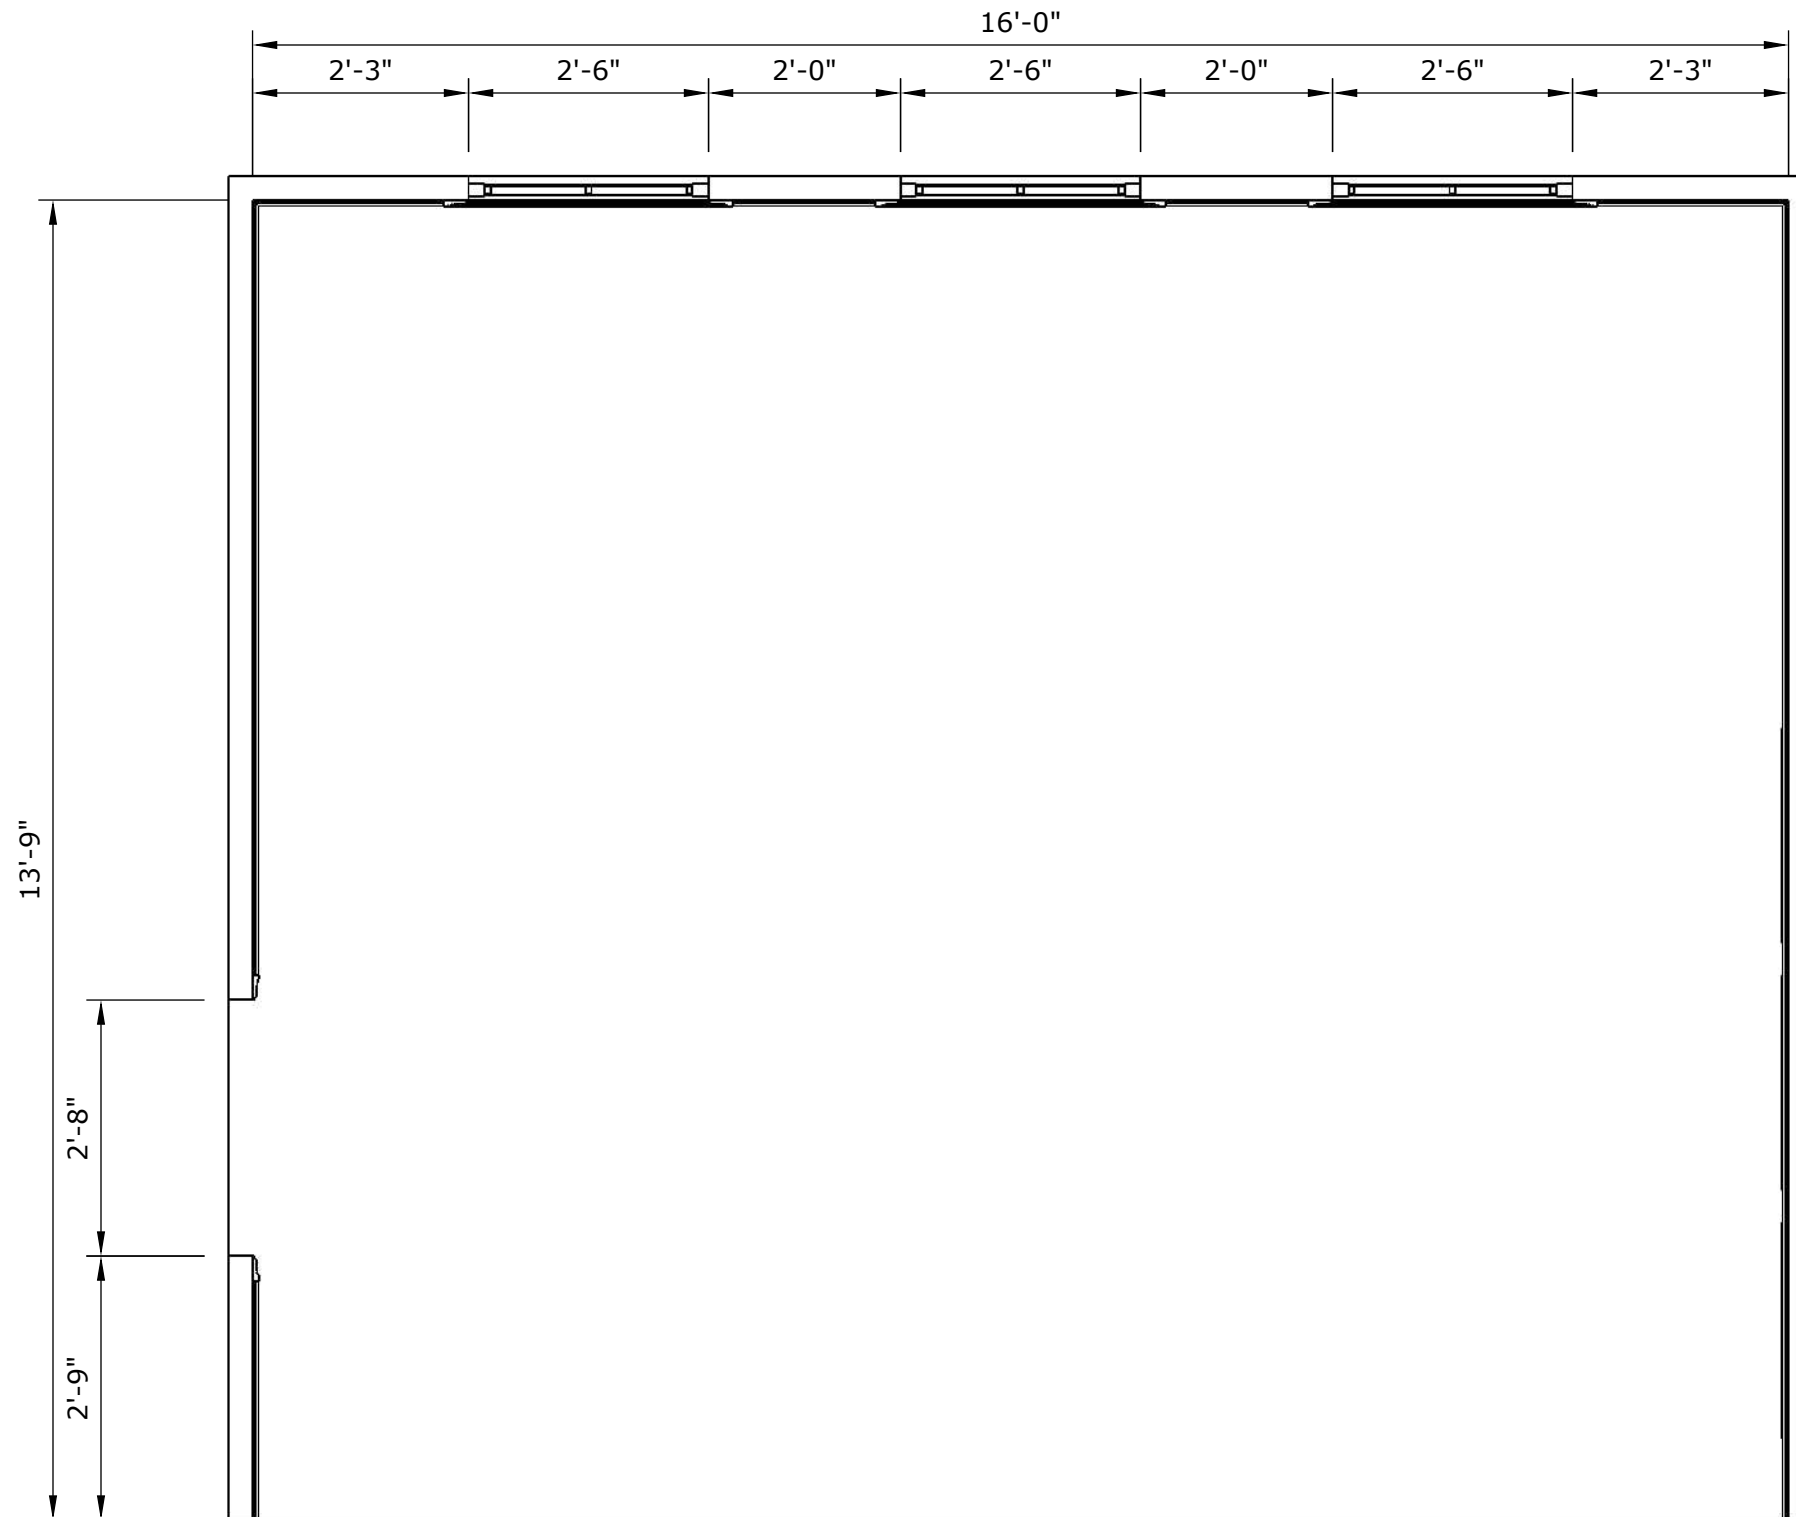


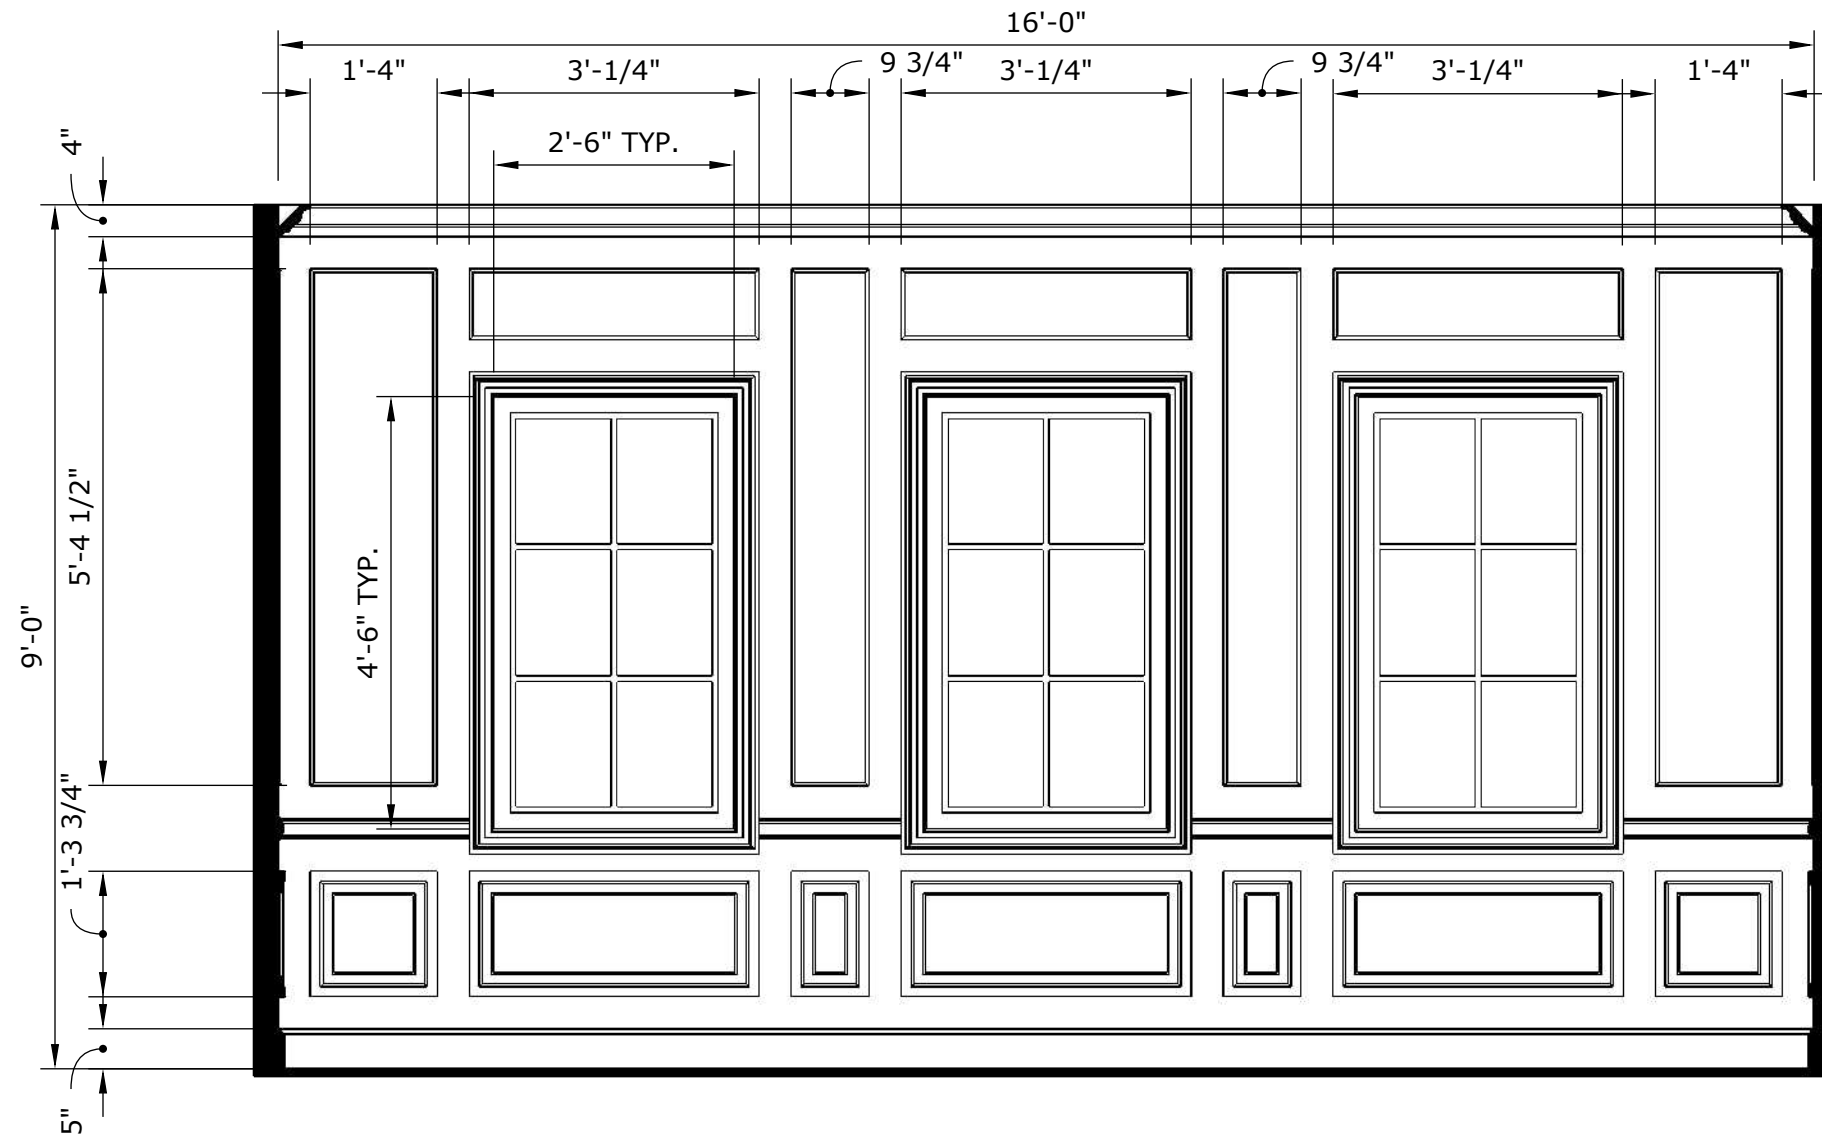

1 ELEVATION - WINDOW WALL
- Scale: 1/2" : 1'-0"

SET NO.:	12	SET NAME:	DINING ROOM	DATE:	July 9, 2019
SHEET NO.:	03	LOCATION:	UNIVERSAL - STAGE XX		



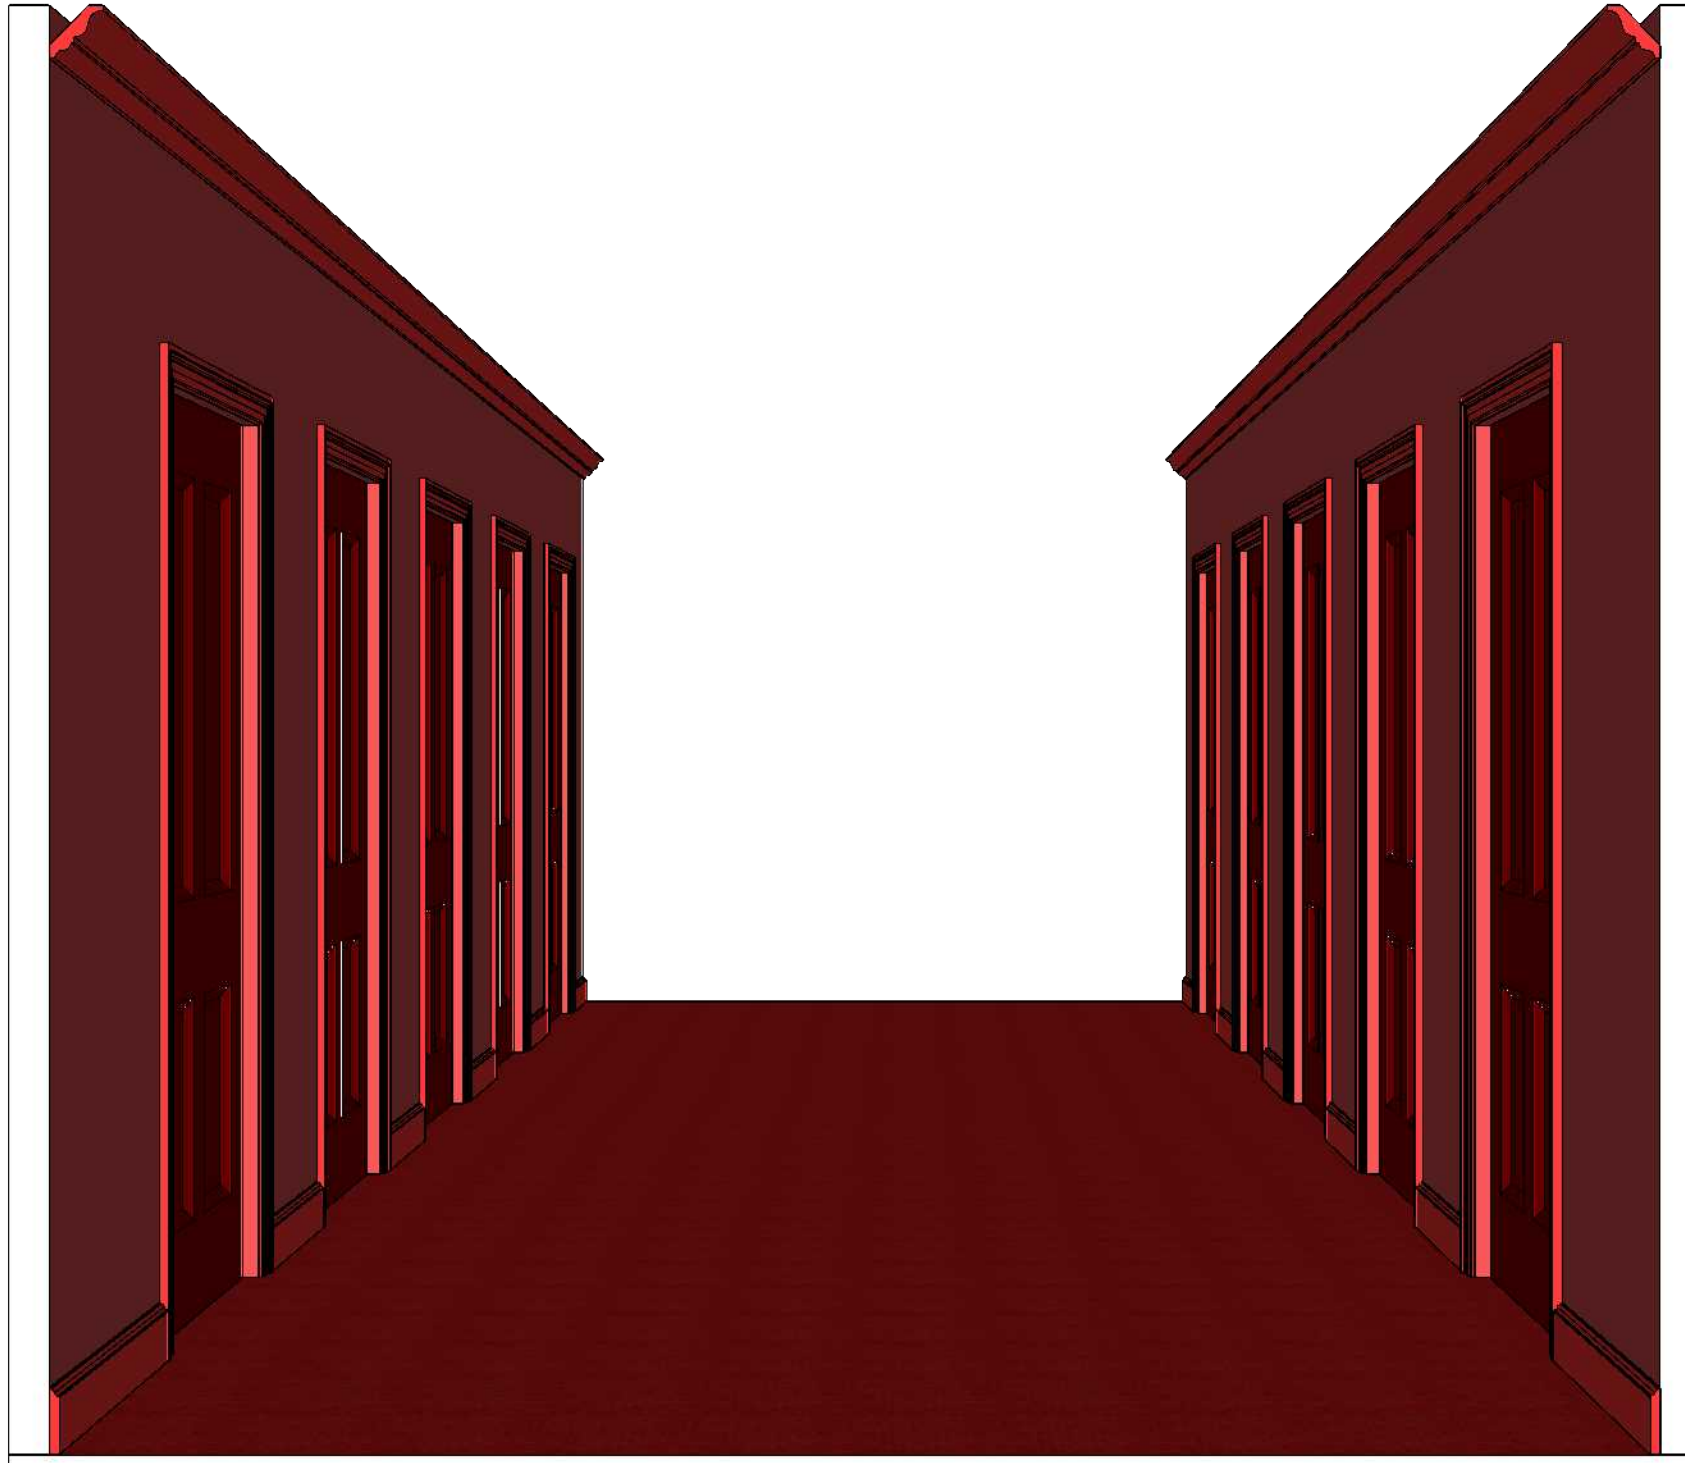


1
-

PERSPECTIVE

Scale: NTS

SET NO.:	13	SET NAME:	HALLWAY	DATE:	July 9, 2019
SHEET NO.:	01	LOCATION:	UNIVERSAL - STAGE XX		

PROJECT: 'NOVA'

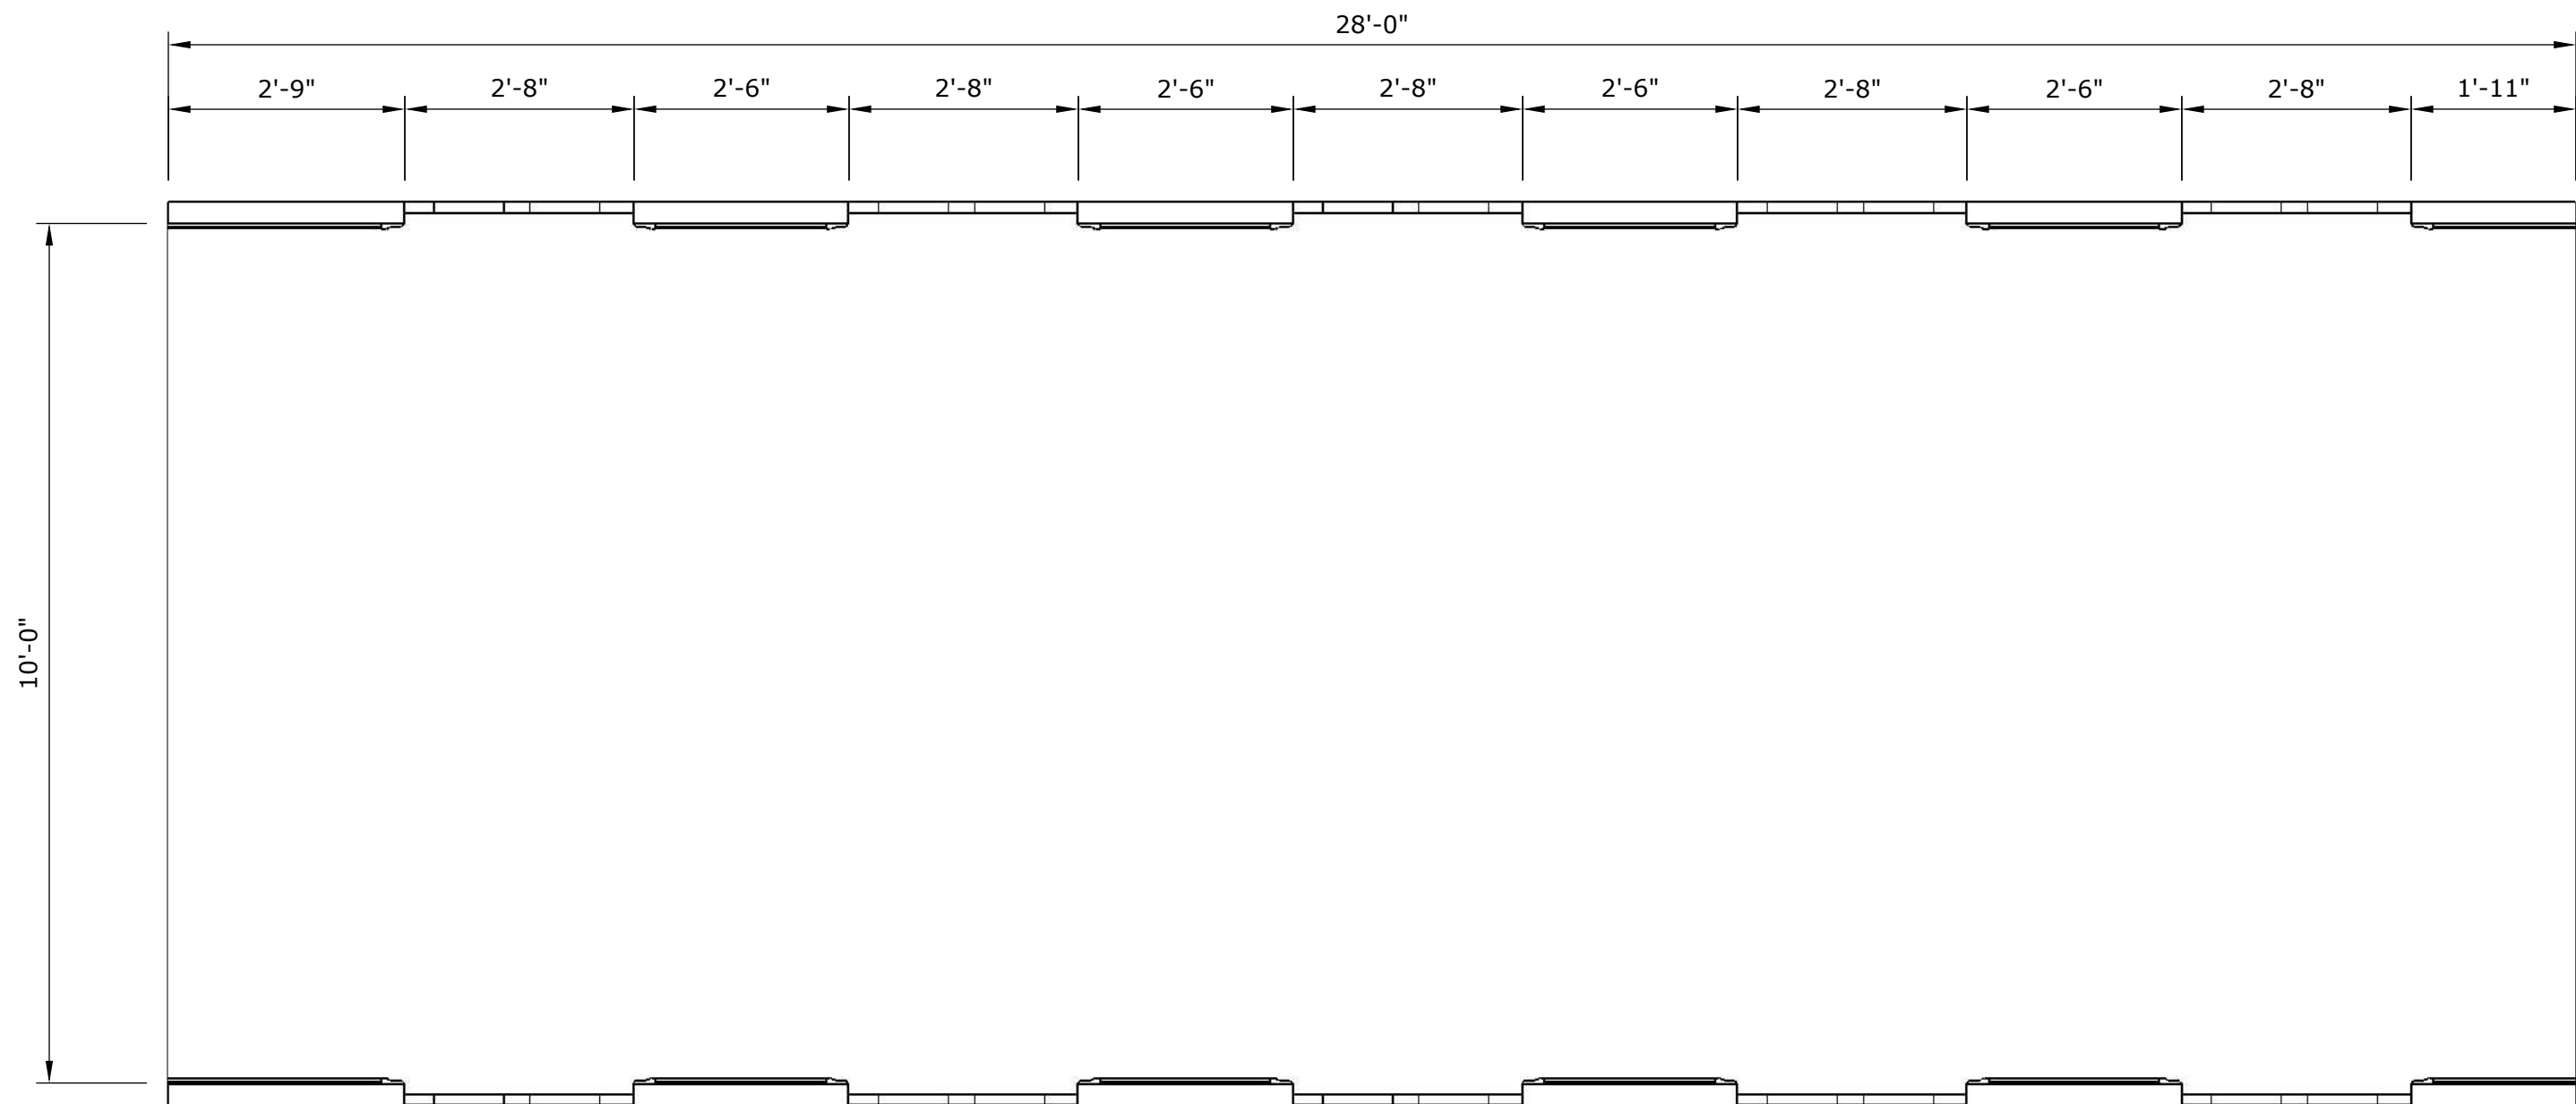


1
-

FLOORPLAN

Scale: 1/2" : 1'-0"

SET NO.:	13	SET NAME:	HALLWAY	DATE:	July 9, 2019
SHEET NO.:	02	LOCATION:	UNIVERSAL - STAGE XX		

PROJECT: 'NOVA'

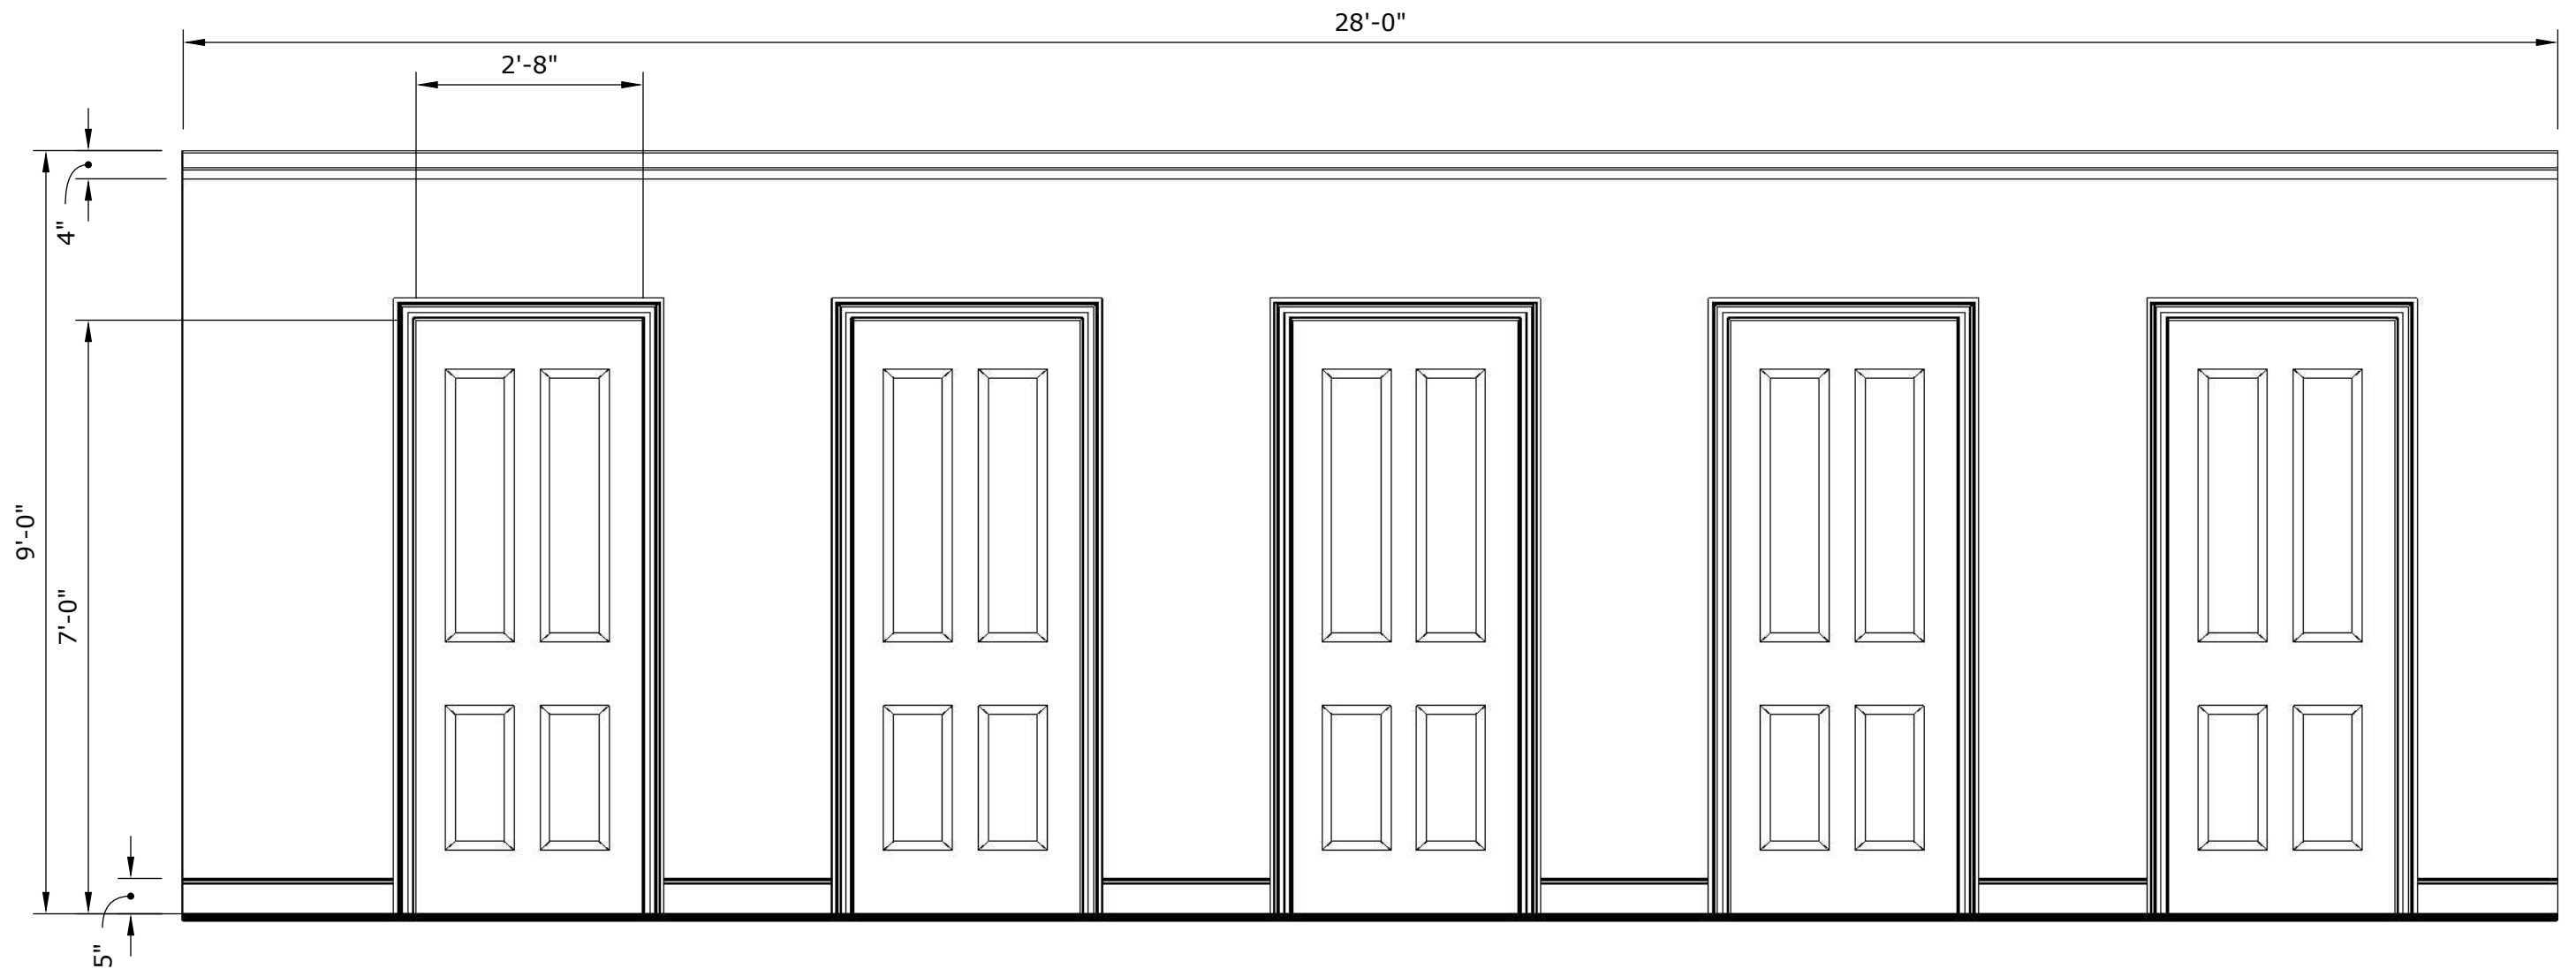


1
-

ELEVATION

Scale: 1/2" : 1'-0"

SET NO.:	13	SET NAME:	HALLWAY	DATE:	July 12, 2019
SHEET NO.:	03	LOCATION:	UNIVERSAL - STAGE XX		

PROJECT: 'NOVA'

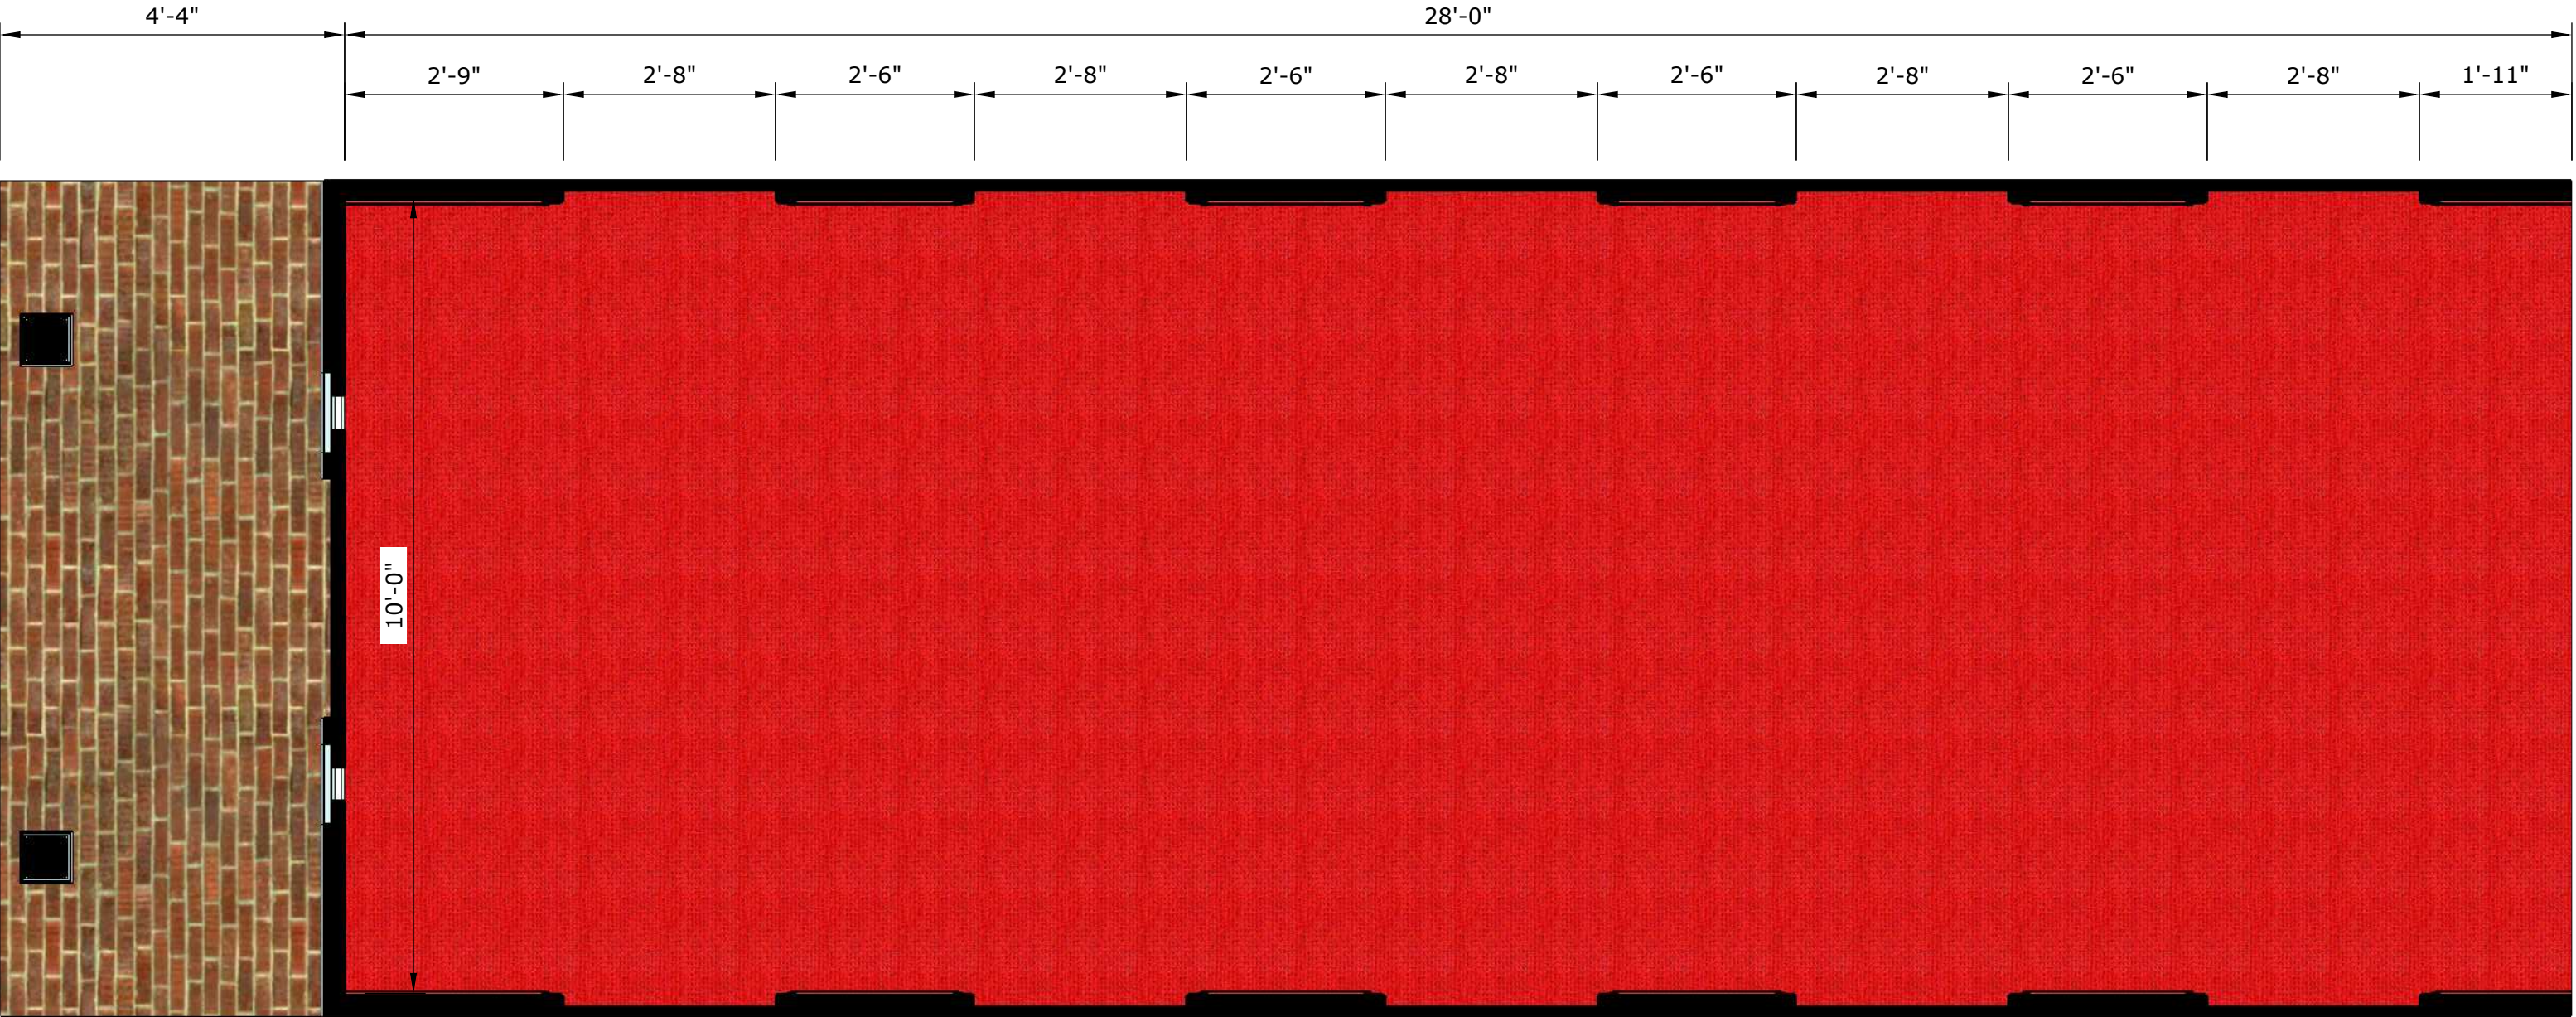

1 FURNITURE PLAN
- Scale: 1/2" : 1'-0"

SET NO.:	13	SET NAME:	HALLWAY & FRONT DOOR	DATE:	July 11, 2019
SHEET NO.:	04	LOCATION:	UNIVERSAL - STAGE XX		




1
-

PERSPECTIVE

Scale: NTS


SET NO.:	14	SET NAME:	FRONT DOOR	DATE:	July 11, 2019
SHEET NO.:	01	LOCATION:	UNIVERSAL - STAGE XX		

PROJECT: 'NOVA'

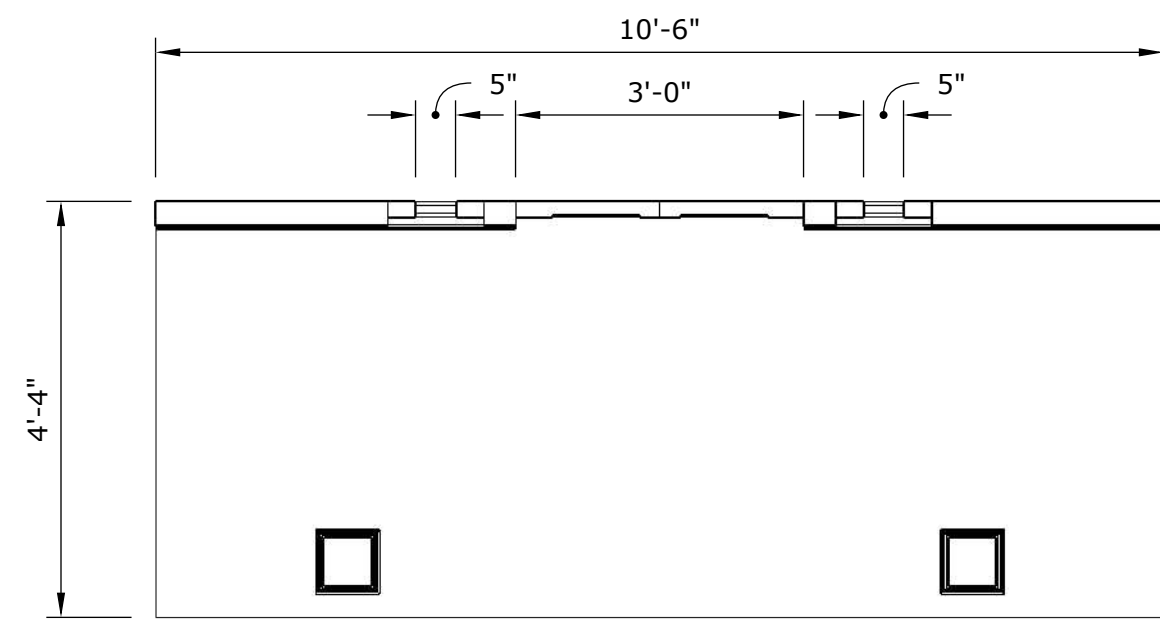


1 FLOORPLAN
- Scale: 1/2" : 1'-0"

SET NO.:	14	SET NAME:	FRONT DOOR	DATE:	July 11, 2019
SHEET NO.:	02	LOCATION:	UNIVERSAL - STAGE XX		

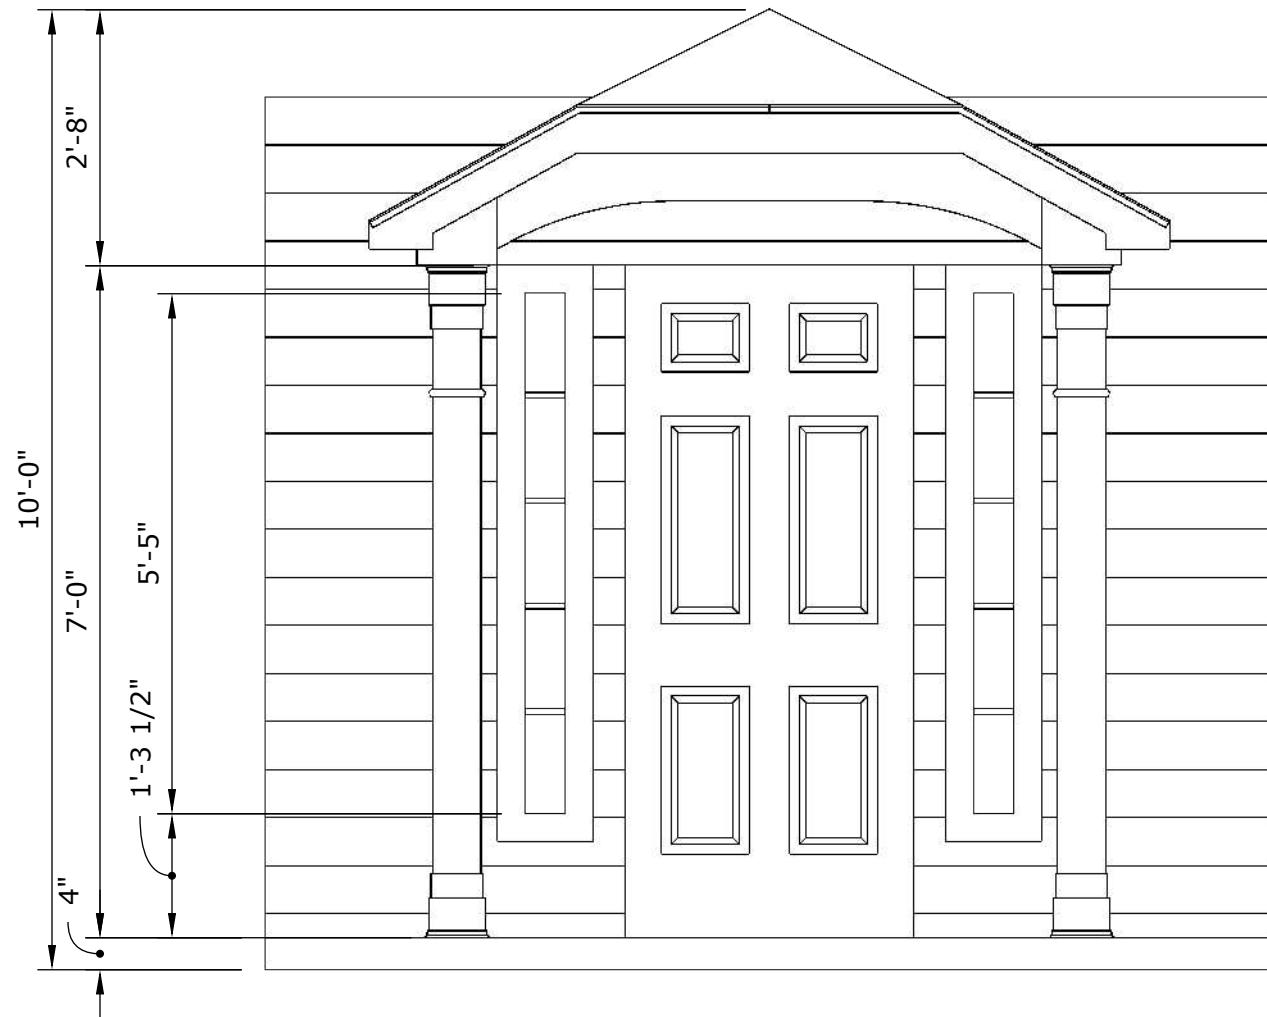


1 ELEVATION - FRONT
- Scale: 1/2" : 1'-0"

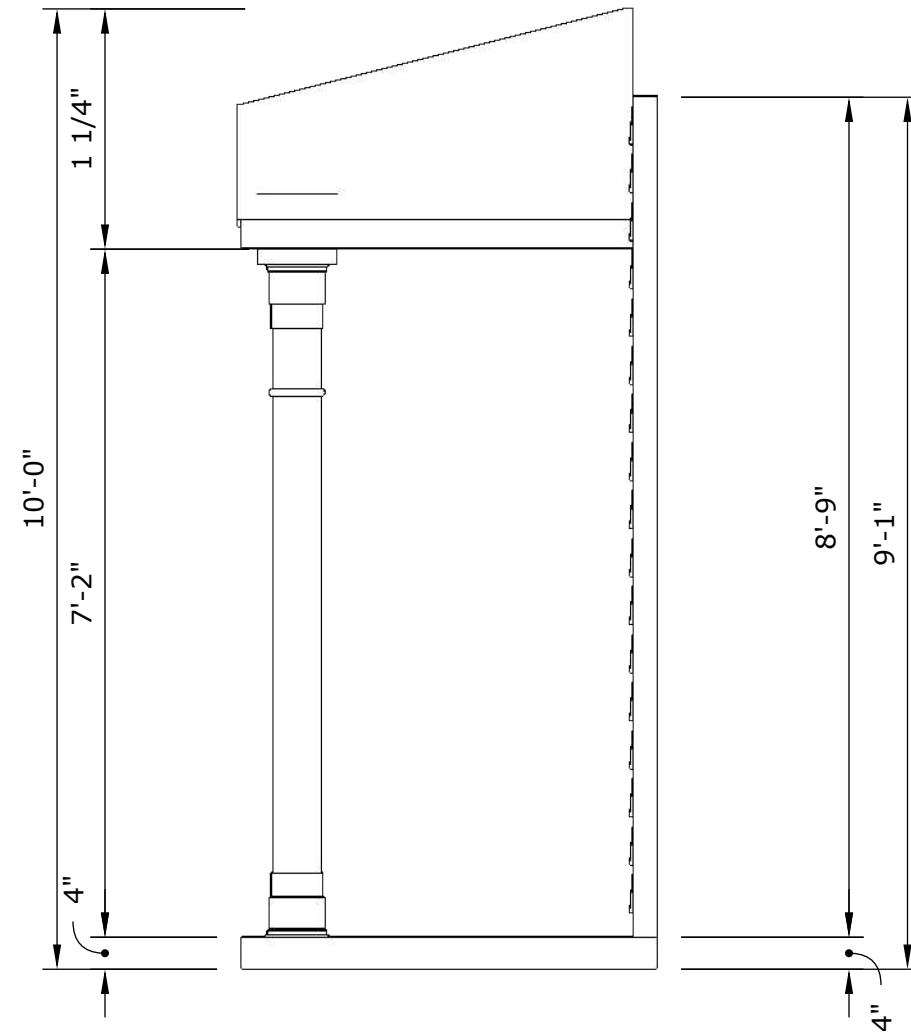

2 ELEVATION - SIDE
- Scale: 1/2" : 1'-0"

SET NO.:	14	SET NAME:	FRONT DOOR	DATE:	July 11, 2019
SHEET NO.:	03	LOCATION:	UNIVERSAL - STAGE XX		

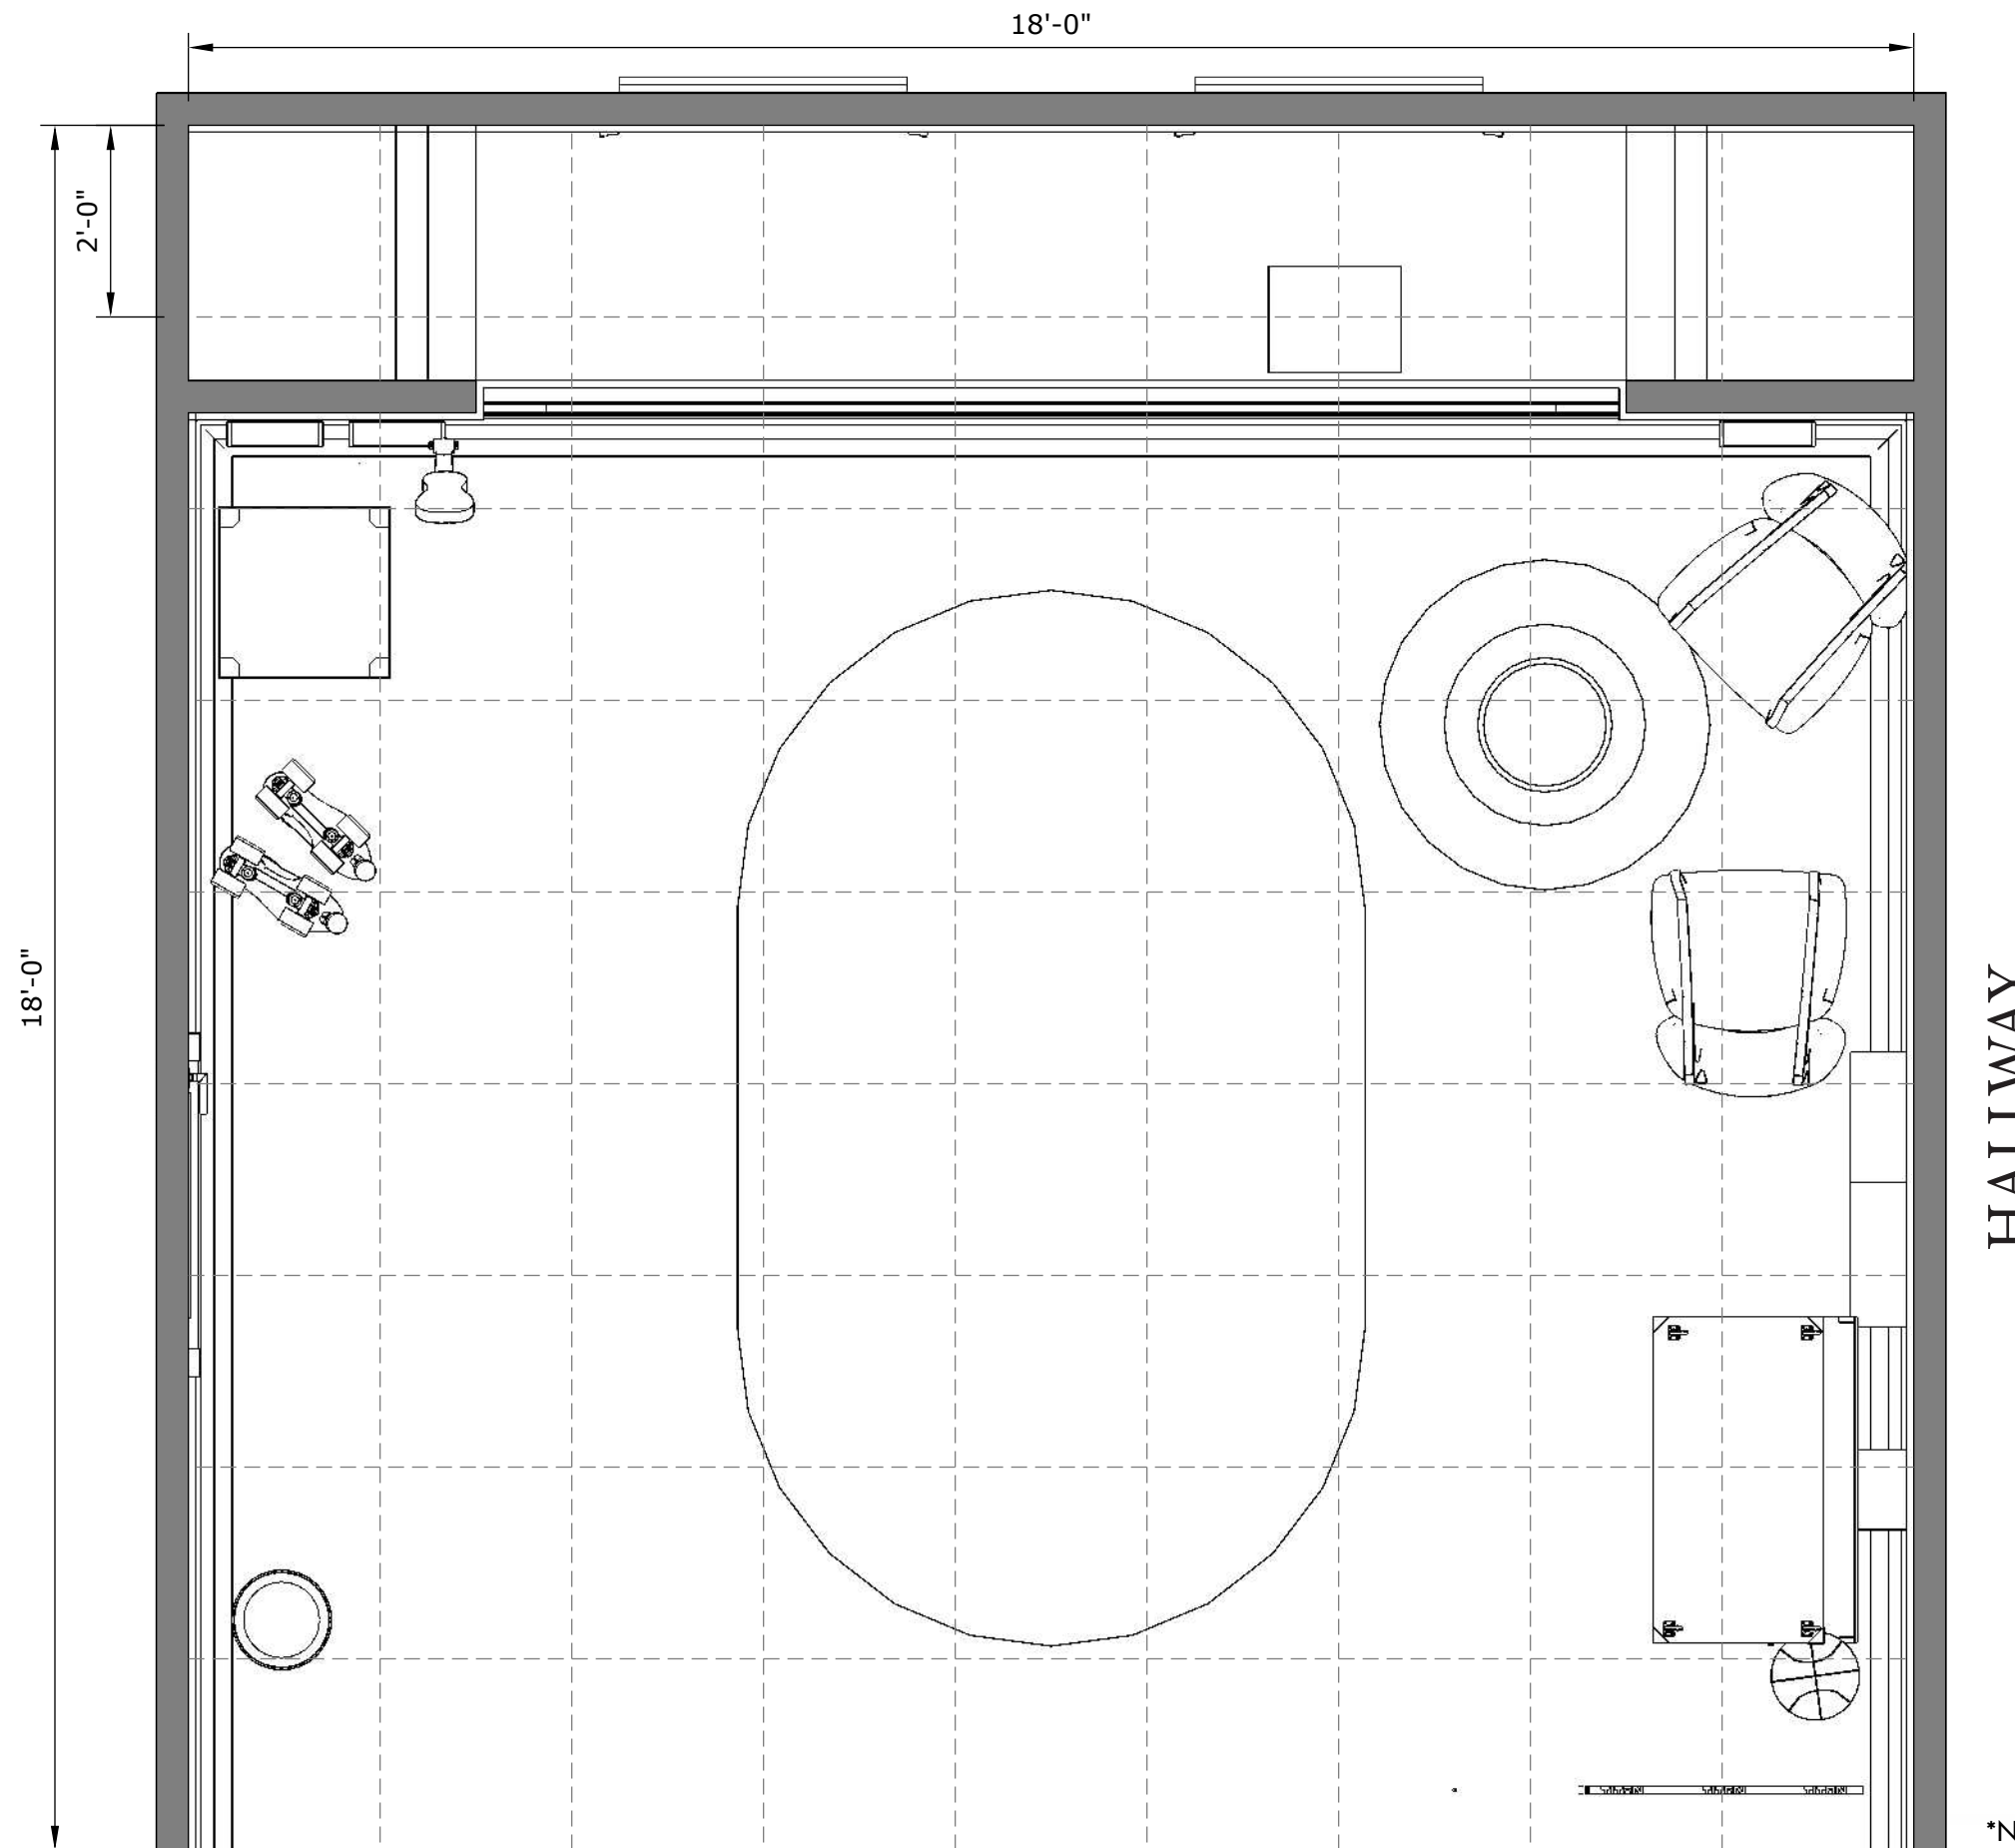

HALLWAY

*AS SEEN FROM
ABOVE LOOKING
DOWN


*NOTE: GRID IS 2'X2'



HALLWAY

*AS SEEN IN
'UPRIGHT POSITION


*NOTE: GRID IS 2'X2';
PLAN AS SEEN IN 'UPRIGHT' POSITION


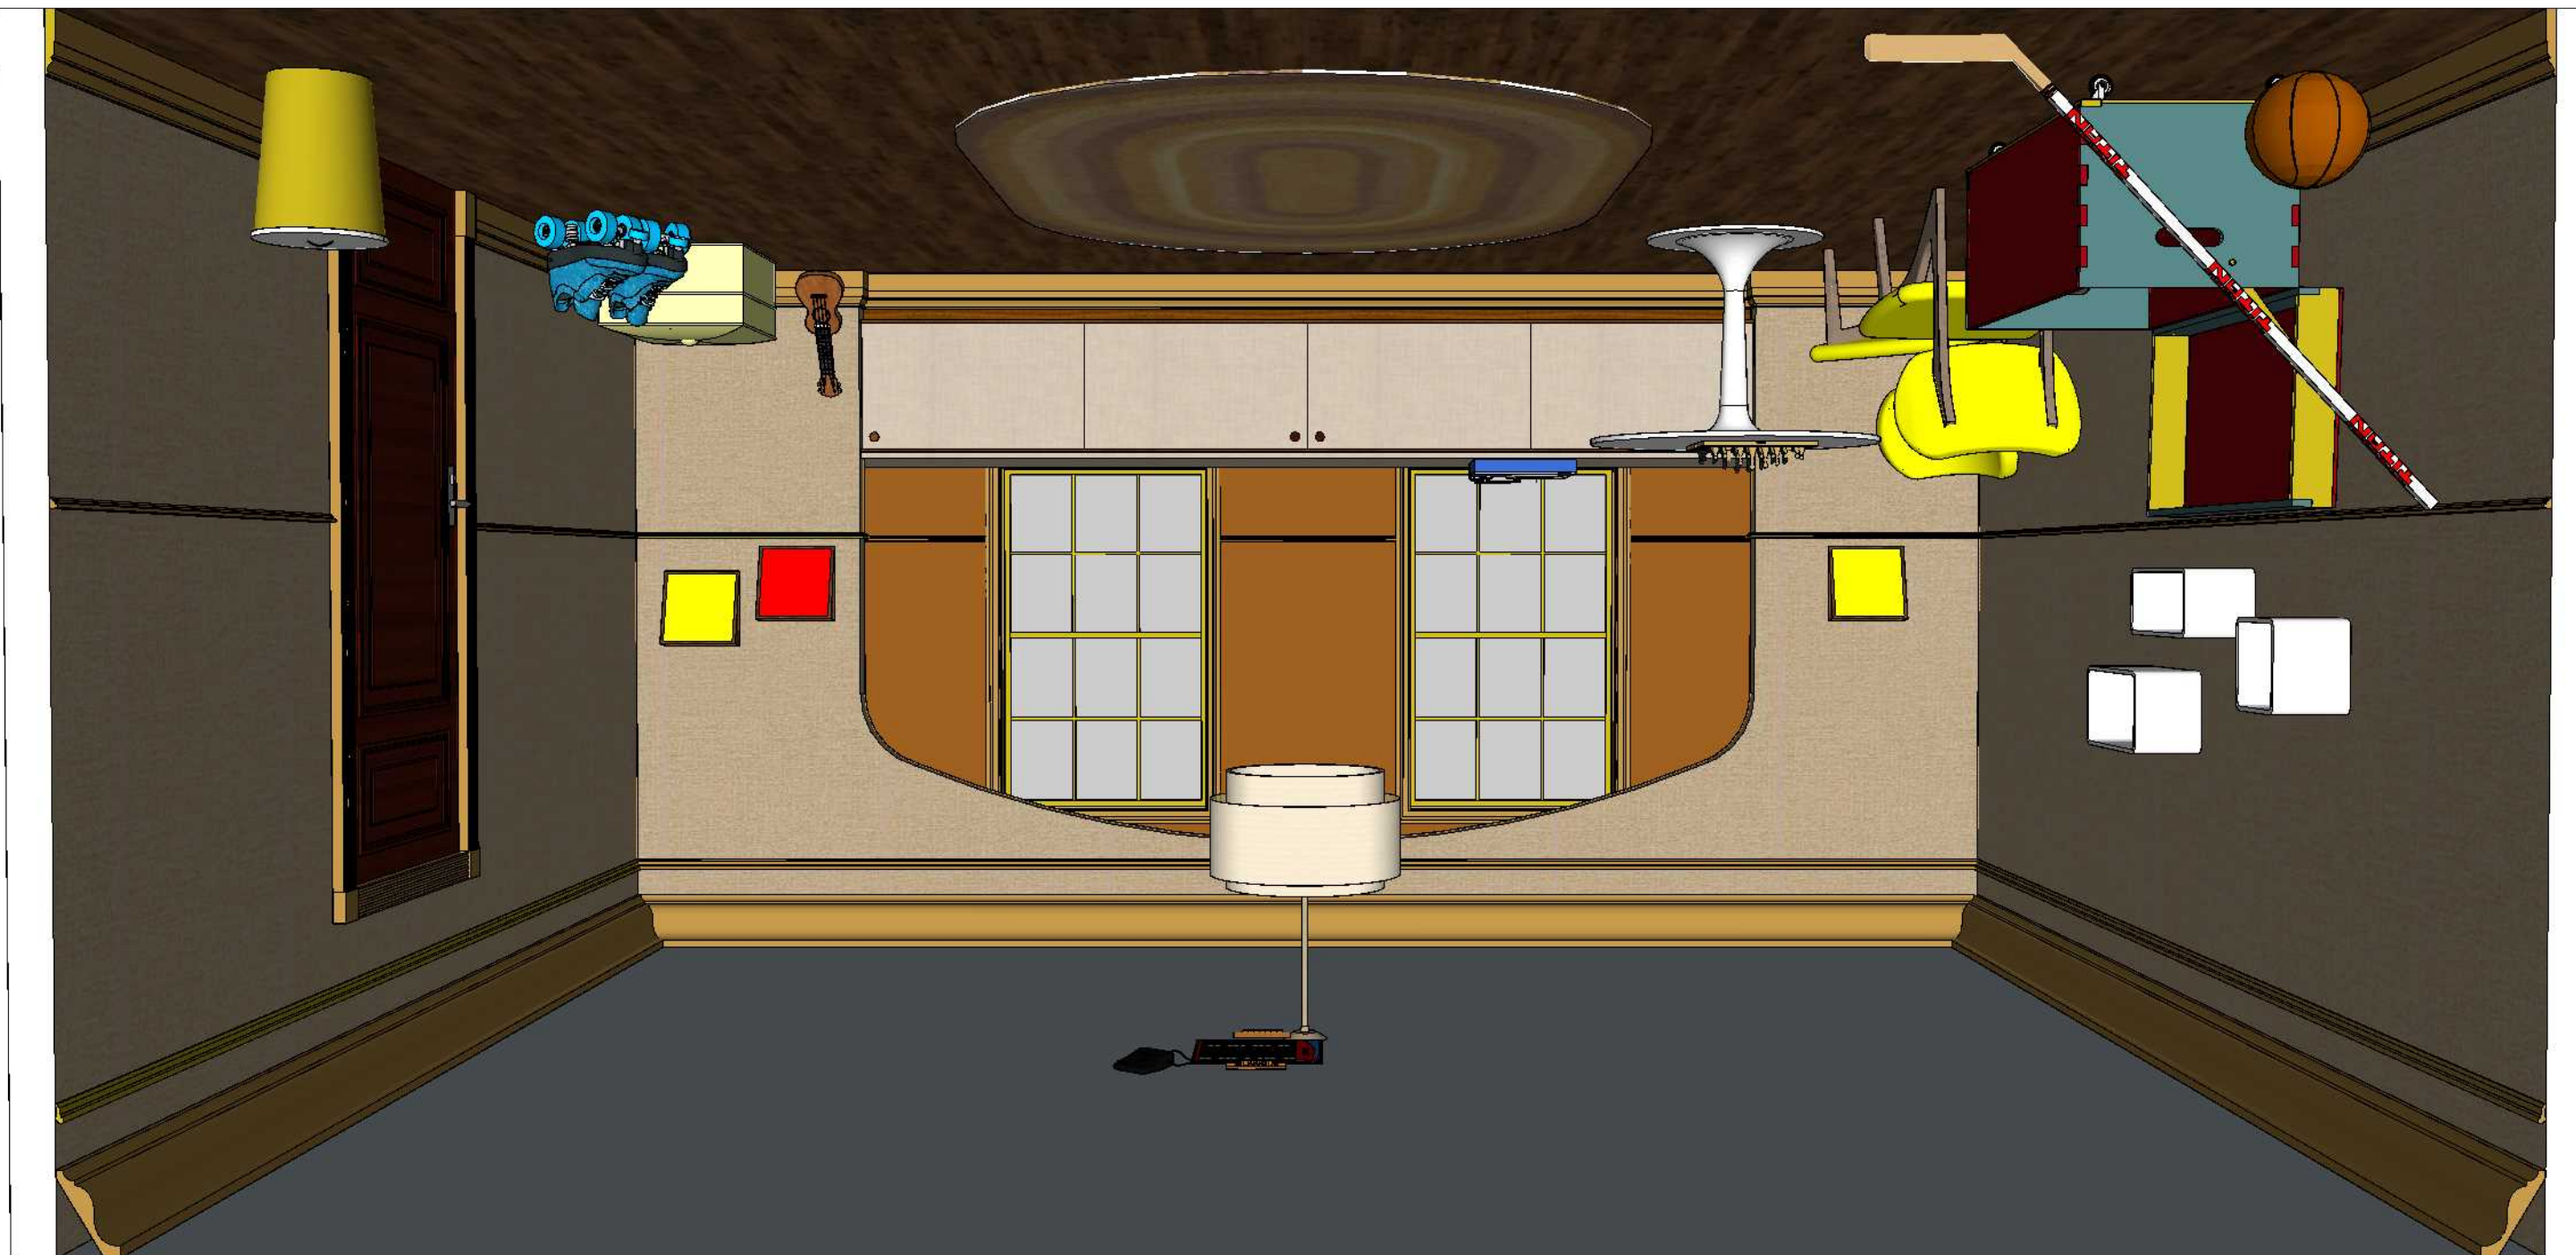


1 PERSPECTIVE
- Scale: 1/2" : 1'-0"

SET NO.: 21	SET NAME: PLAY ROOM	DATE: July 16, 2019
SHEET NO.: 03	LOCATION: UNIVERSAL - STAGE 19	

PROJECT: 'NOVA'

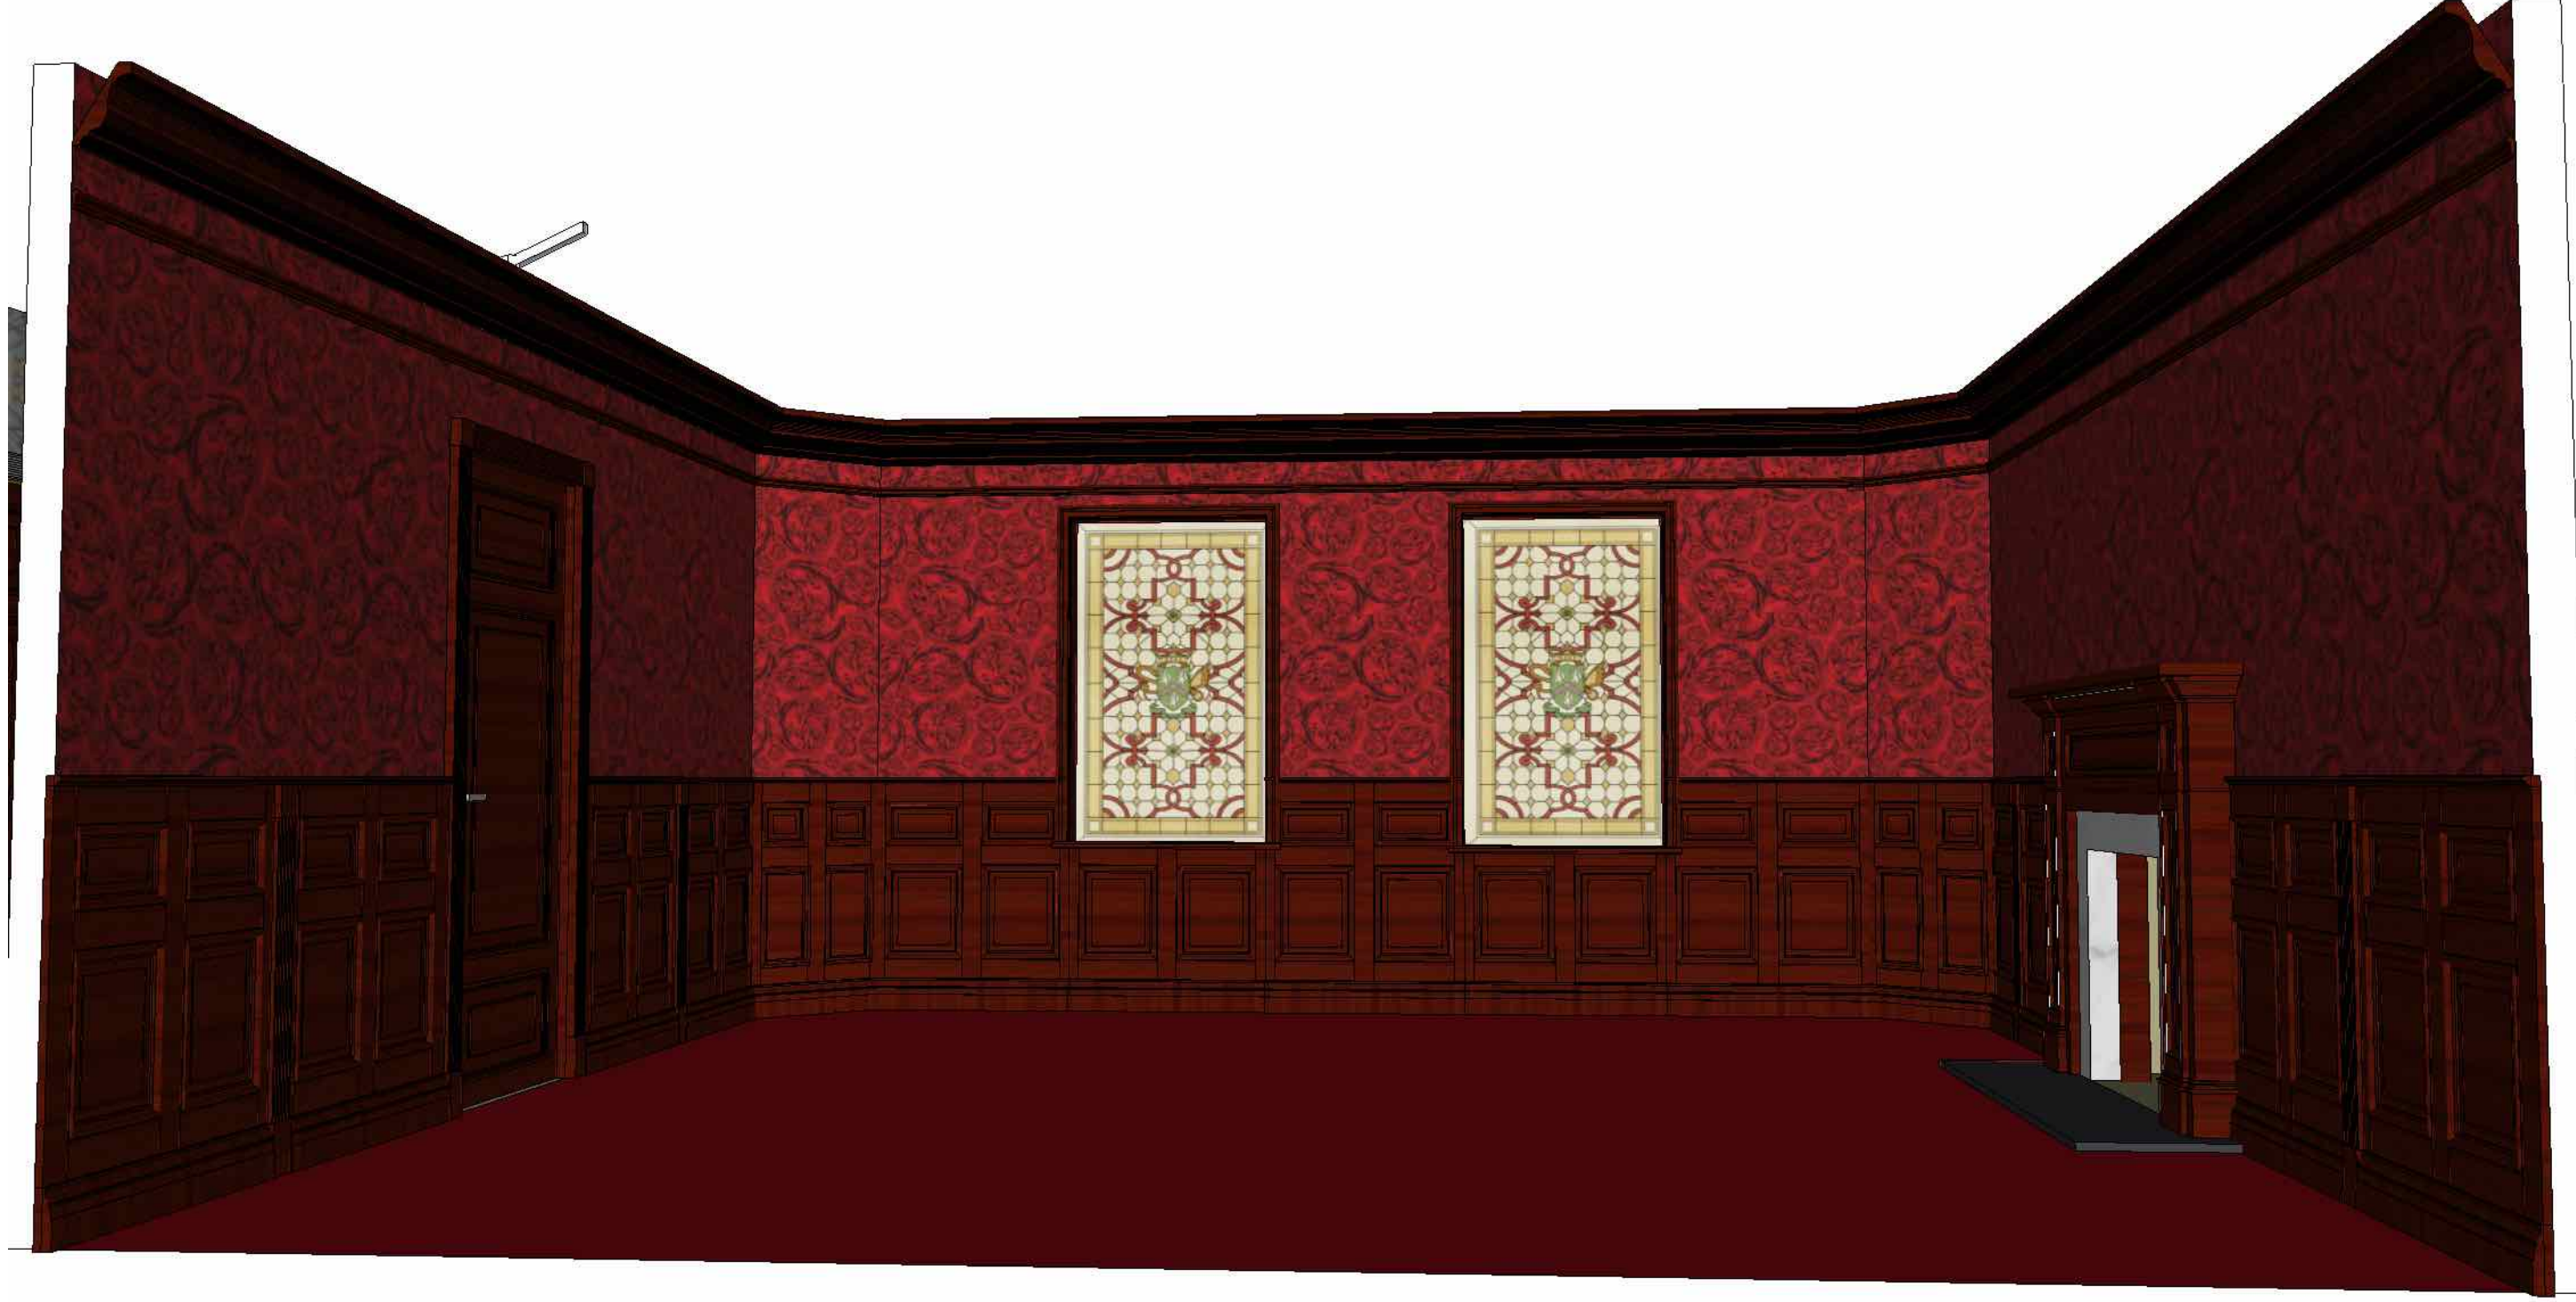

 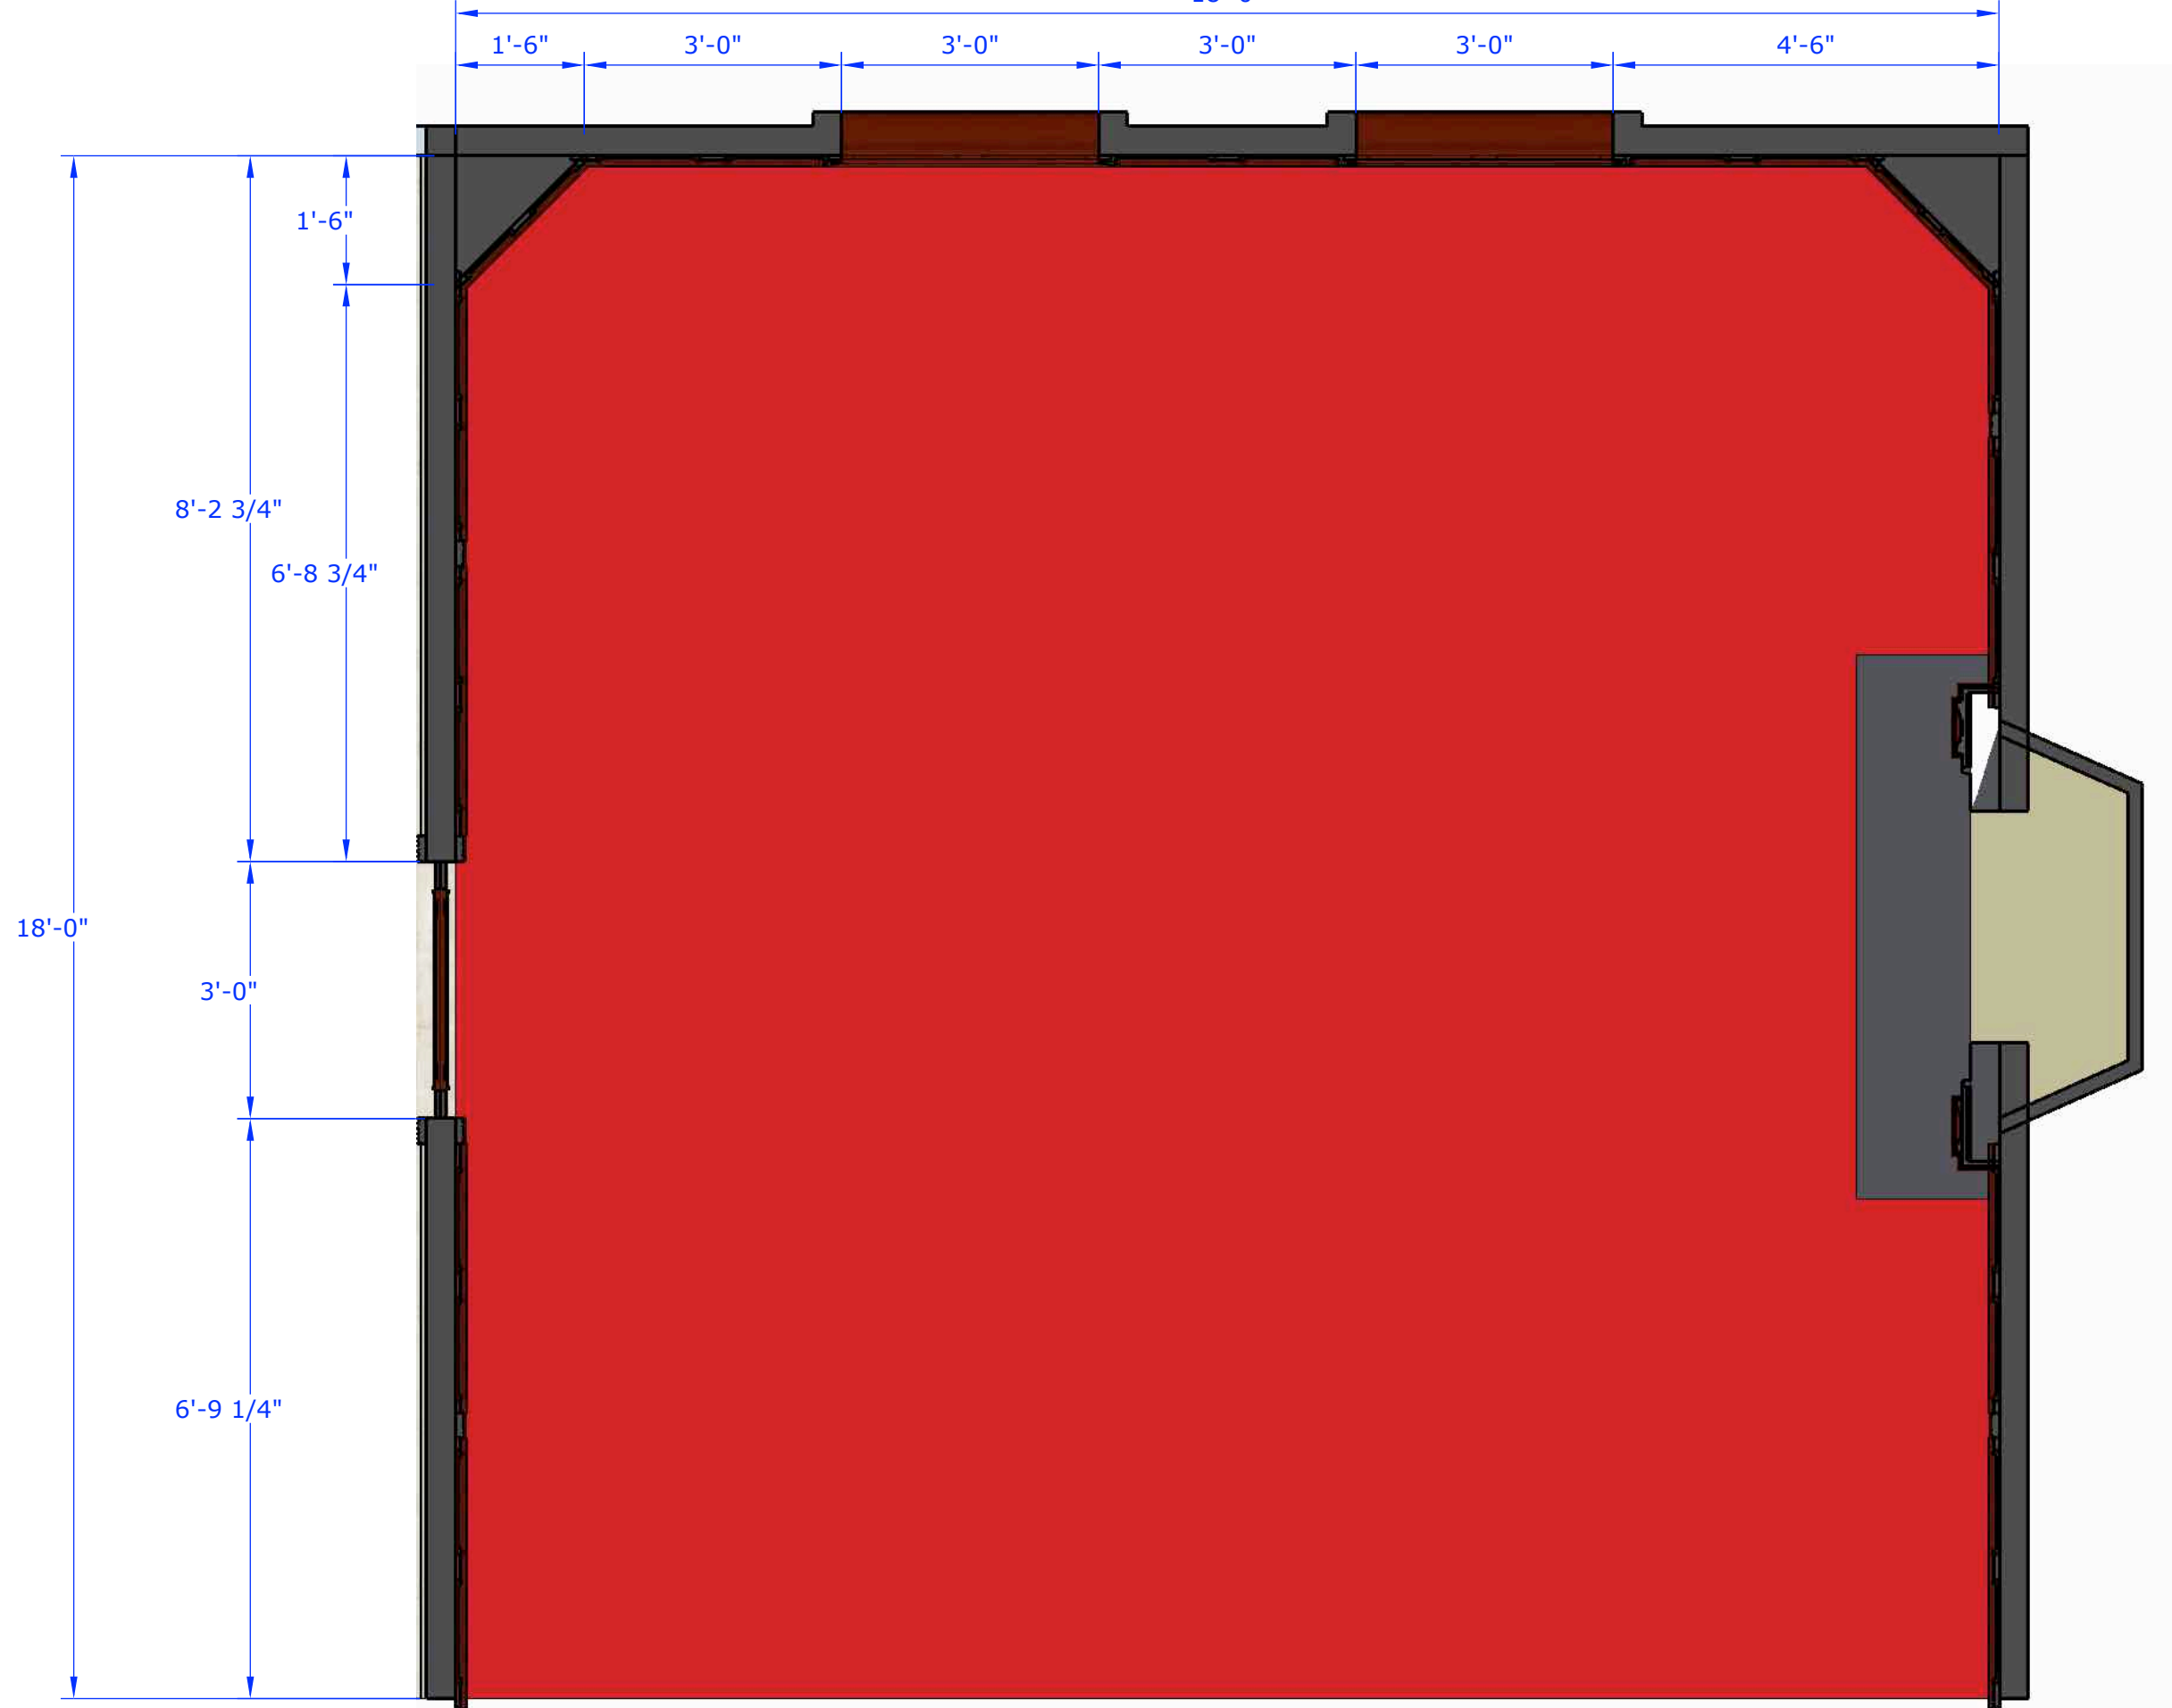


PLAN - COCKTAIL ROOM

Scale: 1/2" : 1'-0"

SET NO.:	22	SET NAME:	COCKTAIL ROOM	DATE:	July 23, 2019
SHEET NO.:	02	LOCATION:	UNIVERSAL - STAGE 19	PROJECT: 'NOVA'	




1 ELEVATION - DOOR
- Scale: 1/2" : 1'-0"

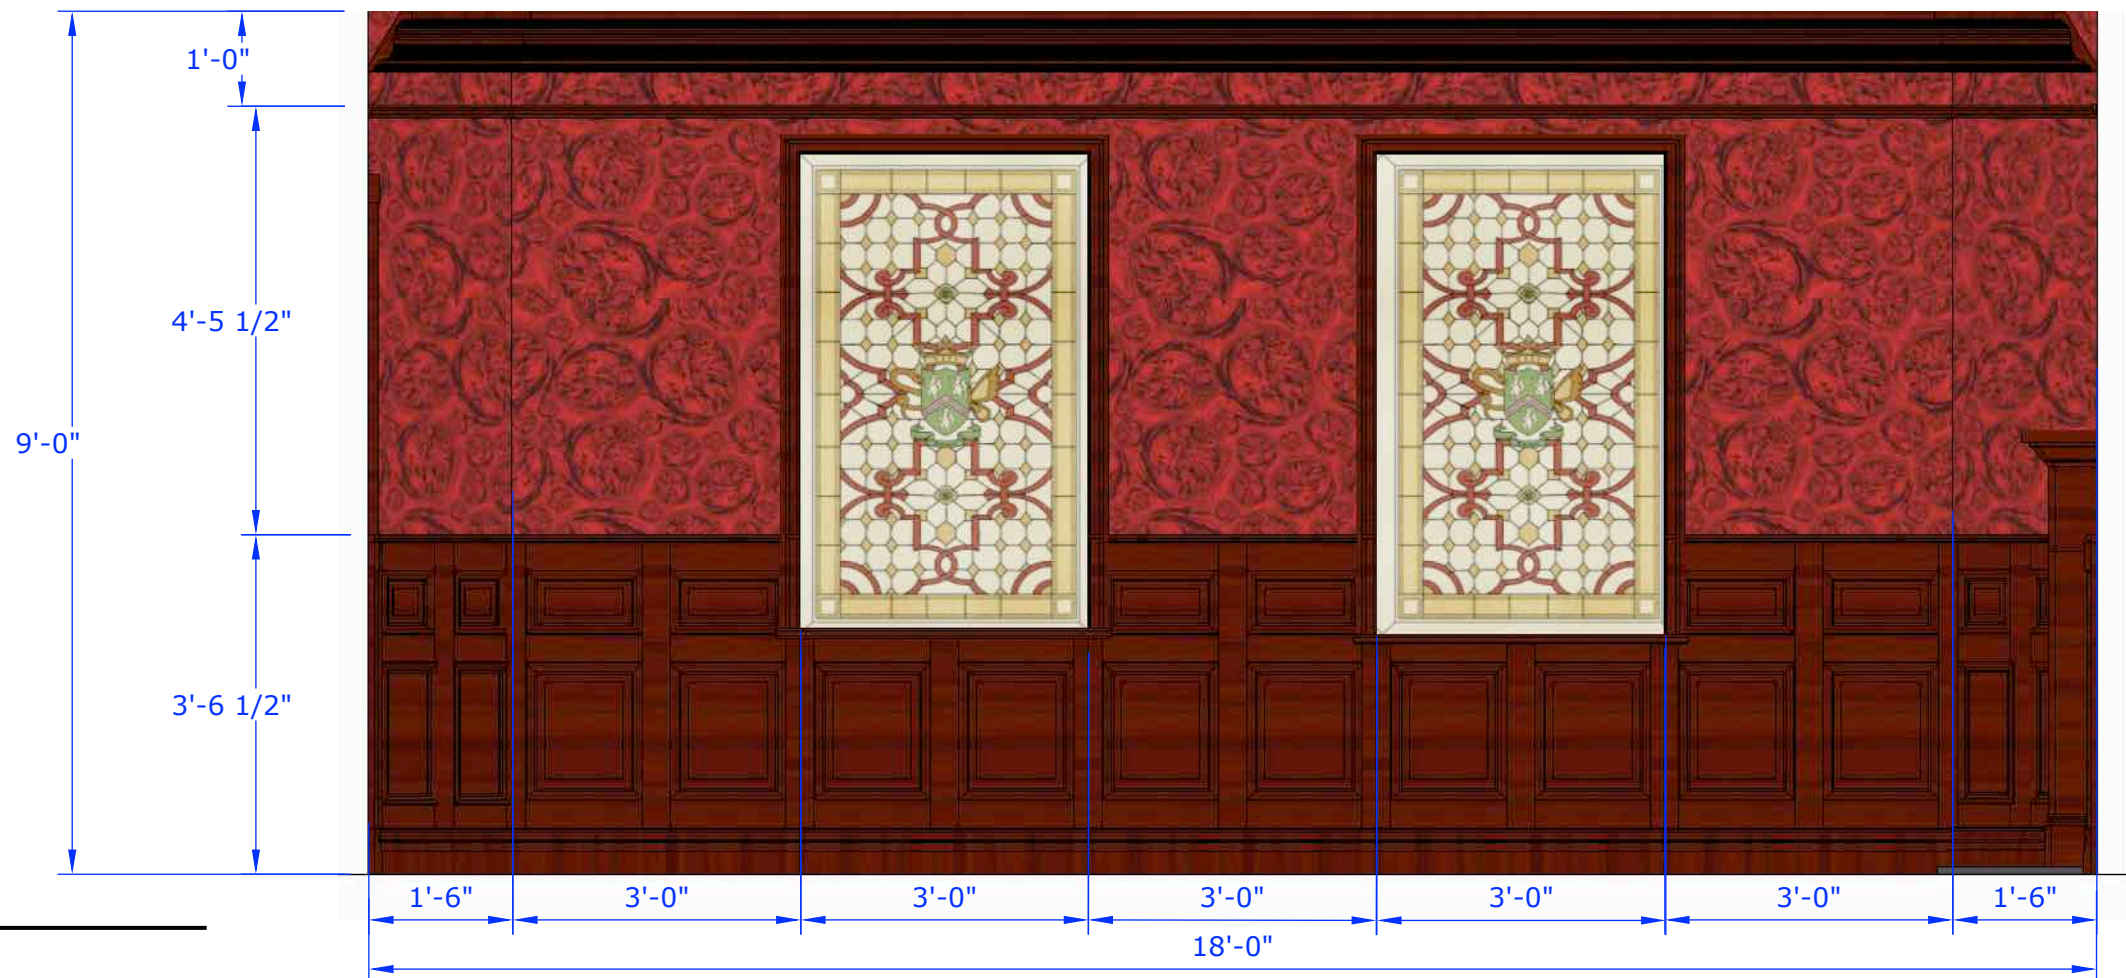



2 ELEVATION - WINDOWS
- Scale: 1/2" : 1'-0"



3 ELEVATION - FIREPLACE
- Scale: 1/2" : 1'-0"

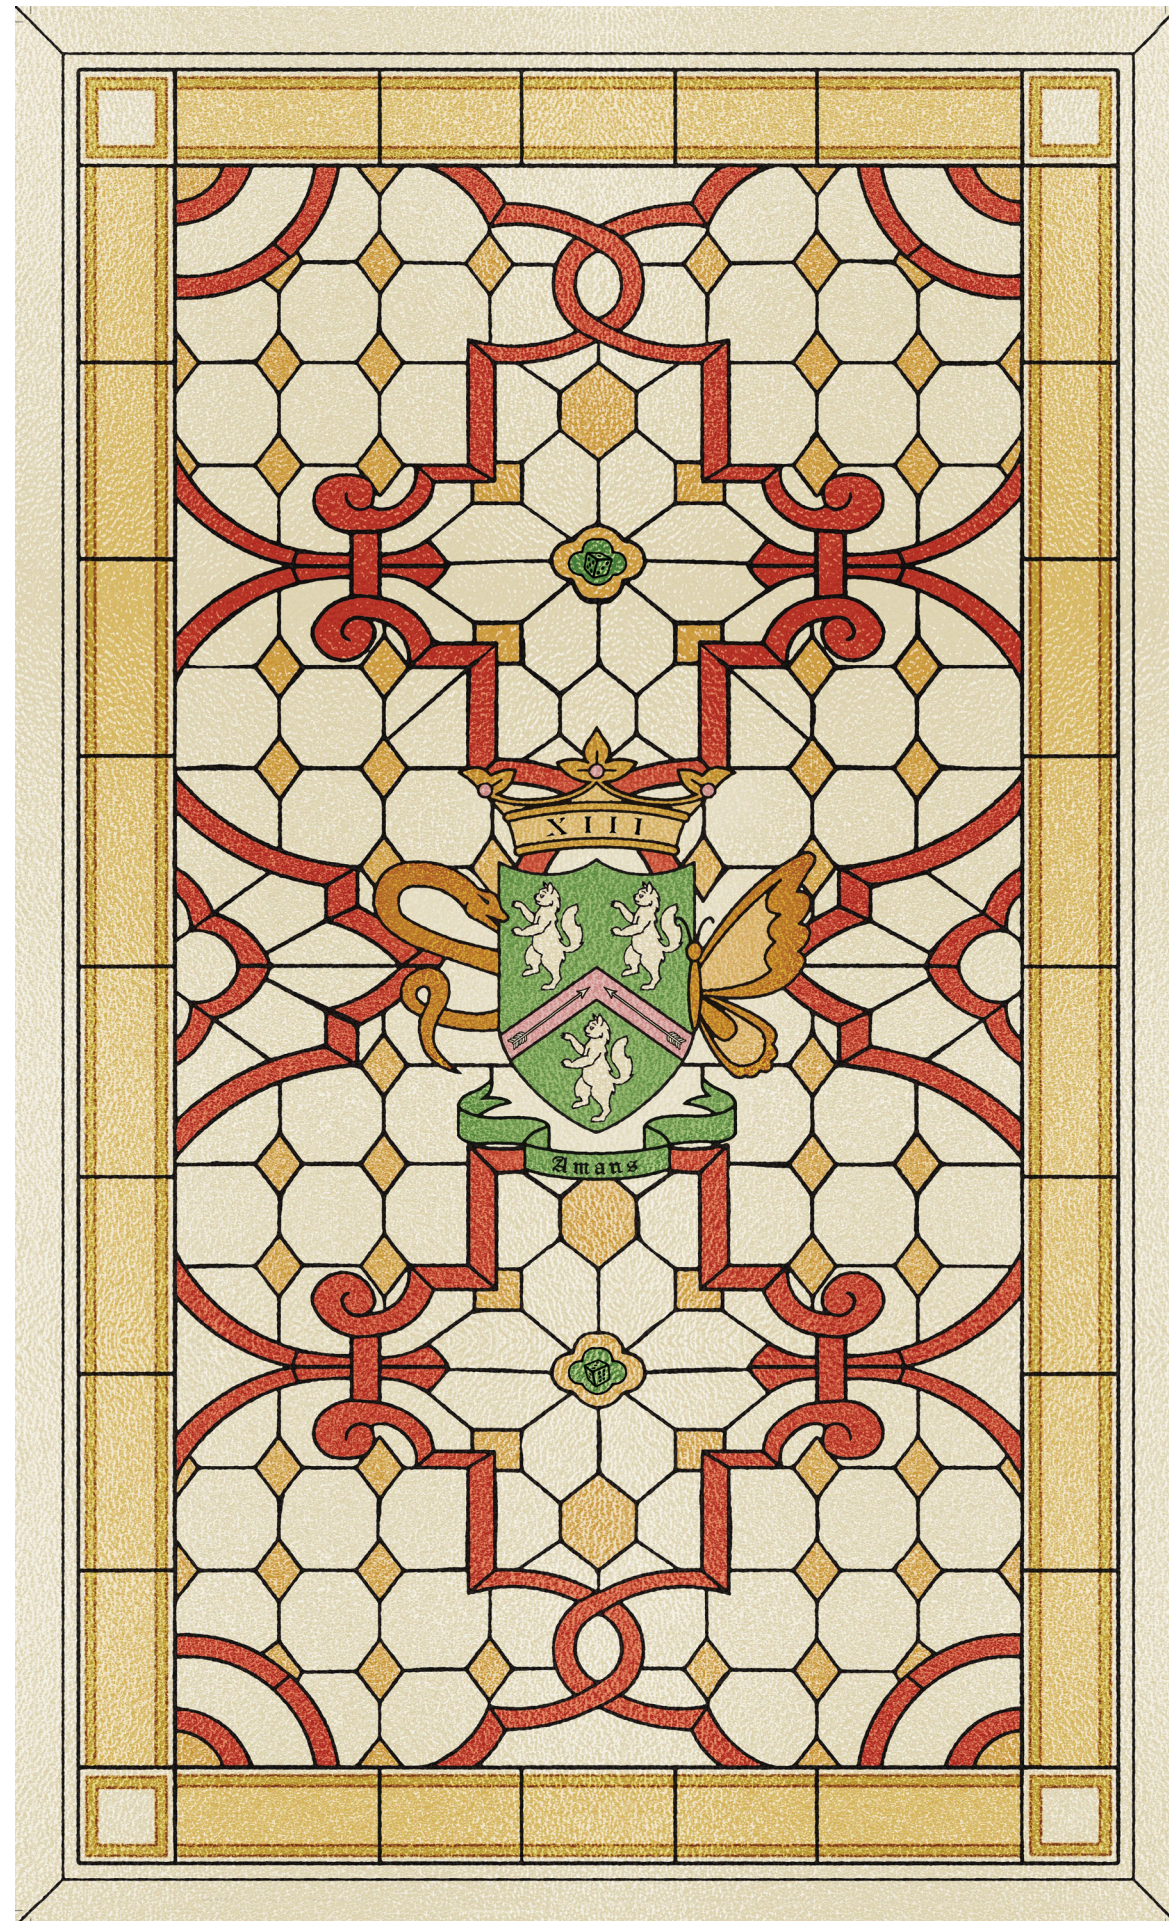


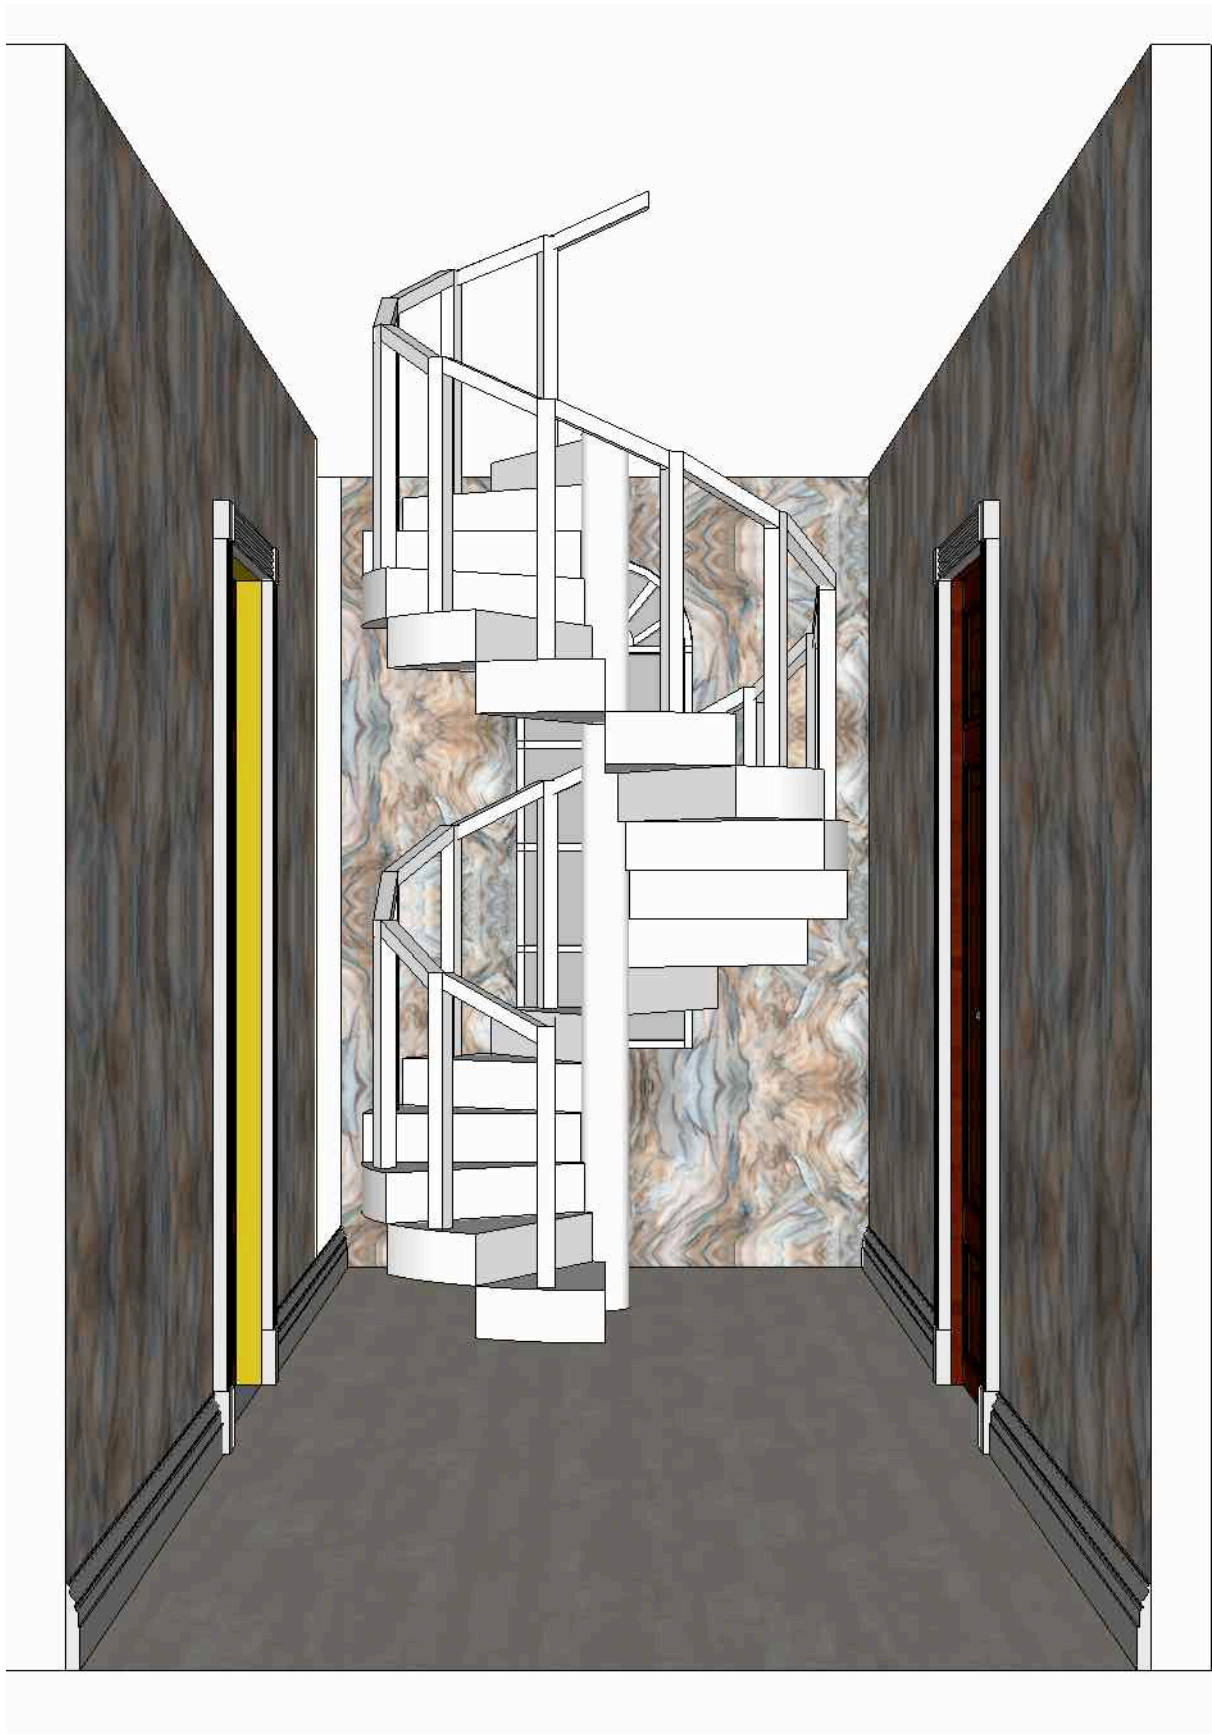

 

PLAN - COCKTAIL ROOM


Scale: 1/2" : 1'-0"

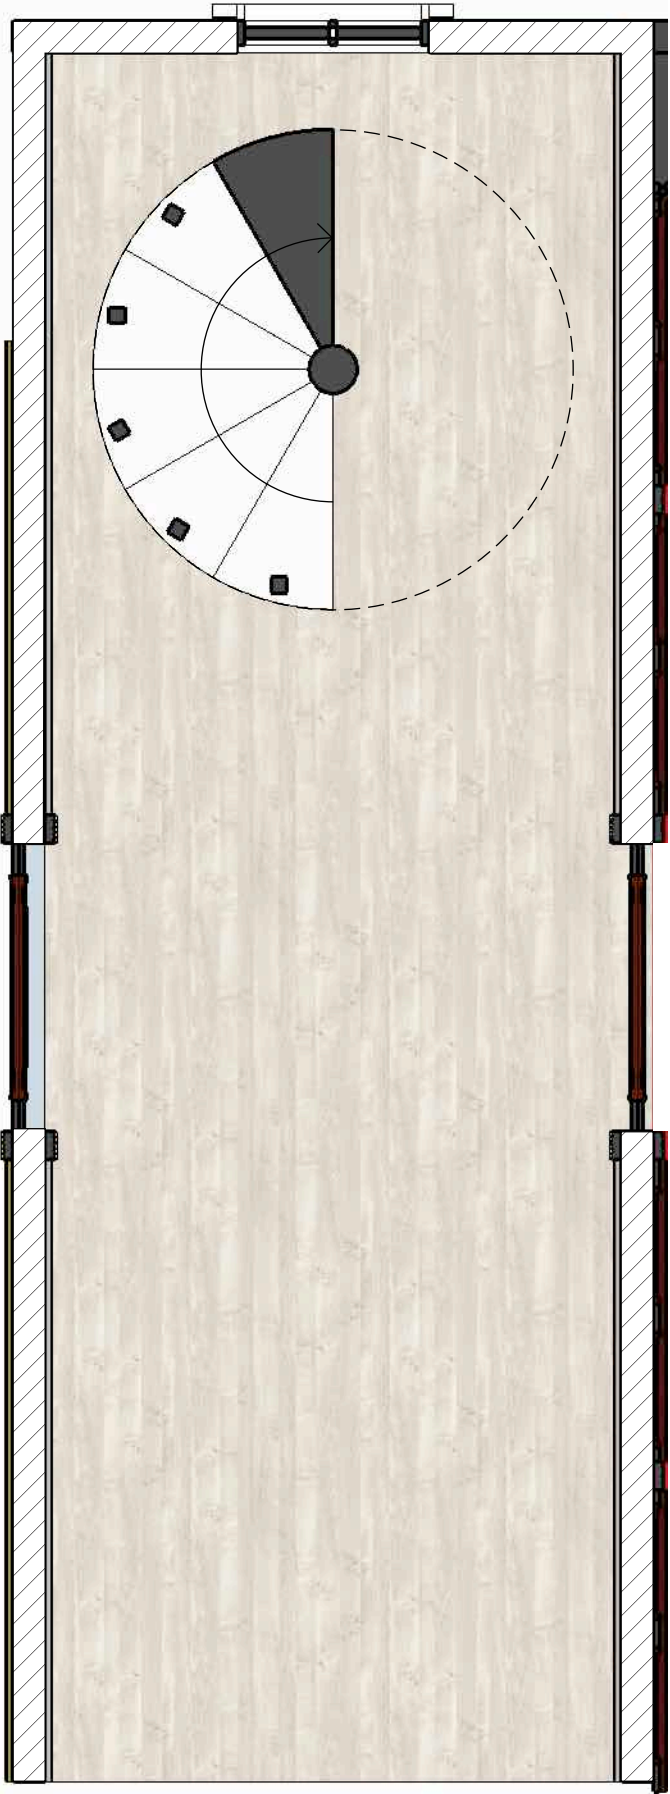


SET NO.:	22	SET NAME:	STAIRWELL	DATE:	July 23, 2019
SHEET NO.:	02	LOCATION:	UNIVERSAL - STAGE 19	PROJECT: 'NOVA'	




1
- ELEVATION - PLAYROOM DOOR
Scale: 1/2" : 1'-0"

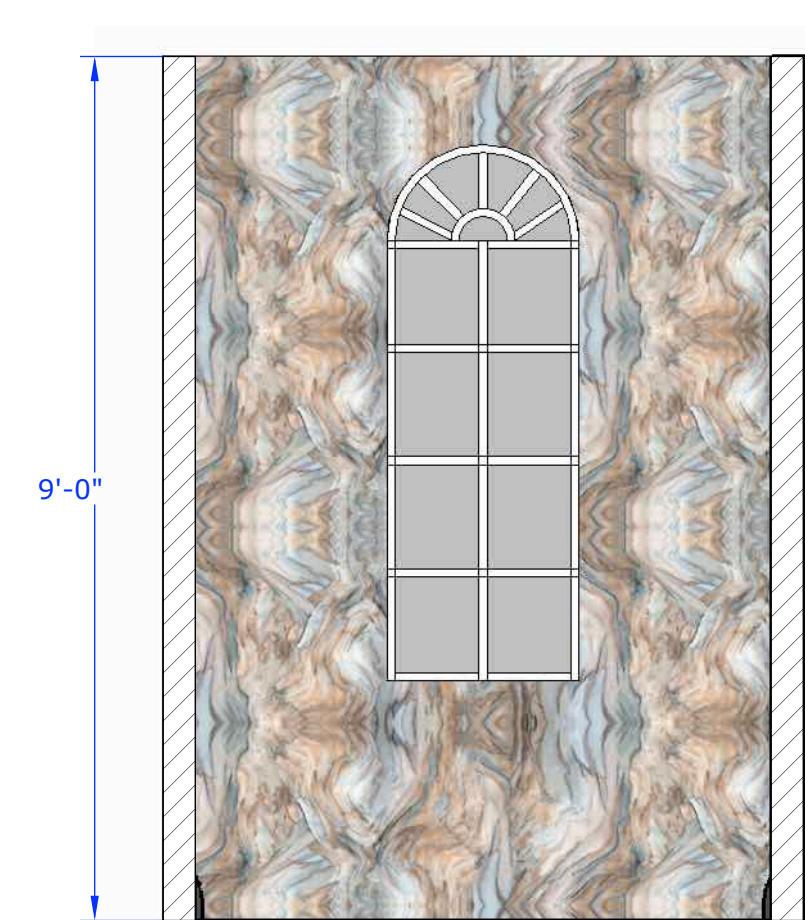

2
- ELEVATION - WINDOW
Scale: 1/2" : 1'-0"

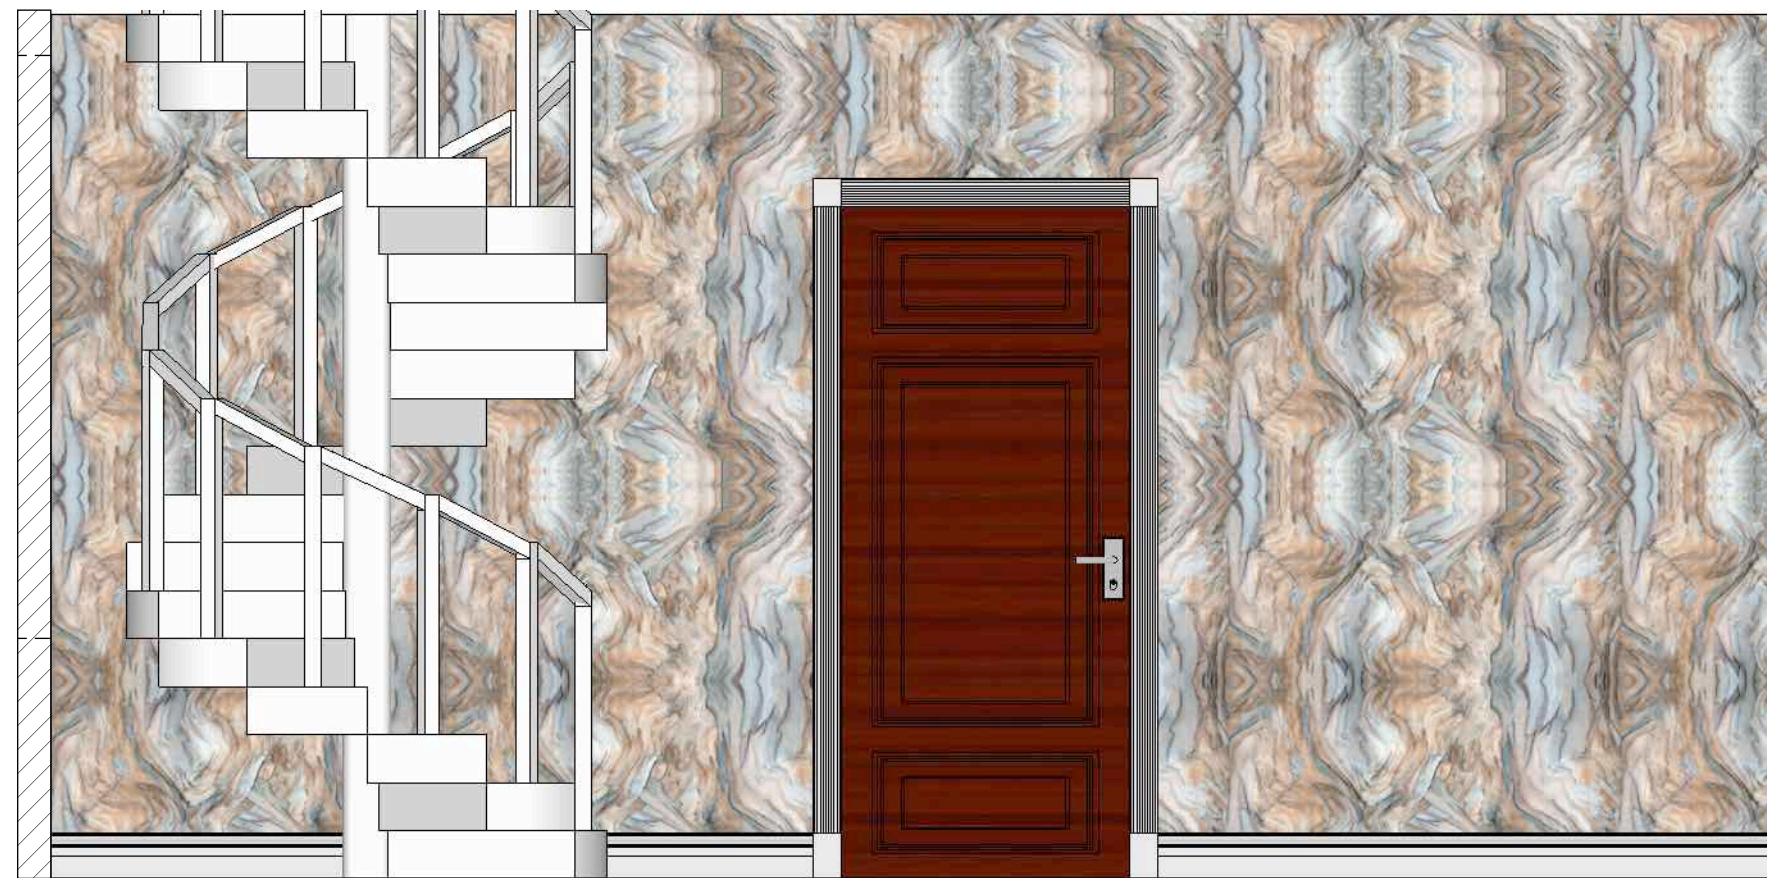

3
- ELEVATION - COCKTAIL ROOM DOOR
Scale: 1/2" : 1'-0"

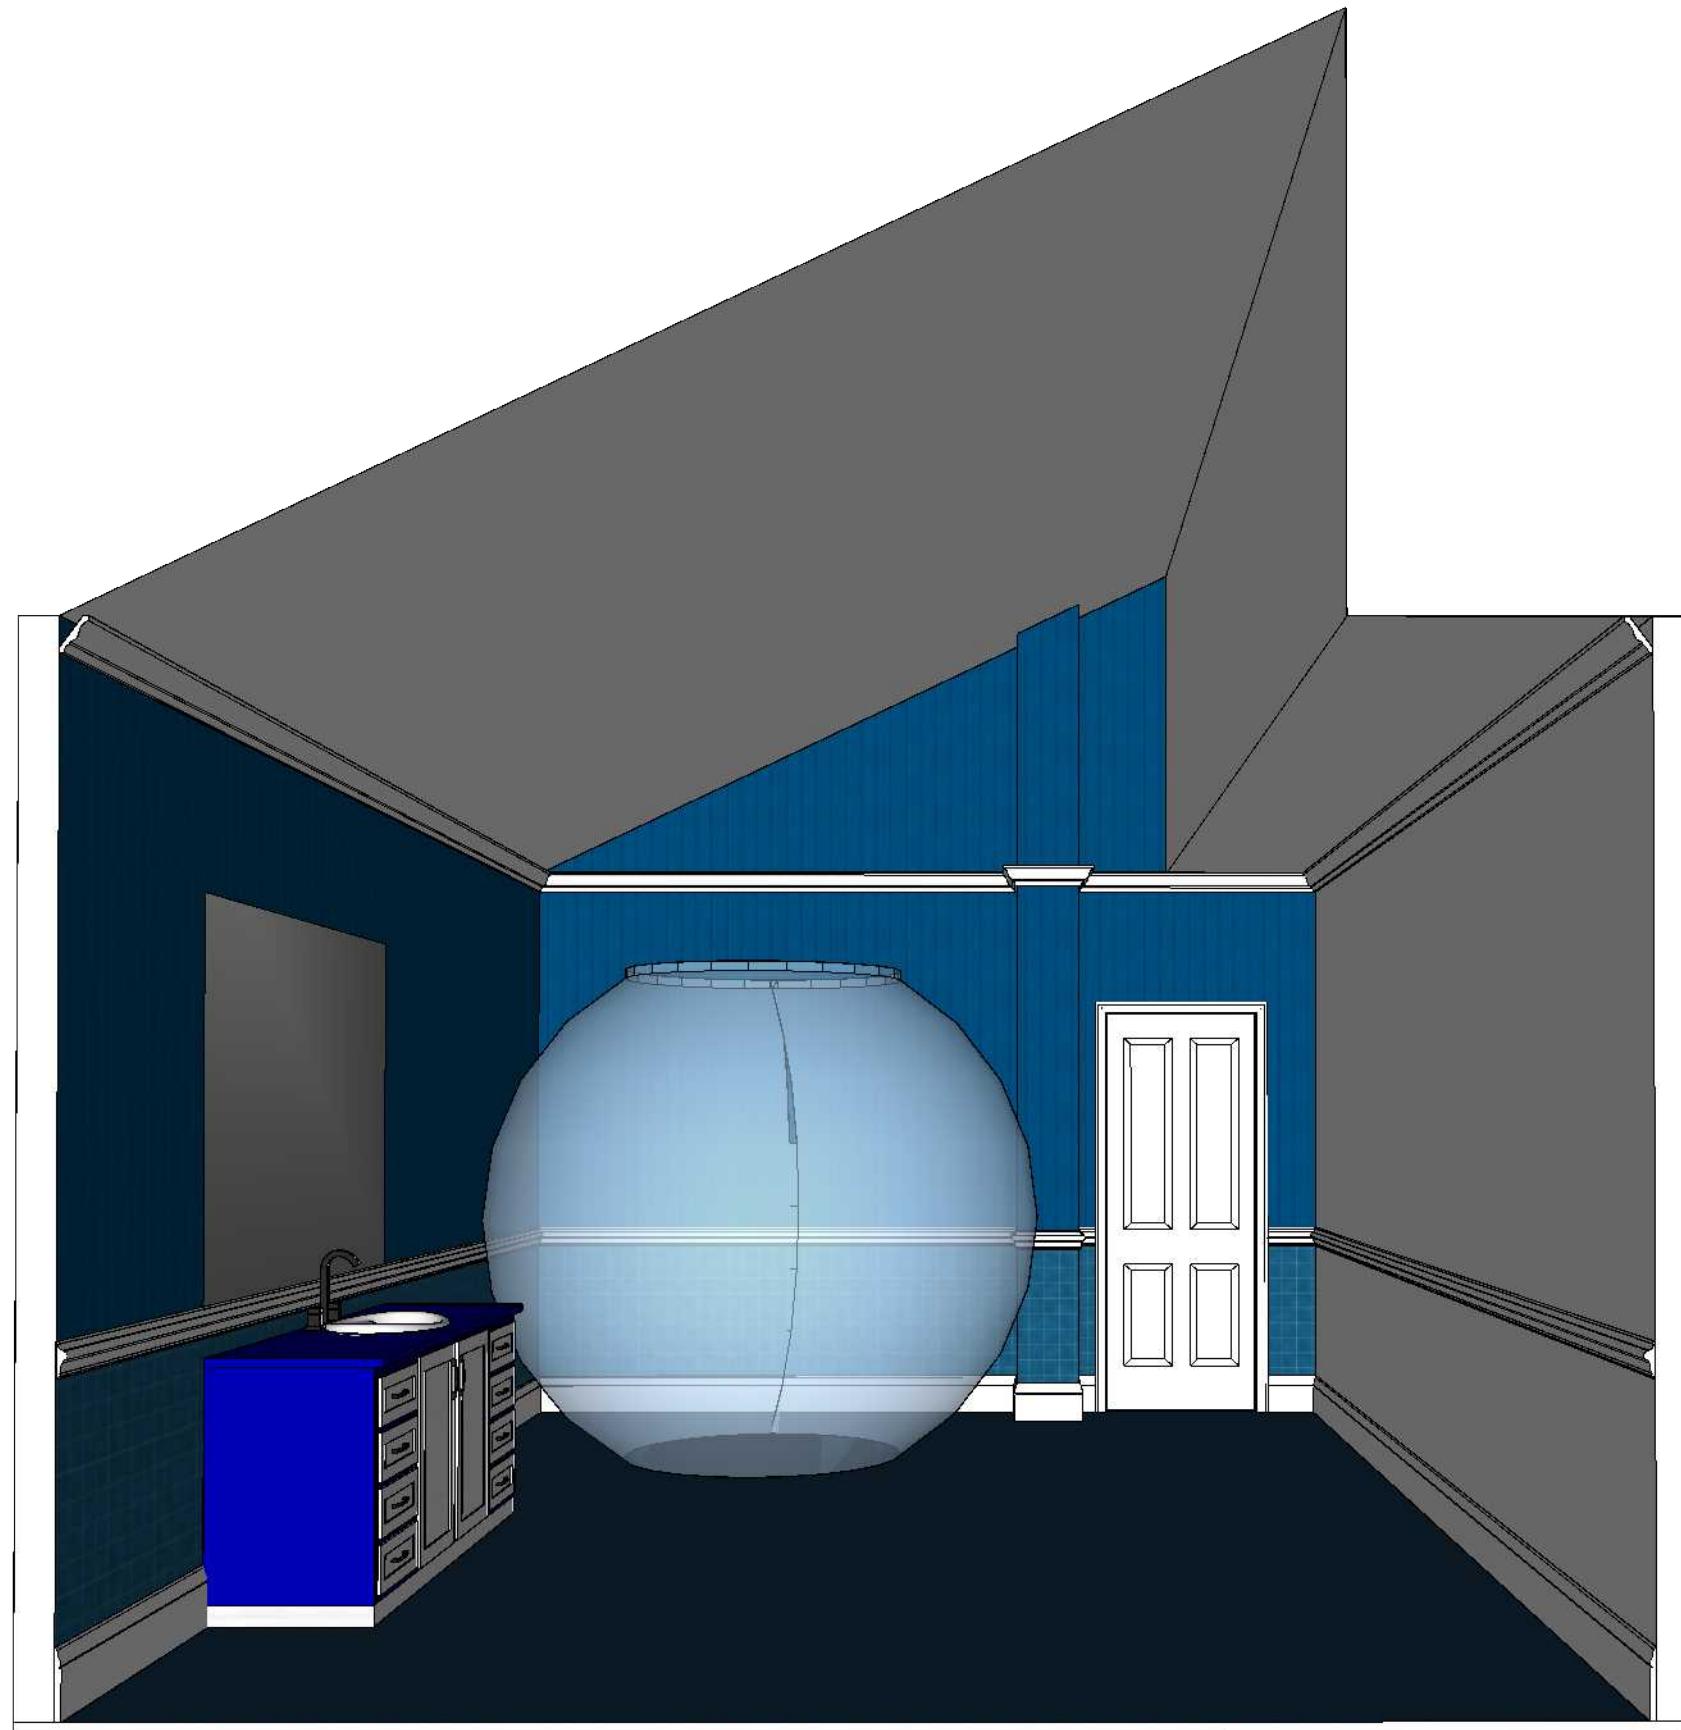


1
-

PERSPECTIVE

Scale: NTS

SET NO.:	31	SET NAME:	BATHROOM	DATE:	July 11, 2019
SHEET NO.:	01	LOCATION:	UNIVERSAL - STAGE XX		

PROJECT: 'NOVA'

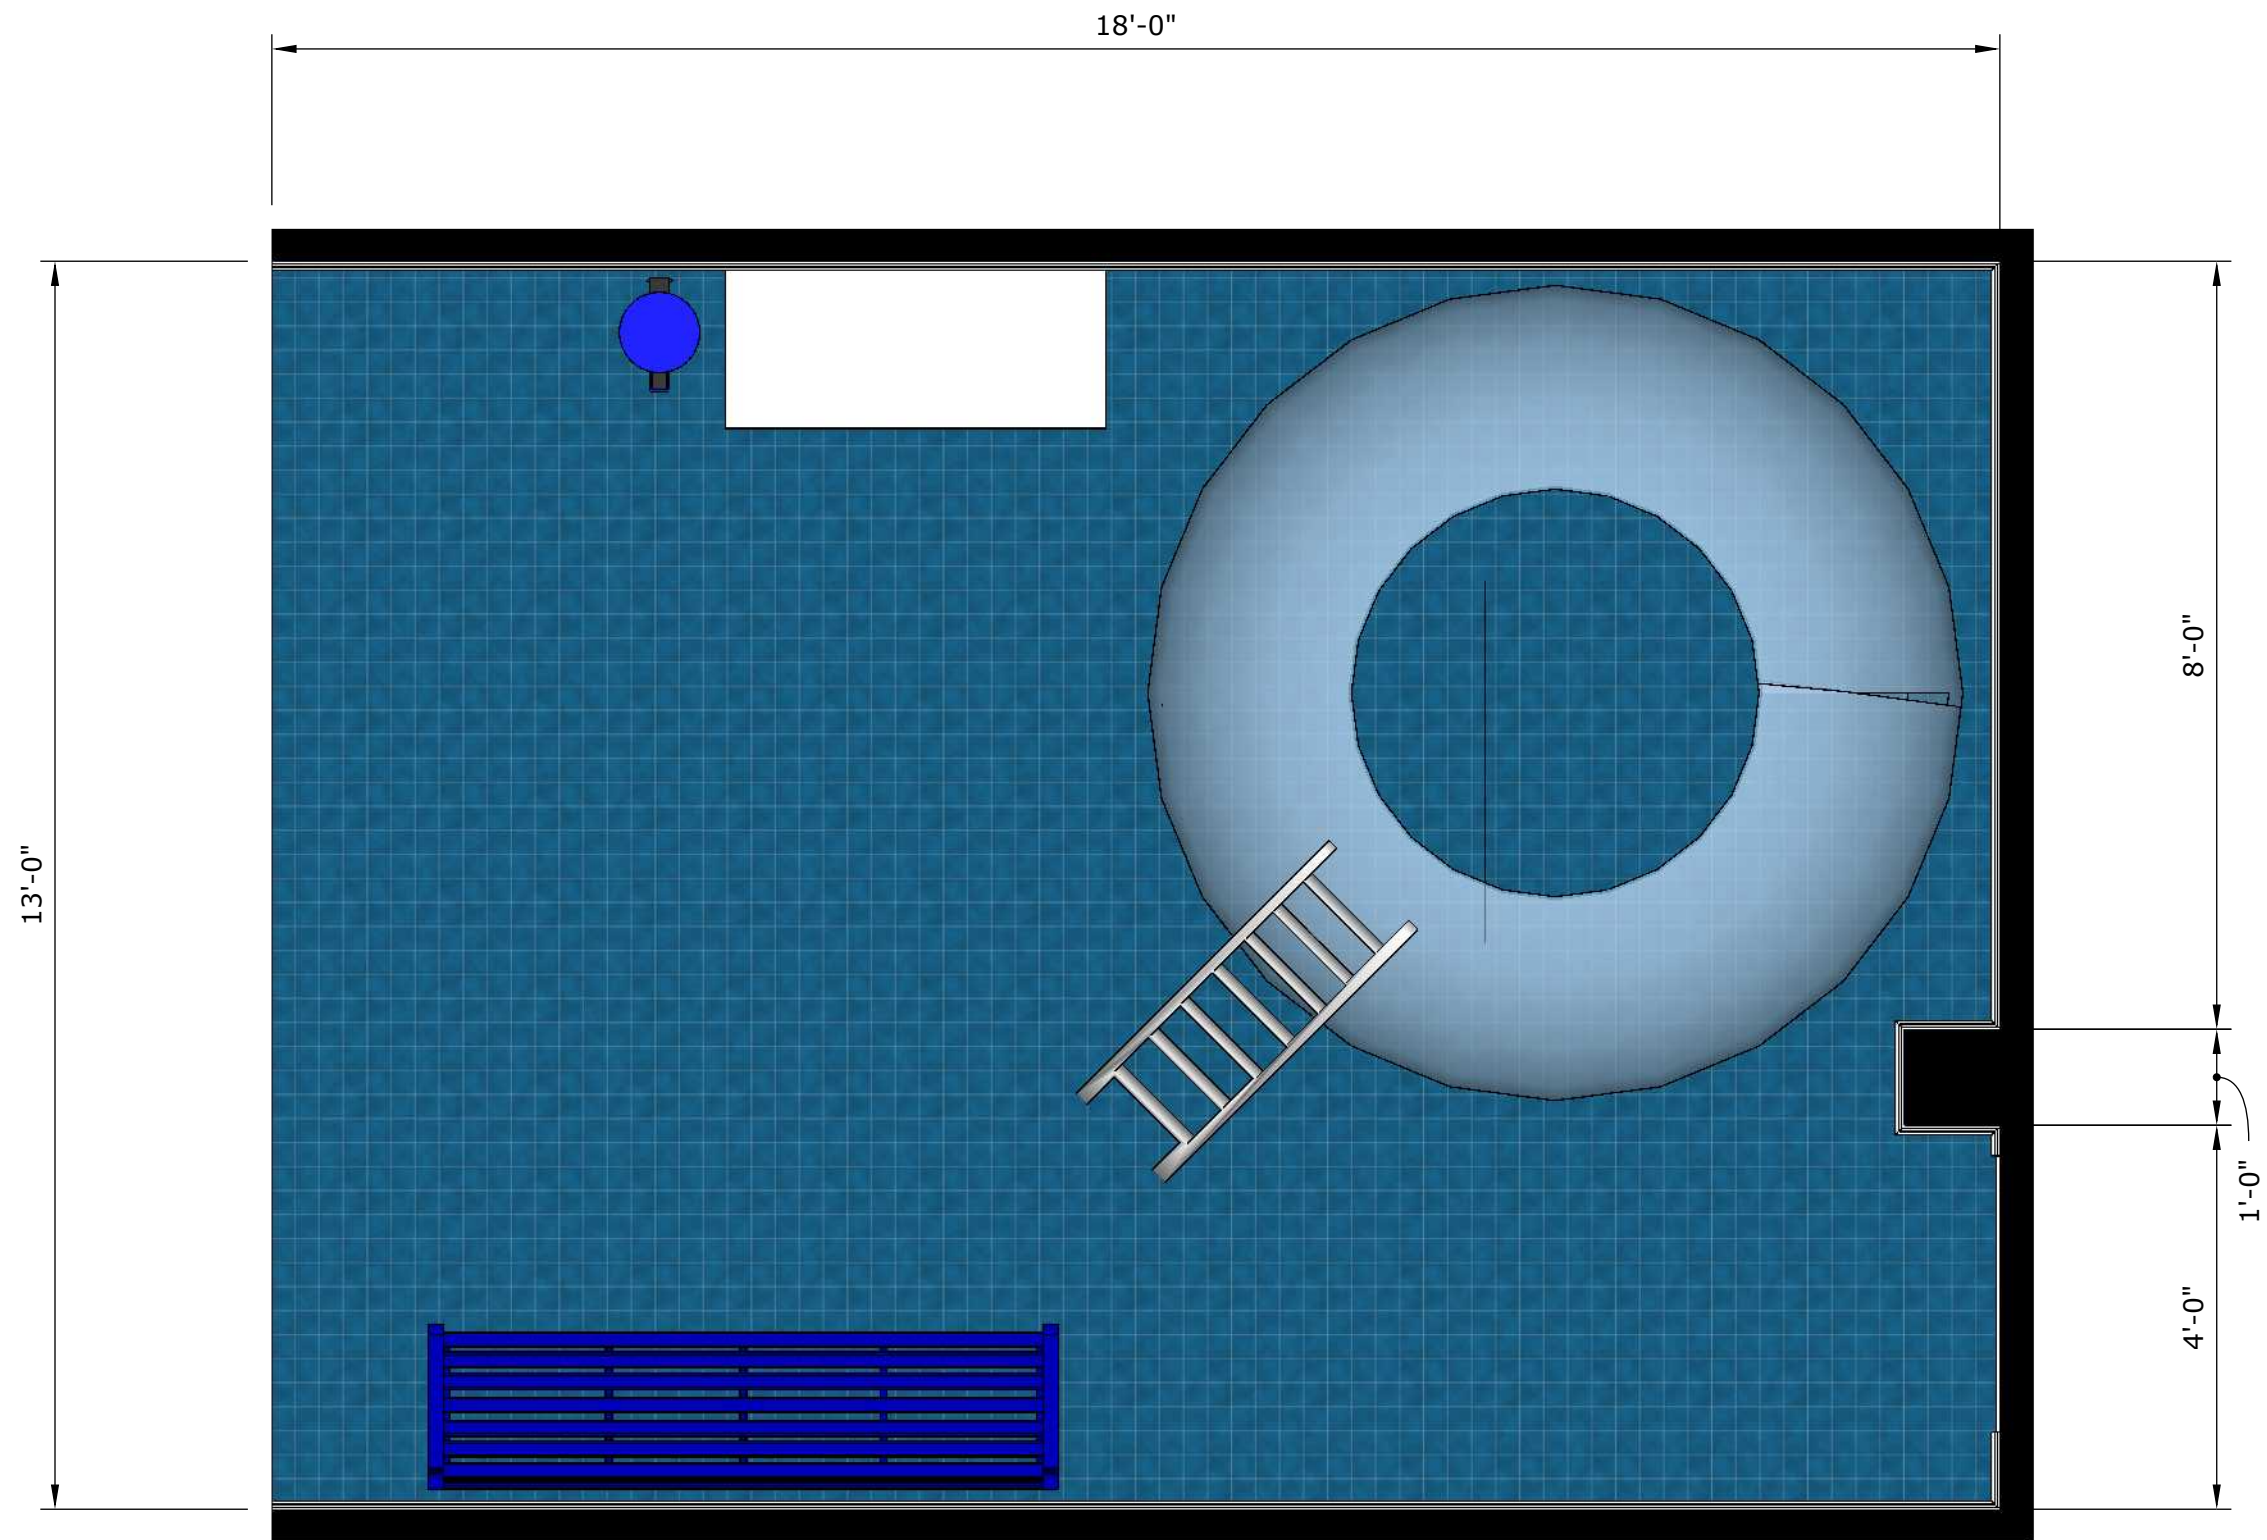


1
-

FURNITURE PLAN

Scale: 1/2" : 1'-0"

SET NO.:	31	SET NAME:	BATHROOM	DATE:	July 16, 2019
SHEET NO.:	04	LOCATION:	UNIVERSAL - STAGE XX		


PROJECT: 'NOVA'

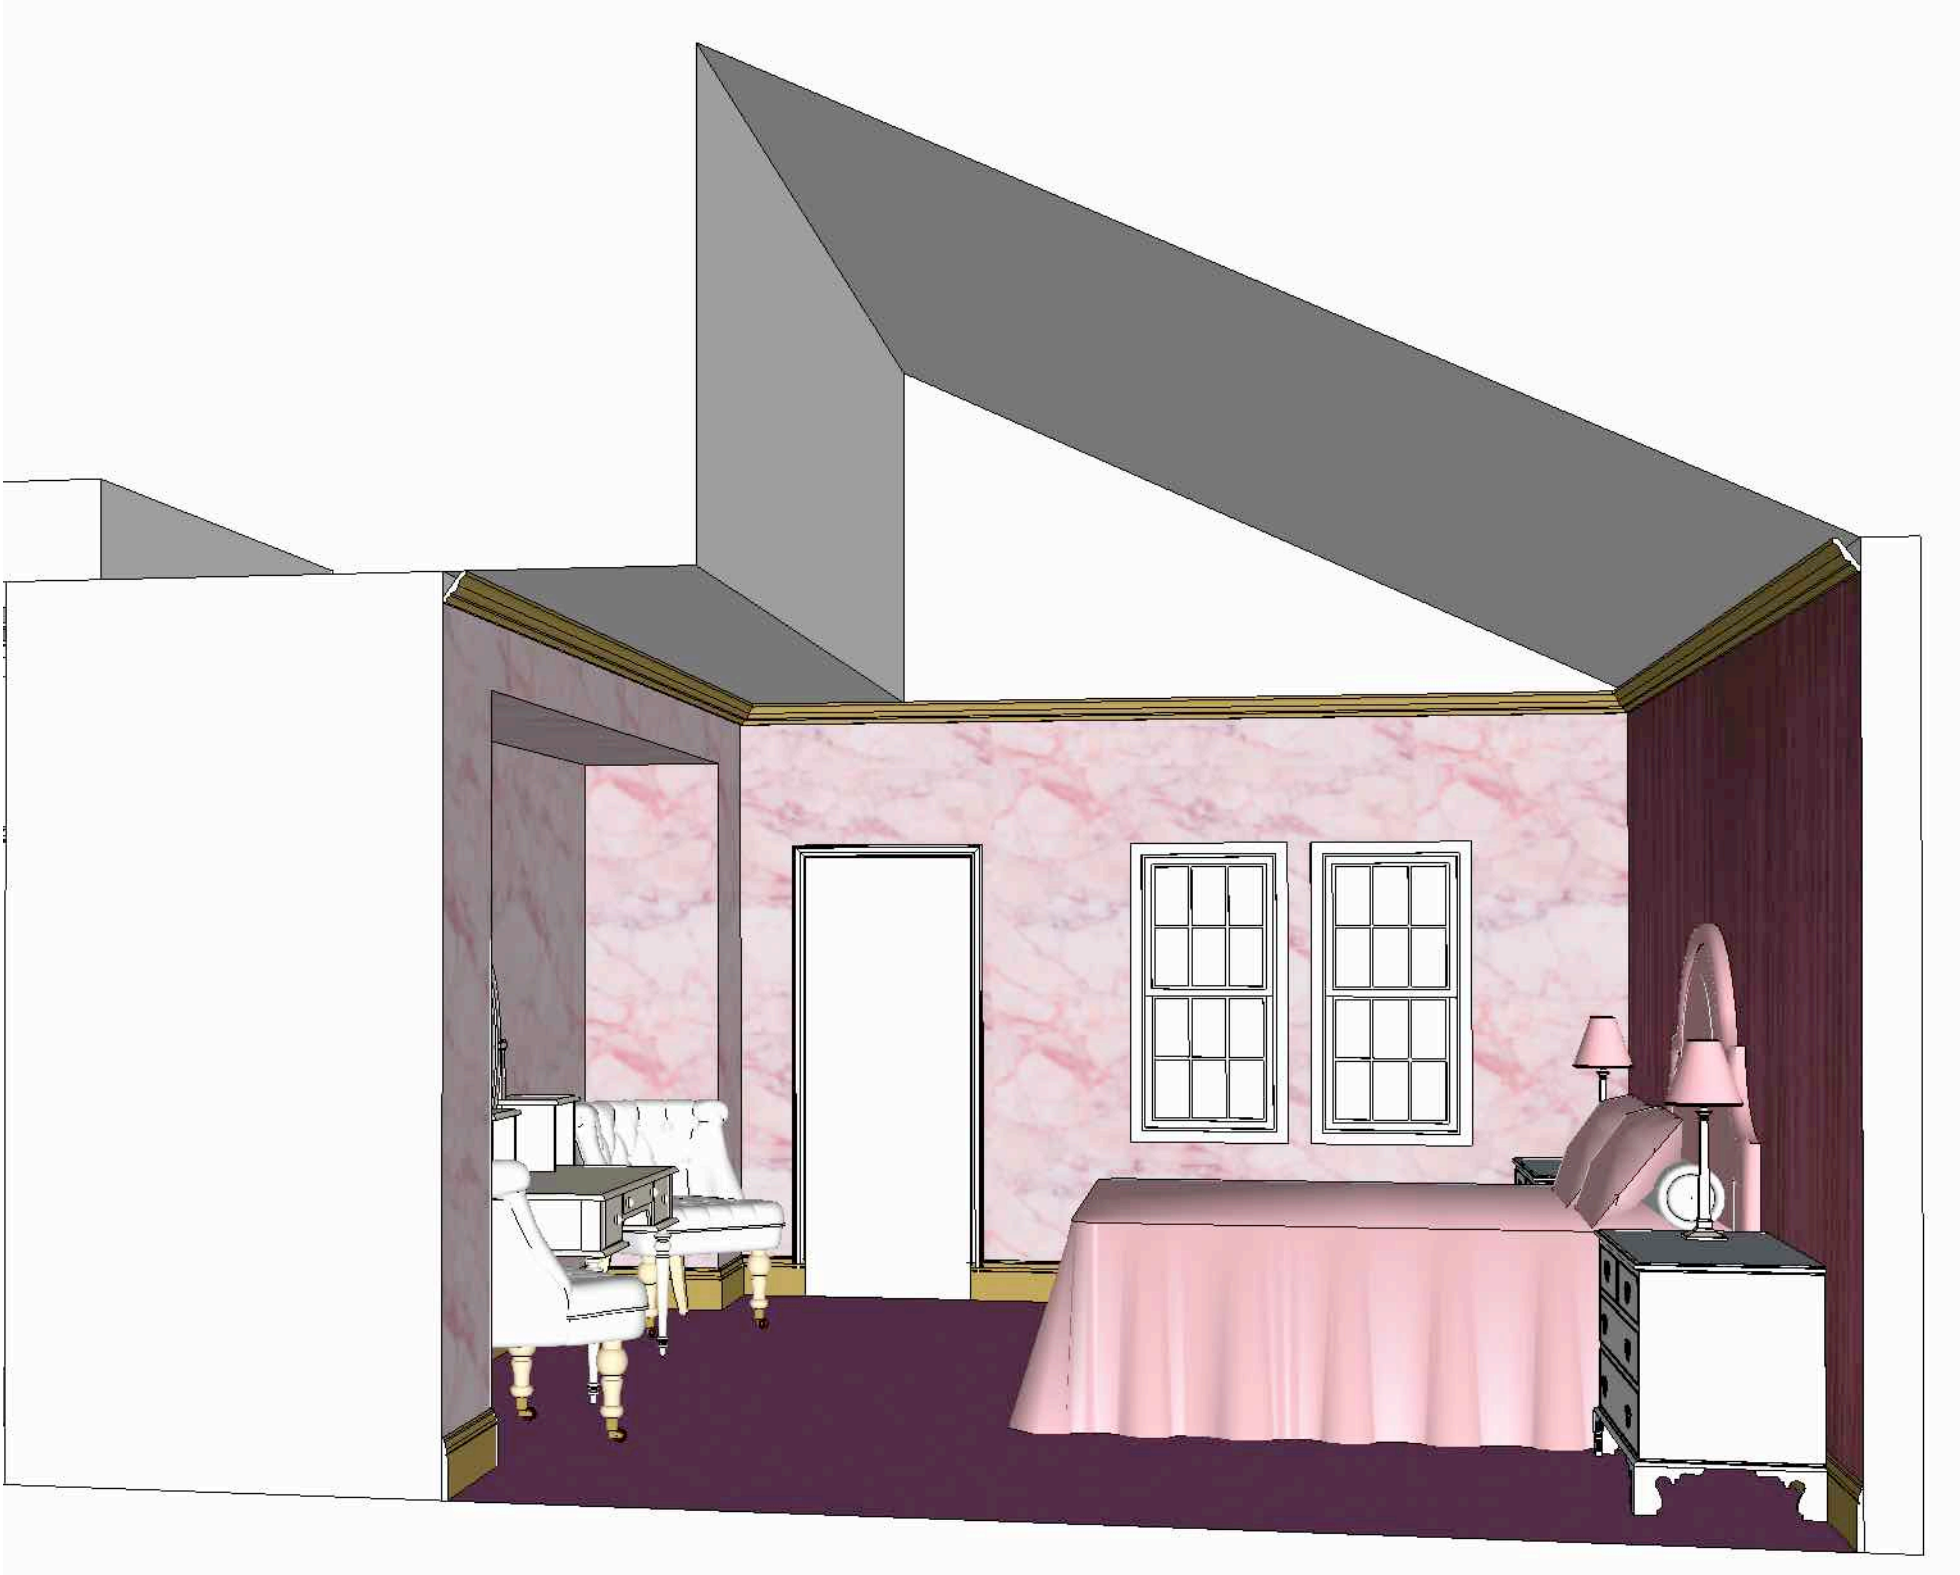

PERSPECTIVE

Scale: N.T.S.

SET NO.: 32	SET NAME: INT. BEDROOM	DATE: 07/11/2019
SHEET NO.: 2	LOCATION: UNIVERSAL STAGE 20	PROJECT: 'NOVA'

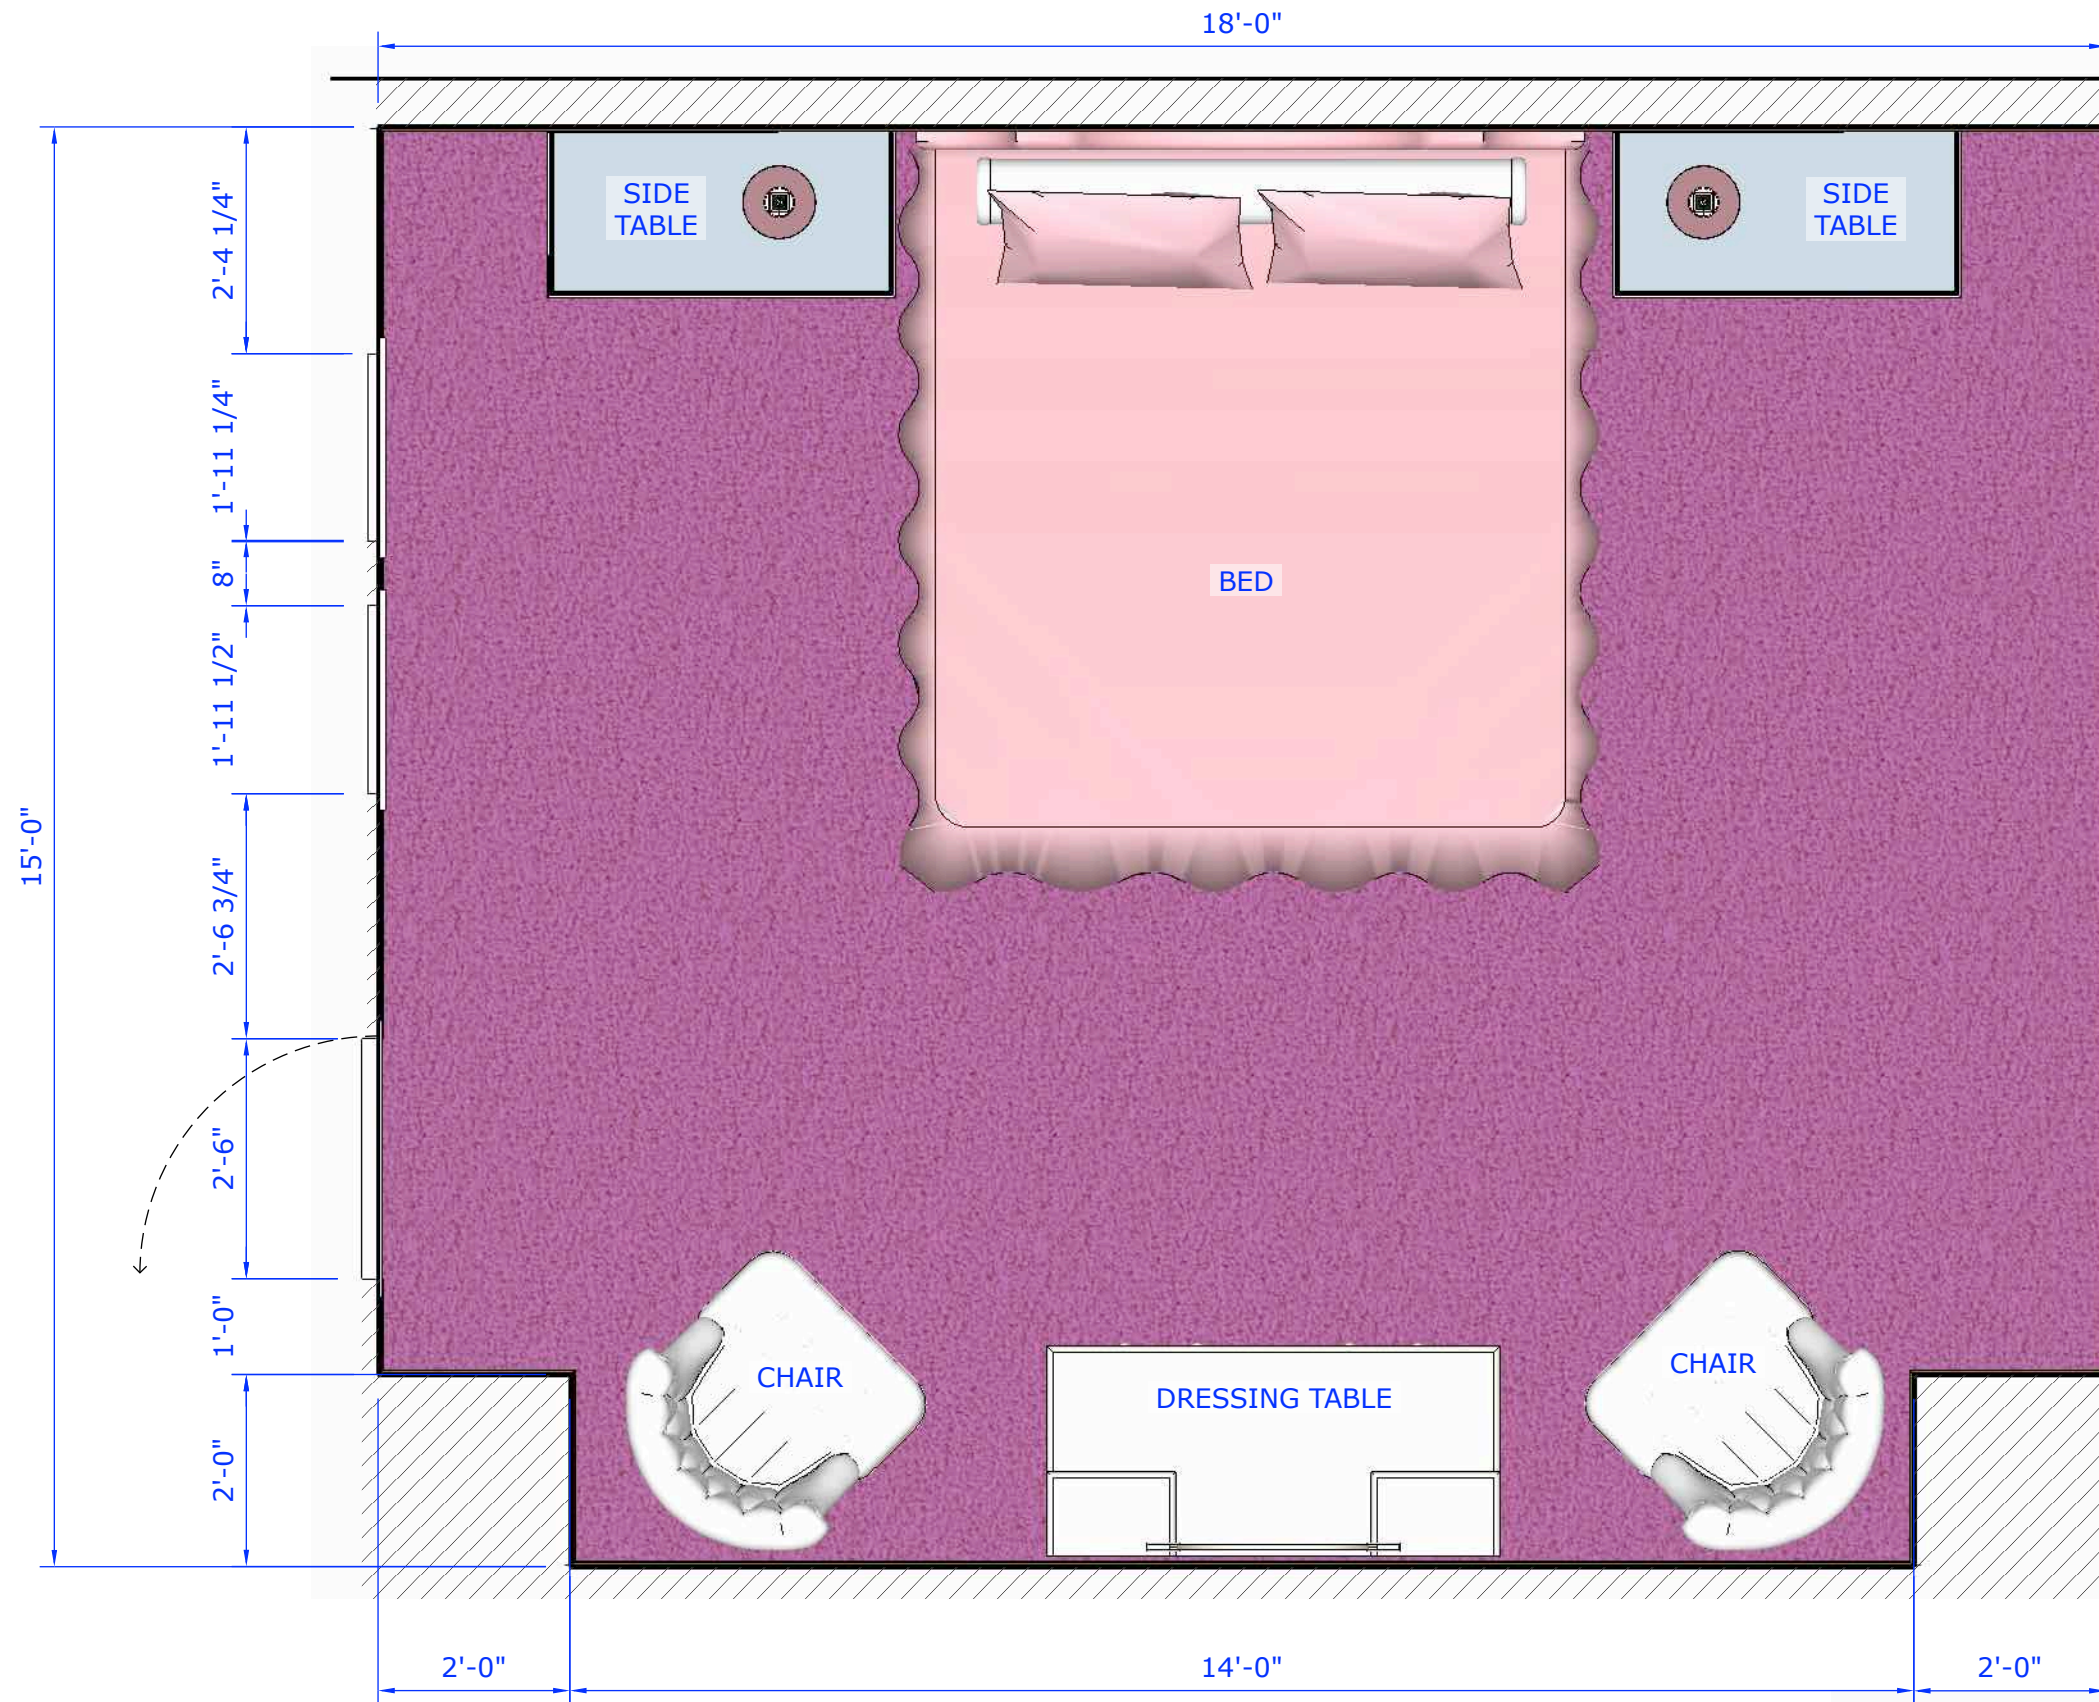



1 PERSPECTIVE
- Scale: NTS

SET NO.: 40	SET NAME: ATTIC	DATE: July 12, 2019
SHEET NO.: 01	LOCATION: UNIVERSAL - STAGE XX	


PROJECT: 'NOVA'




1 PERSPECTIVE
-
Scale: NTS

SET NO.: 50	SET NAME: REAL WORLD LIVING ROOM	DATE: July 11, 2019
SHEET NO.: 01	LOCATION: UNIVERSAL - STAGE XX	


PROJECT: 'NOVA'

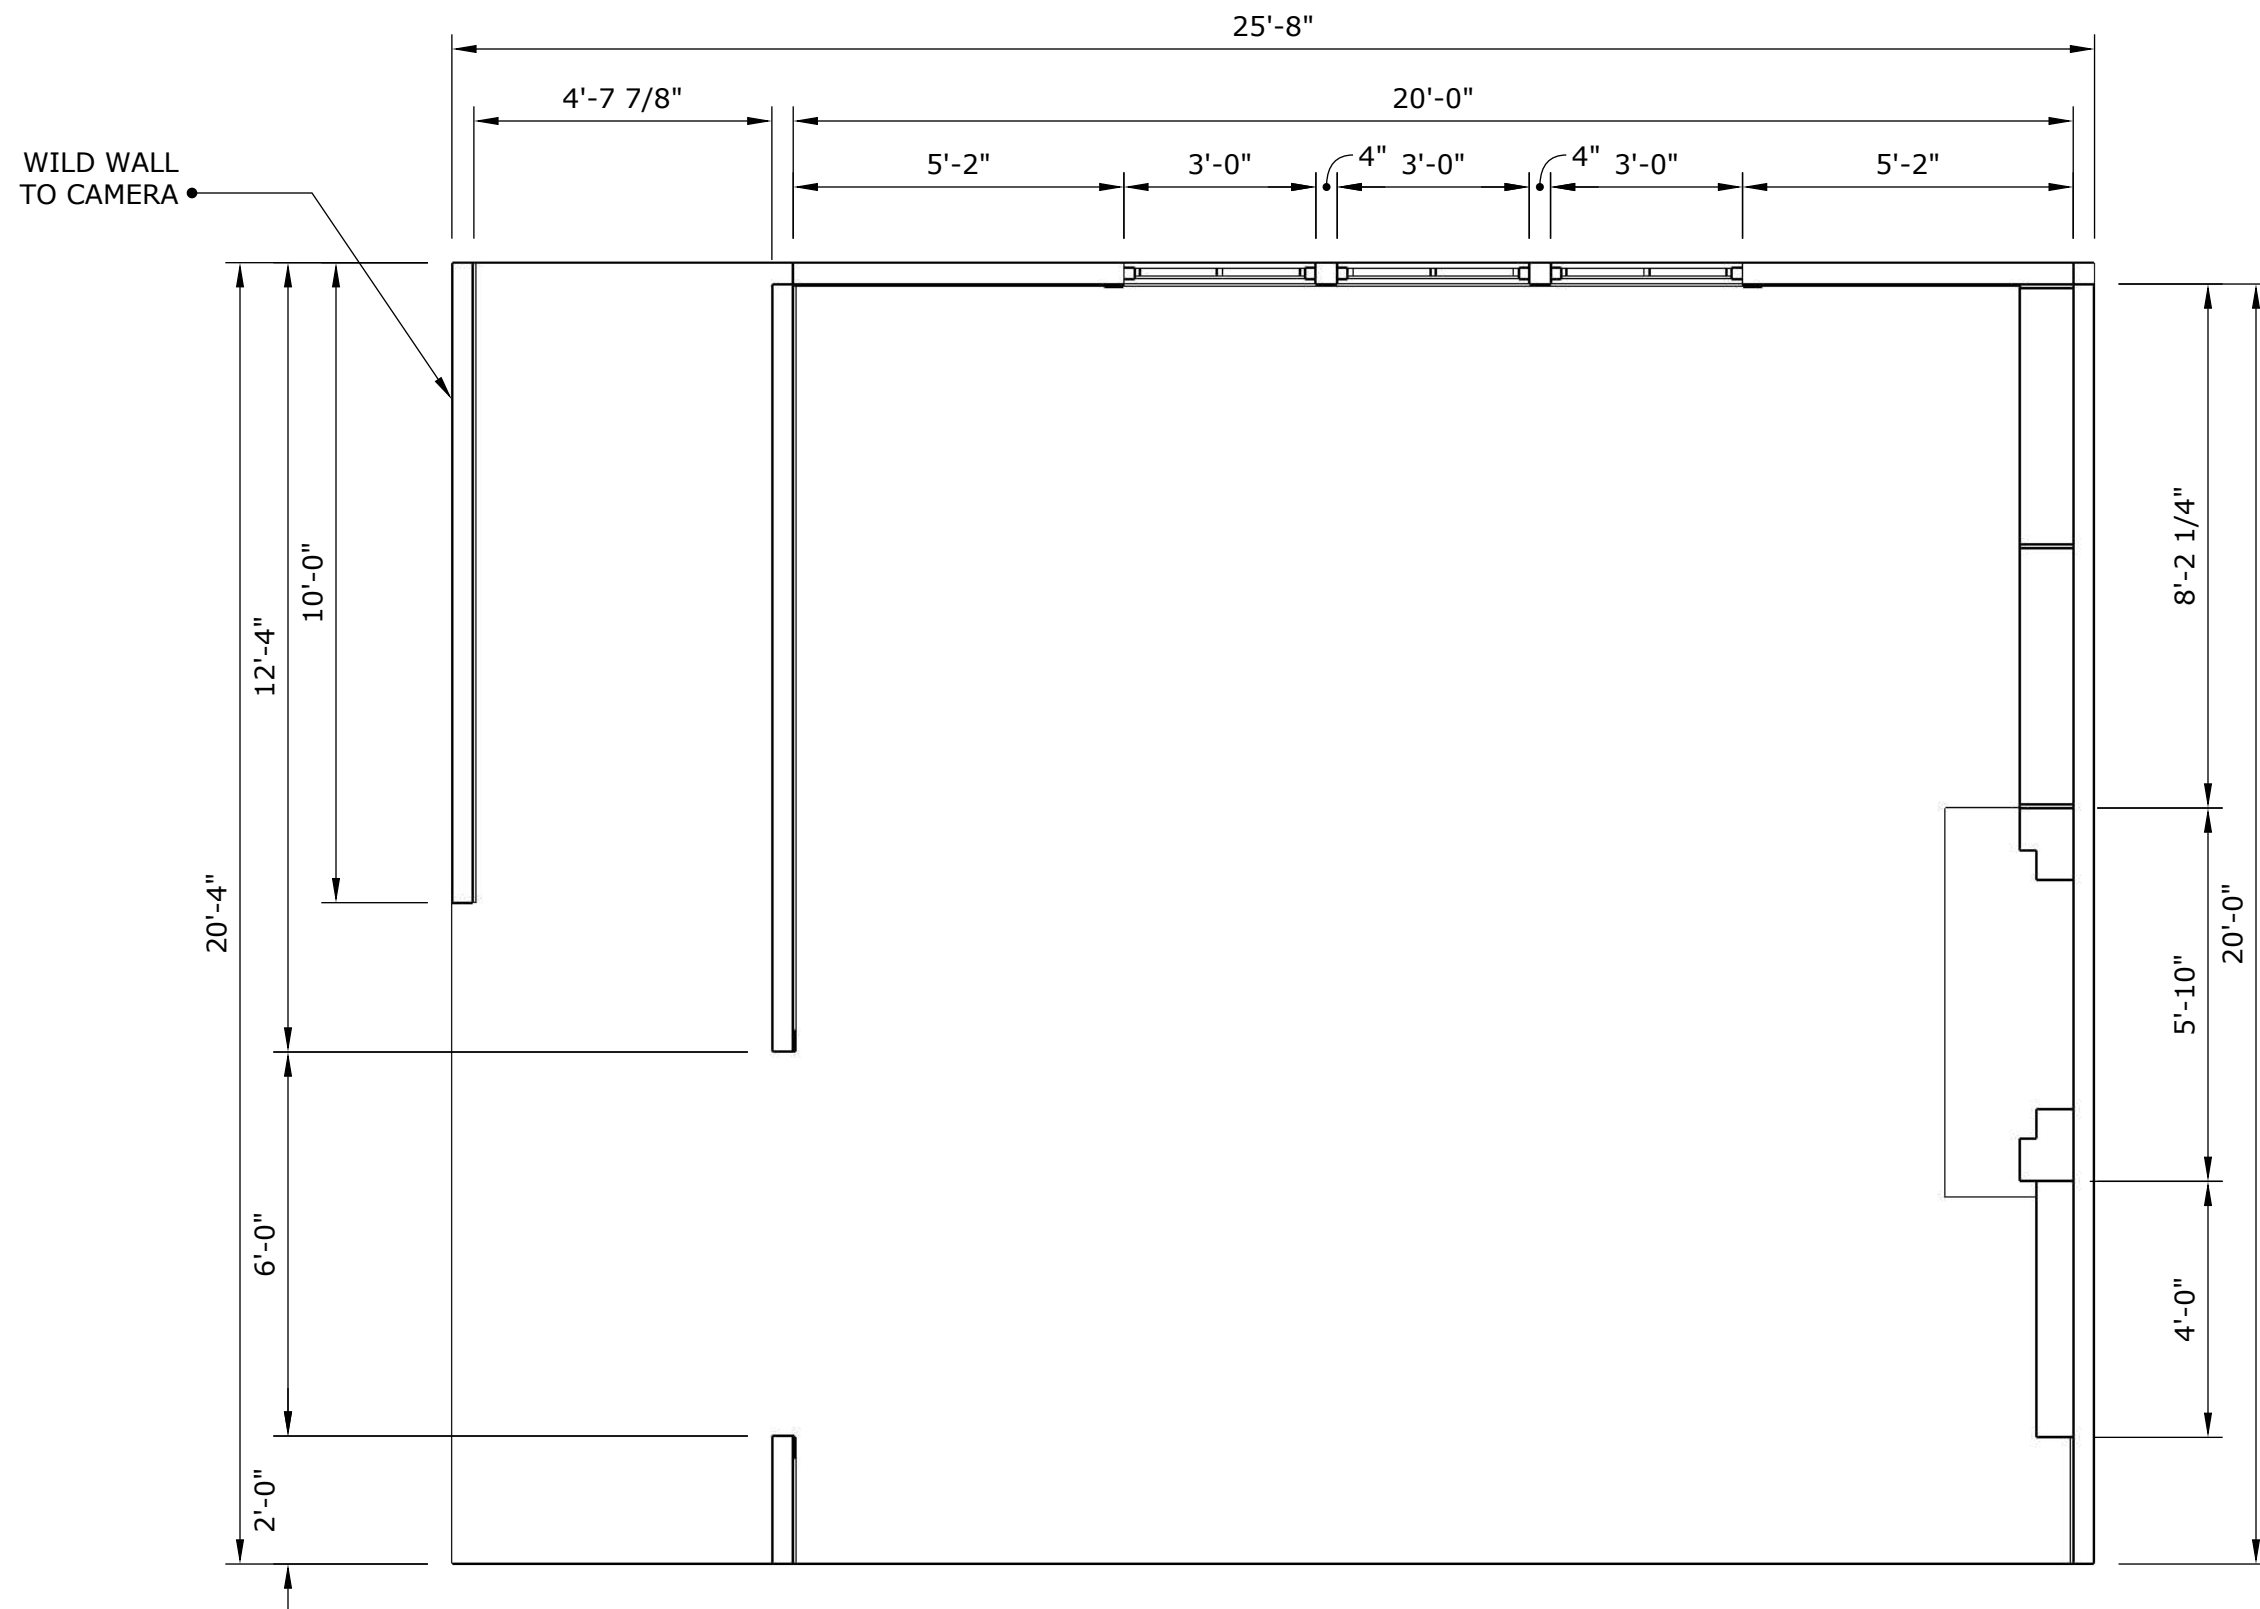

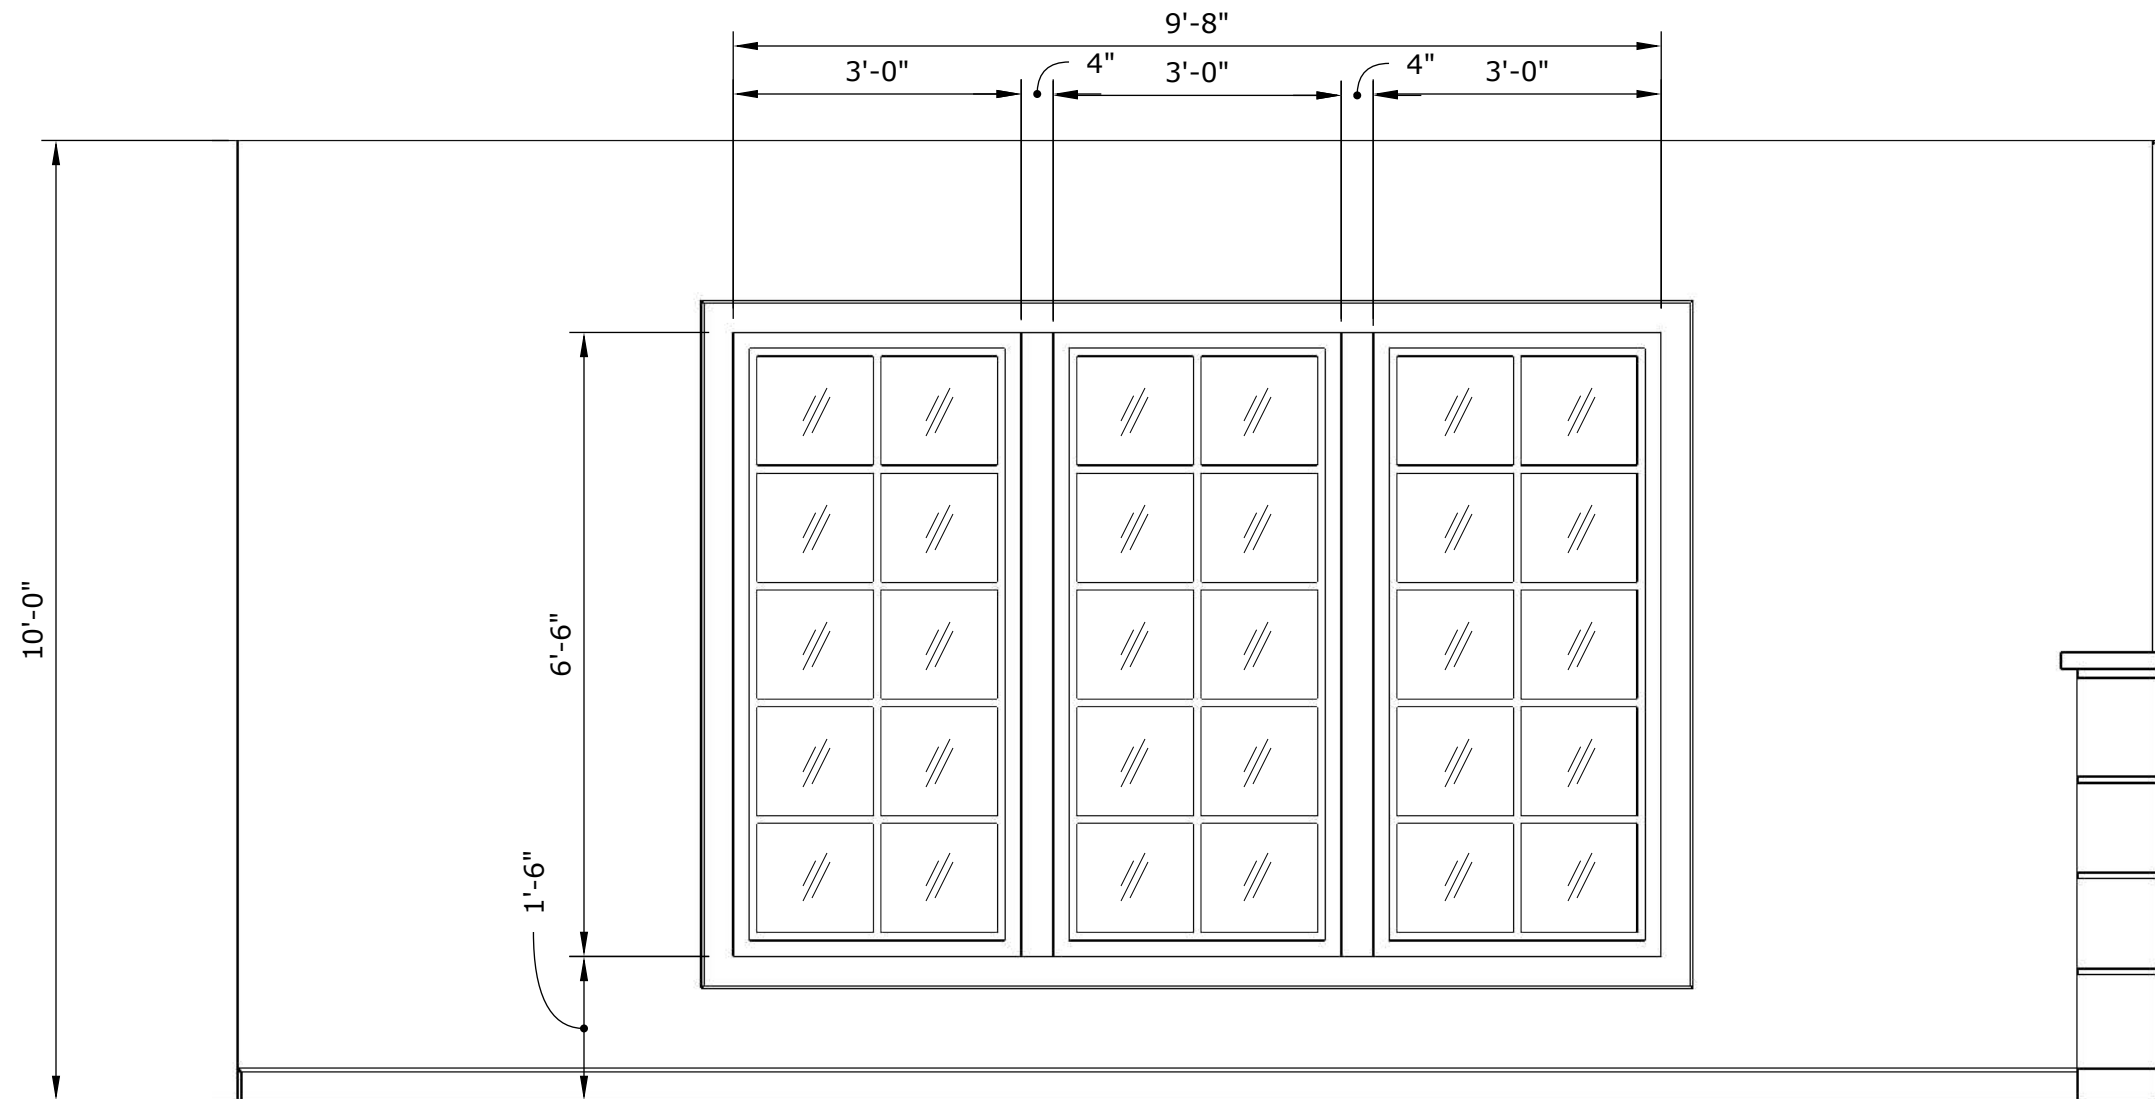


1 ELEVATION - WINDOW WALL
- Scale: 1/2" : 1'-0"

SET NO.:	50	SET NAME:	REAL WORLD LIVING ROOM	DATE:	July 11, 2019
SHEET NO.:	03	LOCATION:	UNIVERSAL - STAGE XX		

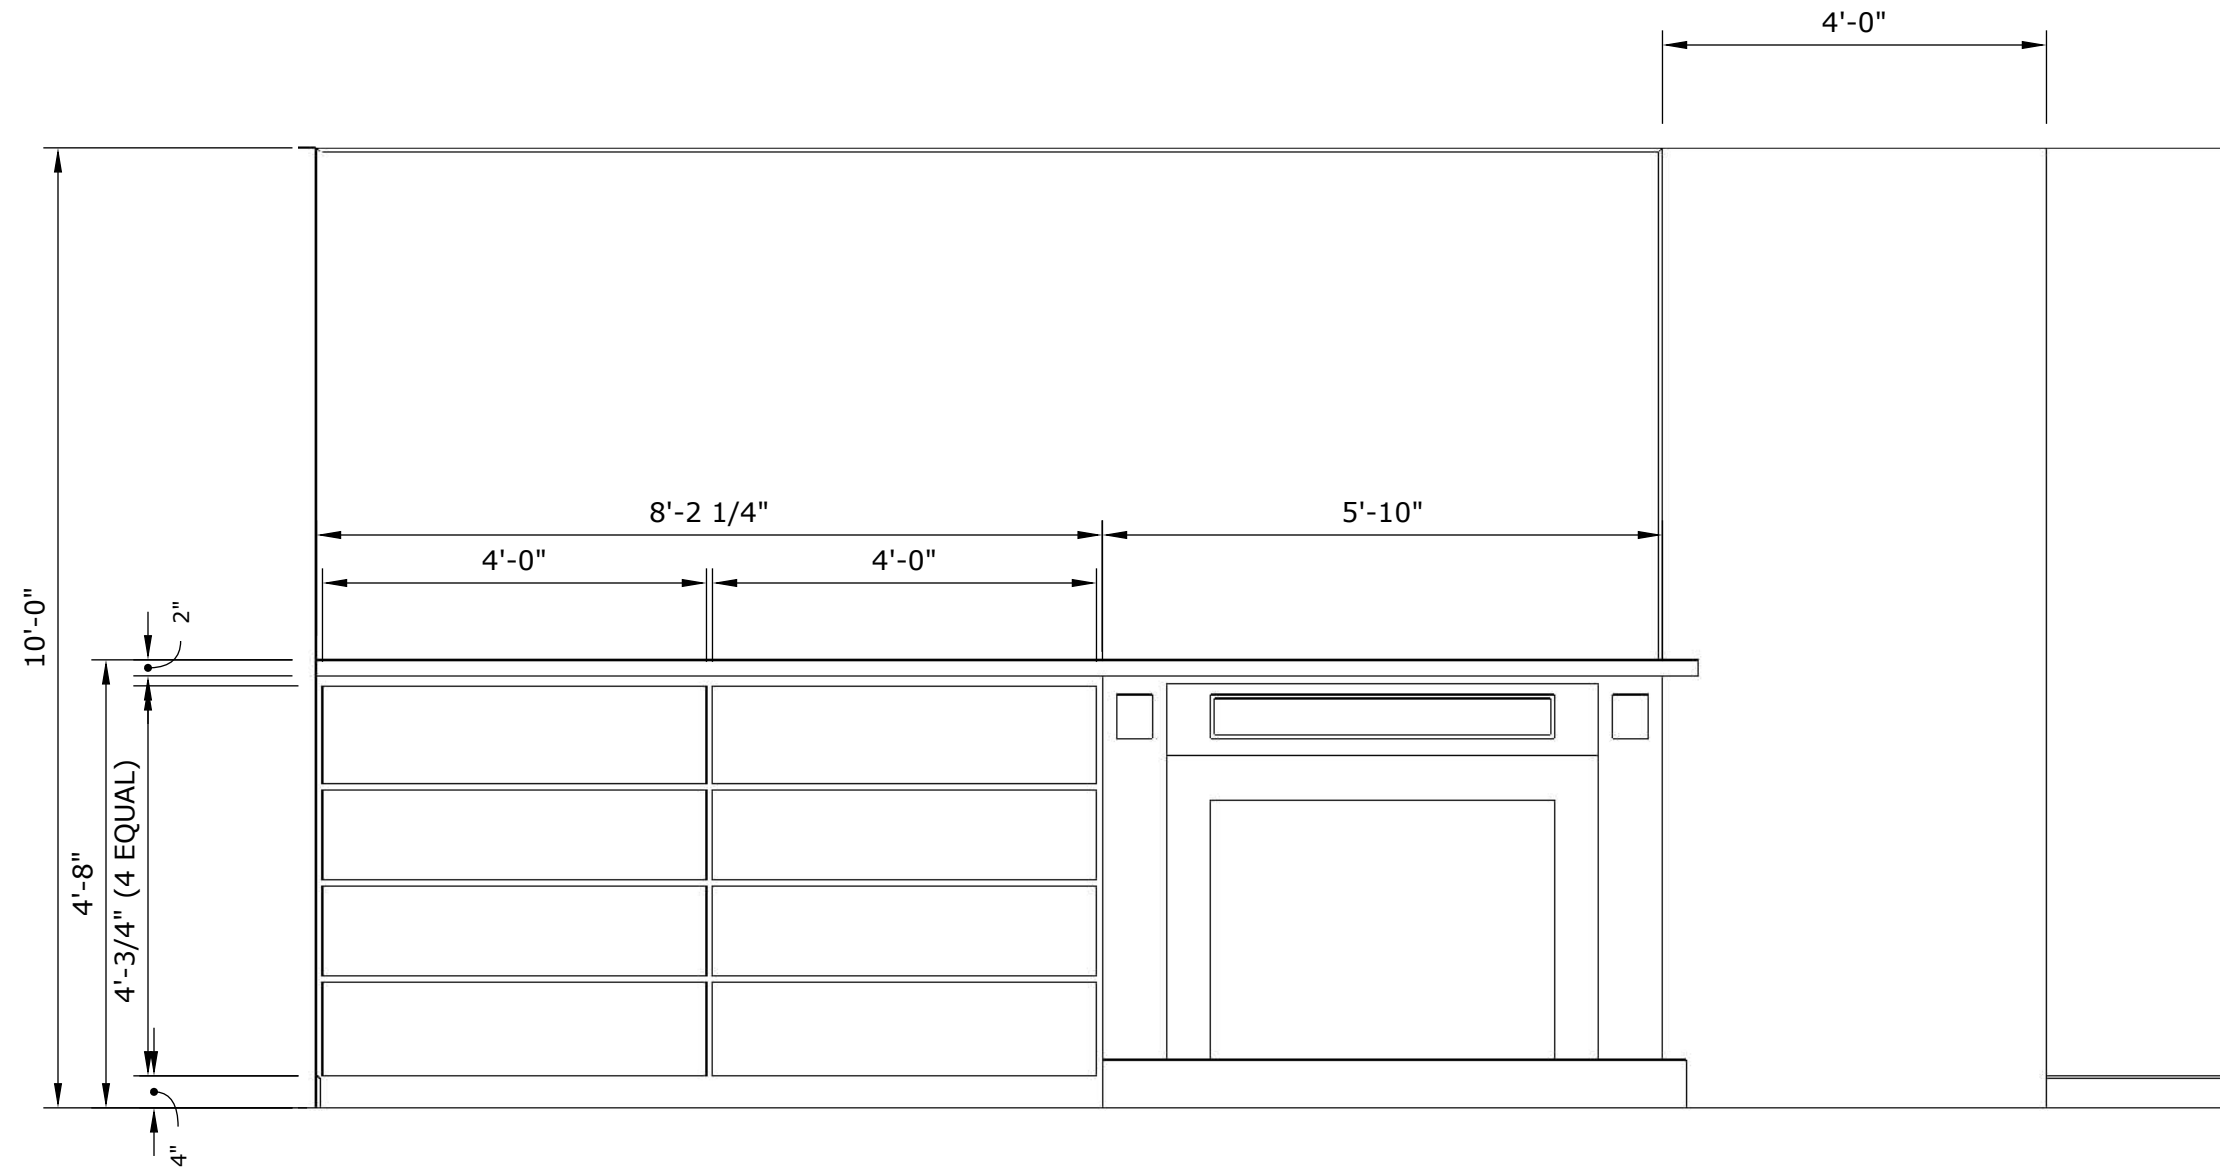



1 ELEVATION - FIREPLACE WALL
- Scale: 1/2" : 1'-0"

SET NO.:	50	SET NAME:	REAL WORLD LIVING ROOM	DATE:	July 11, 2019
SHEET NO.:	04	LOCATION:	UNIVERSAL - STAGE XX		

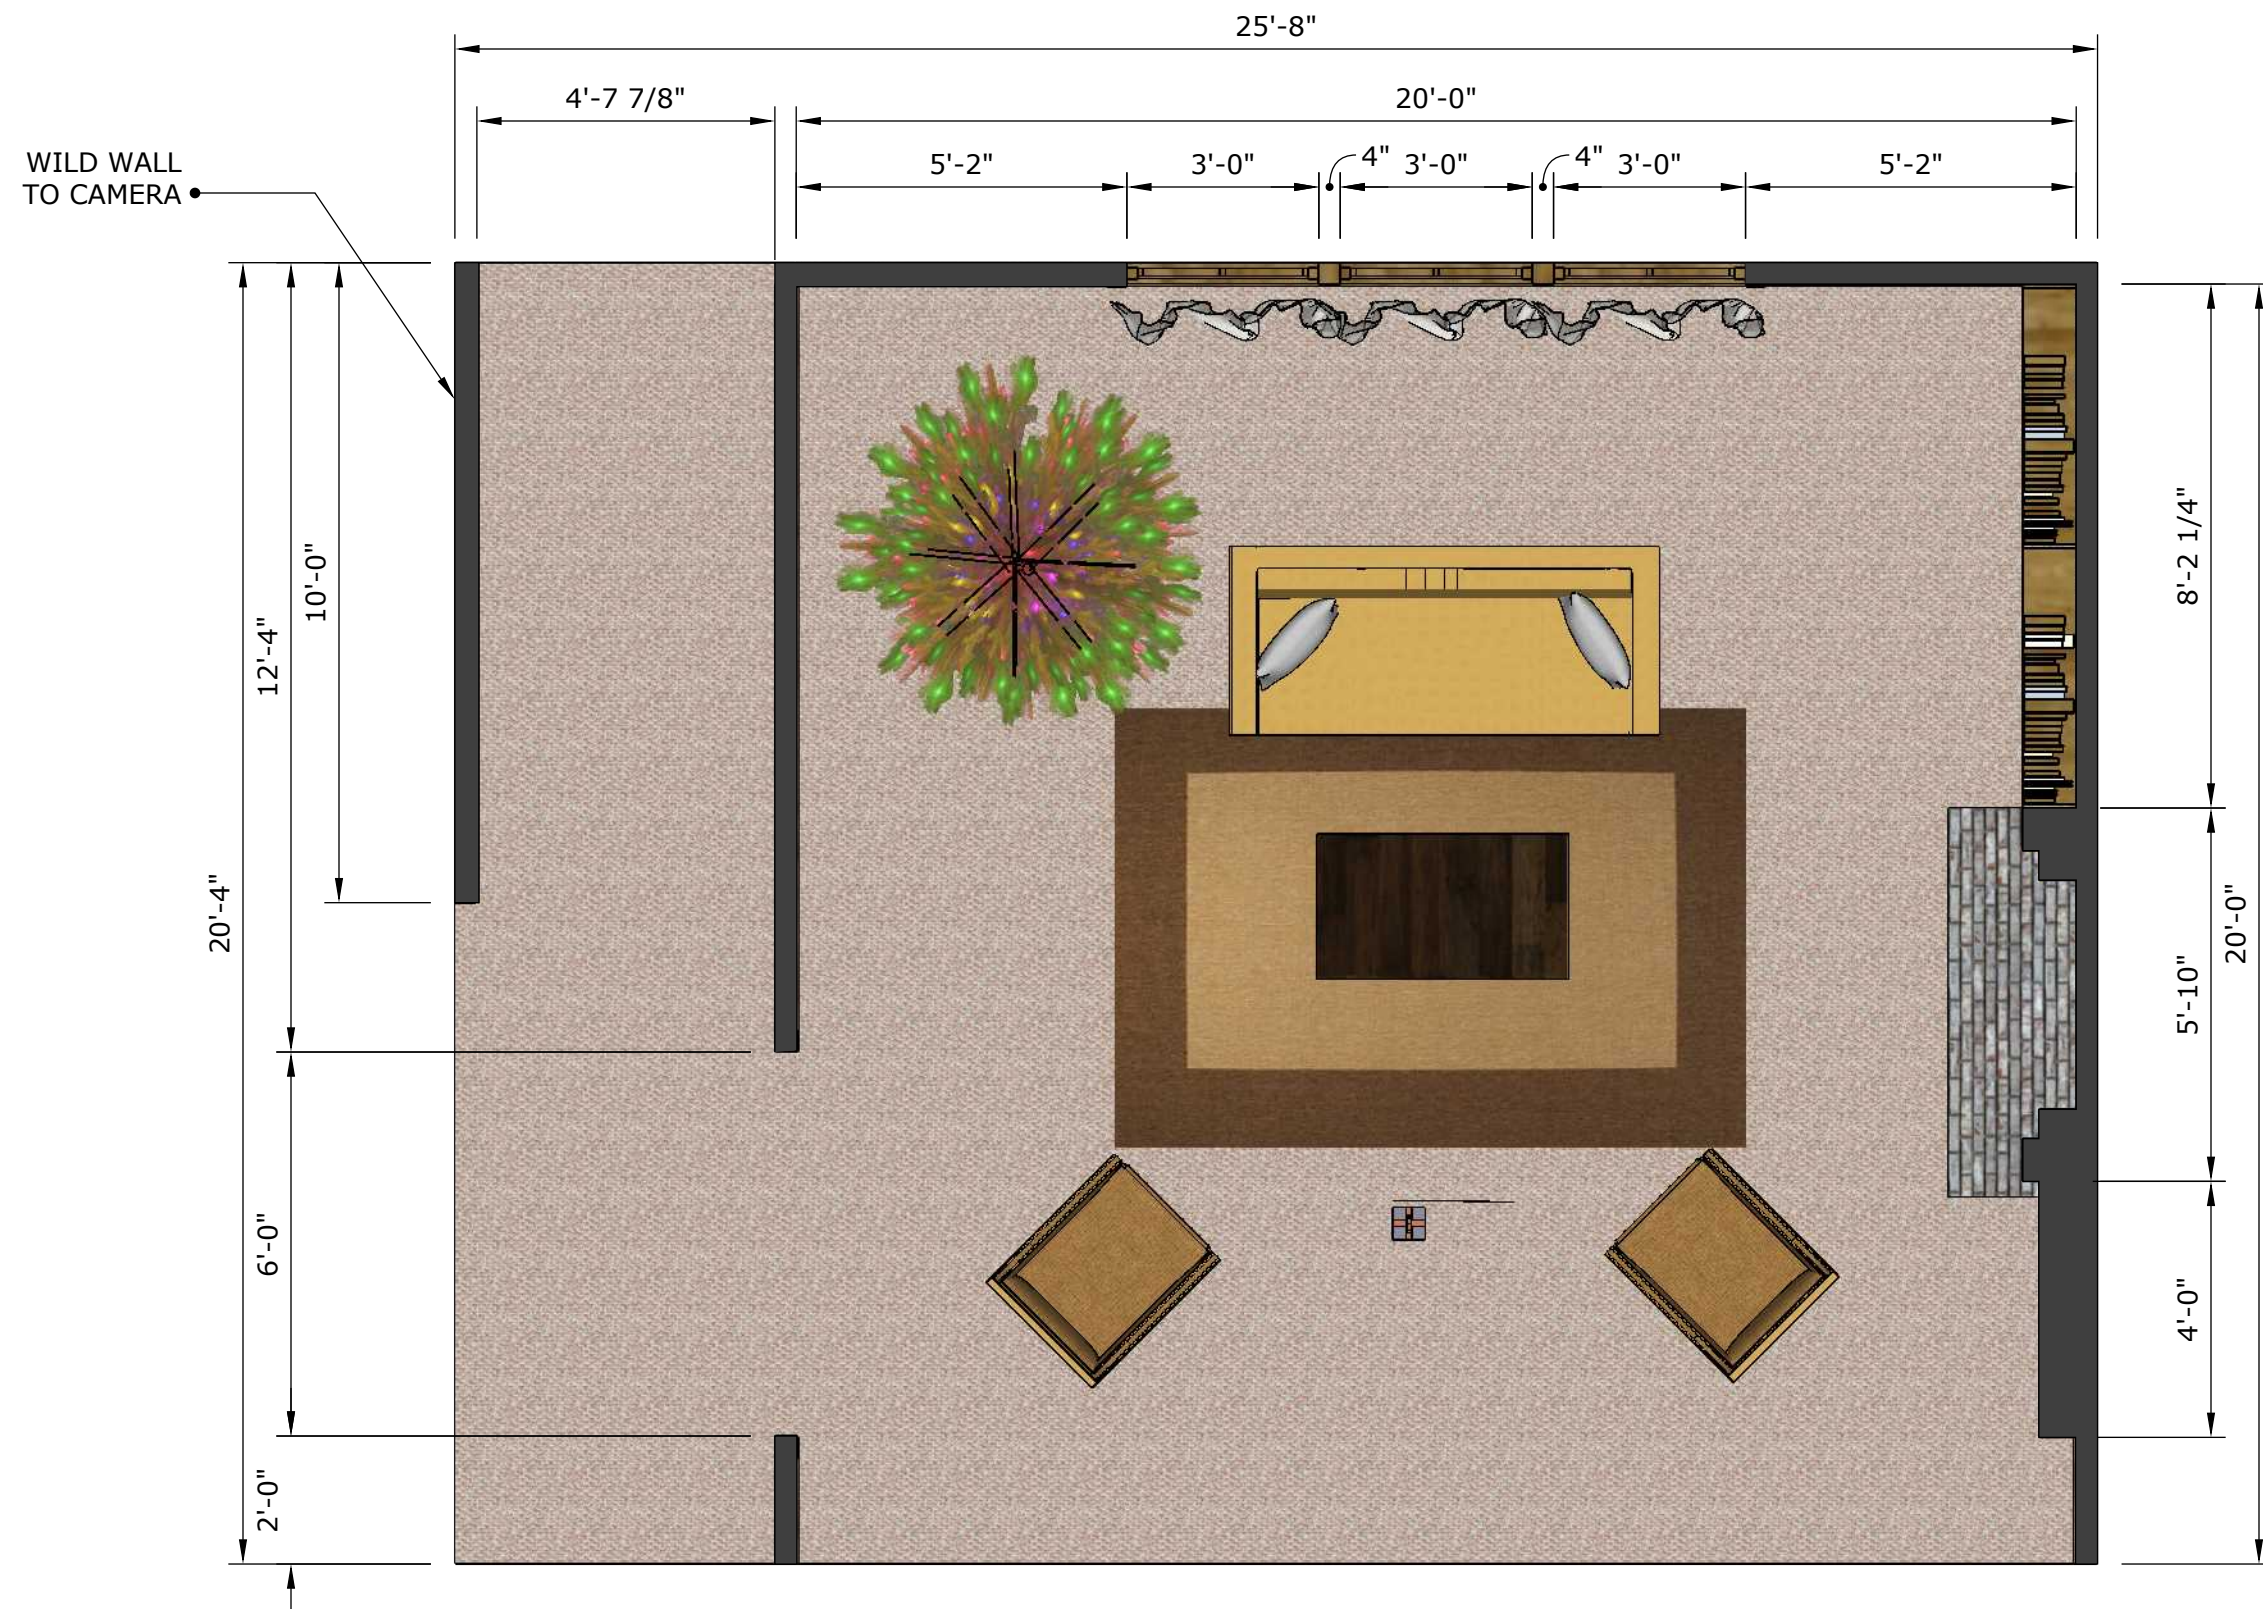


1 FURNITURE PLAN
- Scale: 1/2" : 1'-0"

SET NO.:	50	SET NAME:	REAL WORLD LIVING ROOM	DATE:	July 11, 2019
SHEET NO.:	05	LOCATION:	UNIVERSAL - STAGE XX		

  


SET NO.:	50	SET NAME:	REAL WORLD LIVING ROOM	DATE:	July 15, 2019
SHEET NO.:	06	LOCATION:	UNIVERSAL - STAGE 18		

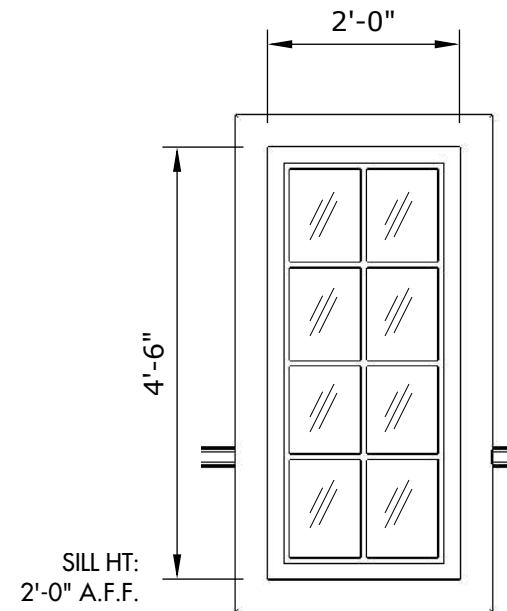


*BUILD TWO (2)

1 SET 11 | LIVING ROOM
- Scale: 1/2" : 1'-0"

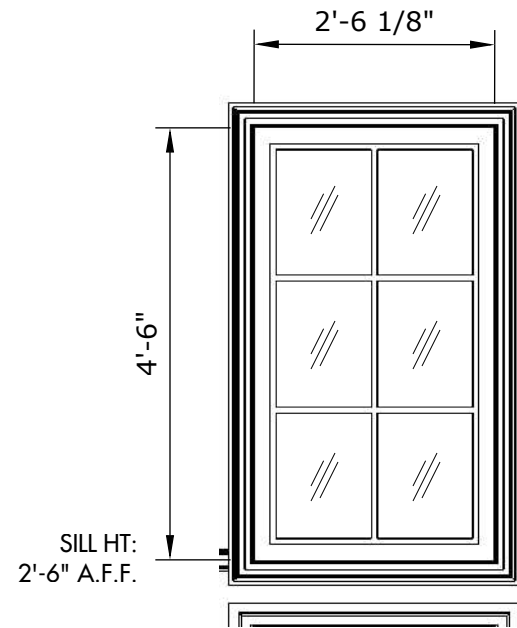


*BUILD THREE (3)

2 SET 12 | DINING ROOM
- Scale: 1/2" : 1'-0"

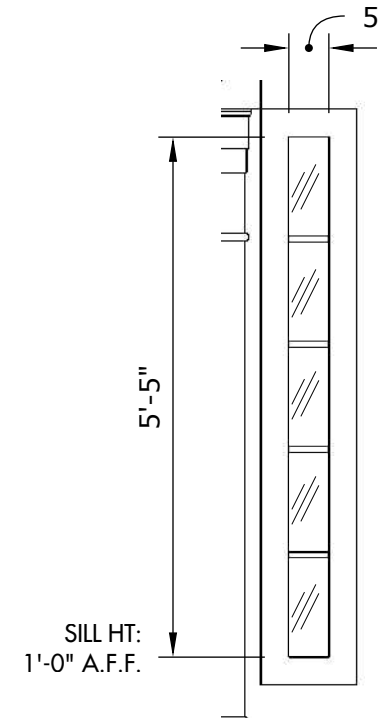


*BUILD TWO (2)

3 SET 14 | FRONT DOOR
- Scale: 1/2" : 1'-0"

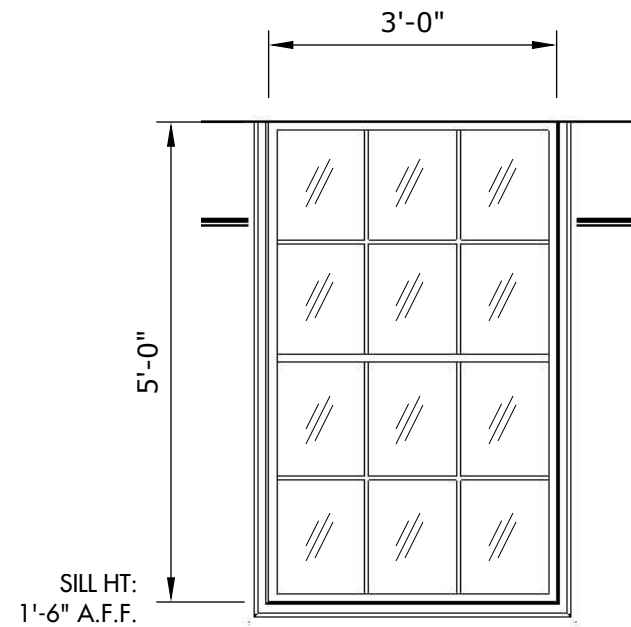


*BUILD TWO (2)

4 SET 21 | PLAY ROOM
- Scale: 1/2" : 1'-0"

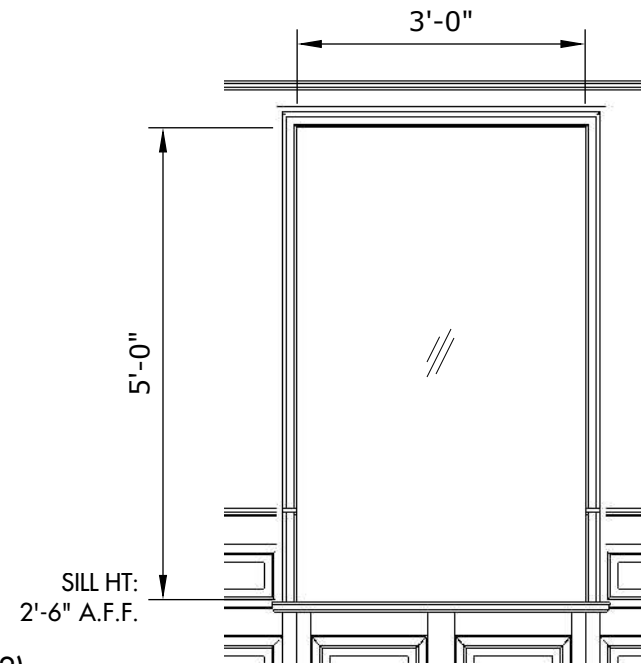


*BUILD TWO (2)
*AS STAINED GLASS

5 SET 22 | COCKTAIL ROOM
- Scale: 1/2" : 1'-0"

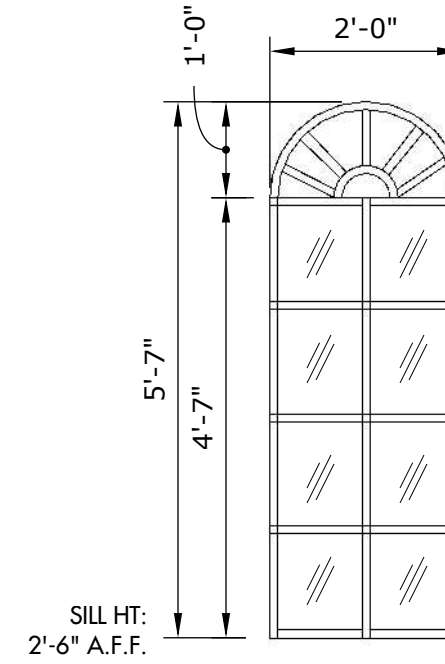


6 SET 23 | STAIRWELL
- Scale: 1/2" : 1'-0"

SET NO.: W.S.	SET NAME: WINDOW SCHEDULE	DATE: July 10, 2019
SHEET NO.: 01	LOCATION: UNIVERSAL	

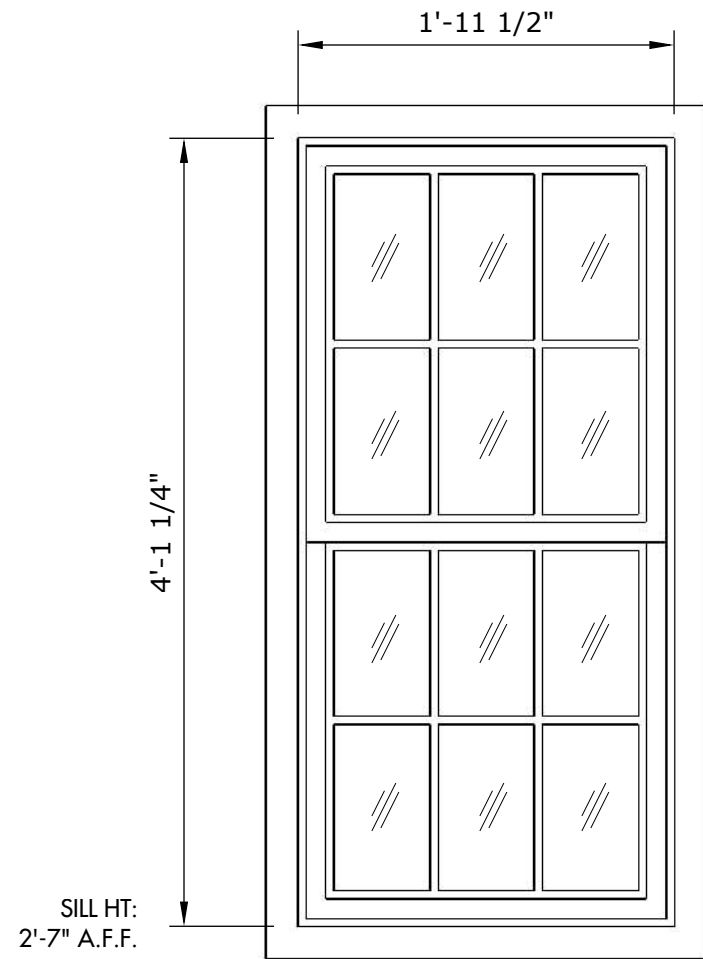

*BUILD TWO (2)

1 SET 32 | BEDROOM
- Scale: 1" : 1'-0"

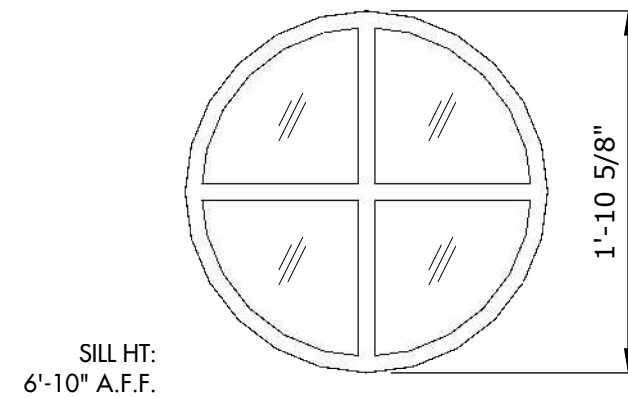

2 SET 41 | ATTIC
- Scale: 1" : 1'-0"

SET NO.:	W.S.	SET NAME:	WINDOW SCHEDULE	DATE:	July 10, 2019
SHEET NO.:	02	LOCATION:	UNIVERSAL		