

THE PURGE

Season 2


NFFA Set




NFFA Set



NFFA Set

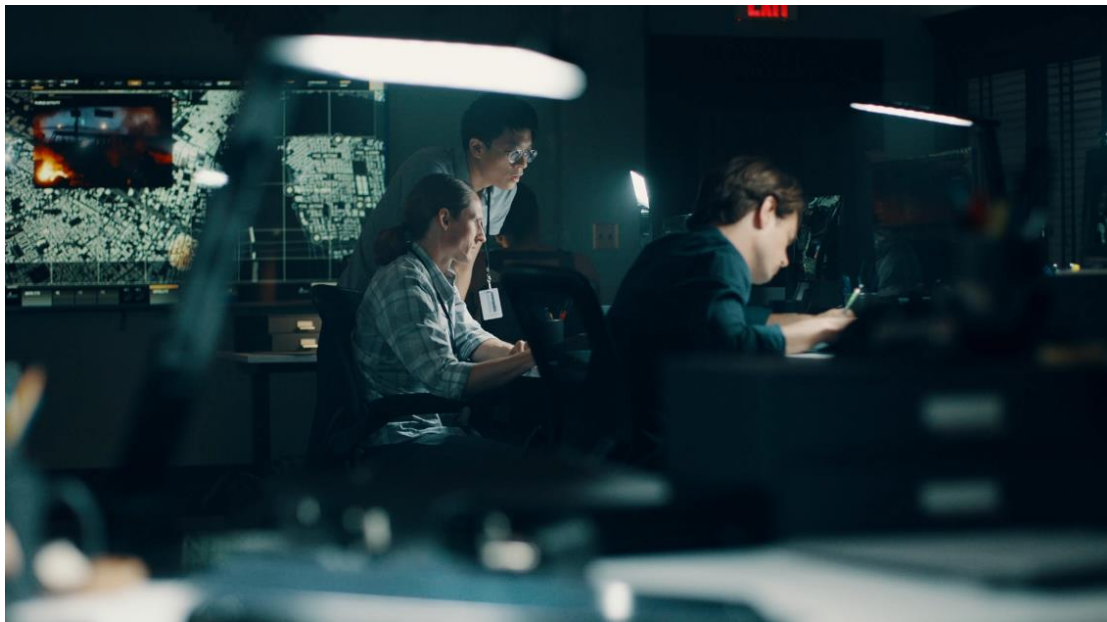

NFFA Set

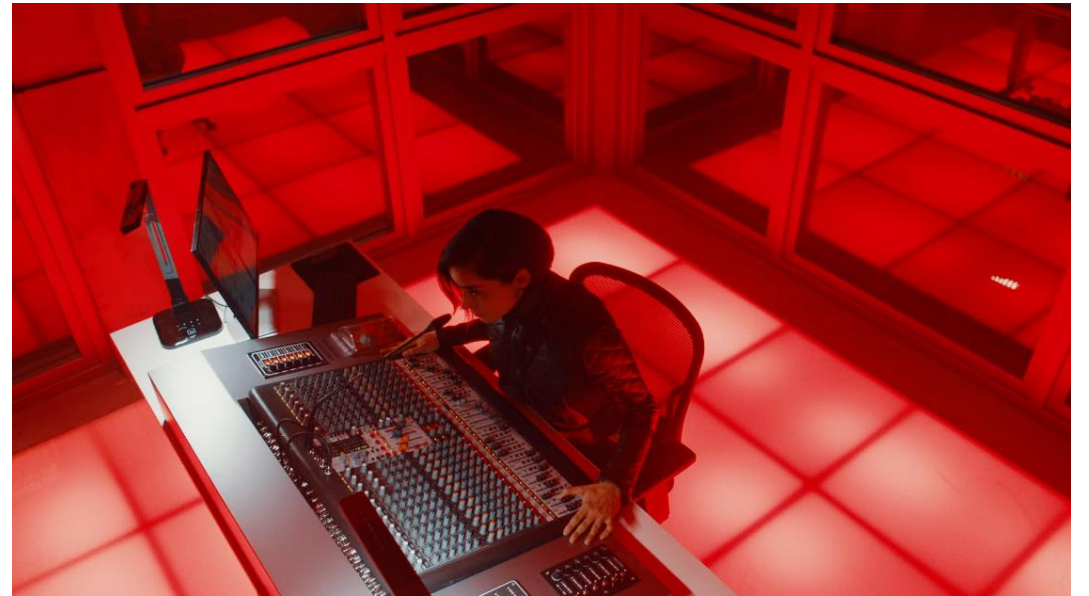

NFFA Set




NFFA Set



NFFA Set



Triage Set

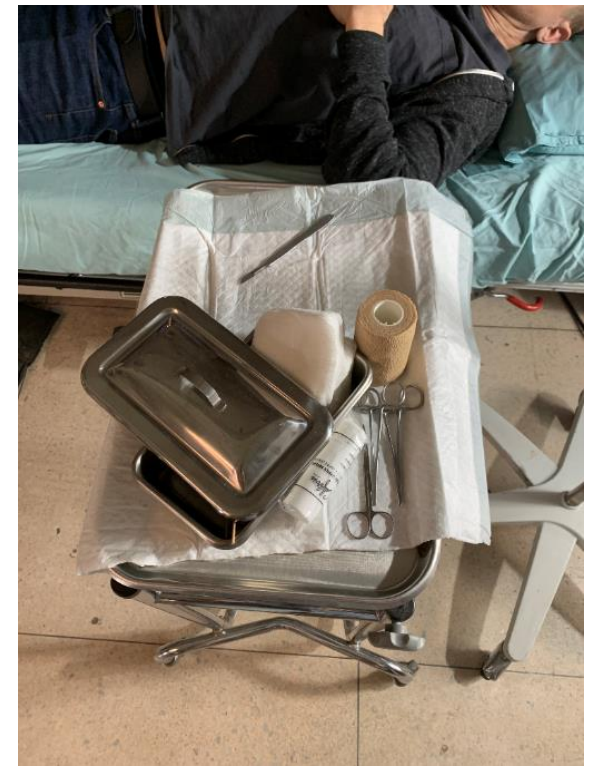

Triage Set




Triage Set



Triage Set



Triage Set


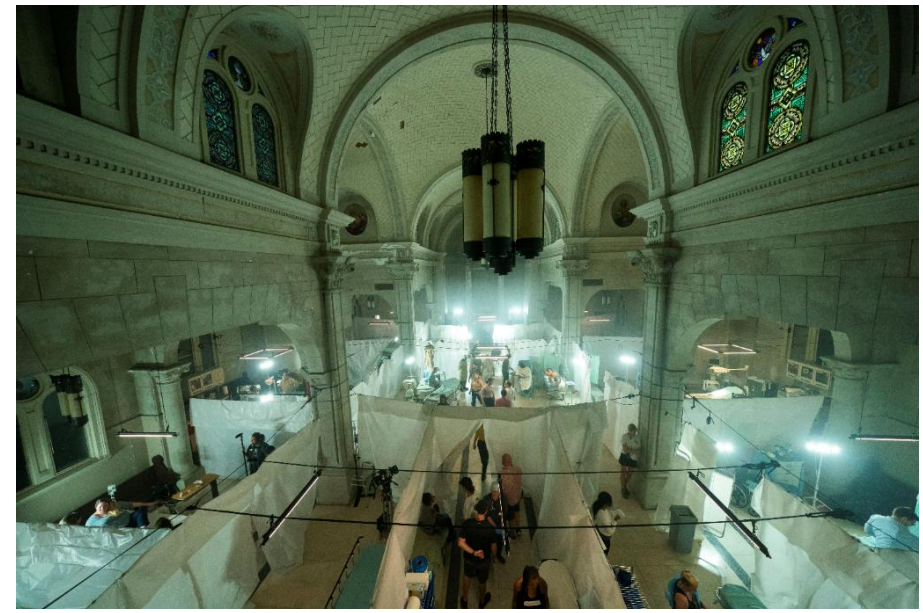


Rally Set






Heist Set

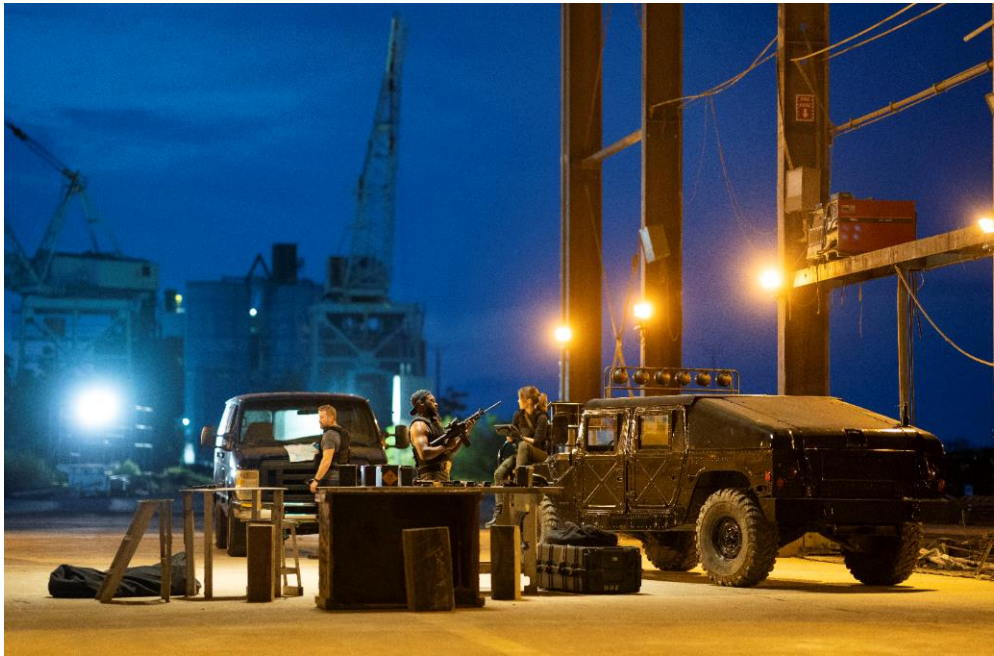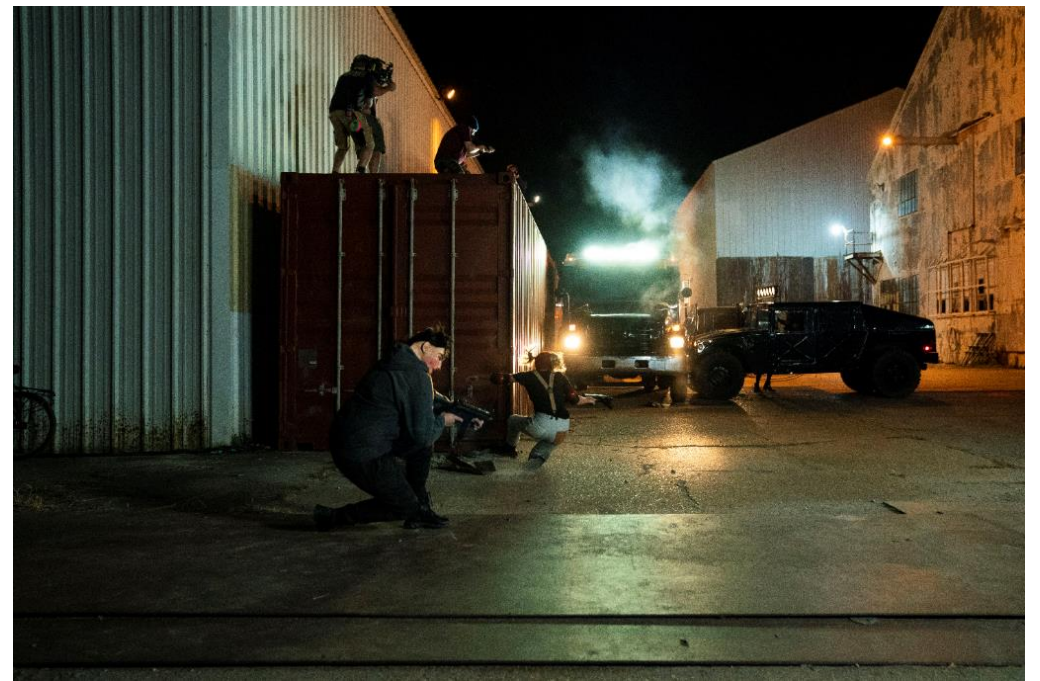


Heist Set









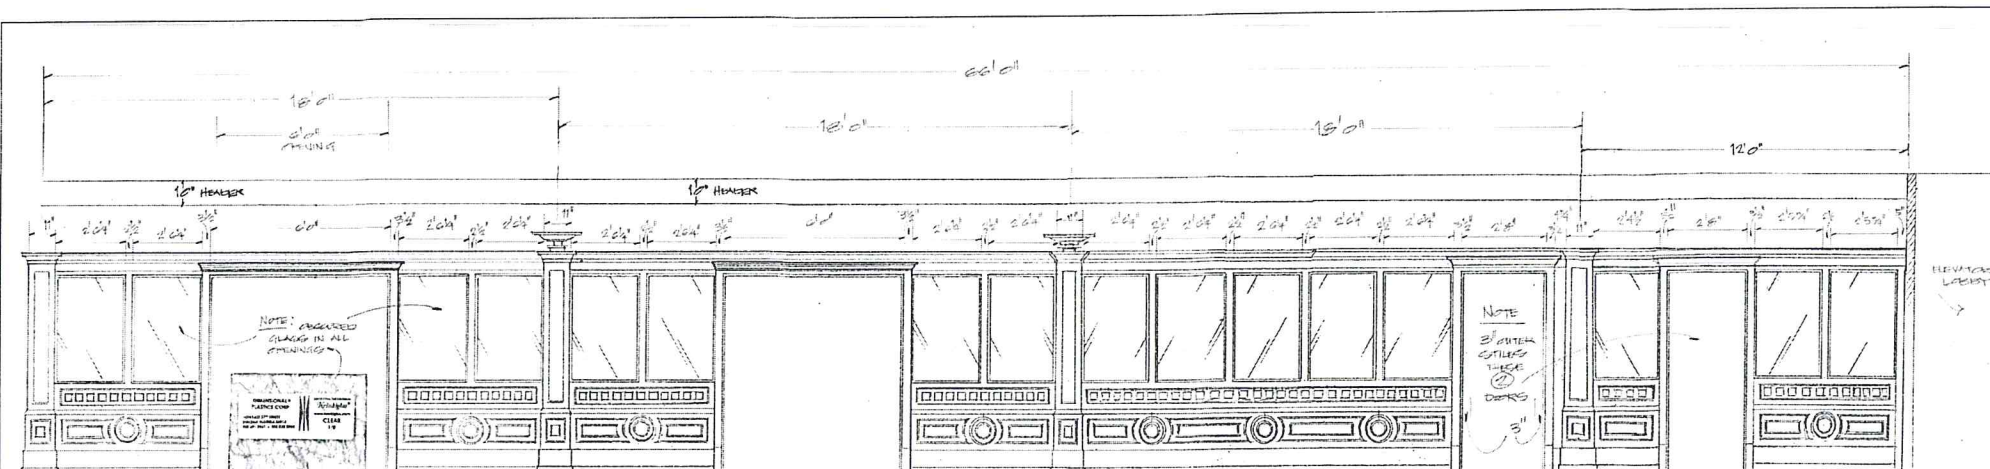








OFFICE PARTITION WALL
SCALE 1/2" = 1' 0"

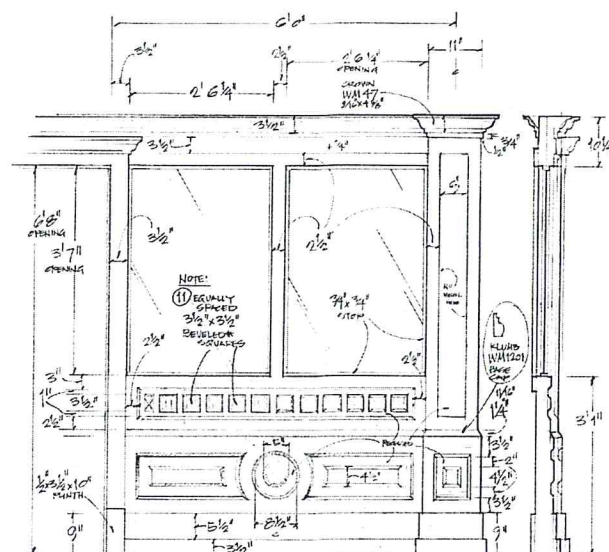

OFFICE WALL ELEVATION
SCALE 1/2" = 1' 0"

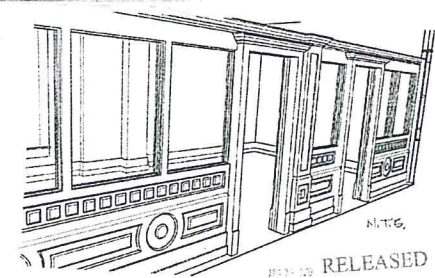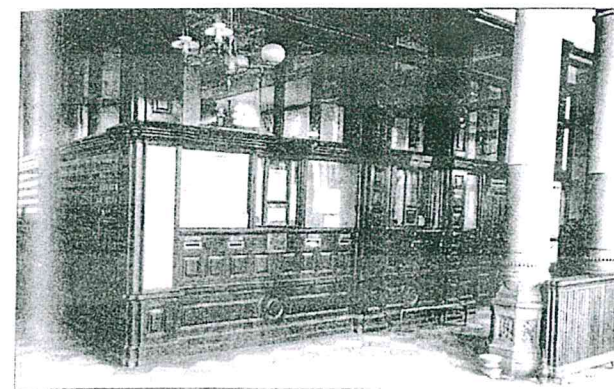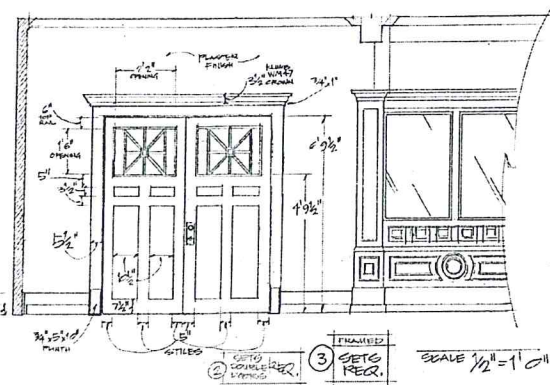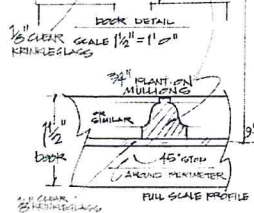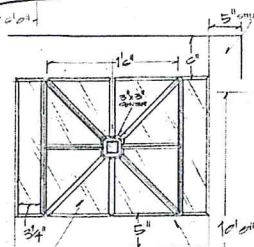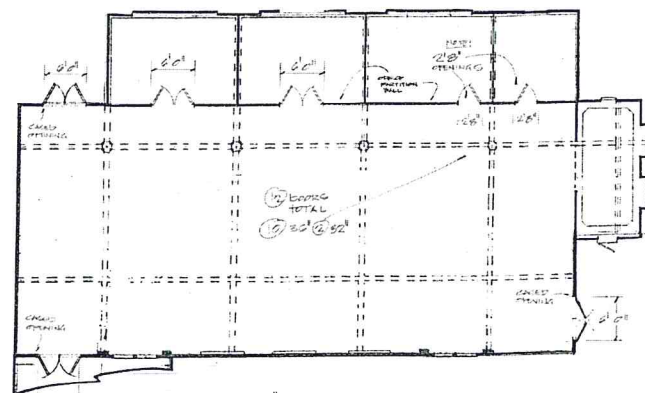


THE PURGE ***		SET TITLE: NT, NTPA - UNIFORM OFFICE	SET #
		DESCRIPTION: OFFICE PARTITION & DOORS	ACC 1
		LOCATION: ON STAGE 1	
		SCALE: AS NOTED	
		DATE: 4/26/19	
		REVISIONS:	
		APPROVED BY:	
		EPISODE:	

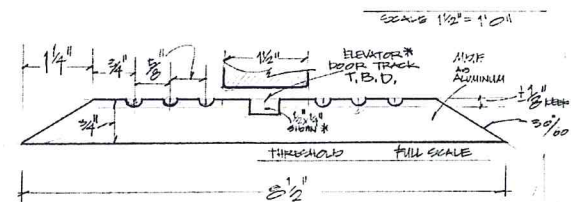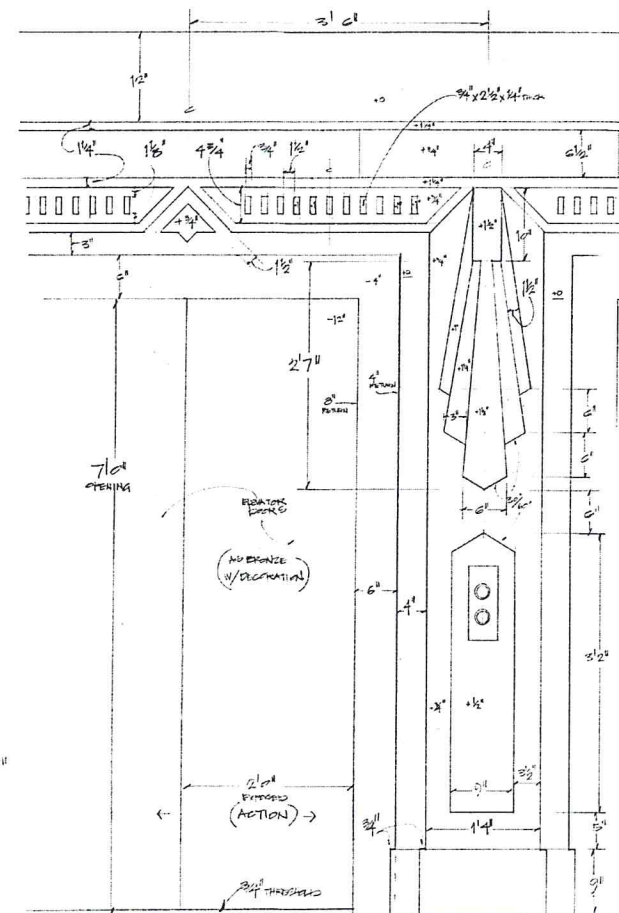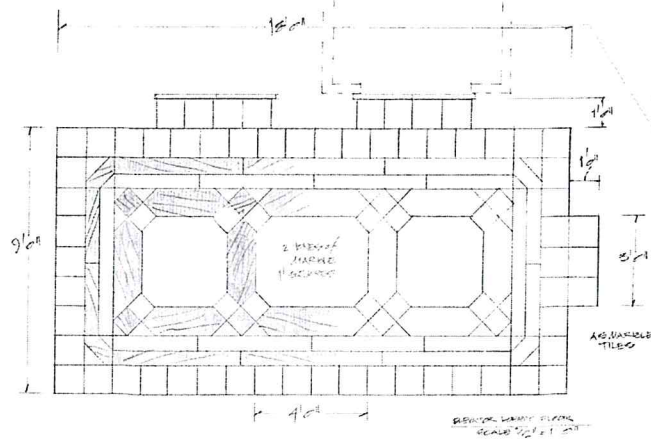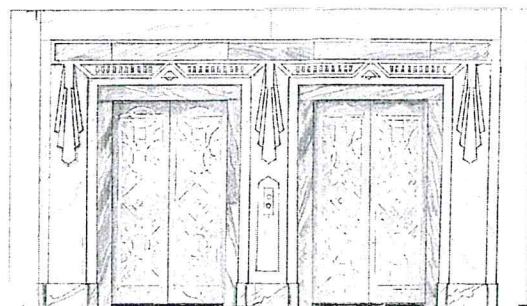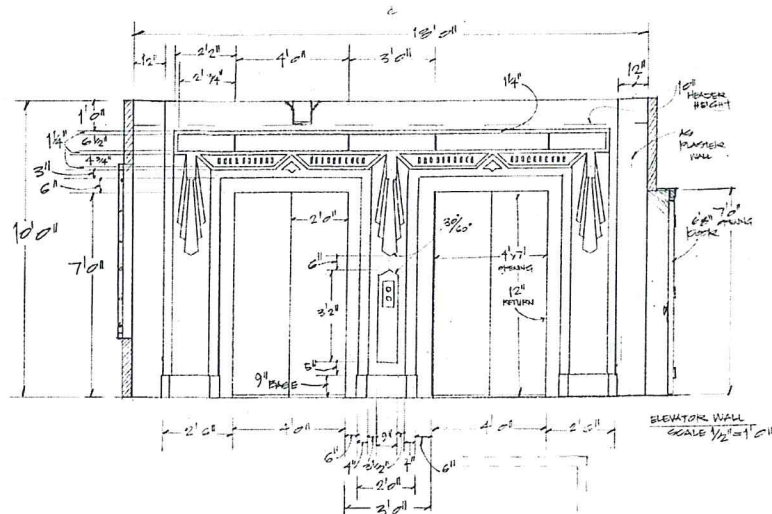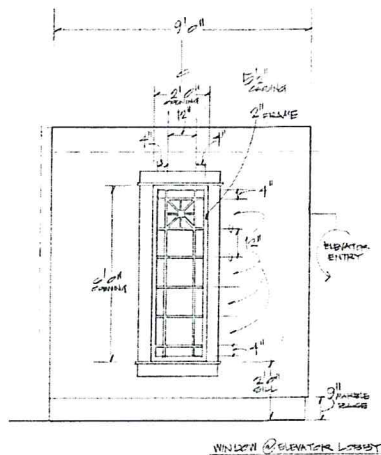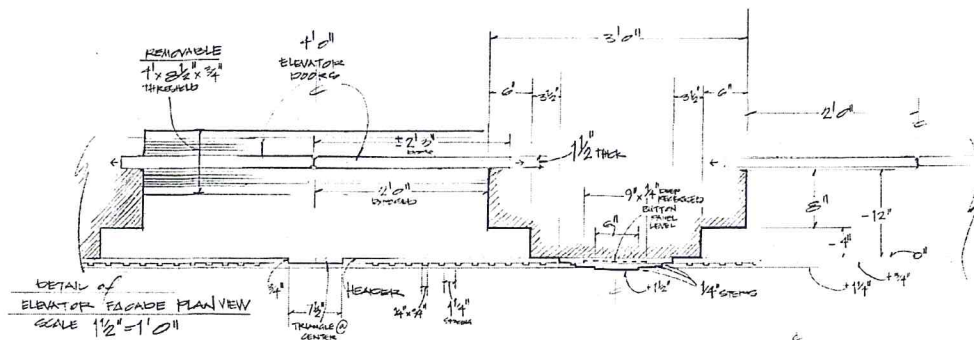


RELEASED 12/15/19

THE PURGE SEASON 2		SET TITLE: INT. NIKKA OCTV BUILDING DESCRIPTION: ELEVATOR & LOBBY LOCATION: ON STAGE 44
EXECUTIVE PRODUCER: TIM ANDREW DIRECTOR: PRODUCTION DESIGNER: STEVEN WOLFF ART DIRECTOR: KELLY CUFFLEY	SCALE: AS NOTED DRAWN BY: DAVID DATE: 4/26/19 REVISED BY:	SET # A001 SHEET # 03

 


RELEASED

	SET TITLE: <u>NFPA-UPSTAIRS OFFICE</u>	SET # <u>801</u>
	DESCRIPTION: <u>INT. OF WALL</u>	SET # <u>A117</u>
	LOCATION: <u>STAGE 1</u>	SHEET #
	SCALE: <u>1/2" = 1'0"</u>	
	DRAWN BY: <u>DAVE</u>	
SHOW/WORKING:	DATE: <u>4/25</u>	
DIRECTOR:	REVISED BY:	
PRODUCTION DESIGNER:	EPISODE:	
ART DIRECTOR:		
APPROVED BY:		

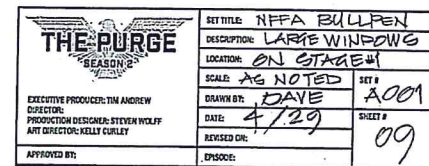


RELEASED
APR 29 2019

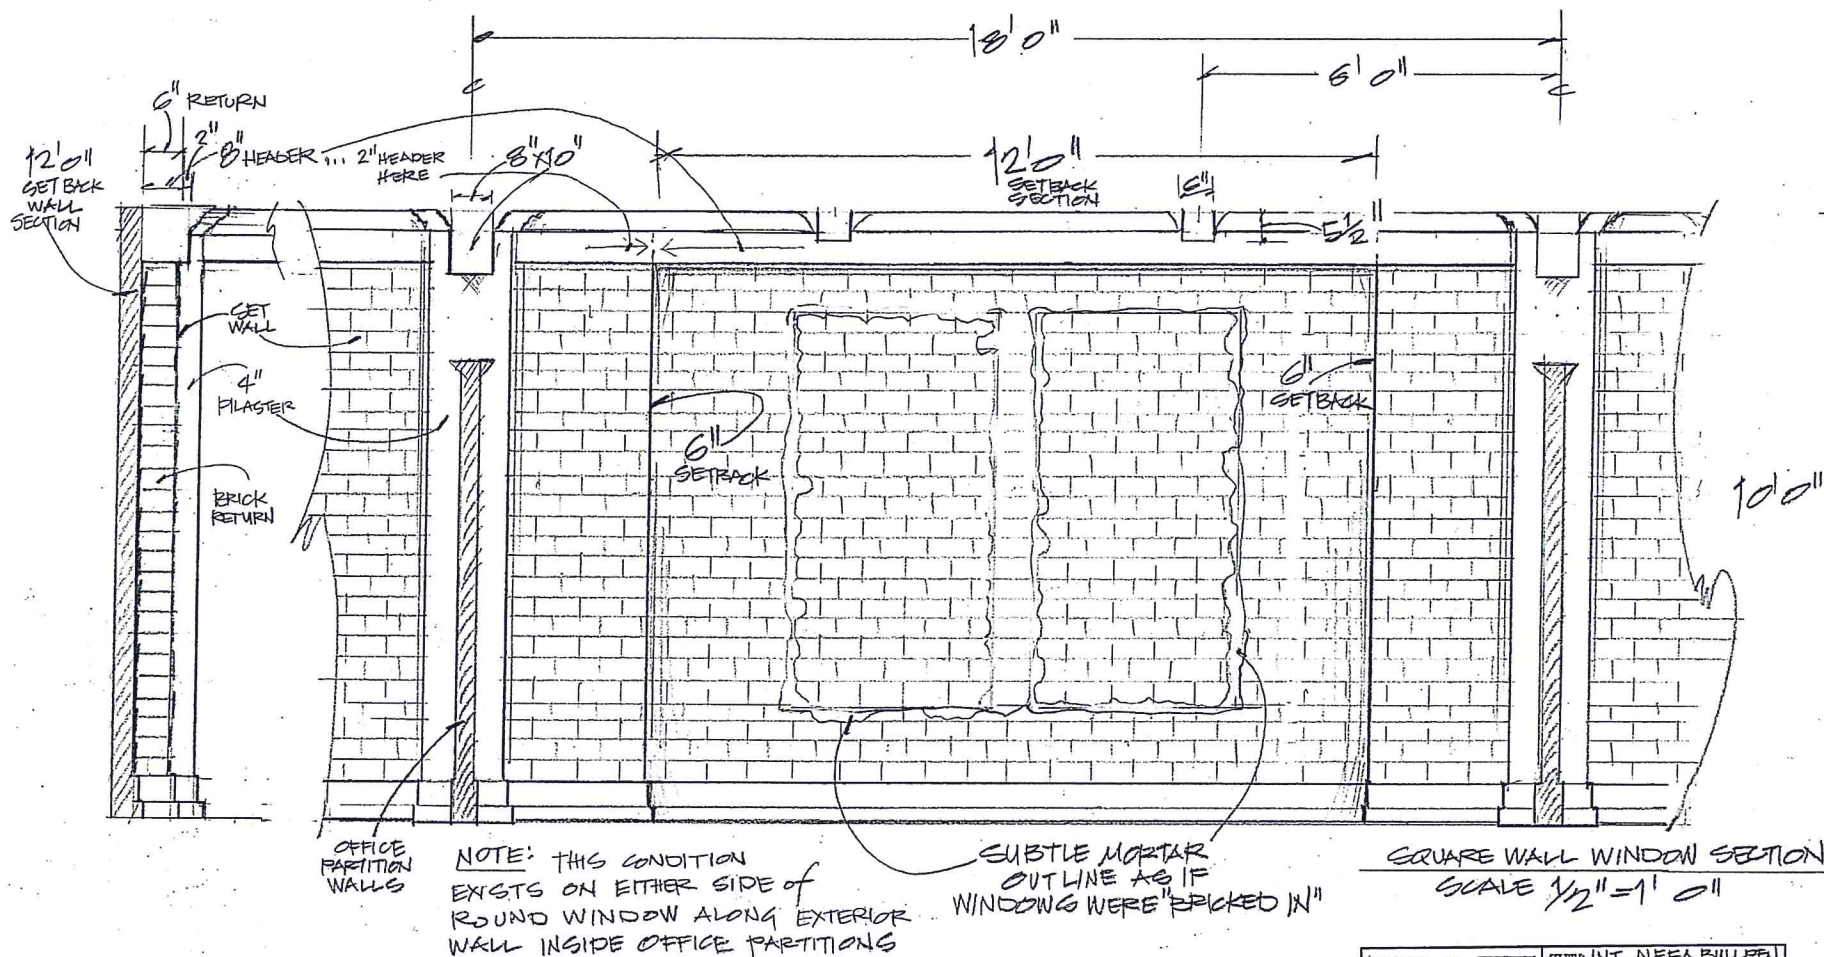

RELEASED

APR 29 2019


THE PURGE SEASON 3 EXECUTIVE PRODUCER: TIM ANDREWS DIRECTOR: STEVEN WOLFF ART DIRECTOR: KELLY CUNLEY APPROVED BY:	SET TITLE: INT. NFFA BULLPEN	EST #
	DESCRIPTION: S2 WINDOW WALL	A001
	LOCATION: ON STAGE #1	SHEET #
	SCALE: 1/2" = 1' 0"	10
	DRAWN BY: DAVE	
DATE: 4/29		
REVIEWED BY:		
EPISODE:		

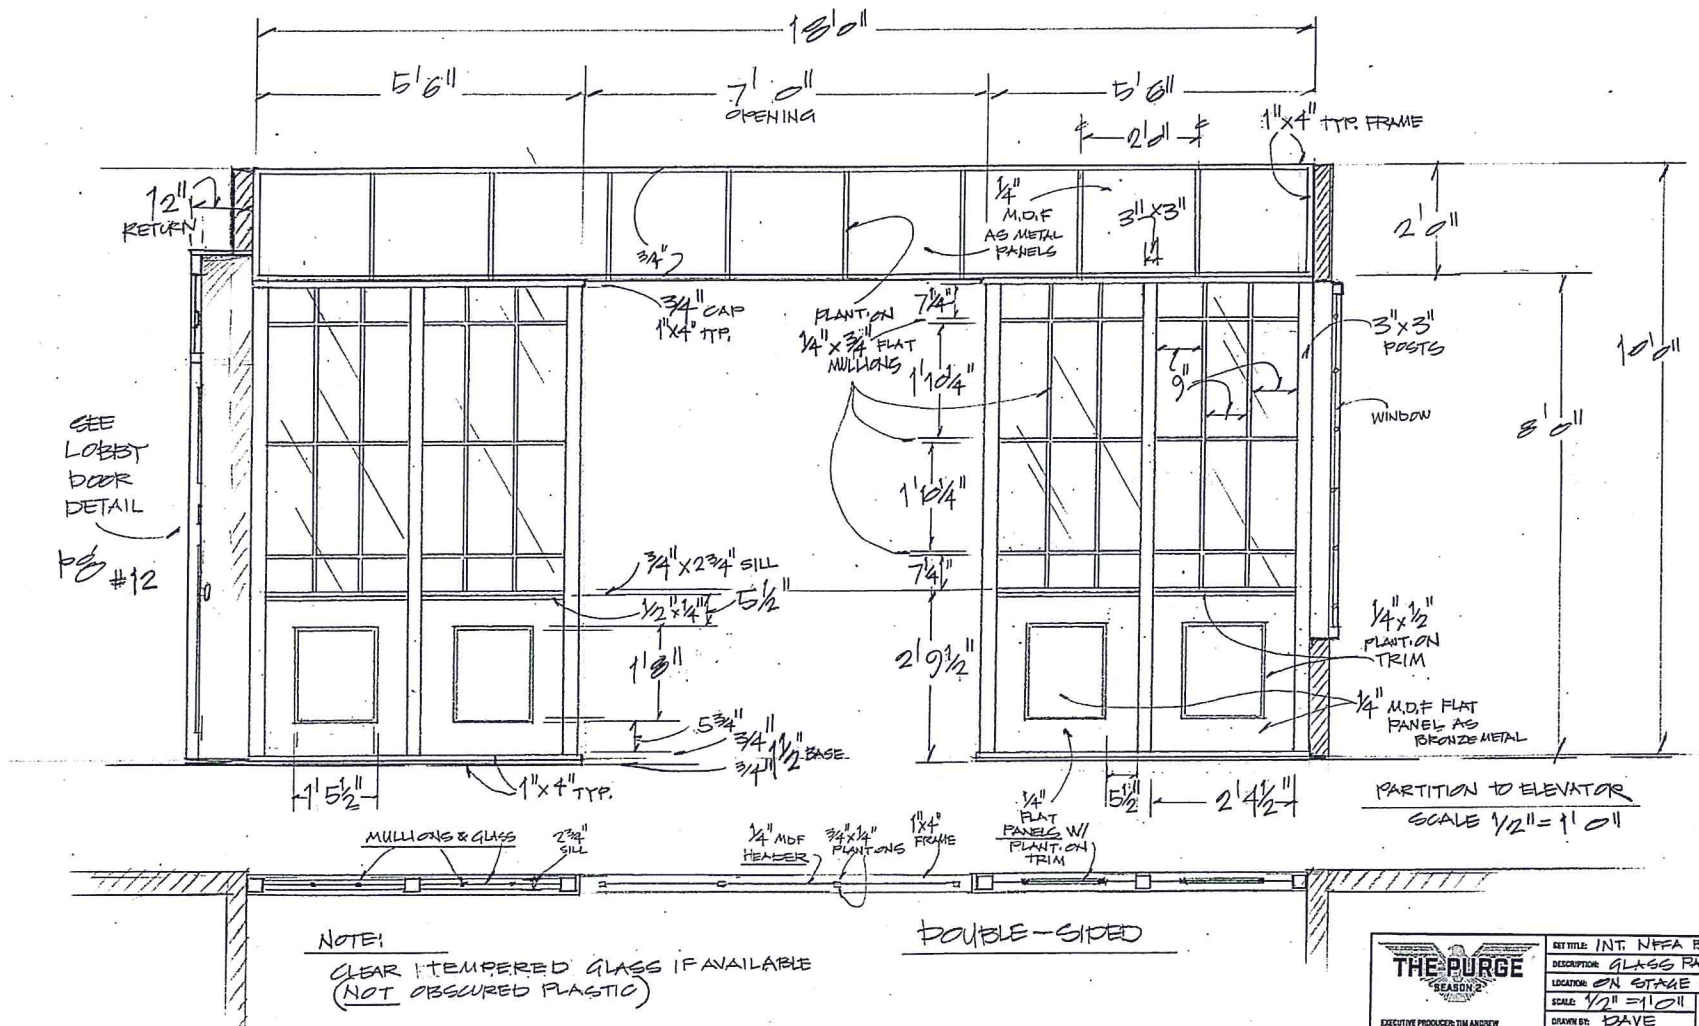

THE PURGE SEASON 2 EXECUTIVE PRODUCER: TIM ANDREW DIRECTOR: DAVE PRODUCTION DESIGNER: STEVEN WOLF ART DIRECTOR: KELLY CURLEY APPROVED BY:	KEY TITLE: INT. NFFA BULLPEN DESCRIPTION: GLASS PARTITION LOCATION: ON STAGE #1 SCALE: 1/2" = 1'0" DRAWN BY: DAVE DATE: 4/29 REVISIONS:	KEY # A001 SHEET # 11

RELEASED

APR 29 2019


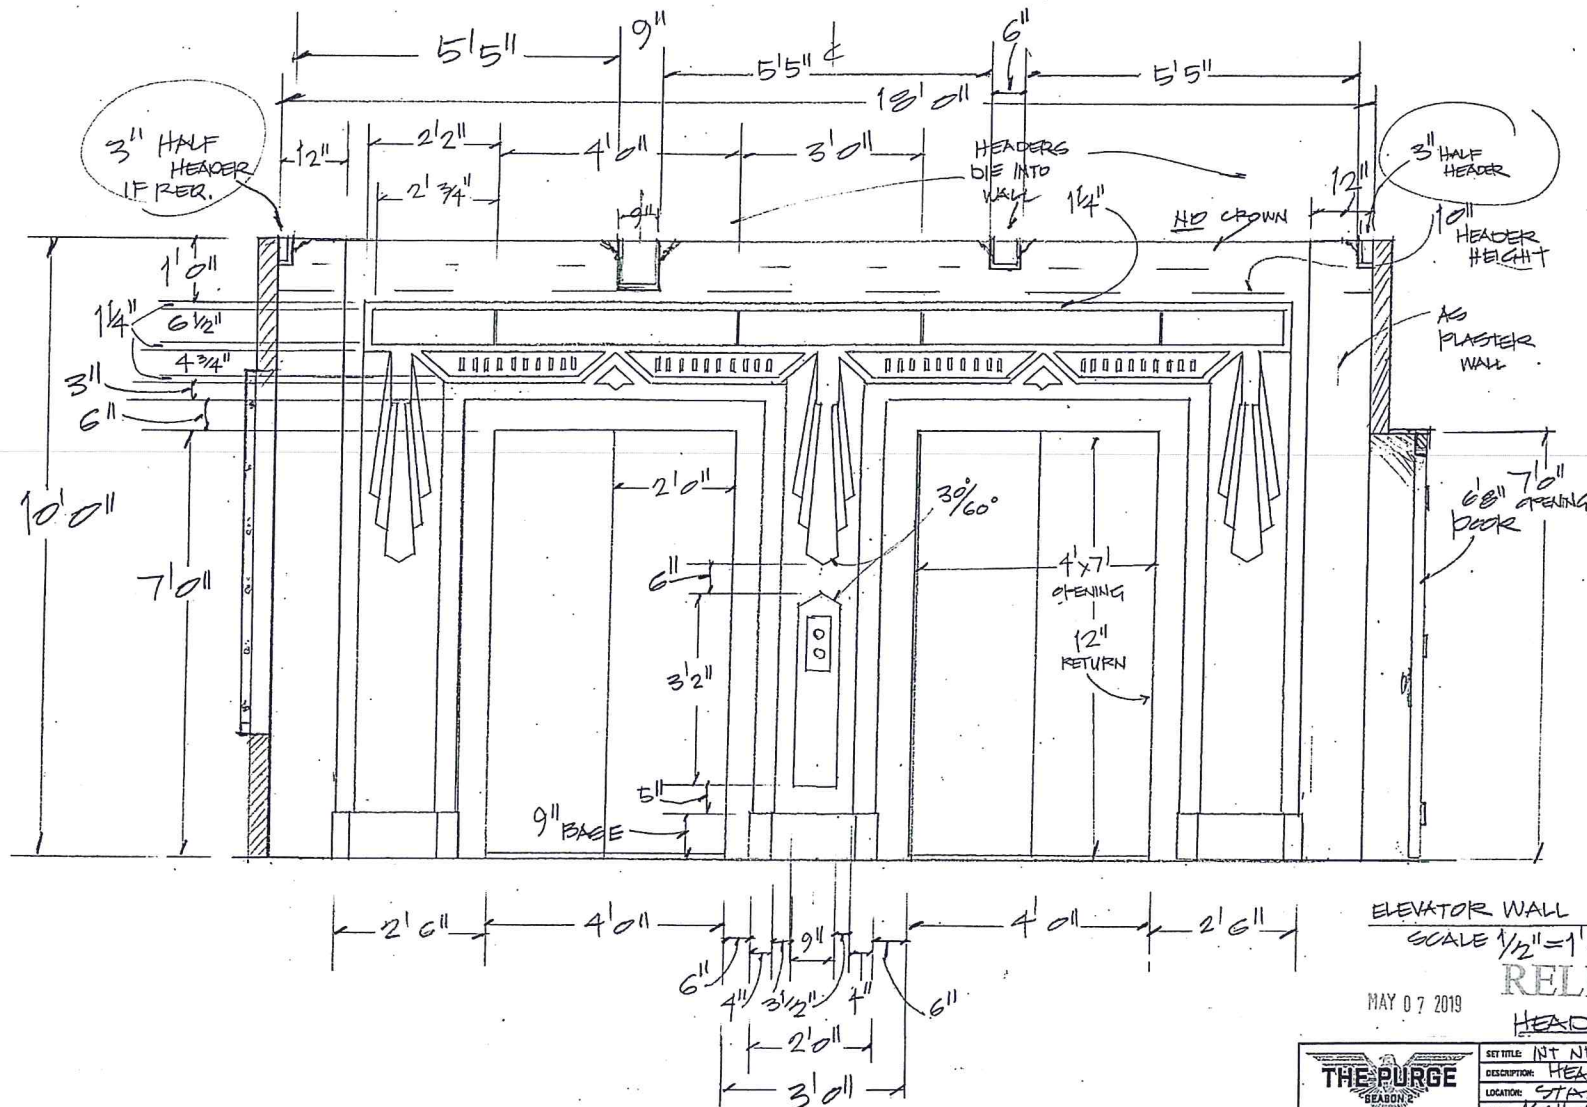


ELEVATOR WALL
SCALE 1/2"=1'0"

MAY 07 2019

RELEASED
HEADER DETAIL

THE PURGE SEASON 2 EXECUTIVE PRODUCER: TIM ANDREWS DIRECTOR: PRODUCTION DESIGNER: STEVEN WOLFF ART DIRECTOR: KELLY GUILLY APPROVED BY:	SET TITLE: NT NFFA BULLPEN	SET #
	DESCRIPTION: HEADER DETAIL	
	LOCATION: STAGE #1	
	SCALE: 1/2"=1'0"	SET # A001
	DRAWN BY: DAVE	
DATE: 5/7/19	SHEET # 18	
REVISED BY:	EPISODE:	

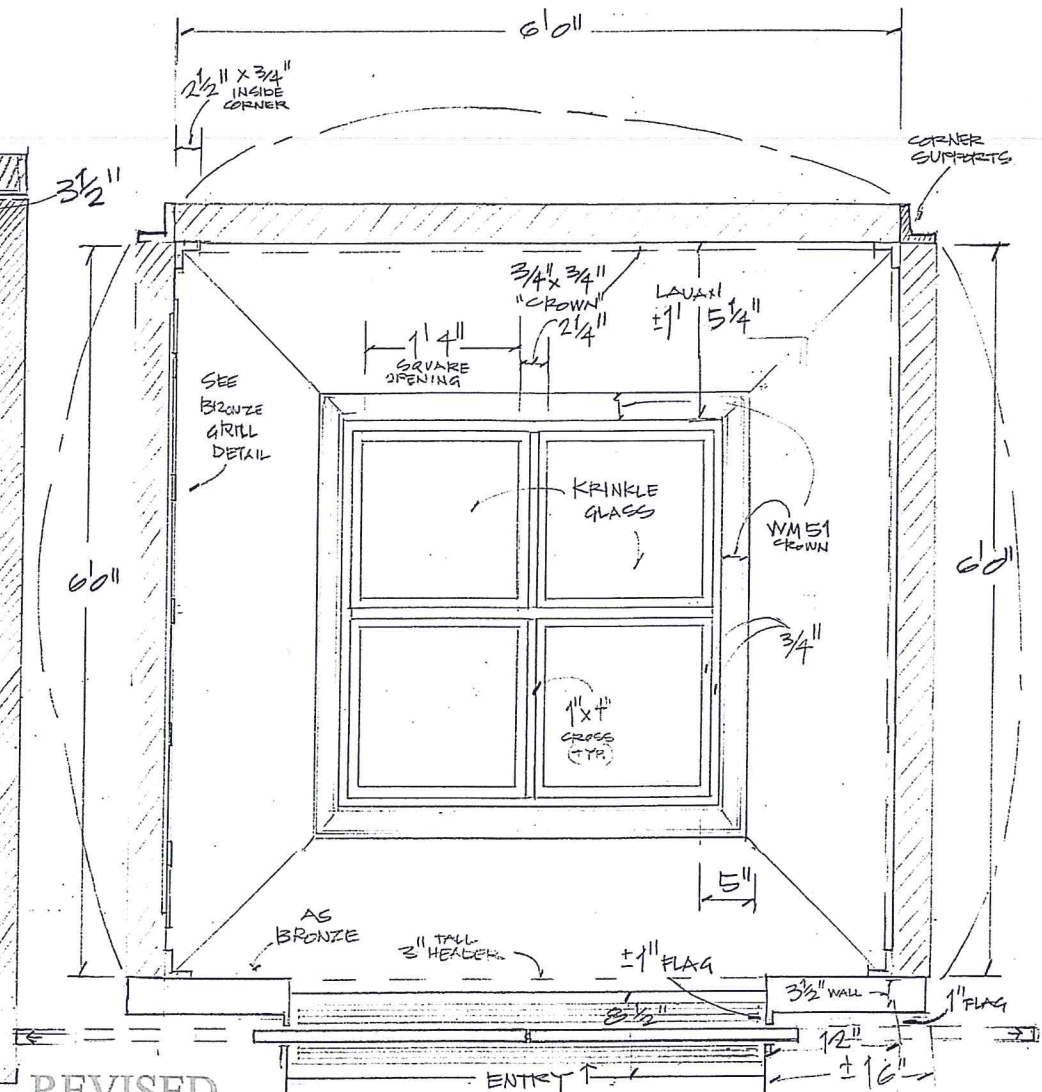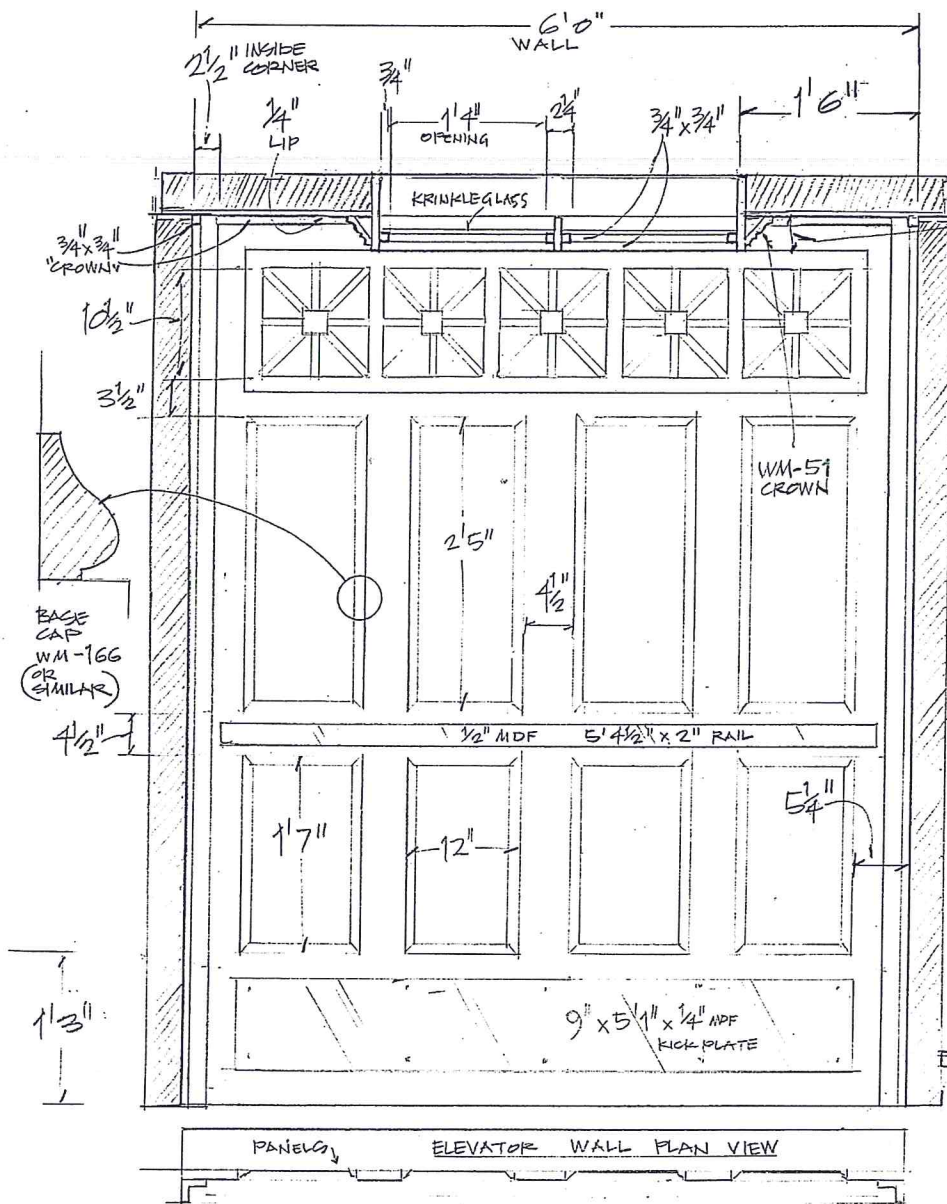

REVISED




JUL 04 2019

③ REQ. ELEVATOR WALLS
SCALE 1" = 1' 0"

THE PURGE REARDON EXECUTIVE PRODUCERS: TIM ANDREW DIRECTOR PRODUCTION DESIGNER: STEVEN WOLFF ART DIRECTOR: KOLLY CULLEY APPROVED BY:	SET TITLE: INT. NFFA BULLPEN
	DESCRIPTION:
	LOCATION: ON STAGE 1
	SCALE: 1" = 1' 0"
	DATE:
	REVISED ON:
APPROVED BY:	SET # A-001 SHEET # 20

JUL 03 2019

SCALE 1" = 1' 0"
RELEASED

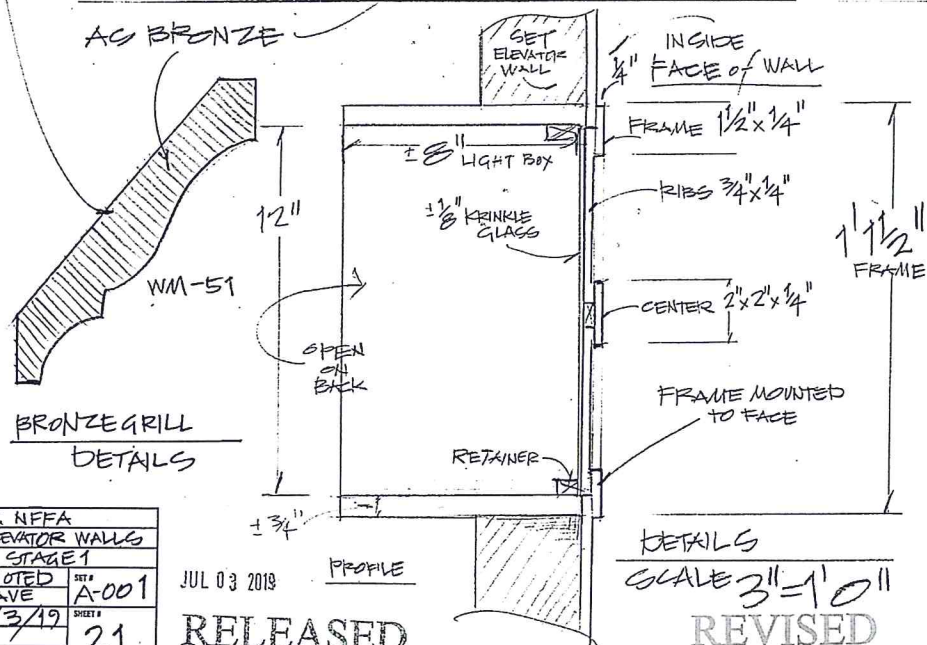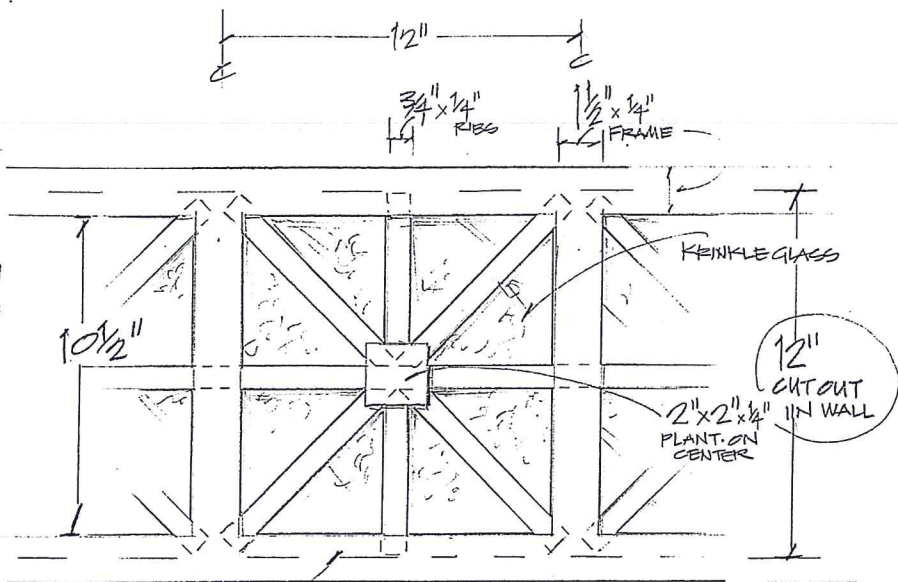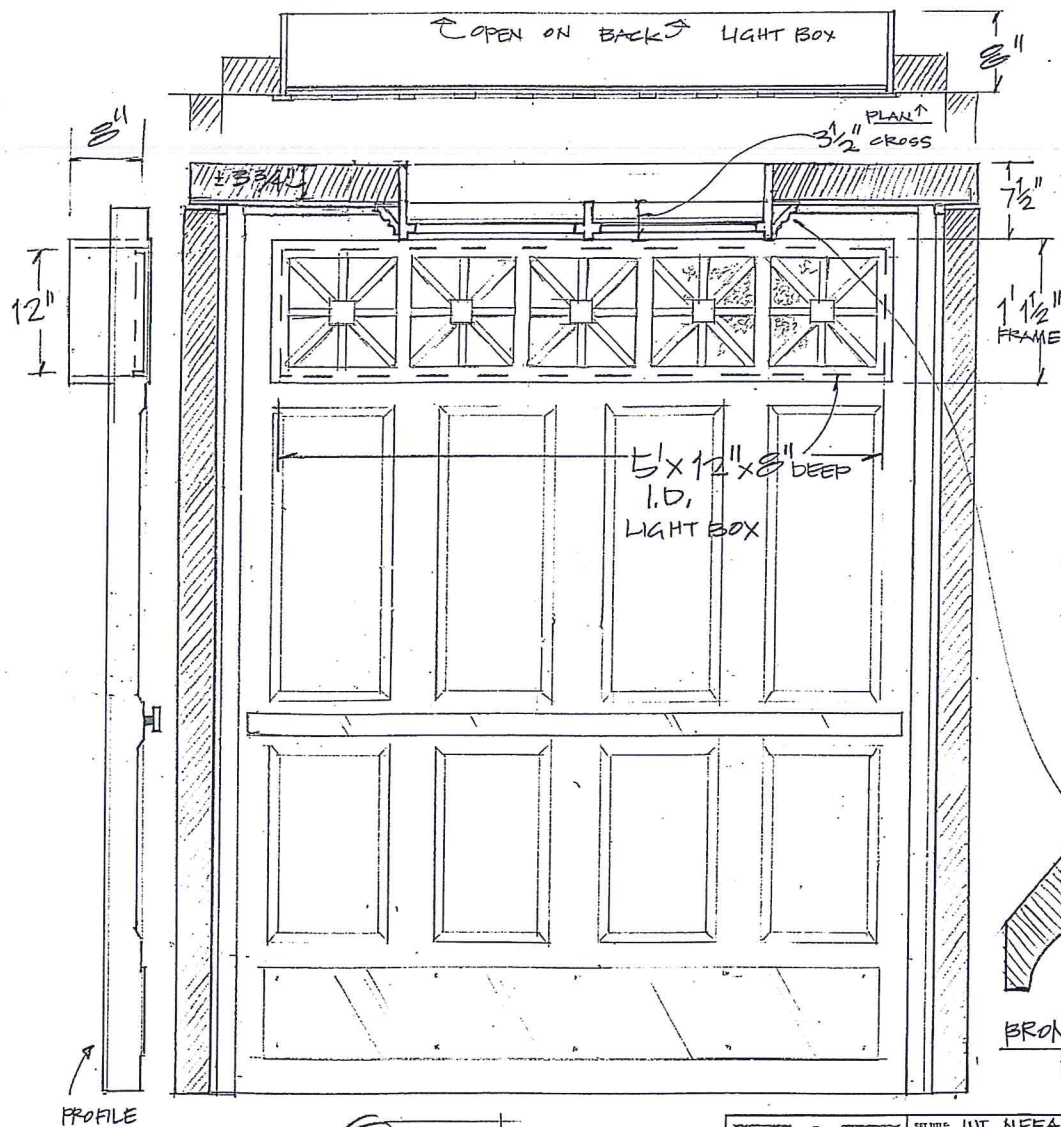

③ WALLS
SCALE 1"=1'0"

SET TITLE:	INT. NFFA
DESCRIPTION:	ELEVATOR WALLS
LOCATION:	ON STAGE 1
SCALE:	AS NOTED
DRAWN BY:	DAVE
DATE:	7/3/19
REVISED ON:	
APPROVED BY:	
EPISODE:	21

JUL 03 2019

RELEASED

DETAILS
SCALE 3"=1'0"
REVISED
JUL 04 2019



NOTE:

STATIONARY
CORNERS
& MOULDING

③ WALLS SAME


ELEVATOR WILD PERSPECTIVE
NOT TO SCALE

RELEASED

JUL 03 2019

 EXECUTIVE PRODUCER: TIM ANDREW DIRECTOR: PRODUCTION DESIGNER: STEVEN WOLFF ART DIRECTOR: KELLY CURLEY	SET TITLE:	NT, NFFA
	DESCRIPTION:	PERSPECTIVE ELE.
	LOCATION:	ON STAGE 1
	SCALE:	N.T.S.
	DRAWN BY:	DAVE
DATE:	7/3/19	SET # A001
REVISED BY:		SHEET # 23
APPROVED BY:	EPISODE:	

NOTE:
GLASS WILL PROBABLY
REQUIRE THE ABILITY TO
CLIMB FOR CAMERA

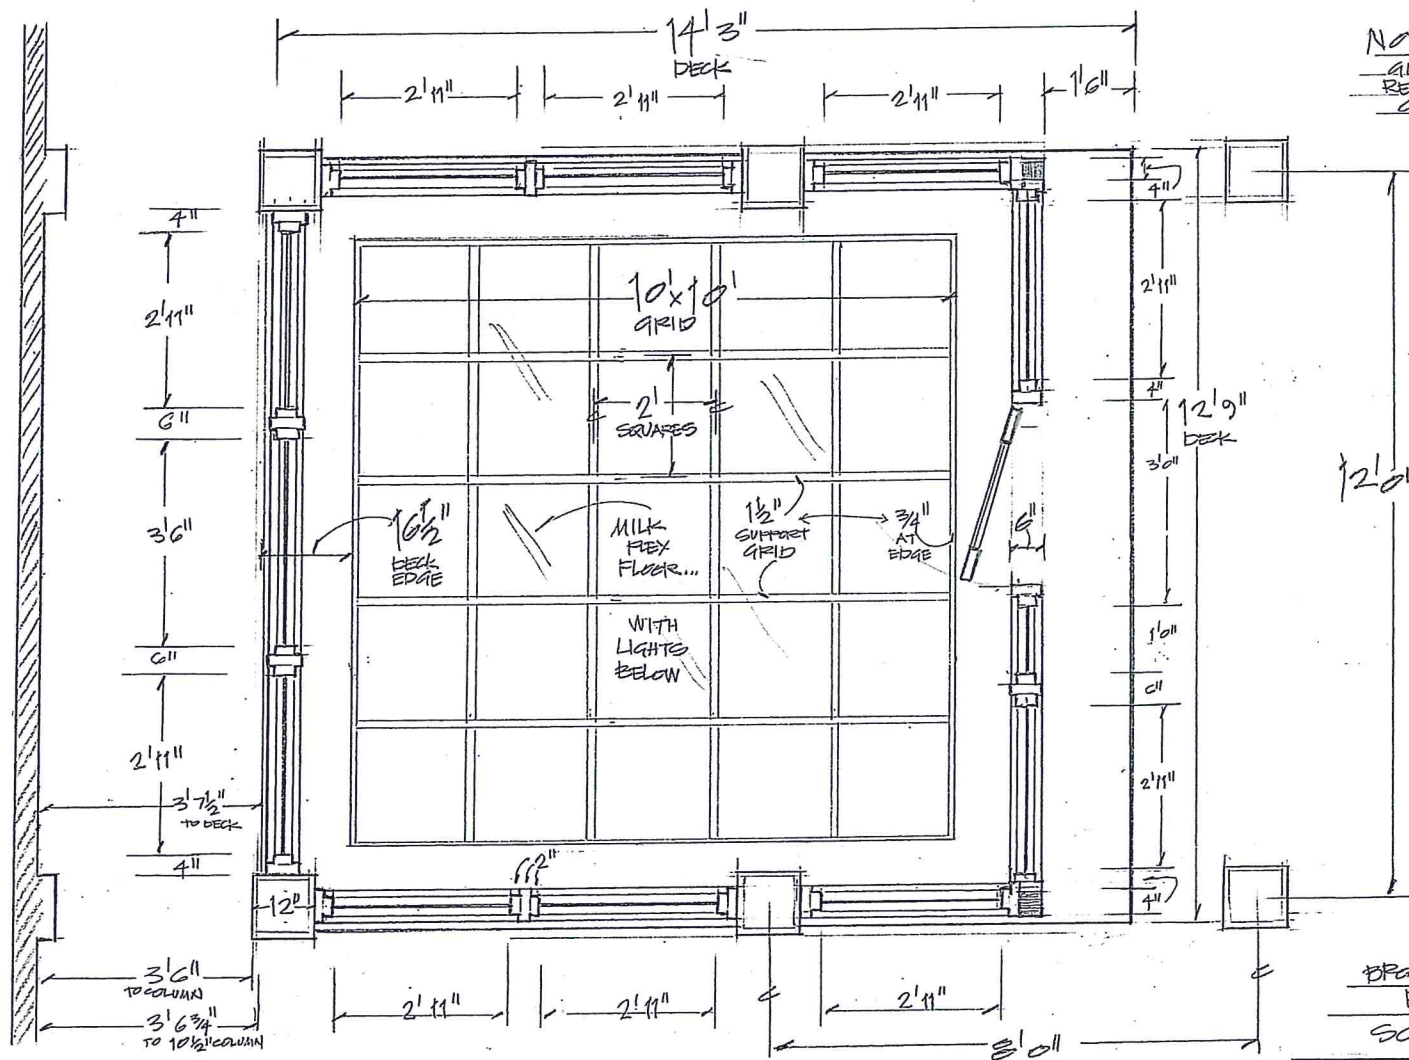


RELEASED
9/6/19


PRELIMINARY

SEP 03 2019

BROADCAST BOOTH
FLOOR PLAN
SCALE 1/2" = 1' 0"

THE PURGE SEASON 2 EXECUTIVE PRODUCERS: TIM ANDREWS DIRECTOR: PRODUCTION DESIGNER: STEVEN WOLFF ART DIRECTOR: KELLY CURLEY	SET TITLE	INT. BROADCAST RM
	DESCRIPTION	BOOTH FLOOR
	LOCATION	ON STAGE 1
	SCALE	1/2" = 1' 0"
	DRAWN BY	DAVE
	DATE	9/13/19
APPROVED BY:	REVISED BY:	210
	SHEET #	02

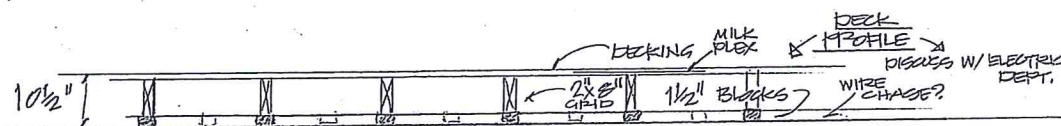

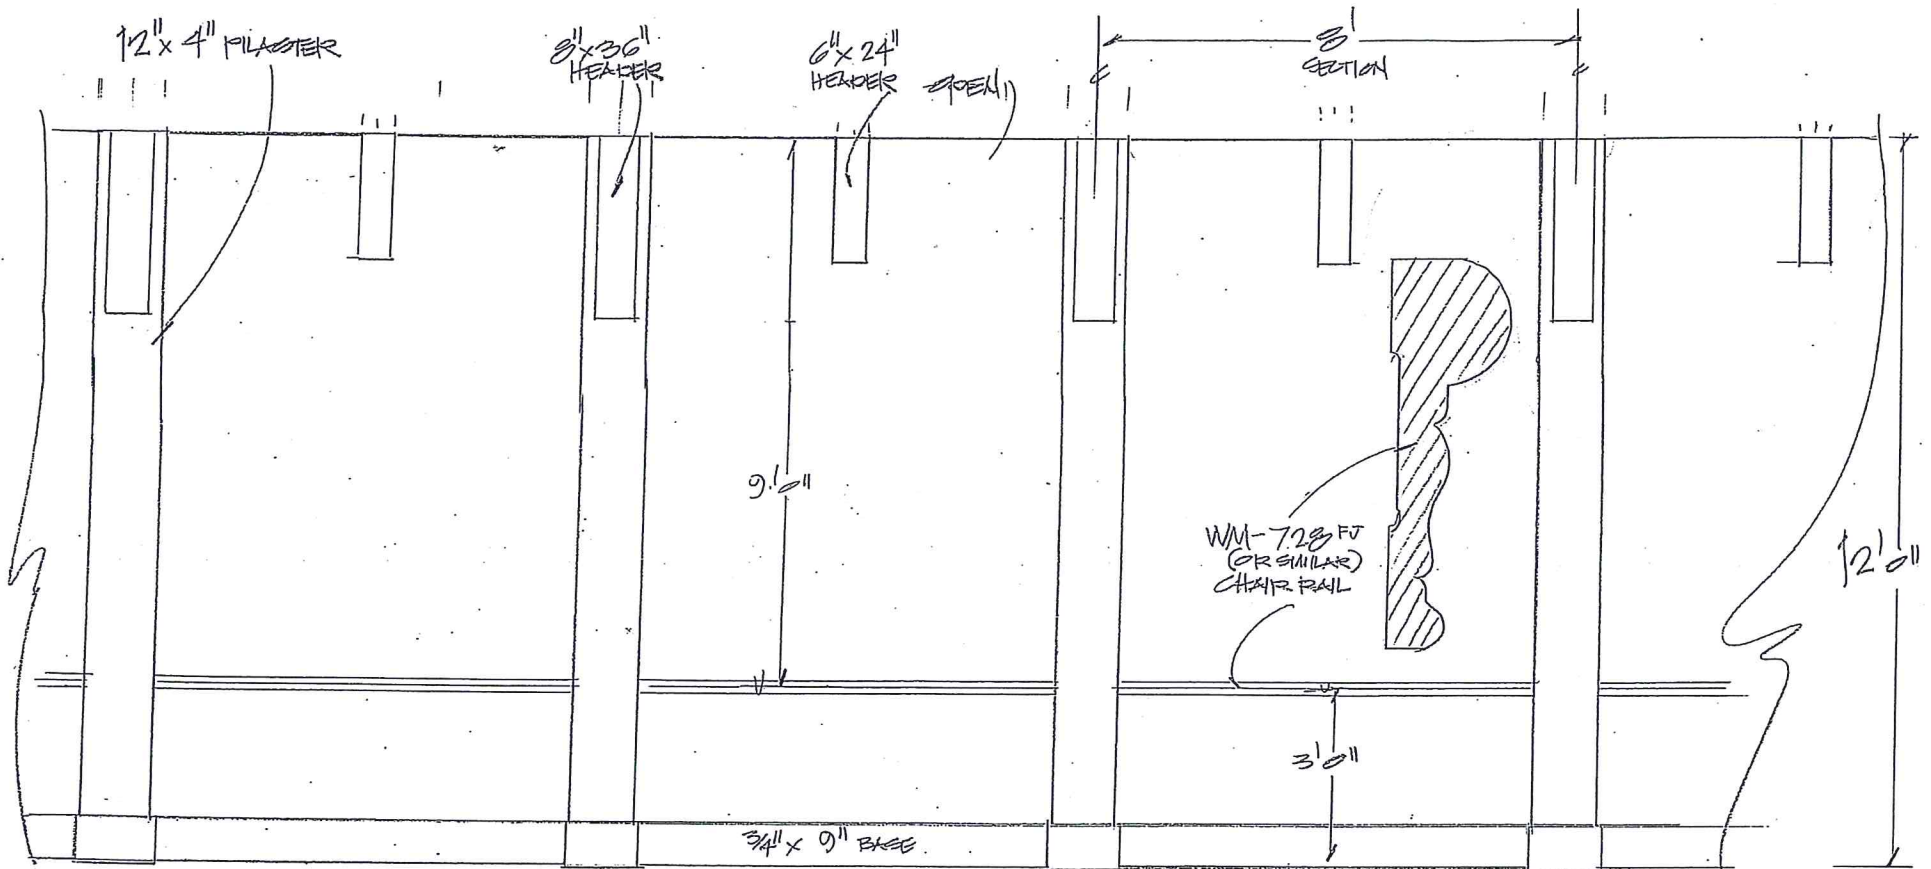


TYPICAL ELEVATION, BROADCAST ROOM (A)
 SCALE 1/2" = 1' 0"

SEP 03 2019

RELEASED 9/6/19

PRELIMINARY

THE PURGE SEASON 2 EXECUTIVE PRODUCER: TIM ANDREW DIRECTOR: PRODUCTION DESIGNER: STEVEN WOLFF ART DIRECTOR: KELLY CURLEY	SET TITLE: INT BROADCAST RM	DESCRIPTION: TYPICAL ELEVATION
	LOCATION: STAGE 1	SCALE: 1/2" = 1' 0"
	DRAWN BY: DAVE	SHEET # AX01
	DATE: 9/3/19	SHEET # 03
	REVISED ON:	EPISODE: 210

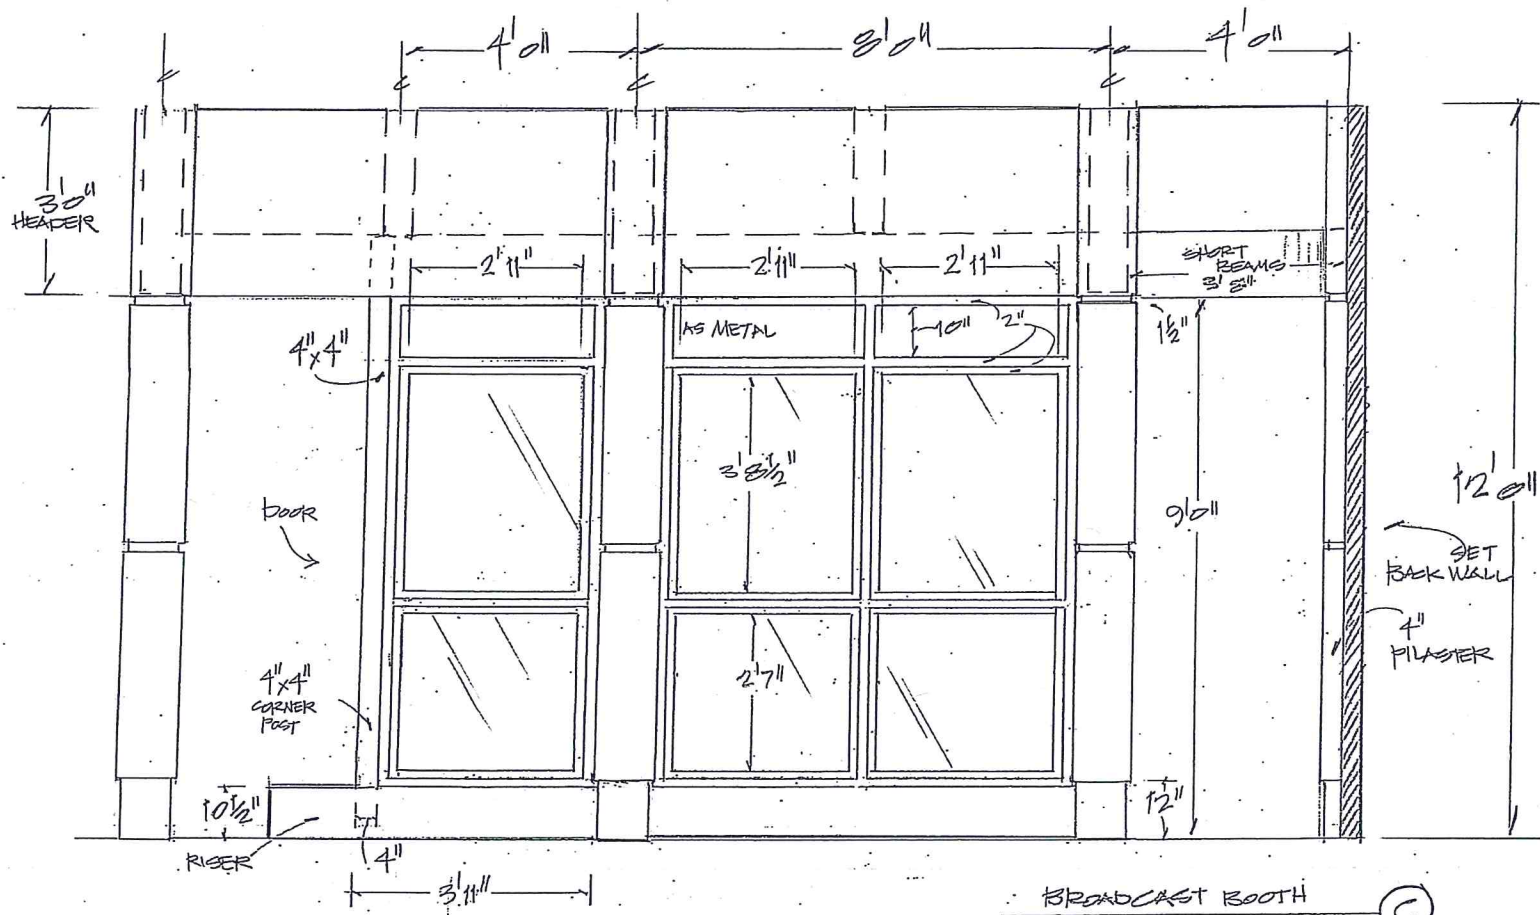

THE PURGE SEASON 2 EXECUTIVE PRODUCER: TIM ANDREWS DIRECTOR: DAVID PRODUCTION DESIGNER: STEVEN WOLFF ART DIRECTOR: KELLY CURLEY APPROVED BY:	SET TITLE: INT. BROADCAST RM	SET #
	DESCRIPTION: ELEVATION C	
	LOCATION: STAGE 1	
	SCALE: 1/2" = 1'0"	AX01
	DRAWN BY: DAVE	
DATE: 9/3/19	REVISED BY:	05
	EPISODE: 210	

BROADCAST BOOTH


SCALE 1/2" = 1'0"

SEP 03 2019

PRELIMINARY

RELEASED

9/6/19

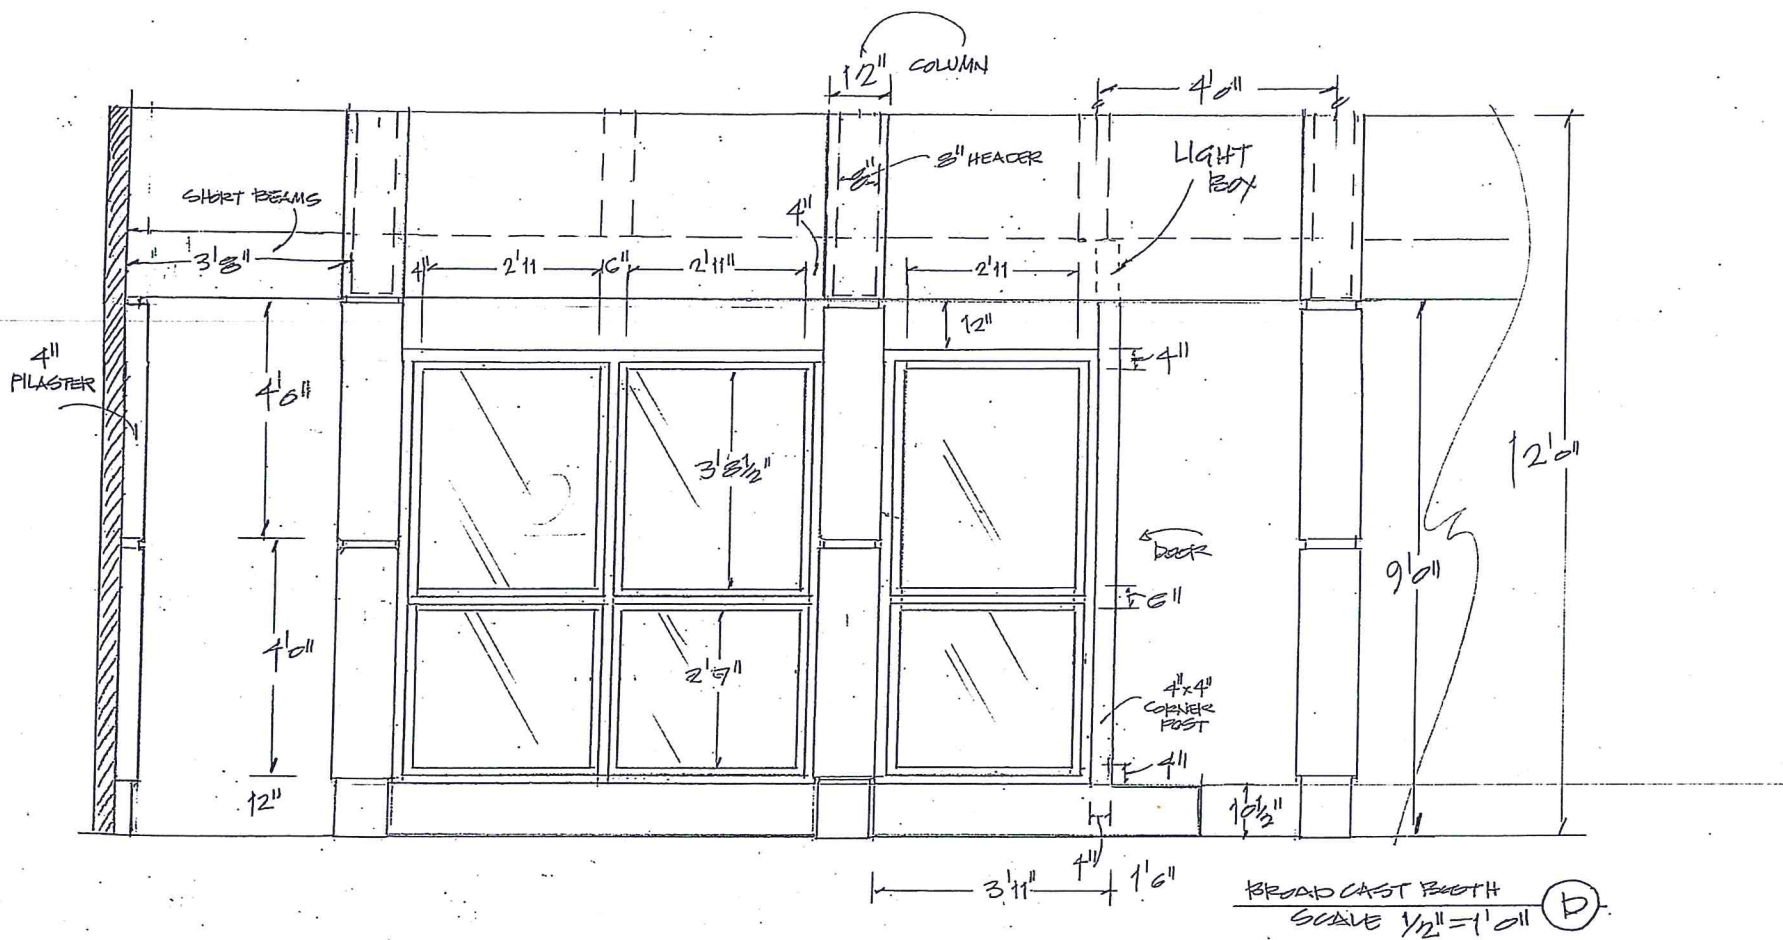


SEP 03 2019

PRELIMINARY

RELEASED


9/6/19

EXECUTIVE PRODUCER: TIM ANDREWS DIRECTOR: PRODUCTION DESIGNER STEVEN WOLFF ART DIRECTOR: KELLY CURLEY	SET TITLE: INT. BROADCAST	SET #
	DESCRIPTION: ELEVATION D	AX01
	LOCATION: ON SET	
	SCALE: 1/2" = 1'0"	
	DRAWN BY: DAVE	
DATE: 9/3/19	SHEET #	
REVISED BY:		06
APPROVED BY:	SYNOPSIS:	

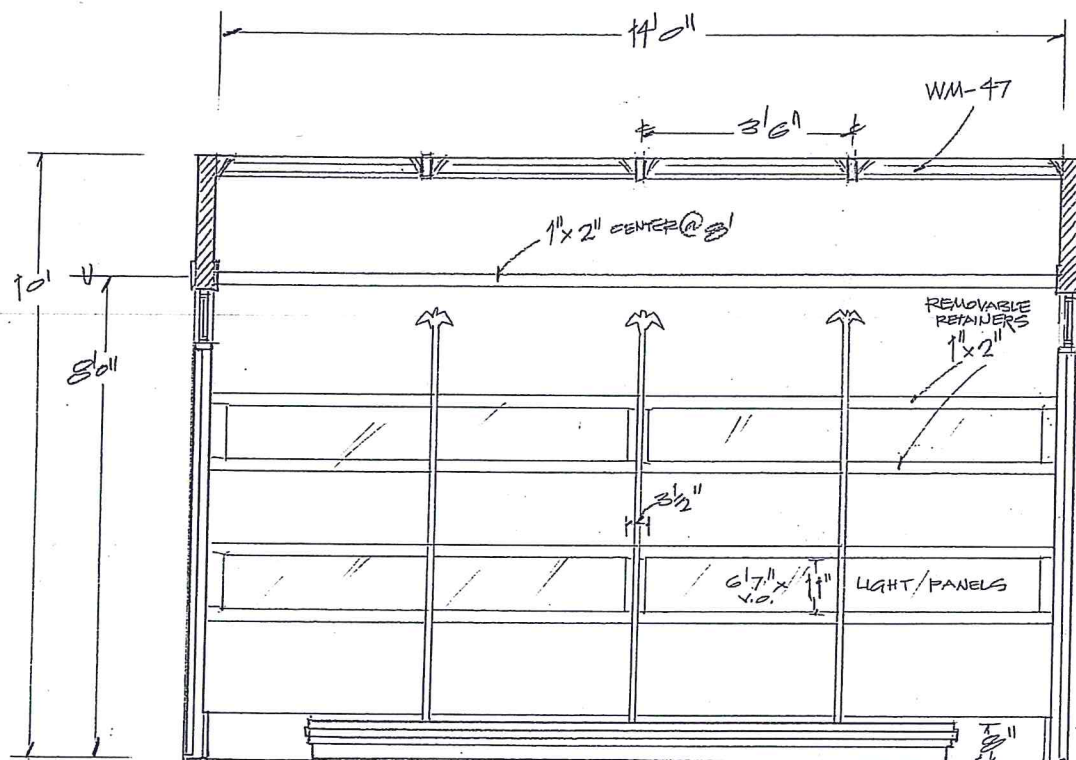

ELEVATION (G)

10'6" x 1'6" x 5"
PLANTER / FLAG HOLDER

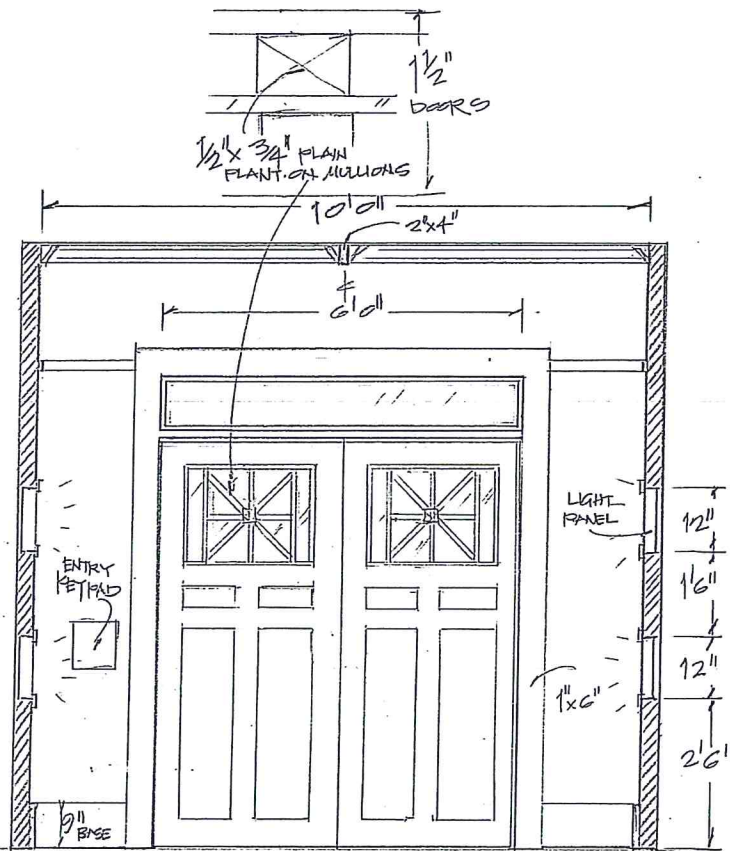

ELEVATION (F)

DOOR SPEC.
AS PER INT. NFFA
... EXCEPT MULLION DETAIL

ENTRY HALL TO BROADCAST ROOM

SCALE 1/2" = 1' 0"


RELEASED

9/6/19

EXECUTIVE PRODUCERS: TIM ANDREWS DIRECTION: PRODUCTION DESIGNER: STEVEN WOLFF ART DIRECTION: KELLY CURLEY	SET TITLE: INT. BROADCAST	DESCRIPTION: ENTRY ELEVATION
	LOCATION: ON STAGE 1	SCALE: 1/2" = 1' 0"
	DRAWN BY: DAVE	DATE: 9/3/19
	REVISED BY:	REVISED ON:
	APPROVED BY:	EPISODE: 209

SEP 03 2019

PRELIMINARY

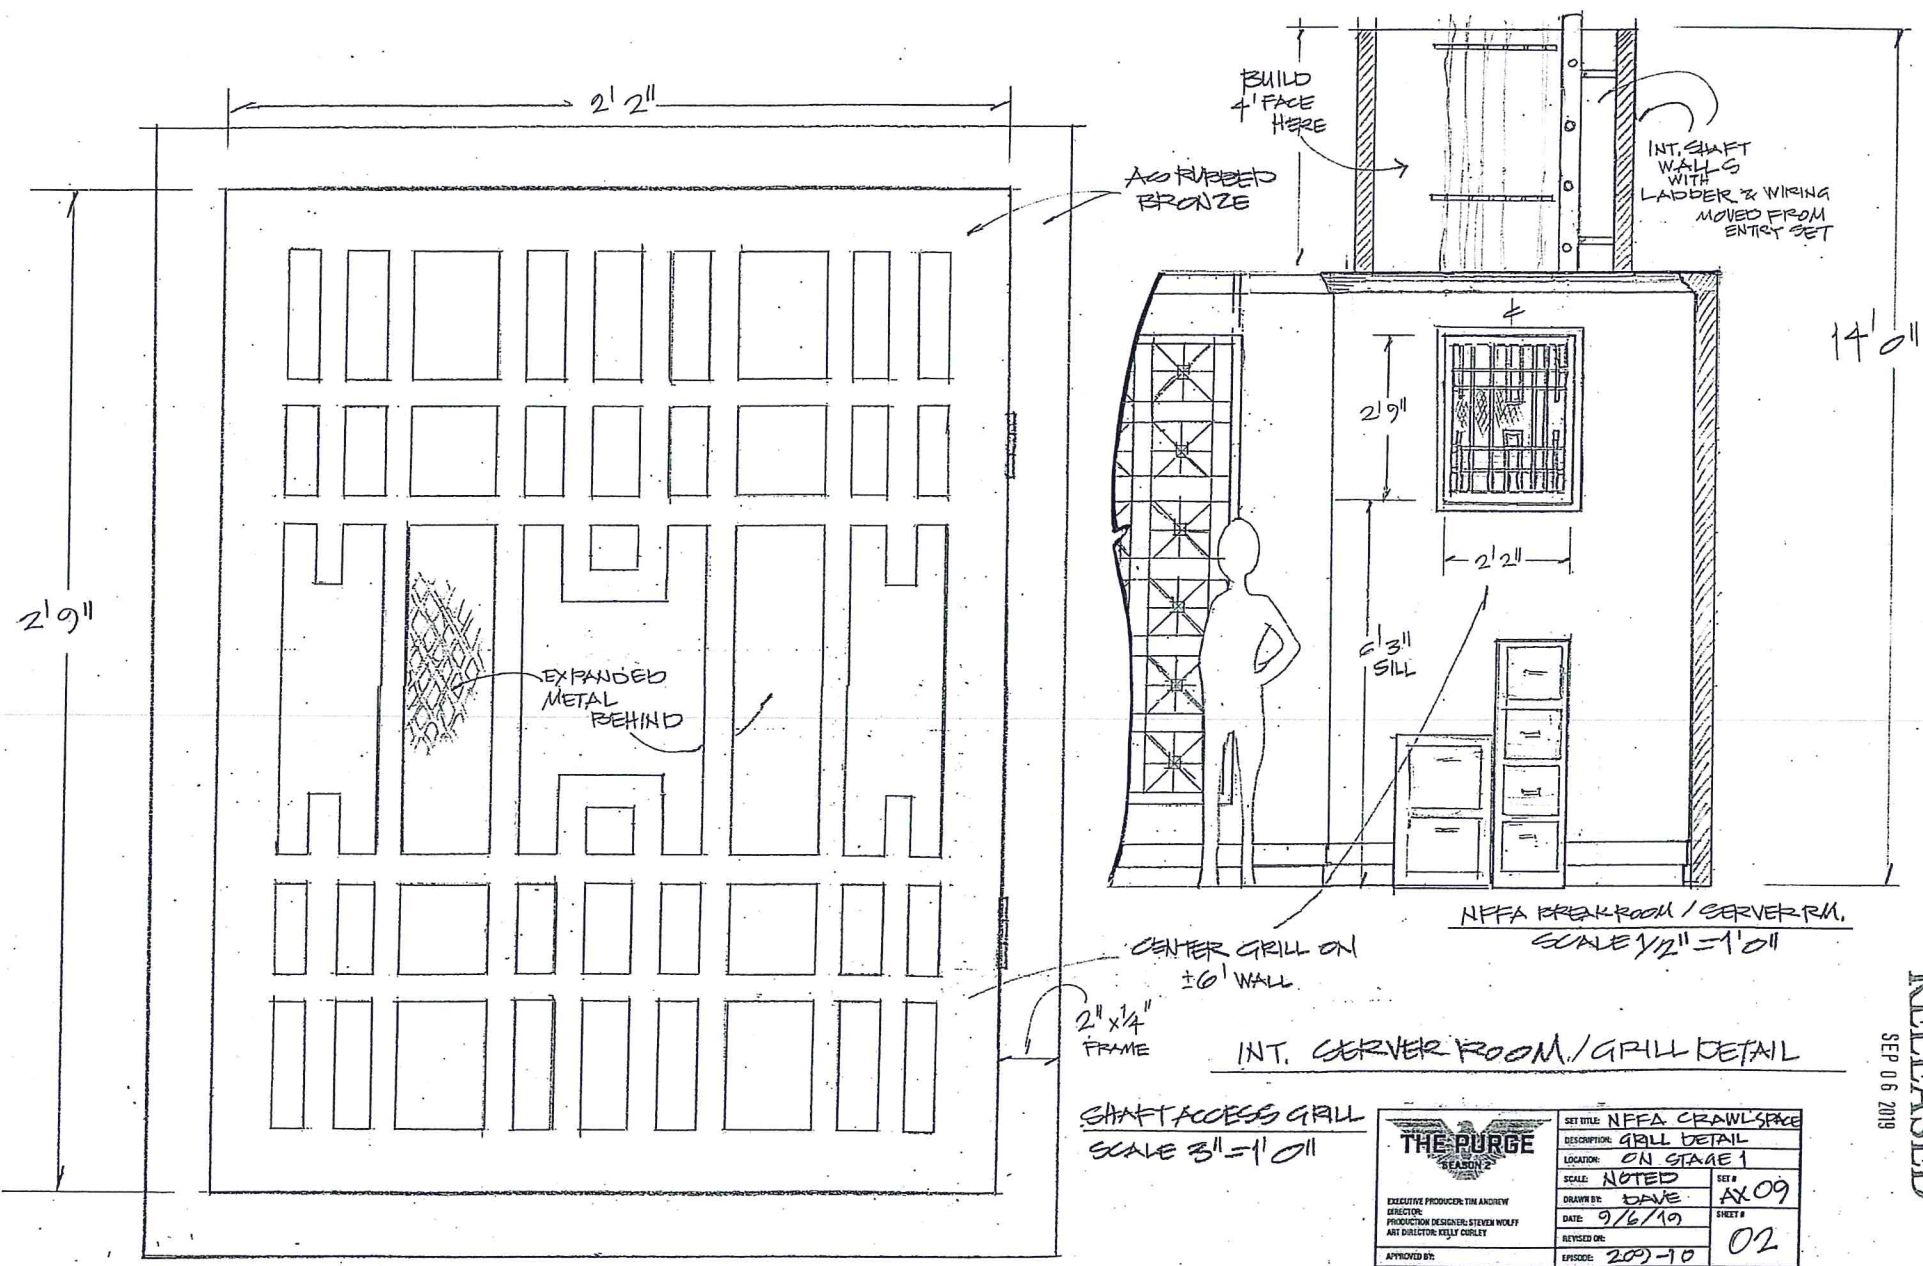

CENTER GRILL ON
±6' WALL

2" x 1/4"
FRAME


INT. SERVER ROOM / GRILL DETAIL


SHAFT ACCESS GRILL
SCALE 3" = 1' 0"

NFFA BREAK ROOM / SERVER RM.
SCALE 1/2" = 1' 0"

THE PURGE SEASON 2 EXECUTIVE PRODUCER: TIM ANDREWS DIRECTOR: PRODUCTION DESIGNER: STEVEN WOLFF ART DIRECTOR: KELLY GURLEY APPROVED BY:	SET TITLE: NFFA CRAWLSPACE	
	DESCRIPTION: GRILL DETAIL	
	LOCATION: ON STAGE 1	
	SCALE: NOTED	SET #
	DRAWN BY: DAVE	AX09
	DATE: 9/6/19	SHEET #
	REVISED ON:	02
	EPISODE: 209-10	

RELEASED
SEP 06 2019

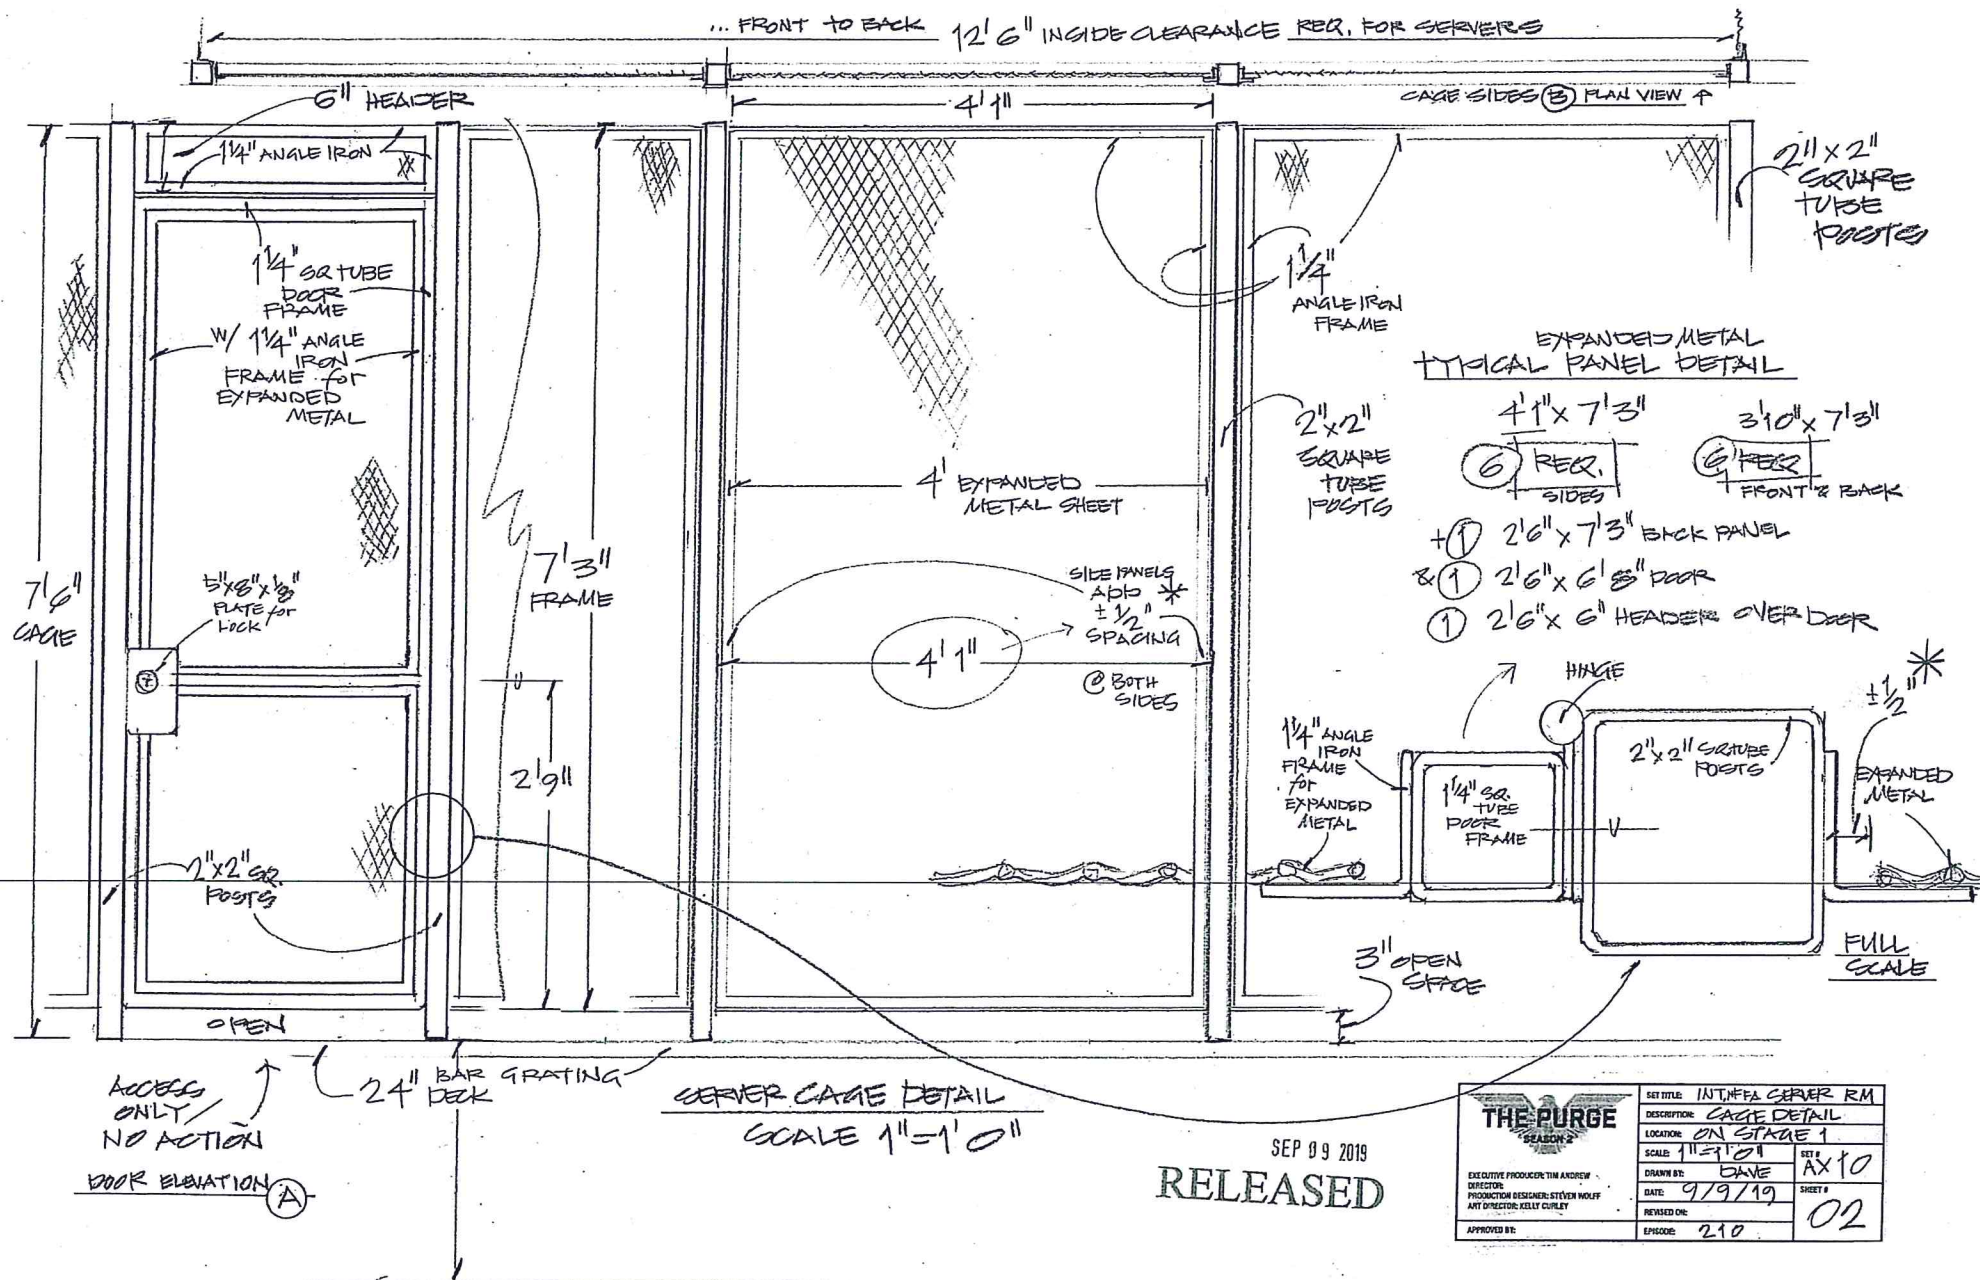

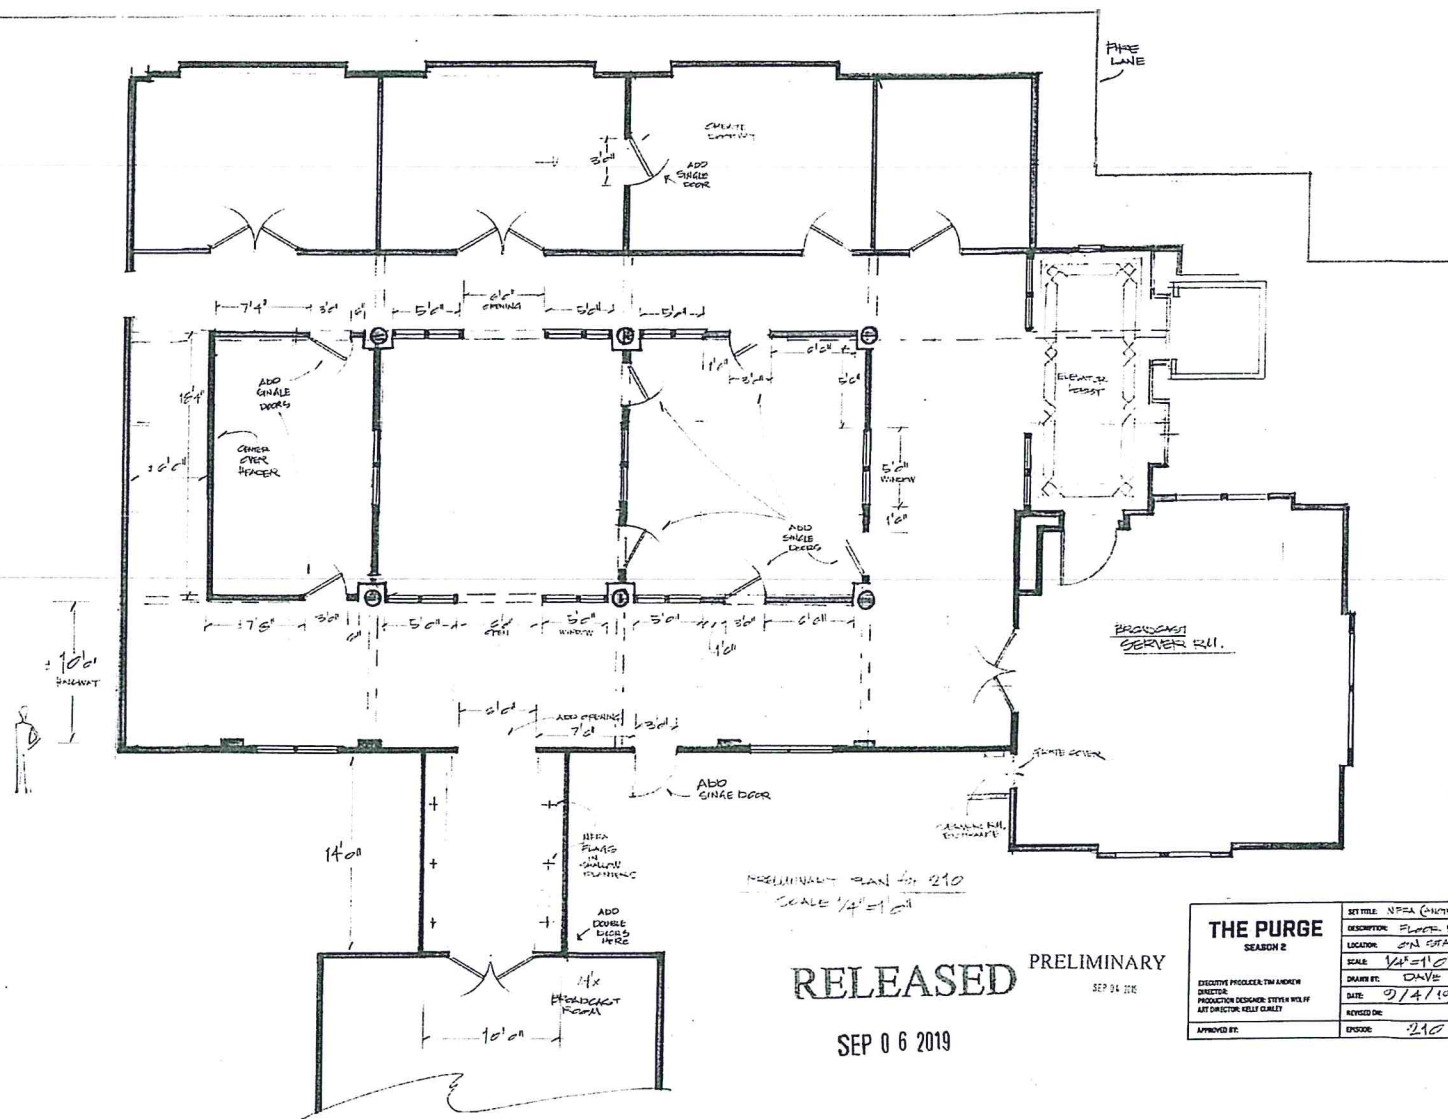

RELEASED PRELIMINARY
SEP 06 2019

THE PURGE		SET TITLE: NPSA (COURTNEY HALLWAY)	
SEASON 2		DESCRIPTION: FLOOR PLAN	
		LOCATION: ON SET 1	
		SCALE: 1/4" = 1'-0"	SHEET # AX 21
EXECUTIVE PRODUCER: TIM ANDREW		DRAWN BY: DAVE	C1
DIRECTOR: PRODUCTION DESIGNER: STEVE WOLFF		DATE: 9/4/19	
ART DIRECTOR: KELLY GIBBS		REVISED BY:	
		ENVELOPE: 210	
APPROVED BY:			

PRELIMINARY

