

BRAWLSTARS

STARRPARK

INVEST IN THE FUTURE

**THIS FILM WAS DESIGNED
AS A RECENTLY UN-
EARTHED EARLY 60'S IN-
VESTOR VIDEO. SPICED
WITH A TOUCH OF 80'S
NORTH KOREA, IT'S A PRO-
PAGANDA FILM FOR THE
ILLFATED WONDERLAND
STARRR PARK. IT FORMS THE
ORIGIN STORY OF THE VID-
EO GAME BRAWLSTARS**


**PRODUCTION DESIGN
INCORPORATED
7 STUDIO SETS, MODEL
MAKES, MINATURES, PROS-
THETICS, SPFX, AND VFX.
ALL SHOT IN STUDIO IN
SYDNEY, AUSTRALIA**




CONCEPT DESIGN










DESIGN STUDIO / MODEL SHOP



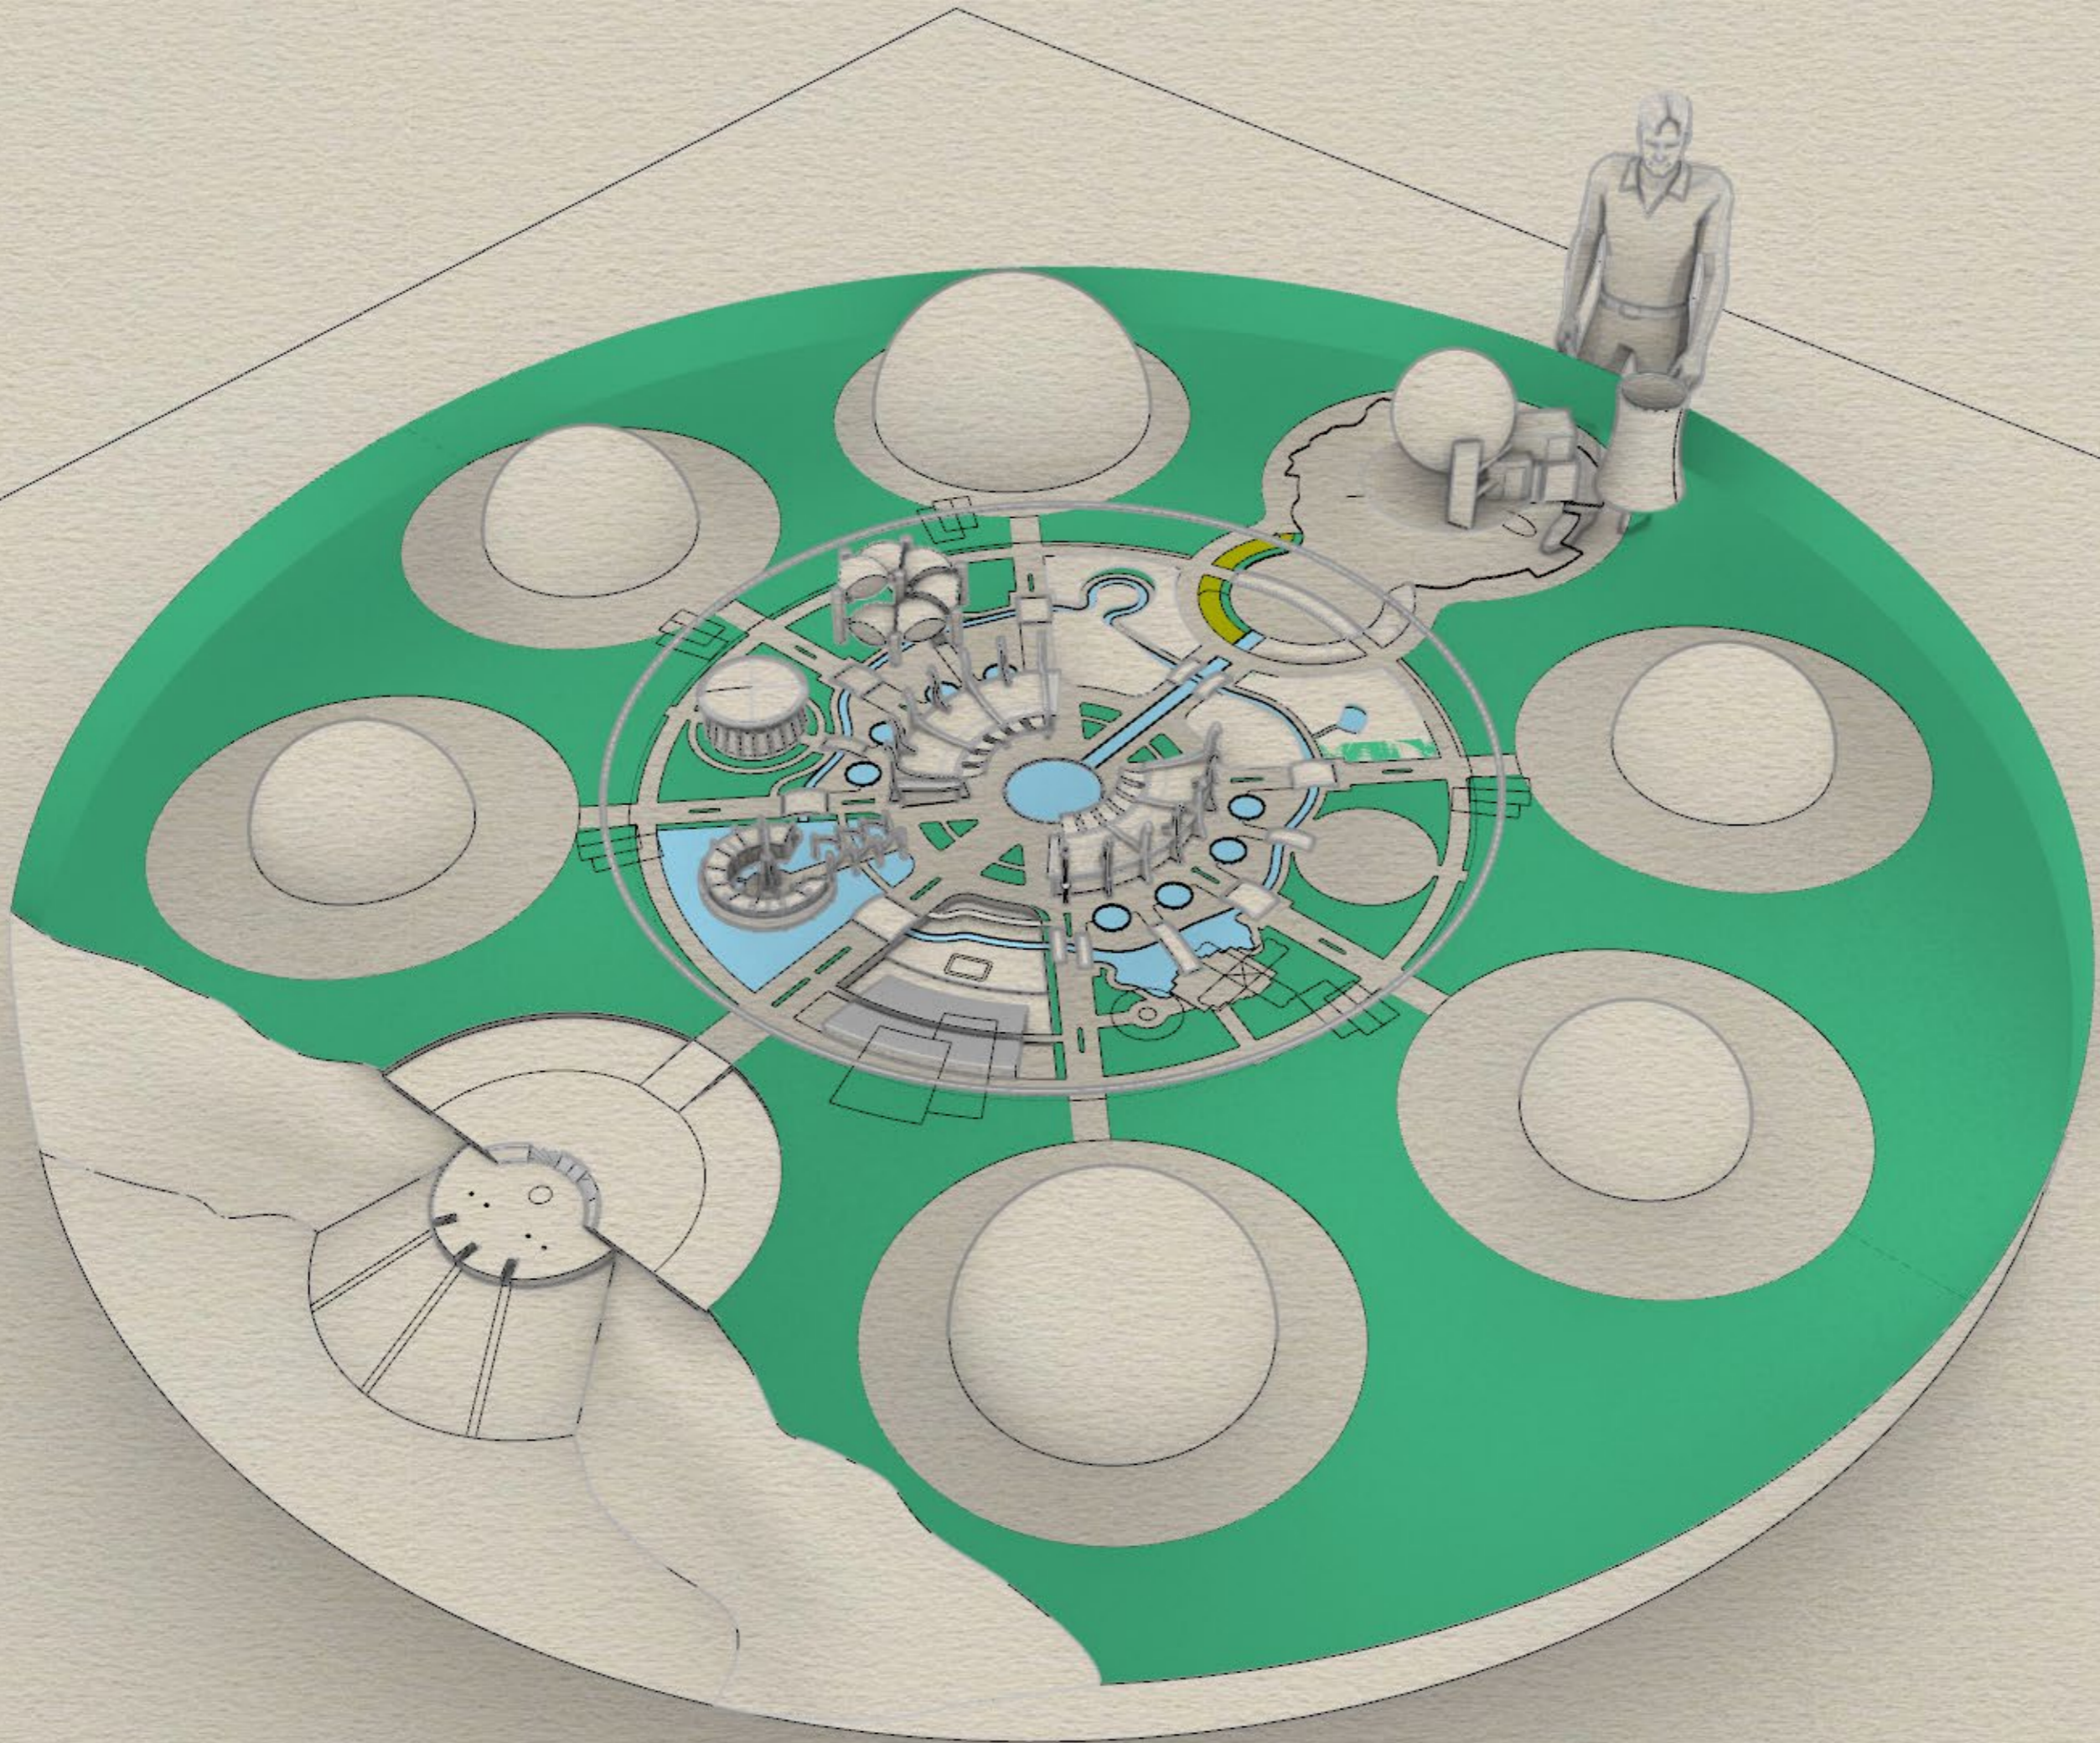

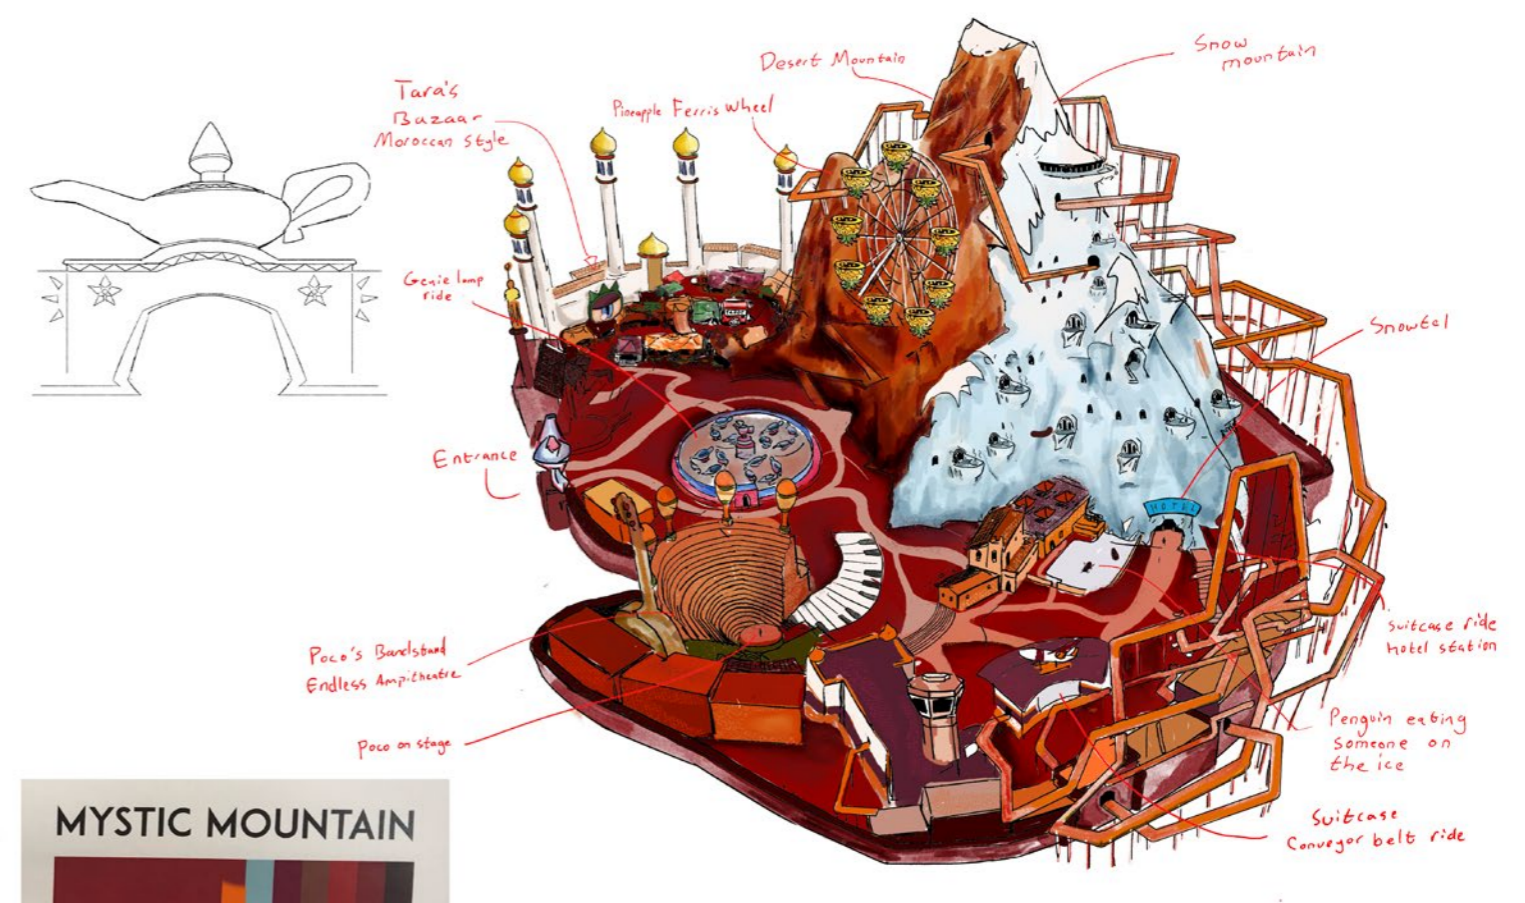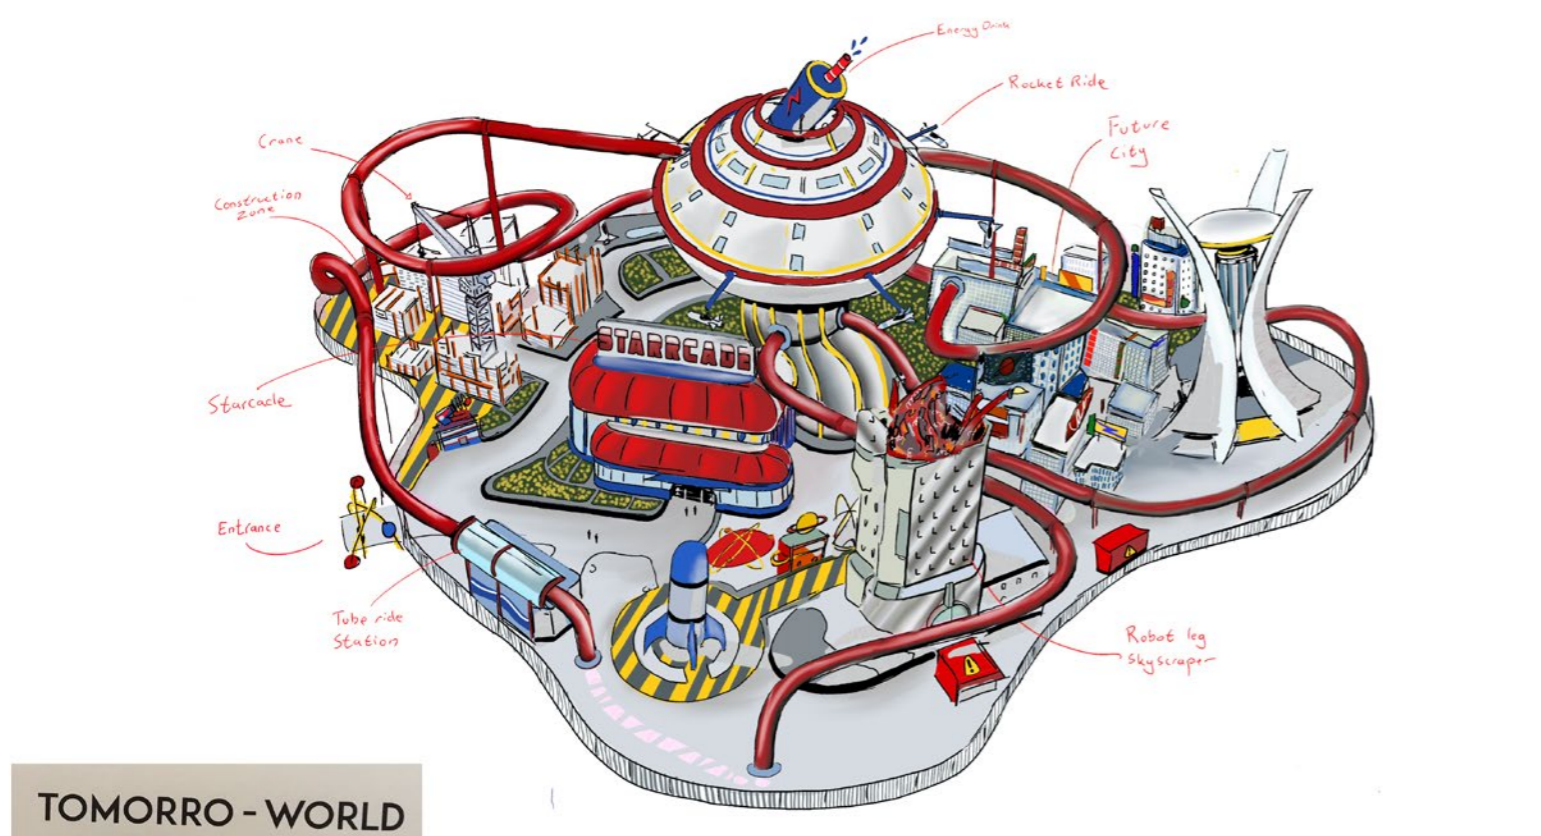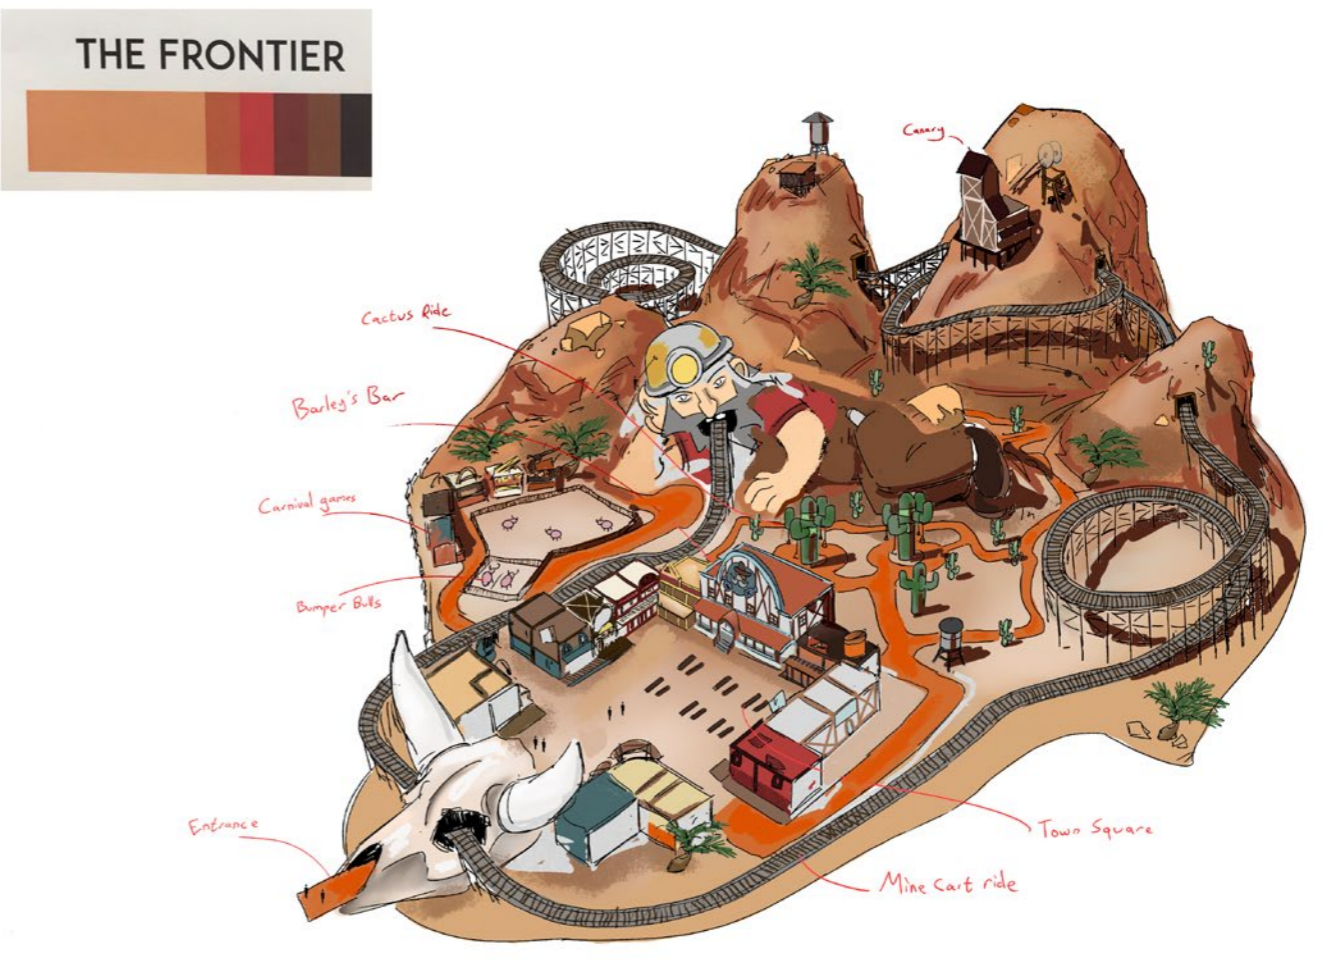

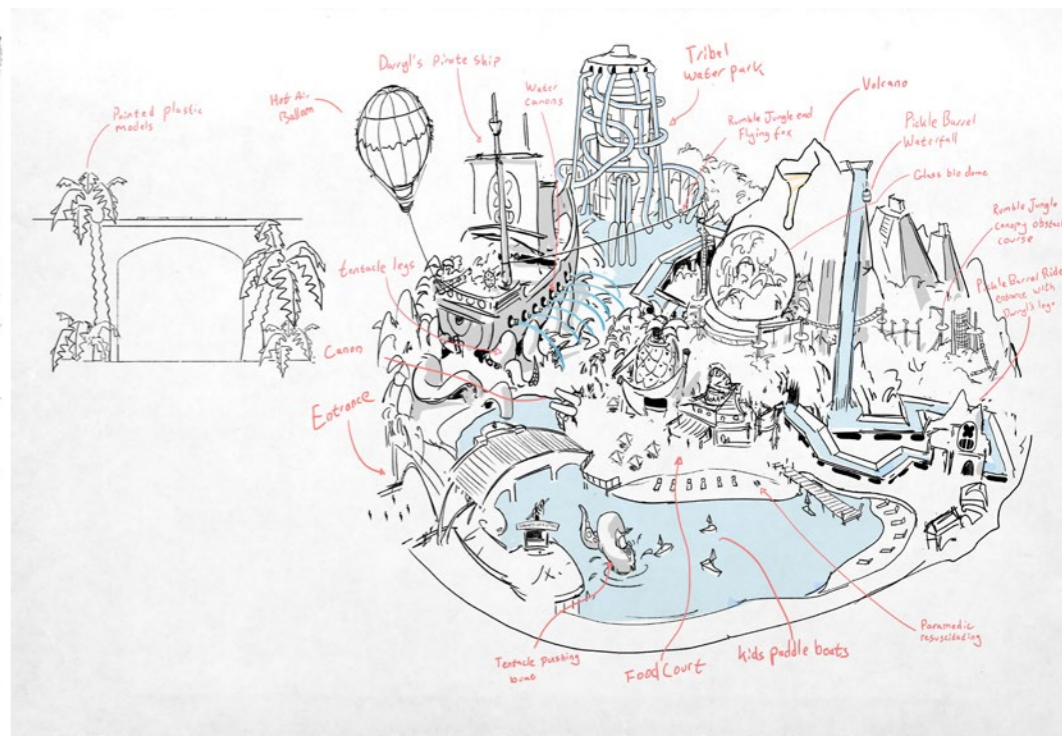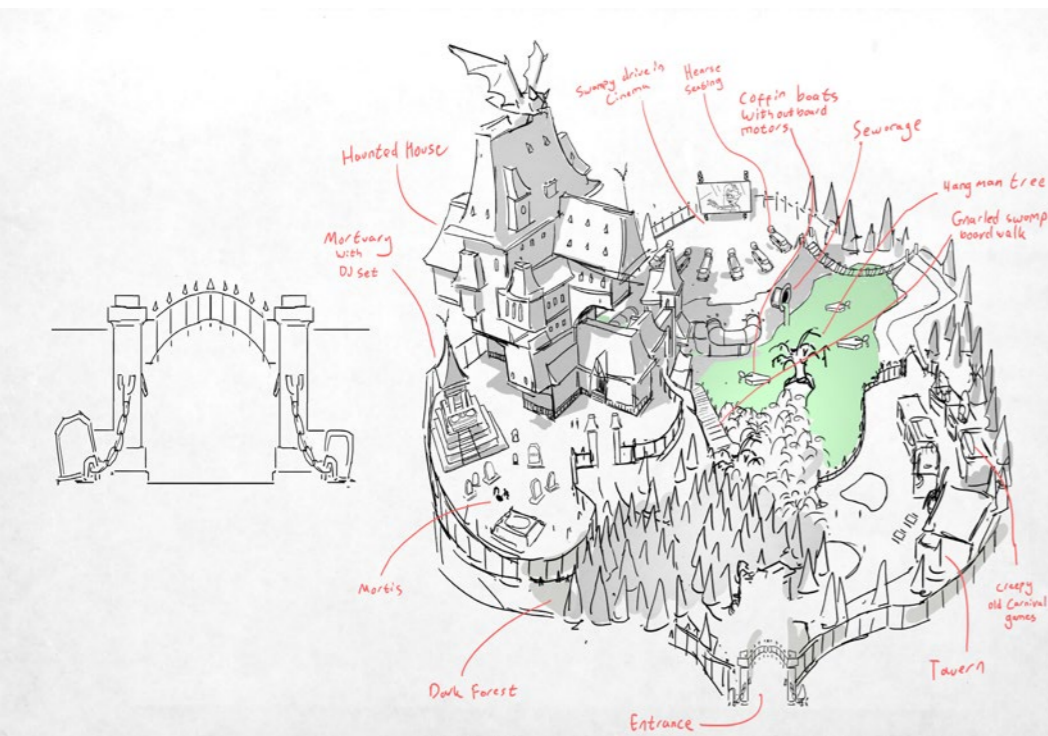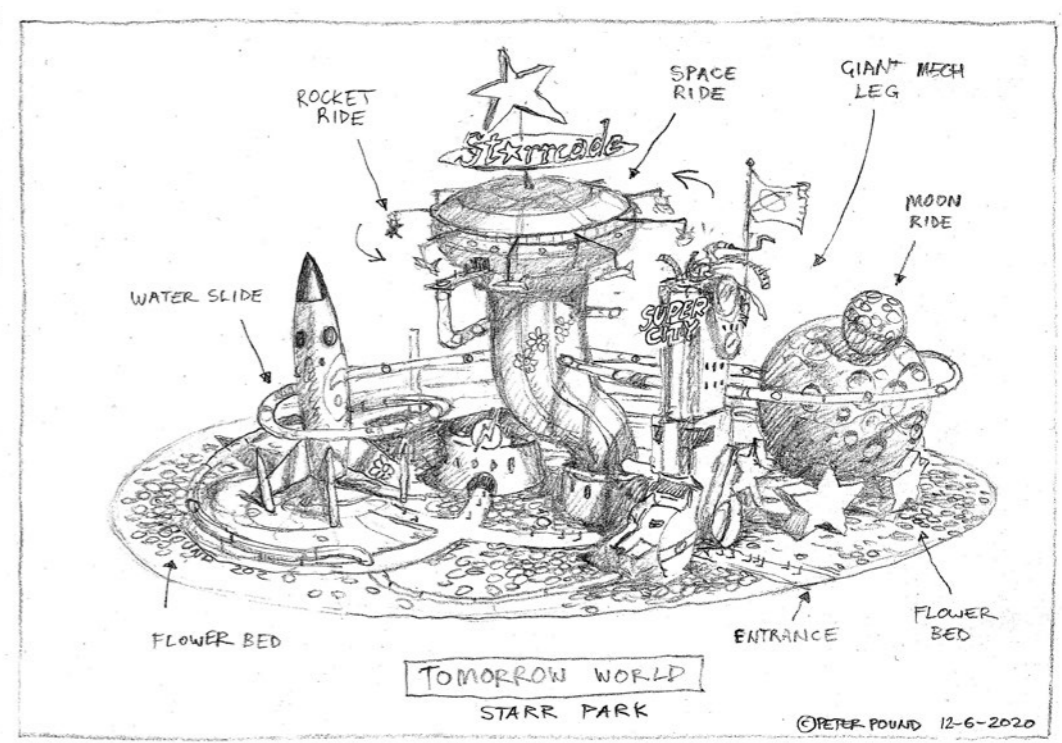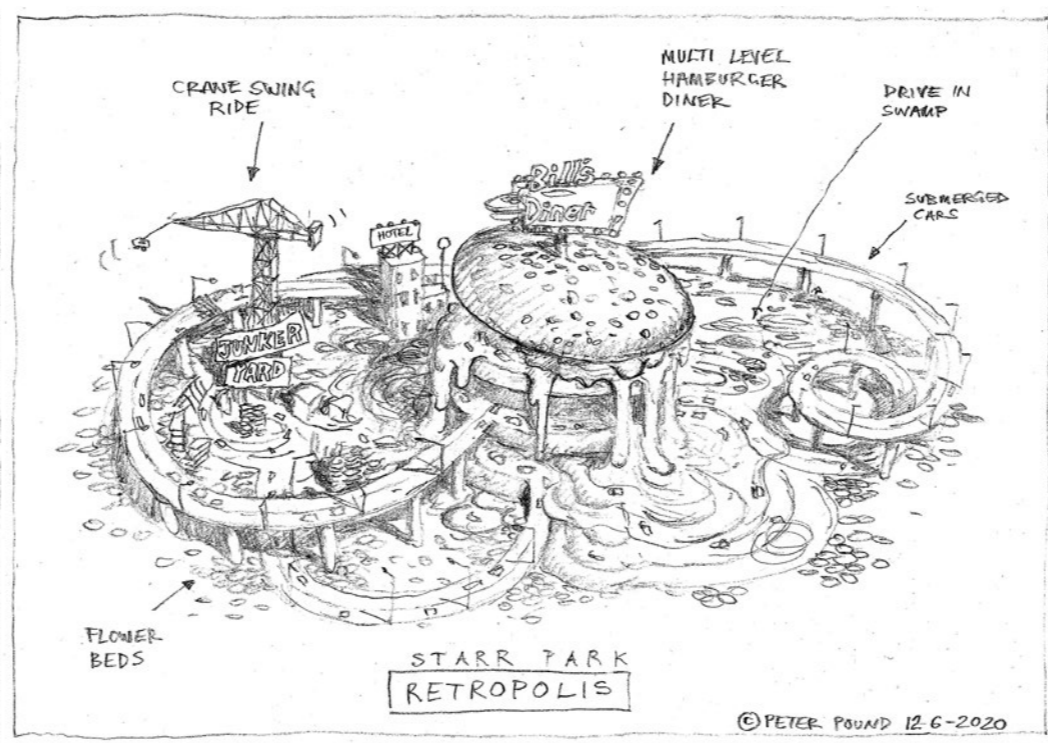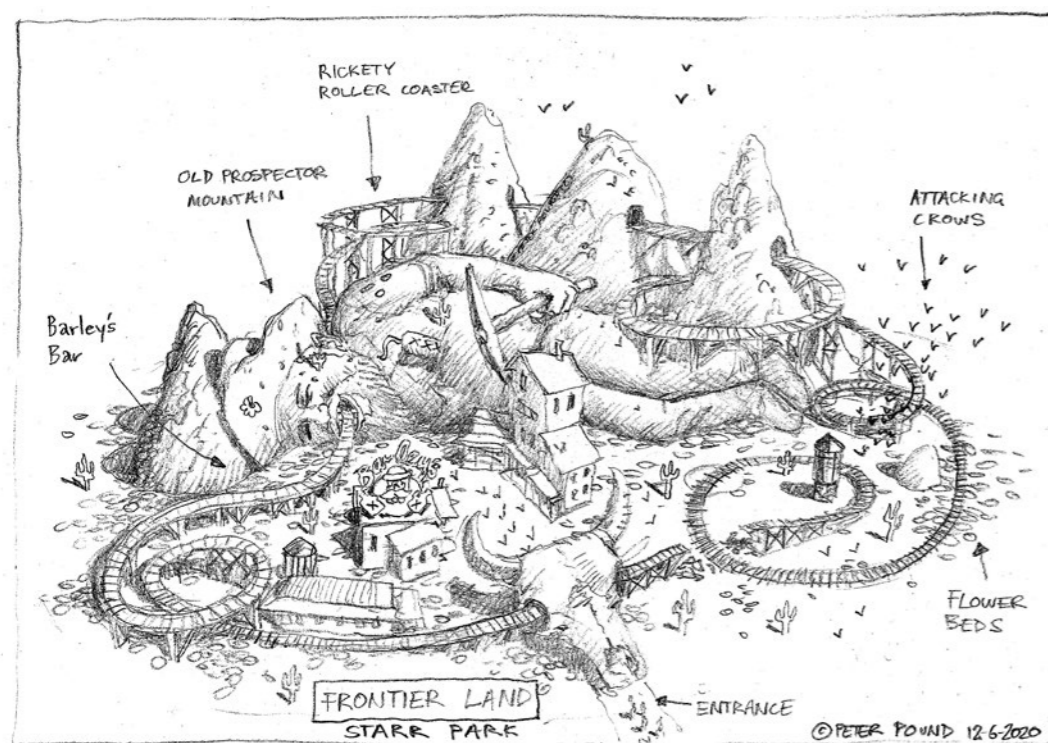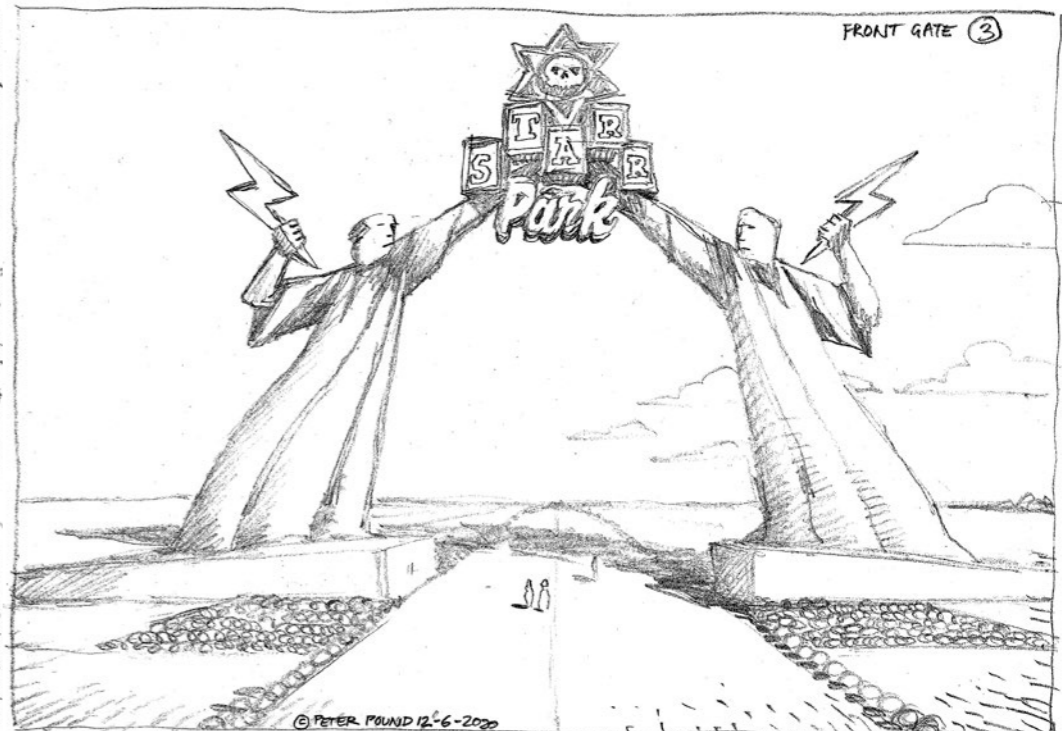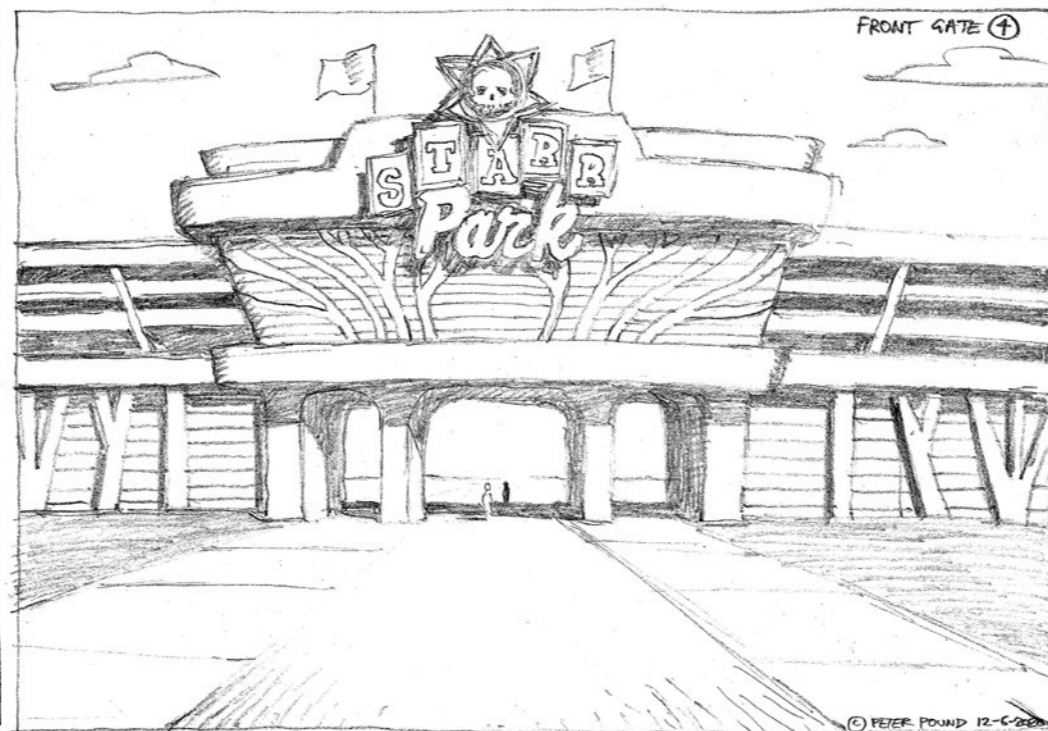



*Lorem ipsum
Lorem ipsum dolor sit amet, consectetur
adipiscing elit, sed diam nonummy nibh
euismod tincidunt ut laoreet dolore
magna aliquam erat volutpat. Ut wisi
enim ad minim veniam, quis*

*Lorem ipsum
Lorem ipsum dolor sit amet, consectetur
adipiscing elit, sed diam nonummy nibh
euismod tincidunt ut laoreet dolore
magna aliquam erat volutpat. Ut wisi
enim ad minim veniam, quis*

STARR PARK









BRAWL STARR9

SUITCASE RIDE.

23-06 SR.




1895 x 4000

S. Jones - Branch
0417040062

FRANK STARRS

1960's style aviation MURAN 08-07

SR

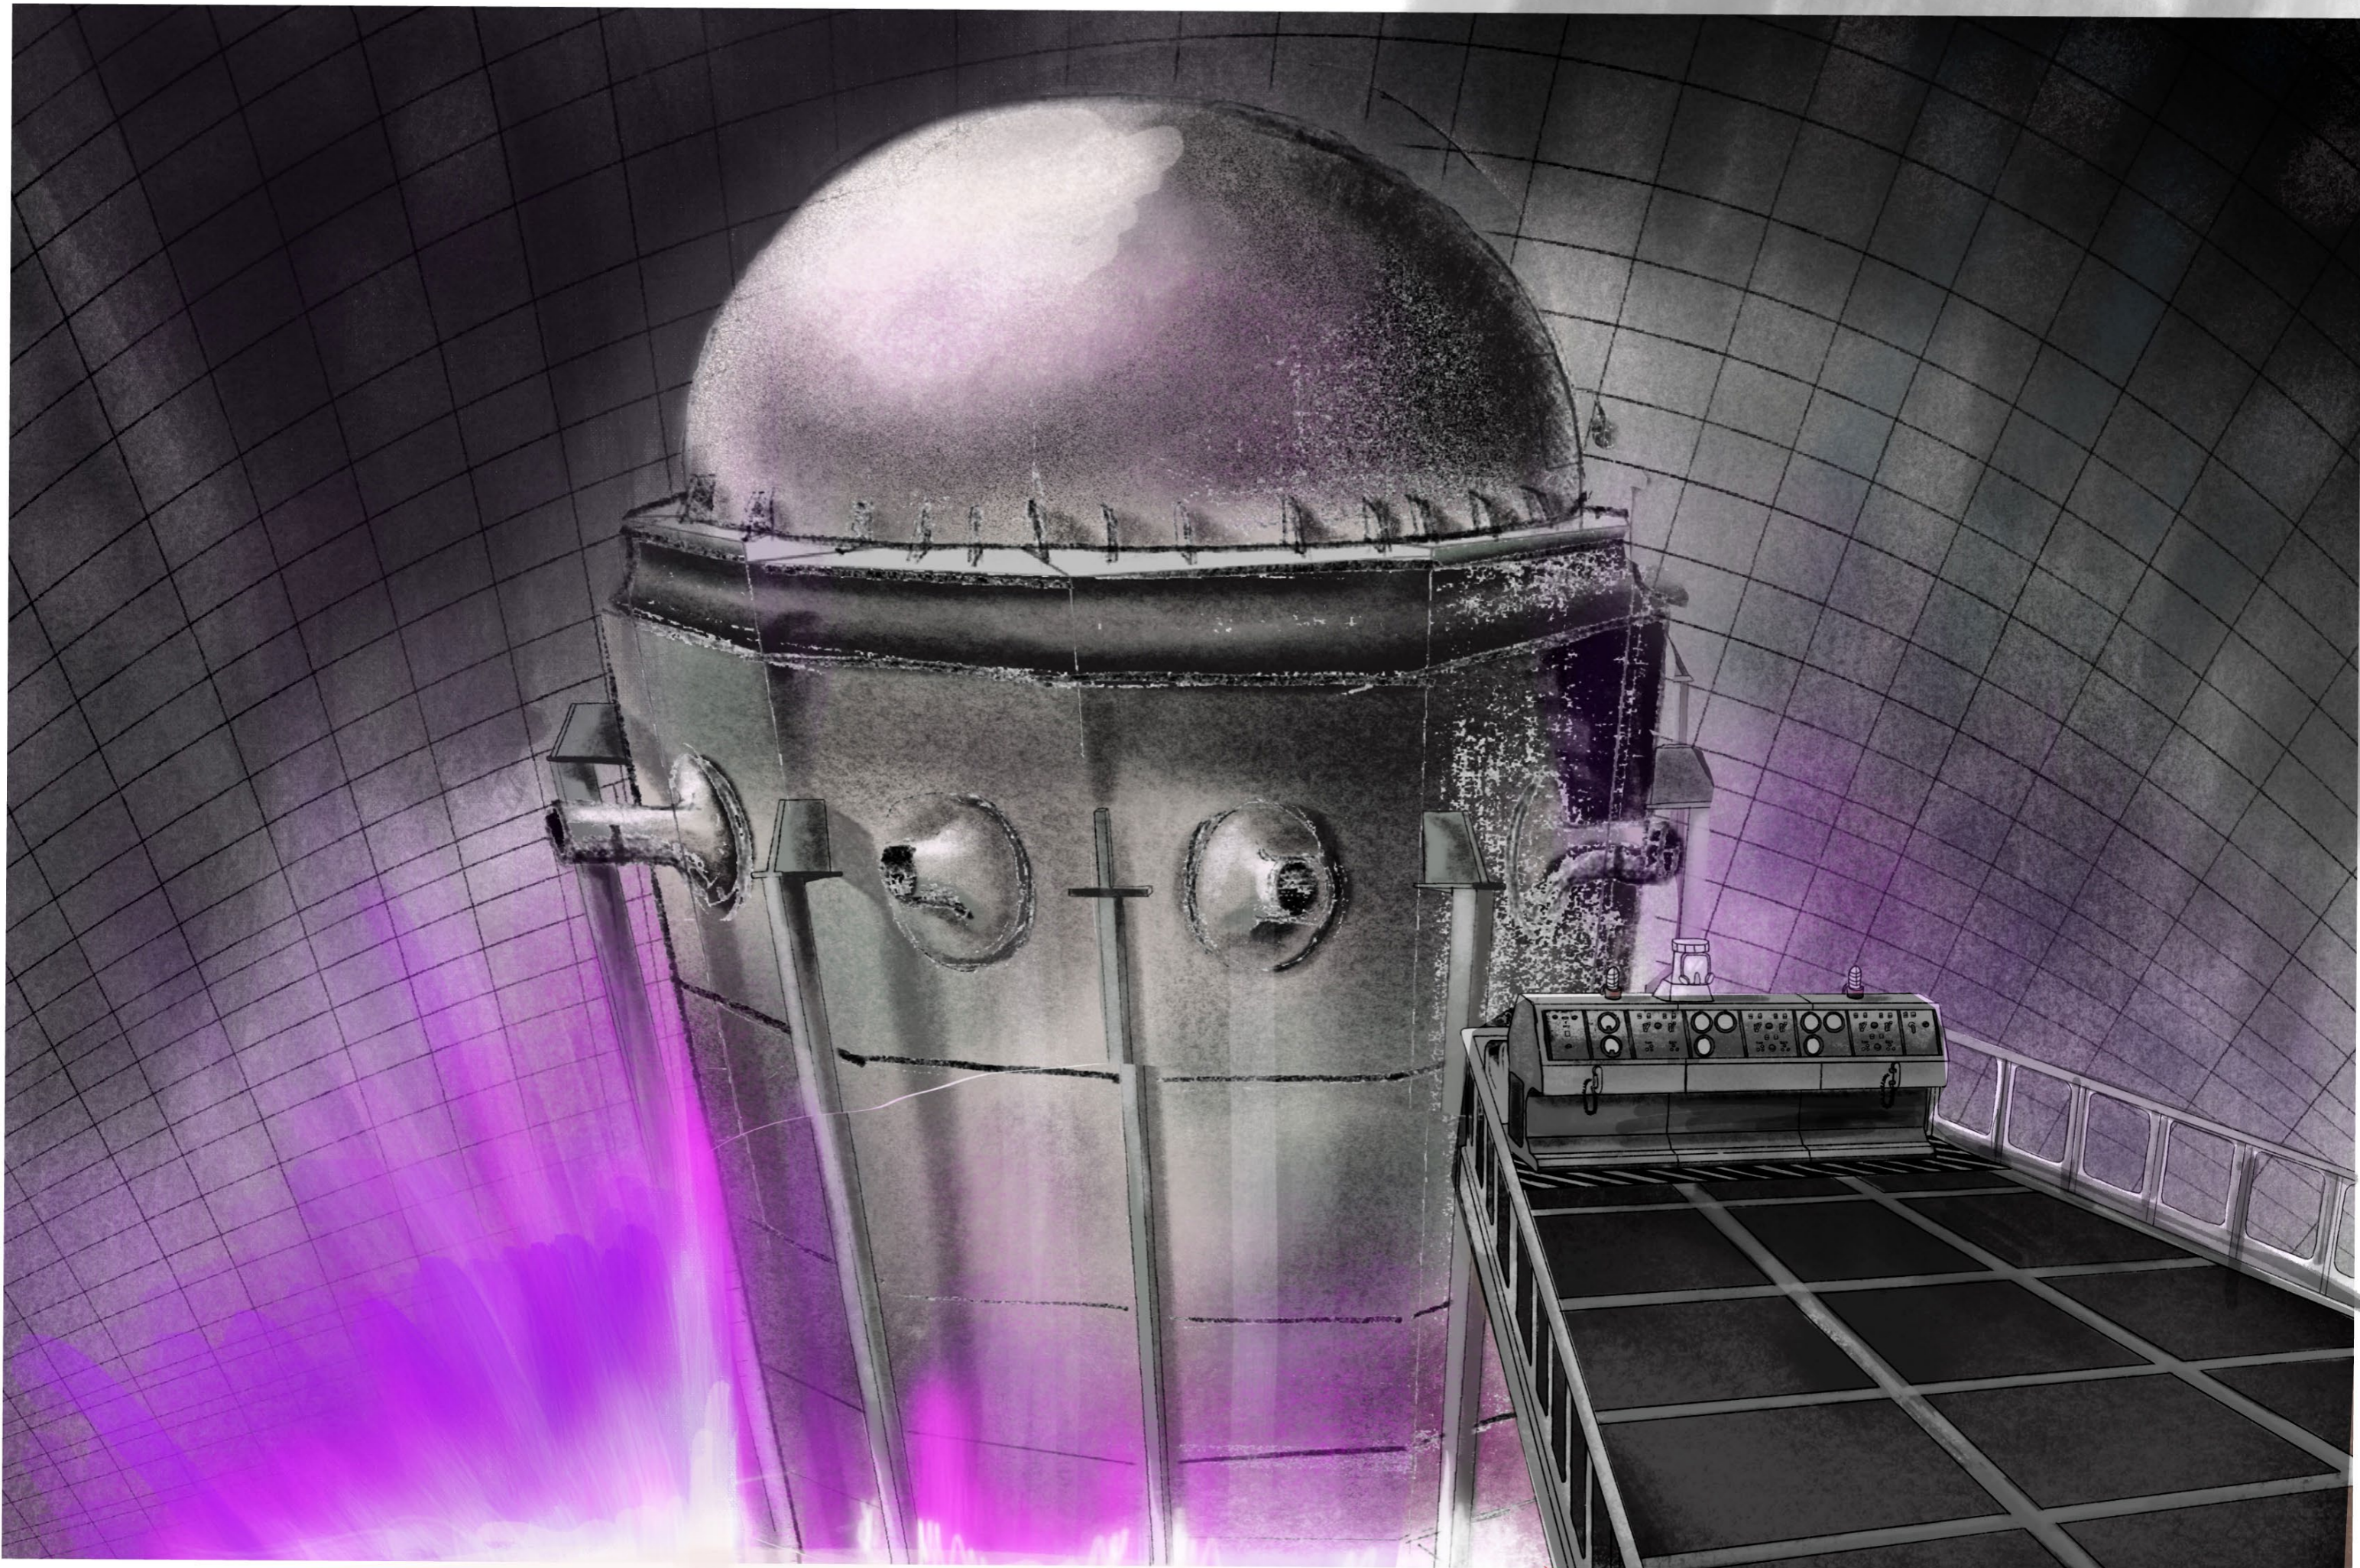

BRANT STARR

NUCLEAR REACTOR REVISOR 24-06

6/18



BRAWL STARRS

STARR PARK ENTRANCE

20.0 8/8




BRAWL HARRIS

BEE ILLUSTRATION Oct. 08.07

ojo

SOLVER
CARDINAL 2618
GLOSS

SOLVER
SAFARI HARBOUR 6175
GLOSS

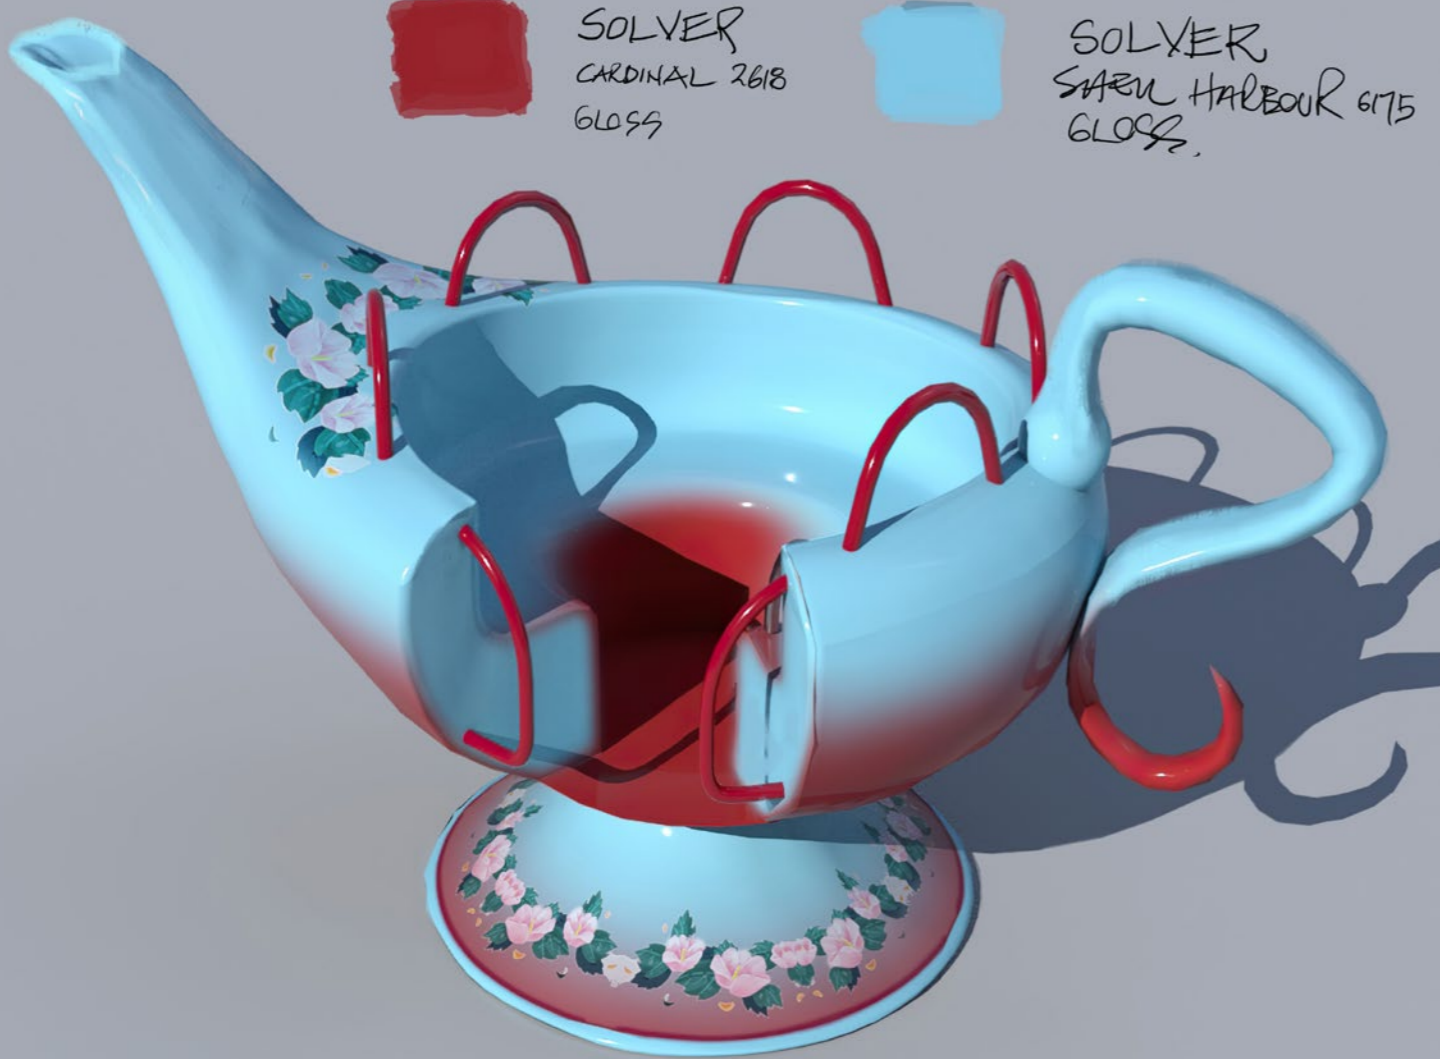

840 mm



SIDE ELEVATION



FRONT ELEVATION

BRAWL STARRS

TOY TRIPLE BLASTER

SRB

1000 mm





BRAWL STARR

MARIACHI HEAD 01.07

SRB


DOME FLOOR COLOR

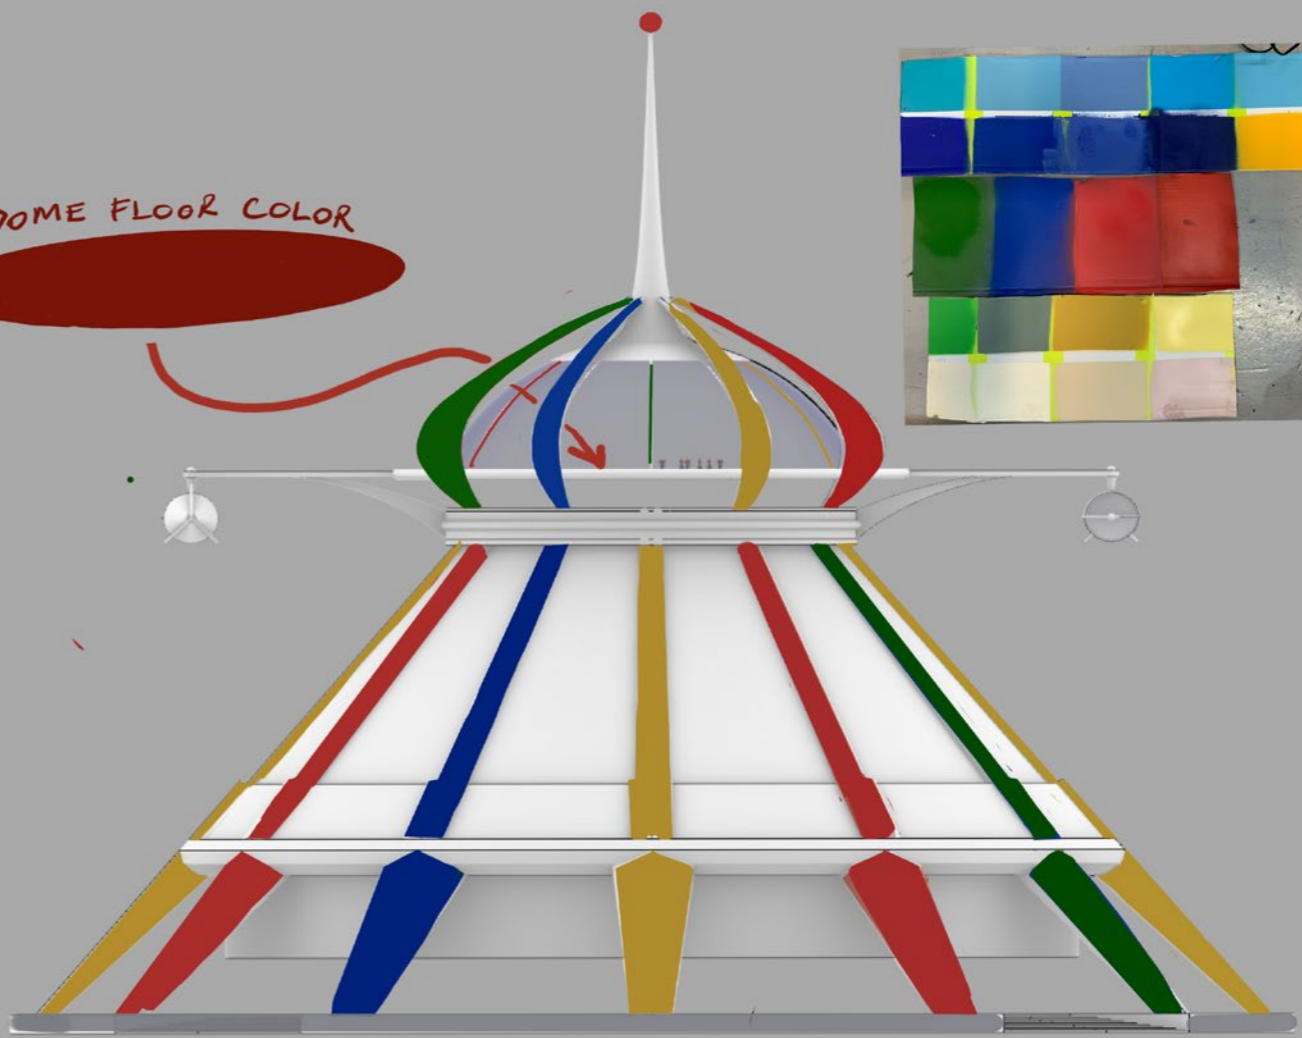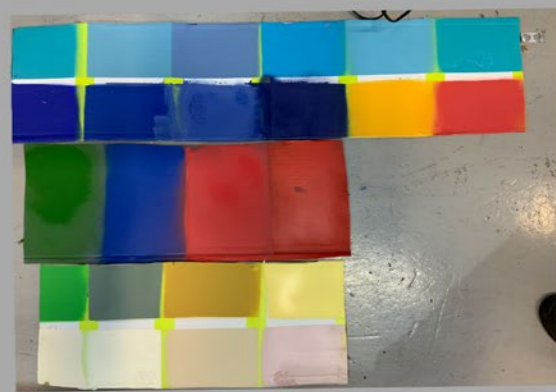


CONSTRUCTION DRWGS




OVERALL SITE PLAN
SCALE: 1"=200'-0"

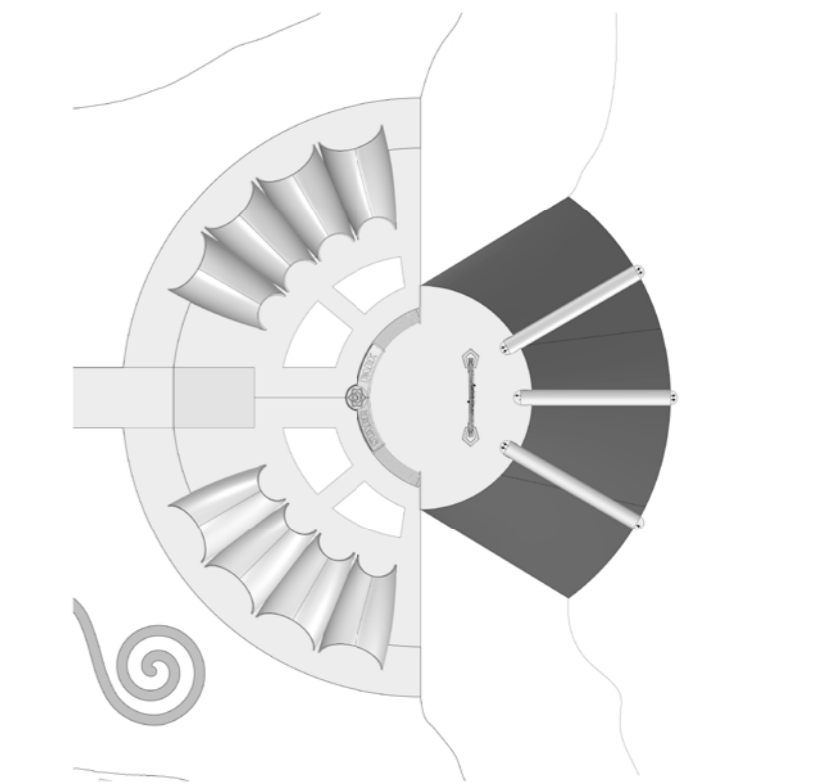


ENTRY DETAIL
SCALE: 1"=200'-0"

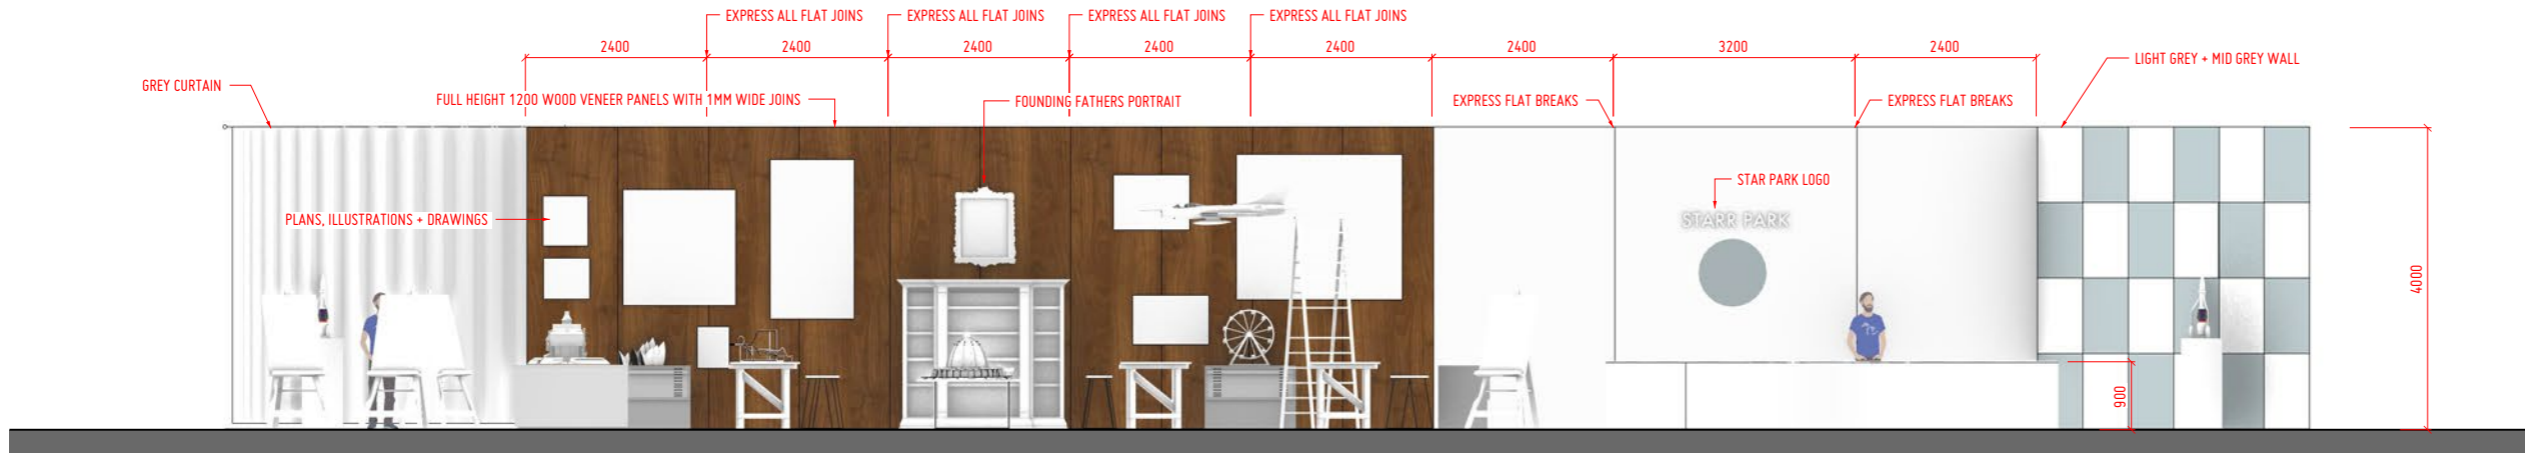

○ FRONT VIEW
1:50 @ A1

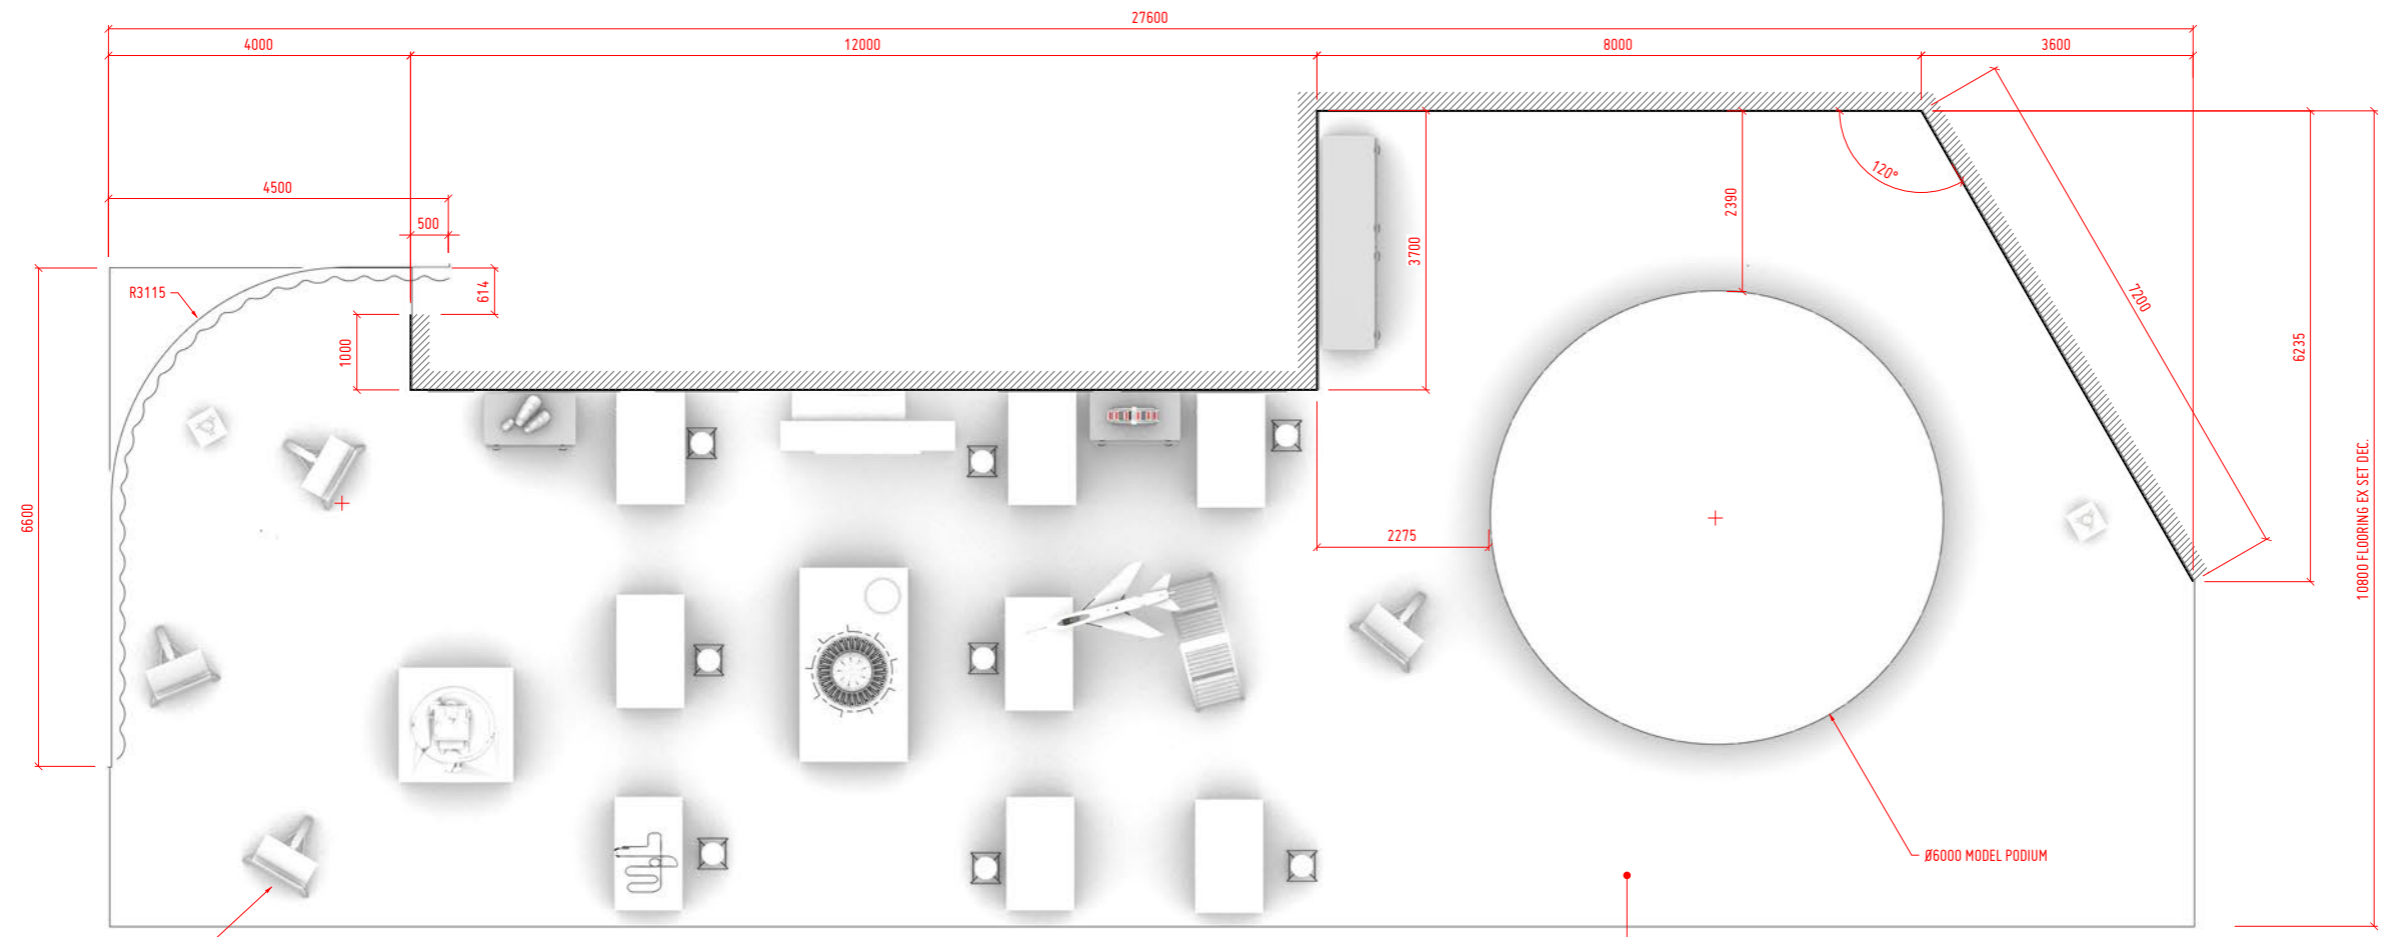


○ PLAN
1:50 @ A1

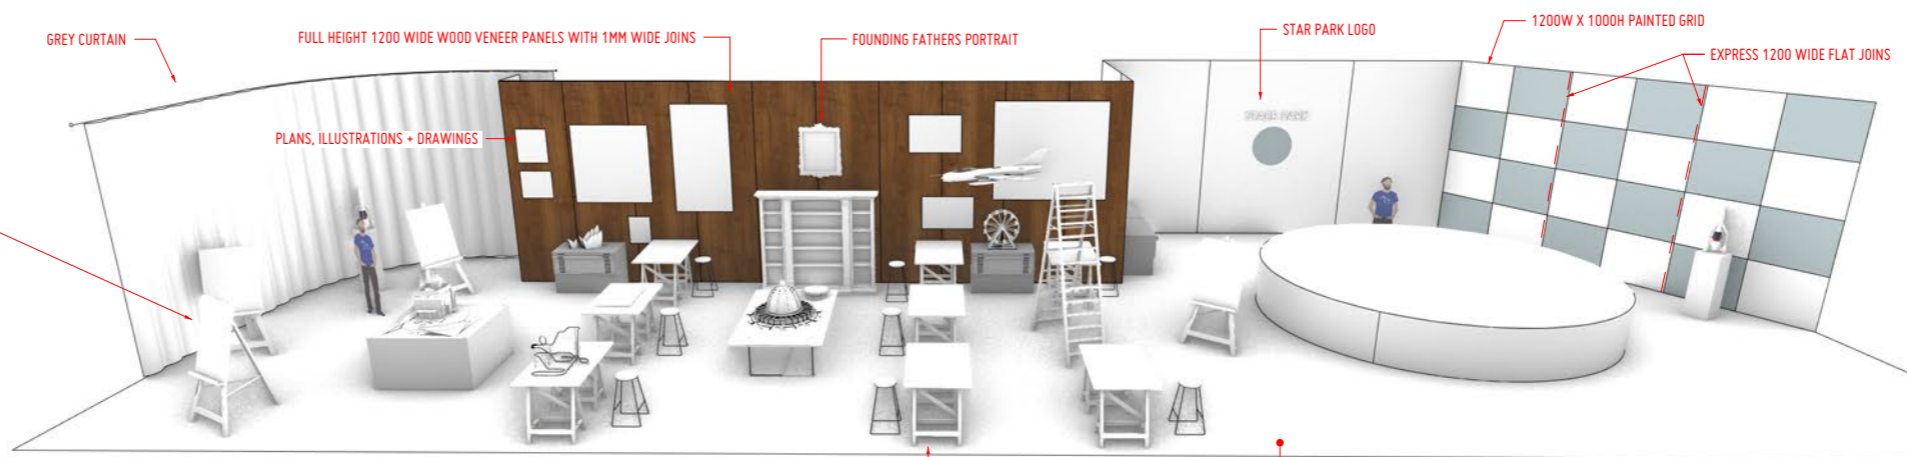


FOR CONSTRUCTION

REV	DATE	DESCRIPTION	INIT
v03	26.06.20	FLAT JOINS NOW EXPRESSED. DRAPE REDUCED	AC
v02	24.06.20	VENEER WALL PANELLING CHANGED	AC
v01	18.06.20	ISSUED FOR CONSTRUCTION	AC


BRAWL STARS			
SET NAME: INT. DESIGN STUDIO			
DRAWING DESCRIPTION: GENERAL ARRANGEMENT			
LOCATION/STAGE/ROOM/LOT: --		DRAWN BY: AC	
DATE: 26-JUN-20	SET NO: 08	DRAWING NO: 001	VERSION: v03
SCALE: 1:50 @ A1			
DESIGNER'S APPROVAL:			

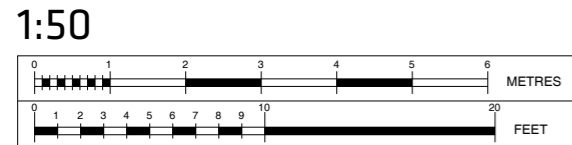


INT. DESIGN STUDIO - General Arrangement

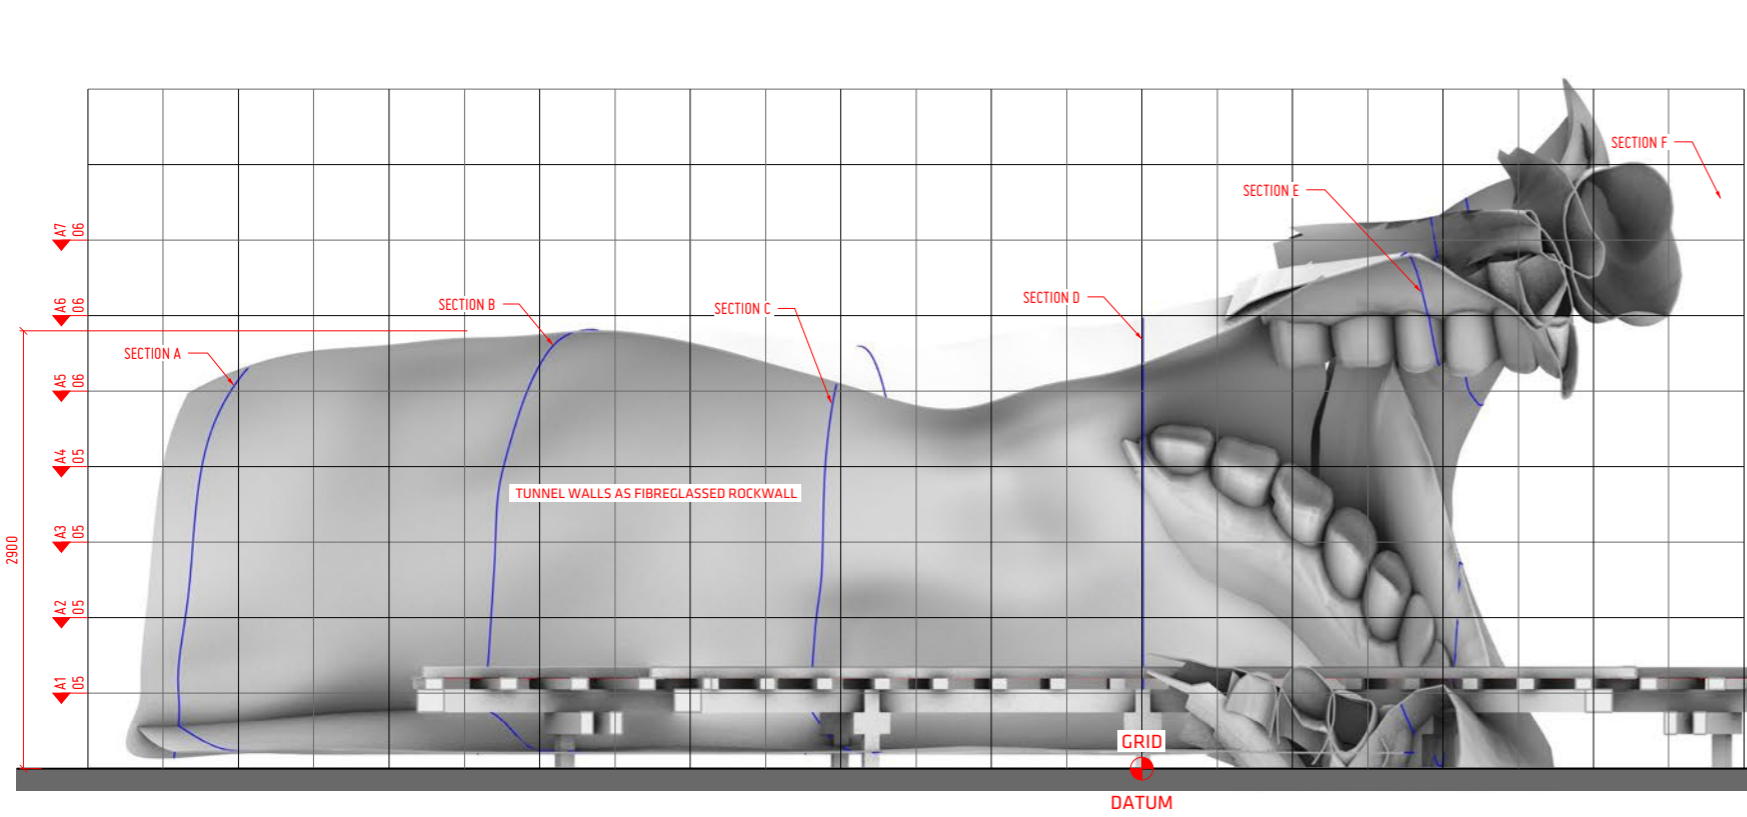


○ SIDE VIEW
1:50 @ A1

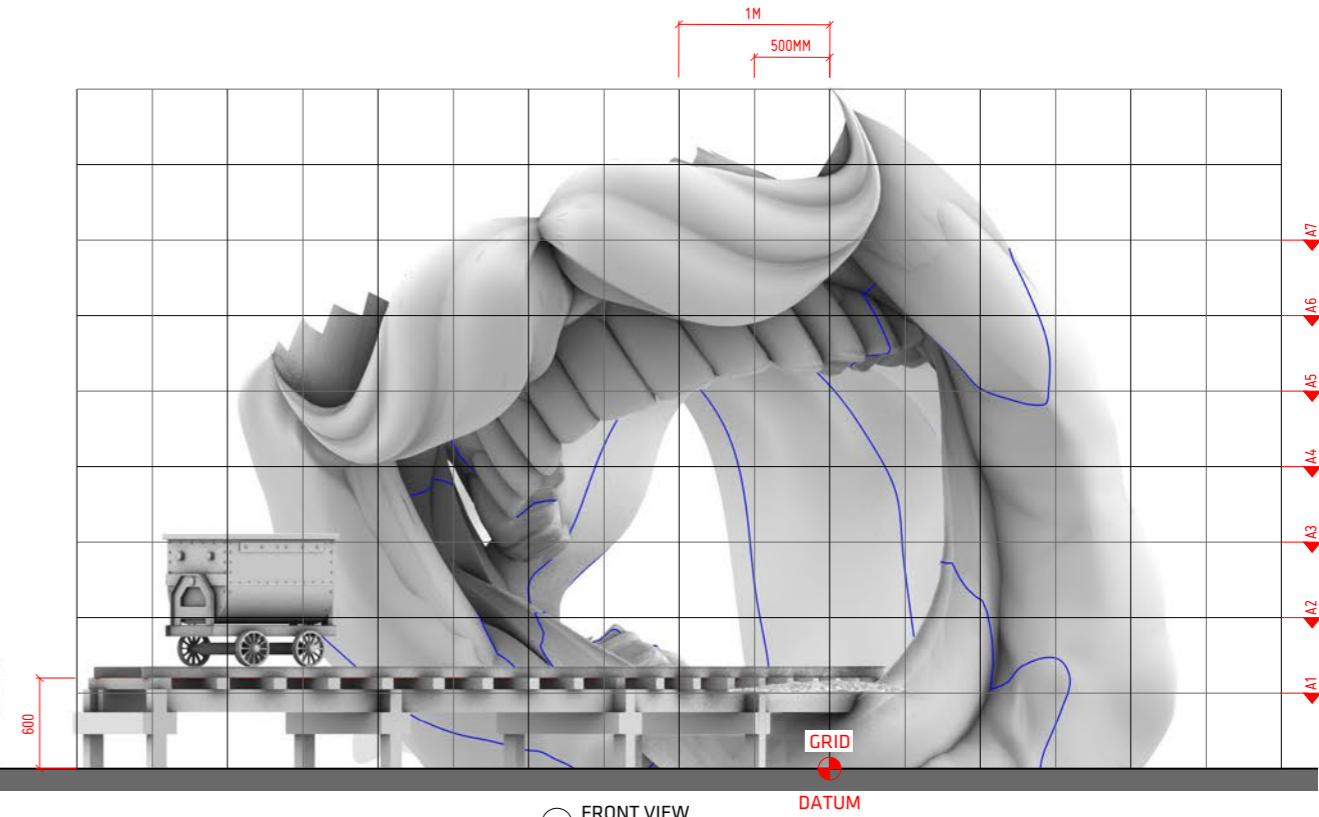



○ FRONT VIEW
1:50 @ A1

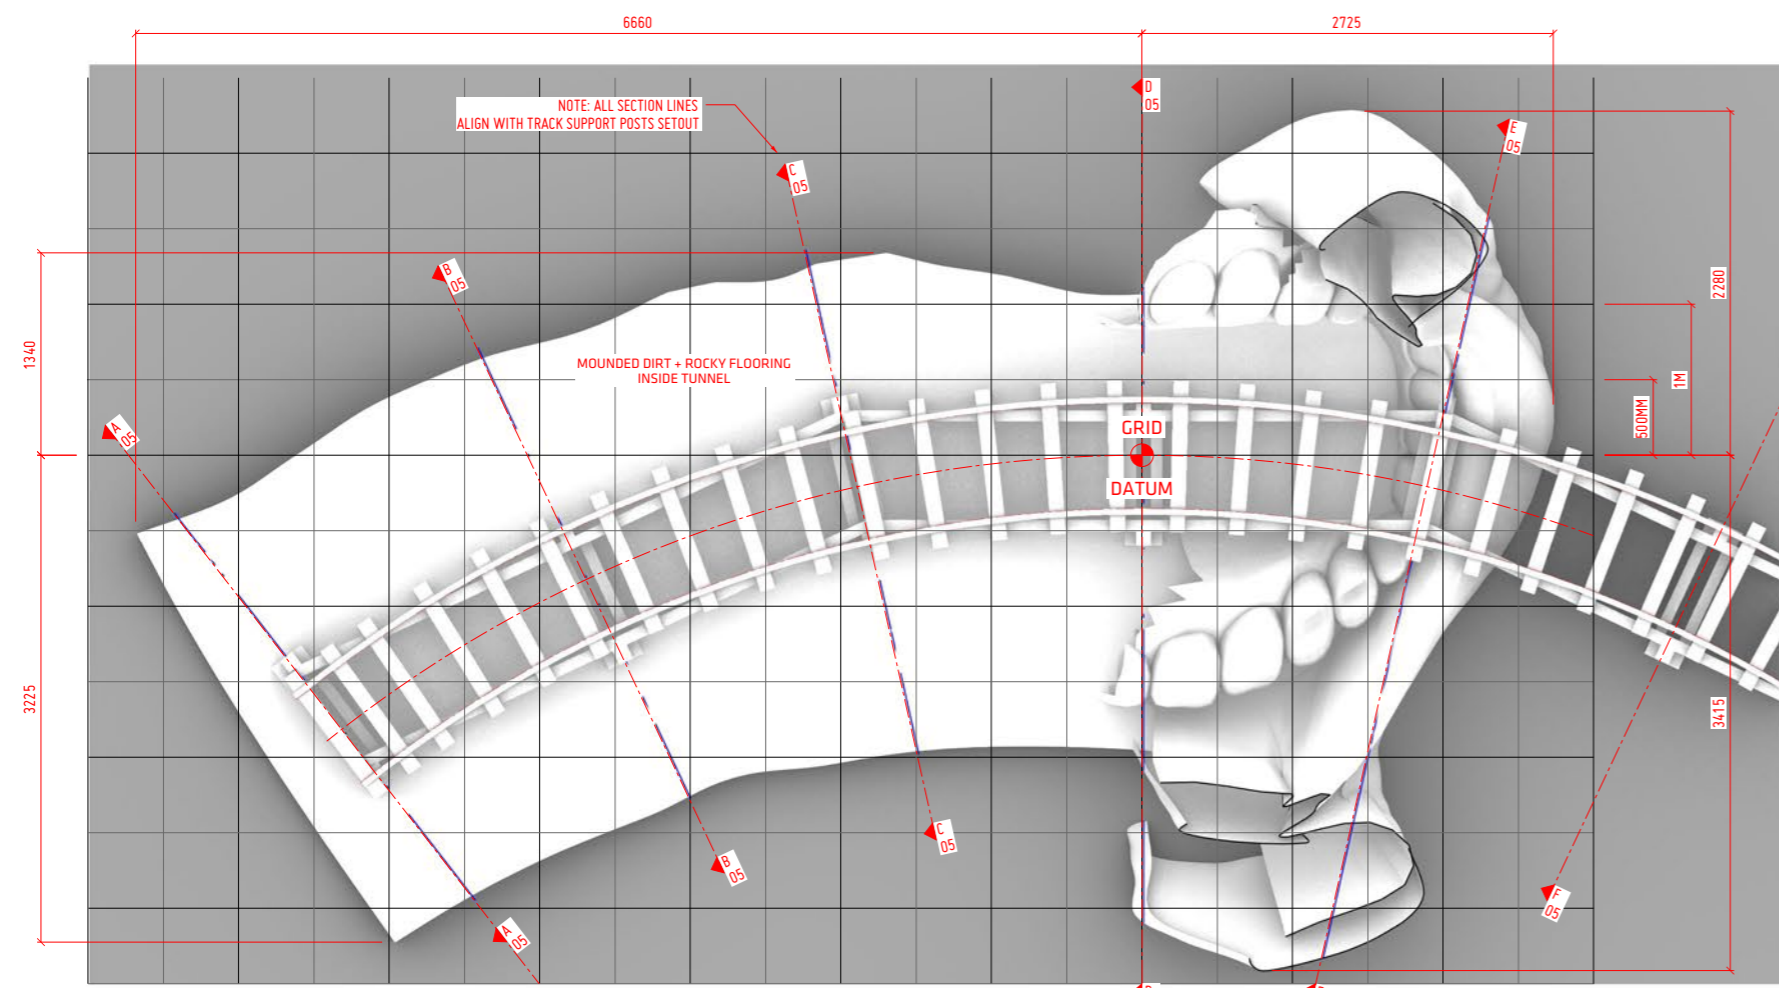

○ PLAN
1:25 @ A1

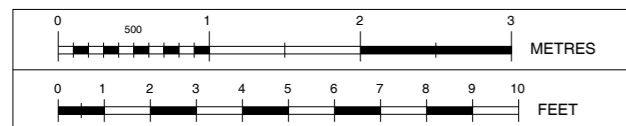

1:25

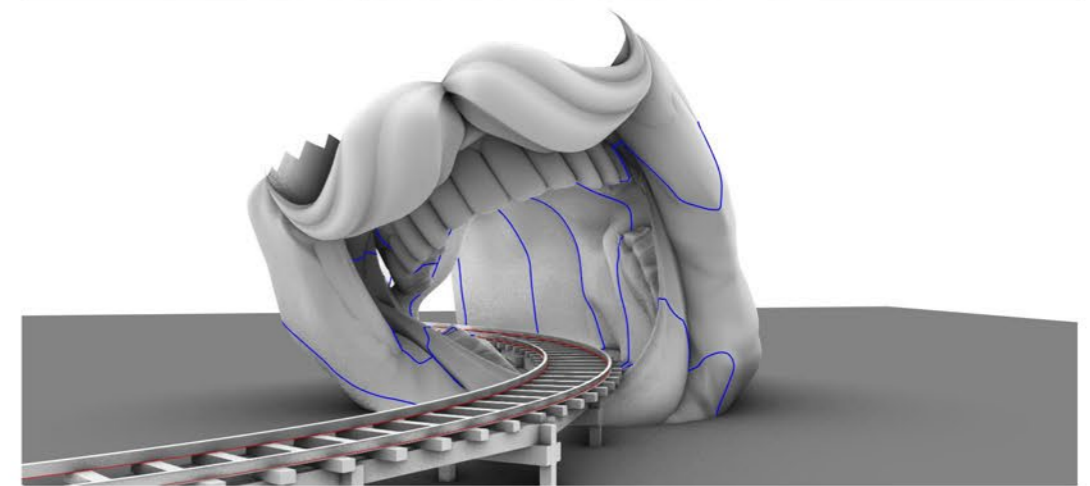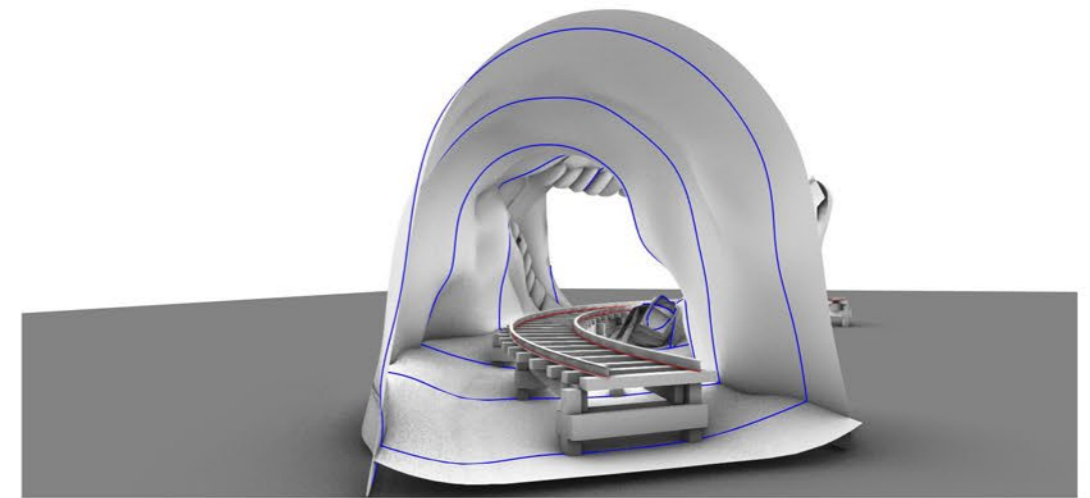


**PRELIMINARY
FOR QUOTING**


EXT. FRONTIER LAND - Mine Cart Ride - Tunnel + Head Setout

v01	29.05.20	ISSUED FOR QUOTING	AC
REV	DATE	DESCRIPTION	INIT


BRAWL STARS			
SET NAME MINE CART RIDE			
DRAWING DESCRIPTION HEAD + TUNNEL SETOUT			
LOCATION/STAGE/BACKLIT --			DRAWN BY AC
DATE 29-JUN-20	SET NO. 07	DRAWING NO. 004	VERSION v01
SCALE 1:25 @ A1			
DESIGNER'S APPROVAL			

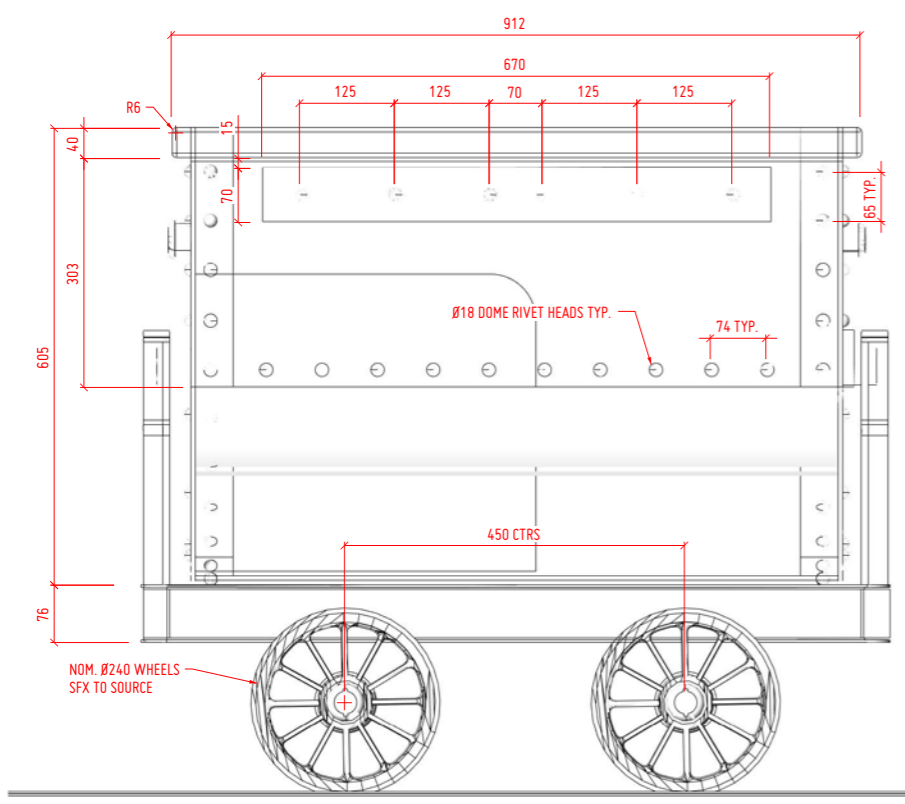


SIDE VIEW
1:5 @ A1

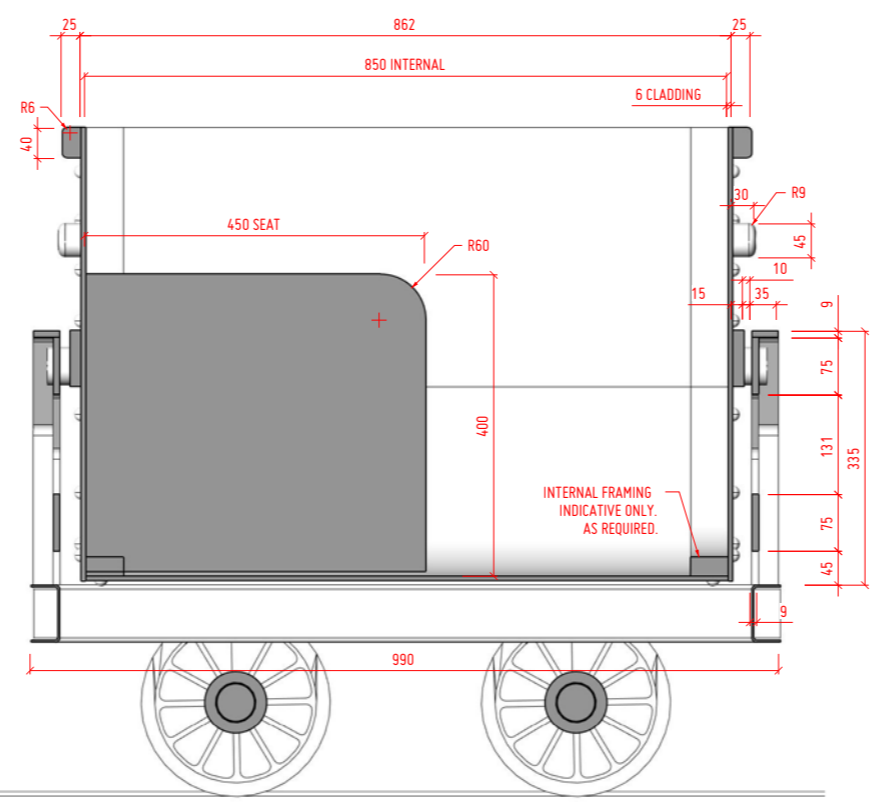


CROSS SECTION
1:5 @ A1

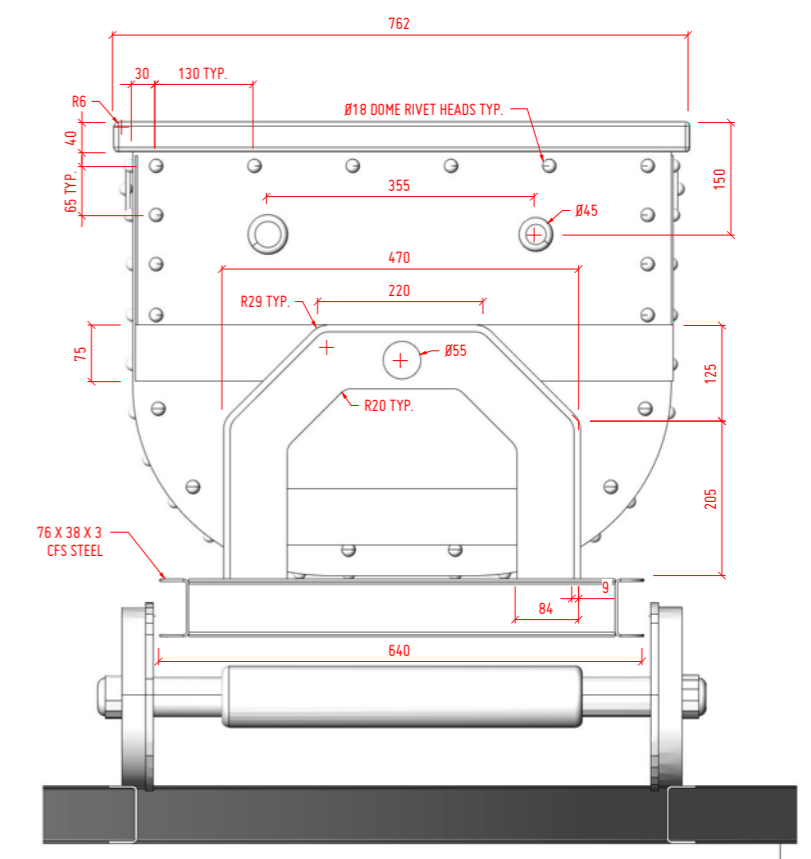


END VIEW
1:5 @ A1

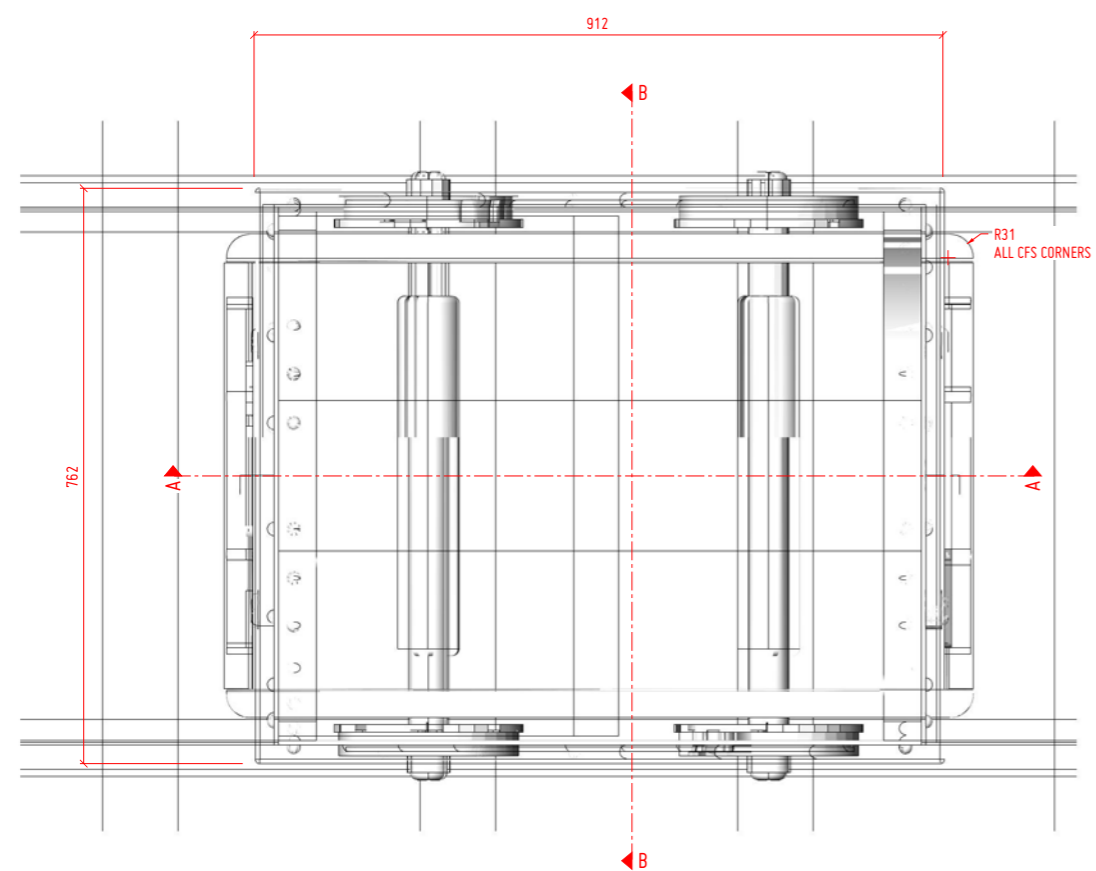

PLAN
1:5 @ A1

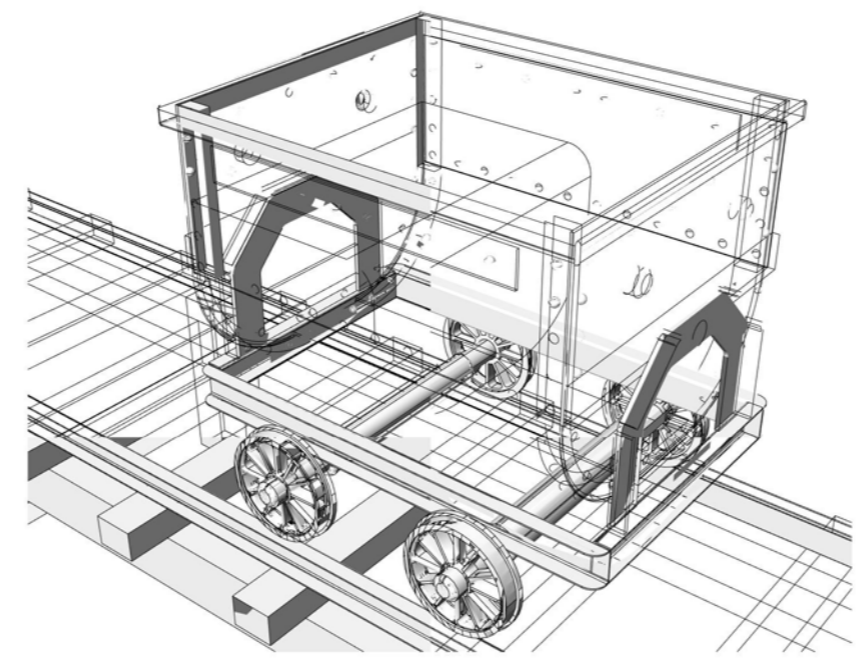

NOTE:
FINISH WITH PLASTER HOPPER + TROWL
AS PER A ROUGH FIBREGLASS SURFACE TEXTURE

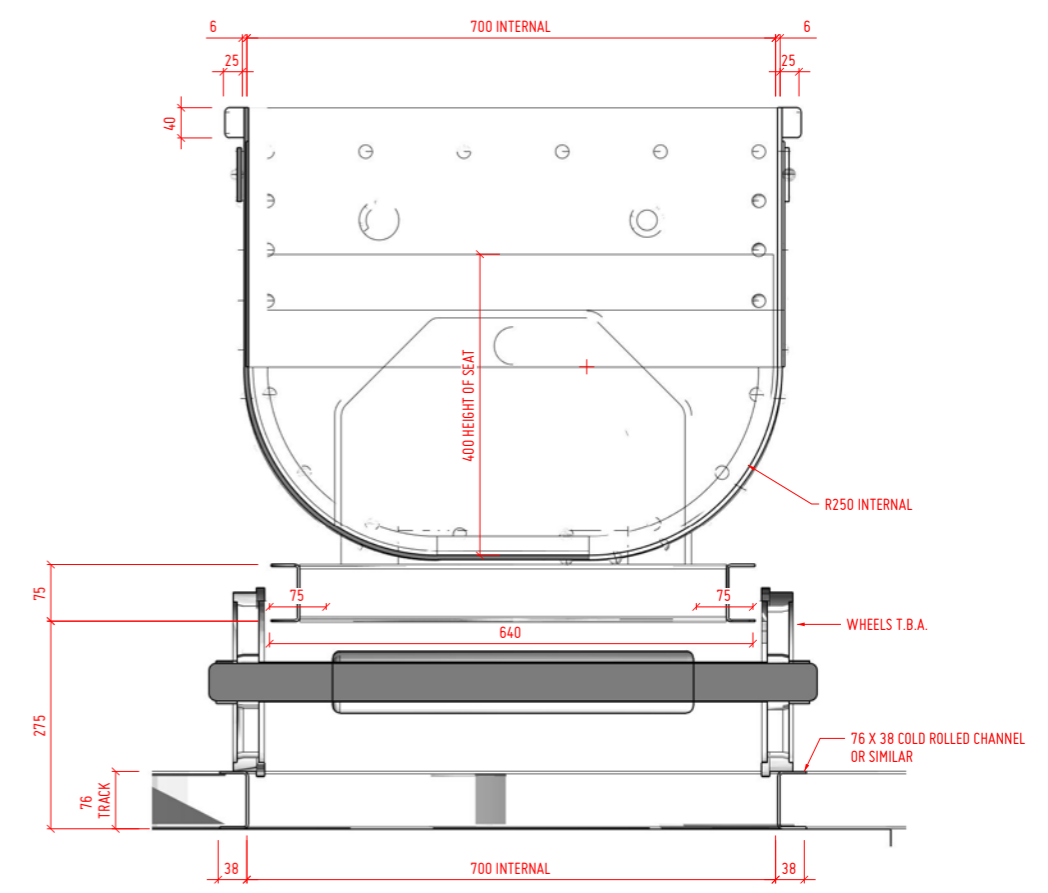


END VIEW
1:5 @ A1

**PRELIMINARY
FOR QUOTING**


REV	DATE	DESCRIPTION	INIT

BRAWL STARS			
SET NAME: MINE CART RIDE			
DRAWING DESCRIPTION: CARRIAGE DETAILS			
LOCATION/STAGE/PROJECT: --	DRAWN BY: AC		
DATE: 29-JUN-20	SET NO: 07	DRAWING NO: 003	VERSION: v01
SCALE: 1:5 @ A1	DESIGNER'S APPROVAL:		



EXT. FRONTIER LAND - Mine Cart Carriage

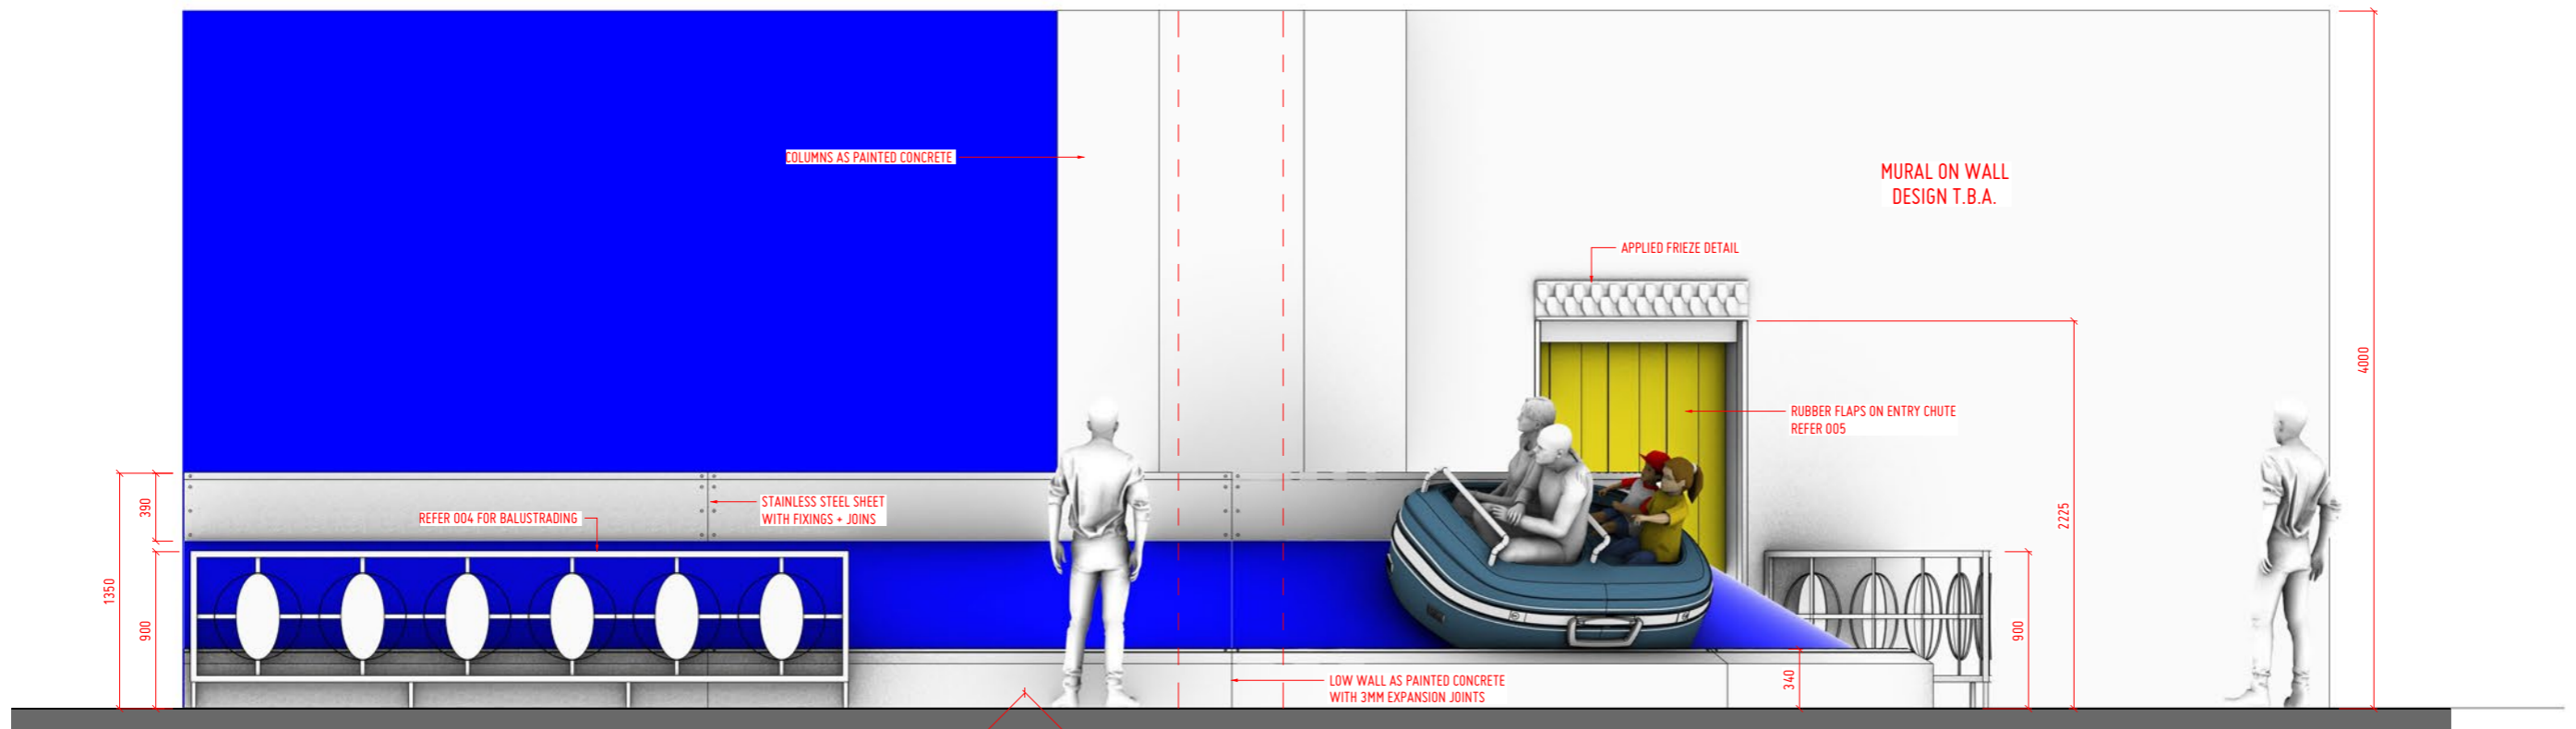

FRONT VIEW
1:20 A1

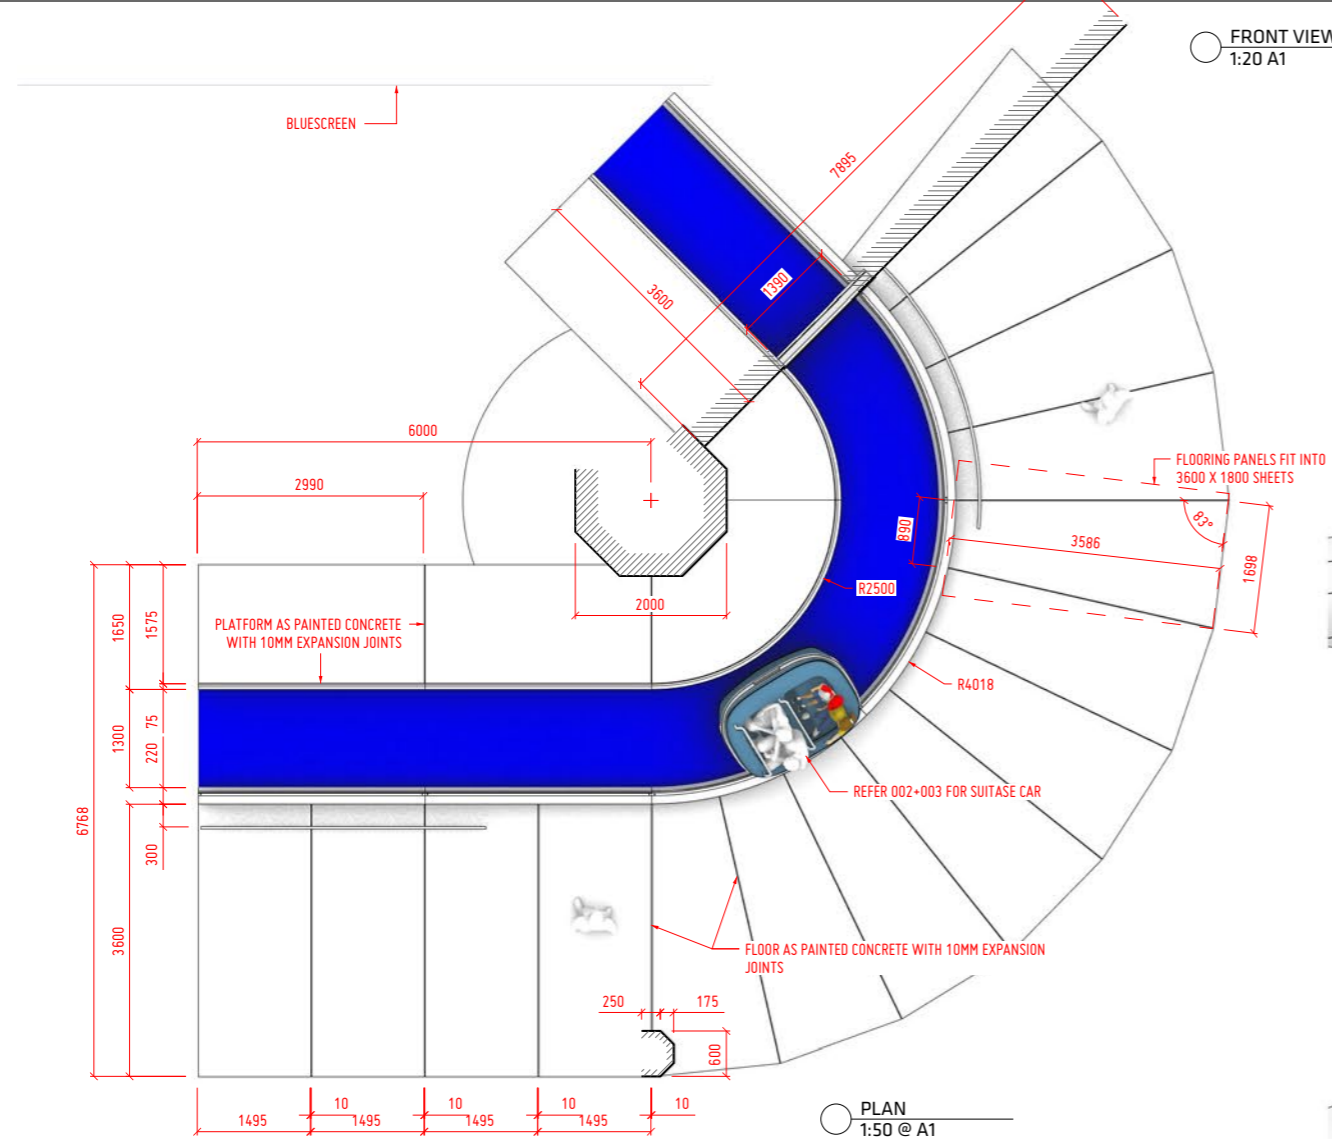

PLAN
1:50 @ A1

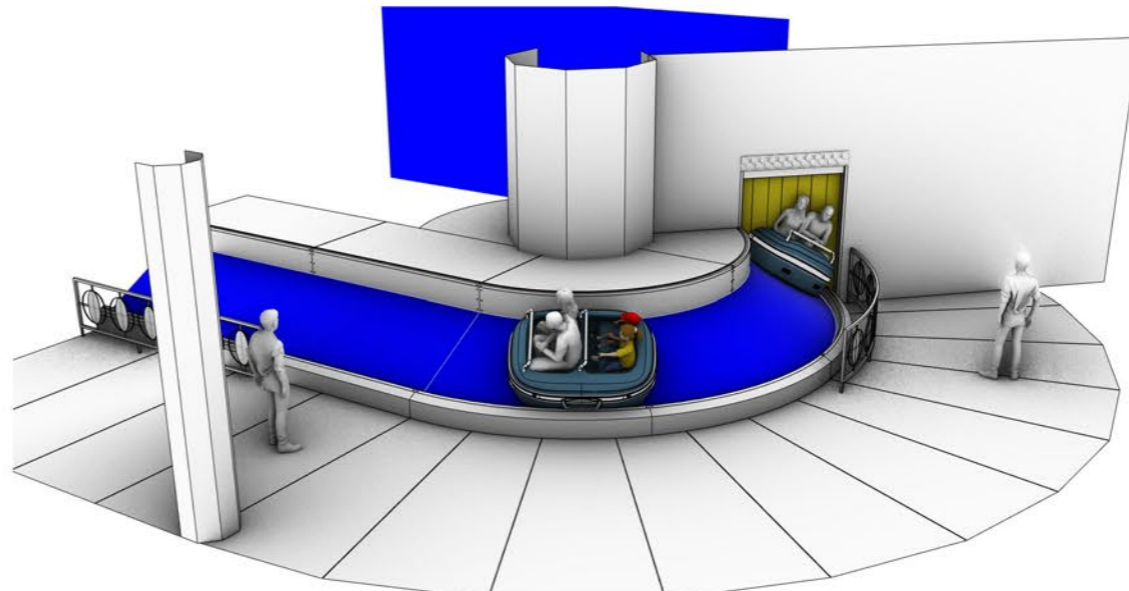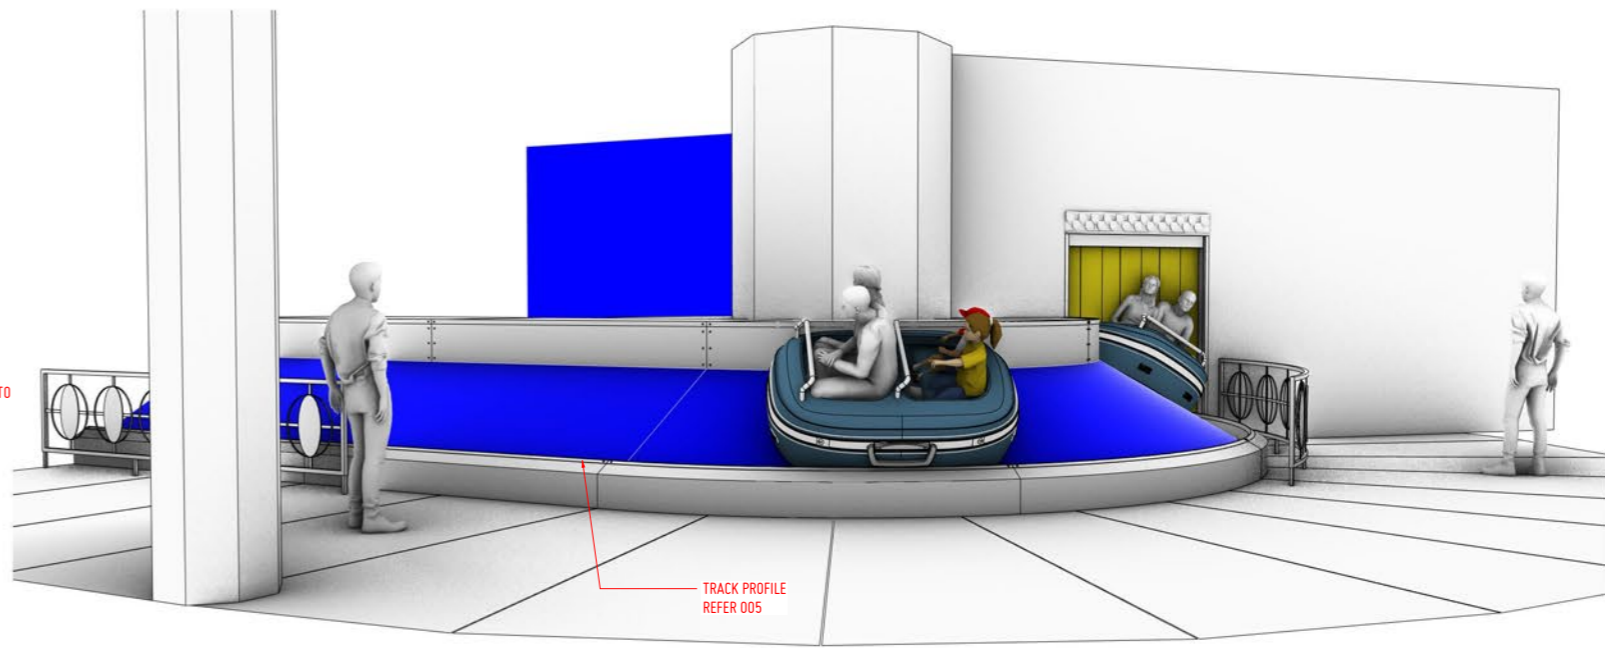


FOR CONSTRUCTION


v02 29.06.20		FLOORING DIVIDED INTO 1800 x 3600 SHEETS WITH 10MM EXPANSION JOINTS		AC
v01 17.06.20		ISSUED FOR CONSTRUCTION		AC
REV	DATE	DESCRIPTION	INIT	

BRAWL STARS			
SET NAME			
MYSTIC MOUNTAIN - SUITCASE RIDE			
DRAWING DESCRIPTION			
GENERAL ARRANGEMENT			
LOCATION/STAGE/BACKLIT			DRAWN BY
---			AC
DATE	SET NO.	DRAWING NO.	VERSION
29-JUN-20	005	001	v02
SCALE	DESIGNER APPROVAL		
1:50, 1:20 @ A1			


1:50

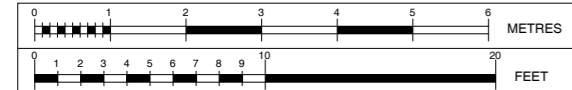

INT. SUITCASE RIDE- General Arrangement

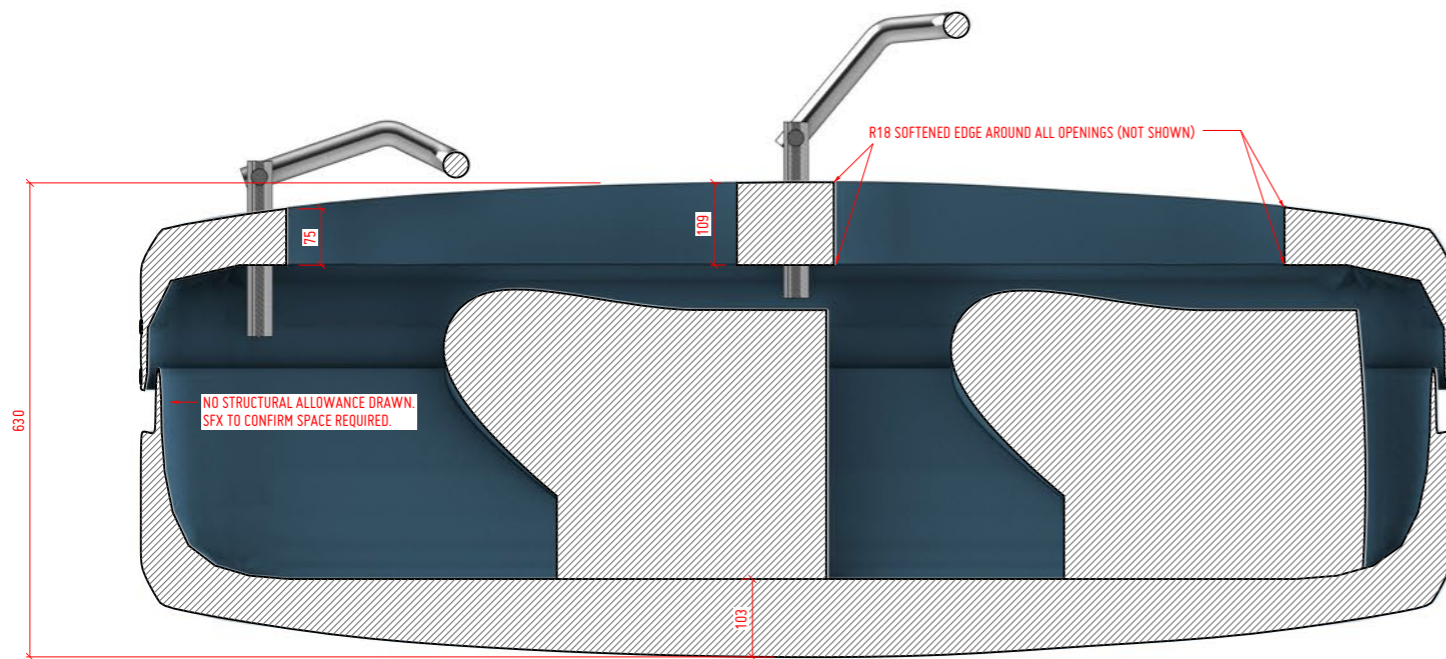


FRONT VIEW
1:5 @ A1

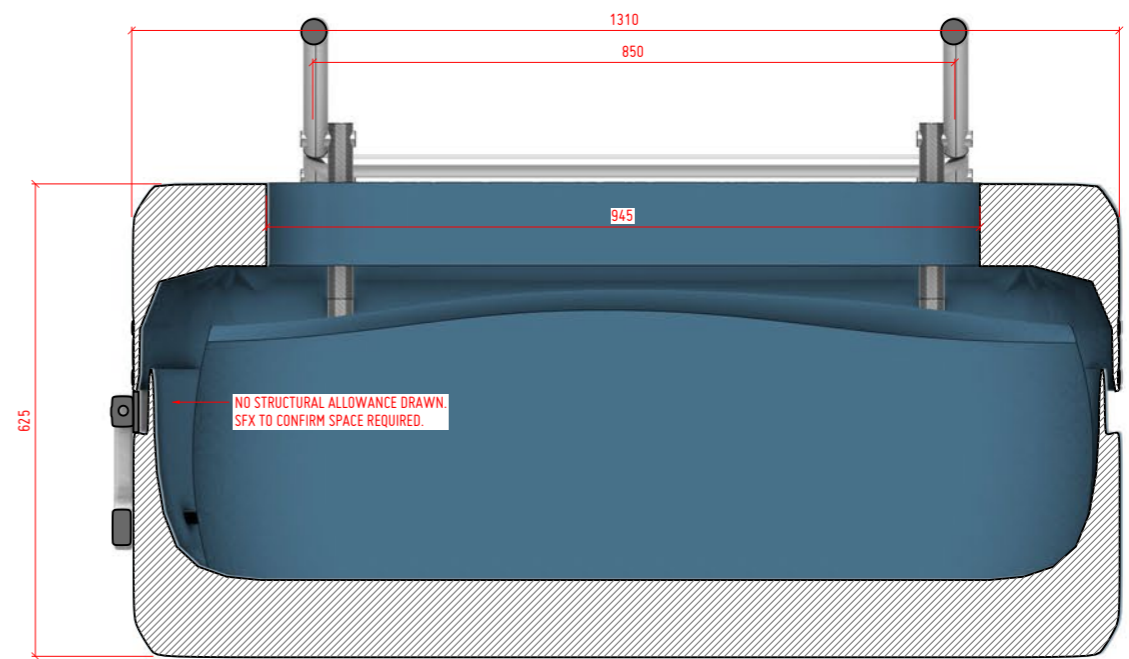


END VIEW
1:5 @ A1



PLAN
1:5 @ A1

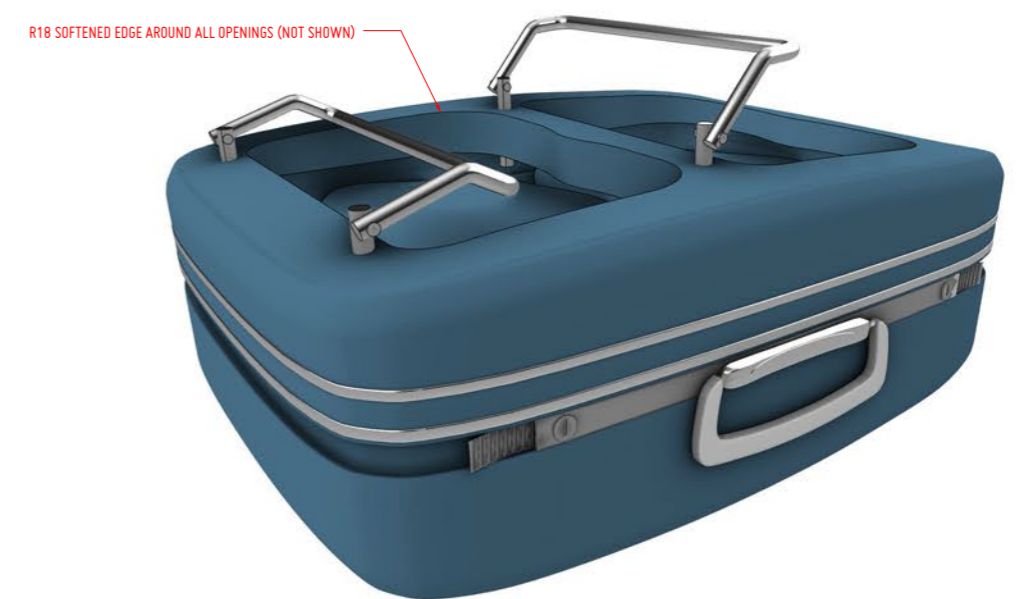

FOR CONSTRUCTION

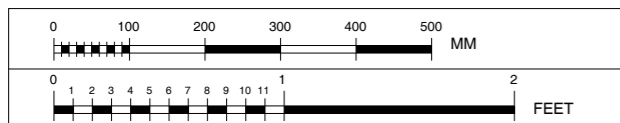


1:5


INT. SUITCASE RIDE - Suitcase Cart Sections

v02	01.07.20	SUITCASE DESIGN CHANGED	AC
v01	16.06.20	ISSUED FOR COSTING	AC
REV	DATE	DESCRIPTION	INIT


BRAWL STARS			
SET NAME: MYSTIC MOUNTAIN - SUIT CASE RIDE			
DRAWING DESCRIPTION: SUITCASE CART - SECTIONS			
LOCATION/STAGE/BACKLOT: --		DRAWN BY: AC	
DATE: 01-JUL-20	SET NO: 005	DRAWING NO: 003	VERSION: v02
SCALE: 1:5 @ A1			
DESIGNERS APPROVAL:			

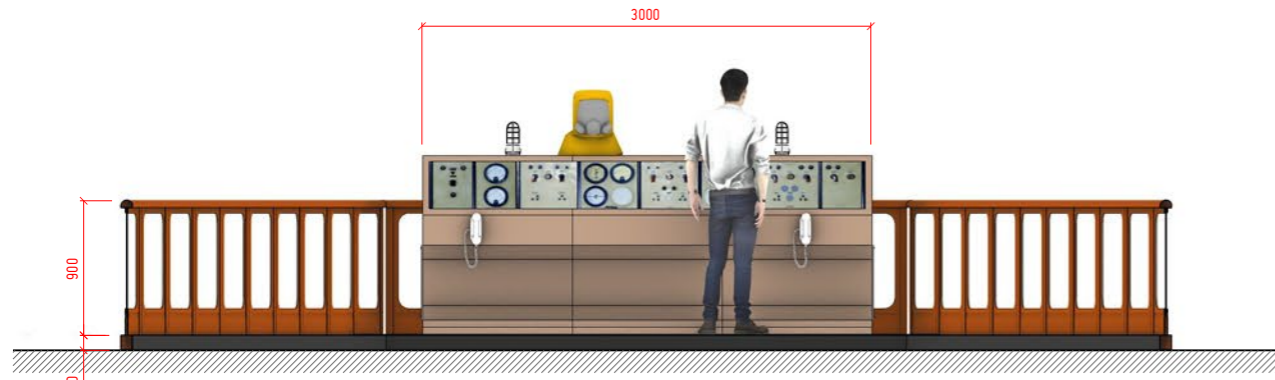

FRONT VIEW
1:25 @ A1

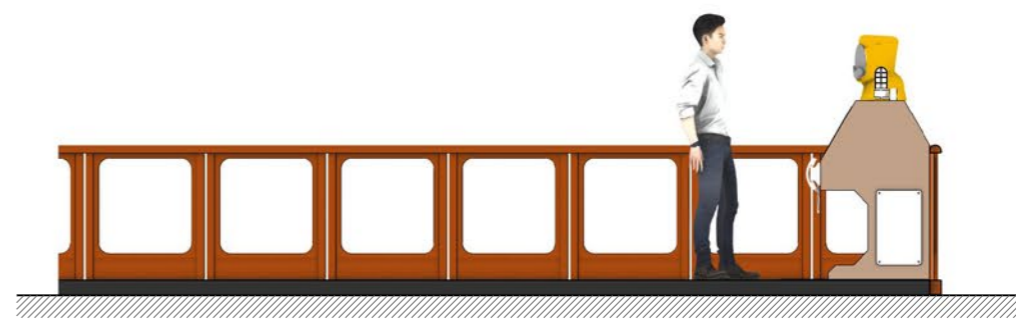


SIDE VIEW
1:25 @ A1

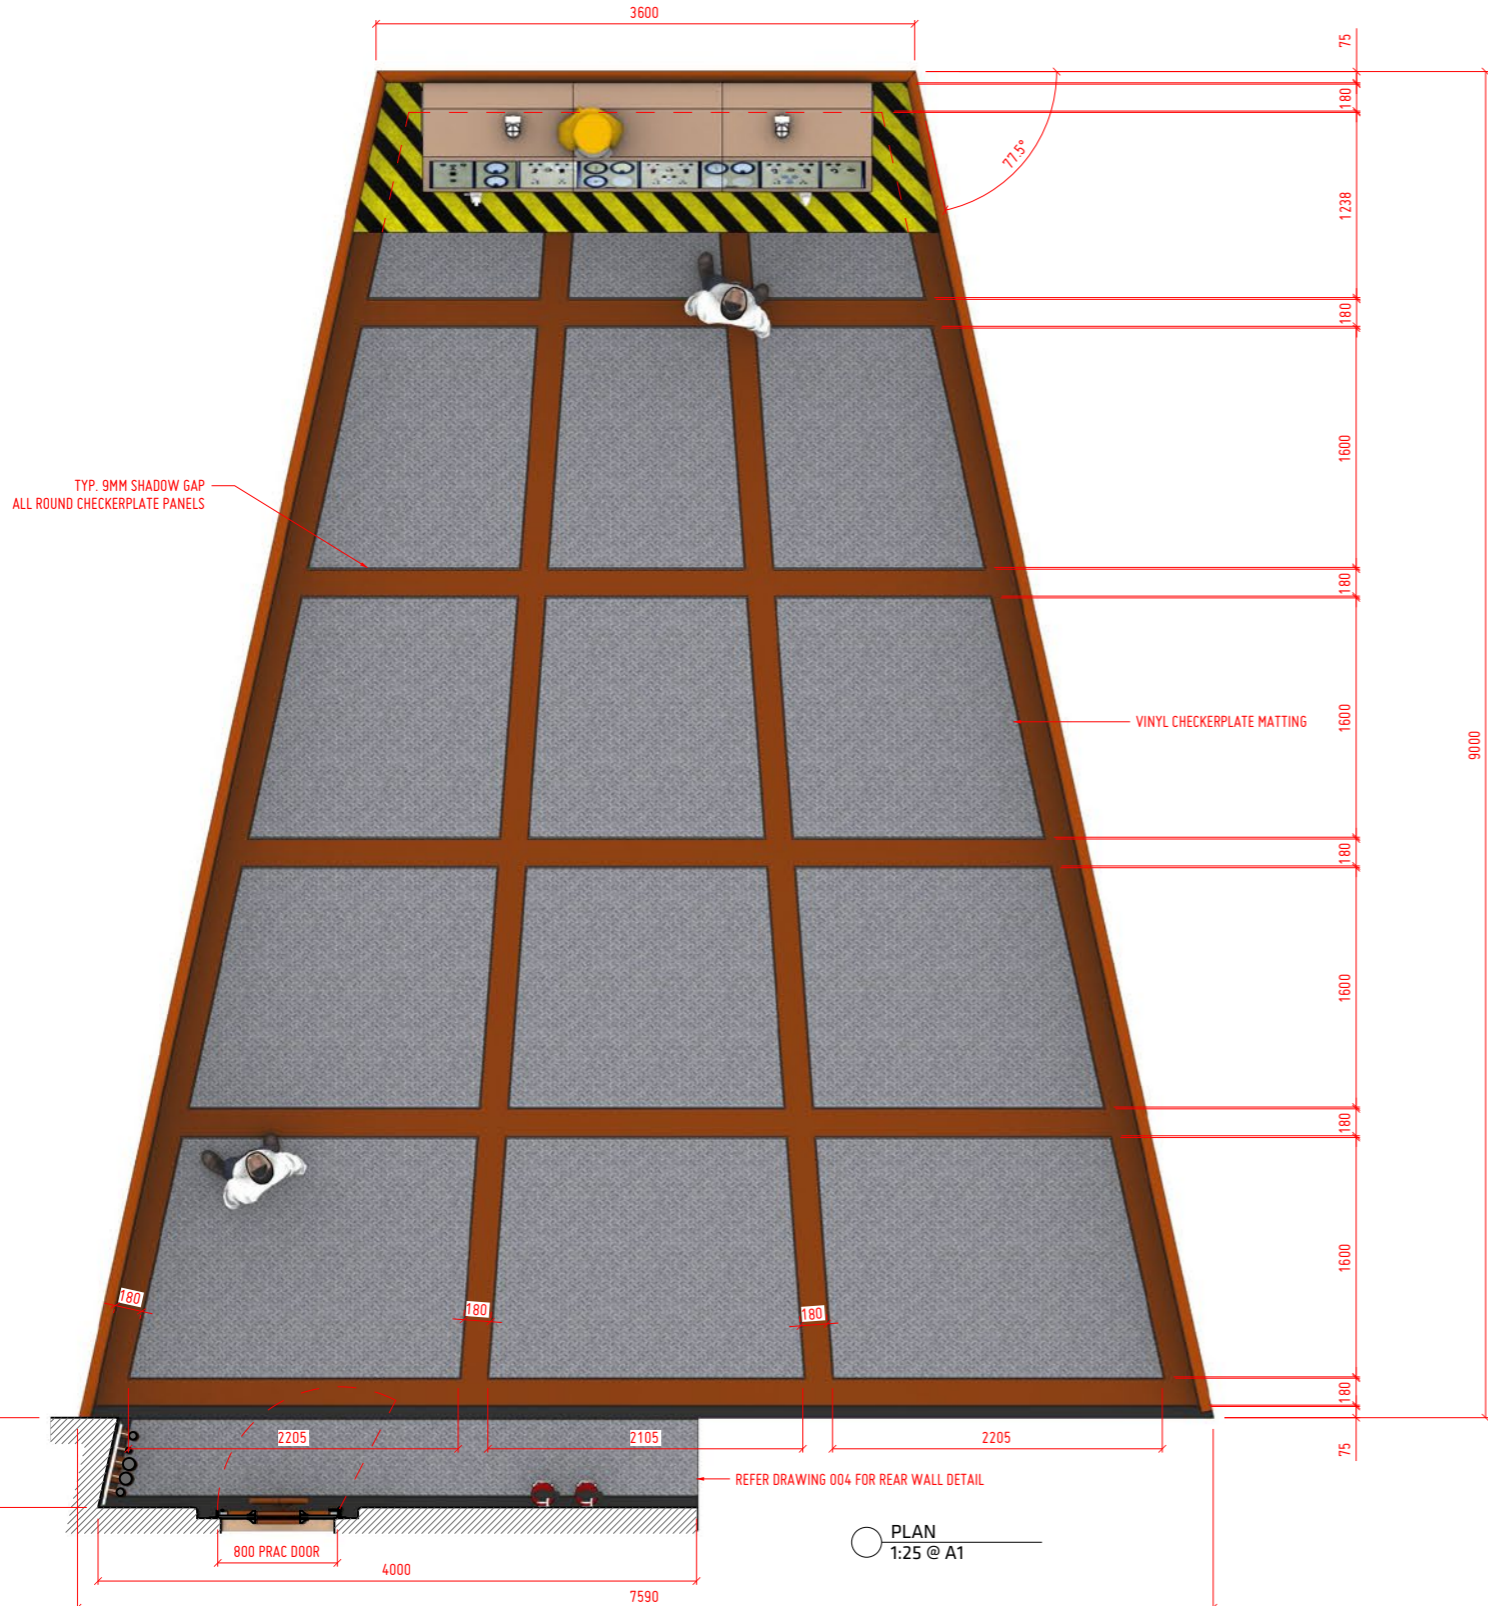

FOR CONSTRUCTION


REV	DATE	DESCRIPTION	INIT
v02	24.06.20	REAR WALL ADDED. ROSTRUM NOW 100MM	AC
v01	22.06.20	ISSUED FOR CONSTRUCTION	AC

BRAWL STARS			
SET NAME: INT. NUCLEAR REACTOR			
DRAWING DESCRIPTION: GENERAL ARRANGEMENT			
LOCATION/STAGE/BUILDING: ---			DRAWN BY: AC
DATE: 24-JUN-20	SET NO: 11	DRAWING NO: 001	VERSION: v02
SCALE: 1:25 @ A1			
DESIGNER'S APPROVAL:			

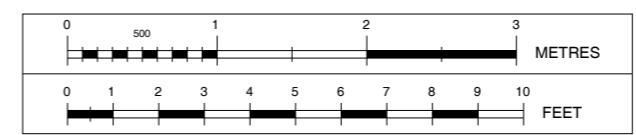


1:25

INT. NUCLEAR REACTOR - General Arrangement

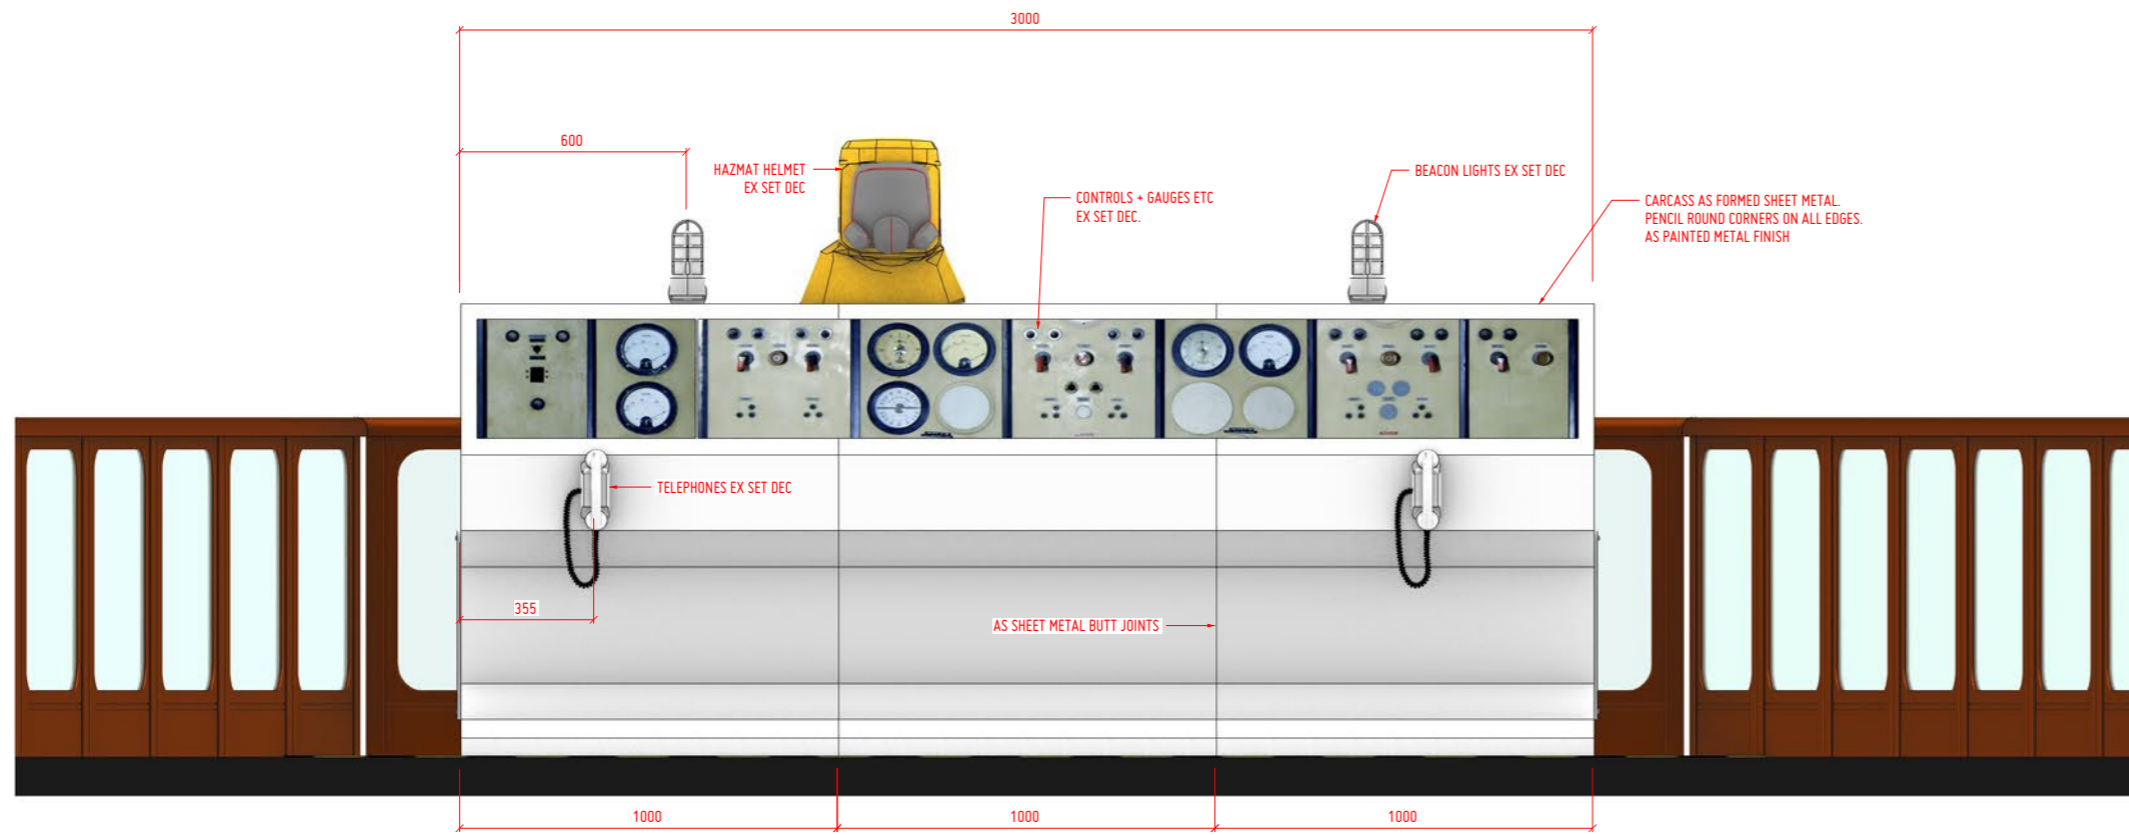


FRONT VIEW
1:10 @ A1

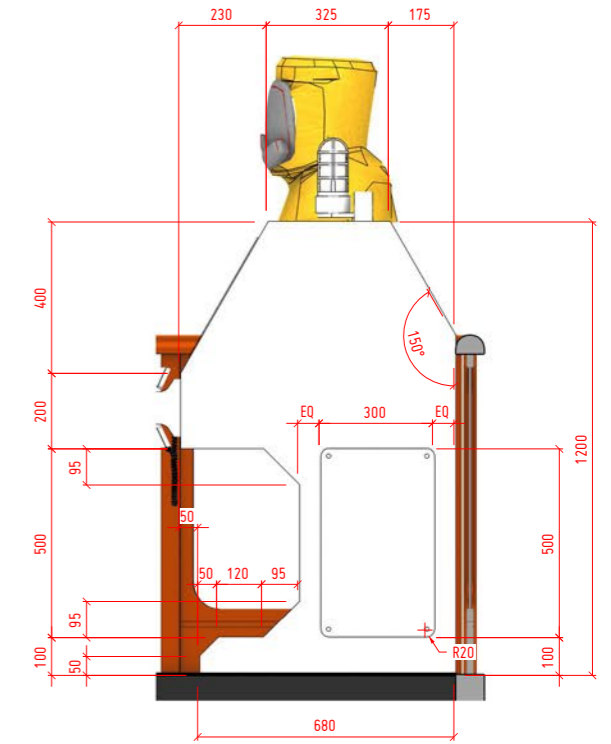

SIDE VIEW
1:10 @ A1



PLAN
1:10 @ A1

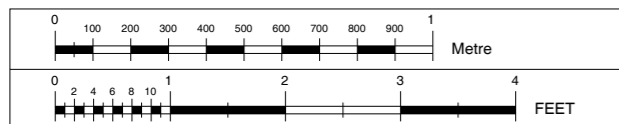


1:10

INT. NUCLEAR REACTOR - Console Detail


FOR CONSTRUCTION

v01	22.06.20	ISSUED FOR CONSTRUCTION	AC
REV	DATE	DESCRIPTION	INIT


BRAWL STARS			
SET NAME: INT. NUCLEAR REACTOR			
DRAWING DESCRIPTION: CONSOLE DETAIL			
LOCATION/STAGE/BUILDING: --			DRAWN BY: AC
DATE: 22-JUN-20	SET NO: 11	DRAWING NO: 002	VERSION: v01
SCALE: 1:10 @ A1			
DESIGNER'S APPROVAL:			

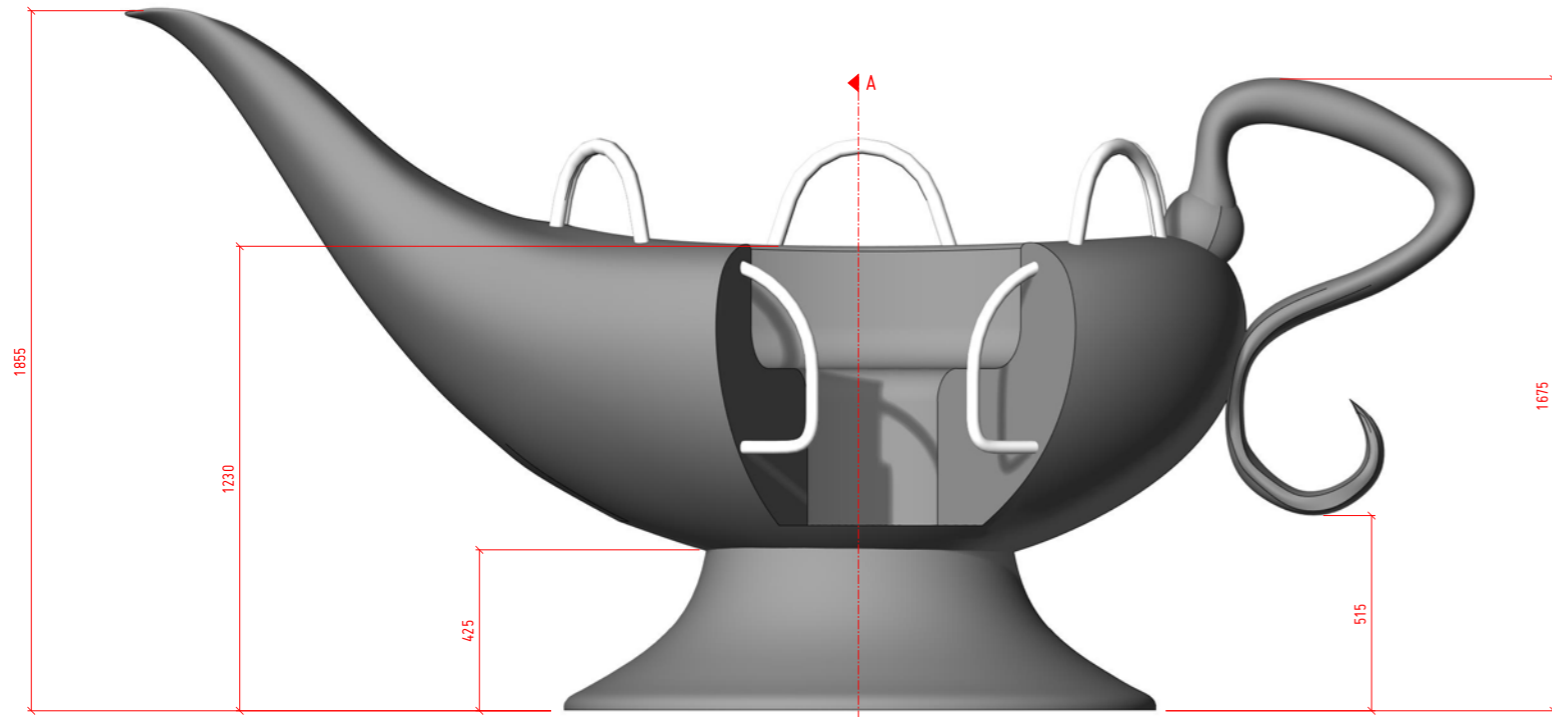


○ SIDE VIEW
1:10 @ A1

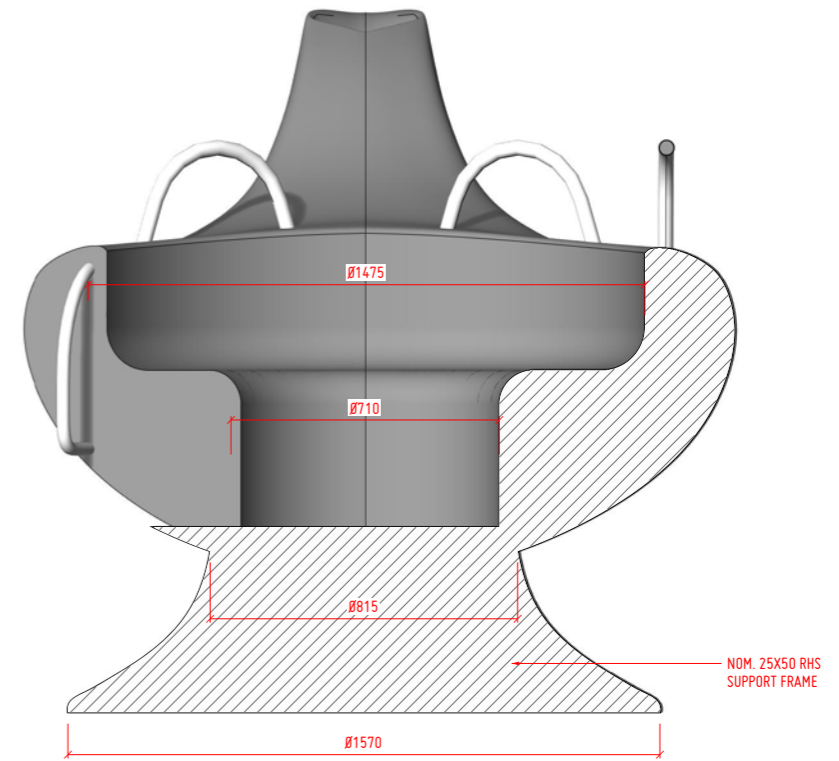

○ CROSS SECTION
1:10 @ A1

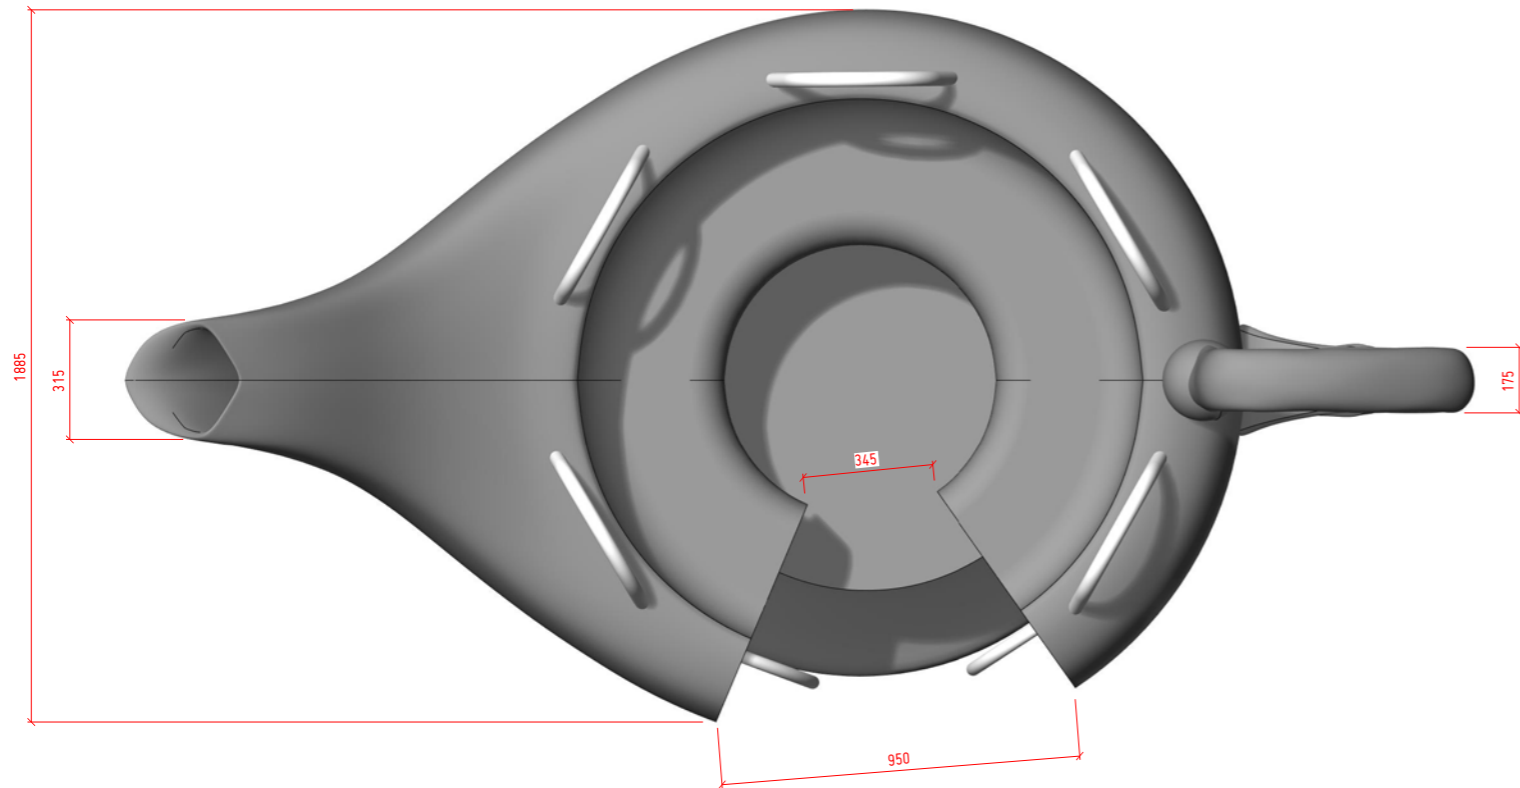


○ PLAN
1:10 @ A1

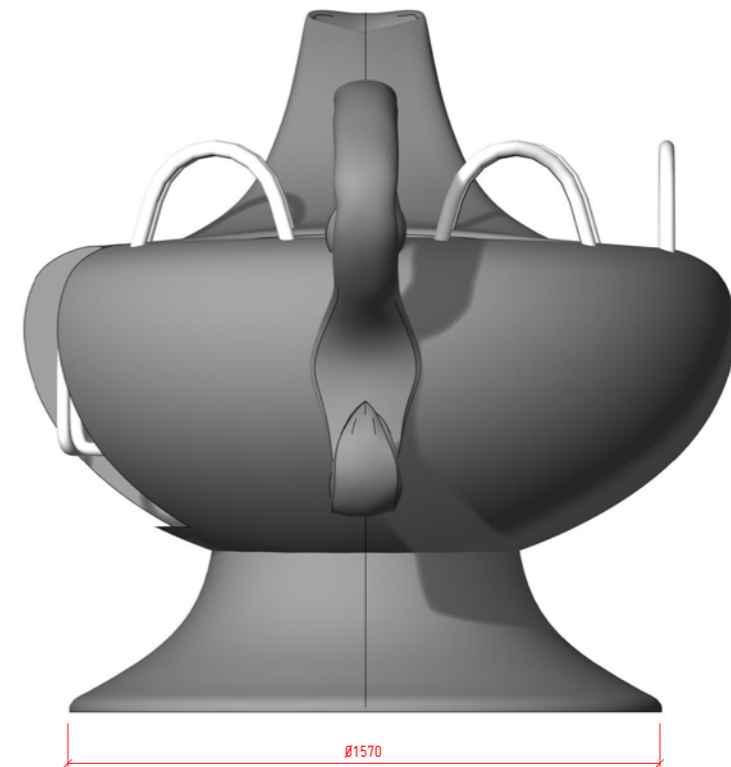

○ END VIEW
1:10 @ A1

1:10

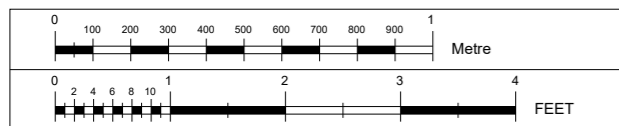

INT. DESIGN OFFICE - Genie Lamp




**PRELIMINARY
FOR DISCUSSION**

REV	DATE	DESCRIPTION	INIT

BRAWL STARS			
SET NAME: GENIE LAMP			
DRAWING DESCRIPTION: GENERAL ARRANGEMENT			
LOCATION/STAGE/BACKLOT: --			DRAWN BY: AC
DATE: 16-JUN-20	SET NO.:	DRAWING NO.:	VERSION:
SCALE: 1:10 @ A1			
DESIGNERS APPROVAL:			

GRAPHICS

"STICK EM UP"
 ROBOT SHERIFF ATTRACTION

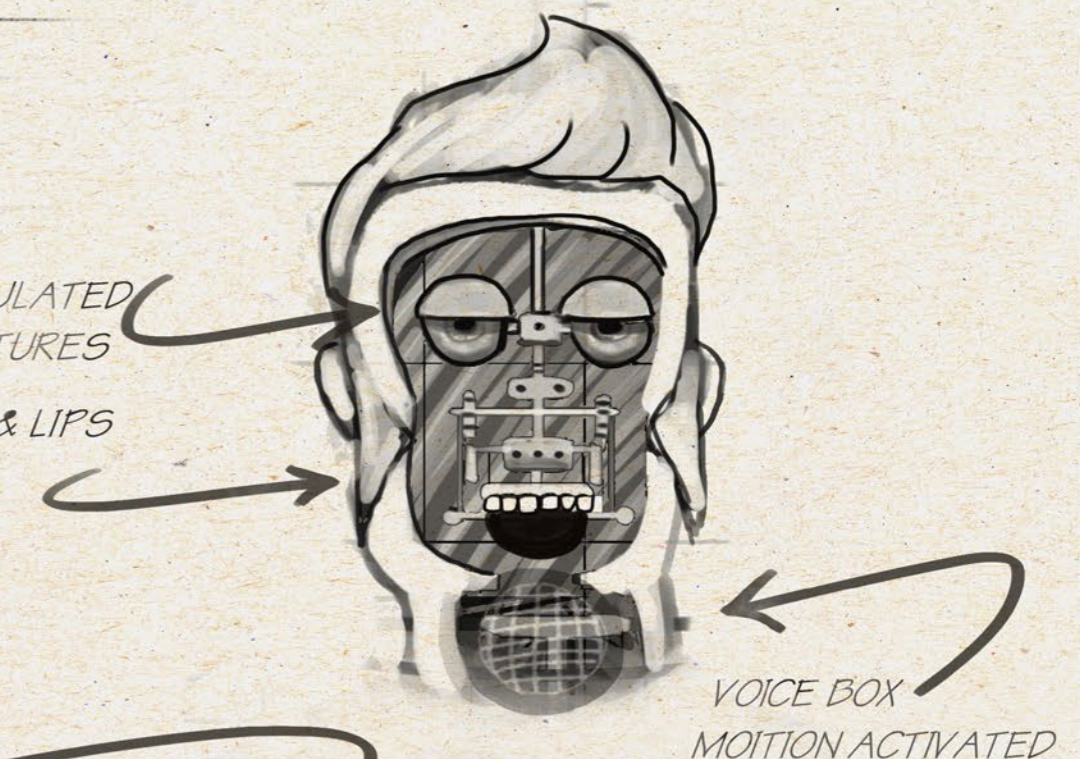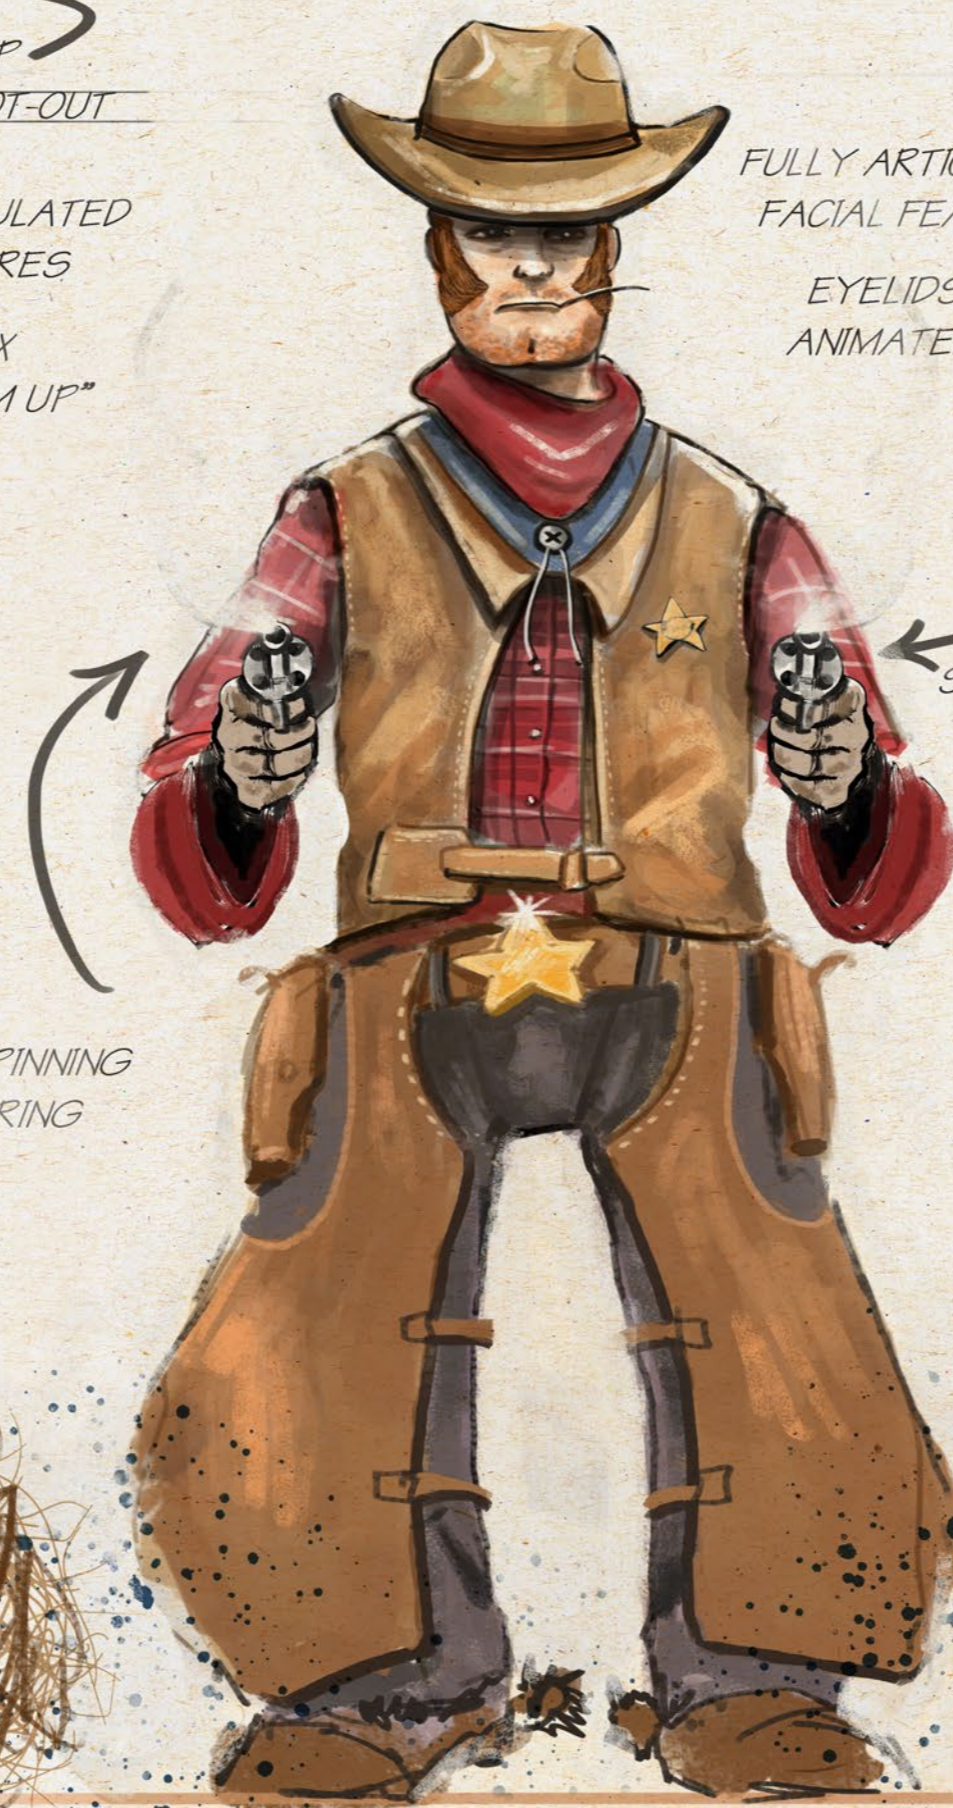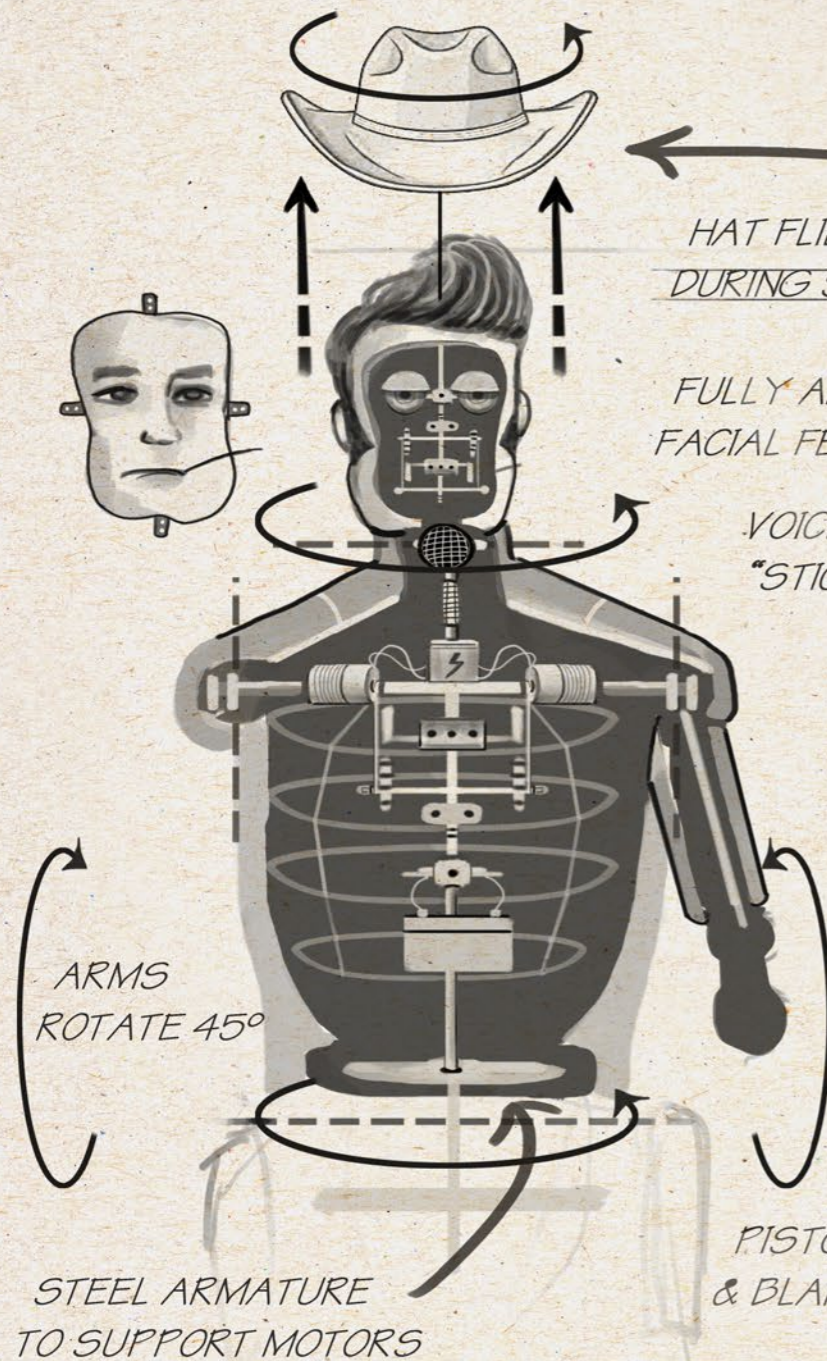









SMOKING PISTOLS



BOLTED TO BASE


NOTE: WRITTEN DIMENSIONS ARE TO BE TAKEN
 IN PREFERENCE TO SCALED ONES
 ALL DIMENSIONS ARE TO BE CHECKED ON JOB

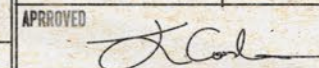 STARR PARK	REJECTED		
	<small>DRAWN</small> 	<small>ISSUE NO.</small> 22	<small>SCALE OF FT.</small> 1/4 AND 1/8
	<small>APPROVED</small> 	<small>SHEET NO.</small> 3A	
	<small>DATE</small> 10/10/10		

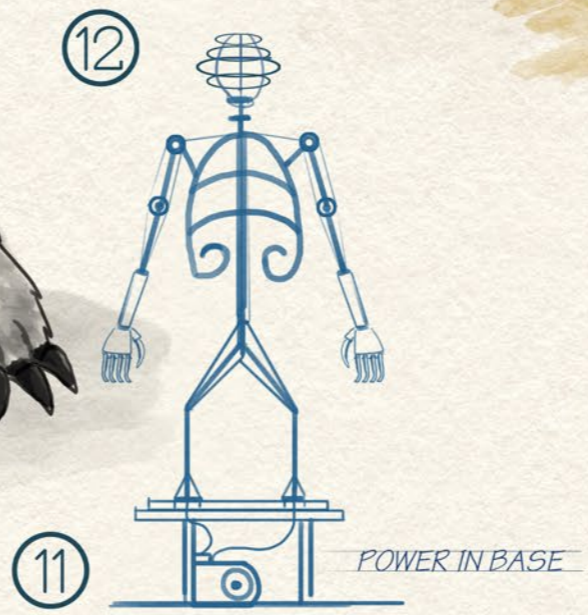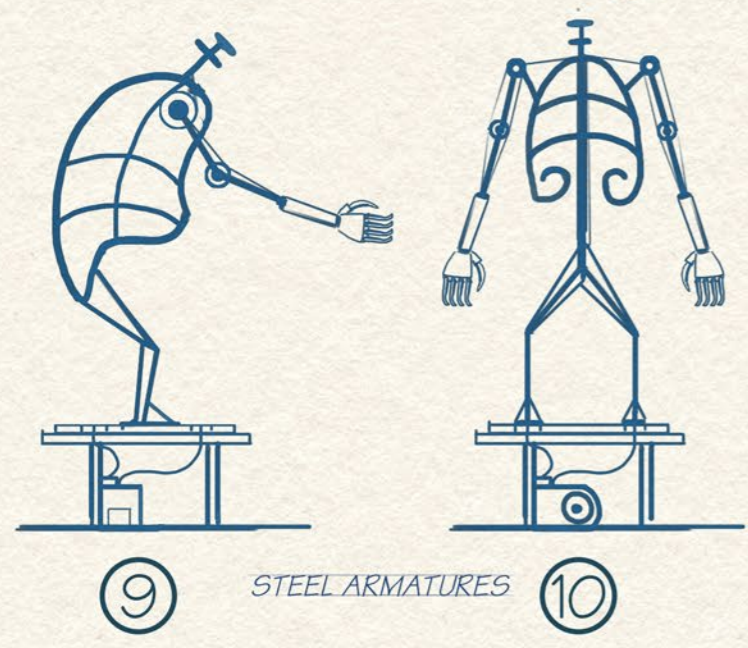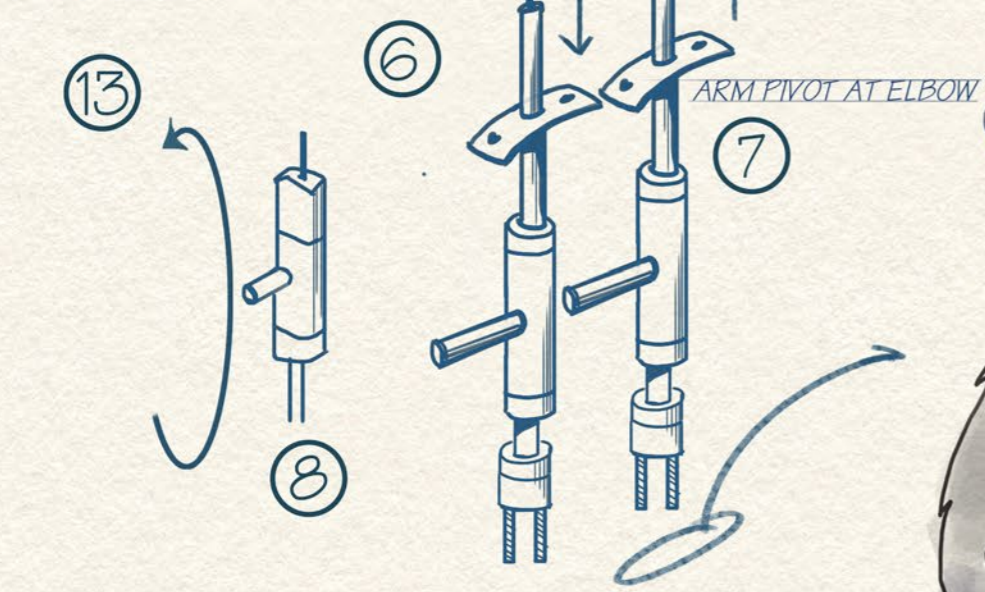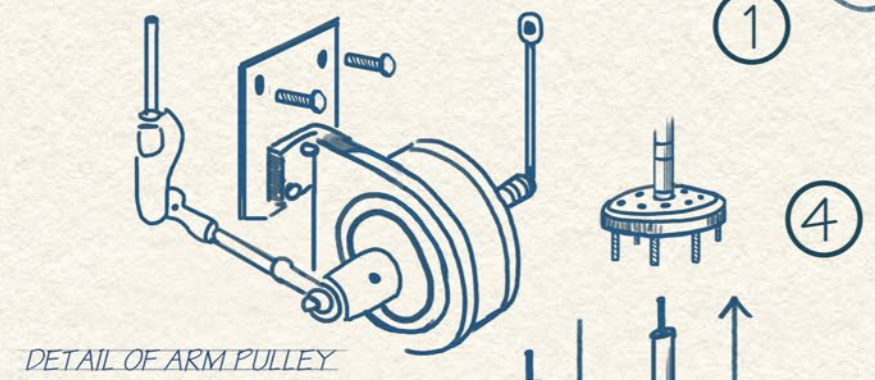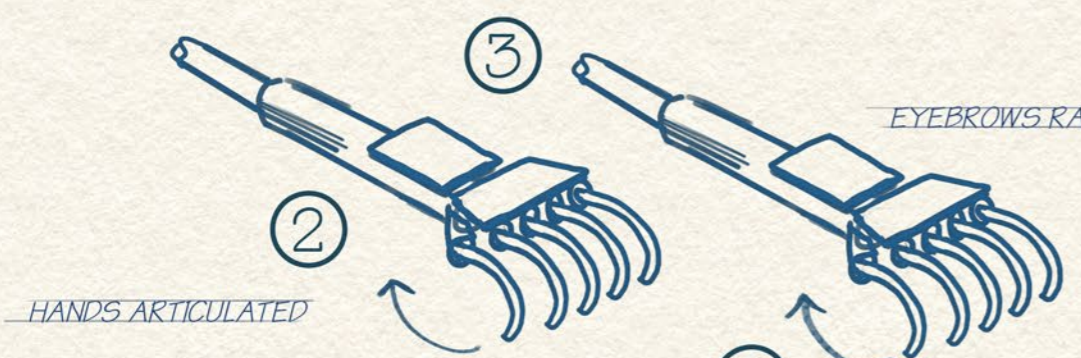

NOTE: WRITTEN DIMENSIONS ARE TO BE TAKEN IN PREFERENCE TO SCALED ONES ALL DIMENSIONS ARE TO BE CHECKED ON JOB


<p>STARR PARK</p>	<p>REJECTED</p>	
	<p>ISSUE NO:</p>	<p>SCALE OF FT. 1/4 AND 1/8</p>
<p>DRG. NO:</p>	<p>APPROVED</p>	<p>SHEET NO:</p>

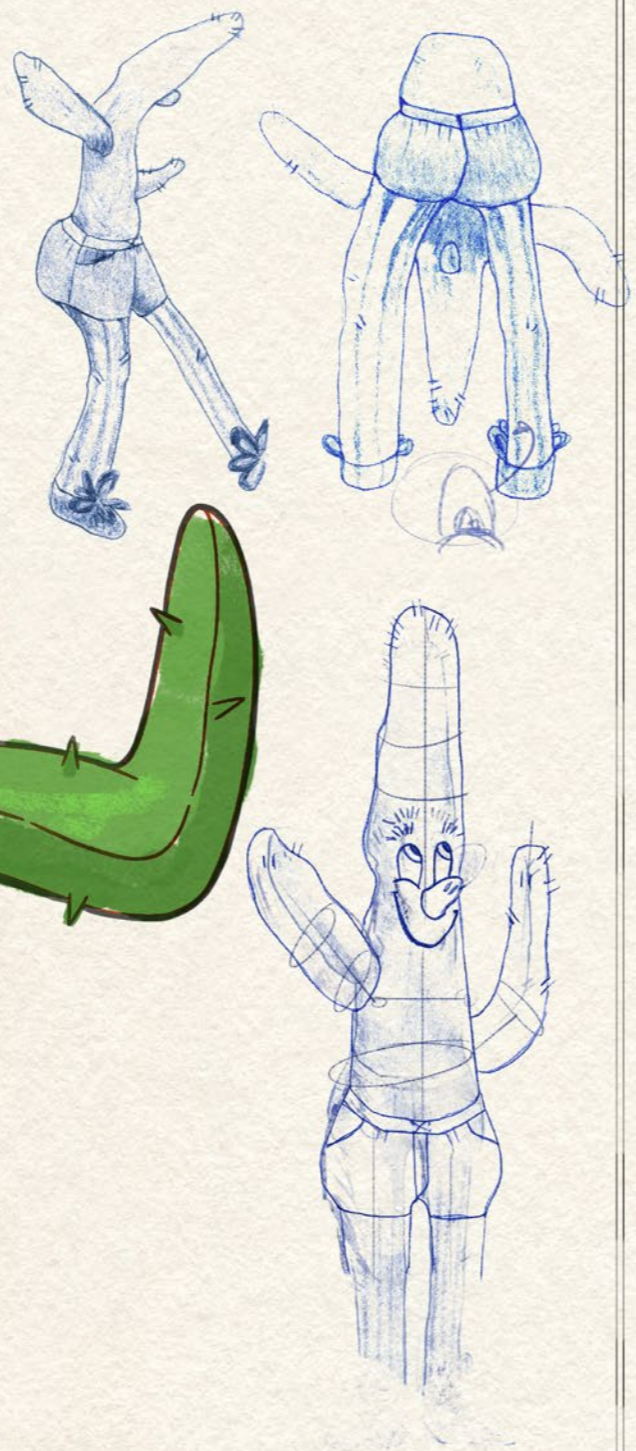

NOTE: WRITTEN DIMENSIONS ARE TO BE TAKEN IN PREFERENCE TO SCALED ONES
ALL DIMENSIONS ARE TO BE CHECKED ON JOB


 STARR PARK	REJECTED	
	ISSUE #	SCALE OF FT. 1/4 AND 1/8
	APPROVED	<i>[Signature]</i>
	SHEET #	

ROCKIN' ROBOT

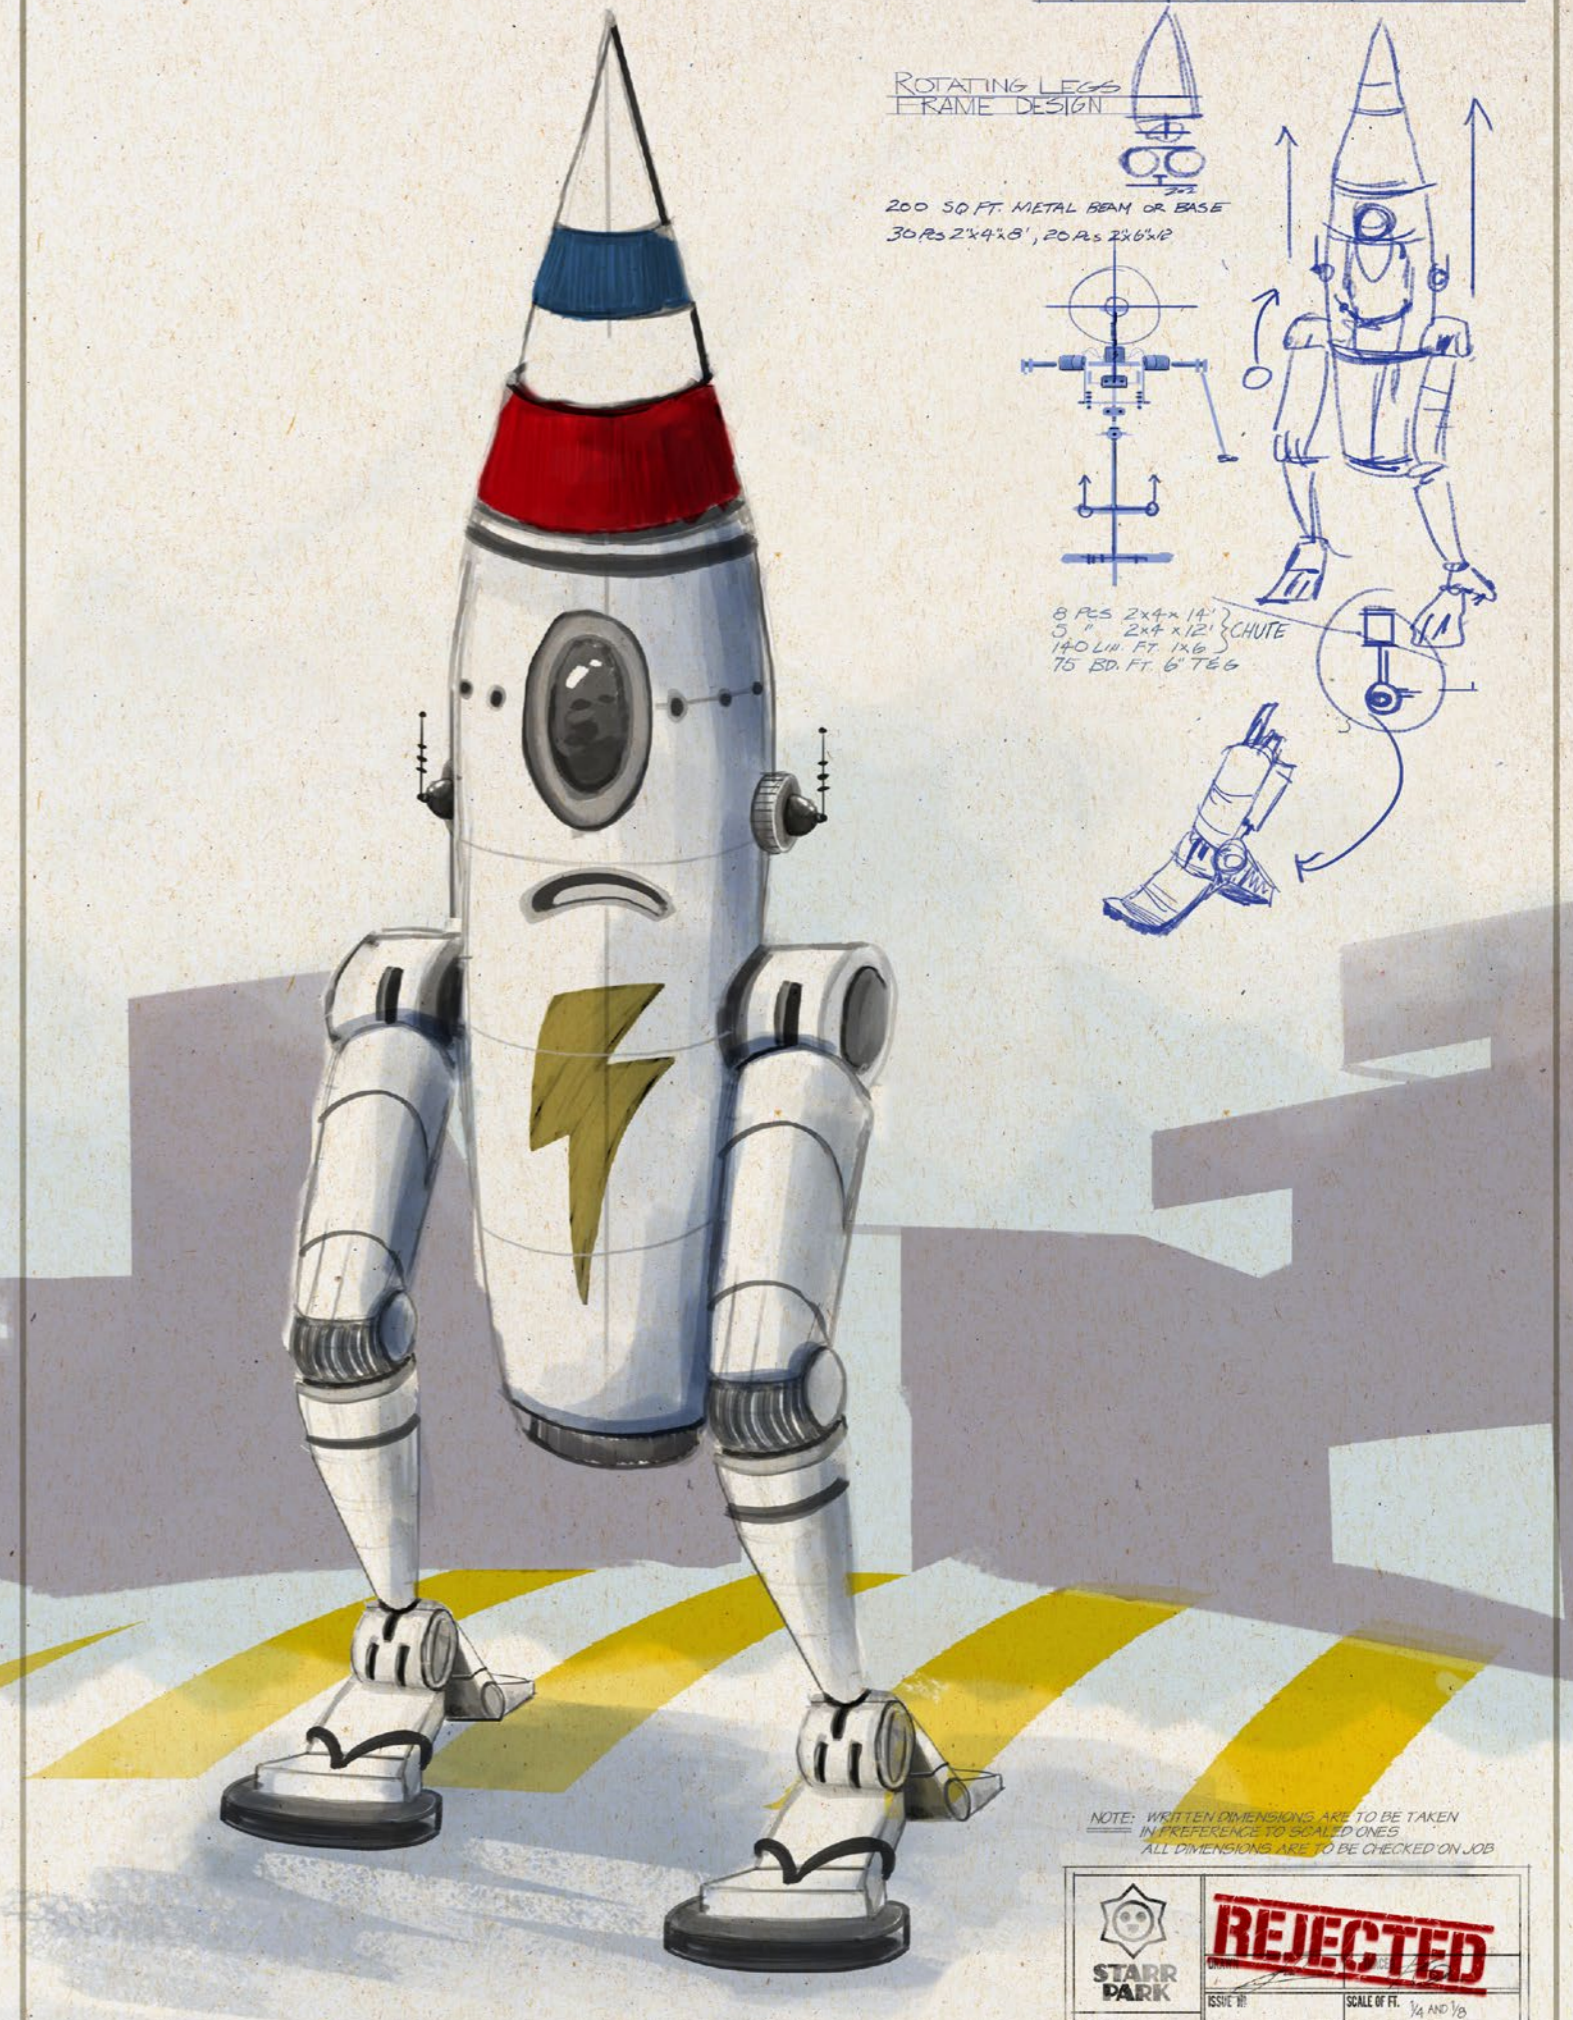

ROTATING LEGS FRAME DESIGN

200 SQ. FT. METAL BEAM OR BASE
30 RS 2"x4"x8', 20 RS 2"x6"x8'

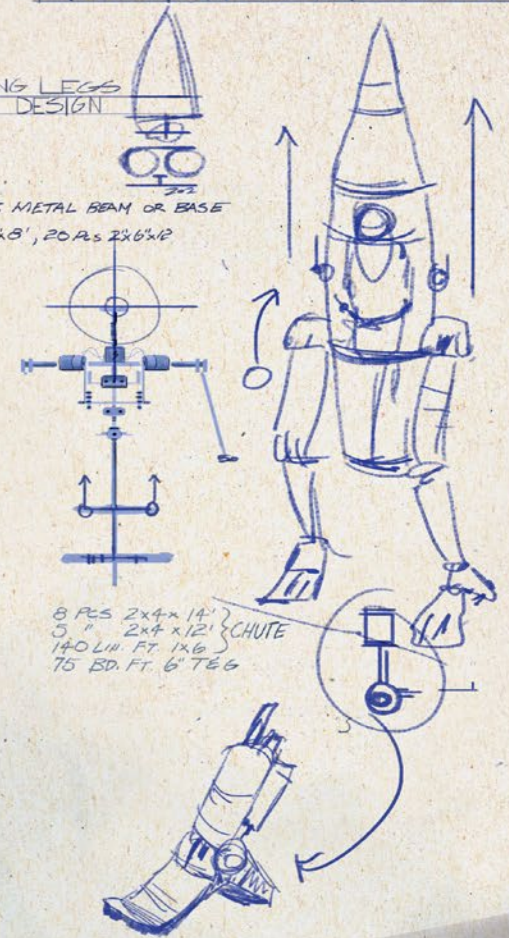

8 Pcs 2x4x14'
3 Pcs 2x4x12' CHUTE
140 LBS. FT. 1x6
75 BD. FT. 6" T&G

NOTE: WRITTEN DIMENSIONS ARE TO BE TAKEN IN PREFERENCE TO SCALED ONES
ALL DIMENSIONS ARE TO BE CHECKED ON JOB



 STARR PARK	REJECTED	
	ISSUE #	SCALE OF FT. 1/4 AND 1/8
	APPROVED	<i>[Signature]</i>
	SHEET #	




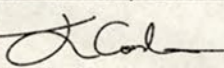


STARR PARK

NOTE: WRITTEN DIMENSIONS ARE TO BE TAKEN
 IN PREFERENCE TO SCALED ONES
 ALL DIMENSIONS ARE TO BE CHECKED ON JOB

 NOTES:

 CAST IRON BEAMS
 INCANDESCENT ELECTRIC LIGHTS
 THIS DRAWING TO BE READ
 IN CONJUNCTION WITH
 ORIGINAL DRAWINGS No 60/ AND
 WITH 1/2" DETAILS PROVIDED


 STARR PARK	REJECTED	
	DRAWN 	CHECKED 
	ISSUE No. 2B	SCALE OF FT. 1/4 AND 1/8
	APPROVED 	
Dwg. No. 5A		
SHEET No. 3		



THE STARR RANGER

DUAL GONDOLA

INVERTING PENDULUM RIDE





 STARR PARK	THE STARR RANGER	
	DRAWN <i>JL</i>	TRACED <i>HO</i>
	ISSUE NO.	SCALE OF FT. 1/4" AND 1/8"
	APPROVED <i>J. Cohen</i>	
Draw No.		
Sheet No.		

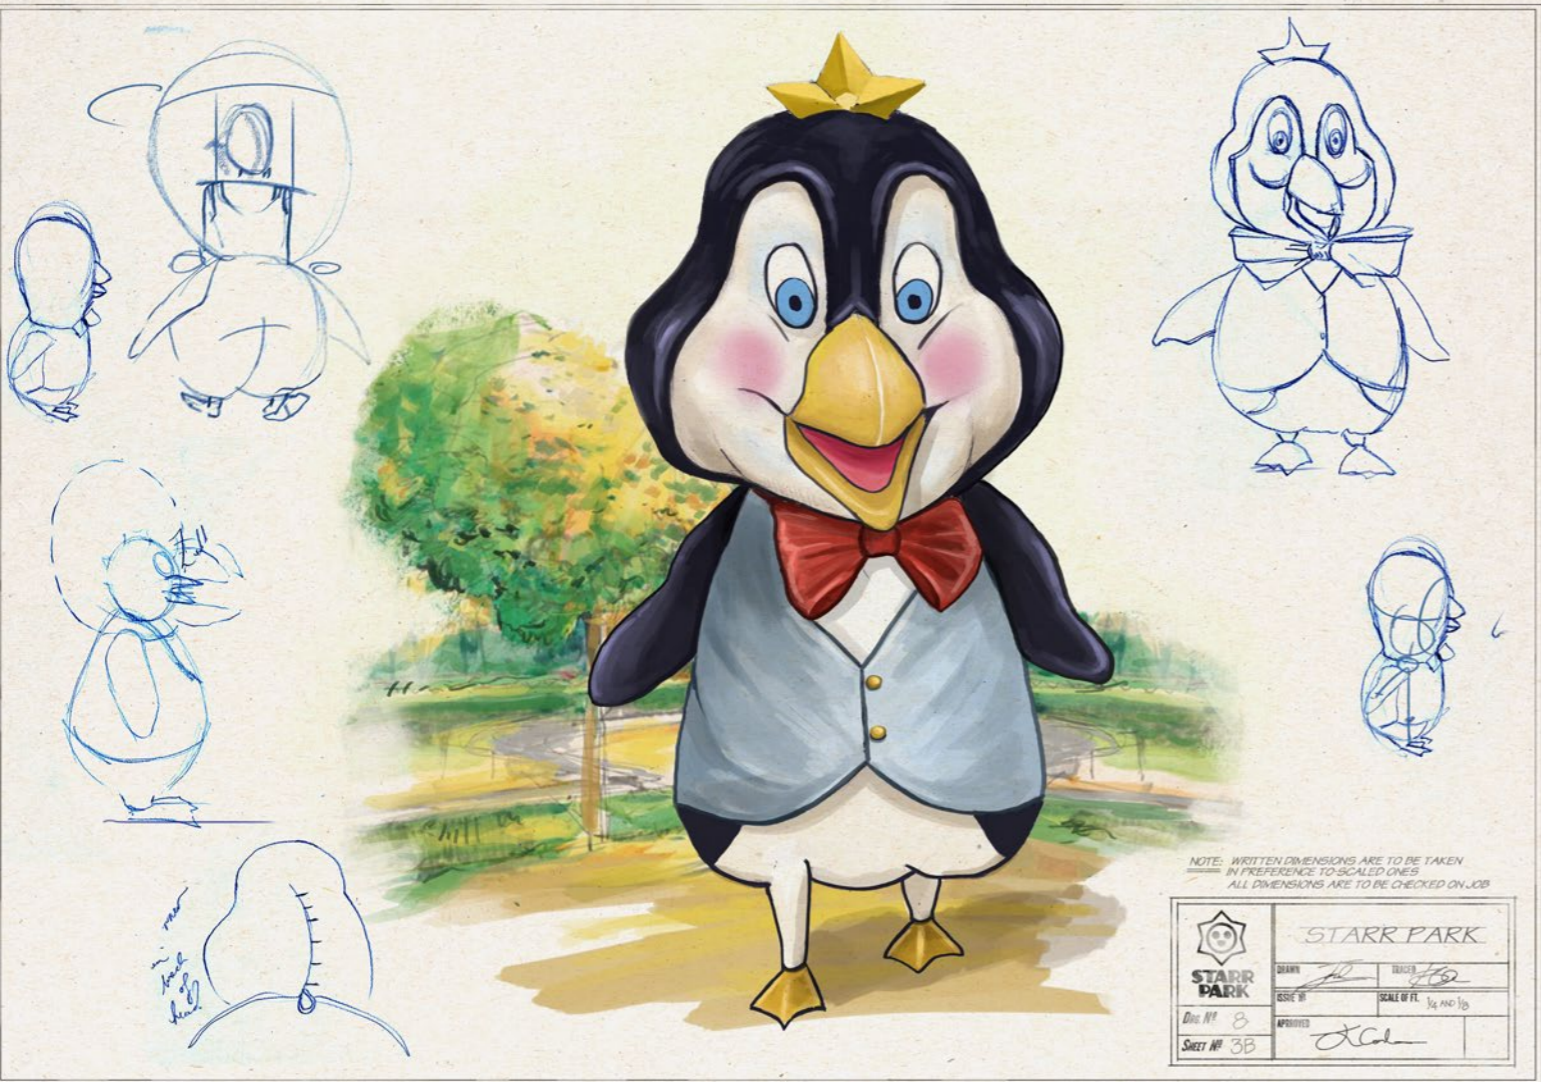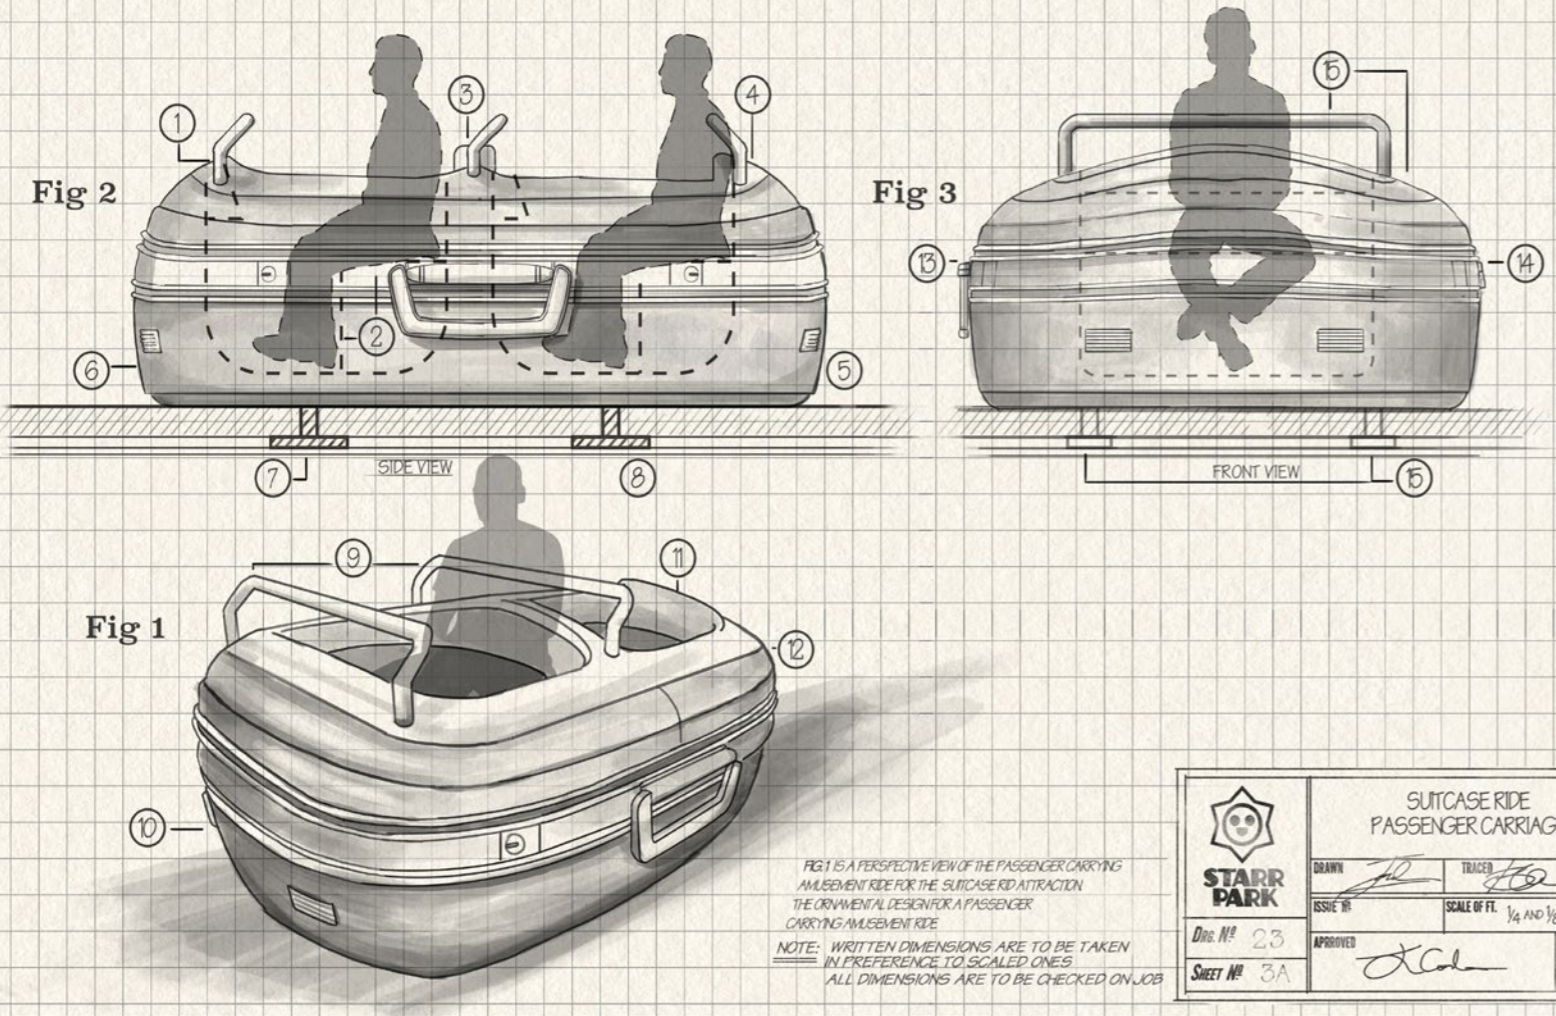



NOTE: WRITTEN DIMENSIONS ARE TO BE TAKEN
IN PREFERENCE TO SCALED ONES
ALL DIMENSIONS ARE TO BE CHECKED ON JOB

 STARR PARK	REJECTED	
	DRAWN <i>JL</i>	TRACED <i>HO</i>
	ISSUE NO	SCALE OF FT. $\frac{1}{4}$ AND $\frac{1}{8}$
	APPROVED <i>J. Cole</i>	
Dir. N ^o 12		
SHEET N ^o 8E		

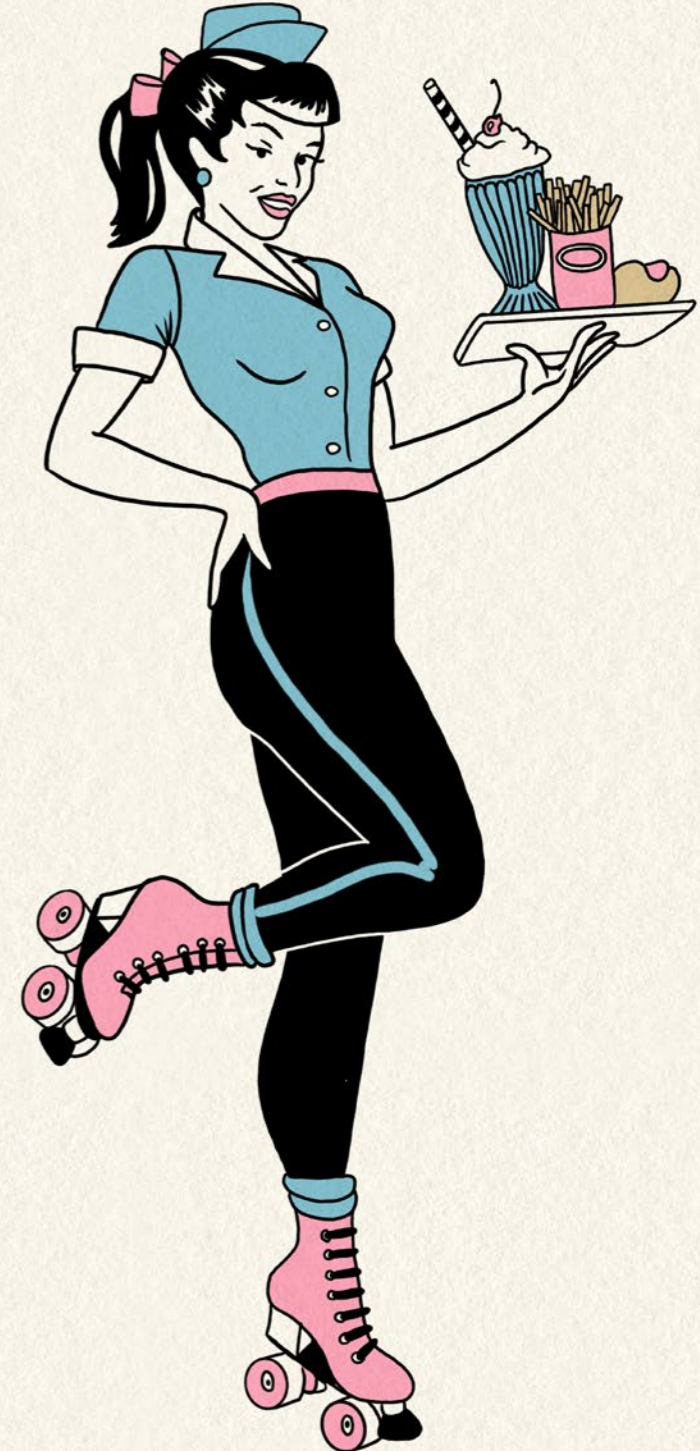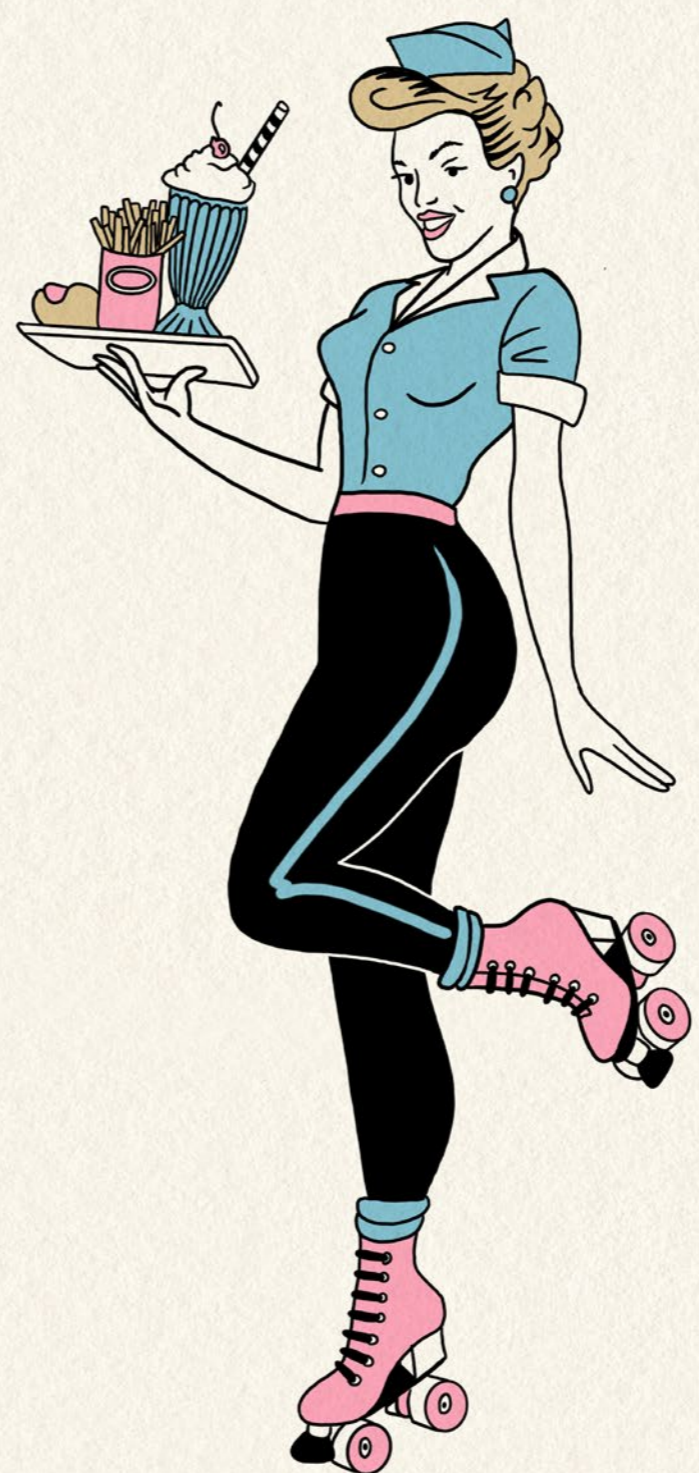

NOTE: WRITTEN DIMENSIONS ARE TO BE TAKEN
IN PREFERENCE TO SCALED ONES
ALL DIMENSIONS ARE TO BE CHECKED ON JOB

 STARR PARK	STARR PARK	
	DRAWN <i>JL</i>	TRACED <i>HO</i>
	ISSUE NO	SCALE OF FT. $\frac{1}{4}$ AND $\frac{1}{8}$
	APPROVED <i>J. Cole</i>	
Dir. N ^o 22		
SHEET N ^o 3A		



SET PHOTOS



**RESTRICTED
AREA**
AUTHORIZED
PERSONNEL ONLY











Top left section of the store featuring a large wooden shelving unit. The top shelf is decorated with several yellow paper hats, each with a smiley face and a star. Below the hats, the shelves are filled with various merchandise:

- Top row: Plates with different designs, some featuring the Starr Park logo.
- Second row: Stacks of white and orange towels, and several small figurines or keychains.
- Third row: A collection of mugs, some with the Starr Park logo.
- Bottom row: Stuffed animals, including a white bear and a brown bear, and several small figurines.

Front counter area featuring a large wooden counter with a curved front. The counter is filled with various items:

- Top shelf: A row of small figurines or keychains.
- Second shelf: A row of small figurines or keychains.
- Third shelf: A row of small figurines or keychains.
- Bottom shelf: Stacks of white t-shirts and hats, some with the Starr Park logo.

Right side of the store featuring a wooden counter and a wall display. The counter is filled with various items:

- Top row: Stuffed animals, including a white duck and a yellow duck.
- Second row: Plates with different designs, some featuring the Starr Park logo.
- Third row: Jars of candy and other small items.

 The wall above the counter is decorated with several pennants that read "STARR PARK" and a large red balloon with "STARR PARK" written on it. A sign on the counter reads "STARR PARK Skins 25% off!".

Center area of the store featuring a young boy standing behind the counter. He is wearing a blue t-shirt and yellow shorts. He is holding a red balloon with "STARR PARK" written on it. The background wall is decorated with several pennants that read "STARR PARK" and a large red balloon with "STARR PARK" written on it.



THIS
TALL To
Ride

