


HUNTERS

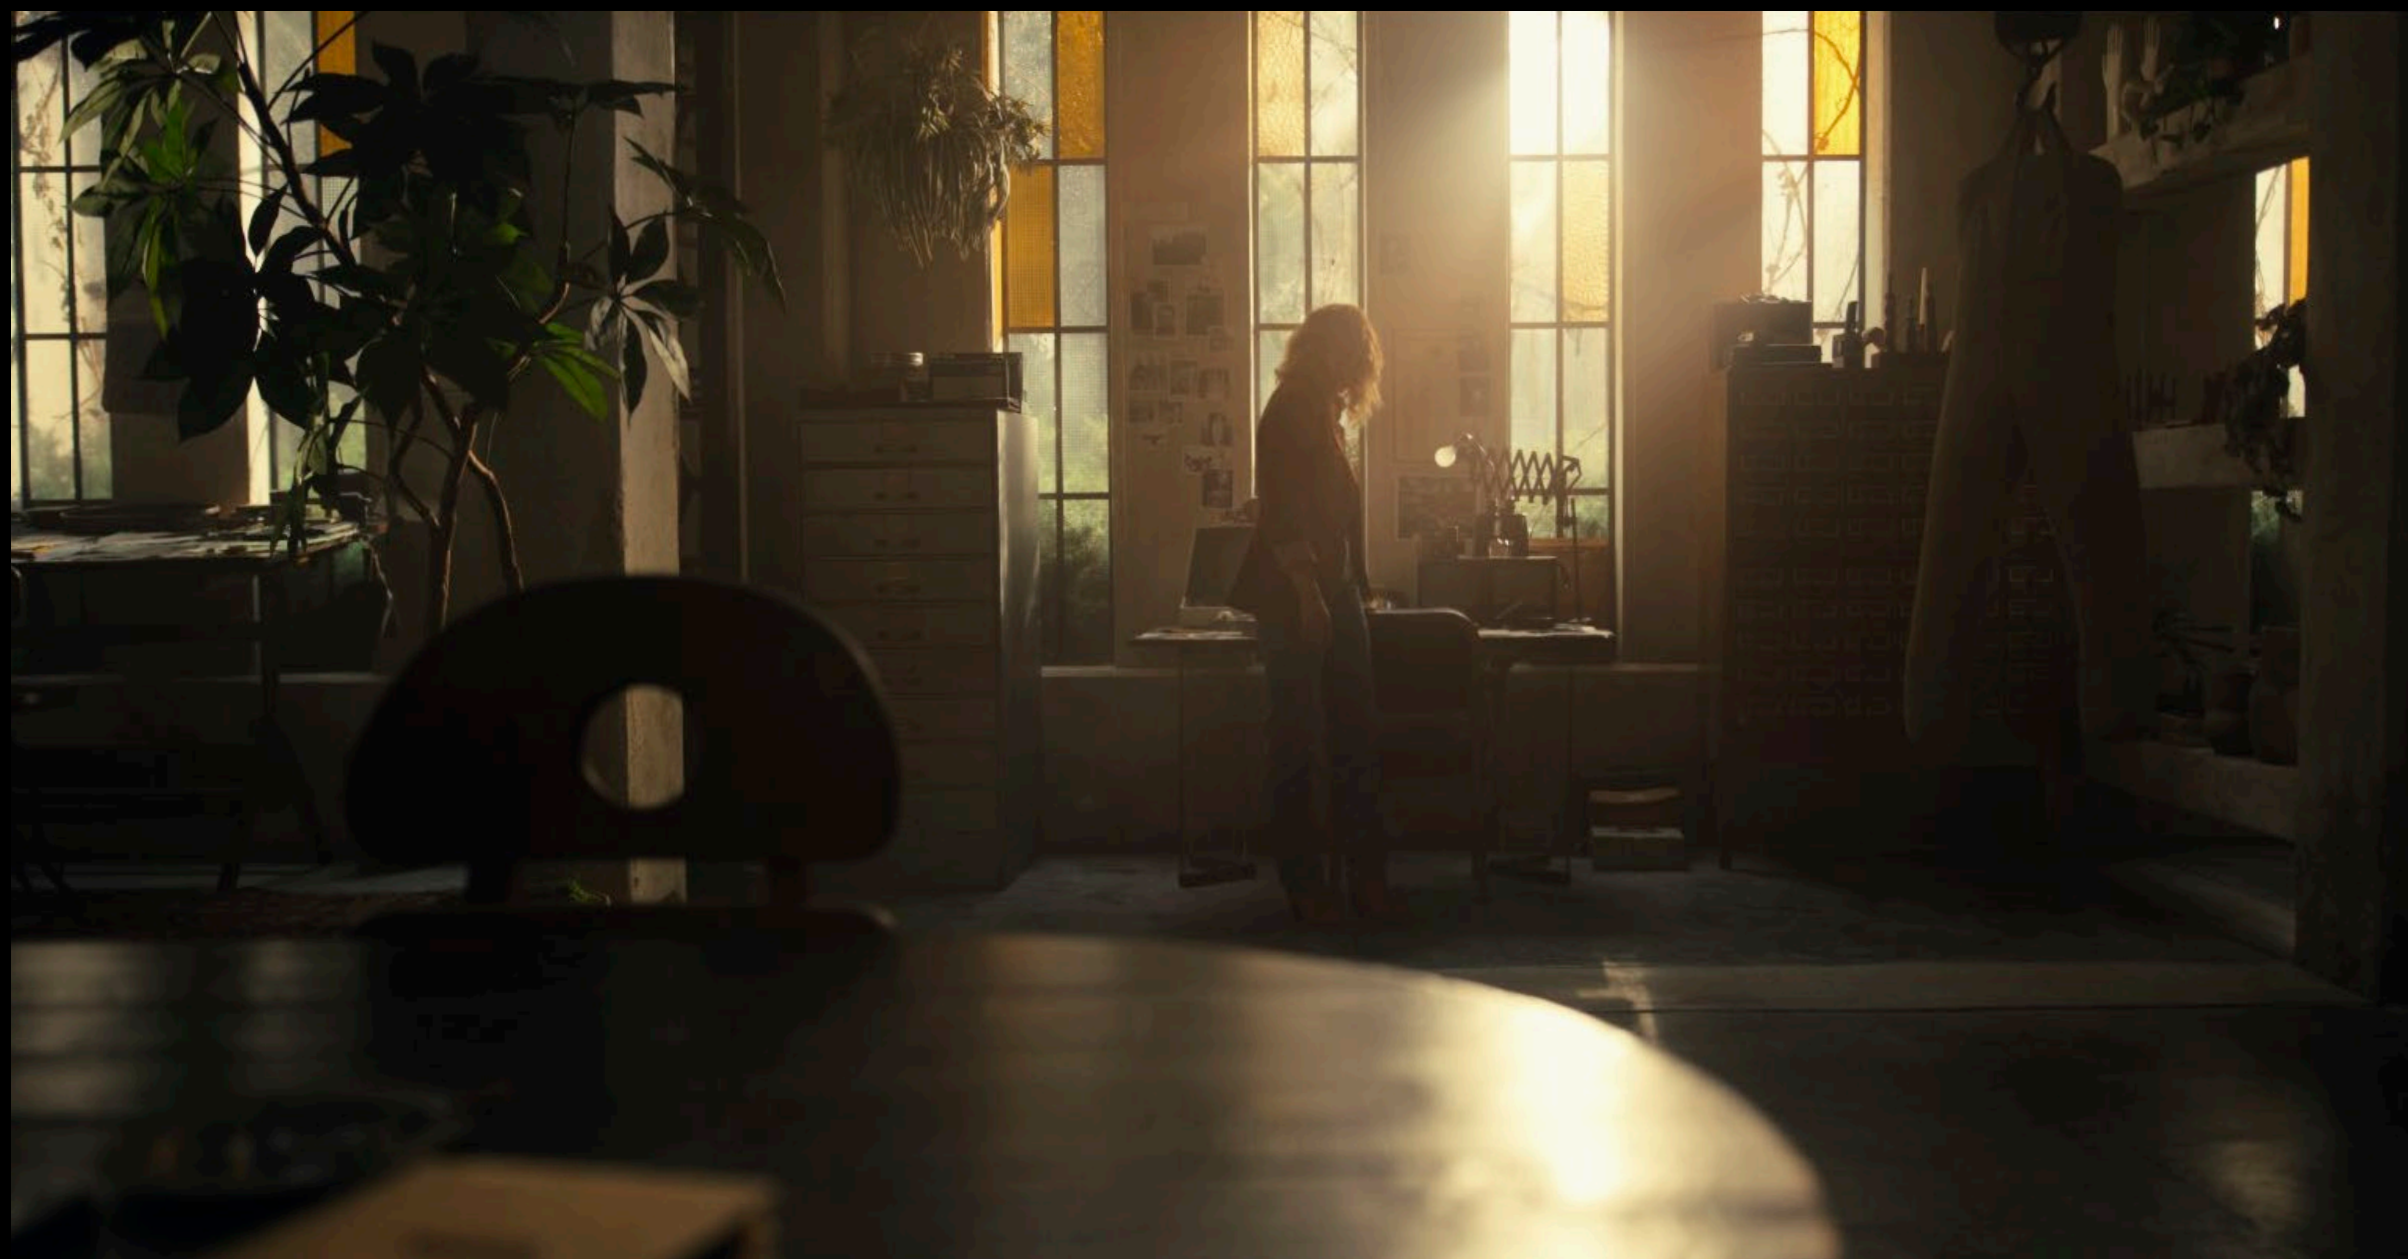


STAGE SETS
















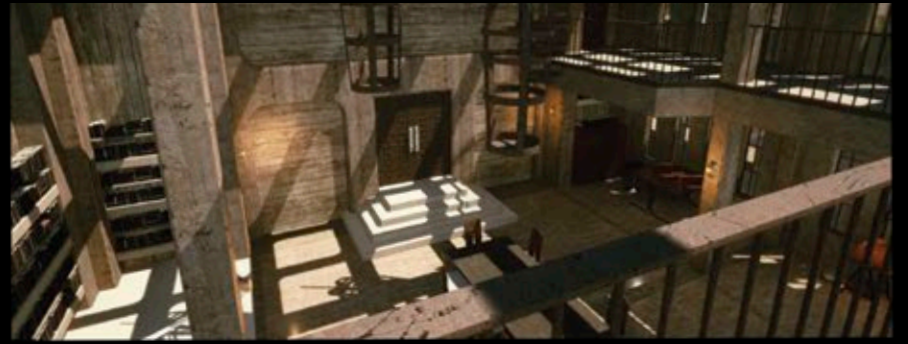

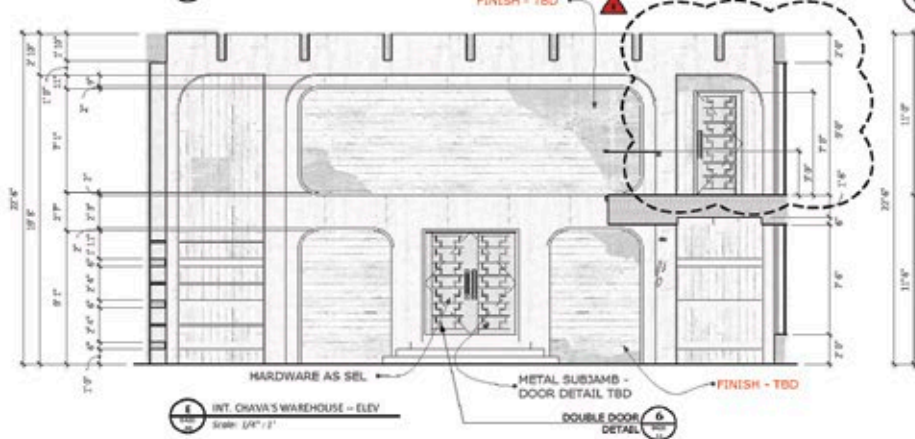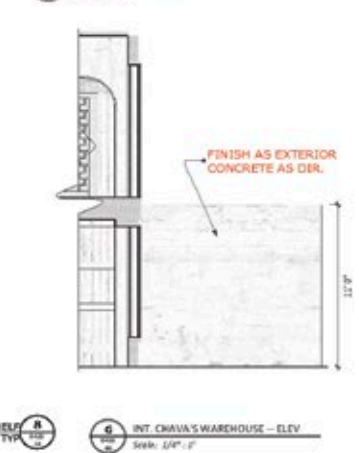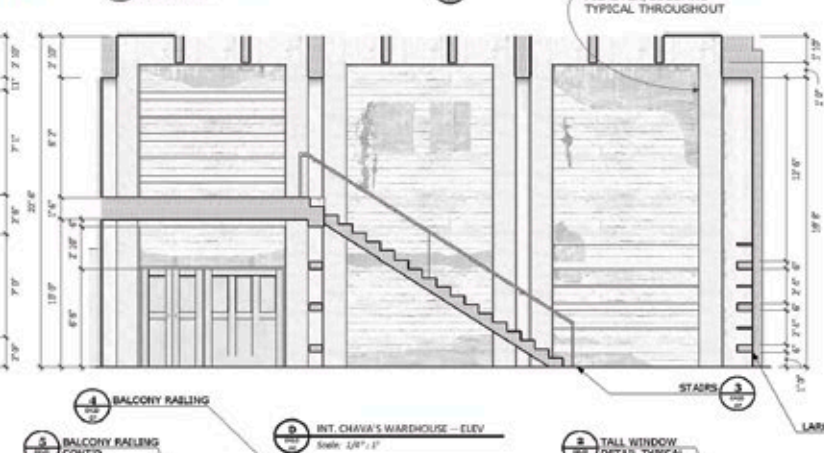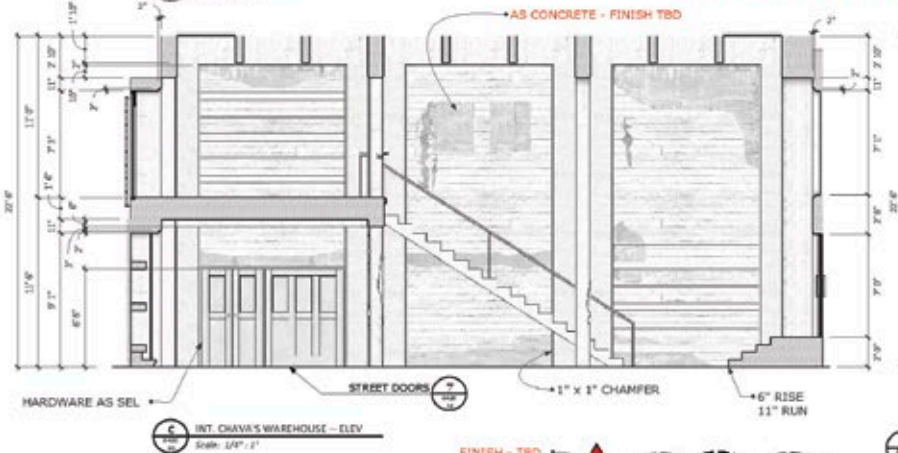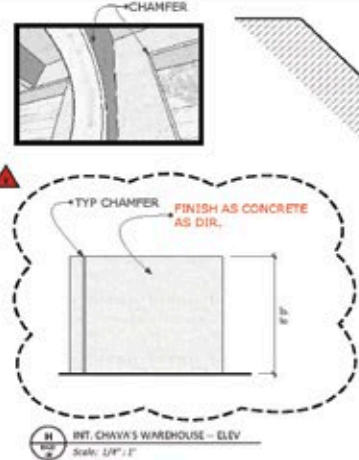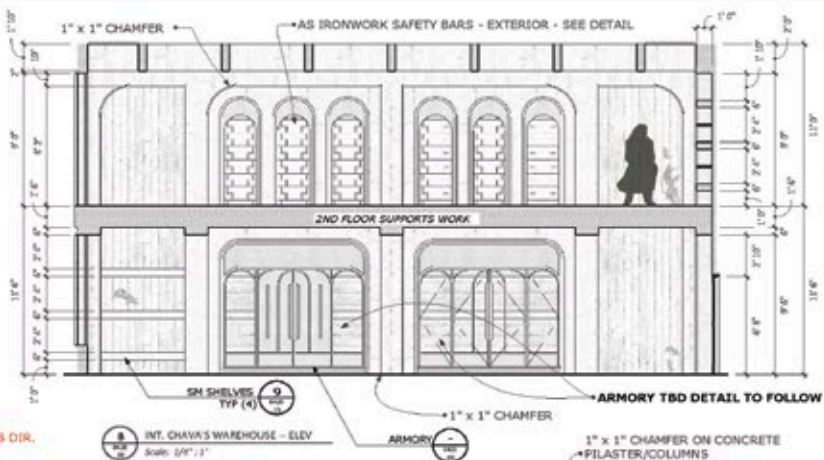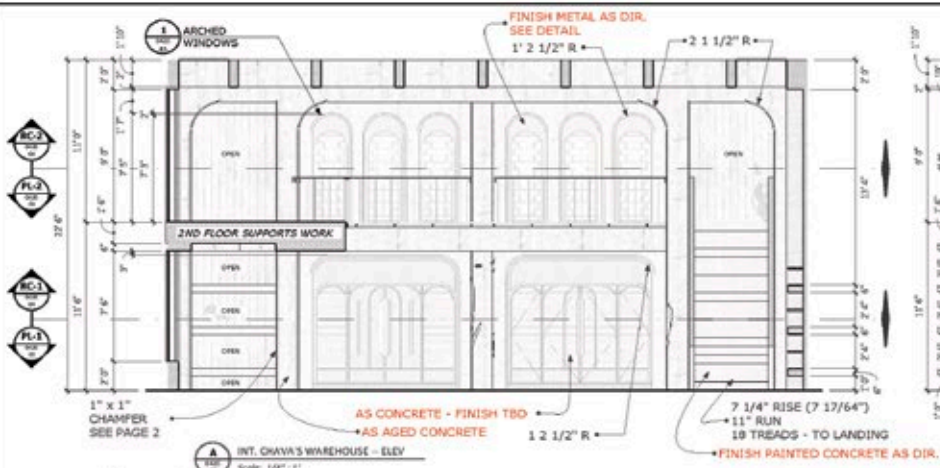


Notes!

- MAKE ALL WALL WITH AGE AS DIR.
- VERIFY ALL WALL FINISHES
- FLOORING LAYOUT FORTHCOMING
- DETAILING TREATED AS SEPERATE DRAWING SETS, ALL FORTHCOMING

RELEASED 5/10/21

VERSION 5 May 30, 2023 00:00 AM	
LEVIATHAN	
PROJECT: INT. CHAVA'S WAREHOUSE	SHEET: 02
DRAWING: 8/8/2020	DATE: 04/20/2023
LOCATION: -	SCALE: 1/8\"/>

THIS DOCUMENT IS THE PROPERTY OF LEVIATHAN. IT IS TO BE USED ONLY FOR THE PROJECT AND SITE SPECIFICALLY IDENTIFIED. IT IS NOT TO BE REPRODUCED, COPIED, OR TRANSMITTED IN ANY FORM OR BY ANY MEANS, ELECTRONIC OR MECHANICAL, INCLUDING PHOTOCOPYING, RECORDING, OR BY ANY INFORMATION STORAGE AND RETRIEVAL SYSTEM. WITHOUT THE WRITTEN PERMISSION OF LEVIATHAN, ANY REPRODUCTION OR TRANSMISSION OF THIS DOCUMENT IS PROHIBITED. IF YOU RECEIVED THIS DOCUMENT IN ERROR, PLEASE NOTIFY US IN WRITING OR BY EMAIL AT LEVIATHAN@LEVIATHAN.COM.

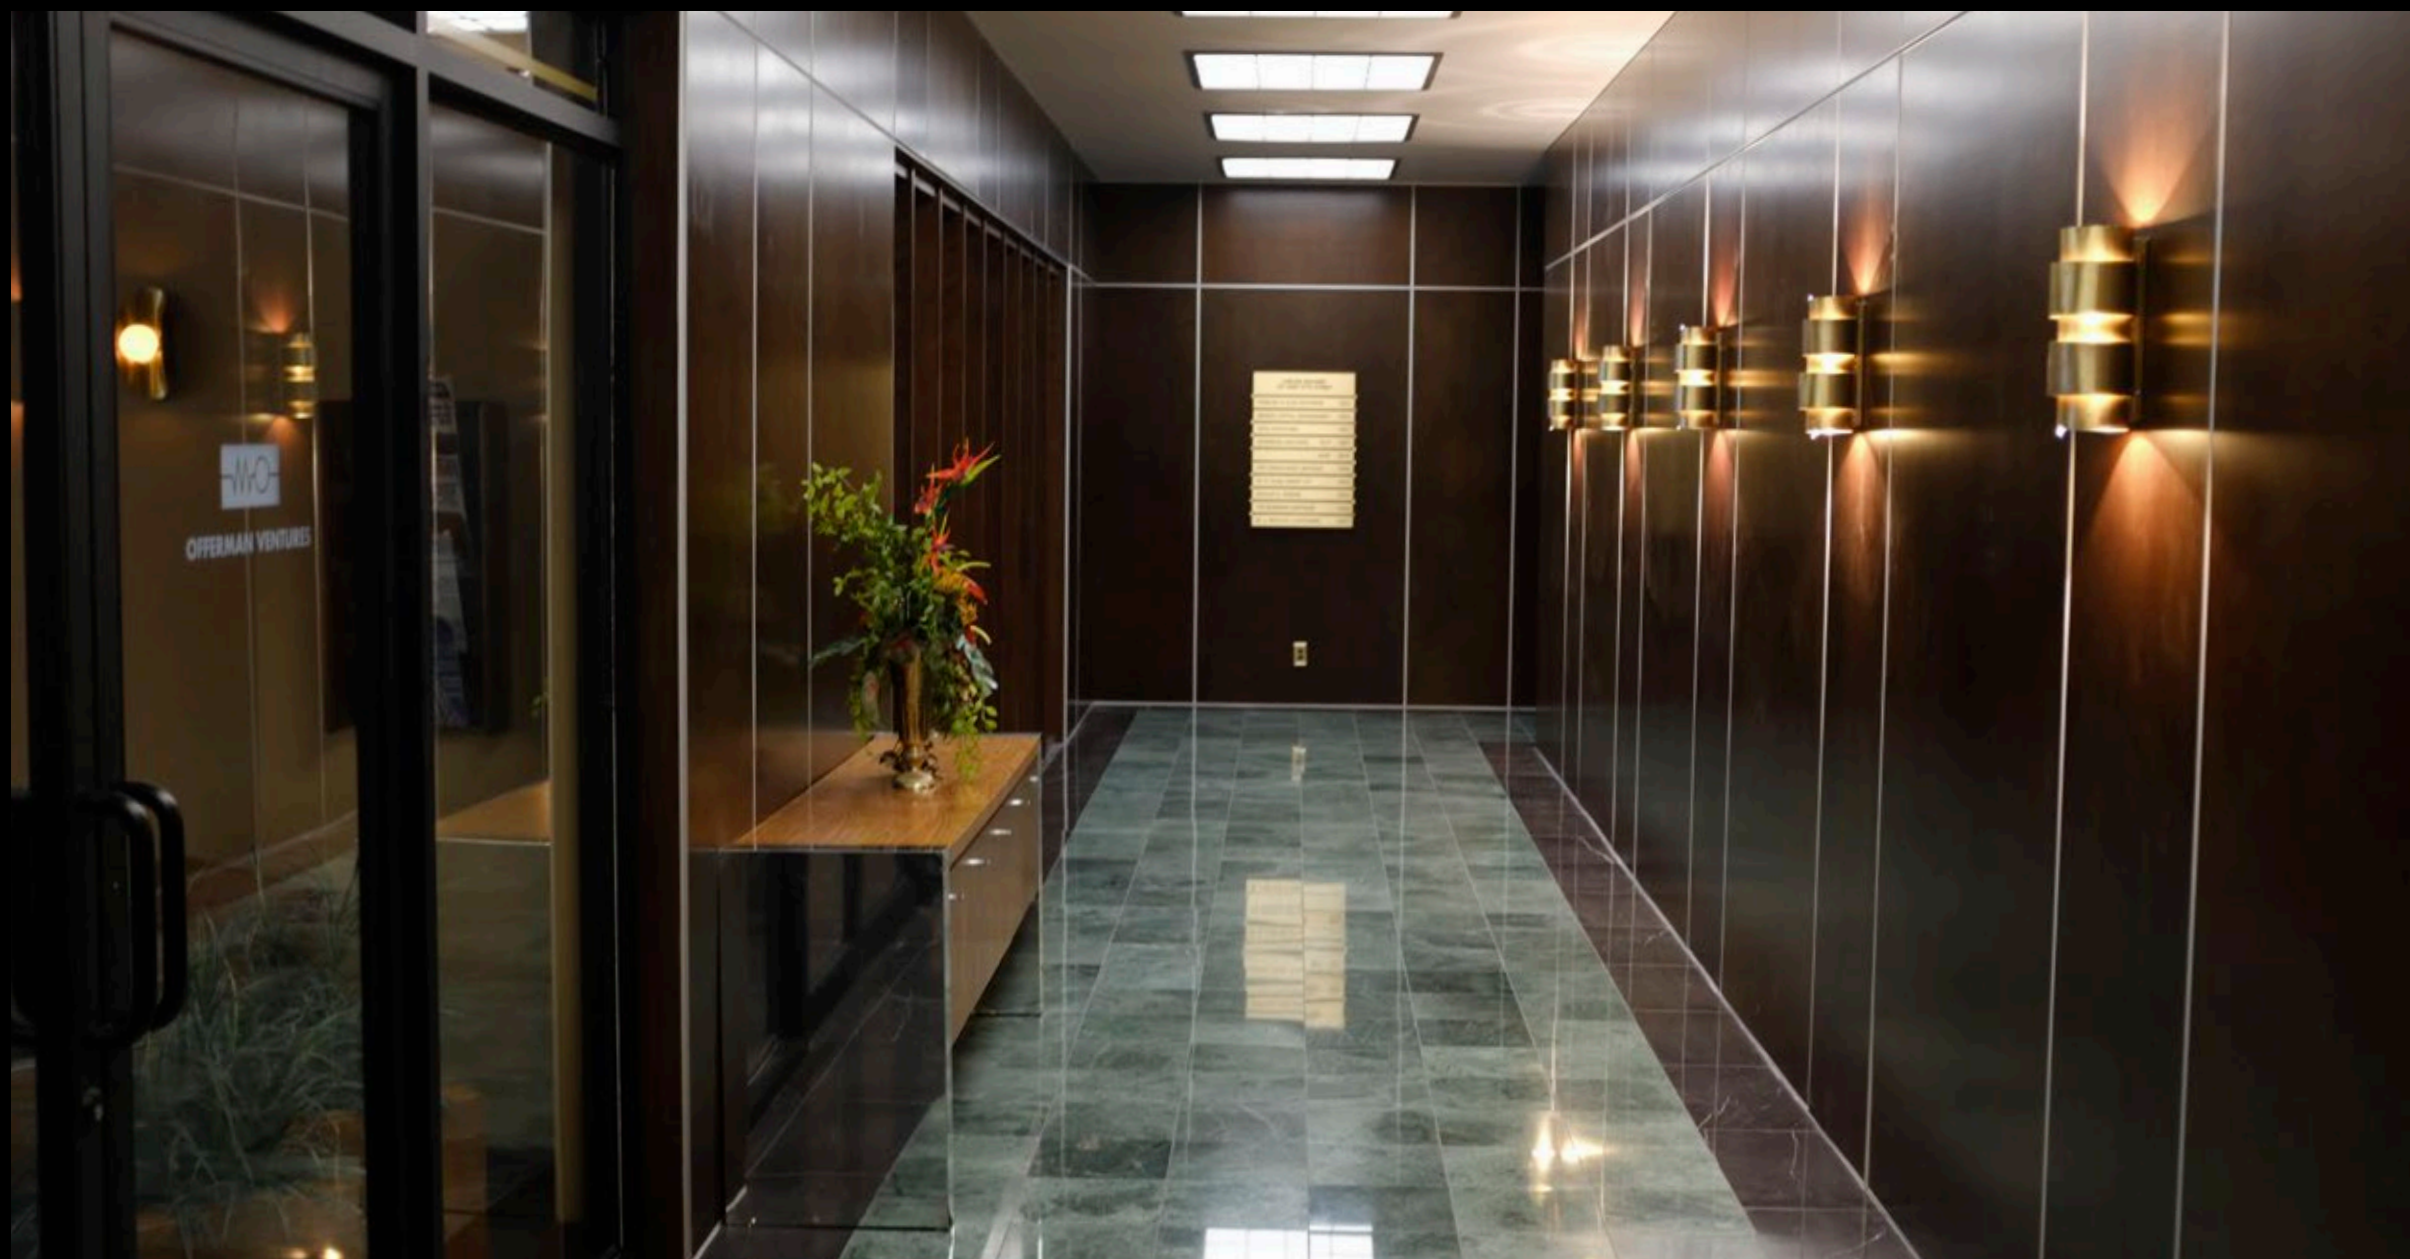















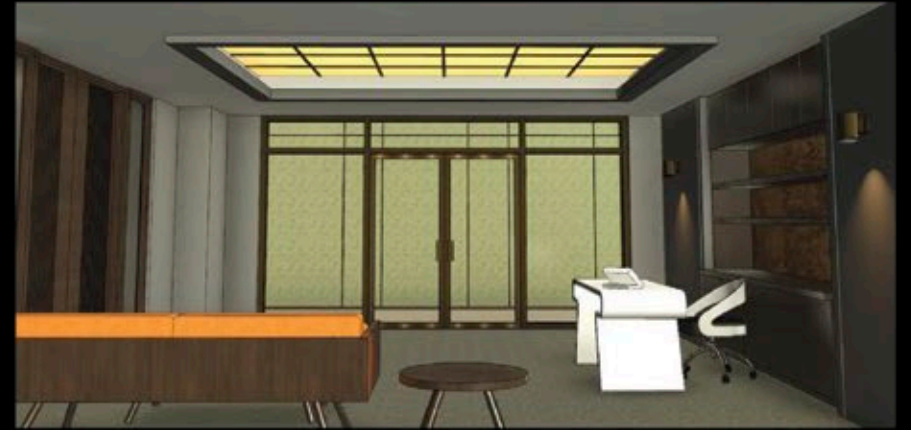



1a 3D View 1a - Meyer's Office

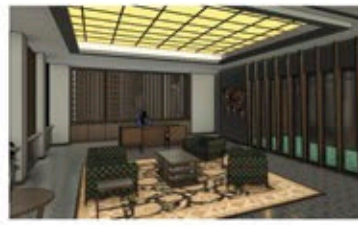


1b 3D View 1b - Meyer's Office



1c 3D View 1c - Meyer's Office



1i 3D View 1i - Corner Window

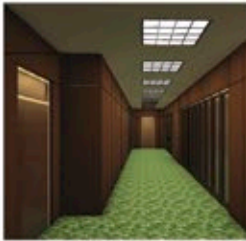

1d 3D View 1d - Hallway



1e 3D View 1e - Hallway



1f 3D View 1f - Reception



1g 3D View 1g - Reception



1j 3D View 1j - Meyer's Office

SHEET INDEX:

- SHEET 1: OVERVIEW - SHEET INDEX, NOTES, REFERENCES, PLAN, VIEWS
- SHEET 2: FLOOR PLAN
- SHEET 3: REFLECTED CEILING PLAN
- SHEET 4: ELEVATIONS
- SHEET 5: SECTIONS
- SHEET 6: HALLWAY PANEL DESIGN
- SHEET 7: DOOR DETAILS
- SHEET 8: DOOR DETAILS CONTINUED
- SHEET 9: DOOR DETAILS CONTINUED
- SHEET 10: VESTIBULE STOREFRONT - DOOR DETAILS CONTINUED
- SHEET 11: WOOD FIN / WINDOW DETAILS
- SHEET 12: "EXTERIOR" WINDOW DETAILS
- SHEET 13: DETAILS - BUILT IN CASEWORK RECEPTION
- SHEET 14: LIGHTING DETAILS

REVISION NOTES:

- 1. REMOVED CENTER COLUMN BETWEEN WINDOWS AS SHOWN ON SHEET 4 IN ELEVATION 16

NOTES:



- 1. MID CENTURY MODERN OFFICE BUILDING
- 2. MEYER'S OFFICE WITH ORNATE SET DEC
- 3. GADGETS AND GEEKS LINE THE SHELVES AND WALLS
- 4. RECEPTION AREA WITH MID CENTURY MODERN SET DEC
- 5. ONLY SHEETS 1 - 11 INCLUDED
- 6. REMAINING SHEETS TO COME

REVISED 5/17/21

LEVIATHAN		PROJECT: MID-CENTURY MODERN OFFICE BUILDING LOCATION: CALVER STUDIOS - STAGE 12 DATE: 05/17/21	SHEET NO. 1
SET NAME: Mid-Century Industries HQ - Meyer's Office	DRAWING: Overview	DATE: 05/17/21	OF: 11
LOCATION: Calver Studios - Stage 12	DRAWN BY: David C. Reed	SCALE: 1/4" = 1'-0"	









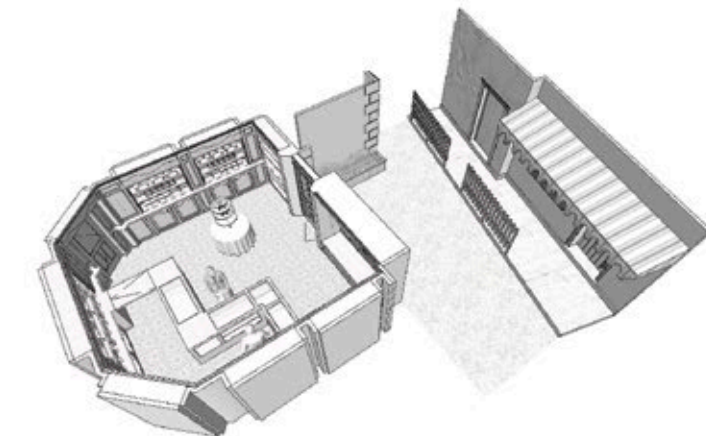
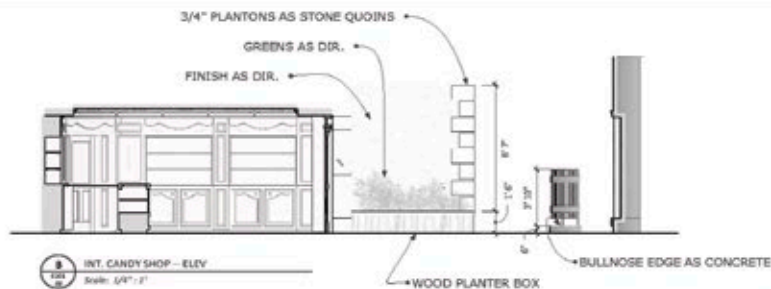


REVISÉD 6/16/21

100





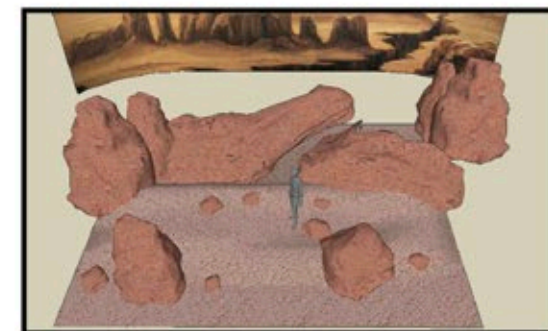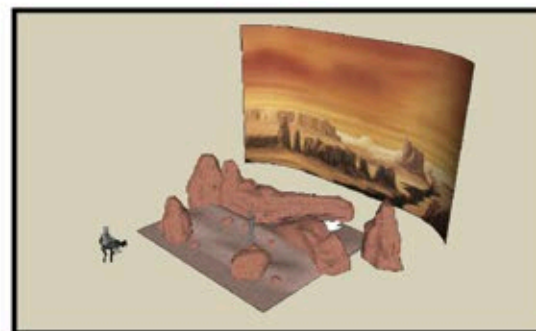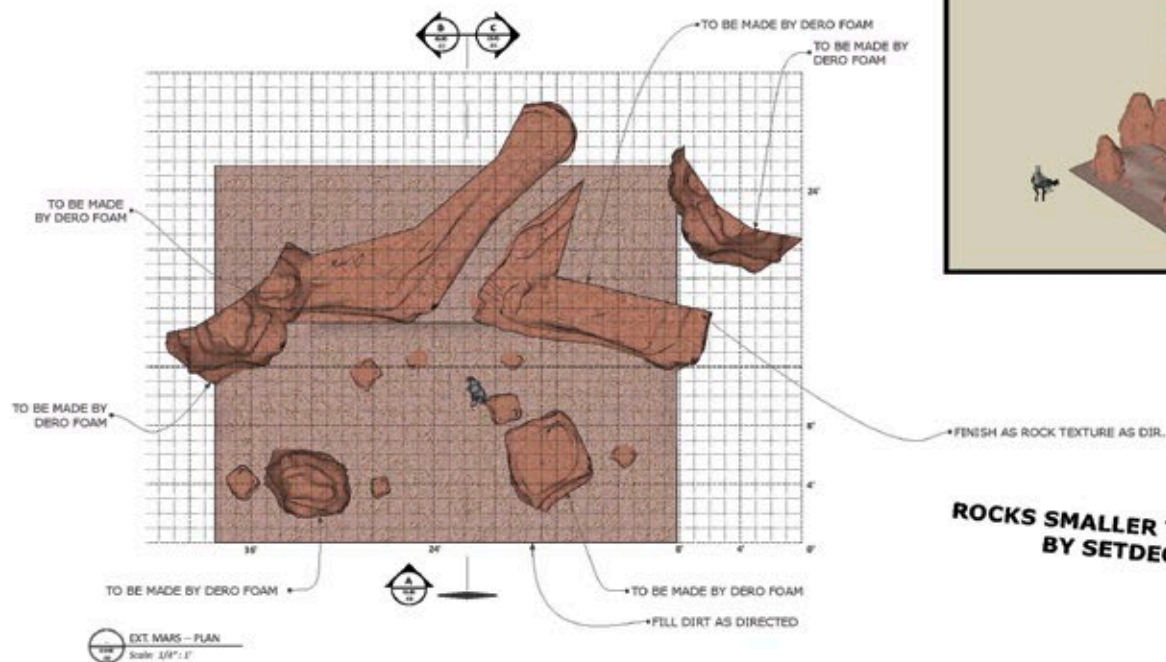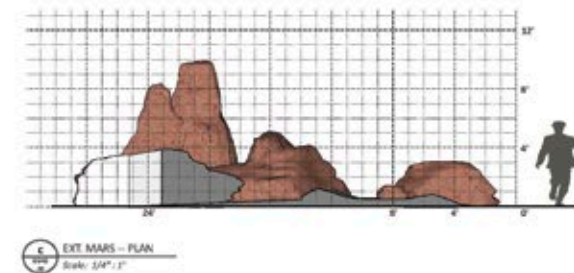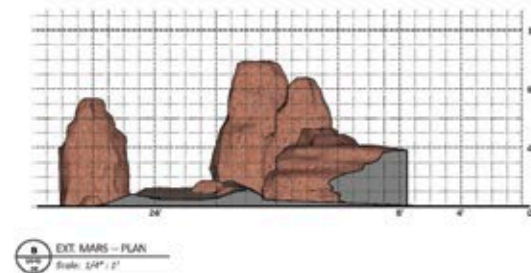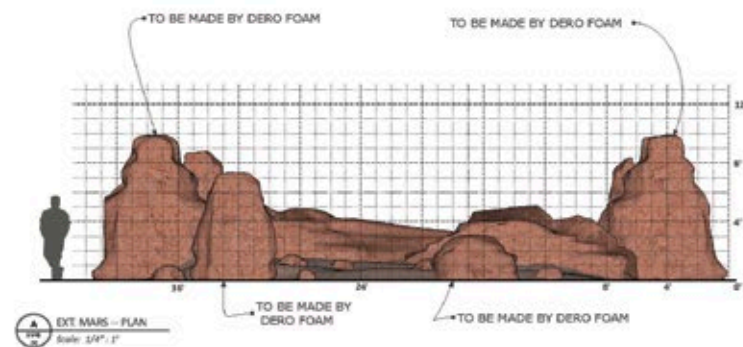
















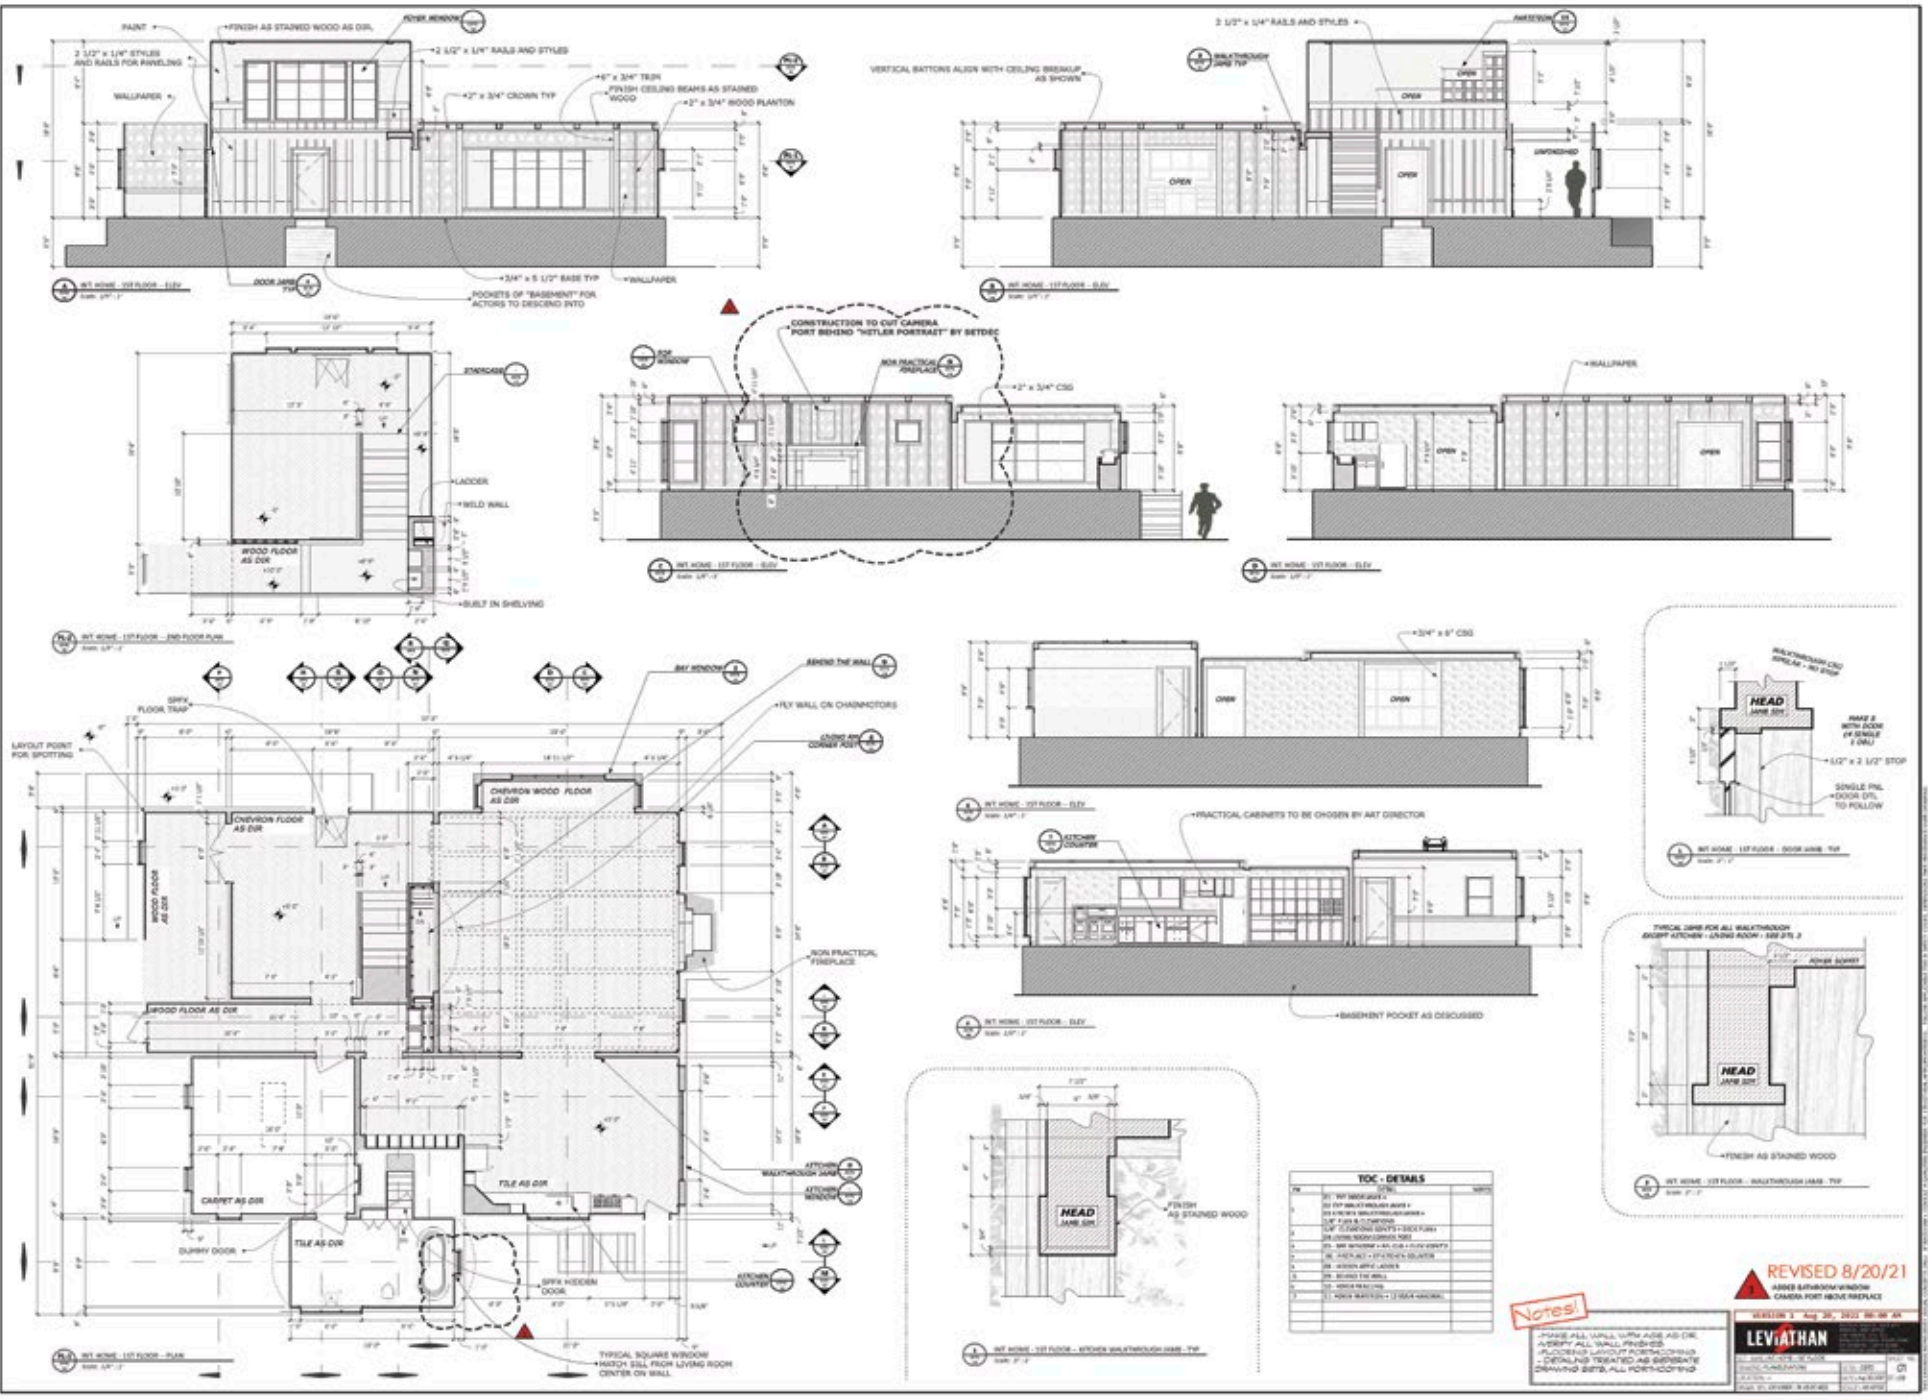

Notes!

REVISED 8/20/21

ADDED BATHROOM WINDOW
CAMERA PORT ABOVE FIREPLACE

LEVATHAN


LEVATHAN ARCHITECTS
1000 1ST AVE, SUITE 100
DENVER, CO 80202
303.733.1111
LEVATHAN.COM



5 South Elevation
1/8" = 1'-0"



6 East Elevation
1/8" = 1'-0"

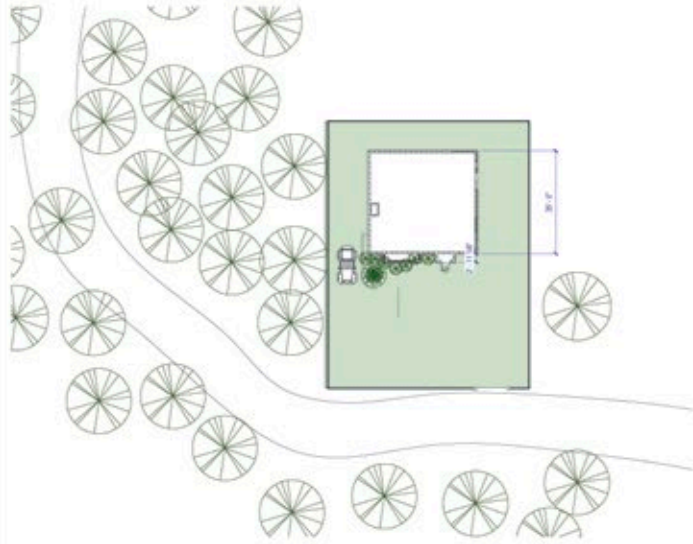

7 Site Plan
1" = 20'-0"



1 3D View 1



2 3D View 2



3 3D View 3



4 3D View 4

SCRIPT NOTES

1. EXT. RURAL GERMAN HOME - FLASHBACK - DAY (SPRING)

CHYRON: ZEHLENDORF, GERMANY. We linger on a SMALL, QUANTITATIVE on a rural German road. A beautiful tree BLOOMS outside. Beers buzz among the flowers. Birds fly through the air. Smoke PUFFS from the chimney.

We see a NAZI JEEP pull up outside of the home. Out of the jeep gets THREE SS OFFICERS in green jackets and black boots. ERNST (40), MATTHIAS (36), and HUGO (34). But Hugo just stares at the architectural gem of a home in wonder. Smiling in awe. He takes a step toward the home, then sees a small SNAIL under his boot. He holds his boot above the creature, then picks it up and moves it from harm's way.

2. EXT. THE HOME - DAY (1939)

The Old Man gets in the front seat of the SS truck and drives it BEHIND the house, out of sight, into the woods.

3. EXT. THE HOME - BACKYARD - NIGHT (1939) 31

The Old Man and Old Woman stand over the old dog as we watch the three dead bodies - Ernst, Matthias, and Hugo - sink into the thick, muddy, water-soaked earth. A natural landfill.

4. EXT. THE HOME - SAME (1939) 32

Three Nazi officers - ANDERS (40), GERT (34), TOMAS (25) walk the front walk. Tomas spots the SNAIL that Hugo had seen on the front walk, about to step on it. Close call. Instead, Tomas picks the snail up. But instead of moving it out of harm's way, he pulls the snail out of its shell.

Thomas tosses the homeless snail to the ground and watches it suffer, then he heads to the door to join Anders and Gert. Anders knocks. And knocks again. And knocks yet again. The Old Man finally answers. A curious, senile look on the Old Man's face. He squints.

5. EXT. THE HOME - SUMMER (1939) 41 CLOSE ON: HEADLIGHTS.

We pull out to see - A STATION WAGON with suitcases and furniture tied to the top drives to the front of the house. The ash is falling. A BOY - FRIEDRICH (18) - gets out of the car and watches the ash fall like snow.

A WOMAN (25) - TOMAS' WIFE, LIESSEL - wearing an SS Uniform awestruck, gets out of the front seat and yells at the boy - LIESSEL! Friedrich, stop that! Tomas gets out of the front seat, laughing - TOMAS.

Oh come on, he's just having fun - Liesel looks up at the home. Tomas swings around and puts his arm around her. They stare up and smile.

6. EXT. THE HOME - BACKYARD - NIGHT (1939)

Rivka, Abraham and Zev watch as two bodies - Tomas and Liesel sink into the bog. Abraham then tosses the heads into the bog. The trio watches the heads sink.

7. EXT. THE HOME - FRONT DOOR - SECONDS LATER (1939) 75A STERN

LOOKING SS OFFICER - HAUPTSTURMFÜHRER REYNOLDS (40) - stands at the door, WHEN - Rivka opens up, with a smile.

8. EXT. THE HOME - FRONT DOOR - SAME (1939) 81 IN LAND ON THREE

NAZI OFFICERS hurrying inside, seeing the top half of Reynolds - dead - along with Rivka. On's Zev and Friedrich look back, as the baby in Zev's arms coos.

SHEET INDEX

SHEET 1: OVERVIEW SITE PLAN, VIEWS, REFERENCES

NOTES

1.

2.

DRAWING PHASE

DESIGN IN PROGRESS 07/19/21

DOCUMENT SIZE: ARCH-D, LANDSCAPE, 36" X 24"

LEVIATHAN

SET NAME: Ext. Rural German Home

DRAWING: Overview

LOCATION: Calver Studios - Stage 11

DRAWN BY: Travis G. Pines

PROJECT: PROPOSED: 07/19/21
REVISION: 07/19/21
1/18 PROPOSED: 07/19/21
PRODUCTION: 07/19/21
ST. 1/18 PROPOSED: 07/19/21
ST. 1/18 PROPOSED: 07/19/21

SET NAME: Ext. Rural German Home

DRAWING: Overview

LOCATION: Calver Studios - Stage 11

DRAWN BY: Travis G. Pines

DATE: 07/19/21

SCALE: As indicated

SHEET NO.


1

OF 1









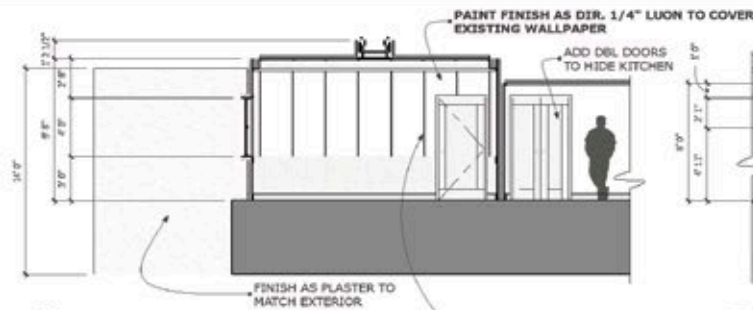

A INT HOME - OFFICE - ELEV
Scale: 1/4" = 1'

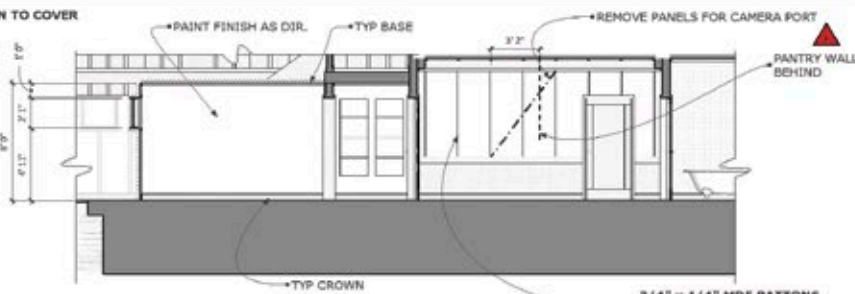


B INT HOME - OFFICE - ELEV
Scale: 1/4" = 1'

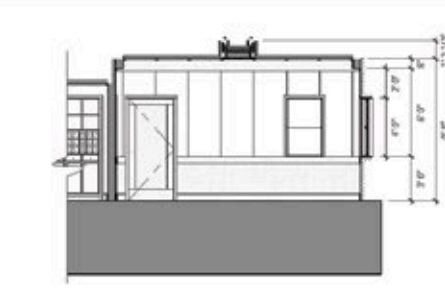


C INT HOME - OFFICE - ELEV
Scale: 1/4" = 1'




D INT HOME - OFFICE - ELEV
Scale: 1/4" = 1'

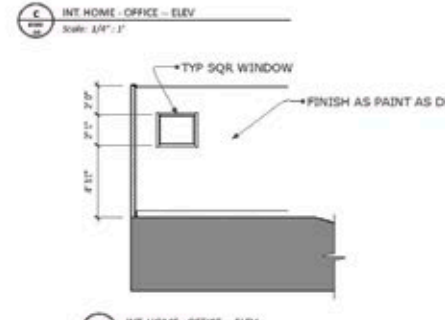


E INT HOME - OFFICE - ELEV
Scale: 1/4" = 1'

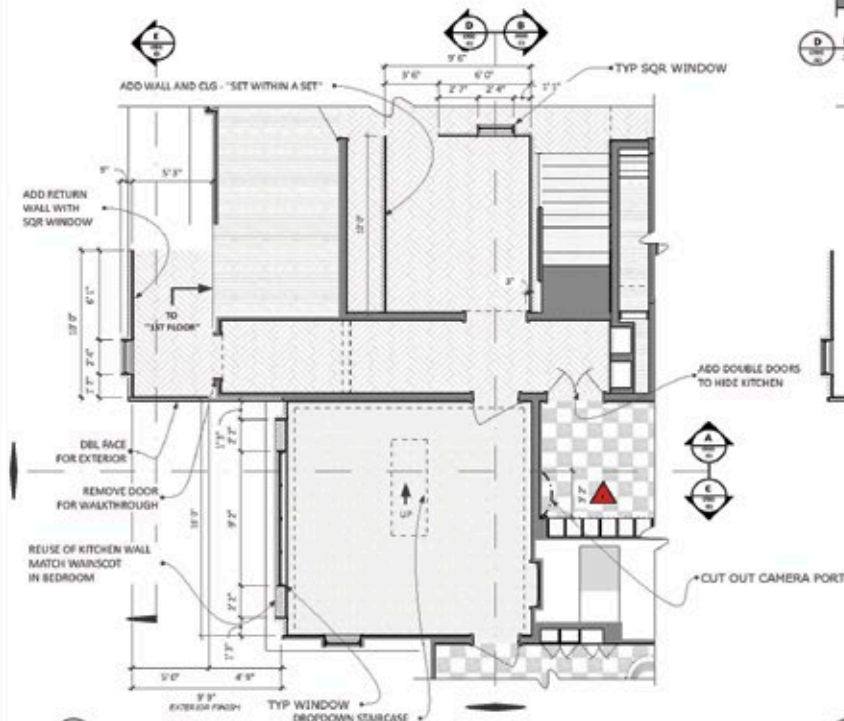

A INT HOME - OFFICE - PLAN
Scale: 1/4" = 1'

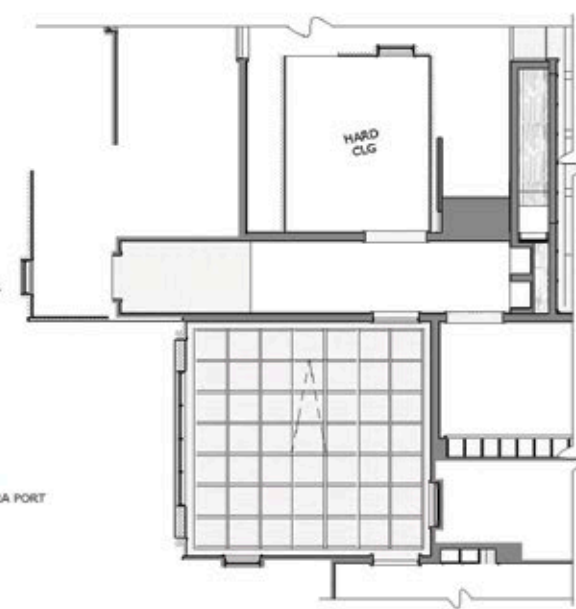

B INT HOME - OFFICE - RFL CLG
Scale: 1/4" = 1'

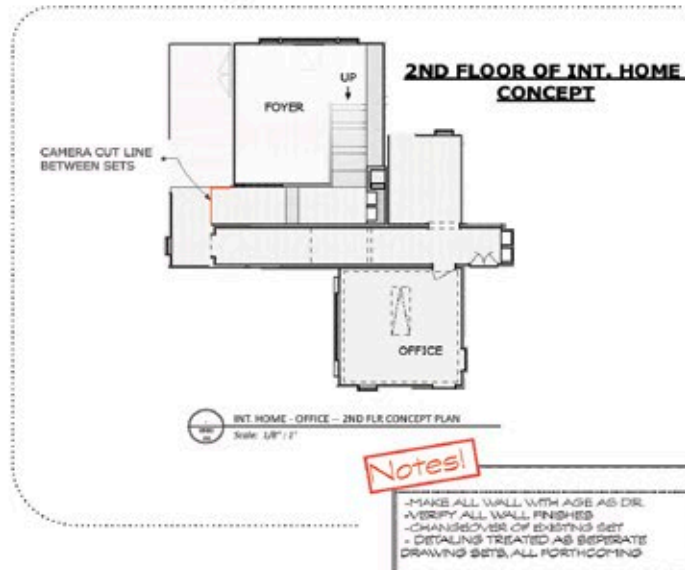



C INT HOME - OFFICE - 2ND FLR CONCEPT PLAN
Scale: 1/4" = 1'

REVISED 8/9/21



VERSION 1 AUG 09, 2021 00:00 AM			
LEVIATHAN			
FILE: INT HOME - OFFICE	DATE: 08/09/21	SCALE: 1/4" = 1'	1
DRAWING: RAINBOWS	DATE: 08/09/21	SCALE: 1/4" = 1'	1
LOCATION: -	DATE: 08/09/21	SCALE: 1/4" = 1'	1
DESIGN: 01.01.01.01.01.01	DATE: 08/09/21	SCALE: 1/4" = 1'	1

THIS DOCUMENT IS A PRELIMINARY DESIGN. IT IS NOT TO BE USED FOR CONSTRUCTION. ANY CHANGES TO THE DESIGN MUST BE APPROVED BY THE ARCHITECT. THE ARCHITECT IS NOT RESPONSIBLE FOR ANY ERRORS OR OMISSIONS IN THIS DOCUMENT. IF YOU EXERCISE THIS DOCUMENT IN ANY MANNER, PLEASE NOTIFY US IN WRITING OF SUCH INTENT.



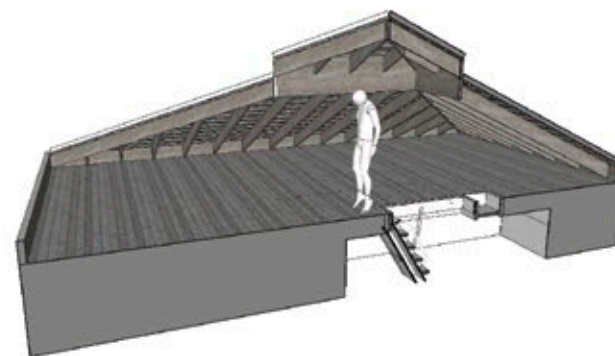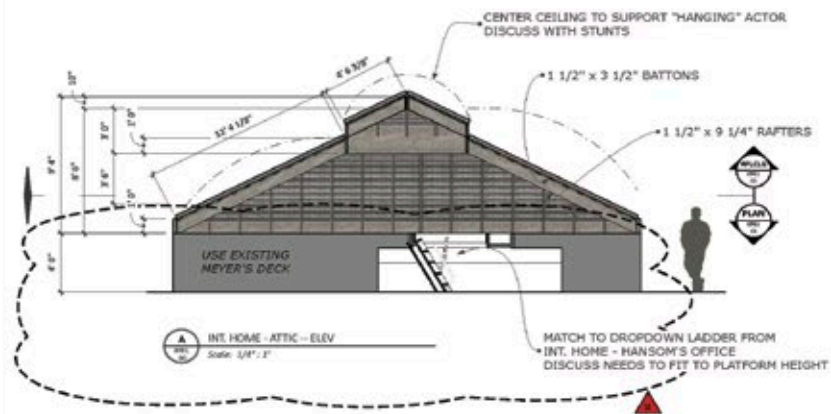

3D VIEW OF SECTION "A"


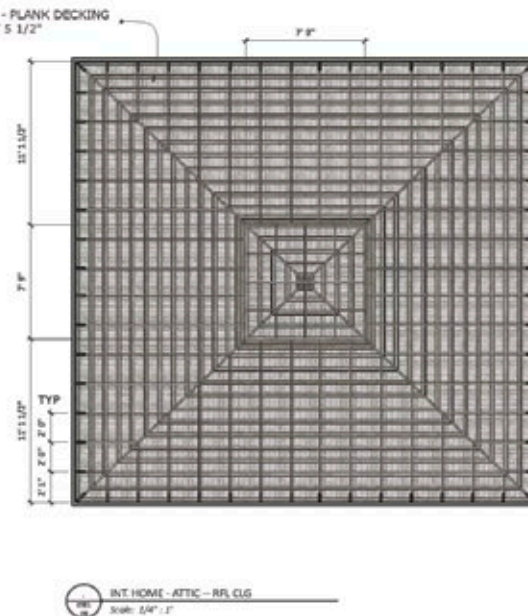
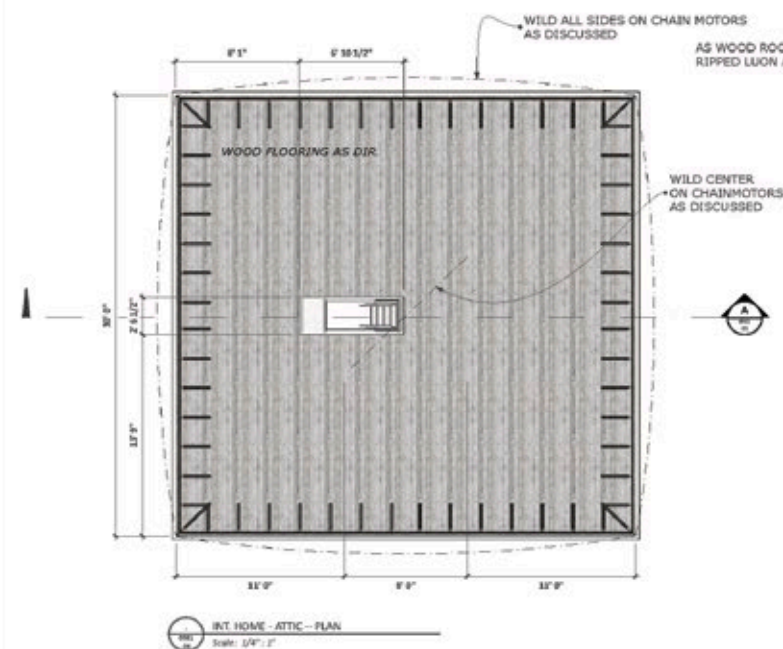


REVISED August 16, 2021
PLATFORM HEIGHT
REVISED 8/16/21

VERSION 1	Aug 16, 2021 00:00 AM	
LEVATHAN		
PROJECT: INT. HOME - ATTIC	DRAWN: R. K. B. / R. K. B.	CHECK: OMB
LOCATION: -	DATE: Aug 16, 2021	SCALE: 1/4" = 1'
DESIGN: OMB / R. K. B.	PROJECT: INT. HOME - ATTIC	

THIS DOCUMENT IS A PRELIMINARY DESIGN. IT IS NOT TO BE USED FOR CONSTRUCTION. ANY CHANGES TO THE DESIGN MUST BE APPROVED BY THE DESIGNER. THE DESIGNER IS NOT RESPONSIBLE FOR ANY DAMAGE OR INJURY RESULTING FROM THE USE OF THIS DOCUMENT. IF YOU EXCEED THIS DOCUMENT IN ANY MANNER, PLEASE NOTIFY US BY RETURN OR DIRECT MAIL.



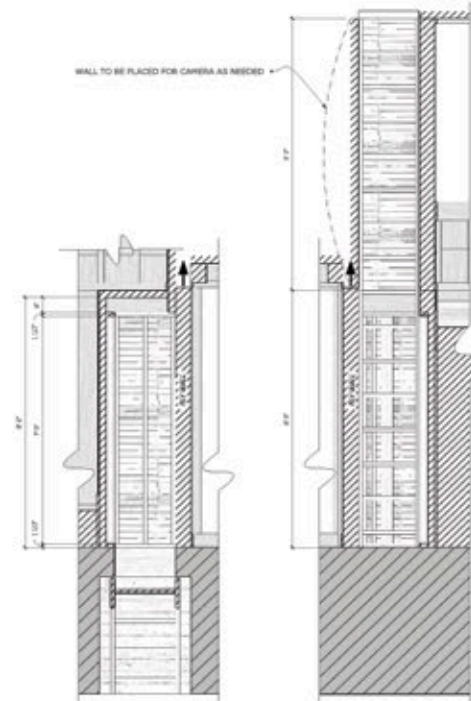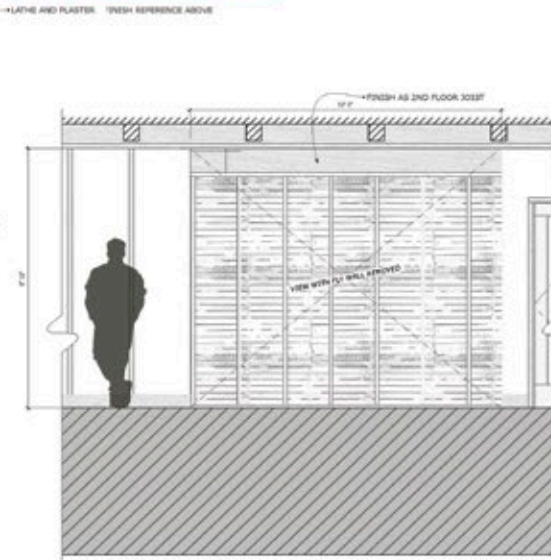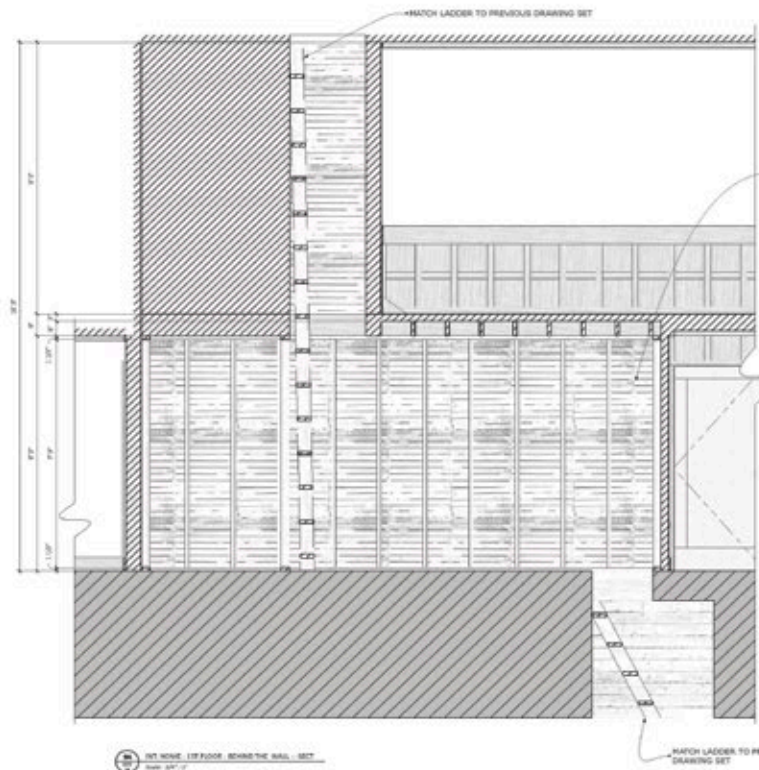

SECTION 1-1: 1ST FLOOR, BEHIND THE WALL - WEST
SCALE: 3/4" = 1'-0"



SECTION 1-2: 1ST FLOOR, BEHIND THE WALL - WEST
SCALE: 3/4" = 1'-0"

SECTION 1-3: 1ST FLOOR, BEHIND THE WALL - WEST
SCALE: 3/4" = 1'-0"

SECTION 1-4: 1ST FLOOR, BEHIND THE WALL - WEST
SCALE: 3/4" = 1'-0"

GREENS AS DIR.

GREENS AS DIR.

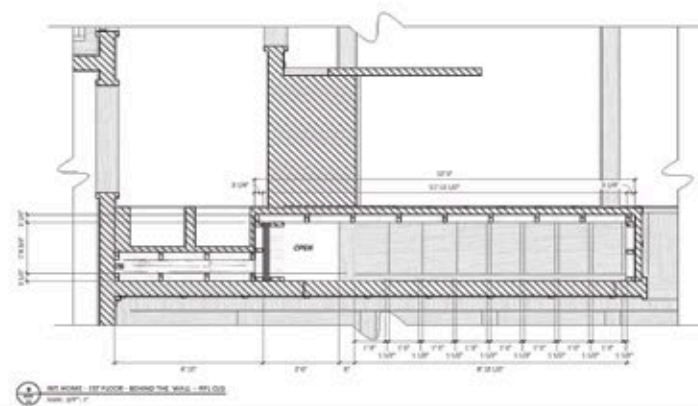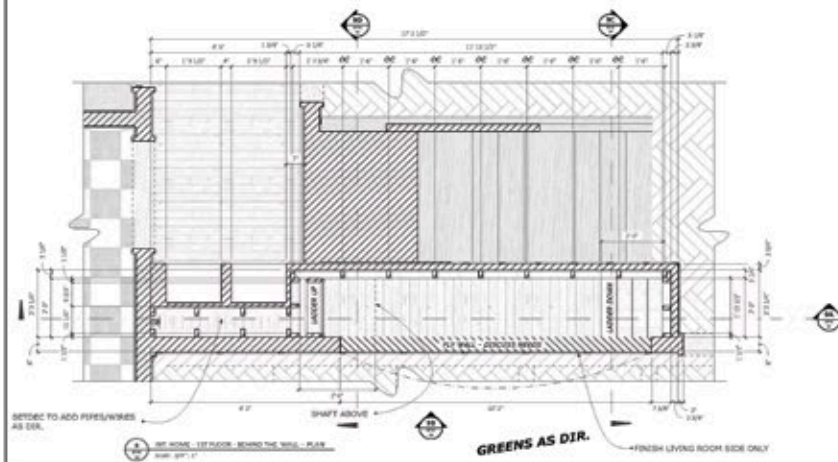

SECTION 1-5: 1ST FLOOR, BEHIND THE WALL - WEST
SCALE: 3/4" = 1'-0"

SECTION 1-6: 1ST FLOOR, BEHIND THE WALL - WEST
SCALE: 3/4" = 1'-0"

RELEASED 8/3/21




LOCATIONS







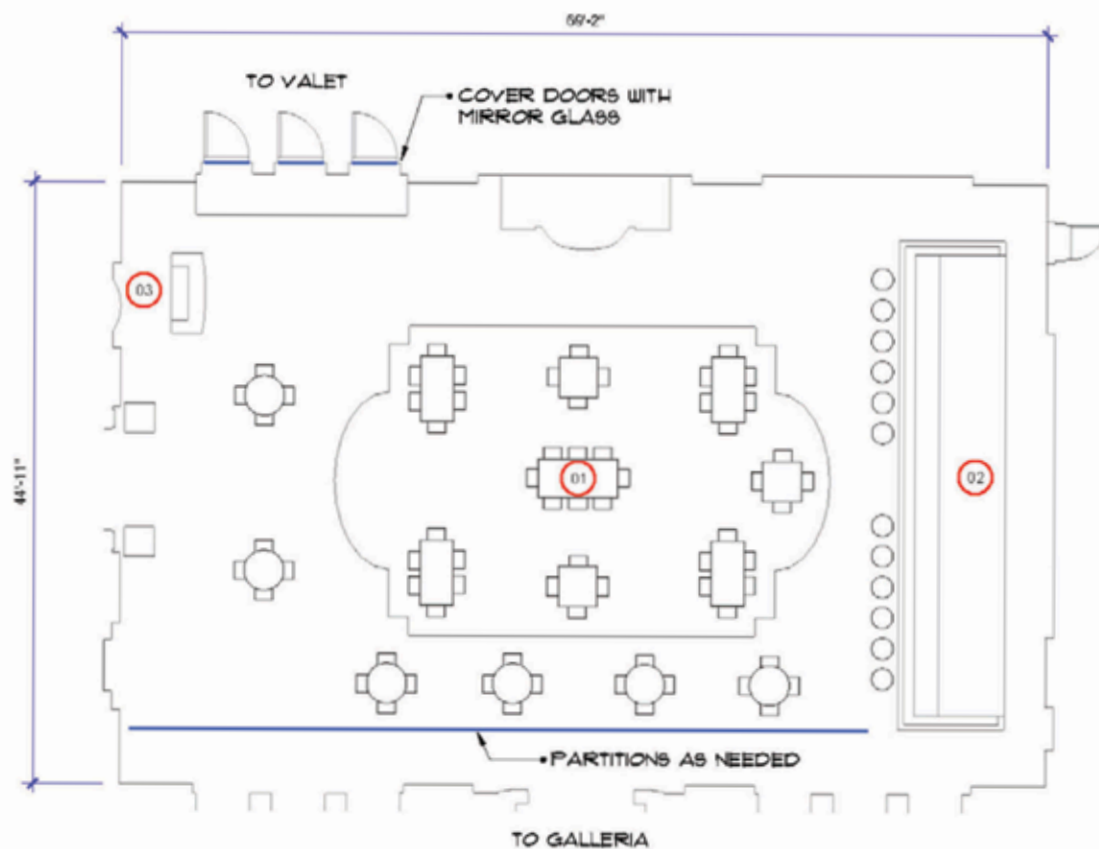

FURNITURE PLAN
68 TABLE SEATS
12 BAR SEATS

PRELIM REVISED 5/4/21



SCALE: 1" = 10'

- 01 MEYER'S TABLE
- 02 RESTAURANT BAR
- 03 WAITER'S STATION

LEVIATHAN

EXECUTIVE PRODUCER: DAVID WEIL
PRODUCER: JERRY KUPFER
LINE PRODUCER: BILL SELL
PRODUCTION DESIGNER: RICHARD BLOOM
SET DECORATOR: LINETTE MCCORM
CONSTRUCTION COORD: RANDY CHILDS

SET NAME: Fancy Manhattan Restaurant	SHEET NO.
DRAWING: Director's Plan	DP02
LOCATION: Biltmore	OF:
DRAWN BY: CB	04
DATE: 05/04/21	
SCALE: As noted	












51'-0"

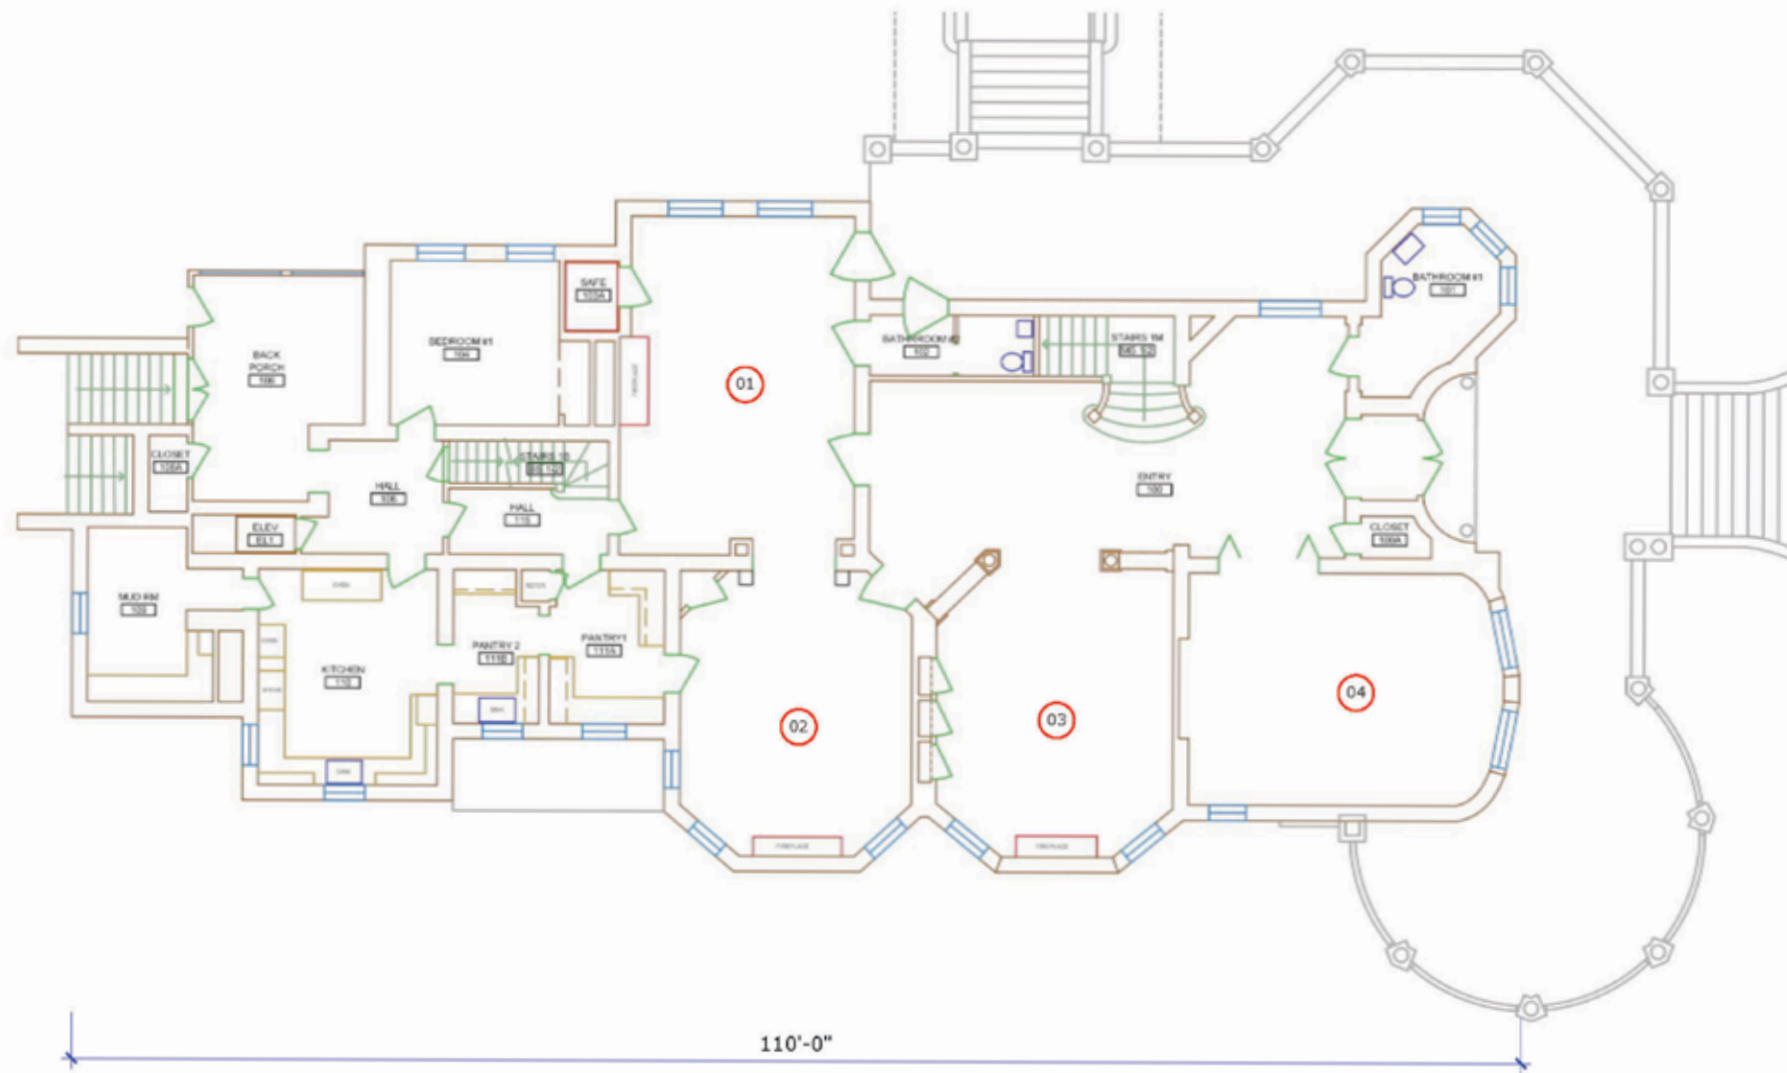

110'-0"

SCALE: 3/32" = 1'

00 05 10 20




- 01 MEYER'S STUDY
- 02 MEYER'S LIVING ROOM
- 03 MEYER'S DINING ROOM
- 04 MEYER'S BEDROOM

LEVIATHAN

EXECUTIVE PRODUCER: DAVID WEIL
 PRODUCER: JERRY KUPFER
 LINE PRODUCER: BILL SELL
 PRODUCTION DESIGNER: RICHARD BLOOM
 SET DECORATOR: LINETTE MCCOY
 CONSTRUCTION COORD: RANDY CHILDS

SET NAME: Meyer's Mansion		SHEET NO.
DRAWING: Director's Plan	SET#: 0120-0128	01
LOCATION: MSMU - Stimson House	DATE: 04/26/21	OF:
DRAWN BY: CB	SCALE: As noted	05



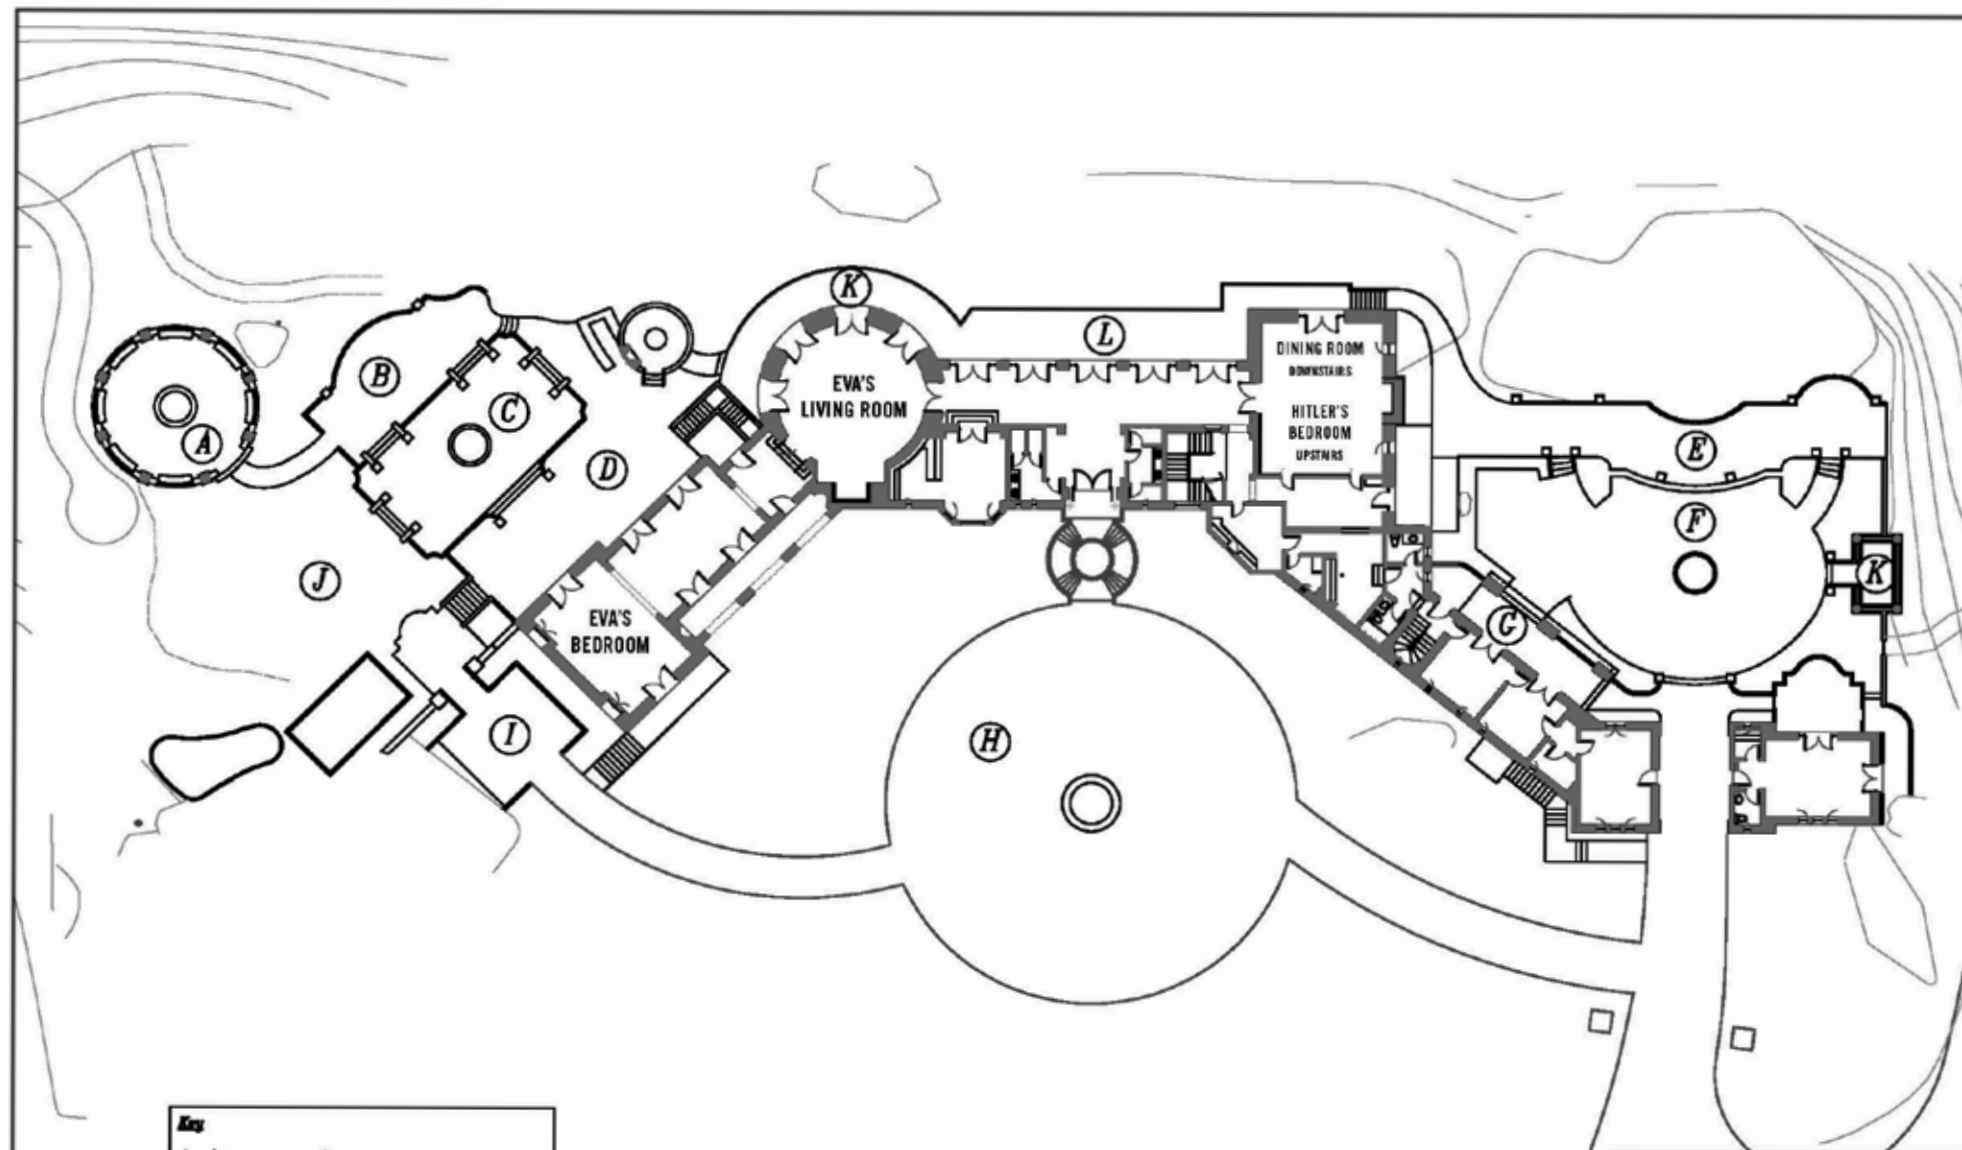

Key		
A	Cabana	27' dia. 670 sf
B	Terrace	14' x 40' 680 sf
C	Terrace	23' x 40' 880 sf
D	Terrace	17' x 48' 810 sf
E	Terrace	10' x 88' 880 sf
F	Terrace	88' x 47' 1690 sf
G	Terrace	8' x 28' 230 sf
H	Myrtocourt	75' dia. 4200 sf
I	Court	18' x 21' 380 sf
J	Lawn	40' x 40' 1600 sf
K	Pergola	8' x 12' 70 sf



HUMMINGBIRD NEST RANCH

2940 KUEHNER DRIVE, SIMI VALLEY, CALIFORNIA



LEVIATHAN
SEASON 1

EXECUTIVE PRODUCER: DAVID WEIL
PRODUCER: JERRY KUPFER
LINE PRODUCER: BILL SELL
PRODUCTION DESIGNER: RICHARD BLOOM
SET DECORATOR:
CONSTRUCTION COORD: RANEY CHILDS

SET NAME: HITLER'S COMPOUND

DRAWING: PLAN

SET#:

LOCATION: HUMMINGBIRD RANCH

DATE: 4/5/201

DRAWN BY: R. FARAHAT

SCALE: 1" = 25'-0"

SHEET NO.

1


OF:

1








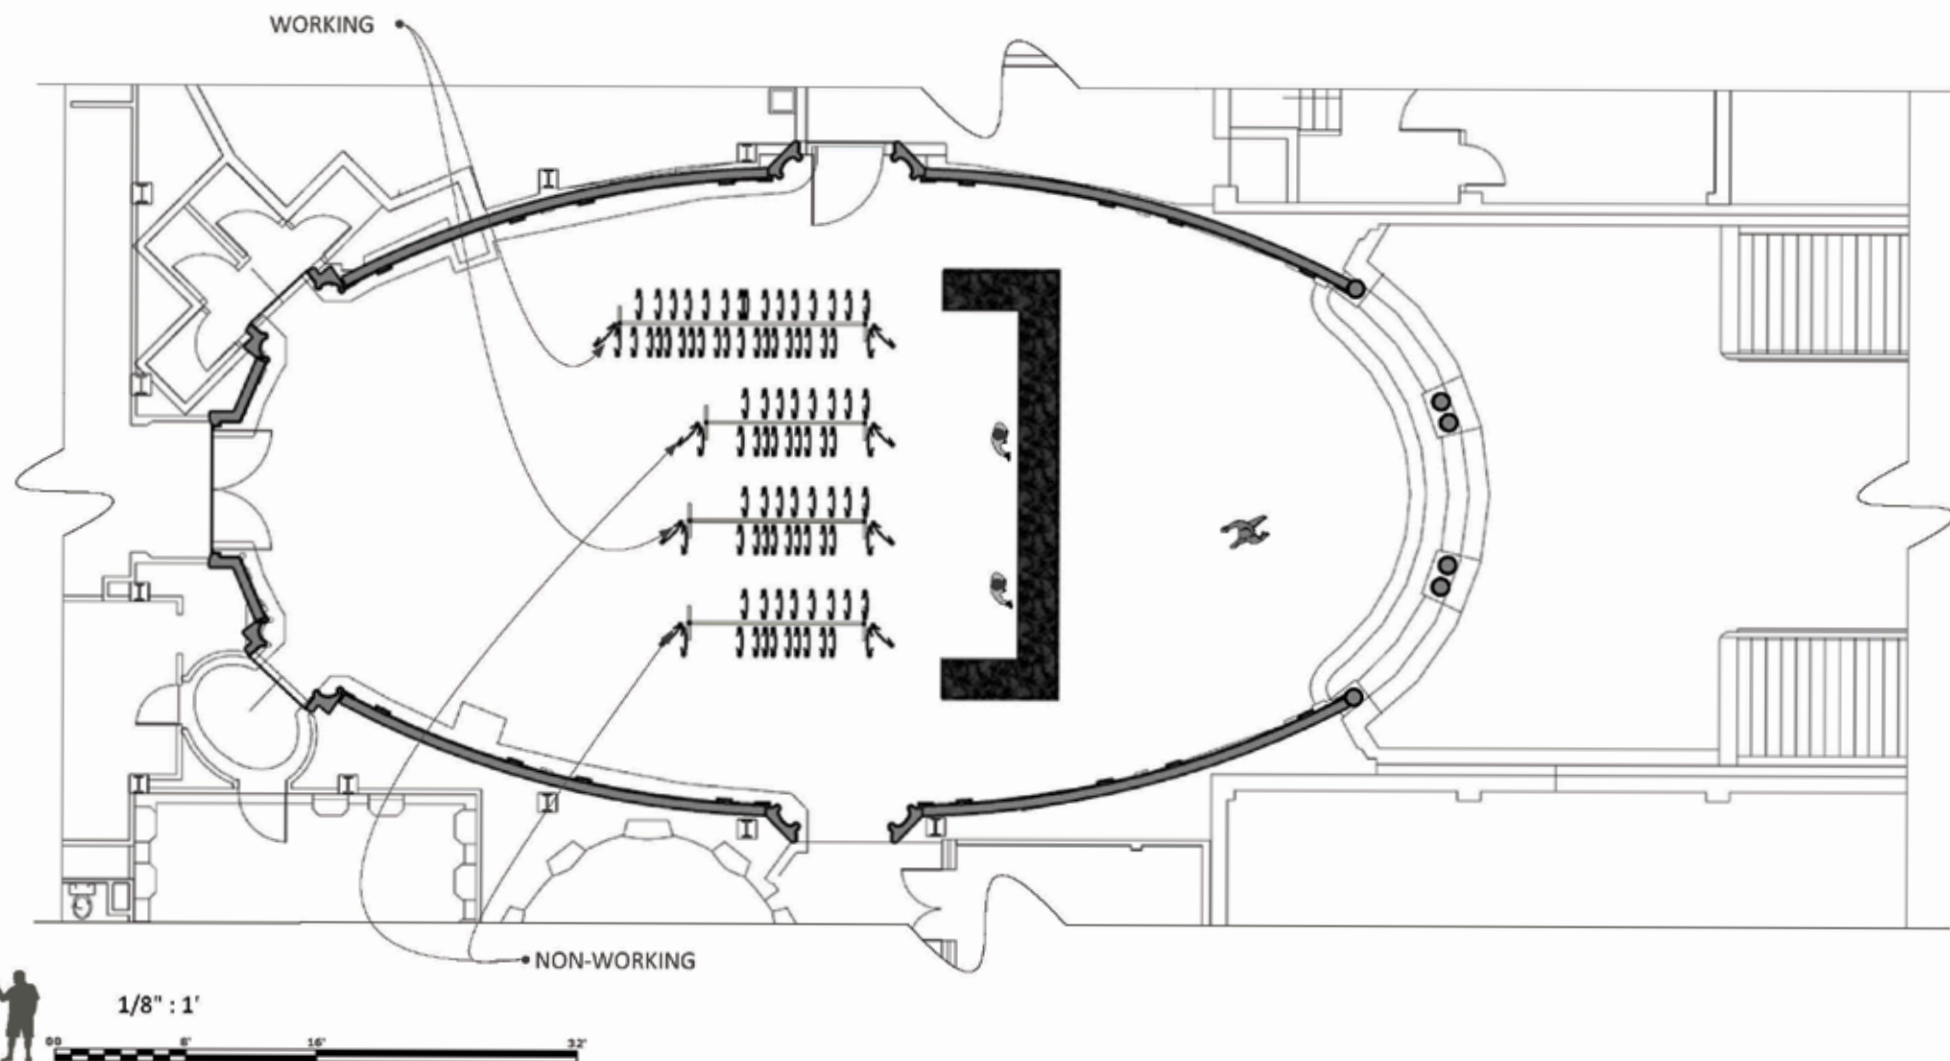

INT. MALDITA OPERA HOUSE COAT CHECK -- PLAN

Scale: 1/4" : 1'

LEVIATHAN		EXECUTIVE PRODUCER: DAVID WEIL
S E A S O N 1 W 0		PRODUCER: JERRY KUPFER
		LINE PRODUCER: BILL SELL
		PRODUCTION DESIGNER: RICHARD BLOOM
		SET DECORATOR: LINETTE MCCOM
		CONSTRUCTION COORD: RANDY CHILDS
SET NAME: INT. MALDITA OPERA HOUSE COAT CHECK		SHEET NO.
DRAWING: PLAN	SET#: 000	01
LOCATION: --	DATE: May 04, 2021	OF: --
DRAWN BY: JOE WEBER - PH 415-517-6122	SCALE: AS NOTED	

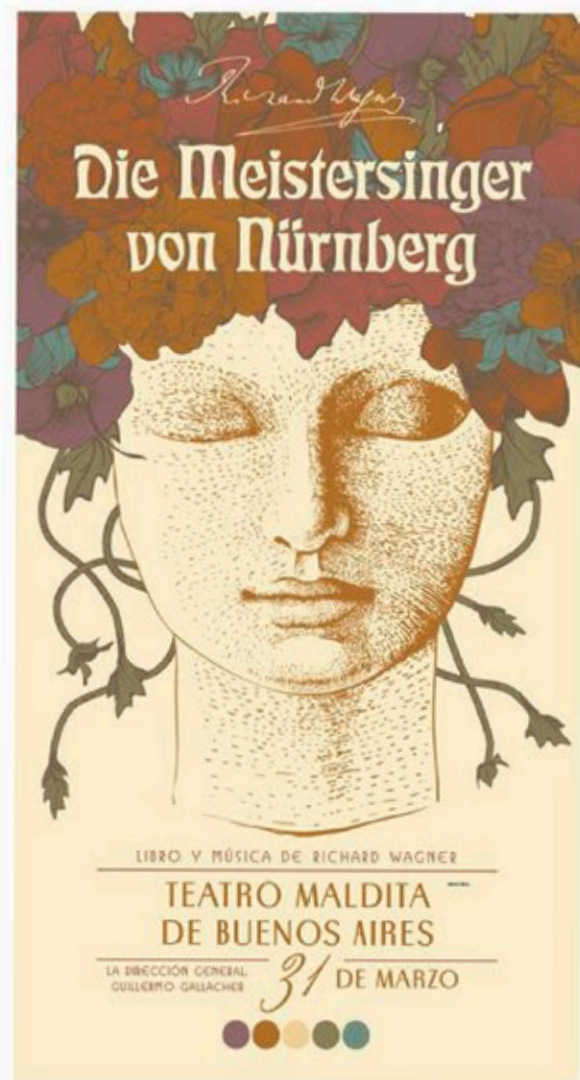

1 MALDITA OPERA POSTER
7' x 53" x 3' 0"
Stock: 4948857.jpg



10 MALDITA OPERA POSTER X
7' x 53" x 3' 0"
Stock: 4948857.jpg



1 MALDITA OPERA POSTER
7' x 53" x 3' 0"
Stock: 4948857.jpg



1 MALDITA OPERA POSTER
7' x 53" x 3' 0"
Stock: 4948857.jpg



1 MALDITA OPERA POSTER
7' x 53" x 3' 0"
Stock: 4948857.jpg



2 MALDITA OPERA PROGRAM
0' 8" x 0' 10"
Stock: 1296463243.jpg
Stock: 599756782.jpg



2 MALDITA OPERA PROGRAM
0' 8" x 0' 10"
Stock: 1296463243.jpg
Stock: 599756782.jpg



2 MALDITA OPERA PROGRAM
0' 8" x 0' 10"
Stock: 1296463243.jpg
Stock: 599756782.jpg



2 MALDITA OPERA PROGRAM
0' 8" x 0' 10"
Stock: 1296463243.jpg
Stock: 599756782.jpg





3 MALDITA OPERA TICKET
0' 2-1/2" x 0' 7-3/4"



4 MALDITA OPERA COAT CHECK TICKET
0' 4-1/2" x 0' 5-3/4"



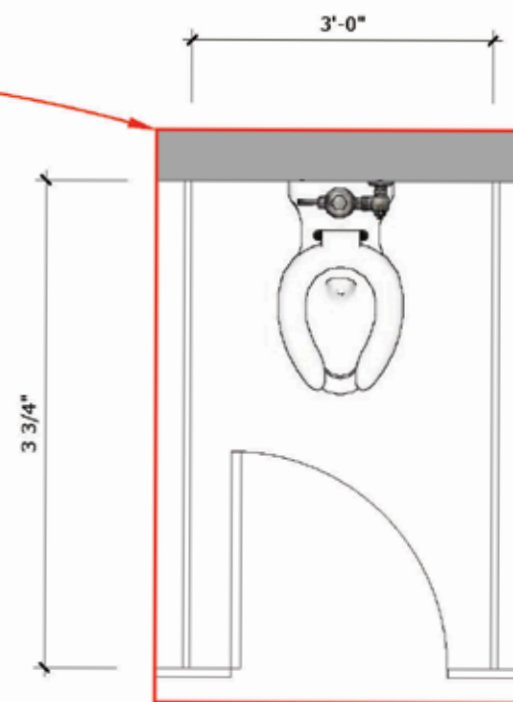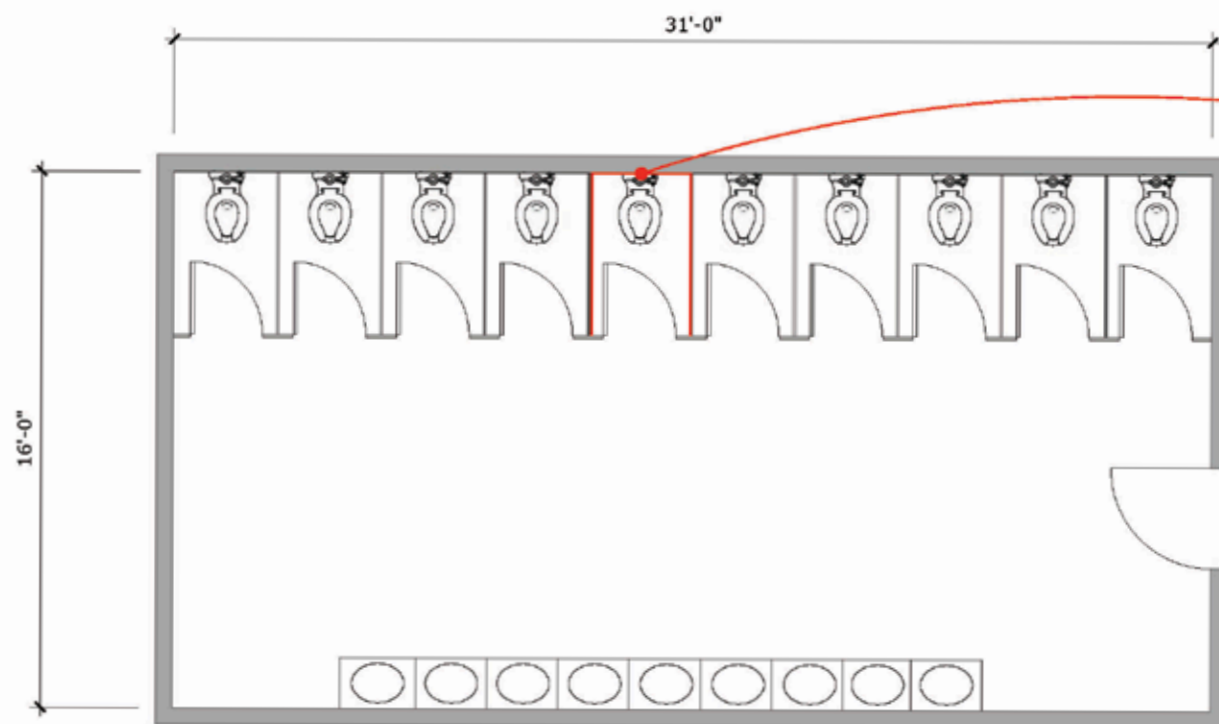

HERO STALL - SCALE: 3/4"=1'

1/4" : 1'



LEVIATHAN

EXECUTIVE PRODUCER: DAVID WEIL
PRODUCER: JERRY KUPFER
LINE PRODUCER: BILL SELL
PRODUCTION DESIGNER: RICHARD BLOOM
SET DECORATOR: LIAETTE MCCOM
CONSTRUCTION COORD: RANDY CHILDS

SET NAME: Barcelona Hotel Bathroom Stall	SHEET NO.
DRAWING: DPL	SET#: 0275
LOCATION: The Biltmore Hotel	DATE: 4/28/21
DRAWN BY: CORINNE DELOUISE	SCALE:
	1
	1









ART DEPARTMENT

HUNTERS S2 LOS ANGELES ART DEPARTMENT

PRODUCTION DESIGNER_RICHARD BLOOM

ART DIRECTOR_RAHMA FARAHAT

ART DIRECTOR_CHAD BAILEY

ASSISTANT ART DIRECTOR_CORINNE DELOUISE

SET DESIGNER_JOE WEBER

SET DESIGNER_TAURA RIVERA

JR SET DESIGNER_BRANDON HAKE

GRAPHIC DESIGNER_KEVIN KALABA

ART COORDINATOR_SARA GHAFAR

ART ASSISTANT_CAMERON POLETTI

ART ASSISTANT_JAXON SCHRIEVER

CONSTRUCTION COORDINATOR_RANDY CHILDS

PROPMASTER_ROB KYKER

SET DECORATOR_LINETTE MCCOWN

ASST SET DECORATOR_JACK LEWIS