

HBO ORIGINAL

THE WHITE LOTUS



WL

BEDROOMS



INT Villas - Soundstage - Bangkok





INT Villas - Soundstage - Bangkok



INT Villas - Soundstage - Bangkok

WL

RICK & CHELSEA'S ROOM

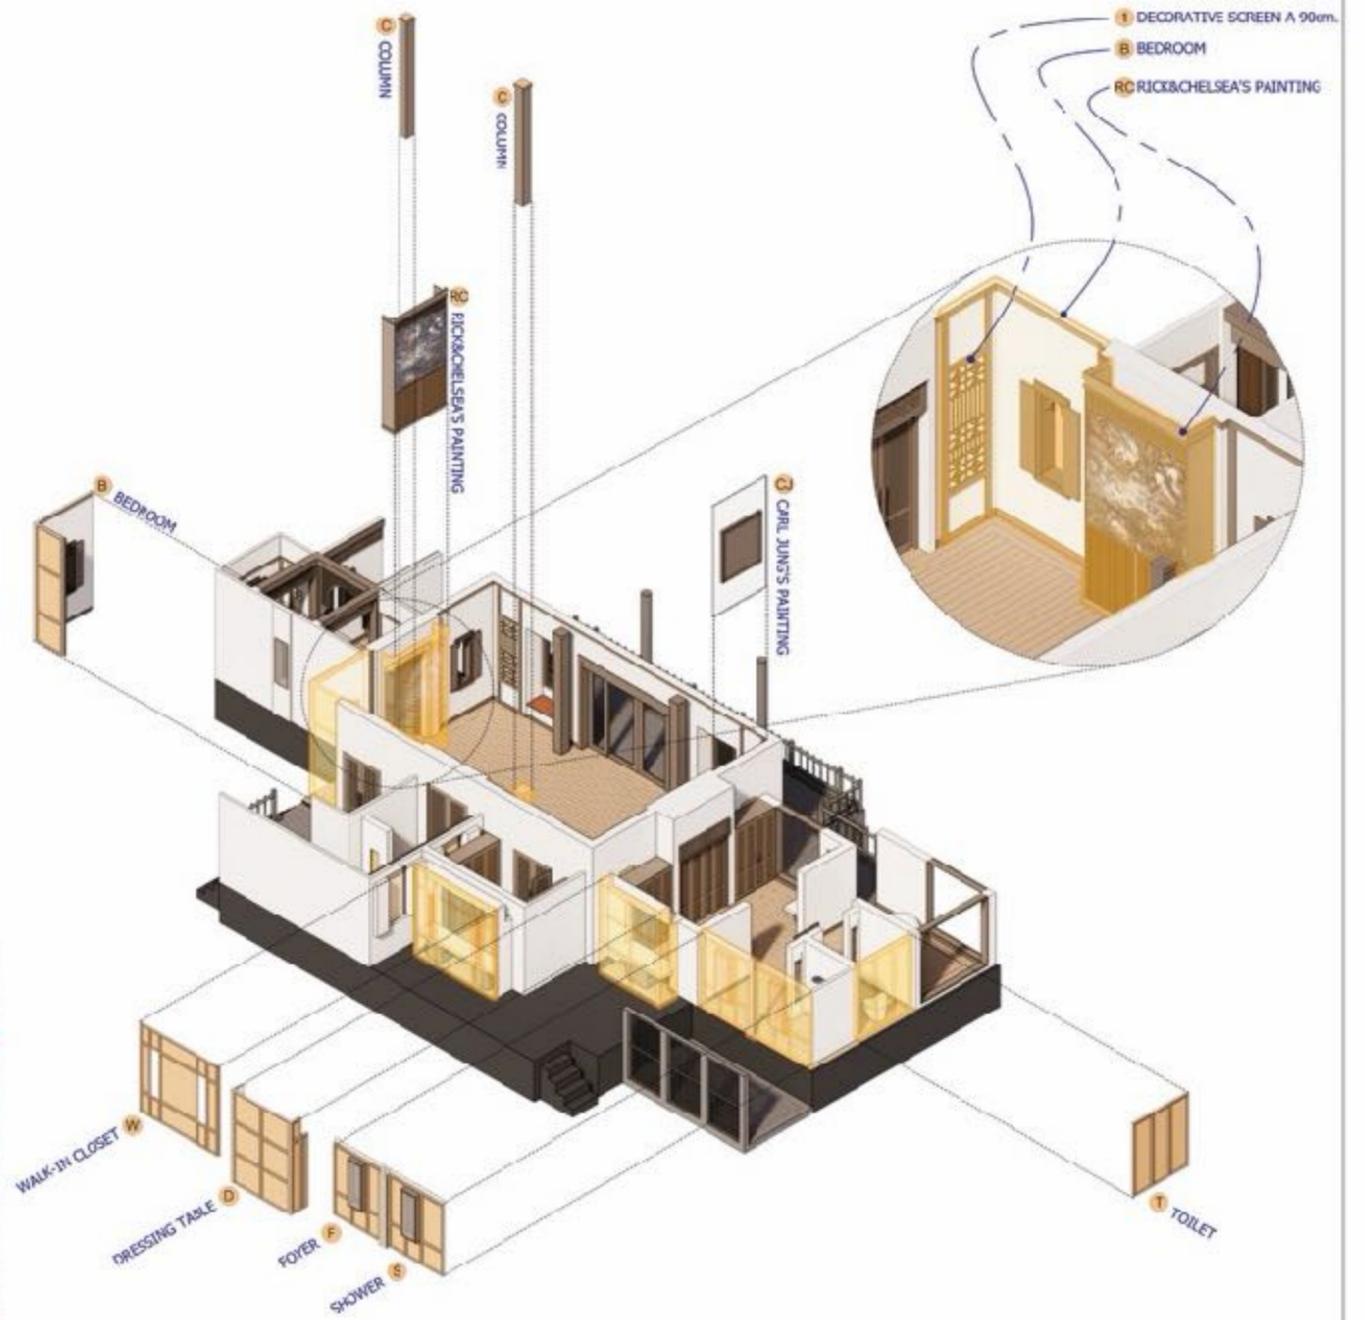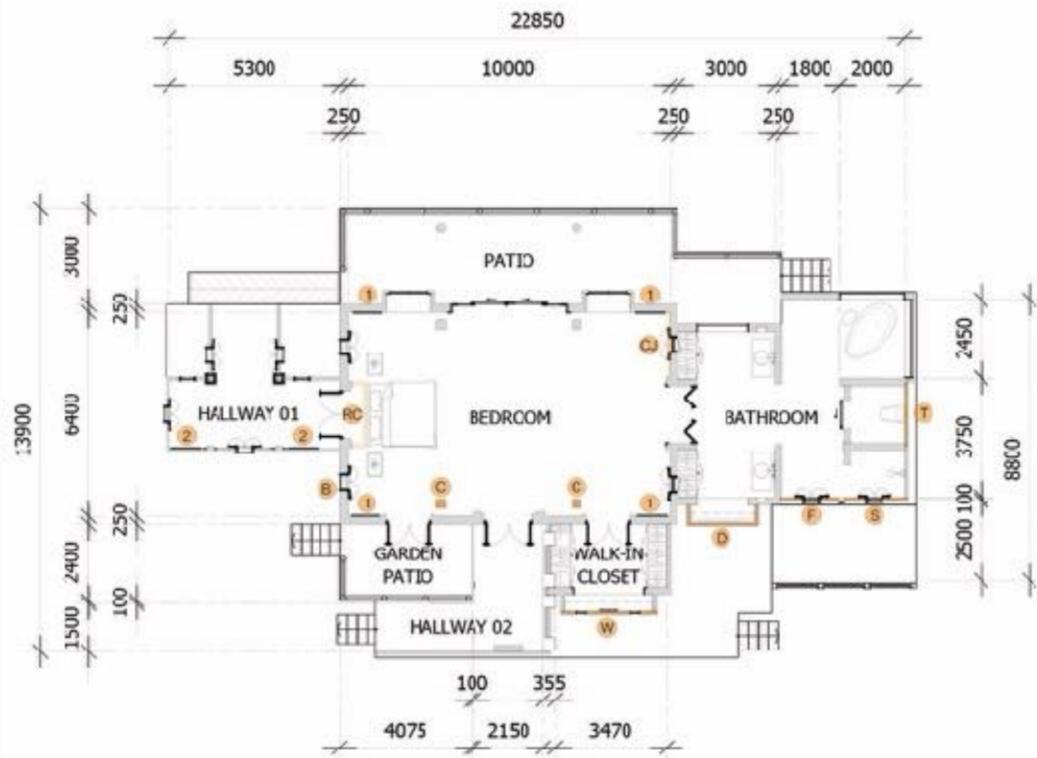

RC RICK&CHELSEA'S PAINTING
1850x1350mm.



1 DECORATIVE SCREEN A 90 cm.
4 PIECES FOR BEDROOM



2 DECORATIVE SCREEN B 90 cm.
2 PIECES FOR HALLWAY



C CARL JUNG'S PAINTING
900x1040mm.

RICK&CHELSEA'S ROOM
SHOOTING DATE: 22 / 07 / 2024

	WRITER/PRODUCER/DIRECTOR	MIKE WHITE	SET TITLE:	INT WHITE LOTUS - MASTER BEDROOM	DRAWING NO:	3MB8.01	DRAFTSMAN:	PREEADAKORN K.	STATUS:	
	DIRECTOR OF PHOTOGRAPHY	BEN GUTCHINS	CONTENTS:	RICK&CHELSEA'S ROOM - FLOATED DIAGRAM	PAPER:	A3	REVISION:	REV. 1	VERSION:	
	PRODUCTION DESIGNER	CRISTINA ONDRE			SCALE:	NTS	LOCATION:	AGTS STUDIO - STAGE 4, BANGKOK	DATE:	07/31/24
	SUPERVISORY DIRECTOR	JEREMY WOOLSEY	ART DIRECTOR	CHAYAR CHUNBUTTWAT						
EXECUTIVE PRODUCER	DAVID BERRAD	EXECUTIVE PRODUCER	MARK KAMINE							
SET DECORATOR	LETIZIA SANT'JOE									


INT Rick and Chelsea's Room - Soundstage - Bangkok



INT Rick and Chelsea's Room - Soundstage - Bangkok




INT Rick and Chelsea's Room - Soundstage - Bangkok

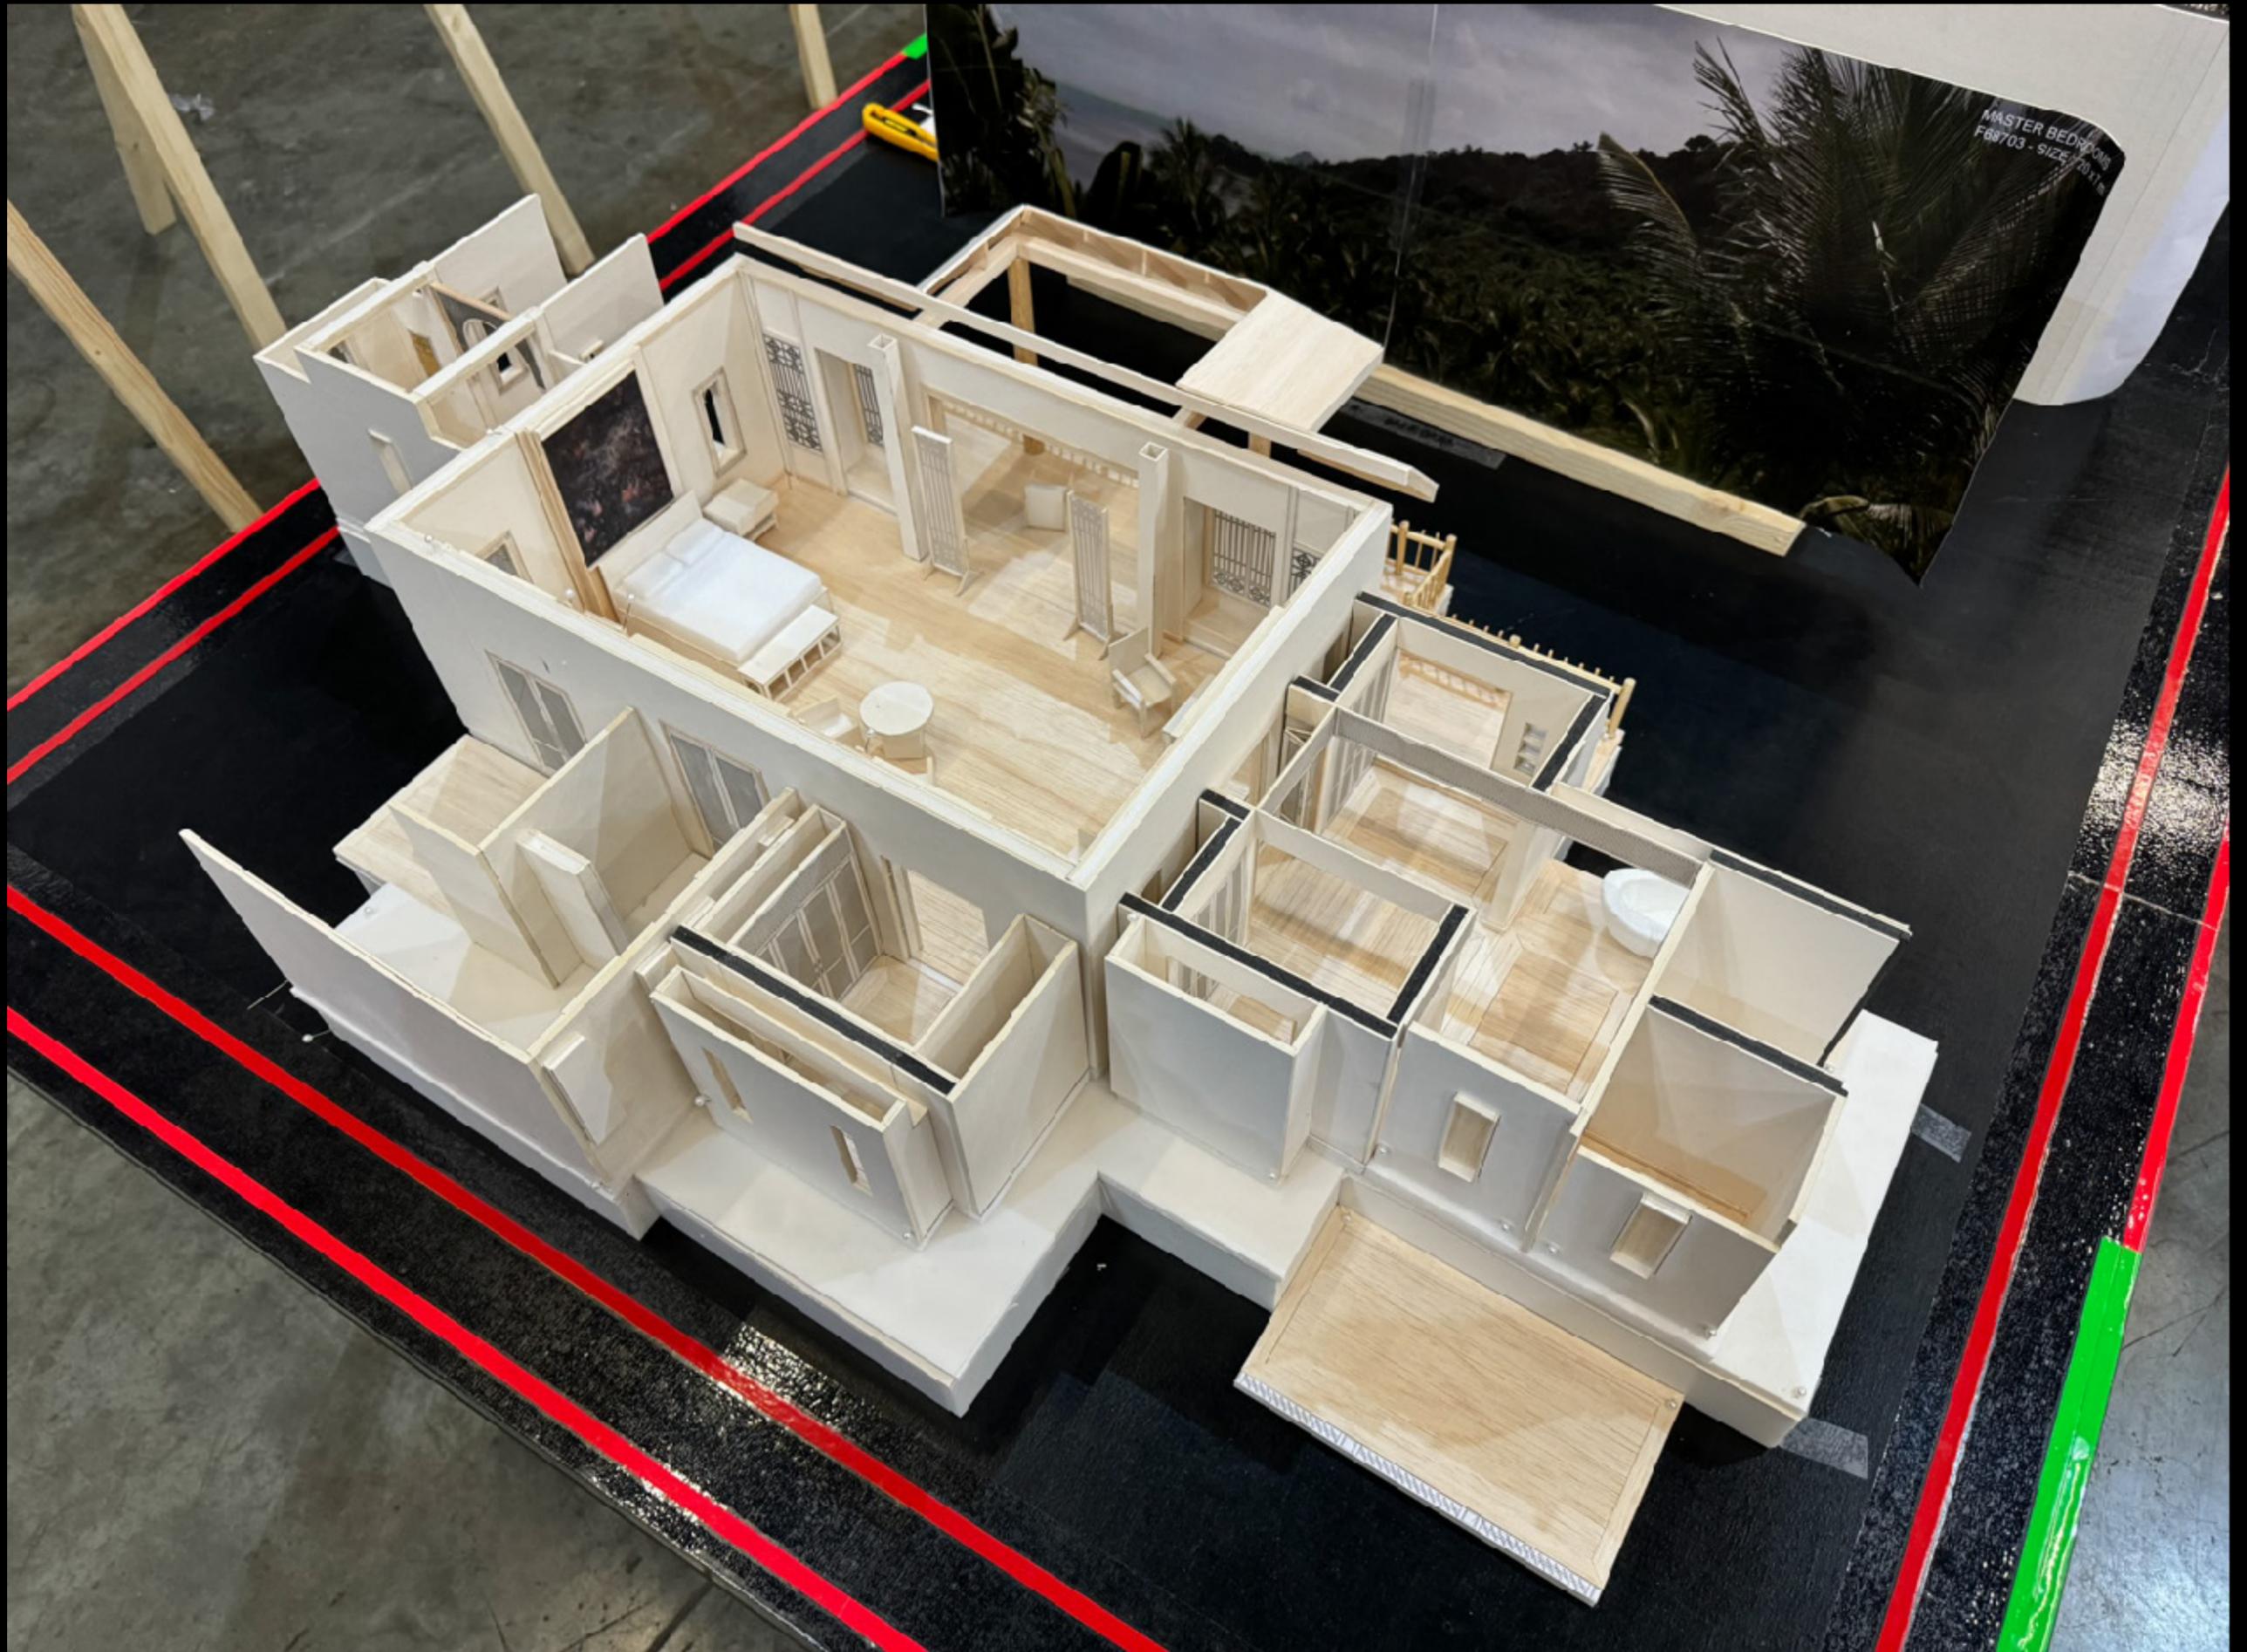

INT Rick and Chelsea's Room - Soundstage - Bangkok

WL

JACLYN'S ROOM

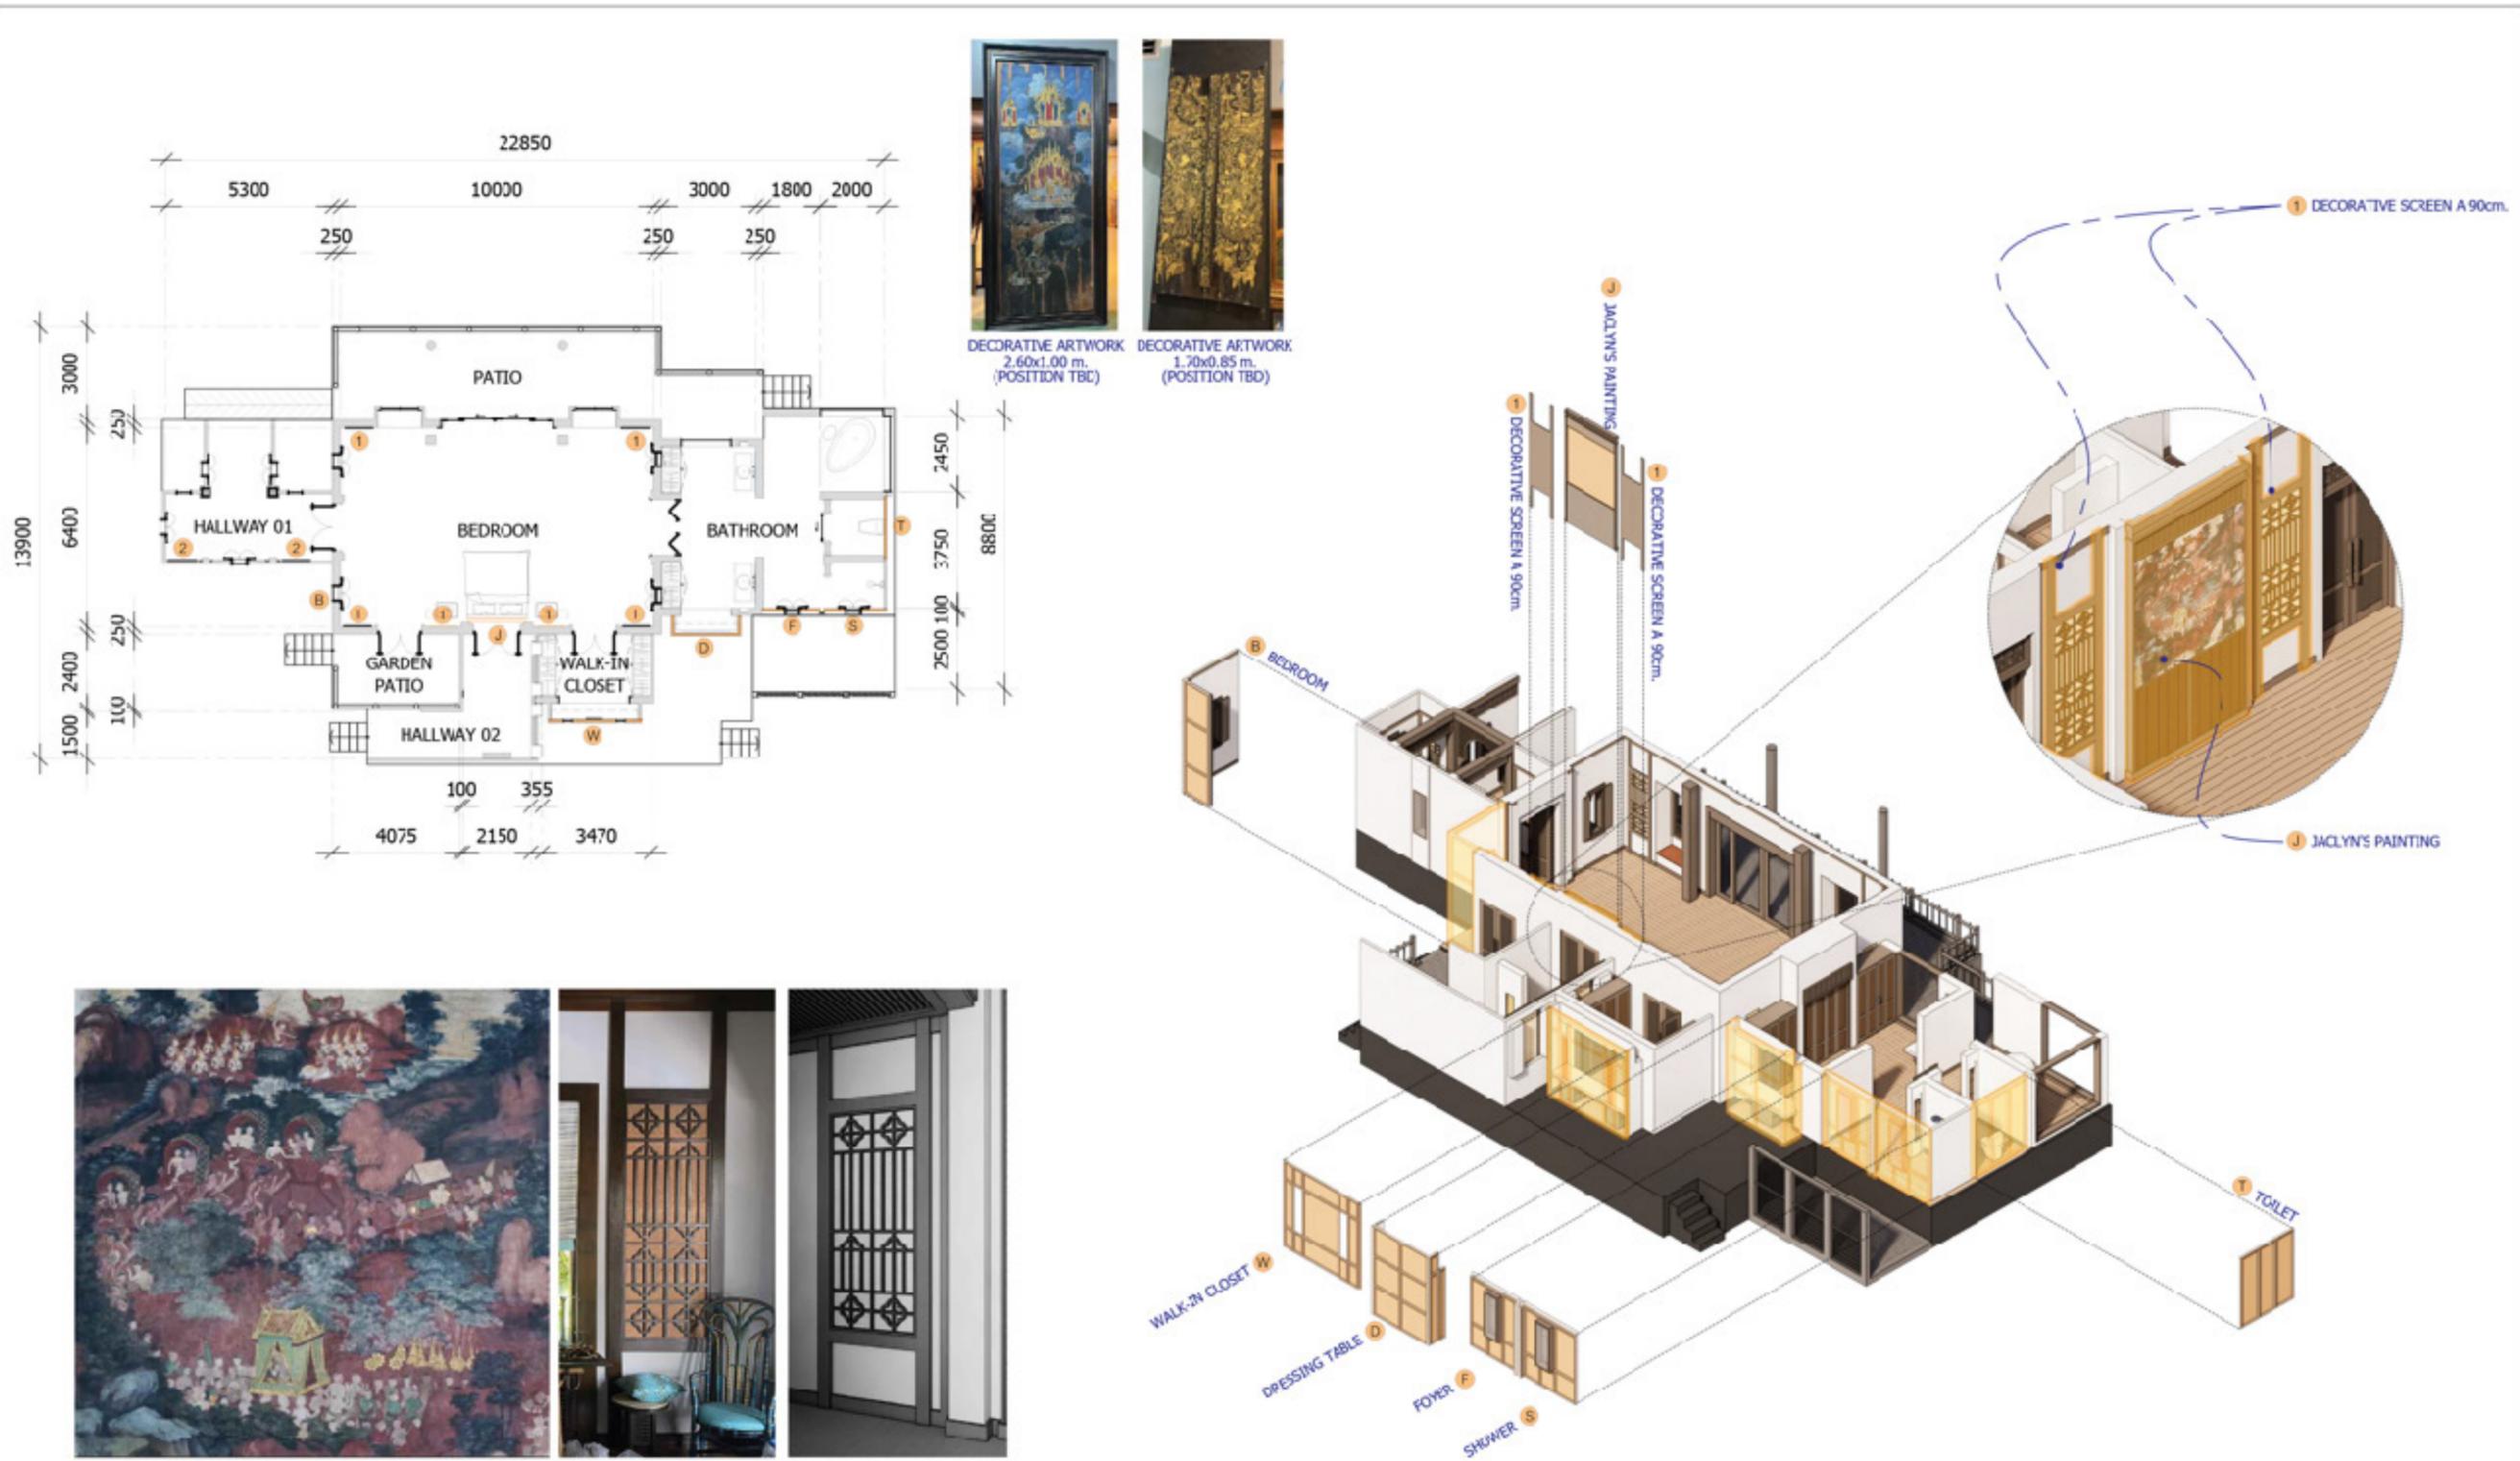

J JACLYN'S PAINTING
1850x1850mm.



1 DECORATIVE SCREEN A 90 cm.
4 PIECES FOR BEDROOM
+ 2 PIECES FOR HEADBOARD



2 DECORATIVE SCREEN B 90 cm.
2 PIECES FOR HALLWAY

JACLYN'S ROOM
SHOOTING DATE 06,07 / 08 / 2024

 <p>The Secret Garden</p>	WRITER/PRODUCER/DIRECTOR	MIKE WHITE	SET TITLE:	INT WHITE LOTUS - MASTER BEDROOM	DRAWING NO:	SMB6.02	CRAFTSMAN:	PREEDAKORN K.	STATUS:			
	DIRECTOR OF PHOTOGRAPHY	BEN KUTCHINS	CONTENTS:	JACLYN'S ROOM - FLOATED DIAGRAM	SCALE:	NTS	PAPER:	A3	REVISION:		REV. 1	VERSION:
	PRODUCTION DESIGNER	CRISTINA OMORI						LOCATION:	ACT15 STUDIO - STAGE 4, BANBUK		DATE:	07/31/24
	SUPERVISING ART DIRECTOR	JEREMY WOOLSEY	ART DIRECTOR	CHAIYAN CHUMBUATTWAT								
EXECUTIVE PRODUCER	DAVID BERNAD	EXECUTIVE PRODUCER	MARK SAMINE									
SET DECORATOR	LETIZIA SANTUCCI											

INT Jaclyn's Room - Soundstage - Bangkok



INT Jaclyn's Room - Soundstage - Bangkok




INT Jaclyn's Room - Soundstage - Bangkok



INT Jaclyn's Room - Soundstage - Bangkok

WL


TIMOTHY & VICTORIA'S ROOM

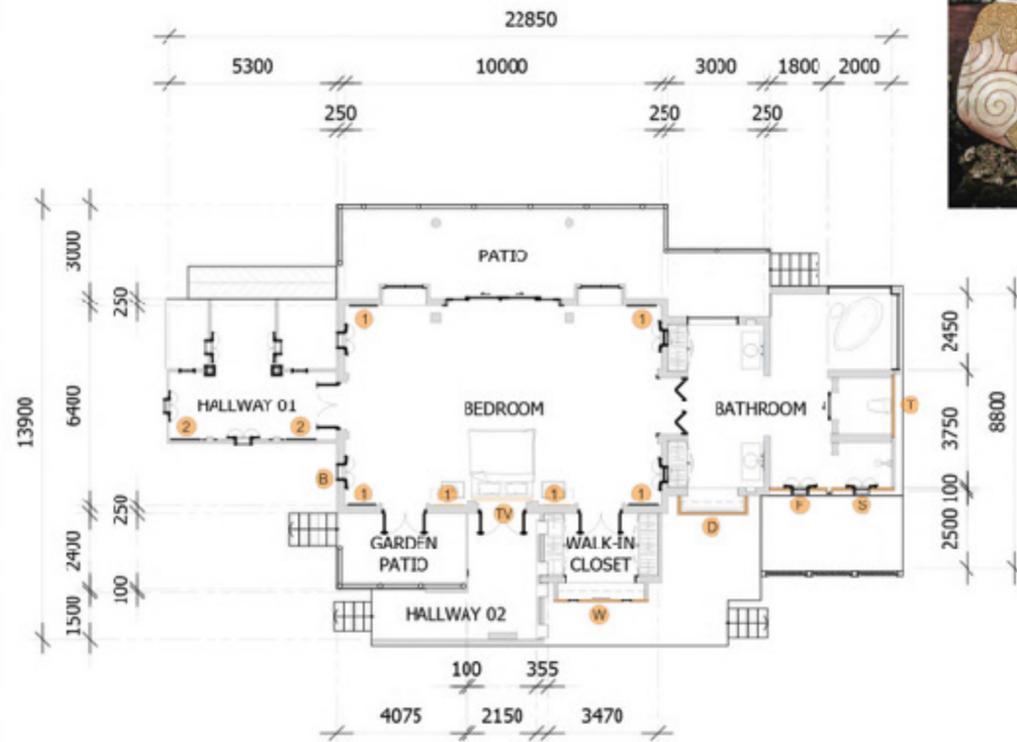

DECORATIVE ARTWORK
1.10x0.90 m.
(POSITION TBD)



DECORATIVE ARTWORK
2.60x1.00 m.
(POSITION TBD)

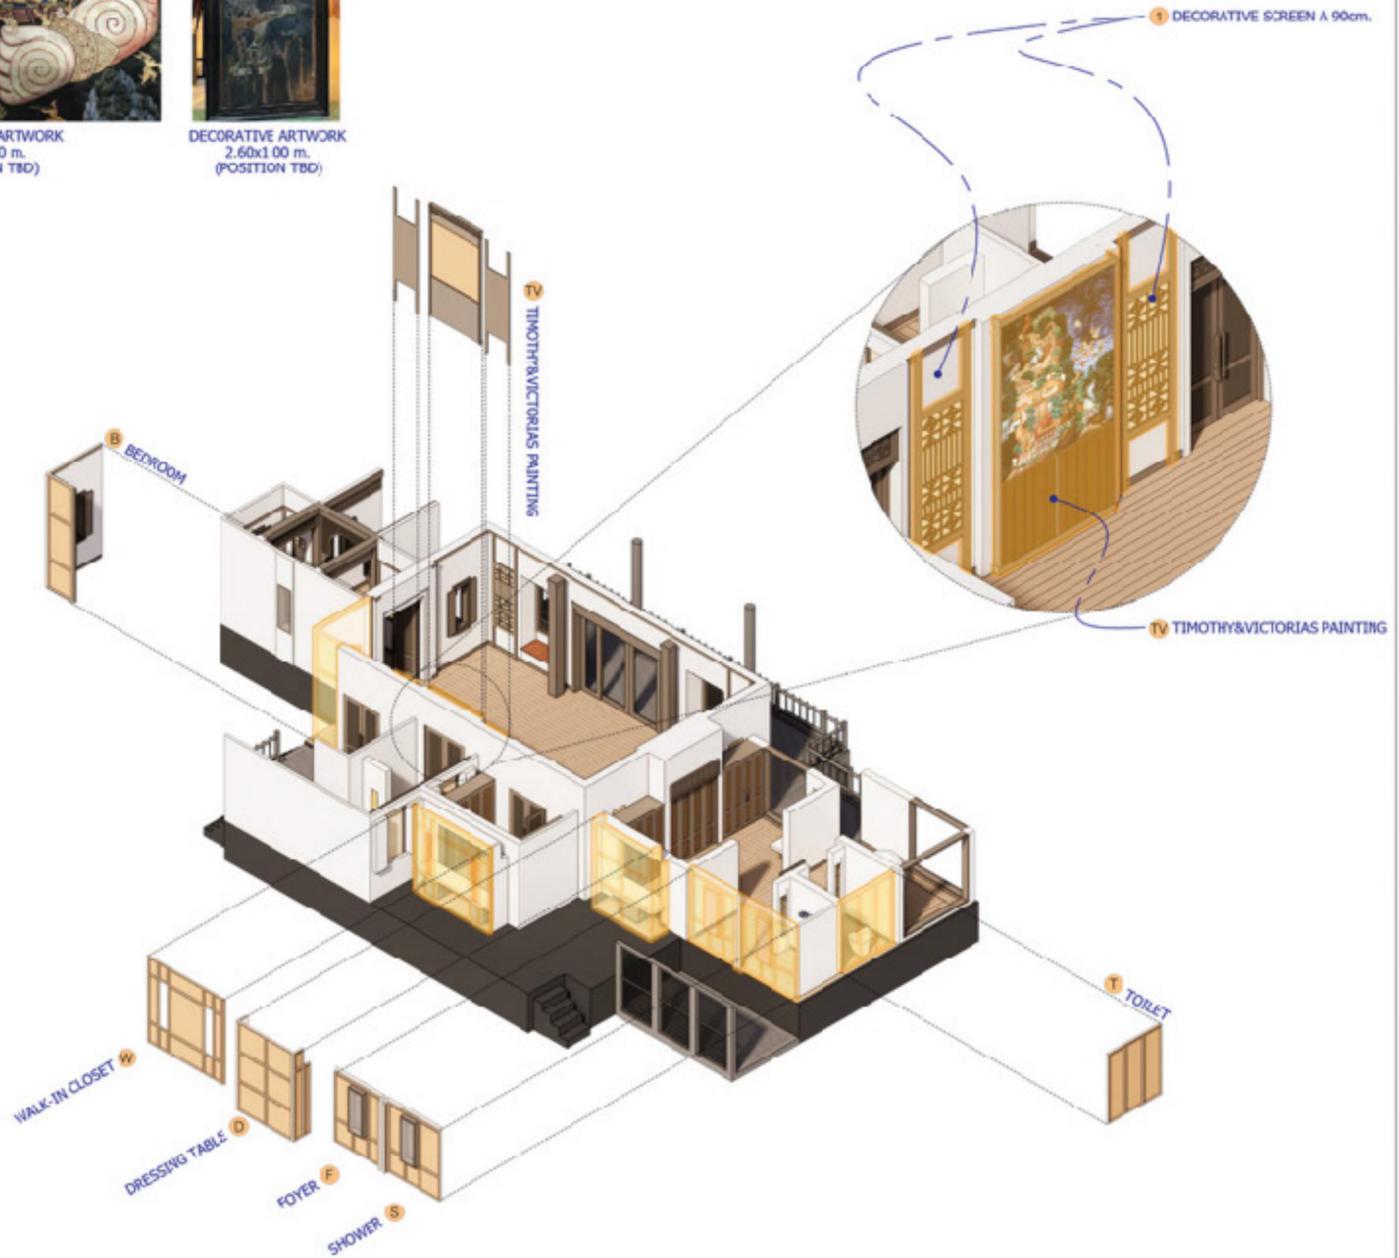

TV TIMOTHY&VICTORIA'S PAINTING
1850x2150mm.



1 DECORATIVE SCREEN A 90 cm.
4 PIECES FOR BEDROOM
+2 PIECES FOR HEADBOARD



2 DECORATIVE SCREEN B 90 cm.
2 PIECES FOR HALLWAY

TIMOTHY&VICTORIA'S ROOM
SHOOTING DATE : 07*,08,09,12,13 / 08 / 2024



WRITER/PRODUCER/DIRECTOR: MIKE WHITE
DIRECTOR OF PHOTOGRAPHY: BEN GUTCHINS
PRODUCTION DESIGNER: ORNTHINA ONOM
SUPERVISING MIT DIRECTOR: JEREMY WOOLSEY
EXECUTIVE PRODUCER: DAVID BERNAID
SET DECORATOR: LETIZIA SANTUCCI
ART DIRECTOR: CHAYAN CHUNSUUTWAT
EXECUTIVE PRODUCER: MARK KAMINE

SET TITLE:
INT WHITE LOTUS - MASTER BEDROOM

CONTENTS:
TIMOTHY&VICTORIA'S ROOM - FLOATED DIAGRAM

DRAWING NO:
SMB8.03

SCALE:
NTS

DRAFTSMAN: FREEDAKORN K.
PAPER: A3
LOCATION: ACTS STUDIO - STAGE 4, BANGKOK
REVISION: REV. 1
VERSION: 006

STATUS:
WIP
DATE: 07/31/24

INT Timothy & Victoria's Room - Soundstage - Bangkok



INT Timothy & Victoria's Room - Soundstage - Bangkok







INT Timothy & Victoria's Room - Soundstage - Bangkok



INT Timothy & Victoria's Room - Soundstage - Bangkok

WL

BROTHERS' ROOM

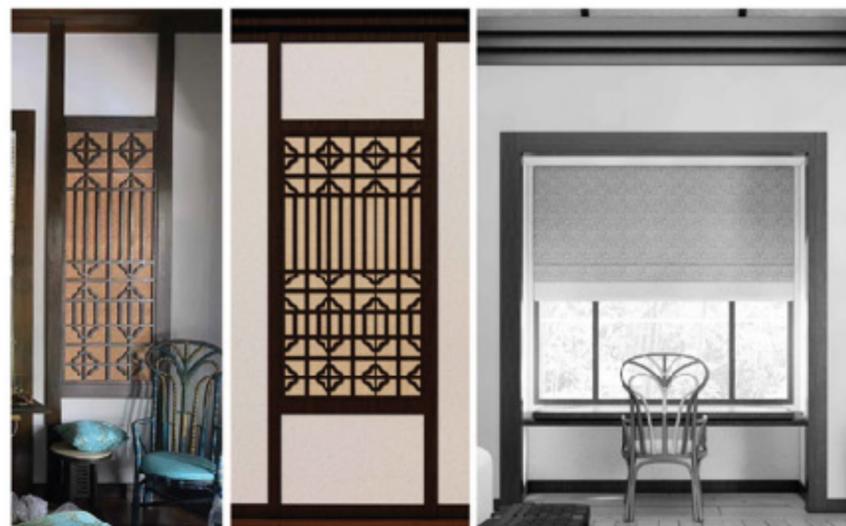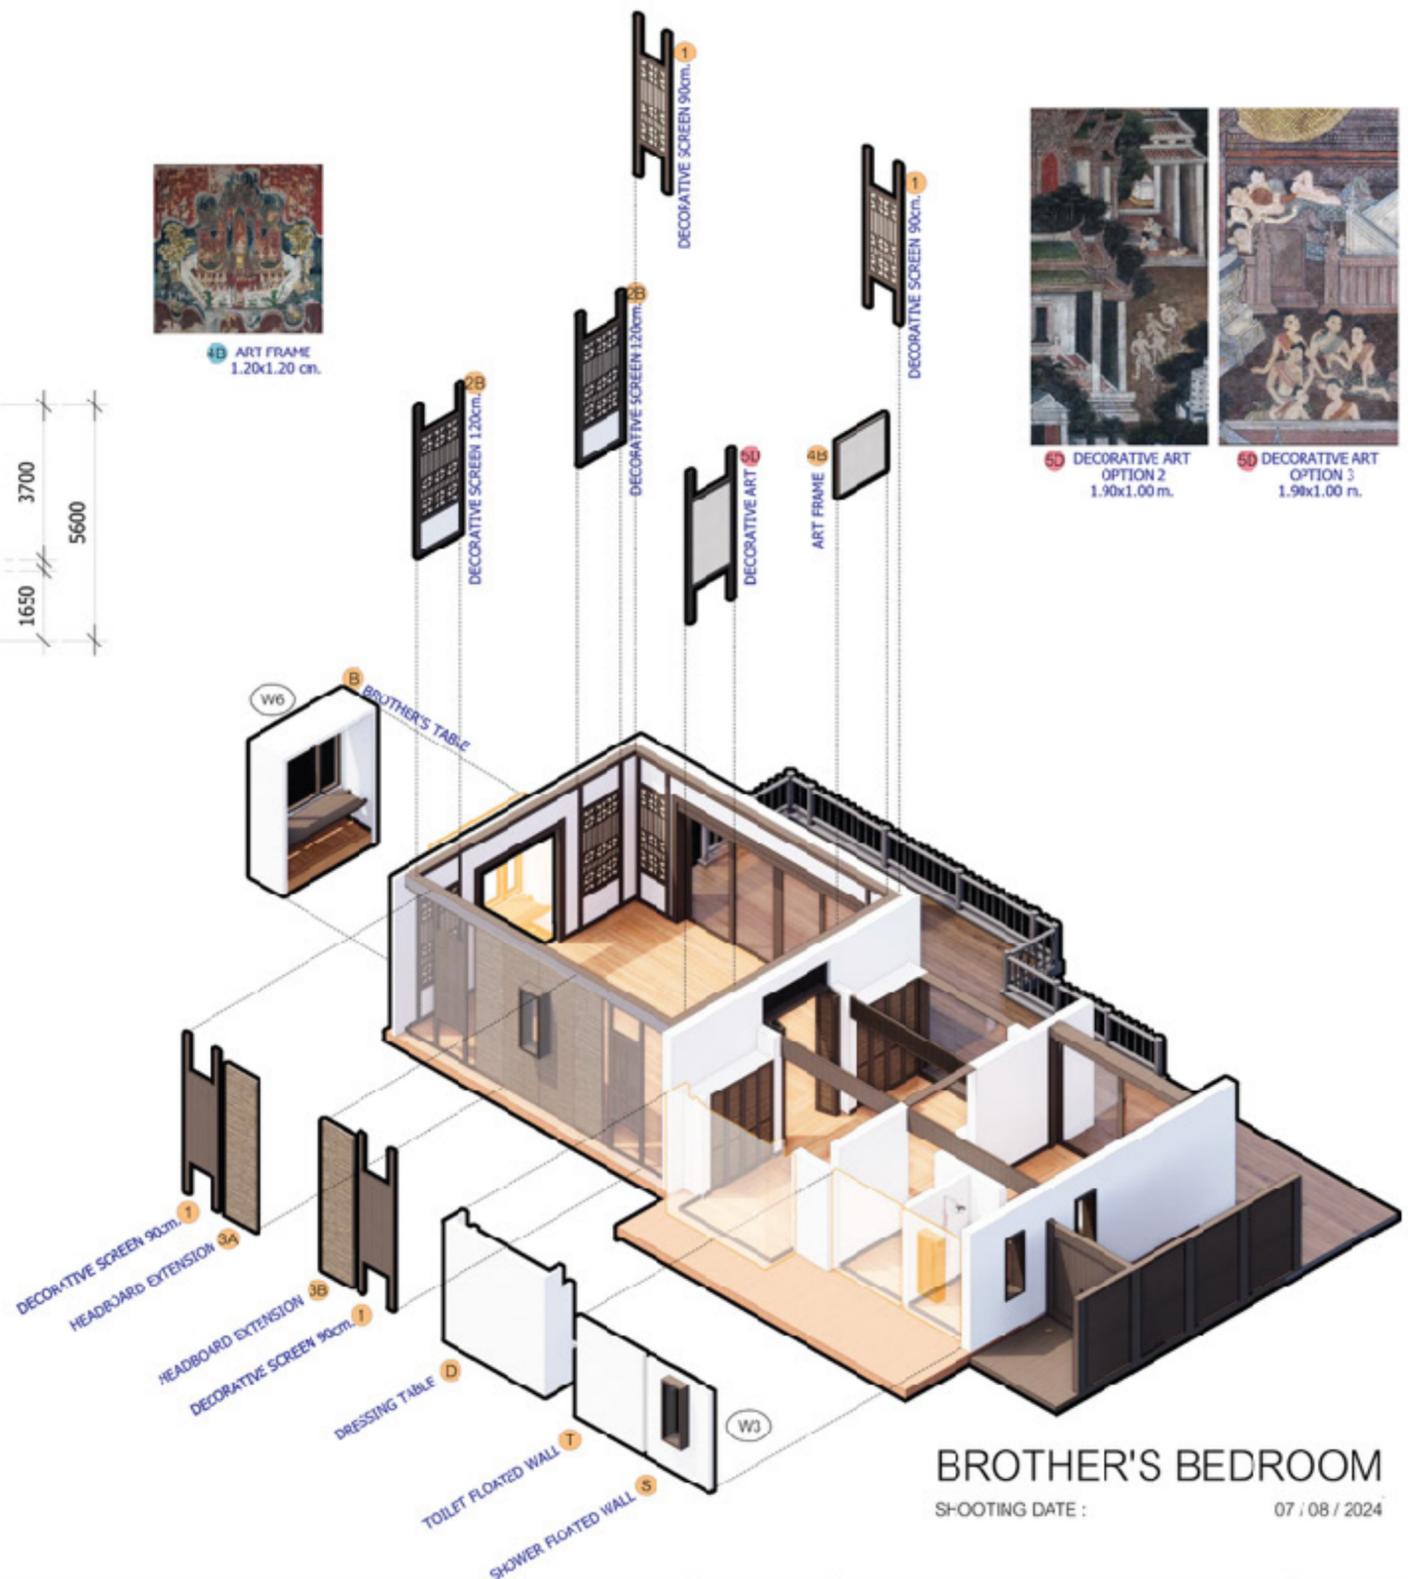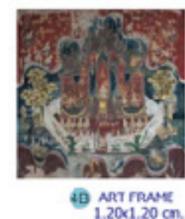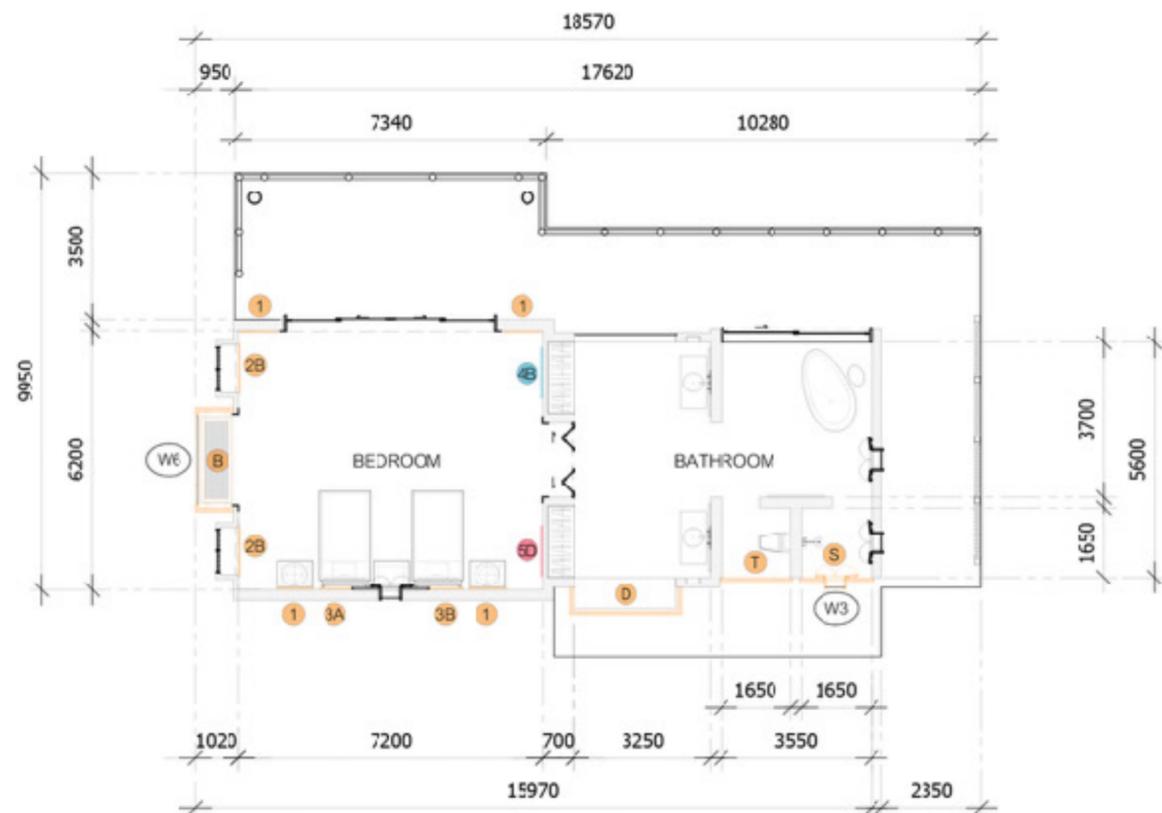


1 DECORATIVE SCREEN 90cm. 2B DECORATIVE SCREEN 120cm. B BROTHER'S TABLE

BROTHER'S BEDROOM
SHOOTING DATE : 07 / 08 / 2024

	WRITER/PRODUCER/DIRECTOR MIKE WHITE	SET TITLE: INT WHITE LOTUS - RATLIFF/LADIES VILLA - PIPER'S/BROTHERS/KATE'S ROOM	DRAWING NO: SRV7.10		CRAFTSMAN: PREEDA KORN K.		STATUS: 		
	DIRECTOR OF PHOTOGRAPHY BEN KUTCHINS		SCALE: NTS		PAPER: A3	REVISION: REV. 1		VERSION: 004	
	PRODUCTION DESIGNER CRISTINA OMORI		CONTENTS: BROTHER'S ROOM - FLOATED WALL DIAGRAM						
	SUPERVISING ART DIRECTOR JEREMY WOOLSEY		ART DIRECTOR CHAIYAN CHUNBUITYAT	LOCATION: ACTS STUDIO - STAGE 4, BANGKOK		DATE: 07/31/24			
EXECUTIVE PRODUCER DAVID BERNAD	EXECUTIVE PRODUCER MARK KAMINE								
SET DECORATOR LETIZIA SANTUCCI									




INT Brothers' Room - Soundstage - Bangkok

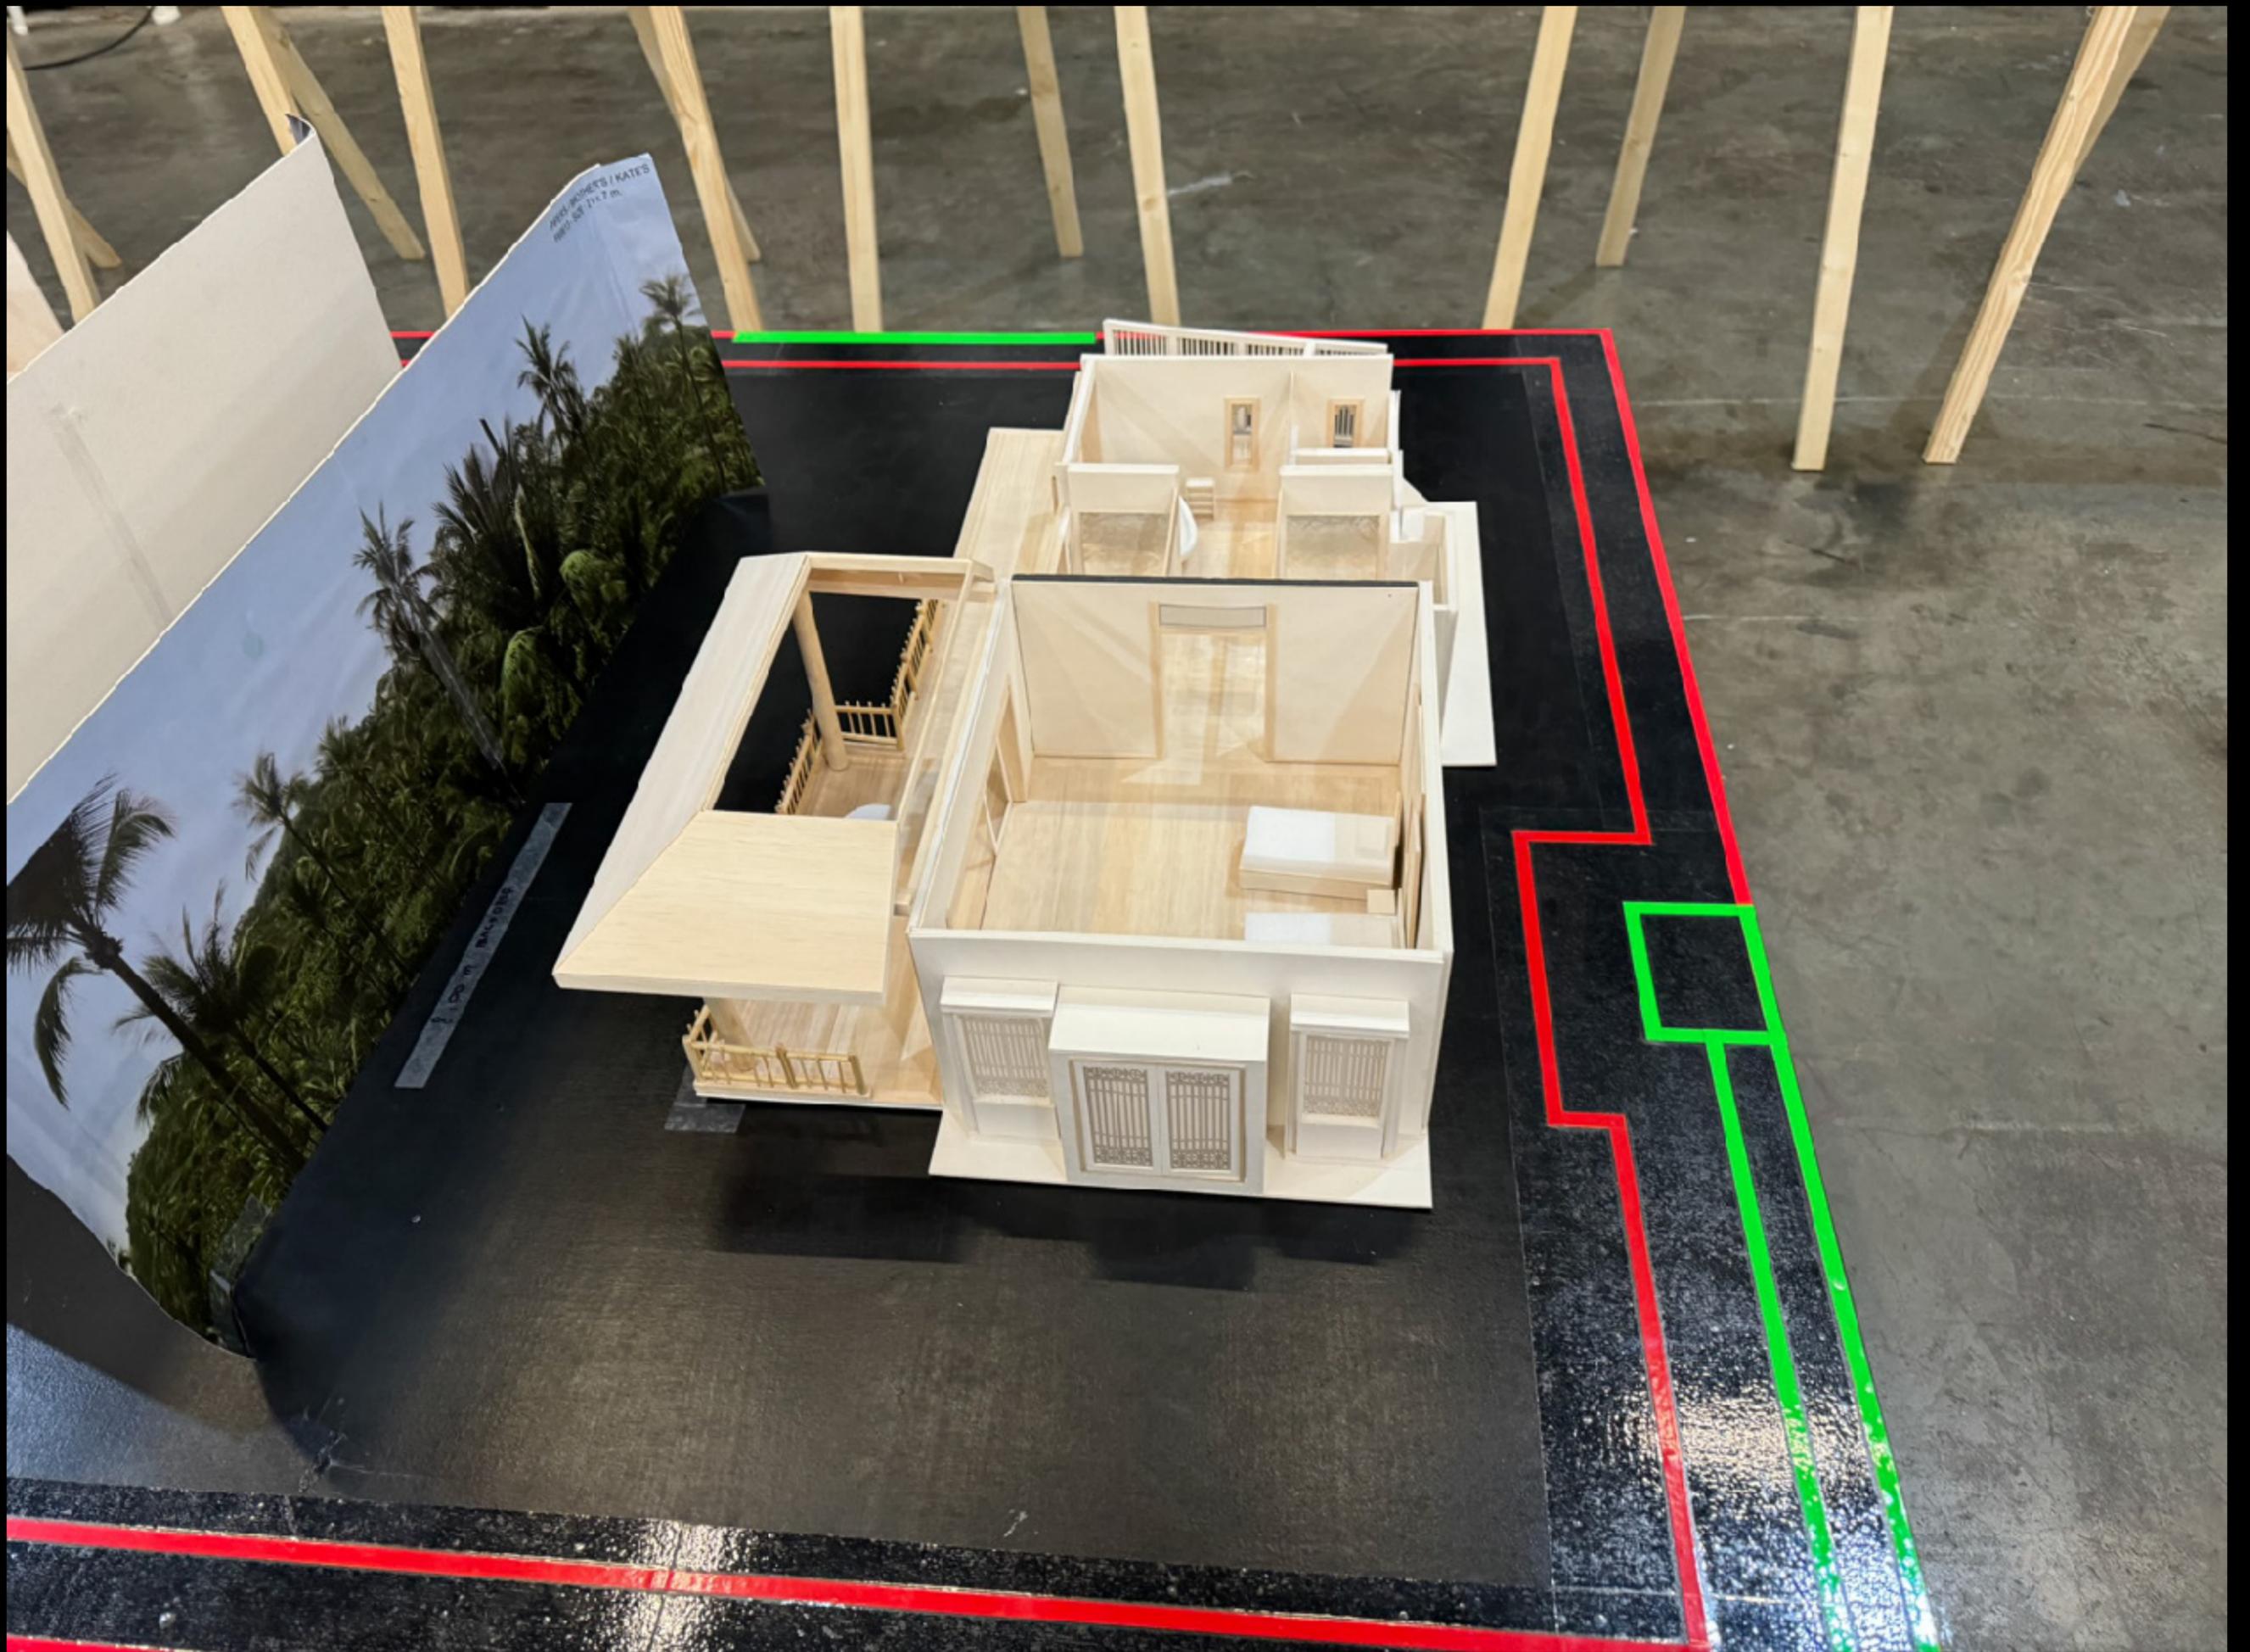

INT Brothers' Room - Soundstage - Bangkok

WL

KATE'S ROOM

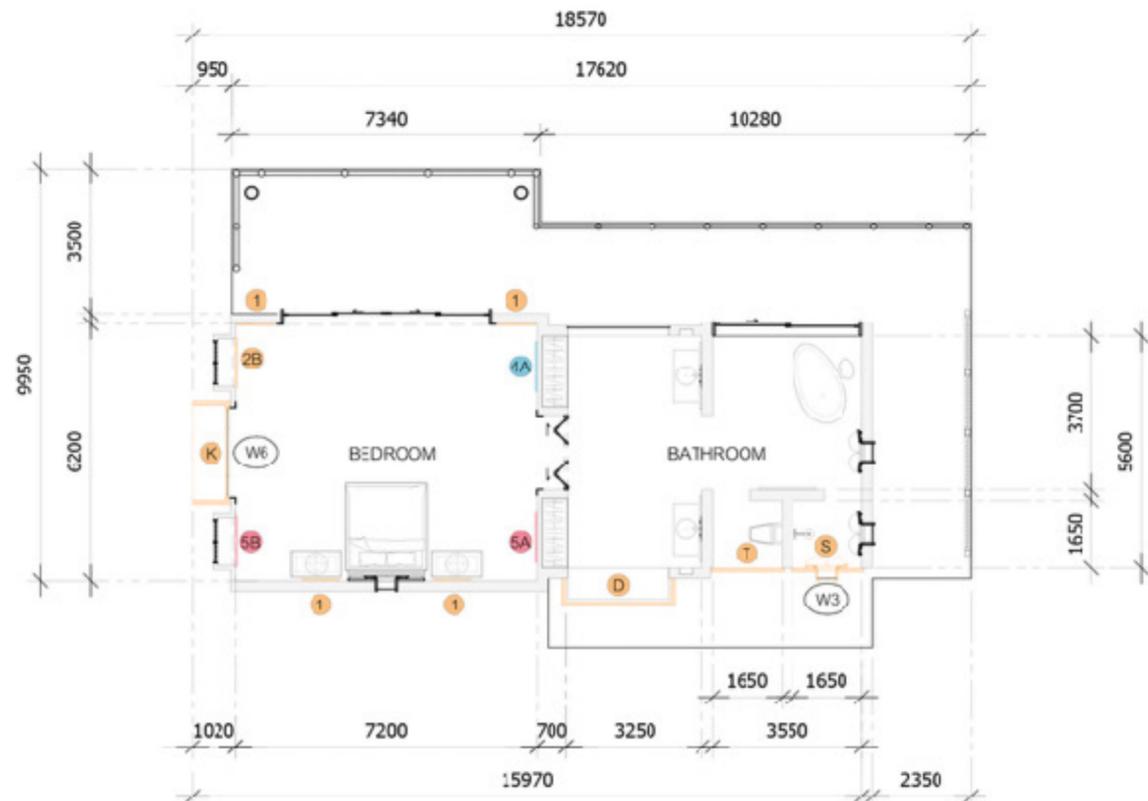

KATE'S BEDROOM

SHOOTING DATE : 06 / 08 / 2024



1 DECORATIVE SCREEN 90cm. 2B DECORATIVE SCREEN 120cm. 3A DECORATIVE ART 120cm. 1.90x1.00 m. K KATE'S CUPBOARD


	WRITER/PRODUCER/DIRECTOR MIKE WHITE	SET TITLE: INT WHITE LOTUS - RATLIFF/LADIES VILLA - PIPER'S/BROTHER'S/KATE'S ROOM	DRAWING NO: SRV7.11	CRAFTSMAN: PREEDAKCRN K.	STATUS: WIP		
	DIRECTOR OF PHOTOGRAPHY BEN KUTCHINS		CONTENTS: KATE'S ROOM - FLOATED WALL DIAGRAM	SCALE: NTS	PAPER: A3	REVISION: REV. 1	VERSION: 004
	PRODUCTION DESIGNER CRISTINA ONORI		ART DIRECTOR CHAPAN GHUNSUYINWAT	LOCATION: ACTS STUDIO - STAGE 4, BANGKOK	DATE 07/31/24		
	SUPERVISING ART DIRECTOR JEREMY WOOLSEY		EXECUTIVE PRODUCER MARK KAMINE	SET DECORATOR LETIZIA SANTUCCI			



INT Kate's Room - Soundstage - Bangkok



INT Kate's Room - Soundstage - Bangkok

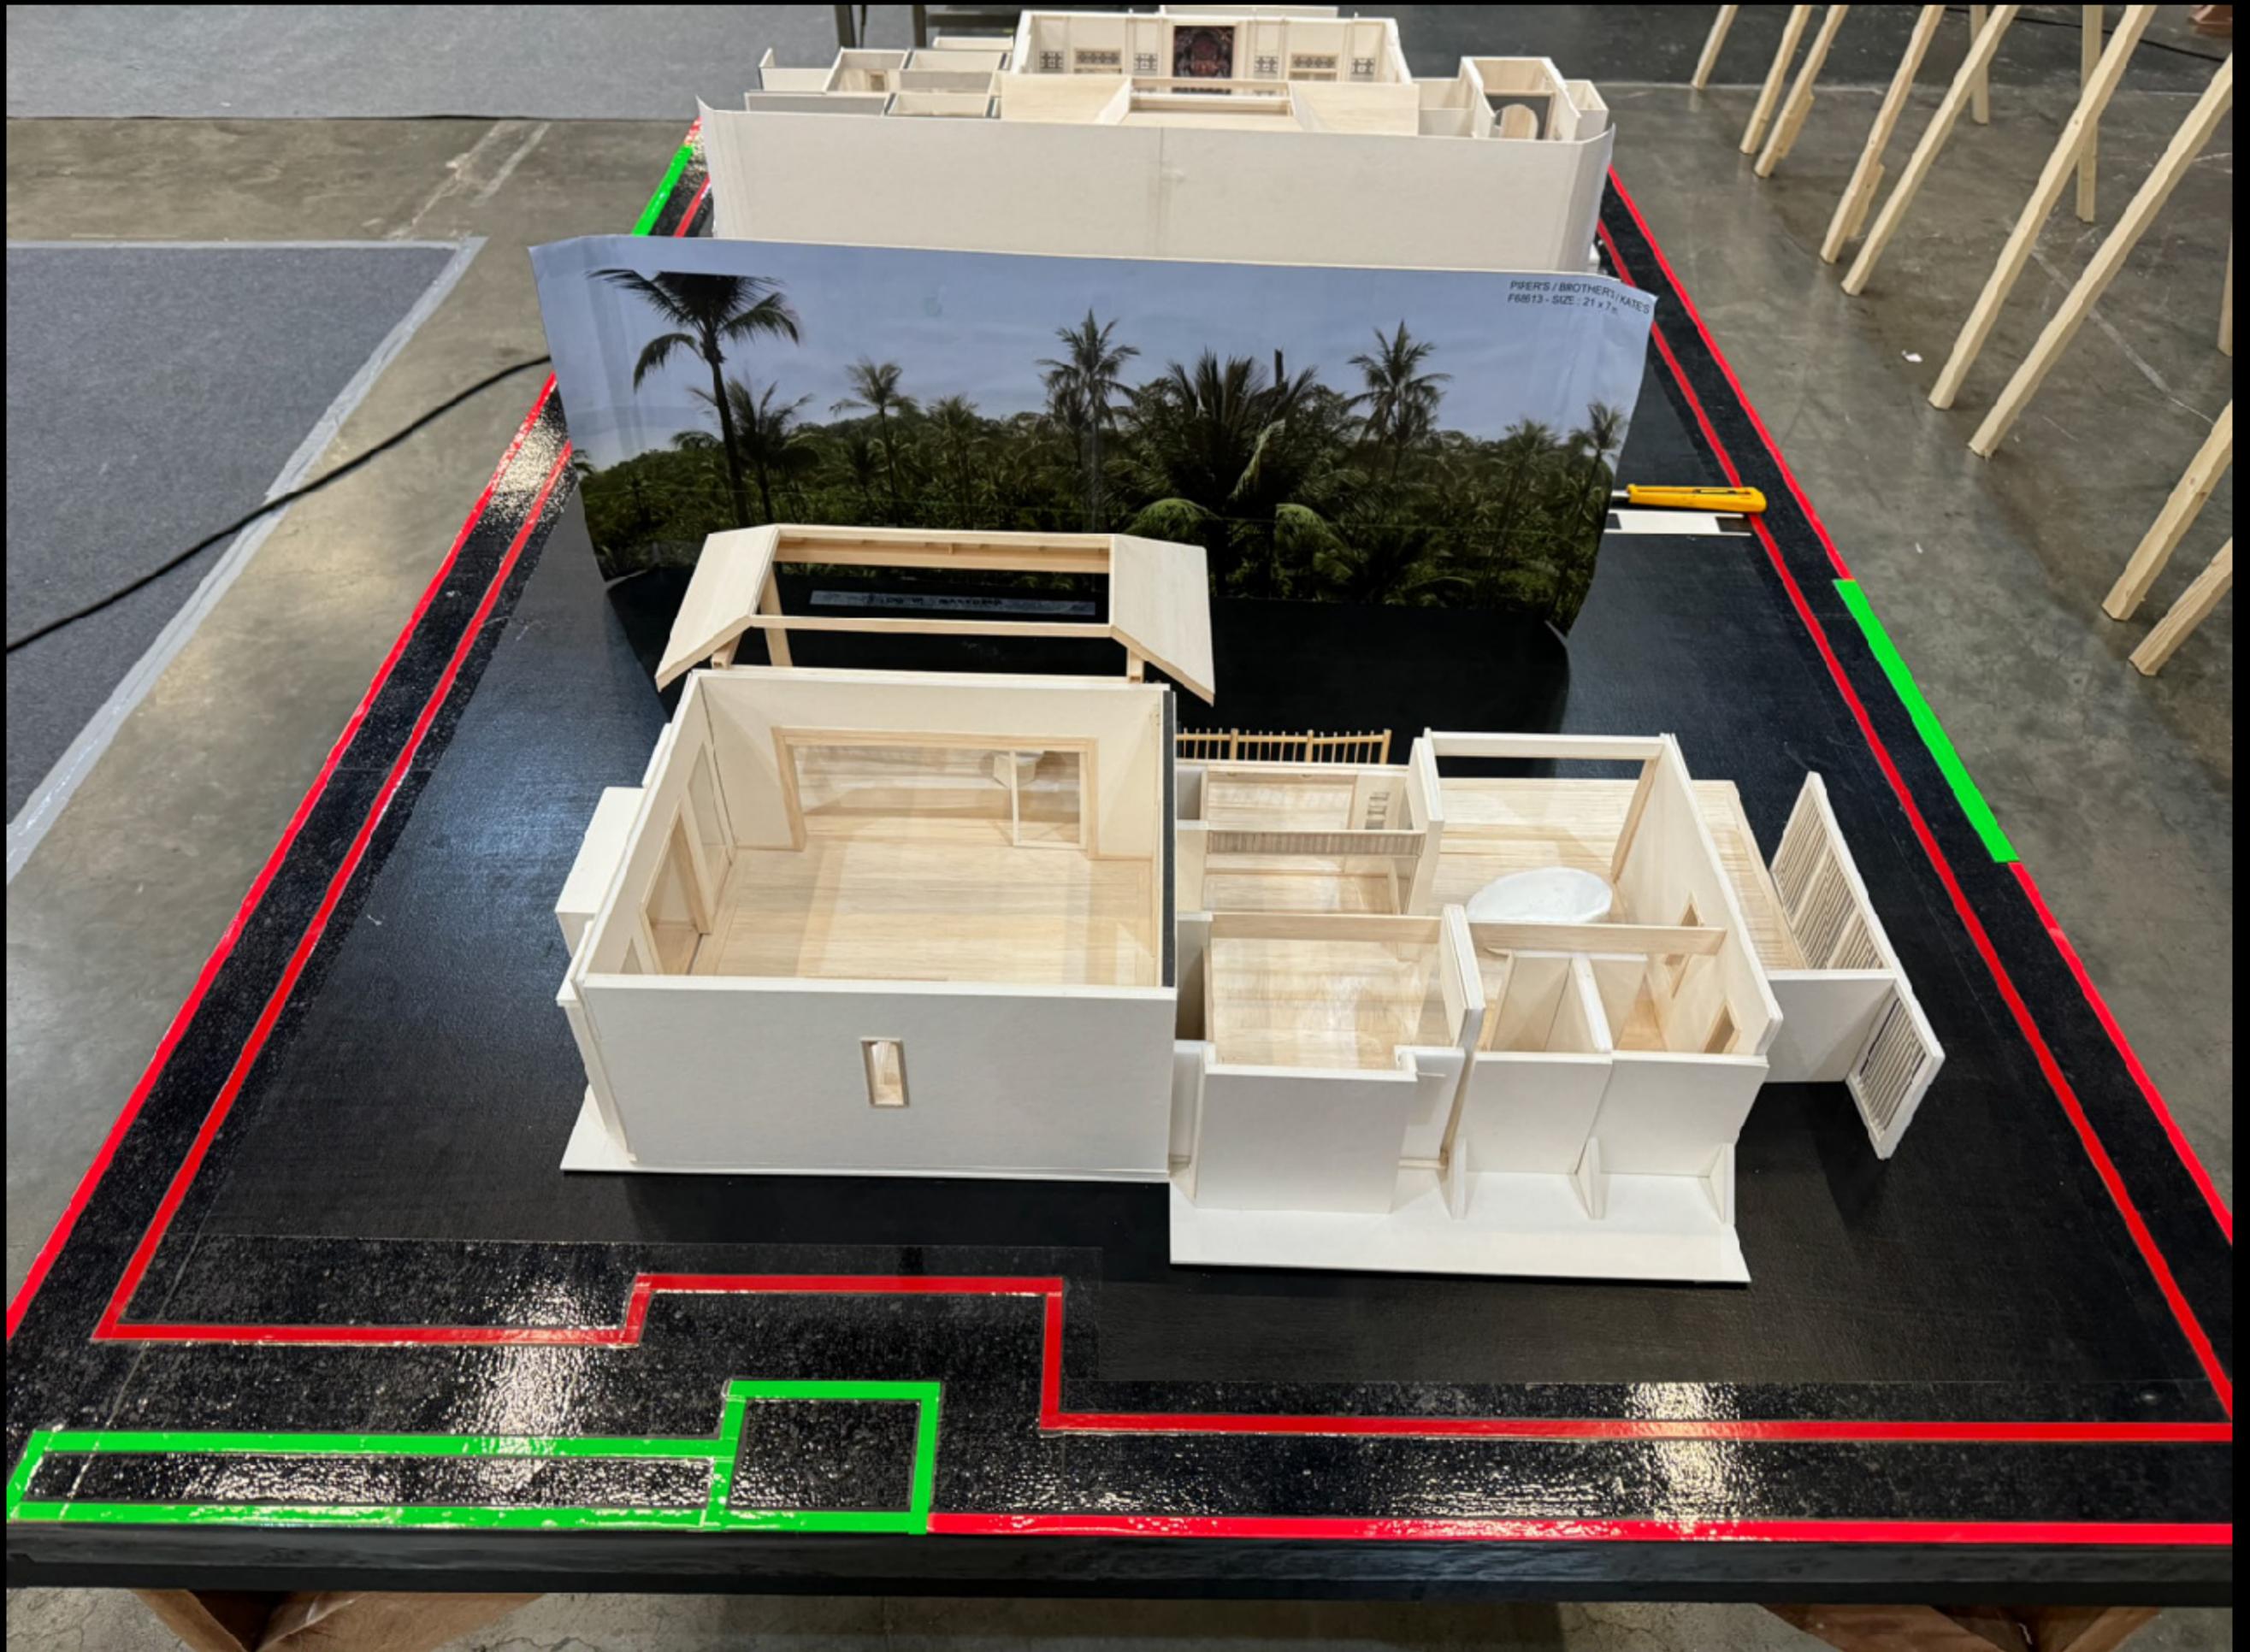

INT Kate's Room - Soundstage - Bangkok

WL

PIPER'S ROOM



INT Piper's Room - Soundstage - Bangkok



INT Piper's Room - Soundstage - Bangkok



INT Piper's Room - Soundstage - Bangkok



INT Piper's Room - Soundstage - Bangkok

WL


LAURIE'S ROOM



INT Laurie's Room - Four Seasons - Koh Samui



INT Laurie's Room - Four Seasons - Koh Samui

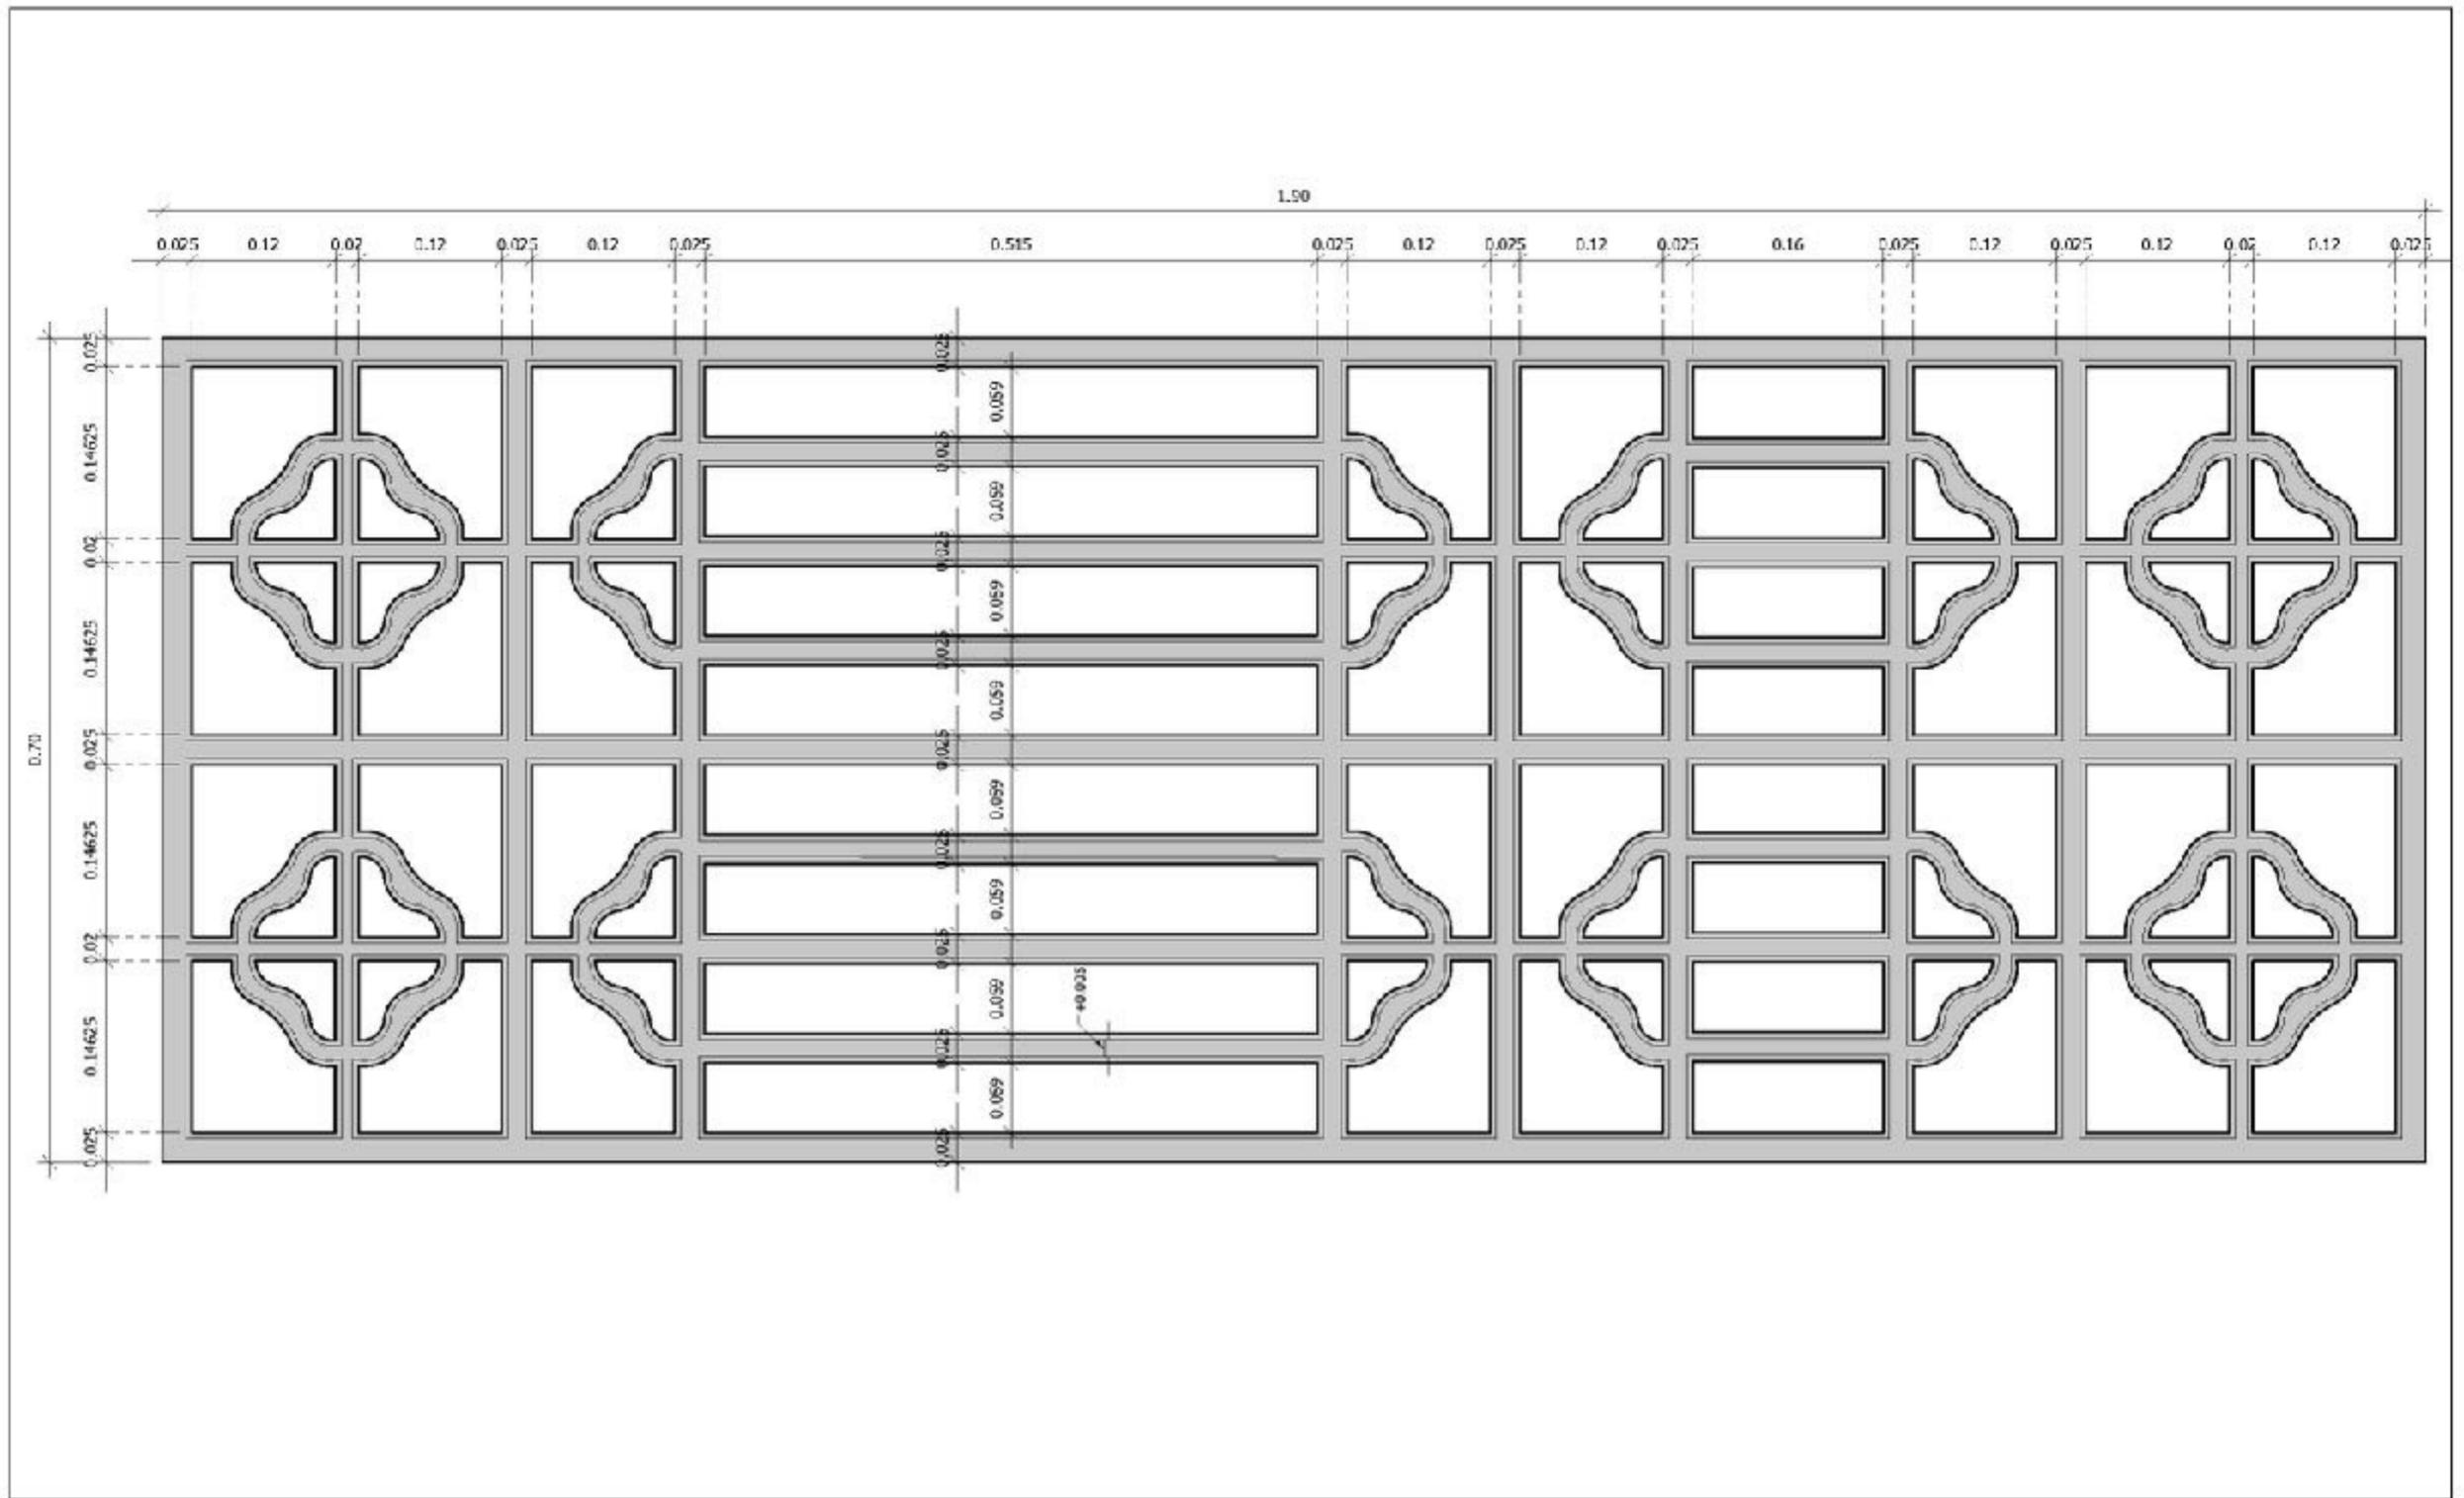

	DIRECTOR: MIKE WHITE	PROJ. DESIGNER: CHRISTINA ONORI	SET: DECORATIVE PANEL SCREEN	SCALE: 1:5	DRAWING NO: FTD3.02	DESIGNER: PREEDAKORN K.	CHECKER: -	DATE: 06/28/21
	SENIOR DECORATOR: LETIZIA SANTUCCI	SUPPLANT DIRECTOR: JEREMY WOOLDEY	ART DIRECTOR: CHAIYAN CHUNBUTTIWAT	DESCRIPTION: Decorative Wall Panel (Bedroom)	PAPER: A3	ARCHITECT: ESTERSON	FIRM: POLI DESSIGN GAMUI	STATUS: WIP


INT Laurie's Room - Four Seasons - Koh Samui

WL

COMMON ROOMS



INT Common Room Render

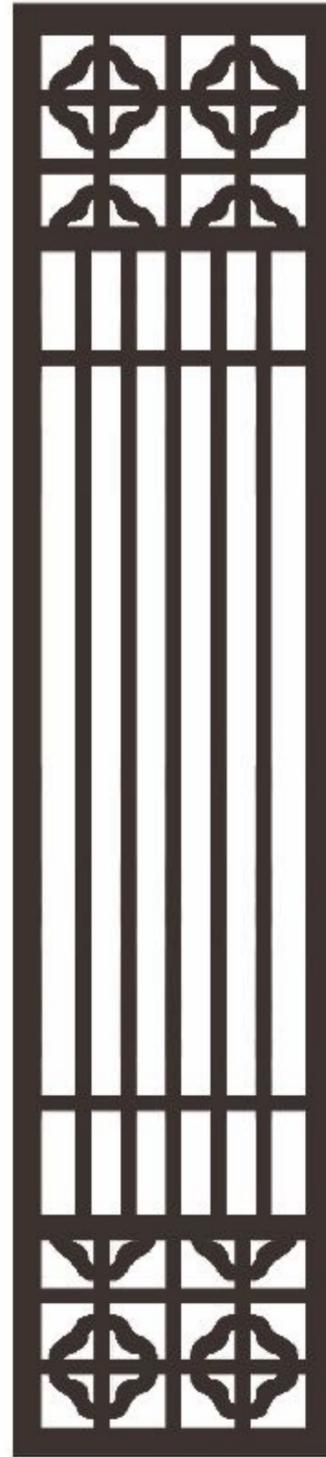

280 cm

60 cm



INT Ladies' Villa Common Room - Four Seasons - Koh Samui



INT Ladies' Villa Common Room - Four Seasons - Koh Samui



INT Hatchett Villa Common Room - Four Seasons - Koh Samui



INT Ratliff Villa Common Room - Four Seasons - Koh Samui



INT Ratliff Villa Common Room - Four Seasons - Koh Samui



INT Piper's Room – Soundstage – Bangkok



INT Ratliff Villa Gate - Four Seasons - Koh Samui



	WRITER/PRODUCER/DIRECTOR : MIKE WHITE	SET TITLE:	DRAWING NO:	DRAFTSMAN:	STATUS:	
	DIRECTOR OF PHOTOGRAPHY : BEN KUTCHINS	EXT WHITE LOTUS - RATLIFF VILLA GATE	FRG2.01	KAMPON F.		
	PRODUCTION DESIGNER : CRISTINA ONORI	CONTENTS:	SCALE:	PAPER:		
	SET DECORATOR : LETIZIA SANTUCCI	SECTION	1:20	AS	REV. 1	001
EXECUTIVE PRODUCER : DAVID BERNAD				LOCATION:	DATE:	
EXECUTIVE PRODUCER : MARK KAMINE				FOUR SEASONS SAMUI	07/24/24	

INT Ratliff Villa Gate - Four Seasons - Koh Samui



INT Ratliff Villa Gate - Render

WL

DINNER RESTAURANT




EXT Dinner Restaurant - Rosewood - Phuket



EXT Dinner Restaurant - Rosewood - Phuket



EXT Dinner Restaurant - Rosewood - Phuket

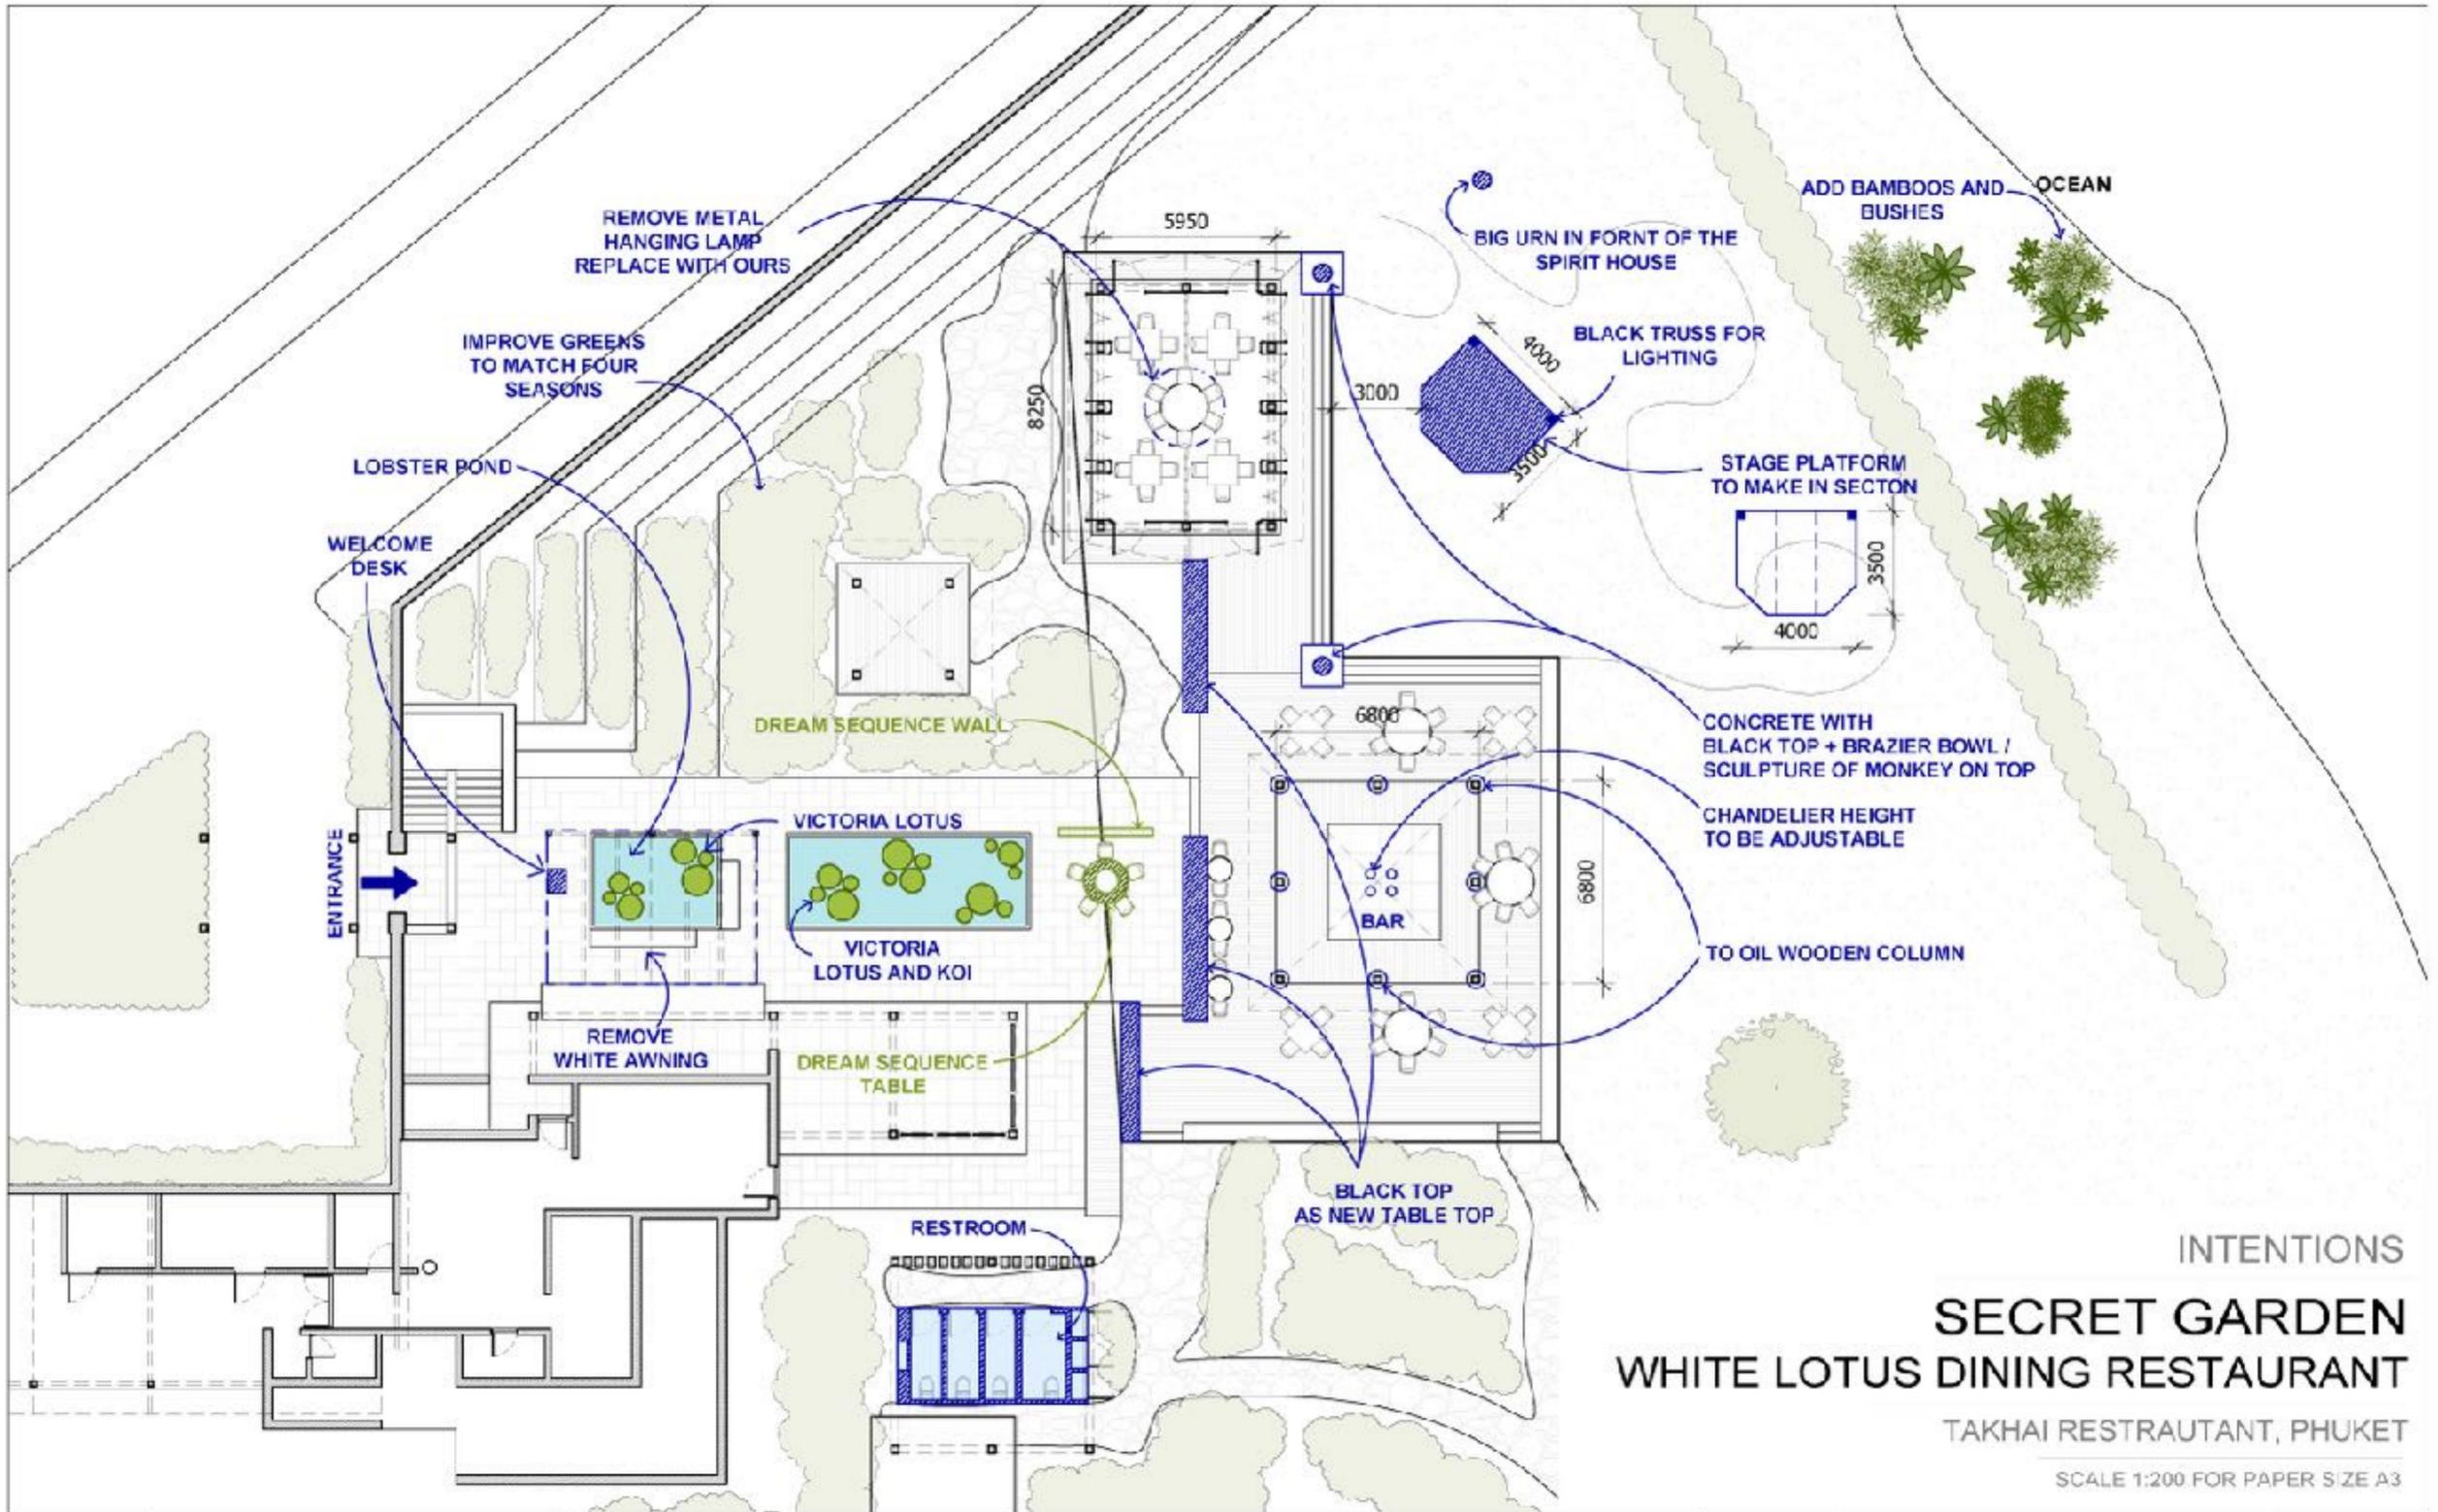

INTENTIONS
**SECRET GARDEN
 WHITE LOTUS DINING RESTAURANT**
 TAKHAI RESTAURANT, PHUKET

SCALE 1:200 FOR PAPER SIZE A3

	WRITER/PRODUCER/DIRECTOR : MIKE WHITE	SET TITLE:	DRAWING NO.:	DRAFTSMAN:		STATUS:
	DIRECTOR OF PHOTOGRAPHY : BEN HUTCHINS	EXT WHITE LOTUS - DINNER RESTAURANT - INTENTION	RD11.00	PREEJAKORN K.		
	PRODUCTION DESIGNER : CRISTINA ONORI	CONTENTS:	SCALE:	PAPER:	REVISION:	VERSION:
	SET DECORATOR : LETIZIA SANTUCCI	INTENTION	1:200	A3	PHU 1	001
EXHIBITION MANAGER : DAVID HERIAD				LOCATION:		DATE:
EXECUTIVE PRODUCER : MARK KAMINE				TAKHAI RESTAURANT, ROSEWOOD PHUKET		07/26/24

EXT Dinner Restaurant - Rosewood - Phuket



WRITING/PRODUCTION : MIKE WHITE
 DIRECTOR OF PHOTOGRAPHY : BEN RUPCHINE
 EXECUTIVE PRODUCER : CRISTINA ONORI
 SET DESIGNER : LETIZIA SANTUCCI
 EXECUTIVE PRODUCER : DAVID BERNADE
 EXECUTIVE PRODUCER : MARK KAMINE

ART TITLE : EXT WHITE LOTUS - DINNER RESTAURANT - STAGE
 CONTENTS : PERSPECTIVE

DESIGNING NO. : RDS6.02	DESIGNER : TONE	STATUS : WIP
SCALE : NTS	DATE : 07/25/24	REVISION : 4-1-1
PROJECT : TAKIJA RESTAURANT ROSEWOOD, PHUKET		

EXT Dinner Restaurant - Rosewood - Phuket

WL

BREAKFAST RESTAURANT



INT EXT WL Breakfast Restaurant - Four Seasons - Koh Samui



INT EXT WL Breakfast Restaurant - Four Seasons - Koh Samui

WL

BBQ RESTAURANT



EXT BBQ Restaurant - Am Samui - Koh Samui




EXT BBQ Restaurant - Am Samui - Koh Samui

WL

WELLNESS SANCTUARY




EXT Wellness Sanctuary - Mai Khao - Phuket

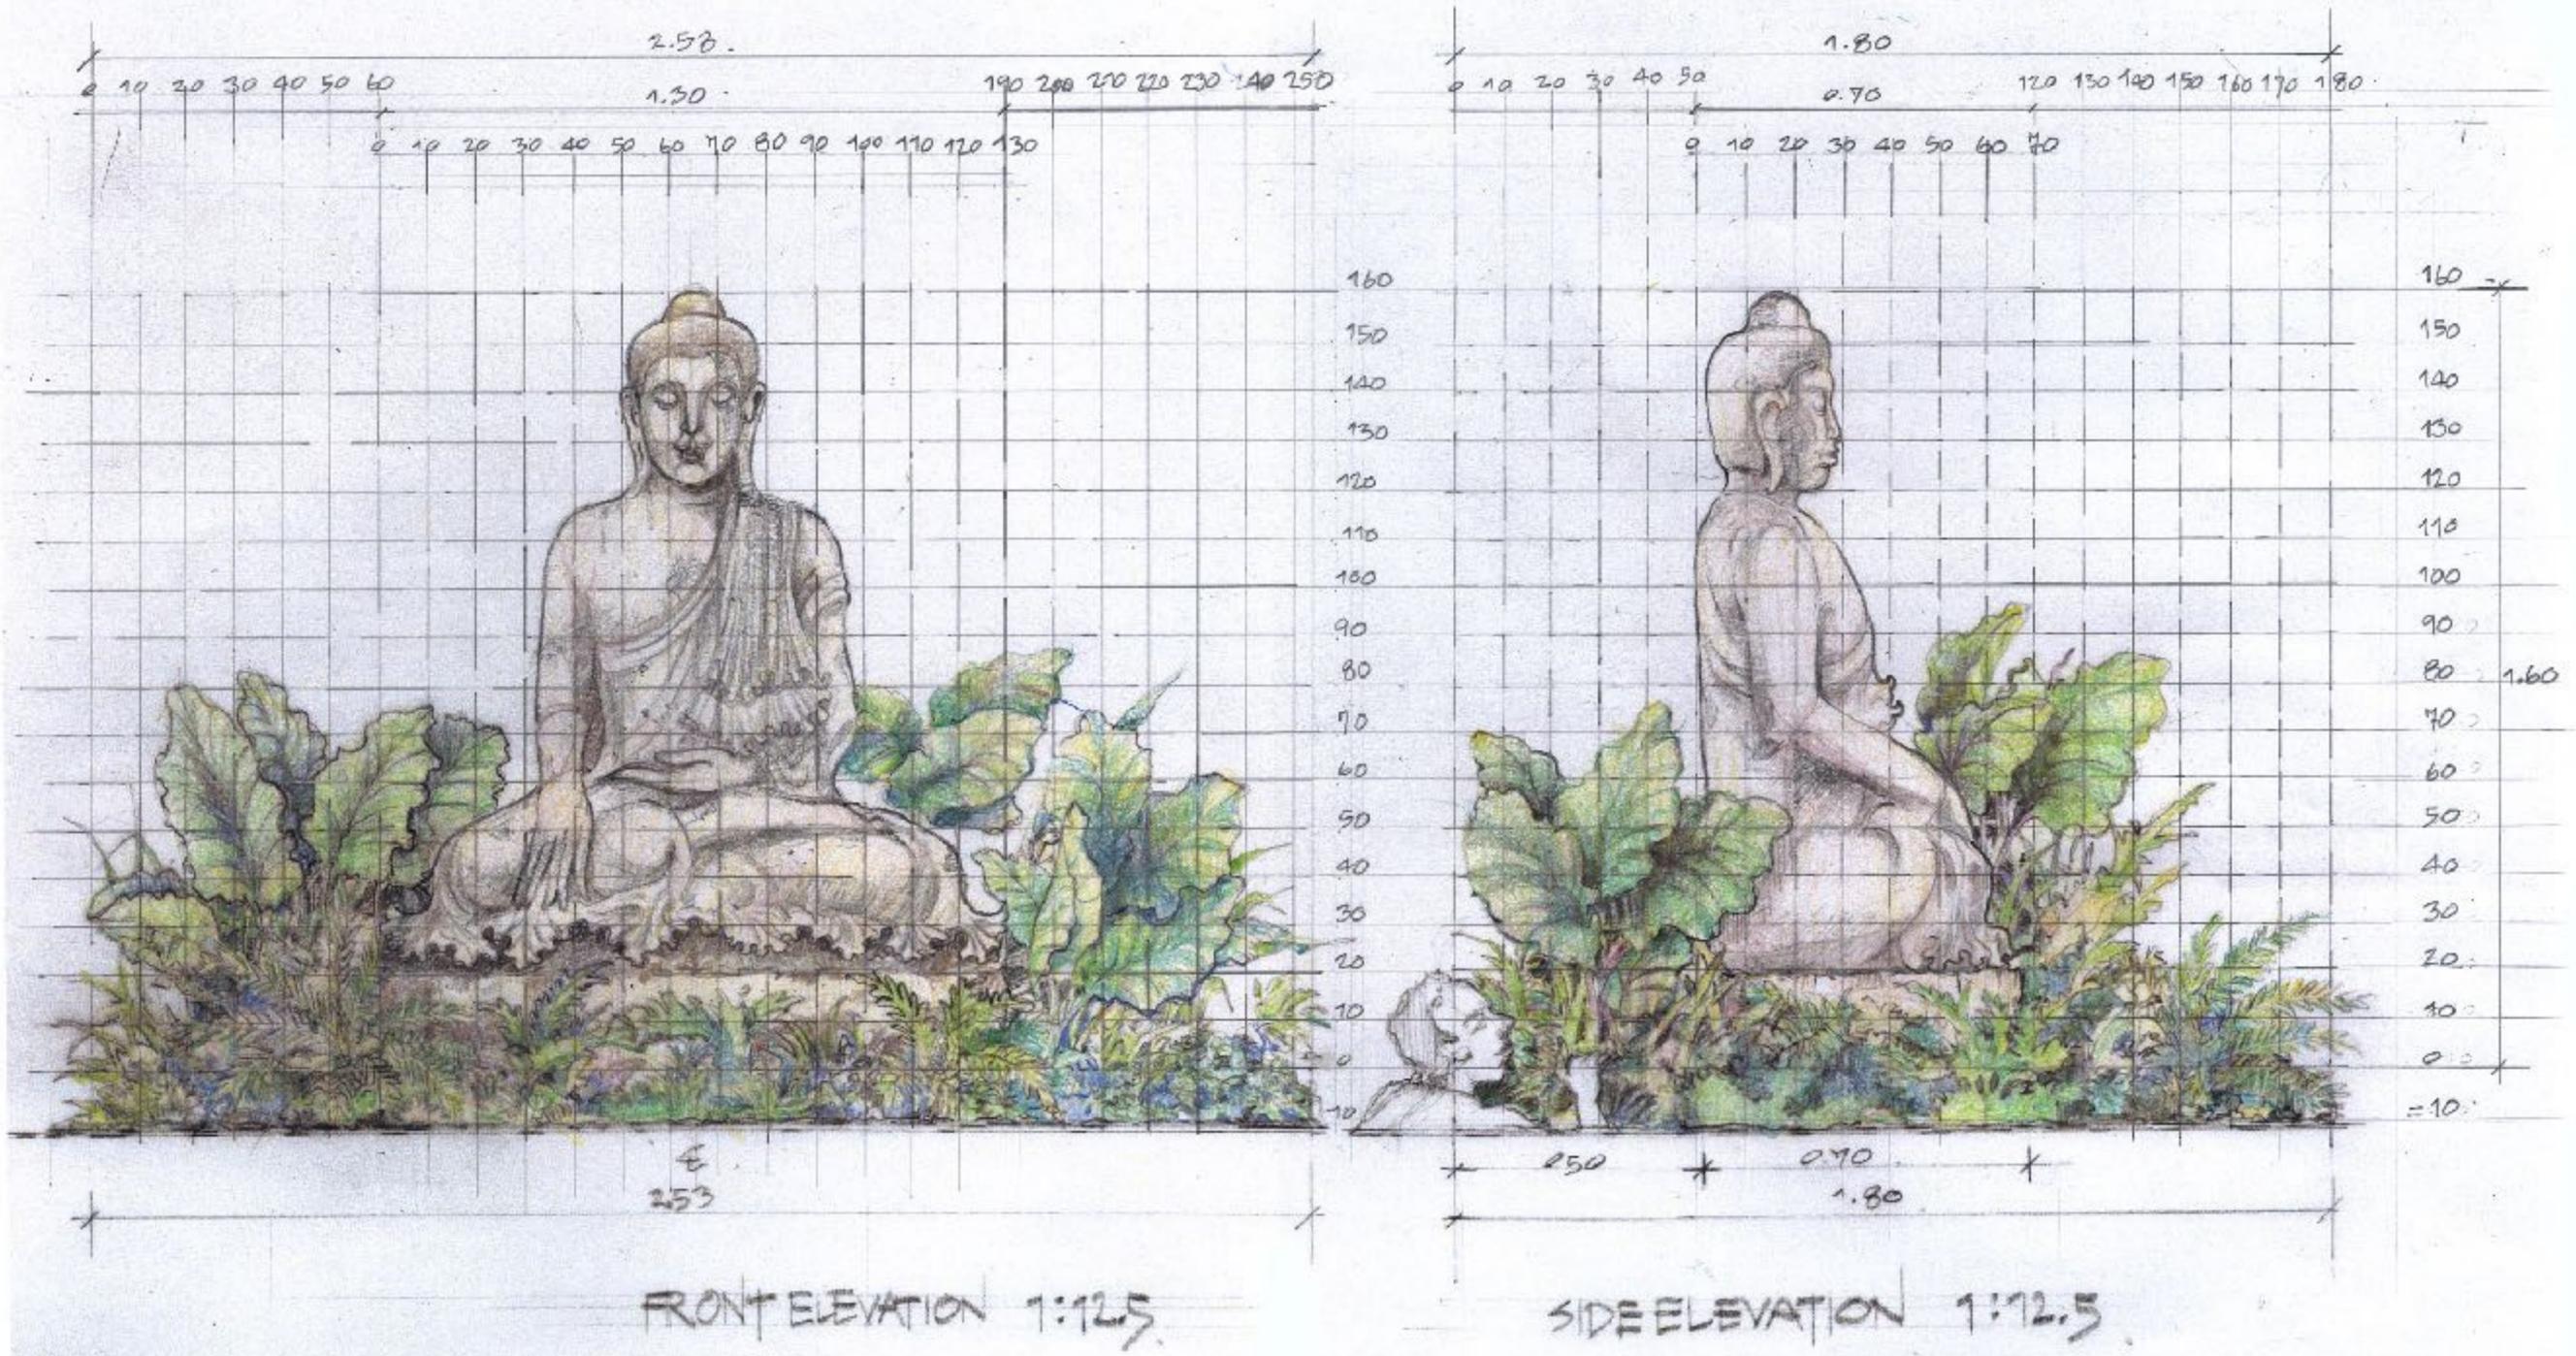



EXT Wellness Sanctuary - Mai Khao - Phuket

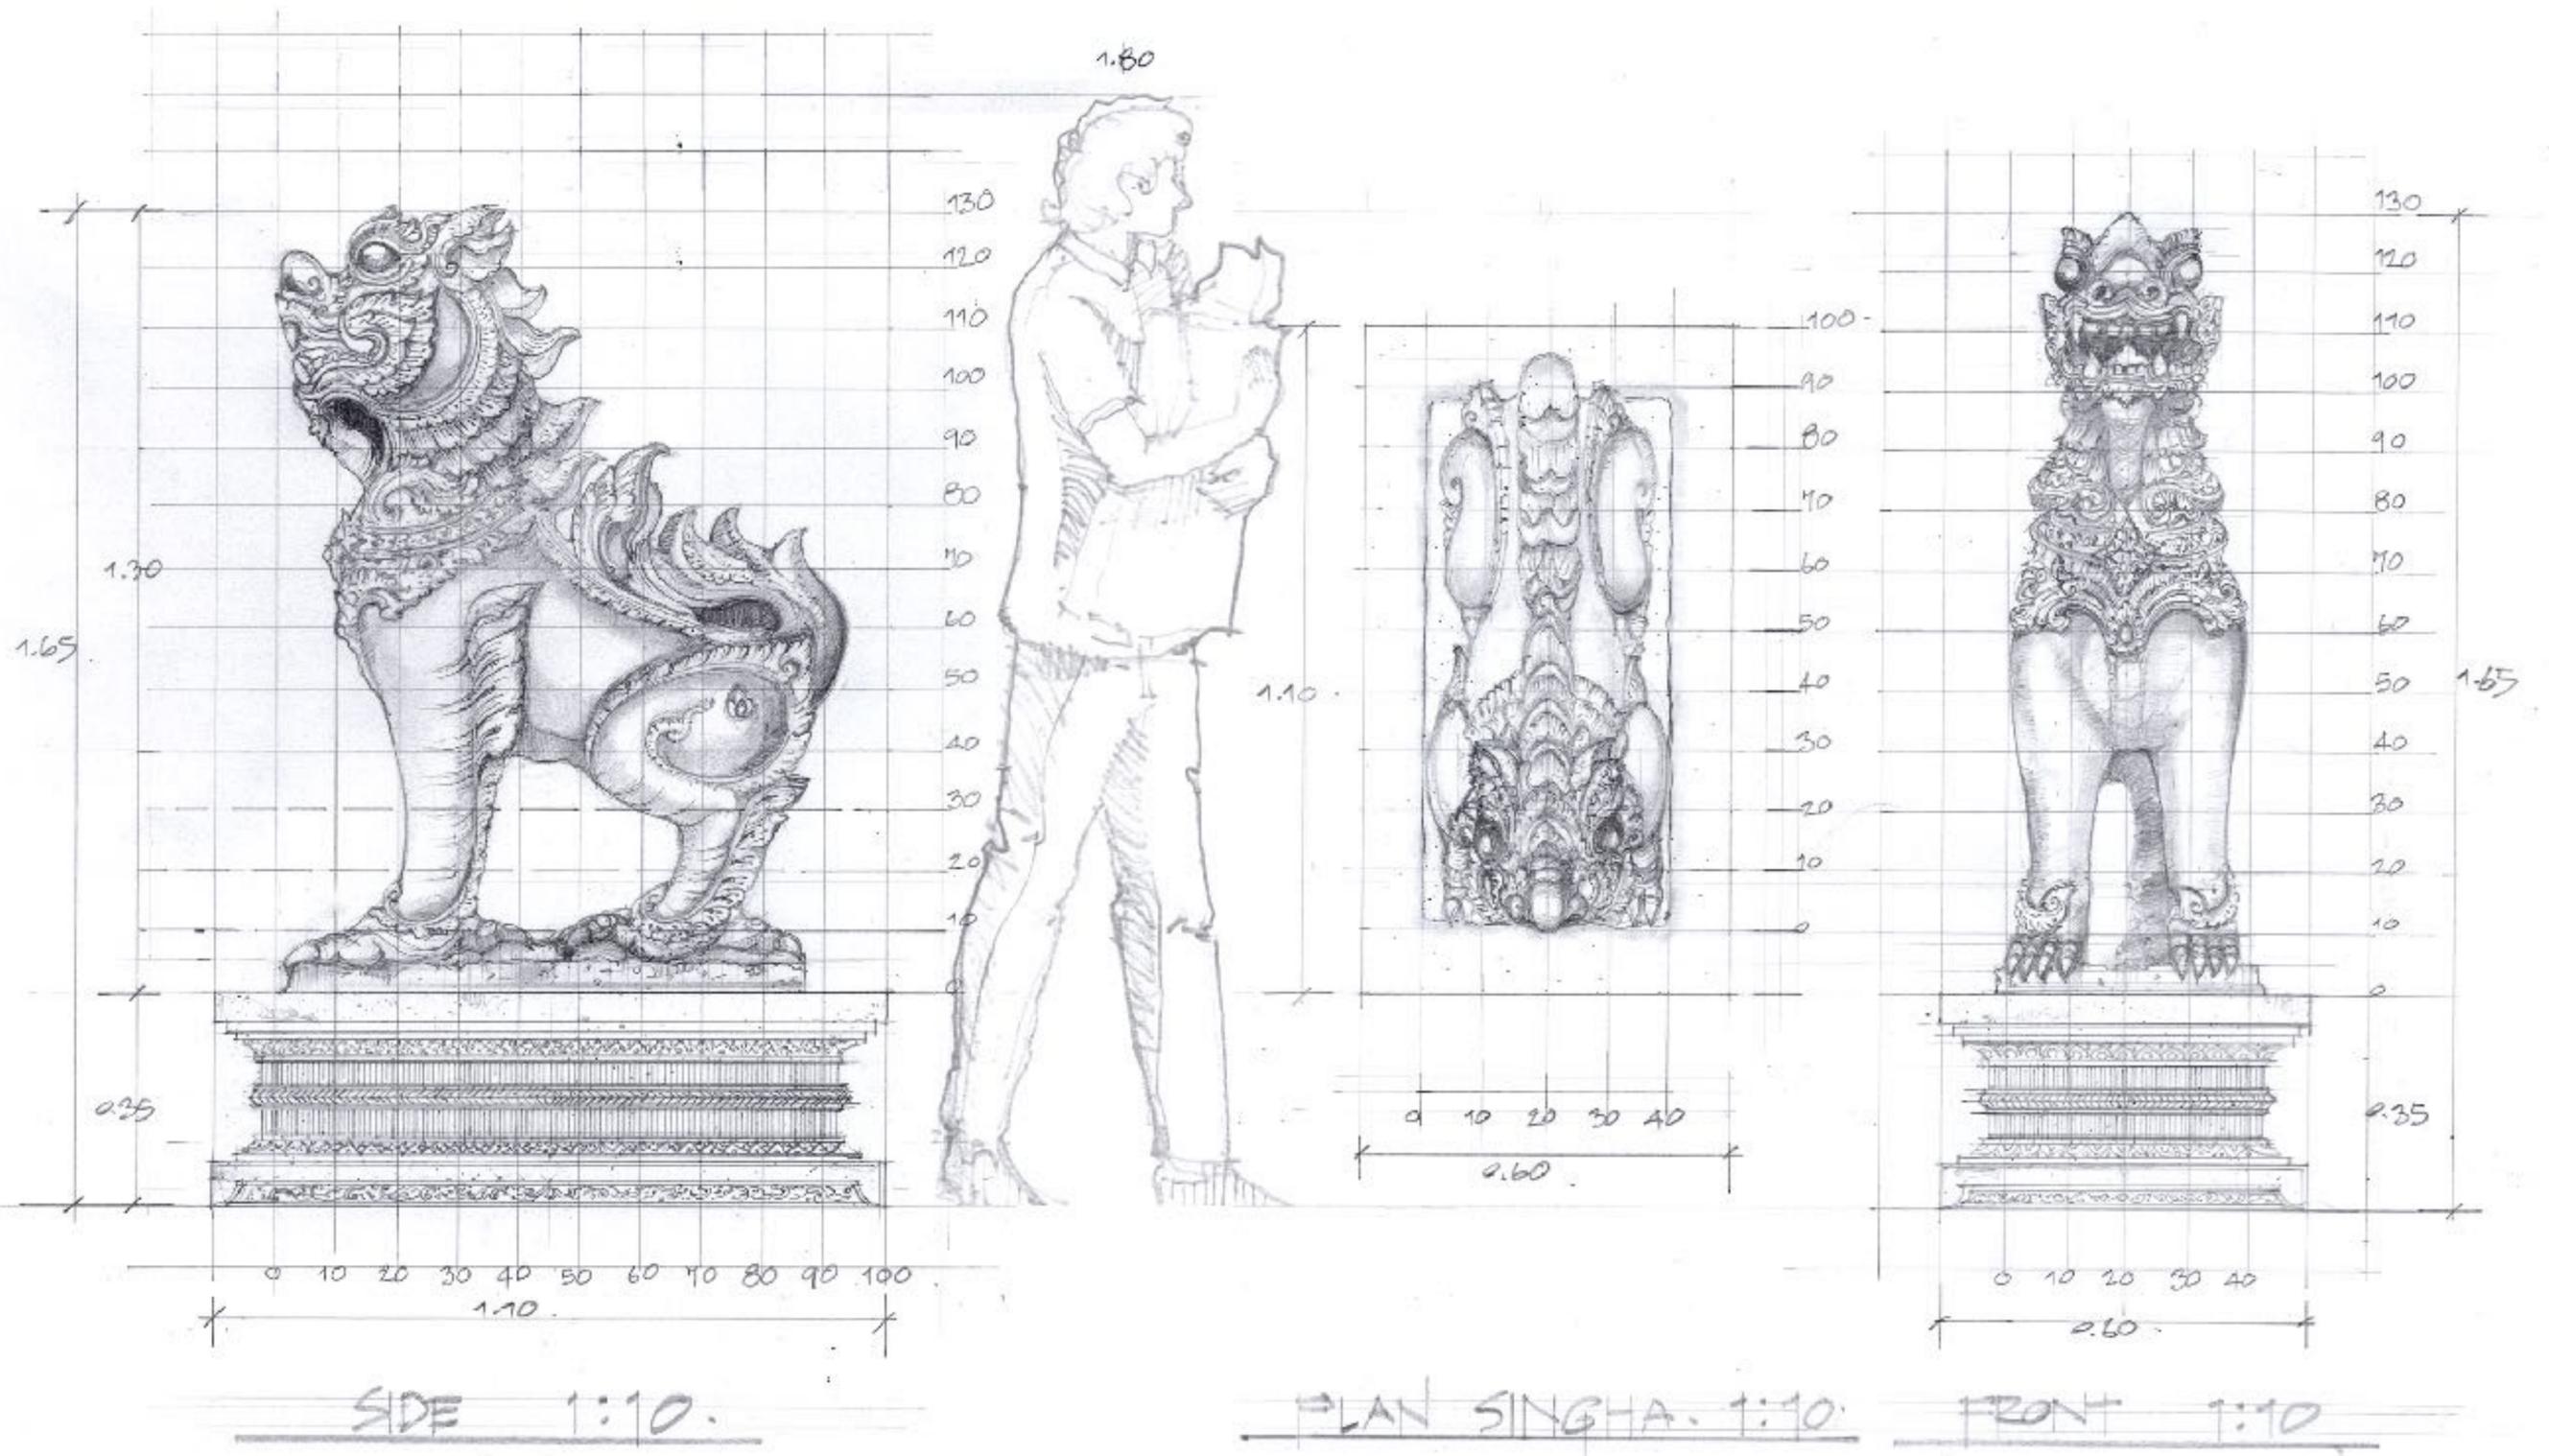




EXT Wellness Sanctuary - Mai Khao - Phuket




EXT Wellness Sanctuary - Mai Khao - Phuket




EXT Wellness Sanctuary - Mai Khao - Phuket

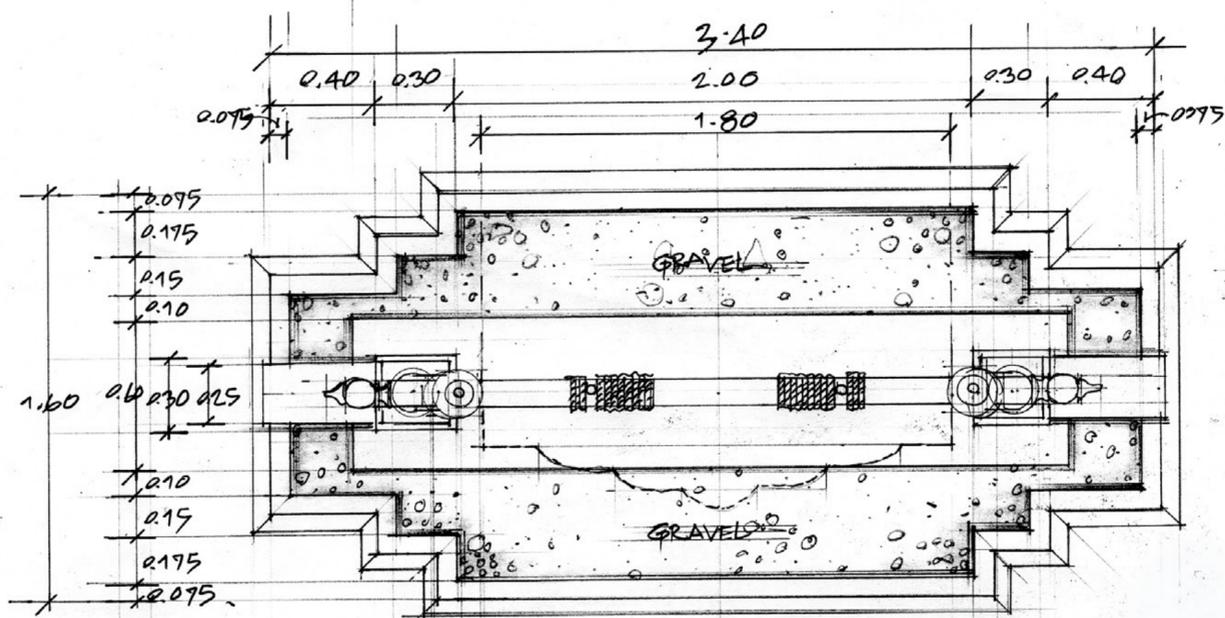

PLAN 1:25 ①

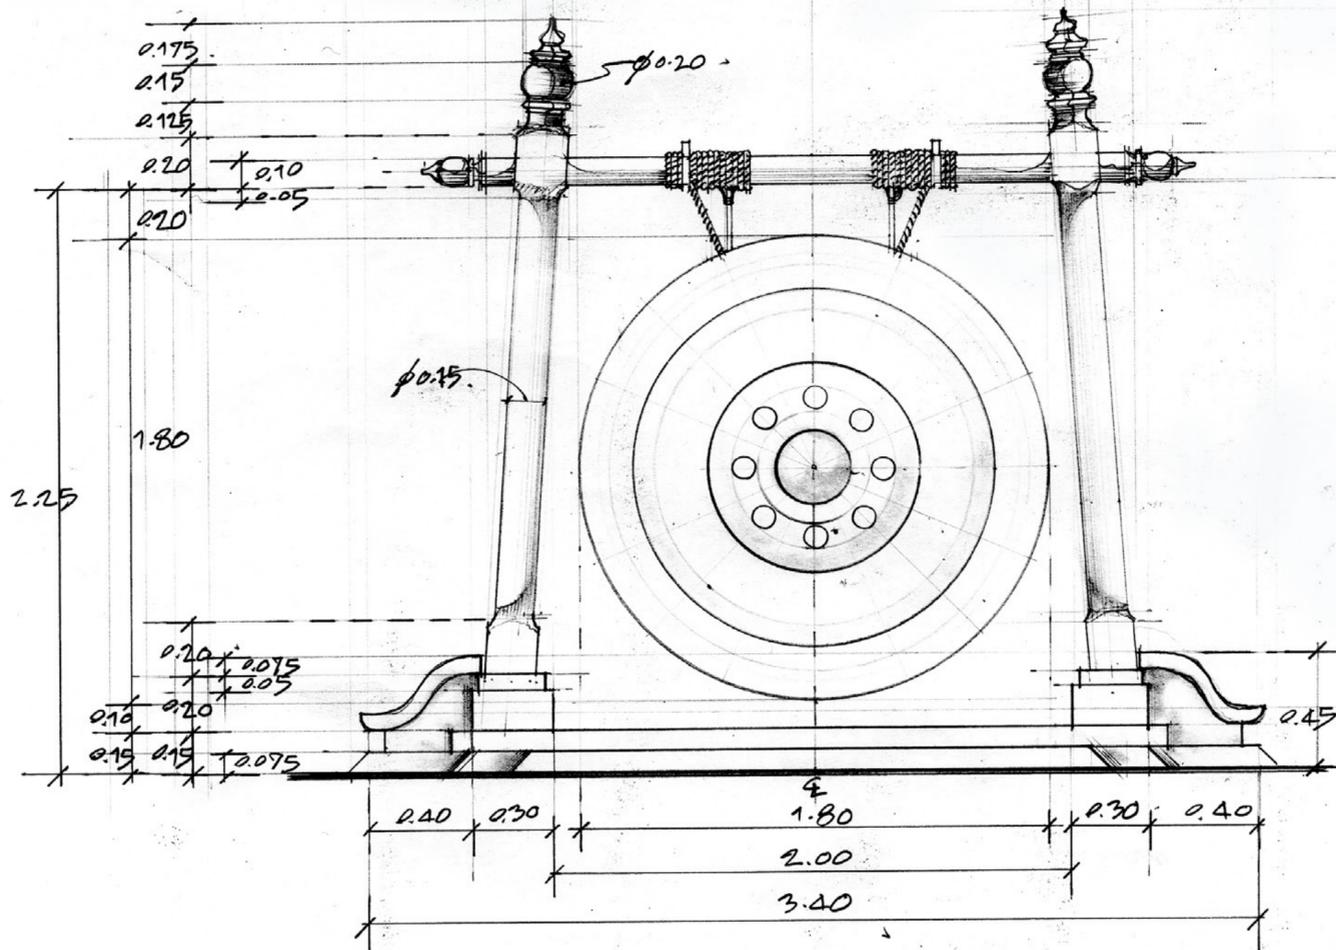

FRONT ELEVATION 1:25 ①

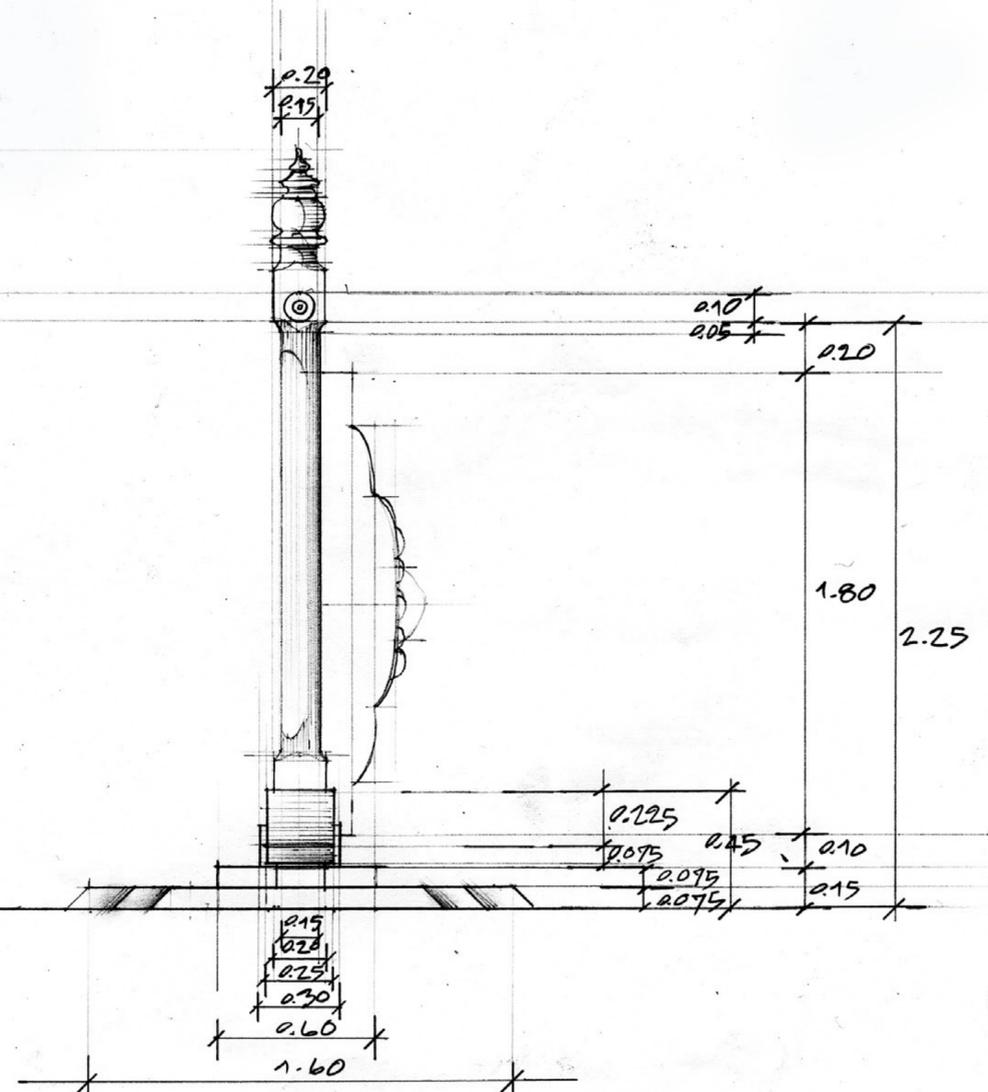

SIDE ELEVATION 1:25 ①



EXT Wellness Sanctuary - Soundstage - Bangkok




EXT Wellness Sanctuary - Soundstage - Bangkok




 <p>The Secret Garden</p>	WATERPROOF USER/DIRECTOR : MIKE WHITE	SET TITLE: EXT WHITE LOTUS - WELLNESS SANCTUARY	DRAWING NO: WSP0.01	DRAFTSMAN: ICNP	STATUS: RELEASED
	DIRECTOR OF PHOTOGRAPHY : BEN KUTCHINS	CONTENTS: PERSPECTIVE	SCALE: NTS	REVISION: REV. 1	VERSION: 001
	PRODUCTION DESIGNER : CRISTINA ONORI		LOCATION: STAGE 2, ACT3 STUDIO, BANGKOK	DATE: 08/02/24	
	SET DECORATOR : LETIZIA SANTUCCI				
EXECUTIVE PRODUCER : DAVID BERFIAD					
EXECUTIVE PRODUCER : MARK KAMINE					

EXT Wellness Sanctuary - Soundstage - Bangkok

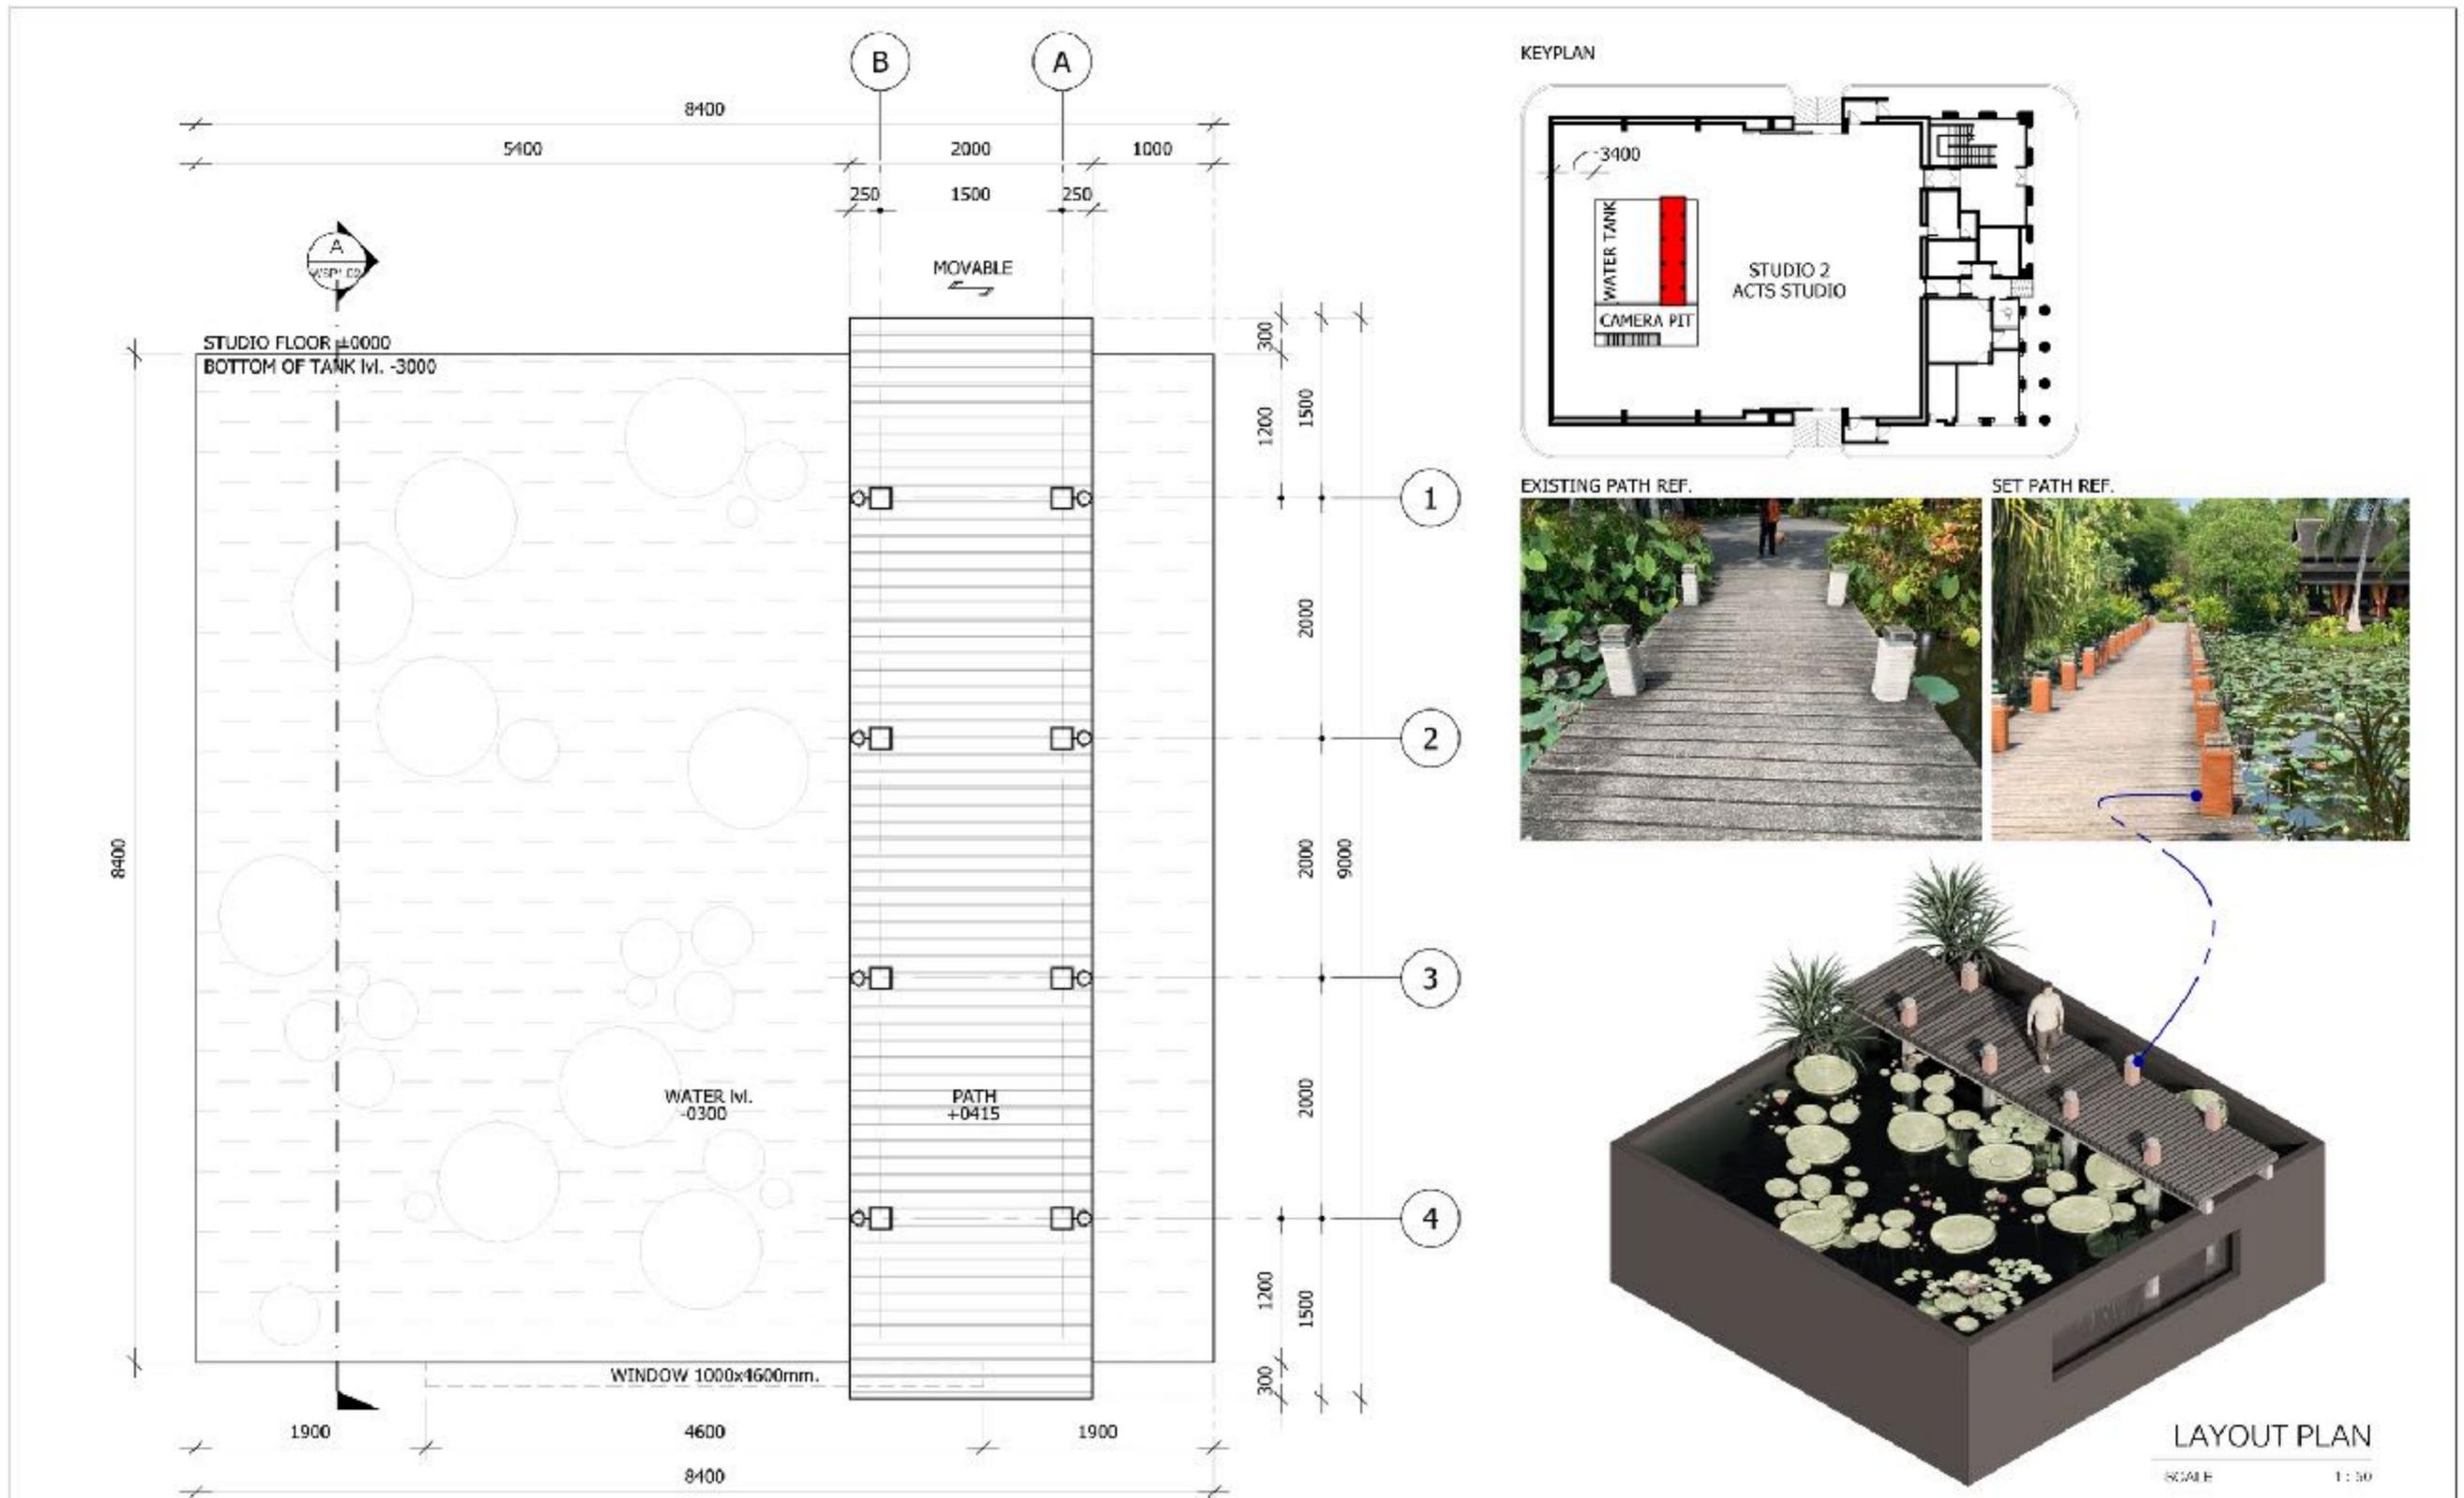


 <p>The Secret Garden</p>	WRITER/PRODUCER/DIRECTOR :	MIKE WHITE	SET TITLE:		DRAWING NO:	DRAFTSMAN:		STATUS:
	DIRECTOR OF PHOTOGRAPHY :	BEN KUTCHINS	EXT WHITE LOTUS - WELLNESS SANCTUARY		WSP1.01	PREEDAKORN K.		
	PRODUCTION DESIGNER :	CRISTINA ONORI	CONTENTS:		SCALE:	PAPER:	REVISION:	VERSION:
	SET DESIGNER :	LETIZIA SANTUCCI	LAYOUT PLAN & ISOMETRIC		1:50	A3	REV. 1	001
EXECUTIVE PRODUCER :	DAVID BERNAD				LOCATION:		DATE:	
EXECUTIVE PRODUCER :	MARK KAMINE				STAGE 2, ACTS STUDIO, BANGKOK		08/02/24	

EXT Wellness Sanctuary - Soundstage - Bangkok

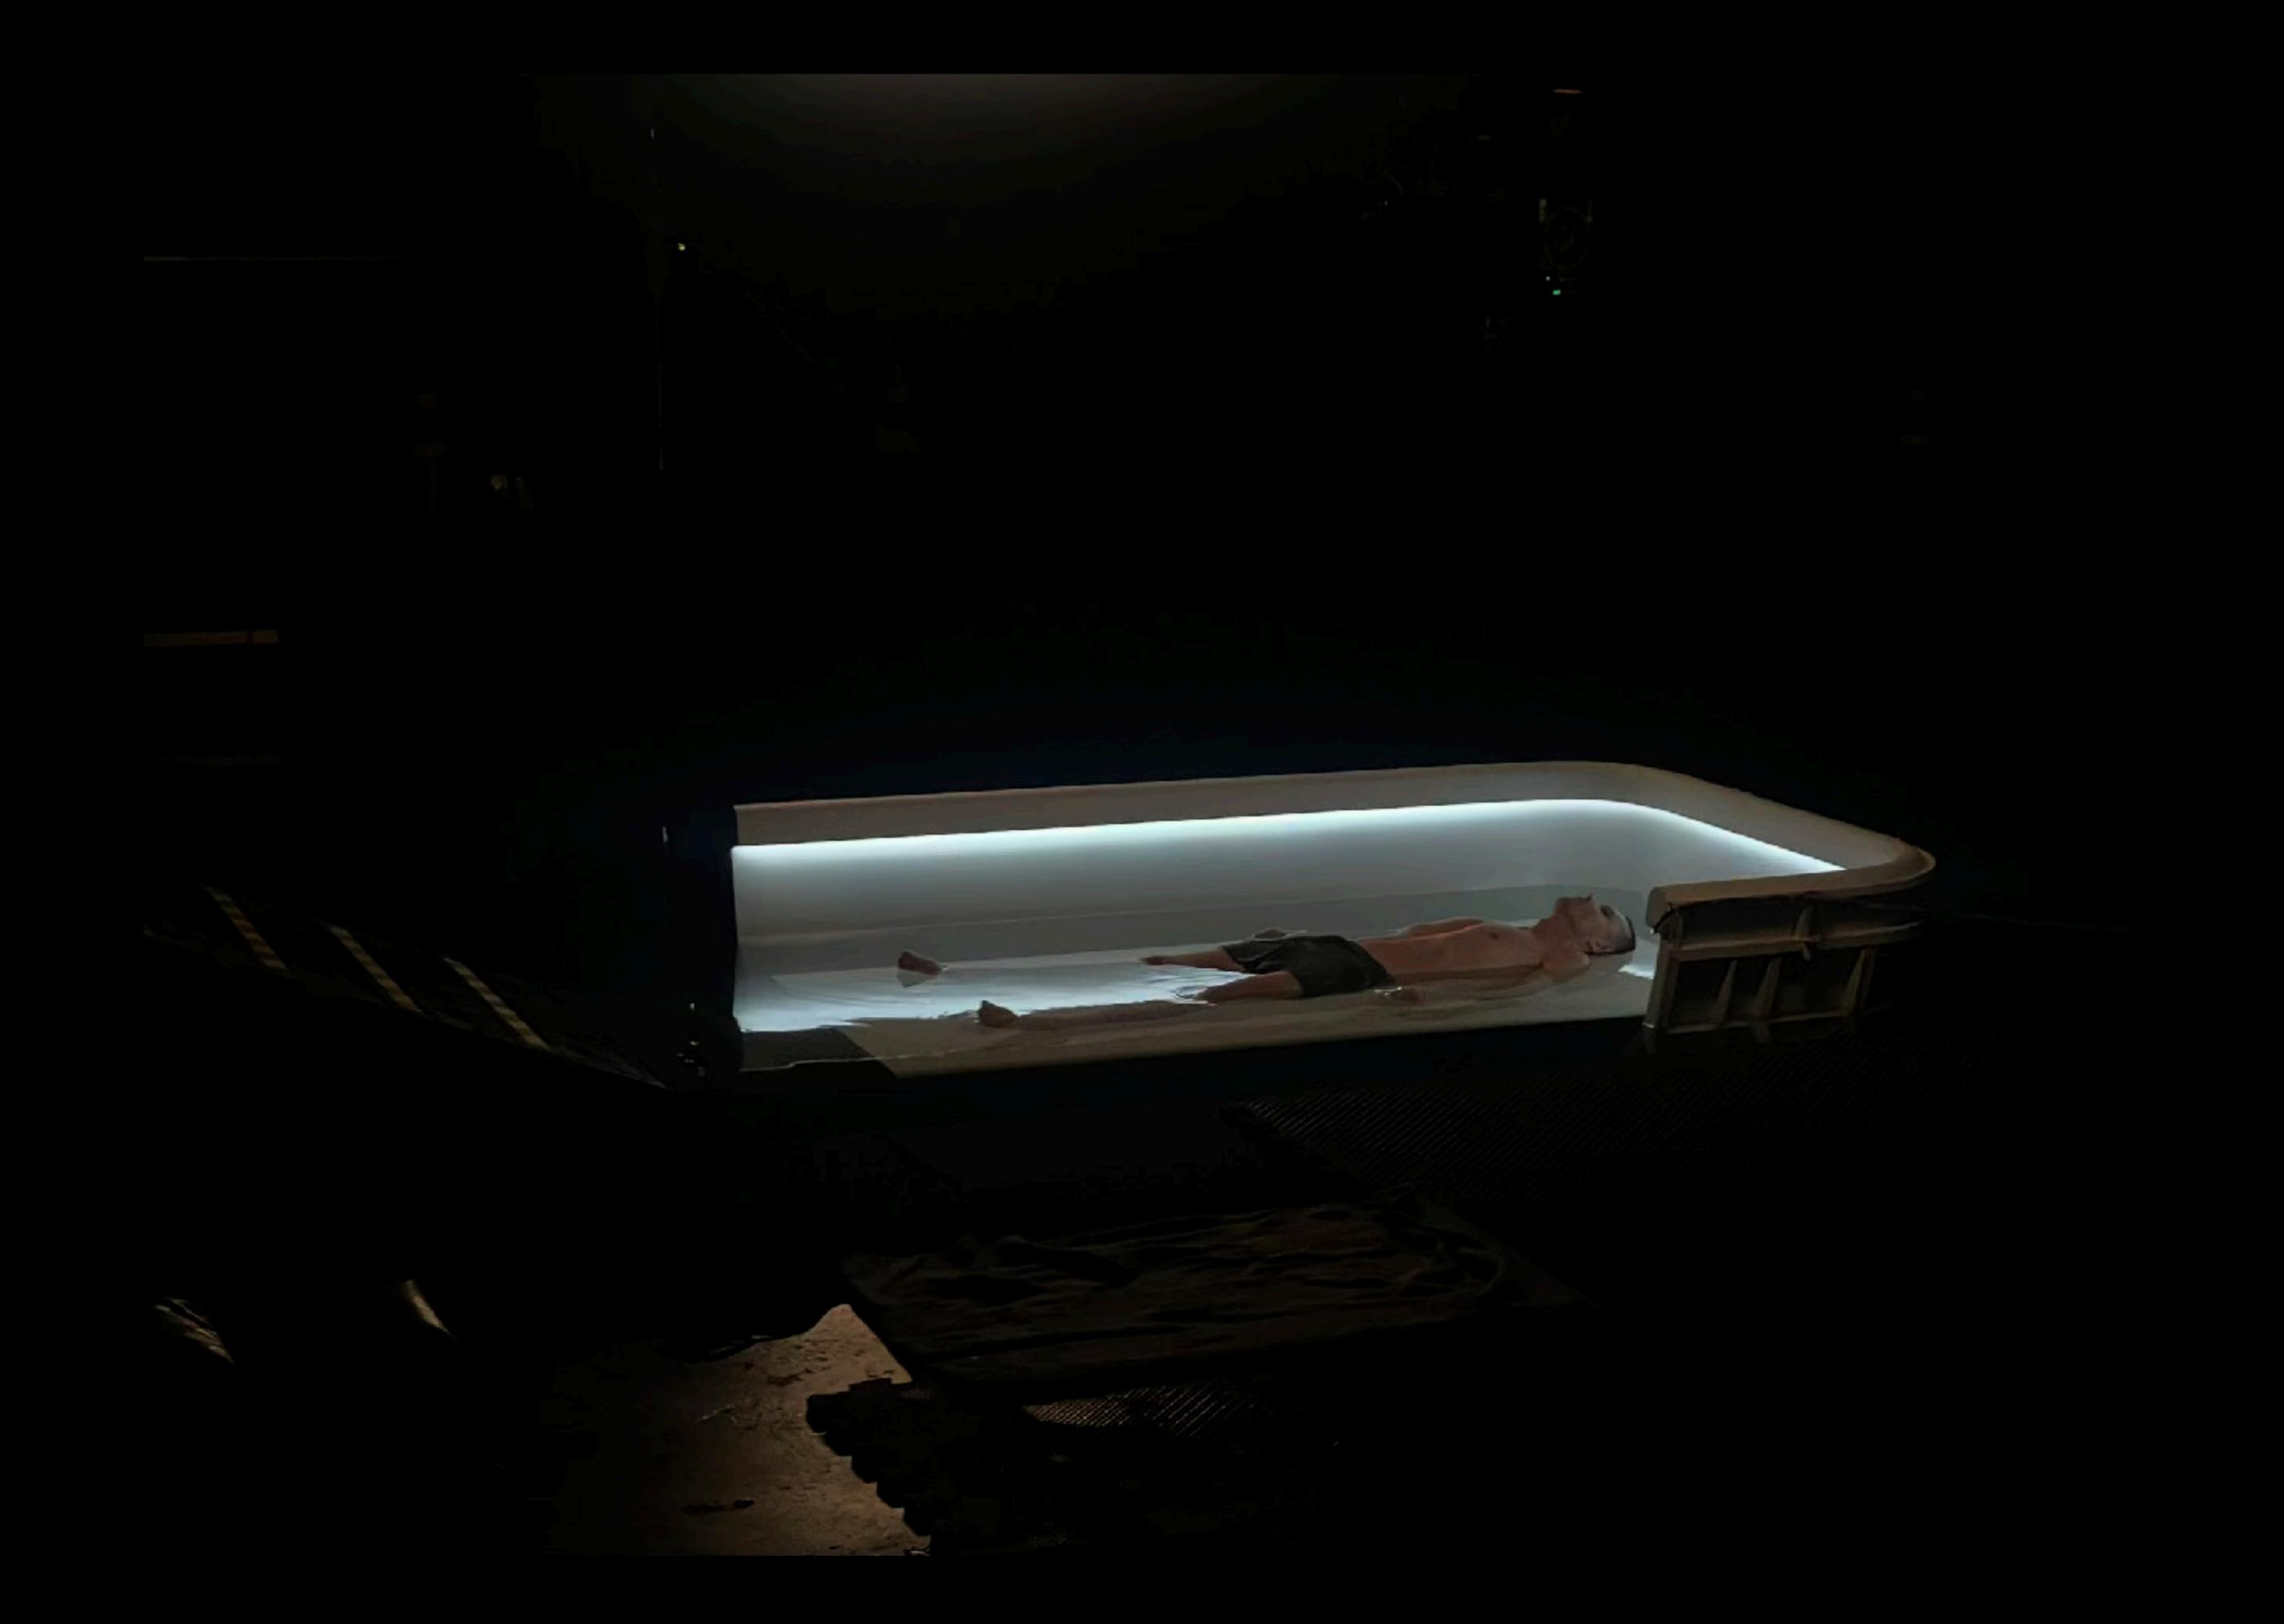


EXT Wellness Sanctuary - Soundstage - Bangkok

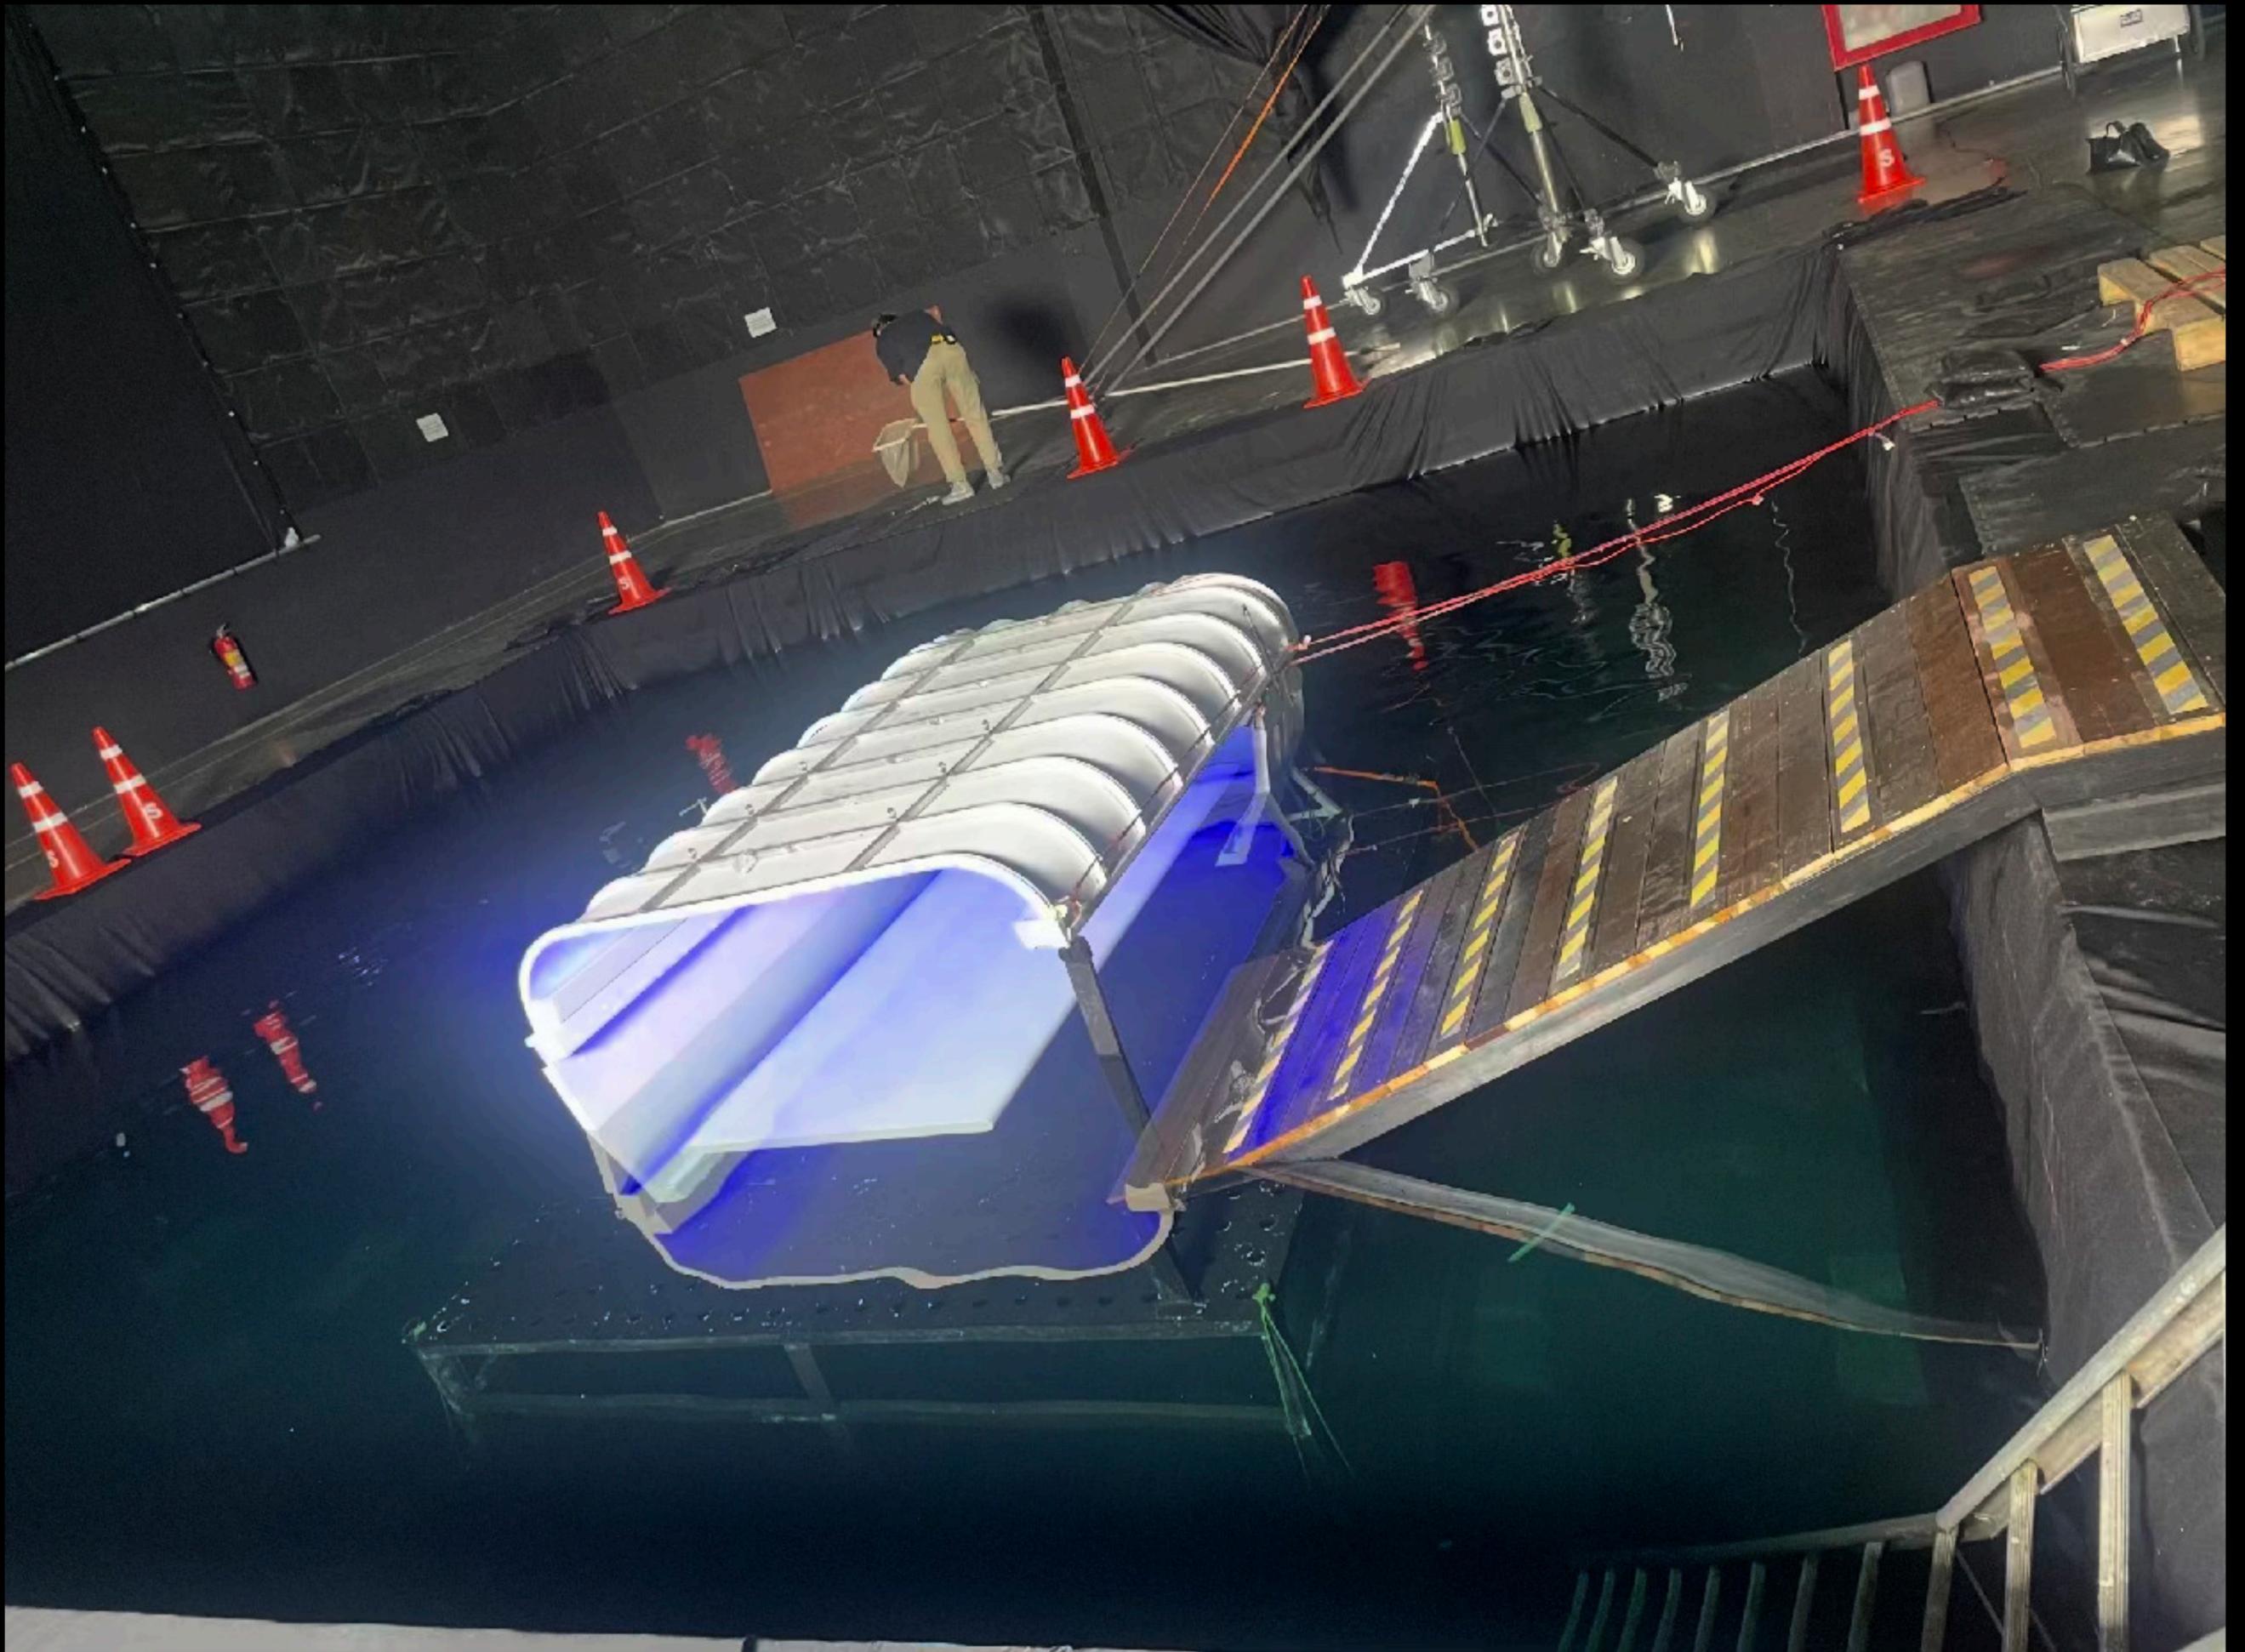

EXT Wellness Sanctuary - Soundstage - Bangkok



PERSPECTIVE

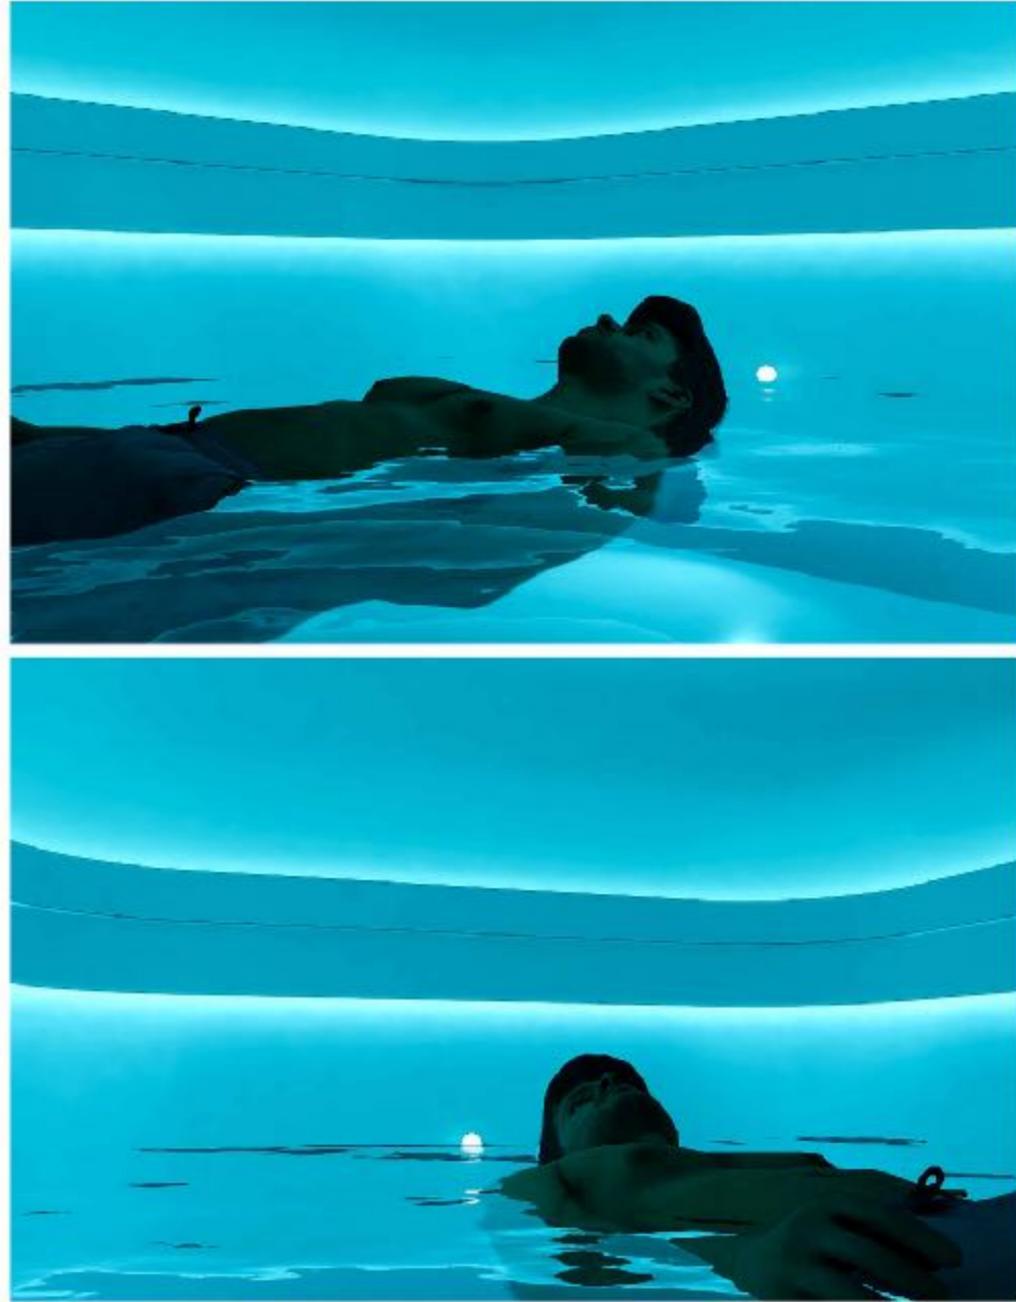

REFERENCE



KEYPLAN

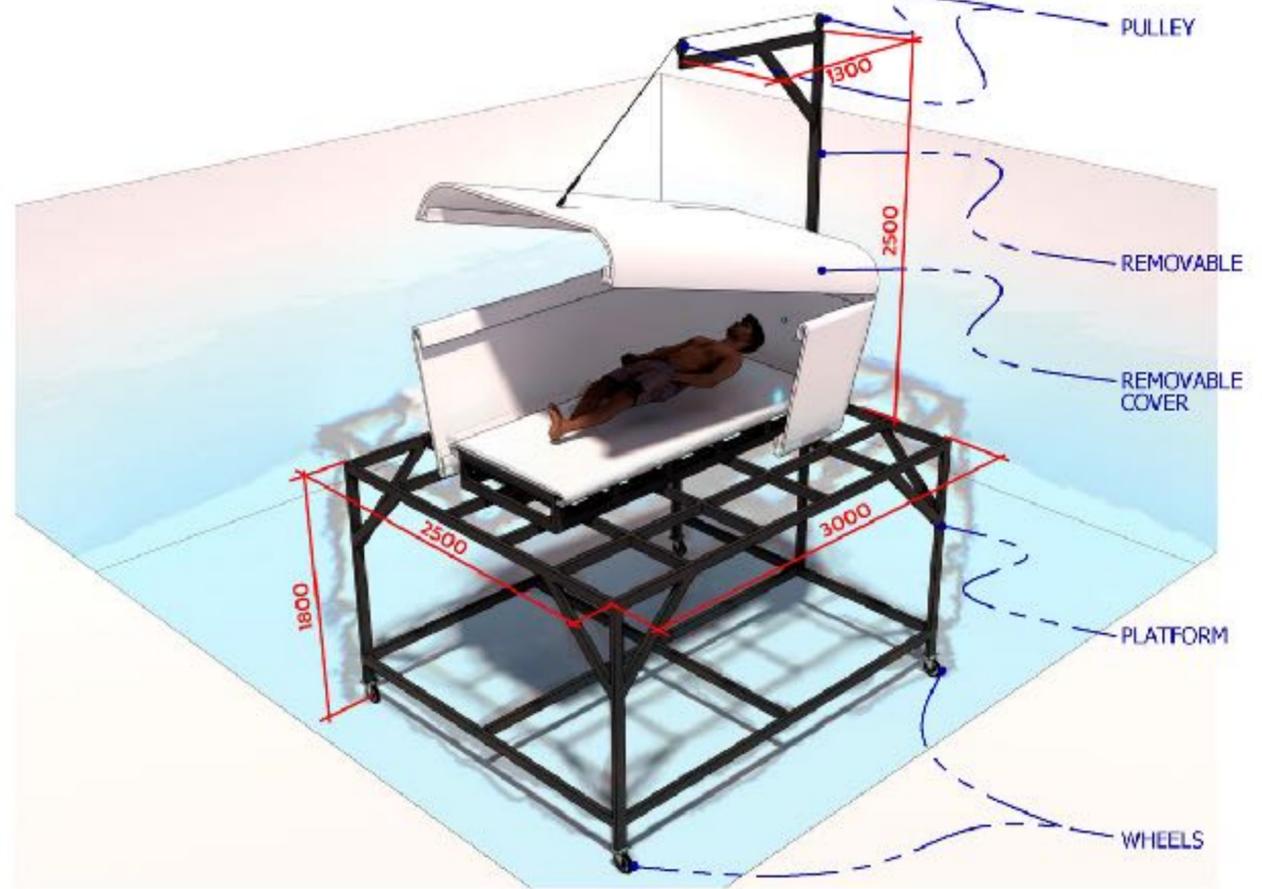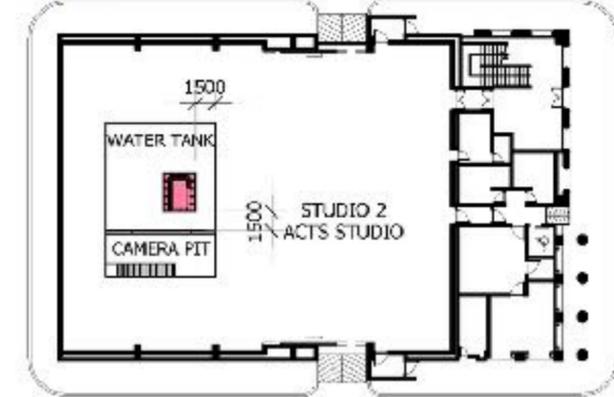

DIAGRAM

SCALE NTS



The Secret Garden

WRITER/PRODUCER/DIRECTOR :	MIKE WHITE
EXECUTIVE PRODUCER :	BEN KITCHENS
PRODUCTION MANAGER :	CRISTINA ONORI
SET DESIGNER :	LETIZIA SANTUGGI
EXECUTIVE PRODUCER :	DAVID BERNAD
EXECUTIVE PRODUCER :	MARK KAMINE

SET TITLE :	INT WHITE LOTUS - WELLNESS SANCTUARY - TREATMENT ROOM
COURTESY :	DEPRIVATION TANK - DIAGRAM

DRAWING NO. :	WSD1.03
SCALE :	NTS

DRAFTSMAN :			PREEDAKORN K.		
PAPER :	AS	REVISION :	REV. 1	VERSION :	001
LOCATION :					
ACTS STUDIO, BANGKOK					

STATUS :	WIP
DATE :	07/31/24




EXT Wellness Sanctuary - Soundstage - Bangkok

WL


SECURITY GUARD BOOTH



INT/EXT Security Guard Booth - Bophut - Koh Samui

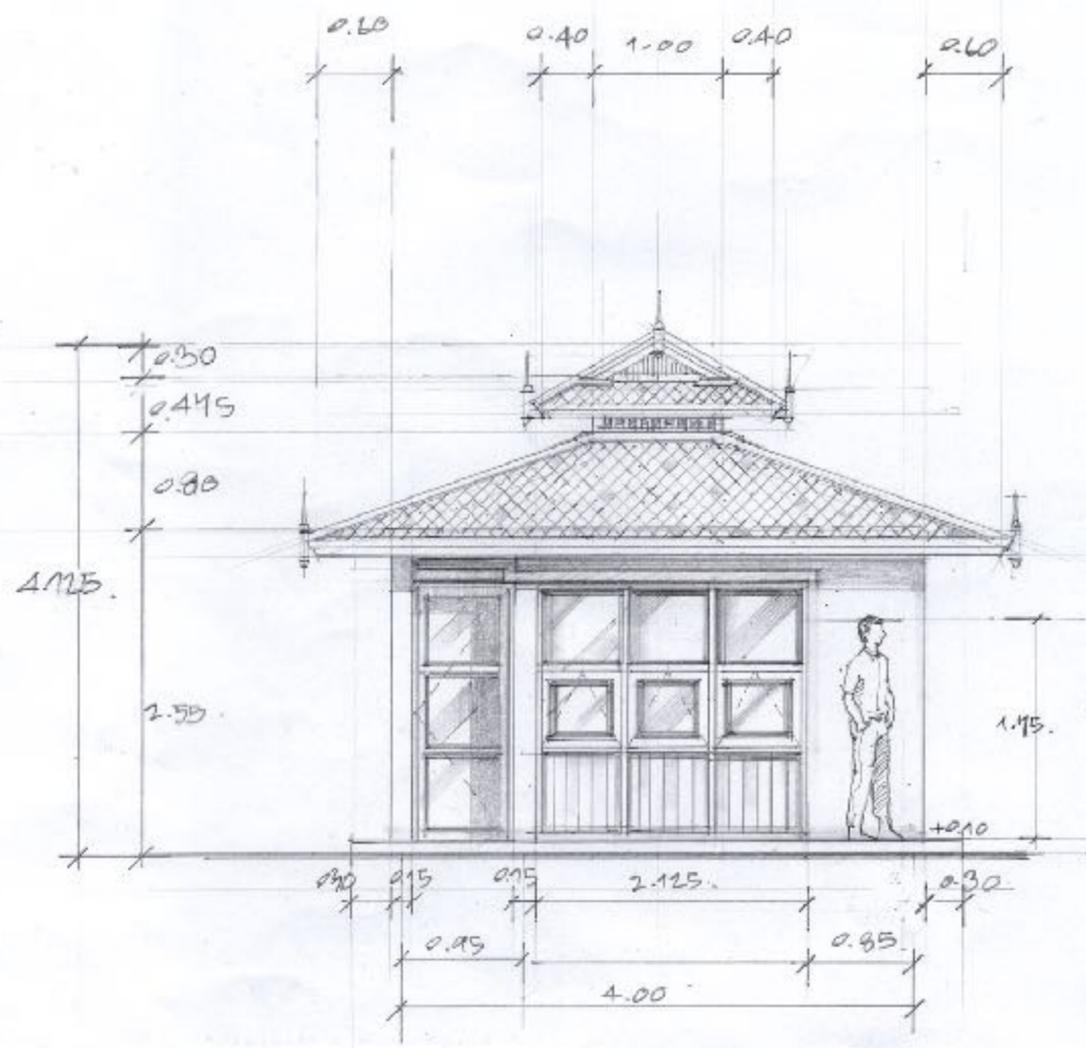

GUARD OFFICE
ELEVATION © 1:50

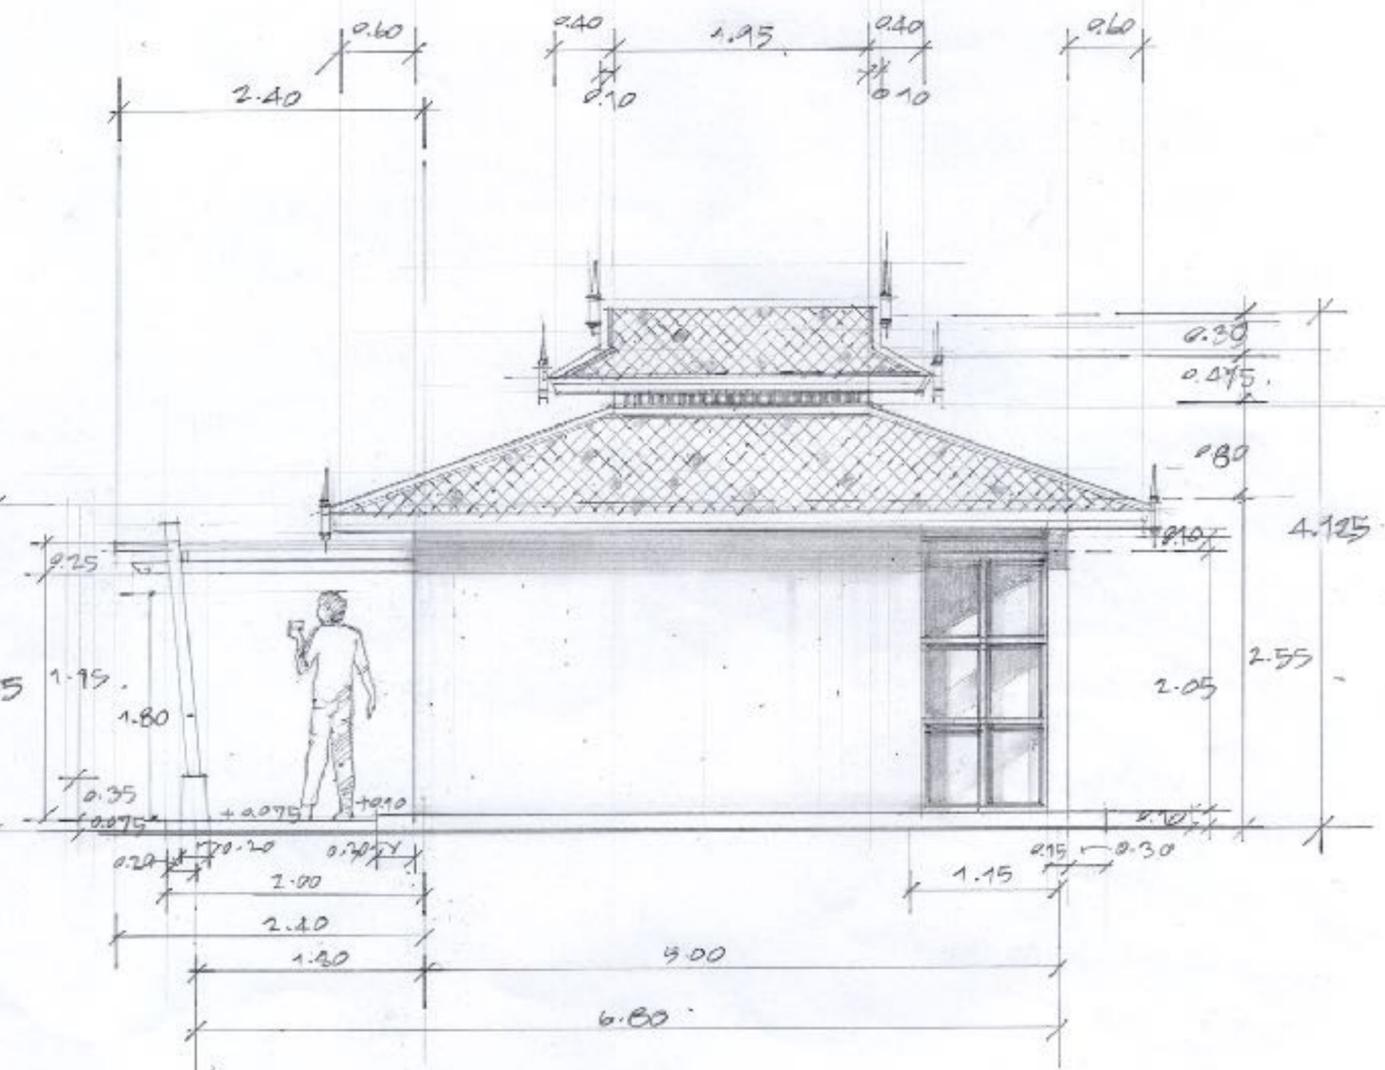

GUARD OFFICE
ELEVATION © 1:50



INT/EXT Security Guard Booth - Bophut - Koh Samui



INT/EXT Security Guard Booth - Bophut - Koh Samui




INT/EXT Security Guard Kiosk - Bophut - Koh Samui



INT/EXT Security Guard Kiosk - Bophut - Koh Samui




INT/EXT Security Guard Kiosk - Bophut - Koh Samui

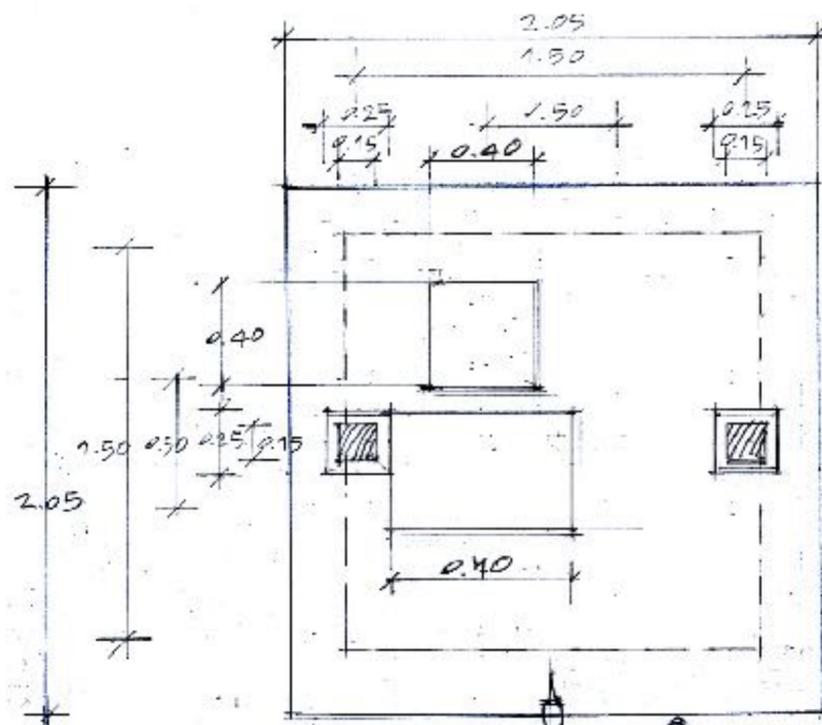


GUARD HOUSE FLOOR PLAN 1:25




PERSPECTIVE

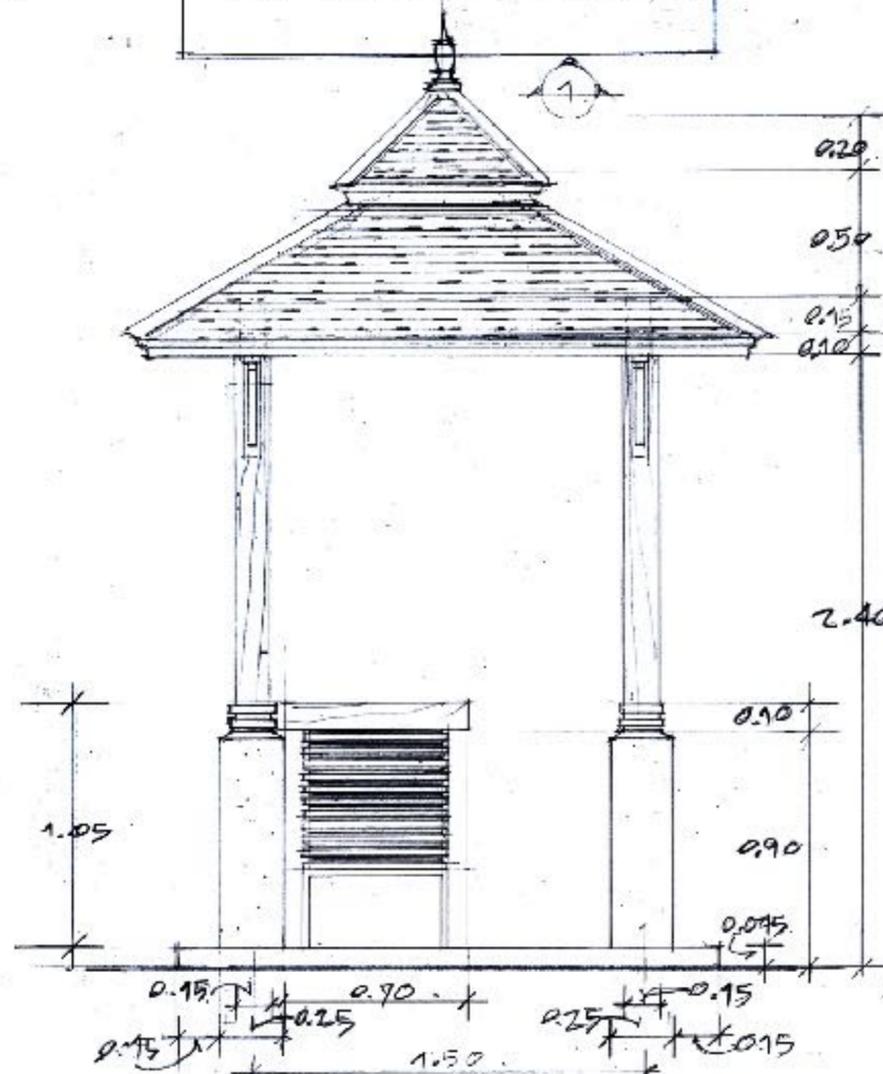

ELEVATION 1 1:25

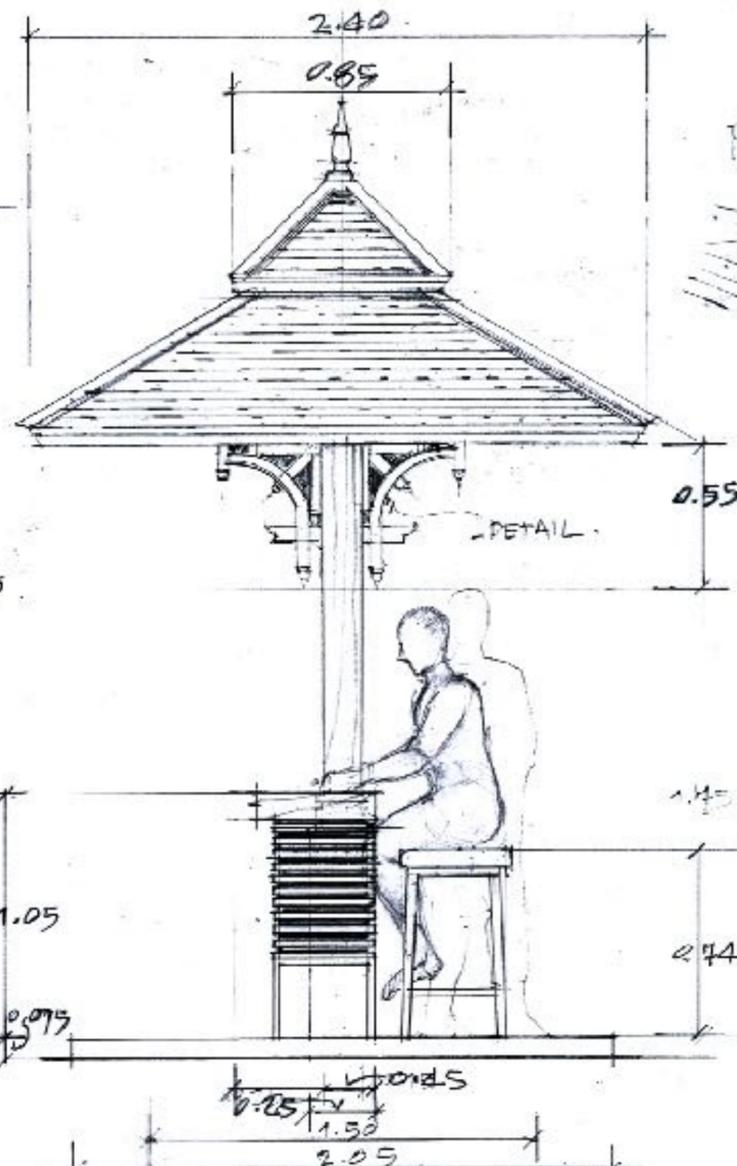

ELEVATION 2 1:25

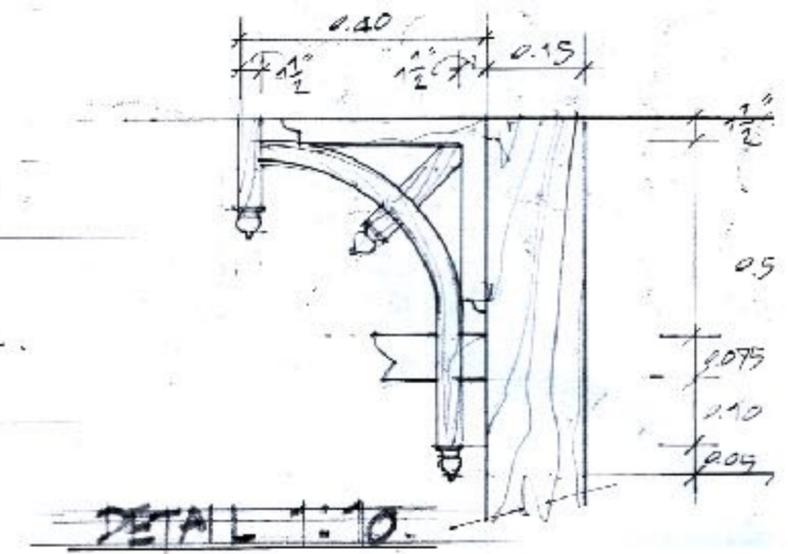

DETAIL 1:10

WL

LOBBY & GIFT SHOP



WL Lobby - Bophut - Koh Samui



WL Lobby - Bophut - Koh Samui



WL Lobby - Bophut - Koh Samui




WL Gift Shop - Bophut - Koh Samui

BKK TEMPLE



INT/EXT Temple - Bangkok

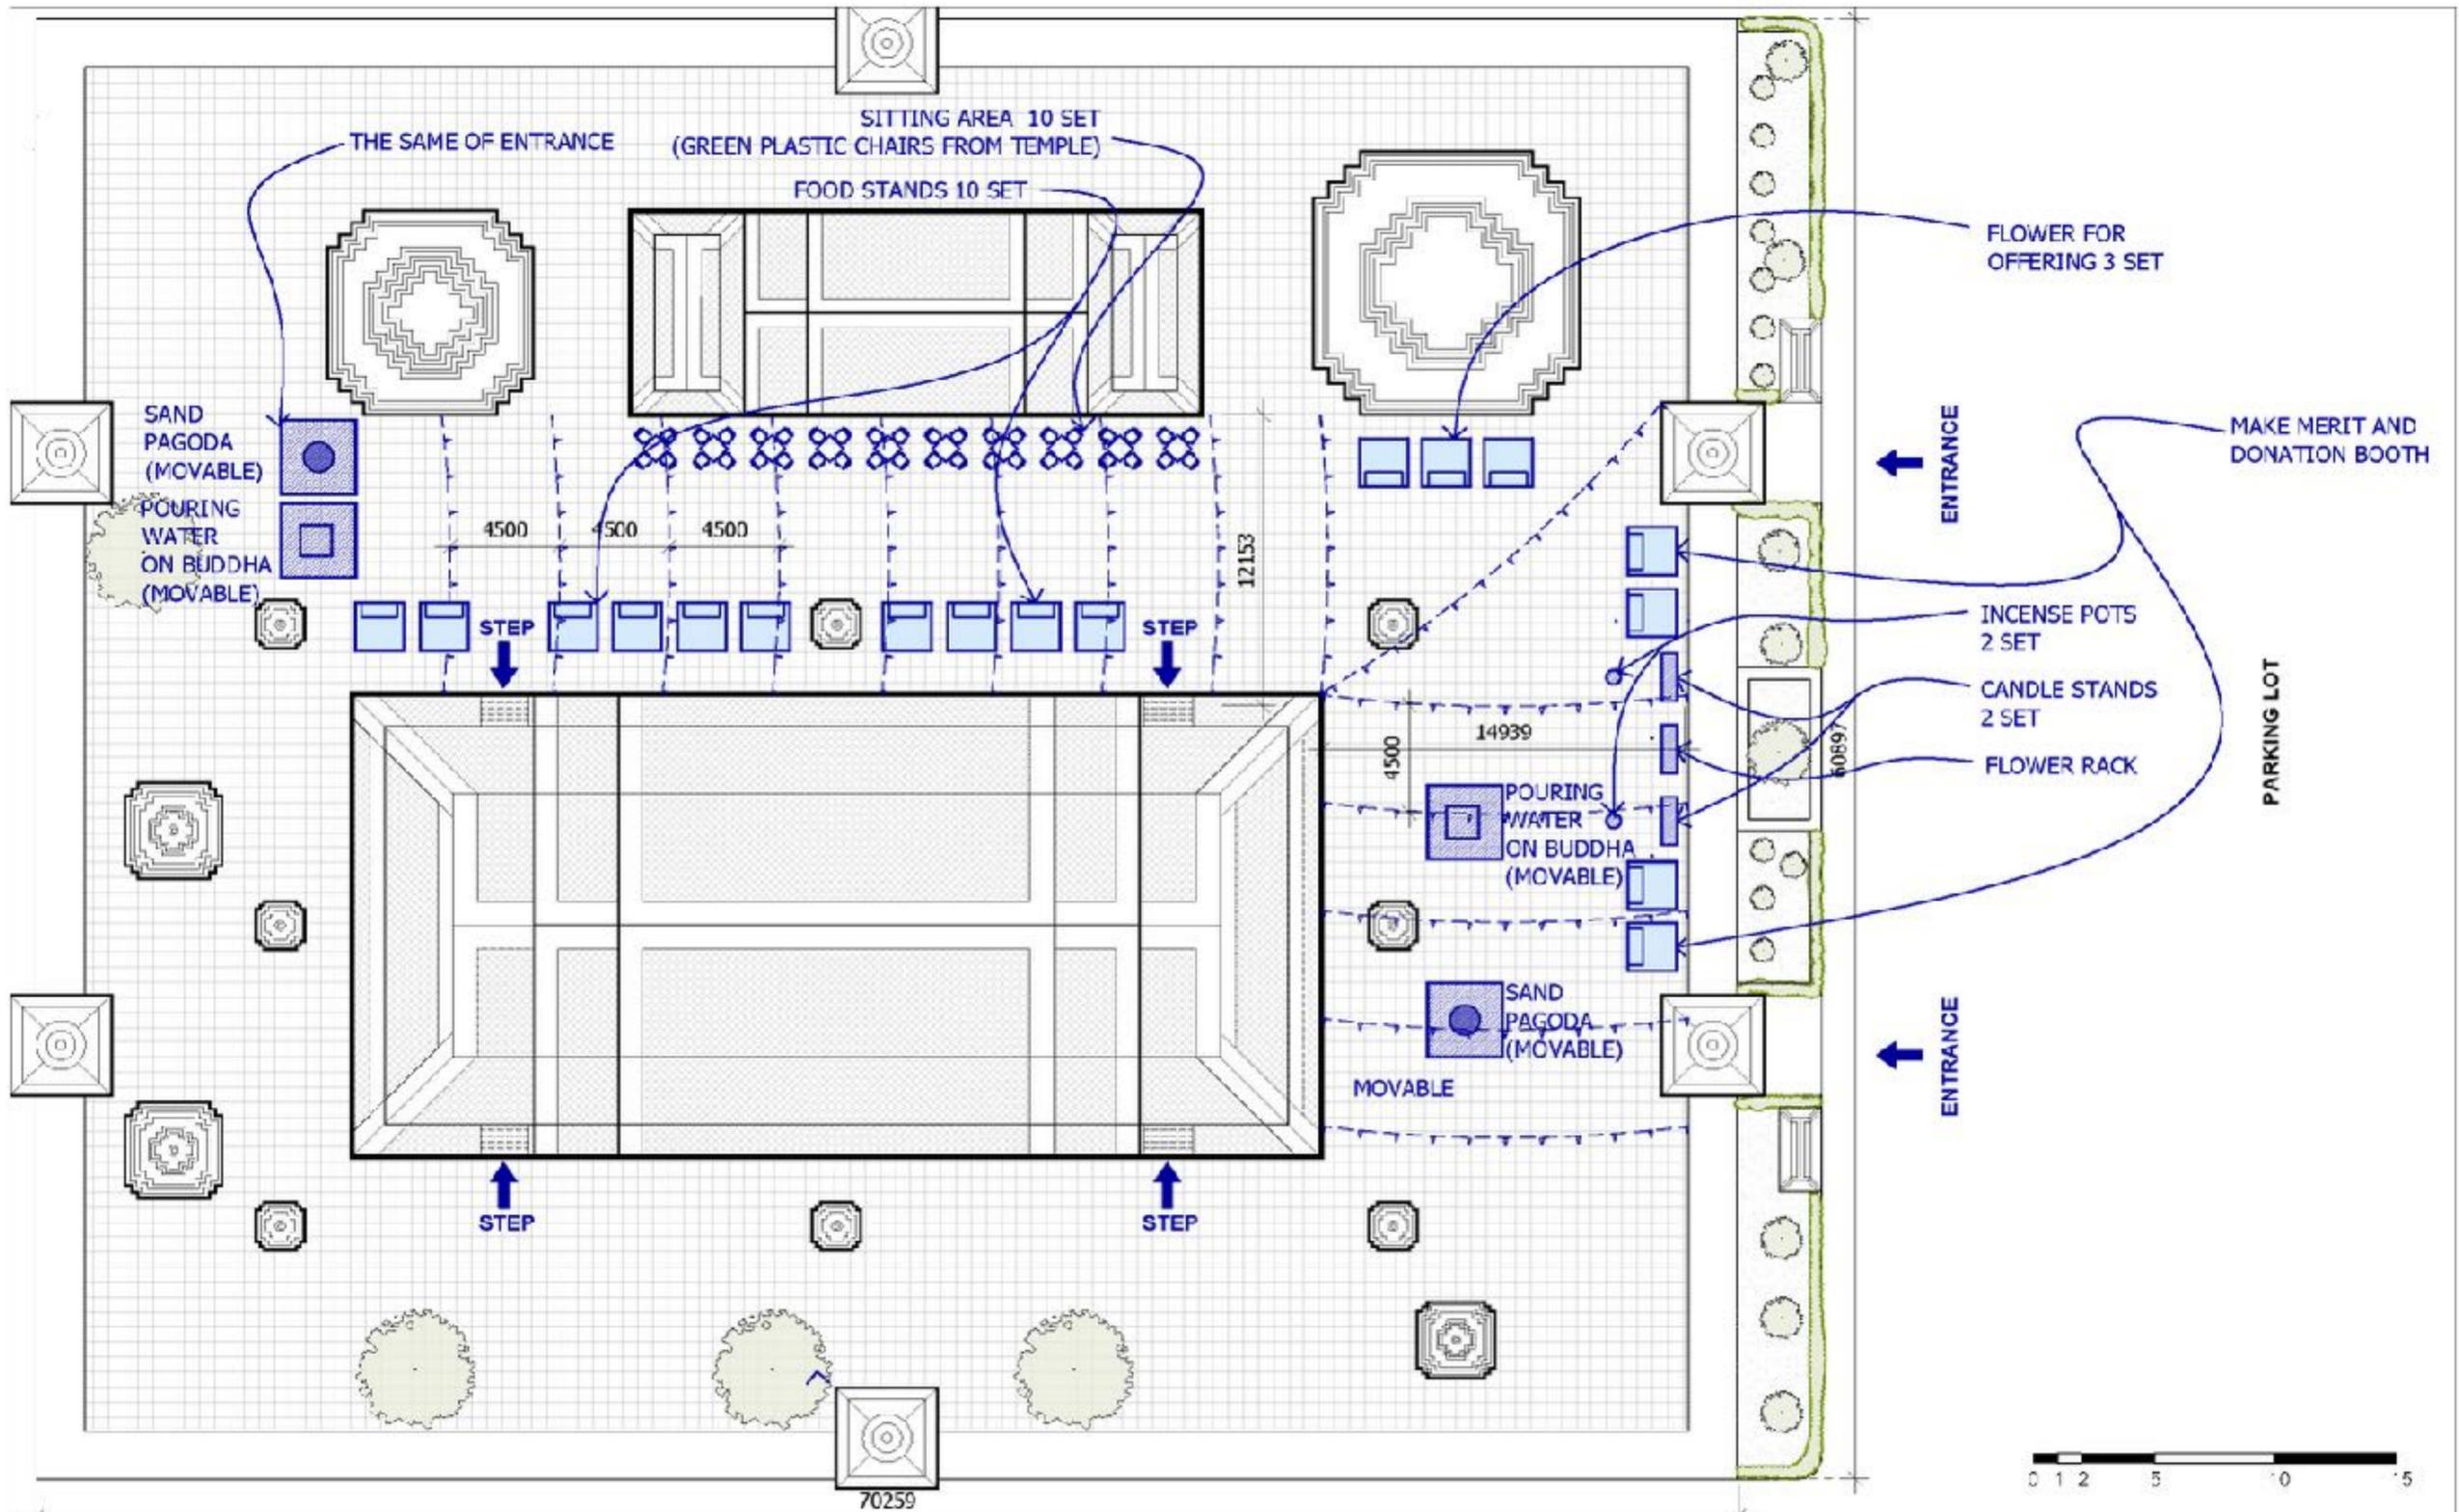

WRITER/PRODUCER/DIRECTOR	MIKE WHITE
DIRECTOR OF PHOTOGRAPHY	BEN KUTCHINS
PRODUCTION DESIGNER	CRISTINA ONORI
SET DECORATOR	LETIZIA SANTUCCI
EXECUTIVE PRODUCER	DAVID BERNAD
EXECUTIVE PRODUCER	MARK KAMINE

SET TITLE
EXT KOH SAMUI - TEMPLE FAIR - STEPS

ORIENTS
LAYOUT PLAN

DRAWING NO. TEM1.00	DRAWN BY BHPH3AK13BUK	STATUS WIP
SCALE 1:250	REVISION REV. 1	VERSION 001
LOCATION WAT SUWANHARAM RATCHAWORAWIHAN, BANGKOK		DATE 08/02/24



INT/EXT Temple - Bangkok



INT/EXT Temple - Bangkok

BBK STREET



EXT BKK Street - Bangkok



EXT BKK Street - Bangkok



EXT BKK Street - Bangkok

FULL MOON PARTY



EXT Full Moon Party - Fishermans Village - Koh Samui



EXT Full Moon Party - Fishermans Village - Koh Samui




GARY'S HOUSE



EXT Gary's House - Koh Samui



EXT Gary's House - Koh Samui

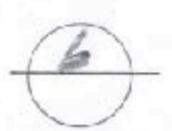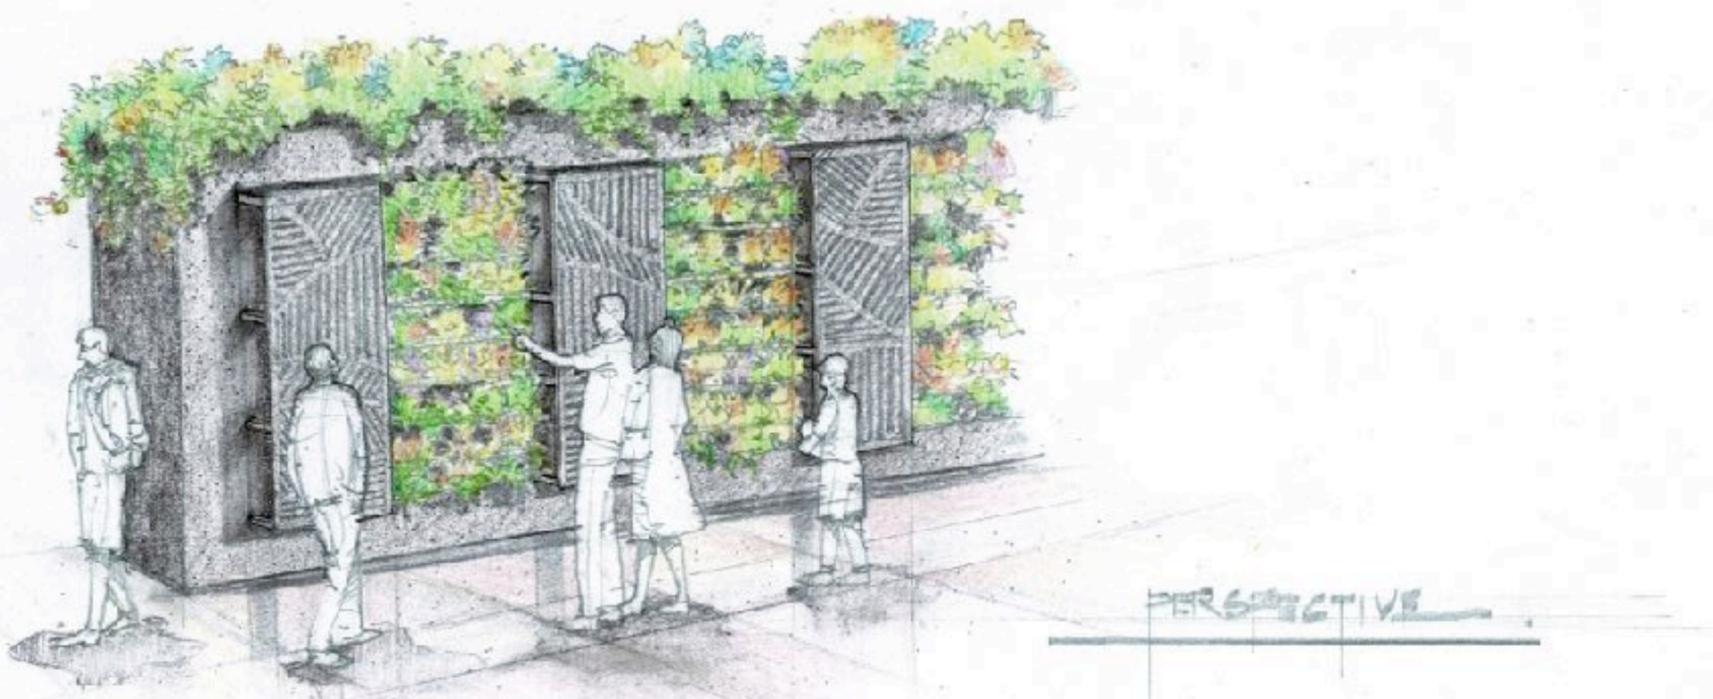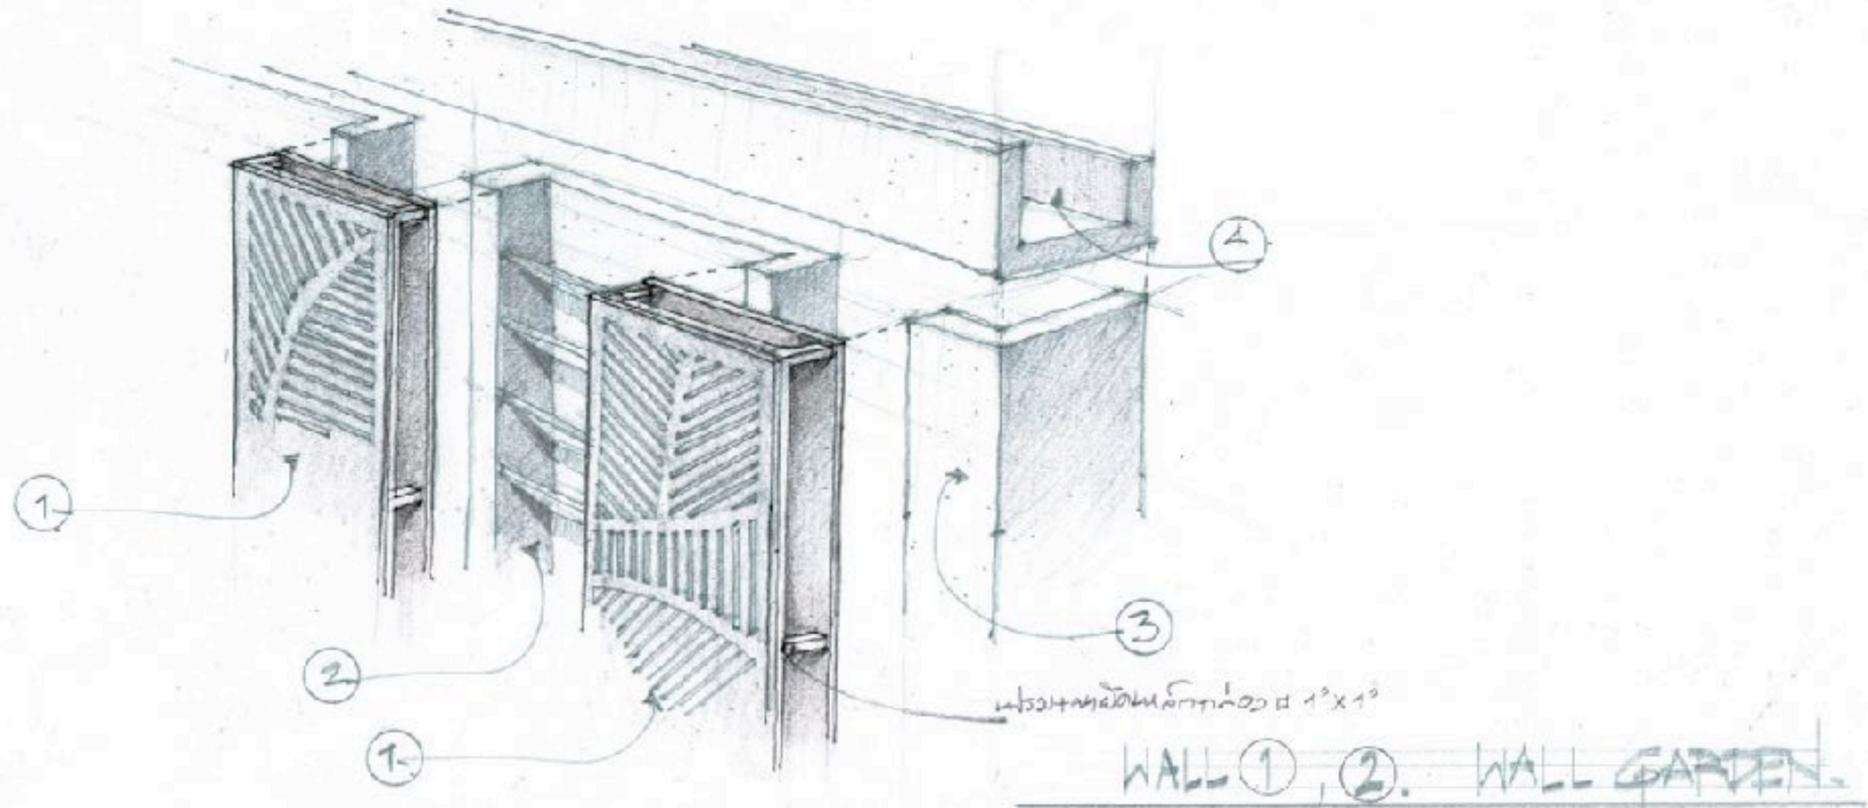

EXT Gary's House - Koh Samui



EXT Gary's House - Koh Samui

MONASTERY



INT Monastery - Koh Samui



INT Monastery - Koh Samui



INT Monastery - Koh Samui



INT Monastery - Koh Samui

BANGKOK HOTEL



INT Bangkok Hotel - Mandarin Oriental - Bangkok



INT Bangkok Hotel - Mandarin Oriental - Bangkok

JUNK BOAT



EXT Junk Boat



EXT Junk Boat



EXT Beach