



They can. They will.
They might.



STUMBLE

PRODUCTION DESIGNER KRISTA GALL ART DIRECTOR JAMES J. FENTON SET DECORATOR MICHELLE SCHLUTER-FORD

Assistant Art Director John Moyik Jr. Graphic Designer Hunter Popolis Scenic Artist Brian D. Cote
Pre-vis Artist Alessandra Carreno Novoa Graphic Artist Jerry Nicolau

SEASON 1
EPISODE 4 BUTTON DAY

Welcome to Headltston! Home of the
World's Smallest Skyscraper! And world famous Gift Shop
And Museum! Located at 14 Candy
Button Lane, open every day except
Christmas and Tuesday. Reservations
suggested but not neccessary.




HEÅDLTSTON



Production Still

**HOME OF
THE CANDY BUTTONS**

Headltston Gym Stage

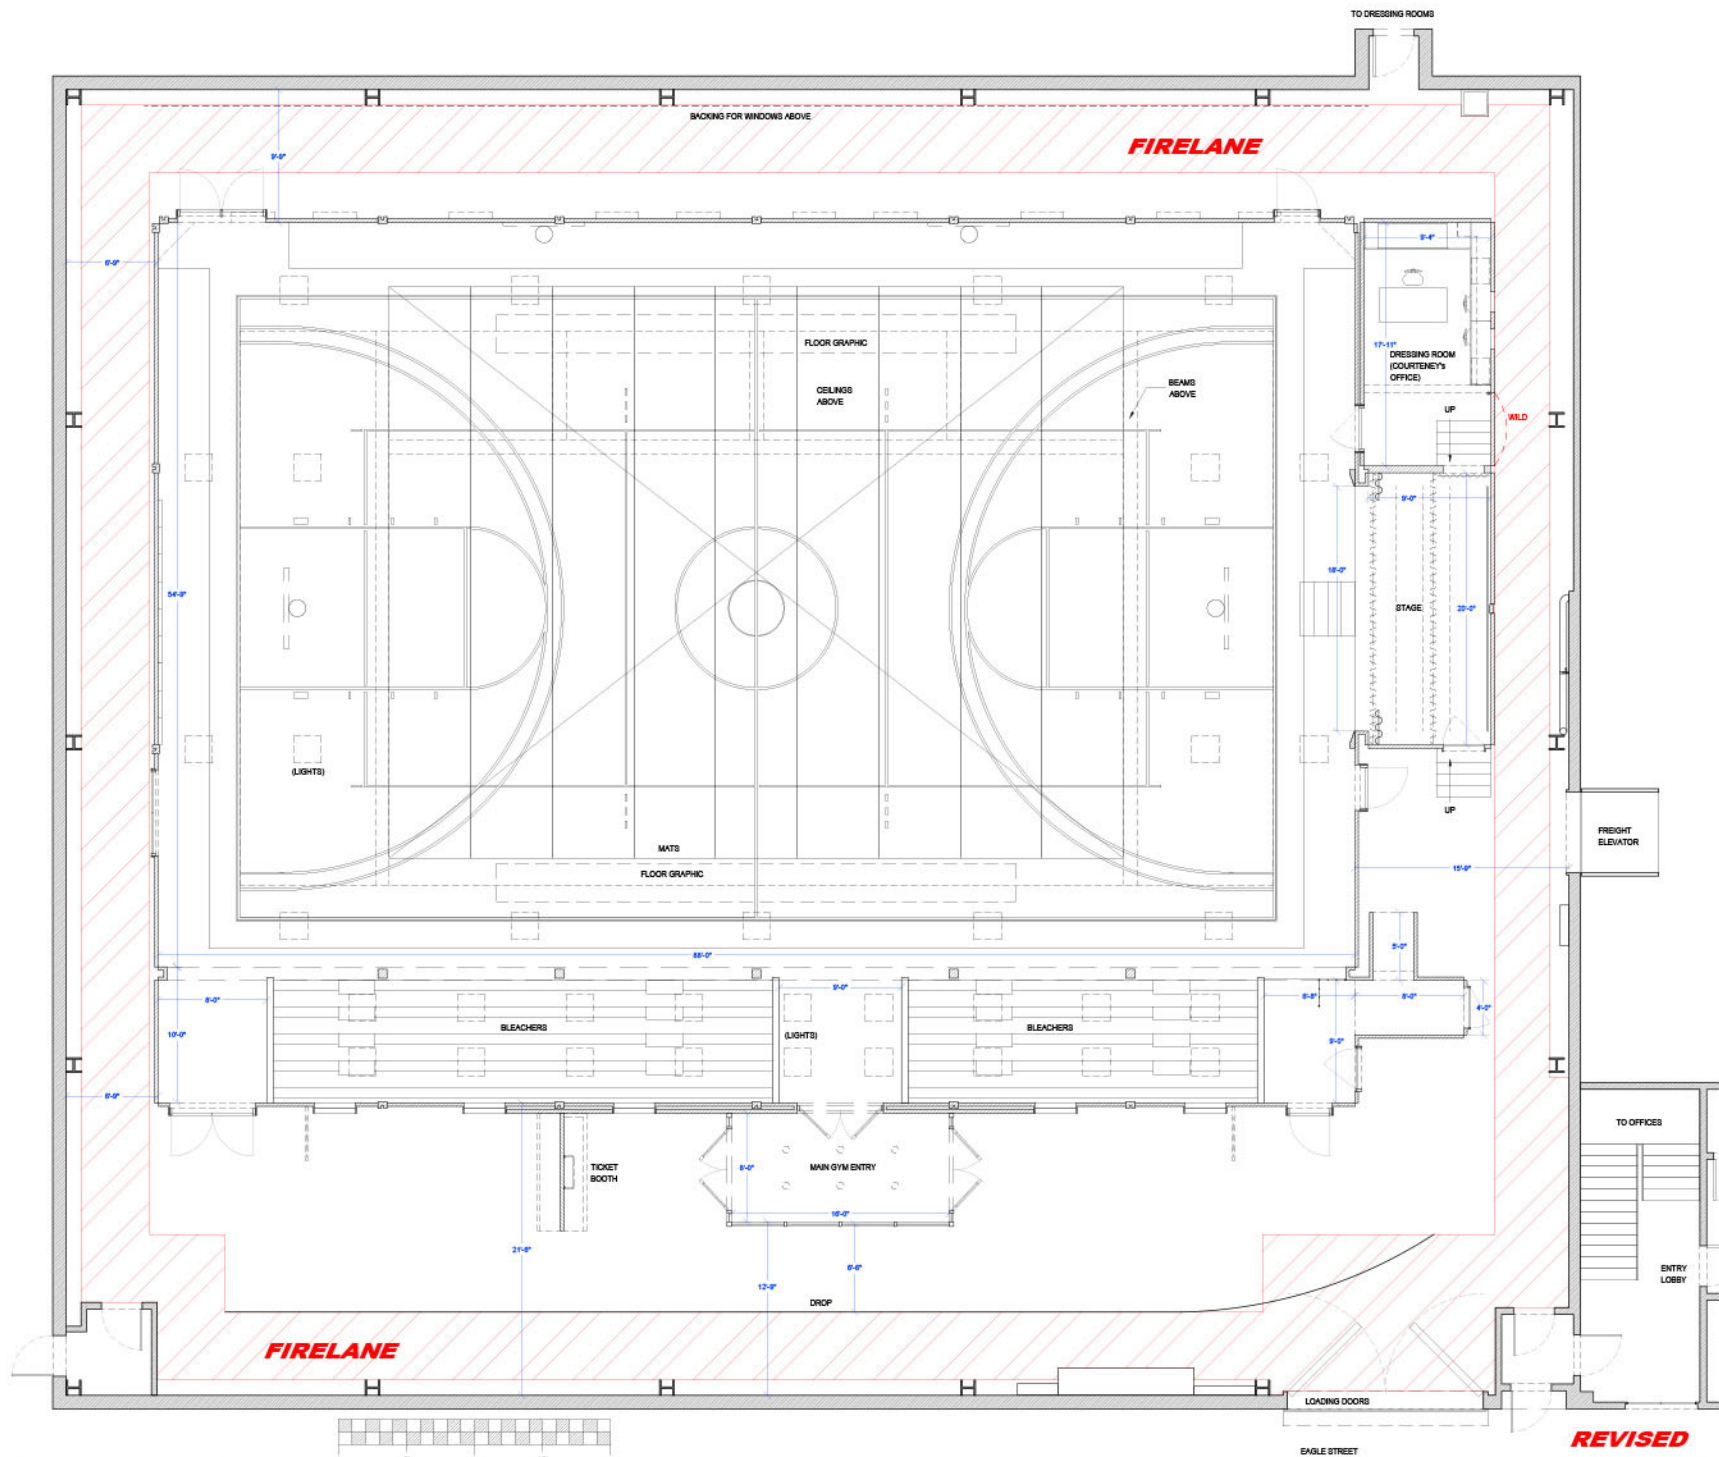



1895 130 2005

STUMBLE

SEASON 1


PRODUCTION DESIGNER: KRISTA GALL
ART DIRECTOR: JAMES J. FENTON
SET DECORATOR: MICHELLE SCHULTER FORD

DRAWING NAME: SPOTTING PLAN
SET NAME: HEADLESTONE JUNIOR COLLEGE GYM

SCALE: 1/4" = 1'-0"
DATE: 08.13.25
REV: 09.24.25
DRAWN: JMoyik


EPISODE: AMT
SET #: 01
PLATE: 01A

**REVISED
RELEASED**

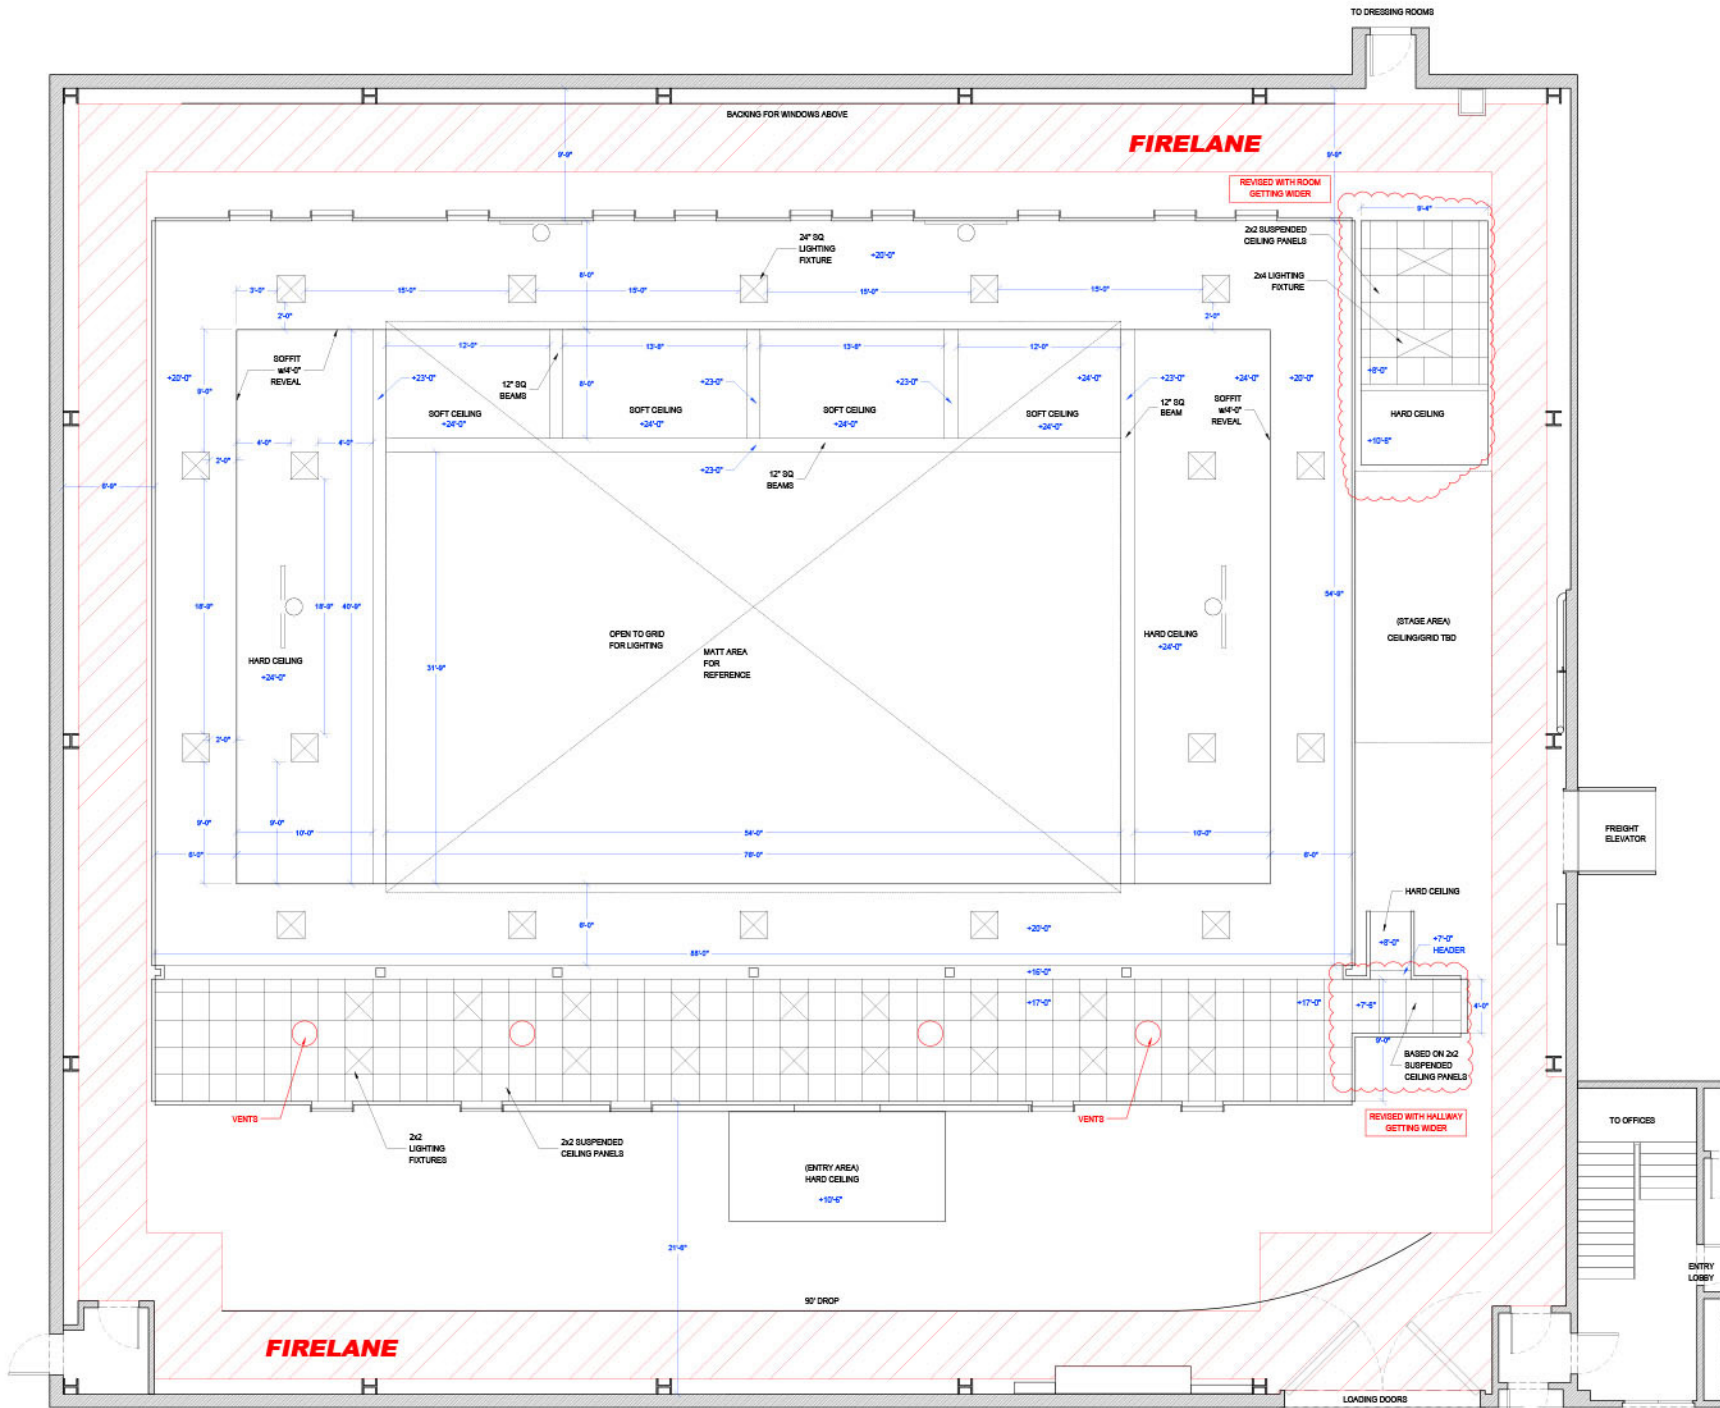


Headtston Gym Stage Reflected Ceiling Plan

**REVISION 2
RELEASED**

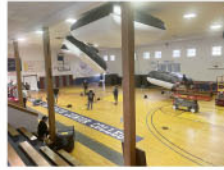

2 REFERENCE IMAGES

SCALE: NONE

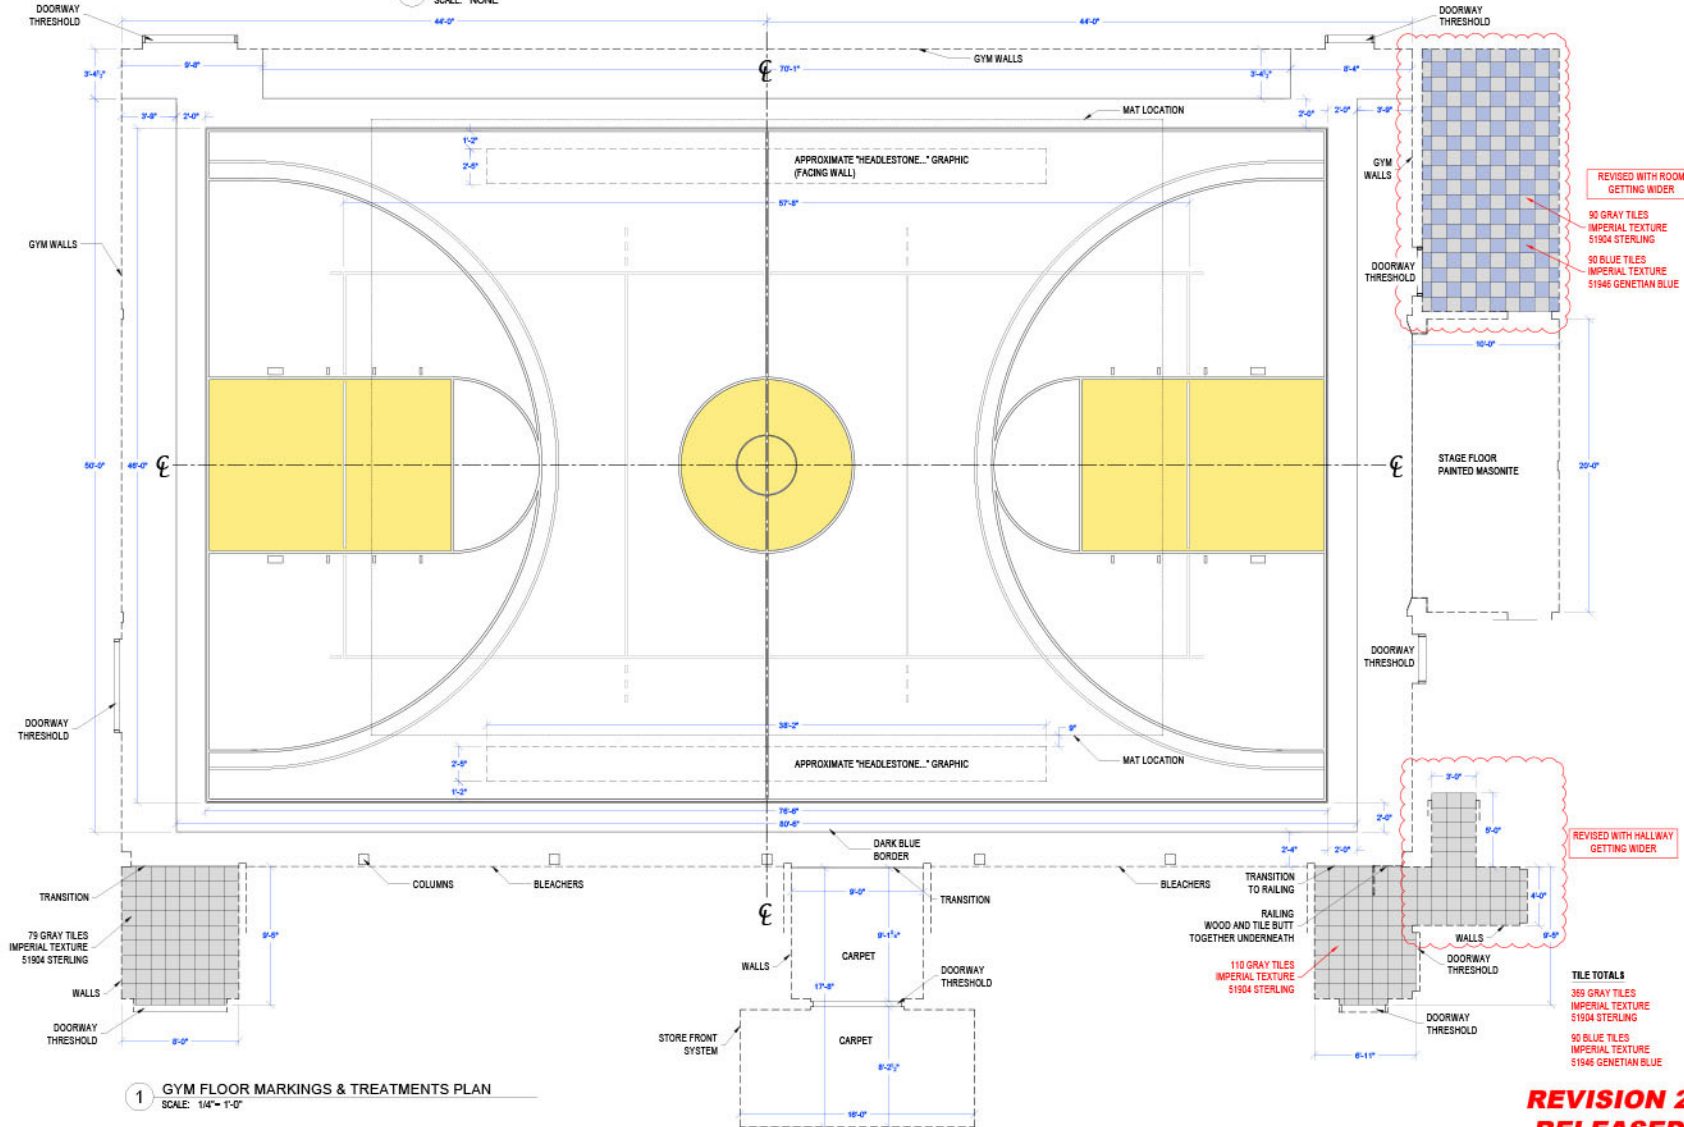

STUMBLE
SEASON 1

PRODUCTION DESIGNER: KRISTA GALL
ART DIRECTOR: JAMES J. FENTON
SET DECORATOR: MICHELLE SCHULTER FORD

DRAWING NAME: GYM & RELATED FLOORS
LOCATION: BROADWAY STAGES, 41 EAGLE ST, STAGE D


SET NAME: HEADLSTONE JUNIOR COLLEGE GYM

SCALE: 1/4" = 1'-0"
DATE: 09.09.25
REV: 09.15.25
DRAWN: JMoyik
EPISODE: AMT
SET #: 01
PLATE:



01C



Headltston Gym Stage Flooring

RELEASED

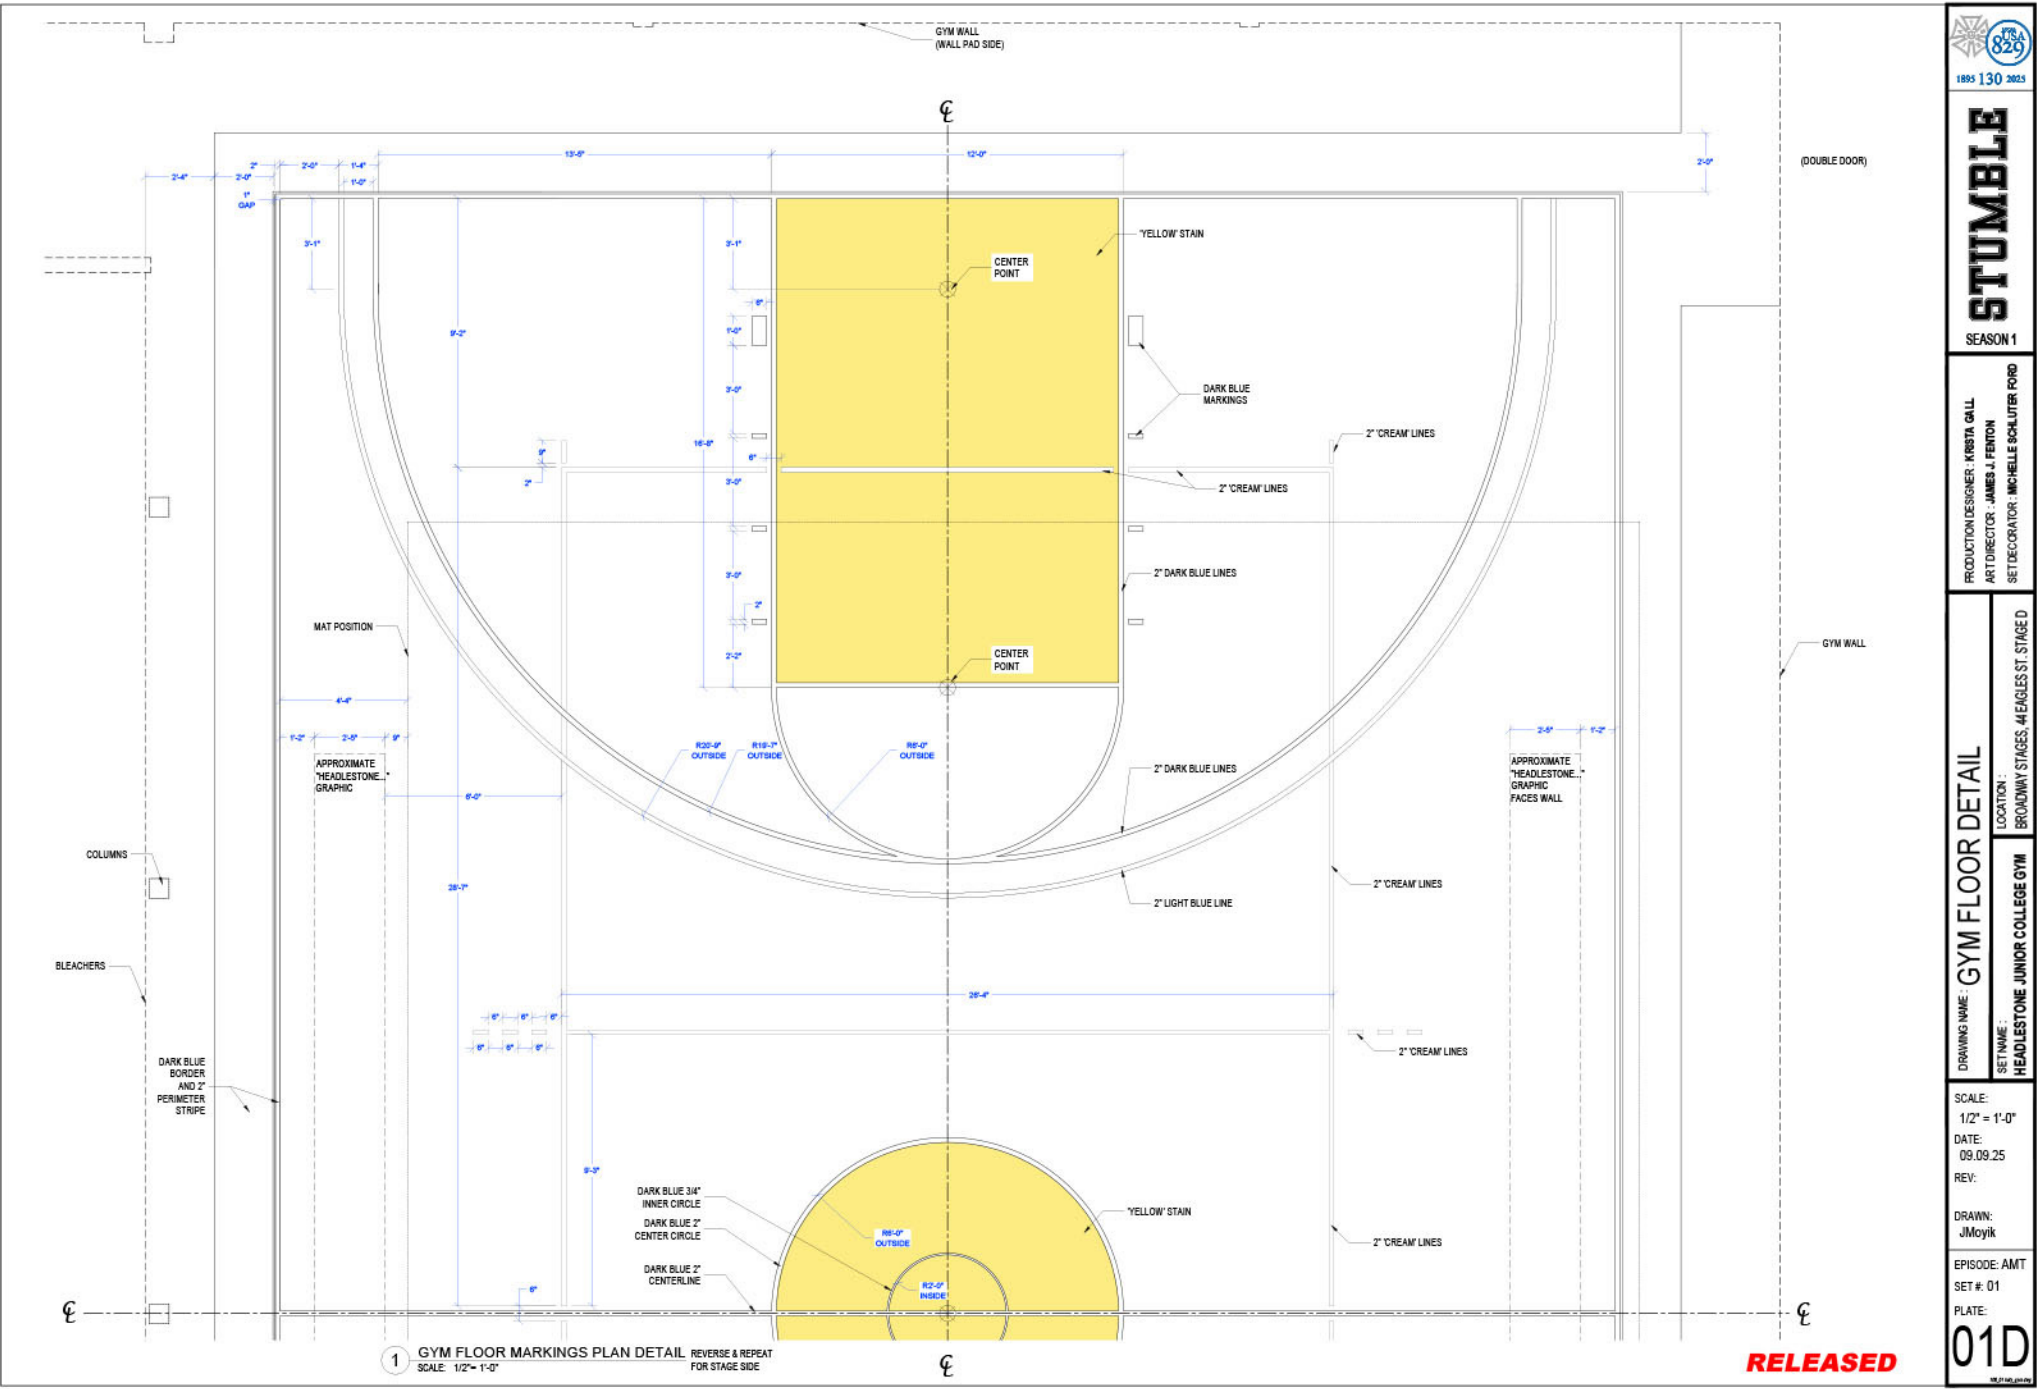







Headltston Gym Floor Detail

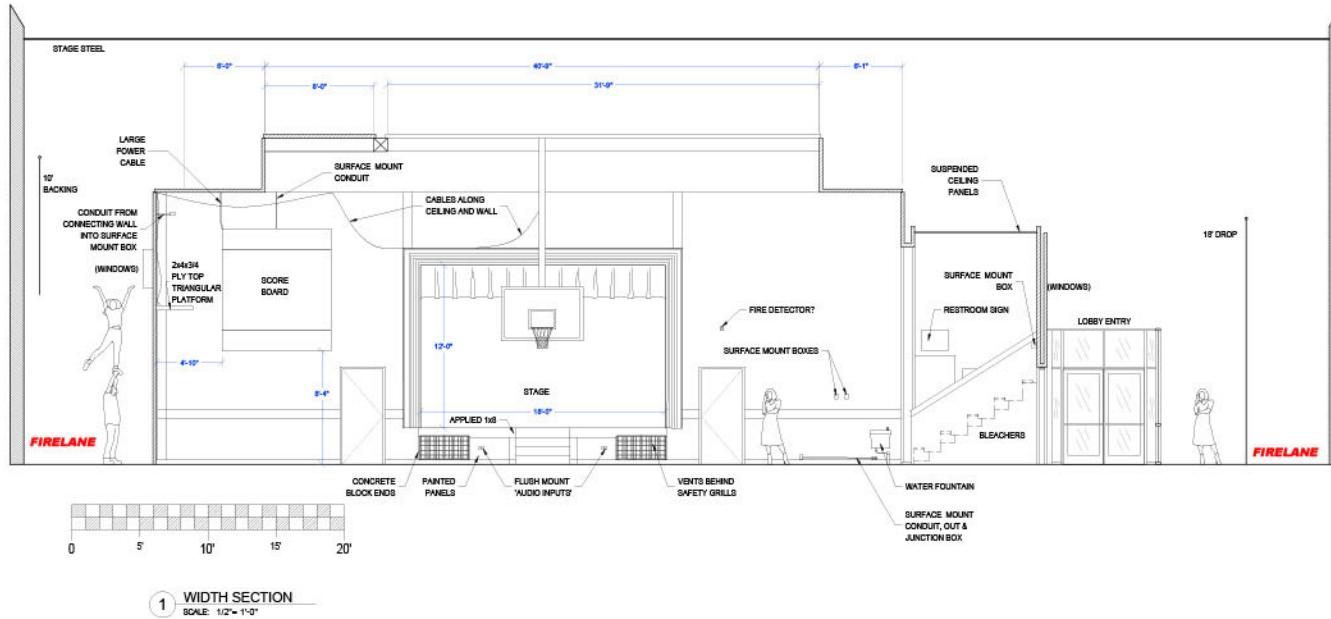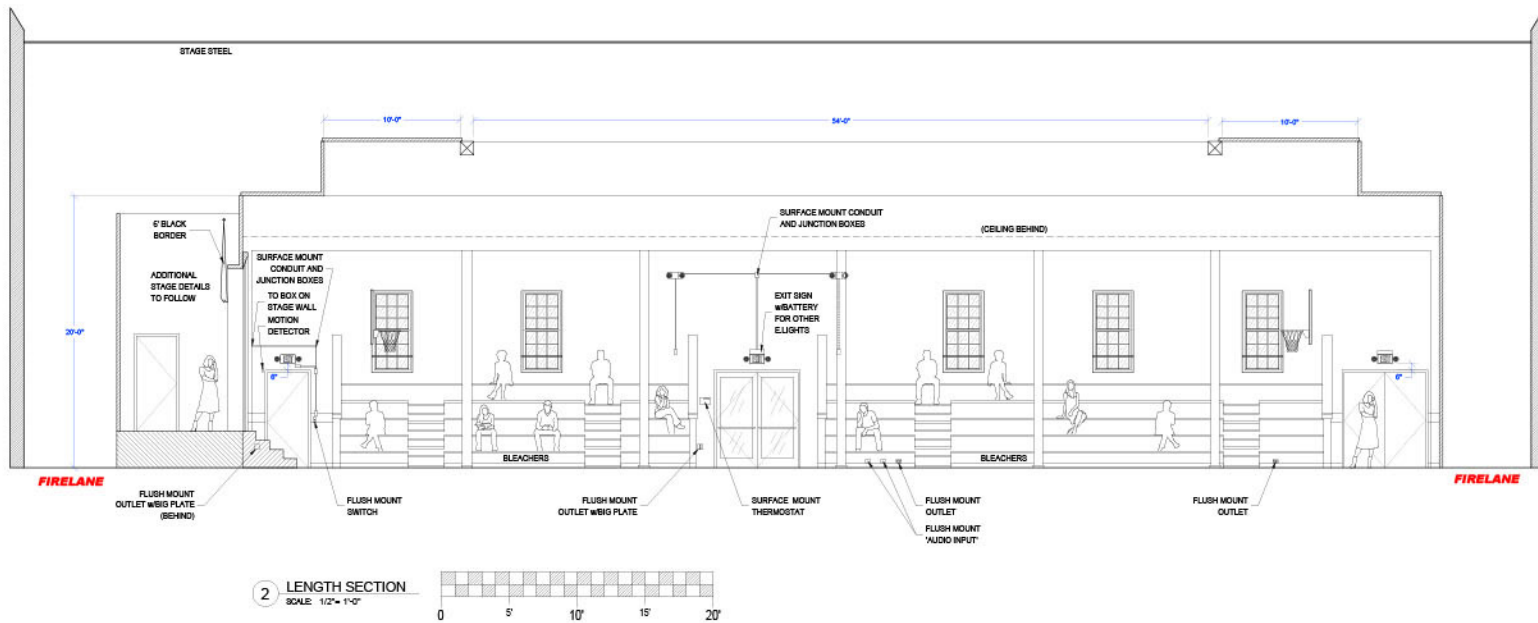

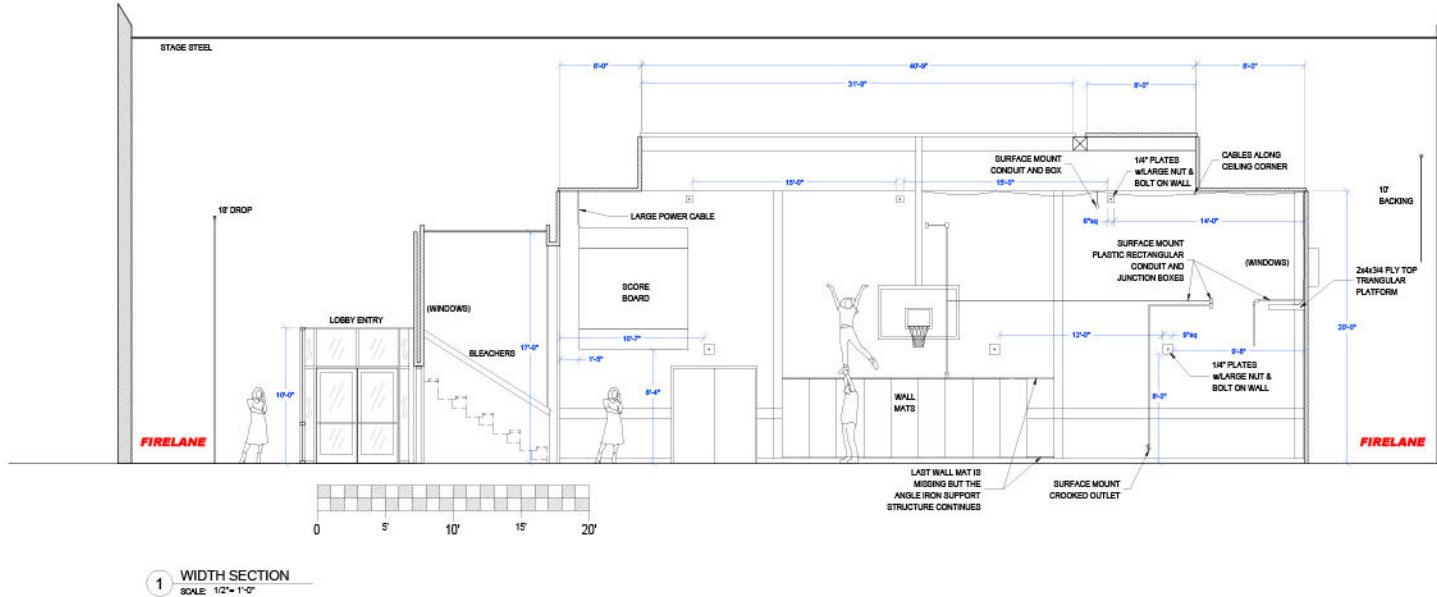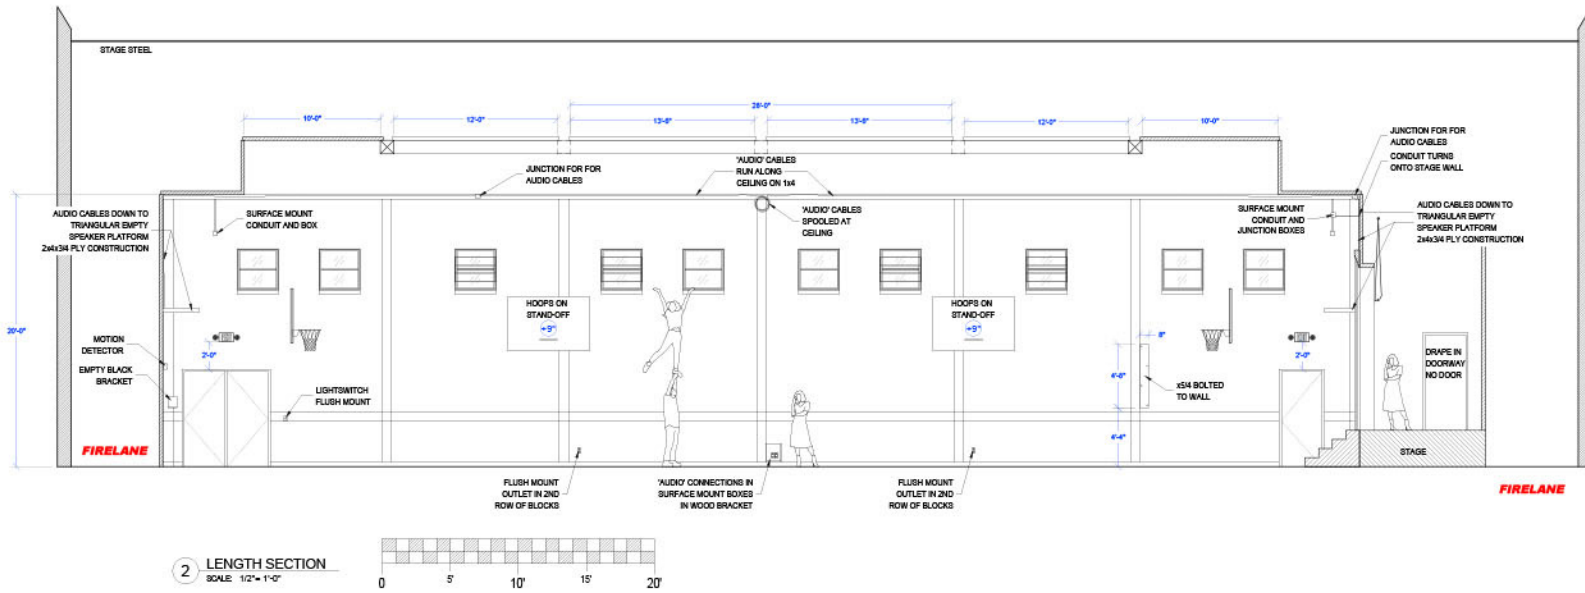



7 REFERENCE IMAGES
SCALE: NONE

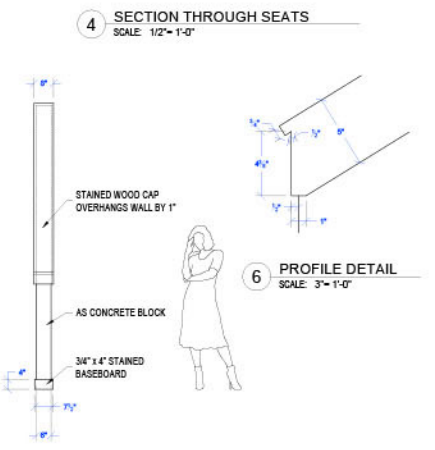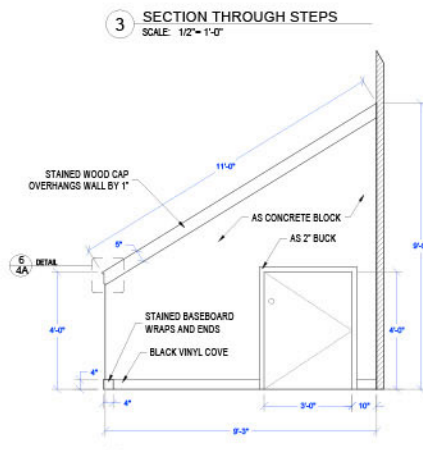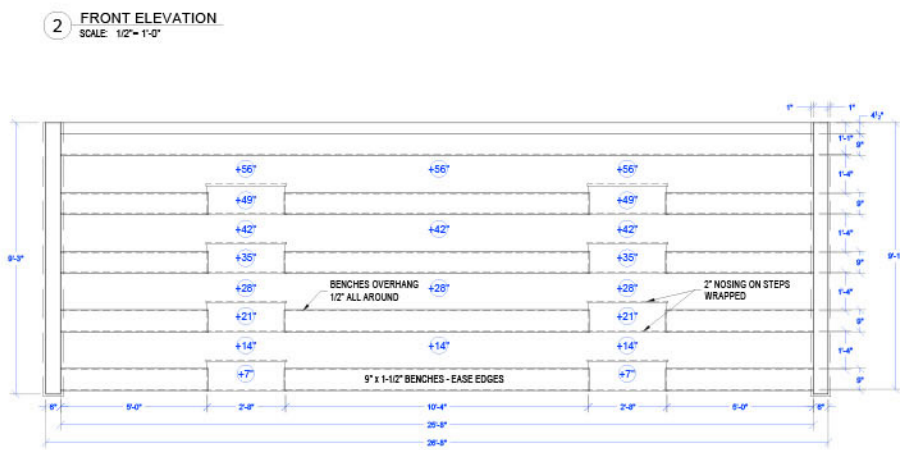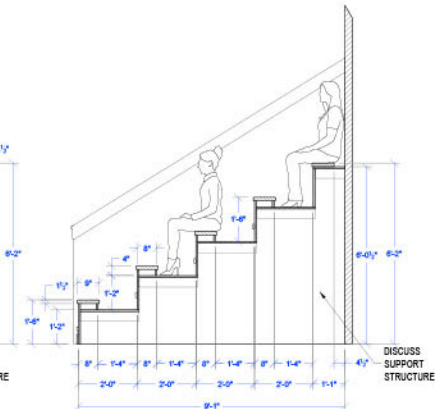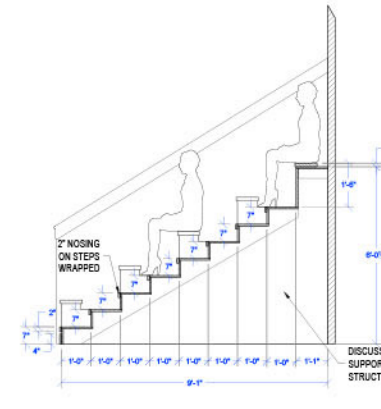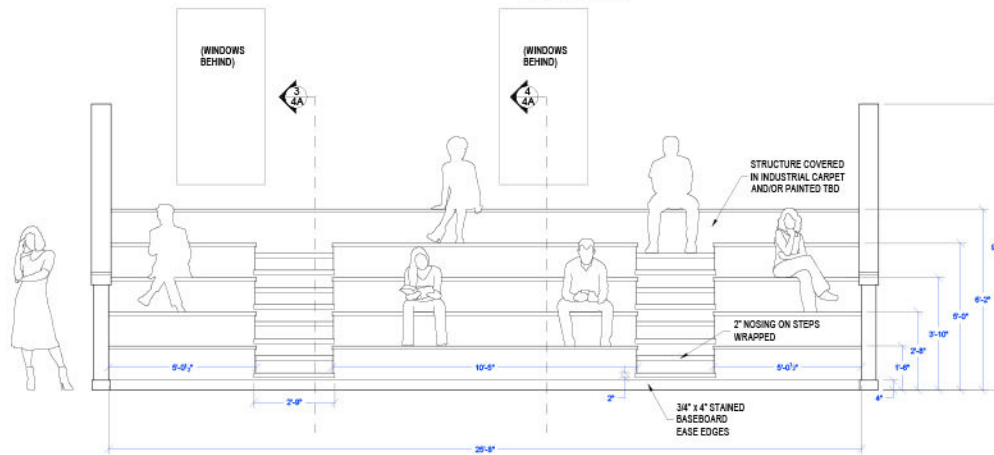

GENERAL NOTE:
EASE EDGES OF ALL STAINED WOOD ELEMENTS

RELEASED

STUMBLE
SEASON 1


PRODUCTION DESIGNER: KRISTA GALL
ART DIRECTOR: JAMES J. FENION
SET DECORATOR: MICHELLE SCHULTER FORD

DRAWING NAME: BLEACHER A ELEVATION
LOCATION: BROADWAY STAGES, 41 EAGLES ST, STAGE D
SET NAME: HEADLSTONE JUNIOR COLLEGE GYM

SCALE: 1/2" = 1'-0"
DATE: 08.26.25
REV:
DRAWN: JMoyik
EPISODE: 100
SET #: 01
PLATE:

04A


Headtstun Gym Bleacher Elevation

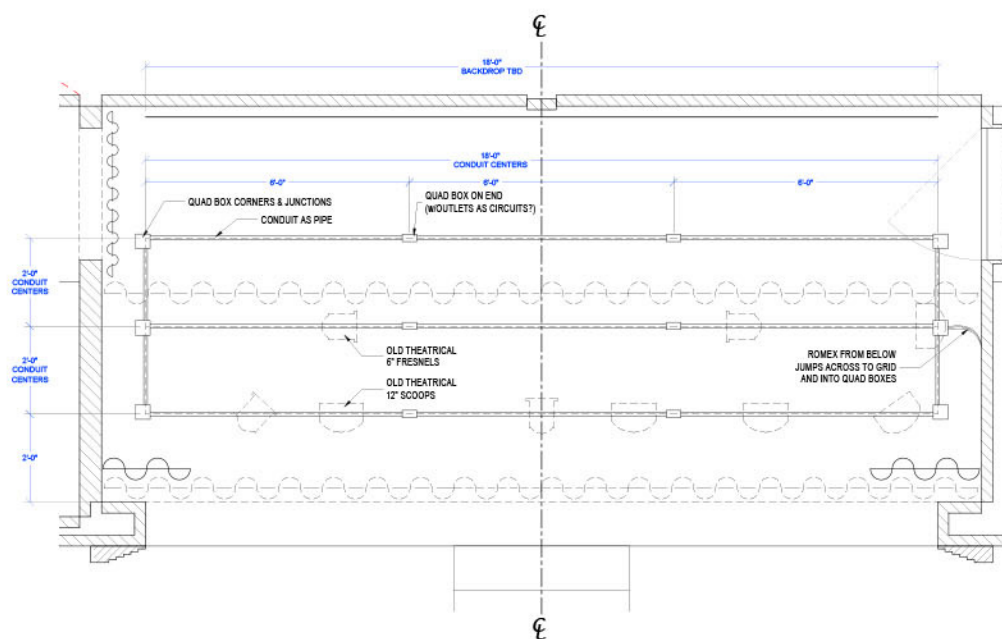

1 STAGE GRID PLAN
SCALE: 3/4" = 1'-0"




3 REFERENCE PHOTOS
SCALE: NONE

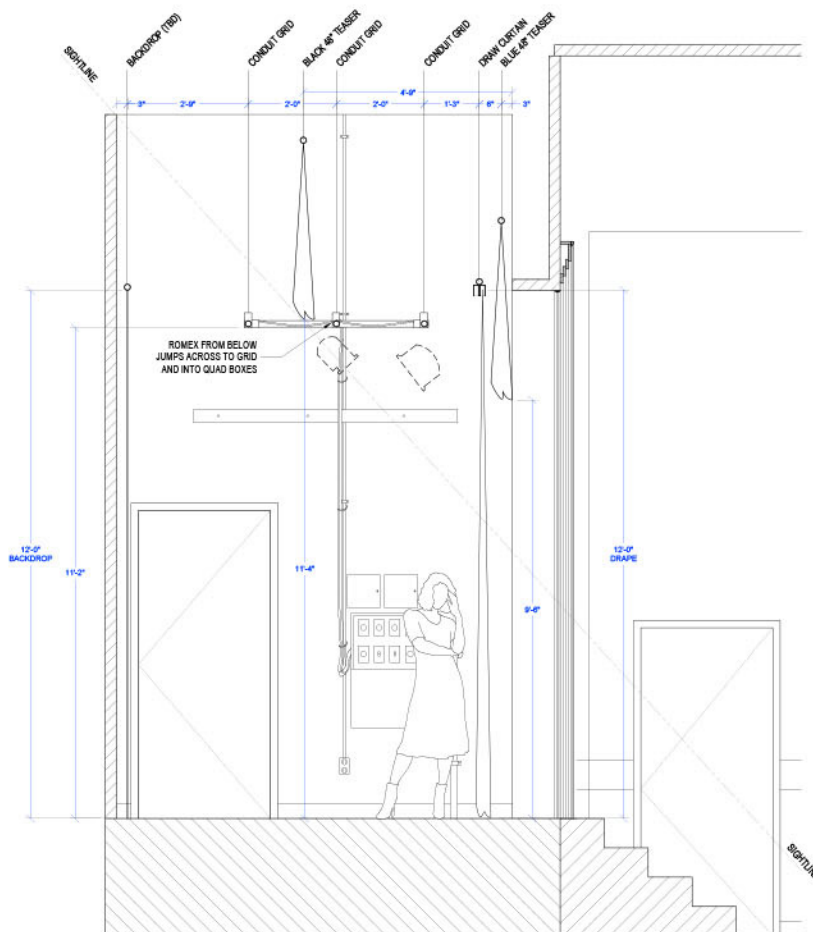


2 SECTION, LOOKING STAGE LEFT
SCALE: 3/4" = 1'-0"

DISCUSS IF LAMPS AND/OR CIRCUITS
ARE TO BE PRACTICAL OR AVAILABLE
TO BE PRACTICAL FOR THE FUTURE

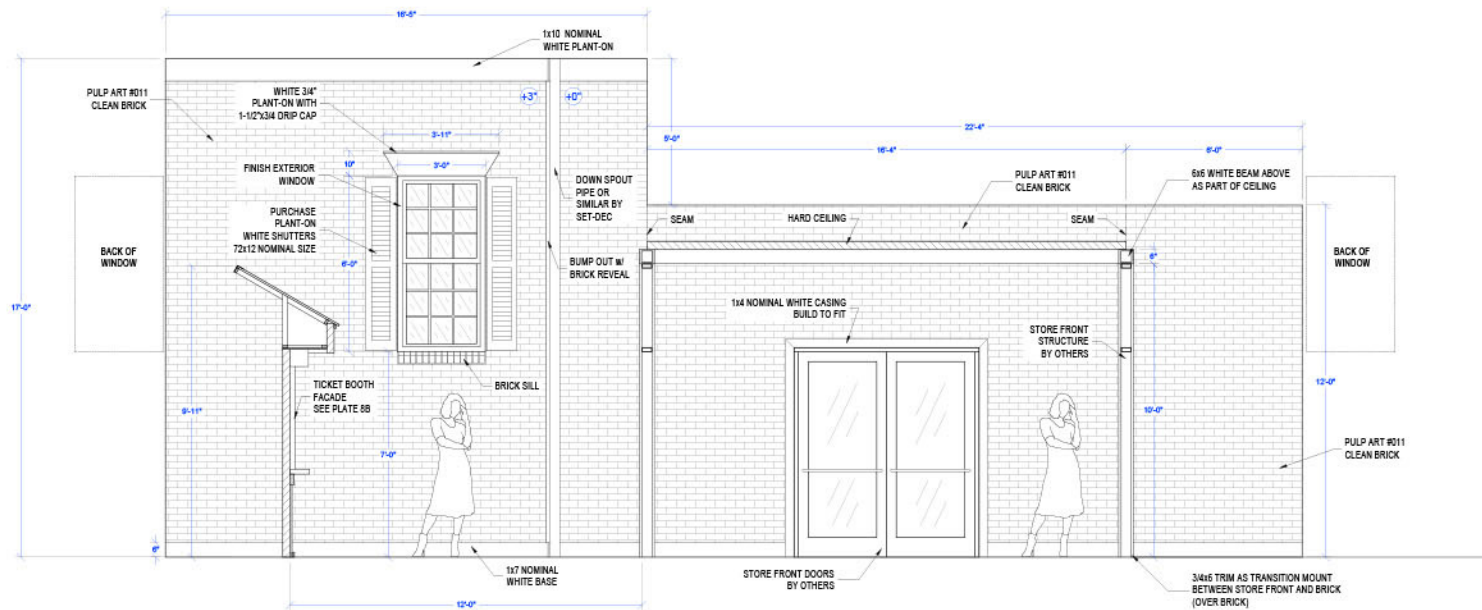

2 EXT GYM ELEVATION
SCALE: 1/2" = 1'-0"

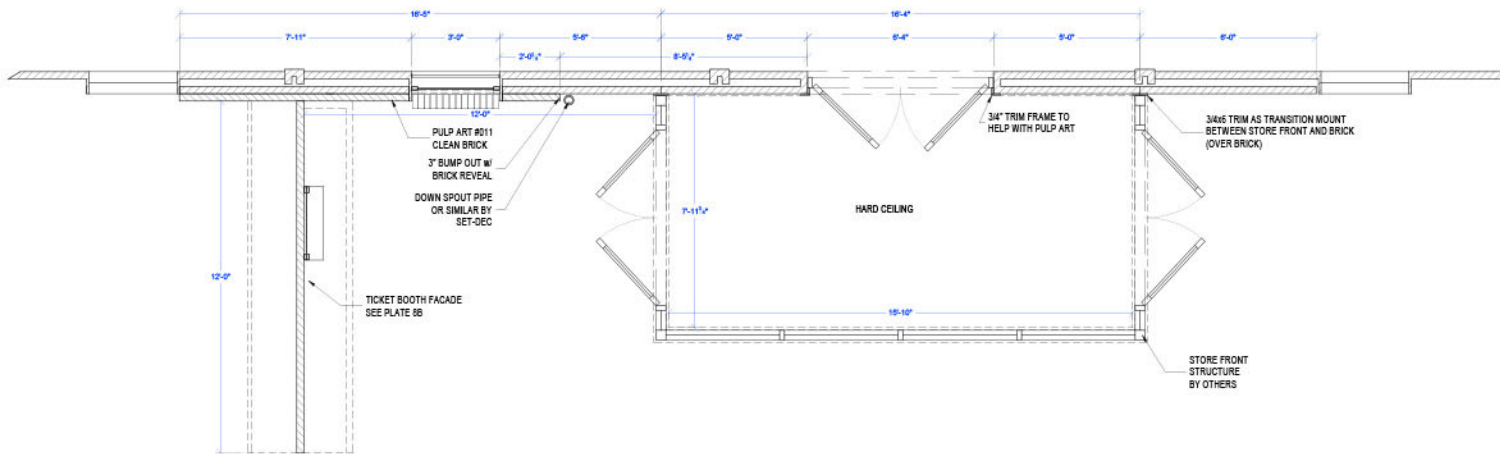

1 EXT GYM ENTRY, PLAN
SCALE: 1/2" = 1'-0"

REVISED

Headltston Gym Exterior



STUMBLE

SEASON 1

PRODUCTION DESIGNER: KRISTA GALL
ART DIRECTOR: JAMES J. FENION
SET DECORATOR: MICHELLE SCHULTER FORD




DRAWING NAME: GYM EXTERIOR
LOCATION: BROADWAY STAGES, 41 EAGLES ST. STAGE D

SET NAME: HEADLSTON JUNIOR COLLEGE GYM

SCALE: 1/2" = 1'-0"
DATE: 09.12.25
REV: 09.18.25
DRAWN: JMoyik

EPISODE: AMT
SET #: 01
PLATE:

08A

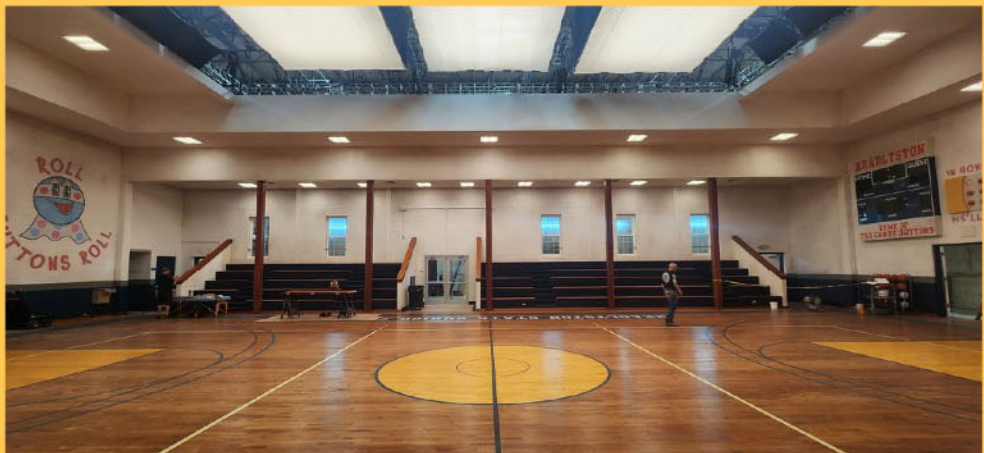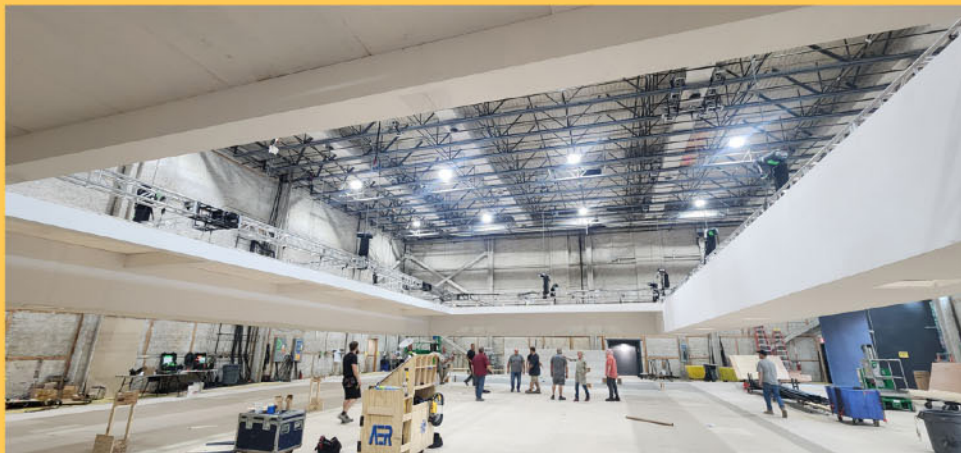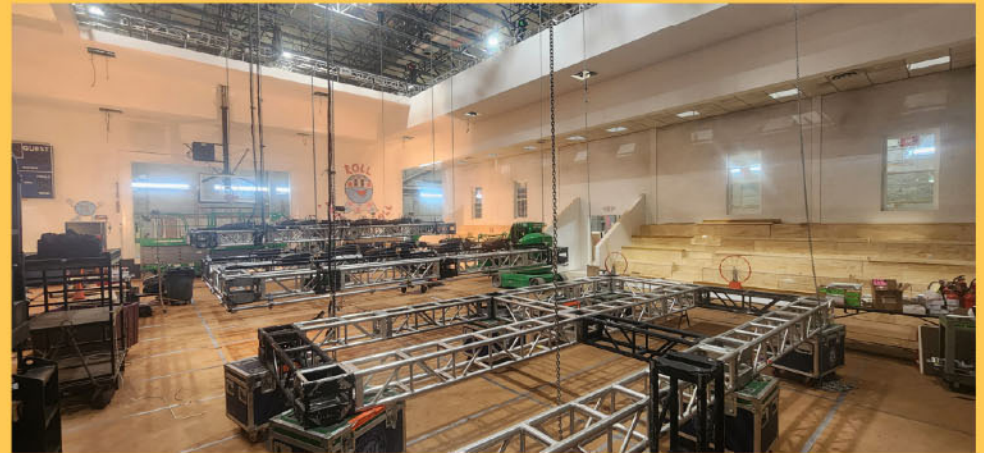

Progress Photos



Progress photos

HEADLTSTON



Production Still

HOME OF THE CANDY BUTTONS

HEÅDLTSTON



Production Still

HOME OF
THE CANDY BUTTONS

HEÅDLTSTON



Production Still

HOME OF
THE CANDY BUTTONS

HEÅDLTSTON



Production Still

HOME OF
THE CANDY BUTTONS

HEADLTSTON



Production Still


HOME OF THE CANDY BUTTONS



Graphics


HEADLTSTON

ROLL
BUTTONS ROLL

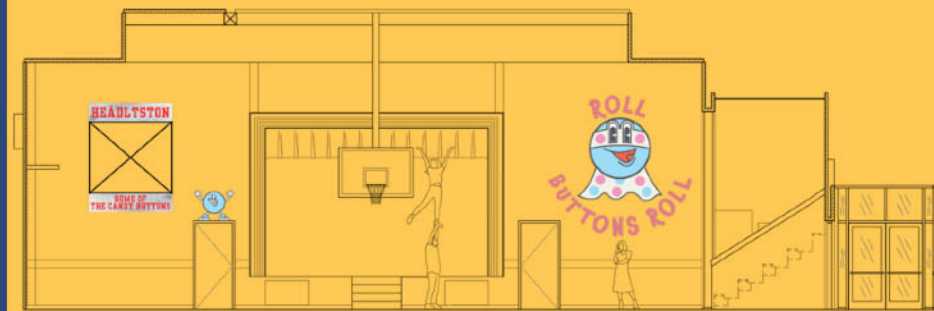


HOME OF THE CANDY BUTTONS

ROLL
BUTTONS ROLL


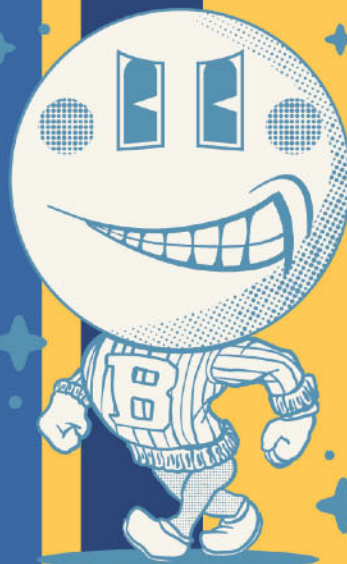


THIS IS
CANDY BUTTON
COUNTRY

IN HONOR OF THE MISSING SIX

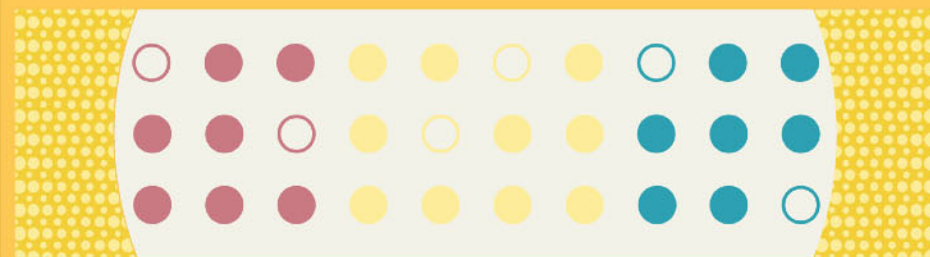

WE'LL NEVER STOP LOOKING

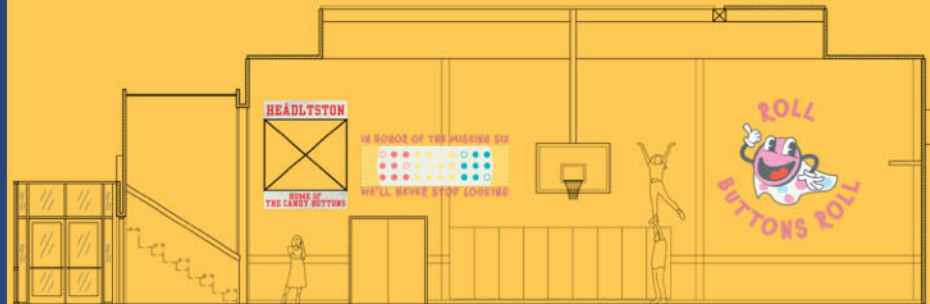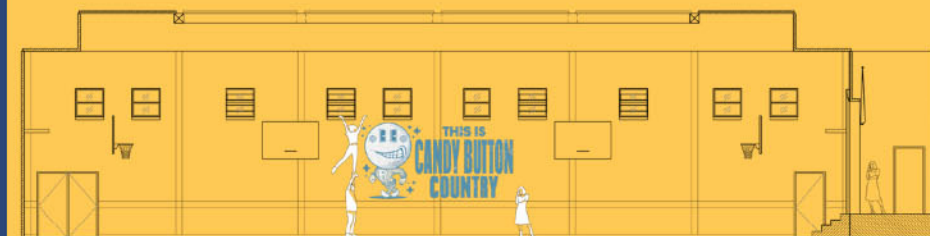



Set Photo



Set Photo



DRAWING NAME : COURTENEY'S OFFICE PLAN




SETNAME: HEADLESTONE JUNIOR COLLEGE GYM

105A



**REVISED
RELEASED**


Courteney's Office Stage

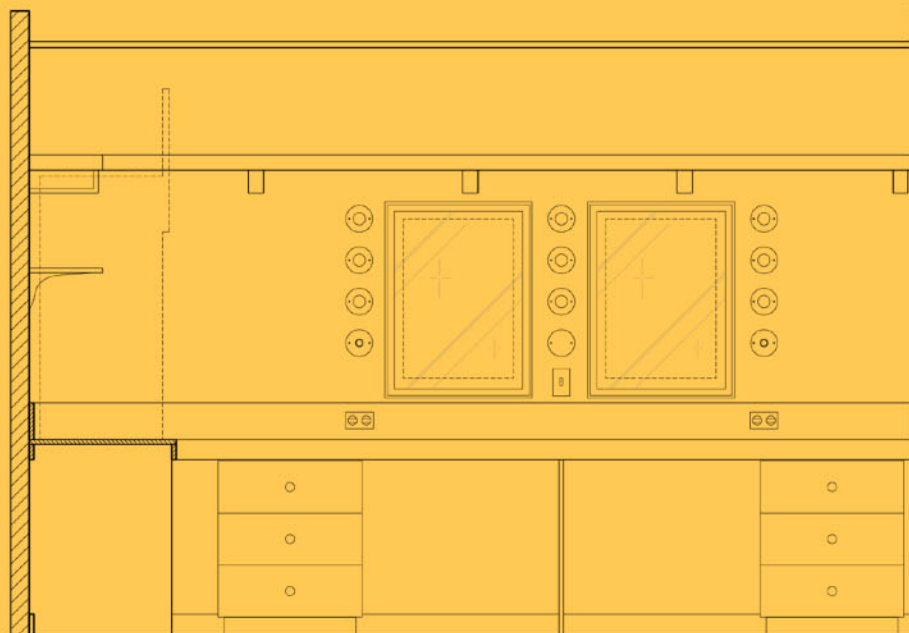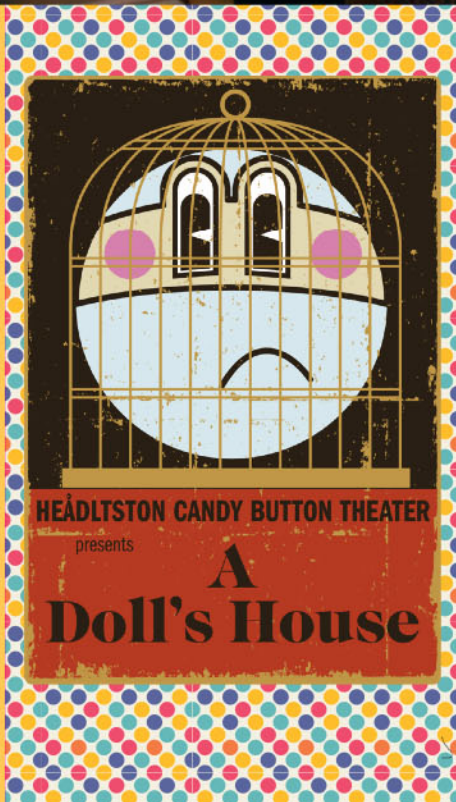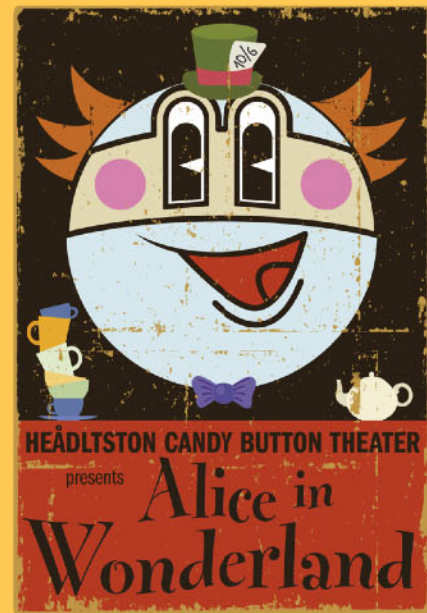

*All The World's
a Slip of Paper,
and we are
merely Buttons*




Production Still



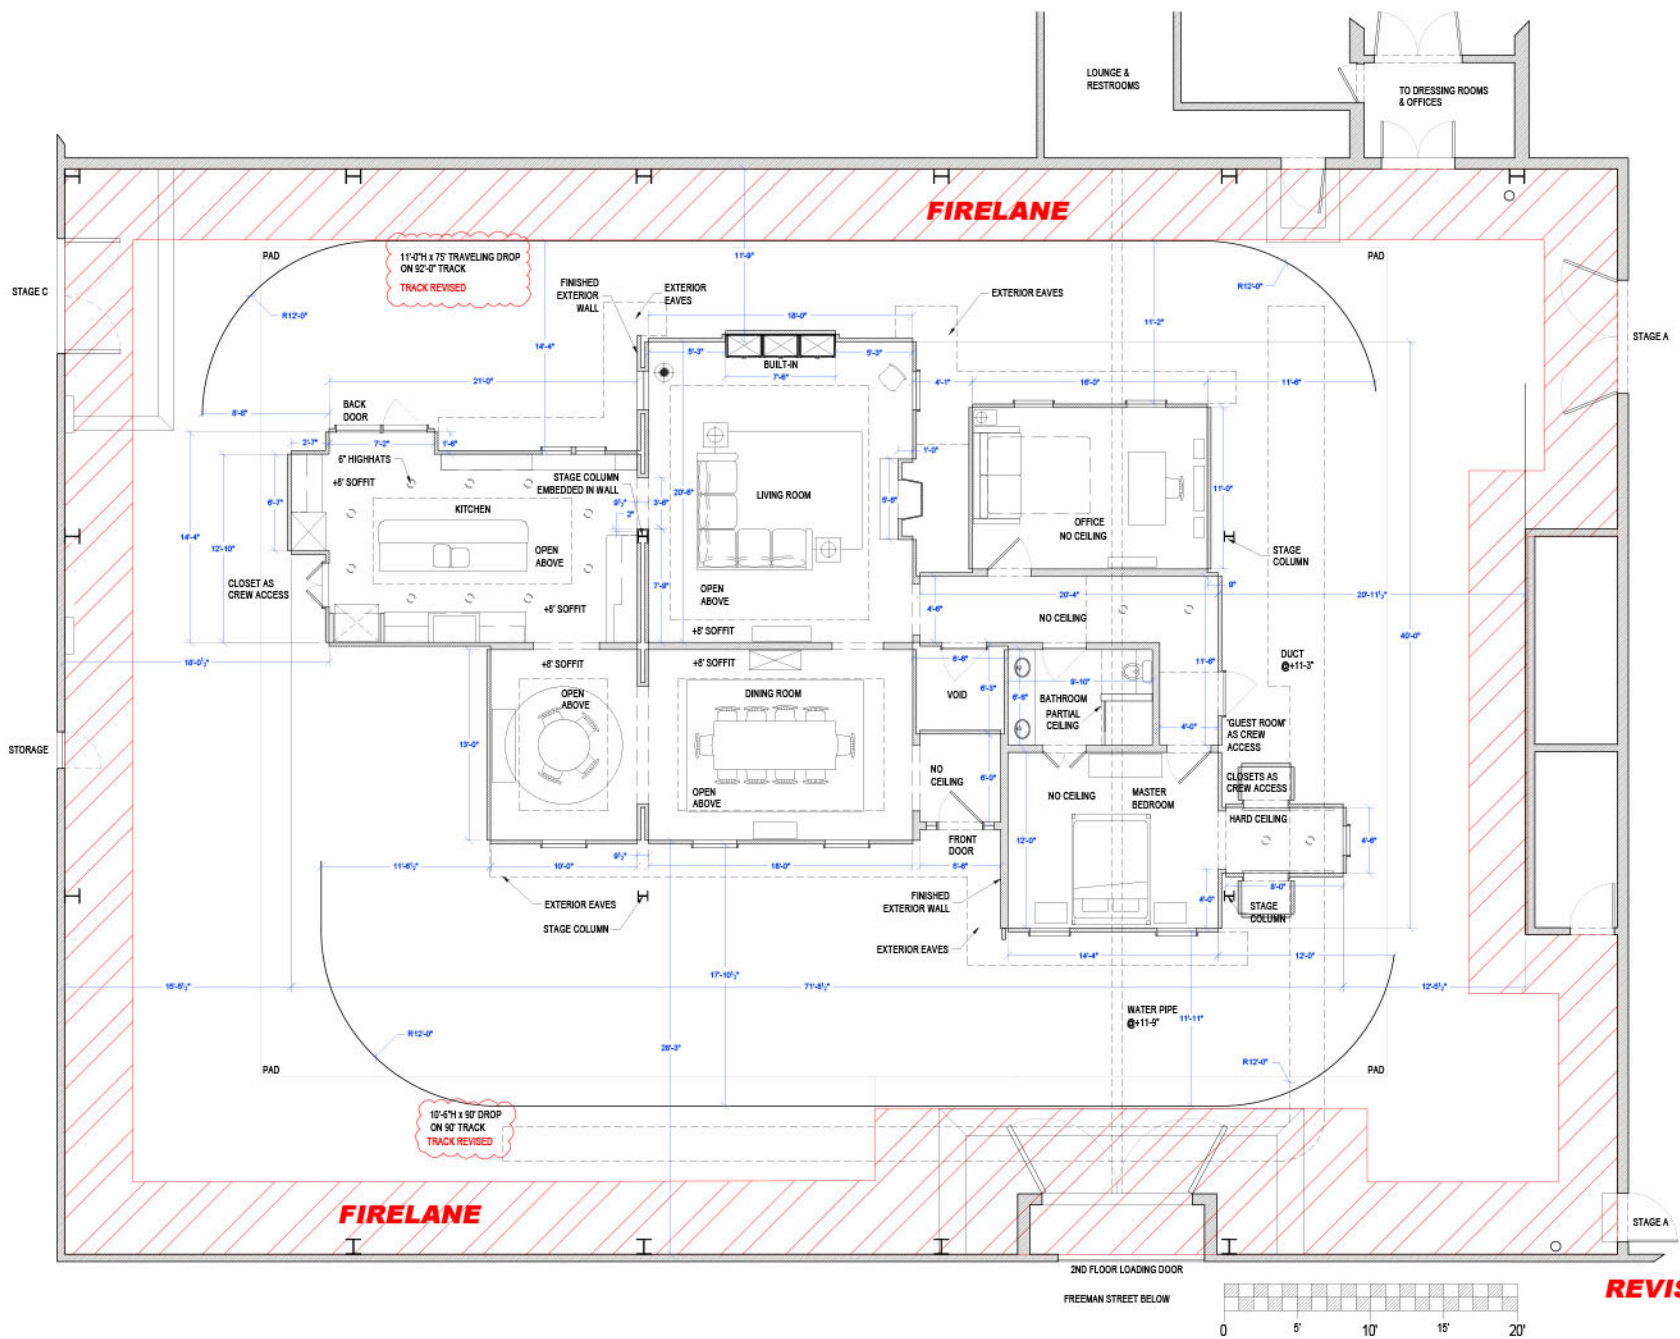


Courteney's House Stage

**REVISED
PRELIMINARY**

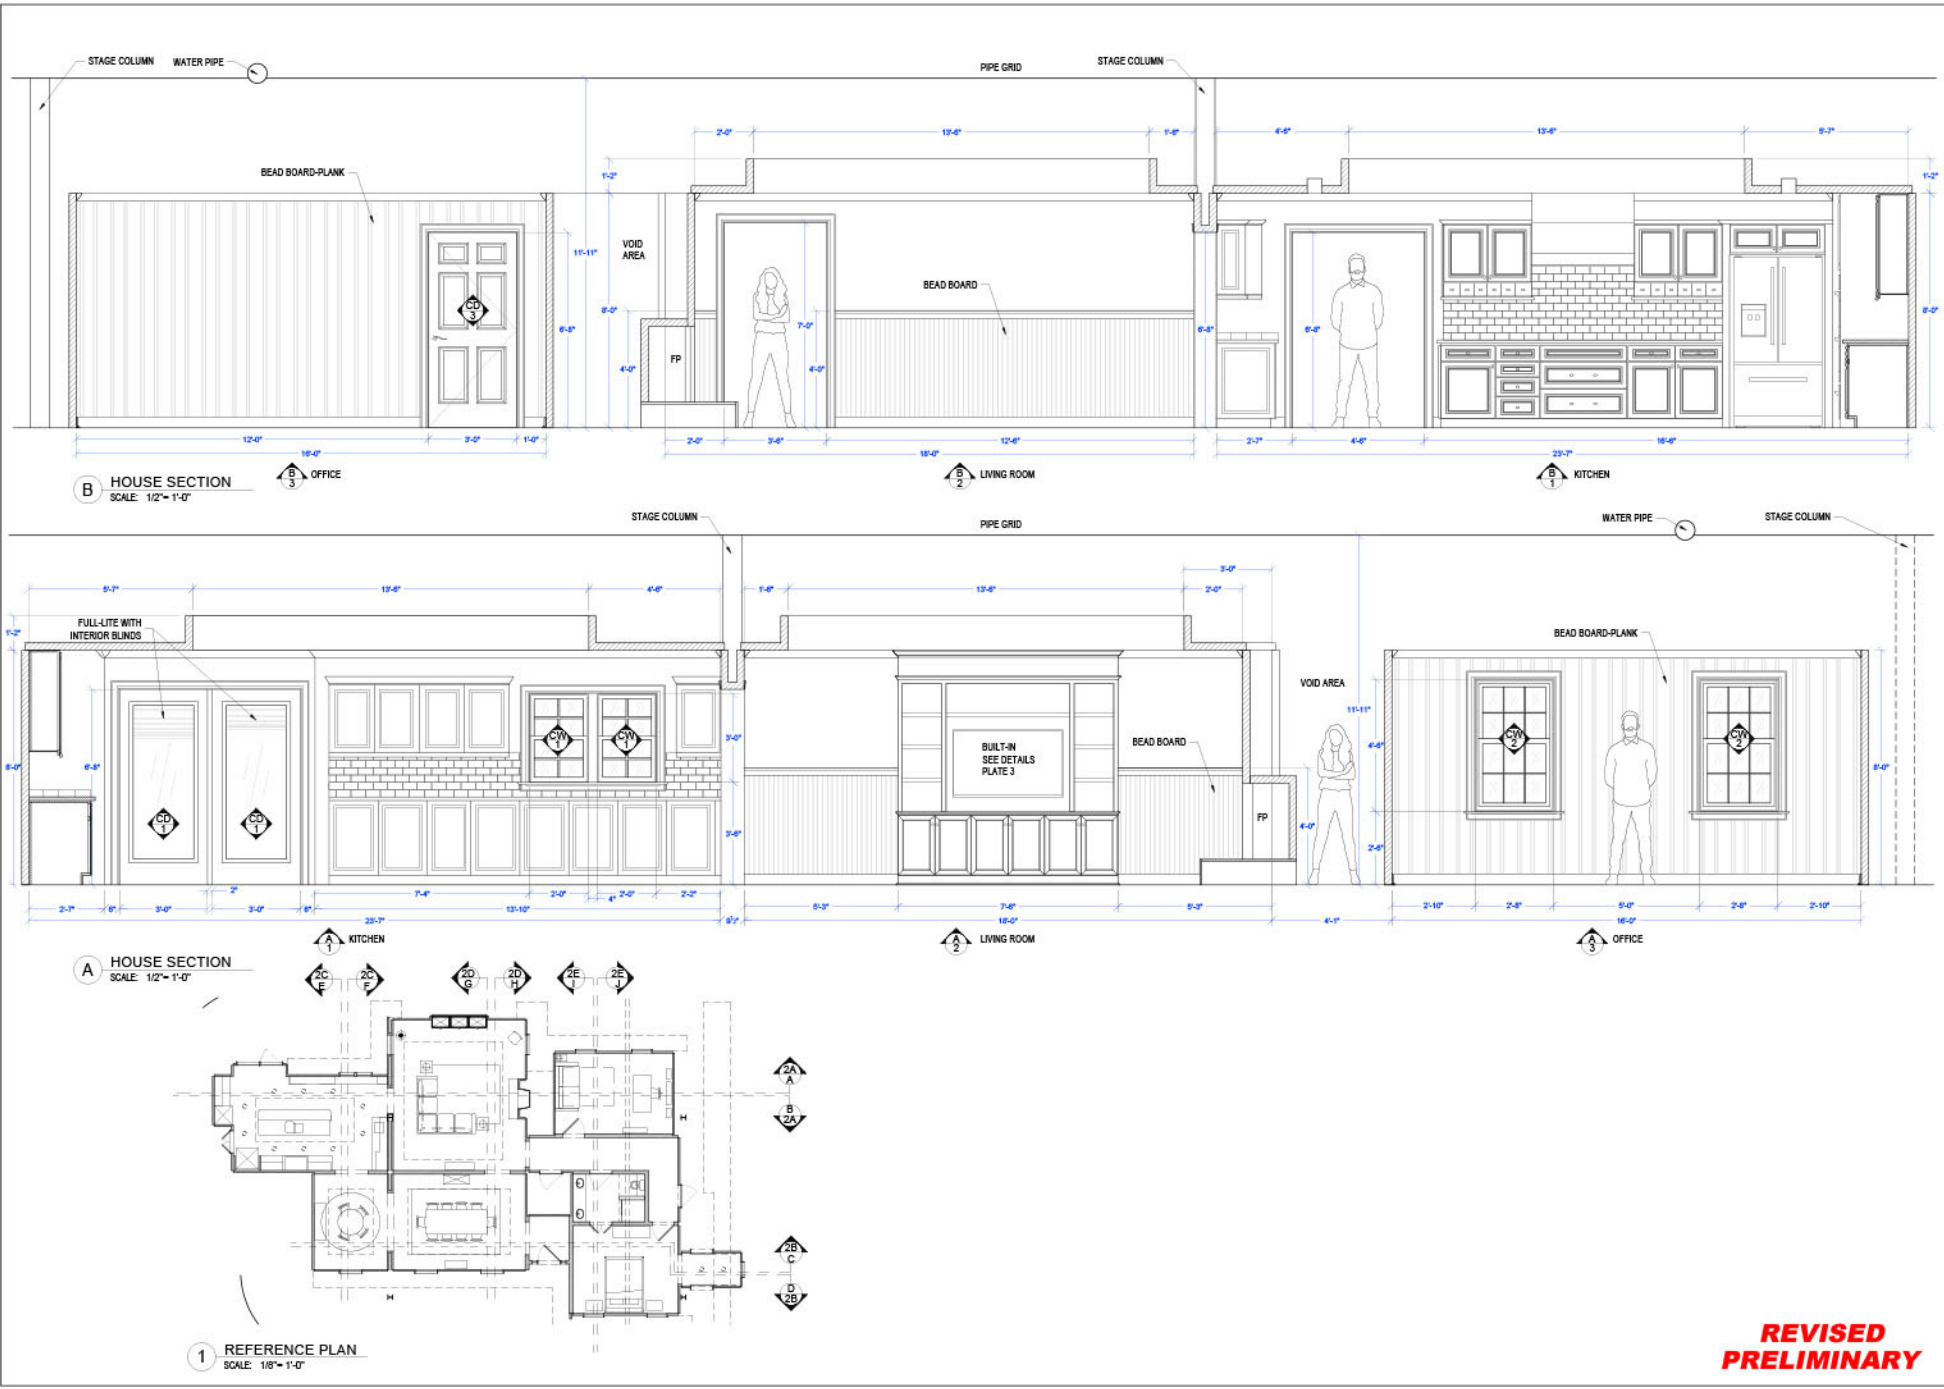

Courtney's House Sections

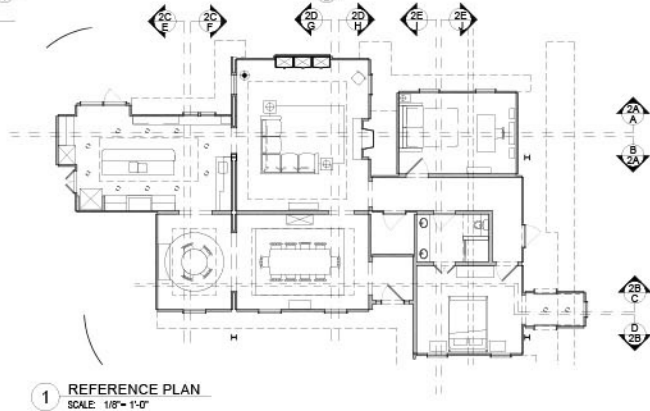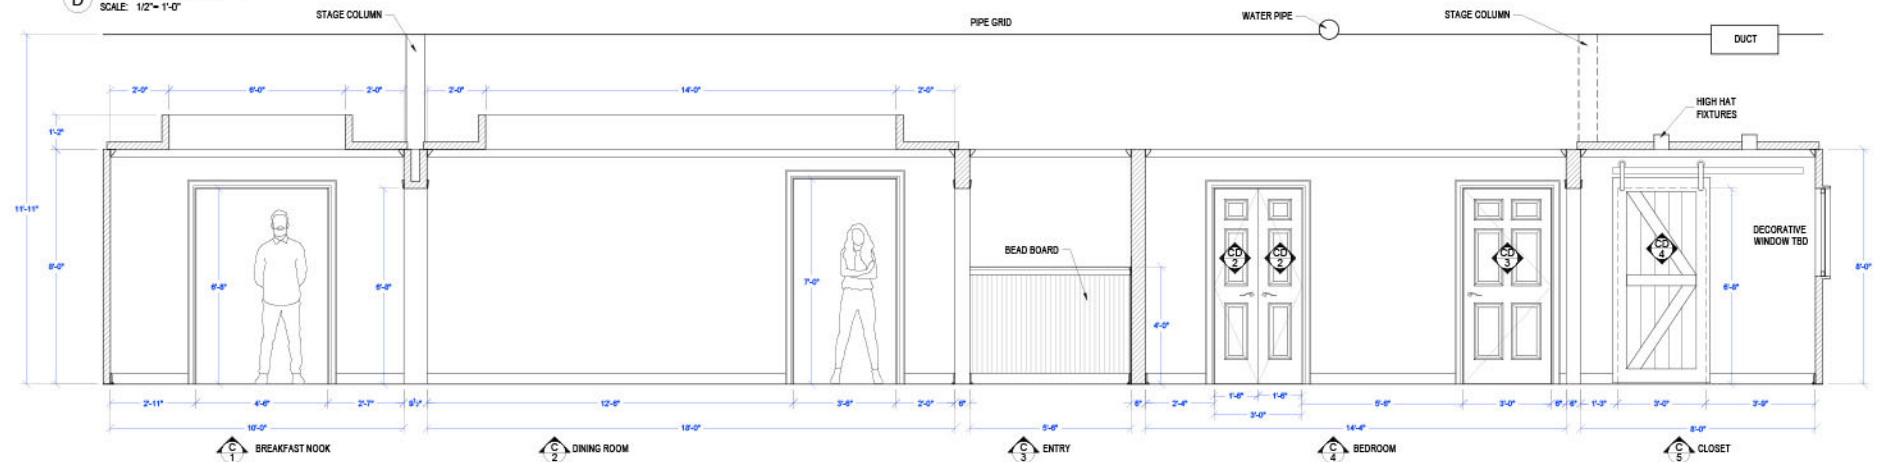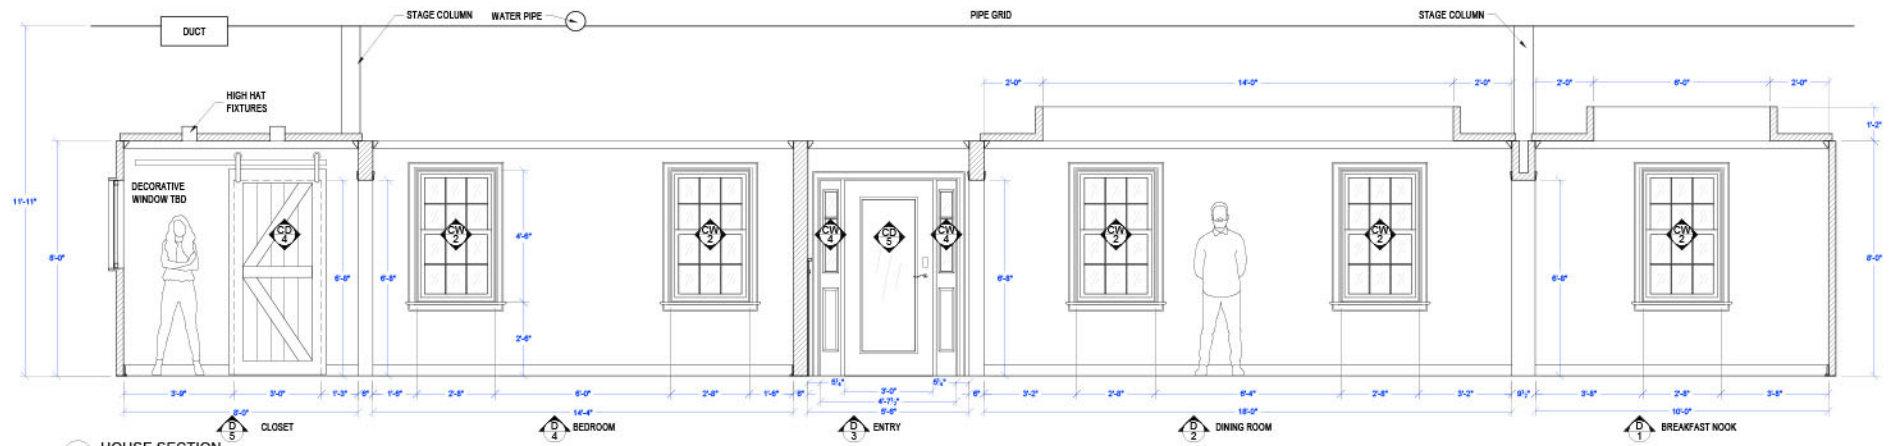

**REVISED
PRELIMINARY**



STUMBLE

SEASON 1

PRODUCTION DESIGNER: KRISTA GALL
ART DIRECTOR: JAMES J. FENTON
SET DECORATOR: MICHELLE SCHULTER FORD

DRAWING NAME: HOUSE SECTIONS C & D

LOCATION: BROADWAY STAGES, STAGE B

SET NAME: COURTNEY'S HOUSE

SCALE:
1/2" = 1'-0"
DATE:
08.21.25
REV:
09.02.25
DRAWN:
JMoyik

EPISODE: AMT
SET #: 03
PLATE:

02B

Courtney's House Sections



Set Photo



Set Photo



Production Still



Production Still



Set Photo



Set Photo



Production Still



Production Still




Production Still




Interior Candy Button Factory
Augustus Blimpfh's Office




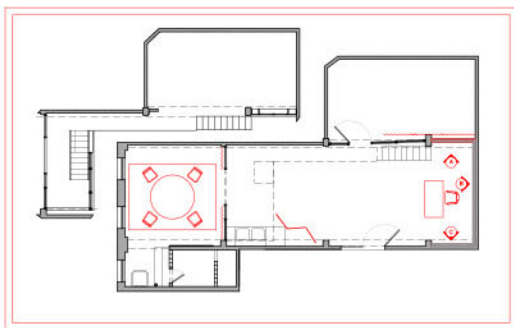


REFERENCE PLAN
SCALE: 1/8" = 1'-0"

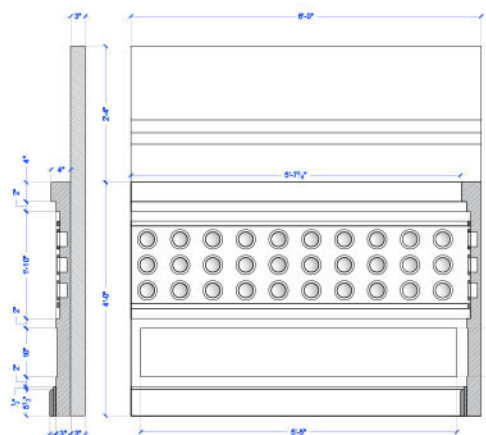

A WAINSCOTTING WALL A
SCALE: 1" = 1'-0"

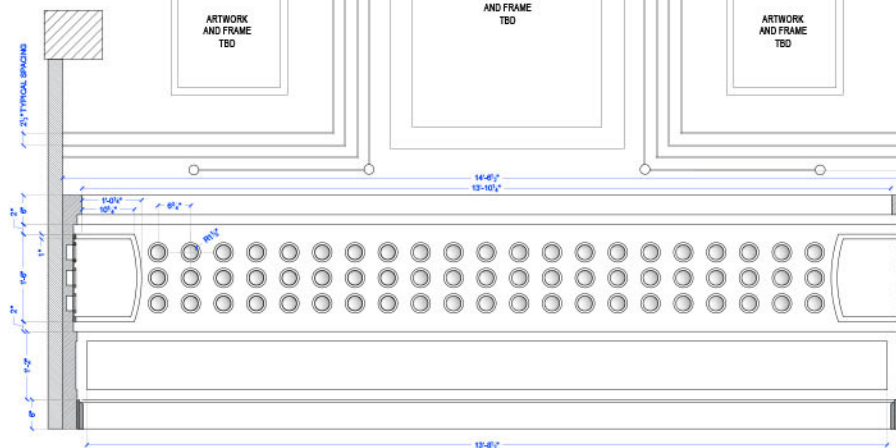


B WAINSCOTTING WALL B
SCALE: 1" = 1'-0"

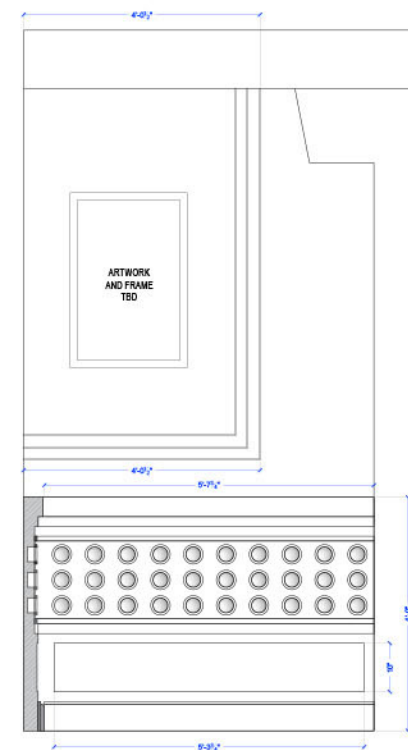

C WAINSCOTTING WALL C
SCALE: 1" = 1'-0"


FLATTENED FRONT ELEVATION
SCALE: 3/4" = 1'-0"

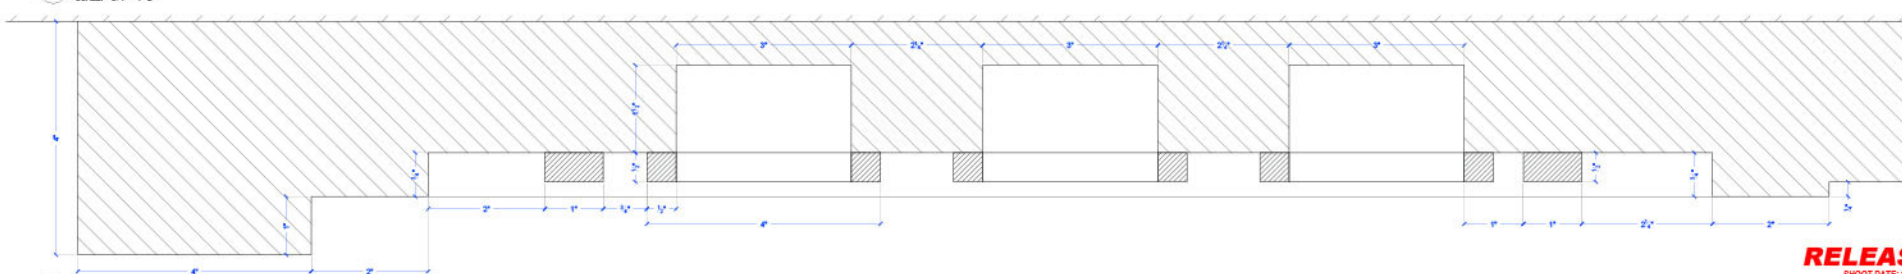

SECTION DETAIL
SCALE: FULL

RELEASE
SHOOT DATE: 10.21.25
SHOOT DAY: 7






STUMBLE SEASON 1	
PRODUCTION DESIGNER: KRISTA GALL ART DIRECTOR: JAMES J. FENTON SET DECORATOR: MICHELLE SCHLUTER FORD	
DRAWING NAME: ELEVATIONS	LOCATION: (FORMER) ART DEPT
SET NAME: AUGUSTUS' OFFICE	SCALE: 3/4" = 1'-0" DATE: 10.15.25 REV: DRAWN: jf EPISODE: 104 SET #: 13 PLATE:
01	

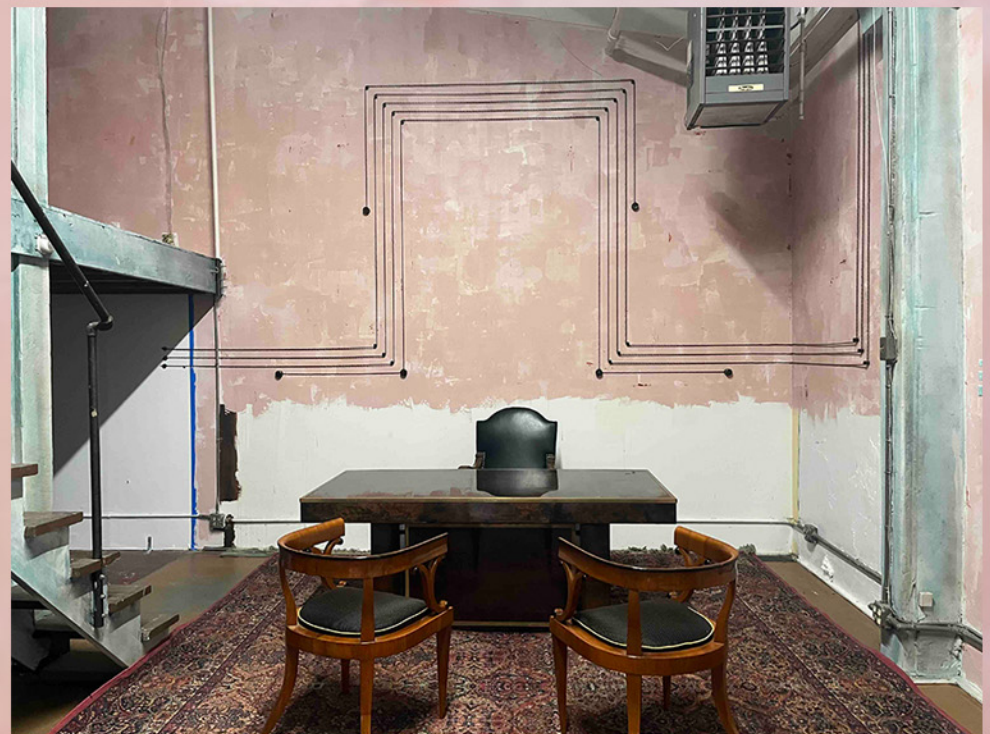

Progress Photos



Augustus' Office
Scenic, Artwork, Graphics

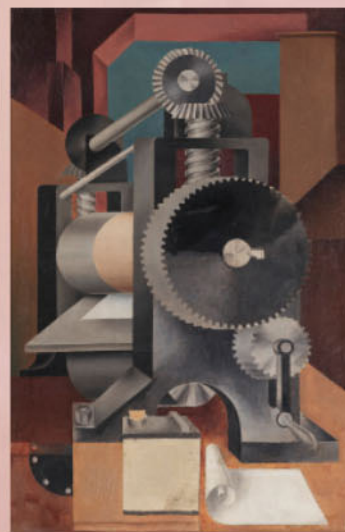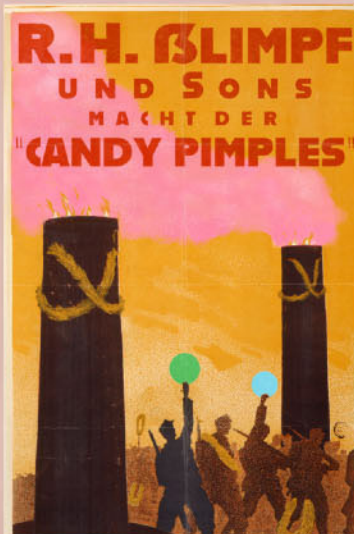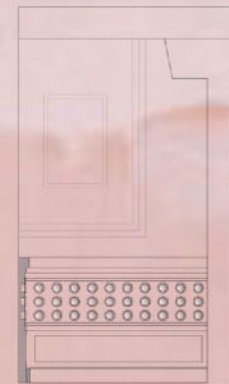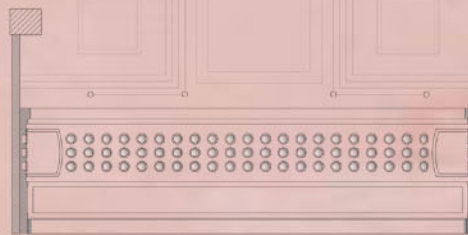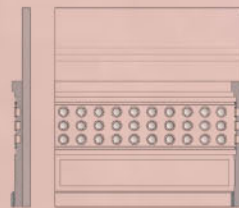




Production Still



Production Still




Production Still

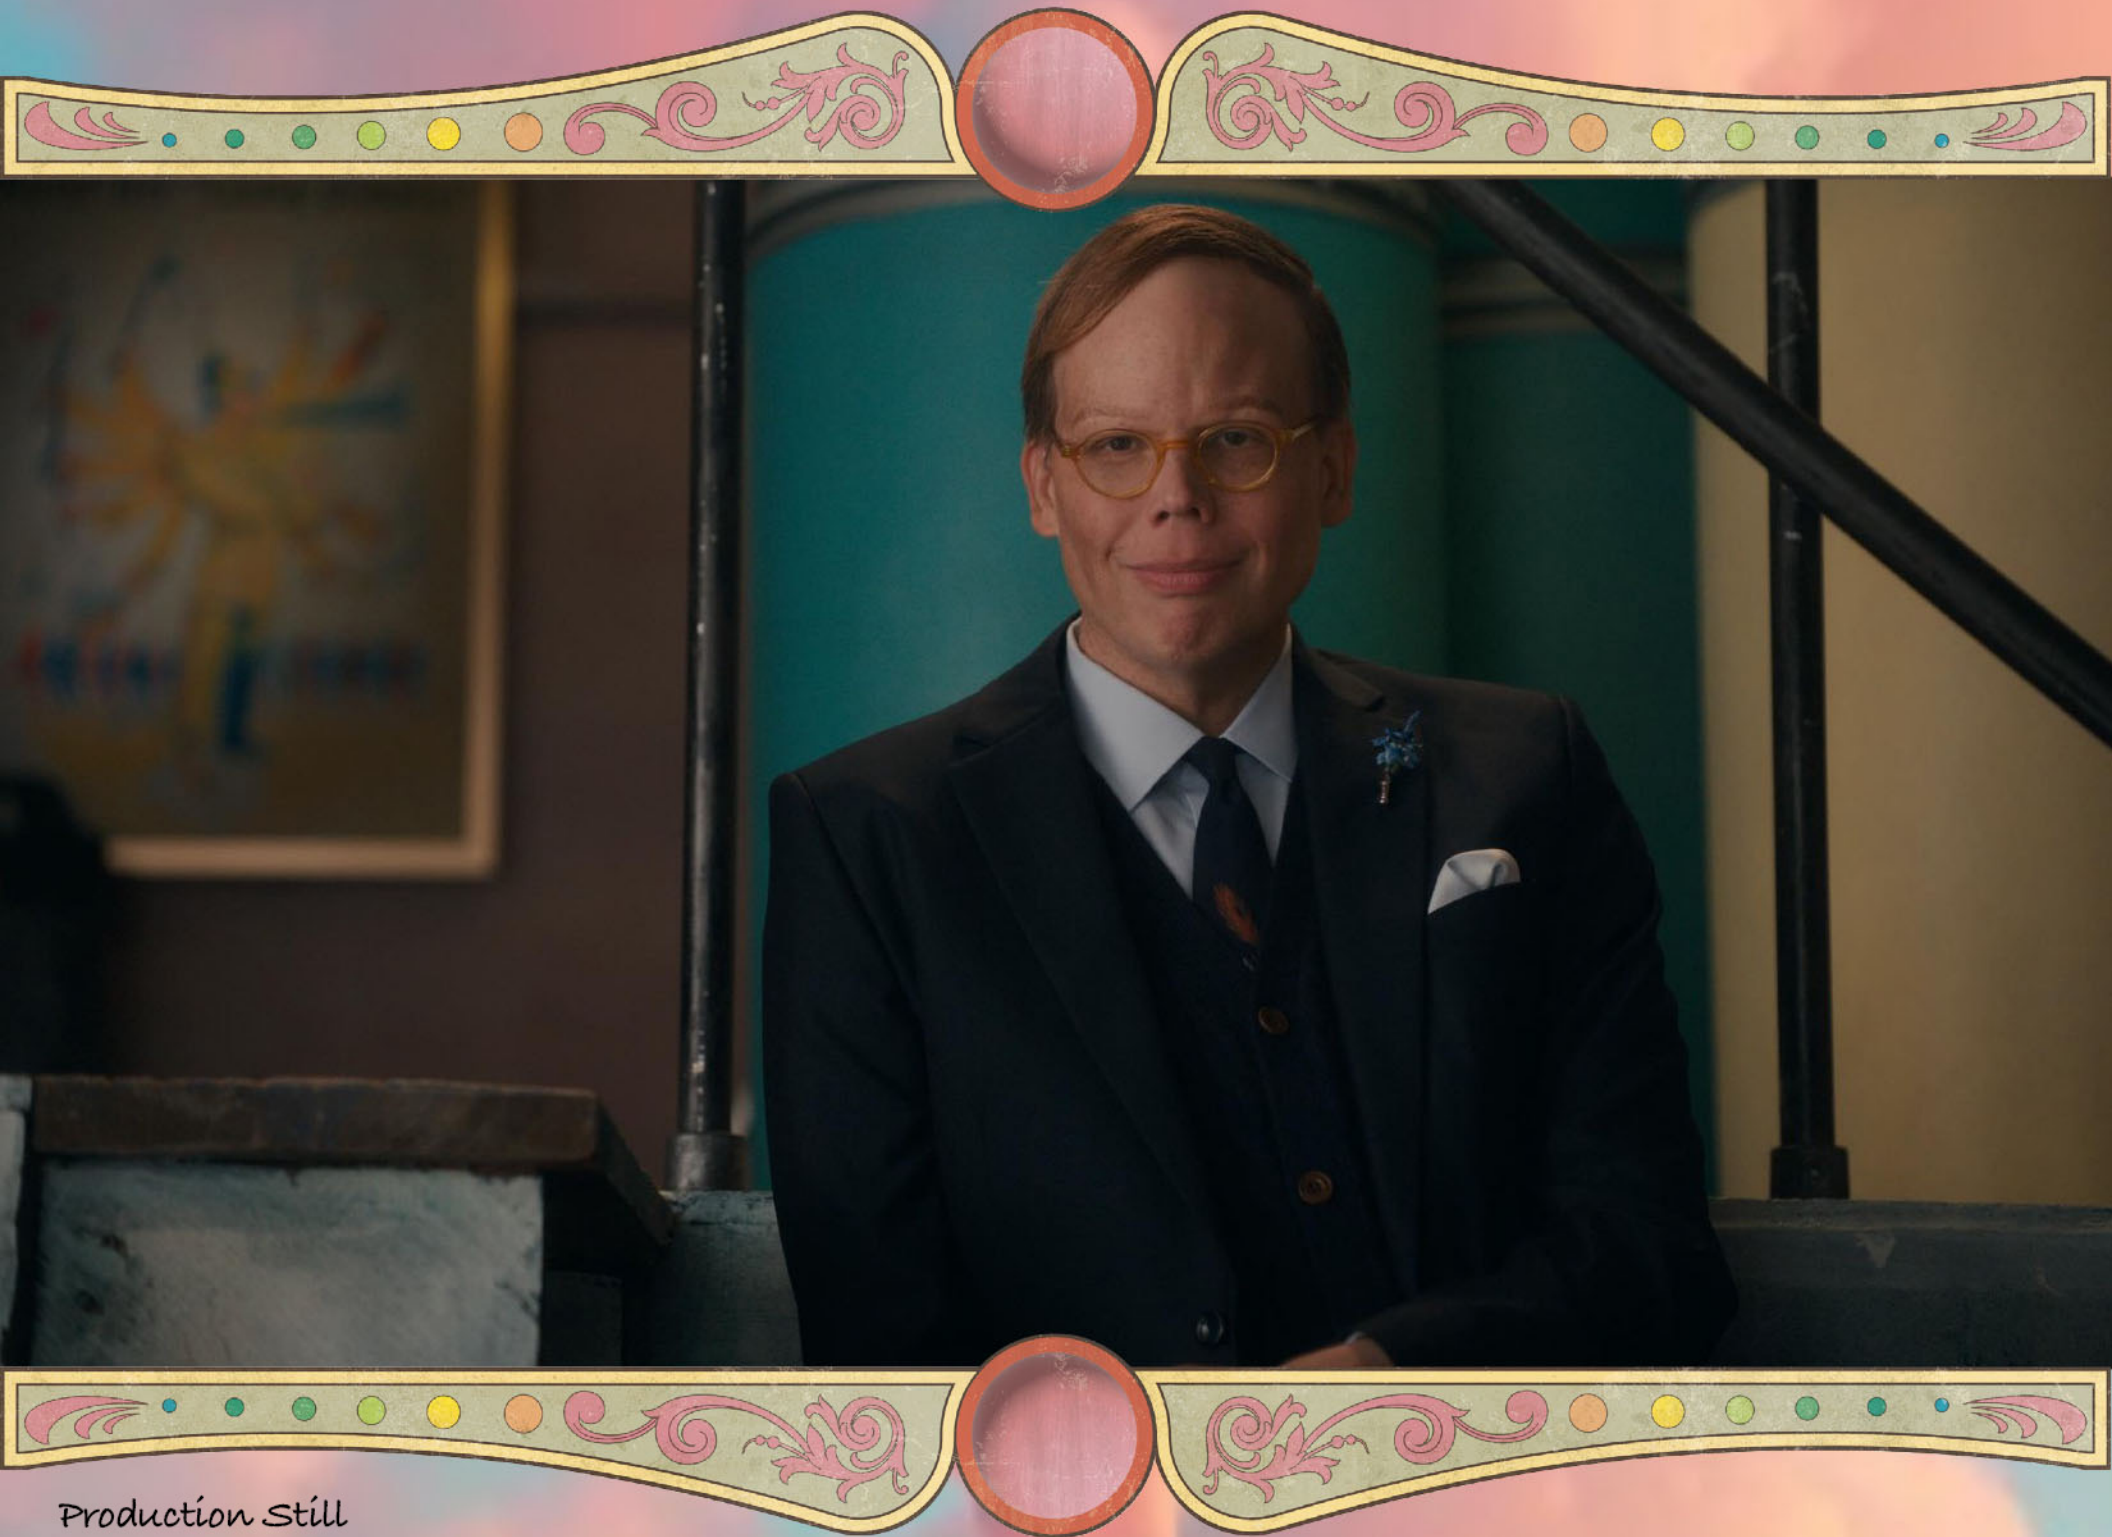

Production Still


A tall, dark industrial smokestack rises from the bottom center of the frame. A thick, billowing plume of white smoke or steam rises from the top of the stack, expanding as it goes higher. The background is a clear blue sky with several large, soft white clouds. The lighting suggests a bright, sunny day.

Exterior Candy Button Factory
Welcome to Button Day!

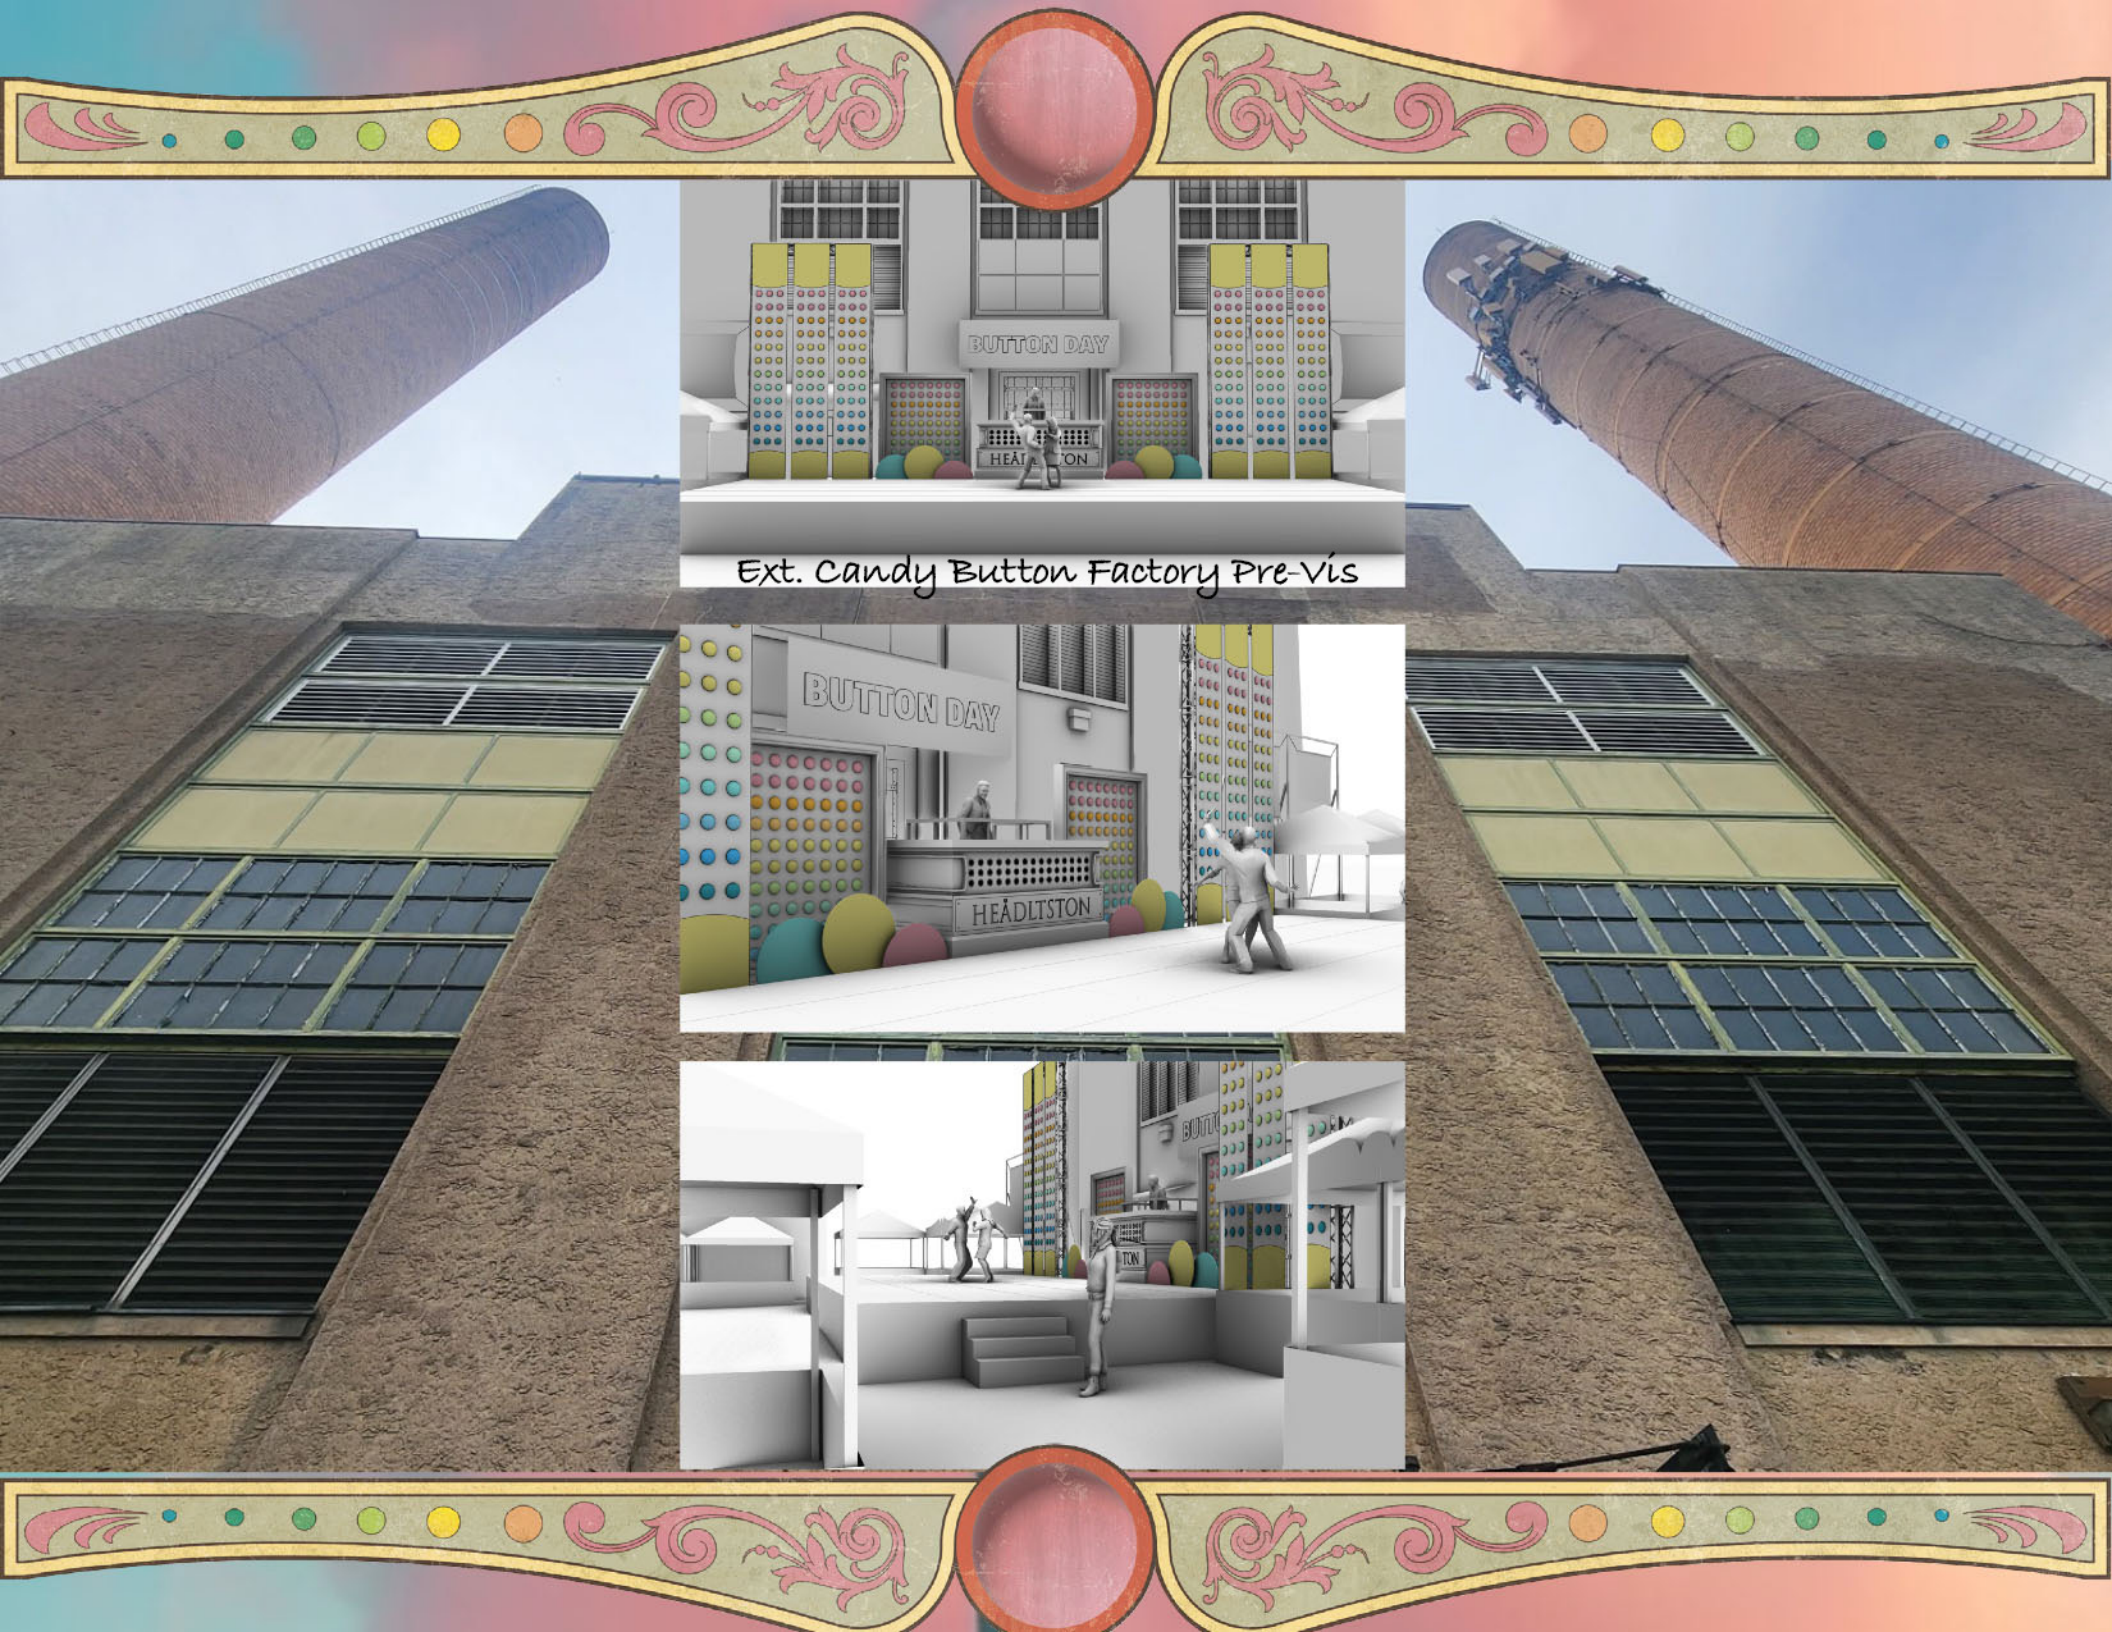


Ext. Candy Button Factory Pre-Vis




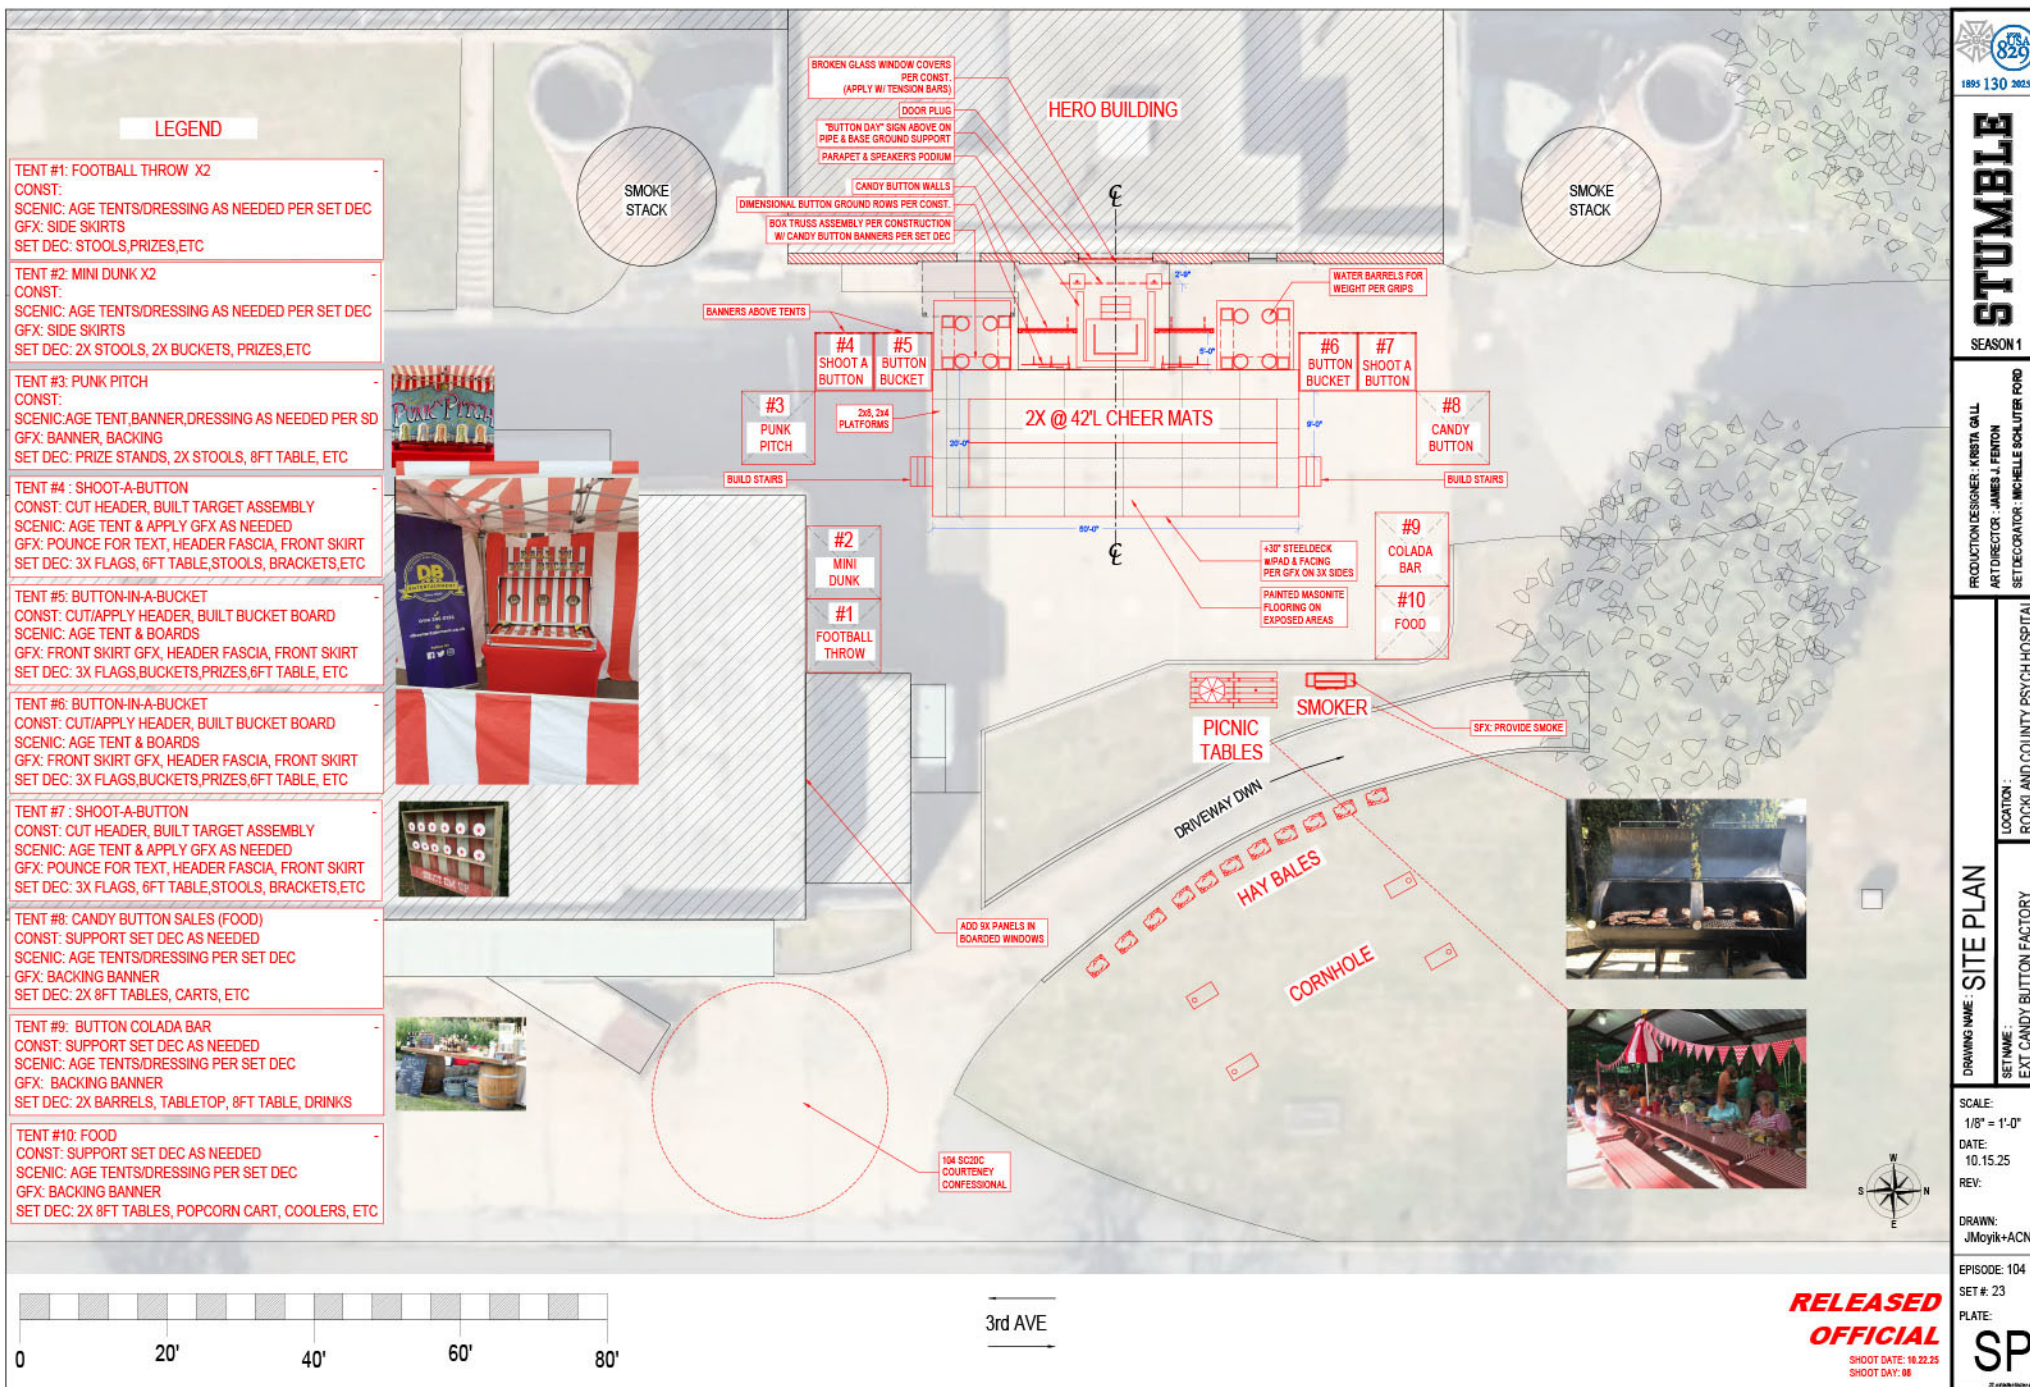



Ext. Candy Button Factory Site Plan

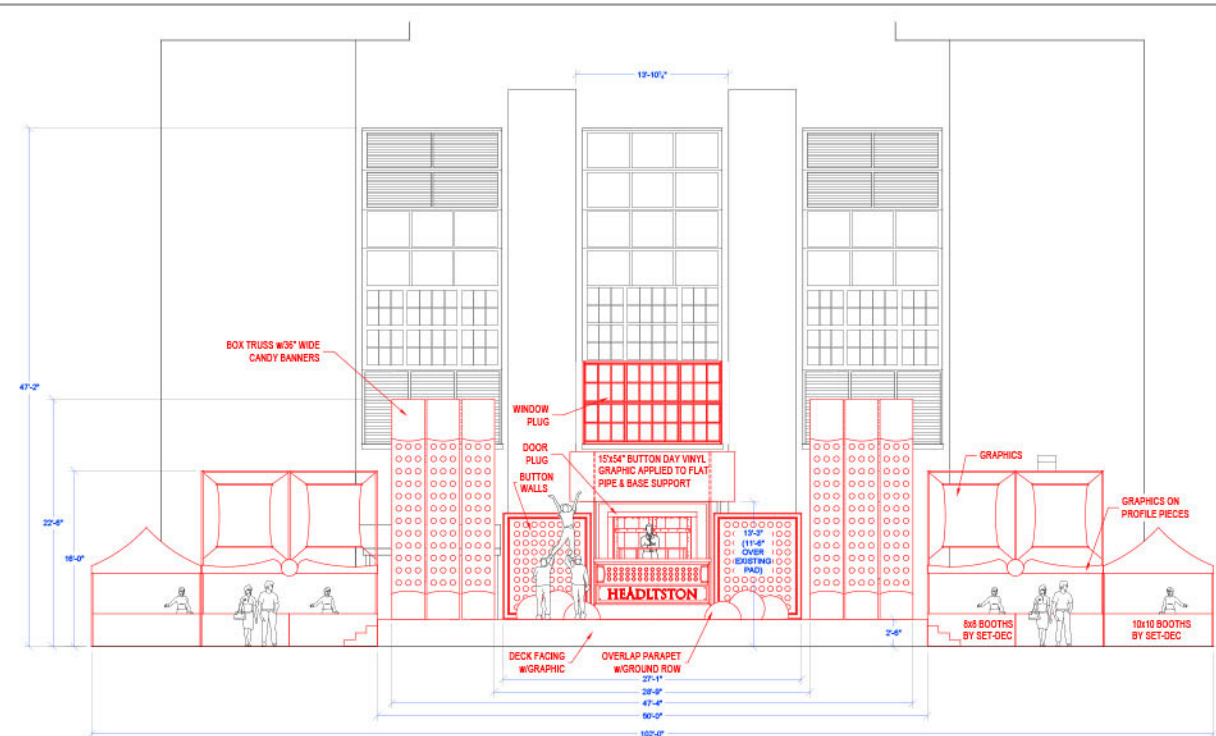

2 EXT FACTORY - ELEVATION (ESTIMATED BUILDING DIMS)
SCALE: 3/16" = 1'-0"

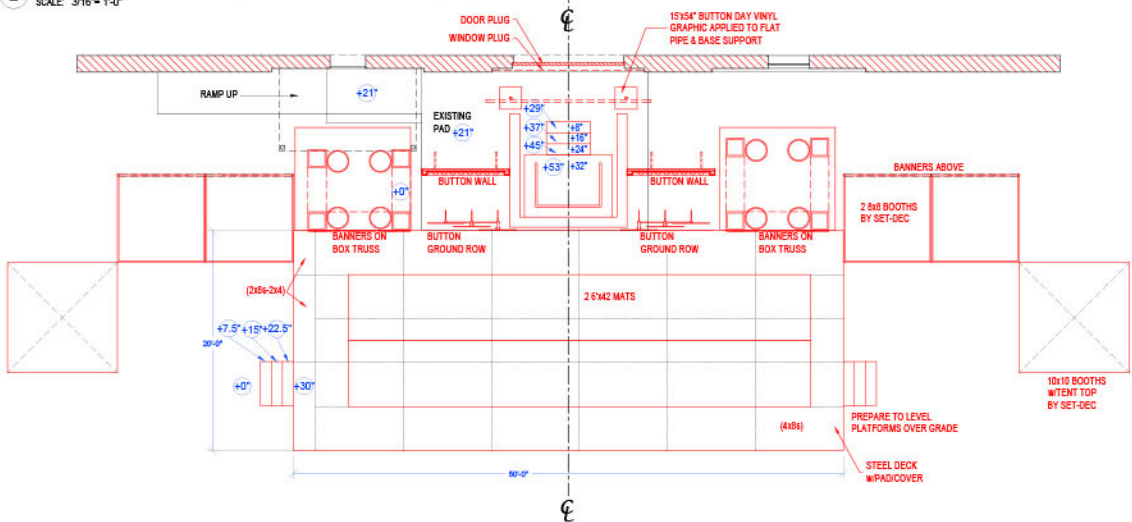

1 EXT FACTORY - PLAN
SCALE: 3/16" = 1'-0"

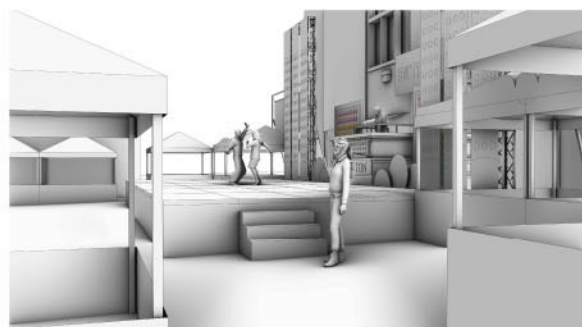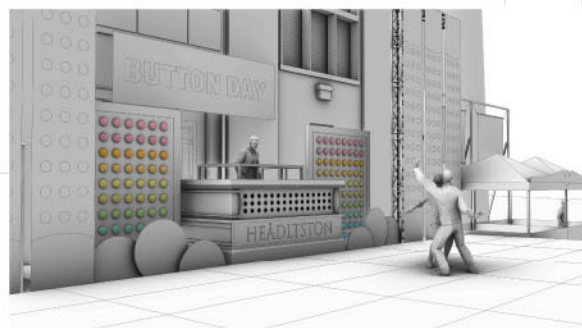

3 PRE-VIZ REFERENCE IMAGES
SCALE: NONE

**RELEASED
OFFICIAL**
SHOOT DATE: 10.22.25
SHOOT DAY: 08



STUMBLE
SEASON 1

PRODUCTION DESIGNER: KRISTA GALL
ART DIRECTOR: JAMES J. FENION
SET DECORATOR: MICHELLE SCHLUTER FORD

DRAWING NAME: DRESSING PLAN / ELEVATION


LOCATION: ROCKLAND COUNTY PSYCH HOSPITAL

SET NAME: EXT CANDY BUTTON FACTORY


SCALE: 3/16" = 1'-0"
DATE: 10.15.25
REV:
DRAWN: JMoyik+ACN
EPISODE: 104
SET #: 23
PLATE: 01

Ext. Candy Button Factory Dressing Plan and Elevations


**RELEASED
UNOFFICIAL**
SHOOT DATE: 10.22.25
SHOOT DAY: 8

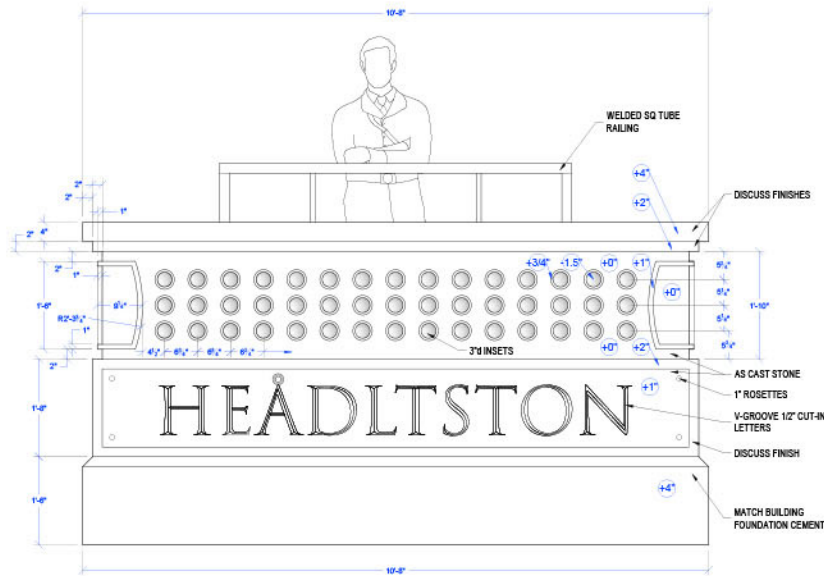


3 FRONT ELEVATION
SCALE: 1" = 1'-0"

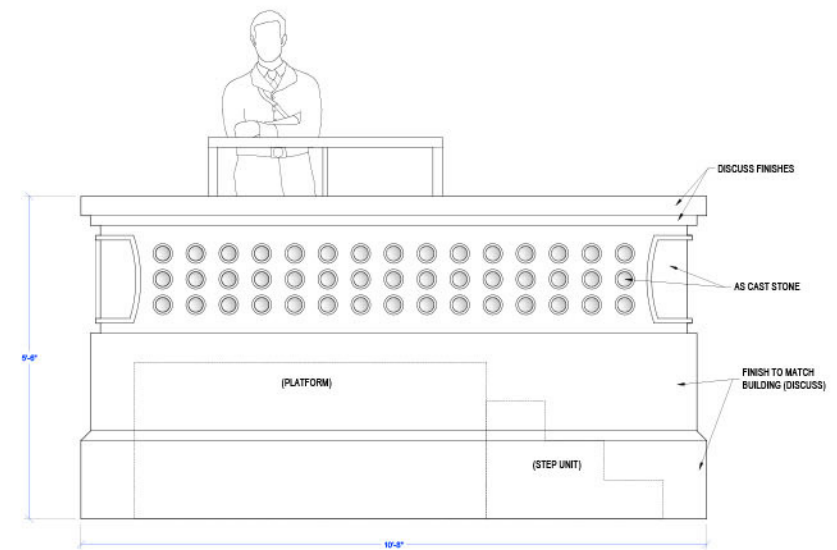

4 SIDE ELEVATION
SCALE: 1" = 1'-0"

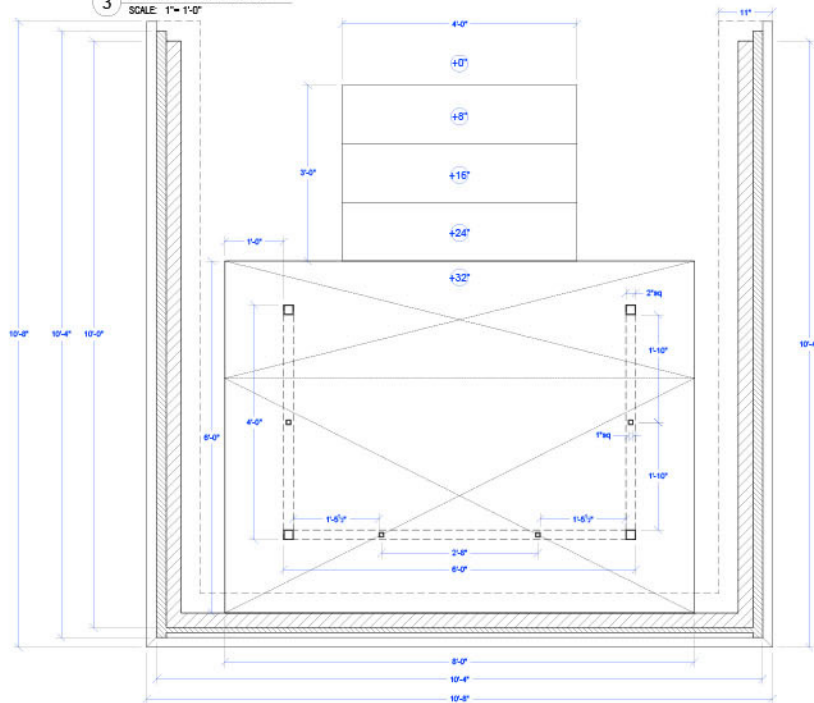


1 AUGUSTUS' PODIUM, PLAN
SCALE: 1" = 1'-0"

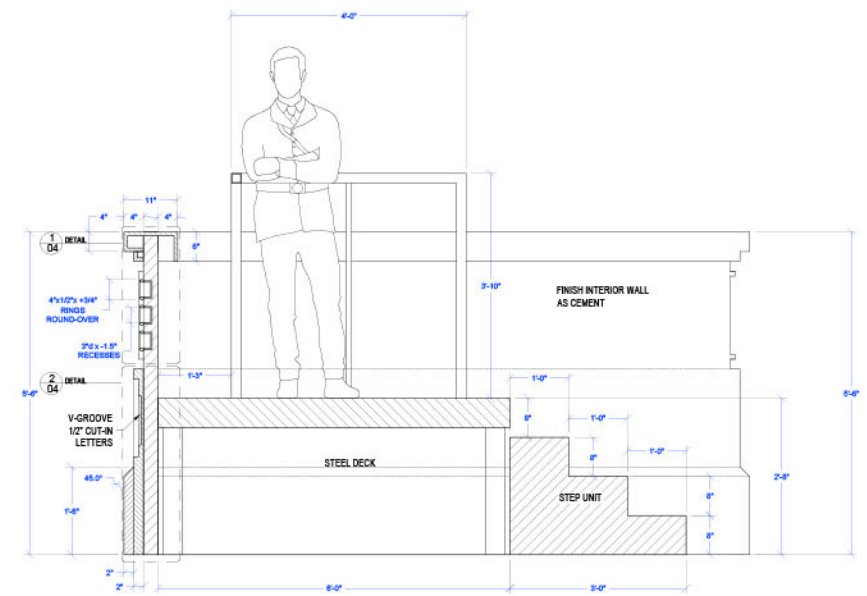


2 SECTION
SCALE: 1" = 1'-0"


Ext. Candy Button Factory Augustus' Podium

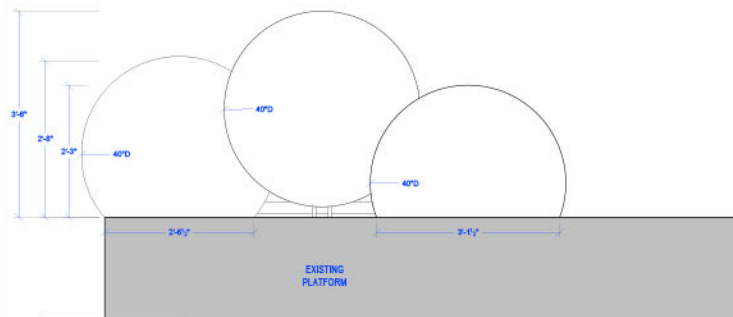


1 STAGE RIGHT - FRONT ELEVATION
SCALE: 1"=1'-0"

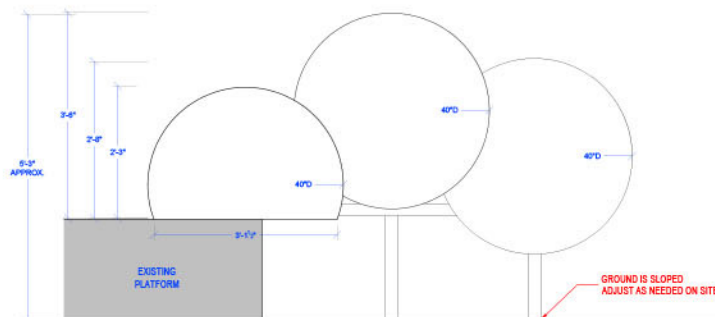


4 STAGE LEFT - FRONT ELEVATION
SCALE: 1"=1'-0"

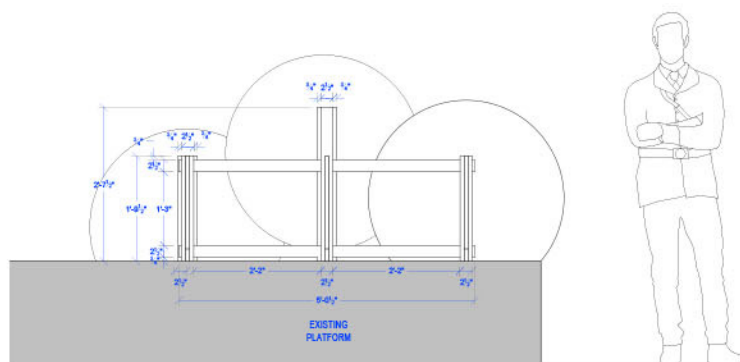


2 STAGE RIGHT - BACK ELEVATION
SCALE: 1"=1'-0"

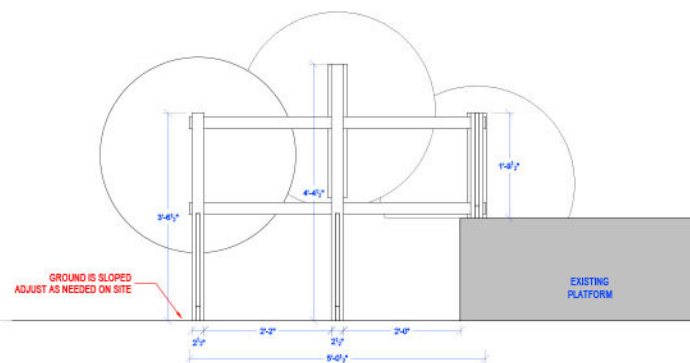


5 STAGE LEFT - BACK ELEVATION
SCALE: 1"=1'-0"

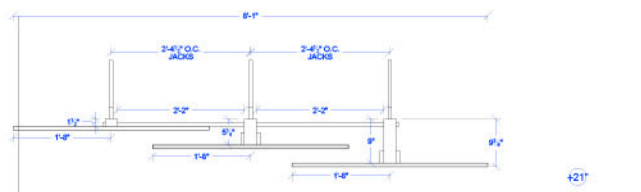

3 STAGE RIGHT - PLAN
SCALE: 1"=1'-0"

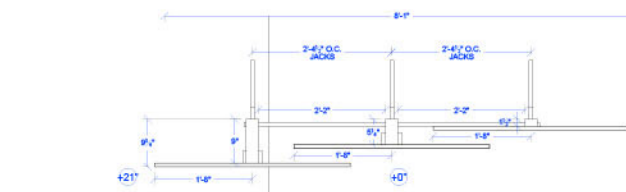

6 STAGE LEFT - PLAN
SCALE: 1"=1'-0"

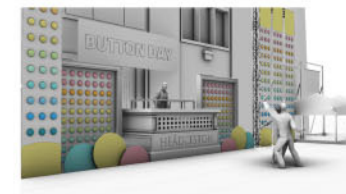

RENDERS
SCALE: NTS

**RELEASED
OFFICIAL**

SHOOT DATE: 10.22.25
SHOOT DAY: 08



STUMBLE

SEASON 1

PRODUCTION DESIGNER: KRISTA GALL
ART DIRECTOR: JAMES J. FENION
SET DECORATOR: MICHELLE SCHLUTER FORD

DRAWING NAME: BUTTON GROUND ROWS

LOCATION: ROCKLAND COUNTY PSYCH HOSPITAL

SET NAME: EXT CANDY BUTTON FACTORY

SCALE: 1"=1'-0"

DATE: 10.14.25

REV:

DRAWN: ACN


EPISODE: 104

SET #: 23


PLATE:

07

Ext. Candy Button Factory Button Ground Rows

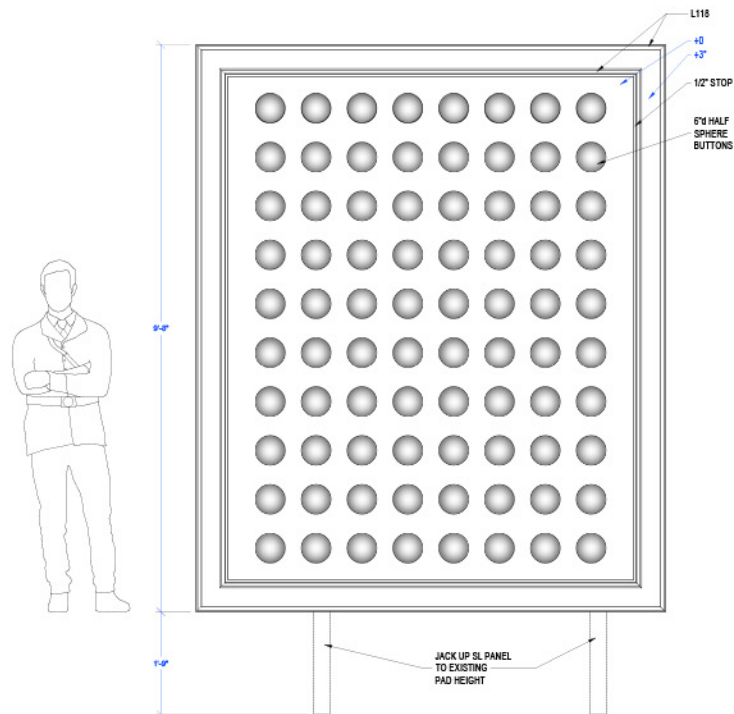


2 ELEVATION
SCALE: 1"=1'-0"

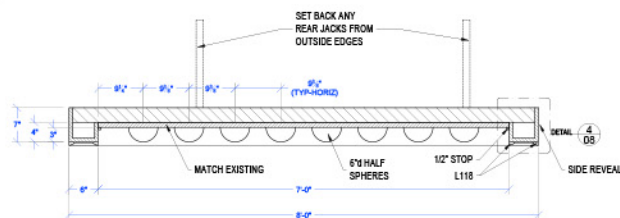


1 BUTTON WALLS, PLAN
SCALE: 1"=1'-0"

BUILD ONE ADDITIONAL BASIC
BUTTON WALL TO MATCH EXISTING
BUILD 2 SUPPORT STRUCTURES
AND OUTER FRAMES FOR BOTH

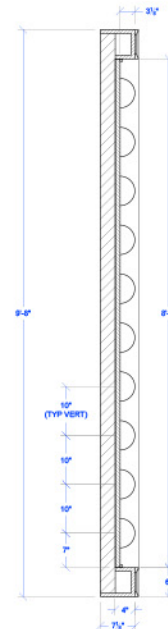

3 SECTION
SCALE: 1"=1'-0"

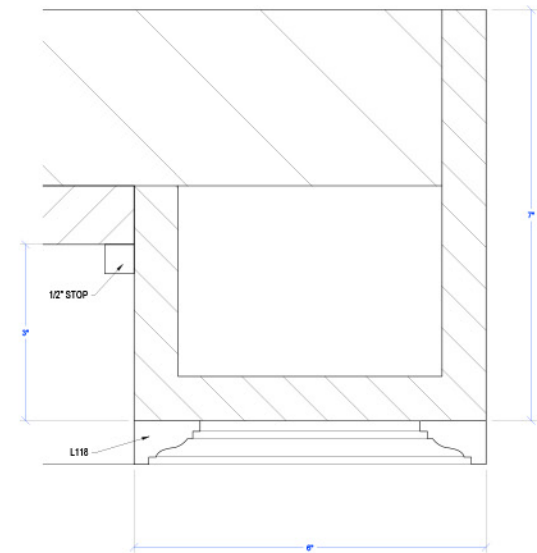

4 DETAIL
SCALE: FULL SIZE

**RELEASED
OFFICIAL**

SHOOT DATE: 10.22.24
SHOOT DAY: 08



STUMBLE

SEASON 1

PRODUCTION DESIGNER: KRISTA GALL
ART DIRECTOR: JAMES J. FENTON
SET DECORATOR: MICHELLE SCHLUTER FORD

DRAWING NAME: **BUTTON WALLS**
LOCATION: **ROCKLAND COUNTY PSYCH HOSPITAL**
SET NAME: **EXT CANDY BUTTON FACTORY**

SCALE:
1"=1'-0"
DATE:
10.15.25
REV:

DRAWN:
jff-acn-jmm

EPISODE: 104

SET #: 23

PLATE:

08


Ext. Candy Button Factor Button Walls

Button ^{in a} Bucket





Two in to Win!
Step Right Up & Try Your Luck!

BUTTON DAY

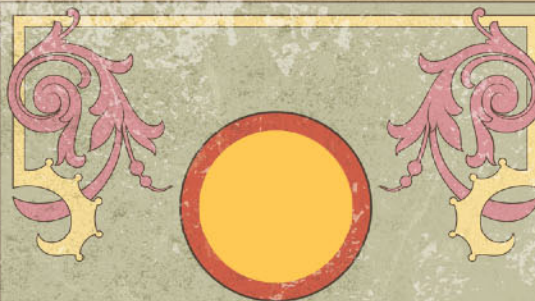

BUTTON HOLE

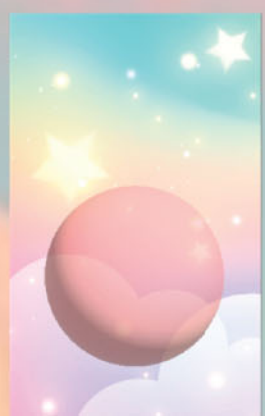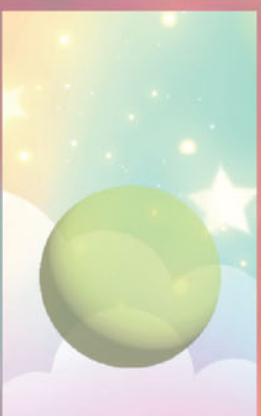




Production Still



Production Still

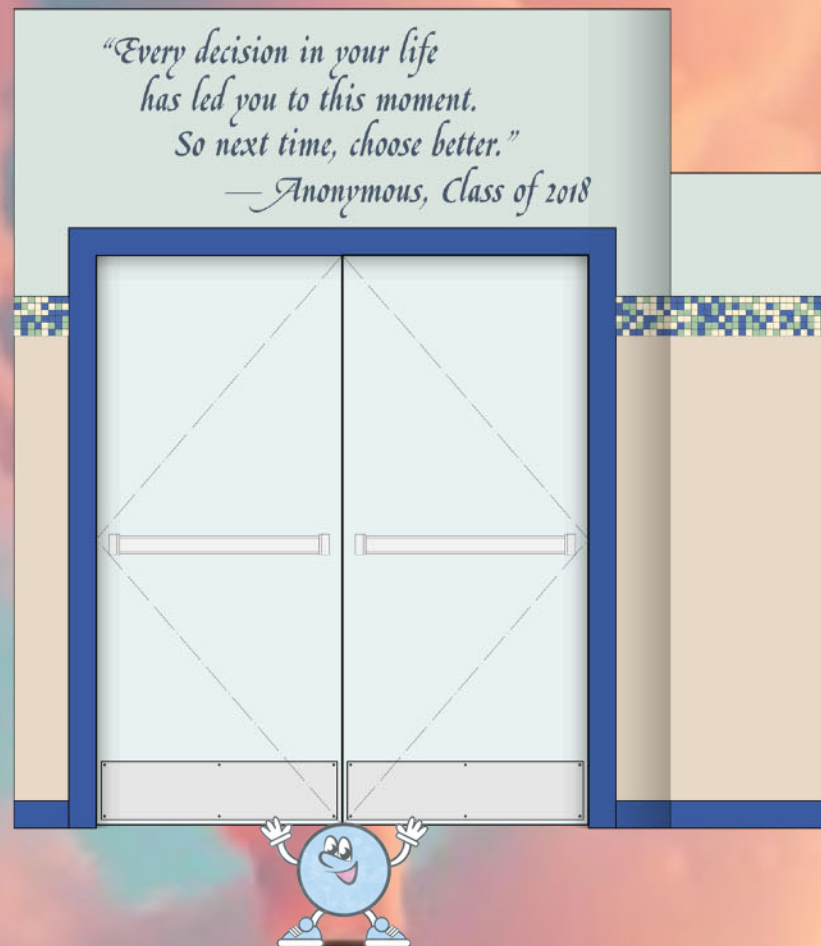

Production Designer Krista Gall Art Director James J. Fenton Set Decorator Michelle Schluter-Ford Assistant Art Director John Moyik Jr.
Graphic Designer Hunter Popolis Scenic Artist Brian D. Cote Pre-vis Artist Alessandra Carreno Novoa Graphic Artist Jerry Nicolau

Stumble is shot in five day episodes. The pace is fast and furious. It takes a calm, collaborative effort to thrive. A can do, team spirit has been the driving force of Stumble Season 1. This creative team is thrilled to be a part of Headltston....Home of the Candy Buttons!

THANK YOU FOR YOUR CONSIDERATION!