





PRODUCTION DESIGNER: ROCIO GIMENEZ
ART DIRECTOR: CAITLIN NOBARI
SET DECORATOR: ELIZABETH EGGERT-ATZBERGER

FINAL STILLS

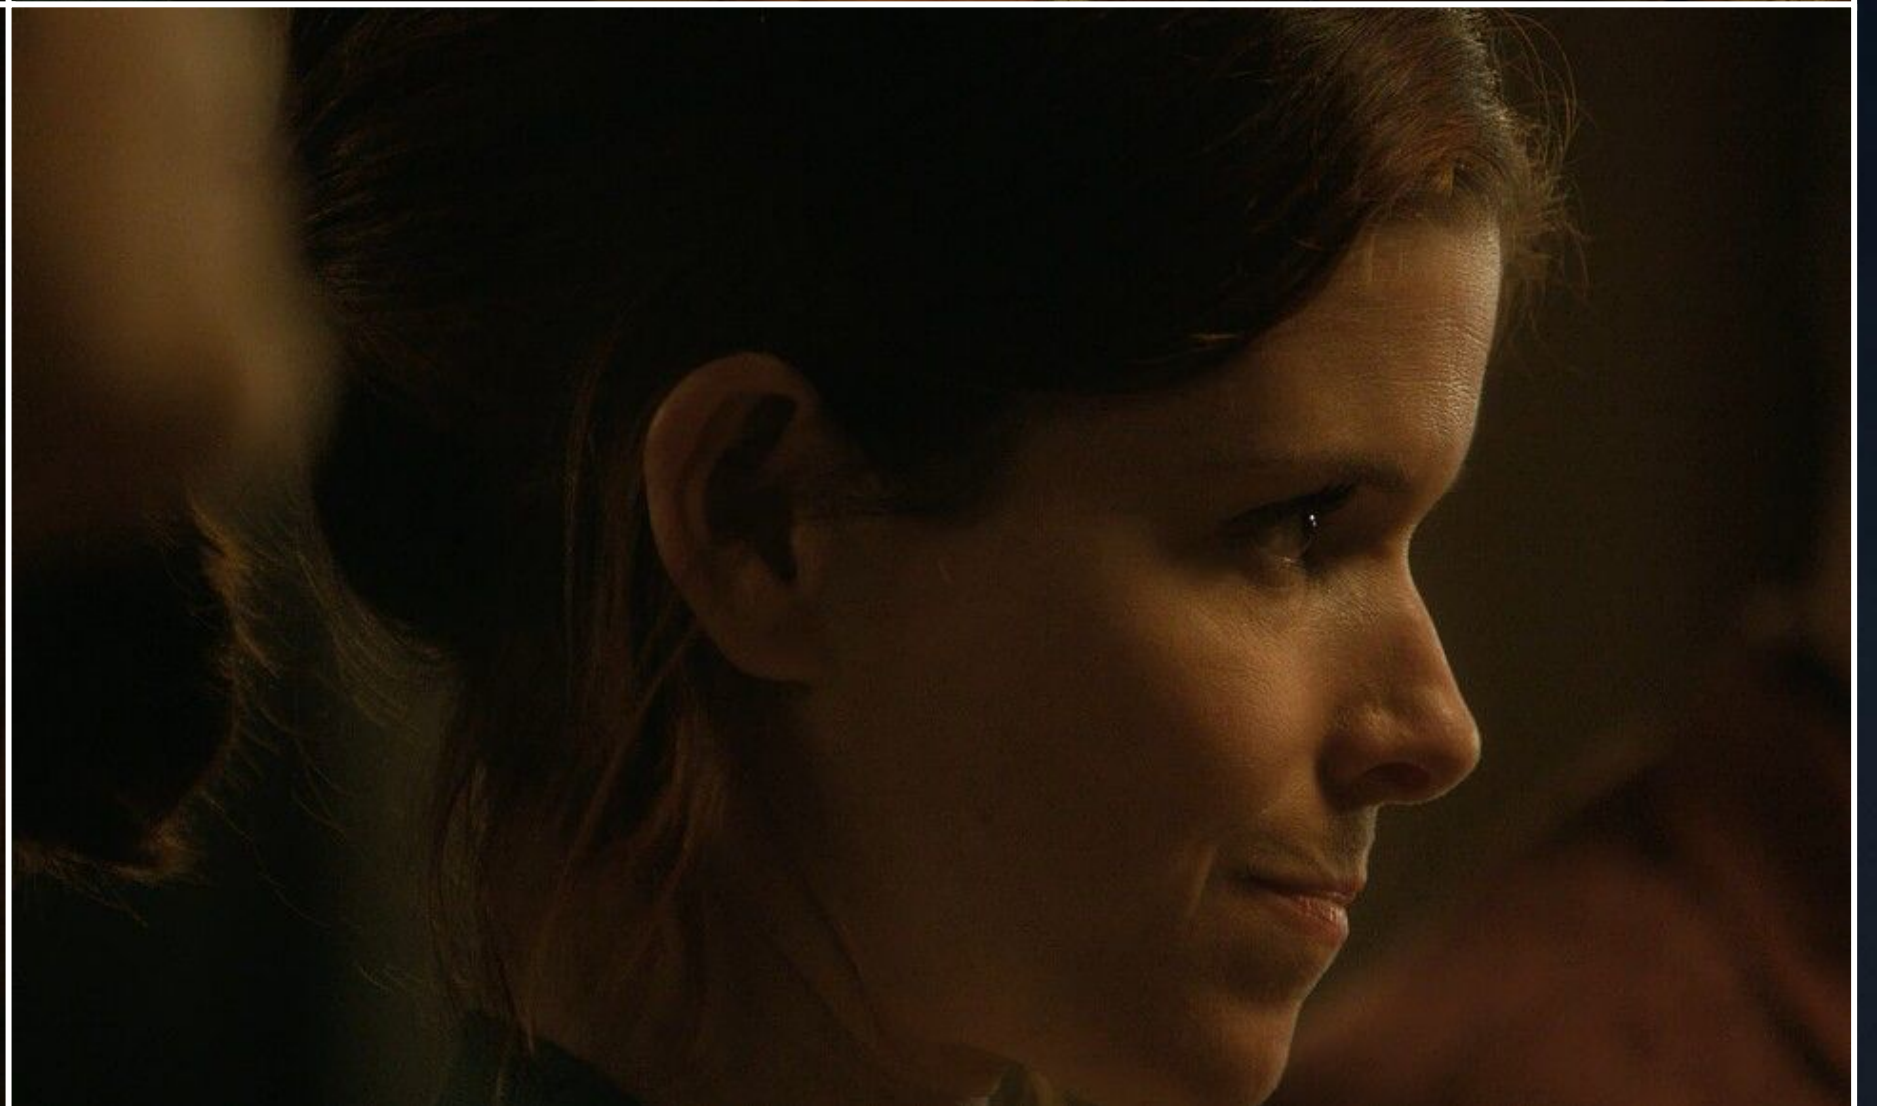


FRIENDSHIP // Community Center



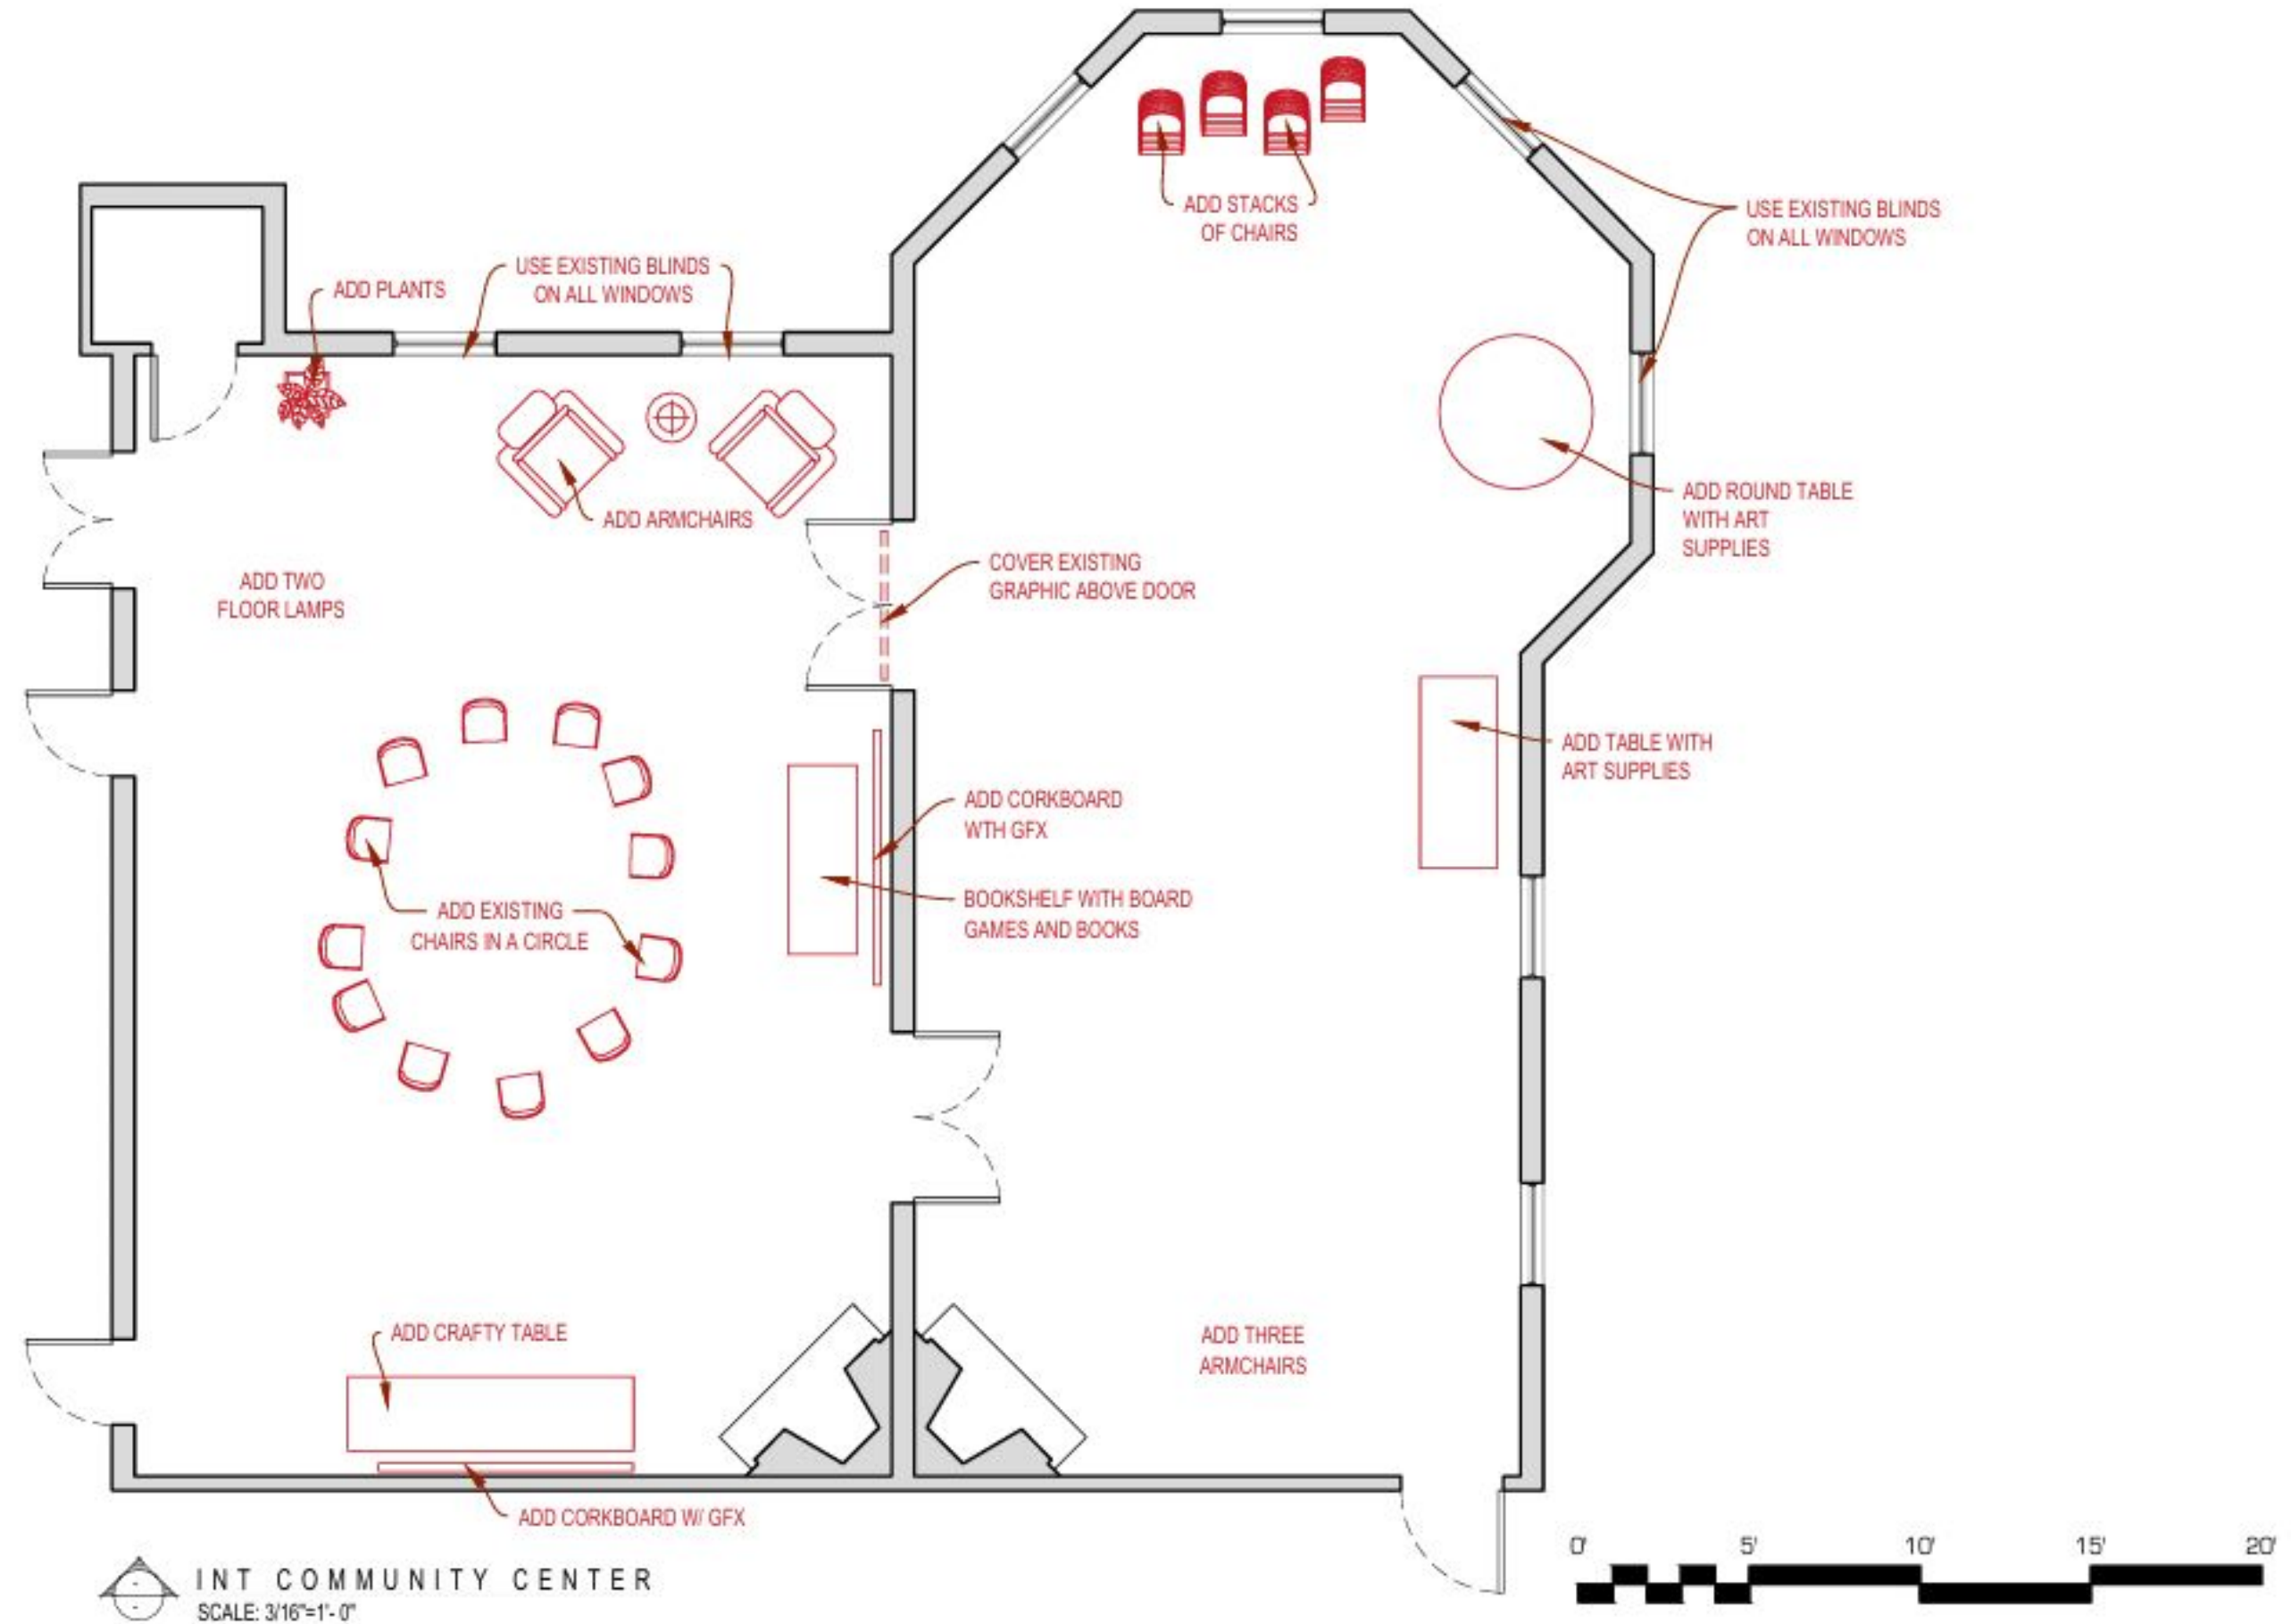

INT COMMUNITY CENTER
SCALE: 3/16"=1'-0"

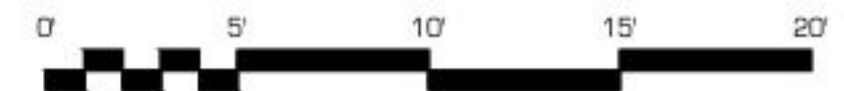

DIRECTOR	ANDREW DEYOUNG	SET NAME	INT COMMUNITY CENTER	SET #	135	LOCATION	BAYSIDE HISTORICAL SOCIETY 208 TOTTEN AVE, QUEENS, NY 11359	SHEET	DP
PRODUCTION DESIGNER	ROCÍO GIMÉNEZ	DRAWING	DIRECTOR'S PLAN	REV		SCALE	3/16" = 1'-0"	DRAWN BY	SERGIO SÁNCHEZ SELVA
ART DIRECTOR	CAITLIN NOBARI								

FINAL STILLS




FRIENDSHIP // Street Bump






REFERENCES






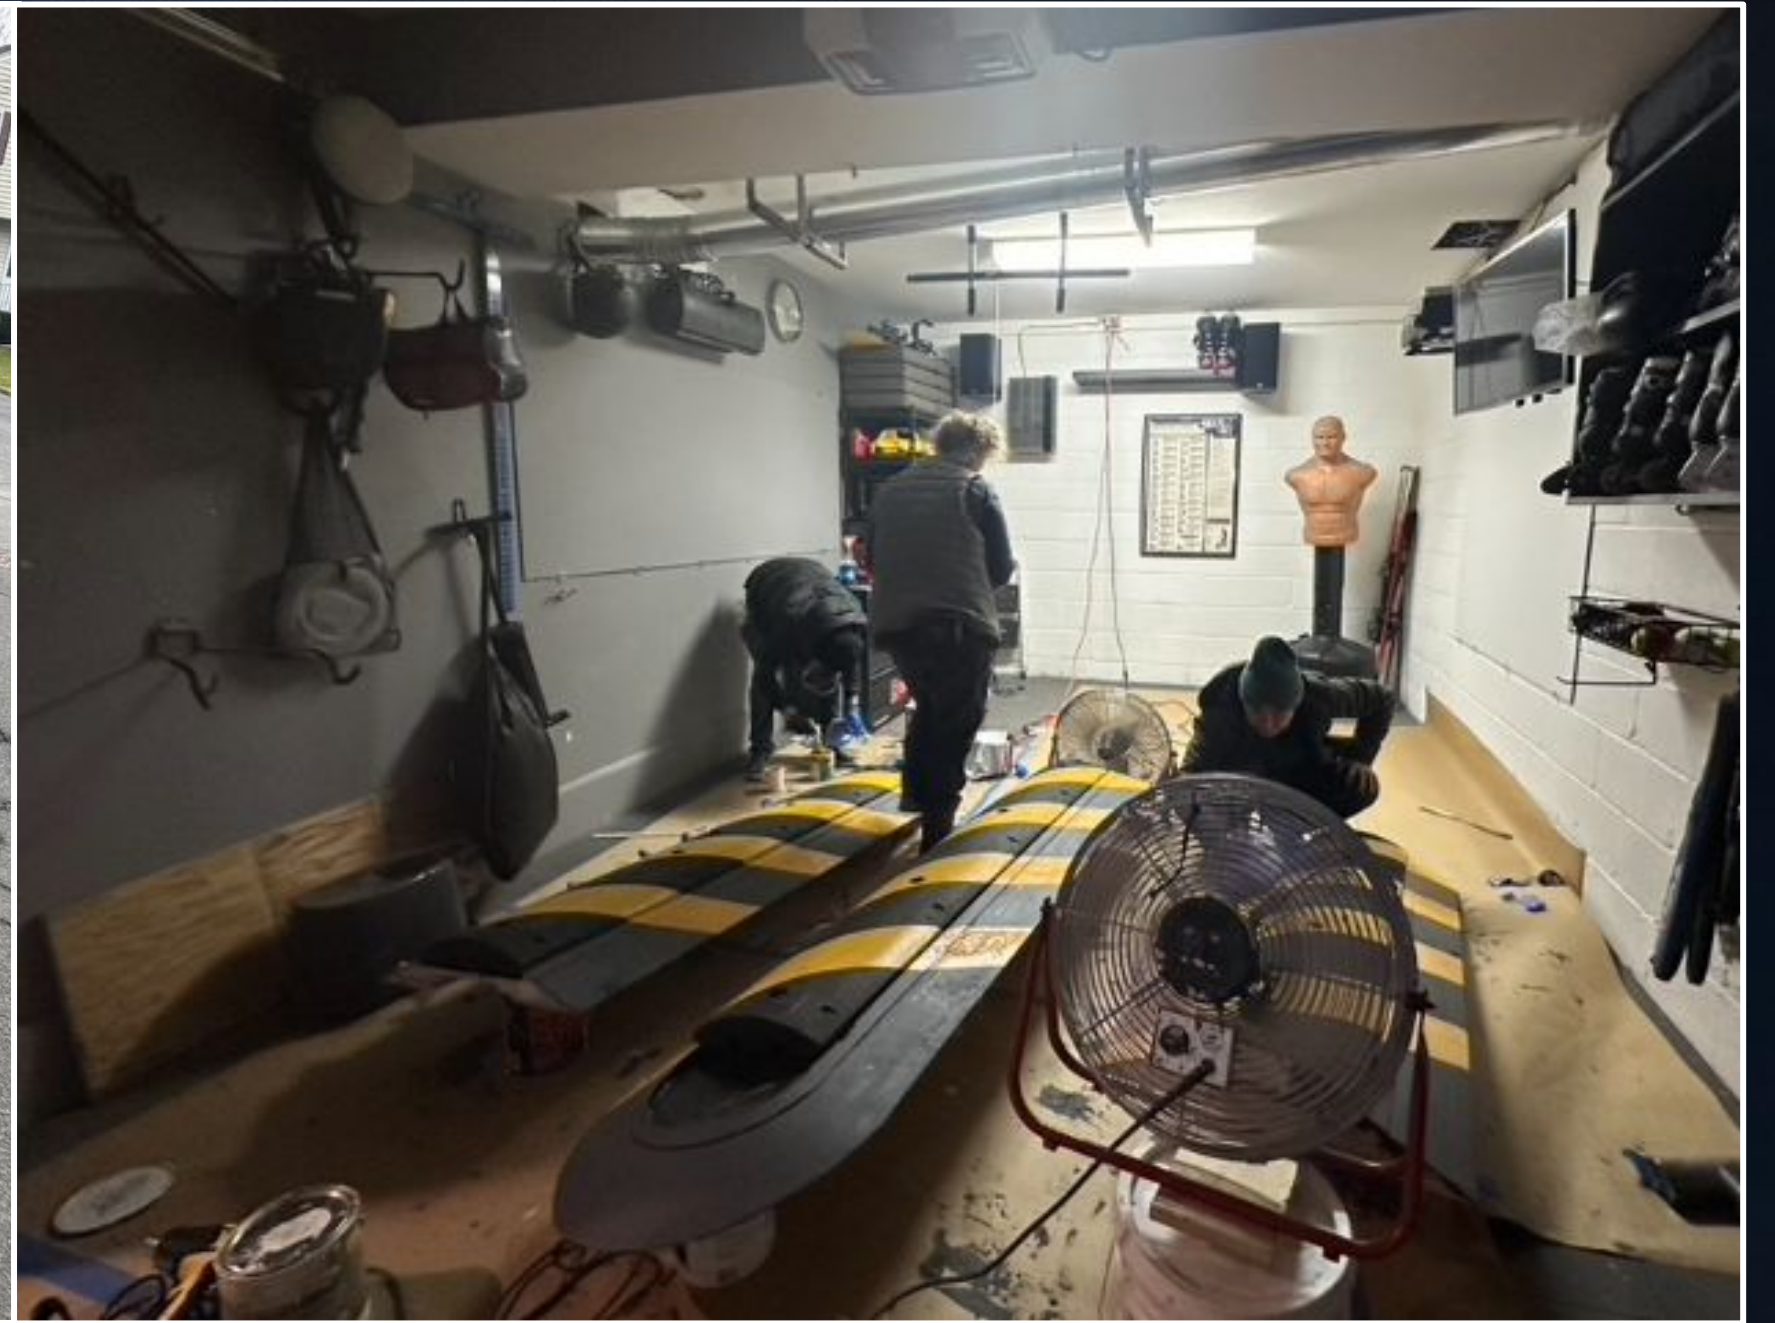

SPEED BUMP – PROGRESS PHOTOS



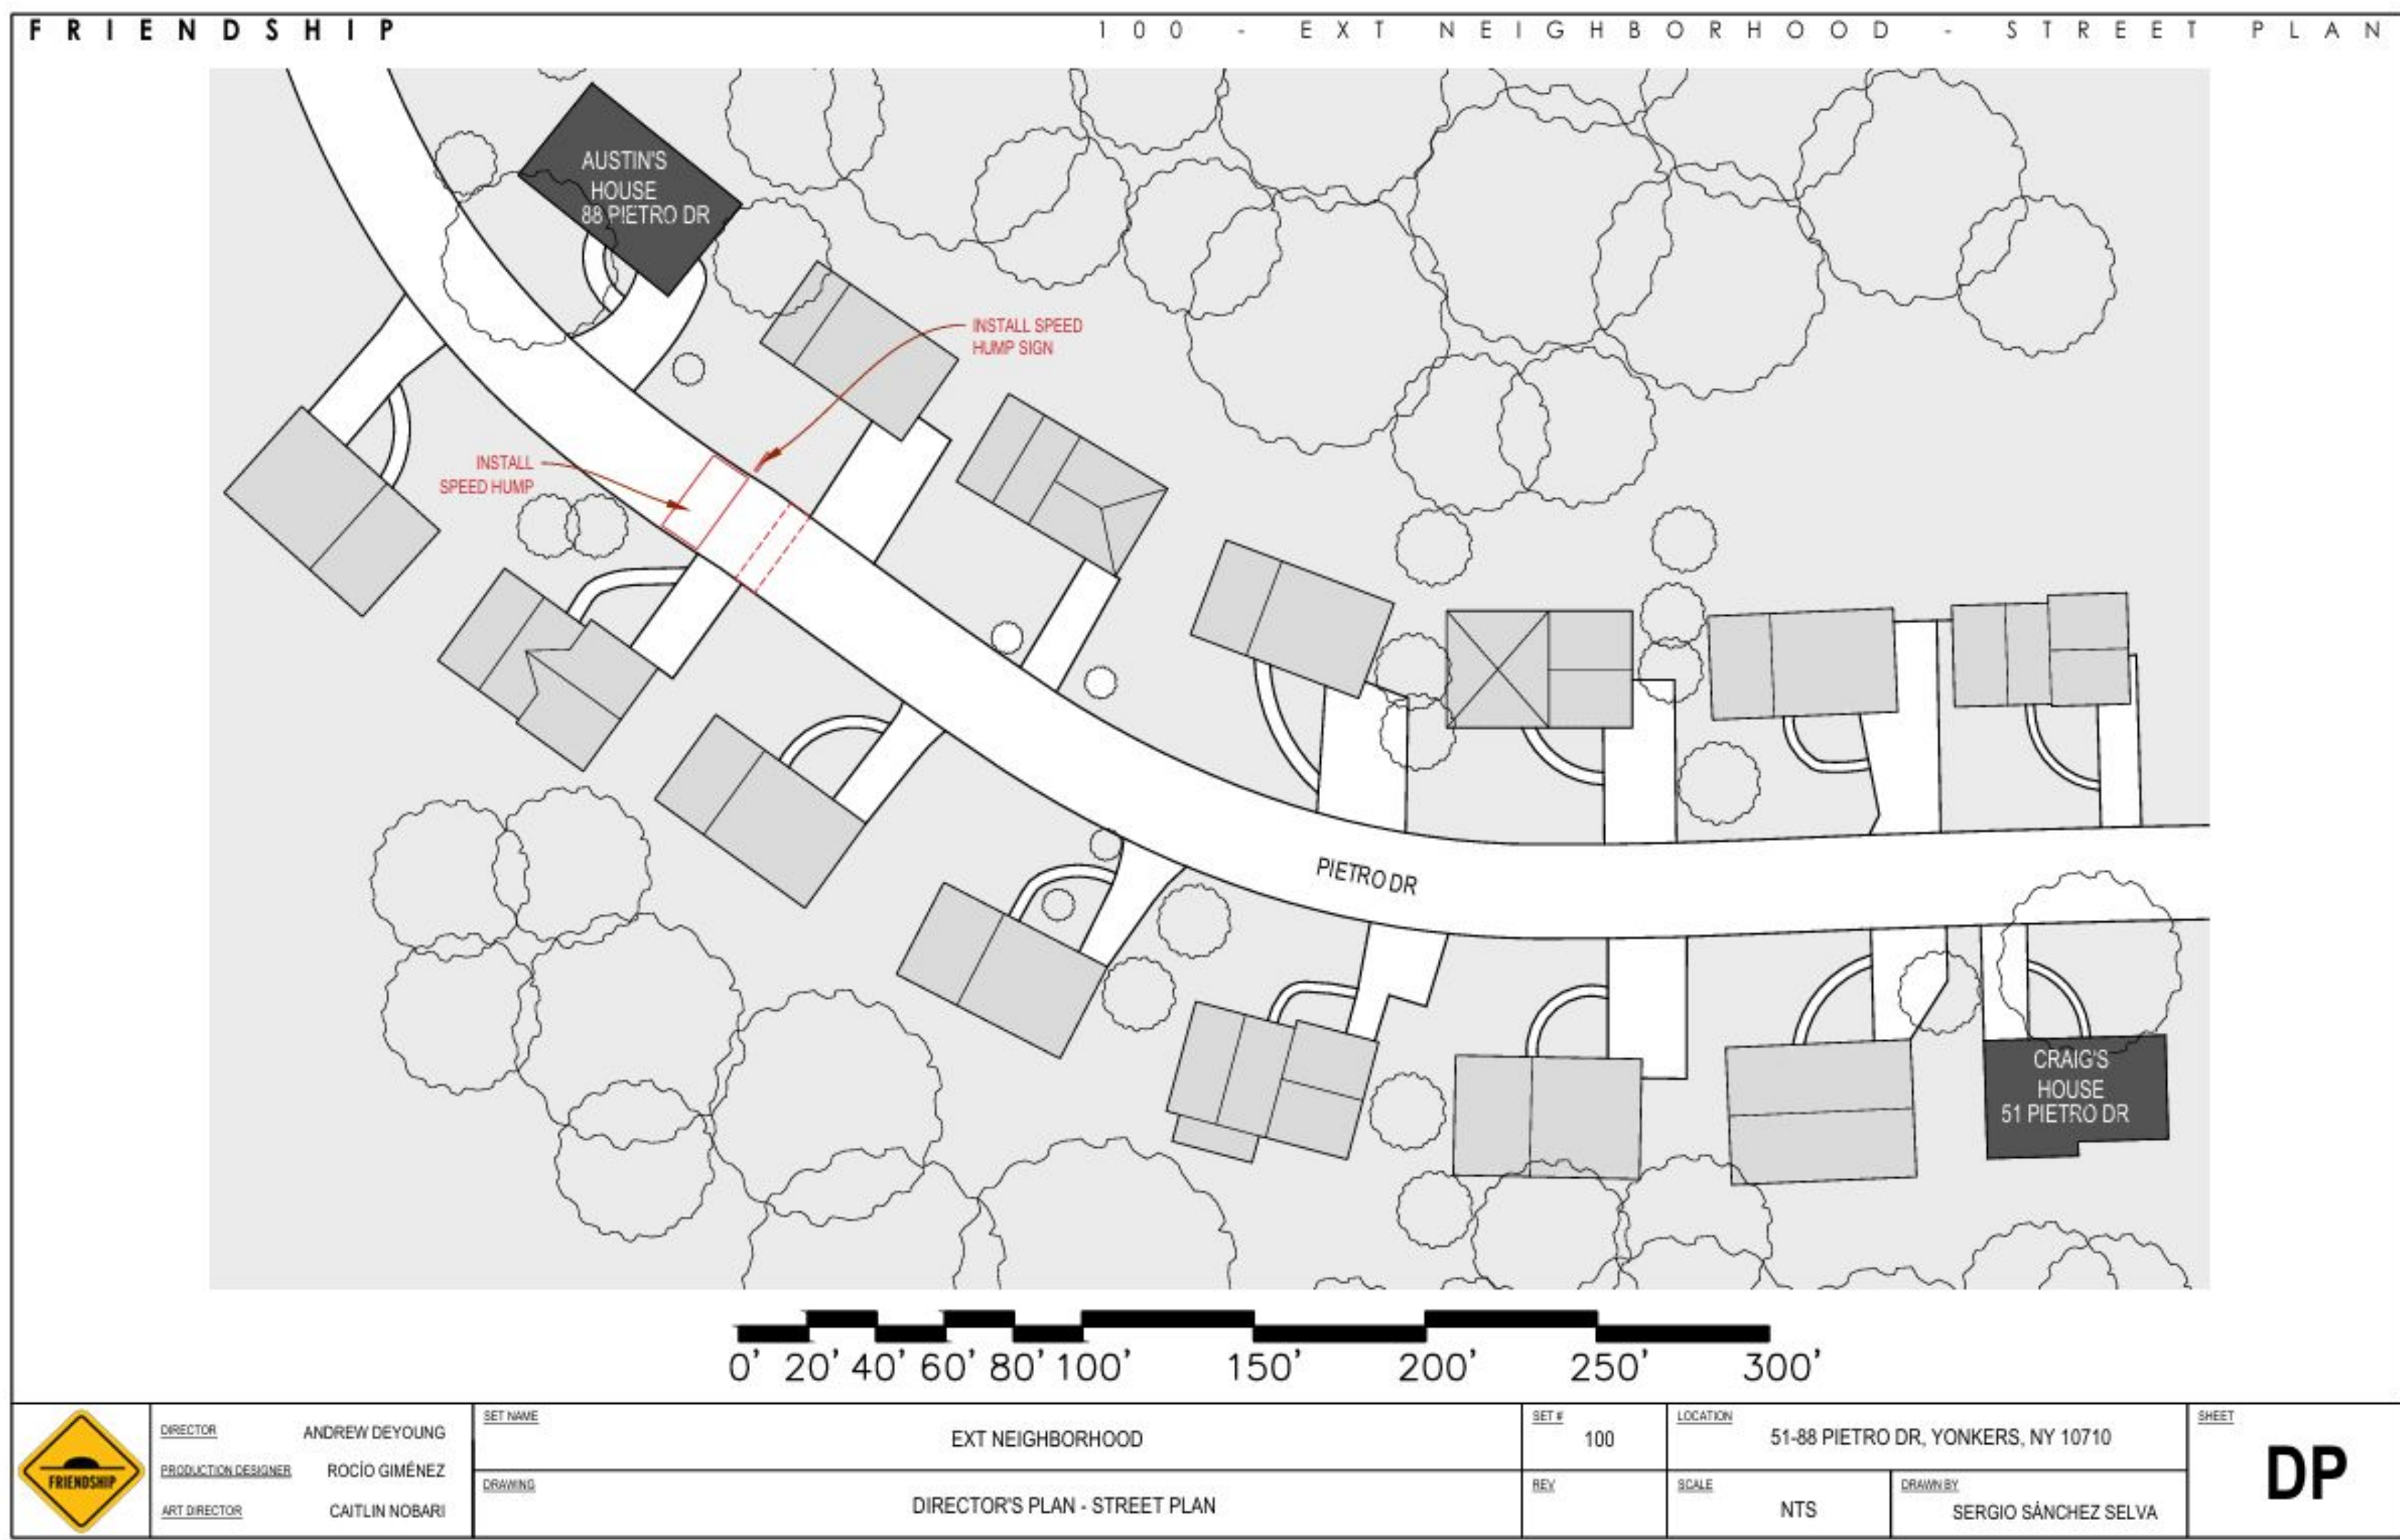

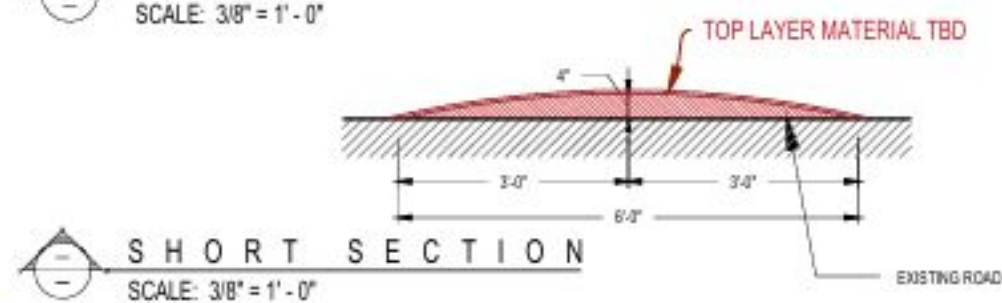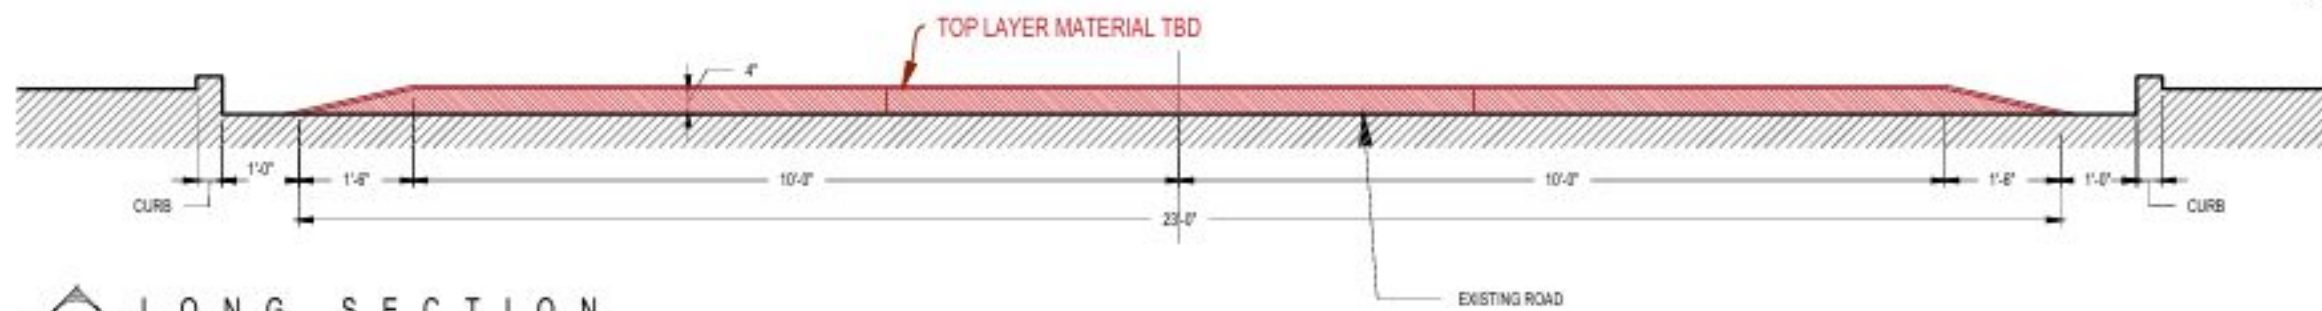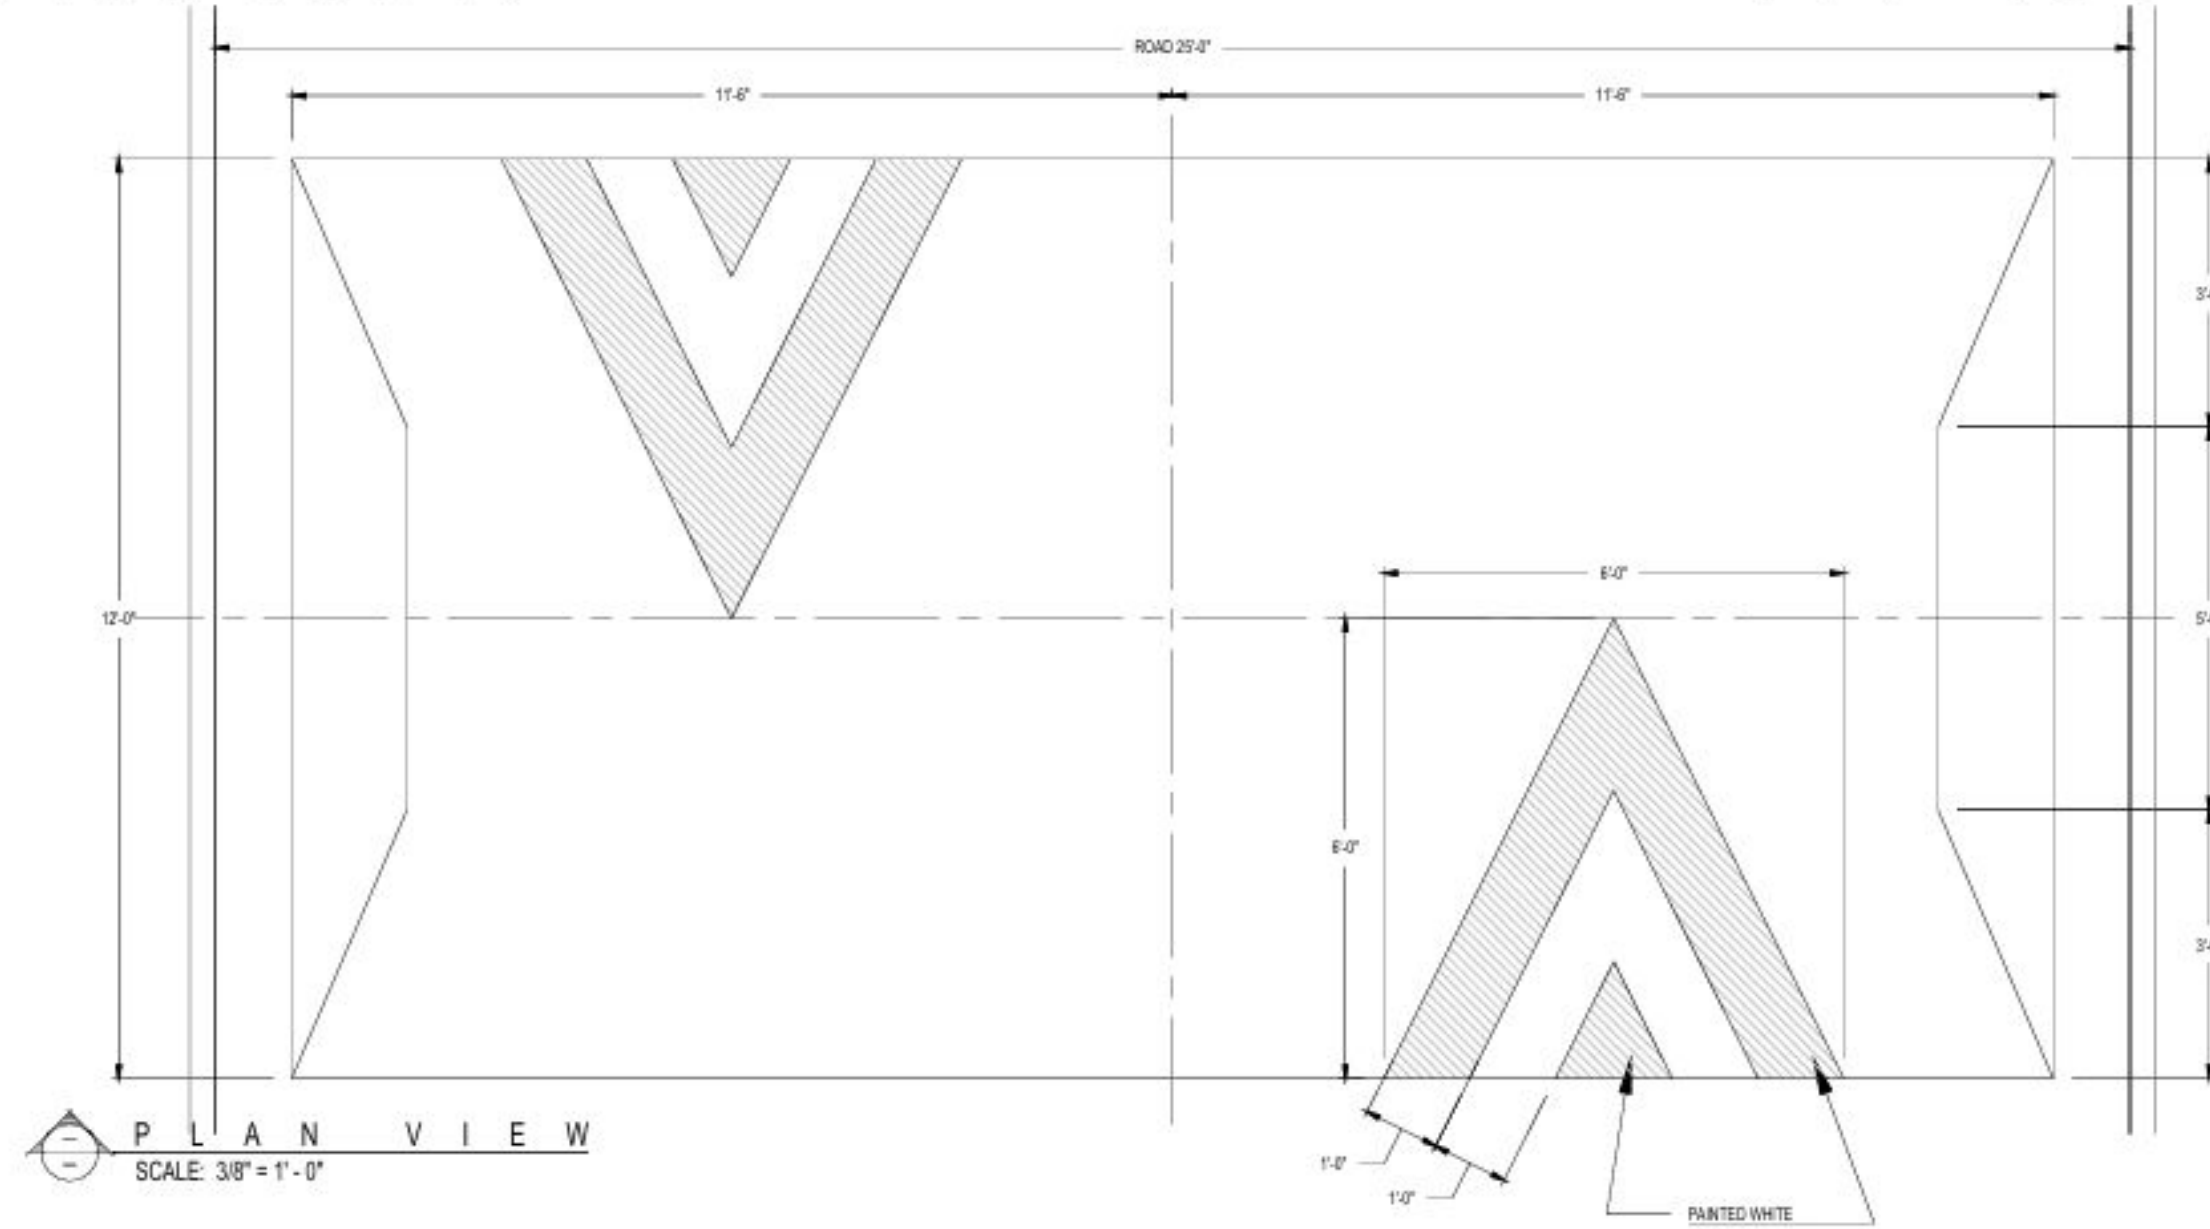

DIRECTOR ANDREW DEYOUNG
PRODUCTION DESIGNER ROCÍO GIMÉNEZ
ART DIRECTOR CAITLIN NOBARI

SET NAME

EXT NEIGHBORHOOD

DRAWING

SPEED HUMP

SET #
100

REV

LOCATION

51-88 PIETRO DR, YONKERS, NY 10710

SCALE

NTS

DRAWN BY

SERGIO SÁNCHEZ SELVA


SHEET

01

FINAL STILLS



FRIENDSHIP // Craig's Home Exterior

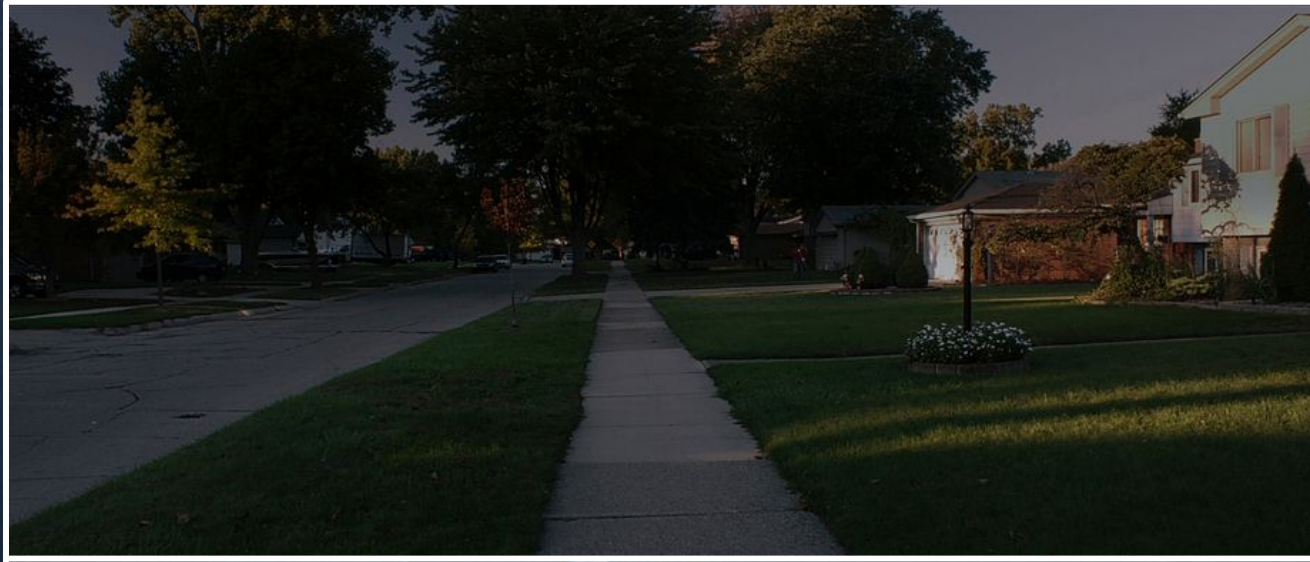


REFERENCES



FRIENDSHIP

106-112 - INT CRAIG'S HOUSE - LOWER LEVEL

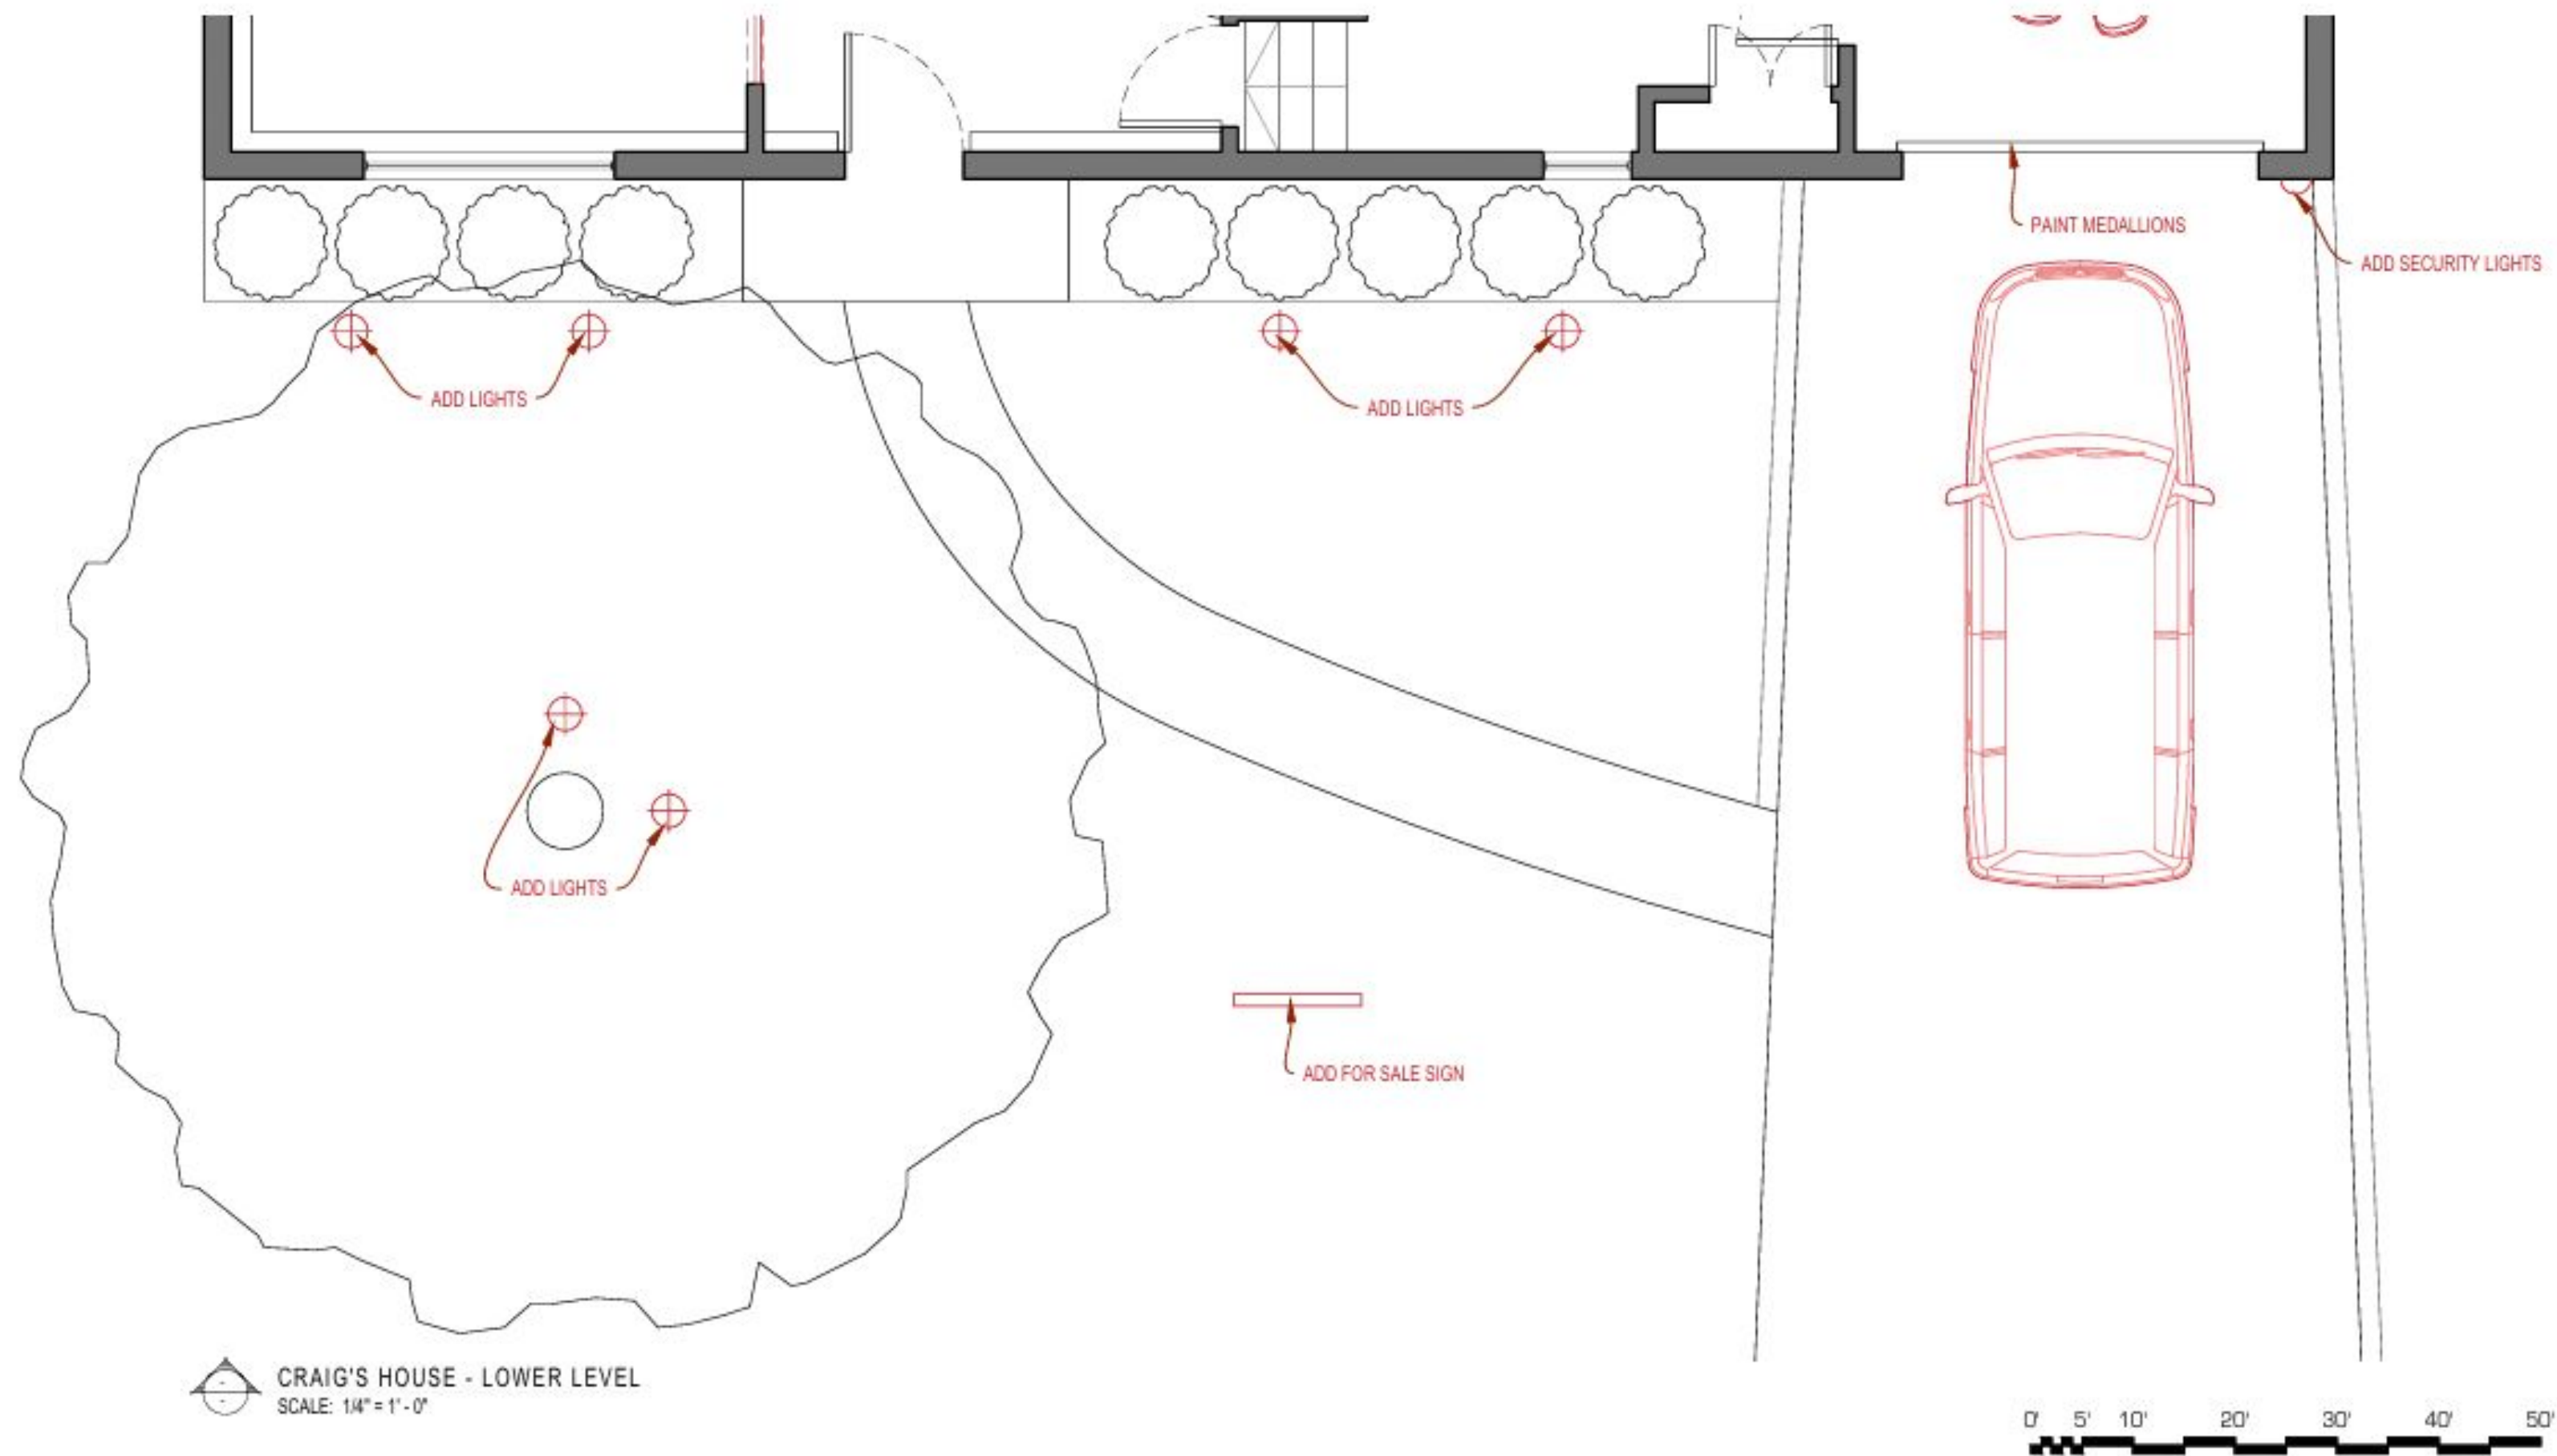


DIRECTOR ANDREW DEYOUNG
PRODUCTION DESIGNER ROCÍO GIMÉNEZ
ART DIRECTOR CAITLIN NOBARI

SET NAME
INT CRAIG'S HOUSE
DRAWING
DIRECTOR'S PLAN - FRONTYARD

SET #
106-112
REV

LOCATION
51 PIETRO DR, YONKERS, NY 10710
SCALE
1/4" - 1'-0"
DRAWN BY
SERGIO SÁNCHEZ SELVA

SHEET
DP

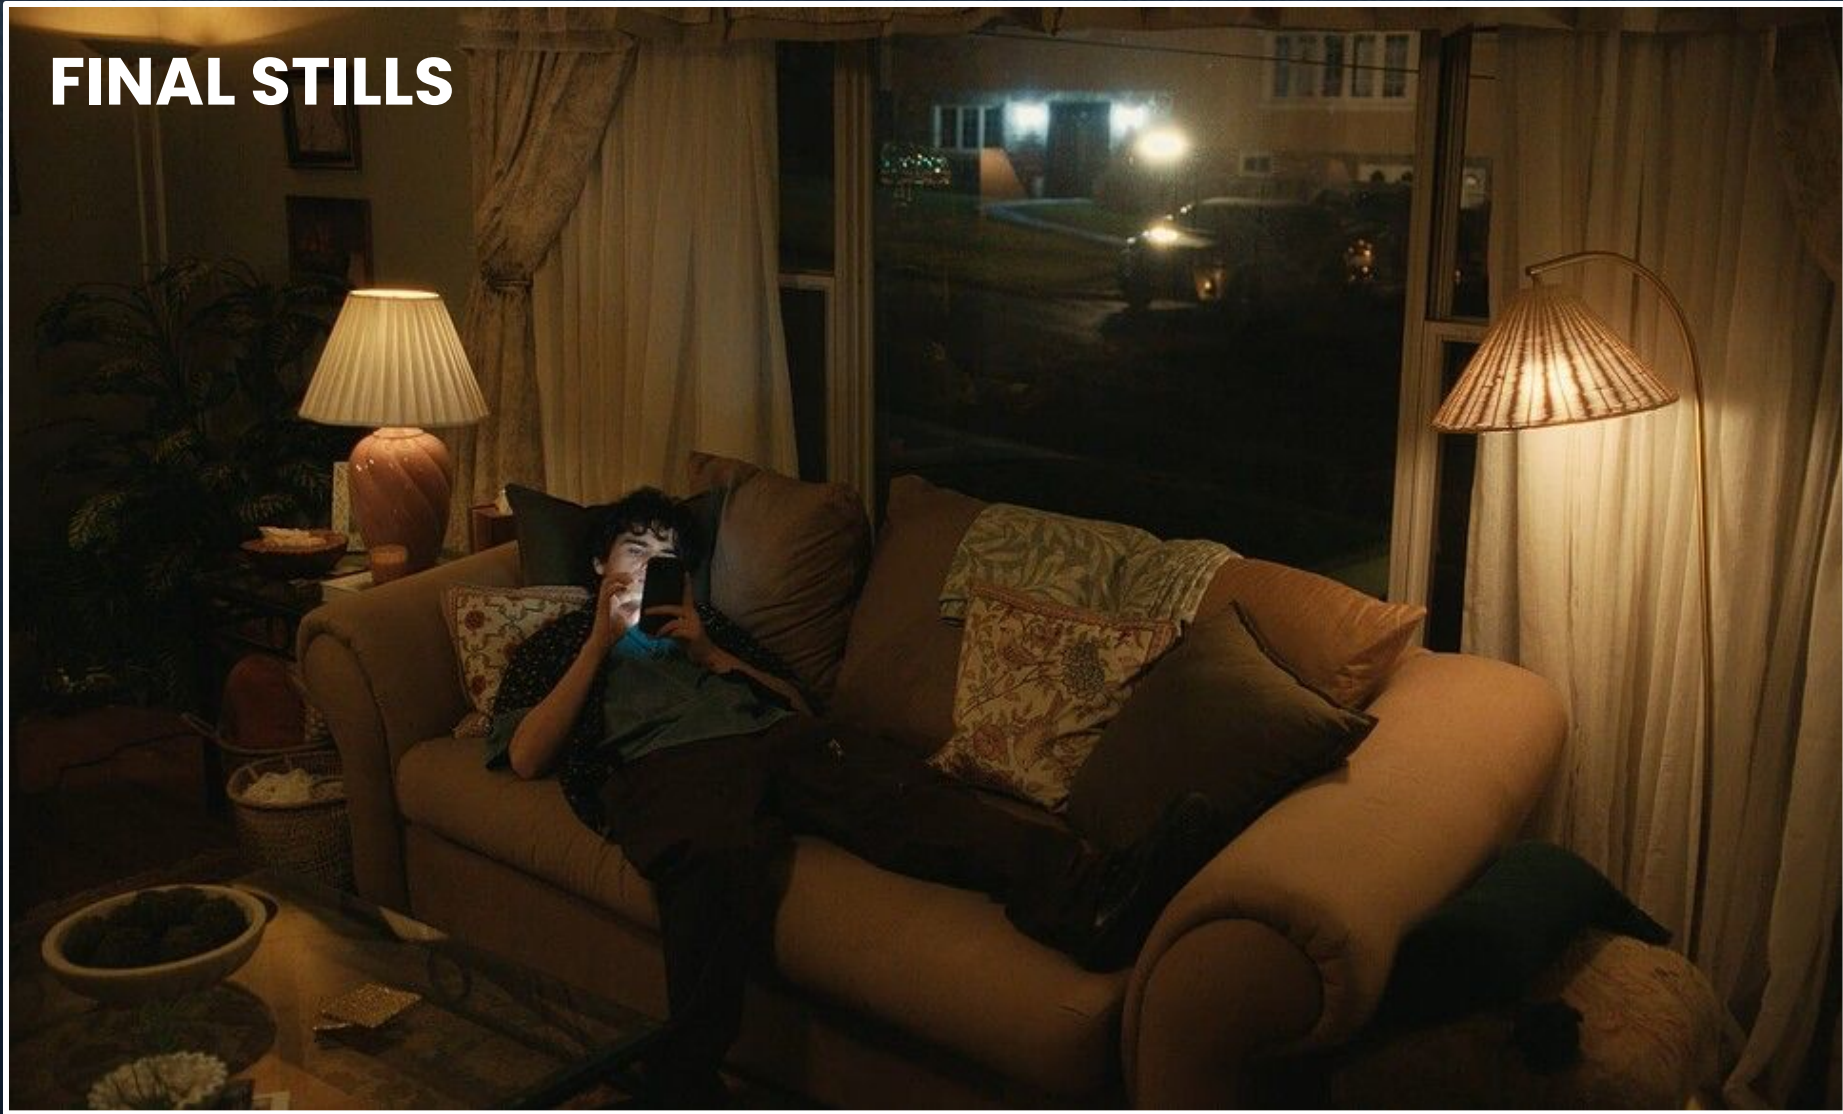

FRIENDSHIP // Craig's Home Living Room & Kitchen






FRIENDSHIP // Craig's Home Living Room & Kitchen



FINAL STILLS

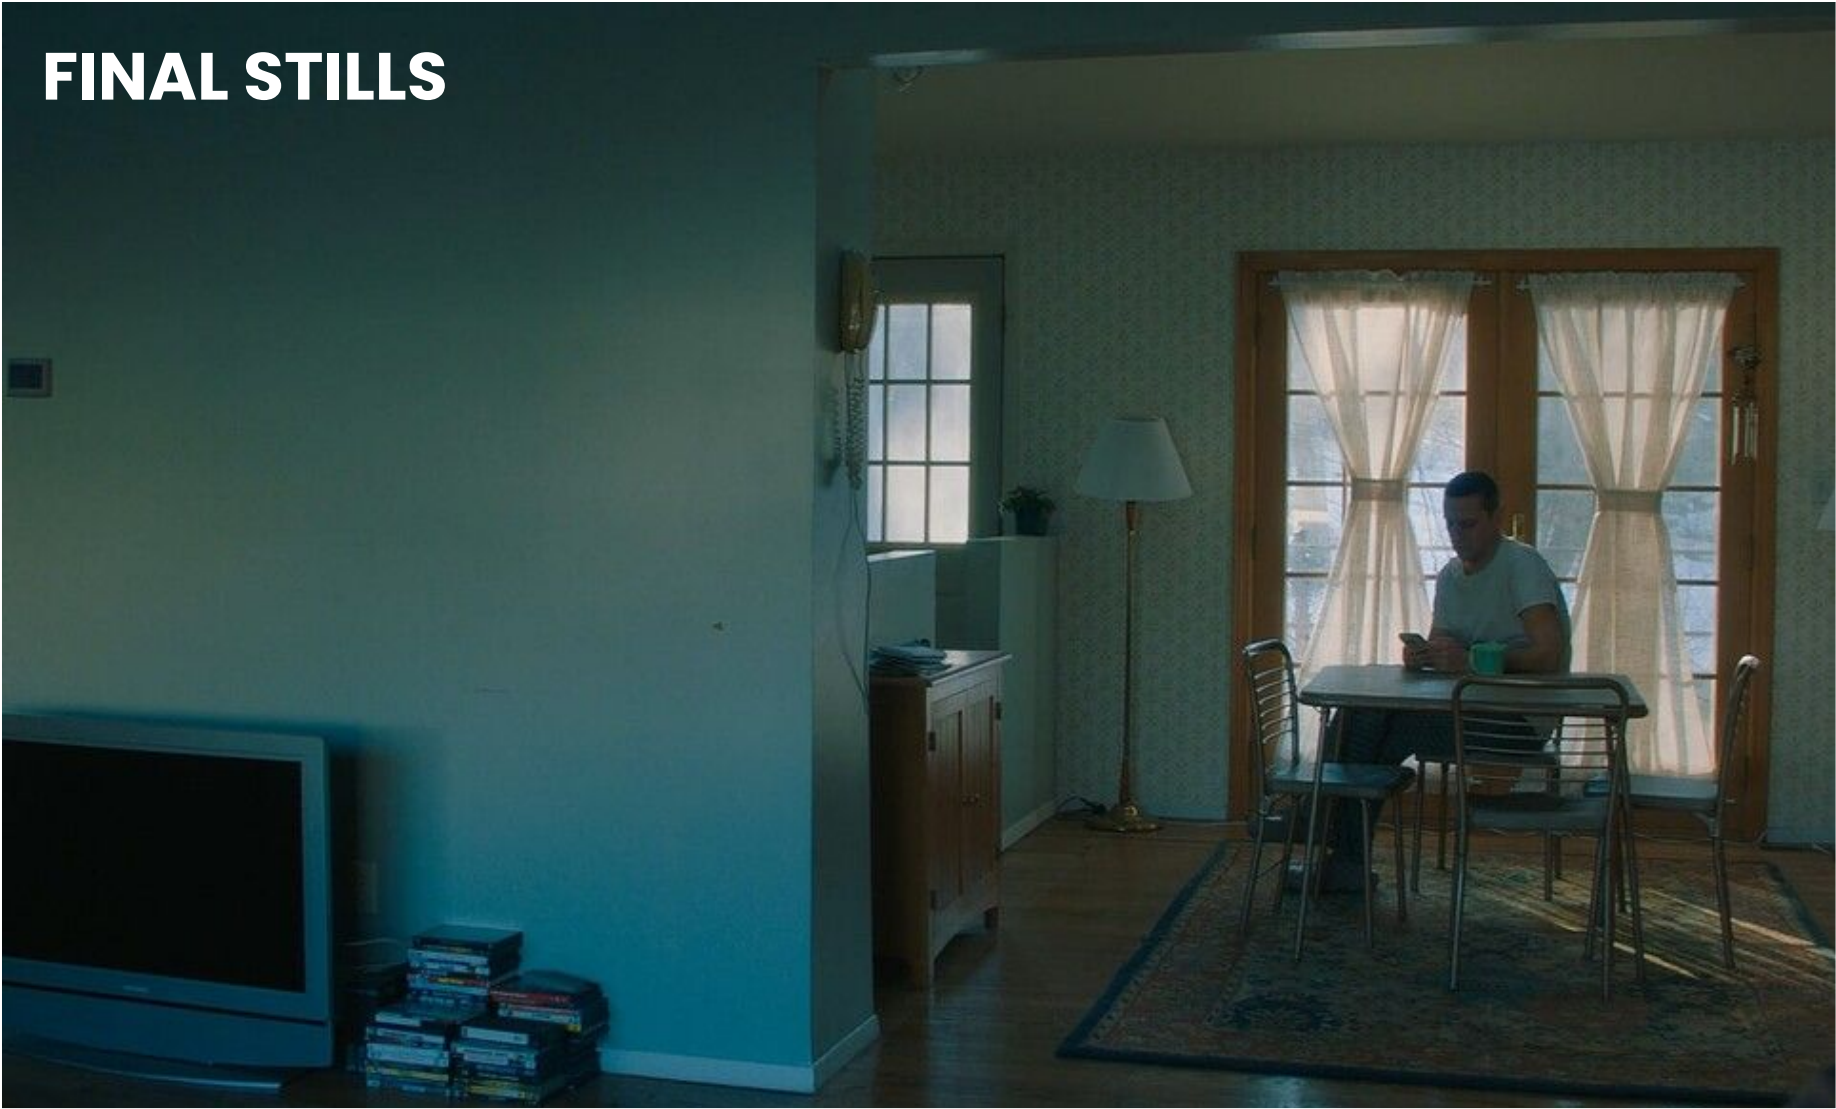

FRIENDSHIP // Craig's Home Living Room & Kitchen






**REFERENCES –
CRAIG'S WORLD**



FRIENDSHIP // Craig's Home Living Room & Kitchen

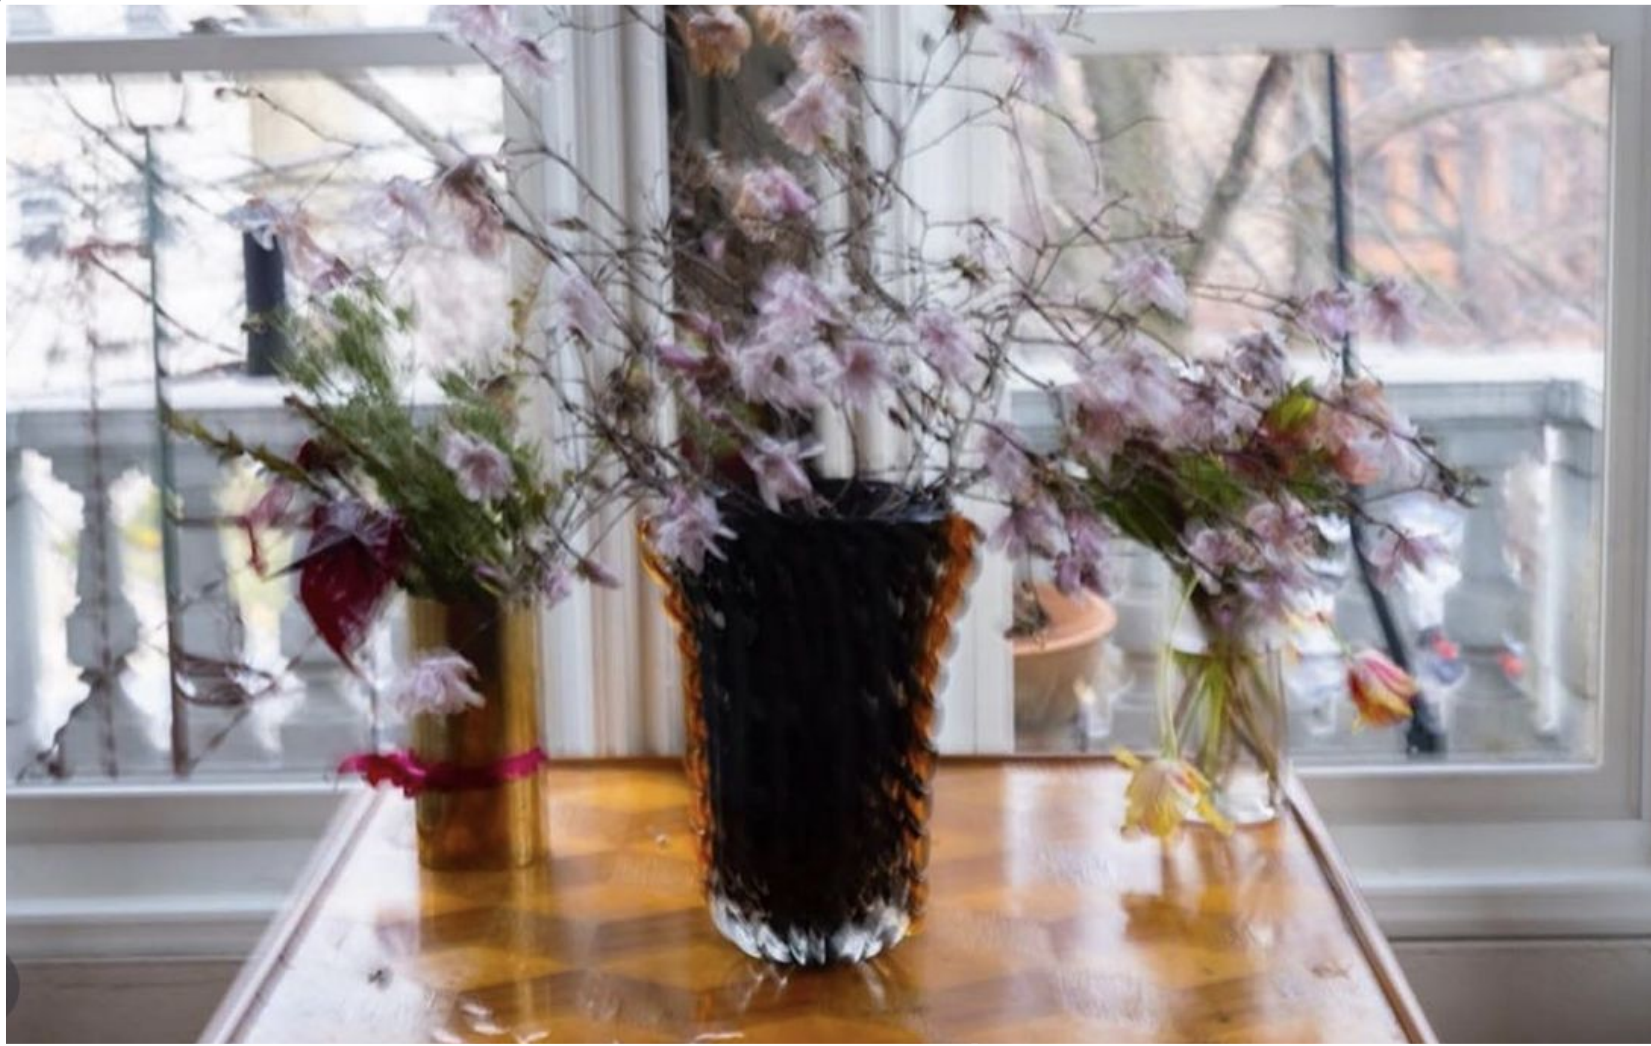



REFERENCES -TAMI'S WORLD





REFERENCES – TAMI'S FLORALS






SET PHOTOS




	DIRECTOR	ANDREW DEYOUNG	SET NAME	INT CRAIG'S HOUSE	SET #	106-112	LOCATION	51 PIETRO DR, YONKERS, NY 10710	DP
	PRODUCTION DESIGNER	ROCÍO GIMÉNEZ	DRAWING	DIRECTOR'S PLAN - UPPER LEVEL	REV		SCALE	1/4" = 1'-0"	
	ART DIRECTOR	CAITLIN NOBARI					DRAWN BY	SERGIO SÁNCHEZ SELVA	

FINAL STILLS

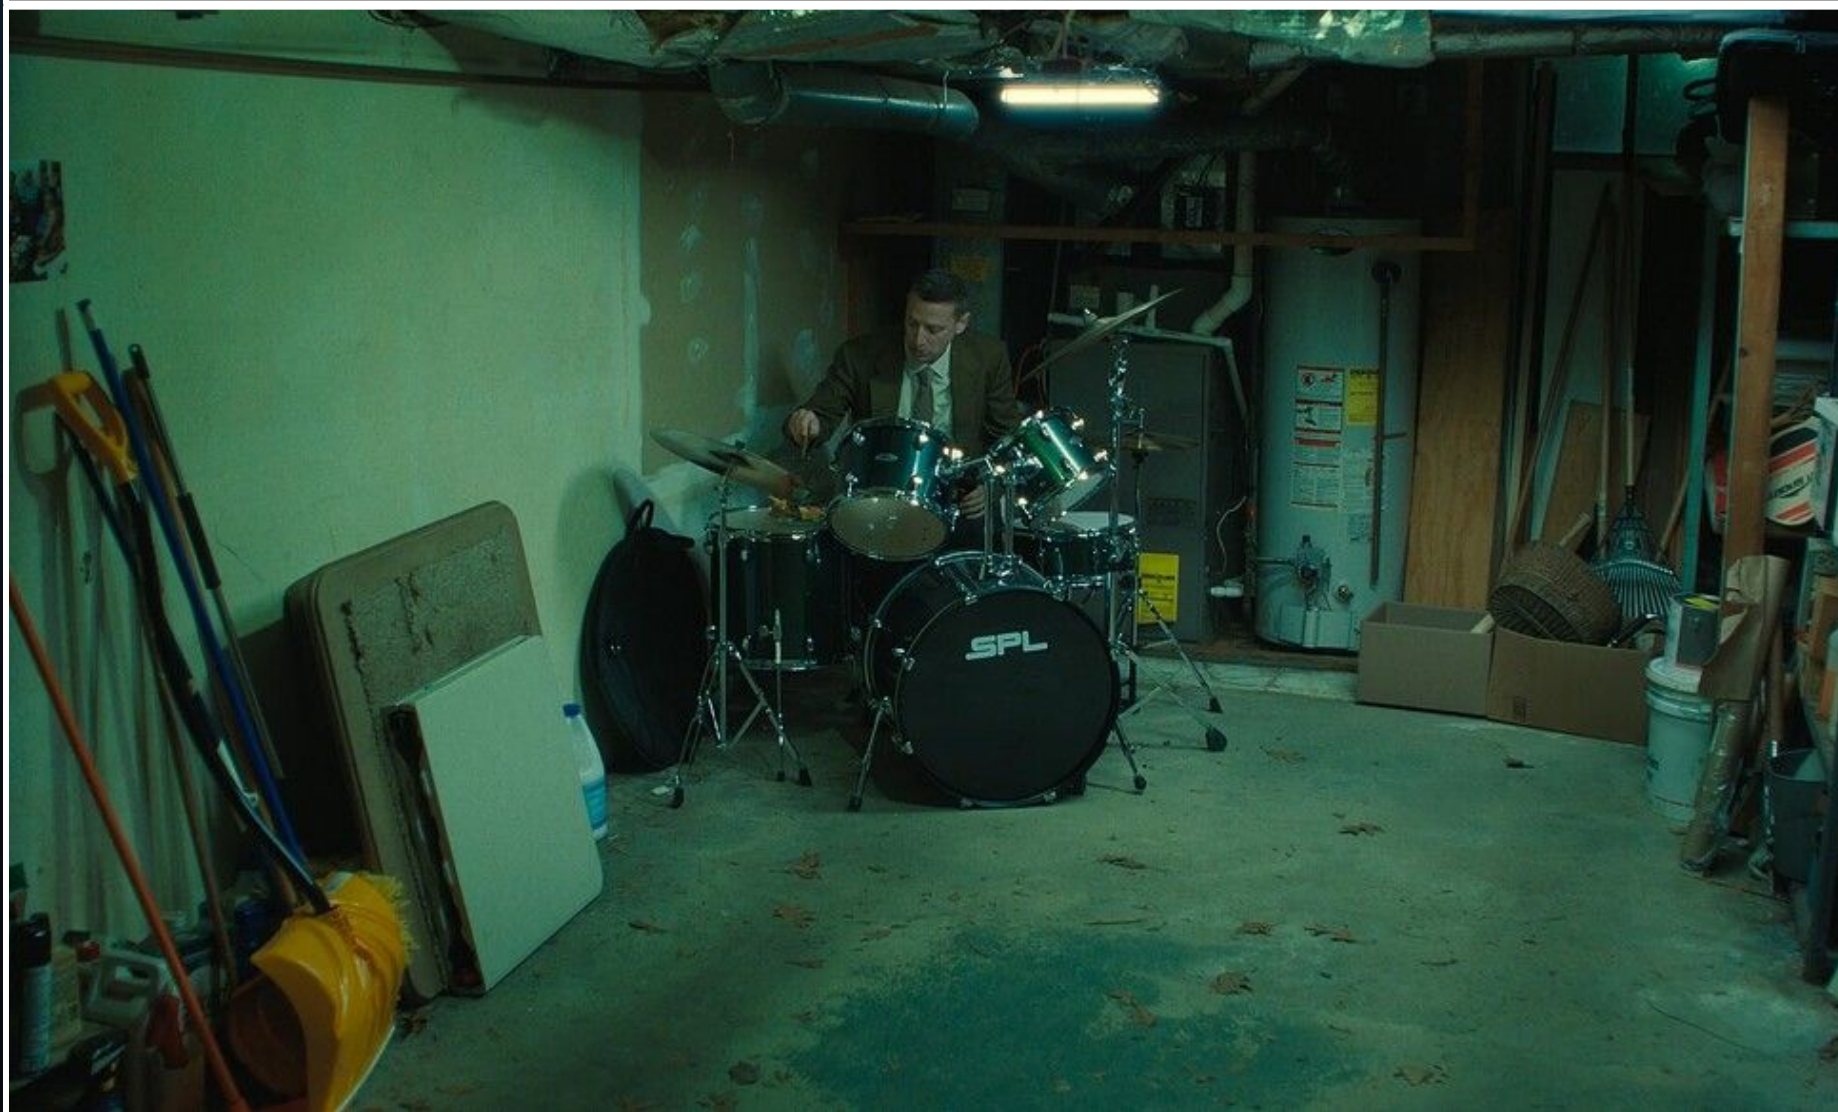

FRIENDSHIP // Craig's Home Garage

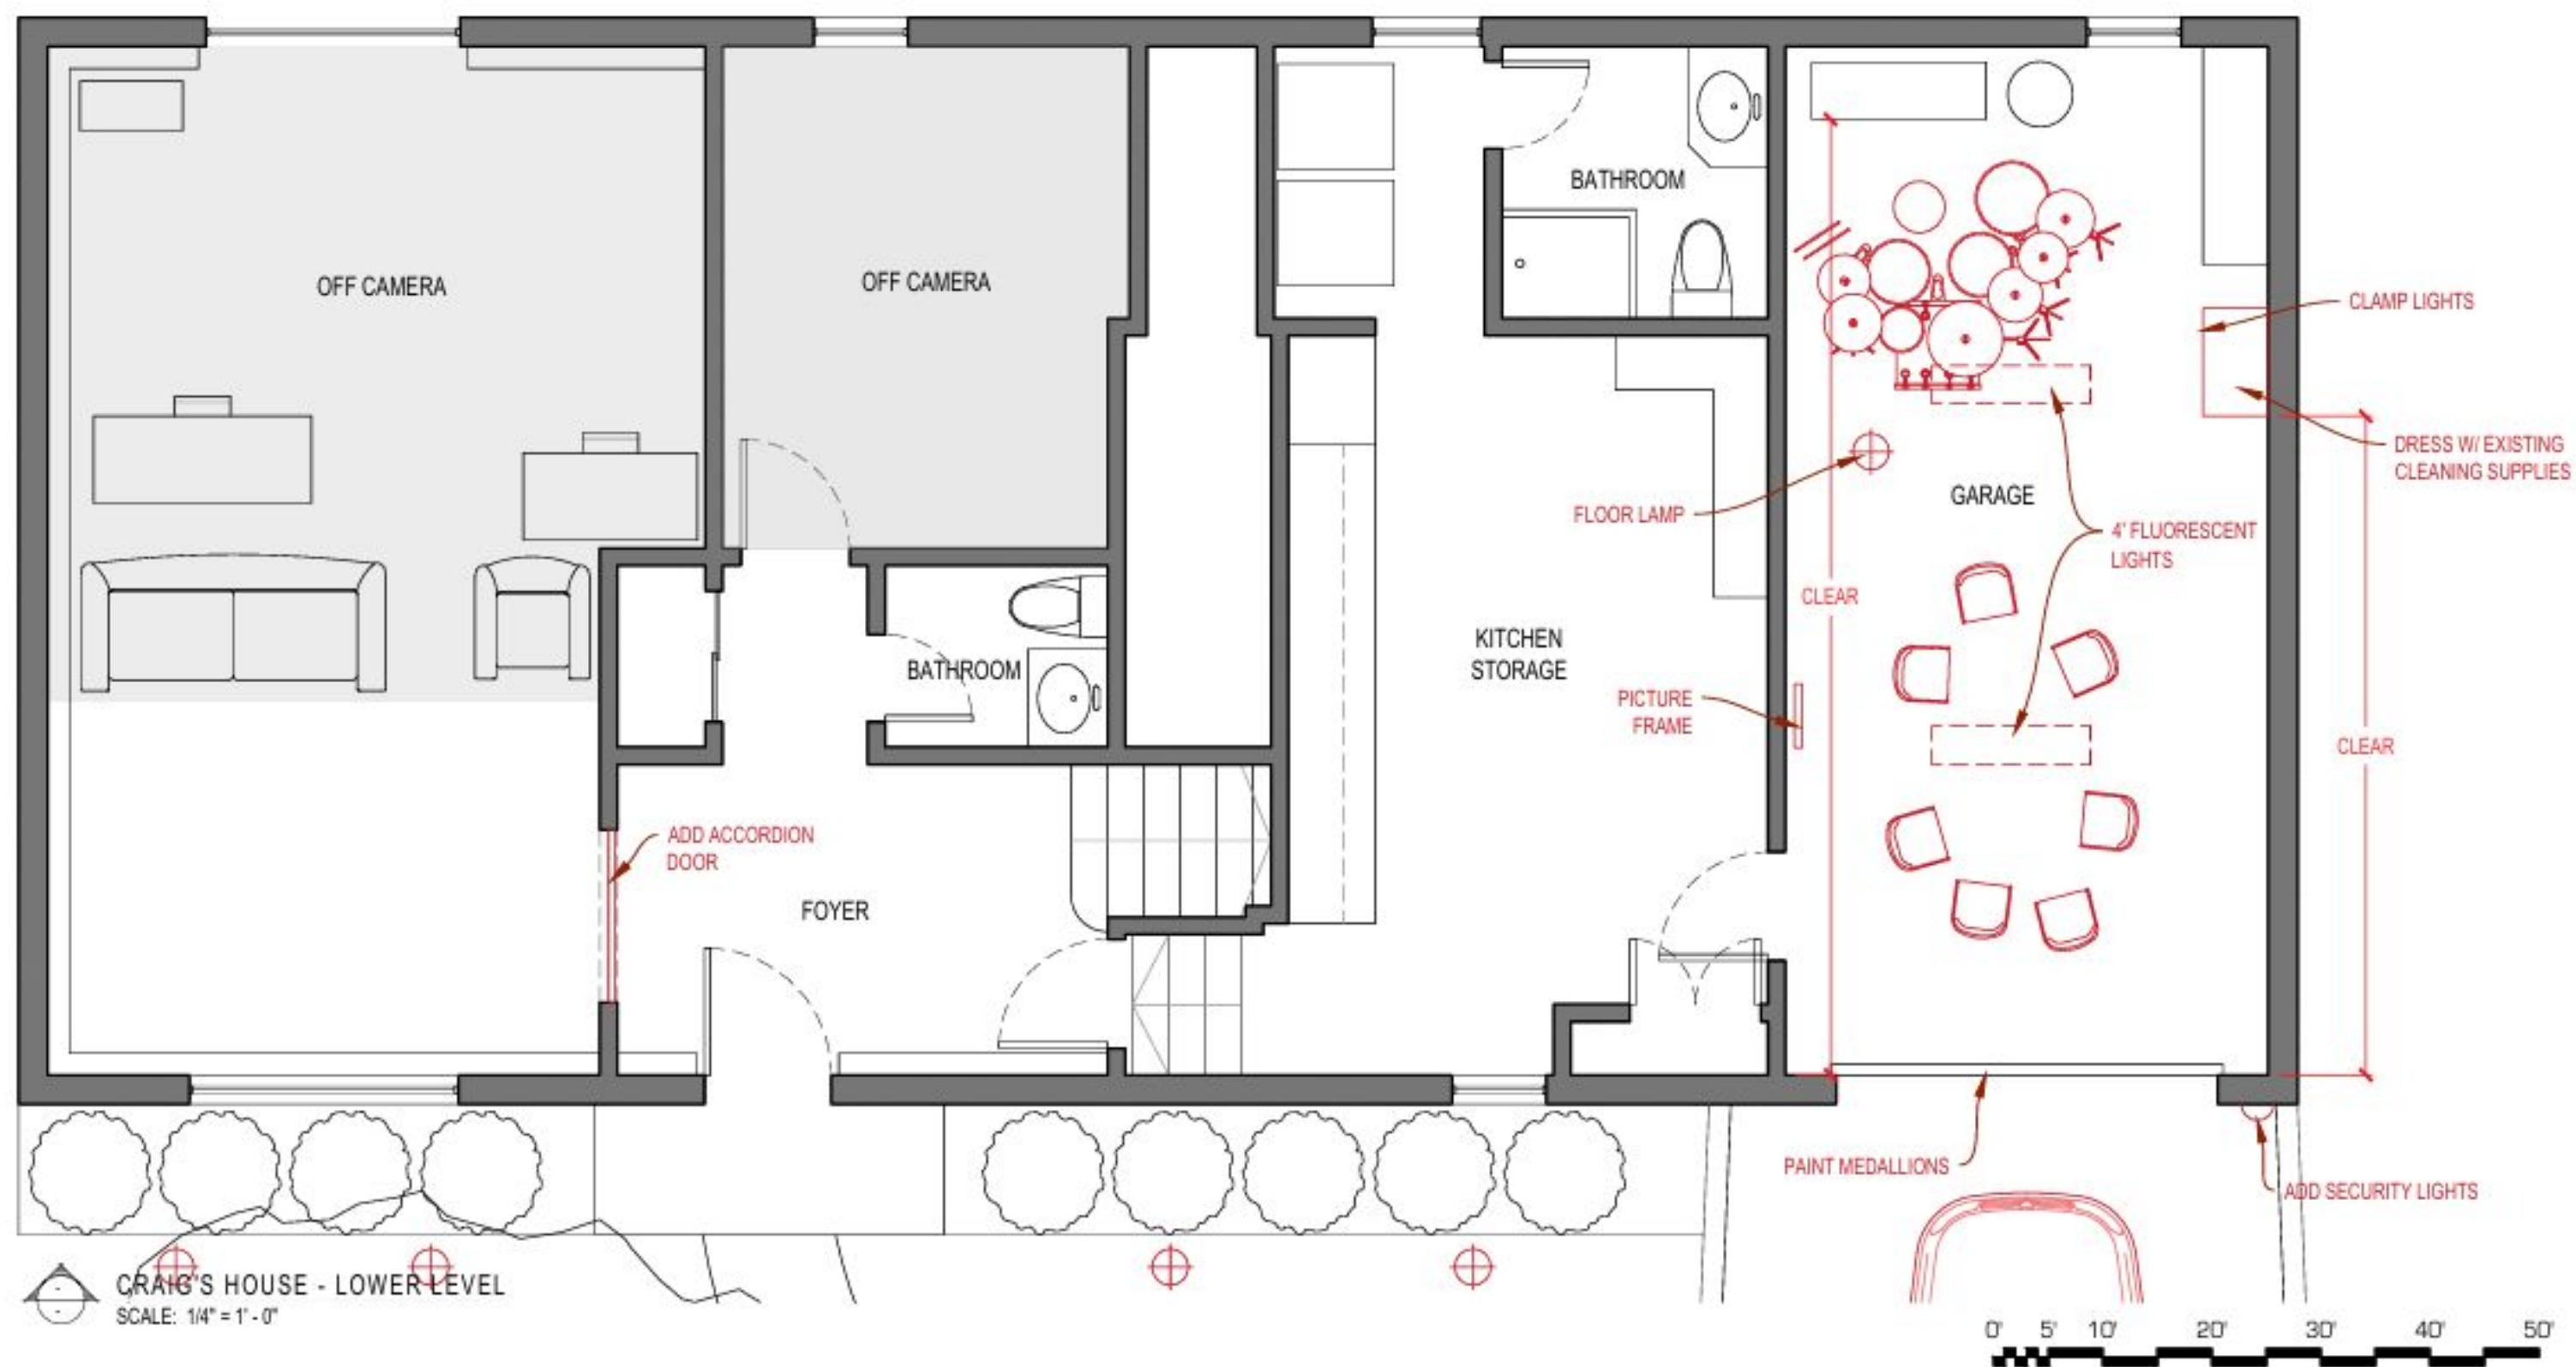

CRAIG'S HOUSE - LOWER LEVEL
SCALE: 1/4" = 1'-0"



DIRECTOR ANDREW DEYOUNG
PRODUCTION DESIGNER ROCÍO GIMÉNEZ
ART DIRECTOR CAITLIN NOBARI

SET NAME

INT CRAIG'S HOUSE

DRAWING

DIRECTOR'S PLAN - LOWER LEVEL

SET #

106-112

REV

LOCATION

51 PIETRO DR, YONKERS, NY 10710

SCALE

1/4" - 1'-0"


DRAWN BY

SERGIO SÁNCHEZ SELVA

SHEET

DP

FINAL STILLS

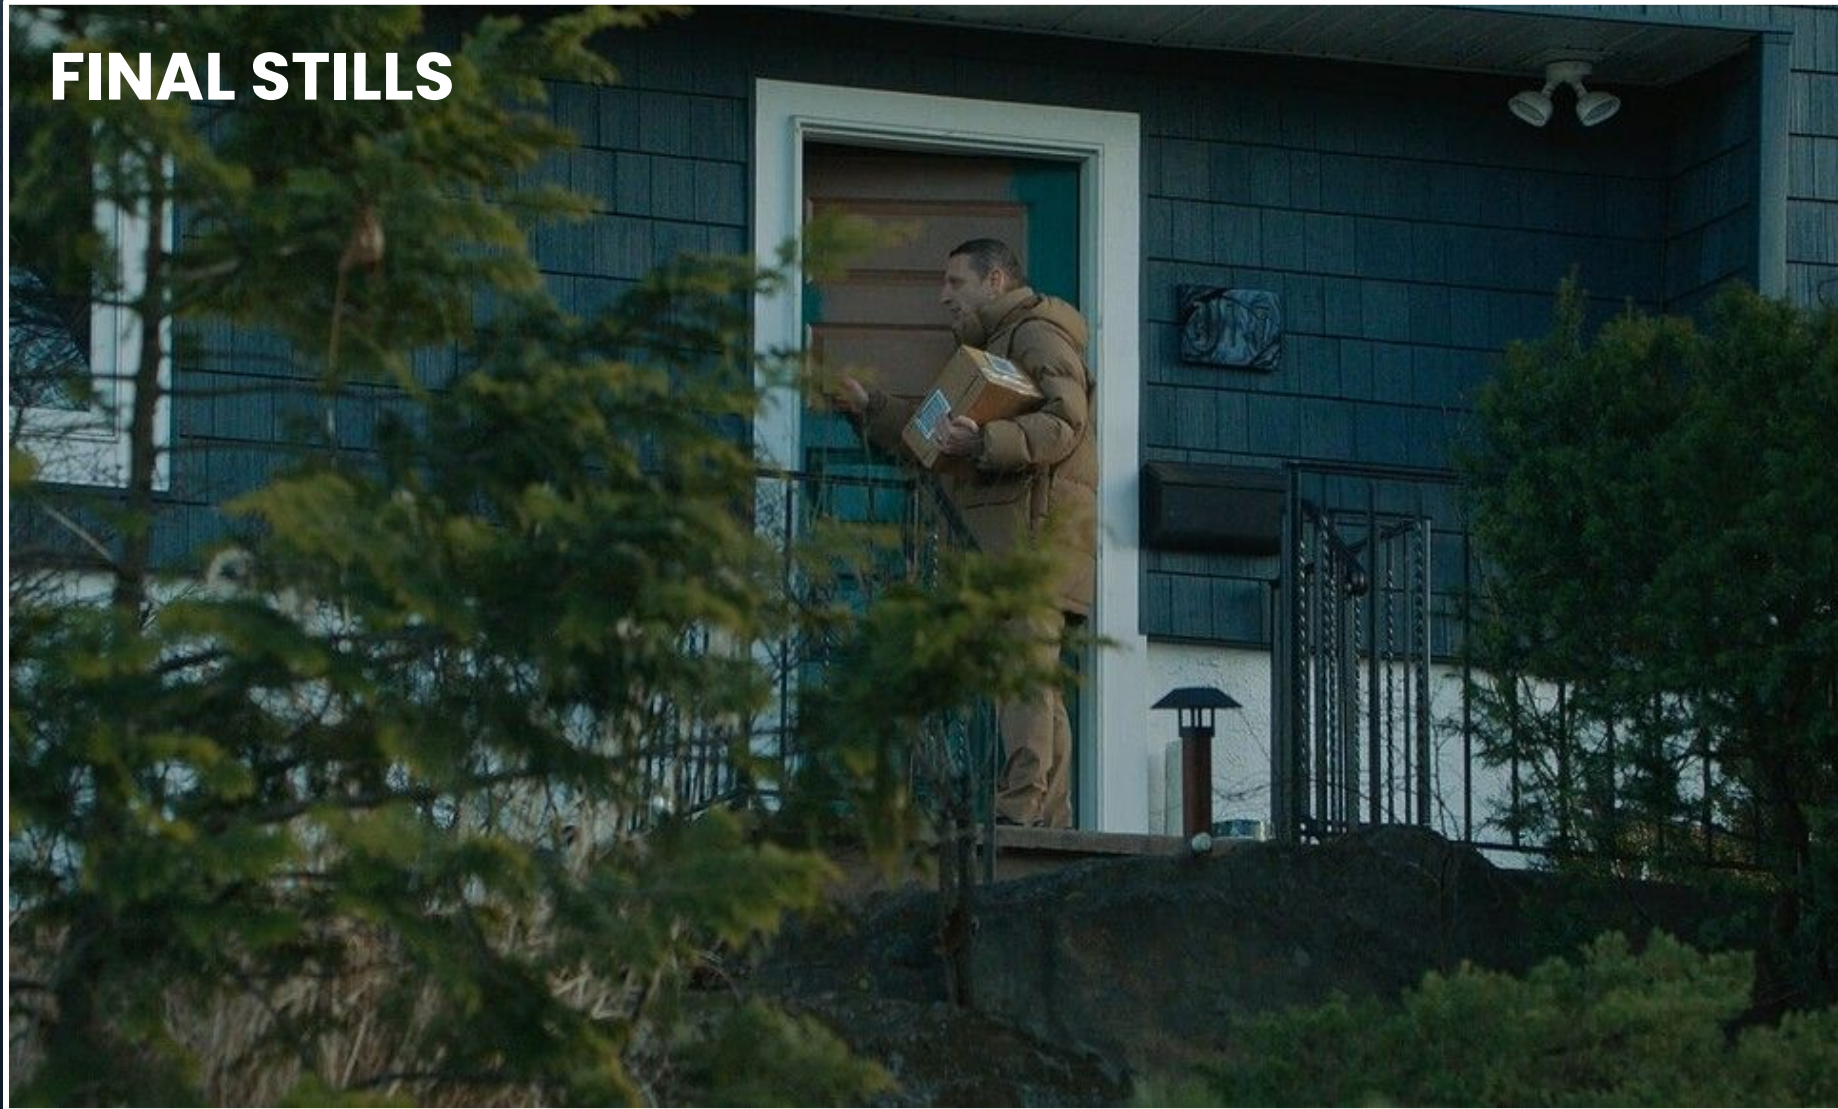

FRIENDSHIP // Austin's Home Exterior




FINAL STILLS



FRIENDSHIP // Austin's Home Living Room & Office



FINAL STILLS

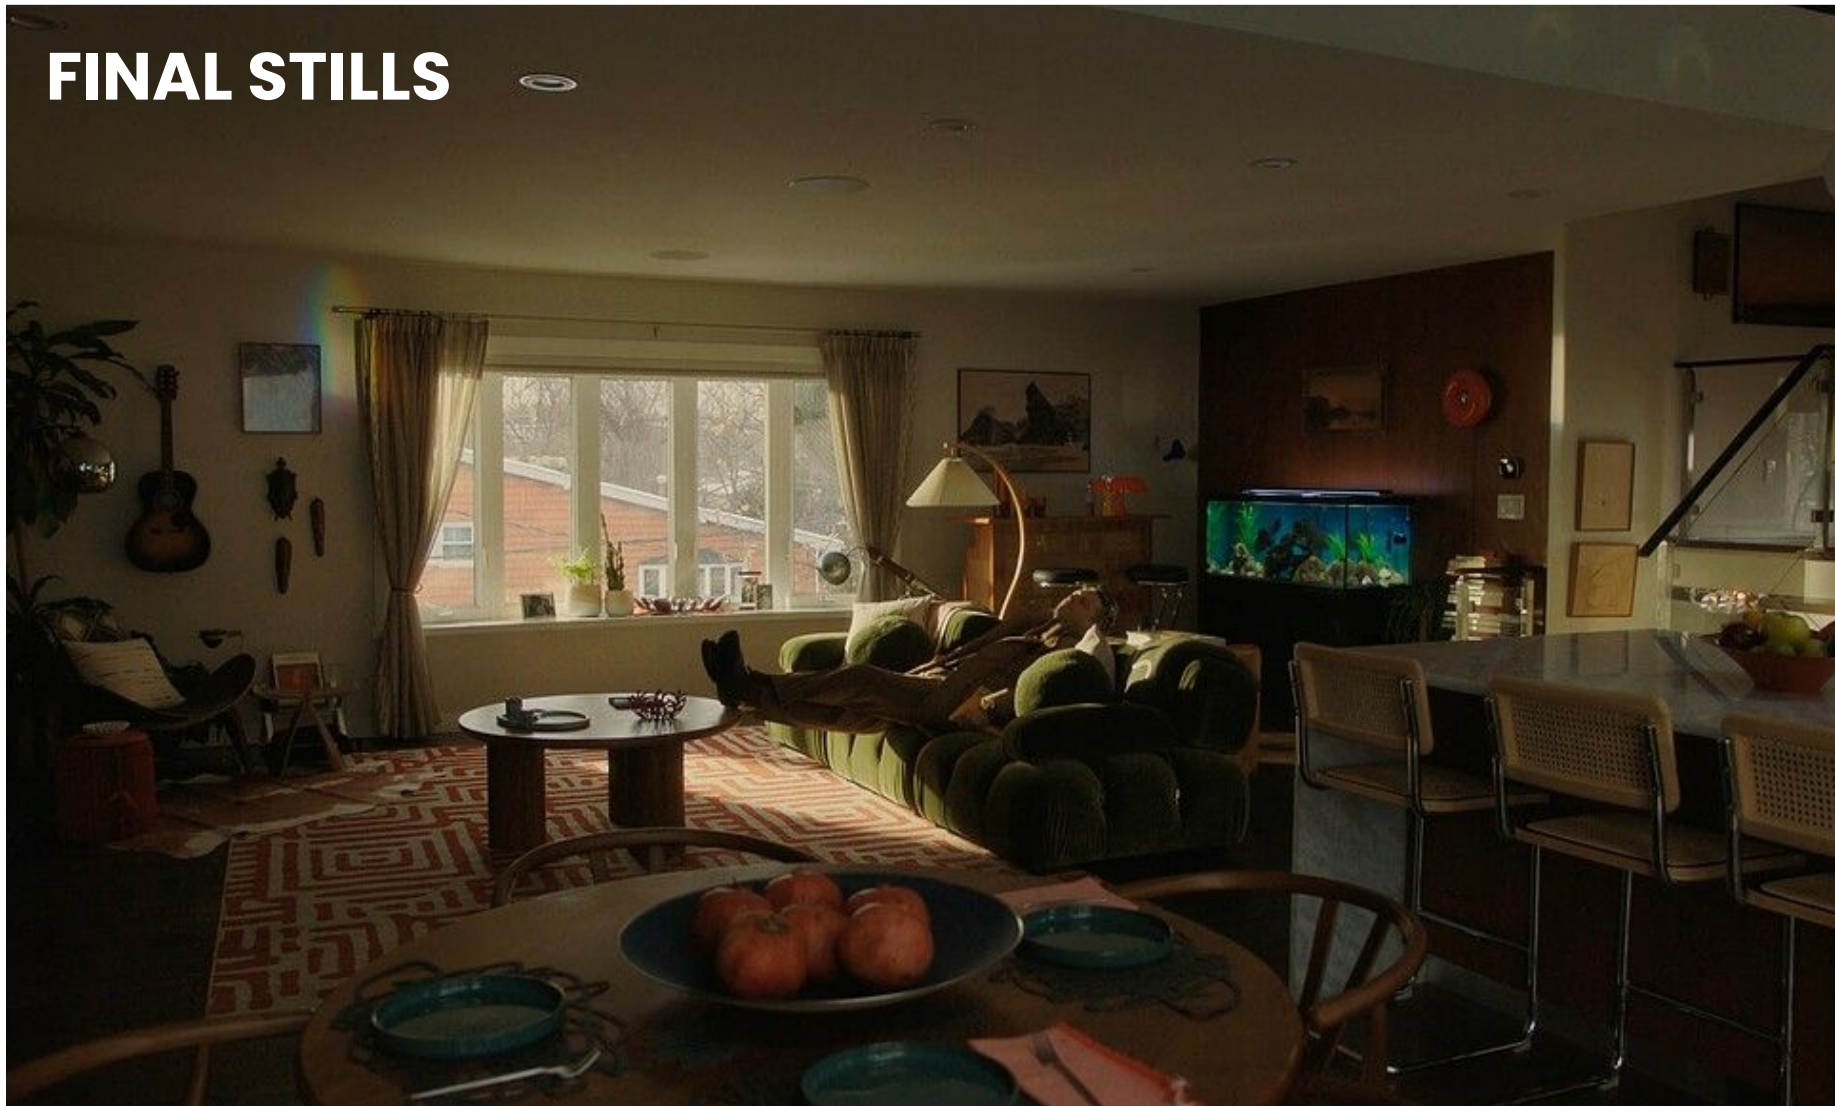

FRIENDSHIP // Austin's Home Living Room & Office






FRIENDSHIP // Austin's Home Garage



FRIENDSHIP

113-118 - INT AUSTIN'S HOUSE - LOWER LEVEL - DIRECTOR'S PLAN

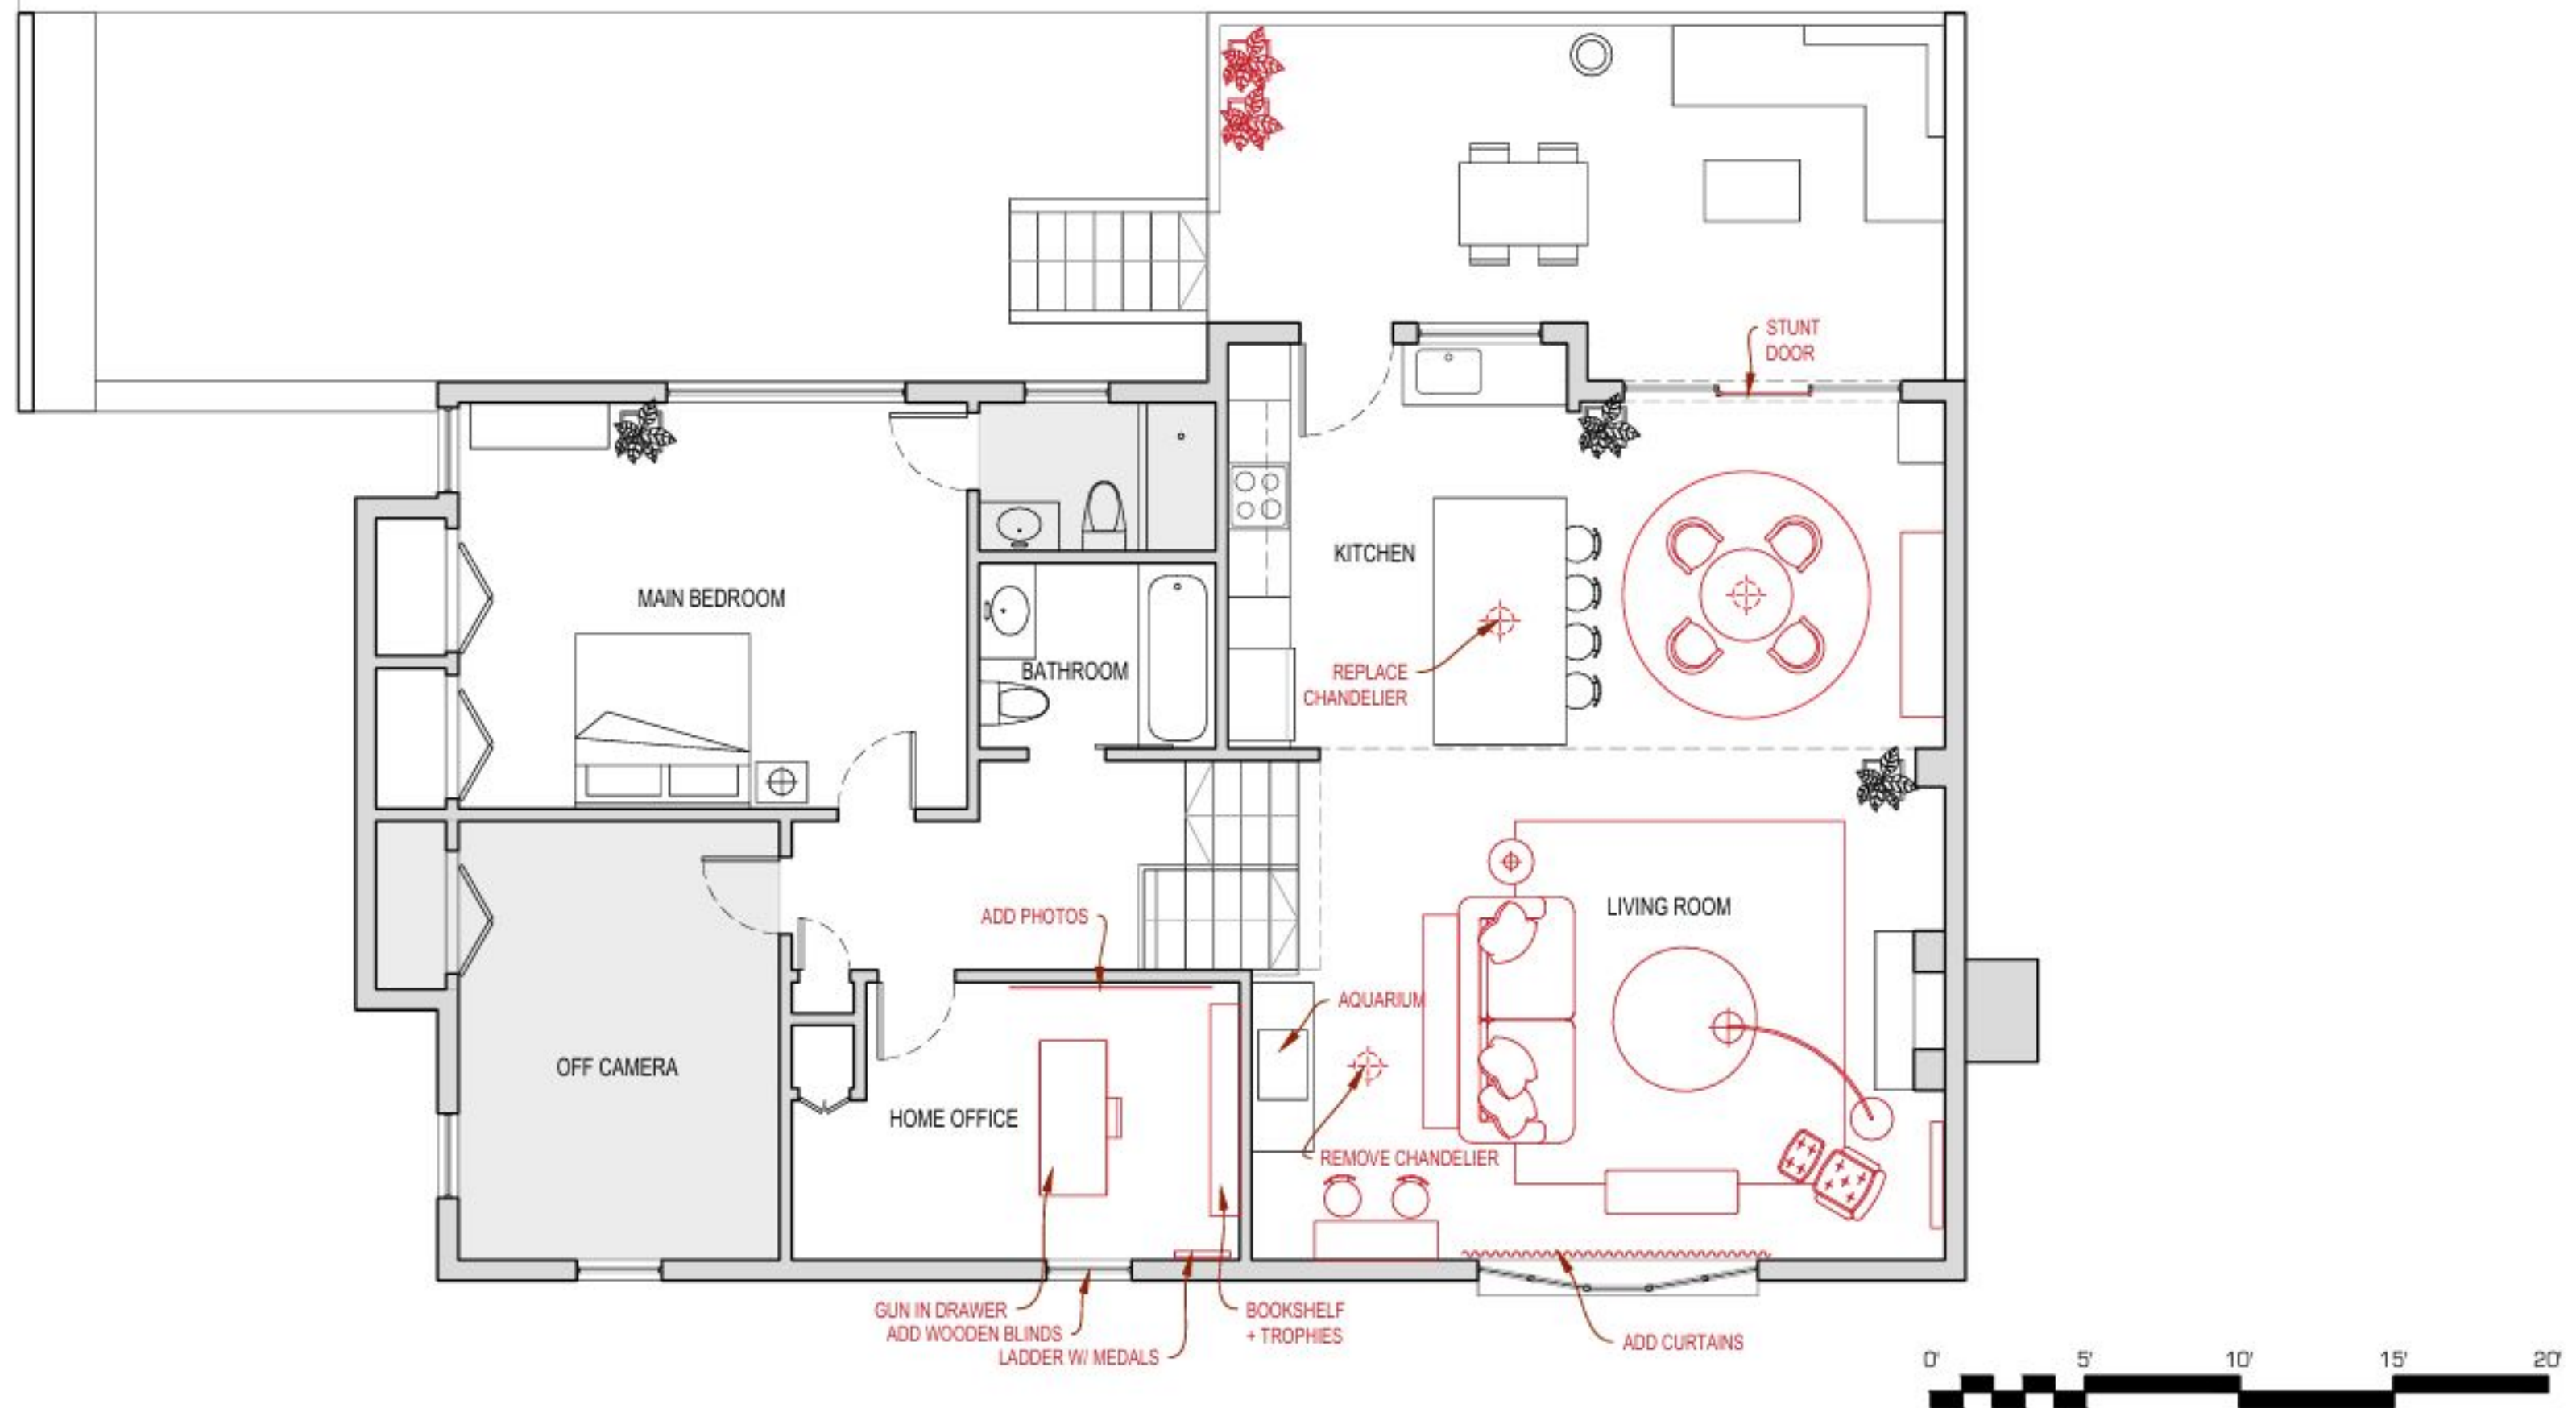


DIRECTOR ANDREW DEYOUNG
PRODUCTION DESIGNER ROCÍO GIMÉNEZ
ART DIRECTOR CAITLIN NOBARI

SET NAME
INT AUSTIN'S HOUSE
DRAWING
DIRECTOR'S PLAN - UPPER LEVEL

SET #
113-118
REV

LOCATION
88 PIETRO DR, YONKERS, NY 10710
SCALE
1/8" - 1'-0"
DRAWN BY
SERGIO SÁNCHEZ SELVA

SHEET
DP

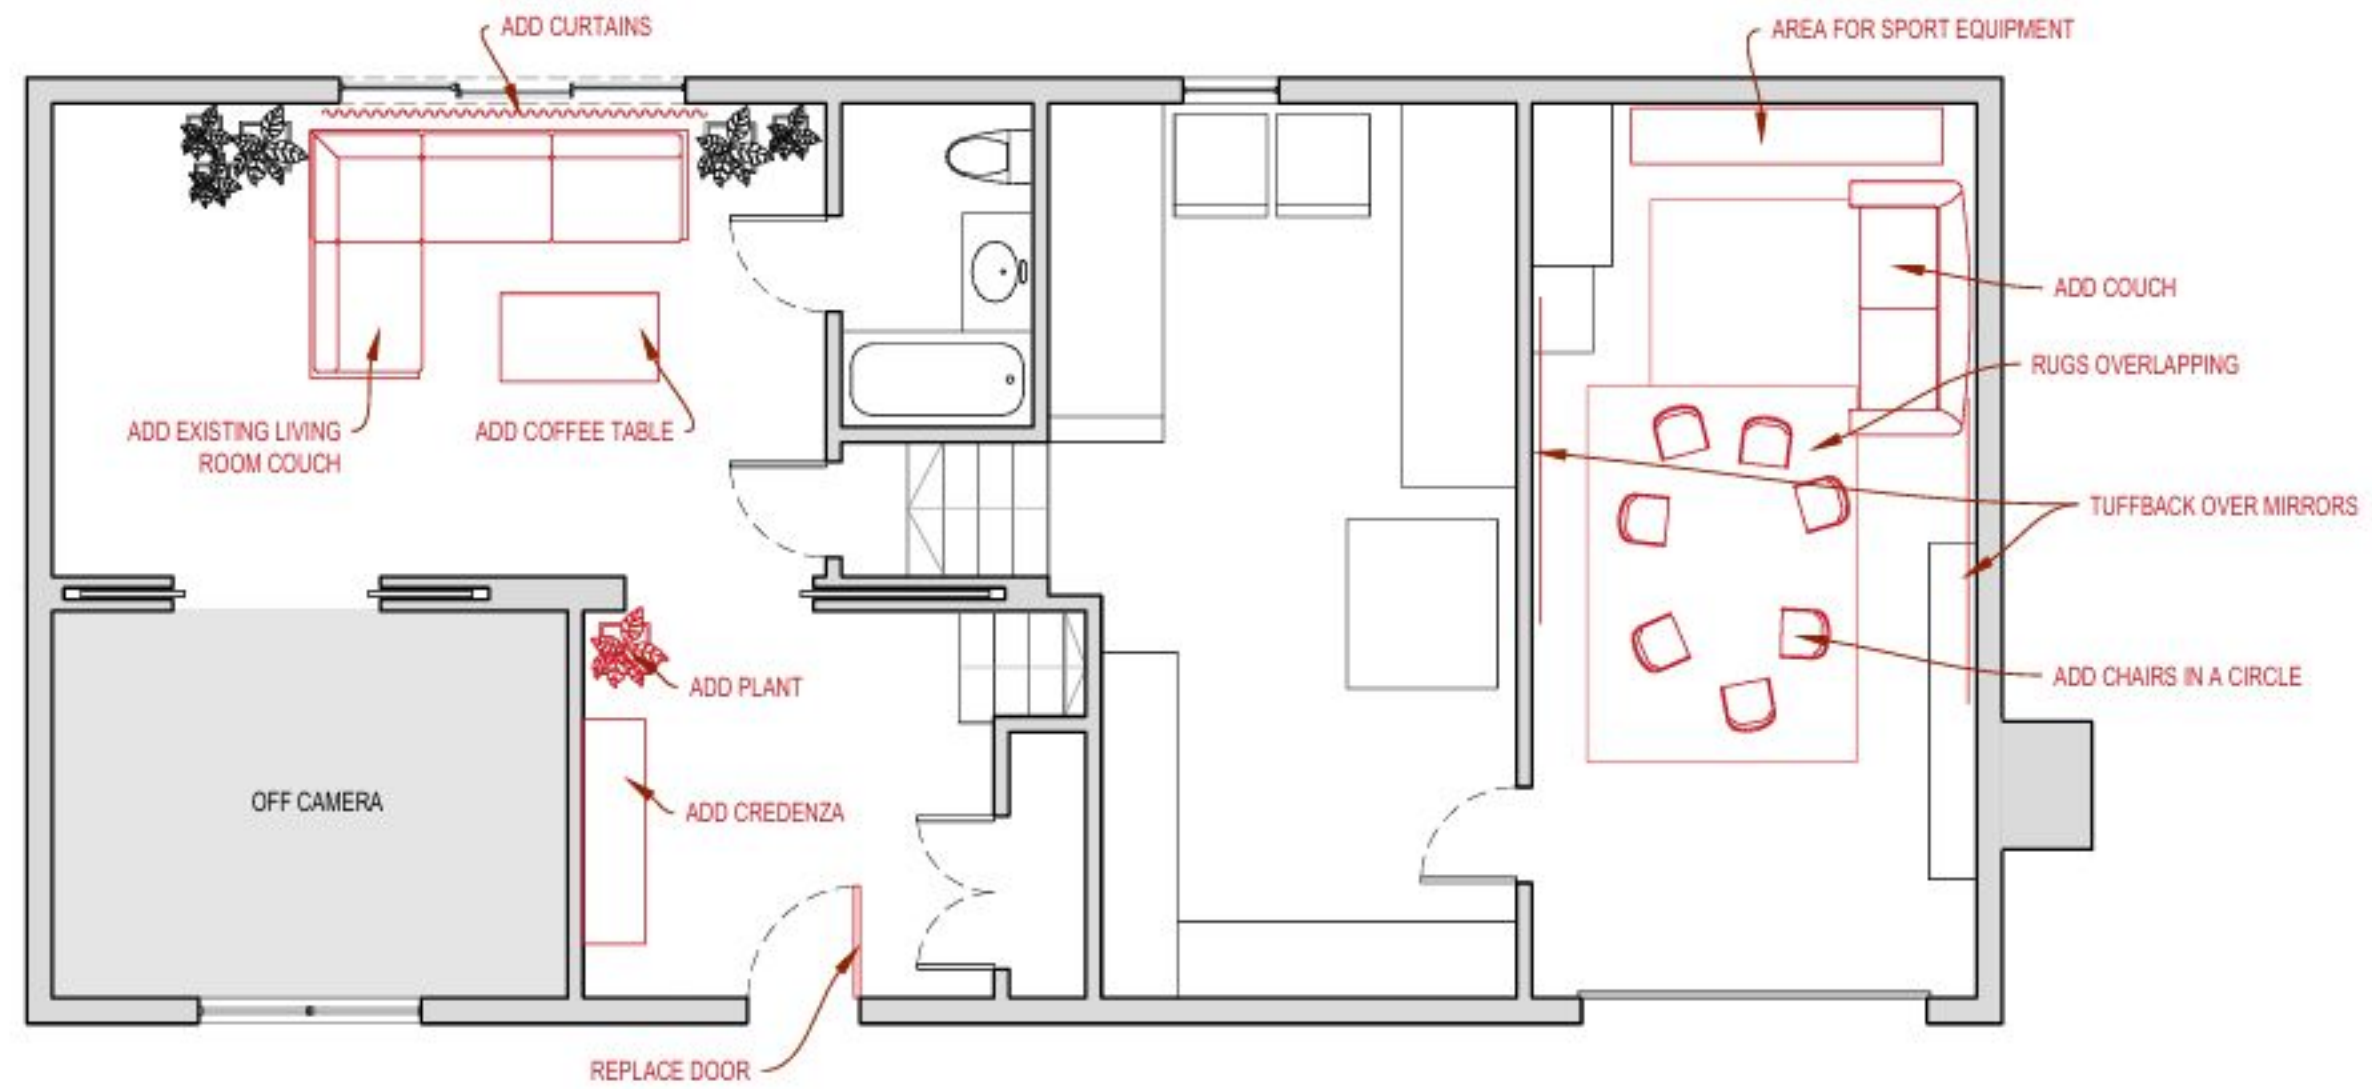

DIRECTOR ANDREW DEYOUNG
PRODUCTION DESIGNER ROCÍO GIMÉNEZ
ART DIRECTOR CAITLIN NOBARI

SET NAME INT AUSTIN'S HOUSE
DRAWING DIRECTOR'S PLAN - LOWER LEVEL

SET # 113-118
REV

LOCATION 88 PIETRO DR, YONKERS, NY 10710
SCALE 1/8" = 1'-0"
DRAWN BY SERGIO SÁNCHEZ SELVA

SHEET DP



REFERENCES –
AUSTIN'S WORLD





REFERENCES –
AUSTIN'S WORLD





LOCATION PHOTOS





SET PHOTOS



FINAL STILLS




FRIENDSHIP // Universal Digital Offices




MOVIE REFERENCES



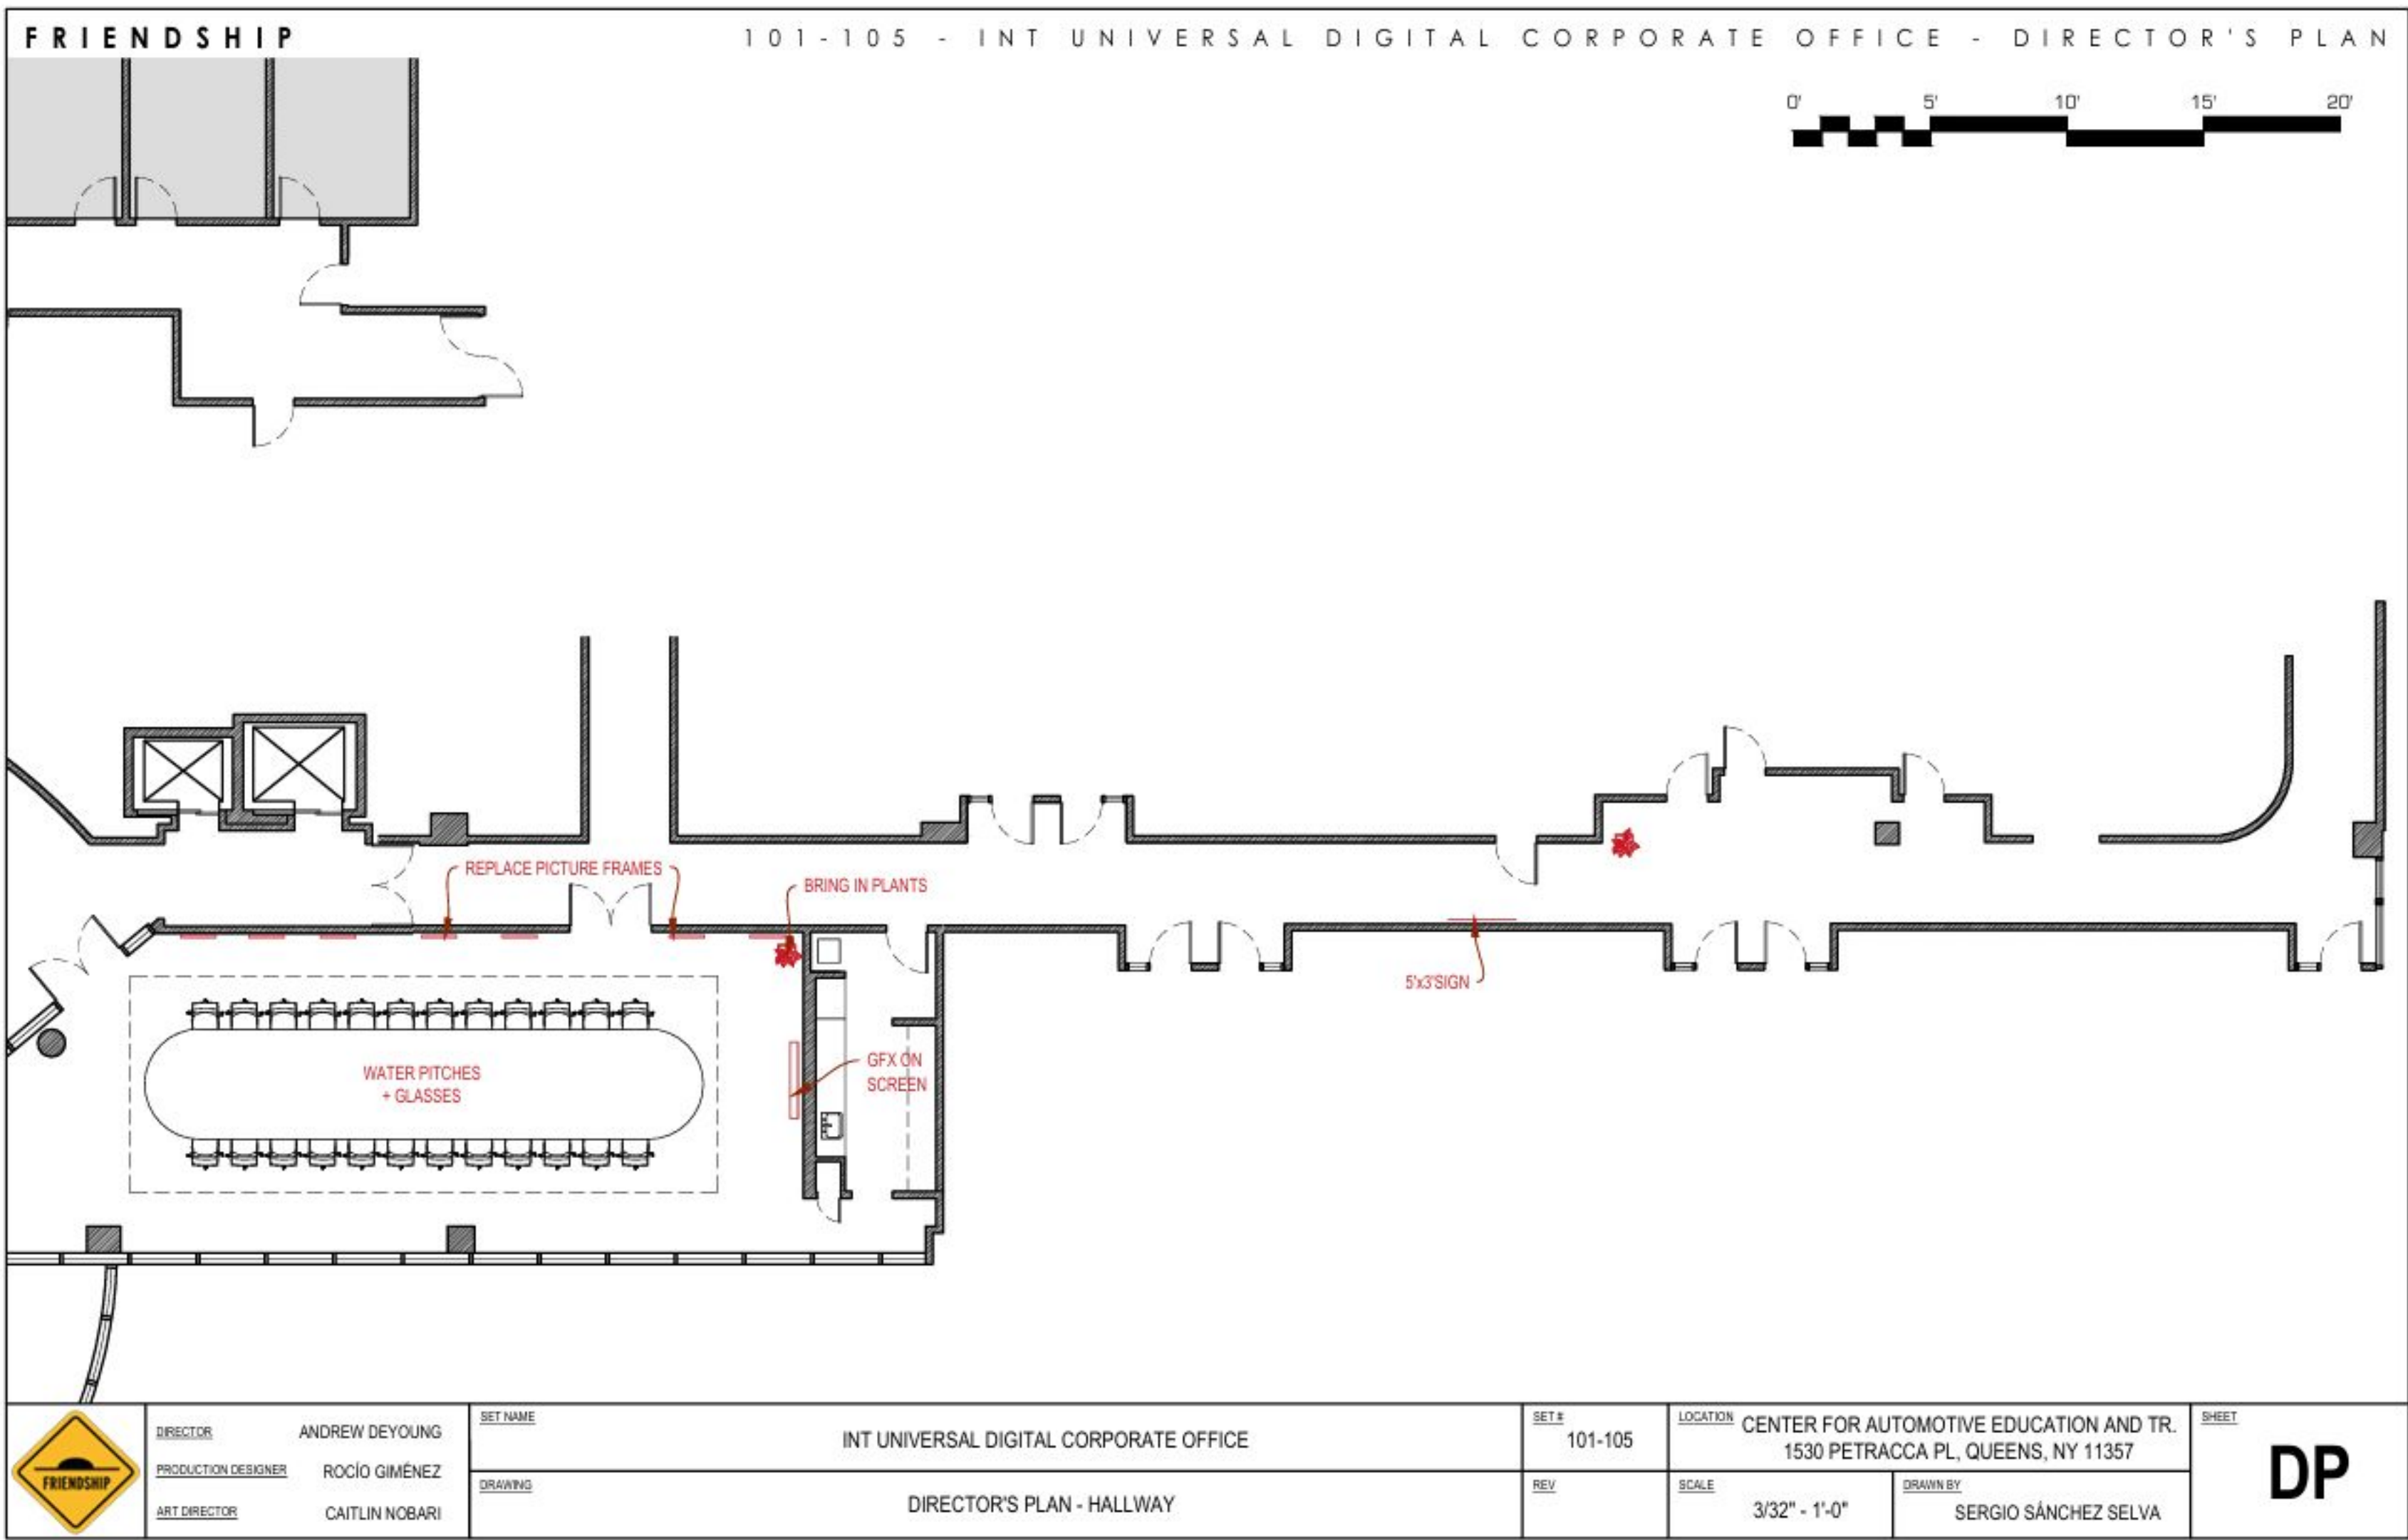

101-105 - INT UNIVERSAL DIGITAL CORPORATE OFFICE - DIRECTOR'S PLAN

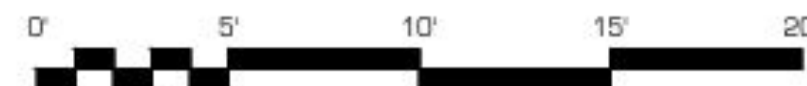

	<u>DIRECTOR</u>	ANDREW DEYOUNG	<u>SET NAME</u>	INT UNIVERSAL DIGITAL CORPORATE OFFICE		<u>SET #</u>	101-105		<u>LOCATION</u>	CENTER FOR AUTOMOTIVE EDUCATION AND TR. 1530 PETRACCA PL., QUEENS, NY 11357		SHEET DP	
	<u>PRODUCTION DESIGNER</u>	ROCÍO GIMÉNEZ	<u>DRAWING</u>	DIRECTOR'S PLAN		<u>REV</u>			<u>SCALE</u>	3/32" - 1'-0"	<u>DRAWN BY</u>		SERGIO SÁNCHEZ SELVA
	<u>ART DIRECTOR</u>	CAITLIN NOBARI											

FINAL STILLS




FRIENDSHIP // The Pipe



FINAL STILLS




FRIENDSHIP // The Pipe

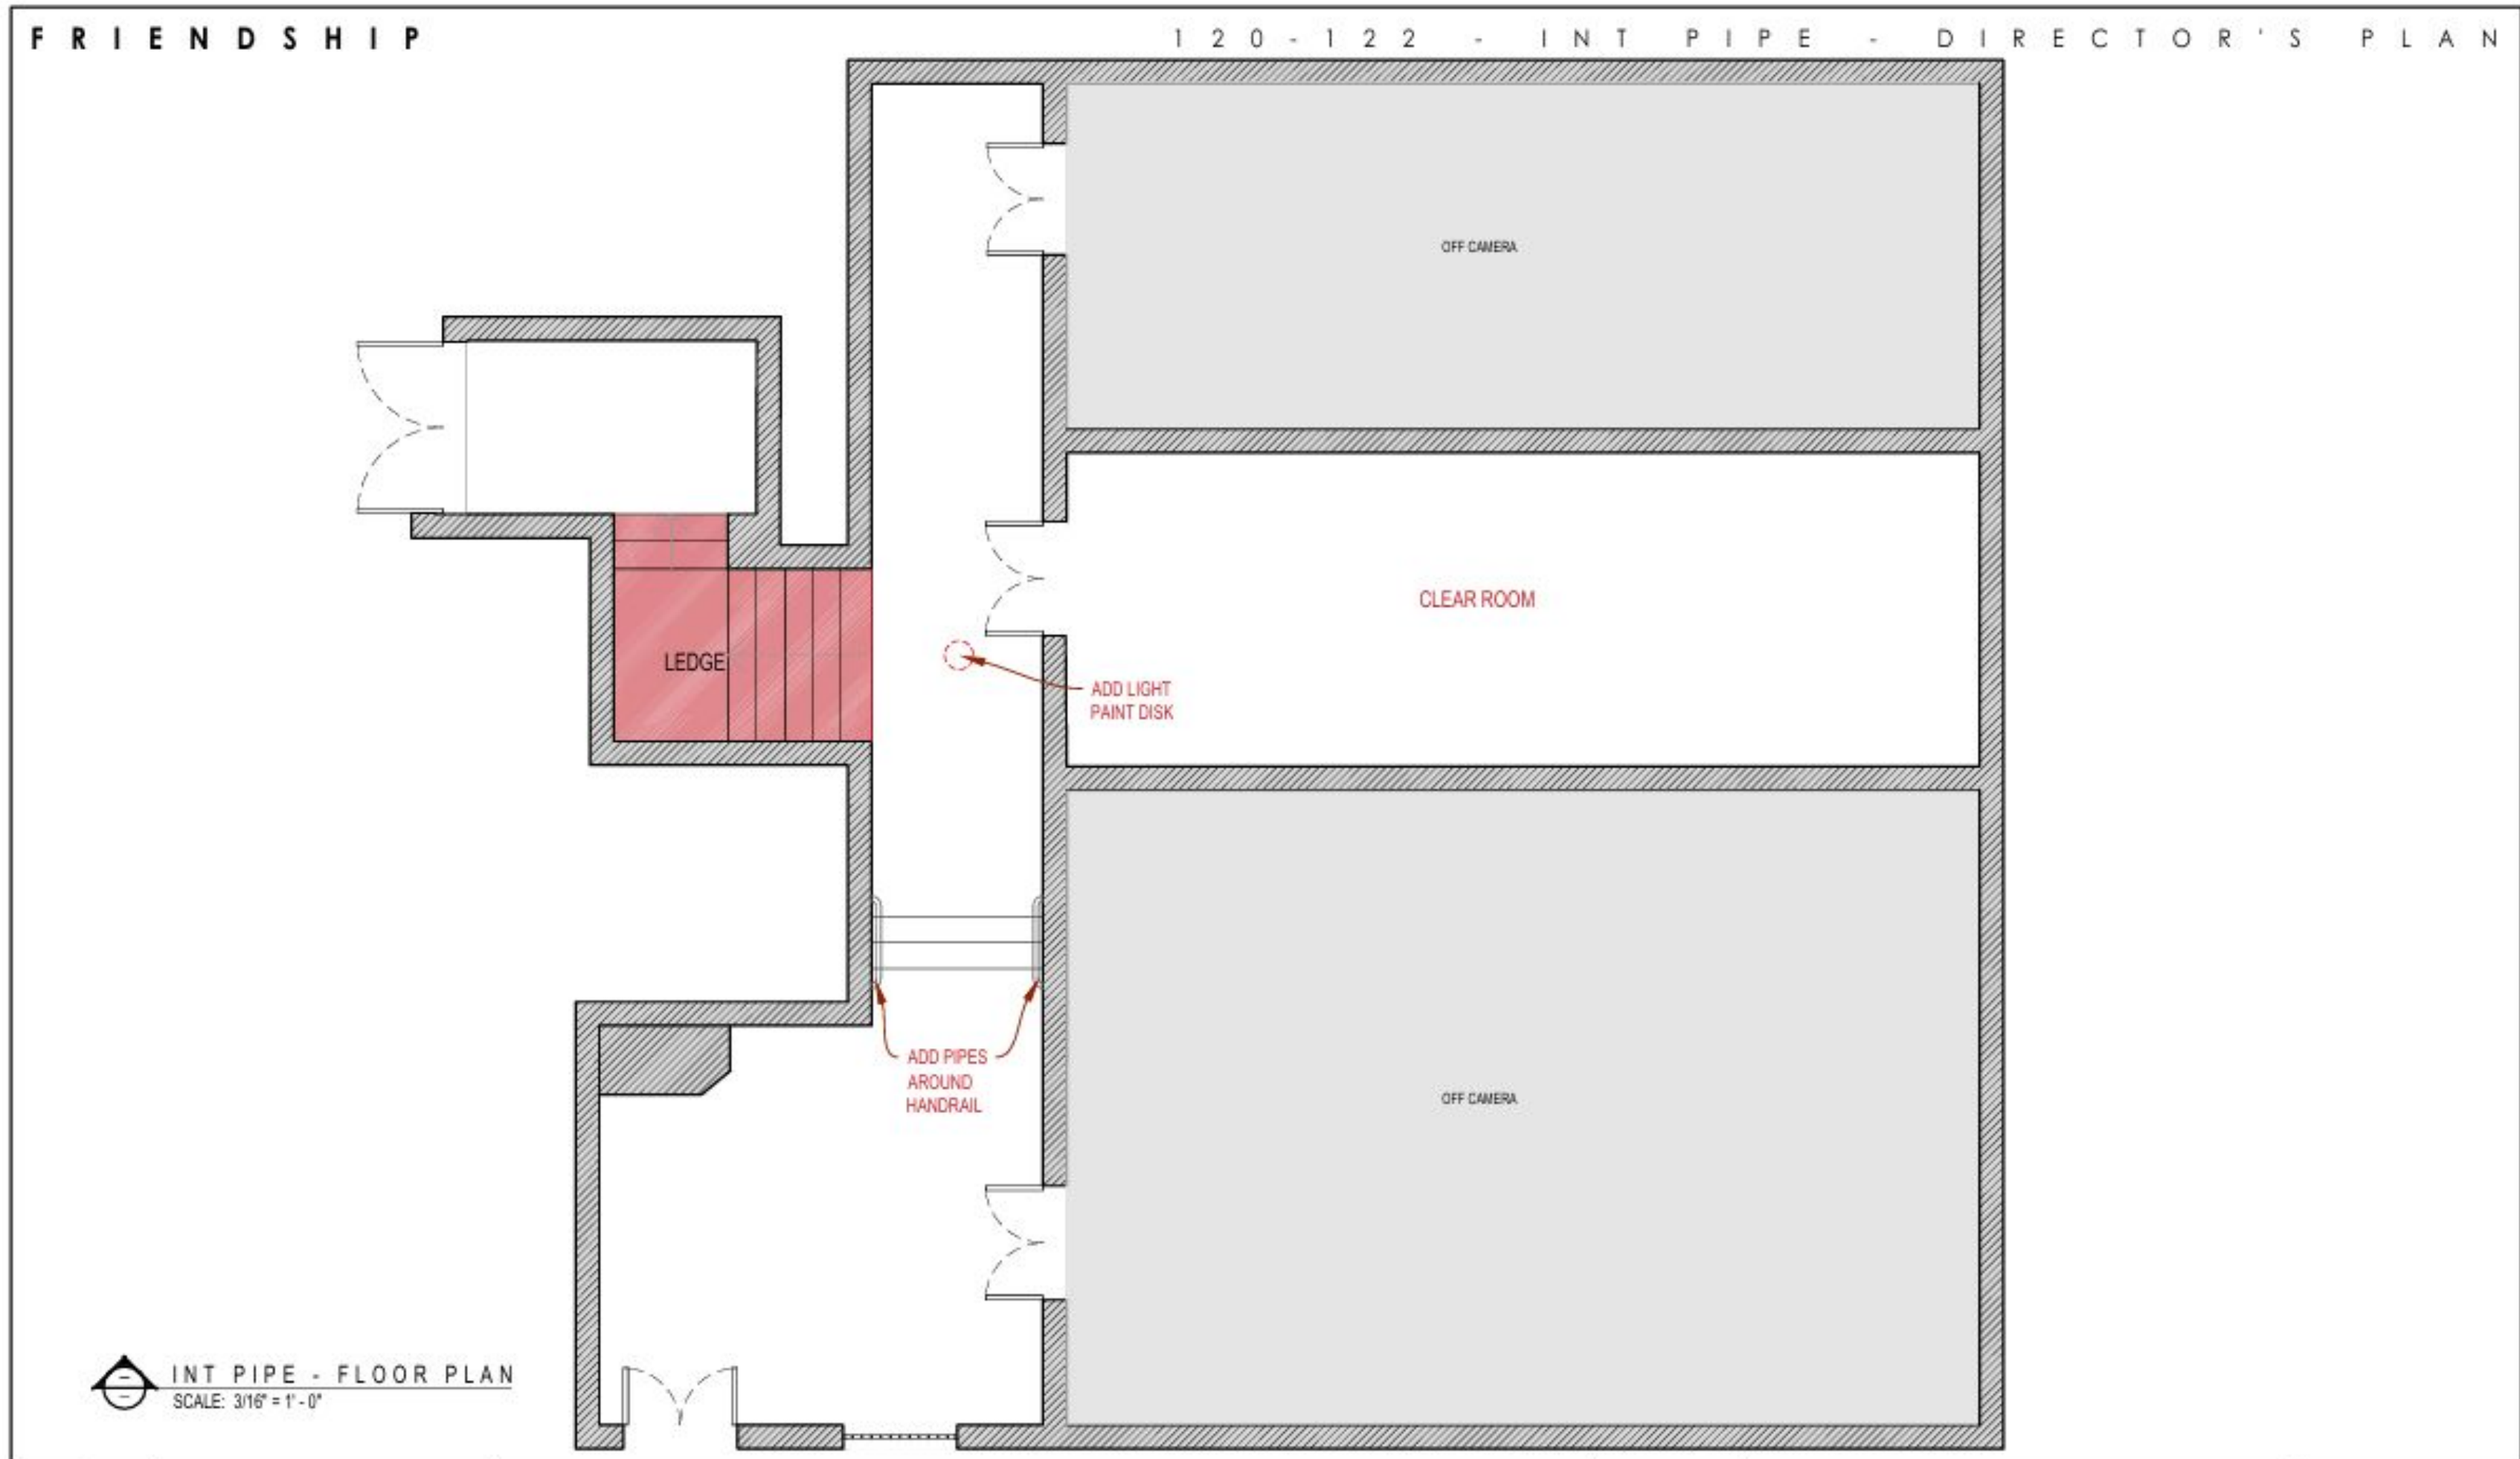

INT PIPE - FLOOR PLAN
SCALE: 3/16" = 1'-0"

	DIRECTOR	ANDREW DEYOUNG	SET NAME	INT PIPE	SET #	120-122	LOCATION	FORT TOTTEN, TOTTEN AVE AND 15TH ROAD	SHEET DP
	PRODUCTION DESIGNER	ROCÍO GIMÉNEZ	DRAWING	DIRECTOR'S PLAN	REV		SCALE	3/16" - 1'-0"	
	ART DIRECTOR	CAITLIN NOBARI					DRAWN BY	SERGIO SÁNCHEZ SELVA	

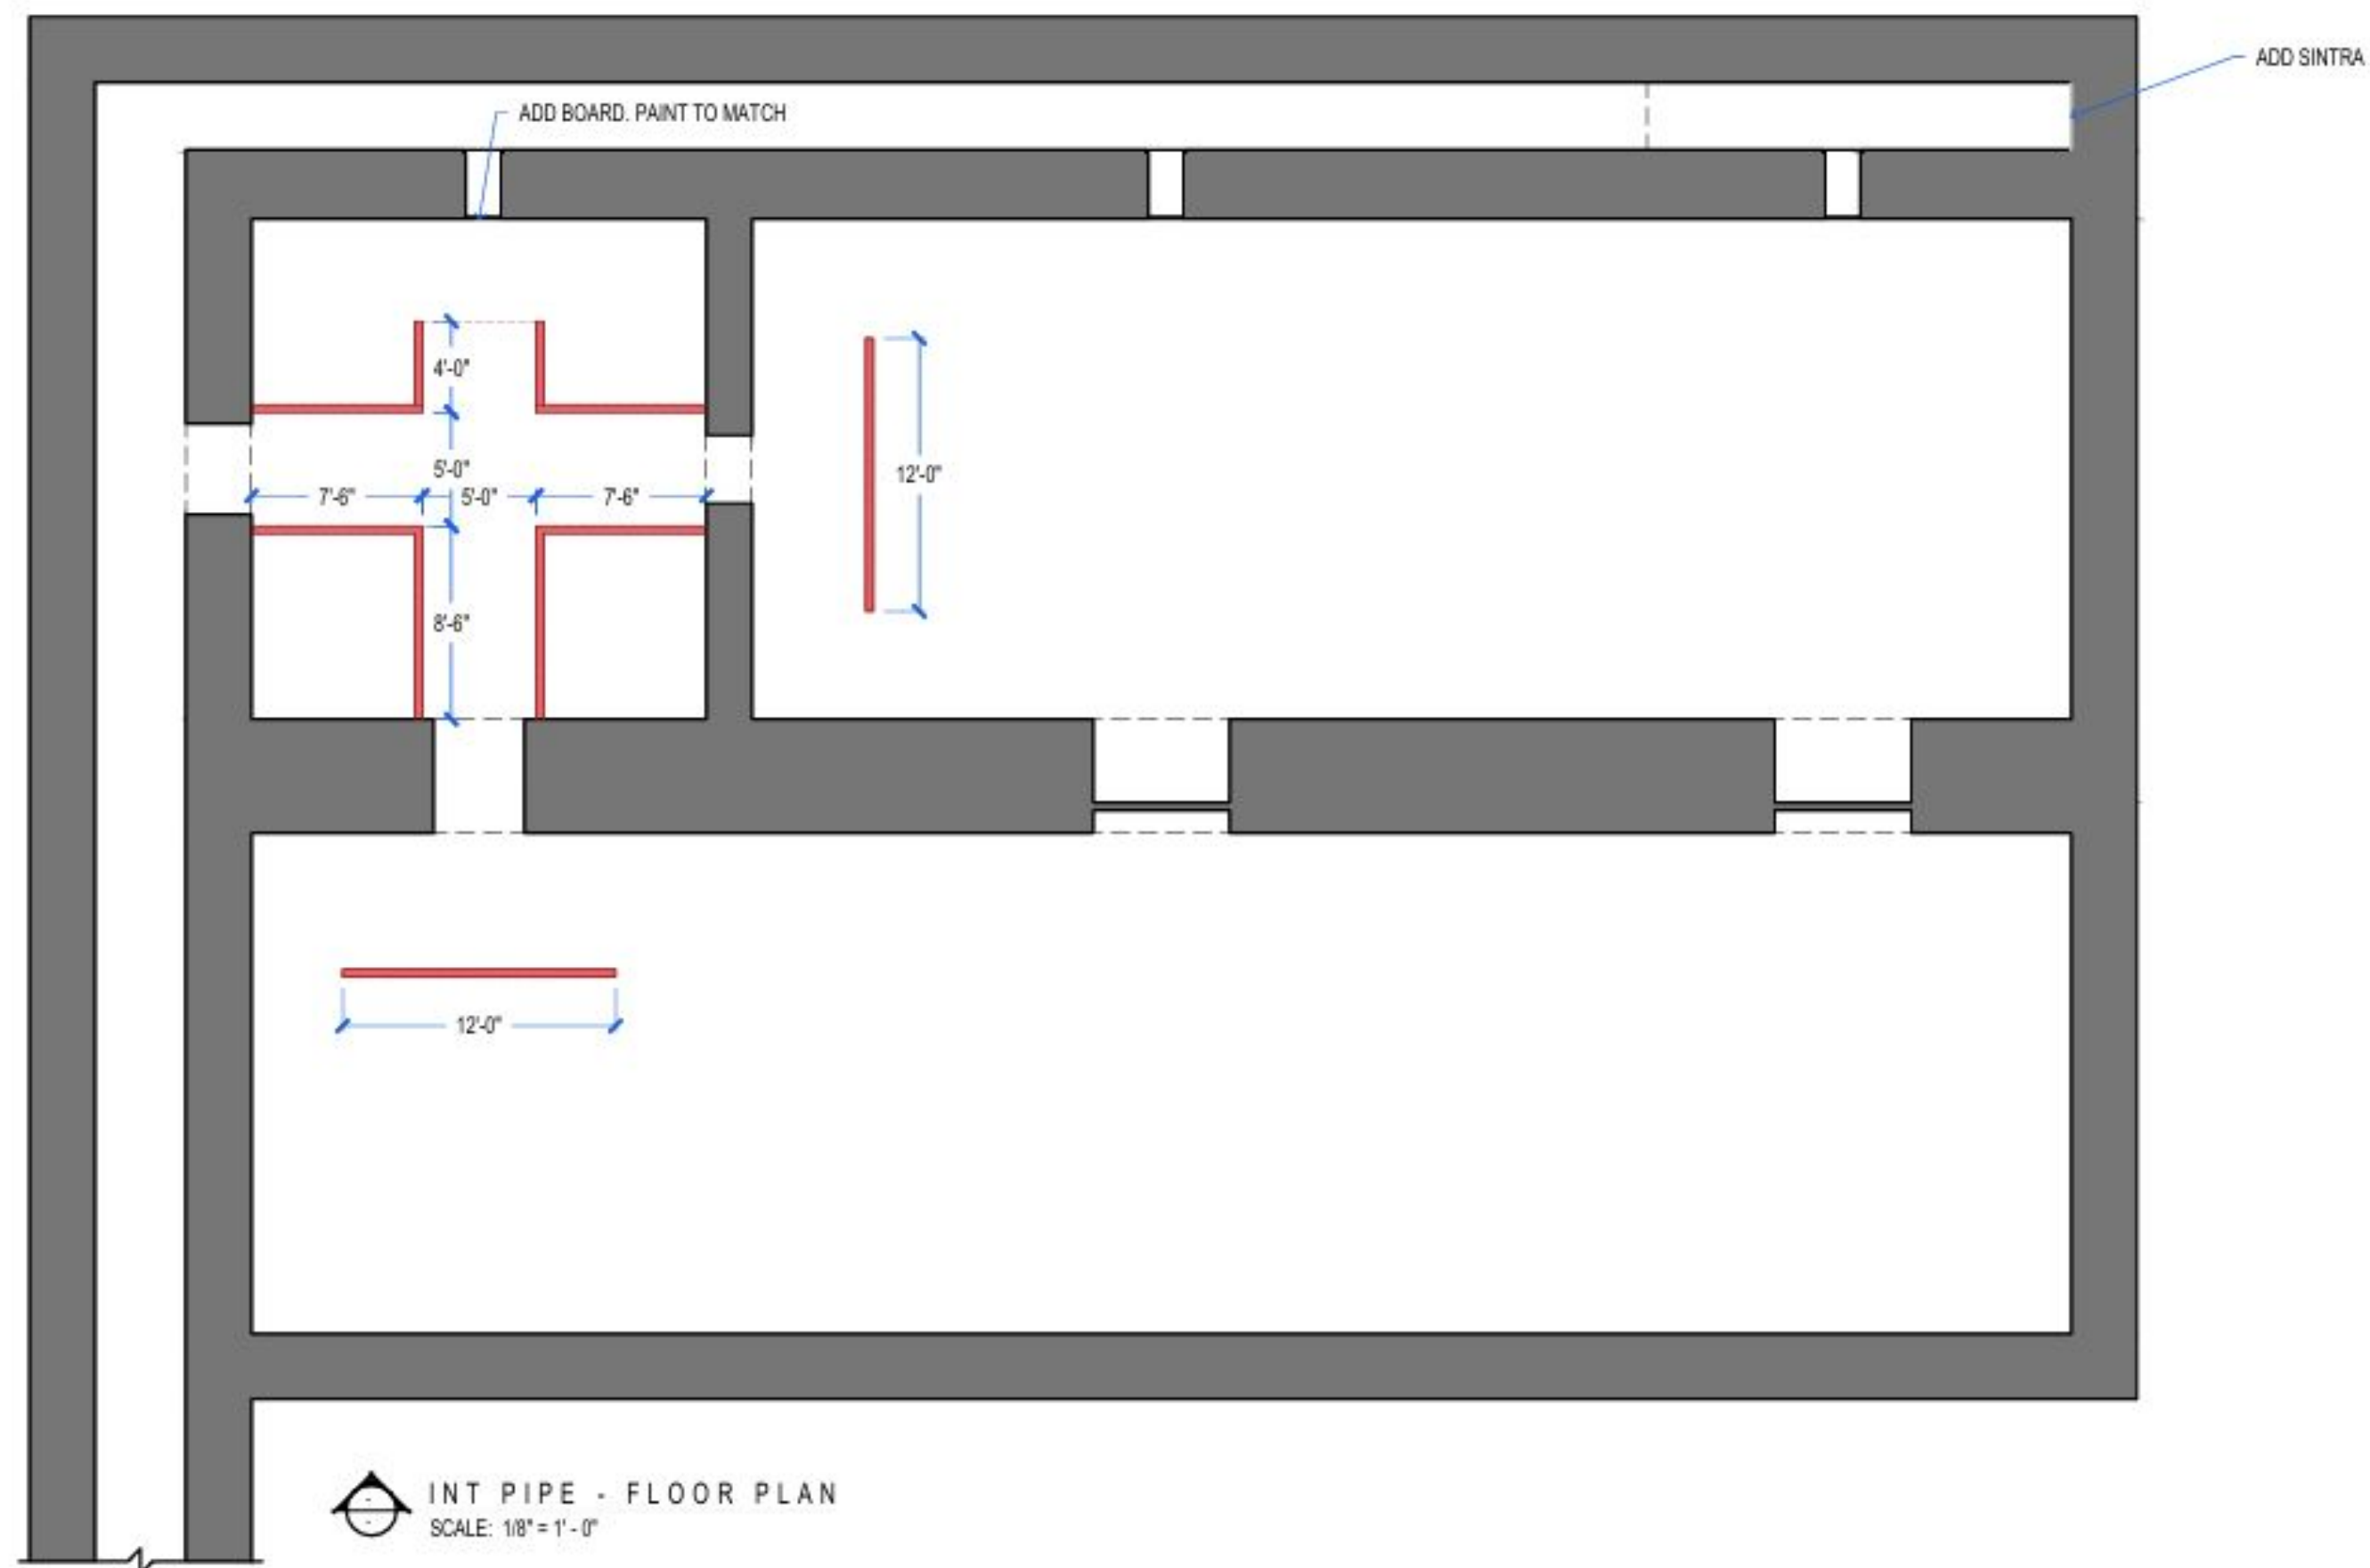

DIRECTOR ANDREW DEYOUNG
PRODUCTION/DESIGNER ROCÍO GIMÉNEZ
ART DIRECTOR CAITLIN NOBARI

SET NAME

INT PIPE

SET #

120-122

LOCATION

FORT TOTTEN, TOTTEN AVE AND 15TH ROAD

SHEET

DP

DRAWING

DIRECTOR'S PLAN



REV

SCALE

1/8" = 1'-0"

DRAWN BY

SERGIO SÁNCHEZ SELVA

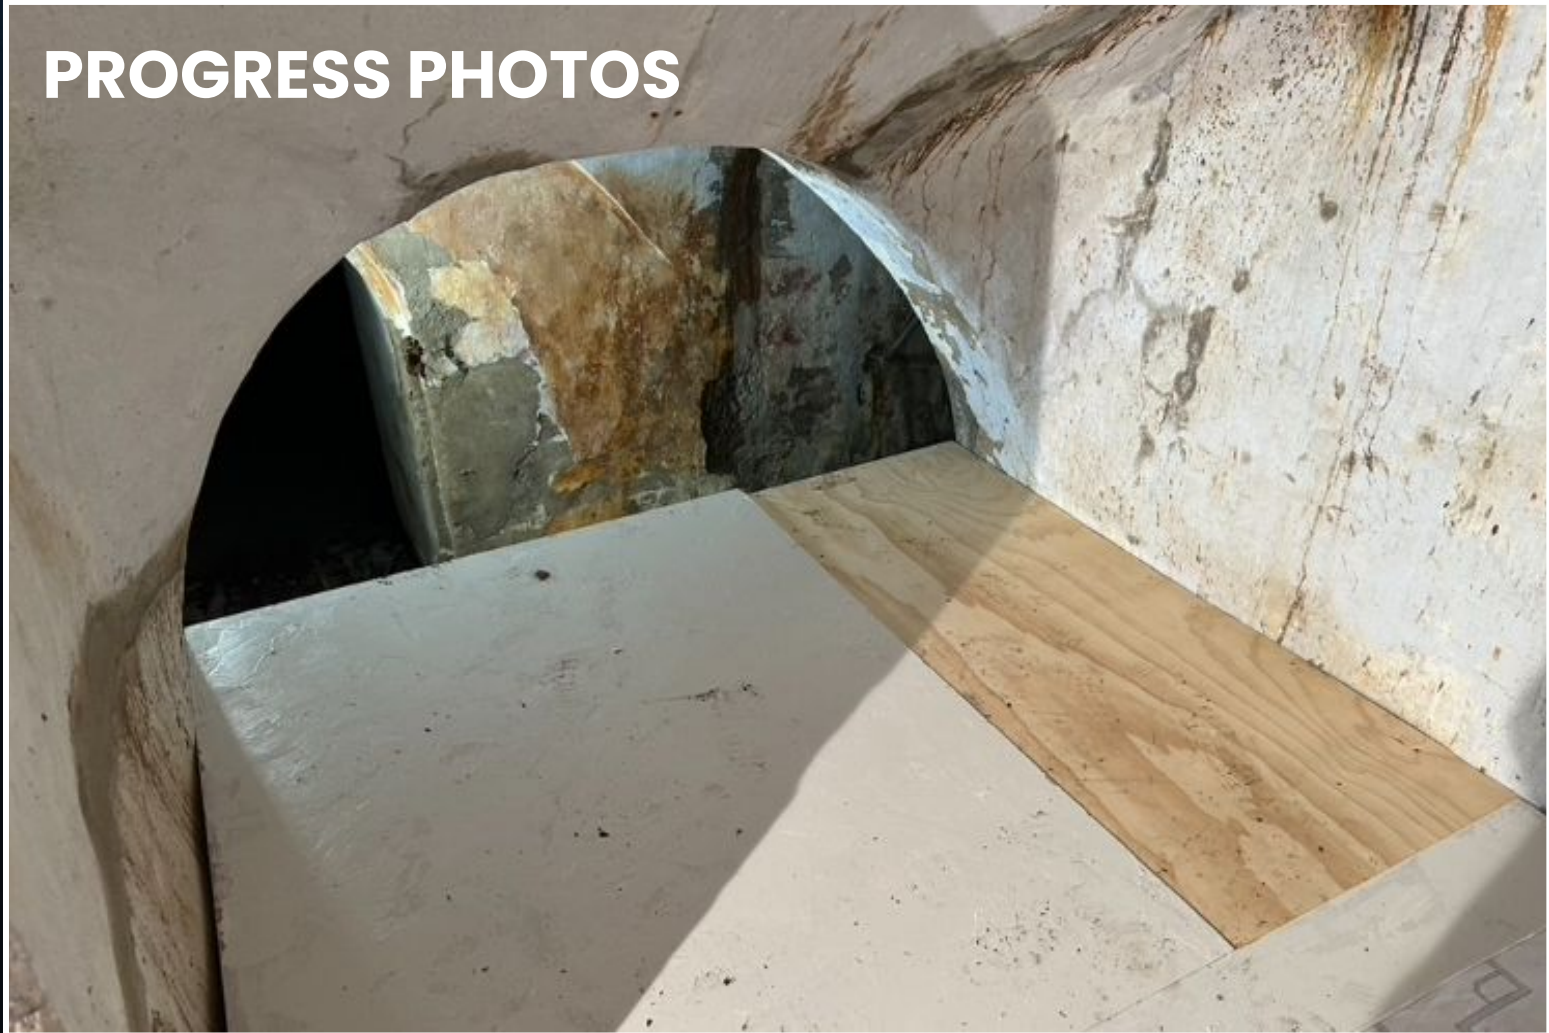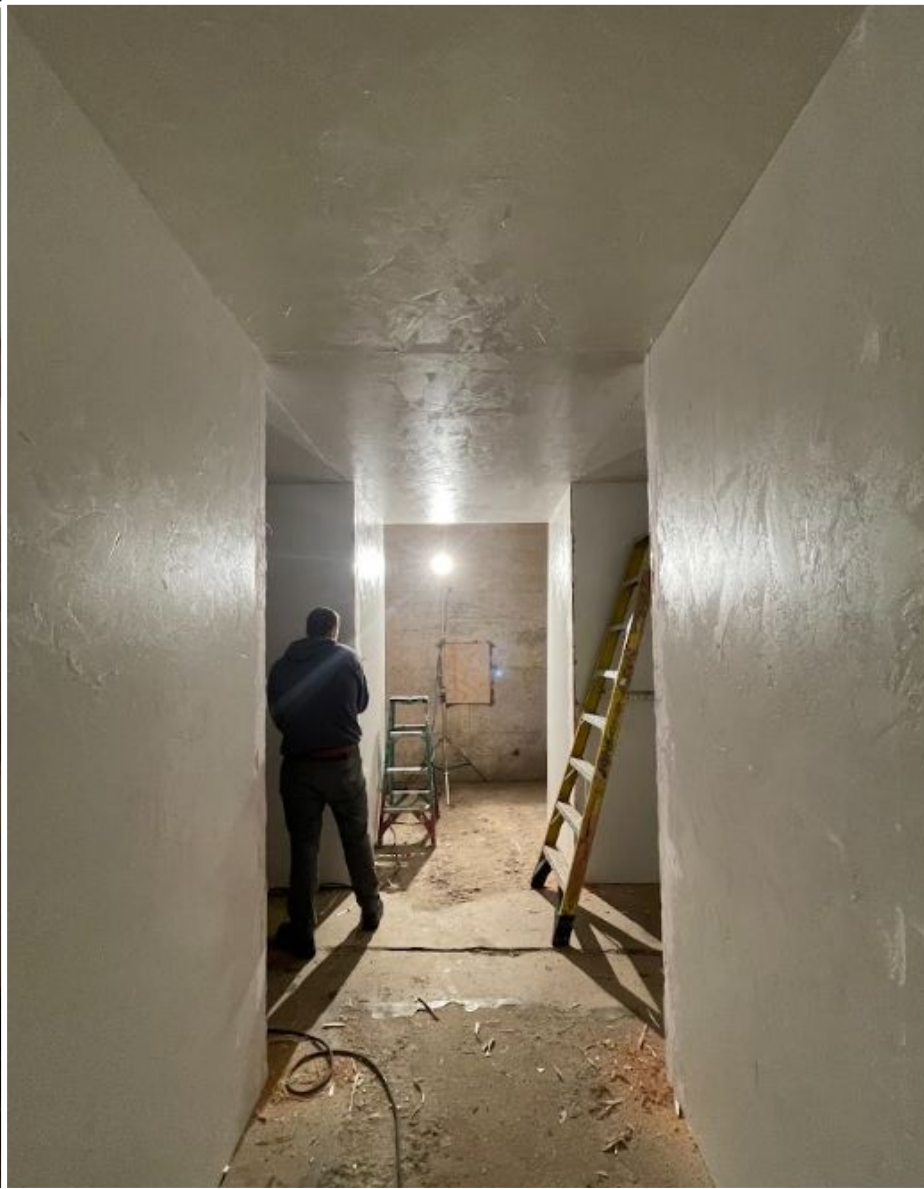

PROGRESS PHOTOS

