

max ORIGINAL

STATION ELEVEN





max ORIGINAL
STATION
ELEVEN

INT. CHICAGO THEATRE
YEAR 19







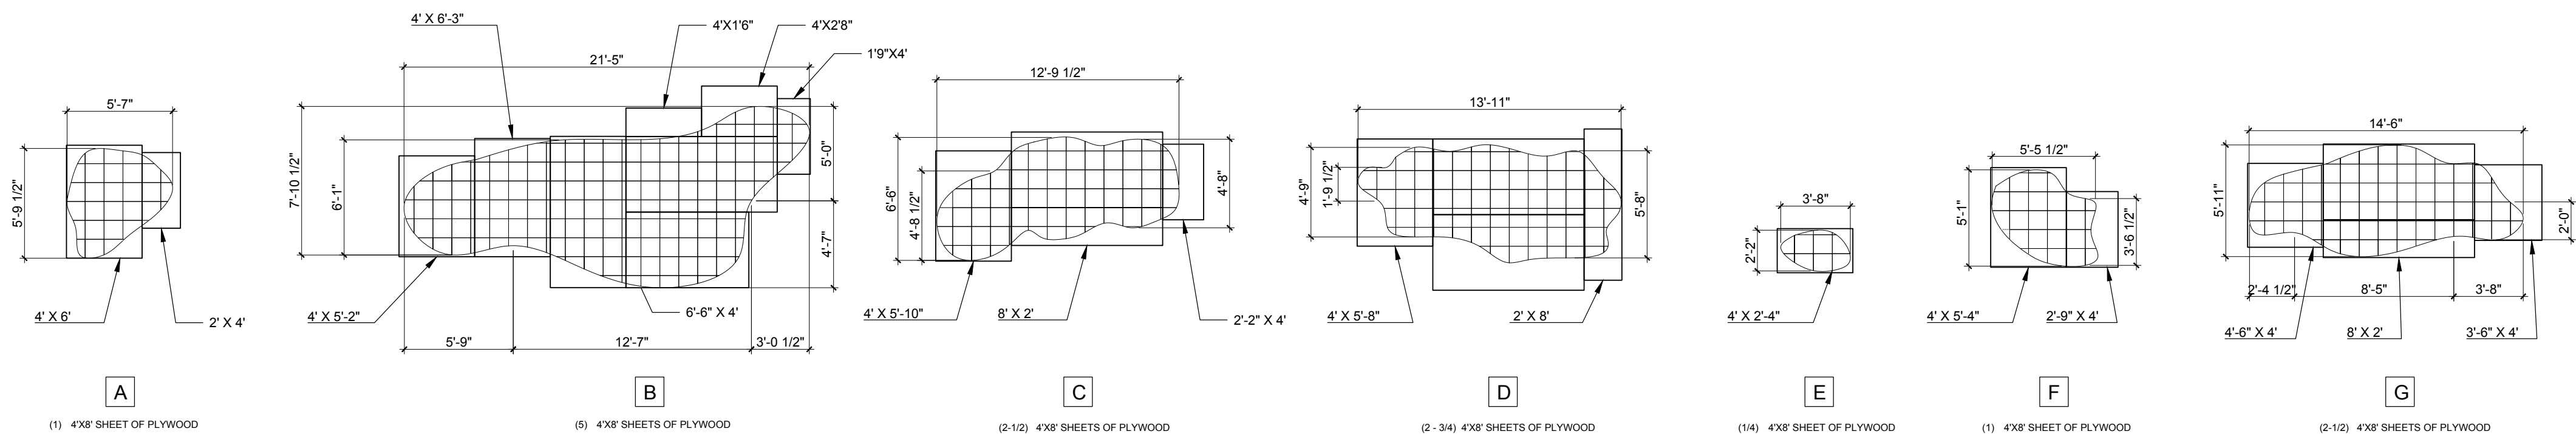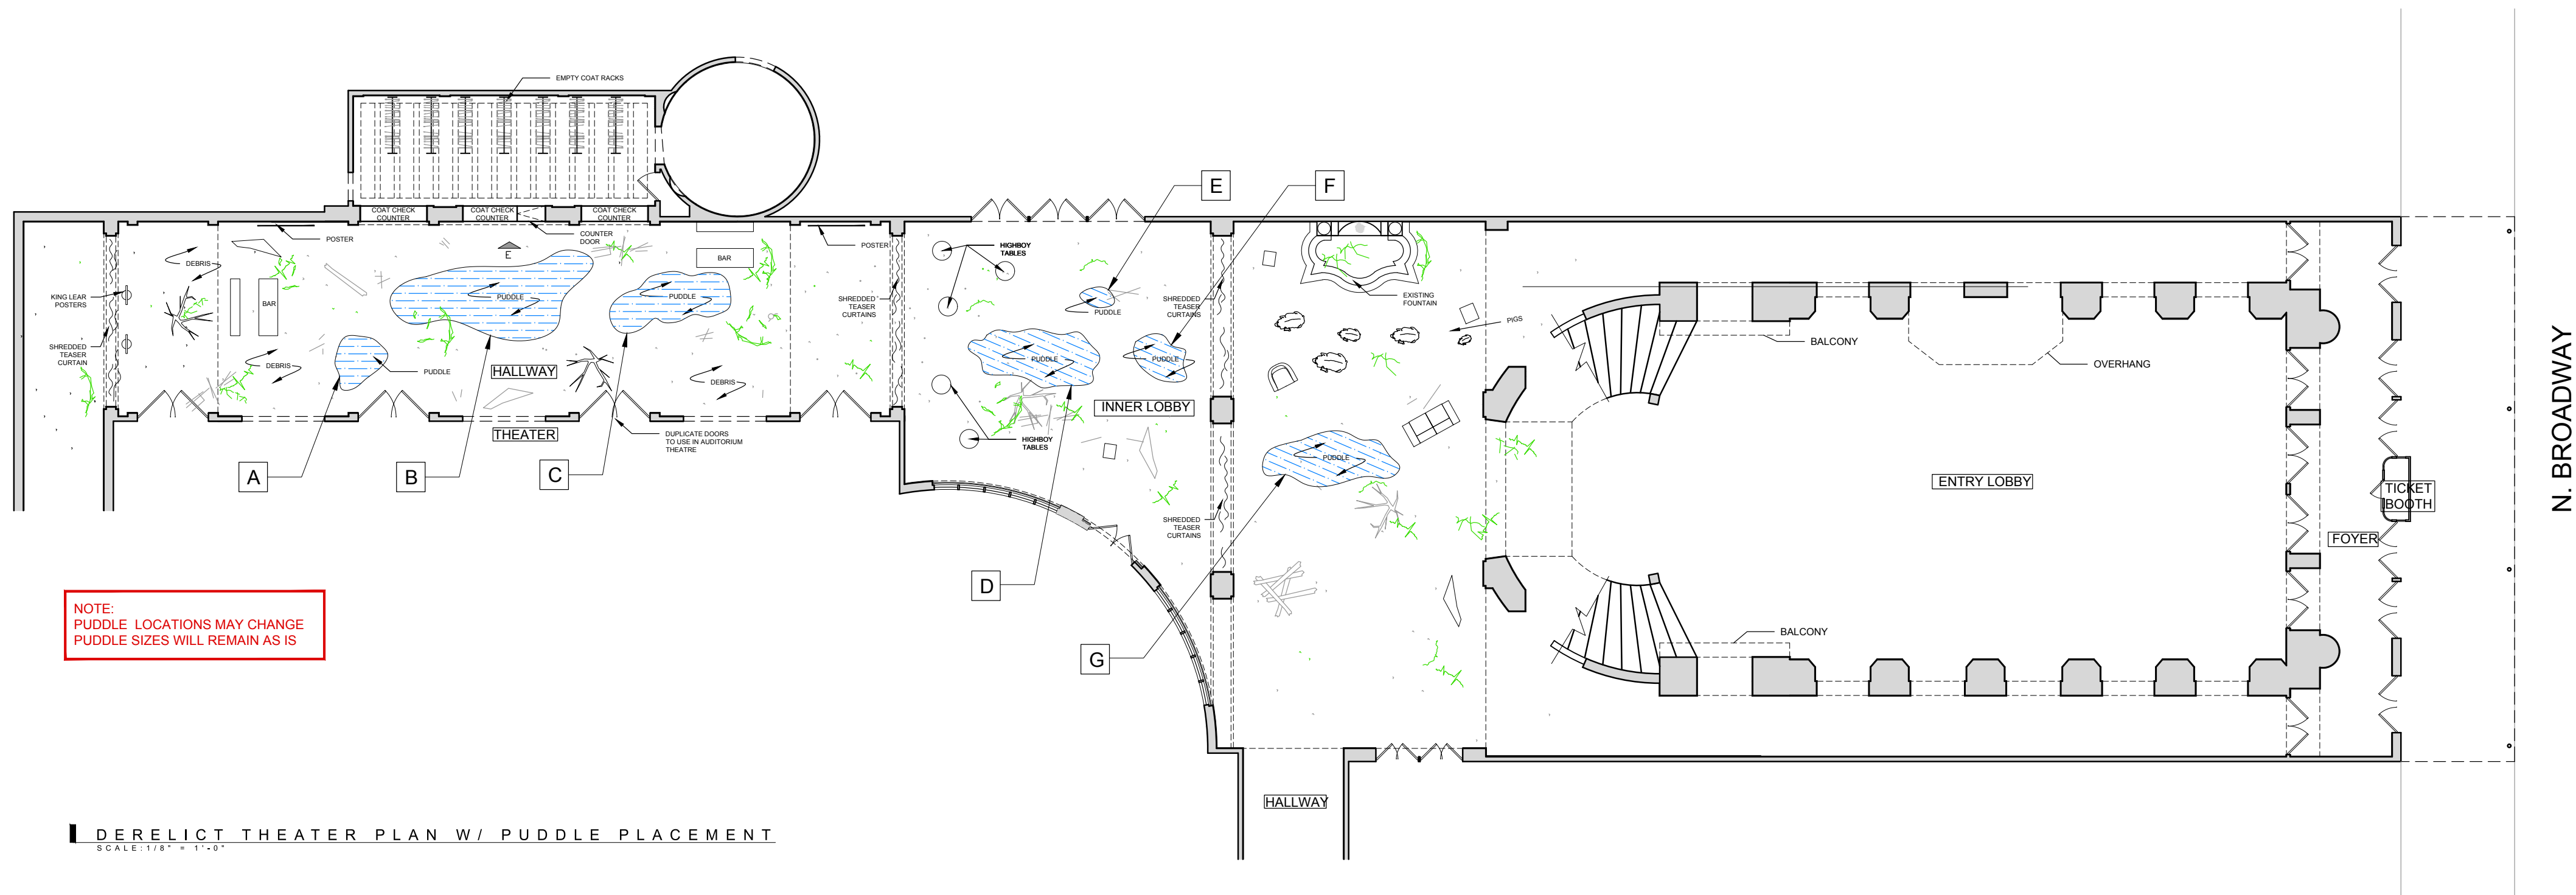

RELEASED

DIRECTOR: HIRO MURAI		PRODUCTION DESIGNER: RUTH AMMON	
SET NAME: INT DERELICT THEATRE			
DRAWING: PUDDLE DIMENSIONS		REV:	
STAGE/ LOCATION: 4816 N BROADWAY ST., CHICAGO IL 60640		DATE: 1/6/2020	
<div>STATION ELEVEN</div>		DRAWN BY: SAM	
		SET NO. 104	
		SHEET NO. 02	
CHICAGO STUDIO CITY CHICAGO IL 60644			

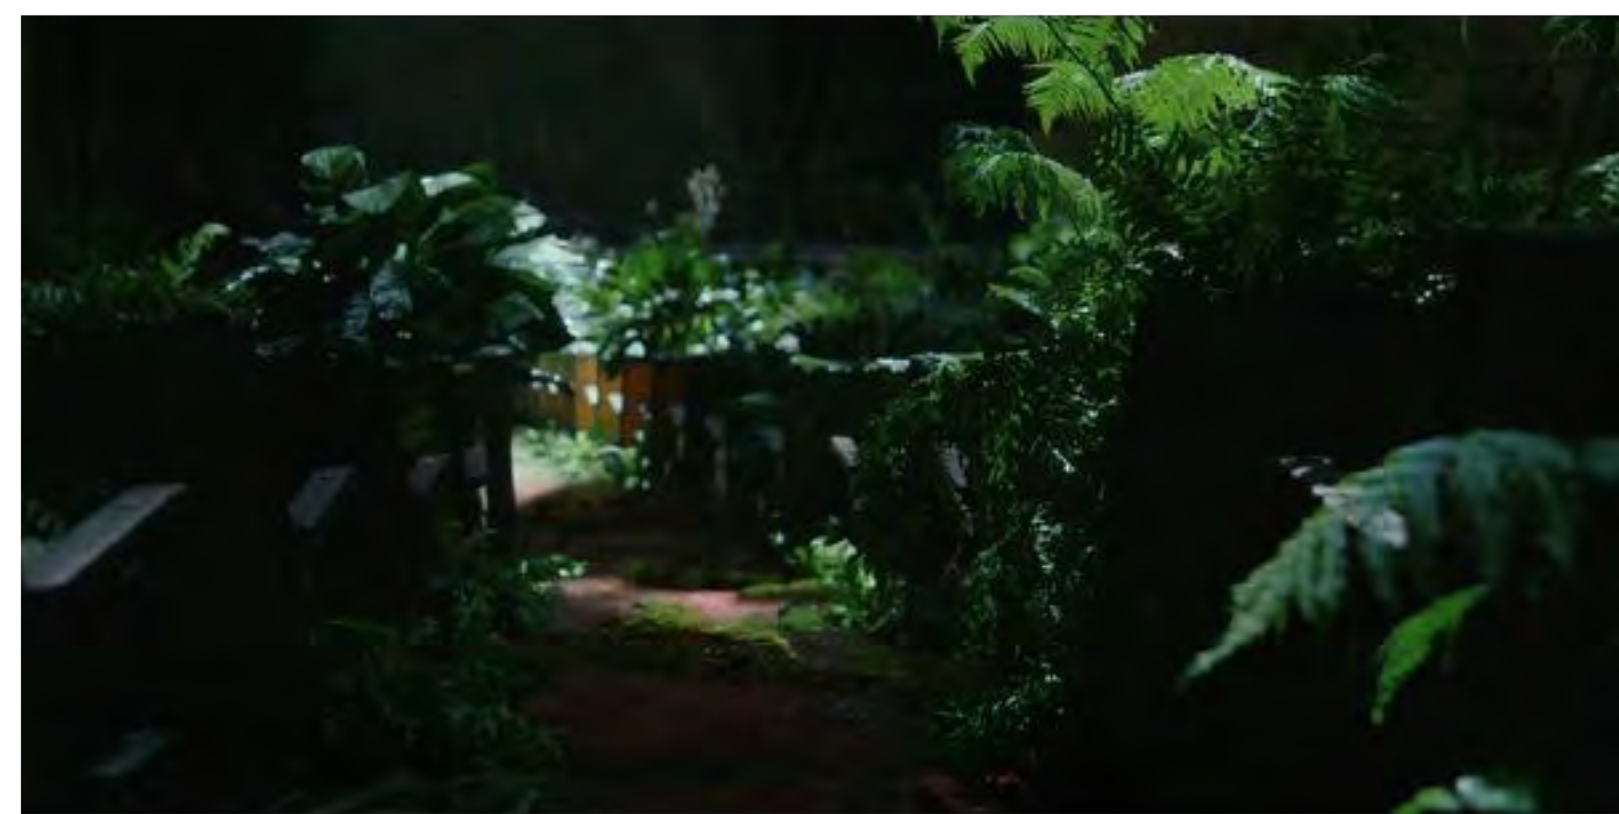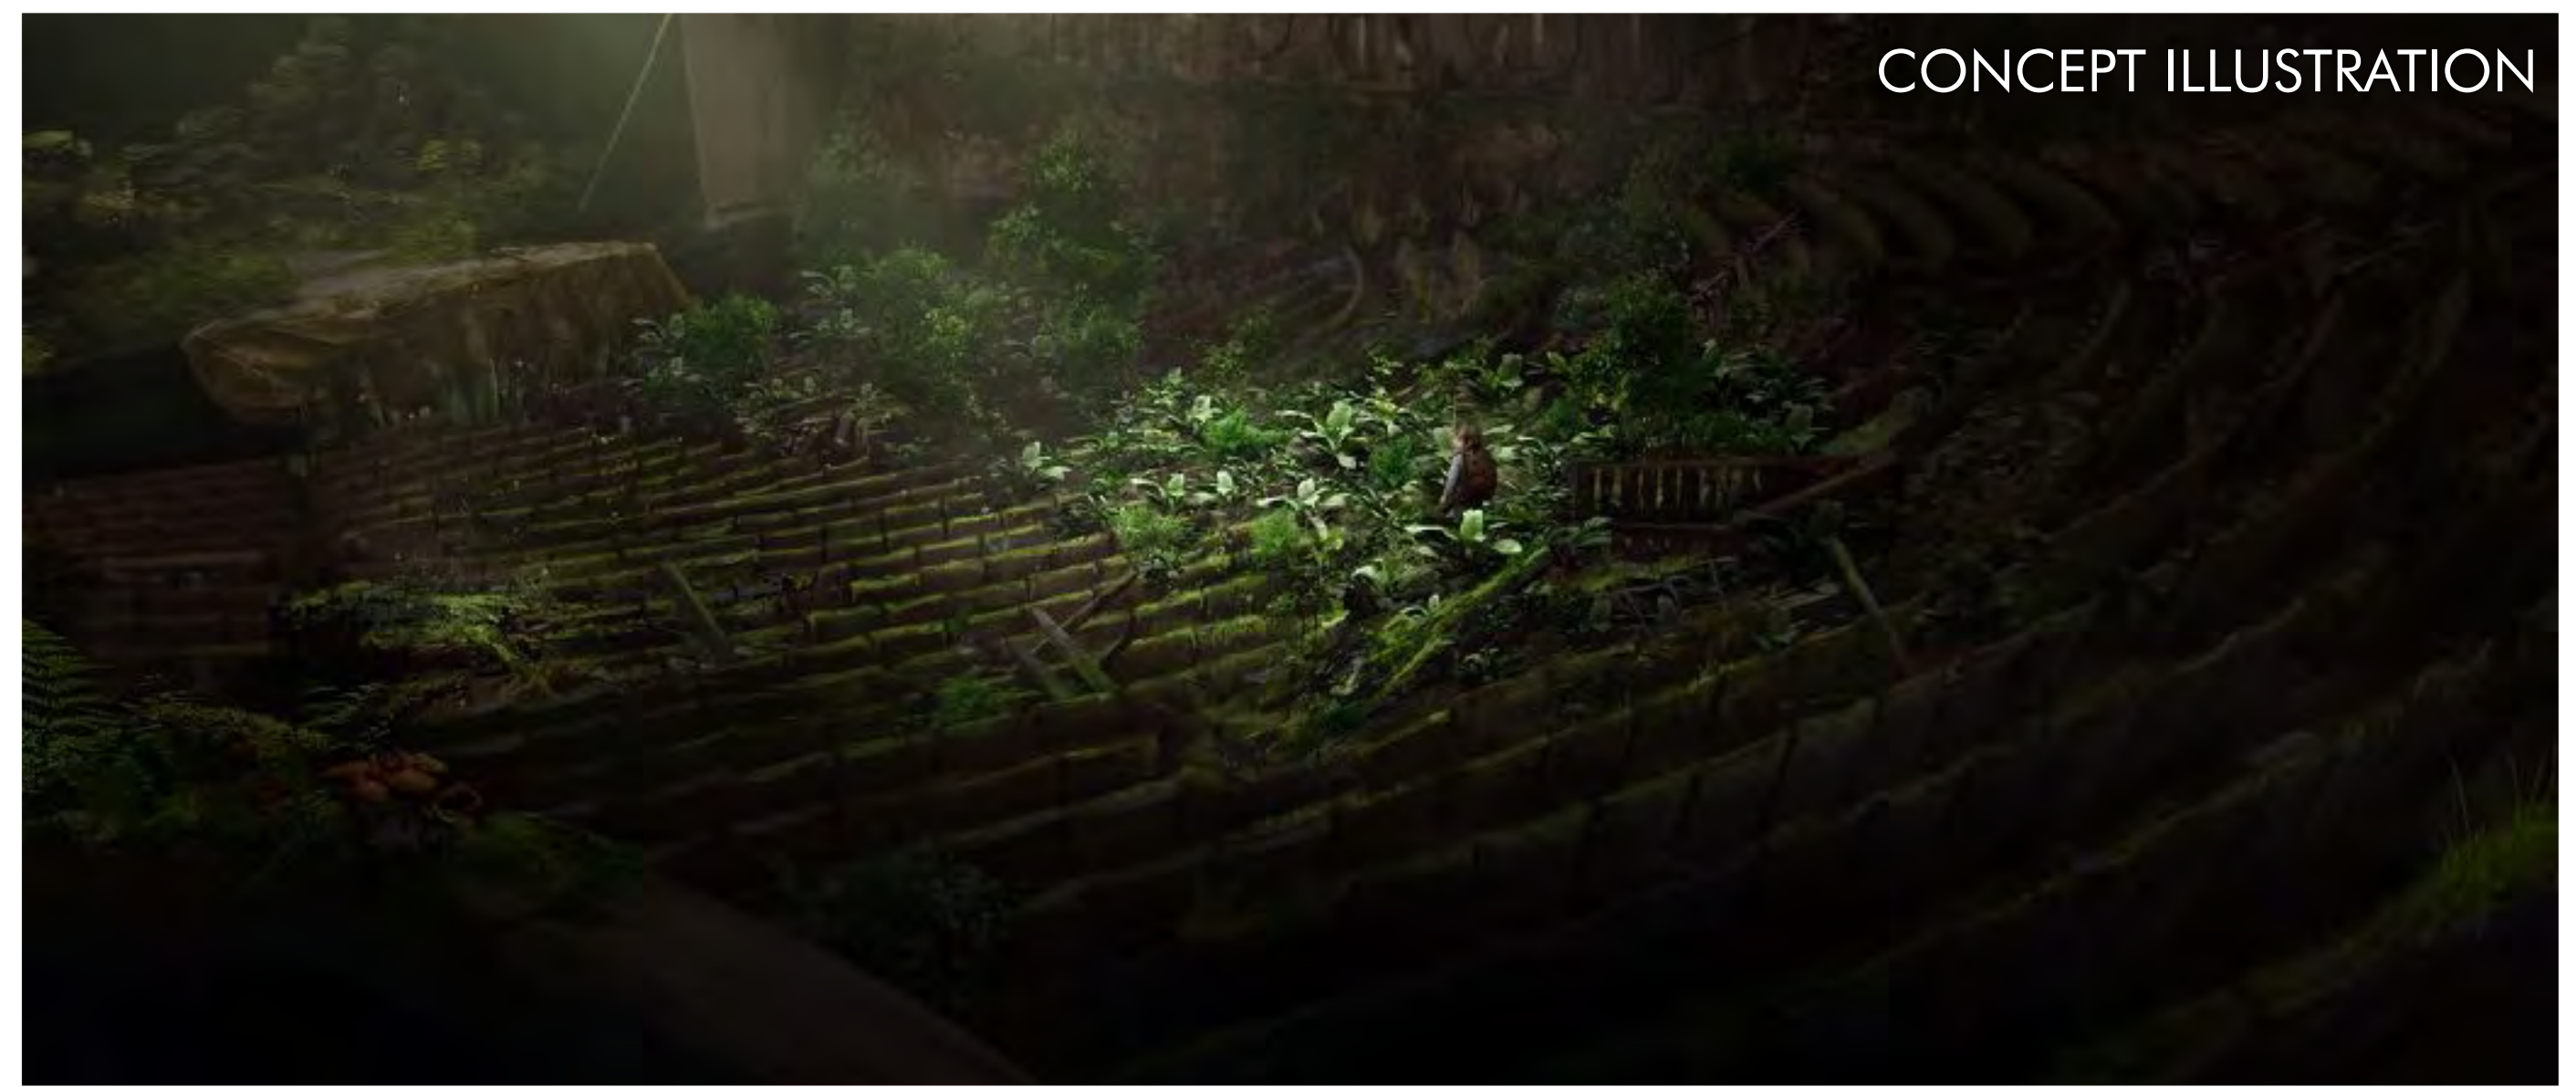

NOTE: OUTLINES ARE SCHEMATIC AND NOT TO BE COPIED EXACTLY

A Ceiling Chunk
1/2" = 1'-0"

B Ceiling Chunk
1/2" = 1'-0"

C Ceiling Chunk
1/2" = 1'-0"

D Ceiling Chunk
1/2" = 1'-0"

E Ceiling Chunk
1/2" = 1'-0"

F Ceiling Chunk
1/2" = 1'-0"

G Ceiling Chunk
1/2" = 1'-0"

H Ceiling Chunk
1/2" = 1'-0"

I Ceiling Chunk
1/2" = 1'-0"

J Ceiling Chunk
1/2" = 1'-0"

MATERIAL LEGEND

3/8" OSB FINISHED AS PLASTER

EXTRUDED METAL LATH

1 Key Plan
1/8" = 1'-0"

2 Section of Chunk (TYPICAL)
FULL SCALE

REFERENCE: BROKEN PLASTER CLOSE UP

RELEASED 1/16/2020 4:20PM

DIRECTOR: HIRO MURAI PRODUCTION DESIGNER: RUTH ARBON

SET NAME: INT DERELICT THEATRE

DRAWING: CEILING CHUNKS PLAN REV: 01

STAGE: THE AUDITORIUM, 50 E. IGA & WELLS DR. DATE: 1/16/2020 4:14:38 PM

LOCATION: CHICAGO, IL

DRAWN BY: TEEGIE GOLDBERG

STATIN ELEVEN

SET/NO 101 SHEET NO 03

CHICAGO FILM OFFICE CHICAGO, ILLINOIS



max ORIGINAL
STATION
ELEVEN

INT. CHICAGO THEATRE:
KING LEAR
2020



ARTHUR LEANDER IS

KING LEAR







max ORIGINAL
STATION
ELEVEN

INT. CHICAGO THEATRE:
ARTHUR'S DRESSING ROOM
2020







DRESSING ROOM INTERIOR
SCALE: 1/4" = 1'-0"




DOORS AND CASING TO BE PAINTED
TO MATCH AUDITORIUM
DRESSING ROOM

G




DRESSING ROOM ENTRY / HALL
SCALE: 1/4" = 1'-0"

DIRECTOR: HIRO MURAI		PRODUCTION DESIGNER: RUTH AMMON	
SET NAME: INT. THEATRE - ARTHURS DRESSING ROOM			
DRAWING: PLAN & ELEVATIONS		REV:	
STAGE/ LOCATION: CHICAGO STUDIO CITY		DATE: 01.22.2020	
		DRAWN BY: LK	
		SET NO. 105	
		SHEET NO. 01	
CHICAGO PRODUCTION, CHICAGO, ILLINOIS			

max ORIGINAL
STATION
ELEVEN

EXT. EL TRAIN PLATFORM
TIME JUMP



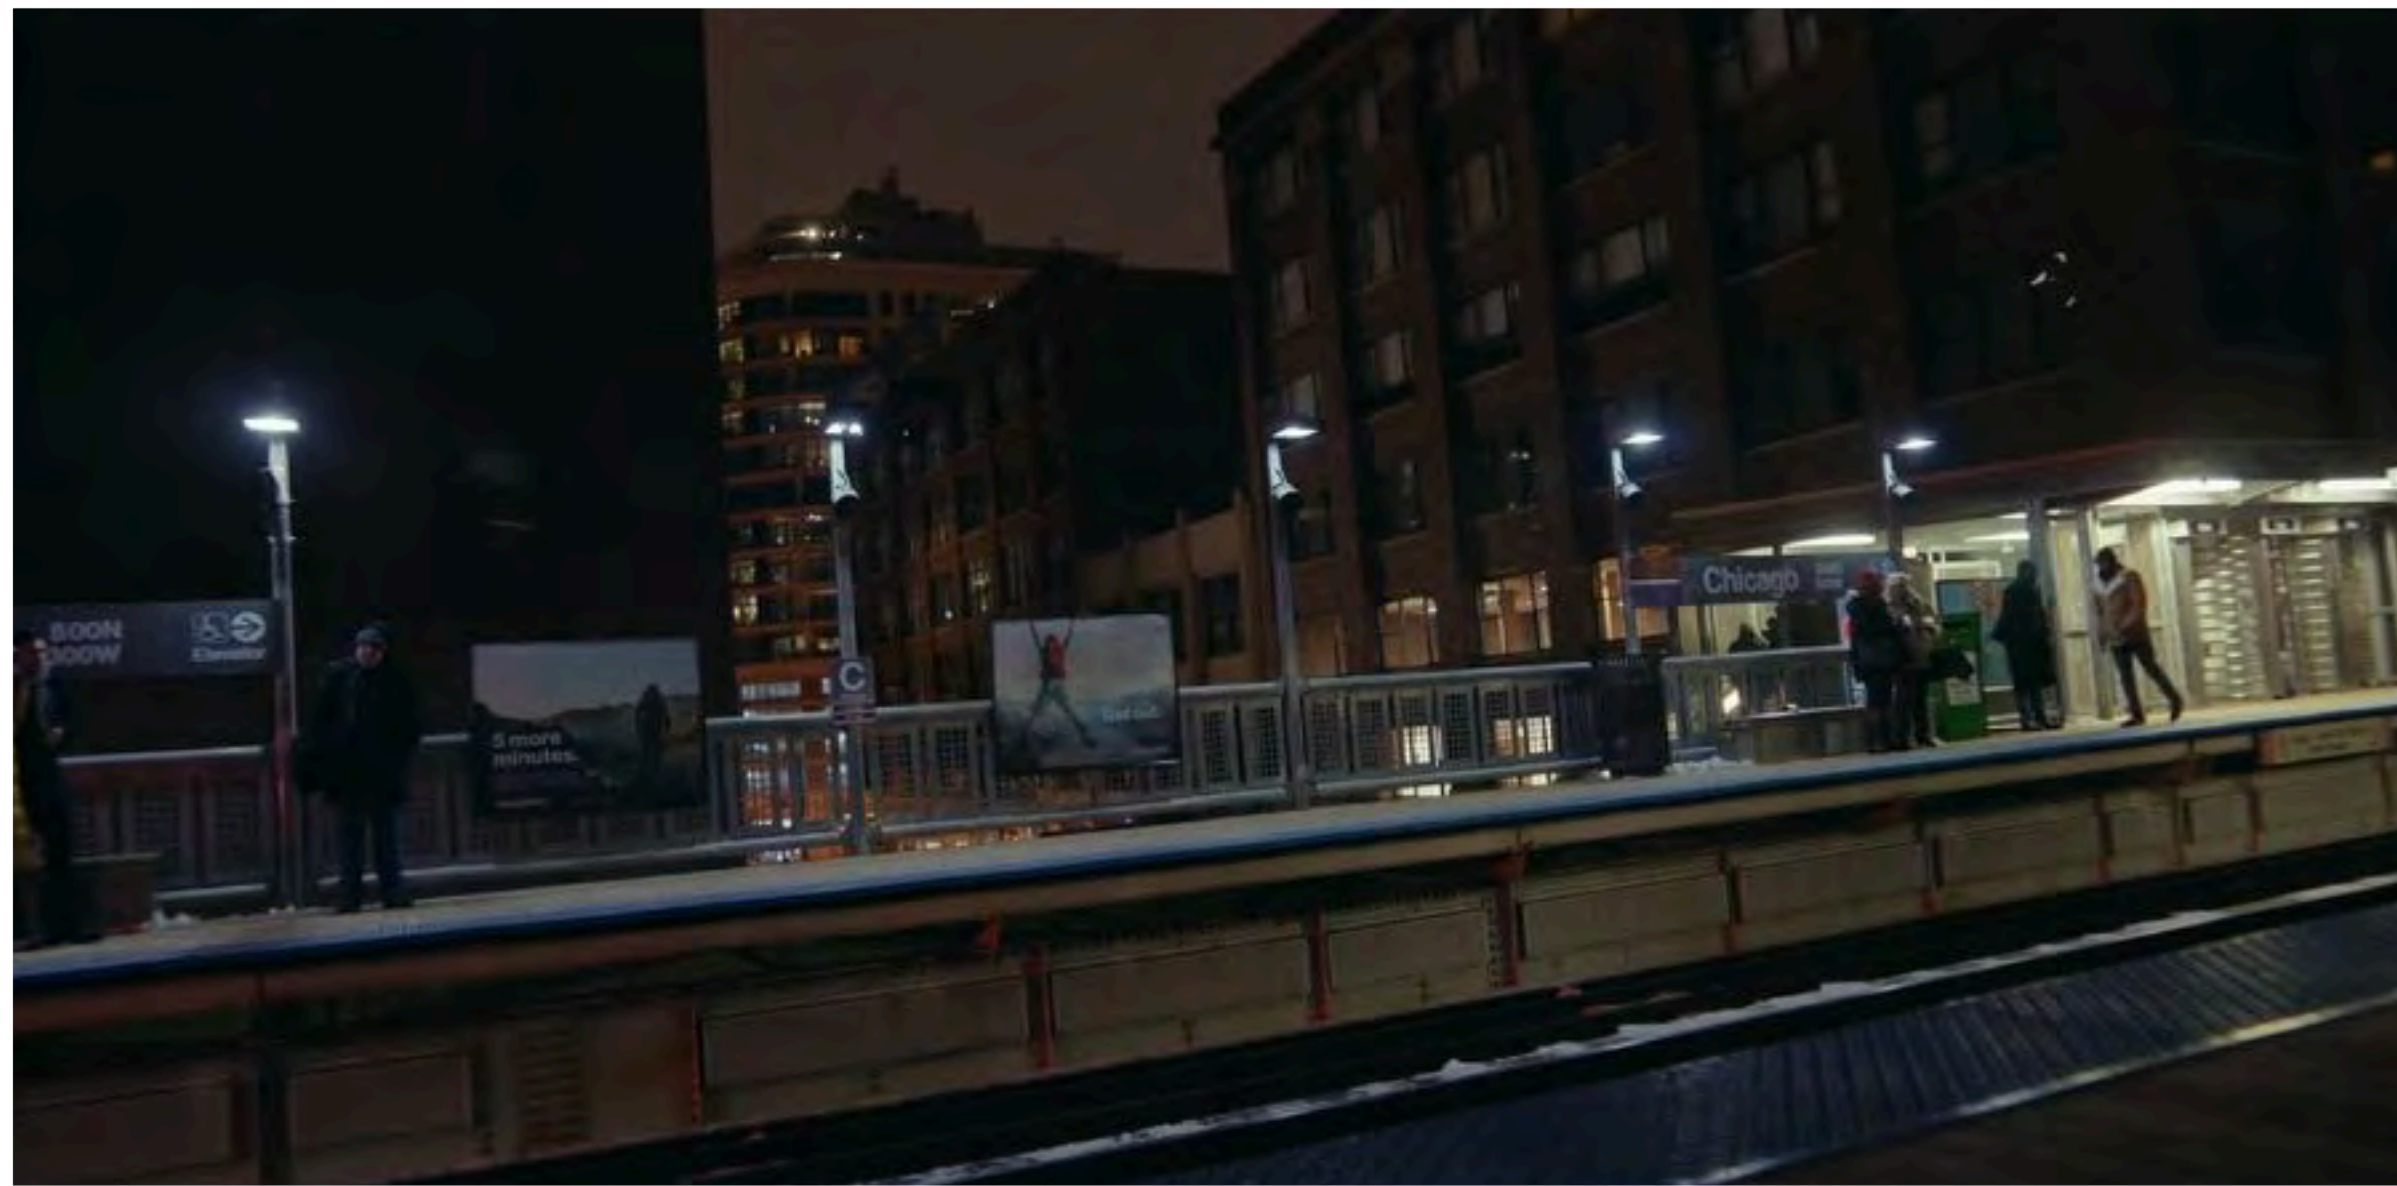

2020/ YEAR 0



YEAR 20



CONCEPT ILLUSTRATION



CONCEPT ILLUSTRATION

max ORIGINAL
STATION
ELEVEN

EXT. KIRSTEN'S HOUSE
TIME JUMP






2020/ YEAR 0



YEAR 20

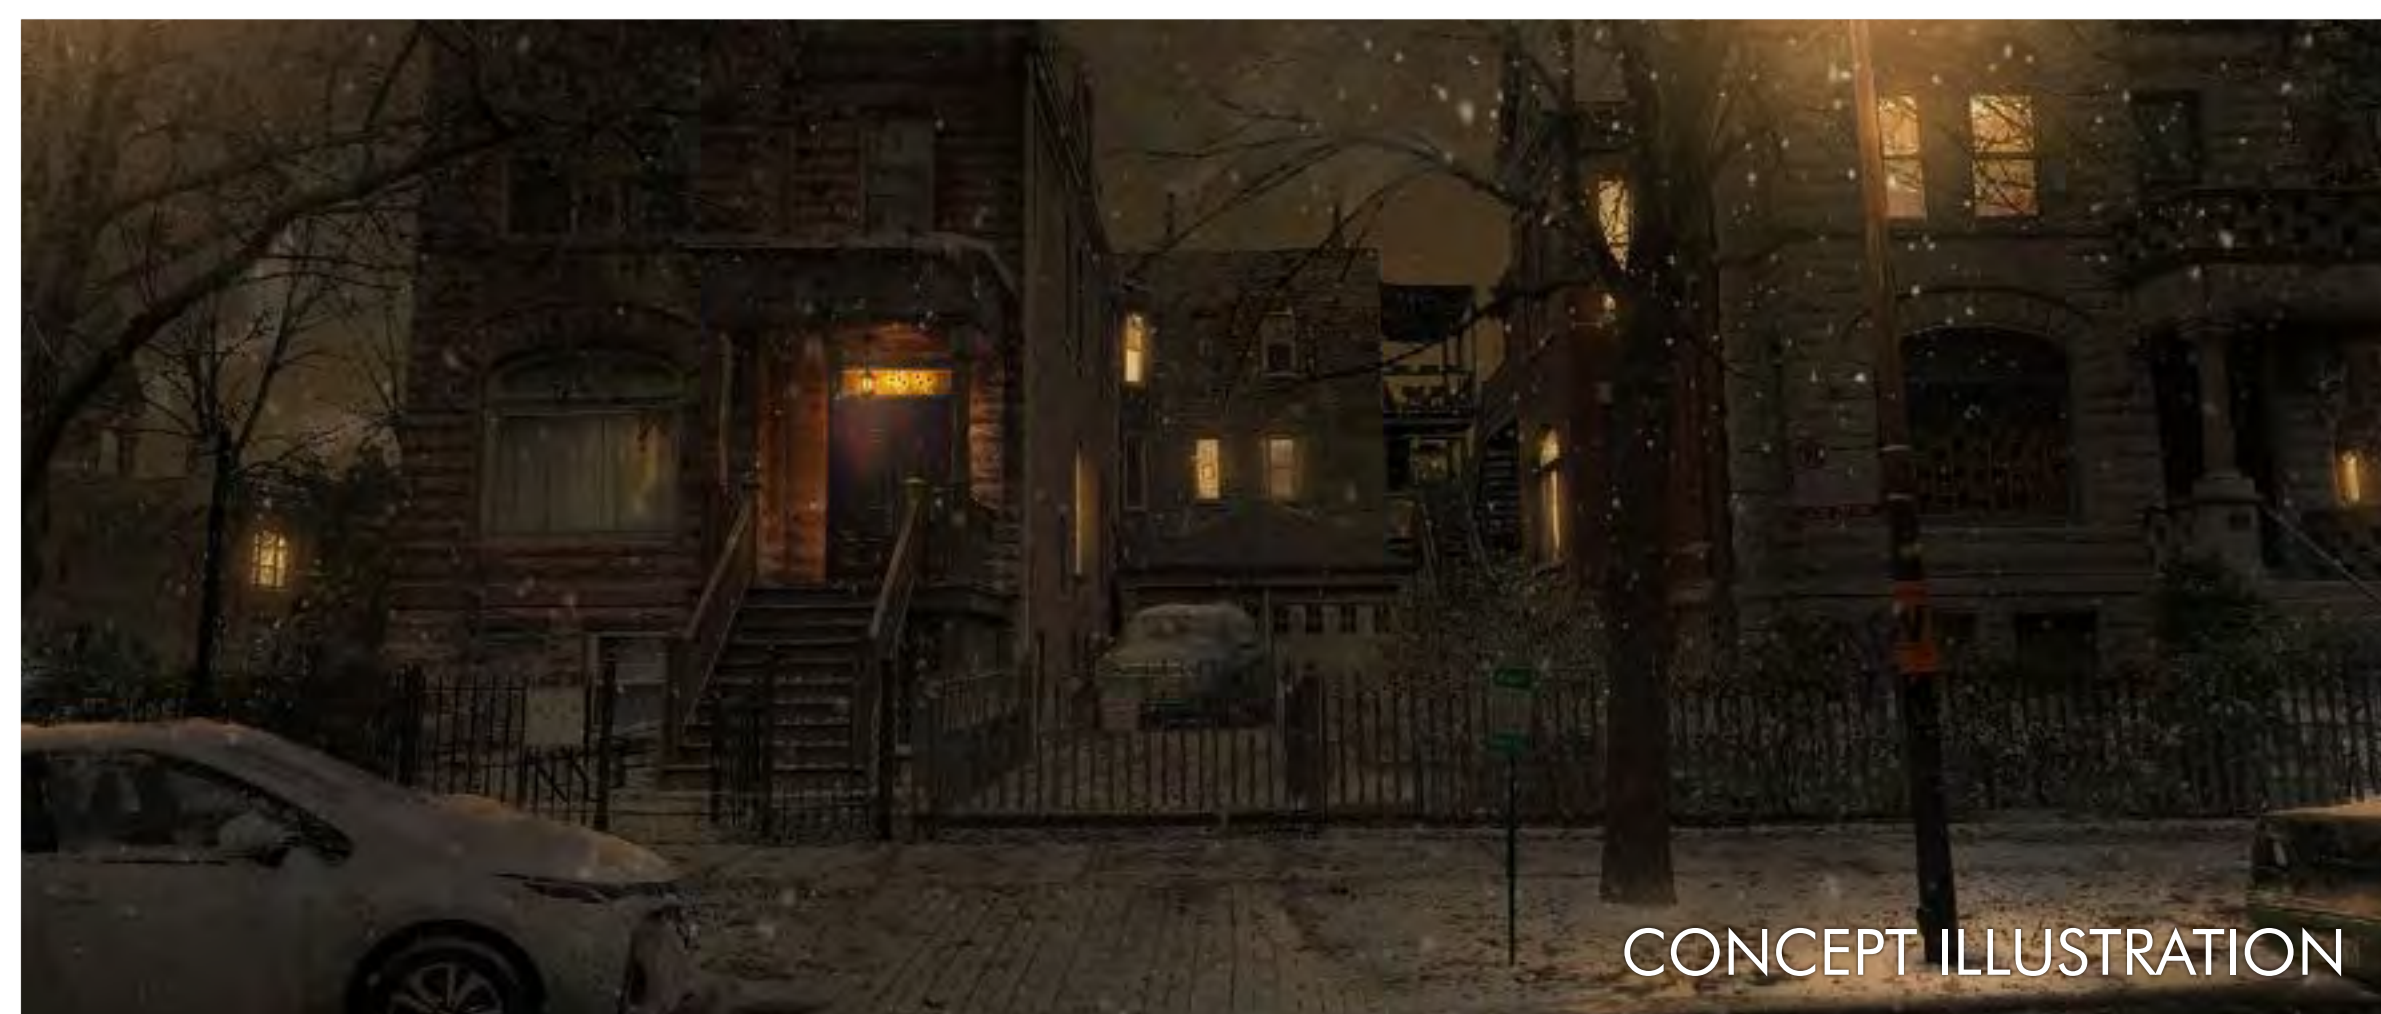

CONCEPT ILLUSTRATION






CONCEPT ILLUSTRATION


max ORIGINAL
STATION
ELEVEN

INT. HOTEL SERI GUMUM:
MALAYSIA
2020



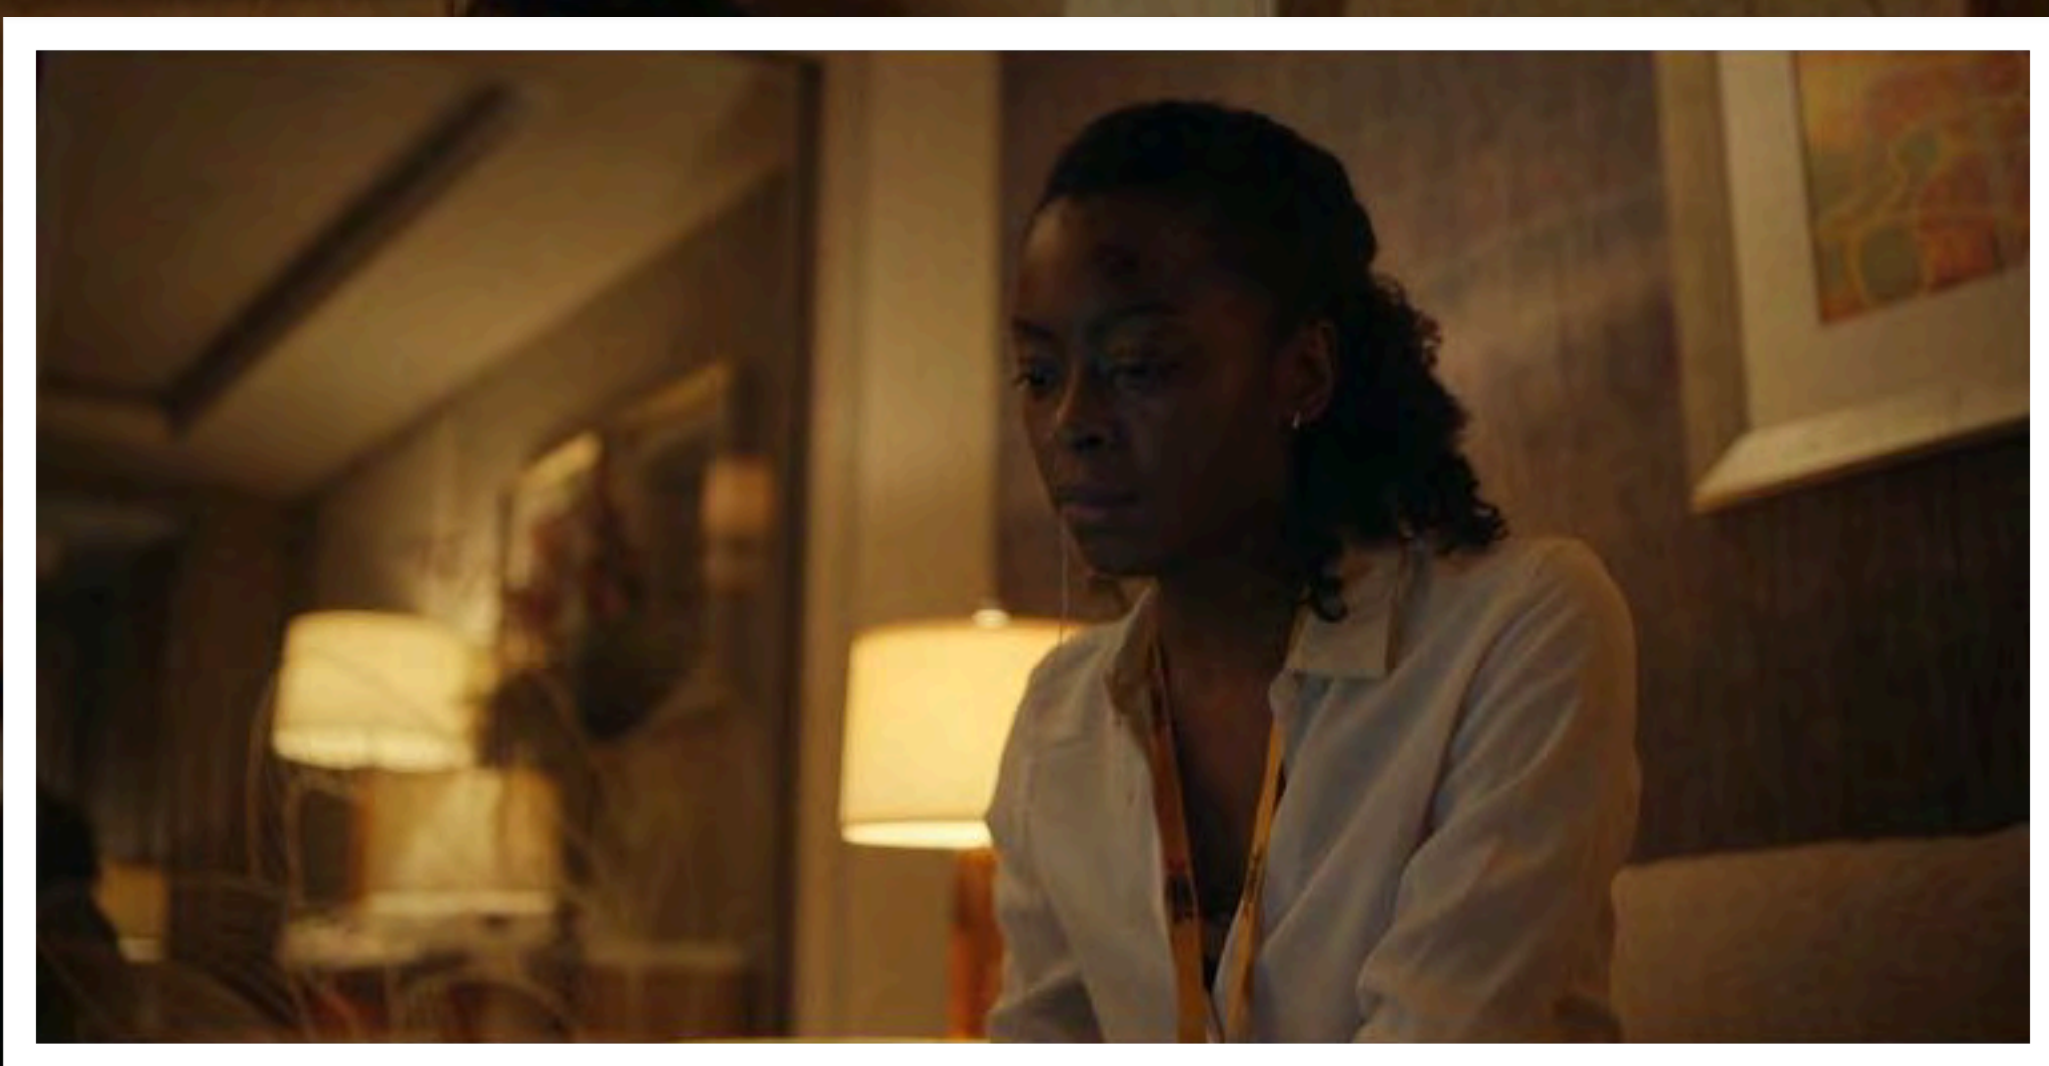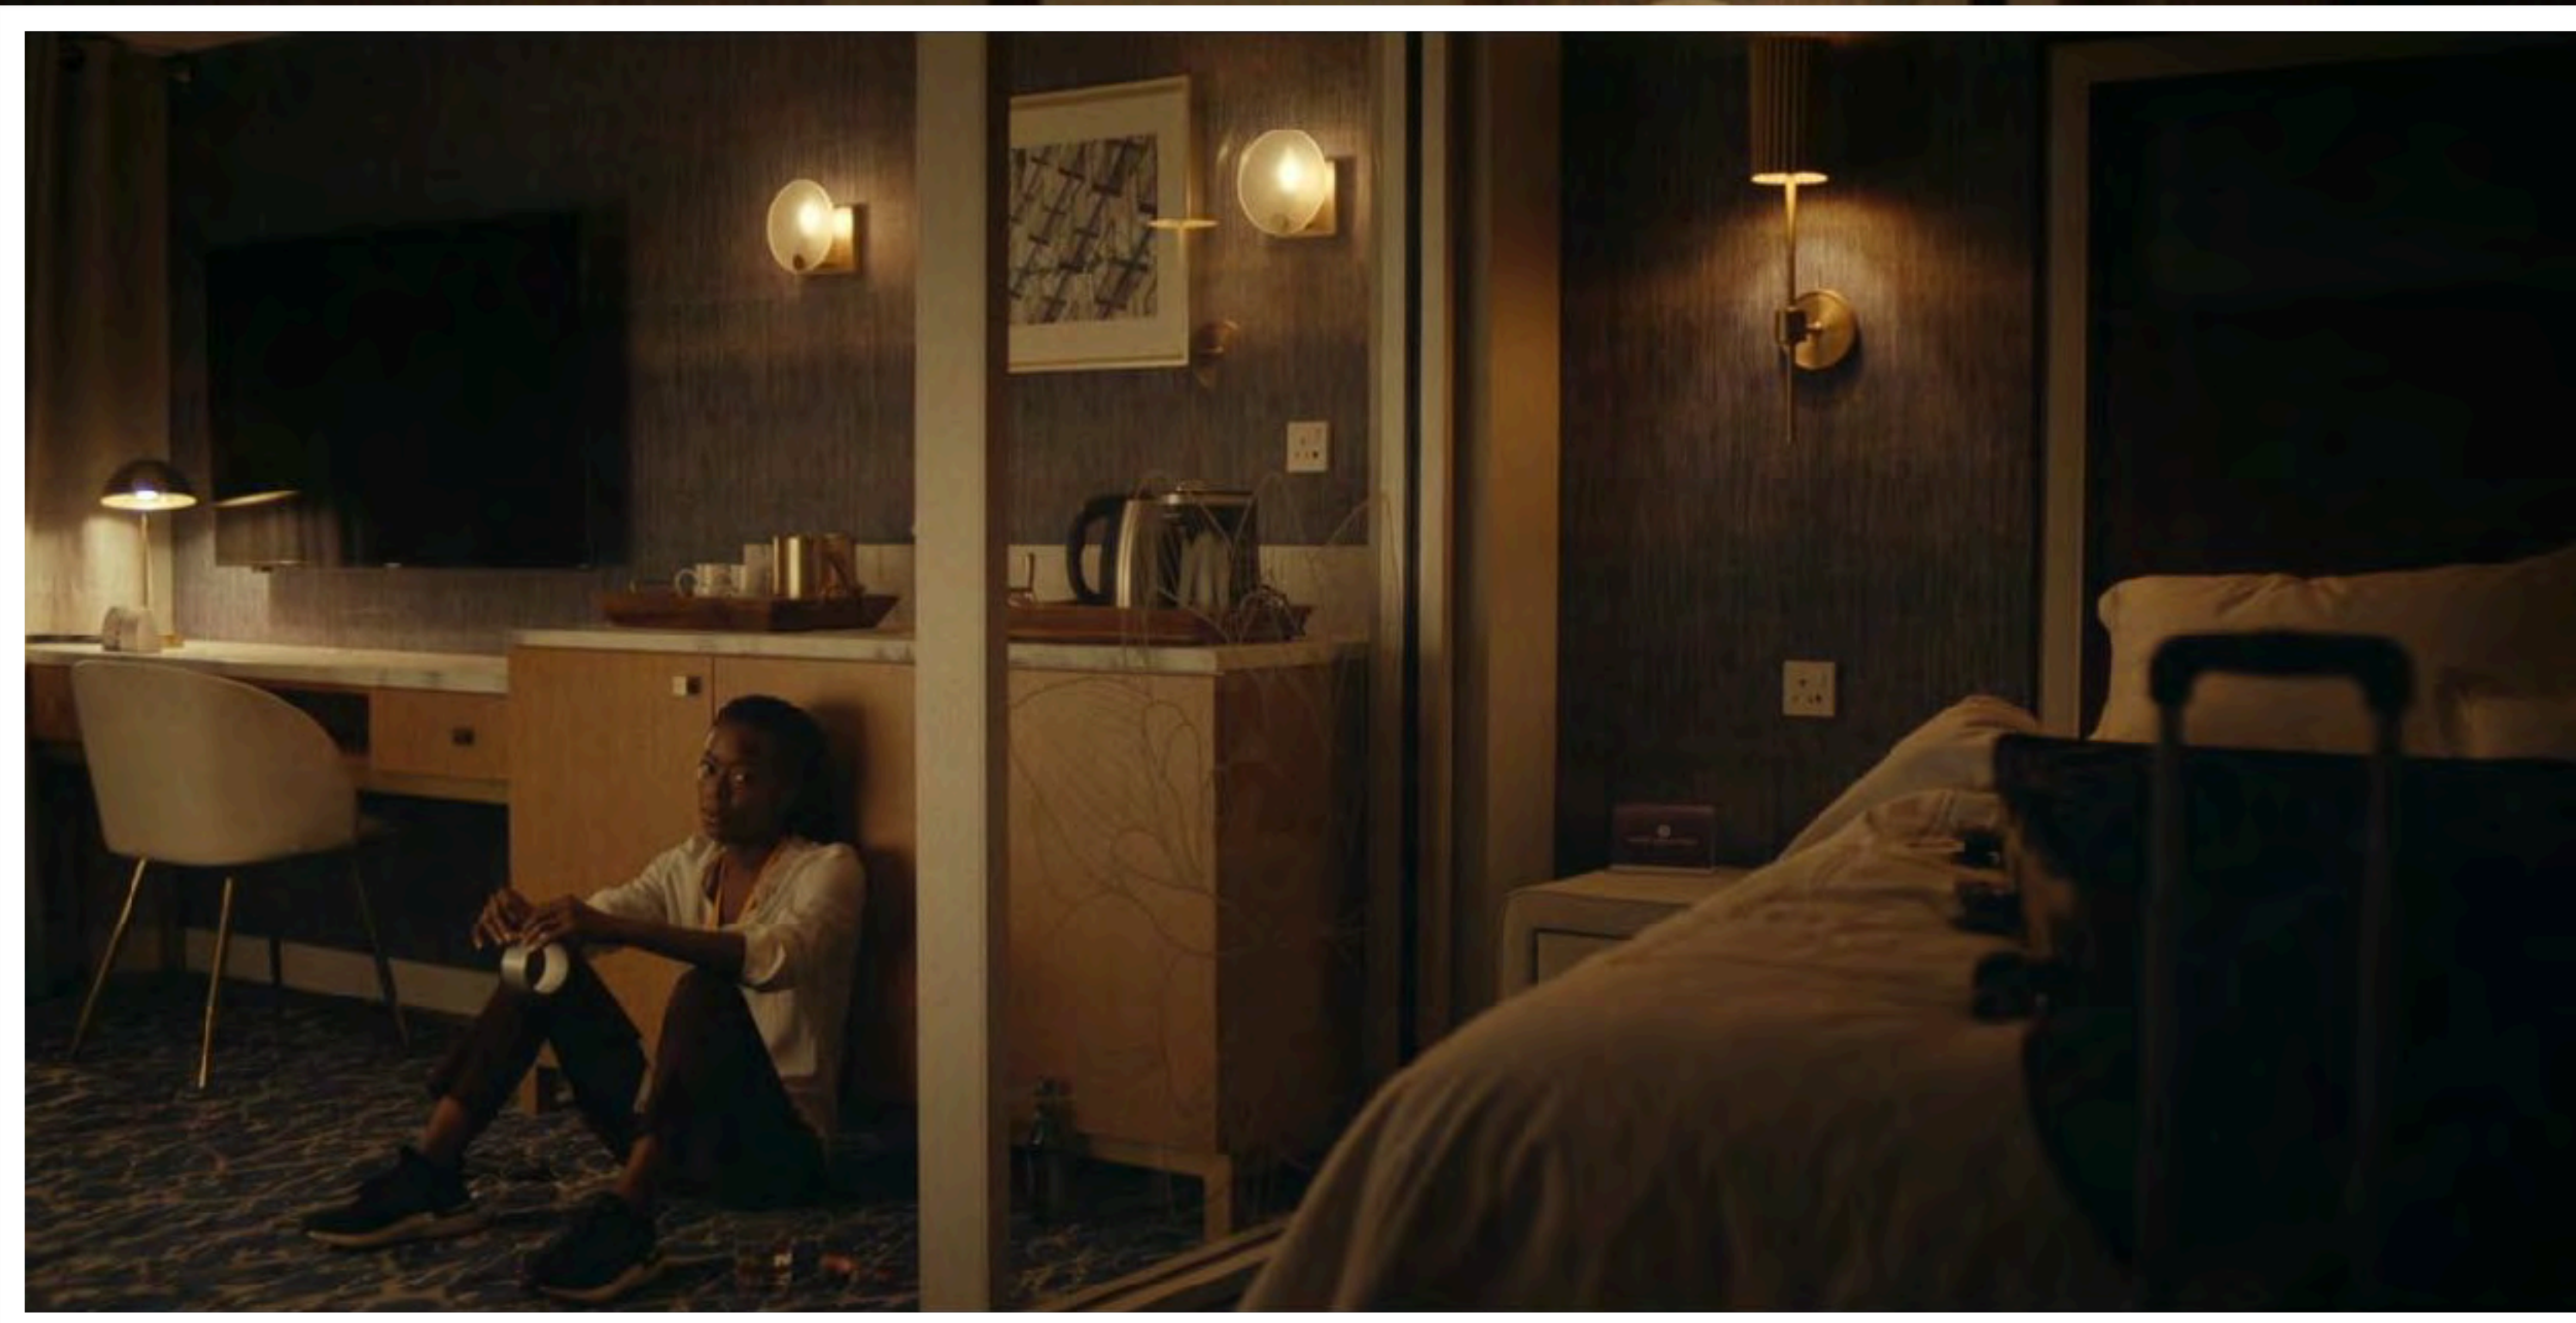

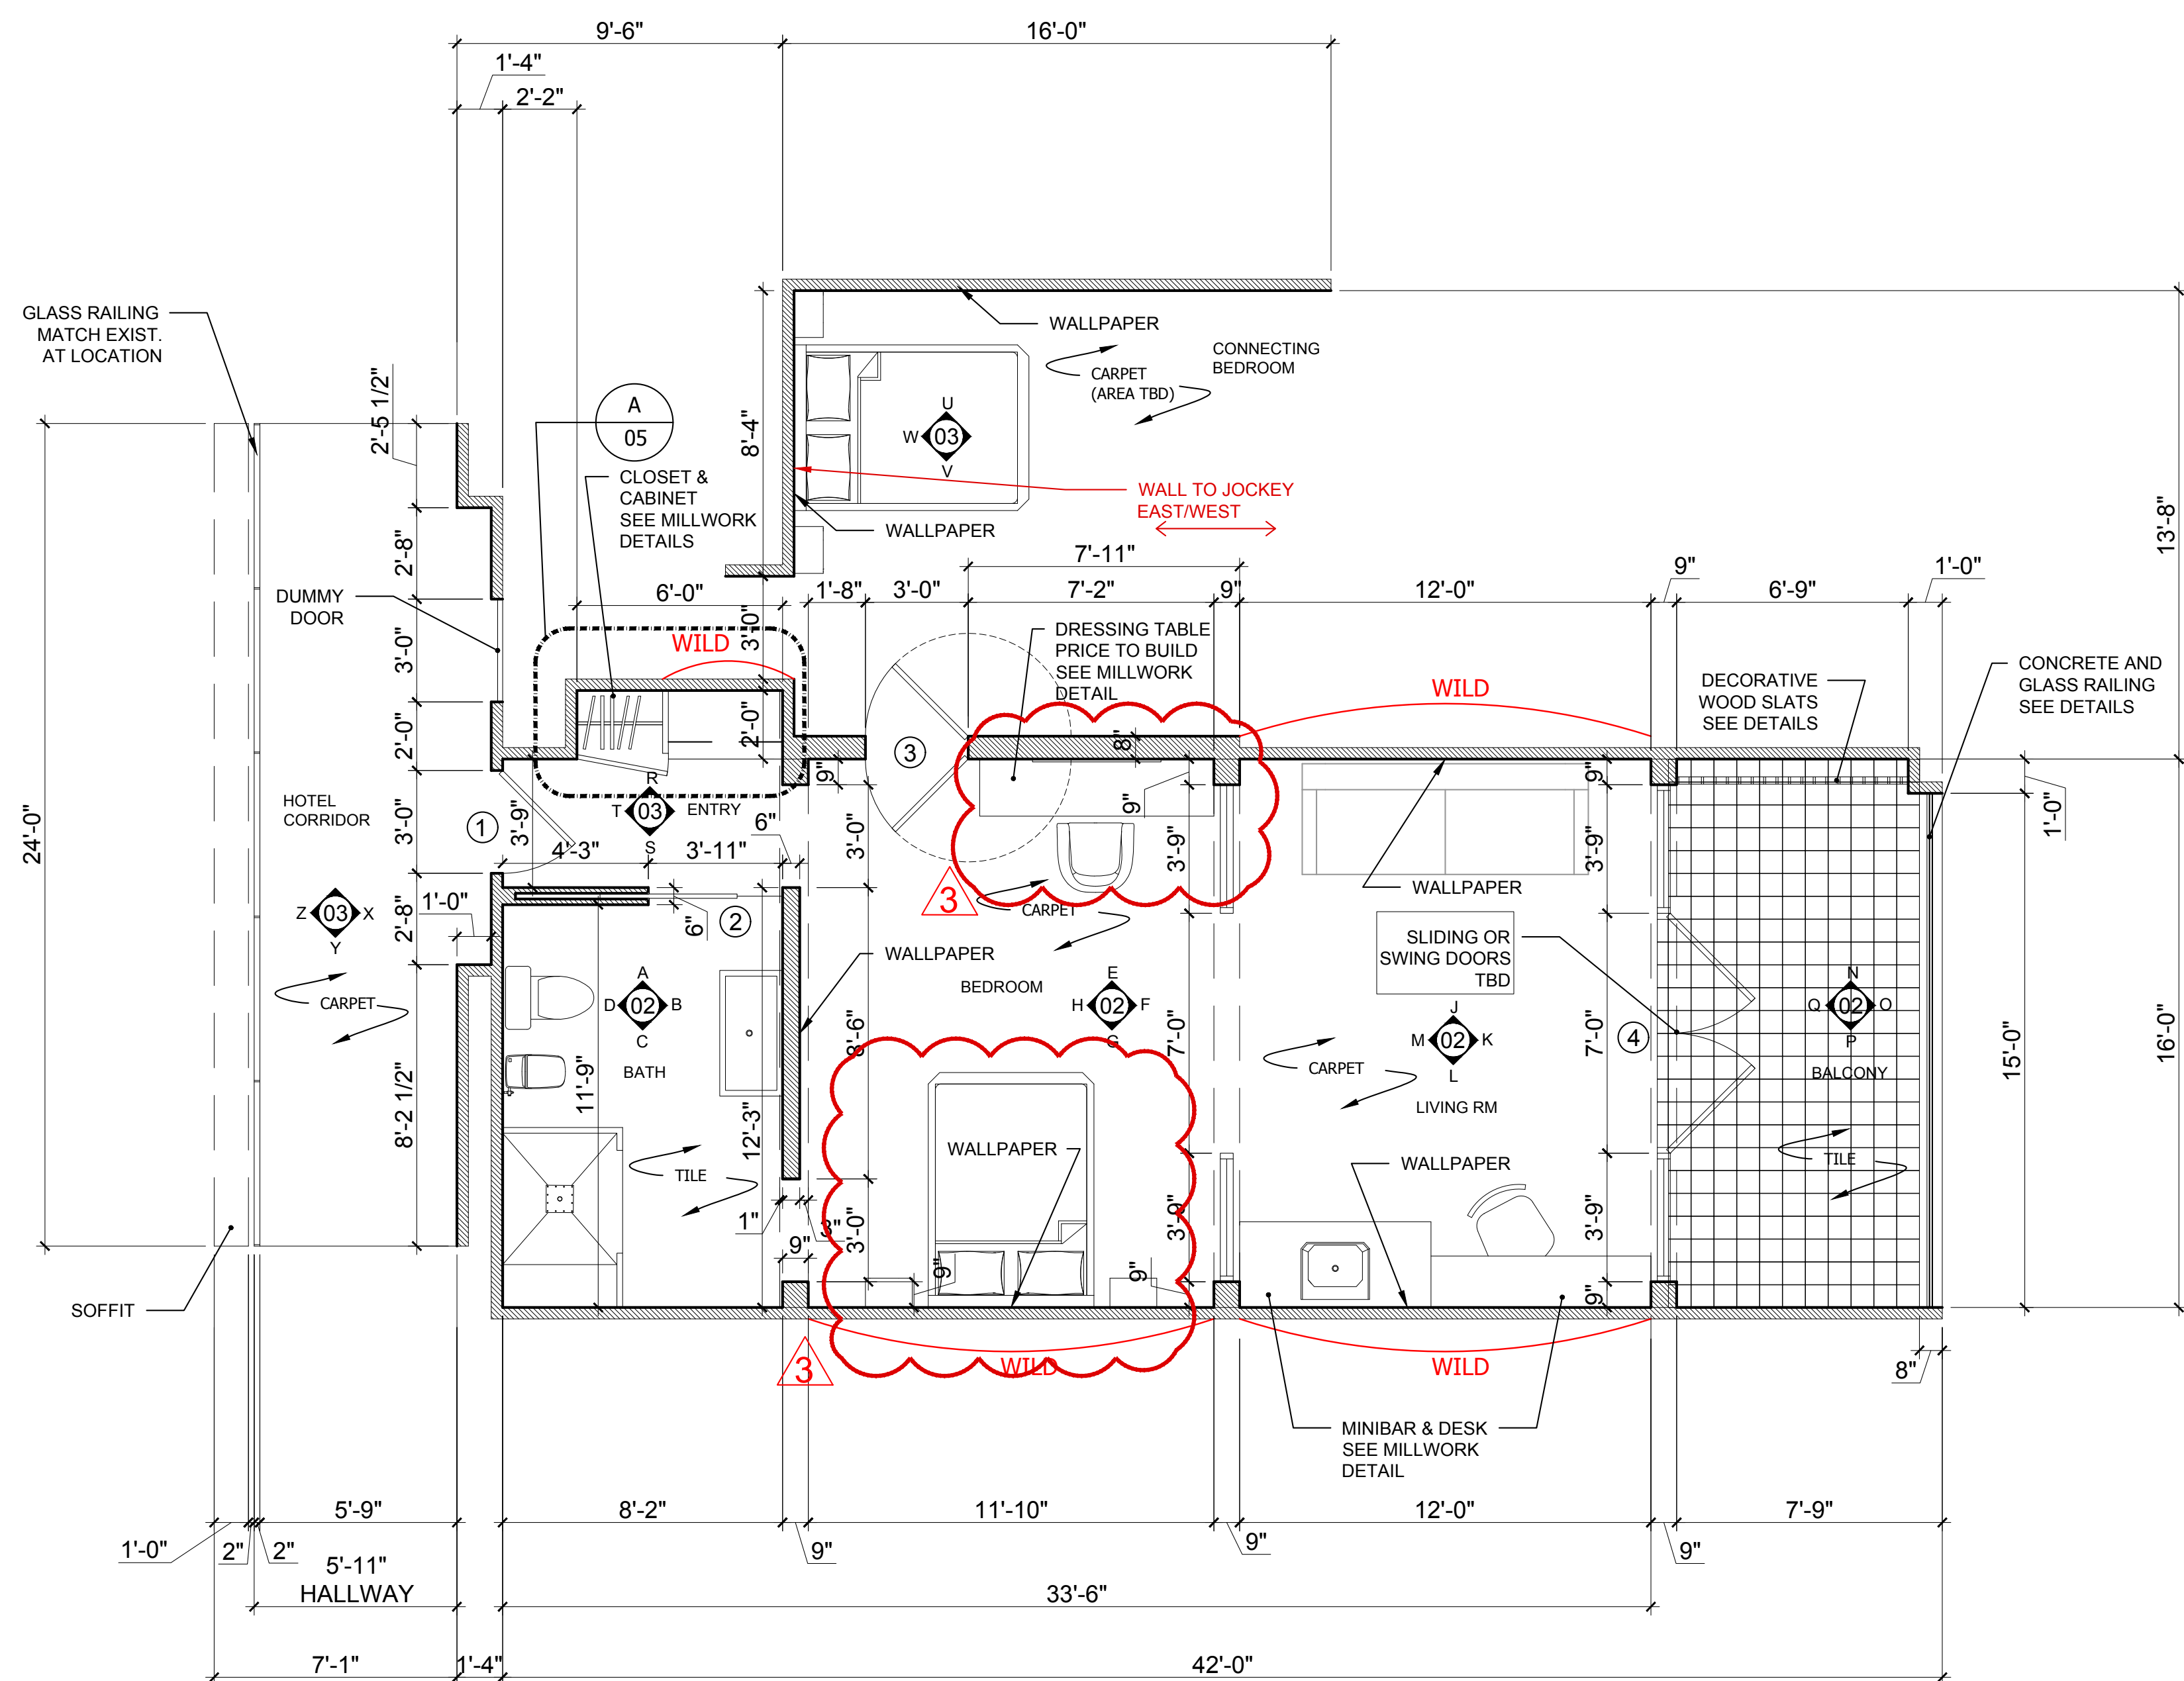

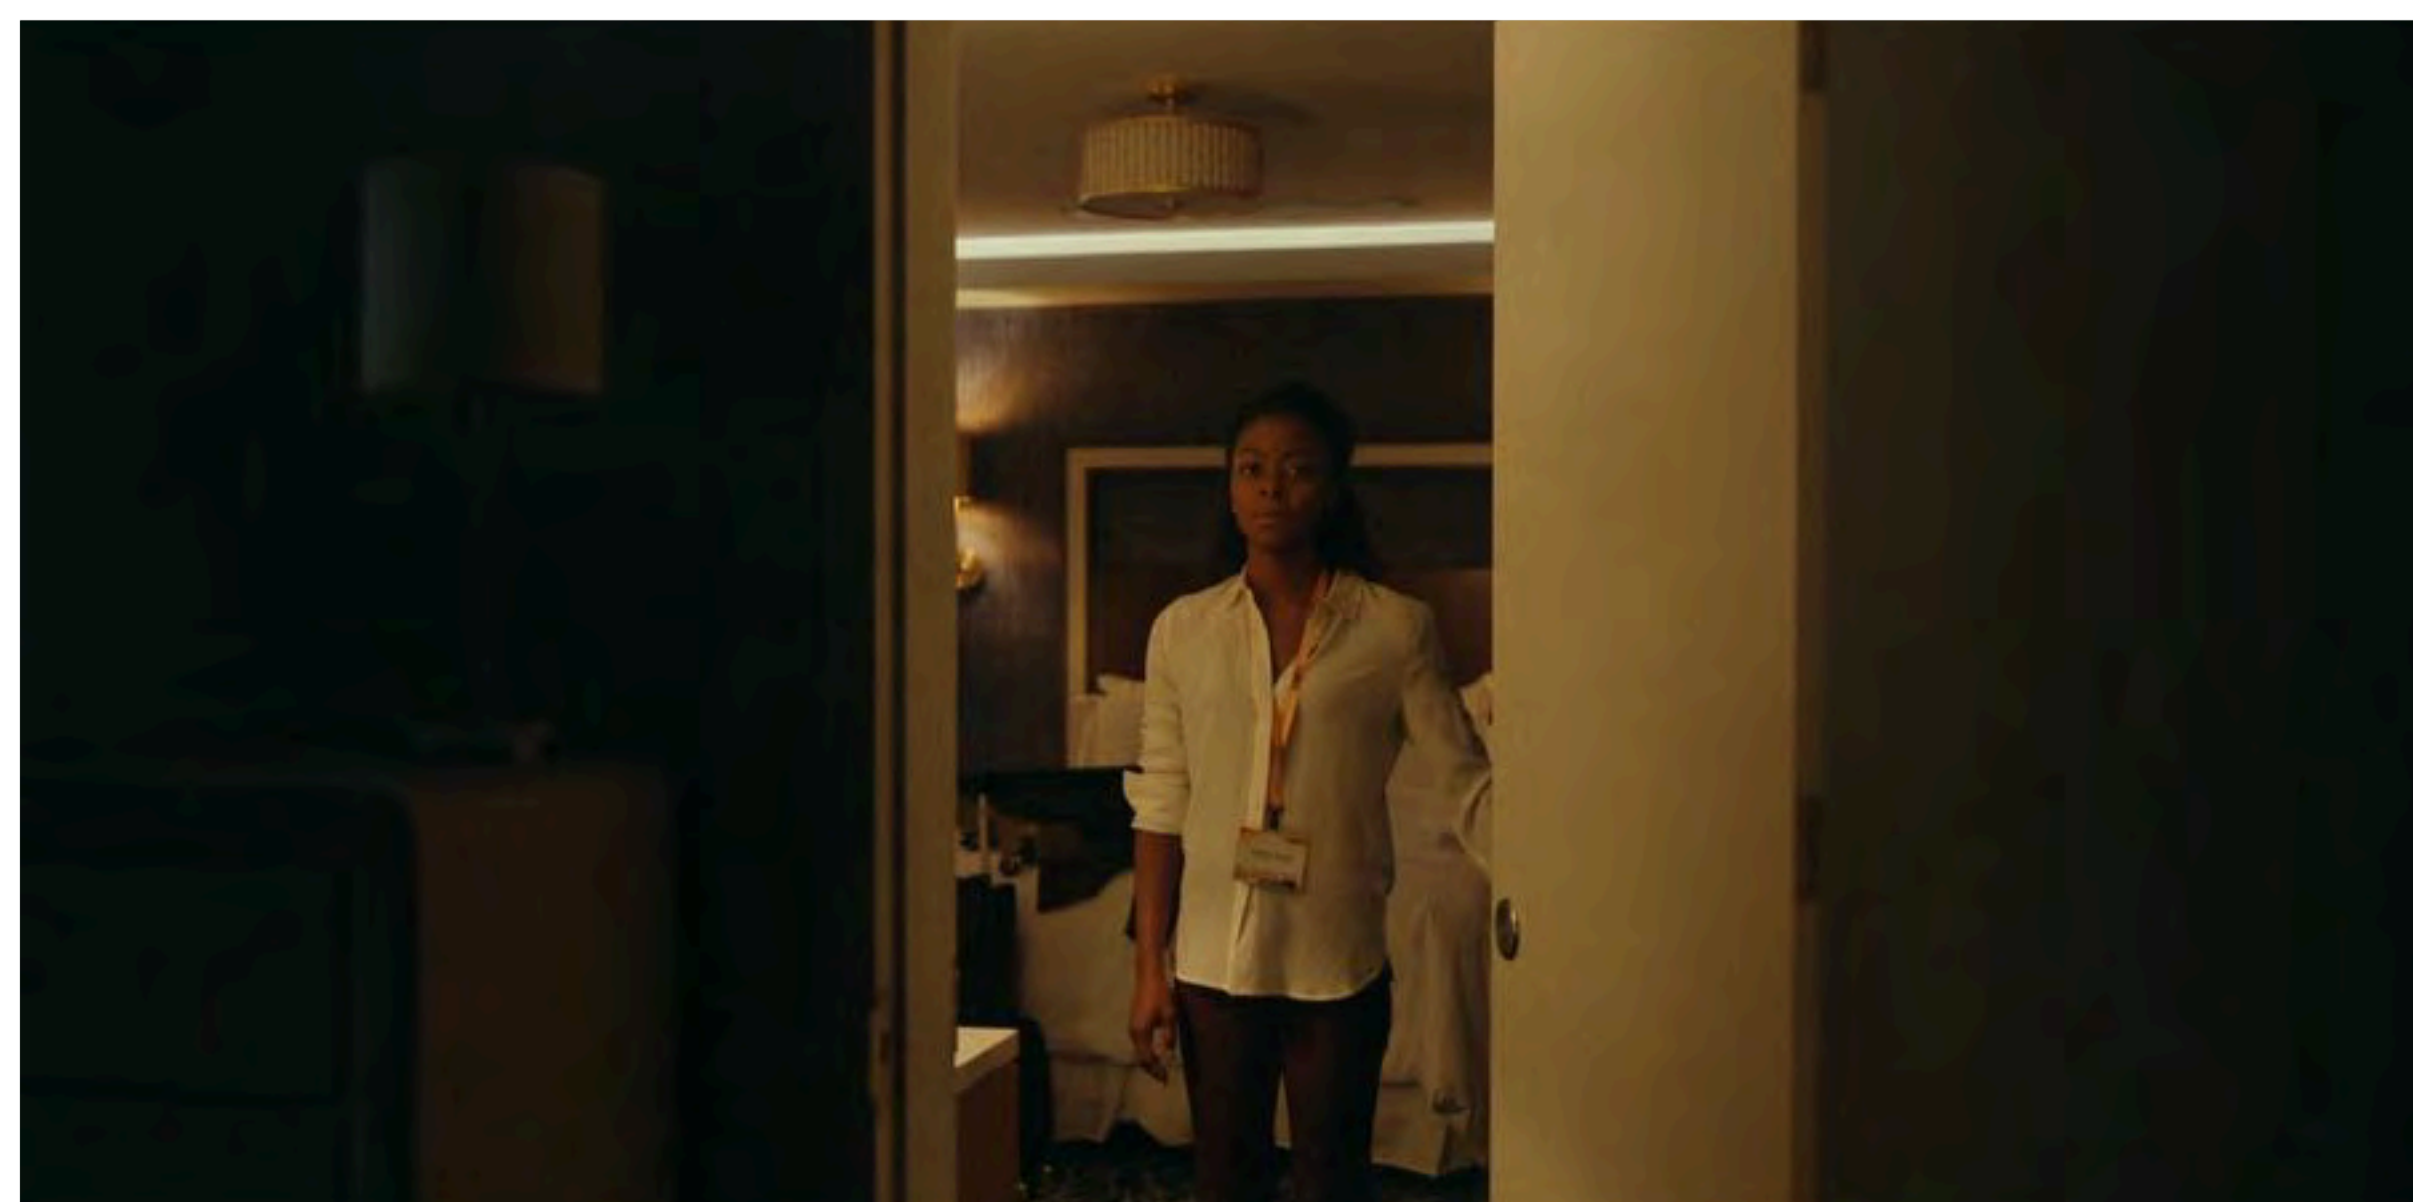

max ORIGINAL
STATION
ELEVEN

I/E LAKE POINT TOWER:
ENTRANCE / LOBBY





2020/ YEAR 0



YEAR 0 - DAY 80

max ORIGINAL
STATION
ELEVEN

EXT. LAKE POINT TOWER:
FRANK'S APARTMENT



YEAR 0 NIGHT 1



YEAR 0 NIGHT 1








1 FLOOR PLAN
Scale: 1/4" = 1'-0"


PRELIMINARY

DIRECTOR: HIRO MURAI		PRODUCTION DESIGNER: RUTH AMMON	
SET NAME: FRANK'S APARTMENT			
DRAWING: FLOOR PLAN		REV:	
STAGE/ LOCATION: TRIBRO HANGAR		DATE: 12.21.2020	
	DRAWN BY: VF		
	SET NO. P03		SHEET NO. 01V



Frank's Apt. Window Frost Stages

- Stage 01 
- Stage 02 
- Stage 03 

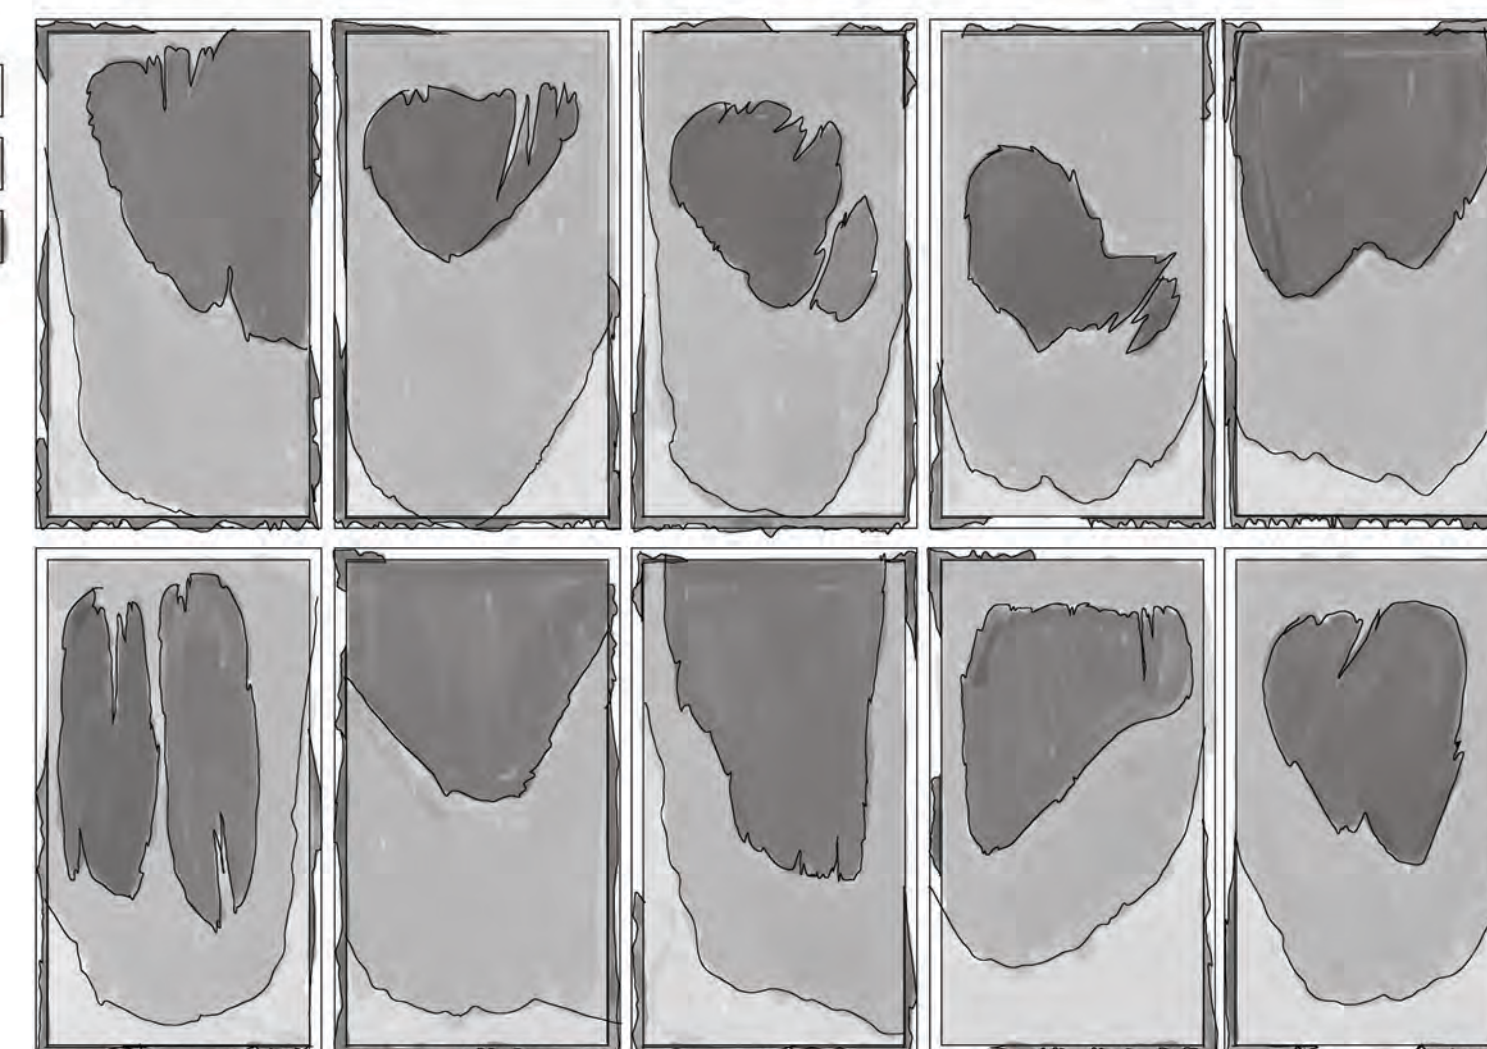

YEAR 0 DAY 1 - 80



YEAR 0 DAY 1 - 80





YEAR 0 DAY 1 - 80



YEAR 0 DAY 1 - 80



YEAR 0 DAY 1 - 80

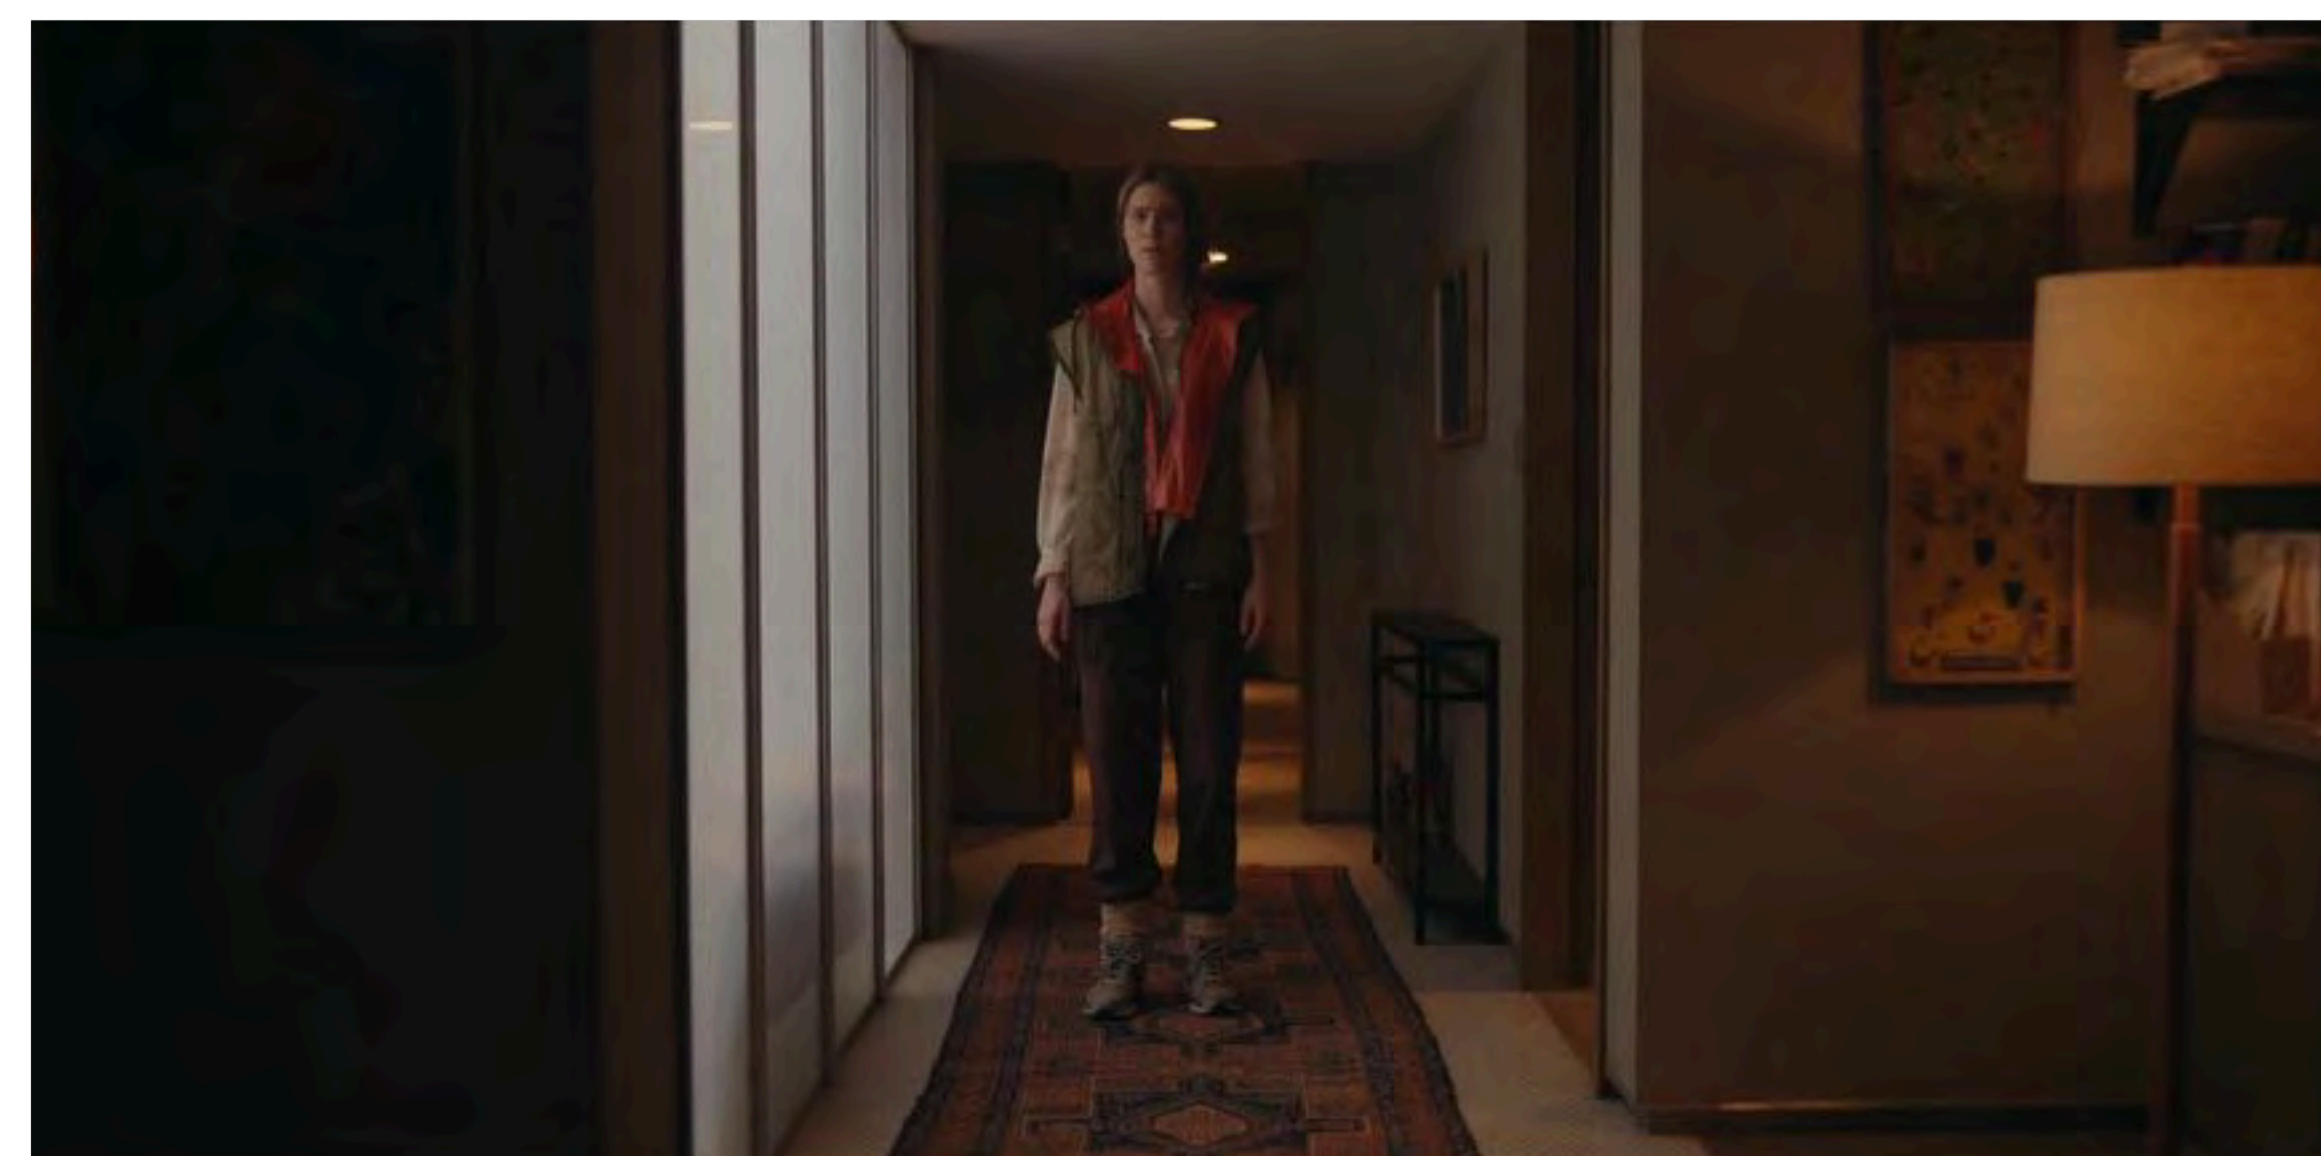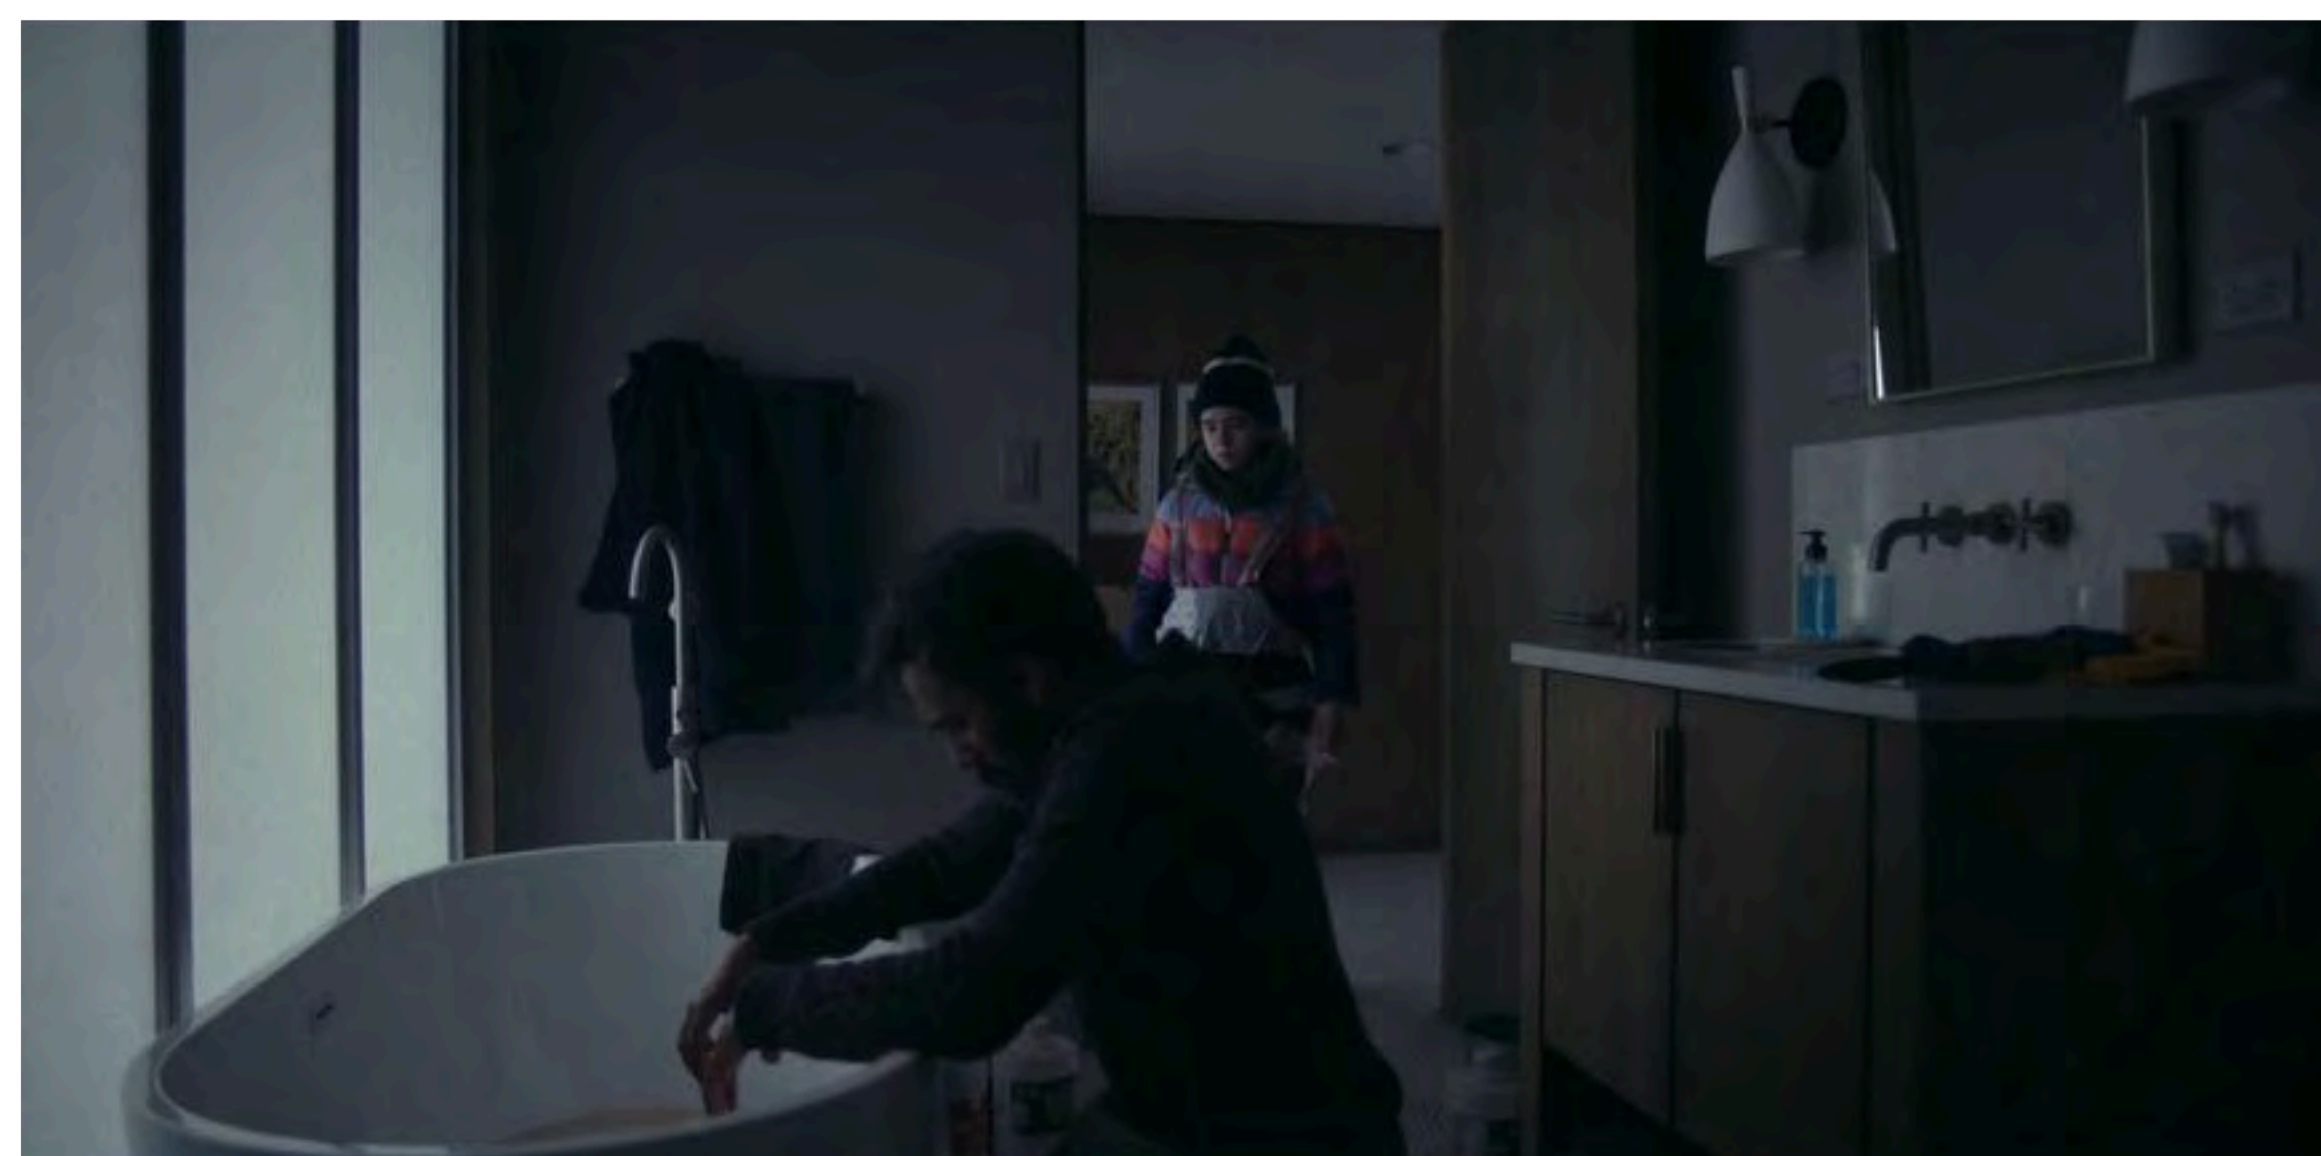

max ORIGINAL
STATION
ELEVEN

EXT. LAKE POINT TOWER:
FRANK'S APARTMENT
YEAR 20





max ORIGINAL
STATION
ELEVEN

EXT. LAURA'S CABIN
YEAR 1



CONCEPT ILLUSTRATION





CONCEPT ILLUSTRATION





max ORIGINAL
STATION
ELEVEN

EXT. LAURA'S CABIN
YEAR 20






max ORIGINAL
STATION
ELEVEN

THE TRAVELING SYMPHONY: ON THE ROAD



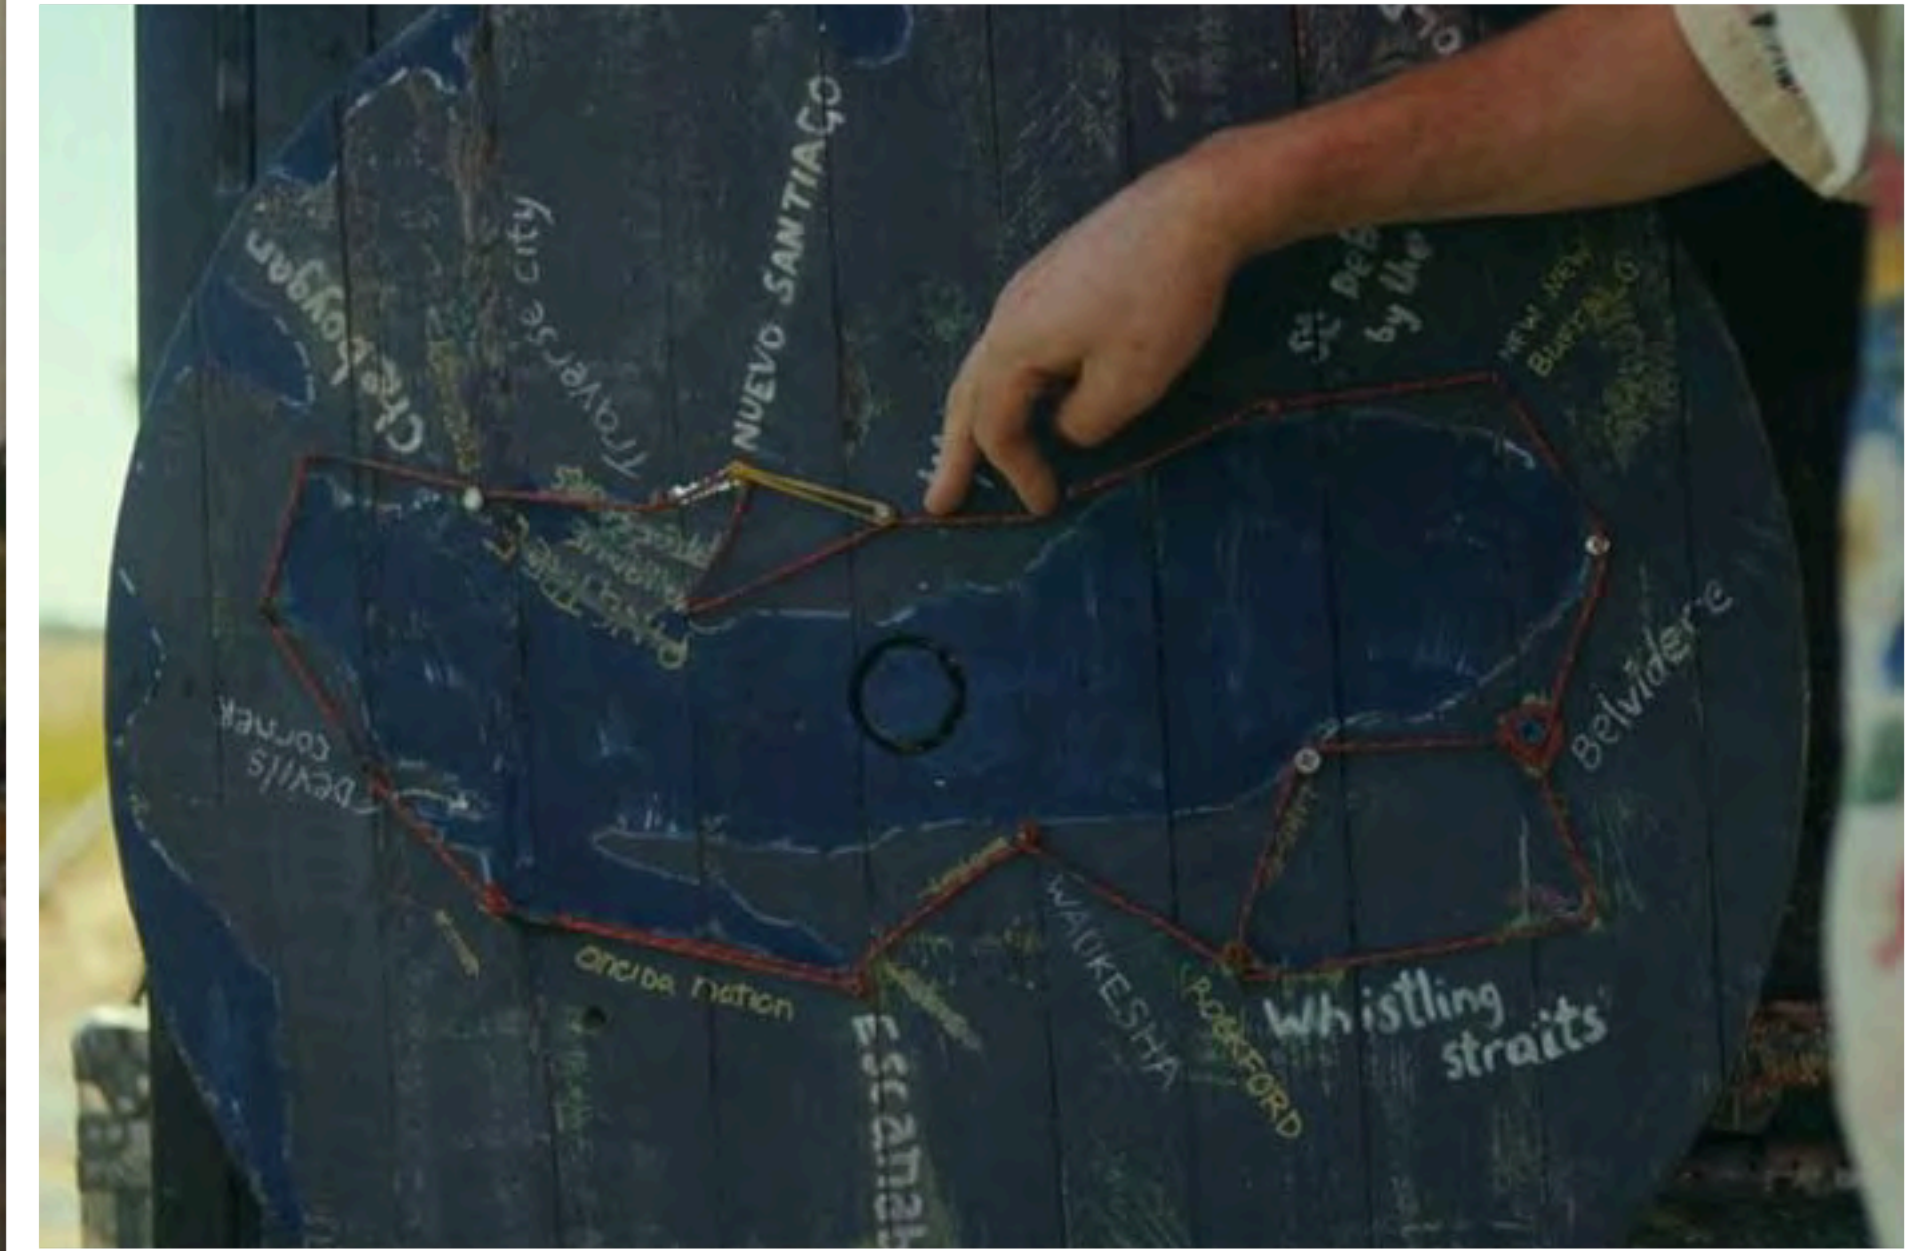



max ORIGINAL
STATION
ELEVEN

EXT. ST DEBORAH BY THE WATER
YEAR 20







max ORIGINAL
STATION
ELEVEN

THE TRAVELING SYMPHONY: HAMLET








max ORIGINAL
STATION
ELEVEN


INT. HABERMAKERS DEPT. STORE
YEAR 1



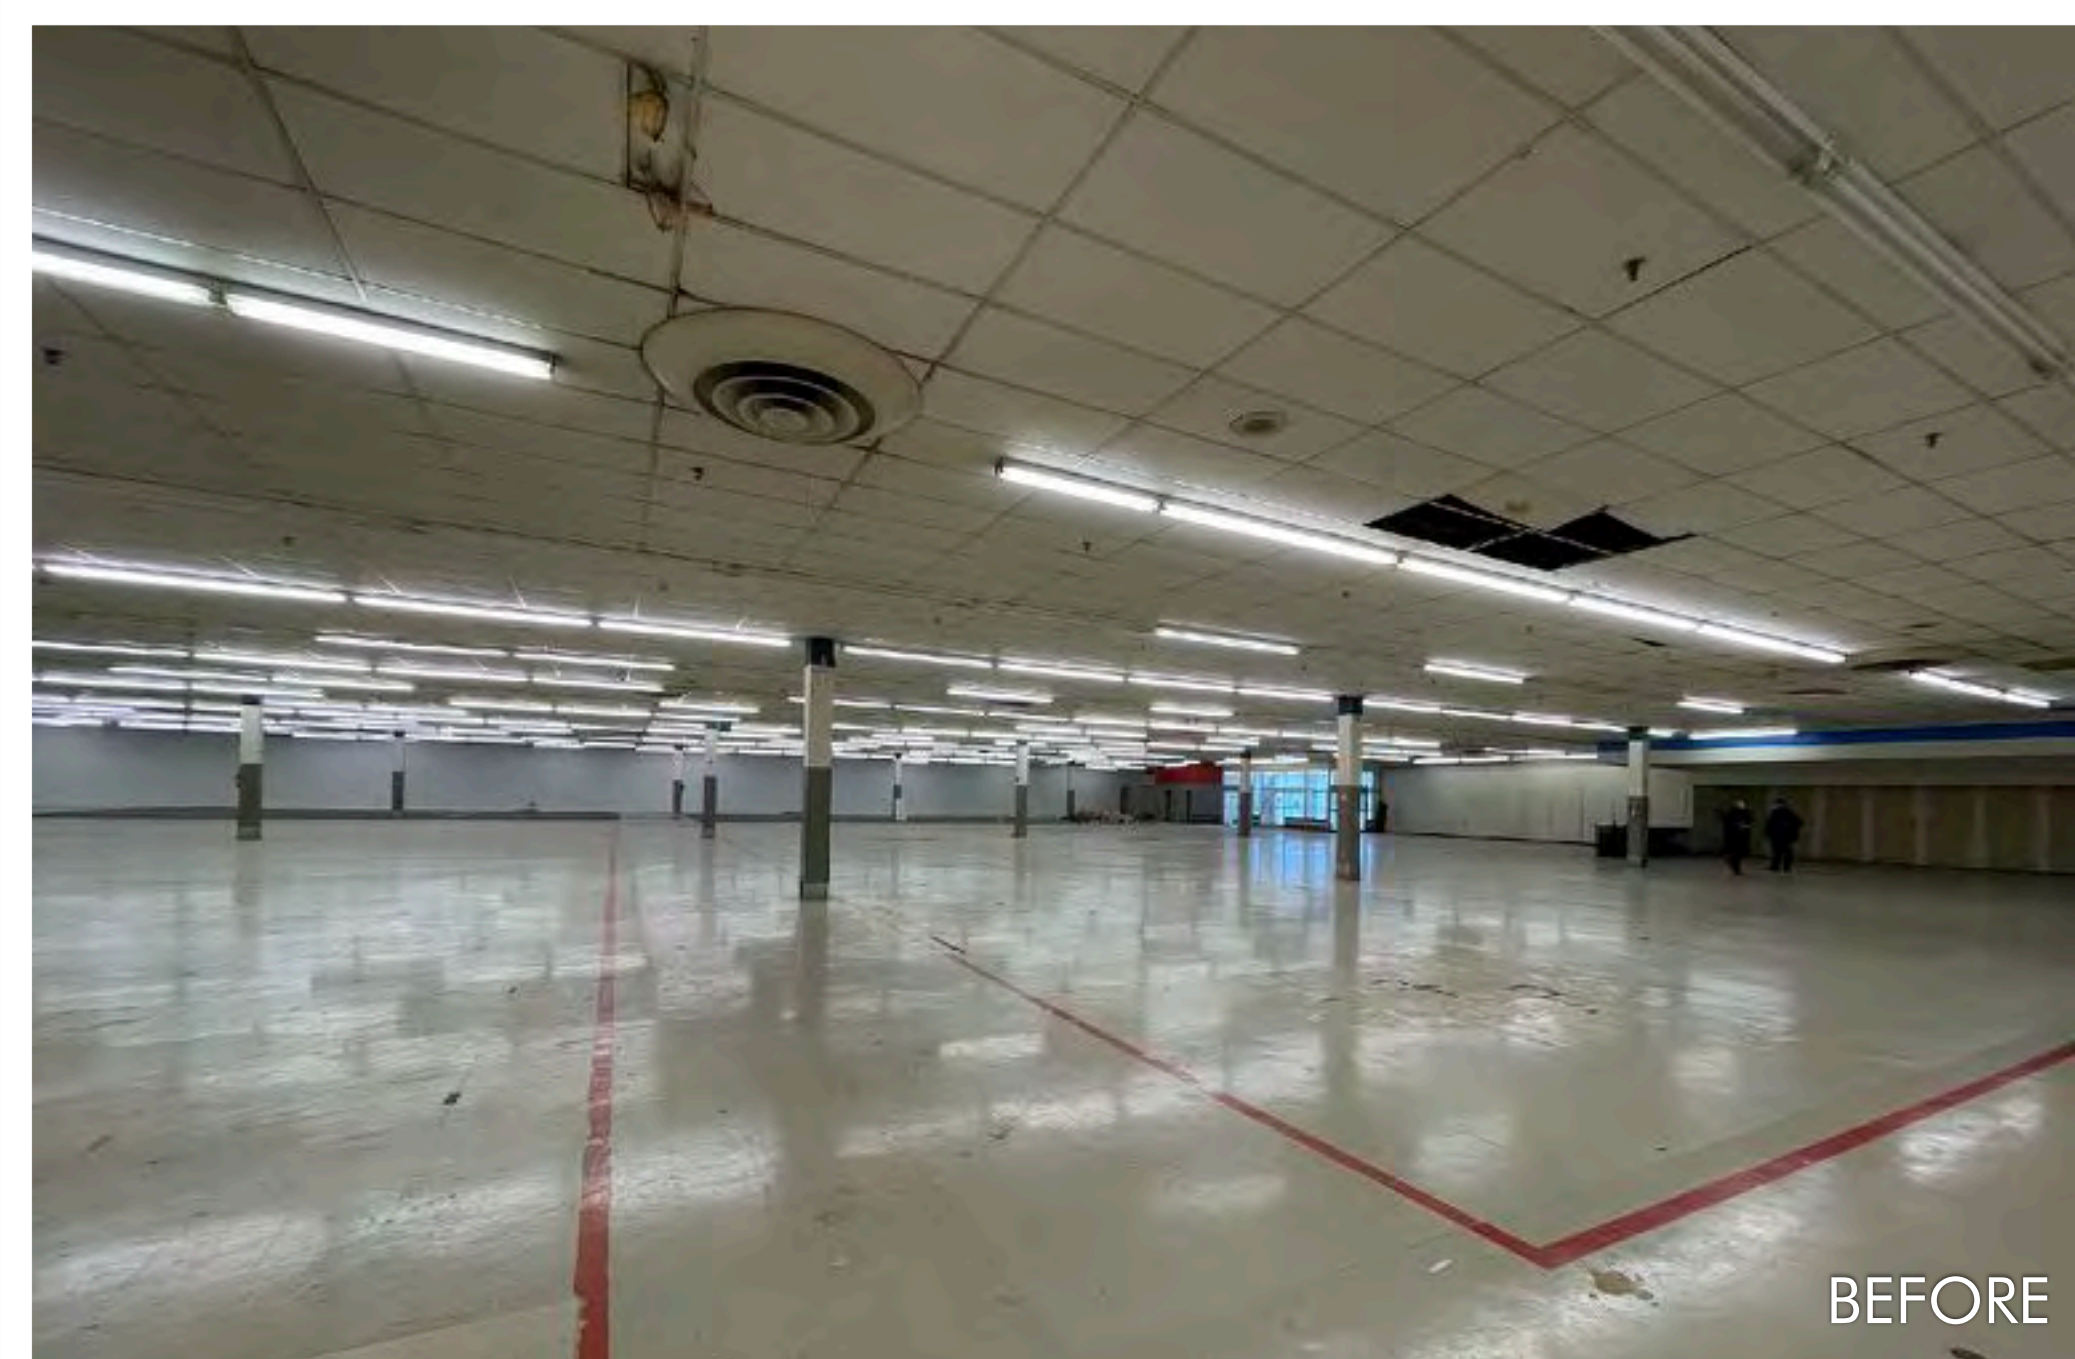

BEFORE



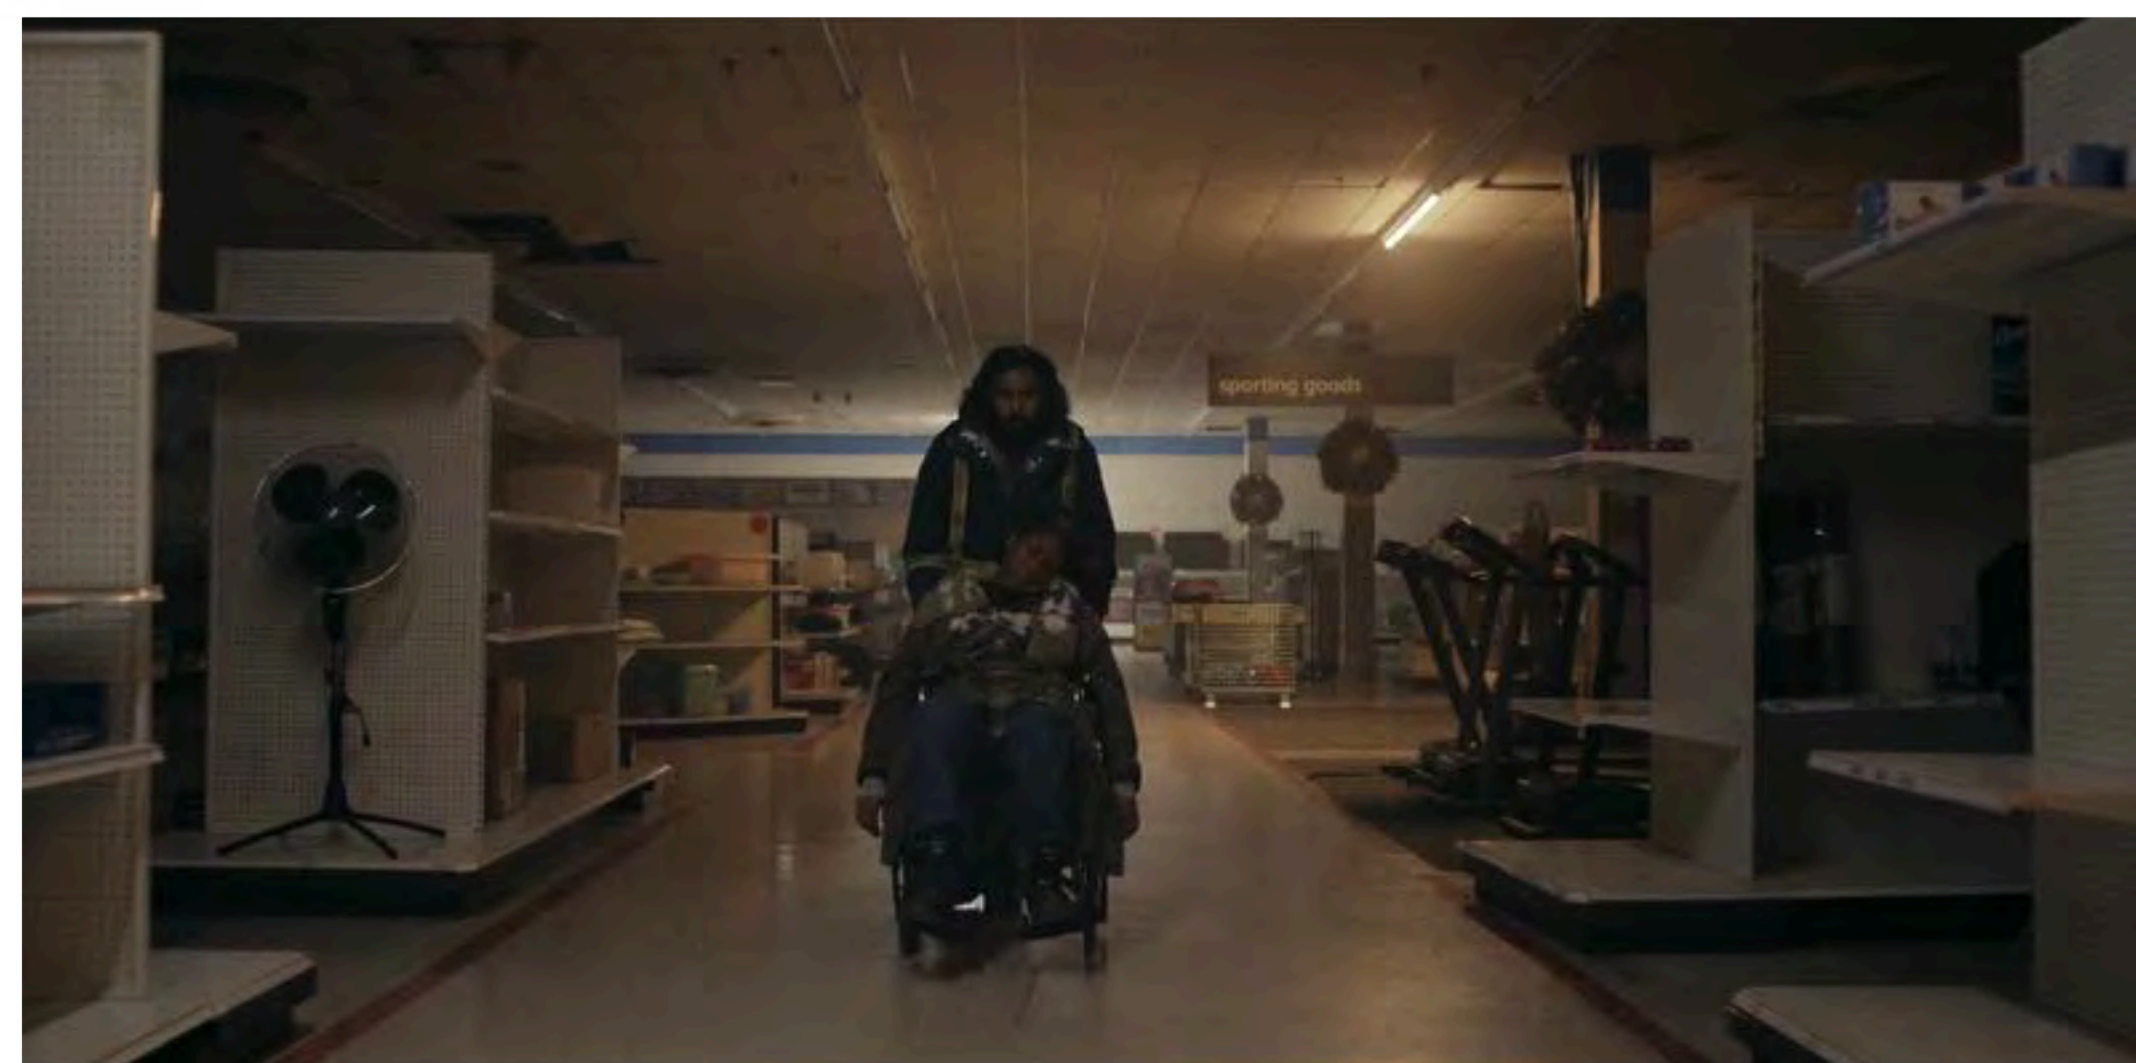



max ORIGINAL
STATION
ELEVEN

I/E. PING TREE GOLF COURSE YEAR 20






CHAMPIONSHIP COURSE

OUT		IN	
1	TEA OLIVE	400	10 NORTHERN RED OAK 485
2	JACK PINE	555	11 COTTONWOOD 455
3	RED MAPLE	360	12 CHINESE FIR 155
4	EASTERN HEMLOCK	205	13 REDBUD 465
5	JUNIPER	435	14 GOLDEN BELL 405
6	WHITE PINE	180	15 BIRCH 500
7	BEECH	360	16 FIRETHORN 170
8	YELLOW JASMINE	535	17 AZALEA 400
9	SUGAR MAPLE	435	18 WHITE OAK 405
		3456	3440
		6905 YARDS	
		PAR 72	





PINGTREE GOLF CLUB COURSE ARCADIA, MICHIGAN U.S.A.

COASTAL --- UNDULATING
THE MOST FAMOUS LINKS COURSE IN MICHIGAN.

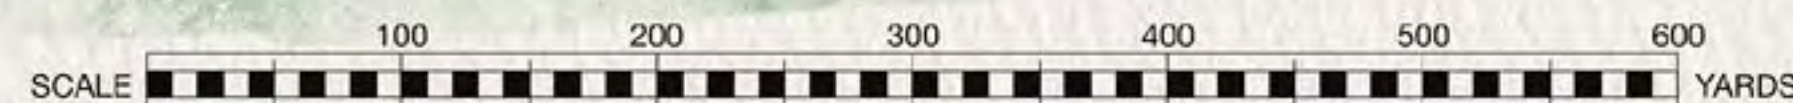

Depicted by
ALISTAIR EDWARDSON
SCOTTISH
GOLF COURSE ARCHITECT
ISLAY
Copyright 74



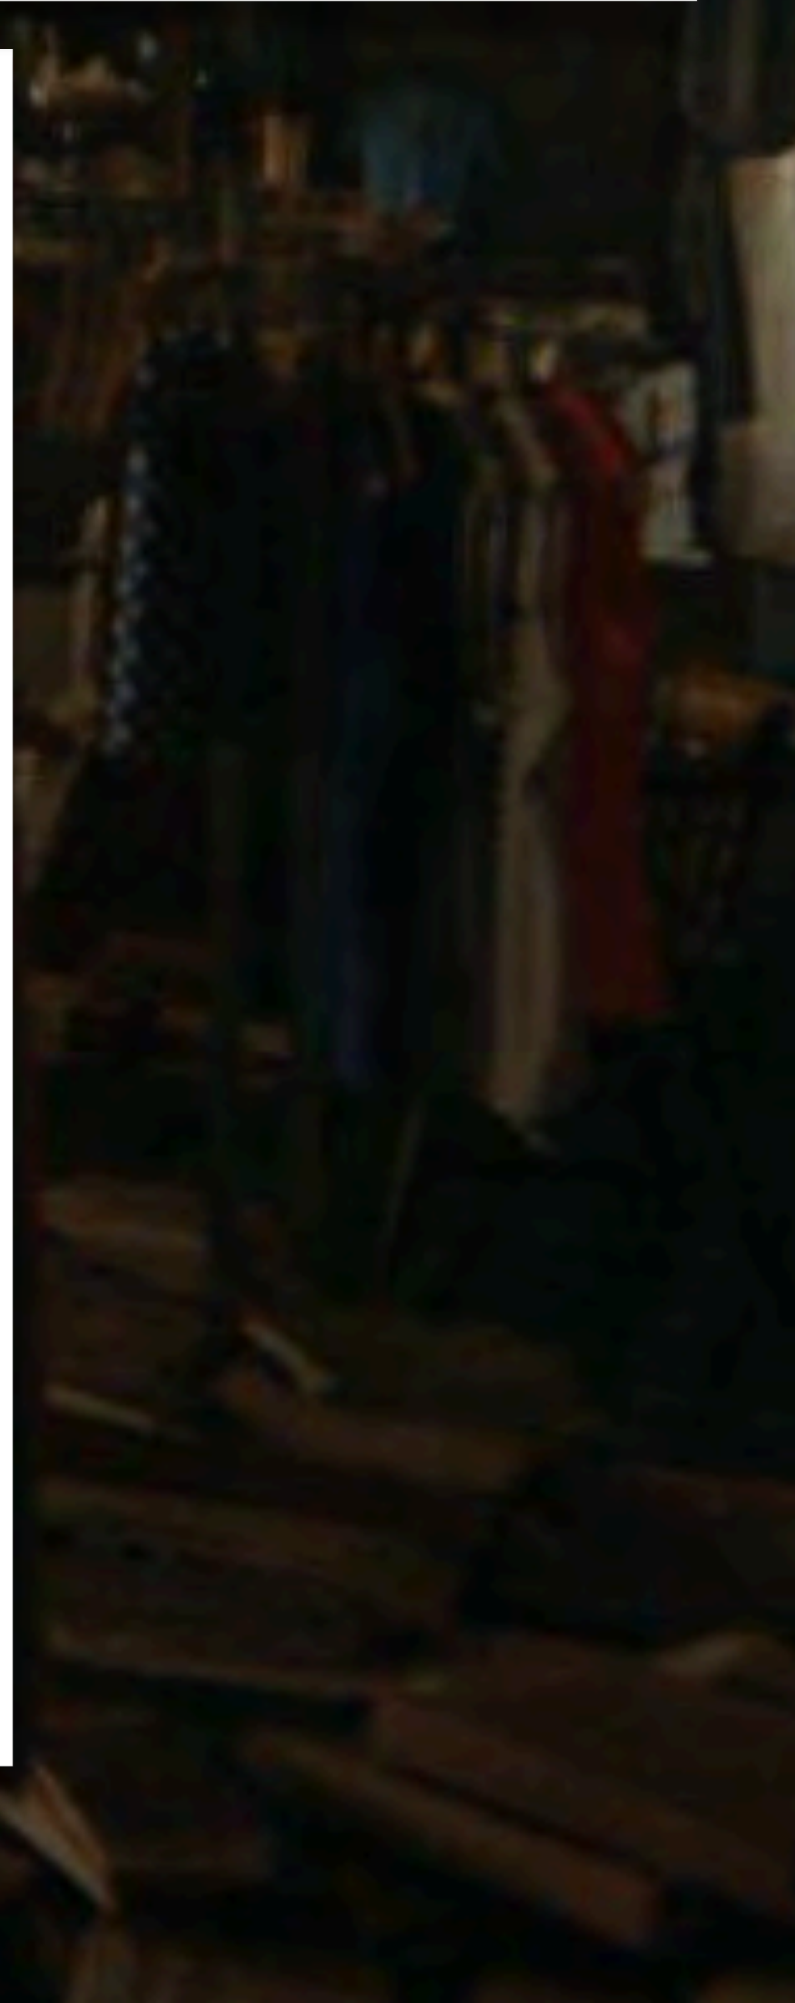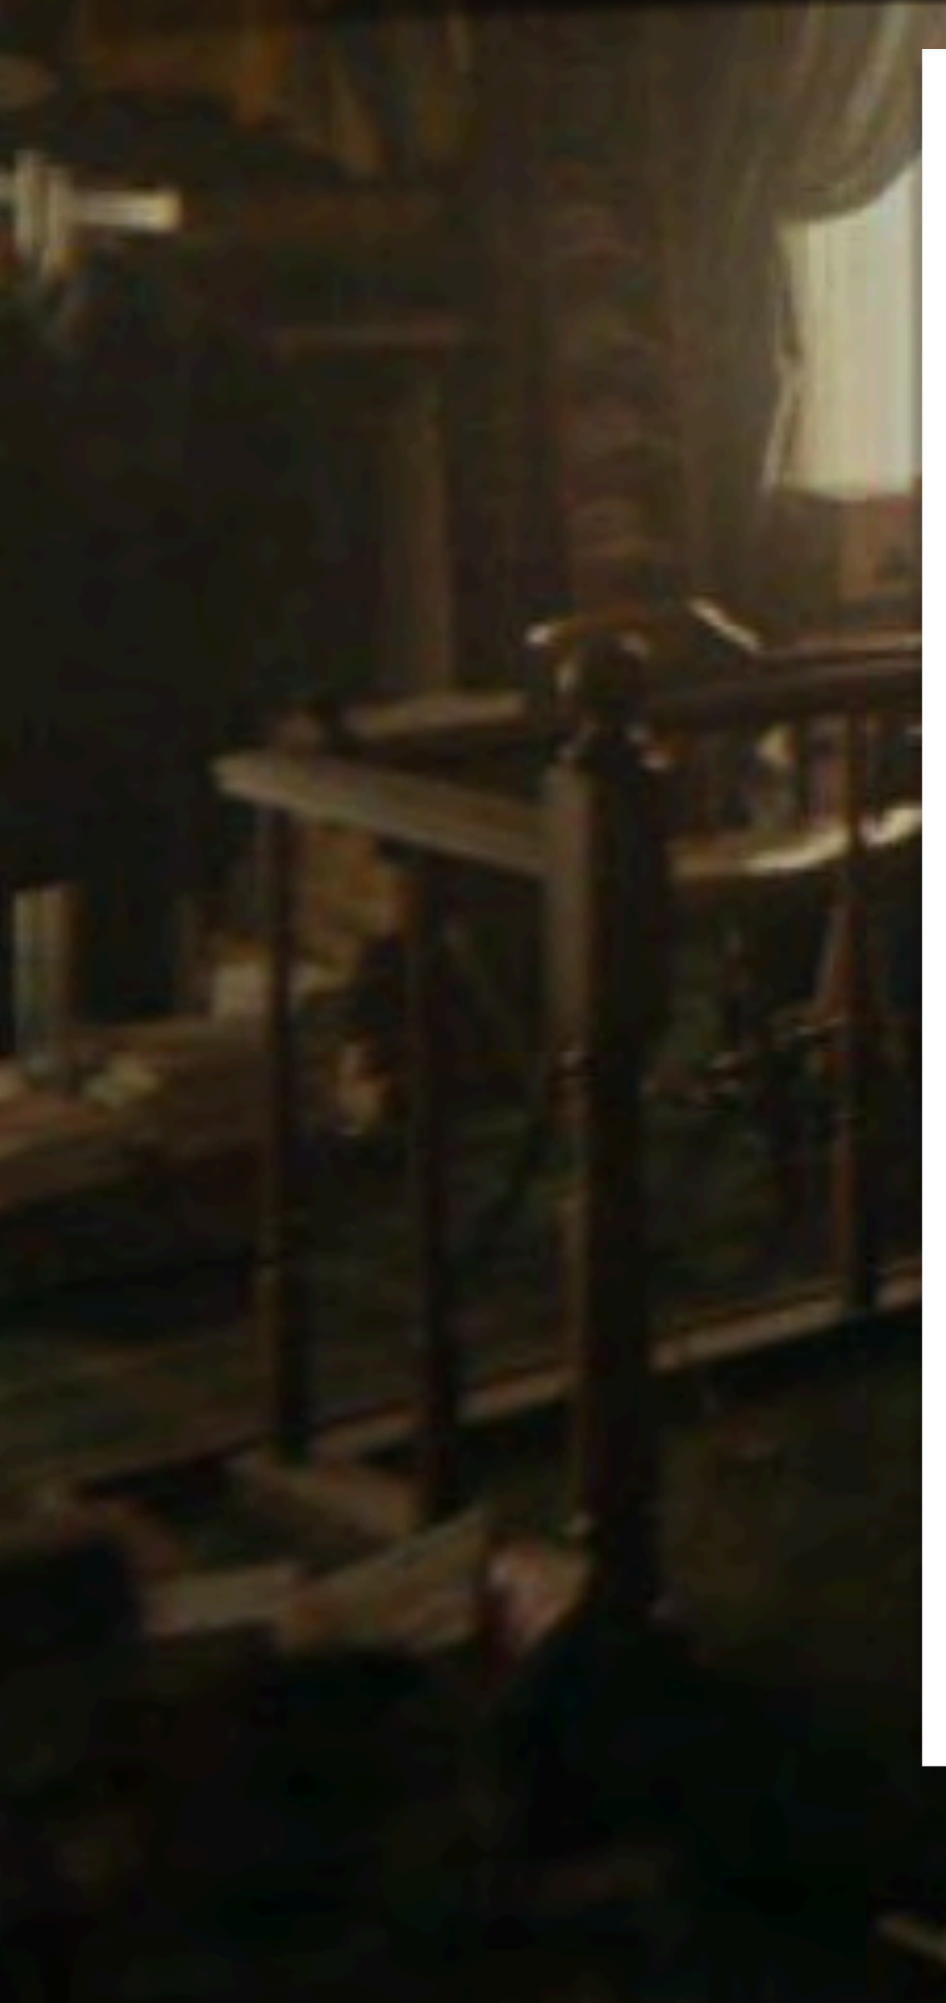

max ORIGINAL
STATION
ELEVEN

EXT. GAS STATION
YEAR 2







LOCATION PHOTO



IN PROGRESS





1 PLAN
1-05 Scale: 1/16" = 1'-0"

PRELIMINARY
MAY 25, 2021

2021-05-12	132" x 1'-0"	Ruth Ammon	416
BRANTFORD MUNICIPAL AIRPORT		Allen Glover	
Plan - Elevation - Section			
INTERSECTION + GAS STATION		Sylvain Bombardier	1-00

max ORIGINAL
STATION
ELEVEN

EXT. GAS STATION
YEAR 20





CONCEPT ILLUSTRATION





max ORIGINAL
STATION
ELEVEN

EXT. DELANO ISLAND:
JEEVAN'S HOUSE
YEAR 20








max ORIGINAL
STATION
ELEVEN

INT. SEVERN CITY AIRPORT
YEAR 0



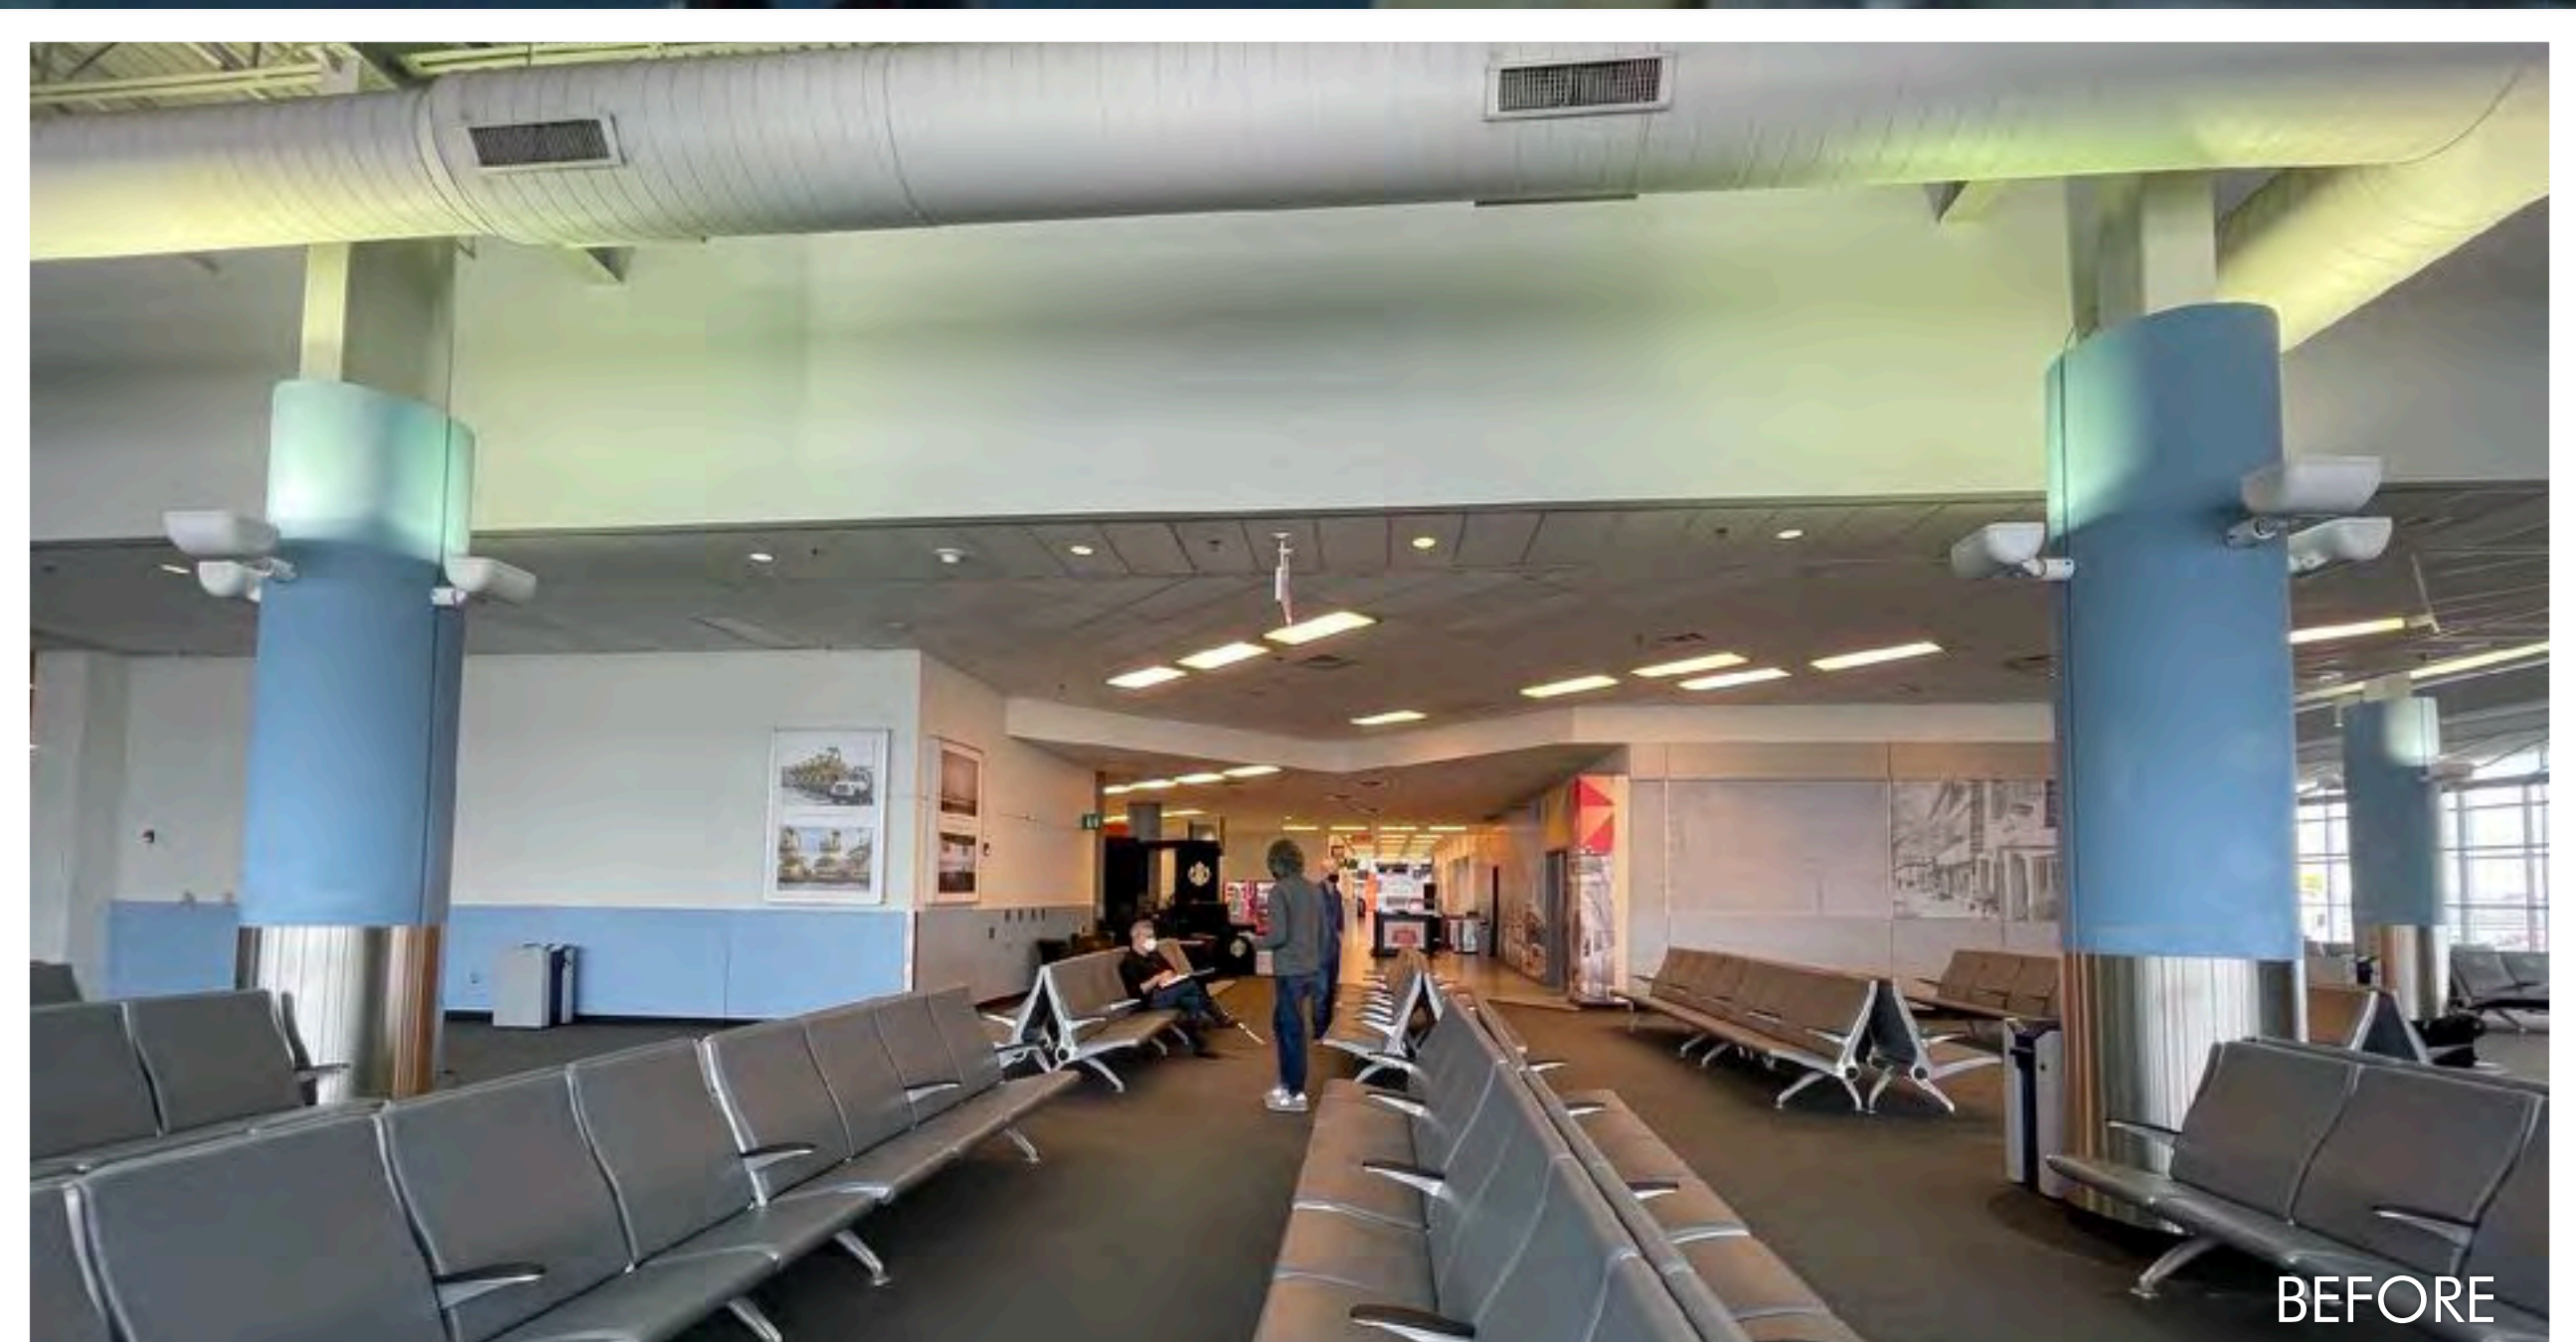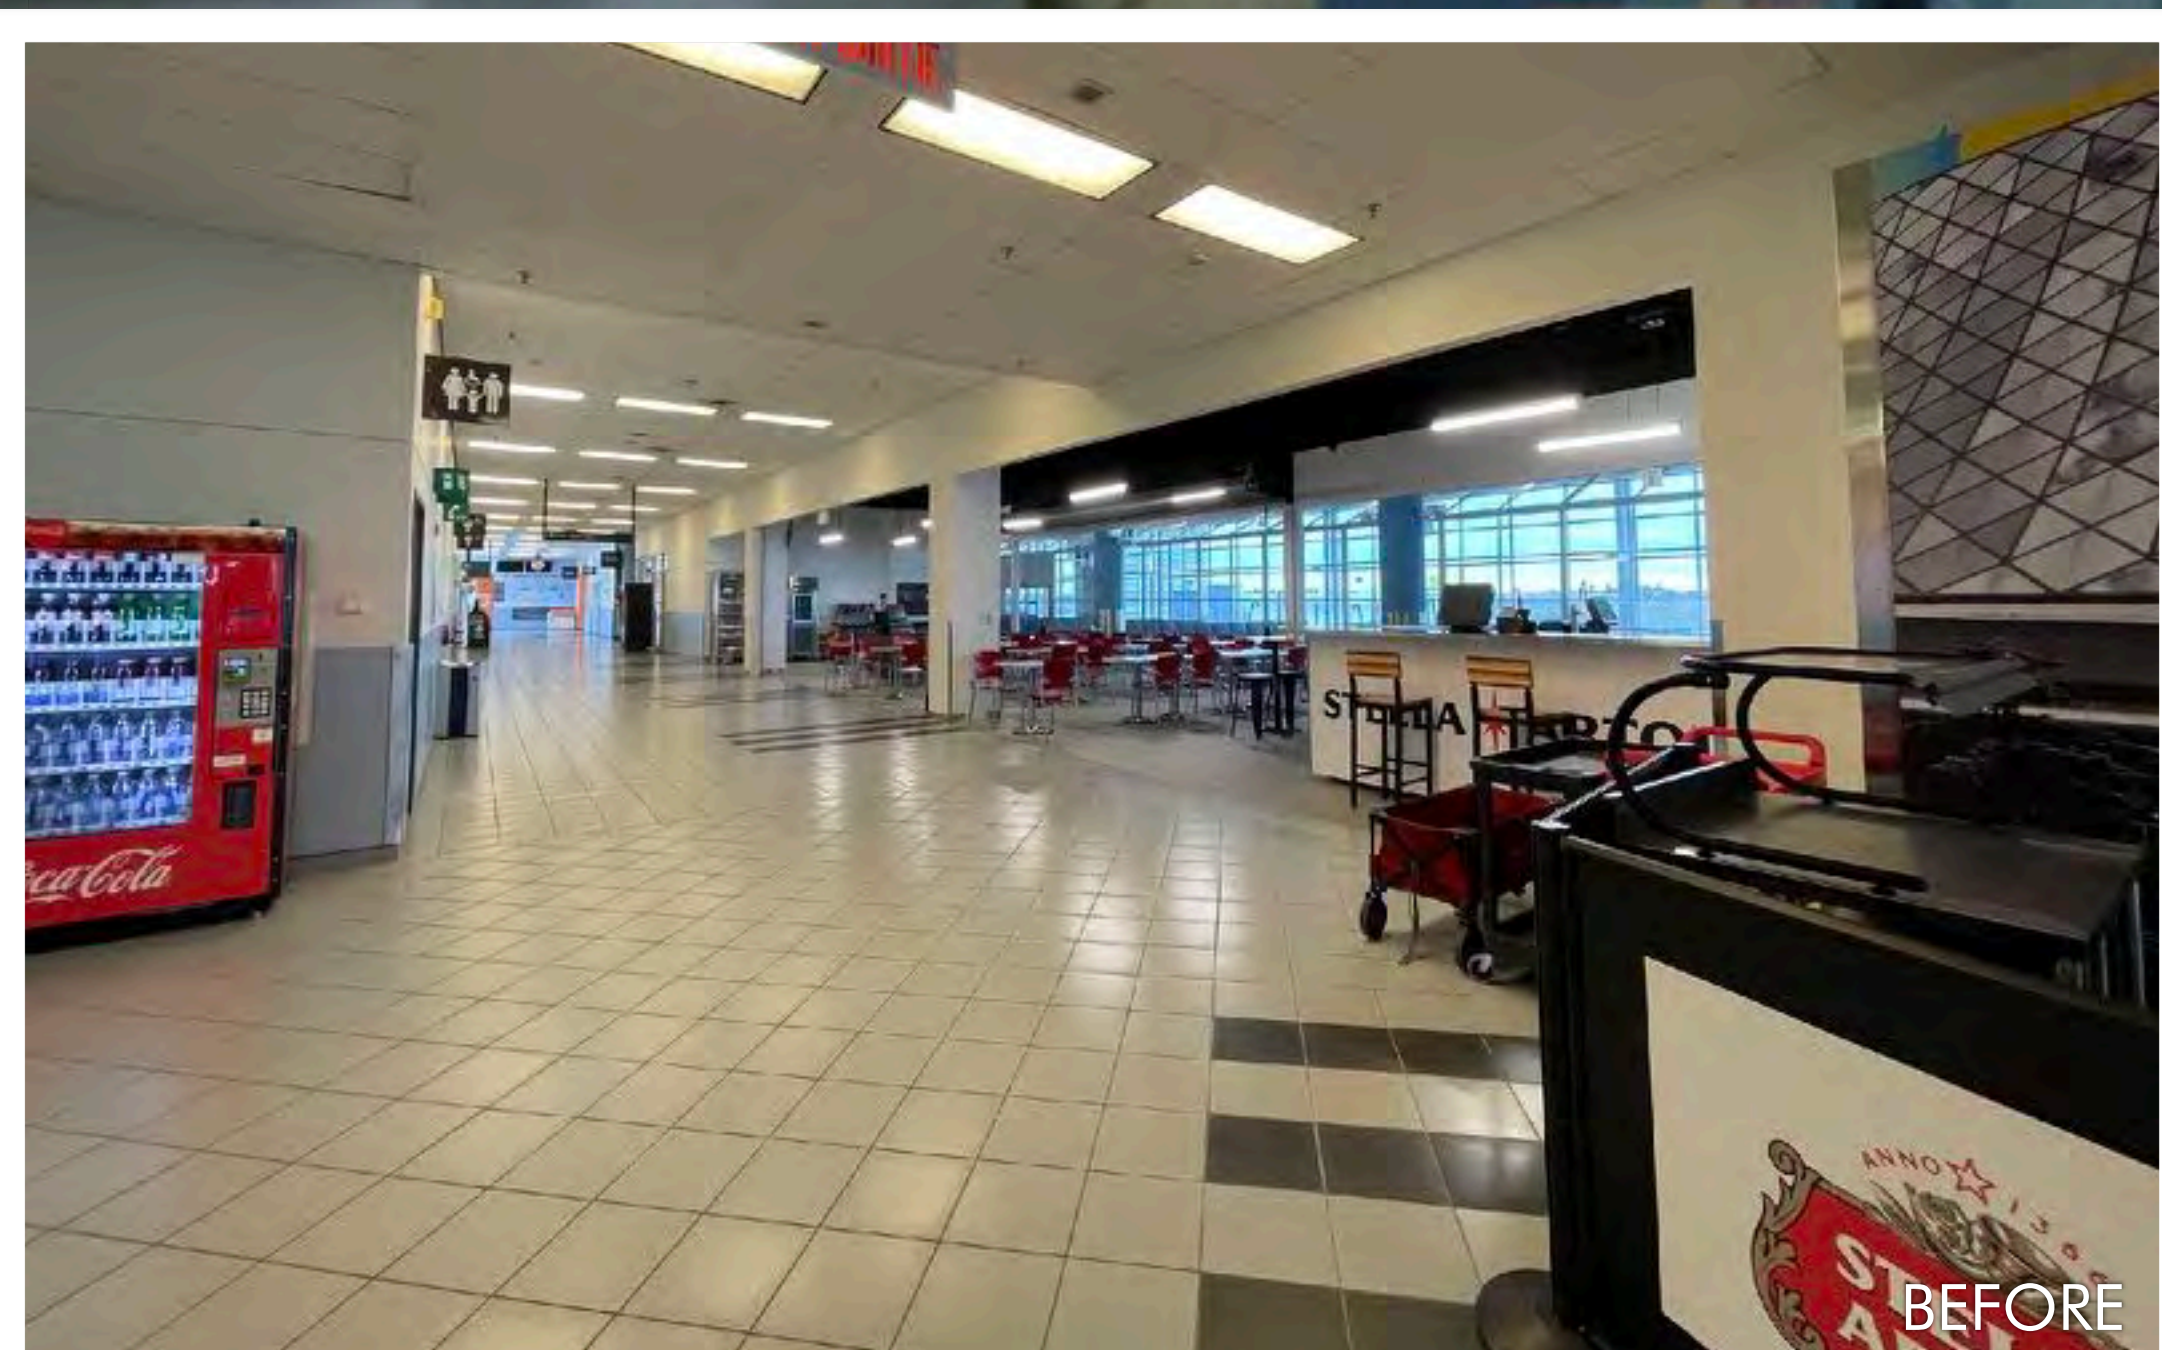

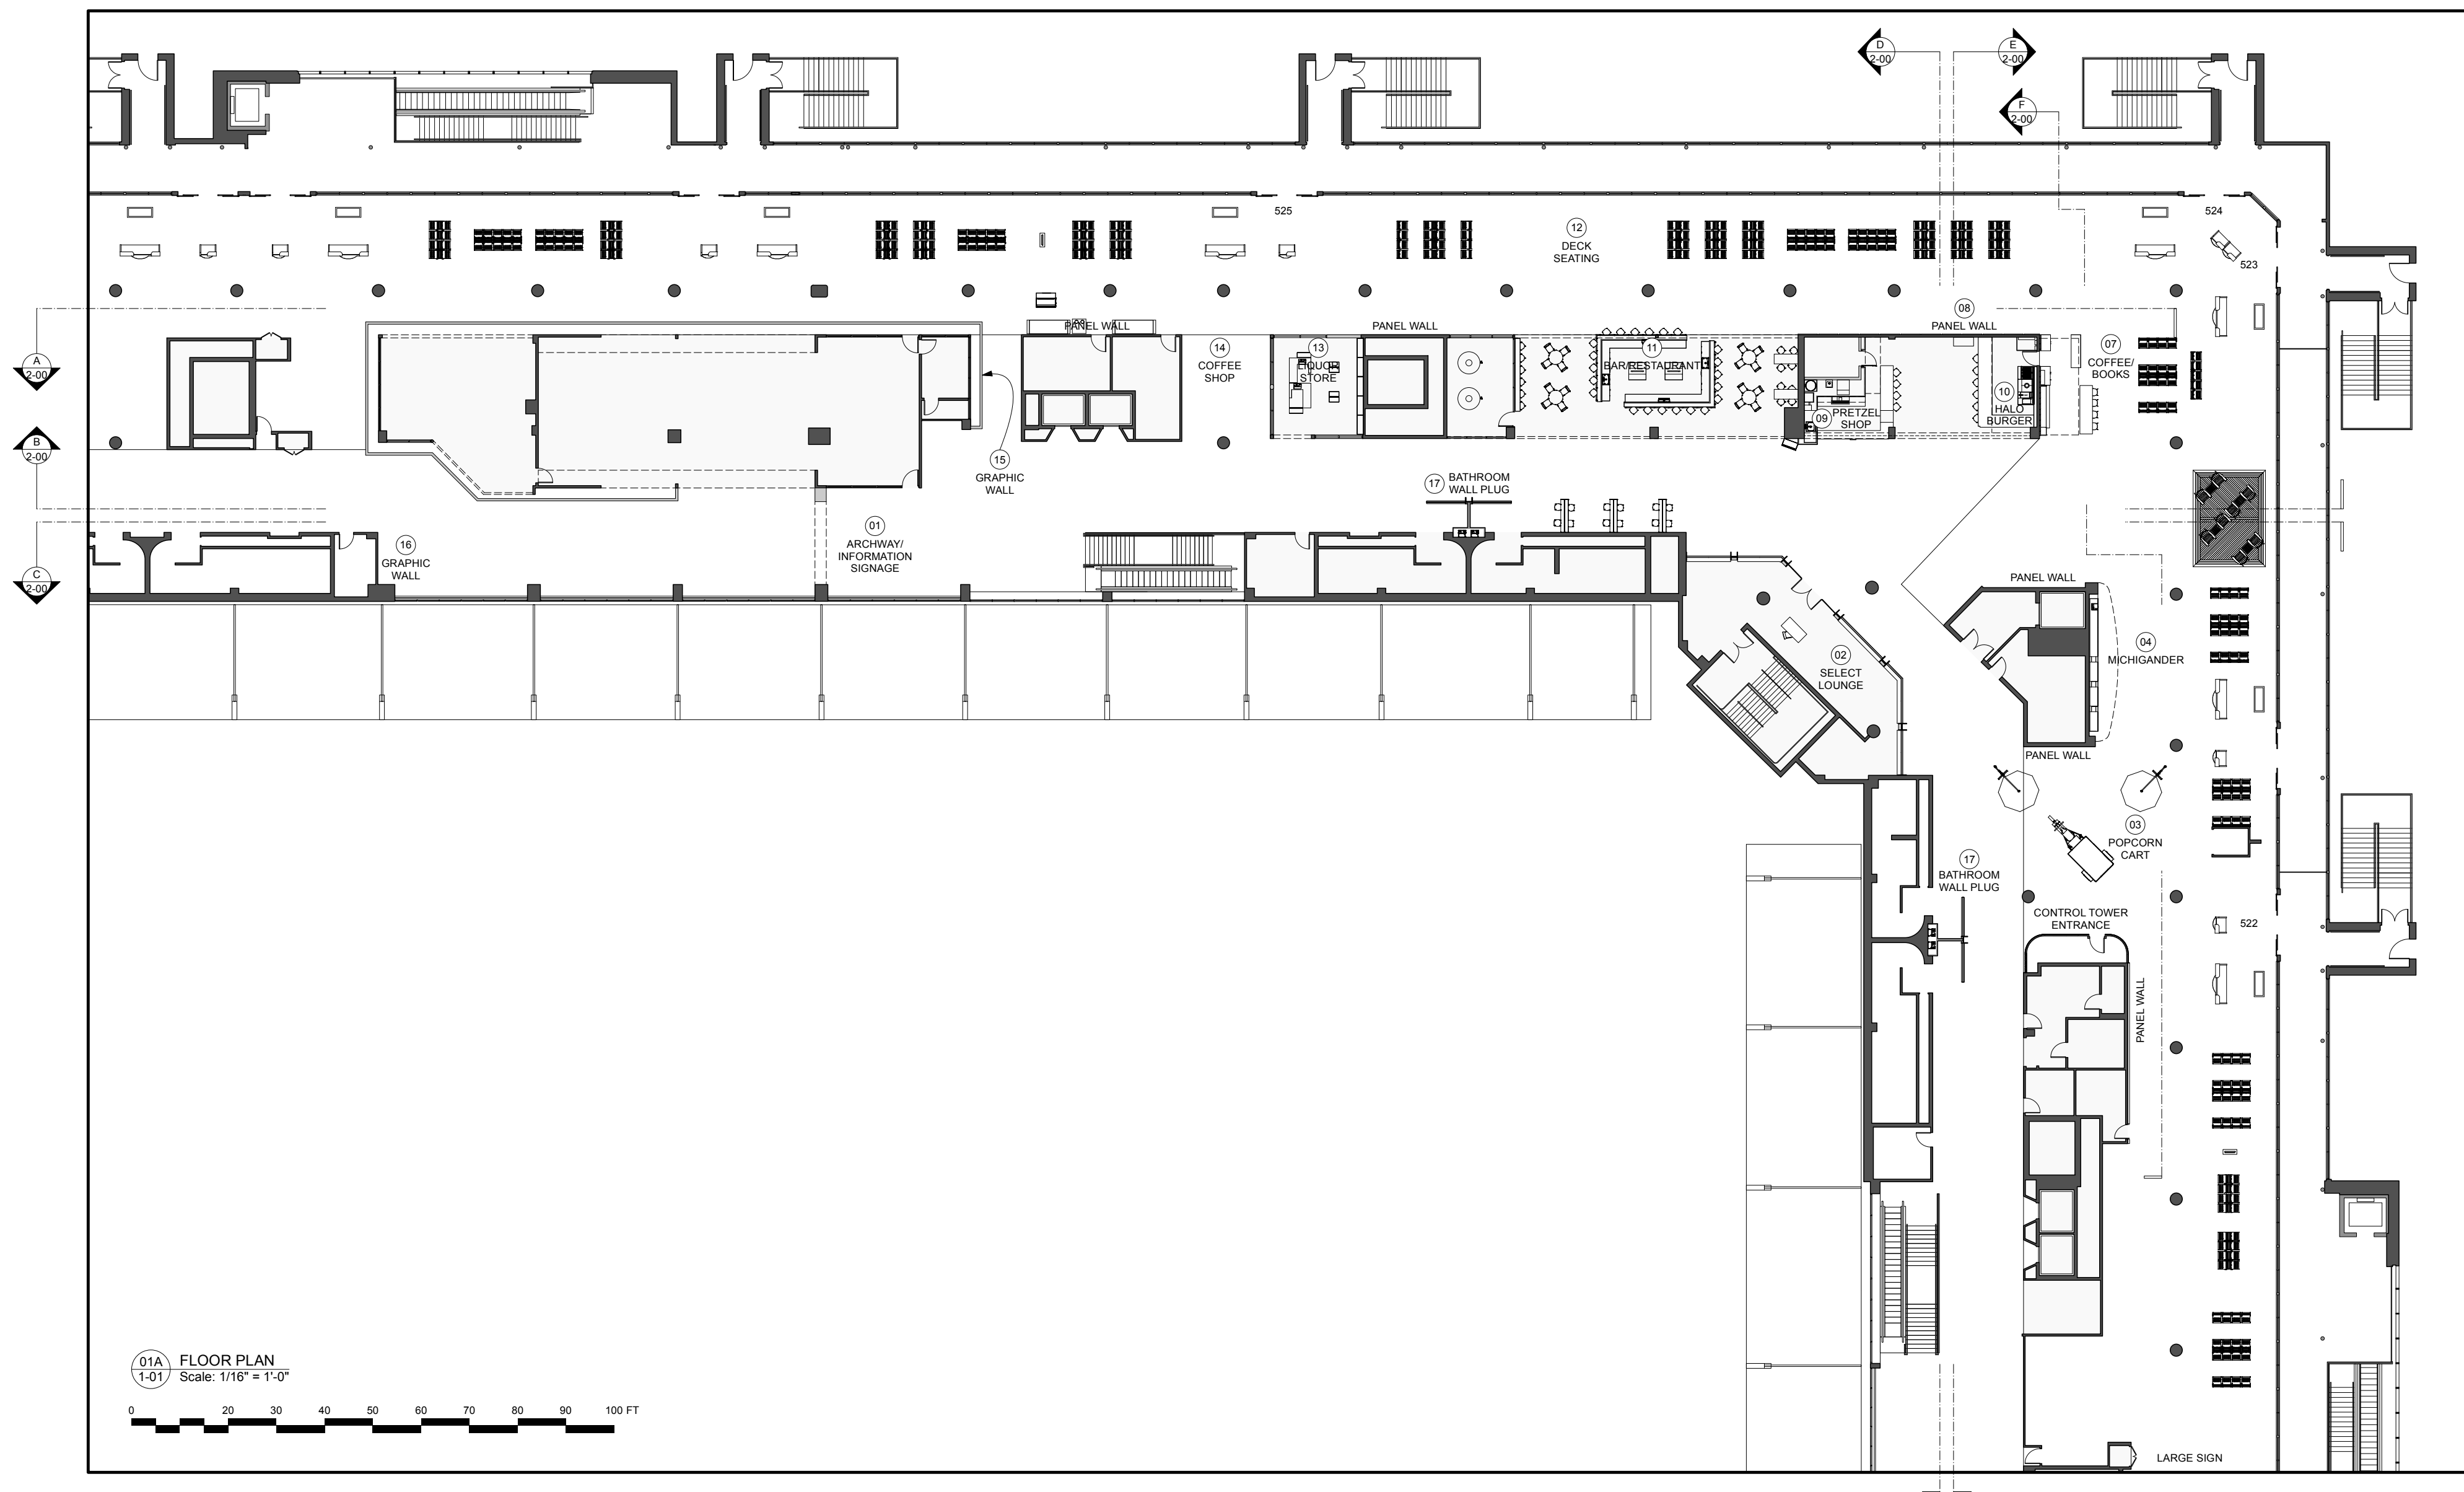

01A FLOOR PLAN
1-01 Scale: 1/16" = 1'-0"


0 20 30 40 50 60 70 80 90 100 FT

REVISED
24 MAR/21



DIRECTOR: LUCY TCHERNIAK		PRODUCTION DESIGNER: RUTH AMMON	
SET NAME:	INFIELD TERMINAL - PEARSON INTERNATIONAL	REV:	24 MAR/21
DRAWING:	LOCATION PLAN	DATE:	19 MAR/21
STAGE/LOCATION:	2710 BRITANNIA RD E, MISSISSAUGA	SCALE:	1/16" = 1'-0"
DRAWN BY:		J. SMITH	
SET NO.	803	SHEET NO.	1-01
SUPERVISING ART DIRECTOR:		71 STERNWAY BLVD.	
MICHAEL ALLEN GLOVER		ETONCOKE, ON	





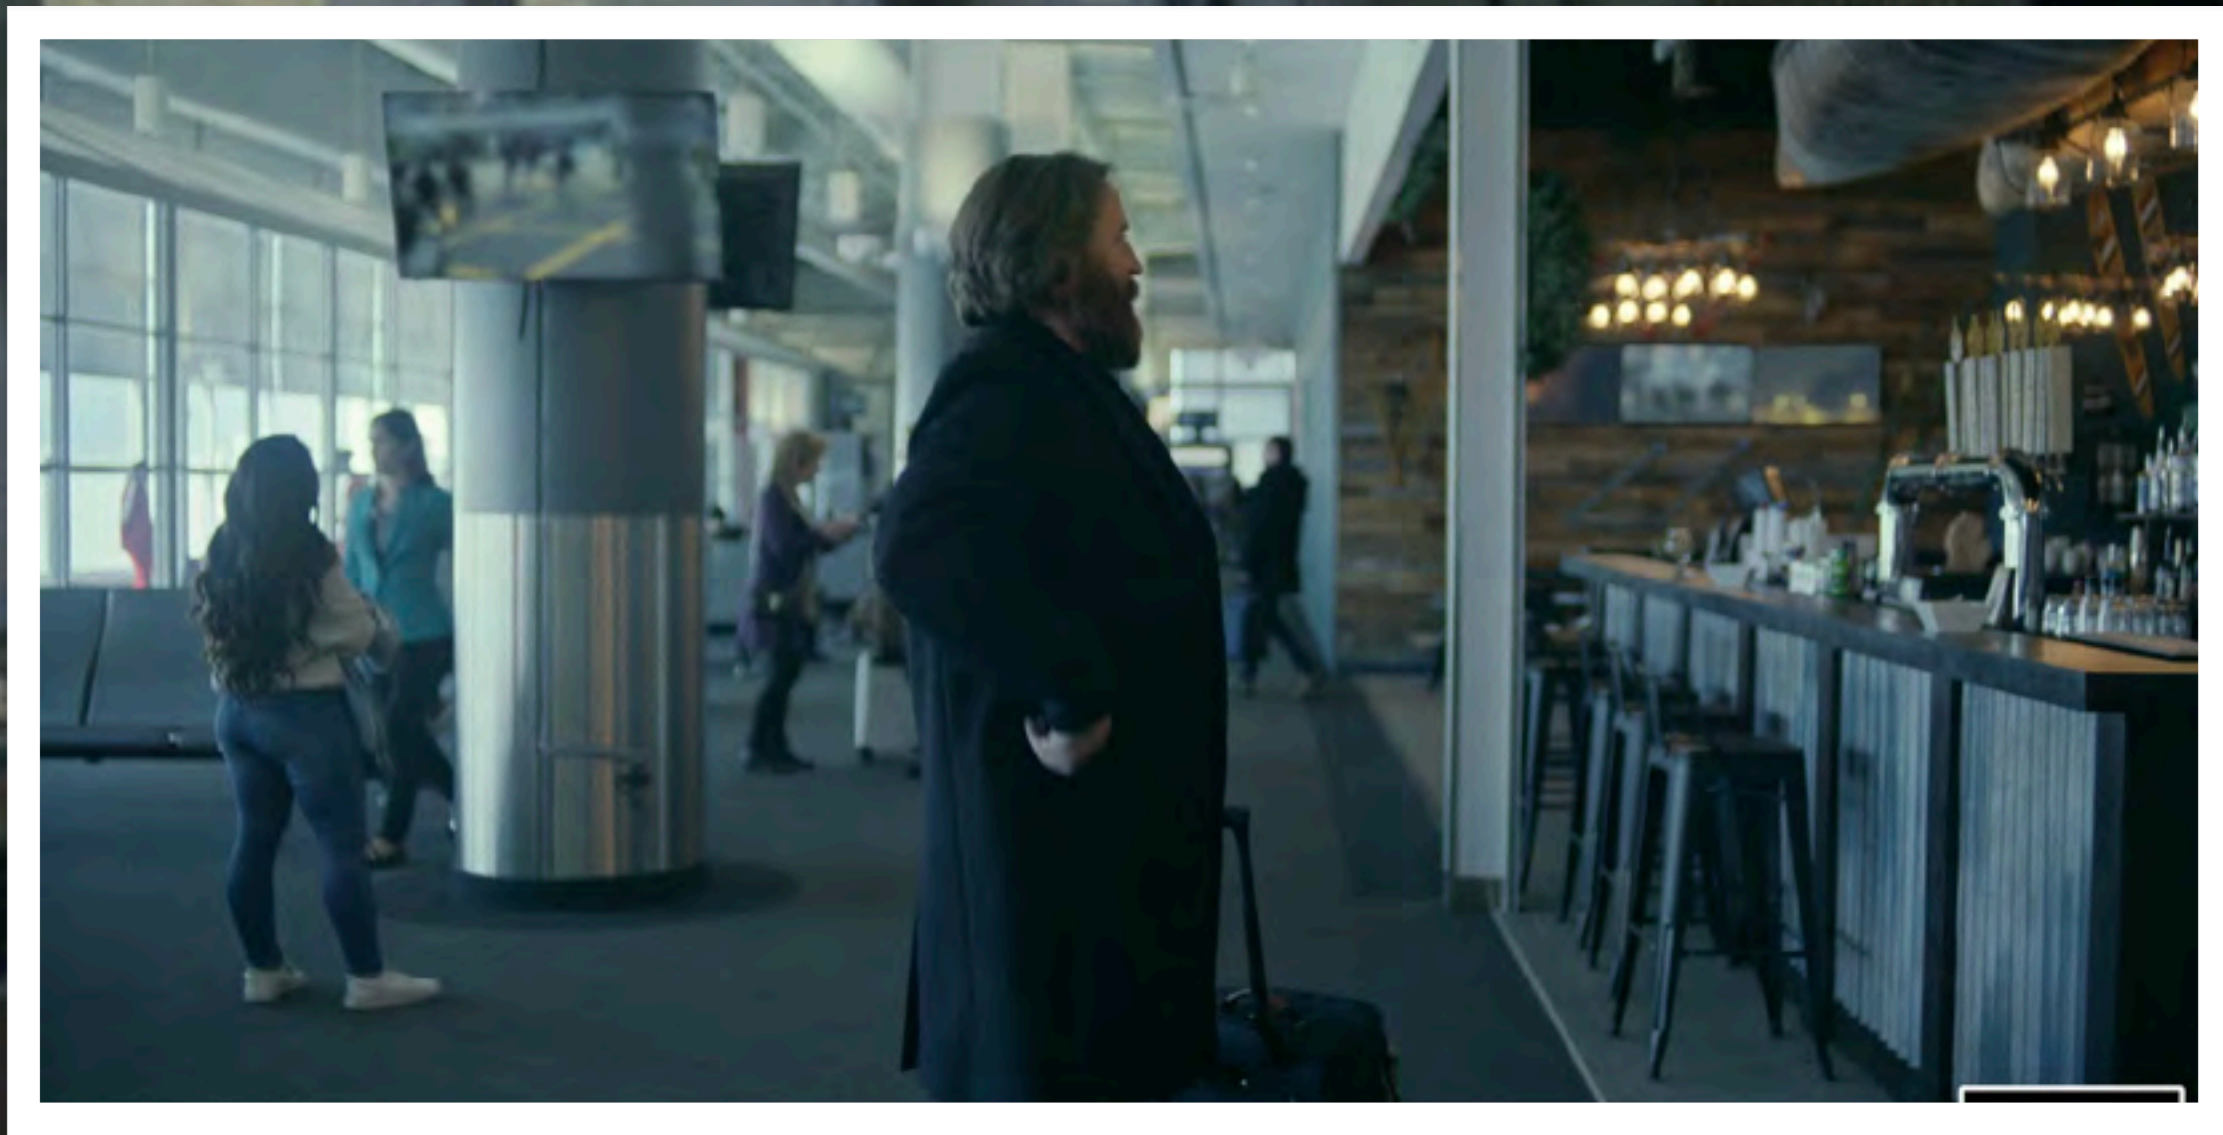

INT. SEVERN CITY AIRPORT: ATRIUM - YEAR 0

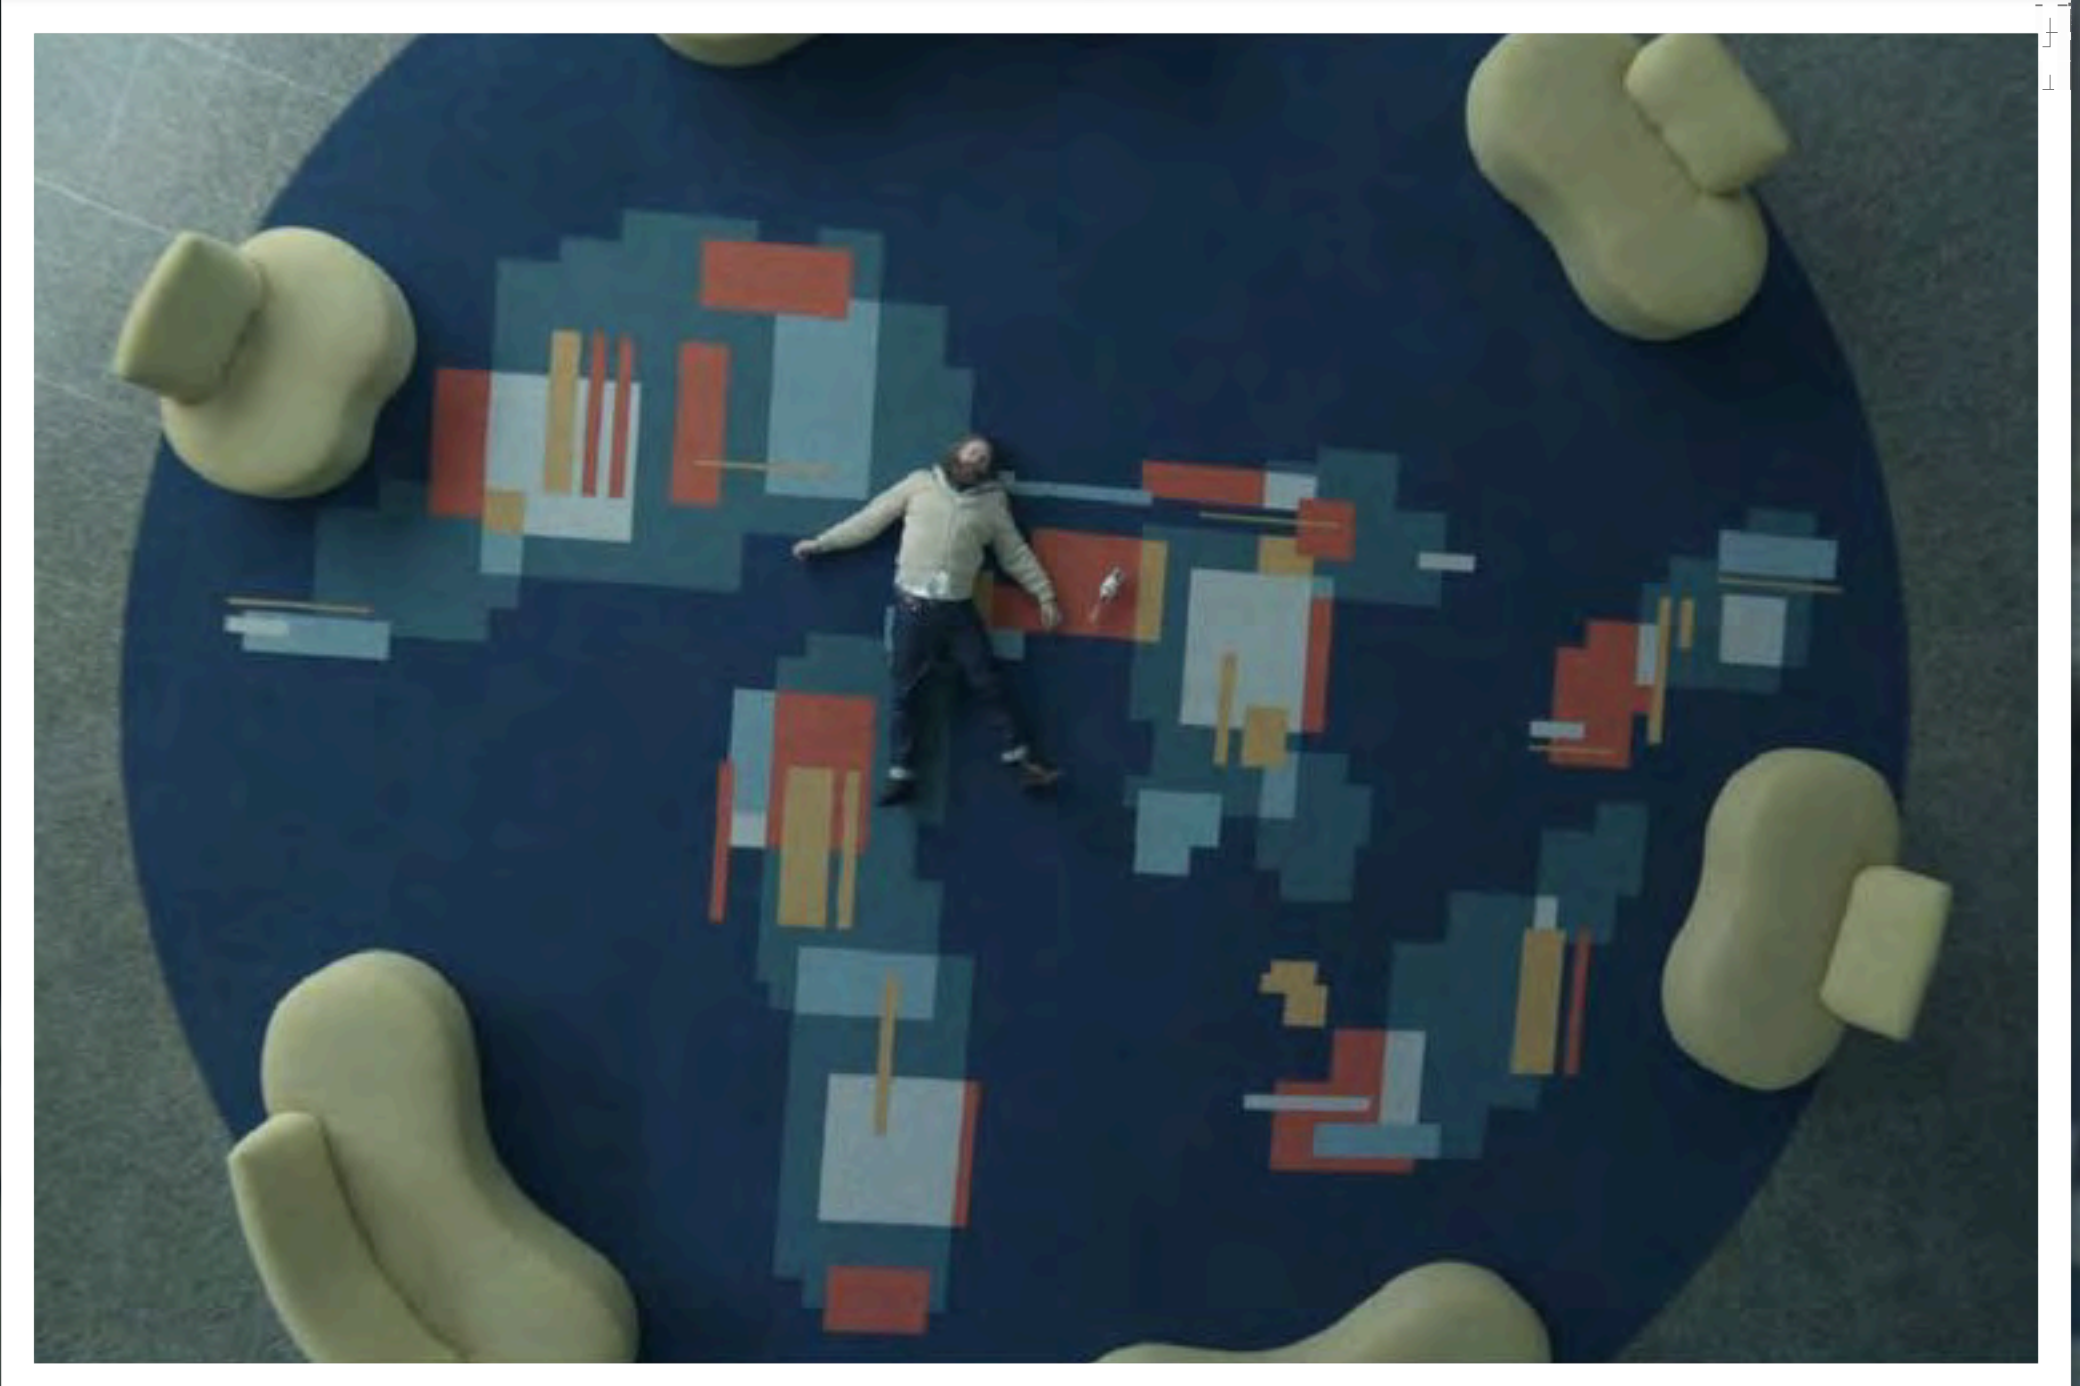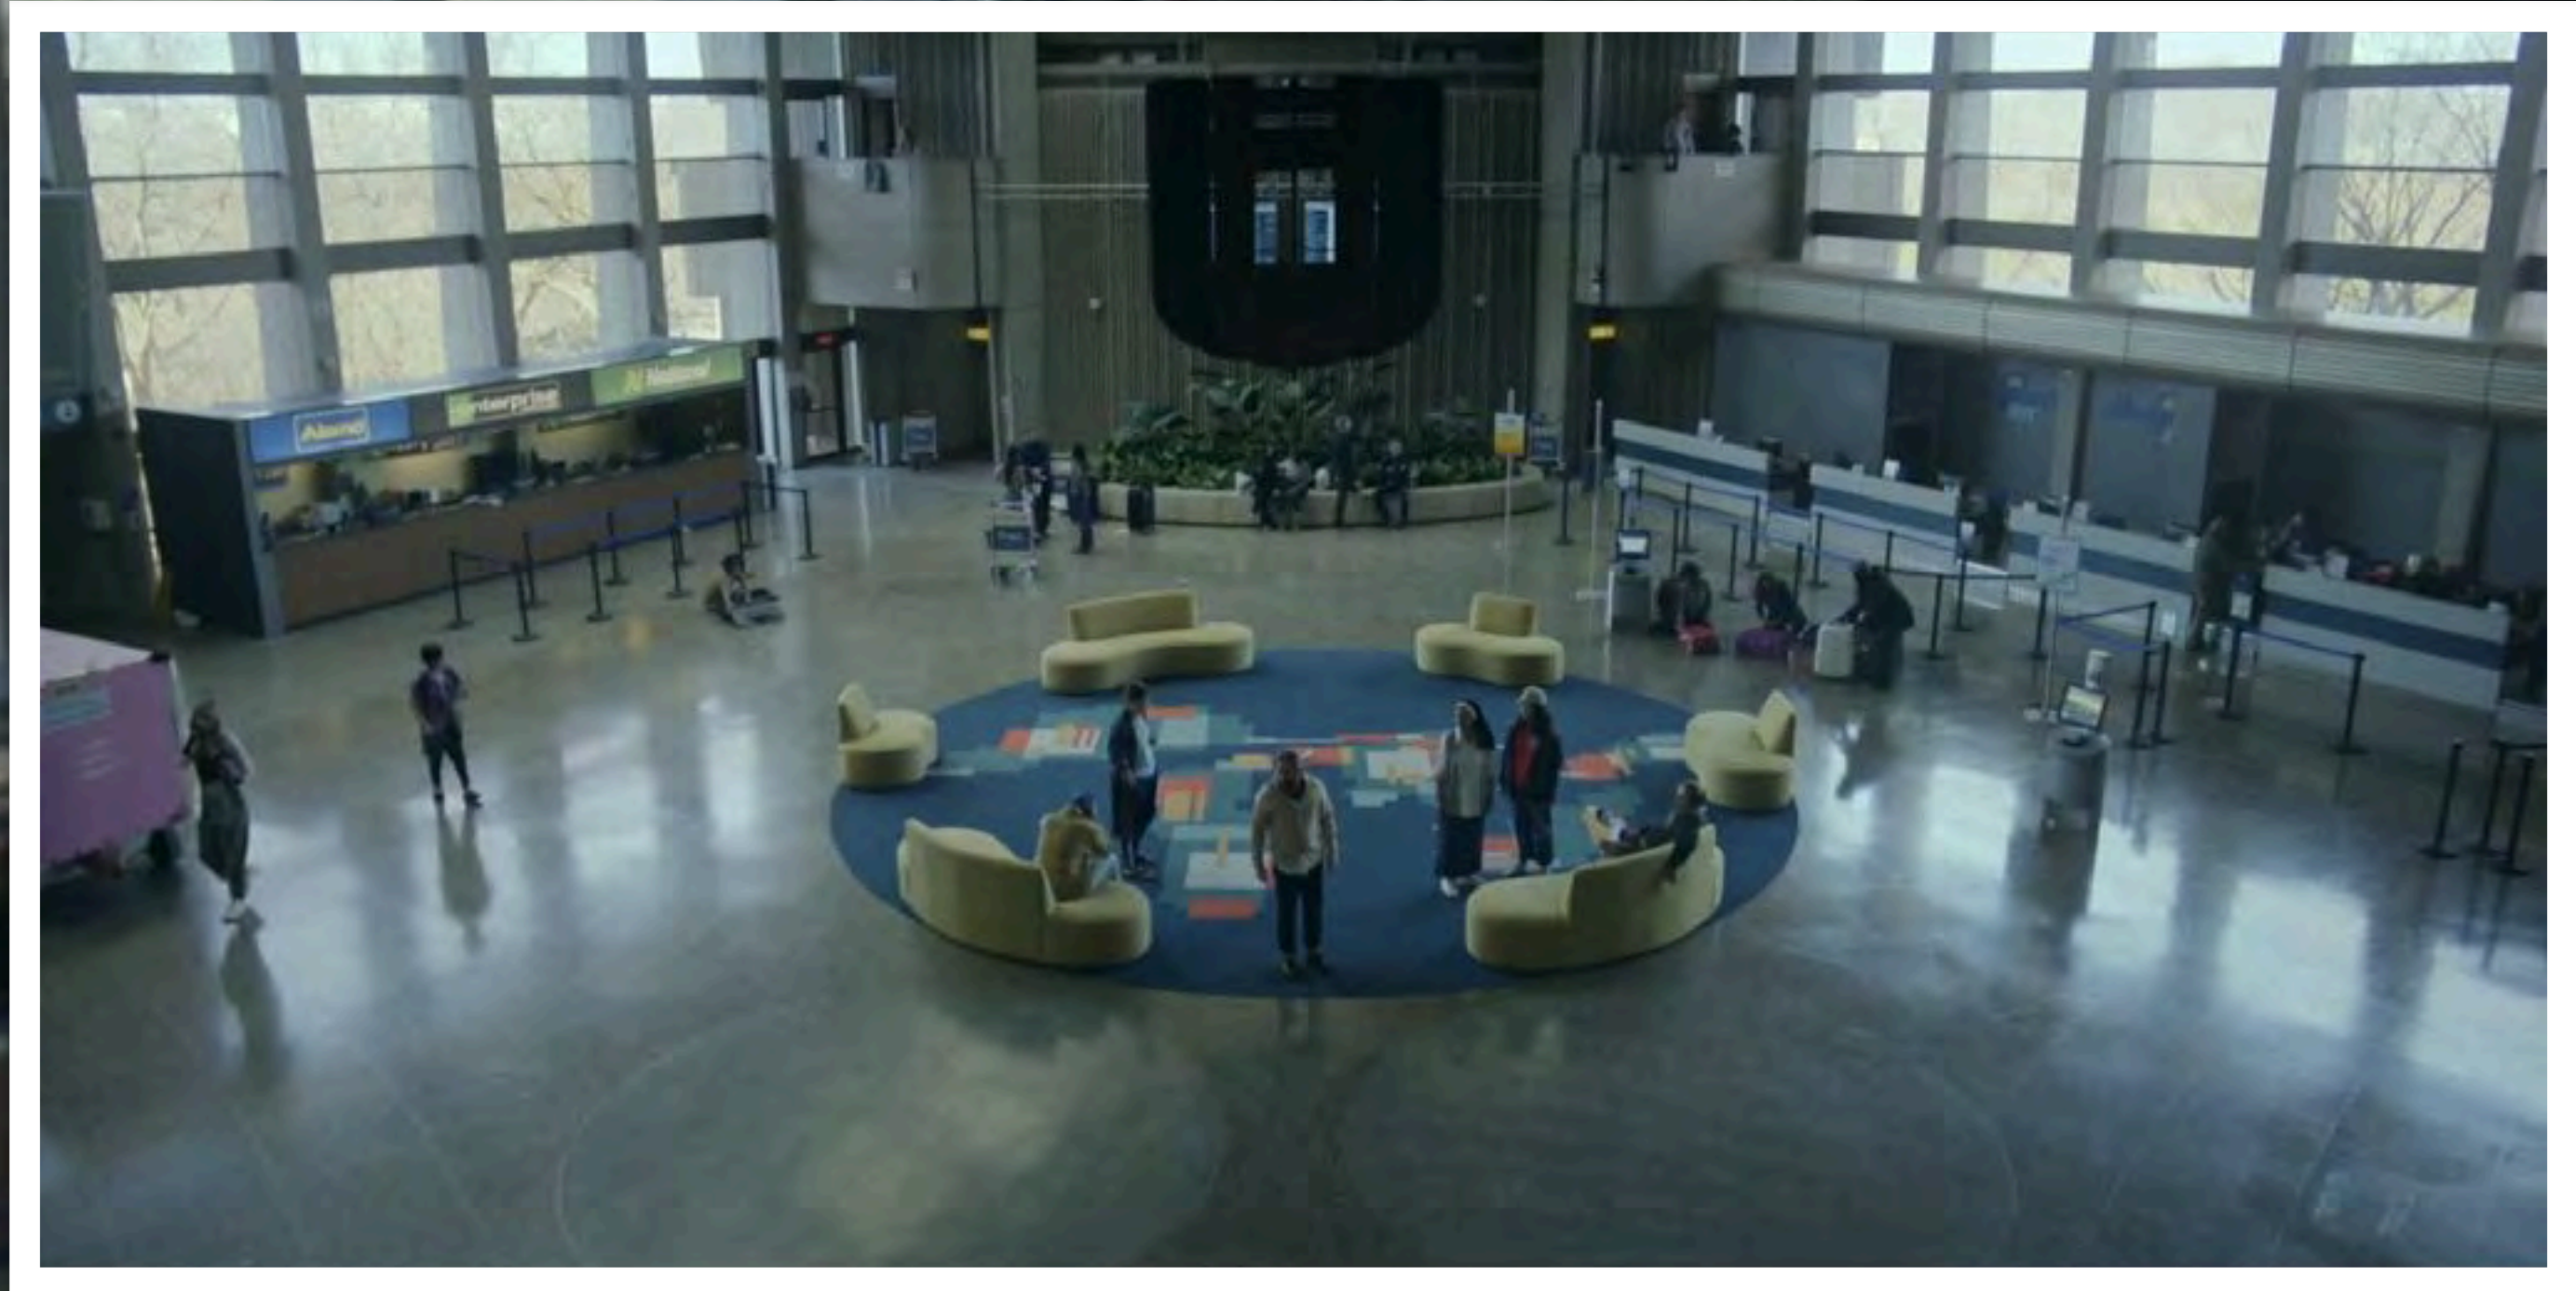


INT. SEVERN CITY AIRPORT: ATRIUM - YEAR 0

RENDERING OF CARPET SIZED



WORKING FILE, FOR CARPET CUTS & PLACEMENT

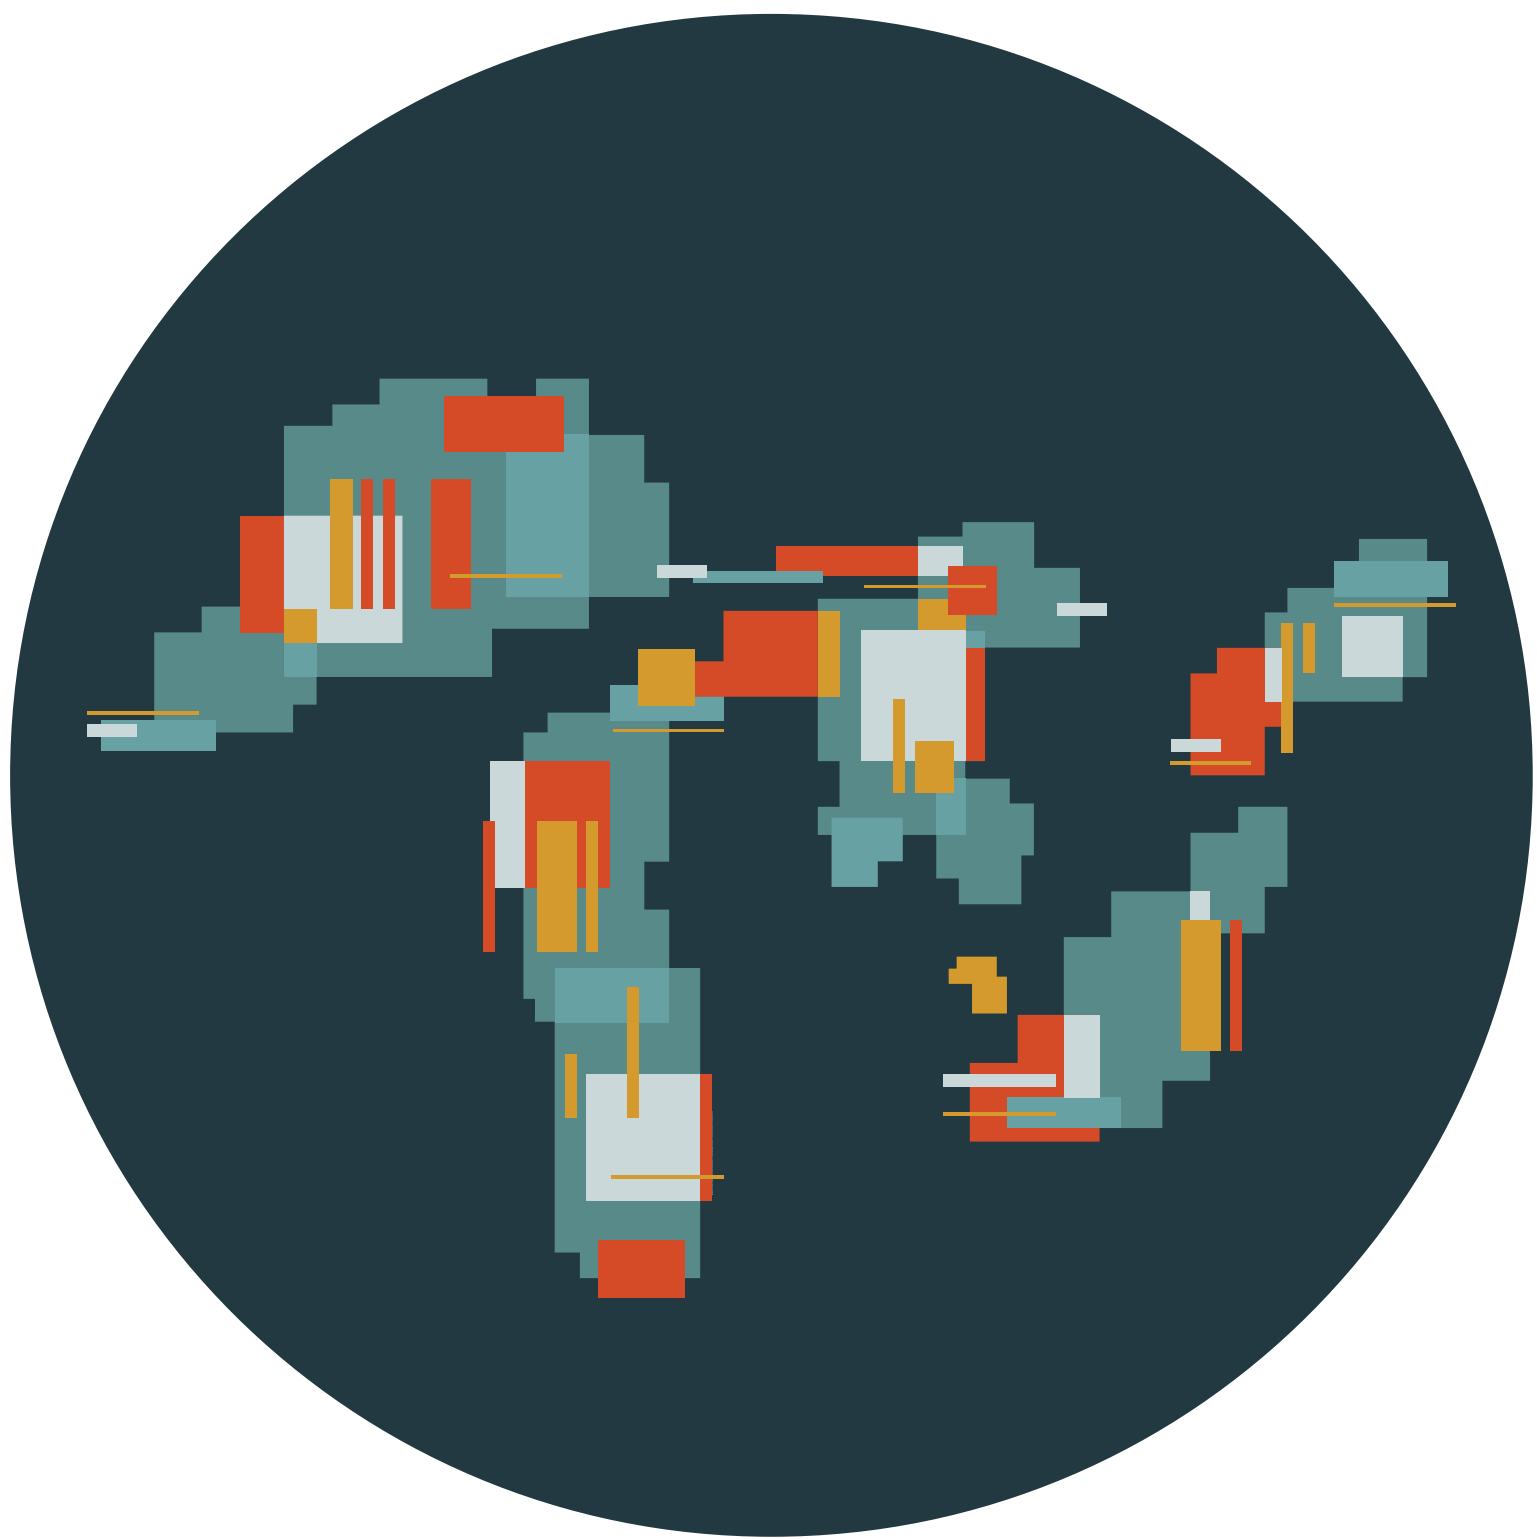


NOTE: FILE IS SIZED DOWN.
FULL CARPET HAS A 30' DIAMETER

NOTE: CARPET TILES ARE ALL 19.7"X19.7"

- PRO SOURCE, COLORATION CHOICE TL: "OCEAN DEEP"
- FLOR, HEAVEN SENT: "LIGHT BLUE"
- FLOR, HEAVEN SENT: "MARIGOLD"
- FLOR, HEAVEN SENT: "FROST"
- FLOR, HEAVEN SENT: "TANGERINE"
- FLOR, UPCYCLE: "TEAL"


INT. SEVERN CITY AIRPORT: ATRIUM - YEAR 0

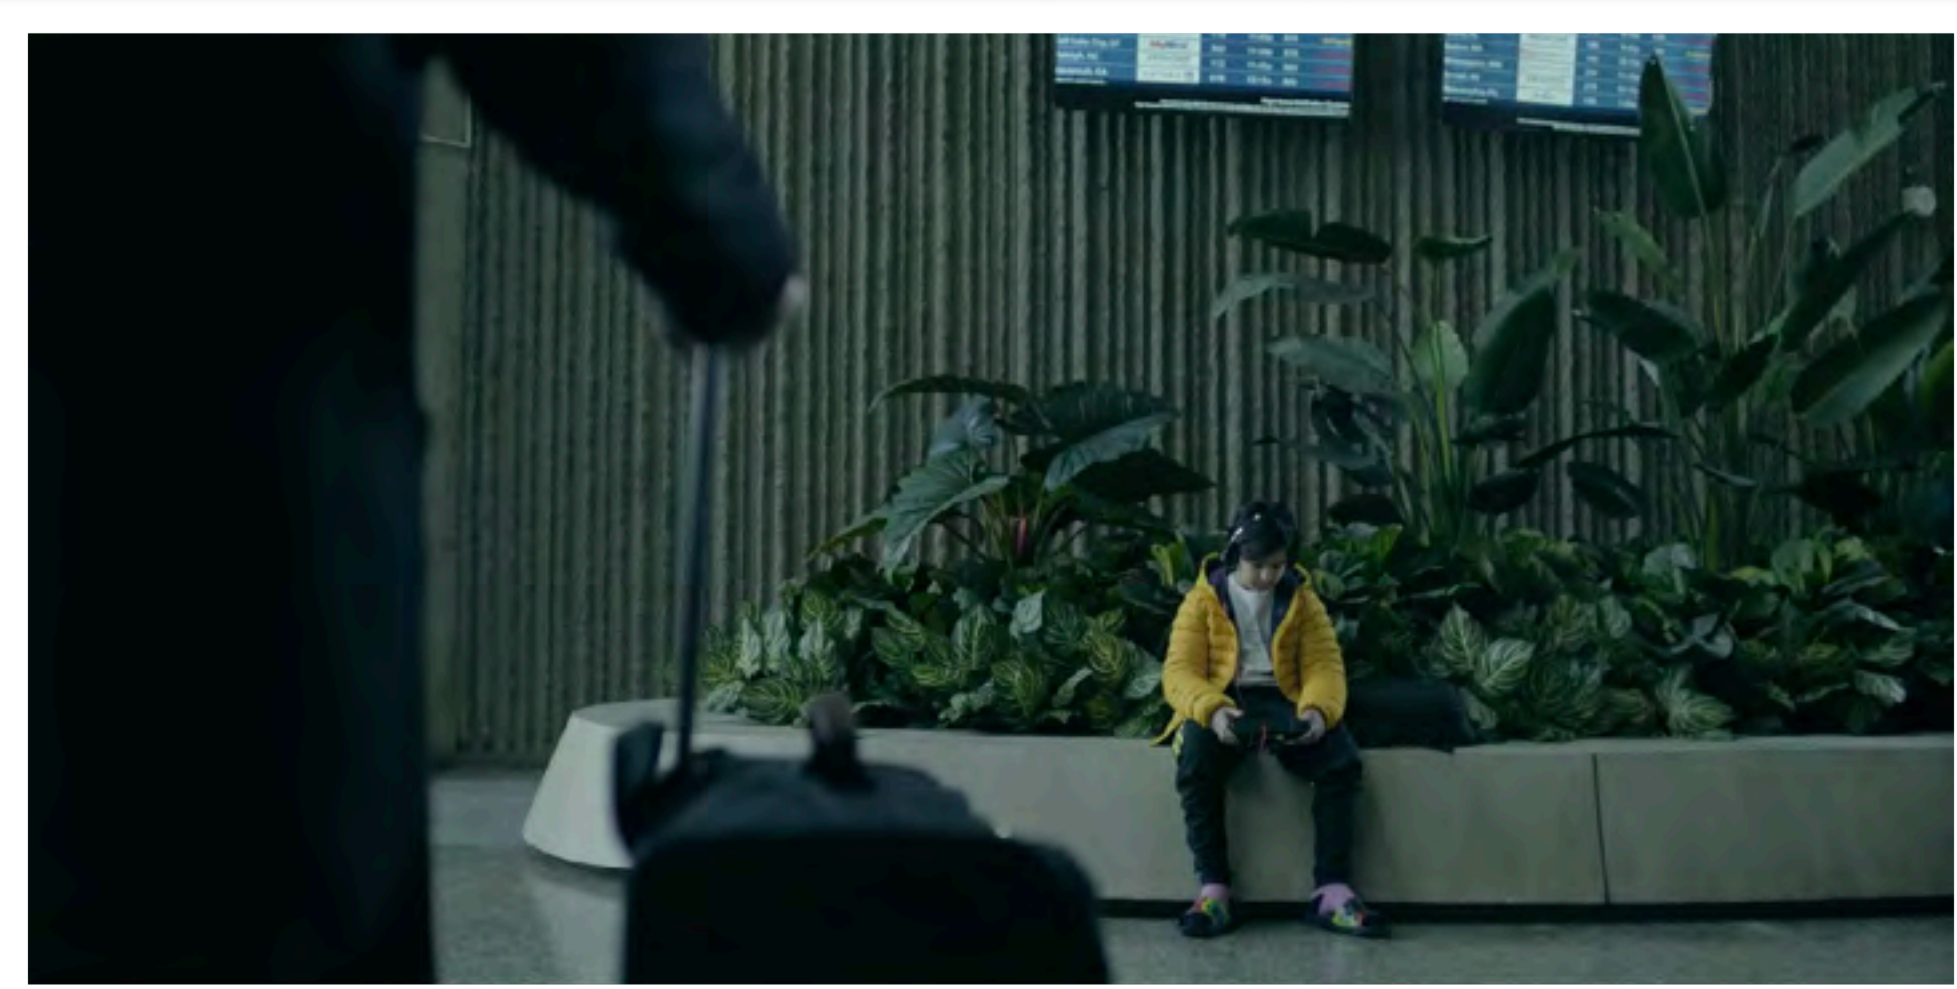


INT. SEVERN CITY AIRPORT: SELECT! LOUNGE - YEAR 0




INT. SEVERN CITY AIRPORT: MUSEUM OF CIVILIZATION - YEAR 0

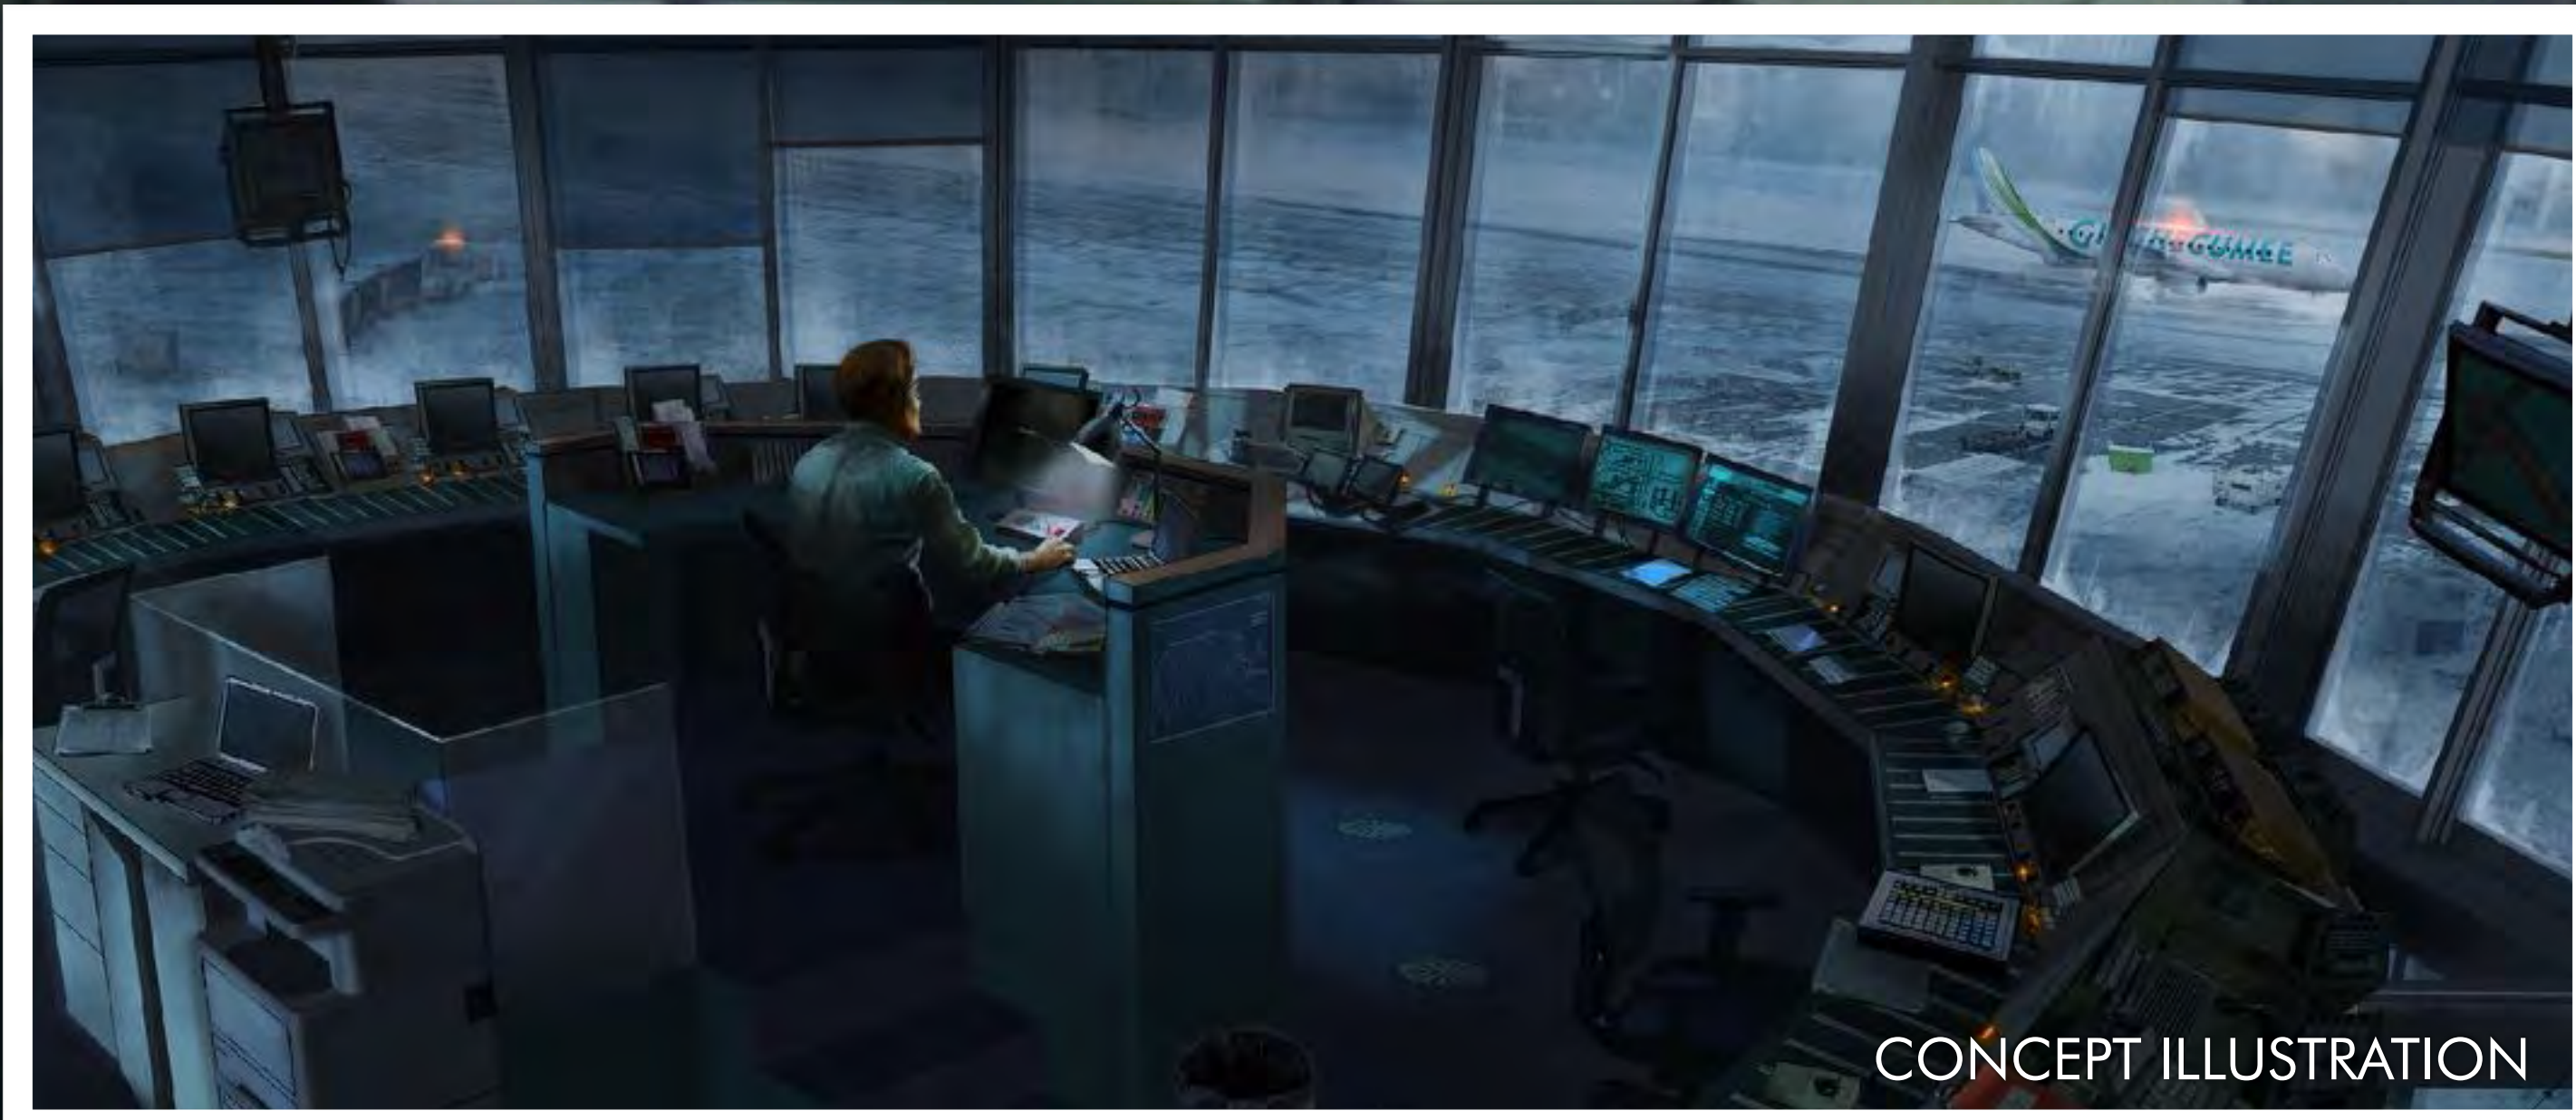



INT. SEVERN CITY AIRPORT: MUSEUM OF CIVILIZATION - YEAR 0

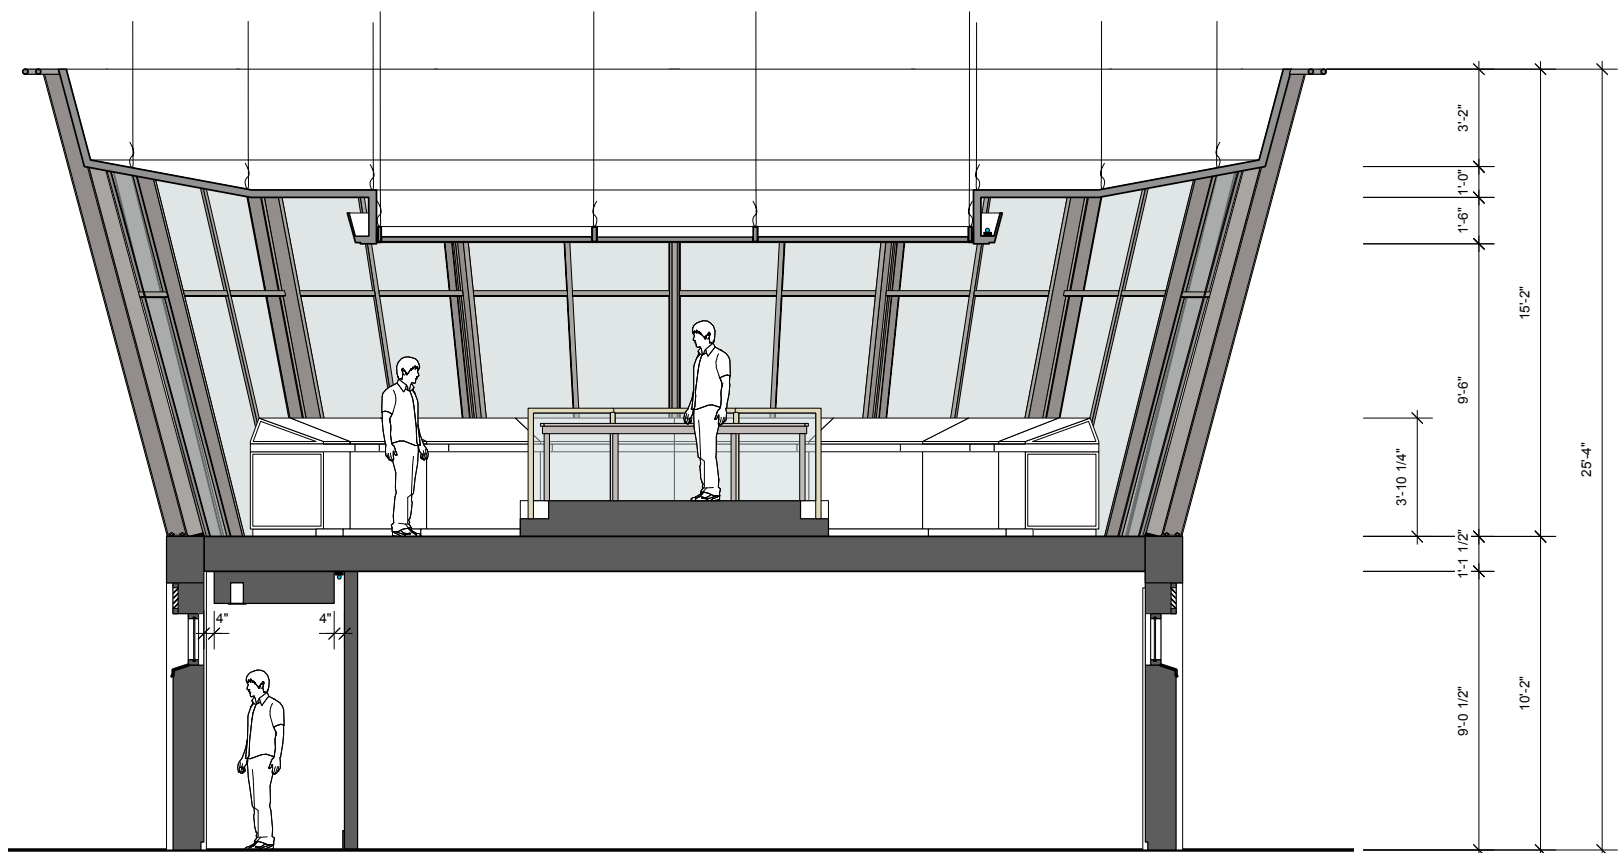




2-01 SECTION
Scale: 1/4" = 1'-0"

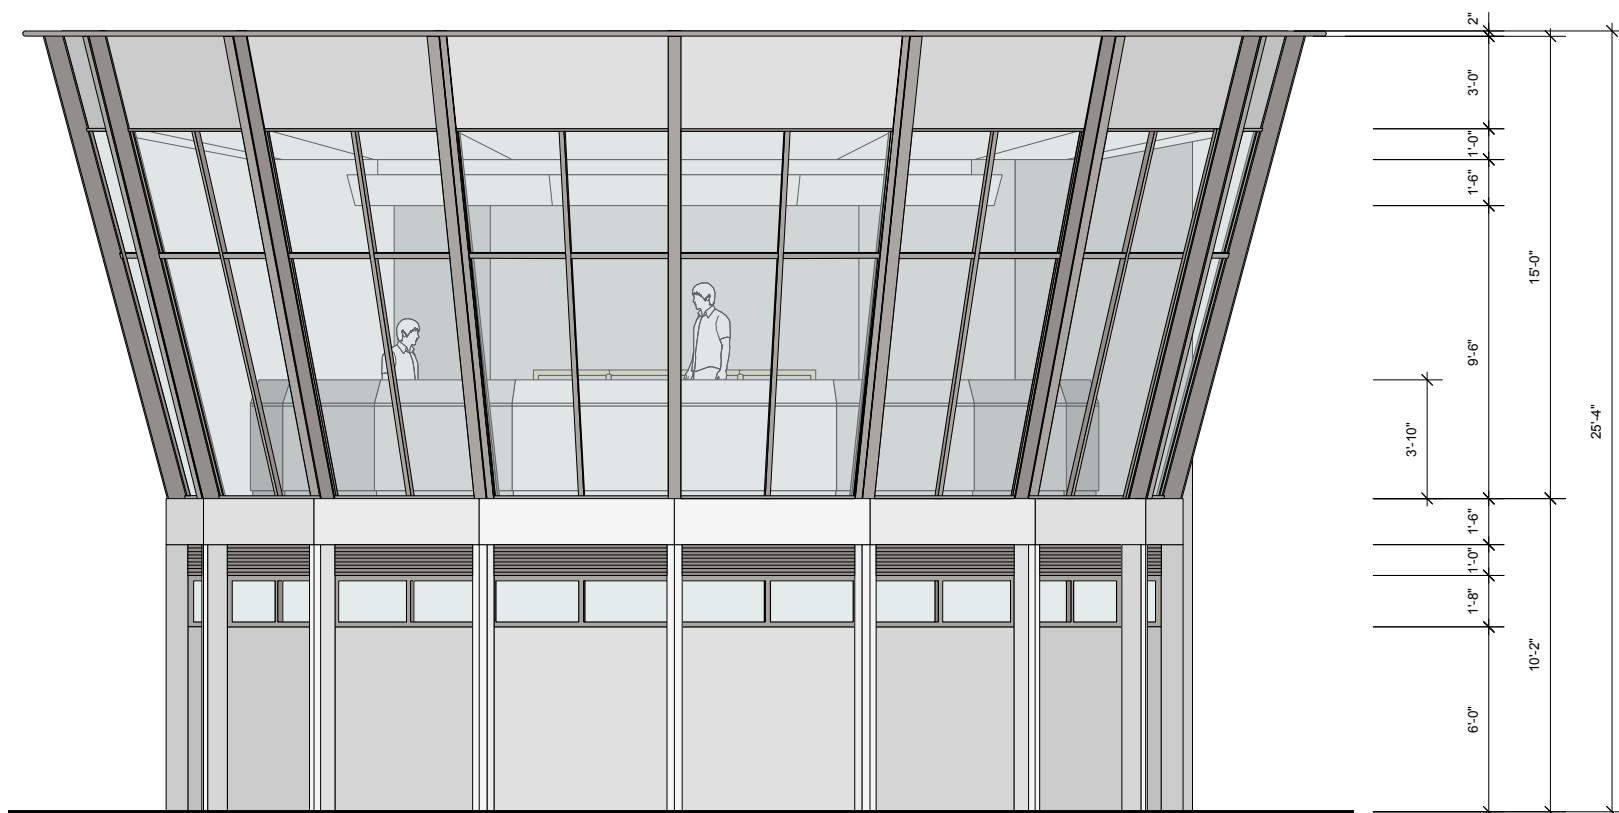


1-01 ELEVATION
Scale: 1/4" = 1'-0"

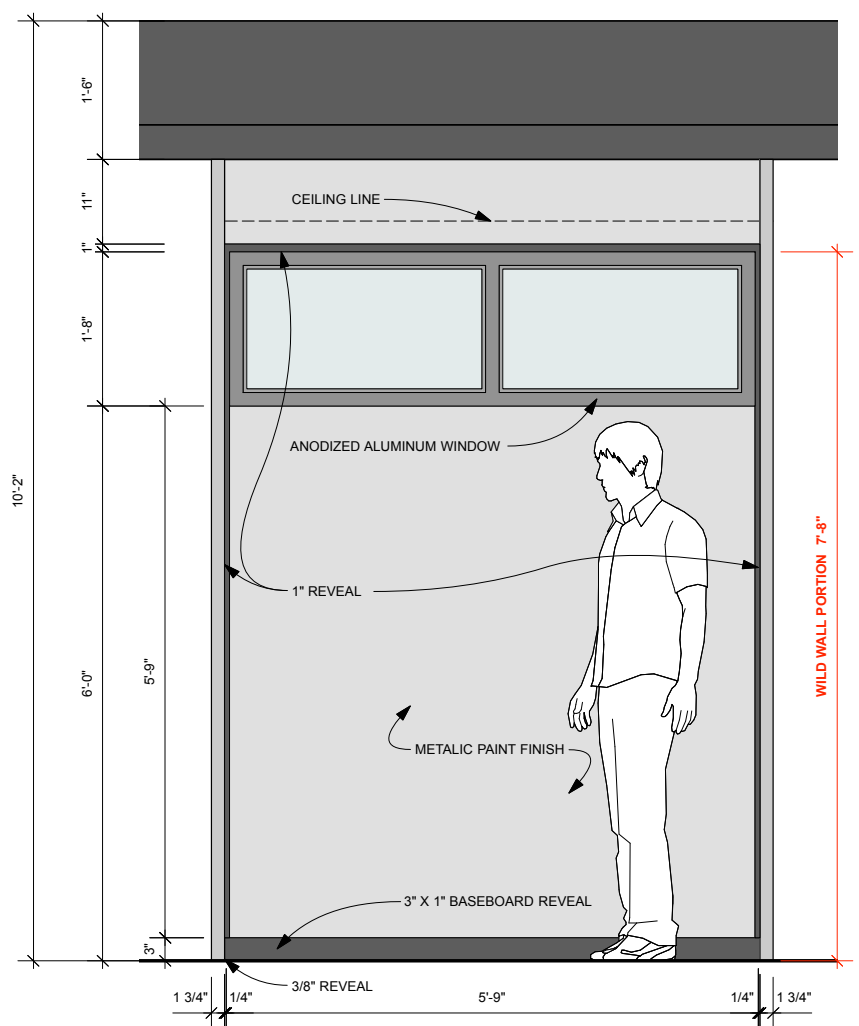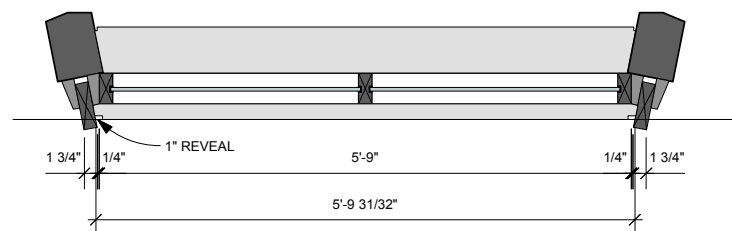

3-01 INTERIOR LOWER WALL
Scale: 3/4" = 1'-0"

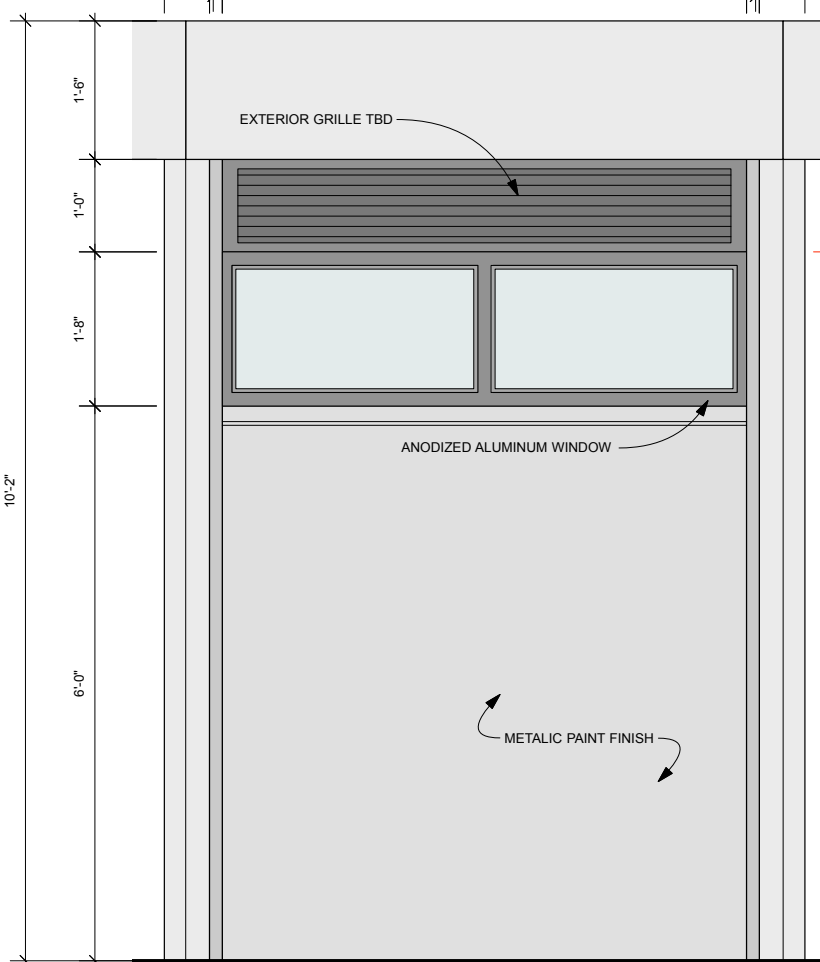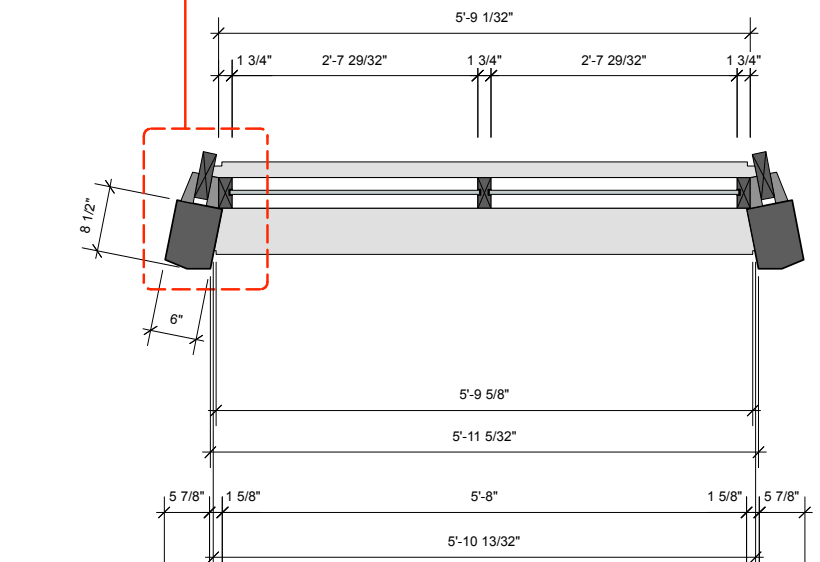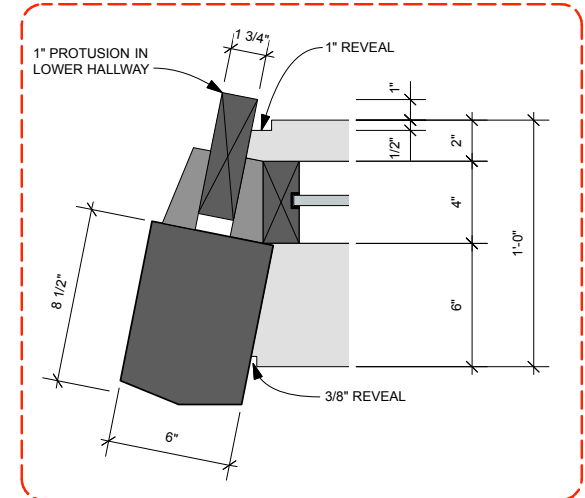

4-01 EXTERIOR LOWER WALL
Scale: 3/4" = 1'-0"


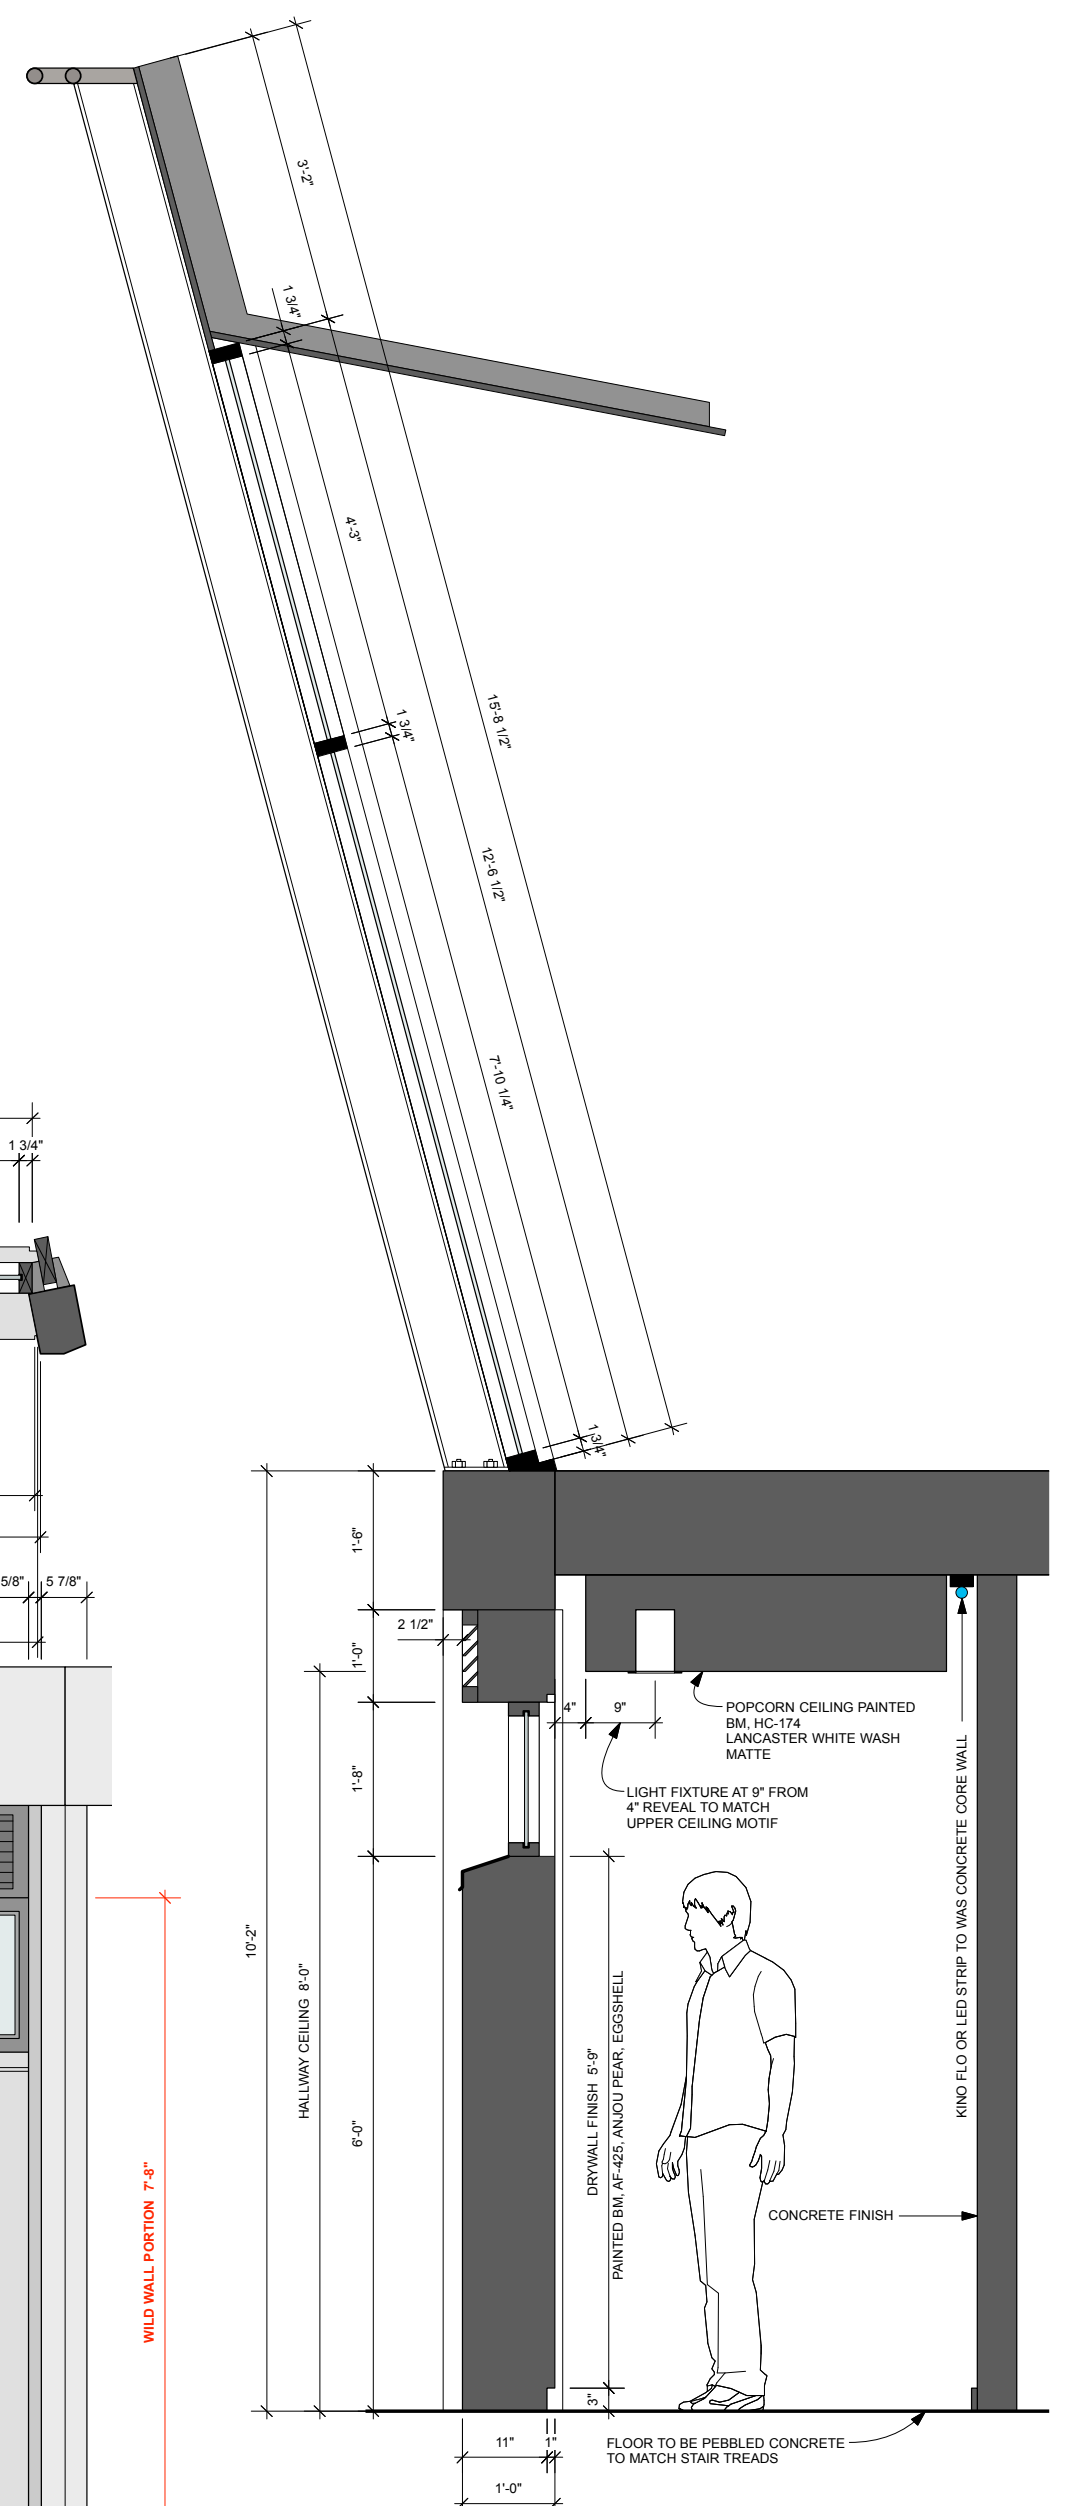


5-01 WALL SECTION
Scale: 3/4" = 1'-0"

PRELIMINARY
MARCH 09, 2021

DATE	2021-03-30	SCALE	1/4" = 1'-0"	PROJECT	Ruth Ammon
LOCATION	Toronto, Ontario, Canada, World	SUPERVISOR	Allen Glover	804	
PLAN - Elevation - Section		DESIGNER	Merje Veski		
REVISED		REVIEWER	Sylvain Bombardier	2-01	


INT. SEVERN CITY AIRPORT: MUSEUM OF CIVILIZATION - YEAR 0

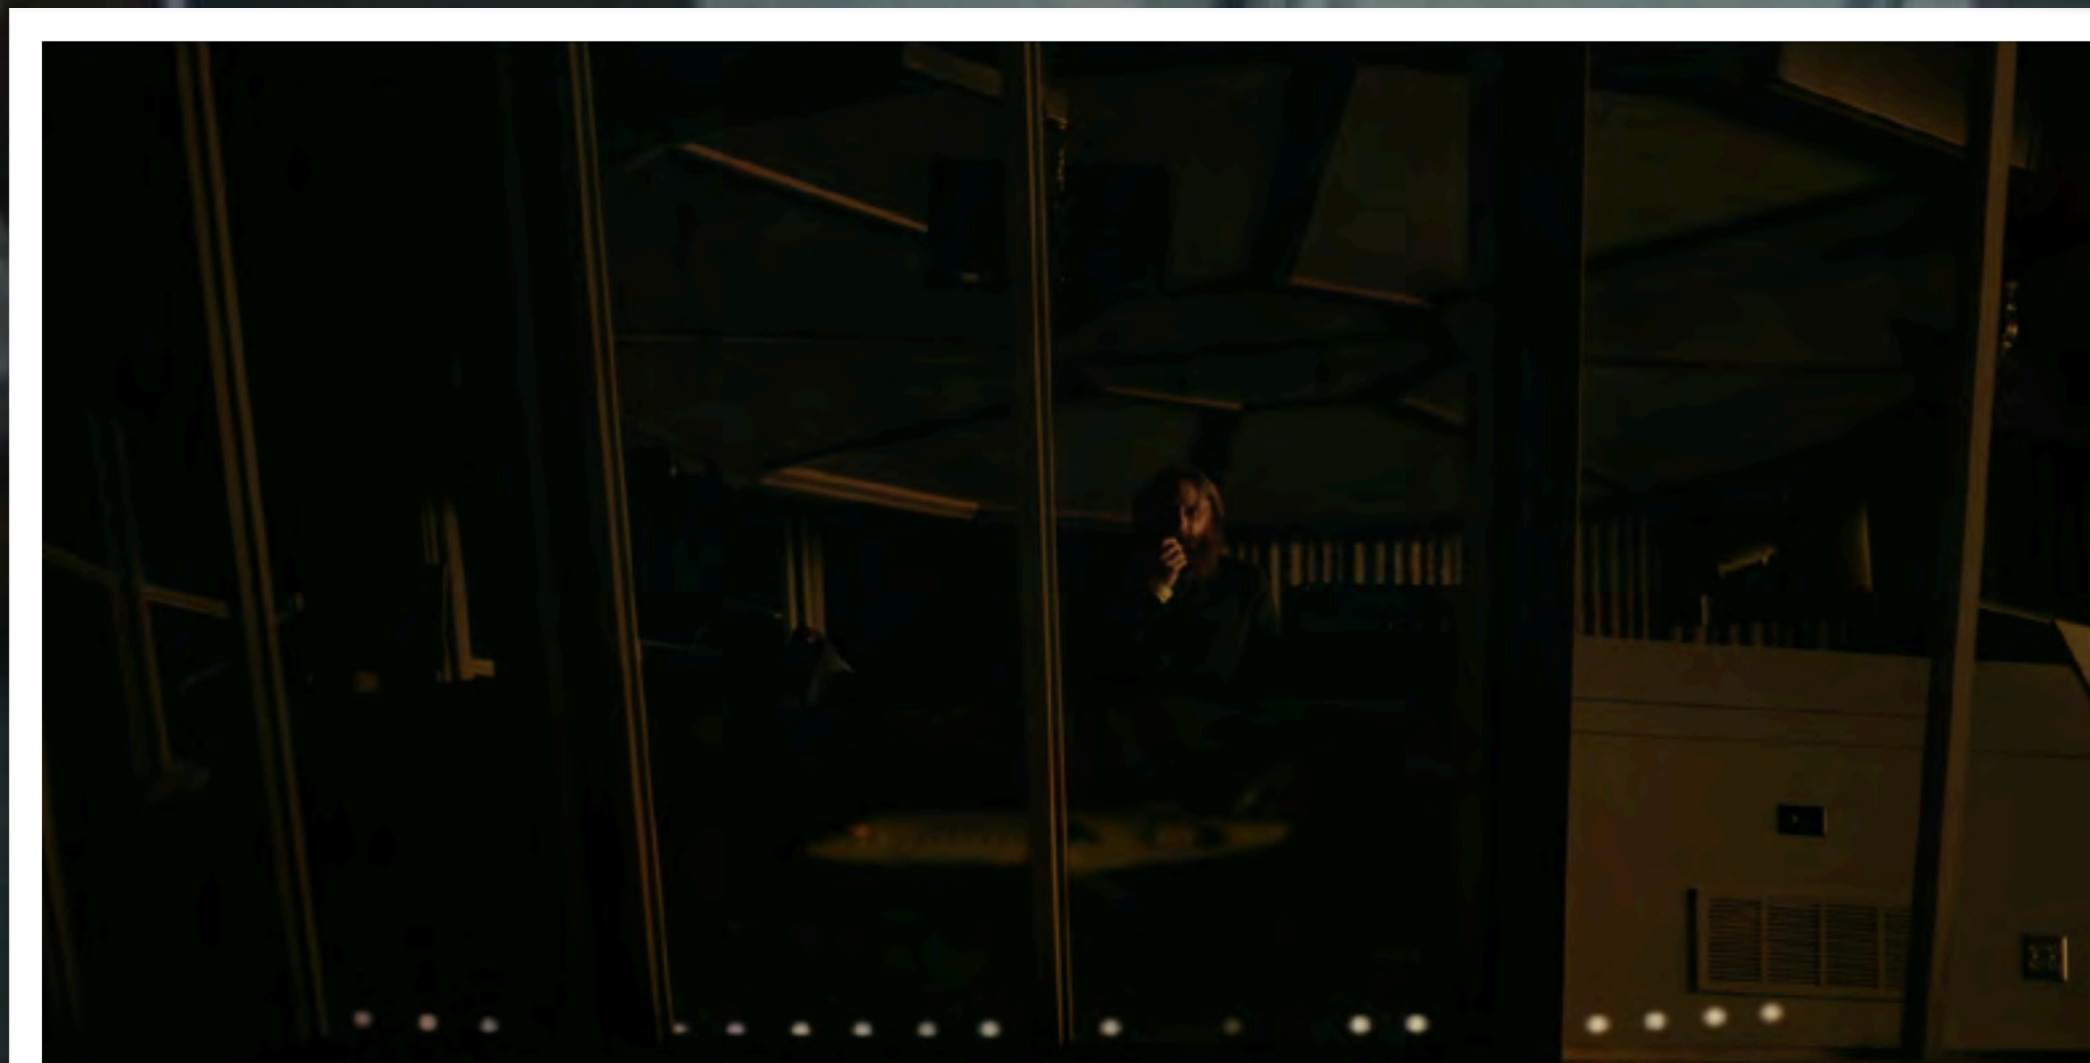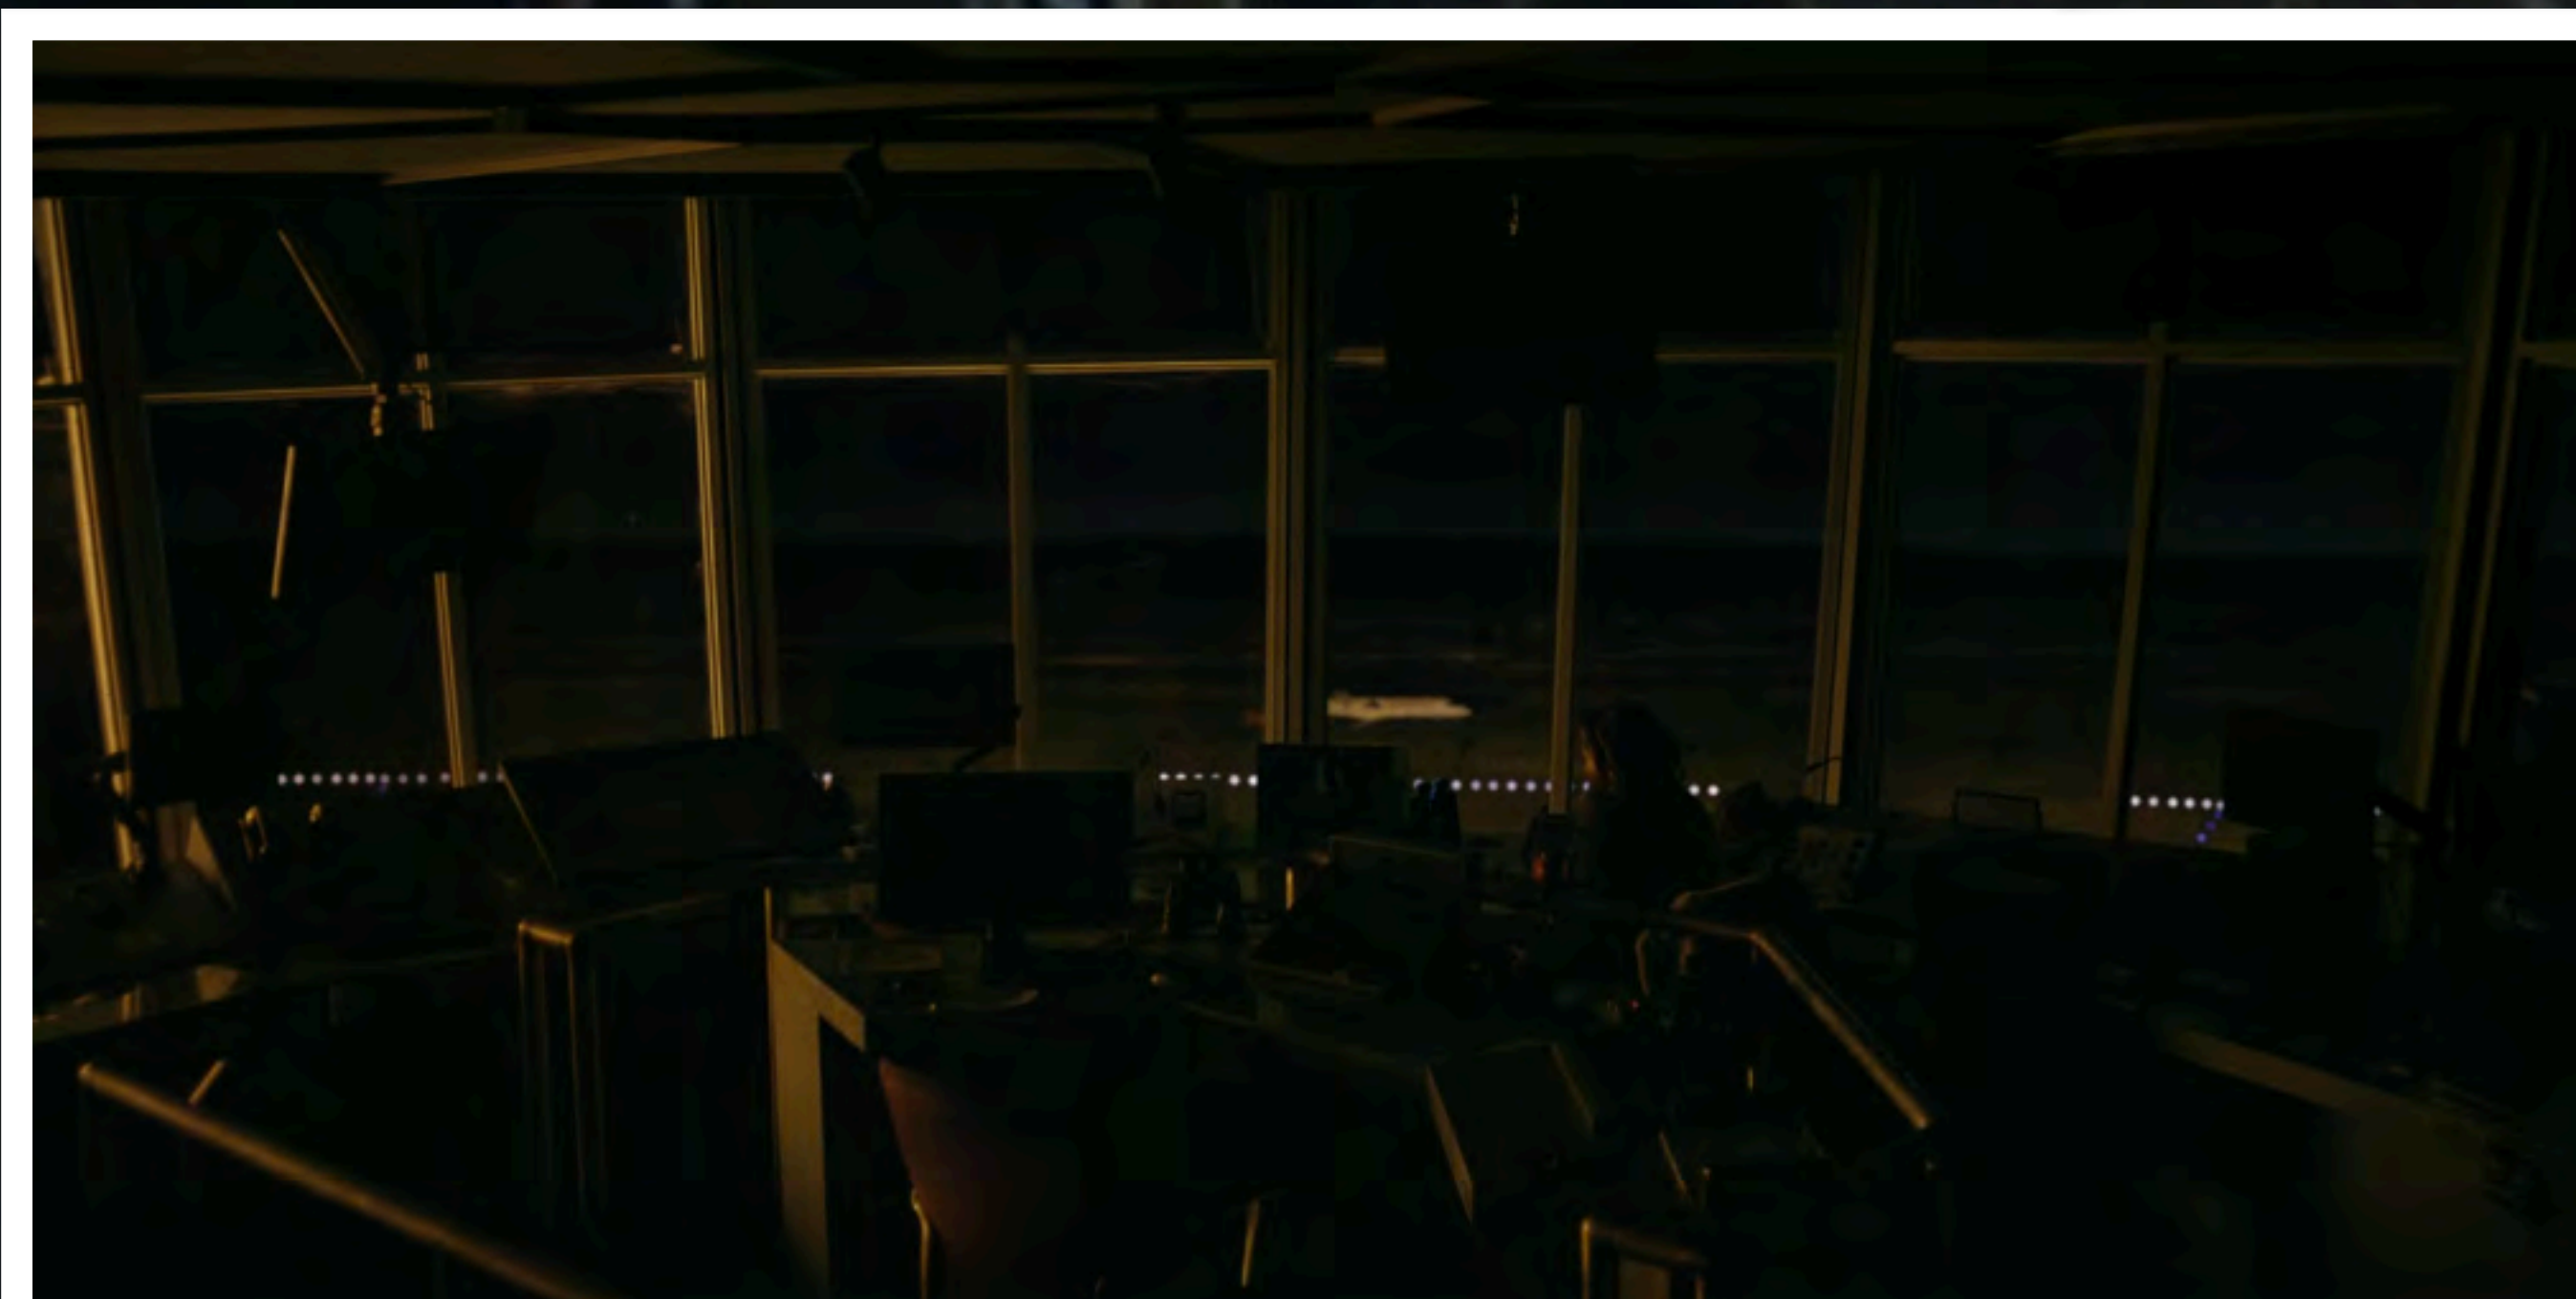

INT. SEVERN CITY AIRPORT: VARIOUS AREAS - YEAR 0




INT. VENTILATION SHAFT

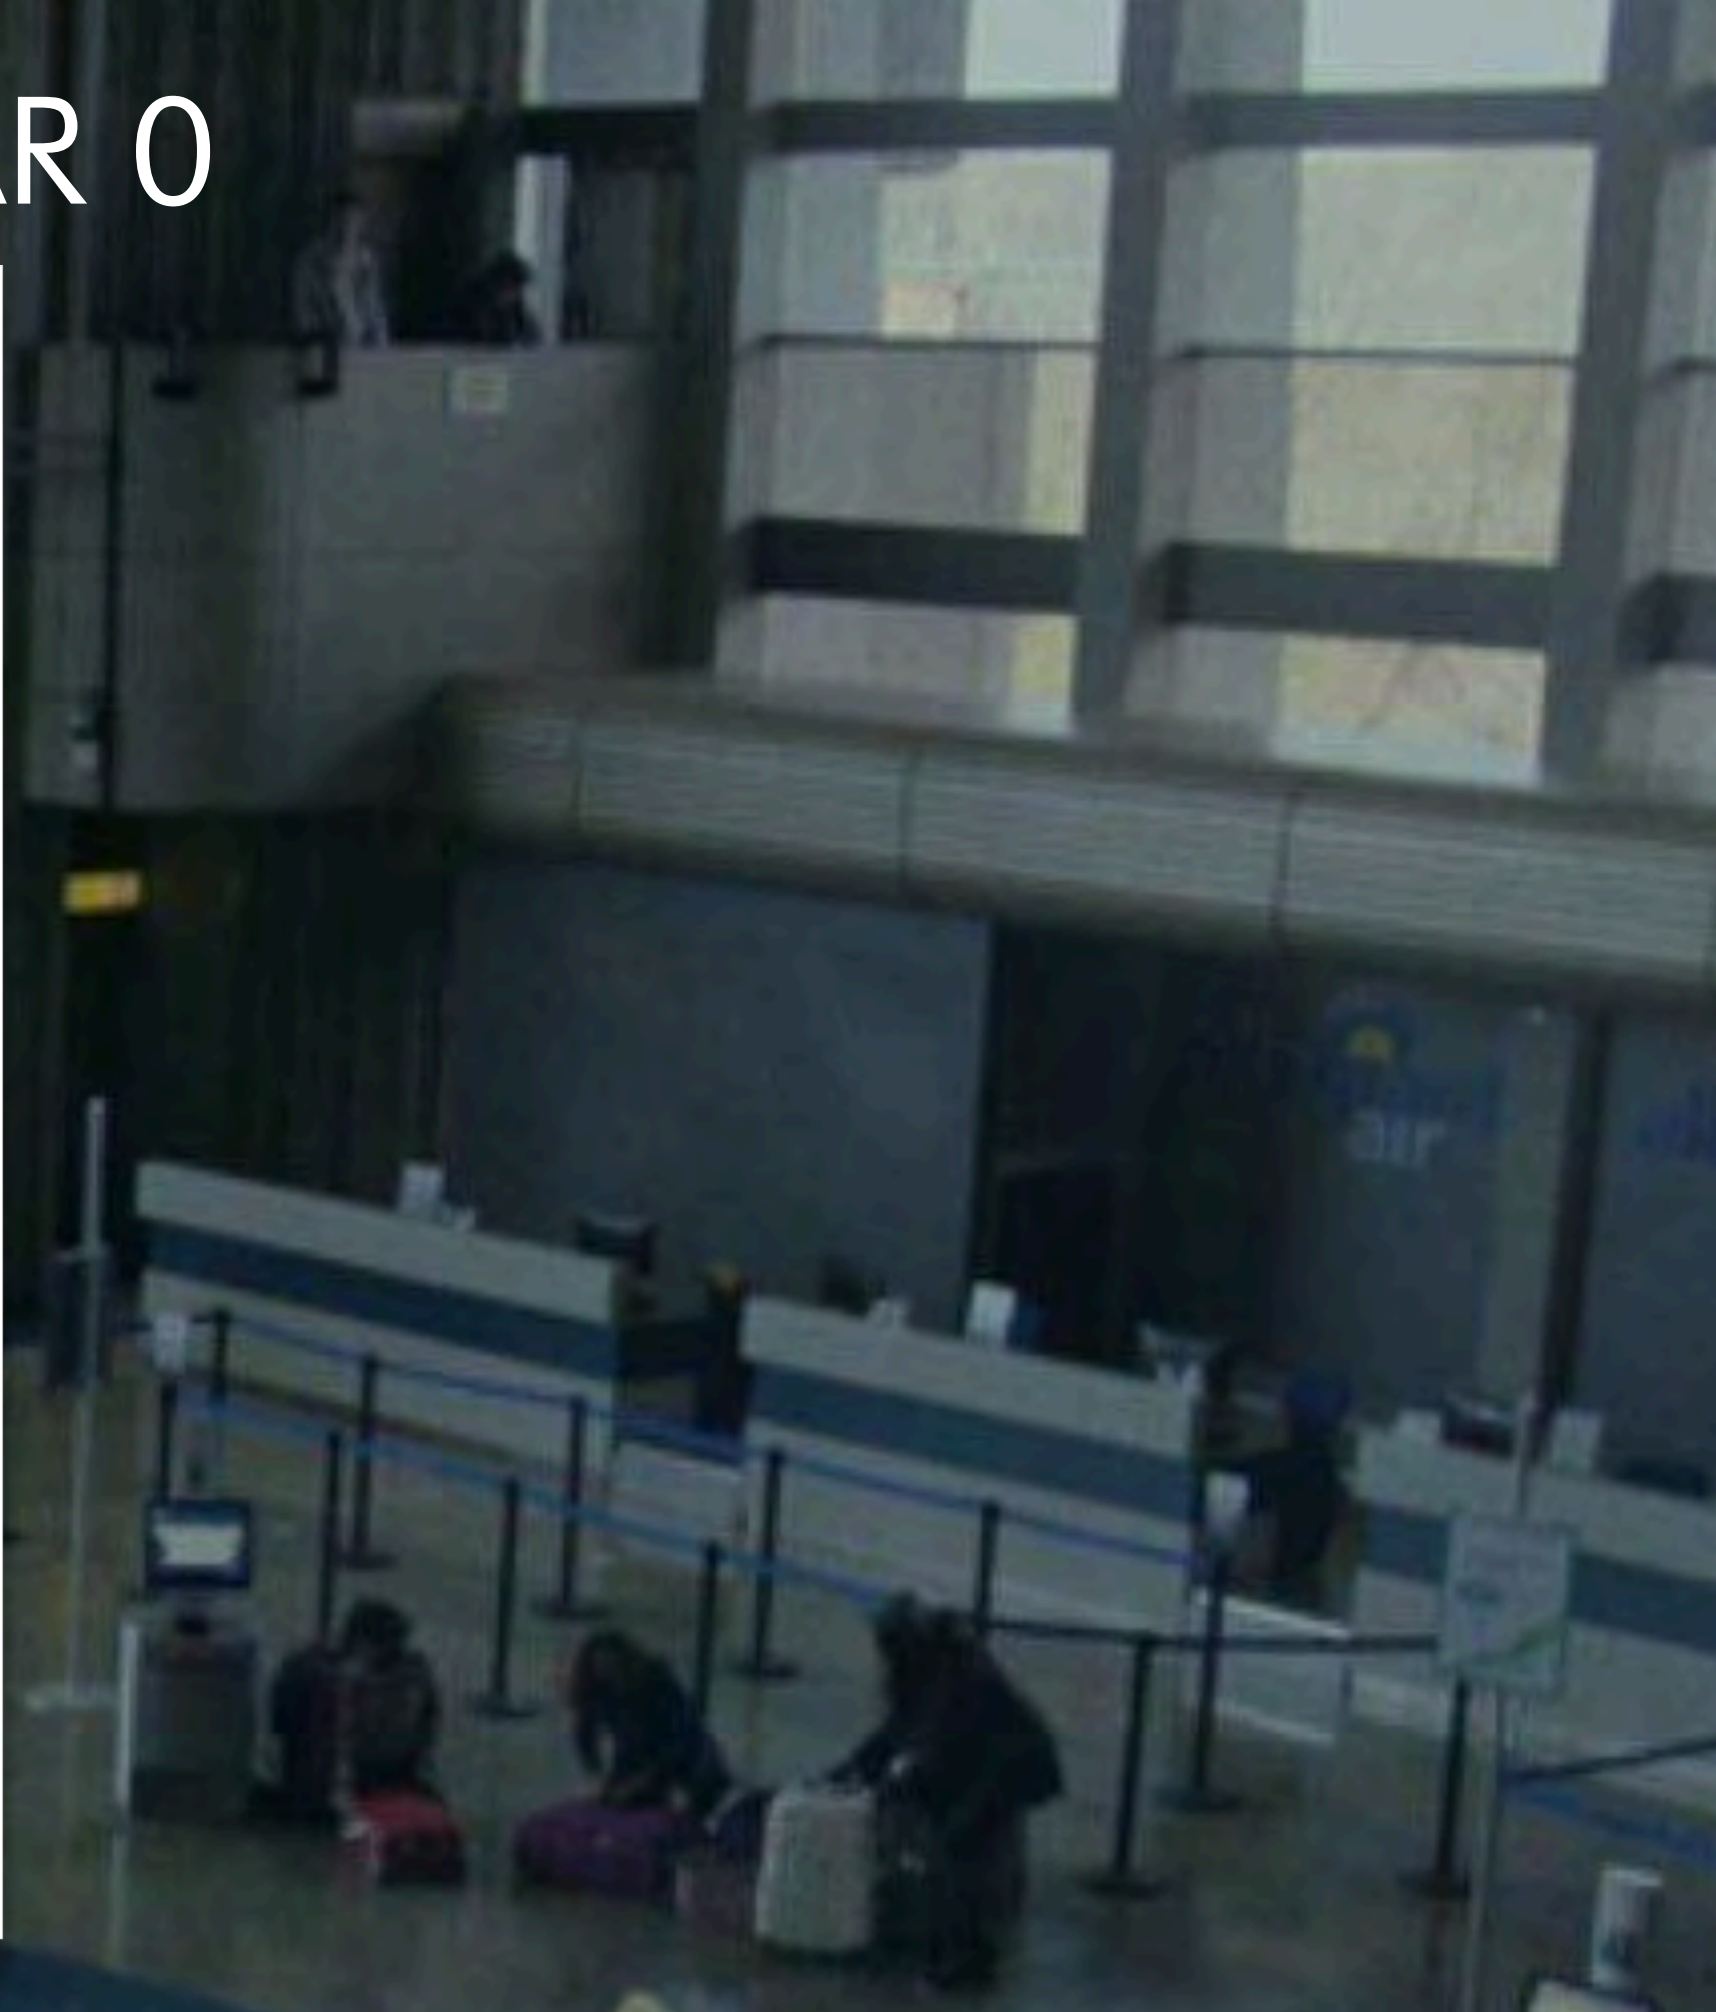

INT. PRIVATE JET HANGAR

EXT. SEVERN CITY AIRPORT - YEAR 0


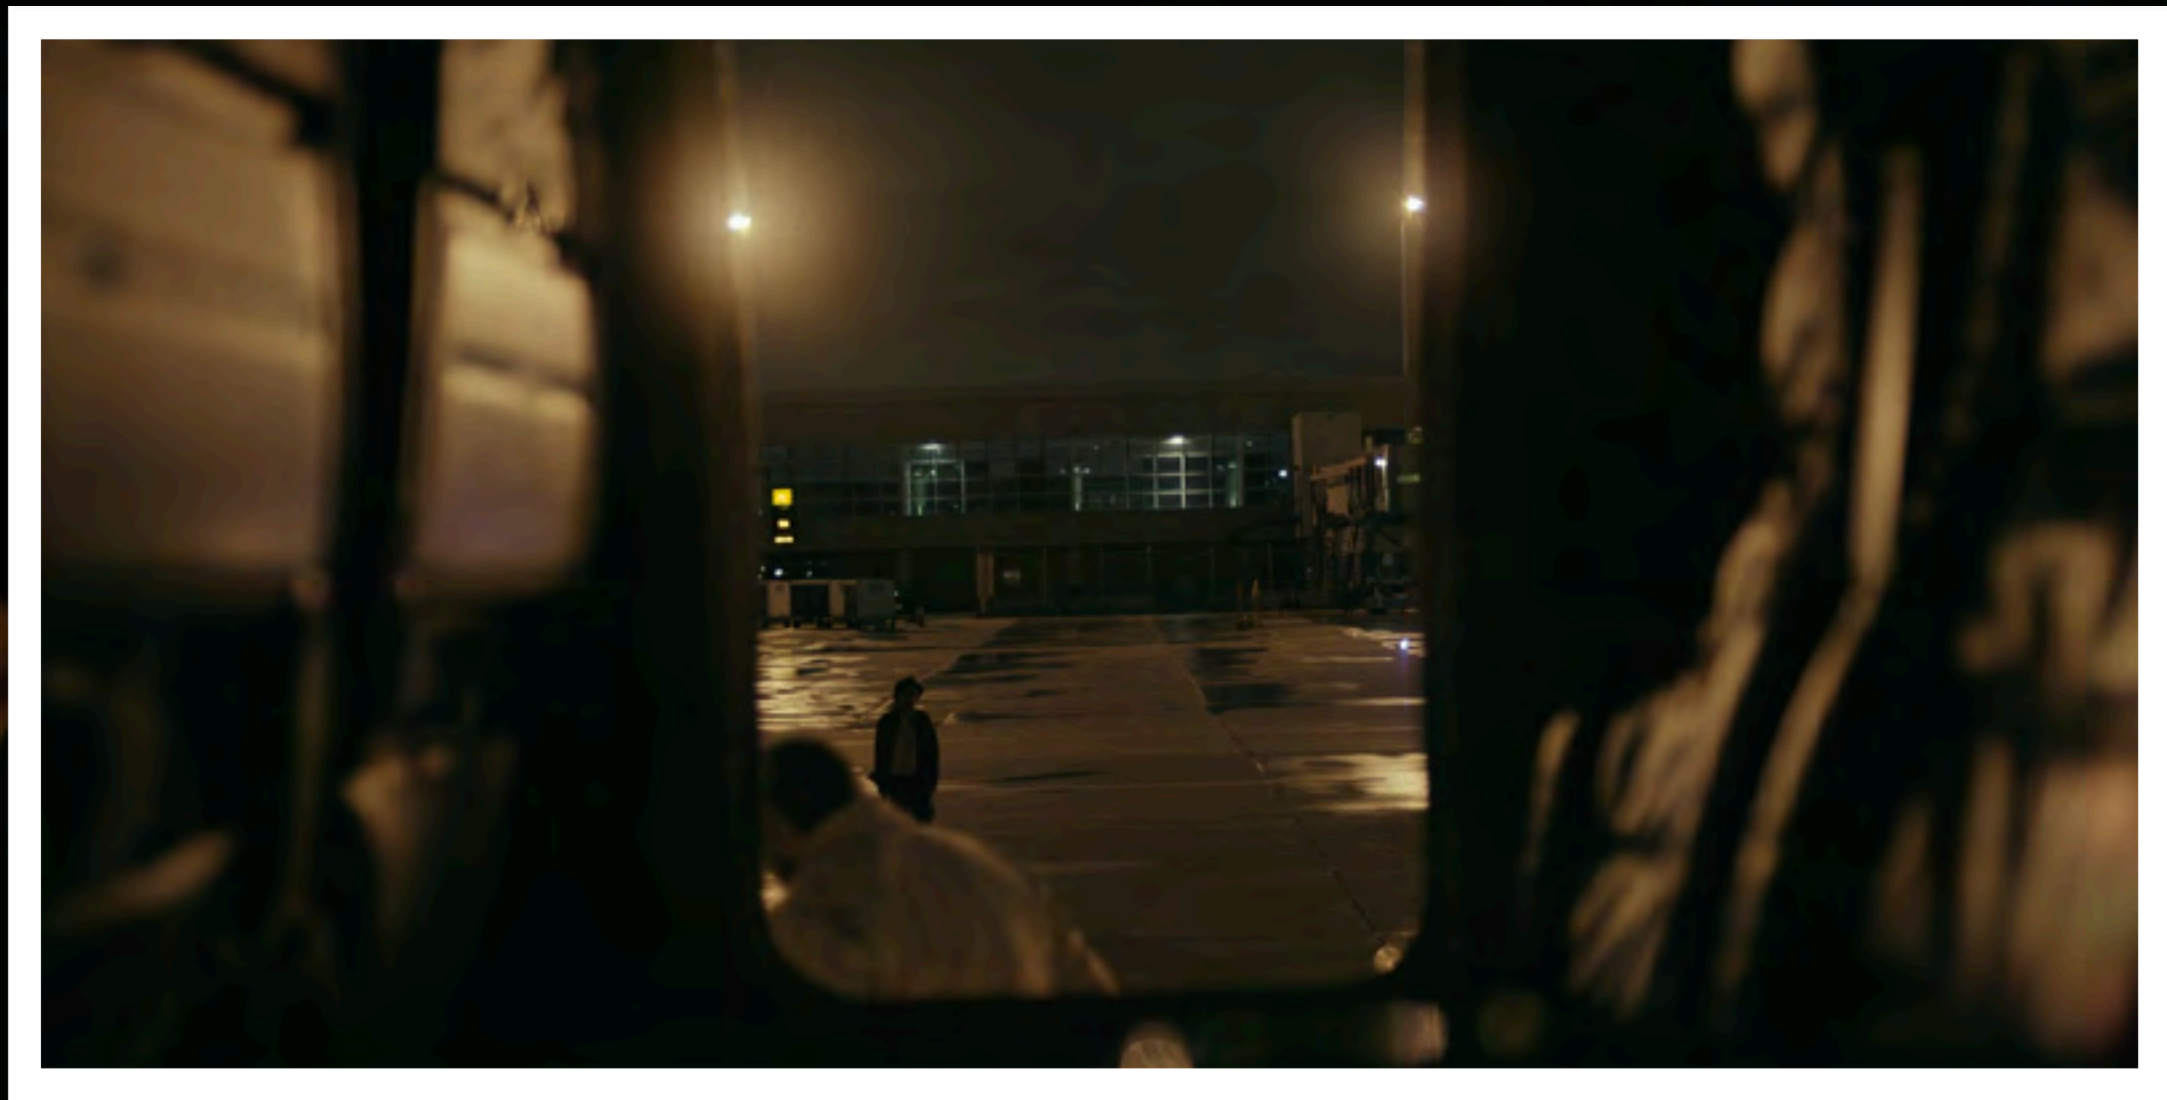


max ORIGINAL
STATION
ELEVEN

INT. SEVERN CITY AIRPORT
YEAR 20





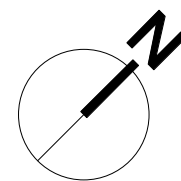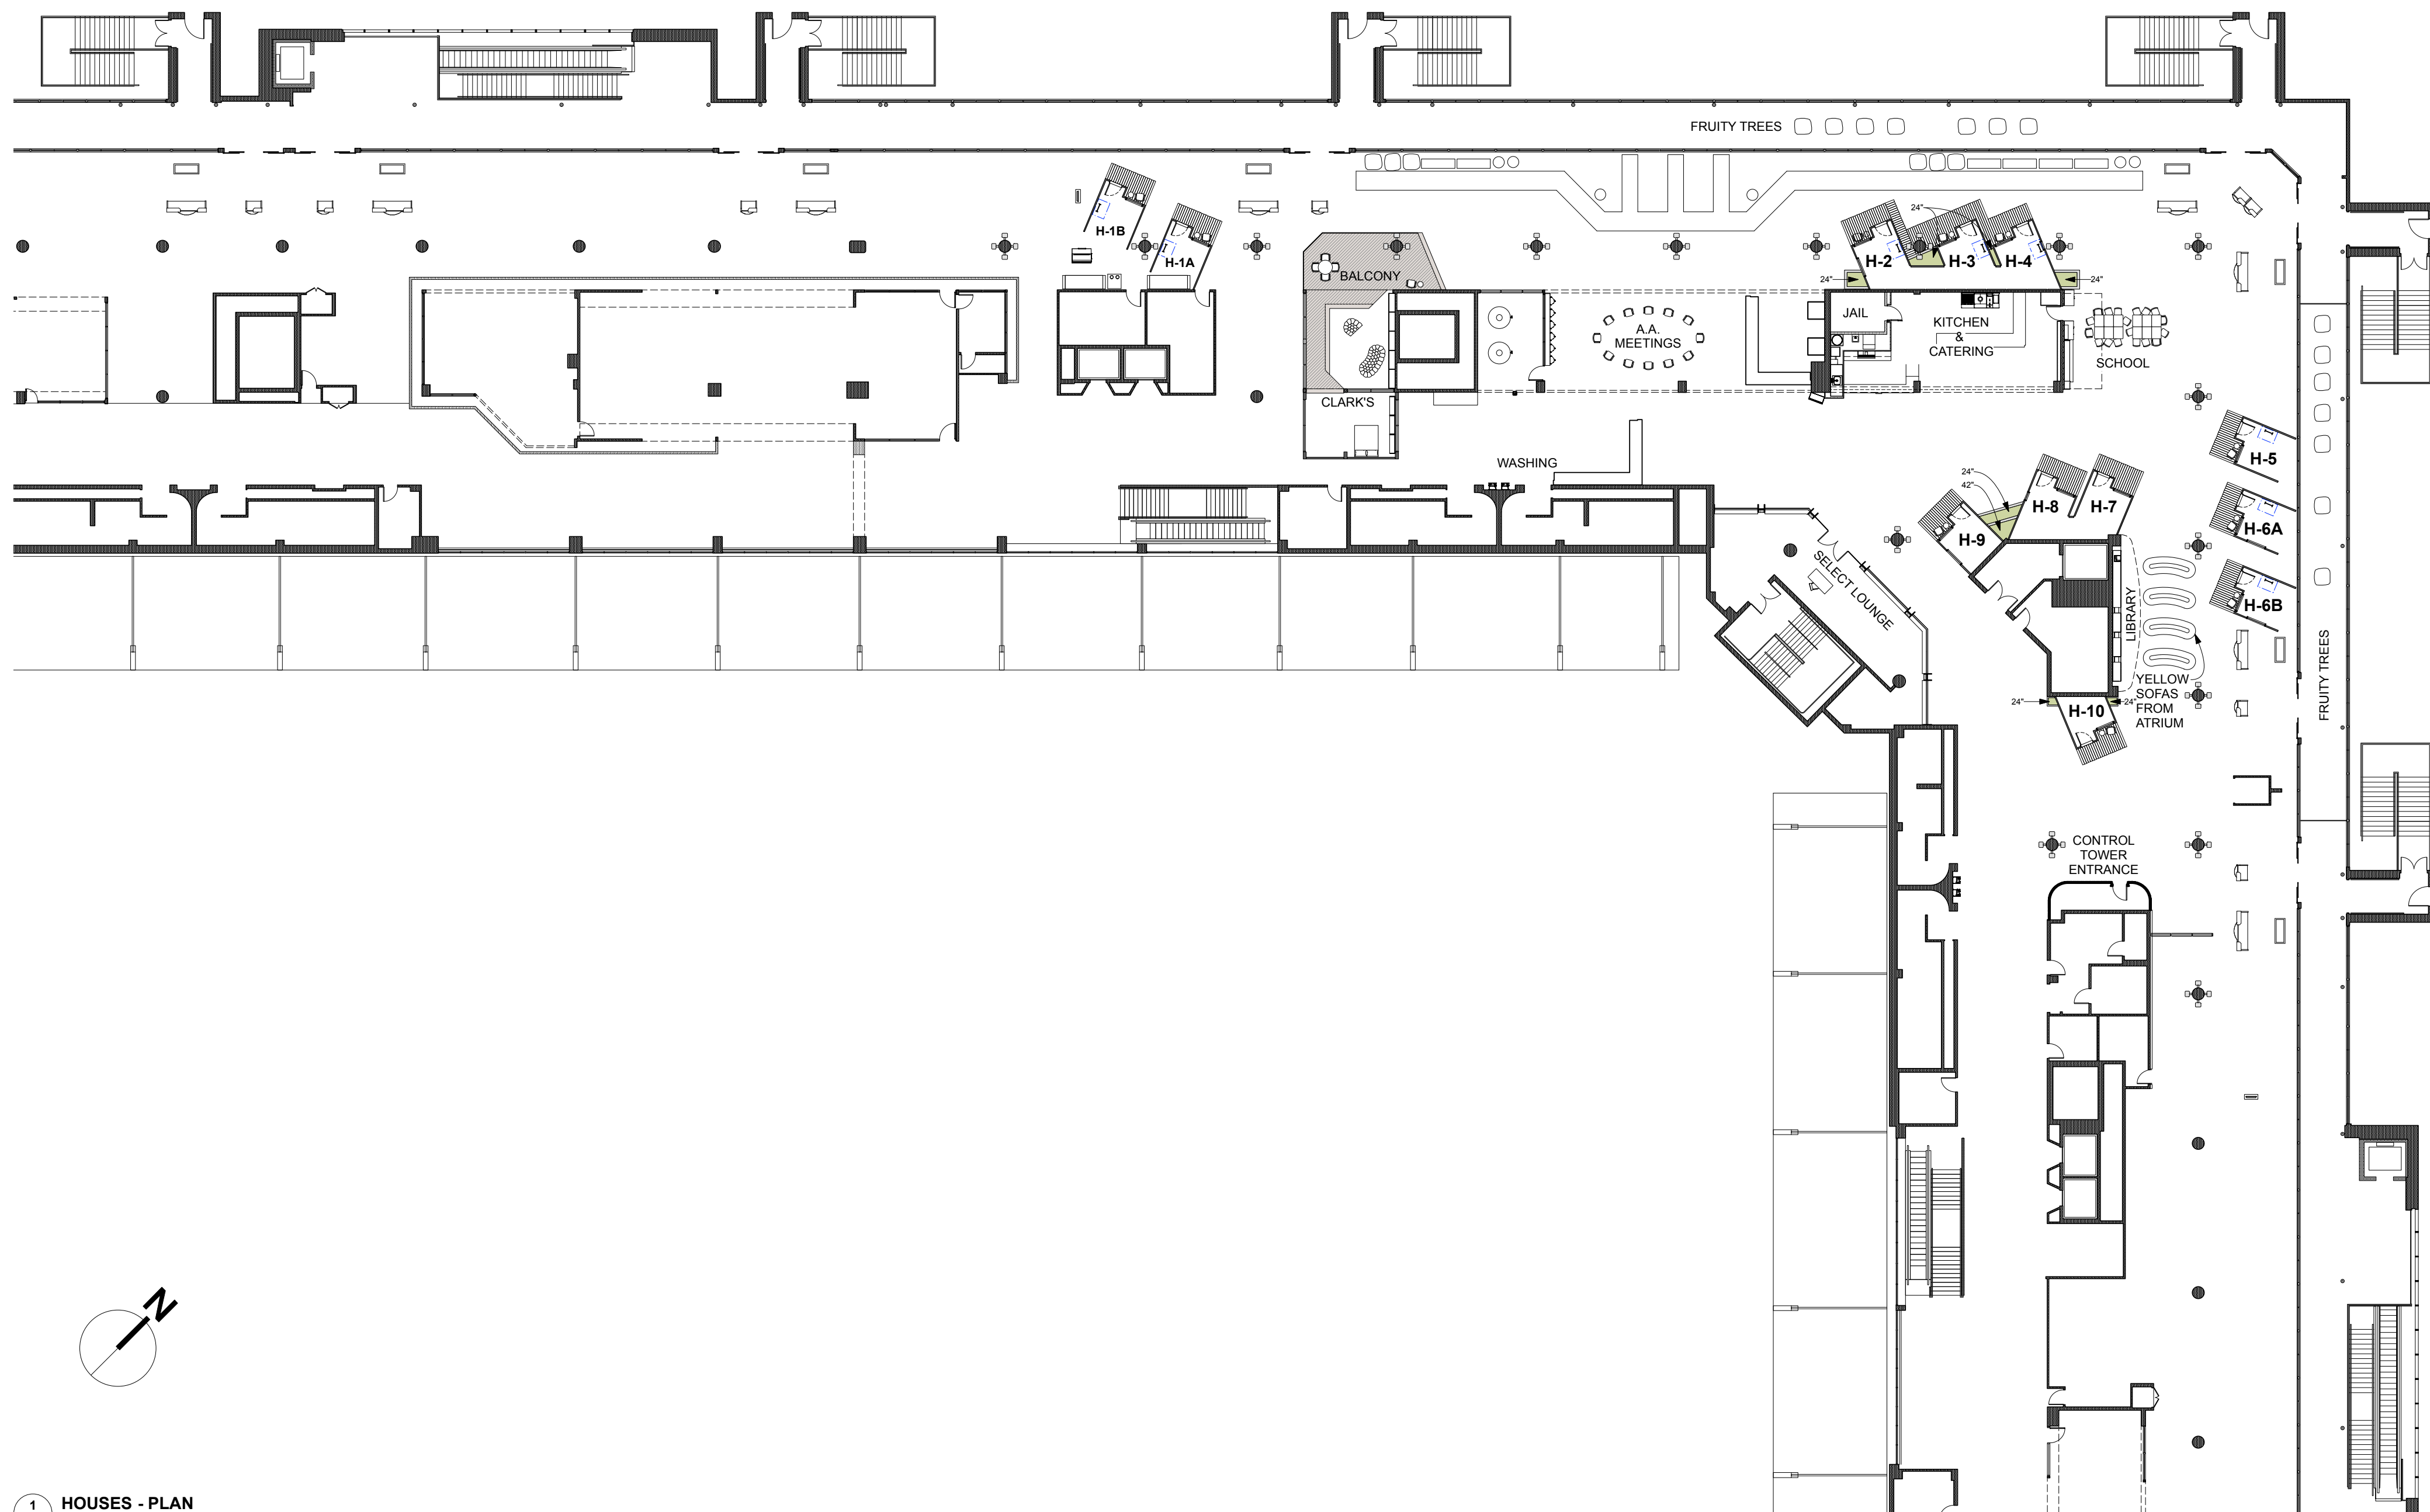

1 HOUSES - PLAN
1-01 Scale: 1/16" = 1'-0"



REVISED
APRIL 28, 2021

STATION ELEVEN	DATE	2021-04-09	SCALE	1/16" = 1'-0"	PRODUCTION SUPERVISOR	Ruth Ammon	SET #	201
	LOCATION	2710 BRITANIA RD EAST, Toronto, Ontario			SUPERVISOR	Allen Glover		
	DRAWING NAME	Plan			ART DIRECTOR	Merje Veski	DRAWING #	1-01
	SET NAME	PEARSON HOUSES			DRAWN BY	Sylvain B		







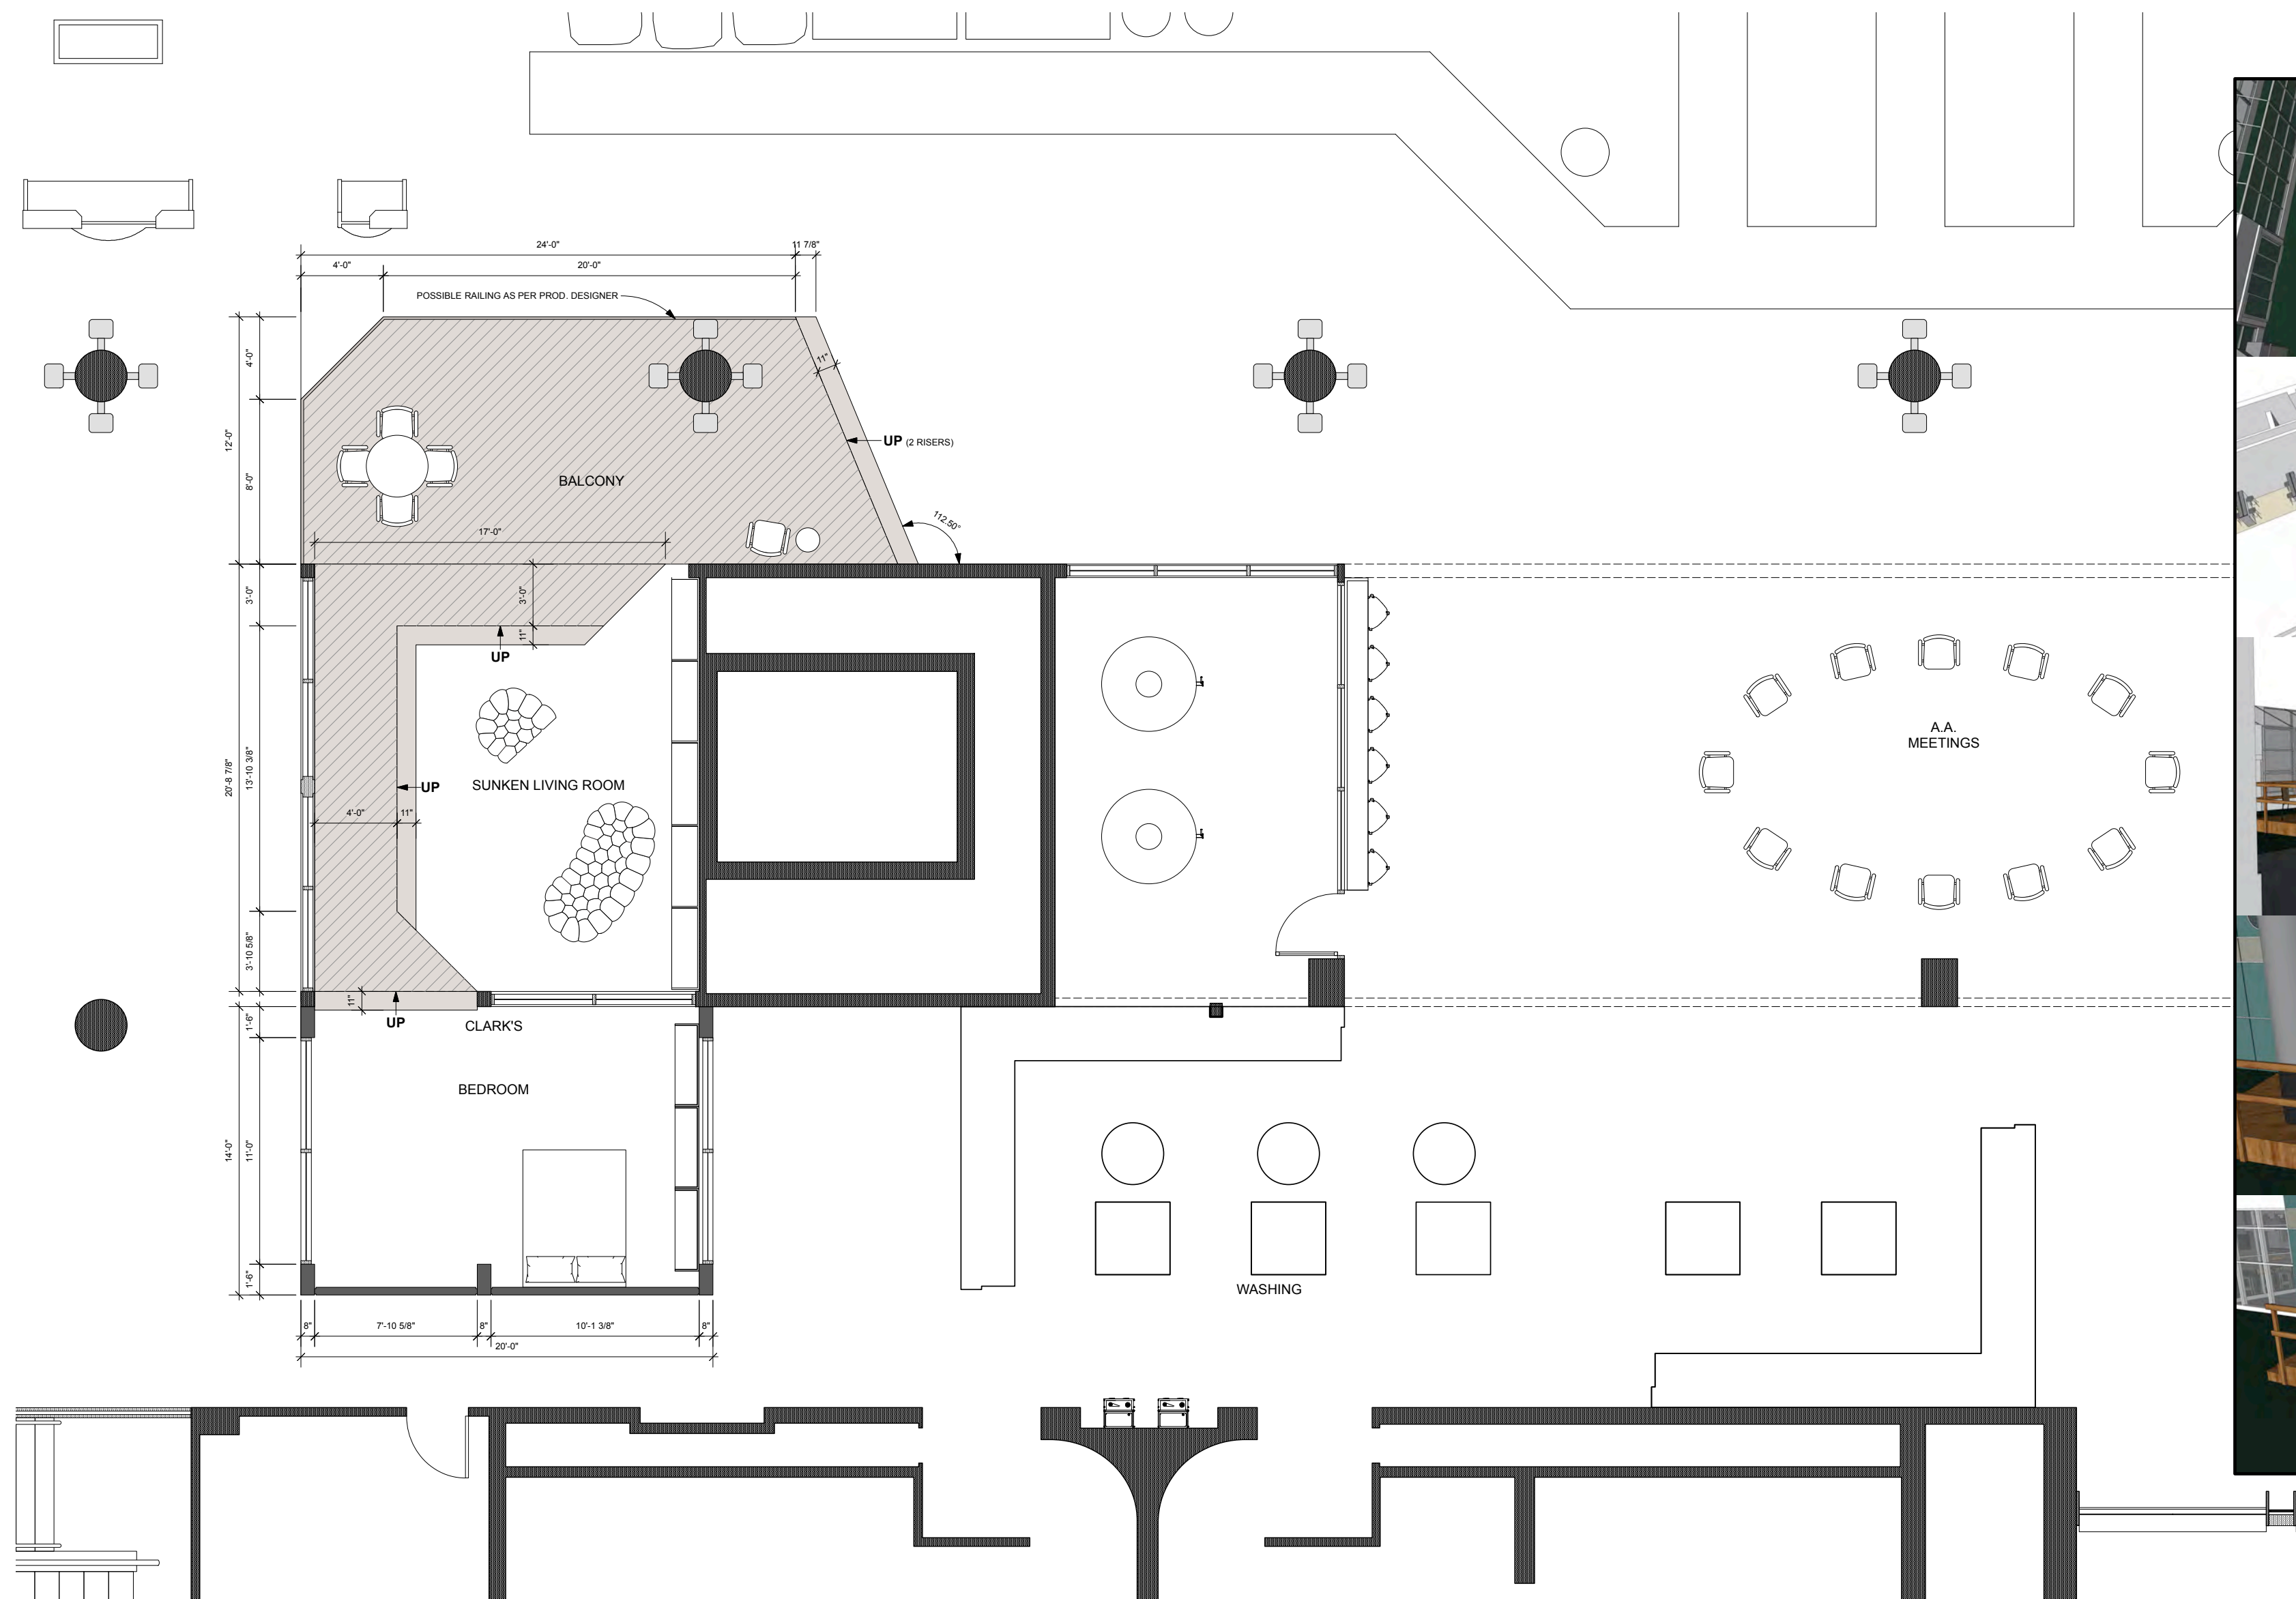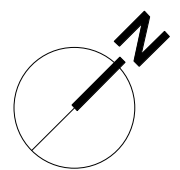


1 CLARK HOUSES - PLAN
Scale: 1/4" = 1'-0"

PRELIMINARY
APRIL 23, 2021


STATION ELEVEN	DATE	2021-04-09	SCALE	1/16" = 1'-0"	PROJECT	Ruth Ammon	SET #
	LOCATION	2710 BRITANIA RD EAST, Toronto, Ontario	SUPERVISOR/ART DIRECTOR	Allen Glover			201
	DRAWING NAME	Plan	ART DIRECTOR	Merje Veski			
	SET NAME	PEARSON HOUSES	DRAWN BY	Sylvain B			1-07



INT. SEVERN CITY AIRPORT: ATRIUM - YEAR 20

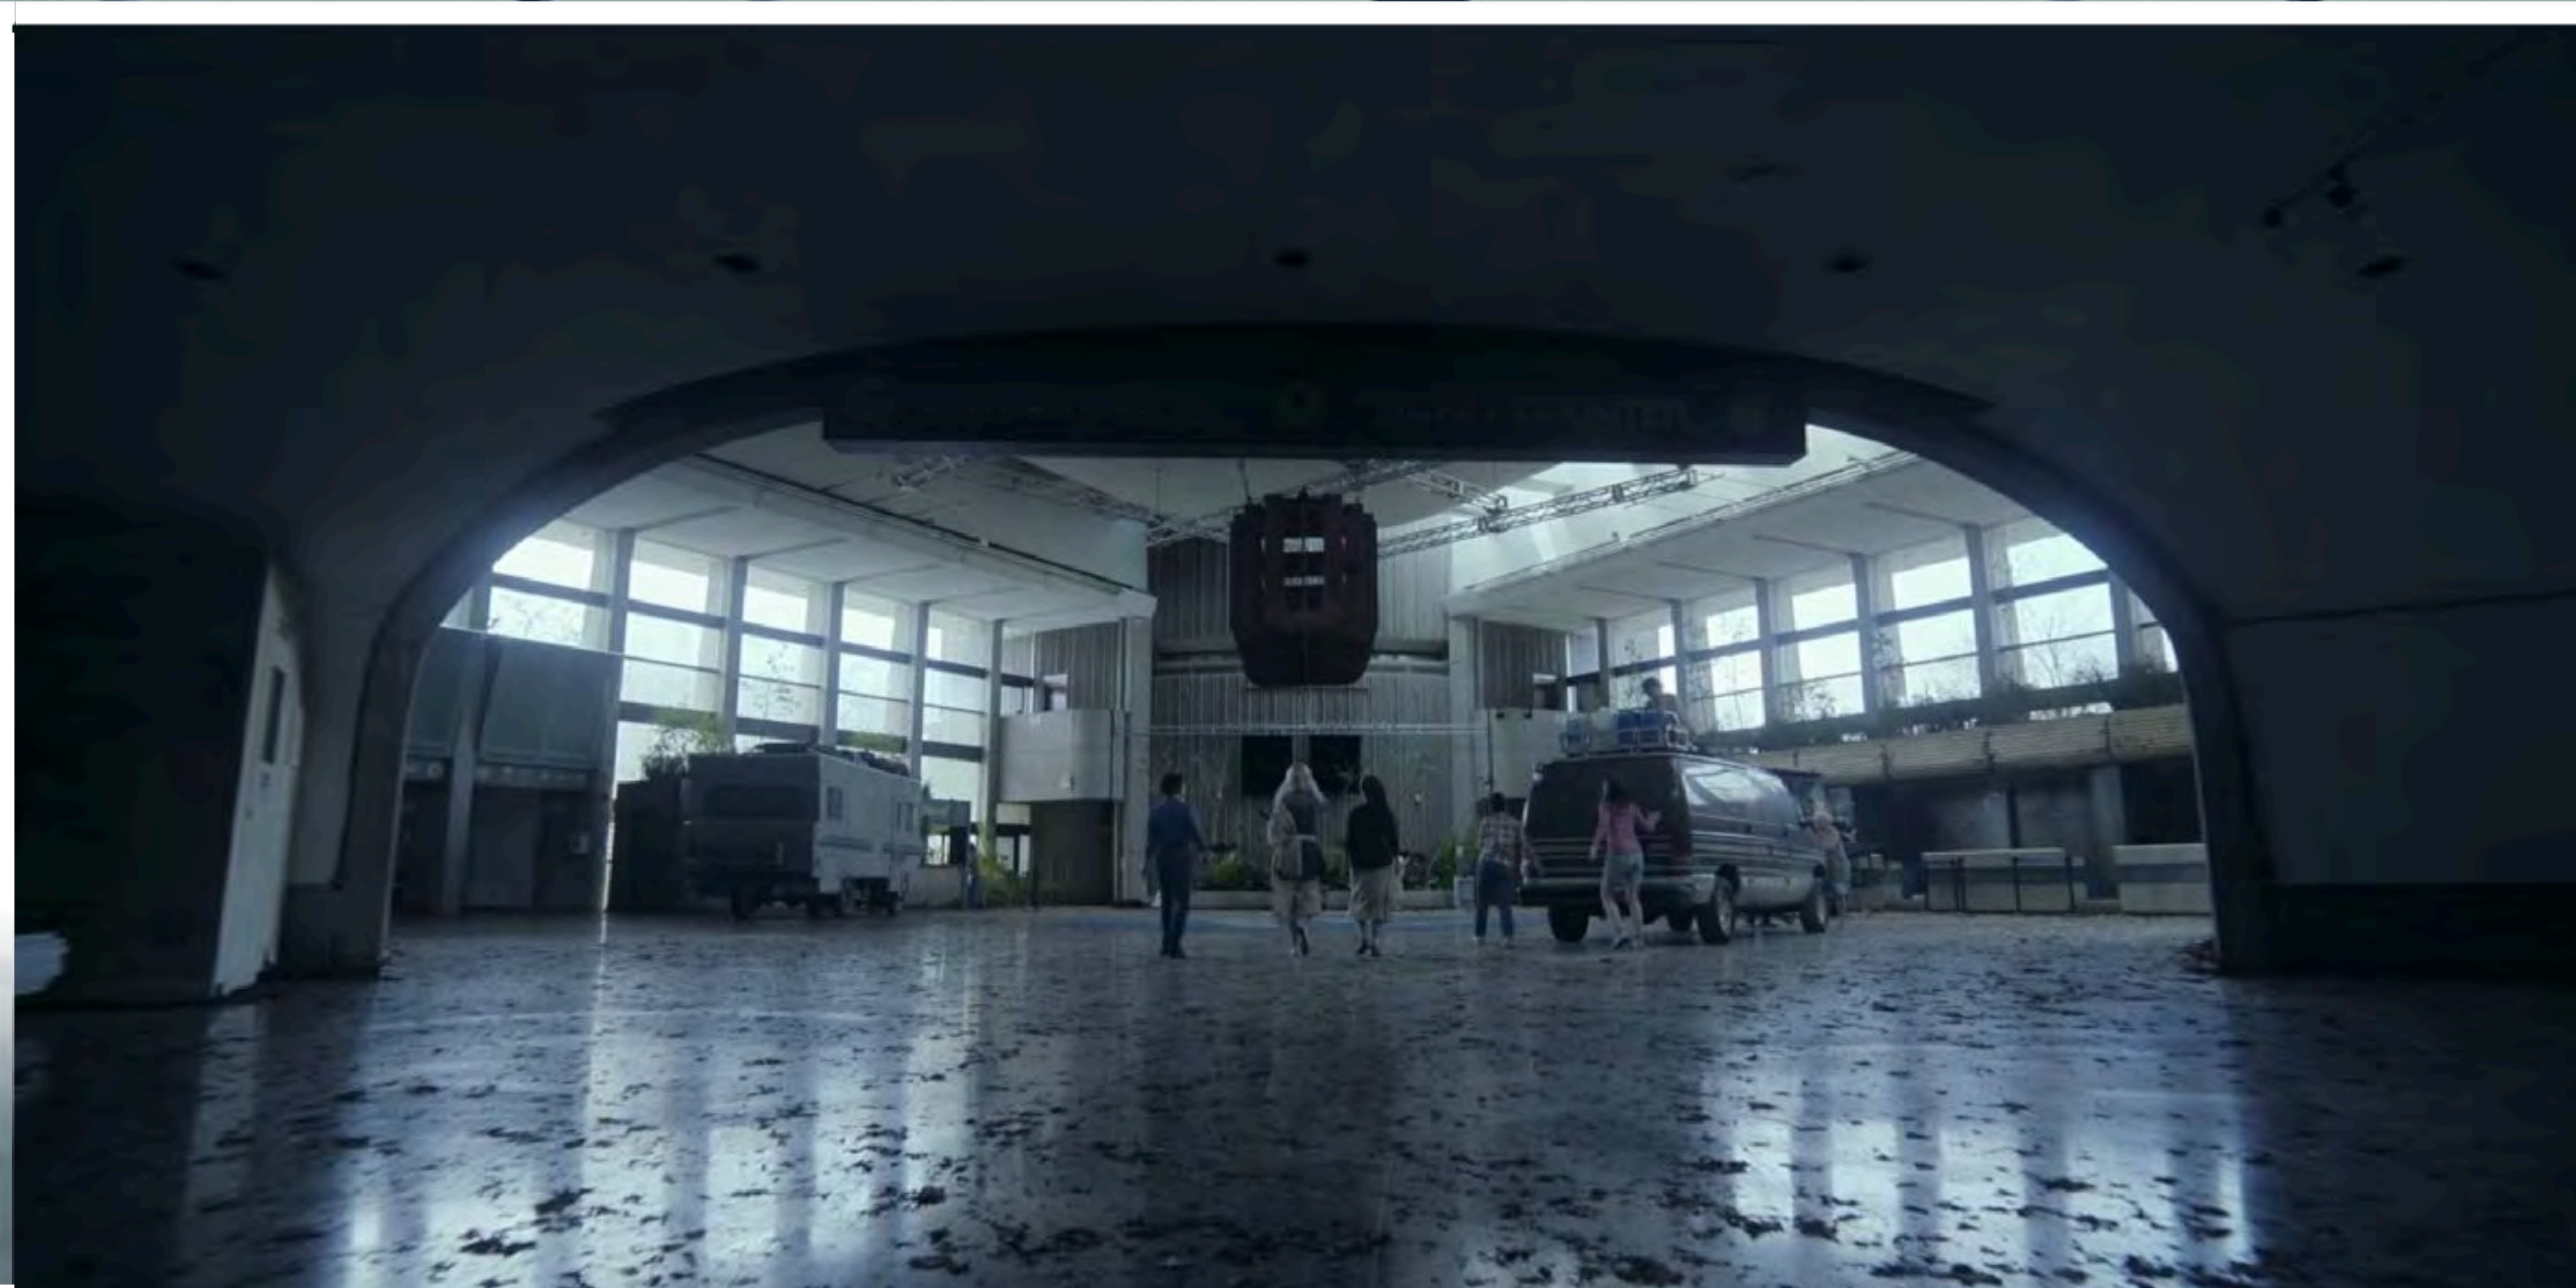

INT. SEVERN CITY AIRPORT: ATRIUM - YEAR 20

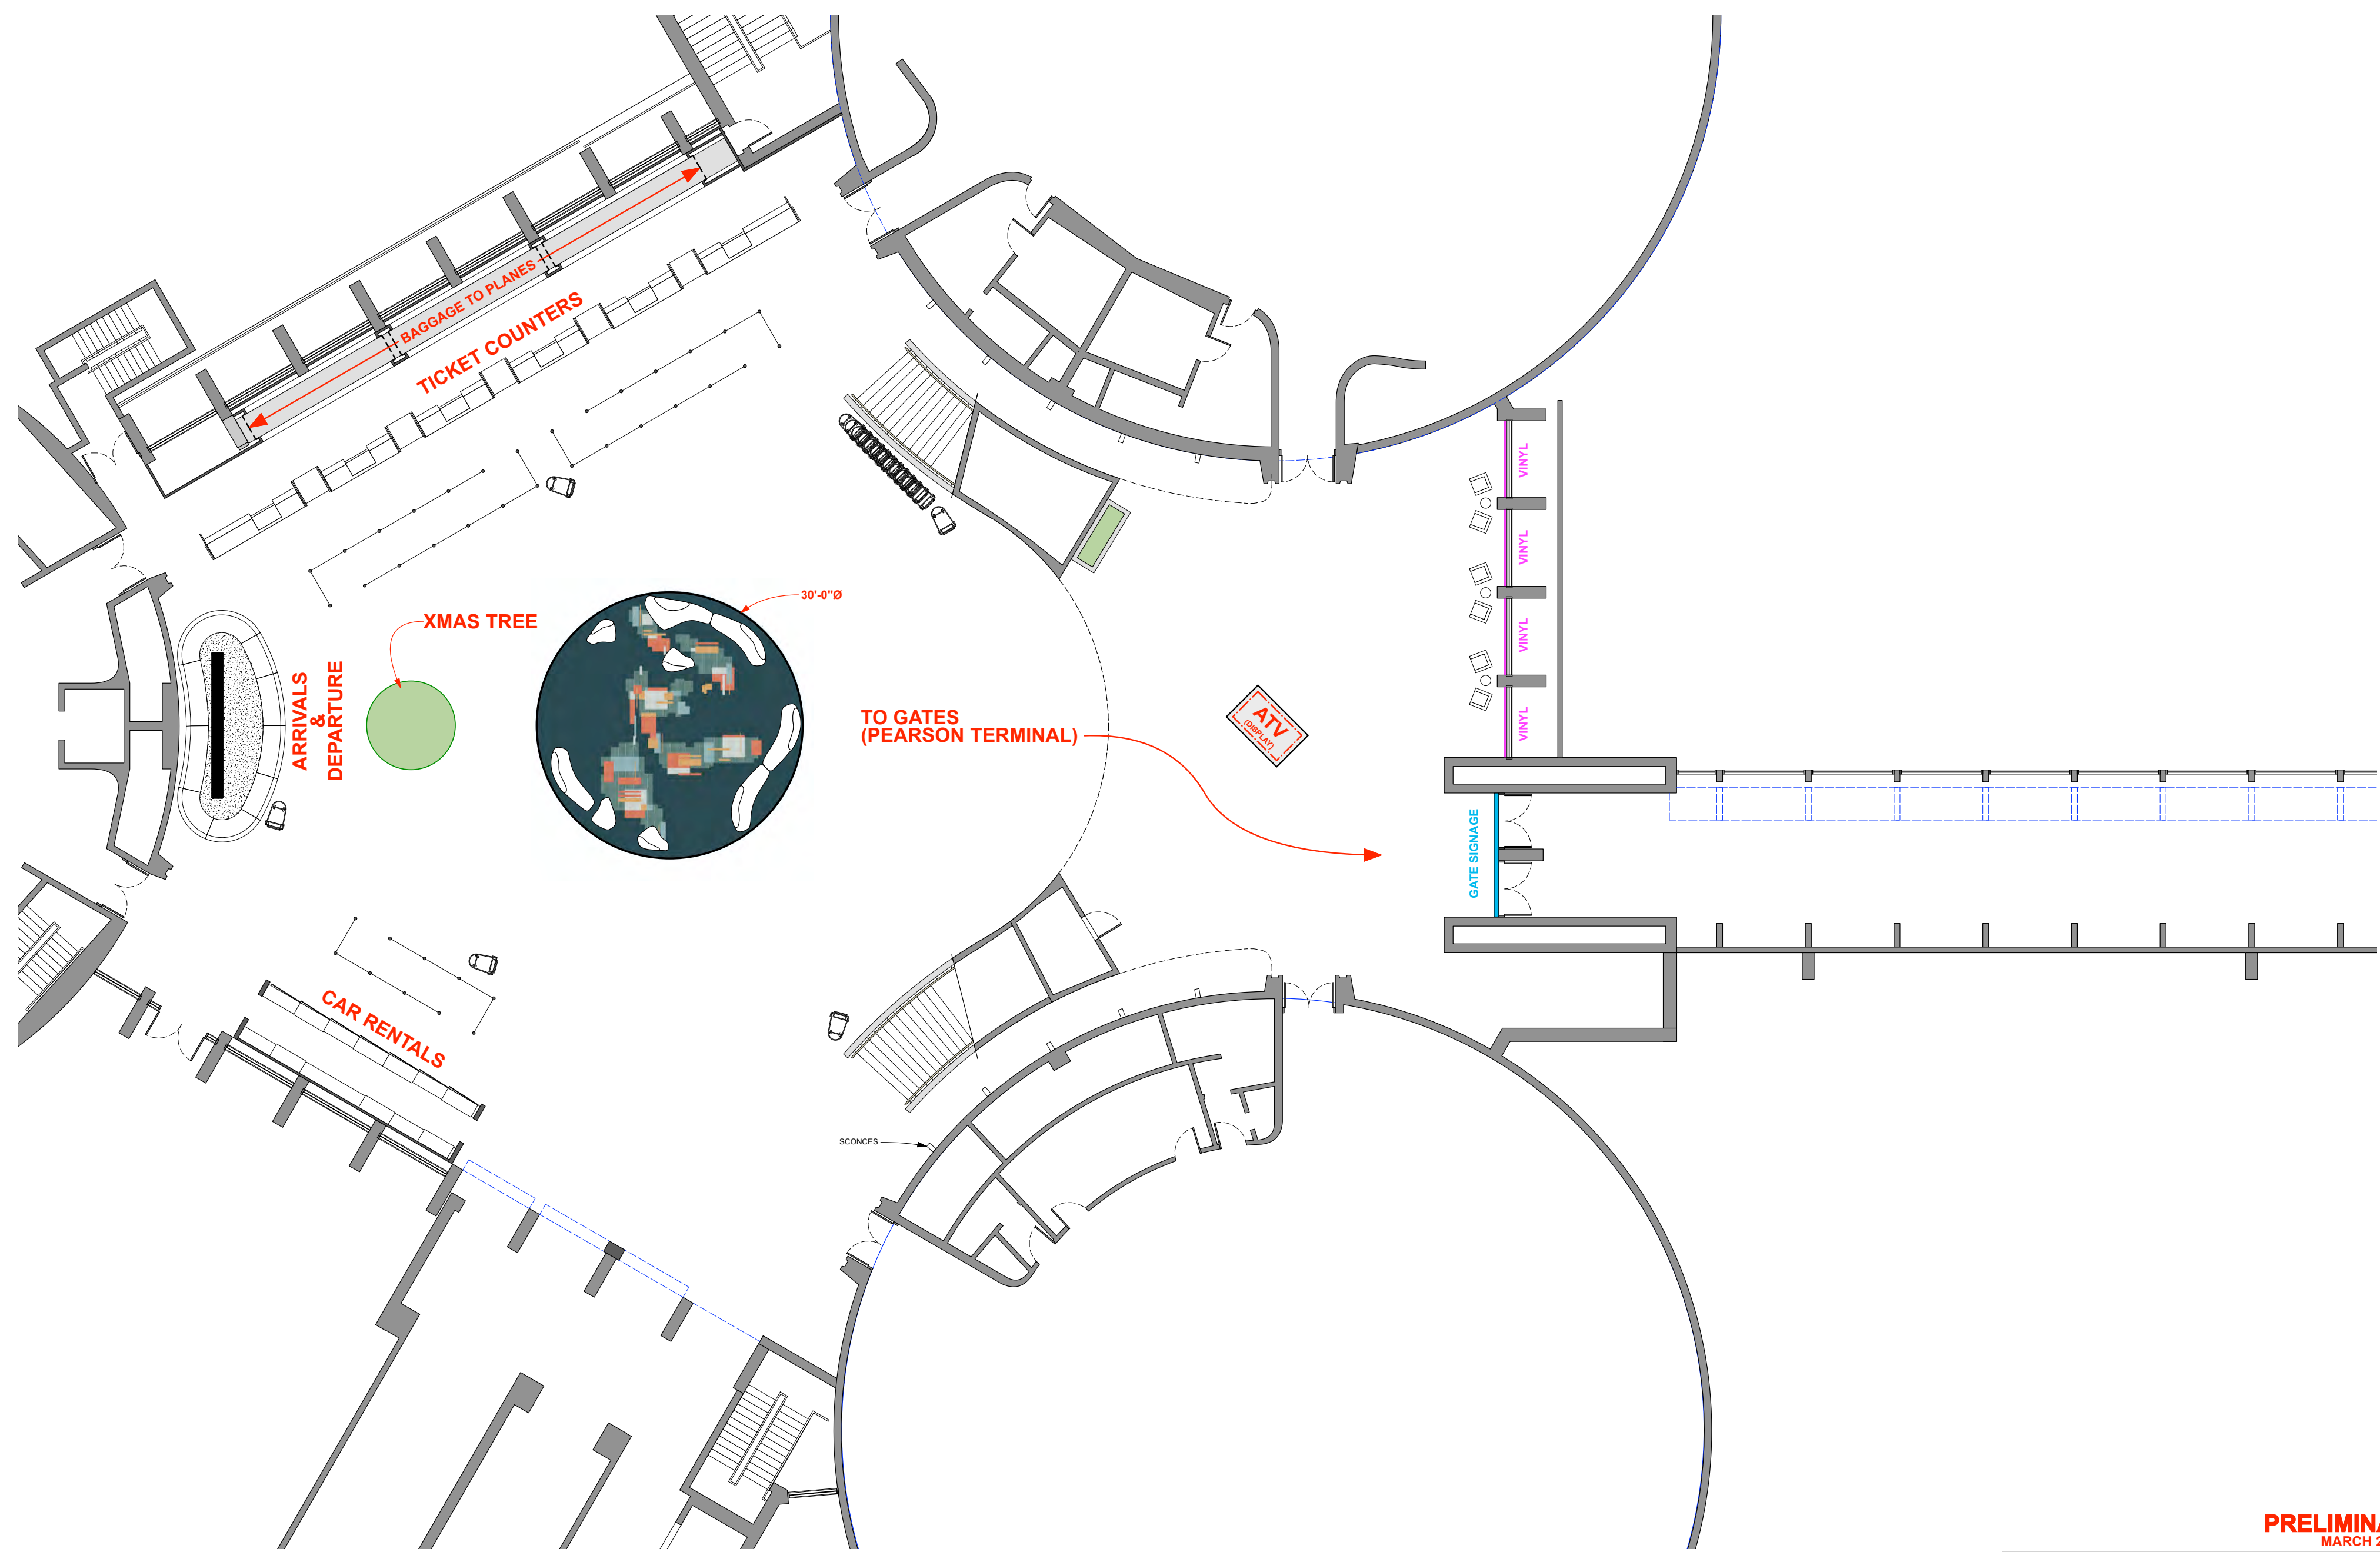

1 PLAN
Scale: 1/8" = 1'-0"
0 10 20 30 40 50 FT

STATION ELEVEN		DATE	2020-12-14	SCALE	1/4" = 1'-0"	PRODUCED BY	Ruth Ammon	SHEET #	801
		LOCATION	Toronto Science Centre			SUPERVISOR/ARCHITECT	Allen Glover		
		DESIGNER	Plan - Elevation - Section			ART DIRECTOR	Merje Veski		
		SET NAME	AIRPORT - SET			CONTRACTOR	Sylvain Bombardier	DATE	1-01

INT. SEVERN CITY AIRPORT: MUSEUM OF CIVILIZATION - YEAR 20



max ORIGINAL
STATION
ELEVEN

INT. SEVERN CITY AIRPORT:
TRAVELING SYMPHONY HAMLET
YEAR 20





max ORIGINAL
STATION
ELEVEN


EXT. SEVERN CITY AIRPORT
YEAR 20





EXT. SEVERN CITY AIRPORT: QUARANTINE - YEAR 20



EXT. SEVERN CITY AIRPORT: QUARANTINE - YEAR 20

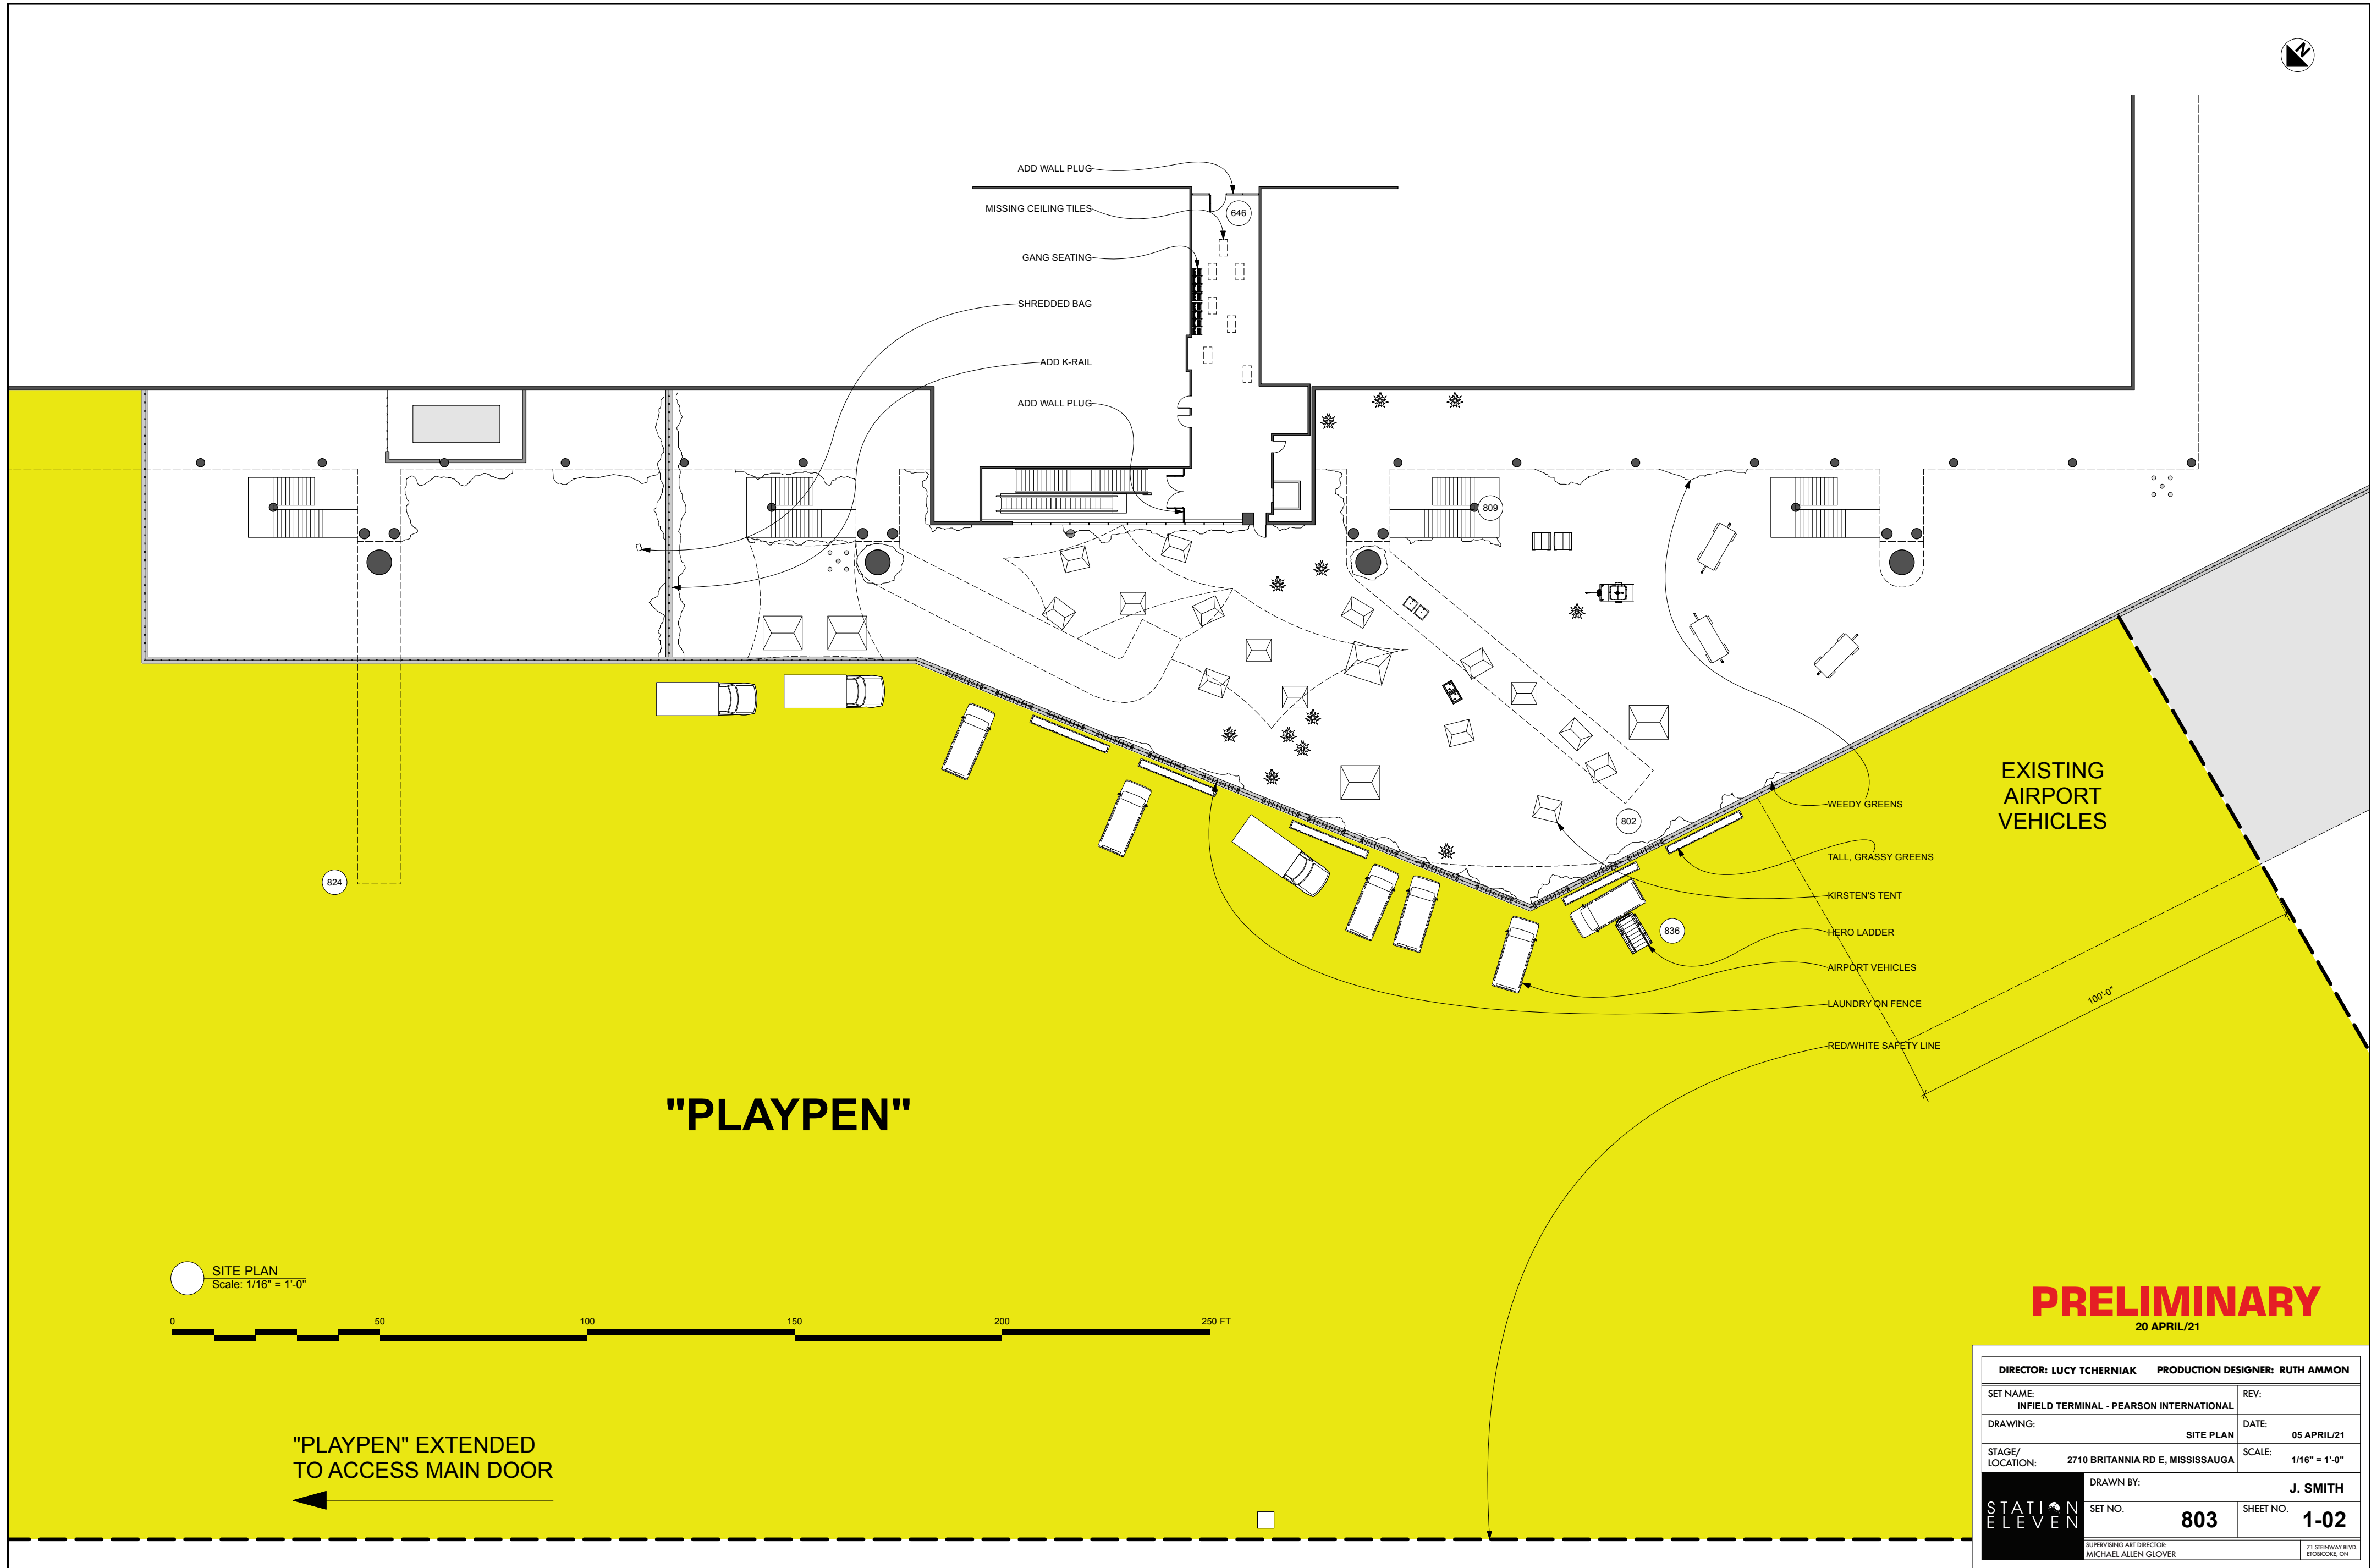

EXT. SEVERN CITY AIRPORT: MEMORIAL - YEAR 20

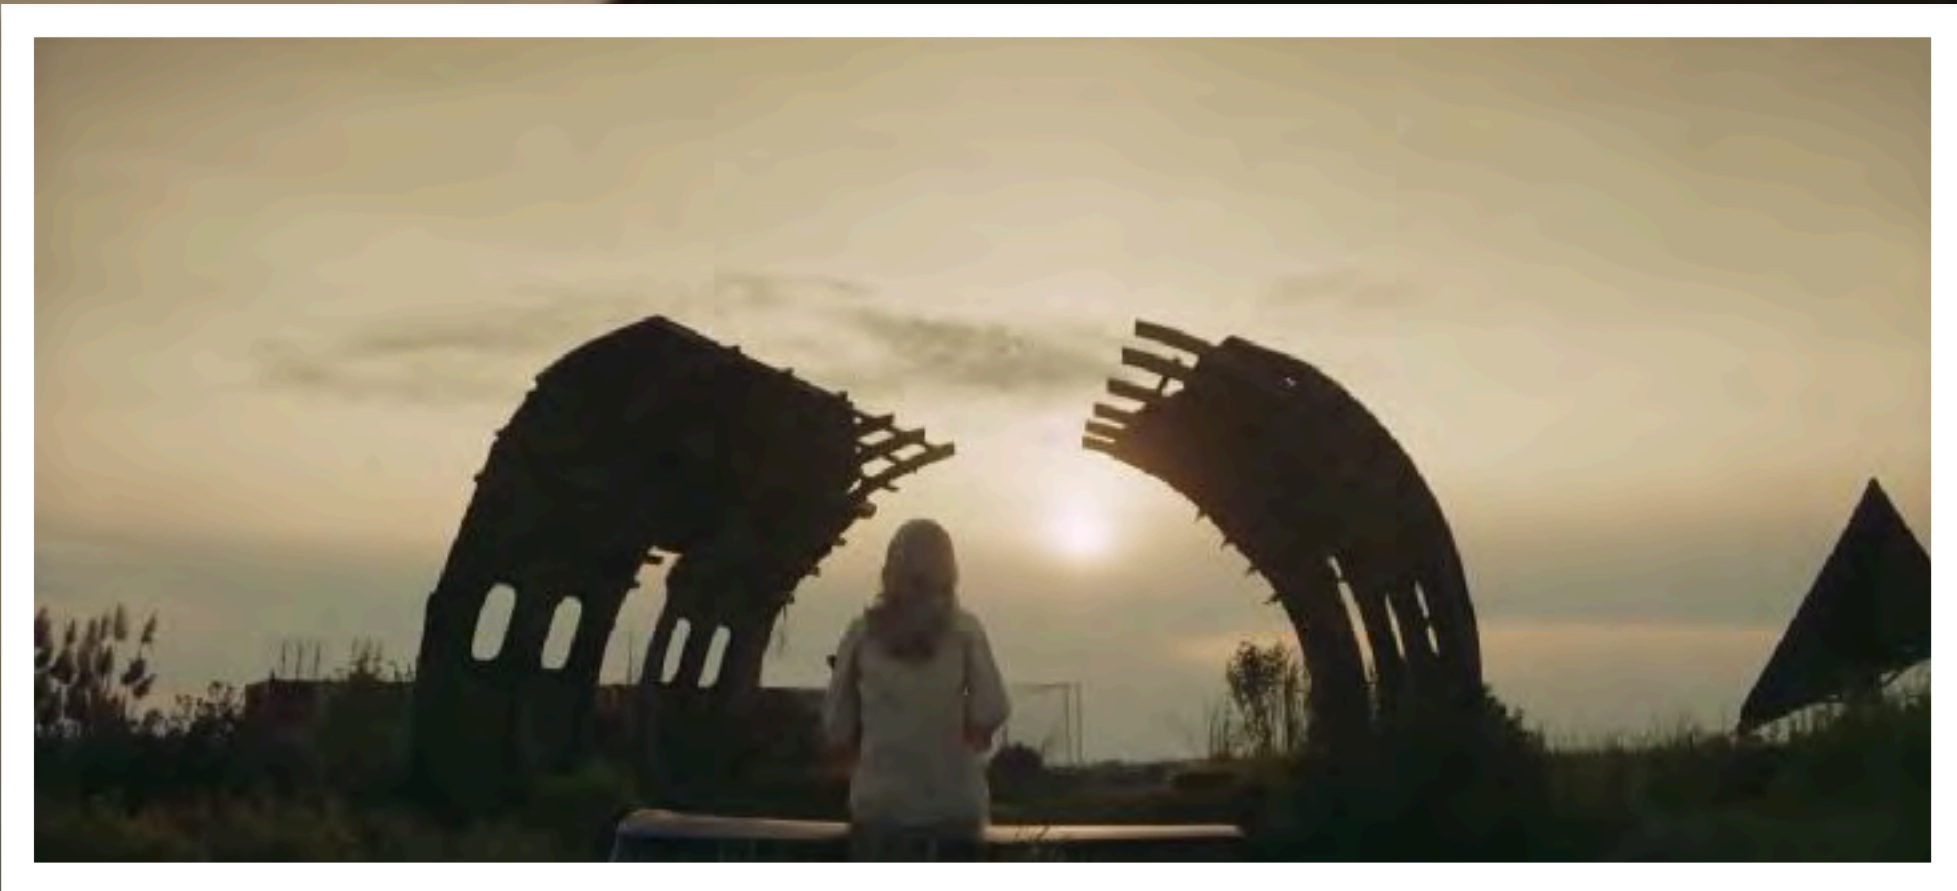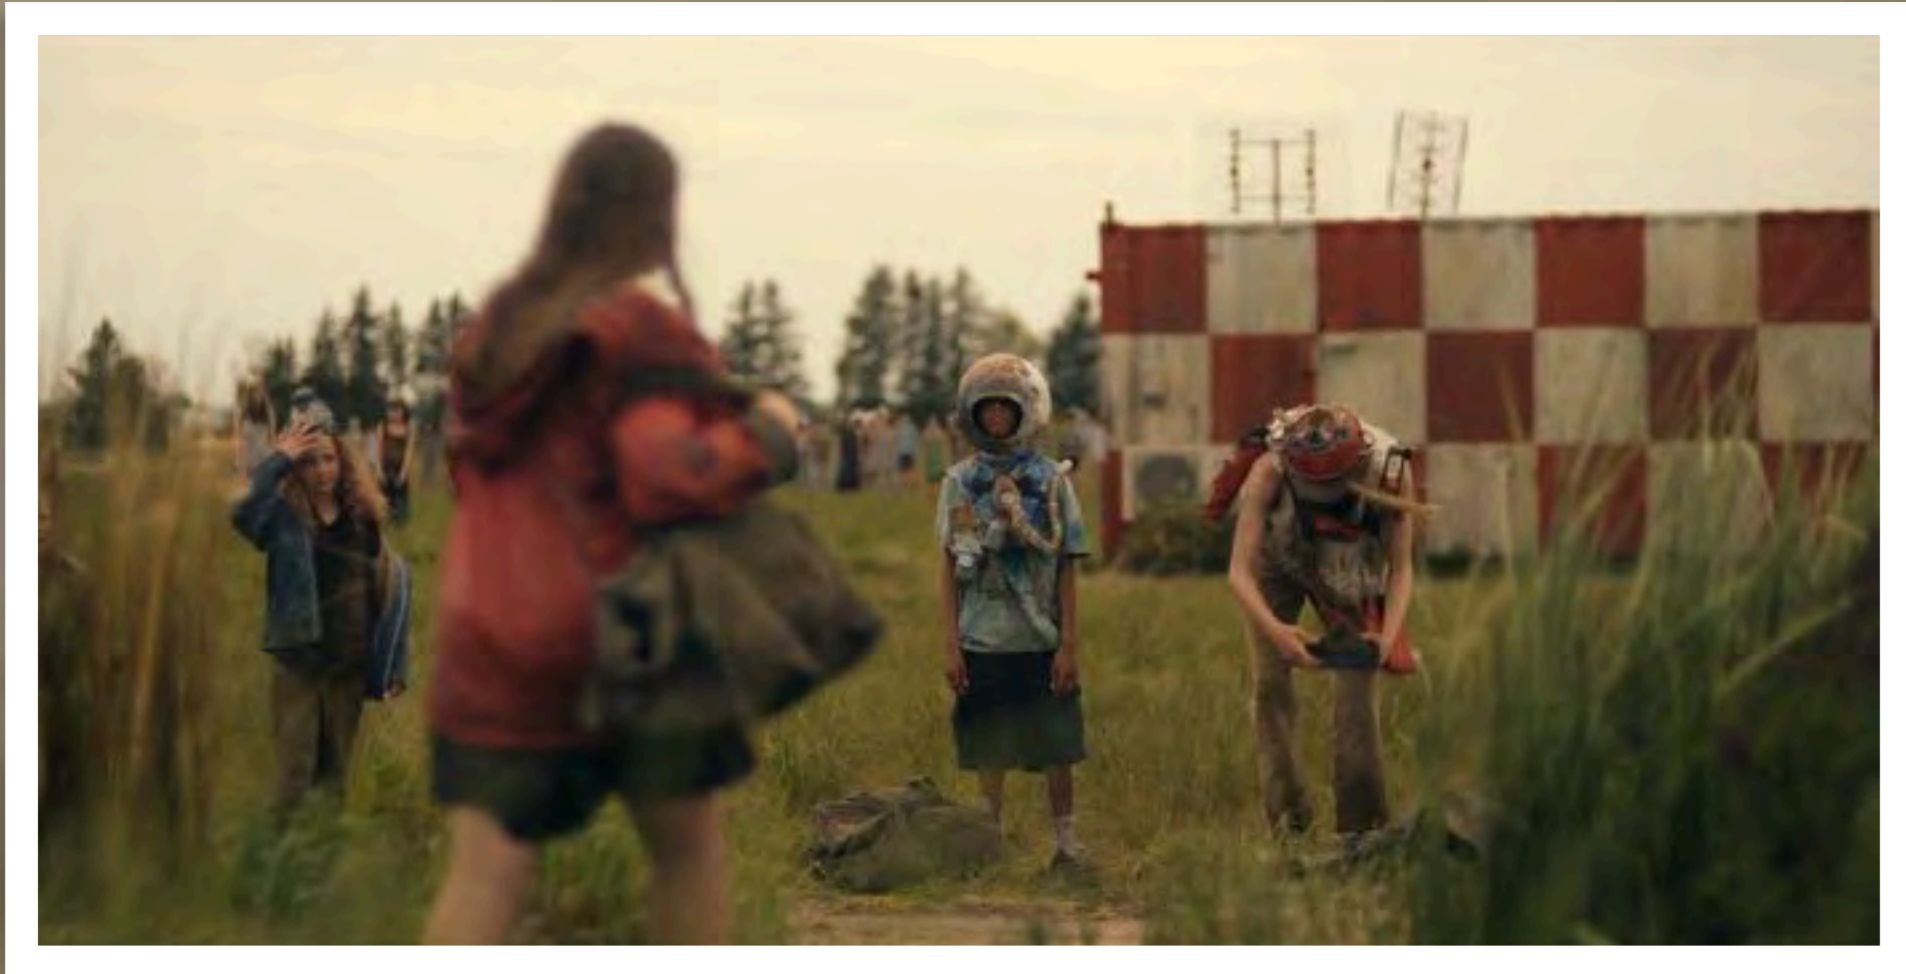


max ORIGINAL

STATION ELEVEN


INT. STATION ELEVEN






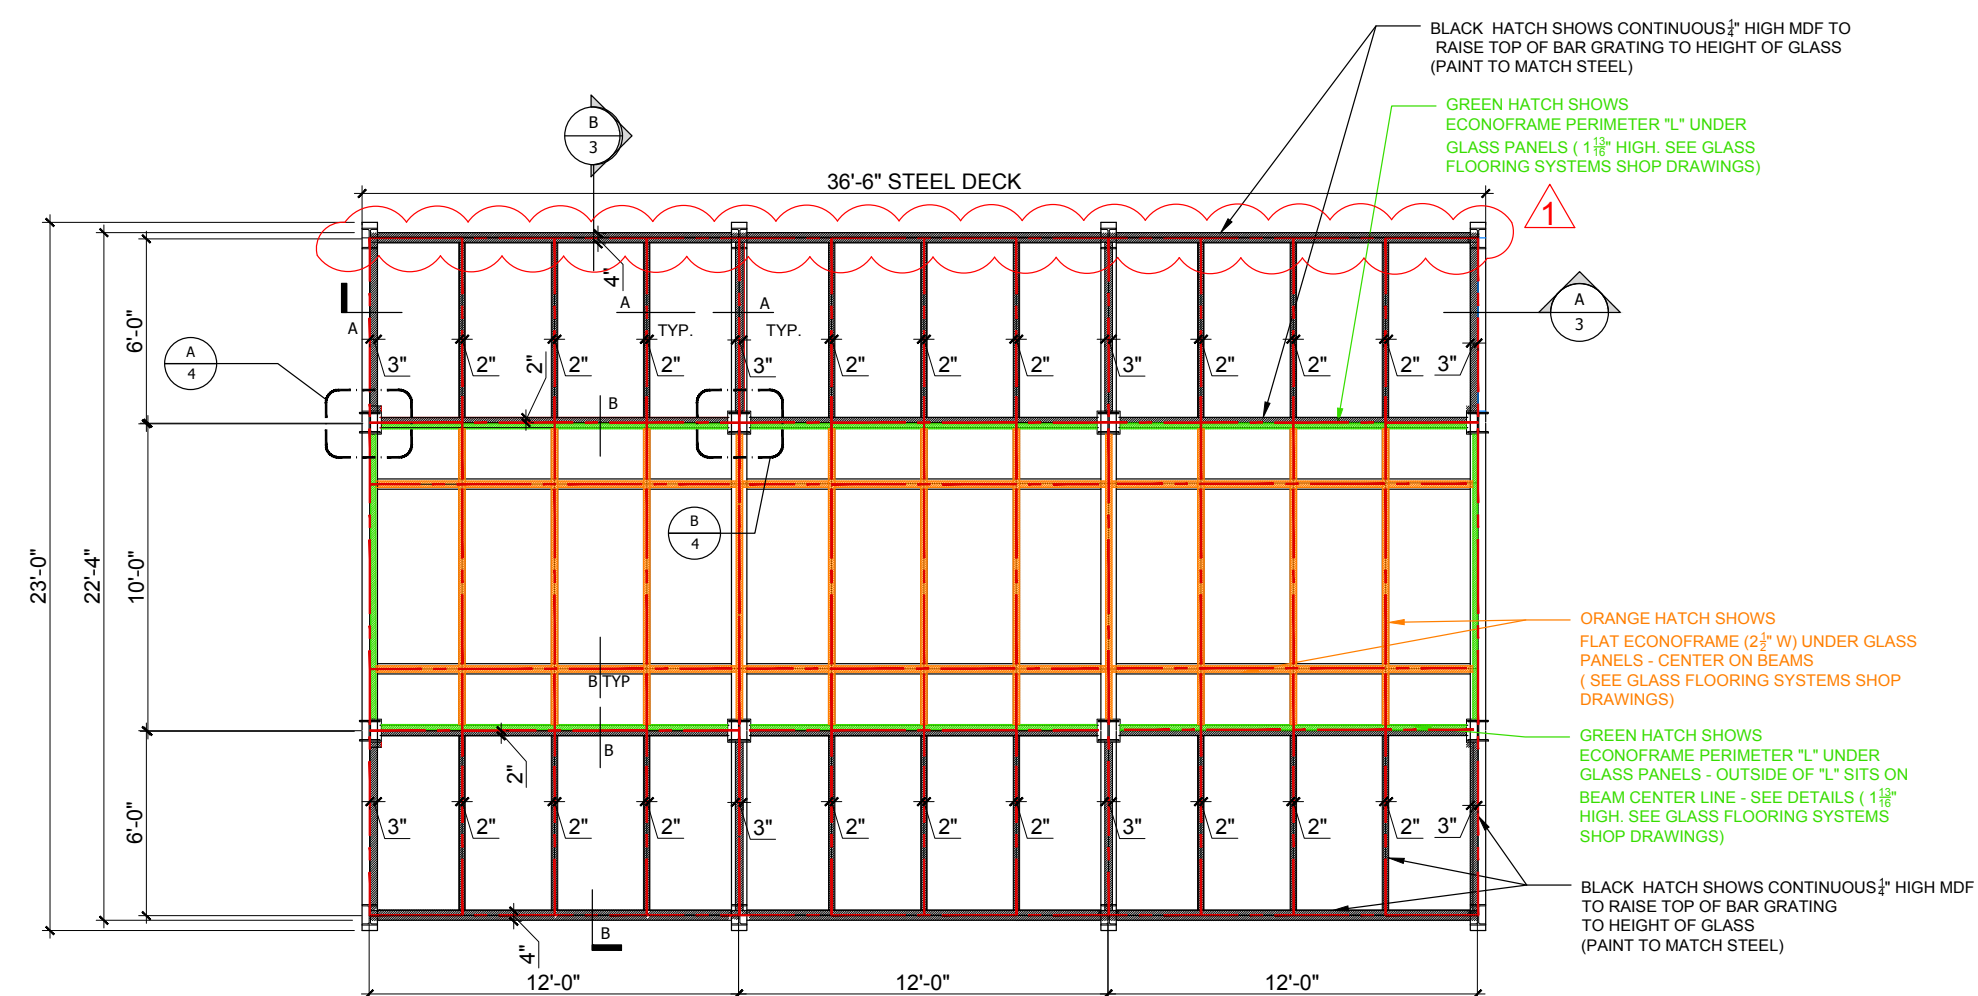


1 SECONDARY FRAMEWORK PLAN
SCALE: 1/4" = 1'-0"

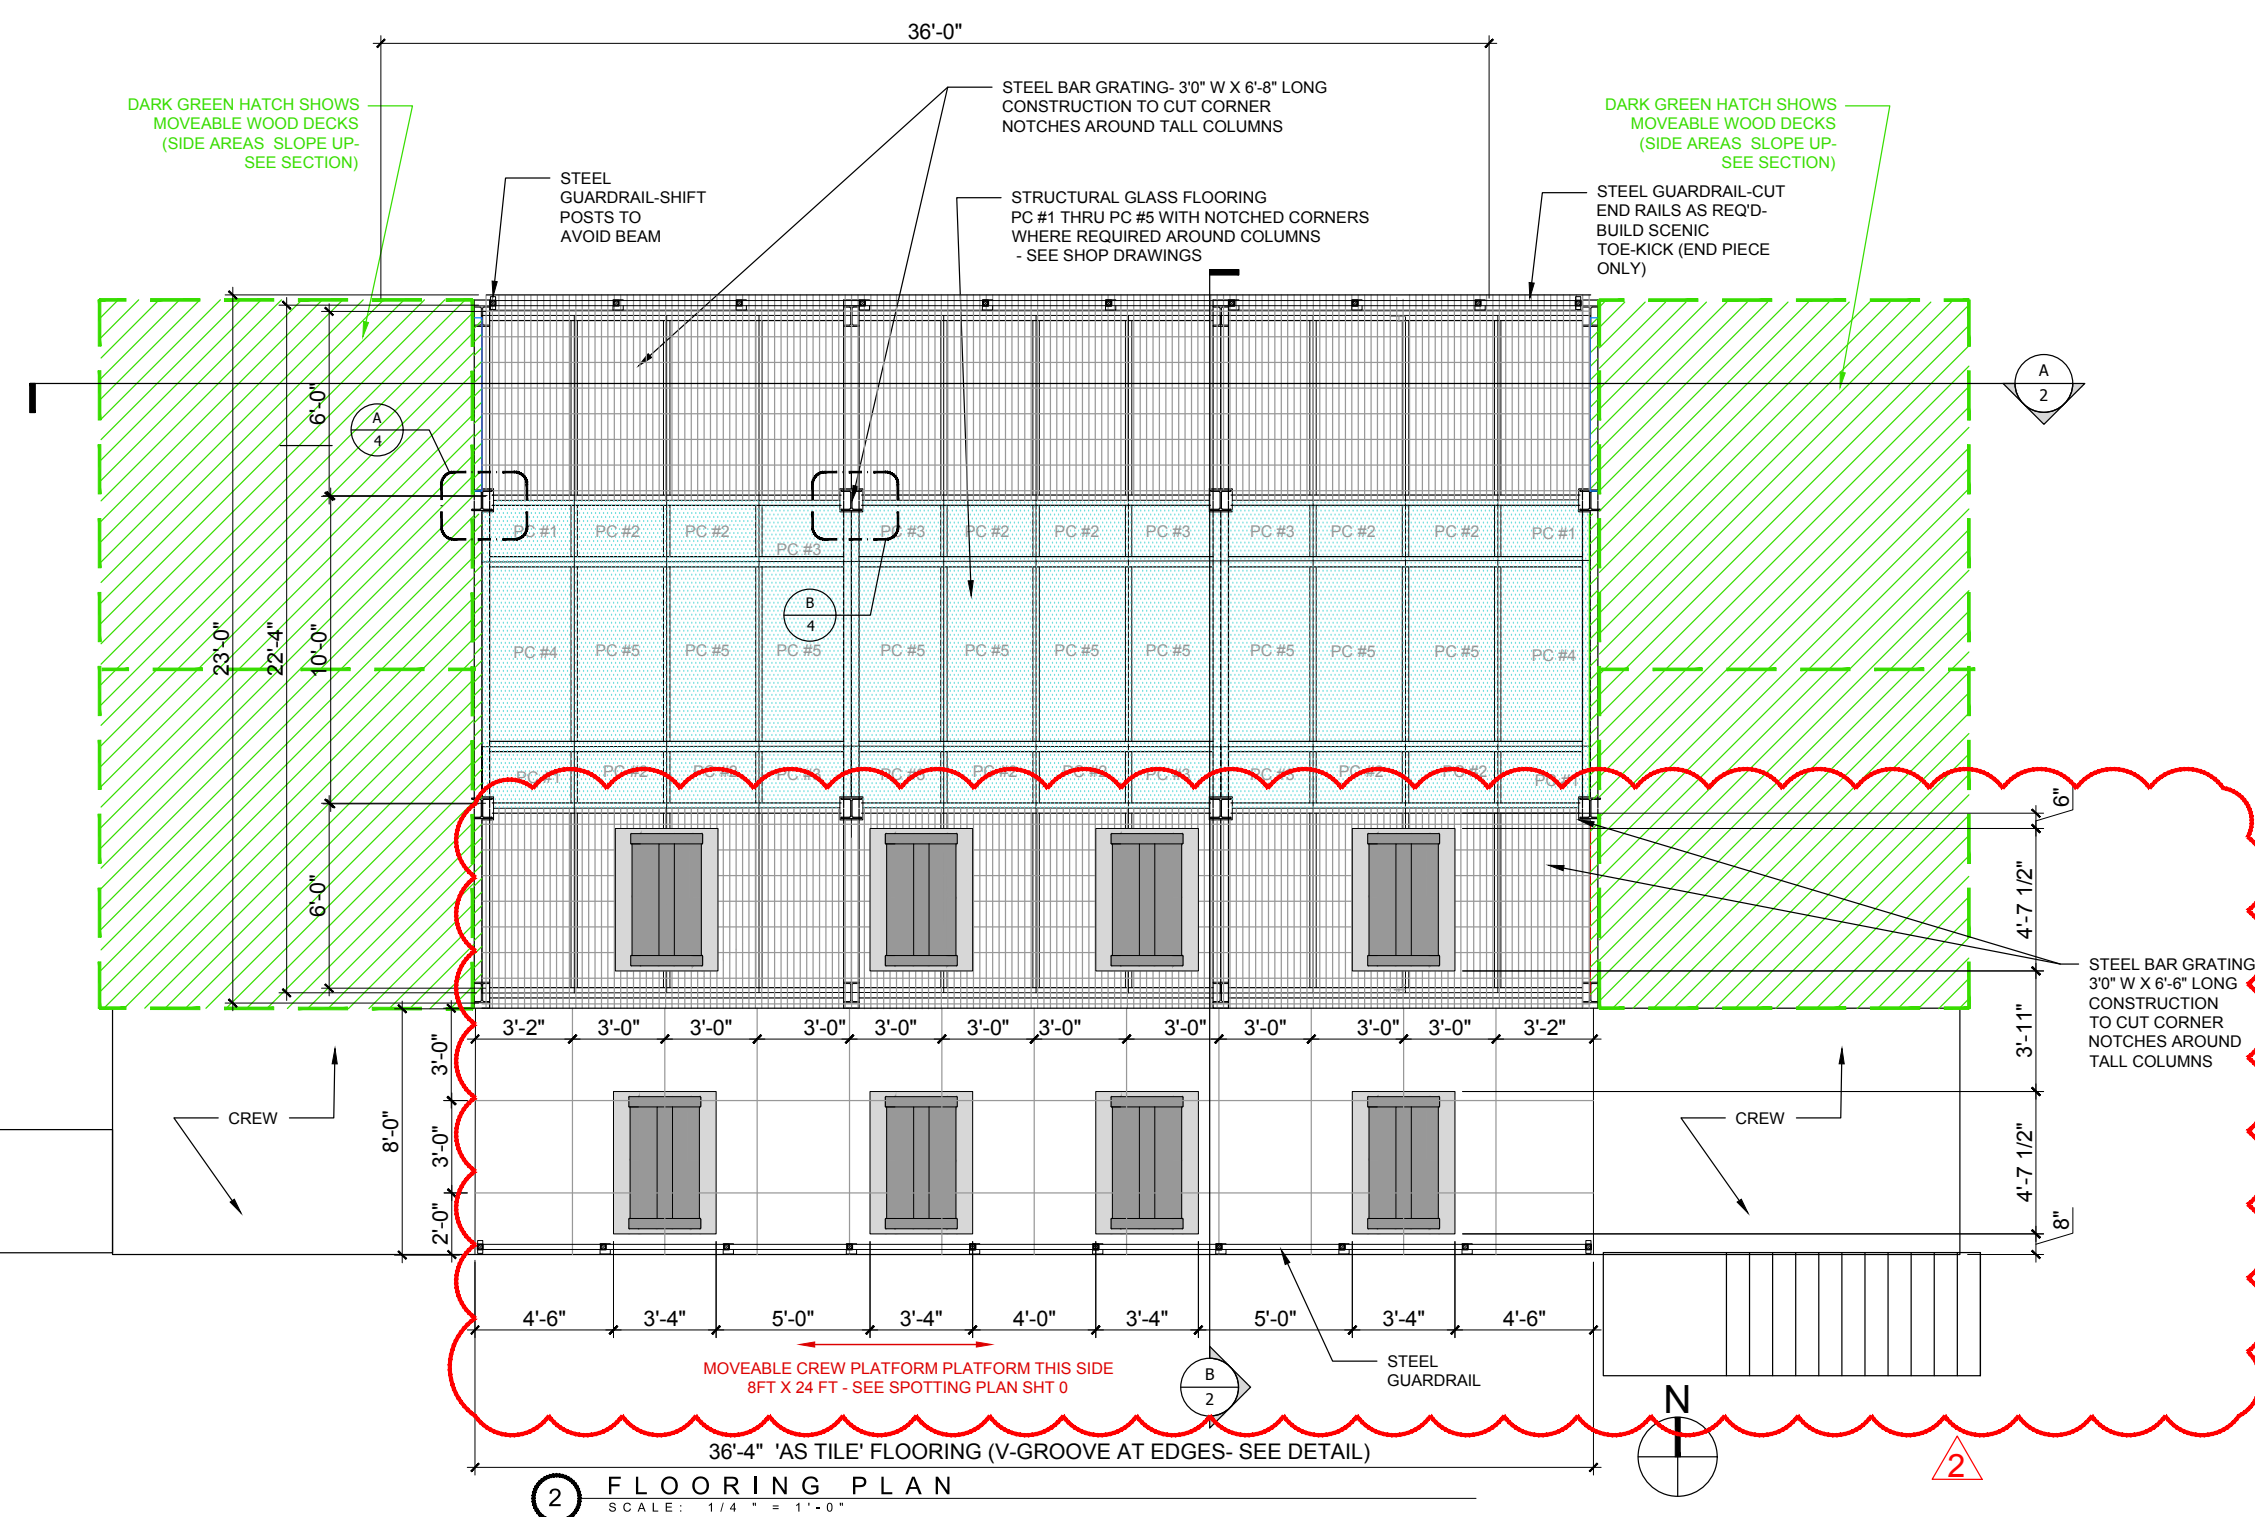

2 FLOORING PLAN
SCALE: 1/4" = 1'-0"

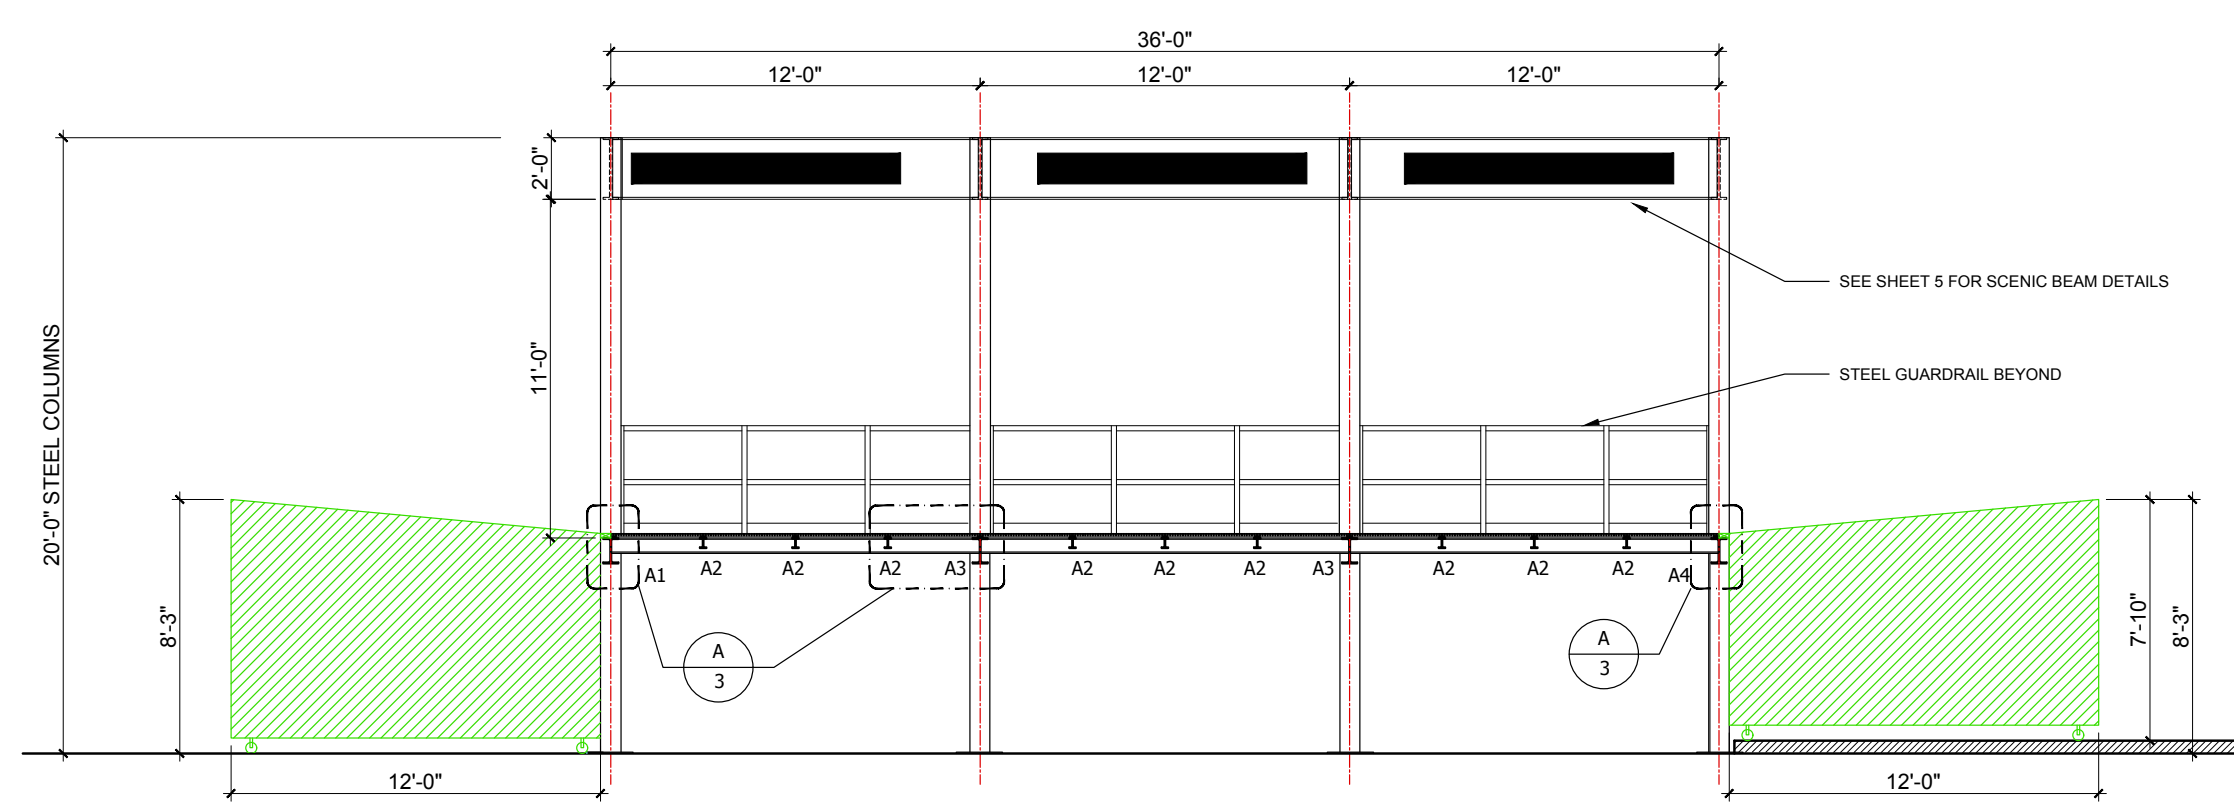


A LONG SECTION
SCALE: 1/4" = 1'-0"

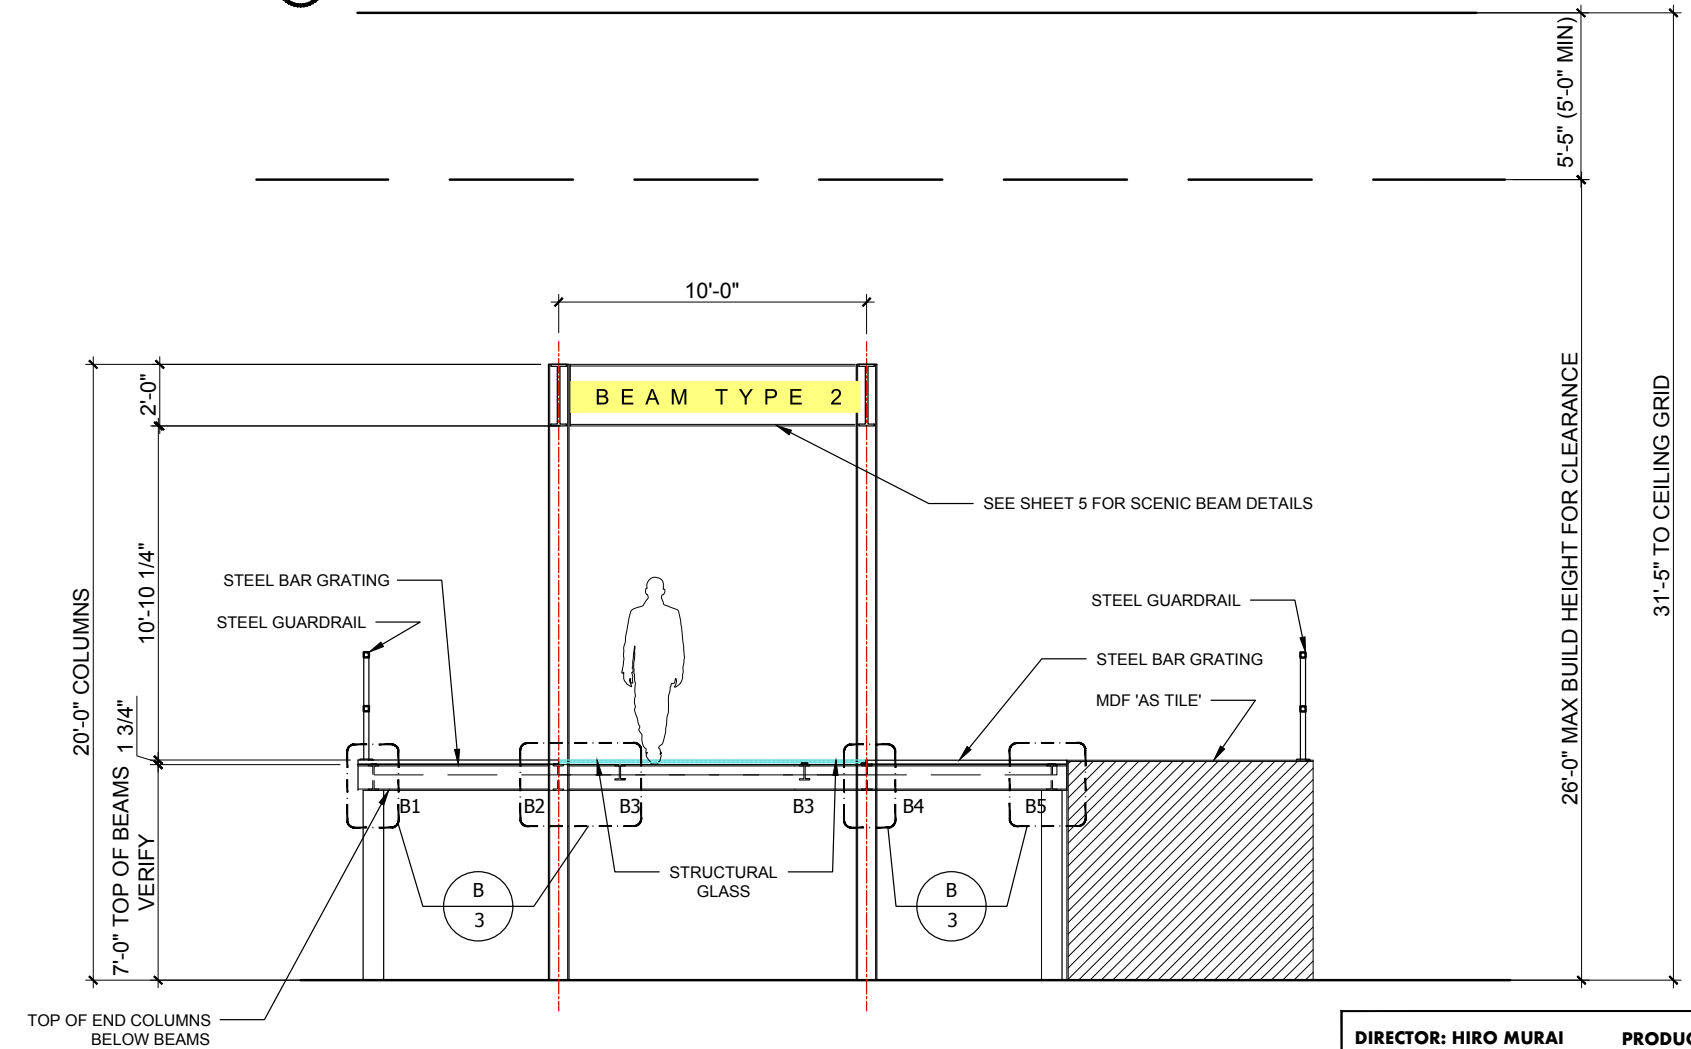

B SHORT SECTION
SCALE: 1/4" = 1'-0"

RELEASED
02.07.2020 LK

DIRECTOR: HIRO MURAI	PRODUCTION DESIGNER: RUTH AMMON
SET NAME: STATION 11	REV:
DRAWING: PLAN-ELEVATIONS	DATE: 02.05.2020
STAGE/ LOCATION: STAGE 1	DRAWN BY: LISA KORPAN
	SET NO. 055
	SHEET NO. 02
CHICAGO STUDIO CITY, CHICAGO, IL 60644	

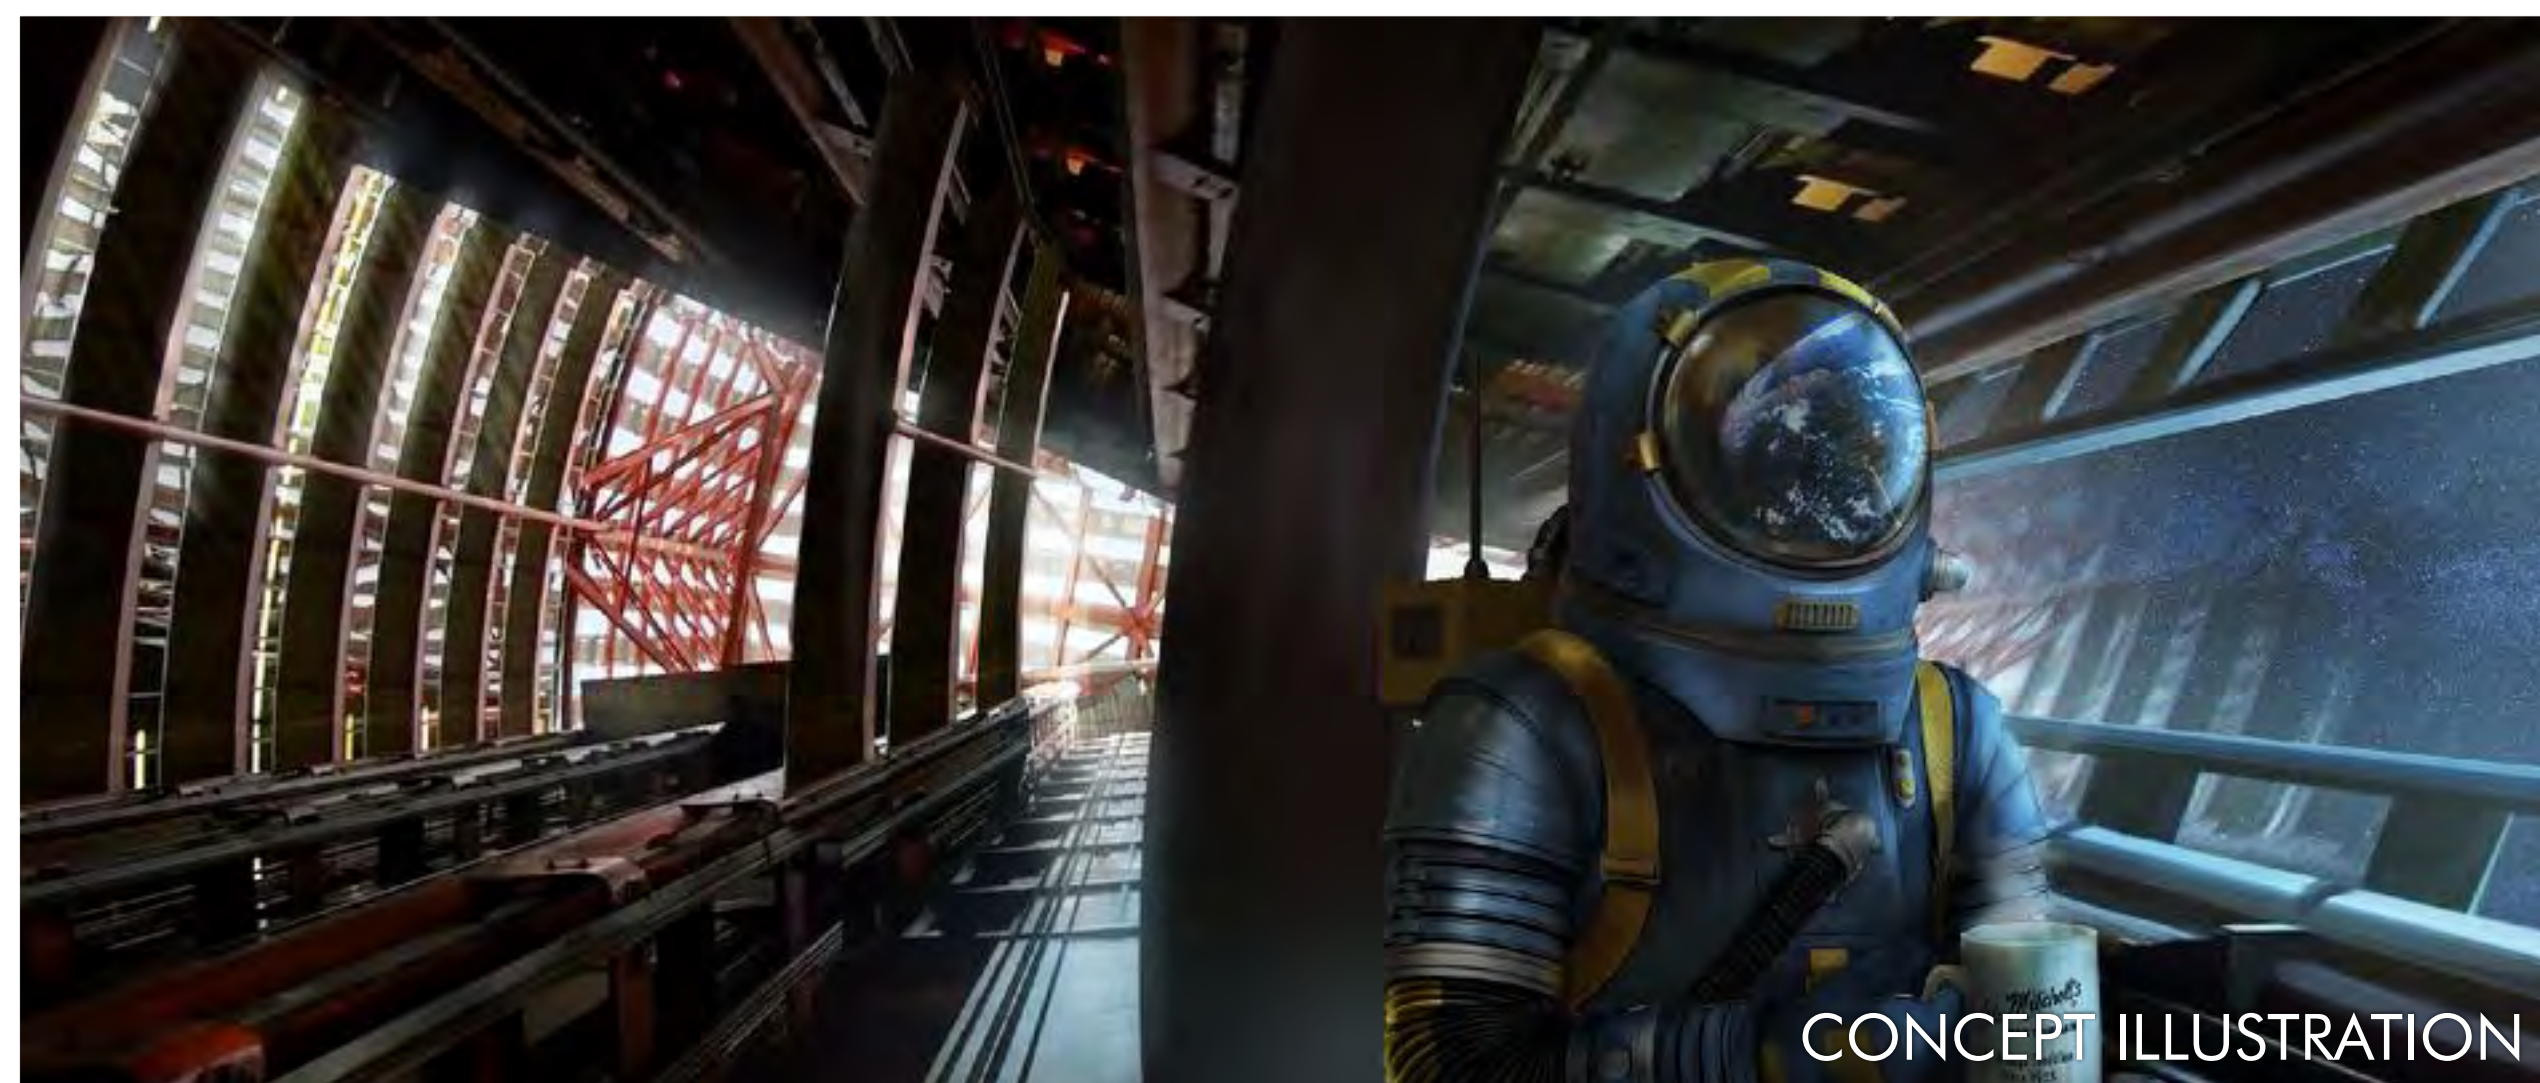

STATION ELEVEN

Eggs, bread, ~~hot dogs~~
chips, orange juice, grapes
salami, lettuce, tomato, cheese

GRAPHIC DESIGNERS:

DAVID SOUKUP
HAMISH BUCHANAN
CAV YIP
MICHELLE PETERS

SET DESIGNERS:

LISA KOPPAN
GLEN HALL
SAMIA MALIK
SHARON SAMUELS
AIMEE HUBER
SYLVAIN BOMBARDIER
- CASSIDY SHIPLEY
- VLADISLAV FEDOROV
- JEFF SMITH
- JASON MACQUARRIE

ART DIRECTORS:

MERTE VESKI
ALISTAIR EDWARDSON
WILL ARMSTRONG (LA)

ASST. ART DIRECTOR:

PATRICK
MCGEE

SET DECORATOR:
MISSY PARKER
CAL LOUCKS
JENNIFER
GENTILE

PRODUCTION DESIGNER:

RUTH
AMMON

SUPERVISING ART DIRECTOR:

MICHAEL ALLEN GLOVER