

The FX logo is a small, stylized 'FX' in white text inside a black square with a thin white border.

WHAT WE DO IN THE SHADOWS



WHAT WE DO IN THE SHADOWS
SEASON 5

PRODUCTION DESIGN

ART DIRECTION

SET DECORATION

SHAYNE FOX

JODY CLEMENT & AARON NOEL

KERRI WYLIE

MORRIGAN MANOR - FOYER






MORRIGAN MANOR - DRAWING ROOM





MORRIGAN MANOR - SKETCHES FOR STAMPS, CREST & STENCILS.

FIREPLACE CREST.

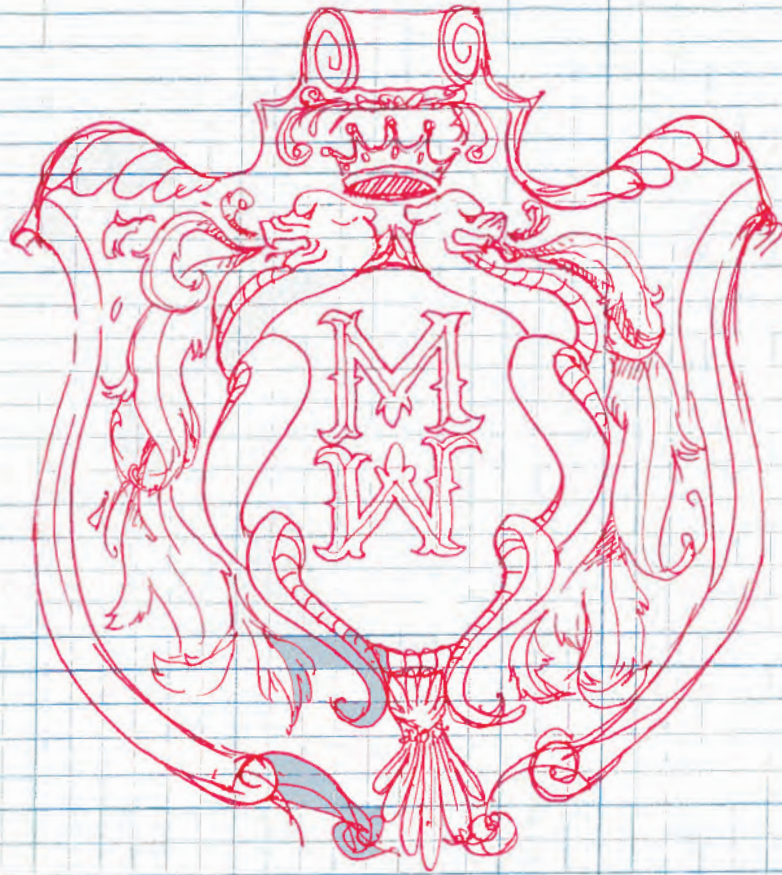

SHIELD OPTIONS FOR GYM.



PRESIDENTIAL OPTIONS




MORRIGAN MANOR - CREST



ARCHITECTURAL SOURCE
IPCVA1002

ARCHITECTURAL SOURCE
IPCVA1010

ARCHITECTURAL SOURCE
IPNP4798

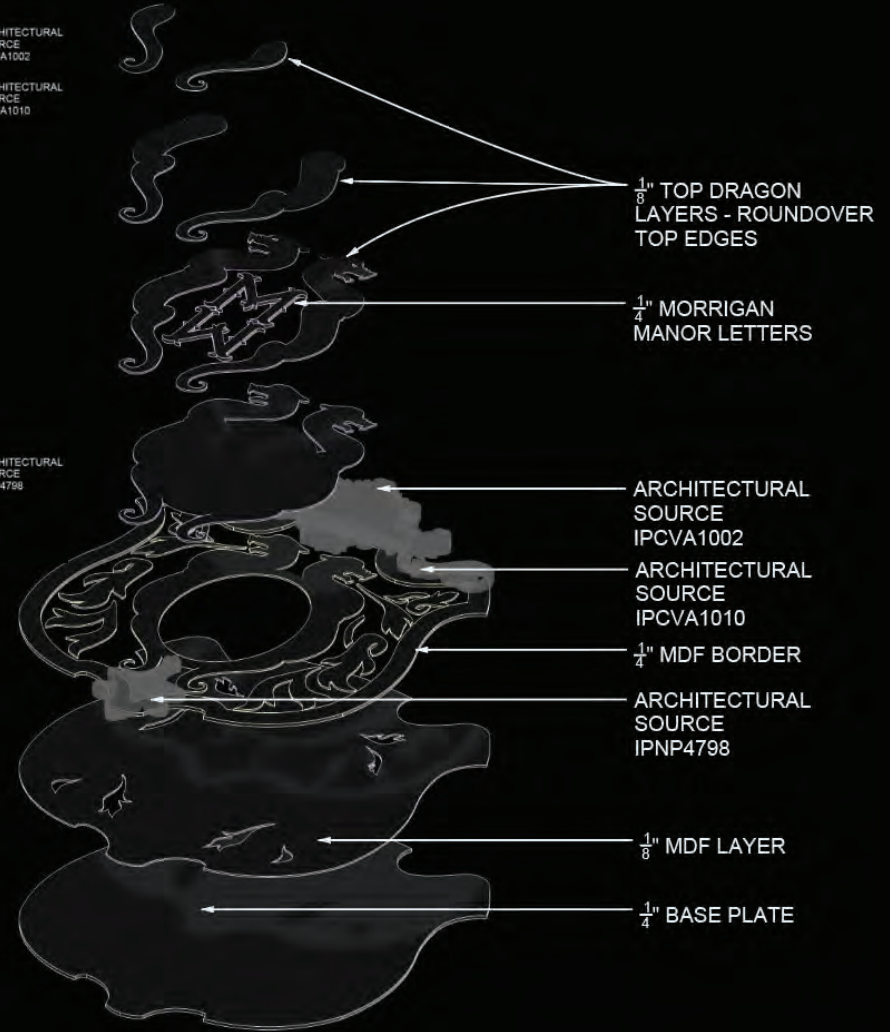

1/8" TOP DRAGON
LAYERS - ROUNDOVER
TOP EDGES

1/4" MORRIGAN
MANOR LETTERS

ARCHITECTURAL
SOURCE
IPCVA1002


ARCHITECTURAL
SOURCE
IPCVA1010

1/4" MDF BORDER

ARCHITECTURAL
SOURCE
IPNP4798

1/8" MDF LAYER

1/4" BASE PLATE

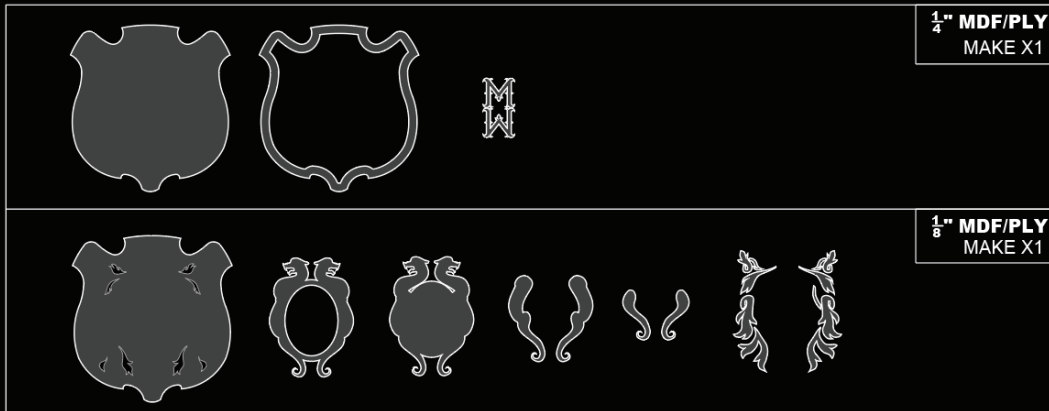

1/4" MDF/PLY
MAKE X1

1/8" MDF/PLY
MAKE X1


EXPLODED 3D VIEW

MORRIGAN MANOR - GUIDE'S PAINTINGS



MORRIGAN MANOR - FENCING GYM



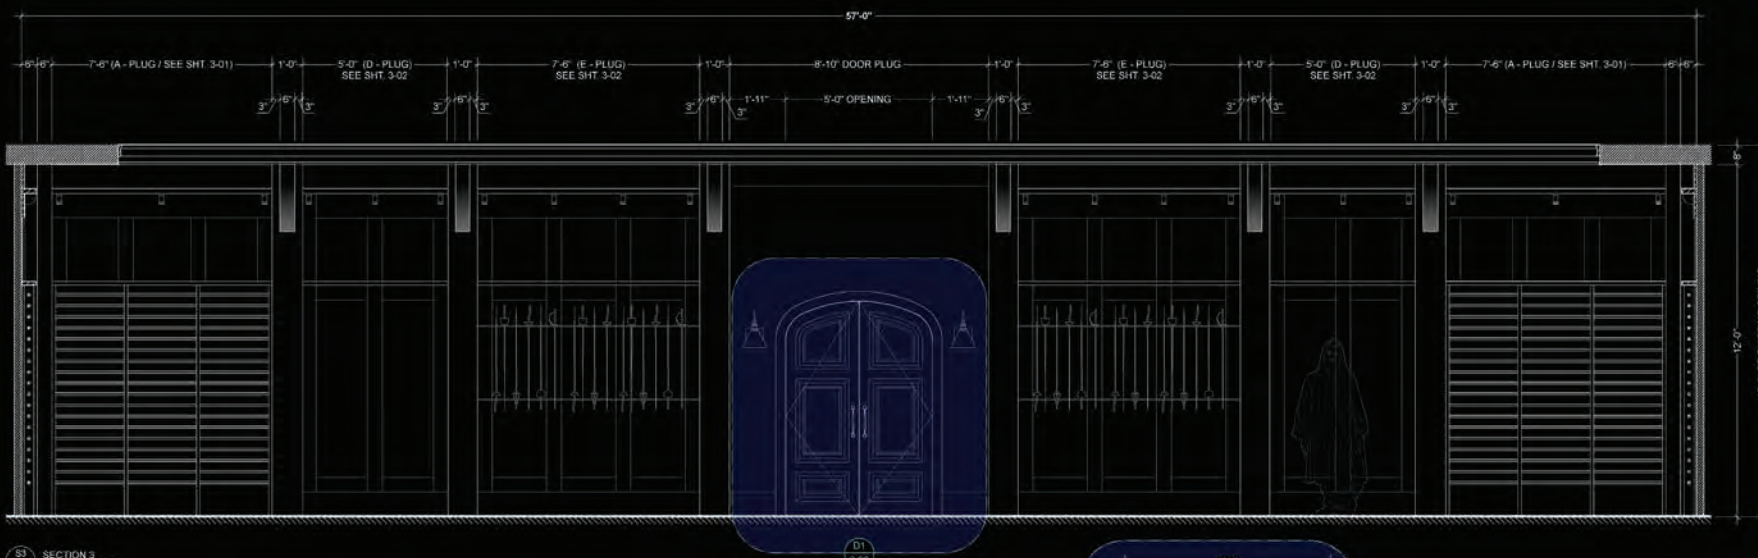

S3 SECTION 3
2-02 Scale: 1/2" = 1'-0"


NOTES:

- DOOR SHAPE ADJUSTED
- FOIL RACKS RAISED
- COLUMNS REMOVED
- BRACKET DE-TAIL ADDED
- PAINT FINISH ON CREST WALL

REVISIONS:


REVISION	DATE	DESCRIPTION
----------	------	-------------

**** EXISTING WOOD STAIN TO HAVE DIFFERENT TONE CHANGE (TBD ON DESIGNER) ****

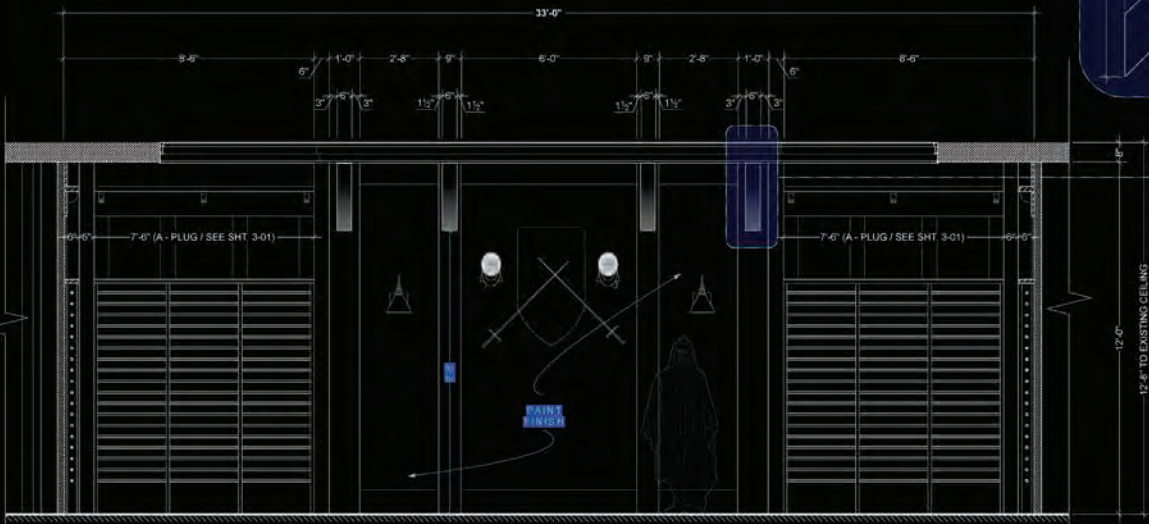

S4 SECTION 4
2-02 Scale: 1/2" = 1'-0"

3D VIEWS

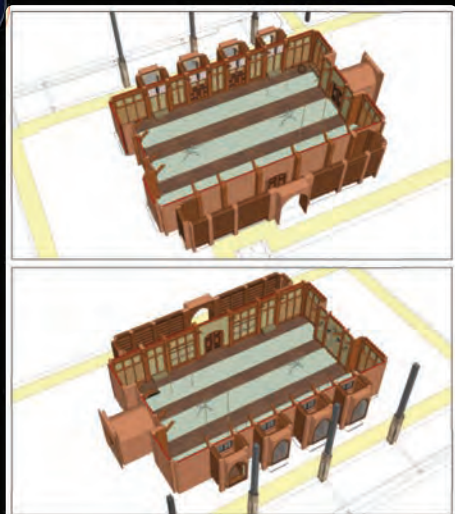


SET NAME:
INT MORRIGAN MANOR - GYM
DRAWING TITLE:
SECTIONS
LOCATION:
REVIVAL - STAGE 3
ADDRESS:
EASTERN AVE
CONSTRUCTION:
T. HILL
DESIGNER:
S. FOX
ART DIRECTOR:
J. CLEMENT / A. NOEL
DRAWN BY:
A. CAMERON
SCALE:
1/2" = 1'-0"
SHEET SIZE:
24x36
DATE:
SEP 7, 2022
APPROVAL:
REVISED
SEP 21, 2022

SET NO:
1-16
SHEET NO:
2-02




S1 SECTION 1
Scale: 1/2" = 1'-0"

**** EXISTING WOOD STAIN TO HAVE DIFFERENT TONE CHANGE (TBD ON DESIGNER) ****

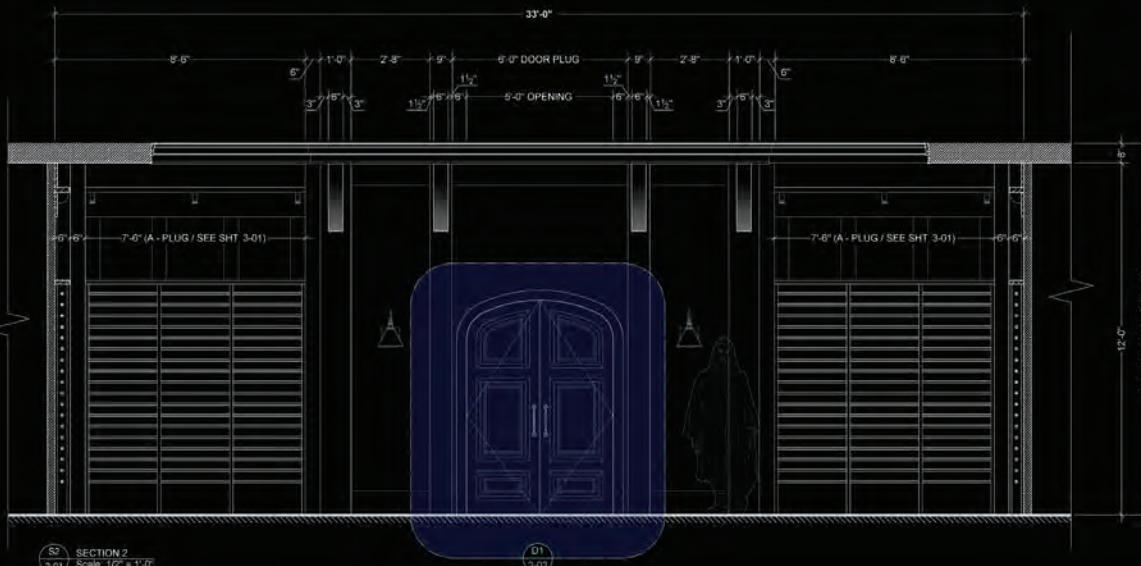

S2 SECTION 2
Scale: 1/2" = 1'-0"

D1
3-03

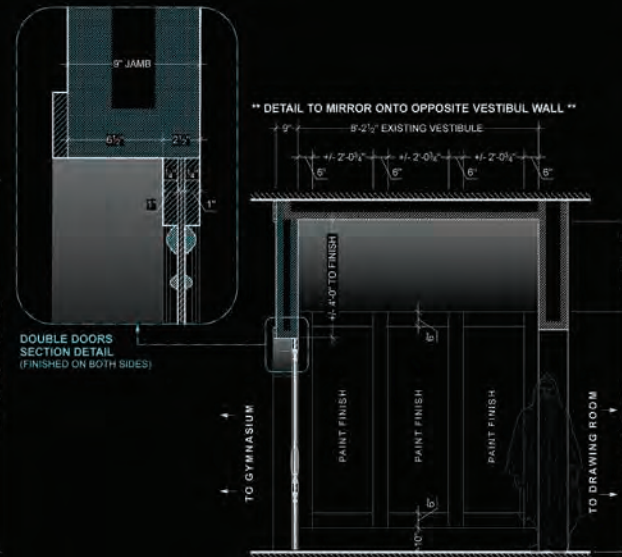

E1 VESTIBULE ELEVATION
Scale: 1/2" = 1'-0"

NOTES:

- DOOR SHAPE ADJUSTED
- COLUMNS REMOVED
- VESTIBULE ELEVATIONS ADDED
- DOUBLE SIDED DOOR DETAIL ADDED

REVISIONS:

REV#	DATE	DESCRIPTION
------	------	-------------

SET NAME:
INT MORRIGAN MANOR - GYM

DRAWING TITLE:

SECTIONS

LOCATION:

REVIVAL - STAGE 3

ADDRESS:

EASTERN AVE

CONSTRUCTION:

T. HILL

DESIGNER:

S. FOX

ART DIRECTOR:

J. CLEMENT / A. NOEL

DRAWN BY:

A. CAMERON

SCALE:

1/2" = 1'-0"

SHEET SIZE:

24x36

DATE:

SEP 7, 2022

APPROVAL:

REVISED
SEP 21, 2022

SET NO.:

I-16

SHEET NO.:

2-01

MORRIGAN MANOR - BELL TOWER (2 SETS)




NOTE : RISE FOR STAIRS IS @ 7 1/2"

NO CEILING

NOTES:

REVISIONS:

REV#	DATE	DESCRIPTION
1	1919	-WALL ON 2ND FLOOR ROTATED OUT -2ND FLOOR CUT BACK TO NEW WALL -CRUCIAL, EMS NOT RECORDED OFF

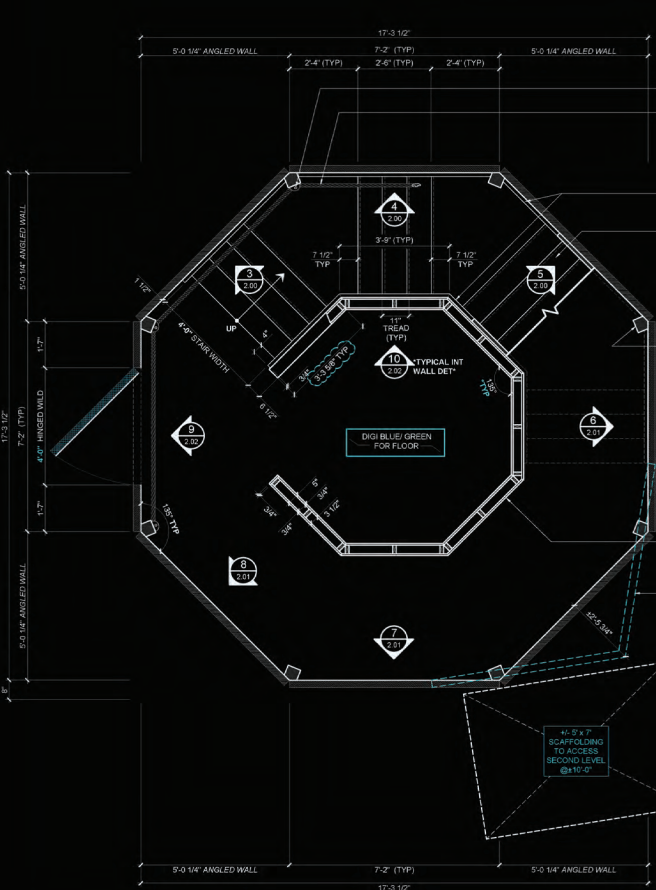

TIN SCONCES X 7 - TYP

ROPE HAND RAIL W/ RING PULLS AT CORNER POSTS - SEE ELEV FOR DETS


LINE OF 2 x 12 STAIR STRINGERS BOTH SIDES

2 x 6 PLANKS FOR STAIRS - TYP

3 x 6 POSTS AT CORNERS UNLESS INDICATED

INTERIOR SOLID WALL W/ 2 x 4 FRAMING & CLAD W/ 1 X 4

"WALL LAYOUT ON SECOND LEVEL"

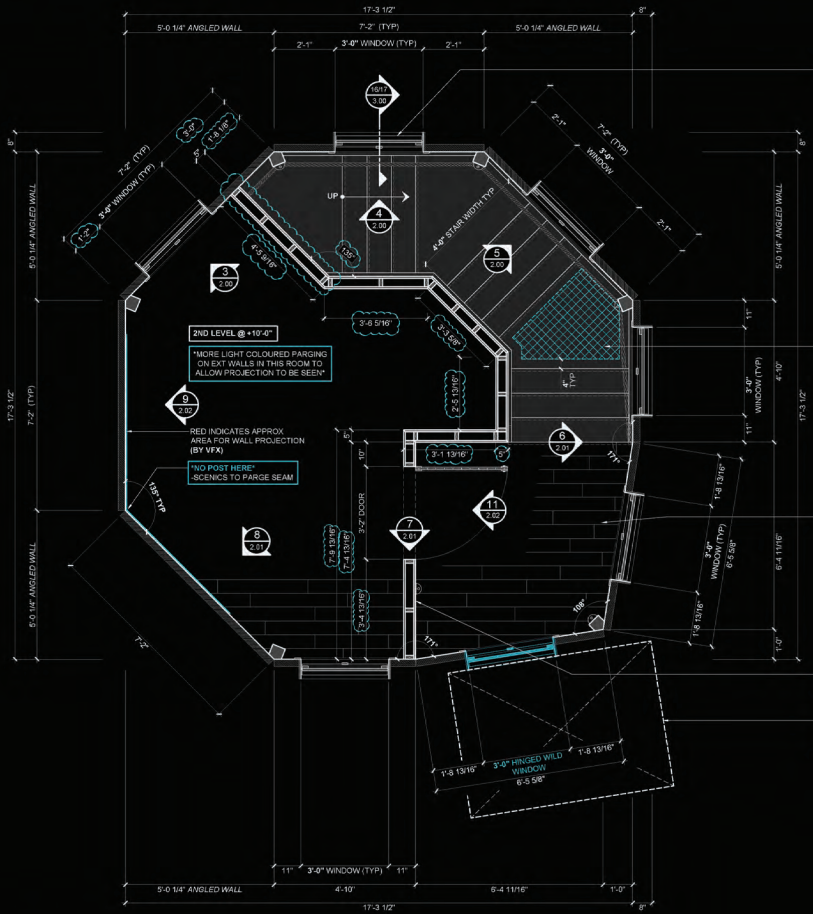

WINDOWS (NO GLASS) W/ LOUVERS X 7 - TYPICAL

SPFX STAIR PLUG FOR WIND FALLING THROUGH THE STAIRS GAG

1 X 6 PLANKS FOR FLOORING

INTERIOR SOLID WALL @ 2\"/>

1-6 x 7\"/>

1 BELFRY STAIRS - PLAN (@ ±6'-0")
SCALE: 1/2"=1'-0"

2 BELFRY STAIRS - 2ND LEVEL PLAN (@ ±15'-0")
SCALE: 1/2"=1'-0"

SET NAME: INT MORRIGAN MANOR - BELL TOWER

DRAWING TITLE: FLOOR PLANS

LOCATION: REVVAL - STAGE 6

ADDRESS: 629 EASTERN AVE

SHOOT DAY: TBD

CONSTRUCTION: TED HILL

DESIGNER: SHAYNE FOX

ART DIRECTOR: J. CLEMENT / A. NOEL

DRAWN BY: DIETTE M

SCALE: AS NOTED


SHEET SIZE: 24 x 36

DATE: OCT 19, 2022

APPROVAL:

REVISED
OCT 19, 2022
9:00am

SET NO: I18
SHEET NO: 1.00

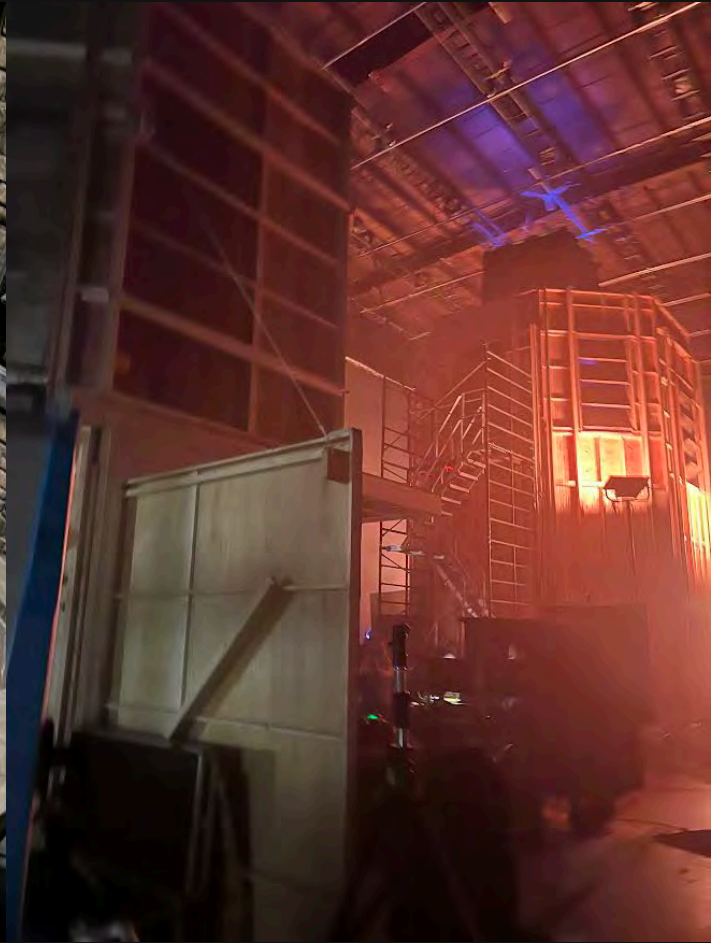

NOTES:

REVISIONS:

REV#	DATE	DESCRIPTION
1		

SET NAME:
INT MORRIGAN MANOR - BELL TOWER

DRAWING TITLE:
3D VIEWS

LOCATION:
REVIVAL - STAGE 6

ADDRESS:
629 EASTERN AVE

SHOOT DAY:
TBD

CONSTRUCTION:
TED HILL

DESIGNER:
SHAYNE FOX

ART DIRECTOR:
J. CLEMENT / A. NOEL

DRAWN BY:
DIETTE M

SCALE:
AS NOTED

SHEET SIZE:
24 x 36


DATE:
OCT 17, 2022

APPROVAL:


ISSUED
OCT 17, 2022
11:00am

SHEET NO. **118**


SHEET NO. **4.00**

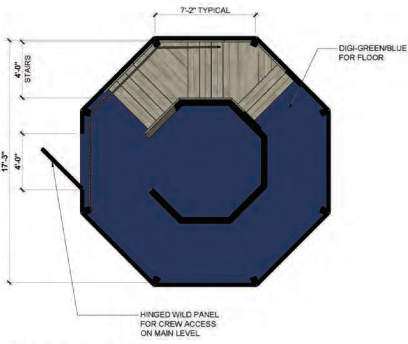


1 PLAN @ 5'-0"
NTS

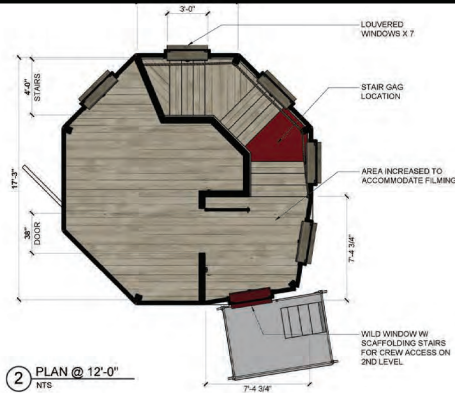


2 PLAN @ 12'-0"
NTS

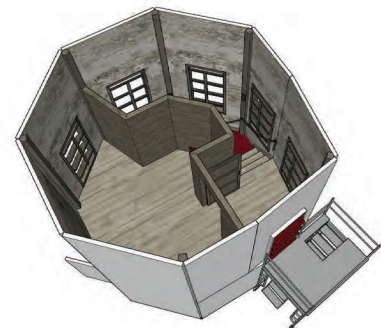


3 ISO VIEW 1
NTS

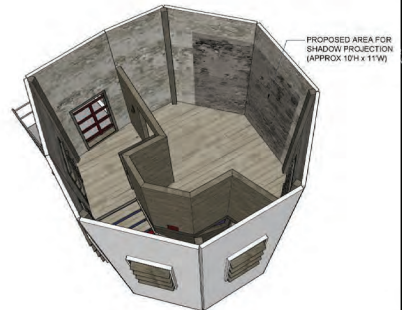


4 ISO VIEW 2
NTS

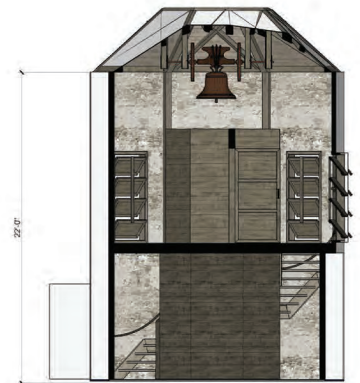

5 ELEVATION
NTS

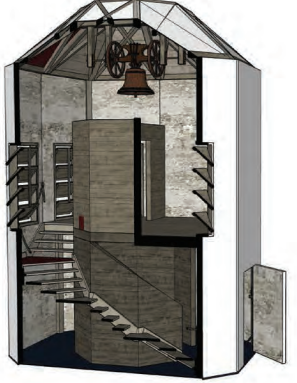


6 SECTION / PERSPECTIVE
NTS

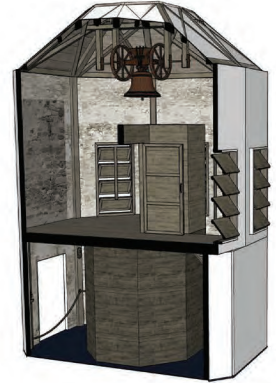

7 SECTION / PERSPECTIVE
NTS

NOTES:
3D VIEWS FOR REFERENCE PURPOSES ONLY
CEILING WILL NOT BE BUILT (VFX BUILD TBD)

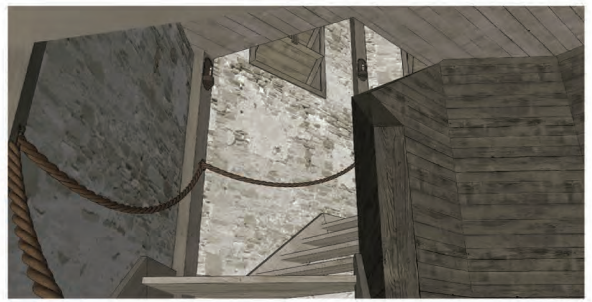

8 VIEW @ STAIR BOTTOM
NTS



9 VIEW @ GAG STAIR
NTS



10 VIEW @ LANDING
NTS

MORRIGAN MANOR - BASEMENT





NOTES:

REVISIONS:

REV#	DATE	DESCRIPTION
1		

SET NAME:

**INT MORRIGAN MANOR
-BASEMENT**

DRAWING TITLE:

FLOOR PLAN

LOCATION:

REVIVAL STAGE 1

ADDRESS:

629 EASTERN AVE

SHOOT DAY:

TO BE SCHEDULED

CONSTRUCTION:

TED HILL

DESIGNER:

SHAYNE FOX

ART DIRECTOR:

J. CLEMENT / A. NOEL

DRAWN BY:

DIETTE M

SCALE:

AS NOTED

SHEET SIZE:

24 x 36

DATE:

NOV 4, 2022

APPROVAL:

ISSUED
NOV 4, 2022
3:00pm


SET NO:

120

SHEET NO:


1.02

BLUE PORTIONS INDICATE EXISTING ELEMENTS FROM LOCATION

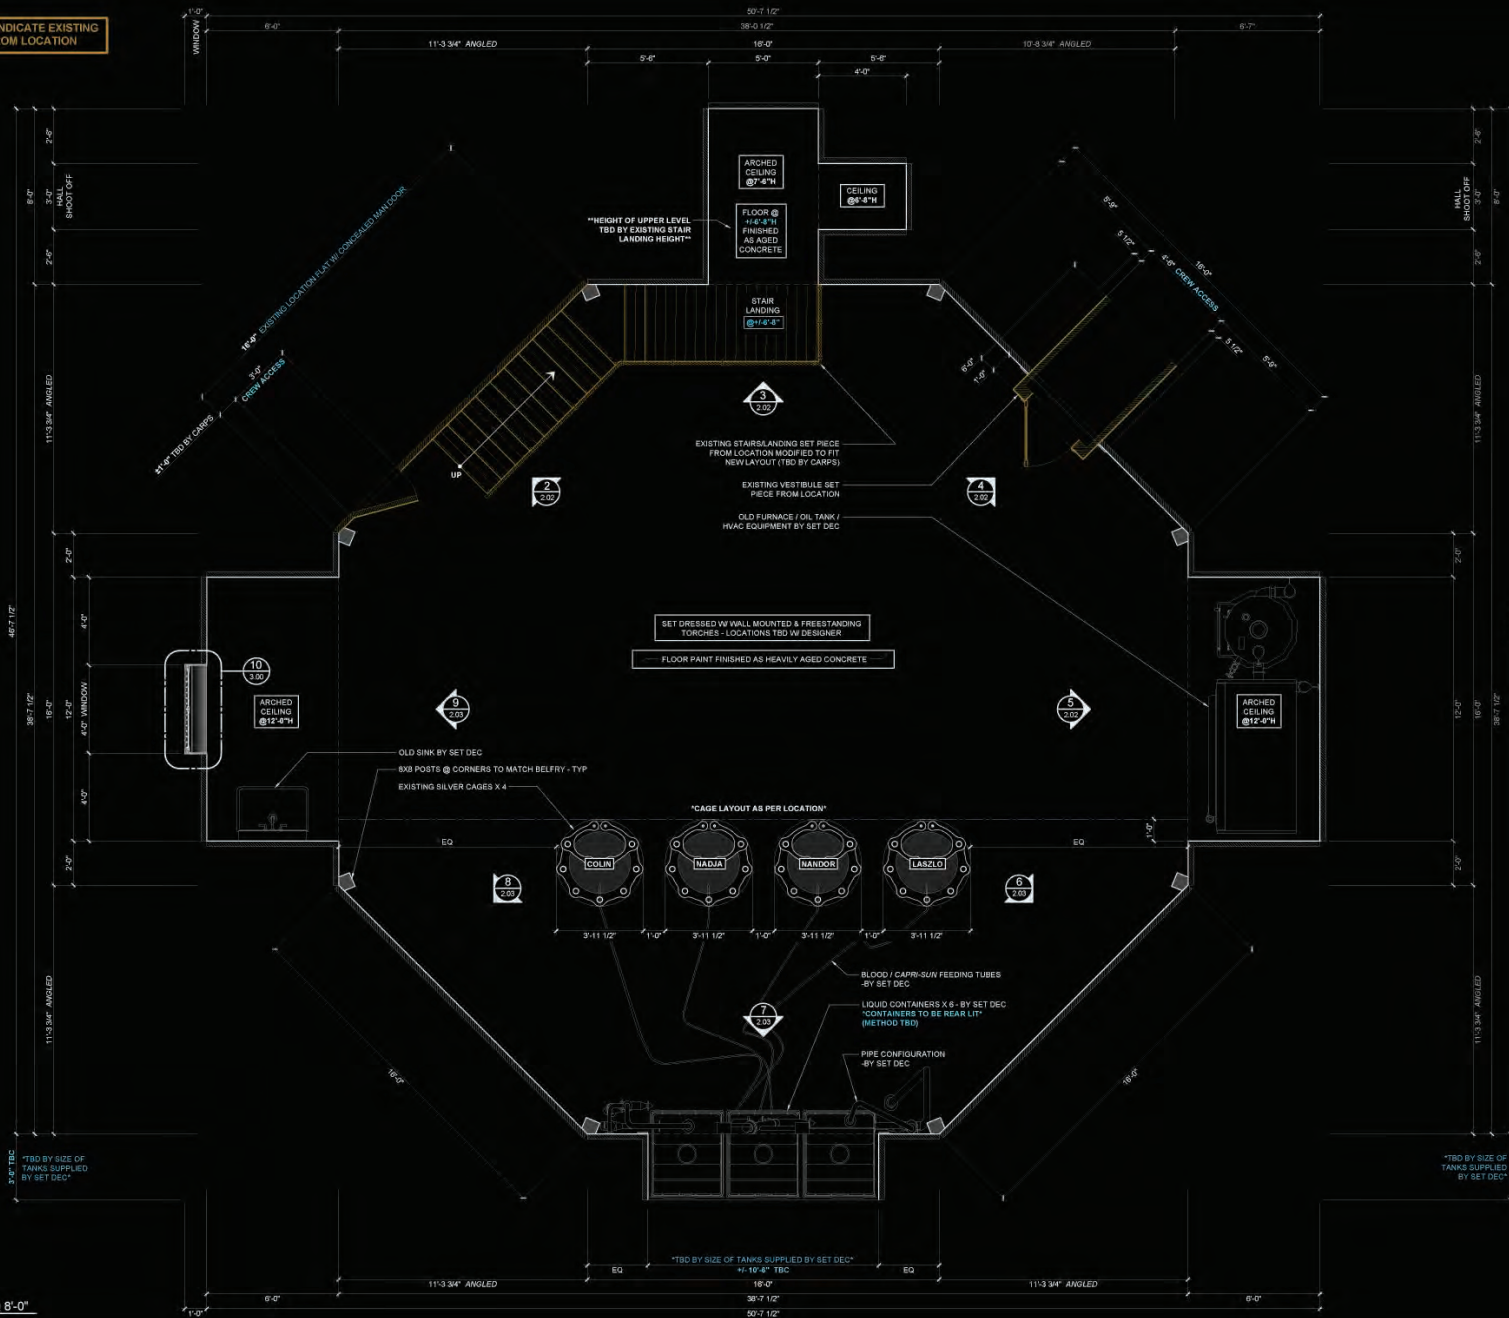


MAKE X 4


NOTES:

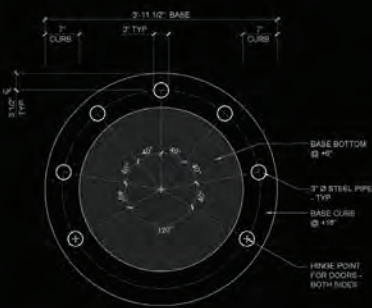


1 PLAN - BASE & UPRIGHT LAYOUT
4.03 SCALE: 1/4"=1'-0"

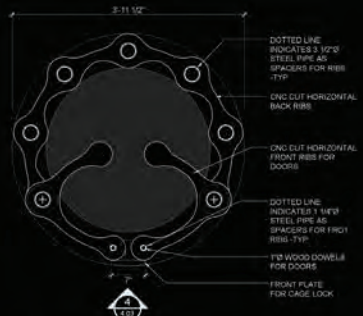

2 PLAN - DOORS CLOSED
4.03 SCALE: 1/4"=1'-0"

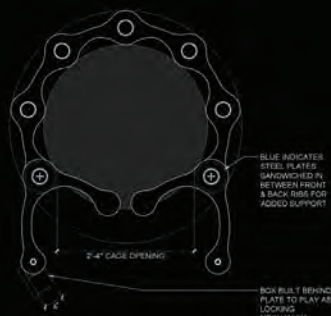

3 PLAN - DOORS OPEN
4.03 SCALE: 1/4"=1'-0"

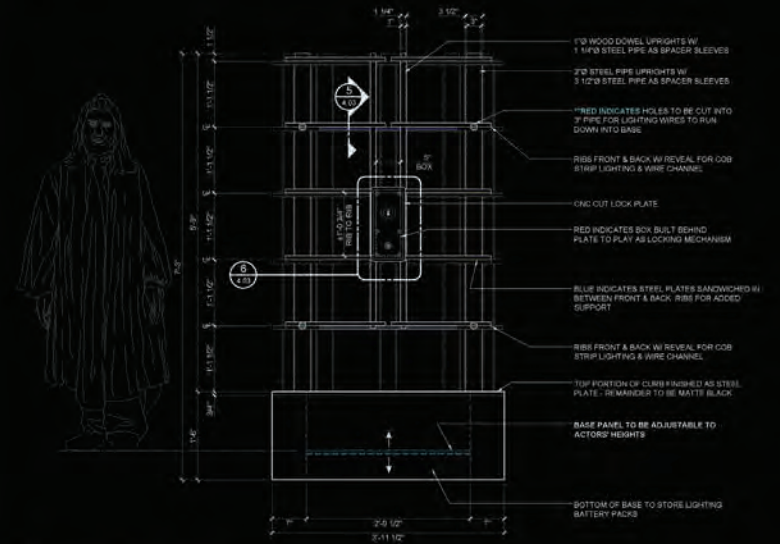

4 ELEVATION - DOORS CLOSED
4.03 SCALE: 1/4"=1'-0"



5 DETAIL - LIGHTING REVEAL
4.03 SCALE: 1:1



6 DETAIL - LOCK PANEL
4.03 SCALE: 3"=1'-0"



REVISIONS:

REV	DATE	DESCRIPTION
1		

SET NAME: INT MORRIGAN MANOR -BASEMENT

DRAWING TITLE: CAGE DETAILS

LOCATION: TBD

ADDRESS: TBD

SHOOT DAY: TBD

CONSTRUCTION: TED HILL

DESIGNER: SHAYNE FOX

ART DIRECTOR: J. CLEMENT / A. NOEL

DRAWN BY: DIETTE M

SCALE: AS NOTED

SHEET SIZE: 24 x 36

DATE: OCT 12, 2022

APPROVAL:

ISSUED

OCT 12, 2022
1:30pm

SET NO:

120

SHEET NO:

4.03

CNC



BACK RIB MATERIAL: 1/2" MDF QUANT: 12 FINISHED AS SILVER

BACK RIB - FRAME LAYER MATERIAL: 1/2" MDF QUANT: 10 FINISHED AS SILVER

BACK RIB - REVEAL LAYER MATERIAL: 1/2" MDF QUANT: 6 FINISHED AS SILVER

TOP FRONT RIB MATERIAL: 1/2" MDF QUANT: 8 (4 MIRRORRED) FINISHED AS SILVER

FRONT LOCK RIB MATERIAL: 1/2" MDF QUANT: 8 FINISHED AS SILVER

FRONT RIB MATERIAL: 1/2" MDF QUANT: 8 FINISHED AS SILVER

FRONT RIB - FRAME LAYER MATERIAL: 1/2" MDF QUANT: 22 (10 MIRRORRED) FINISHED AS SILVER

FRONT RIB - REVEAL LAYER MATERIAL: 1/2" MDF QUANT: 10 (8 MIRRORRED) FINISHED AS SILVER

LOCK PLATE MATERIAL: 3/4" MDF QUANT: 4 FINISHED AS SILVER

LOCK PLATE FRAME & RIBS MATERIAL: 1/2" MDF QUANT: 12 (4 MIRRORRED) FINISHED AS SILVER

NOTES:

REVISIONS:

REV	DATE	DESCRIPTION

SET NAME:
**INT MORRIGAN MANOR
 -BASEMENT**

DRAWING TITLE:
3D VIEWS

LOCATION:
REVIVAL STAGE 1

ADDRESS:
629 EASTERN AVE

SHOOT DAY:
TO BE SCHEDULED

CONSTRUCTION:
TED HILL

DESIGNER:
SHAYNE FOX

ART DIRECTOR:
J. CLEMENT / A. NOEL

DRAWN BY:
DIETTE M

SCALE:
AS NOTED





SHEET SIZE:
24 x 36

DATE:
NOV 4, 2022

APPROVAL:
ISSUED
NOV 4, 2022
 3:00pm

SET NO:
120

SHEET NO:
4.00

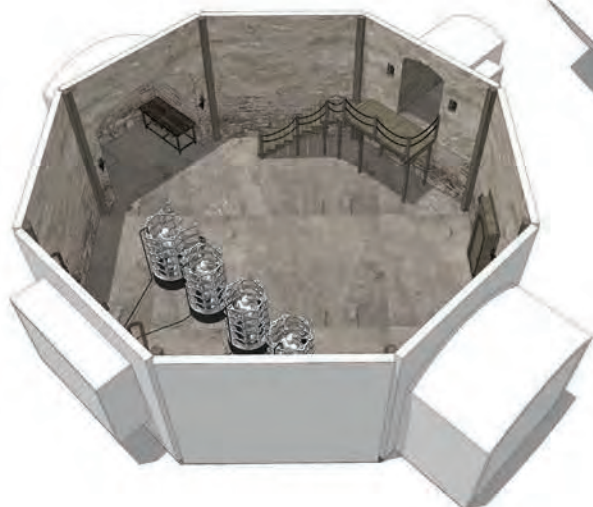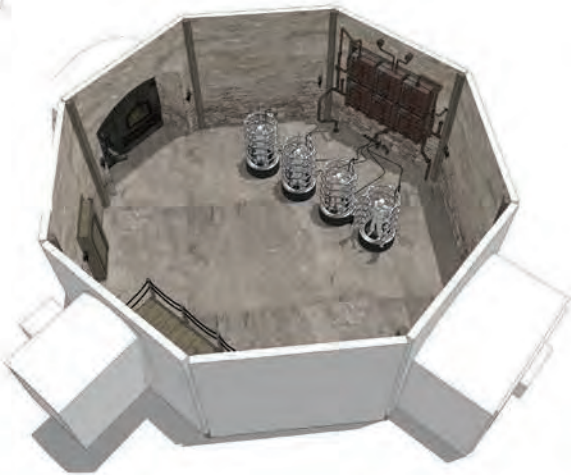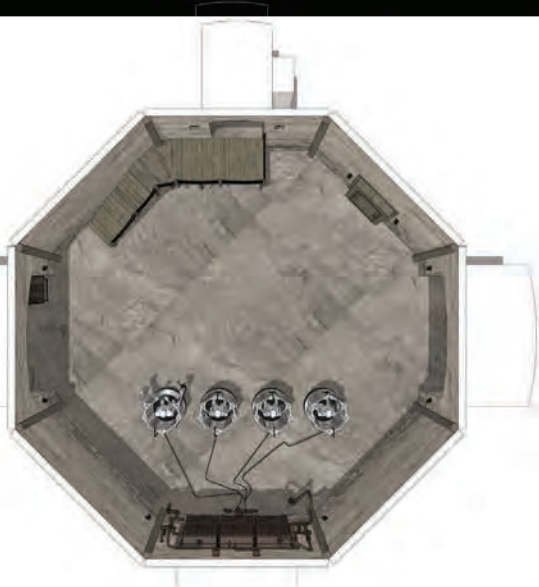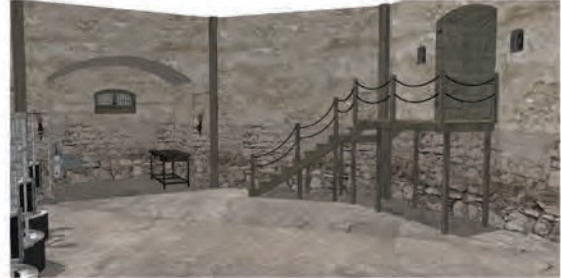

Morrigan Manor

on preted Human Hunt

Hidden

Target unable to escape!

Got him!



Get him drunk



target hunts humans into the woods

is led directly to

Bear trap!

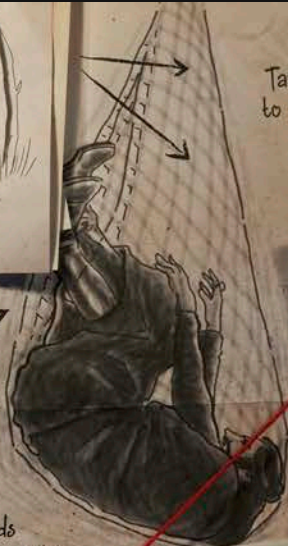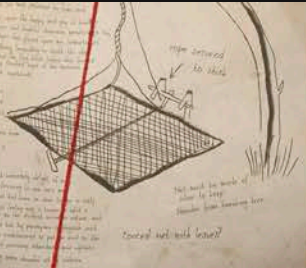


b

target with unity to save icken victim

What will he decide??

Use humans to drive target towards Hidden Net

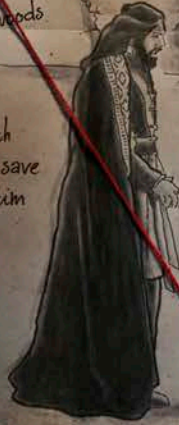

Damsel in distress!

Ouch!




Lure to L...



3.

Handwritten notes on a piece of paper.

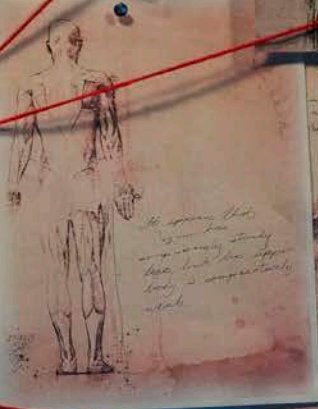

Apugs!

beefy cross-section


Handwritten notes on a piece of paper.

Silver

Colin Nadia Nandor Lasslo



Handwritten notes at the bottom.

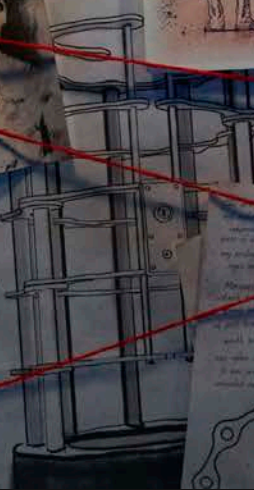

ENERGY VAMPIRE COUNCIL CHAMBER





FAMILIAR URGENT CARE



NOTES:

REV1
Sep. 14, 2022

REVISIONS:

REV#	DATE	DESCRIPTION
REV1	9/08	FWHPSH ADDS

SET NAME:
INT. FAMILIAR URGENT CARE - WAITING ROOM

DRAWING TITLE:
PLAN & ELEVATIONS

LOCATION:
SHERIDAN CENTER

ADDRESS:
2225 ERIN MILLS PARKWAY

SHOOT DAY:

CONSTRUCTION:
TED HILL
DESIGNER:
SHAYNE FOX
ART DIRECTOR:
JODY CLEMENT, AARON NOEL
DRAWN BY:
ALYSSIA MA


SCALE:
AS NOTED
SHEET SIZE:
24 x 36
DATE:
Sep. 14, 2022

APPROVAL:


SET NO:
F14
SHEET NO:
2.01




P-1 KEY PLAN - INT. URGENT CARE
2.01 NOT TO SCALE

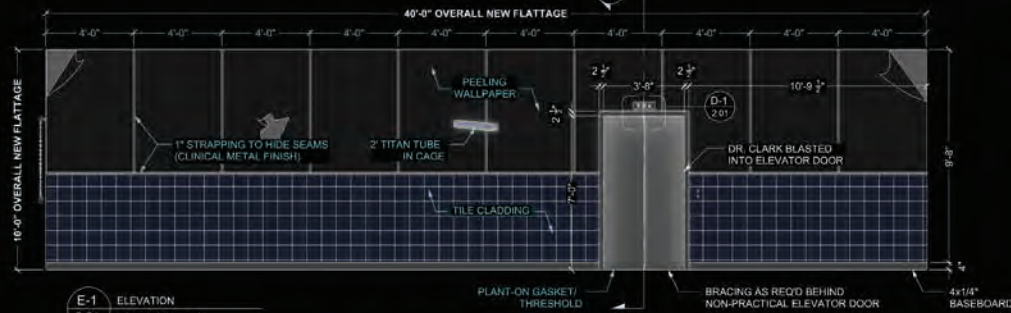

E-1 ELEVATION
2.01 SCALE: 3/8" = 1'-0"

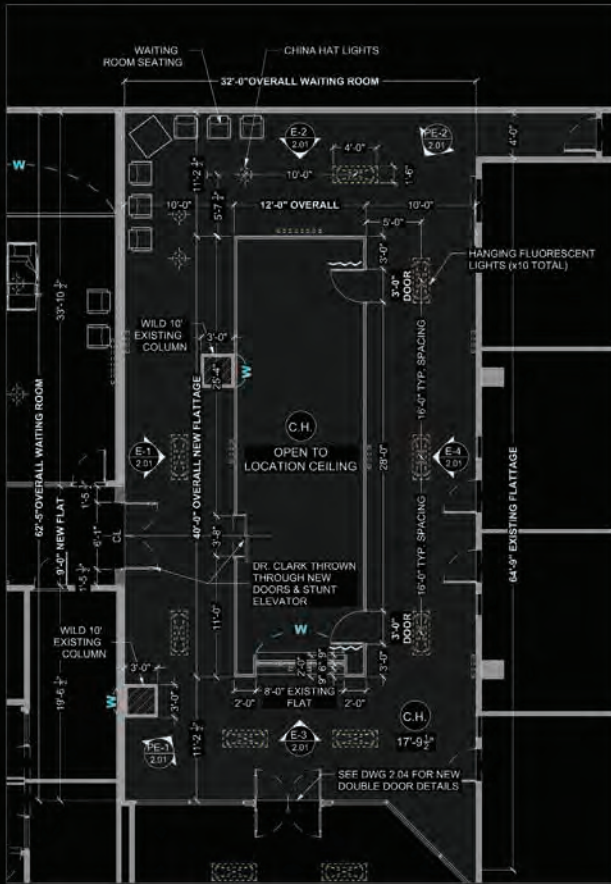

P-2 PLAN - WAITING ROOM
2.01 SCALE: 3/16" = 1'-0"

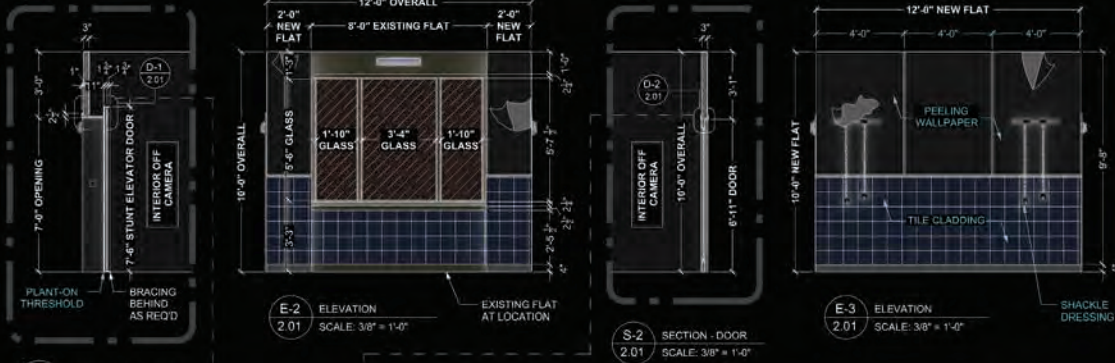

S-2 SECTION - DOOR
2.01 SCALE: 3/8" = 1'-0"

E-2 ELEVATION
2.01 SCALE: 3/8" = 1'-0"

E-3 ELEVATION
2.01 SCALE: 3/8" = 1'-0"

D-1 DETAIL - DOOR
2.01 SCALE: 1" = 1'-0"

D-2 DETAIL - DOOR
2.01 SCALE: 3" = 1'-0"

PE-1 PERSPECTIVE - WAITING ROOM
2.01 NOT TO SCALE

PE-2 PERSPECTIVE - WAITING ROOM
2.01 NOT TO SCALE



E-4 ELEVATION
2.01 SCALE: 3/8" = 1'-0"

NOTES:

ISSUED
Sep. 14, 2022

REVISIONS:

REV#	DATE	DESCRIPTION

SET NAME:
INT. FAMILIAR URGENT CARE - EUTHANASIA ROOM

DRAWING TITLE:
DOUBLE DOOR PLUG & SPFX CABINET FLAT DETAILS

LOCATION:
SHERIDAN CENTER

ADDRESS:
2225 ERIN MILLS PARKWAY

SHOOT DAY:
-

CONSTRUCTION:
TED HILL

DESIGNER:
SHAYNE FOX

ART DIRECTOR:
JODY CLEMENT, AARON NOEL

DRAWN BY:
ALYSSIA MA

SCALE:
AS NOTED

SHEET SIZE:
24 x 36










DATE:
Sep. 14, 2022

APPROVAL:
-

SET NO:
F14

SHEET NO:
2.04

**** SPFX WIRES TO PULL OBJECTS THROUGH PRE-BROKEN HOLES IN BREAKAWAY GLASS ****

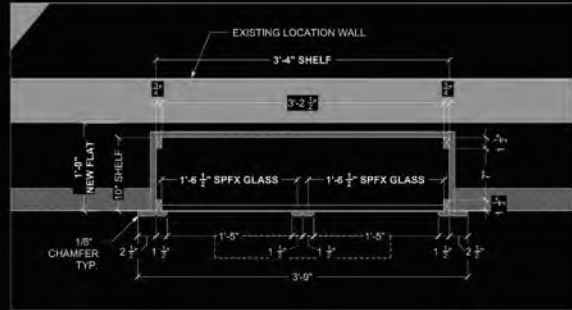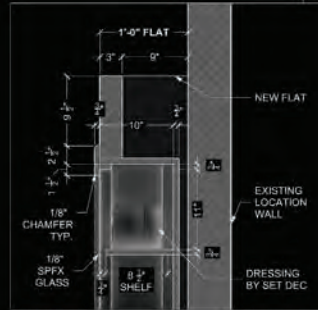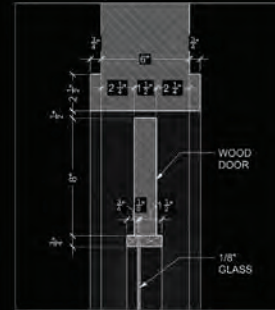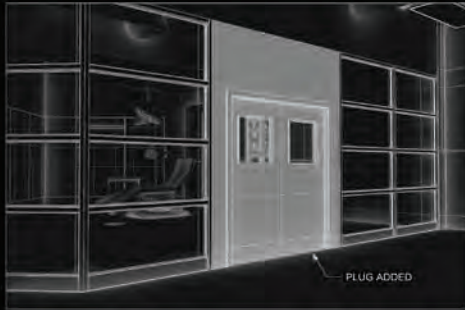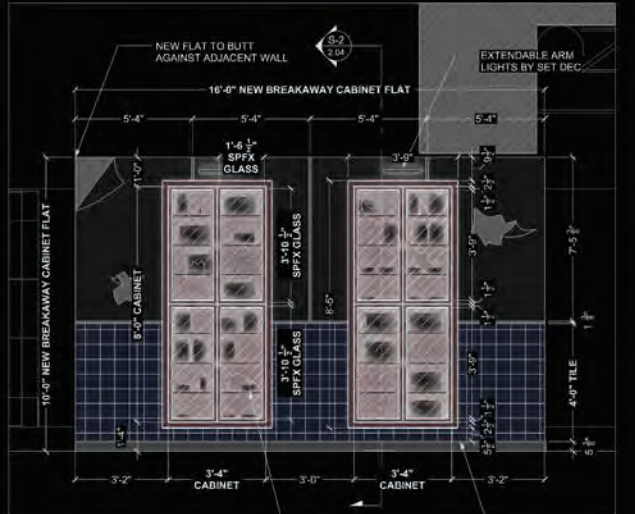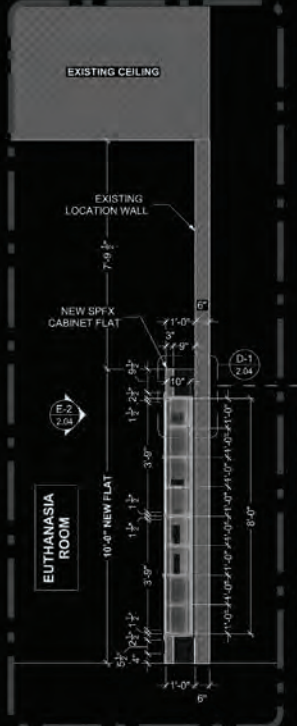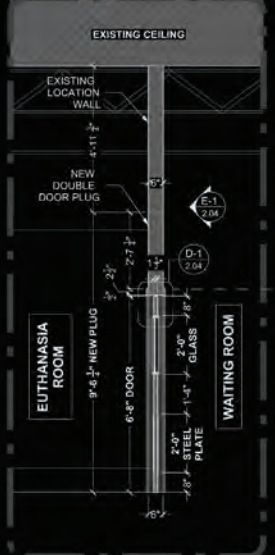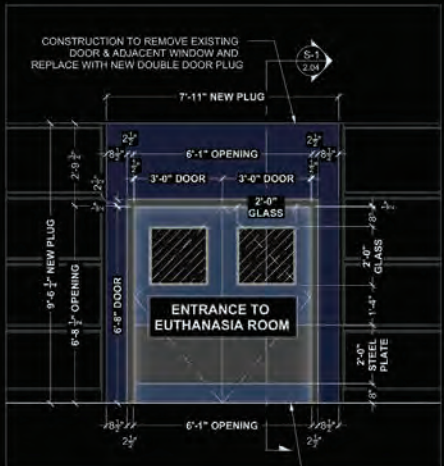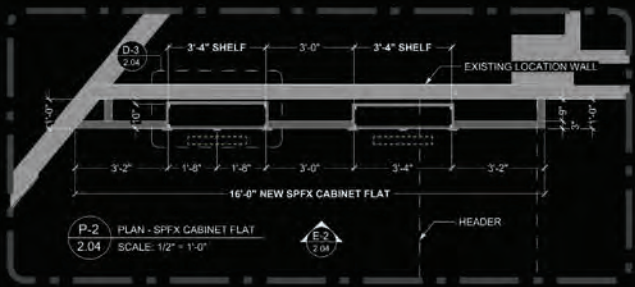



REMEMBER TO
SPAY AND NEUTER
YOUR PET.
FAMILIAR

NOTICE
PLEASE KEEP YOUR PETS
LEASHED OR IN A
CARRIER
AT ALL TIMES.

FAMILIAR URGENT CARE - RENDER





FAMILIAR URGENT CARE - RENDER





FAMILIAR URGENT CARE - RENDER



SHED - GARDEN SHED

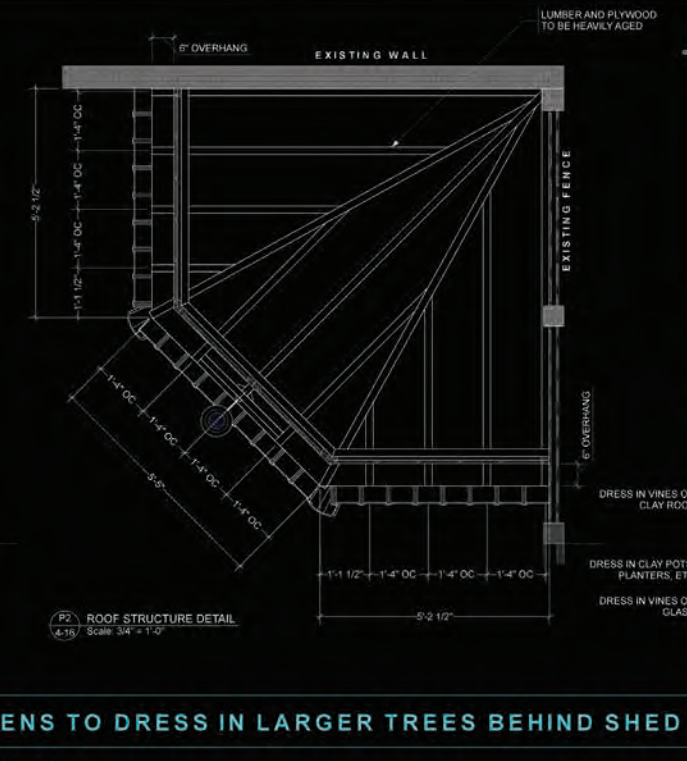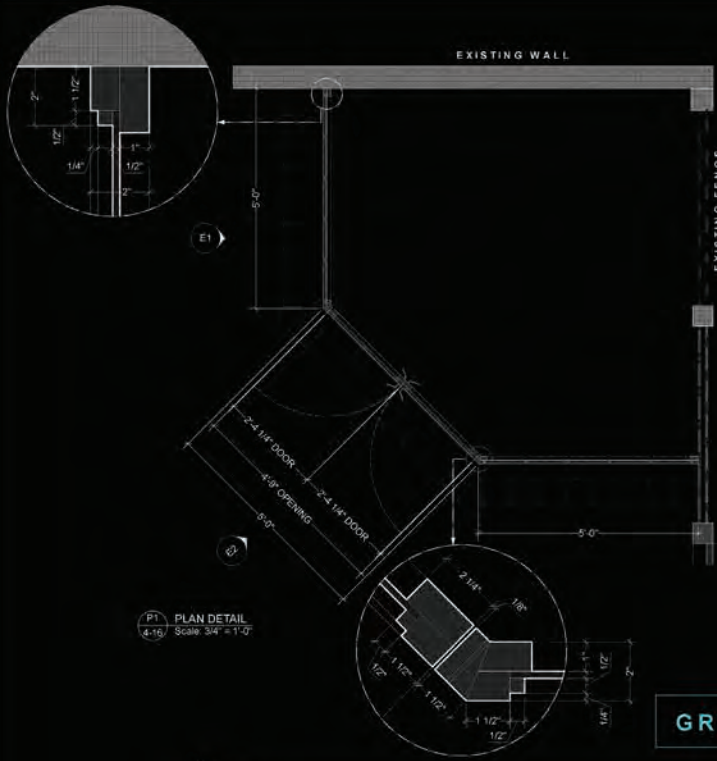

GREENS TO DRESS IN LARGER TREES BEHIND SHED

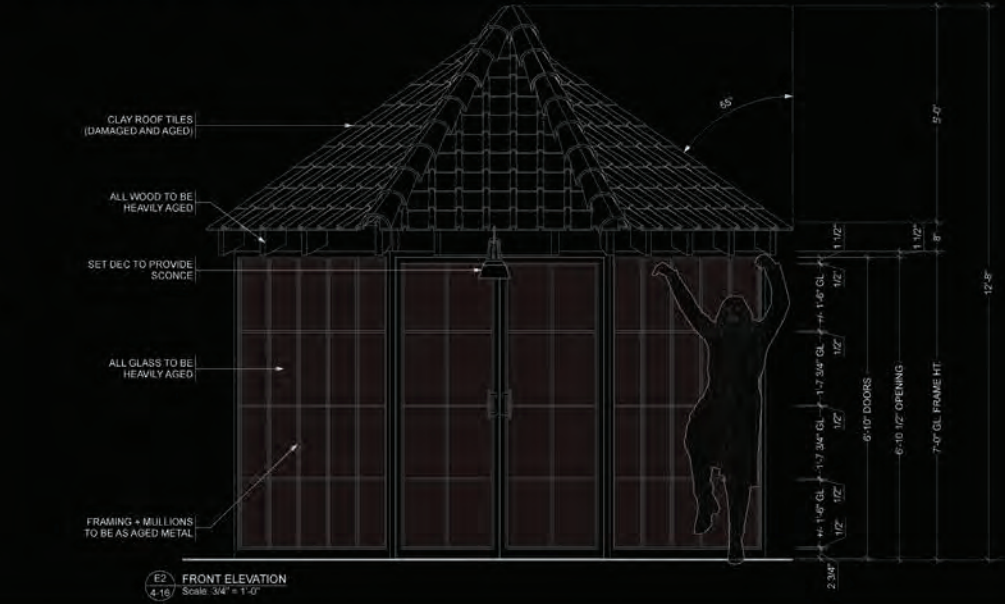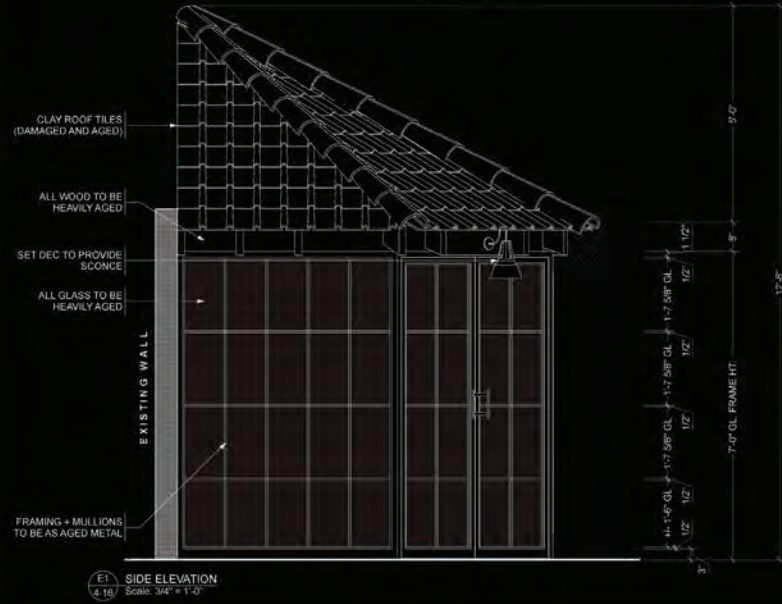

NOTES:

REVISIONS:

REV	DATE	DESCRIPTION

SET NAME:
EXT MANSION
DRAWING TITLE:
GARDEN SHED DETAILS
LOCATION:
FRONT LOT
ADDRESS:
65 HEWARD AVE
CONSTRUCTION:
T. HILL
DESIGNER:
S. FOX
ART DIRECTOR:
J. CLEMENT
DRAWN BY:
A. CAMERON
SCALE:
3/4" = 1'-0"
SHEET SIZE:
24x36
DATE:
AUGUST 16, 2022
APPROVAL:

ISSUED
AUGUST 16, 2022

SET NO.
C-01
SHEET NO.
4-16

LAZLO'S MAKESHIFT LAB



NOTES:
 -CNC CUT ELEMENTS IN BLUE
 -SEE PAGE 4.00 FOR DETAILS
 -OPENING DIMENSIONS SUPPLIED
 -CARPS TO DETERMINE TOLERANCES
 FOR PLANT ON AND PRACTICAL ELEMENTS

REVISIONS:

REV#	DATE	DESCRIPTION
1		

SET NAME:
**INT MANSION - MUSIC RM
 LAB TRUNK**

DRAWING TITLE:
UNIT C DETAILS

LOCATION:
HEWARD - STAGE 1

ADDRESS:
65 HEWARD AVE

SHOOT DAY:
TBD

CONSTRUCTION:
TED HILL

DESIGNER:
SHAYNE FOX

ART DIRECTOR:
JODY CLEMENT

DRAWN BY:
DIETTE M

SCALE:
AS NOTED

SHEET SIZE:
24 x 36

DATE:
AUGUST 16, 2022

APPROVAL:
ISSUED



**AUGUST 16, 2022
 3:00pm**

SET NO:
C10


SHEET NO:
3.02




1 KEY PLAN
 3.02 SCALE: 1/2"=1'-0"

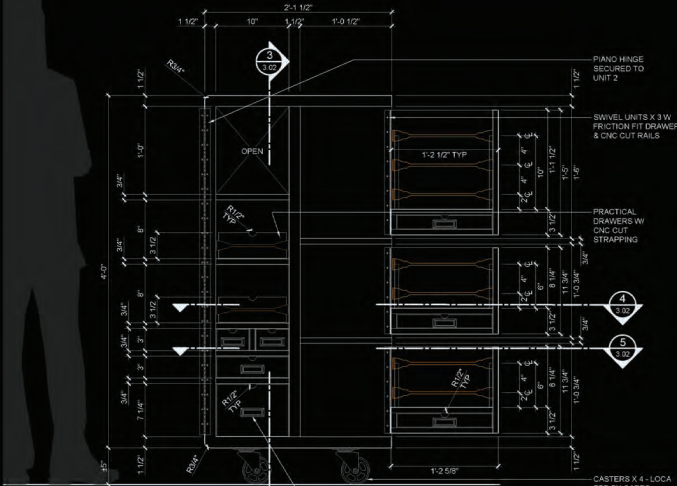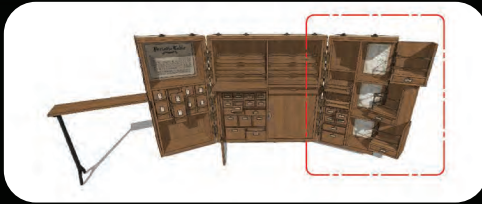


2 FRONT ELEVATION W/ SWIVEL UNITS OPEN
 3.02 SCALE: 1 1/2"=1'-0"

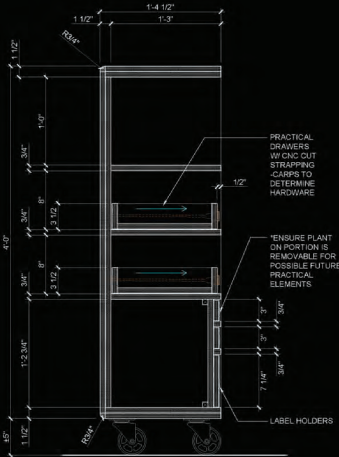


3 VERTICAL SECTION - UNIT C
 3.02 SCALE: 1 1/2"=1'-0"

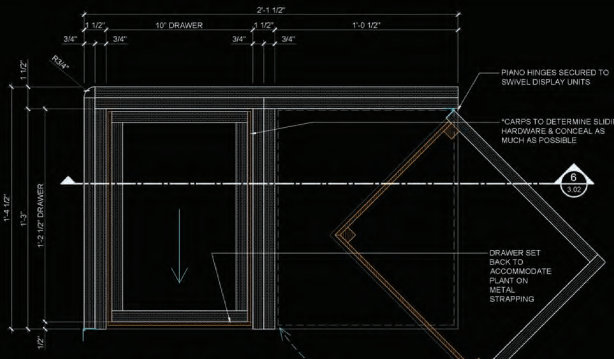

4 HORIZONTAL SECTION @ DRAWERS
 3.02 SCALE: 3"=1'-0"

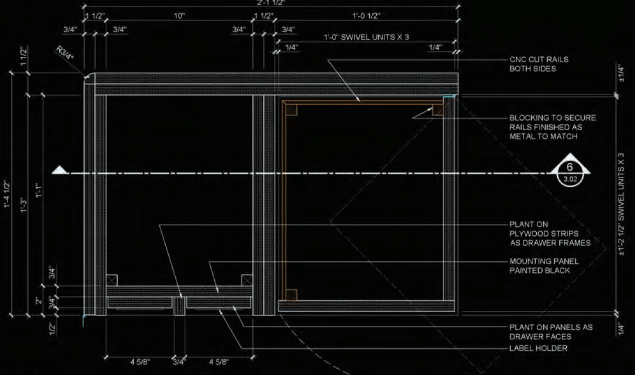

5 HORIZONTAL SECTION @ PLANT ONS
 3.02 SCALE: 3"=1'-0"

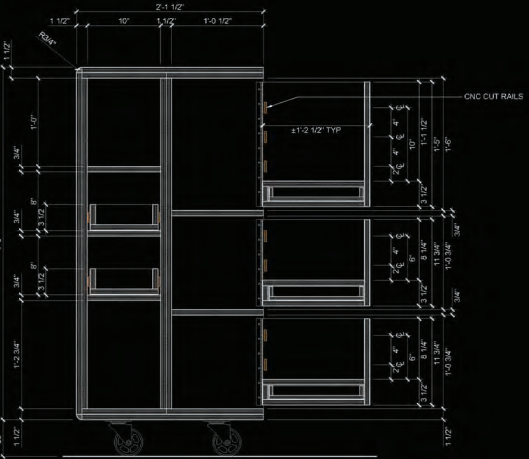

6 SECTION W/ SWIVEL UNITS OPEN
 3.02 SCALE: 1 1/2"=1'-0"









NOTES:

REVISIONS:


REV.	DATE	DESCRIPTION

SET NAME:
INT. MOTEL ROOM
DRAWING TITLE:
FLOOR PLAN
LOCATION:
HEWARD STAGE 1 TBC
ADDRESS:
65 HEWARD AVE.
SHOOT DAY:
-
CONSTRUCTION:
TED HILL
DESIGNER:
SHAYNE FOX
ART DIRECTOR:
JODY CLEMENT, AARON NOEL
DRAWN BY:
ANNA LI
SCALE:
AS NOTED
SHEET SIZE:
24 x 36
DATE:
Nov. 18, 2022
APPROVAL:

ISS
NOV. 15, 2022

REV
NOV. 18, 2022



SET NO:
J13
SHEET NO:
1.01

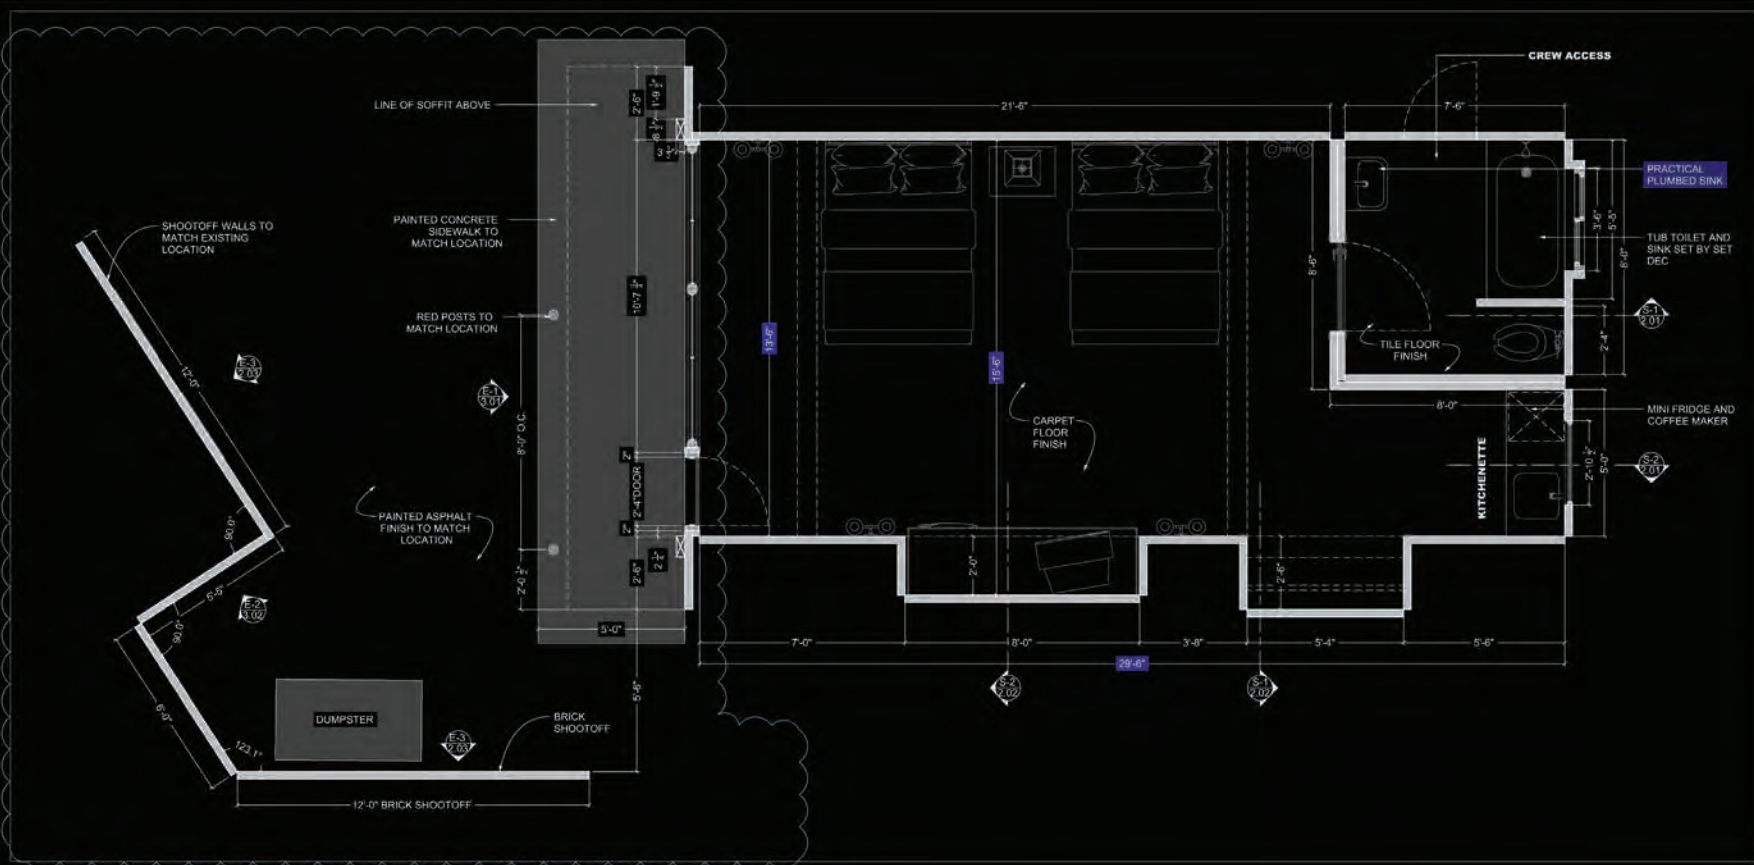

P-1 FLOOR PLAN
1.01 1/2" = 1'-0"



P-1 KEY PLAN
1.01 NTS

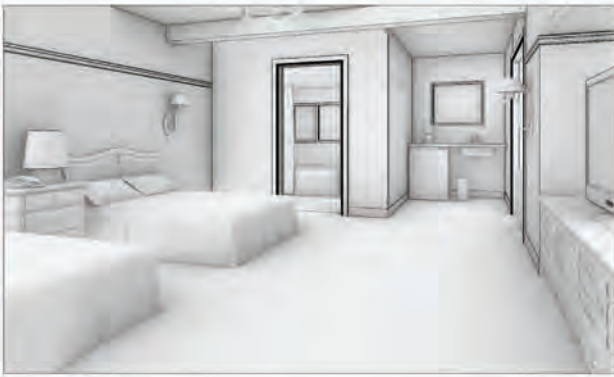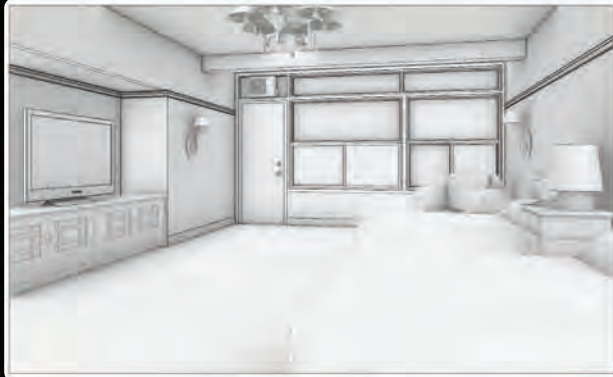

WHAT WE DO IN THE SHADOWS

NOTES:
 SCENIC TO DISTRESS EXTERIOR FINISHES TO MATCH EXISTING LOCATION.

KITCHEN AND BATHROOM WINDOWS TO HAVE PEELING TEXTURED FROST VINYL - SEE REFERENCE IMAGE (BOTTOM LEFT CORNER)

REVISIONS:

REV	DATE	DESCRIPTION

SET NAME:
 INT. MOTEL ROOM
 DRAWING TITLE:
 SECTIONS & BATHROOM ELEV.
 LOCATION:
 HEWARD - STAGE 1

ADDRESS:
 65 HEWARD AVE.

SHOOT DAY:
 -

CONSTRUCTION:
 TED HILL

DESIGNER:
 SHAYNE FOX

ART DIRECTOR:
 JODY CLEMENT, AARON NOEL

DRAWN BY:
 ANNA LI

SCALE:
 AS NOTED

SHEET SIZE:
 24 x 36









DATE:
 Nov. 18, 2022

APPROVAL:

ISS
 NOV. 15, 2022

REV
 Nov. 18, 2022

SET NO:
J13
 SHEET NO:
2.02

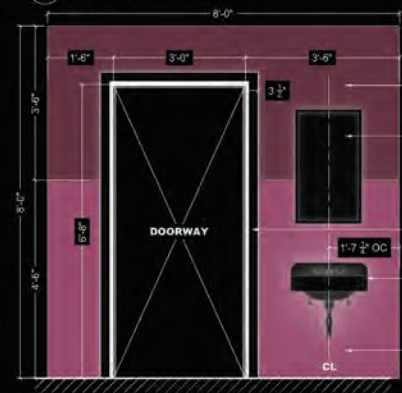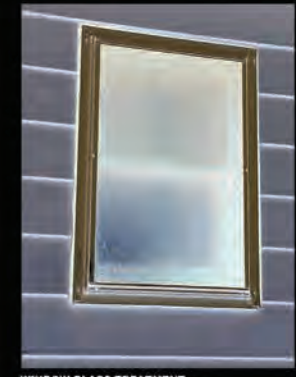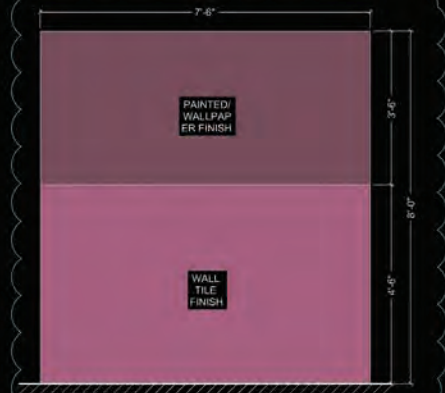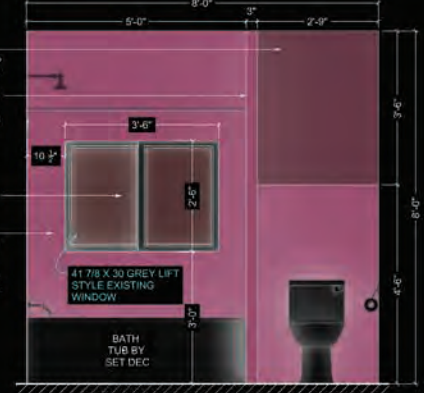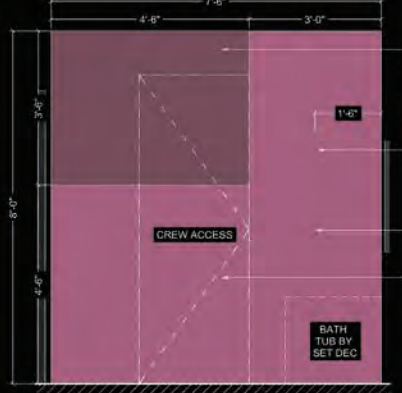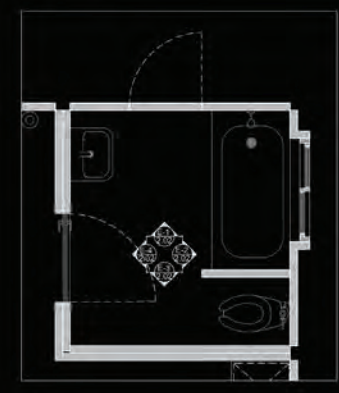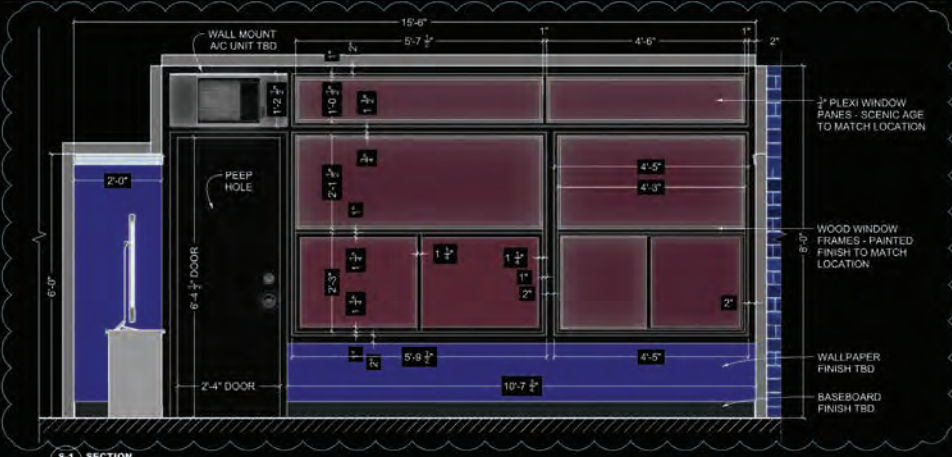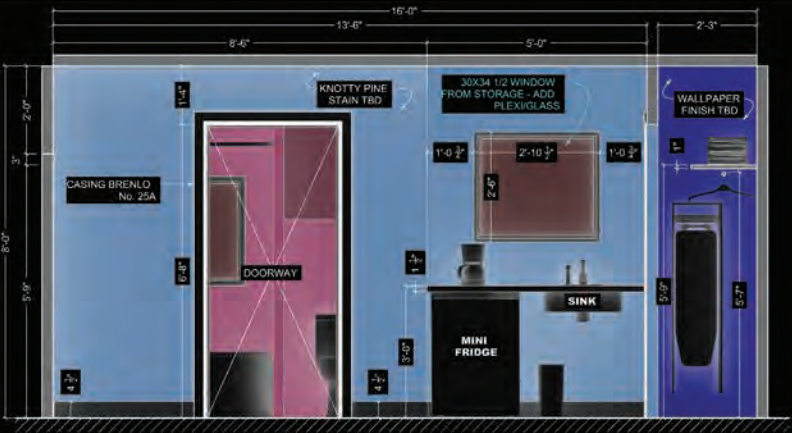

WHAT WE DO IN THE SHADOWS 5

NOTES:

REVISIONS:

REV	DATE	DESCRIPTION

SET NAME:
INT. MOTEL ROOM

DRAWING TITLE:
OVERALL SECTIONS

LOCATION:
HEWARD - STAGE 1

ADDRESS:
65 HEWARD AVE.

SHOOT DAY:
-

CONSTRUCTION:
TED HILL

DESIGNER:
SHAYNE FOX

ART DIRECTOR:
JODY CLEMENT, AARON NOEL

DRAWN BY:
ANNA LI

SCALE:
AS NOTED

SHEET SIZE:
24 x 36

DATE:
Nov. 18, 2022

APPROVAL:

ISS
NOV. 15, 2022



REV
NOV. 18, 2022

SET NO:


J13

SHEET NO:

2.01

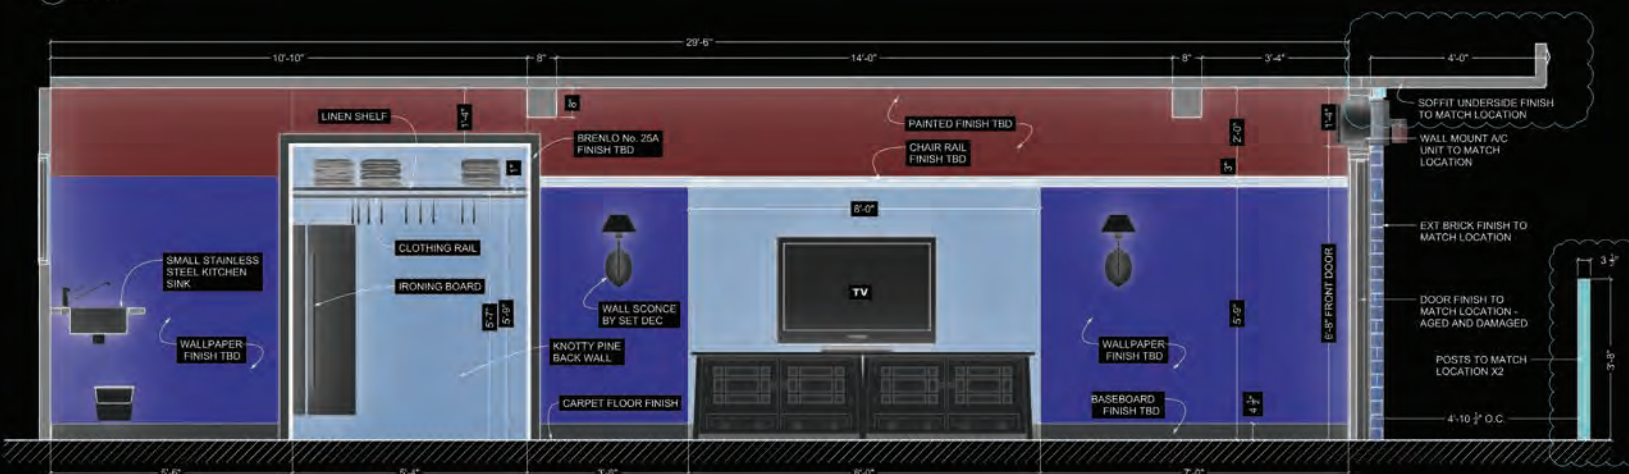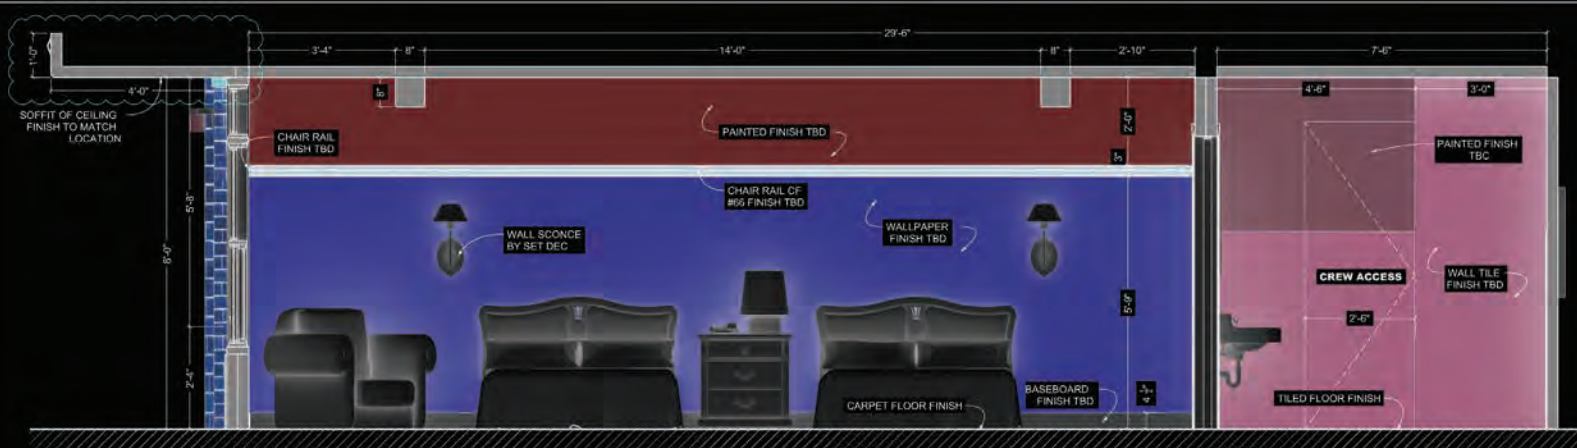


WHAT WE DO IN THE SHADOWS

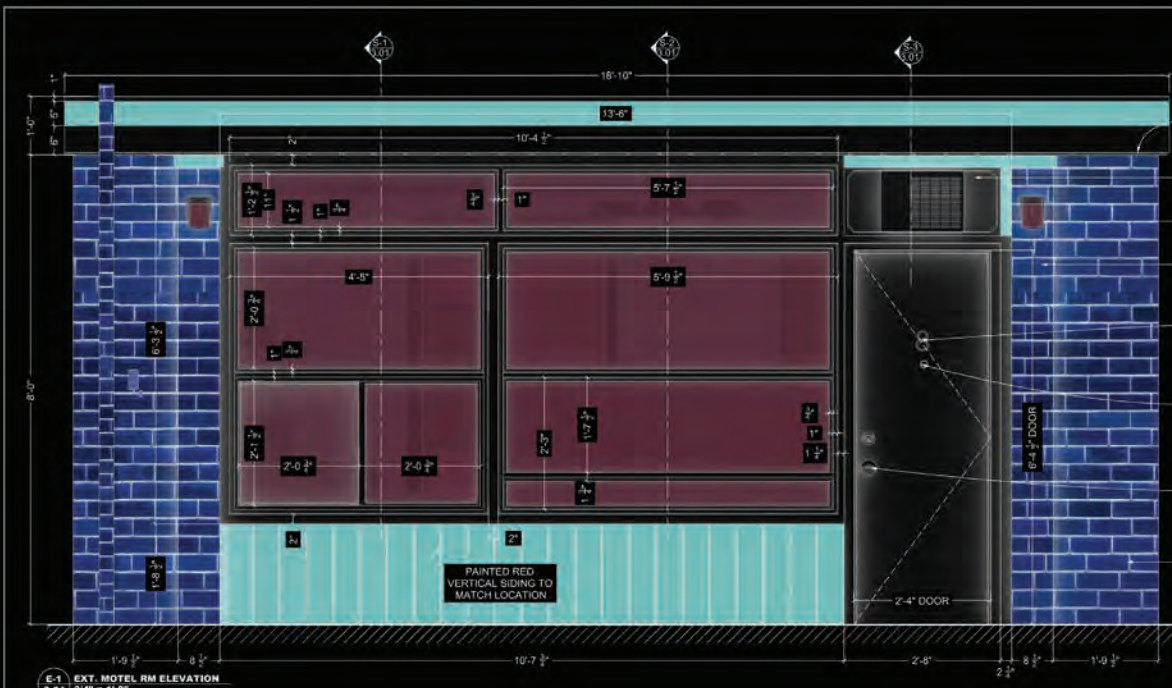


E-1 EXT. MOTEL RM ELEVATION
3.01 3/4" = 1'-0"

- SOFFIT ABOVE FINISH TO MATCH LOCATION
- FILL IN WALL AROUND AC W/ FILTERS (SEE PHOTO)
- EXT WALL SCIENCE TO MATCH LOCATION
- BUILD-OUT COLUMN TO MATCH LOCATION
- DOOR NUMBER SIGN TO MATCH LOCATION BY SET DEC OR CUSTOM TBD
- SCRIPTED PEEP HOLE - BRING PLANT-ON PEEP HOLE TO LOCATION
- MATCH DOOR HARDWARE TO EXISTING LOCATION - DOOR NOB AND LOCK
- YELLOW BRICK EXTERIOR FINISH TO MATCH EXISTING LOCATION

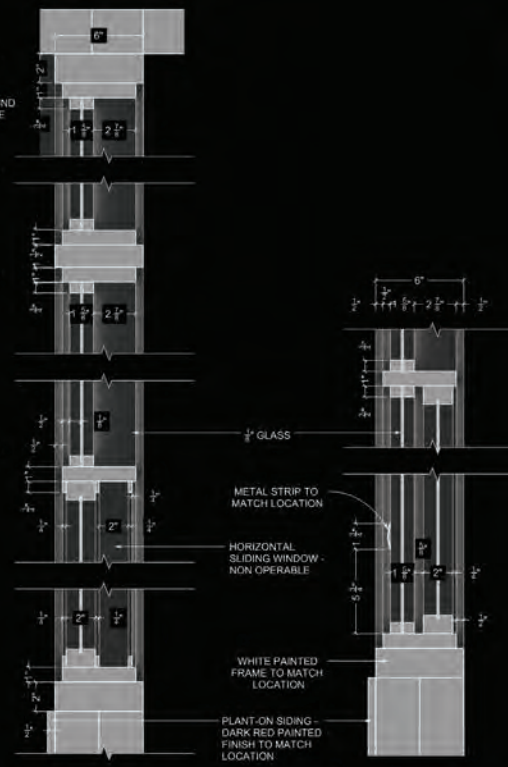


S-1 MAIN WINDOW DTL
3.01 3" = 1'-0"


S-2 MAIN WINDOW DTL
3.01 3" = 1'-0"

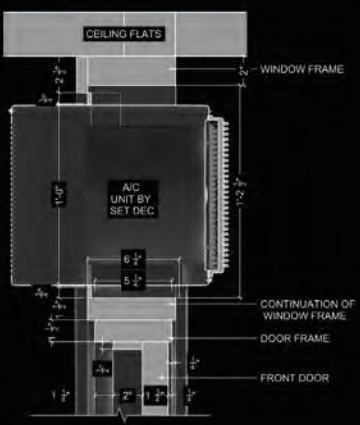

S-3 ENTRANCE DOOR DTL
3.01 3" = 1'-0"

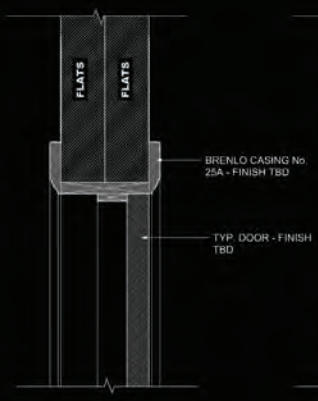

S-4 BATHROOM DOOR DTL
3.01 3" = 1'-0"

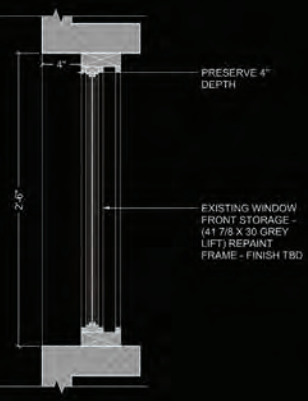

S-5 BATHROOM WINDOW DTL
3.01 1/2" = 1'-0"

AIR FILTER FILLER FOR SPACE AROUND AC UNIT

BRING PLANT-ON PEEP HOLE TO LOCATION



LOCATION PHOTO

NOTES:
SCENIC TO DISTRESS EXTERIOR FINISHES TO MATCH EXISTING LOCATION

REVISIONS:

REV	DATE	DESCRIPTION

SET NAME:
INT. MOTEL ROOM
DRAWING TITLE:
DOOR AND WINDOW DTL
LOCATION:
HEWARD - STAGE 1
ADDRESS:
65 HEWARD AVE.
SHOOT DAY:
-

CONSTRUCTION:
TED HILL
DESIGNER:
SHAYNE FOX
ART DIRECTOR:
JODY CLEMENT, AARON NOEL
DRAWN BY:
ANNA LI
SCALE:
AS NOTED
SHEET SIZE:
24 x 36
DATE:
Nov. 18, 2022

APPROVAL:
ISS
Nov. 18, 2022

SET NO:
J13
SHEET NO:
3.01

WHAT WE DO IN THE SHADOWS 5

NOTES:

SCENIC TO DISTRESS EXTERIOR FINISHES TO MATCH EXISTING LOCATION

REVISIONS:

REV#	DATE	DESCRIPTION

SET NAME:
INT. MOTEL ROOM

DRAWING TITLE:
EXTERIOR SHOOTOFFS

LOCATION:
HEWARD - STAGE 1

ADDRESS:
65 HEWARD AVE.

SHOOT DAY:
-

CONSTRUCTION:
TED HILL
DESIGNER:
SHAYNE FOX
ART DIRECTOR:
JODY CLEMENT, AARON NOEL

DRAWN BY:
ANNA LI

SCALE:
AS NOTED

SHEET SIZE:
24 x 36


DATE:
Nov. 21, 2022


APPROVAL:

ISSUED
Nov. 21, 2022

SET NO:
J13

SHEET NO:
3.02

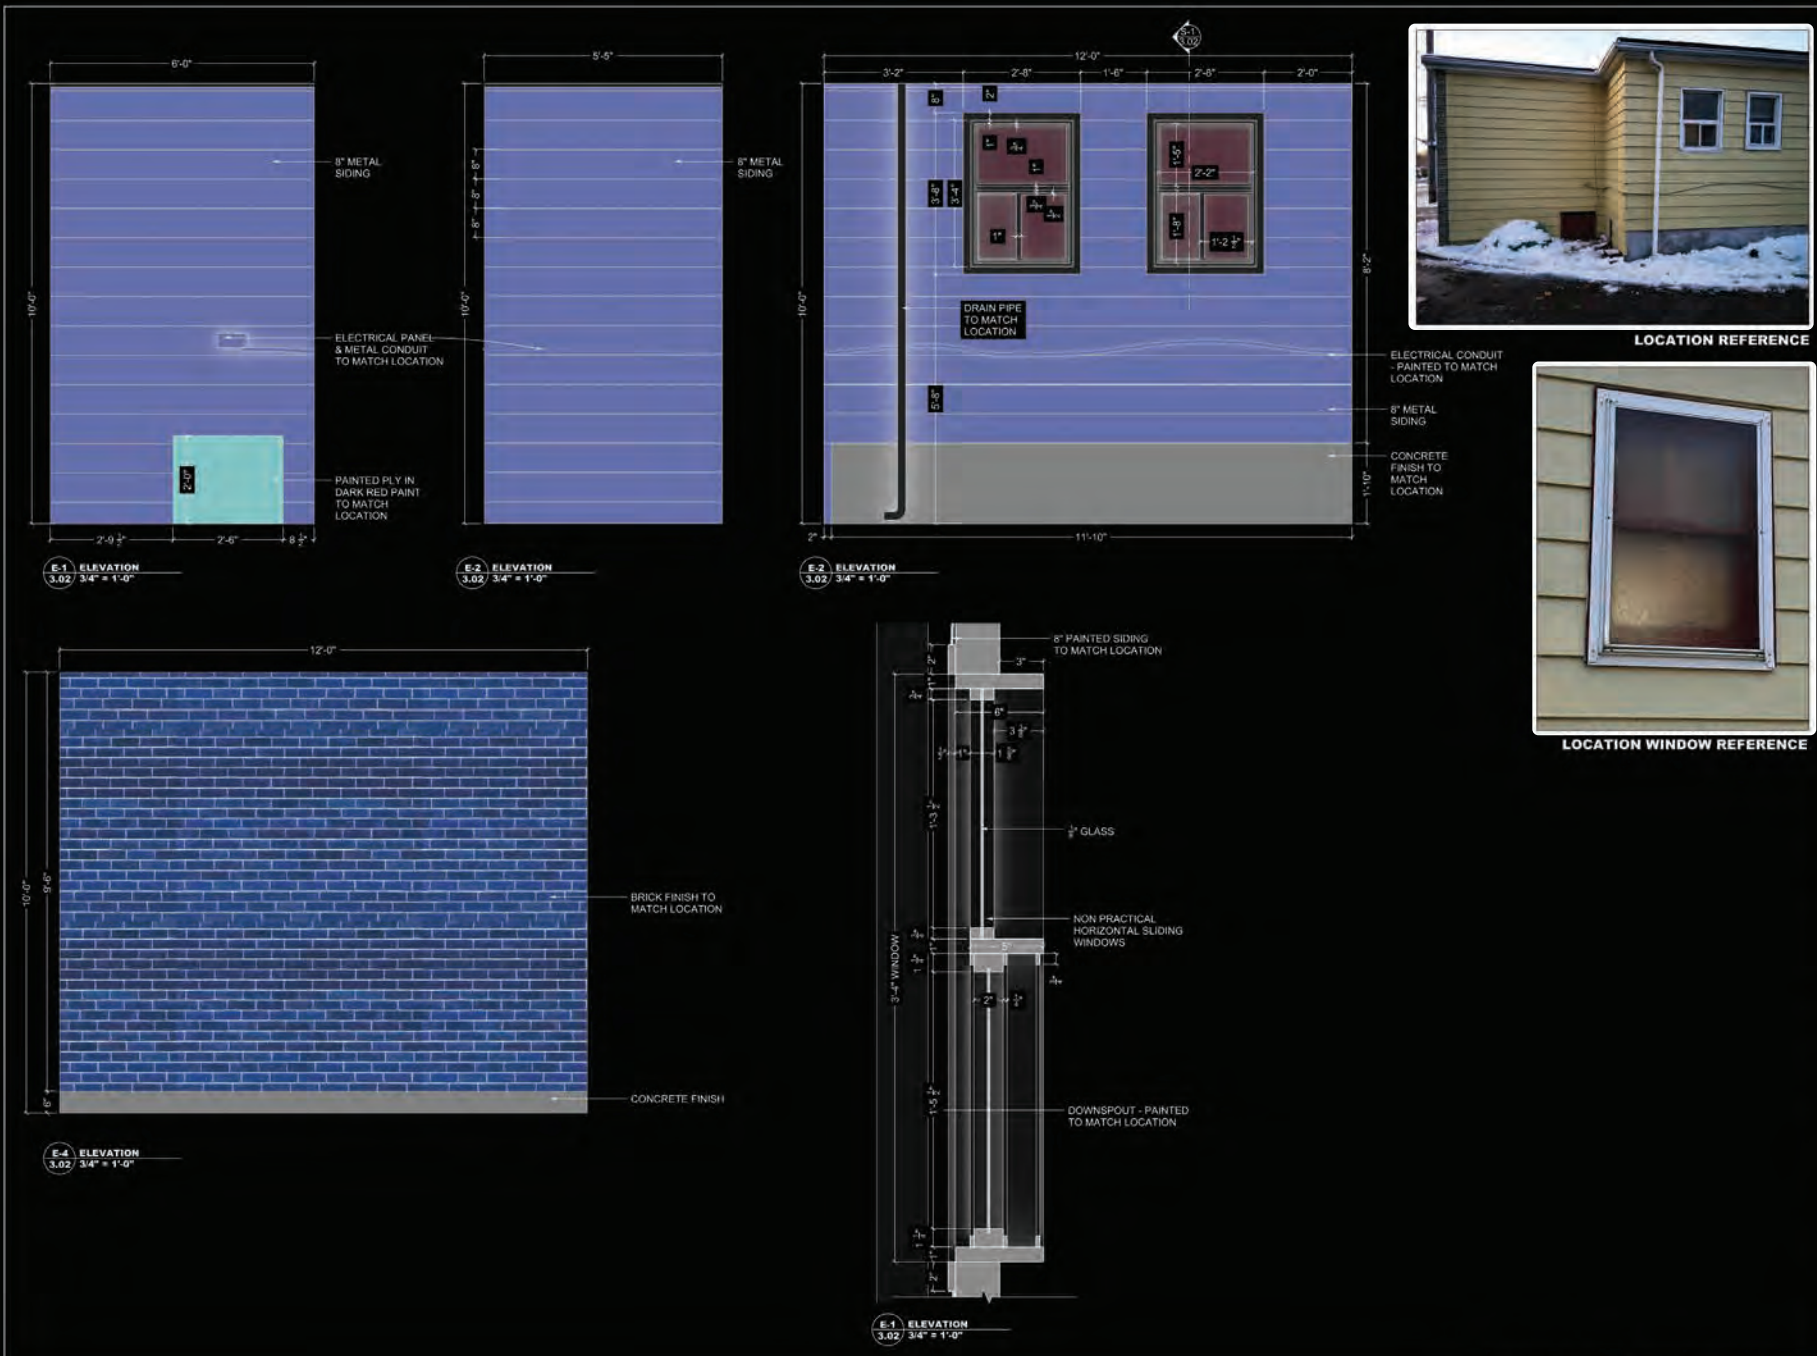

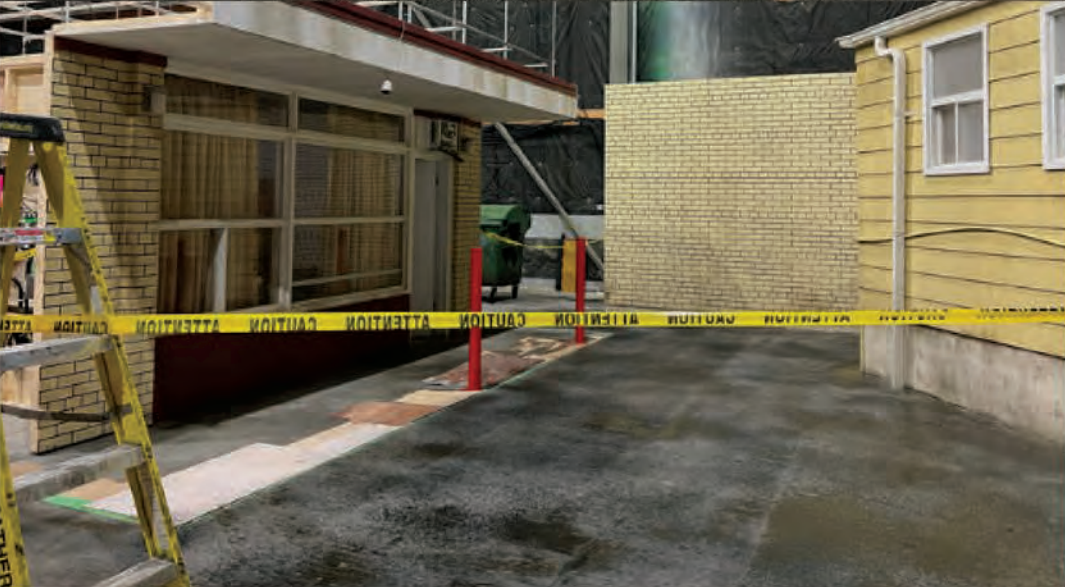

STUDIO INTERIOR

LOCATION EXTERIOR









TEMP 48°

PUPPY PARADE

STATEN ISLAND HOUNDS TO BE WEEKEND HIGHLIGHT

WHAT WE DO IN THE SHADOWS 5

NOTES:


REVISIONS:

REV#	DATE	DESCRIPTION


SET NAME:
 CHANNEL 8 NEWS STATION
DRAWING TITLE:
 FLOOR PLAN
LOCATION:
 REVIVAL STAGE 1
ADDRESS:
 629 EASTERN AVE.
SHOOT DAY:
 NOV 17, 2022
CONSTRUCTION:
 TED HILL
DESIGNER:
 SHAYNE FOX
ART DIRECTOR:
 JODY CLEMENT, AARON NOEL
DRAWN BY:
 ANNA LI
SCALE:
 AS NOTED
SHEET SIZE:
 24 x 36
DATE:
 Oct. 27, 2022
APPROVAL:

ISS
 Oct. 27, 2022

SET NO:
E13
SHEET NO:
1.01

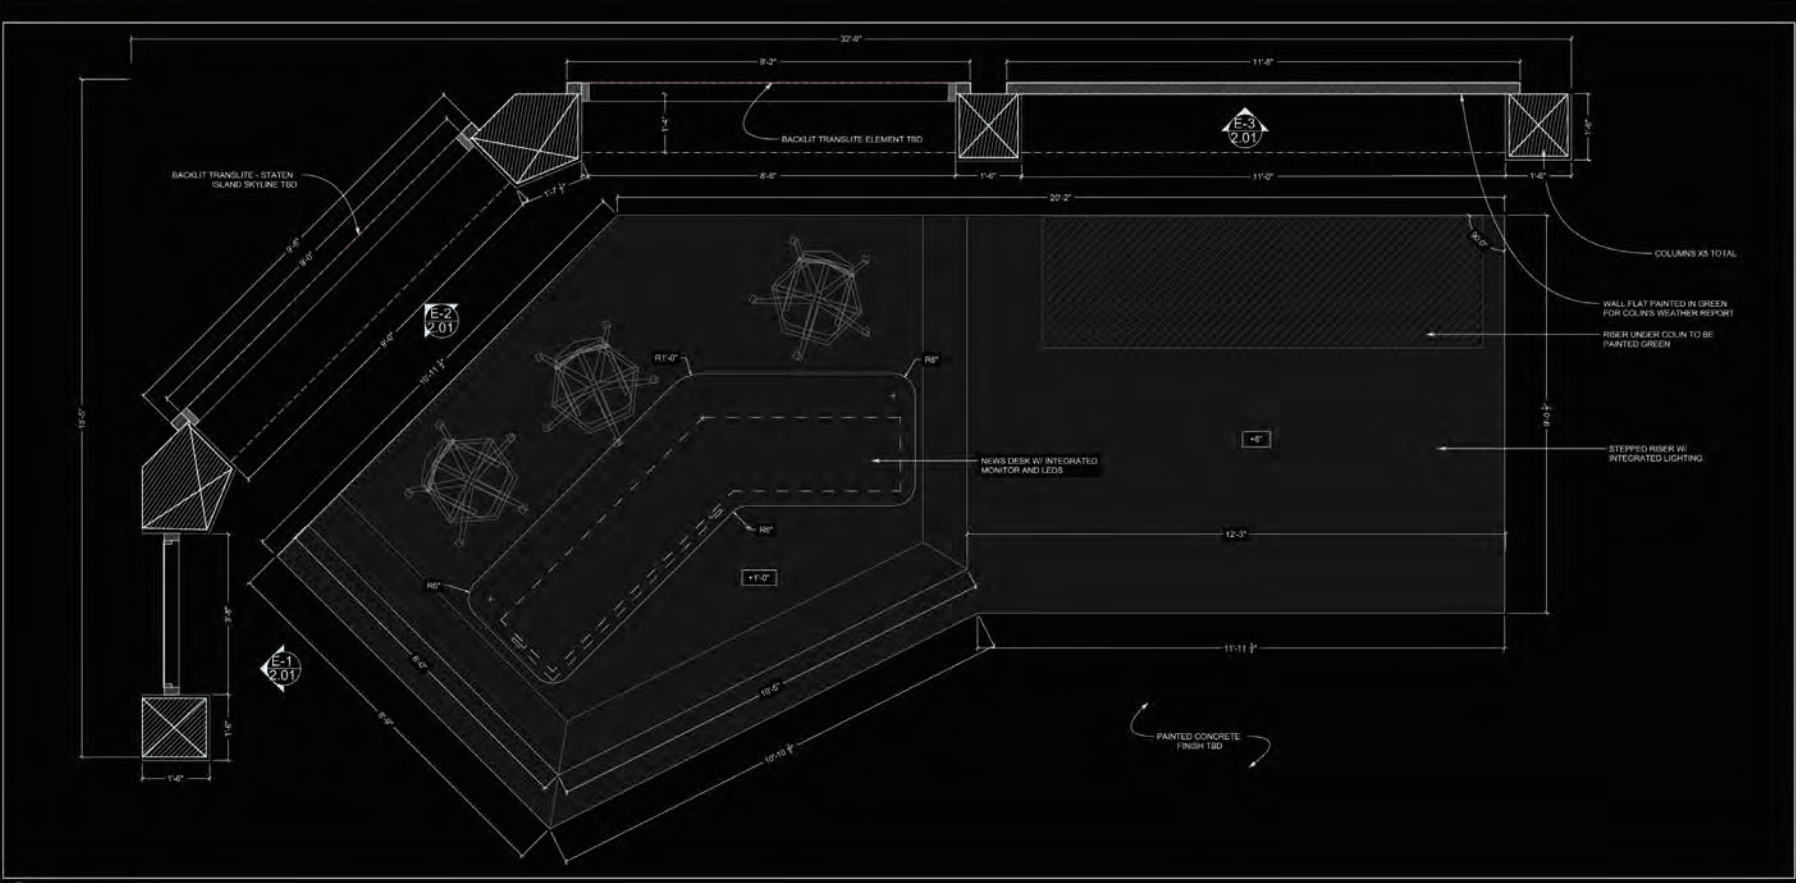

P-1 PLAN
 1.01 / 3/4" = 1'-0"

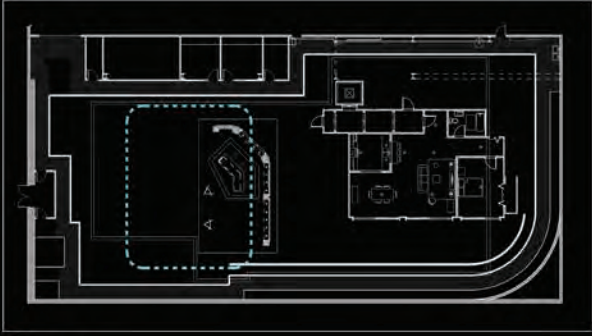

P-2 KEY PLAN
 1.01 / 1/16" = 1'-0"





JALOPY SINKHOLE



NOTES:

ISSUED
Nov. 24, 2022

REVISIONS:

REV	DATE	DESCRIPTION

SET NAME:
EXT STATEN ISLAND STREET

DRAWING TITLE:
SINKHOLE BUILD

LOCATION:
PINWOOD STAGE 11

ADDRESS:
225 COMMISSIONERS ST

SHOOT DAY:
DEC 8, 2022

CONSTRUCTION:
TED HILL

DESIGNER:
SHAYNE FOX

ART DIRECTOR:
JODY CLEMENT, AARON NOEL

DRAWN BY:
ALYSSIA MA

SCALE:
AS NOTED

SHEET SIZE:
24 x 36

DATE:
Nov. 24, 2022


APPROVAL:

SET NO:

E16

SHEET NO:

1.01

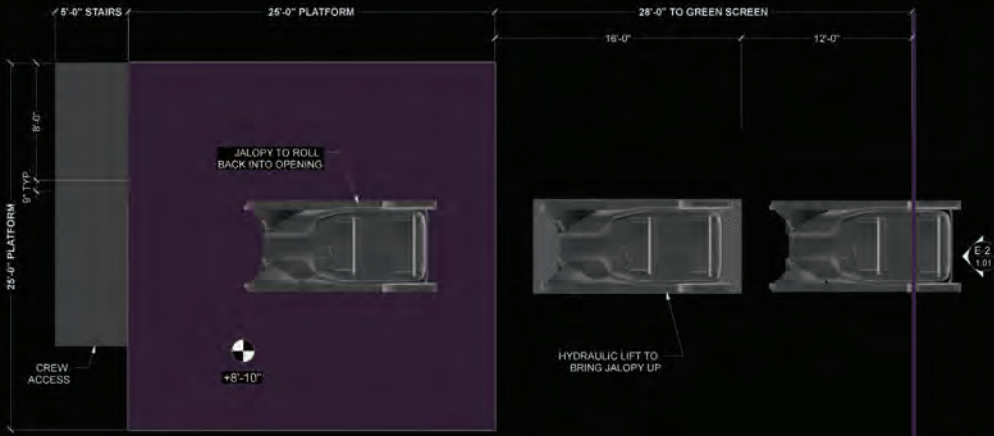


PE-2
1.01

P-1
1.01
PLAN - SINKHOLE
SCALE: 1/4" = 1'-0"

E-1
1.01


PE-1
1.01

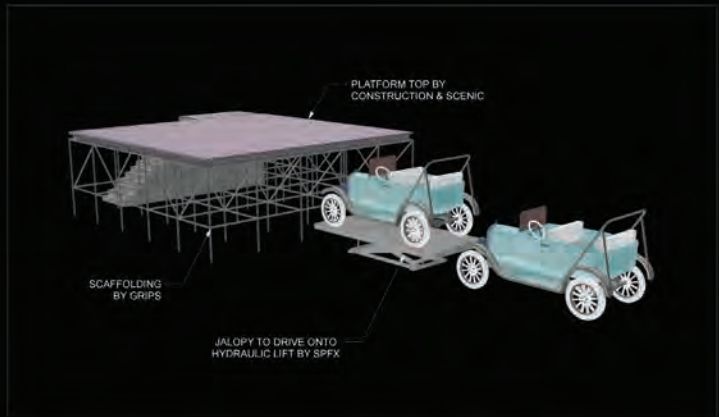

PE-1
1.01

PERSPECTIVE - SINKHOLE
NOT TO SCALE

****REMOVEABLE HANDRAIL AS REQ'D****

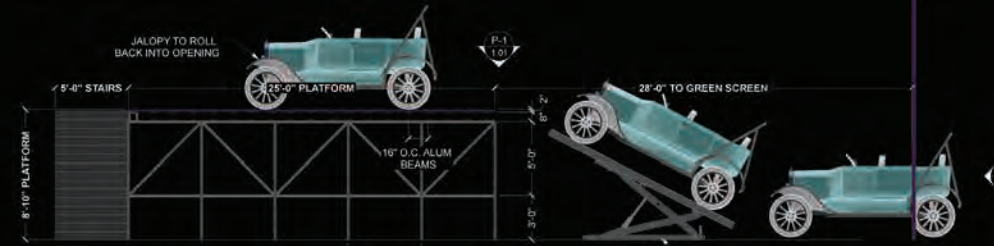


E-1
1.01
ELEVATION - FRONT
SCALE: 1/4" = 1'-0"

5'-0" TYP.
SCAFFOLD SECTION

P-2
1.01


E-2
1.01

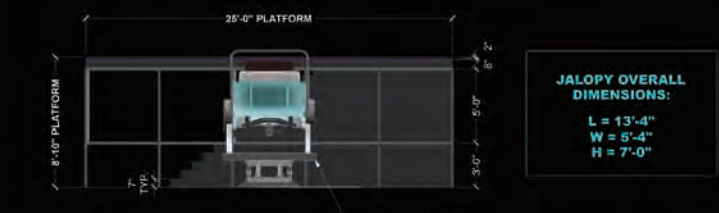

E-2
1.01

ELEVATION - SIDE
SCALE: 1/4" = 1'-0"

JALOPY OVERALL DIMENSIONS:
L = 13'-4"
W = 5'-4"
H = 7'-0"

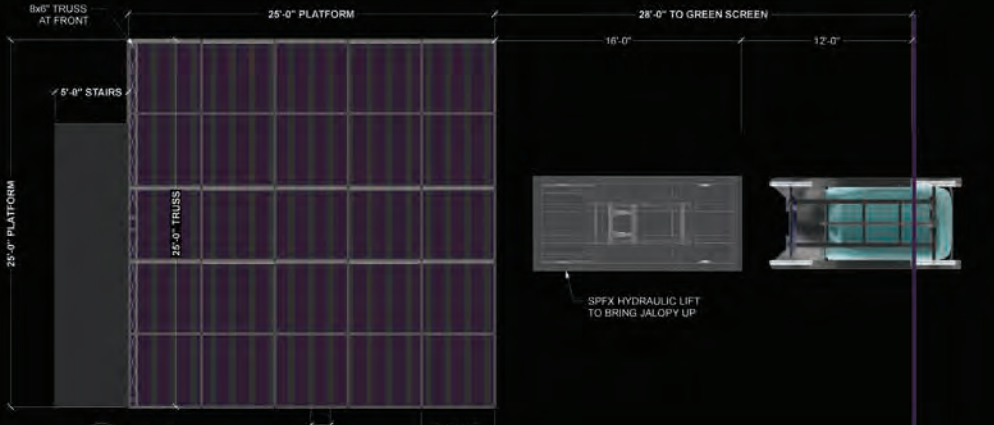


P-2
1.01
PLAN - BOTTOM
SCALE: 1/4" = 1'-0"

16" O.C. ALUM BEAMS

5'-0" TYP.
SCAFFOLD SECTION

PE-2
1.01

PERSPECTIVE - SINKHOLE
NOT TO SCALE

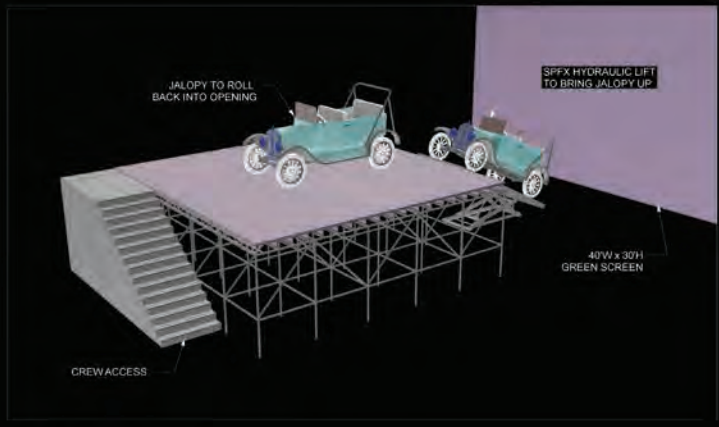

PE-2
1.01

PERSPECTIVE - SINKHOLE
NOT TO SCALE





SYLVIA'S APARTMENT



SYLVIA'S APARTMENT - HALLWAY



NOTES:

REV1
Oct. 26, 2022

REVISIONS:

REV#	DATE	DESCRIPTION
REV1	OCT 26	ELEVATOR SHIFTD 1'-0" TO AVOID EXISTING STUDIO COLUMN

SET NAME:
INT. SILVIA'S APARTMENT

DRAWING TITLE:
PLAN

LOCATION:
STAGE TBD

ADDRESS:
65 HEWARD AVENUE

SHOOT DAY:
-

CONSTRUCTION:
TED HILL
DESIGNER:
SHAYNE FOX
ART DIRECTOR:
JODY CLEMENT, AARON NOEL
DRAWN BY:
ALYSSIA MA


SCALE:
AS NOTED
SHEET SIZE:
24 x 36
DATE:
Oct. 26, 2022

APPROVAL:

SET NO:
E15
SHEET NO:
1.01



PE-1 PERSPECTIVE - BIRD'S EYE
1.01 NOT TO SCALE

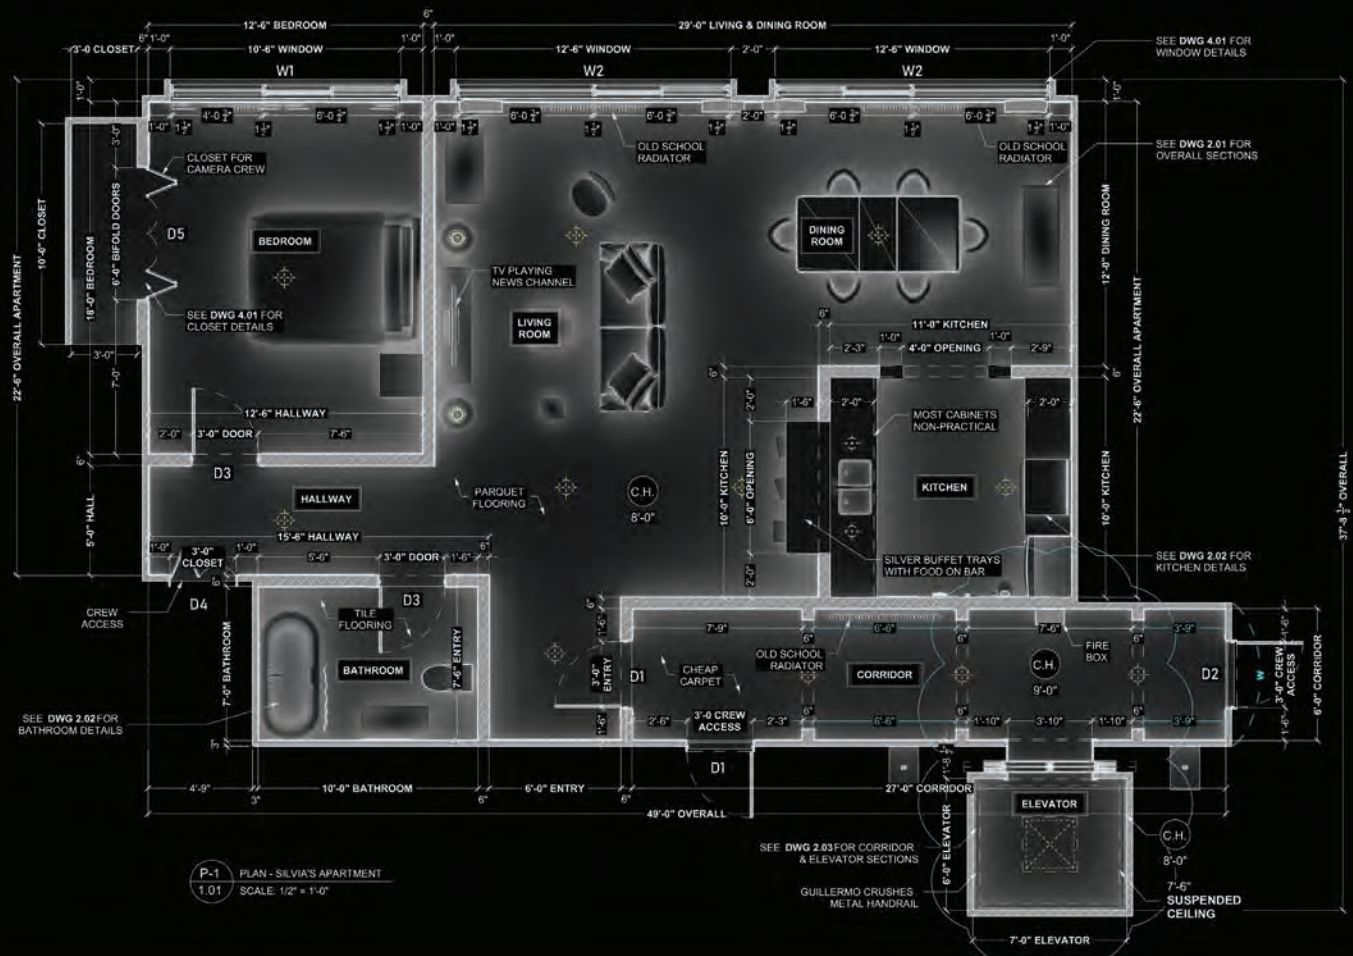

DOOR & WINDOW SCHEDULE

(SEE DWG 4.01 FOR DETAILS)



NOTES:

ISSUED
Oct. 25, 2022

REVISIONS:

REV#	DATE	DESCRIPTION

SET NAME:
INT. SILVIA'S APARTMENT

DRAWING TITLE:
OVERALL SECTIONS

LOCATION:
STAGE 1

ADDRESS:
REVIVAL STUDIOS






SHOOT DAY:
-

CONSTRUCTION:
TED HILL
DESIGNER:
SHAYNE FOX
ART DIRECTOR:
JODY CLEMENT, AARON NOEL
DRAWN BY:
ALYSSIA MA

SCALE:
AS NOTED
SHEET SIZE:
24 x 36
DATE:
Oct. 25, 2022

APPROVAL:

SET NO:
E15
SHEET NO:
2.01

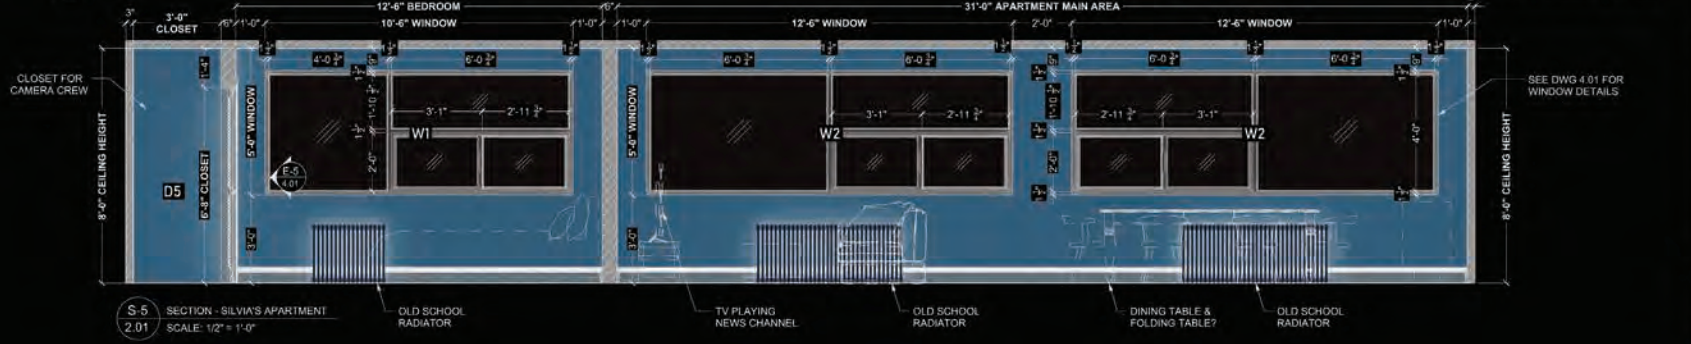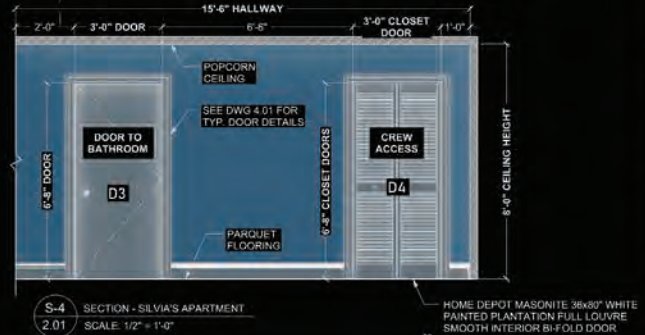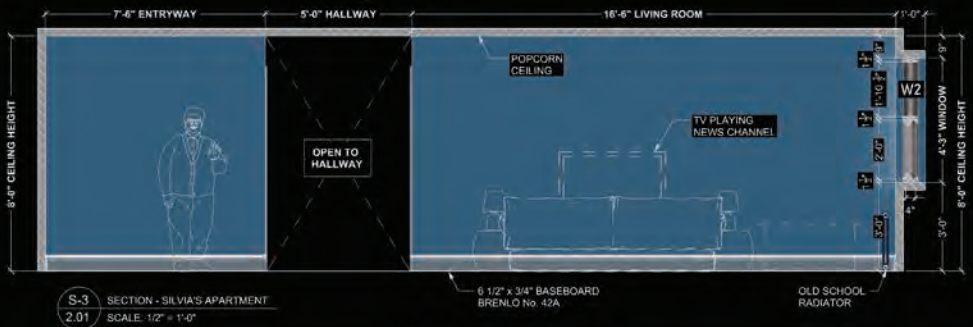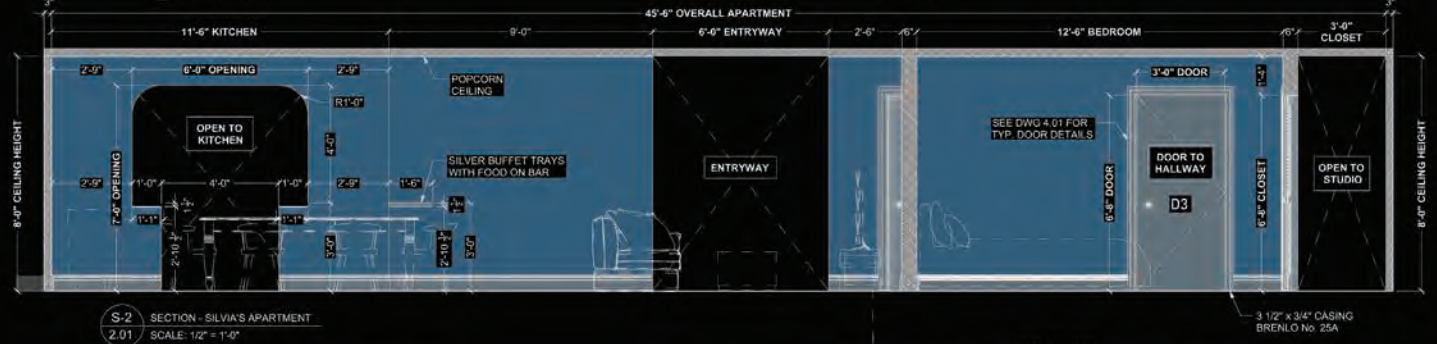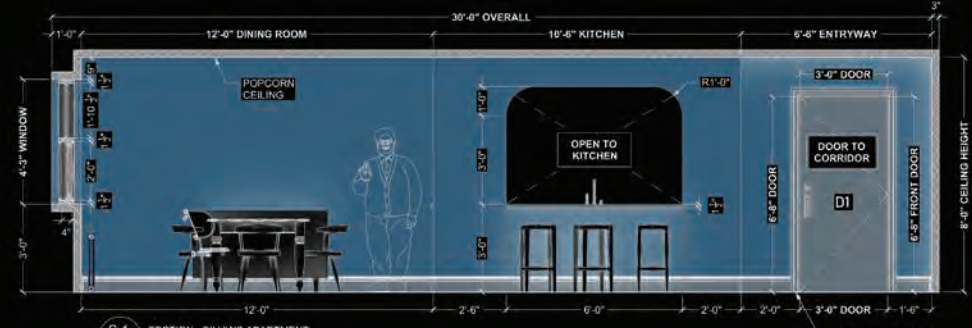

NOTES:

ISSUED
Oct. 25, 2022

REVISIONS:

REV	DATE	DESCRIPTION

SET NAME:
INT. SILVIA'S APARTMENT

DRAWING TITLE:
KITCHEN & BATHROOM
SECTIONS

LOCATION:
STAGE 1

ADDRESS:
REVIVAL STUDIOS

SHOOT DAY:
-

CONSTRUCTION:
TED HILL
DESIGNER:
SHAYNE FOX
ART DIRECTOR:
JODY CLEMENT, AARON NOEL
DRAWN BY:
ALYSSIA MA


SCALE:
AS NOTED

SHEET SIZE:
24 x 36

DATE:
Oct. 25, 2022


APPROVAL:
-

SET NO:
E15
SHEET NO:
2.02

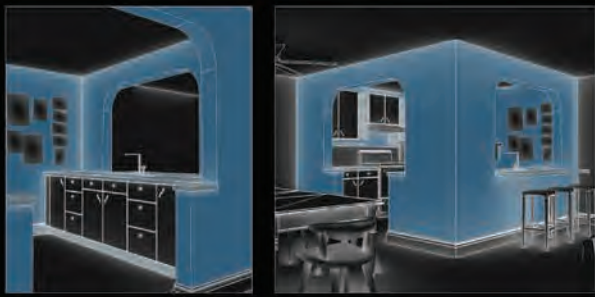


PE-1 PERSPECTIVE - KITCHEN
2.02 NOT TO SCALE

PE-2 PERSPECTIVE - KITCHEN
2.02 NOT TO SCALE

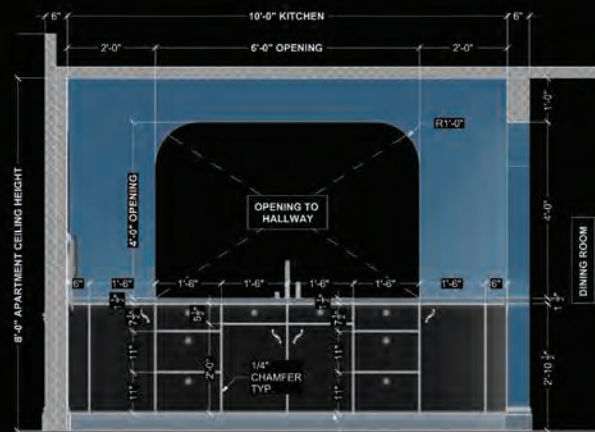


S-1 SECTION - KITCHEN
2.02 SCALE: 3/4" = 1'-0"

NON-PRACTICAL PLANT ON CABINETRY

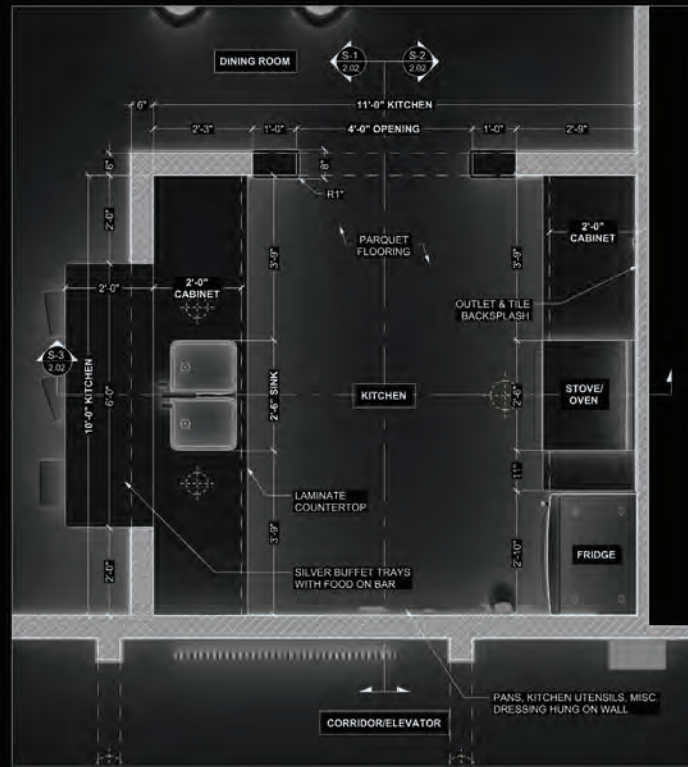


P-1 PLAN - KITCHEN
2.02 SCALE: 3/4" = 1'-0"

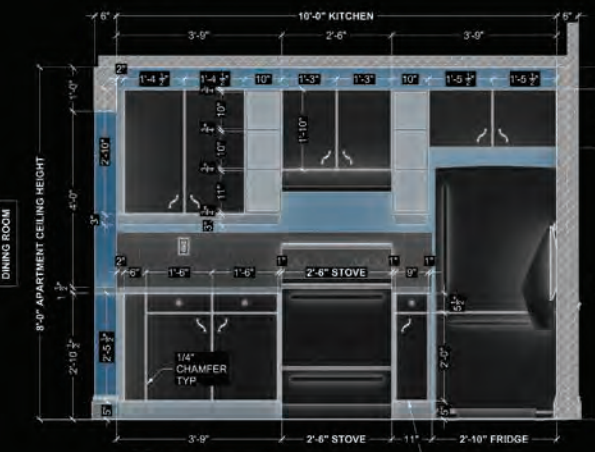


S-2 SECTION - KITCHEN
2.02 SCALE: 3/4" = 1'-0"

NON-PRACTICAL CABINETS (PLANTED ON)

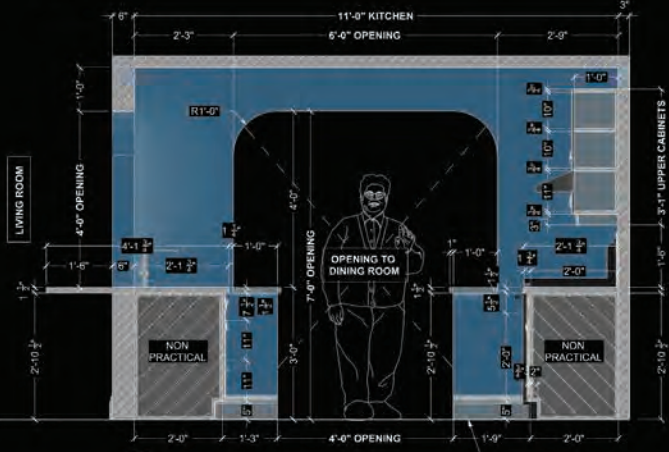

S-3 SECTION - KITCHEN
2.02 SCALE: 3/4" = 1'-0"

6 1/2" x 3/4" BASEBOARD
BRENNO No. 42A

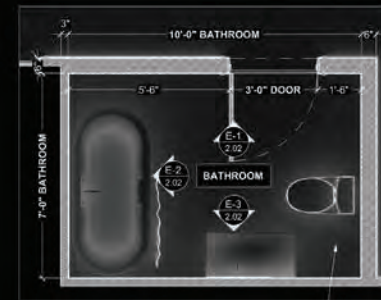

P-2 PLAN - BATHROOM
2.02 SCALE: 1/2" = 1'-0"

TILE FLOORING



E-1 SECTION - BATHROOM
2.02 SCALE: 1/2" = 1'-0"

PINK TOILET



E-2 SECTION - BATHROOM
2.02 SCALE: 1/2" = 1'-0"



E-3 SECTION - BATHROOM
2.02 SCALE: 1/2" = 1'-0"









WHAT WE DO IN THE SHADOWS

NOTES:

1. REMOVE EXISTING FRENCH CLEAT AND PLANT ON BOX TO LEFT OF MONITOR OPENING

TO BE REPLACED W/ PLEXI PANEL (SAME PLEXI AS TABLETOP) W/ VINYL GFX AND METAL STAND-OFFS

2. FINAL PLEXI THICKNESS DEPENDING ON AVAILABILITY PREFERRED 1" THICK PLEXI OR THICKER

REVISIONS:

REV#	DATE	DESCRIPTION
1	11/03	NEW TABLETOP DETAIL & FRONT PLEXI GFX UPDATE

SET NAME: CHANNEL 8 NEWS STATION

DRAWING TITLE: NEWS DESK DTL

LOCATION: REVIVAL STAGE 1

ADDRESS: 629 EASTERN AVE.

SHOOT DAY:

CONSTRUCTION:

TED HILL

DESIGNER:

SHAYNE FOX

ART DIRECTOR:

JODY CLEMENT, AARON NOEL

DRAWN BY:

ANNA LI

SCALE:

AS NOTED

SHEET SIZE:

24 x 36

DATE:

Nov. 3, 2022

APPROVAL:

ISS

OCT. 27, 2022

REV1


Nov. 3, 2022

SET NO:


E13

SHEET NO:


3.03

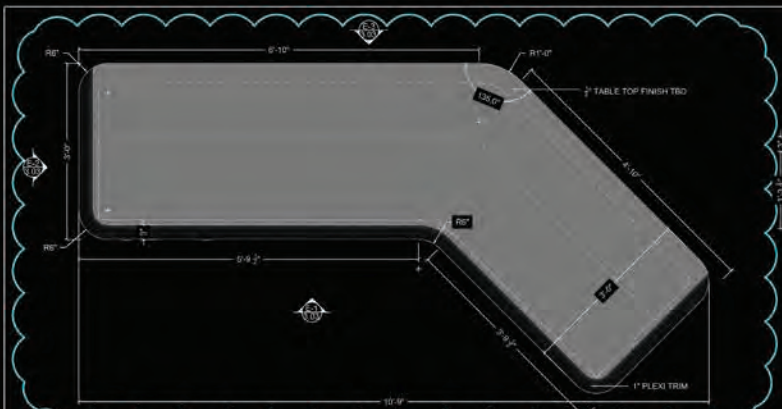


P-1 TOP VIEW
3.03 1" = 1'-0"

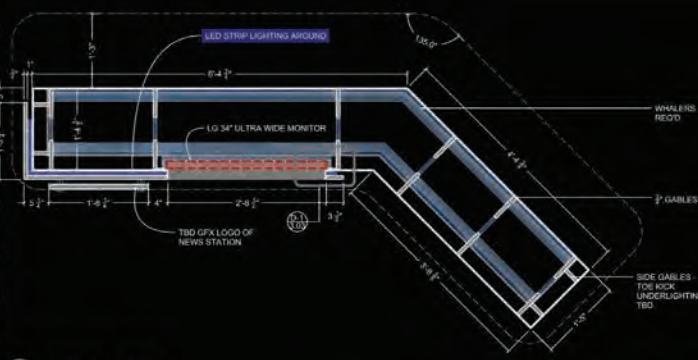


S-1 HORIZONTAL SECTION
3.03 1" = 1'-0"

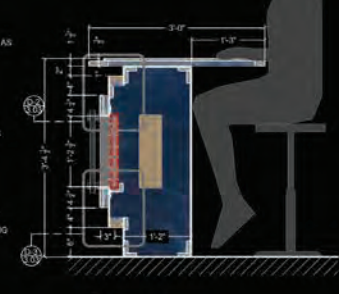


S-2 VERTICAL SECTION
3.03 1" = 1'-0"

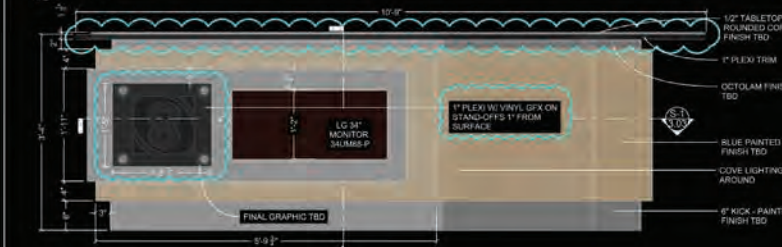


E-1 FRONT ELEVATION
3.03 1" = 1'-0"

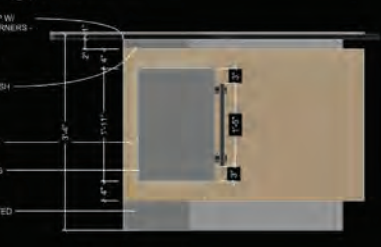


E-2 SIDE ELEVATION
3.03 1" = 1'-0"

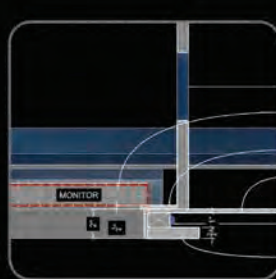

D-1 DTL
3.03 3" = 1'-0"

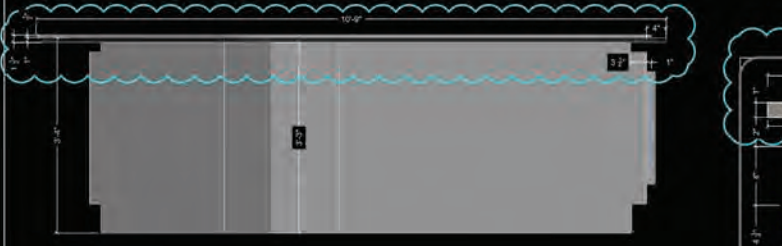

E-3 BACK ELEVATION
3.03 1" = 1'-0"

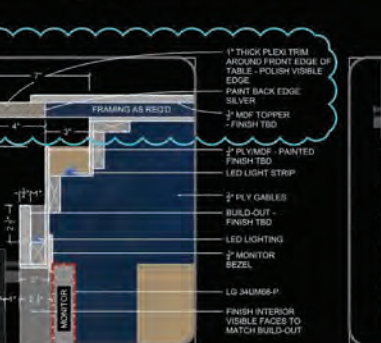

D-2 DTL
3.03 3" = 1'-0"





D-3 DTL
3.03 3" = 1'-0"



3D VIEW



P-3 KEY PLAN
3.03 1/4" = 1'-0"

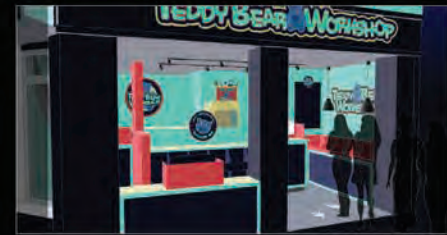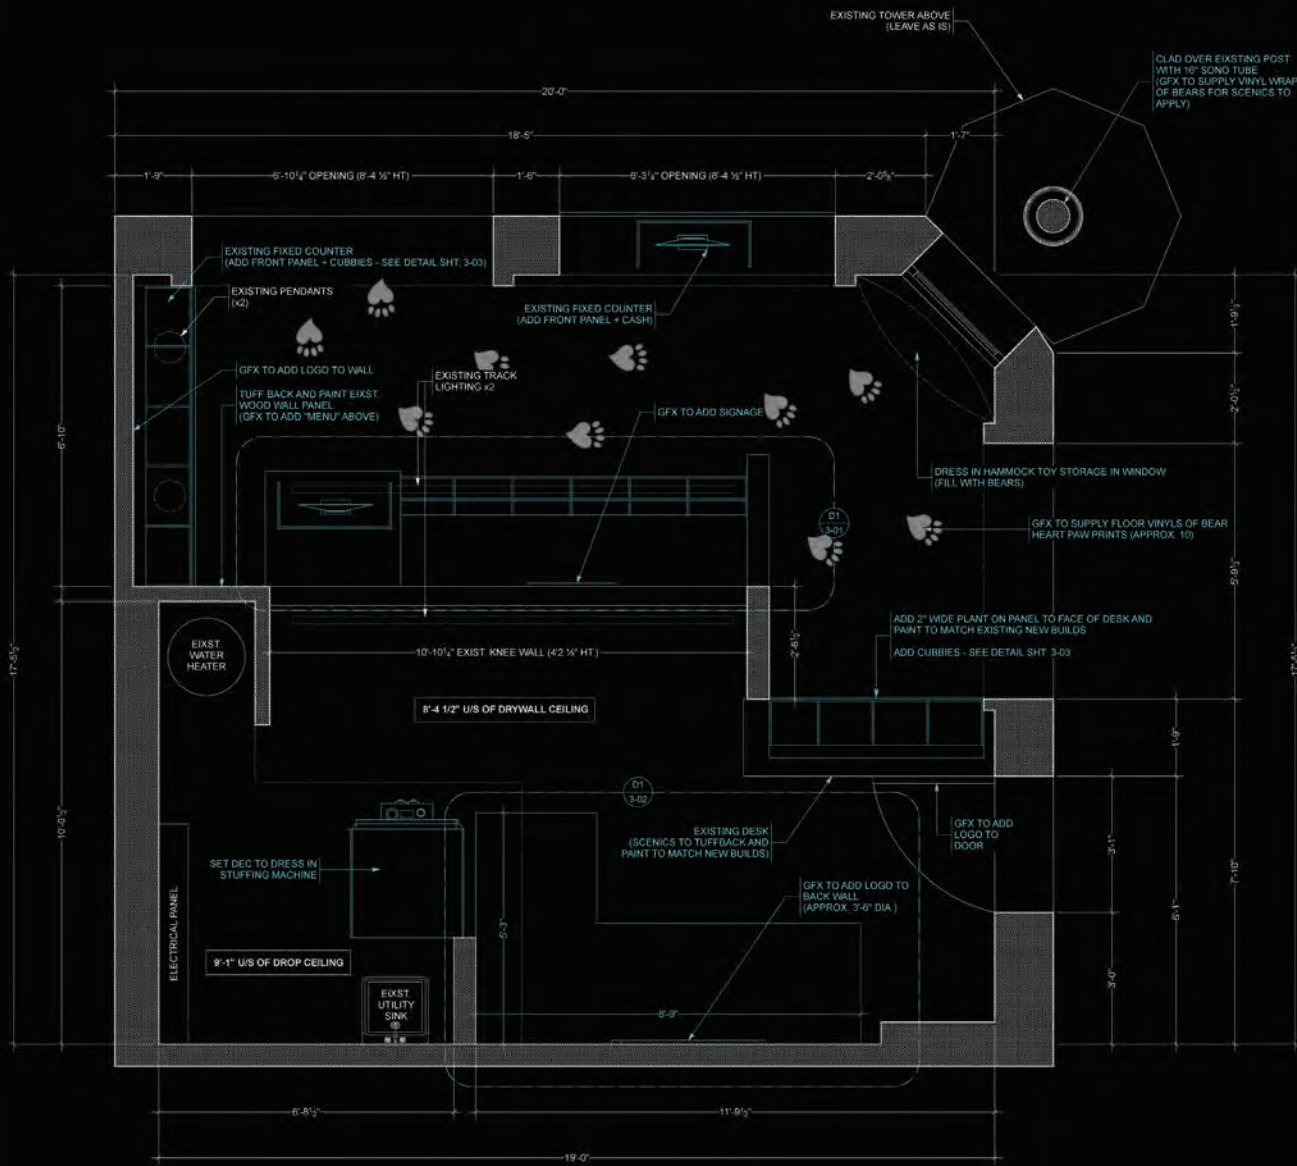

CONCEPT RENDERINGS



EXISTING LOCATION

NOTES:

REVISIONS:

REV	DATE	DESCRIPTION

SET NAME:
INT MALL - BUILD-A-BEAR
 DRAWING TITLE:
FLOOR PLAN
 LOCATION:
WOODBINE MALL
 ADDRESS:
500 REXDAL BLVD
 CONSTRUCTION:
T. HILL
 DESIGNER:
S. FOX
 ART DIRECTOR:
J. CLEMENT
 DRAWN BY:
A. CAMERON
 SCALE:
3/4" = 1'-0"
 SHEET SIZE:
24x36
 DATE:
AUG 24, 2022
 APPROVAL:


ISSUED
SEP 2, 2022

SET NO. **A-20**

SHEET NO. **1-01**




LITTLE ANTIPAXOS

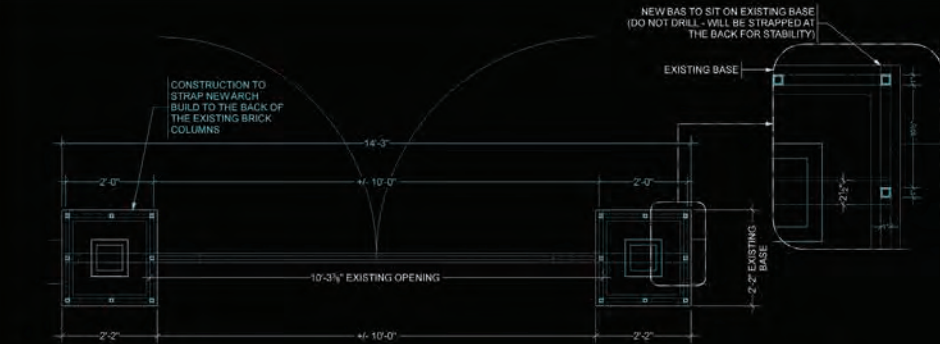


D1 TOP SECTION DETAIL
Scale: 3/4" = 1'-0"



**** TO BE MADE FROM WOOD / FINISH AS BLACK METAL ****

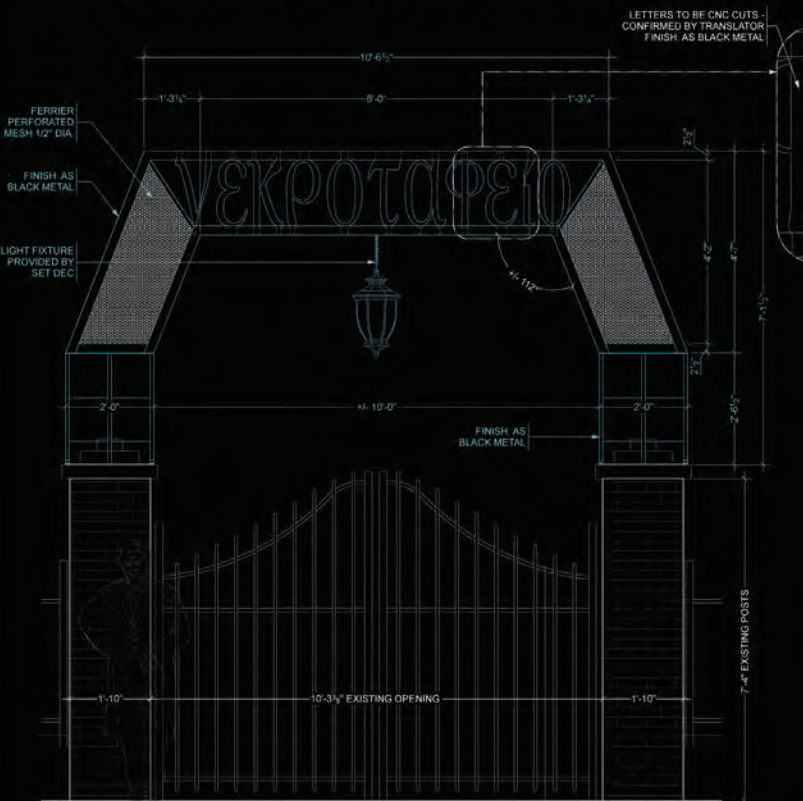

D1 FRONT ELEVATION DETAIL
Scale: 3/4" = 1'-0"

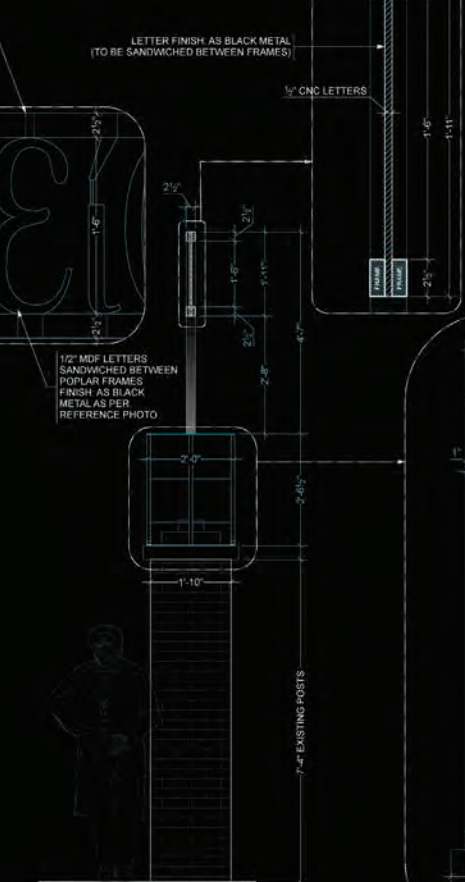

D2 SIDE SECTION DETAIL
Scale: 3/4" = 1'-0"

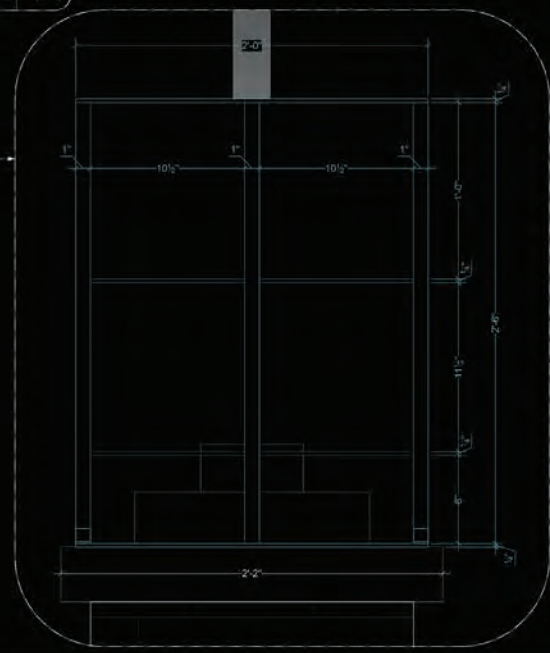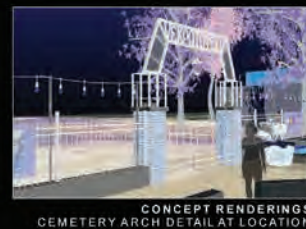

NOTES:

REVISIONS:

REV	DATE	DESCRIPTION

SET NAME:
EXT LITTLE ANTIPAXOS

DRAWING TITLE:
CEMETERY ARCH DETAIL

LOCATION:
KINGSTON RD, SCARBOROUGH

ADDRESS:
404 OLD KINGSTON RD

CONSTRUCTION:
T. HILL

DESIGNER:
S. FOX

ART DIRECTOR:
J. CLEMENT / A. NOEL

DRAWN BY:
A. CAMERON

SCALE:
3/4" = 1'-0"

SHEET SIZE:
24x36

DATE:
SEPTEMBER 23, 2022

APPROVAL:

ISSUED
OCT 6, 2022

SET NO:
B-21

SHEET NO:
3-01



Εστιατόριο


Mesovrika DINER

OPEN
24hrs
A great place to meet
your friends.



MILK MART BACK STOREROOM



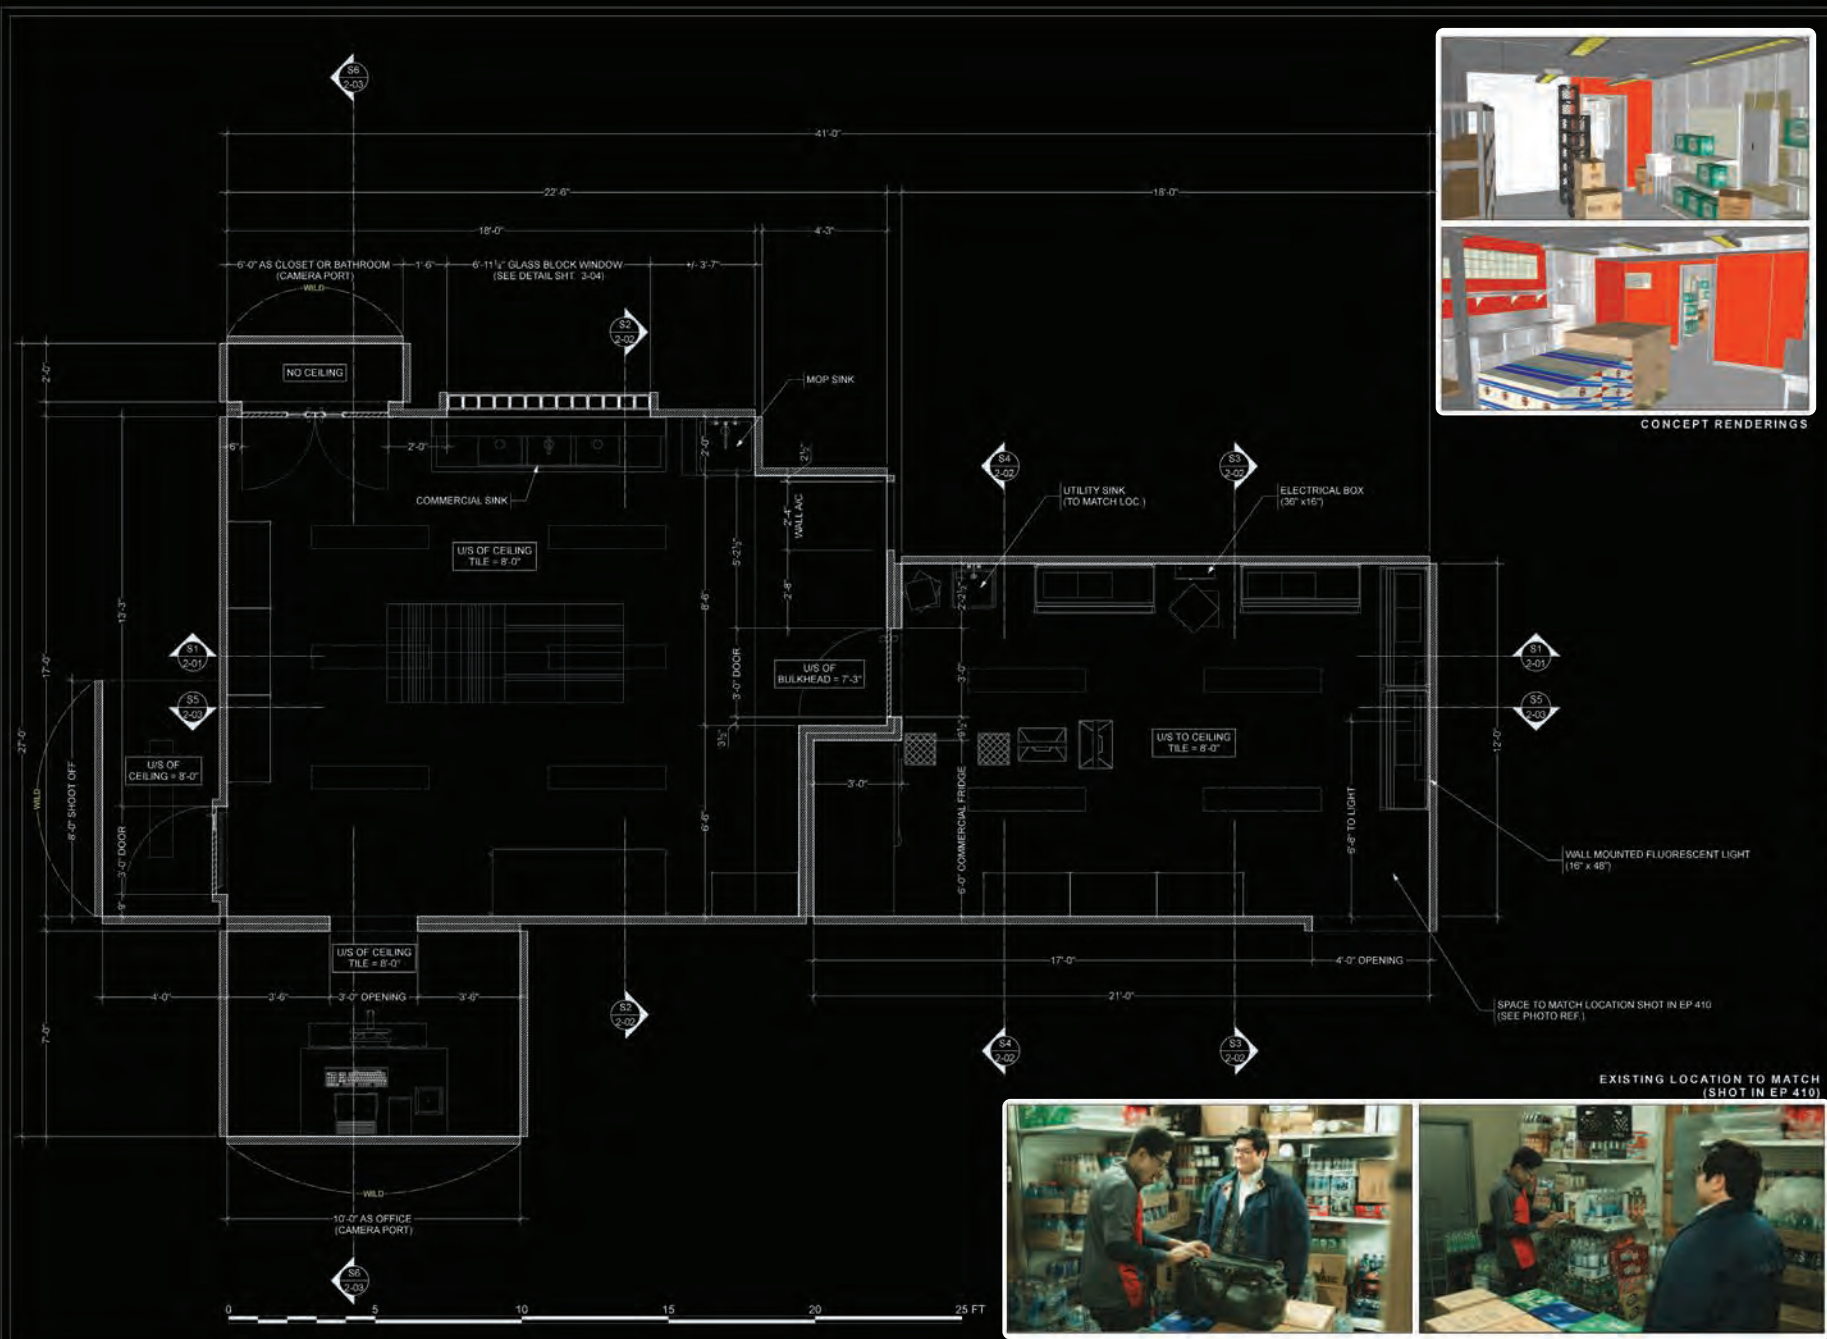

CONCEPT RENDERINGS

NOTES:

REVISIONS:

REV	DATE	DESCRIPTION

SET NAME:
INT CONVENIENCE STORE - BACK RM
 DRAWING TITLE:
FLOOR PLAN
 LOCATION:
STAGE 1
 ADDRESS:
65 HEWARD AVE
 CONSTRUCTION:
T. HILL
 DESIGNER:
S. FOX
 ART DIRECTOR:
J. CLEMENT
 DRAWN BY:
A. CAMERON
 SCALE:
1/2" = 1'-0"
 SHEET SIZE:
24x36
 DATE:
JULY 22, 2022
 APPROVAL:

ISSUED
 AUG 11, 2022

SET NO.:
A-14
 SHEET NO.:
1-01




EXISTING LOCATION TO MATCH (SHOT IN EP 410)



PRIDE PARDADE




WHAT WE DO IN THE SHADOWS

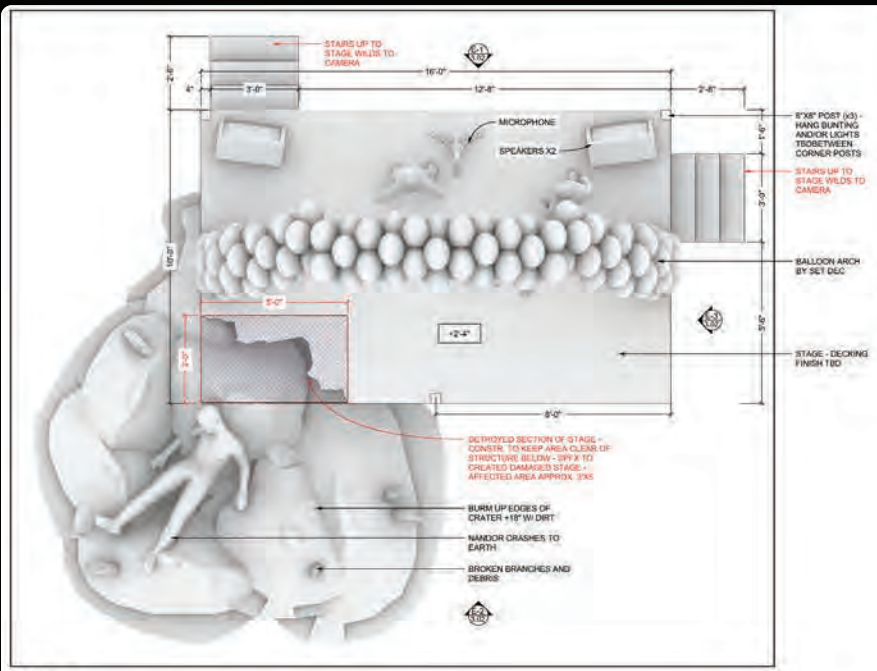

- NOTES:**
- ACTORS AND DRESSING TO KEEP CLEAR OF SPFX CORNER OF STAGE
 - CONSTRUCTION TO KEEP SPFX CORNER CLEAR OR STAGE SUPPORT STRUCTURE

REVISIONS:

REV#	DATE	DESCRIPTION

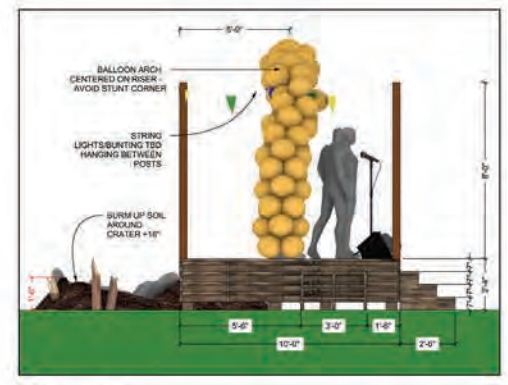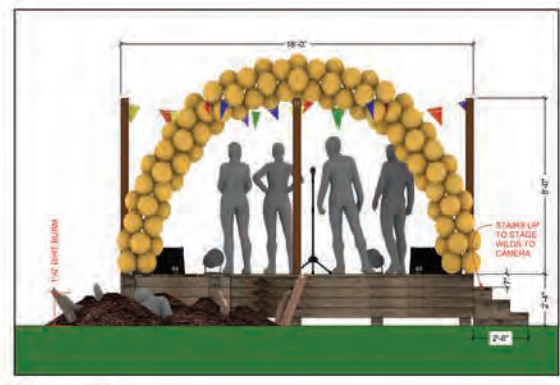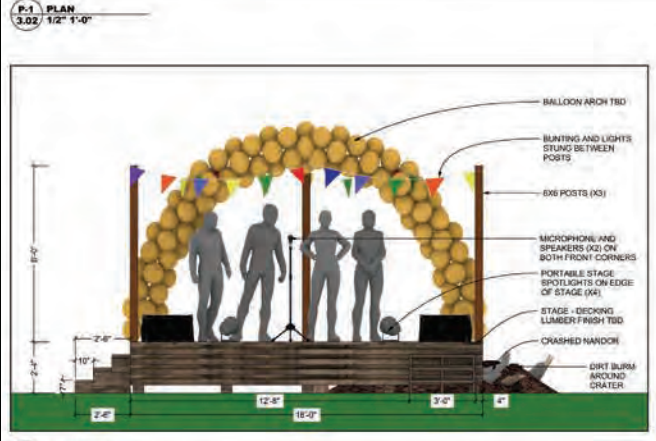

SET NAME:
EXT. MANSION - FRONT YARD

DRAWING TITLE:
PRIDE RISER

LOCATION:
65 HEWARD - PARKING LOT

ADDRESS:
65 HEWARD AVE.

SHOOT DAY:
NOV. 11, 2022

CONSTRUCTION:
TED HILL

DESIGNER:
SHAYNE FOX

ART DIRECTOR:
JODY CLEMENT, AARON NOEL

DRAWN BY:
ANNA LI

SCALE:
AS NOTED

SHEET SIZE:
24 x 36

DATE:
Nov. 2, 2022

APPROVAL:

ISSUED
Nov. 2, 2022

SET NO:
C01

SHEET NO:
3.02



BARON'S FARMHOUSE





BLOODY RESTAURANT





THANK YOU!