

SEE CRIME THROUGH HIS EYES

WILL TRENT

SEASON 1 EPISODE 04

MY STUPID DETECTIVE BRAIN

WILL TRENT

PRODUCTION DESIGN AND ART DIRECTION

PRODUCTION DESIGNER:	GABOR NORMAN
ART DIRECTOR:	JOHANN OOSTHUIZEN
SET DECORATOR:	SANDY SKORA

WILL TRENT SET LIST - EPISODE 104 - V3 SCRIPT: FULL GOLDENROD 11/02/22					
SET #	EP#	SCENE #	PAGES	I/E	SET NAME SET LOCATION
GEORGIA					
APD					
2000	104	A8	7	INT	BULLPEN
	104	14	18		
	104	24	28		
2001	104	13	17	INT	INTERROGATION ROOM #1
	104	23	28		
2002	104	30	33	INT	HALLWAY
2003				INT	UNOCCUPIED OFFICE
2004				INT	OBSERVATION ROOM #11
2005				INT	BREAK AREA/ VENDING MACHINE
2006				INT	INTERROGATION ROOM 2
2007				INT	OBSERVATION ROOM 2
2008				INT	HELLERS OFFICE
2009				INT	HOLDING CELL #1
3000				INT	CAPTAIN HELLER'S OFFICE
3001				INT	STORAGE ROOM
STAGE 3 EAGLE ROCK STUDIOS 6269 Best Friend Road Norcross, GA 30071					
GBI					
2010				INT	ANALYST BULLPEN
2011	104	2	1	INT	CONFERENCE ROOM
2012				INT	ELEVATORS
2013				INT	EVAN'S HOLDING CELL
2014				INT	AMANDA'S OFFICE
2015	104	42	47	INT	WILLS OFFICE
2016				EXT	GBI EXTERIOR
2017				INT	ENTRANCE LOBBY
2018				INT	HALLWAY
2019				INT	CRIME LAB
STAGE 3 EAGLE ROCK STUDIOS 6269 Best Friend Road Norcross, GA 30071					
WILLS HOUSE					
2020	104	3	2	INT	FRONT DOOR
	104	46	50		
2021				EXT	DRIVEWAY
2022				INT	KITCHEN
2023				INT	STUDY/HOME OFFICE
2024	104	46	50	INT	LIVING ROOM
2025				INT	WILLS BEDROOM
2026				INT	BATHROOM
2027				INT	PANTRY
2028				EXT	PORCH
2029				INT	GARAGE
STAGE 4 EAGLE ROCK STUDIOS 6269 Best Friend Road Norcross, GA 30071					
ORMEWOODS HOUSE					
4030	104	44	48	INT	DINING ROOM
4031	104	45	49	INT	FOYER
4032	104	A46	50	INT	PORCH
MORGAN RESIDENCE 331 Academy Street Norcross, GA 30071					
NURSING HOME - OAKMEADE					
4040	104	1	1	EXT	EXT NURSING HOME - LAKE LANIER
4041	104	16	20	INT	MERRICK'S ROOM
	104	31	33		
4042	104	17	22	INT	HALLWAY
CONGREGATION SHEARITH ISRAEL 1180 University Ave SW Atlanta, GA 30306					

WILL TRENT SET LIST - EPISODE 104 - V3 SCRIPT: FULL GOLDENROD 11/02/22					
SET #	EP#	SCENE #	PAGES	I/E	SET NAME SET LOCATION
SHERRIF'S STATION - OAKMEADE					
4050	104	9	12	INT	JOSIE'S OFFICE
	104	10	13		
	104	11	14		
	104	15	19		
	104	22	27		
4051	104	21	26	INT	MAIN ROOM
	104	28	32		
4052	104	29	33	EXT	EXT STATION
MORROW POLICE DEPARTMENT 6311 Murphy Dr Morrow, GA 30260					
MORGUE					
4060	104	7	6	INT	AUTOPSY ROOM
STAGE 4					
VEHICLES - MISC					
2070				INT/EXT	ANGIES CAR/ UNMARKED VEHICLE
4070	104	5	3	INT	FAITHS CAR
4071	104	32	37	INT	JOSIE'S PERSONAL CAR
	104	36	39		GAS STATION
ACTION AUTOMOTIVE SERVICES 1632 Lake Harbin Road Morrow, GA 30260					
4072	104	38	40	INT	JOSIE'S PATROL CAR
TBD					
MECHANICS SHOP - OAKMEADE					
4080	104	6	5	INT	GARAGE AREA/ MAIN ROOM
	104	33	37		
4081	104	34	37	EXT	SALVAGE YARD
	104	35	39		
4082	104	37	40	INT	OFFICE
METRO TRUCK & TIRE 554 University Ave SW Atlanta, GA 30310					
MOTEL ROOM - OAKMEADE					
4090	104	12	15	INT	MOTEL ROOM
STAGE 4					
ROTHWELL HOUSE - OAKMEADE					
40000	104	18	23	EXT	EXT HOUSE
40001	104	19	24	EXT	BACKYARD
BLAIR RESIDENCE 870 Courtenay Drive, NE Atlanta, GA 30306					
OAKMEADE EXTERIORS					
40010	104	A5	3	EXT	COUNTRY ROAD
TBD					
40011	104	8	9	EXT	MAYOR CORDETT'S DOCK (LAKE LANIER)
CALHOUN FARM DOCK 516 SR-81 Covington, GA 30014					
40012	104	20	26	EXT	DINER PARKING LOT
BOBA THEORY 1585 Lake Harbin Road Morrow, GA 30260					
40013	104	26	29	EXT	OTIS'S HOUSE
KING RESIDENCE 562 Mayland St NW Atlanta, GA 30310					
40014	104	39	42	EXT	BROWN'S BRIDGE
	104	41	44		
40015	104	40	44	EXT	BROWN'S BRIDGE - ENTRANCE
BETHANY BRIDGE 601-871 Red Top Mountain Rd SE Cartersville, GA 30121					
40016	104	36	39	EXT	GAS STATION
ACTION AUTOMOTIVE SERVICES 1632 Lake Harbin Road Morrow, GA 30260					



WILL TRENT

APD SET







PRODUCTION DESIGNER:	GABOR NORMAN
ART DIRECTOR:	JOHANN OOSTHUIZEN
SET DECORATOR:	SANDY SKORA



WILL TRENT

APD SET

PRODUCTION DESIGNER:	GABOR NORMAN
ART DIRECTOR:	JOHANN OOSTHUIZEN
SET DECORATOR:	SANDY SKORA

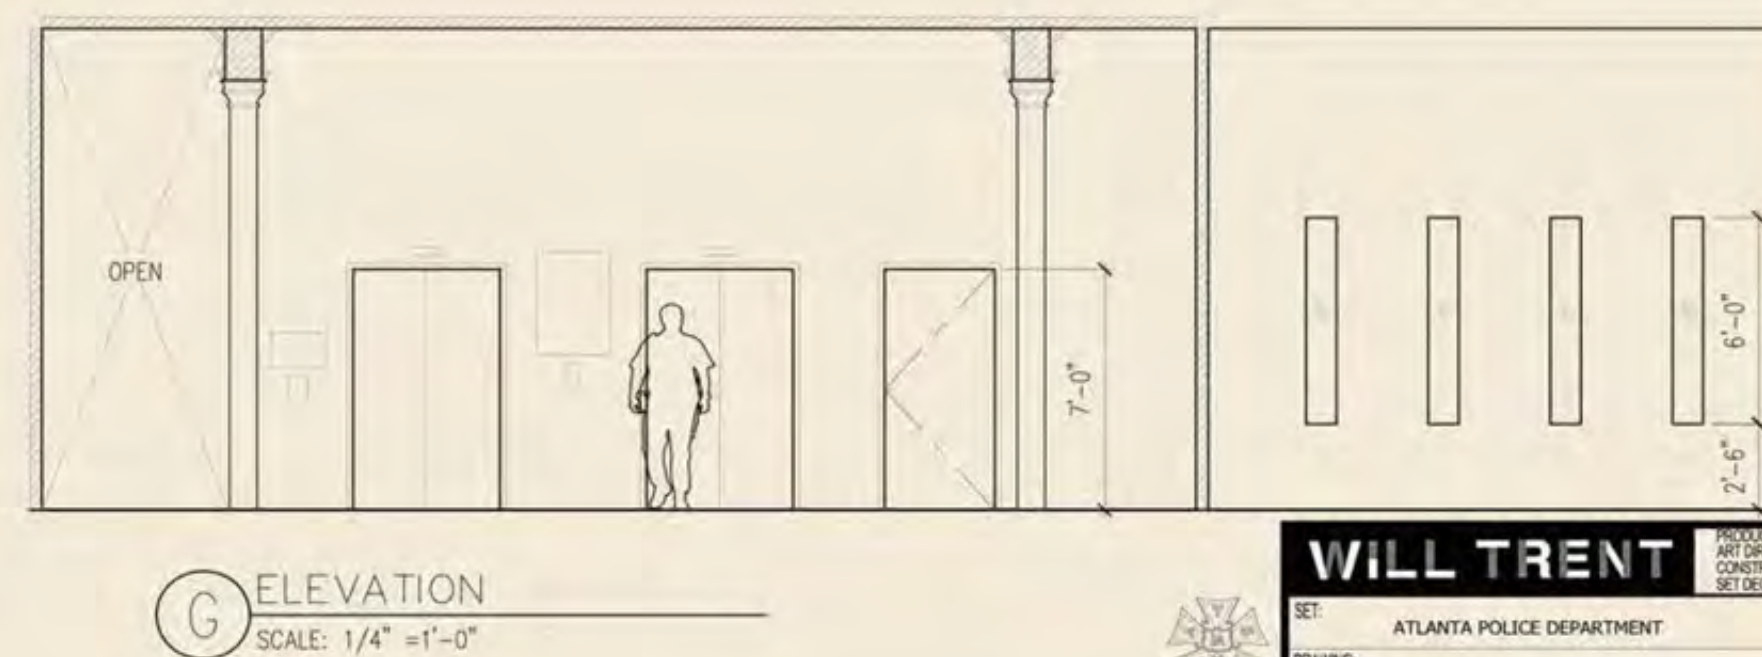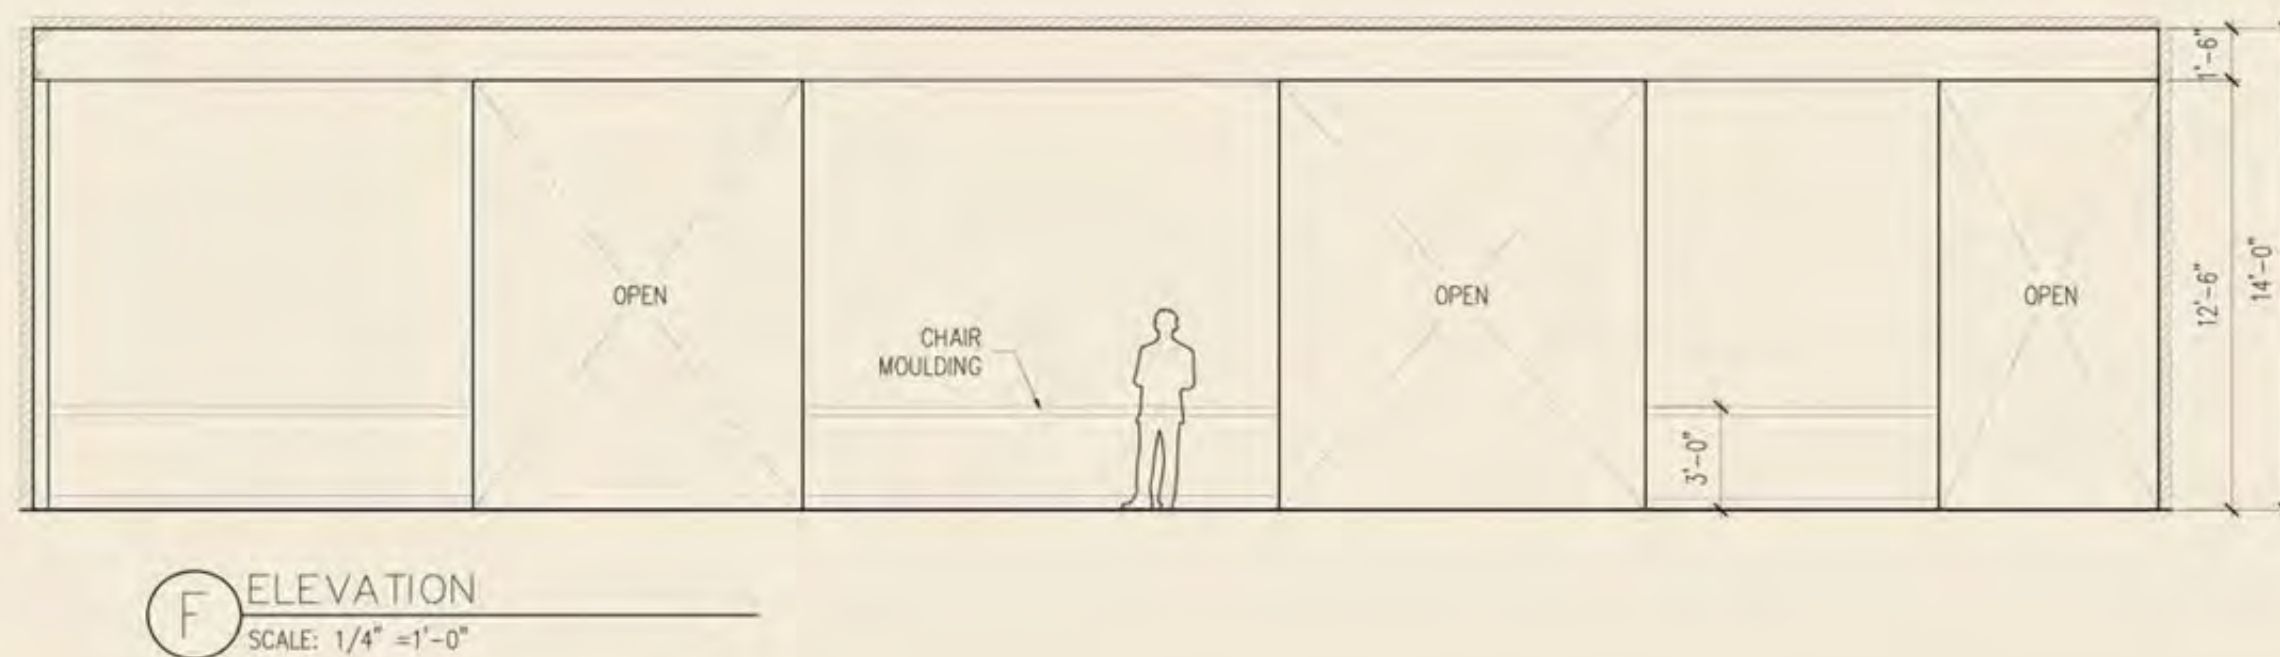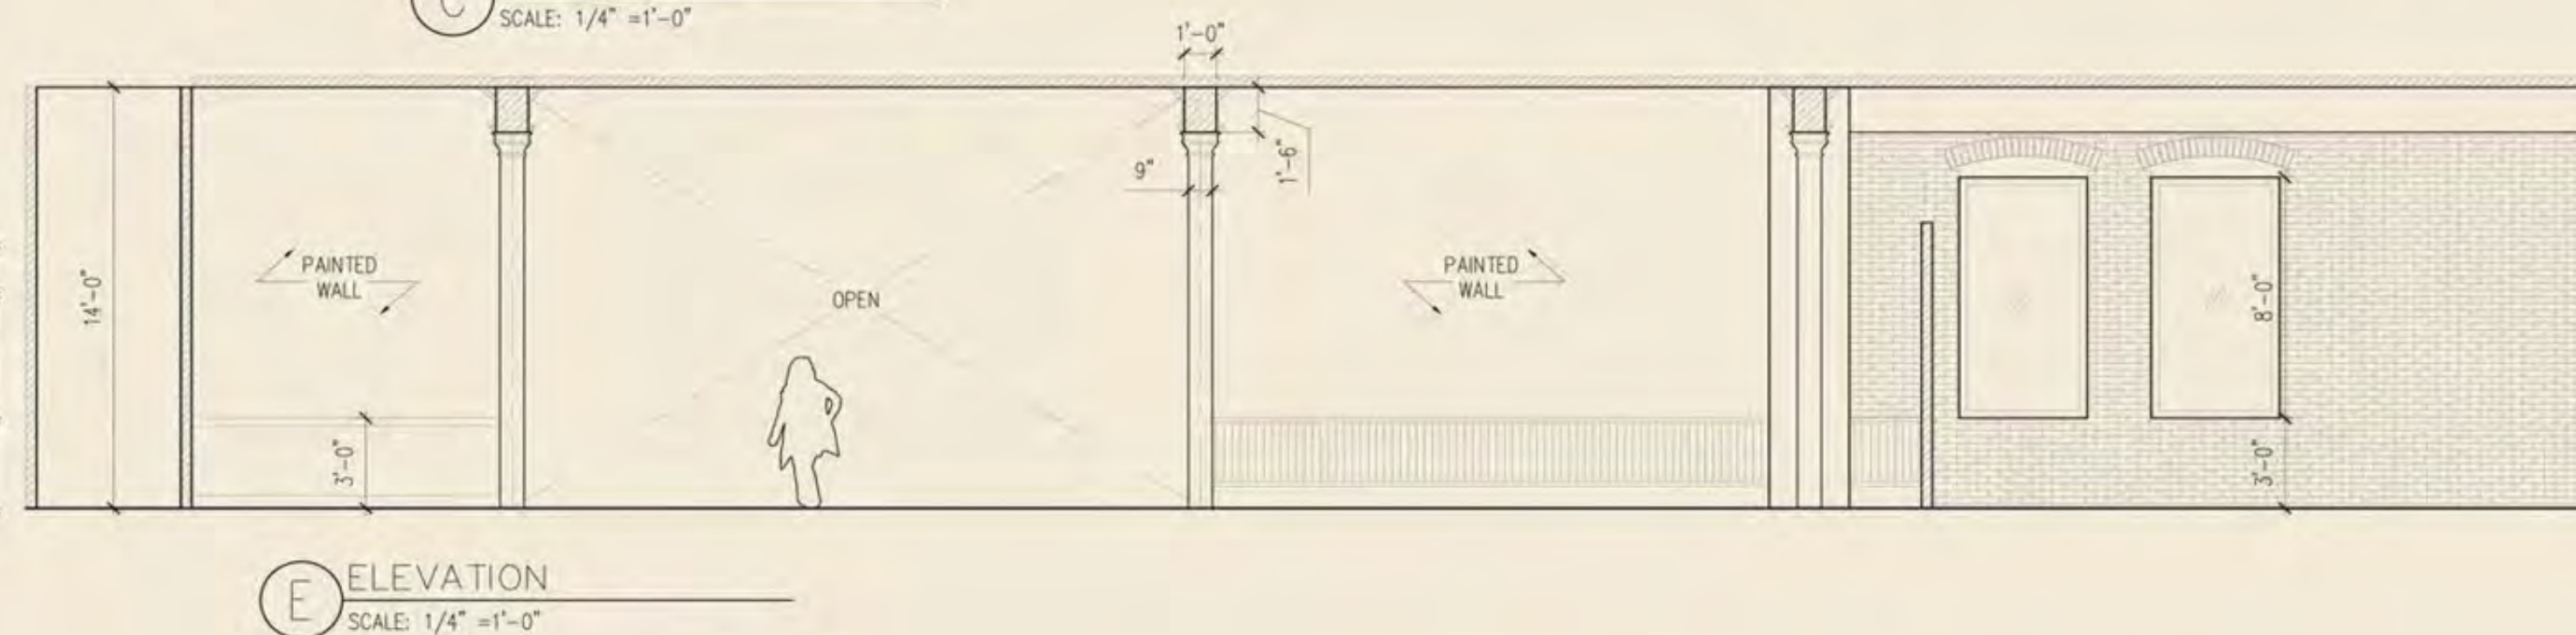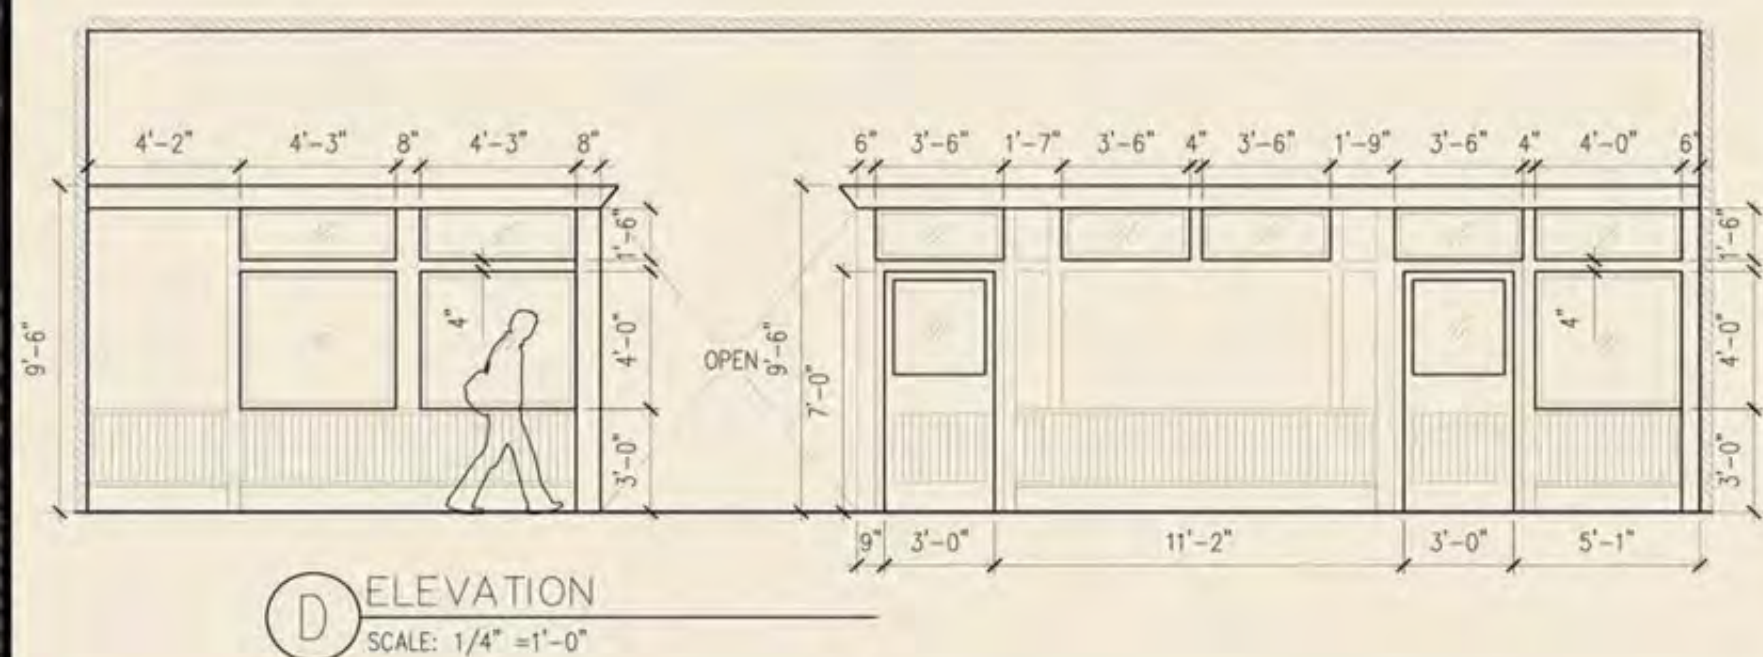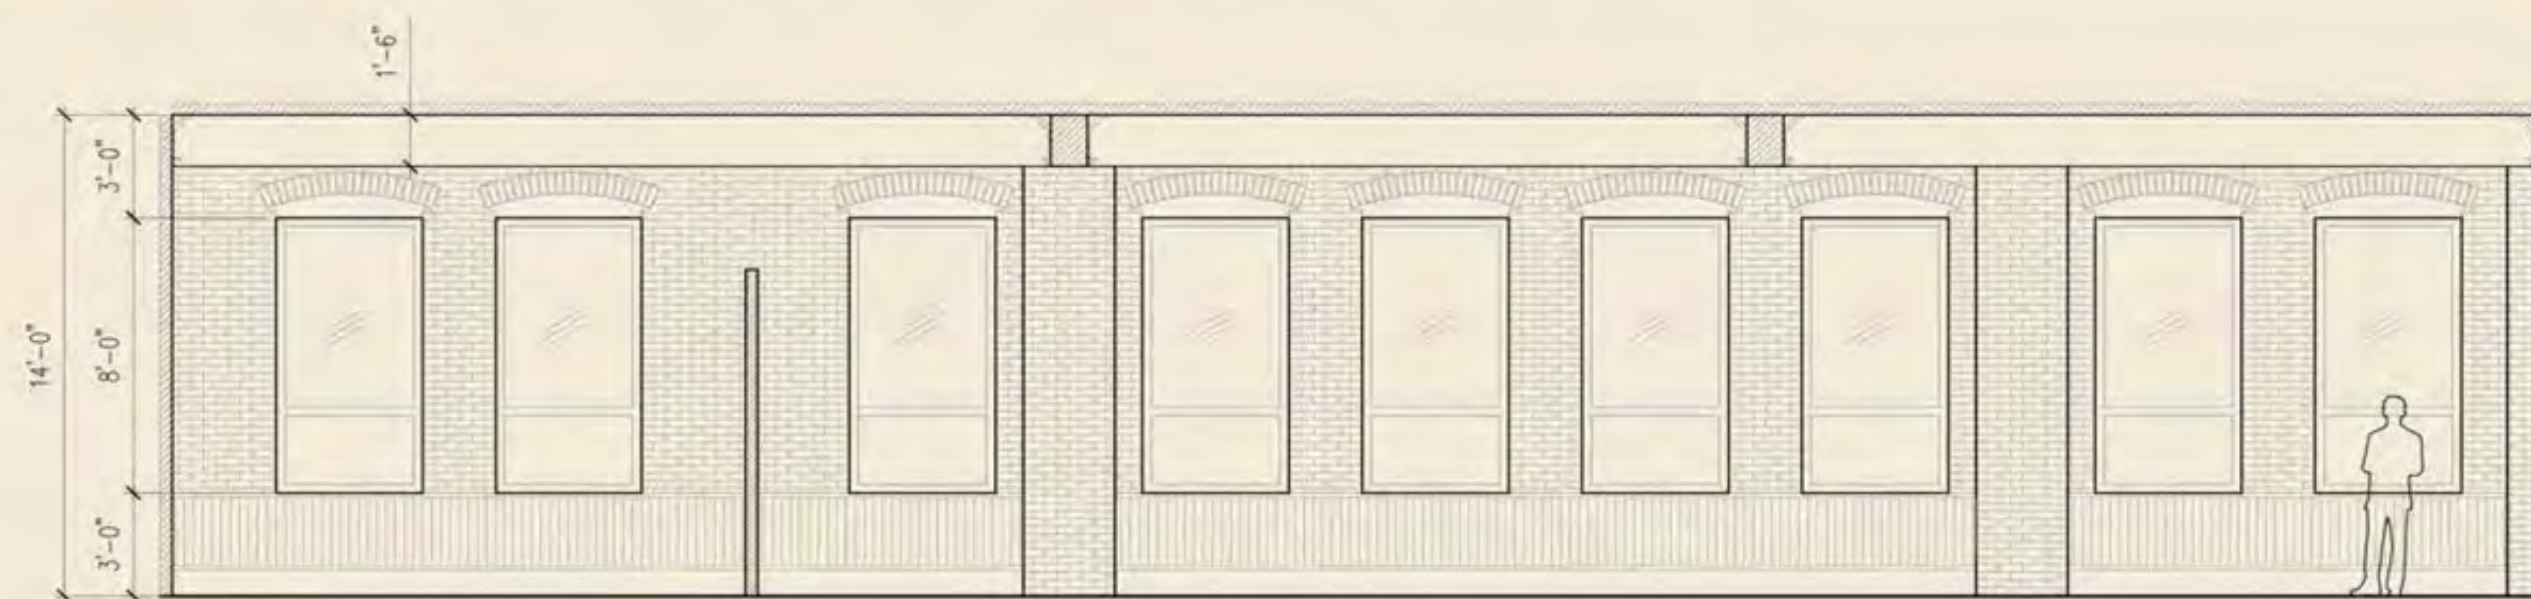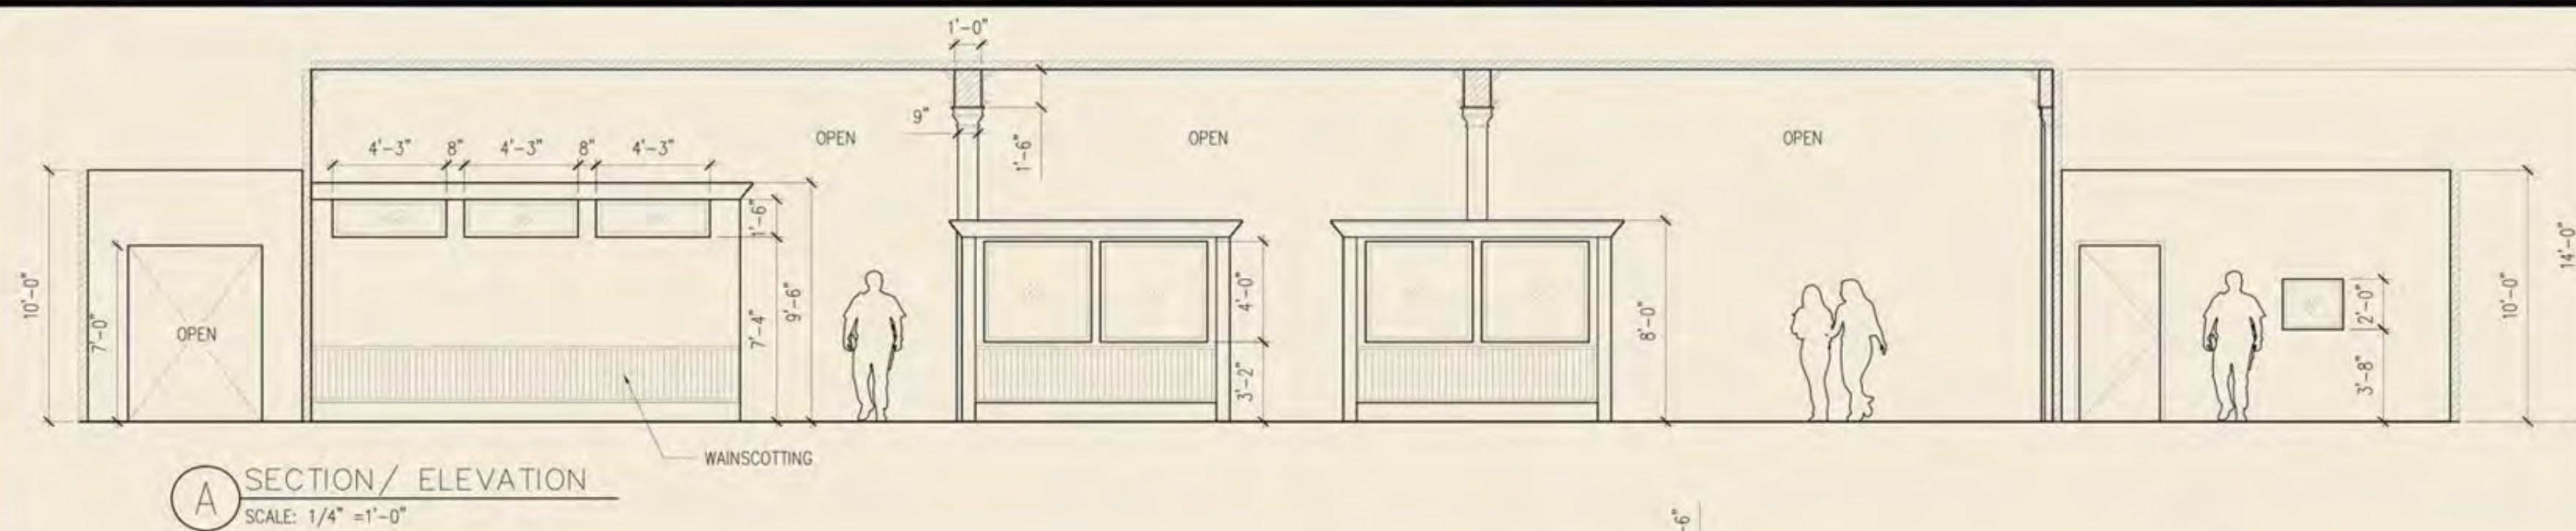

PRELIMINARY 9-2-2022

WILL TRENT

PRODUCTION DESIGNER: GABOR NORMAN
ART DIRECTOR: JOE OOSTHUIZEN
CONSTRUCTION COORDINATOR: TRAVIS PITTMAN
SET DECORATOR:

SET:	ATLANTA POLICE DEPARTMENT
DRAWING:	ELEVATIONS
LOCATION:	EAGLE ROCK STUDIOS ATLANTA- STA


EPISODE:	SET:	-
SCALE: AS SHOWN	SHEET:	3

WILL TRENT

ATLANTA CRIME

APD ELEVATIONS

PRODUCTION DESIGNER:	GABOR NORMAN
ART DIRECTOR:	JOHANN OOSTHUIZEN
SET DECORATOR :	SANDY SKORA

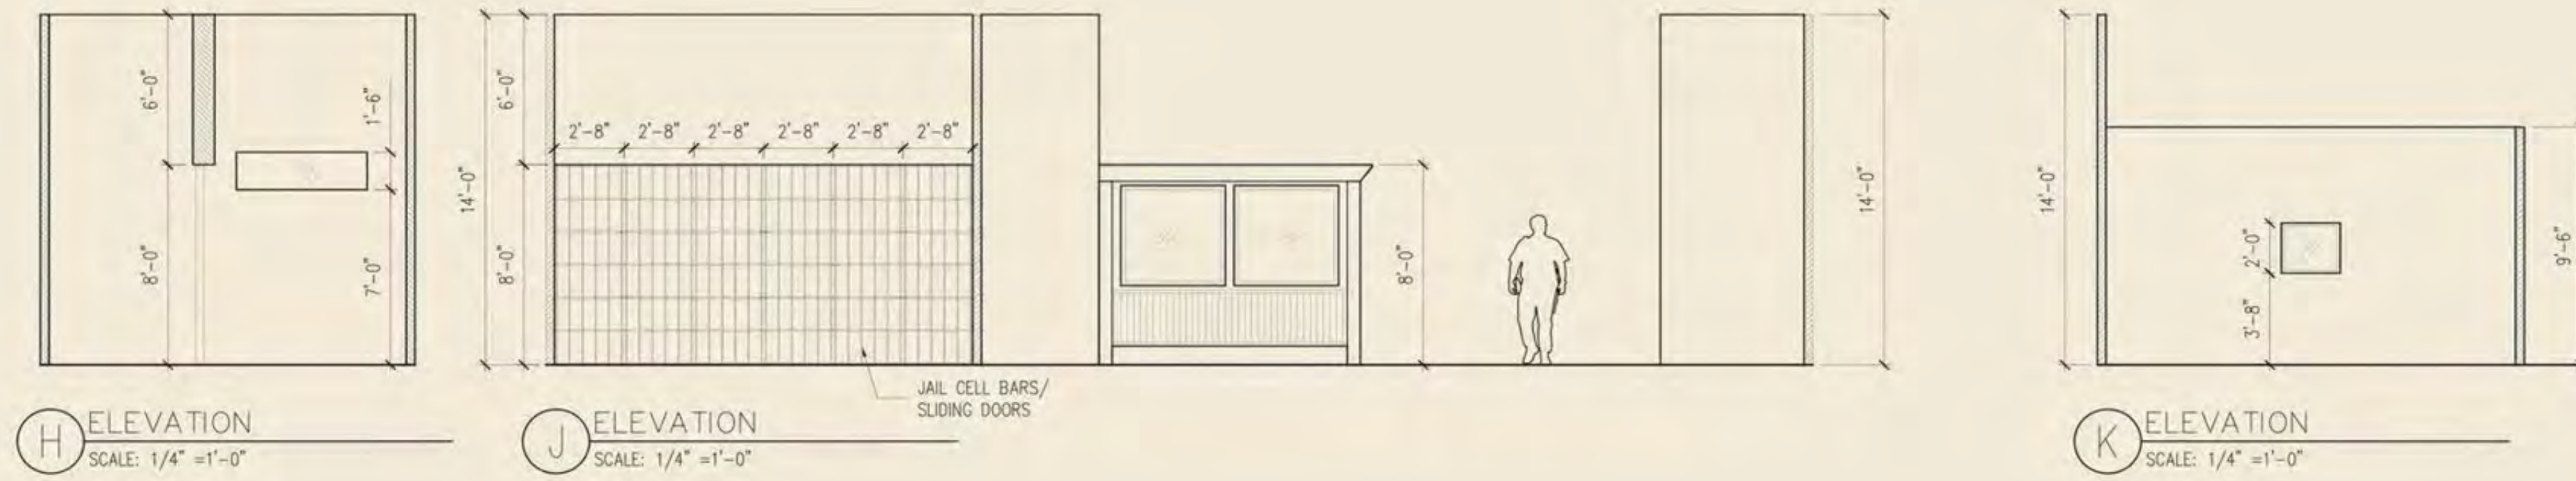


PRELIMINARY 9-2-2022



WILL TRENT

PRODUCTION DESIGNER: GABOR NORMAN
ART DIRECTOR: JOHANN OOSTHUIZEN
CONSTRUCTION COORDINATOR: TRAVIS PITMAN
SET DECORATOR:


SET:	ATLANTA POLICE DEPARTMENT	EPISODE:	-
DRAWING:	ELEVATIONS	SCALE:	AS SHOWN
LOCATION:	EAGLE ROCK STUDIOS ATLANTA- STAGE 3	DATE:	09/02/2022
DRAWN BY:	C BAURLEY	SHEET:	4

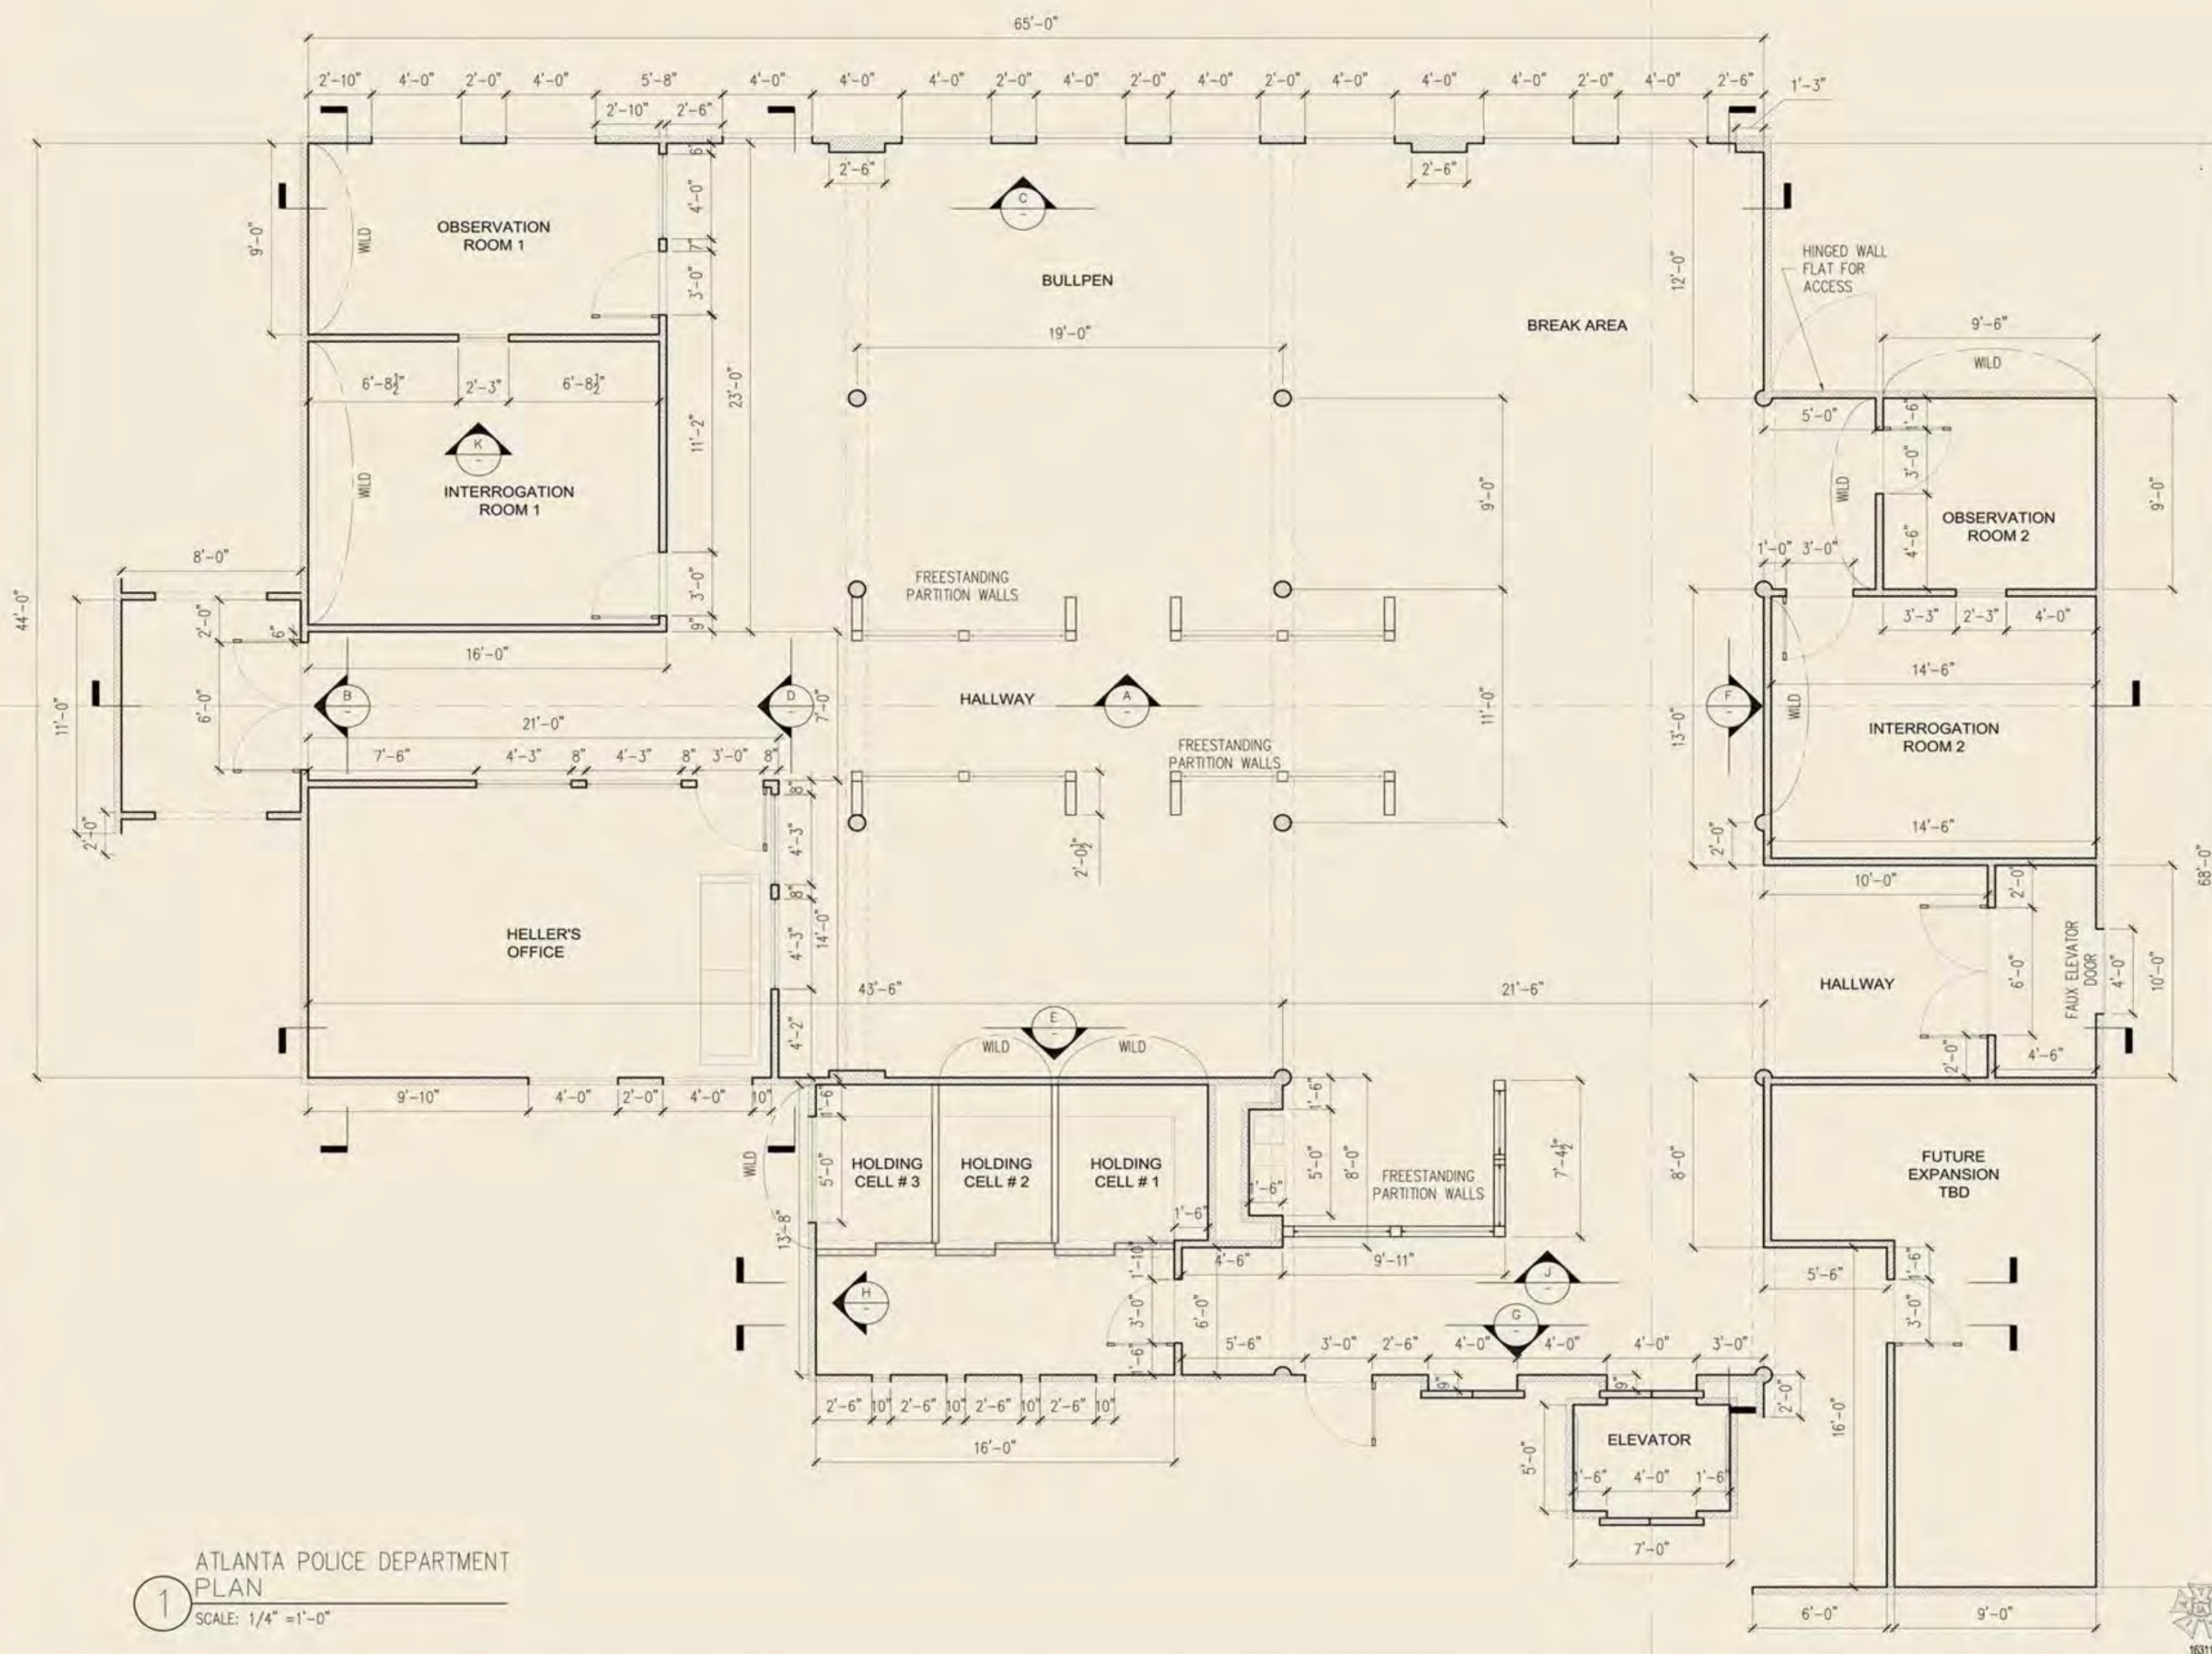

WILL TRENT
ATLANTA CRIME

ALANTA POLICE DEPARTMENT SET

PRODUCTION DESIGNER: **GABOR NORMAN**
ART DIRECTOR: **JOHANN OOSTHUIZEN**
SET DECORATOR: **SANDY SKORA**

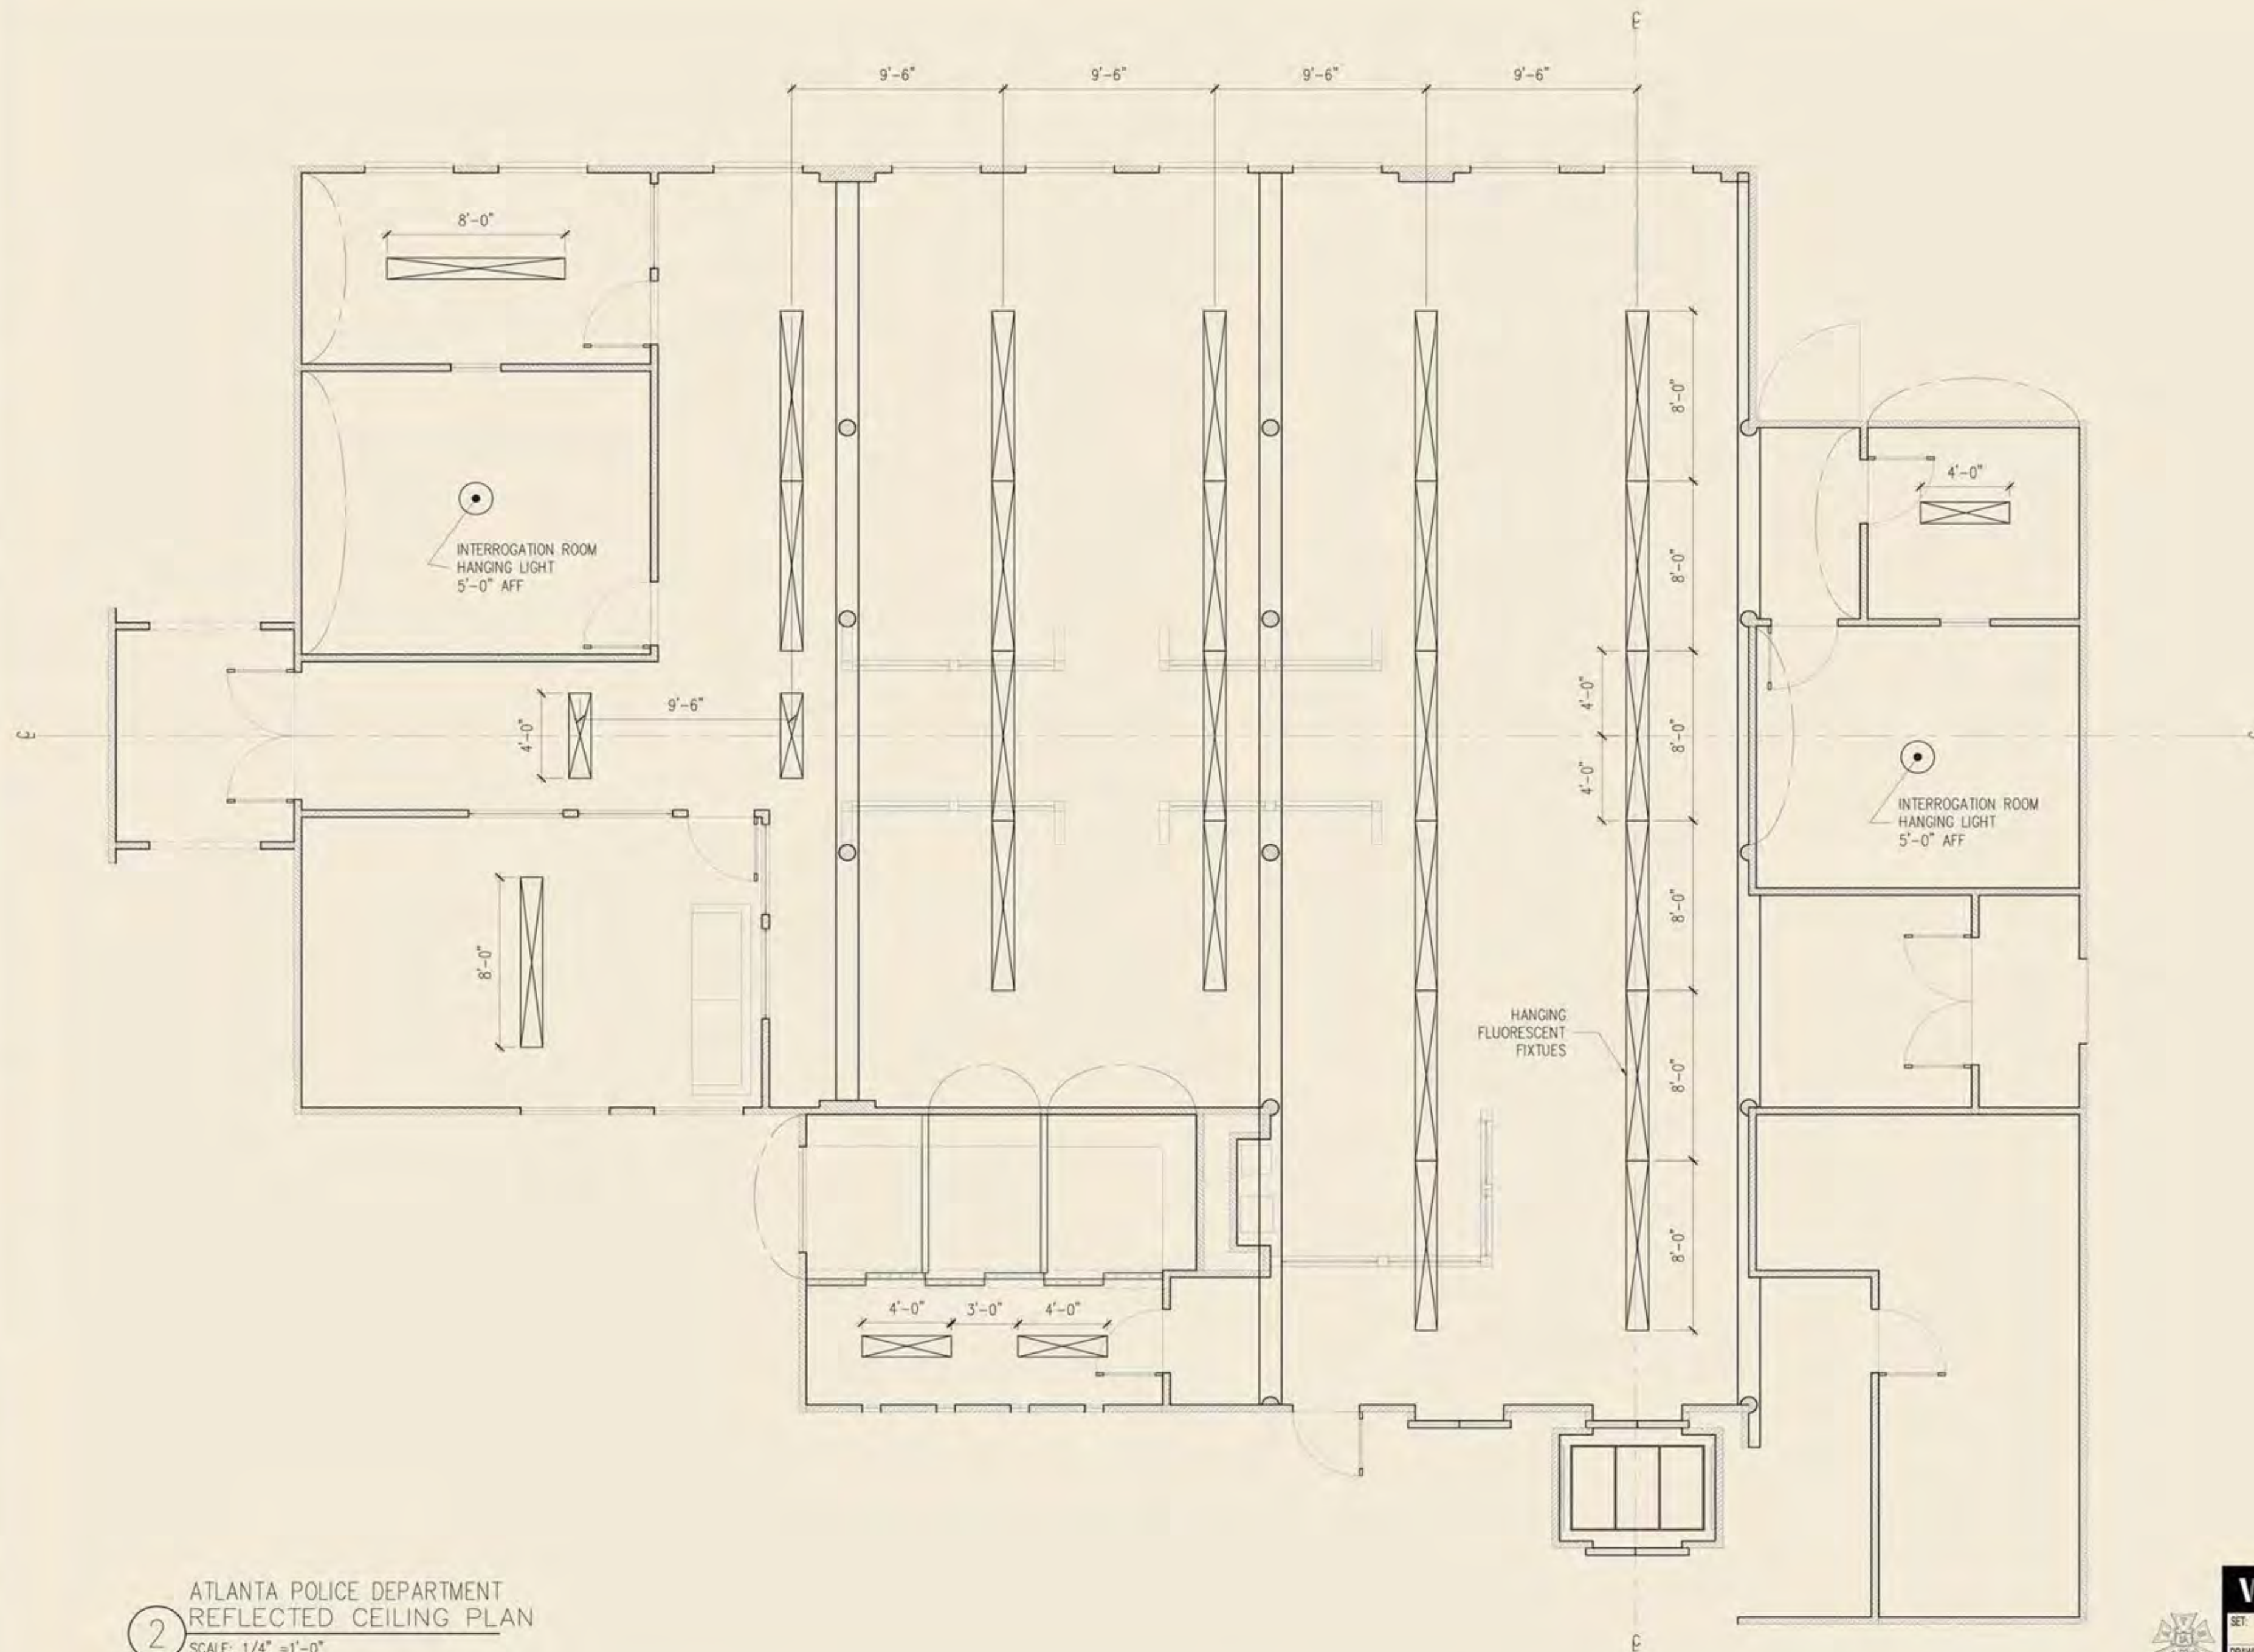

PRELIMINARY 9-2-2022

2 ATLANTA POLICE DEPARTMENT
REFLECTED CEILING PLAN
SCALE: 1/4" = 1'-0"



WILL TRENT			
SET:	ATLANTA POLICE DEPARTMENT	EPISODE:	-
DRAWING:	PLAN	SCALE:	AS SHOWN
LOCATION:	EAGLE ROCK STUDIOS ATLANTA- STAGE 3	DATE:	09/02/2022
PRODUCTION DESIGNER:	GABOR NORMAN	ART DIRECTOR:	JOHANN OOSTHUIZEN
CONSTRUCTION COORDINATOR:	TRAVIS PITTMAN	SET DECORATOR:	SANDY SKORA
DRAWN BY:	C BAURLEY	SHEET:	2

WILL TRENT
ATLANTA CRIME

ALANTA POLICE DEPARTMENT SET

PRODUCTION DESIGNER: **GABOR NORMAN**
ART DIRECTOR: **JOHANN OOSTHUIZEN**
SET DECORATOR: **SANDY SKORA**



WILL TRENT

GBI SET


PRODUCTION DESIGNER:	GABOR NORMAN
ART DIRECTOR:	JOHANN OOSTHUIZEN
SET DECORATOR:	SANDY SKORA




WILL TRENT

GBI SET


PRODUCTION DESIGNER:	GABOR NORMAN
ART DIRECTOR:	JOHANN OOSTHUIZEN
SET DECORATOR:	SANDY SKORA

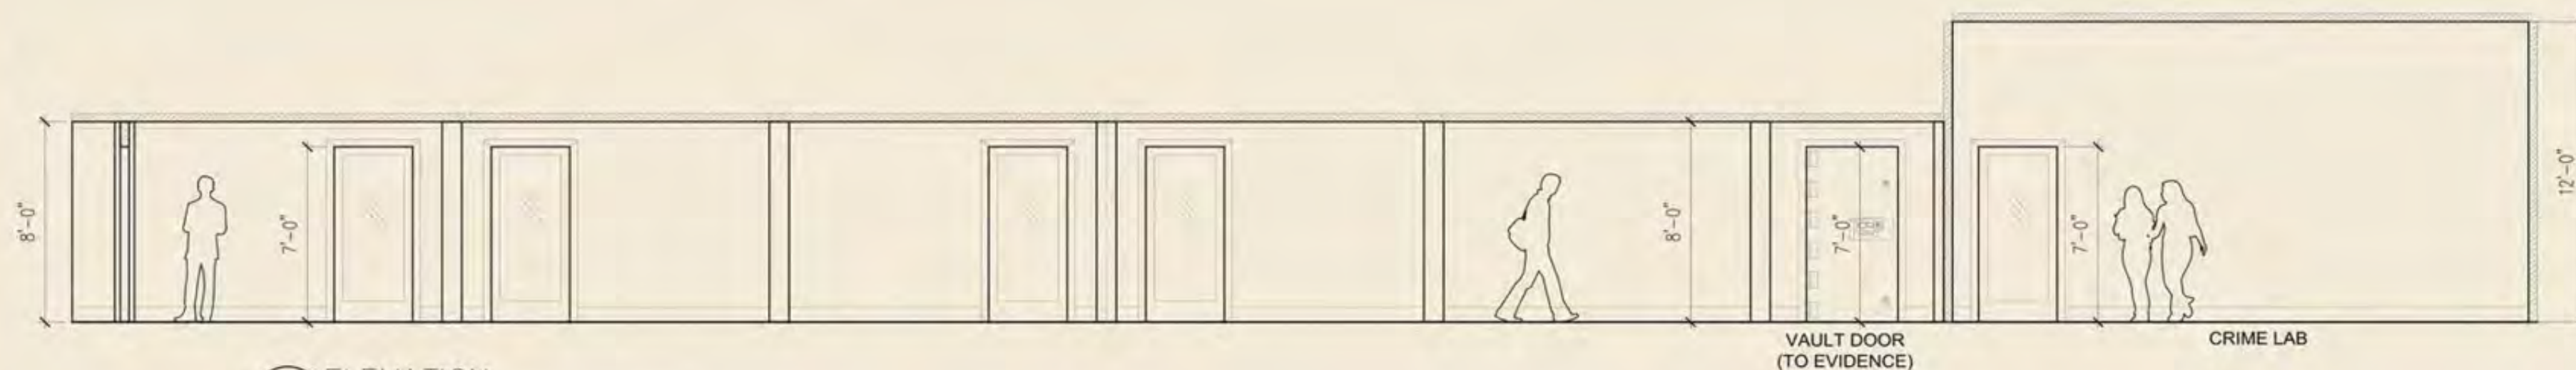


E ELEVATION
SCALE: 1/4" = 1'-0"

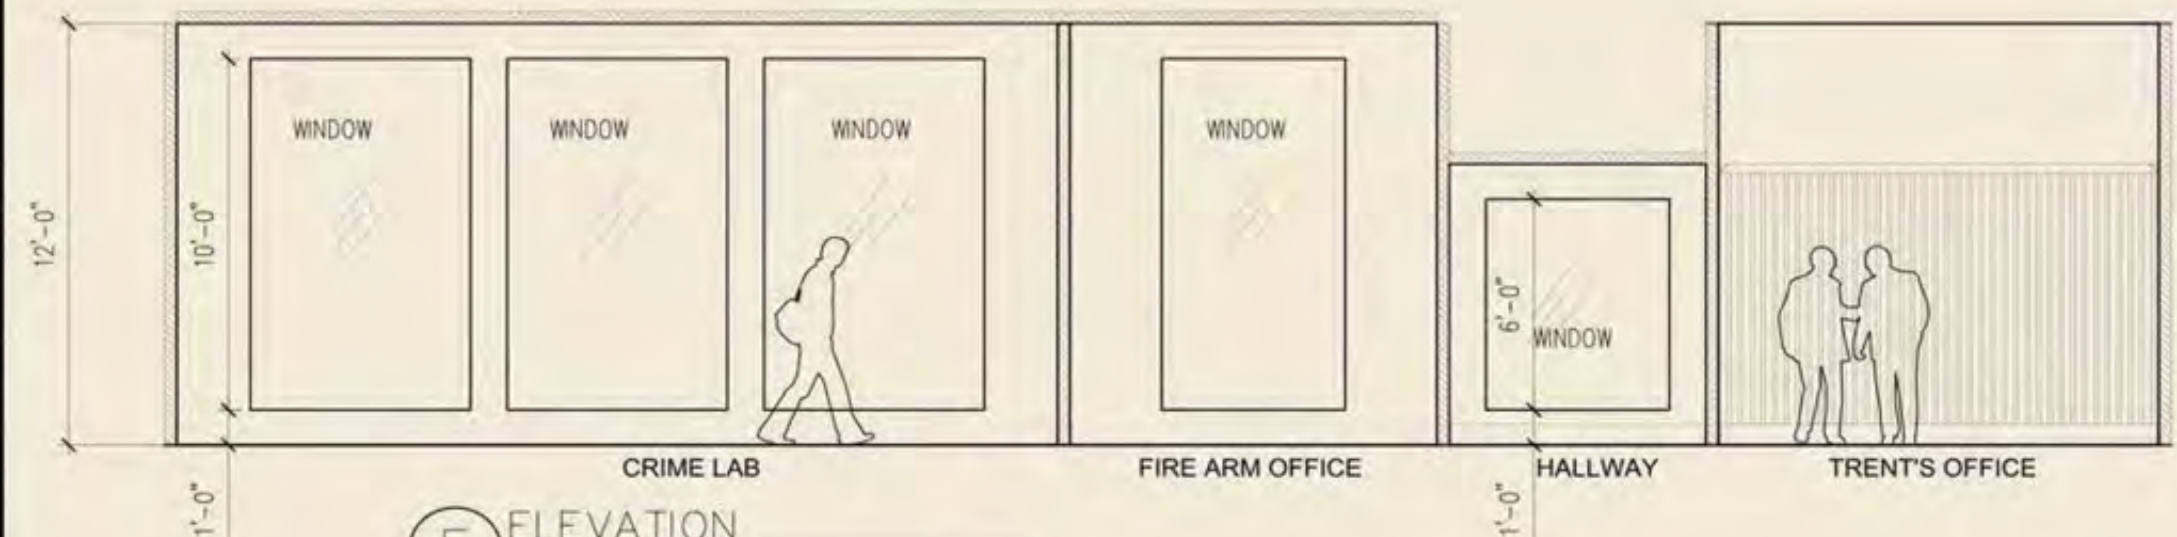


F ELEVATION
SCALE: 1/4" = 1'-0"

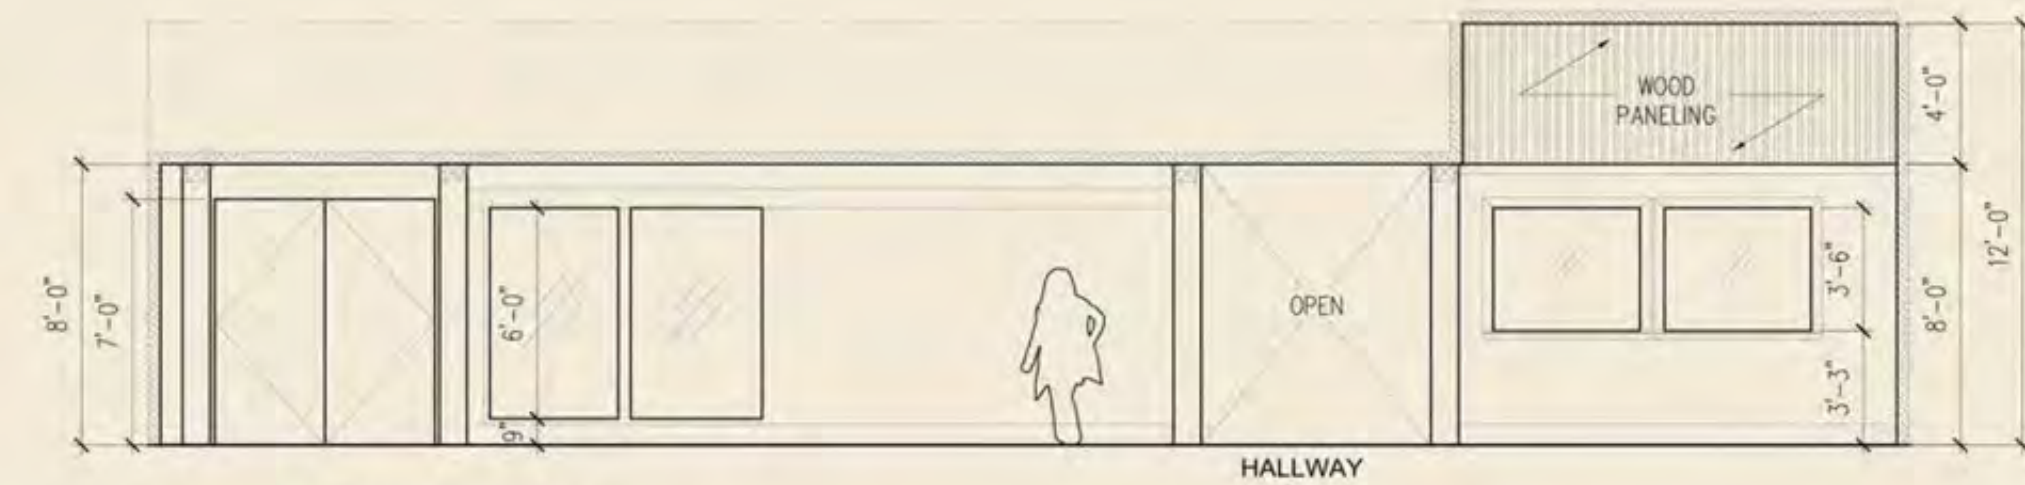

G ELEVATION
SCALE: 1/4" = 1'-0"

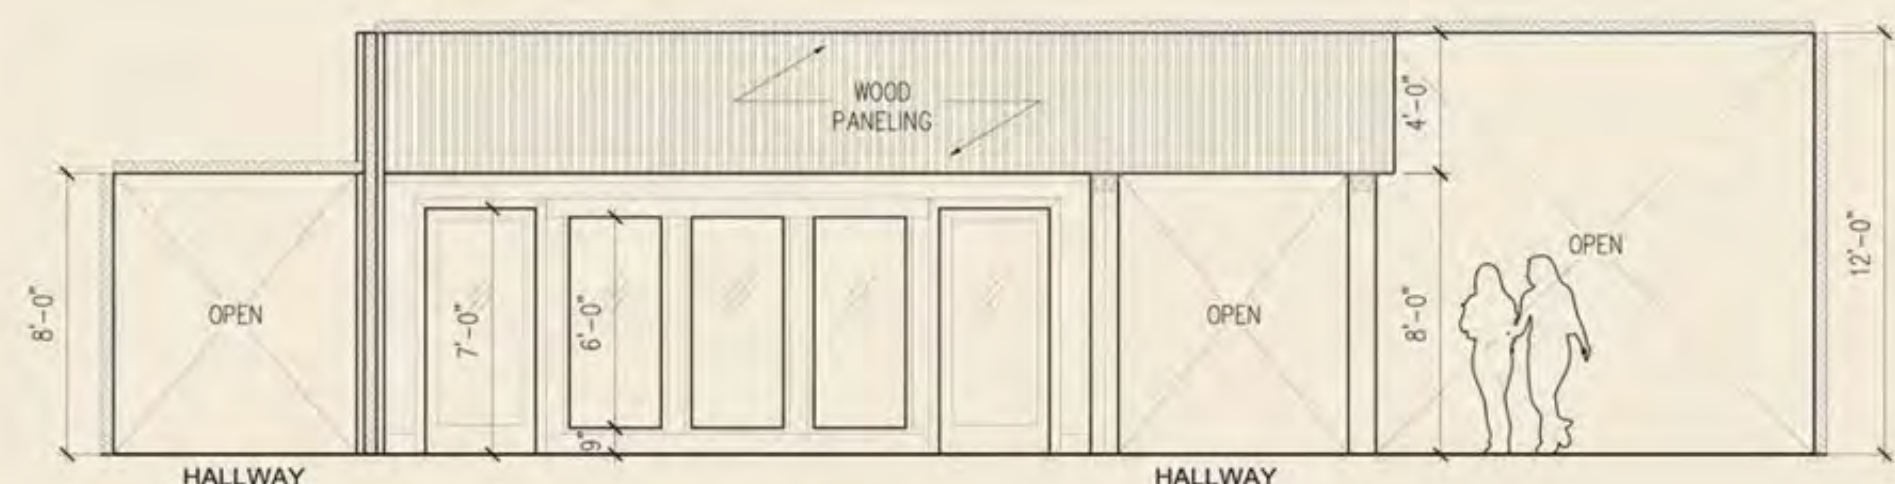

H ELEVATION
SCALE: 1/4" = 1'-0"

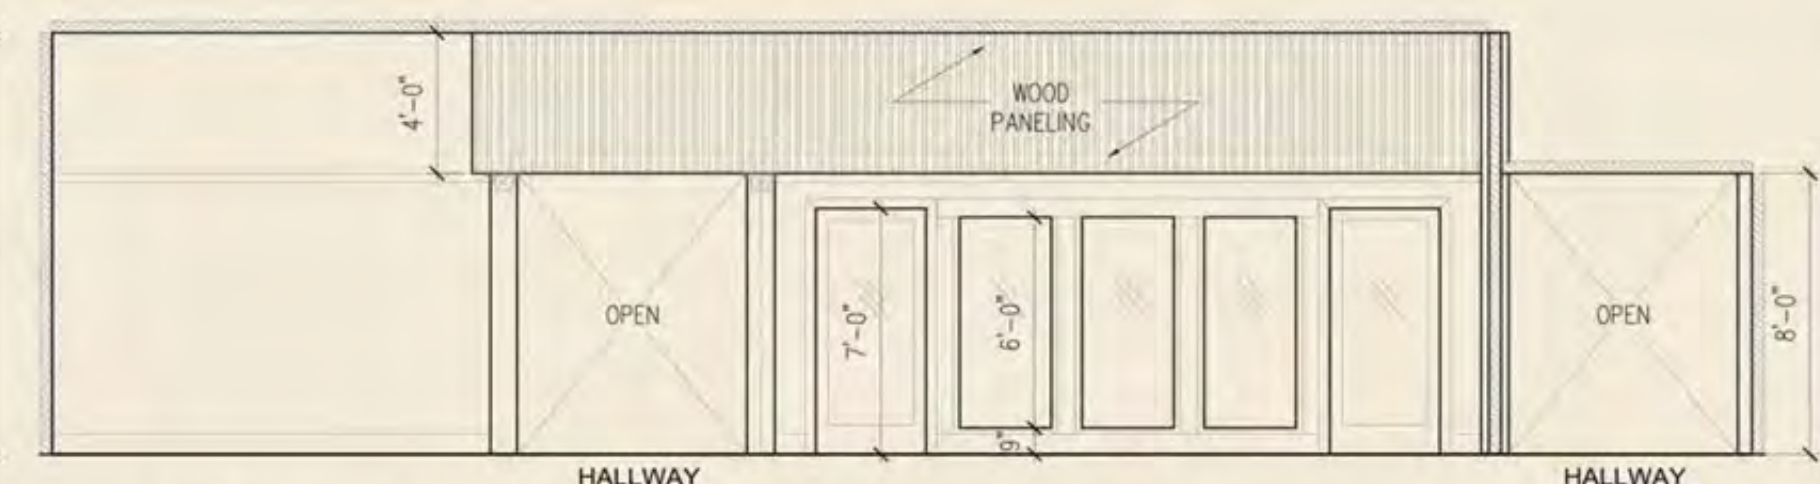

J ELEVATION
SCALE: 1/4" = 1'-0"



K ELEVATION
SCALE: 1/4" = 1'-0"

PRELIMINARY 9-2-2022







WILL TRENT			
SET:	GEORGIA BUREAU OF INVESTIGATION	EPISODE:	-
DRAWING:	ELEVATIONS	SCALE:	AS SHOWN
LOCATION:	EAGLE ROCK STUDIOS ATLANTA- STAGE 3	DATE:	09/02/2022
DRAWN BY:	C. BAURLEY	SHEET:	4

WILL TRENT
ATLANTA CRIME

GBI ELEVATIONS

PRODUCTION DESIGNER: **GABOR NORMAN**
ART DIRECTOR: **JOHANN OOSTHUIZEN**
SET DECORATOR: **SANDY SKORA**

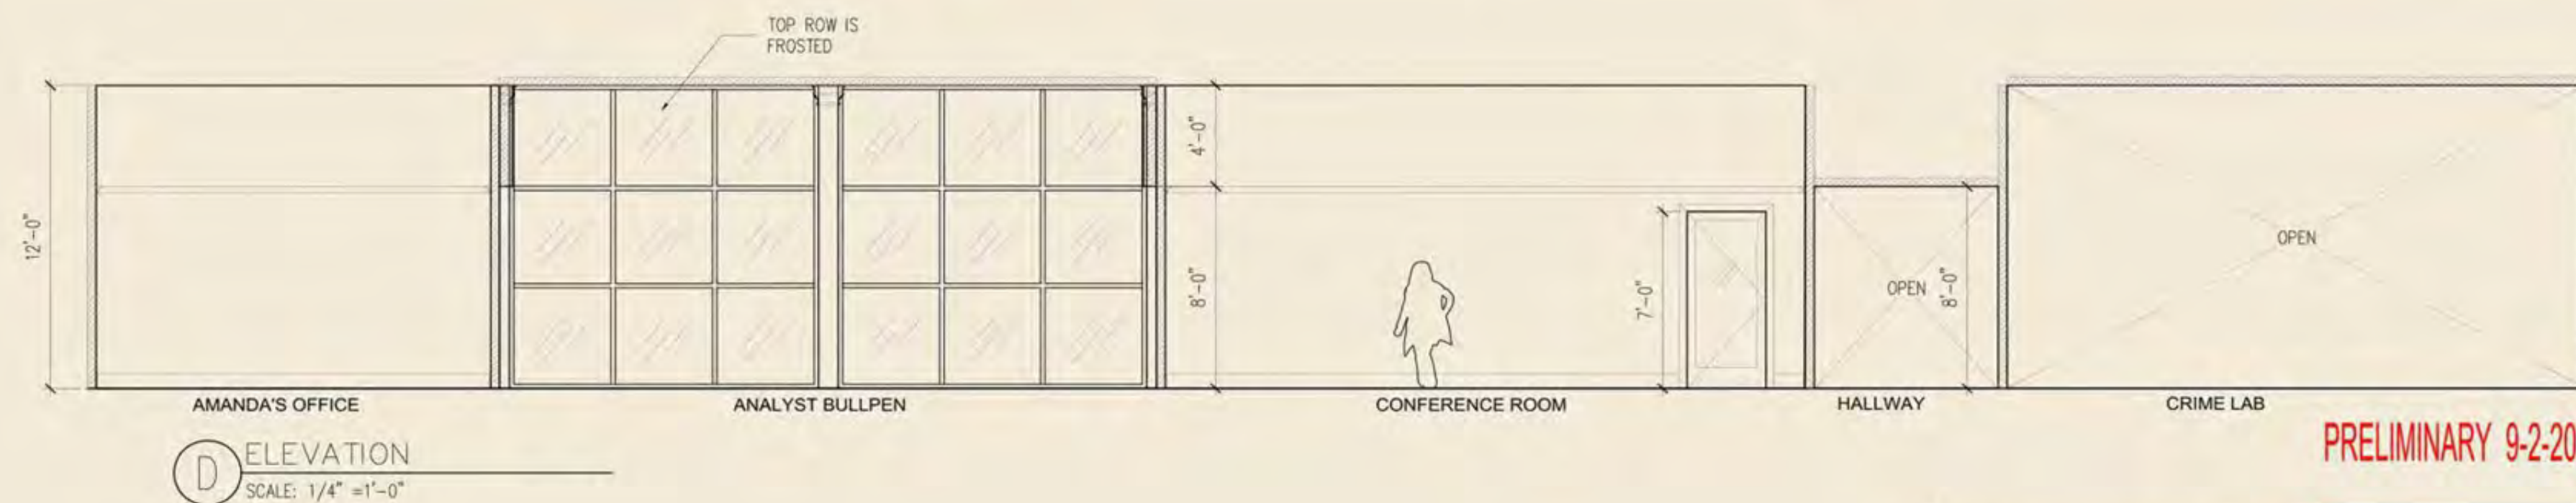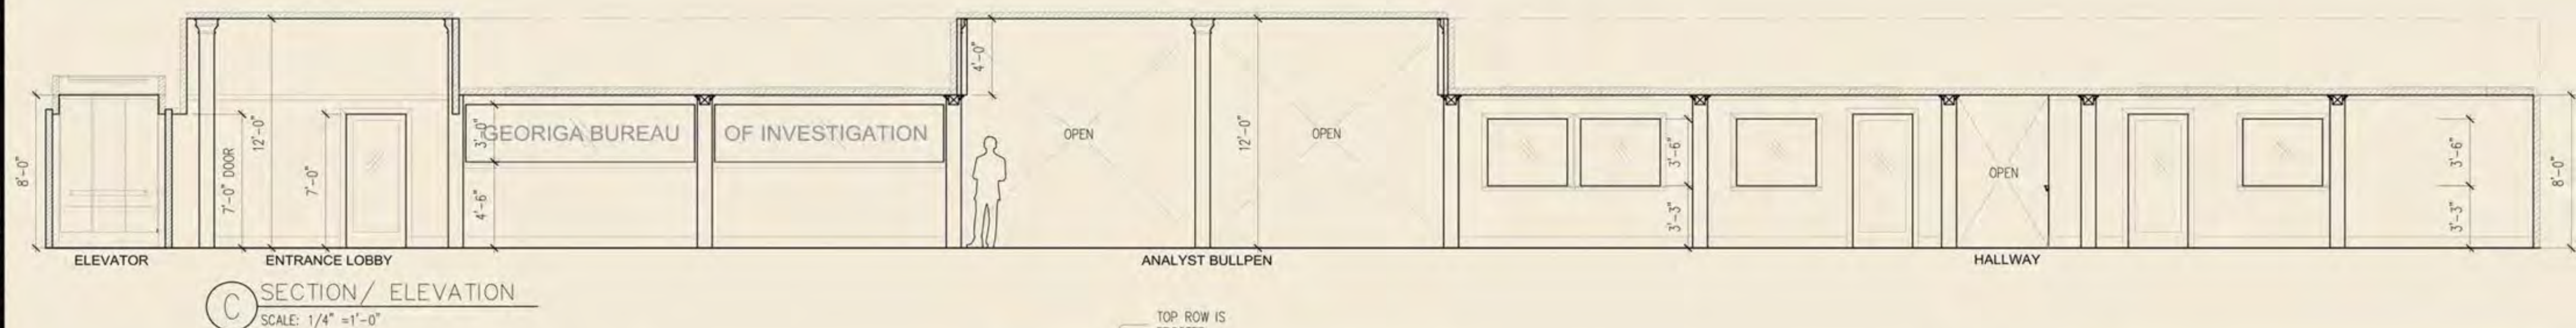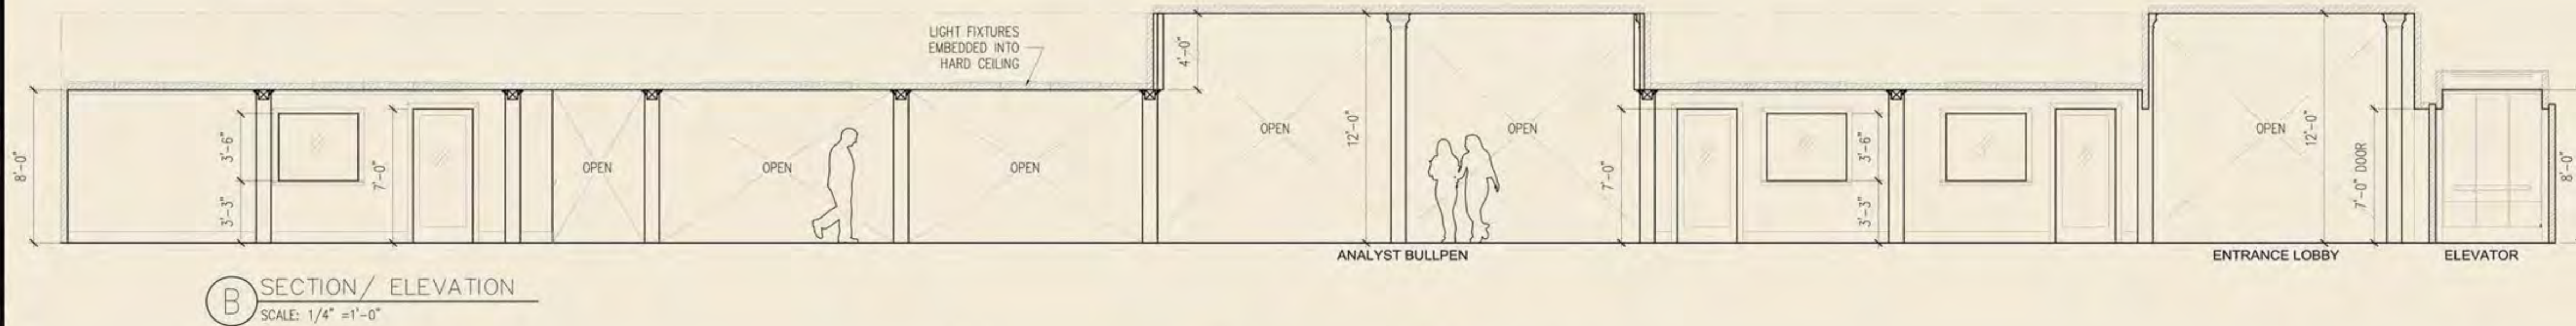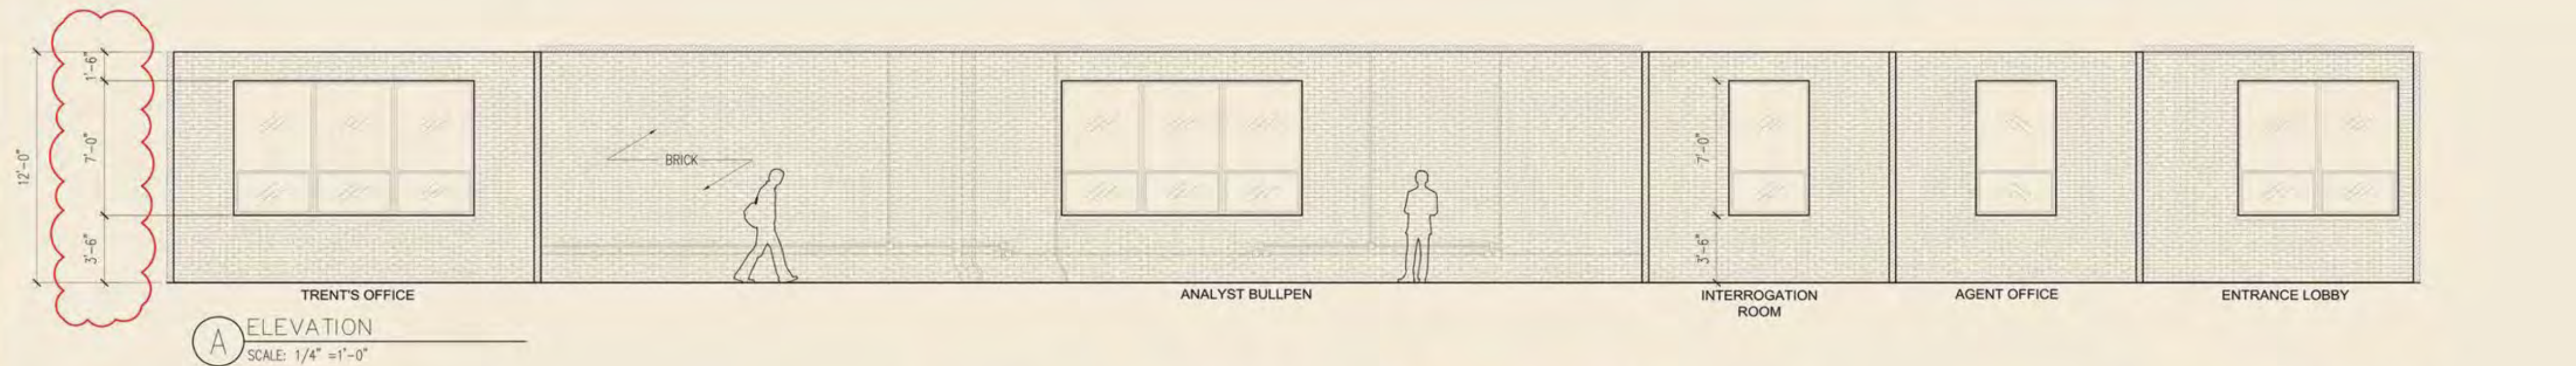

PRELIMINARY 9-2-2022




WILL TRENT			
SET:	GEORGIA BUREAU OF INVESTIGATION	EPISODE:	
DRAWING:	ELEVATIONS	SCALE:	AS SHOWN
LOCATION:	EAGLE ROCK STUDIOS ATLANTA- STAGE 3	DATE:	09/02/2022
PRODUCTION DESIGNER:	GABOR NORMAN	ART DIRECTOR:	JOHANN OOSTHUIZEN
SET DECORATOR:	SANDY SKORA		


WILL TRENT
ATLANTA CRIME

GBI ELEVATIONS


PRODUCTION DESIGNER: GABOR NORMAN
ART DIRECTOR: JOHANN OOSTHUIZEN
SET DECORATOR: SANDY SKORA

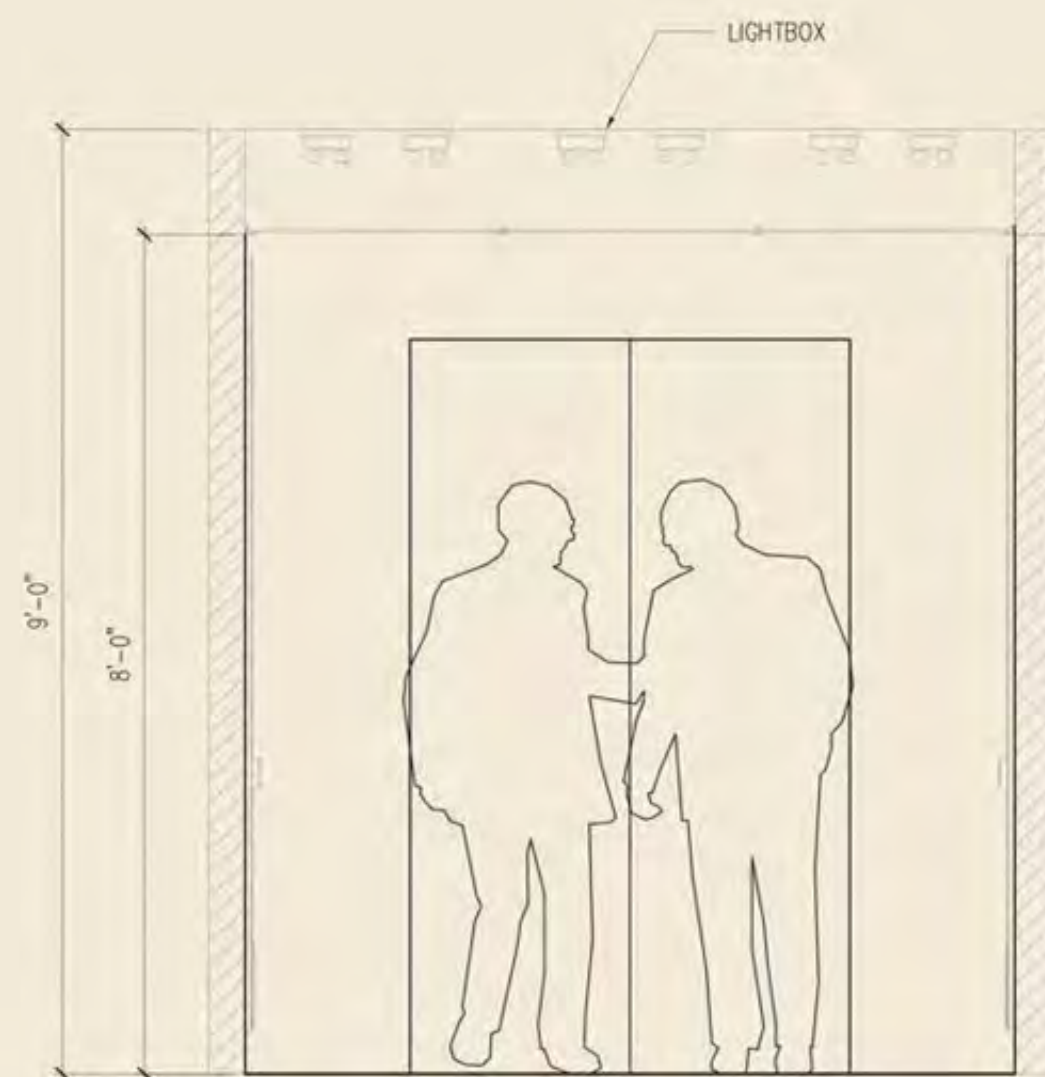


A ELEVATION
SCALE: 3/4" = 1'-0"

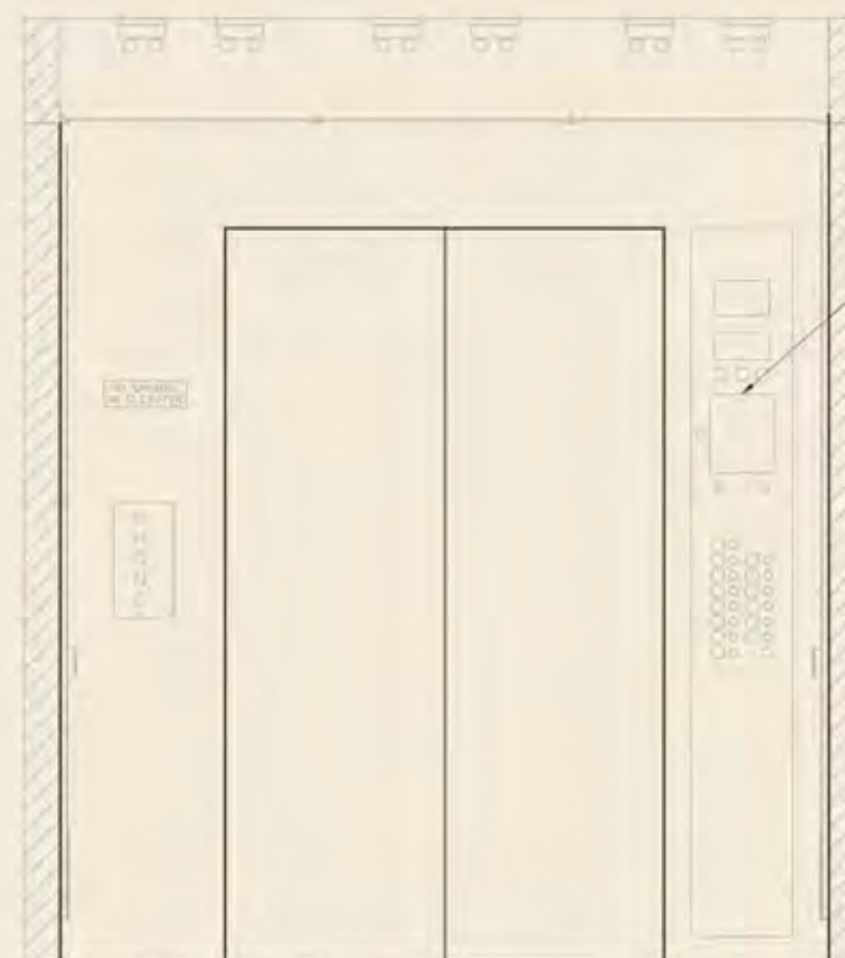


B ELEVATION
SCALE: 3/4" = 1'-0"

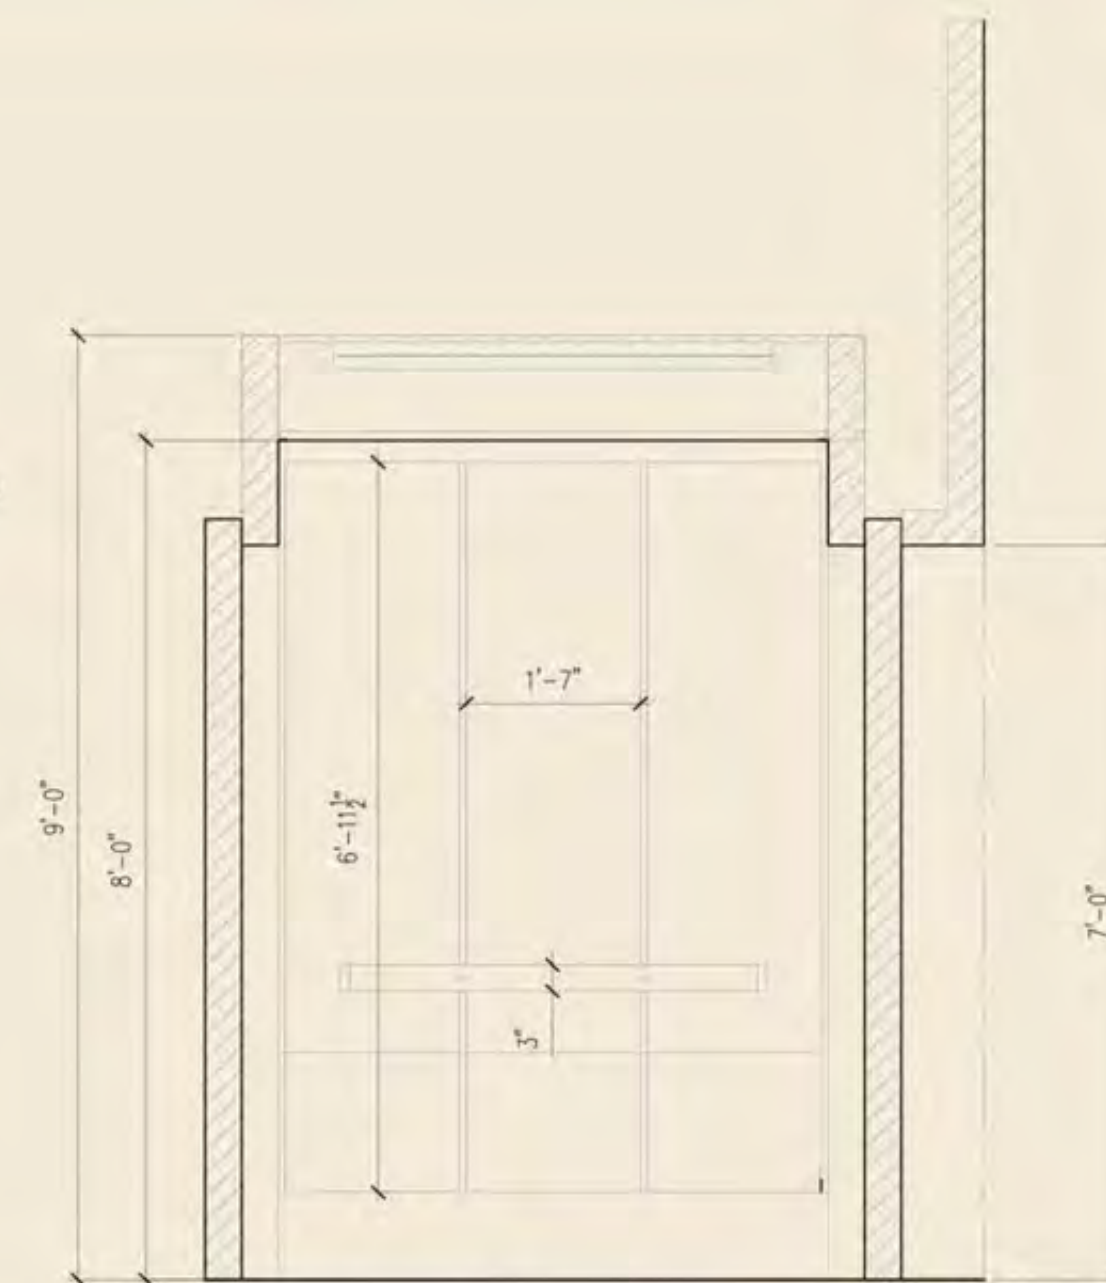

C (MIRROR FOR OPPOSITE SIDE)
ELEVATION
SCALE: 3/4" = 1'-0"

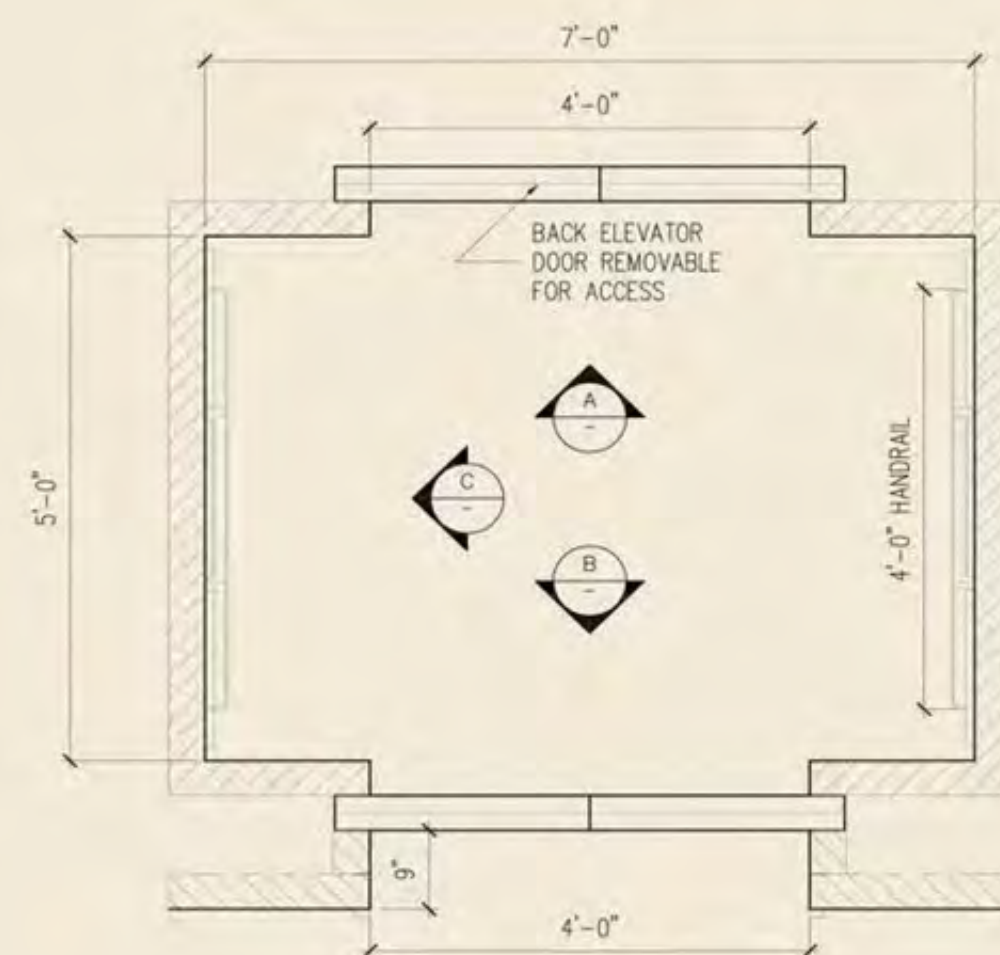

1 PLAN
SCALE: 3/4" = 1'-0"

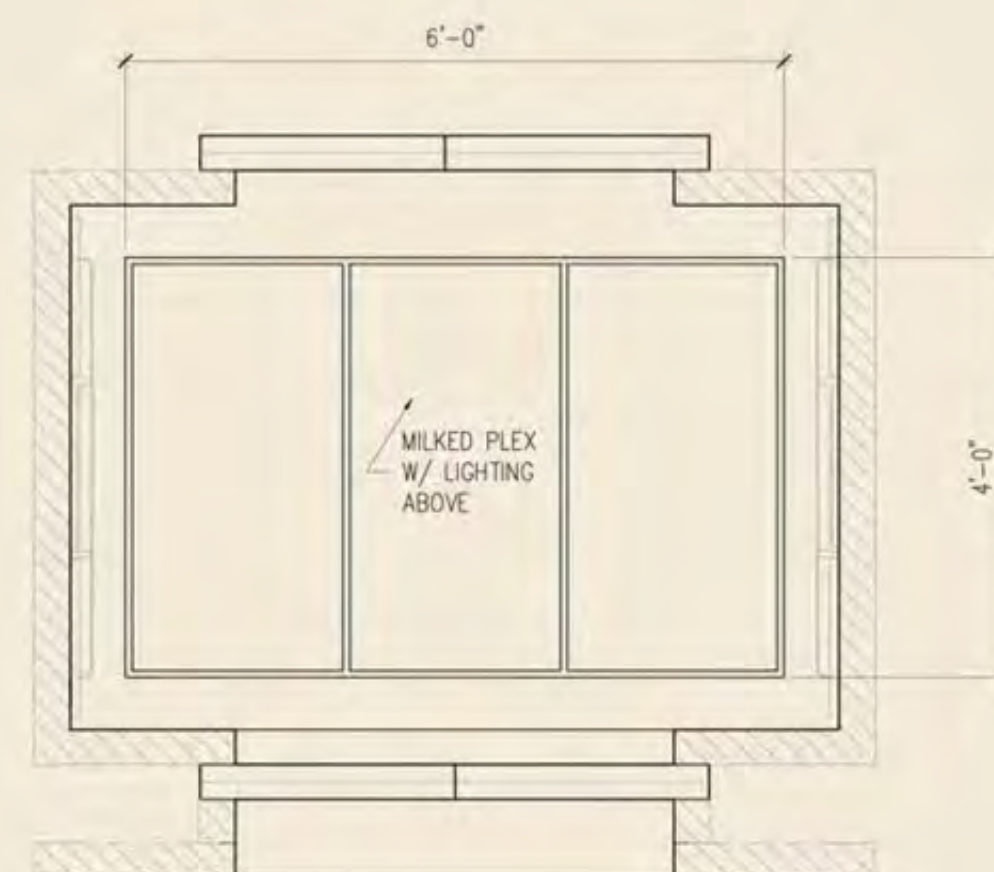

2 REFLECTED CEILING PLAN
SCALE: 3/4" = 1'-0"

PRELIMINARY 9-2-2022




WILL TRENT			
SET:	GEORGIA BUREAU OF INVESTIGATION	EPISODE:	-
DRAWING:	ELEVATOR DETAILS	SCALE:	AS SHOWN
LOCATION:	EAGLE ROCK STUDIOS ATLANTA- STAGE 3	DATE:	09/02/2022
PRODUCTION DESIGNER:	GABOR NORMAN	ART DIRECTOR:	JOHANN OOSTHUIZEN
CONSTRUCTION COORDINATOR:	TRAVIS PITTMAN	SET DECORATOR:	SANDY SKORA
SHEET:	5		

WILL TRENT
ATLANTA CRIME

GBI ELEVATOR DETAILS

PRODUCTION DESIGNER: GABOR NORMAN
ART DIRECTOR: JOHANN OOSTHUIZEN
SET DECORATOR: SANDY SKORA

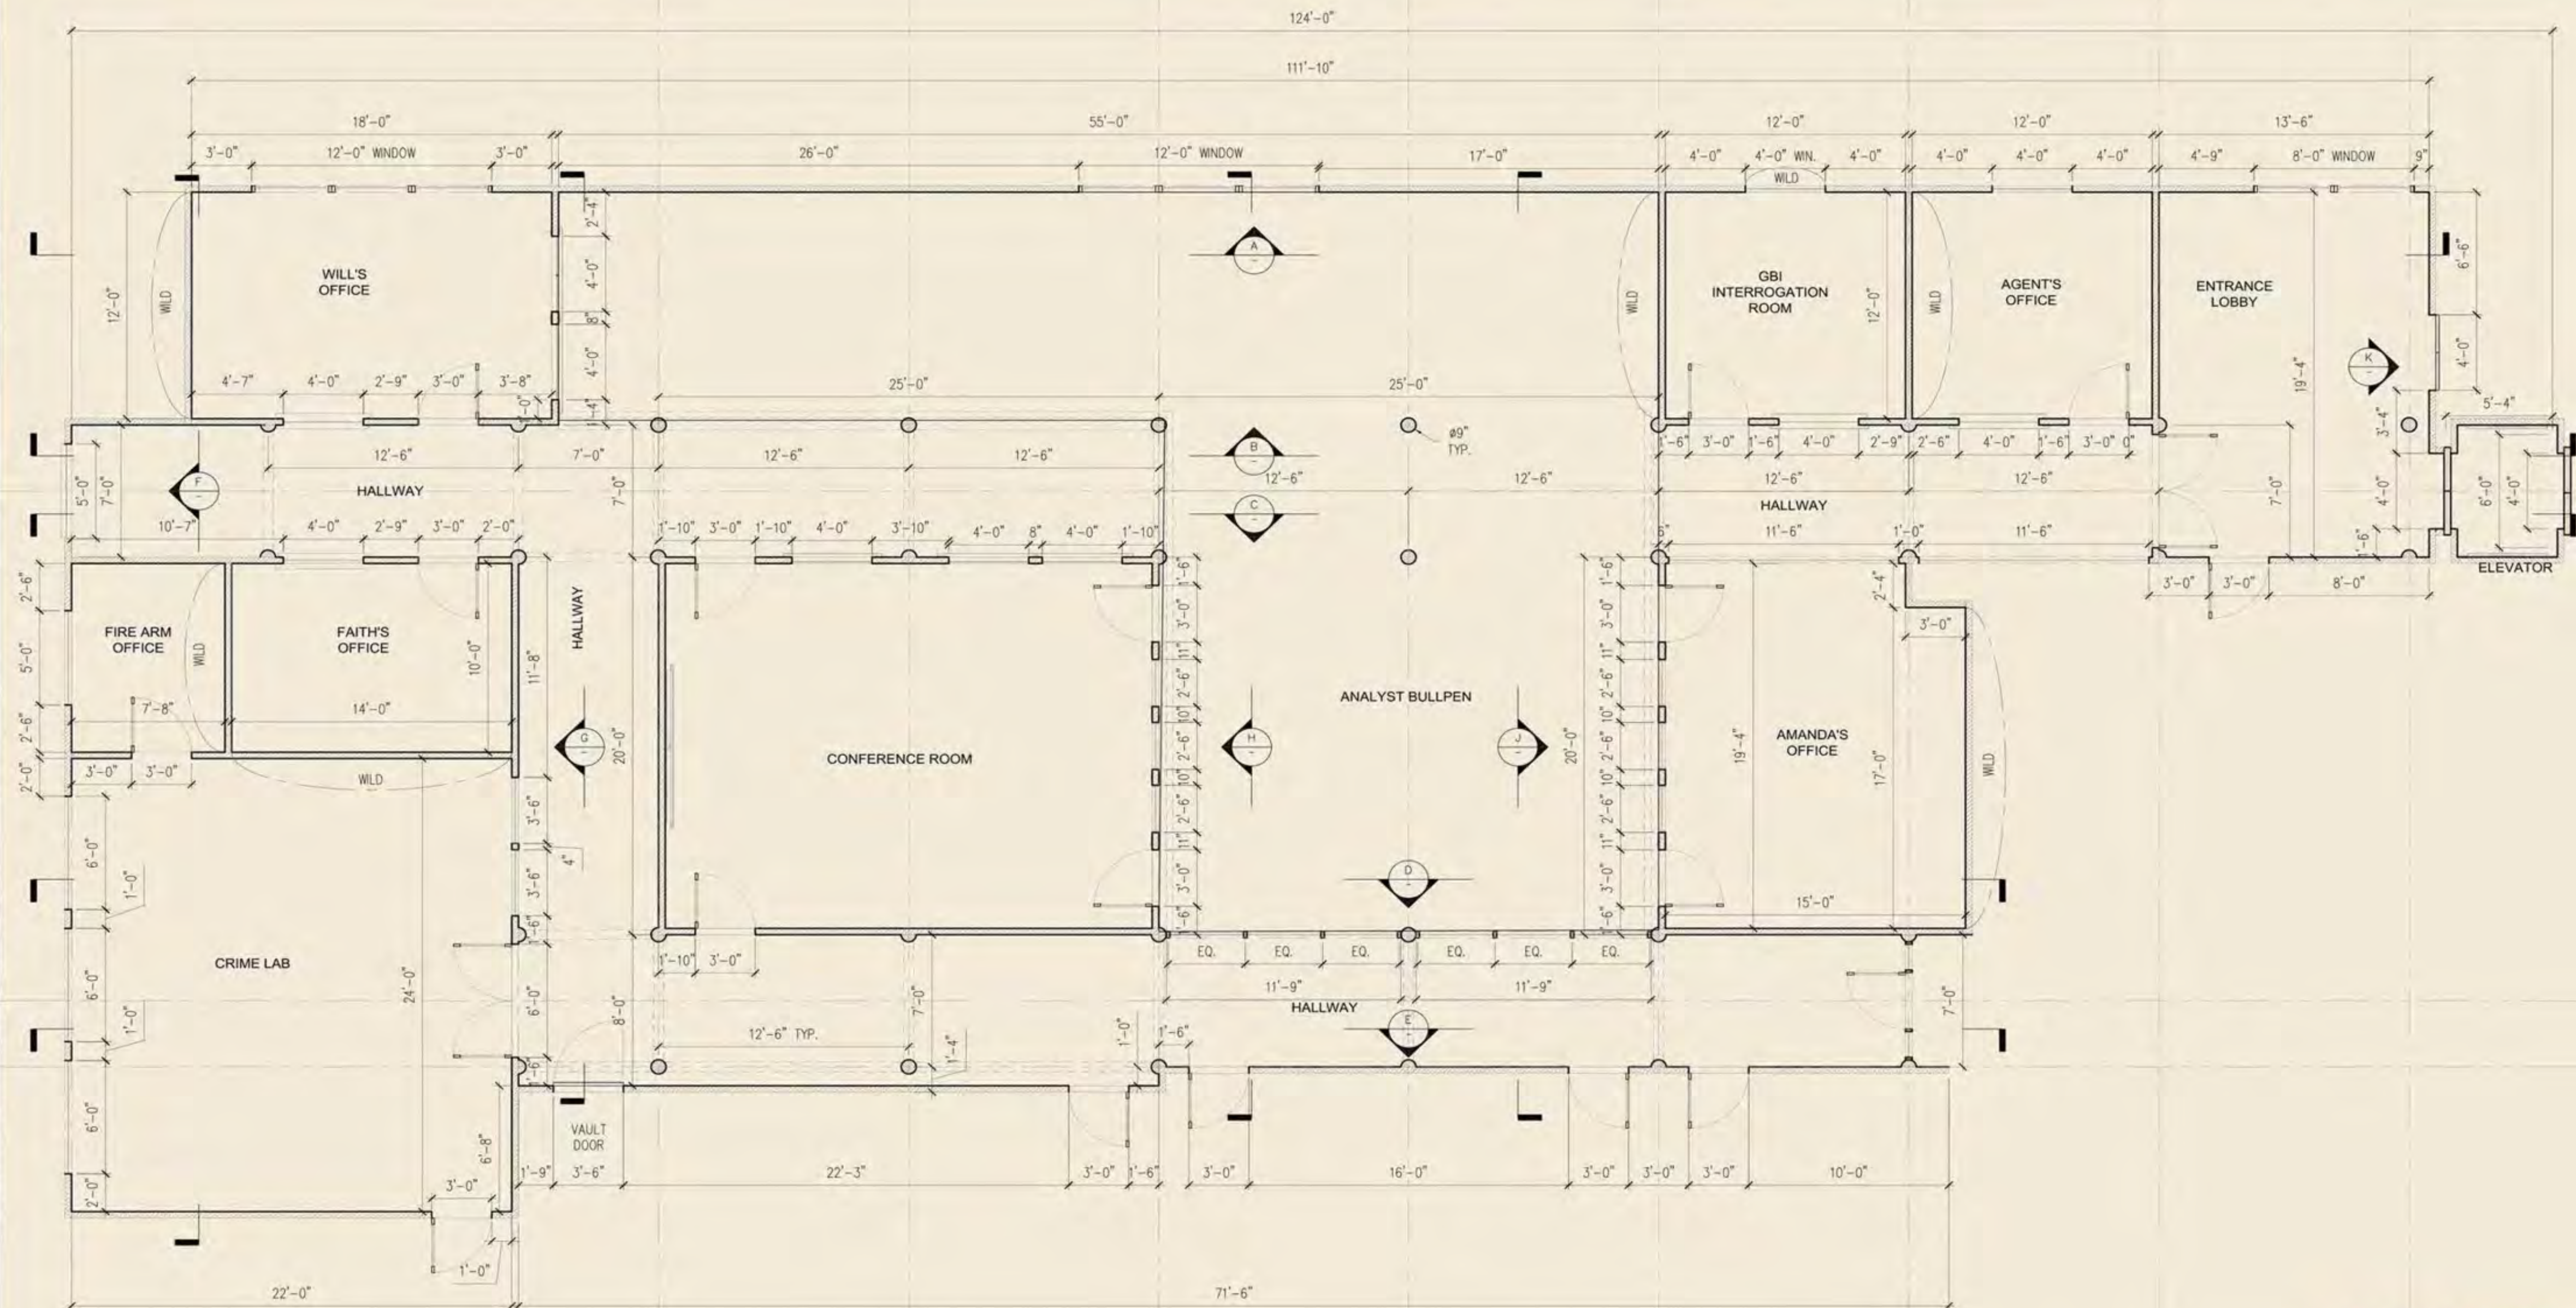

PRELIMINARY 9-2-2022

1 GEORGIA BUREAU OF INVESTIGATION
PLAN
SCALE: 1/4" = 1'-0"




WILL TRENT		PRODUCTION DESIGNER: GABOR NORMAN	
SET:	GEORGIA BUREAU OF INVESTIGATION	ART DIRECTOR: JOHANN OOSTHUIZEN	SET:
DRAWING:	PLAN	CONSTRUCTION COORDINATOR: TRAVIS PITTMAN	SHEET: 1
LOCATION:	EAGLE ROCK STUDIOS ATLANTA- STAGE 3	SET DECORATOR:	
		DRAWN BY: C BAURLEY	DATE: 09/02/2022

WILL TRENT
ATLANTA CRIME

GBI REVISED SET DESIGN

PRODUCTION DESIGNER: **GABOR NORMAN**
ART DIRECTOR: **JOHANN OOSTHUIZEN**
SET DECORATOR: **SANDY SKORA**

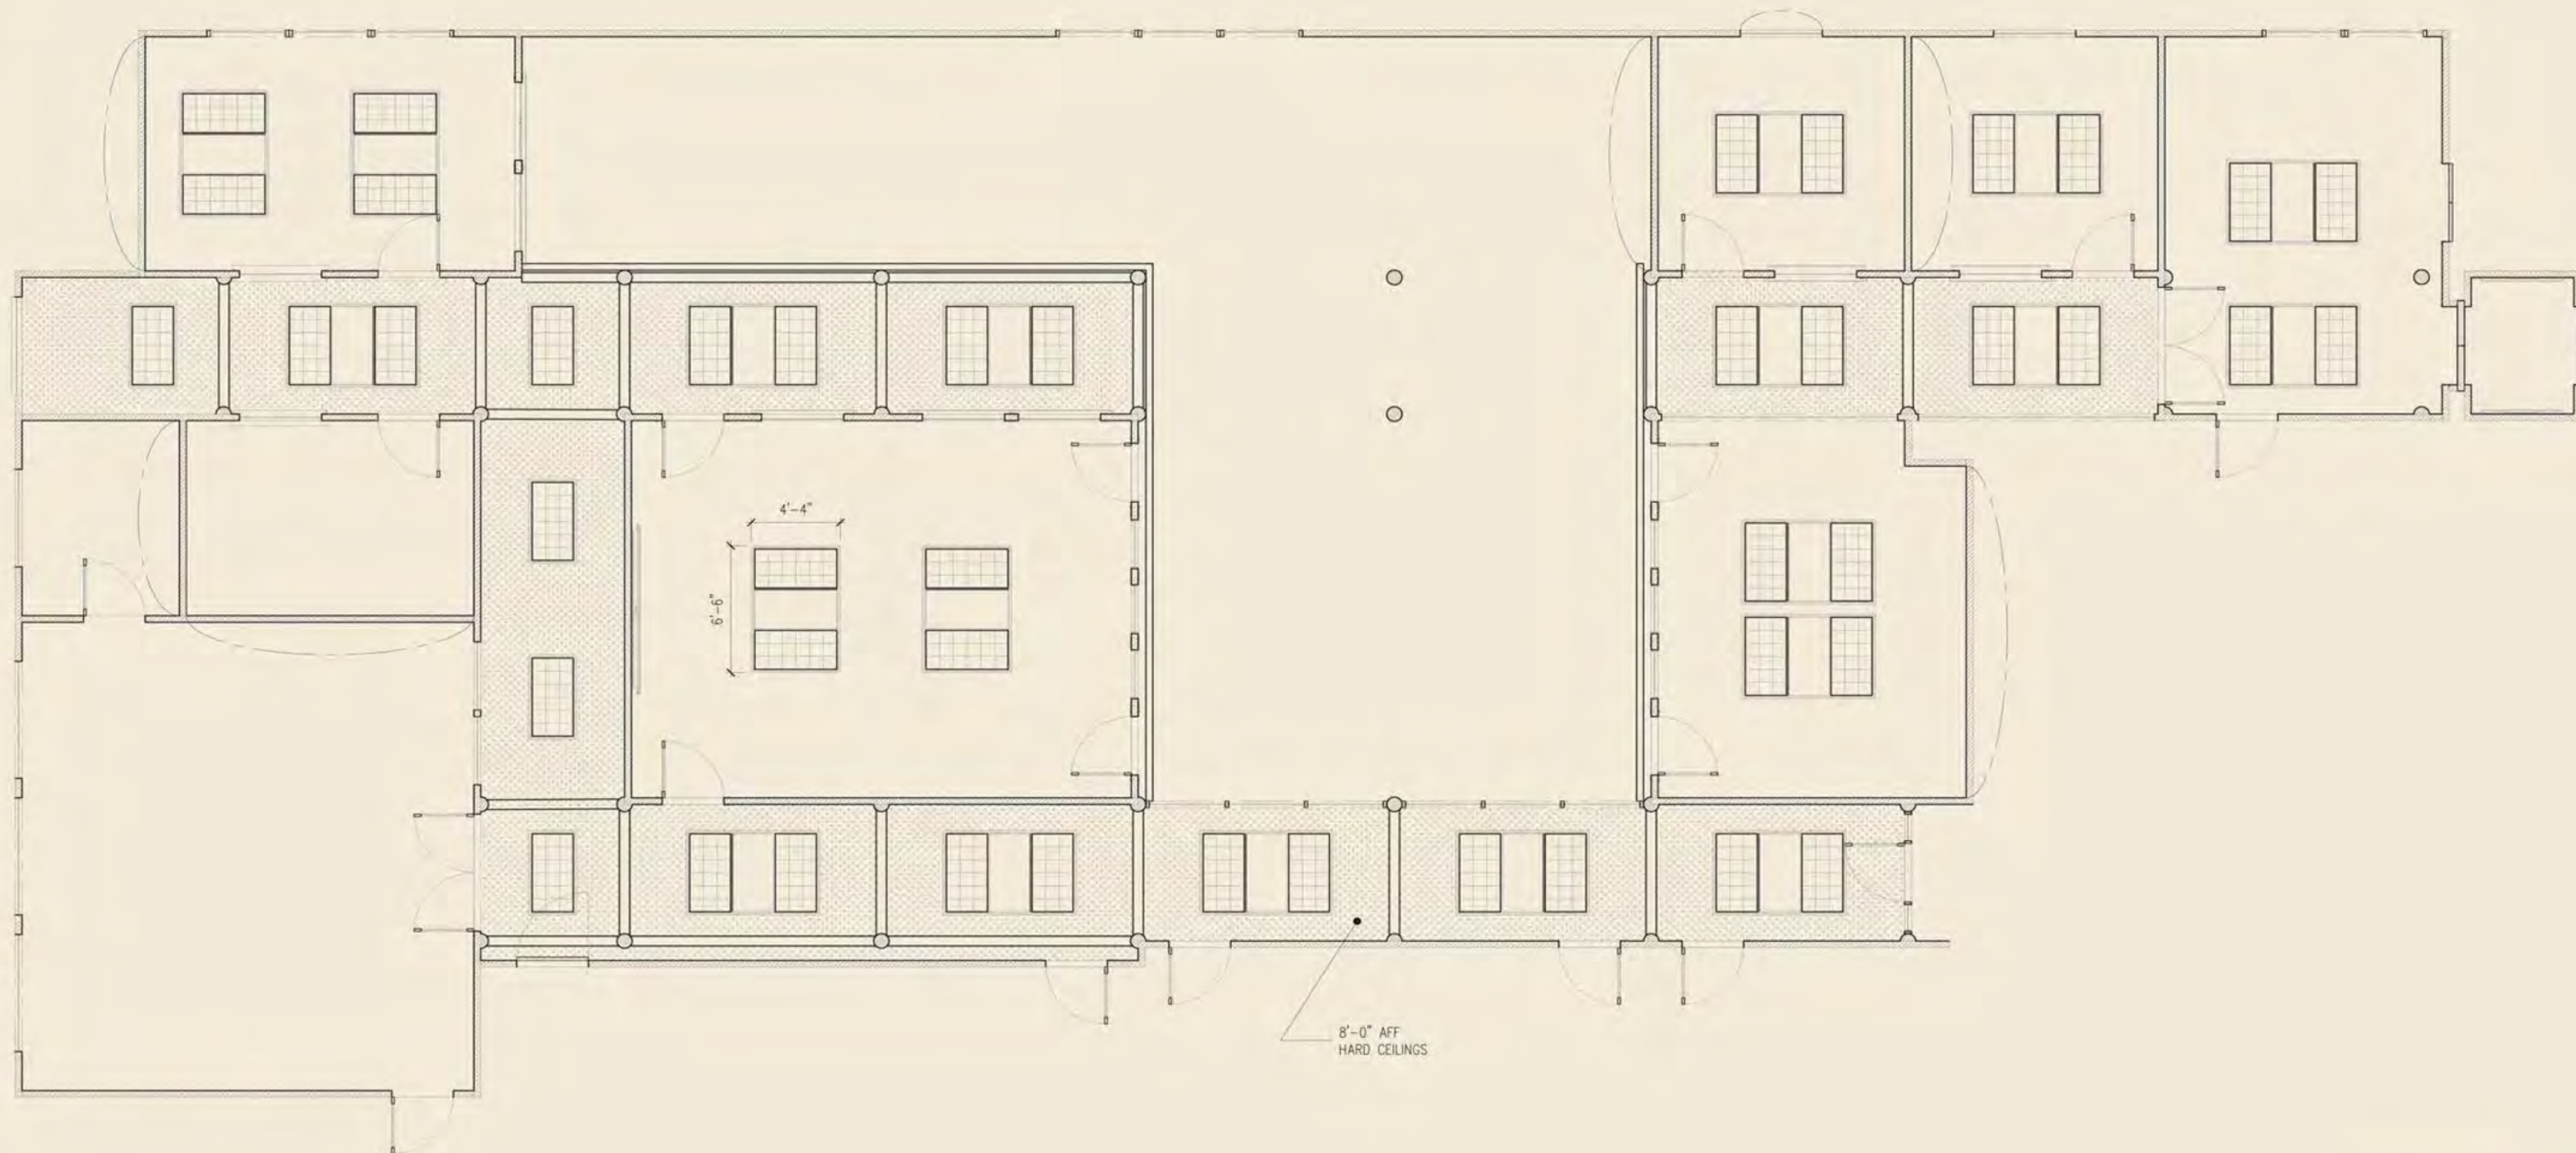

PRELIMINARY 9-2-2022

2 GEORGIA BUREAU OF INVESTIGATION
REFLECTED CEILING PLAN
SCALE: 1/4" = 1'-0"



WILL TRENT			
SET:	GEORGIA BUREAU OF INVESTIGATION	EPISODE:	-
DRAWING:	REFLECTED CEILING PLAN	SCALE:	AS SHOWN
LOCATION:	EAGLE ROCK STUDIOS ATLANTA- STAGE 3	DATE:	09/02/2022
		SHEET:	2

WILL TRENT
ATLANTA CRIME

GBI REVISED SET DESIGN

PRODUCTION DESIGNER: **GABOR NORMAN**
ART DIRECTOR: **JOHANN OOSTHUIZEN**
SET DECORATOR: **SANDY SKORA**



WILL TRENT

WILLS HOUSE SET


PRODUCTION DESIGNER:	GABOR NORMAN
ART DIRECTOR:	JOHANN OOSTHUIZEN
SET DECORATOR:	SANDY SKORA



WILL TRENT

WILLS HOUSE SET

PRODUCTION DESIGNER:	GABOR NORMAN
ART DIRECTOR:	JOHANN OOSTHUIZEN
SET DECORATOR:	SANDY SKORA

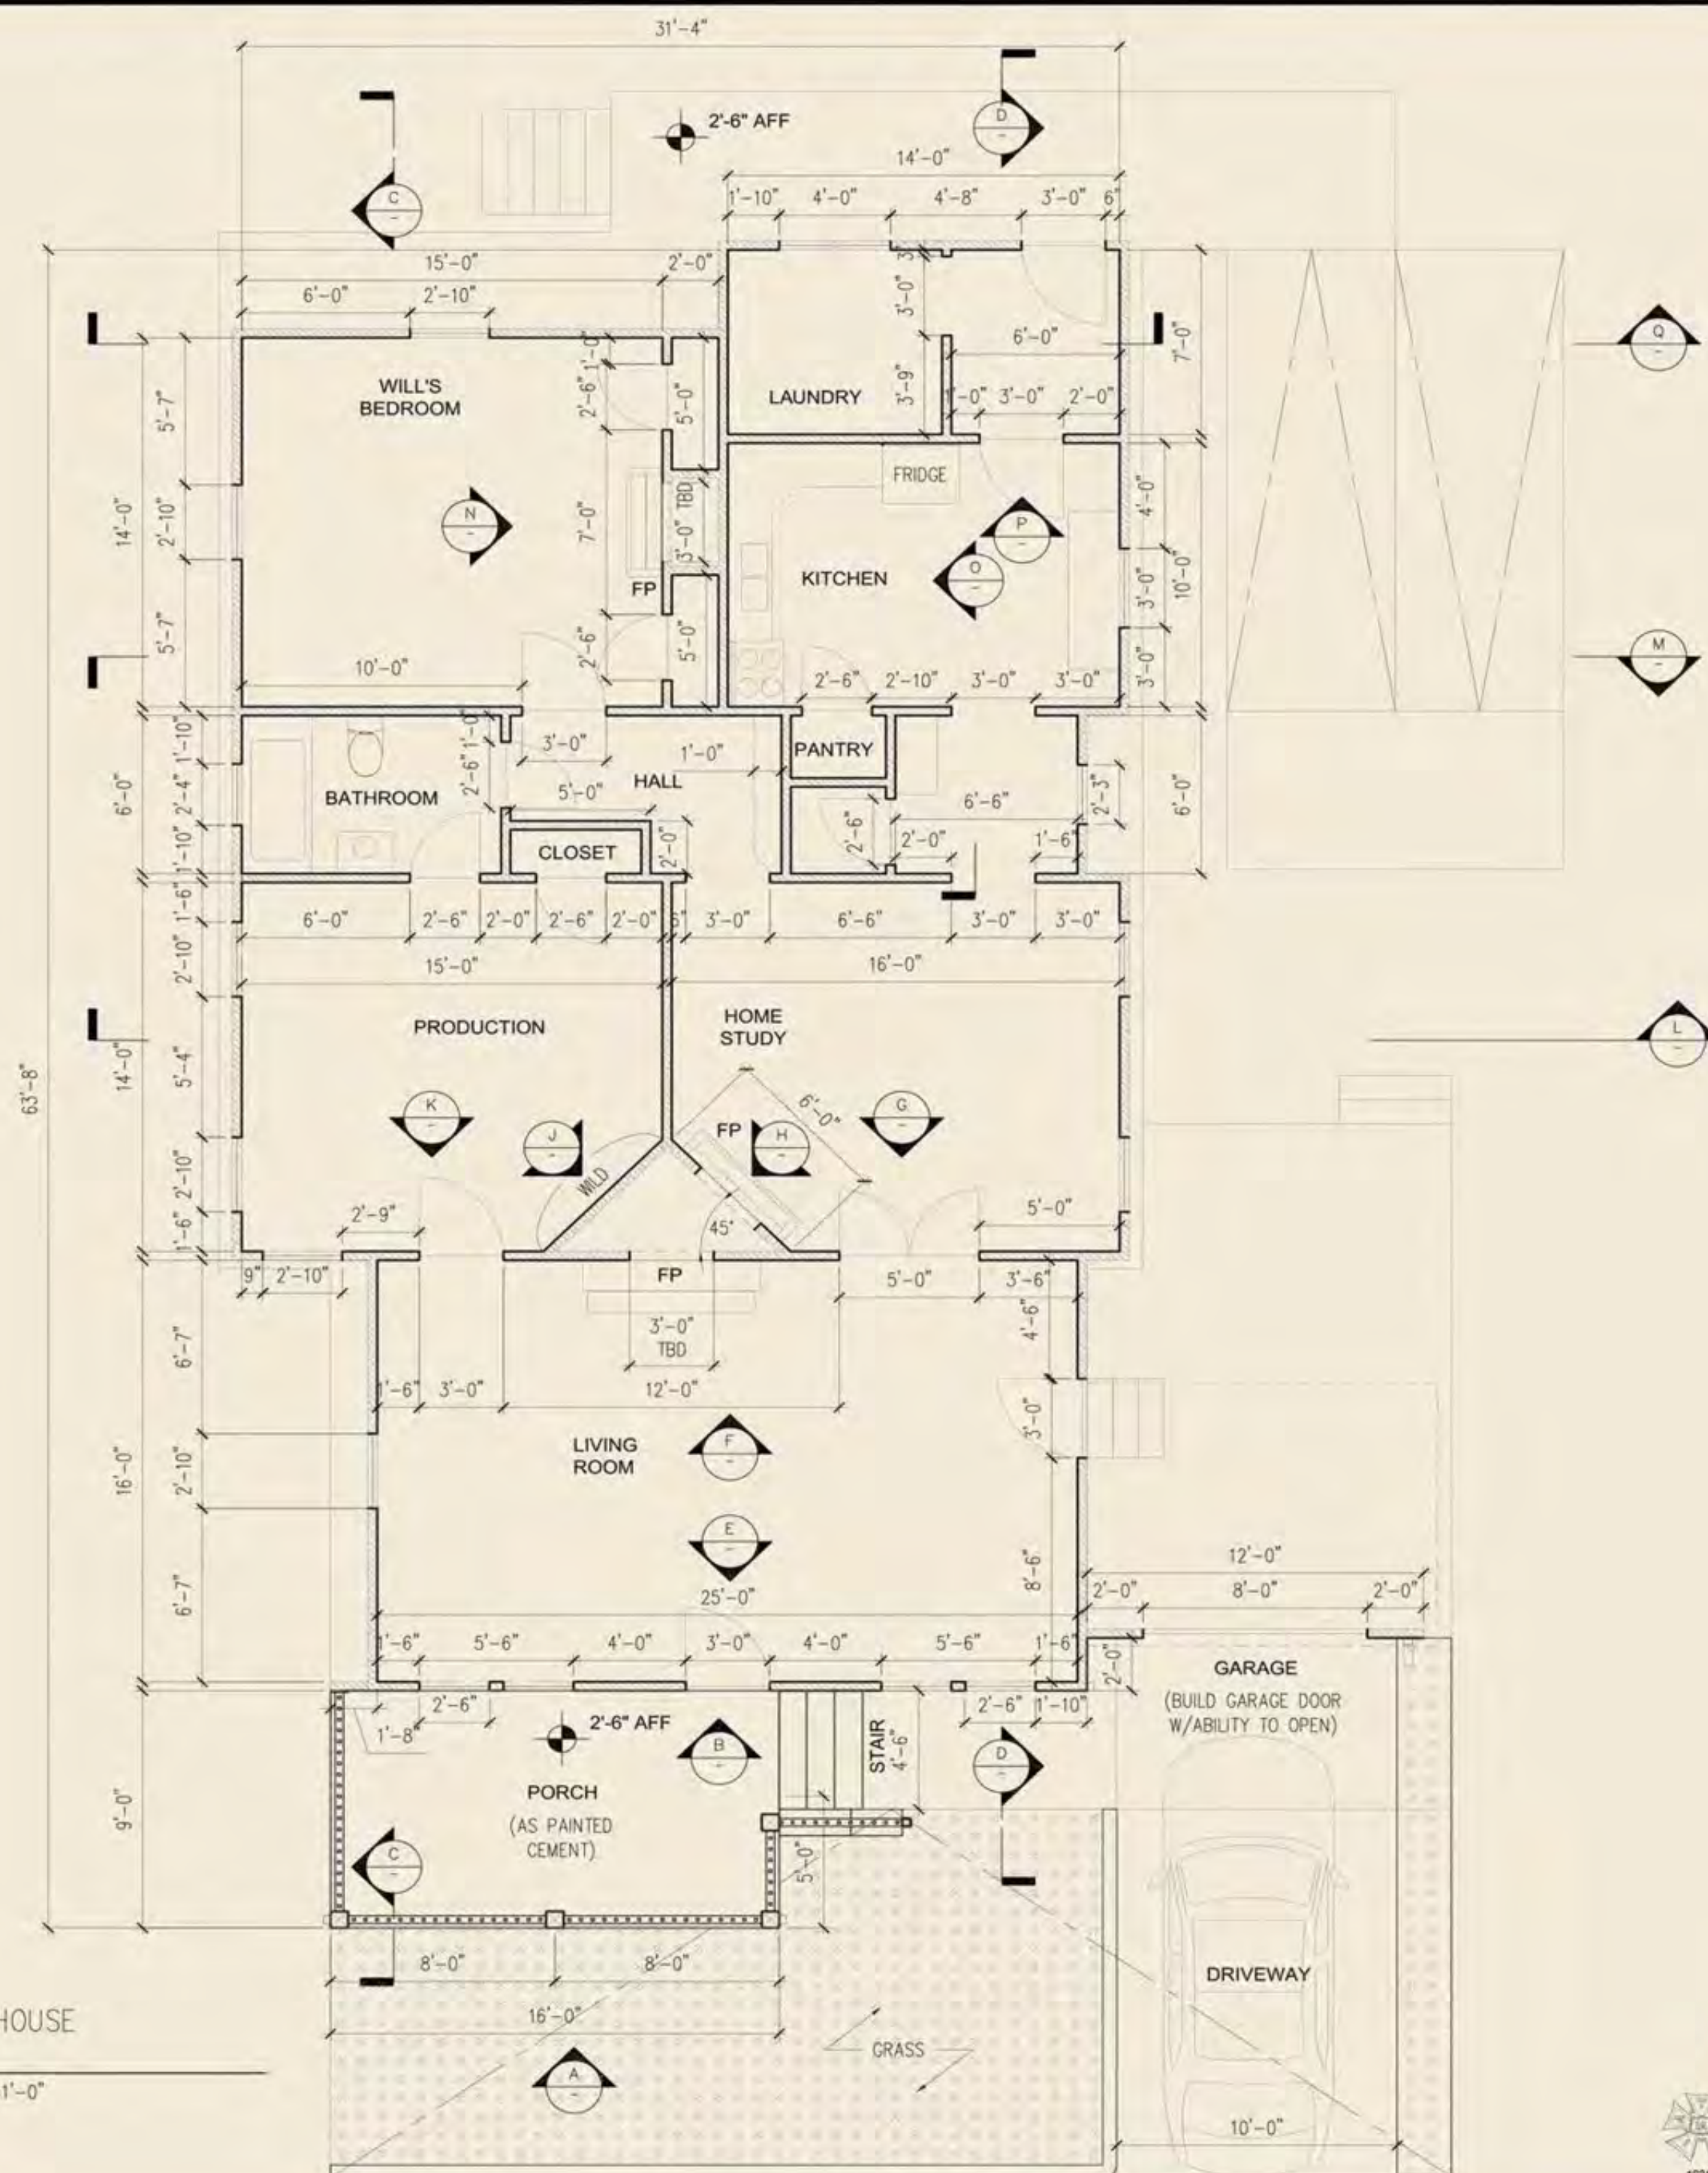

1
TRENT'S HOUSE
PLAN
SCALE: 1/4" = 1'-0"

PRELIMINARY 09-2-2022

WILL TRENT			
SET:	TRENT'S HOUSE	EPISODE:	-
DRAWING:	GROUNDPLAN	SCALE:	AS SHOWN
LOCATION:	EAGLE ROCK STUDIOS ATLANTA- STAGE 4	DATE:	09/02/2022
PRODUCTION DESIGNER:	GABOR NORMAN	ART DIRECTOR:	JOHANN OOSTHUIZEN
CONSTRUCTION COORDINATOR:	TRAVIS PITTMAN	SET DECORATOR:	SANDY SKORA
DRAWN BY:	C BAURLEY		


WILL TRENT
ATLANTA CRIME

WILL'S HOUSE PRELIMINARY SET DESIGN


PRODUCTION DESIGNER: **GABOR NORMAN**
ART DIRECTOR: **JOHANN OOSTHUIZEN**
SET DECORATOR: **SANDY SKORA**




A ELEVATION
SCALE: 1/2" = 1'-0"

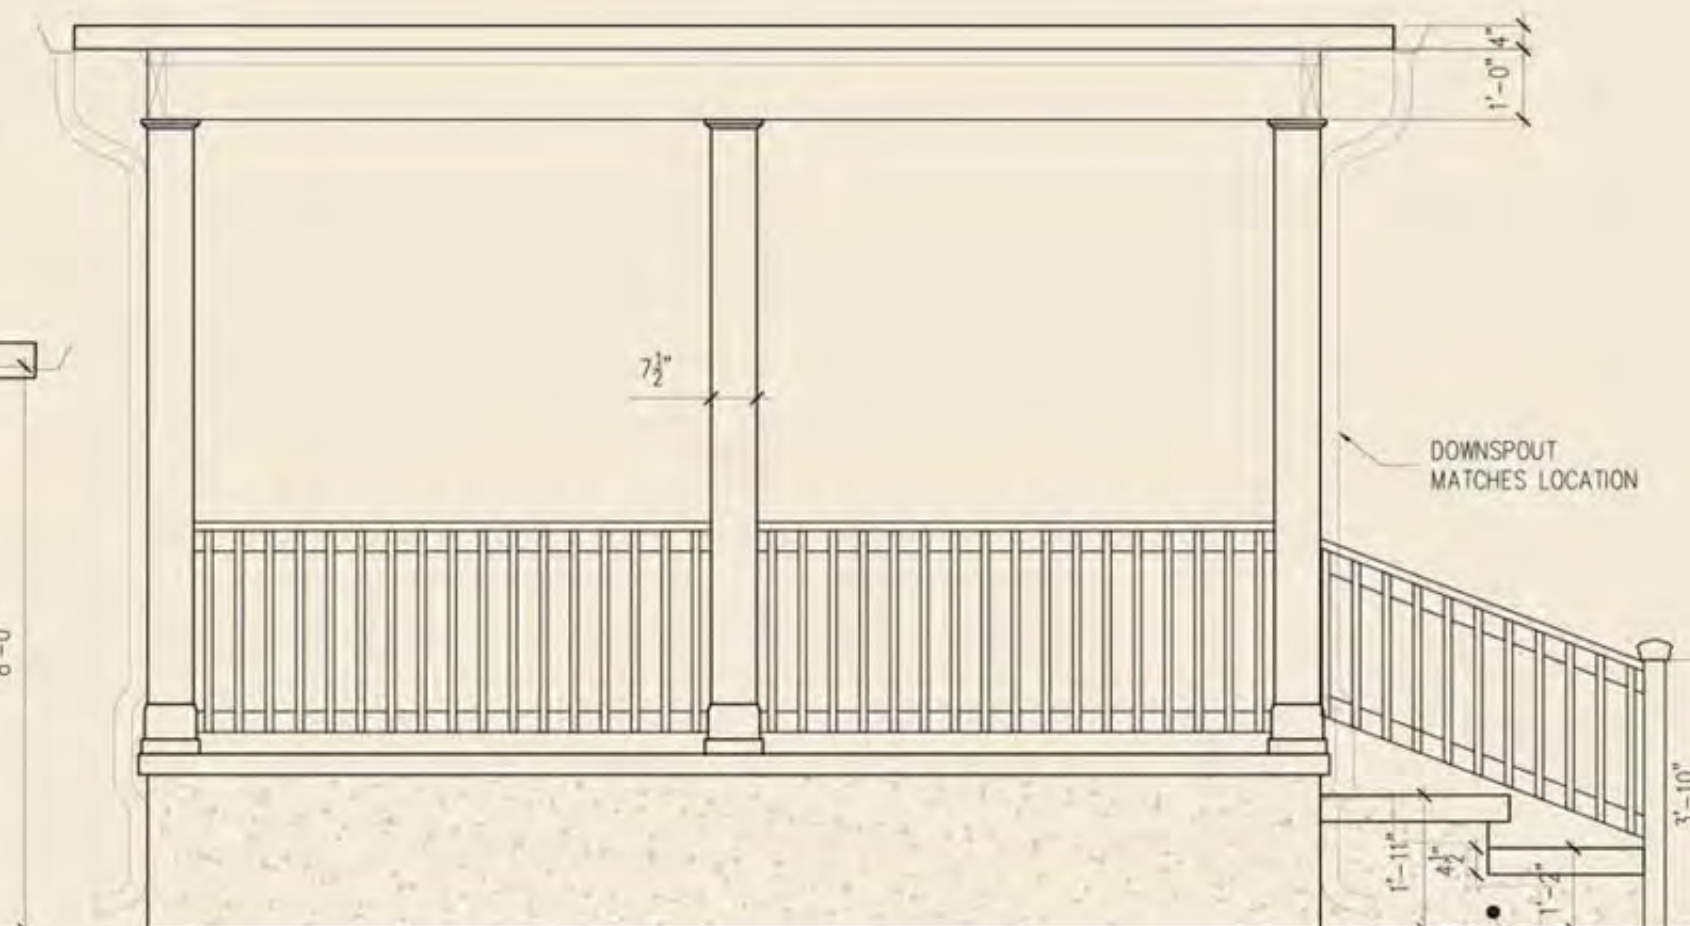

B ELEVATION
SCALE: 1/2" = 1'-0"

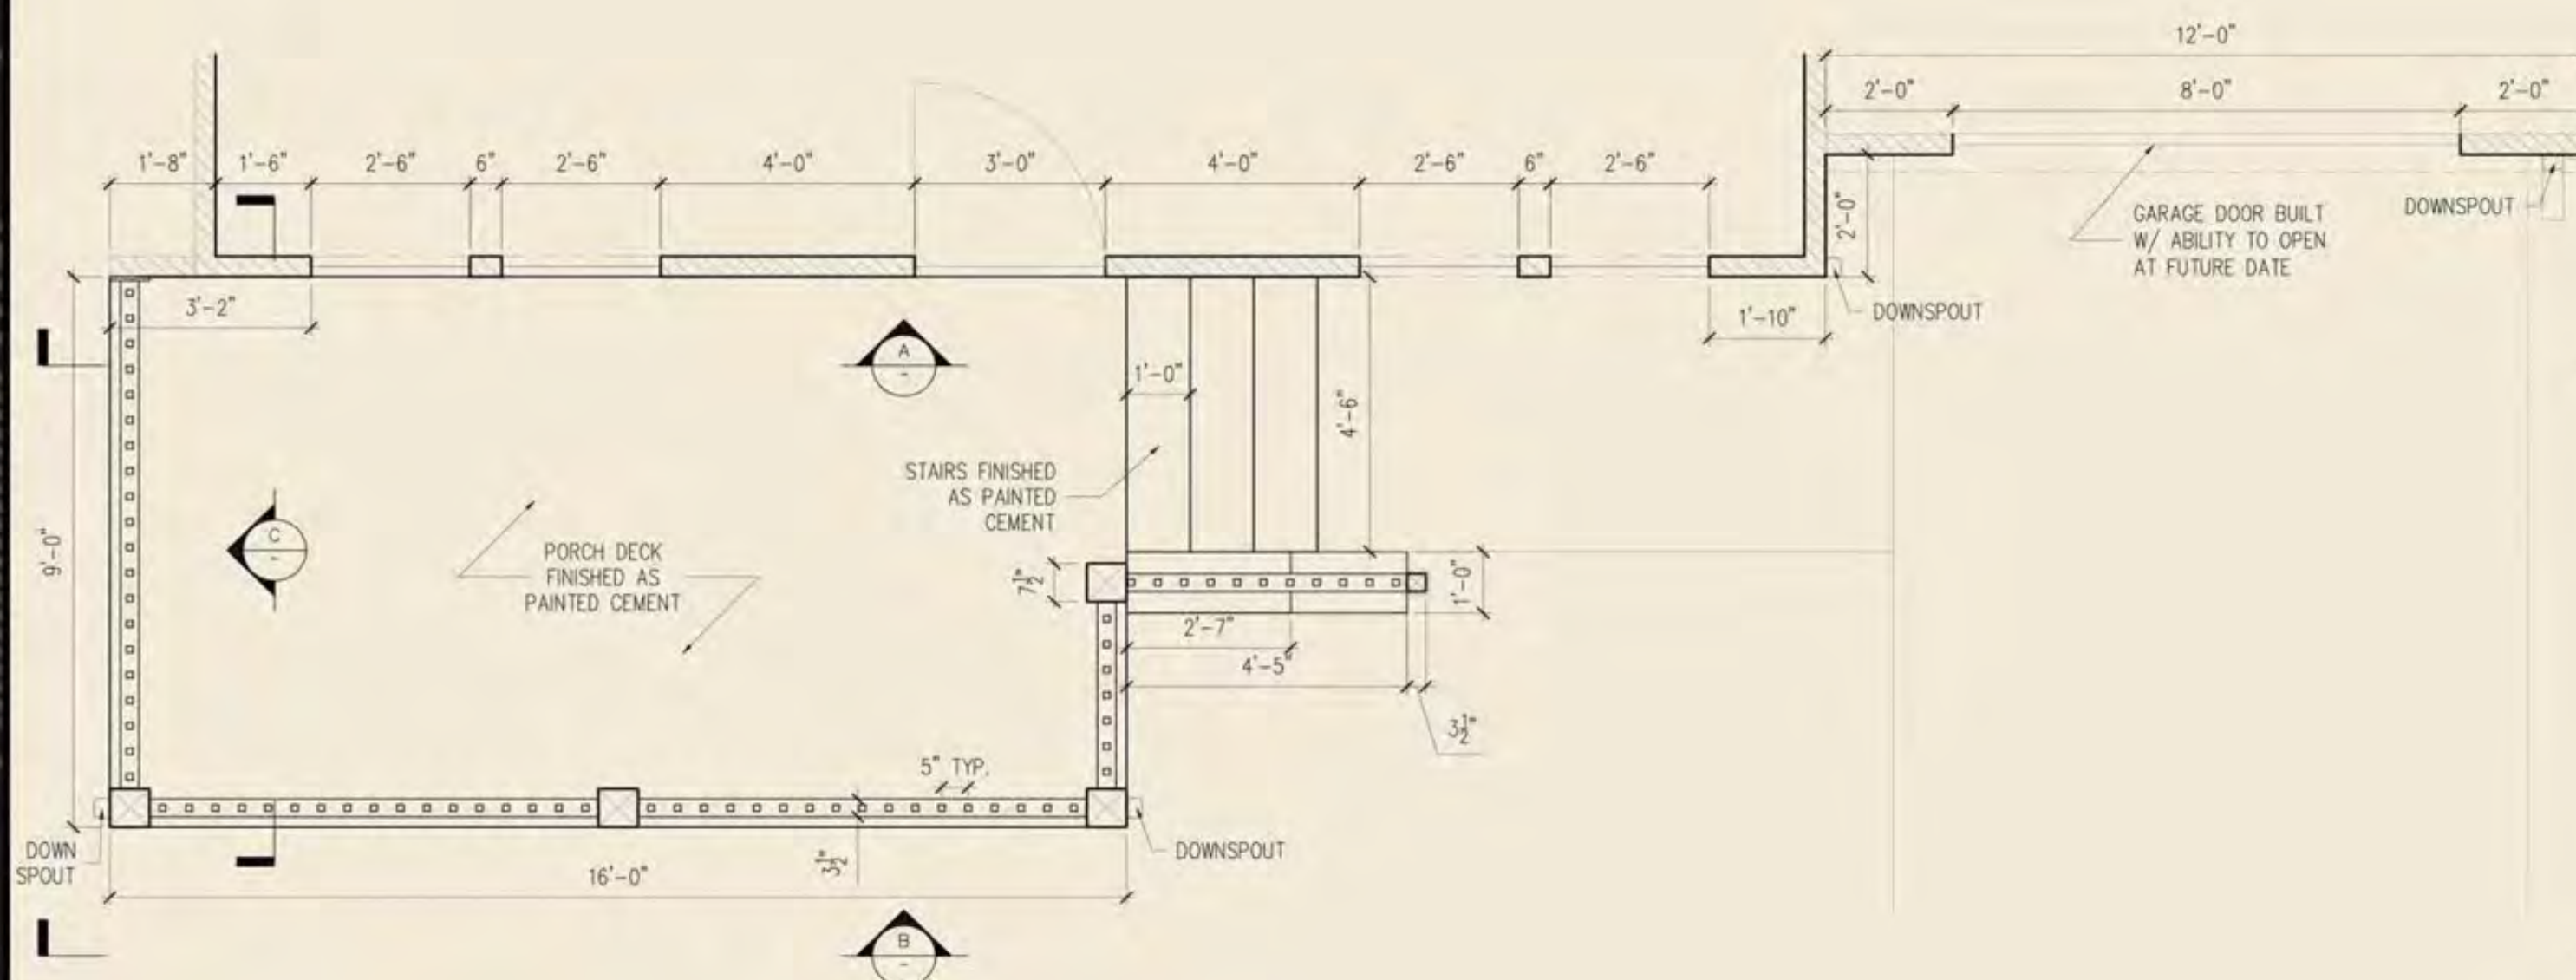

1 PLAN
SCALE: 1/2" = 1'-0"

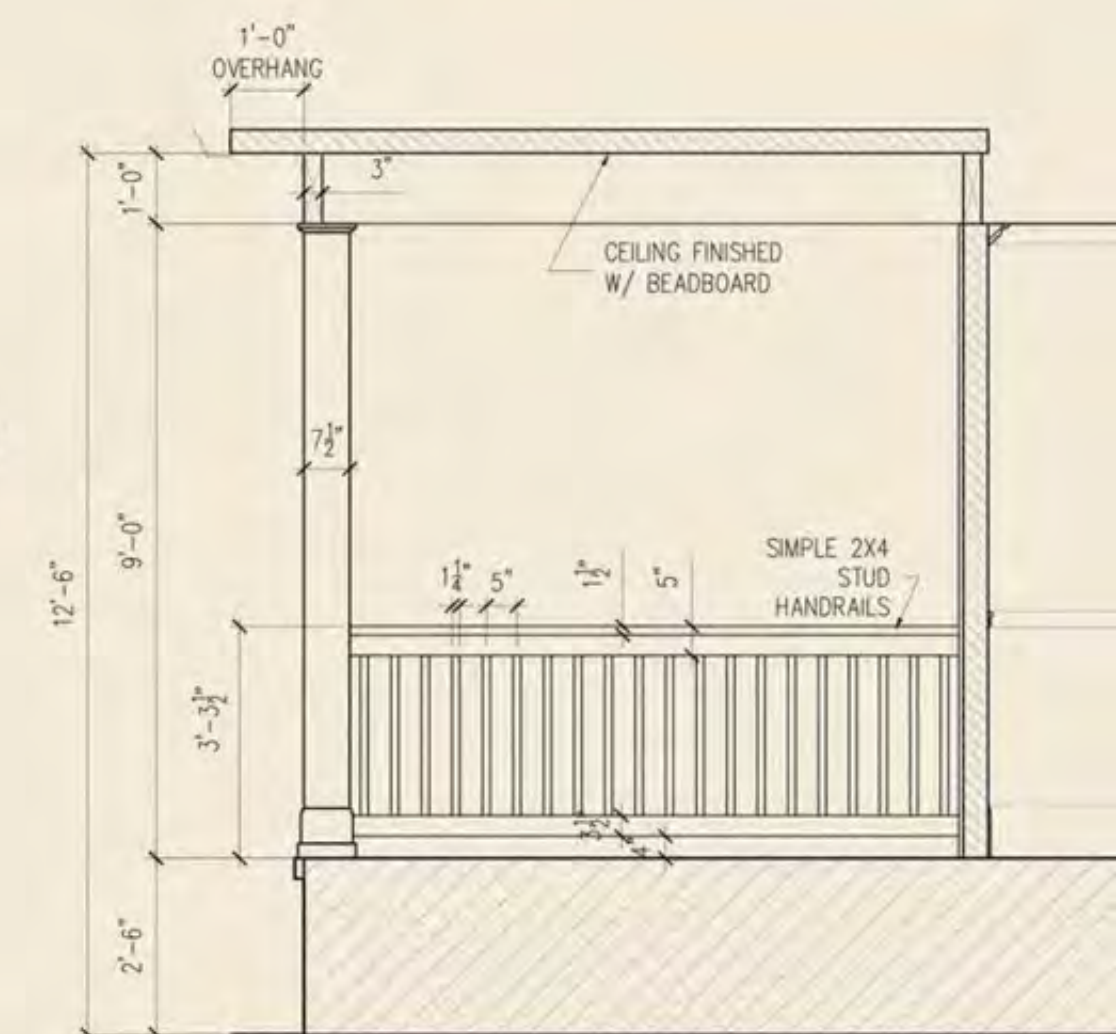

C ELEVATION
SCALE: 1/2" = 1'-0"

PRELIMINARY 9-2-2022



WILL TRENT			
SET:	TRENT'S HOUSE	EPISODE:	-
DRAWING:	PORCH	SCALE:	AS SHOWN
LOCATION:	EAGLE ROCK STUDIOS ATLANTA- STAGE 4	DATE:	09/02/2022
DRAWN BY:	C. BAURLEY	SET DECORATOR:	SANDY SKORA
SHEET:	4		

WILL TRENT
ATLANTA CRIME

WILL'S HOUSE REVISED ELEVATION

PRODUCTION DESIGNER: **GABOR NORMAN**
ART DIRECTOR: **JOHANN OOSTHUIZEN**
SET DECORATOR: **SANDY SKORA**



WILL TRENT
ATLANTA CRIME

WILL'S HOUSE REVISED ELEVATION

PRODUCTION DESIGNER: GABOR NORMAN
ART DIRECTOR: JOHANN OOSTHUIZEN
SET DECORATOR: SANDY SKORA



WILL TRENT

HOSPITAL SET TRAUMA BAY



PRODUCTION DESIGNER:	GABOR NORMAN
ART DIRECTOR:	JOHANN OOSTHUIZEN
SET DECORATOR:	SANDY SKORA



WILL TRENT

HOSPITAL SET RENDERINGS


PRODUCTION DESIGNER:	GABOR NORMAN
ART DIRECTOR:	JOHANN OOSTHUIZEN
SET DECORATOR:	SANDY SKORA

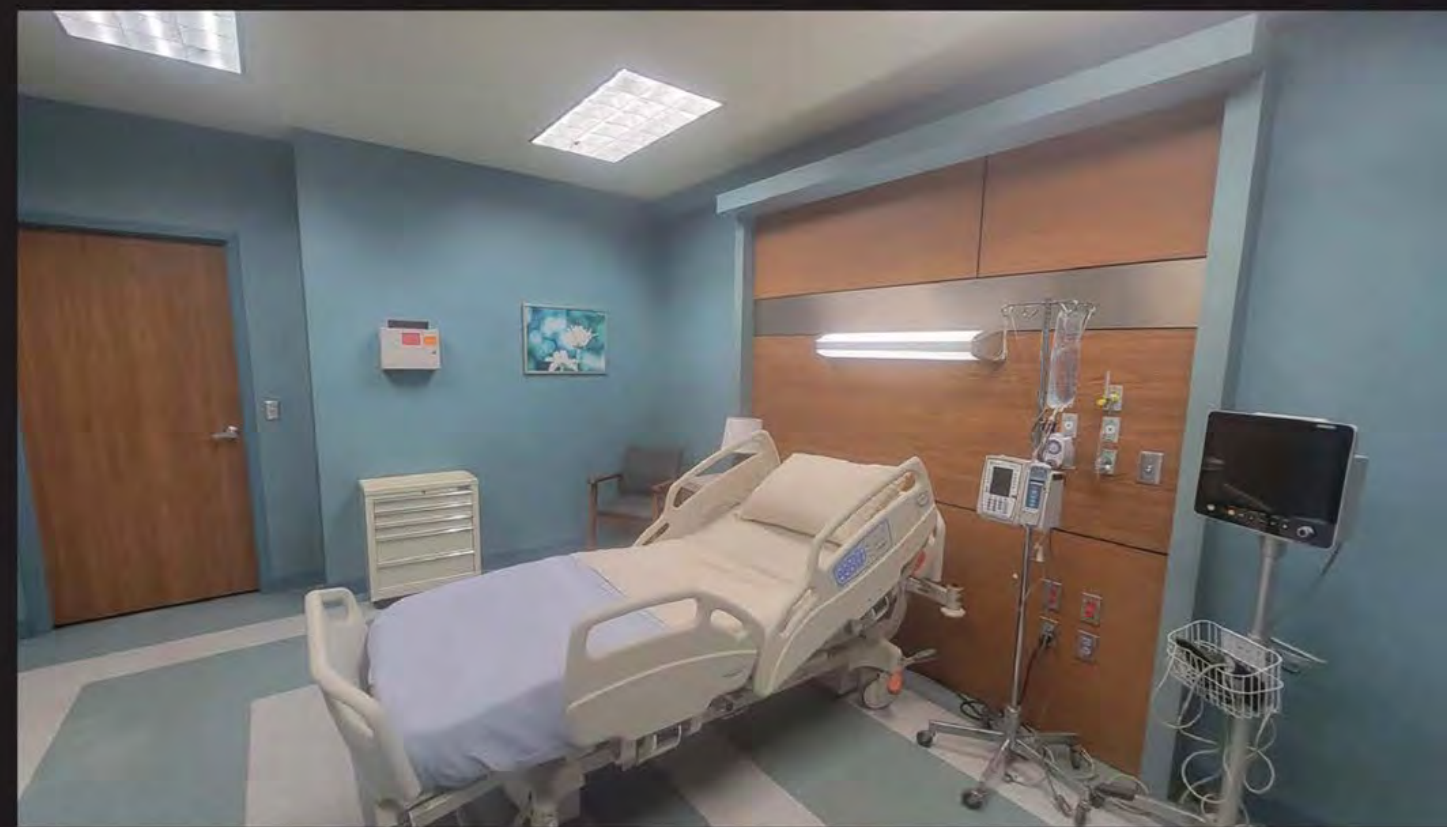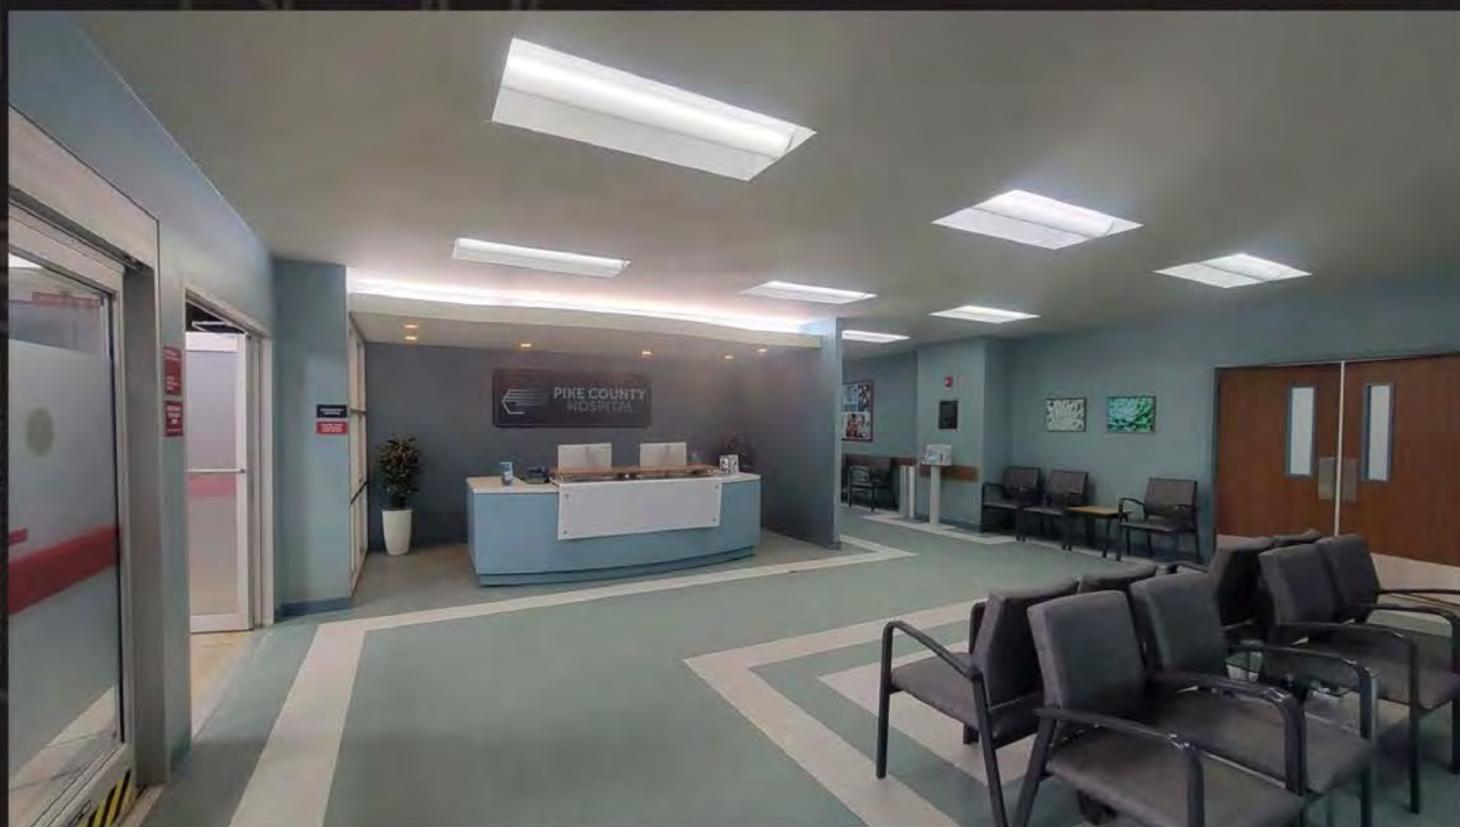

WILL TRENT

HOSPITAL SET PHOTOS

PRODUCTION DESIGNER:	GABOR NORMAN
ART DIRECTOR:	JOHANN OOSTHUIZEN
SET DECORATOR:	SANDY SKORA

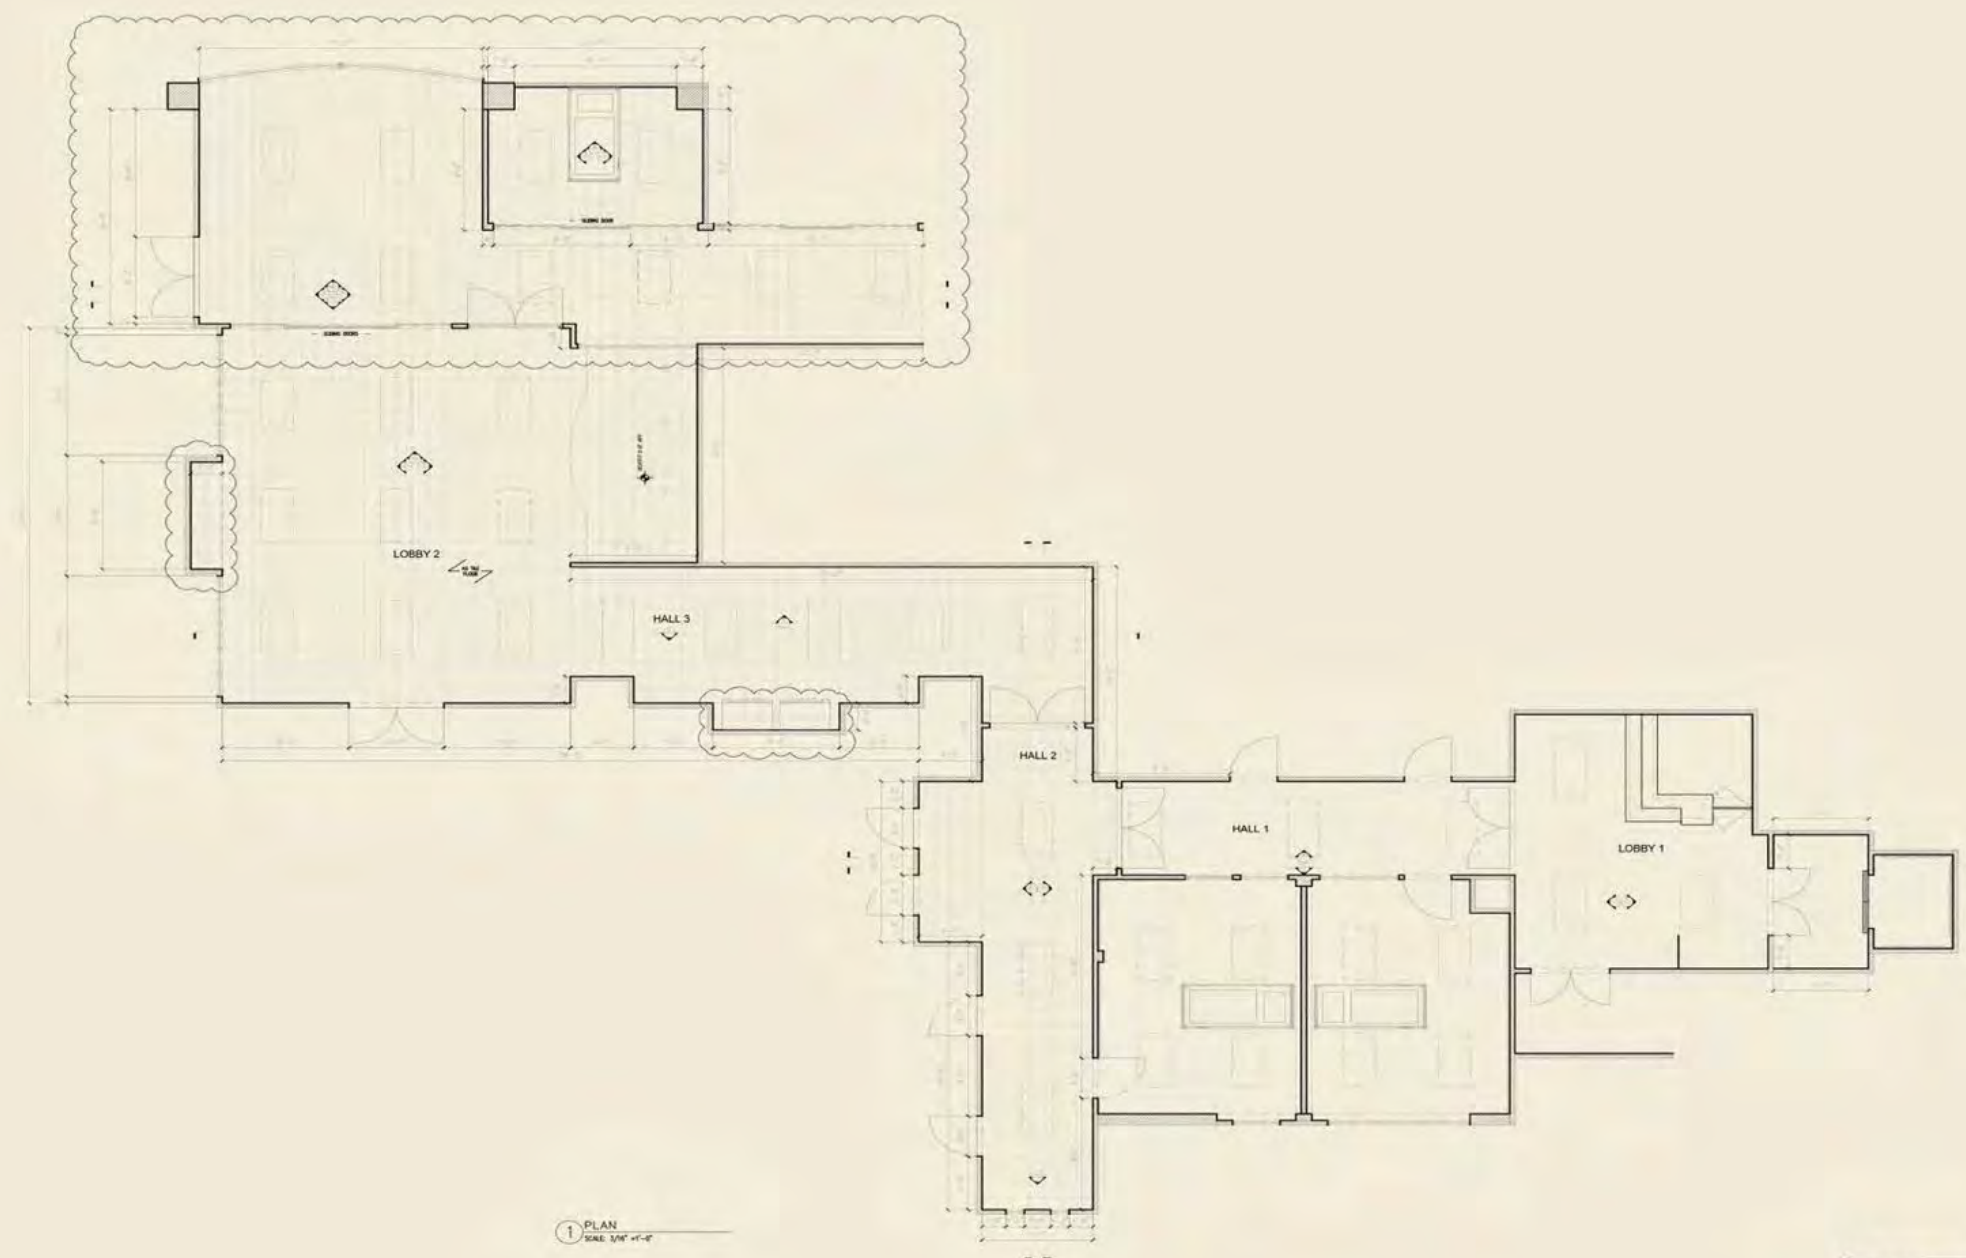

WILL TRENT

HOSPITAL SET

PRODUCTION DESIGNER:	GABOR NORMAN
ART DIRECTOR:	JOHANN OOSTHUIZEN
SET DECORATOR:	SANDY SKORA




RELEASED: 02/06/2023

PRODUCTION DESIGNER: GABOR NORMAN			
ART DIRECTOR: JOHANN OOSTHUIZEN			
SET DECORATOR: SANDY SKORA			
SET: HOSPITAL REMASTERED	EPISODE: 3	SHEET: 3	
DRAWING: ELEVATIONS	SCALE: AS SHOWN	DATE: 02/06/2023	
LOCATION: STAGE 4 - EAGLE ROCK STUDIOS	DRAWN BY: MICHAEL STOCK	DATE: 02/06/2023	

WILL TRENT

HOSPITAL SET

PRODUCTION DESIGNER: GABOR NORMAN
ART DIRECTOR: JOHANN OOSTHUIZEN
SET DECORATOR: SANDY SKORA

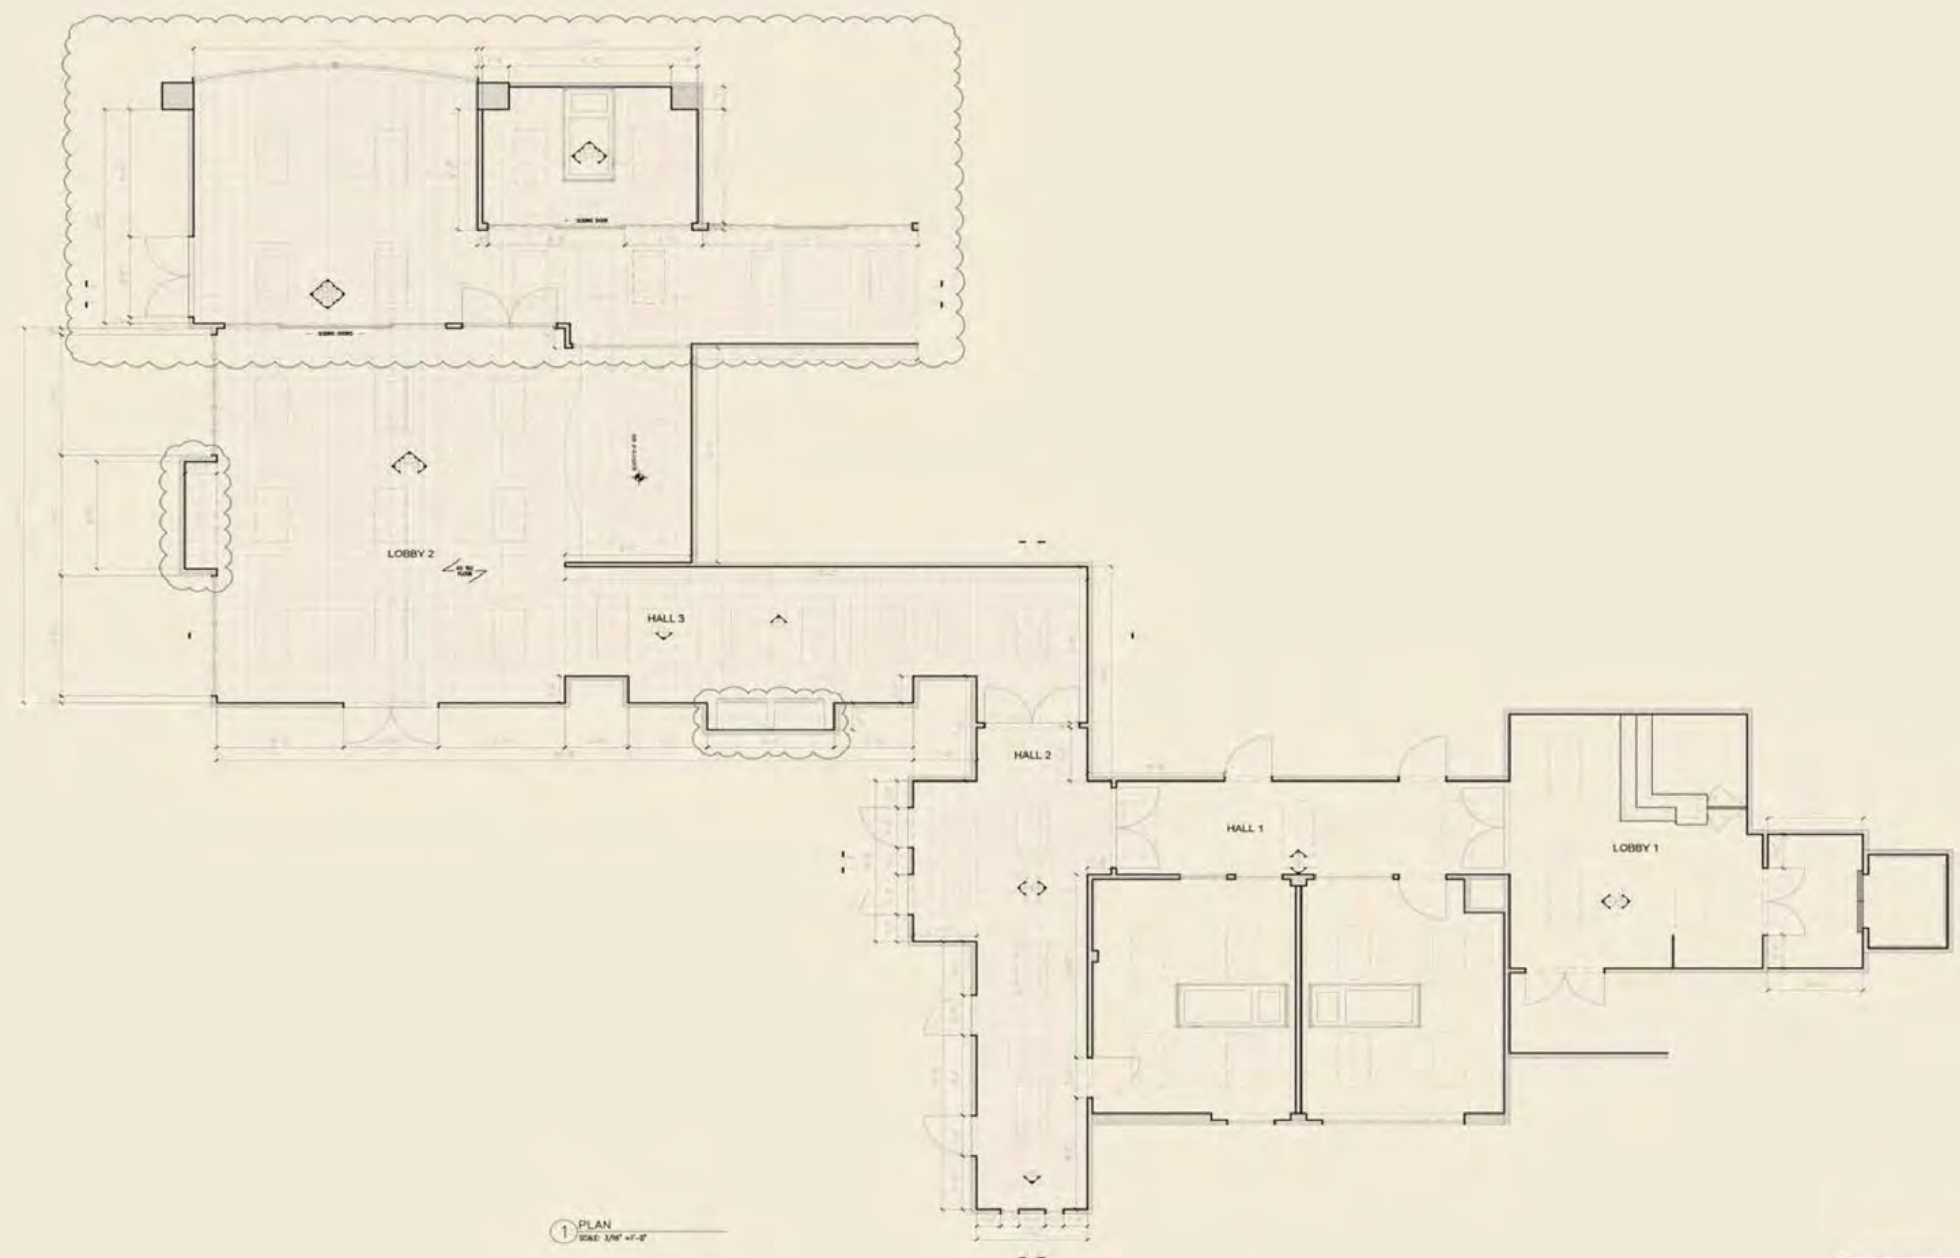


WILL TRENT

HOSPITAL SET

PRODUCTION DESIGNER: **GABOR NORMAN**

ART DIRECTOR: **JOHANN OOSTHUIZEN**

SET DECORATOR: **SANDY SKORA**

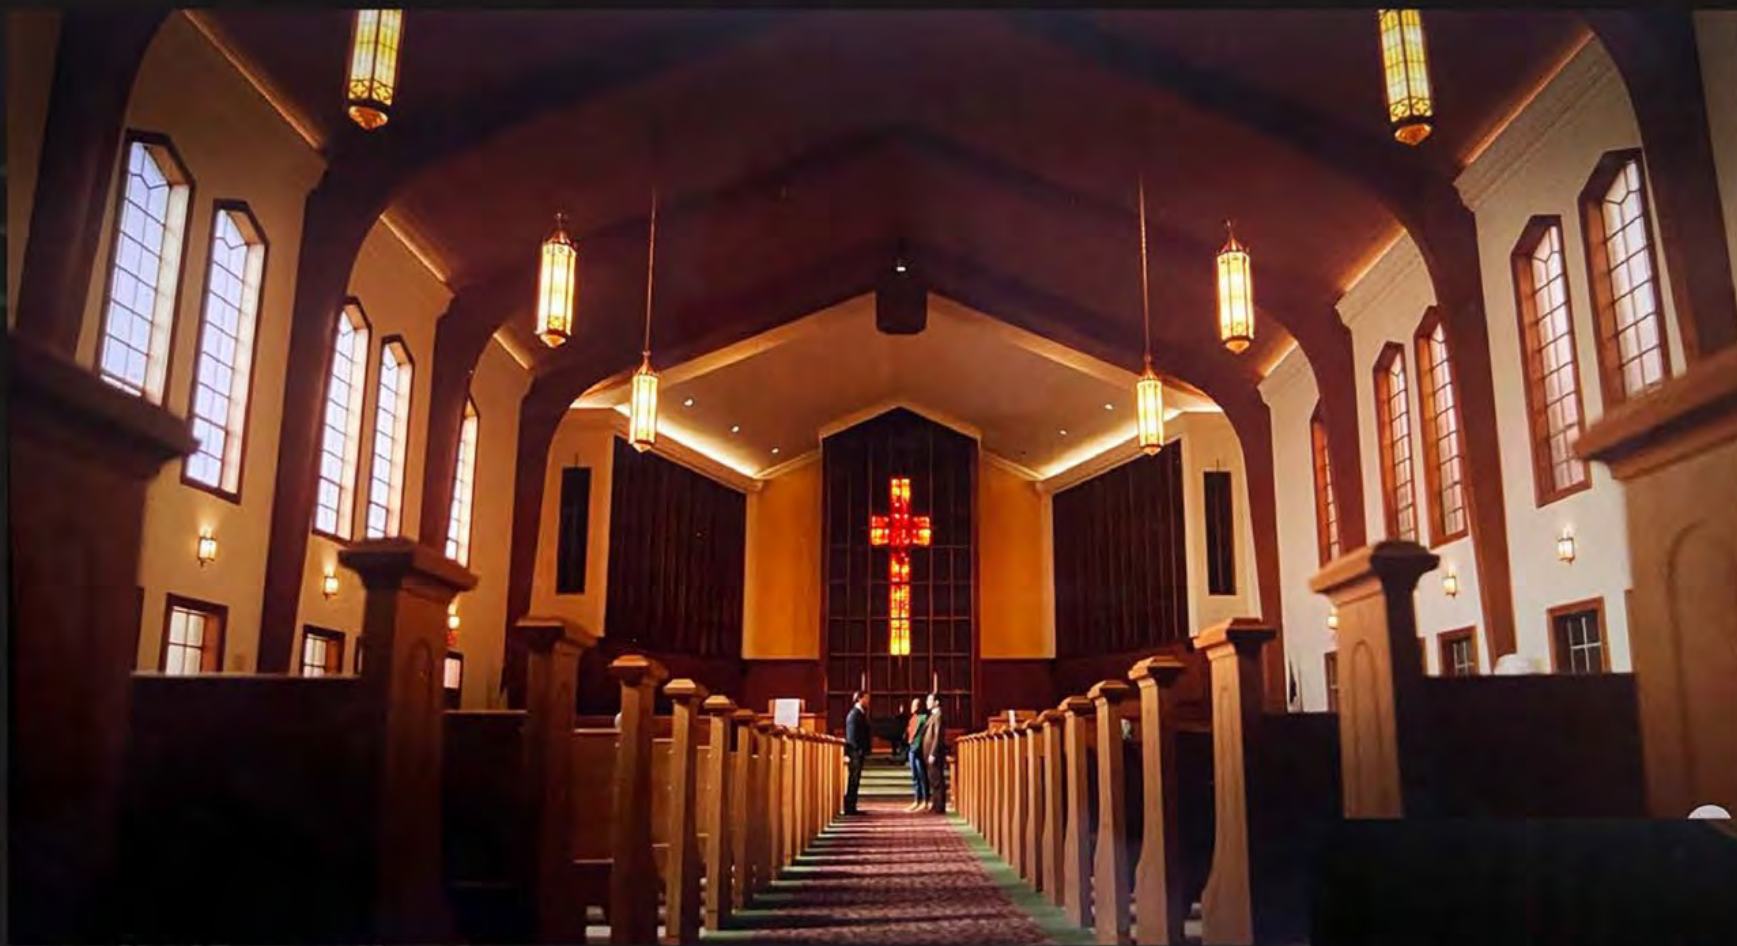

WILL TRENT

CHURCH SET

PRODUCTION DESIGNER:	GABOR NORMAN
ART DIRECTOR:	JOHANN OOSTHUIZEN
SET DECORATOR:	SANDY SKORA



WILL TRENT

DAIRY FARM SET PHOTOS

PRODUCTION DESIGNER:	GABOR NORMAN
ART DIRECTOR:	JOHANN OOSTHUIZEN
SET DECORATOR:	SANDY SKORA



WILL TRENT

UNDERGROUND BUNKER


PRODUCTION DESIGNER:	GABOR NORMAN
ART DIRECTOR:	JOHANN OOSTHUIZEN
SET DECORATOR:	SANDY SKORA



WILL TRENT

UNDERGROUND BUNKER


PRODUCTION DESIGNER:	GABOR NORMAN
ART DIRECTOR:	JOHANN OOSTHUIZEN
SET DECORATOR:	SANDY SKORA

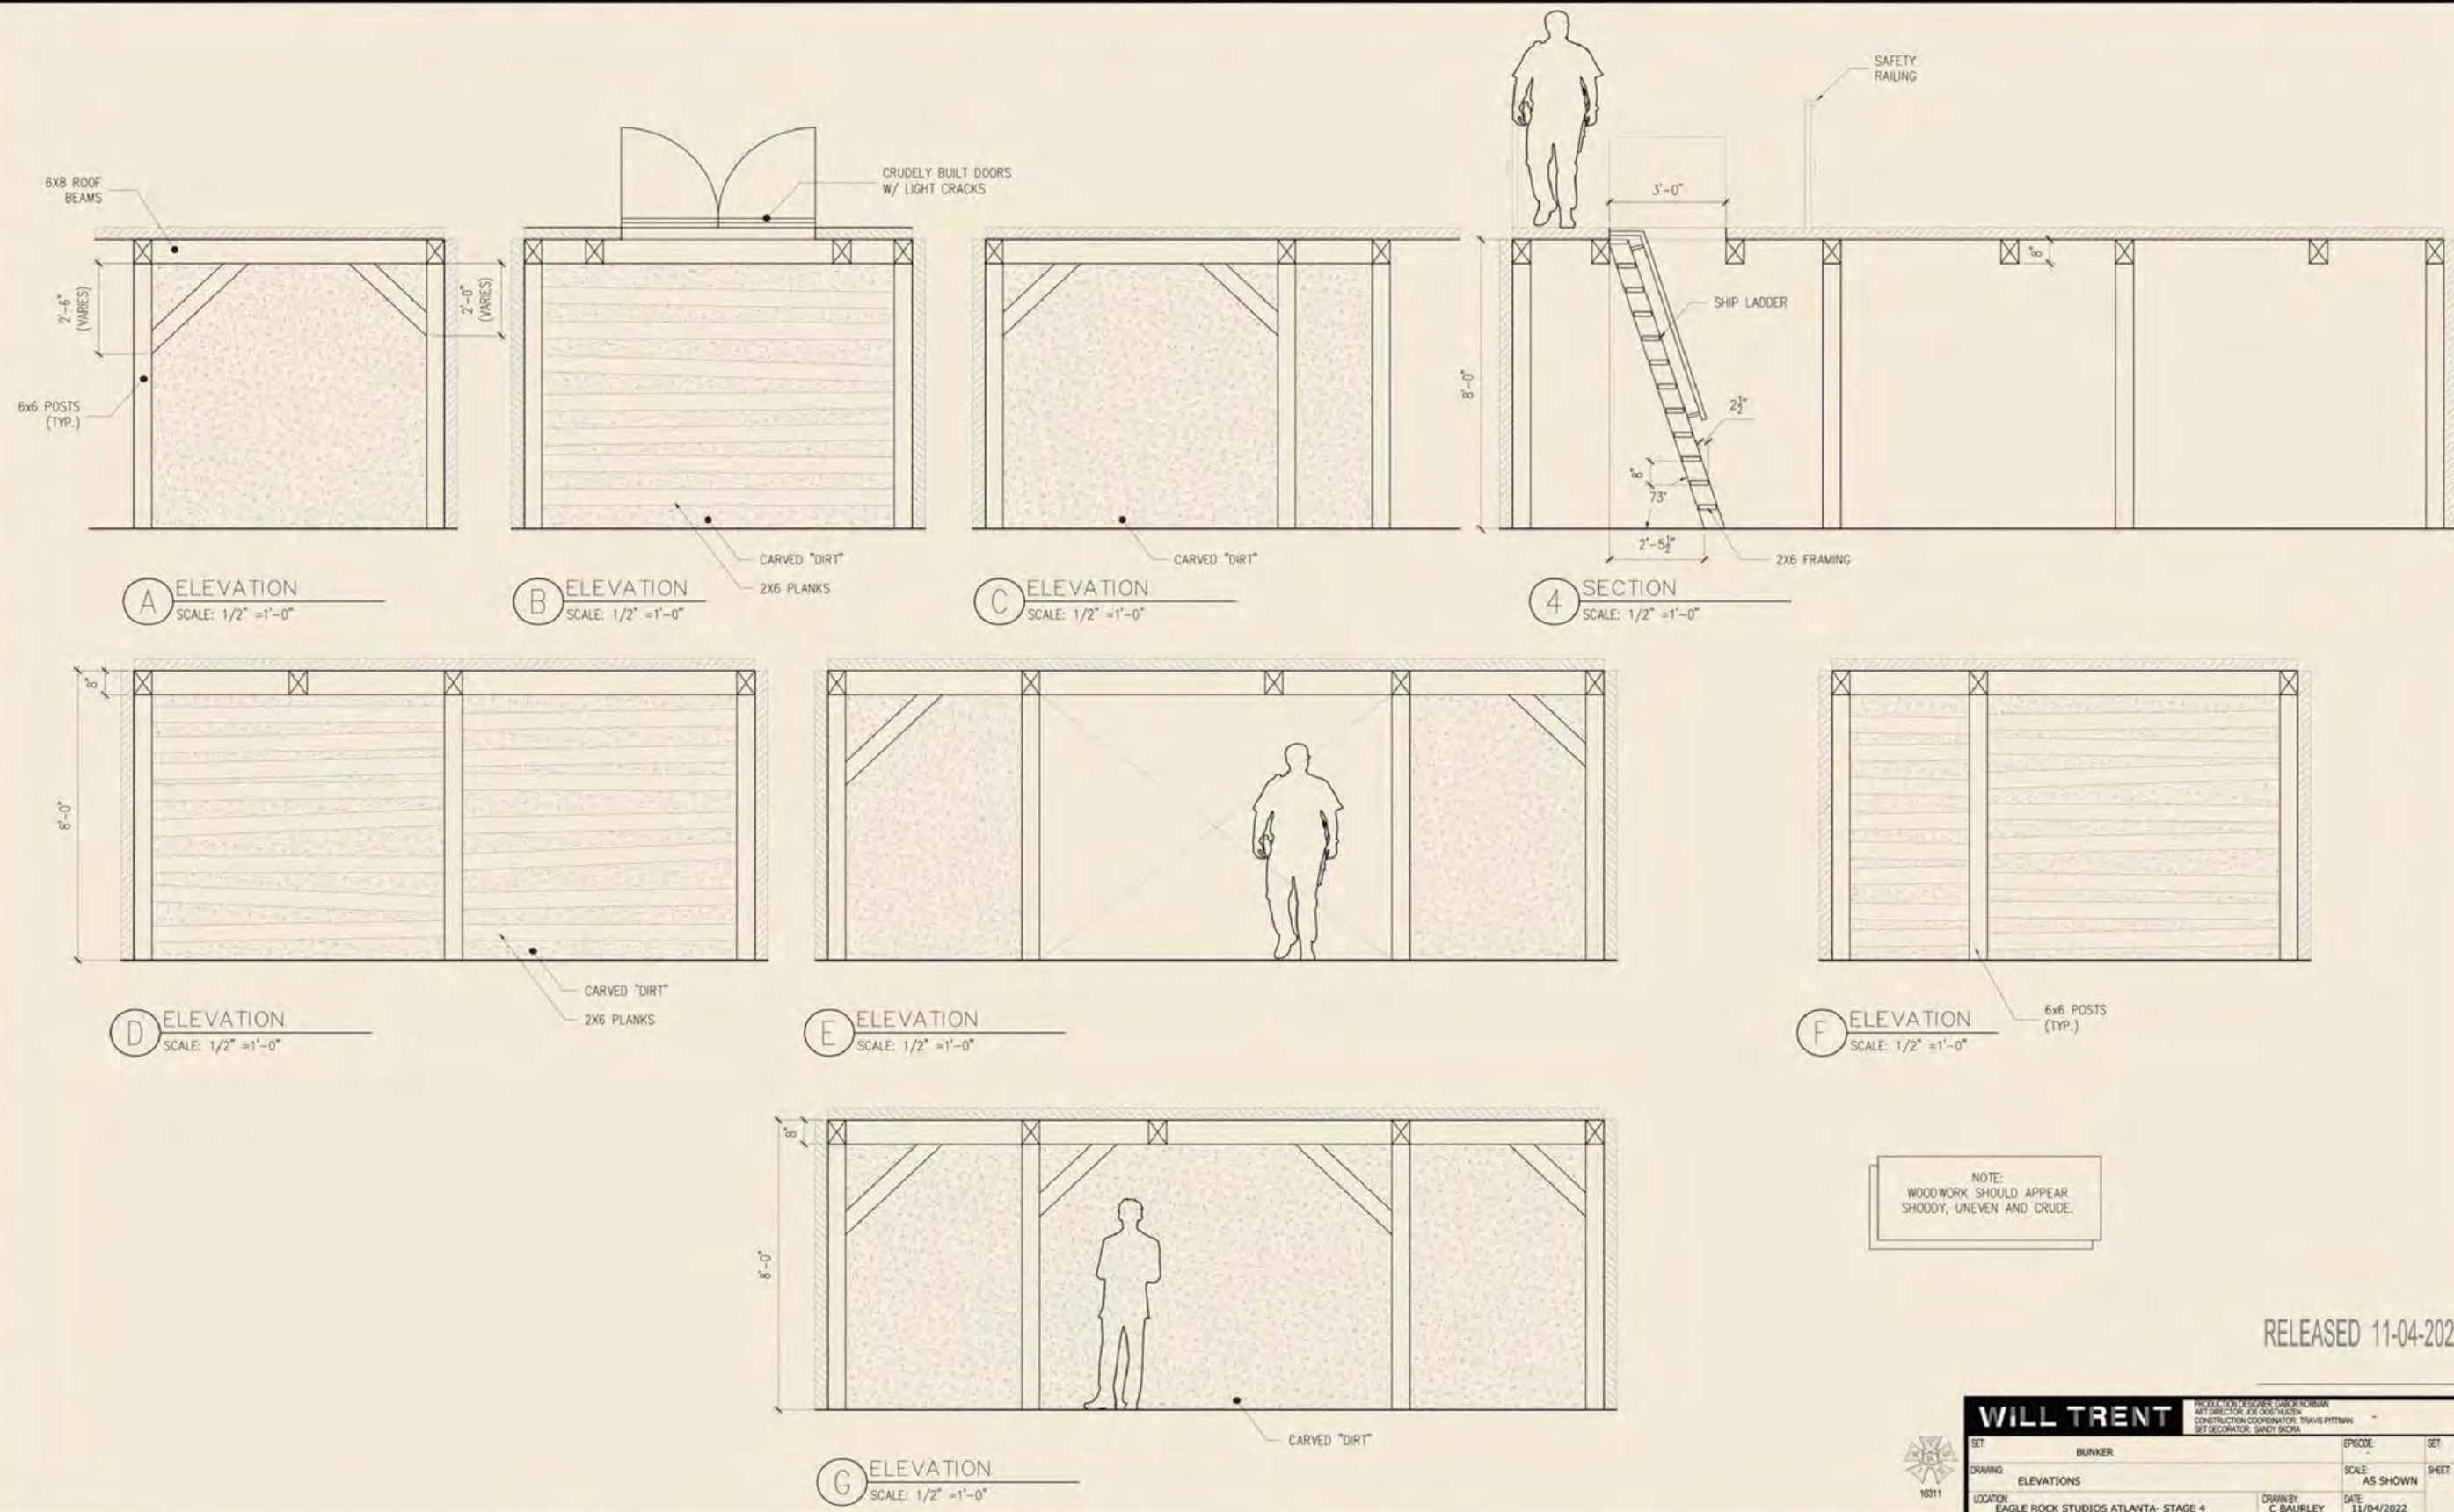


WILL TRENT

UNDERGROUND BUNKER

PRODUCTION DESIGNER: GABOR NORMAN
ART DIRECTOR: JOHANN OOSTHUIZEN
SET DECORATOR: SANDY SKORA

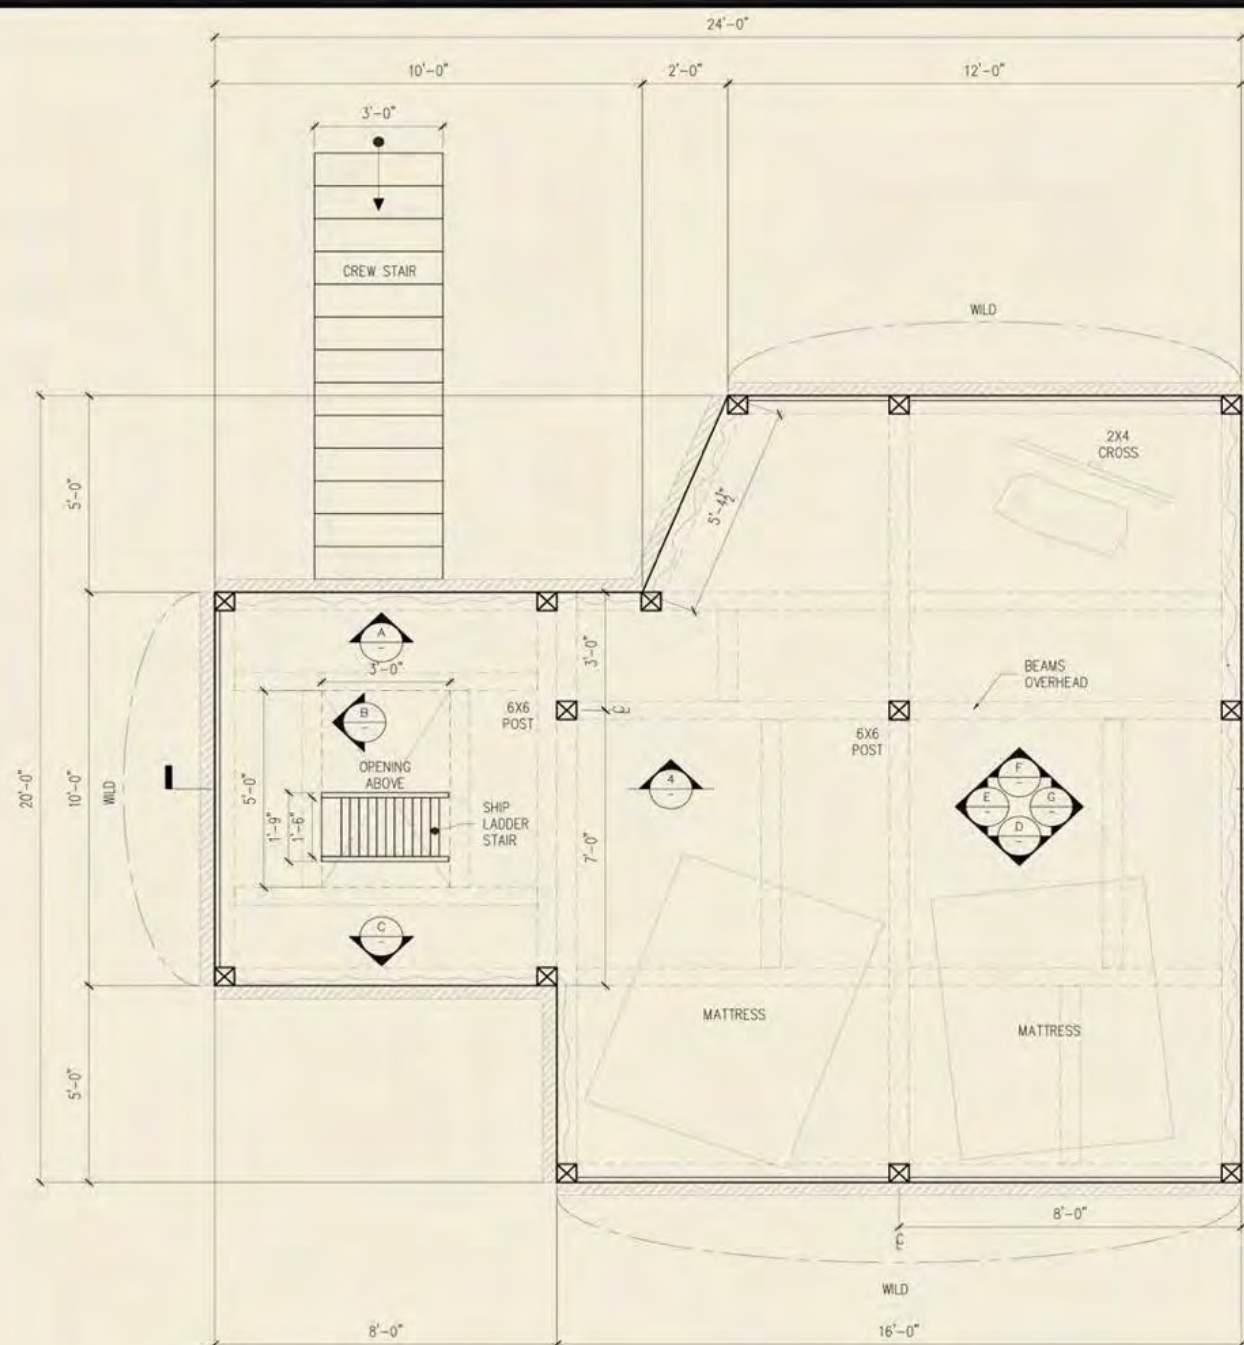

1 BUNKER PLAN
SCALE: 1/2" = 1'-0"

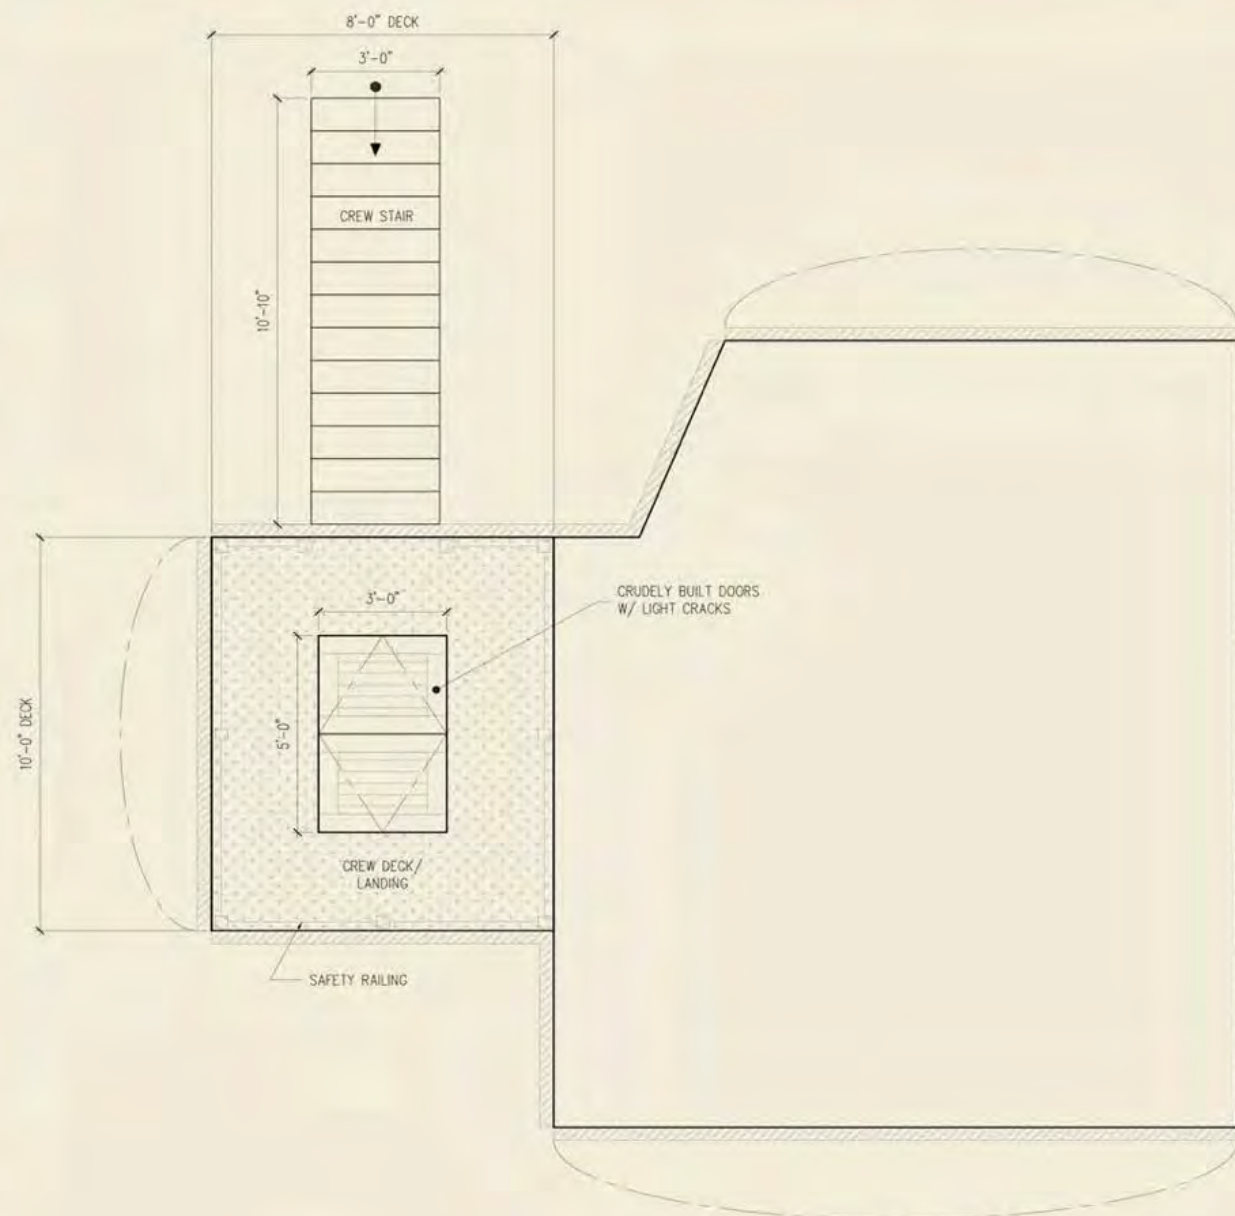

2 BUNKER UPPER LEVEL (CREW DECK)
SCALE: 1/2" = 1'-0"

RELEASED 11-04-2022




WILL TRENT			
SET:	BUNKER	EPISODE:	BU
DRAWING:	PLAN	SCALE:	AS SHOWN
LOCATION:	EAGLE ROCK STUDIOS ATLANTA- STAGE 4	DATE:	11/04/2022


WILL TRENT

UNDERGROUND BUNKER

PRODUCTION DESIGNER: GABOR NORMAN
ART DIRECTOR: JOHANN OOSTHUIZEN
SET DECORATOR: SANDY SKORA

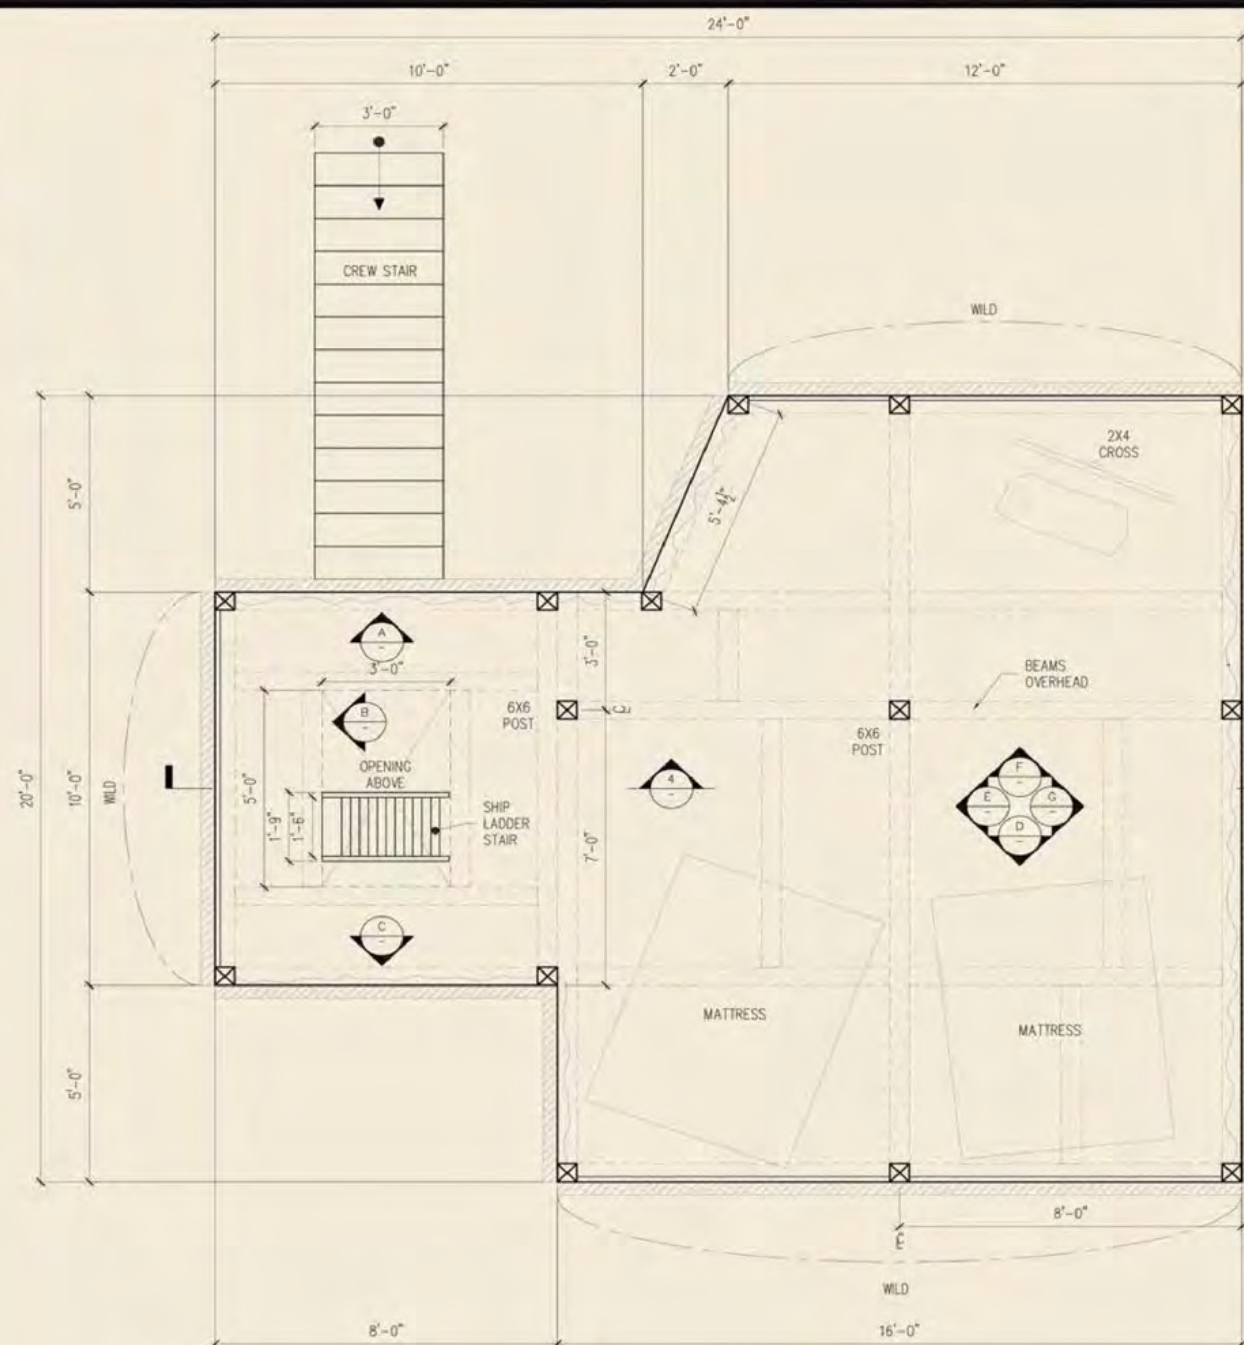

1 BUNKER PLAN
SCALE: 1/2" = 1'-0"

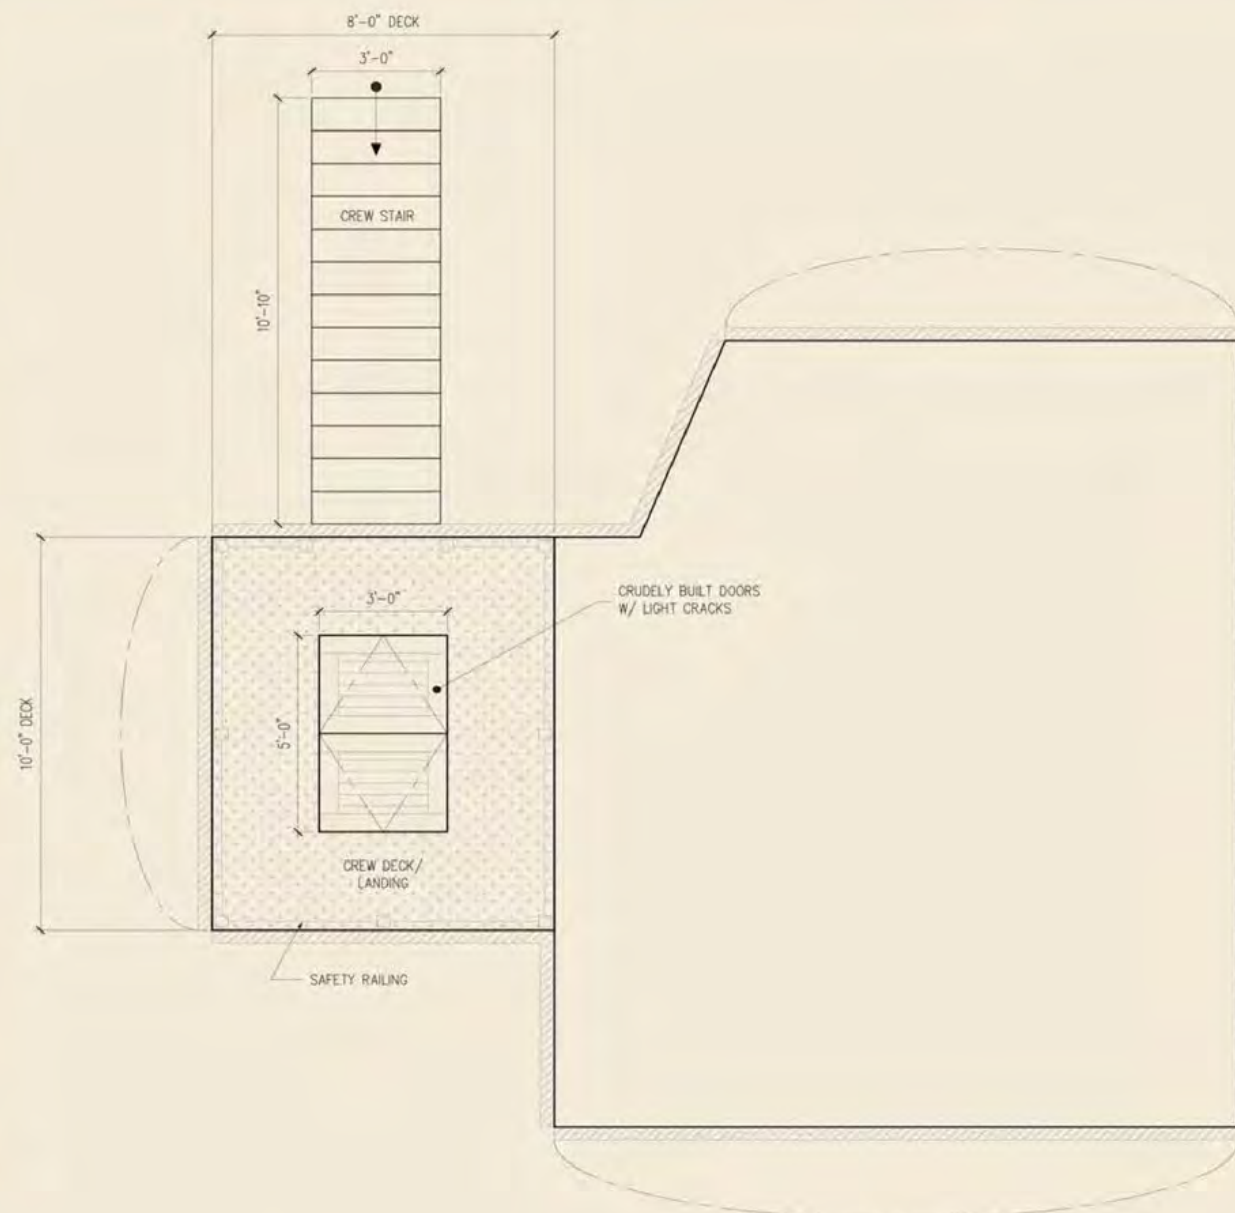

2 BUNKER UPPER LEVEL (CREW DECK)
SCALE: 1/2" = 1'-0"

RELEASED 11-04-2022



WILL TRENT

PRODUCTION DESIGNER: GABOR NORMAN
ART DIRECTOR: JOHANN OOSTHUIZEN
CONSTRUCTION COORDINATOR: TRAVIS PITTMAN
SET DECORATOR: SANDY SKORA

SET:	BUNKER	EPISODE:	BU
DRAWING:	PLAN	SCALE:	AS SHOWN
LOCATION:	EAGLE ROCK STUDIOS ATLANTA- STAGE 4	DATE:	11/04/2022
DRAWN BY:	C. BAURLEY	SHEET:	1

WILL TRENT

UNDERGROUND BUNKER

PRODUCTION DESIGNER: **GABOR NORMAN**
ART DIRECTOR: **JOHANN OOSTHUIZEN**
SET DECORATOR: **SANDY SKORA**



WILL TRENT

HOLLY GRACE CHILDREN'S HOME

PRODUCTION DESIGNER:	GABOR NORMAN
ART DIRECTOR:	JOHANN OOSTHUIZEN
SET DECORATOR:	SANDY SKORA



WILL TRENT

HOLLY GRACE CHILDREN'S HOME

PRODUCTION DESIGNER:	GABOR NORMAN
ART DIRECTOR:	JOHANN OOSTHUIZEN
SET DECORATOR:	SANDY SKORA



WILL TRENT

JAMES HOUSE

PRODUCTION DESIGNER:	GABOR NORMAN
ART DIRECTOR:	JOHANN OOSTHUIZEN
SET DECORATOR:	SANDY SKORA



WILL TRENT

JAMES HOUSE

PRODUCTION DESIGNER:	GABOR NORMAN
ART DIRECTOR:	JOHANN OOSTHUIZEN
SET DECORATOR:	SANDY SKORA



WILL TRENT

JAMES BASEMENT

PRODUCTION DESIGNER:	GABOR NORMAN
ART DIRECTOR:	JOHANN OOSTHUIZEN
SET DECORATOR:	SANDY SKORA



WILL TRENT

JAMES BASEMENT

PRODUCTION DESIGNER:	GABOR NORMAN
ART DIRECTOR:	JOHANN OOSTHUIZEN
SET DECORATOR:	SANDY SKORA



WILL TRENT

JAMES BASEMENT SET RENDERINGS


PRODUCTION DESIGNER:	GABOR NORMAN
ART DIRECTOR:	JOHANN OOSTHUIZEN
SET DECORATOR:	SANDY SKORA



WILL TRENT

JAMES BASEMENT SET PHOTOS


PRODUCTION DESIGNER:	GABOR NORMAN
ART DIRECTOR:	JOHANN OOSTHUIZEN
SET DECORATOR:	SANDY SKORA

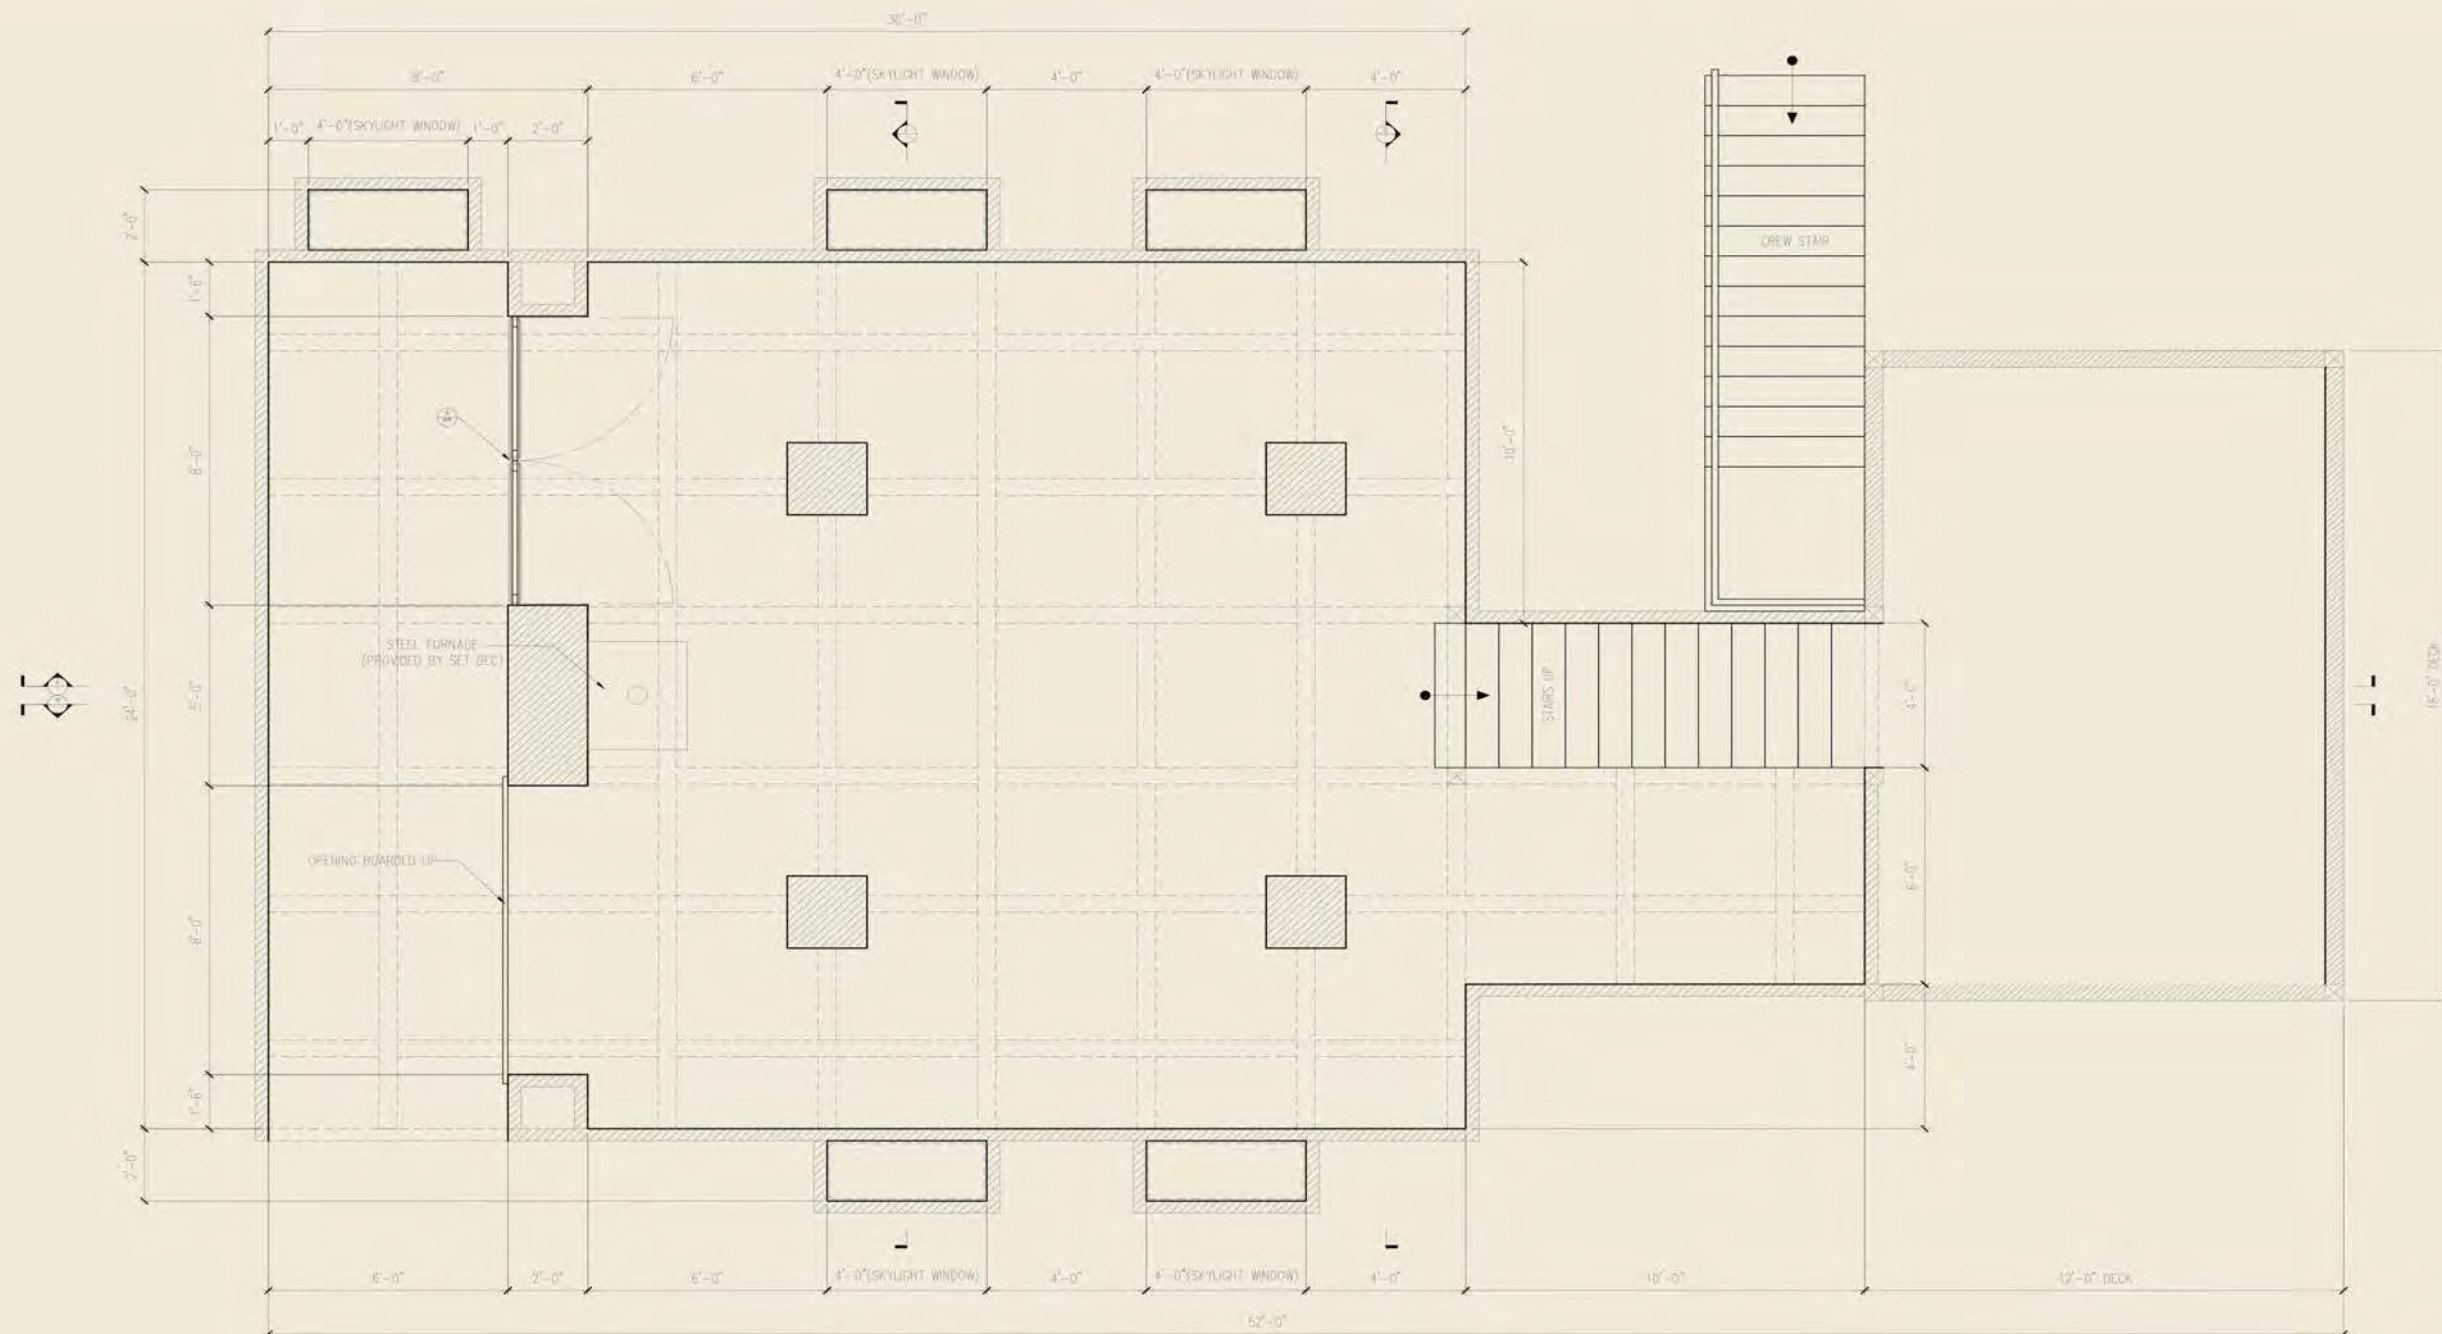

BASMENT
1ST FLOOR PLAN VIEW
SCALE: 1/8" = 1'-0"

REVISED RELEASED: 03/08/2023

PRODUCTION DESIGNER: GABOR NORMAN		ART DIRECTOR: JOHANN OOSTHUIZEN	
SET DECORATOR: SANDY SKORA		DATE: 03/08/2023	
SET: BASEMENT	EPISODE: 1	SCALE: AS SHOWN	
LOCATION: STAGE 4 - EAGLE ROCK STUDIOS	DRAWN BY: MICHAEL STOCKER		

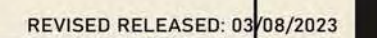WILL TRENT

JAMES BASEMENT

PRODUCTION DESIGNER:	GABOR NORMAN
ART DIRECTOR:	JOHANN OOSTHUIZEN
SET DECORATOR :	SANDY SKORA



WILL TRENT

UNDERGROUND FACILITY

PRODUCTION DESIGNER:	GABOR NORMAN
ART DIRECTOR:	JOHANN OOSTHUIZEN
SET DECORATOR:	SANDY SKORA



WILL TRENT

UNDERGROUND FACILITY

PRODUCTION DESIGNER:	GABOR NORMAN
ART DIRECTOR:	JOHANN OOSTHUIZEN
SET DECORATOR:	SANDY SKORA



WILL TRENT

SWING CLUB SET

PRODUCTION DESIGNER:	GABOR NORMAN
ART DIRECTOR:	JOHANN OOSTHUIZEN
SET DECORATOR:	SANDY SKORA