


A24



HELYSZÍN: Kassa hajó, Népsziget

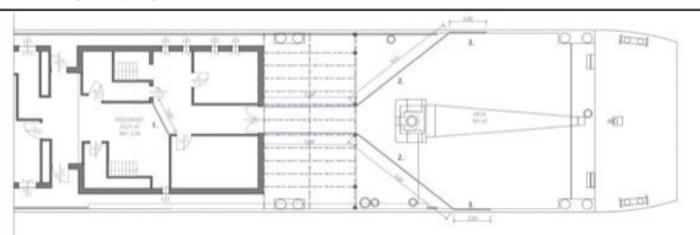

- Temporary wall treated with high gloss water based enamel paint and high gloss solvent-based varnish / ideiglenes falarat, magasfenyū vizes zomanccal ės magasfenyū oldoszenes lakkal kezelve 1,935 m. h = 2,28 m
- Z. Temporary wall treated with high gloss water based enamel paint and high gloss solvent-based varnish / Ideiglenes foliazat, magasélenyű vozes zománocai és magasfényű oldószeres lakkal kezélve 2 pcs. 11,92m and 11,63 m. h = 2,50 m.
- Green sreen
 2 pcs, 2m



1:100

	PRODUCTION DESI	MAKE JUDY BEC	KEK
are to the		erm:	900 M
Mine. Sect. Françoise		61	63.01.1.
Kena Henriget	42		
1100	A/I	with the last of t	
Months pt - Fillow Fathers	DATE DESCRIPTION OF THE PERSON NAMED IN	erene	DATE MANNE
		THE	process.
CONSTRUCTION		Müsteri Conserv	KDASAK Dargers Gen
Securities		(Const.Cost.	Roman Rom Number
STREAM.		#Cored lia:	#Contact Noti-

All dimensions must be check on site / Minden méret a helyszínen ellenőrizendő





56.01.1. - Floorplan, sections

TECHNICAL DRAWING

Óbuda Gázgyár 1:50, 1:3,17

Floorplan


Tapering wooden floorboard / Keskeryedó fa padlódeszkák

Z. Narrowing walls / Szókúló falak





Rendering

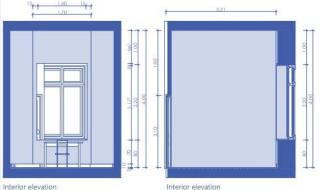




References



erutalist

3	PRODUCTION DESI	GNER: JUDY BEC	KER
ITW ROOM IN VAS CO	DUNTY	SET NO.	DWG NO:
DETAR: Floorplan, sections		56	56.01.1.
Otrucia Gázgyár			
150, 13,17	PRINT SIZE: A/3	APPROVED BY:	
DRAWN BY: Flora Farkas	DATE DIAWN: 09.03.2023	MEMISED:	DATE ISSUED:
		START	FNSt:
CONSTRUCTION		#Contact Company	#Contact Company Code
SHOOTING		#Contact E-mail	#Contact Phone Number
STREET		#Contact Fax	#Contact Web


MINDEN MÉRET A HELYSZÍNEN ELLENŐRIZENDŐ!

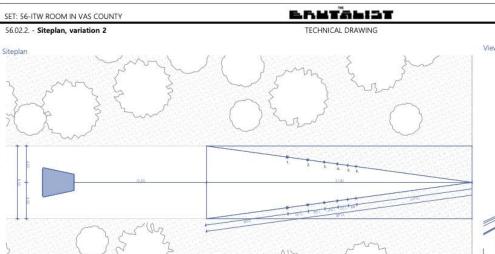

DATE: 01.03.2023 Óbuda Gázgyár

1:200

View from the window

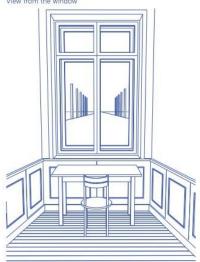

Perspectively diminishing concrete posts with wire fending / Perspektivikusan csökkenő méretű beton oszlopok drótkerítéssel

- 1. 20 x 20 x 352 cm
- 2, 16 x 16 x 314 cm
- 3. 13 x 13 x 283 cm
- 4. 10 x 10 x 259 cm
- 5. 8 x 8 x 239 cm
- total tilocomorphismoleculari

7 x 7 x 224 cm

MINDEN MÉRET A HELYSZÍNEN ELLENŐRIZENDŐ!

THE	
erutal:	51

SET ITW ROOM IN VAS COUNTY SETAL: Site plan, variation 2 LOCATION: Obsold Glospier		56	56.02.2.				
				1200	PRINT SIZE: A/3	APPROVED BY:	
				DRAWN BY: Flora Farkas	DATE DRAWN: 01.03.2023	MEMISED:	DATE ISSUED:
	1	START	FNSe:				
CONSTRUCTION		#Contact Company	#Contact Company Code				
SHOOTING		#Contact E-mail	*Contact Phone Number				
STREET		#Contact Fax	#Contact Web				







THE BRUTALIST // Miller & Sons Furniture Showroom_v21










v21


01.01.1 - GROUNDFLOOR V2

TECHNICAL DRAWING

CONTROL - CSEPEL 1:100

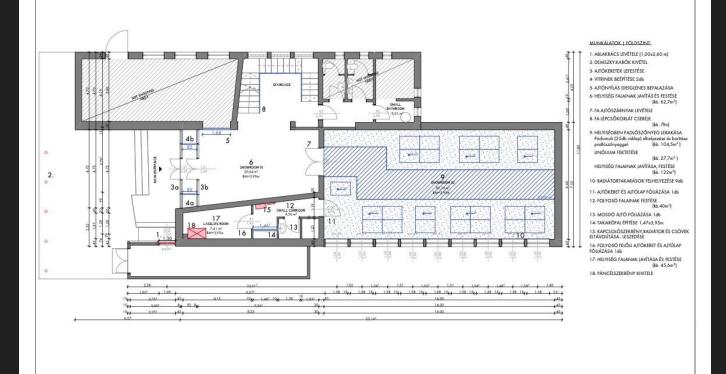



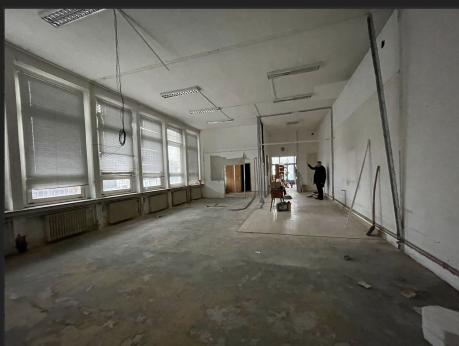






01.01.2 - 1st FLOOR

TECHNICAL DRAWING

CONTROL - CSEPEL 1:100

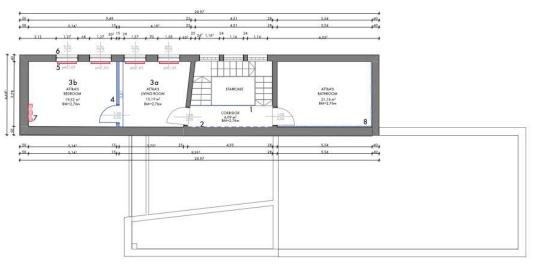

MUNKÁLATOK 1. EMELET:

1- FA KORLÁT CSERÉJE

2. OLAJLÁBAZAT FESTÉSE

V1- H=1,40M (kb. 7m²) V2- H=2,76M (kb. 16,7m²)

3- HELYISÉG KITAPÉTÁZÁSA

(kb. 3a 37m²) (kb. 3b - 43,2m²

PADLÓSZŐNYEG LERAKÁSA (kb. 3 o. 15,19 m²) (kb. 3 b. 19,52 m²)

4 ELVÁLASZTÓ FAL ÉPÍTÉSE - 3,81x2,76m2

5. RADIÁTOROK ÉS CSÖVEK LEVÁGÁSA 4db

6- KÜLSŐ ABLAKRÁCSOK LESZEDÉSE 4db

7- KLÍMA LESZEDÉSE 1db

8- FAL FESTÉSE (kb. 26 m²)
























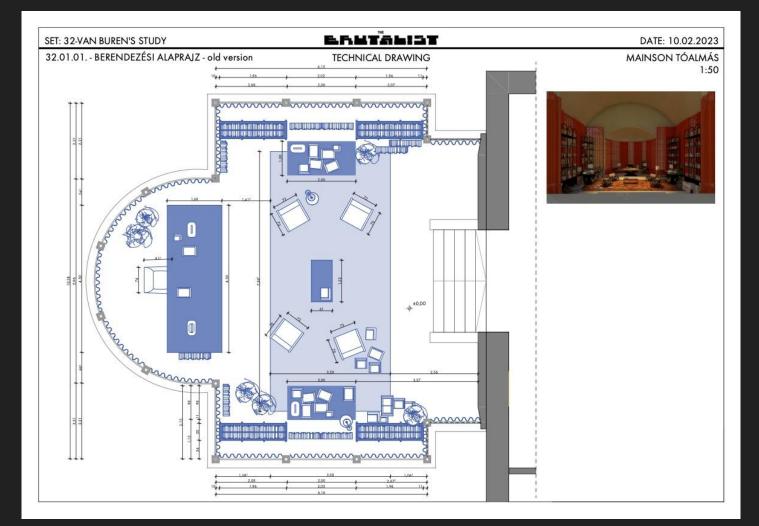





BRHTALIST SET: 32-VAN BUREN'S STUDY DATE: 10.02.2023 32.05.02 - BOOKSELF -OLD VERSION - smaller TECHNICAL DRAWING MAINSON TÓALMÁS ELŐLNÉZET | 1:20 FÜGGÖLEGES METSZET 04 | 1:20 OLDALNÉZET | 1:20 FÜGGŐLEGES METSZET 03 | 1:20 POŁCRÓGZÍTŐ ELEM

—ALUMNUM CSÖVEL MEGEOFEZŐ

vig Sem ___ALSÓ ZÁRT RÉSZ 344 62 344 4+4 50 5+44 44.4 20 34.44 44 50 44 3D NÉZET VÍZSZINTES METSZET 02 | 1:20 LÁTVÁNYTERV 40 40 40 40 40 40 VÍZSZINTES METSZET 01 | 1:20 POLCRÓGZÍTŐ ELEM ALSÓ ZÁRT RÉSZ ***ACAMINIÓ HEZE KOTORIAP/HESTETT MOF PRODUCTION DESIGNER: JUDY BECKER 32.05.02 8004Stt/-OtD VERSION - unafer MAINSON TÖALMÄS MAY 121 1.20 A/1 (A2) (MAN) 10.02.2023 20:03.2023 27:03.2023 29:03.2023 21:03.2023 #Contact Fax #Contact Web

Flease contact Art Department 2 hand copies are needed. For viscal purposes only









TECHNICAL DRAWING ISSUED

MAINSON TÓALMÁS 1:50


POLCRENDSZER ELŐNÉZET 04 | 1:50

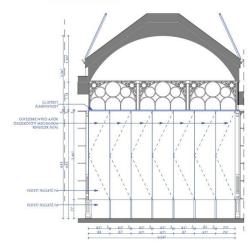

POLCRENDSZER METSZET 03 | 1:50

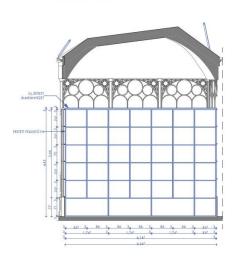

POLCRENDSZER METSZET 05 | 1:50

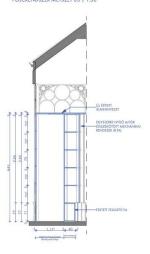

3D NÉZET- VIZUALIZÁCIÓ



MÉRETEK A HELYSZÍNEN ELLENŐRIZENDŐEK!

CONSTRU	ICTION NOTES	
MEASUREMENT.	615x443x(40+tartószerkezeti hely) a	cm


2db

CONSTRUCTION NOTES

festett fa felület, egyszerre nyíló ajtószárnyak mechanikusan összekötő szerkezet által.


erltalist

SET: VAN BUREN'S STUDY DETAIL: BOOKSELF SECTIONS LOCATION MAINSON TÓALMÁS		32	32.02.2				
				1:50	MINIT SIZE A/2	APROVED BY	
				DRAWN BY.	DATE DRAWN: 09.03.2023	REVISED:	DATE ISSUED.
	5.	STARE	FPNSH				
CONSTRUCTION		20.03.2023	27.03.2023				
SHOOTING		29.03.2023	31.03.2023				
STRKE		TBD	TBD				

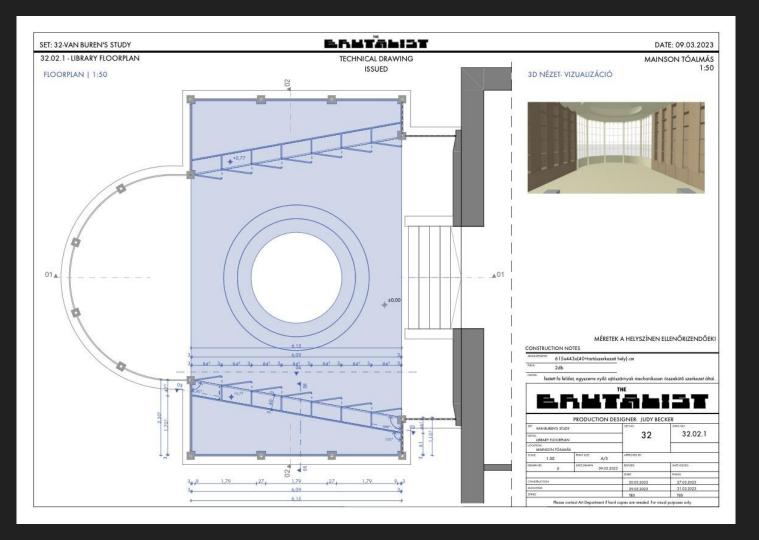





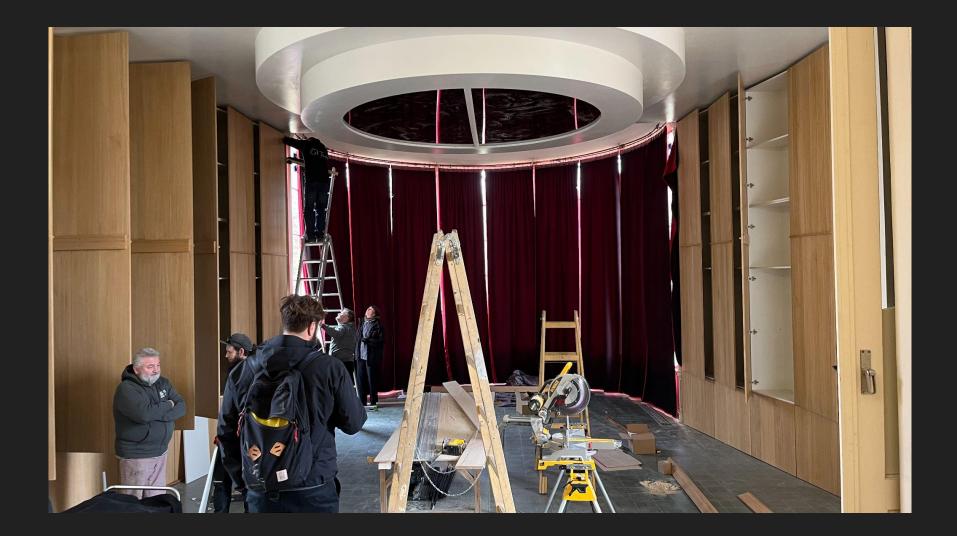













32.03.1 - KUPOLA RÉSZLETRAJZ 01

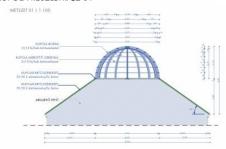


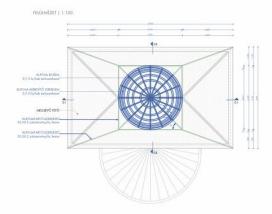

MAINSON TÓALMÁS 1:100

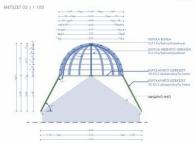

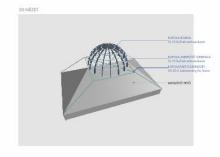

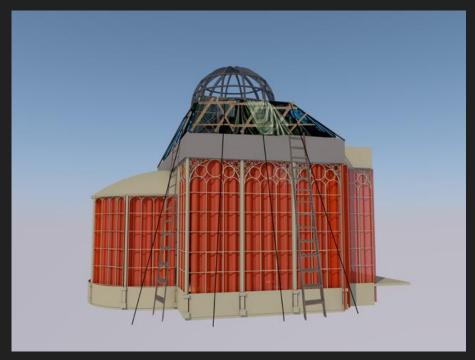







- we would cover the sides of the bridge and the gable on two sides with temporary wooden covering
- - we would rake leaves







A Millionaire **Amid His Moderns**



VAN BUBEN COOKS






VAN BUREN



Scientists Discover Fountain of Youth in Florida



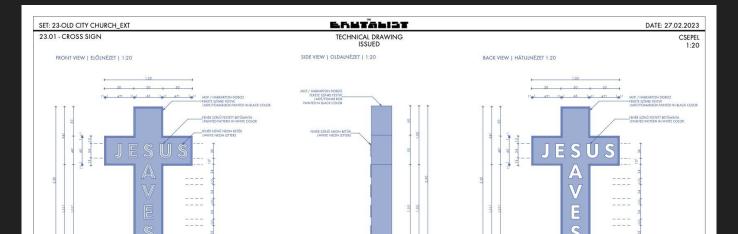

3D VIEW | 3D NÉZET





165 13 115 15 105 105 20 105 125 48,



1, 35

+ 36 +

CONSTRUCTION NOTES MEASUREMENT: 150x250x35 CM

1165 13 1115 15 105 175 1105 20 1 175 84


PROS. IRC 1 de de la companya del companya de la companya del companya de la companya del compan


THE STANDARD TO STANDARD THE S


OLD CITY CHURCH	EXT	SET NO.	23.01			
DETAIL: CROSS SIGN		23				
CSEPEL CSEPEL						
1:20	PRINT SIZE A/2	APMOVED BY				
DRAWN BY.	DATE SRAWN: 27.02.2023	REVISED	DATE ISSUED.			
		START:	FR45H.			
CONSTRUCTION		2023.03.18.	2023.03.18			
SHOOTING		2023.03.19.	2023.03.19.			
STRIKE		2023.03.20. 2023.03.20.				





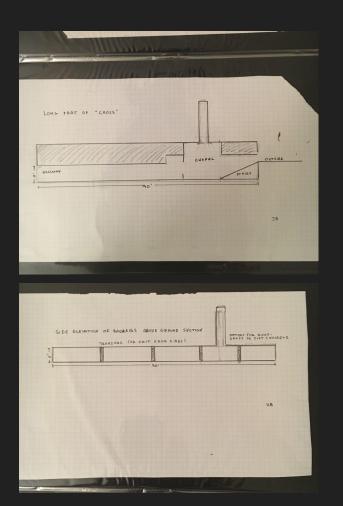


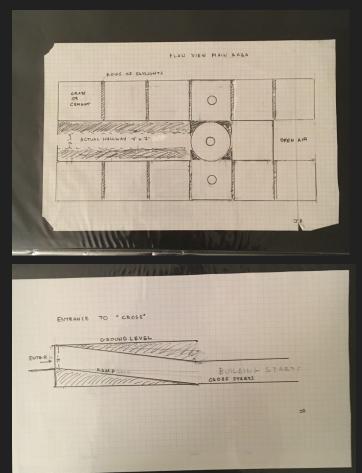


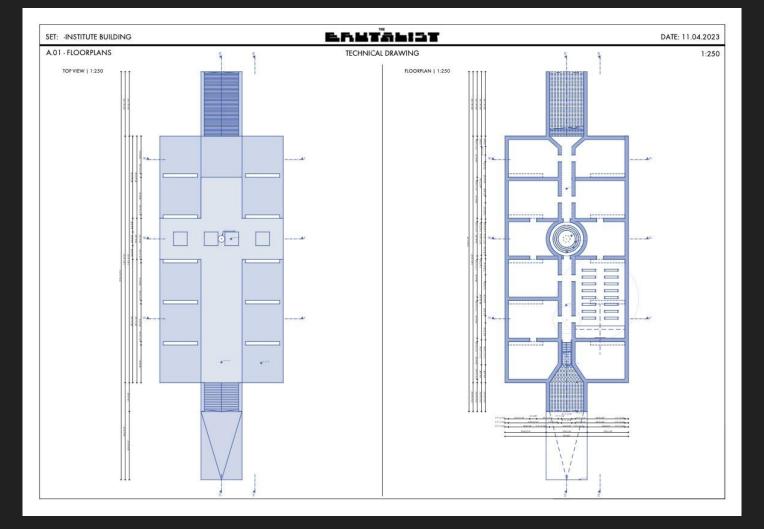

V2.3 - SECTION 03 TECHNICAL DRAWING

1:200

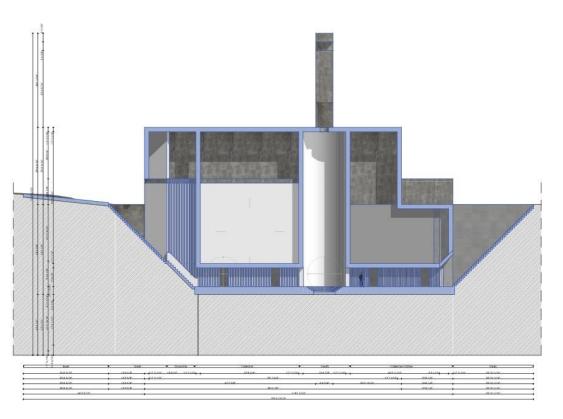


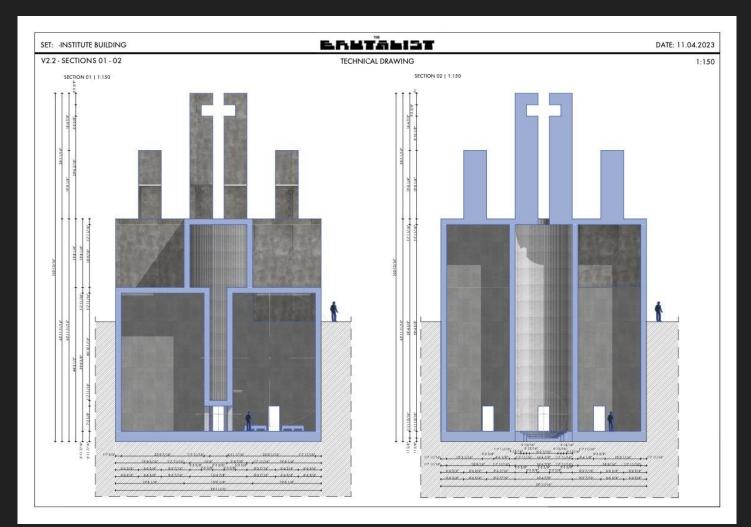

V2.4 - SECTION 04

TECHNICAL DRAWING

1:200

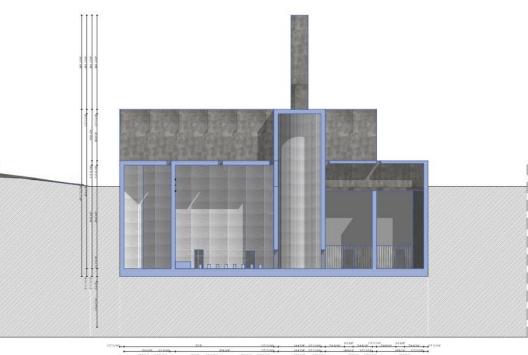

		374.54	11000000000000	tamus +		same 4		HARRY STORES
TEACHT TO COME		123300	BACK	DETAILS .	264.04	12,1000		3000
	49(1) (14)				OF PARKET	40.00	1841/9	100,000
	49,11,114				198138		198105	1041.0
			BEALVE					100.00
		204.00					27/00 61 NO. 14 STATE	170 mm 1779 mm 1779 mm 1770
				1001100				
				TURLAND				
				1183 616				

V2.5 - RENDERS- OUTSIDE

TECHNICAL DRAWING









V2.6 - RENDERS- INSIDE

TECHNICAL DRAWING






OPENING











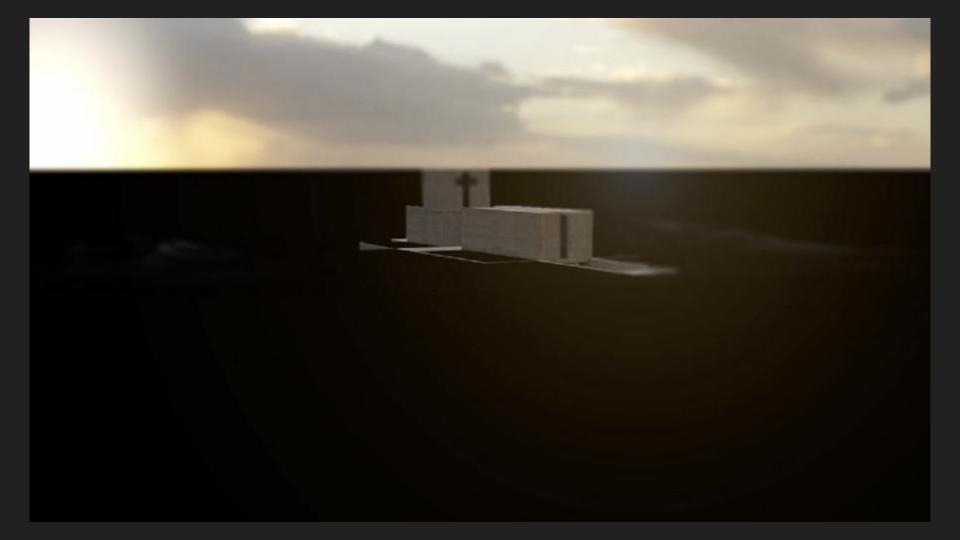



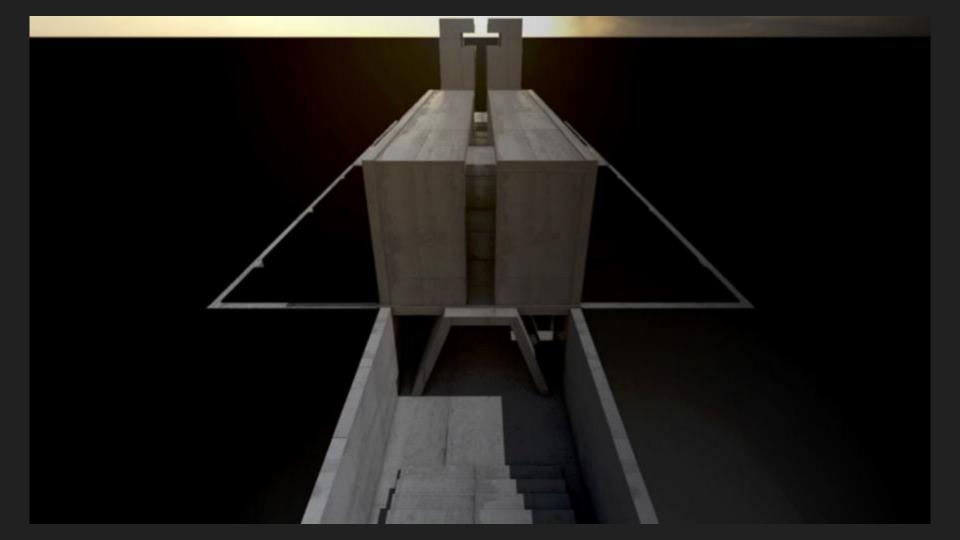

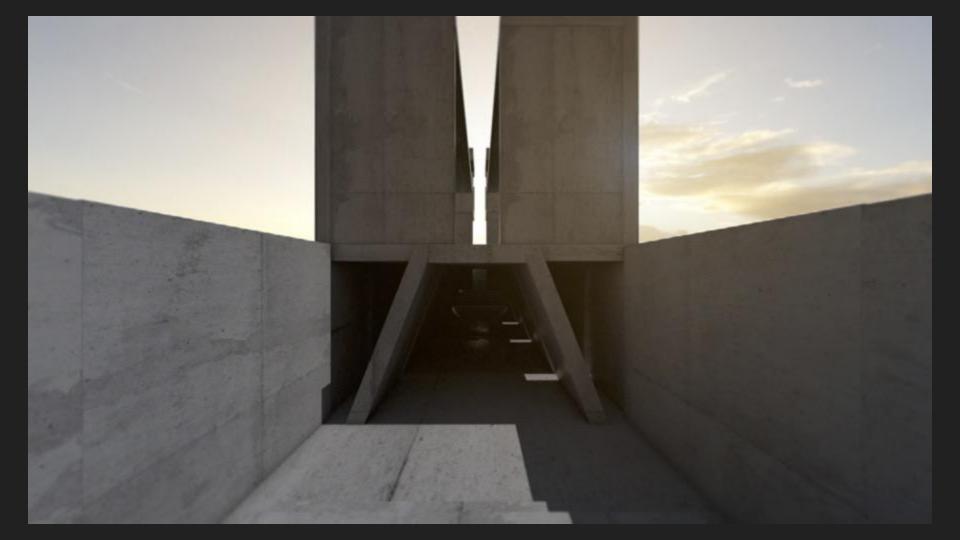




























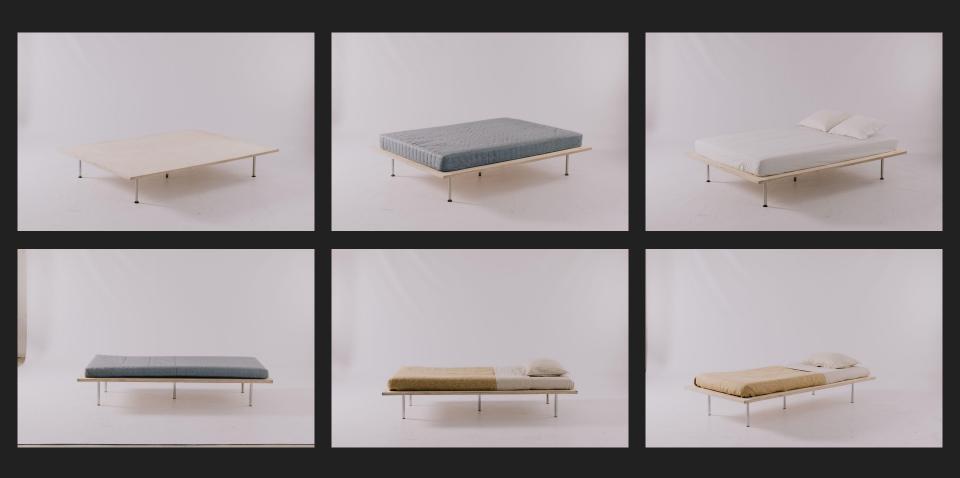


59.02 - FIRE ESCAPE DETAIL


TECHNICAL DRAWING WIP

KELETI TRAIN STATION APT.


SIDE VIEW | 1:50

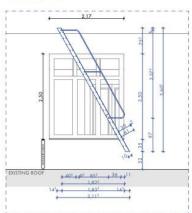


SECTION | 1:50

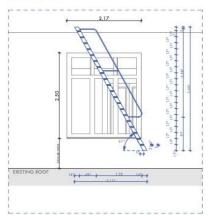

FRONT VIEW | 1:50

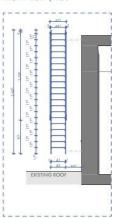

FLOORPLAN | 1:50

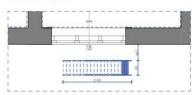

3D VIEW




erutalist

		IGNER: JUDY BE	OTTEN		
TENEMNT BUILDING	3	SETNO	SWG NO.		
DETAIL: FIRE ESCAPE DETAIL		59	59.02		
location: KELETI TRAIN STATIO	ON APT.				
SCALE: 1:50	PRINT SIZE A/3	APPROVED BY:			
DRAWN BY.	DATE DRAWN: 30.03.2023	4EVISED:	DATE ISSUED:		
		START:	FINISH		
CONSTRUCTION		2023.04.04.	2023.04.06		
SHOOTING		2023.04.11.	2023.04.12.		
STRIKE		2023.04.12.	2023.04.12		







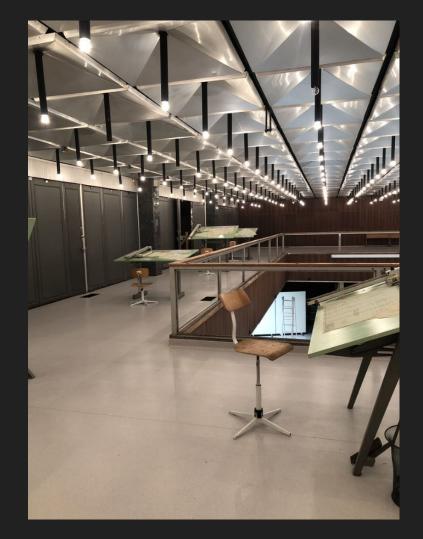














































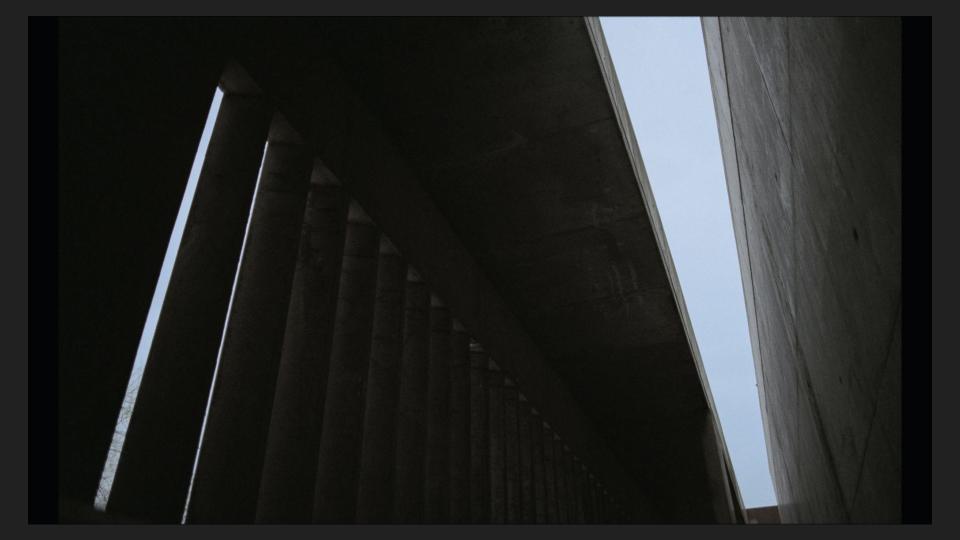




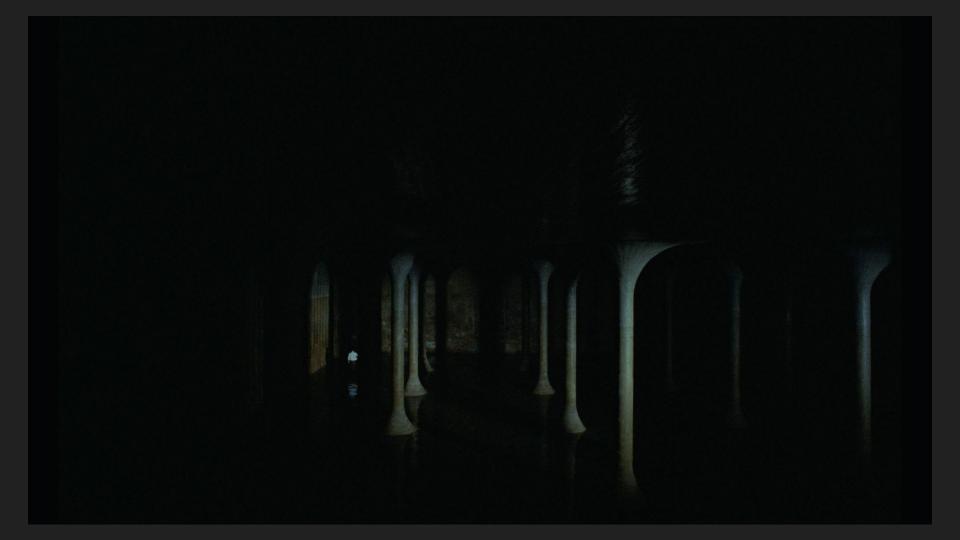

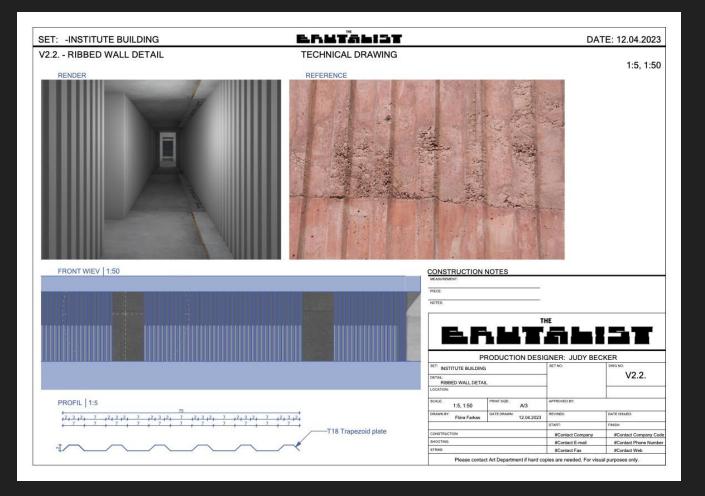



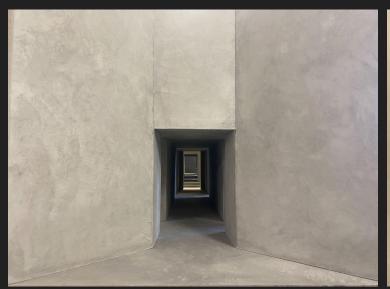
















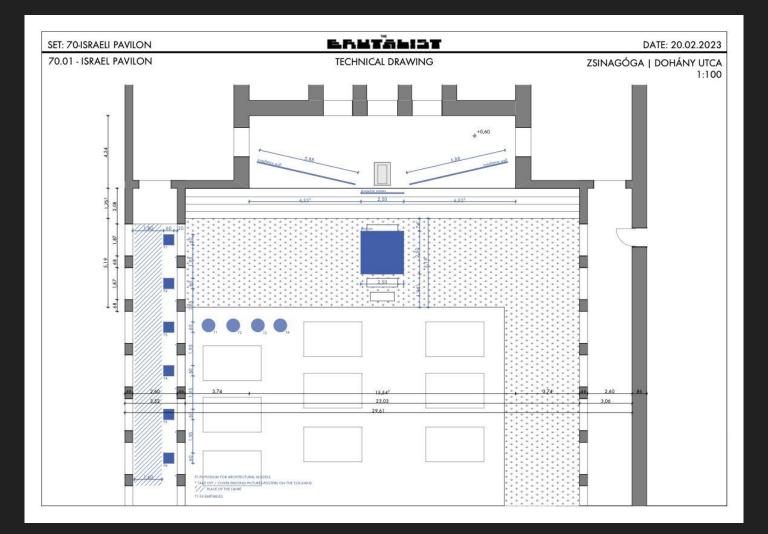











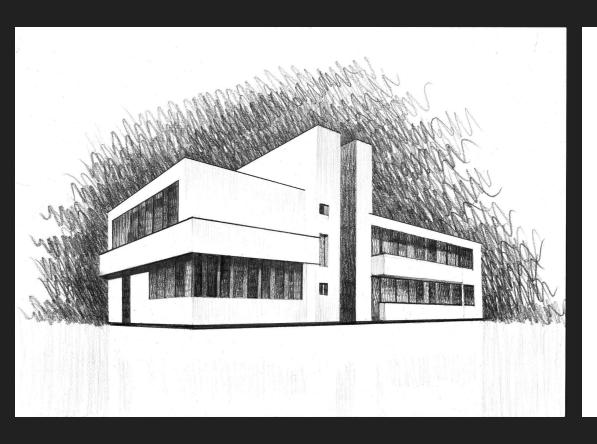

LÁSZLÓ TÓTH THE PRESENCE OF THE PAST

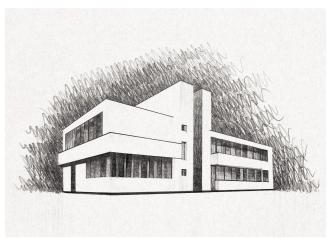


Library Budapest, Hungary 1936

LÁSZLÓ TÓTH
THE PRESENCE OF THE PAST



Holocaust Memorial
Weimar, German Democratic Republic

LÁSZLÓ TÓTH
THE PRESENCE OF THE PAST

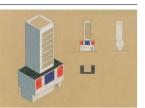

Housing Unit
Budapest, Hungary 1937

LÁSZLÓ TÓTH THE PRESENCE OF THE PAST



Marquis Residence New Canaan, CT 1970

LÁSZLÓ TÓTH THE PRESENCE OF THE PAST



Design Museum Minneapolis, MN 1965

LÁSZLÓ TÓTH THE PRESENCE OF THE PAST



Community Center Pottsville, PA 1961

LÁSZLÓ TÓTH
THE PRESENCE OF THE PAST



Shopping Complex Boston, MA 1971

LÁSZLÓ TÓTH THE PRESENCE OF THE PAST



Reform Synagogue Wilton, CT 1976

LÁSZLÓ TÓTH
THE PRESENCE OF THE PAST



Episcopal Church Greenwich, CT 1973

LÁSZLÓ TÓTH
THE PRESENCE OF THE PAST



Cohen Residence West Chester, PA 1978

LÁSZLÓ TÓTH
THE PRESENCE OF THE PAST




University Science Library
Philadelphia, PA 1964

LÁSZLÓ TÓTH THE PRESENCE OF THE PAST



Neuroscience Research Institute
Baltimore, MD 1966

LÁSZLÓ TÓTH THE PRESENCE OF THE PAST

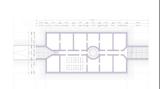

Community Center Doyelstown, PA 1953 - 1973