

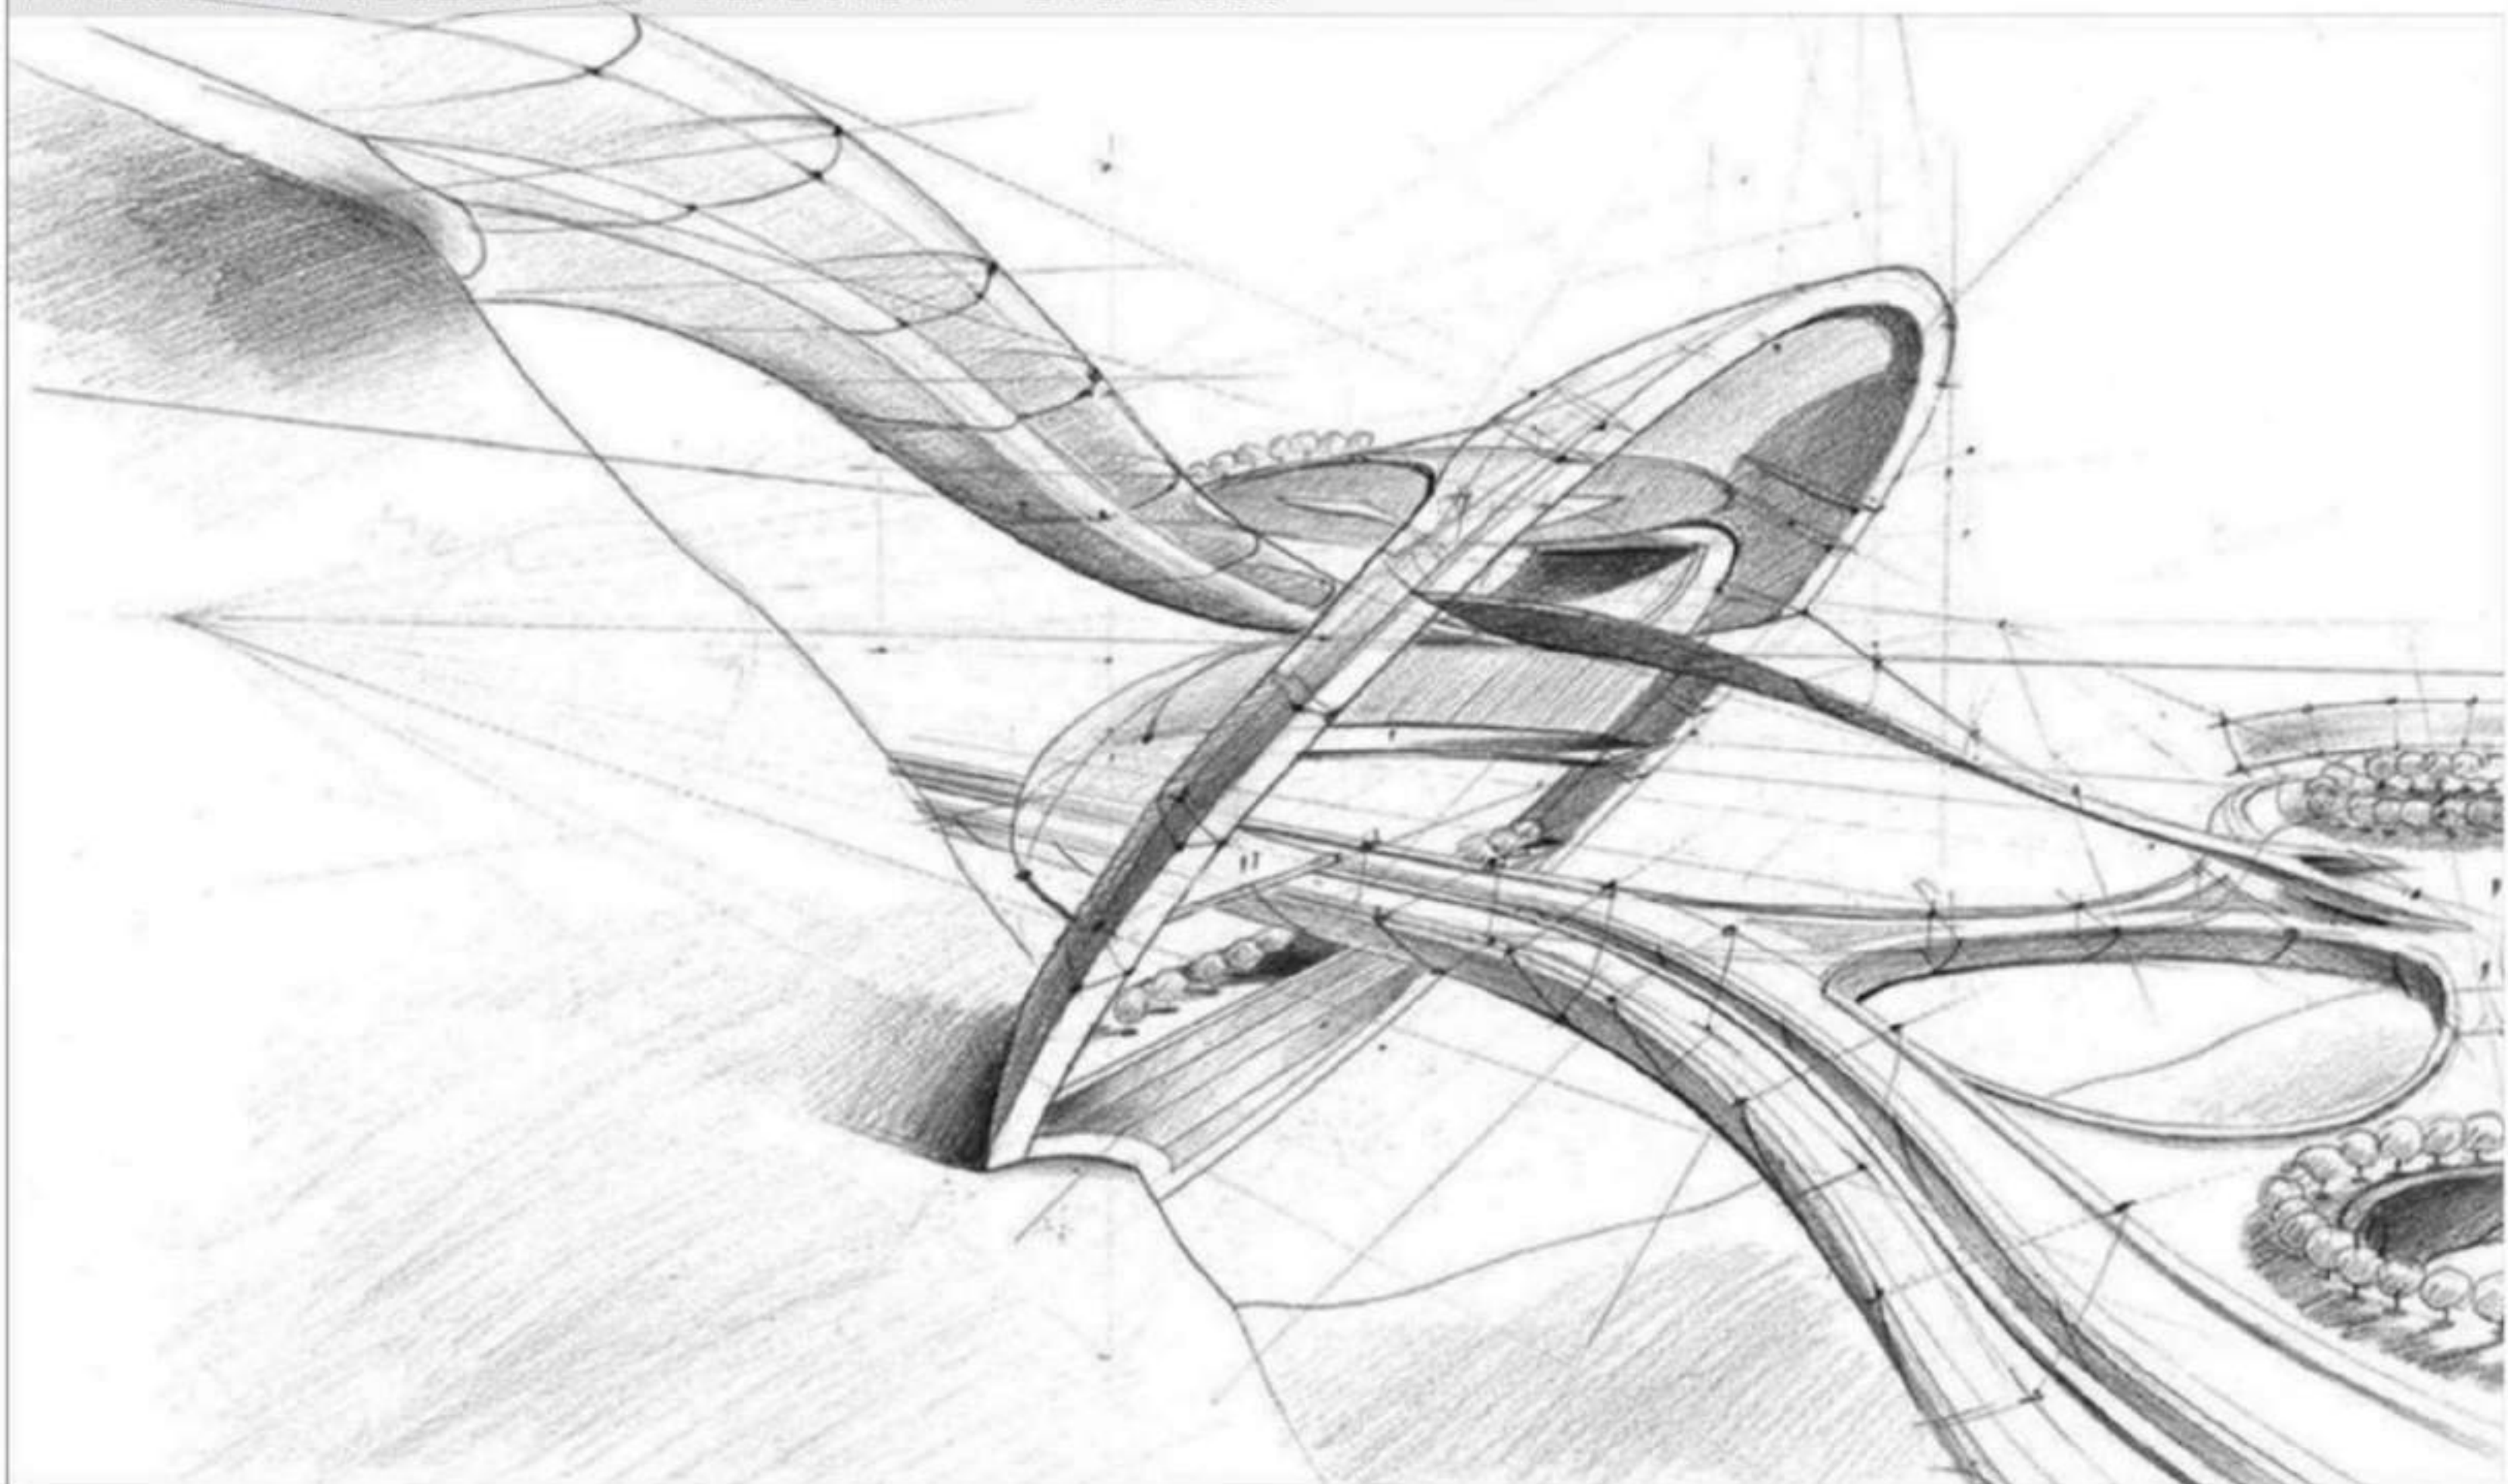
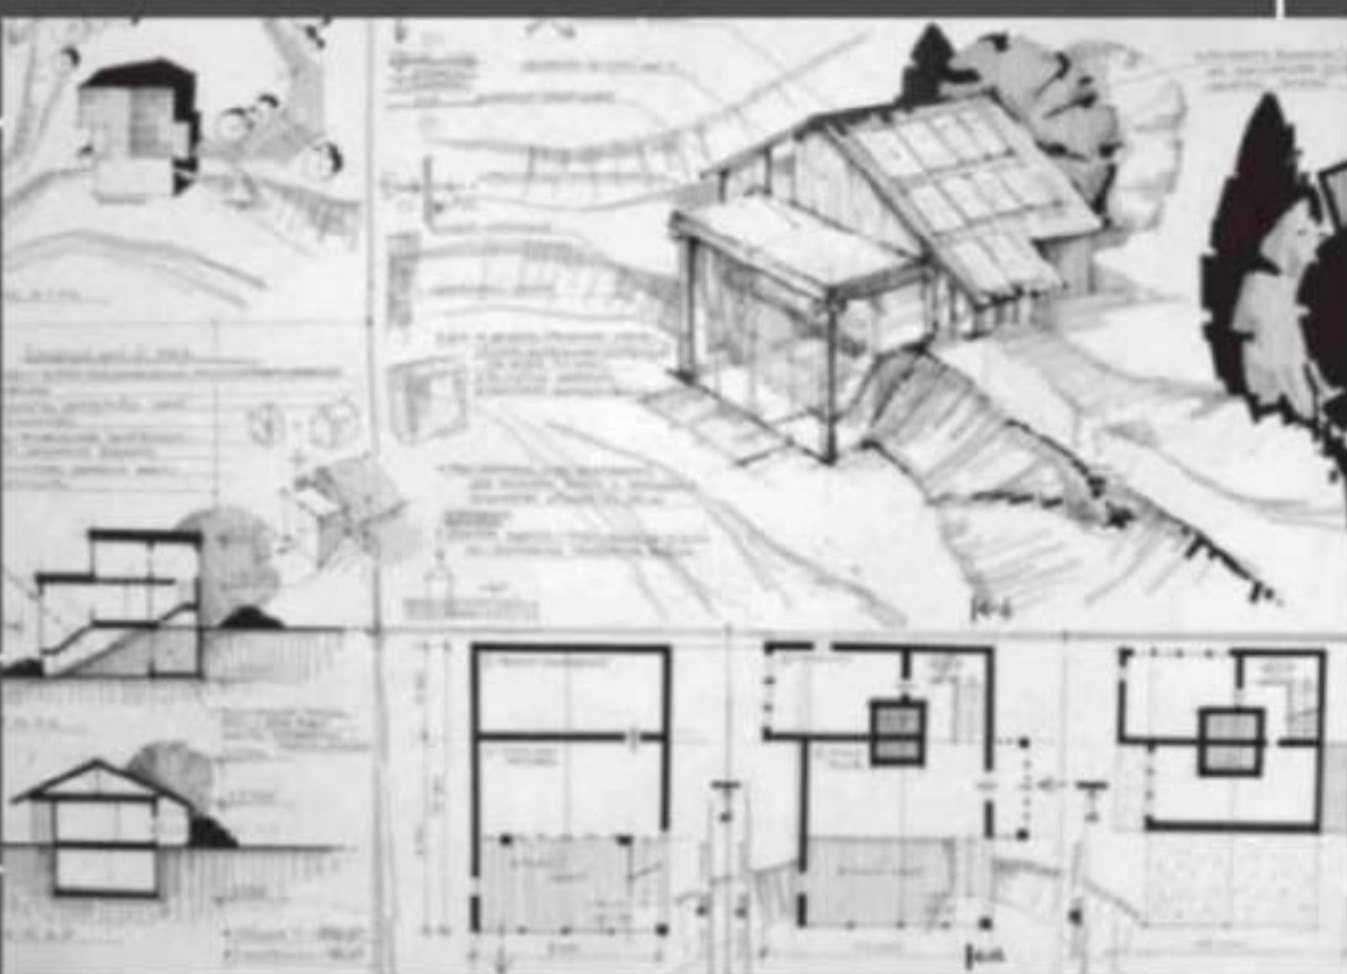


TATIANA KAZAKOVA


PRODUCTION DESIGN / ART DIRECTION - LOCAL 800

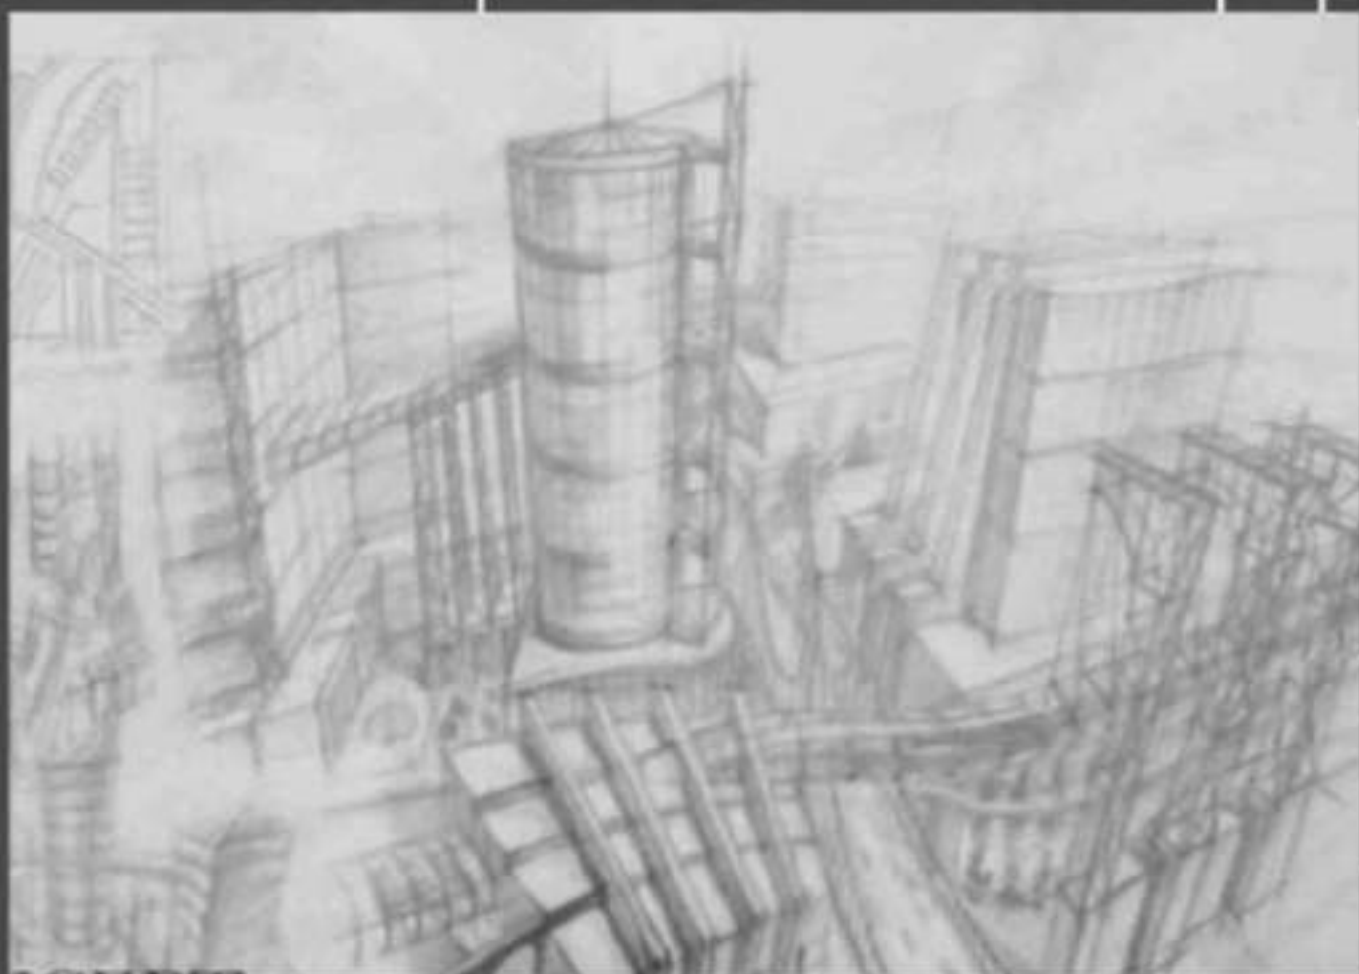



SKETCHES

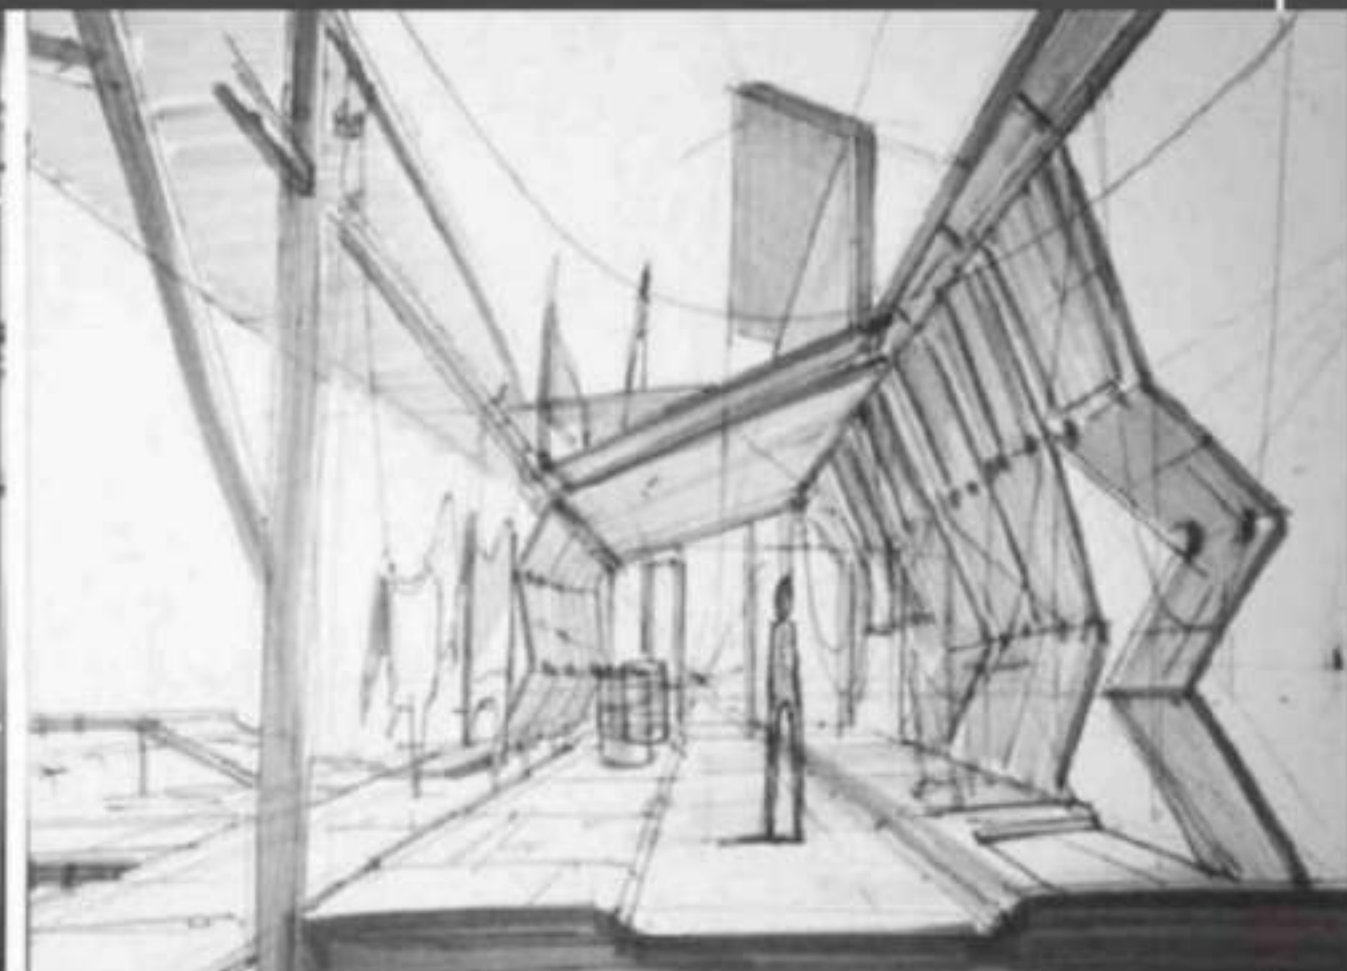



WHAT WE DO IN THE SHADOWS (HERO PROPS)

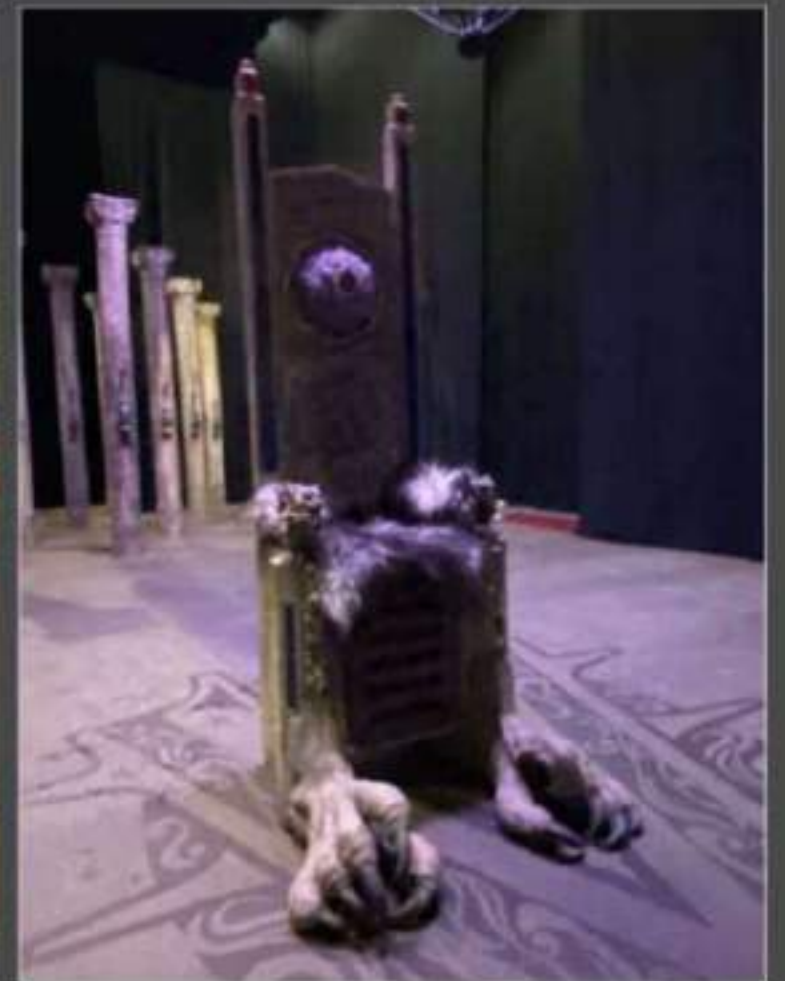

WHAT WE DO IN THE SHADOWS (HERO PROPS)

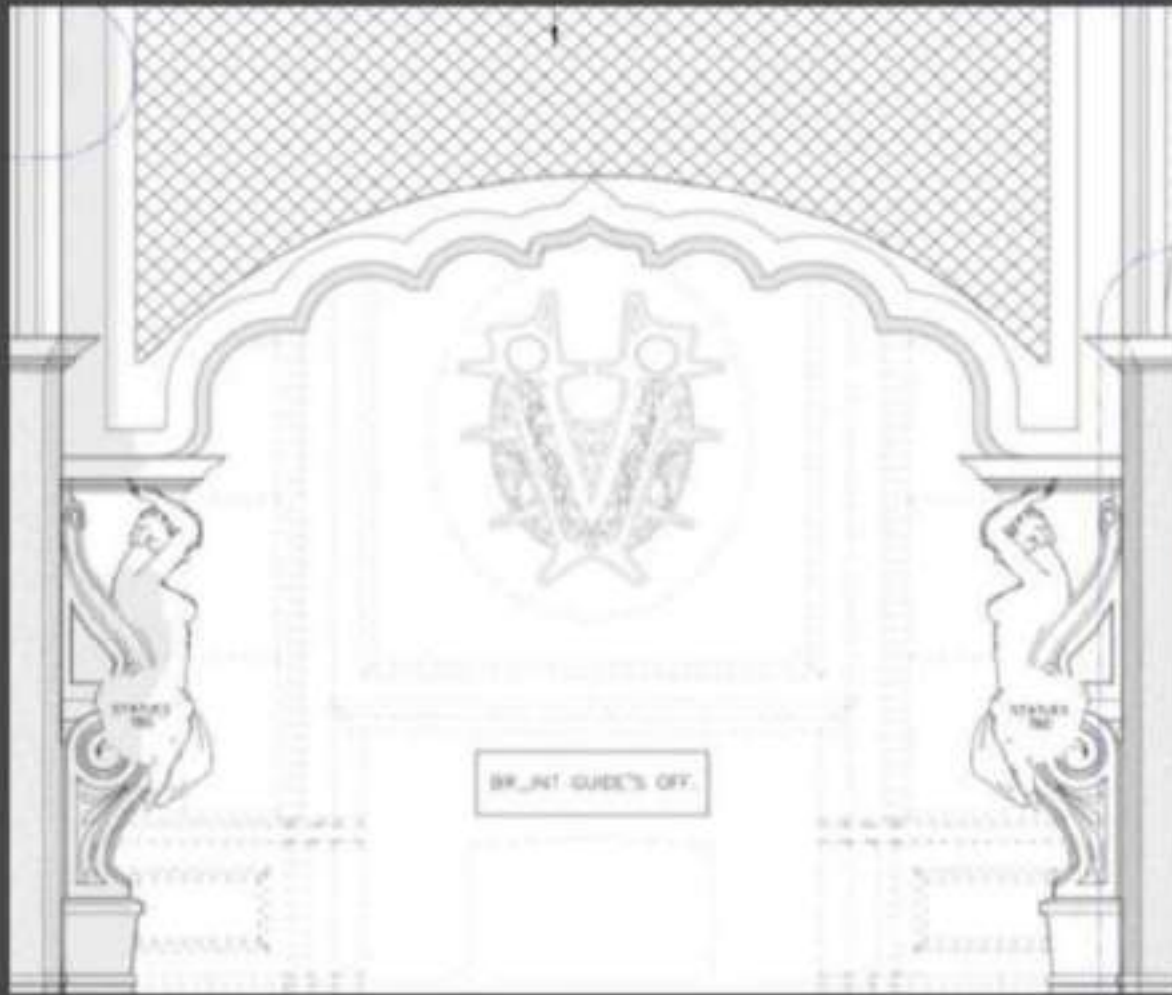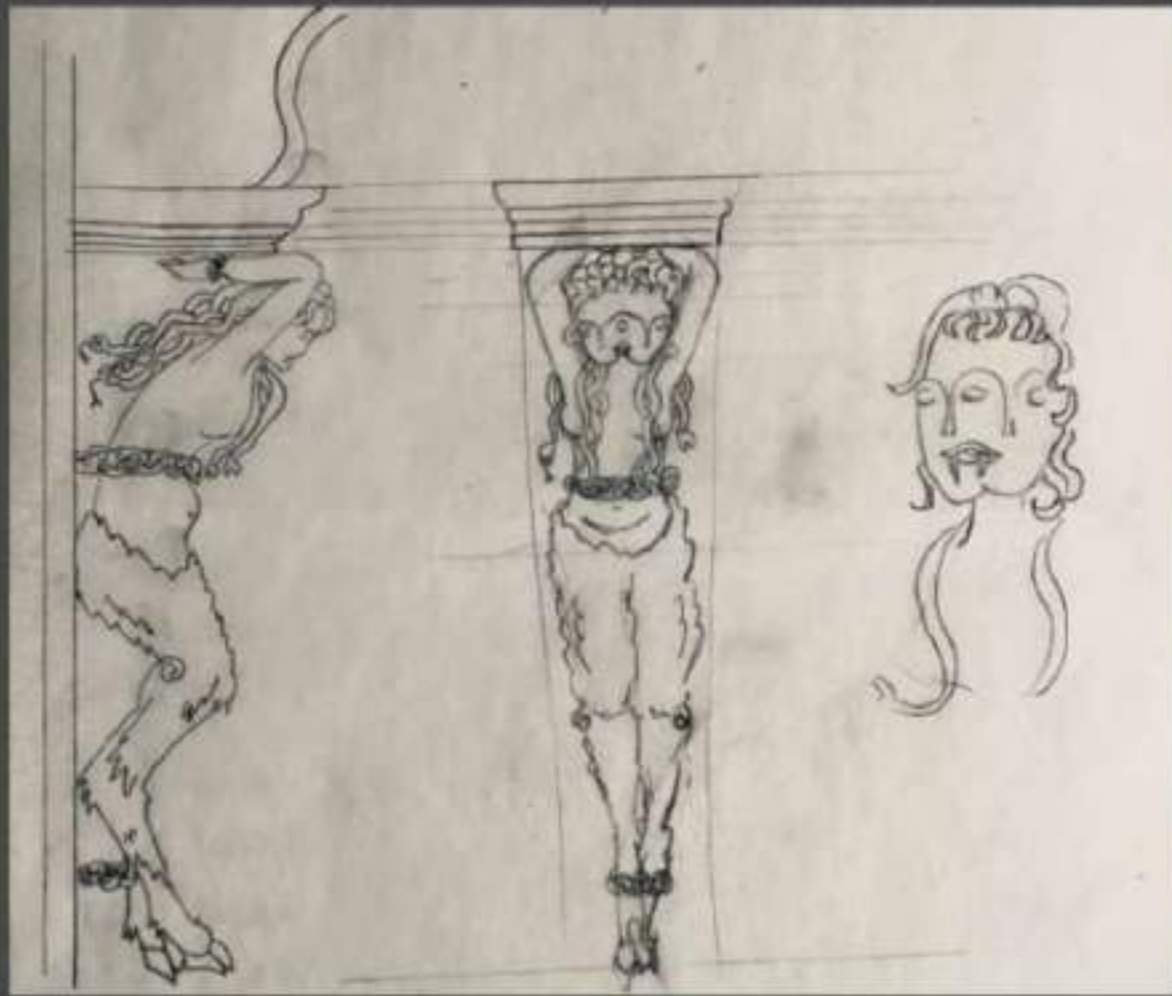



WHAT WE DO IN THE SHADOWS (HERO PROPS)

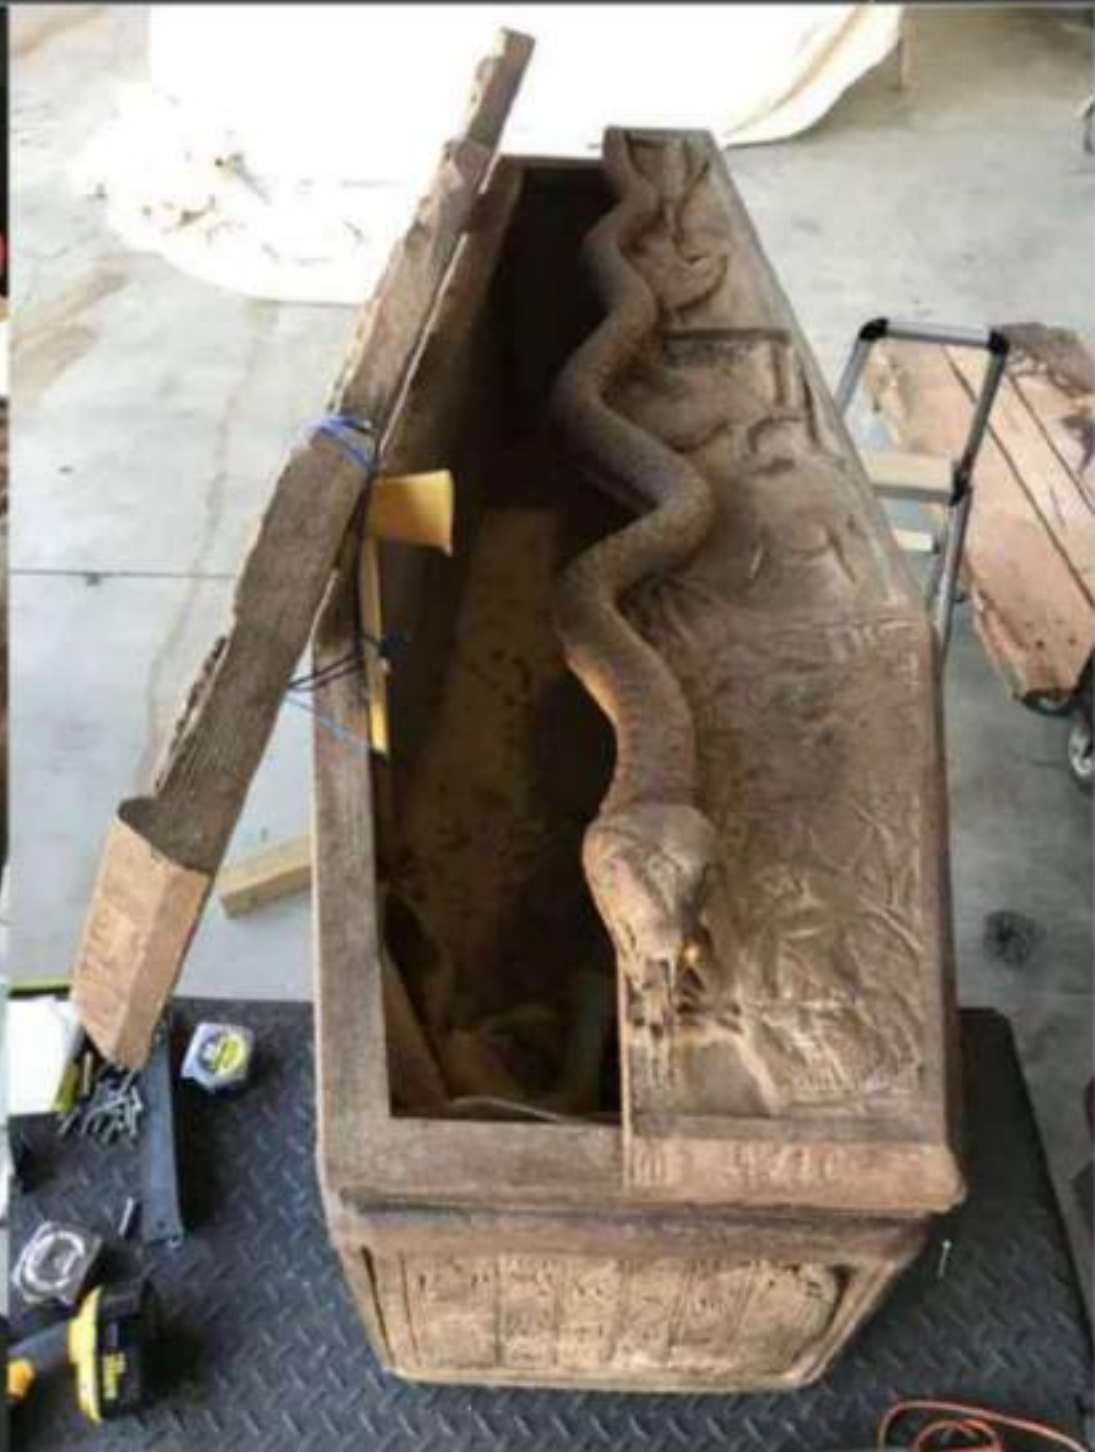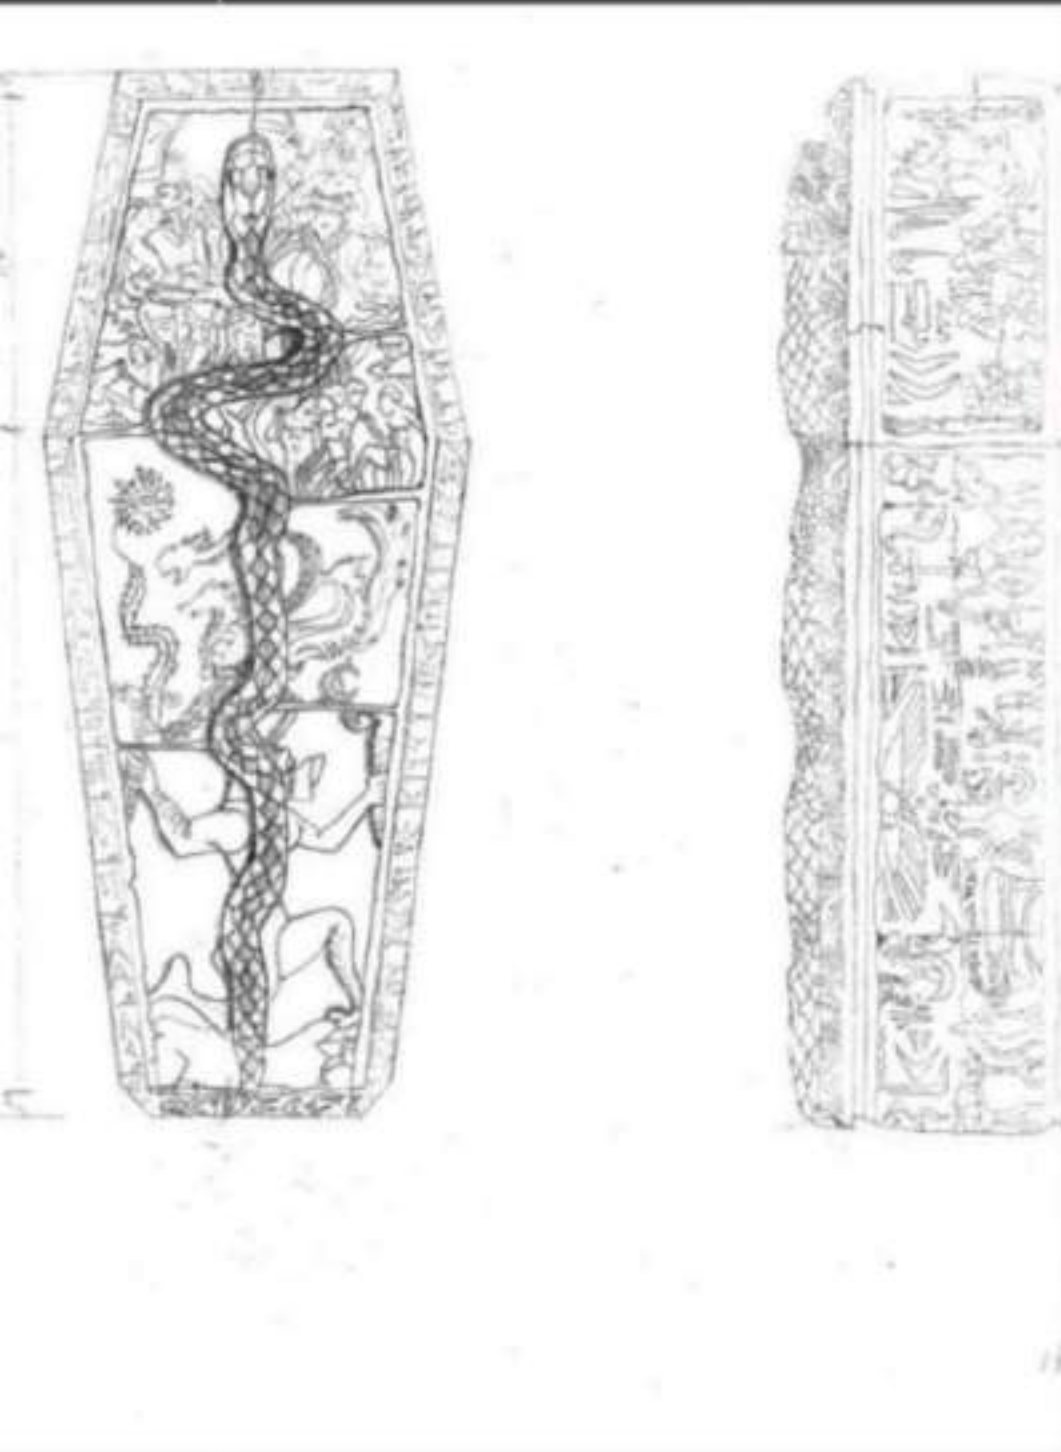

SKETCHING





SKETCHING

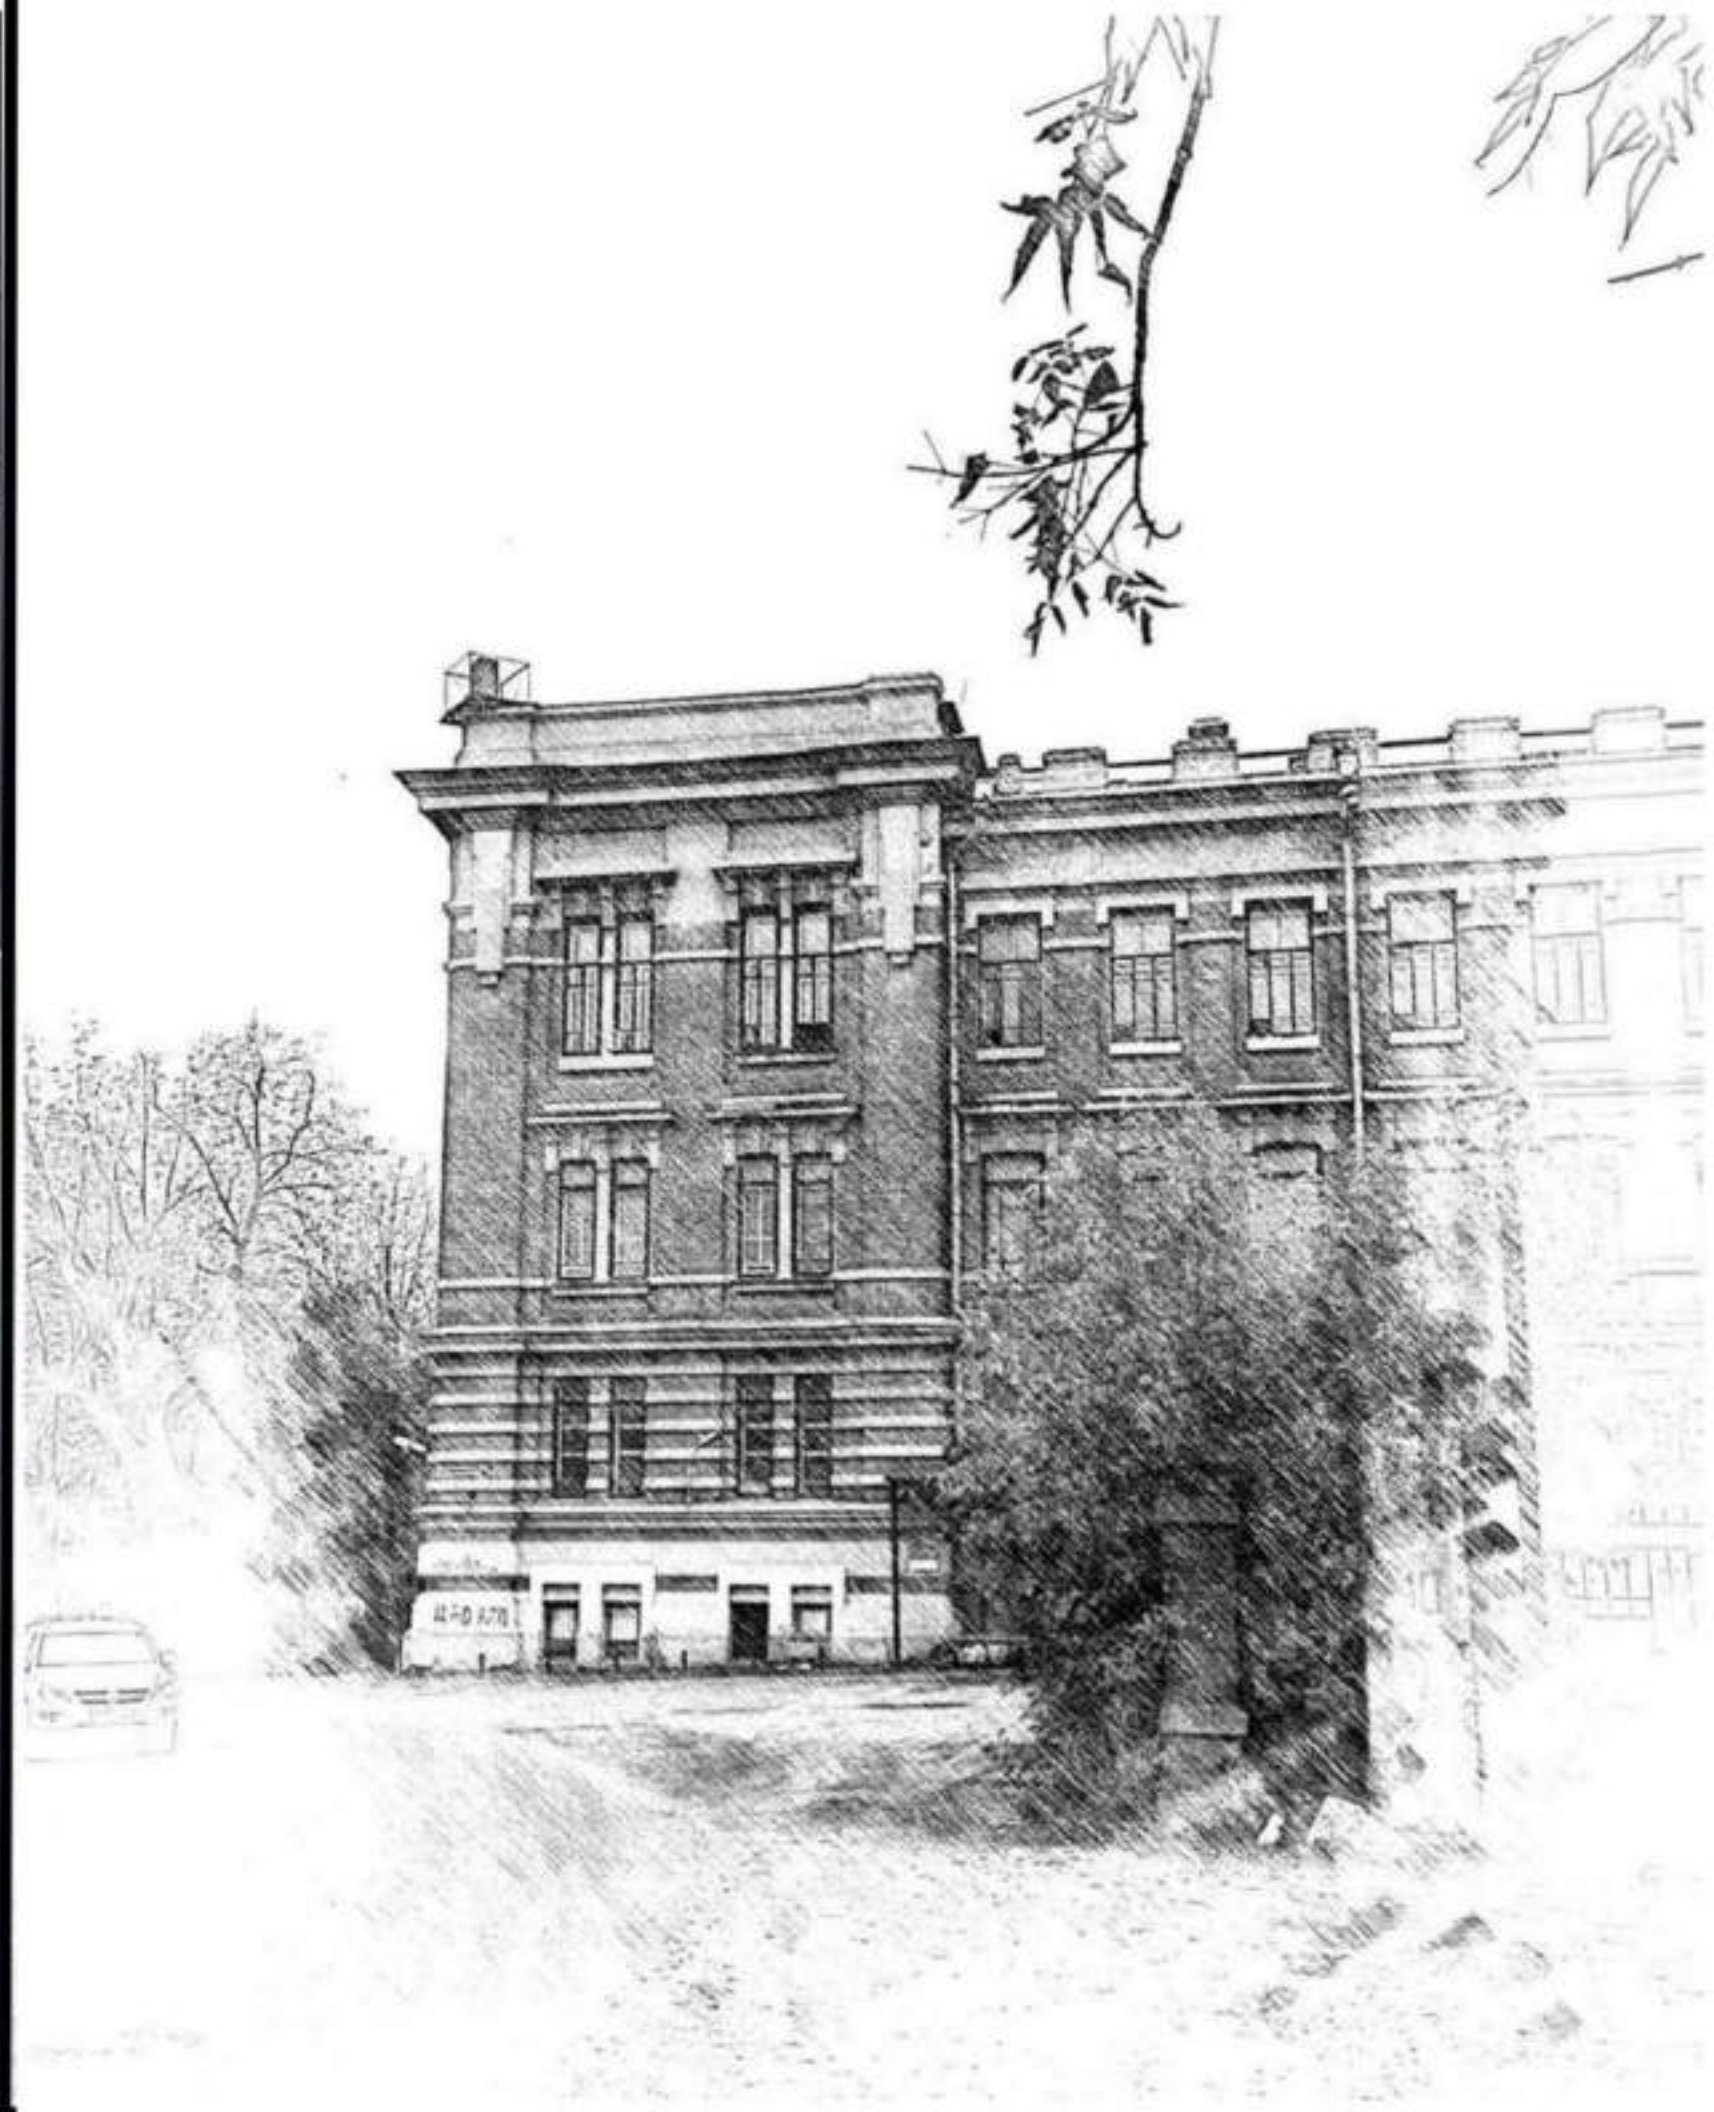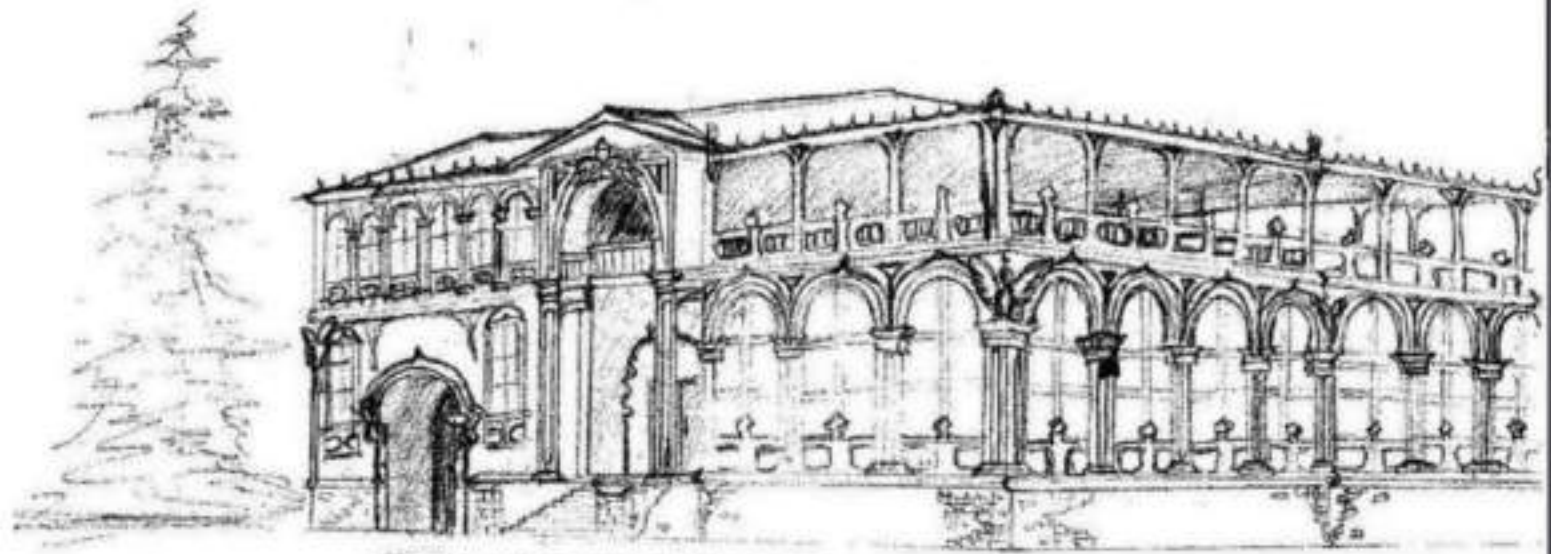


ФАСАД, С УЛИЦЫ МАРШАЛА / НАБЕРЕЖНОЙ /


SKETCHING

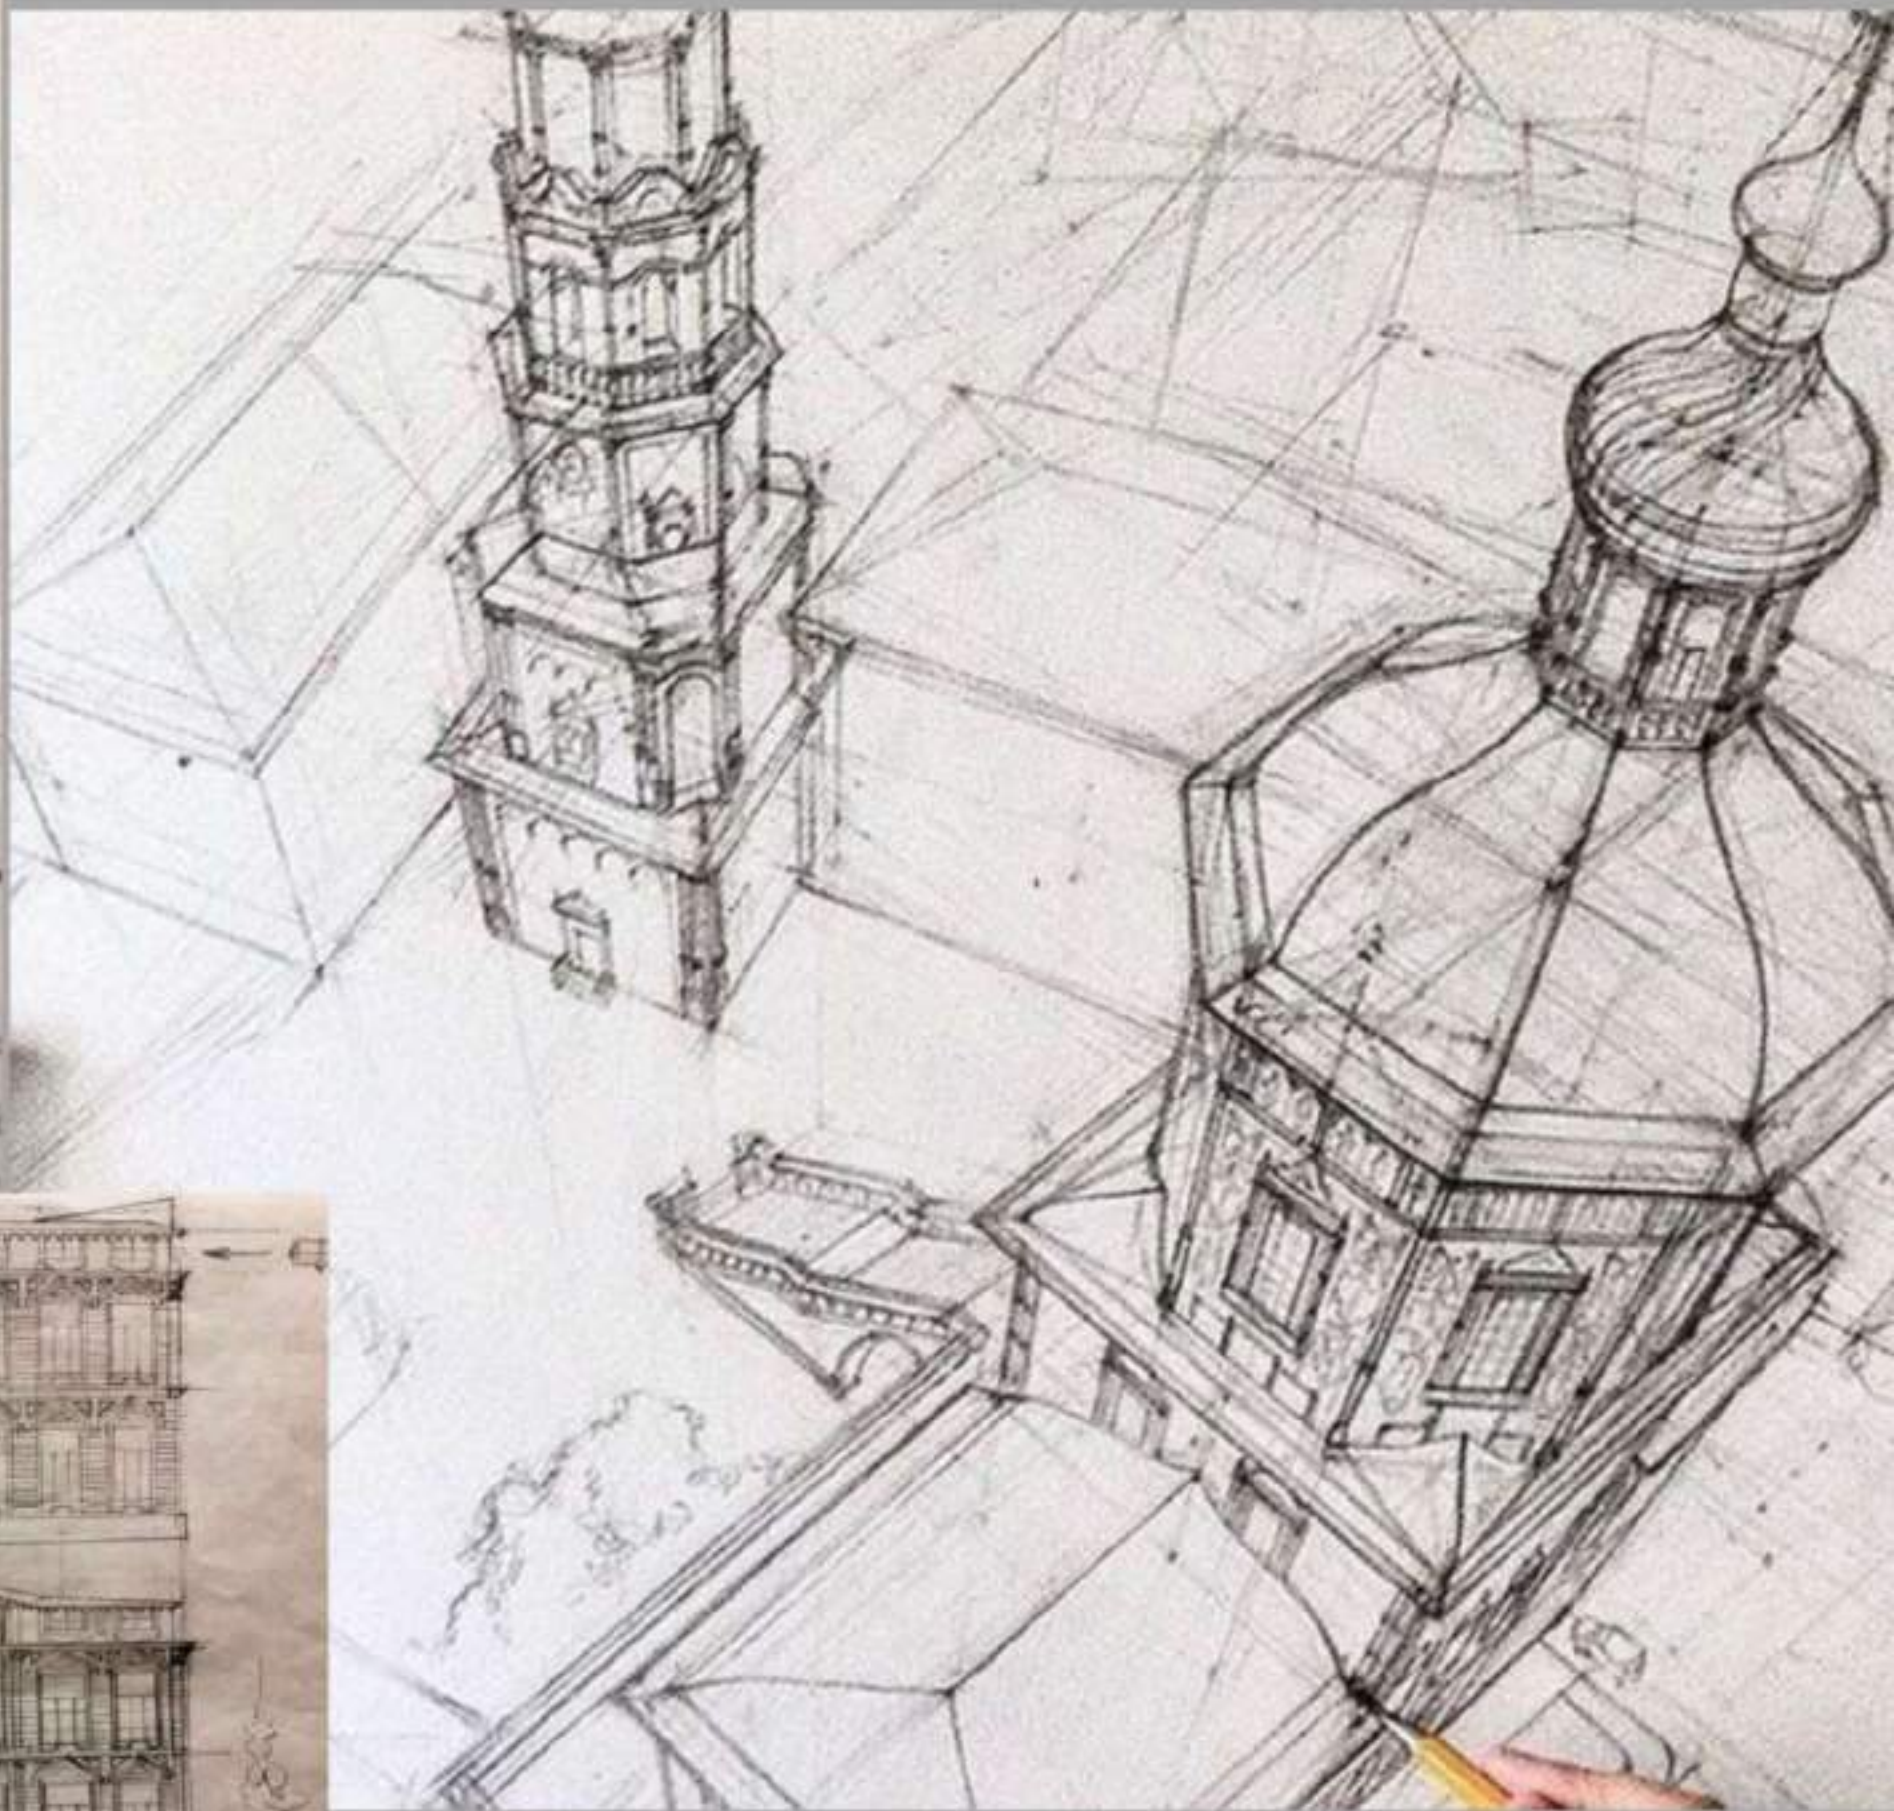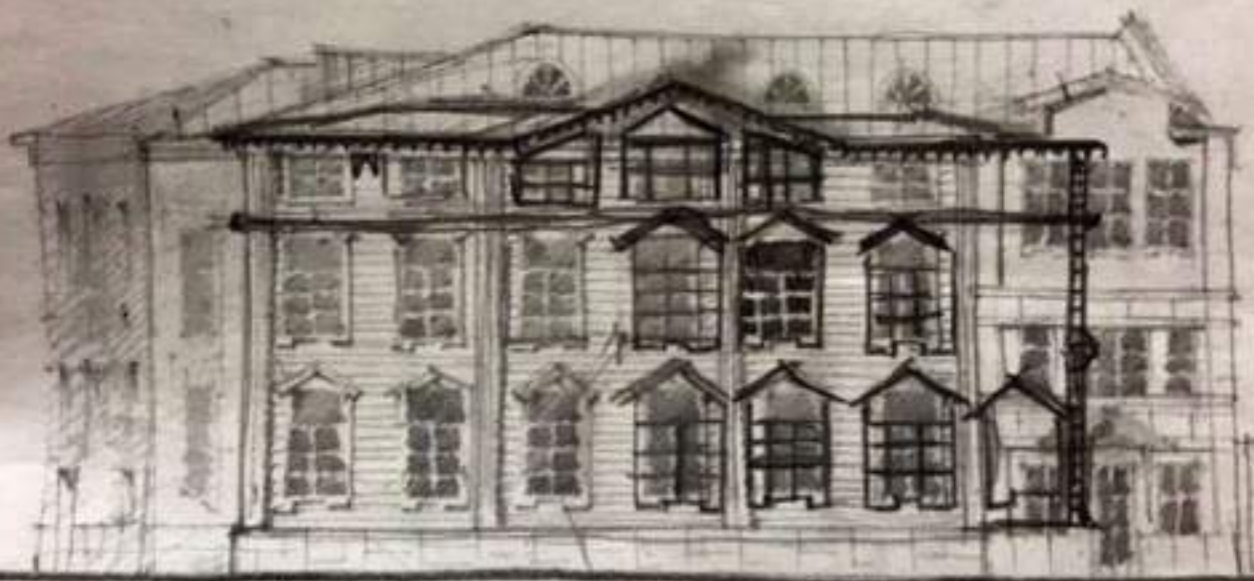

Фасад с набережной

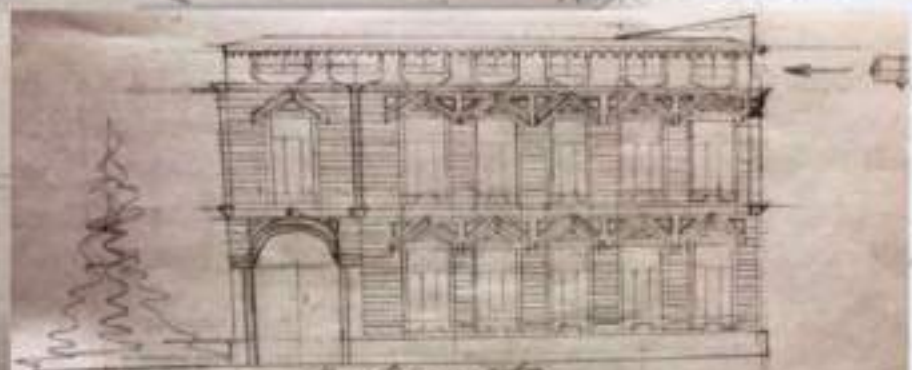

Фасад с набережной

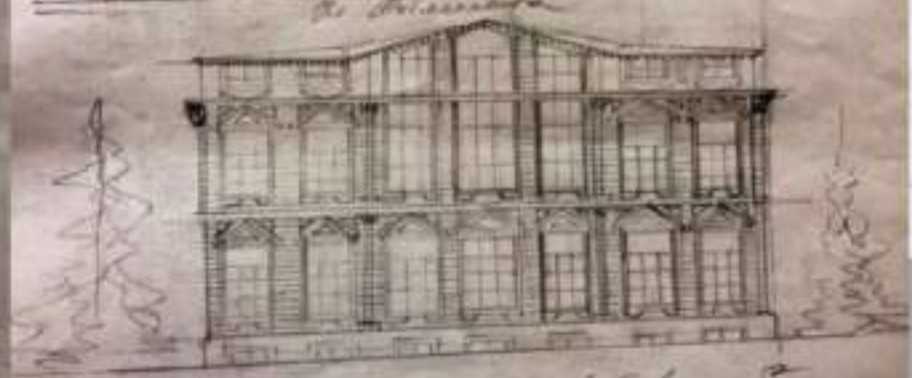

Фасад с набережной

ЭСКИЗ 1





REBEL MOON – VELD T VILLAGE

REBEL MOON – NEW WODI CITY

From this



ding A V02



ELEVATION A



ELEVATION G



ELEVATION B

to this!



REBEL MOON – NEW WODI SET



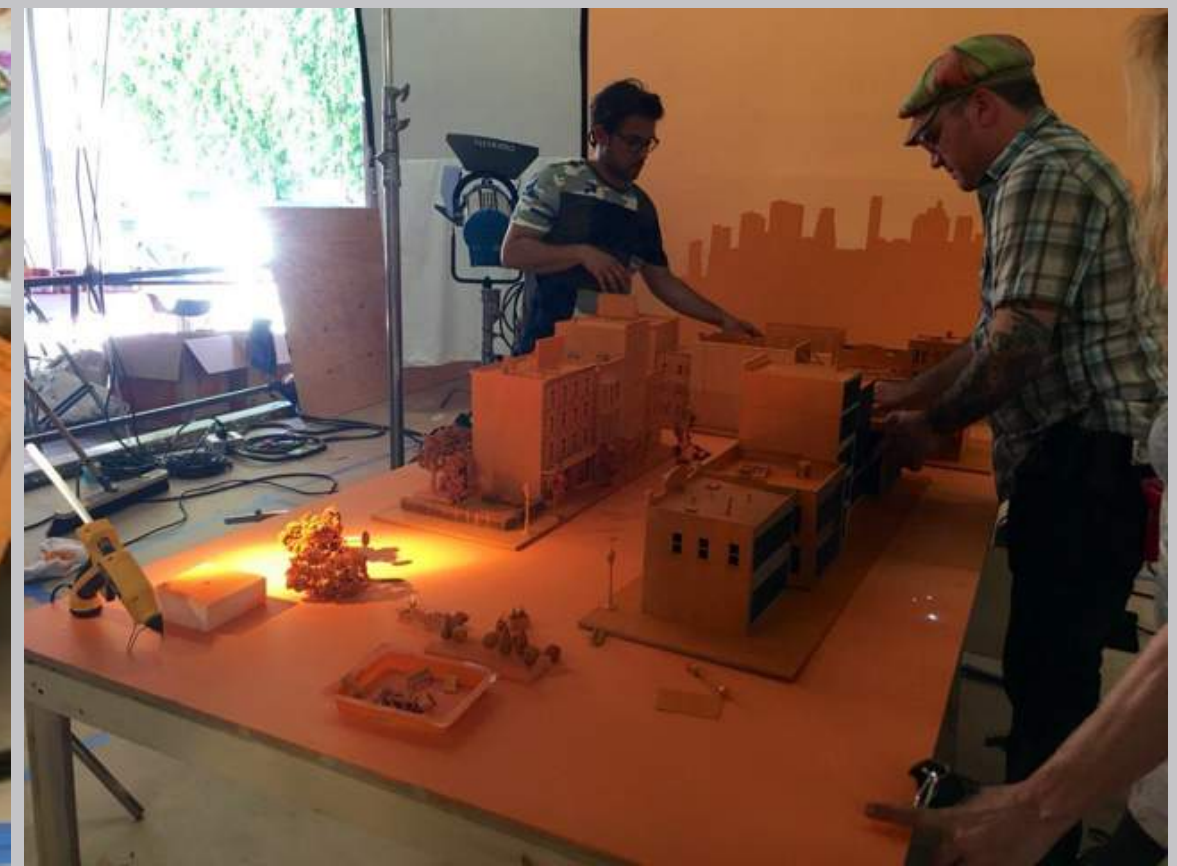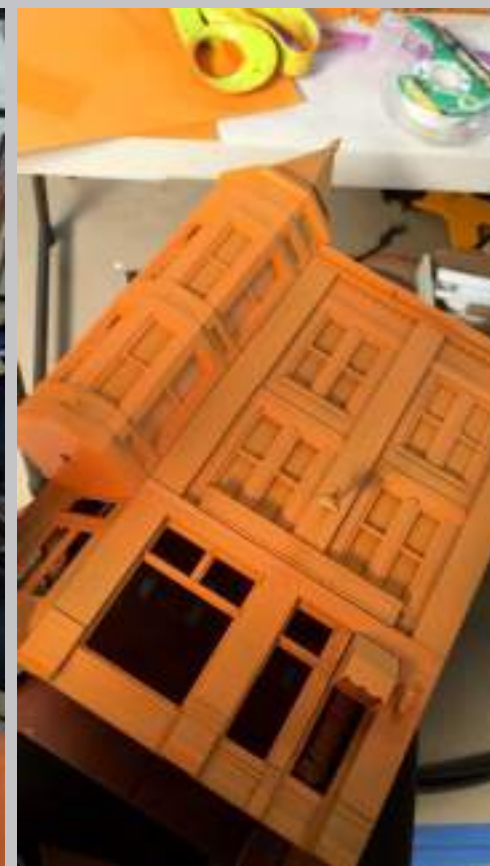






MODEL MAKING/PAINING



SET DESIGN/OUR FLAGS MEANS DEATH



CONCEPT/DRAFTING/MODELLING

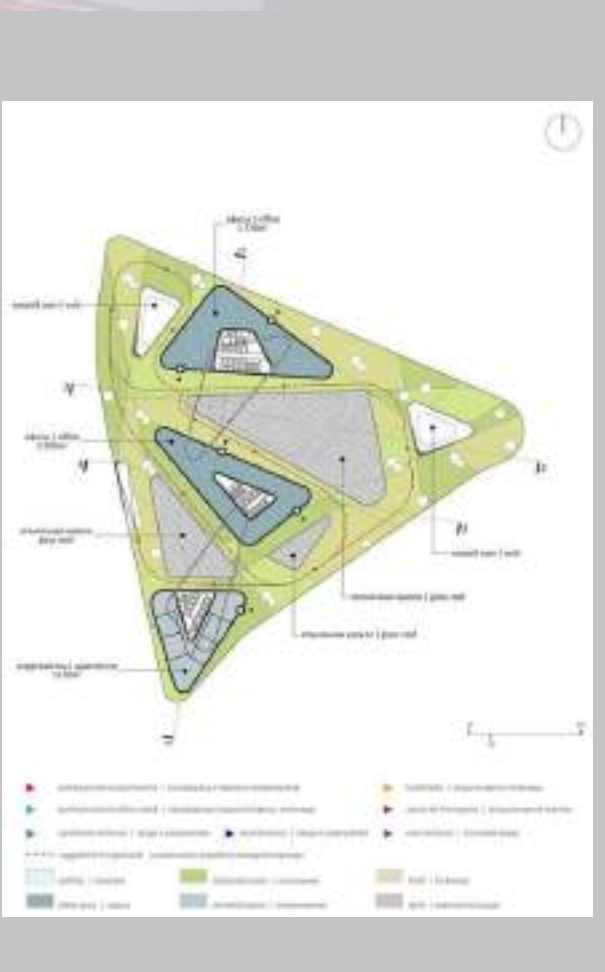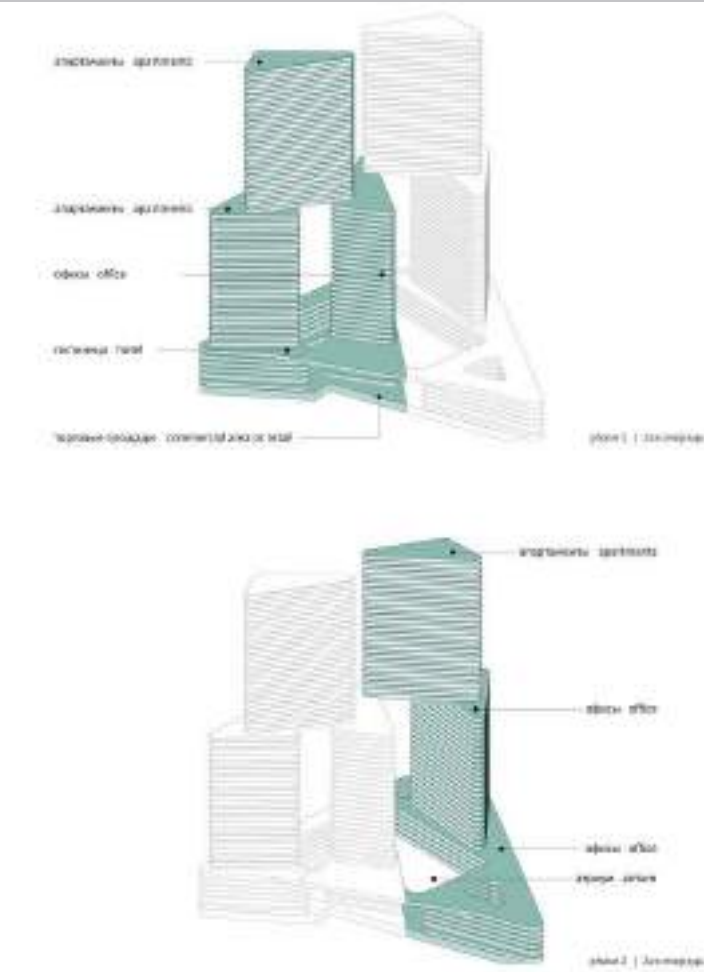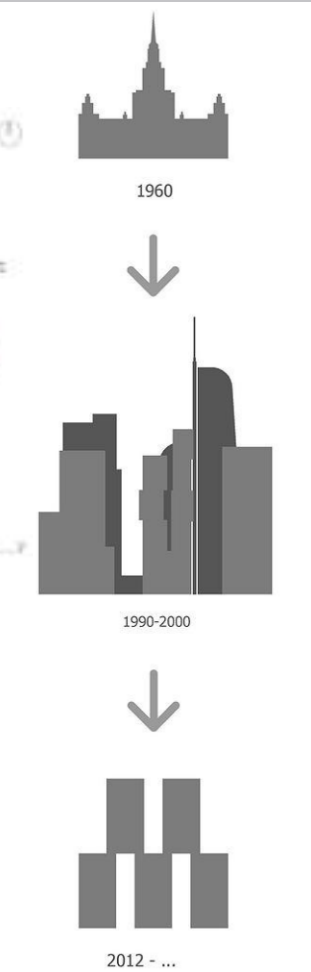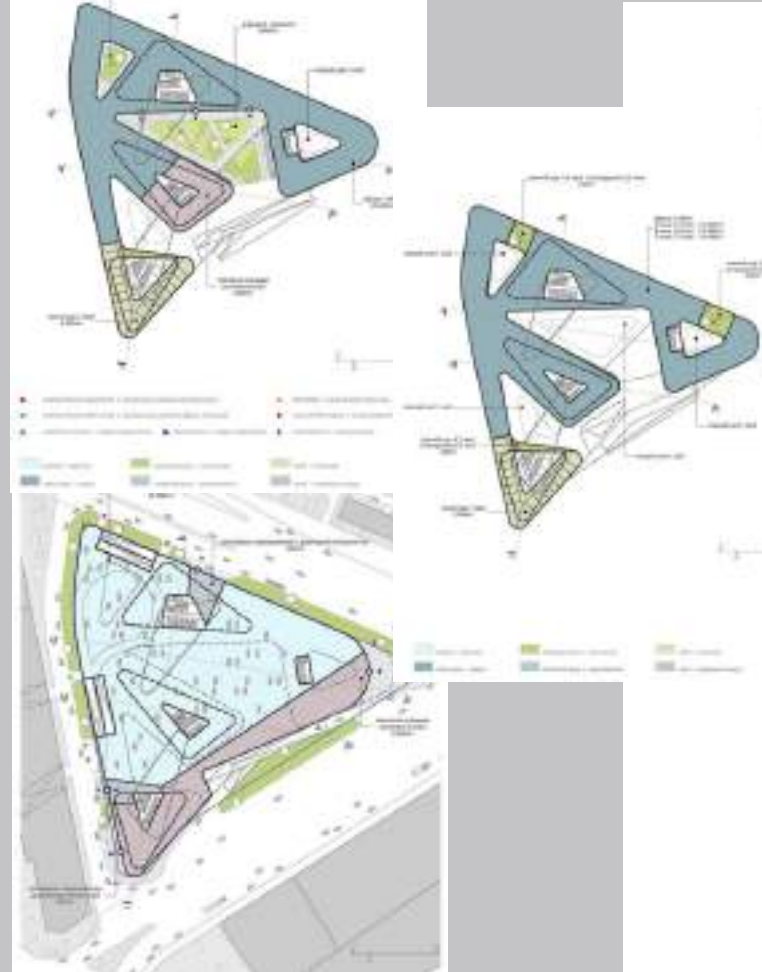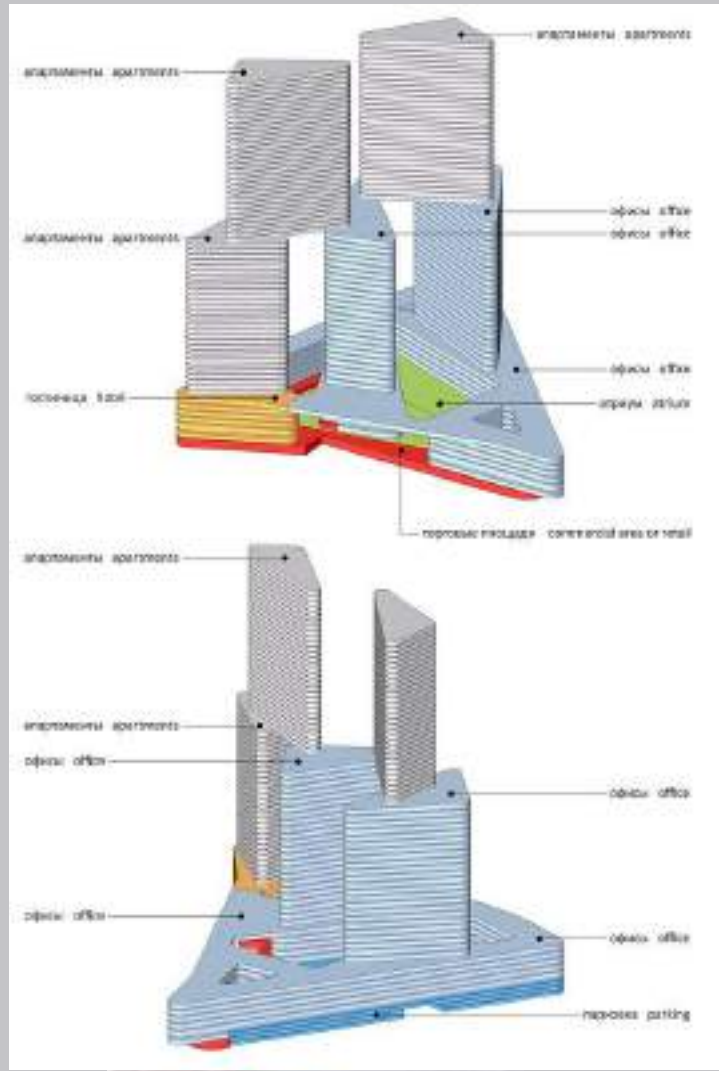



GRAPHICS/DESIGN



Black Monday
A SHOWTIME ORIGINAL SERIES


SET DESIGN SEASON 2




BLACK MONDAY - set dressing




Sprite
CELEBRATING 50 YEARS OF HIP-HOP

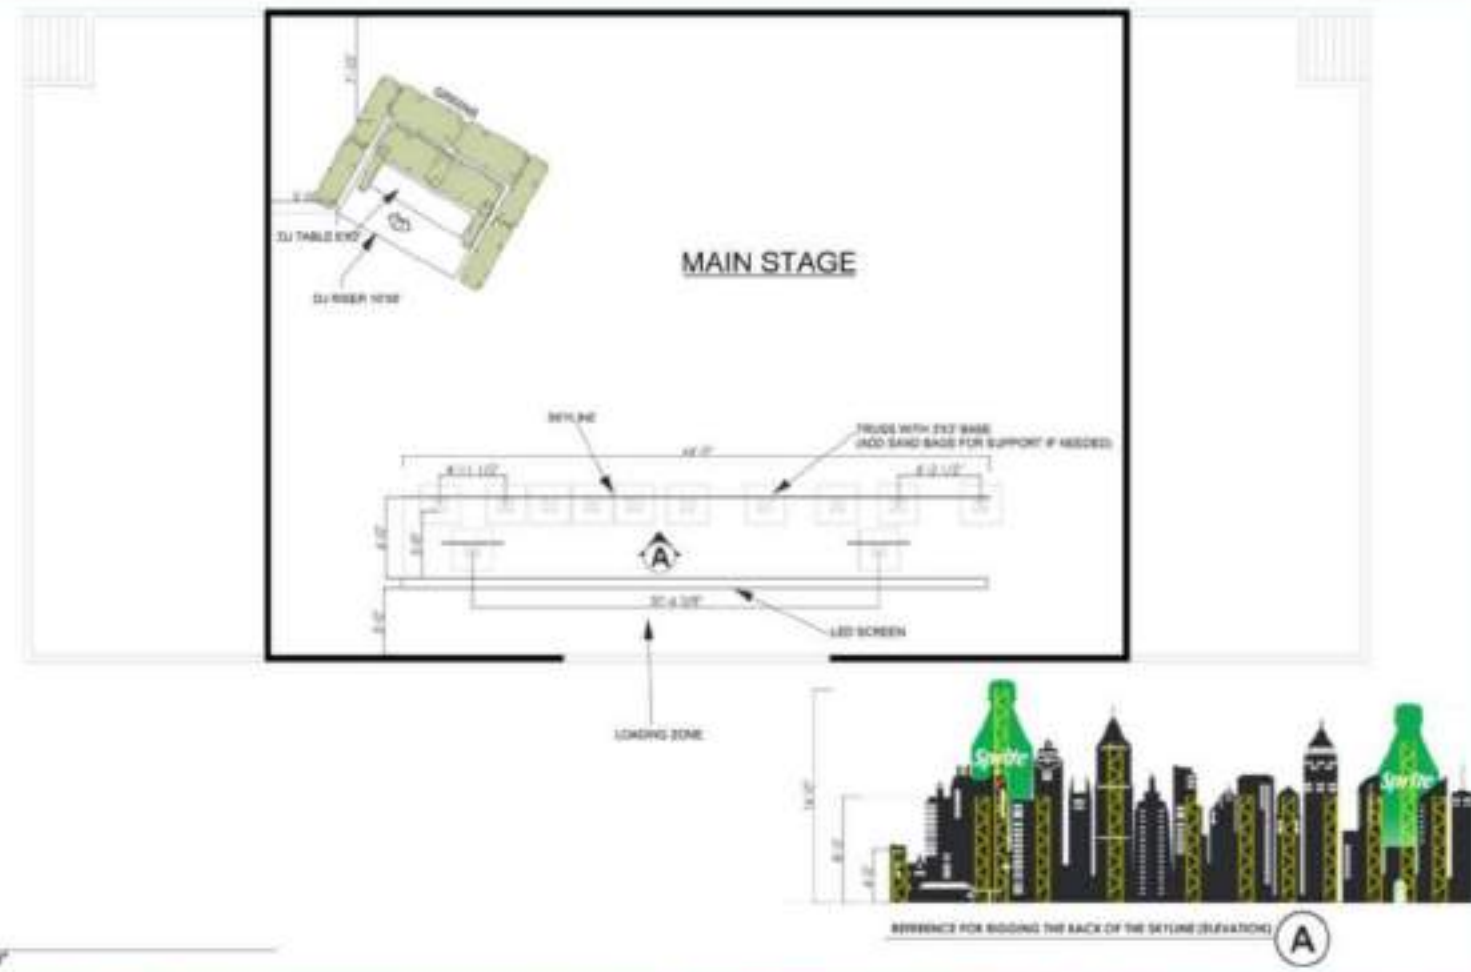


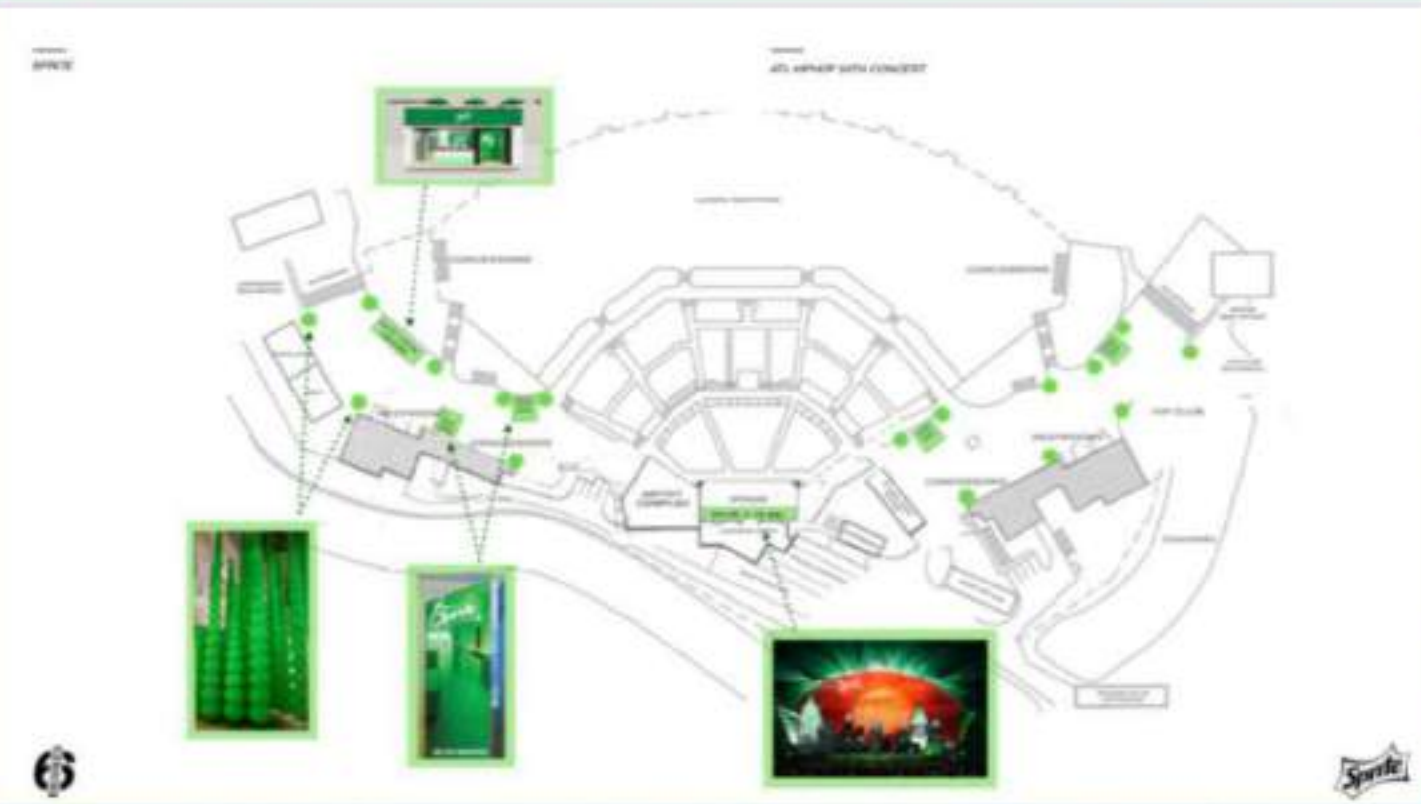




MODELS

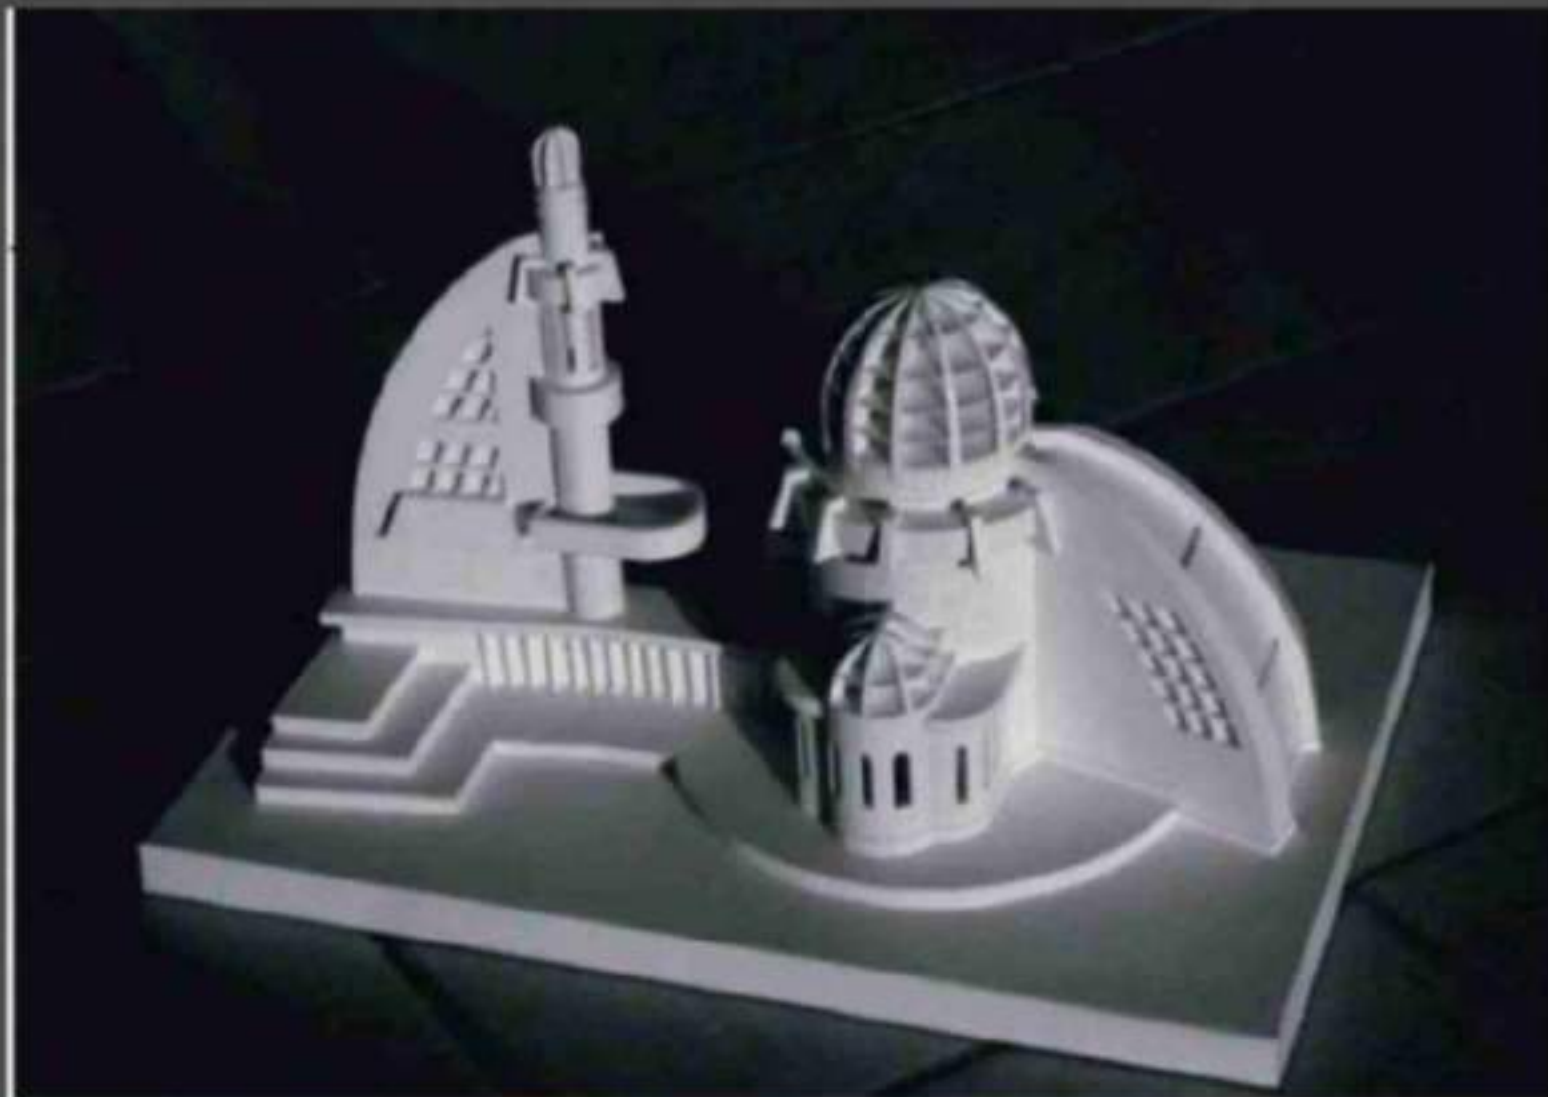

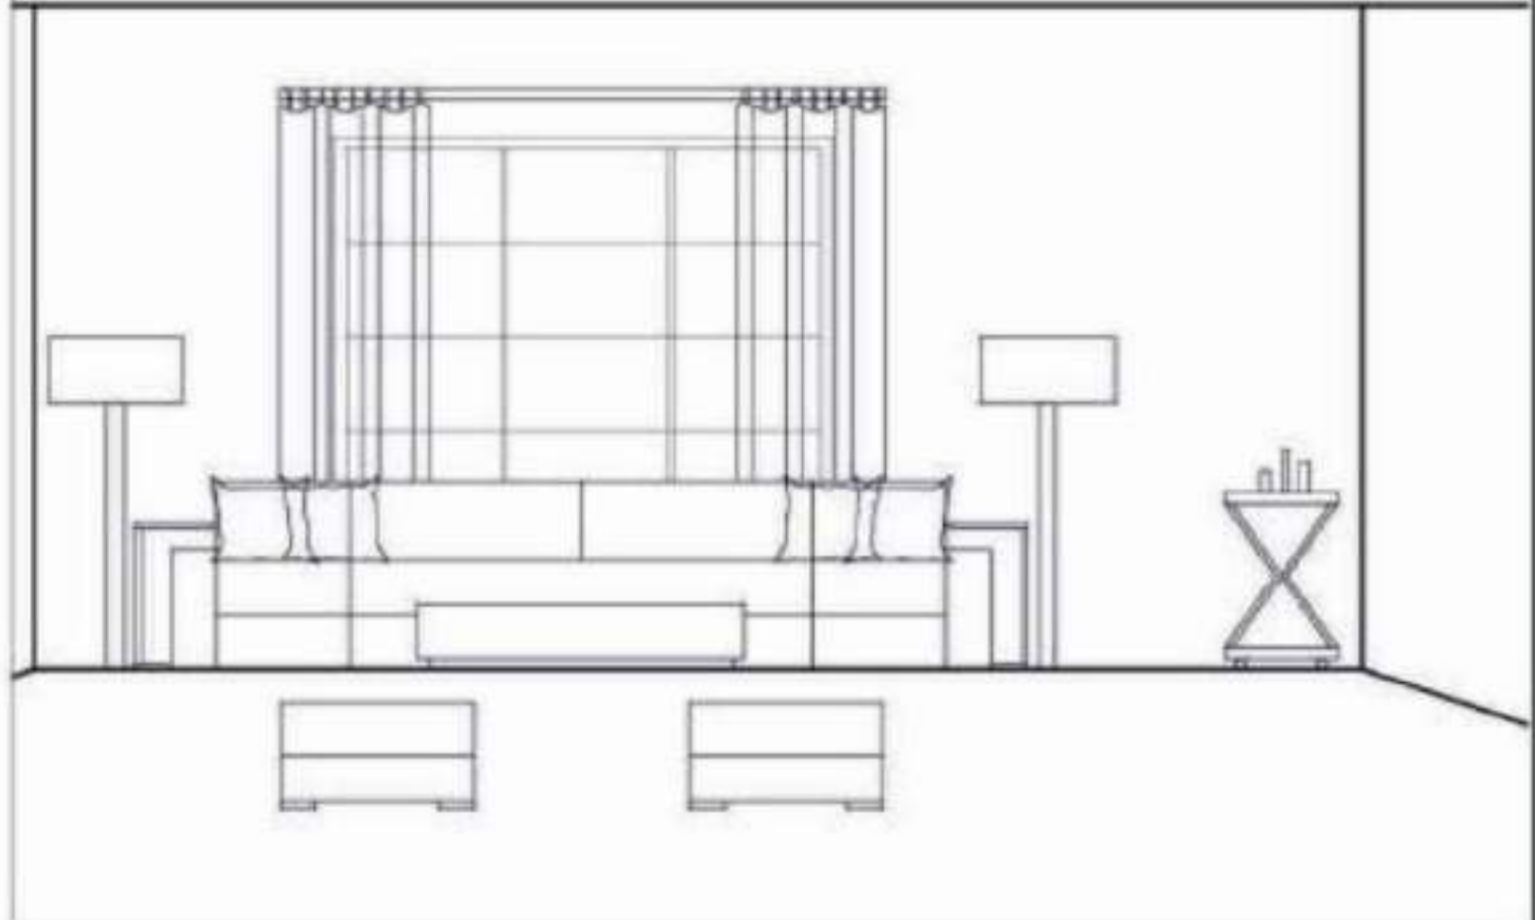


FLOOR PLANS

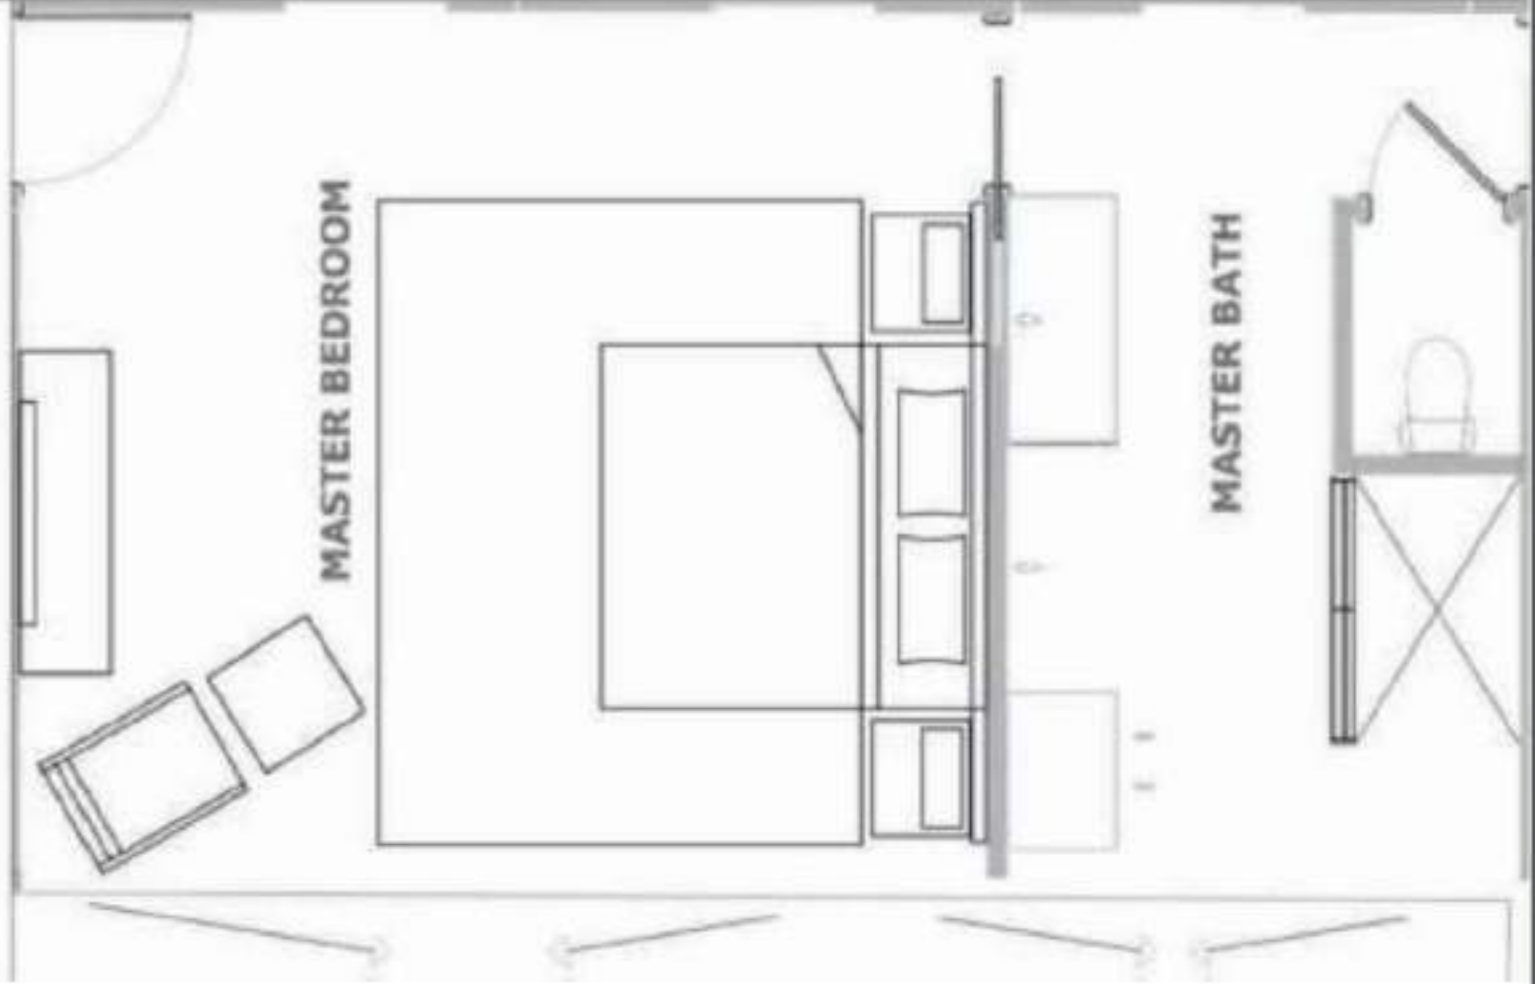

ELEVATIONS



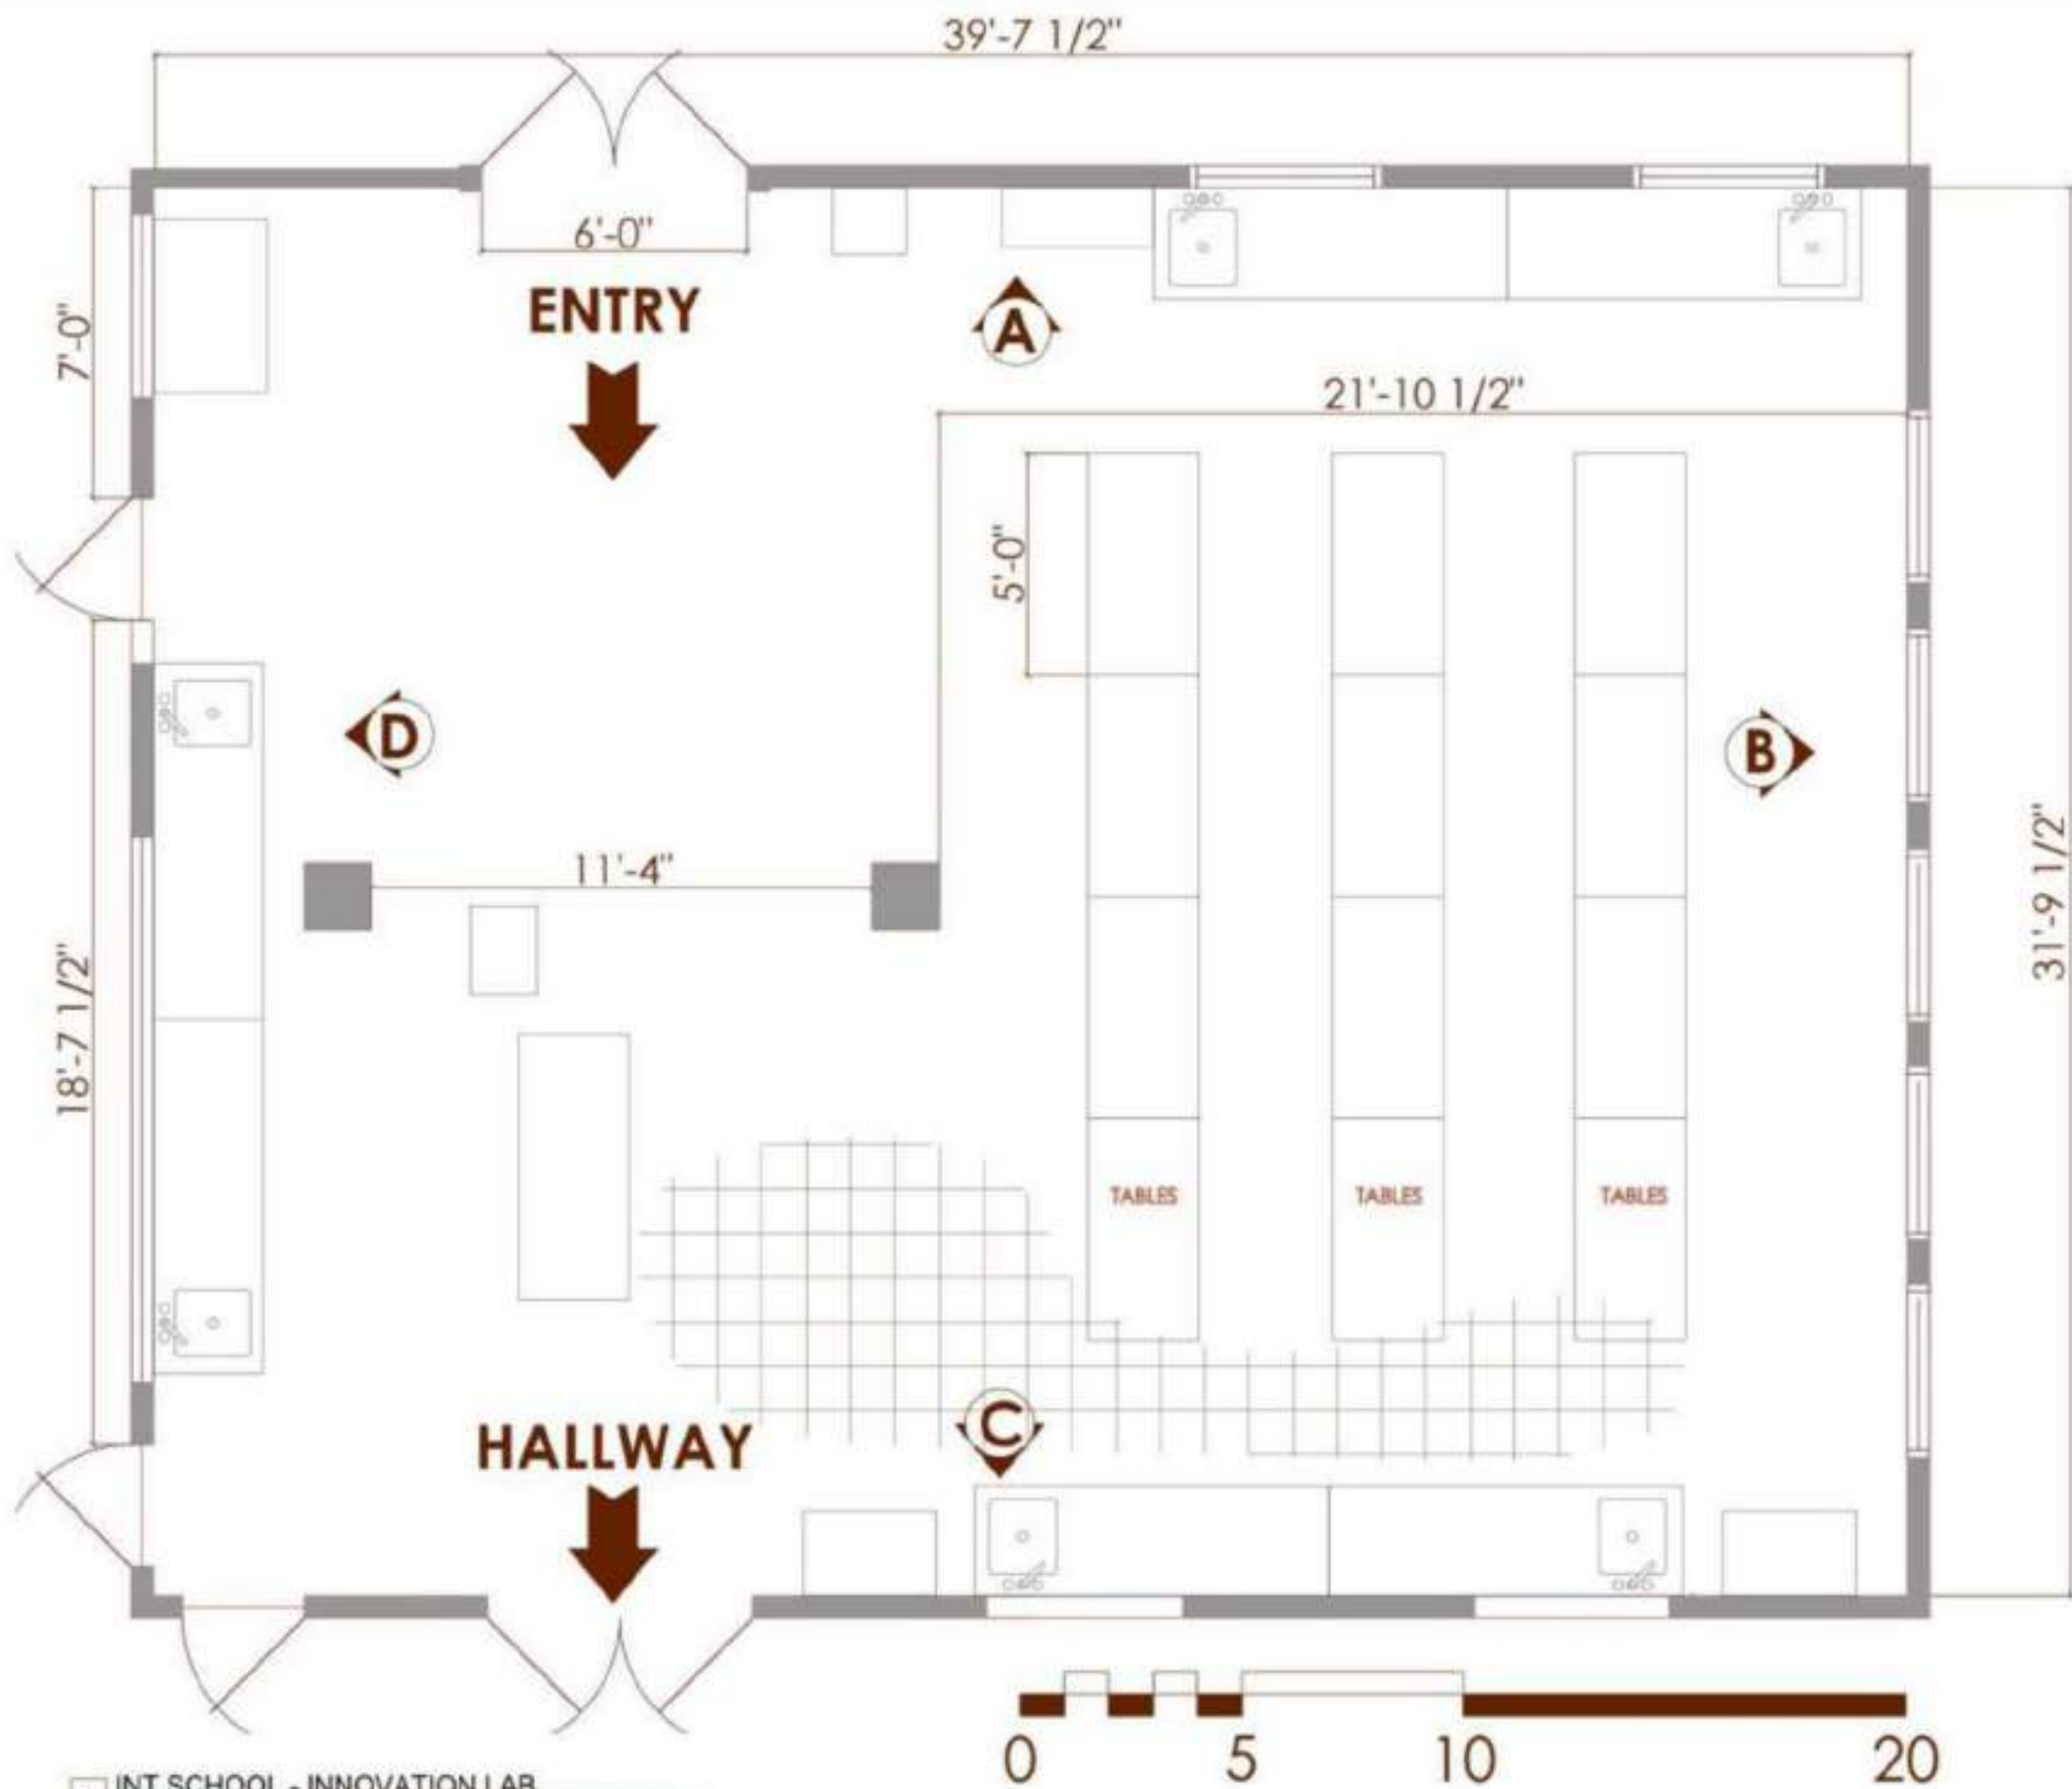

1 INT.SCHOOL - INNOVATION LAB
1/4" = 1'-0"

DIRECTOR: JEFF BURNS PRODUCER: ANTHONY ALABO JEFF BURNS CHRIS CASTLE PATRICK NEWMAN JAKE HUNT DEMOS: GARDNER PRODUCTION DESIGNER:			
SET NAME: INT - TOPEKA HIGH SCHOOL	SET NO. 122-123		
DRAWING: FLOOR PLAN	DATE RELEASED:		
LOCATION: LITTLE 5 POINTS COMMUNITY CENTER	SCALE: 1/4" = 1'-0"		
OWNER: TK	SHEET NO. 2152		
DATE: 08/25/22	REVISIONS:		
<input type="checkbox"/> ART <input type="checkbox"/> GRAPHICS <input type="checkbox"/> PAINT <input type="checkbox"/> SPEX	<input type="checkbox"/> CABINA <input type="checkbox"/> GREENS <input type="checkbox"/> PRODUCTION <input checked="" type="checkbox"/> STUNTS	<input type="checkbox"/> CONSTRUCTION <input type="checkbox"/> DRIFILED <input type="checkbox"/> PROPS <input type="checkbox"/> WPX	<input checked="" type="checkbox"/> DIRECTOR <input type="checkbox"/> LOCATIONS <input type="checkbox"/> SET DEC <input type="checkbox"/>

ENTRY DOOR, BEDROOM, BACK DOOR



MISSION PLATE WITH KEYHOLE 2-3/8" BACKSET DOOR KNOB
 3X - SETS
 HOME DEPOT
 FULL SET
 FINISH: BRONZE
 Model #715931



SINGLE CYLINDER AGED BRONZE DEADBOLT
 3X - SETS
 HOME DEPOT
 FULL SET
 FINISH: BRONZE
 Model #DLX71B

INTERIOR DOORS



FIRST UNIT HARDWARE DOOR KNOB WITH PLATE SET
 9X - SETS
 FIRST UNIT HARDWARE
 FULL SET
 FINISH: BRONZE



 **HARDWARE SCHEDULE - TED'S HOUSE**

HARDWARE SCHEDULE

DRAWING: HARDWARE SCHEDULE
SET NAME: INT/EXT. TED'S HOUSE



LOCATION: 330 SOUTHERLAND TERRACE
 N.E. ATLANTA, GA
DATE: 09/02/2022

SET NO.: 119-121
REV:


SHEET NO.:
 2150

- ART
- GRAPHICS
- PAINT
- SFX
- CAMERA
- GREENS
- PRODUCTION
- STUNTS
- CONSTRUCTION
- GRIP/ELEC
- PROPS
- VFX
- DIRECTOR
- LOCATIONS
- SET DEC


CHURCH

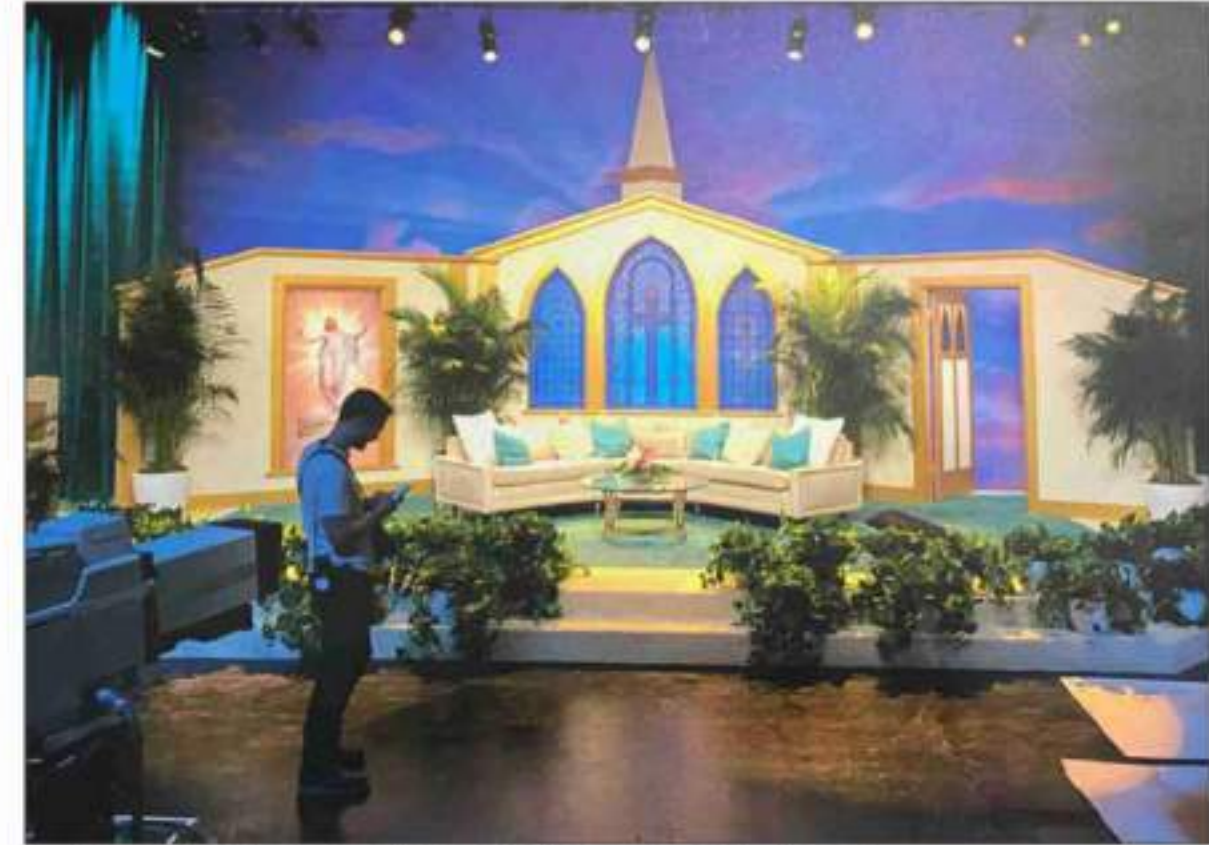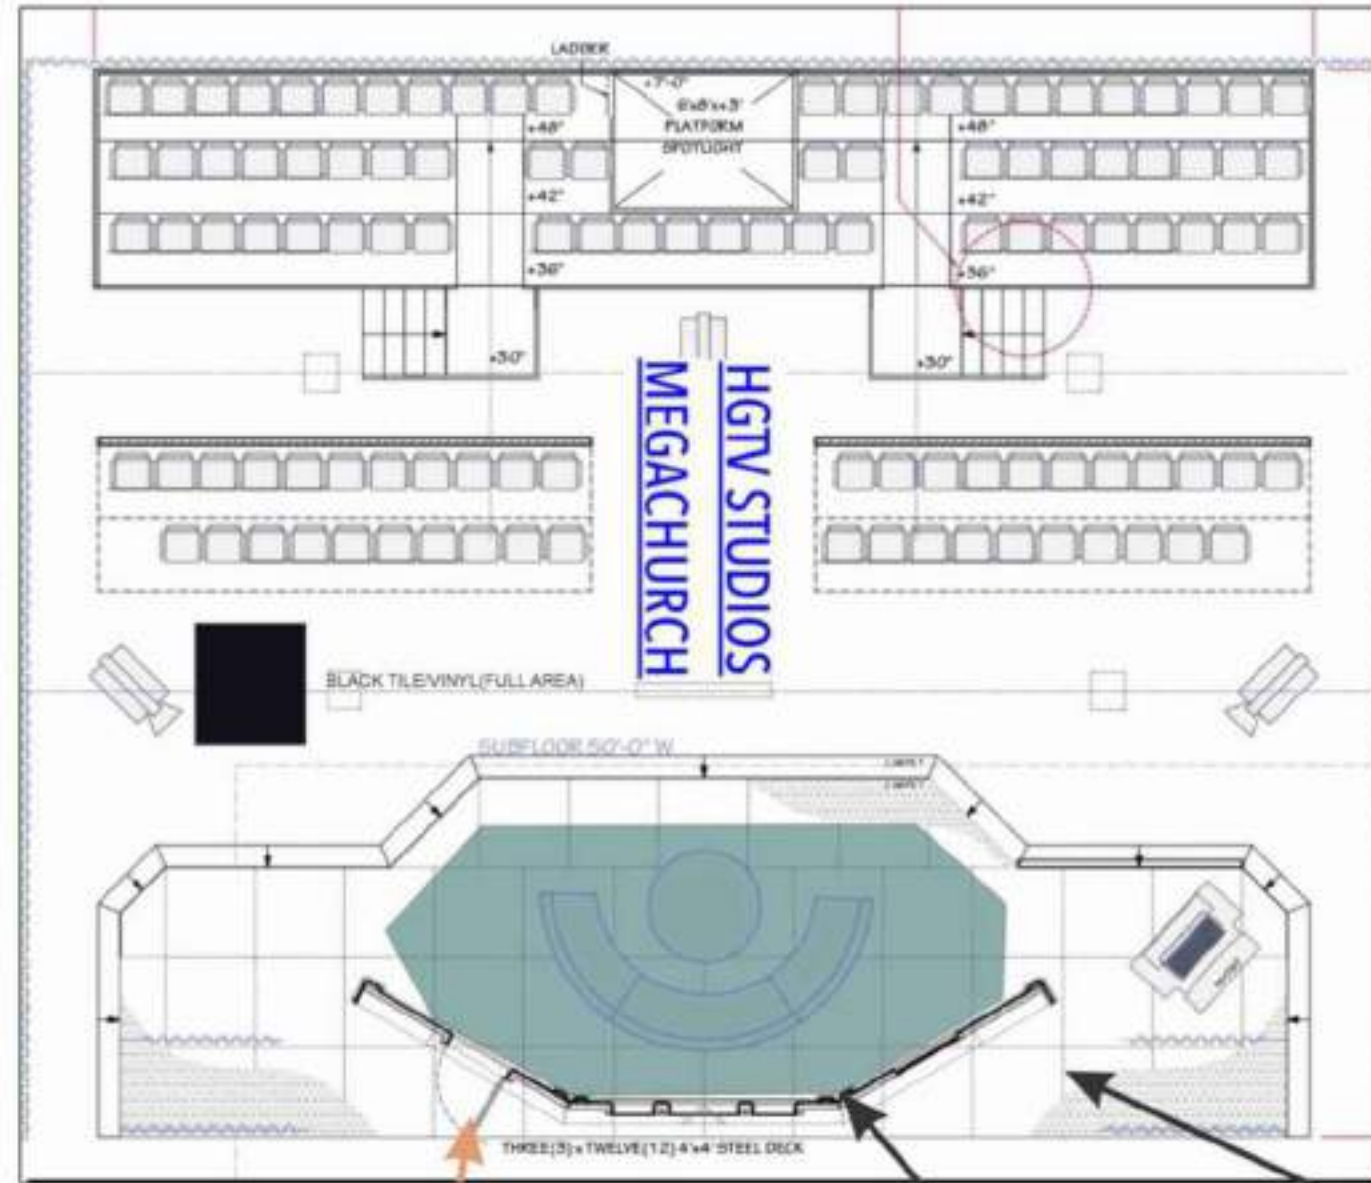


REFERENCE PHOTO FROM S2

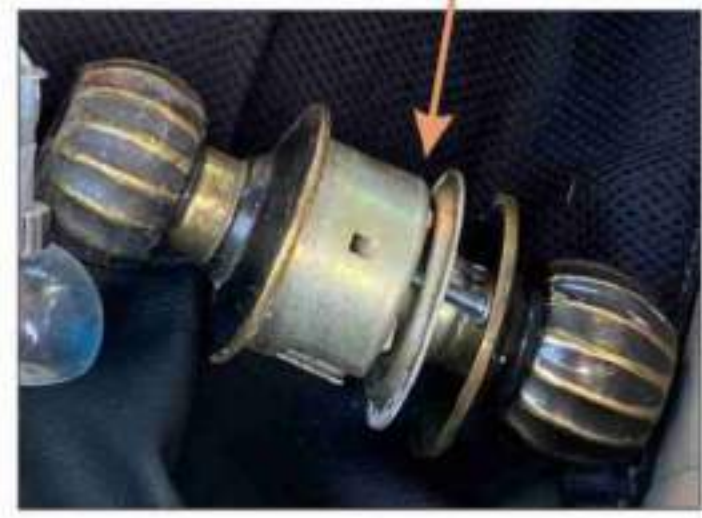

- RICK'S HARDWARE

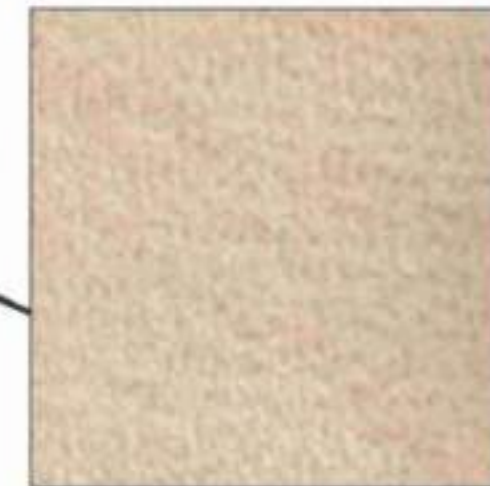

- LINOCITY

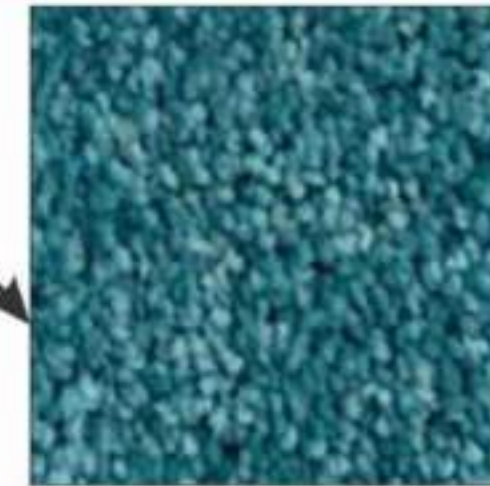

*AWESOME COFFEE SHOP
DOWNTOWN*



AWESOME COFFEE DOWNTOWN



AWESOME COFFEE DOWNTOWN




AWESOME COFFEE DOWNTOWN





AWESOME COFFEE DOWNTOWN




Bathrooms

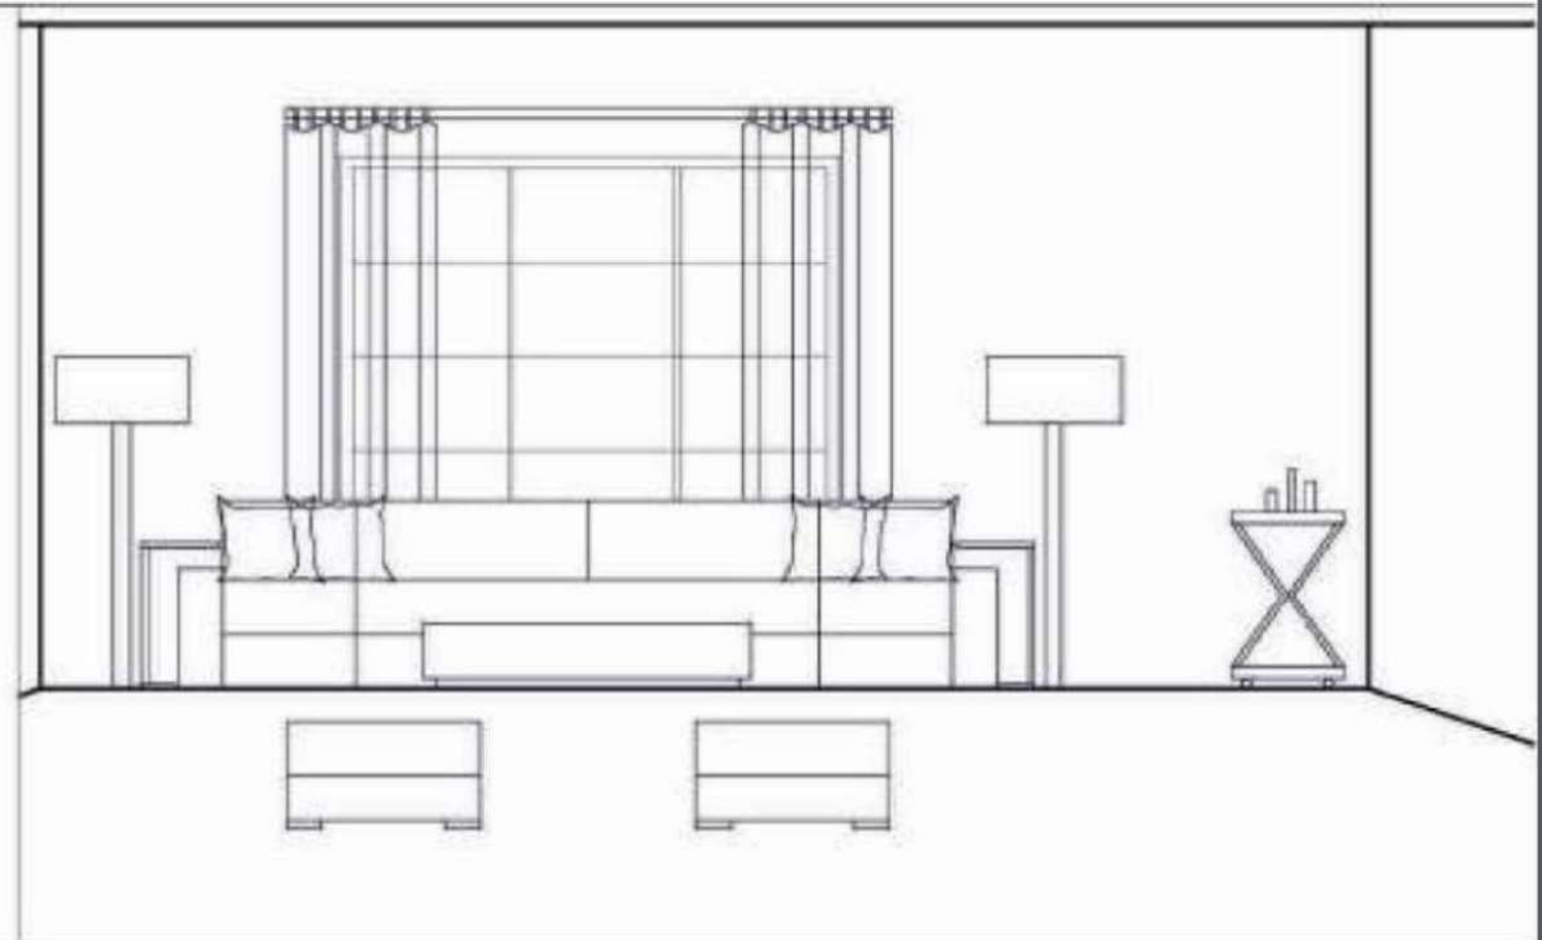

FLOOR PLANS

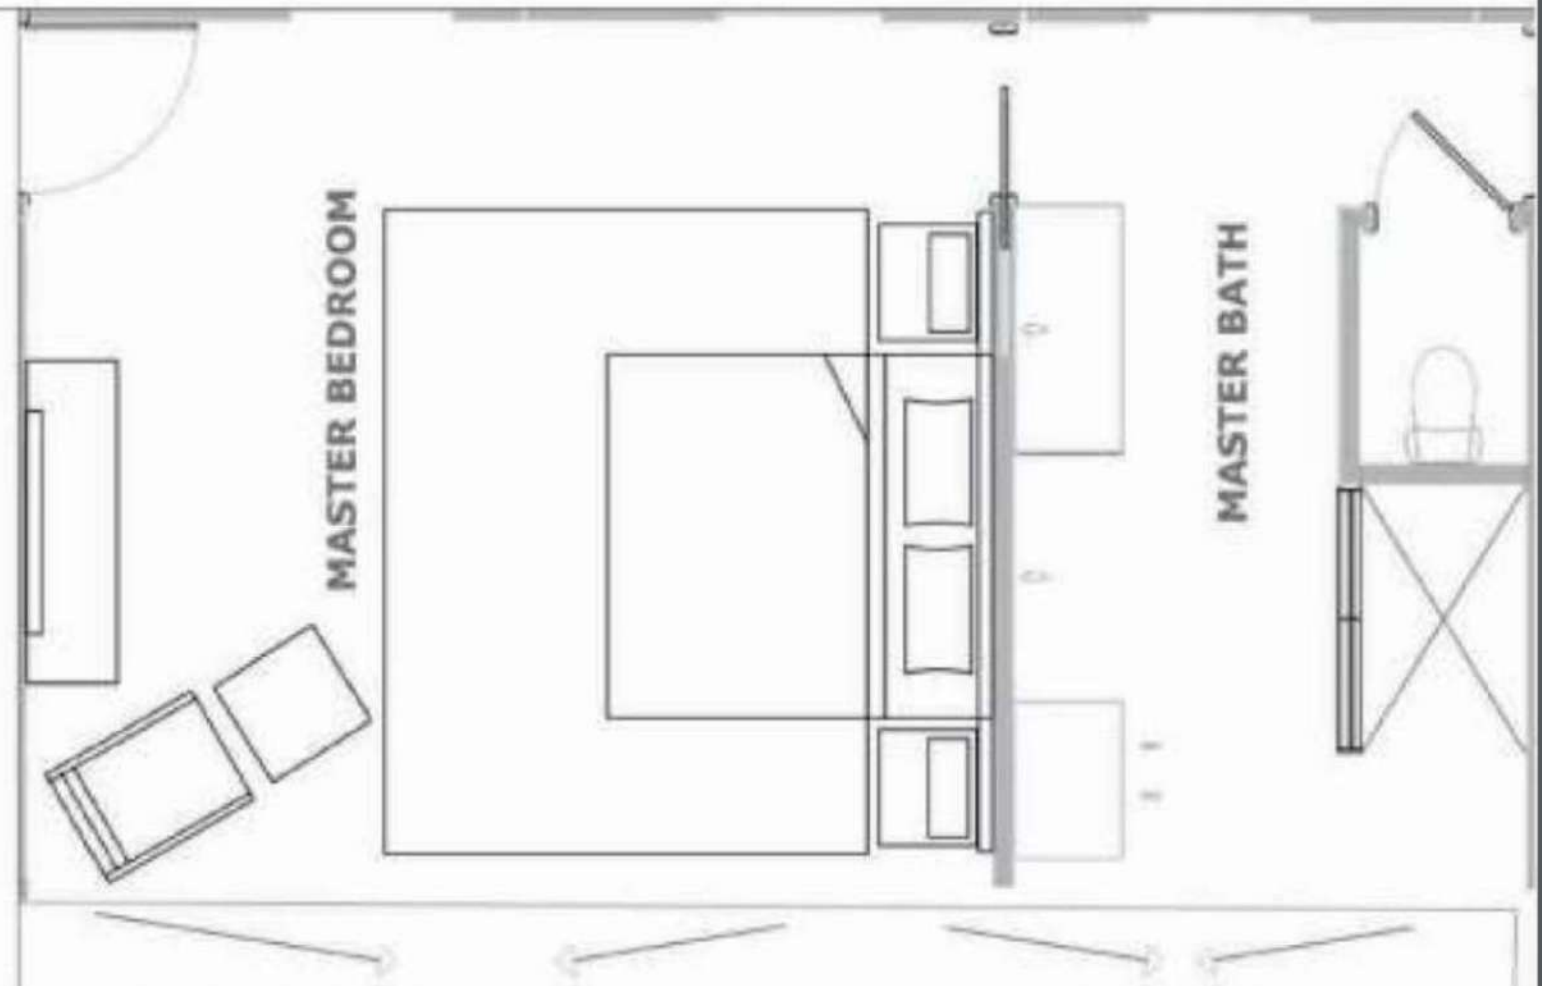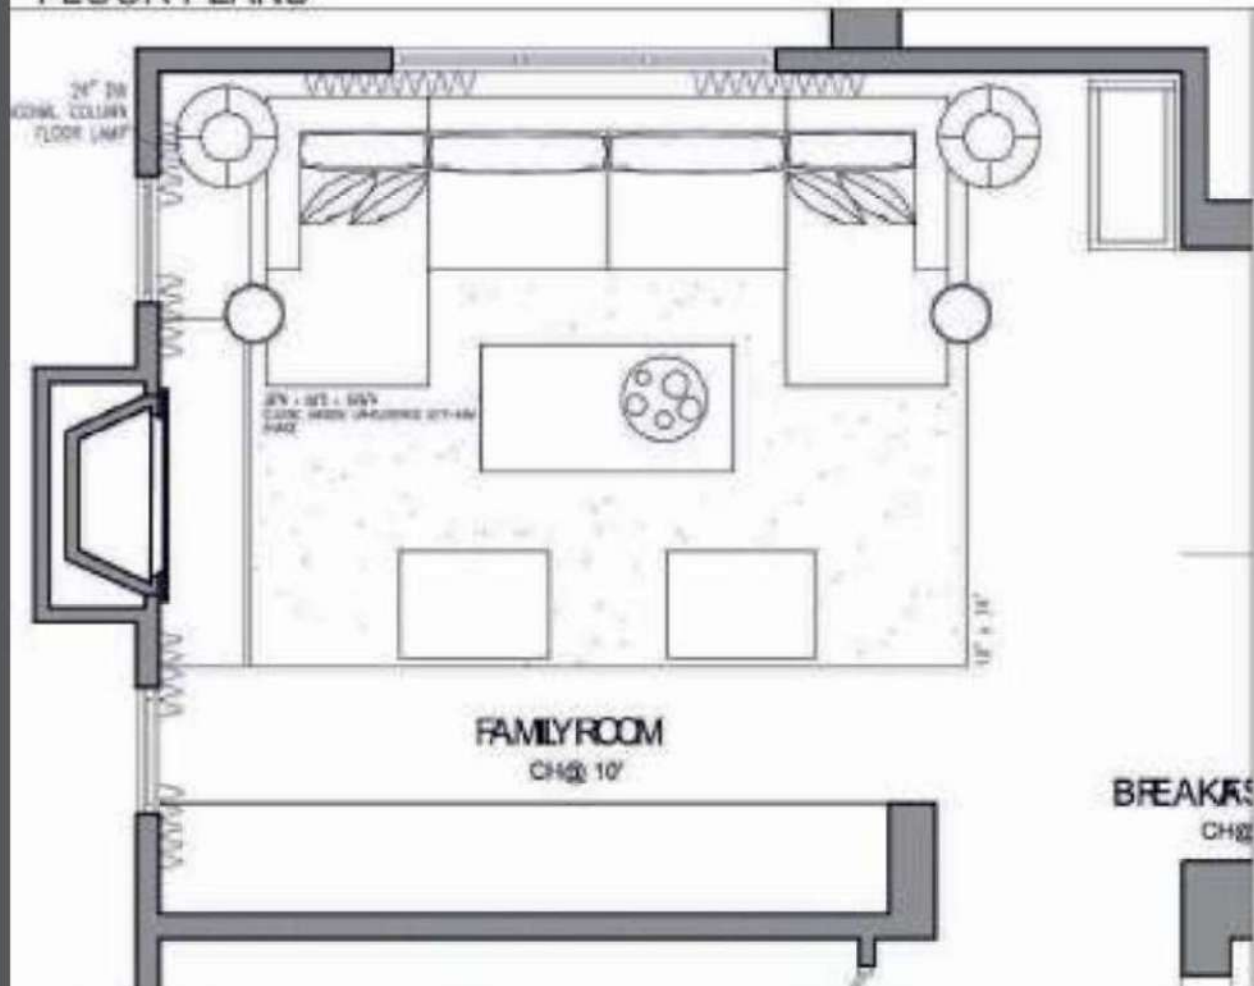

ELEVATIONS

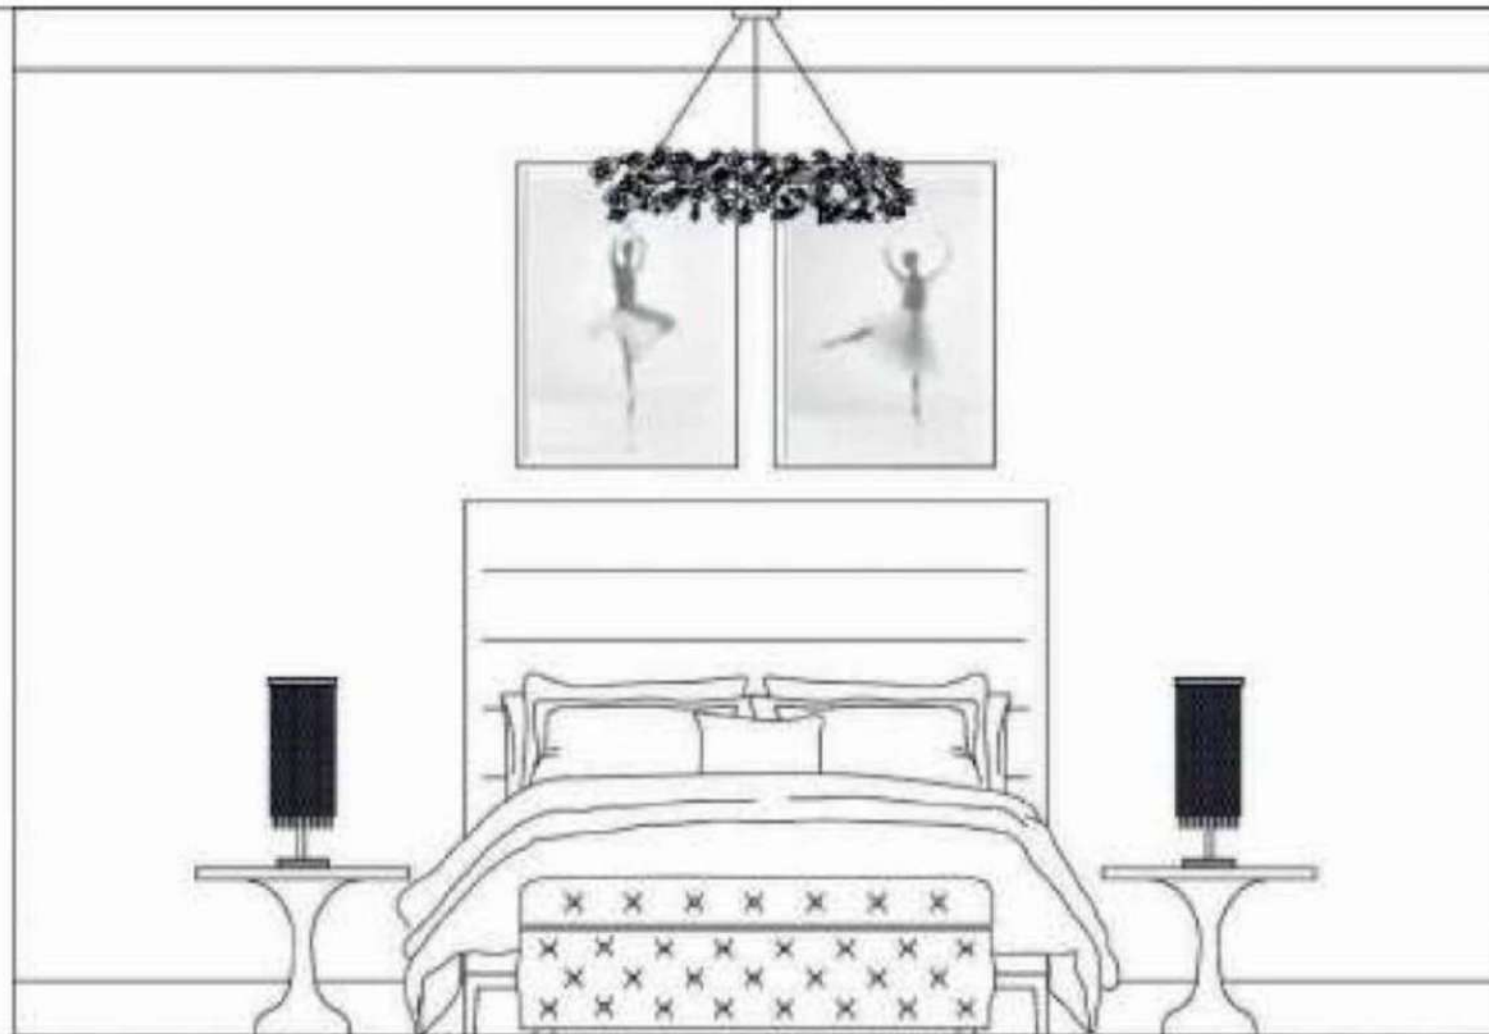



BEFORE



AFTER



AWESOME COFFEE

3959 Wilshire BLVD,
LA, CA



**AWESOME
COFFEE SHOP**



Awesome coffee shop

SKATE CONTEST

CALIFORNIA SKATE RINK



PRIZE \$1500

SKATE CONTEST


CALIFORNIA SKATE RINK



PRIZE \$1500

POSTER DESIGN

sketch

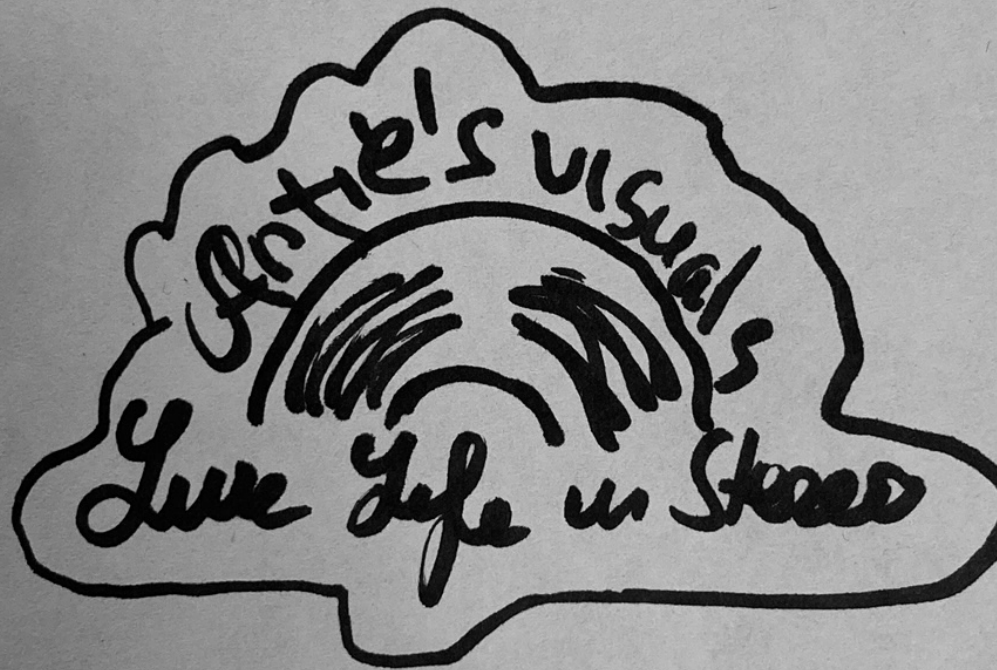

OPTION 1



OPTION 2



OPTION 3



OPTION 4



OPTION 5