

PRODUCTION DESIGNER

ALICIA MACCARONE

ART DIRECTORS

ROBERT JOSEPH
BRENDAN O'CONNOR

SET DECORATOR

JEFFREY KUSHON

SET DESIGNERS

JIM WALLIS
KATE WEDDLE
ROBERT BROADFOOT



ASST.

ART DIRECTORS

AARON KELLY
JUBILATE COX

GRAPHIC DESIGNER

SARAH STIMPSON

COORDINATORS

CONSTRUCTION

BRYAN TURK

ART DEPARTMENT

SHELLEY KIAH

SET DEC.

SUSAN DONNER













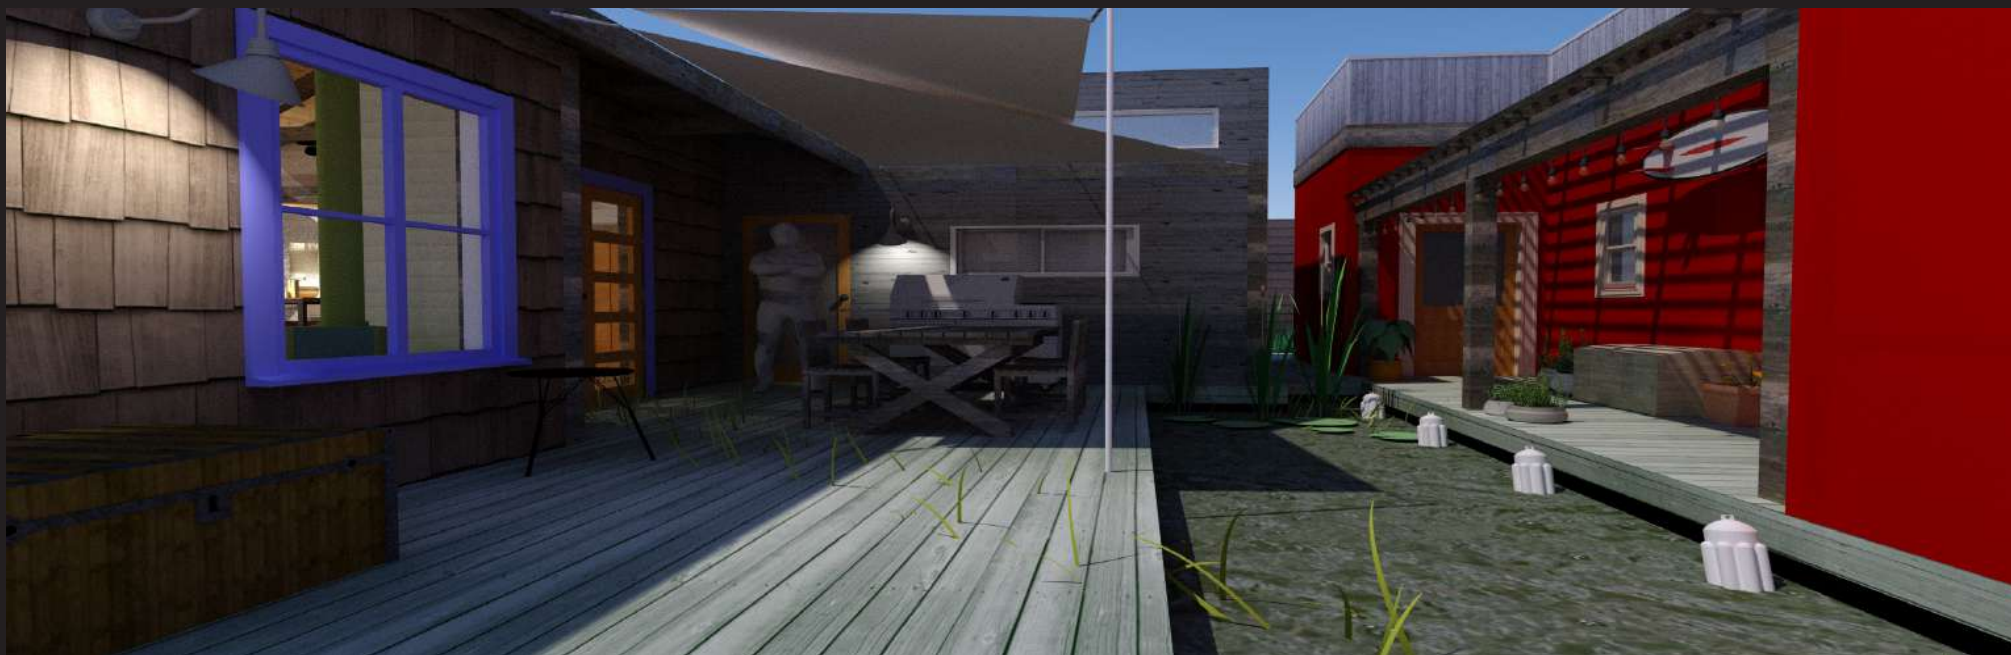

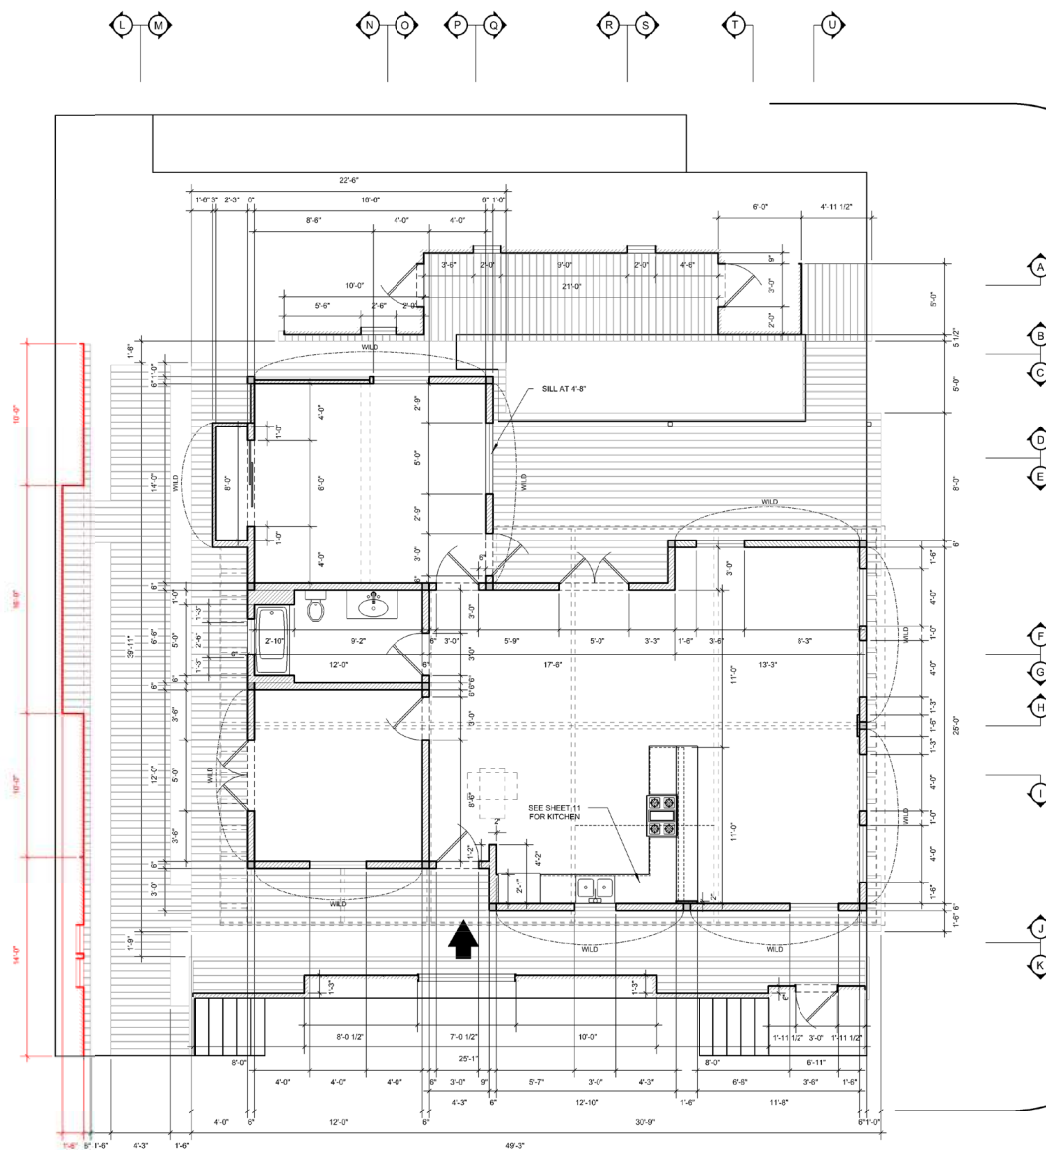

SECTION PLAN - CUT AT 3'-0"
1/4" = 1'-0"

Revision 2 - 9/12/18
Revision 1 - 8/30/18

STATION 19
2

abc

Art Department
(323) 860-5030

Production Designer:
Alice Meccarone

Art Director:
Robert Joseph

Construction Coord.:
Bryan Turk

Set Decorator:
Jeffrey Kushon

Set Designer:
Jim Wallis

NOTES:
R

EP #203

SET NAME

INT.
DEAN'S
HOUSEBOAT

DRAWING
Plan

SCALE
1/4" = 1'-0"

LOCATION:
SLPS
Stage 11

SET
#904

REVISION
00

SHEET

1 OF 13







