




MANIFEST



SEASON 1, EPISODE 109 "DEAD RECKONING"

PRODUCTION DESIGNER DAN DAVIS

ART DIRECTOR GONZALO CORDOBA

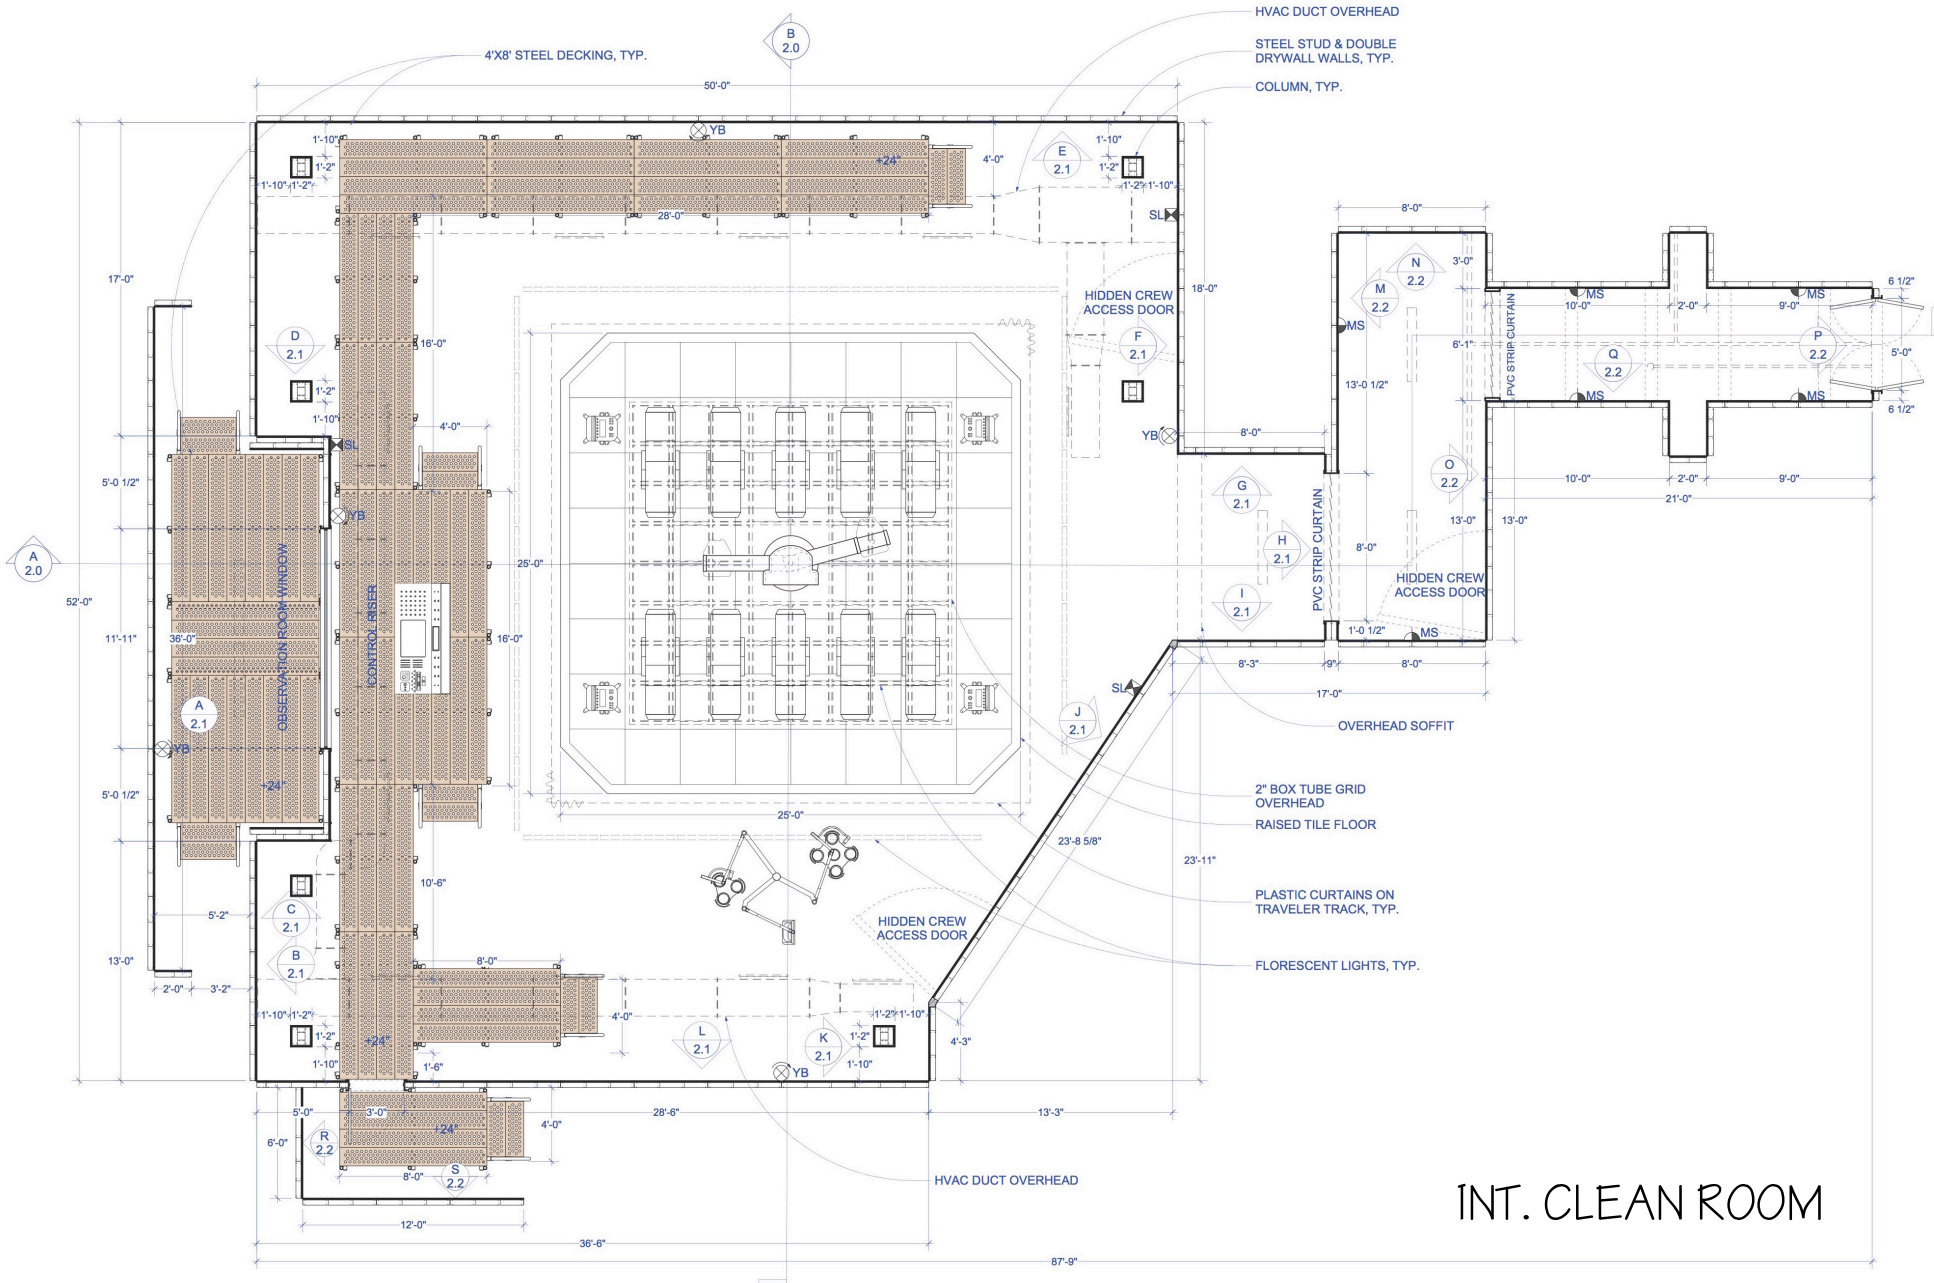

SKETCH UP RENDERING

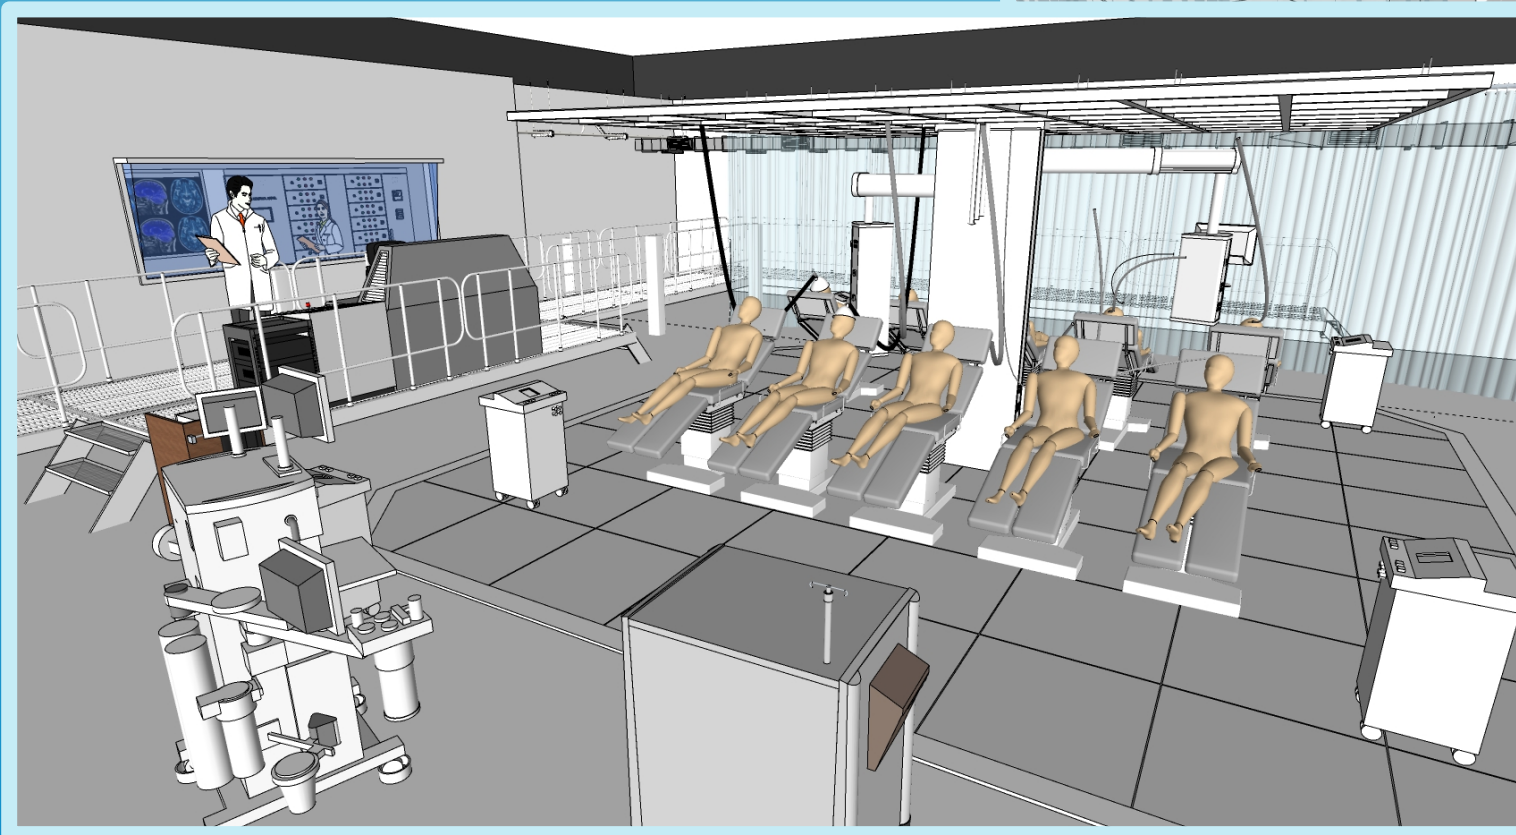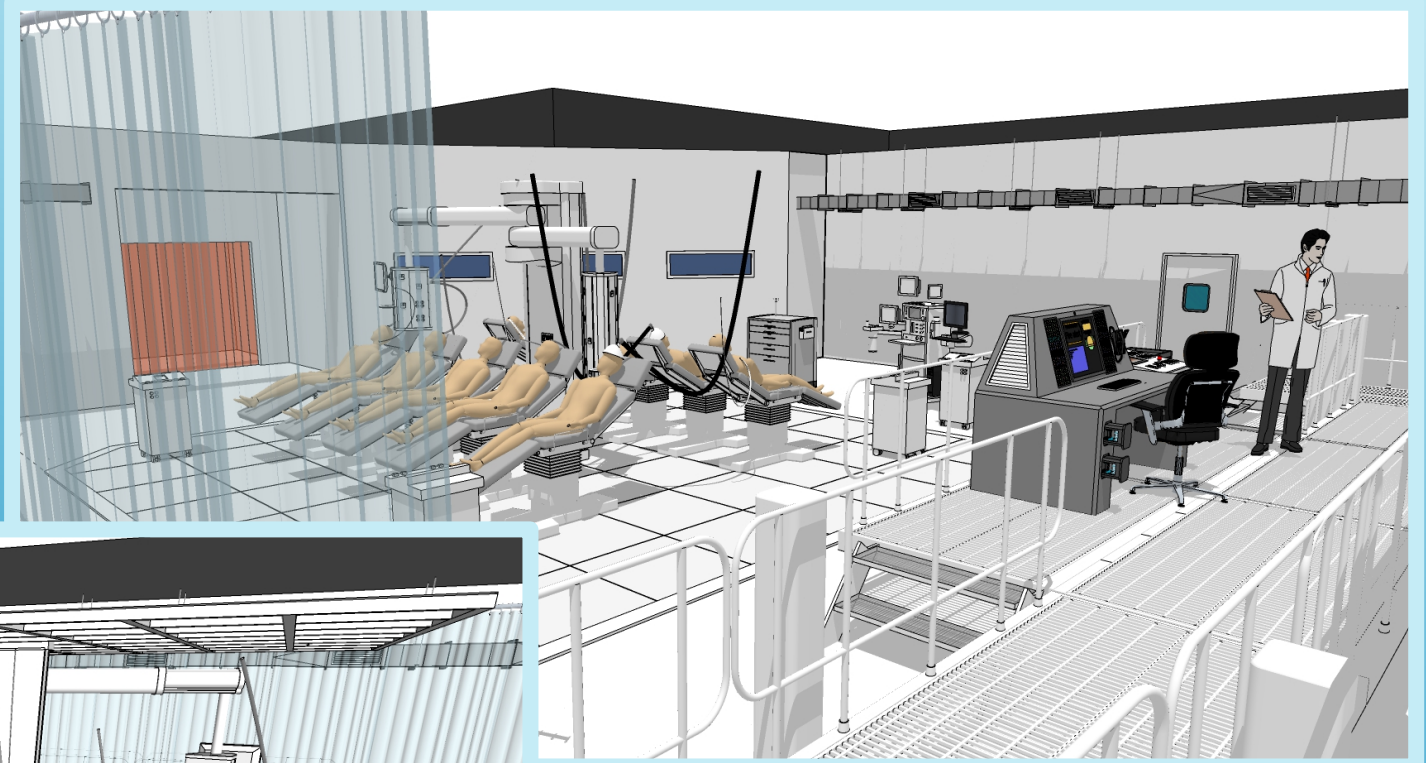














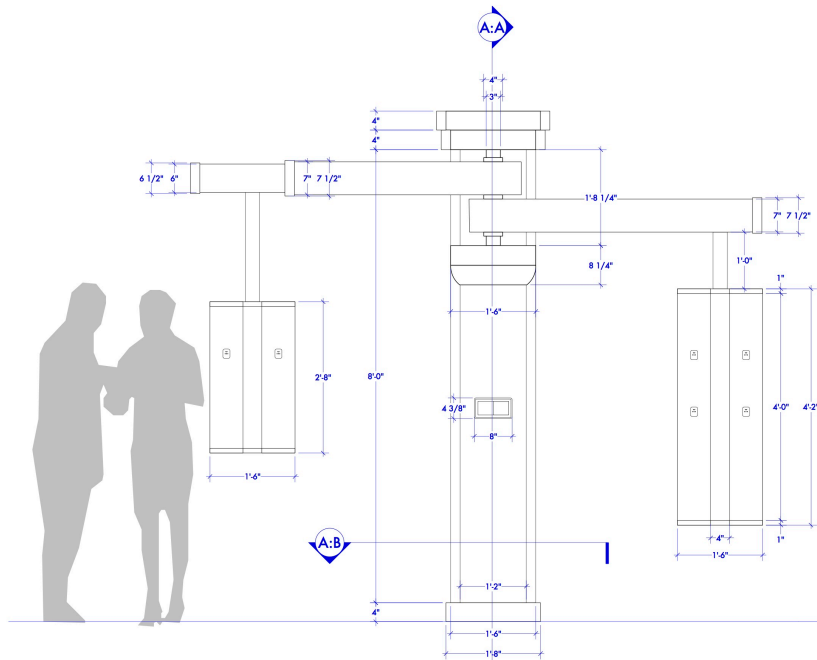


A1 Elevation - Medical Support Column
Scale: 1" = 1'-0"

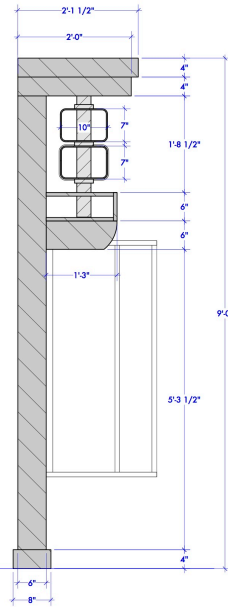


A:A Section - Medical Support Column
Scale: 1" = 1'-0"

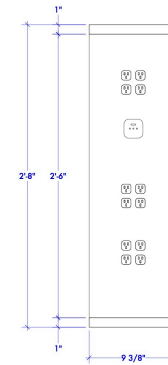


1 Elevation - Small Electrical Panel
Scale: 2" = 1'-0"

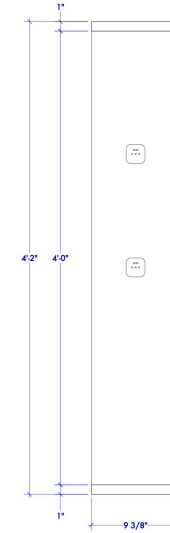


2 Elevation - Large Electrical Panel
Scale: 2" = 1'-0"

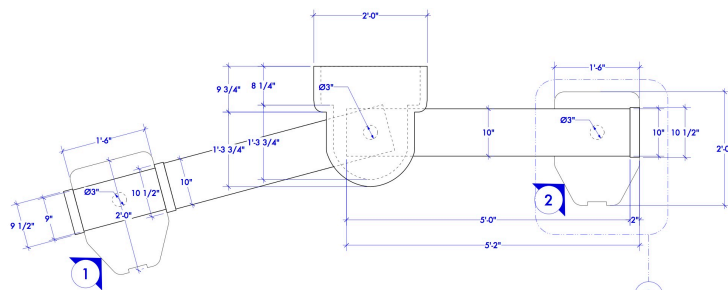

A Plan - Medical Support Column
Scale: 1" = 1'-0"

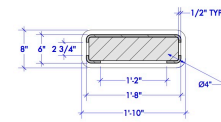

A:B Section - Medical Support Column
Scale: 1" = 1'-0"

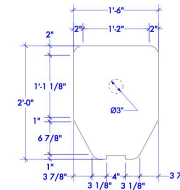

3 Section - Medical Support Column
Scale: 1" = 1'-0"

Date: **Oct 4, 2018**
Time: **1:10:28 PM**

MANIFEST

PRODUCTION DESIGNER: DAN DAVIS
ART DIRECTOR: GONZALO CORDOBA

SCENES:
12,23,32,36,38

EPISODE:
109

SHOOT DATE:
DAY 7: TUES 10/16/18

SET NUMBER:
909

DRAWING BY: EMILY KOLLARS


LOCATION:
SILVERCUP STUDIOS - STAGE A

SCALE:
AS NOTED


SHEET:
1.0

**CLEAN ROOM
MEDICAL SUPPORT COLUMN**




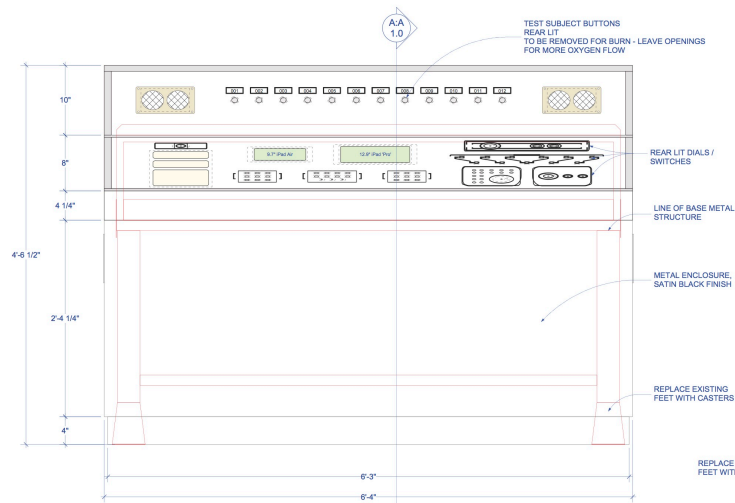


A1 Elevation - Control Panel
Scale: 1 1/2" = 1'-0"

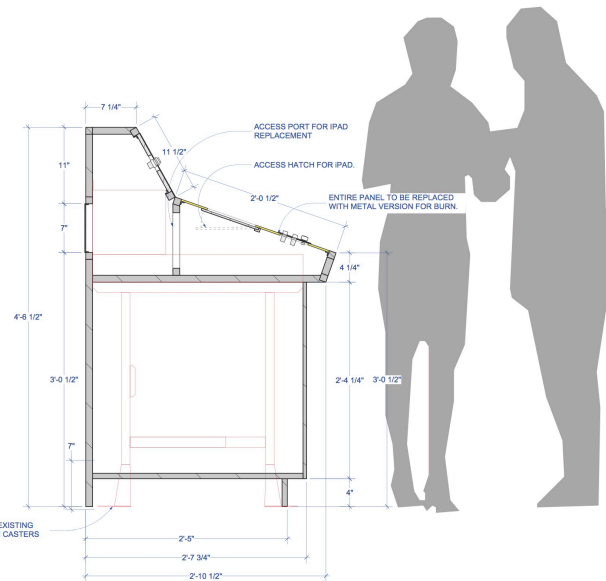


A:A Section - Control Panel
Scale: 1 1/2" = 1'-0"

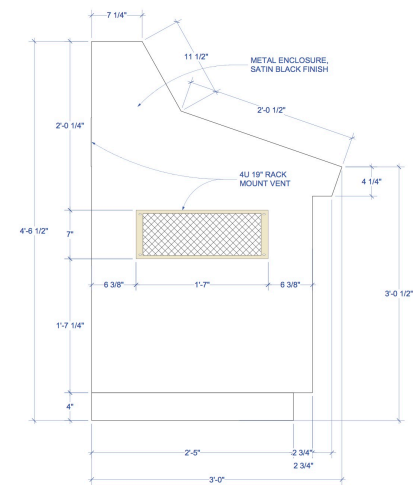

A2 Side Elevation - Control Panel
Scale: 1 1/2" = 1'-0"

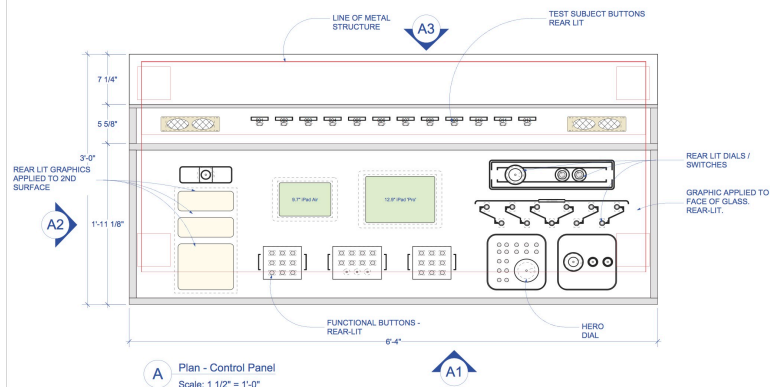

A Plan - Control Panel
Scale: 1 1/2" = 1'-0"

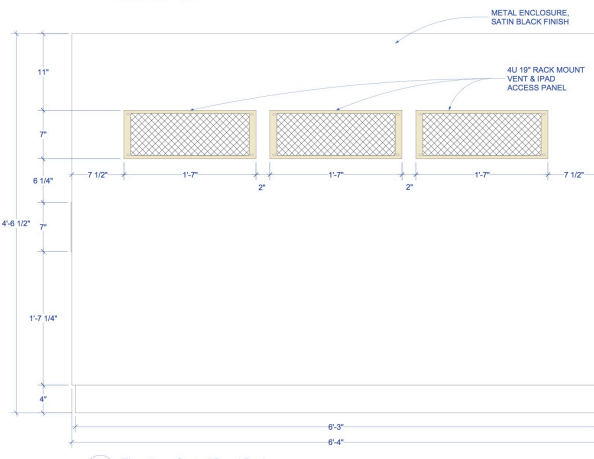

A3 Elevation - Control Panel Back
Scale: 1 1/2" = 1'-0"



Date: Oct 10, 2018
Time: 5:21:39 PM




PRODUCTION DESIGNER: DAN DAVIS
ART DIRECTOR: GONZALO CORDOBA
DRAWING BY: EMILY KOLLARS

SCENES: 12,23,32,36,38
EPISODE: 109
LOCATION: SILVERCUP STUDIOS - STAGE A


SHOOT DATE: DAY 6: TUES 10/16/18
SCALE: AS NOTED

SET NUMBER: 909
SHEET: 1.0

CLEAN ROOM
CONTROL PANEL

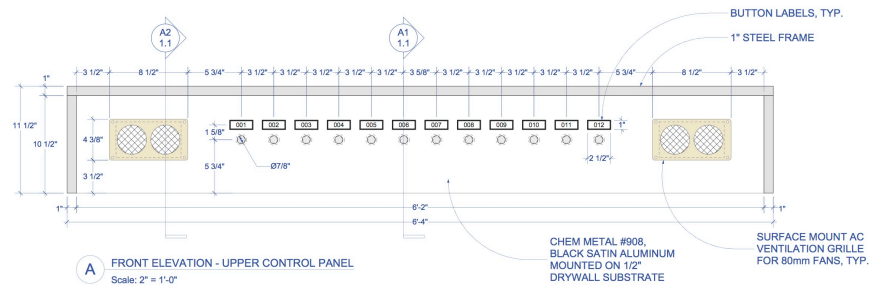


A FRONT ELEVATION - UPPER CONTROL PANEL
Scale: 2" = 1'-0"

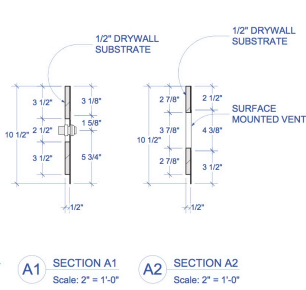


A1 SECTION A1 Scale: 2" = 1'-0"
A2 SECTION A2 Scale: 2" = 1'-0"




1 RESEARCH IMAGES

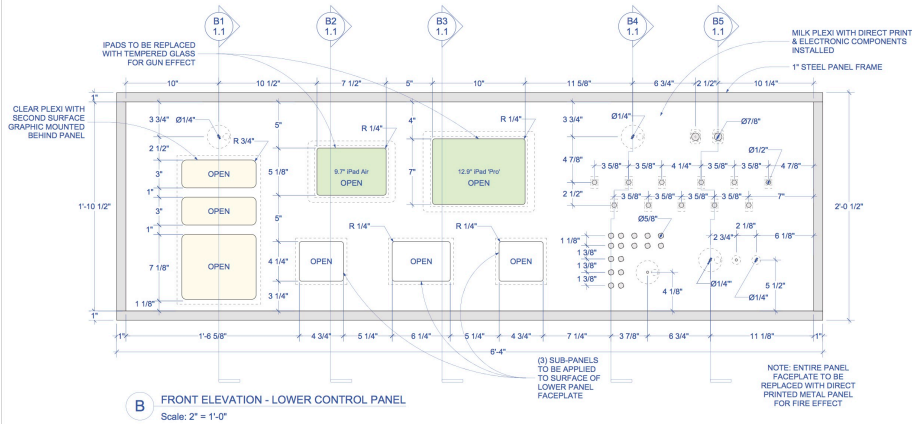

B FRONT ELEVATION - LOWER CONTROL PANEL
Scale: 2" = 1'-0"

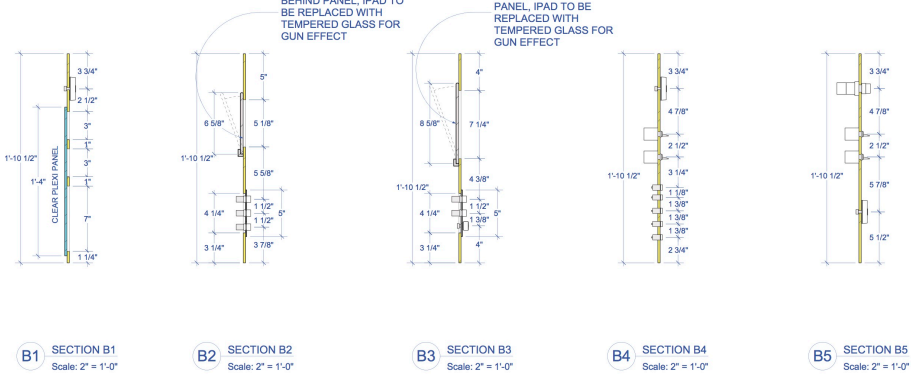

B1 SECTION B1 Scale: 2" = 1'-0"
B2 SECTION B2 Scale: 2" = 1'-0"
B3 SECTION B3 Scale: 2" = 1'-0"
B4 SECTION B4 Scale: 2" = 1'-0"
B5 SECTION B5 Scale: 2" = 1'-0"

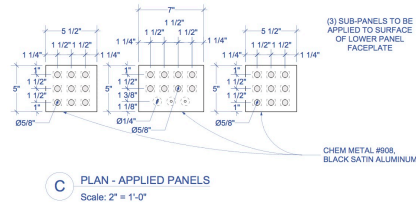

C PLAN - APPLIED PANELS
Scale: 2" = 1'-0"

Date: Oct 10, 2018
Time: 5:23:30 PM

MANIFEST

PRODUCTION DESIGNER: DAN DAVIS
ART DIRECTOR: GONZALO CORDOBA

SCENES:
12,23,32,36,38

EPISODE:
109

SHOOT DATE:
DAY 6: TUES 10/16/18

SET NUMBER:
909


DRAWING BY: EMILY KOLLARS

LOCATION:
SILVERCUP STUDIOS - STAGE A

SCALE:
AS NOTED

SHEET:
1.1

**CLEAN ROOM
CONTROL PANEL
ELEVATIONS**

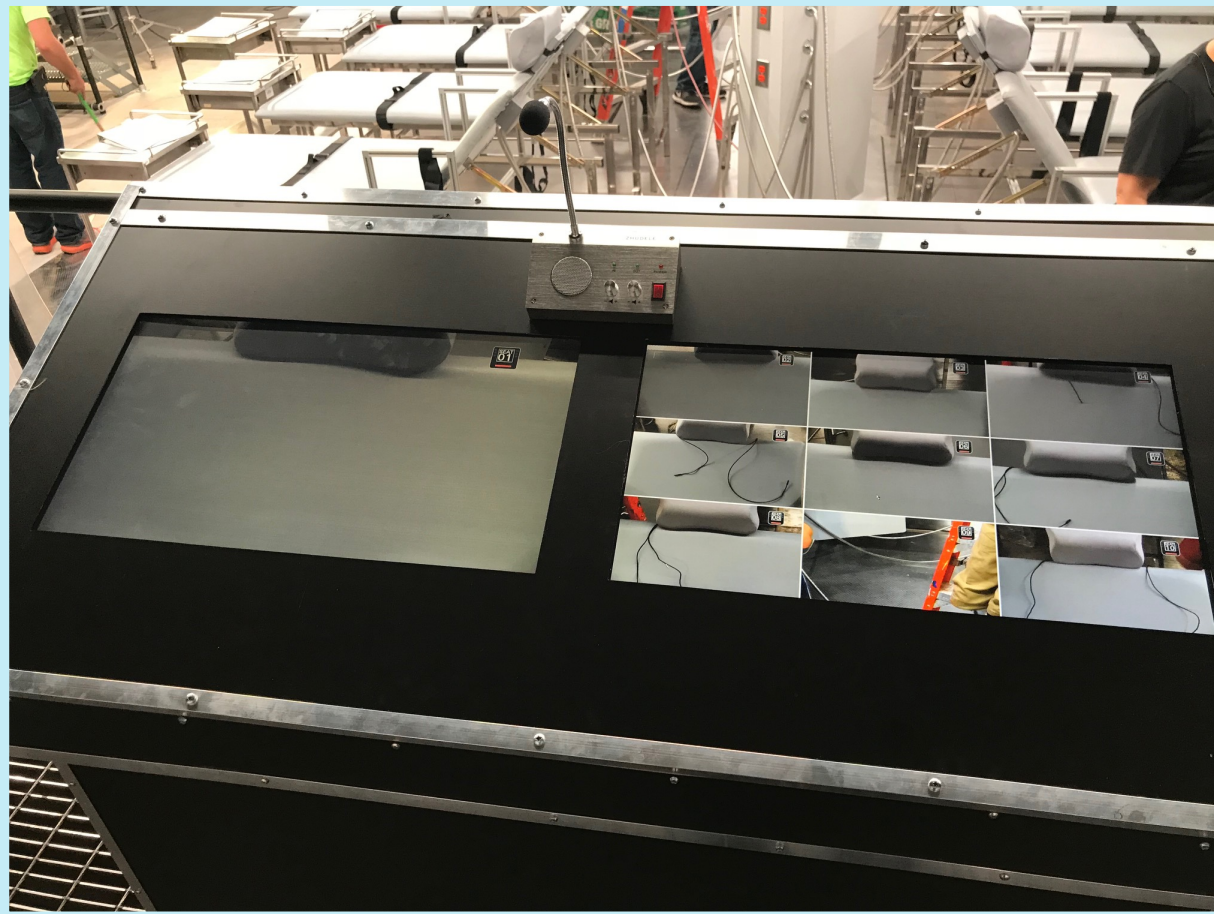

PRODUCTION DESIGNER	DAN DAVIS
ART DIRECTOR	GONZALO CORDOBA
ASSISTANT ART DIRECTOR	EMILY KOLLARS
ASSISTANT ART DIRECTOR	WARREN STILES
GRAPHIC DESIGNER	ERICH DAVIS
GRAPHIC DESIGNER	MIKE PANTUSO
SCENIC ARTIST	HOPE ARDIZZONE
SET DECORATOR	AMANDA CARROLL