


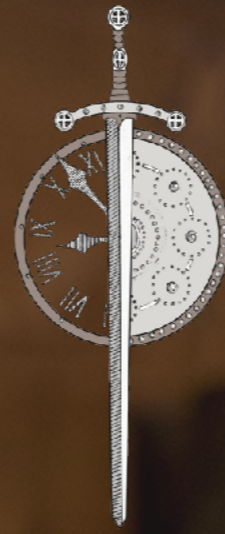

UTLANDER 4

SEASON

DESIGN PRESENTATION



OUTLANDER 4

SEASON

PRODUCTION DESIGNER

SUPERVISING ART DIRECTOR

SET DECORATOR



JON GARY STEELE

NICKI McCALLUM

STUART BRYCE



INT. RIVER RUN PARLOUR - FIREPLACE

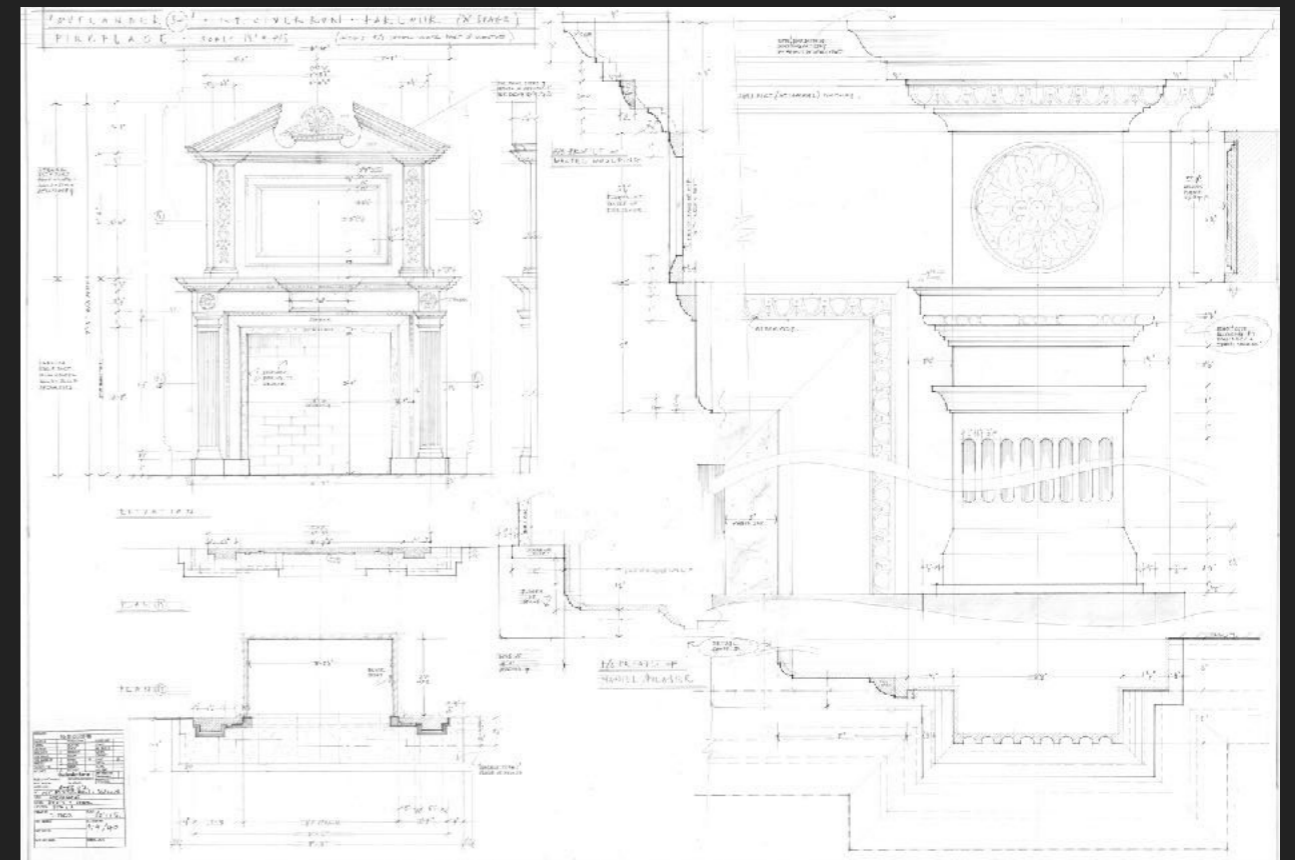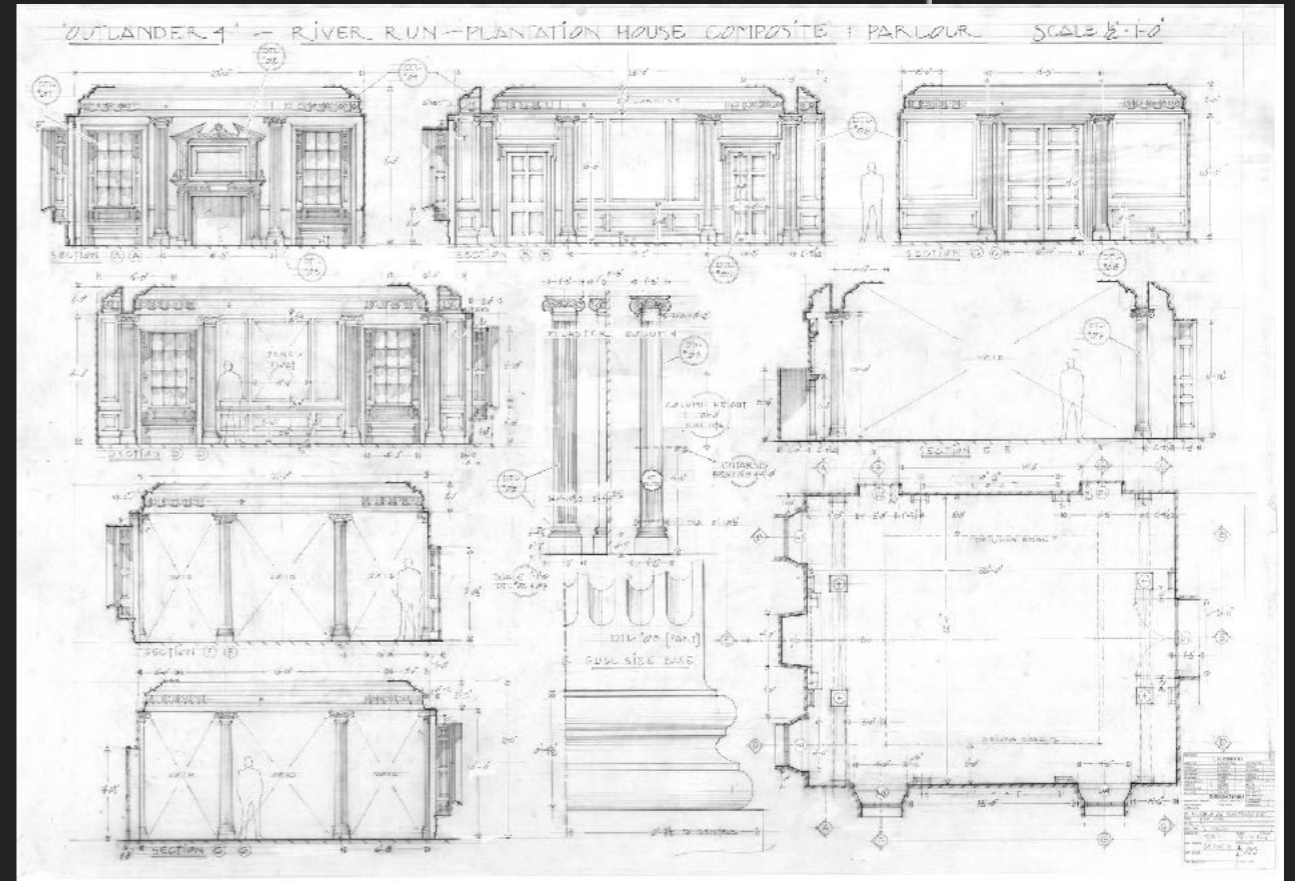


INT. RIVER RUN DINING ROOM





OUTLANDER 4 - RIVER RUN - PLANTATION HOUSE COMPOSITE : ENTRANCE HALL



SCALE 1/2" = 1'-0"

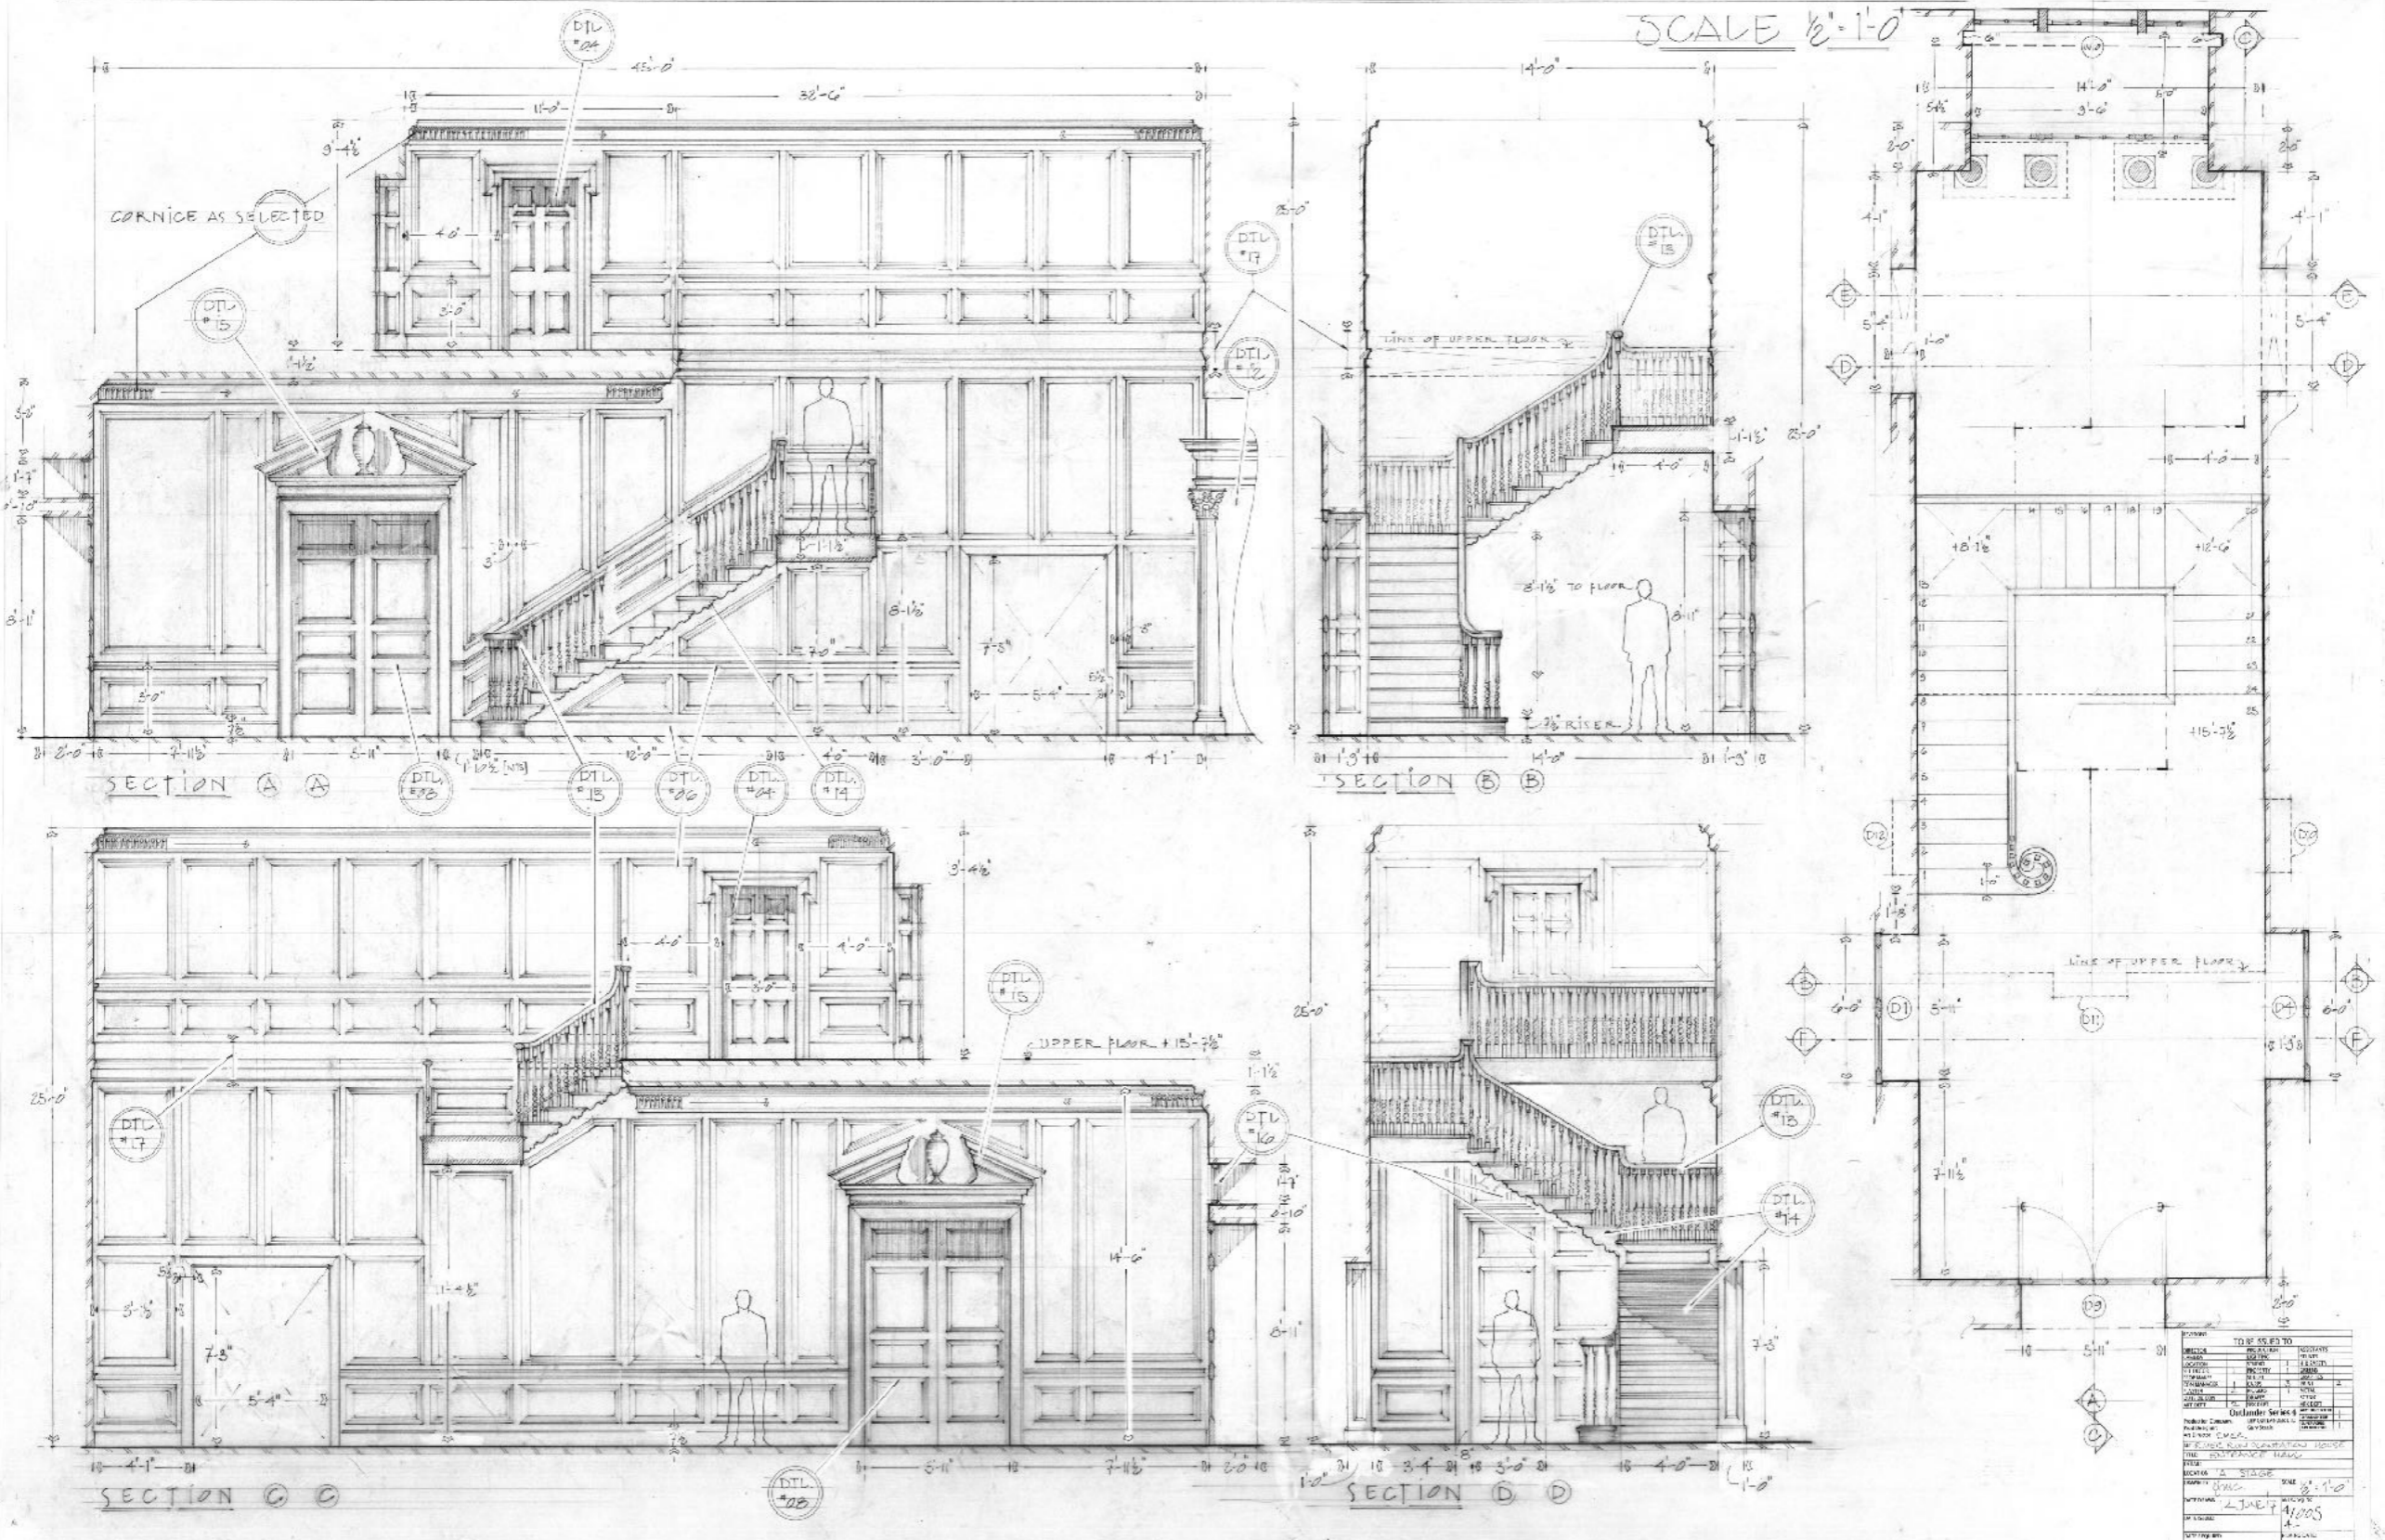

NO.	DESCRIPTION	DATE	BY	CHECKED
1	DESIGN			
2	REVISED			
3	REVISED			
INT. RIVER RUN ENTRANCE HALL STAIRCASE

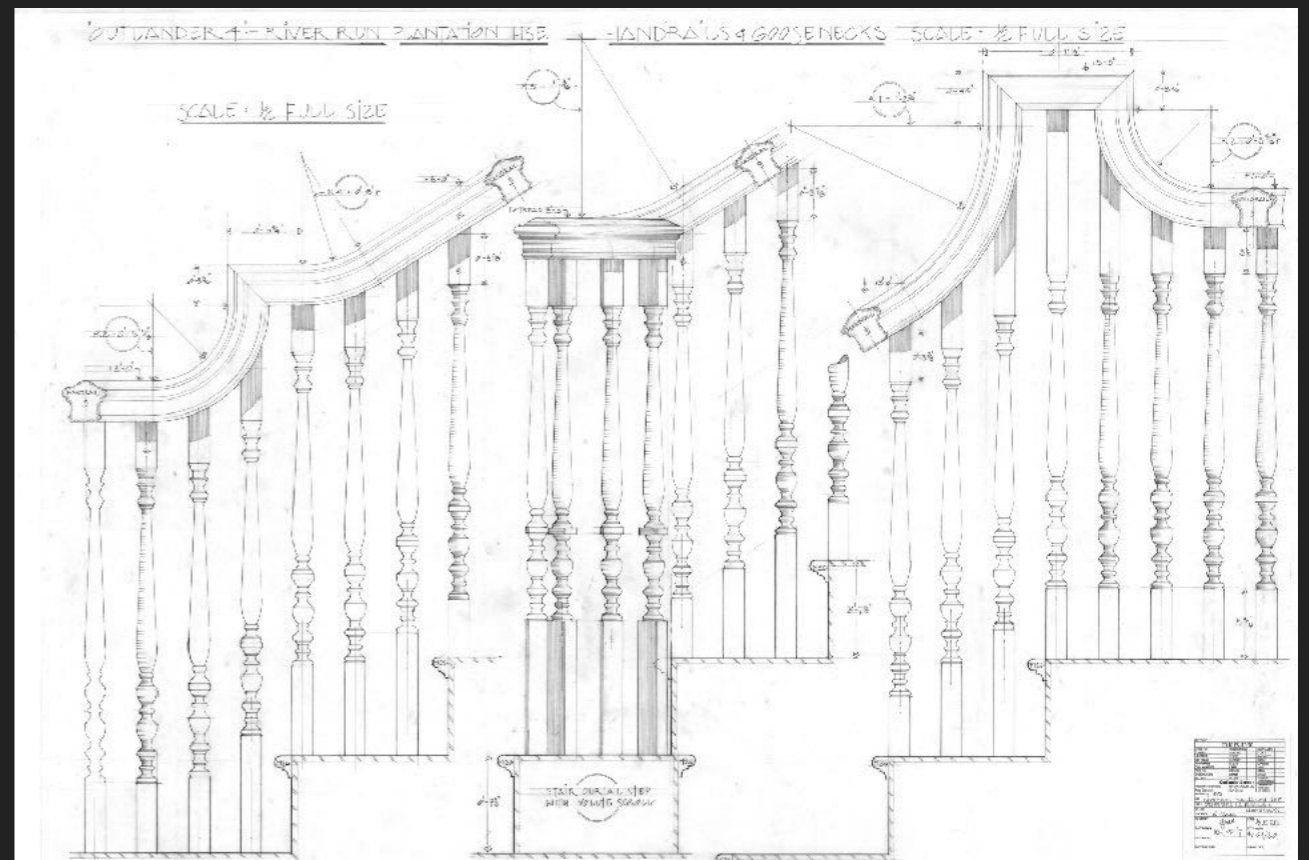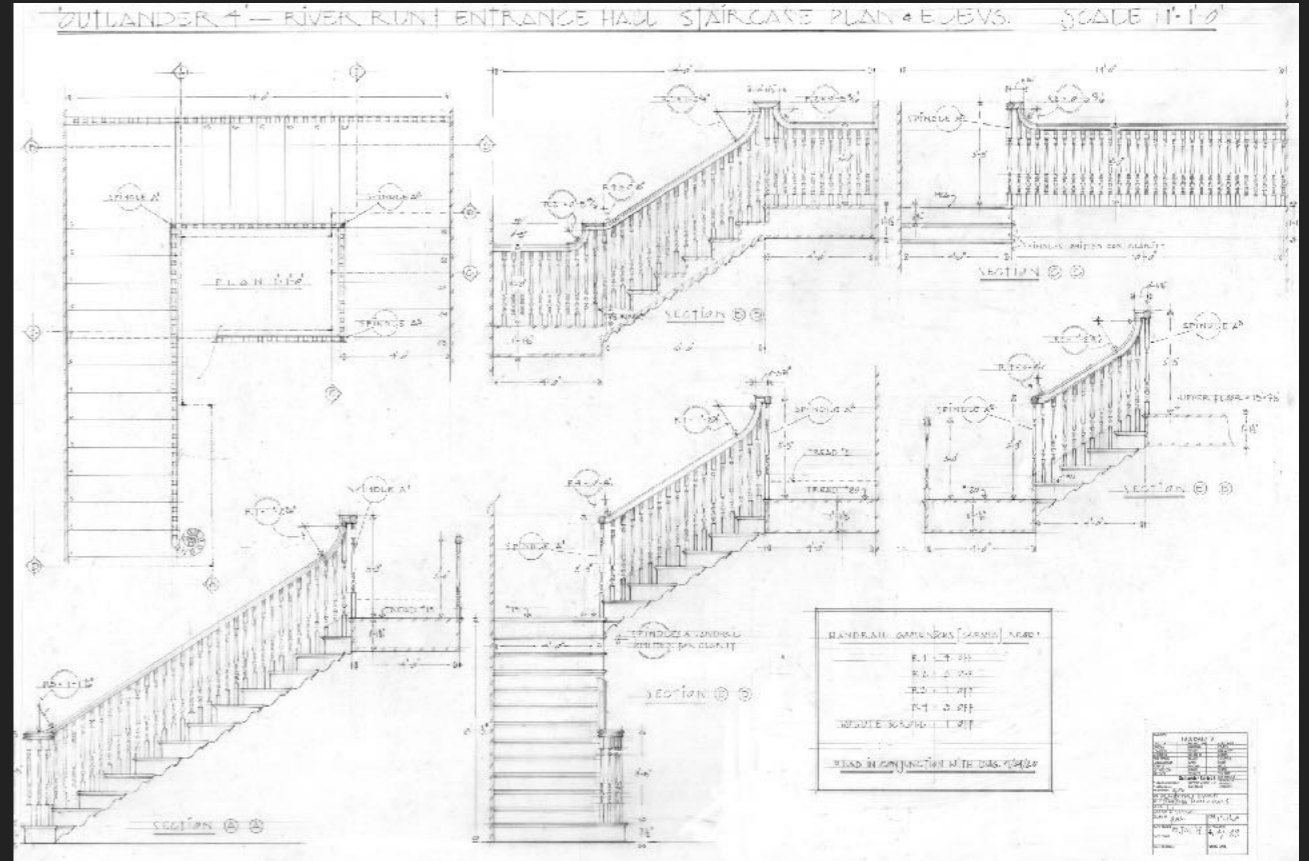


INT. RIVER RUN ENTRANCE HALL STAIRCASE





EXT. FRASER'S RIDGE CABIN

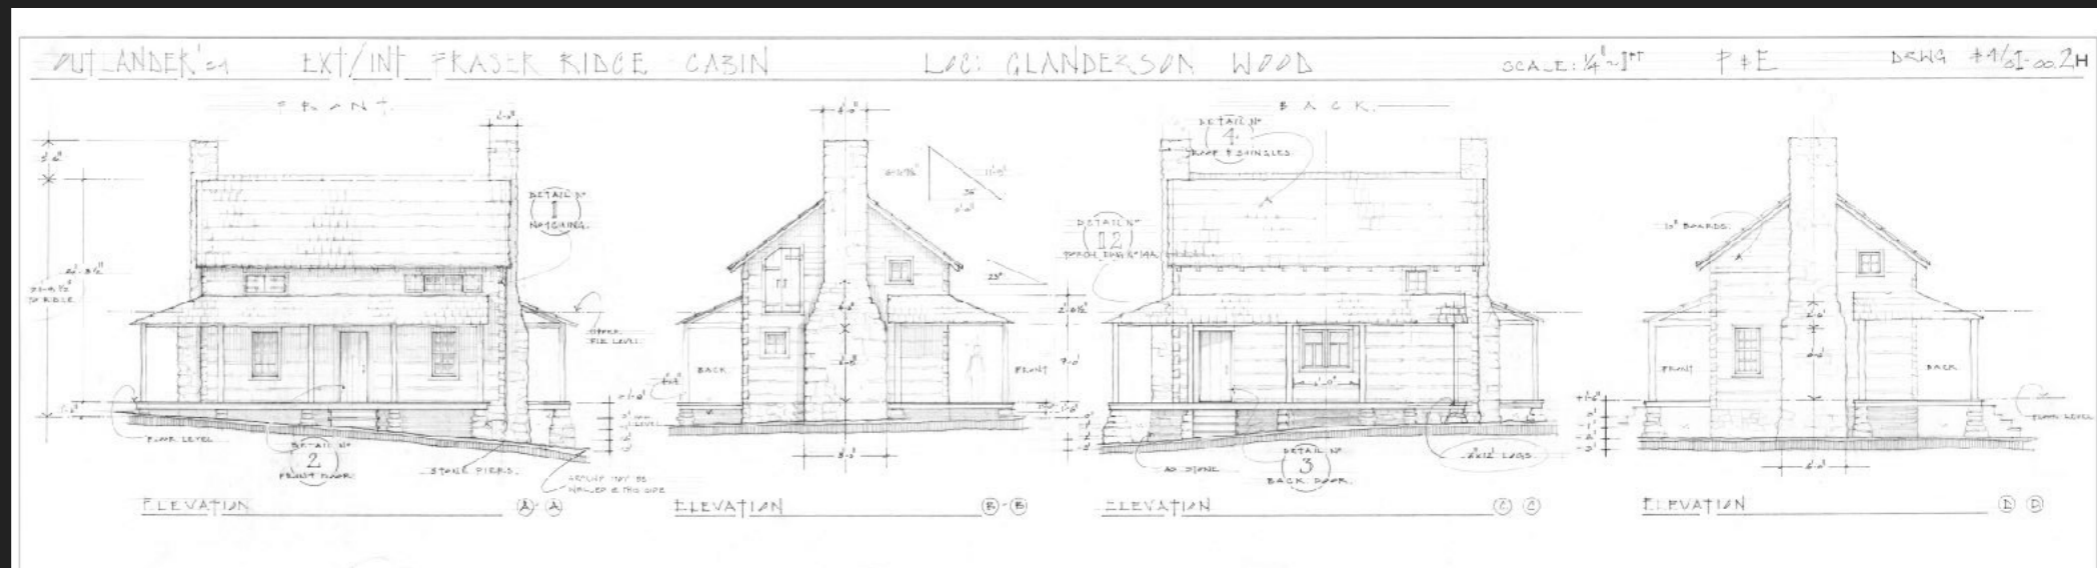

EXT. FRASER'S RIDGE CABIN



EXT. FRASER'S RIDGE CABIN



EXT. FRASER'S RIDGE CABIN



STARZ

























INT. TAVERN BEDROOM





