


A QUIET PLACE


PRODUCTION DESIGNER JEFFREY BEECROFT





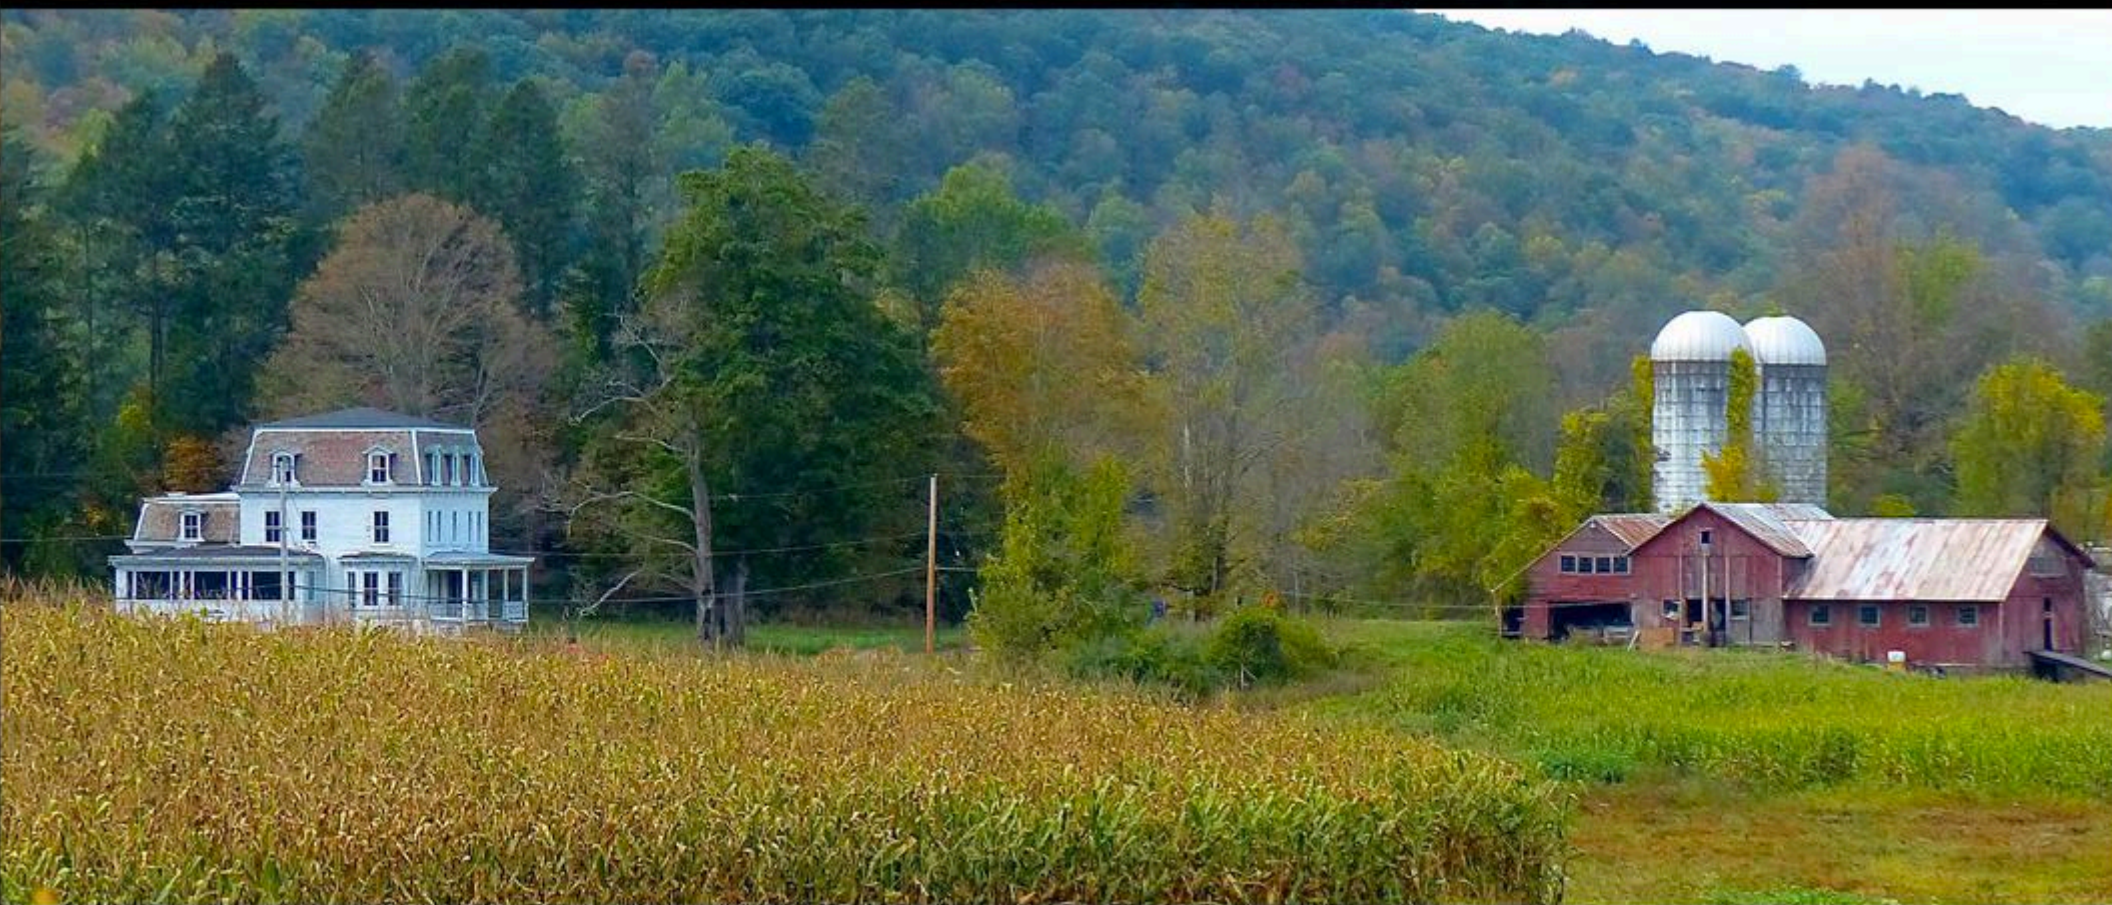



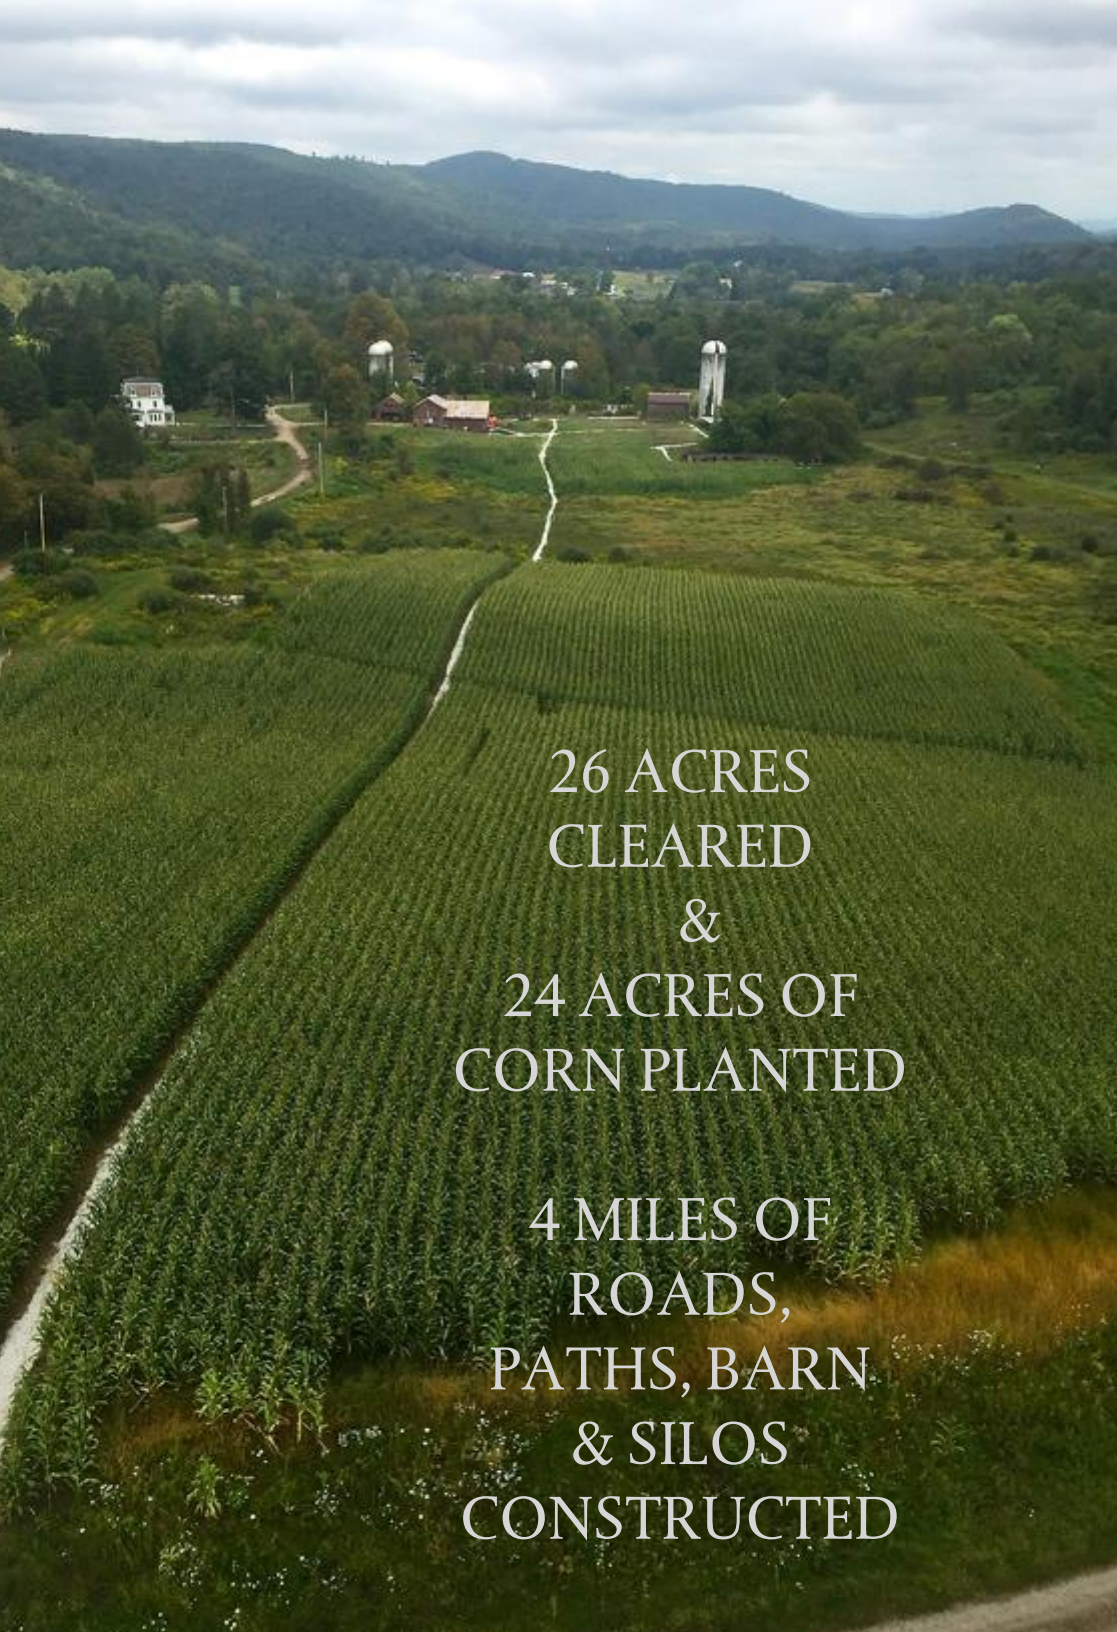

26 ACRES
CLEARED
&
24 ACRES OF
CORN PLANTED

4 MILES OF
ROADS,
PATHS, BARN
& SILOS
CONSTRUCTED
















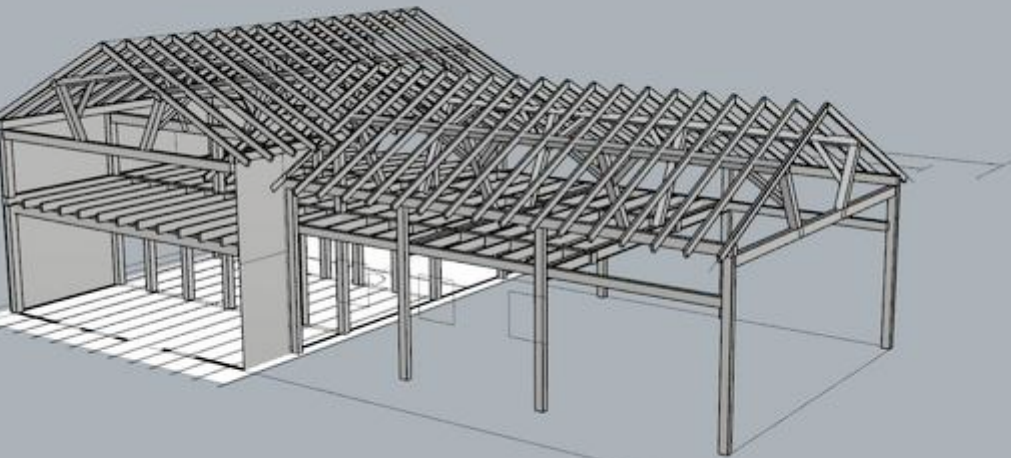

3D REFERENCE



EXISTING HAY BARN



3D REFERENCE



3D REFERENCE



WINDOW FOR SOUTH AND EAST SIDE



WINDOW FOR WEST SIDE



EXISTING BARN DOOR



3D REFERENCE

REFERENCE SHEET

SCALE: 1/4" = 1'





SILO-REAL-NO CORN

SCENE: SHOOT
76 ? 9/28/17
78PT 9/29/17
P80 10/20/17
P83
P86PT




SILO-REAL-CORN/HOLE-CG

SCENE:	SHOOT	SCENE:	SHOOT
92	10/02/17	94PT	94PT
12		96-103	
14		104PT	
13		106-109	
15PT		111PT	
110	10/03/17	112APT	
112		112BPT	
112BPT		114	
		79	




SILO TOP REAL

SCENE: SHOOT
19PT 10/10/17
10/12/17

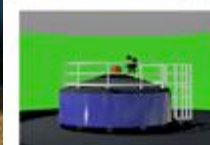

SILO TOP-STAGE -LOW

SCENE: SHOOT
78 09/26/17
80
83PT
86PT

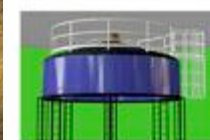


SILO TOP-STAGE -HIGH

SCENE: SHOOT
86PT 10/17/17
83PT




SILO -QUICKSAND-STAGE

SCENE: SHOOT
86PT 10/12/17
87
88
89
90
91
19PT

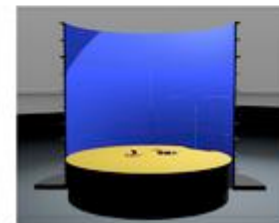

SILO -DEEP CORN-STAGE

SCENE: SHOOT
93 10/16/17
86PT 10/17/17

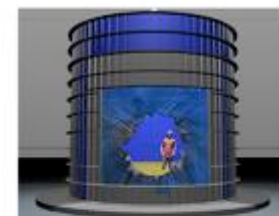




SILO-HOLE-OUTSIDE-STAGE



SCENE: SHOOT
A94PT 10/16/17



SILO-HOLE-INSIDE-STAGE

SCENE: SHOOT
A94PT 10/16/17

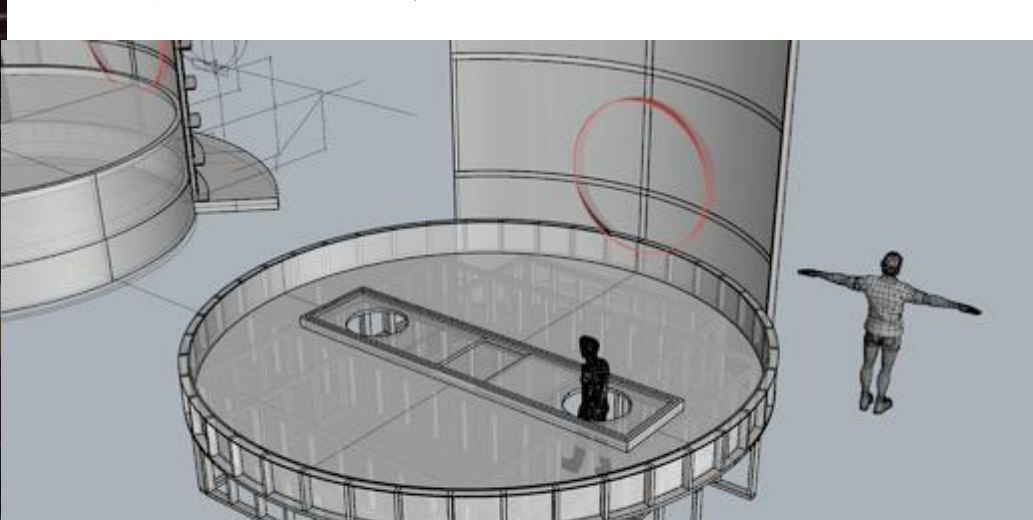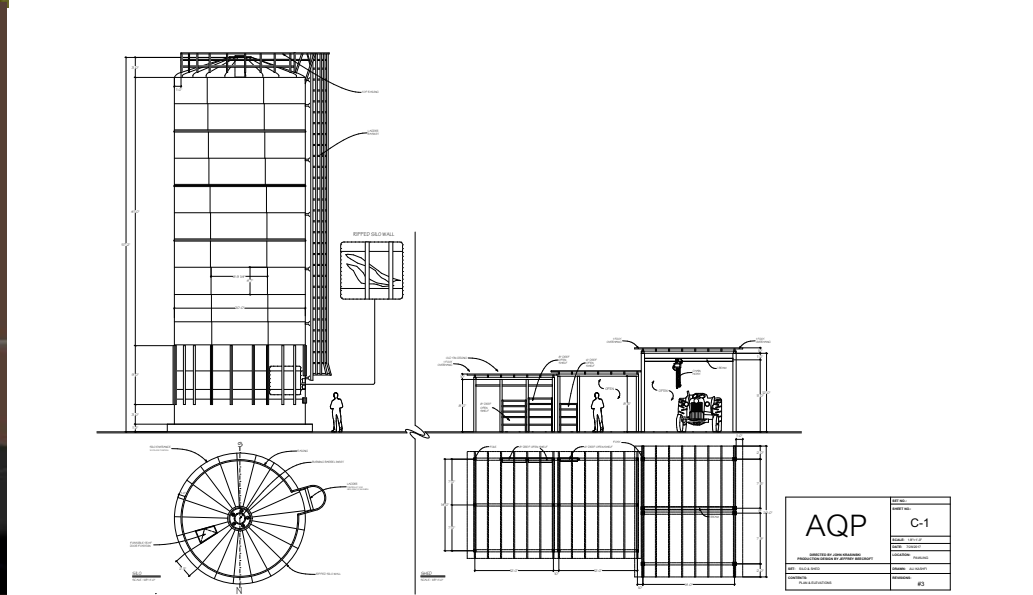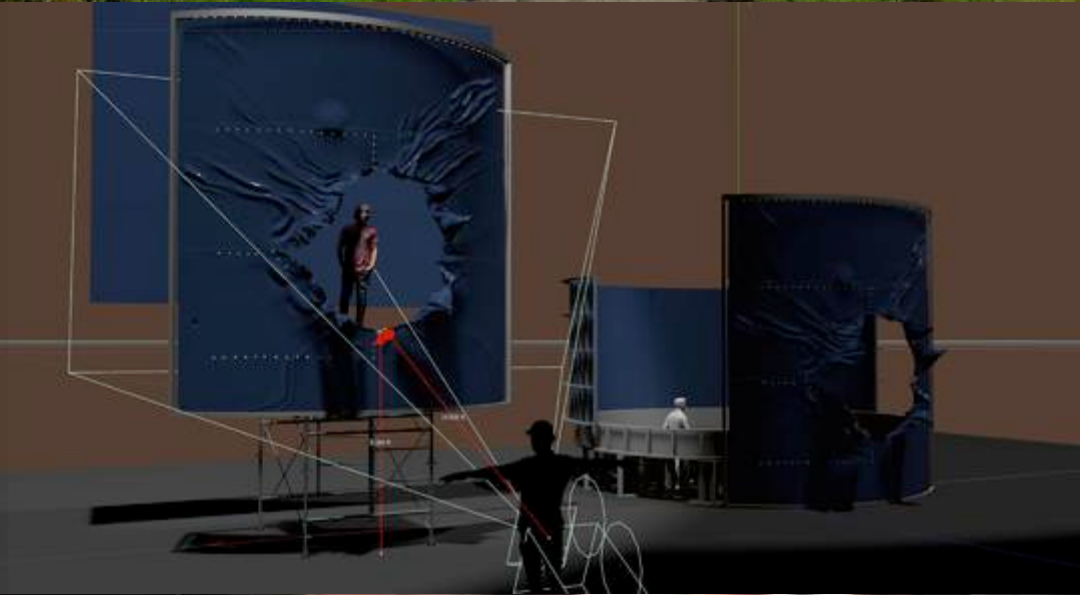

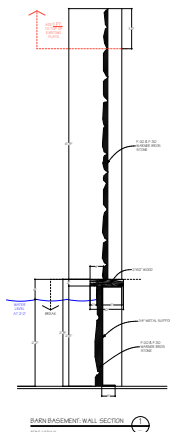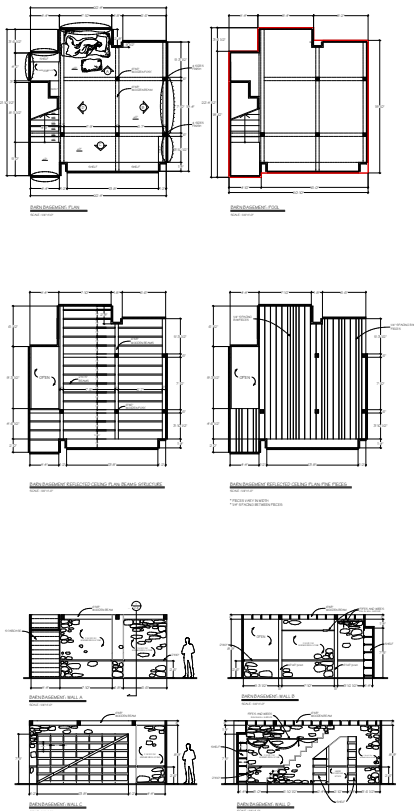

REVISED
RELEASED
08/23/2017



#F20
SPECIFICATIONS:
Style: Stone
Material: Plywood, 1/2" thick
Full Sheet Dimensions:
2' high x 8' wide
Single Sheet Size:
2' x 8' Random
Price: Call for details

#F30
SPECIFICATIONS:
Style: Stone
Material: Plywood, 1/2" thick
Full Sheet Dimensions:
2' high x 8' wide
Single Sheet Size:
2' x 8' Random
Price: Call for details

ABBOTT DIRECTED BY JOHN KRASINSKI PRODUCTION DESIGN BY JEFFREY BECKROFT SET: WATER SET SAFE ROOM CONTENTS:	SET NO.: 127
	SHEET NO.: 3
	SCALE: VARIES
	DATE: 8/23/2017
	LOCATION: PAWLING
	DRAWN: ALI KASHFI
	REVISIONS:



3'-3" WATER PROOF POOL
TO FLOOD WITHIN SET



“SCARY”

CONSEQUENCE
OF SOUND

“THRILLING”

HOLLYWOOD
REPORTER

“FANTASTIC”

@MOVIEMANTZ

“UNRELENTING”

IGN

A
QUIET
PLACE

A QUIET PLACE

PRODUCTION DESIGNER JEFFREY BEECROFT

