



**Jojo's House Hall R.V**





Plan drawn by Ondrej Lipensky, Sketches R.V


Jojo's House Hall Build







Jojo's House Hall Set



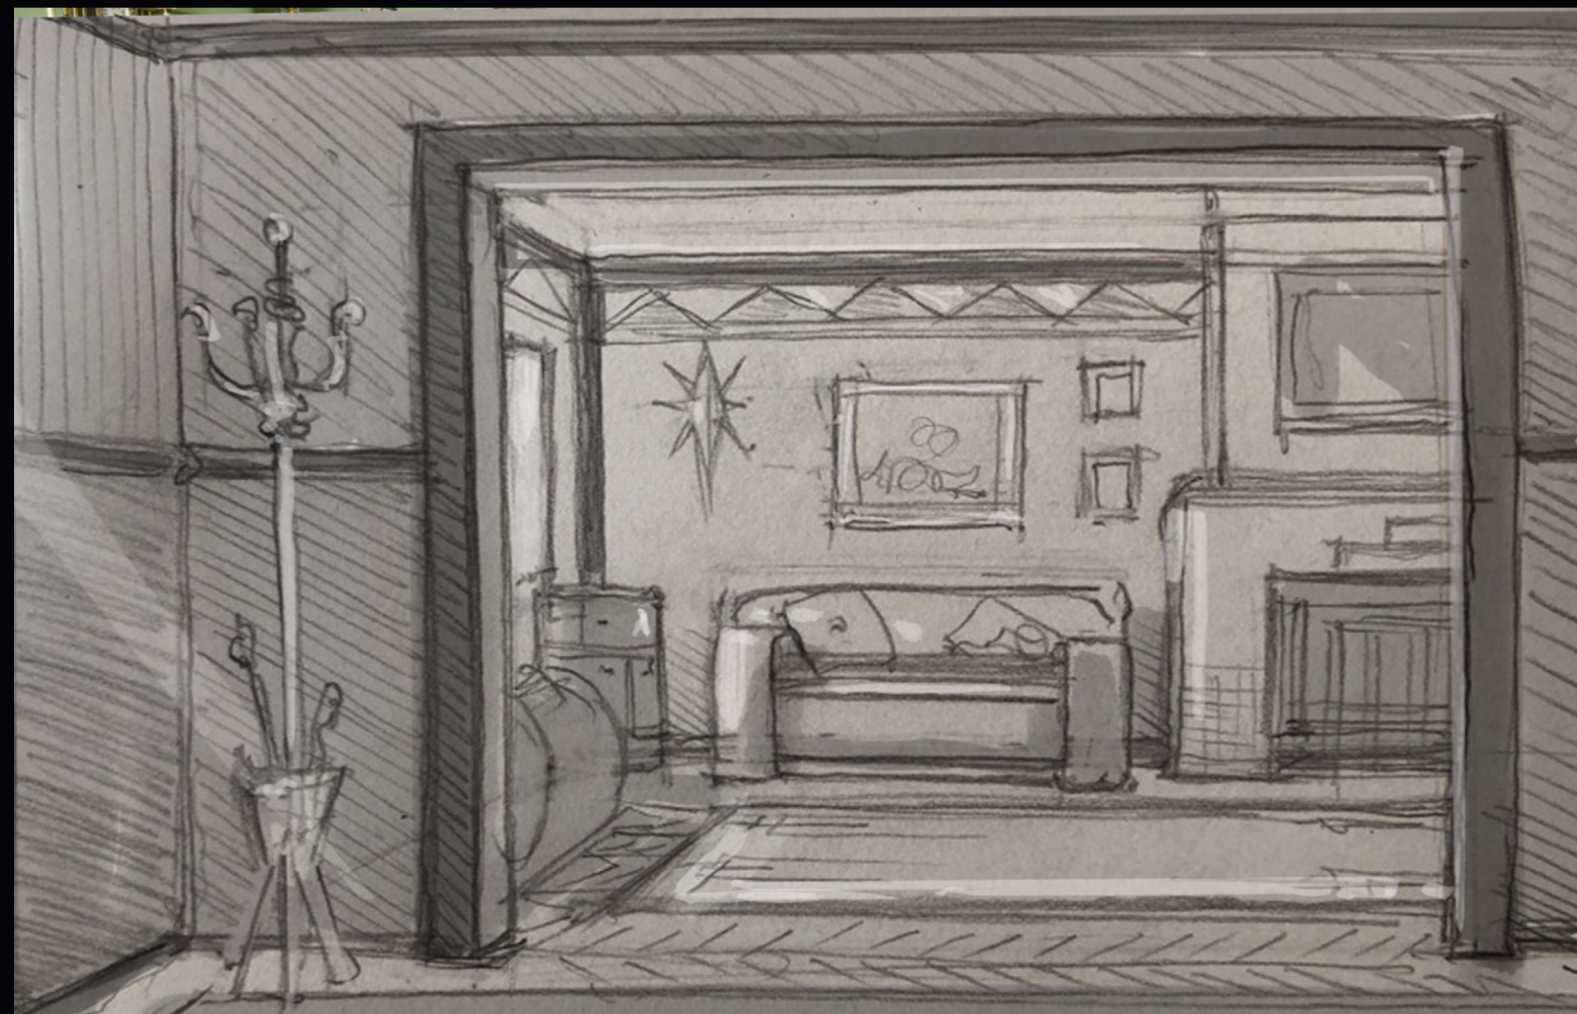

Jojo's House Living Room



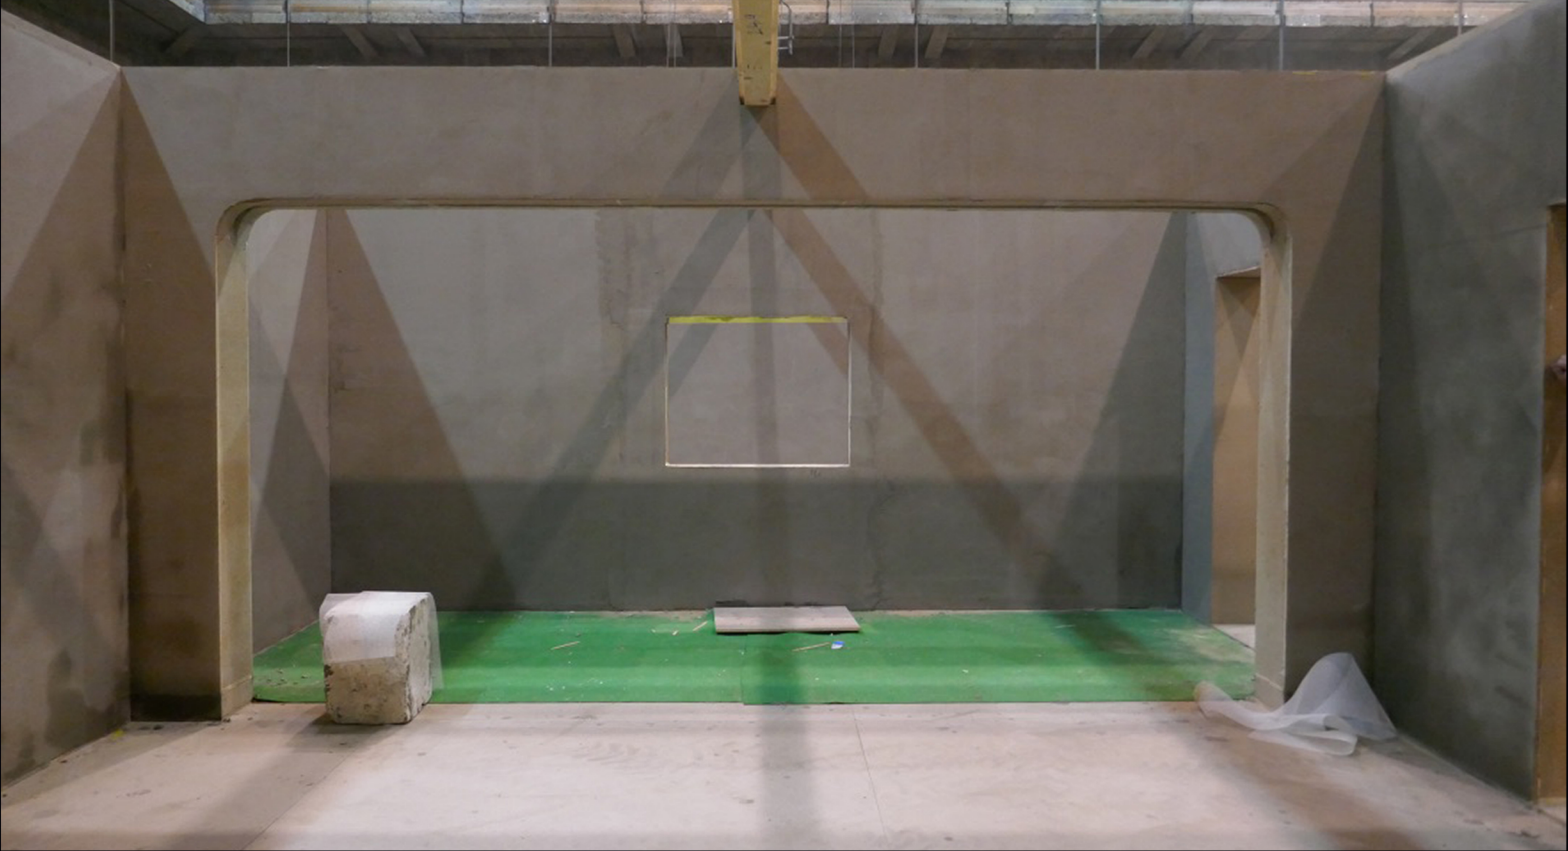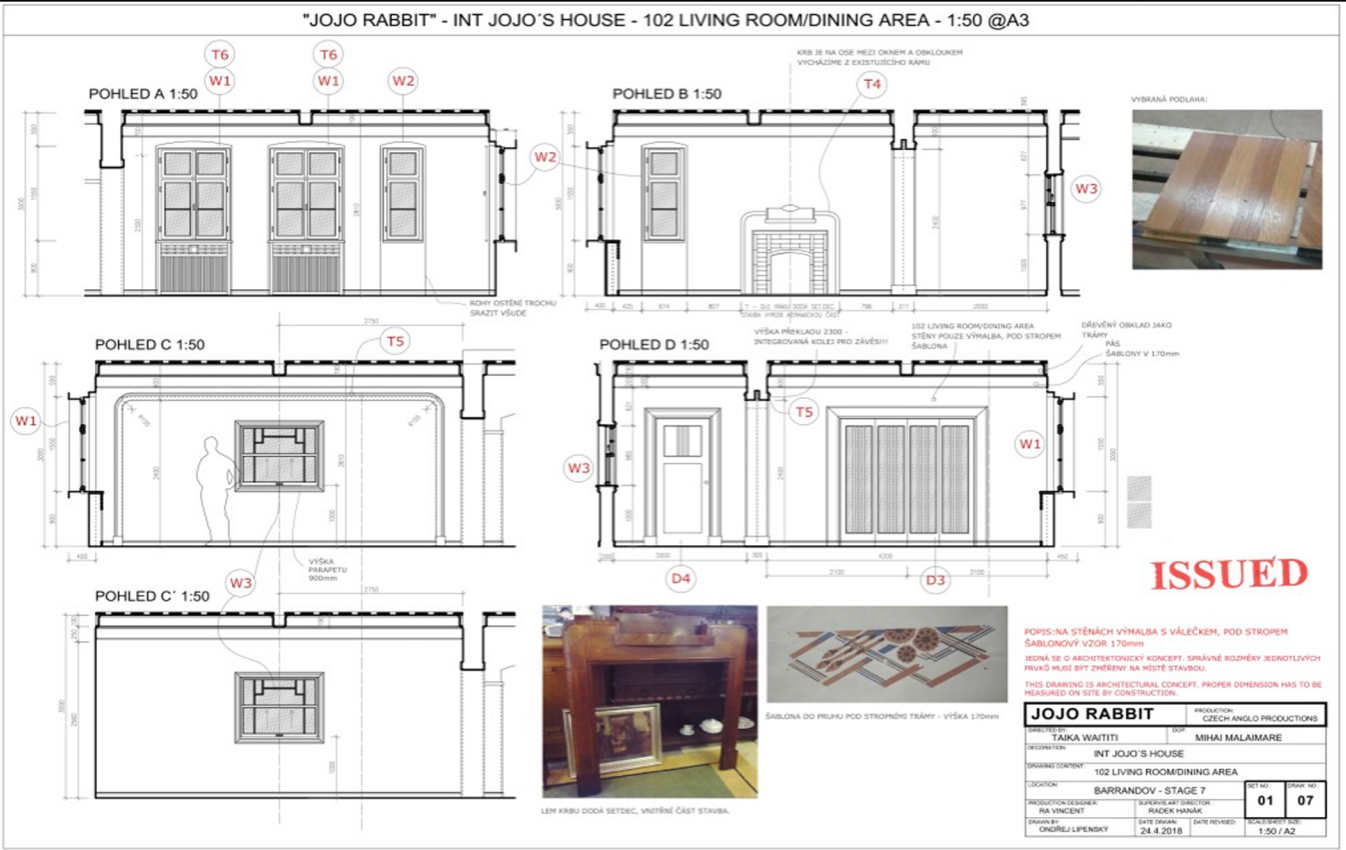

Jojo's House Living Room Build





Jojo's House Living Room Set



**Concept Bath R.V**



**Set Photo**



**Concept Hallway Brendan Heffernan**



**Set Photo**





**Elsas' Hideout Set**














**Ingas Room Set**



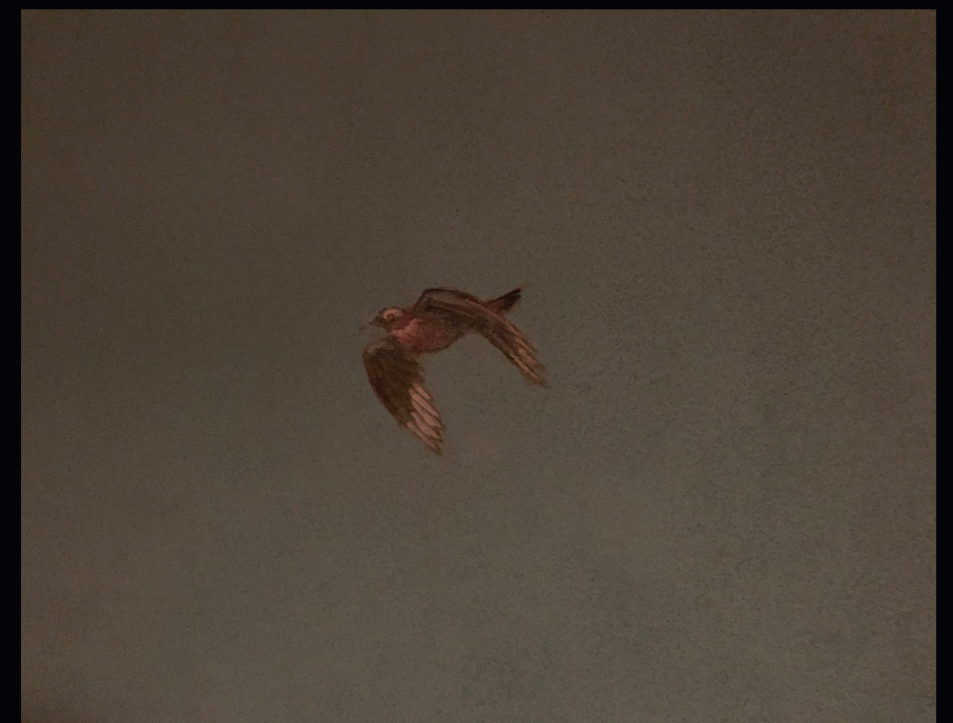

**Ingas Room Build**





**Ingas Room R.V**





Jojo's Room Set








JOJO'S HOUSE EXTERIOR

EXISTING FASÁDA



POHLED BOČNÍ 1:50

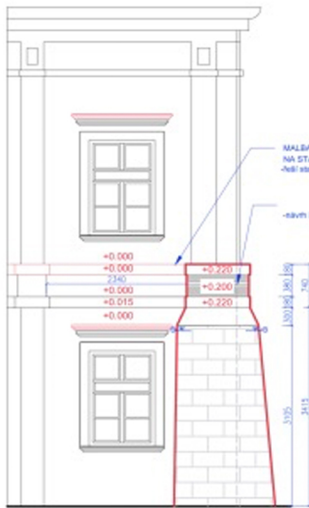

POHLED ČELNÍ 1:50







Jojo Exterior Set





**Kitchen Concept R.V. Set Design Tomas Homolka**

**Set Photo**





**Allied Forces Concept R.V.**









**Battle Sequence Concept R.V.**





Street Battle concept R.V.





Street Battle Set





**Street Battle Concept Brendan Heffernan**



