

A black and white photograph of the Chrysler Building at night, with its iconic Art Deco spire and terraced crown illuminated against a dark sky. The building's facade features a series of triangular windows and decorative elements.

SATURDAY NIGHT LIVE

SEASON 43



1128535239

JOHN MULANEY + THOMAS RHETT



gettyimages®
NBC

HOT SANDWICH • COLD BEER

DELI • GROCERY • COFFEE

WANT TO KEEP WINNING?
JUST KEEP TURNING.

NEW YORK
LOTTERY

WE
ACCEPT
FOOD
STAMPS
EBT

Supplemental
Nutritional
Assistance
Program

CREDIT

LOST DOG

NO
REFUNDS

FREE
DELIVERY

WITHIN 15 BLOCK
RADIUS

GOVERNMENT WARNING


ACCORDING TO THE SURGEON
GENERAL, WOMEN SHOULD NOT
DRINK ALCOHOLIC BEVERAGES
DURING PREGNANCY BECAUSE OF
THE HIGH RISK OF BIRTH DEFECTS.

Shutter Poles & Dips





REST ROOM




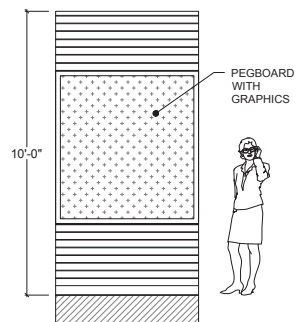


1 WALL A, ELEV.
SCALE: 1/2" = 1'-0"

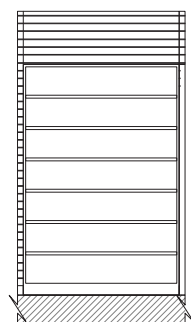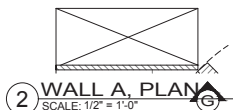


3 WALL B, ELEV.
SCALE: 1/2" = 1'-0"

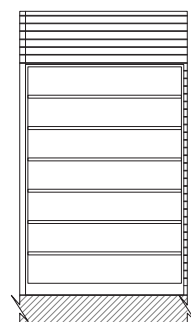


5 WALL C, ELEV.
SCALE: 1/2" = 1'-0"

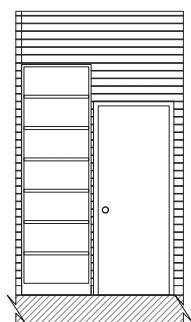


6 WALL D, ELEV.
SCALE: 1/2" = 1'-0"

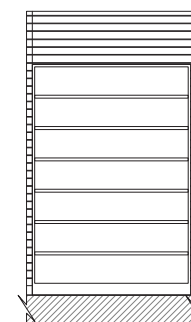


















8 WALL E, ELEV.
SCALE: 1/2" = 1'-0"

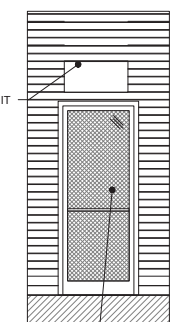

9 WALL F, ELEV.
SCALE: 1/2" = 1'-0"

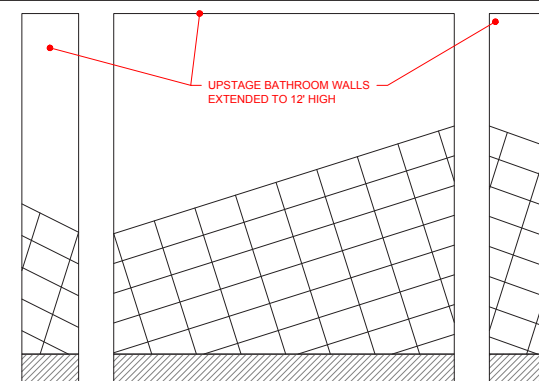

11 WALL G, ELEV.
SCALE: 1/2" = 1'-0"

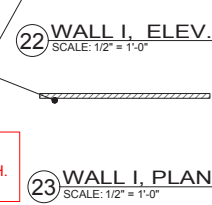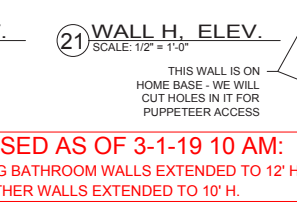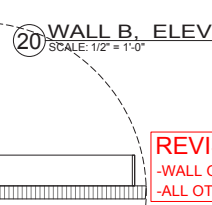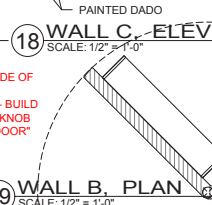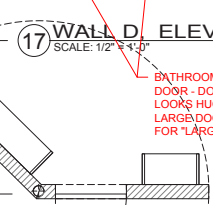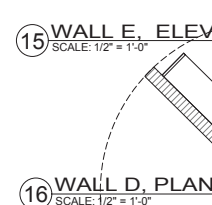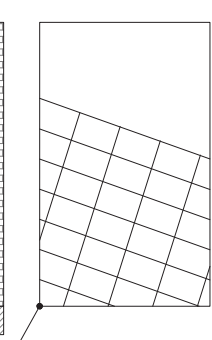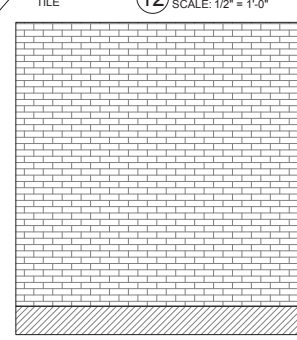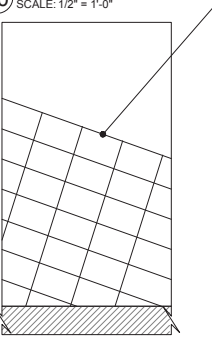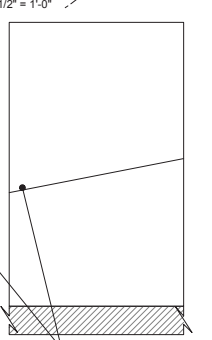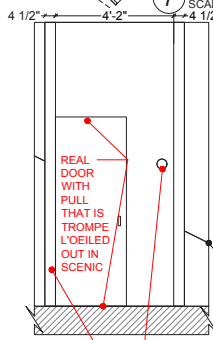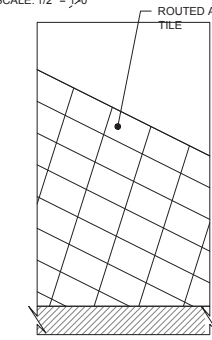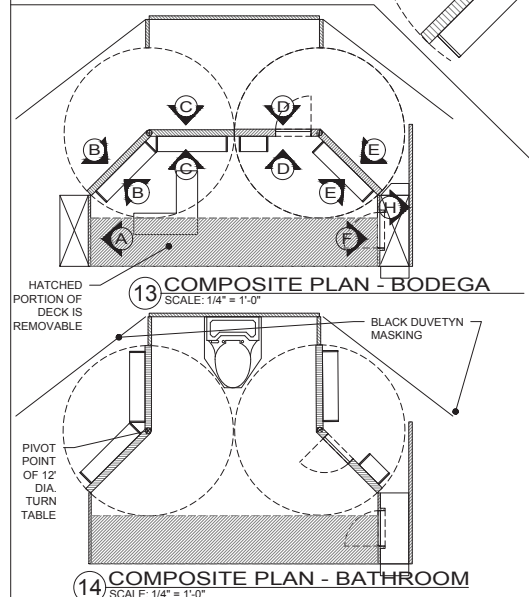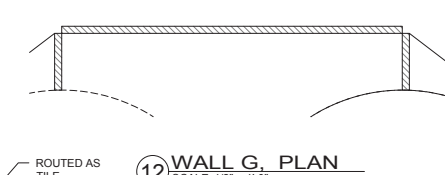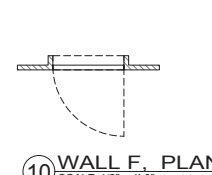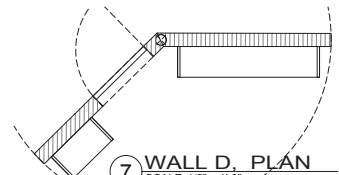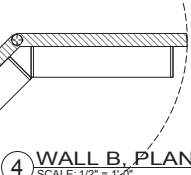

REVISED AS OF 3-1-19 10 AM:
-WALL G BATHROOM WALLS EXTENDED TO 12' H.
-ALL OTHER WALLS EXTENDED TO 10' H.

<p>SNL</p>	<p>DRAFTED BY: MELISSA SHAKUN</p>	<p>SET NAME: BODEGA BATHROOM</p> <p>LOCATION: 30 ROCKEFELLER PLAZA, STUDIO 8 H</p>	<p>CREATED: 02-28-19</p>	<p>SCALE: AS NOTED</p> <p>REVISED: 3-1-19 - 10:00 AM</p>	<p>SHEET #: 1</p>
-------------------	-----------------------------------	--	--------------------------	--	-------------------

DELI • GROCERY • COFFEE

CIGARETTES • LOTTO • 24HRS

HOT SANDWICH • COLD BEER





gettyimages®
NBC




gettyimages®
NBC

SHARK TANK: CELLINO & BARNES

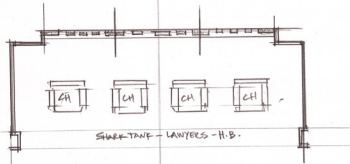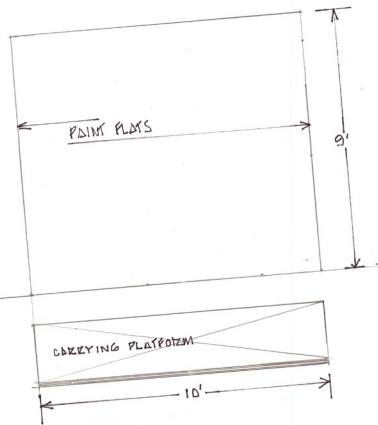


Scale: 1/4"=1'-0"

SHARK TANK: LIGHT MASKING REVISED

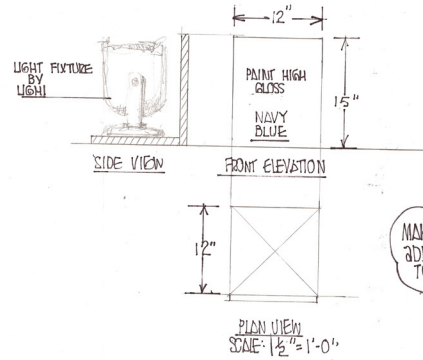

MAKE [3]
ADD TEFLON GUIDES
TO BOTTOM

PLAN VIEW
SCALE: 1/2"=1'-0"

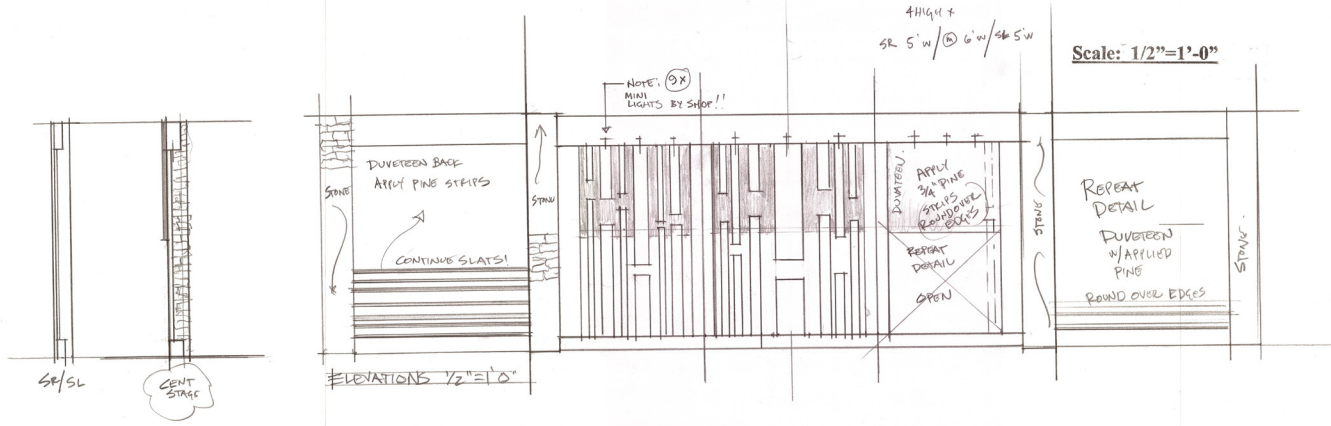

Scale: 1/2"=1'-0"

SATURDAY NIGHT LIVE
DRAWN BY: N. JOSEPH DETALLO

GRAPHICS BY
Harrison

SNL 1819
JOHN MULANEY/THOMAS RHETT
200
DR# 1760
DATE 3/2/19
TYPE OF SKETCH
REALITY SHOW

"SHARK TANK
HOMEBASE"




gettyimages®
NBC



134277377

SANDRA OH + TAME IMPALA

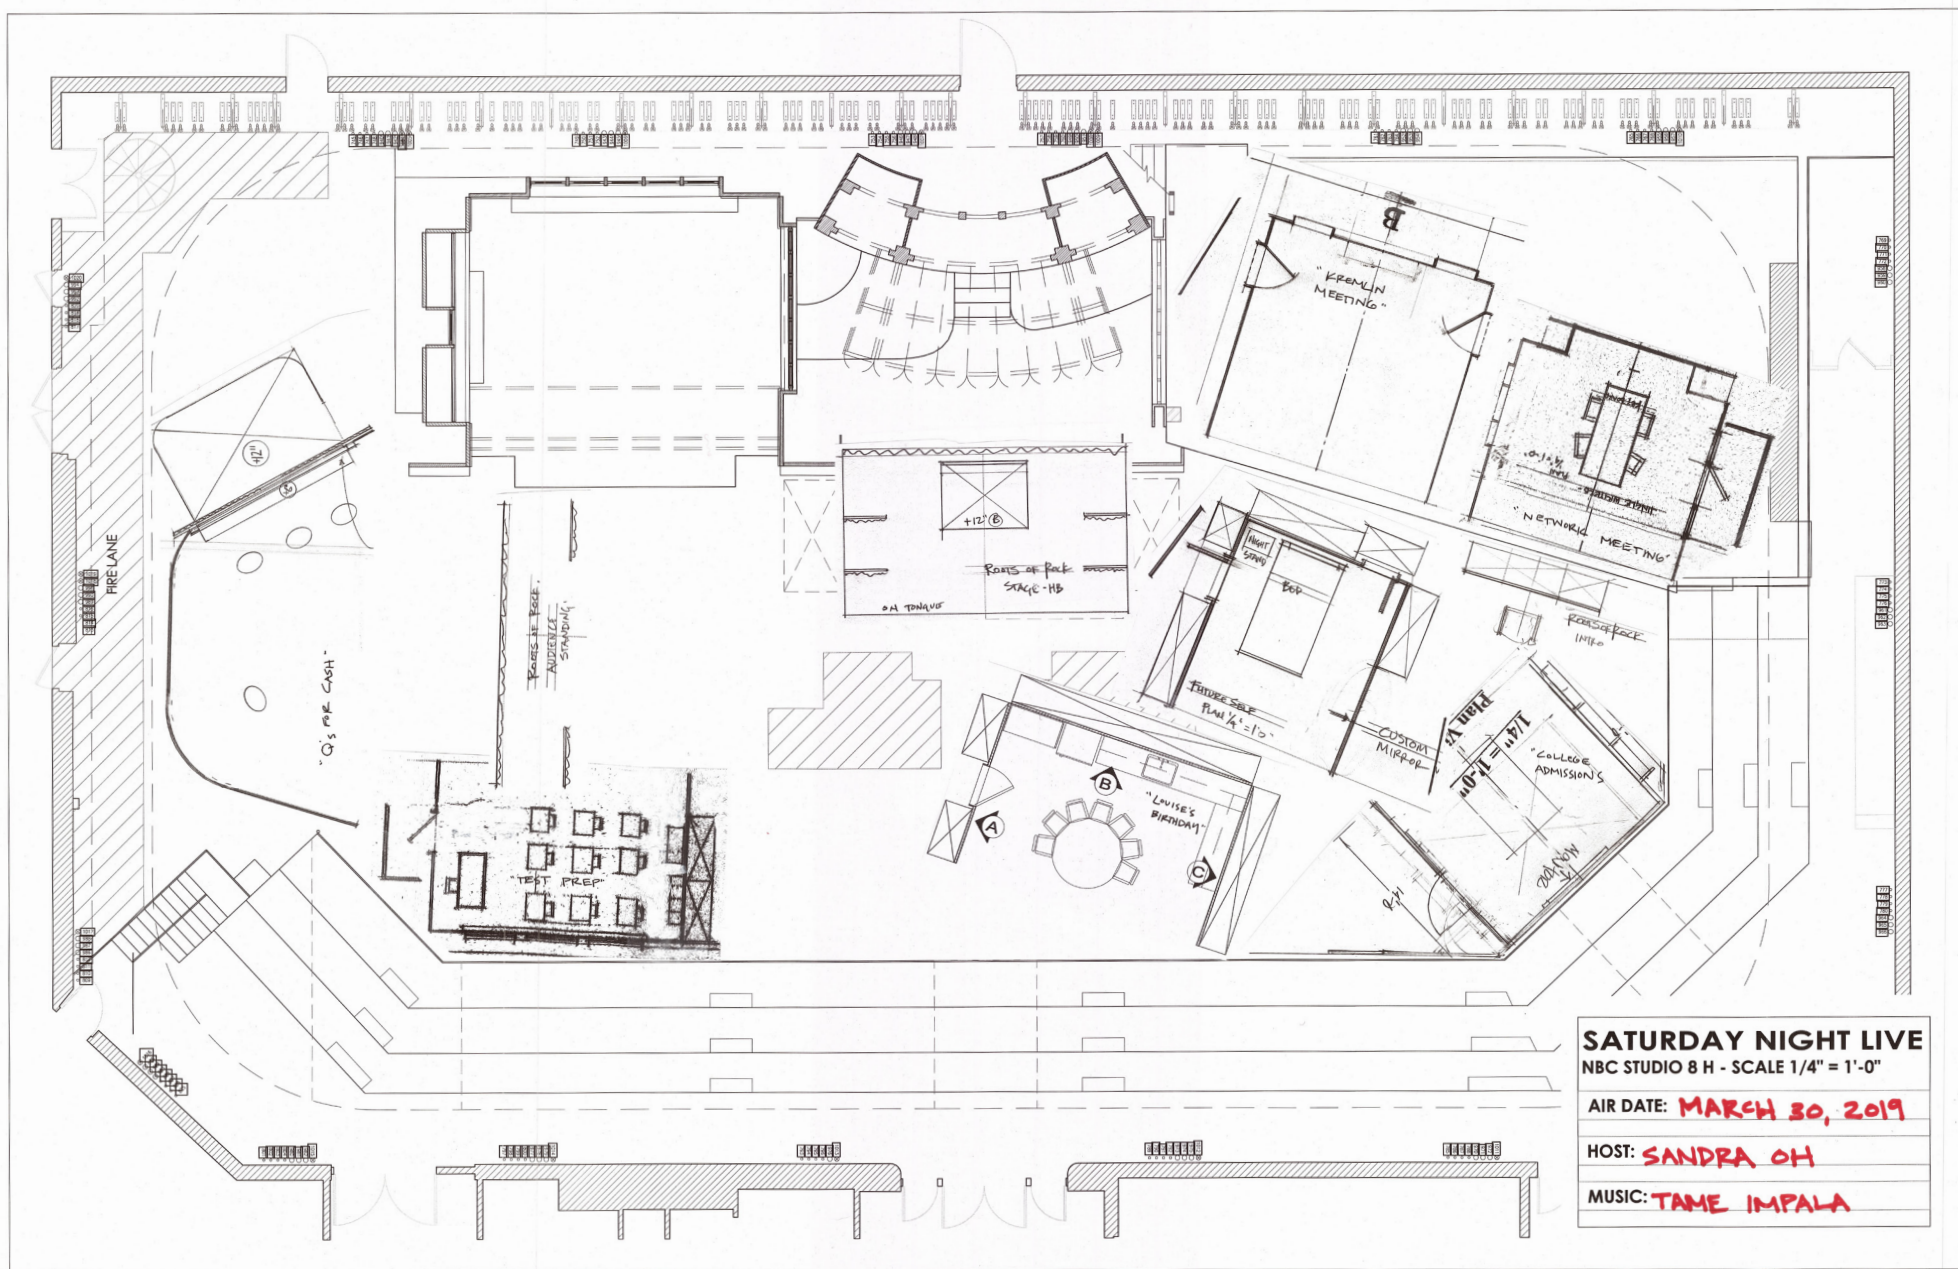







REFRIGERATOR
CLEAN OUT:
FRIDAY @ 5PM
EVERYTHING MUST GO!
EAT IT, TAKE IT WITH YOU,
OR PUT IT IN THE TRASH.

THIS BREAKROOM IS FOR
YOUR CONVENIENCE.
RESPECT YOUR CO-WORKERS.


gettyimages®
NBC

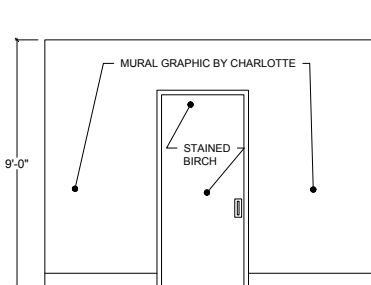


① WALL A, ELEVATION
SCALE: 1/2" = 1'-0"

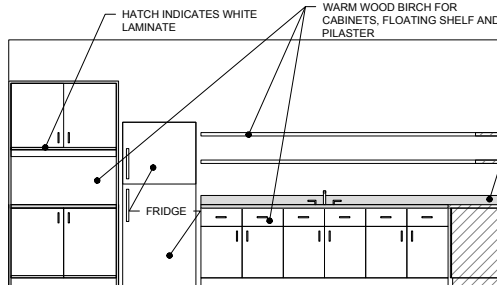


③ WALL B, ELEVATION
SCALE: 1/2" = 1'-0"

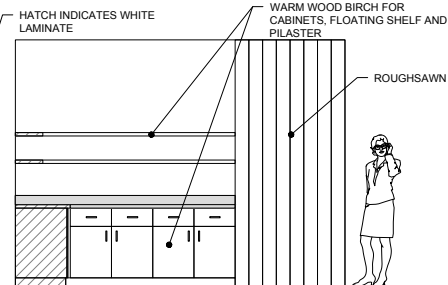


⑤ WALL C, ELEVATION
SCALE: 1/2" = 1'-0"

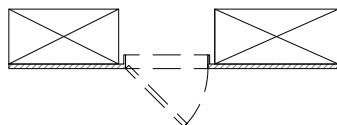


② WALL A, PLAN
SCALE: 1/2" = 1'-0"

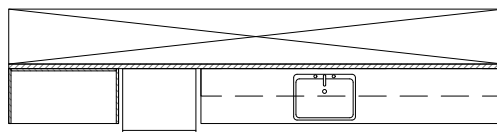

④ WALL B, PLAN
SCALE: 1/2" = 1'-0"

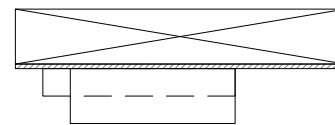


⑥ WALL C, PLAN
SCALE: 1/2" = 1'-0"

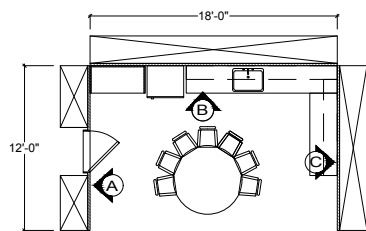

⑦ COMPOSITE PLAN
SCALE: 1/4" = 1'-0"



⑧ RESEARCH
SCALE: NTS.

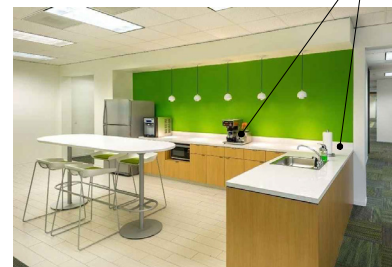

⑨ RESEARCH
SCALE: NTS.

SNL

DRAFTED BY: MELISSA SHAKUN

SET NAME: LOUISE'S BIRTHDAY
LOCATION: 30 ROCKEFELLER PLAZA, STUDIO 8 H

CREATED: 03-27-19

SCALE: AS NOTED
REVISED: XX-XX-XX

SHEET # :


1



gettyimages®
NBC




gettyimages®
NBC

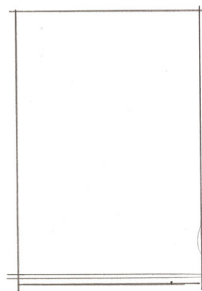


DOOR BACKING (A)
Scale: 1/2"=1'-0"

SATURDAY NIGHT LIVE
DRAWN BY: N. JOSEPH DETULLIO

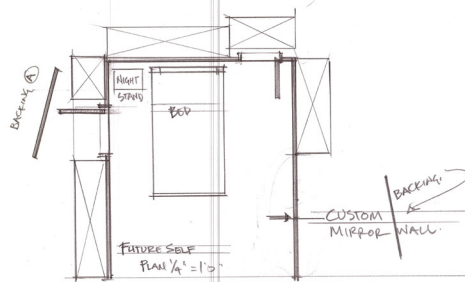



Scale: 1/4"=1'-0"

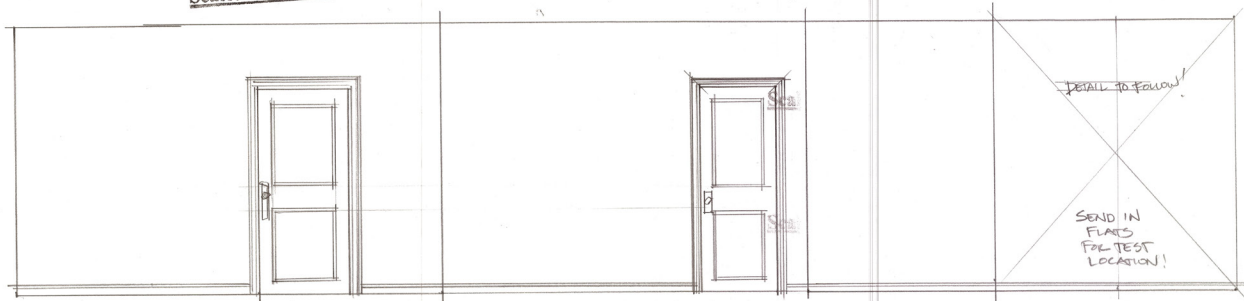

ELEVATIONS 1/2"=1'-0"

Scale: 1/2"=1'-0"

Scale: 1/2"=1'-0"

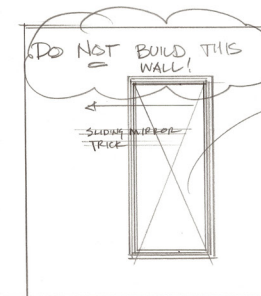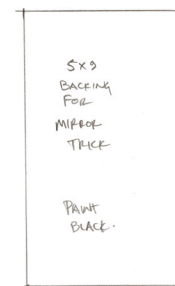

Scale: 1/2"=1'-0"


FRANKIE ORDER!!
2 WAY MIRROR
(2) PIECES

SNL '18-19	
SANDRA OH/TAME IMPALA	
DR#	230
SNL#	1762
DATE	3/30/19
TYPE OF SKETCH	
TEEN BEDROOM	

"MY FUTURE SELF"



gettyimages®
NBC

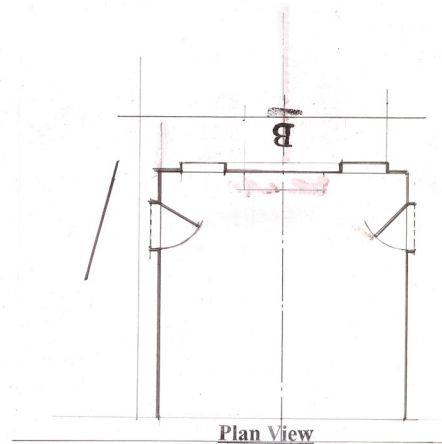


Plan View

1/4" = 1'-0"

A

B

C

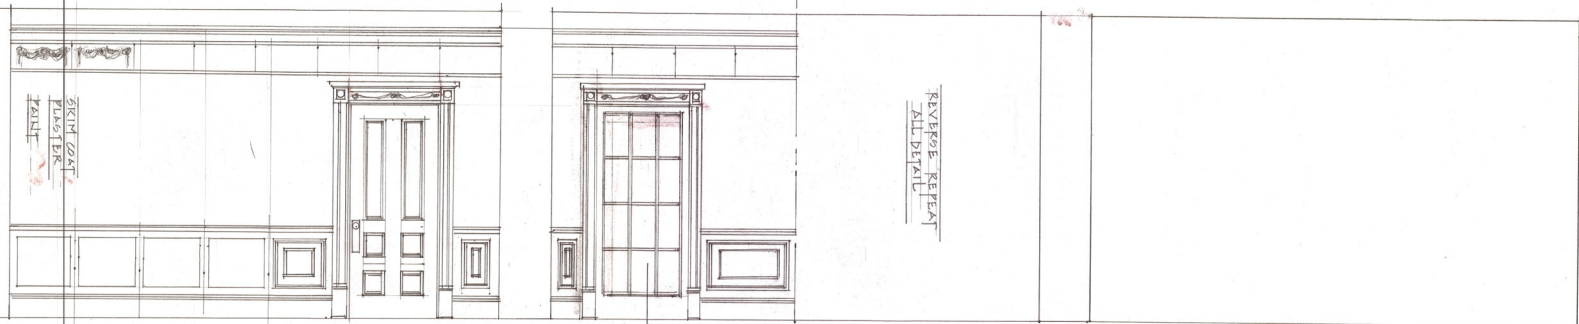

Front Elevation

1/2" = 1'-0"

SATURDAY NIGHT LIV
DRAWN BY: LEO YOSHIDA YOSHIDA A



SNL '18-19
SANDRA OH/ TAME IMPALA
DR# 227
SNL# 1762
DATE 3/30/19
TYPE OF SKETCH
KREMLIN CONFERENCE
ROOM

"KREMLIN
MEETING"




gettyimages®
NBC



gettyimages®
NBC

137183679

EMMA STONE + BTS

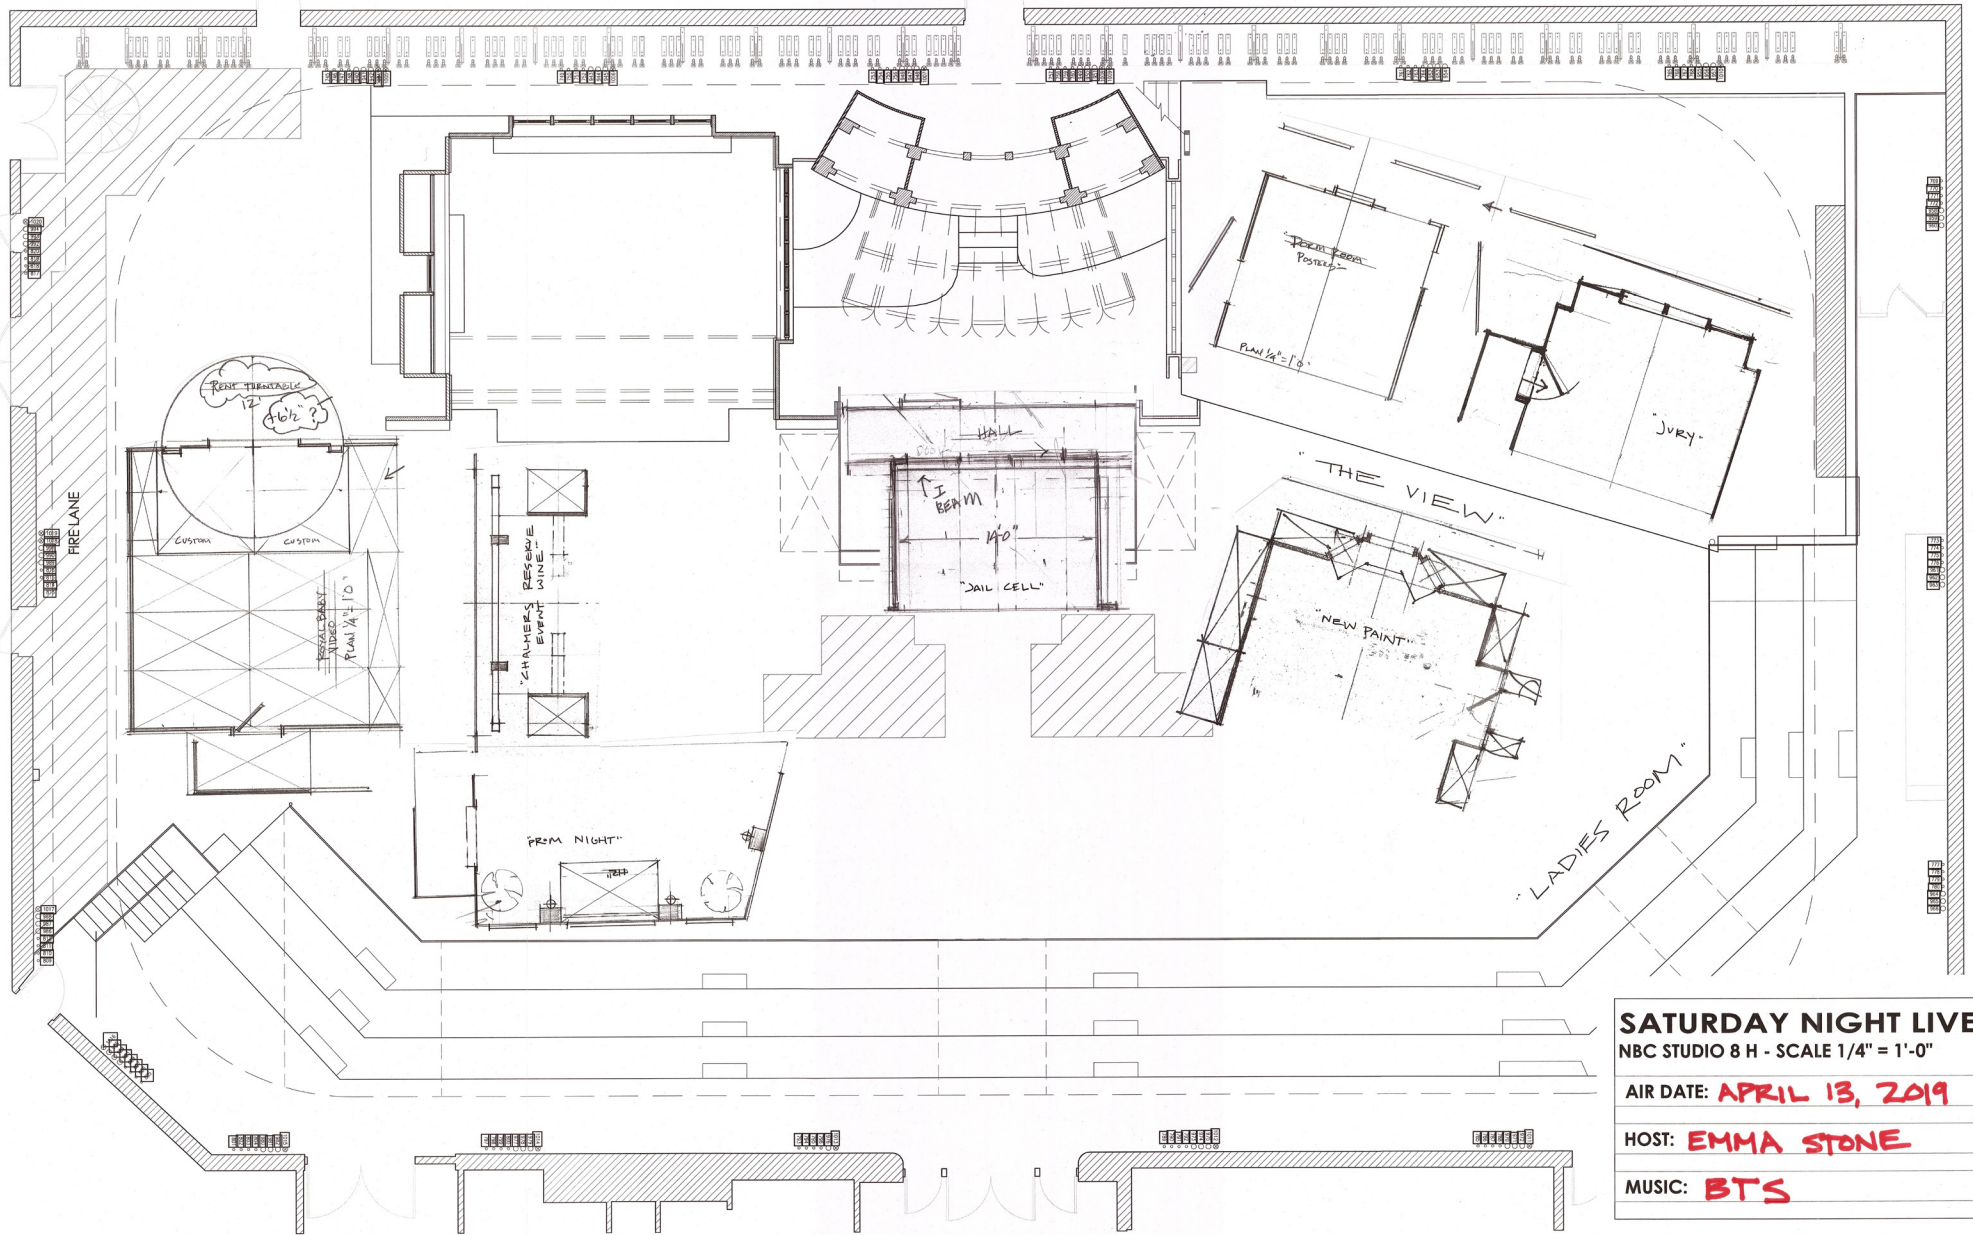

SATURDAY NIGHT LIVE
NBC STUDIO 8 H - SCALE 1/4" = 1'-0"

AIR DATE: **APRIL 13, 2019**

HOST: **EMMA STONE**



MUSIC: **BTS**



THE
VIEW

gettyimages®
NBC

W ROYAL WEDDING: ALTERNATE FOR CURTAIN-
DOUBLE DOOR

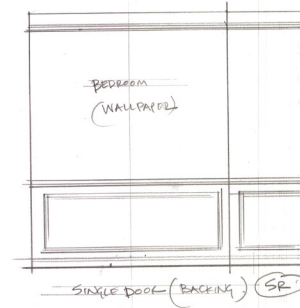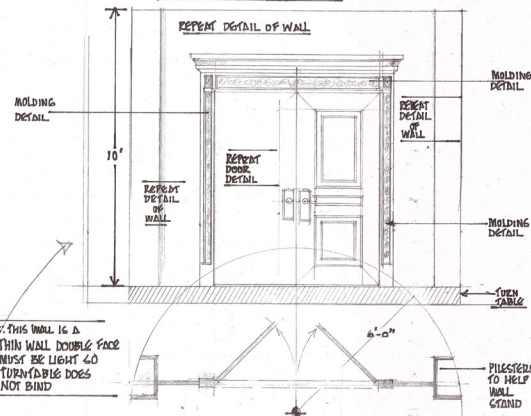


Scale: 1/2"=1'-0"




'ROYAL WEDDING'

SNL #1746 • TINA FEY • NICKI MINAJ • 5/19/18

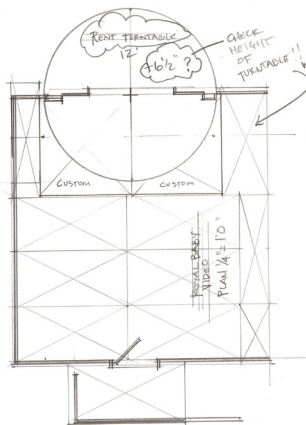


Scale: 1/4"=1'-0"

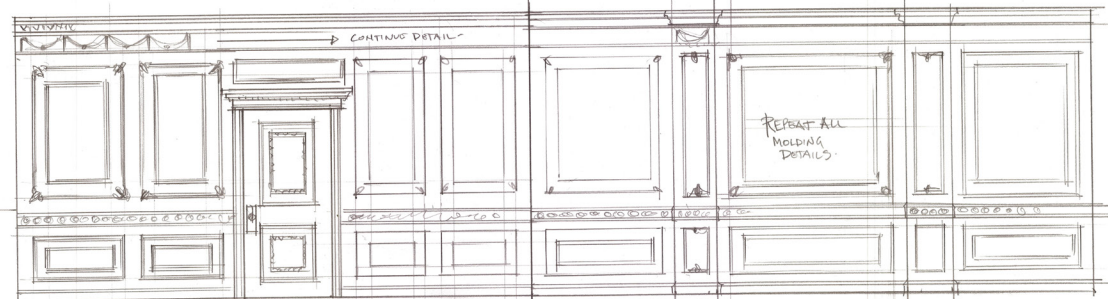

Scale: 1/2"=1'-0"

Scale: 1/2"=1'-0"

SATURDAY NIGHT LIVE
DRAWN BY: N. JOSEPH DETULLO

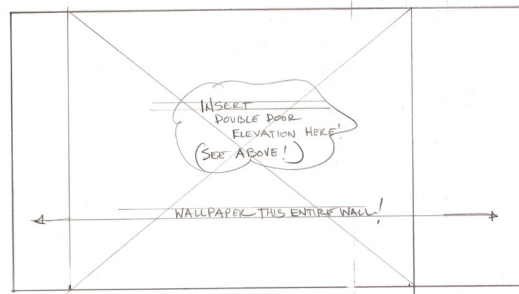

Scale: 1/2"=1'-0"

SNL '18-19
EMMA STONE/ BITS
DR# 254
SNL# 1764
DATE 4/13/19
TYPE OF SKETCH
FROMURE COTTAGE

"ROYAL BABY
VIDEO"





gettyimages®
NBC





gettyimages®
NBC

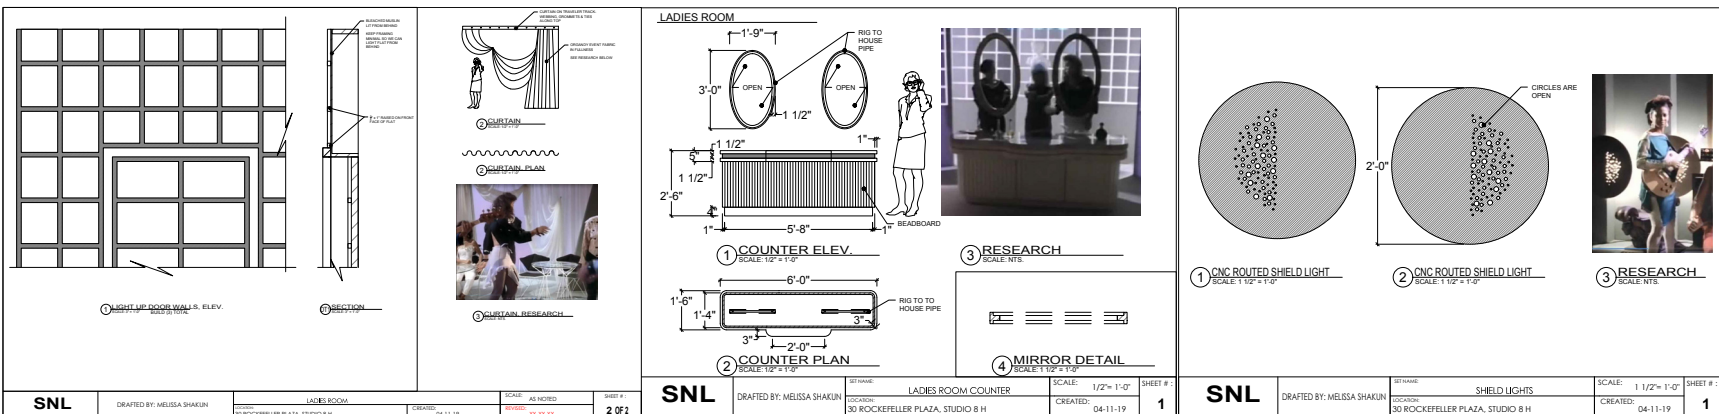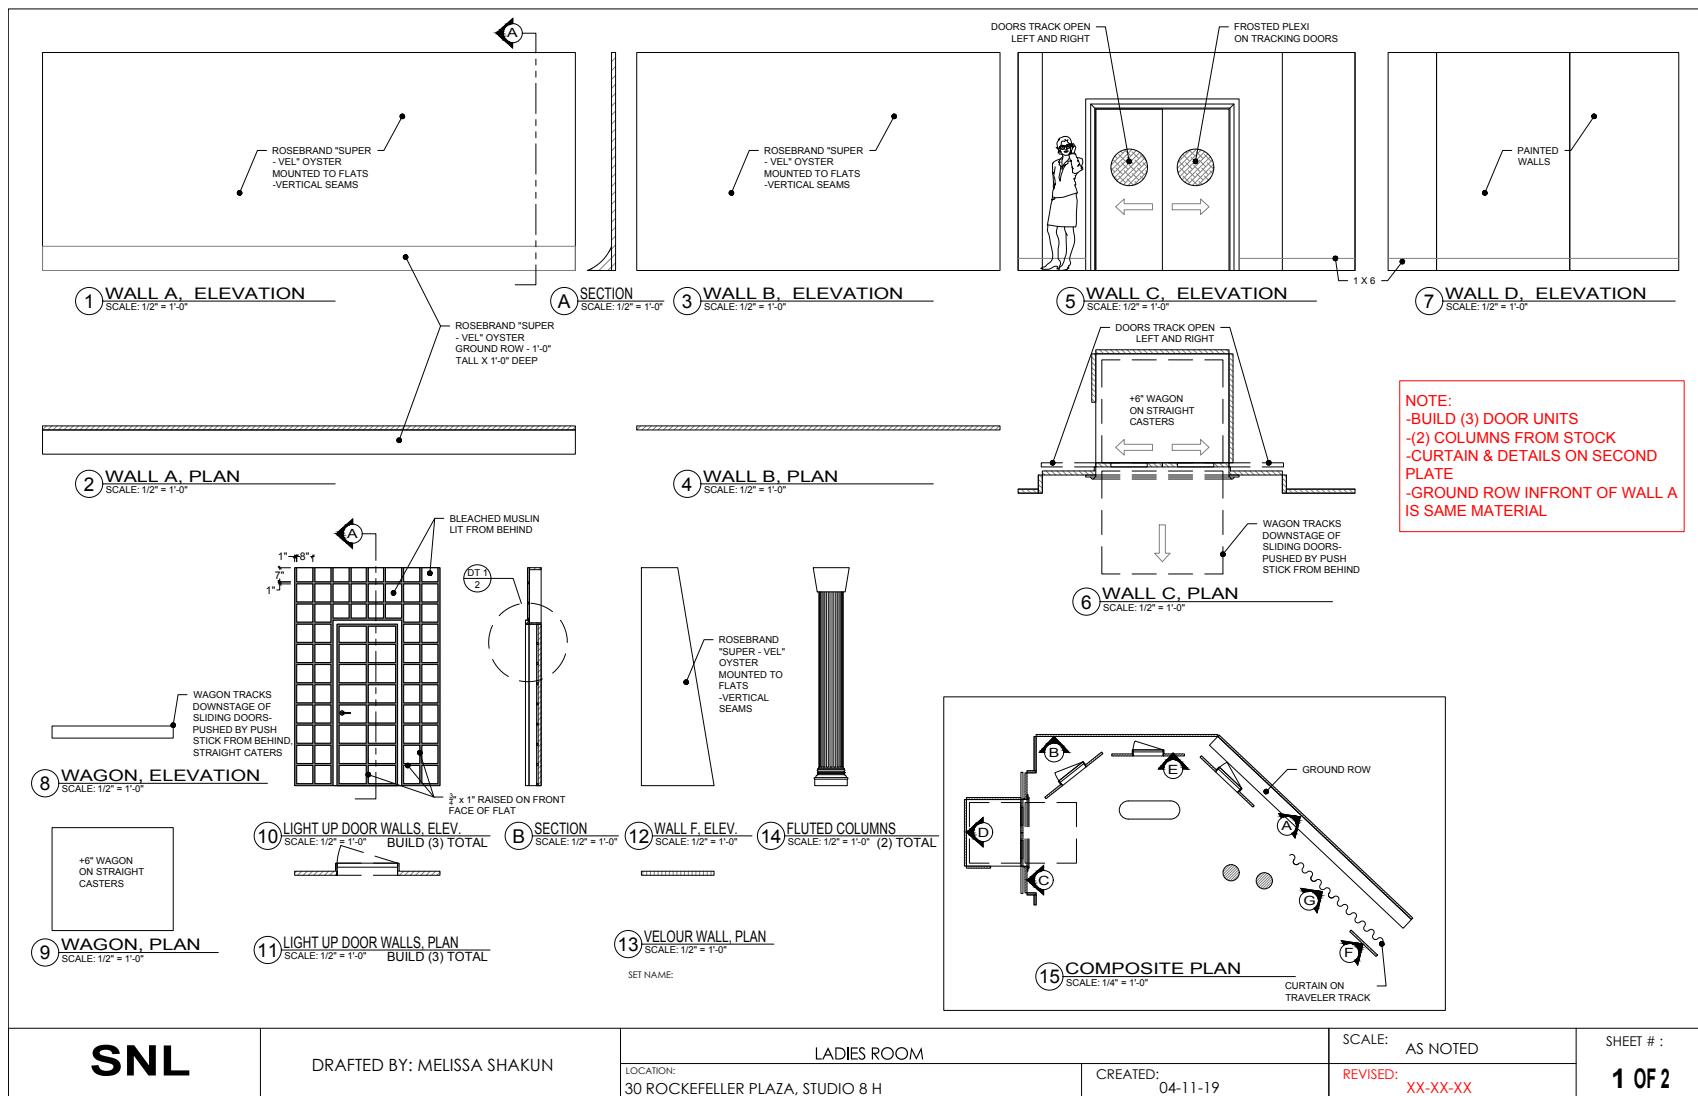



gettyimages®
NBC



gettyimages®
NBC





gettyimages®
NBC