

THE CROWN
SEASON FOUR

**DIANA'S APARTMENT AT BUCKINGHAM PALACE
STAGE ONE REVAMP**

HALLWAY
PAINT GREEN AS 'PRINCESS ALICE' LANDING REVAMP



DRESSING ROOM PAINTED THROUGHOUT TBD USING COLOURS
PULLED FROM THE TWO WALLPAPERS

DRAWING ROOM
PAPER AS (SOMETHING LIKE) ABOVE



BEDROOM
PAINTED & PAPERED
IN SHADES
OF WHITE
OFF-WHITE & GOLD

DIANA'S APARTMENT BUCKINGHAM PALACE STAGE ONE ELSTREE STUDIOS THE CROWN SEASON 4 - MC



A DRAWING ROOM AT BUCKINGHAM PALACE THE CROWN SEASON 4

Luke Deering




PRINCE EDWARD'S BIRTHDAY WINDSOR CASTLE THE CROWN SEASON 4

Luke Deering



SYDNEY HARBOUR THE CROWN SEASON FOUR MC

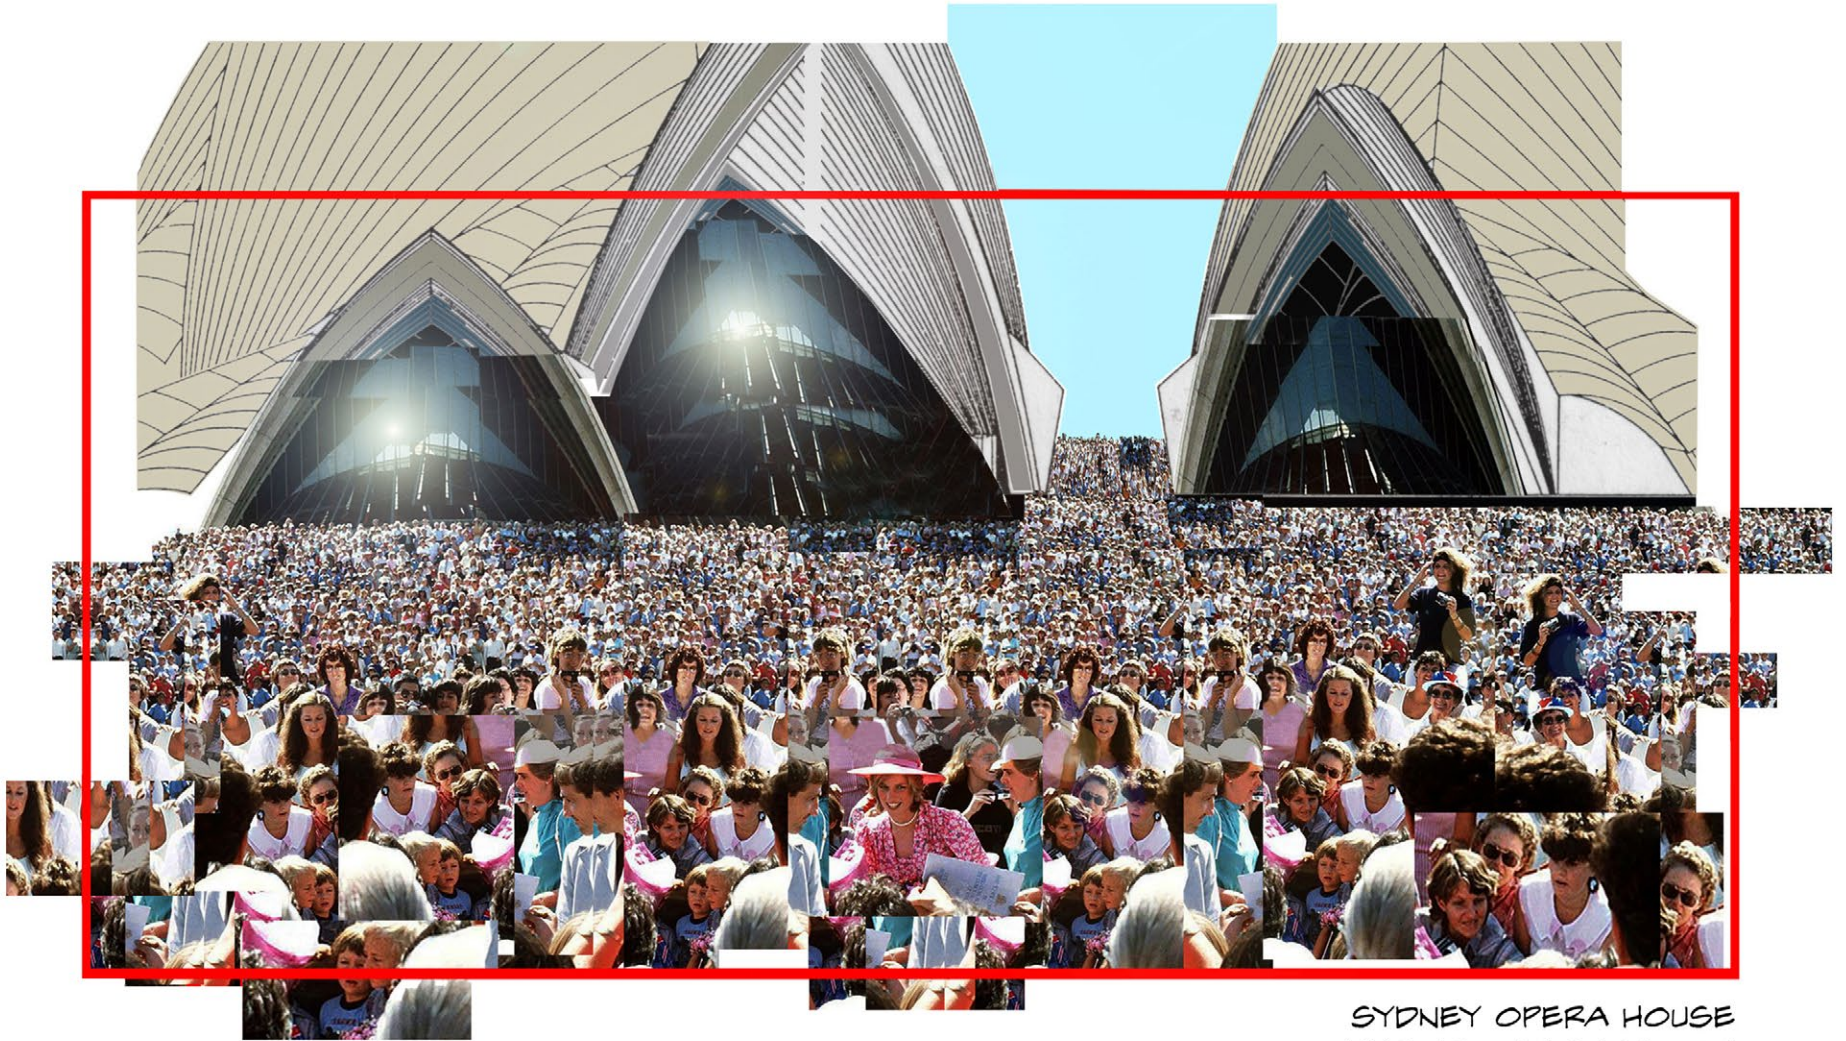

SYDNEY OPERA HOUSE
'THE CROWN' SEASON 4
MC 20/03/19



ROYAL EARLSWOOD HOSPITAL THE CROWN SEASON 4

Luke Deering

BLOOMSBURY, LITERARY AGENCY
BEDFORD SQUARE
THE CROWN SEASON 4 BLOCK 2
REVISED MC 01.10.19

squatters



first floor
interior



(tea shack to disguise bike rack
and "lower the tone")

(hero door)




THE PHANTOM OF THE OPERA THE CROWN SEASON 4

Luke Deering

VICTORIA STATION AS
VICTORIA STATION
 THE CROWN SEASON 4 BLOCK 2
 MC 09.09.19




EXISTING

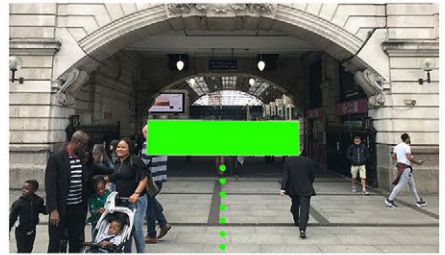

PROPOSED

*10' high green screen with access behind & in front (*tbc)

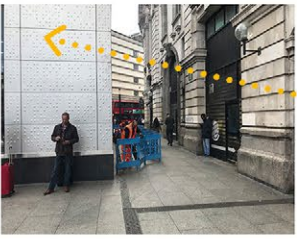

EXISTING



PROPOSED



EXISTING



PROPOSED

A

free-standing lamps


B

C


B & C are true elevations, A is C flopped.

* Visitors' centre to be clad as gents' loo, revamped as ladies' with reversed graphics


SCALE: 1" = 1'0" & FS @ A0

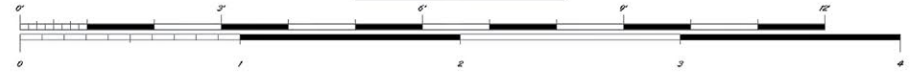

RECEPTION MURAL #1 - PAINTED ONTO PLY

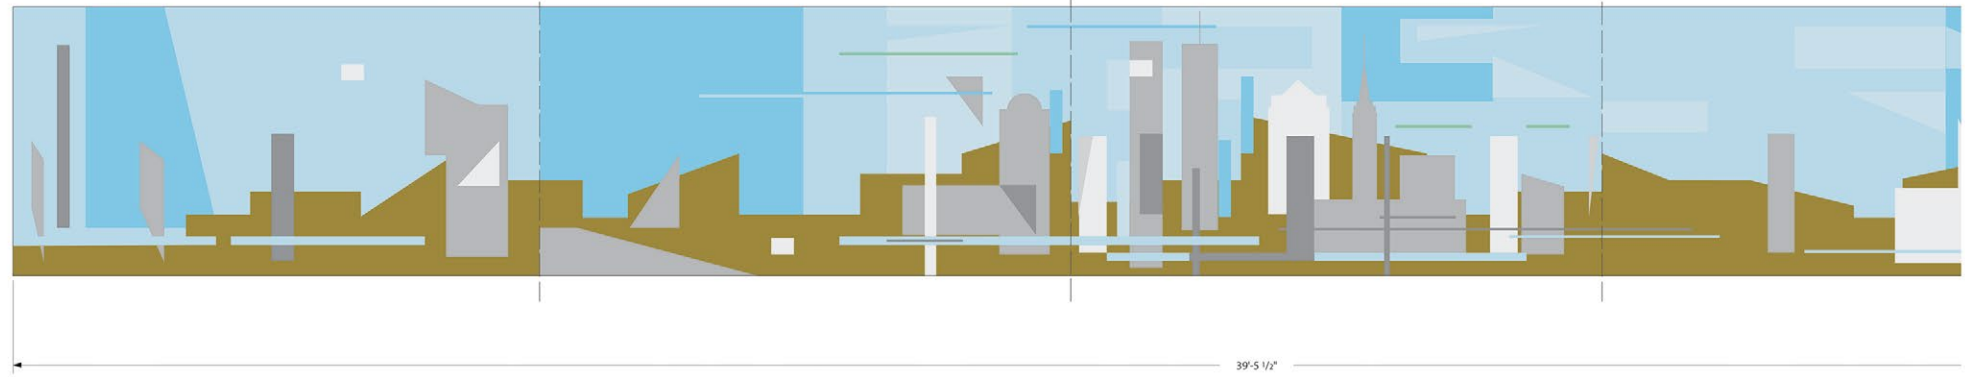

RECEPTION MURAL #2 - PAINTED ONTO PLY

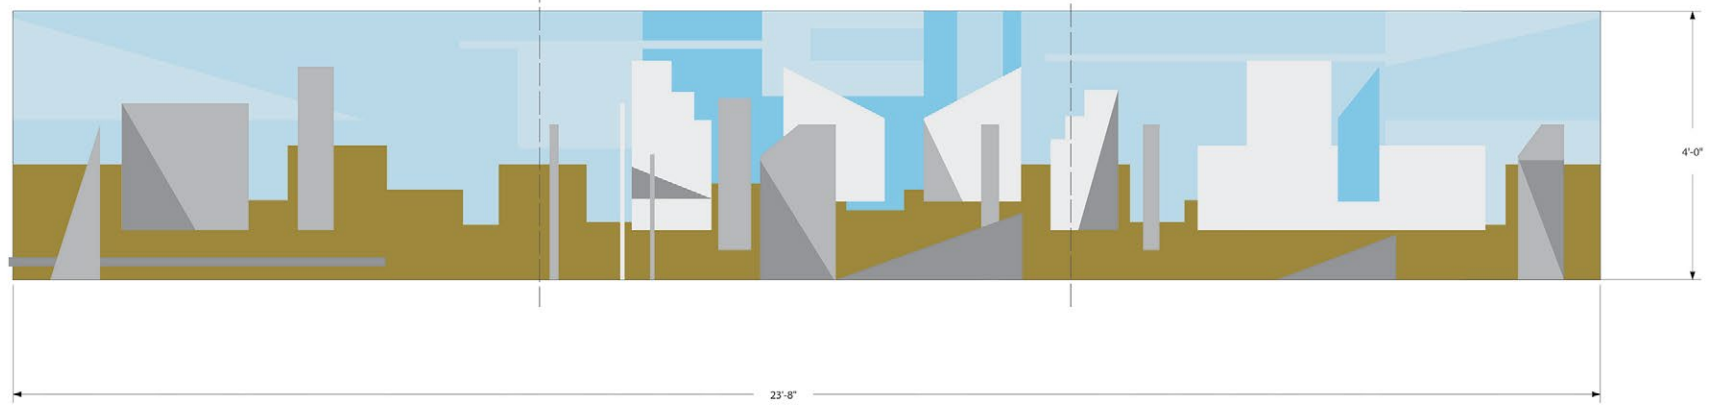



CHRISTMAS AT SANDRINGHAM THE CROWN SEASON 4

Luke Deering