

EMILY IN PARIS

BY DARREN STAR

PRODUCTION DESIGNER
ANNE SEIBEL

SET DECORATOR
CHRISTELLE MAISONNEUVE



EMILY IN PARIS - INT CHICAGO - MADELINE'S OFFICE - DRESSED ON LOCATION - PARIS

Fleuriste



MARGUERITE et CAPUCINE




01.99.00.78.67



EMILY IN PARIS - EXT EMILY'S APT FLOWER SHOP - DRESSED ON EXISTING PRINT SHOP FACADE - PARIS



EMILY IN PARIS - EXT EMILY'S APT FLOWER SHOP - DRESSED ON EXISTING PRINT SHOP FACADE - PARIS

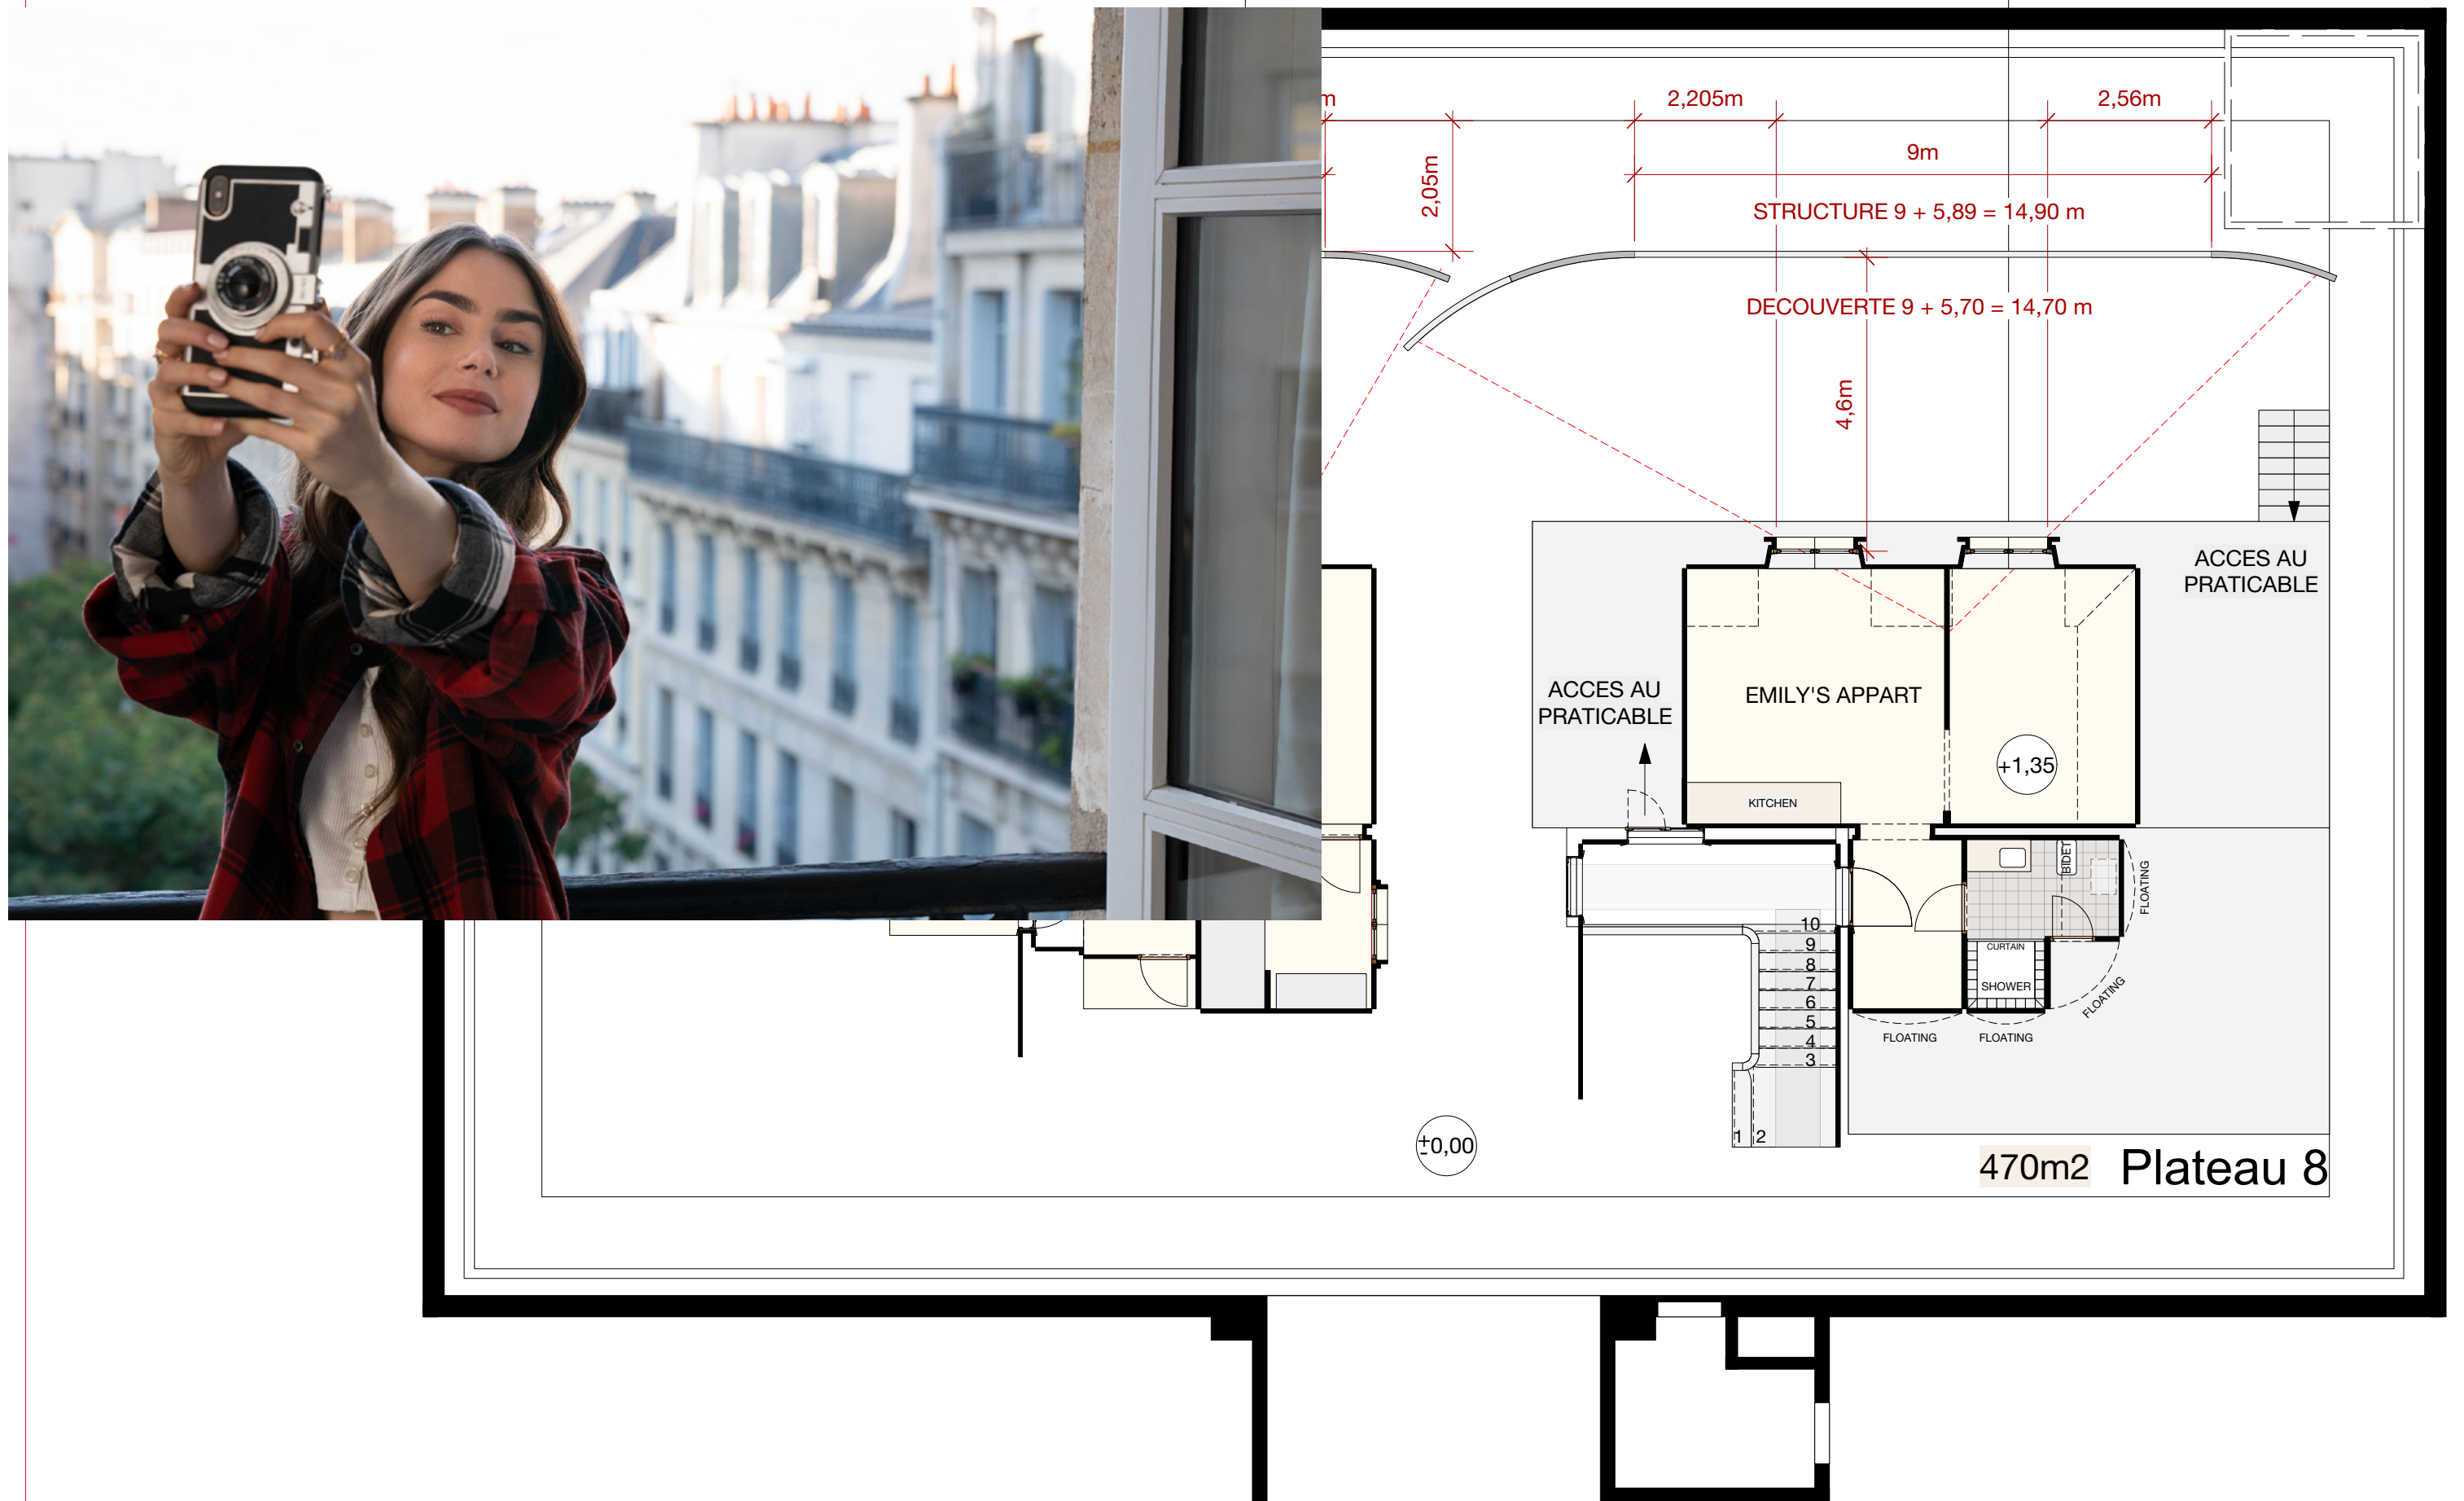







EMILY IN PARIS - INT EMILY'S APT PLAN AND BACKING - SET BUILT IN STUDIOS DE PARIS - SAINT DENIS



EMILY IN PARIS - INT EMILY'S APT STAIRCASE - SET BUILT IN STUDIOS DE PARIS - SAINT DENIS



EMILY IN PARIS - INT GABRIEL'S APT ENTRANCE - SET BUILT IN STUDIOS DE PARIS - SAINT DENIS

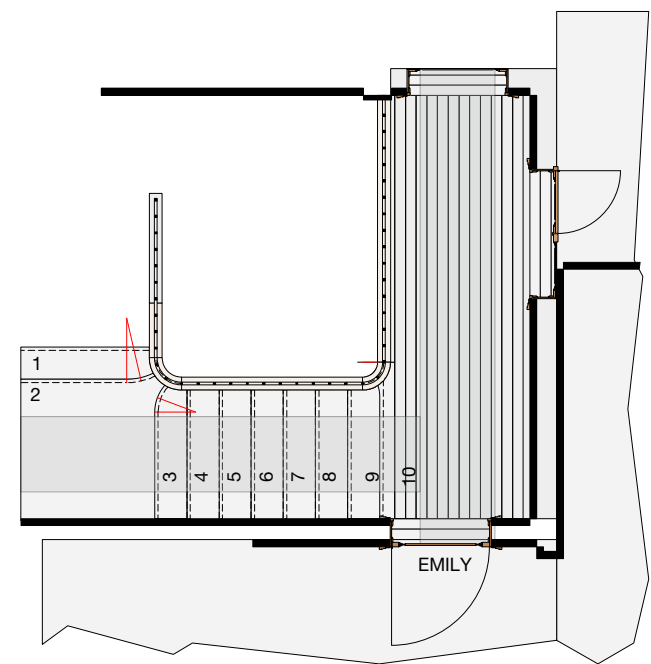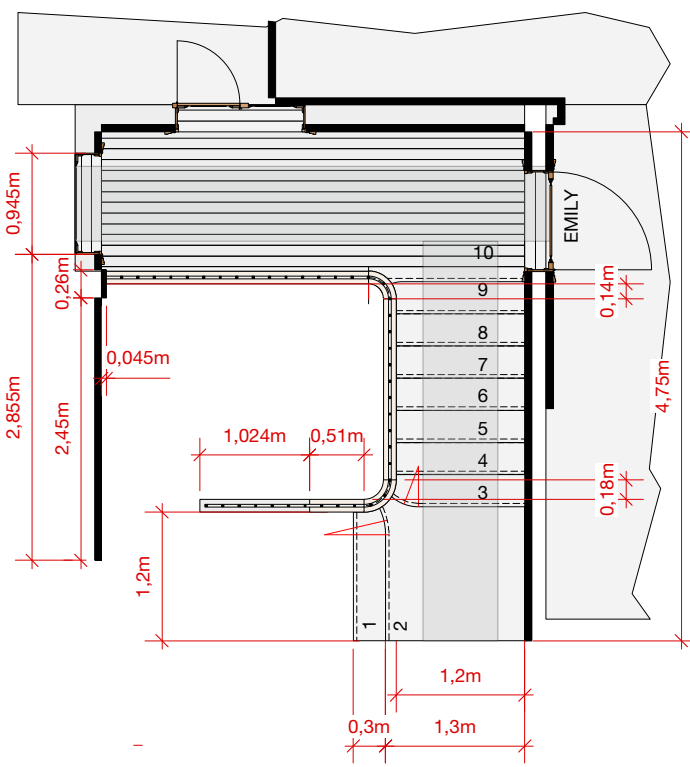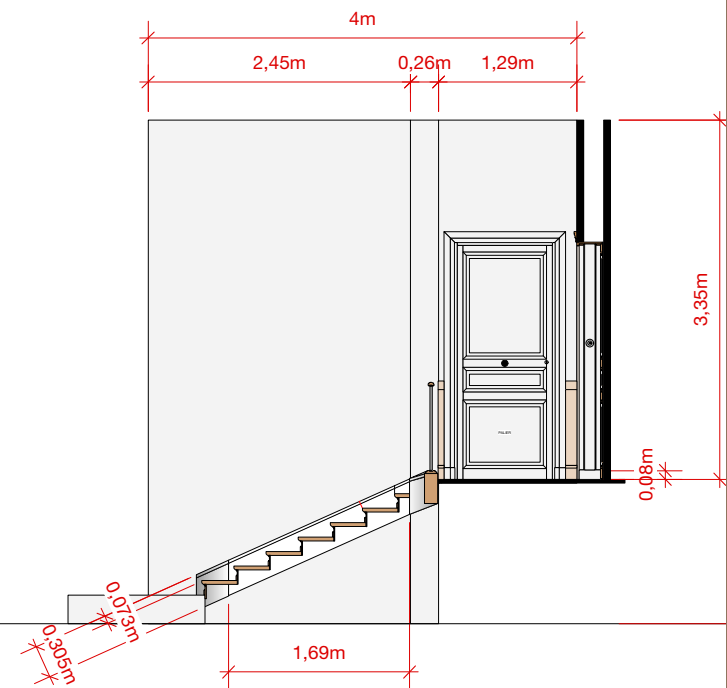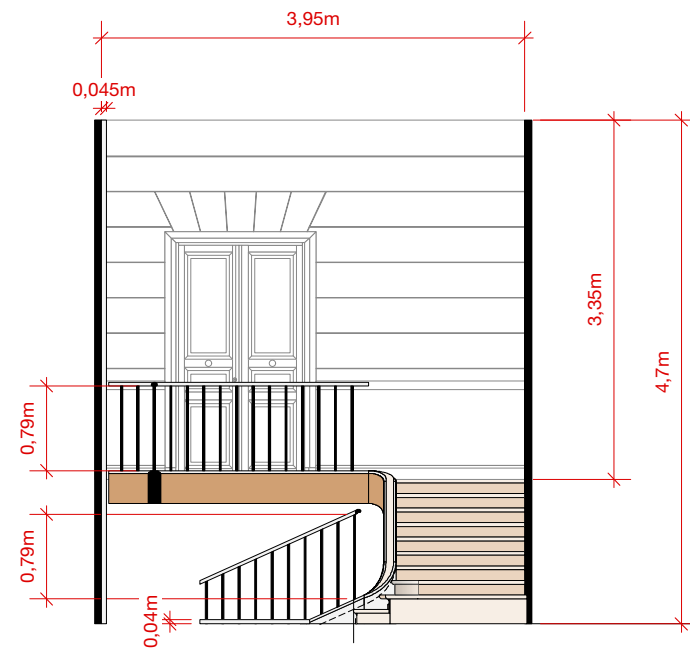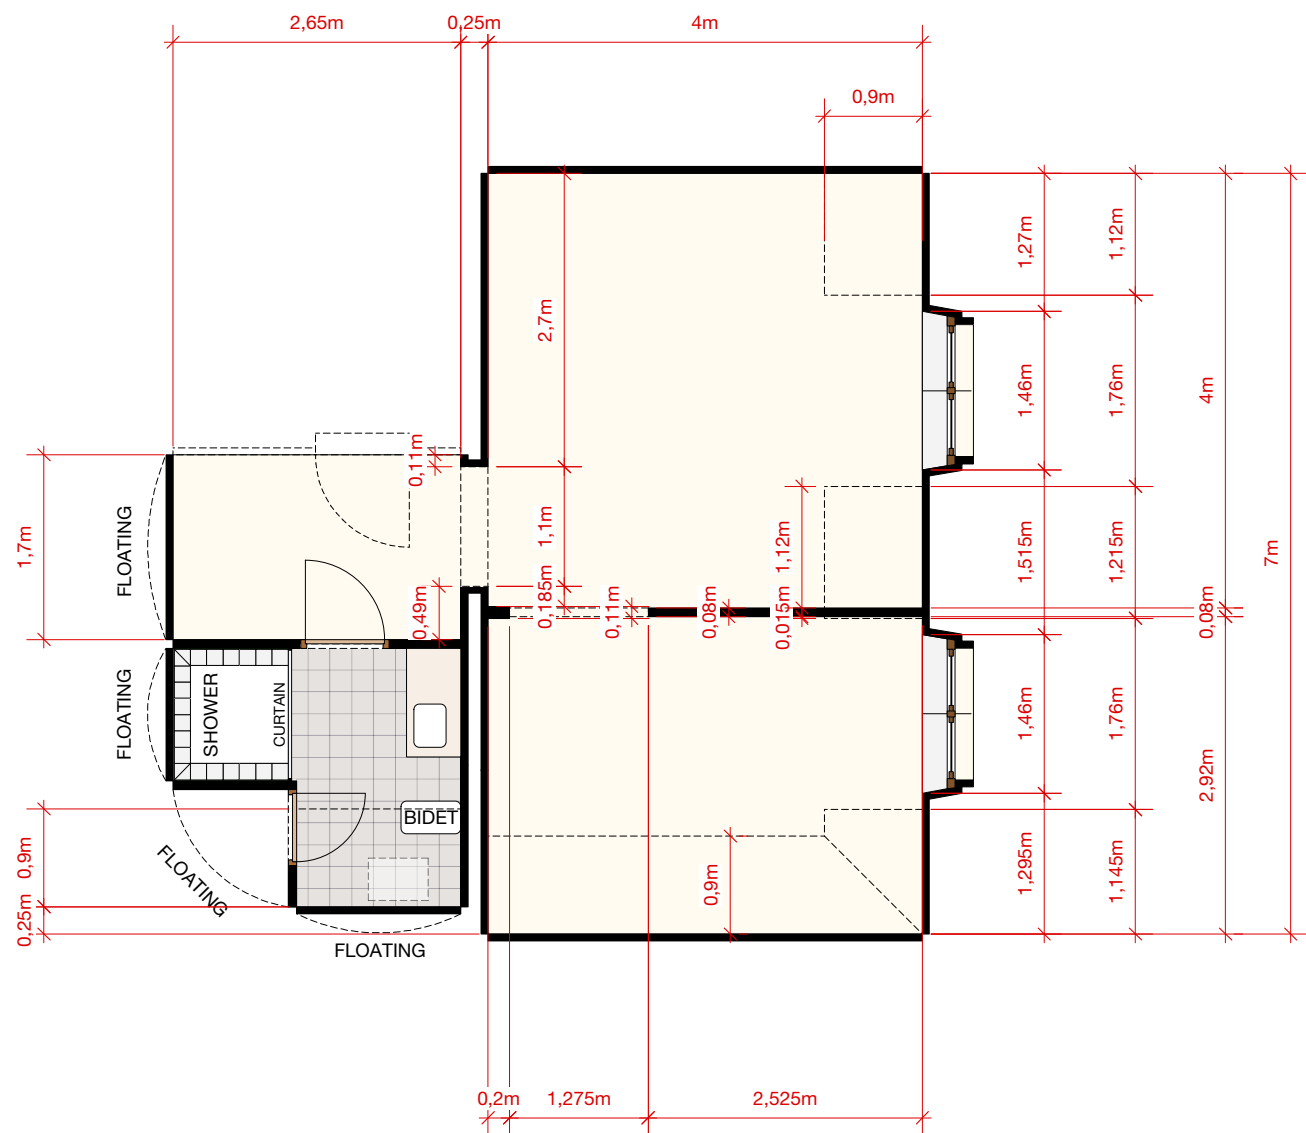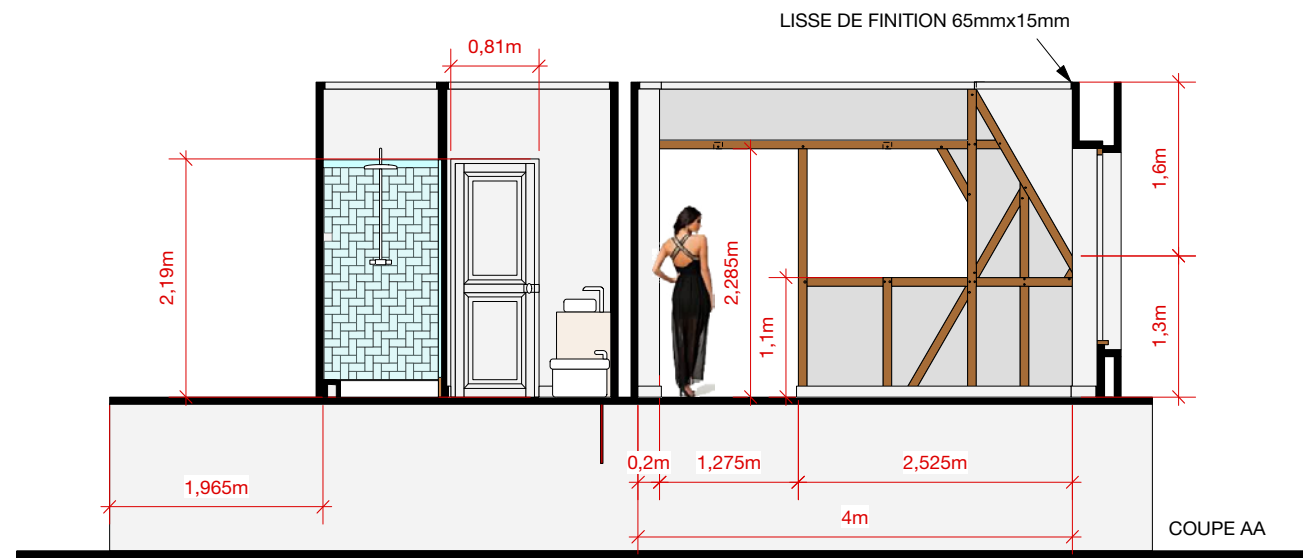

EMILY IN PARIS - INT EMILY'S APARTMENT PLANS - SET BUILT IN STUDIOS DE PARIS - SAINT DENIS



EMILY IN PARIS - INT EMILY'S APT LIVING ROOM - SET BUILT IN STUDIOS DE PARIS - SAINT DENIS





EMILY IN PARIS - INT EMILY'S APT BEDROOM - SET BUILT IN STUDIOS DE PARIS - SAINT DENIS



EMILY IN PARIS - INT/EXT BAKERY - SET DRESSED - PLACE DE L'ESTRAPADE - PARIS




EMILY IN PARIS - EXT SAVOIR OFFICE - DRESSED ON LOCATION - PLACE VALOIS - PARIS




SAVOIR
PARIS


EMILY IN PARIS - INT SAVOIR OFFICES RECEPTION AREA - SET BUILT IN STUDIOS DE PARIS - SAINT DENIS

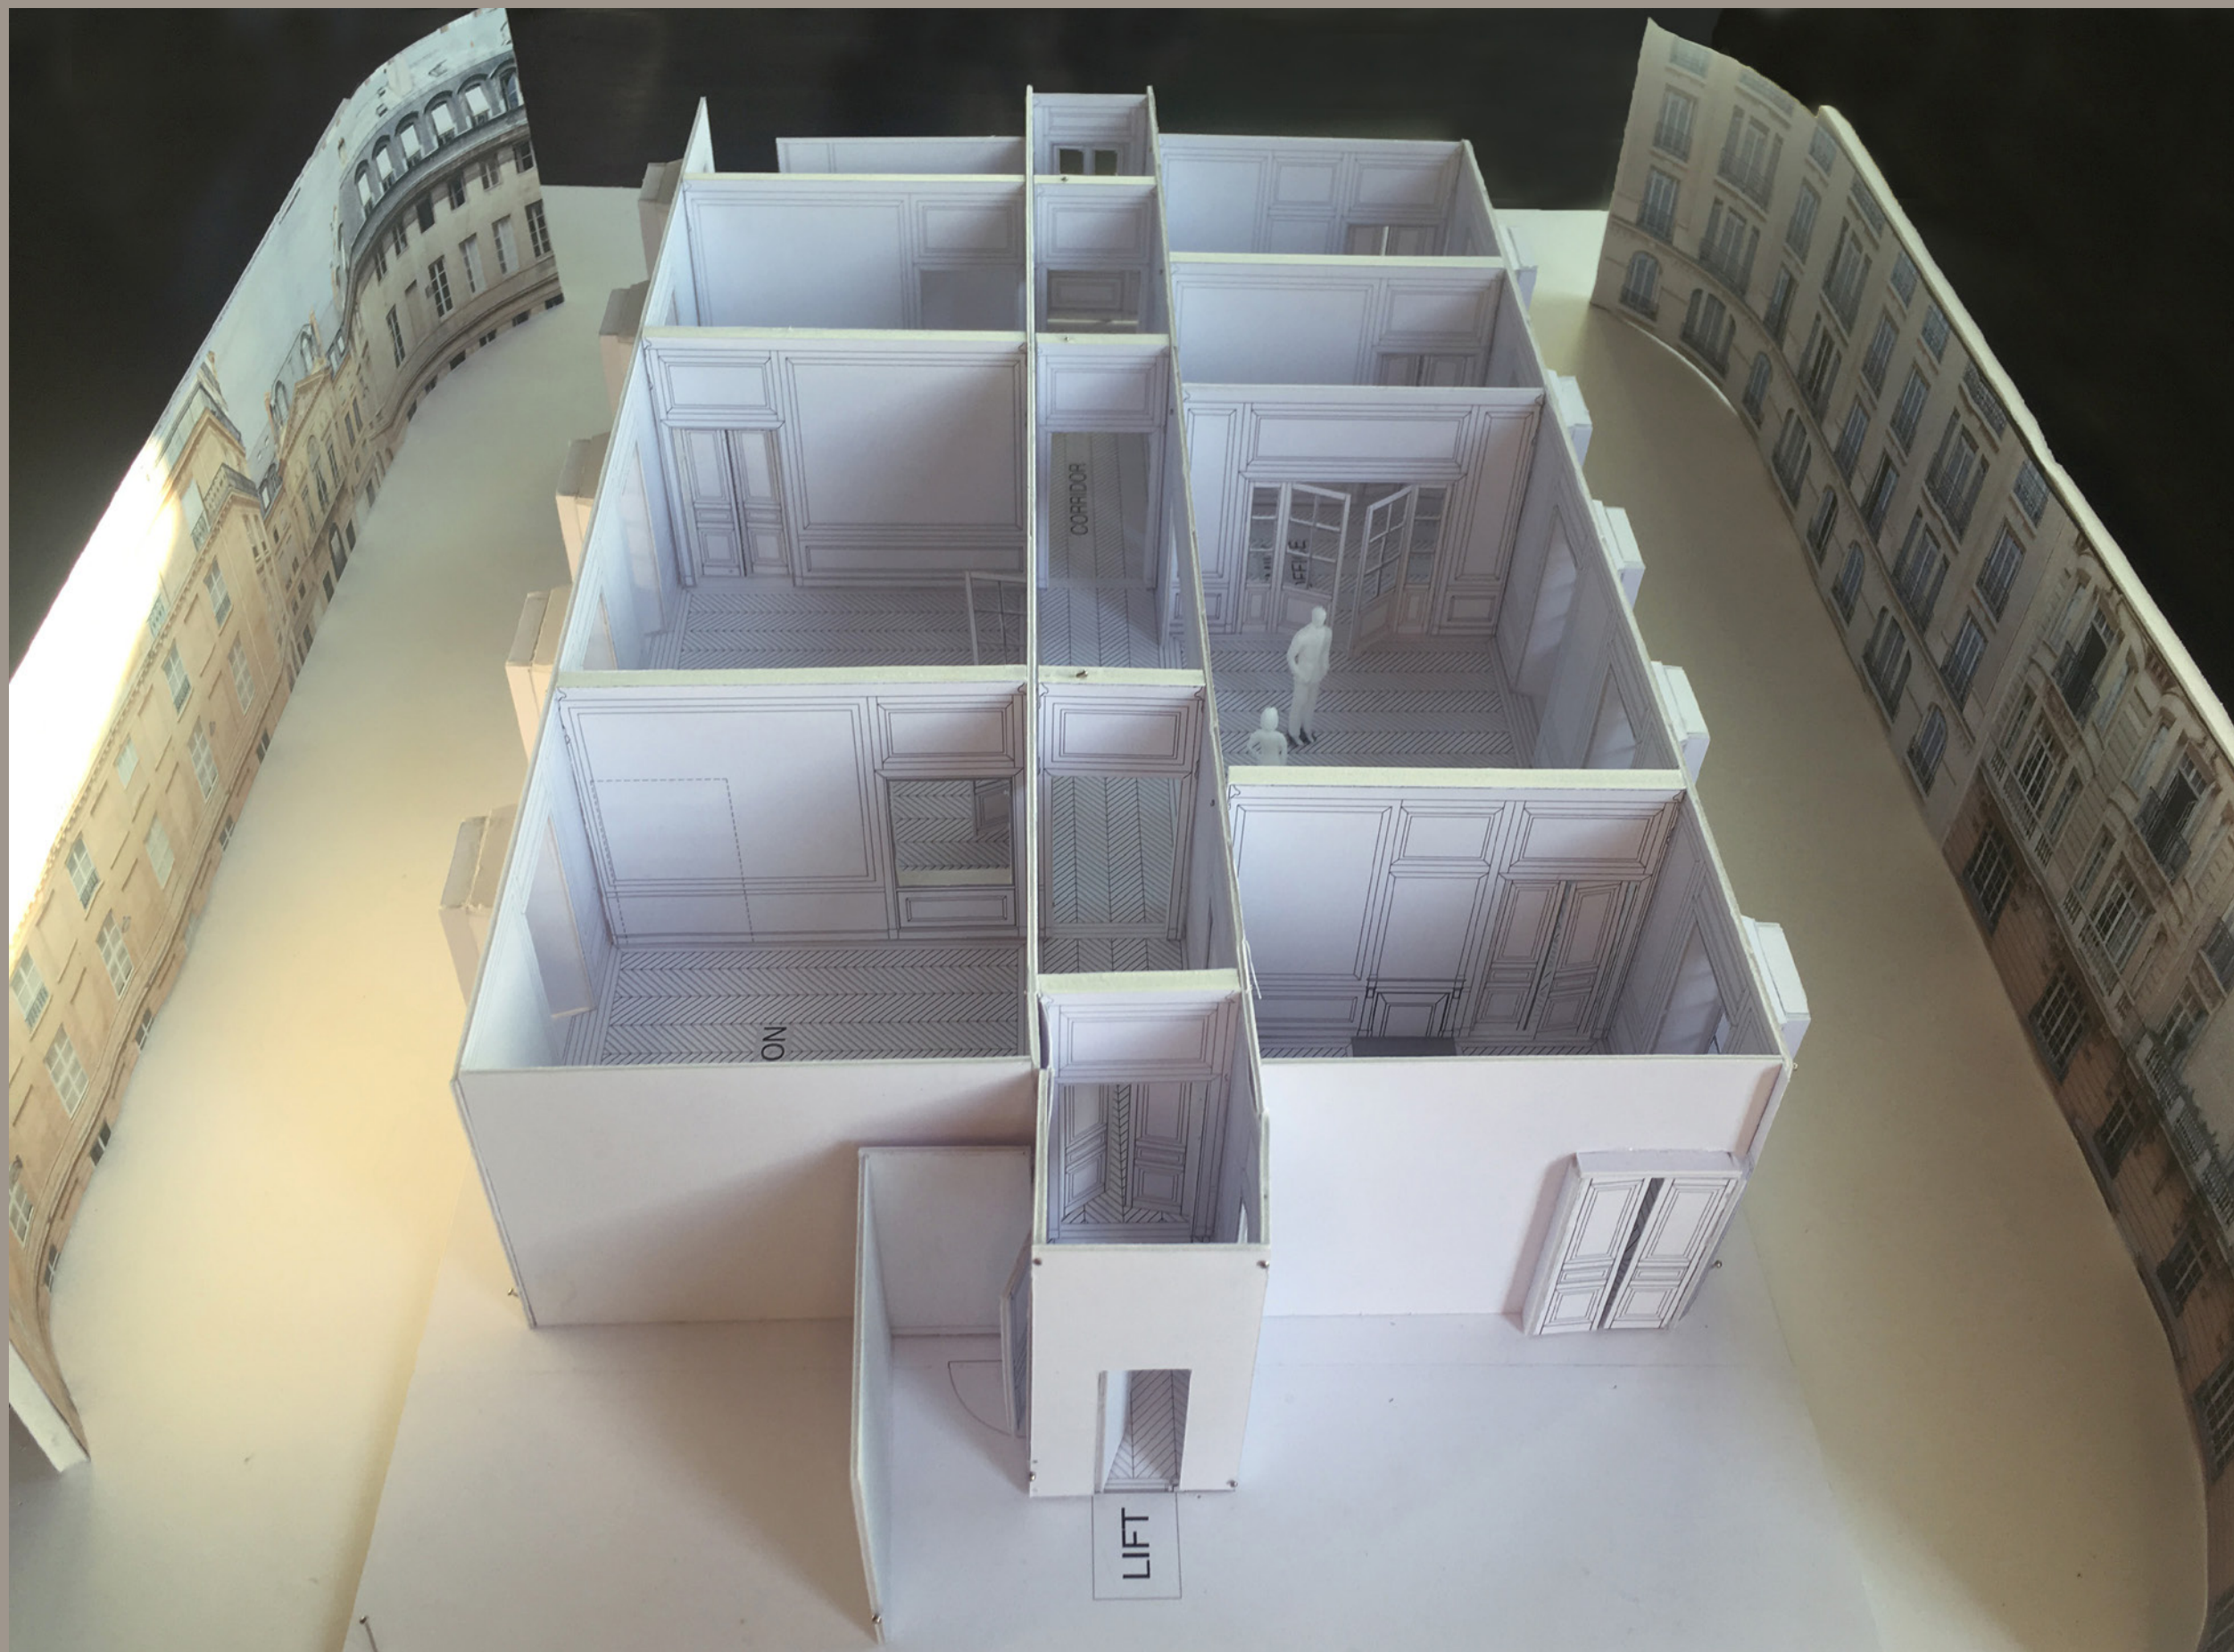


EMILY IN PARIS - INT SAVOIR OFFICES MODEL - SET BUILT IN STUDIOS DE PARIS - SAINT DENIS

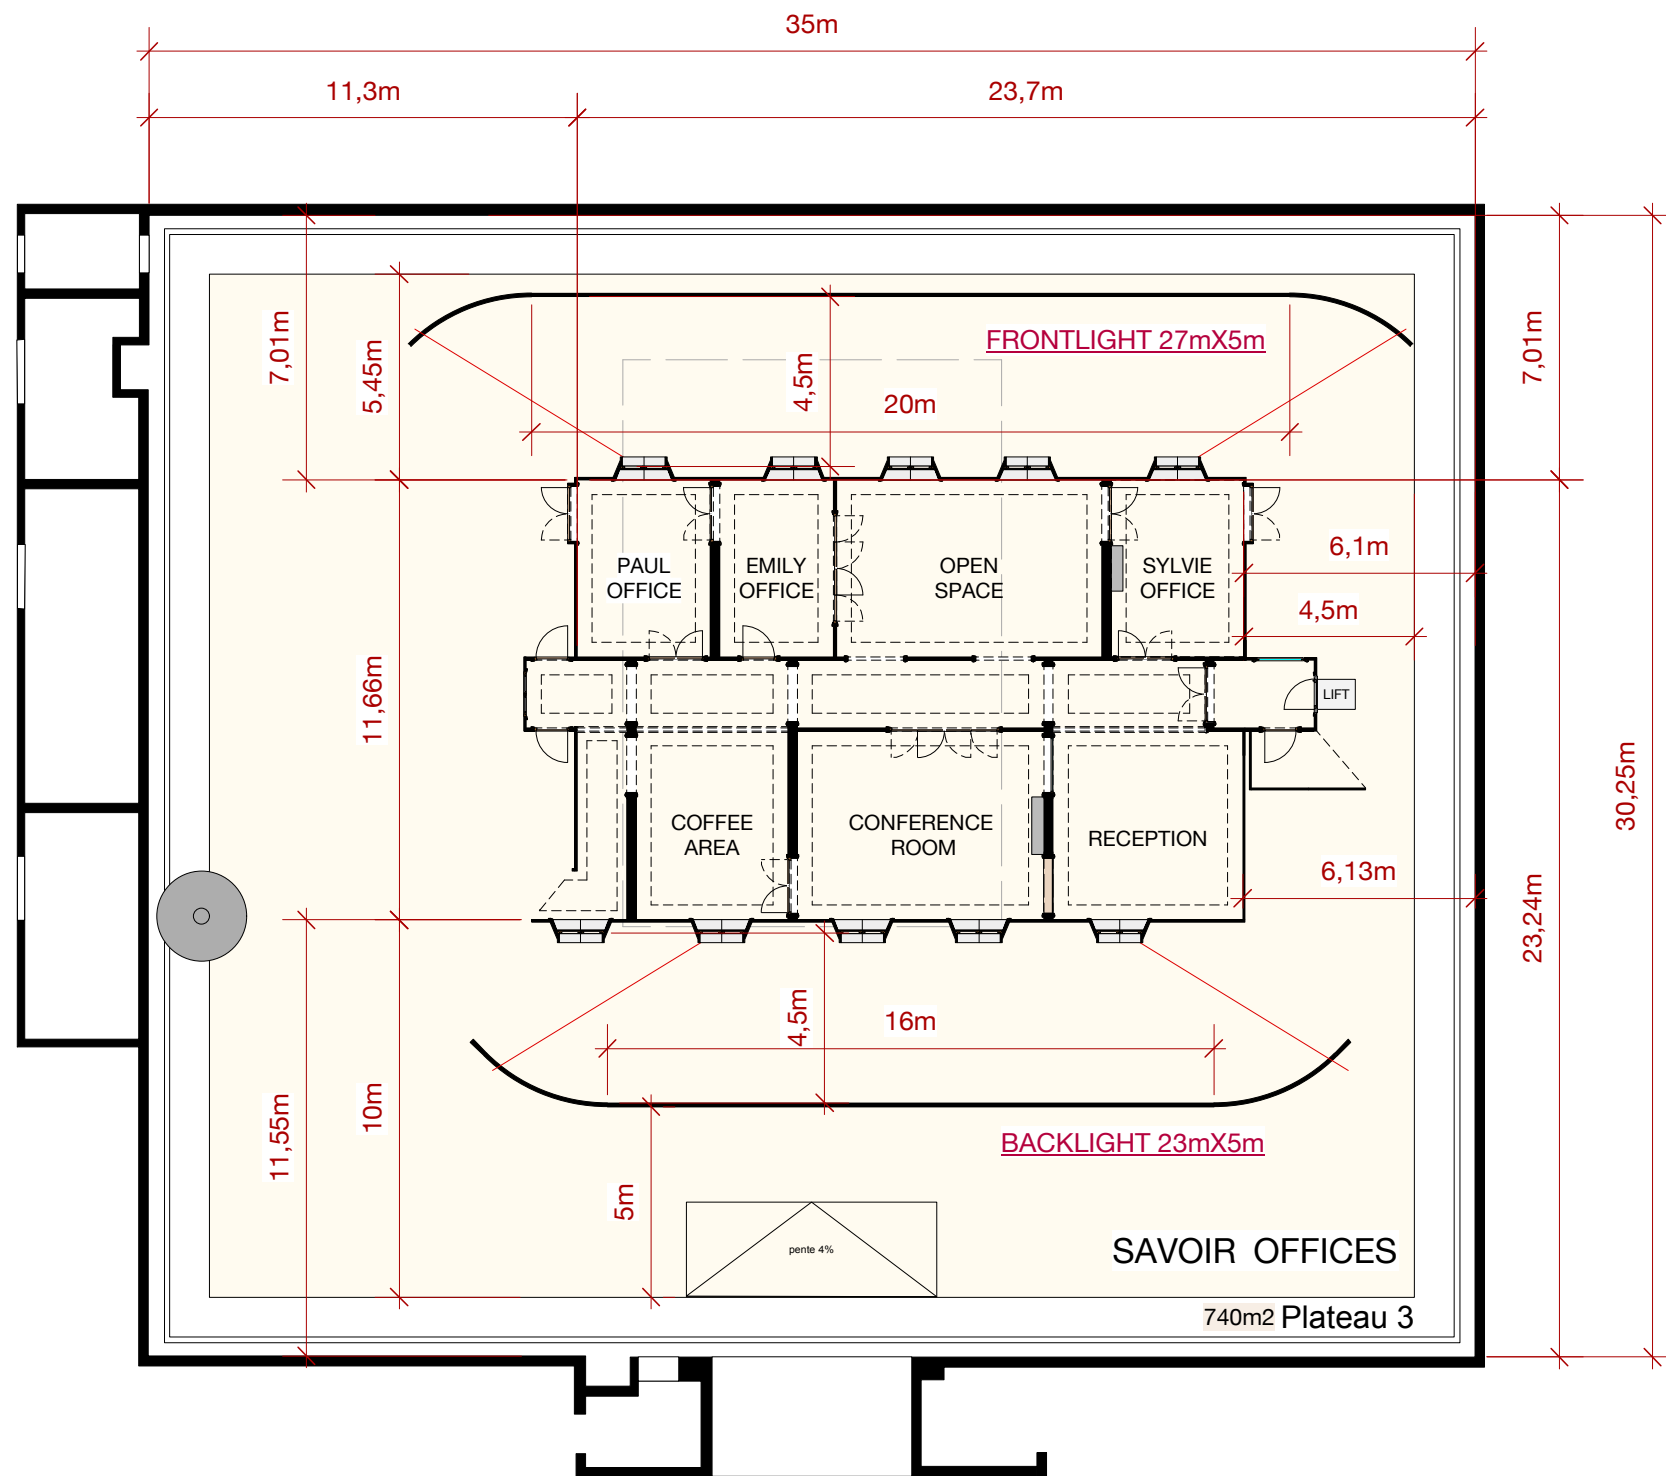

EXTERIOR BACKDROPS

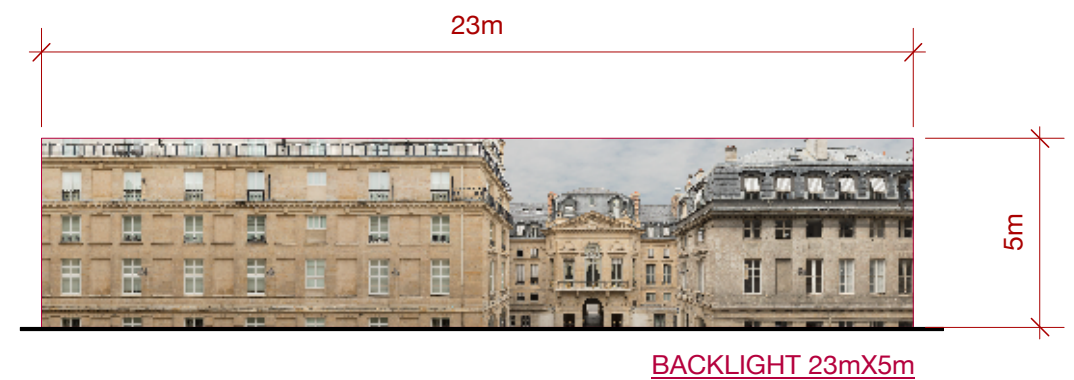


EMILY IN PARIS - INT SAVOIR OFFICES STAGE LAYOUT - SET BUILT IN STUDIOS DE PARIS - SAINT DENIS

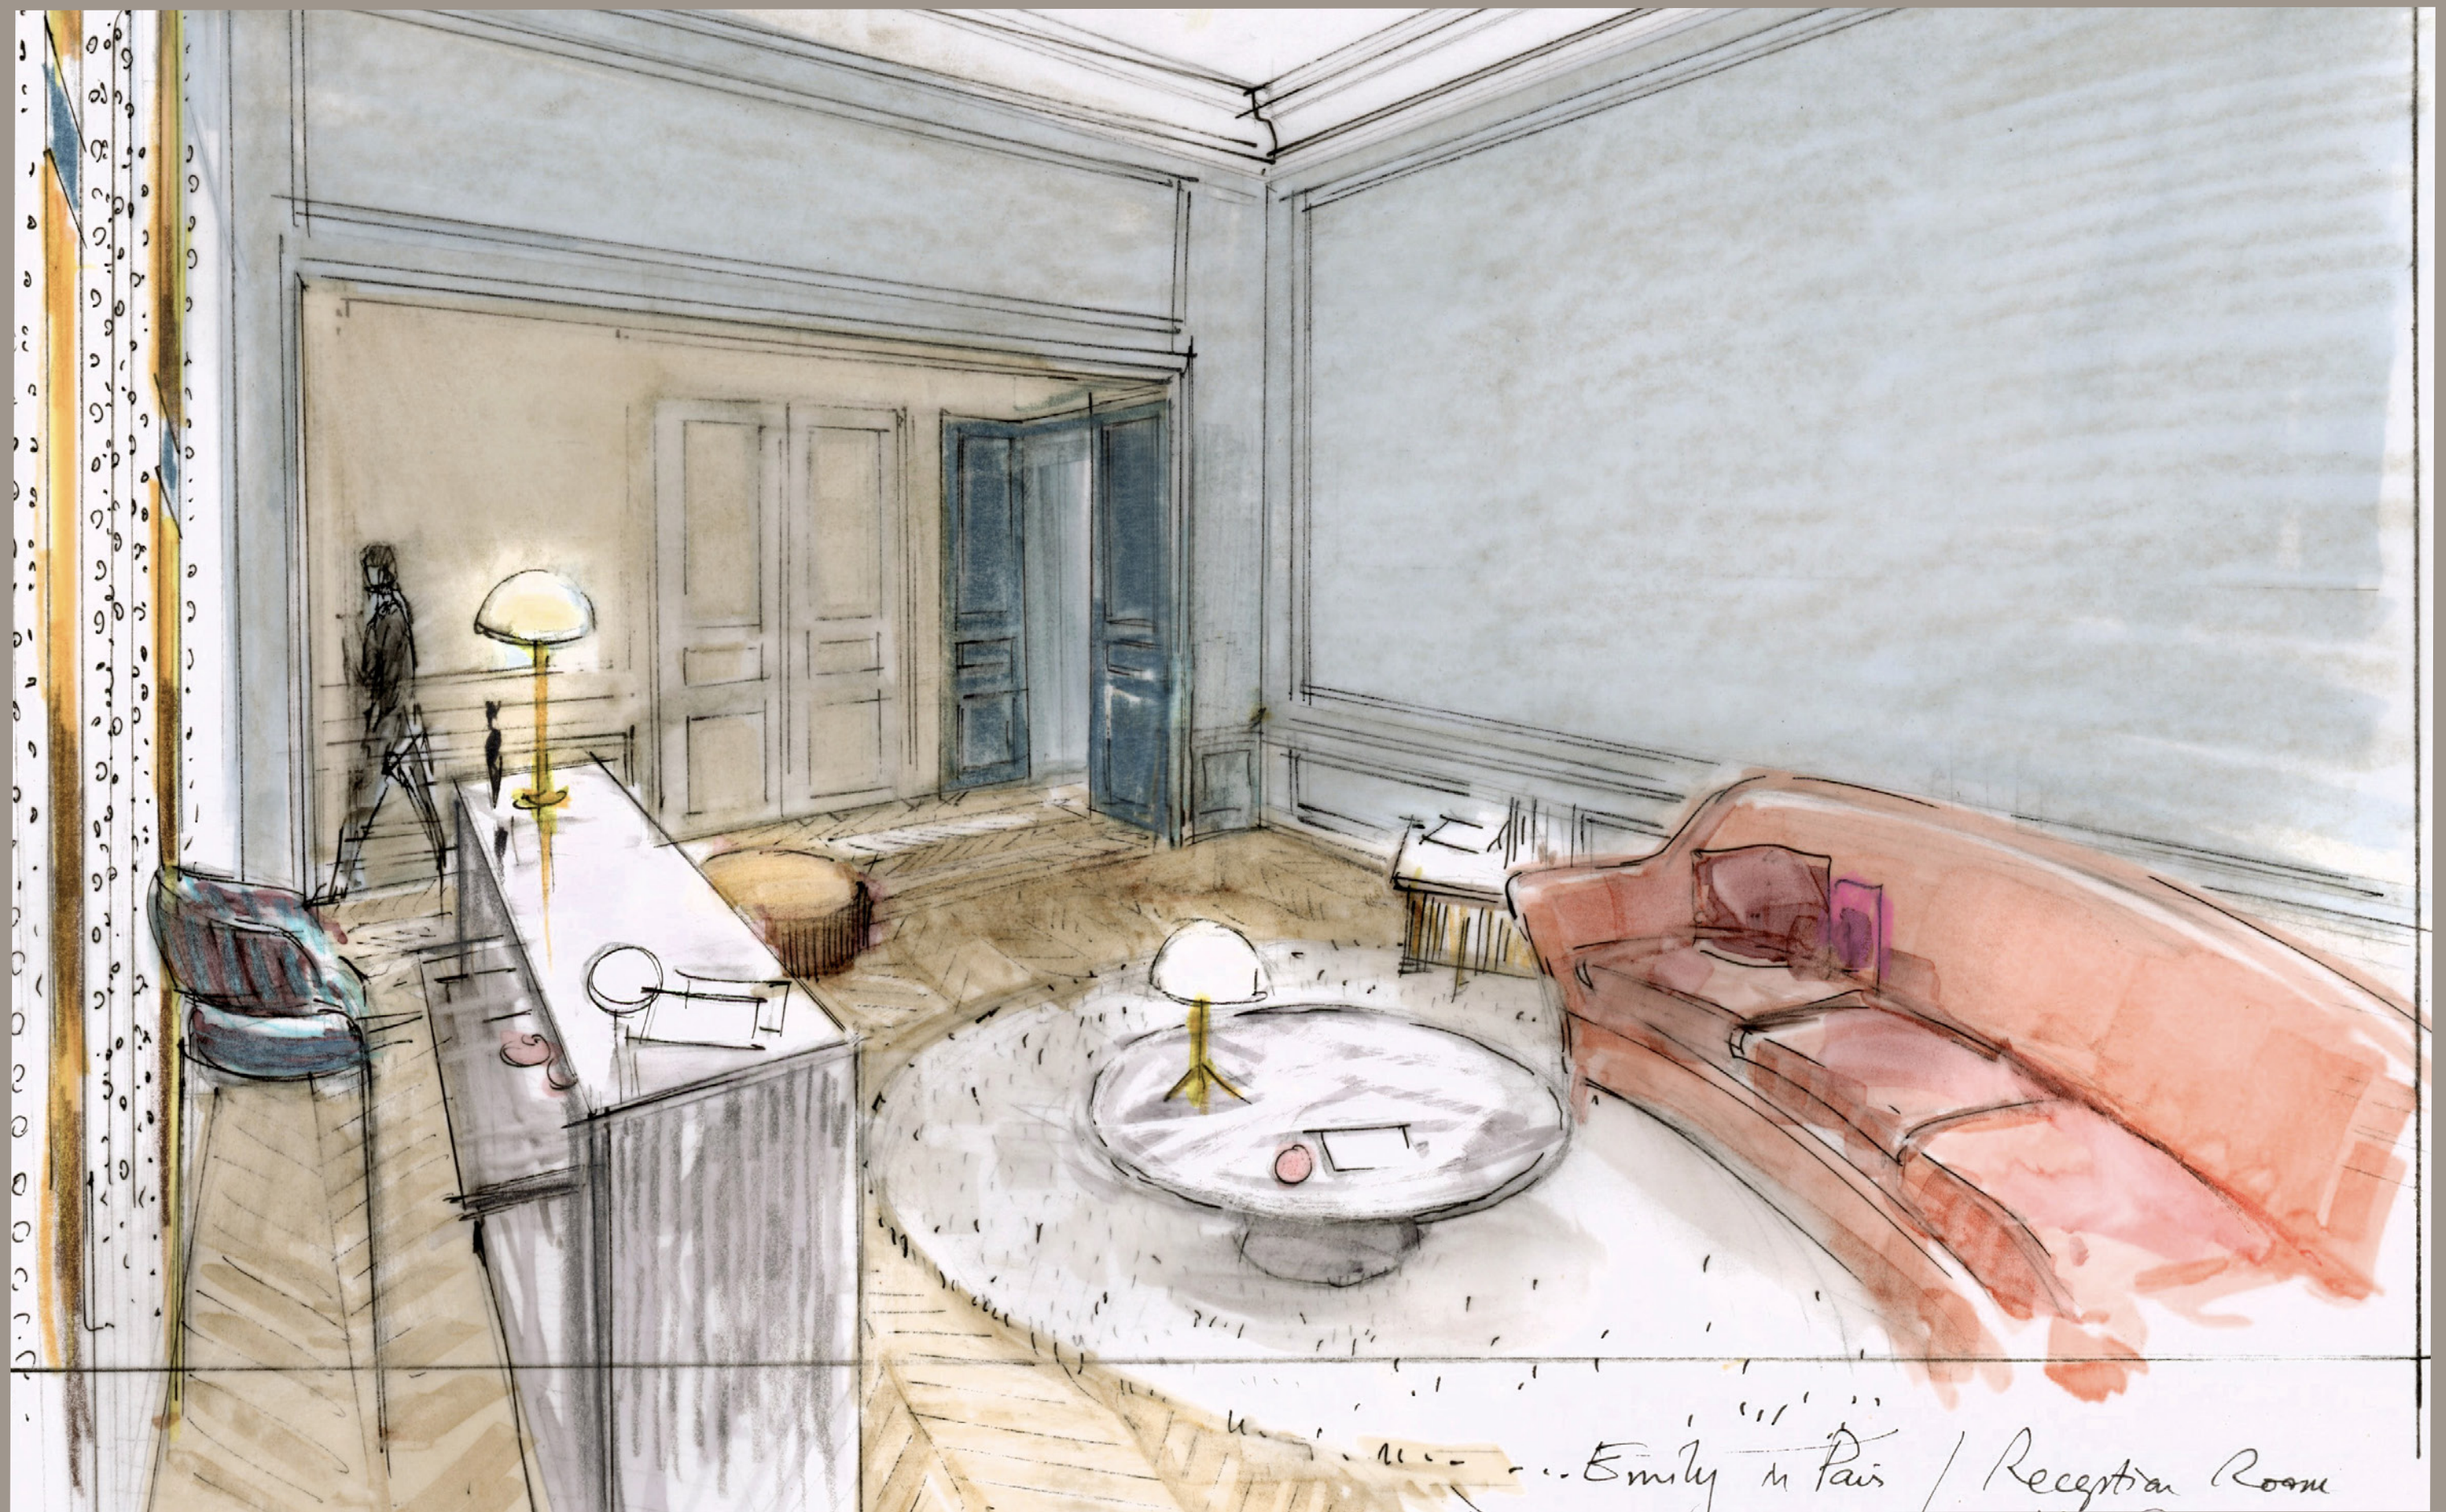

EMILY IN PARIS - INT SAVOIR OFFICES RECEPTION AREA - SET BUILT IN STUDIOS DE PARIS - SAINT DENIS



EMILY IN PARIS - INT SAVOIR OFFICES RECEPTION AREA - SET BUILT IN STUDIOS DE PARIS - SAINT DENIS

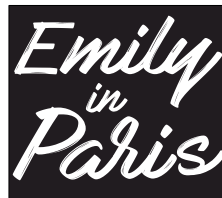


DIRECTOR	PRODUCTION DESIGNER	SHOOT DATE		N° 113.07
DARREN STAR	ANNE SEIBEL	DATE 25/07/19	A3	
SET :	SAVOIR INT. OFFICE			SCALE : 1/50
DRAWING :	ELEVATIONS			VERSION :
LOCATION :	STUDIOS DE PARIS PLATEAU 3			BY : JY RABIER

EMILY IN PARIS - INT SAVOIR OFFICES ELEVATIONS - SET BUILT IN STUDIOS DE PARIS - SAINT DENIS



EMILY IN PARIS - INT SAVOIR OFFICES SYLVIE'S OFFICE - SET BUILT IN STUDIOS DE PARIS - SAINT DENIS

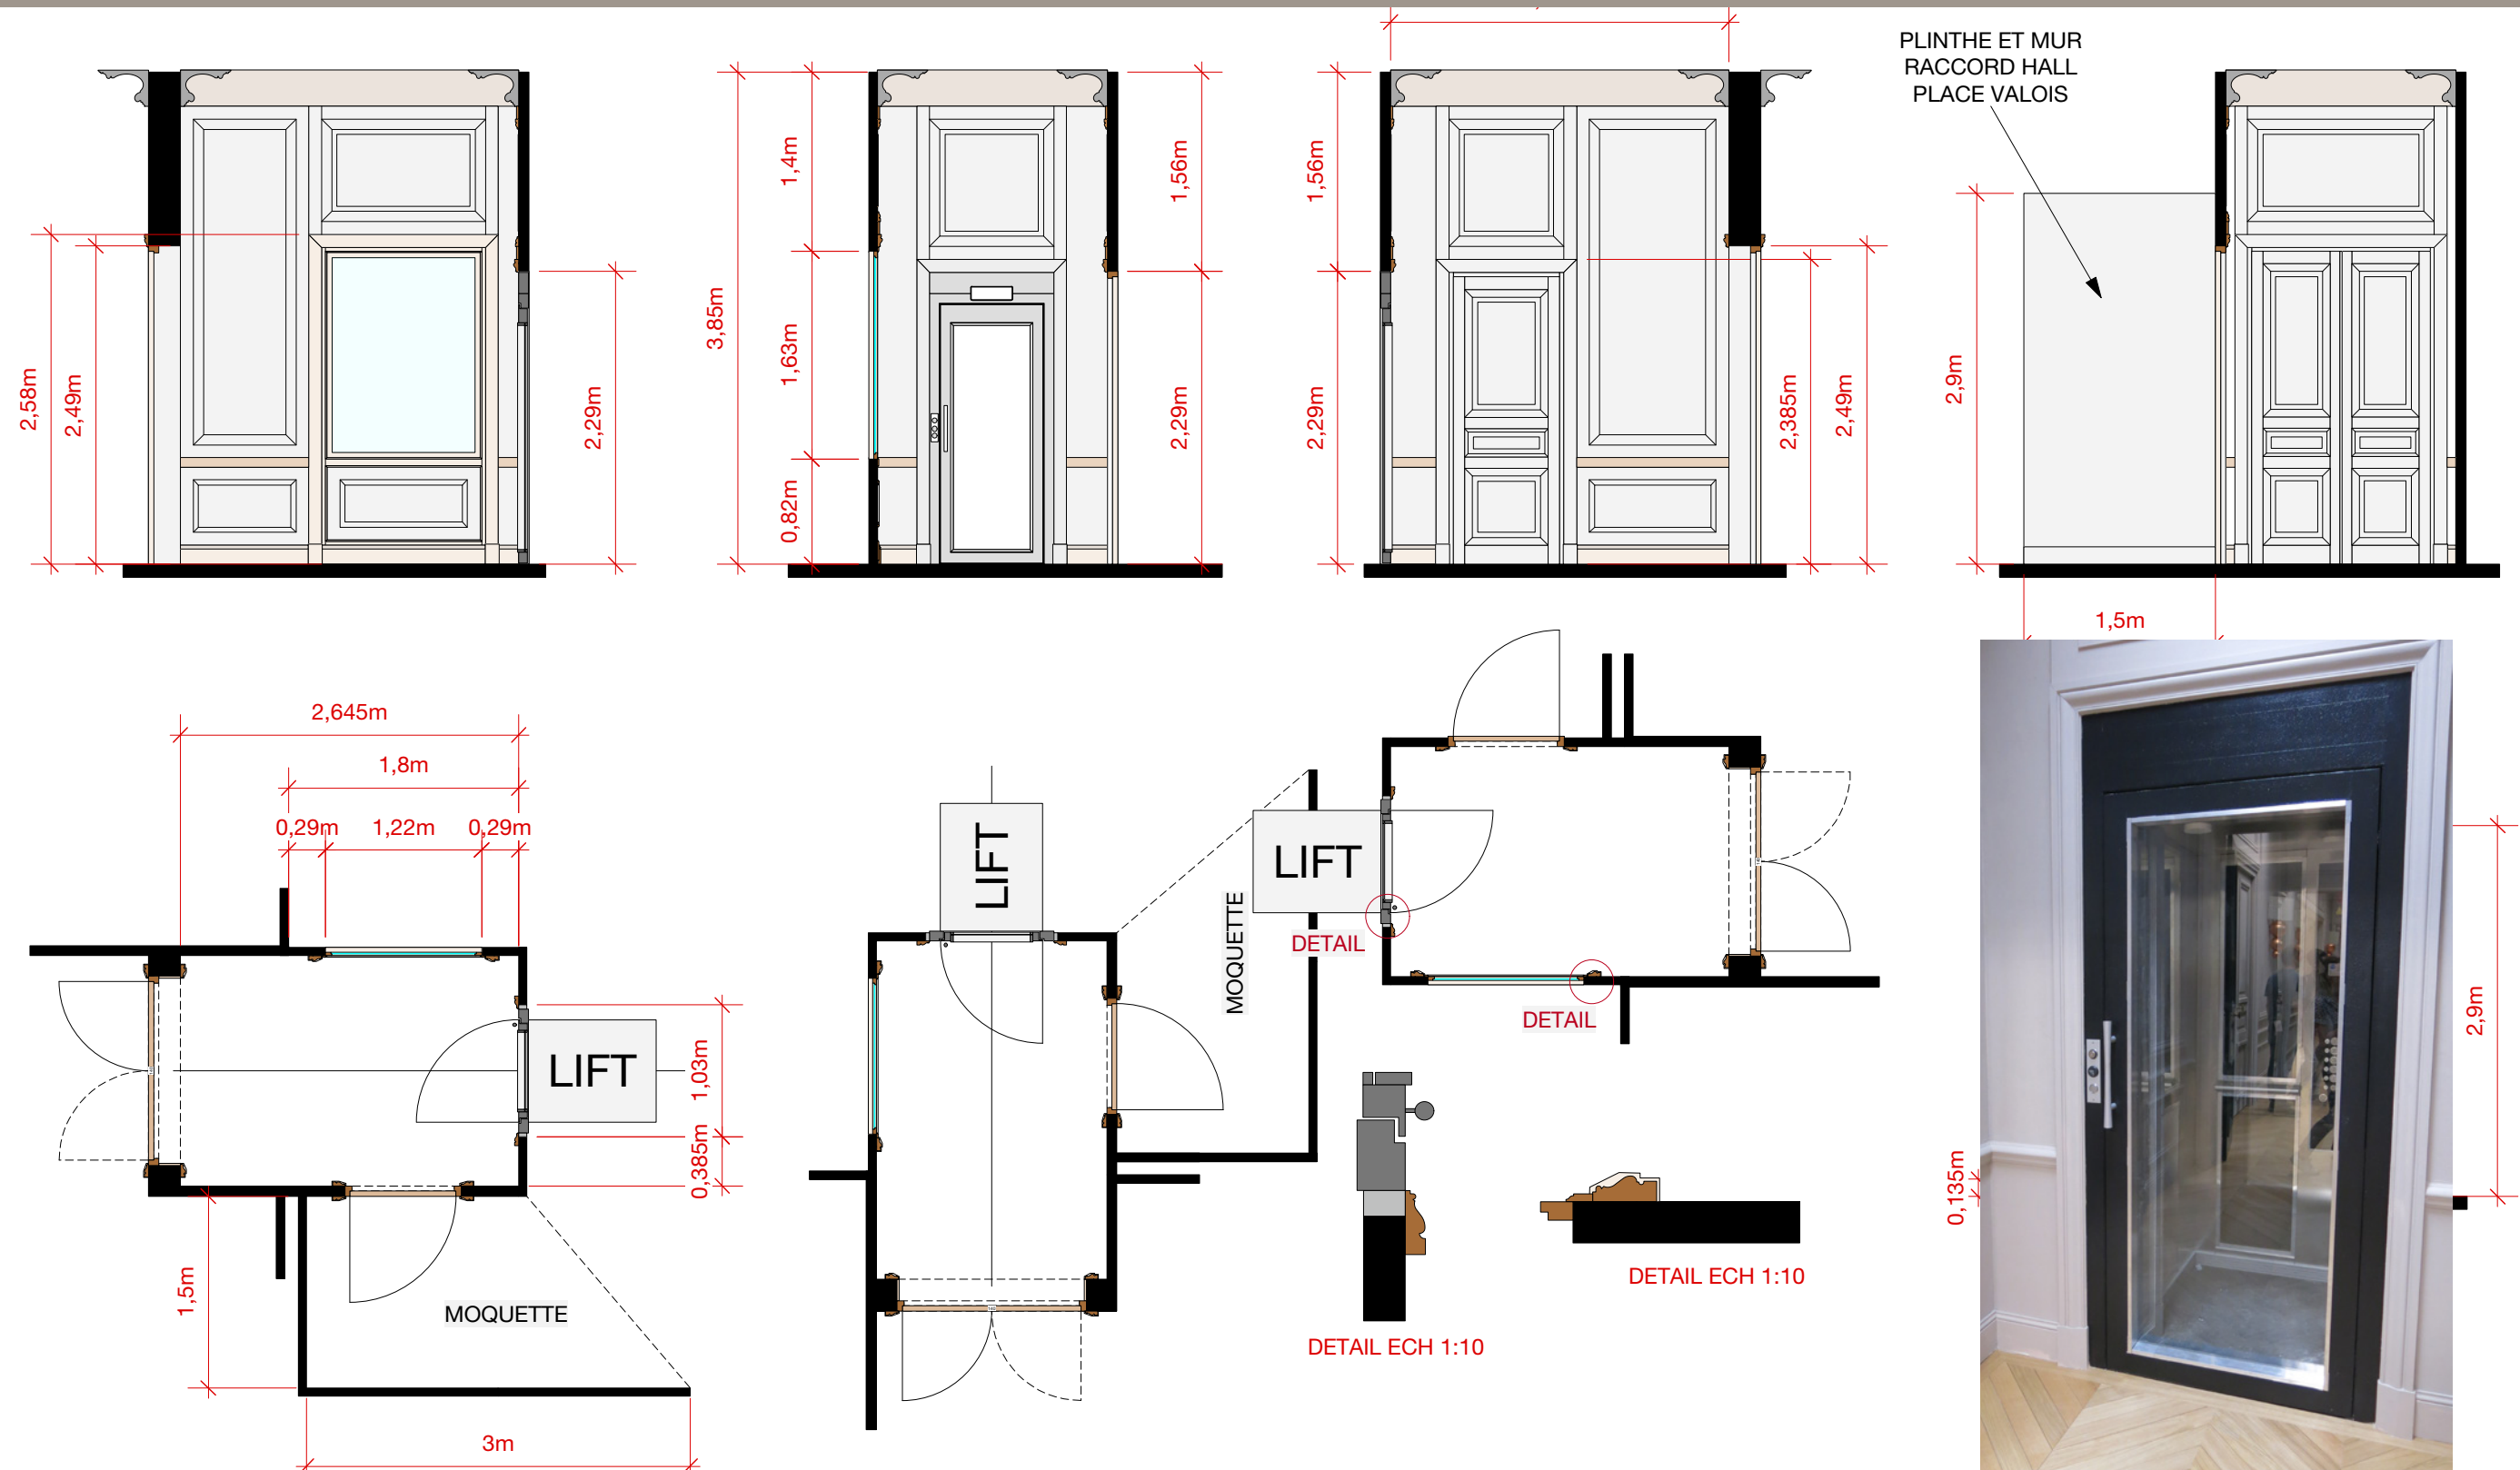

*Emily
in
Paris*

DIRECTOR DARREN STAR	PRODUCTION DESIGNER ANNE SEIBEL	SHOOT DATE		N° 113. 06B
		DATE 25/07/19	A3	
SET : SAVOIR INT. OFFICE		SCALE : 1/50		
DRAWING : ENTREE PLAN ELEVATIONS		VERSION :		
LOCATION : STUDIOS DE PARIS PLATEAU 3		BY : JY RABIER		



EMILY IN PARIS - INT SAVOIR OFFICES ELEVATOR - SET BUILT IN STUDIOS DE PARIS - SAINT DENIS



EMILY IN PARIS - INT SAVOIR OFFICES CONFERENCE ROOM - SET BUILT IN STUDIOS DE PARIS - SAINT DENIS





EMILY IN PARIS - INT SAVOIR OFFICES CONFERENCE ROOM - SET BUILT IN STUDIOS DE PARIS - SAINT DENIS

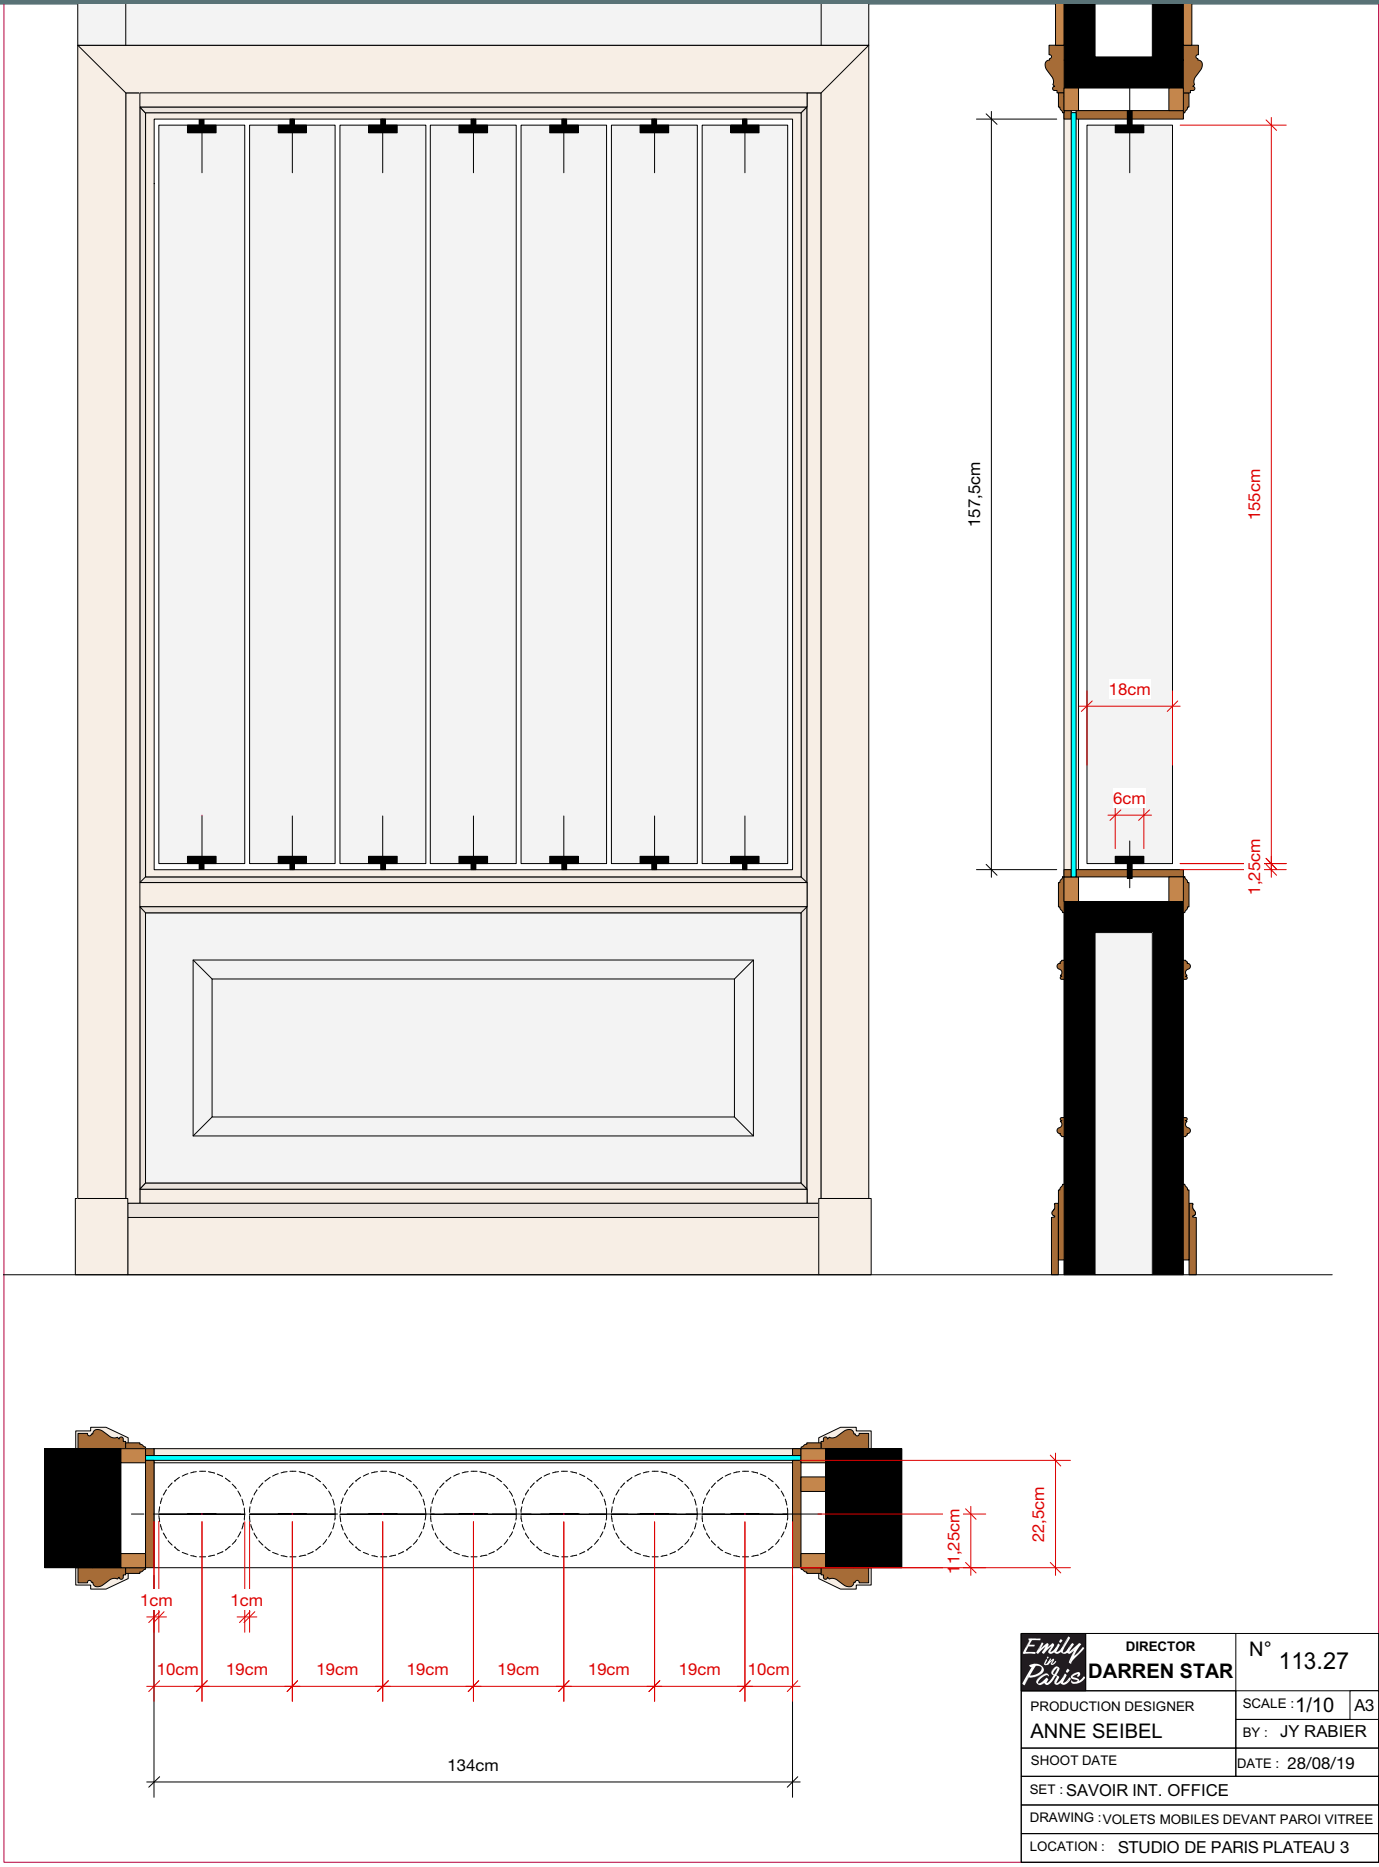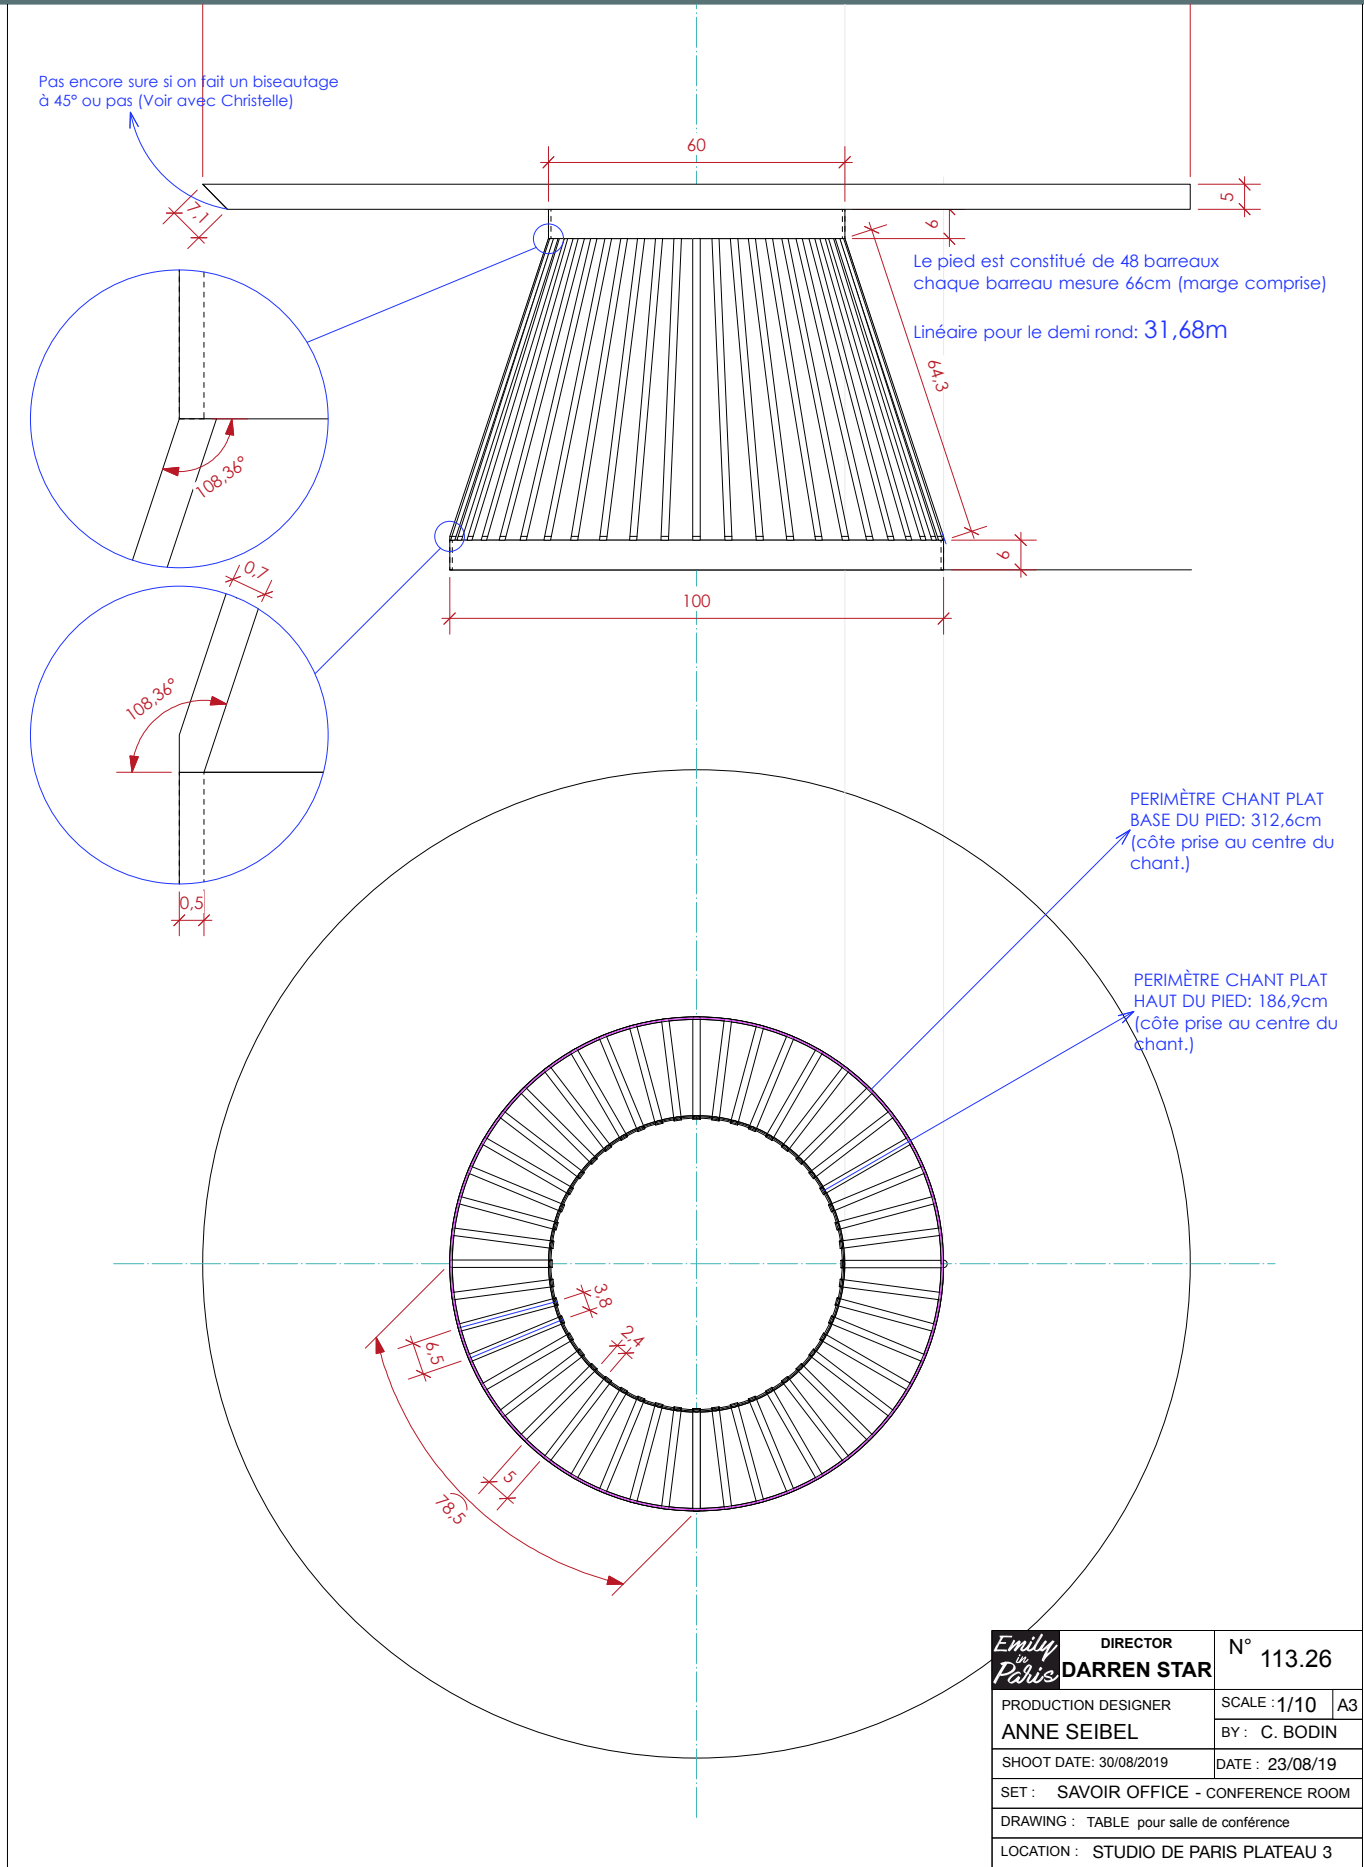

EMILY IN PARIS - INT SAVOIR OFFICES TABLE & SCREEN - SET BUILT IN STUDIOS DE PARIS - SAINT DENIS



EMILY IN PARIS - INT SAVOIR OFFICES CONFERENCE ROOM - SET BUILT IN STUDIOS DE PARIS - SAINT DENIS

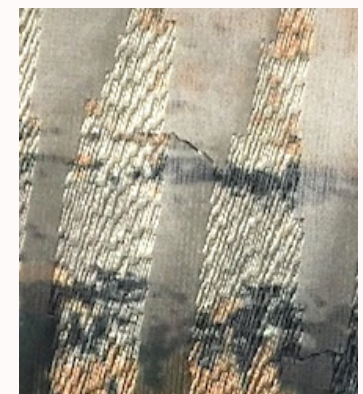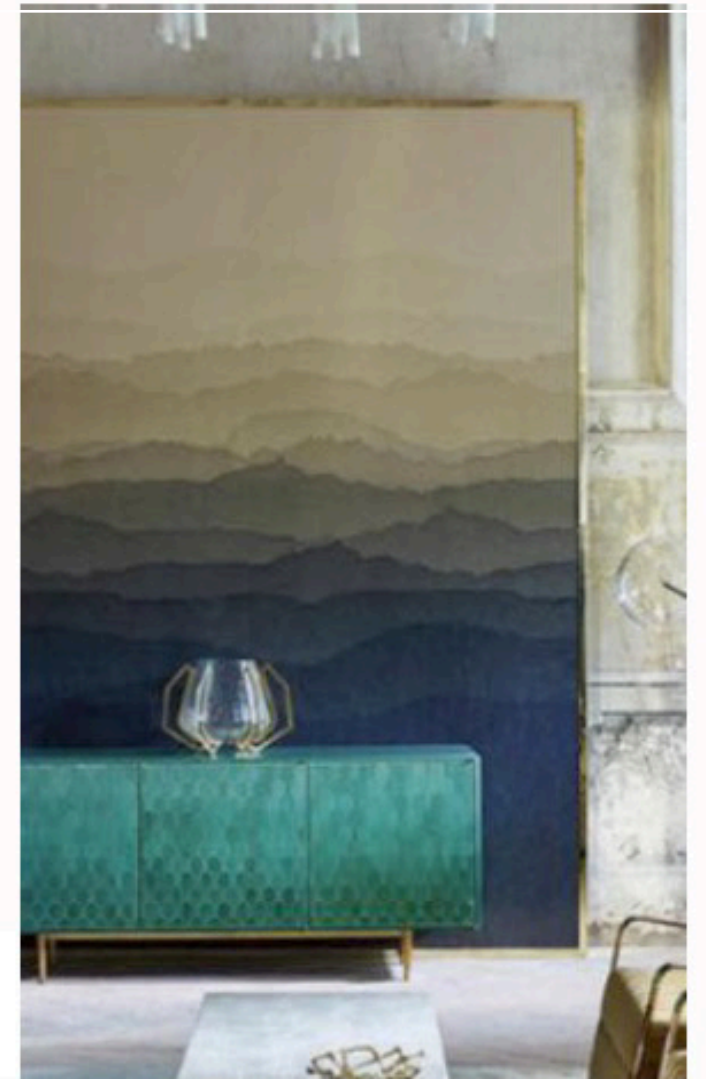

EMILY IN PARIS - INT CONFERENCE ROOM DRESSING - SET BUILT IN STUDIOS DE PARIS - SAINT DENIS



EMILY IN PARIS - INT SAVOIR OFFICES EMILY OFFICE - SET BUILT IN STUDIOS DE PARIS - SAINT DENIS



EMILY IN PARIS - INT SAVOIR OFFICES EMILY OFFICE - SET BUILT IN STUDIOS DE PARIS - SAINT DENIS



EMILY IN PARIS - INT SAVOIR OFFICES EMILY OFFICE - SET BUILT IN STUDIOS DE PARIS - SAINT DENIS



EMILY IN PARIS - INT SAVOIR OFFICES OPEN SPACE - SET BUILT IN STUDIOS DE PARIS - SAINT DENIS



EMILY IN PARIS - INT SAVOIR OFFICES DRESSING - SET BUILT IN STUDIOS DE PARIS - SAINT DENIS



EMILY IN PARIS - INT SAVOIR OFFICES OPEN SPACE - SET BUILT IN STUDIOS DE PARIS - SAINT DENIS



EMILY IN PARIS - INT SAVOIR OFFICES OPEN SPACE - SET BUILT IN STUDIOS DE PARIS - SAINT DENIS



EMILY IN PARIS - INT SAVOIR OFFICES OPEN SPACE - SET BUILT IN STUDIOS DE PARIS - SAINT DENIS



EMILY IN PARIS - INT SAVOIR OFFICES COFFEE AREA - SET BUILT IN STUDIOS DE PARIS - SAINT DENIS



ART DIRECTOR
JEAN-YVES RABIER

ASSISTANT ART DIRECTOR
CHARLES CLÉMENT

ILLUSTRATOR
LILITH BEKMEZIAN

GRAPHIC DESIGNERS
LAURE ANGOTTI
LÉA BLANCHARD

EMILY
IN PARIS

PRODUCTION DESIGNER
ANNE SEIBEL

SET DECORATOR
CHRISTELLE MAISONNEUVE