




**FOR YOUR CONSIDERATION  
VARIETY, REALITY OR COMPETITION SERIES**



**PRODUCTION DESIGNER: DARCY PREVOST**





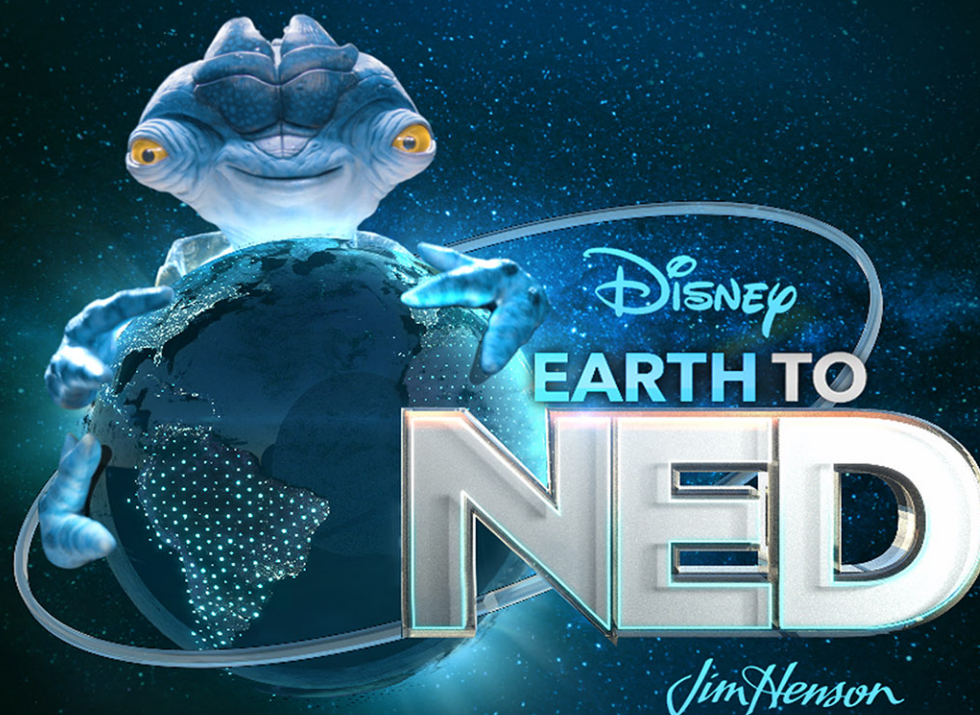

**PRODUCTION DESIGNER - DARCY PREVOST**

**ART DIRECTOR - KATHRYN MOLENAAR**

**SET DECORATOR - IAN NOTHNAGEL**

**GRAPHIC DESIGNER - CLAIRE WHITE**

**JR. SET DESIGNER - CHRIS ROBERTS**

**ILLUSTRATOR - TIM WILCOX**

**ART DEPARTMENT COORDINATOR - CYNTHIA KERSHAW**

**ART DEPARTMENT ASSISTANT - TYLER SCRIVNER**

**PROP MASTER - COLIN TREVINO-O'DELL**

**PROP MASTER 2 - LAUREN SHELL**

**ASSISTANT PROPS - HALEY WHO**

**ON-SET DRESSER - MONIQUE MORRISON**

**SET DEC BUYER - HOWARD WARMAN**

**CONSTRUCTION - ALL SETS**

**ON SET CARPENTER - ANDREAS DEROND**

**CARPENTER - FRANK LAUDONE**

**PAINTER - EMILY GAWRONSKI**

**SWING - JACK JARRARD**

**SWING - GILES AUGUSTINE**





EP. 10 - NED: THE MUSICAL



# EARTH TO NED SEASON ONE

THE COMEDY FOLLOWS NED, A BLUE-SKINNED ALIEN, AND HIS LIEUTENANT CORNELIUS, WHO WERE SENT TO SCOUT EARTH FOR AN EVENTUAL INVASION — BUT INSTEAD BECAME OBSESSED WITH POPULAR CULTURE. NOW THEY HOST A TALK SHOW, BROADCAST FROM THE BRIDGE OF THEIR SPACESHIP HIDDEN DEEP UNDERGROUND, WHERE THEY INTERVIEW OUR MOST PRECIOUS COMMODITY — CELEBRITIES — TO TALK ABOUT NED'S CURRENT POP CULTURE OBSESSIONS. NED WILL BE BRINGING REAL-LIFE CELEBRITY GUESTS TO HIS SHIP FROM ACROSS THE KNOWN UNIVERSE AND INTERVIEWING THEM, LATE-NIGHT TALK SHOW STYLE, IN HOPES OF PRODUCING THE ULTIMATE TALK SHOW — MAKING NED A CELEBRITY AND PUTTING HIM FURTHER OFF-MISSION. AND THE MORE NED LEARNS ABOUT OUR HUMAN CULTURE, THE MORE OBSESSED HE BECOMES. - JIM HENSON CO AND DISNEY +











**FINISHED TALK SHOW SET**



**1/4" SCALE CONCEPT MODEL-  
CLAY SCULPT WITH COMPUTER OVERLAY**



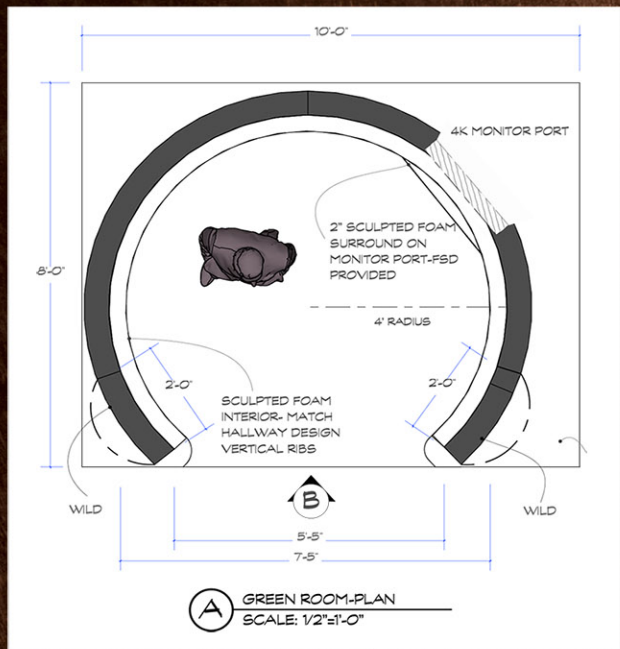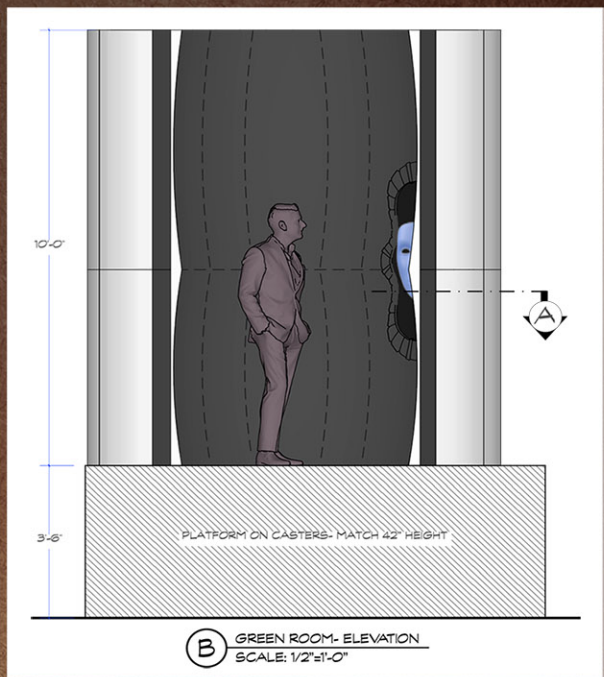










**EPISODE 10: NED- THE MUSICAL**





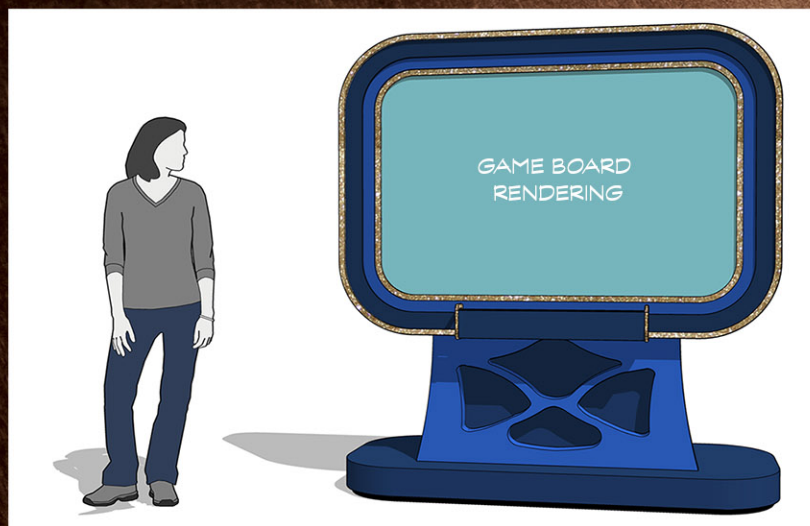







EP. 7: THE NED-AISSANCE

GRAPHIC DESIGN EXAMPLES

CLAIRE WHITE GRAPHIC DESIGNER





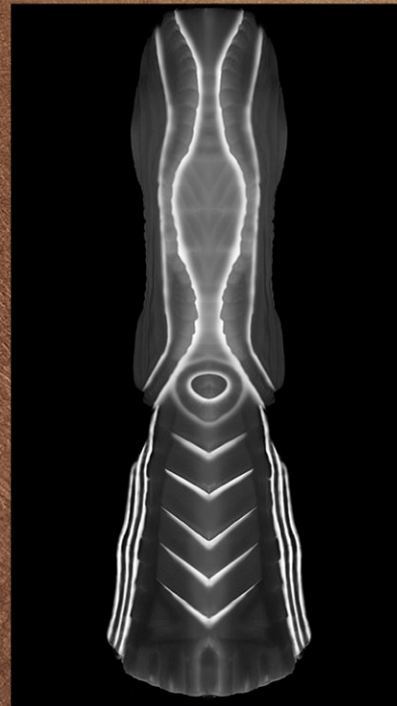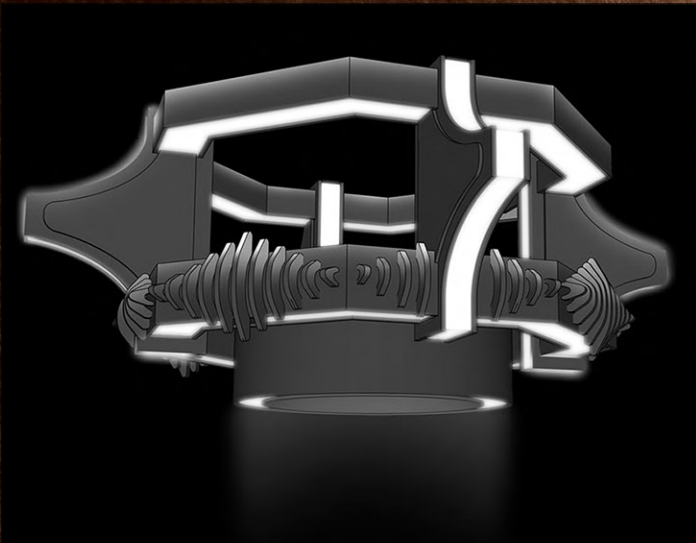

*COMPUTER LIGHTING STUDIES*





**HAND SCULPTED, 16' FOAM COLUMNS BY THE CRAFTSMEN AT ALLSETS**







PROJECT ID: NT

ALLSETS

PICK POINT ELEVATIONS

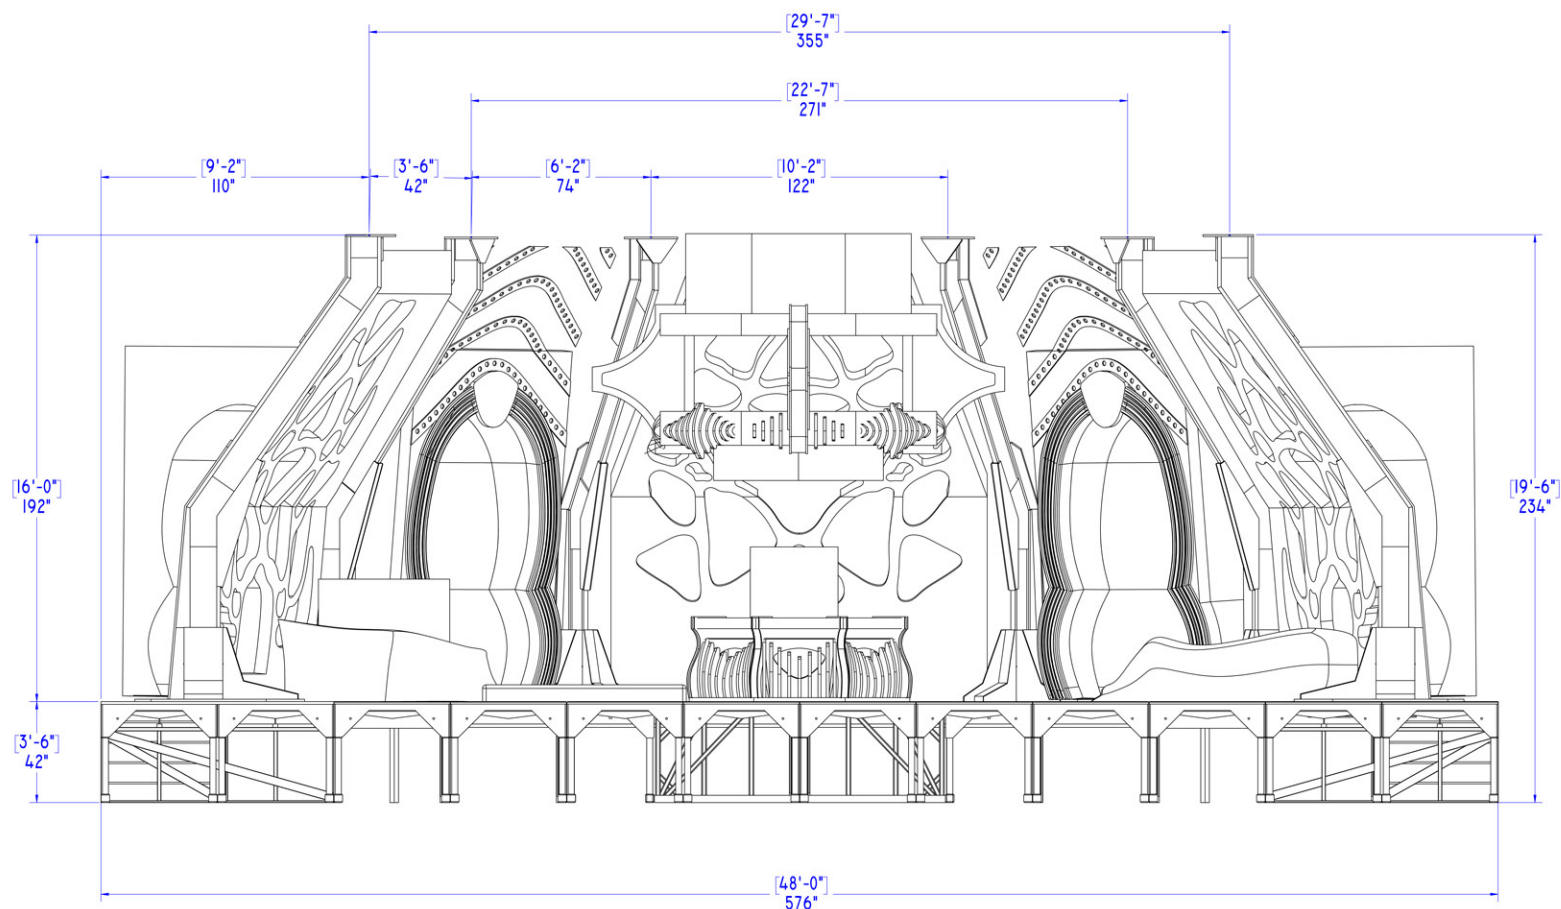

**SET WAS BUILT ON A 42" DECK FOR PUPPETEERS**

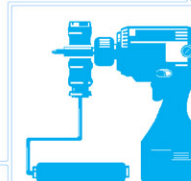

ALLSETS COMMENTS:


SCALE: 1:24 SIZE: D SHEET 4 OF 4 CONTACT:



UNLESS OTHERWISE SPECIFIED, DIMENSIONS ARE IN INCHES  
TOLERANCES: FRACTIONAL: +/- 1/32 ANGULAR: +/- 2° DECIMAL: +/- 0.0

PROJECT ID: NT



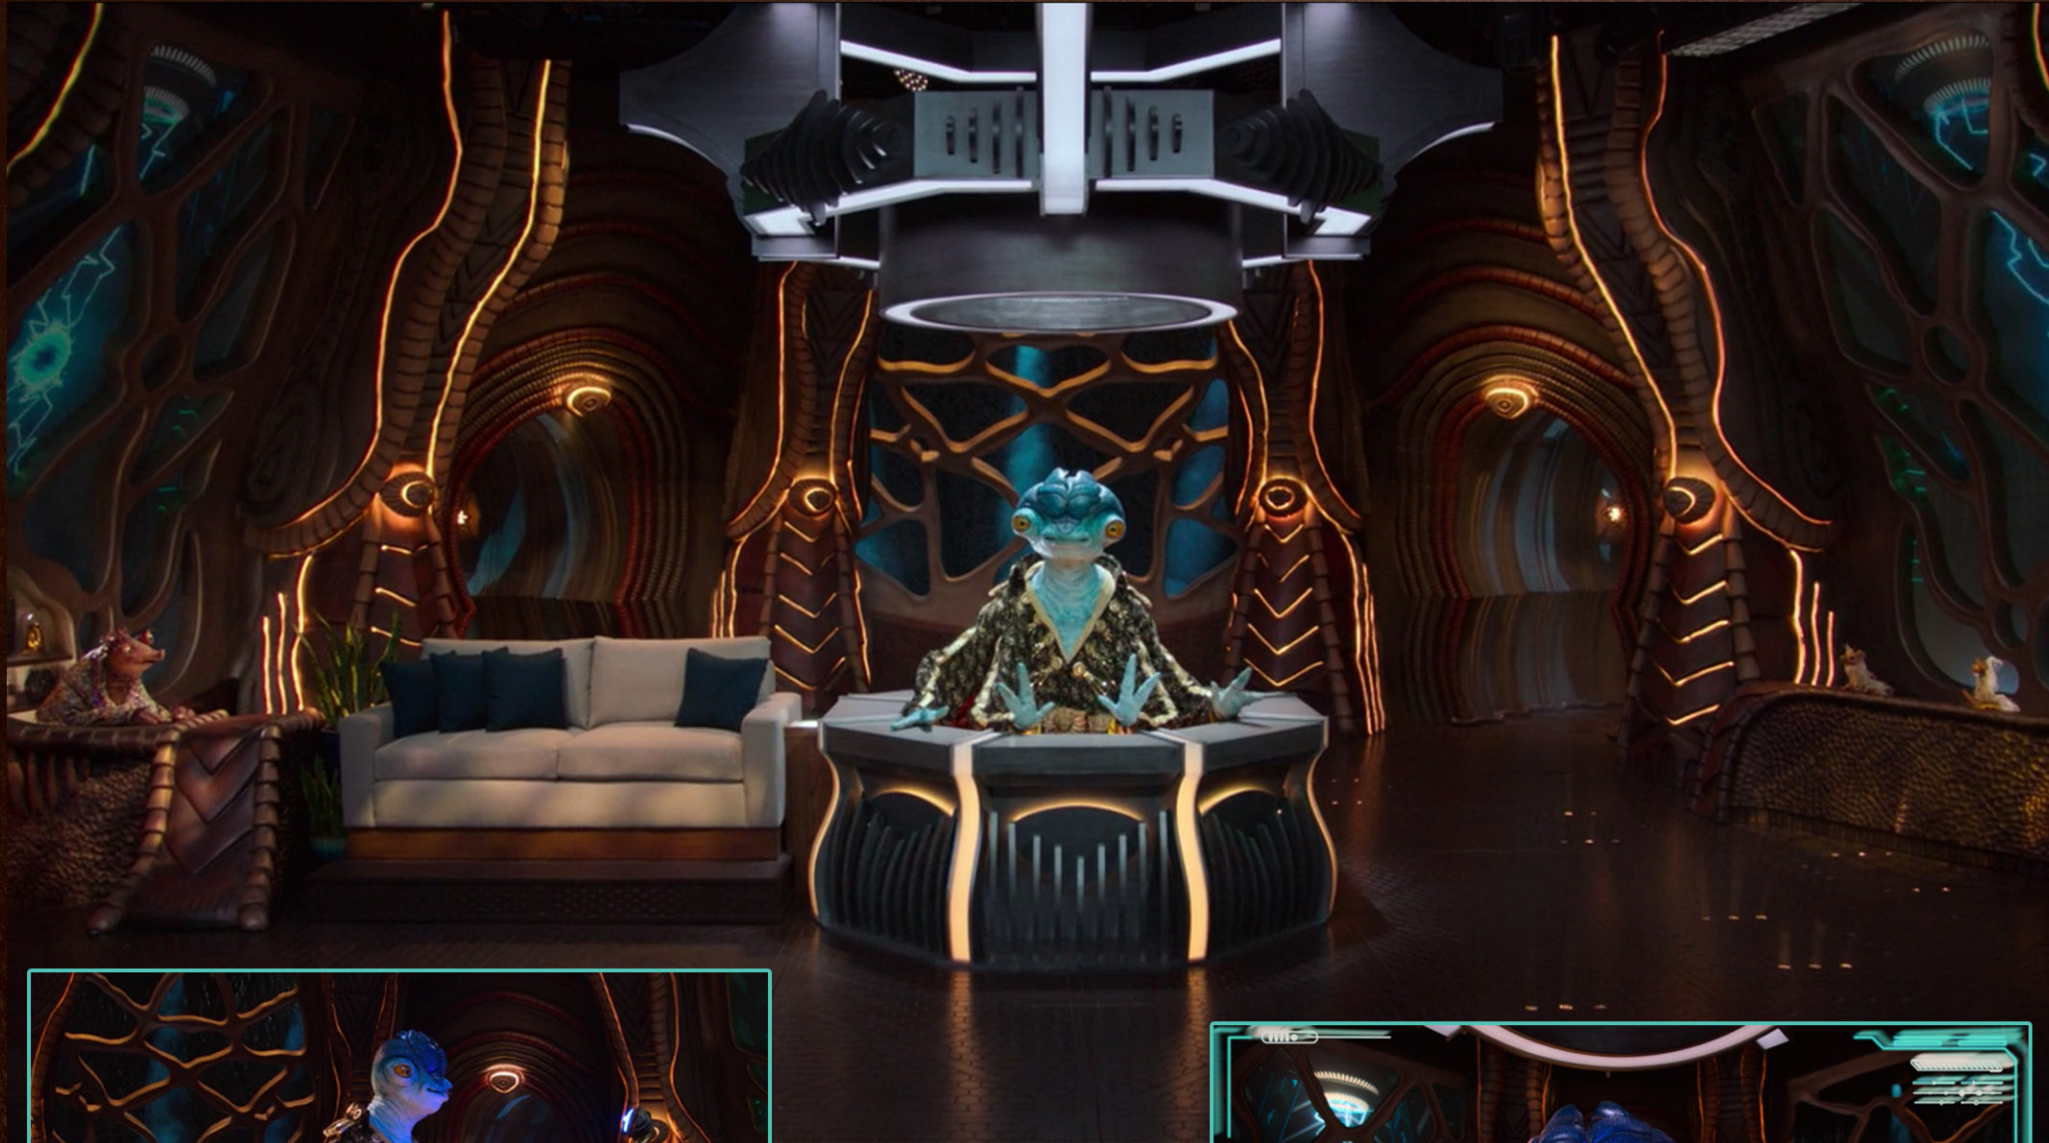

*EPILOGUE CAM.*

