

Disney  
MULAN












**3 Sectional Elevation A - M - Shrine**  
scale : 1:100 @ A0

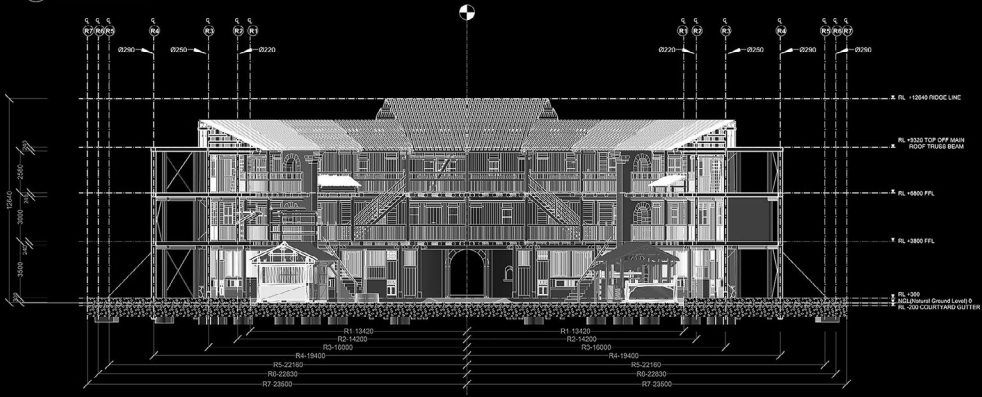


**2 Sectional Elevation A - M - Entrance**  
scale : 1:100 @ A0



**1 Sectional Elevation G - S - Hua Apartment**  
scale : 1:100 @ A0

**TULOUEXTPRIMARYSECTIONS Scale 1:100 @ A0**

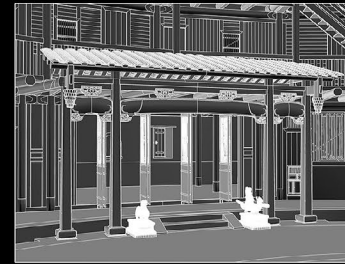

**4 Tulou Shrine**  
scale : n/a




**5 Tulou Shrine**  
scale : n/a




**6 Tulou Entrance**  
scale : n/a





**7 Tulou Entrance**  
scale : n/a

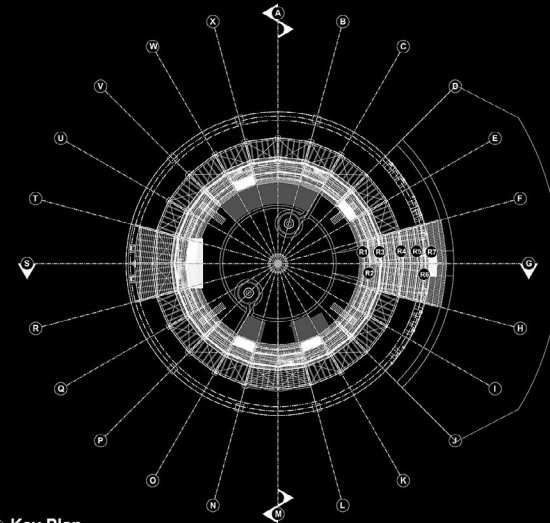



**8 Key Plan**  
scale : 1:250 @ A0

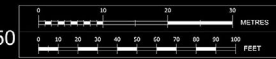

PROJECT NO. 171124 ROOF LINE MODIFIED			
<b>PHOENIX</b>			
TULOUEXTPRIMARYSECTIONS		SCALE 1:100	
EXT KLIMEJI		TO 006A	
DATE 17/11/24		DATE 17/11/24	
DESIGNER	CHECKER	APPROVED	DATE
DRAWN	REVISED	REVISION	DATE
CHECKED	DATE	REVISION	DATE
SCALE	DATE	REVISION	DATE

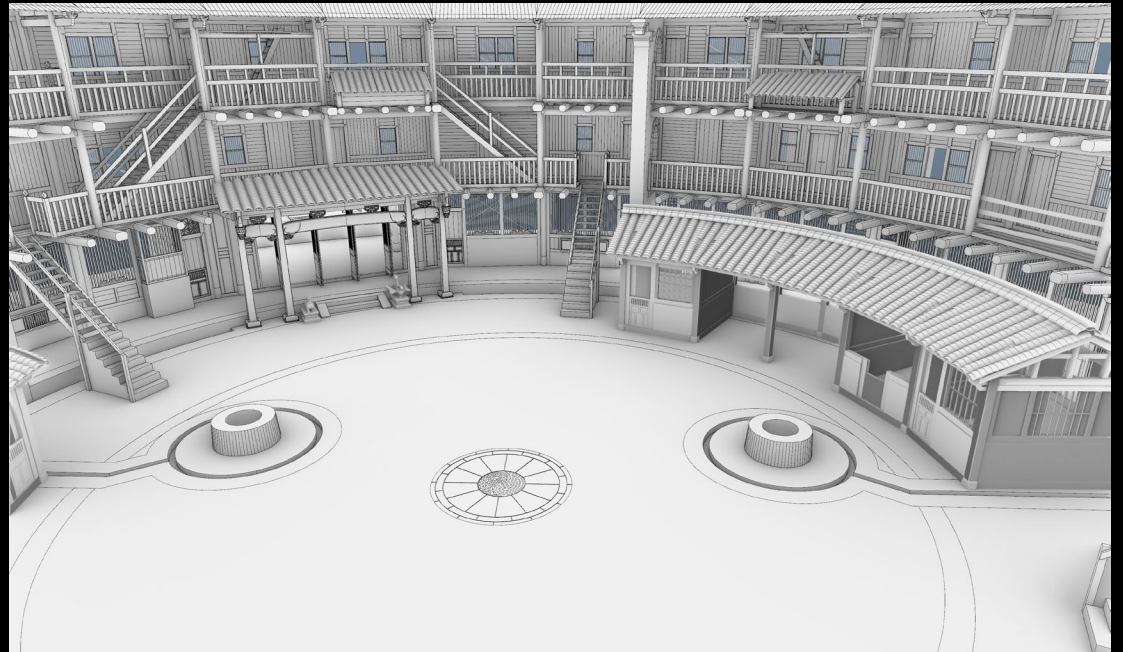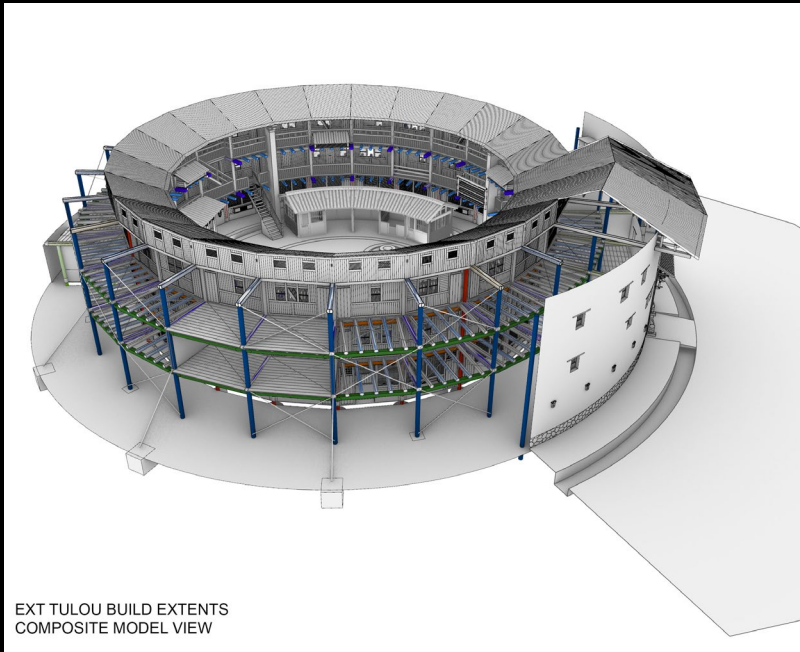


EXT TULOUBUILD EXTENTS  
COMPOSITE MODEL VIEW

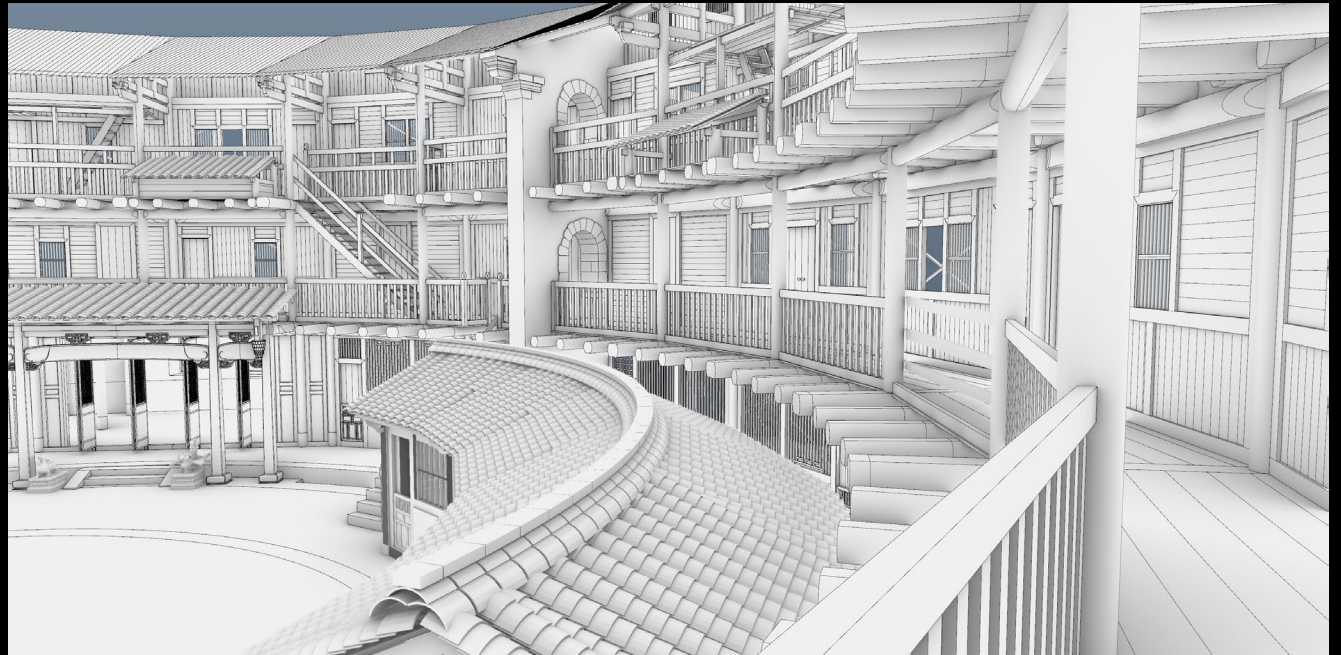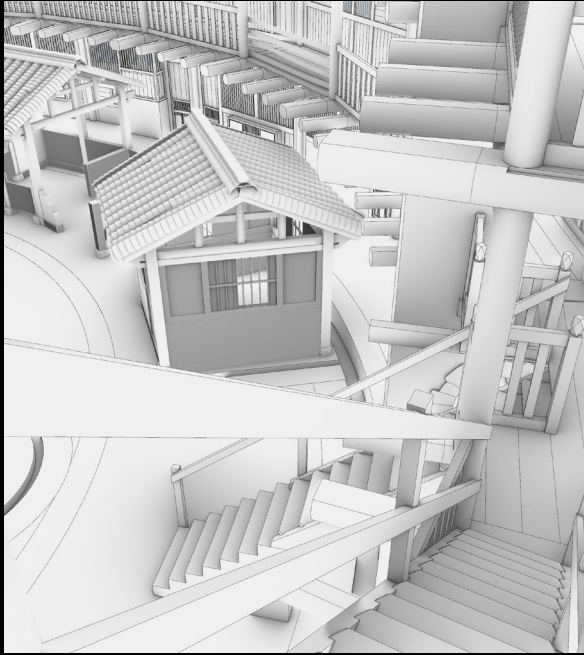






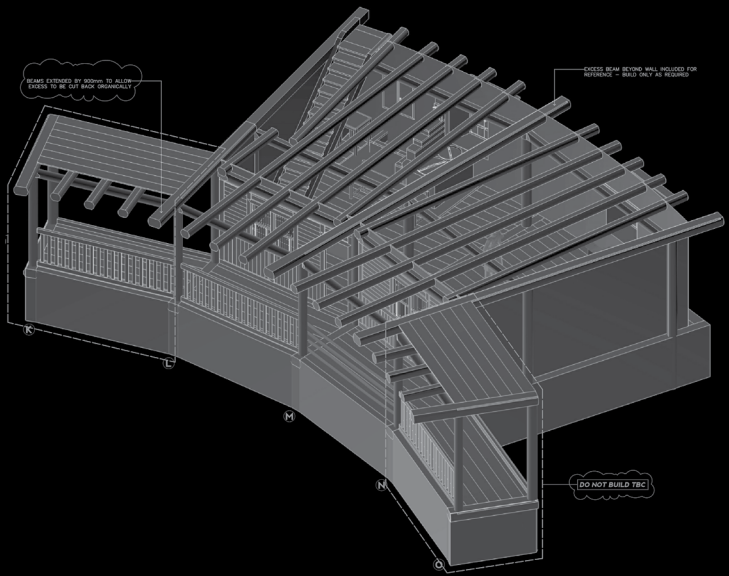



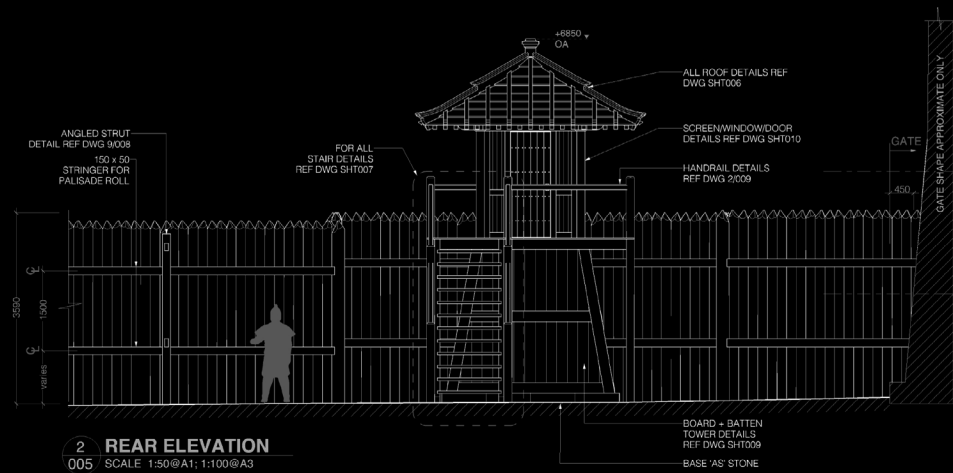













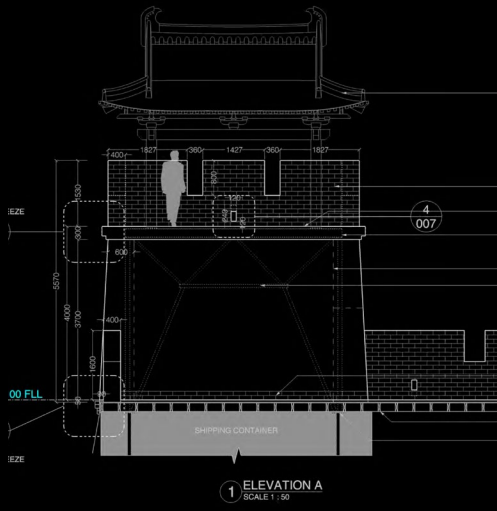



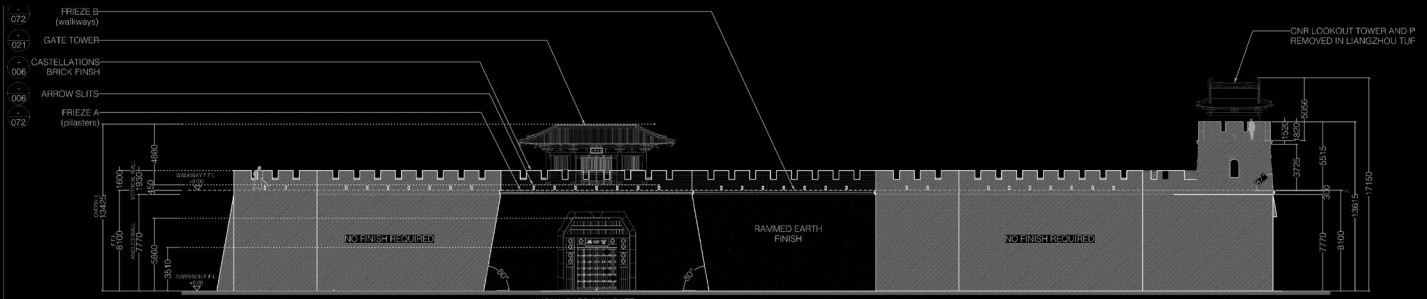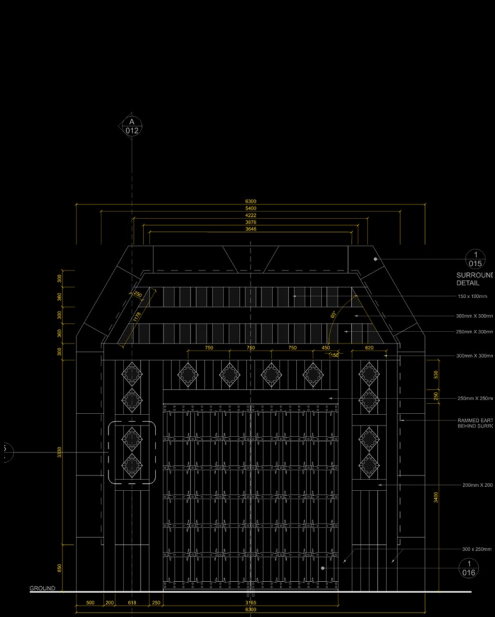

**A ELEVATION A**  
001 SCALE 1:200

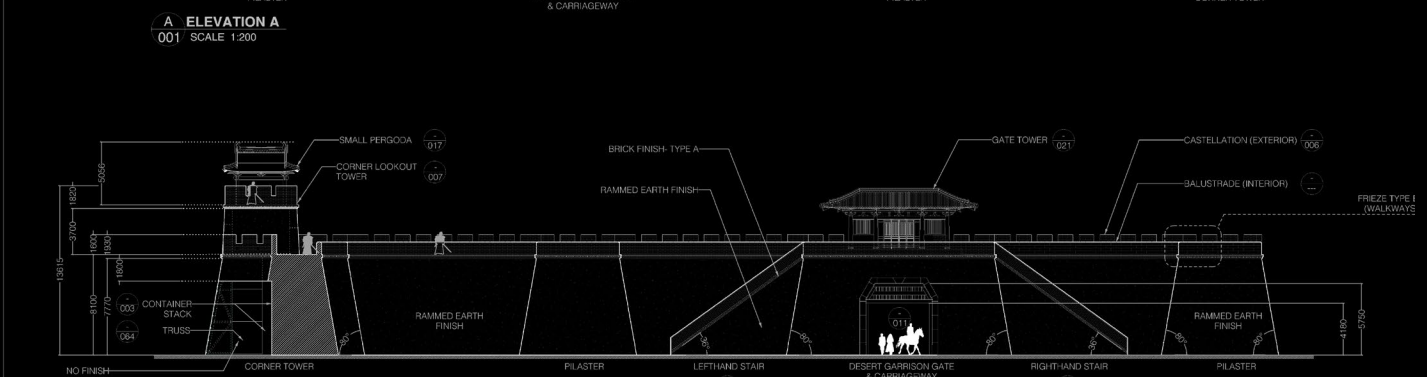




**B SECTION B**  
001 SCALE 1:200

NOTE: STAIRS TO FLOAT FOR MOUNTAIN STEPP GARRISON TURNAROUND. GATE TO BE PLUGGED IN LIANGZHOU TURNAROUND.







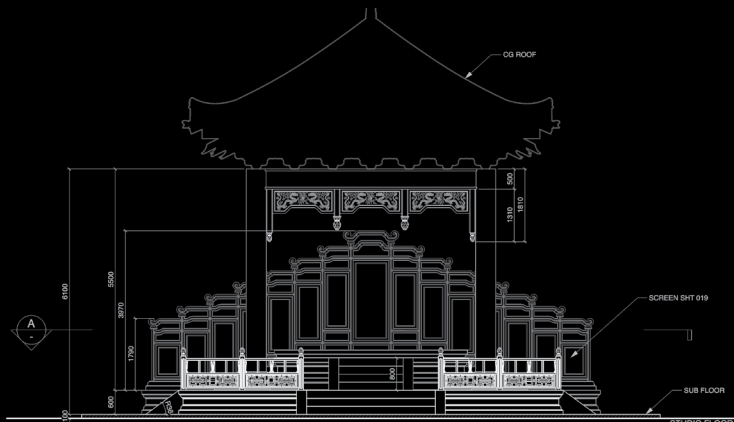

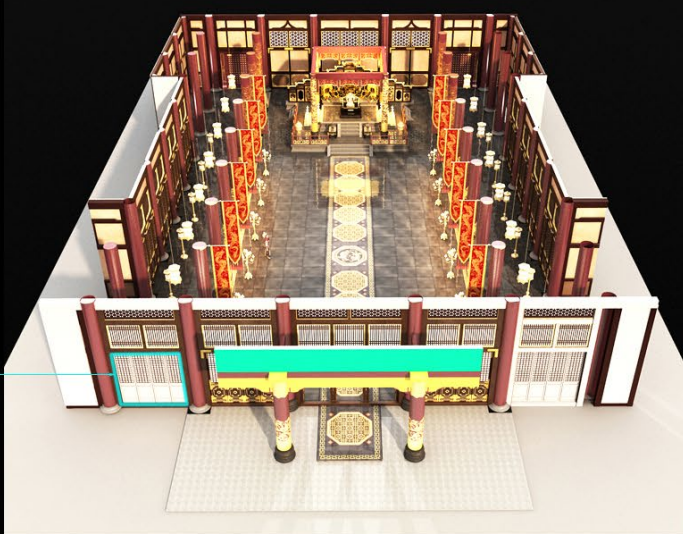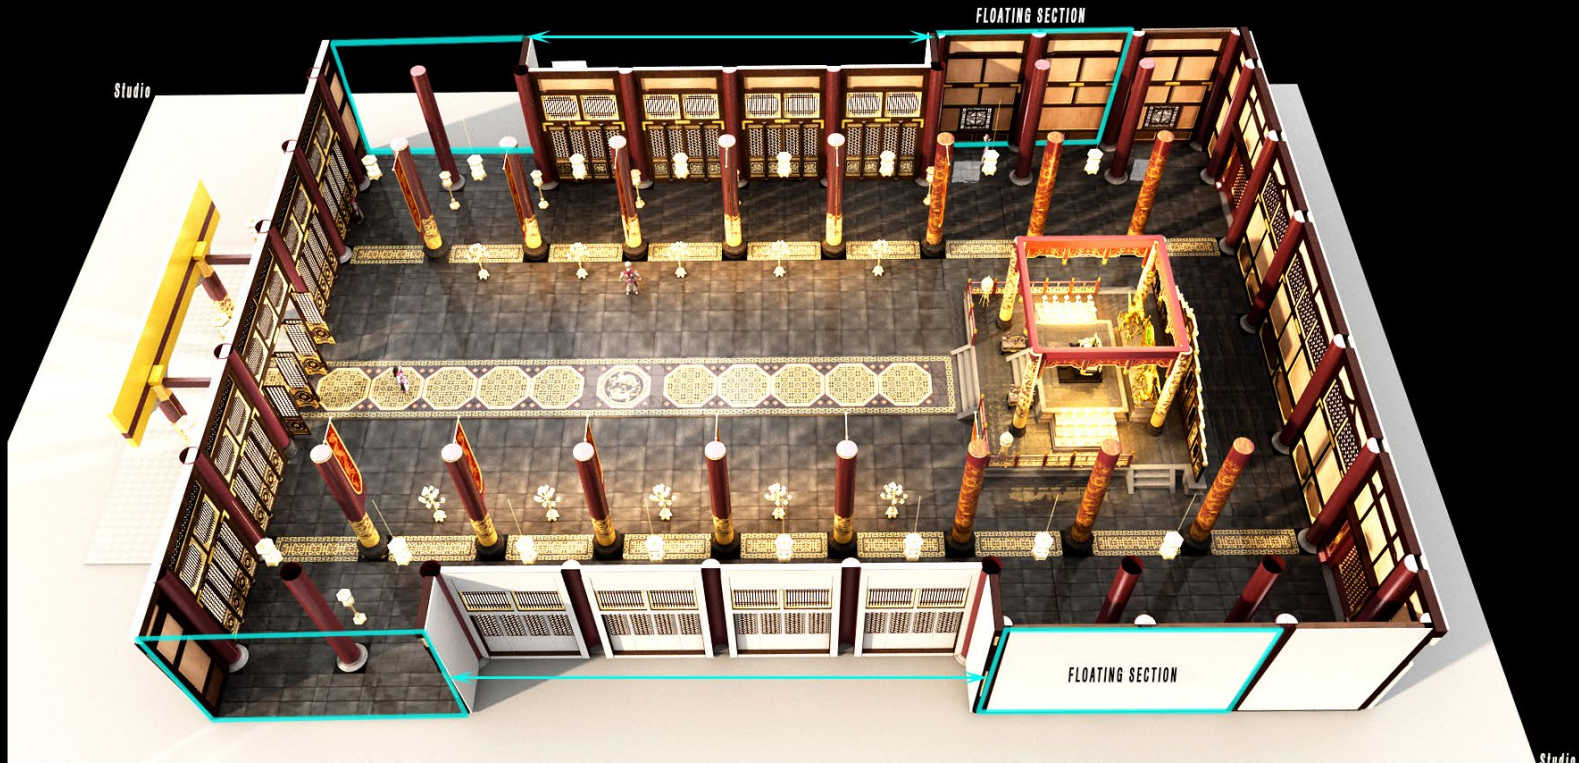


*Shutters float  
and window piece  
added for scene 147a*



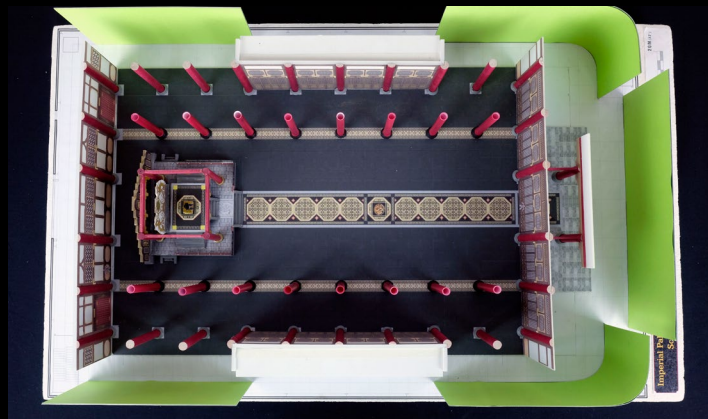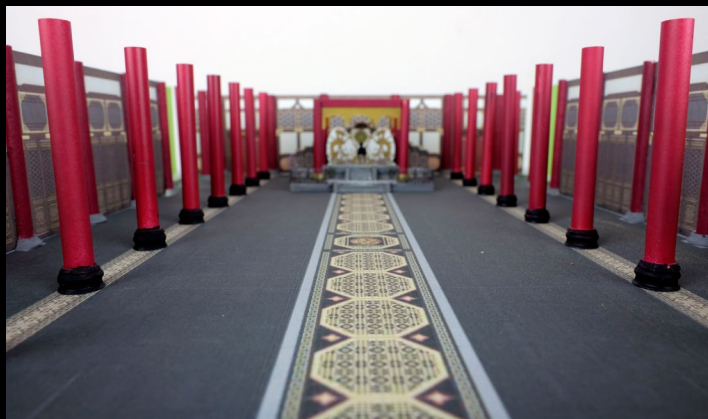



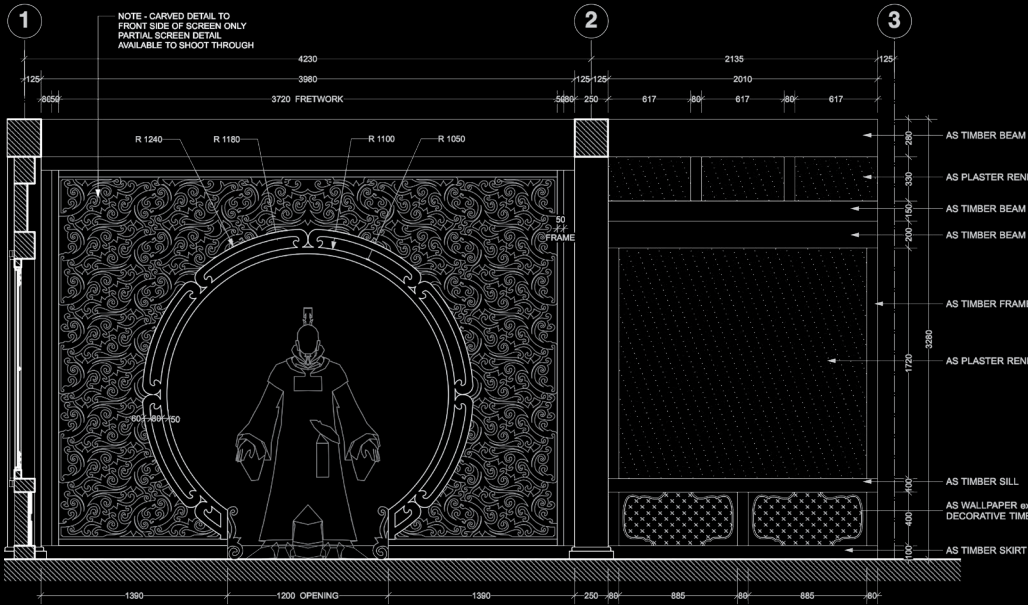














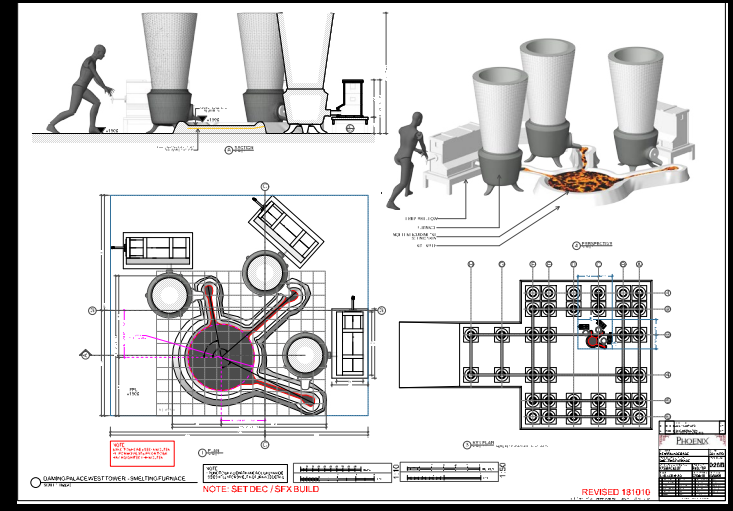


EXT NEW PALACE CONSTRUCTION SITE-WEST WATCH TOWER (BASE SET) GA Scale 1:100 @ A0

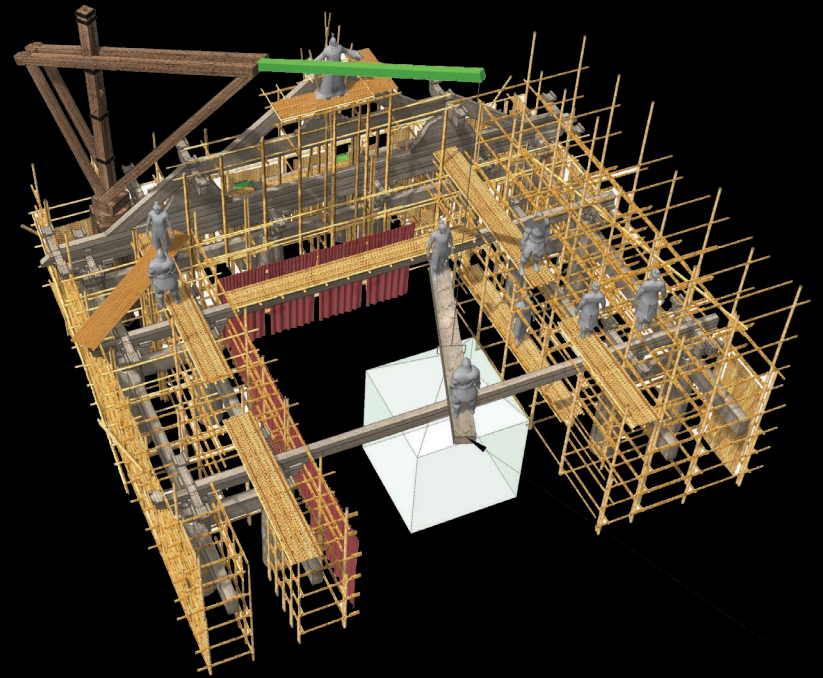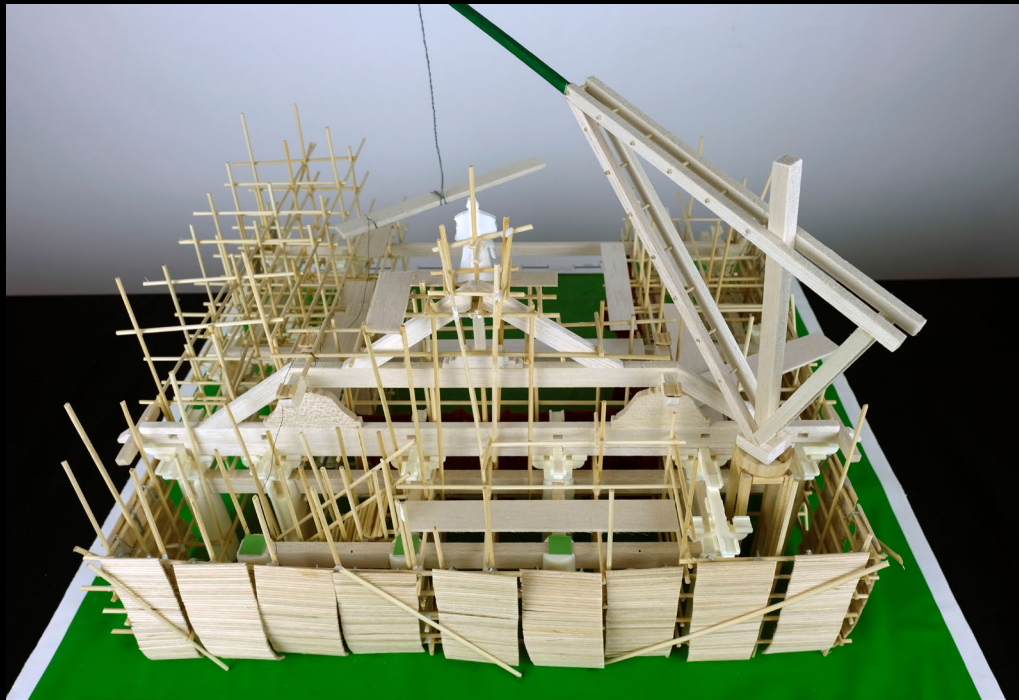

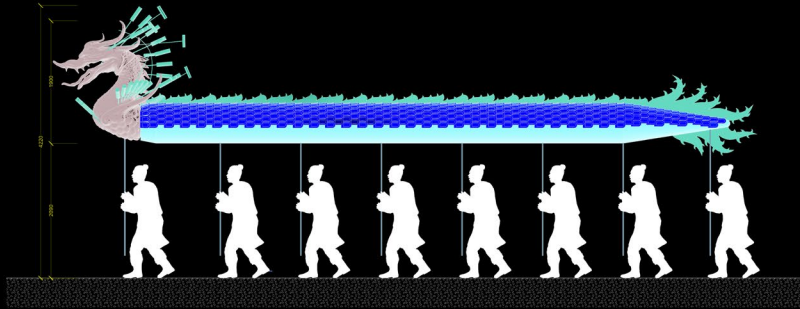

2 Elevation  
Scale: 1:20 @ A0

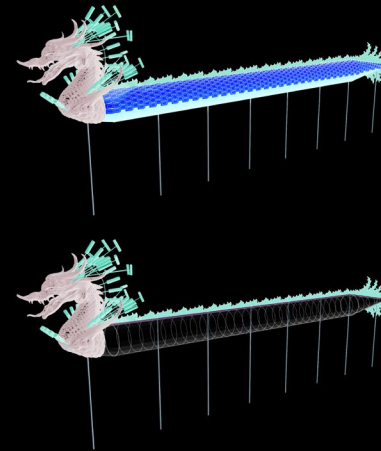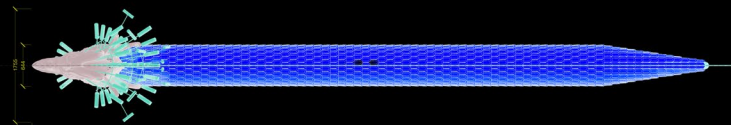

6 Perspective Views  
Scale: 1:1 @ A0



