


SATURDAY NIGHT LIVE







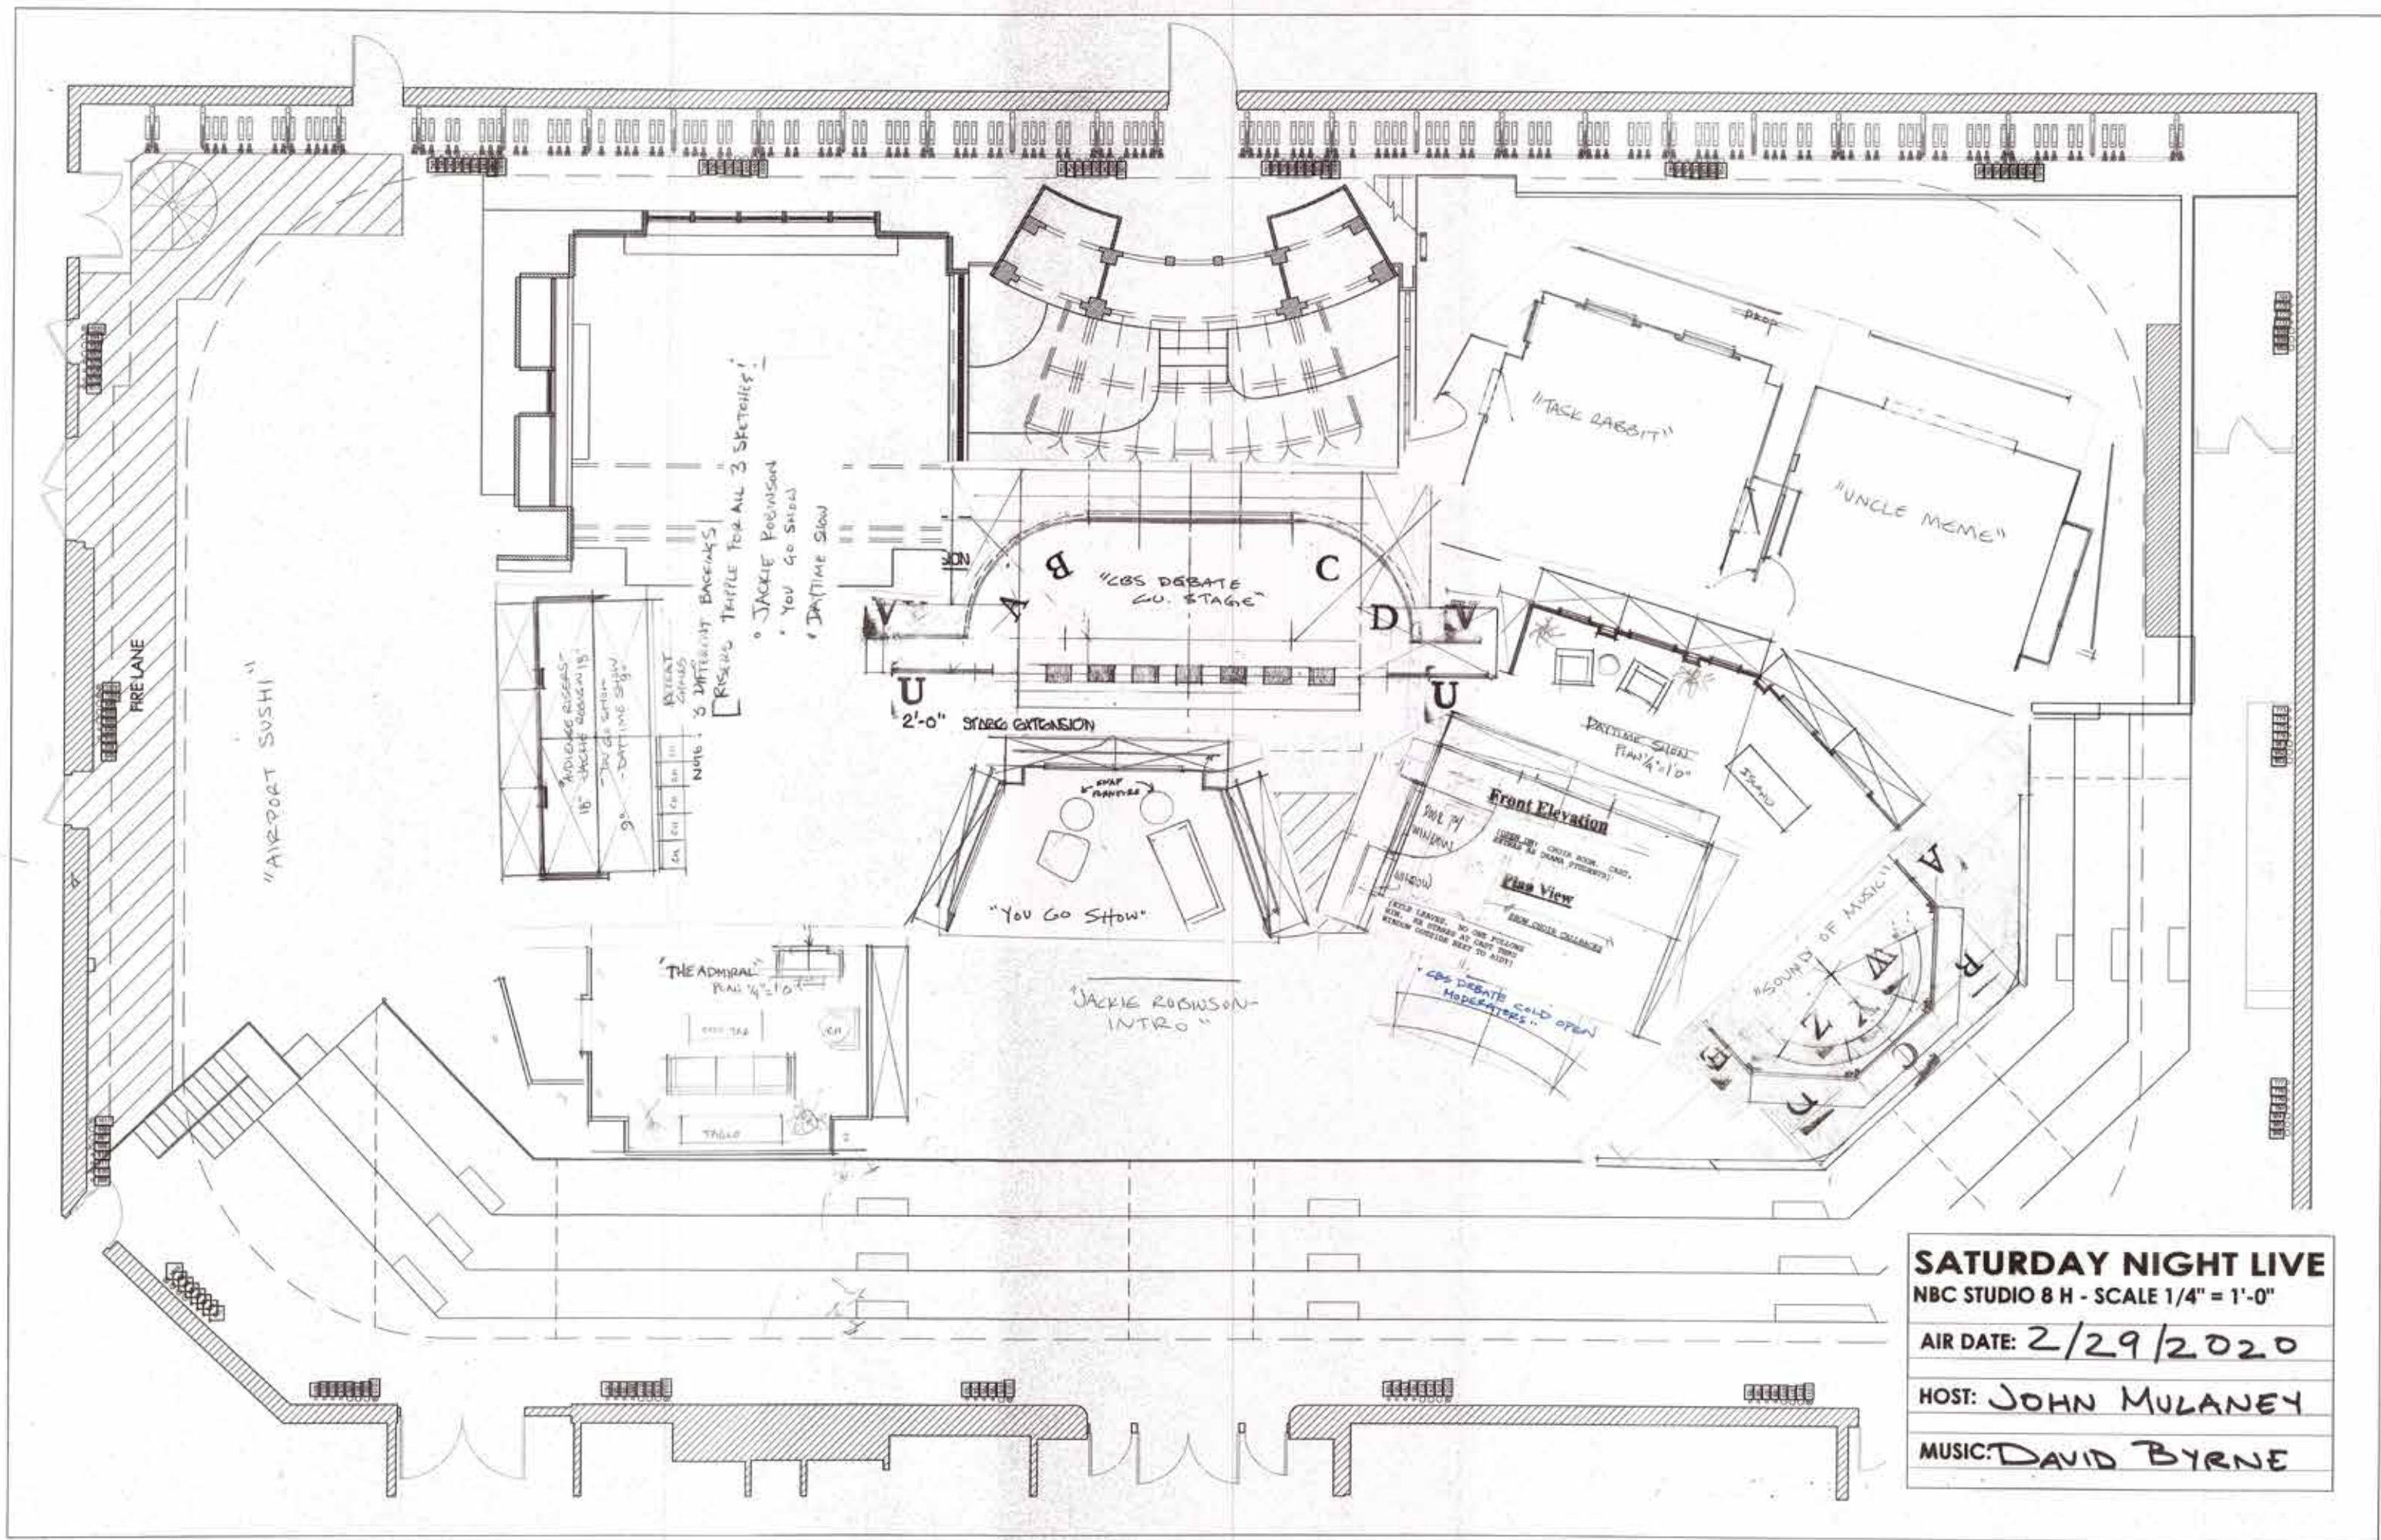










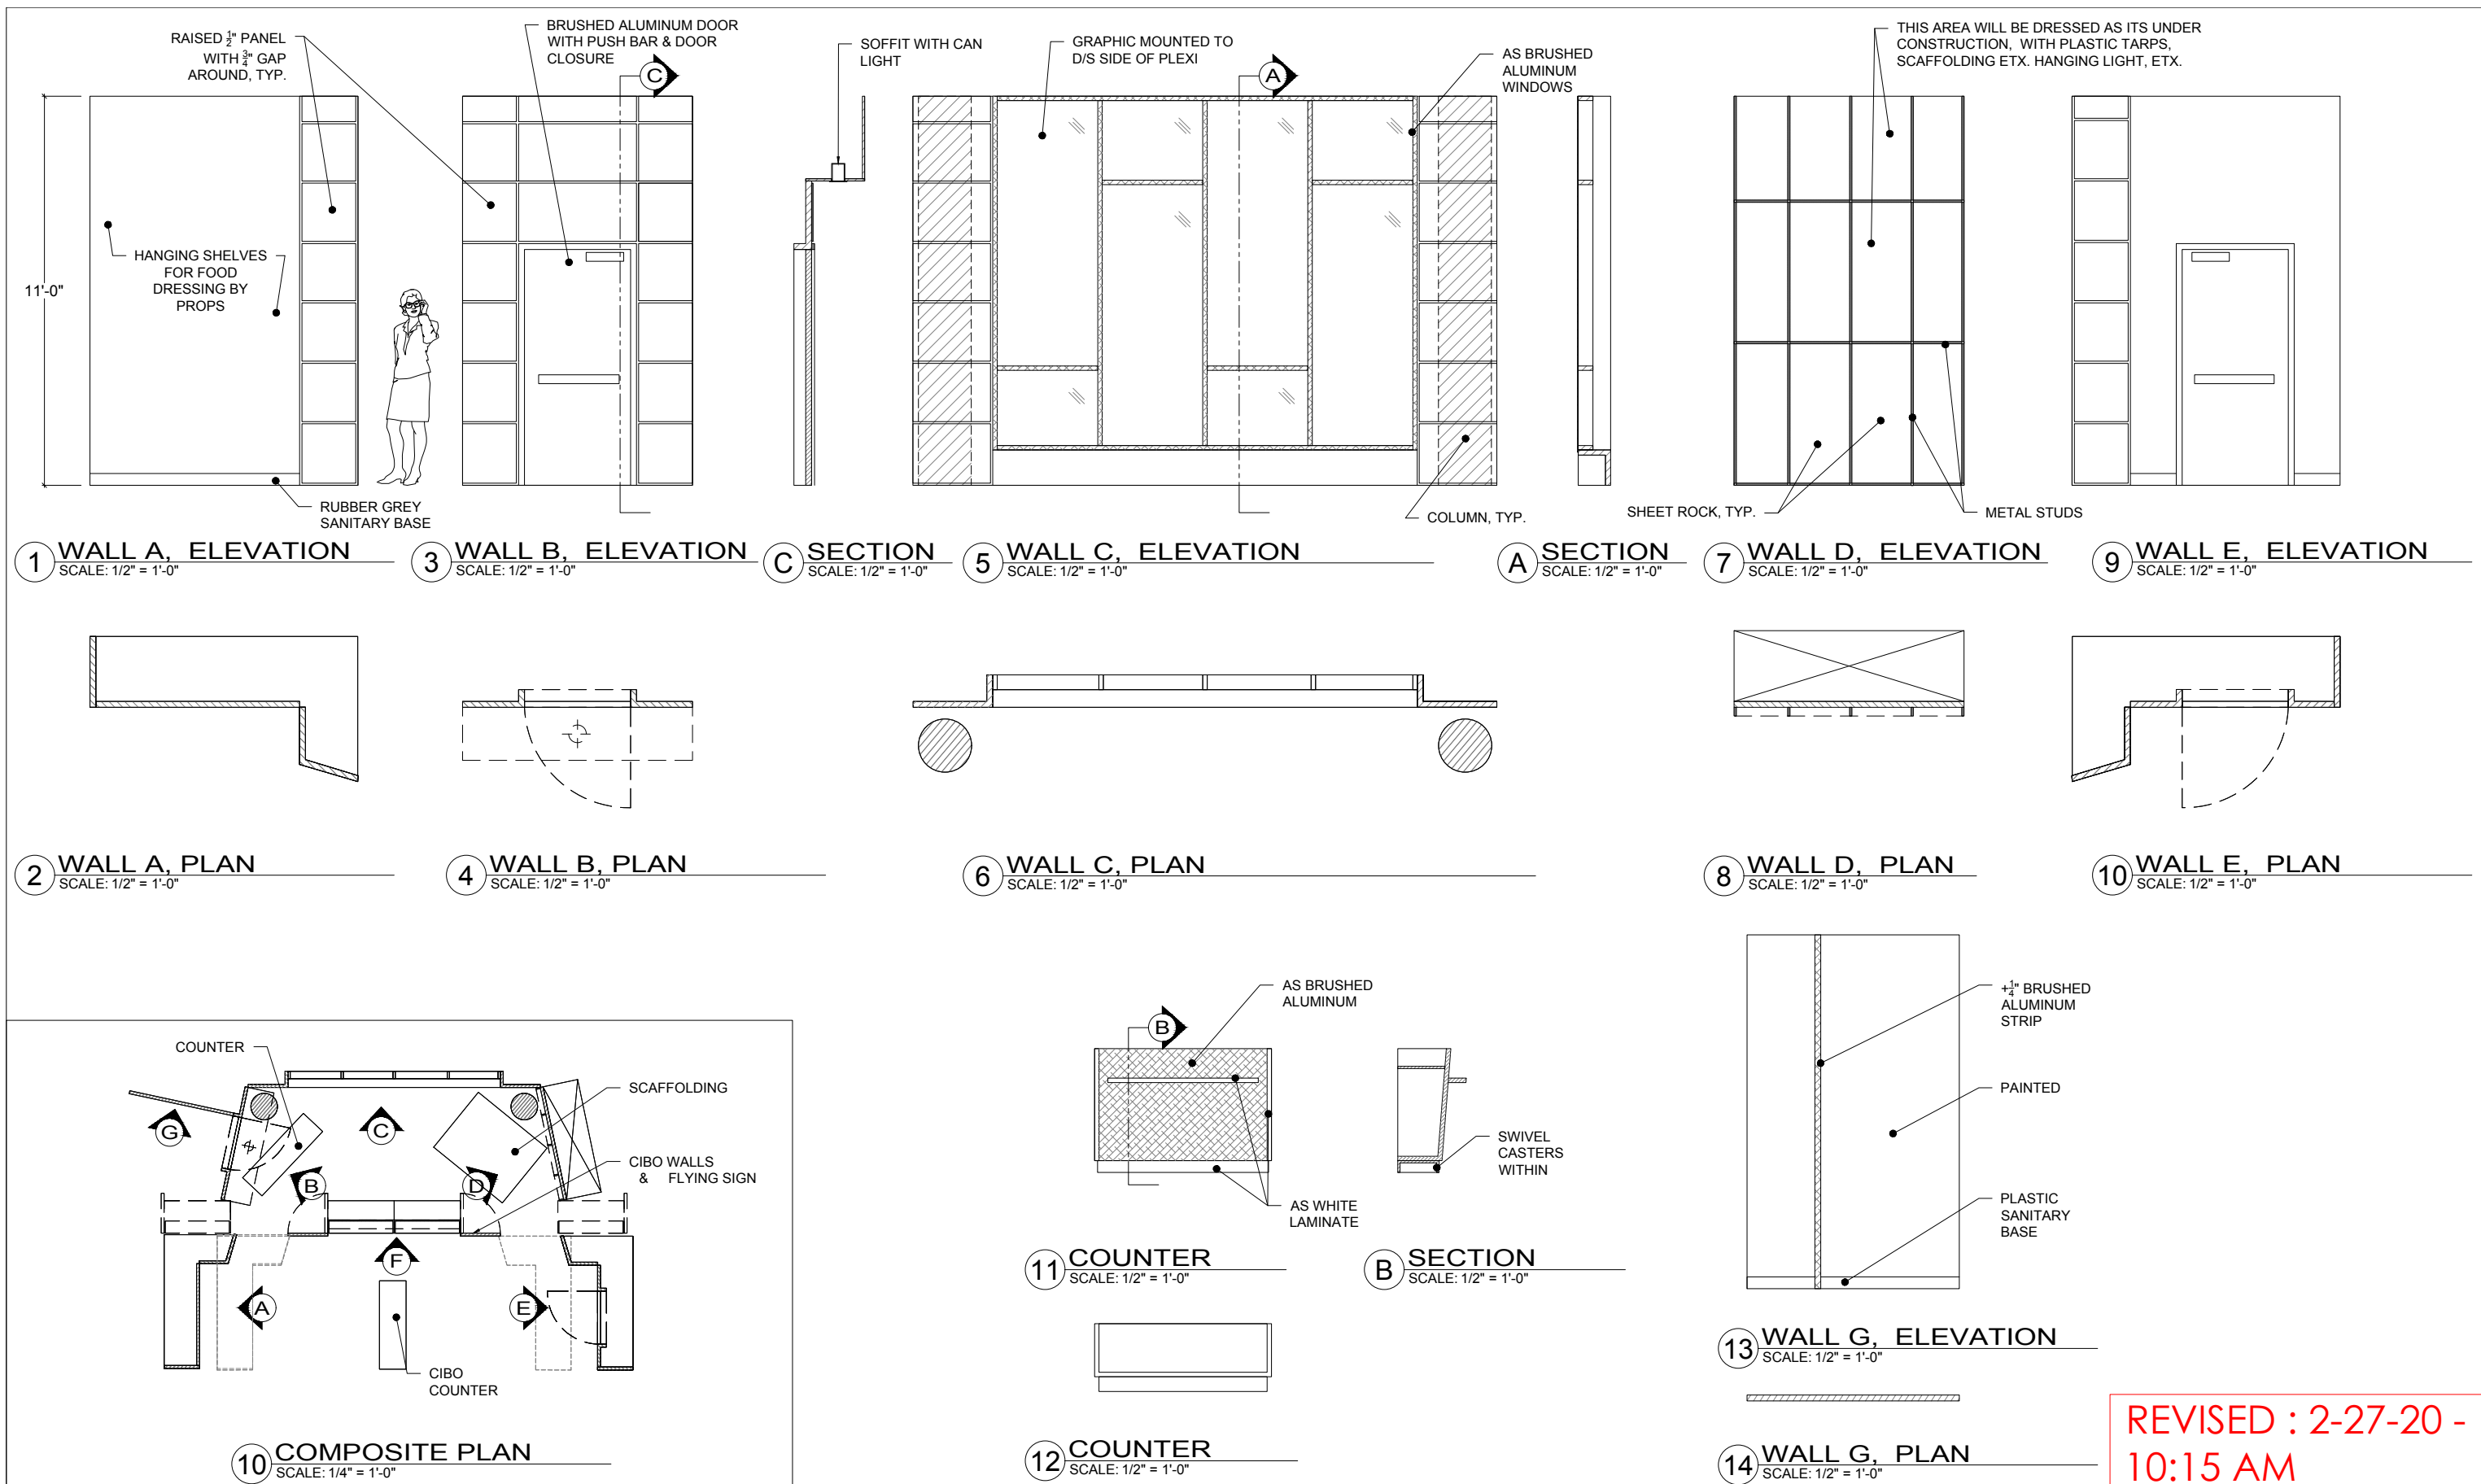

REVISED : 2-27-20 - 10:15 AM







FIRE LANE

"HEELS"

BLUE KEY
PROP HAMPER # 51

BLUE KEY # 3

AFRICAN TOURISM

"THE BACHELOR MANSION"
PLAN VIEW
SCALE: 1/4" = 1'-0"

18'

ESCAPE

"VISITING GRANDMA-BALCONY"
4x8 (4) +30"

DROP

PROP BENCH TREE

"THE BACHELOR-BENCH"
TURF

DEBATE C.O.
STAGE T.B.D.

"MADAME VIVELDA"

"HEAVEN"

"DEBATE C.O. MODERATORS T.B.D."

"VISITING GRANDMA"
EXTERIOR

PROP BENCH PLANTS

