



SEASON 1 - DESIGN PRESENTATION











Zoo Entrance Concept




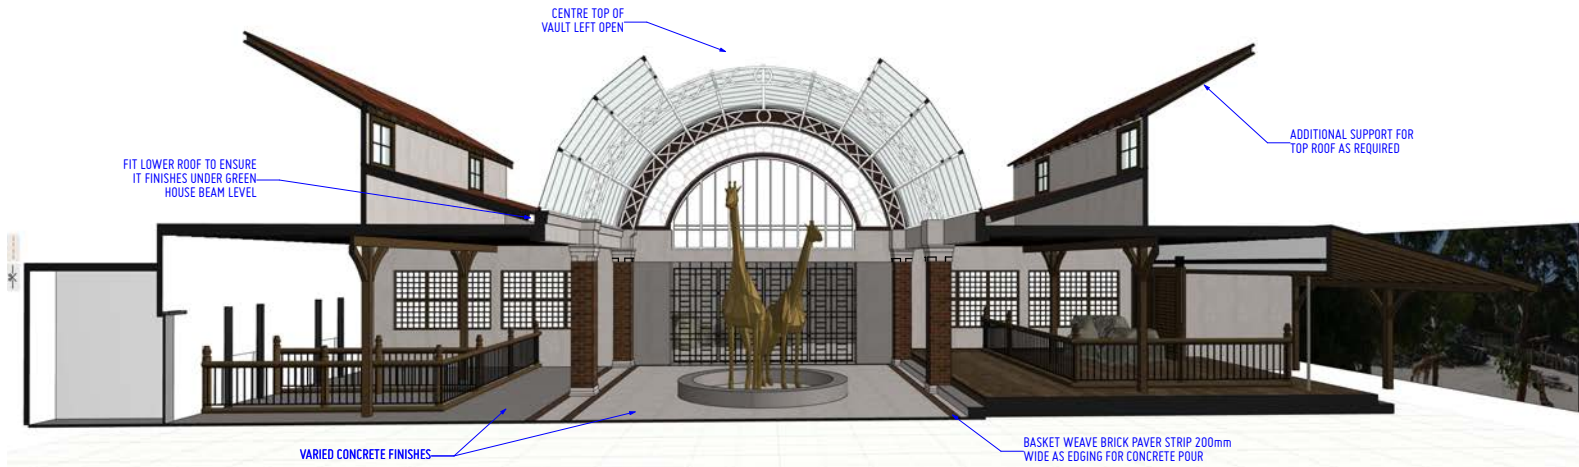


REF.

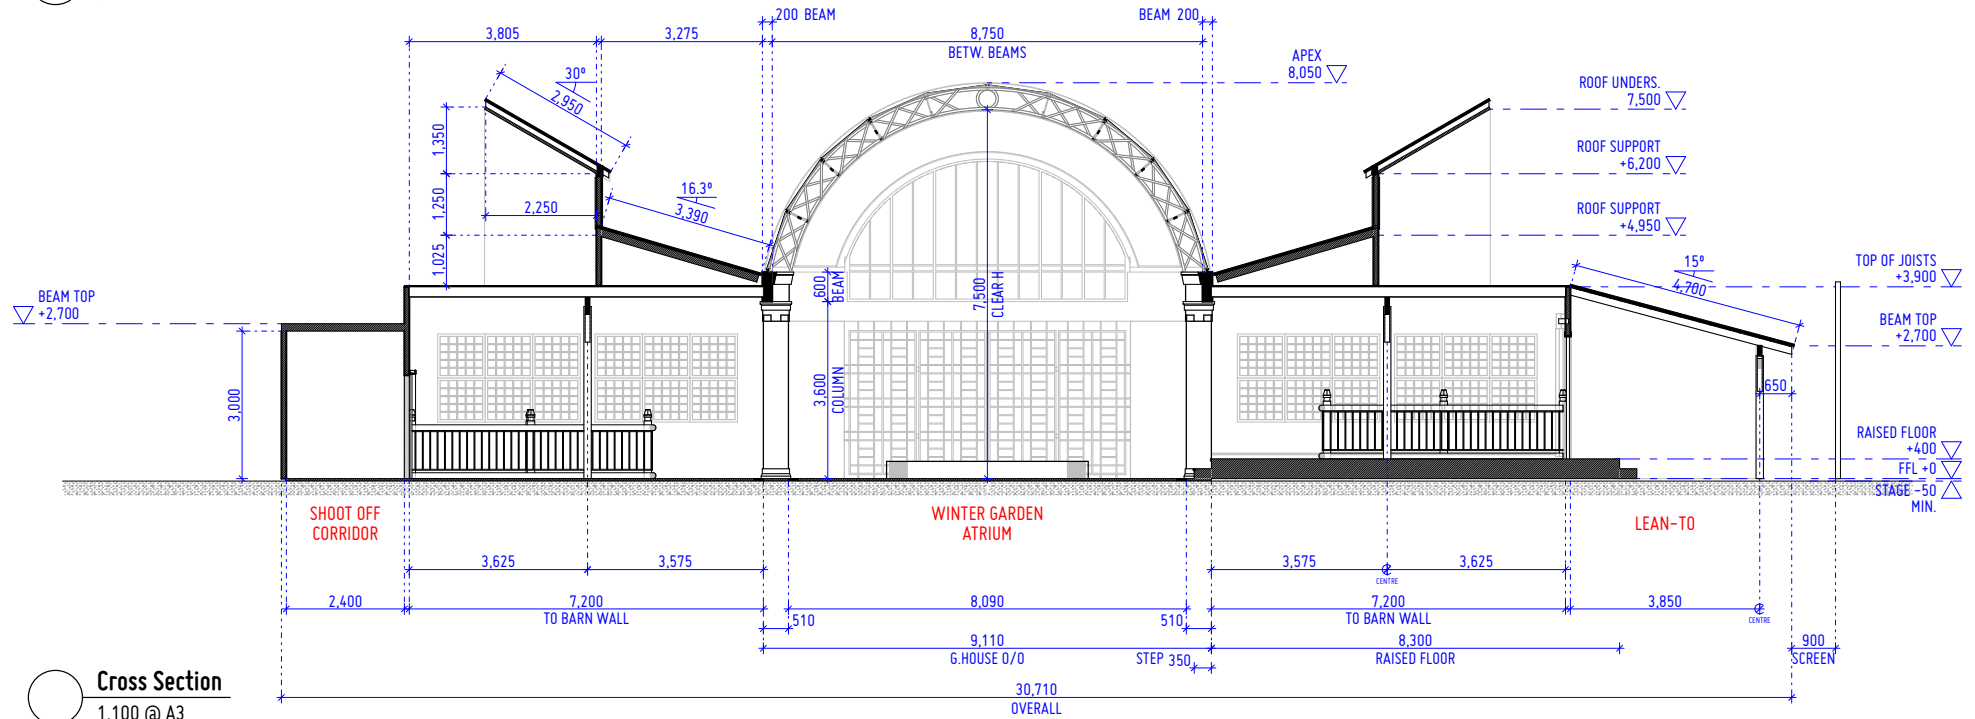


Cross Section
1:100 @ A3

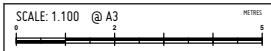


SET NAME: Zoo / Preserve	STATUS: W.I.P.	SET PREFIX: INT	REVISION: A
DRAWING NO: SECTION CROSS	APPROVAL: PD: Nick B AD: Nick C	SET CODE: ZOO	DRAWING NUMBER: 04
LOCATION: 15-21 Chonny Crescent	DATE: 21/07/20	DRAWN BY: LMR	
SCALE: 1:100 A3	ZOO_SECTION CROSS_200715.PDF		


ZOO_200721.pln

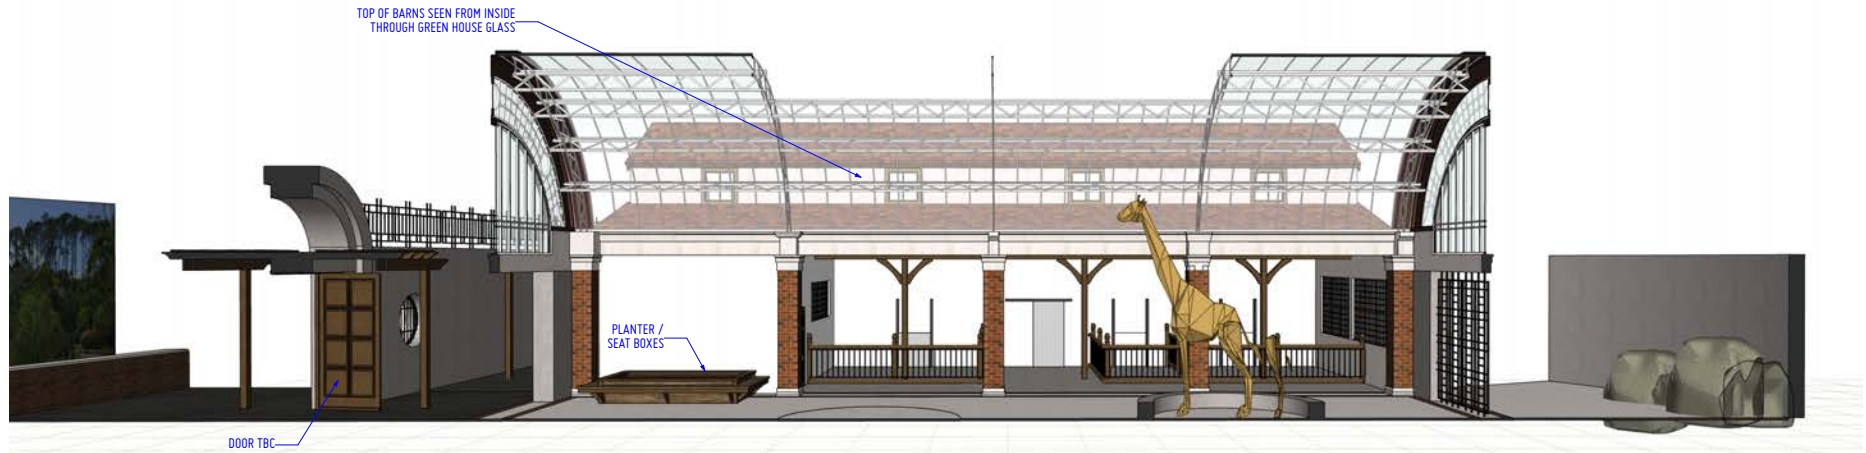

REF.

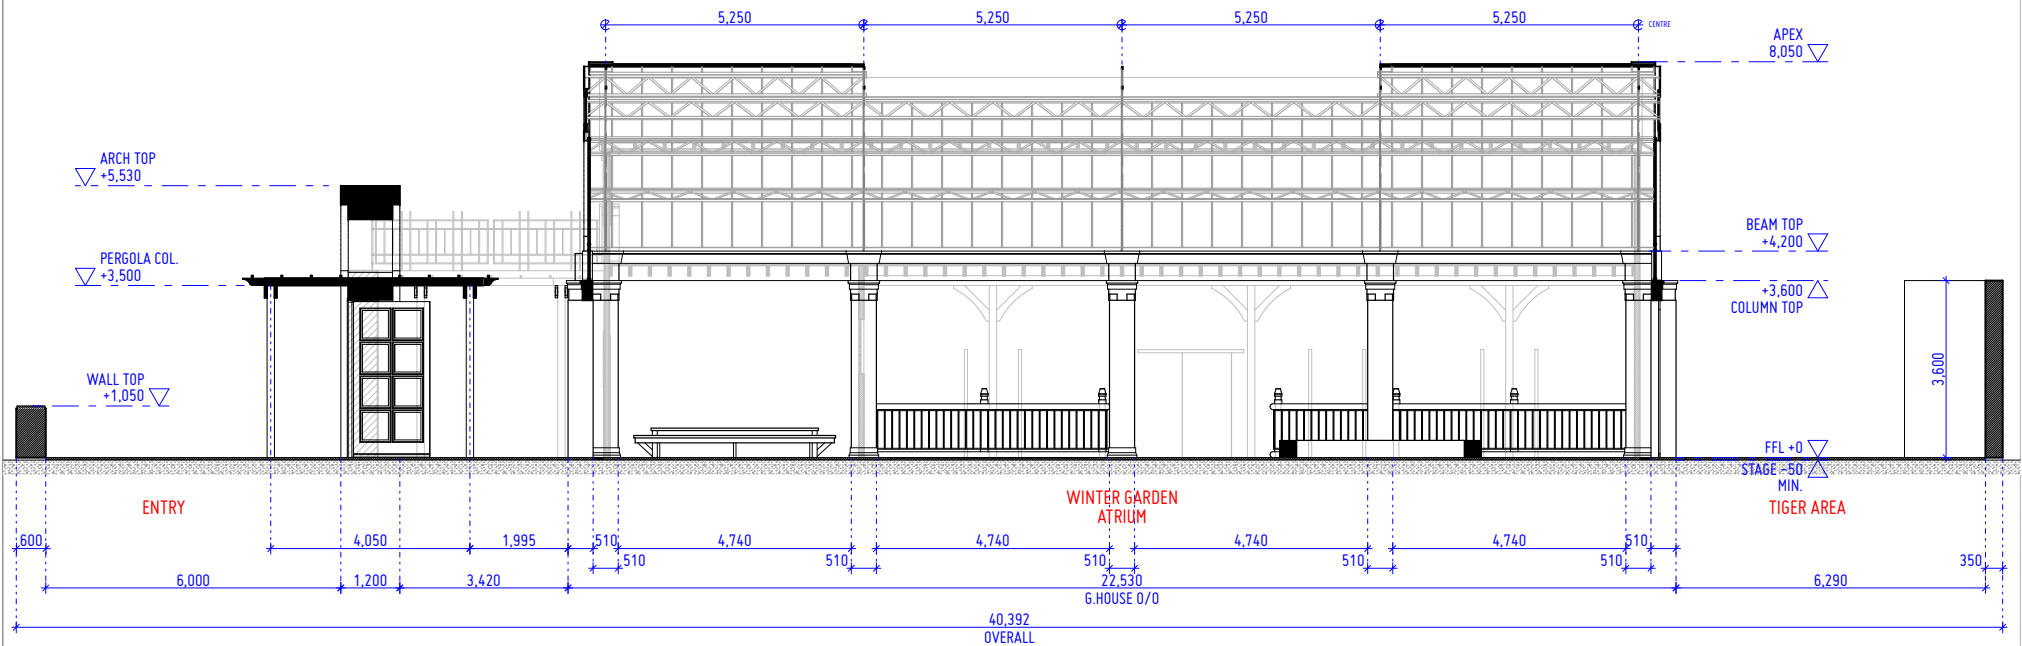


Long Section
1:100 @ A3

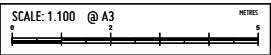


SET NAME: Zoo / Preserve	STATUS: W.I.P.	SET PREFIX: INT	REVISION: A
DRAWING: SECTION LONG	APPROVAL: PD: Nick B AD: Nick C	SET CODE: ZOO	DRAWING NUMBER: 05
LOCATION: 15-21 Chonny Crescent	SCALE: 1:100 @ A3	DATE: 21/07/20	DRAWN BY: LMR

ZOO_SECTION LONG_200718.PDF







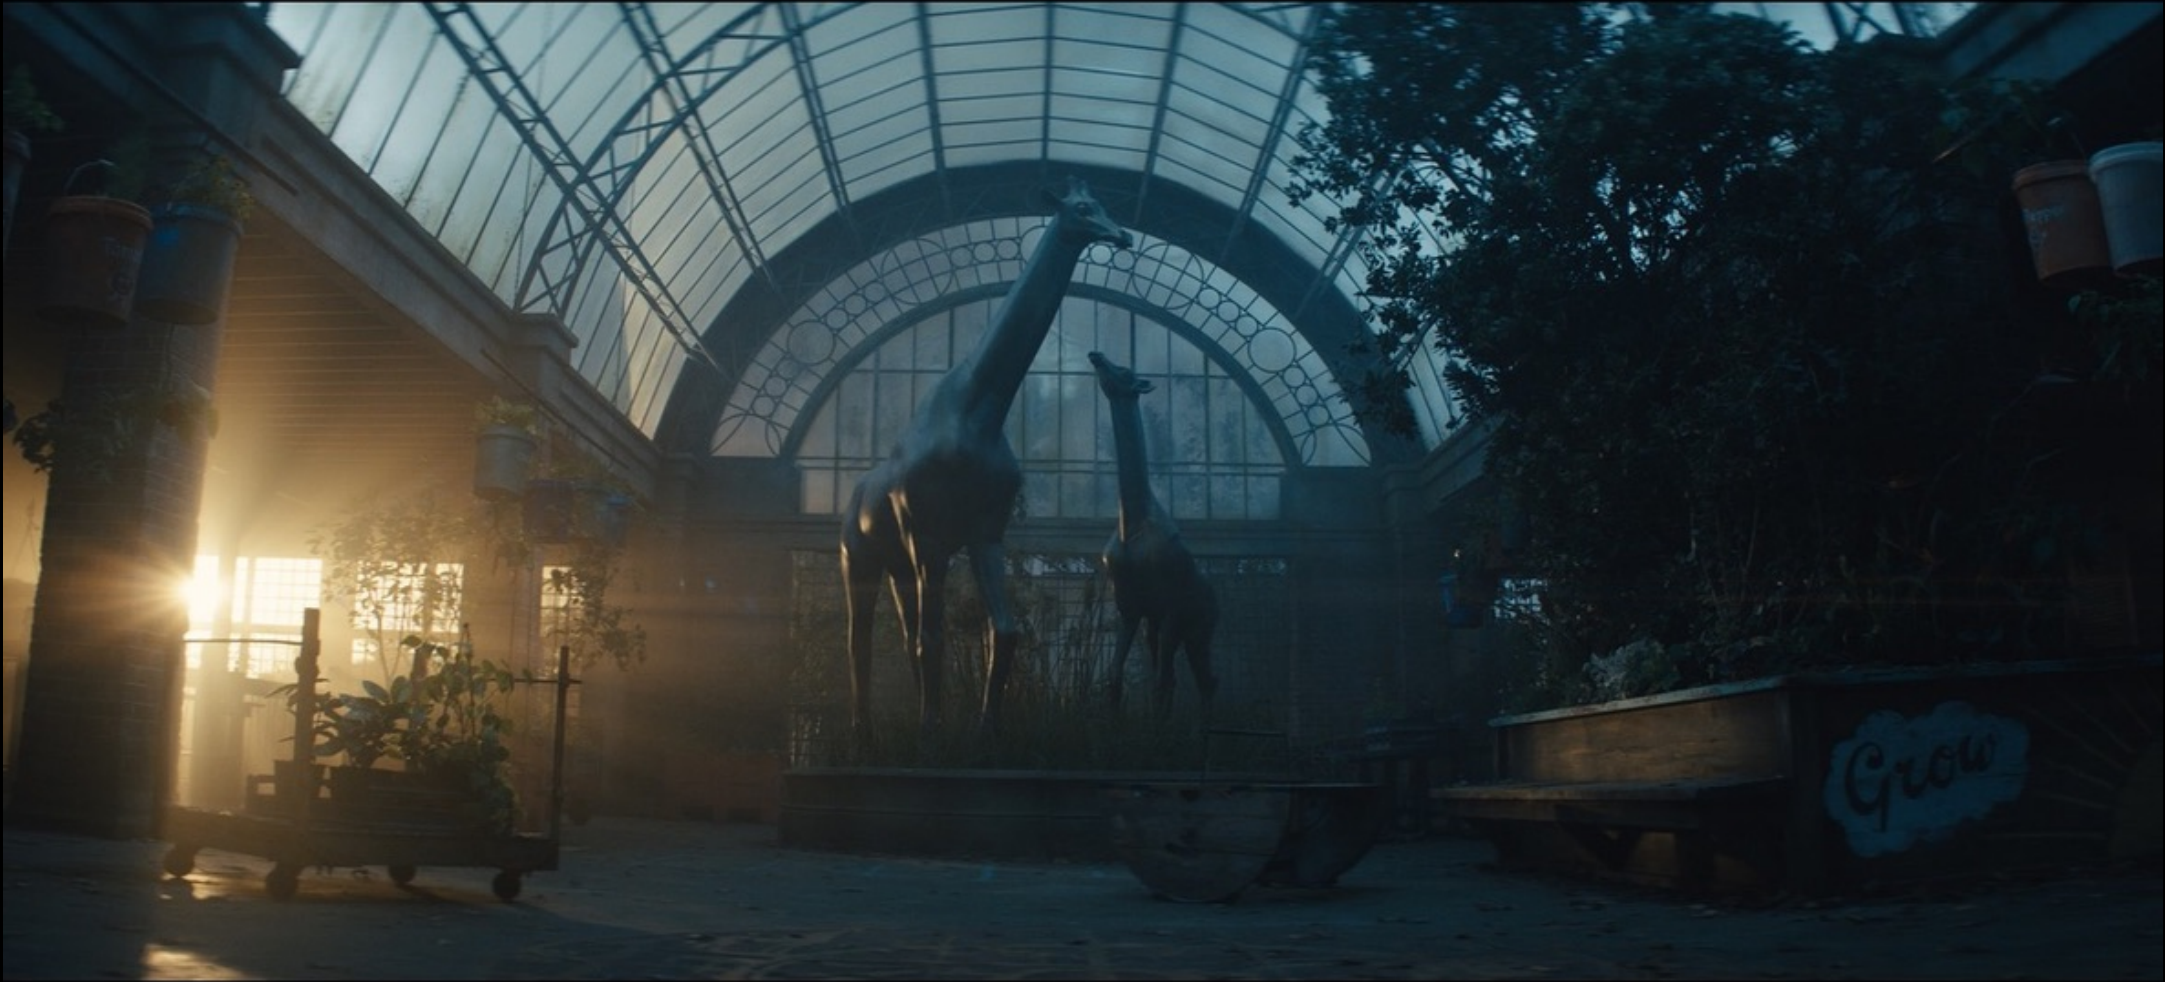



VISITORS CENTER - CONCEPT



VisitorCentre_View02_v003a_pzw_200803

VISITOR CENTRE




VISITORS CENTER - CONCEPT





INTERIOR VISITORS CENTER - CONCEPT



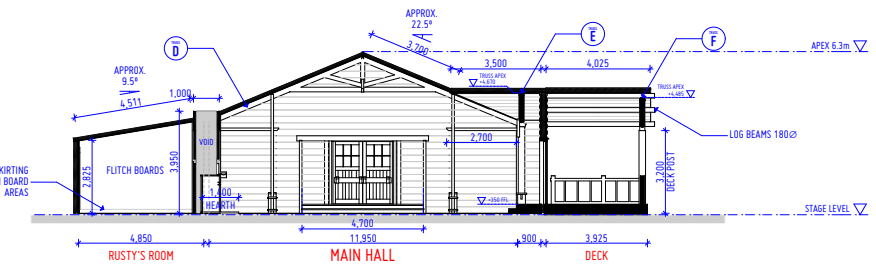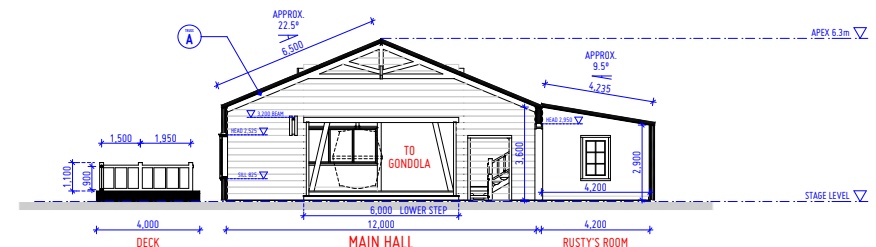
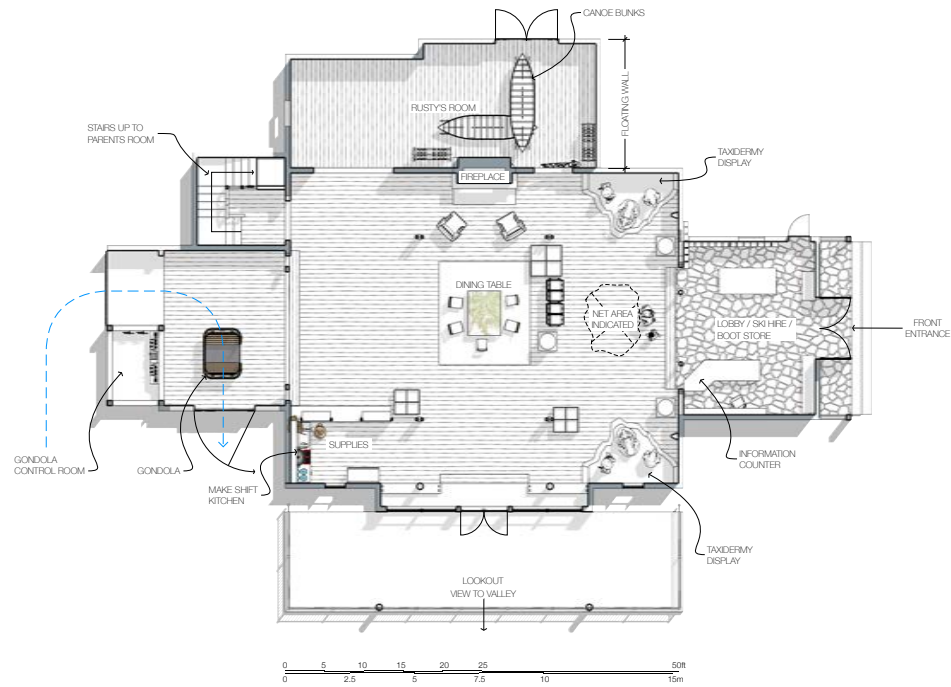


KEY: LOG WALL, TIMBER BOARDS, FLITCH BOARDS

SCALE 1:100 @ A3
NOTE: Overall dimensions subject to wall thicknesses

PRELIMINARY

Visitor Centre	W.I.P.	INT	A
Structure Details	ISSUED	INT EXT	A
1:100 @ A3 - 2-Jun-23	1:100 @ A3 - 2-Jun-23	1:100 @ A3 - 2-Jun-23	1:100 @ A3 - 2-Jun-23

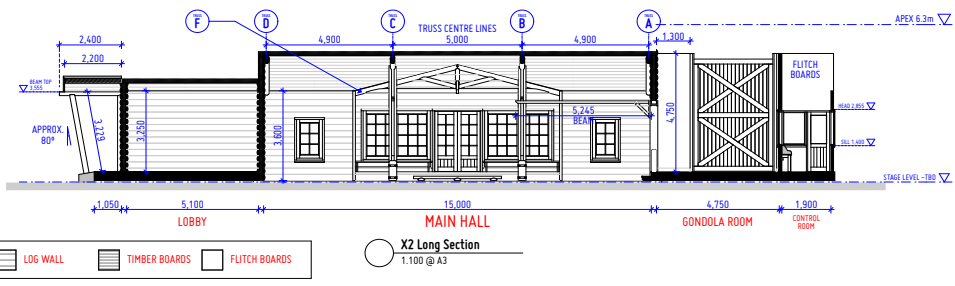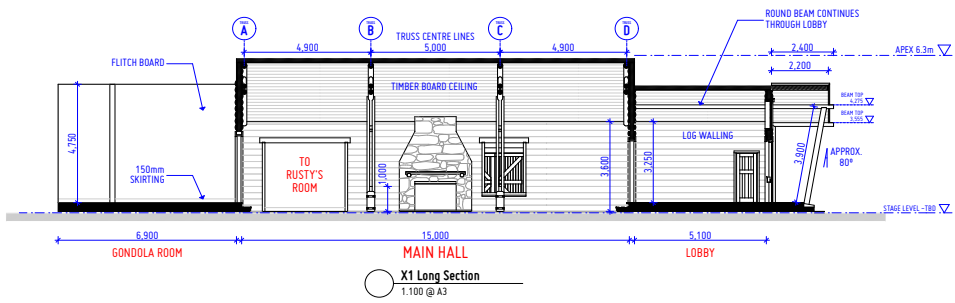


KEY: LOG WALL, TIMBER BOARDS, FLITCH BOARDS

SCALE 1:100 @ A3
NOTE: Overall dimensions subject to wall thicknesses

PRELIMINARY

Visitor Centre	W.I.P.	INT	A
Structure Details	ISSUED	INT EXT	A
1:100 @ A3 - 2-Jun-23	1:100 @ A3 - 2-Jun-23	1:100 @ A3 - 2-Jun-23	1:100 @ A3 - 2-Jun-23

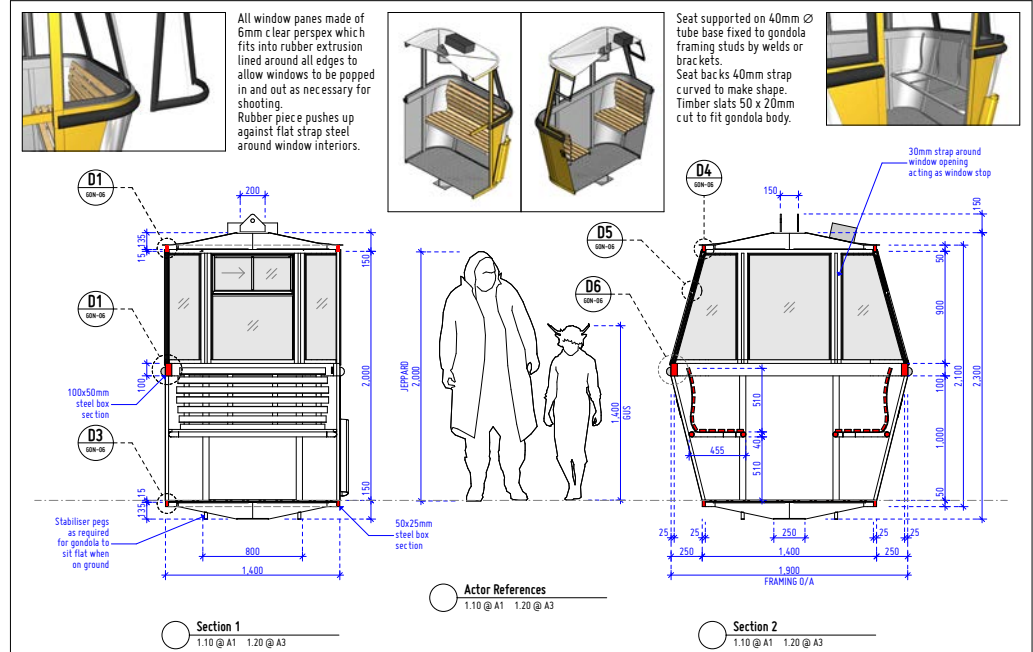

SCALE 1:20 @ A3

FOR CONSTRUCTION

Gondola	ISSUED	INT EXT	A
Structure Details	ISSUED	INT EXT	A
1:20 @ A3 - 17-Mar-23	1:20 @ A3 - 17-Mar-23	1:20 @ A3 - 17-Mar-23	1:20 @ A3 - 17-Mar-23







BurgerClinic_v003_pzw_200303

BURGER CLINIC

LIL SHERRIF'S FAST FOOD RESTAURANT - CONCEPT



Clinic Front Area Concept B



Clinic Front Area Concept A





Clinic Office Concept



Clinic Lab Concept

INT/EXT FAST FOOD RESTAURANT - FRONT EXTERIOR ELEVATION

WIP01 10.Jul.20

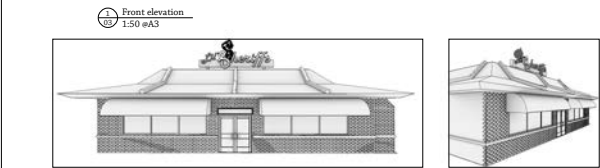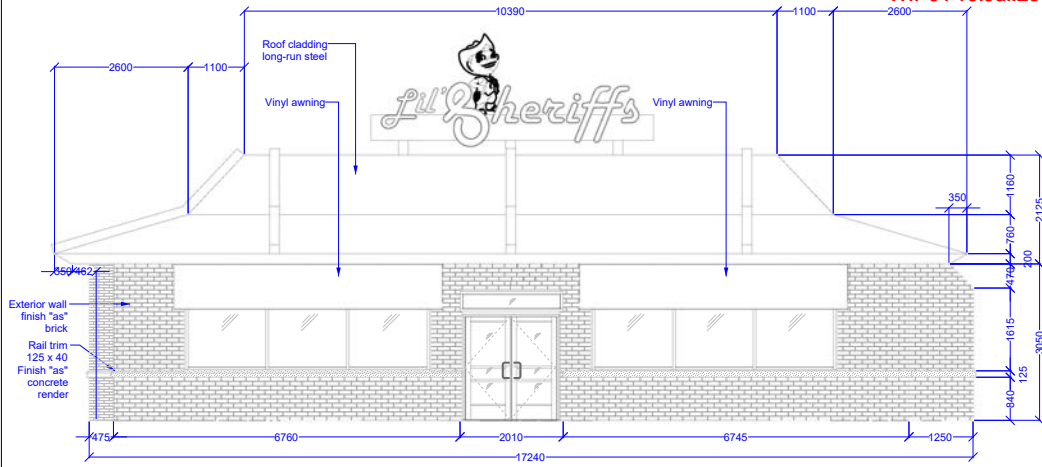

Notes


REV	DATE	DESCRIPTION	BY

PRELIMINARY

PROJECT NAME: INT/EXT Fast Food Restaurant		CLIENT: 'SWEET TOOTH' Menu Chee Ltd.	
DRAWING: Front exterior elevation		PROJECT NUMBER: 03	
CHECKED BY: 5-21 Cherry Cheong		DESIGNER: Nick Bassett	
SCALE: 1:50 @ A3: 1100 x 840	DATE: 10 Jul 20	DRAWN BY: BK	PROJECT NUMBER: 03

INT/EXT FAST FOOD RESTAURANT - SET OUT PLAN

WIP01 10.Jul.20

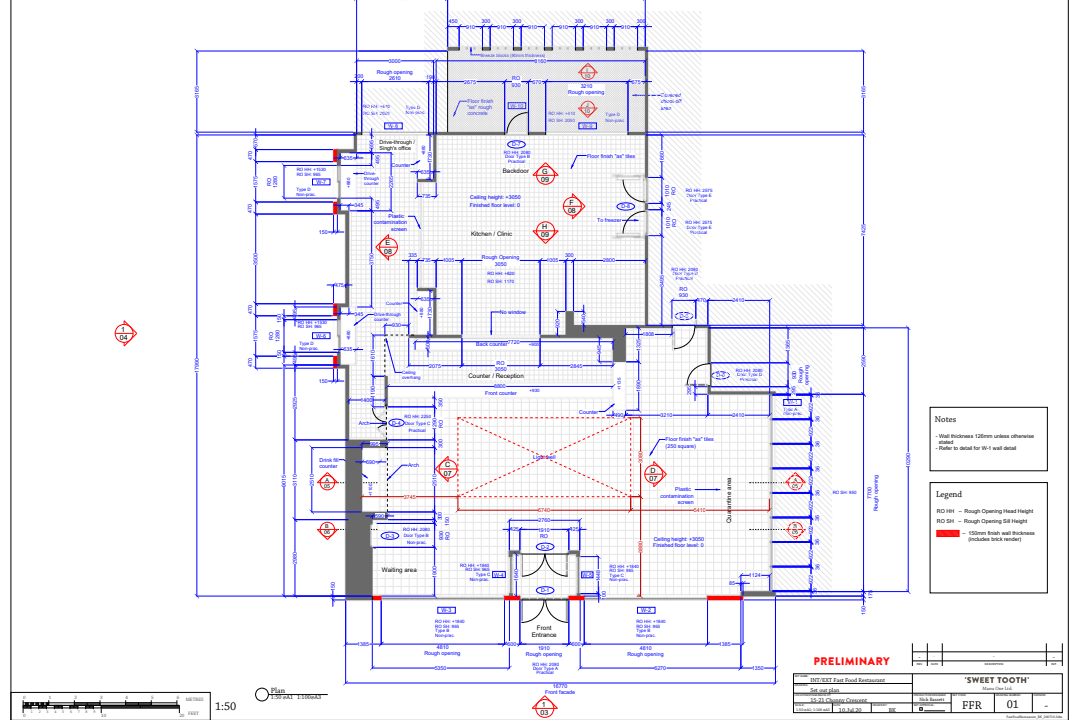



- Notes**
- Wall thickness 120mm unless otherwise stated. Refer to detail for 90° wall detail.
- Legend**
- RD 04 - Rough Opening Head Height
 - RD 05 - Rough Opening Sid Height
 - 100mm finish wall thickness (includes brick render)

PRELIMINARY

PROJECT NAME: INT/EXT Fast Food Restaurant		CLIENT: 'SWEET TOOTH' Menu Chee Ltd.	
DRAWING: Set out plan		PROJECT NUMBER: 01	
CHECKED BY: 5-21 Cherry Cheong		DESIGNER: Nick Bassett	
SCALE: 1:50 @ A3: 1100 x 840	DATE: 10 Jul 20	DRAWN BY: BK	PROJECT NUMBER: 01

INT/EXT FAST FOOD RESTAURANT - INTERIOR SECTIONS A-A / B-B

WIP01 22.May.20

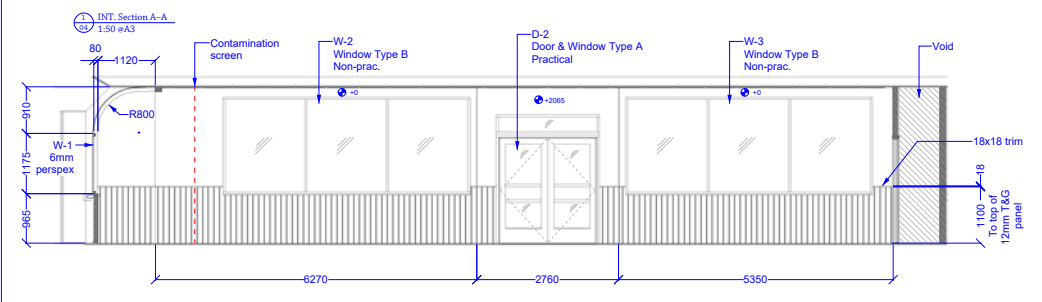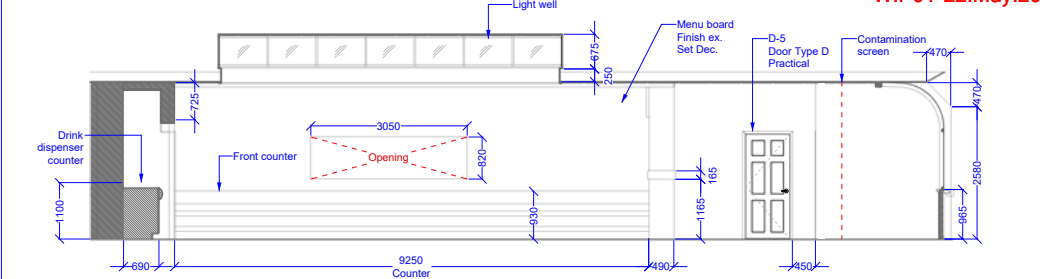

Notes

REV	DATE	DESCRIPTION	BY

PRELIMINARY

PROJECT NAME: INT/EXT Fast Food Restaurant		CLIENT: 'SWEET TOOTH' Menu Chee Ltd.	
DRAWING: Interior sections A-A, B-B		PROJECT NUMBER: 04	
CHECKED BY: BK		DESIGNER: Nick Bassett	
SCALE: 1:50 @ A3	DATE: 22 May 20	DRAWN BY: BK	PROJECT NUMBER: 04




LIL SHERIFF'S FAST FOOD RESTAURANT





EXTERIOR LIL SHERIFF'S - PRODUCTION STILL



INTERIOR LIL SHERIFF'S - PRODUCTION STILL

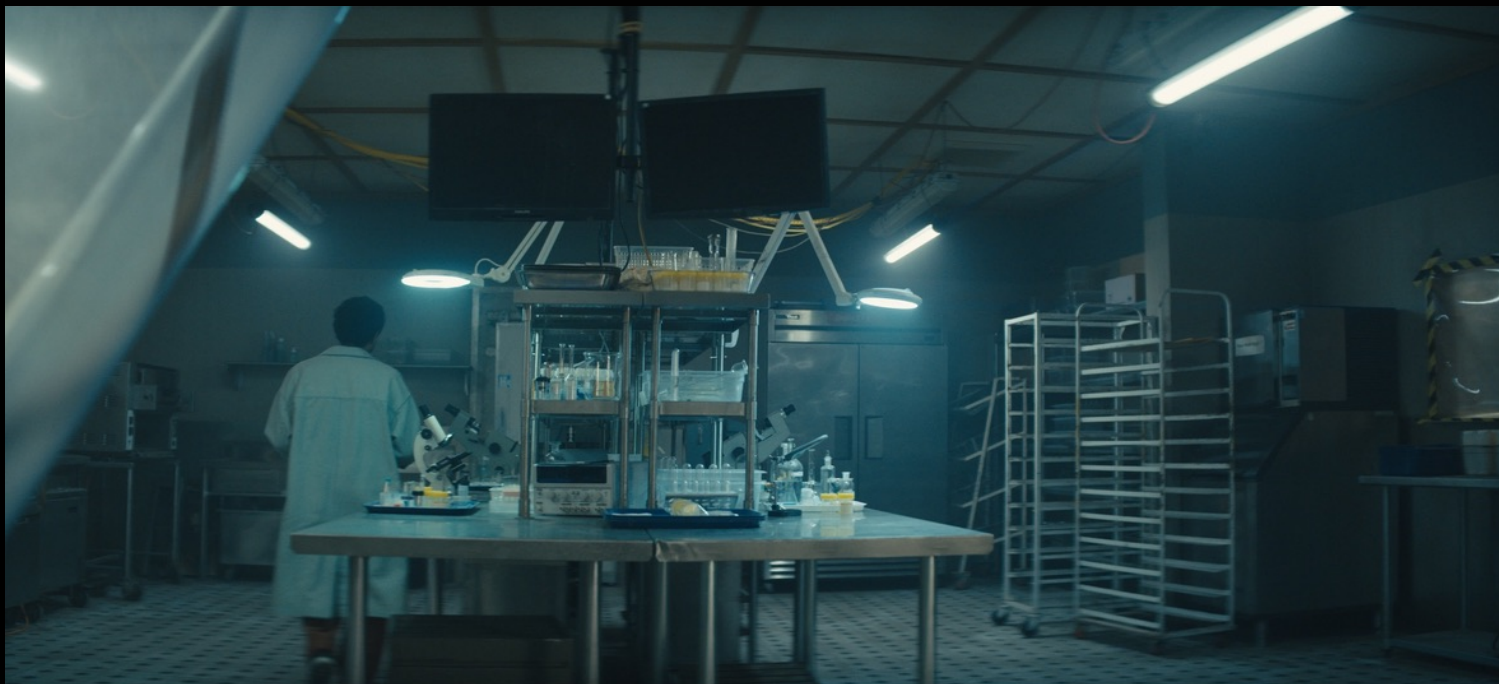

INTERIOR LIL SHERIFF'S - PRODUCTION STILL

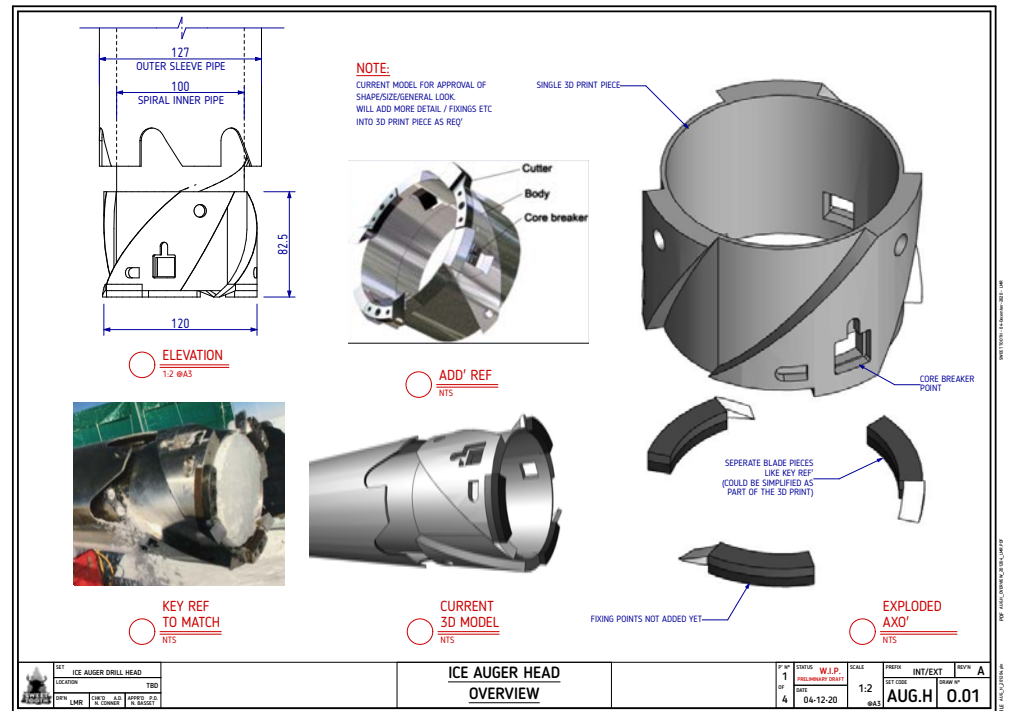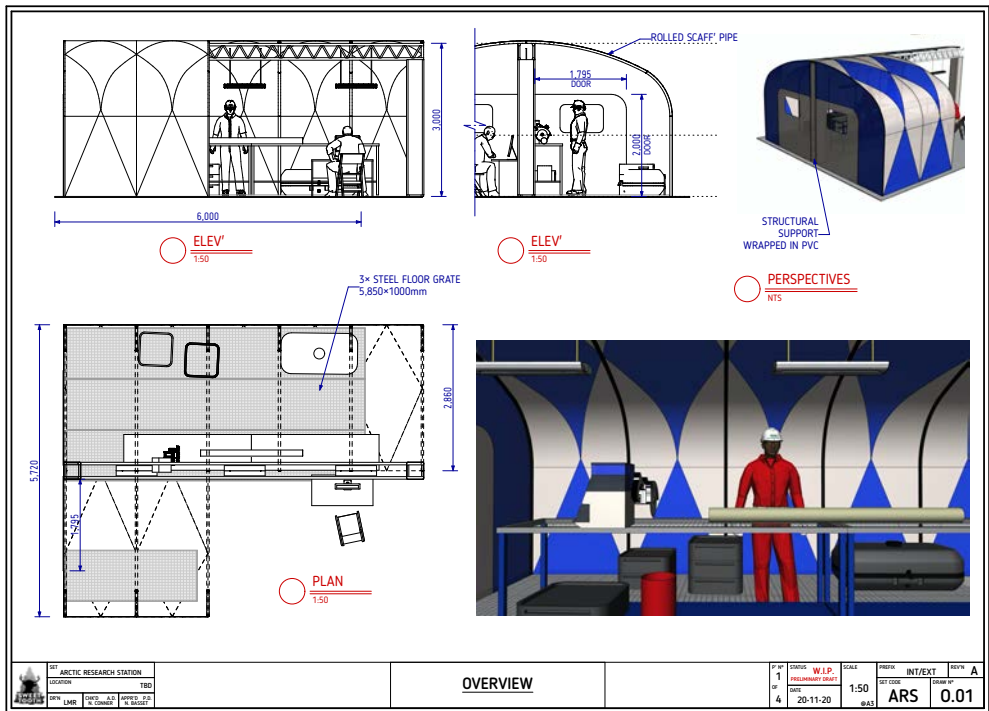




INT ZOO - STORAGE SHED



INT SINGH'S HOUSE



INT TRAIN MARKET

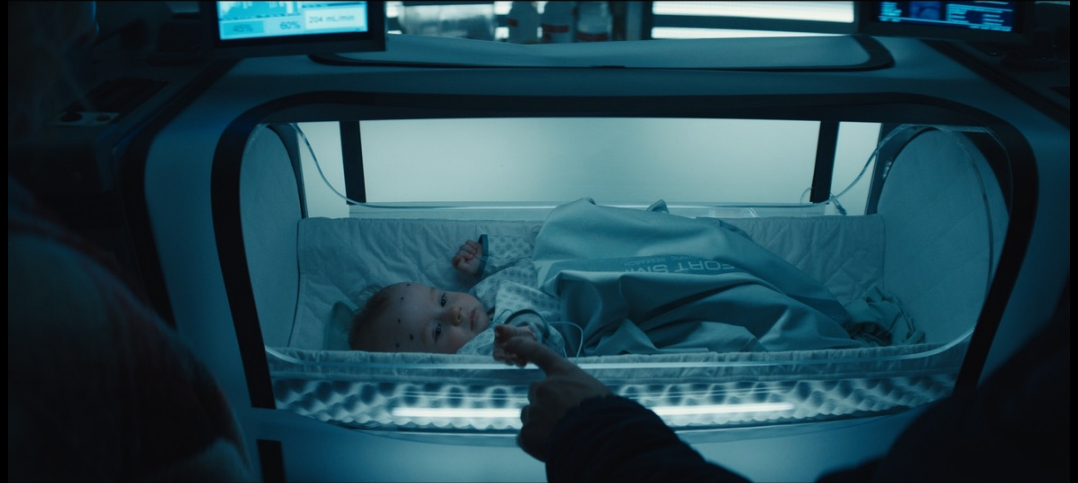

INT FORT SMITH LABS



EXT SALS BAR



INT SALS BAR



EXT ZOO - ABBOTTS SEIGE



EXT TEEN TOWN



EXT CESSNA



EXT CITY STREETS



INT LIBRARY



INT DOLLAR STORE



END