

An aerial night photograph of New York City, featuring the Statue of Liberty in the center. The city lights and streets are visible, creating a dark, urban atmosphere. The text 'SATURDAY' and 'LIVE' is overlaid in white, and 'NIGHT' is overlaid in pink.

SATURDAY **LIVE**

NIGHT





 **NFL
TODAY**



 **NFL
TODAY**




 **NFL
TODAY**








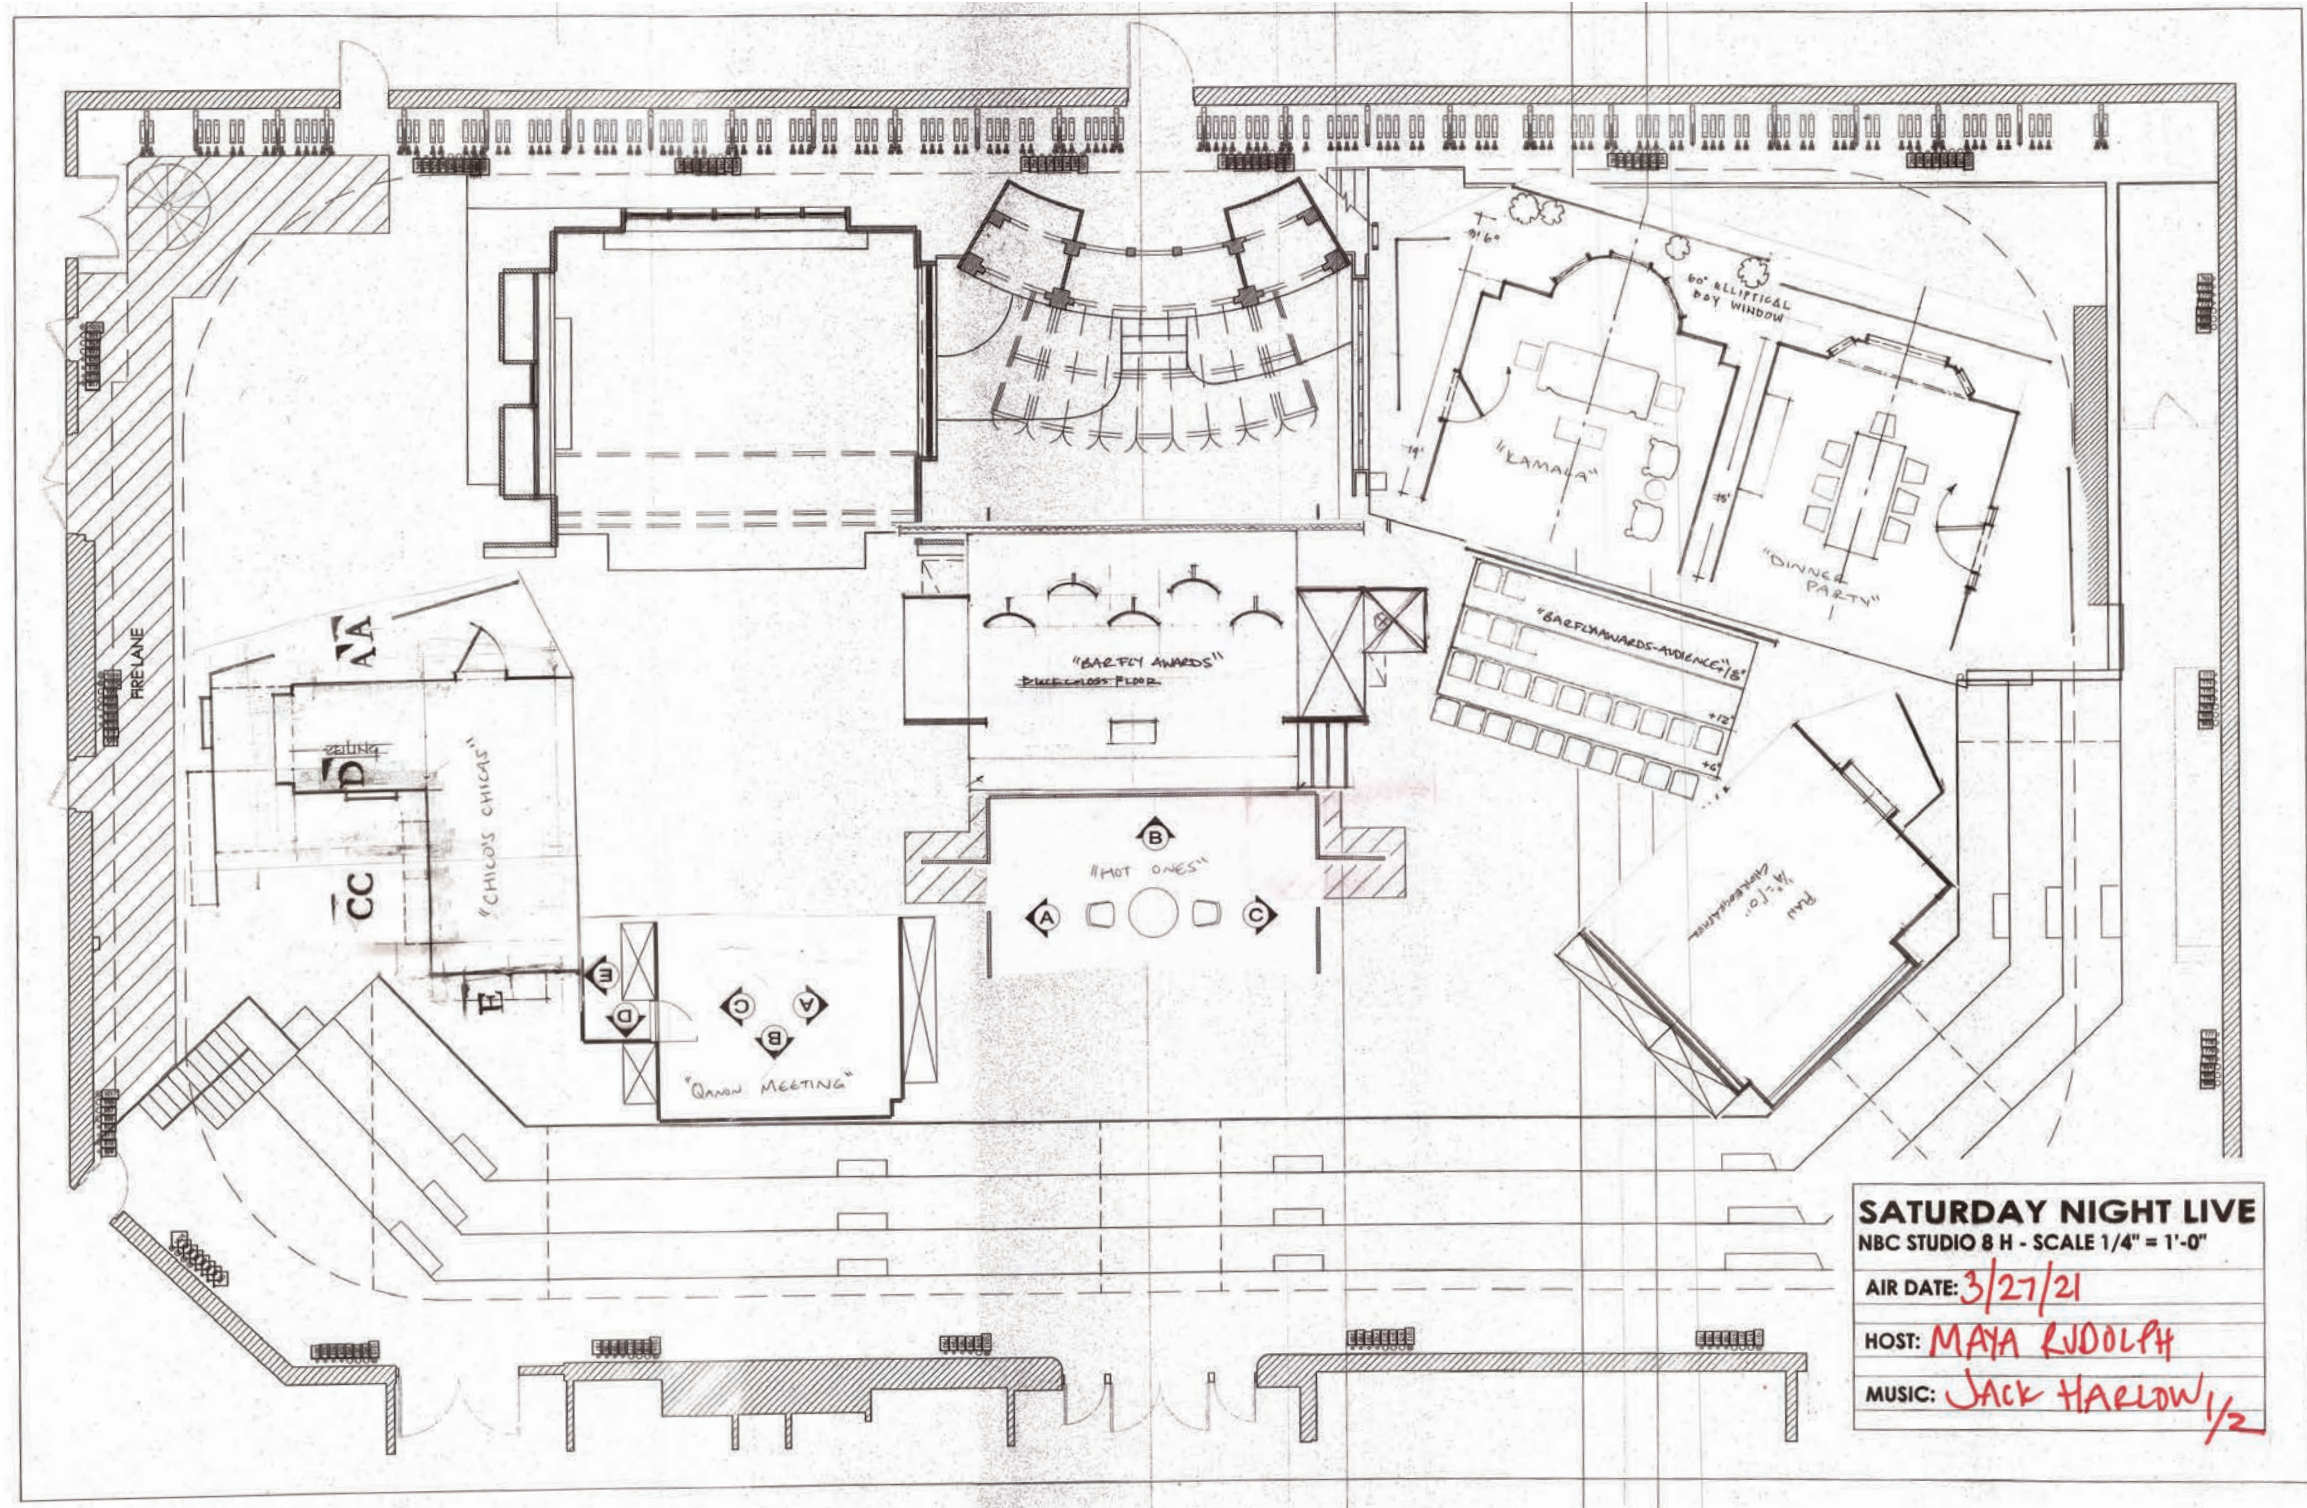






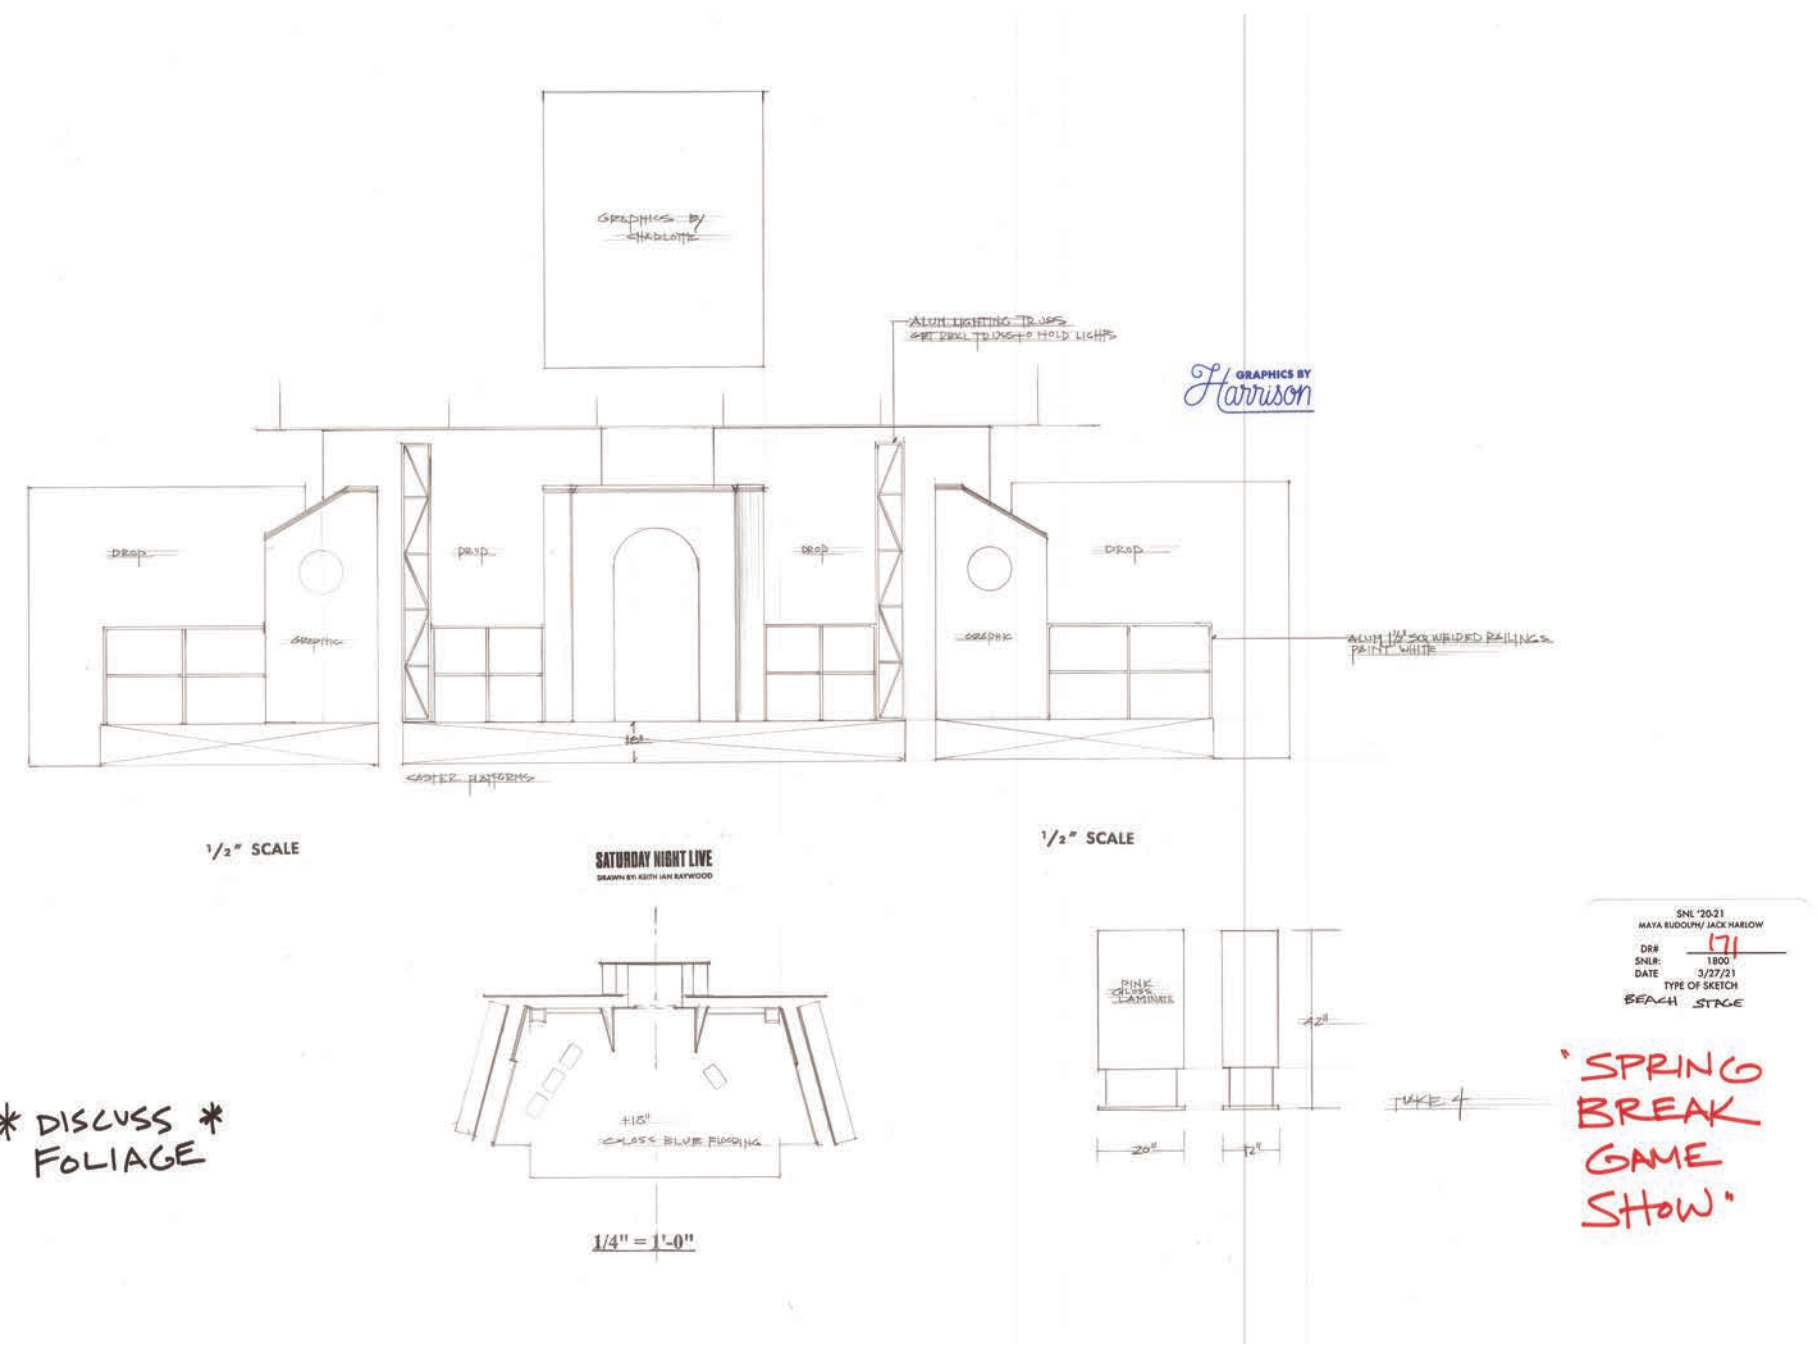











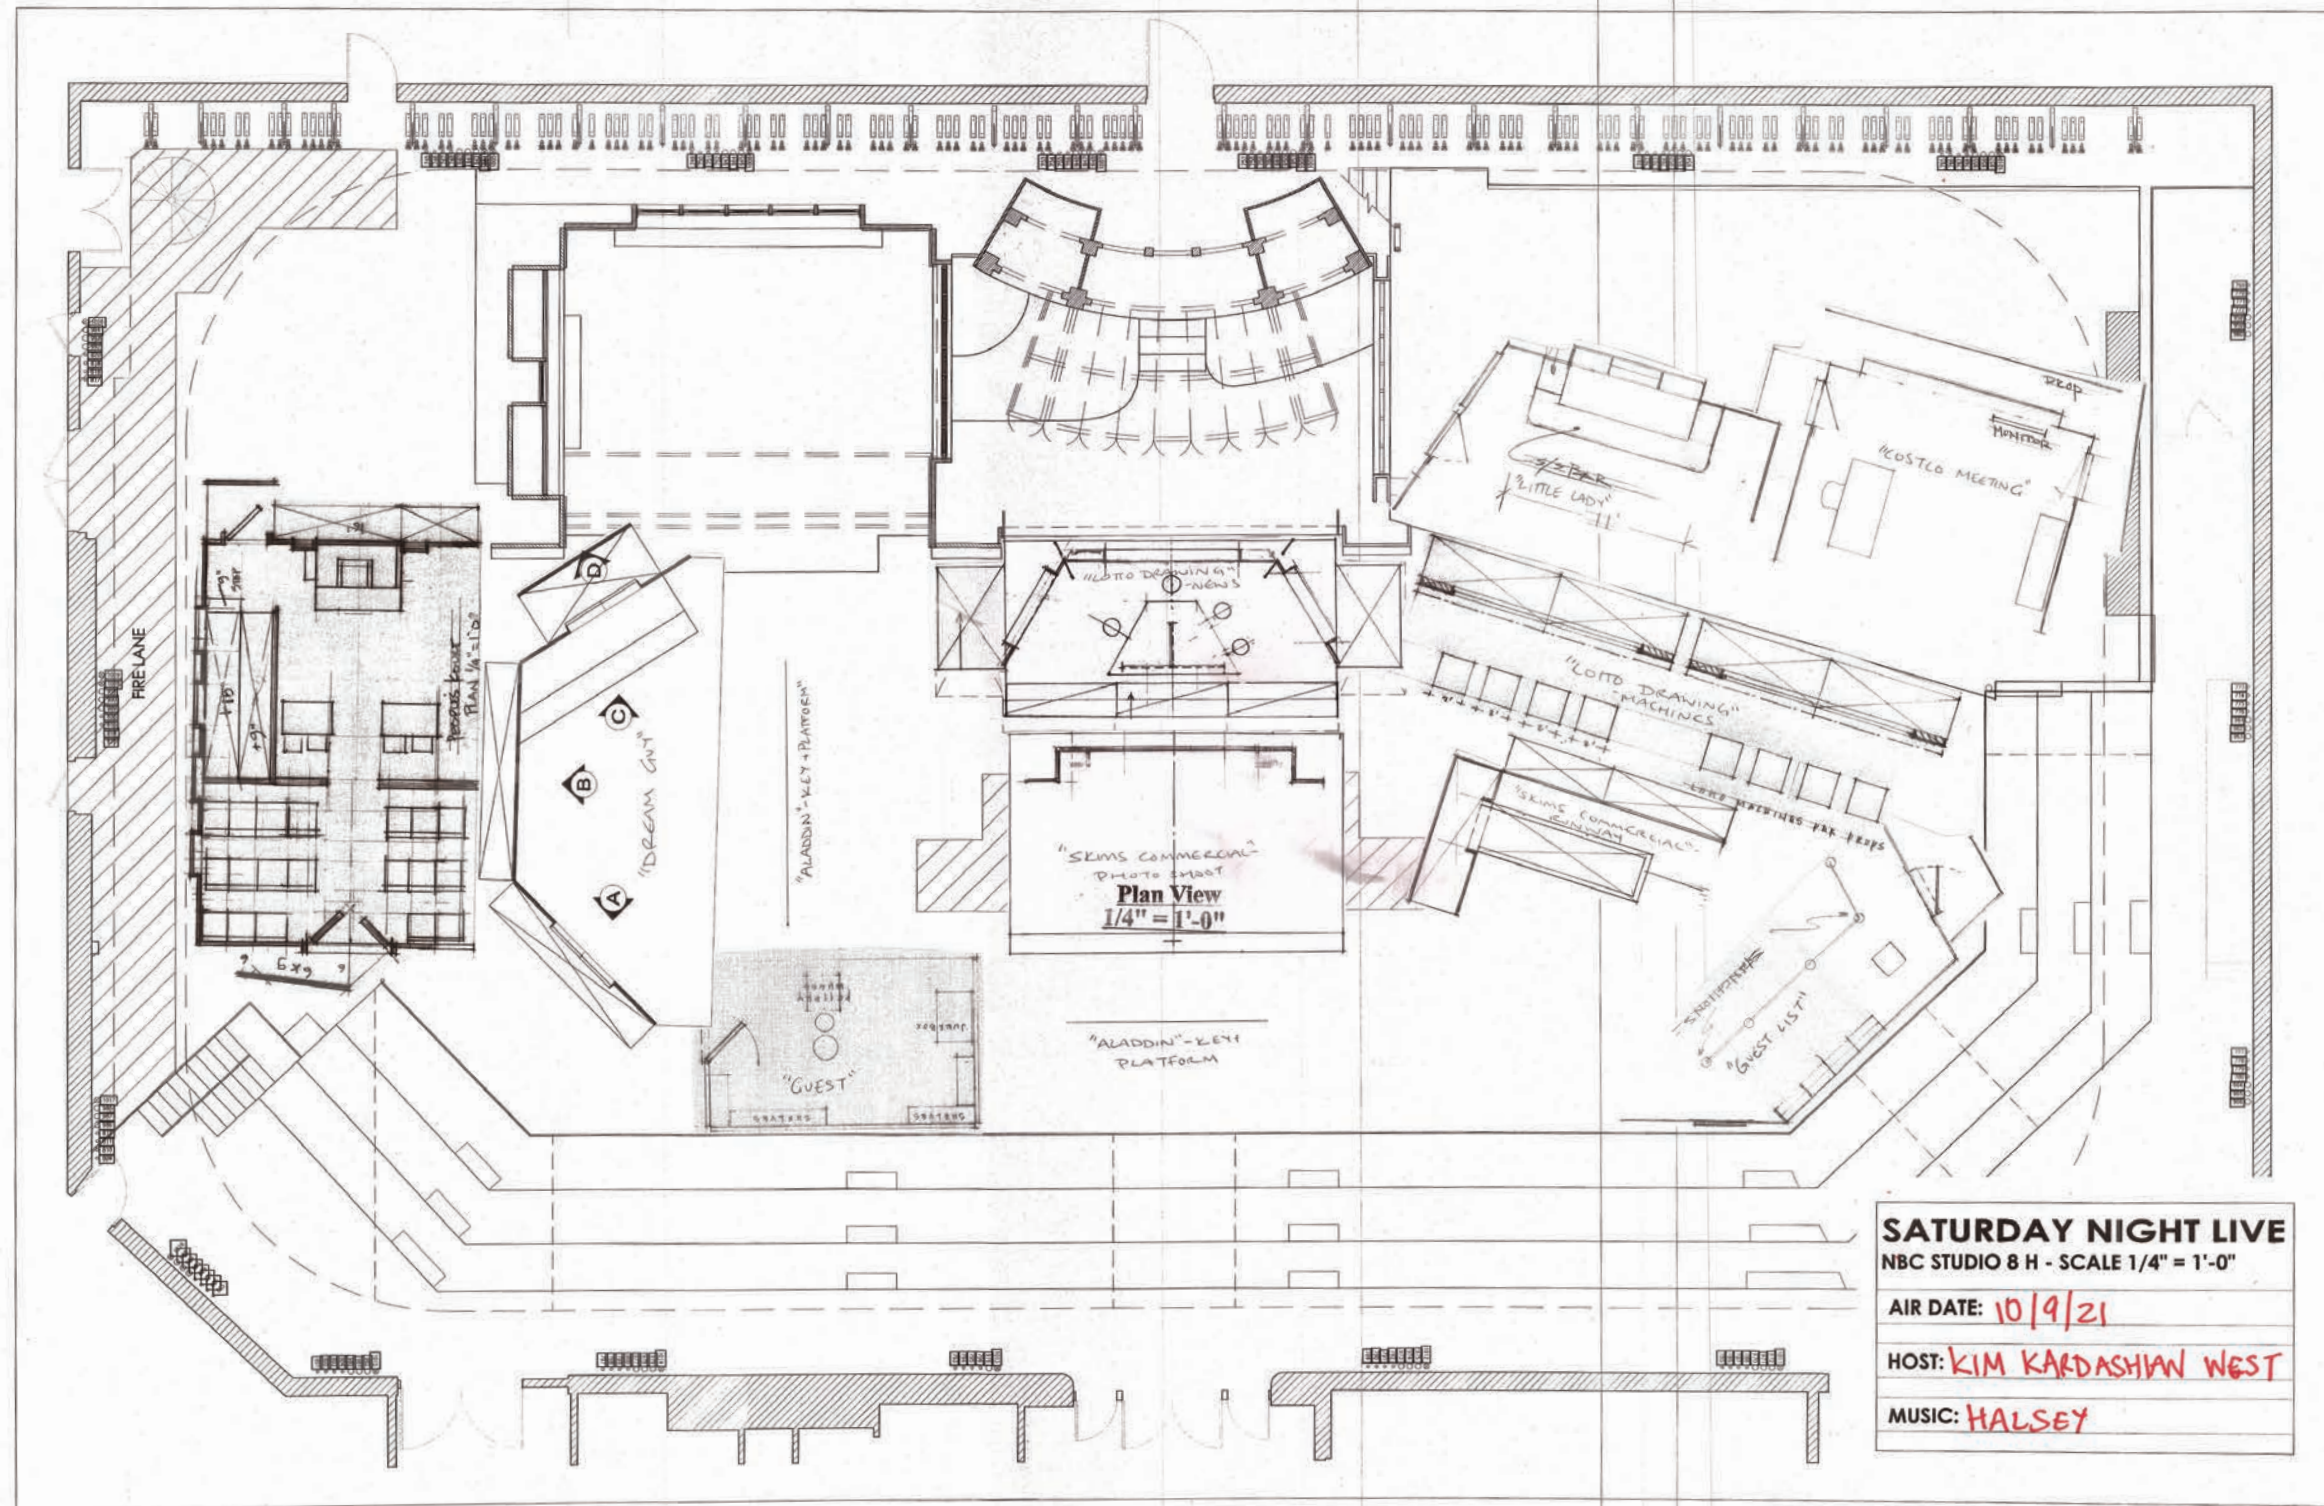




POWERBALL

DOUBLE PLAY®



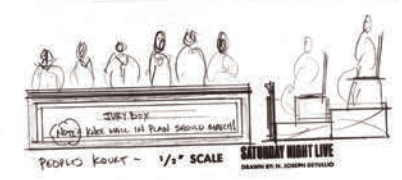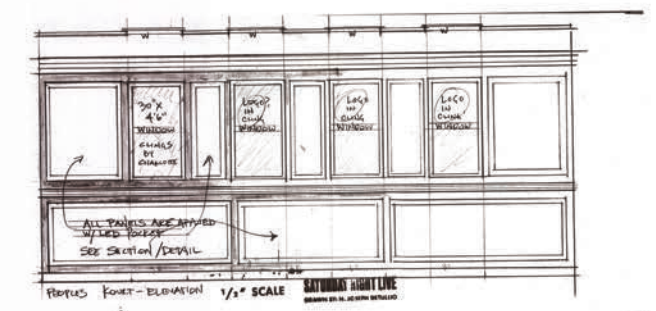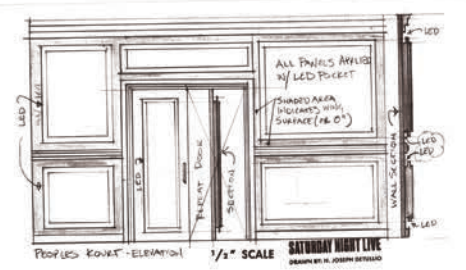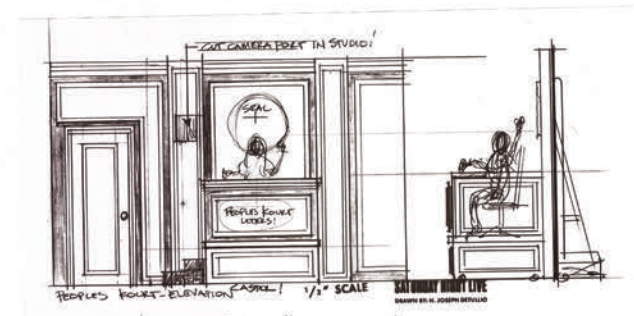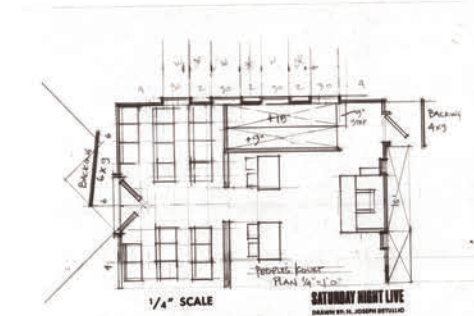

SHE 2122
 23
 10/9/21
 TYPE OF SKETCH

"PEOPLE'S COURT"





GRAPHIC PRINTED ON FRONT OF FLIPS (PER CHARLOTTE)

2'-0" THIS PORTION OF WALL FLIPS UP

2'-0" THIS PORTION OF WALL FLIPS UP

2'-0" THIS PORTION OF WALL FLIPS UP

AS STONE BY MARK

DOORS GULLOTINE UP TO REVEAL KEY, DISCUSS

STEPS TRAVEL SEPARATELY

KEY

1 WALL A, ELEVATION
SCALE: 1/2" = 1'-0"

2 WALL A, PLAN
SCALE: 1/2" = 1'-0"

3 WALL B, ELEVATION
SCALE: 1/2" = 1'-0"

4 WALL B, PLAN
SCALE: 1/2" = 1'-0"

5 WALL C, ELEVATION
SCALE: 1/2" = 1'-0"

6 WALL C, PLAN
SCALE: 1/2" = 1'-0"

7 WALL D, ELEV.
SCALE: 1/2" = 1'-0"

8 WALL D, PLAN
SCALE: 1/2" = 1'-0"

9 COMPOSITE PLAN
SCALE: 1/4" = 1'-0"

10 RESEARCH
SCALE: NOT TO SCALE

SNL
DRAFTED BY: MELISSA SHAKUN

SET NAME: DREAM GUYS
LOCATION: 30 ROCKEFELLER PLAZA, STUDIO 8 H

SCALE: AS NOTED
REVISD: XX-XX-XX

SHEET # : 1

SNL '21.23
FOR KARASIMPAK WOOD HALLBY
DRA DSK
DATE 10/21
TYPE OF SKETCH
MANSION INT.

"THE DREAM GUY"