

LIVE
IN FRONT STUDIO
OF A AUDIENCE

***DIFF'RENT
STROKES***

**the
Facts
of
Life**



Production Designer
Stephan Olson

Art Director
Raf Lydon

Set Designer
Coulter McAuslan

Set Designer
Michael Budge

Graphic Designer
Adee Serrao

Graphic Designer
Kim Papazian

Set Decorator
Jerie Kelter

Construction Coordinator
Damon Hight

Construction Foreman
Marcos Campos

Paint Foreman
Benjamin Cory

Prop Master
Josh Meltzer



DRUMMOND LIVING ROOM



***DIFF'RENT
STROKES***



***DIFF'RENT
STROKES***



COLUMN AND DOOR DETAILING

**DIFF'RENT
STROKES**



STAIRCASE AND CHERUB NICHES





***DIFF'RENT
STROKES***

DRUMMOND KITCHEN




KITCHEN VIEWS




ARNOLD & WILLIS'
BEDROOM




***DIFF'RENT
STROKES***

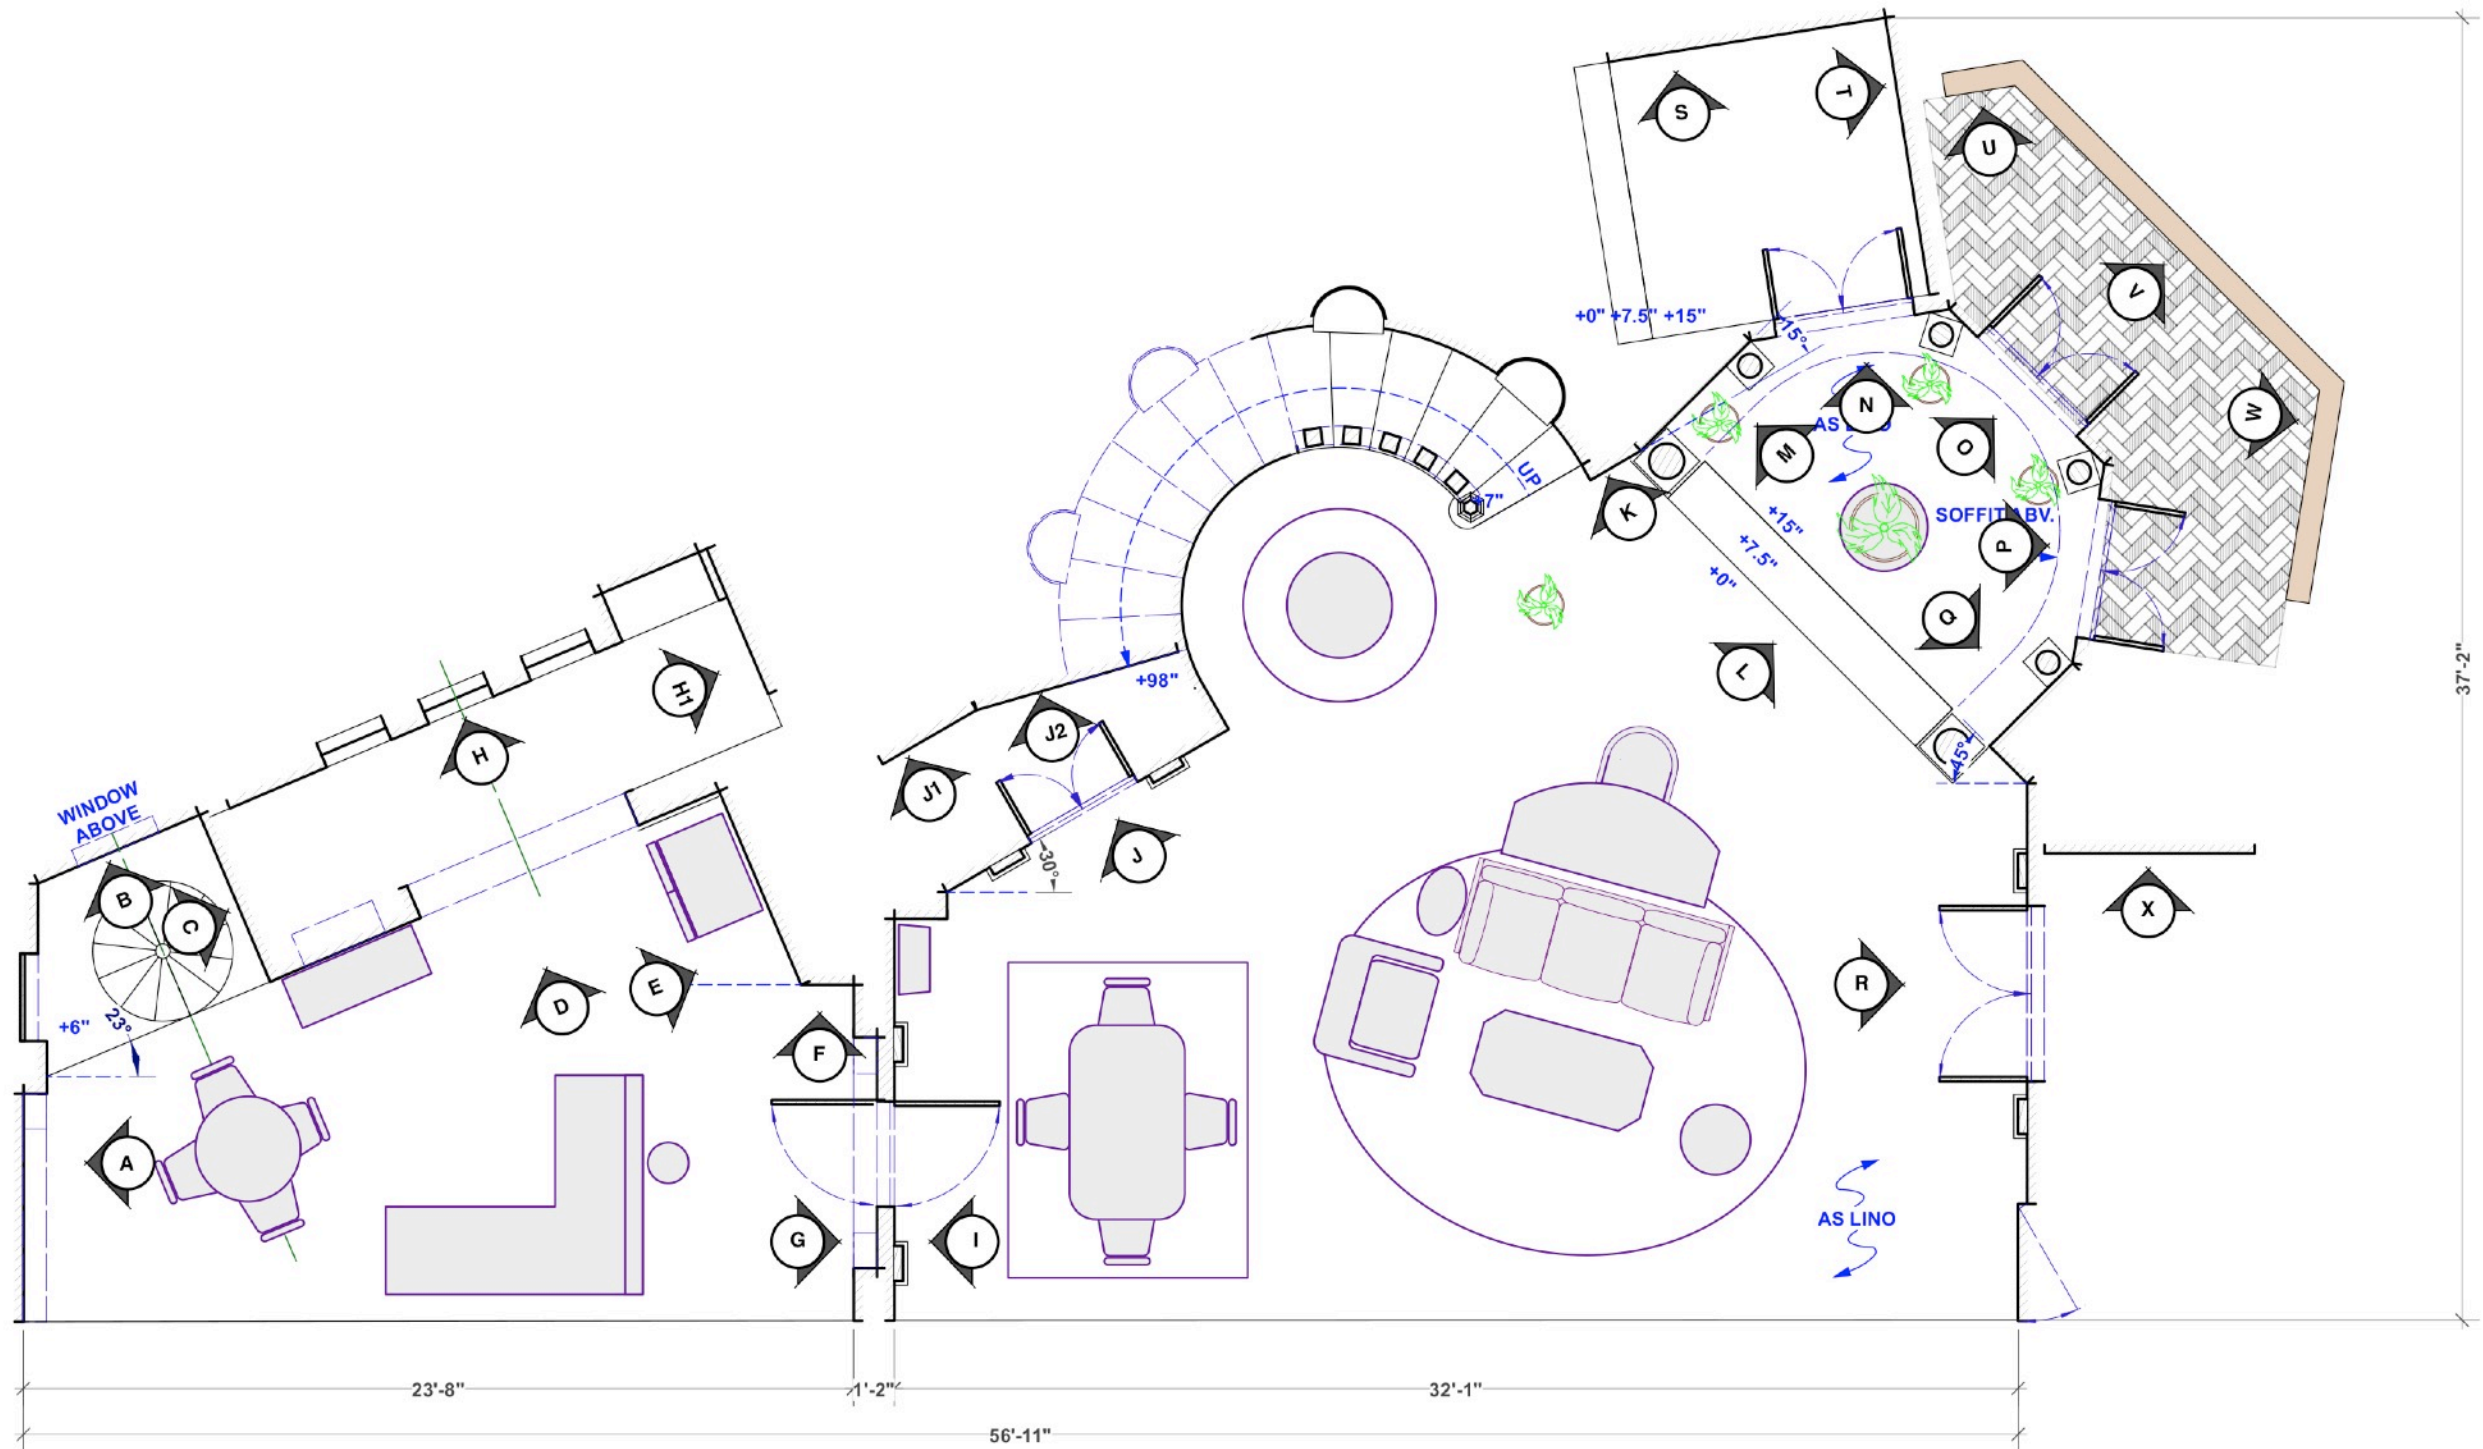

1 GROUNDPLAN (FIRST FLOOR)
SCALE: 1/4" = 1'-0"

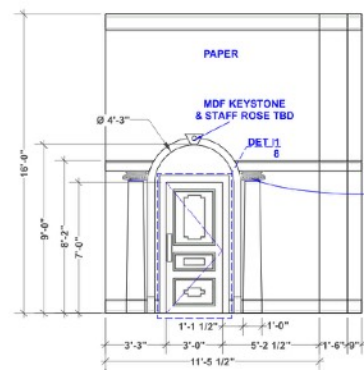


I ELEVATION-LIVING RM
SCALE: 1/4" = 1'-0"

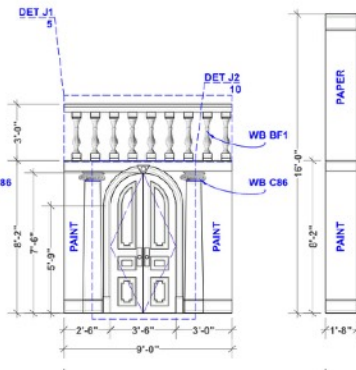


J ELEVATION-LIVING RM
SCALE: 1/4" = 1'-0"




K ELEVATION
SCALE: 1/4" = 1'-0"

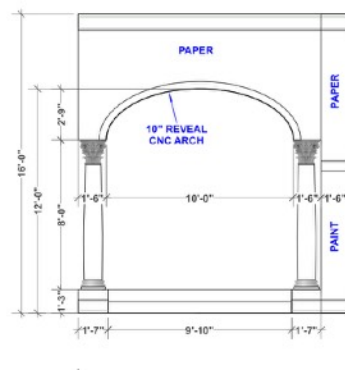


L ELEVATION
SCALE: 1/4" = 1'-0"

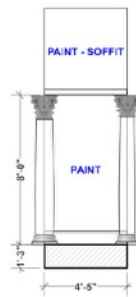

M ELEVATION - ROTUNDA
SCALE: 1/4" = 1'-0"

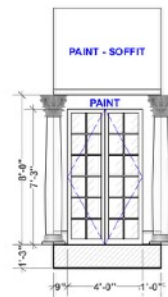

N ELEVATION - ROTUNDA
SCALE: 1/4" = 1'-0"

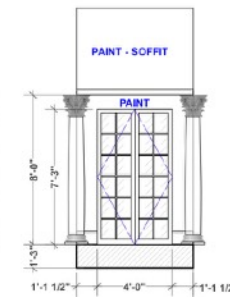


O ELEVATION - ROTUNDA
SCALE: 1/4" = 1'-0"




P ELEVATION - ROTUNDA
SCALE: 1/4" = 1'-0"




Q ELEVATION - ROTUNDA
SCALE: 1/4" = 1'-0"

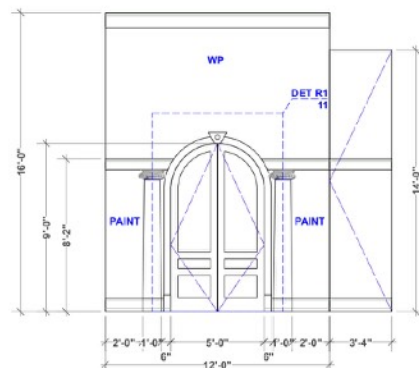

R ELEVATION-LIVING ROOM
SCALE: 1/4" = 1'-0"

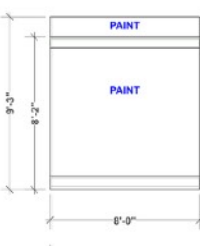


S ELEVATION-DEN
SCALE: 1/4" = 1'-0"

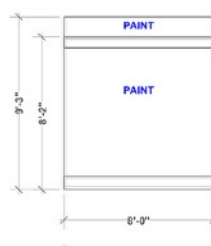


T ELEVATION-DEN
SCALE: 1/4" = 1'-0"




U ELEVATION-BALCONY
SCALE: 1/4" = 1'-0"

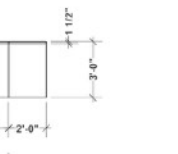


X ELEVATION-BALCONY
SCALE: 1/4" = 1'-0"

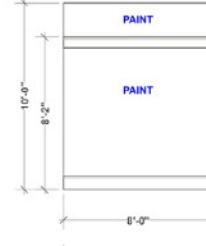


Y ELEVATION-HALL
SCALE: 1/4" = 1'-0"

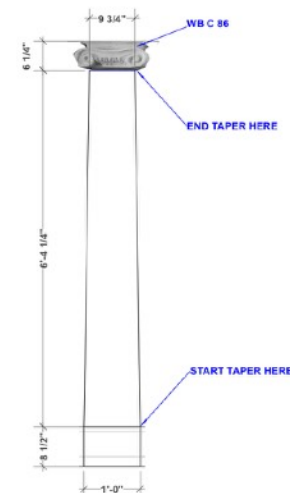

4 TYPICAL PILASTER ELEVATION
SCALE: 3/4" = 1'-0"

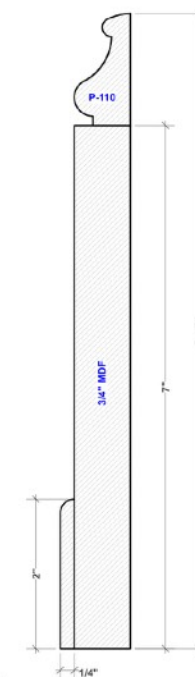

1 LIVING ROOM BASEBOARD
SCALE: FSD

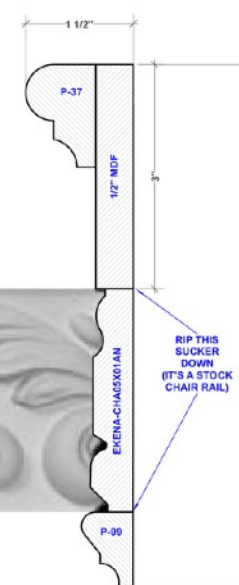

2 LIVING ROOM FRIEZE
SCALE: FSD



RELEASED 10.22.21

SCALE CHECK


LIFOASA-3

Production Company: SONY TELEVISION


Set Number: XXX	Set Title: DIFFERENT STROKES LIVING ROOM	Scale: 1/4" = 1'-0"
Set Location: STAGE TBD	Set Title: ELEVATIONS	Sheet # 02 of 29
Episode Title: PERM	Executive Producer: J	Production Designer: Stephen Olsen
	Art Director: Raf Lydon	Drawn By: Coulter McAuliffe
		Construction Coordinator: Damon Right

SDMM 5383


DIFF'RENT STROKES

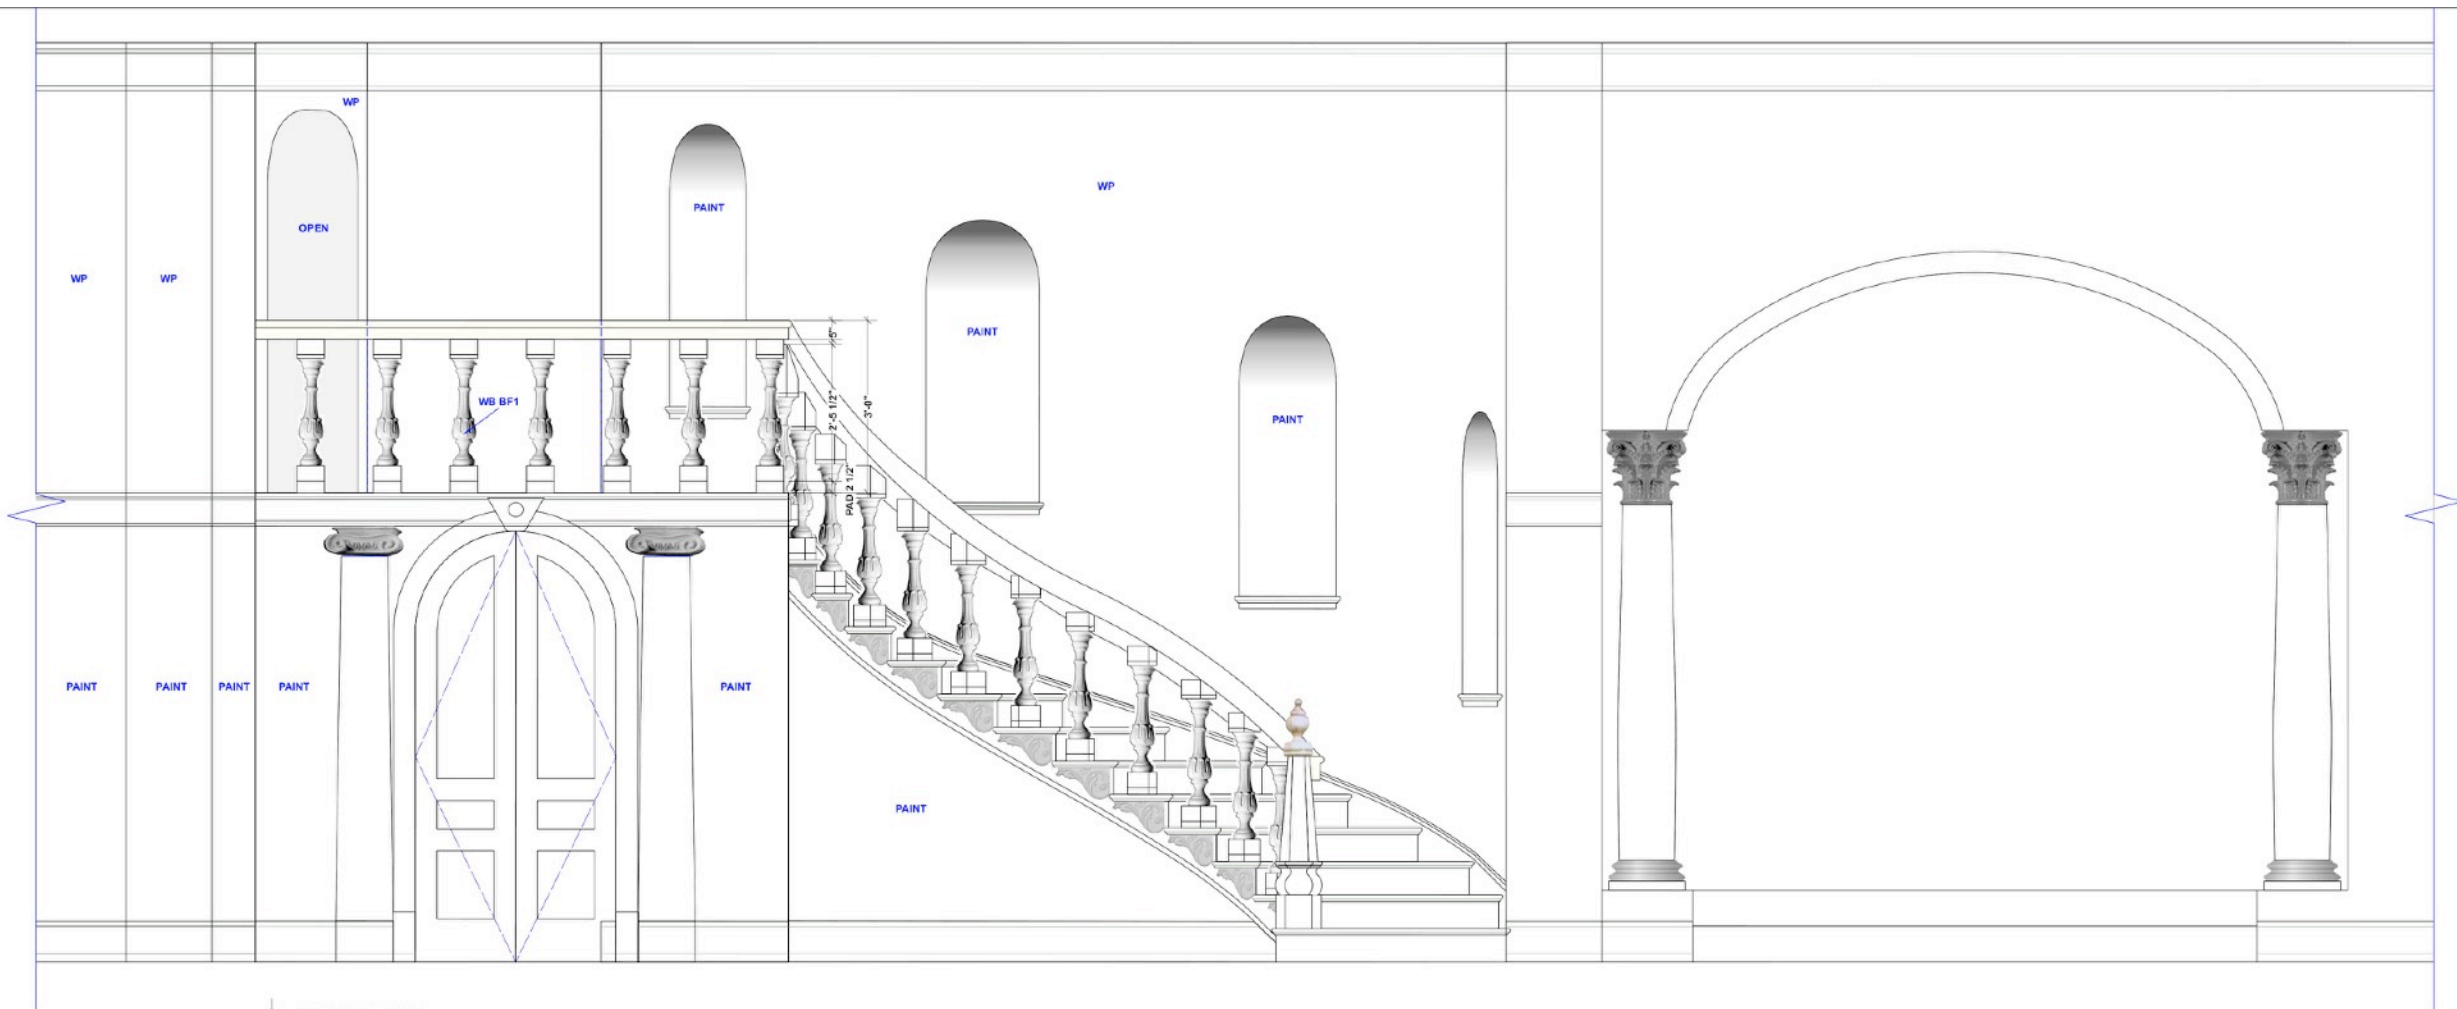

J STAIR ELEVATION
SCALE: 3/4" = 1'-0"

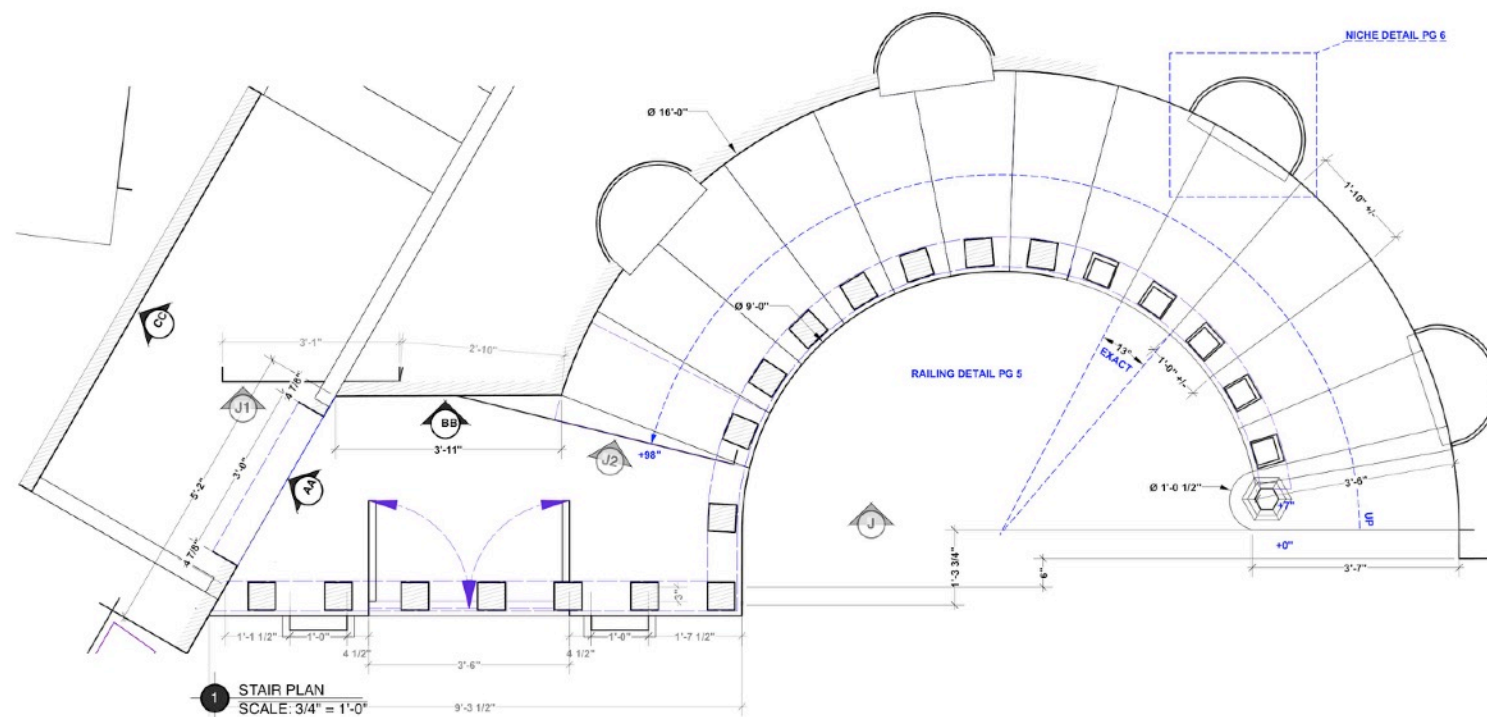

1 STAIR PLAN
SCALE: 3/4" = 1'-0"

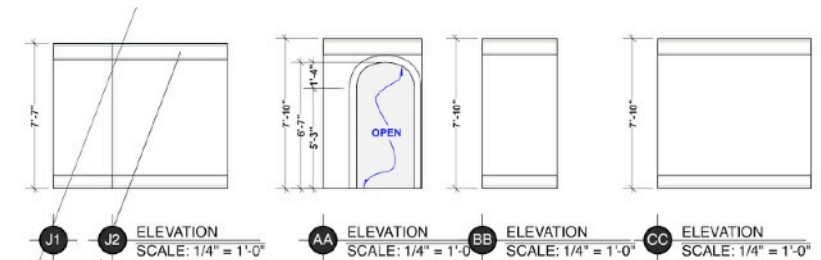

J1 J2 ELEVATION SCALE: 1/4" = 1'-0"
AA ELEVATION SCALE: 1/4" = 1'-0"
BB ELEVATION SCALE: 1/4" = 1'-0"
CC ELEVATION SCALE: 1/4" = 1'-0"

RELEASED 10.22.21
SCALE CHECK



LIFOASA-3




Production Company: SONY TELEVISION

Set Number	Set Title	Scale
XXX	DIFFERENT STROKES LIVING ROOM	3/4" = 1'-0"
	Drawing Title: STAIR DETAIL	Sheet #
	Set Location: STAGE TBD	03
	Space Title: PERM	of 22
Executive Producers	Production Designer	Art Director
	Stephen Olson	Raf Lydon
	Director	By: Coulter McAlister
	Construction Supervisor	Conan Hight



5383

**DIFF'RENT
STROKES**

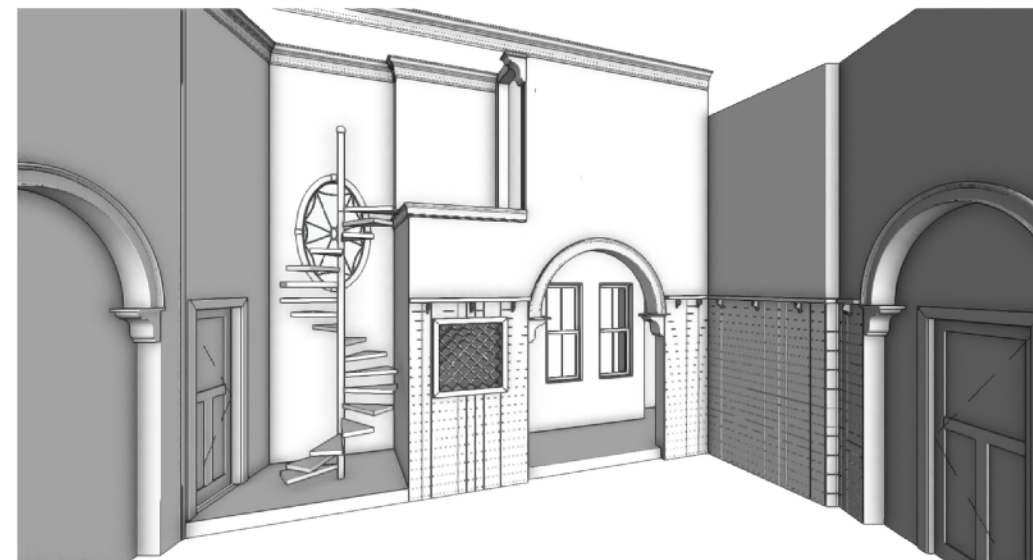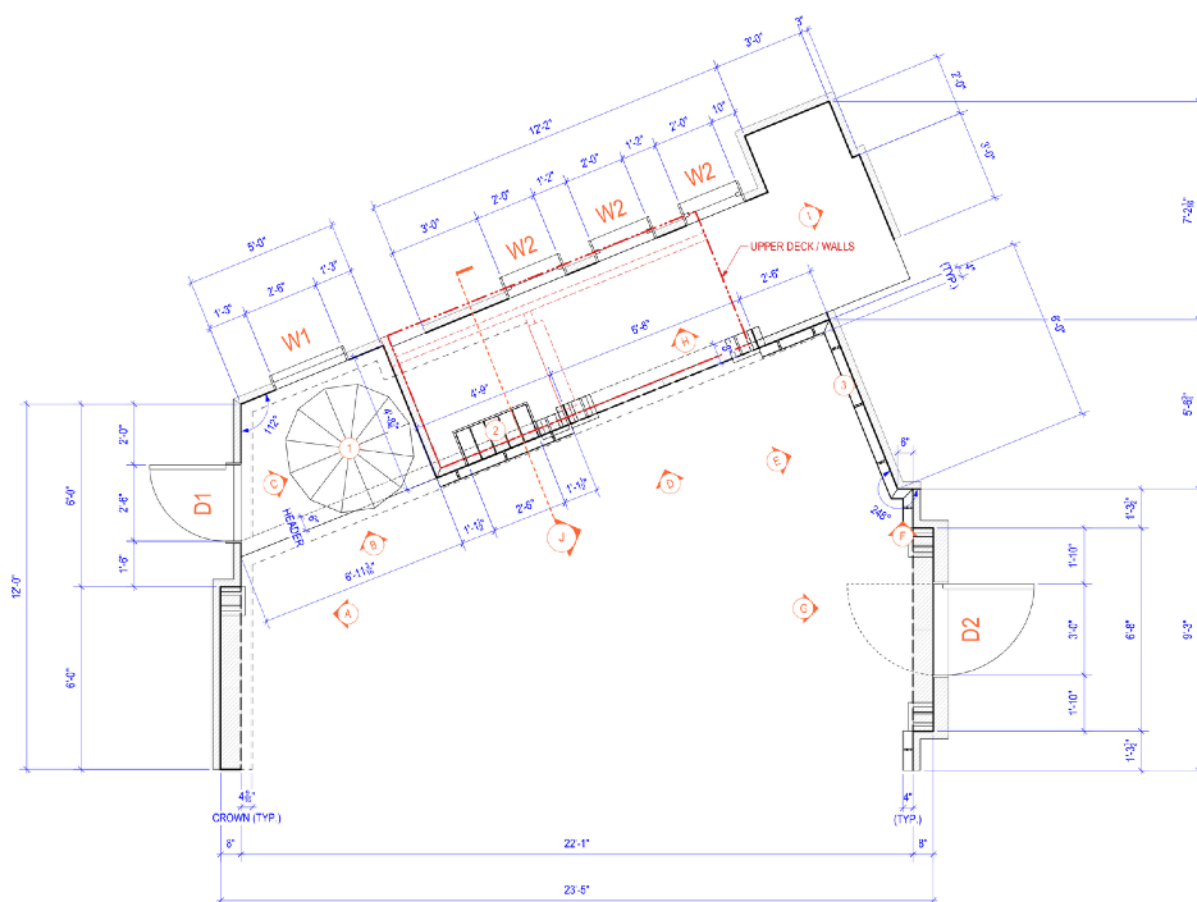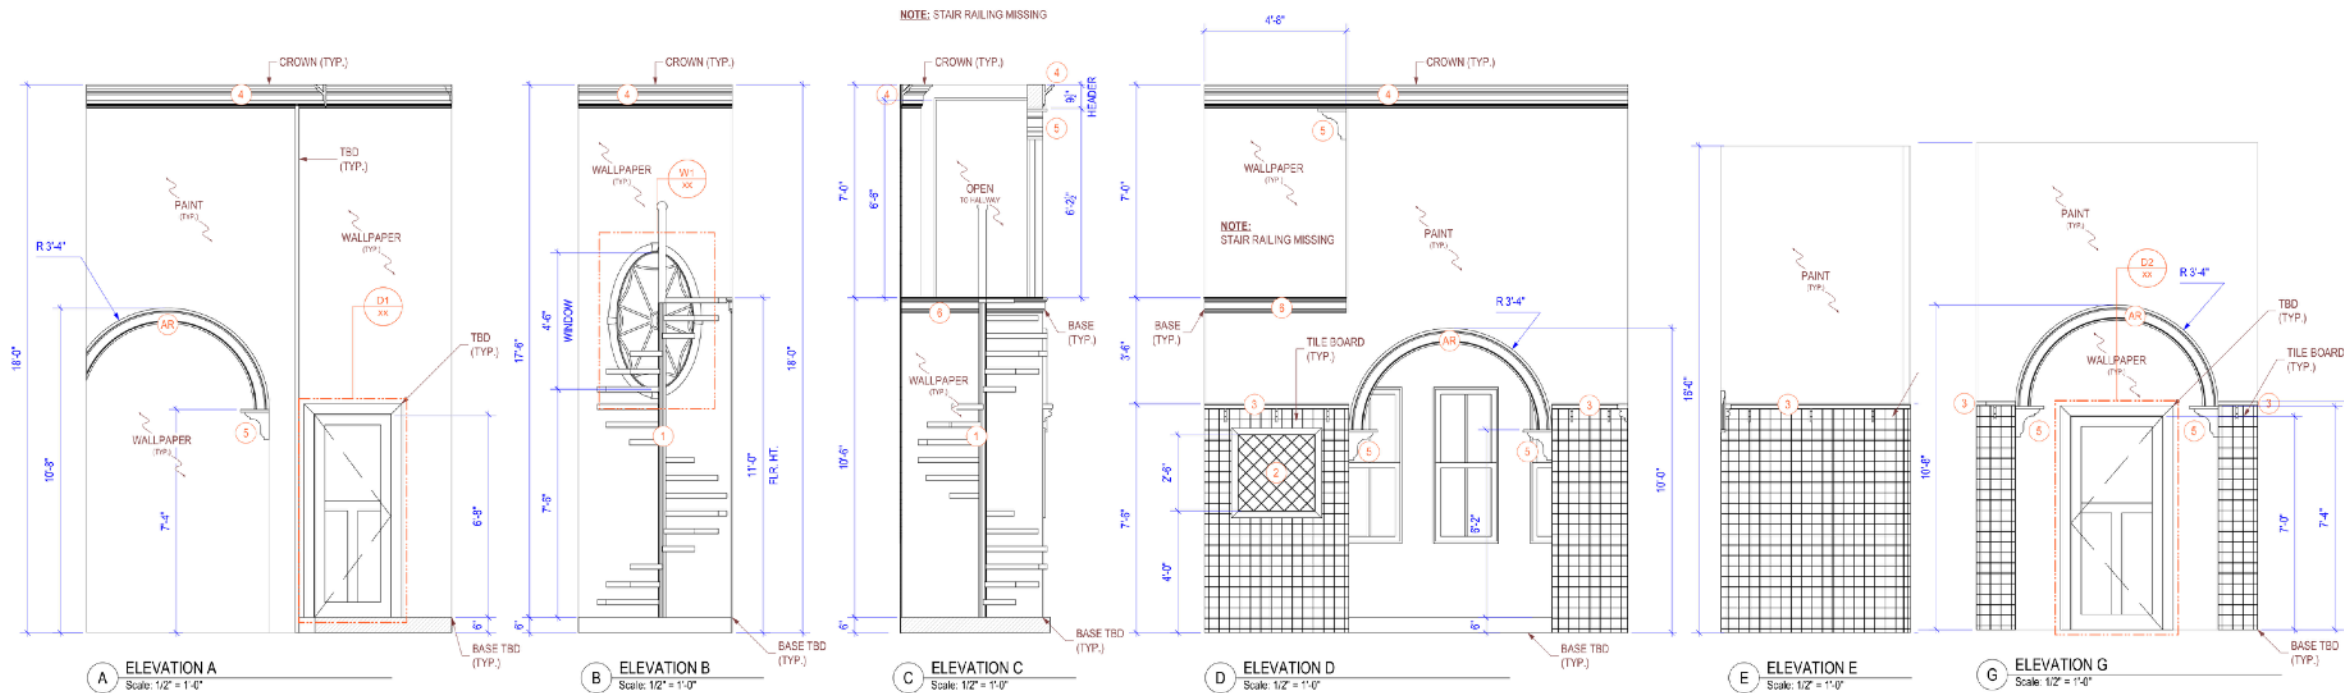

SHEET SIZE (E1)
SCALE AS NOTED @ 42" X 30"

PRELIM	LIVE
3	3

PRELIMINARY DRAWING FOR ESTIMATE ONLY

LIVE.3 - DIFFERENT STROKES

KITCHEN CONST. PLAN / ELEVS

000

11/2/21


10:42:55 AM

as noted




Drawing No.

01





BP. 101

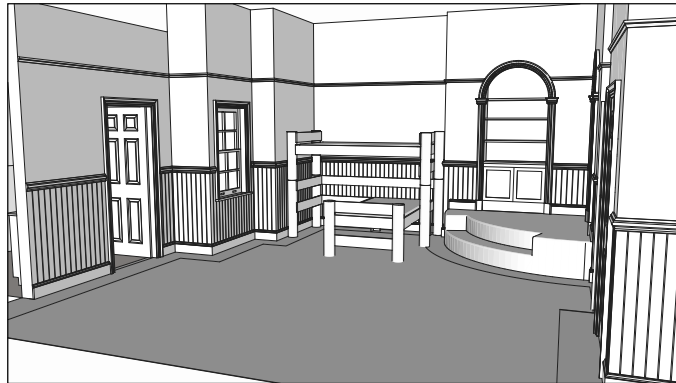

MODEL VIEWS

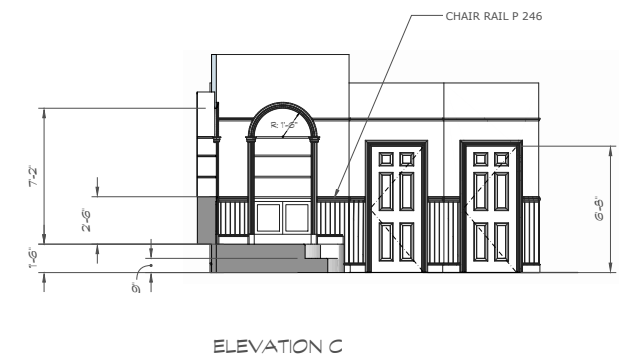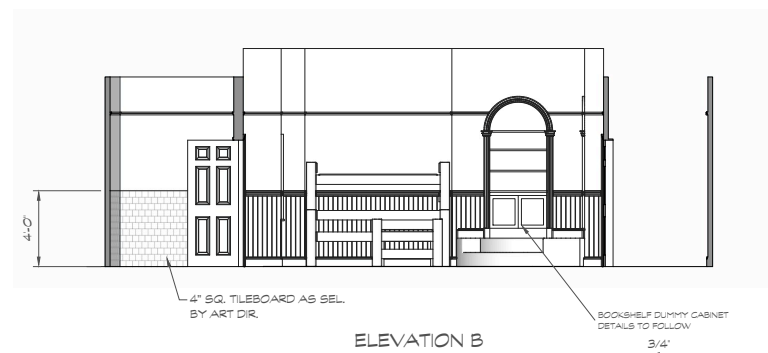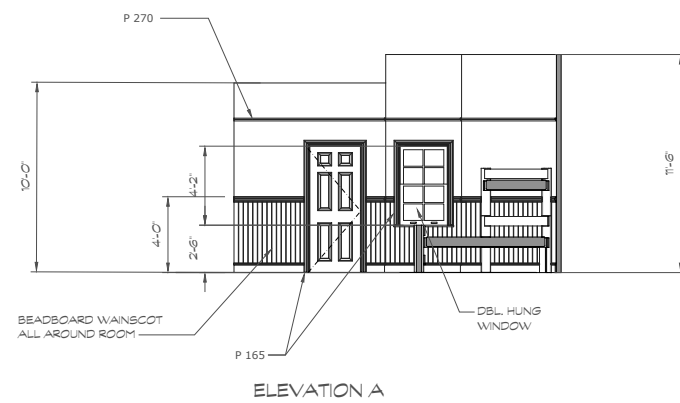

BATHROOM VIEW

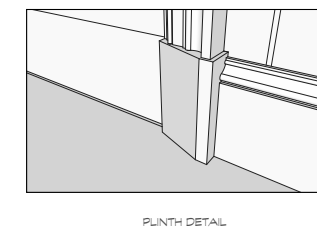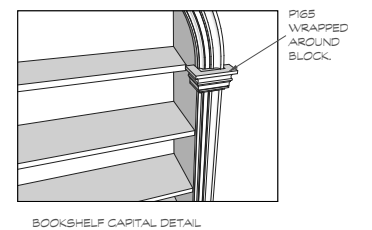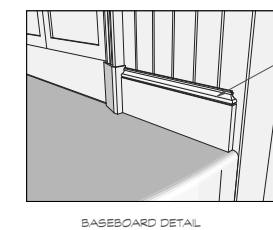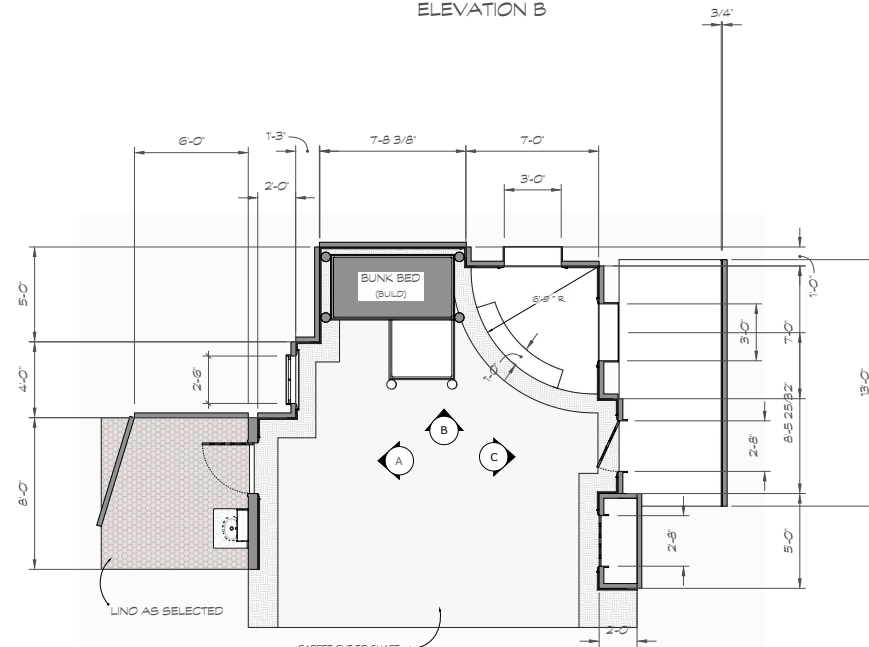

MODEL DETAIL VIEWS



Original Drummond Kitchen floral wallpaper



Original Drummond Kitchen stripe wallpaper



Wallpaper detail



Vintage wallpaper pattern from Astek, customized for color, saturation and scale.

Floral wallpaper in set



**DIFF'RENT
STROKES**

CUSTOM WALLPAPER

Custom stripe wallpaper, created by Astek for this production.




Stripe wallpaper in set





Screenshot of original 1978 linoleum flooring

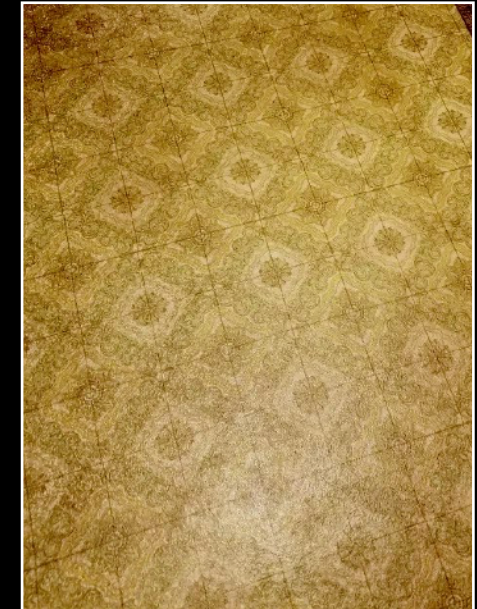

Research of 1970's linoleum patterns and designs

Custom Printed Flooring



Custom flooring printed by Dangling Carrot installed in set.



Linoleum pattern designed by graphic designer Adee Serrao.

the Facts Of Life





EASTLAND SCHOOL CAFETERIA




EASTLAND SCHOOL KITCHEN

the
Facts
of
Life

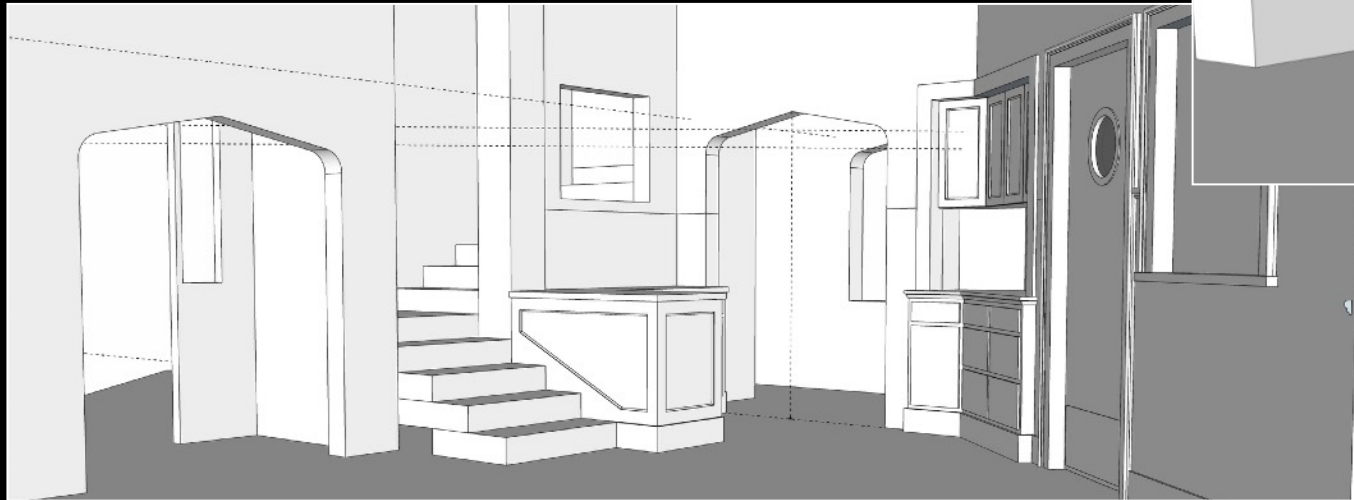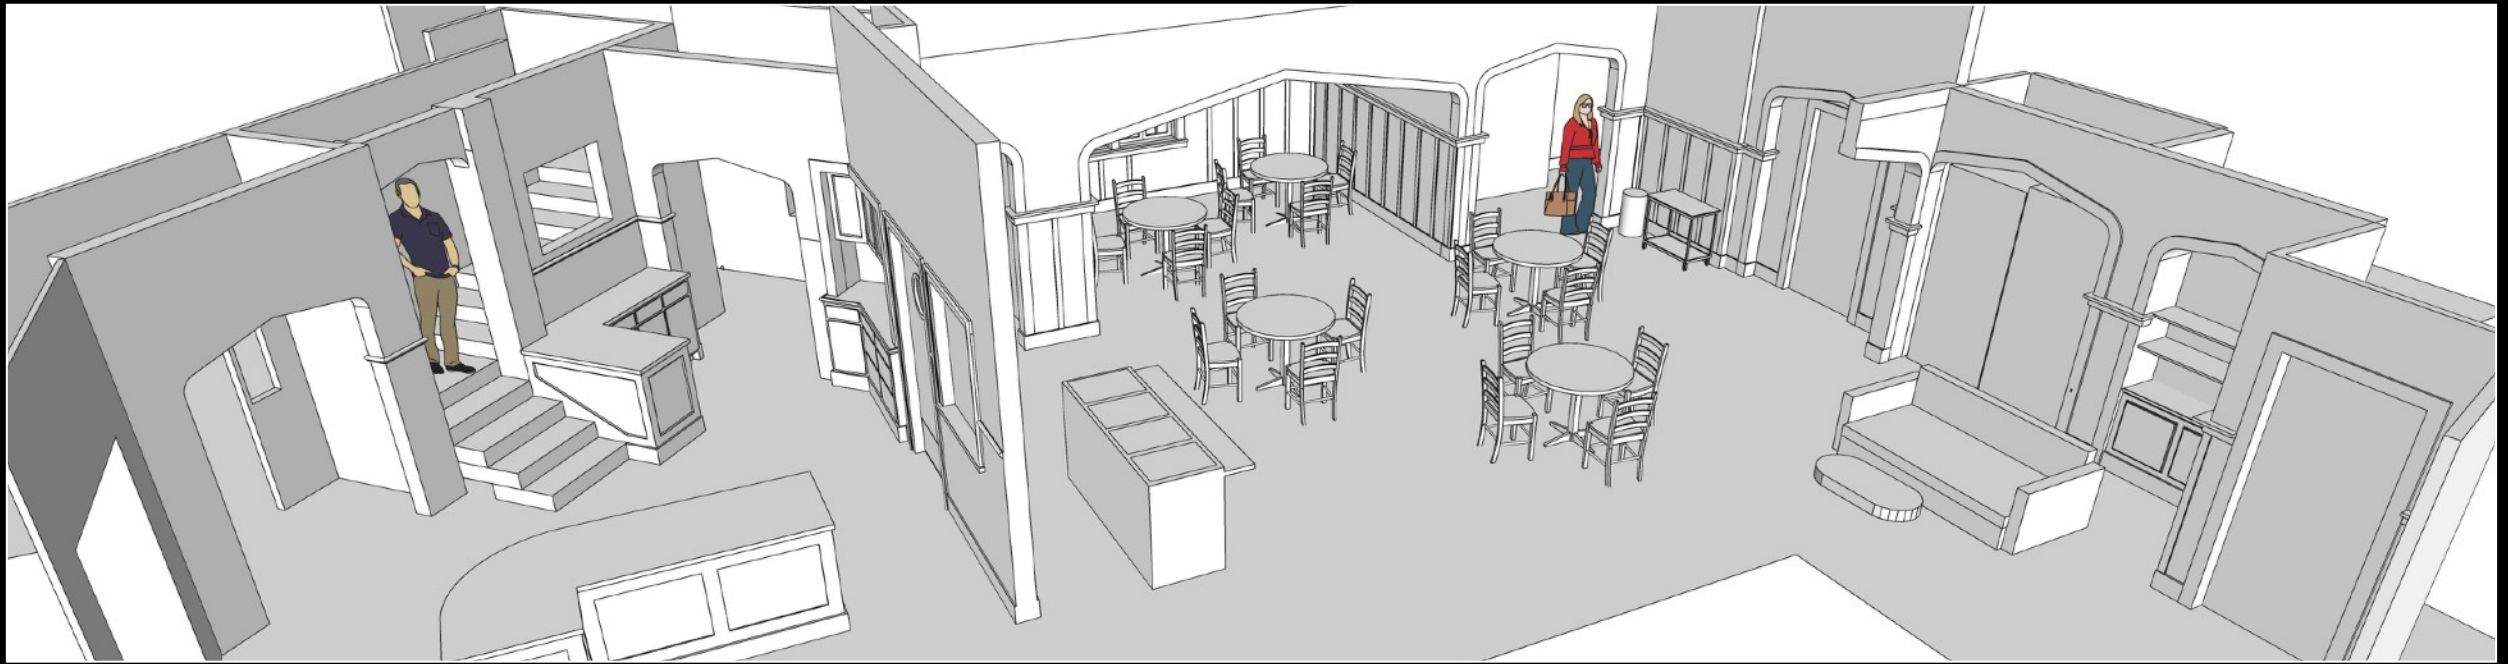



PRELIMINARY SKETCHUP MODEL

the
Facts
of
Life

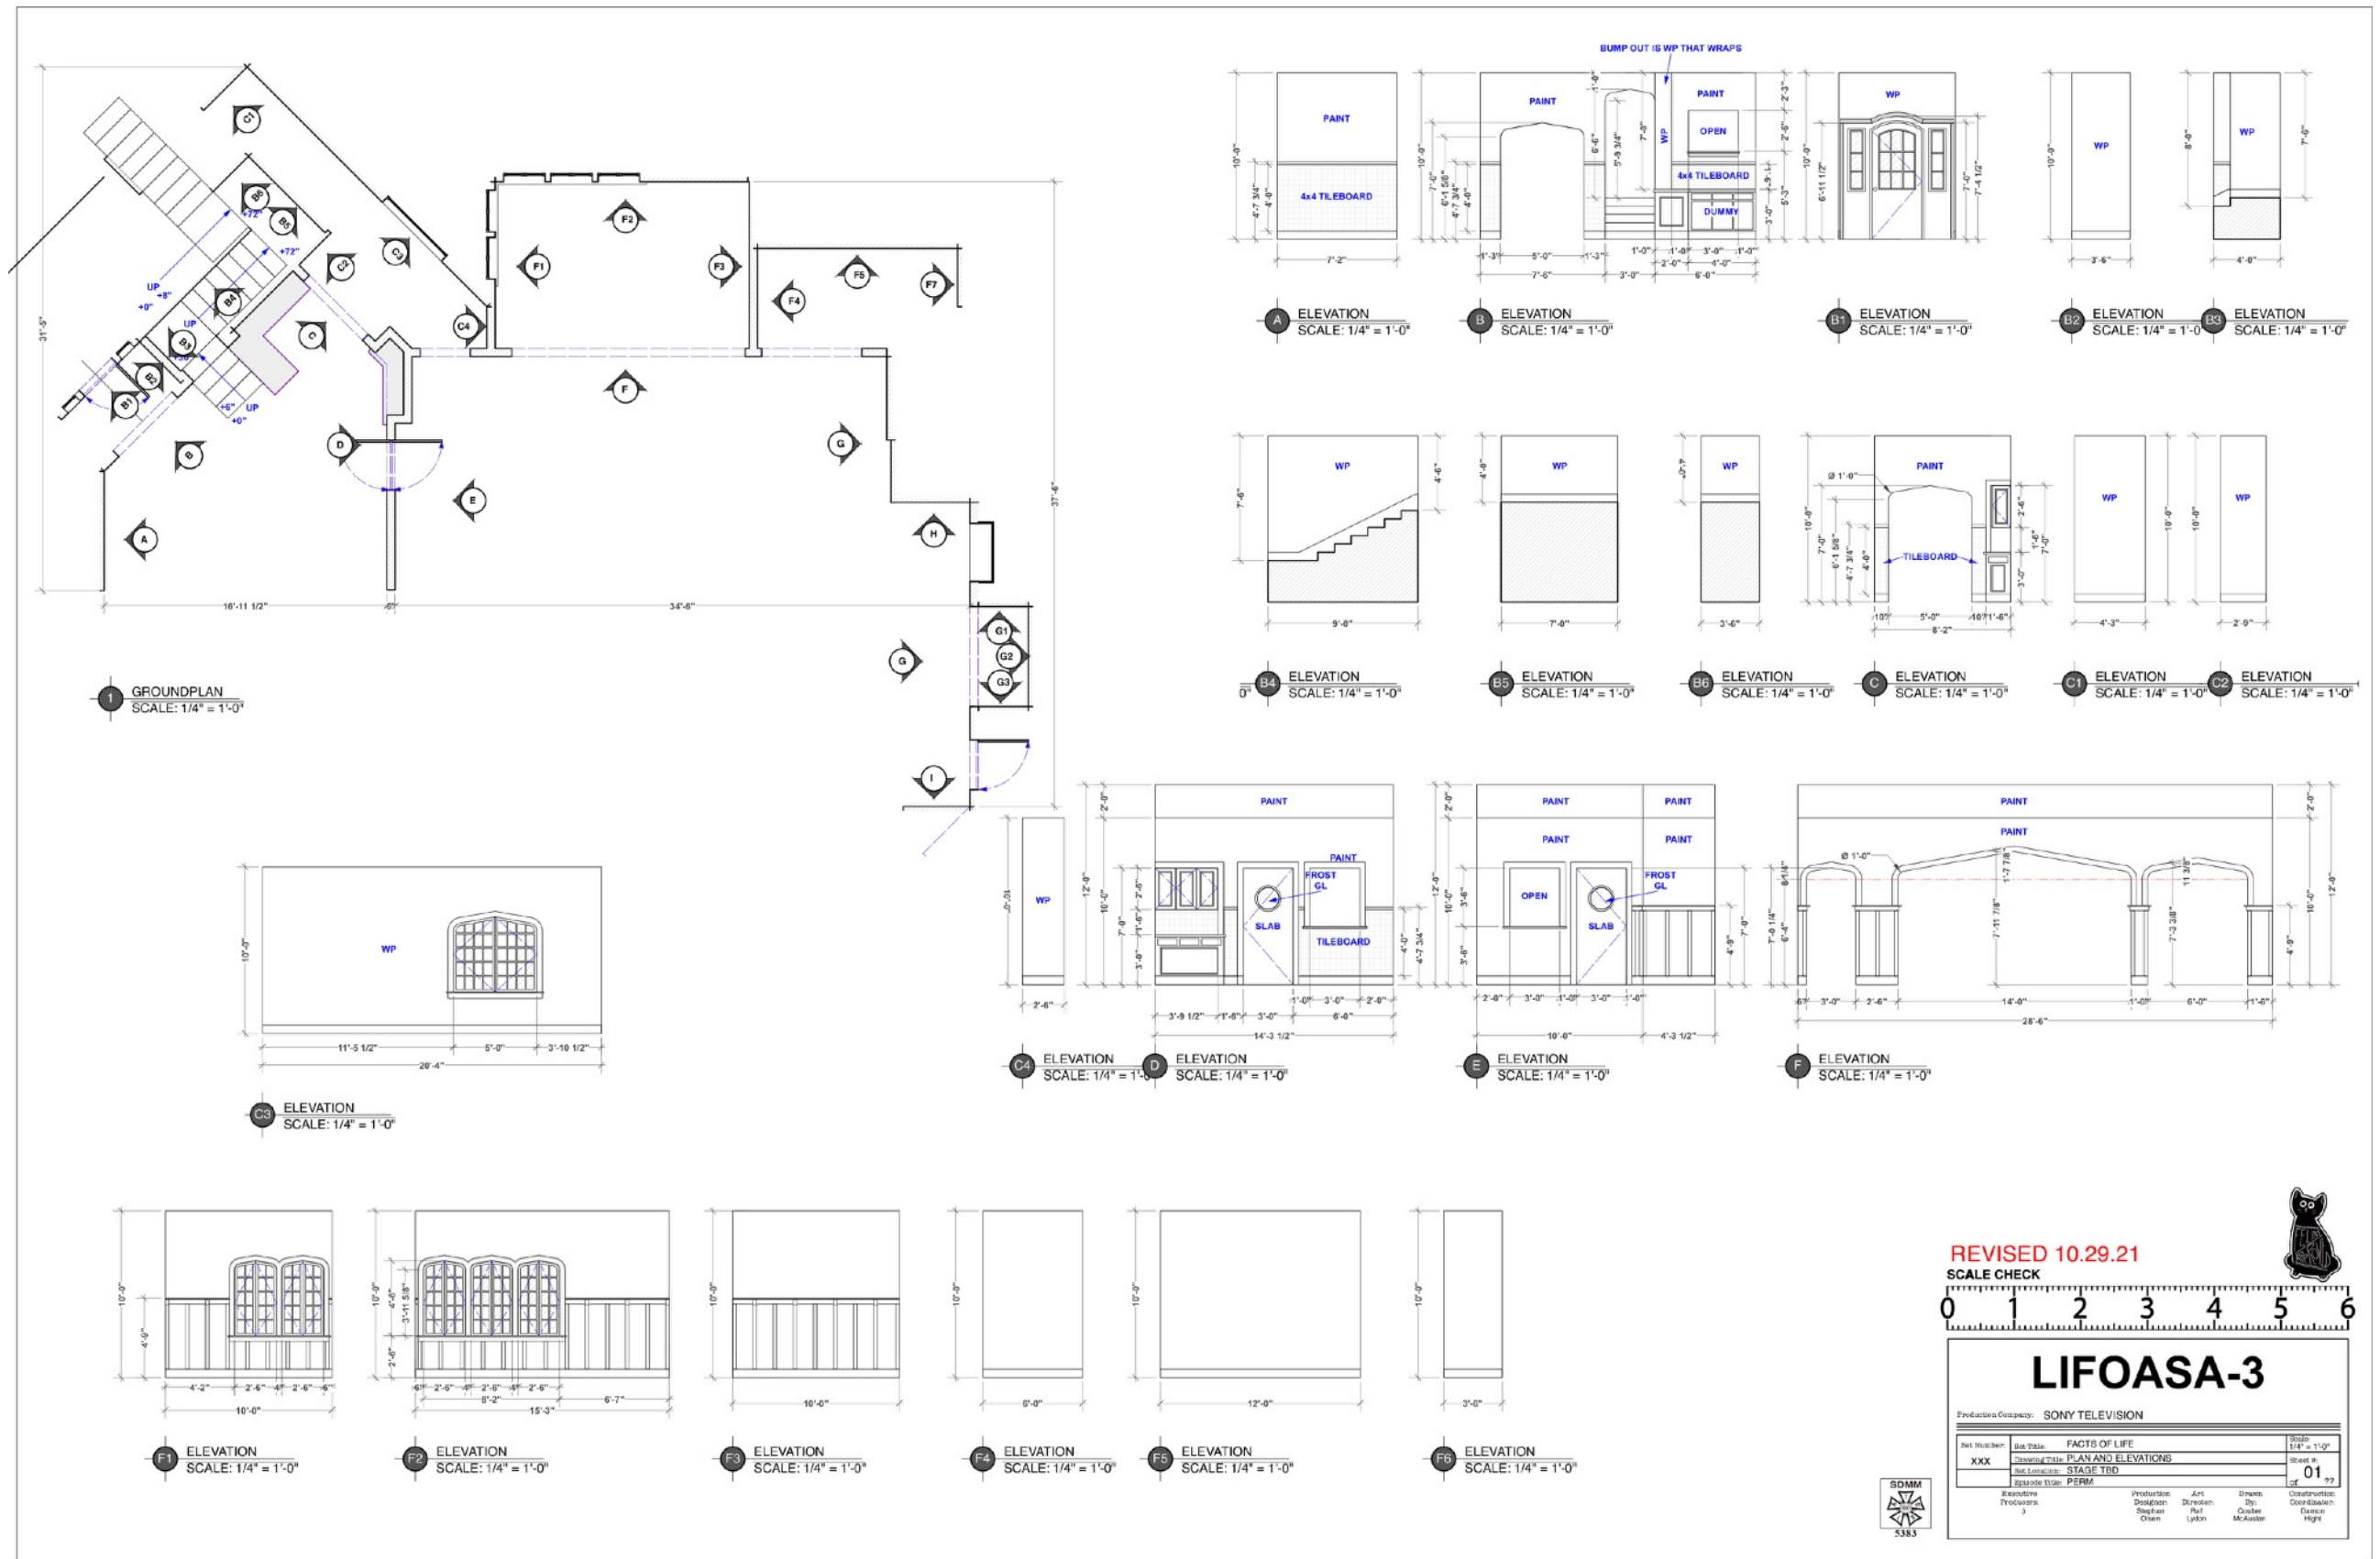


EASTLAND SCHOOL CAFETERIA & KITCHEN ELEVATIONS


the
Facts
of
Life

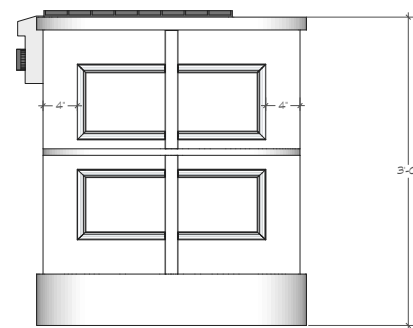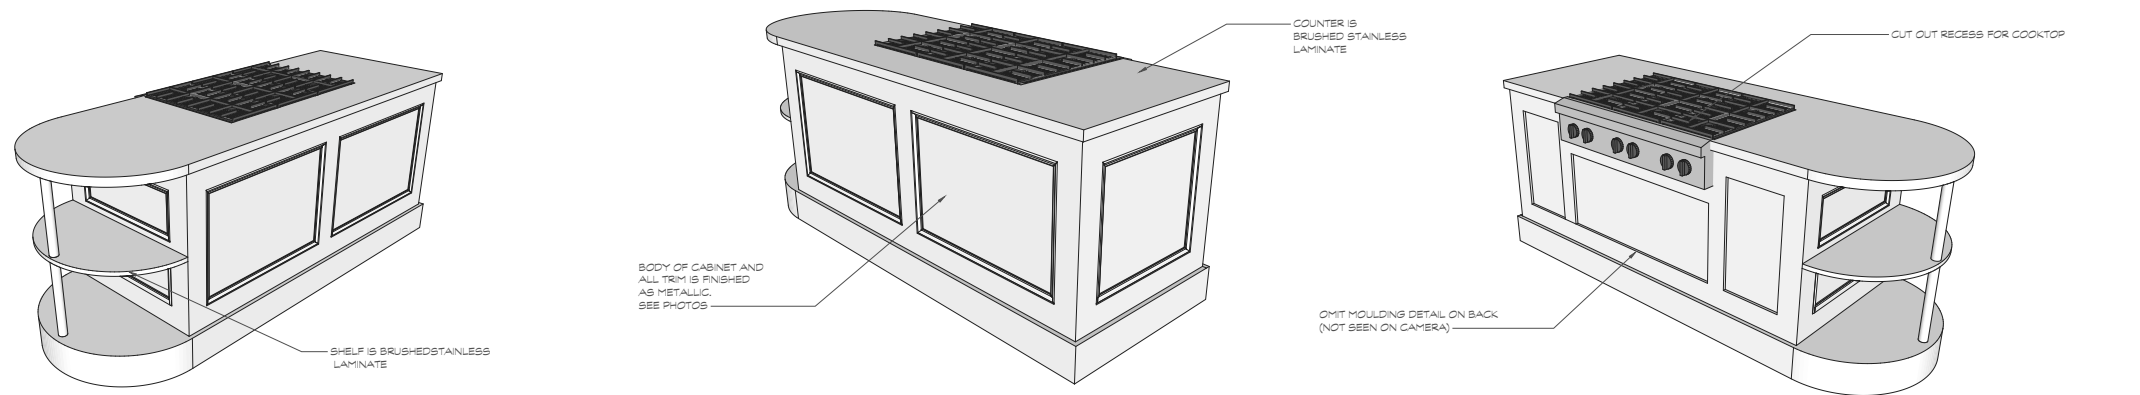


LEFT END VIEW

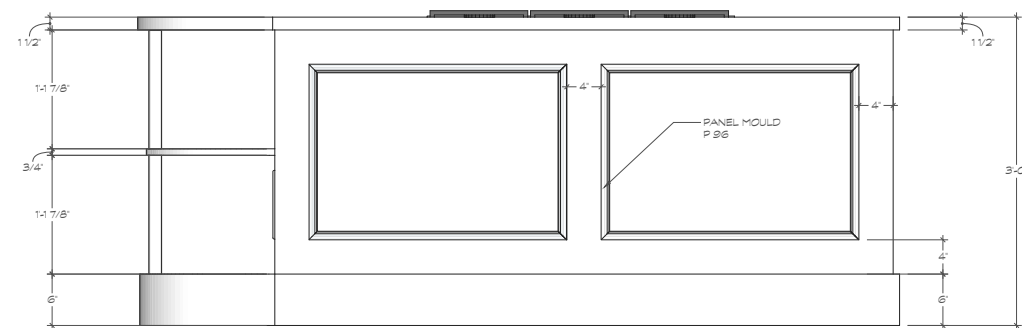

FRONT VIEW

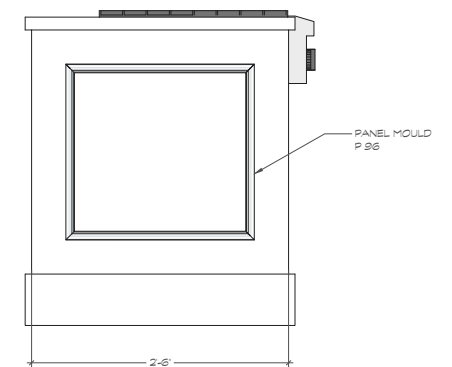

RIGHT END VIEW

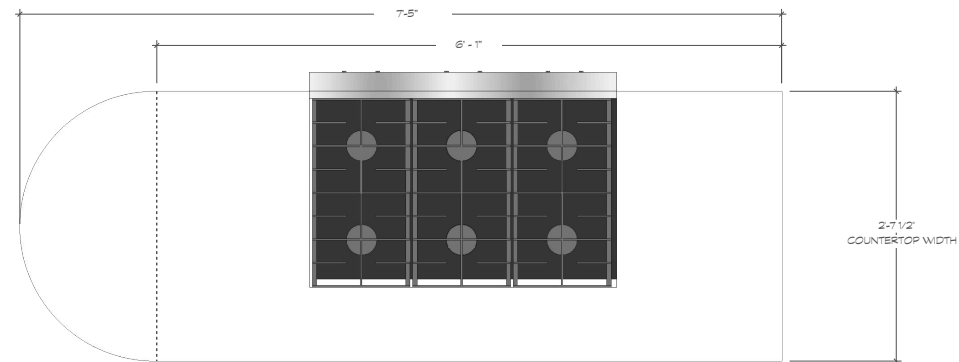

PLAN VIEW

KITCHEN COUNTER
THE FACTS OF LIFE

SCALE: 1 1/2" = 1'-0"



the
Facts
of
Life




SIGN SHOP TBD / WED 17 NOV 2021

SET INFORMATION EASTLAND SCHOOL / Crest


DEPARTMENT COSTUMES / ART DEPT

INFORMATION Eastland School Crest / Patch
Size TBD
Embroidered patch similar to the reference shown below
SCALE: NOT TO SCALE

EMBROIDERY REFERENCE



VECTOR PATCH



SOLD OUT
WHEN LIGHT IS ON

3.25"x6"
vinyl print
on styrene

33.25"x6.75"
vinyl print on styrene

SWAP	COFFEE	COFFEE	COFFEE	COFFEE	COFFEE	COFFEE	MOCHA	TEA	TEA
HOT	BLACK	BLACK	BLACK	BLACK	BLACK	BLACK	BLACK	BLACK	BLACK
CHOCOLATE	ESpresso	Espresso	Espresso	Espresso	Espresso	Espresso	Espresso	Espresso	Espresso

1.75" x2" vinyl on styrene
1 of each

PASTRIES

brushed silver laminate backplate 36.5"x4.75"
1/8" white sintra with printed vinyl attached on top





CLASS OF 1961




CLASS OF 1963



CLASS OF 1965

EASTLAND SCHOOL GRAPHICS

the
Facts
of
Life

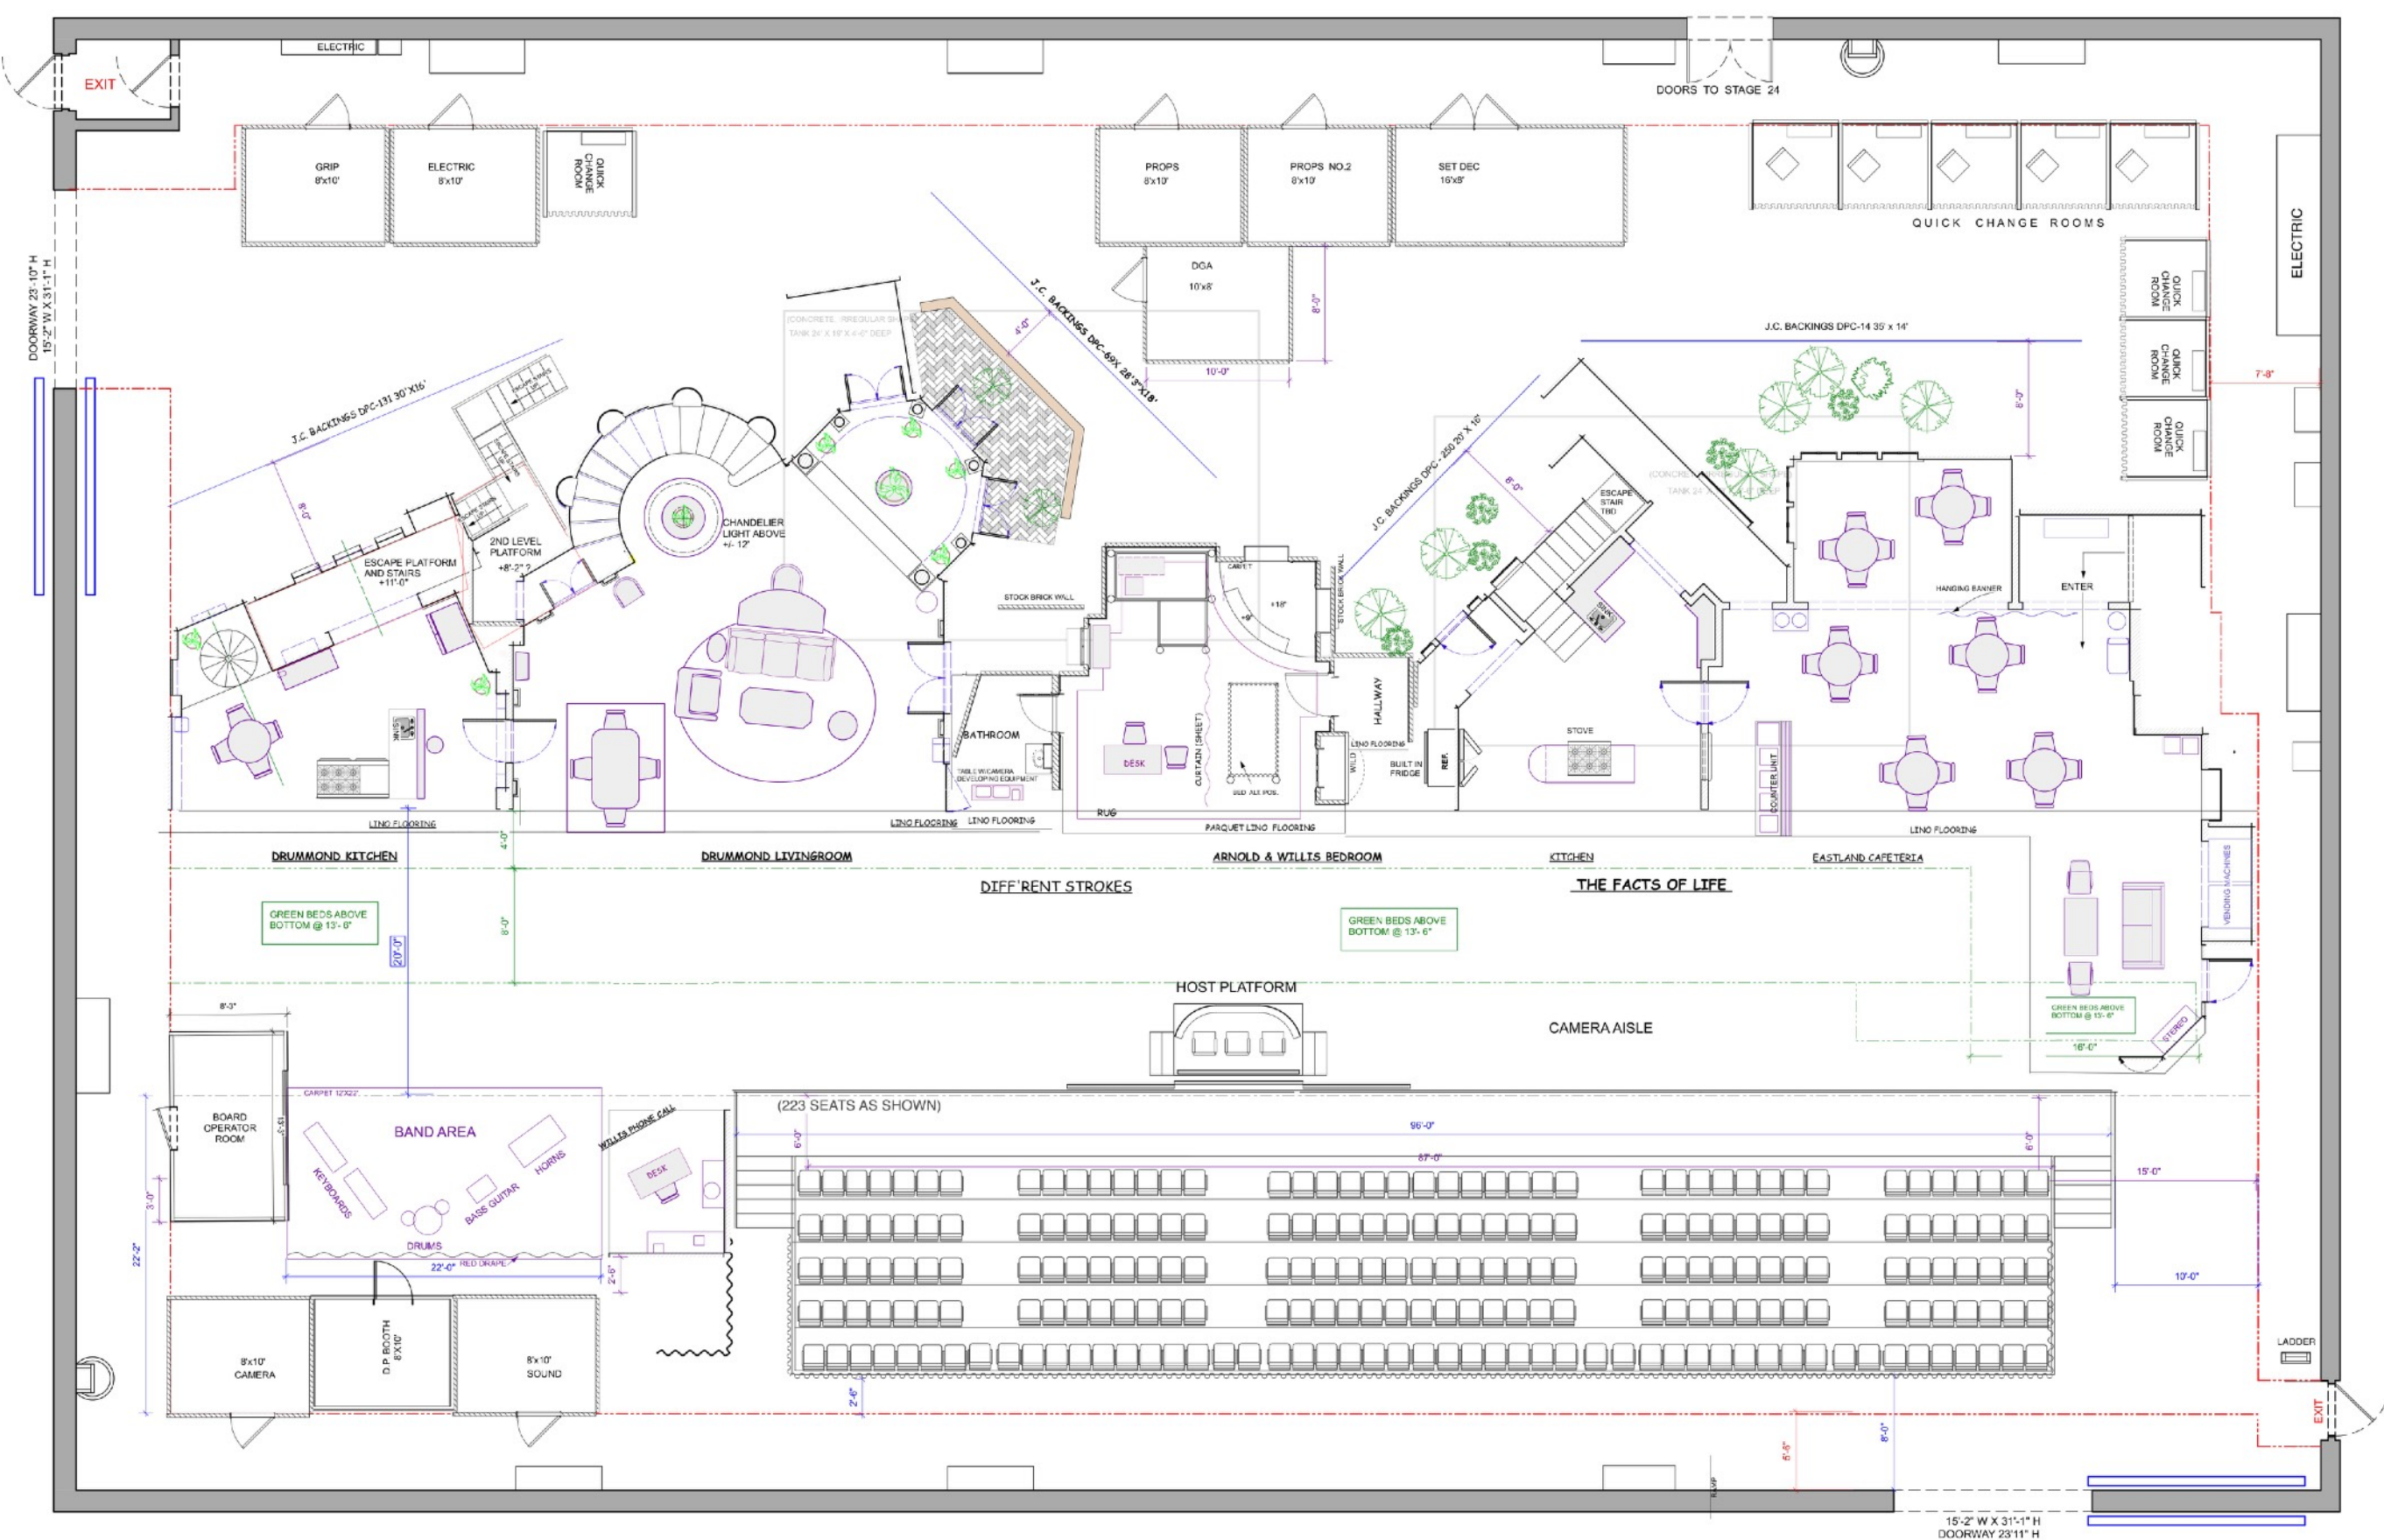

SONY STAGE 23 SPOTTING PLAN

20 FT 10 9 8 7 6 5 4 3 2 1 0

SCALE 1/4"



PRODUCER: DIRECTOR: SONY PICTURES STUDIOS - STAGE 23 10202 W. WASHINGTON BLVD. CULVER CITY, Ca. 90232 STAGE 23: 310-244-3023 Production office: 310-244-4641 Production office Fax: 310-244-	<input type="checkbox"/> DIRECTOR <input type="checkbox"/> PRODUCER <input type="checkbox"/> PROD. SUPERVISOR <input type="checkbox"/> DIRECTOR/PHOTOGRAPHY <input type="checkbox"/> GAFFER <input type="checkbox"/> KEY GRIP <input type="checkbox"/> PRODUCTION OFFICE	<input type="checkbox"/> SET DECORATOR <input type="checkbox"/> SET DRESSING <input type="checkbox"/> PROPERTY <input type="checkbox"/> CONSTRUCTION <input type="checkbox"/> PAINT <input type="checkbox"/> GREENS <input type="checkbox"/> FIRE MARSHAL	LIVE IN FRONT OF A STUDIO AUDIENCE #3 Steve Olsen - Production Designer Cell: 323-947-6908 Raf Lydon - Art Director Cell: 213-864-1396 Jerie Kelter - Set Decorator Cell: Date: //2021 Read Date: Shoot Date: REVISION: Scale: 1/4" = 1'-0"
---	--	---	---



**DIFF'RENT
STROKES**



**the
Facts
of
Life**