

THE WHITE LOTUS

season two

LUMINA STAGE, ROME

contents

- locations and references for the constructions on stage: San Domenico Palace
- Lumina stage: plan and construction layouts
- layout #1 drws: Spiller’s and Sullivan’s rooms
- layout #2 drws: Albie’s and Dominic’s rooms
- white model pics
- construction working in progress
- Spiller’s room set up
- Sullivan’s room set up
- Albie’s room set up
- Dominic’s room set up
- Set dec drws: furnitures

SAN DOMENICO PALACE, TAORMINA

UNAHOTEL, CAPOTAORMINA

contents

- location photos
- set up

VILLA JACQUES GARCIA, NOTO

contents

- location plan
- locations photos as per may 2022
- location set up

AIRPORT TERMINAL, CATANIA

contents

- location plan
- location photos as per may 2022
- research and graphics
- set up previews: sketch and model pics
- location set up

San Domenico Palace - Taormina


Locations and references for constructions on stage



Saint's Hallway:
reference for Spiller/Sullivan corridor layout



Mezzanine Hallway:
reference for Albie/Dominic corridor layout

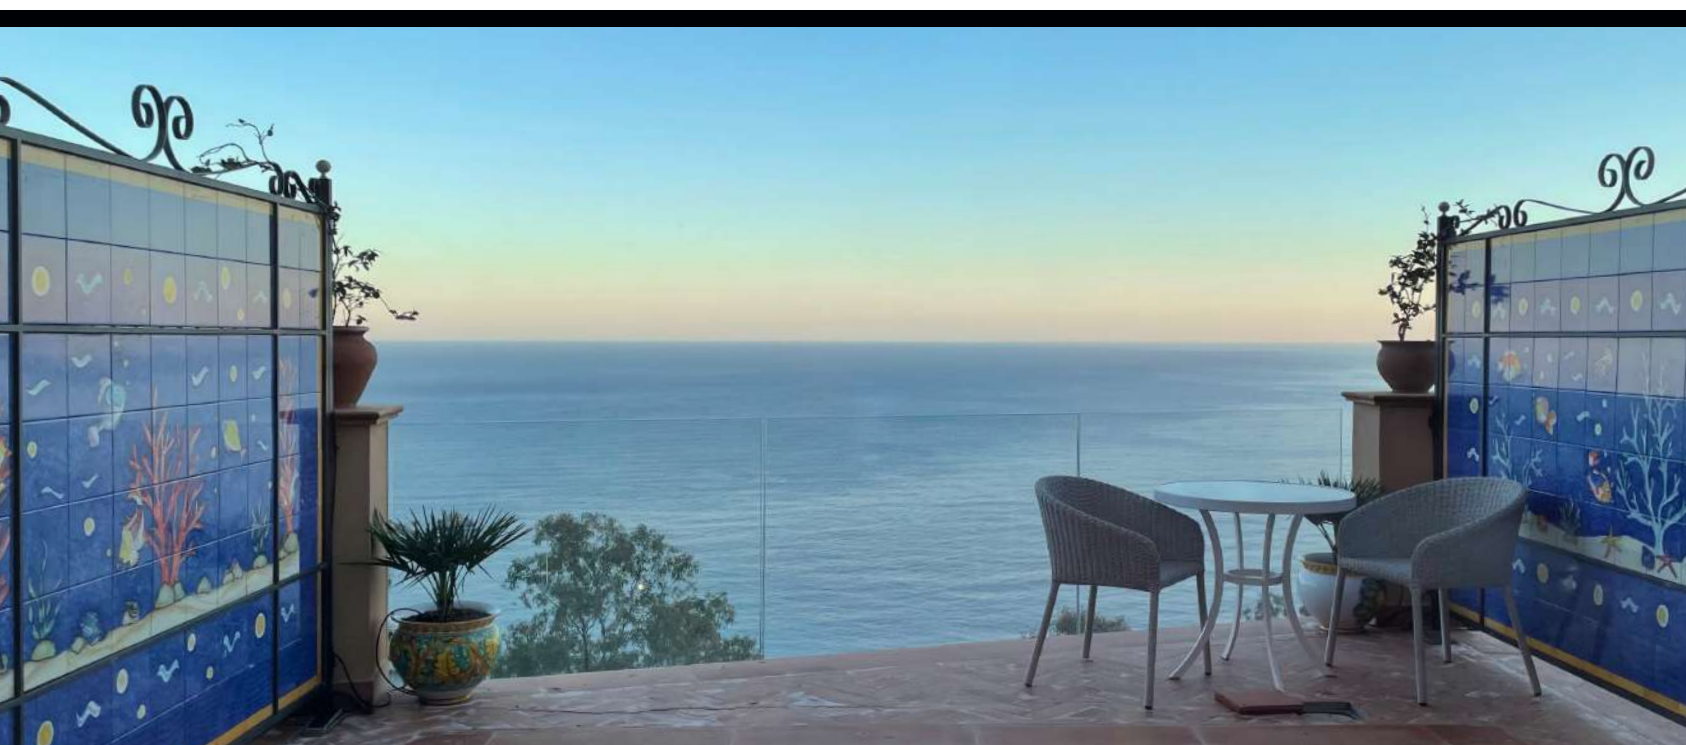

private terrace:
reference for both Spiller/Sullivan and
Albie/Dominic terrace layout

San Domenico Palace - Taormina

Locations and references for constructions on stage




room 201:
references for Spiller/Sullivan's
bedrom and bathroom layout

room 150:
reference for Albie/Dominic
bedroom layout

Lumina Studios - Rome

Stage: Spiller, Sullivan, Albie and Dominic's room

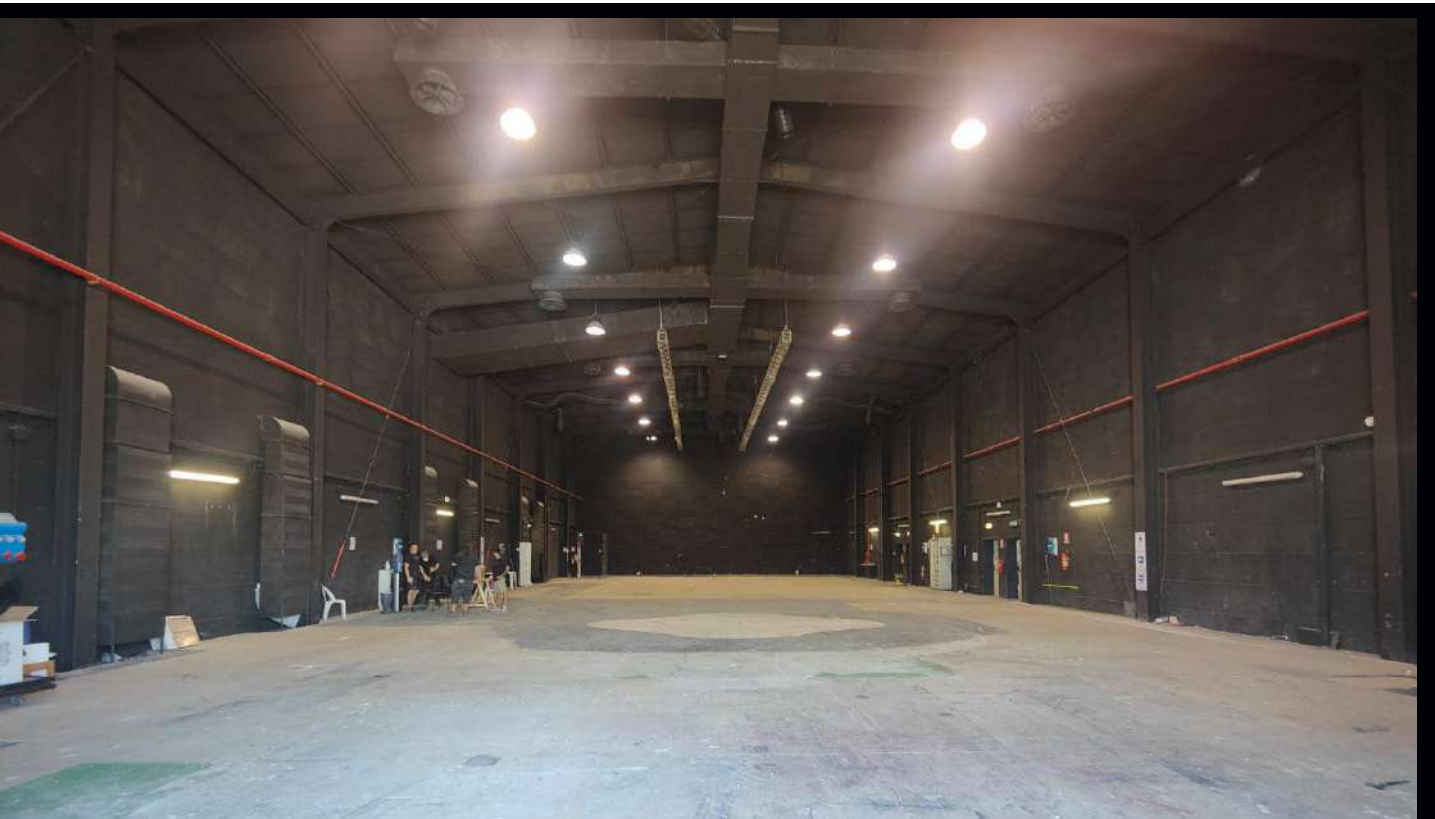




Lumina stage



Construction layout #1:
Sullivan's and Spiller's rooms









Construction layout #2:
Albie's and Dominic's rooms

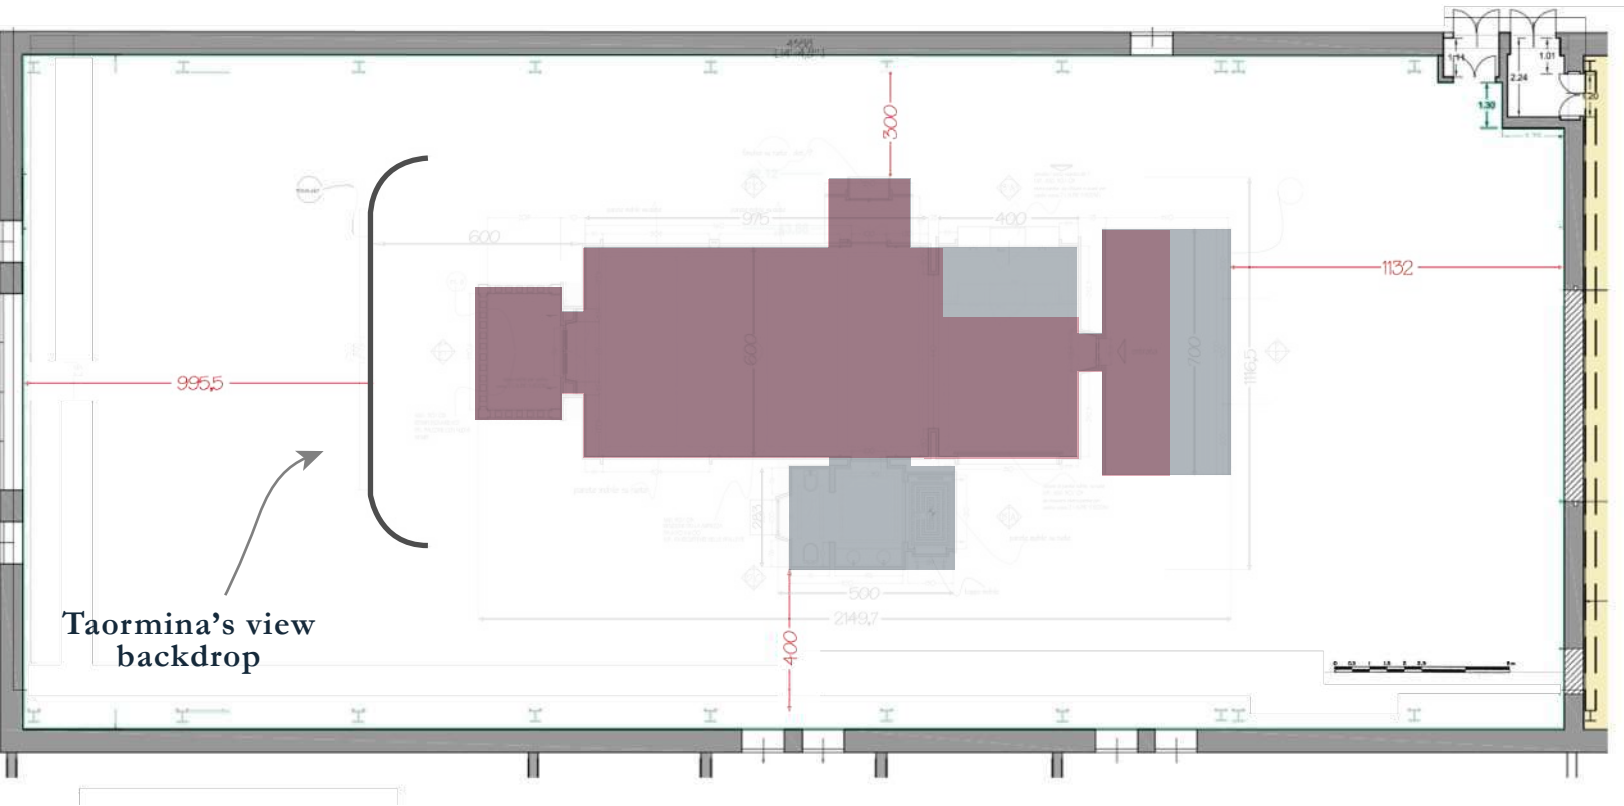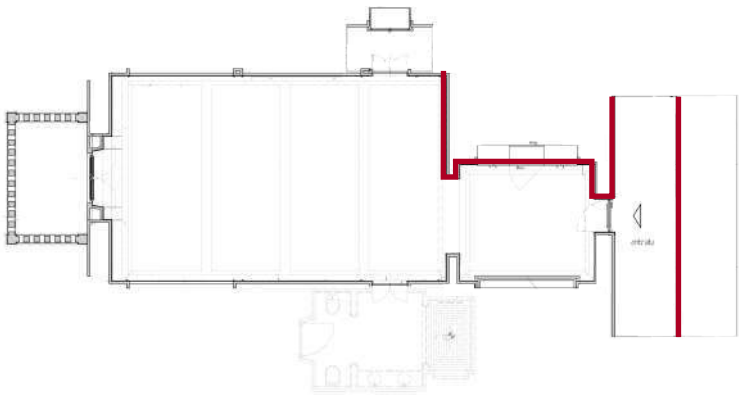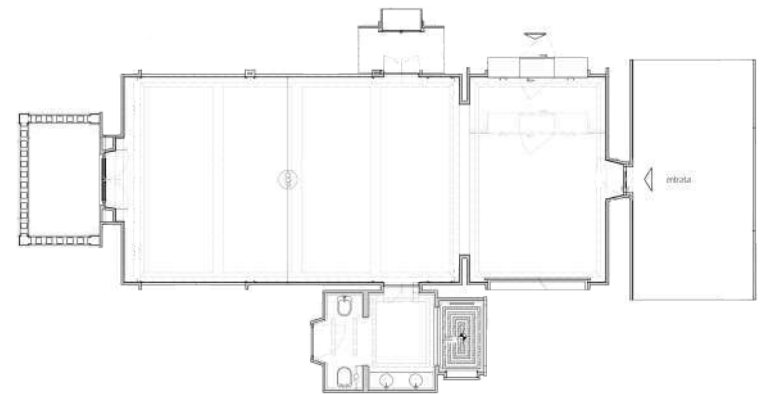

Stage plan and construction layouts





Drws: layout #1

Spiller and Sullivan's rooms

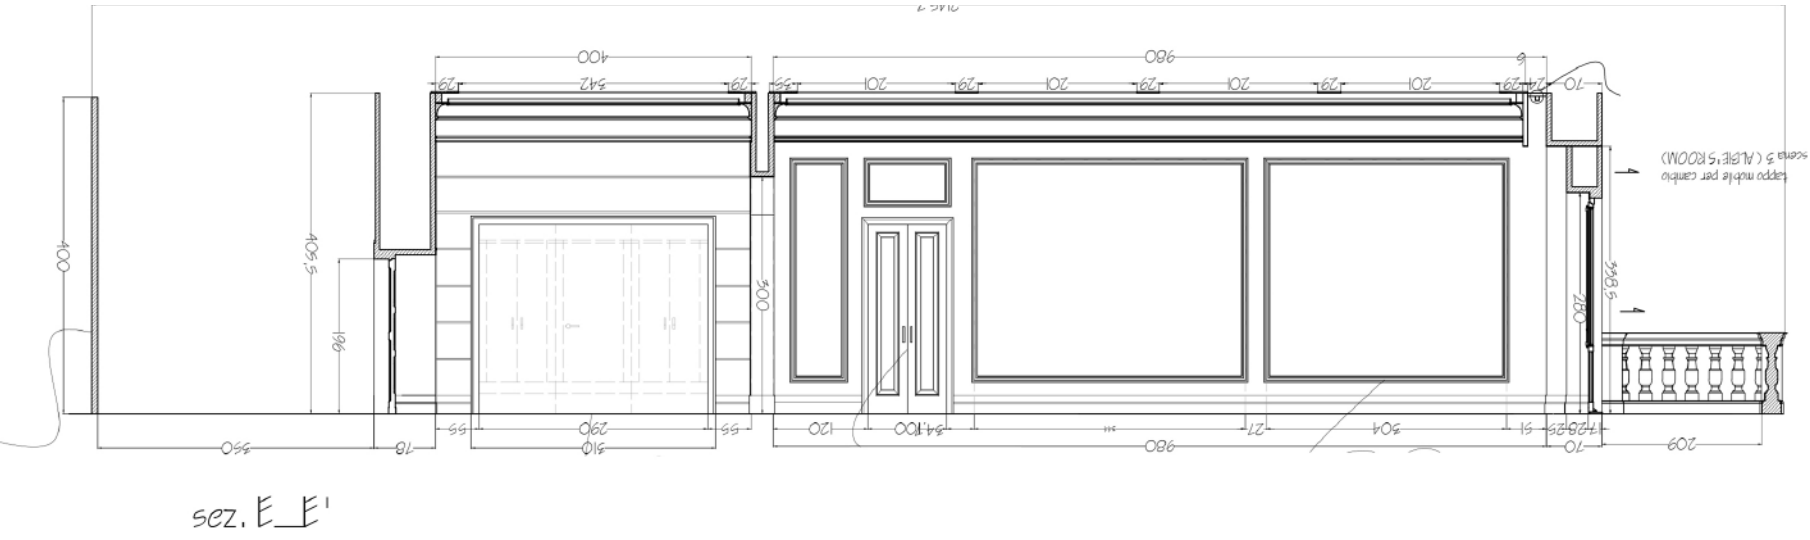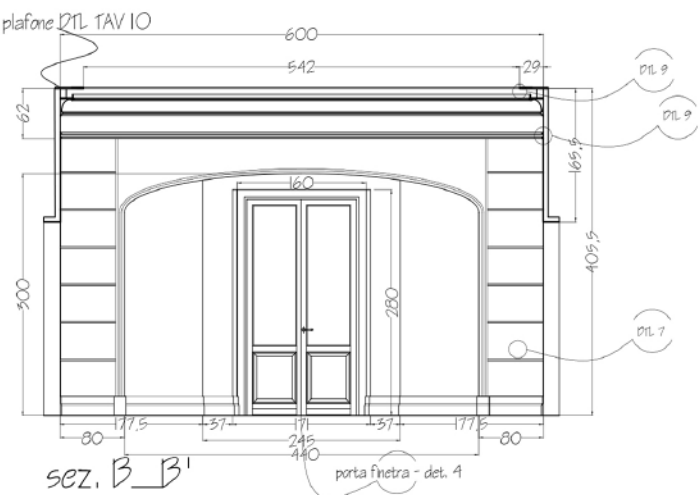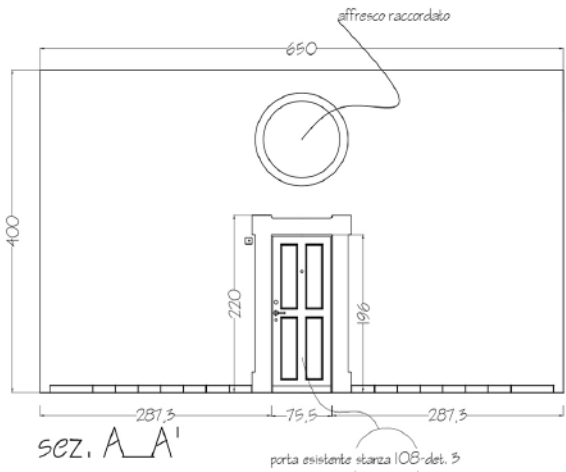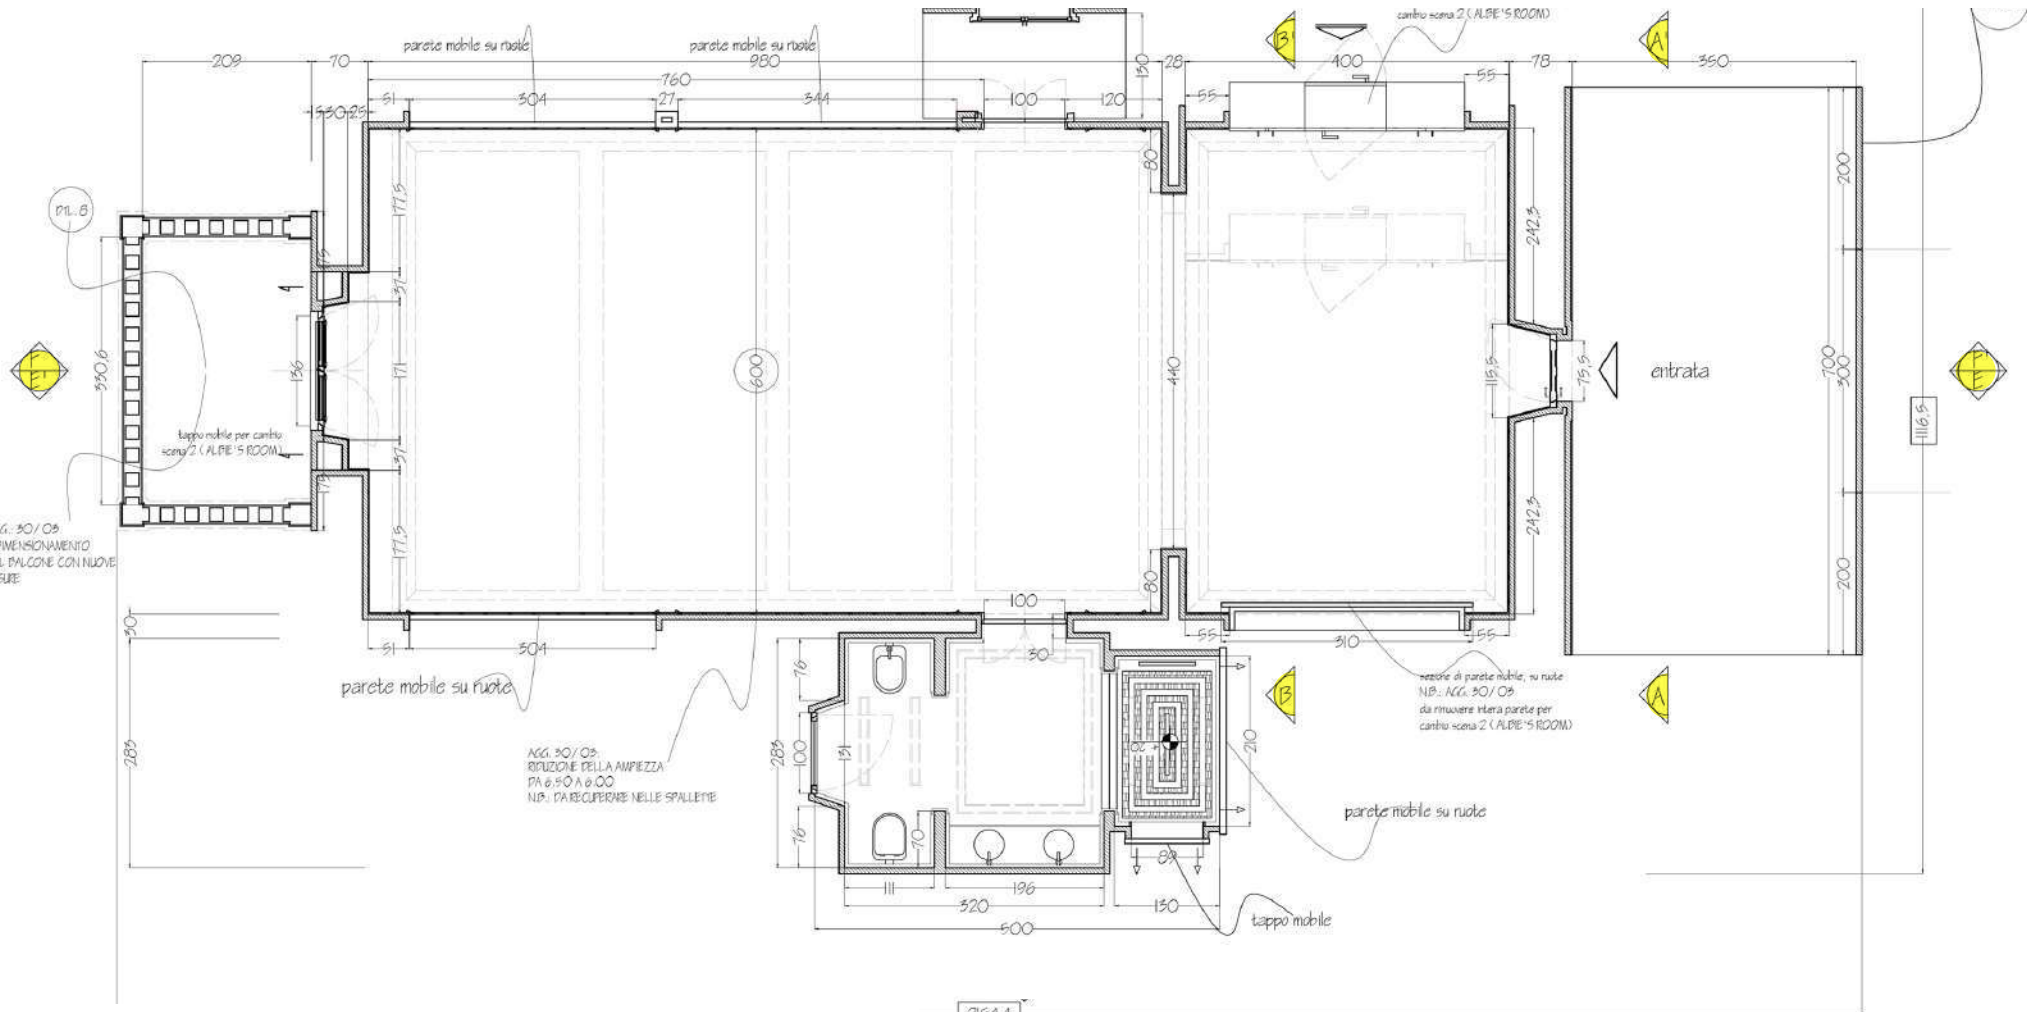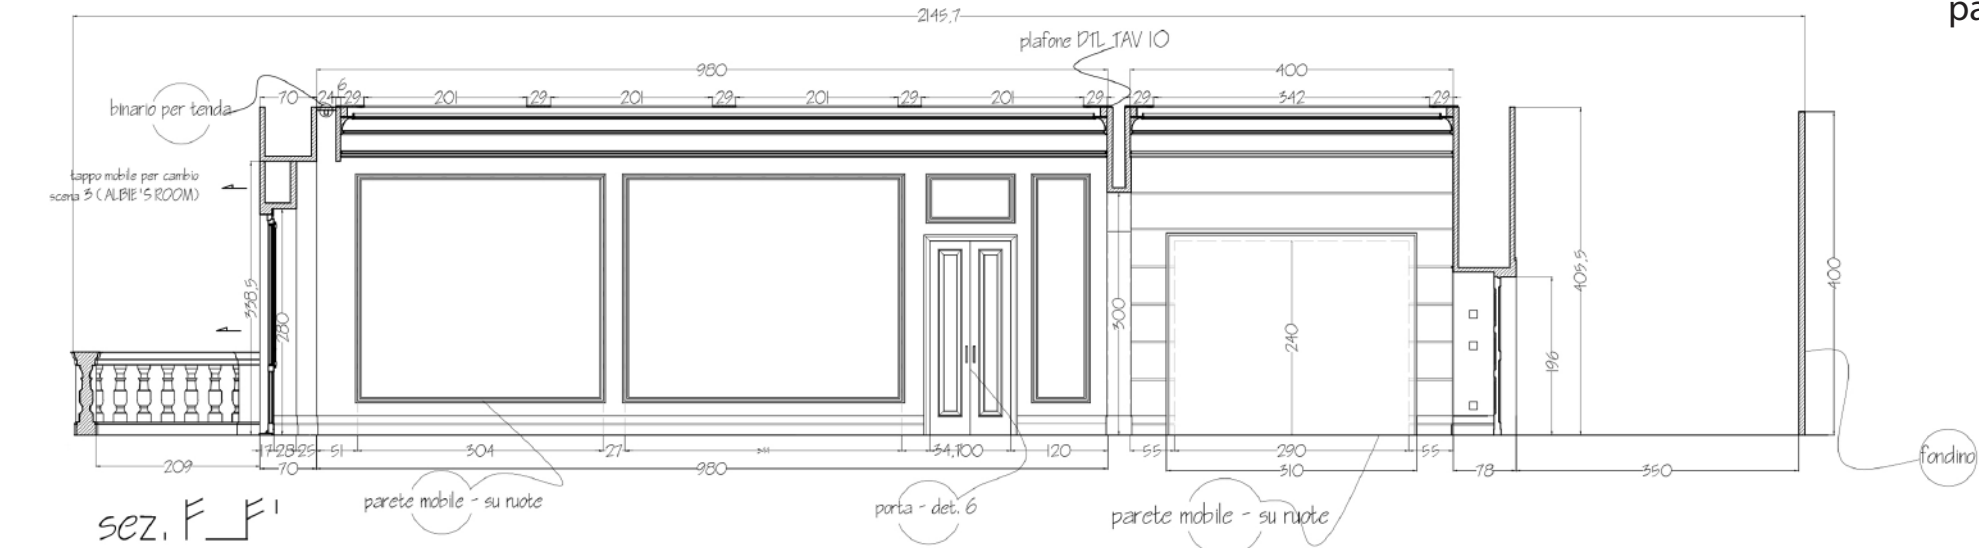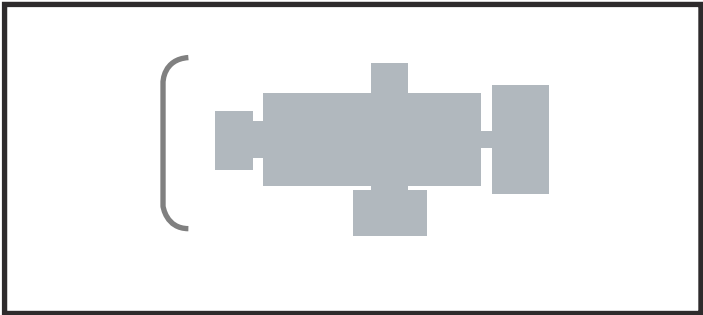


Drws: layout #2

Albie and Dominic's rooms

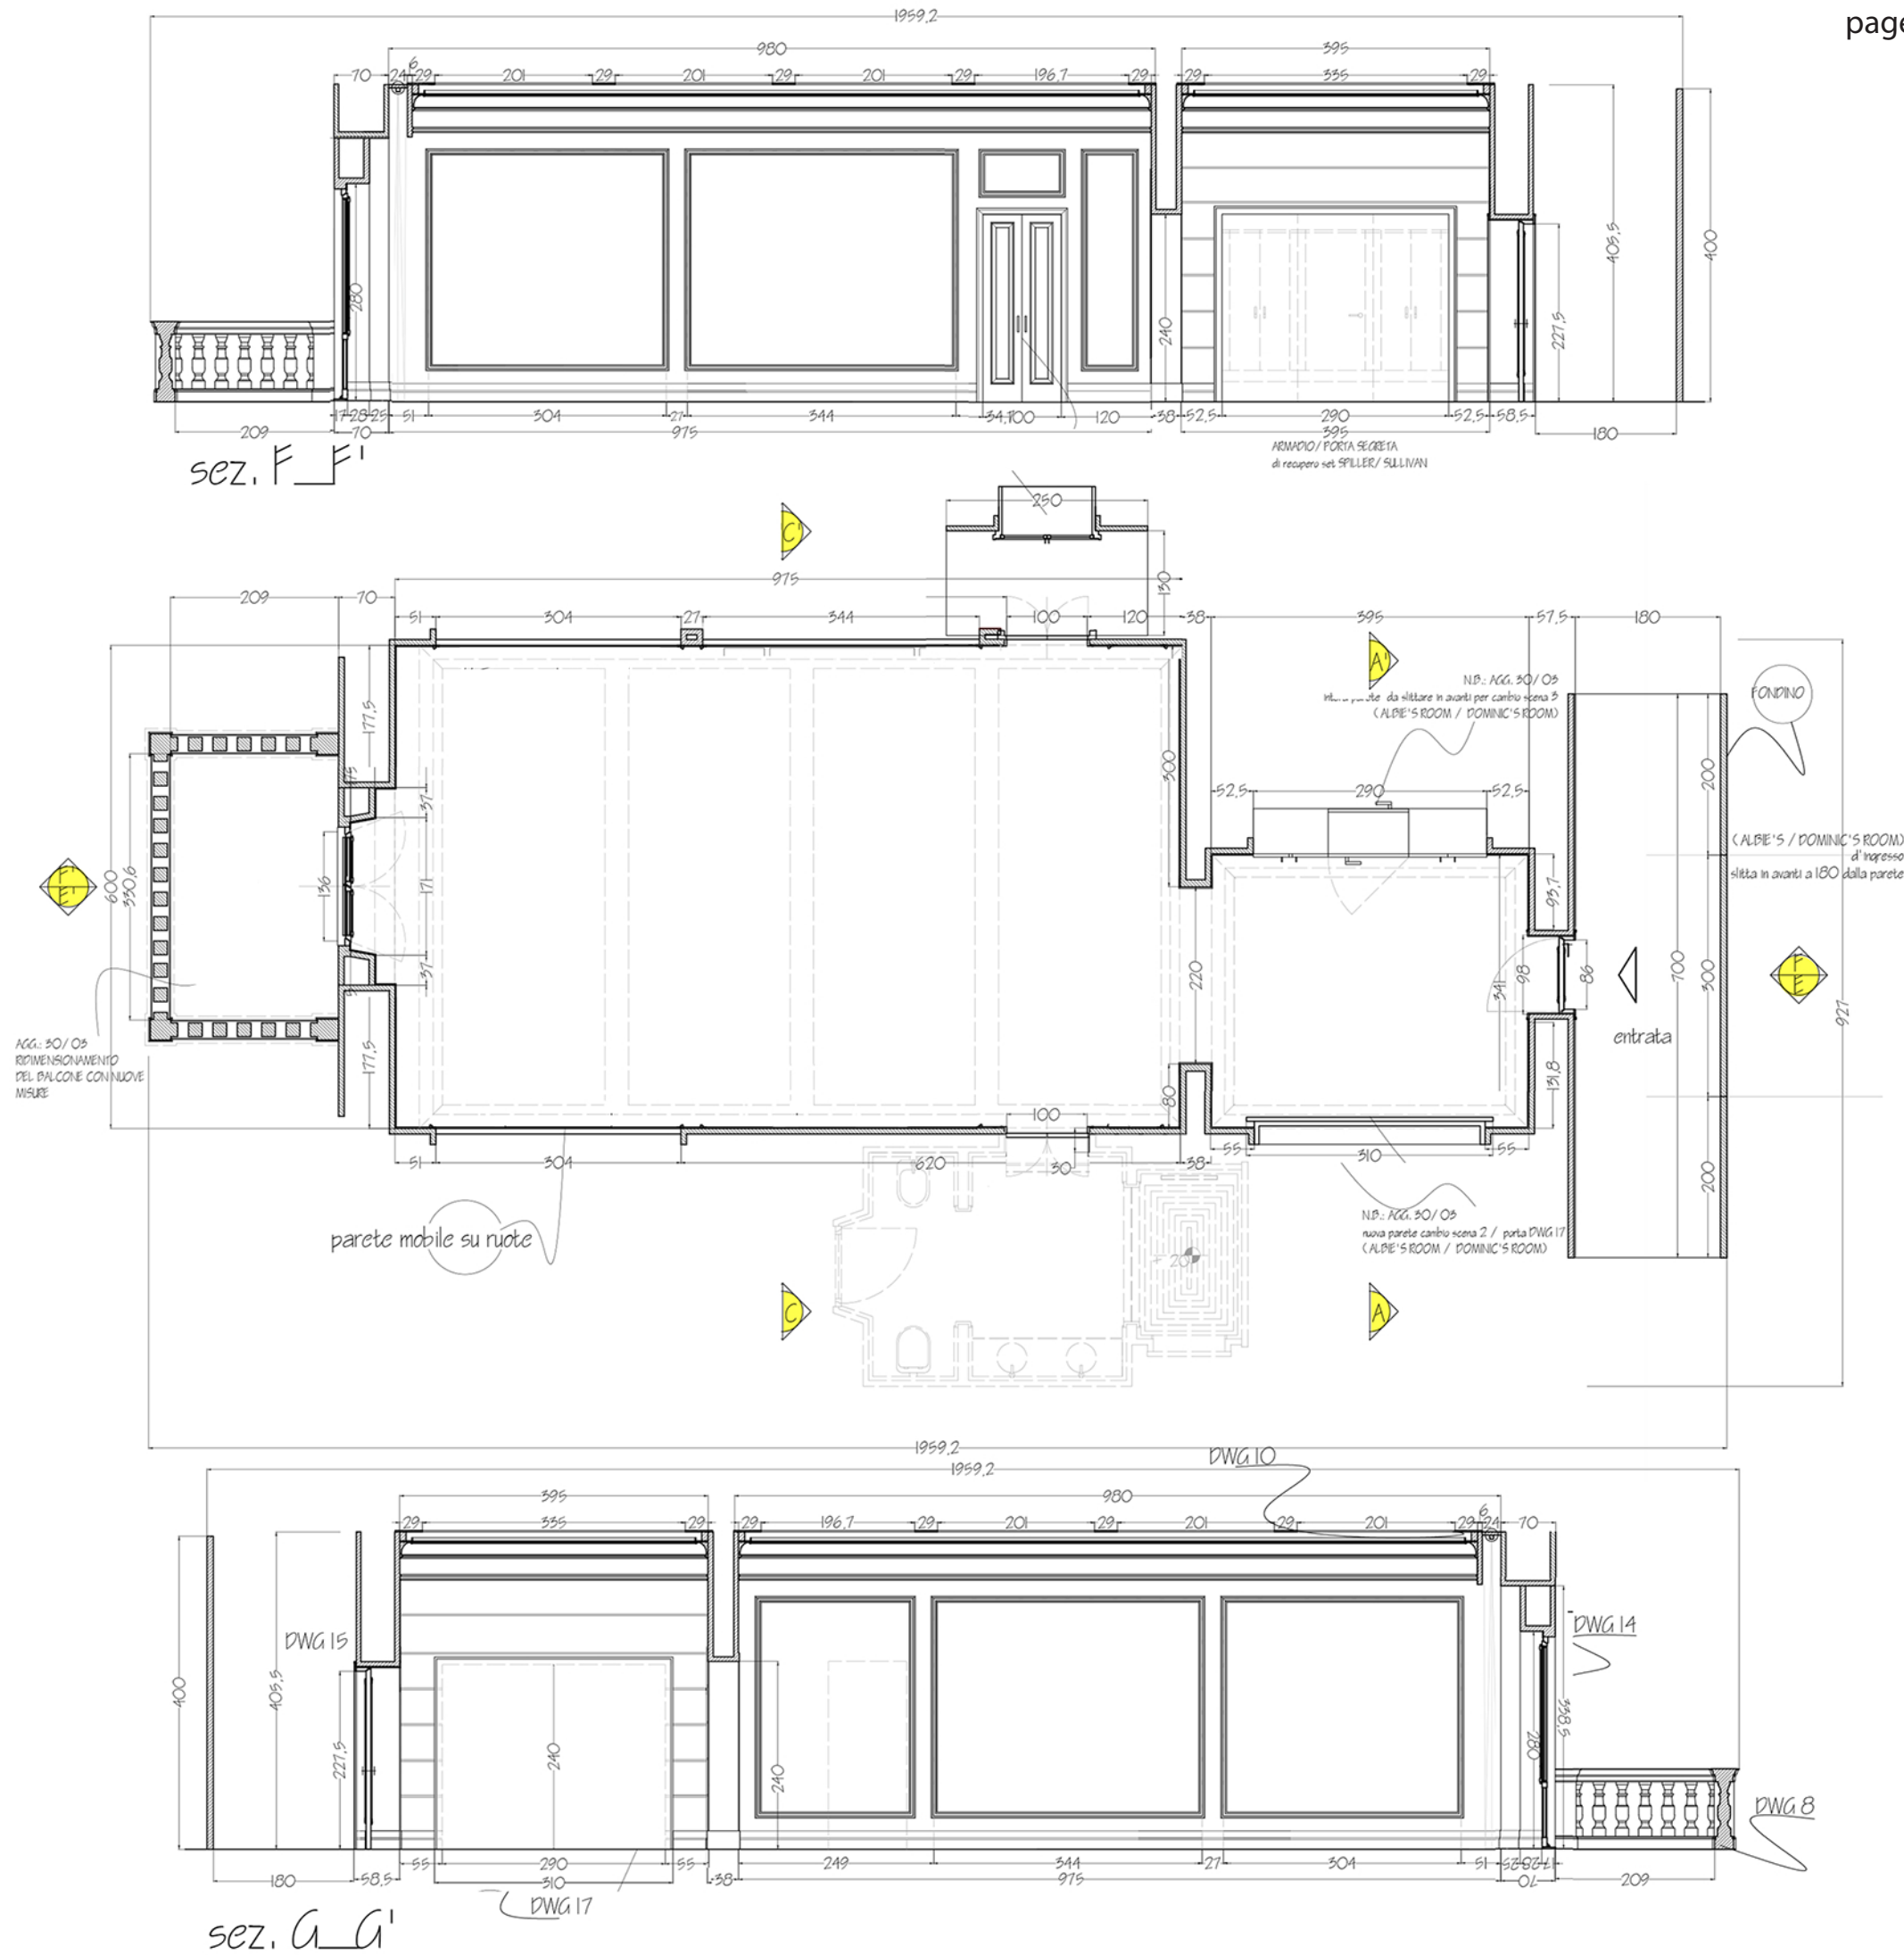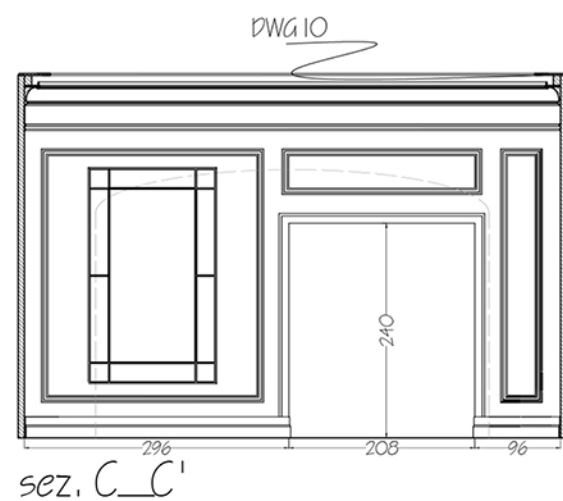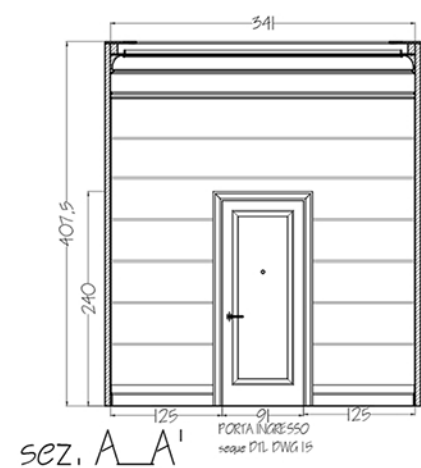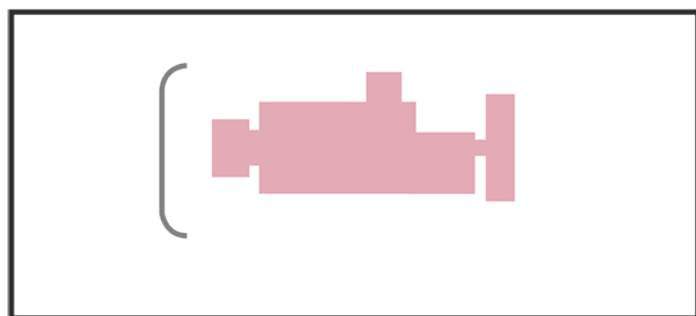

White model pics

as per layout #1

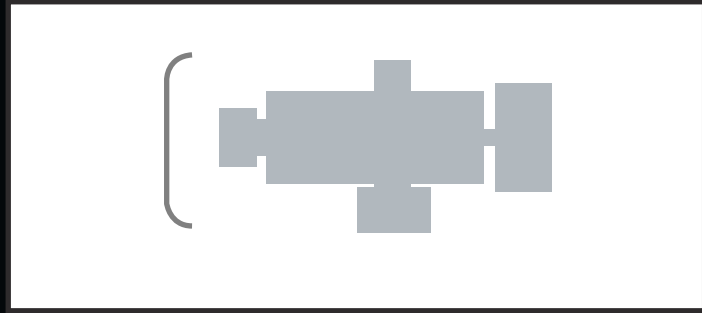

CONSTRUCTIONS WORKING IN PROGRESS



view from bedroom to balcony and backdrop

CONSTRUCTIONS WORKING IN PROGRESS



view from balcony to entrance room as per layout #2




backdrop




bathroom




Spiller set up

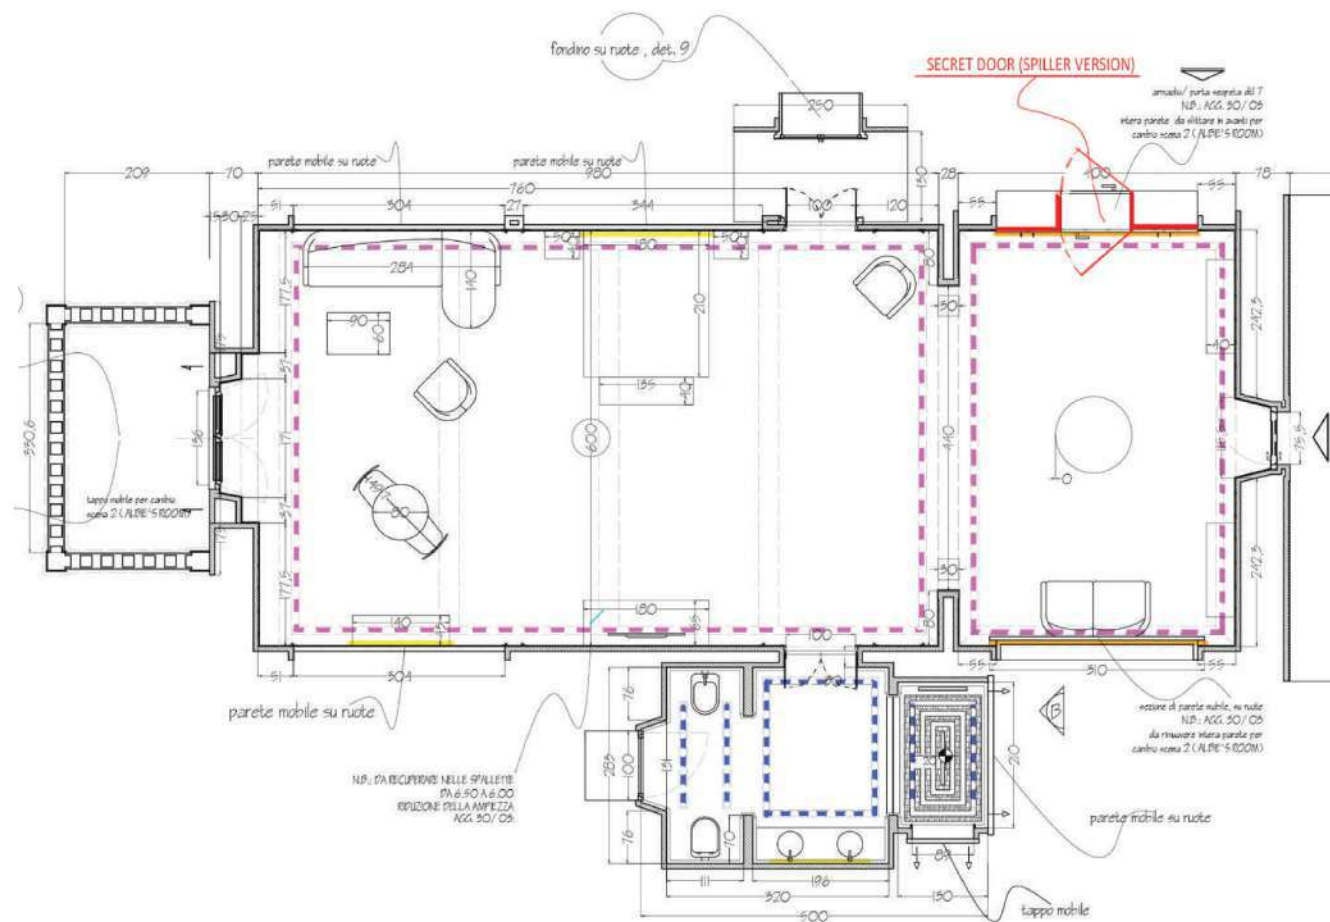


Sullivan set up

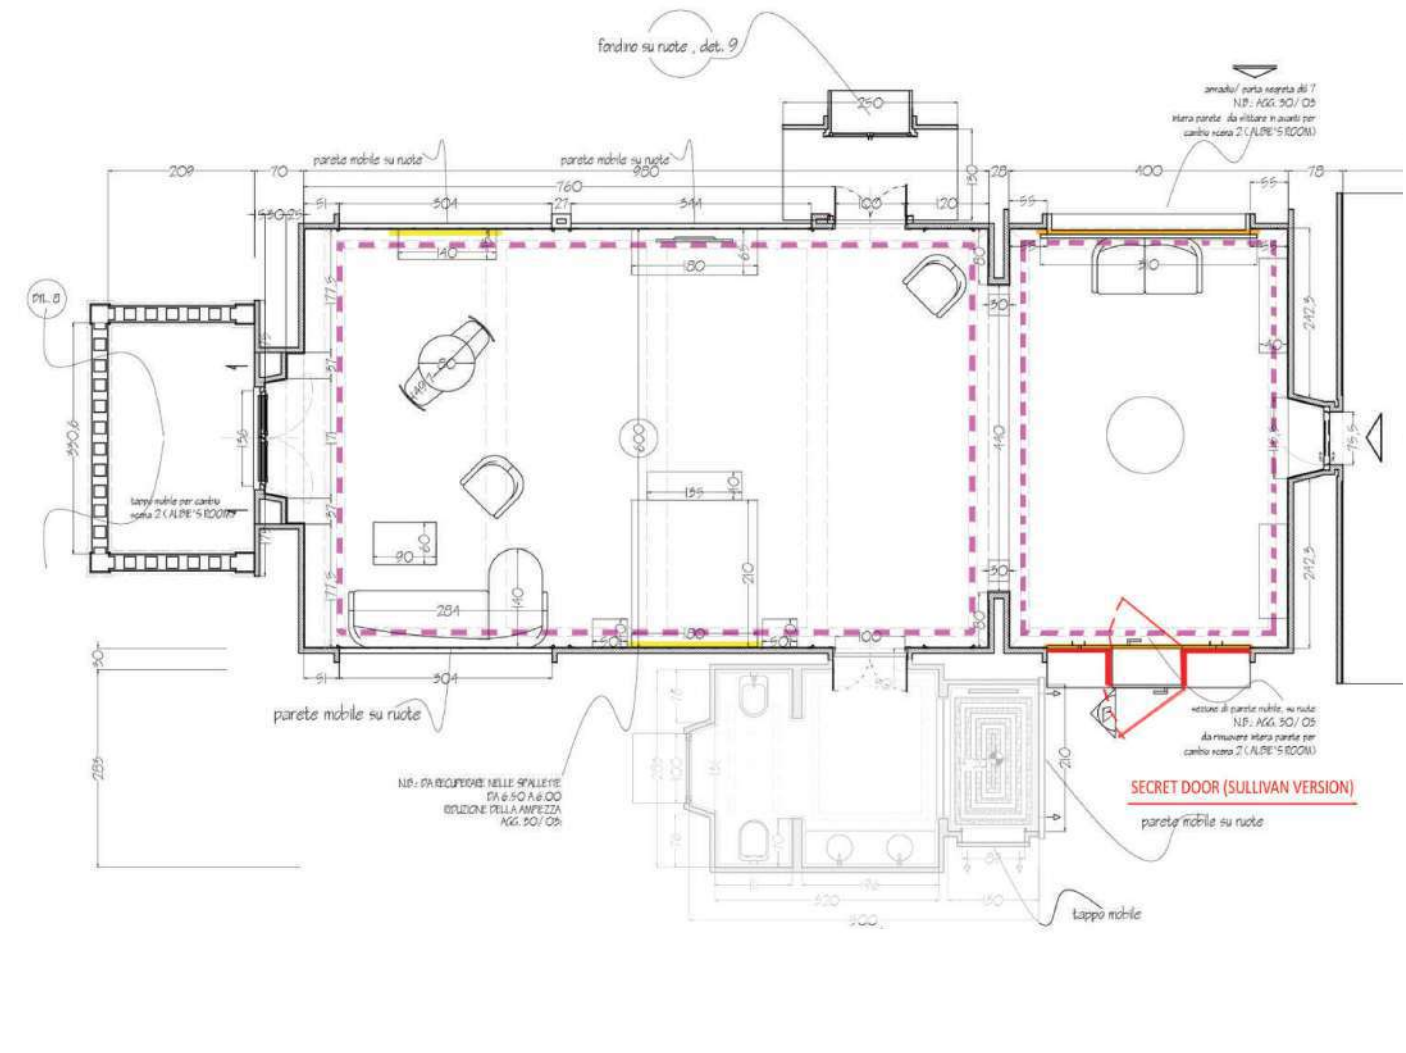


Albie set up

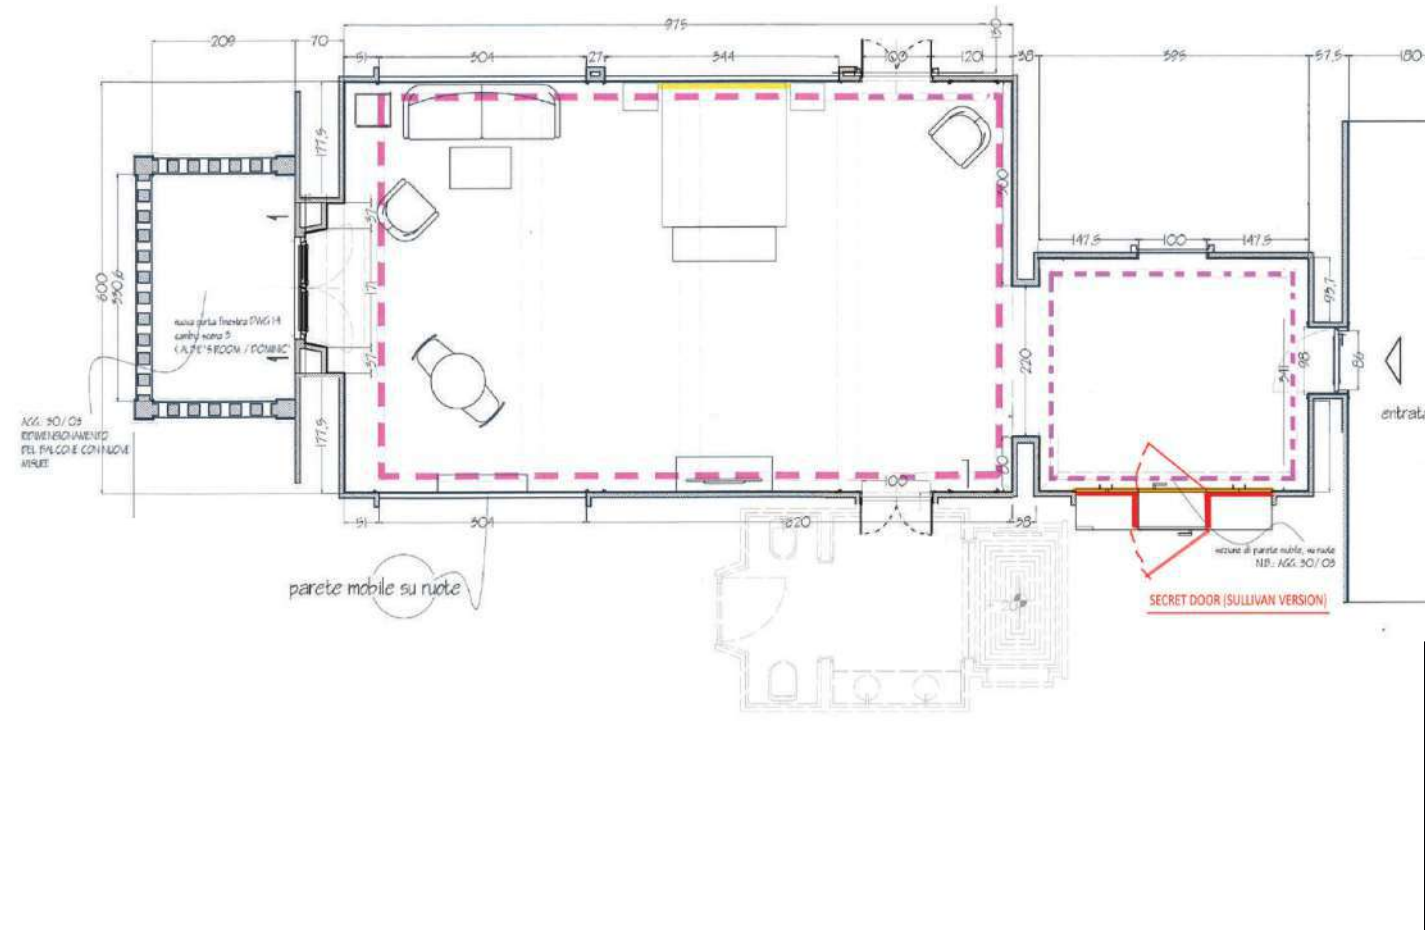

Dominic set up

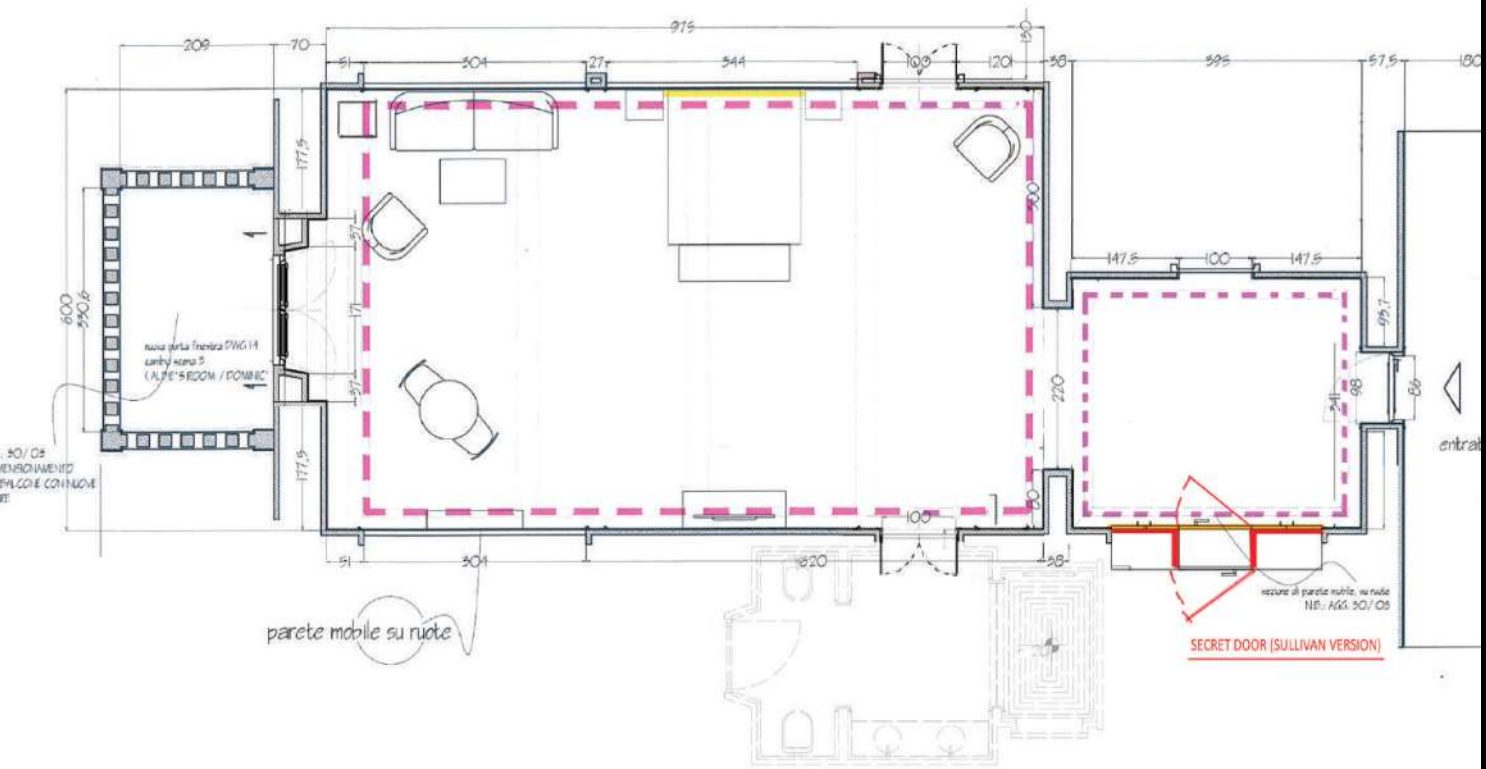


Set dec drws: furnitures

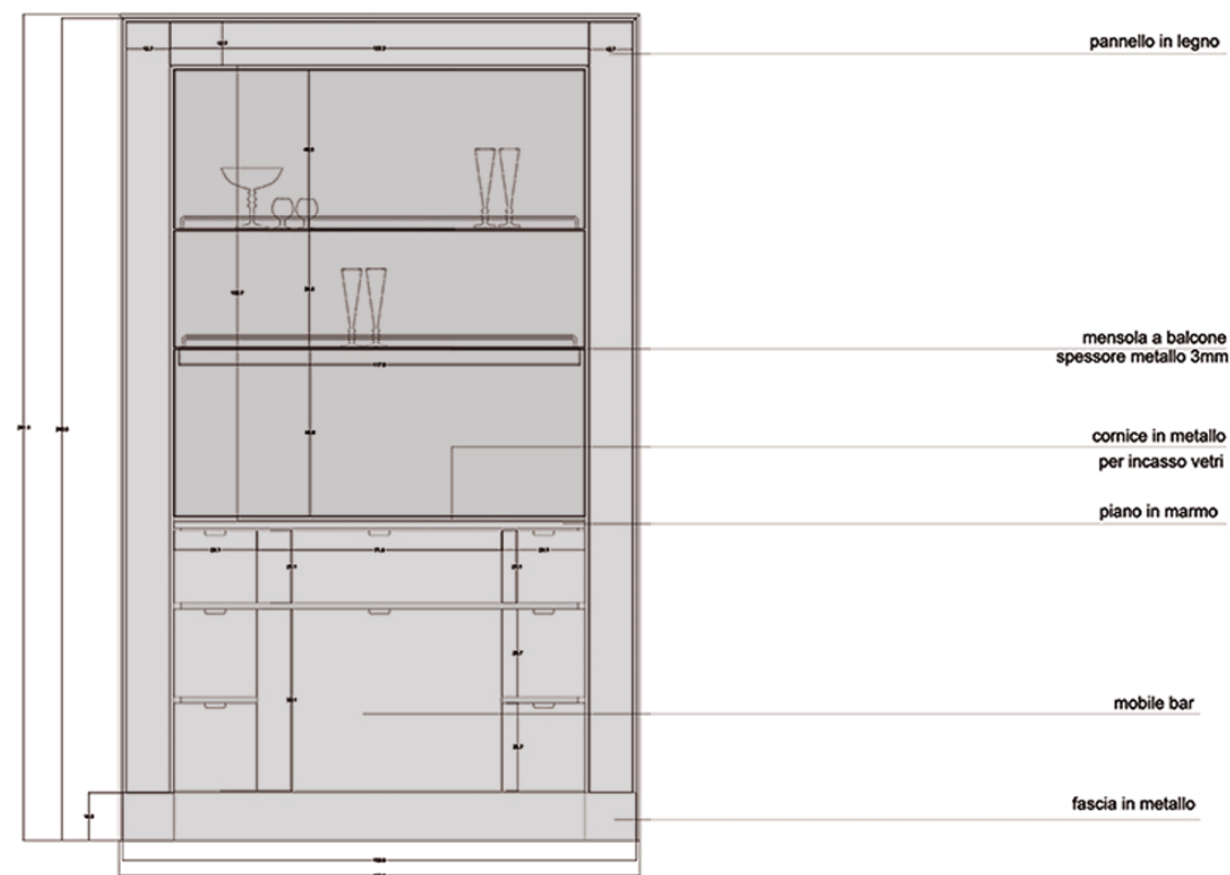


bar


Prospetto frontale

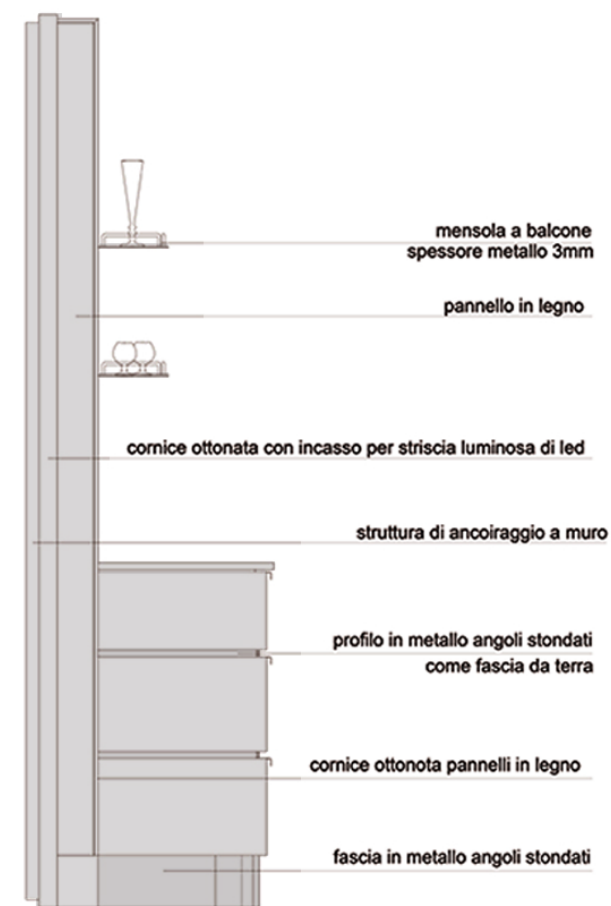

Prospetto laterale

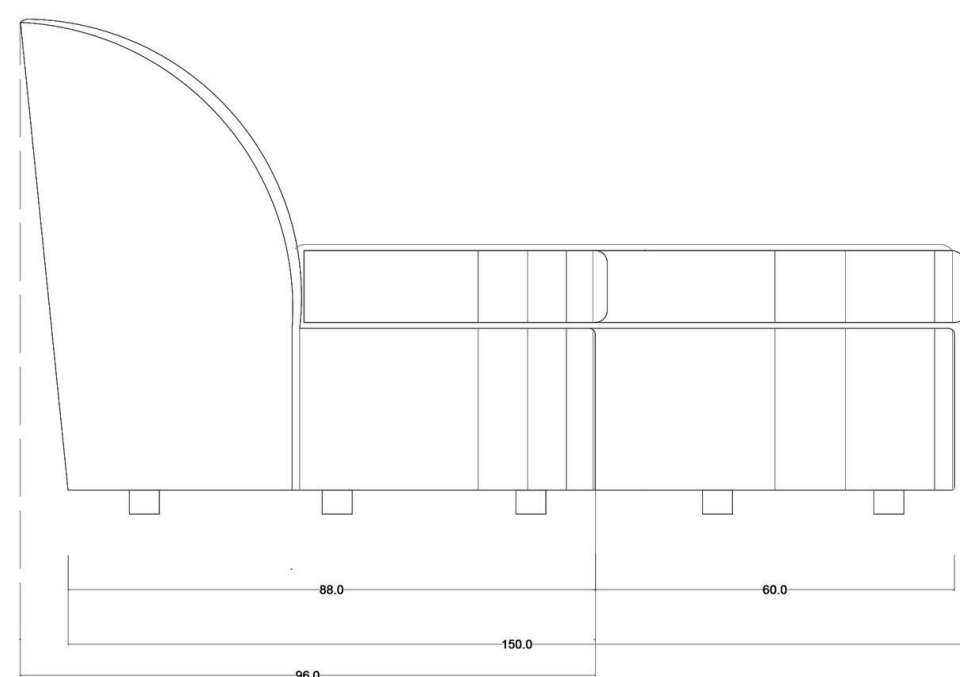

sofa

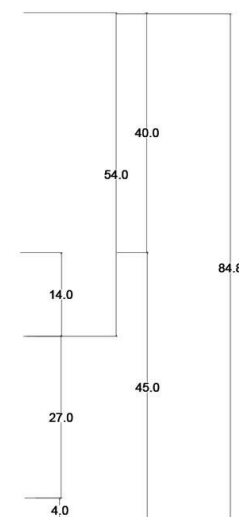


Sezione



h fascia 12cm

h tot cuscino
con imbottitura 14 circa


Set dec drws: furnitures

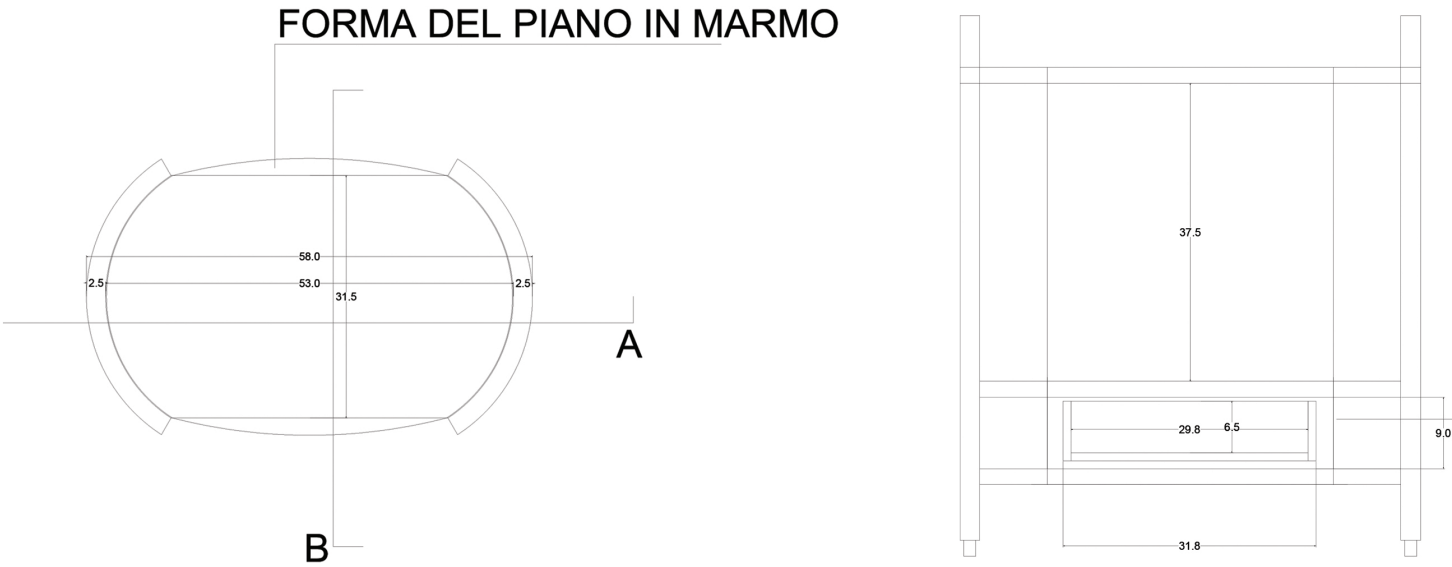

bedside table


PIANTA

SEZIONE A

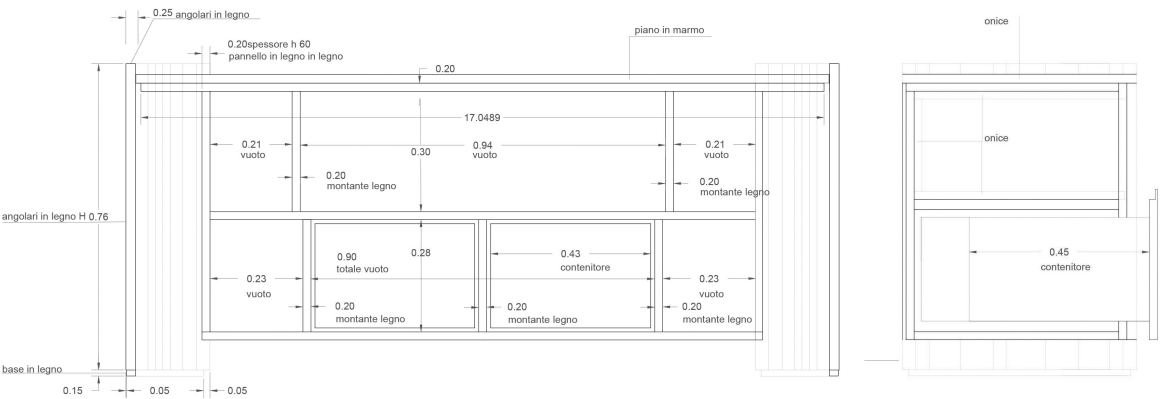


sezione A-A1:10

sezione B-B1:10

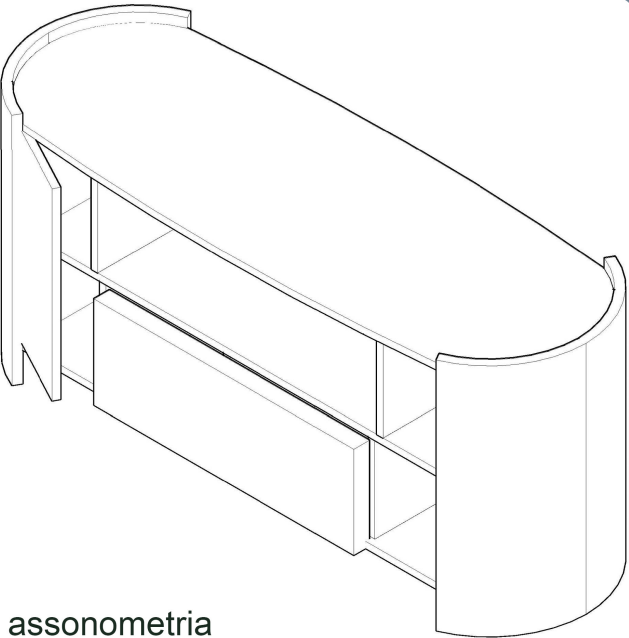

dresser

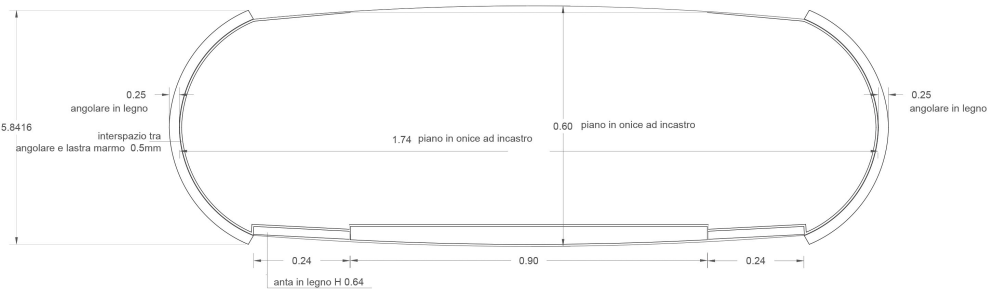

pianta quotata 1:10



San Domenico Palace - Taormina

The White Lotus Palace pool




Photos as per march 2022





San Domenico Palace: pool and gardens general plan

Pool set up

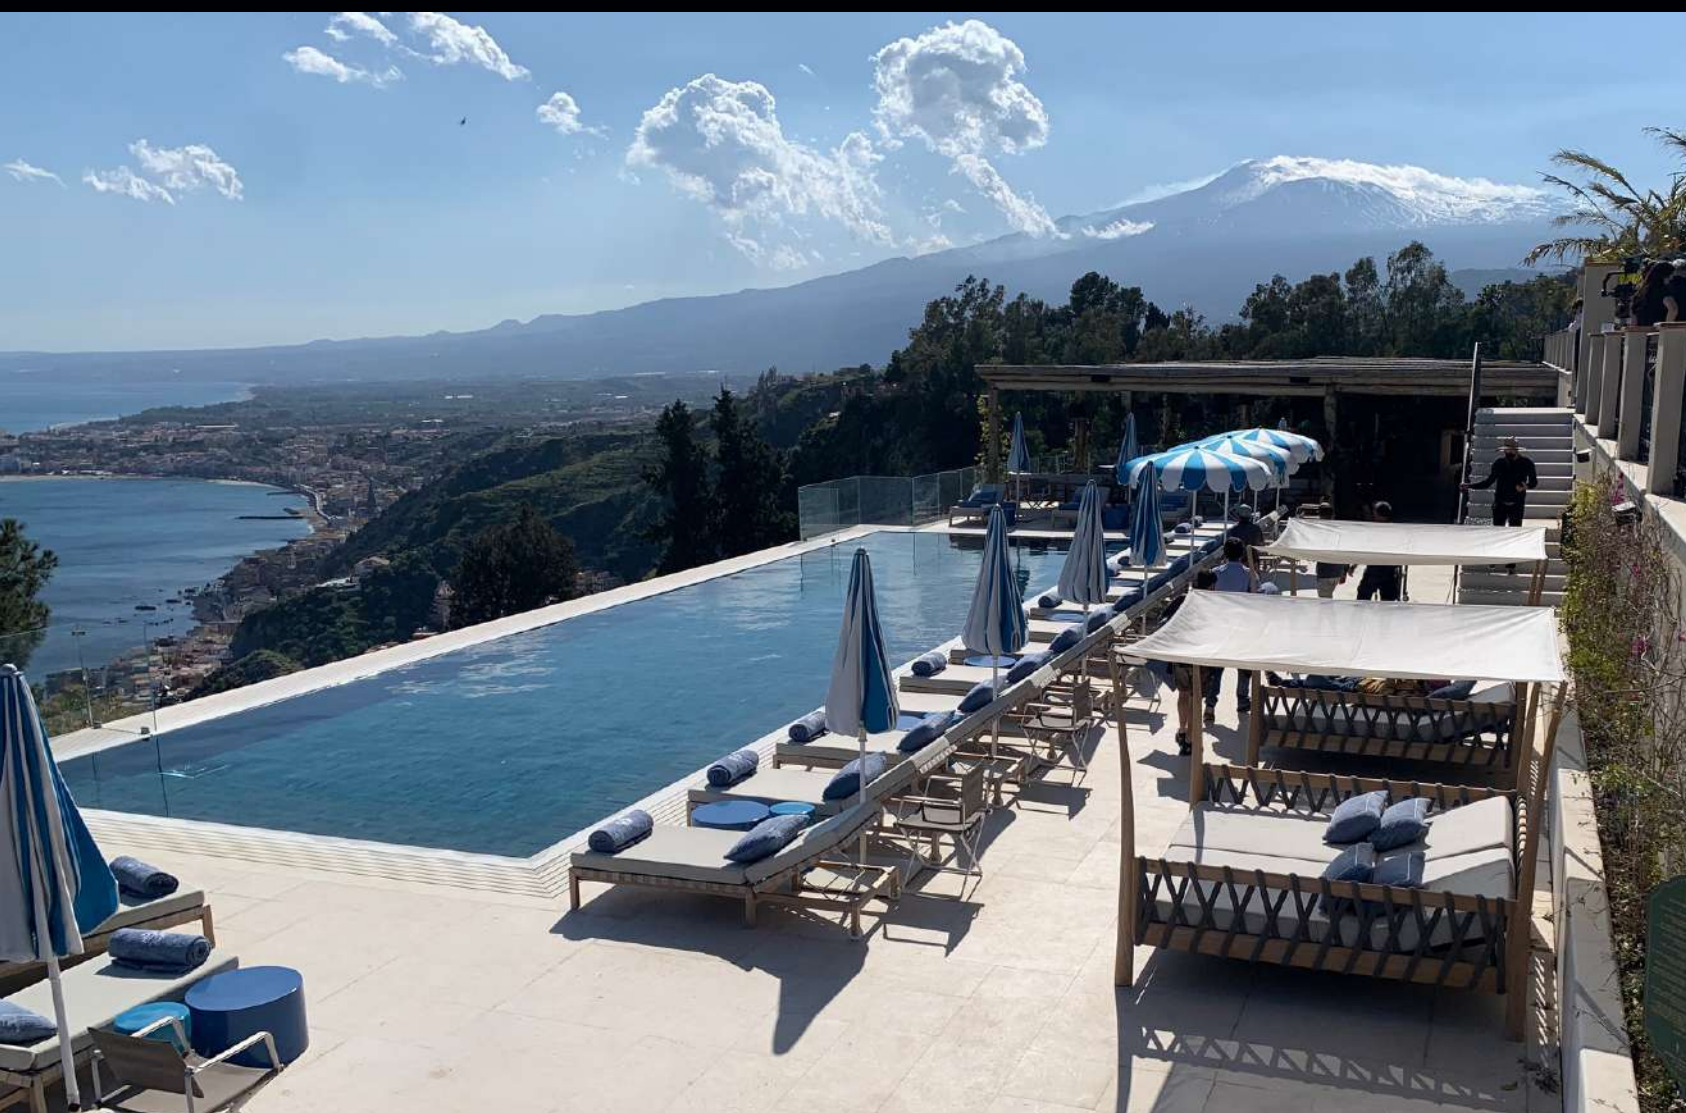

Unahotel - Capotaormina

The White Lotus Beach club

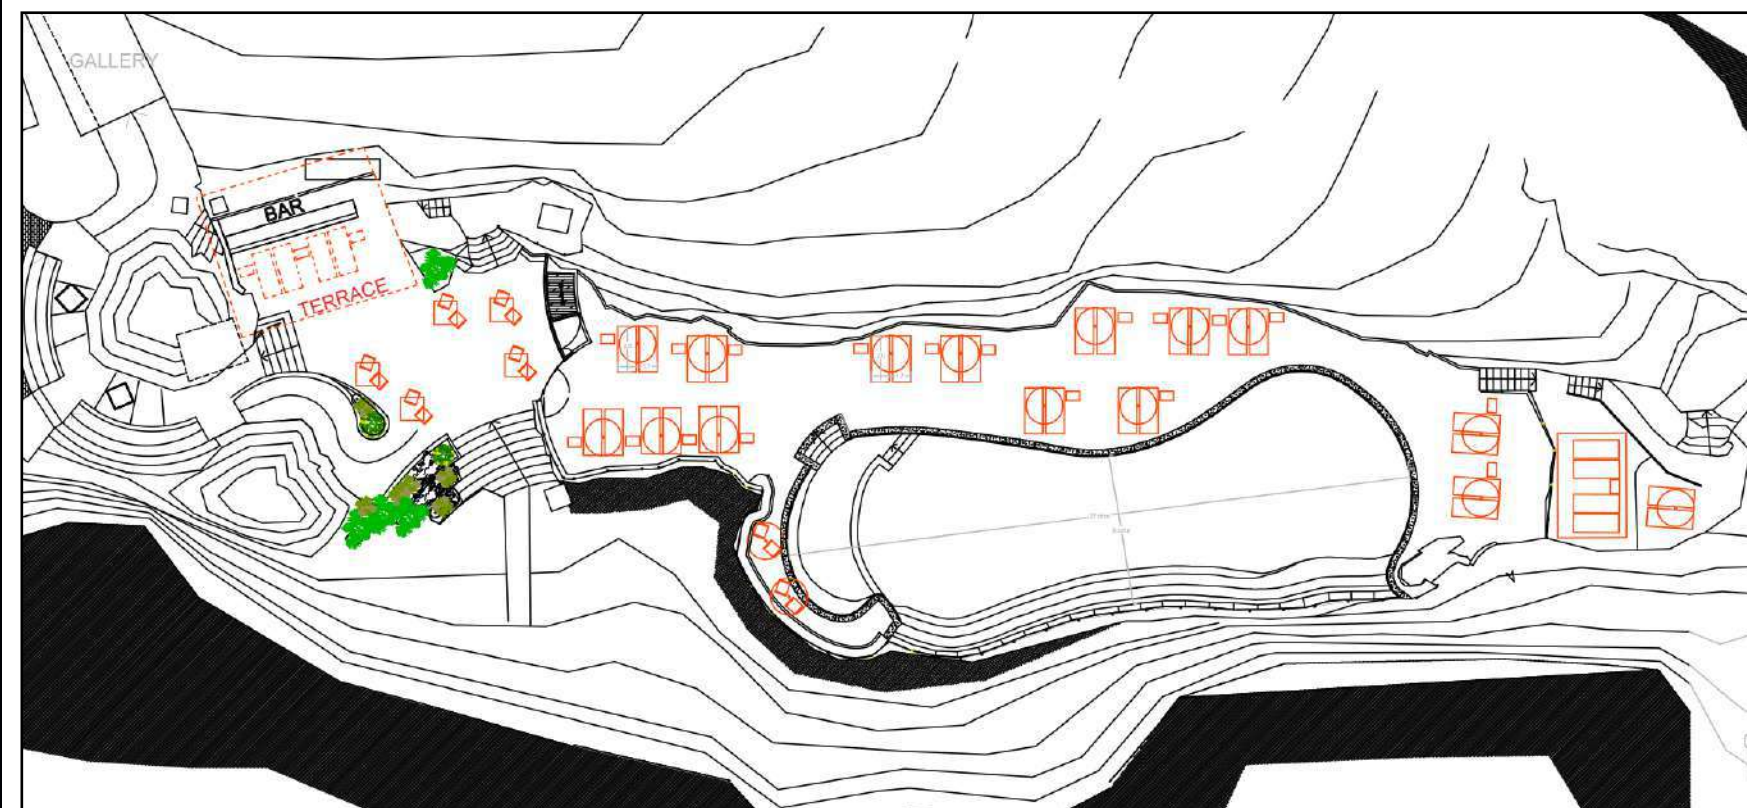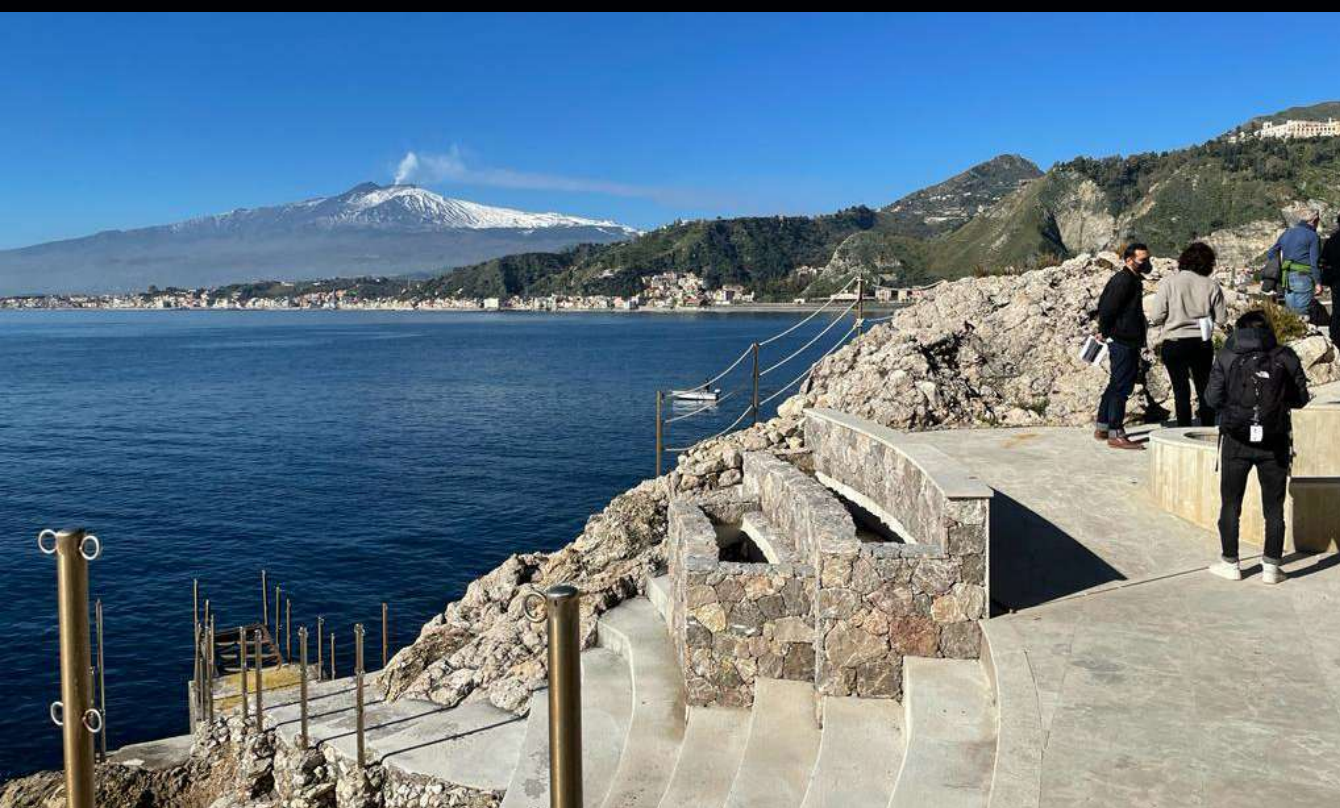

Photos as per march 2022

Unahotel pool (aerial view and set up plan)

Beach club set up




Villa Jacques Garcia - Noto


Villa Pisano



main entrance

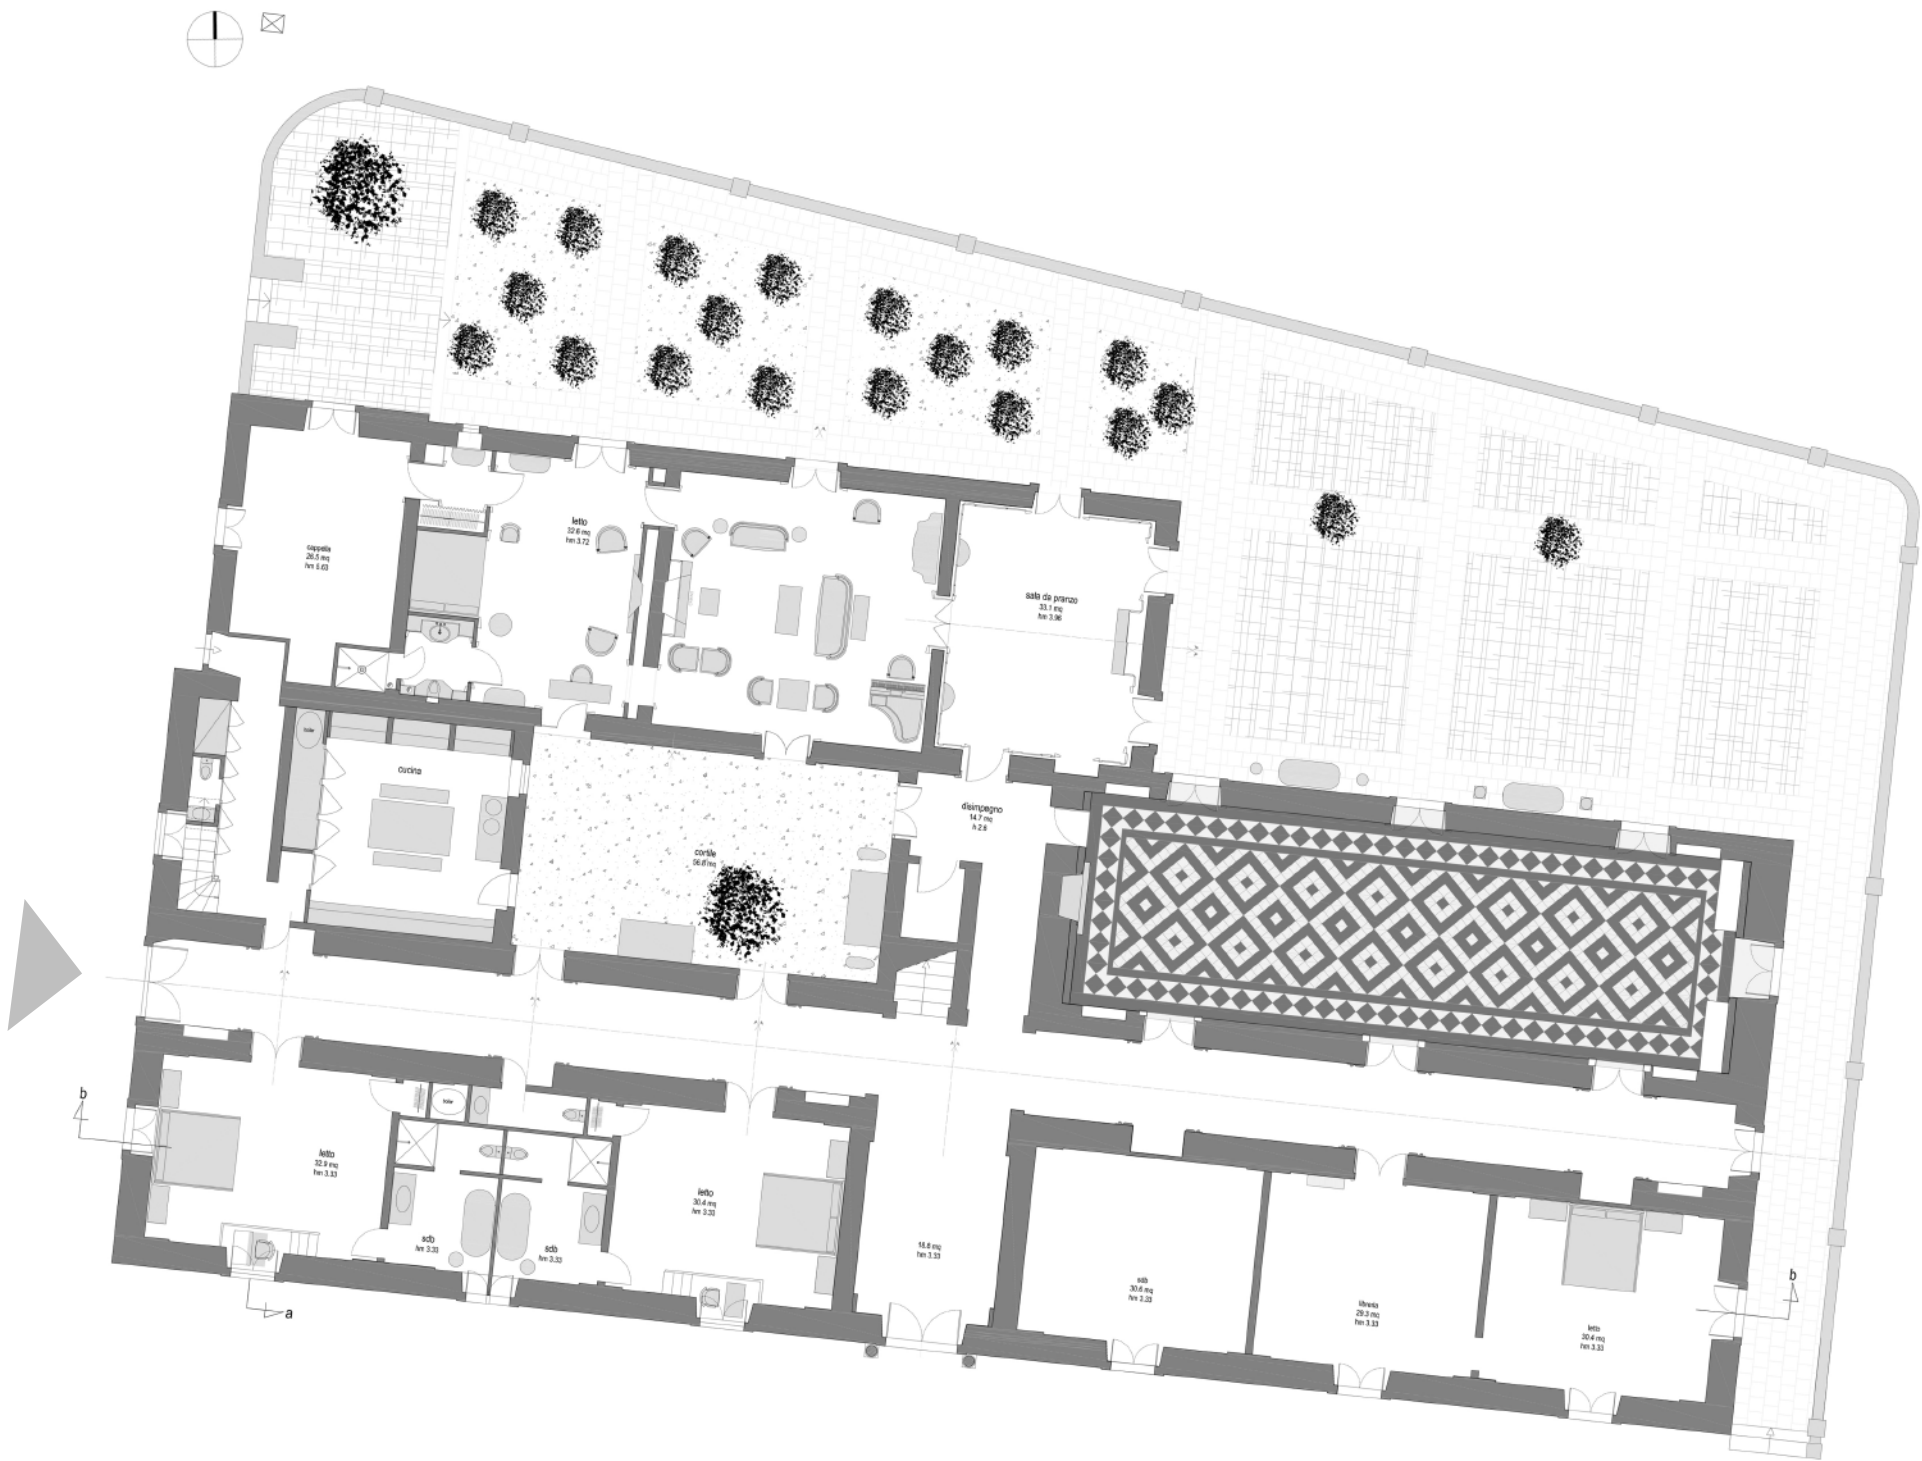

Plan and photos as per may 2022

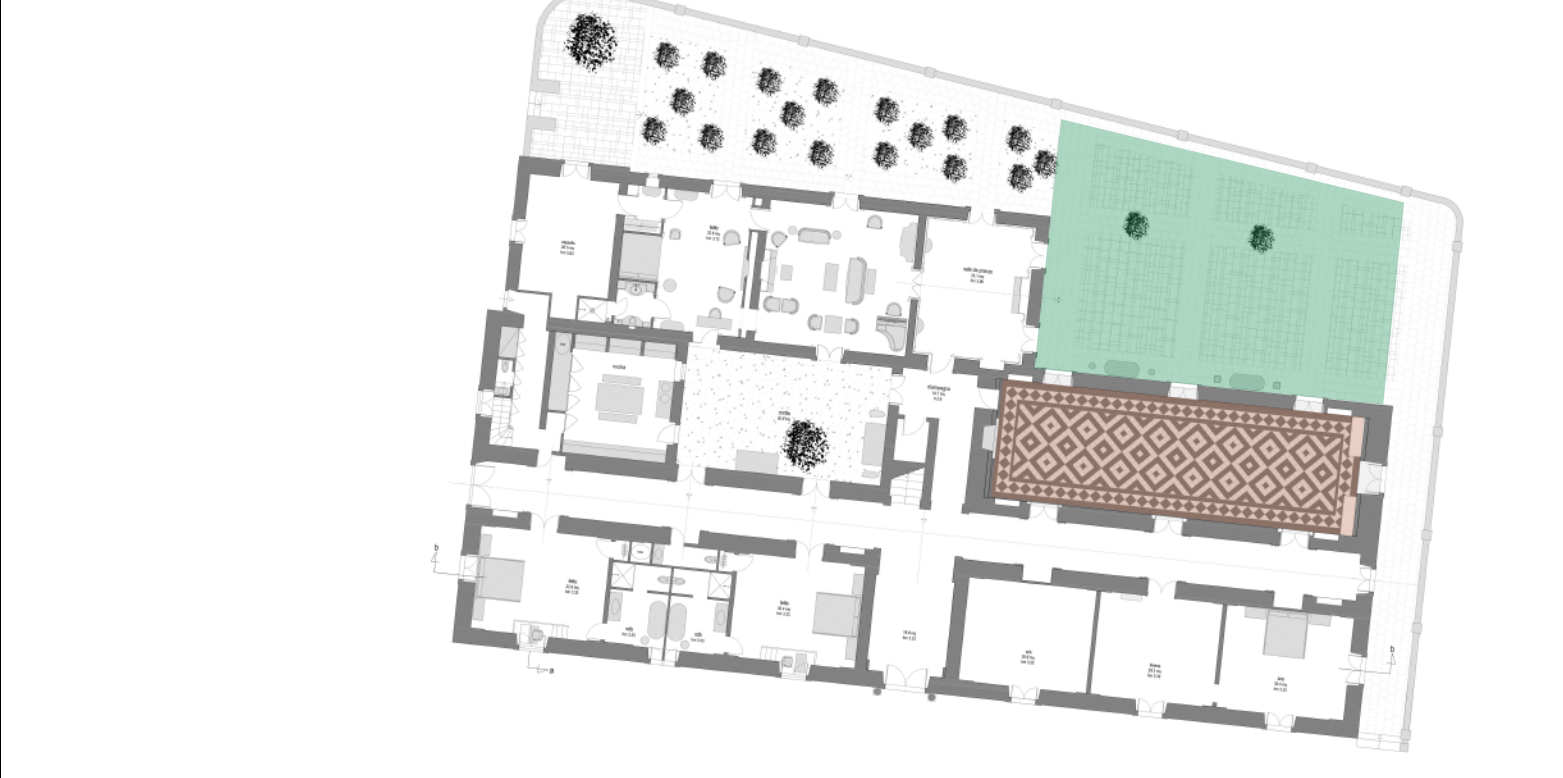

main terrace

main room

Plan and photos as per may 2022



red room

green room



game room

living room

dining room

Set up: common areas and rooms



living room as tea room



game room



green room: Tanya's room



red room: Portia's room



Set up: party in the main room and main terrace



main room




main terrace

Airport - Catania

Terminal C: photos and general plan



entrance

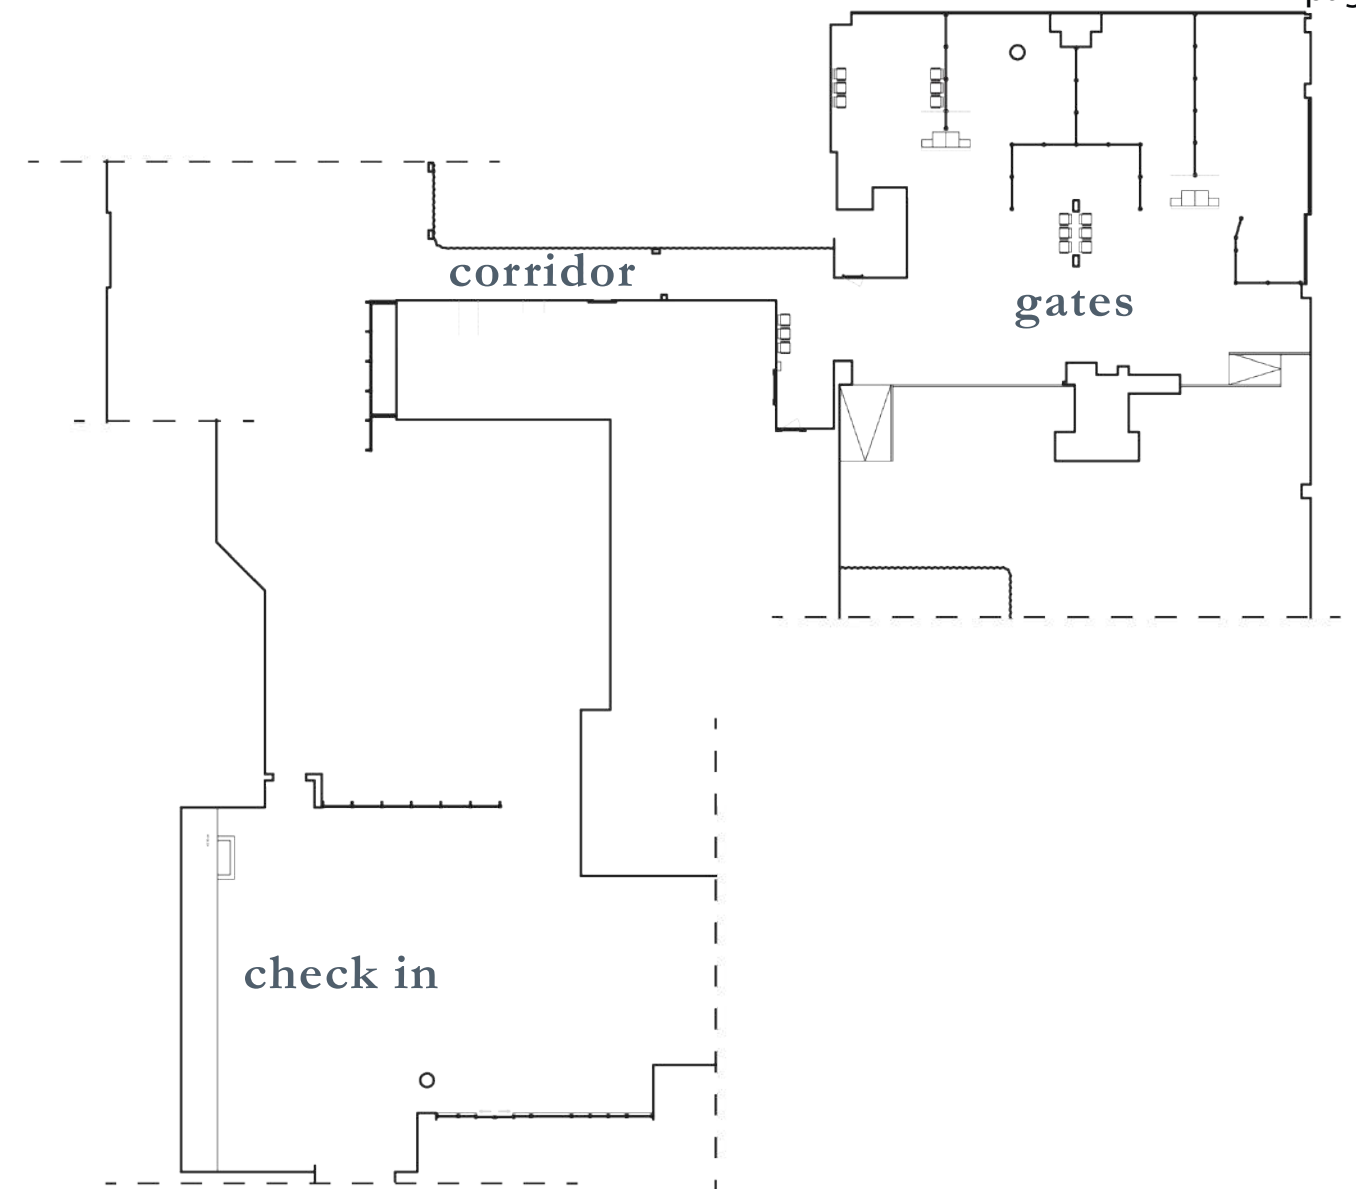


check-in



gate


Research and graphics: Sicily and Taormina

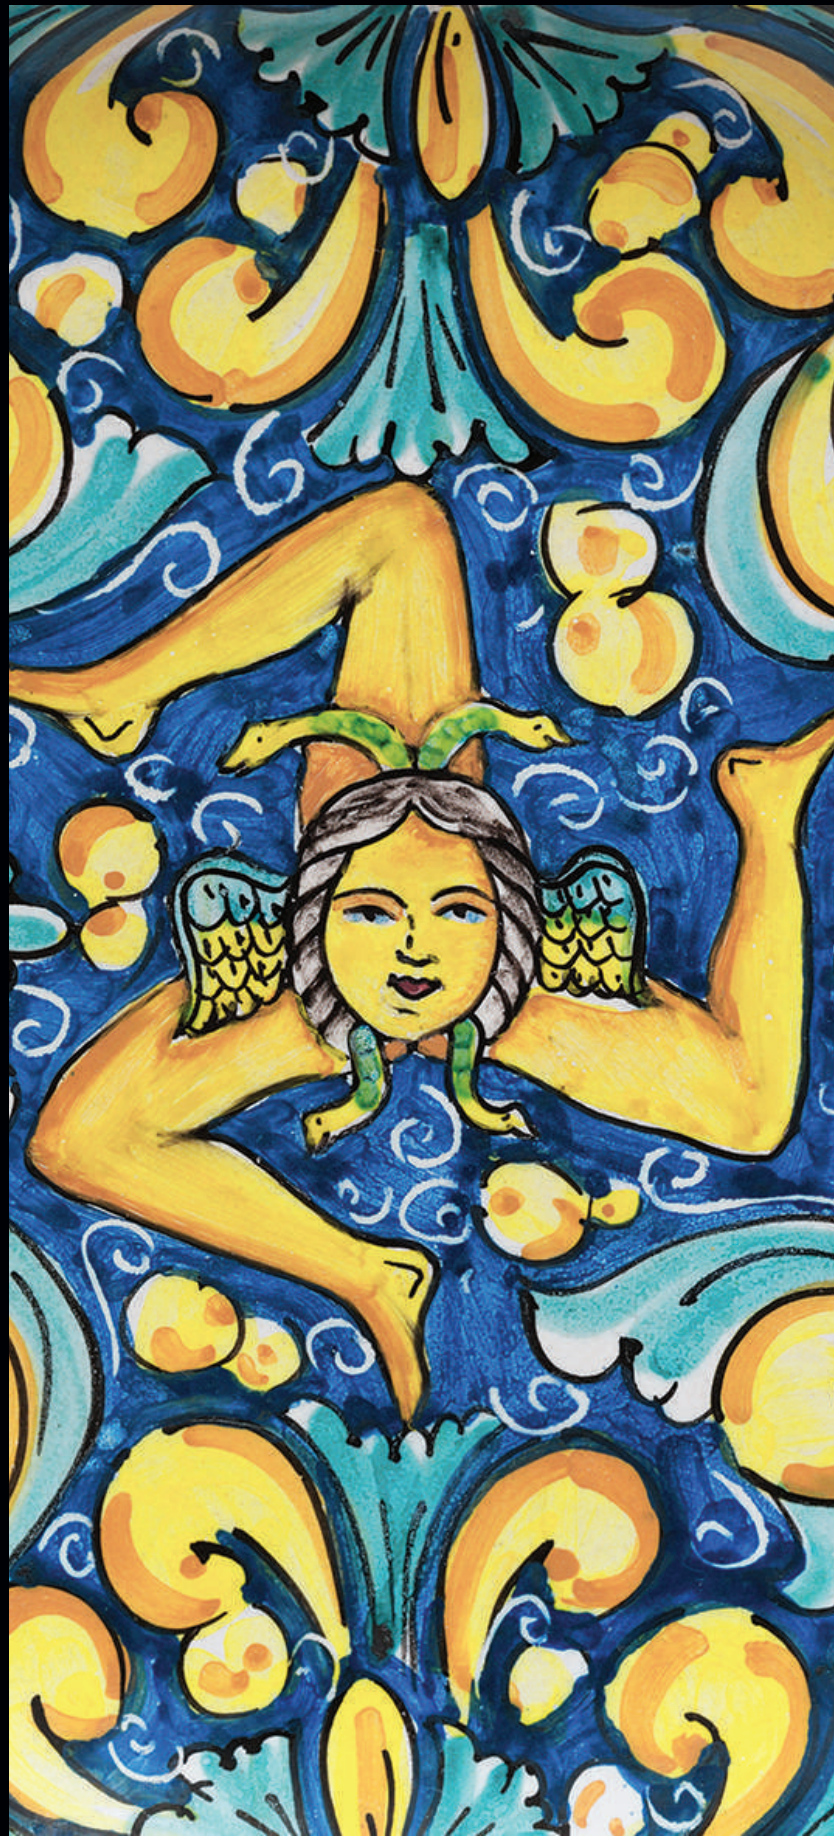

Trinacria: symbol of Sicily



posters

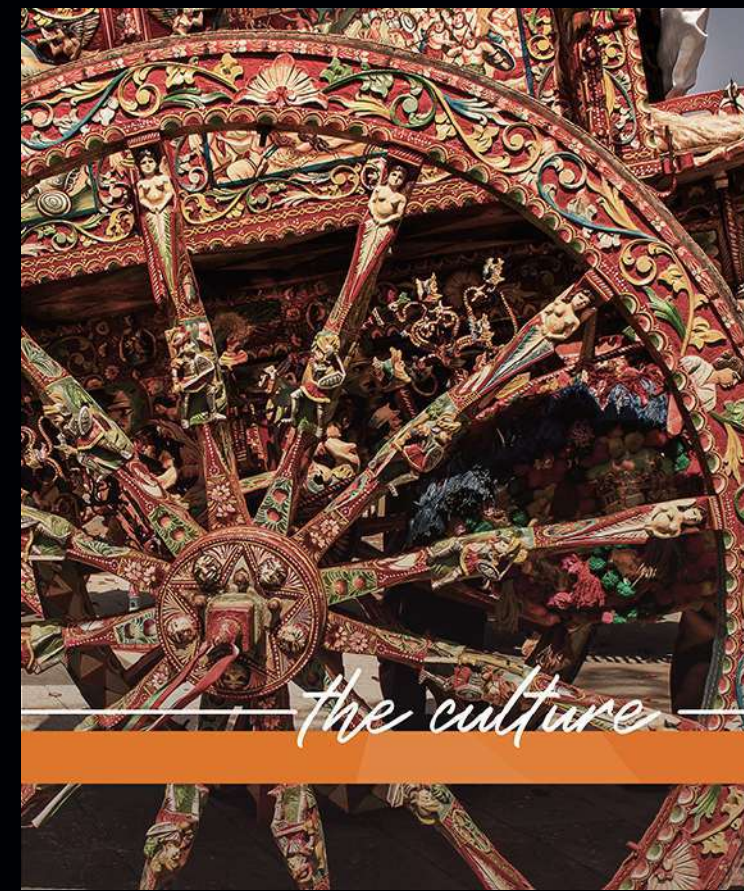


Sicily traditions: decorated cart and sicilian puppets




history and geography: Etna

Sketch and model pics

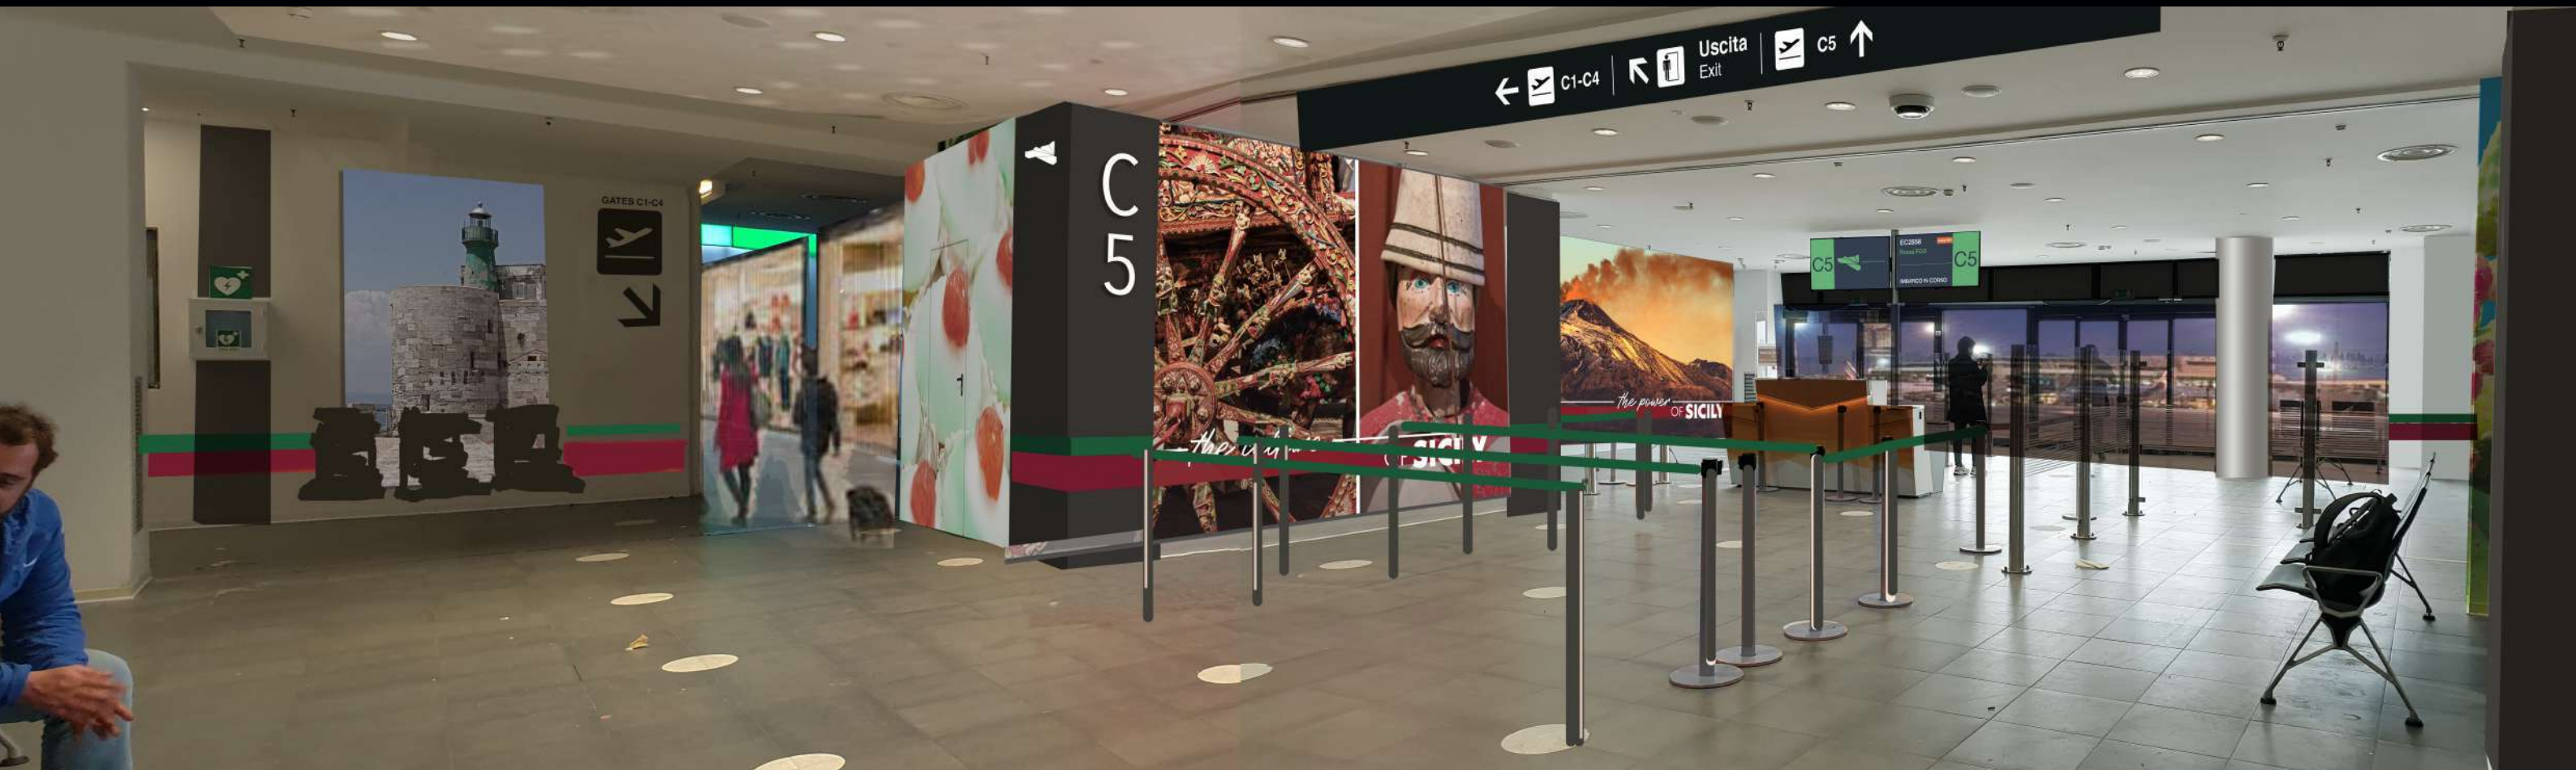


textured model (work in progress)

Gate 5: set up preview (facade) and set up photos

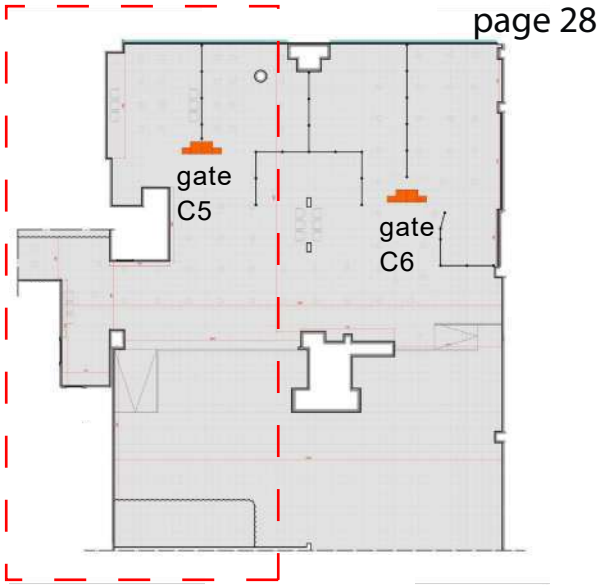

Gate 6: set up preview (facade) and set up photos

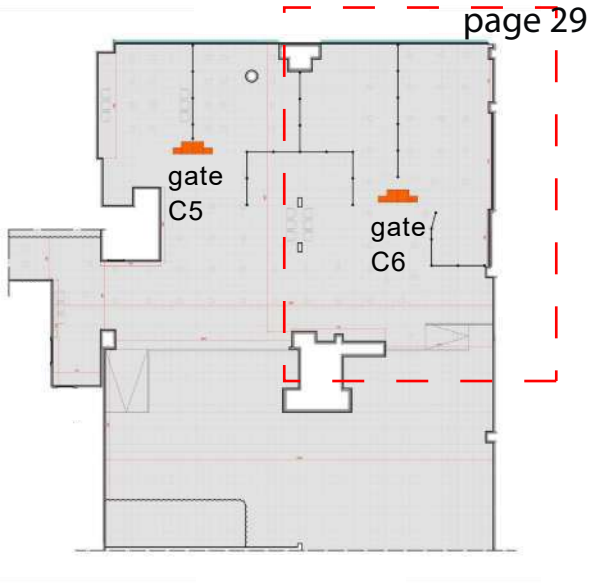

Entrance, check in and corridor's set up



entrance and check in



corridor