



PRODUCTION DESIGN SHAYNE FOX

ART DIRECTION AARON NOEL


SET DECORATOR KERRI WYLIE

NIGHT MARKET







KEY PLAN
SCALE = 1:1000

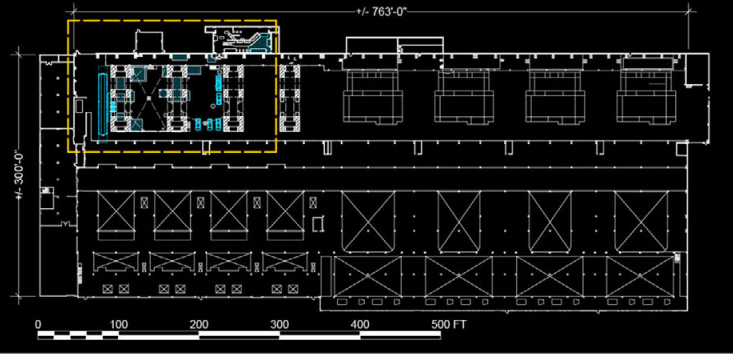

LEGEND

- STALLS + STATIONS
- POSTS WITH LANTERNS / FLAMES
HEIGHTS RANGE FROM 8' TO 16'

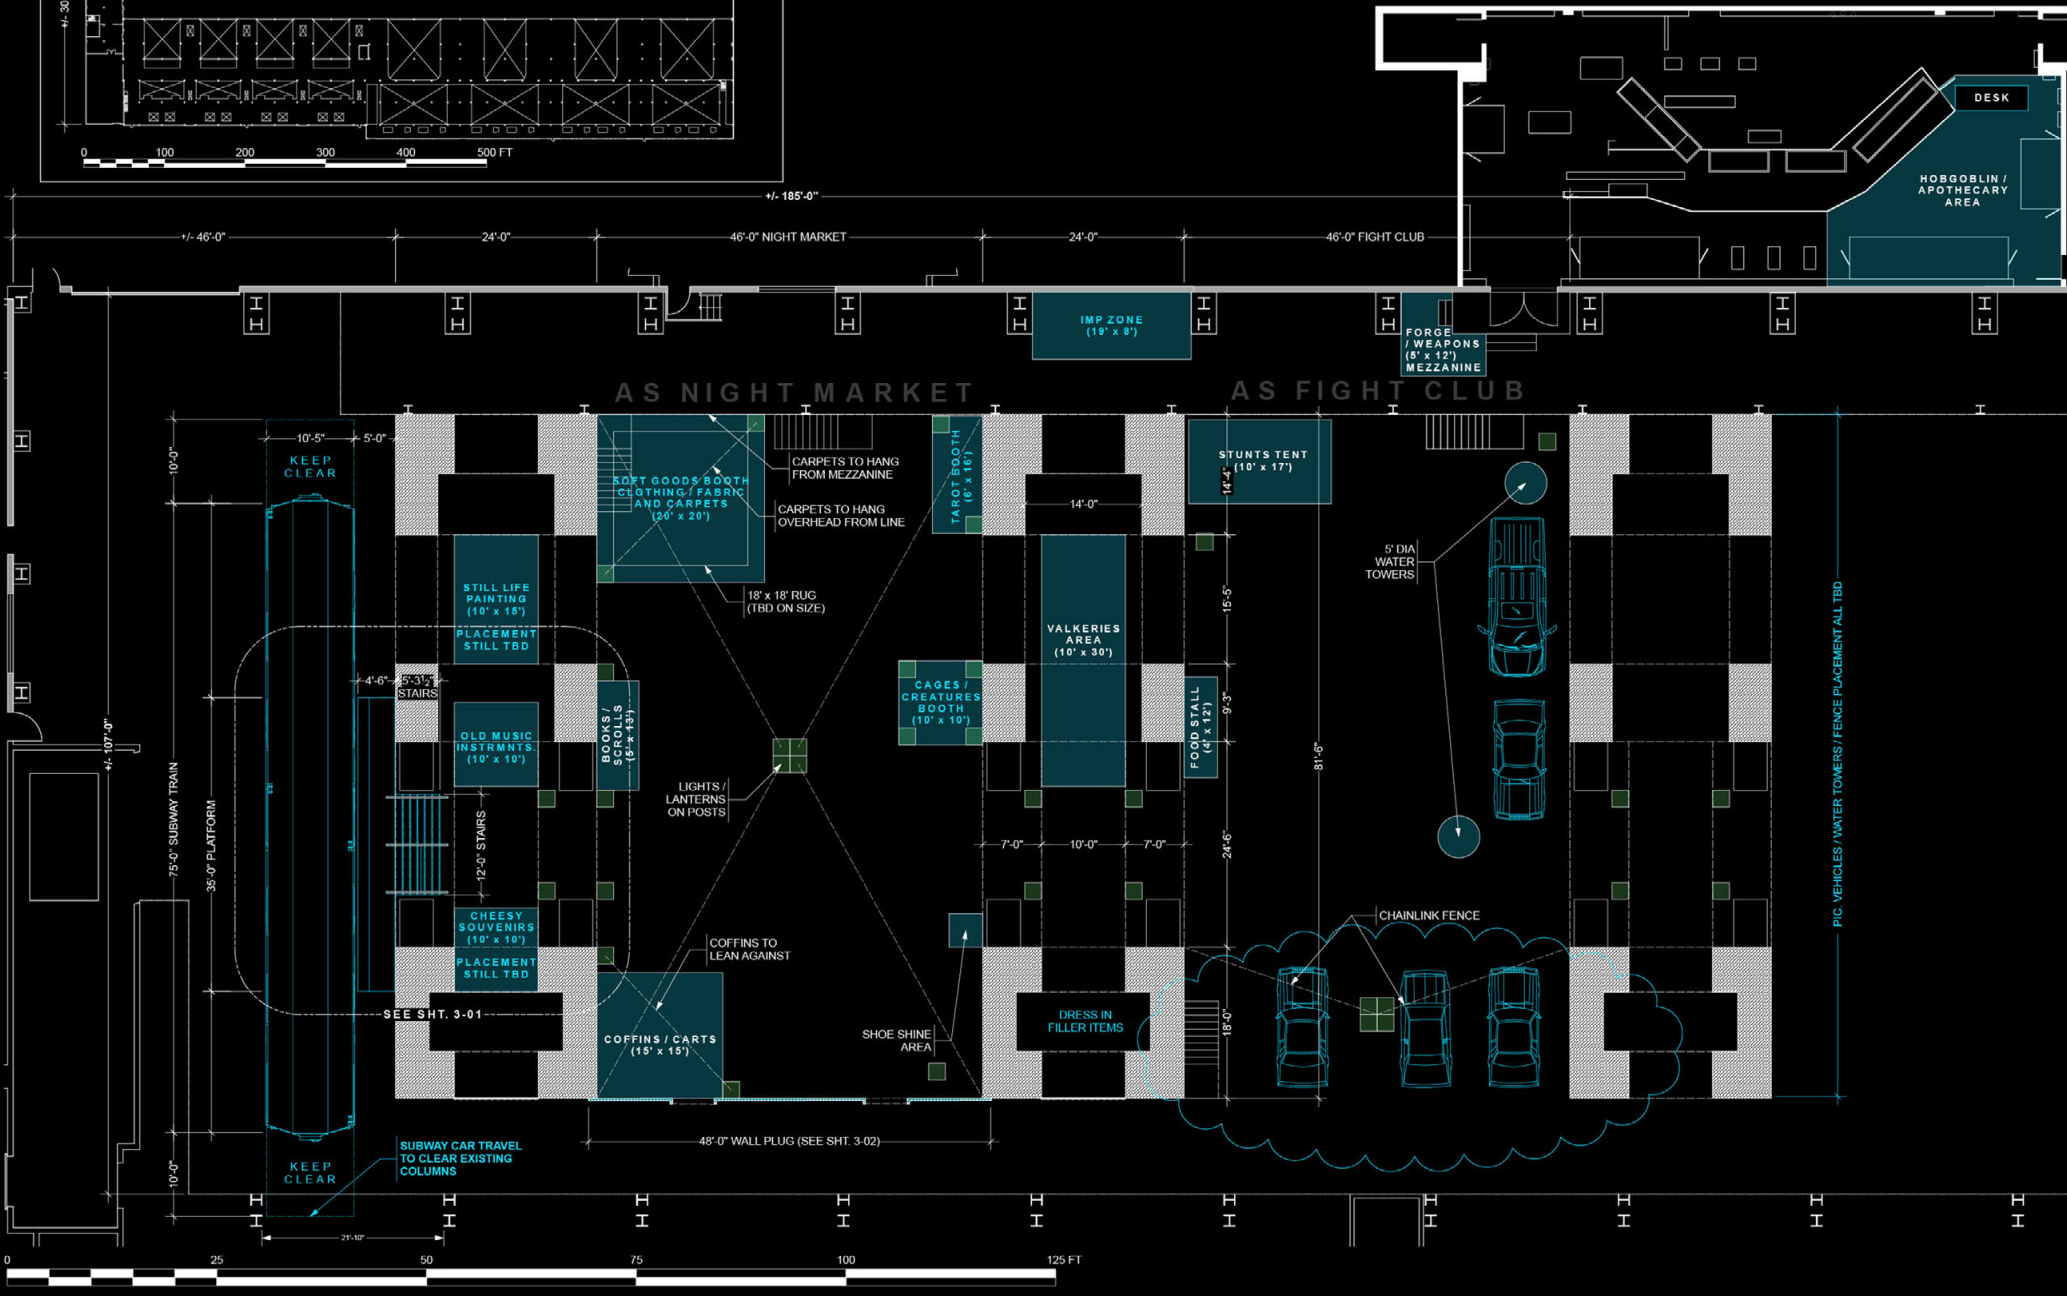


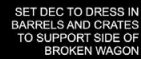


DRESS IN STRNG
LIGHTS UNDER METAL
ROOF


STRING DEAD RATS AND
POPCORN OFF FRONT
AND SIDES

D1 COMPONENT A - PLAN DETAIL
3-05 Scale: 1/2" = 1'-0"

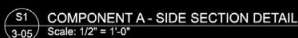


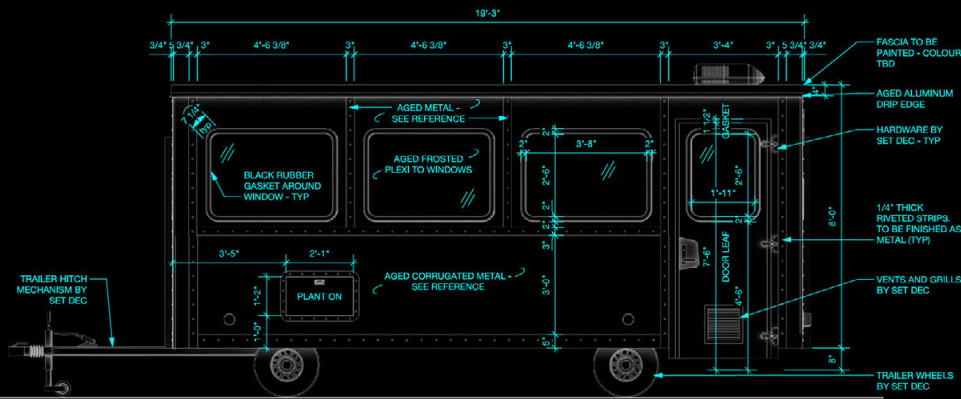


E1 Trailer - Front Elevation
Scale: 1/2" = 1'-0"

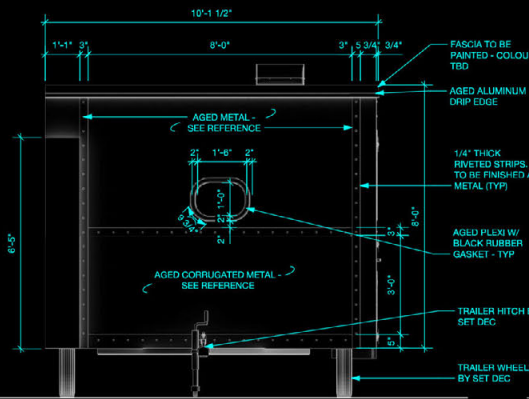


E2 Trailer - Side Elevation
Scale: 1/2" = 1'-0"

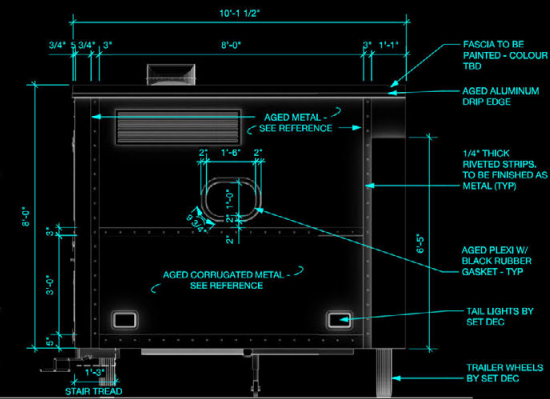

E3 Trailer - Side Elevation
Scale: 1/2" = 1'-0"

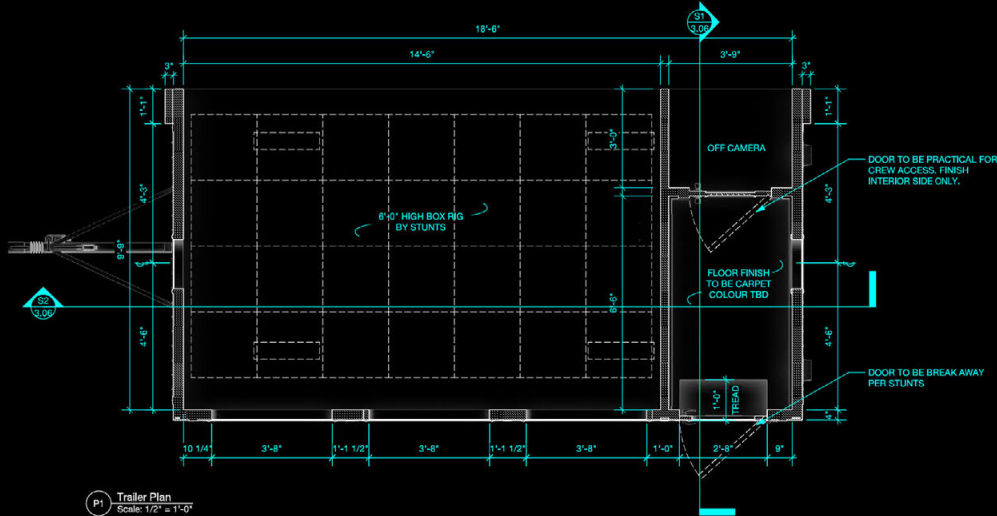

P1 Trailer Plan
Scale: 1/2" = 1'-0"

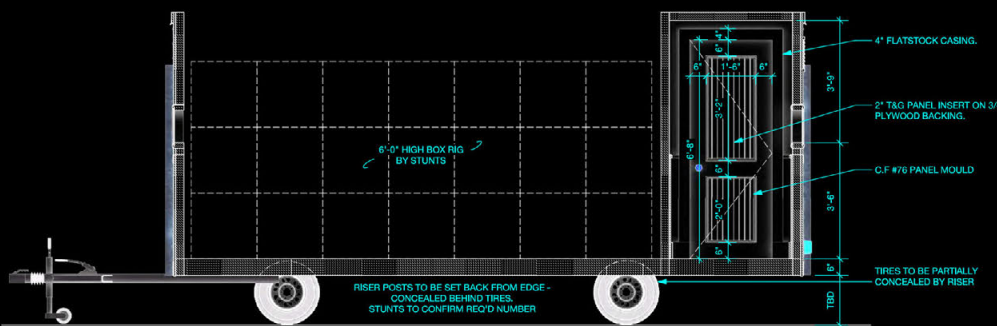


S0 Trailer Section
Scale: 1/2" = 1'-0"




R1 Rendering
NTS



R2 Rendering
NTS

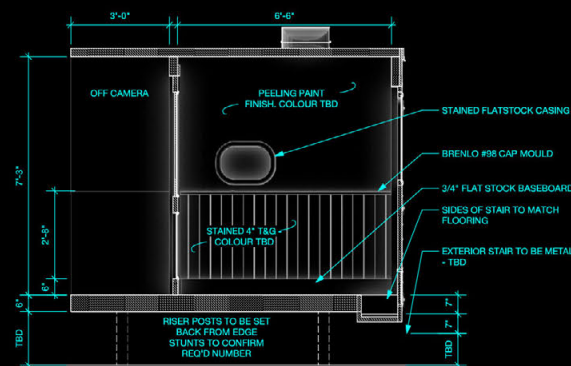

S1 Trailer - Section
Scale: 1/2" = 1'-0"

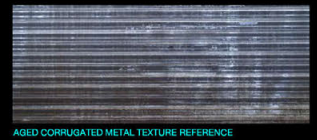

AGED CORRUGATED METAL TEXTURE REFERENCE



AGED METAL TEXTURE REFERENCE





EXTERIOR METAL STAIR REFERENCE - TO BE PROVIDED BY SET DEC TBD

KITCHEN (ADD ON THE MANSION)





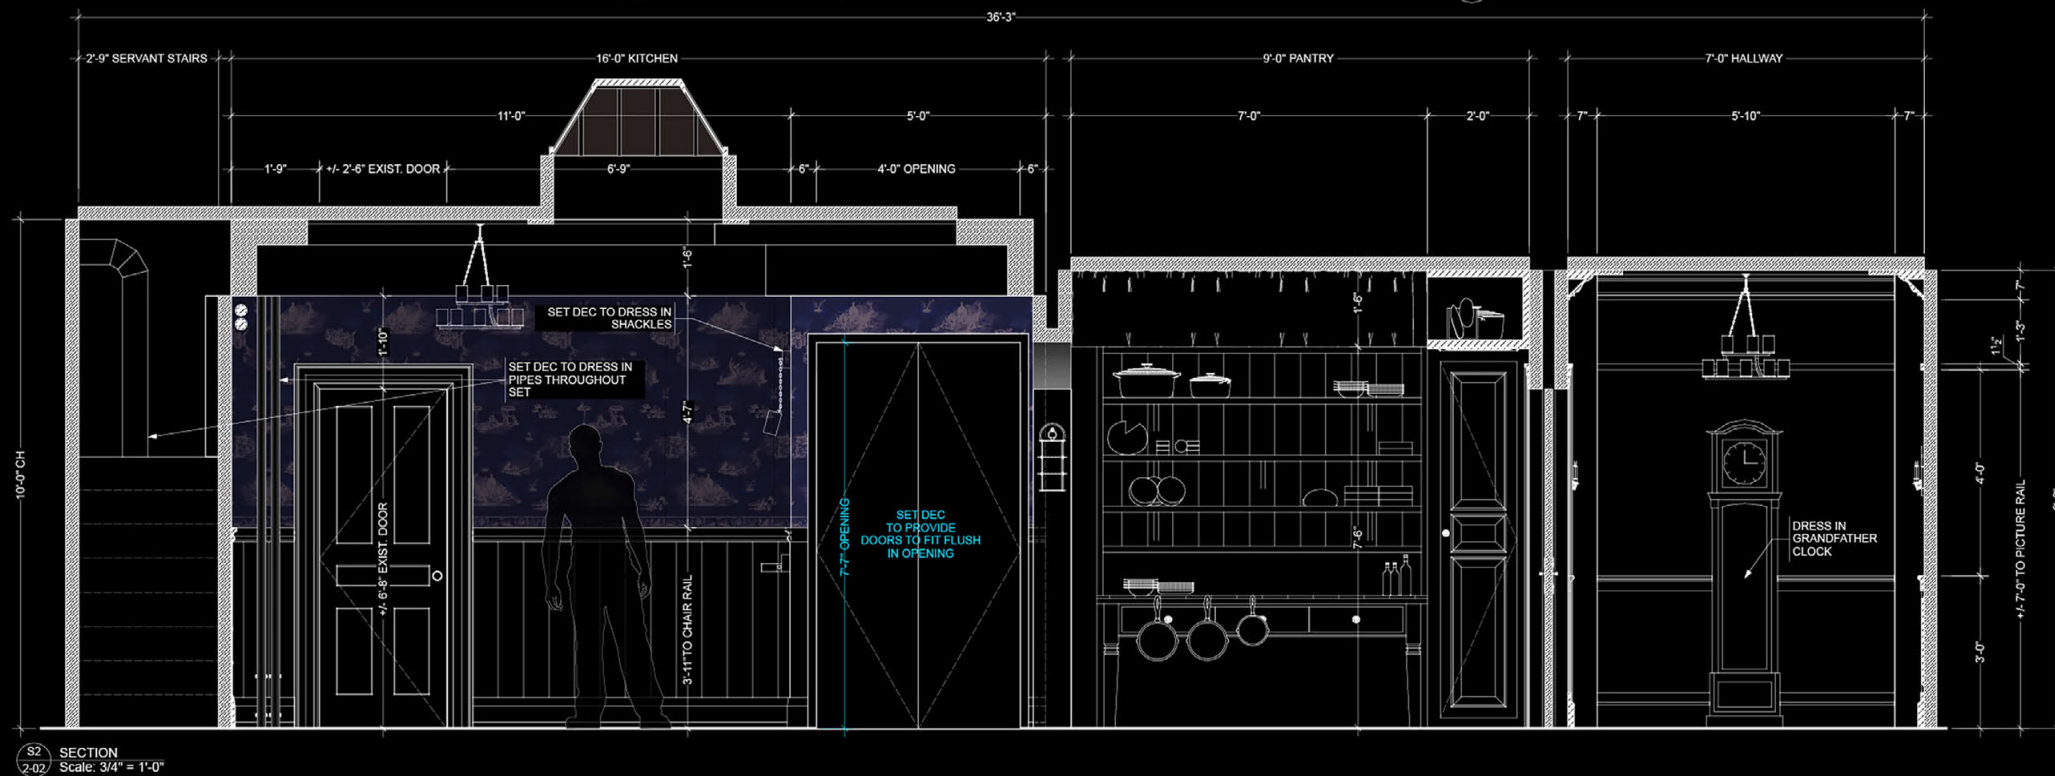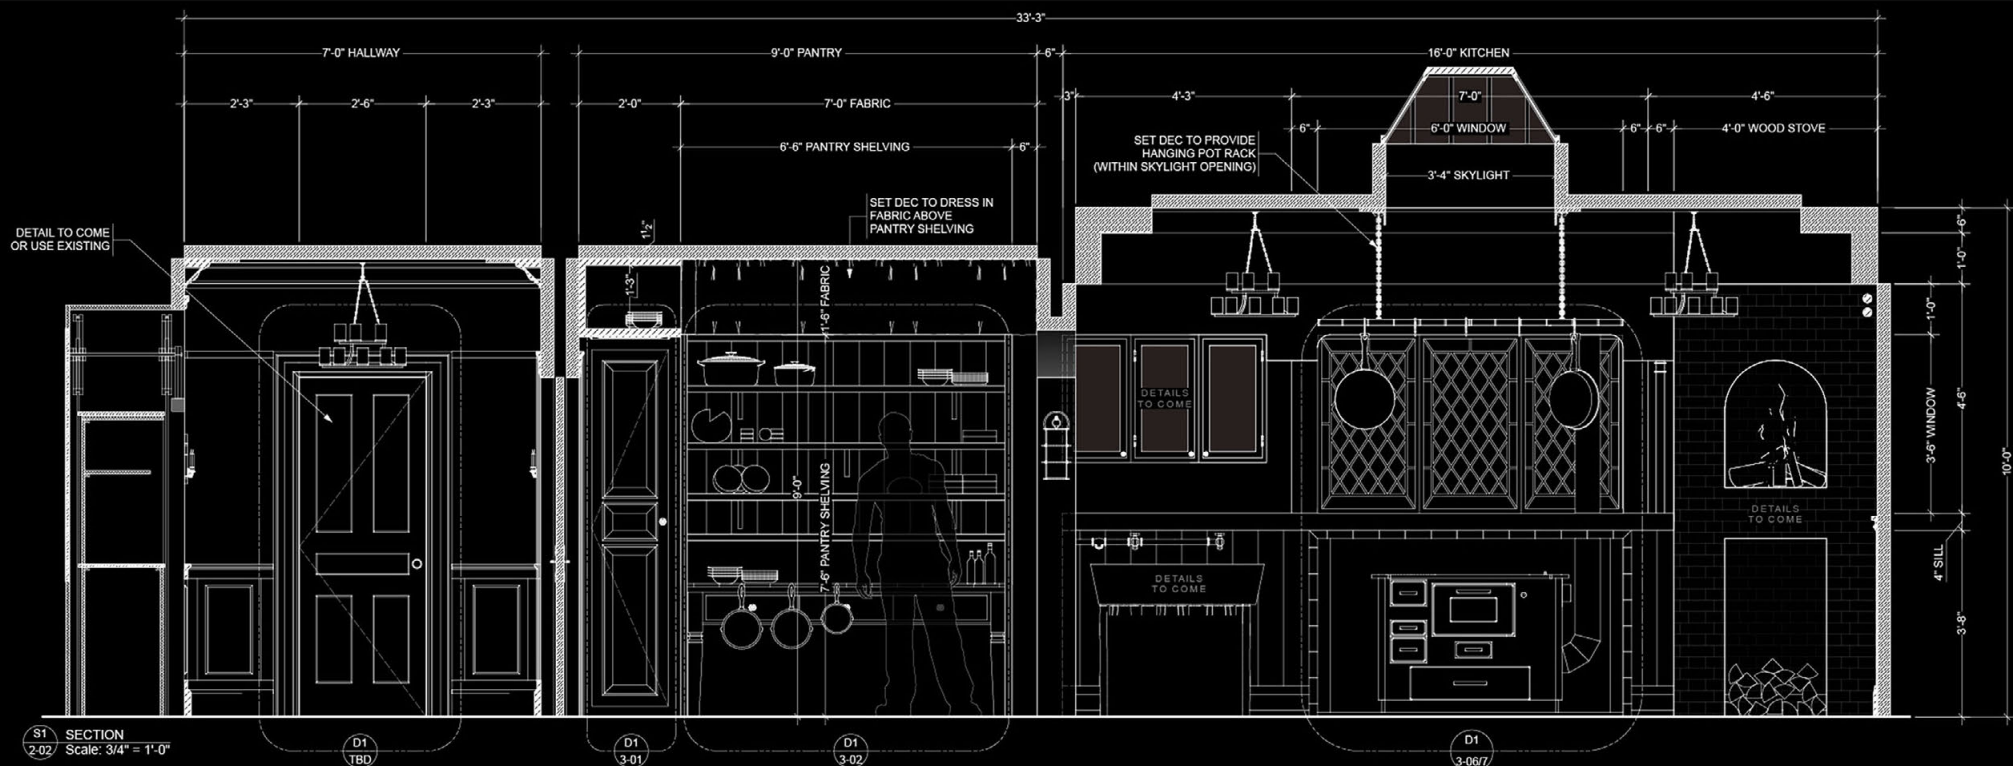

MANSION ATTIC



MANSION ATTIC RENO



DREAM CLOSET





MANSION DEGRADATION







WATER STAGE






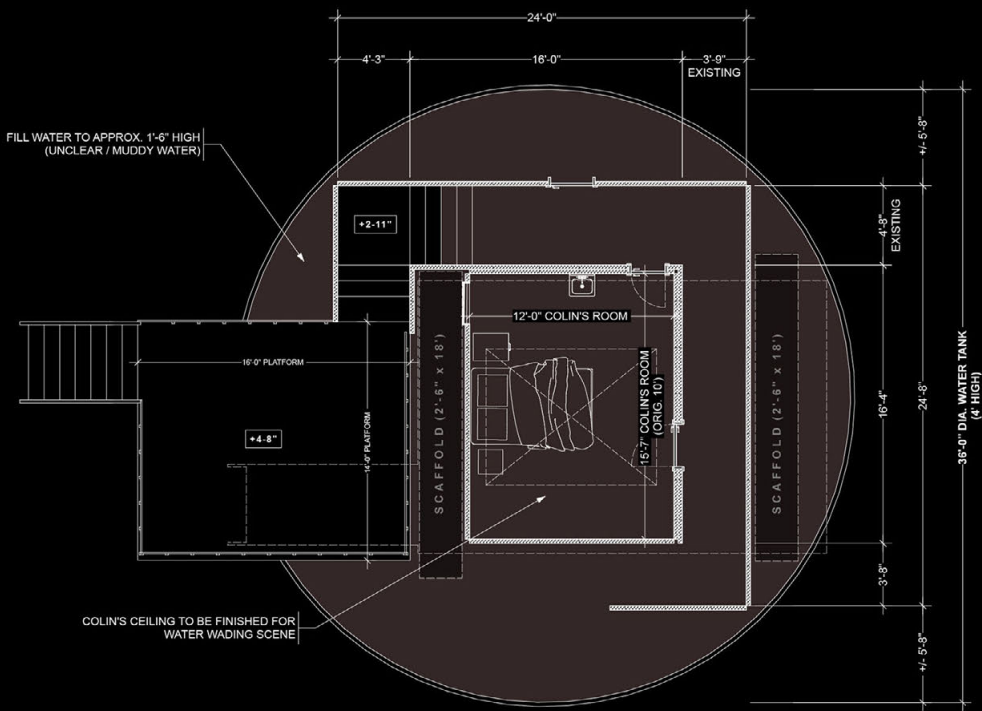


P1 PLAN VIEW - COLIN'S ROOM LEVEL (1ST STOREY)
Scale: 1/4" = 1'-0"

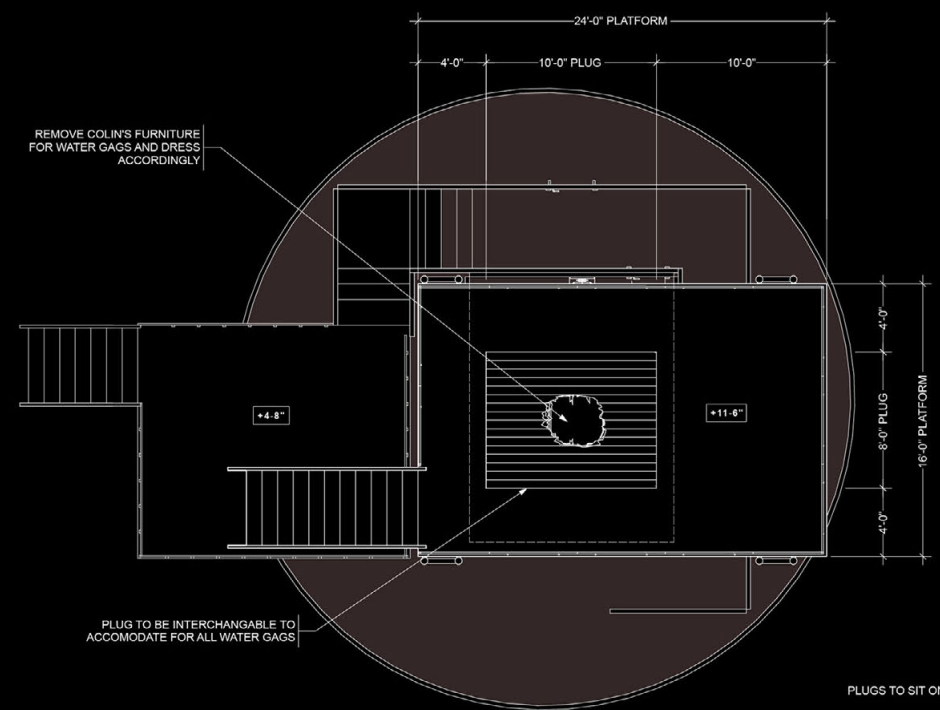


P2 PLAN VIEW - WATER GAG LEVEL (2ND STOREY)
Scale: 1/4" = 1'-0"

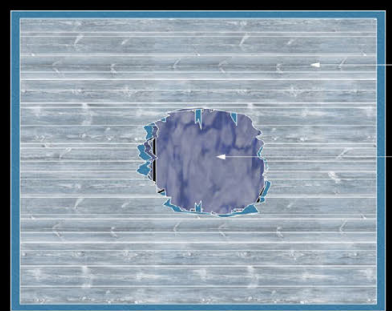

PLUG #1 - TOP VIEW
(FOYER + VESTIBULE GAG)

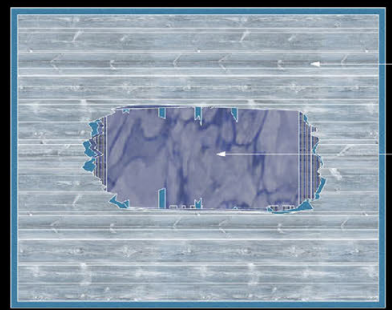


PLUG #2 - TOP VIEW
(LIVING ROOM COUCH GAG)

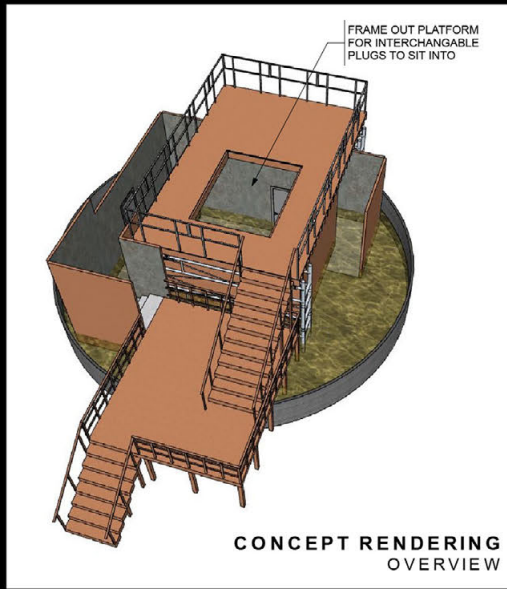

CONCEPT RENDERING
OVERVIEW

**PROVIDE BOTH PLUGS
x2 SIZES**

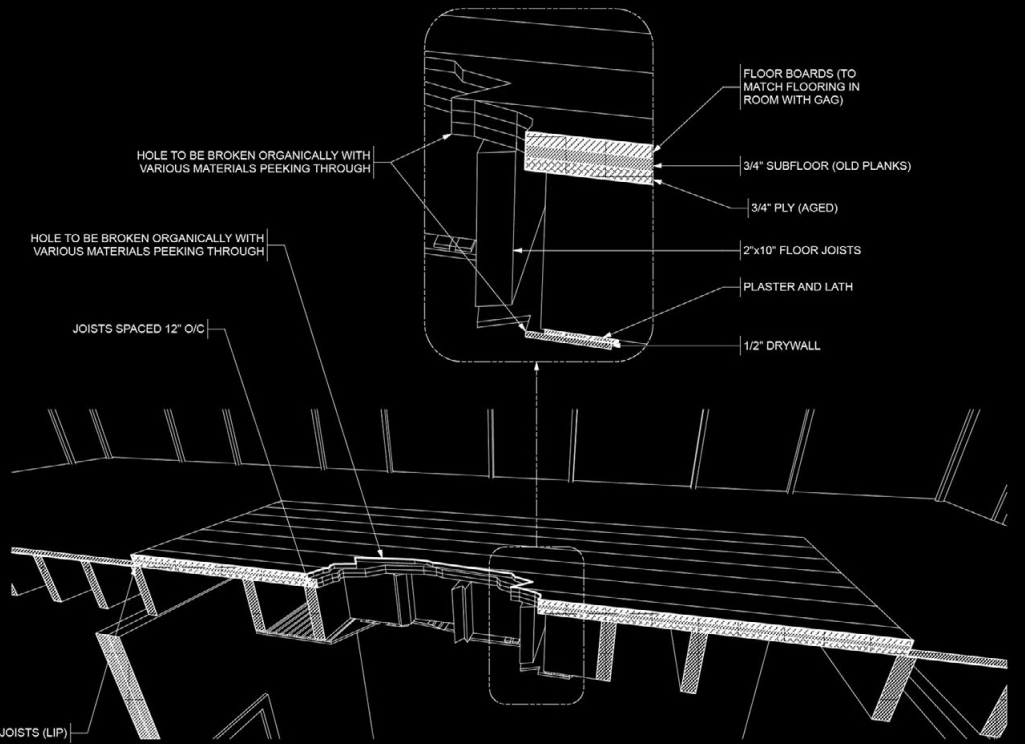

SECTION DETAIL - PLUGS
NTS

COLINS SECRET ROOM







RITCHIE SUCKS APARTMENT




TUNNELS




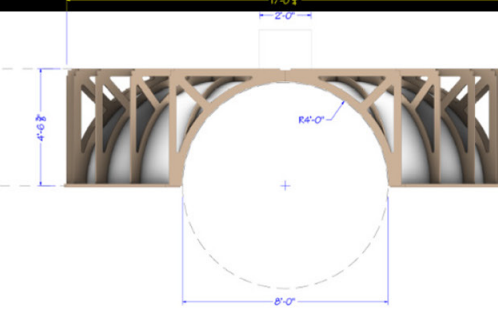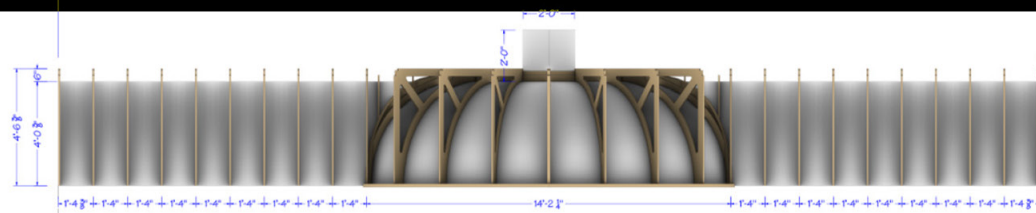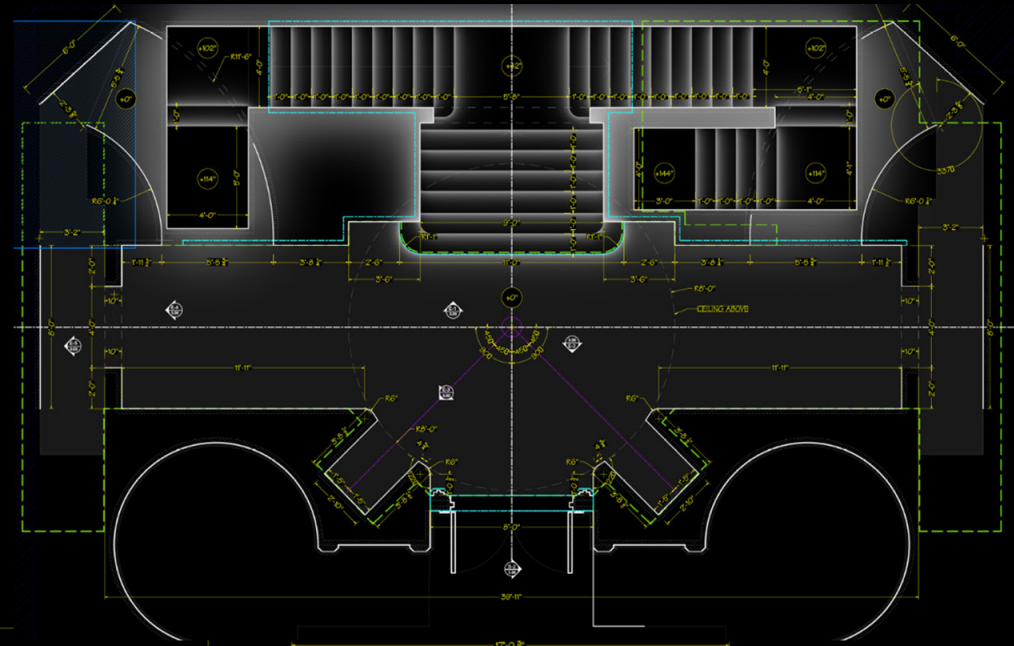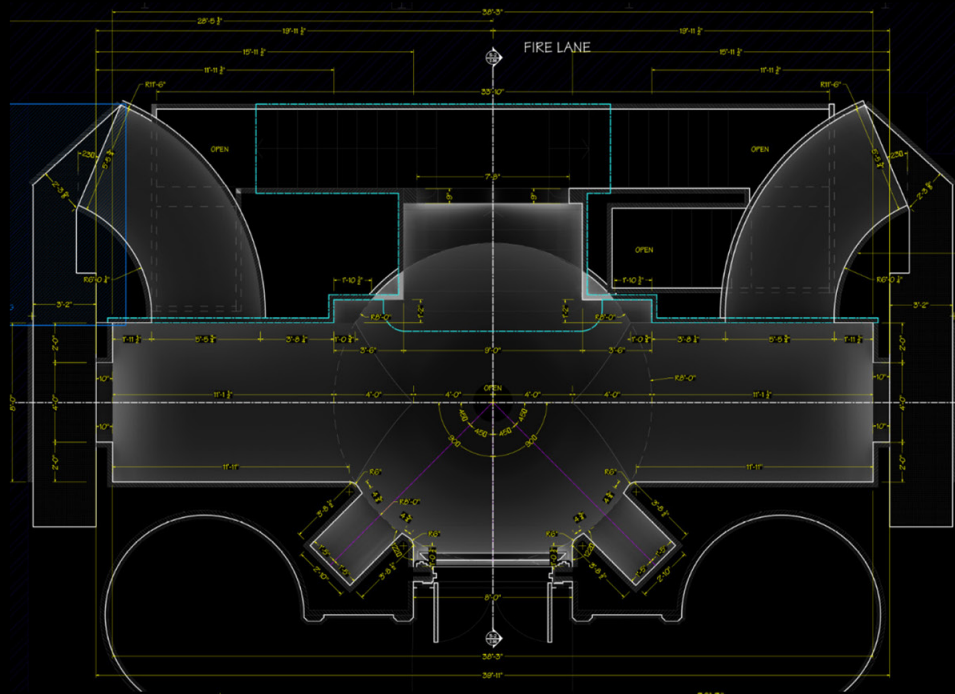

P-1 PLAN OF COC TUNNEL ENTRANCE CEILING
SCALE: 1/2" = 1'-0"

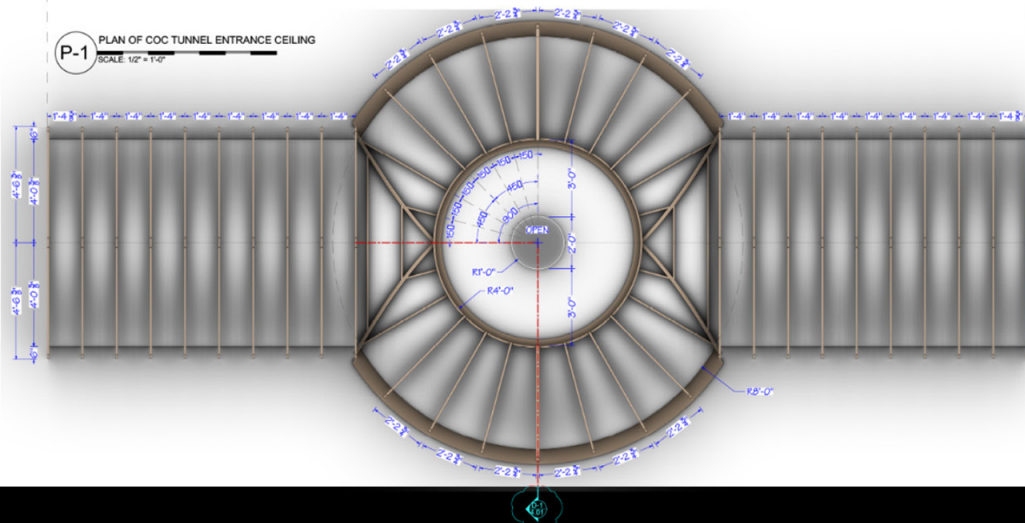

E-2 PERSPECTIVE OF COC TUNNEL ENTRANCE CEILING
SCALE: 1/2" = 1'-0"

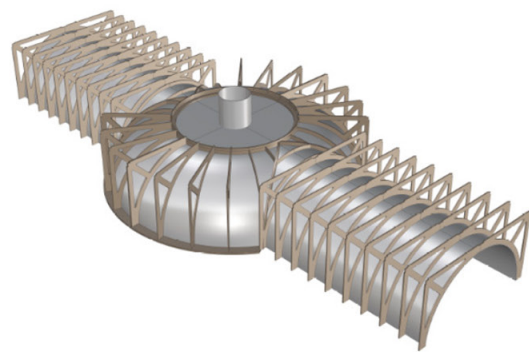

NADJA'S BAR





BOOKCASE / CAGE UNIT X 2 *MIRRORED*

— CAGE W/ UPLIT PLEXI FLOOR &
DOWNLIT PLEXI CEILING
-SEE SECTION



2 ELEVATION - BACK BAR
3.03 SCALE: 1/2" = 1'-0"

BLUE / RED / GREEN INDICATE
NEW BUILD ELEMENTS




REMOVE REAR BASEBOARD
TO SECURE PANEL



PINE BARRENS CABIN








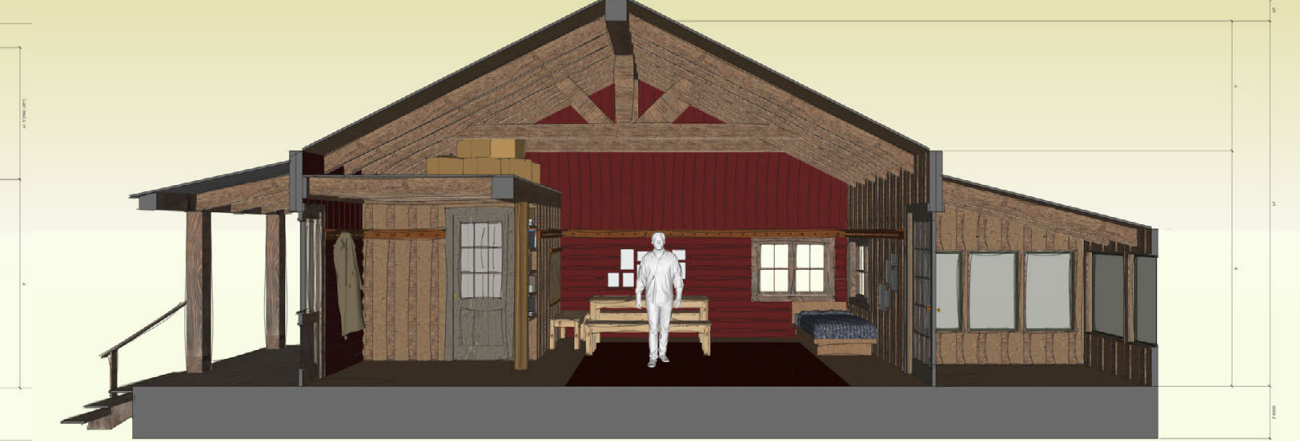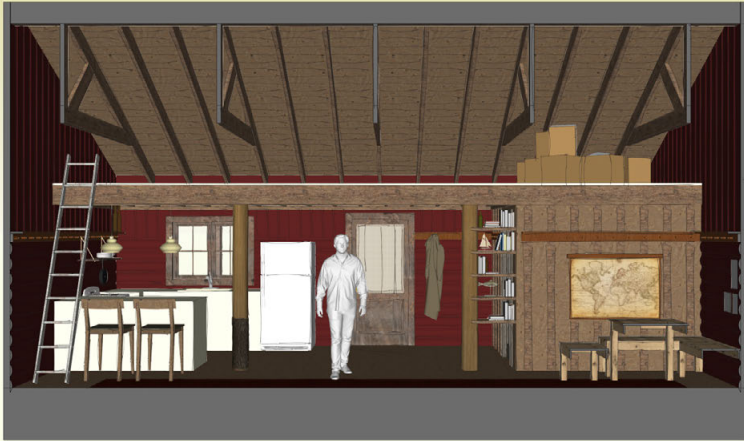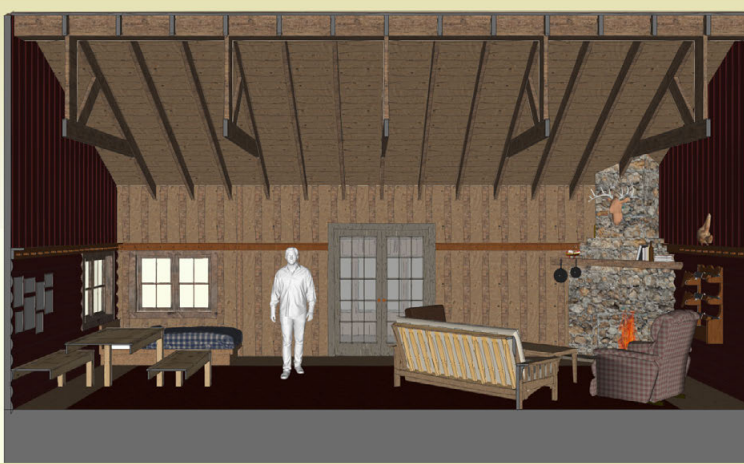


TREASURE ROOM





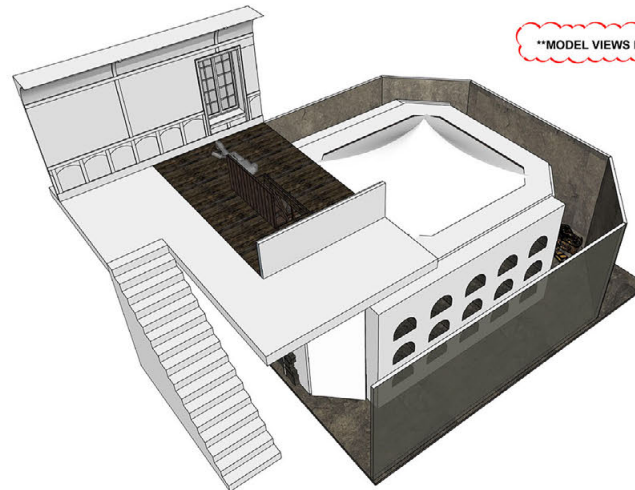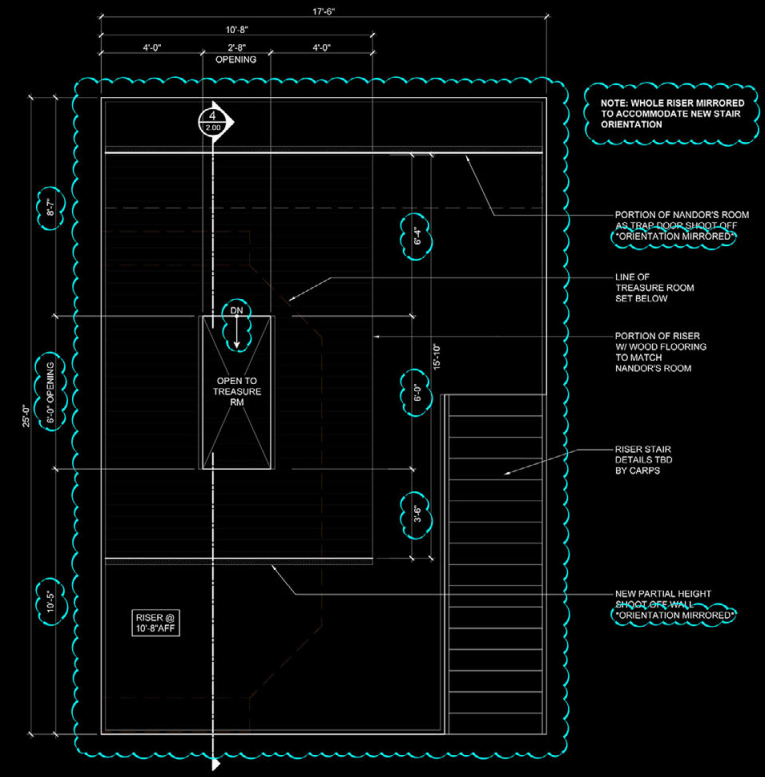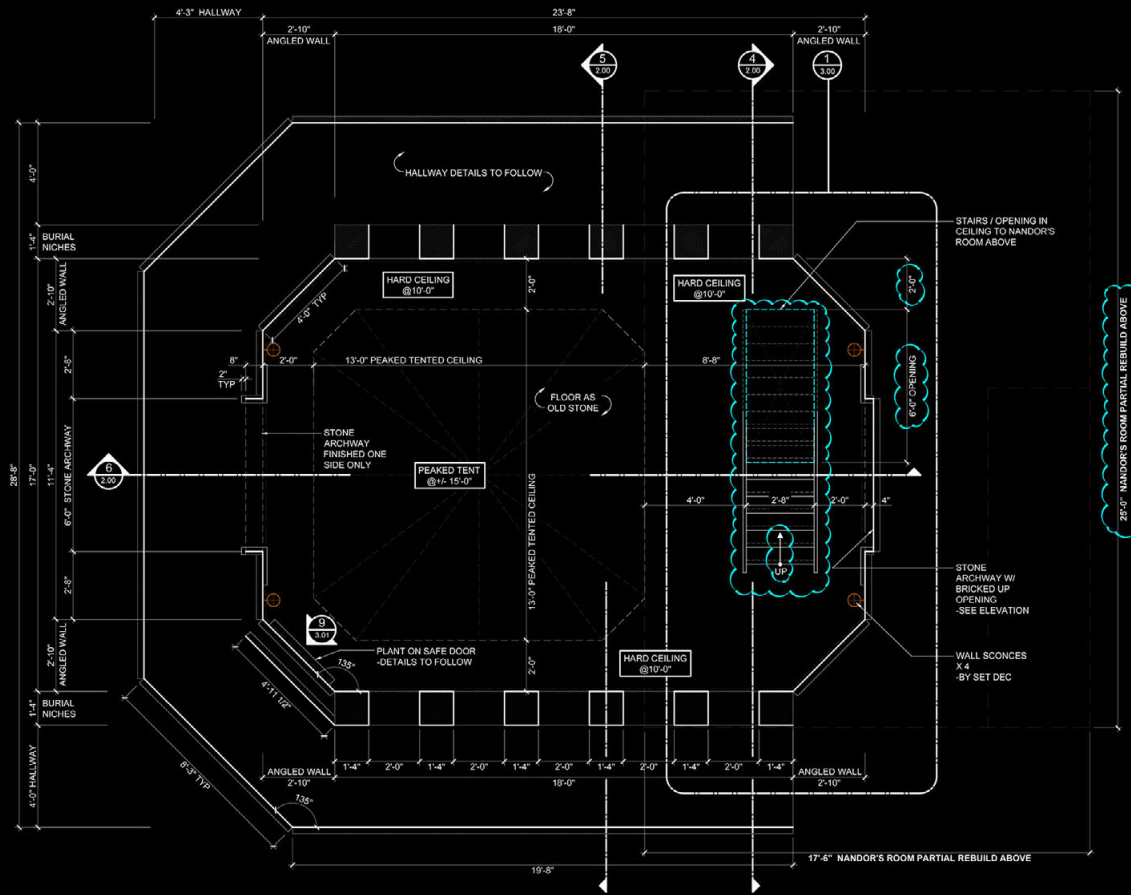

"MODEL VIEWS DO NOT REFLECT NEW STAIR CHANGE"

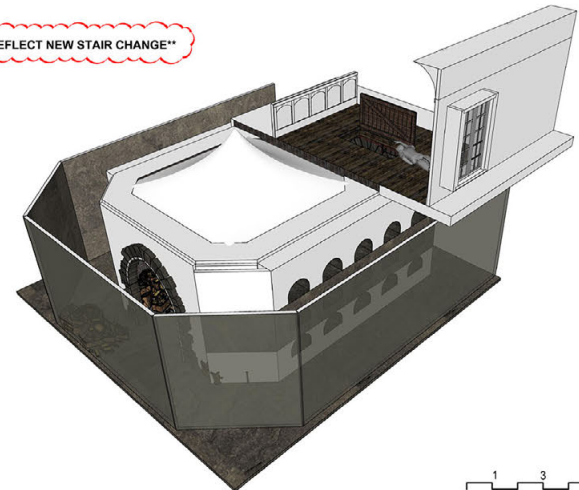

0 1 2 3 4 5 10
SCALE: 3/8" = 1'-0"





WHAT WE DO IN THE SHADOWS

SEASON 4