



love & death

suzuki ingerslev

production designer

wes hottman

art director

gabriella villarreal

set decorator



INT. MONTGOMERY HOUSE (STAGE BUILD)

love & death



INT. MONTGOMERY HOUSE (STAGE BUILD)

love & death



INT. MONTGOMERY HOUSE (STAGE BUILD)

love & death




INT. MONTGOMERY HOUSE (STAGE BUILD)

love & death



INT. MONTGOMERY HOUSE (STAGE BUILDS)

love & death

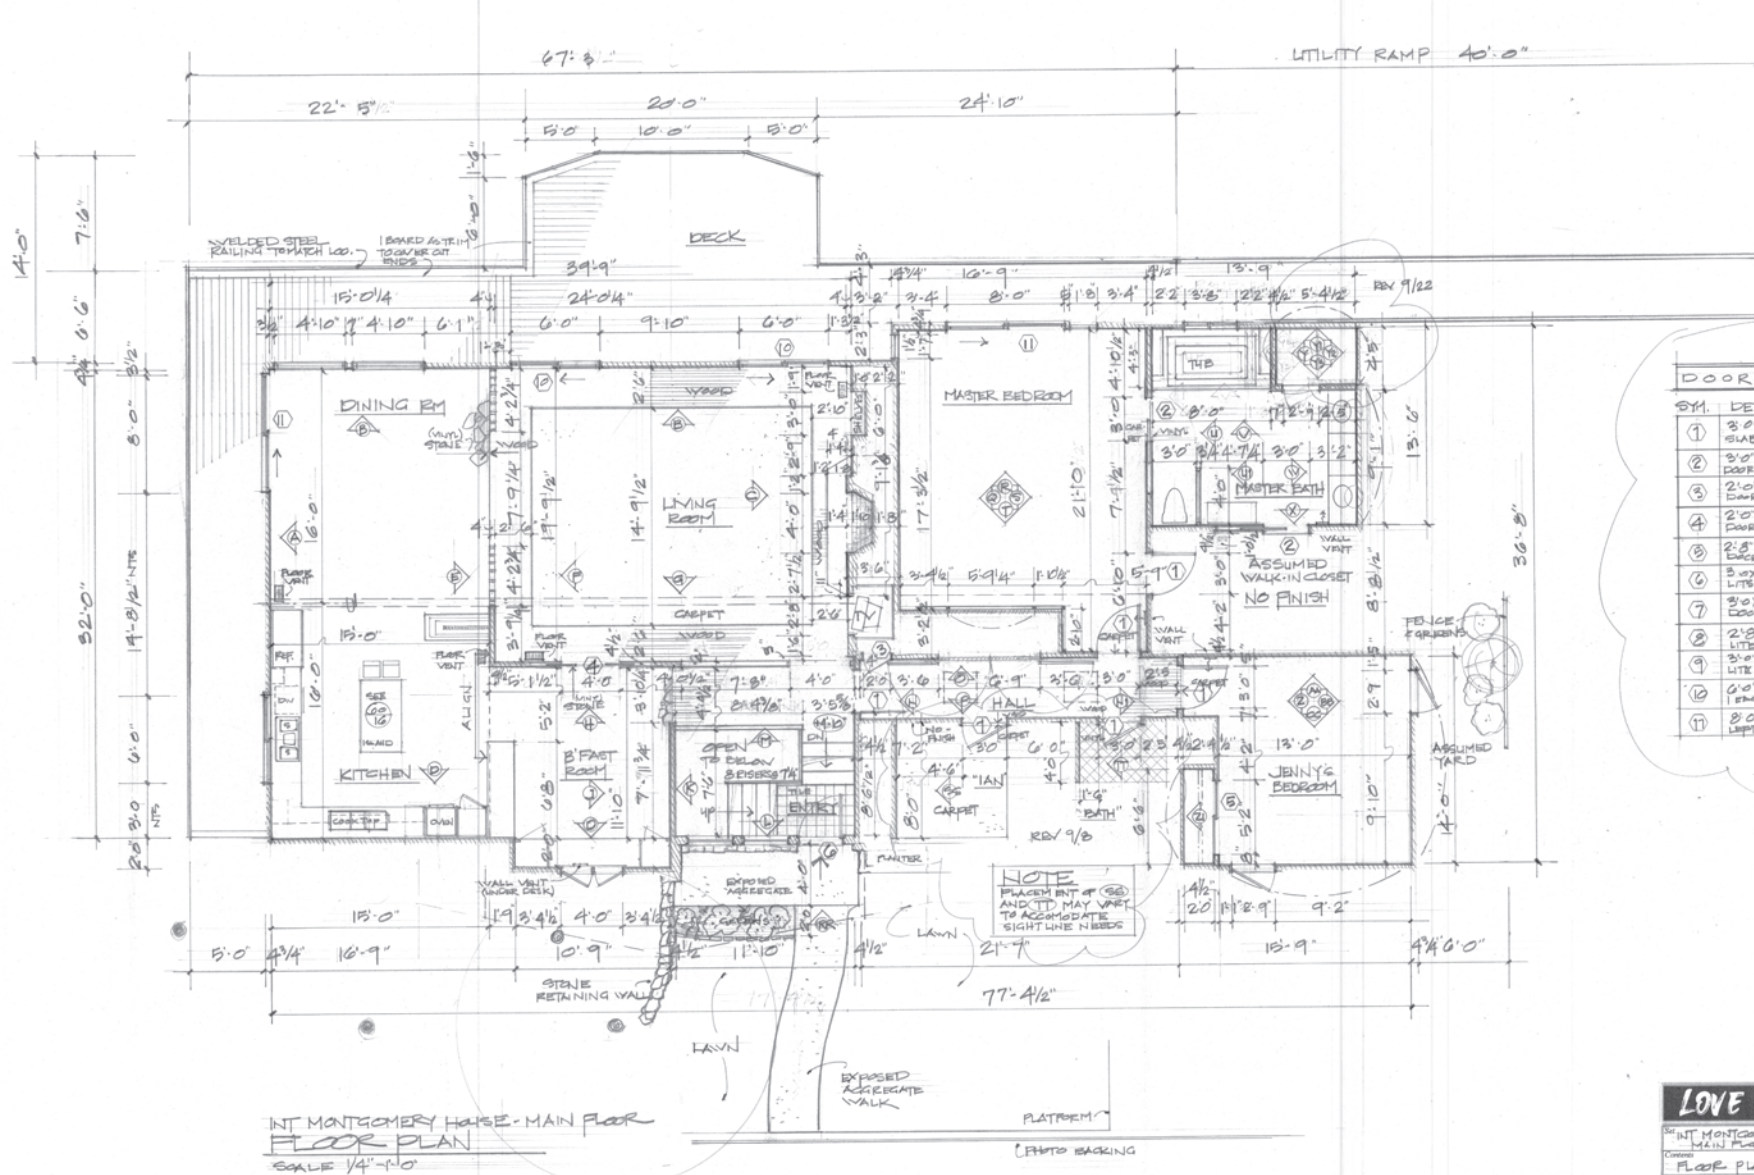


DOOR SCHEDULE		
SYM.	DESCRIPTION	QTY
①	3'0" X 6'8" X 1 1/8" SLAB DOOR, STAIN	5
②	3'0" X 6'8" X 1 1/8" SLAB DOOR, STAIN FIN. - ROCKET DOOR	2
③	2'0" X 6'8" X 1 1/8" SLAB DOOR, STAIN FINISH	1
④	2'0" X 6'8" X 1 1/8" SLAB DOOR, STAIN ROCKET DOOR	2 (ONE PAIR)
⑤	2'8" X 6'8" X 1 1/8" SLAB DOOR, STAIN ROCKET DOOR	2
⑥	3'0" X 6'8" X 1 1/8" W/S LITE, PAINT (CUSTOM)	1
⑦	3'0" X 6'8" X 1 1/8" SLAB DOOR, PAINT FIN	3
⑧	2'8" X 6'8" X 1 1/8" W/S LITE, PAINT FIN (CUSTOM)	1
⑨	3'0" X 6'8" X 1 1/8" SINGLE LITE, PAINT FIN (CUSTOM)	3
⑩	6'0" X 6'8" ALUM. SLIDING 1 PANEL LEFT / RIGHT ACTIVE	2
⑪	8'0" X 6'8" ALUM. SLIDING 1 PANEL ACTIVE	2

REV 9/1

REVISED 9/22
REVISED 7/8
REVISED 7/1

LOVE and DEATH		Set No.	101
INT. MONTGOMERY HOUSE		Sheet No.	1
Contents			
FLOOR PLAN			
STAGE			
Drawn By		Revision	
DJB			
Production Designer		Art Director	
Suzuki Ingersoll		Wes Hoffman	
Construction Coord		Date Deleted	
Date Deleted		Scale	1/4" = 1'-0"
		Date	7/22



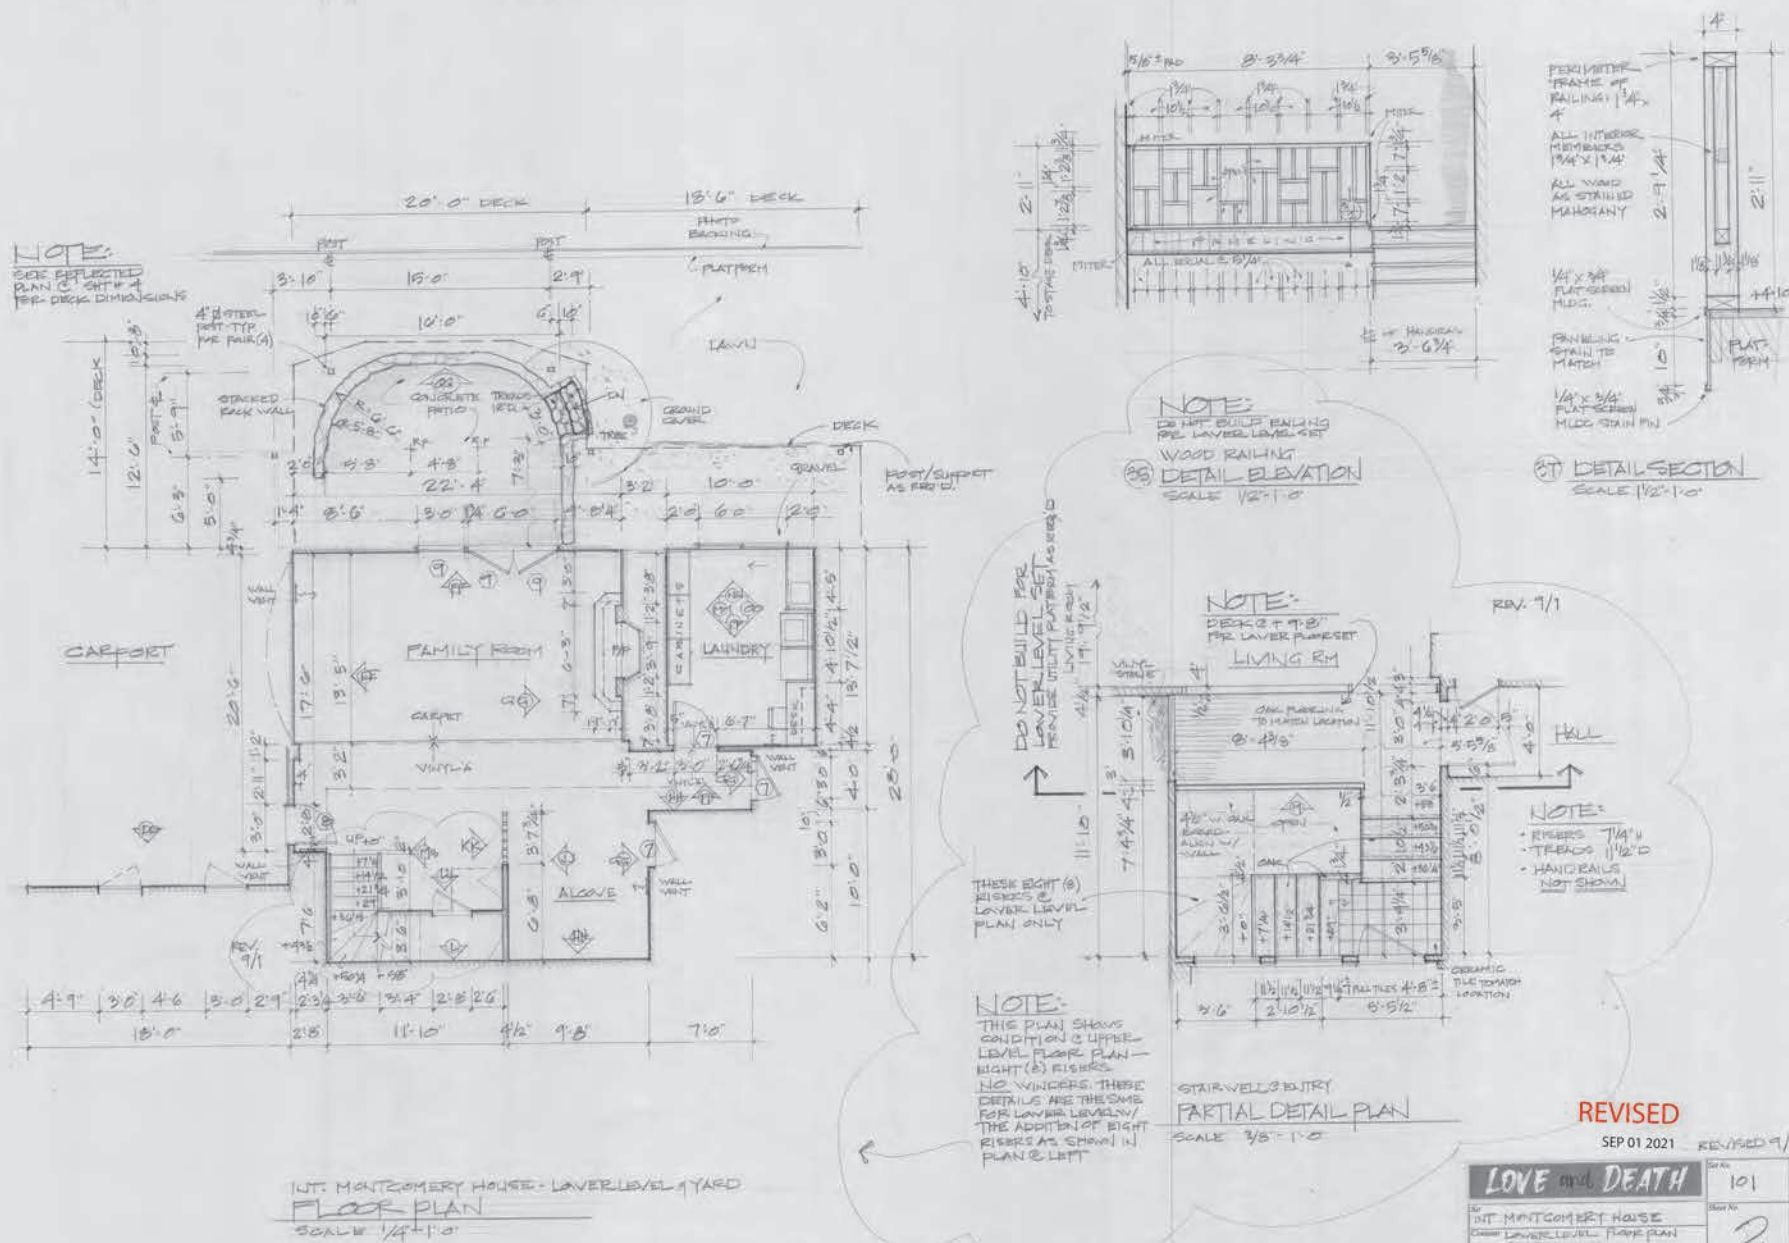



EXT. MONTGOMERY HOUSE (SET STILL)

love & death



INT. GORE HOUSE (STAGE BUILD)

love & death



INT. GORE HOUSE (STAGE BUILD)

love & death



INT. GORE HOUSE (STAGE BUILD)

love & death



INT. GORE HOUSE (STAGE BUILD)

love & death



INT. GORE HOUSE (STAGE BUILD)

love & death



EXT. GORE HOUSE (SET STILL)

love & death



INT. COURTROOM (STAGE BUILD)

love & death



INT. COURTROOM (STAGE BUILD)

love & death



INT. COURTROOM (STAGE BUILD)

love & death



INT. COURTROOM (STAGE BUILD - SET STILL)

love & death



EXT. COURTHOUSE (SET STILL)

love & death



INT. MINNEAPOLIS AIRPORT (DRESSED LOCATION)

love & death



INT. MINNEAPOLIS AIRPORT (BEFORE)




INT. DALLAS AIRPORT (DRESSED LOCATION)

love & death



INT. DALLAS AIRPORT (BEFORE)

love & death

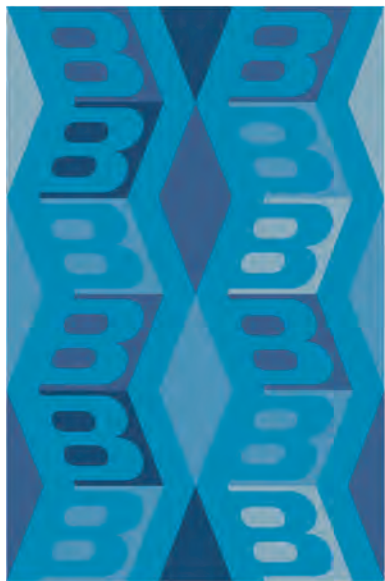

✈ GATES 3 - 8

↑ To Baggage Claim

DEPARTURES			
Date	Destination	Status	Time
JUN 10	ATLANTA	ON TIME	0800
JUN 10	DENVER	ON TIME	0900
JUN 12	FRANKFURT	ON TIME	0845
JUN 13	HAWAII	DELAYED	1030
JUN 13	KANSAS CITY	ON TIME	0800
JUN 14	LUBBOCK TO PORTLAND	ON TIME	1115
JUN 15	MINNEAPOLIS	ON TIME	0845
JUN 15	ST. LOUIS	CANCELLED	1230
JUN 16	SAN FRANCISCO	ON TIME	1300
JUN 16	WASHINGTON	SCHEDULED	0700

BRANIFF INTERNATIONAL

BRANIFF INTERNATIONAL

BRANIFF INTERNATIONAL
Passengers With Tickets
Check Baggage Seat Selection
10
Passengers With Tickets
Check Baggage Seat Selection



Welcome to
Minneapolis
BRANIFF



**Dallas/Ft. Worth
Airport**

↑ ✈ TO ALL GATES



GATE 1
Flight 535
Portland
Departs 11:15
Seattle

GATE 2
Flight 455
Omaha
Departs 12:00
New Orleans

GATE 3
Flight 118
St. Louis
Departs 10:45





BEFORE



RENDERING



DRESSED

INT. BEAUTY SALON (LOCATION)

love & death



BEFORE





BEFORE



DRESSED



RENDERING



DRESSED



EXT LOCATION




EXT RENDERING



DRESSED HOTEL ROOM



BEFORE

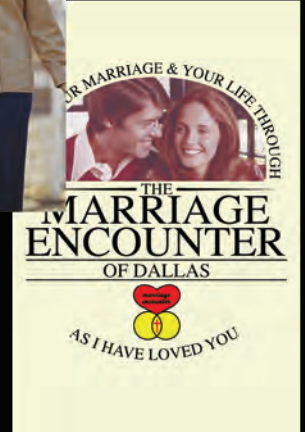

BEFORE



DRESSED CONFERENCE ROOM



BEFORE



EXT. TEXAS STATE FAIR (LOCATION)

love & death



EXTERIOR BEFORE



EXTERIOR DRESSED




LOBBY DRESSED



LOBBY BEFORE

EXT / INT CONTINENTAL MOTEL (LOCATION)

love & death

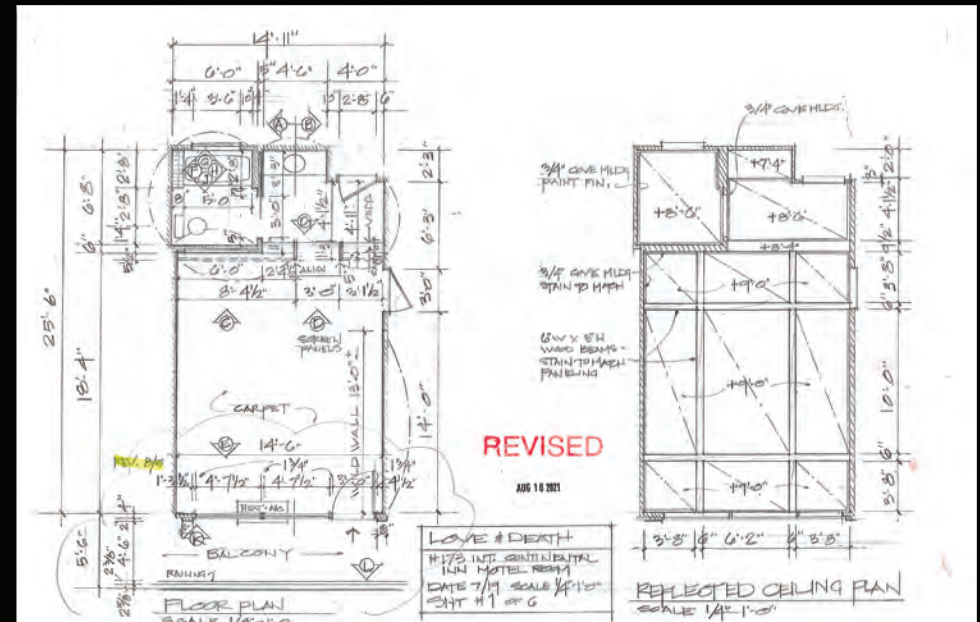

INT. CONTINENTAL MOTEL ROOM (STAGE BUILD)

love & death



EXTERIOR & LOBBY LOCATION BEFORE



LOBBY DRESSED




SET STILL

EXTERIOR DRESSED



SIGNAGE

EXT / INT COMO MOTEL (LOCATION)

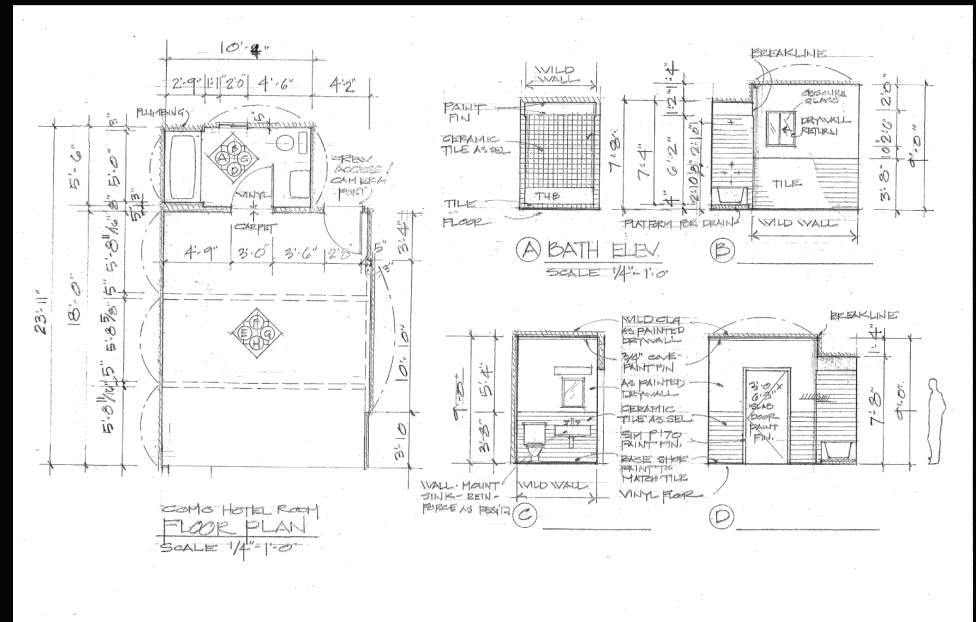


INT. COMO MOTEL ROOM (STAGE BUILD)

love & death



BEFORE

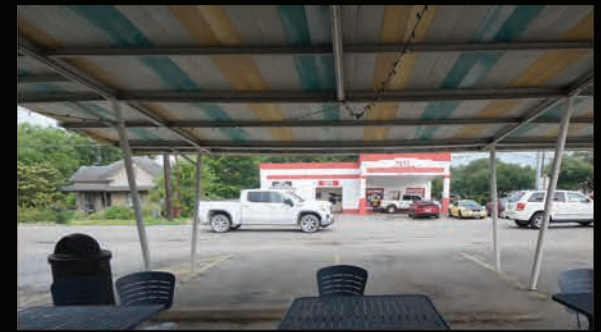

SET STILL



RENDERING



RENDERING

EXT. SKIP'S FINE EATS (LOCATION)

love & death



INTERIOR SET STILLS



EXTERIOR SET STILL



BEFORE




GARDEN RENDERING



GARDEN DRESSED

INT / EXT LUCAS METHODIST CHURCH (2 LOCATIONS)

love & death

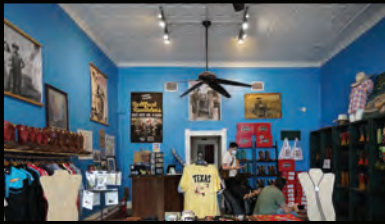

BEFORE



INT. SHOE STORE (LOCATION)

love & death



BEFORE

INT. ROCKWELL INTERNATIONAL (LOCATION)

love & death



BEFORE



RENDERING



DRESSED



BEFORE



DRESSED



SET STILLS

EXT. WYLIE, TEXAS (LOCATION)

J.D. Putman's

FURNITURE

Clearance
SALE!

PINKERTON TOY STORE

THE HOME OF A
 **PIRATE**
WHS FOOTBALL

S. & H.
**GREEN
STAMPS**
*Save
as you
spend*
"REG. U.S. PAT. OFF."

PLAUCHE & CO. JEWELRY

SINCE 1937



morris vinyl

NEW - USED - TRADED COLLECTIBLES BOUGHT & SOLD

Since 1903
Delacey Shoes
Your One Stop for Modern Footwear


Since 1951
Hirschbaum's
CLOTHING
Finest Imported Apparel

Welcome To
WYLIE
EST. 1887

*Deep In The Heart of
Texas*

CLEARANCE SALE
BETTER....
SPRING COATS
\$13⁹⁰ & \$15⁹⁰
VALUES UP TO \$24⁹⁹

VISITOR CENTER
WYLIE, TEXAS
HISTORIC TRAIN STATION

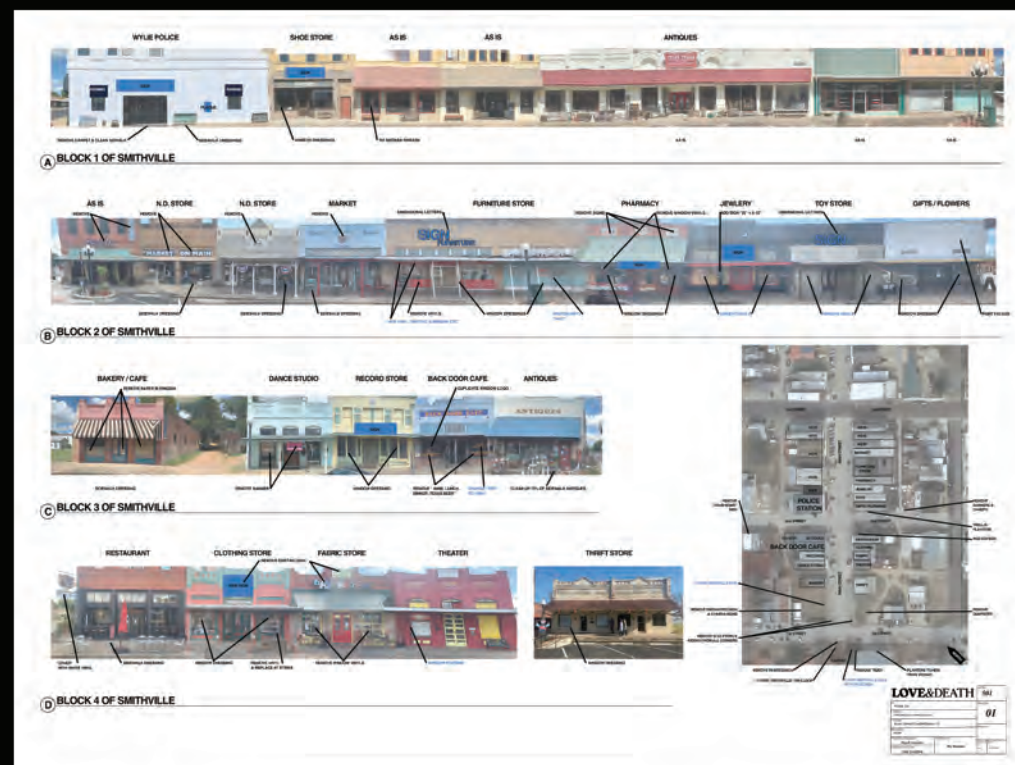



SET STILLS



GRAPHICS



DRESSED

EXT. DOWNTOWN MCKINNEY, TX (LOCATION)

love & death

production designer
suzuki ingerslev

art director
wes hottman

set decorator
gabriella villarreal

assistant art director
patrick hubik

graphic designer
shaina hedlund

set designers
daniel bradford
adele plauche

art dept coordinator
venessa de anda

additional graphics
tina charad
josh mckevitt

art dept assistant
artix aliling



love & death