





EXTERIOR THE BEAR




EXTERIOR THE BEAR
FRONT AND SANDWICH WINDOW

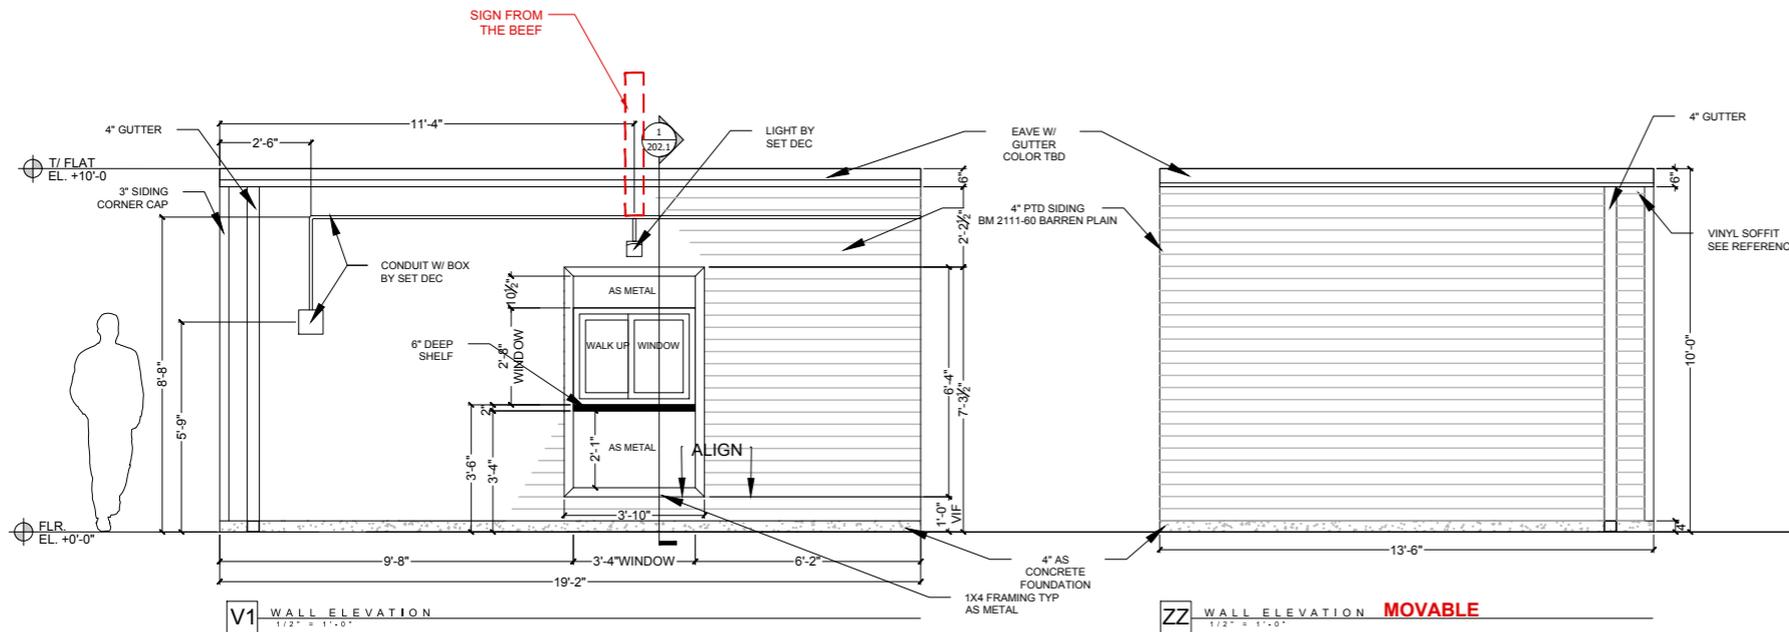


ZZ WALL ELEVATION MOVABLE
SCALE: 1/2" = 1'-0"

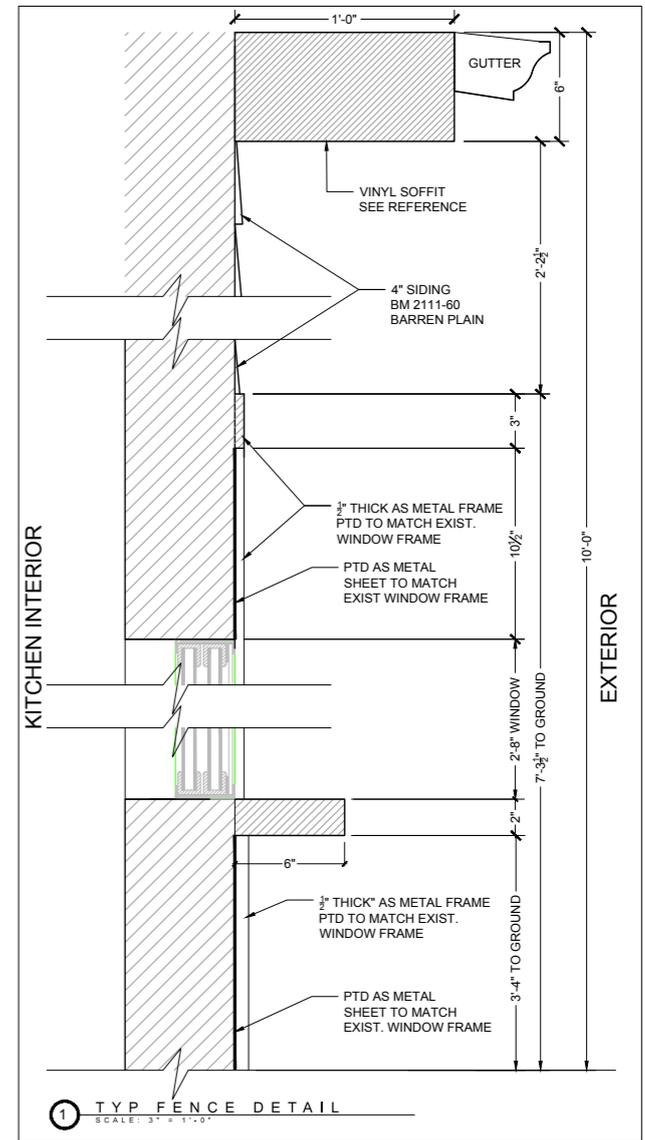


1 TYP FENCE DETAIL
SCALE: 3/4" = 1'-0"

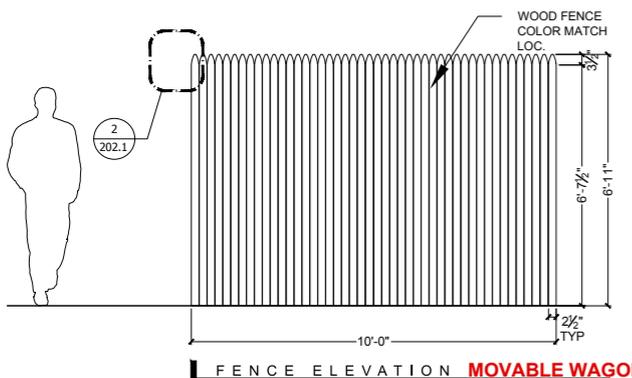

2 TYP FENCE DETAIL
FULL SCALE

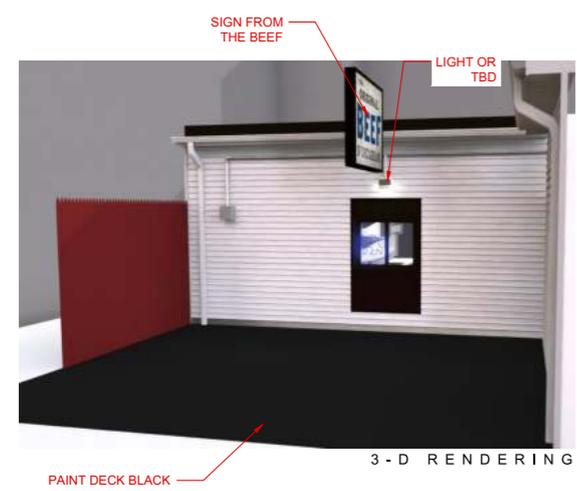

3-D RENDERING

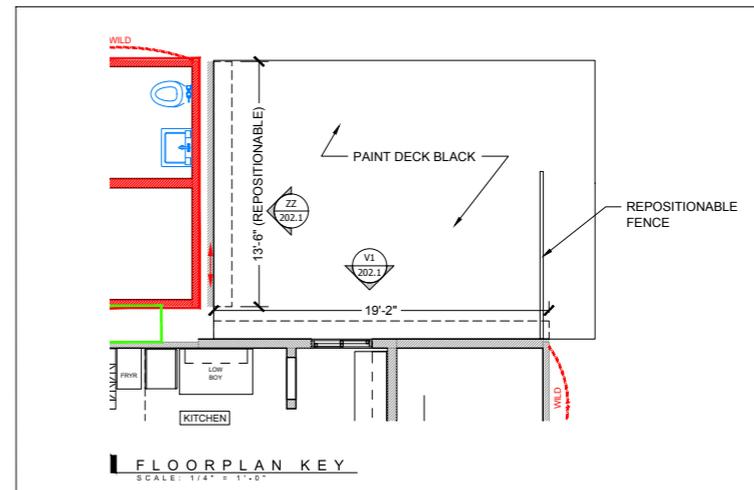


FLOORPLAN KEY
SCALE: 1/4" = 1'-0"

THE BEAR	
SEASON 2	
REVISED	
FEB 17 / 2023	
FINAL - AS BUILT	
APR 12 / 2023	
director:	CHRISTOPHER STORER
production designer:	JOANNA CALO
production designer:	MERJE VESKI
art director:	LISA KORPAN
set:	INT THE BEAR
drawing:	WALK UP WINDOW ELEV.
location:	STAGE 41
scale:	AS NOTED
drawn by:	SHANE C
date:	01-09-2023
block:	01
set no:	05
sheet no:	202.1

EXT: THE BEAR: WALK UP WINDOW WALL AND FENCE ELEVATIONS
SCALE: 1/2" = 1'-0"

EXTERIOR THE SANDWICH WINDOW BUILT ON STAGE

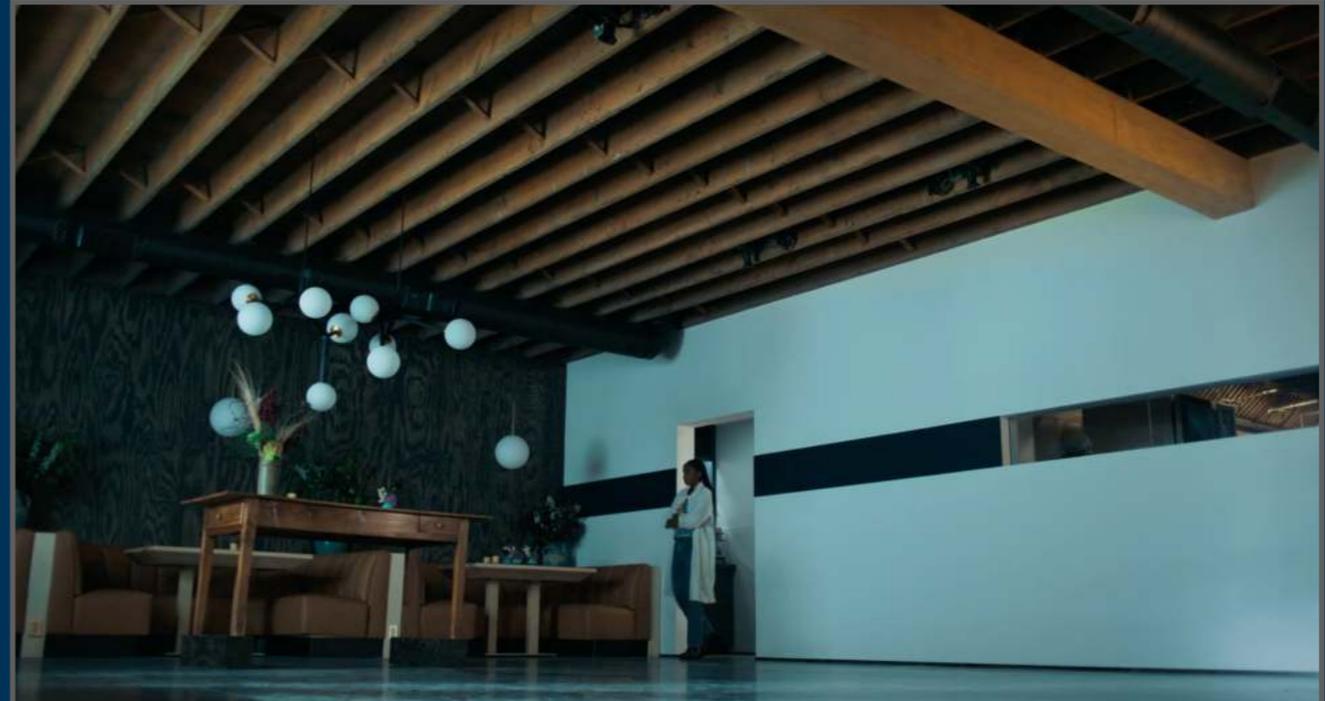


INTERIOR THE BEAR




INTERIOR THE BEAR












RENDERINGS

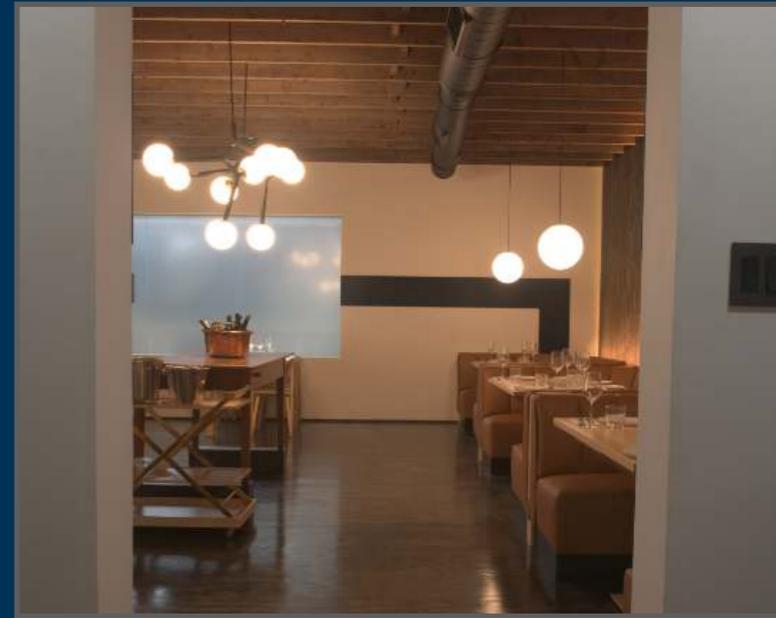

SET PHOTOS

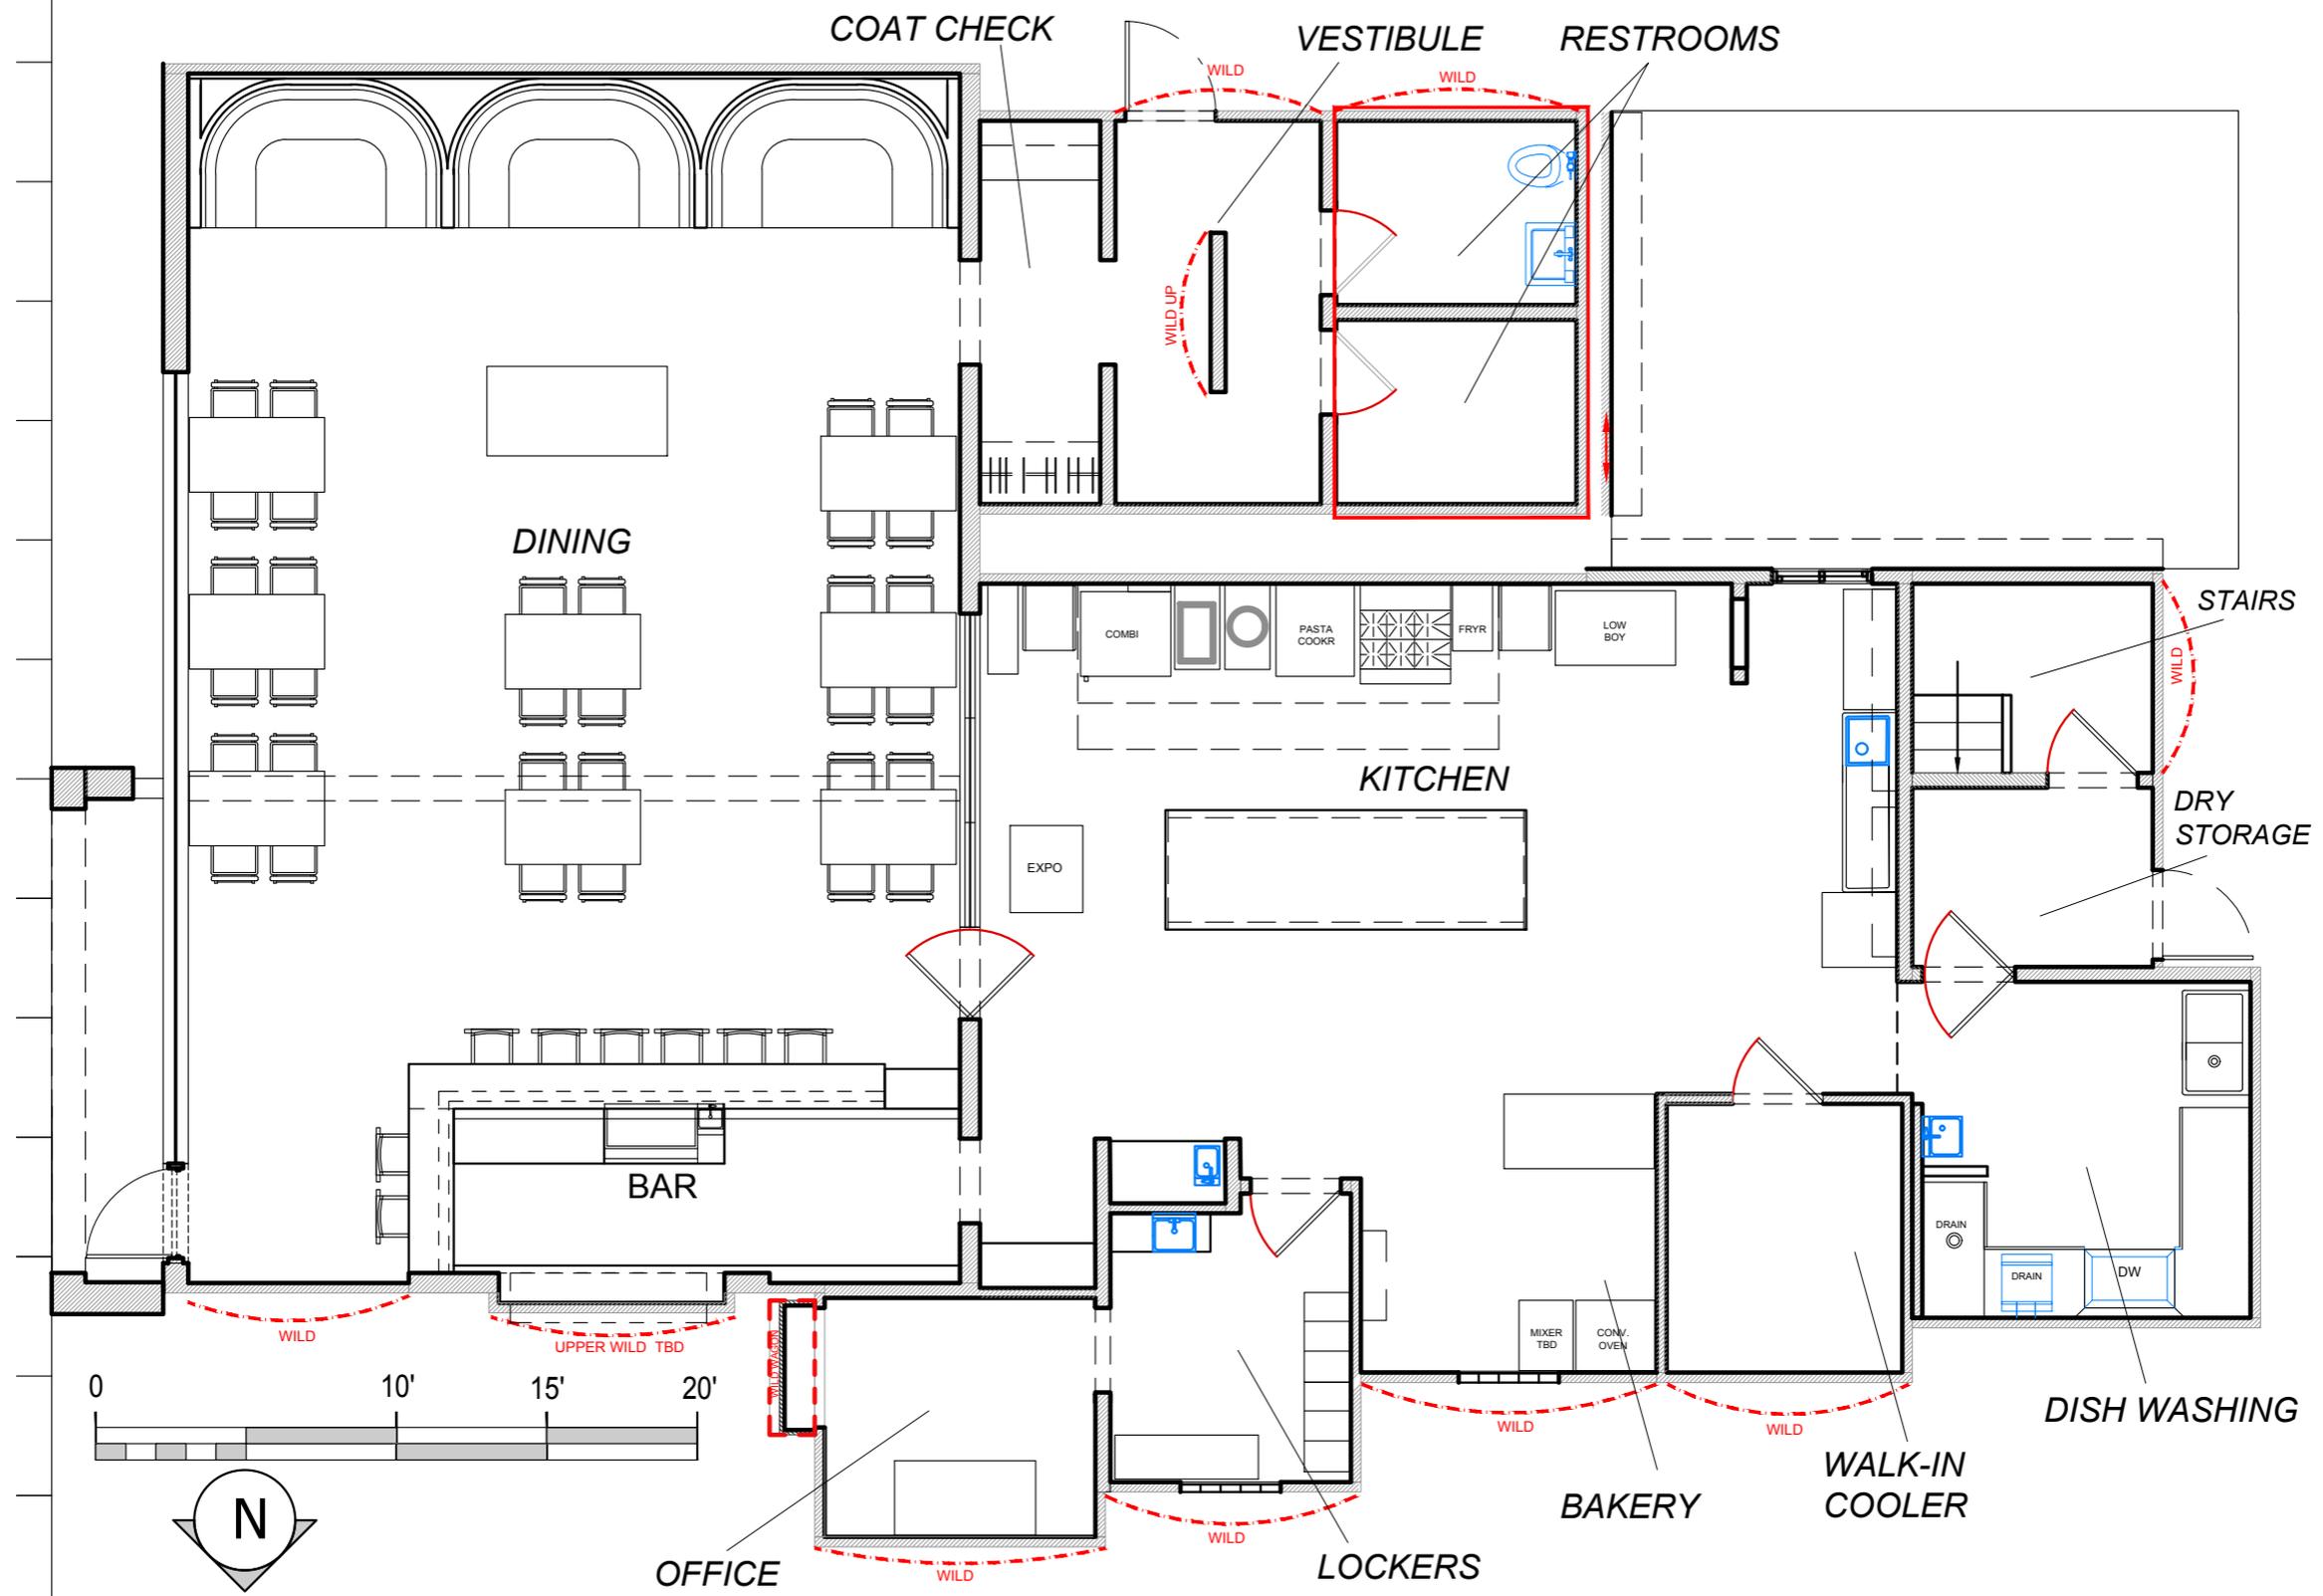

THE BEAR	SET DESCRIPTION:	SET NO.:	LOCATION:	SCALE:
	SEASON 2 INT: THE BEAR	02	STAGE 41	GRAPHIC

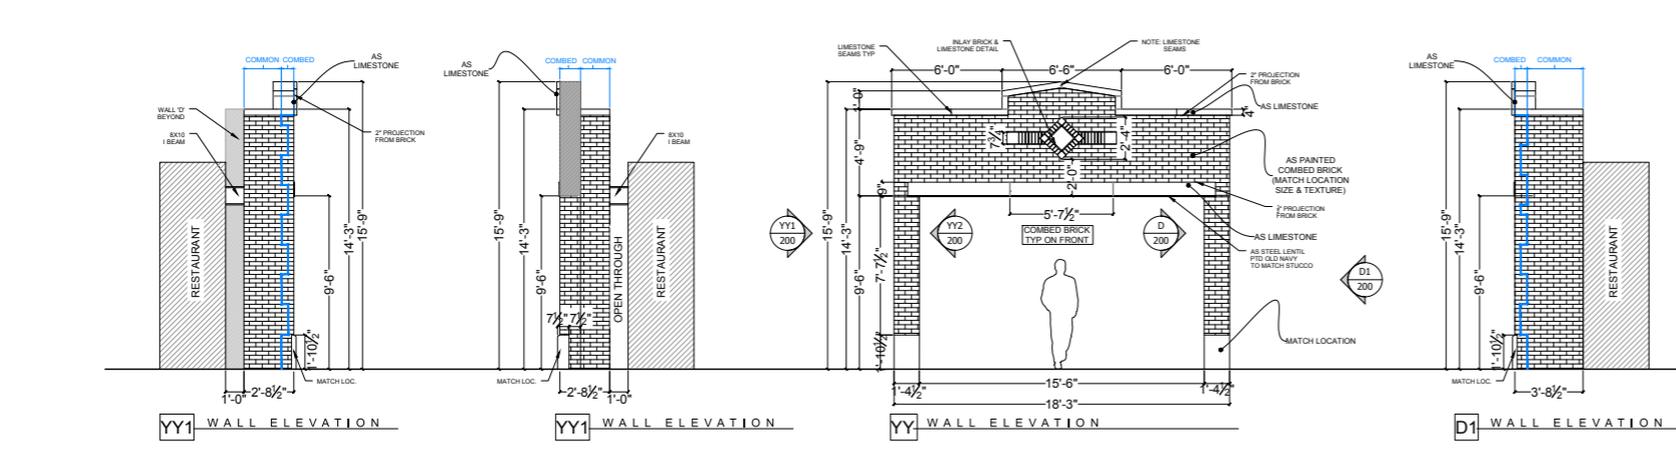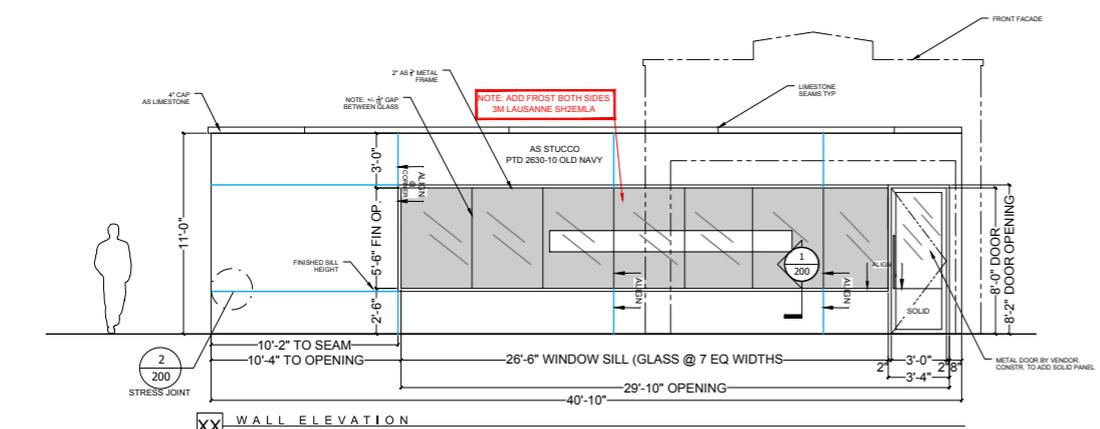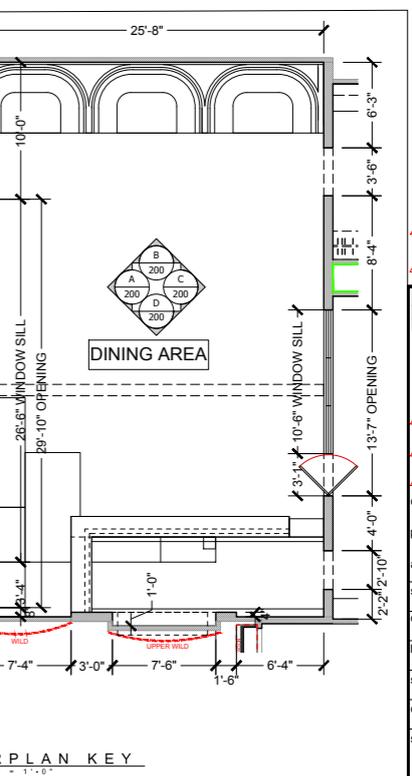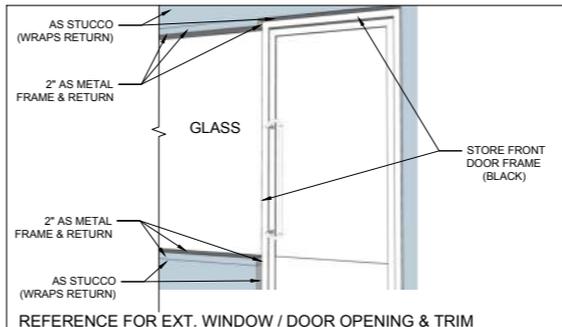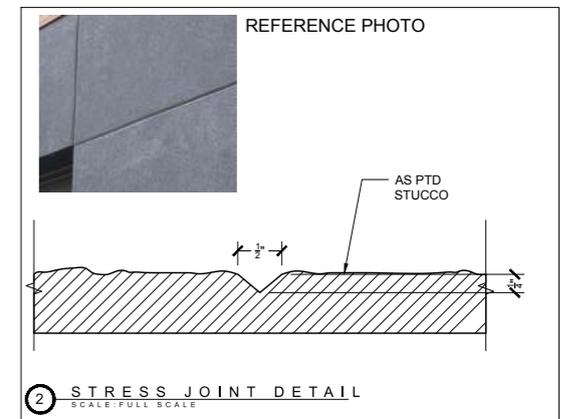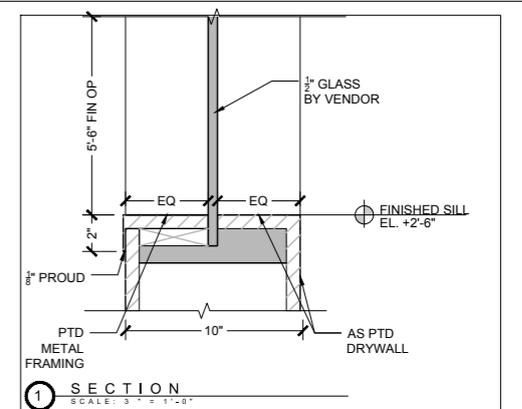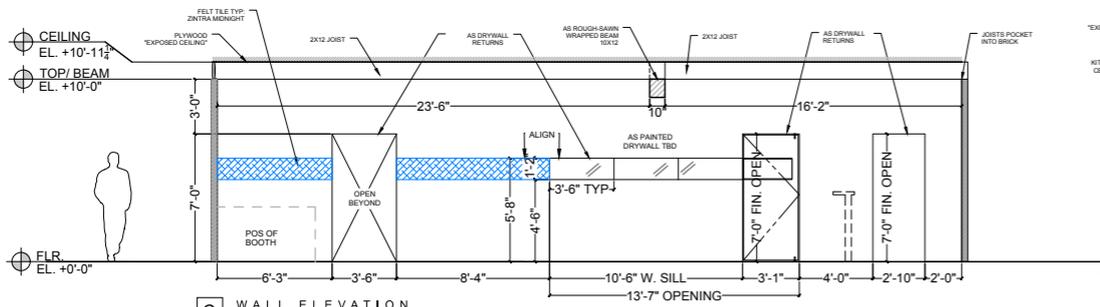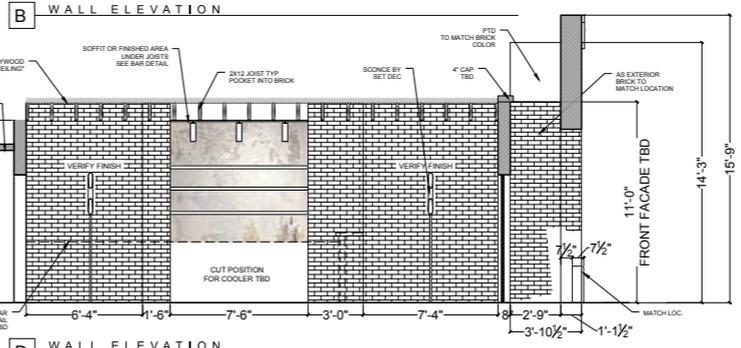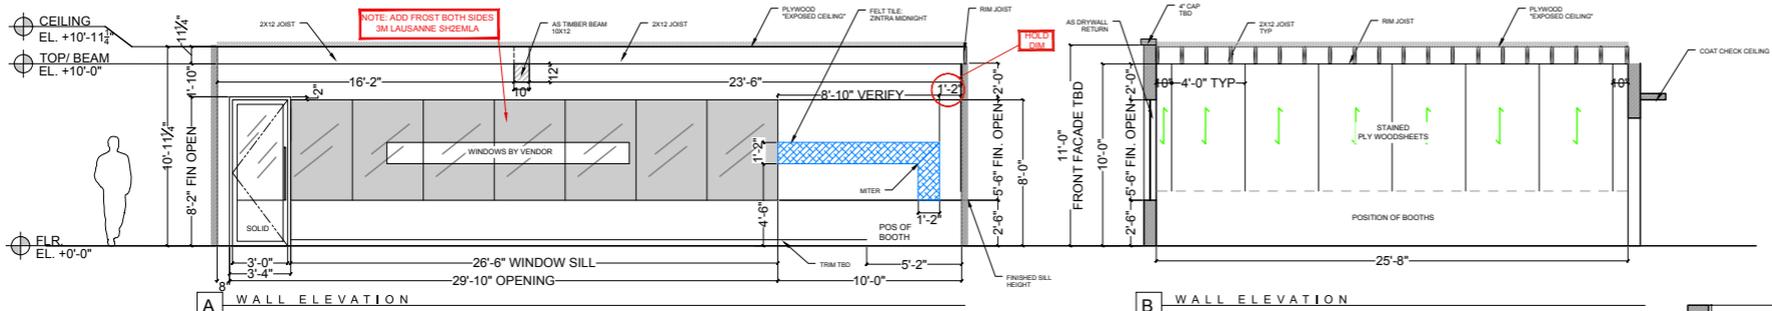

2 EDITED FRONT FACADE
 JAN 27 / 2023
 3 EDITED WINDOW DETAIL
 FRONT FACADE, EXTERIOR
 JAN 25 / 2023
THE BEAR
 SEASON 2
REVISED
 JAN 23 / 2023 5:35 PM
 4 SEAMS, TEXTURES ADDED
 FEB 17 / 2023
 5 FELT DETAIL ADDED
 MAR 09 / 2023
 FINAL - AS BUILT
 APR 12 / 2023
 director:
 CHRISTOPHER STORER
 JOANNA CALO
 production designer:
 MERJE VESKI
 art director:
 LISA KORPAN
 set:
 INT THE BEAR
 drawing: DINING AREA &
 FRONT FACADE
 location:
 STAGE 41
 scale: AS NOTED
 date: 01-09-2023
 set no: 05
 drawn by:
 SHANE C
 block: 01
 sheet no:
 200

EXTERIOR FRONT AND BAR ELEVATIONS, BUILT ON STAGE



THE KITCHEN



THE KITCHEN



RENDERINGS




RENDERINGS




SET PHOTOS




SET PHOTOS

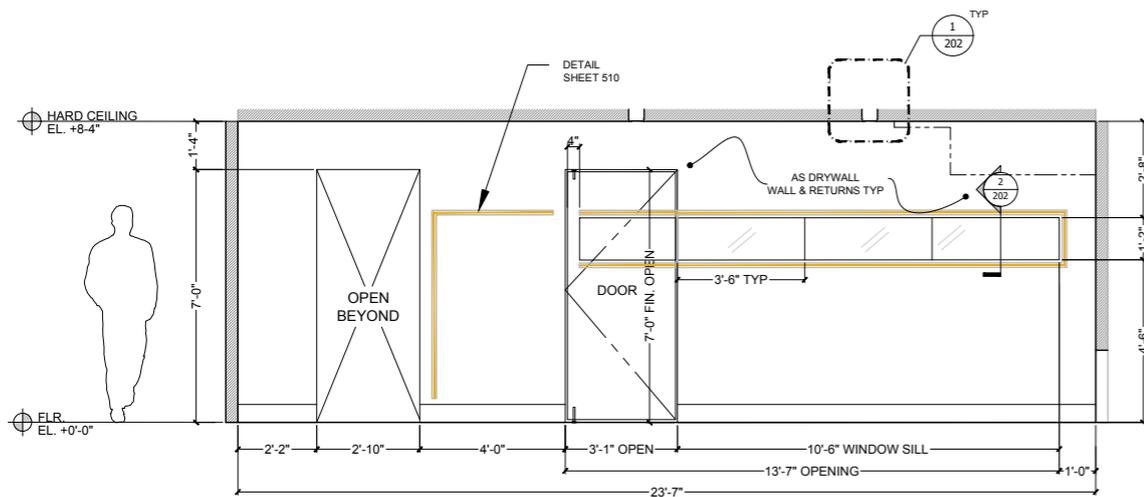


U WALL ELEVATION

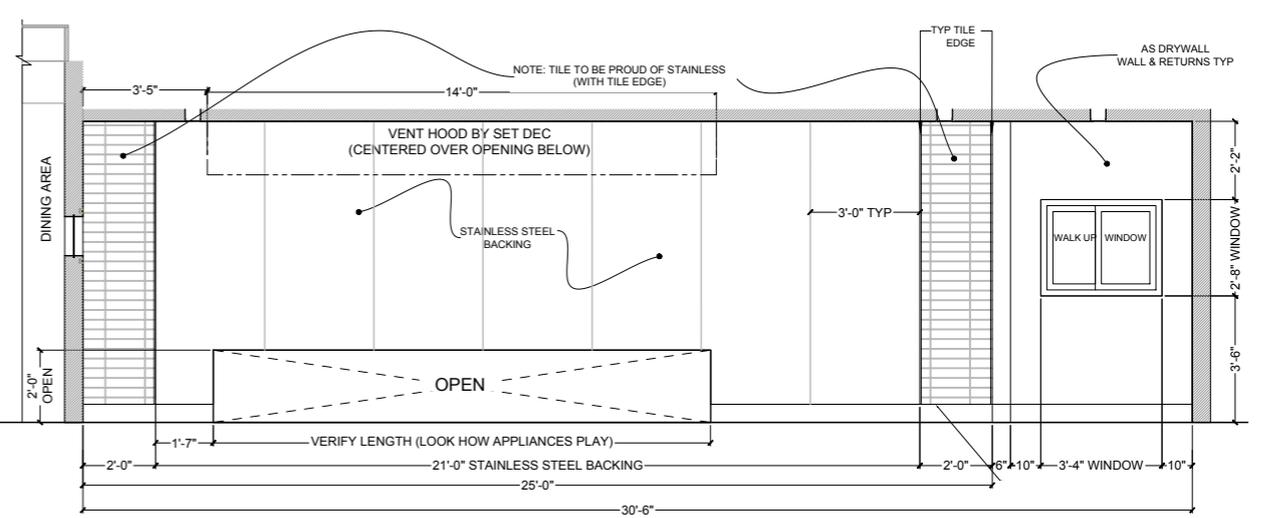


V WALL ELEVATION

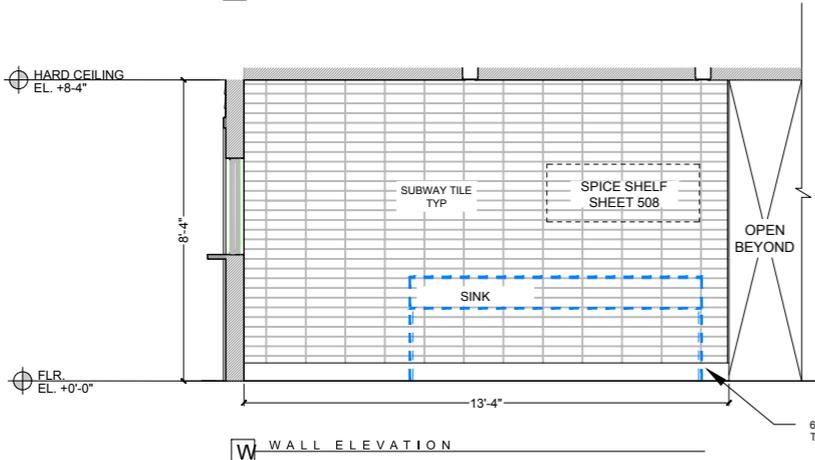


W WALL ELEVATION

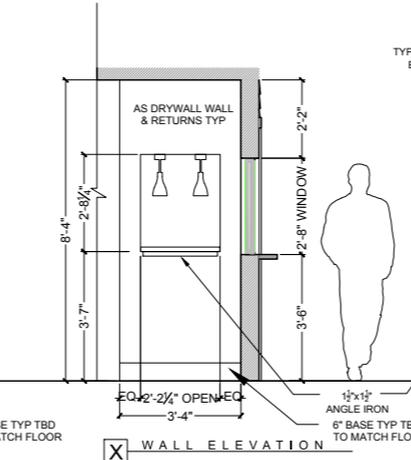


X WALL ELEVATION

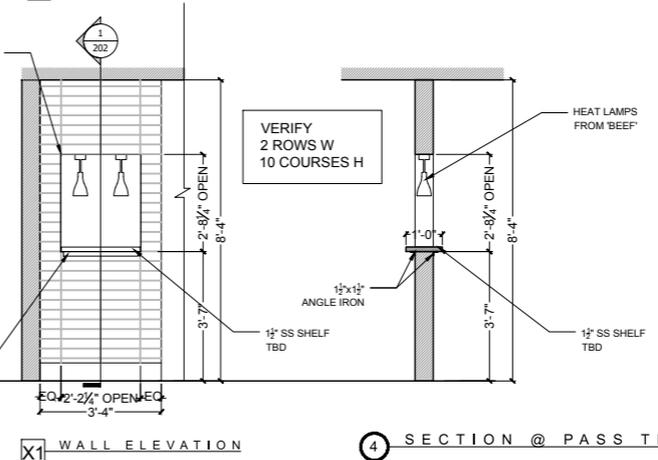


X1 WALL ELEVATION

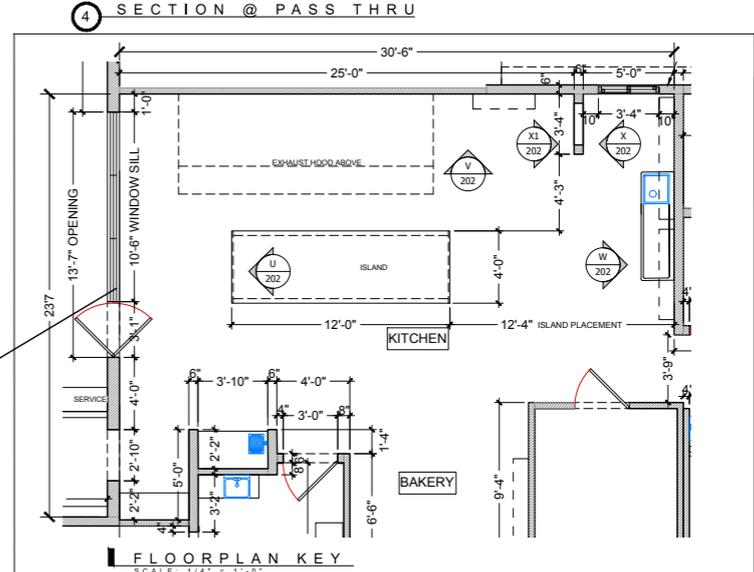


FLOORPLAN KEY

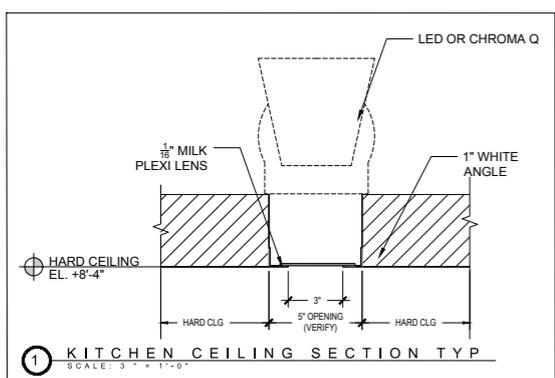

1 KITCHEN CEILING SECTION TYP

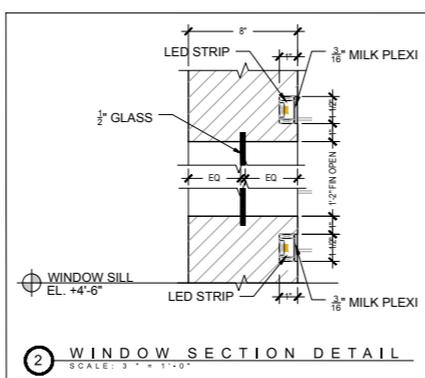

2 WINDOW SECTION DETAIL

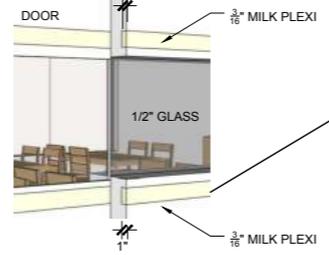

3 WINDOW RETURN FINISH DETAIL

THE BEAR
SEASON 2
REVISED
DOOR LIGHT ADJUSTED
TILE CHANGED
JAN 27 / 2023
TILE CHANGED ADD X1
FEB 06 / 2023
ADDED PASS THRU
FEB 15 / 2023

director: CHRISTOPHER STORER
JOANNA CALO
production designer: MERJIE VESKI
art director: LISA KORPAN
set: INT THE BEAR
drawing: KITCHEN ELEVATIONS
location: STAGE 41
scale: AS NOTED
date: 01-09-2023
set no: 05

drawn by: SHANE C
block: 01
sheet no: 202



BACK OF THE RESTAURANT
RENDERINGS AND PHOTOS