

**CHRIS FARMER**  
SUPERVISING ART DIRECTOR

**RICHARD TOYON**  
PRODUCTION DESIGNER

**JON BUSH**  
SET DECORATOR

**JACKIE GLYNN**  
ART DIRECTOR

**STEPHEN DUDRO**  
ART DIRECTOR

**RAHMA FARAHAT**  
ART DIRECTOR

**MICHAEL MANSON**  
ART DIRECTOR

**KRISTEN BUDKE**  
ASSISTANT ART DIRECTOR

**MICAELA EDWARDS**  
ASSISTANT ART DIRECTOR

**ROXY HUA**  
ASSISTANT ART DIRECTOR

**ARCYA SADAN**  
SET DESIGNER

**BROOKE PETERS**  
SET DESIGNER

**MIKE STASSI**  
SET DESIGNER

**CHRIS BIDDLE**  
SET DESIGNER

**DYLAN J. HAY-CHAPMAN**  
GRAPHIC ARTIST

**CONNIE WONG**  
GRAPHIC ARTIST

**TINA CHARAD**  
GRAPHIC ARTIST

**HBO** ORIGINAL

# WINNING TIME

THE RISE OF THE LAKERS DYNASTY






# THE FORUM ARENA






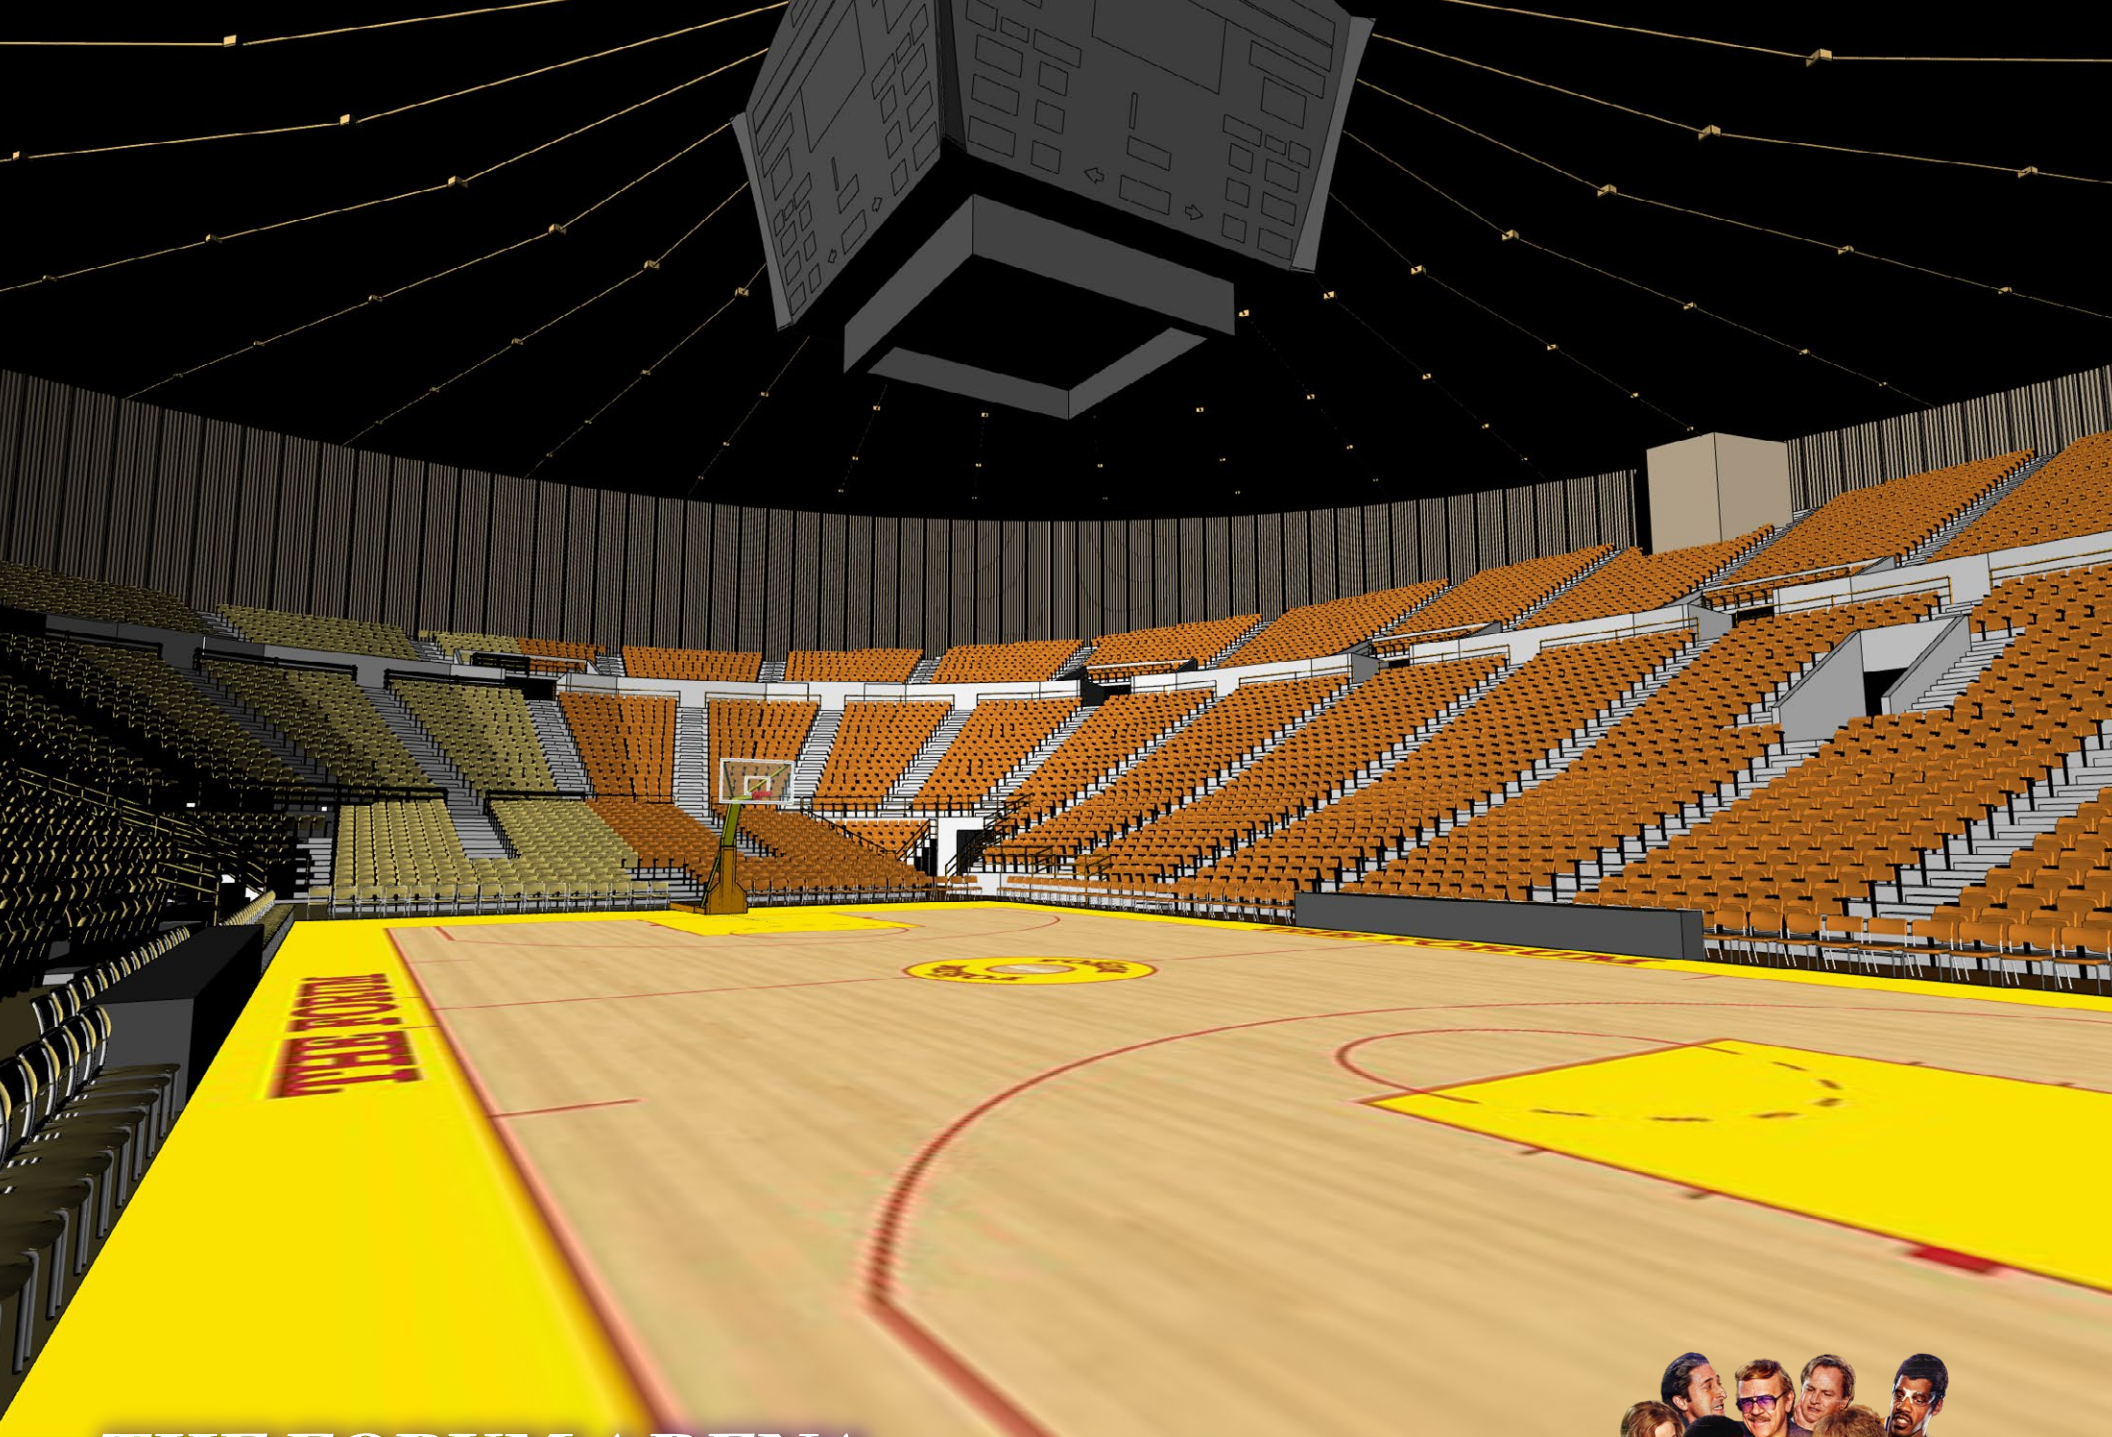

# THE FORUM ARENA






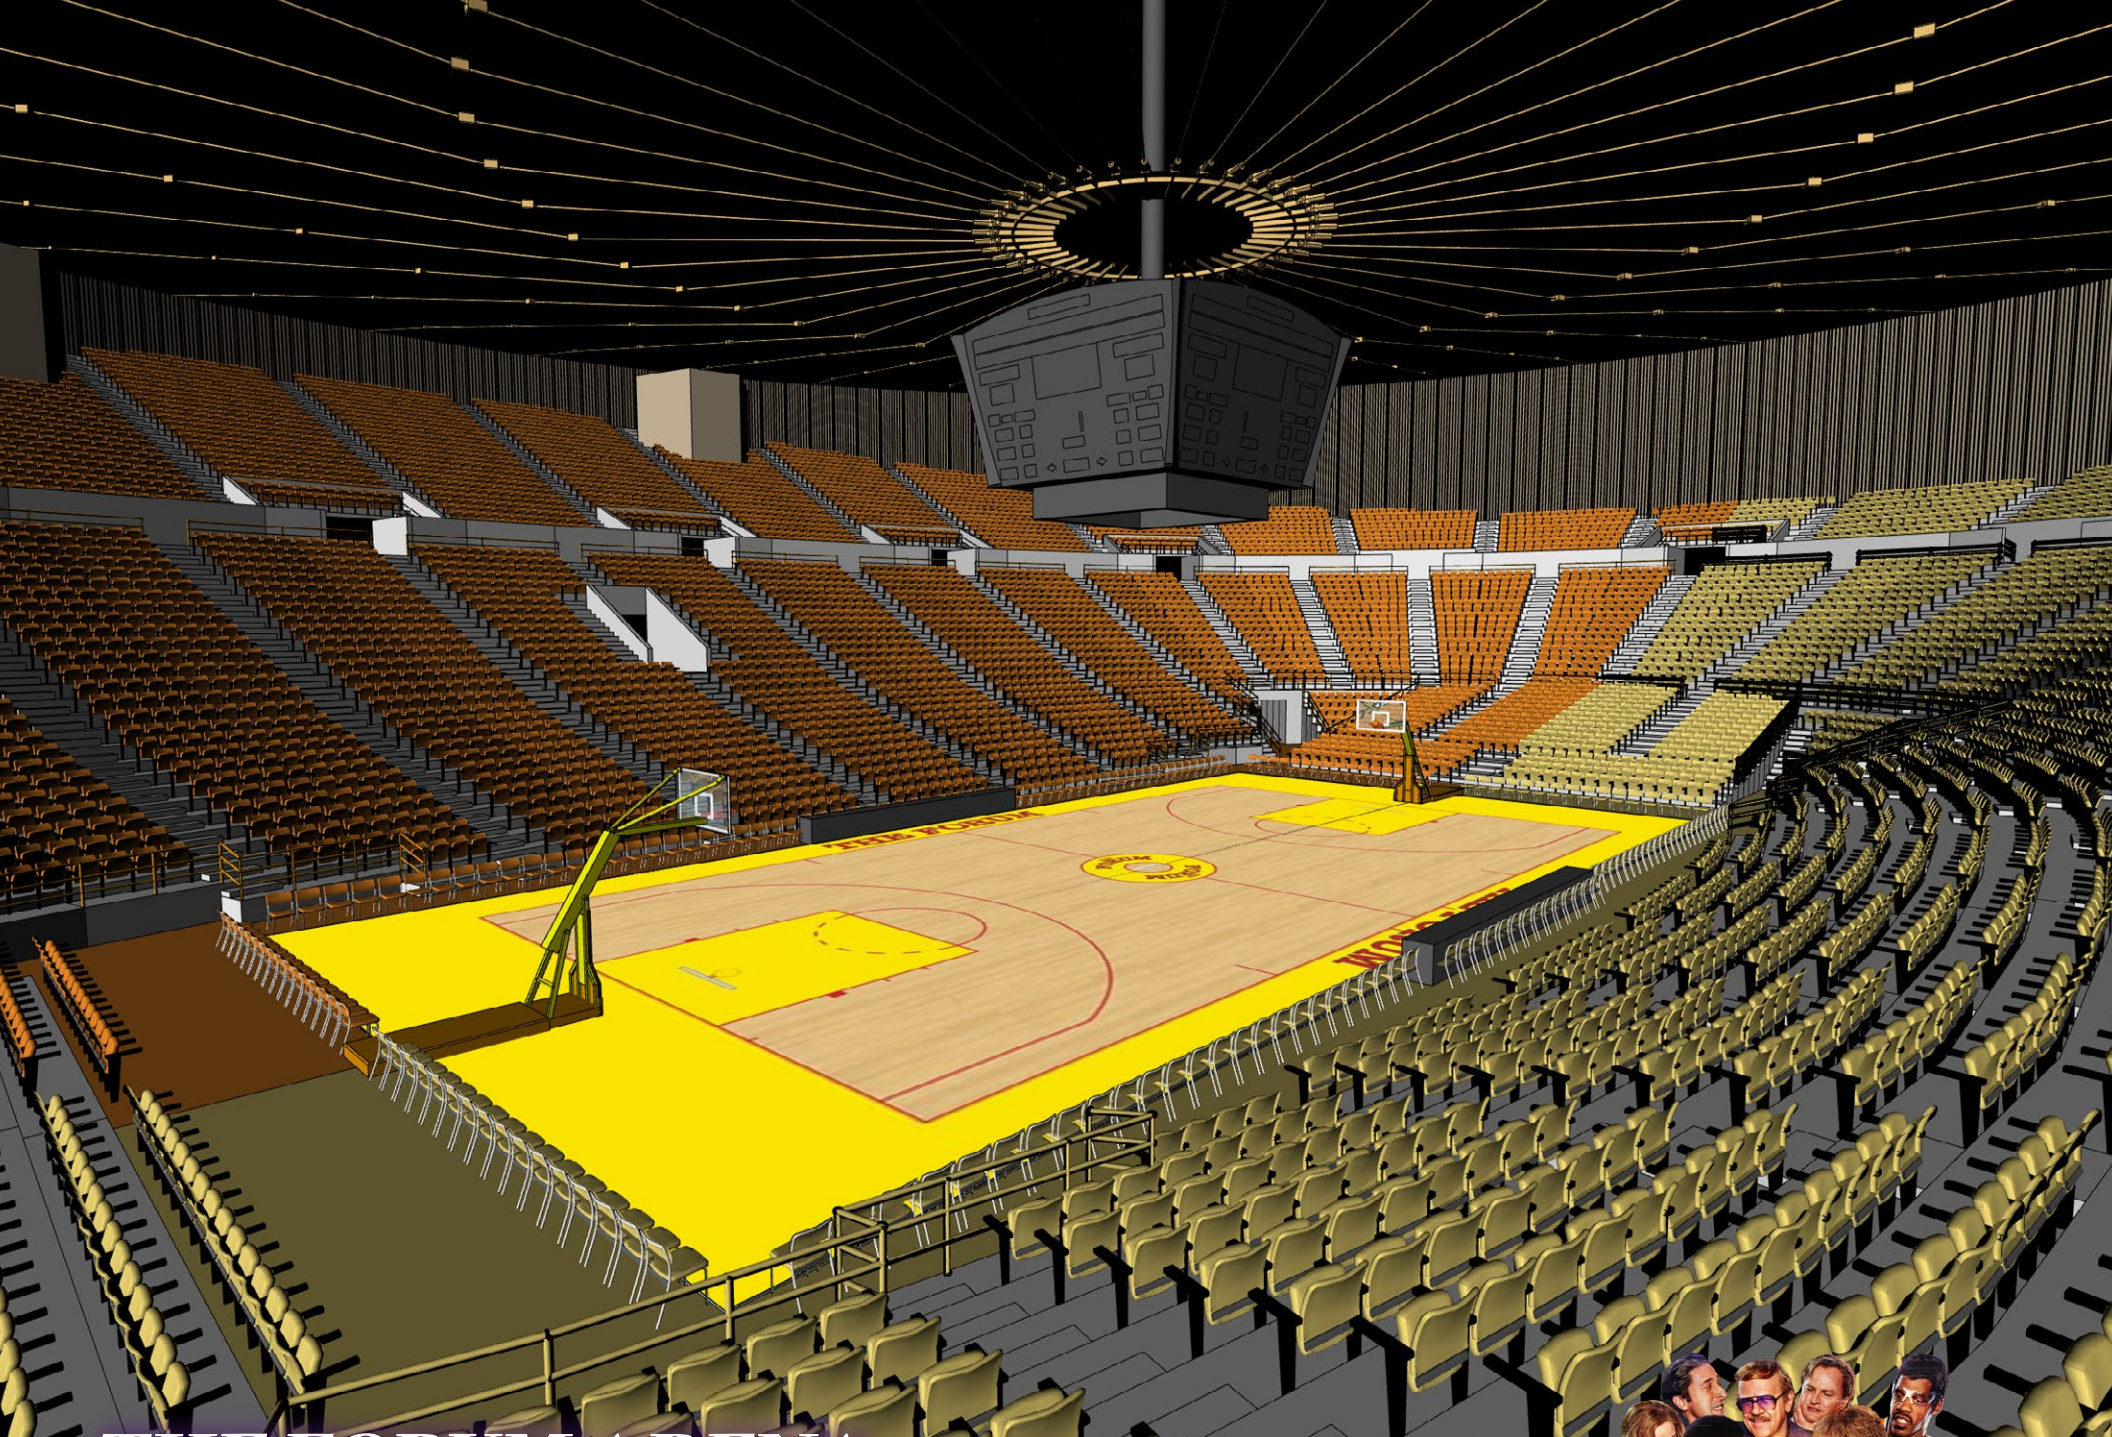

# THE FORUM ARENA





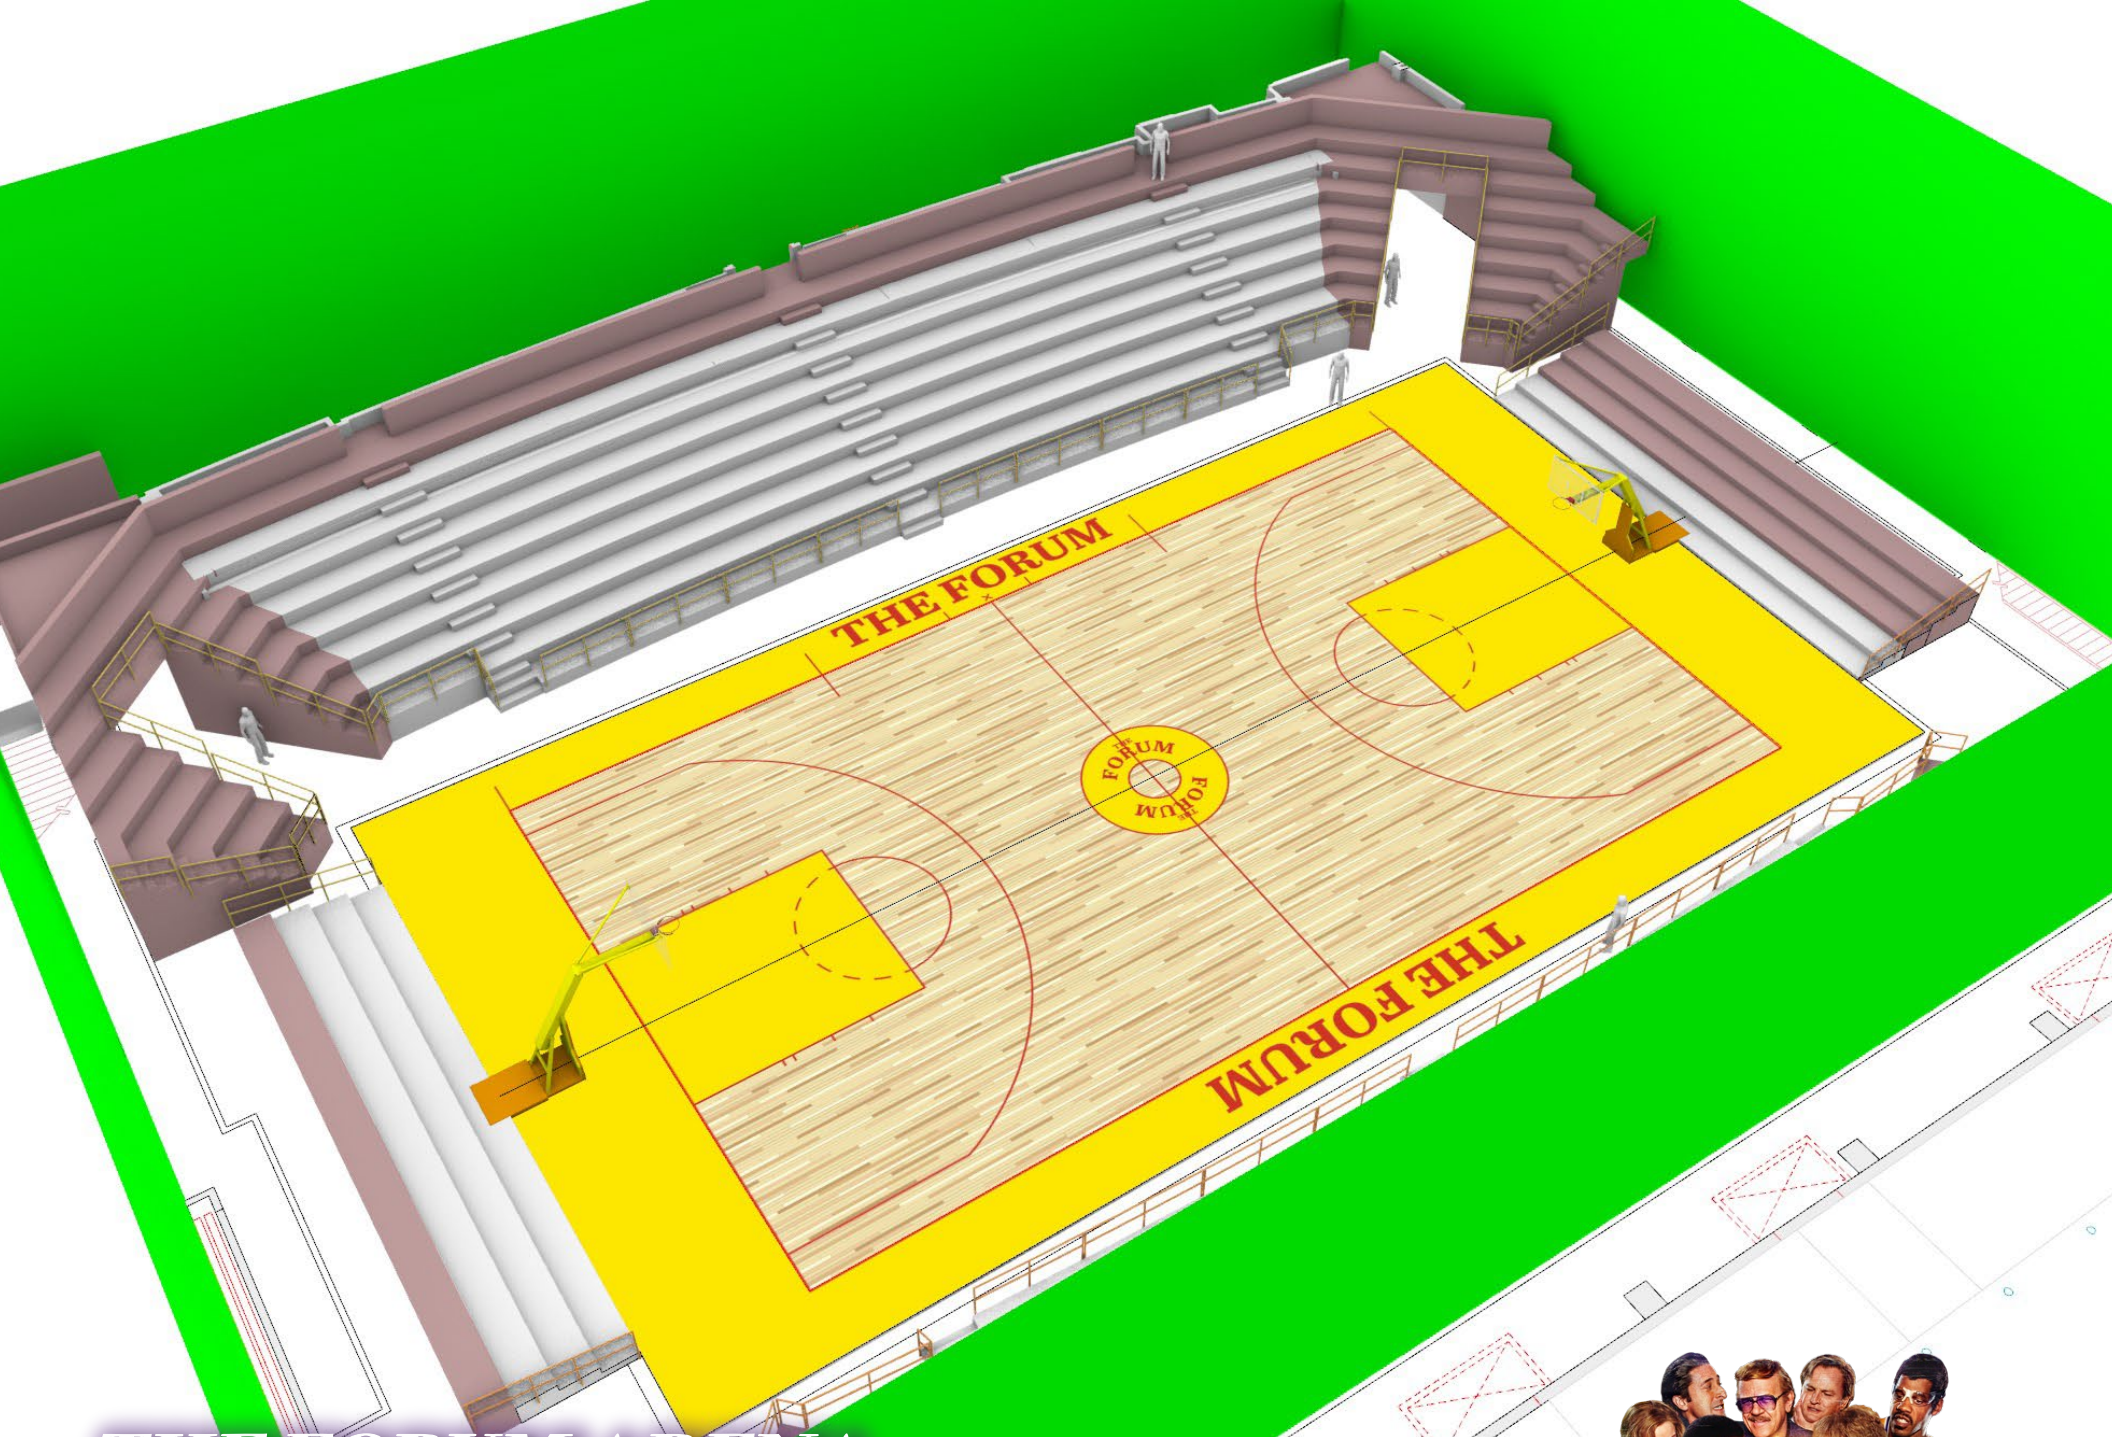

# THE FORUM ARENA







# THE FORUM ARENA







**THE FORUM ARENA**







**THE FORUM ARENA**








***THE FORUM TUNNELS***





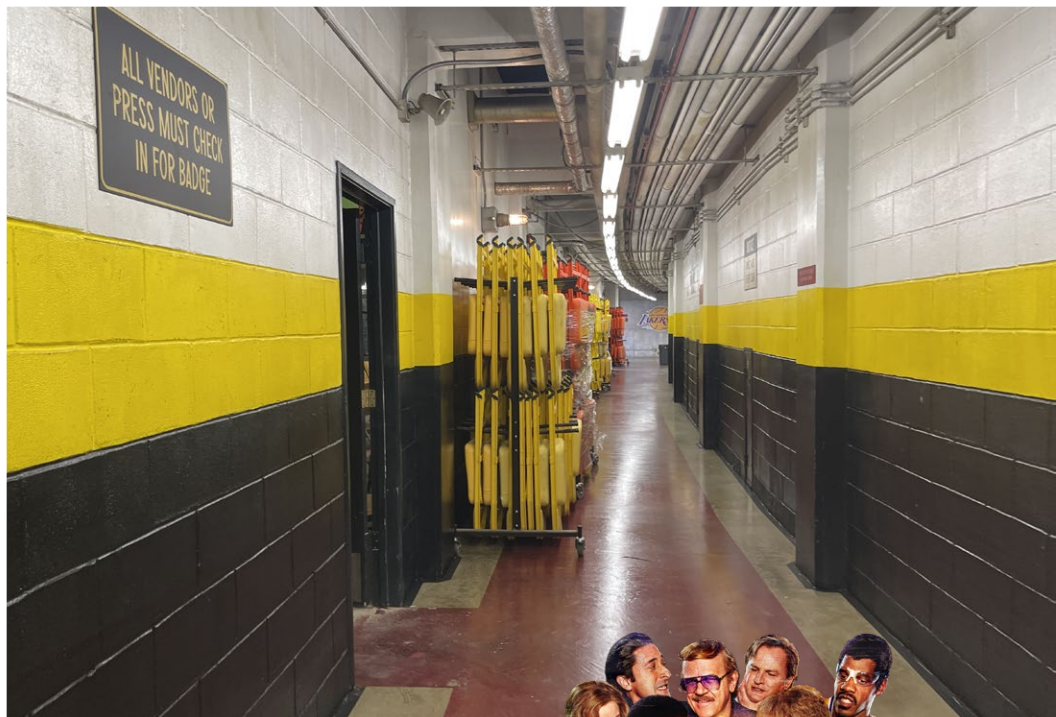

# THE FORUM TUNNELS







**THE FORUM - OFFICES**







**THE FORUM CLUB**







FORUM  
*Club*

  
THE FORUM

***THE FORUM CLUB***







**THE FORUM CLUB**







# PICKFAIR MANSION ENTRY






**PICKFAIR MANSION FOYER**





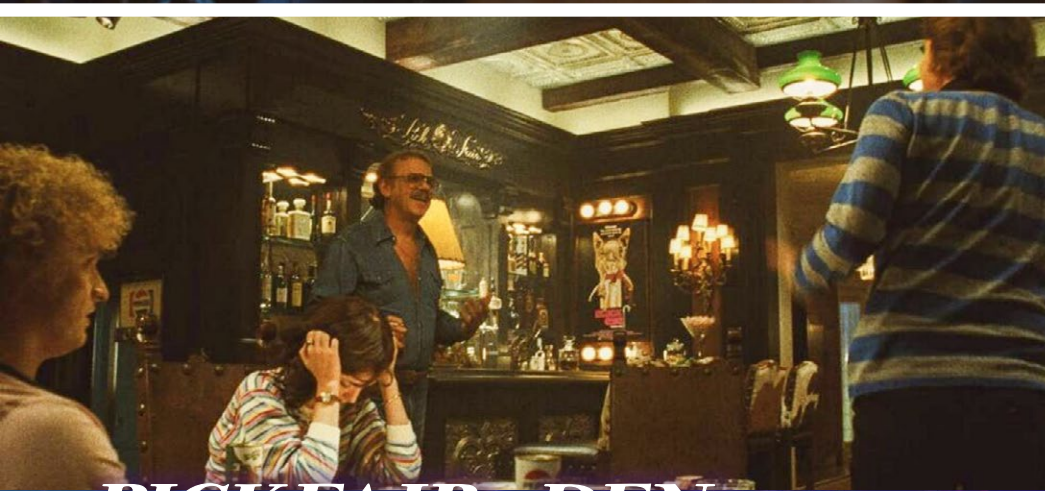

**PICKFAIR - DEN**



**HBO ORIGINAL**  
**WINNING TIME**  
THE RISE OF THE LAKERS DYNASTY





**PICKFAIR - DEN**







**PICKFAIR - DEN**







**PICKFAIR - BACK BAR**







**PICKFAIR - LIVING ROOM**







# PICKFAIR MANSION







**PICKFAIR MANSION**







**PICKFAIR - BUTLER'S PANTRY**







**PICKFAIR - DINING ROOM**







**PICKFAIR - DINING ROOM**







## PICKFAIR - JERRY BUSS' BEDROOM







PLAN  
Scale: 1/4" = 1'-0"  
INT. PICKFAIR - 1ST FLOOR

# PICKFAIR MANSION







# LOS ANGELES SOUTHWEST COLLEGE








**KAREEM'S HOUSE**





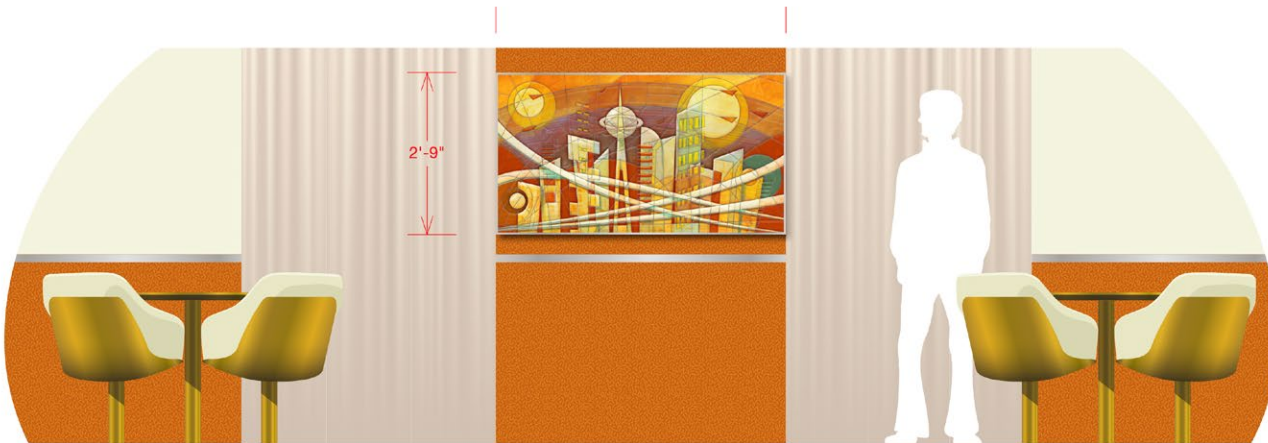

**AMERICAN AIRLINES 747**







# THE SPECTRUM ARENA





LISTENING BOOTH  
maxell

VIDENT  
ONAL BANK



EASTERN CON



THE SPECTRUM ARENA



HBO ORIGINAL  
**WINNING TIME**  
THE RISE OF THE LAKERS DYNASTY





# **BOSTON GARDEN ARENA**







**BOSTON GARDEN ARENA**  
TAP HERE TO LAUNCH VIDEO







**BOSTON GARDEN**







**BOSTON GARDEN**







**HILTON SAN DIEGO**








# THE SUMMIT LOCKER ROOM





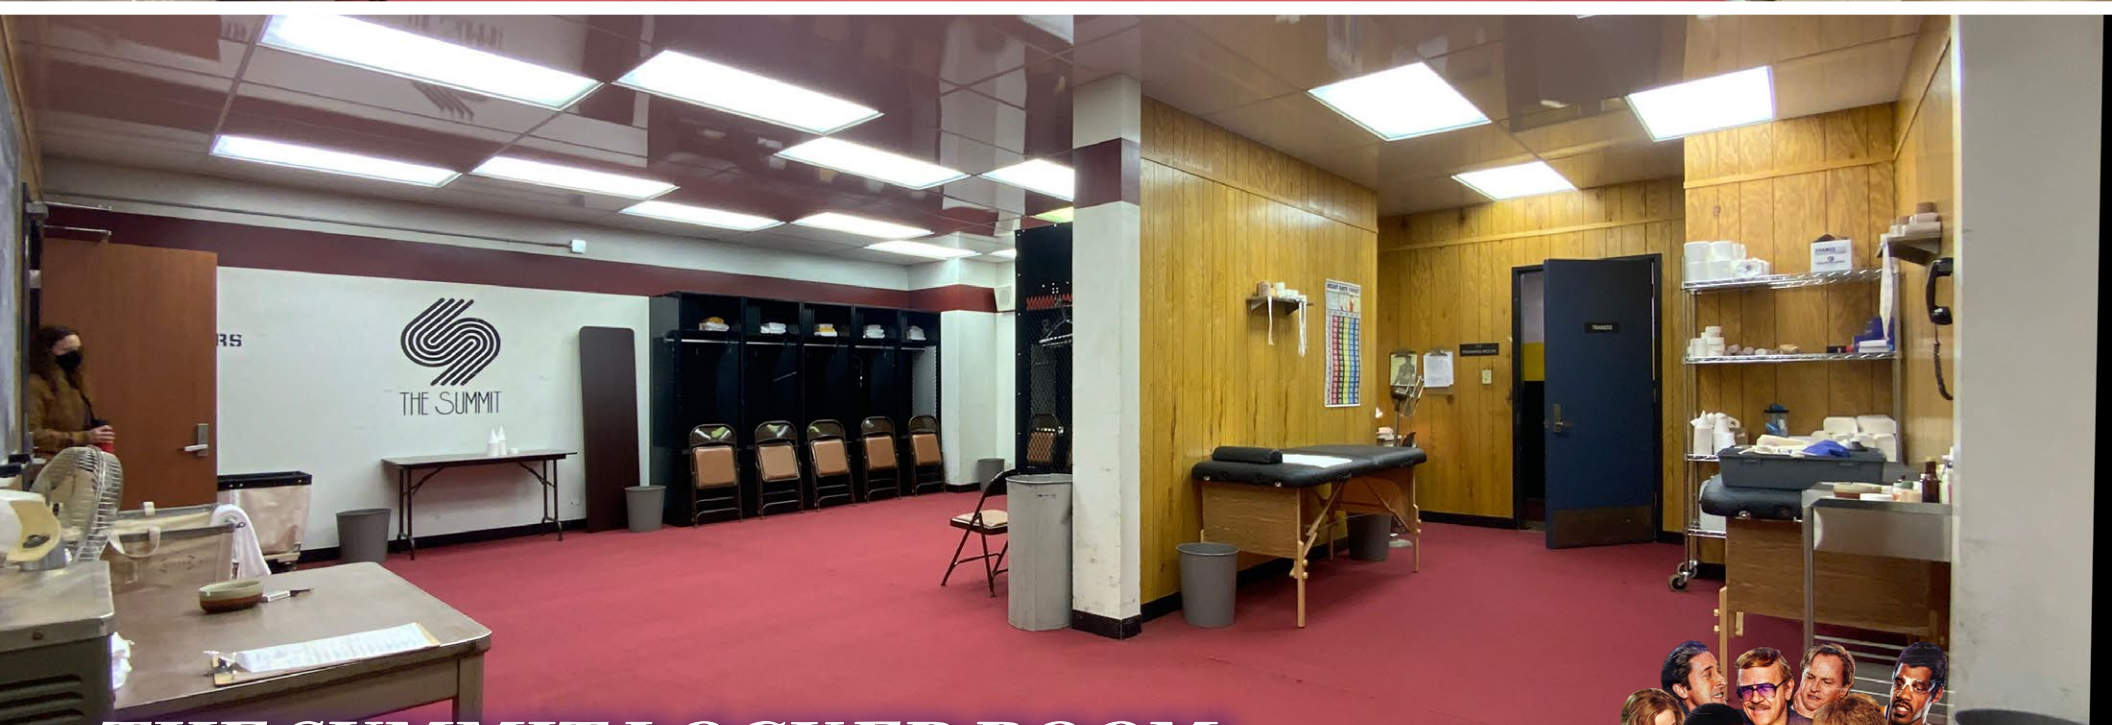

# THE SUMMIT LOCKER ROOM





Salt Palace Center

SALT PALACE ARENA







**SALT LAKE CITY HOTEL**







# UNLV • THOMAS & MACK CENTER • COURT FLOOR 1984

1/4" = 1'-0"

120'-0"  
94'-0"



	C=25 M=100 Y=100 K=25
	Nearest Pantone: PMS 1807
	Black
	White

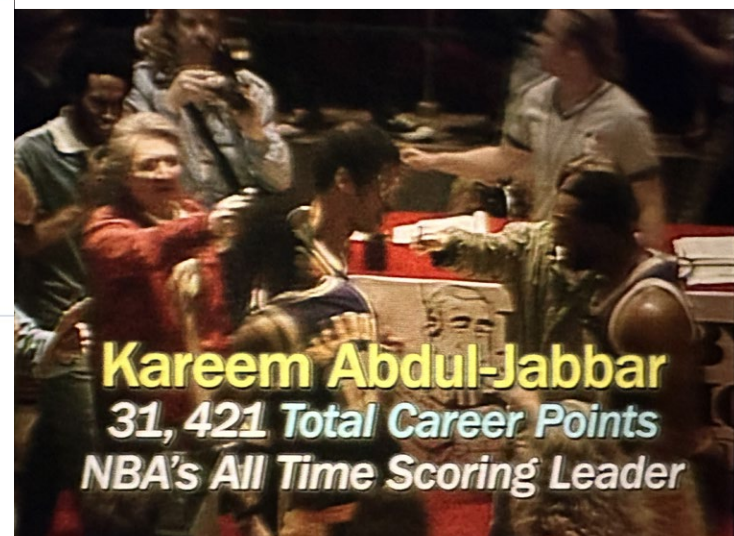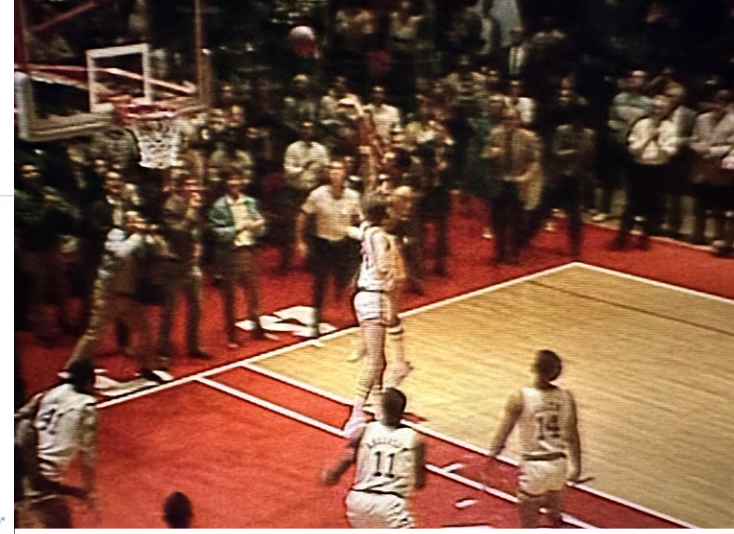

## UTAH JAZZ @ UNLV PRESS BANNERS



LIGHTWEIGHT CANVAS W/HEMMED EDGES

## LAKERS VS JAZZ AT UNLV

