

PRODUCTION
DESIGNER

Françoise
Dupertuis



SET
DECORATOR

Judith
Lacour



- Lupin Part 3 - Jewelry Everlin – On location - Place Vendôme - Paris



- Lupin Part 3 - Jewelry Everlin— Built on location - Place Vendôme - Paris



- Lupin Part 3 - Jewelry Everlin— Built on location - Place Vendôme - Paris



- Lupin Part 3 - Jewelry Everlin— Built on location - Place Vendôme - Paris



- Lupin Part 3 - Jewelry Everlin – Set dressed on location - Place Vendôme - Paris



- Lupin Part 3 - Jewelry Everlin – Set dressed on location – Péninsula - Paris



- Lupin Part 3 - Jewelry Everlin – Set dressed on location - Péninsula - Paris



- Lupin Part 3 - Assan lair – Set built and dressed on location - Paris




- Lupin Part 3 - Assan lair – Set built and dressed on location - Paris



- Lupin Part 3 - Assan lair – Set built and dressed on location - Paris



- Lupin Part 3 - Roof- Set built in warehouse- Rungis

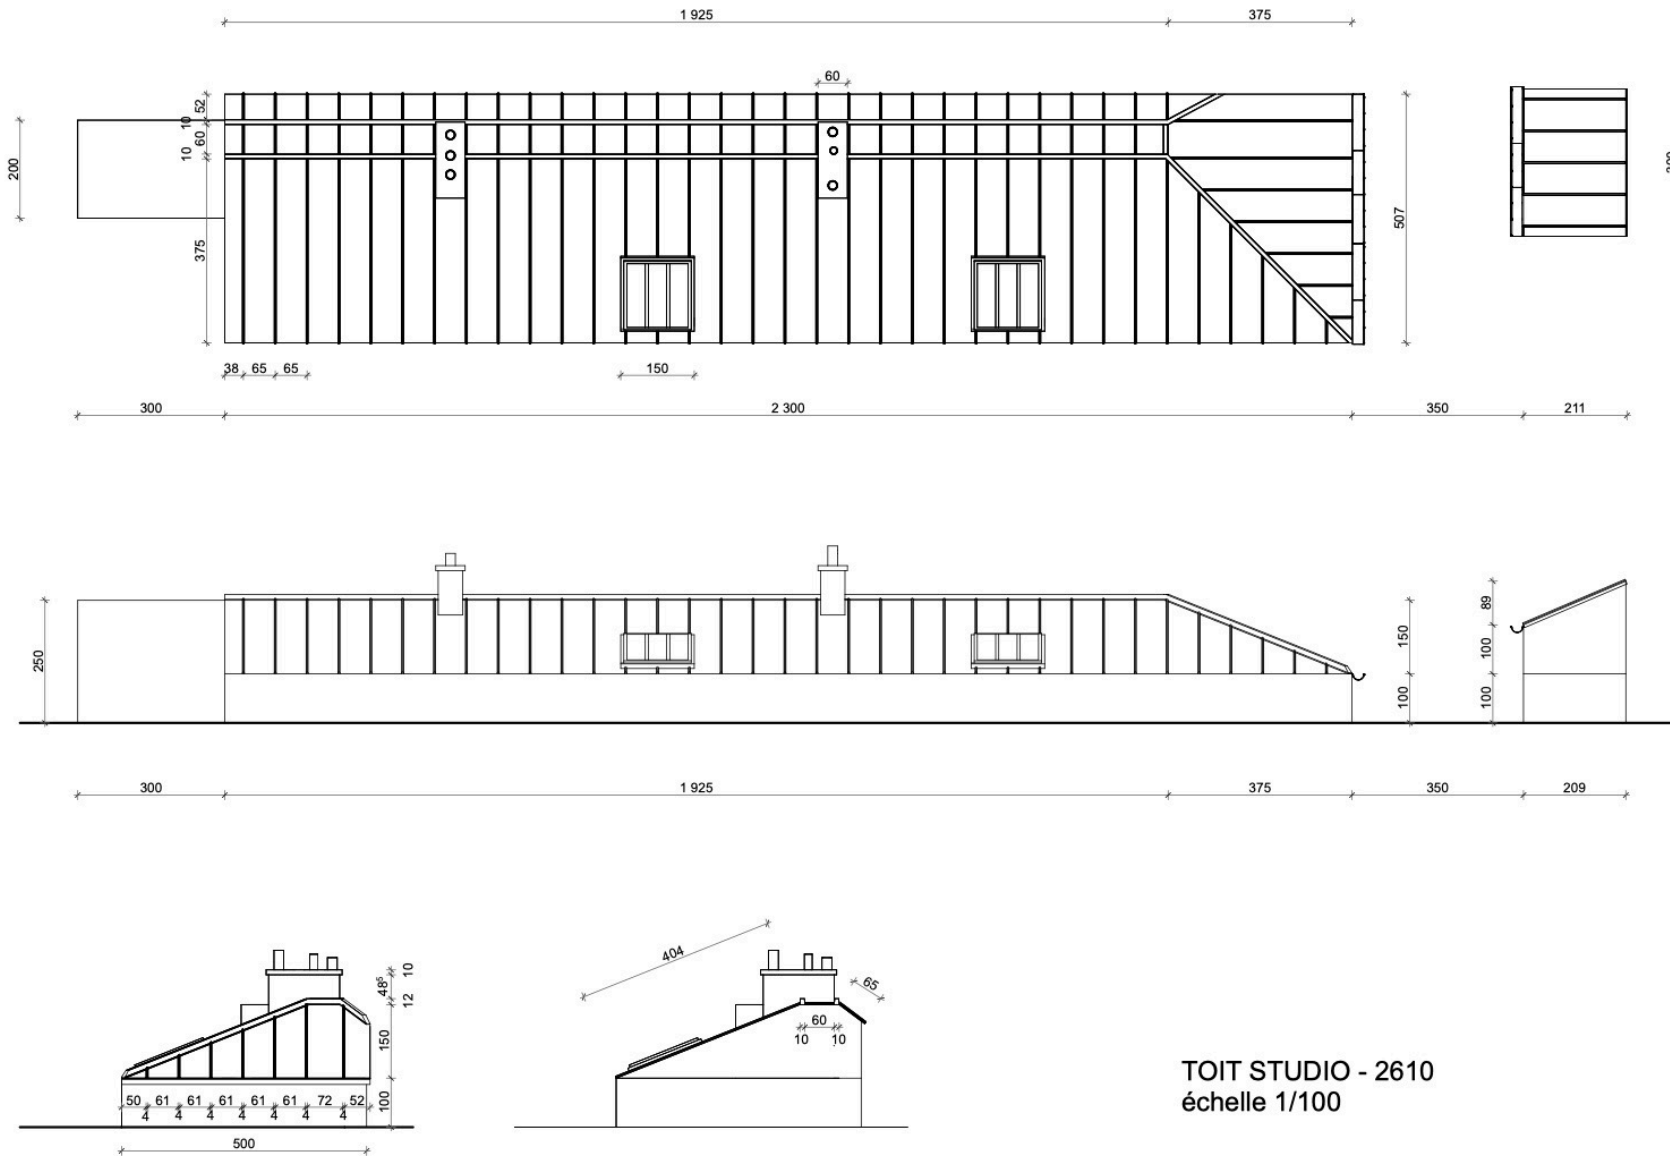

TOIT STUDIO - 2610
échelle 1/100

- Lupin Part 3 - Roof – Set built in warehouse- Rungis



- Lupin Part 3 - Roof— Set built in warehouse- Rungis



- Lupin Part 3 - Roof— Set built in warehouse- Rungis



- Lupin Part 3 - Graveyard escape tunnel & Coffin – Set built in warehouse - Rungis



- Lupin Part 3 - Morgue – Set built and dressed on location - Paris



- Lupin Part 3 - Morgue – Set built and dressed on location - Paris



- Lupin Part 3 - Guédira office – Set built and dressed in warehouse- Rungis



- Lupin Part 3 - Guédira office – Set built and dressed in warehouse- Rungis

PRODUCTION DESIGNER

Françoise Dupertuis

SET DECORATOR

Judith Lacour

ART DIRECTOR

François Criqui

GRAPHIC DESIGNER

Mathieu Jurgenson

GRAPHIC DESIGNER

François Willenz

GRAPHIC DESIGNER

Frédéric Cambon

Merci beaucoup ...