


A nighttime cityscape featuring a large suspension bridge with its lights reflecting on the water below. The city skyline is visible in the background with numerous lit-up buildings. The text 'SATURDAY NIGHT LIVE' is overlaid in a large, white, sans-serif font.

SATURDAY
NIGHT
LIVE

SNL



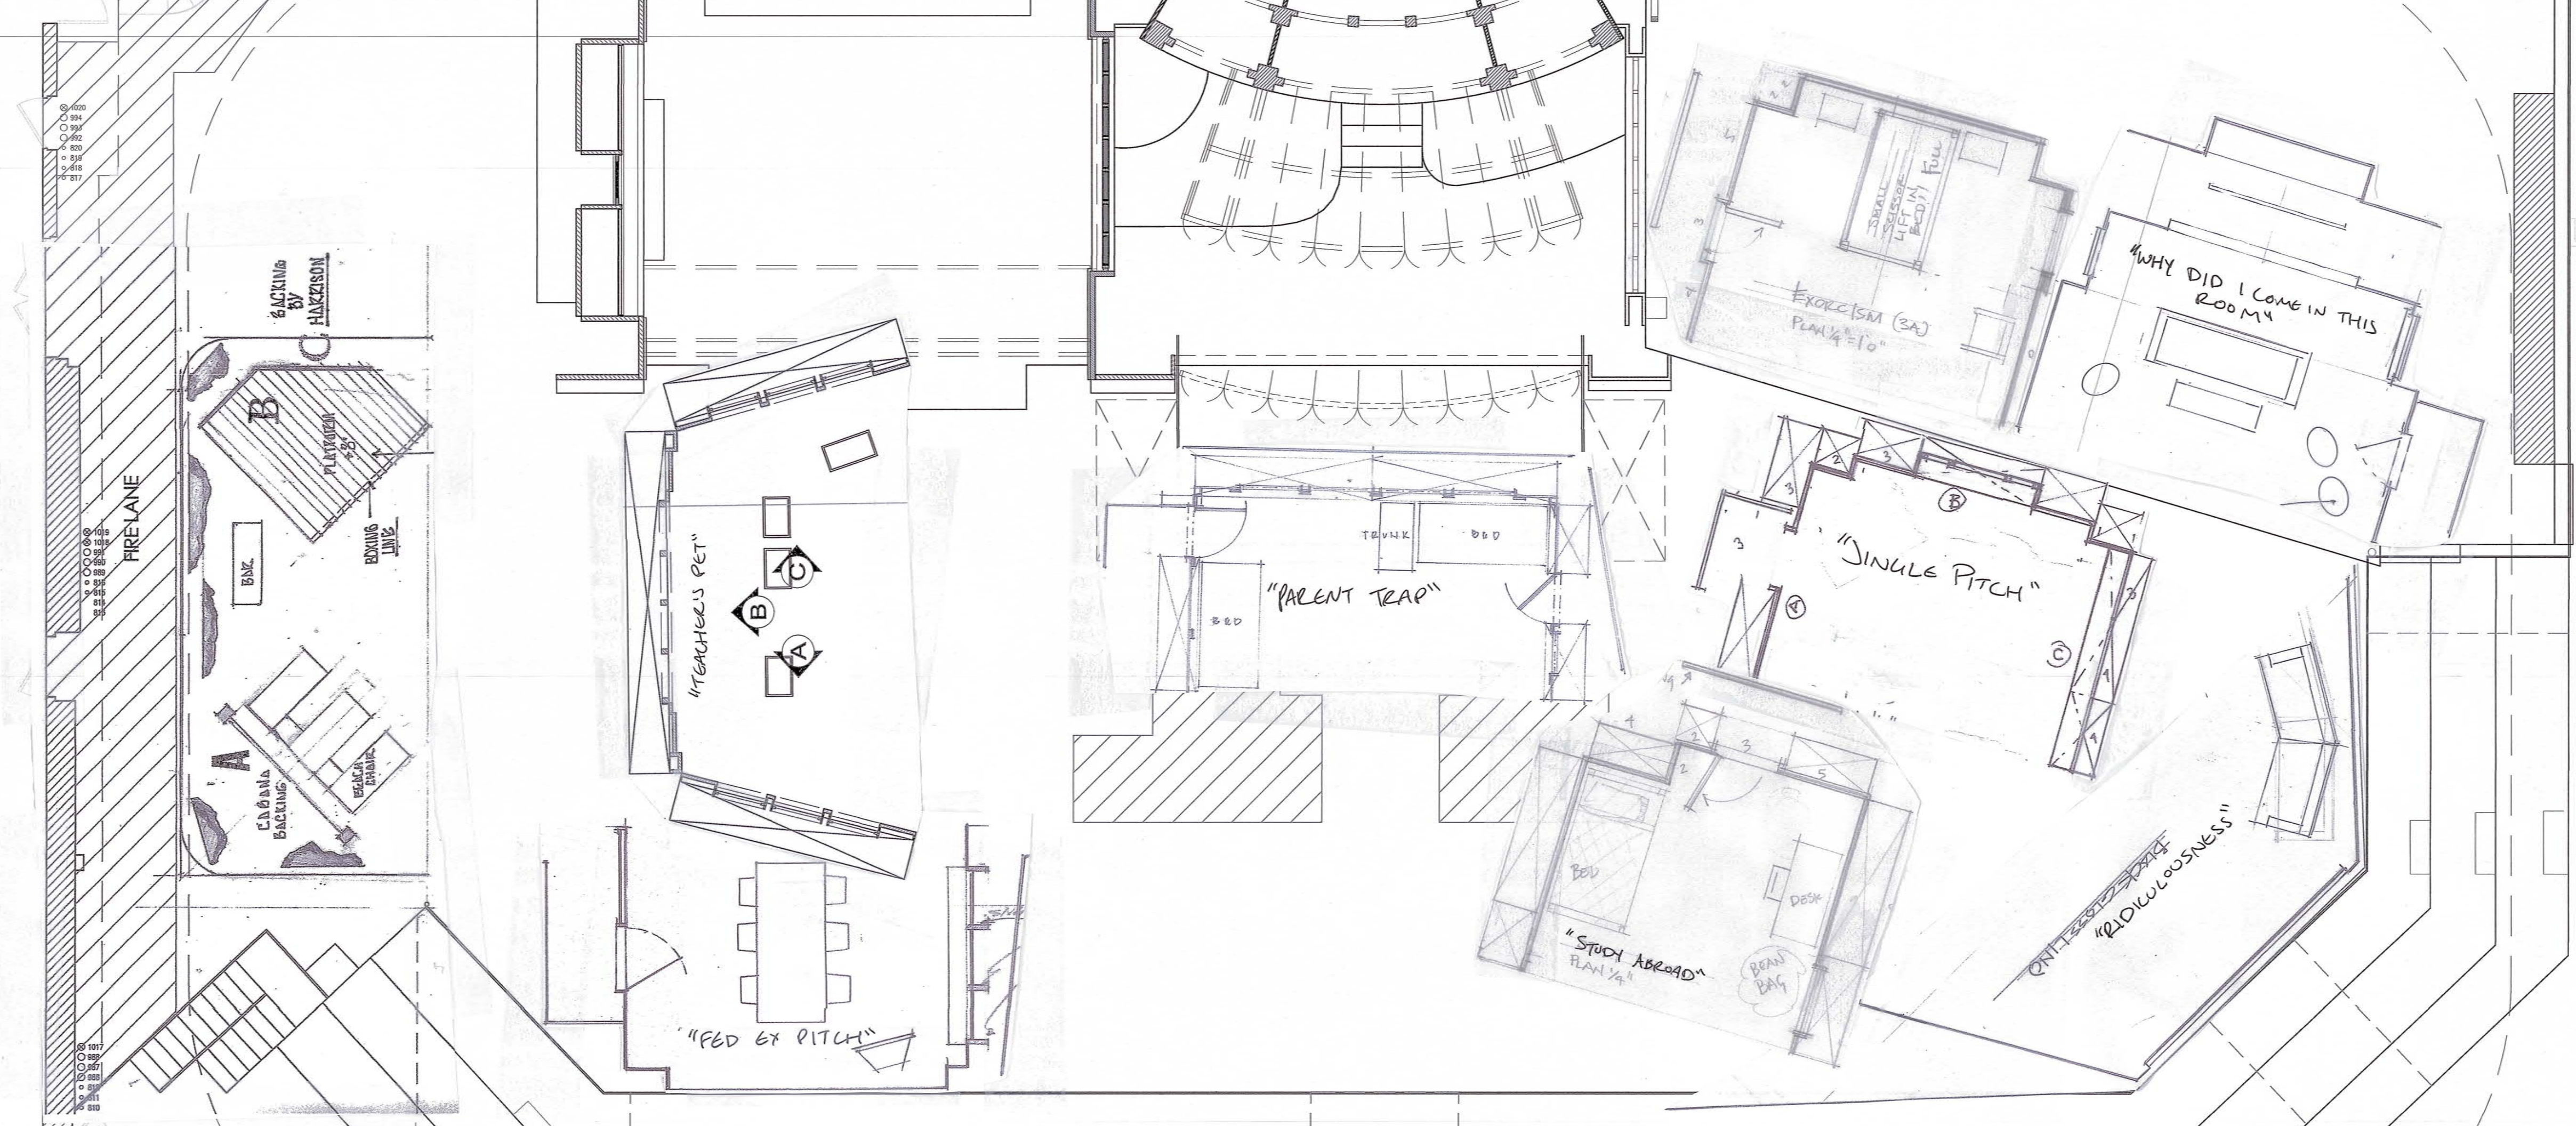

769
770
771
772
958
959
960

773
774
775
776
961
962
963

SATURDAY NIGHT LIVE
NBC STUDIO 8 H - SCALE 1/4" = 1'-0"

AIR DATE: 3/11/23

HOST: JENNA ORTEGA




MUSIC: THE 1975

778
779
780
964
965
966







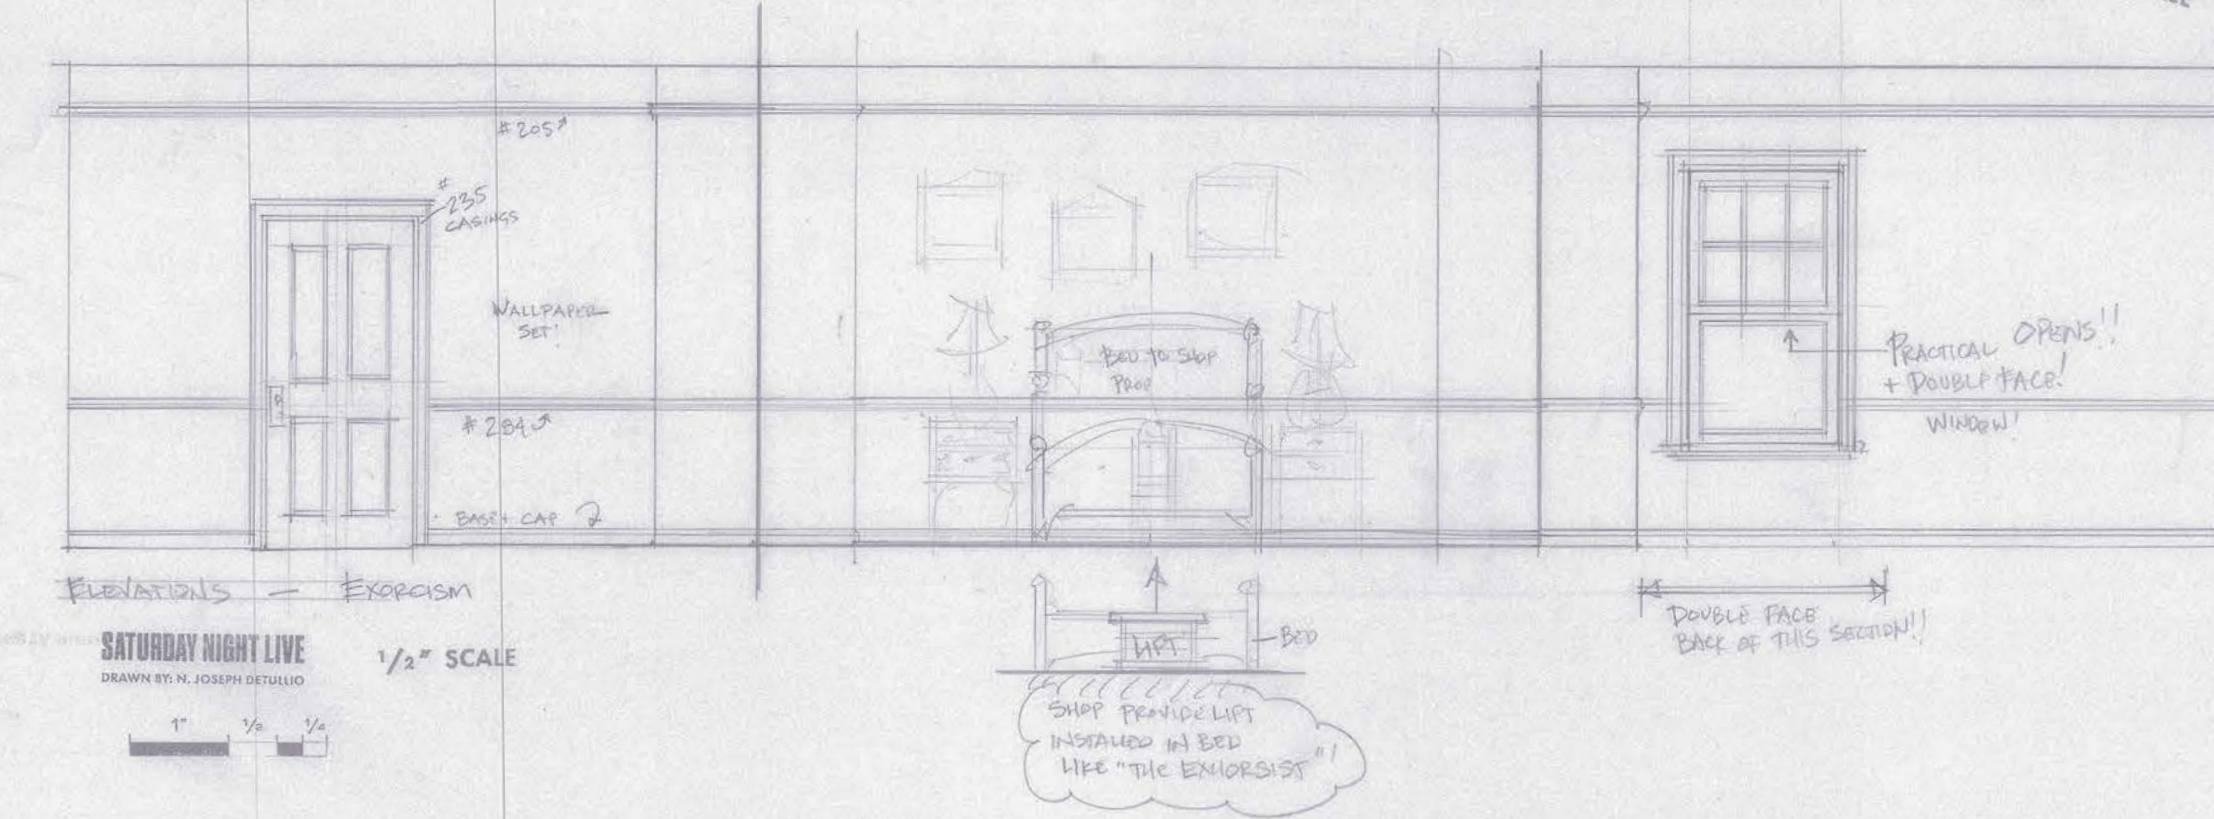
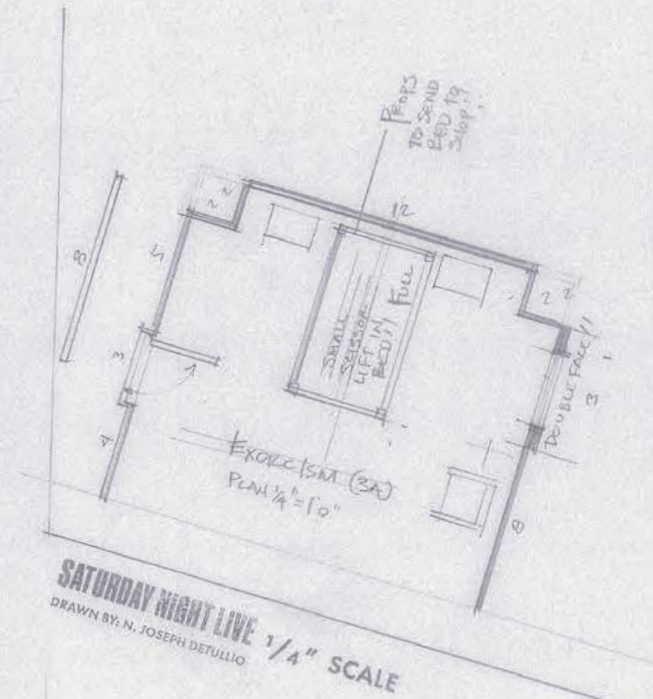
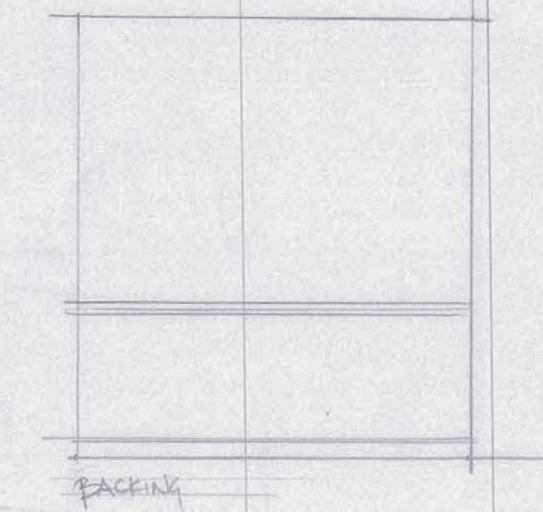


SNL '22.23
 JENNA ORTEGA & THE 1975
 DR# 201
 SNL# 1841
 DATE 3/11/23
 TYPE OF SKETCH
 BEDROOM

"EXORCISM"



RIDICULOUSNESS

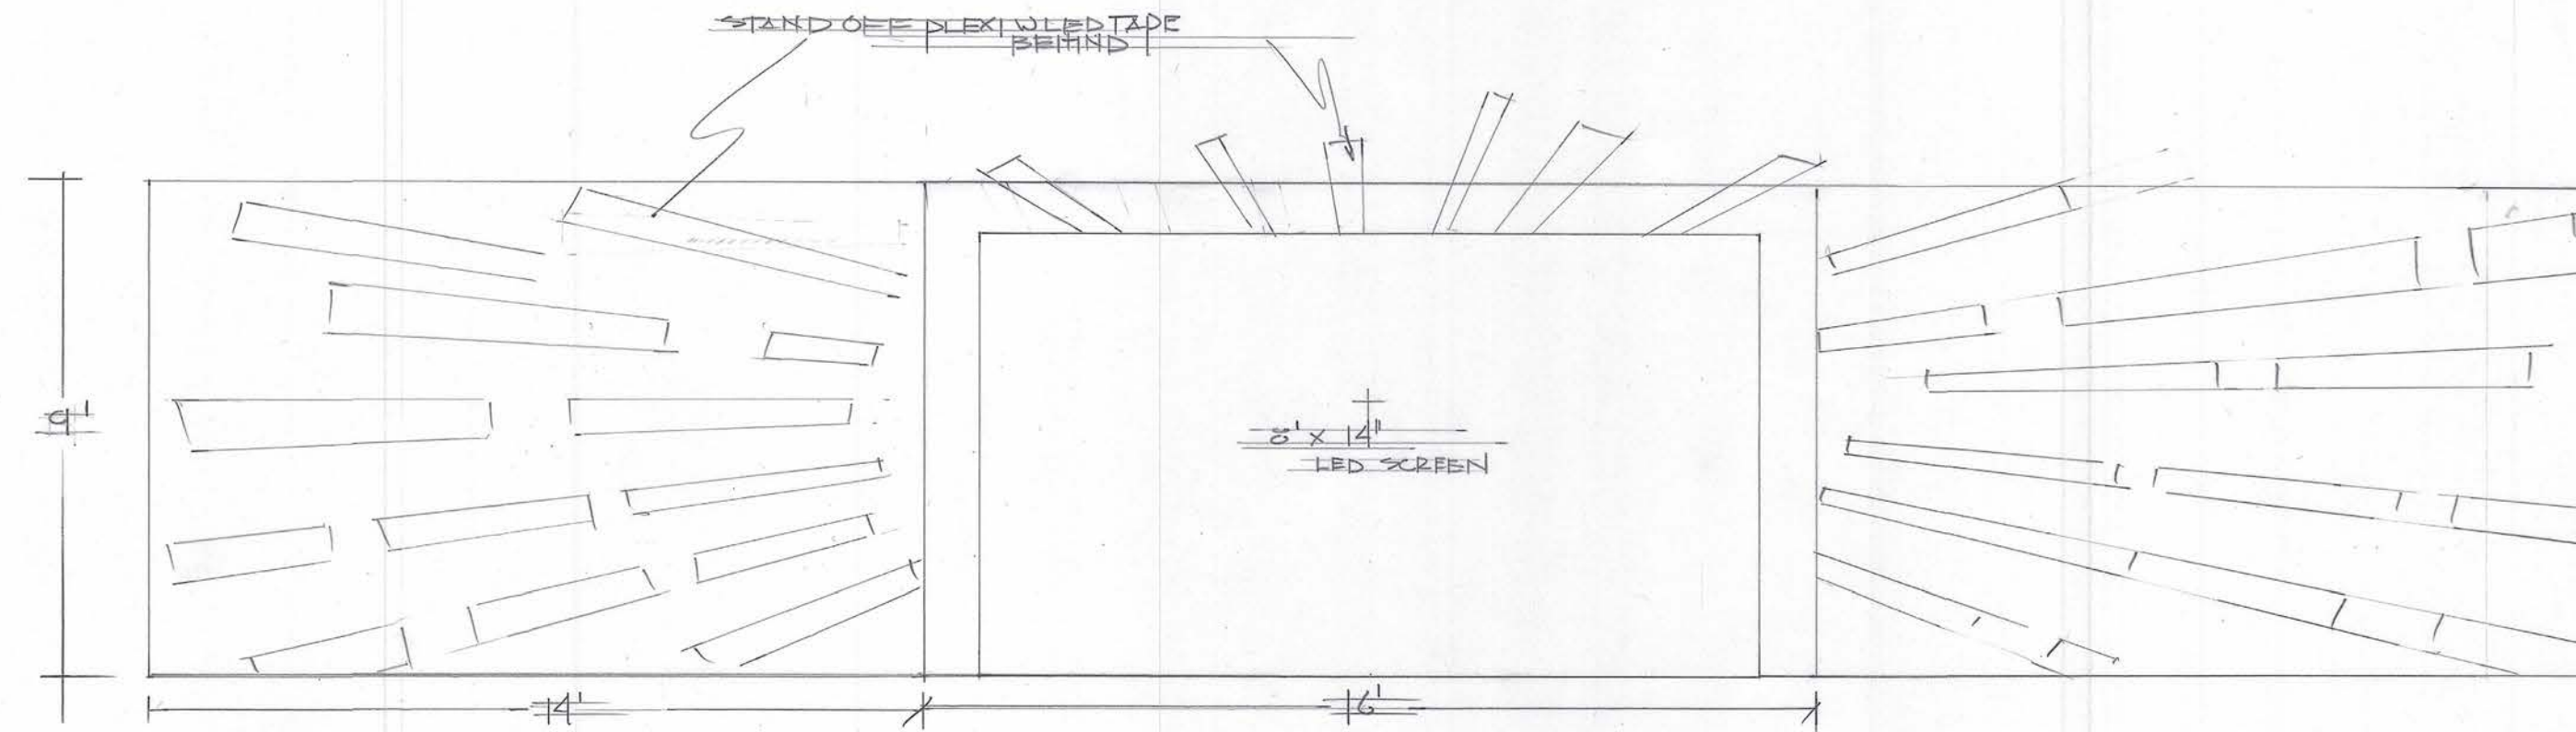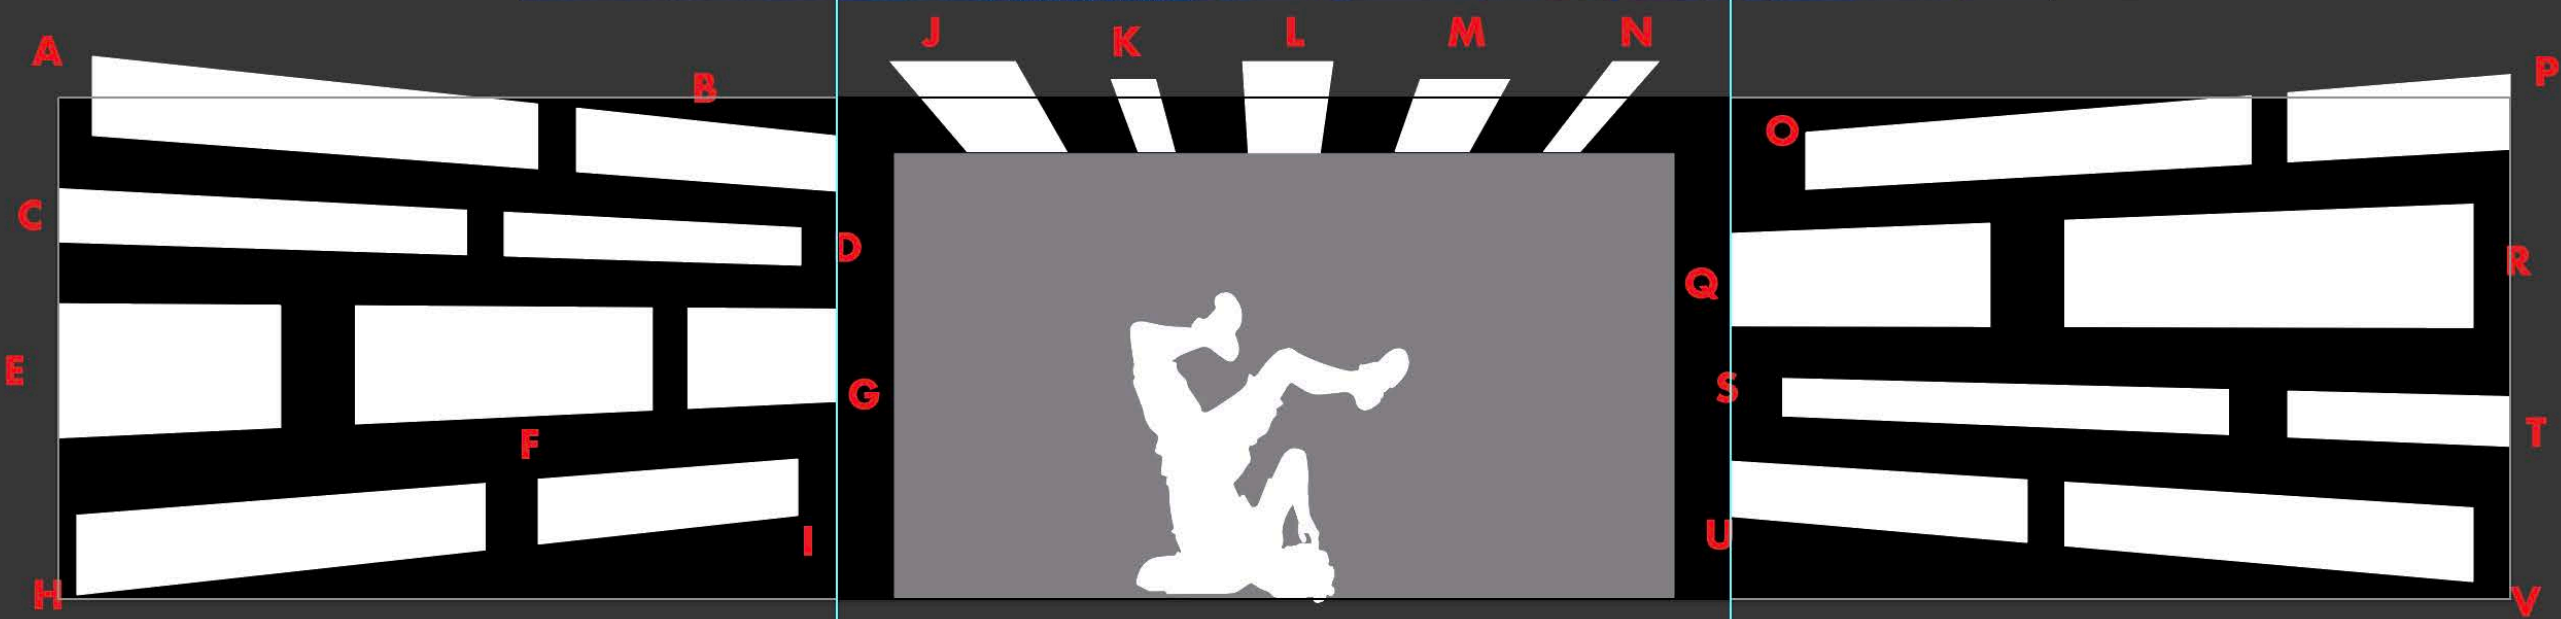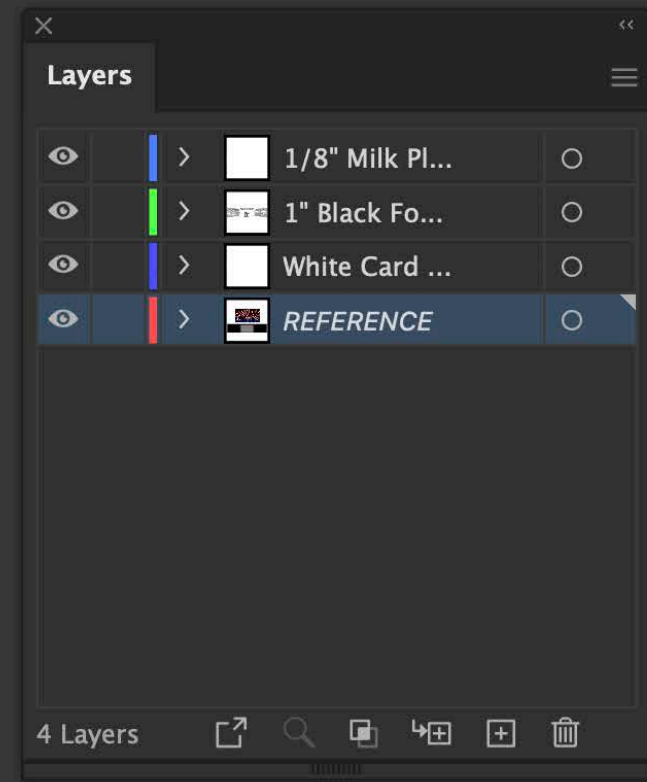


NOTE: ALL FLATS WRAPPED BLACK DOVATEEN
RADIATING PLEXI BY CHARLOTE

GRAPHICS BY
Harrison

SATURDAY NIGHT LIVE
DRAWN BY: KEITH IAN RAYWOOD

1/2" SCALE

SNL '22-23
JENNA ORTEGA & THE 1975
DR# 197
SNL# 1841
DATE 3/11/23
TYPE OF SKETCH
TV SHOW
"RIDICULOUSNESS"

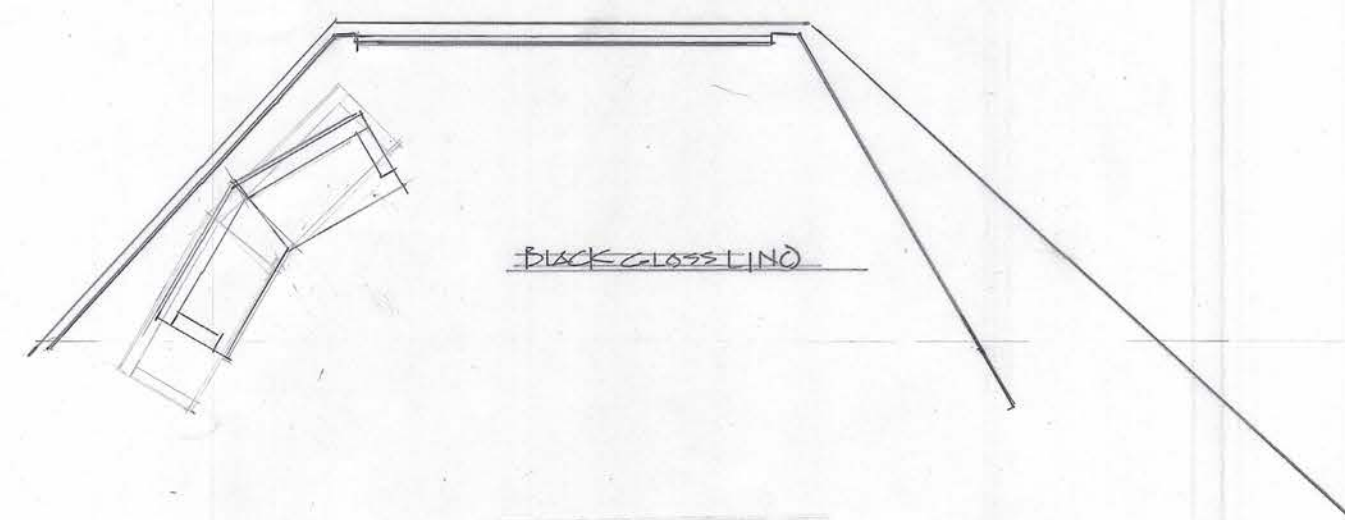

1/4" SCALE



PROFESSOR ZANDER
ACADEMY *for*
EXTRAORDINARY CHILDREN



D I S C E R E E S T



NON GLARE P-95 IN WINDOWS ON WALLS A & C

LED TROUGH

SCONCE BY KEITH, TYP.

BREAK LINE

DURATRANS THROUGH WINDOW BY CHARLOTTE

HANGING SHOW LOGO BY CHARLOTTE, FRAME BY SHOP

BREAK LINE

VACUFORM BRICK

LED TROUGH

PENANTS TYP. BY PROPS

MONITOR OR IPAD BUILT WITHIN-DISCUSS

LED TROUGH ON INSIDE

BUILD (1)

BUILD (3)

LED TROUGH ON OUTSIDE DISCUSS??

1 WALL A, ELEVATION SCALE: 1/2" = 1'-0"

A SECTION SCALE: 1/2" = 1'-0"

3 WALL B, ELEVATION SCALE: 1/2" = 1'-0"

5 WALL C, ELEVATION SCALE: 1/2" = 1'-0"

7 HOST STAND, ELEV. SCALE: 1/2" = 1'-0"

9 CONTESTANT STAND SCALE: 1/2" = 1'-0"

2 WALL A, PLAN SCALE: 1/2" = 1'-0"

4 WALL B, PLAN SCALE: 1/2" = 1'-0"

6 WALL C, PLAN SCALE: 1/2" = 1'-0"

8 HOST STAND, PLAN SCALE: 1/2" = 1'-0"

10 CONTESTANT STAND SCALE: 1/2" = 1'-0"

11 COMPOSITE PLAN SCALE: 1/4" = 1'-0"

12 RESEARCH SCALE: NOT TO SCALE

SNL DRAFTED BY: MELISSA SHAKUN


SET NAME: TEACHER'S PET



LOCATION: 30 ROCKEFELLER PLAZA, STUDIO 8 H

SCALE: AS NOTED

SHEET # : 1

SNL '22.23
JENNA ORTEGA & THE 1975
DRW: 1841
SNLR: 700
DATE: 3/11/23
TYPE OF SKETCH: GAME SHOW
"TEACHERS PET"

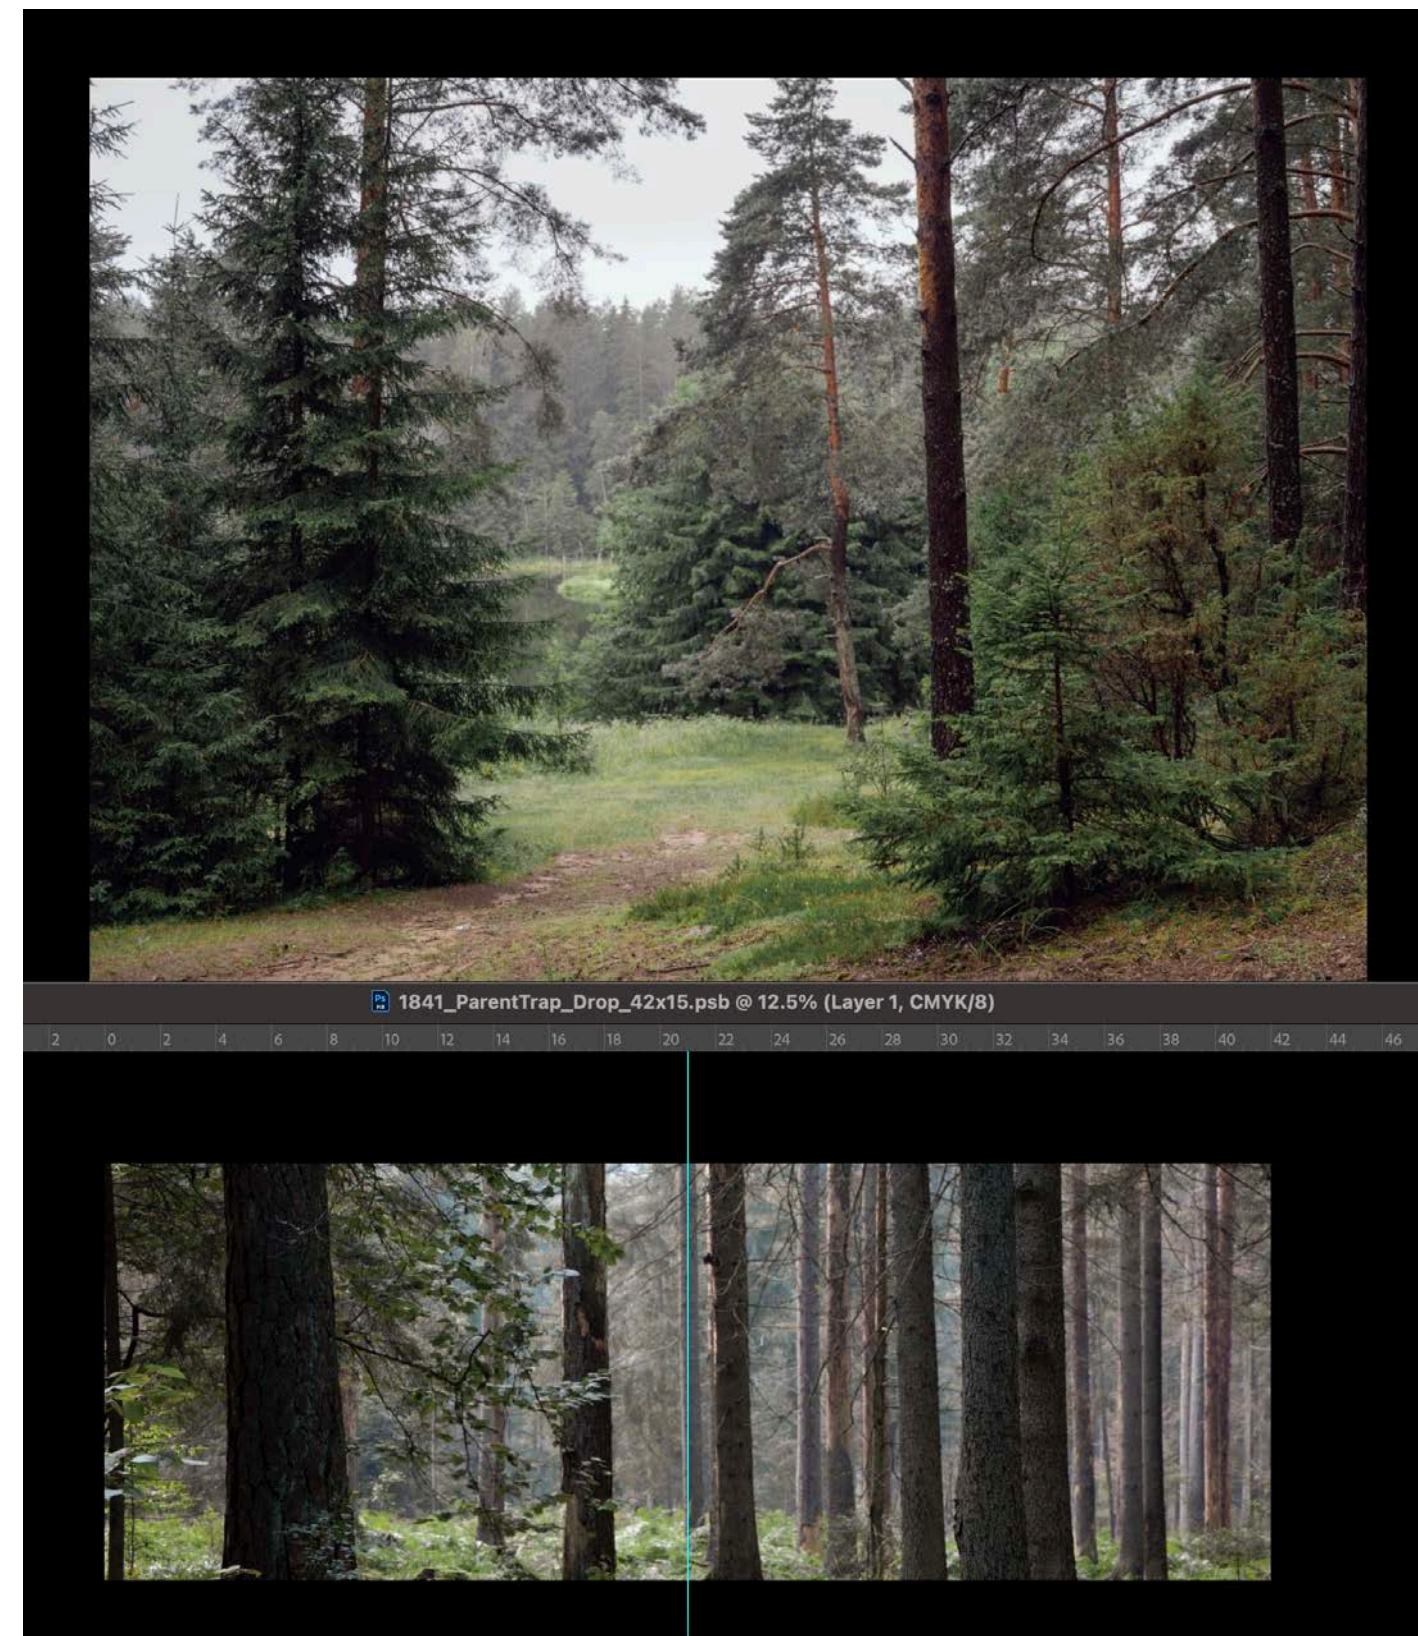

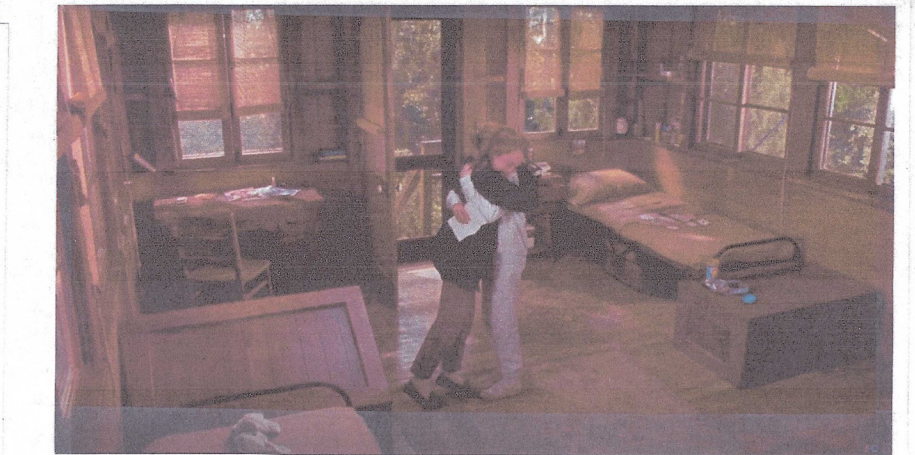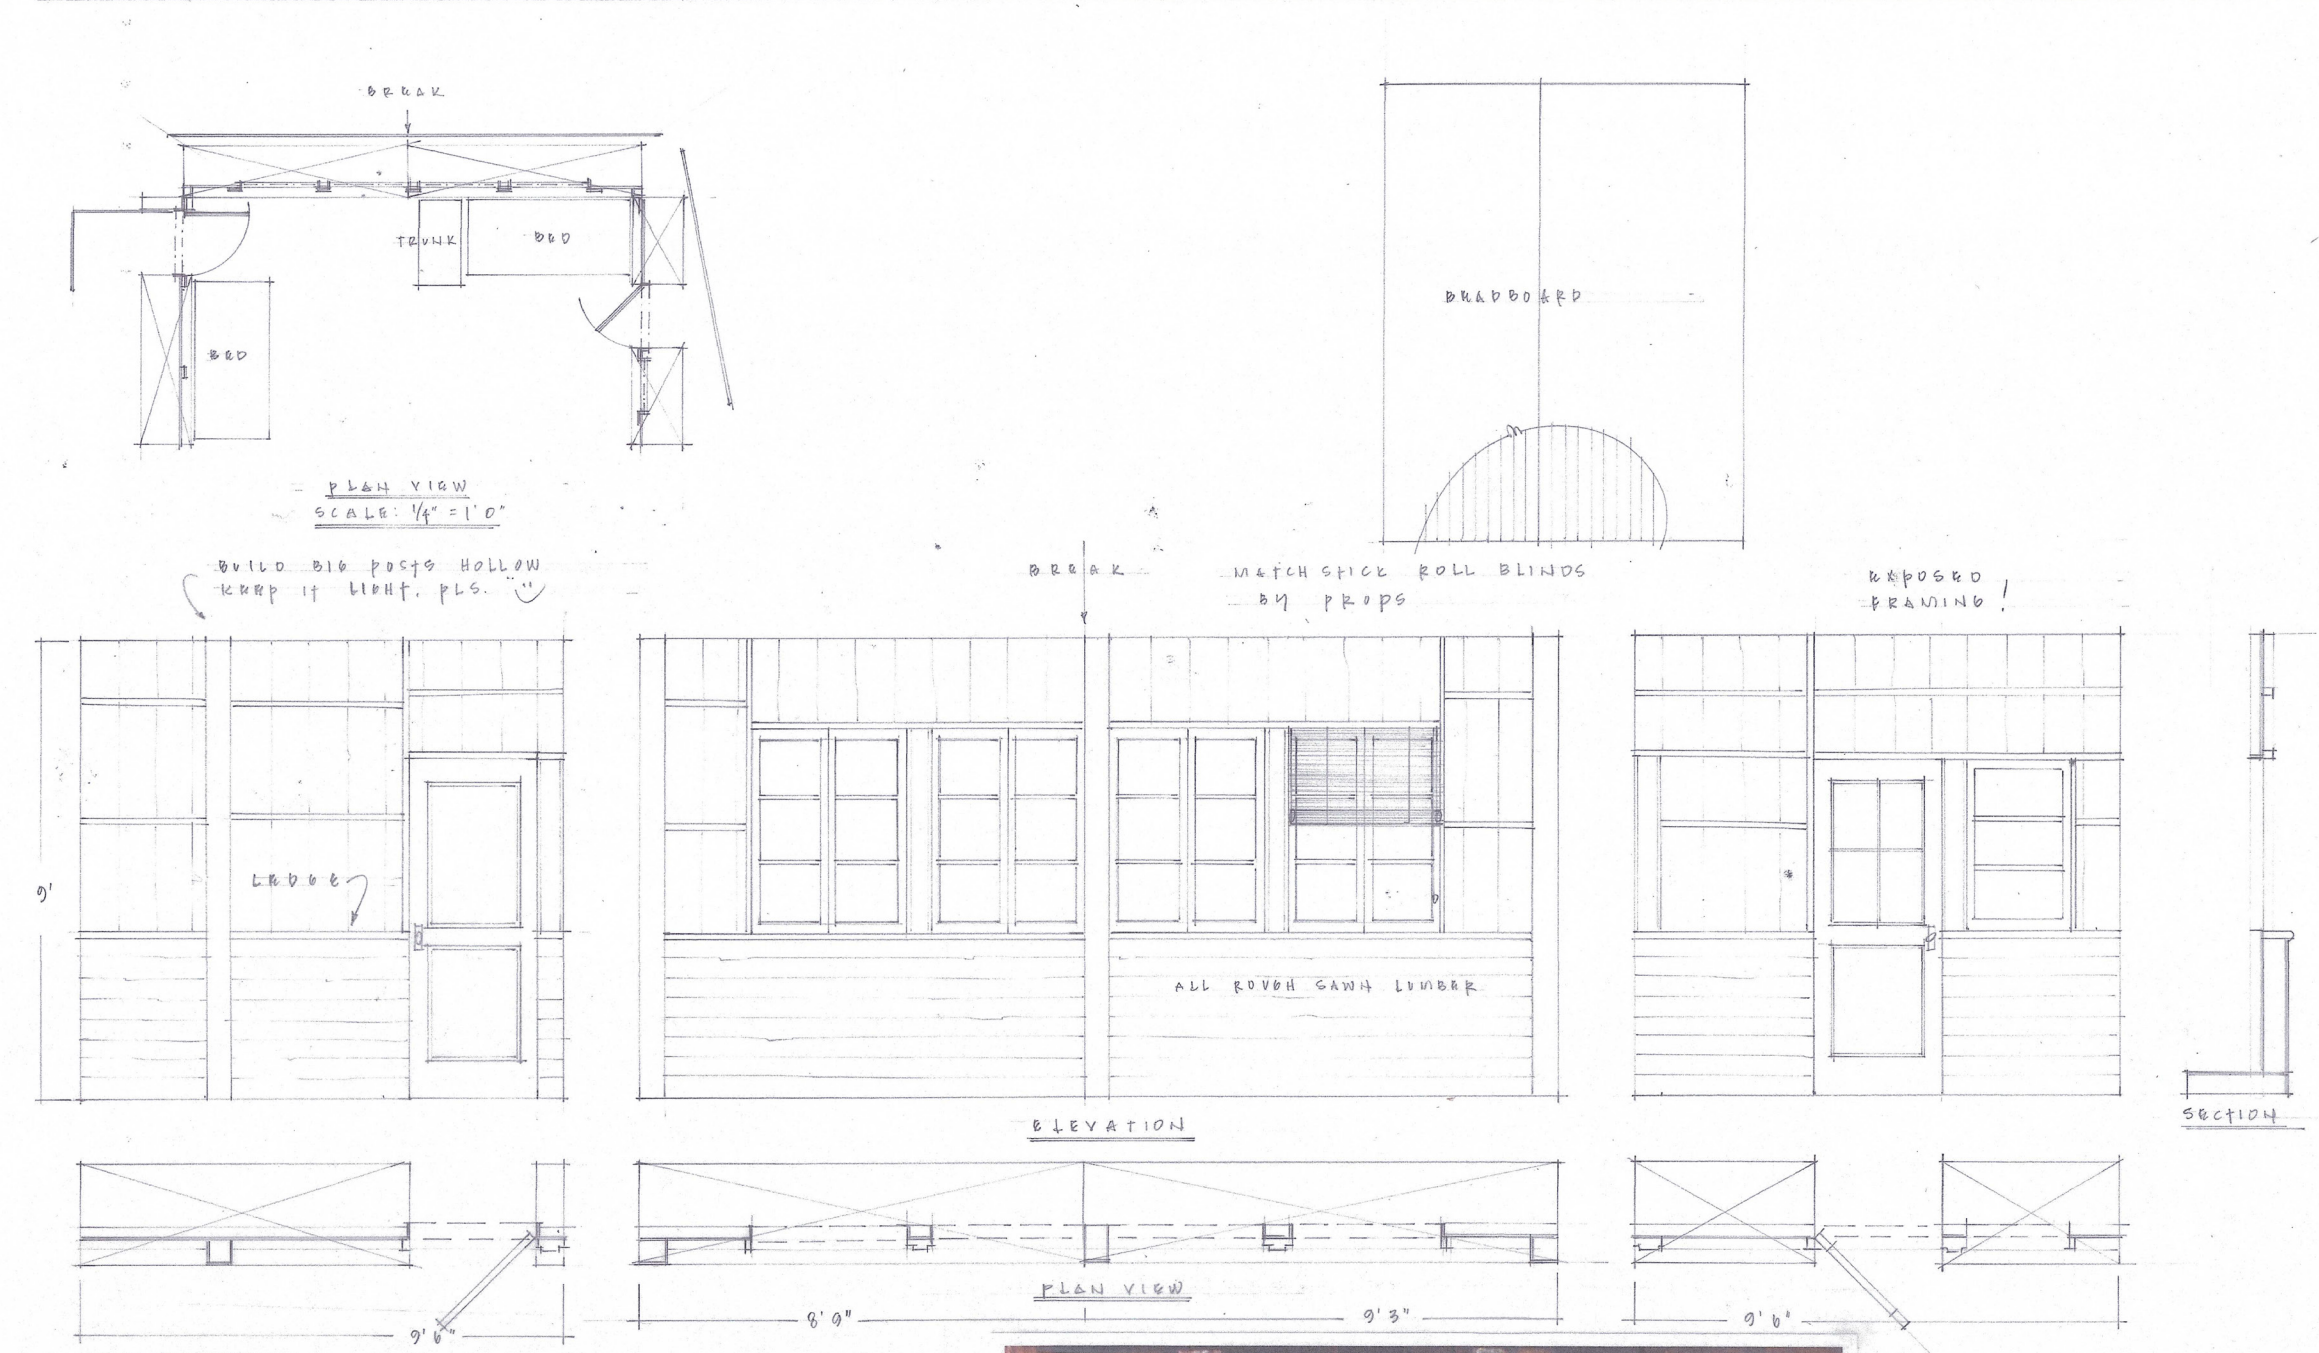

SNL SHOW # 1841 SHEET 1 / 1
 DATE: 3.9.23
 SKETCH: PARENT TRAP
 SCALE: 1/2" = 1' ELEMENT:
 DESIGNED BY EUGENE LEE + DRAWN BY PATRICK LYNCH

SKETCH
 SCALE
 1/2" = 1'

SNL '22-23
 JENNA ORTEGA & THE 1975
 DR# 1841
 SNL# 203
 DATE 3/11/23
 TYPE OF SKETCH
 CABIN

"PARENT TRAP"






SNL





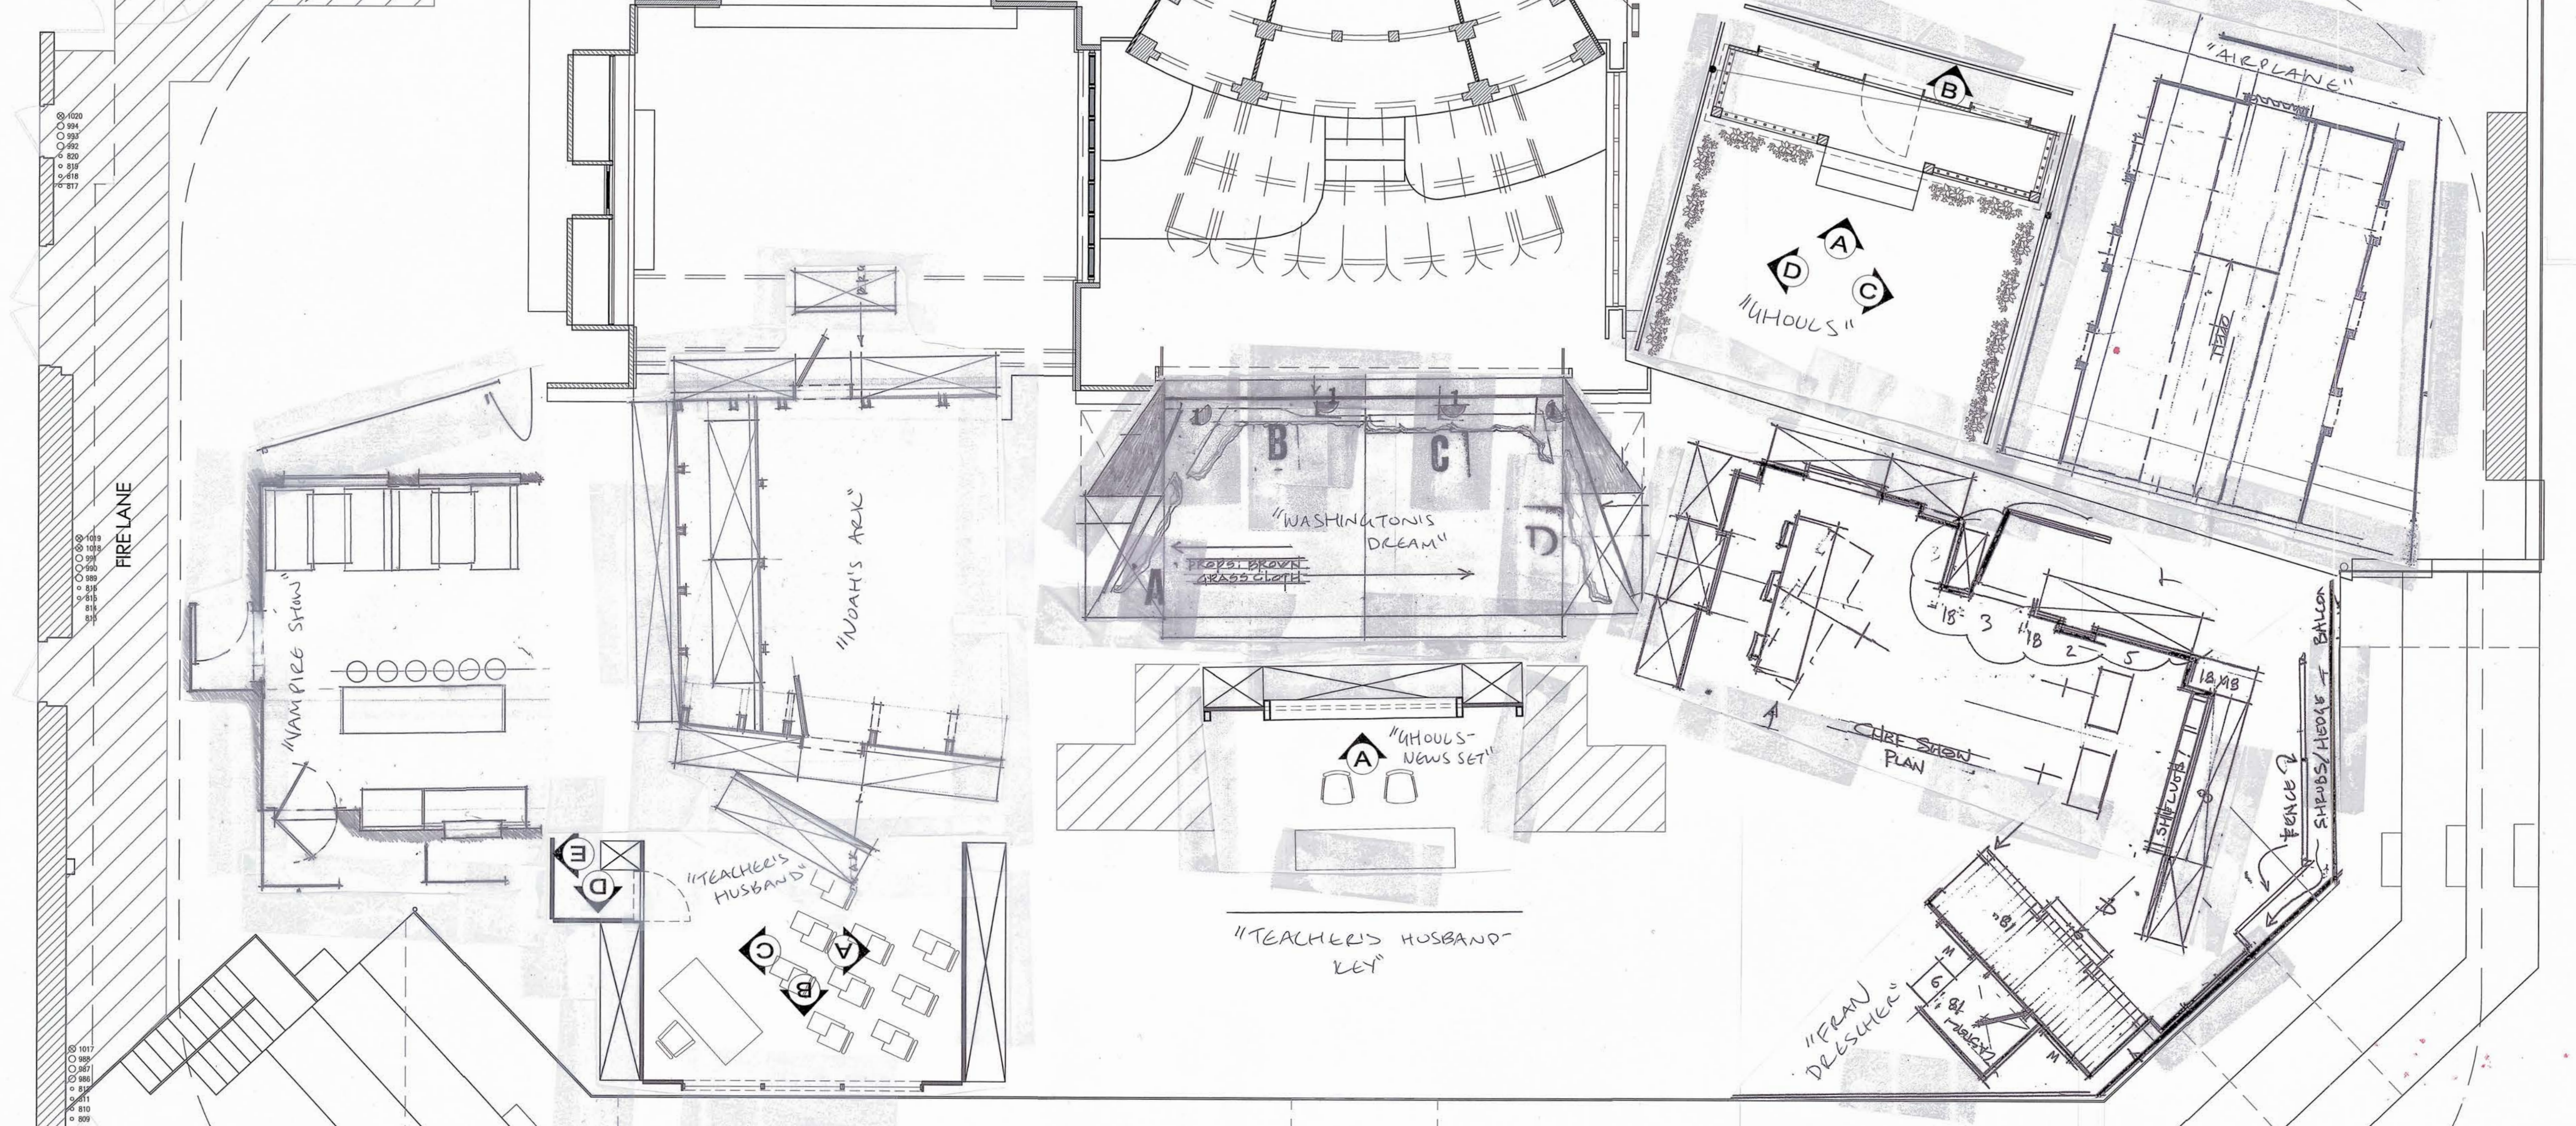

769 ○
 770 ○
 771 ○
 772 ○
 958 ○
 959 ○
 960 ○

773 ○
 774 ○
 775 ○
 776 ○
 961 ○
 962 ○
 963 ○

777 ○
 778 ○
 779 ○
 964 ○
 965 ○
 966 ○

SATURDAY NIGHT LIVE
 NBC STUDIO 8 H - SCALE 1/4" = 1'-0"

AIR DATE: **10/28/23**

HOST: **NATE BARLUATZE**




MUSIC: **FOO FIGHTERS**









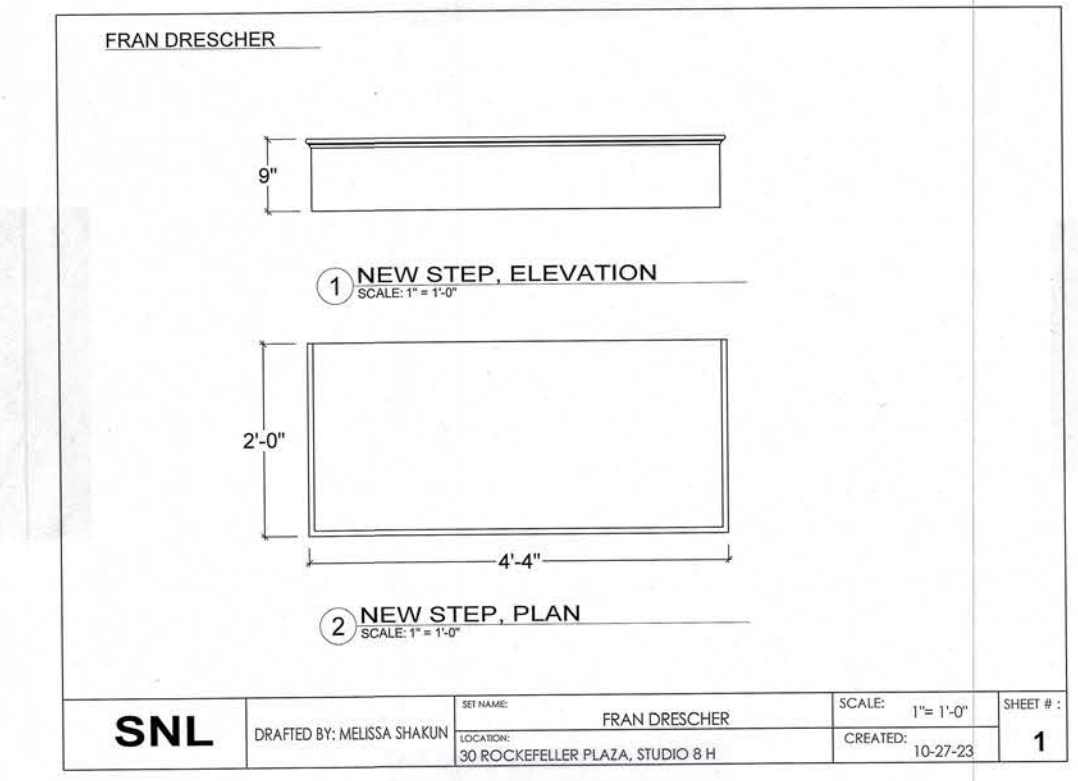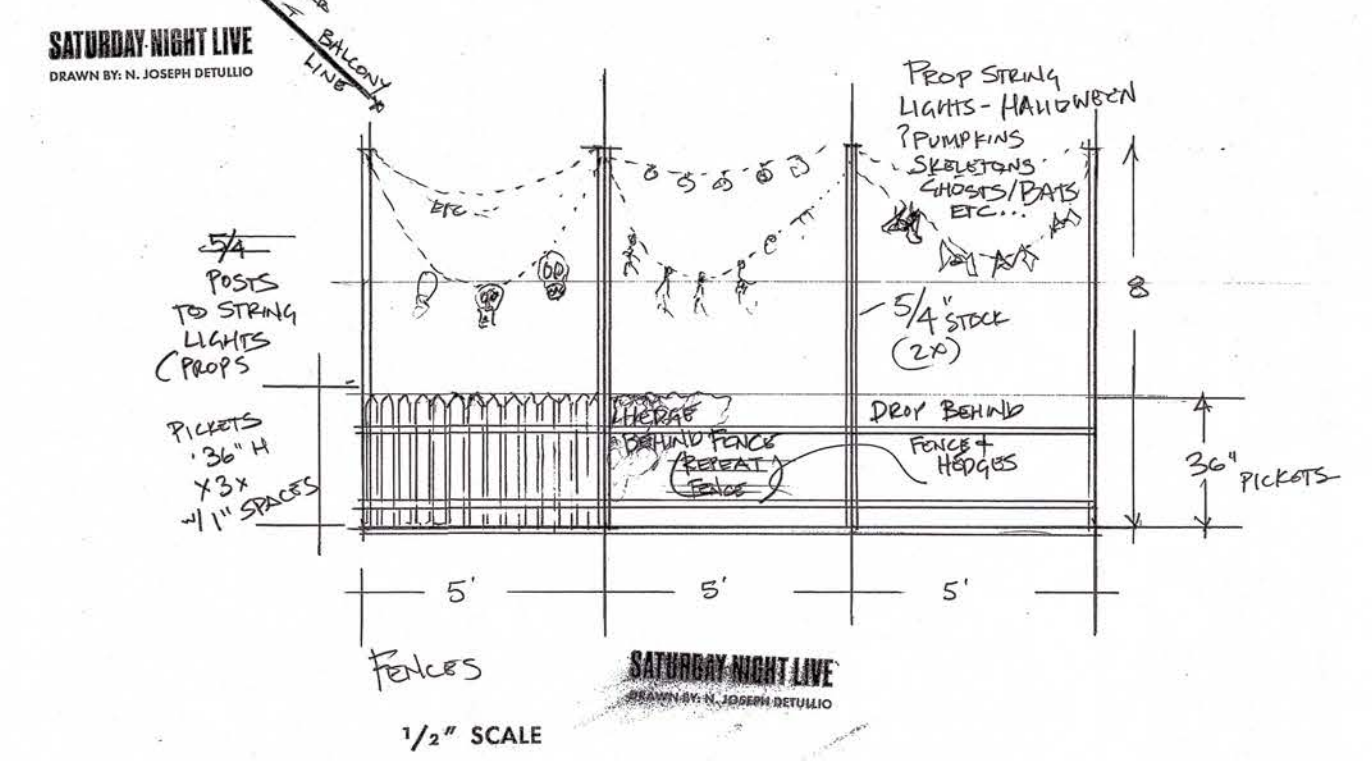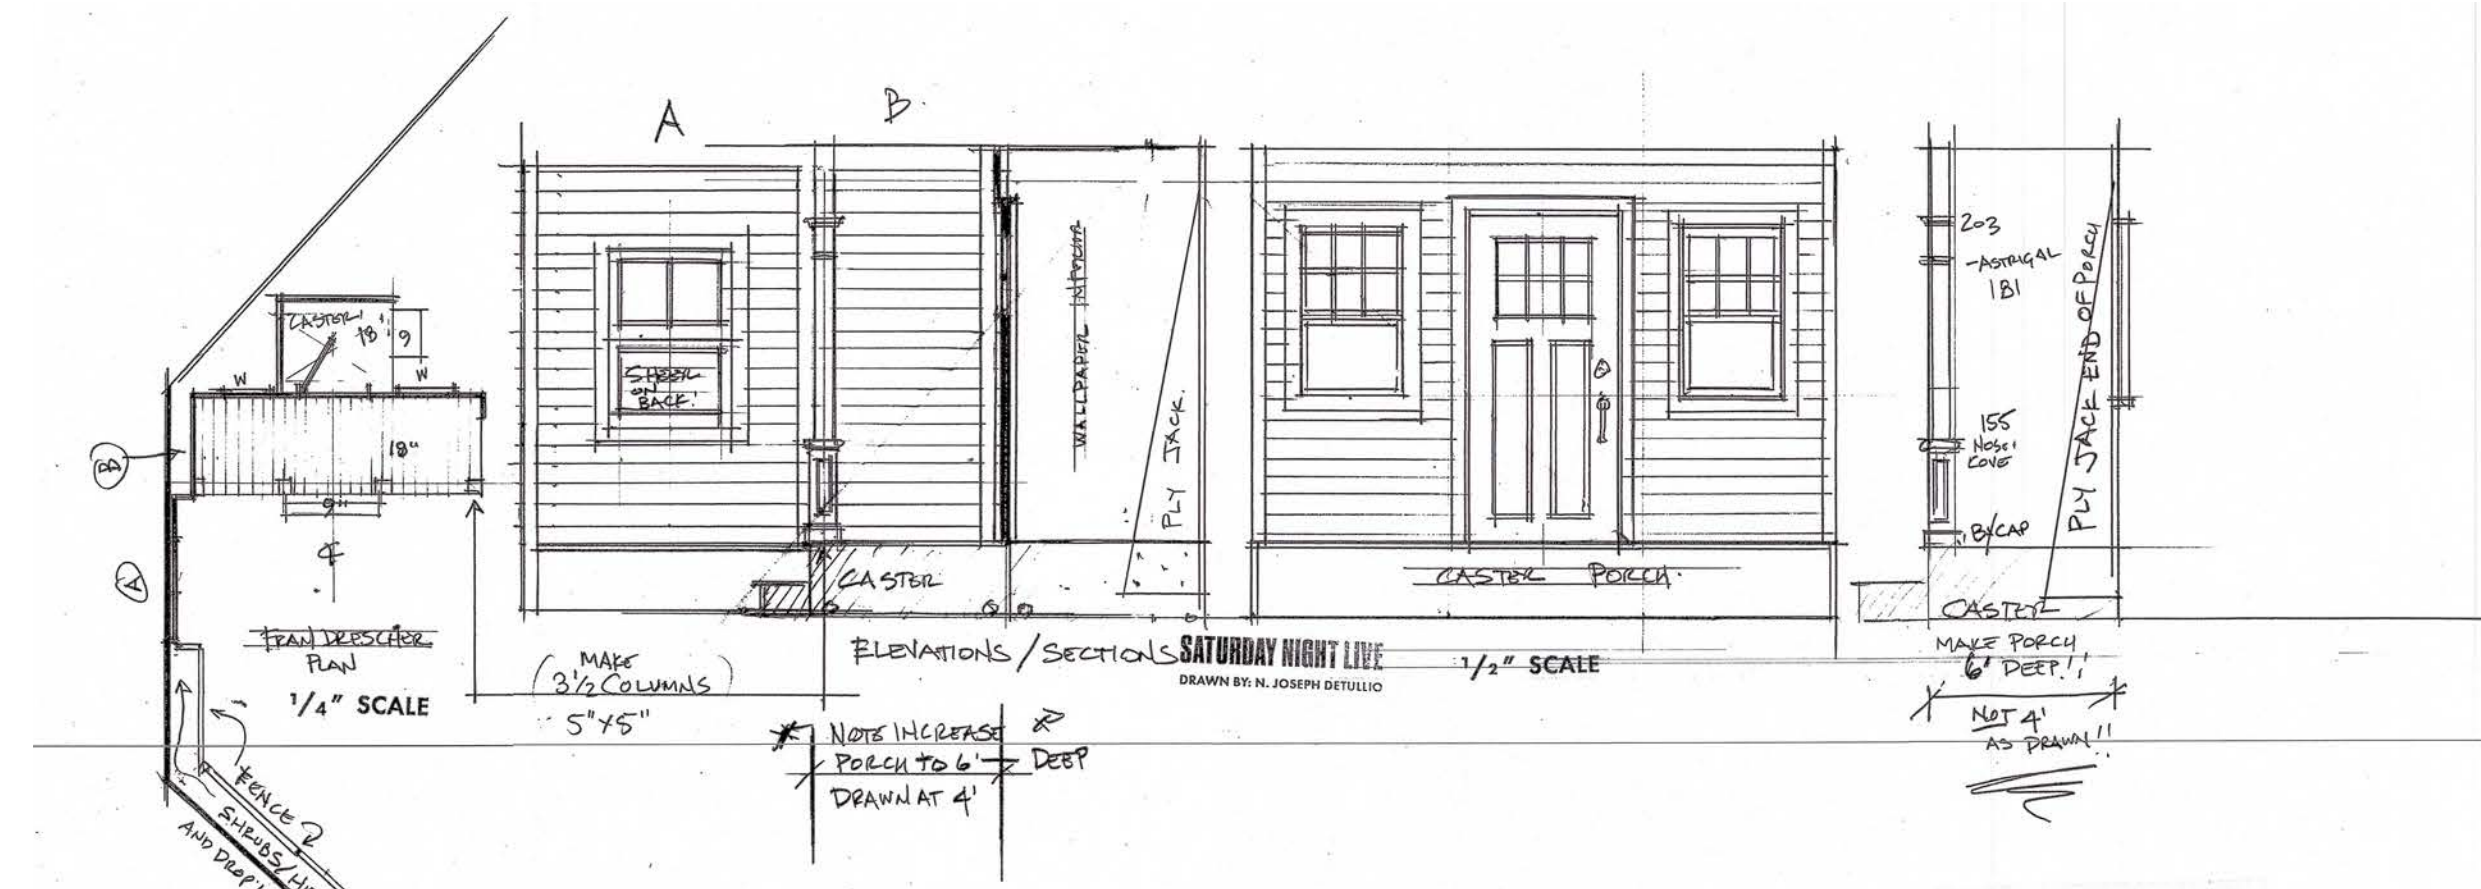


SNL	DRIFT NAME:	FRAN DRESCHER	SCALE:	1" = 1'-0"	SHEET #:	1
	DRAFTED BY:	MELISSA SHAKUN	LOCATION:	30 ROCKEFELLER PLAZA, STUDIO 8 H	CREATED:	



SNL '23-24
NATE BARGATZE & FOO FIGHTERS
DR# **33**
SNL# 1847
DATE 10/28/23
TYPE OF SKETCH
FRONT YARD

"FRAN DRESCHER"




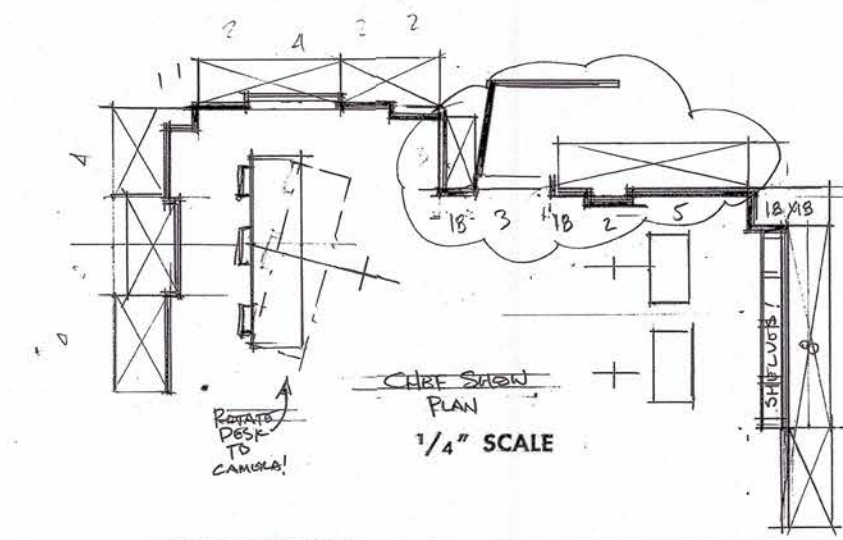


SATURDAY NIGHT LIVE
DRAWN BY: N. JOSEPH DETULLIO

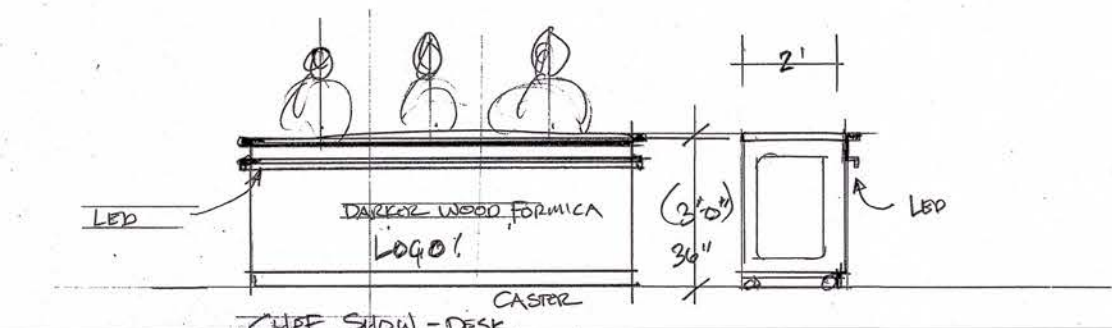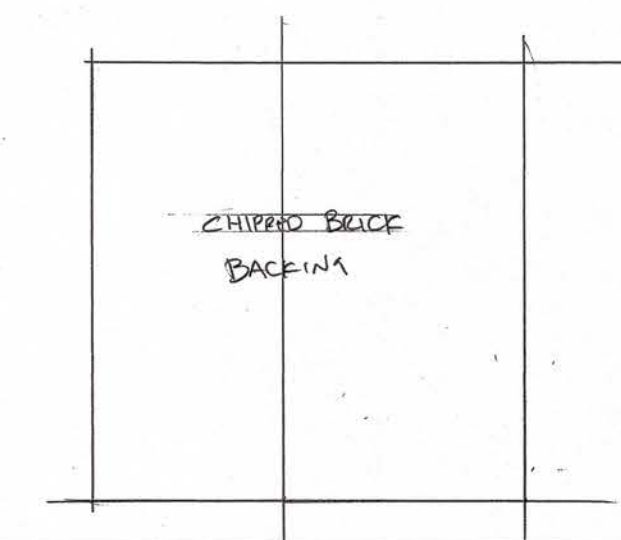

SATURDAY NIGHT LIVE
DRAWN BY: N. JOSEPH DETULLIO

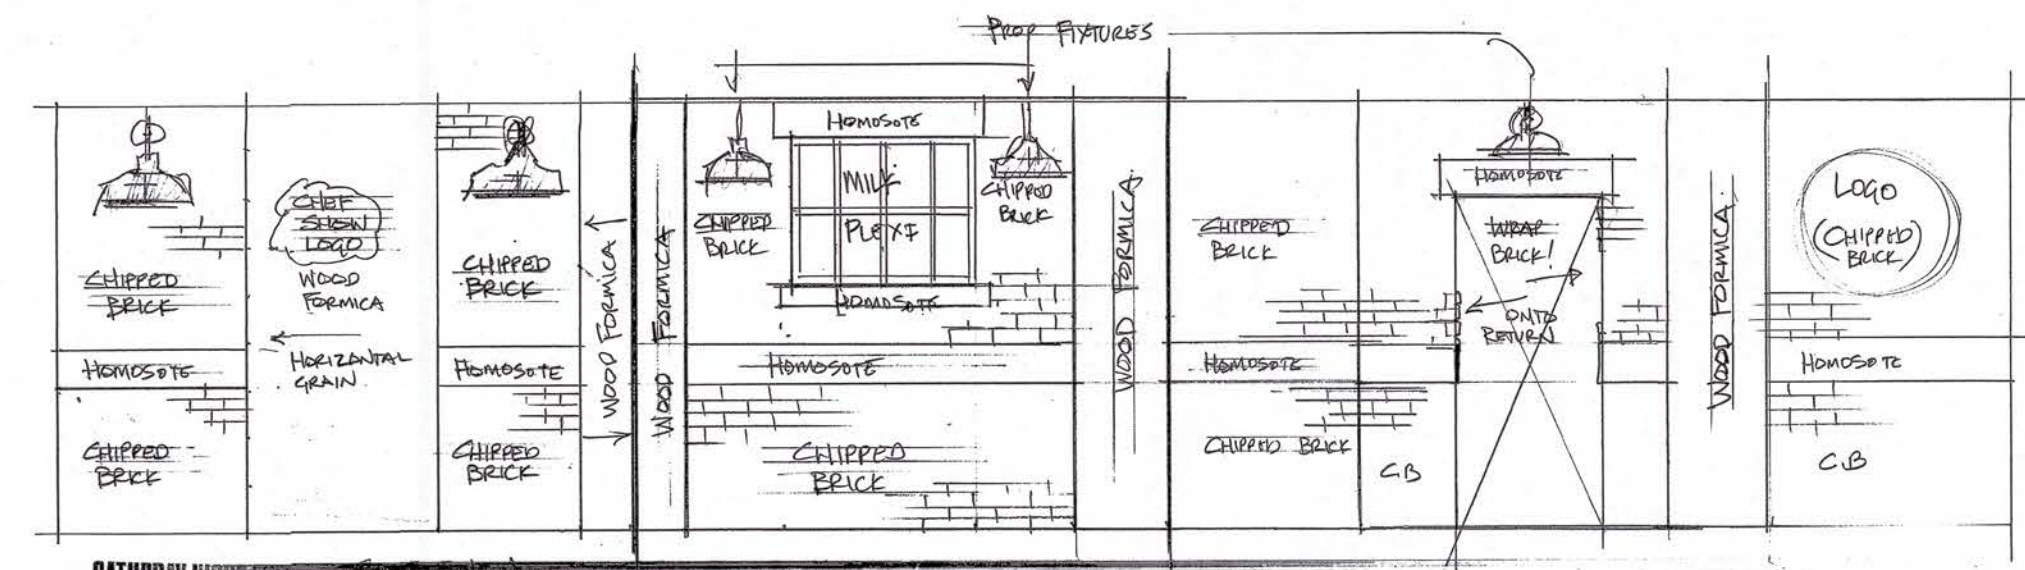

SATURDAY NIGHT LIVE
DRAWN BY: N. JOSEPH DETULLIO

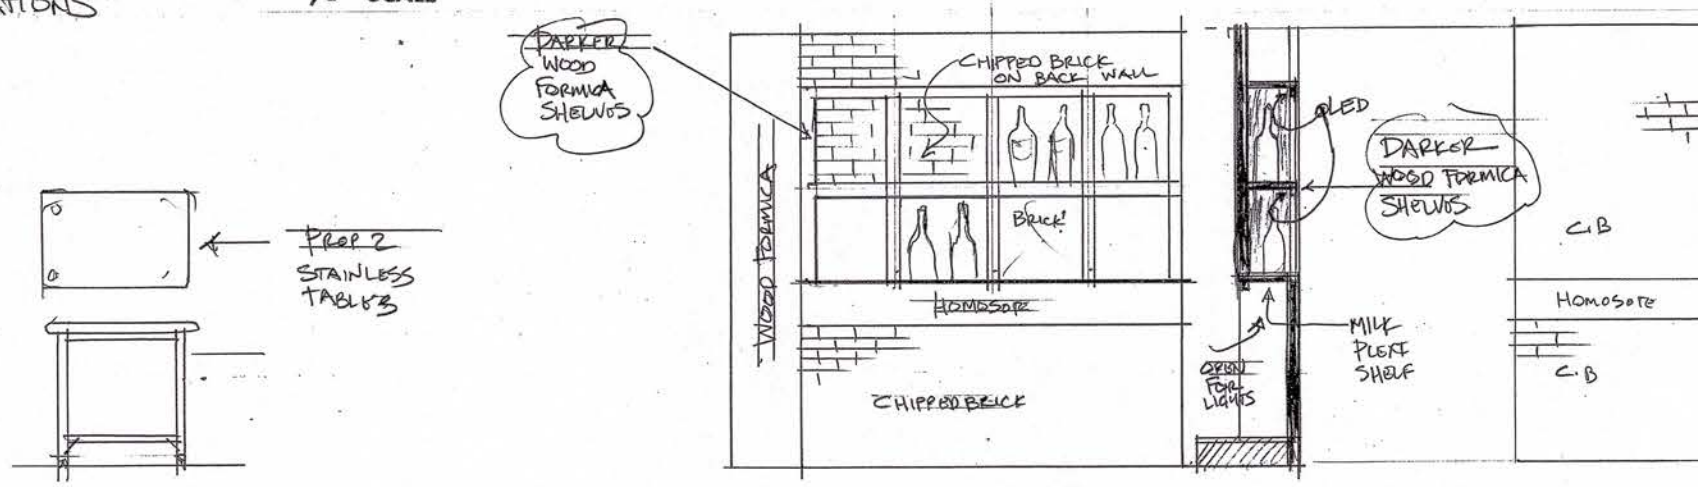

1/2" SCALE

SNL '2324
NATE BARGATKE & FOO FIGHTERS
DR# 32
SNLI# 1847
DATE 10/28/23
TYPE OF SKETCH
COOKING SHOW

"CHEF SHOW"





