



Production Designer GRACE YUN

Art Director MICHAEL HERSEY

Set Decorator KELLIE JO TINNEY



Amy's House - Production Still



Amy's House - Production Still



**Amy's House - Production Still**



**Amy's House - Production Still**



**Amy's House - Production Still**



**Amy's House - Production Still**

SketchUp Model



Set Still



Amy's House




Set Still



SketchUp Model



Amy's House

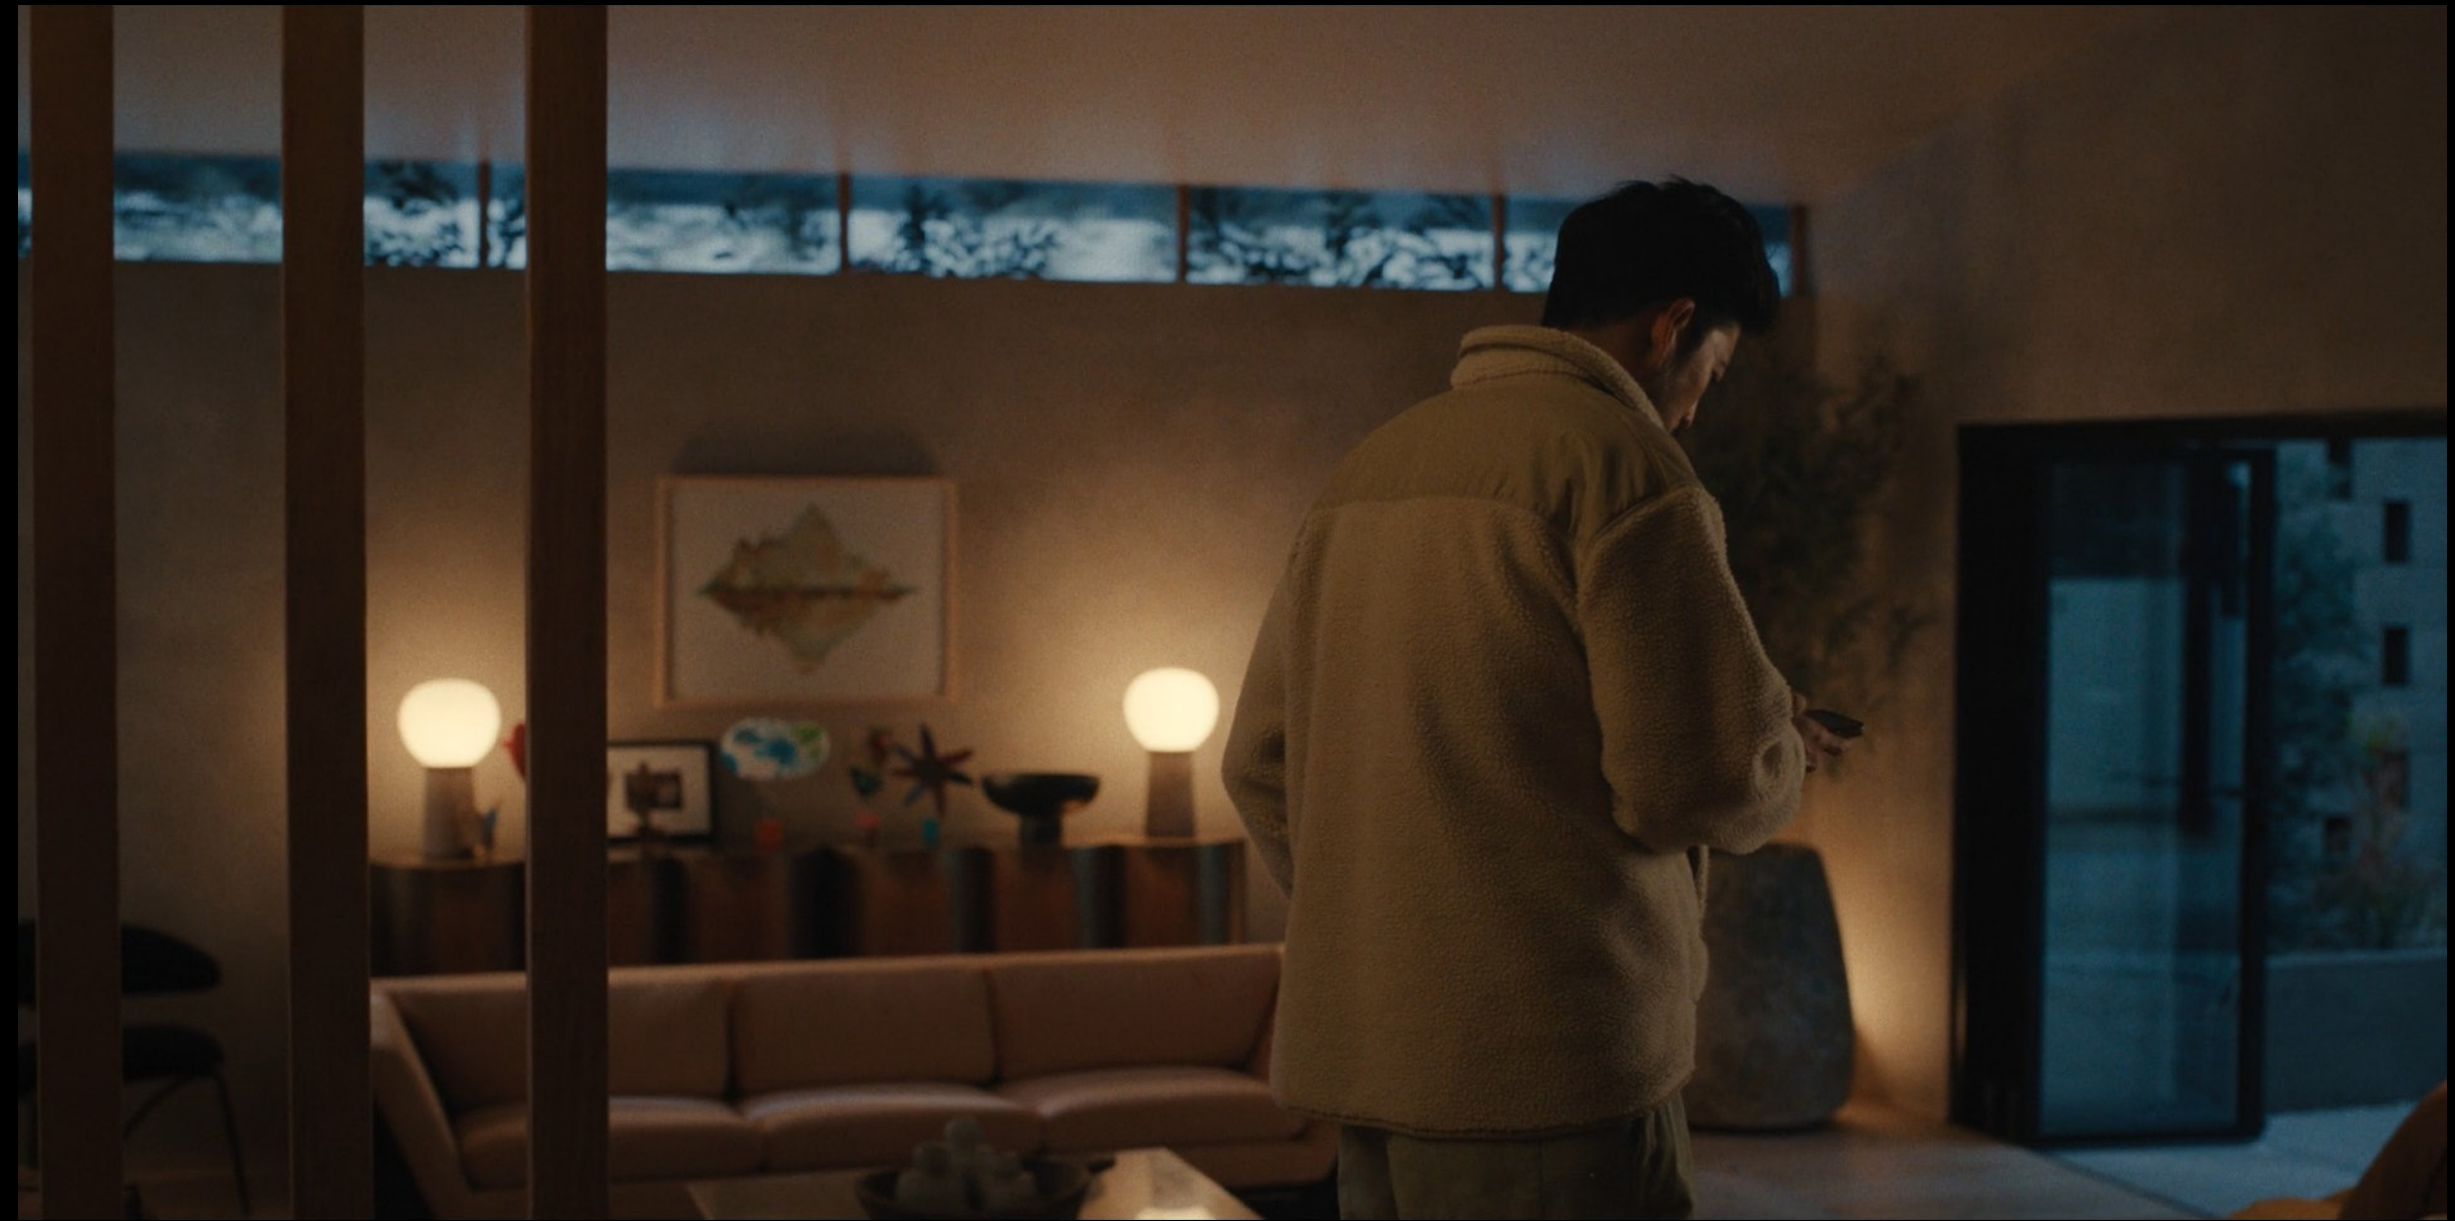

**Amy's House - Production Stills**

Production Photo



Blender Model




Amy's House - Tamago Chair

# Blender Models



# Prop Photos

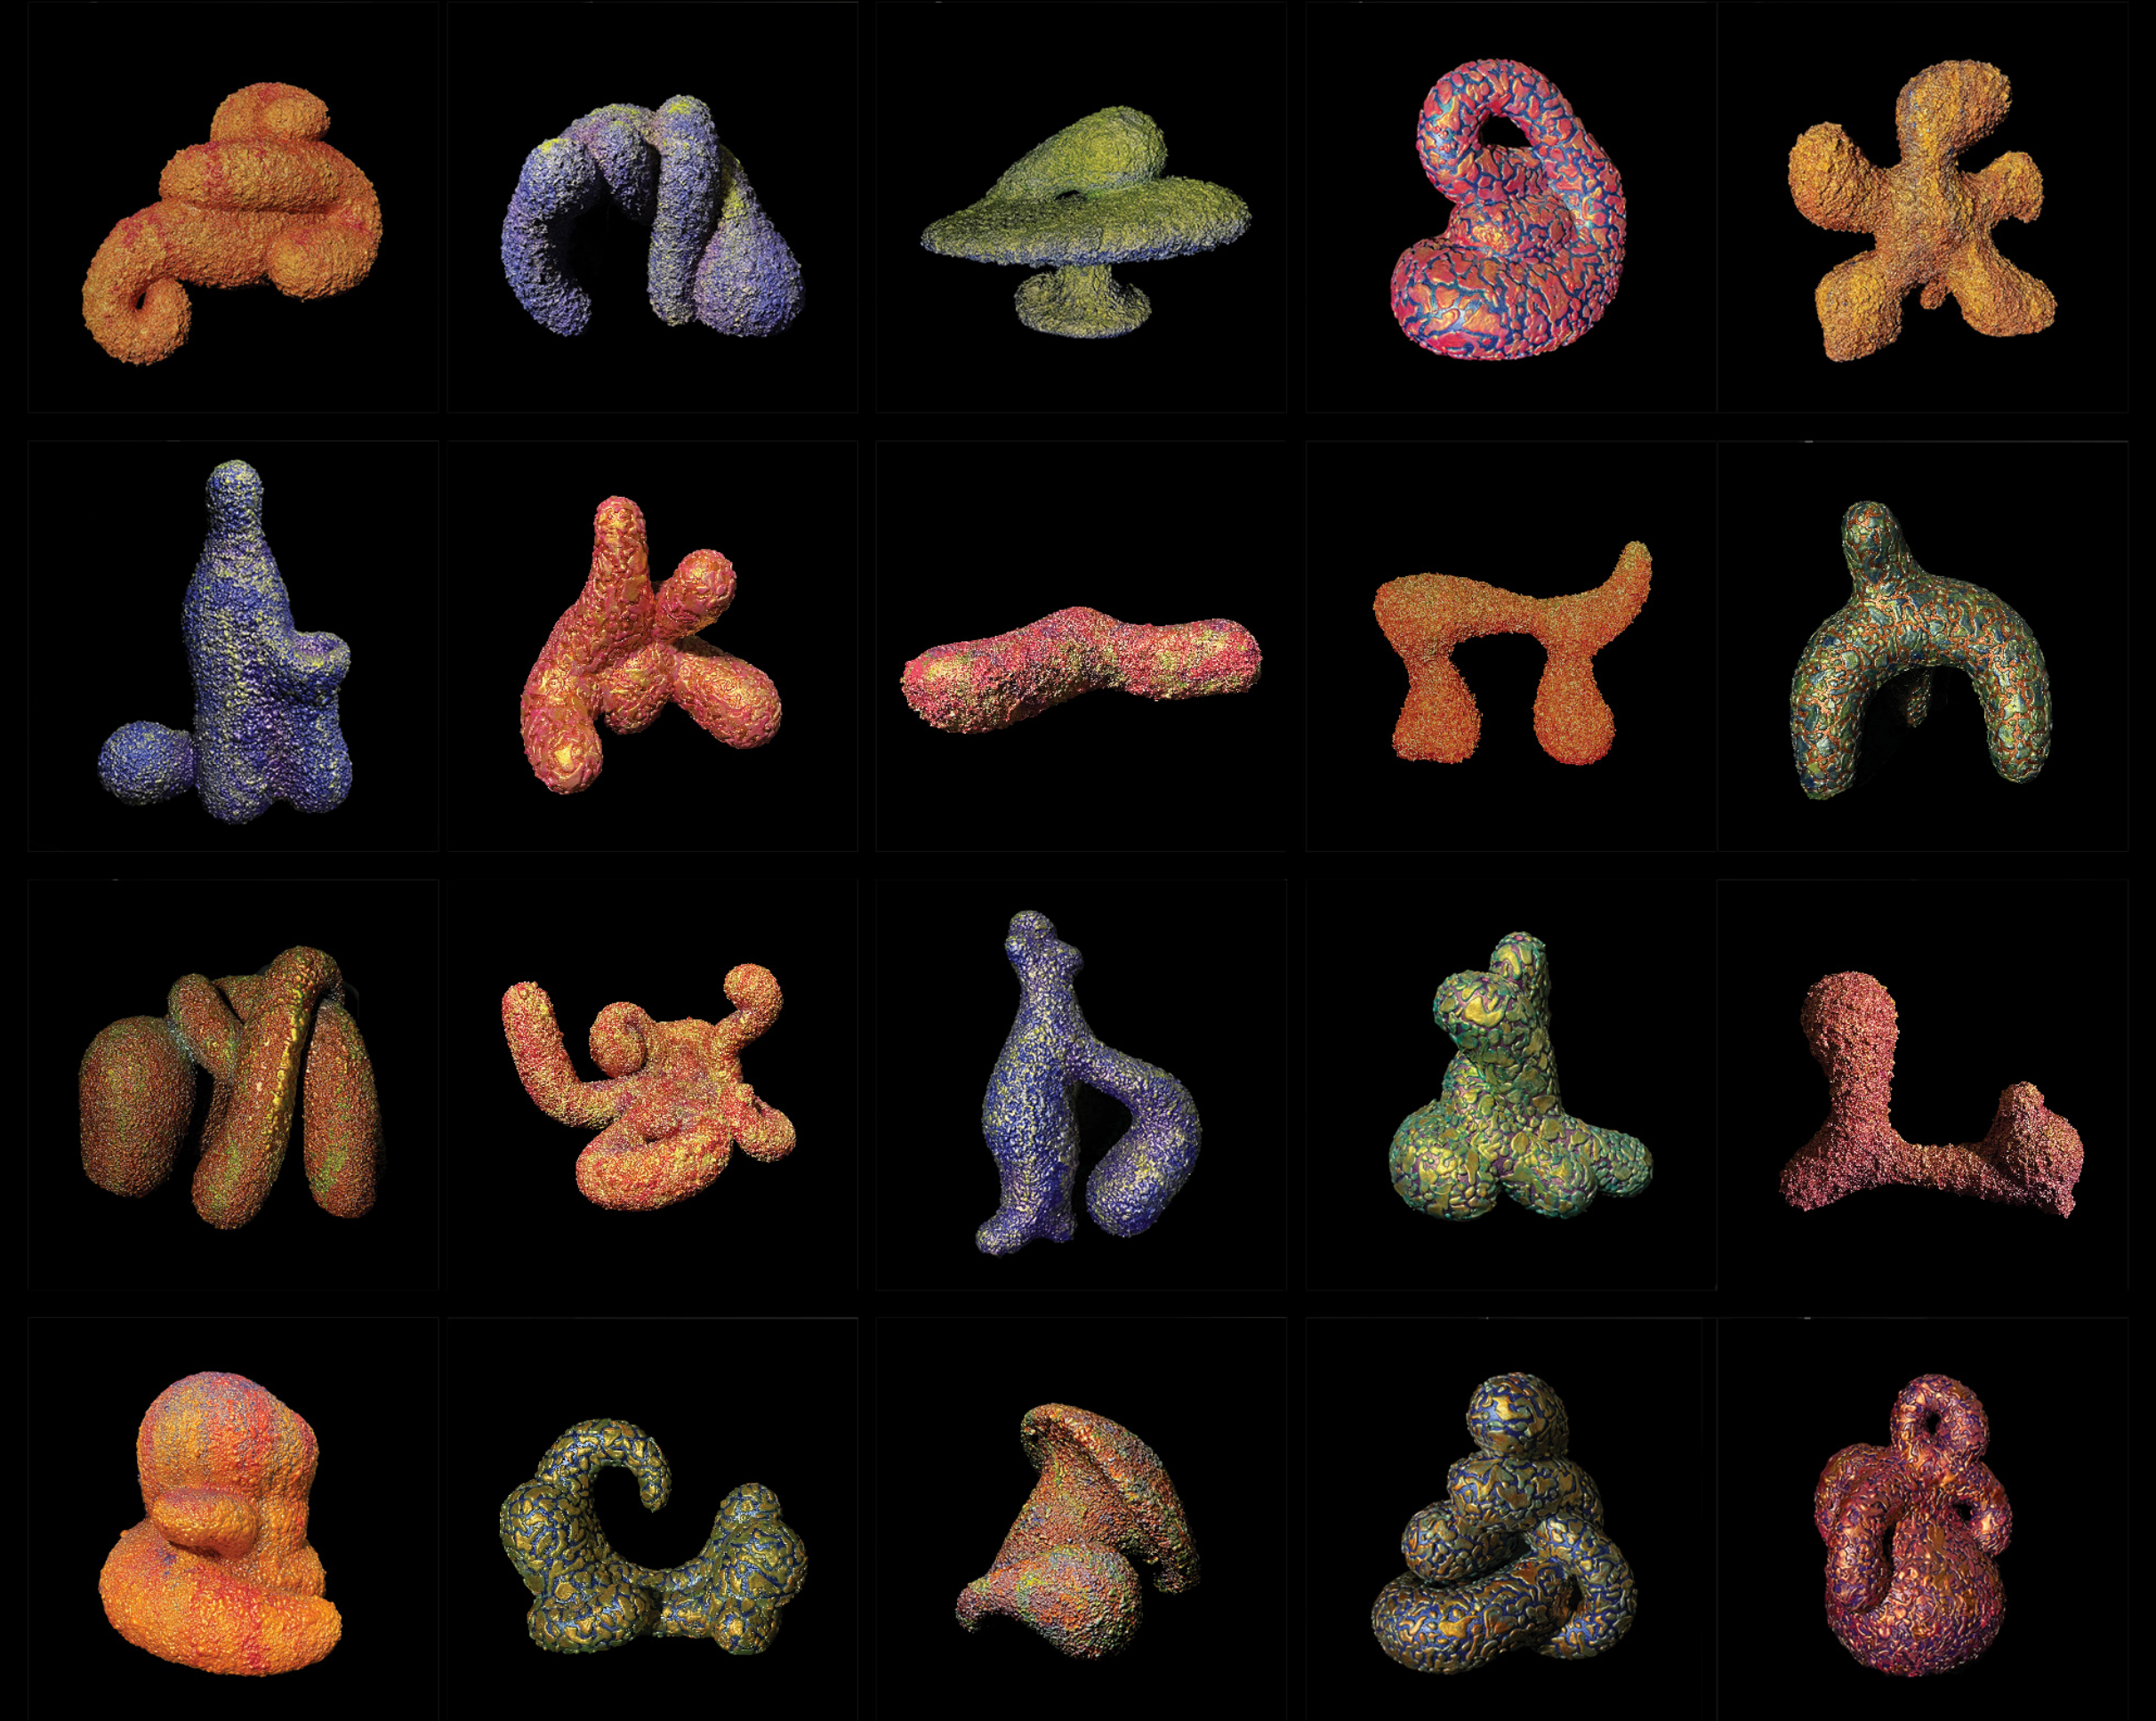

Amy's House - George's Vases

George's Sculptures



Set Still



Set Still



Amy's House



Danny's Apartment - Production Still



Danny's Apartment - Production Still



**Danny's Apartment - Production Still**





**Danny's Apartment - Production Still**



**Danny's Apartment - Production Still**



**Danny's Apartment - Production Still**




Danny's Apartment - Production Still

# Set Photos



# Plan Sketch

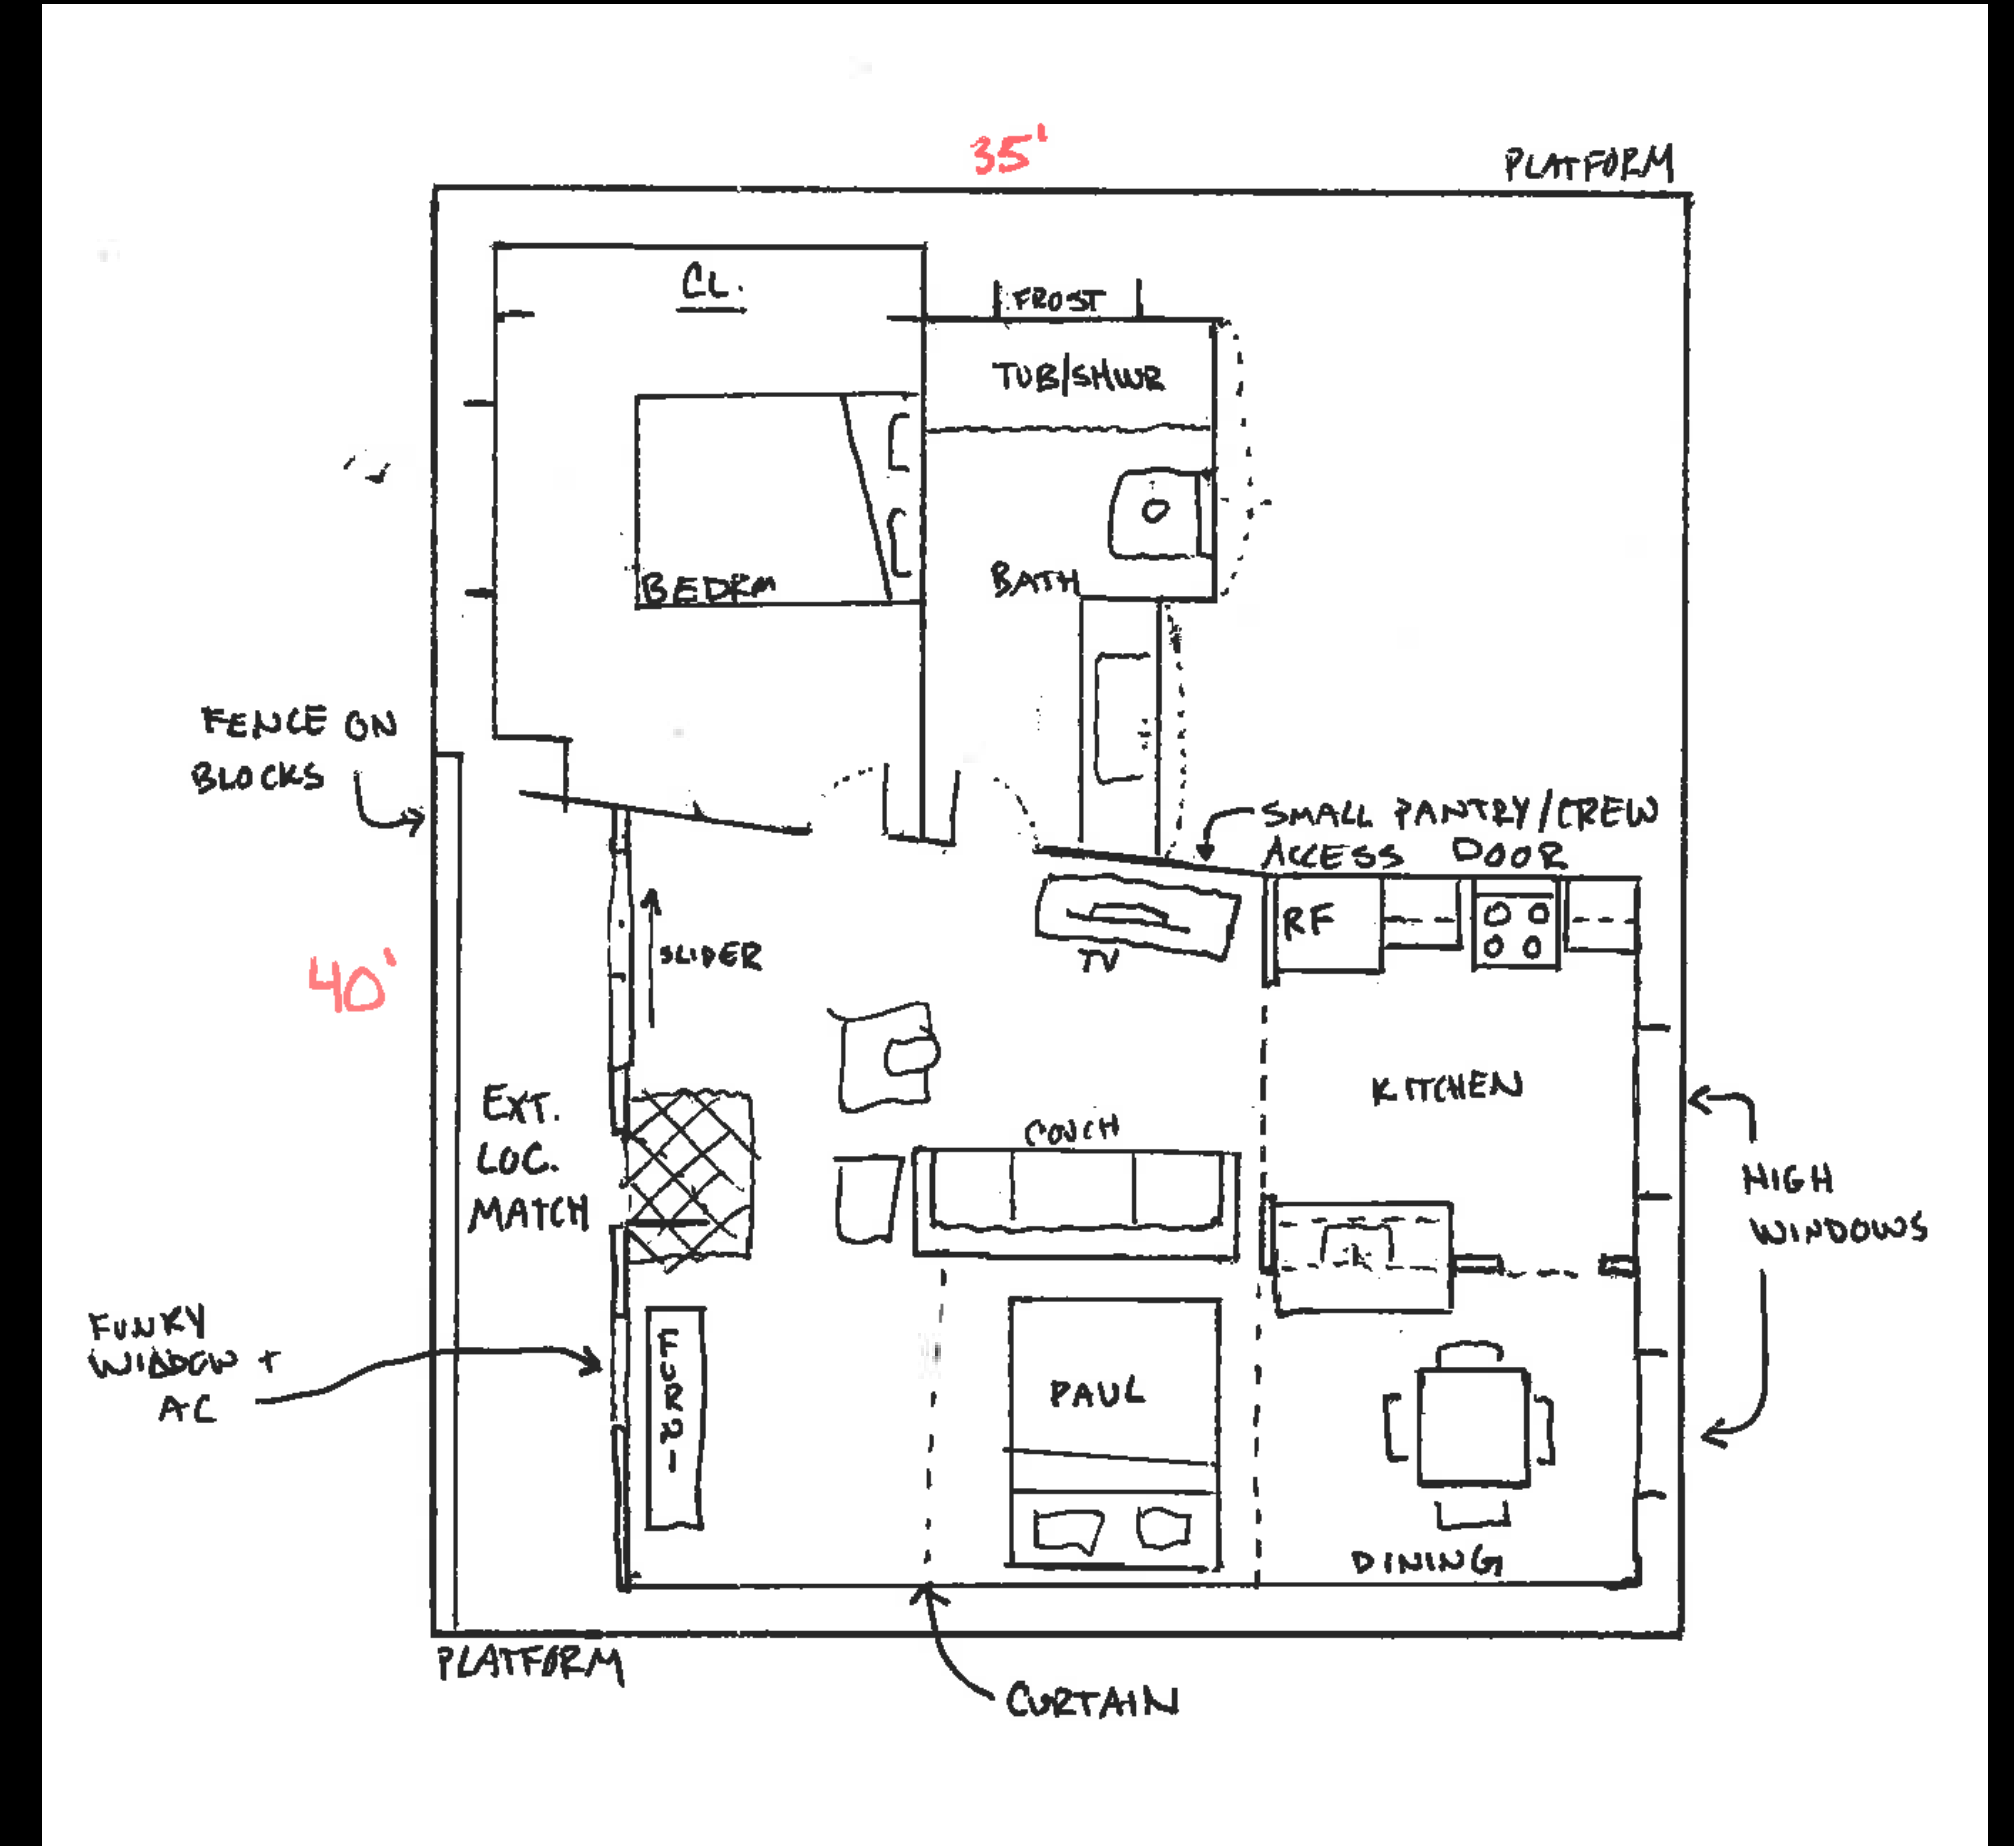

# Danny's Apartment



Jordan's Mansion



Jordan's Mansion



Jordan's Mansion







Jordan's Mansion



Jordan's Mansion



Jordan's Mansion

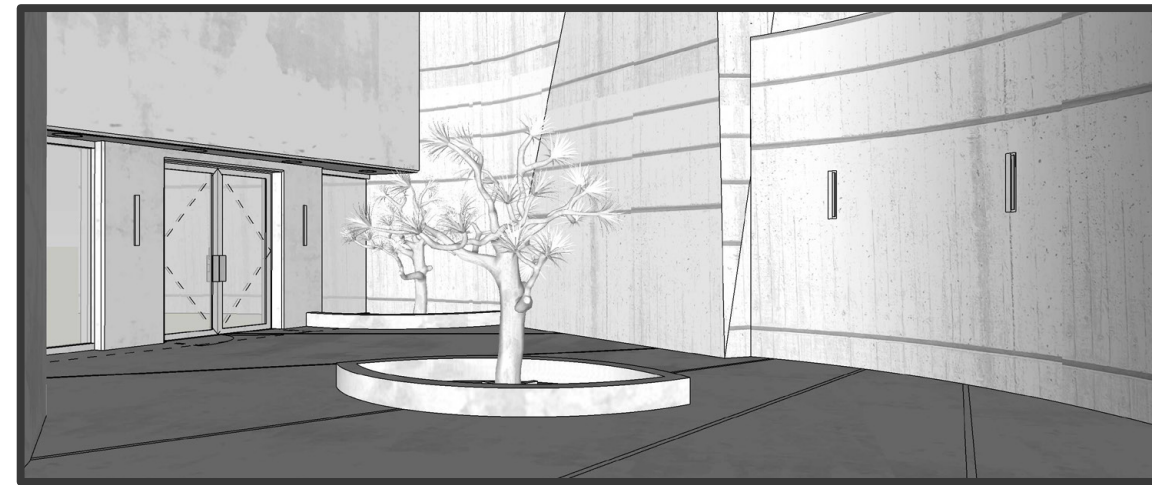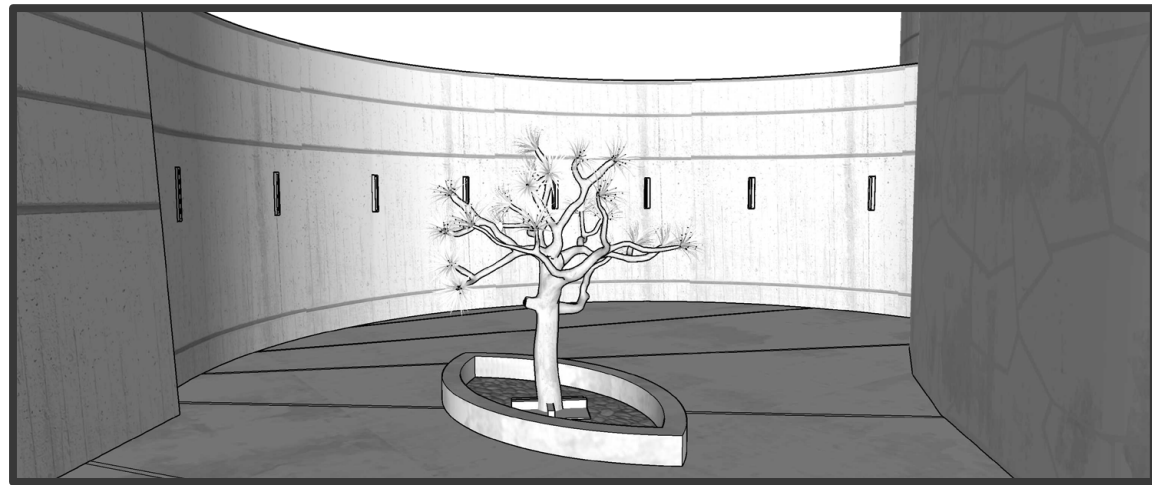

**Sconce Info:**


Lamping:	Small	Large
Lamp Type	LED Built-in	LED Built-in
Total Lumens	600	1200
Total Watts	9.00	15.00
Volts	120	120
Color Temp	3000 (Soft White)	3000 (Soft White)
Average Lifespan	50000.00	50000.00

Dimensions:


- Small Fixture: W 9.75 in., H 3.66 in., D 2.25 in.
- Large Fixture: W 19.25 in., H 3.66 in., D 2.25 in.






**Note:**  
All Sconces to Face Center so that Light Shines Towards Center Line

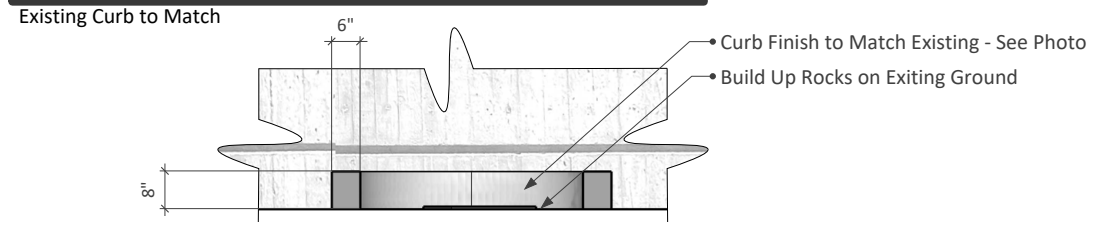

**A** Typical Curb Detail  
Scale: 0'-1/2"=1'-0"

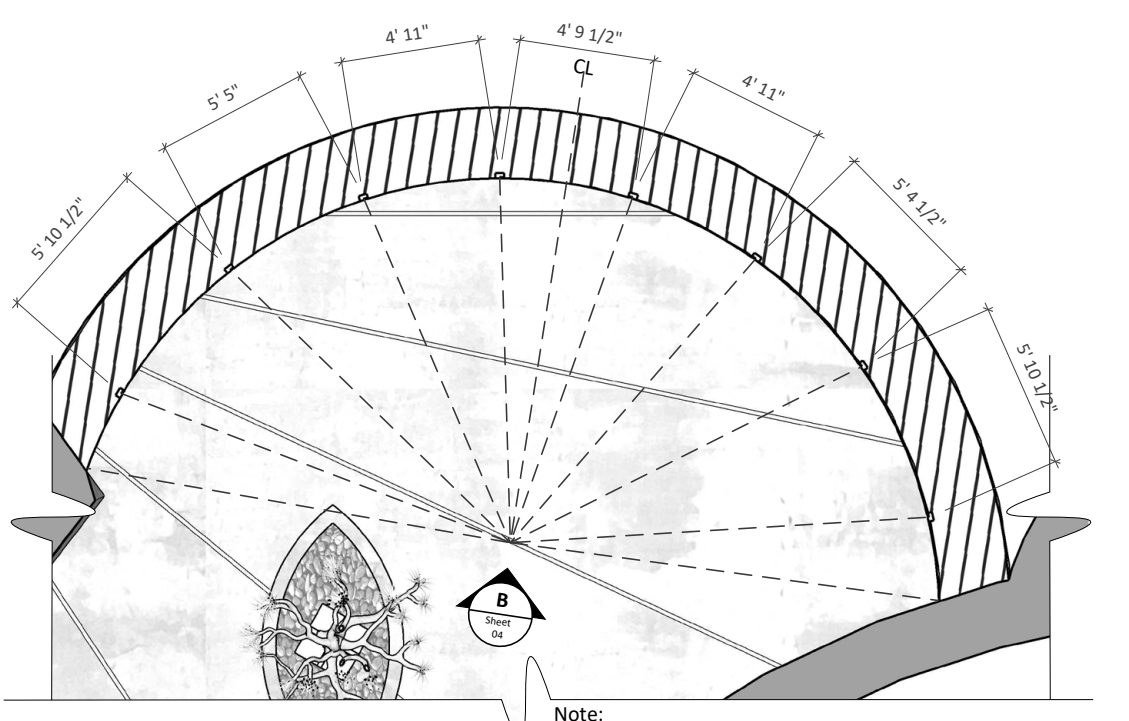


**B** Lighting Placement Elevation  
Scale: 0'-1/4"=1'-0"

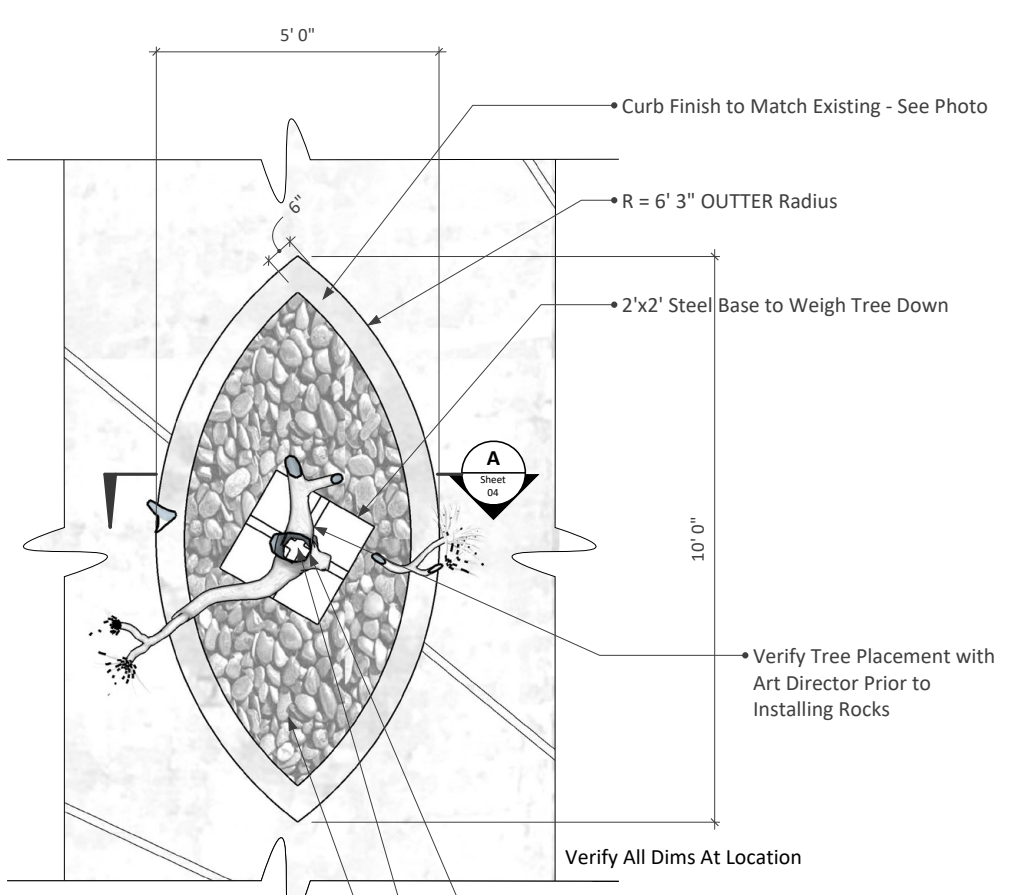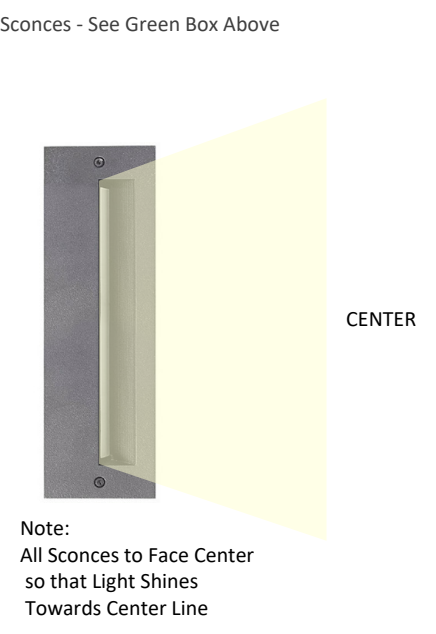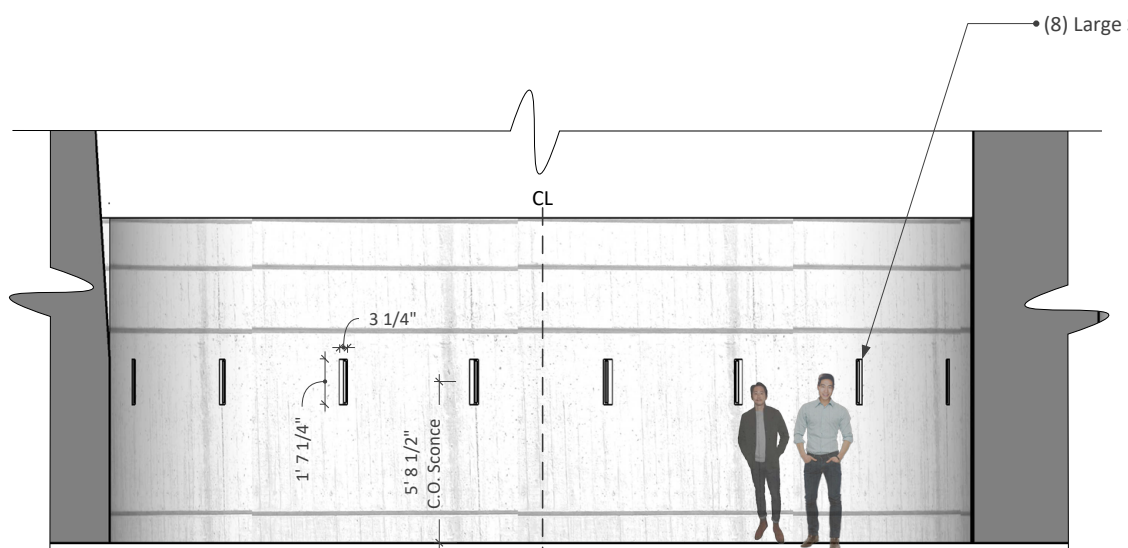


**NOTE:**  
Make this Whole Unit WILD for Camera

**PL7** Int. Courtyard - Joshua Tree Curb and Rocks  
Scale: 0'-1/2"=1'-0"


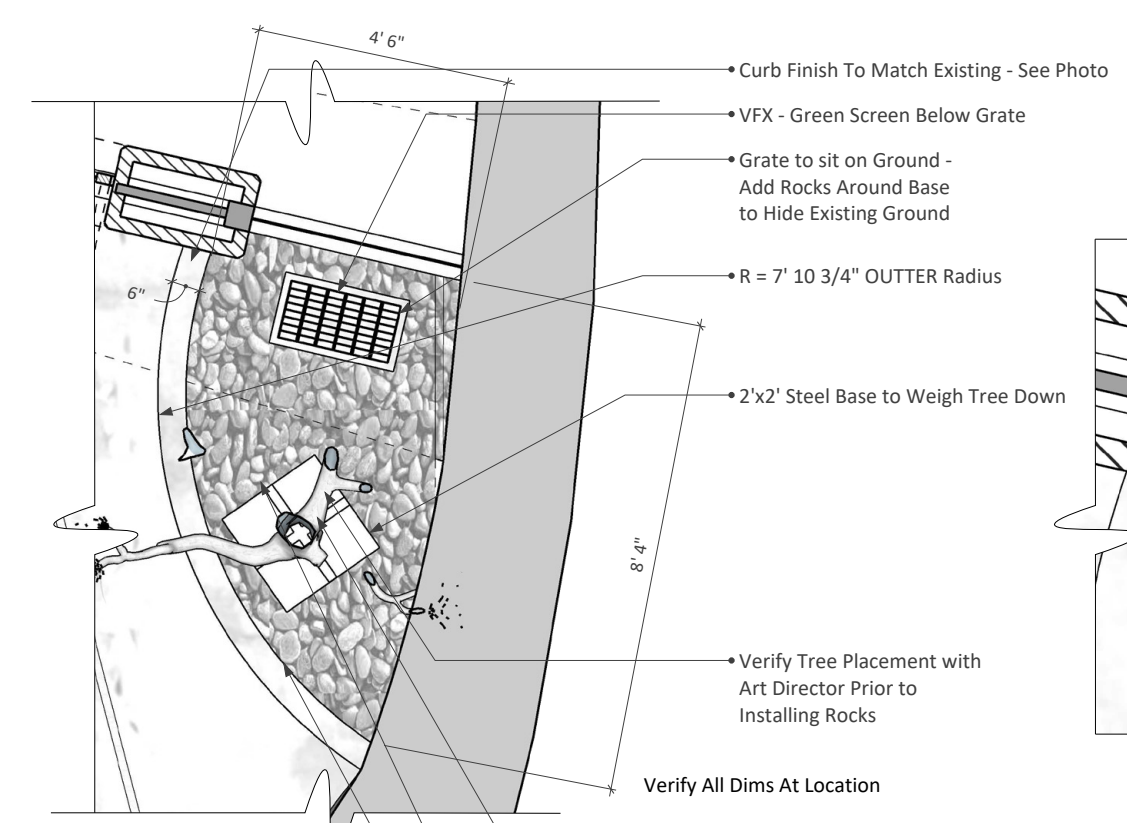


**PL7** Int. Courtyard - Grate Curb and Rocks  
Scale: 0'-1/2"=1'-0"

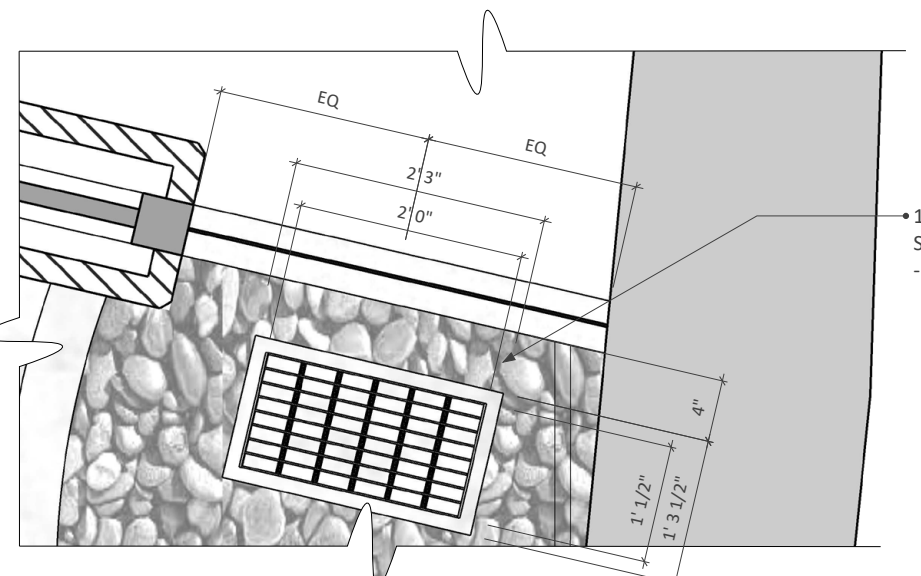

**PL8** Grate Placement  
Scale: 0'-1"=1'-0"

Grate Curb Reference:

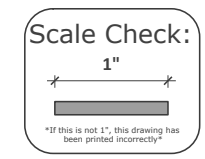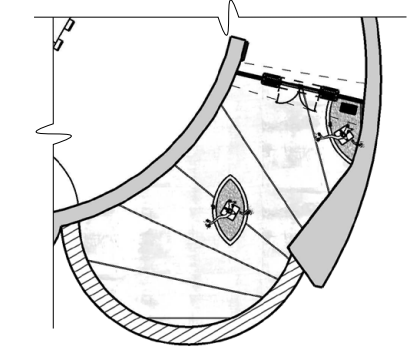

**RELEASED**  
April 29, 2022

**BEEF**

Production Designer: Grace Yuh  
Architect: Michael Hensley  
Landscape Architect: Drew Simmons  
Site Designer: Kellie Jo Timney

Set Name: Jordan's Architectural Mansion - Courtyard  
Drawing: Curbs and Lighting  
Location: Brandeis, CA  
Date: April 29, 2022  
Drawn By: B.Hake - 5857090335

Ep. 109  
Set #: 272  
Date: April 29, 2022  
Scale: As Noted

Sheet Number:  
03 of 04

# Jordan's Mansion Courtyard Build

THIS DRAWING REPRESENTS VISUAL CONCEPTS ONLY. IF NECESSARY, CONSULT A QUALIFIED ENGINEER FOR STRUCTURAL APPROPRIATENESS. FOLLOW APPLICABLE FIRE & SAFETY CODES. DIMENSIONS TAKE PRECEDENCE OVER DRAWING. CONFIDENTIALITY STATEMENT: THIS IS CONFIDENTIAL INFORMATION. INTENDED ONLY FOR "BEEF" PERSONNEL. IF YOU RECEIVED THIS DOCUMENT IN ERROR, PLEASE NOTIFY US & RETURN OR DESTROY IT.






**Amy's Vegas Suite**





Amy's Vegas Suite



Amy's Vegas Suite

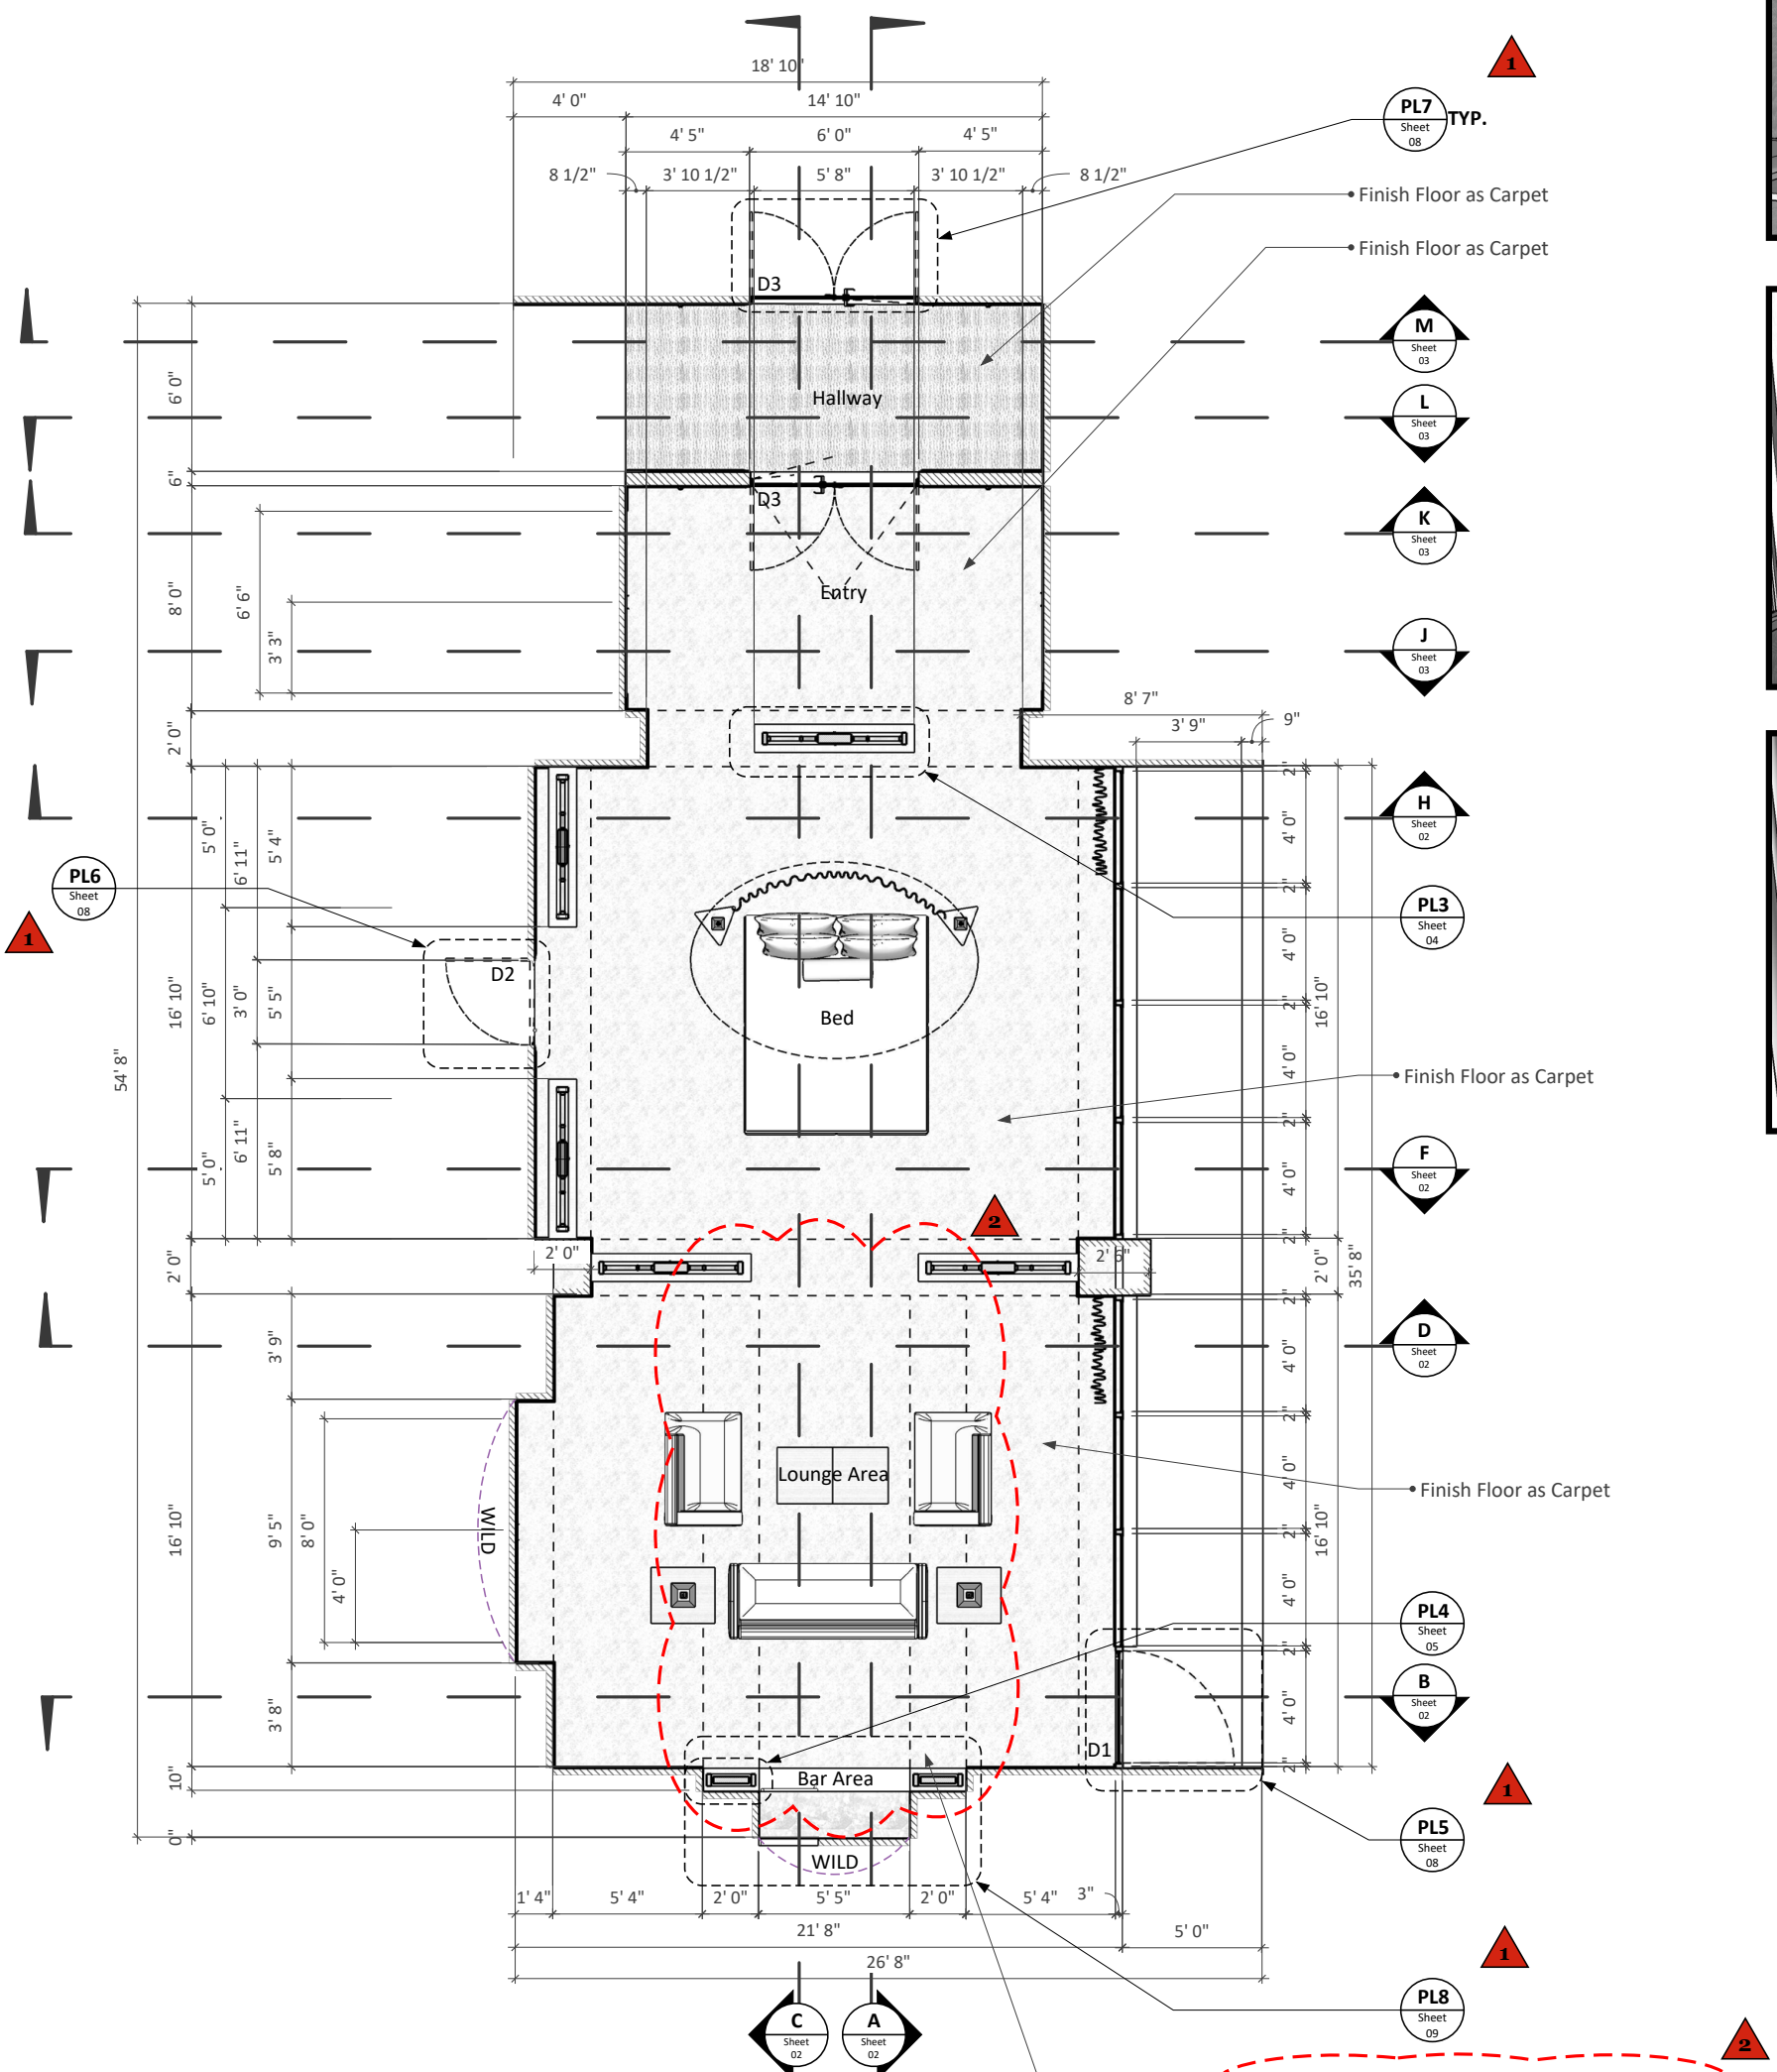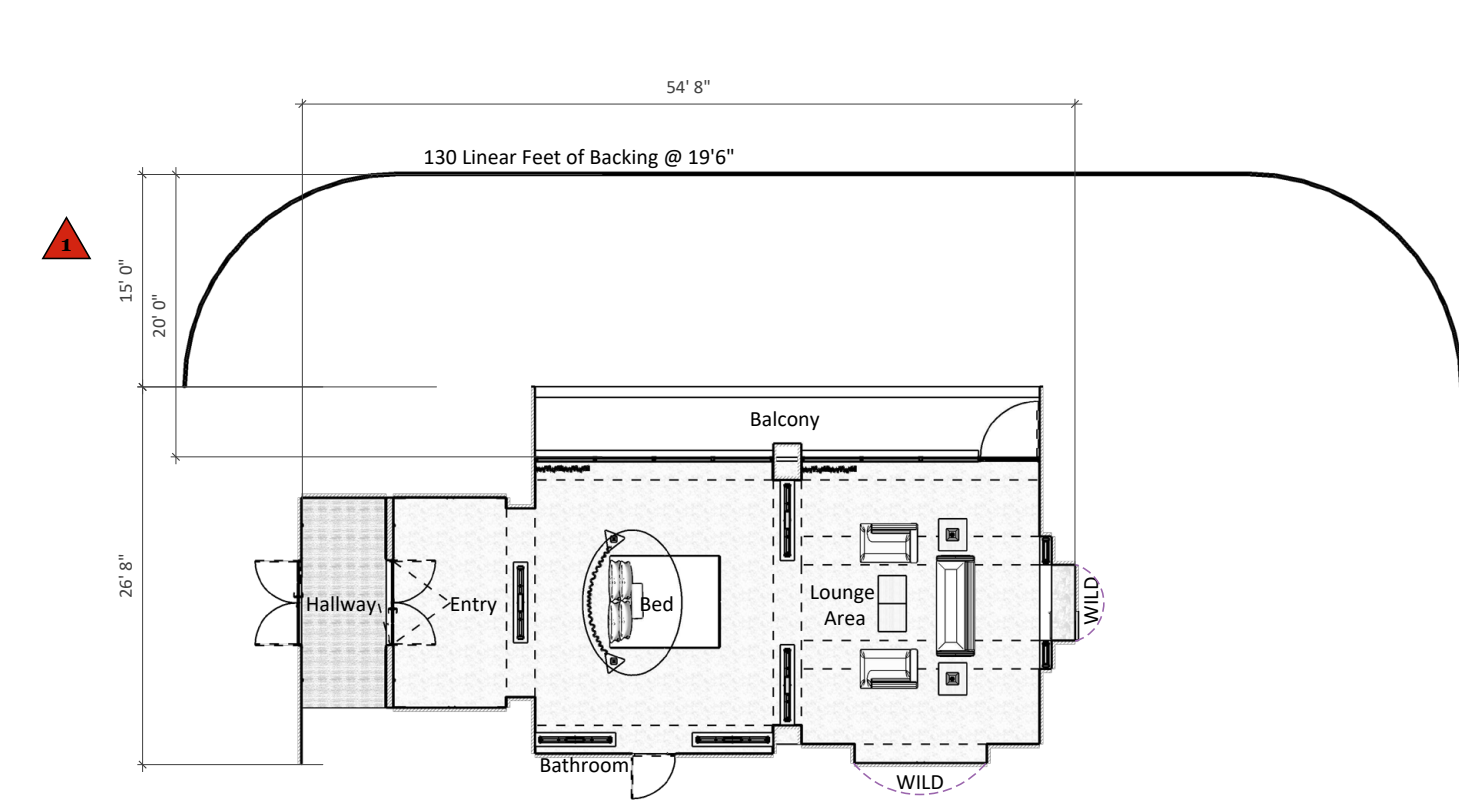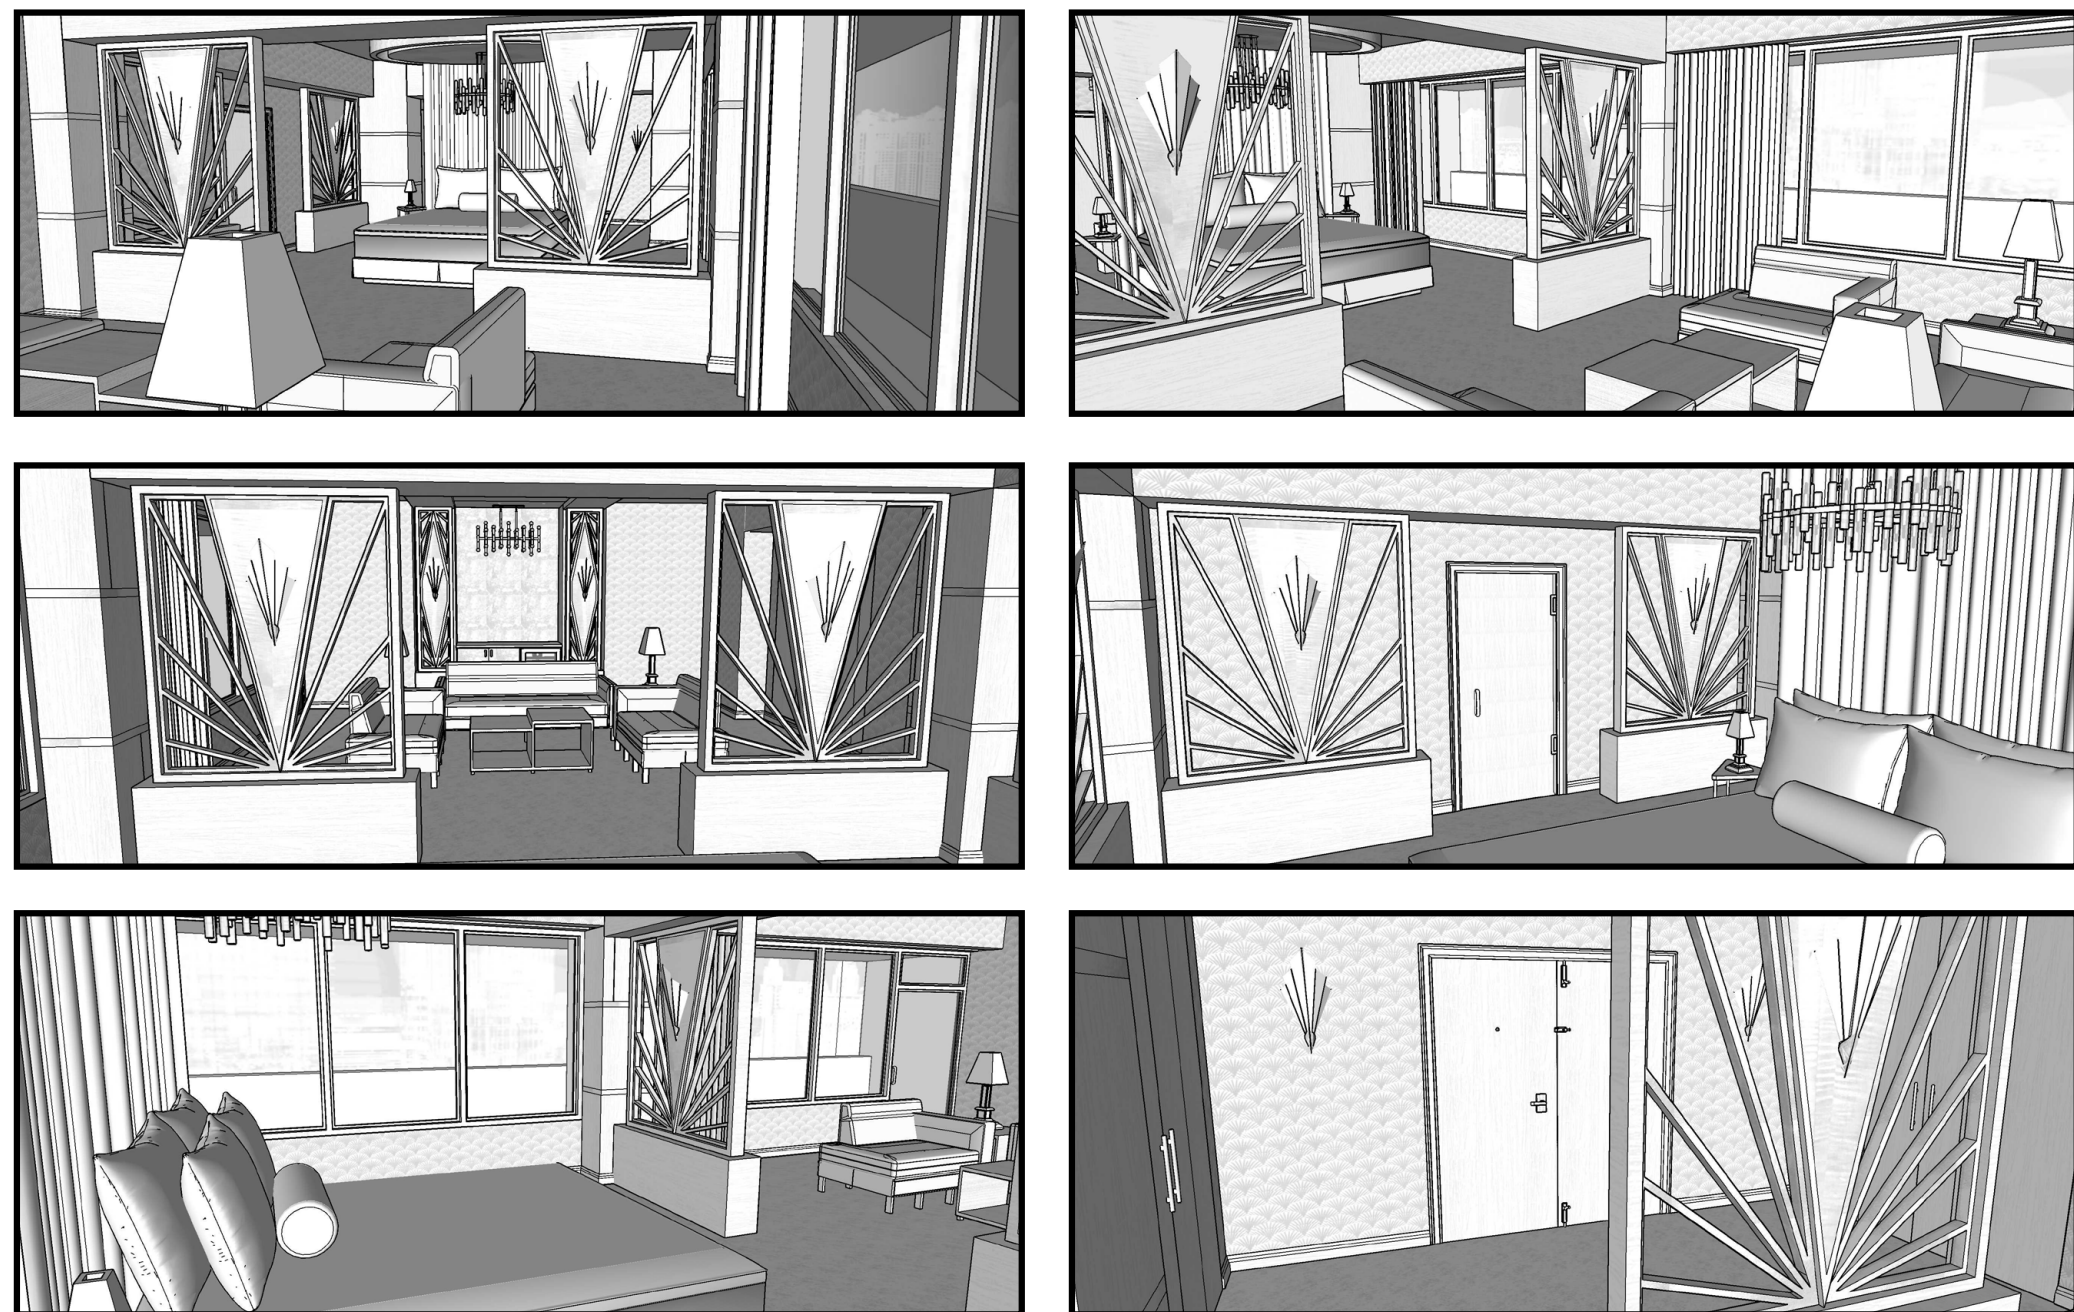

• Add (2) 2"x16"10"x3" Beams - Finish as Wallpaper to Match Headers and Columns

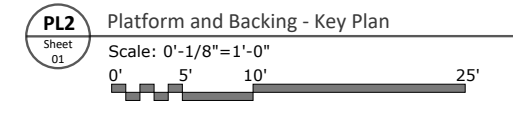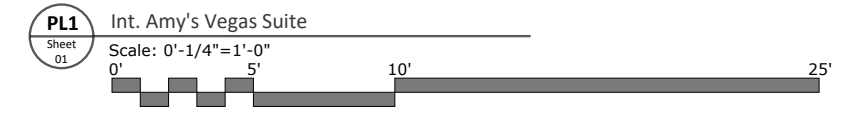

- 1** REVISED 03/30/22  
Callouts added for Clarity  
Backing Moved 5'
- 2** REVISED 04/07/22  
Beams added in Lounge Area  
for Soft Ceilings

Scale Check: 1" = 1'-0"

**RELEASED**  
March 30, 2022

<b>BEEF</b>		Production Designer: Gracee Yun	Set Name: Int. Amy's Vegas Suite	Ep. 104
Set Name: Int. Amy's Vegas Suite		Set Designer: Michael Hirsany	Set #: 232	Sheet Number: 01 of ??
Drawing: Plan and 3D		Construction Lead: Drew Simmons	Date: April 07, 2022	
Location: 3600 Overland Park Ave., Overland Park, KS 66211		Drawn By: B.Hake - 5857090335	Scale: As Noted	

THIS DRAWING REPRESENTS VISUAL CONCEPTS ONLY. IF NECESSARY, CONSULT A QUALIFIED ENGINEER FOR STRUCTURAL APPROPRIATENESS. FOLLOW APPLICABLE FIRE & SAFETY CODES. DIMENSIONS TAKE PRECEDENCE OVER DRAWING. CONFIDENTIALITY STATEMENT: THIS IS CONFIDENTIAL INFORMATION INTENDED ONLY FOR "BEEF" PERSONNEL. IF YOU RECEIVED THIS DOCUMENT IN ERROR, PLEASE NOTIFY US & RETURN OR DESTROY IT.

# Amy's Vegas Suite





Kojo House



Korean Apartment

**Production Designer GRACE YUN**  
**Art Director MICHAEL HERSEY**  
**Assistant Art Director DANIELLE LEVESQUE GRIMM**  
**Assistant Art Director ALBERT CISNEROS**  
**Assistant Art Director CHRISTINA PHENSY**  
**Set Designer ALANNA DEMPEWOLFF-BARRETT**  
**Set Designer BRANDON HAKE**  
**Concept Artist ZIRAO "ZERO" ZHANG**  
**Graphic Designer MICHAEL RICHEY WHITE**  
**Set Decorator KELLIE JO TINNEY**  
**Art Department Coordinator ERIN MURPHY**  
**Production Assistant MARIAN WOOD**