




STEPHEN GEAGHAN

production designer

SNOWPIERCER


THE FINAL SEASON

Season 4 Episode 401

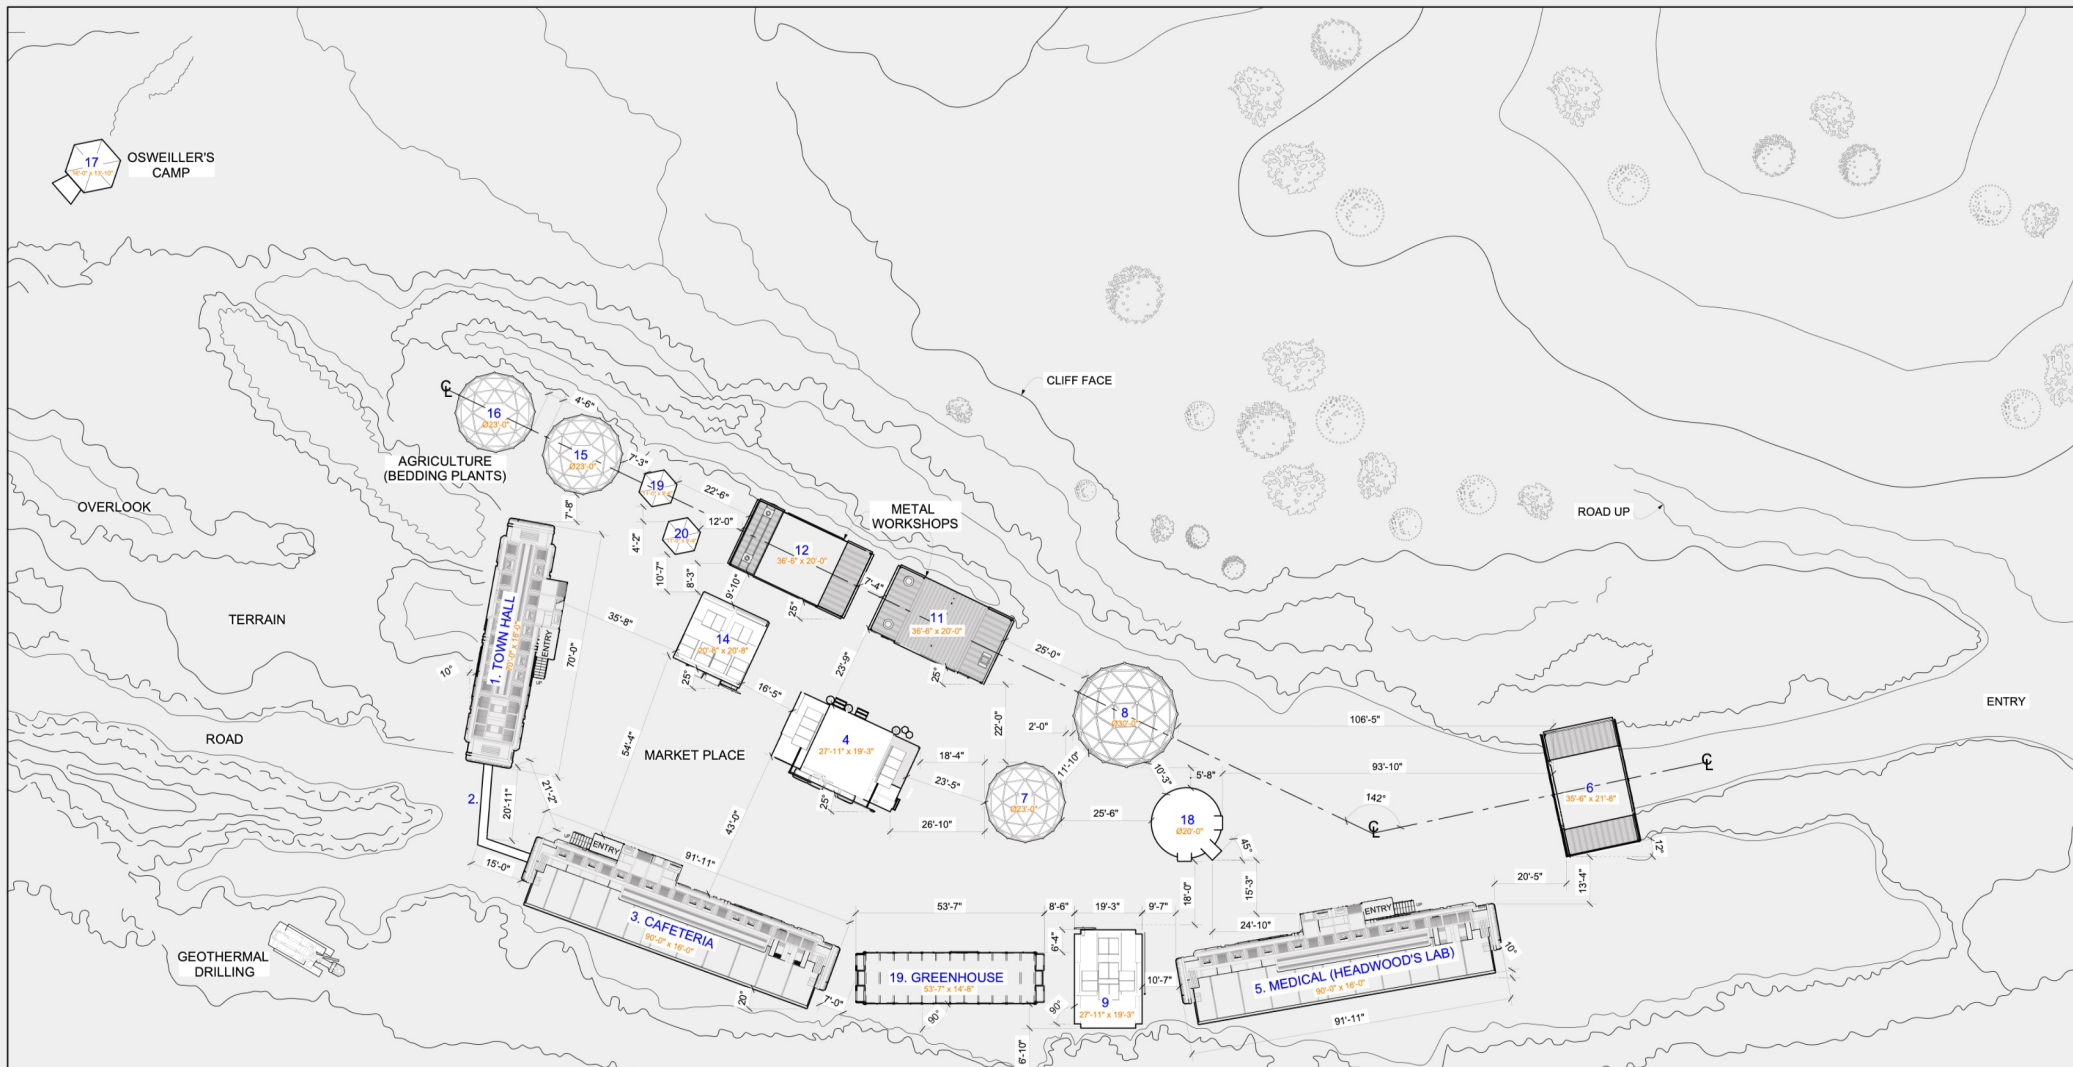

1 SITE PLAN: NEW EDEN (GOLDEN EAGLE QUARRY)  
 01 SCALE: 1:200

LEGEND	
1. EXT. BIG ALICE TOWN HALL	10. OMIT
2. BRIDGE	11. COMPILED HUT - METAL WORKING 1
3. EXT. BIG ALICE CAFETERIA	12. COMPILED HUT - METAL WORKING 2
4. OMIT	13. COMPILED HUT
5. EXT. BIG ALICE HEADWOOD'S LAB/MEDICAL	14. COMPILED HUT
6. WOOD WORKING	15. Ø23' DOME - AGRICULTURE 1 (SET DEC)
7. Ø23' DOME (SET DEC)	16. Ø23' DOME - AGRICULTURE 2 (SET DEC)
8. Ø30' GEODESIC DOME (SET DEC)	17. 16' SHIFT POD (SET DEC)
9. COMPILED HUT	18. Ø20' DOME
	19. GREENHOUSE (MODIFIED FROM S1)

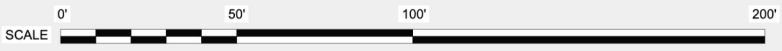

# NEW EDEN Site Plan

**PRELIM**  
 JAN. 12 2022

<b>SNOW PIERCER</b> SEASON 4		PRODUCTION DESIGNER Stephen Geaghan DIRECTOR Christoph Schwenn SUPERVISOR/PRODUCTION ART DIRECTOR Suki Parker Anjali Bartelak	DRAWING NO. <b>401</b>
PROJECT NEW EDEN		REV NO. TBD	
DRAWING TITLE SITE PLAN		DRAWING NO.	
LOCATION GOLDEN EAGLE QUARRY		DRAWING NO.	
DATE SCALE	AS NOTED	DRAWN BY AB	01
DIGITAL FILE NAME			





Osweller's Camp

17

Agriculture (Bedding Plants)

16

15

19

20

Metal Workshops

12

11

Town Hall/ Bar/ Meeting

1

14

13

Market Place

8

7

18

6

6a

Trackscale Episodic Installation

Geothermal drilling

2

3

Cafeteria


Greenhouse

9

5

Medical (Headwood's Lab)

Version 7C

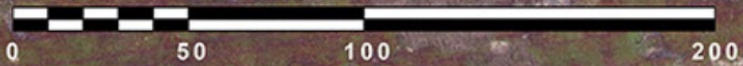

New Eden  
Basic Town Layout  
Scale: as indicated  
Date: 01/20/22  
Designer: Steve Geaghan

# NEW EDEN Town Layout






NEW EDEN






NEW EDEN



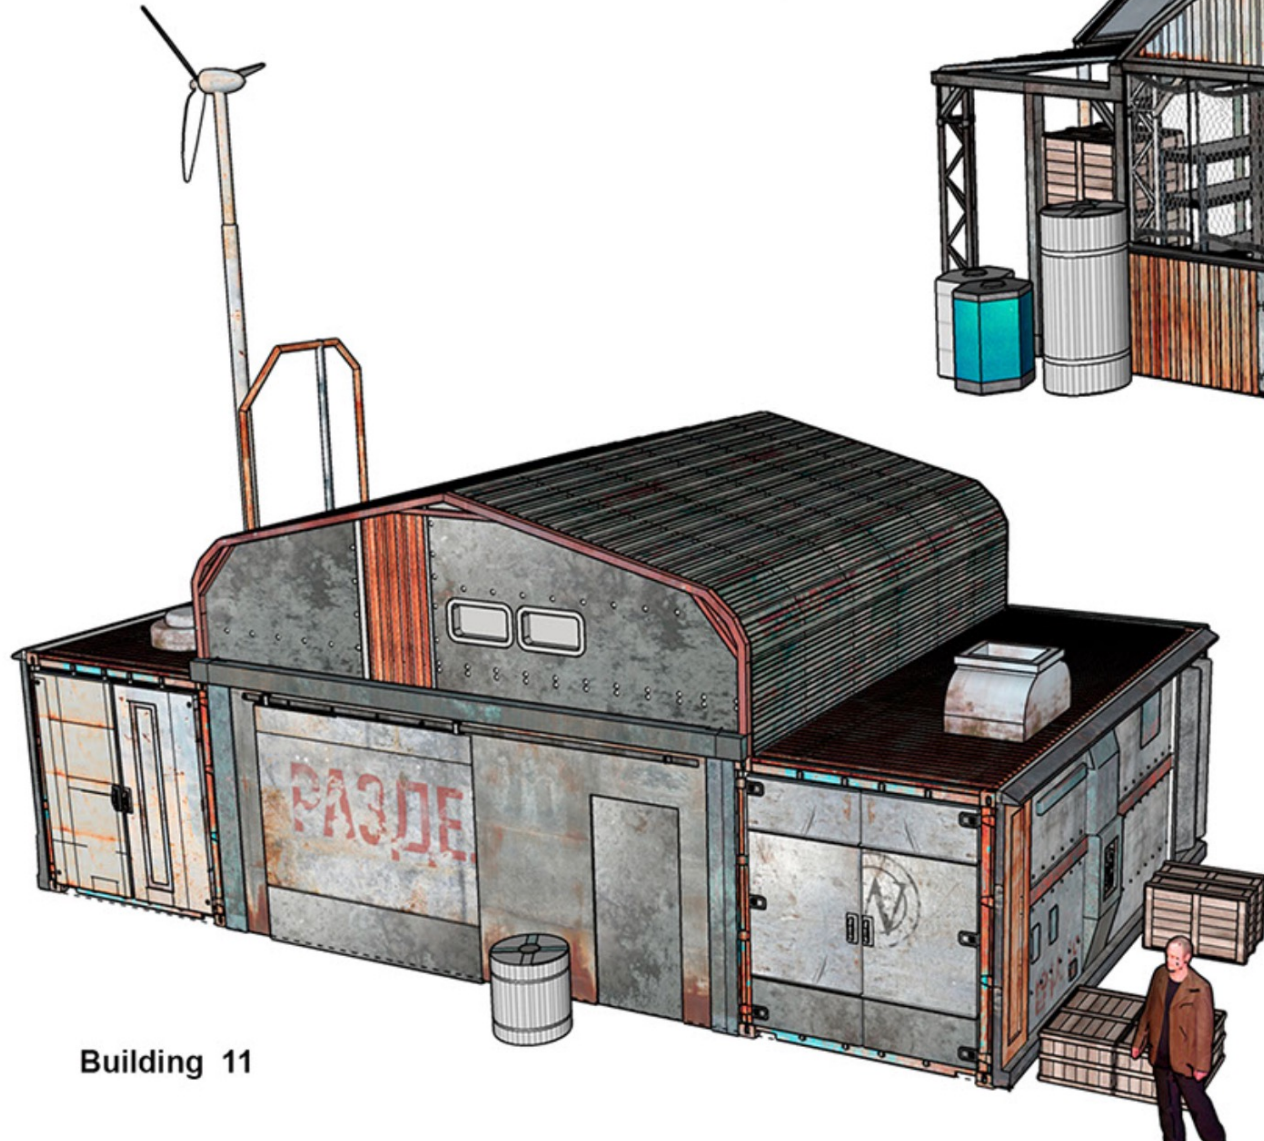

Building 11

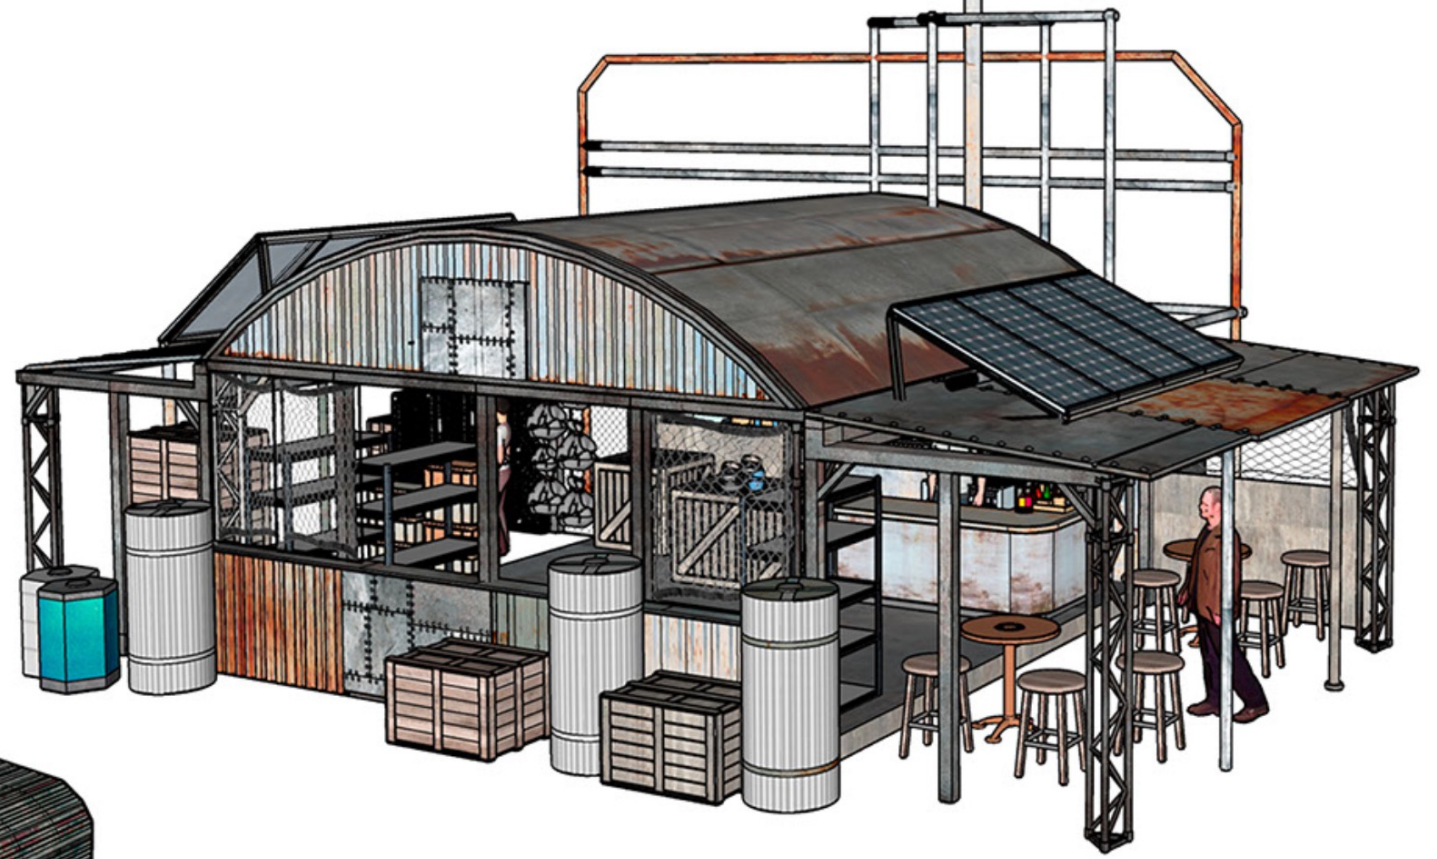


Building 13

NEW EDEN Buildings





Building 6

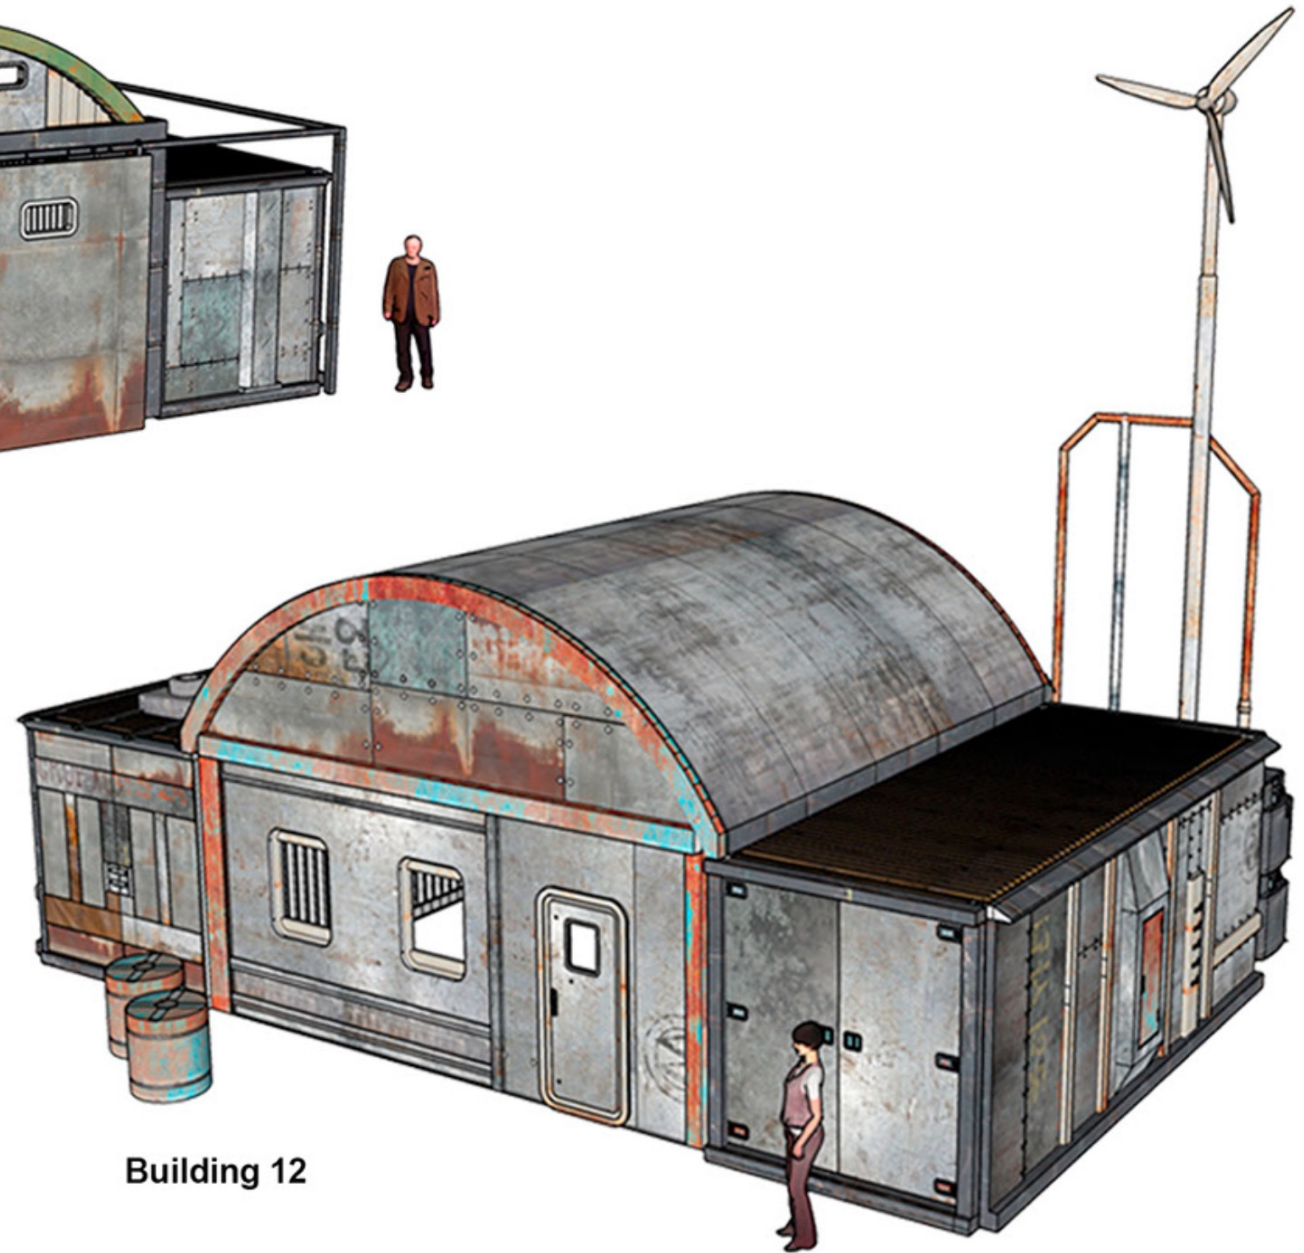

Building 12

NEW EDEN Buildings





NEW EDEN View 1





NEW EDEN View 2





NEW EDEN View 3





NEW EDEN Set Photo





NEW EDEN Town Hall Car





NEW EDEN Int. Town Hall Meeting Room





NEW EDEN Int. Town Hall Meeting Room





NEW EDEN Int. Ruth's Office





NEW EDEN Int. Medical Lab





NEW EDEN Int. Javier's Workshop





245566776

METCALFFE  
INDUSTRIES

SAFETY FIRST

NEW EDEN Bridge Repair Shop





BIG ALICE Wilford's Quarters





BIG ALICE Wilford's Quarters





BIG ALICE Control Room

API  
API

$\rho = \dots$

$\dots$

$x = (x) \dots$

$\dots = \begin{pmatrix} x \\ y \end{pmatrix}$

$\dots = \begin{pmatrix} \dots \\ \dots \end{pmatrix}$


$\dots$

DATA

$$\begin{pmatrix} \dots \\ \dots \end{pmatrix} = \begin{pmatrix} \dots \\ \dots \end{pmatrix}$$

$$\dots = \sqrt{\dots} \dots$$

VCDU  $\downarrow$  VCA\_2DN  
DCM Generation

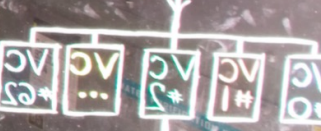

VCDU communication

VC-Randomization

VCA\_2DN





STATIC VENTS  
KEEP CLEAN

PRIMER



BATTERY  
SERVICE  
INSIDE  
COWL

STATIC VE...  
KEEP CL...

BIG ALICE Sub-Engine





CAUTION  
WATCH  
YOUR STEP

BIG ALICE Sub-Engine







BIG ALICE Cafeteria Car





Trackscaler Front View





Trackscler Rear View





TRACKSCALER in motion





STEPHEN GEAGHAN

production designer

SNOWPIERCER

THE FINAL SEASON

Season 4 Episode 401