




**SWEETPEA
DESIGN**








SWEET PEA: GAZETTE OFFICE 1:50 @ A0

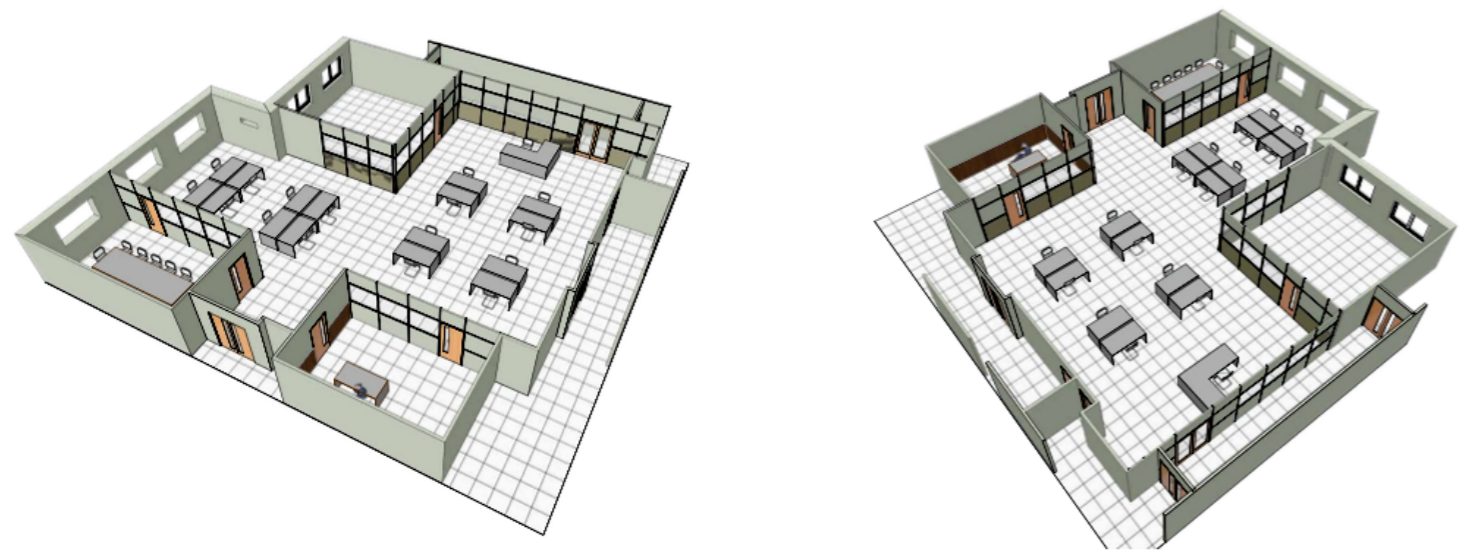

THE GAZETTE

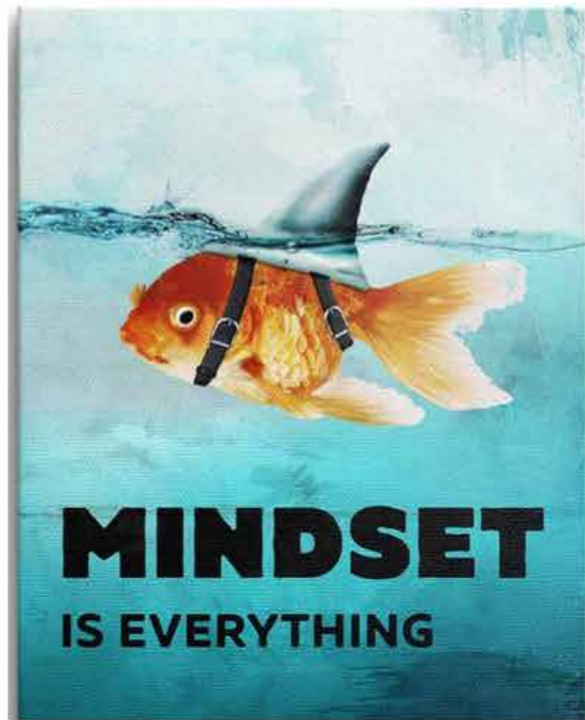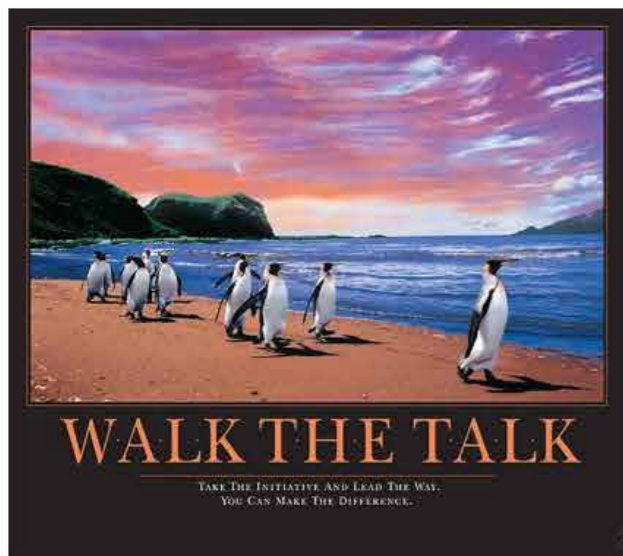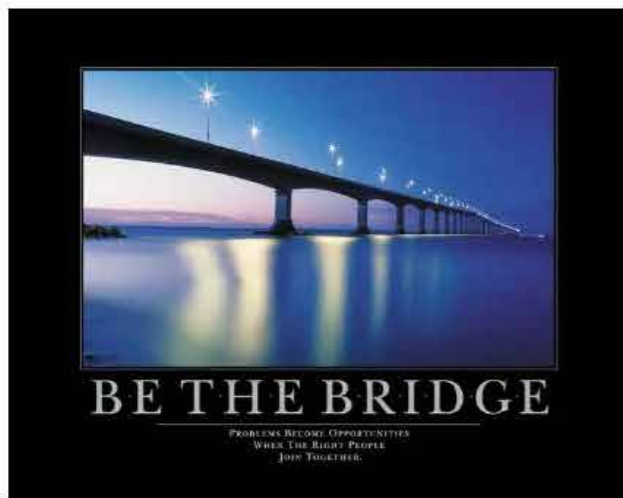



SWEET PEA: TOMMY'S HOUSE 1:50 @ A0

CONSTRUCTION NOTES

- HARD CEILINGS THROUGHOUT. SKIRTING/ ARCHITRAVE/ BADDOS/ PICTURE RAILS/ COVING THROUGHOUT. ENTIRE SET TO BE RAISED 400MM WITH STEPS DOWN TO GARAGE/ UTILITY ROOM. SEREN'S BEDROOM AND BATHROOM NOW ON ROOSTRUM. STEPS DOWN REQUIRED FROM ROOSTRUM TO FLOOR DOOR FROM KITCHEN TO HALL. NO LONGER REQUIRED.
- GARAGE TO HAVE CORRUGATED PLASTIC ROOFING AND MOULDED PLASTER WALLS. SUPPORT BEAMS PAINTED LIKE METAL. ALL INTERIOR WALLS TO HAVE PAINTED ANAGLYPTA WALLPAPER. AGED BARE PLASTER EFFECT REQUIRED IN DINING ROOM. ART DEPT TO PROVIDE RECLAIMED DOORS AND FLOORS. CONSTRUCTION TO BUILD PURCHASE WINDOWS BASED ON LOC.
- KITCHEN REQUIRES TILED SPASHBACK ABOVE WORKTOP TO BE TILED BY CONSTRUCTION TO BE PROVIDED BY SET DEC. KITCHEN CEILING TO BE PAINTED TONGUE AND GROOVE TO BE PROVIDED BY CONSTRUCTION.
- BATHROOM TO BE TILED AROUND BATH. FIXTURES TO BE SUPPLIED BY SET DEC. INSTALLED BY CONSTRUCTION.
- LIVING ROOM AND DINING ROOM CEILING TO BE PAINTED ANAGLYPTA. TO BE SUPPLIED BY SET DEC. IN BUILT WINDOW SEAT REQUIRED TO MATCH LOCATION.
- SINGLE GARAGE DOOR (FRAC) TO BE SUPPLIED BY SET DEC. CARPETS TO BE SUPPLIED AND FITTED BY PROPS DEPT.
- KITCHEN UNITS/ COUNTERTOPS TO BE SUPPLIED AND FITTED BY PROPS DEPT.
- DOOR PLUG REQUIRED FOR SEREN'S BEDROOM TURN AROUND. BUILT IN WINDOW SEAT REQUIRED FOR LIVING ROOM. TOP OF STAIRS TBC. LIKELY EXTRA FLAT AT TOP. SMALL PLATFORM TBC.

WIP

SWEET PEA DWG NO: 001




PRODUCTION DESIGNER SIMON WALKER

SET: TOMMY'S HOUSE SET NO: 001

VERSION 2 SCALE: 1:50 @ A0

WIMBLEDON STUDIOS STAGE ONE ISSUED: 25/5/23 15/6/23

DRAWN BY PHILLY MUMFORD

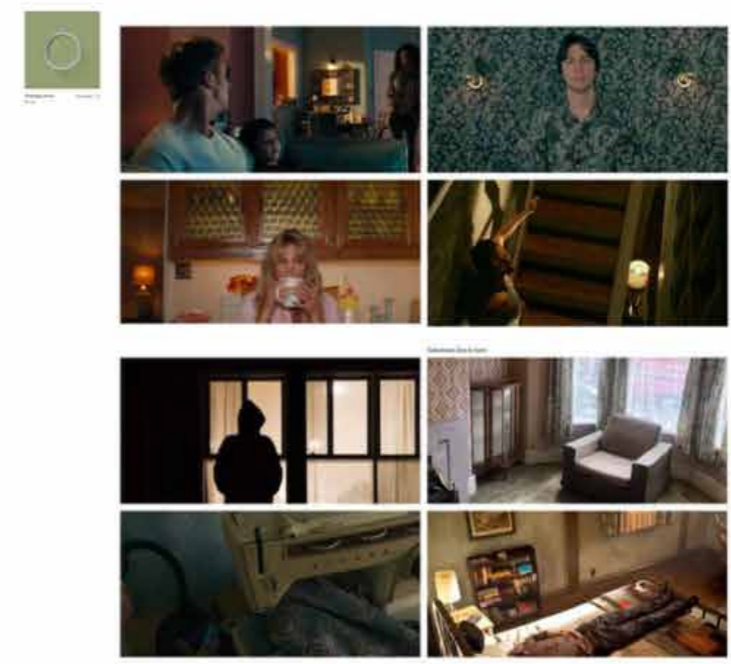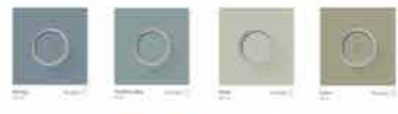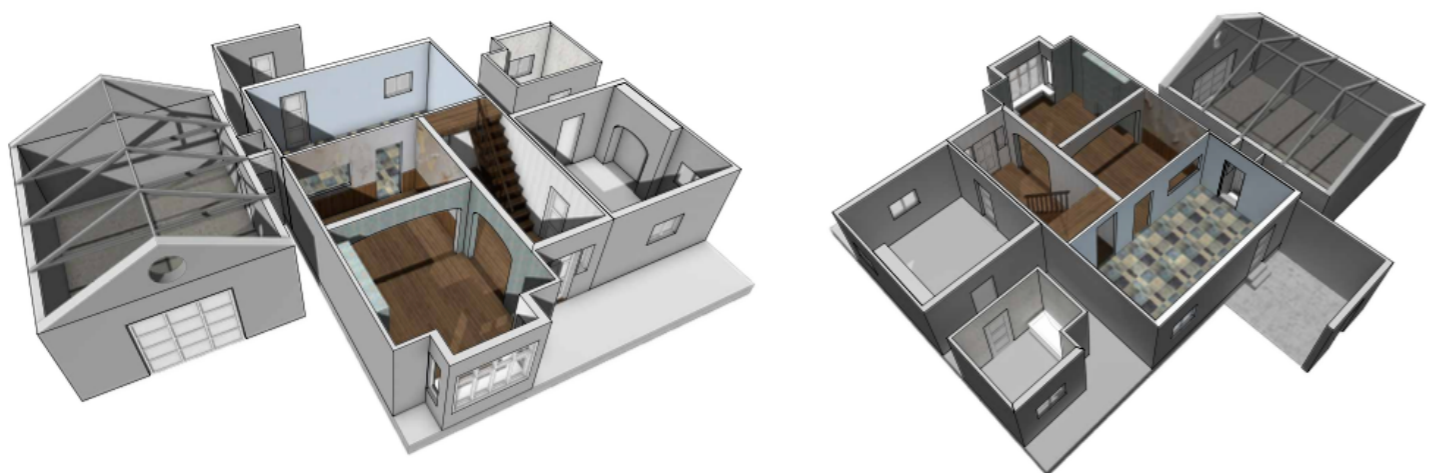

TOMMY'S HOUSE



HALLWAY




LIVING ROOM






DINING ROOM




KITCHEN

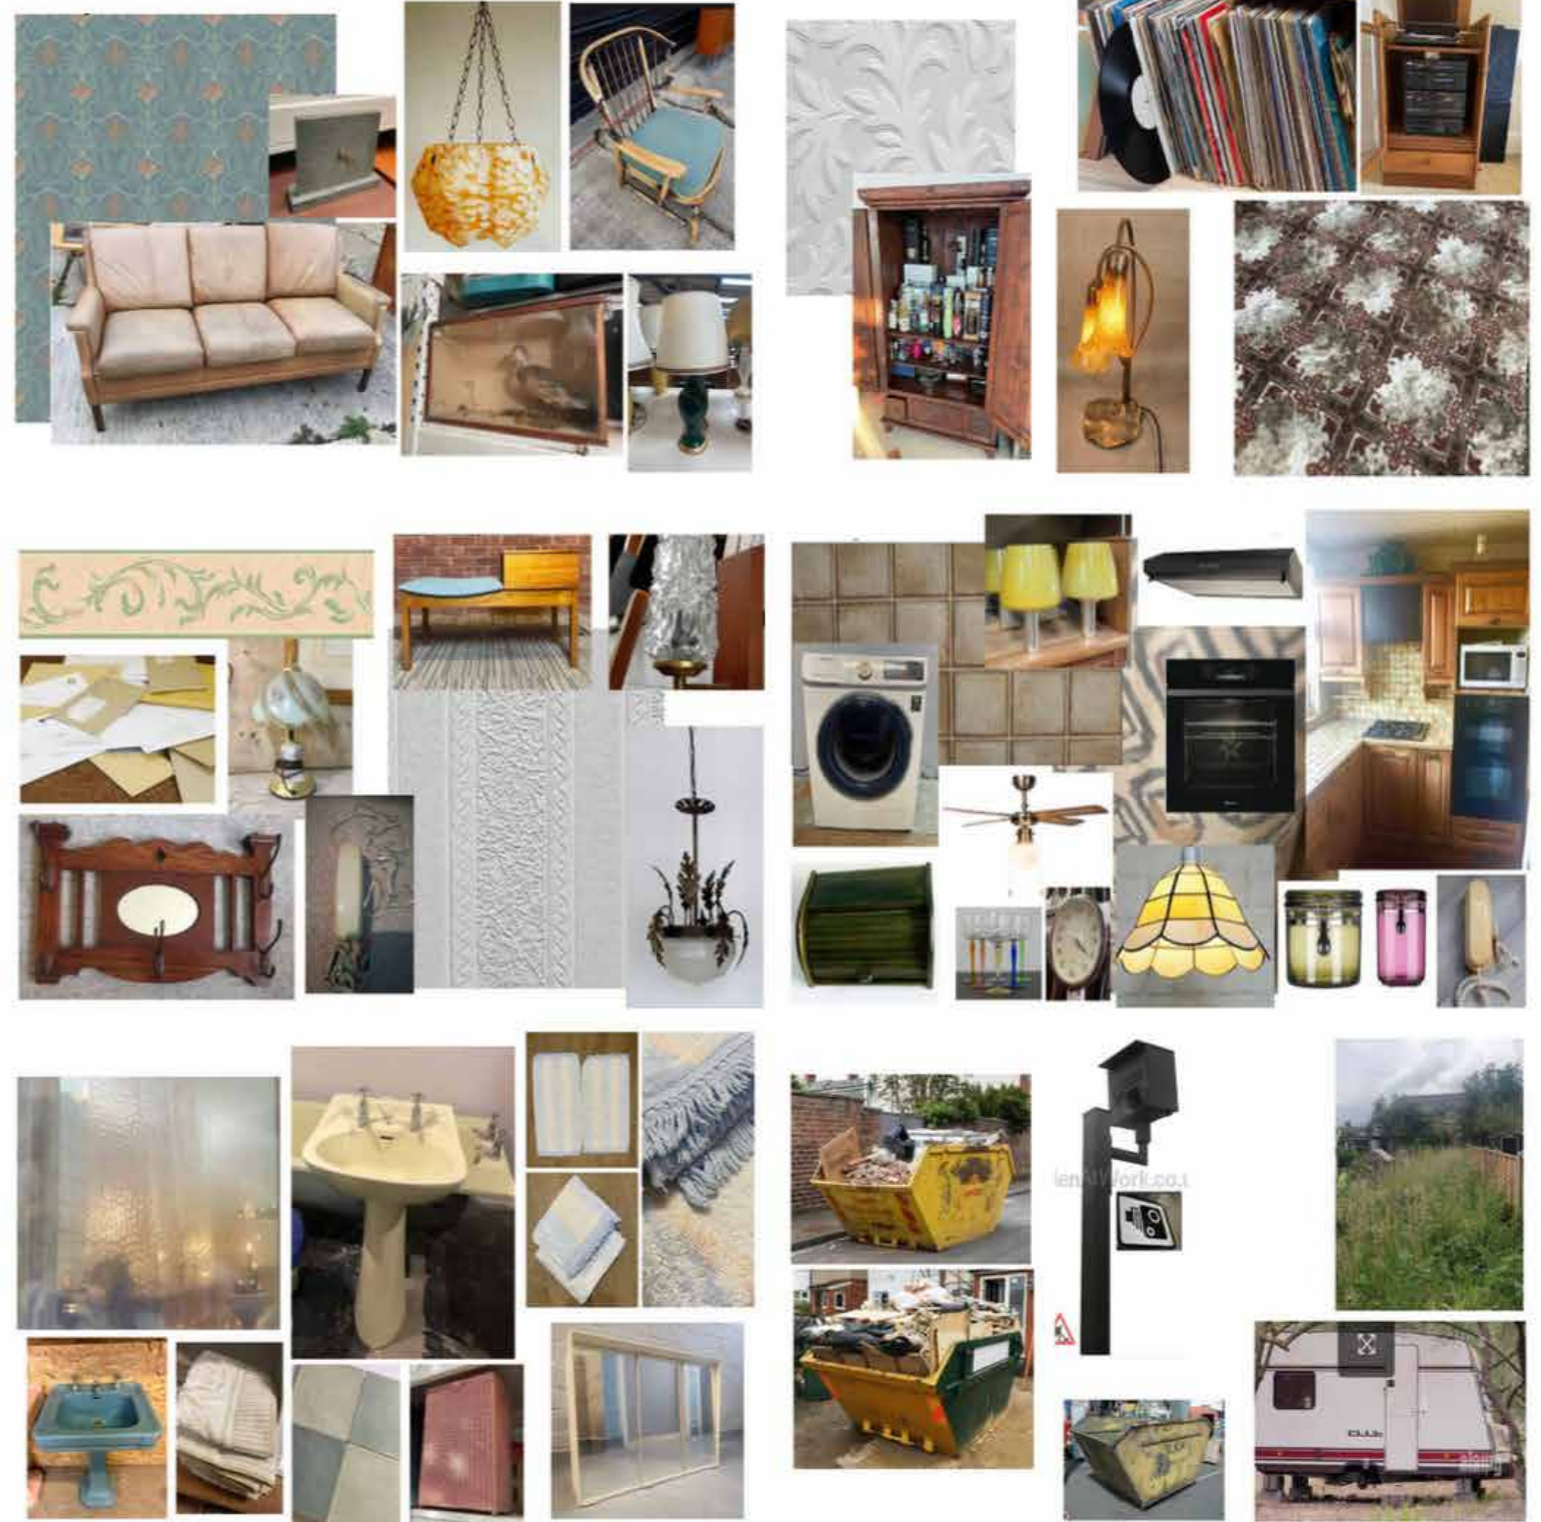



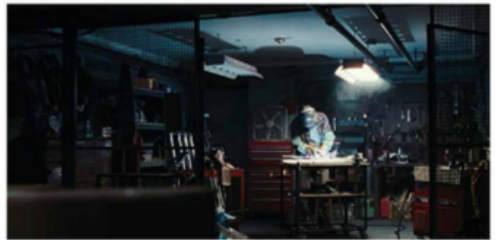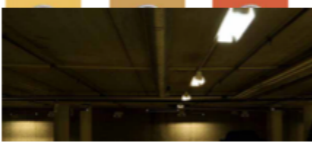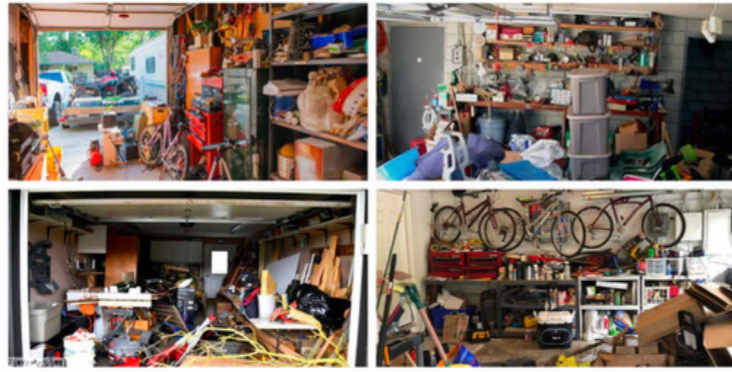

GARAGE

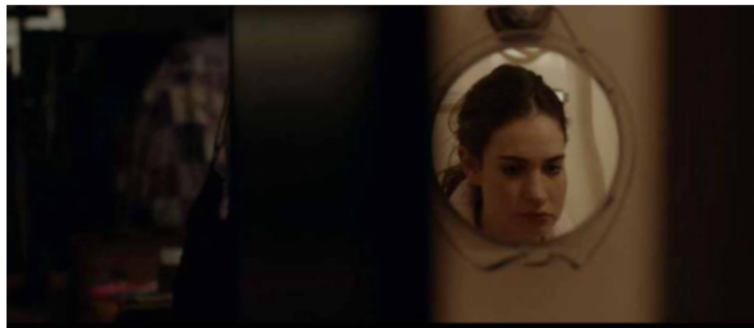


BATHROOM



BATHROOM

SWEET PEA: RHIANNON'S ROOM 1:25 @ A0

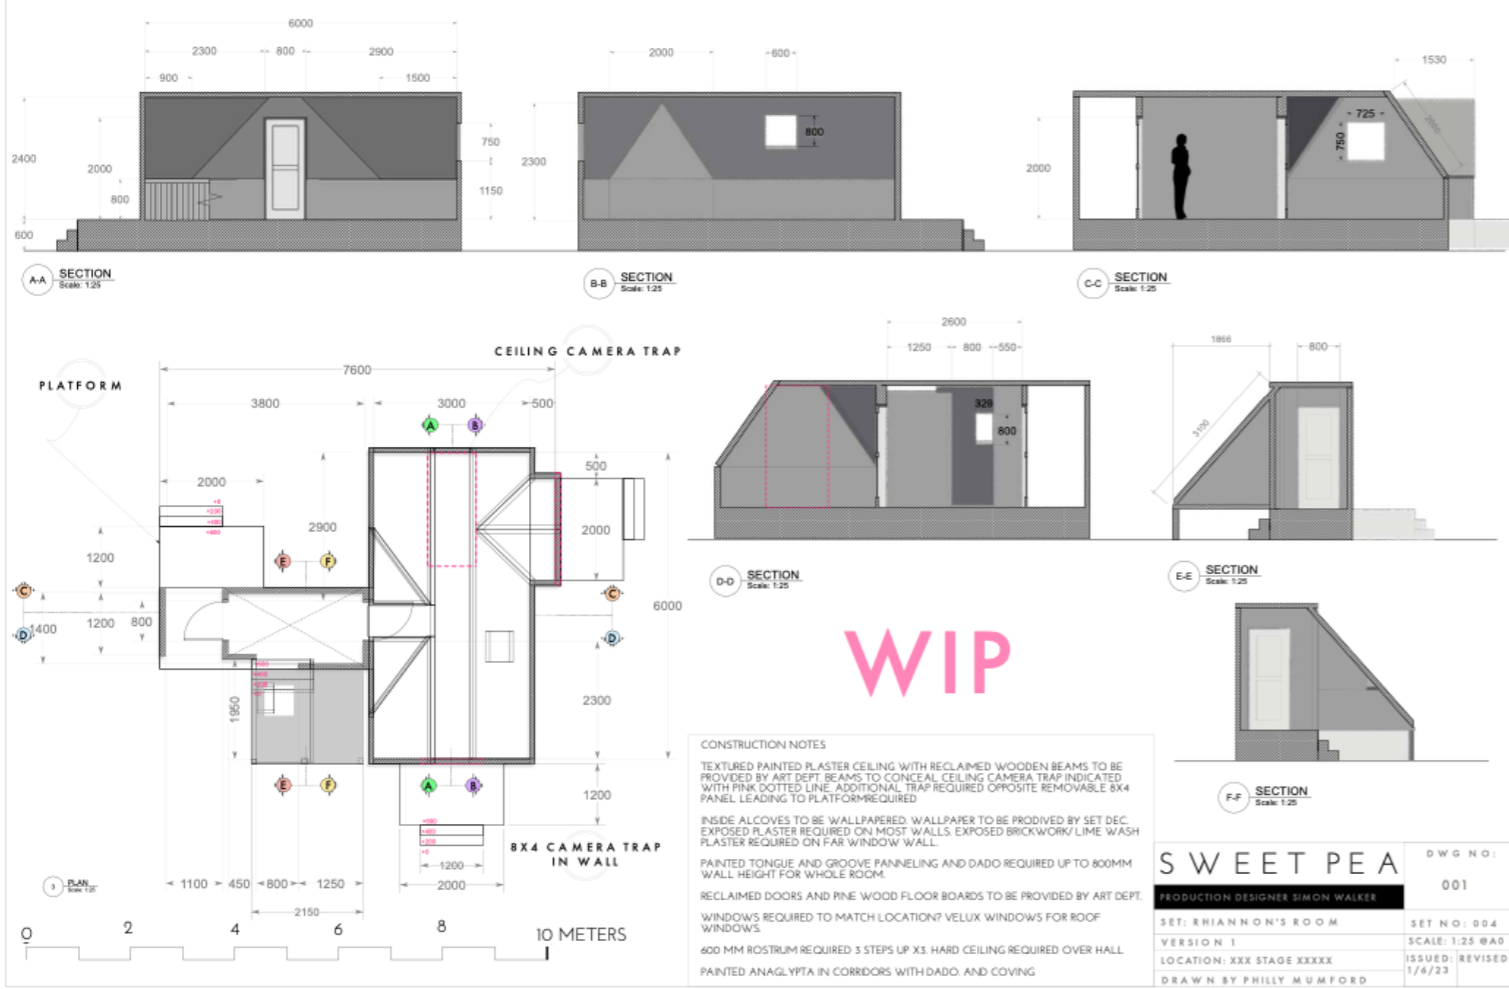

RHIANNON'S BEDROOM





