



CROSS

THE GOOD BOOK

Elisa Sauv 

Production Designer



NOVEMBER 14
New Series



METRO POLICE DEPARTMENT



METRO POLICE DEPARTMENT



METRO POLICE DEPARTMENT













METRO POLICE DEPARTMENT

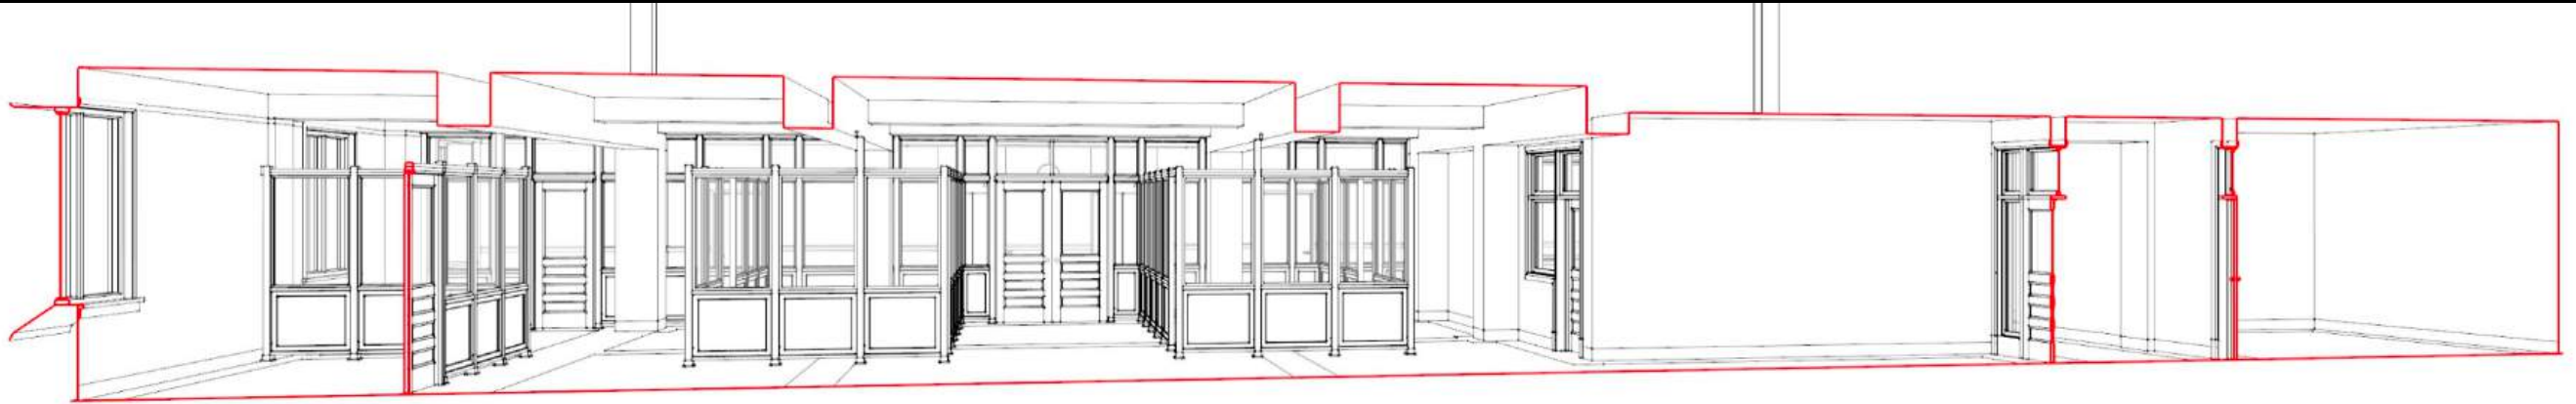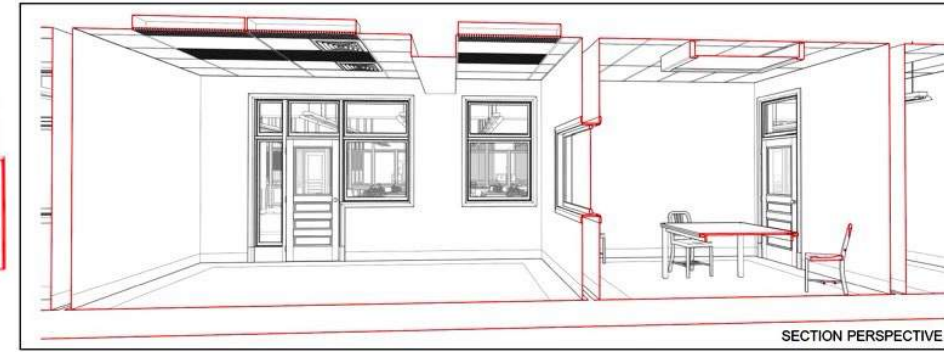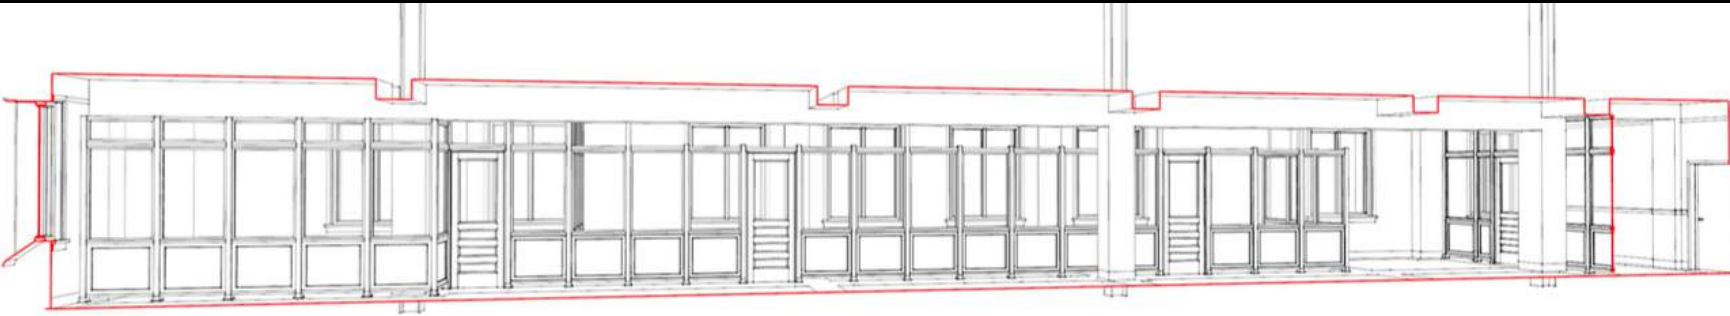

METRO POLICE DEPARTMENT

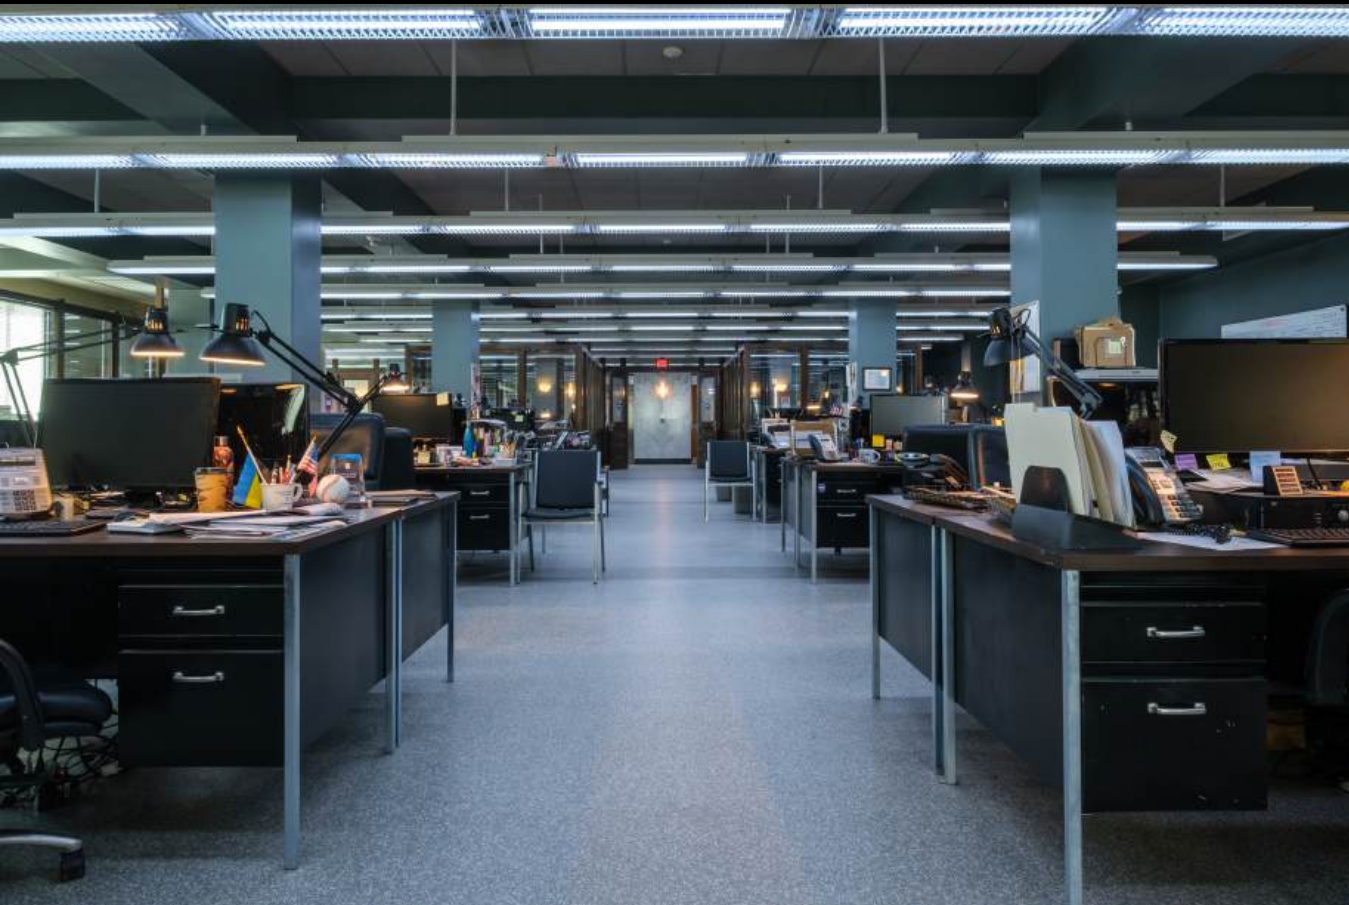

METRO POLICE DEPARTMENT







1213 U

BEN'S

Chili Bowl

BEN'S

OPEN


Chili
BOWL

Chili
DOGS


Chili
SMOKES

Chili
BURGERS


BEN'S CHILI BOWL

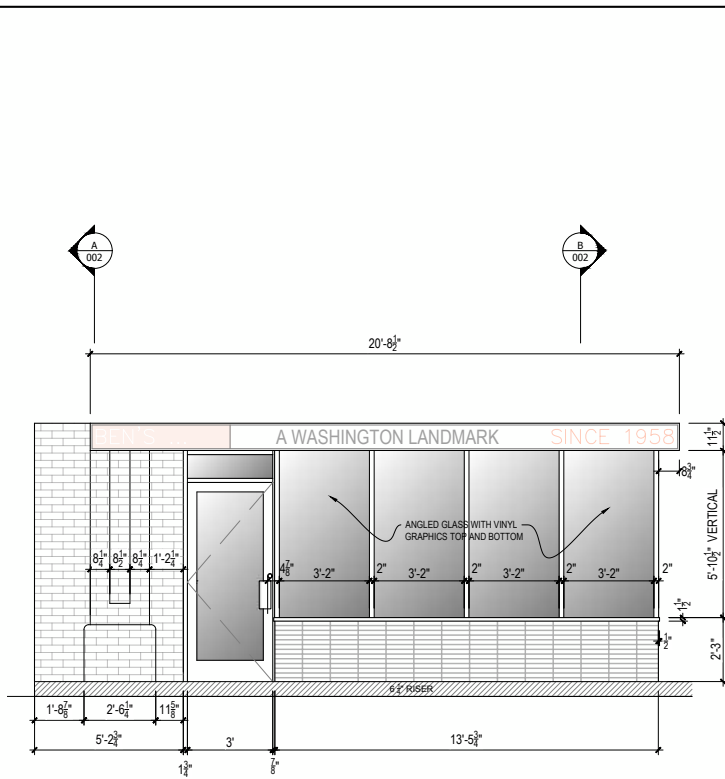


A FRONT (EXT) ELEVATION
Scale: 3/8"=1'-0"

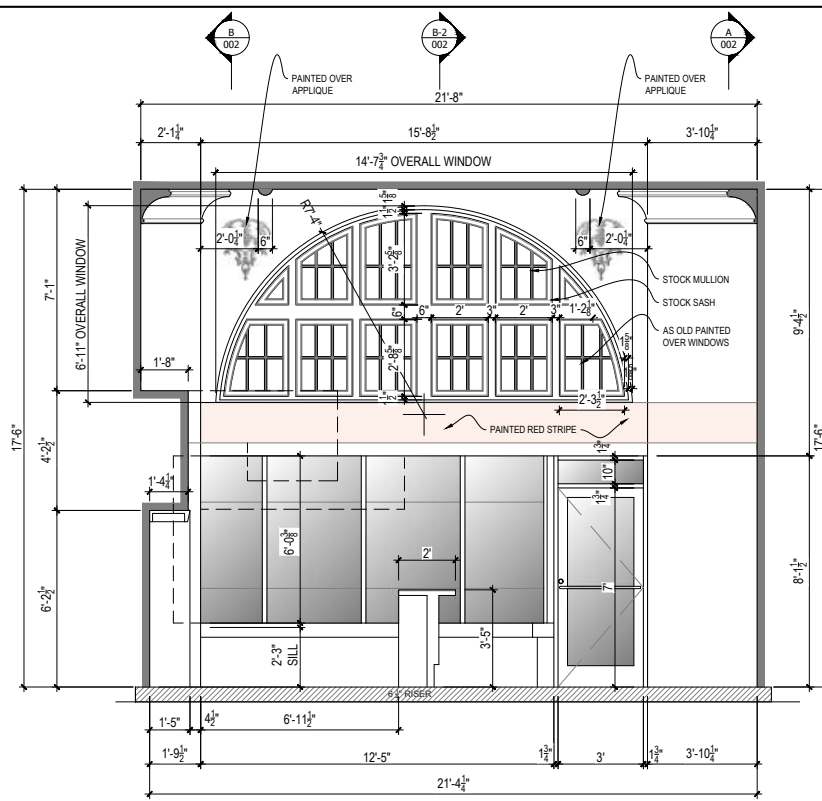


B SECTION
Scale: 3/8"=1'-0"

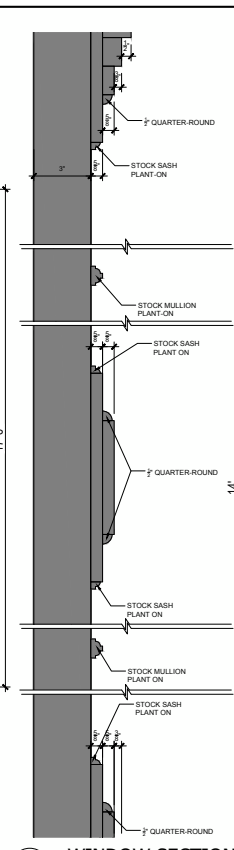


B-2 WINDOW SECTION
Scale: 3"=1'-0"

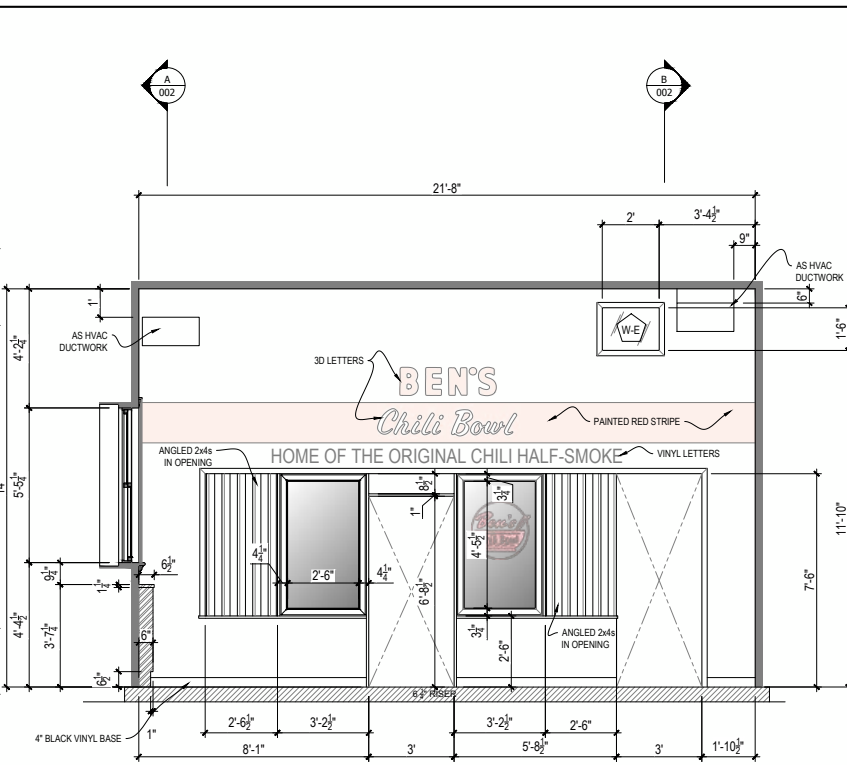


C SECTION
Scale: 3/8"=1'-0"

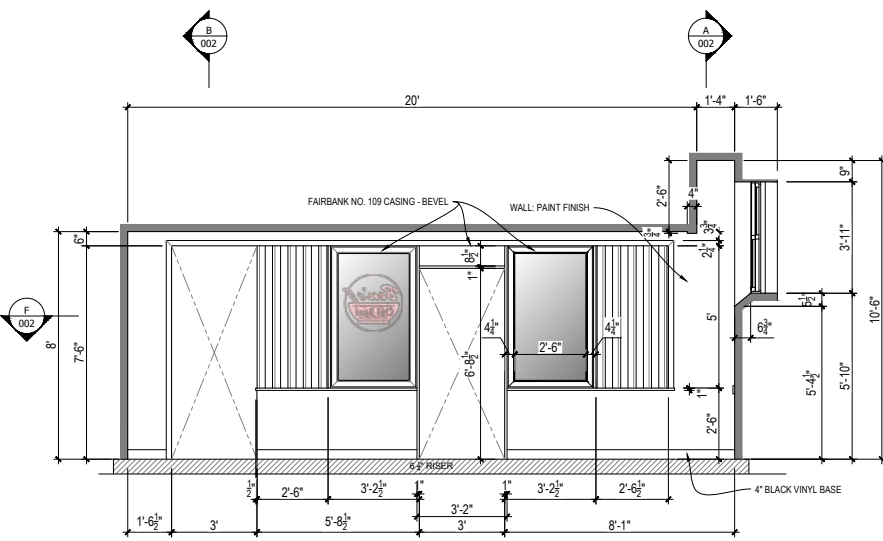


D SECTION
Scale: 3/8"=1'-0"

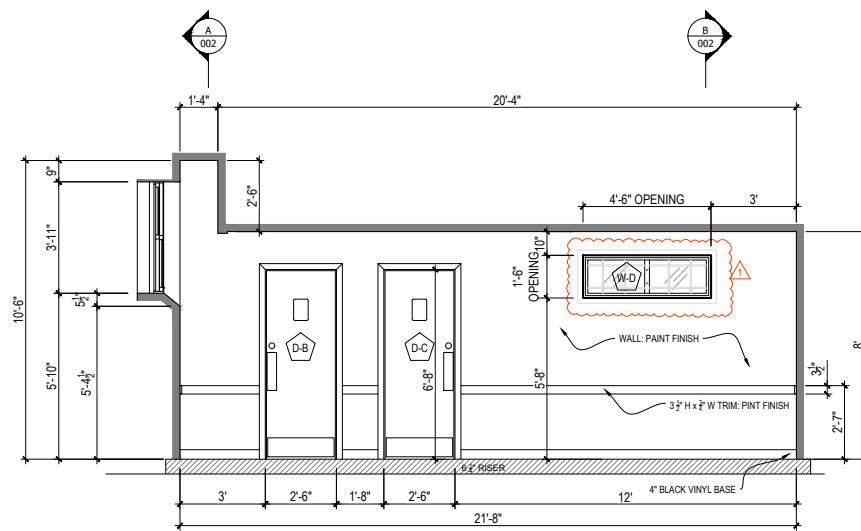

E SECTION
Scale: 3/8"=1'-0"

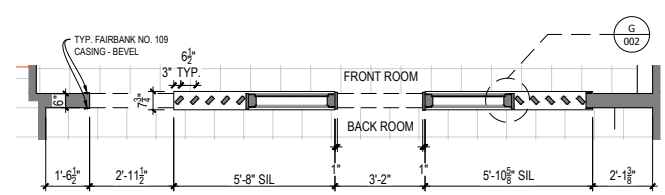

F PARTITION PLAN
Scale: 3/8"=1'-0"

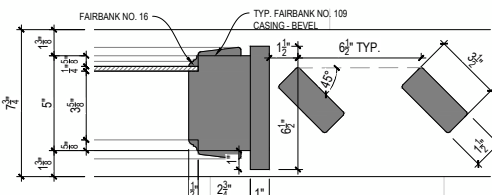

G DETAIL
Scale: 1-1/2"=1'-0"



X MODEL VIEW
Scale: NA

ISSUED
DEC 14 2022

REVISIONS:
- ADDED WINDOW



PRODUCTION DESIGNER: ELISA BAUVE
ART DIRECTOR: DAVID BEST
SET NAME: INT BEN'S CHILI BOWL
DRAWING: CROSS SECTIONS
LOCATION: STAGE 2
DRAWN BY: DOUG SLATER / AMY BRAUER
DATE: DEC 14, 2022
SCALE: AS NOTED SHEET SIZE: 24X36
SET NO: 508 DWG NO: 003

BEN'S CHILI BOWL



BEN'S CHILI BOWL



BEN'S CHILI BOWL



BEN'S CHILI BOWL



BEN'S CHILI BOWL



CROSS HOUSE







CROSS HOUSE



CROSS HOUSE

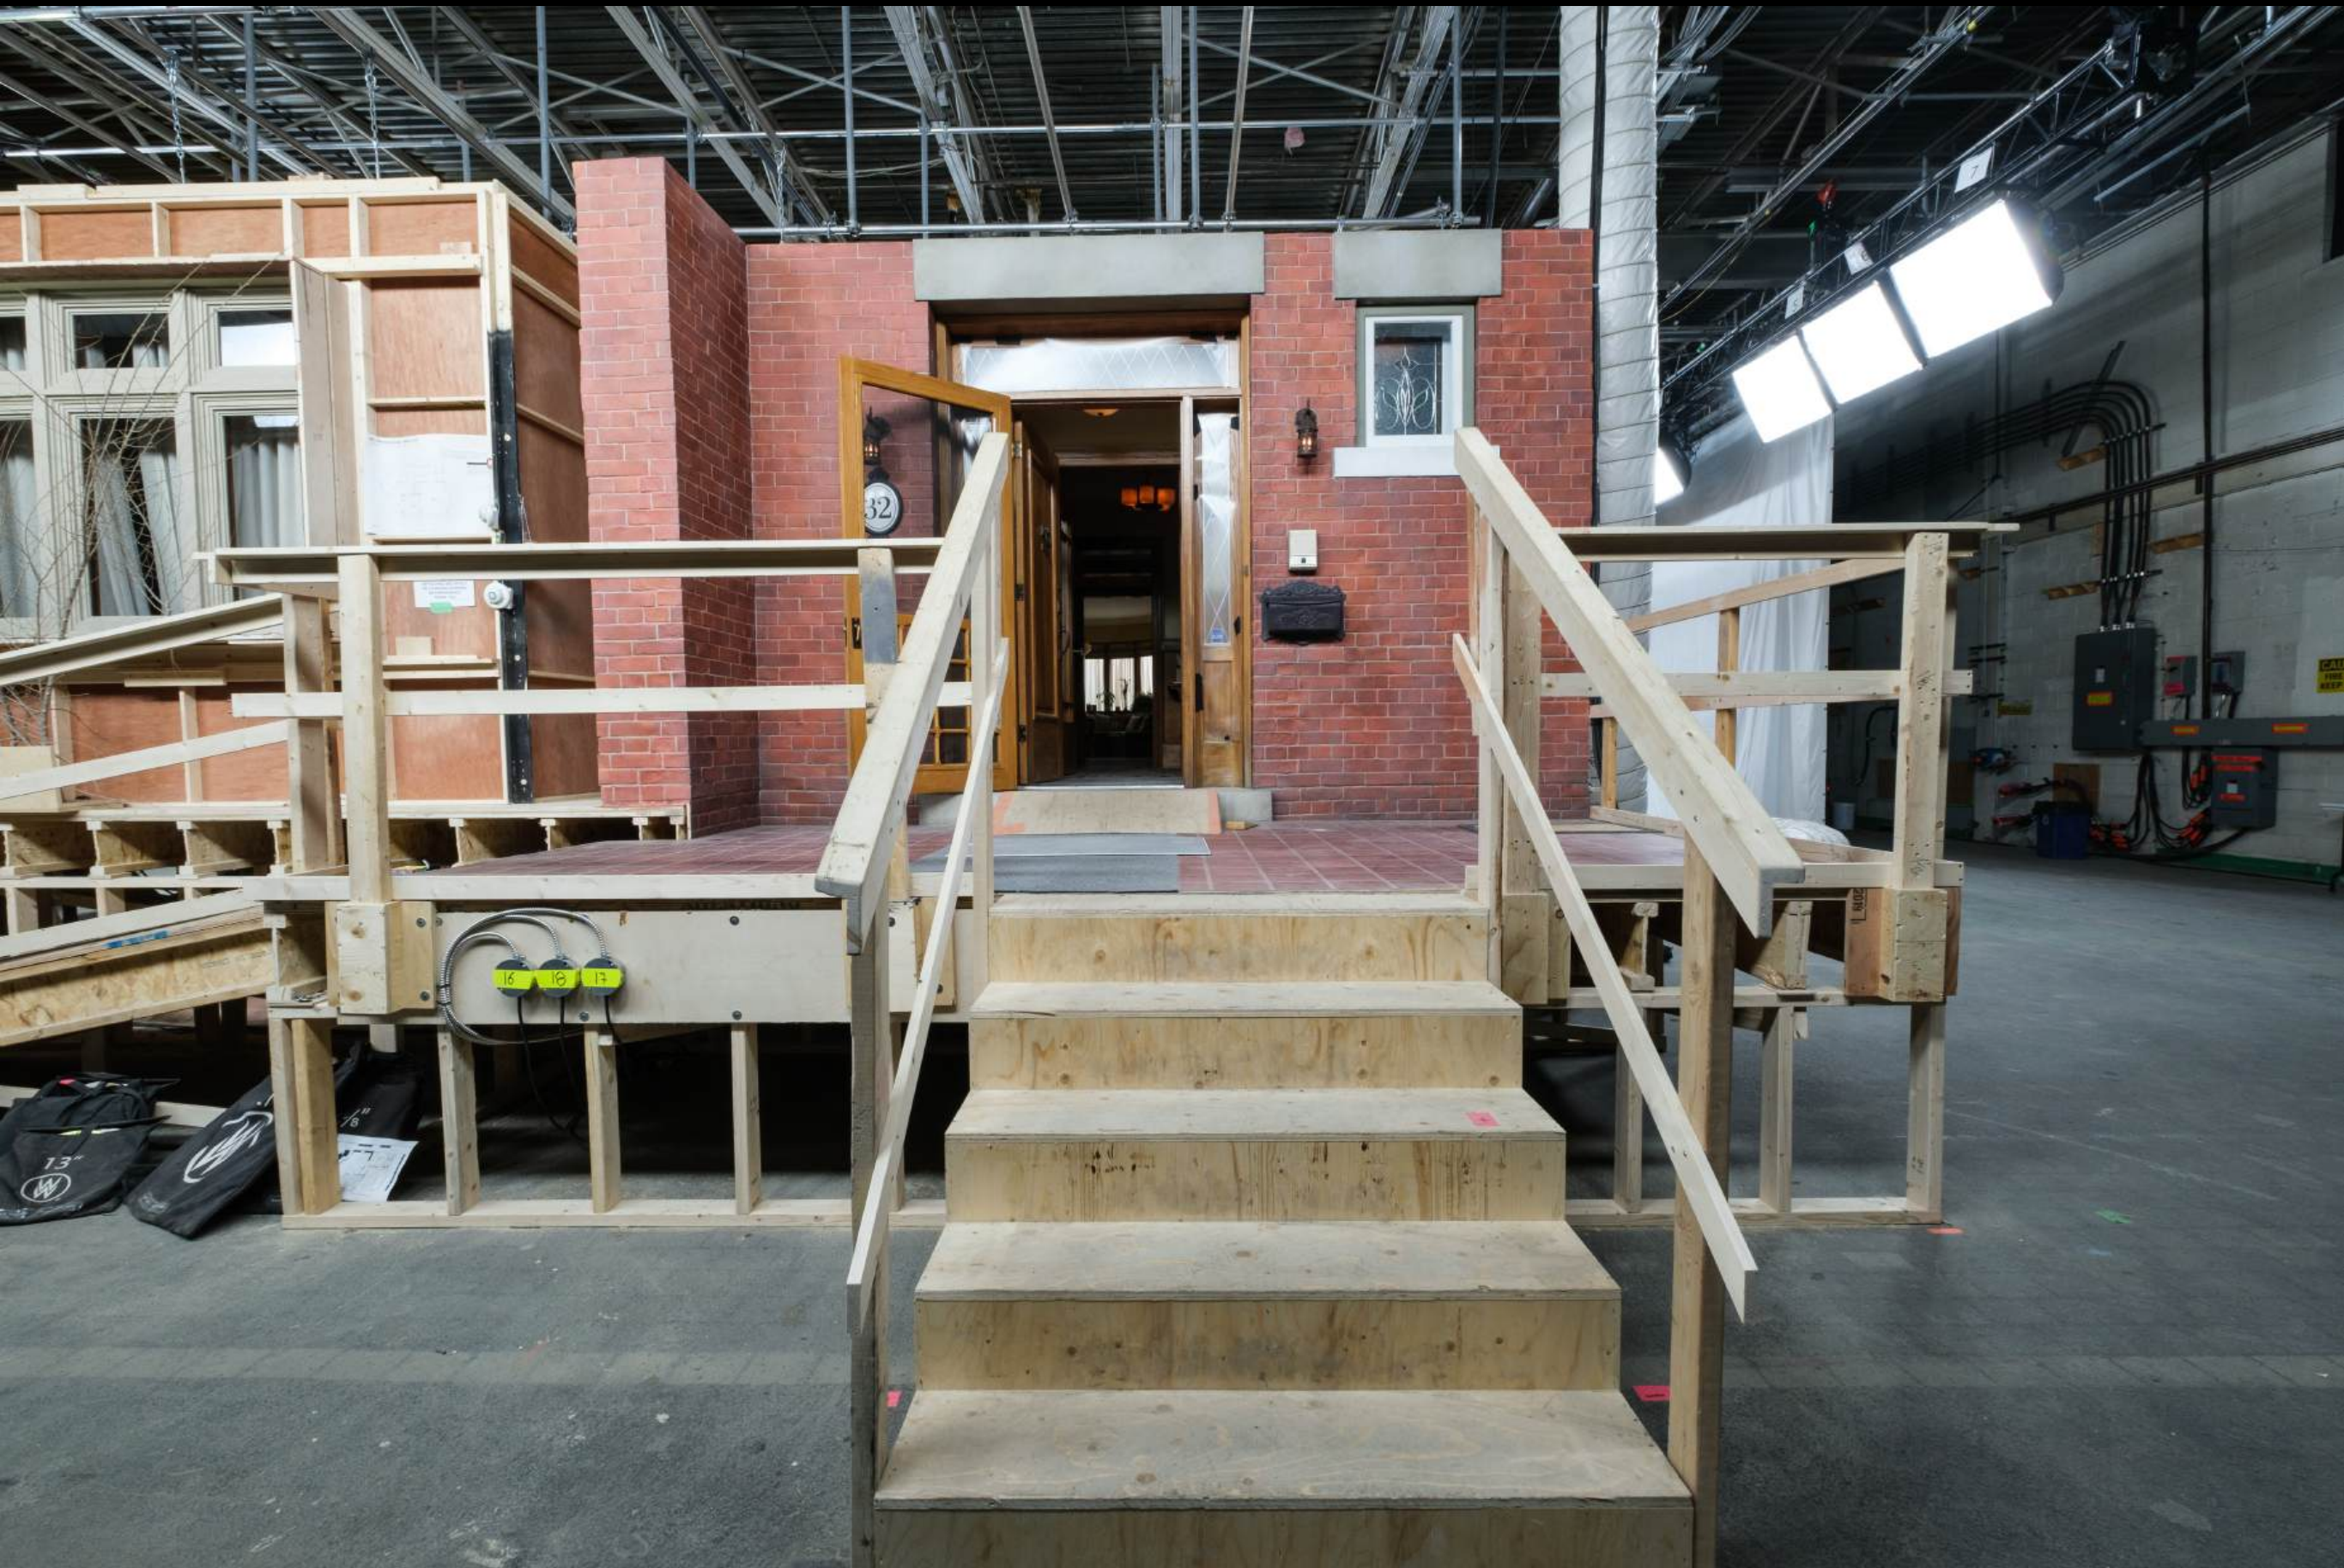

CROSS HOUSE

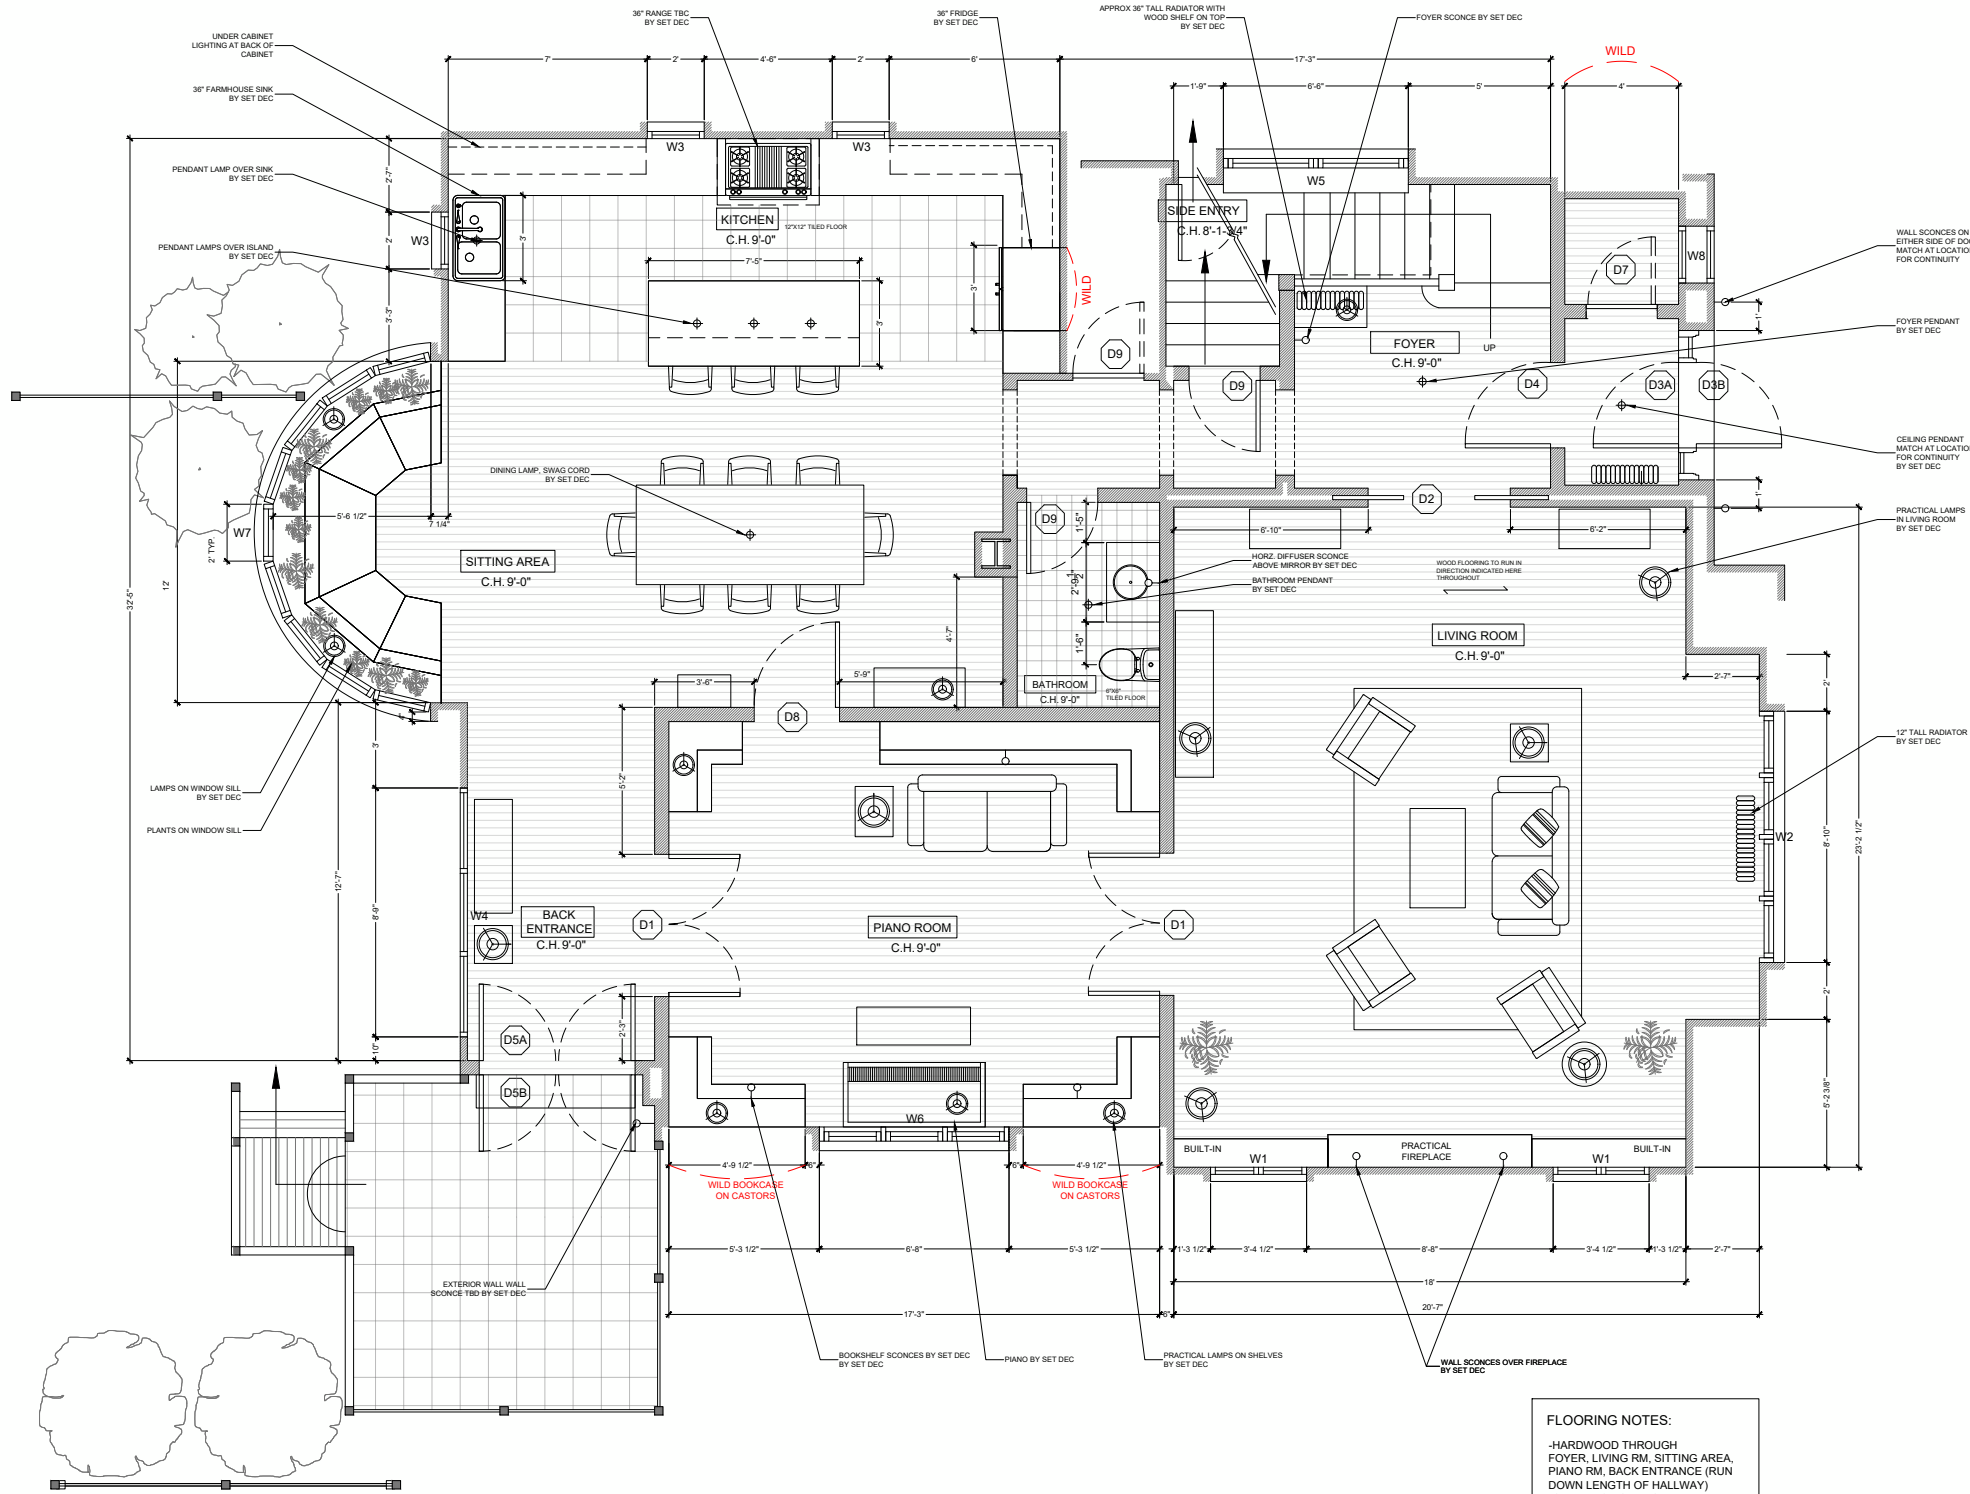

P1 FURNITURE PLAN
01-02 SCALE: 3/8"=1'-0"

FLOORING NOTES:
-HARDWOOD THROUGH FOYER, LIVING RM, SITTING AREA, PIANO RM, BACK ENTRANCE (RUN DOWN LENGTH OF HALLWAY)
-CARPET ON STAIRS
-TILE IN KITCHEN



DEC-13-2022
ISSUED

ART DIRECTOR: DAVID BESI	
SET NAME: INT CROSS HOUSE	
DRAWING: FURNITURE PLAN	
LOCATION: STAGE 2	
DRAWN BY: HENRY SALONEN	
DATE: DEC. 13, 2022	
SCALE: 3/8"=1'-0"	SHEET SIZE: 24X36
510	01-02












CROSS HOUSE



RAMSEY'S DEATH CHAMBER

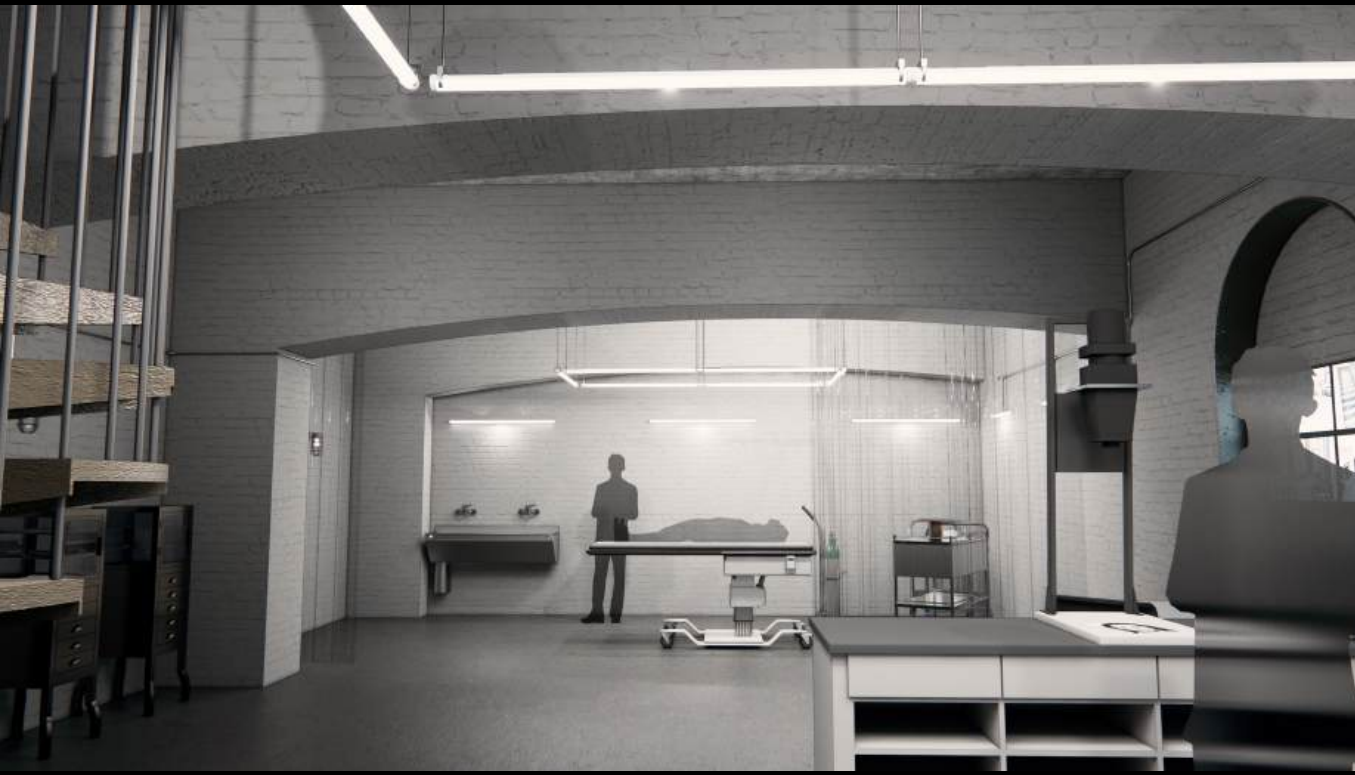

RAMSEY'S DEATH CHAMBER



RAMSEY'S DEATH CHAMBER



RAMSEY'S DEATH CHAMBER



RAMSEY'S DEATH CHAMBER



WANTED


MONTGOMERY COUNTY POLICE Rockville, Maryland

OFFENSE: FIRST DEGREE MURDER

NAME: Gary Ray BOWLES INVESTIGATORS: Det. D. O'Dell/Det. H. Salomon
 ALIAS: Mark BOWLES, John ROBERTS, CASE #: MD098456-01W
 Joey PEARSON
 ADDRESS: No Fixed Address

SEX: M HEIGHT: 5'11" OCCUPATION: Laborer-construction worker
 RACE: W WEIGHT: 160 EMPLOYER: Unknown
 DOB/AGE: 01/25/62 HAIR: Brown ACCOMPLICES: None
 EYES: Hazel VEHICLES: None

COMMENTS:
 BOWLES is wanted for the Murder that occurred in Wheaton, Maryland on 04/14/94. BOWLES is also wanted in Georgia and Florida for murders.



OFFICE OF THE SHERIFF
JAX, FLA.
3-948621170M

OFFICE OF THE SHERIFF
JAX, FLA.
3-948621170M

Photo 3-94

ANYONE WITH INFORMATION CONTACT
 MAJOR CRIMES DIVISION
 HOMICIDE/SEX SECTION
 301.127-1160

IN THE CIRCUIT COURT OF THE SEVENTH JUDICIAL CIRCUIT, IN AND FOR VOLUSIA COUNTY, FLORIDA

CASE NOS. 647A-02-FL-56301

STATE OF FLORIDA,
 Plaintiff,
 v.
 AILEEN CAROL WUORNOS
 Defendant,

VERIFICATION

STATE OF FLORIDA)
) ss
 COUNTY OF BROWARD)

BEFORE ME, the undersigned authority, this day personally appeared AILEEN CAROL WUORNOS, who, being first duly sworn, says that she is the Defendant in the above styled cause, that she has read the Amended Motion to Vacate Judgments of Conviction and Sentence and has personal knowledge of the facts and matters therein set forth and alleged, and that each and all of these facts and matters are true and correct.

Aileen C. Wuornos
 AILEEN CAROL WUORNOS

Sworn to and subscribed before me this 6th day of August, 1997 by AILEEN CAROL WUORNOS who is personally known to me.

Daniel R. Wood III
 NOTARY PUBLIC, STATE OF FLORIDA
 My Commission Expires:

Daniel R. Wood III
 MY COMMISSION EXPIRES
 JUN 17, 2002
 904.278.8848

Filed in Open Court
 Seventh Judicial Circuit
 Volusia County, Florida
 AUG 7 1997

PROBATION & PAROLE SERVICES

CONVICTOR: DAVID BEST
 SUPERVISOR: SIERRA SANTOS

5900 S. PALMETTO AVE. • DAYTONA BEACH, FL 32114 • TELEPHONE: (386) 154-9726 • 1-800-555-0199

CALL MANDATE
 8:30 AM

DATE: 3/10/94

TO: GARY RAY BOWLES
 VOLUSIA CASE R42-9376

Re: COMMUNITY SERVICE HOURS

According to your Probation Order, you are required to perform 100 hours of community service.

You are hereby instructed to contact Ms. Natasha Muffi at the head of charities. Her telephone number is (904) 151-9063 and she will assist you in finding a non-profit agency where you may complete your community service hours. You will be assessed a \$3.00 fee to be paid at the time of your appointment with Ms. Muffi.

Failure to complete the required number of hours will result in a Violation of Probation being forwarded to the Court.

Gary R. Bowles
 Probationer

Chad Walliquette
 Correctional Probation Specialist
 5900 S. Palmetto Ave.
 Daytona Beach, FL 32114

State of Ohio
 DEPARTMENT OF CORRECTIONS

OHIO STATE PRISON
 Name of Facility

Date: February 4, 2015 Prisoner: Maurice Freeman Junior

Prepared By: *D. Best* APPROVED: *Robinson*
 D. Best, Supervising Cook II E. Sauve, Food Manager

MEAL

Special Meal

- Grilled pork chops
- Garlic mashed potatoes
- Steamed asparagus
- German chocolate cake with sprinkles
- 2 liter ginger ale

THE FACE OF THIS DOCUMENT HAS A COLORED BACKGROUND ON WHITE PAPER

REGISTRATION NO. IL-84A MEDICAL EXAMINER'S - CORONER'S CERTIFICATE OF DEATH R456T600

DECEASED: GARY RAY BOWLES DATE OF DEATH: 04/14/1994

CAUSE: MURDER MANNER OF DEATH: HOMICIDE

STATE OF ILLINOIS
 COUNTY OF WILL

I, THE COUNTY CLERK, DO HEREBY CERTIFY THAT THIS DOCUMENT IS A TRUE AND CORRECT COPY OF THE ORIGINAL RECORD ON FILE IN THE WILL COUNTY CLERK'S OFFICE, JOLIET, ILLINOIS.

JUL 24 1994

(COUNTY SEAL)

THE BACK OF THIS DOCUMENT CONTAINS AN ARTIFICIAL WATERMARK - HOLD AT AN ANGLE TO VIEW

Wuornos Begs Court To Execute Her, Warns "I Would Kill Again"

The Trial of Aileen Wuornos



Aileen Wuornos weeps as she tells the court of finding God. The former highway prostitute is the country's first known female serial killer.

Aileen Wuornos, the most terrifying female serial killer in history, was her bid to face her long and complex trial execution, telling the court as Friday. "There's no reason to let me live... I am a serial killer, I would kill again."


During "The Highway Hooker" and "The Threat of Death," Wuornos, 45, has been on death row for nearly a decade after murdering "an unidentifiable man" along the highways of northern and central Florida in 1991 and 1999 while working as a prostitute.

The court's decision comes after Wuornos sent letters to the Florida Supreme Court requesting that her appeals be dropped, writing, "I killed those men, nobody then so call as a... Just let me die. There's no chance of letting me live or anything, because I'll kill again. I have to go through my system."

The judge did give Wuornos a reprieve, stating that she was "mentally unstable" and "incompetent" to stand trial, adding that this decision was "not final."

"I'm not scared by it," she said. "The world doesn't mean anything to me."

Please drive carefully!




Please drive carefully!

WANTED BY THE FBI

INTERSTATE FLIGHT - 1ST DEGREE MURDER
 MAURICE FREEMAN, JR.

FBI No. 760337



DESCRIPTION

Date of Birth:	July 3, 1955	Hair:	Black
Place of Birth:	Ionia, Michigan	Eyes:	Brown
Height:	6'0"	Complexion:	Dark
Weight:	190 - 220 lbs	Sex:	Male
Build:	Medium	Social Security Number:	28226A-365
Occupation(s):	Construction Worker	Race:	Black
Scars and Marks:	Tattoo of a skull on chest	Nationality:	American
Remarks:	Freeman was last seen on October 2, 2002, in Ann Arbor, Michigan	NCIC:	N252726342343-4255

CAUTION

Freeman is wanted in connection with 16 murders in the states of Michigan, Ohio and Indiana, from January to October 2002.

REWARD

The FBI is offering a reward of up to \$100,000 for information leading to the arrest of Maurice Freeman, Jr.

SHOULD BE CONSIDERED ARMED AND DANGEROUS

If you have any information concerning this person, please contact your local FBI office or the nearest American Embassy or Consulate.

SUPERVISOR
 FEDERAL BUREAU OF INVESTIGATION
 CRIMINAL JUSTICE DIVISION/SECTION OF ACTIVITY

THIS LABEL IS TO BE DESTROYED. I WANT THEM TO COME AND GET ME. THIS IS MY LAST REQUEST. THE POLICE ARE HERE. I DON'T WANT ANY MORE. FOR THE MURDER OF MY WIFE, THE BOMB BASE IS UNUSUAL. IT'S THE ONLY REMINDER OF THE FIRE. IT'S TIME FOR ME TO GO HOME. MY 40 BIRTH LICK IN THE HEAD.




RAMSEY'S OFFICE



RAMSEY'S OFFICE



TUNNEL FROM DEATH CHAMBER



TUNNEL FROM DEATH CHAMBER



BRENDA'S











1 RENDERING - INT. ABANDONED SPACE CORRIDOR
SCALE: NTS




2 RENDERING - BRENDA'S SHACK
SCALE: NTS

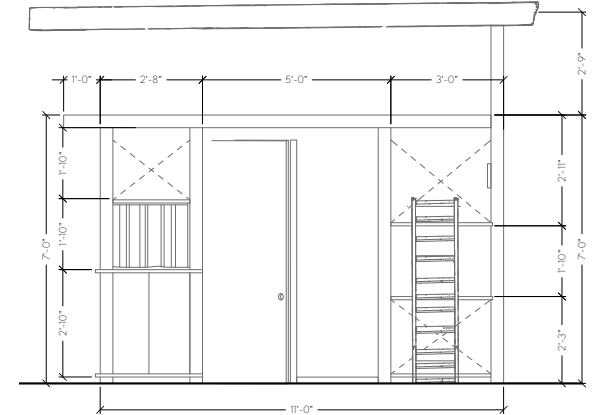

3 FRONT ELEVATION
SCALE: 1/2" = 1'-0"

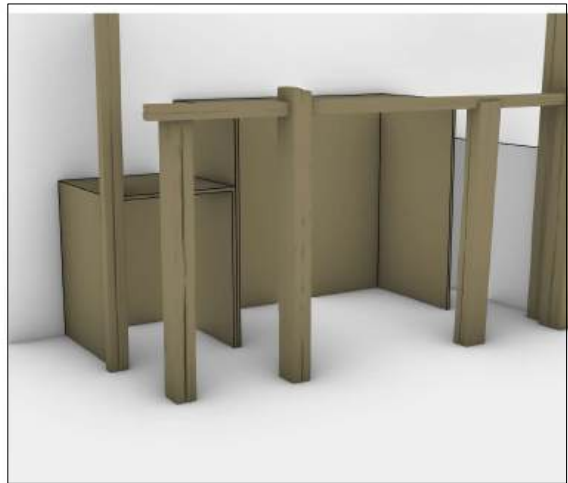

4 PERSPECTIVE - BASE STRUCTURE
SCALE: NTS

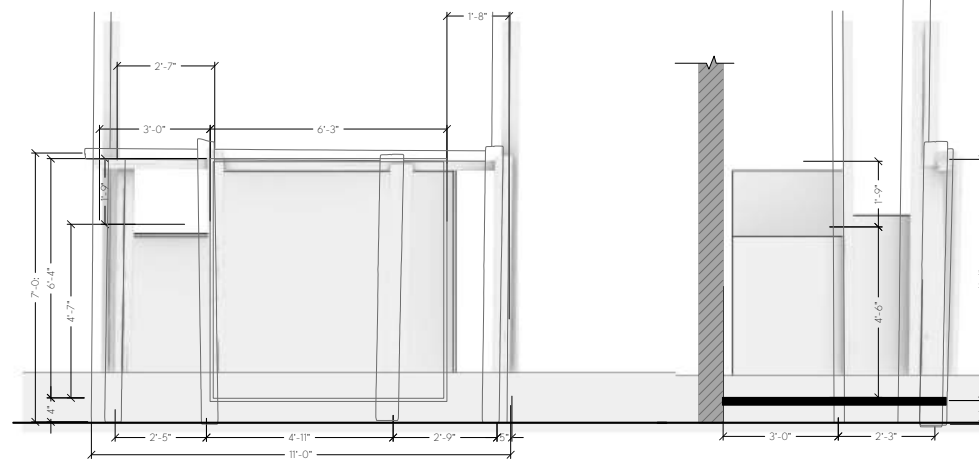


5 FRONT ELEVATION - BASE STRUCTURE
SCALE: 1/2" = 1'-0"

6 SIDE ELEVATION - BASE STRUCTURE
SCALE: 1/2" = 1'-0"

NOTE: ALL DIMENSIONS INDICATE ROUGH SIZING ONLY.
FINAL CABIN SHOULD BE CONSTRUCTED OF ROUGH SAWN LUMBER AND OTHER "SALVAGED" MATERIALS
SEE PERSPECTIVE VIEW FOR DETAILS



7 PERSPECTIVE VIEW - BRENDA'S SHACK W/ BASE STRUCTURE
SCALE: NTS

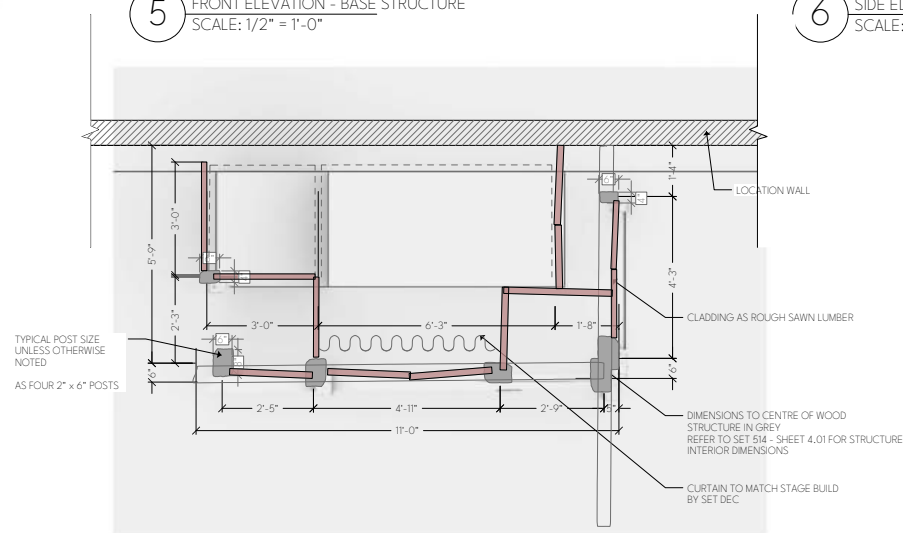

8 PLAN VIEW - BASE STRUCTURE
SCALE: 1/2" = 1'-0"



9 REFERENCE - INT. BRENDA'S SHACK
SCALE: NTS

ISSUED

CROSS	
PRODUCTION DESIGNER: ELISA SALVE	
ART DIRECTOR: DAVID BEST	
SET NAME: INT. ABANDONED WAREHOUSE BRENDA'S EXTERIOR	
DRAWING: SHACK DETAILS	
LOCATION: GEORGE LLOYD	
DRAWN BY: N.G.	
DATE: 22 FEB 2023	
SCALE: AS NOTED	SHEET SIZE: 24 x 36
514	DWG No: 4.02

Production Designer

Elisa Sauvé

Supervising Art Director

David Best

Art Director

Dean O'Dell

Set Decorator

Brent Kelly

Art Dept. Coordinator

Dusty Reeves

Set Designer

David Fremlin

Prop Master

Davin Snip

Graphic Designer

Jeremy Gillespie

Set Designer

Doug Slater

Concept Artist

Jonathan Standing

Graphic Designer

Andy Tsang

Set Designer

Amy Brauer

Assistant Art Director

Sierra Santos

Graphic Designer

Natasha Mufti

Set Designer

Jon Chan

Assistant Art Director

Marilou Vaillancourt

Graphic Designer

Maxime Stein

Set Designer

Henry Salonen

Assistant Art Director

Polina Mayzels

Assistant Art Director

Luke Greidanus

Set Designer

Dave Wood

Graphic Designer

Sarah Zanon

Motion GFX

Chad Valiquette

Set Designer

Natalie German

Construction Coordinator

Paul Macina

Motion GFX

Victor Mare

Key Scenic

Rosanna DeCampo



Thank you for your consideration.