

Mary & George

Hera Productions for Sky Atlantic

Production Designer Helen Scott

Supervising Art Director Adam Marshall

Set Decorator Hannah Spice

Graphic Designer Oona Brown

Sandie's Bedsit




Sandie's set build





Sandie's set build

Docks Location/ VFX

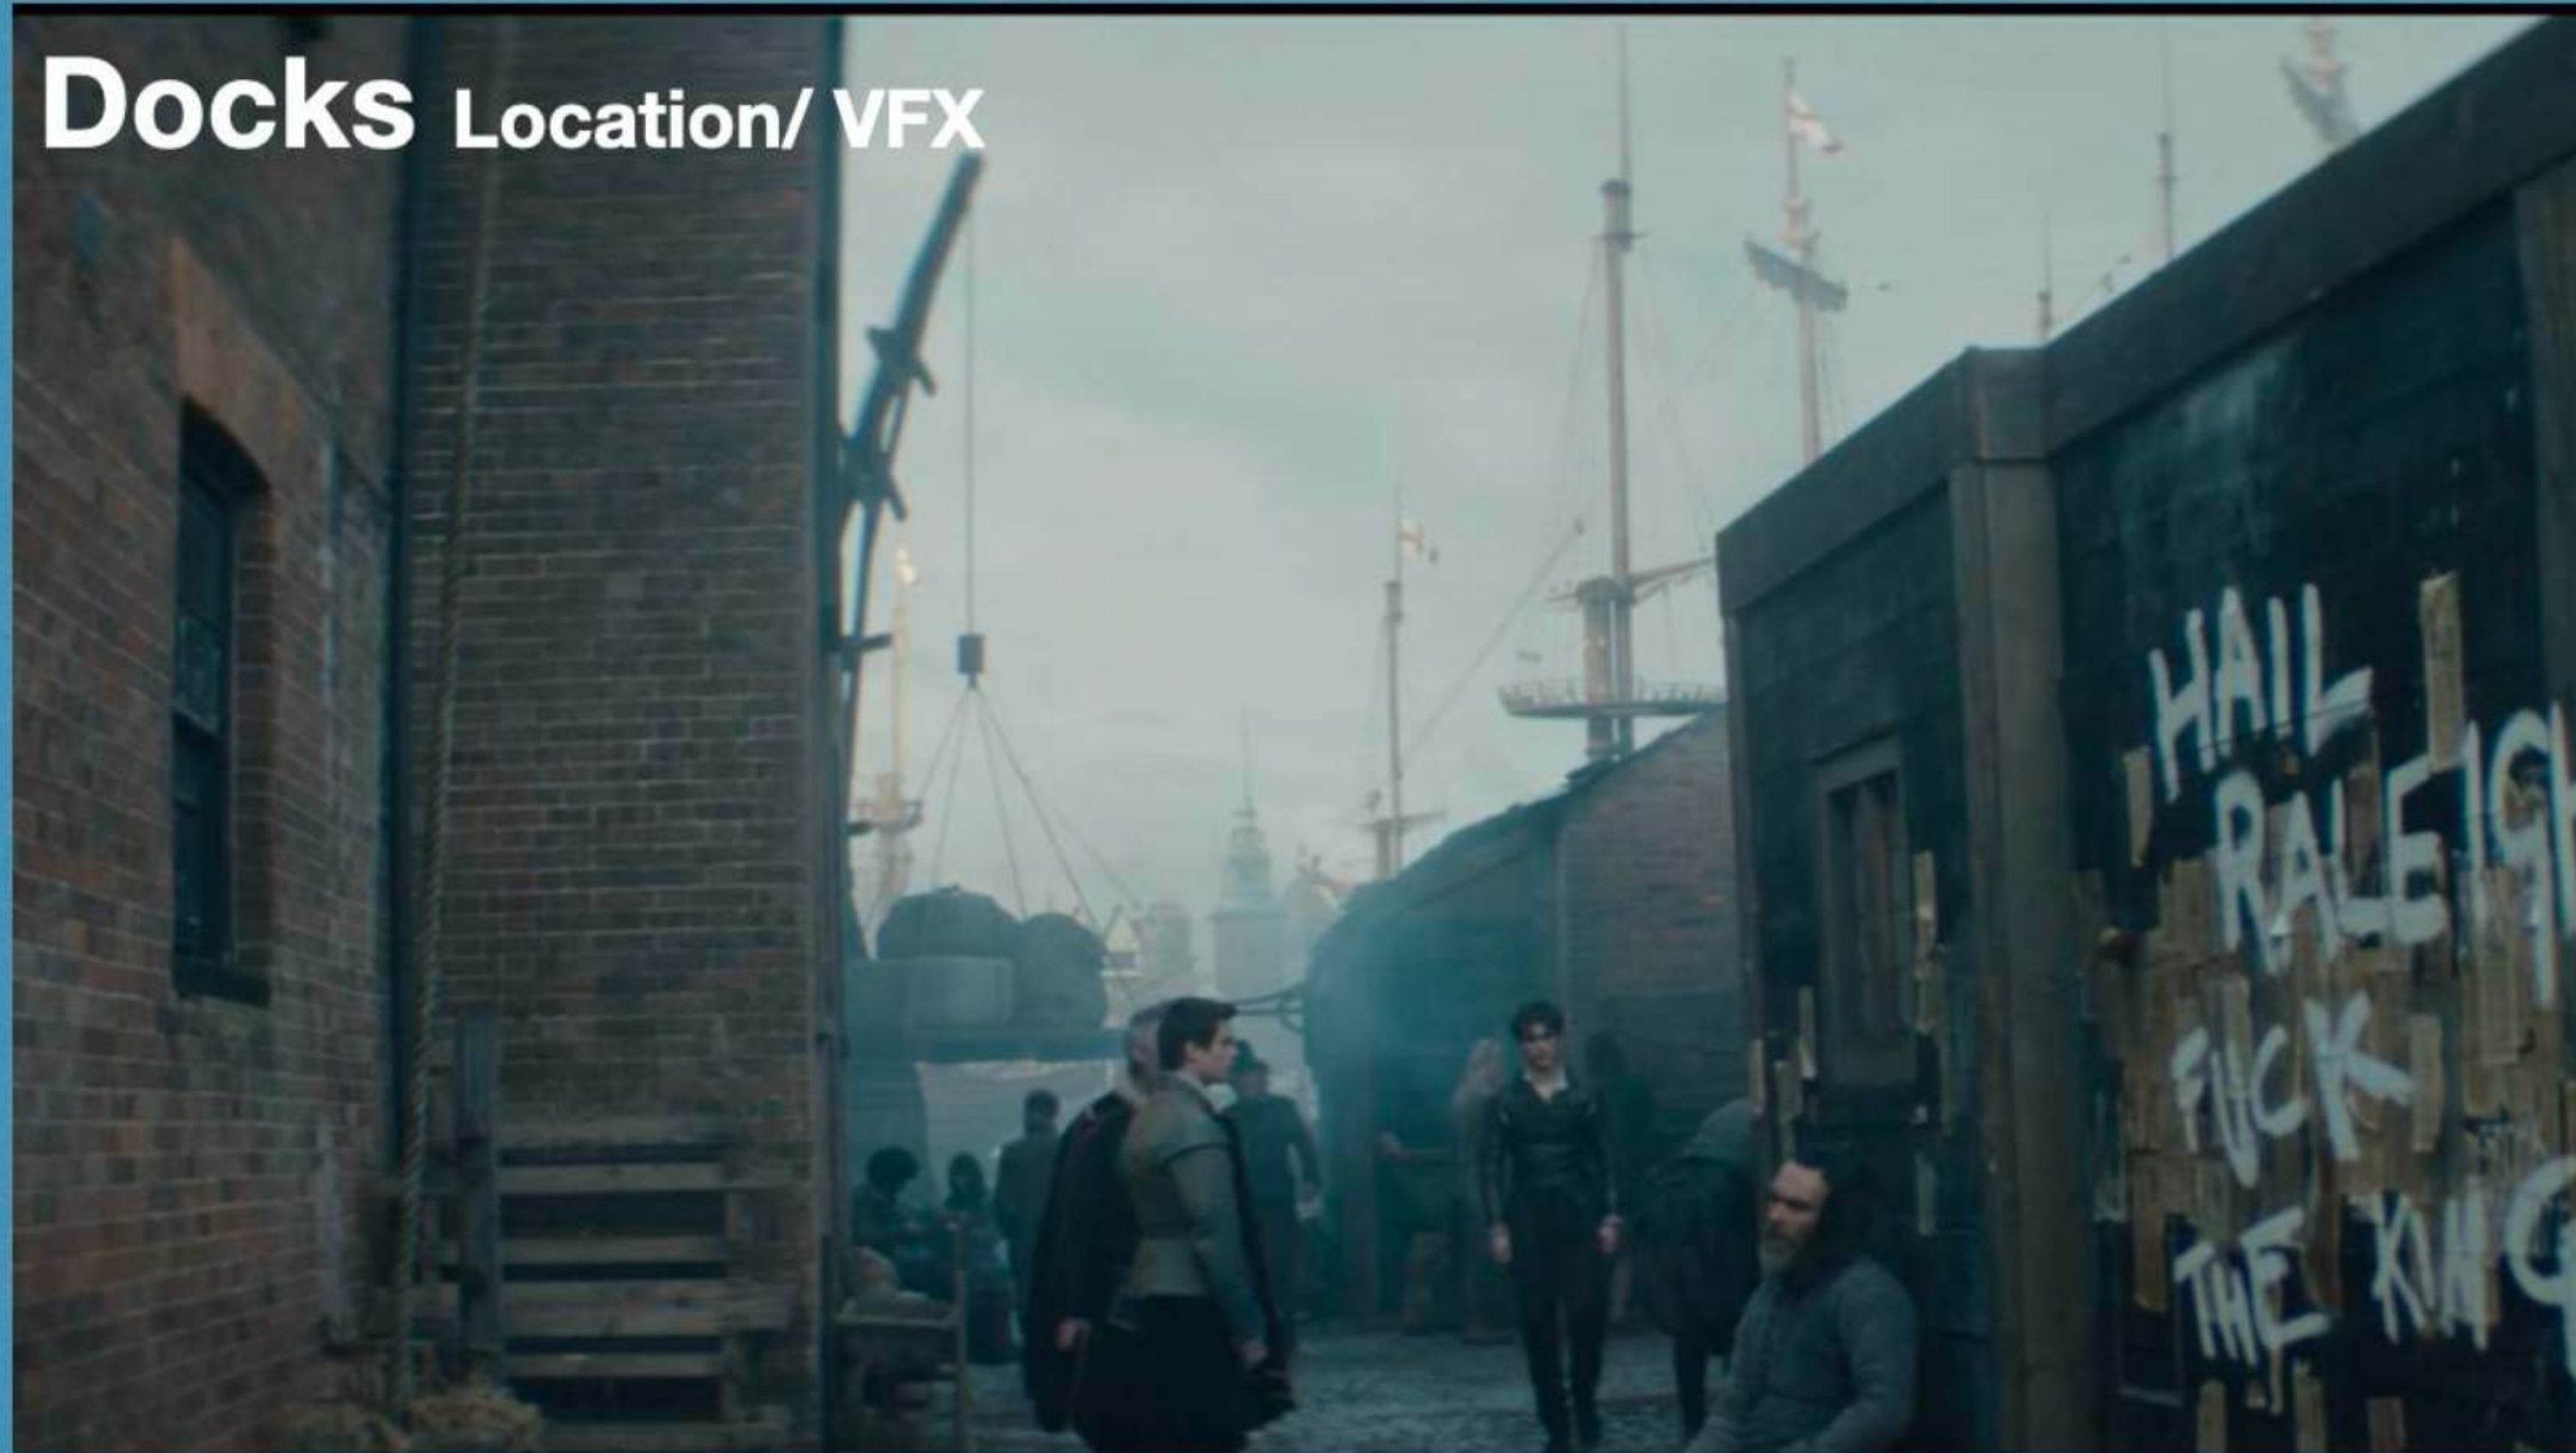


Compton Hall Location



King's Whitehall bedchamber Set build




Masque Set build on location

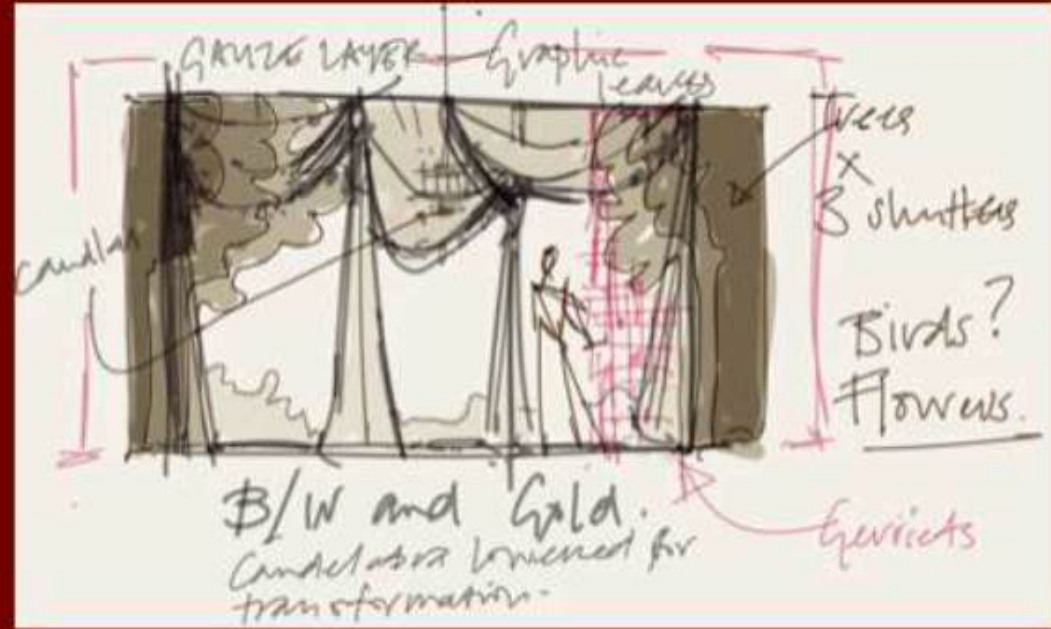

King's Edinburgh Palace Set build/ location




Exterior location

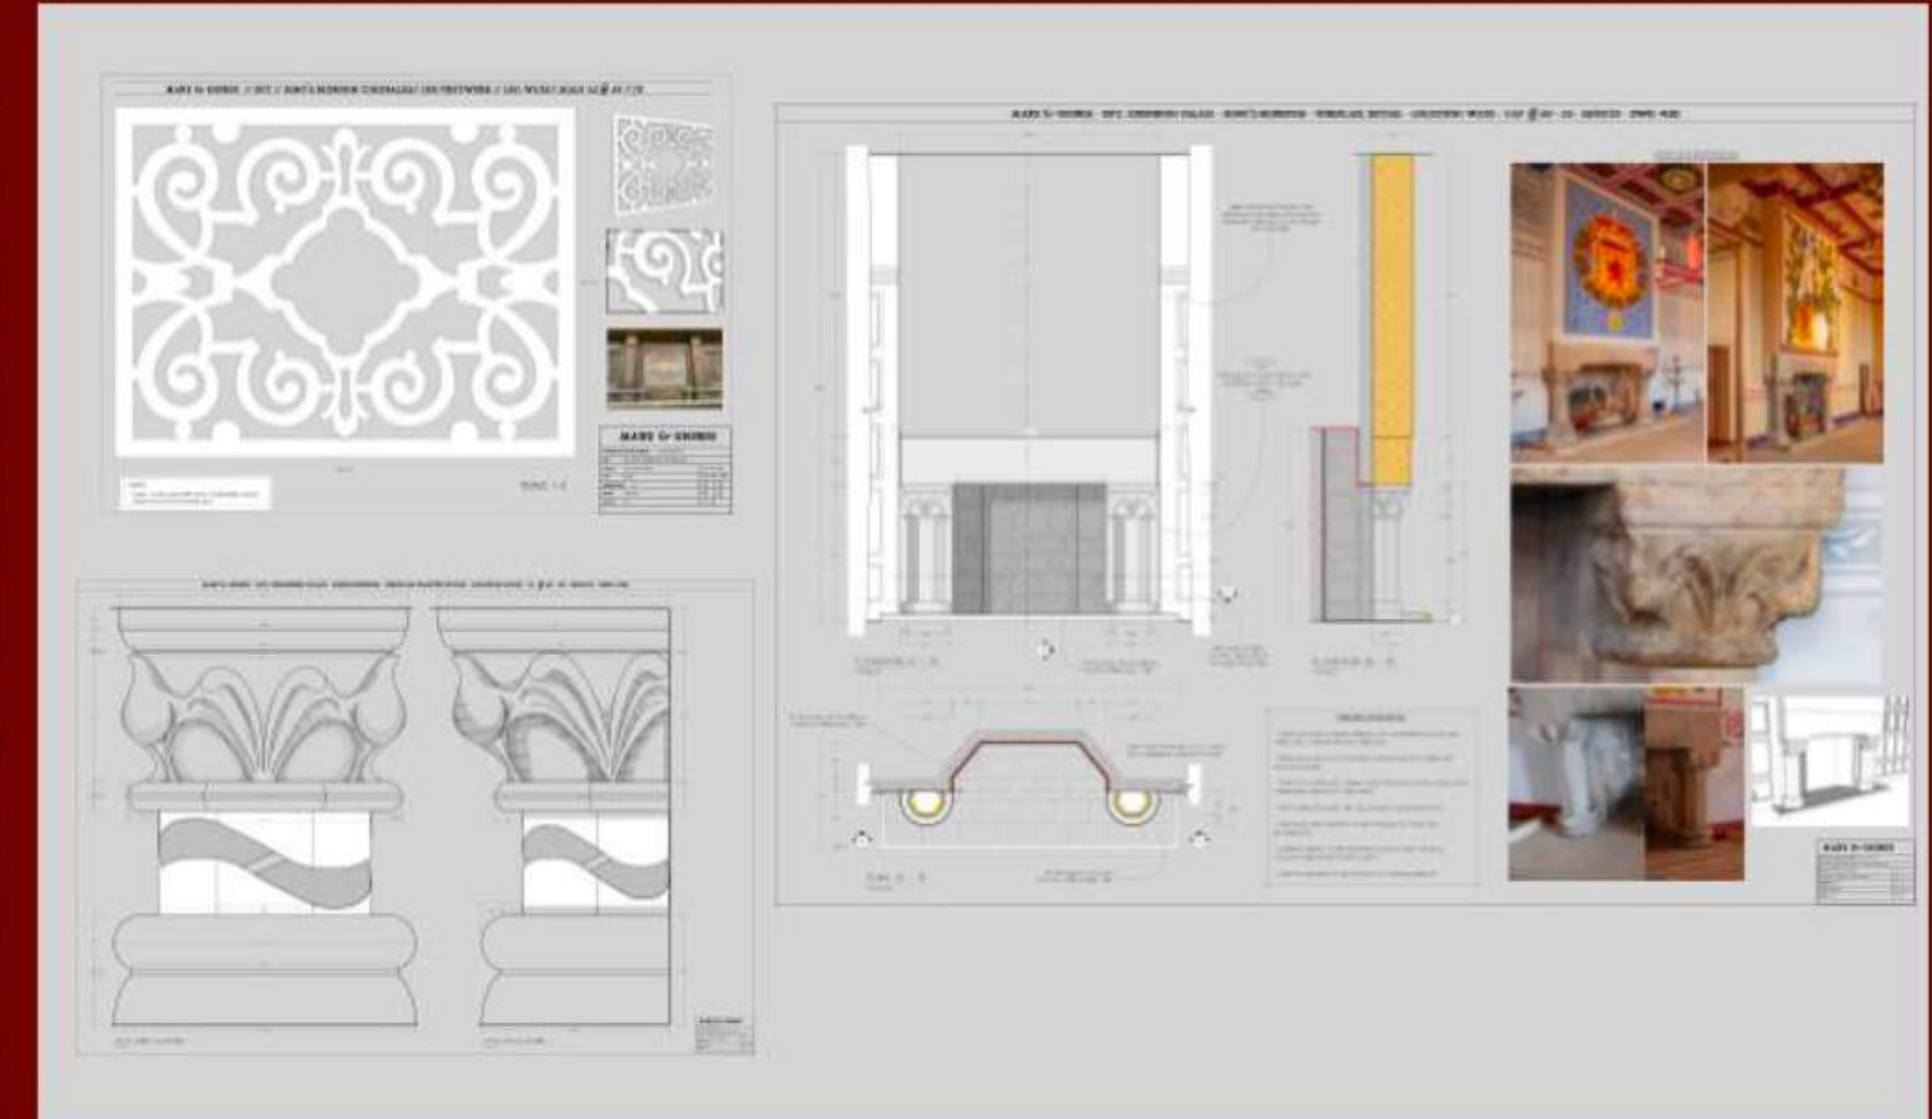

King's Edinburgh Palace Location



Mary's Residence location

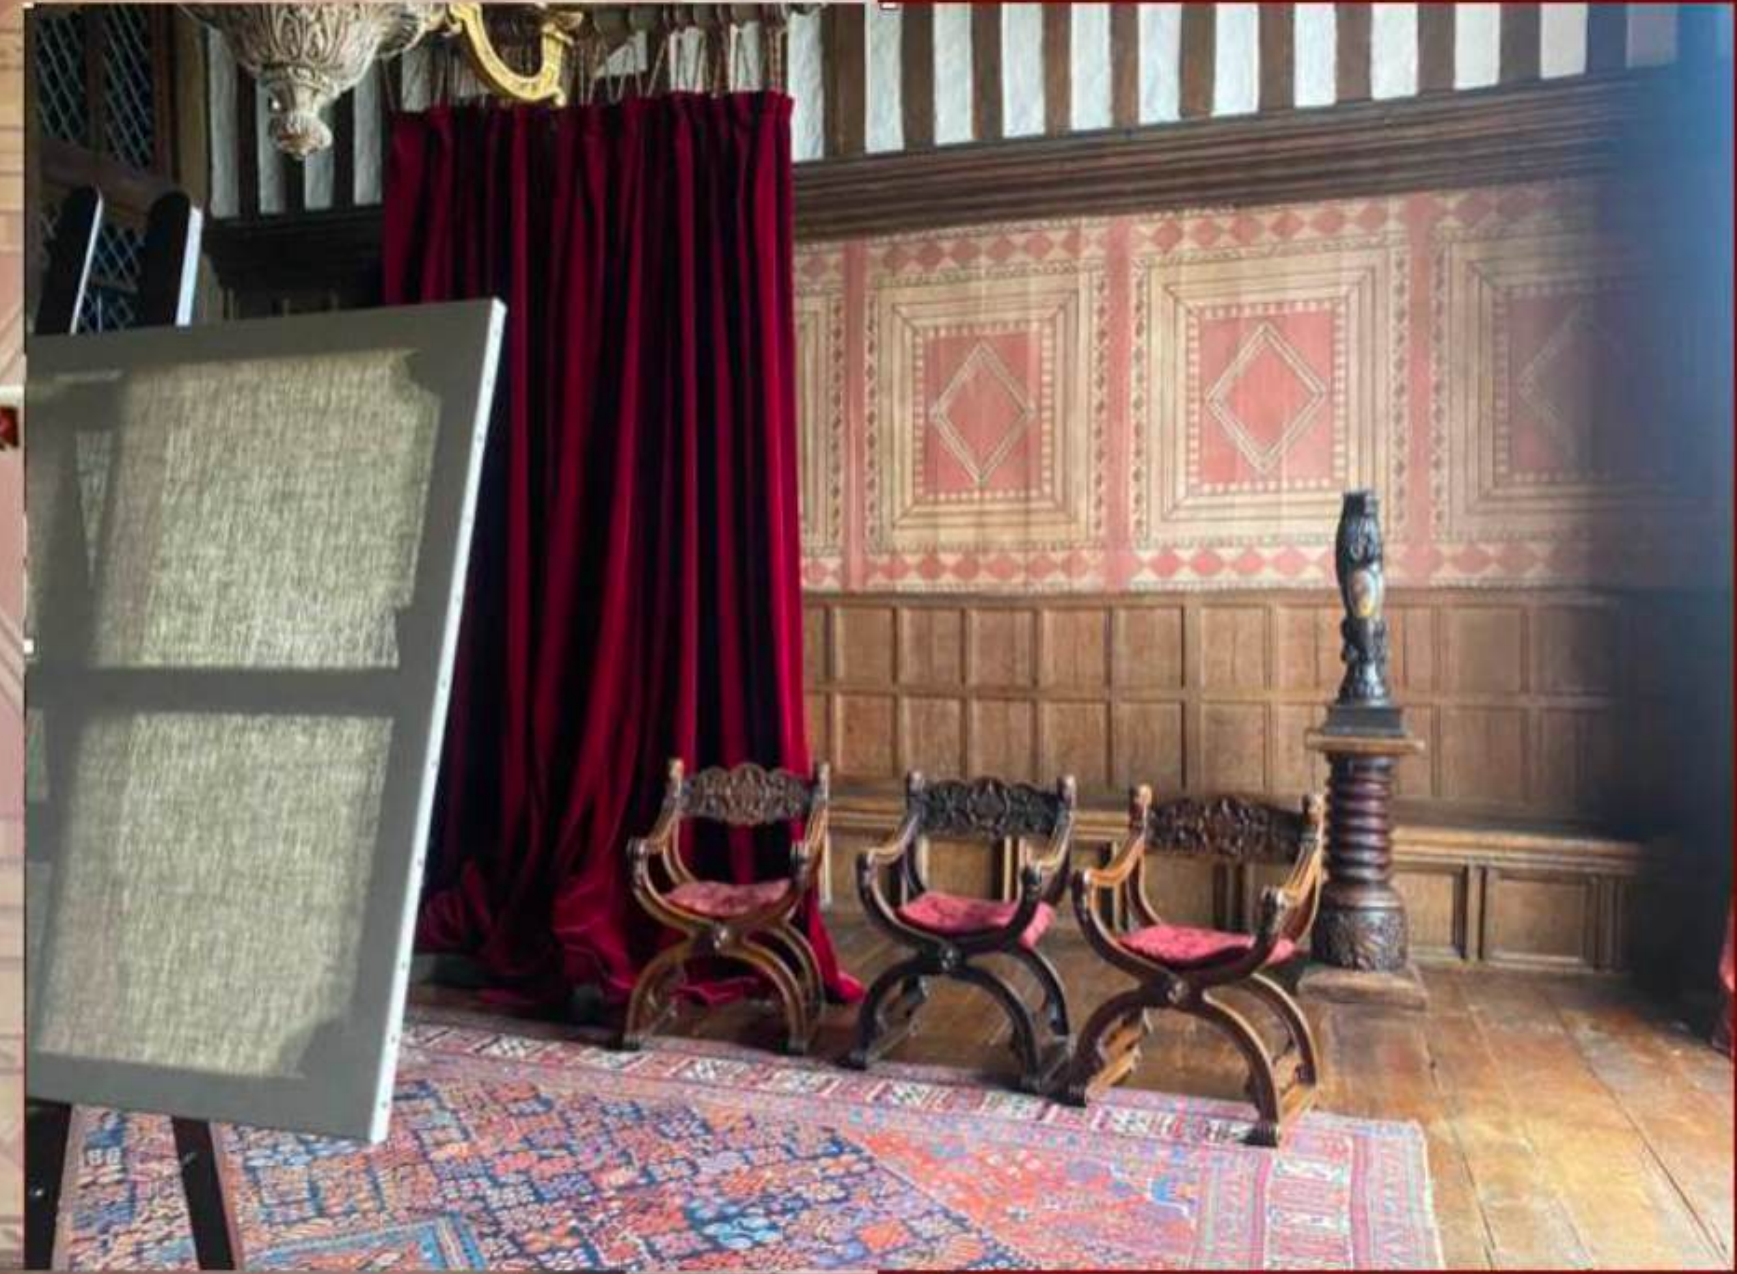



Property of Hera Pictures

Parliament Location



Property of Hera Pictures



Property of Hera Pictures

MARY & GEORGE // INT. PARLIAMENT // TIERED ROSTRA // LOCATION: ST BART'S CHURCH // 1:100 AT A3 297 x 420mm

PROPOSAL

1 3D VIEW
Scale: 1:100

2 3D VIEW
Scale: 1:100

3 FRONT ELEVATION
Scale: 1:50

4 3D VIEW
Scale: 1:50

PROPOSAL

MARY & GEORGE	
PRODUCTION DESIGNER: HELEN SCOTT	
SET: INT. PARLIAMENT	
DETAIL: TIERED ROSTRA	DWG No. 104
LOC: ST BART'S CHURCH	DWG No.
Drawn by: JAMES TURNER	DATE
Date: 05.04.2023	DATE
Scale: 1:100 @ 1:200MM AT A3	DATE

Forest Palace

