

peacock ORIGINAL

TEACUP



2024 ADG AWARDS
FOR YOUR CONSIDERATION

DESIGNER: PATTI PODESTA
ART DIRECTOR: ROB SIMONS
ART DIRECTOR: AUDRA AVERY

TEACUP
SEASON ONE
peacock



IN PROGRESS



SET PHOTO



SET PHOTO



SET PHOTO

Ext Chenoweth Farm

Location Build: House Extension, 2 Story Barn, Garden, Garage, Horse Corrals

DESIGNER: PATTI PODESTA
ART DIRECTOR: ROB SIMONS
ART DIRECTOR: AUDRA AVERY

TEACUP
SEASON ONE
peacock



HAYLOFT STAGE BUILD- SET PHOTO



BARN LOCATION BUILD- SET PHOTO




BARN LOCATION BUILD- SET PHOTO

INT Chenoweth Barn and Hayloft
Stage Build and Location Build

DESIGNER: PATTI PODESTA
ART DIRECTOR: ROB SIMONS
ART DIRECTOR: AUDRA AVERY


TEACUP
SEASON ONE
peacock

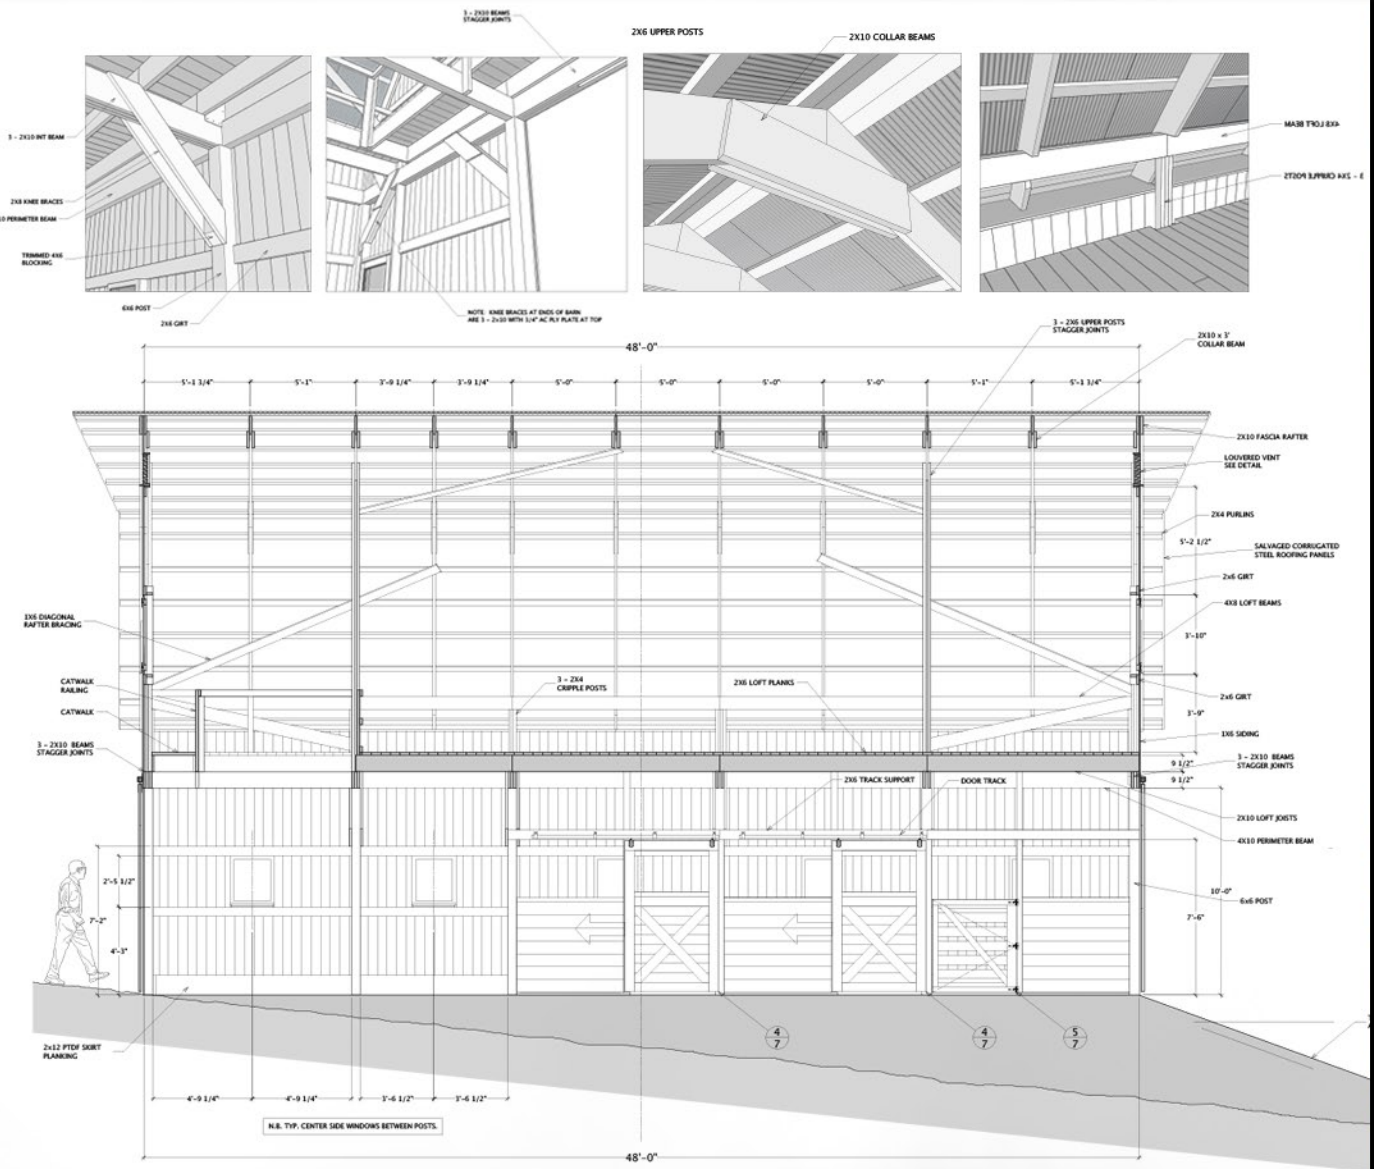

SECTION ON CENTER LINE (B-B) DETAIL
SCALE 1/2" = 1'-0"



ILLUSTRATION

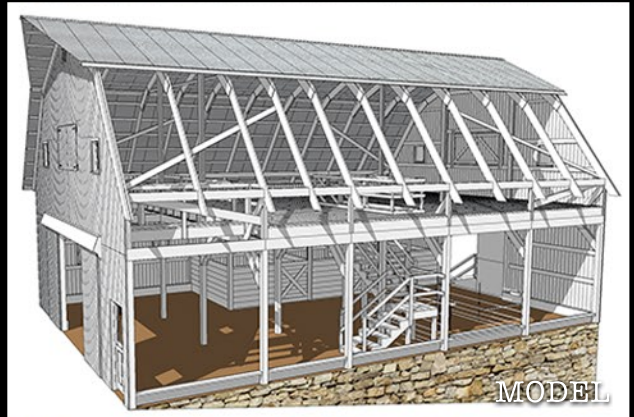

MODEL



IN PROCESS

BUILD DRAWINGS AND MODEL BY CHAD OWENS
ILLUSTRATION BY JOEL WALDREP

Ext Chenoweth Barn


Location Build

DESIGNER: PATTI PODESTA
ART DIRECTOR: ROB SIMONS
ART DIRECTOR: AUDRA AVERY





SET PHOTO

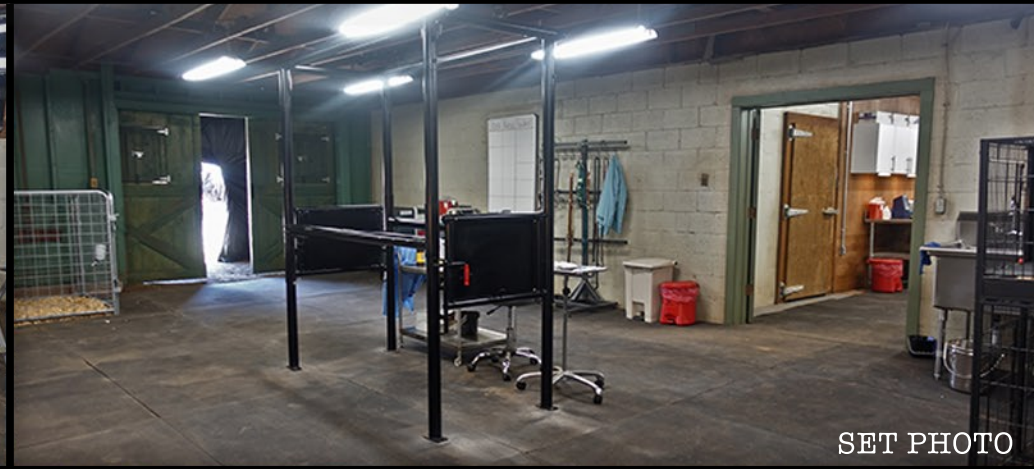

SET PHOTO



SET PHOTO

INT/EXT Chenoweth Clinic
Location Build

DESIGNER: PATTI PODESTA
ART DIRECTOR: ROB SIMONS
ART DIRECTOR: AUDRA AVERY

TEACUP
SEASON ONE
peacock



SET PHOTO



SET PHOTO



SET PHOTO

INT Chenoweth House 1st Floor
Stage Build

DESIGNER: PATTI PODESTA
ART DIRECTOR: ROB SIMONS
ART DIRECTOR: AUDRA AVERY

TEACUP
SEASON ONE
peacock



PRODUCTION STILL



SET PHOTO



SET PHOTO



PRODUCTION STILL

INT Chenoweth House 2nd Floor
Stage Build

DESIGNER: PATTI PODESTA
ART DIRECTOR: ROB SIMONS
ART DIRECTOR: AUDRA AVERY

TEACUP
SEASON ONE
peacock



PRODUCTION STILL



PRODUCTION STILL



SET PHOTO



SET PHOTO

EXT Navarro Farm
Location Build

DESIGNER: PATTI PODESTA
ART DIRECTOR: ROB SIMONS
ART DIRECTOR: AUDRA AVERY

TEACUP
SEASON ONE
peacock




IN PROGRESS



SET PHOTO



RENDERING

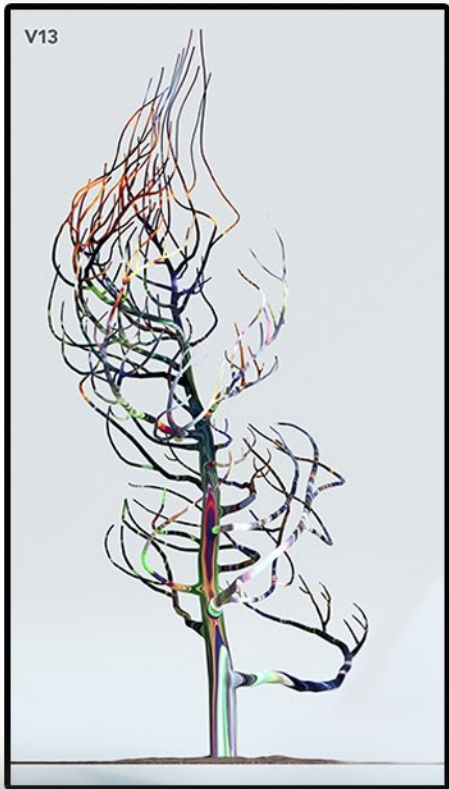

V13

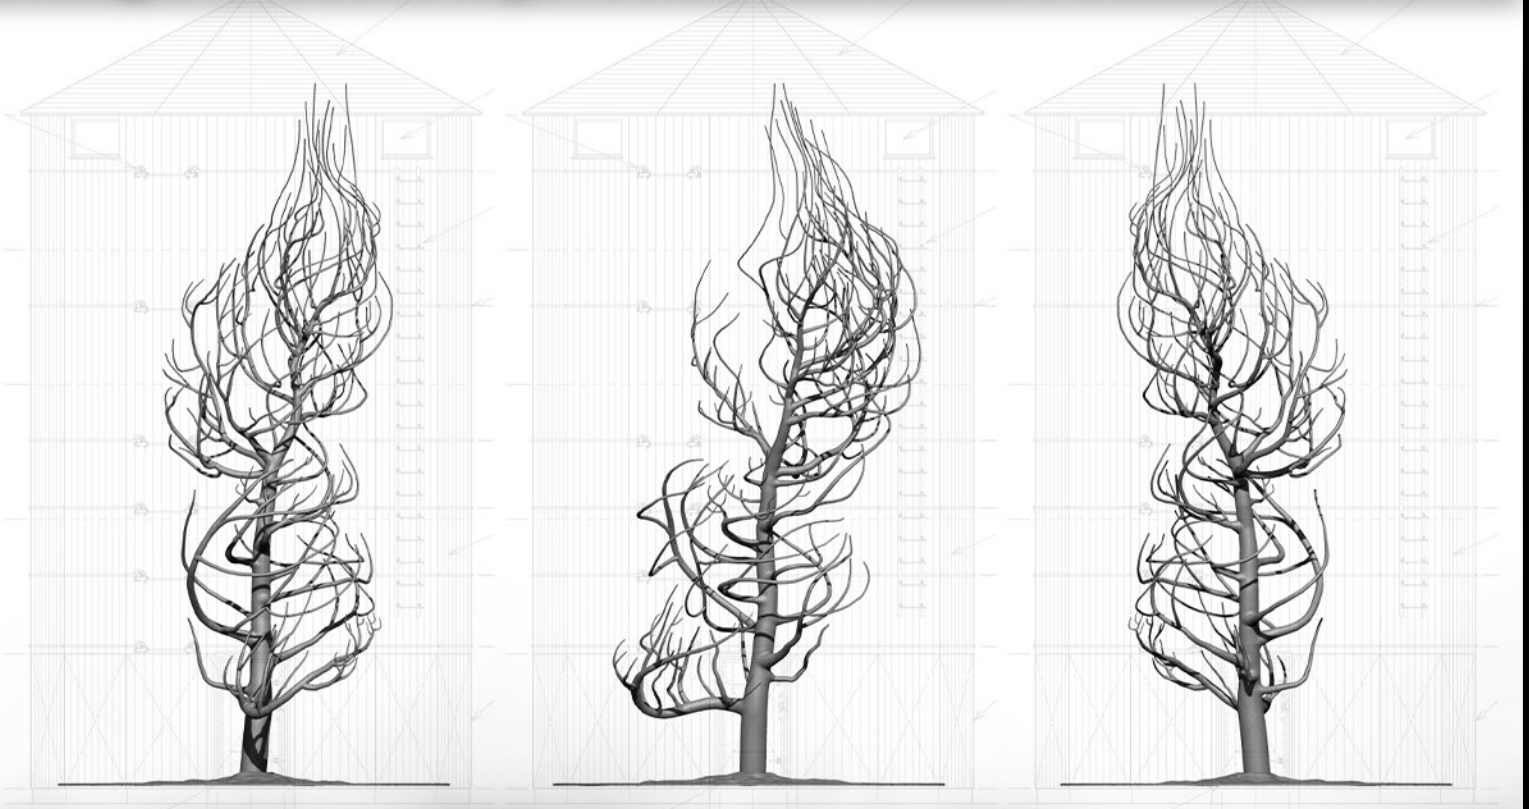


ILLUSTRATION AND MODEL BY: JOEL WALDREP

INT Silo and Alien Tree

Location and Stage Build

DESIGNER: PATTI PODESTA

ART DIRECTOR: ROB SIMONS

ART DIRECTOR: AUDRA AVERY





PRODUCTION STILL



SET PHOTO



LIQUID RENDER



PRODUCTION STILL

EXT Crater/ Alien Liquid
Location Build

DESIGNER: PATTI PODESTA
ART DIRECTOR: ROB SIMONS
ART DIRECTOR: AUDRA AVERY

TEACUP
SEASON ONE
peacock



SET PHOTO- STAGE BUILD



SET PHOTO- LOCATION



PRODUCTION STILL

EXT Woods

Stage Build & Location Build

DESIGNER: PATTI PODESTA
ART DIRECTOR: ROB SIMONS
ART DIRECTOR: AUDRA AVERY

TEACUP
SEASON ONE
peacock