

THE OLD MAN

SEASON 2




ADG PRESENTATION - EPISODE 207

**PRODUCTION DESIGNER
GILES MASTERS**




**EXT. ABANDONED CHURCH - VFX EXTENSION
MALIBU LOCATION**

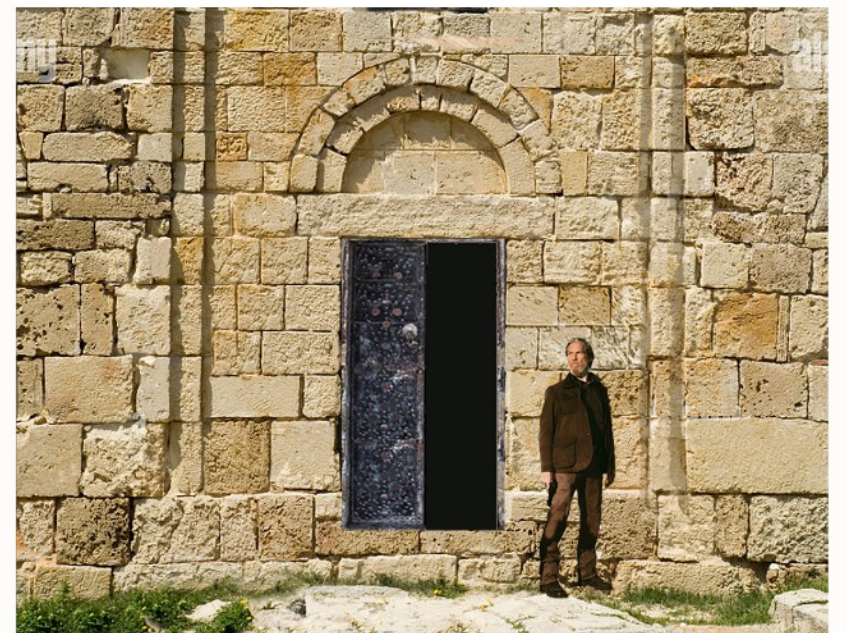

**EXT. CHURCH ENTRANCE
PROPOSED BUILD**

GILES FEB 24


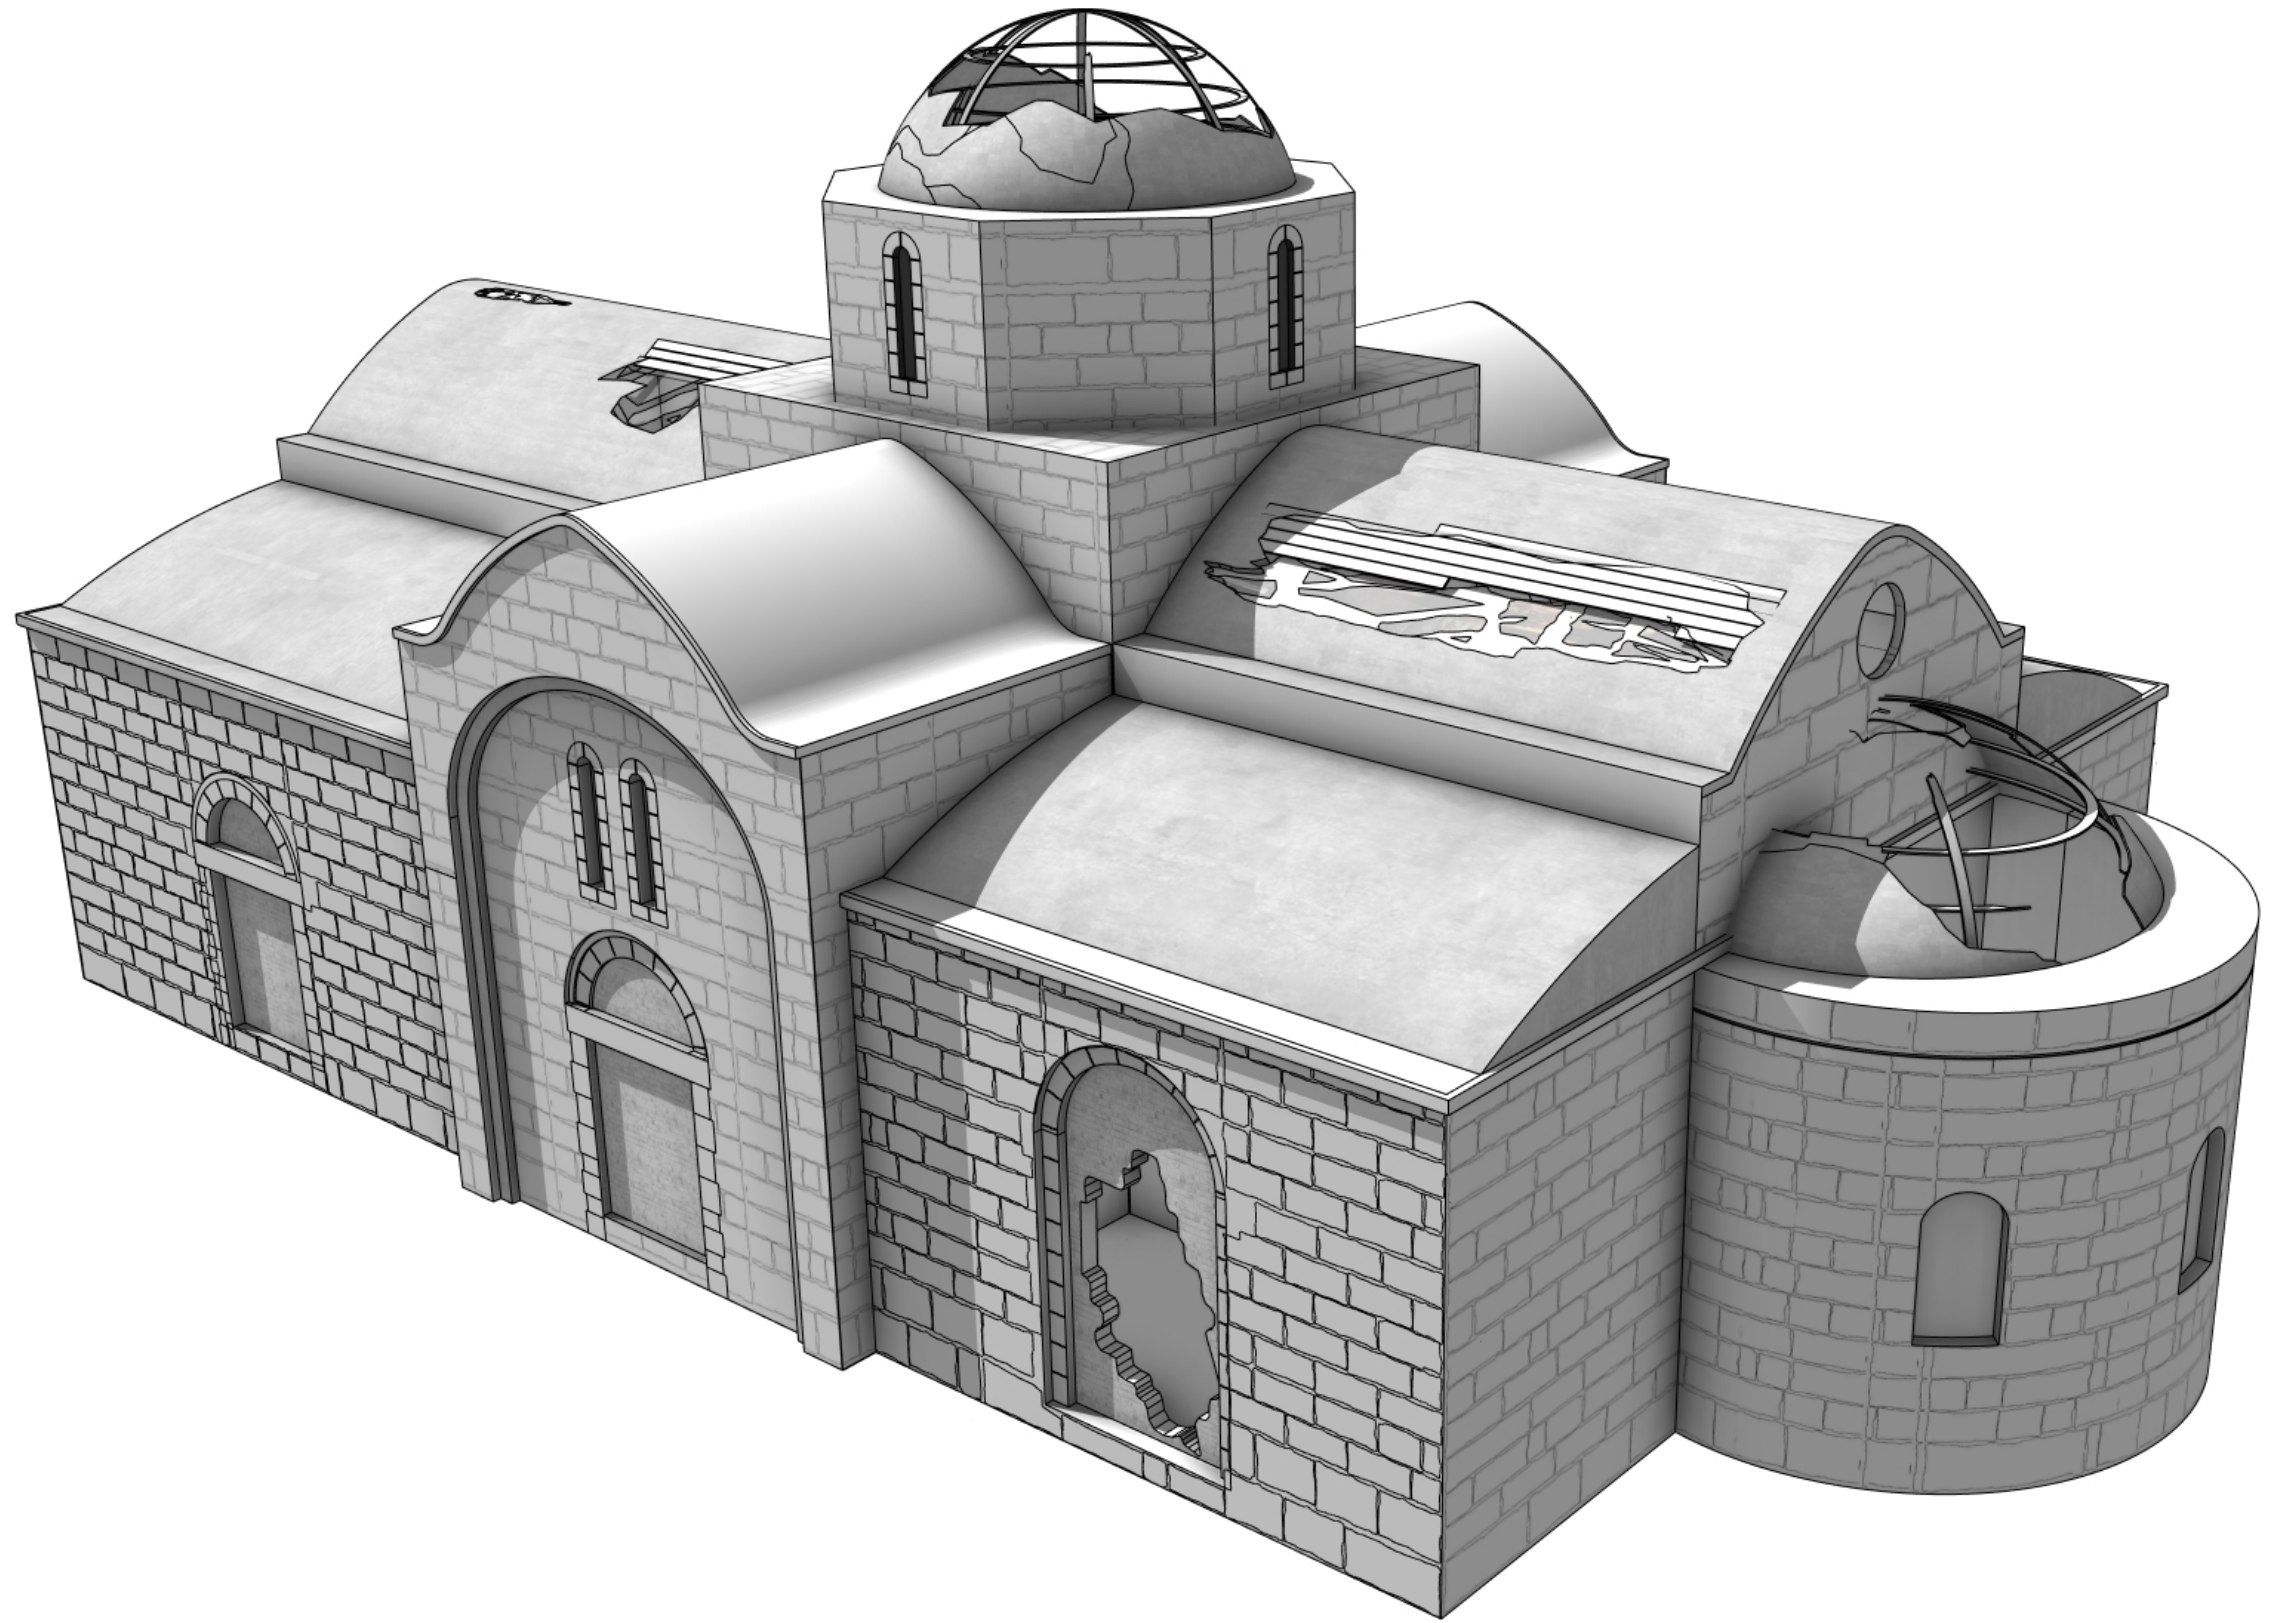


EXT. ABANDONED CHURCH - WIP MODEL




EP. 207 INT. CHURCH, CYPRUS - CONCEPT





GILES 01/24

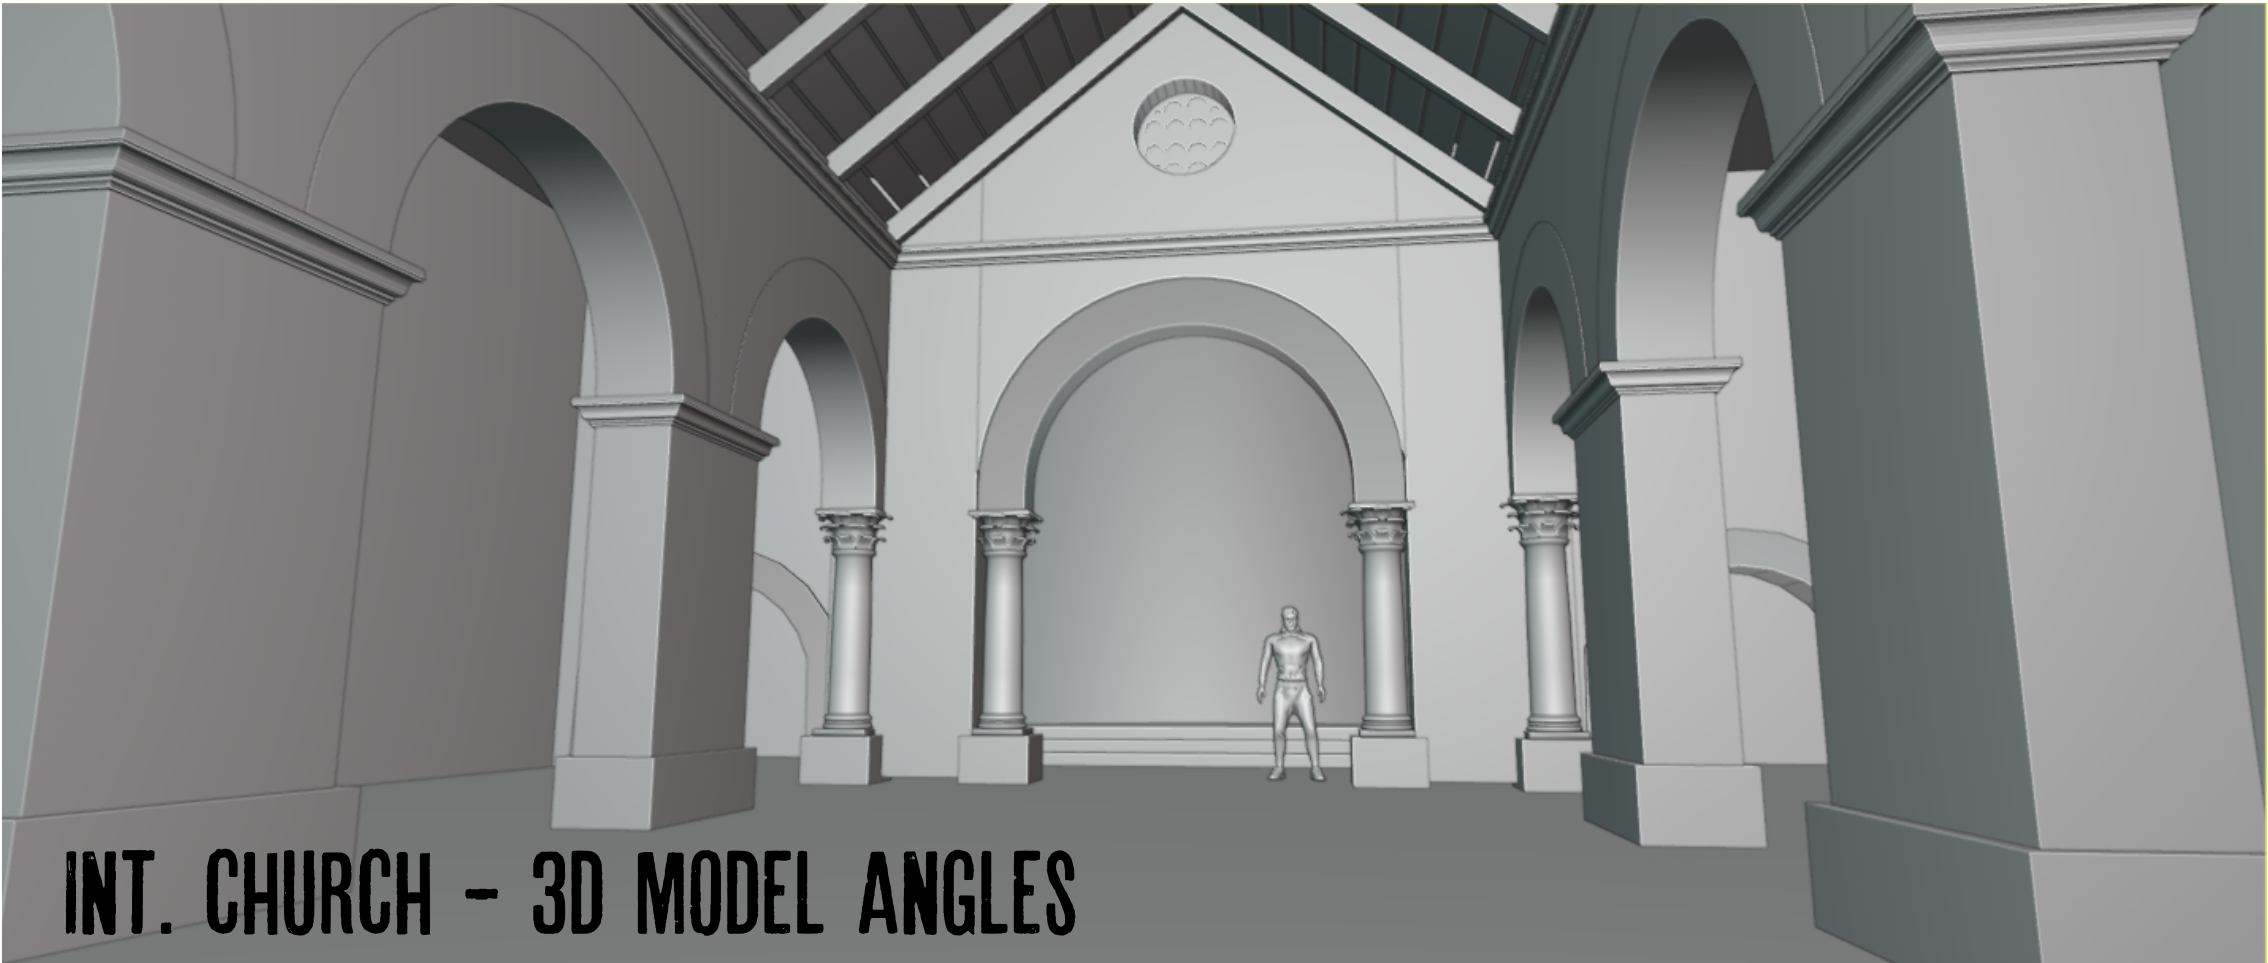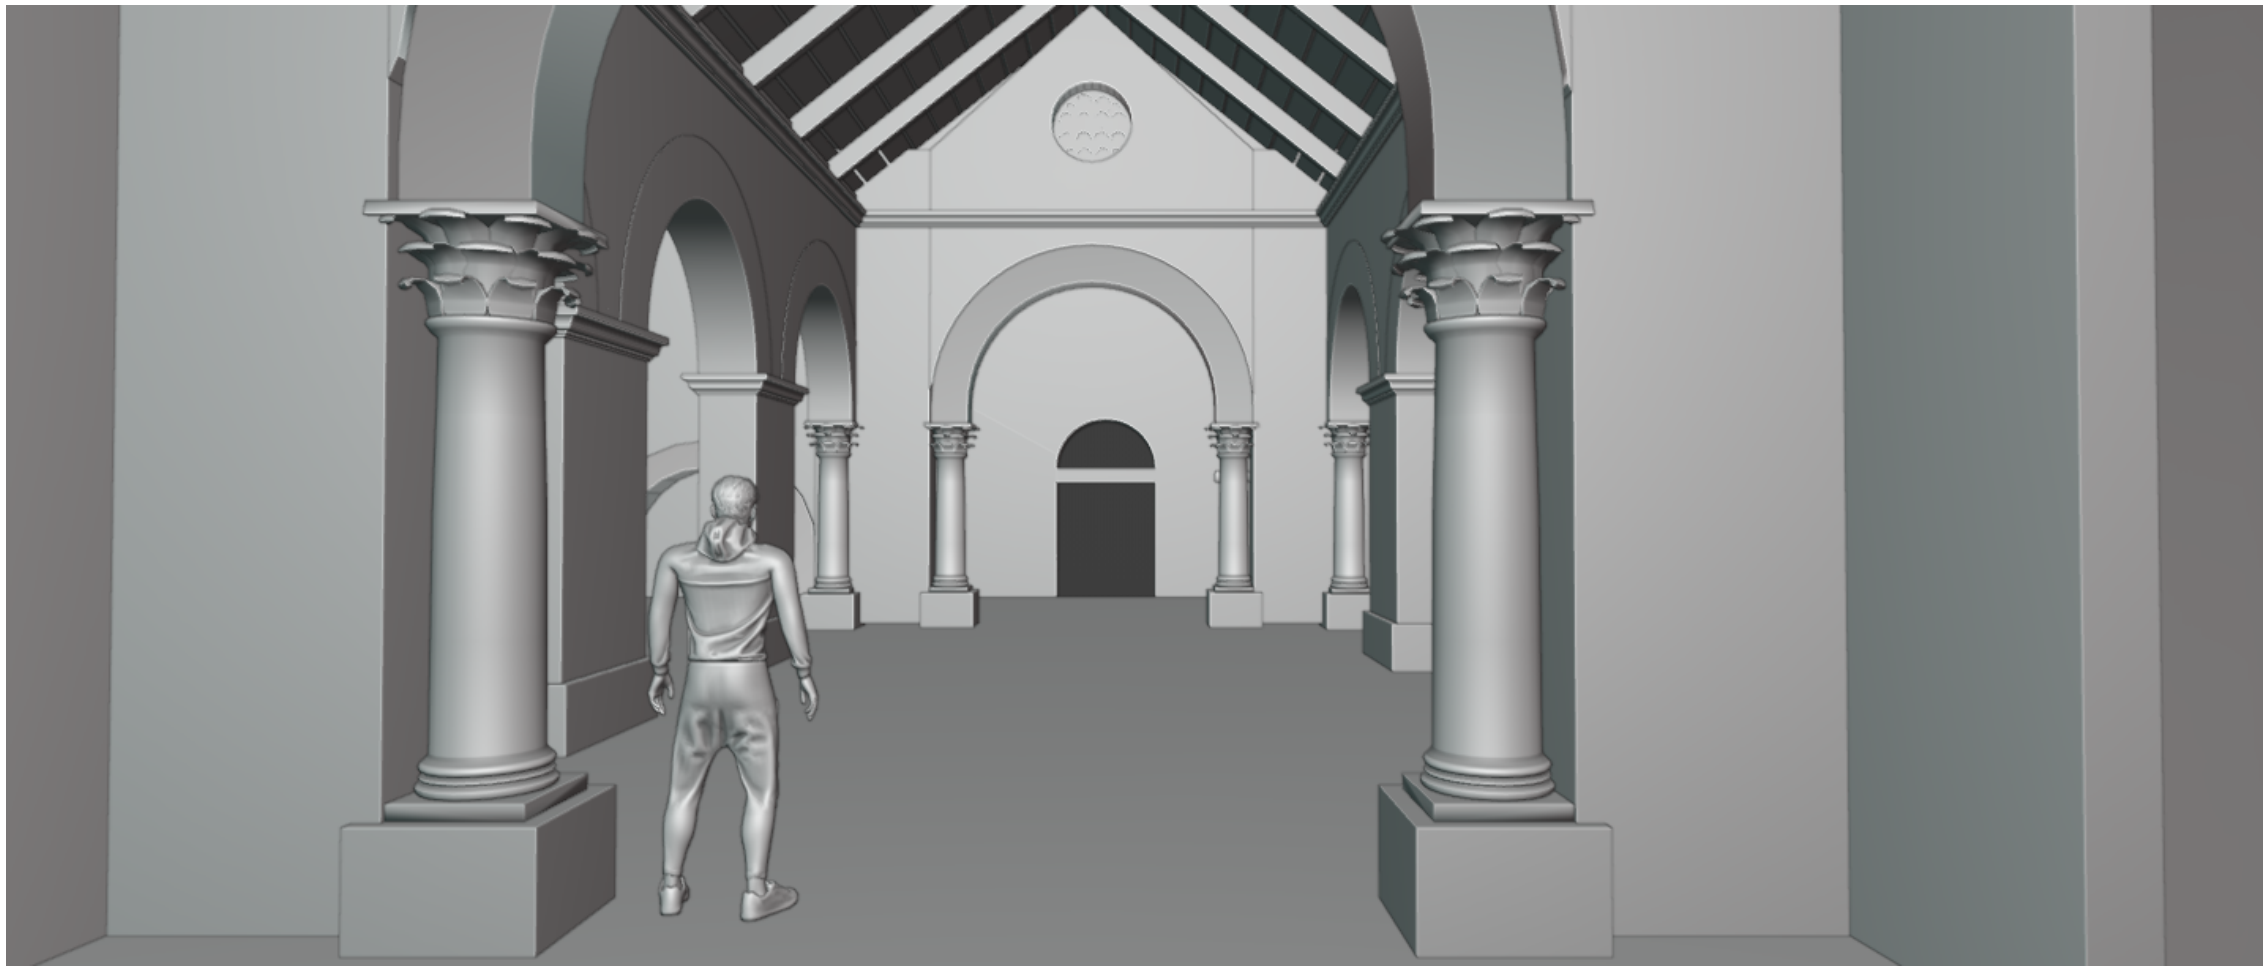

INT. CHURCH - 3D MODEL ANGLES

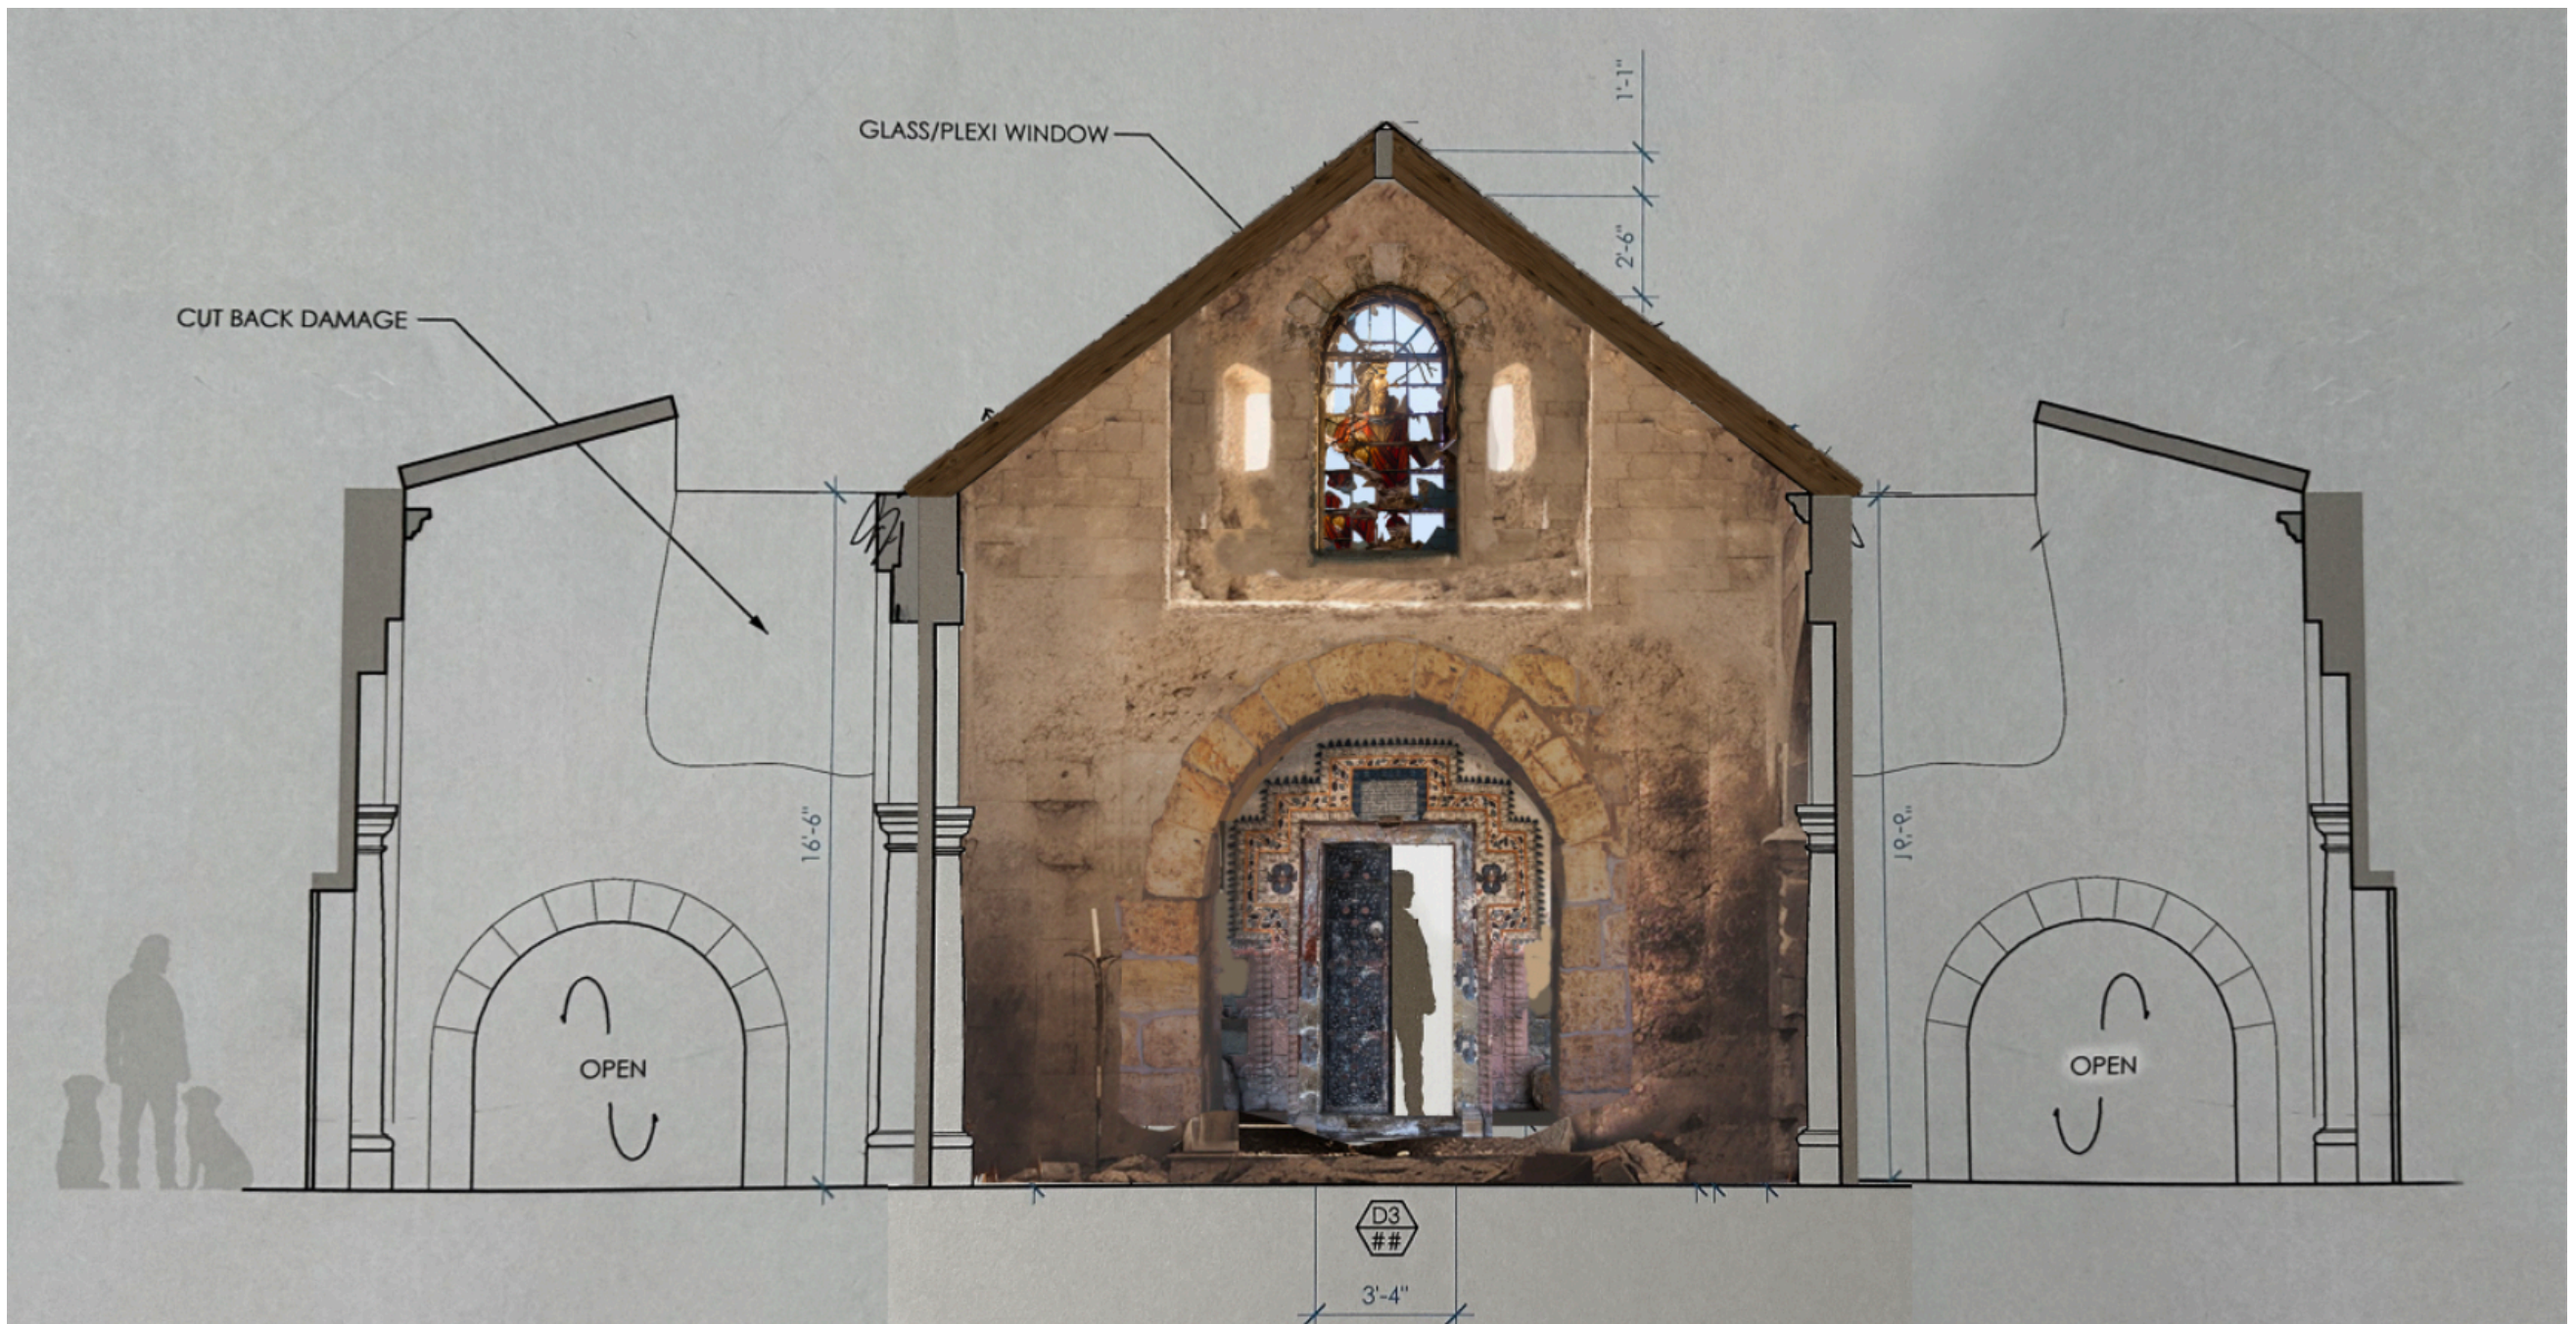

SECTION THRO' LOOKING TOWARDS FRONT DOOR

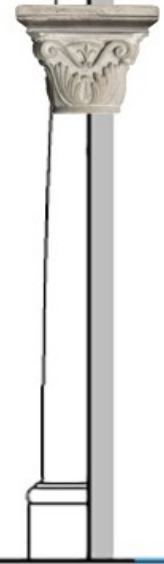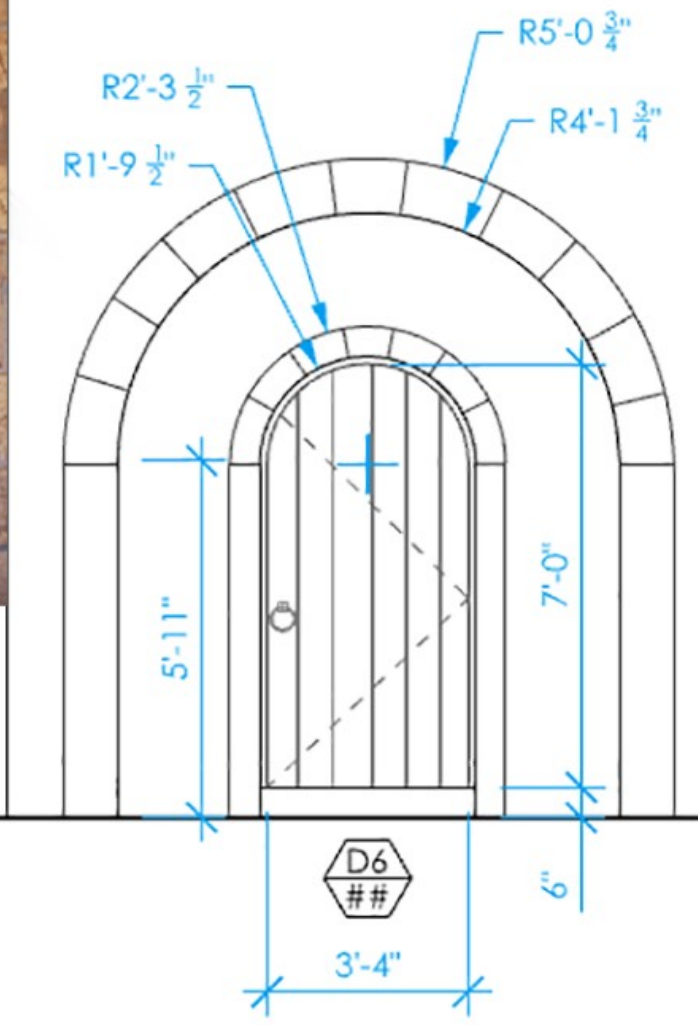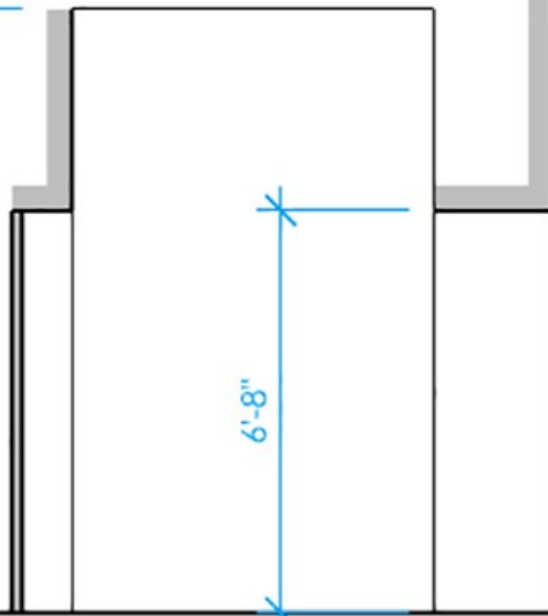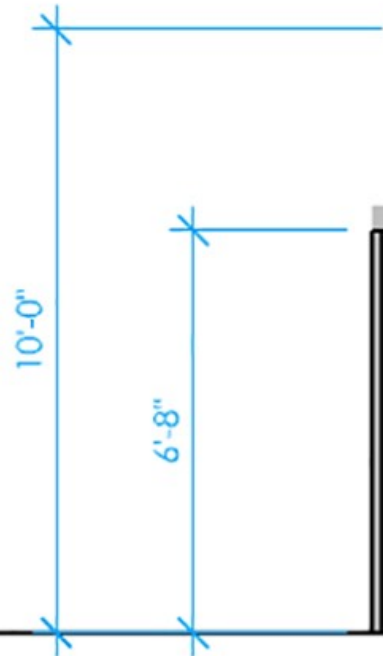


WHOLE IN WALL DETAIL 

 ELEVATION

SCALE: 1/4"=1'-0"

SECTION THRO' LOOKING AT BROKEN SIDE WALL

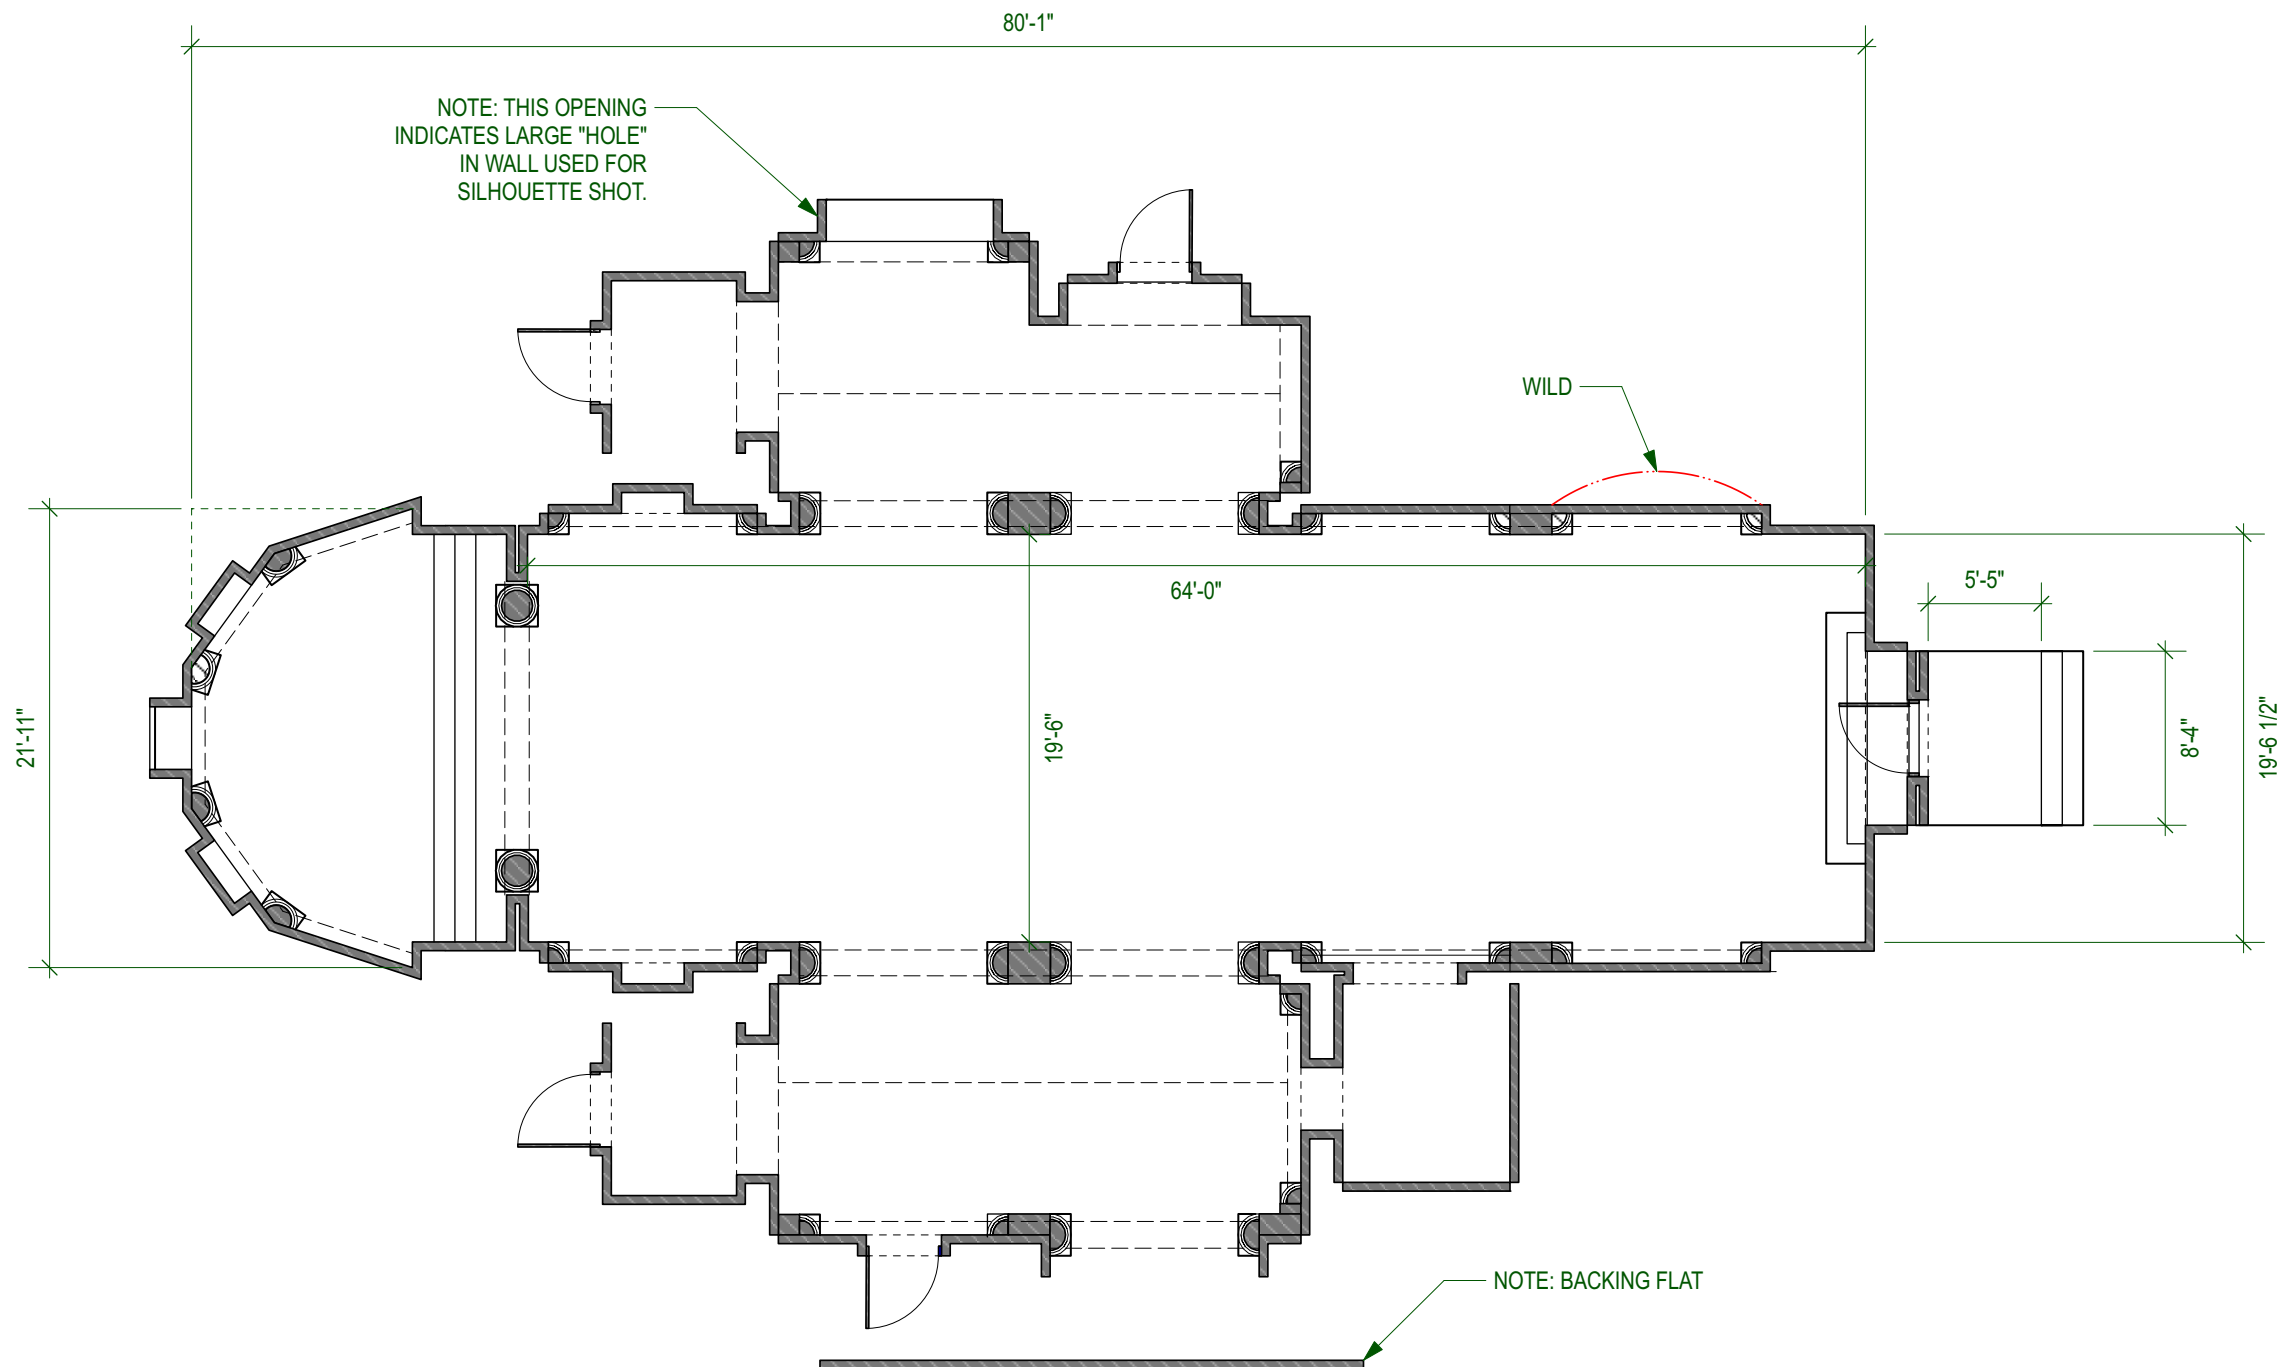

PLAN



INT. ABANDONED CHURCH - SET PHOTOS



EXT. U.K. POLICE STATION - VFX CONCEPT



EXT. U.K. POLICE STATION - PICO HOUSE STUDY

GILES FEB 24



INT. RURAL UK POLICE STATION - FRONT DESK - CONCEPT



INT. RURAL POLICE STATION - RECEPTION OFFICE CONCEPT



EP. 207 EXT. HONG KONG STREET CONCEPT

GILES FEB '23

糖果

Hong Lok Street
康樂街



鑰匙

在此購買
草藥商

脆皮鴨
范張餐廳

脆皮鴨 范張餐廳 脆皮鴨



INT. MARION'S HOUSE, HONG KONG - PARLOR CONCEPT.



EXT. MESHBAHAR MINING FACILITY CONCEPT.

GILES FEB 24