

THE ROOM NEXT DOOR

PRODUCTION DESIGN PRESENTATION






el deseo



MARTHA'S APARTMENT




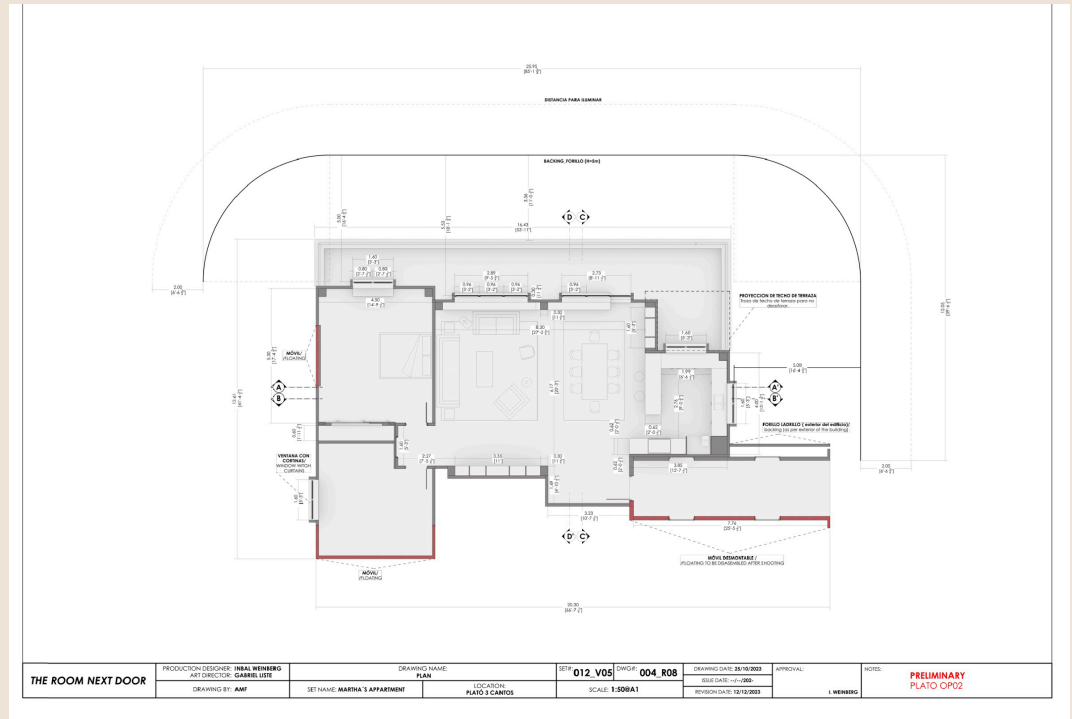

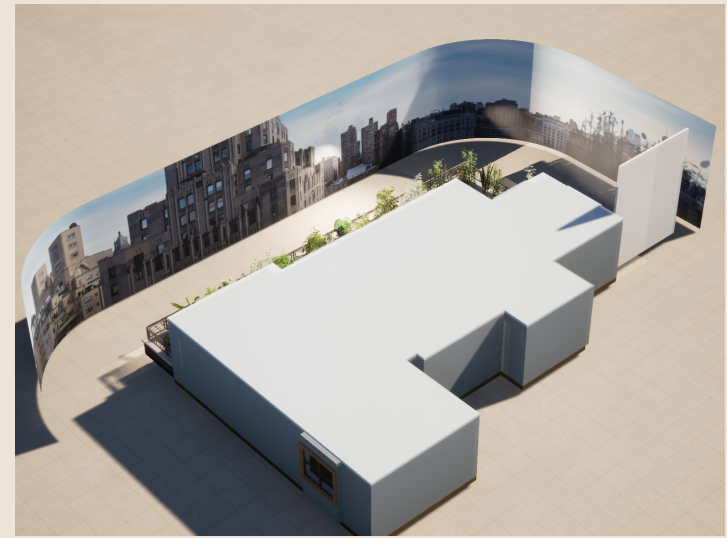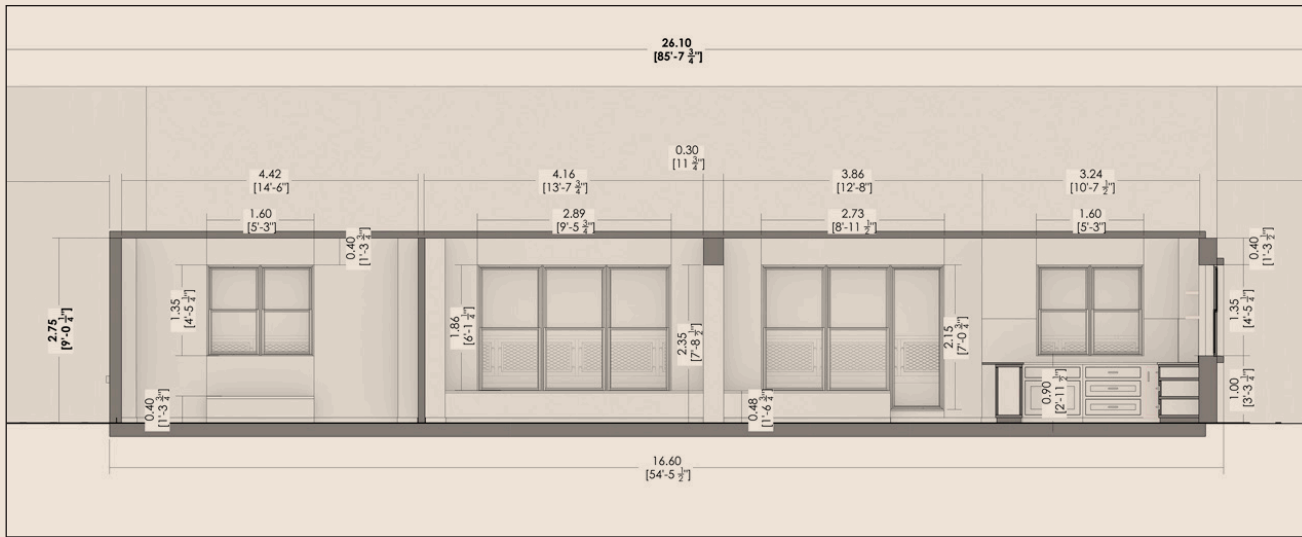



INGRID'S APARTMENT

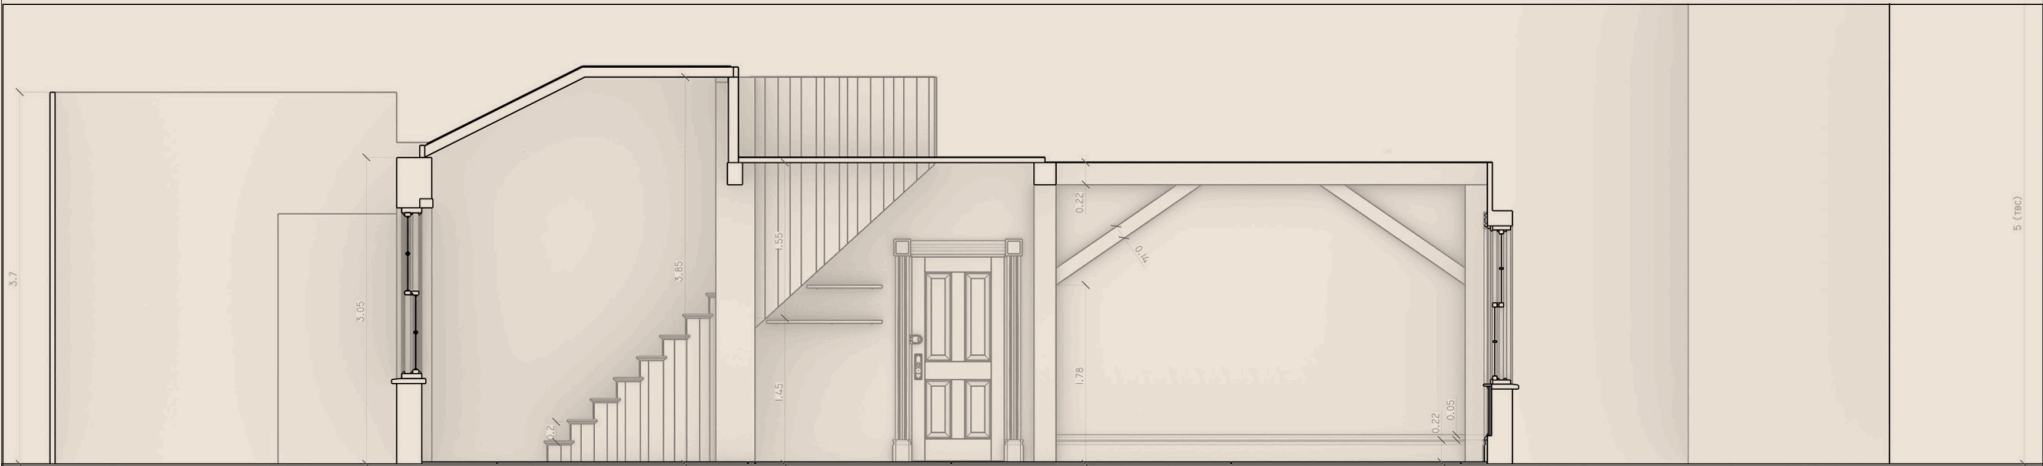

THE ROOM NEXT DOOR	PRODUCTION DESIGNER: INBAL WEINBERG ART DIRECTOR: GABRIEL LISTE	DRAWING NAME: LONG SECTIONS	SET#: 011v7	DWG#: 027.4	DRAWING DATE: 23/11/2023	APPROVAL:	NOTES: PRELIMINARY
	DRAWING BY: BMF	SET NAME: INGRID'S APARTMENT	LOCATION: PLATO 3 CANTOS	SCALE: 1:25@A1 1:50@A3	ISSUE DATE: --/--/202-	I. WEINBERG	










HOSPITAL



Concept

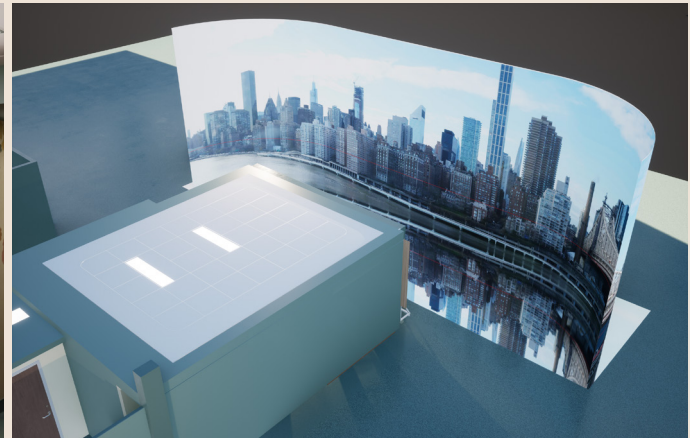

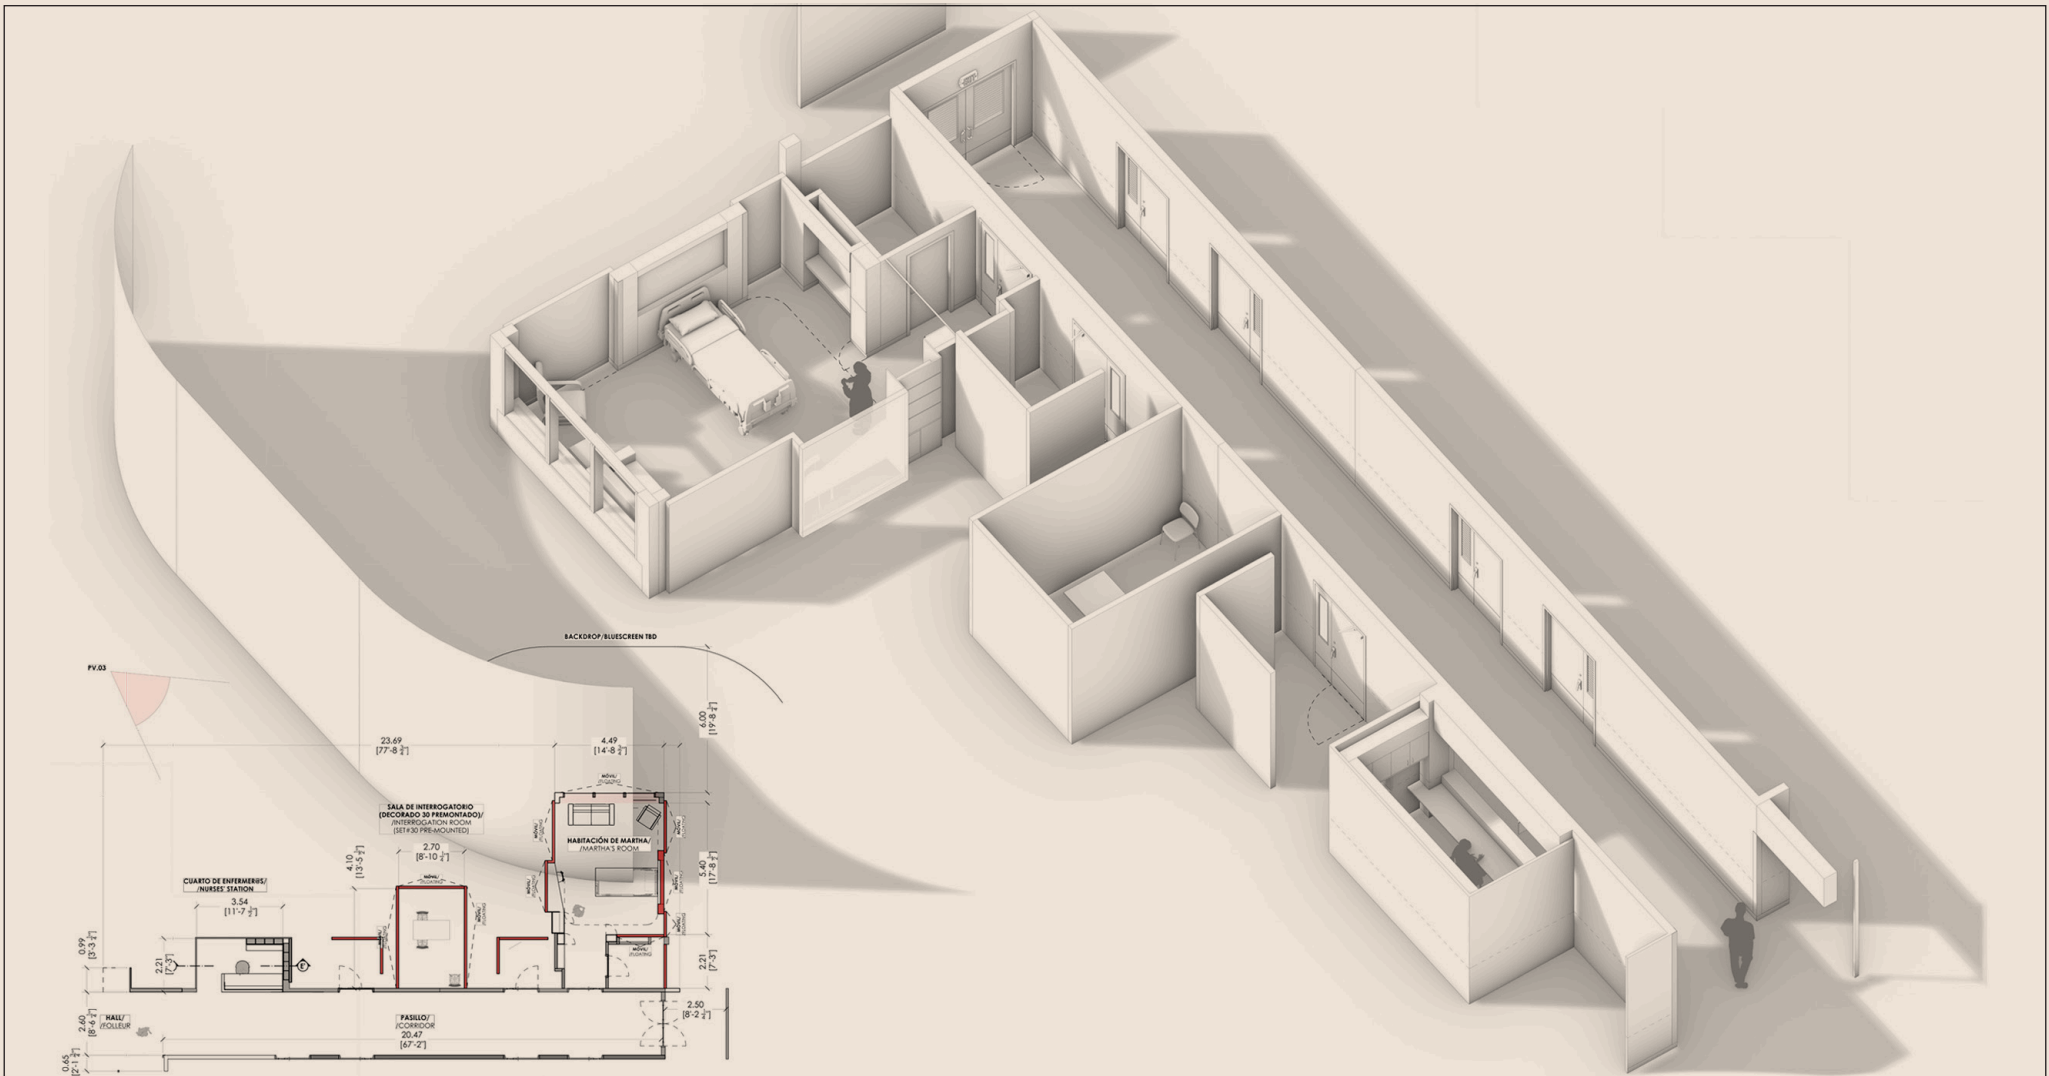

THE ROOM NEXT DOOR	PRODUCTION DESIGNER: INBAL WEINBERG ART DIRECTOR: GABRIEL LISTE	DRAWING NAME: SET PERSPECTIVE FOR LIGHTING. PV02		SET#: 5-6-30	DWG#: 018	DRAWING DATE: 31/10/2023	APPROVAL:	NOTES: PRELIMINARY 
	DRAWING BY: DGA	SET NAME: HOSPITAL INT. HOSPITAL ROOM	LOCATION: PLATÓ 3 CANTOS	SCALE: --@A1	ISSUE DATE: --/--/202-	REVISION DATE: --/--/202-	I. WEINBERG	






FLASHBACKS



HOUSE ON FIRE

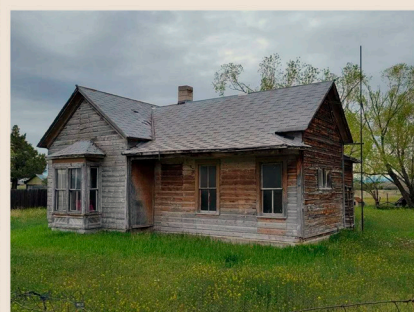

REFERENCIAS



HOUSE IN THE WOODS

House in the Woods References



Concept



LIBRO DEL EDIFICIO
VIA FERRATA LOMBARDA, CALE DE' DEI MARINELLI, 11/A,
SAN GIUSEPPE DEL ESCORIAL, INDIRO,
16, 20129
AQ-02
PIANTA PRIMA PIANO GENERALE DI TUTTA LA FABBRICA
Scala: 1/200







INBAL WEINBERG

PRODUCTION DESIGNER

MADRID

Gabriel Liste
ART DIRECTOR

Borja Morat
ASSISTANT ART DIRECTOR

Ana Martínez
Damián Galán
DRAFTPERSONS

Feli Lamenea
GRAPHIC DESIGNER

Patricia Cos
ART DEPARTMENT COORDINATOR

Tania Wahlbeck
KEY PAINTER

Ramón Llamas
PAINTER

María Ballester
PAINTER ASSISTANT

Carlota Casado
SET DECORATOR

Iker Elías
ASSISTANT SET DECORATOR

Elsa Moya
PROPS BUYER

Miguel López Langa
Tita Echévarri
SET DECORATOR ASSISTANTS

Aitor Mendizábal
Ana G. Salazar Blanco
ON-SET DRESSERS

Mikel Izaguirre
Nano Méndez
SWING GANG

Álvaro del Llano Villarroel
Igor García Alonso
SWING GANG ASSISTANTS

NEW YORK

Kendall Anderson
SET DECORATOR

Graham Wichman
ASSISTANT SET DECORATOR

Deneice O'Connor
PROPMASTER

Daniel Maldonado
ASSISTANT PROPMASTER

Charlotte Cox
ART DEPARTMENT COORDINATOR

Murphey Wilkins
CHARGE SCENIC

Bo Wangkeo
LEADPERSON

Eddie Garabal
ON-SET DRESSER

Víctor Vazquez
SET DRESSING FOREMAN