

Apple TV+



**SEASON
2**

New Molly's
Mansion

PRIVATE LIVING ROOM | KITCHEN
STAGE BUILD



LOOT | NEW LIVING ROOM | KITCHEN

MAIN FLOOR



LOOT | NEW LIVING ROOM | KITCHEN

MAIN FLOOR



LOOT | NEW STAIRWAY DOWN TO LIVING ROOM

2ND FLOOR





LOOT | NEW LIVING ROOM | KITCHEN

STILL



LOOT | NEW LIVING ROOM | KITCHEN

STILL

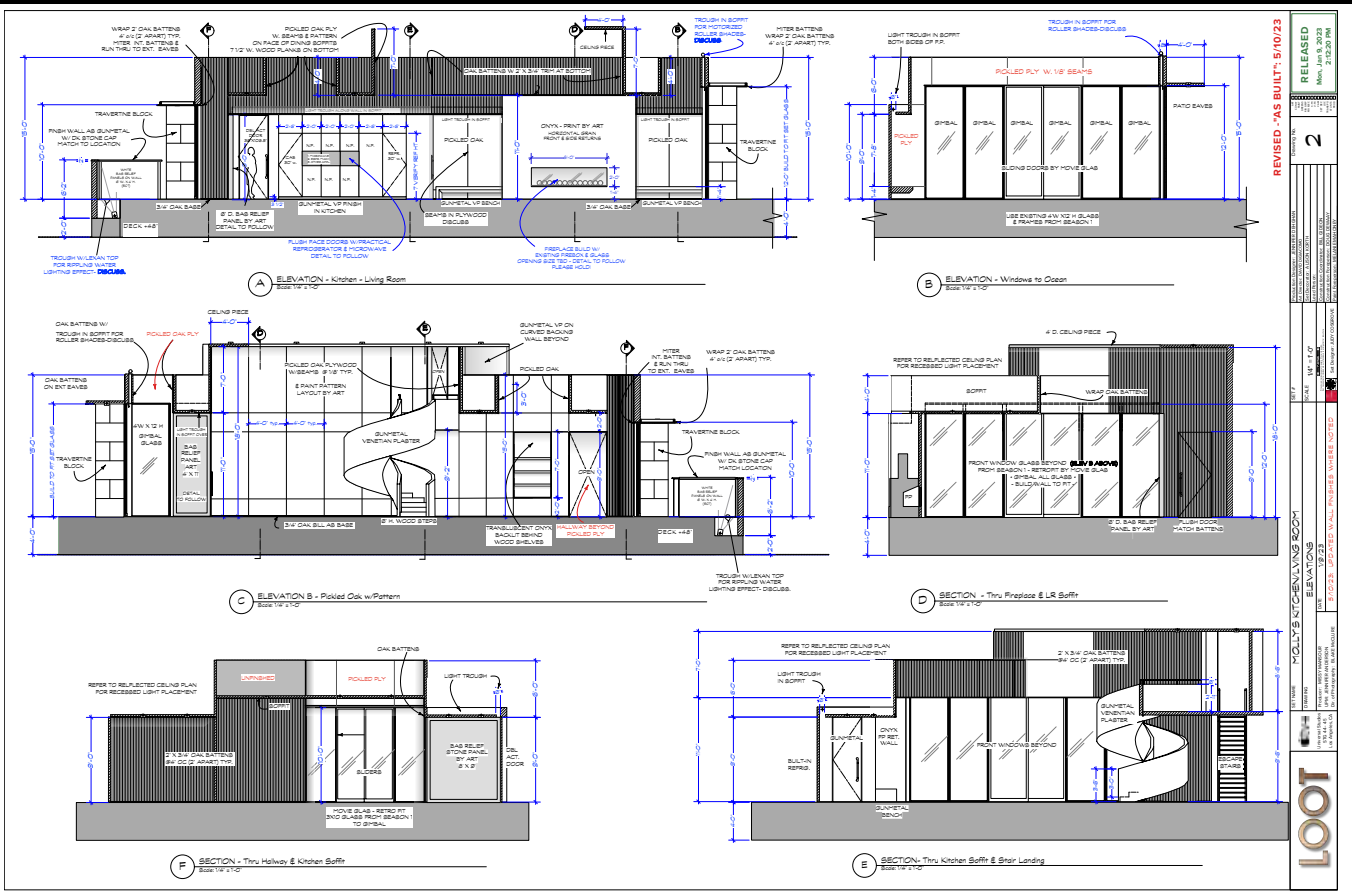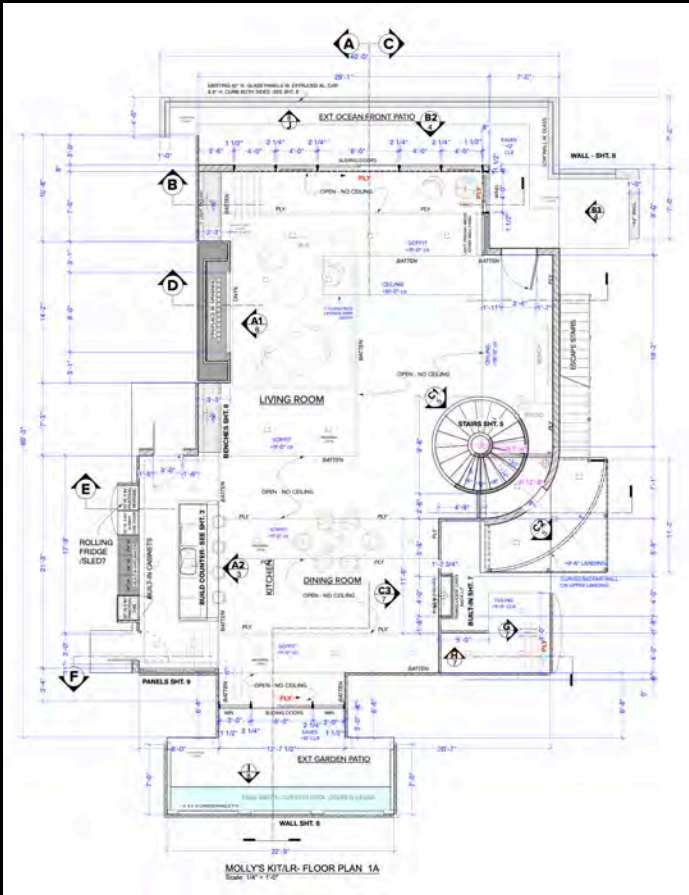

REVISED - AS BUILT - 5/10/23

RELEASED


PROJECT NO. 2

DATE: 10/1/2023

BY: [Signature]

FOR: MOLLY'S KITLAR - ELEVATIONS

LOOT

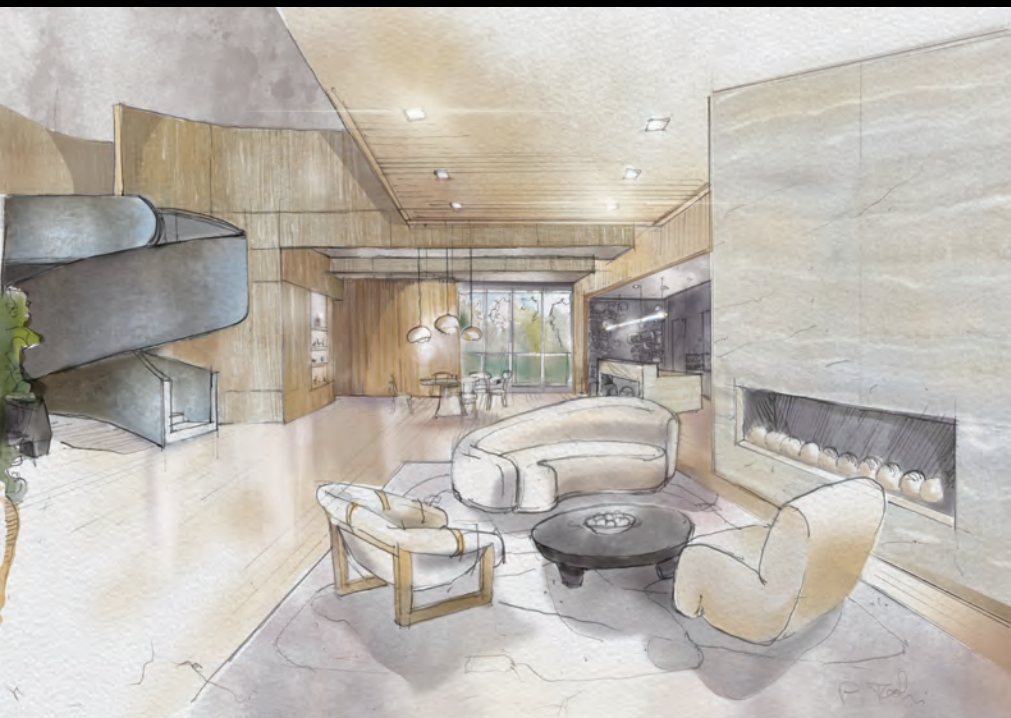

LOOT | NEW LIVING ROOM | KITCHEN

CONCEPT RENDERINGS | FINISHED SET




LOOT | NEW LIVING ROOM | KITCHEN

STILL



LOOT | NEW LIVING ROOM | KITCHEN

STILL

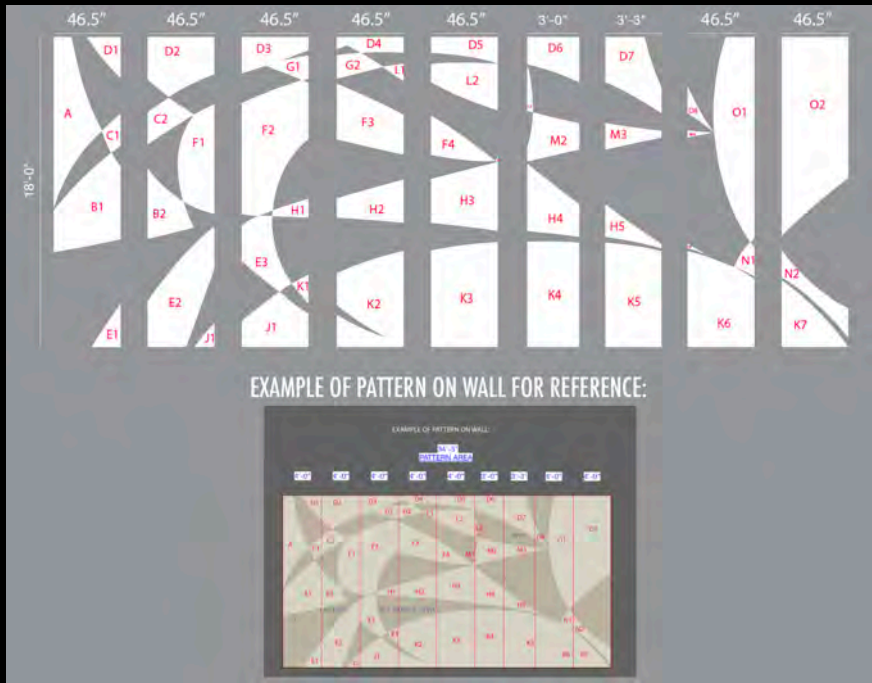



LOOT | NEW LIVING ROOM | KITCHEN

MAIN FLOOR



LOOT | NEW LIVING ROOM | KITCHEN

STILL



LOOT | NEW LIVING ROOM | KITCHEN

STILL



LOOT | NEW LIVING ROOM | KITCHEN

STILL

PRINTED IMAGE: 47.5"
CENTER ON A 48" PANEL (DO NOT TRIM TO 47.5")




FILE IS SAME AS V. 3-B SAMPLE



ONYX LOCATION REFERENCE




OUR SHOULD BE MORE OPAQUE (LESS VISIBILITY OF BACKGROUND LIGHT FIXTURES AS DISCUSSED)

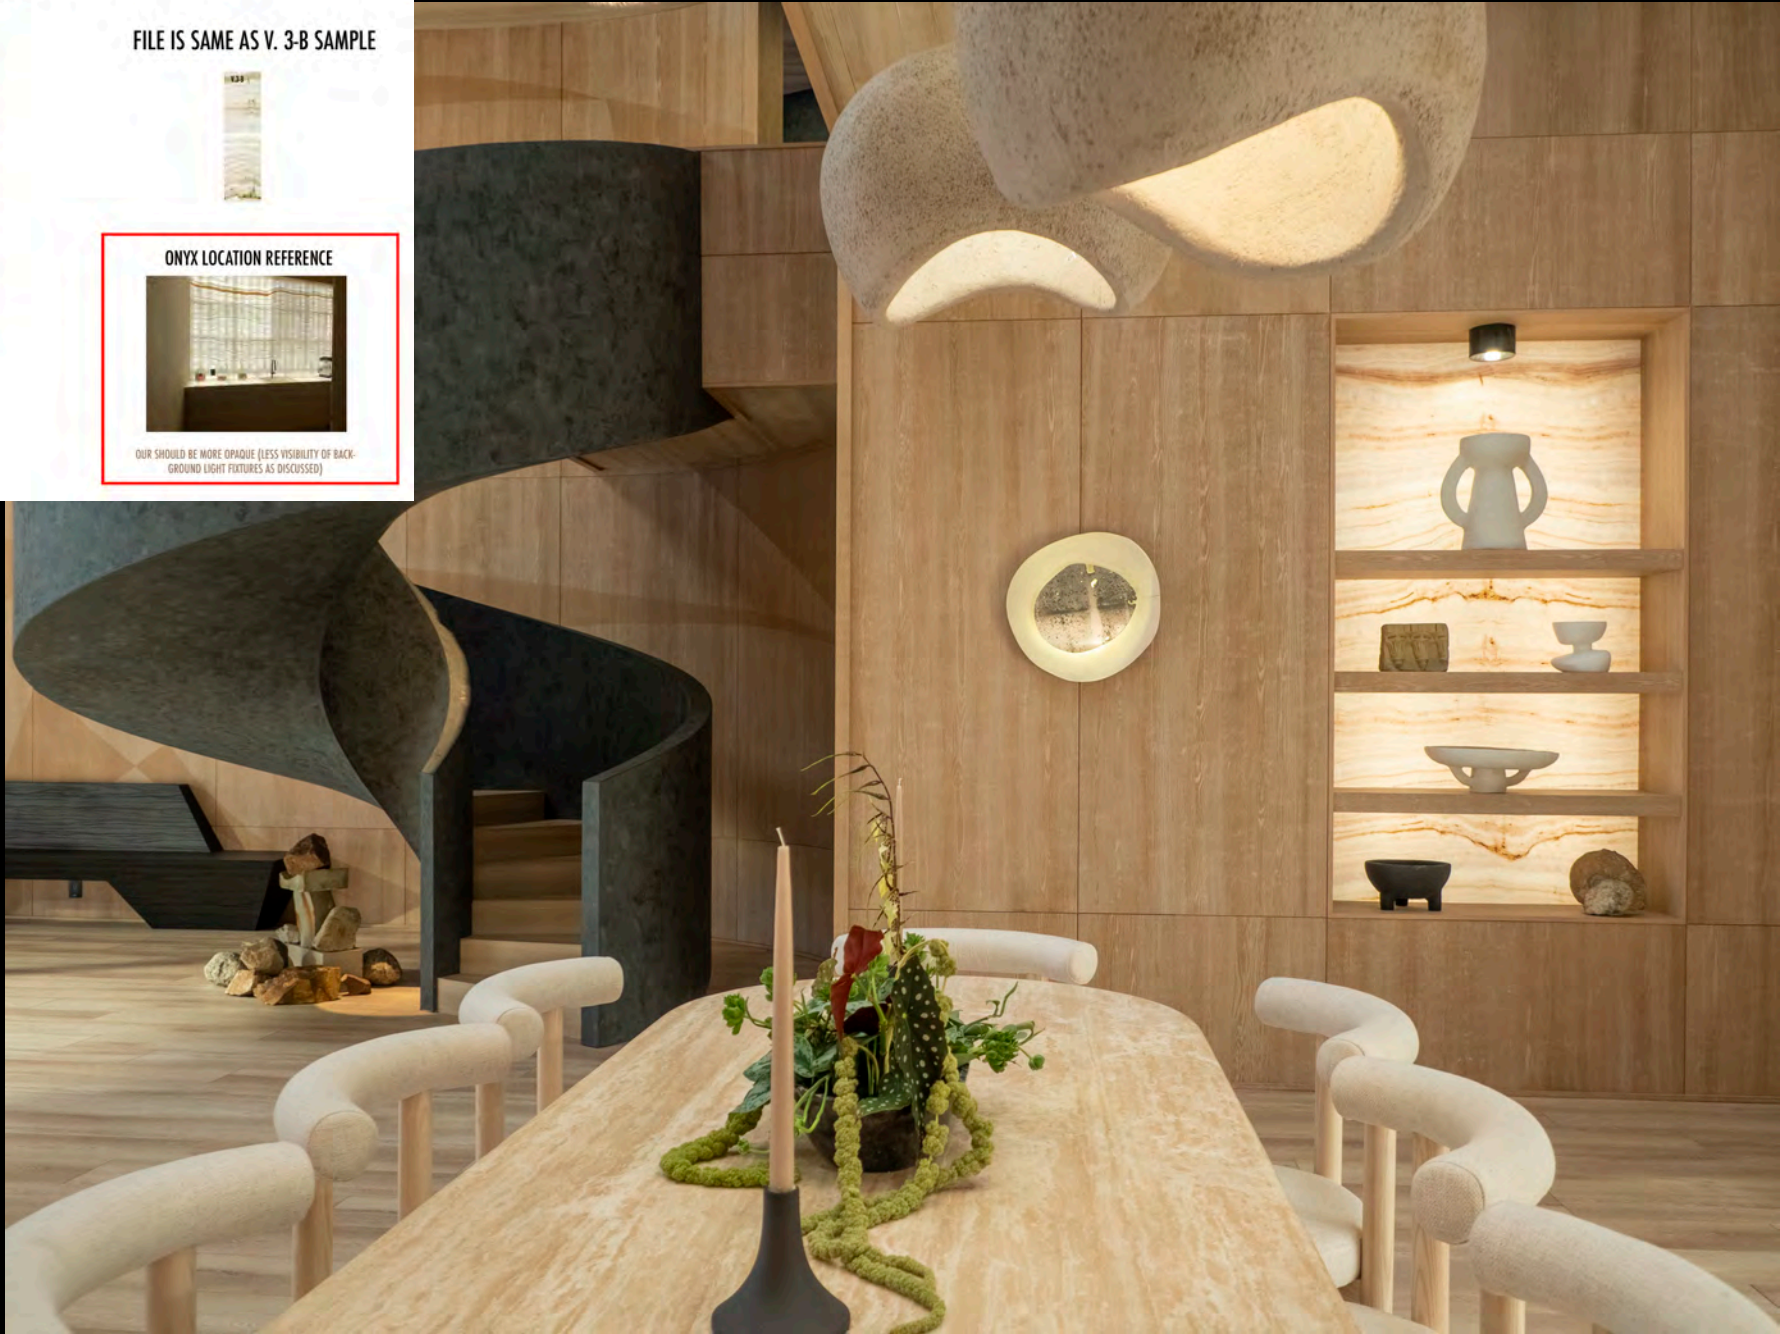



LOOT | NEW LIVING ROOM | KITCHEN

SET PHOTO

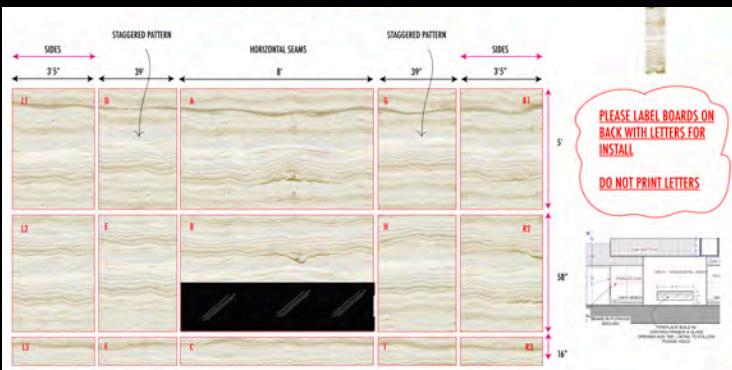

LOOT | ONYX MARBLE ON 1/2" 5'X10' WHITE SINTRA

DUE: THURSDAY 1/19/23



LOOT | NEW LIVING ROOM | KITCHEN

FINISHES




LOOT | NEW LIVING ROOM | KITCHEN

SET PHOTO

FLOORING AND DECOR



WW947
travertine

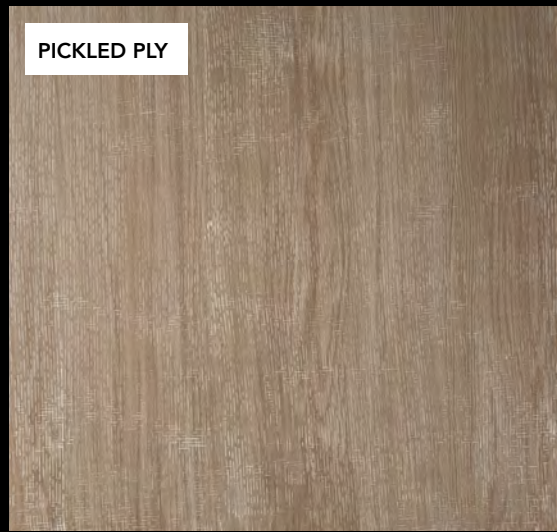

PICKLED PLY

CEILING



GUN METAL
VENETIAN PLASTER





LOOT | NEW LIVING ROOM | KITCHEN

RENDERINGS | FINISHED SETS

New Molly's
Mansion

DRESSING ROOM
ON STAGE



LOOT | NEW DRESSING ROOM

STILL



LOOT | NEW DRESSING ROOM

SET PHOTO



LOOT | NEW DRESSING ROOM

SET PHOTO



LOOT | NEW DRESSING ROOM



STILL



LOOT | NEW DRESSING ROOM

STILL

MOLLYS NEW DRESSING ROOM – Surfaces.

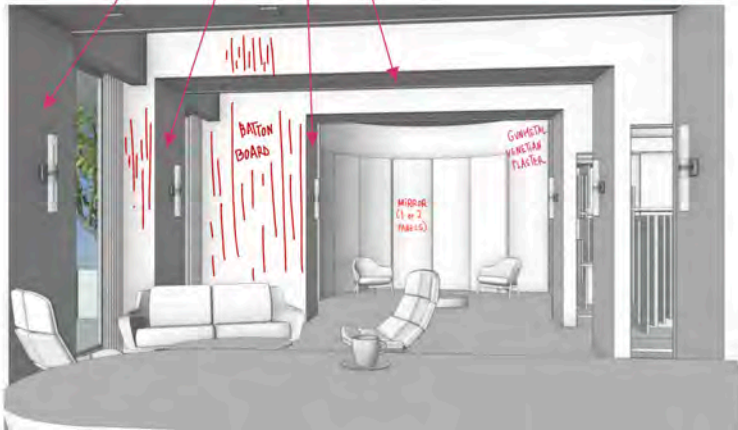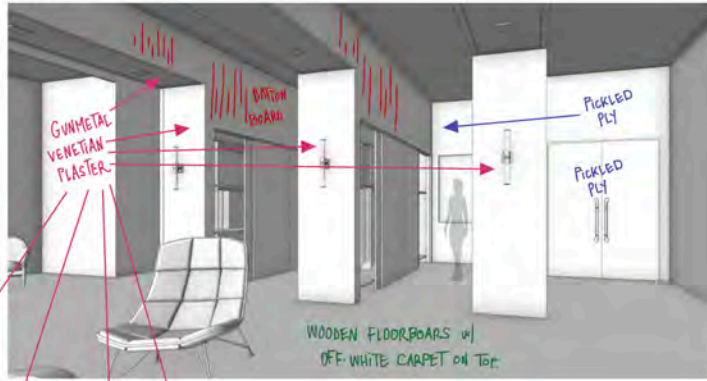

LOOT I NEW DRESSING ROOM

FINISHES & SURFACES





LOOT | NEW DRESSING ROOM

SET PHOTOS



LOOT | NEW DRESSING ROOM

PLANS & DESIGN ELEMENTS

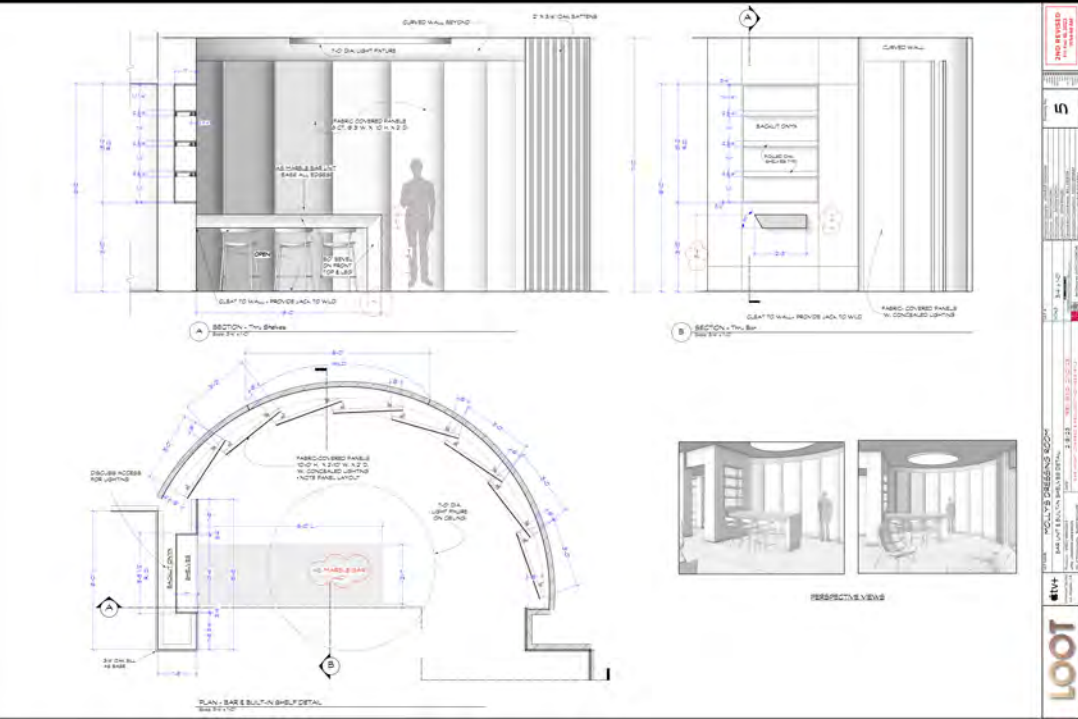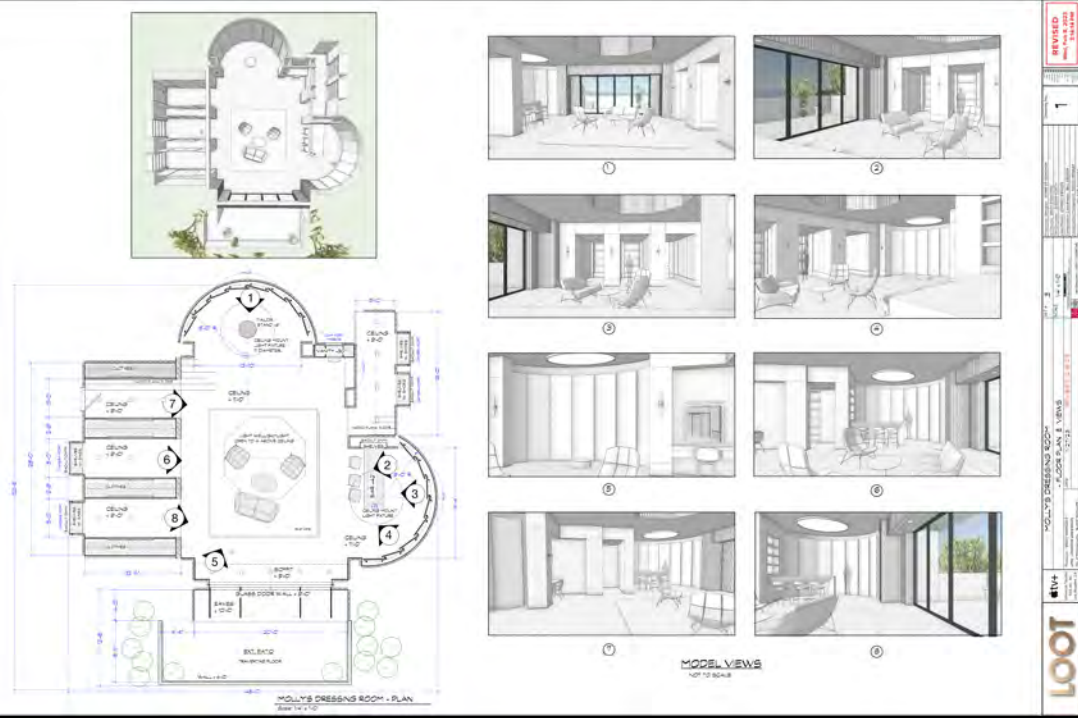



LOOT | NEW DRESSING ROOM

STILL

Panic Room

ON STAGE



LOOT | PANIC ROOM

STILL



LOOT | PANIC ROOM

STILL




New Molly's
Mansion

ON LOCATION



LOOT | MOLLY'S MANSION

ON LOCATION

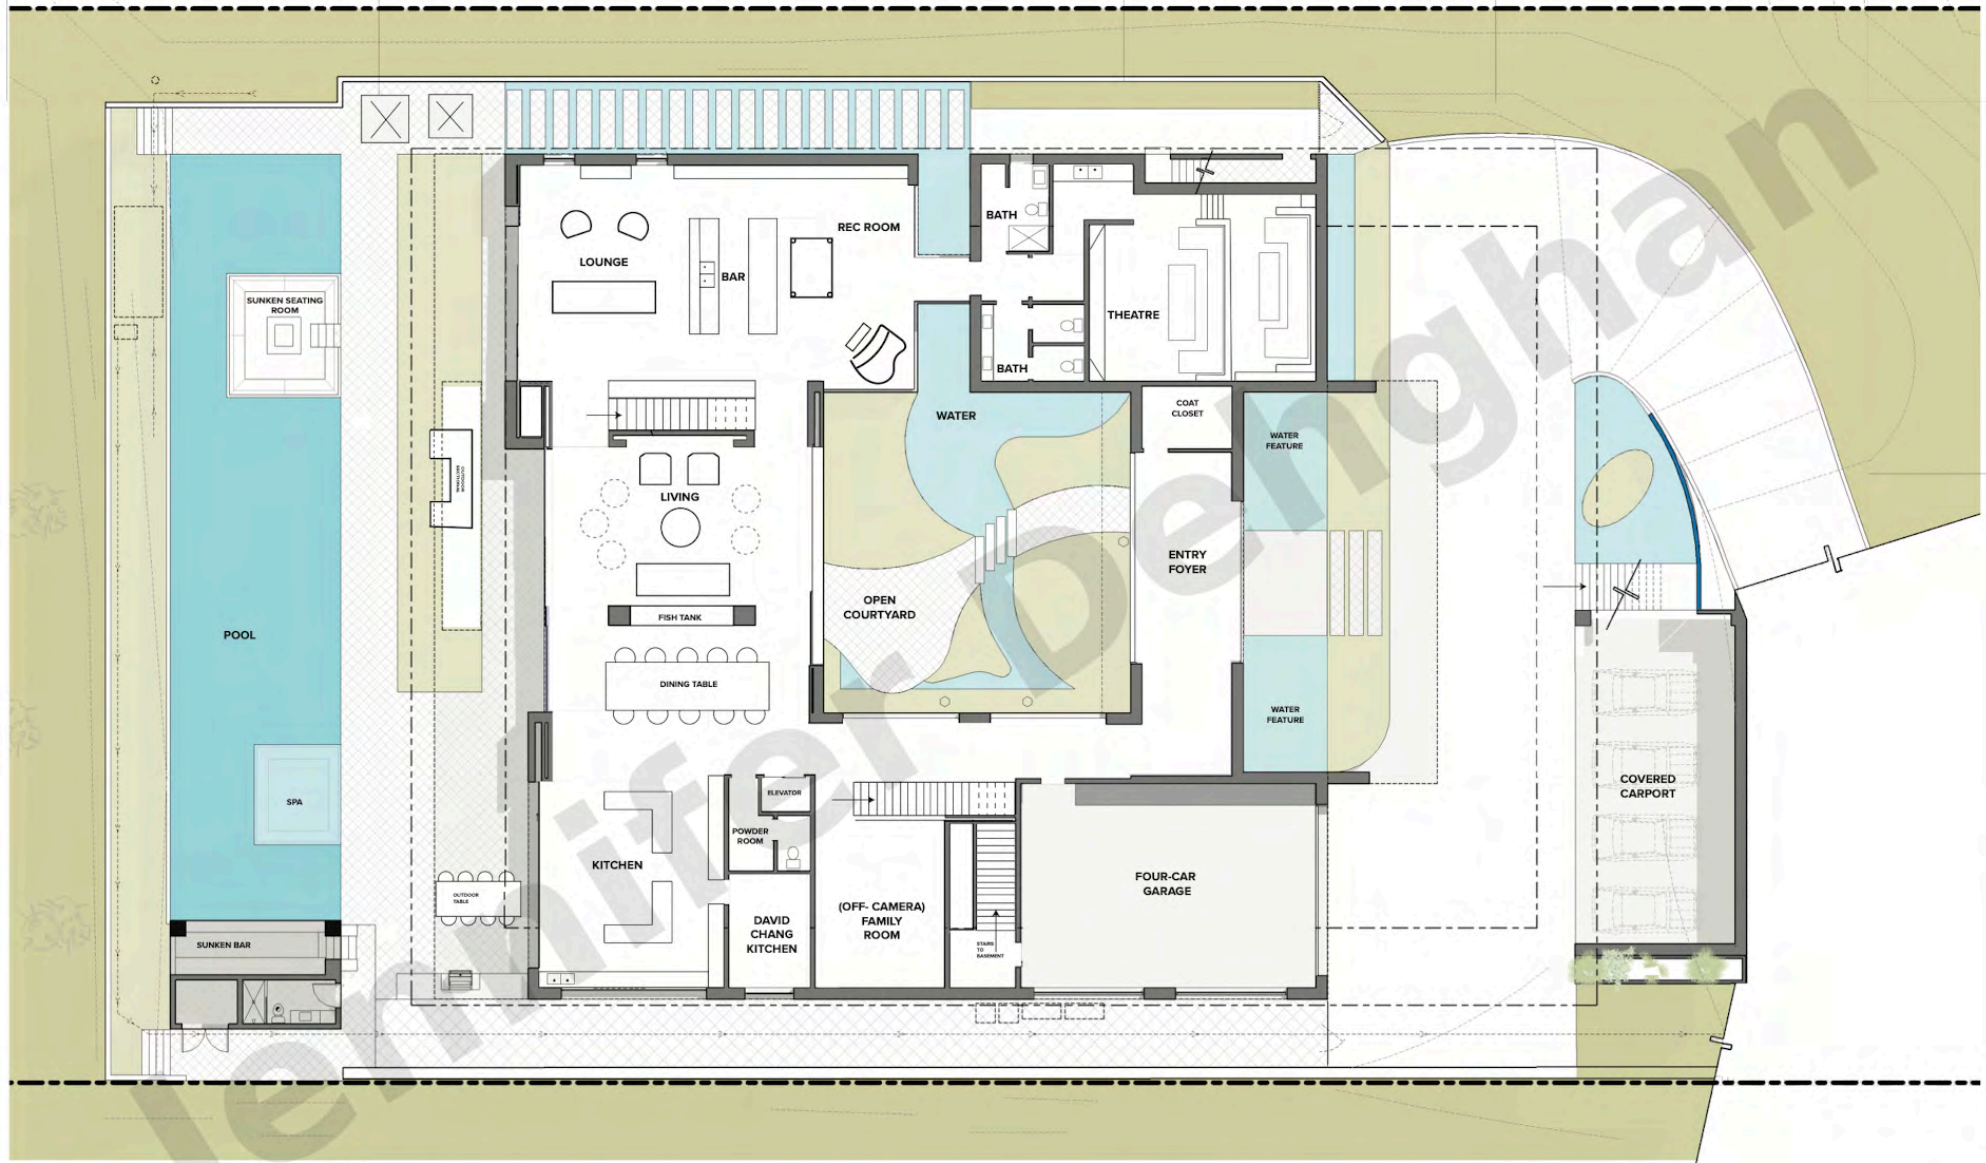

LOOT

SET NAME: **I/E. MOLLY'S HOUSE LOCATION - 1st Floor Plan**
 LOCATION: **11870 ELLICE ST. MALIBU, CA 90265**


Scale: 1/16" = 1' 0"

EPISODE #	SET #
BLOCK 1	INT 05
	EXT 04



LOOT | MOLLY'S MANSION

GREENS — ON LOCATION

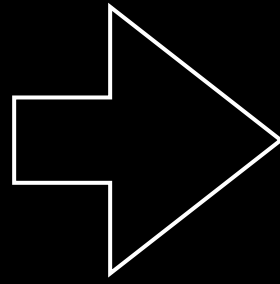

LOOT | MOLLY'S MANSION

GREENS — ON LOCATION



LOOT | MOLLY'S MANSION

RE-DRESS — ON LOCATION




LOOT | MOLLY'S MANSION

RE-DRESS — ON LOCATION



LOOT | MOLLY'S MANSION

STILL

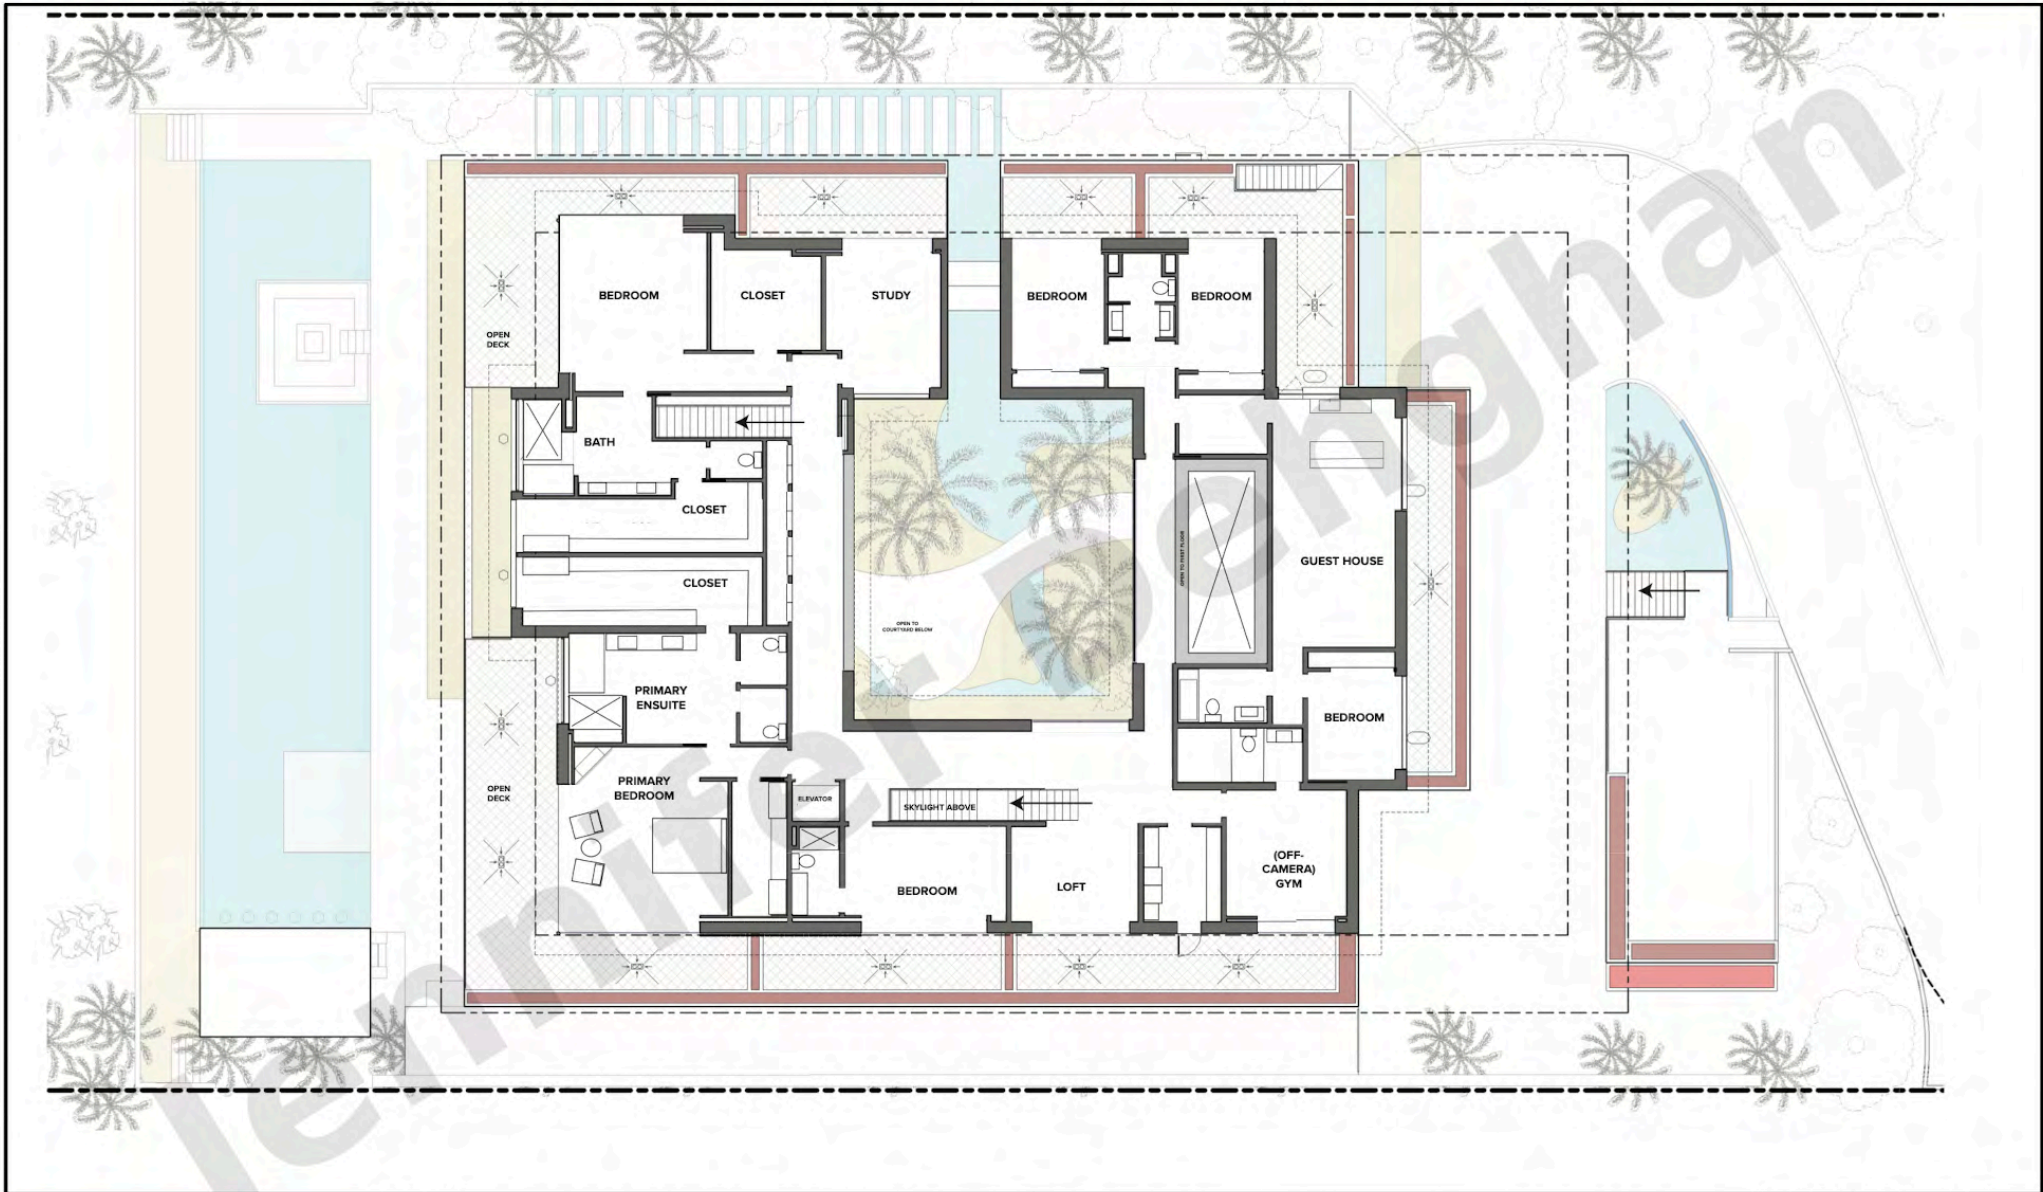

LOOT

SET NAME: **INT. MOLLY'S HOUSE LOCATION - 2nd Floor Plan**

Scale: 1/16" = 1'0"

EPISODE #
BLOCK 1

SET #
05

LOCATION: **11870 Ellice St. Malibu, CA 90265**



LOOT | MOLLY'S MANSION

RE-DRESS — ON LOCATION



LOOT | MOLLY'S MANSION

RE-DRESS — ON LOCATION

PRODUCTION DESIGNER | JENNIFER DEGHAN

ART DIRECTOR | DAVID DIGIACOMO

ASSISTANT ART DIRECTOR | ALLISON SPAIN

SET DESIGNER | JUDY COSGROVE

GRAPHIC DESIGNER | MEGHAN FOX

CONCEPT ILLUSTRATOR | PHIL TOOLIN

SET DECORATOR | ALISON KORTH

CONSTRUCTION COORDINATOR | BILL GIDEON

LEAD SCENIC ARTIST | MELANIE MAHONEY

PROP MASTER | COURTNEY SMITH JACKSON

ART COORDINATOR | LYNETTE WICH

ART PA | IAN HEDMAN

