

N

NO GOOD DEED



PRODUCTION DESIGNER
Nina Ruscio

EPISODE 101: "OPEN HOUSE"

ART DIRECTOR
Josh Lusby

SET DECORATOR
Matt Callahan

ASST. ART DIRECTOR
Jackie Glynn



”

*I don't think people
will realize that
it's a set.*

LIZ FELDMAN

EXEC. PRODUCER / SHOWRUNNER

ABC NEWS - "STREAMLINED"



NO GOOD DEED  Int. Morgan House (SET) - Great Room






NO GOOD DEED 

Int. Morgan House (SET) - Great Room



NO GOOD DEED 


Int. Morgan House (SET) - Great Room

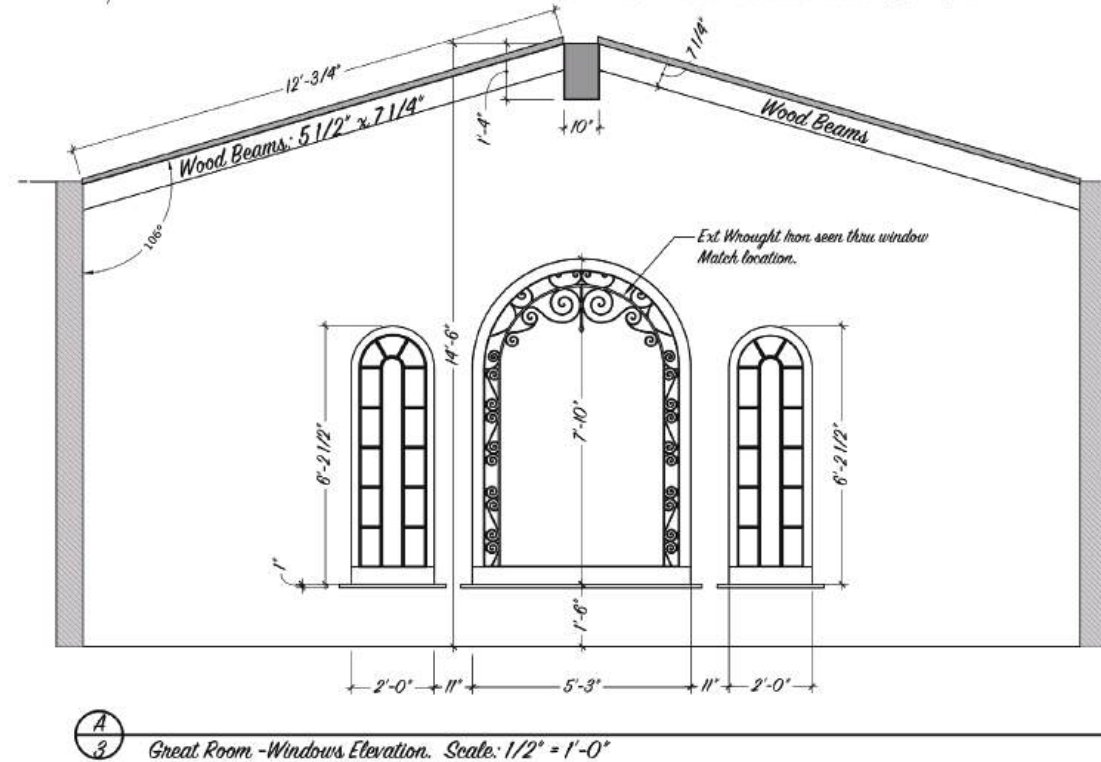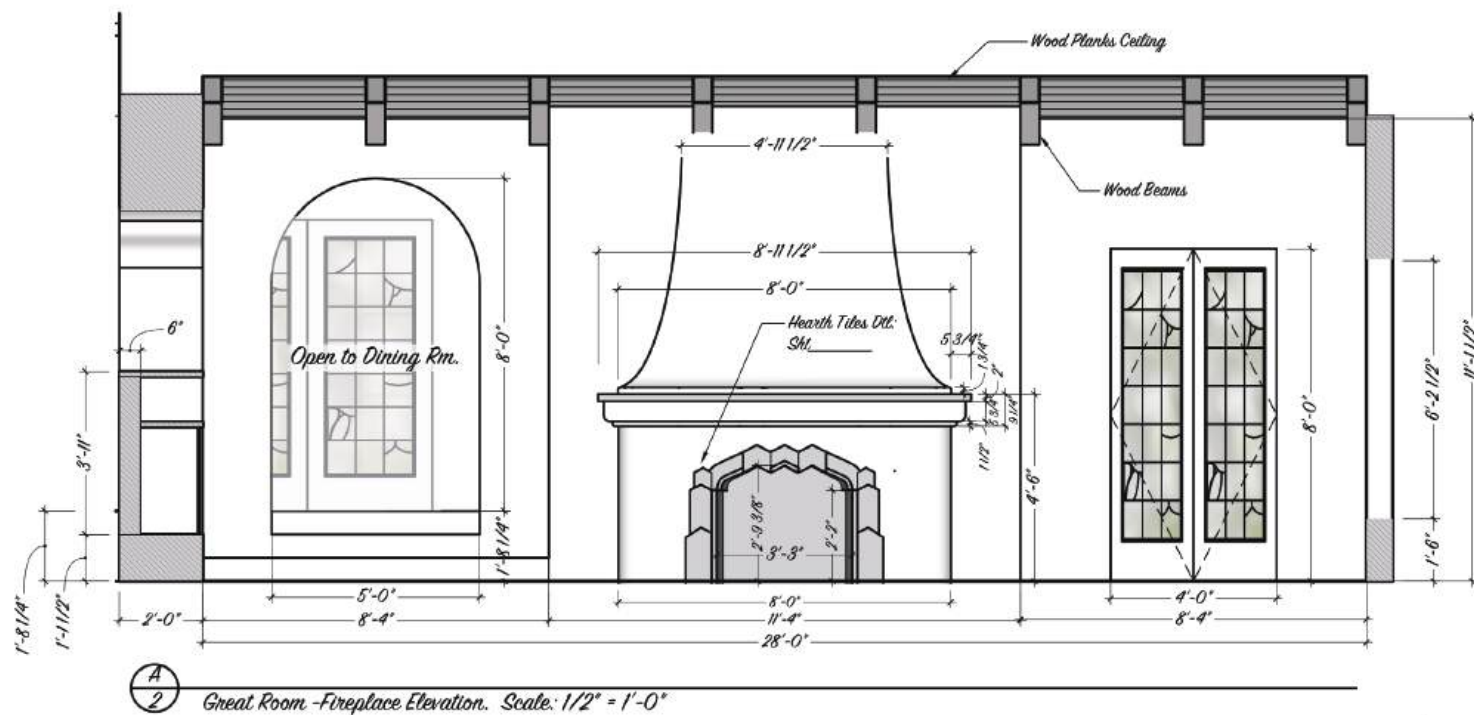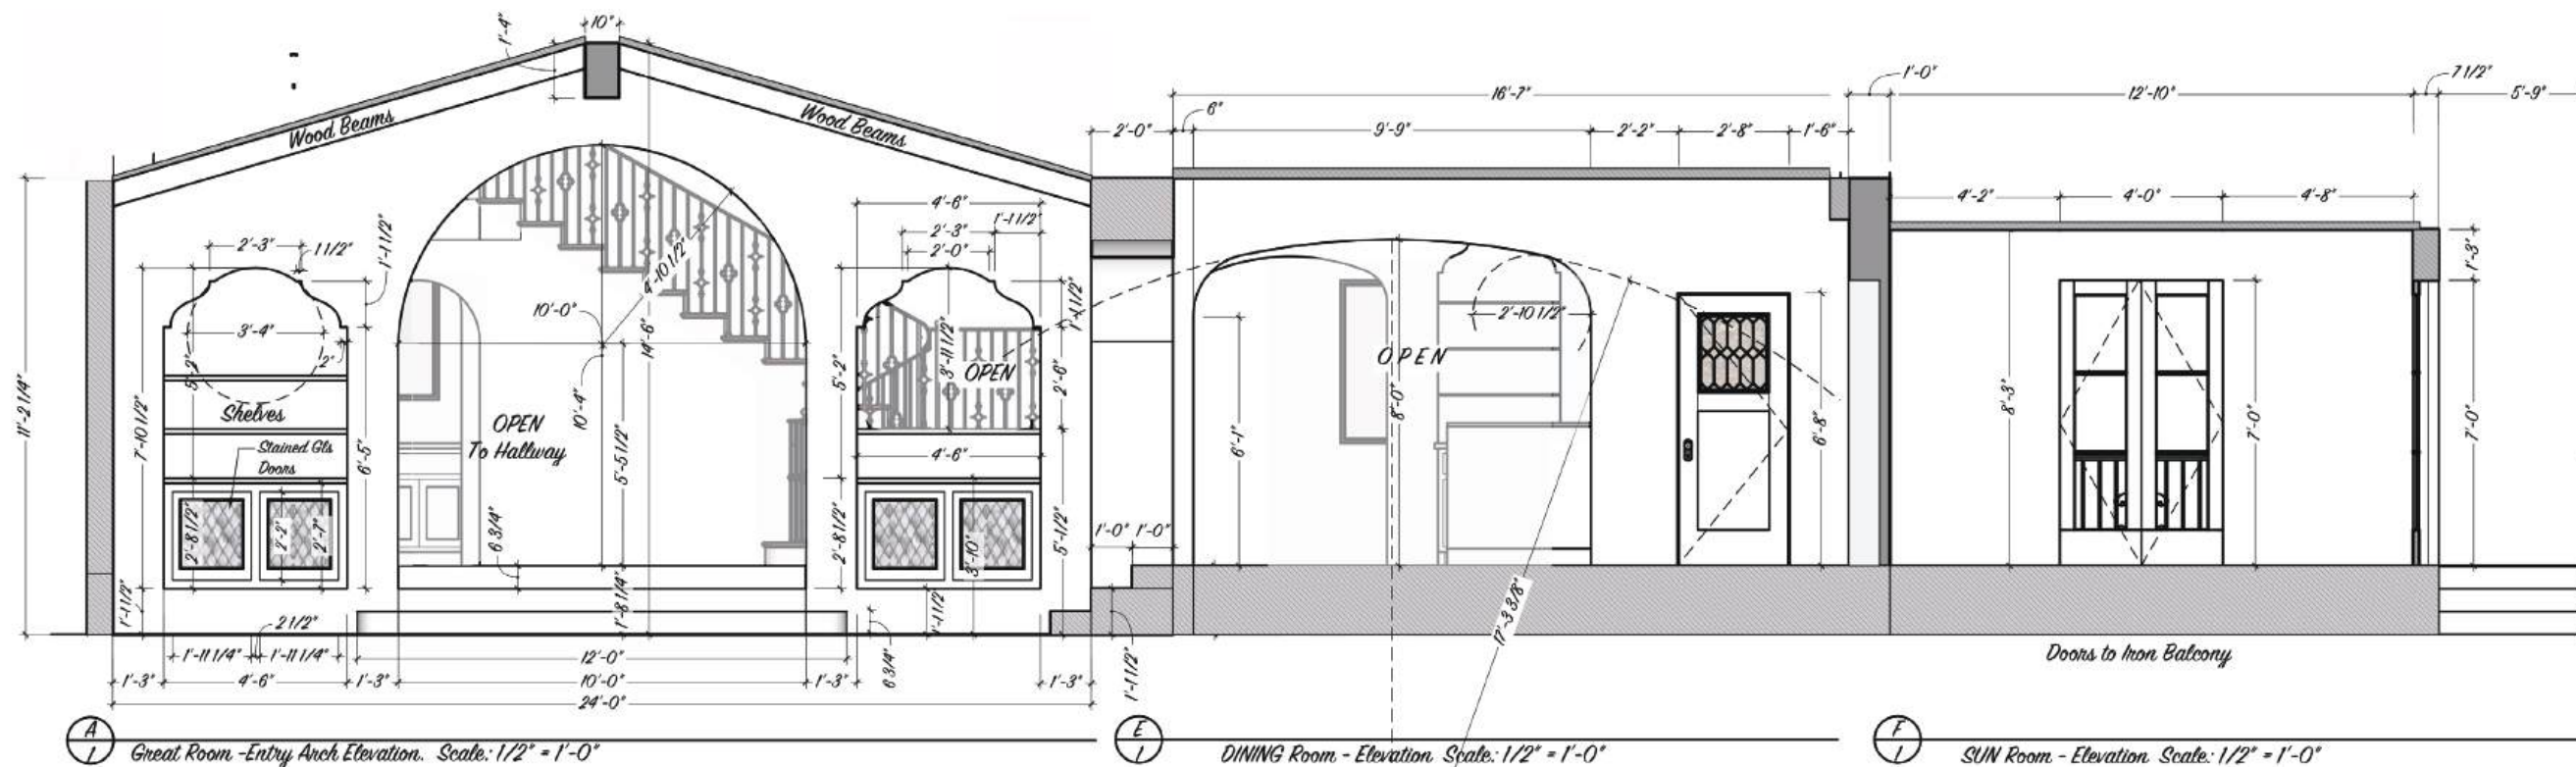

PRODUCTION DESIGNER:	NINA RUSCIO
SET DECORATOR:	MATT CALLAHAN
ART DIRECTOR:	JOSH LUSBY
ART DIRECTOR:	
REVISED DATE:	12/20/2023
DRAWN BY:	T Taylor
APPROVED BY:	
RELEASE DATE:	
SHOOT DATE:	
SCALE:	AS NOTED
SET NAME:	INT MORGAN HOUSE 1ST FLOOR
DESCRIPTION:	ELEVATIONS - GREAT ROOM
LOCATION:	STAGE 9 SUNSET GOWER STUDIOS
EPISODE #	PERMANENT
SET #	201
SHEET #	02



SUN ROOM
DINING ROOM
GREAT ROOM

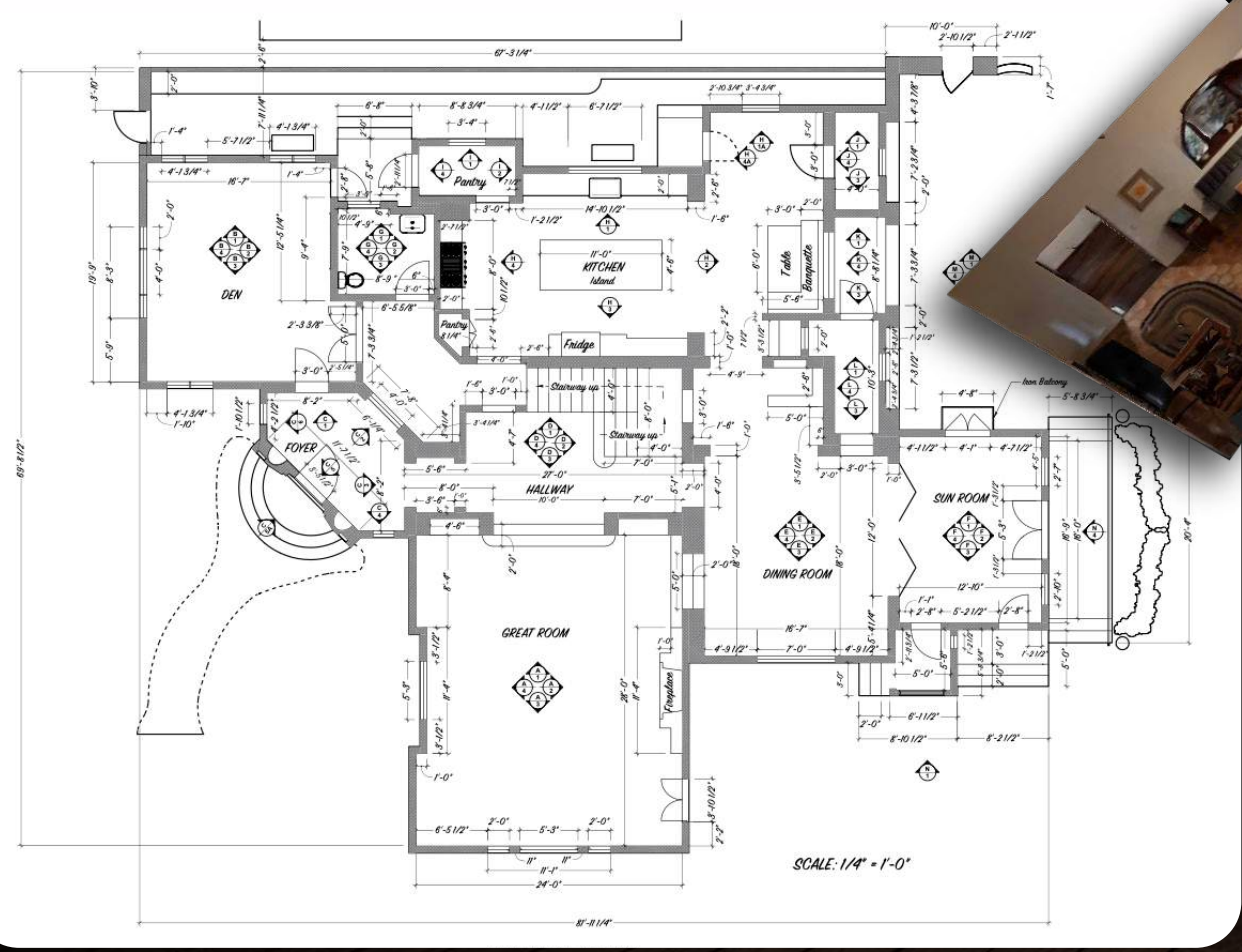

CLICK HERE
Matterport®
3D WALKTHROUGH



STAGE



STAGE



LOCATION

NO GOOD DEED 

Ext. Morgan House



NO GOOD DEED  Int. Morgan House (SET) - Foyer & Hall



”


If we blindfolded you and brought you [on stage], you would assume you're in this house that's 80 years old.

RAY ROMANO
NETFLIX - "BEHIND THE SCENES"



NO GOOD DEED 

Int. Morgan House (SET)- Kitchen

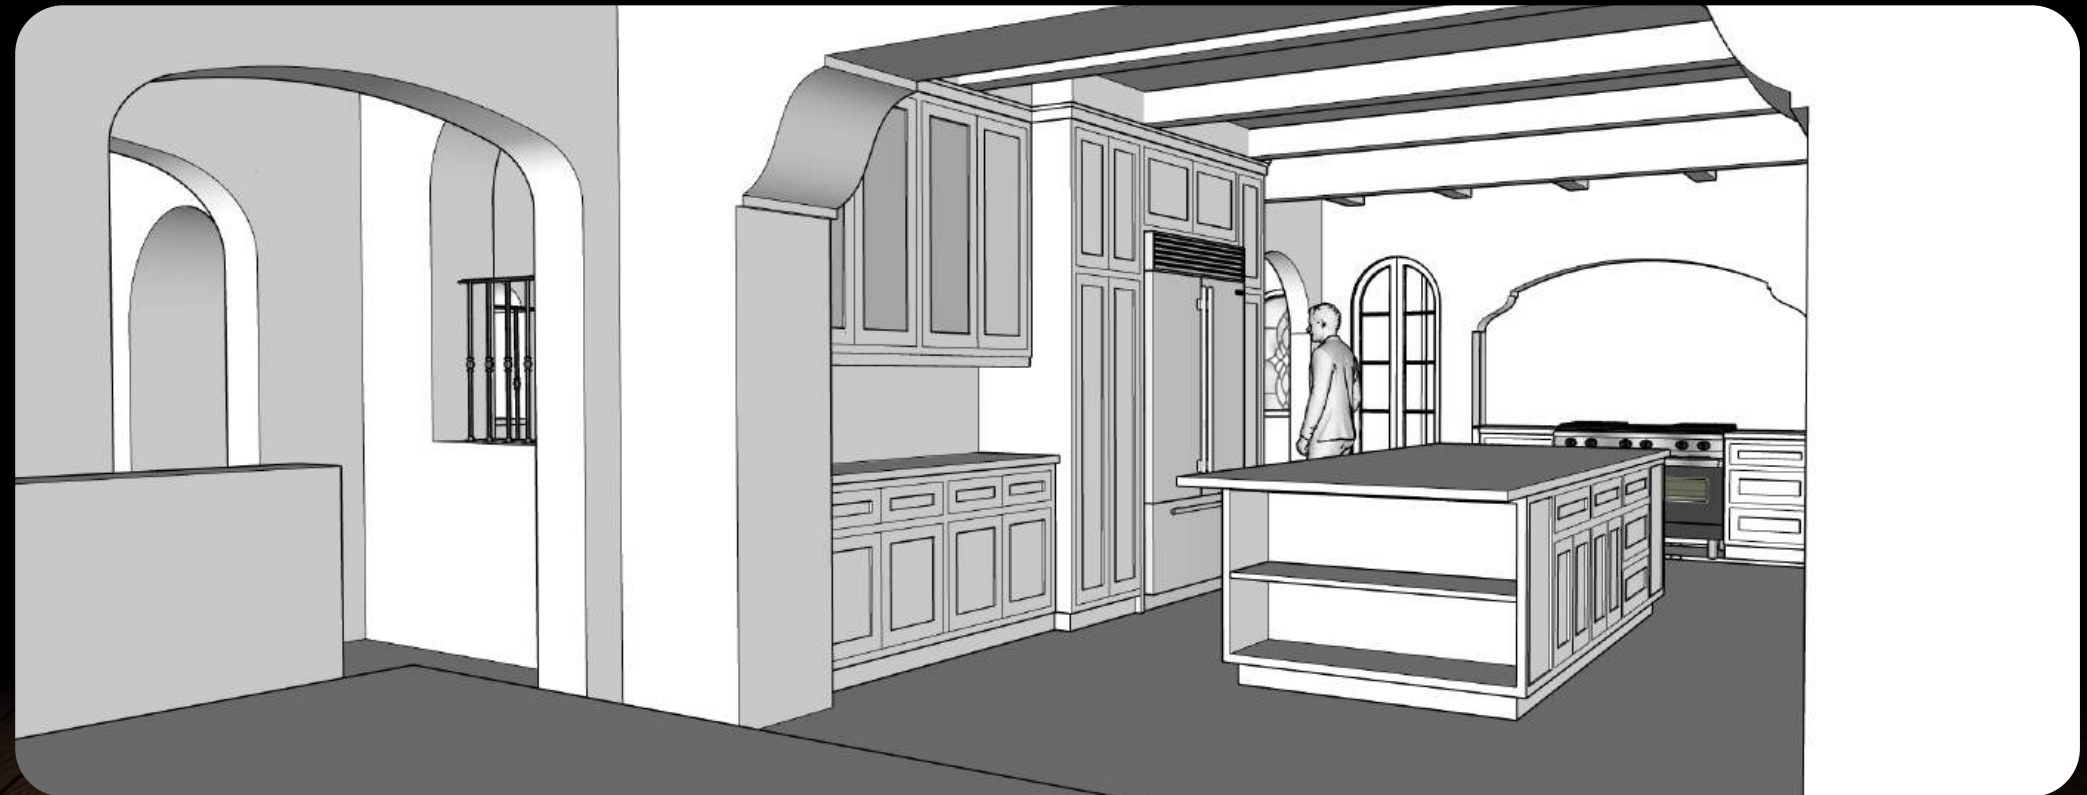



”
*This house is just
impeccably done.*

LISA KUDROW
NETFLIX - "BEHIND THE SCENES"



NO GOOD DEED 

Int. Morgan House (SET) - Kitchen



NO GOOD DEED 

Int. Morgan House (SET) - Dining Room



NO GOOD DEED  Int. Morgan House (SET) - Dining Room



NO GOOD DEED 





Int. Morgan House (SET) - Sunroom, Den, Powder Room

”




*The actual house
of the show
is a character.*



DENIS LEARY
NETFLIX "BEHIND THE SCENES"



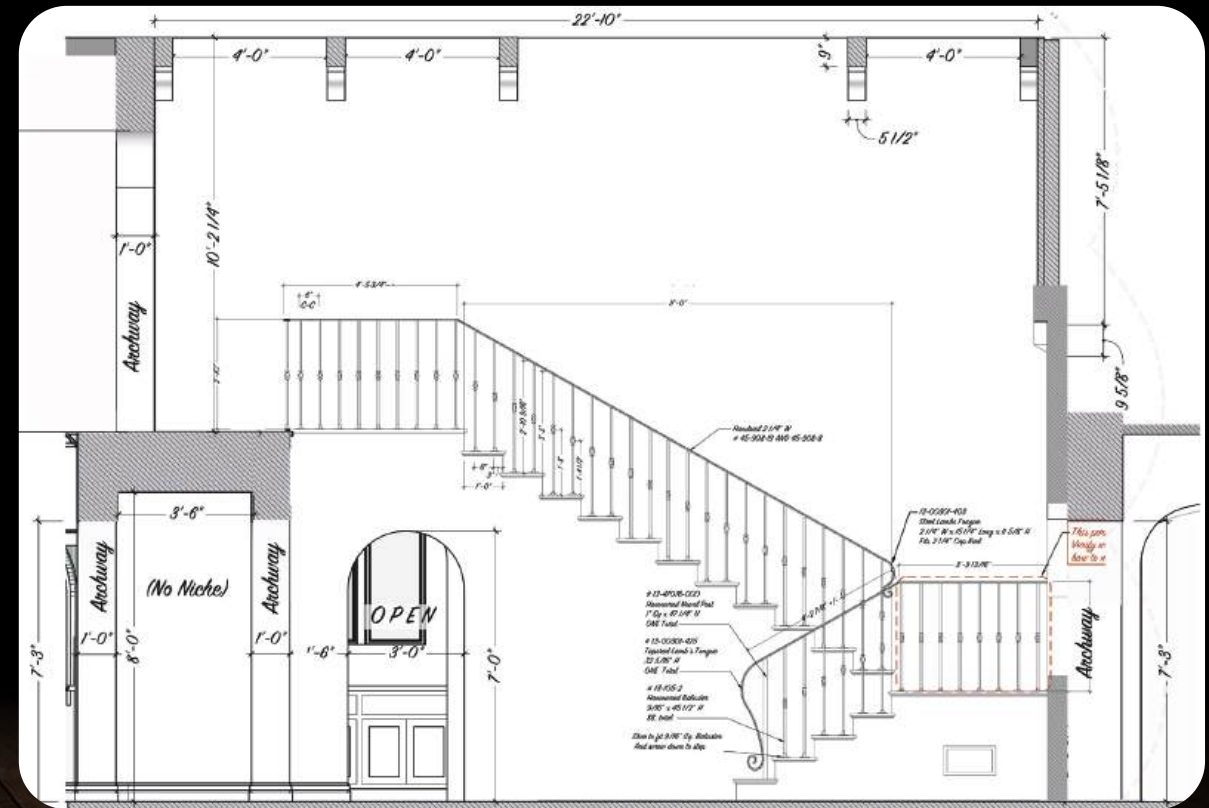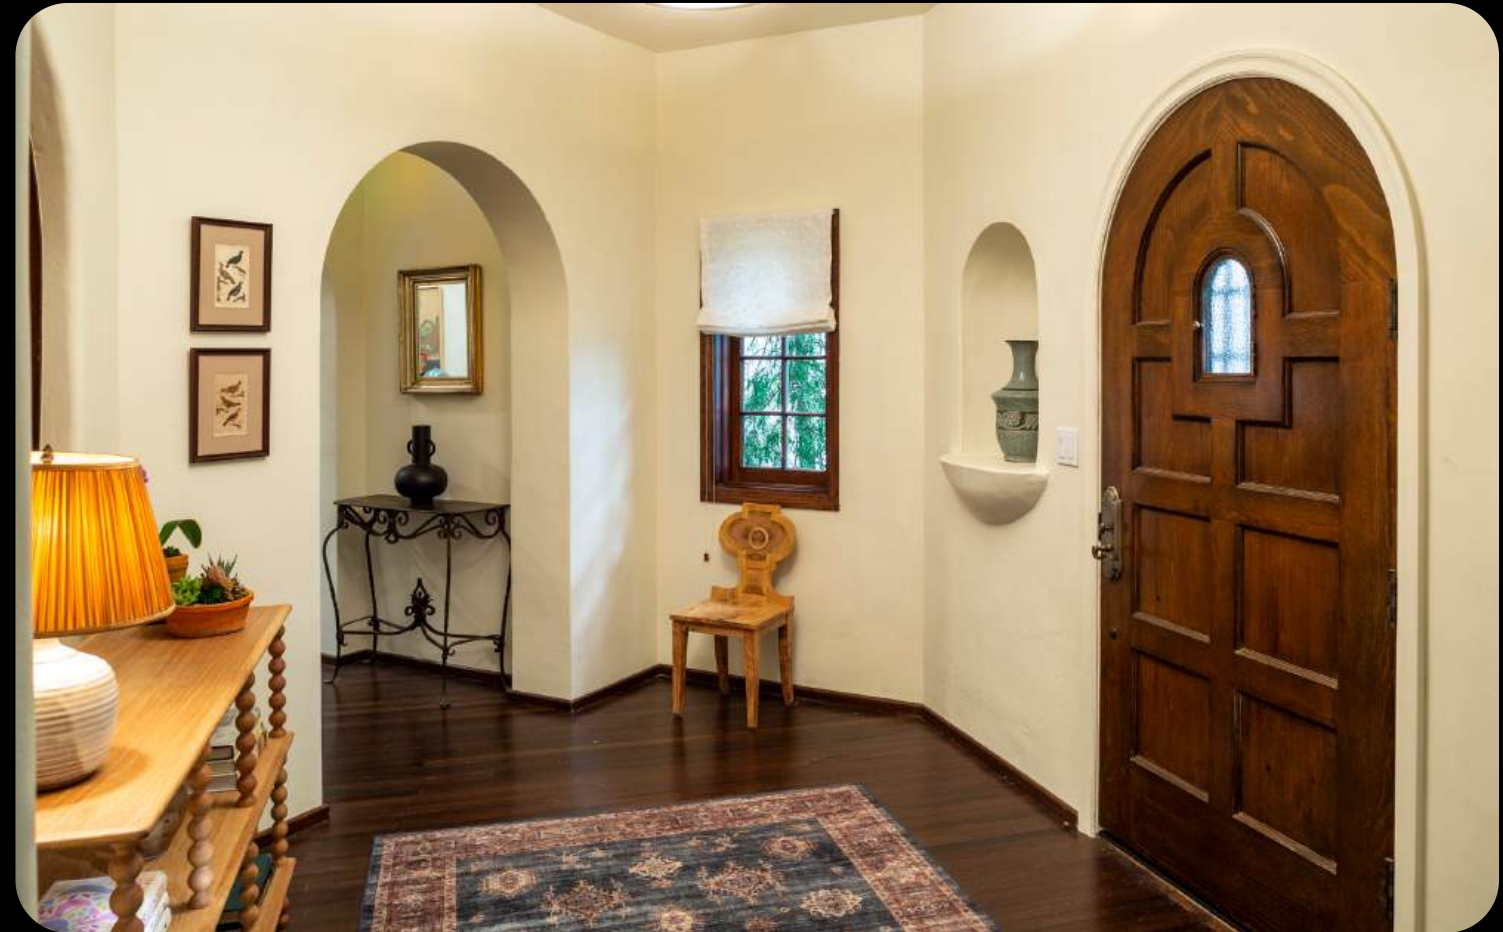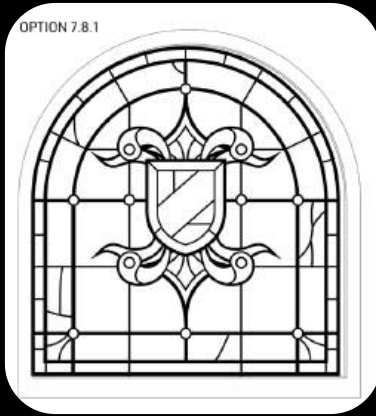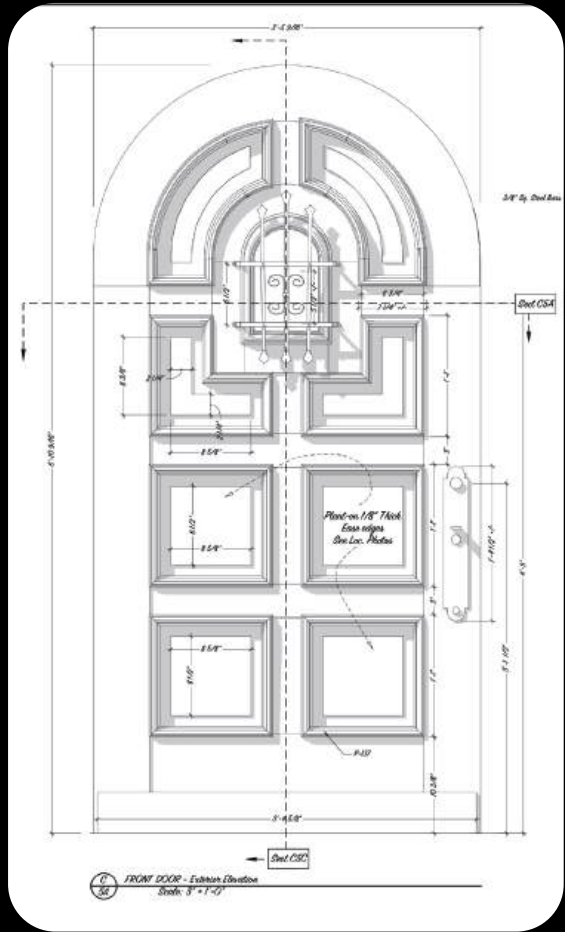


NO GOOD DEED  Int. Morgan House (SET) - Details

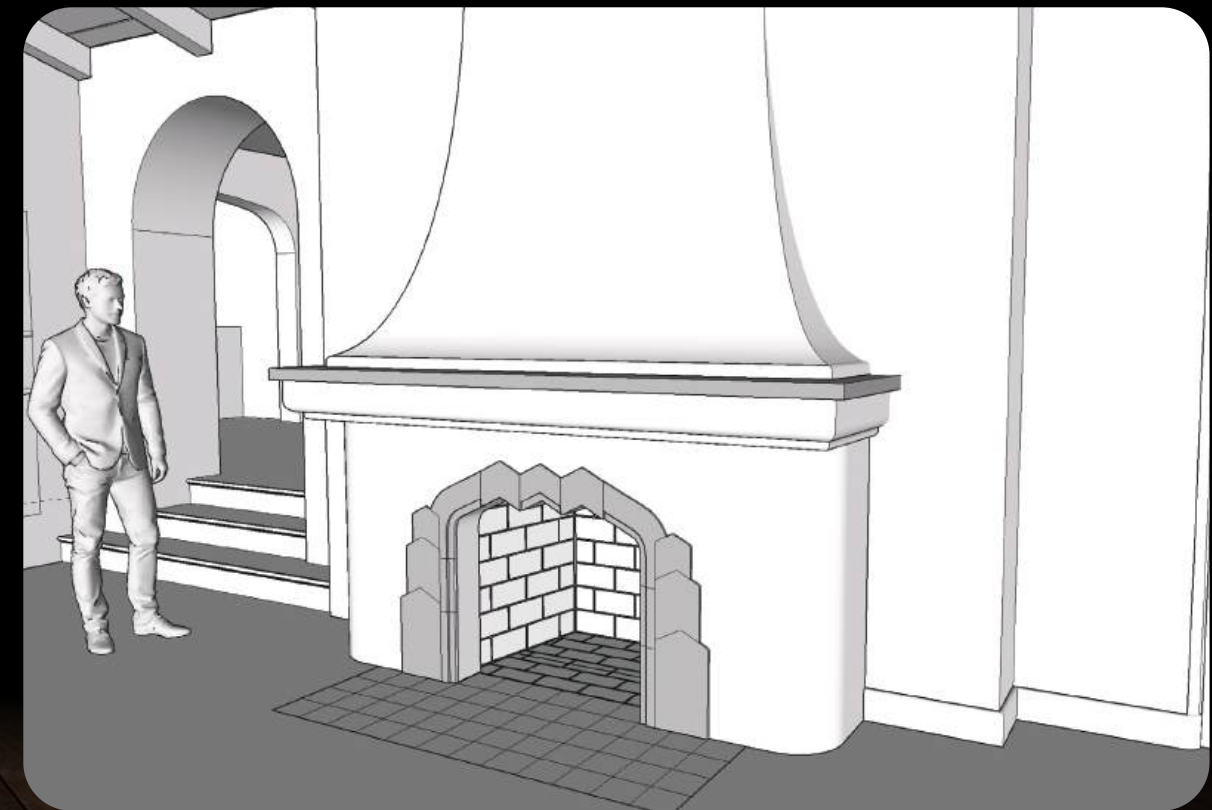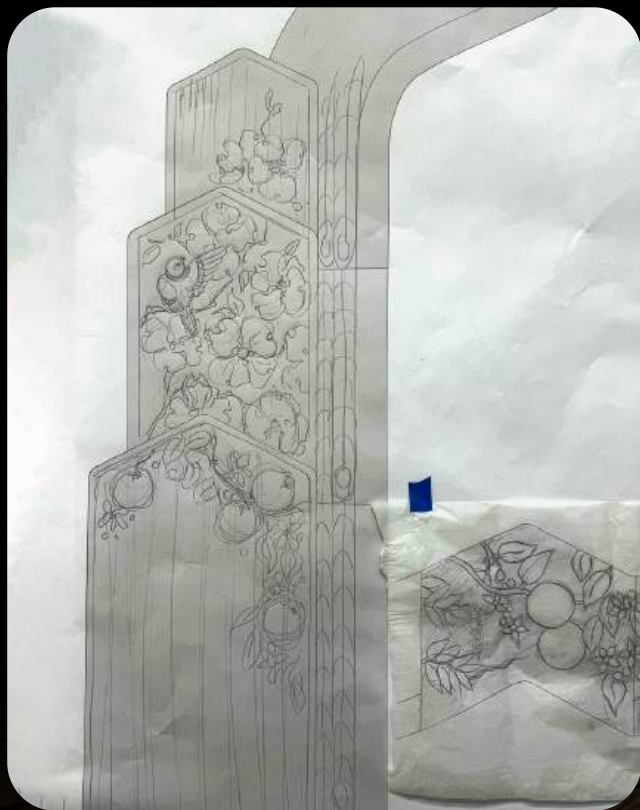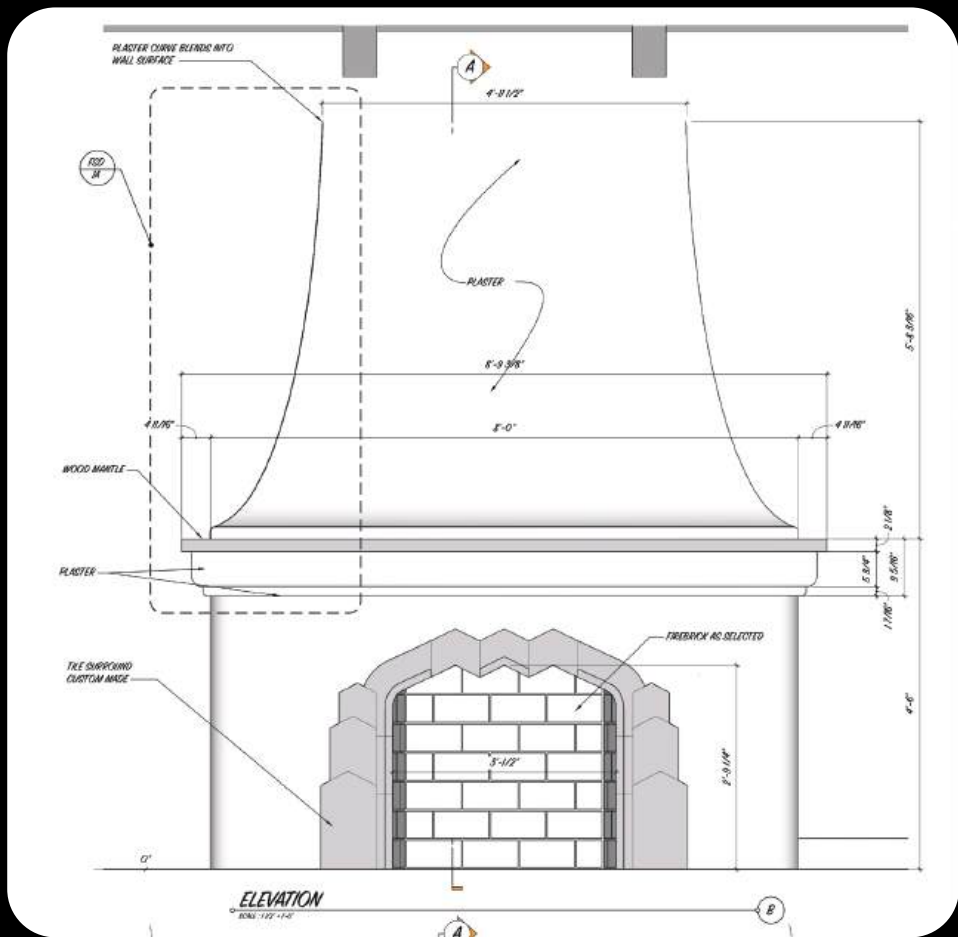

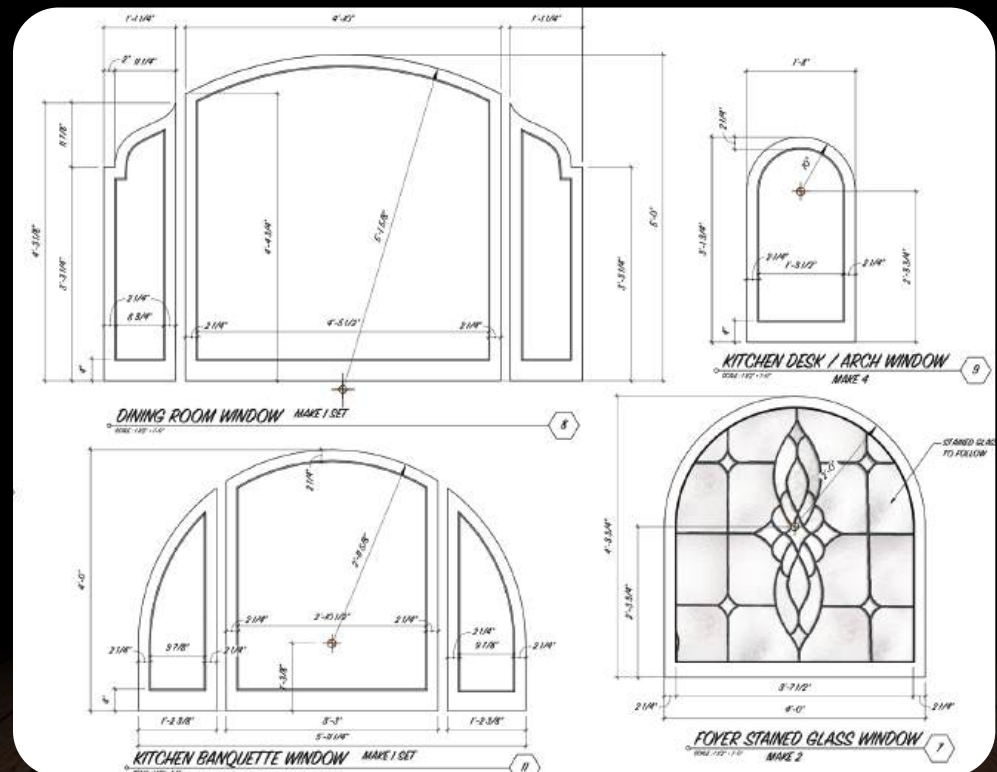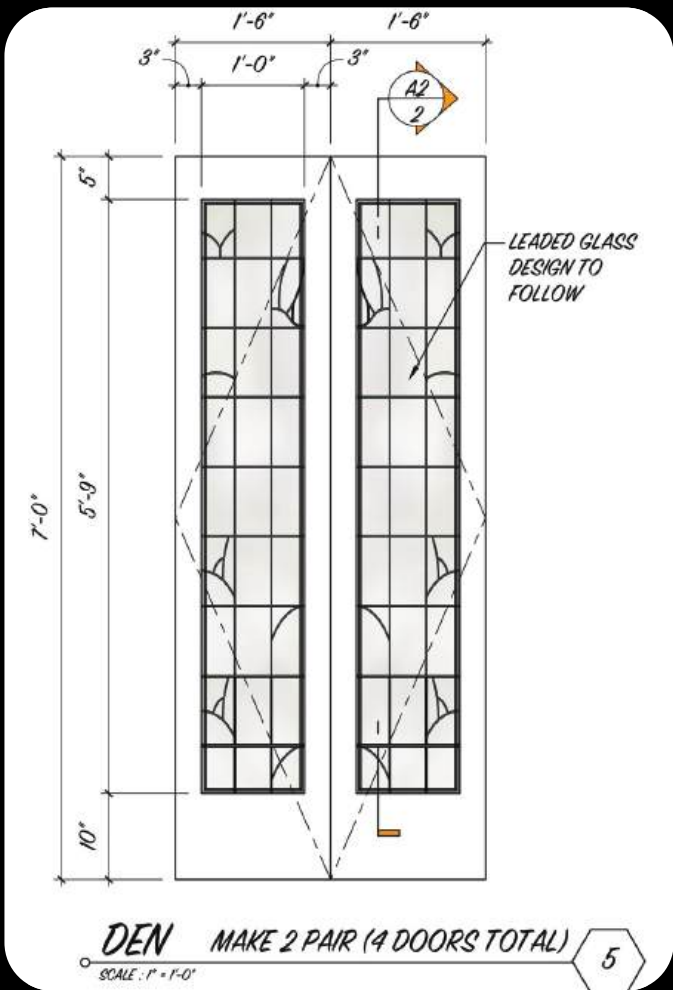

NO GOOD DEED

Int. Morgan House (SET) - Details

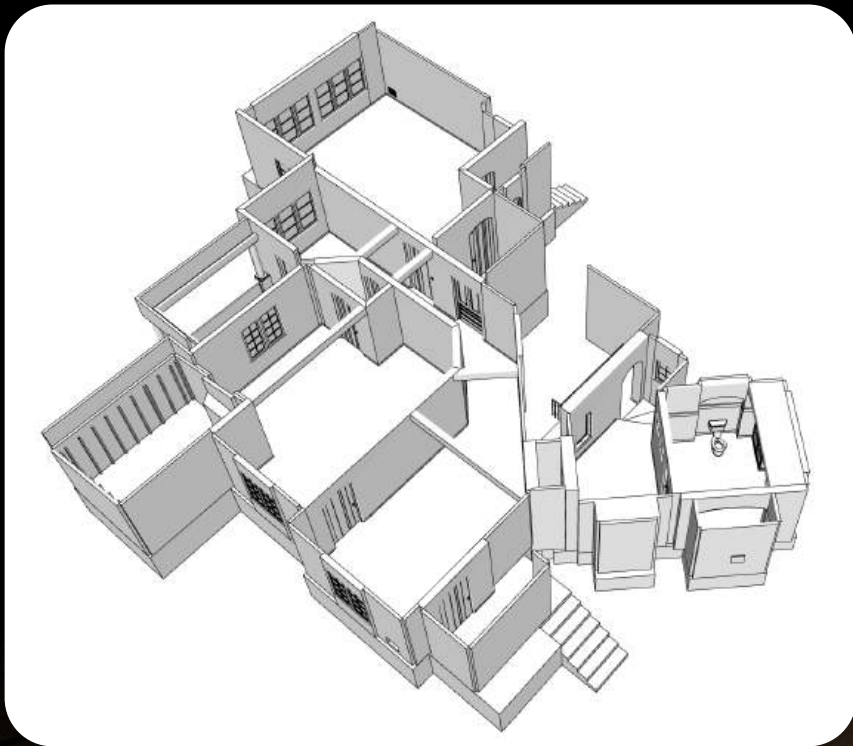

CLICK HERE
 **Matterport**
2ND FLOOR WALKTHROUGH



NO GOOD DEED 

Int. Morgan House (SET) - Jacob's Bedroom



NO GOOD DEED 

Int. Morgan House (SET) - Jacob's Bedroom



NO GOOD DEED 


Int. Morgan House (SET) - Secret Room




NO GOOD DEED  Int. Morgan House (SET) - 2nd Floor Bathroom





A ELEVATION
Scale: 3/4" = 1'-0"

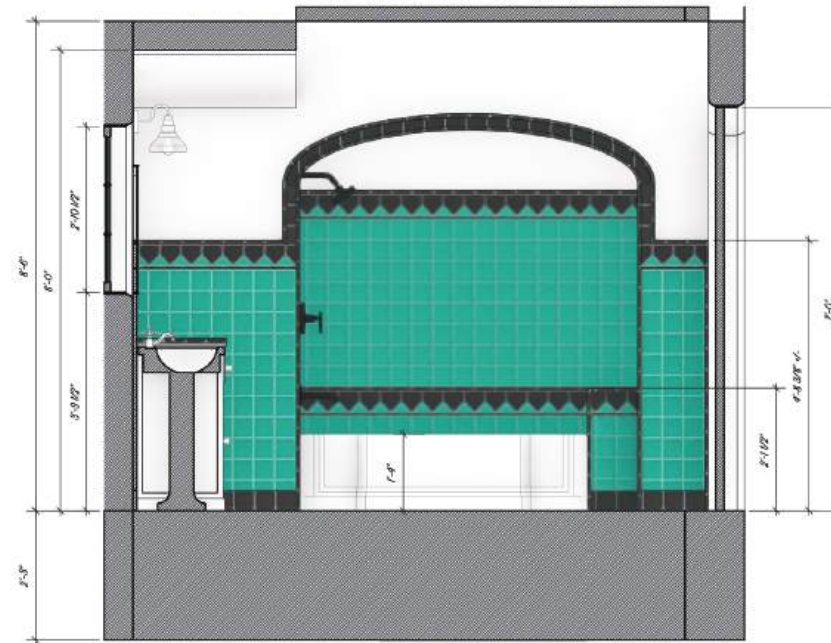

B ELEVATION
Scale: 3/4" = 1'-0"

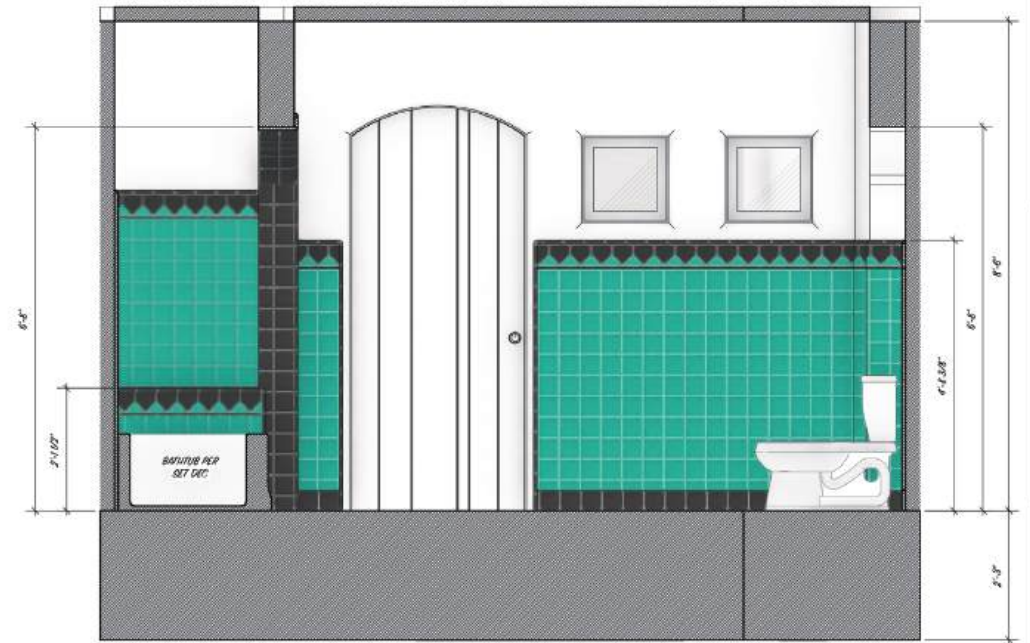

C ELEVATION
Scale: 3/4" = 1'-0"

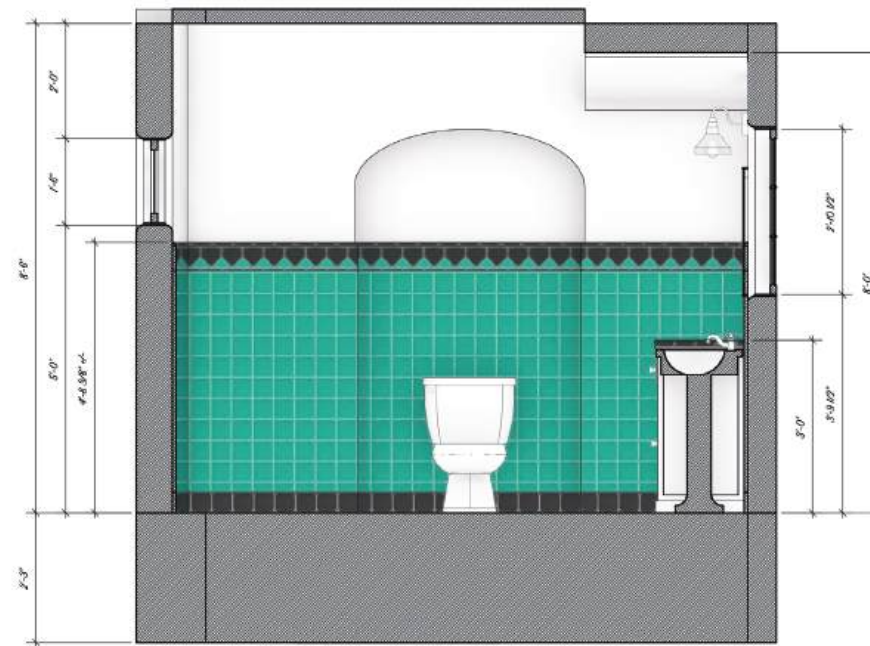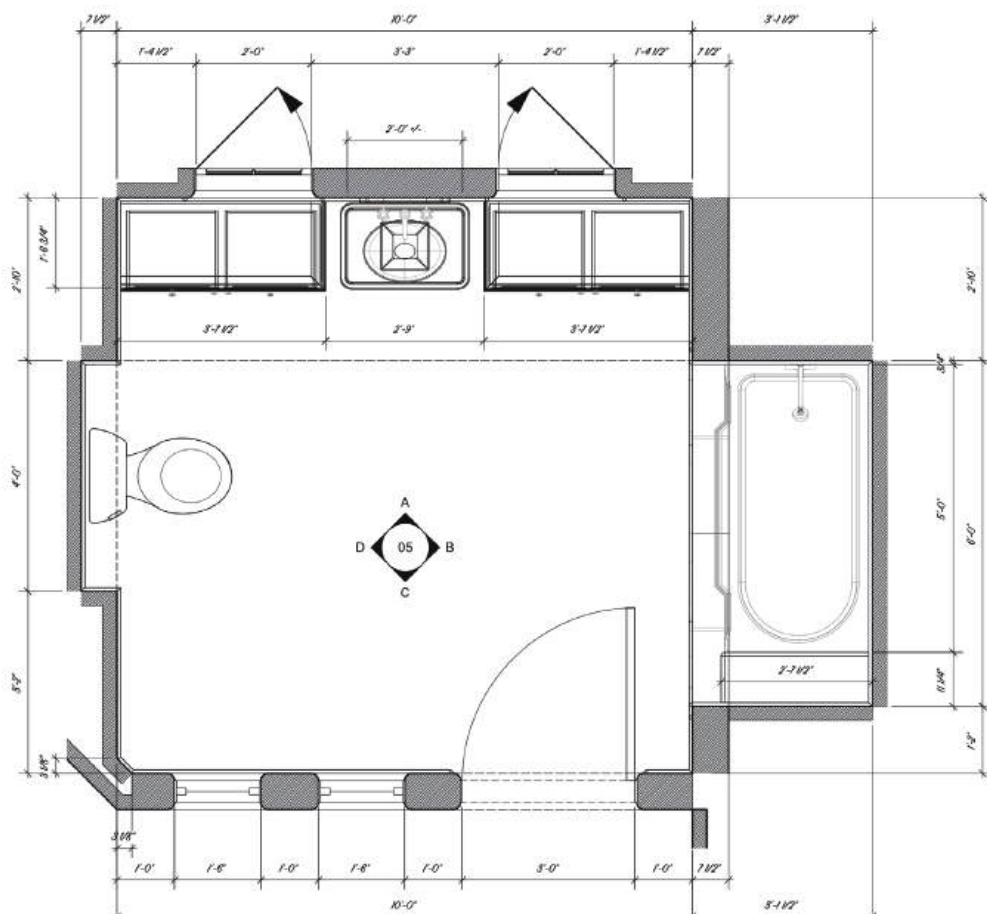

D ELEVATION
Scale: 3/4" = 1'-0"



MODEL
N.T.S.

NO GOOD DEED

PRODUCTION DESIGNER: ANNA RUSCO
SET DECORATOR: MATT CALLAHAN
ART DIRECTOR: JOSH LUSBY
ART DIRECTOR:

DISTRIBUTION:
 PROD
 CONST
 PAINT
 METAL
 GELP
 TULASPO
 ELECTRIC
 VFX
 GREENS
 GRAPHERS

REVISED DATE:
DRAWN BY: KIEL
APPROVED BY:

RELEASE DATE:
SHOOT DATE:
SCALE: AS NOTED

SET NAME: INT MORGAN HOUSE - 2ND FLOOR
DESCRIPTION: BATHROOM DETAIL
LOCATION: STAGE 8 SUNSET GOWER STUDIOS

EPISODE # PERMANENT
SET # 110
SHEET #

NO GOOD DEED

Int. Morgan House (SET) - 2nd Floor Bathroom




NO GOOD DEED 

Int. Morgan House (SET) - Primary Bedroom



NO GOOD DEED 

Int. Morgan House (SET) - Primary Bedroom

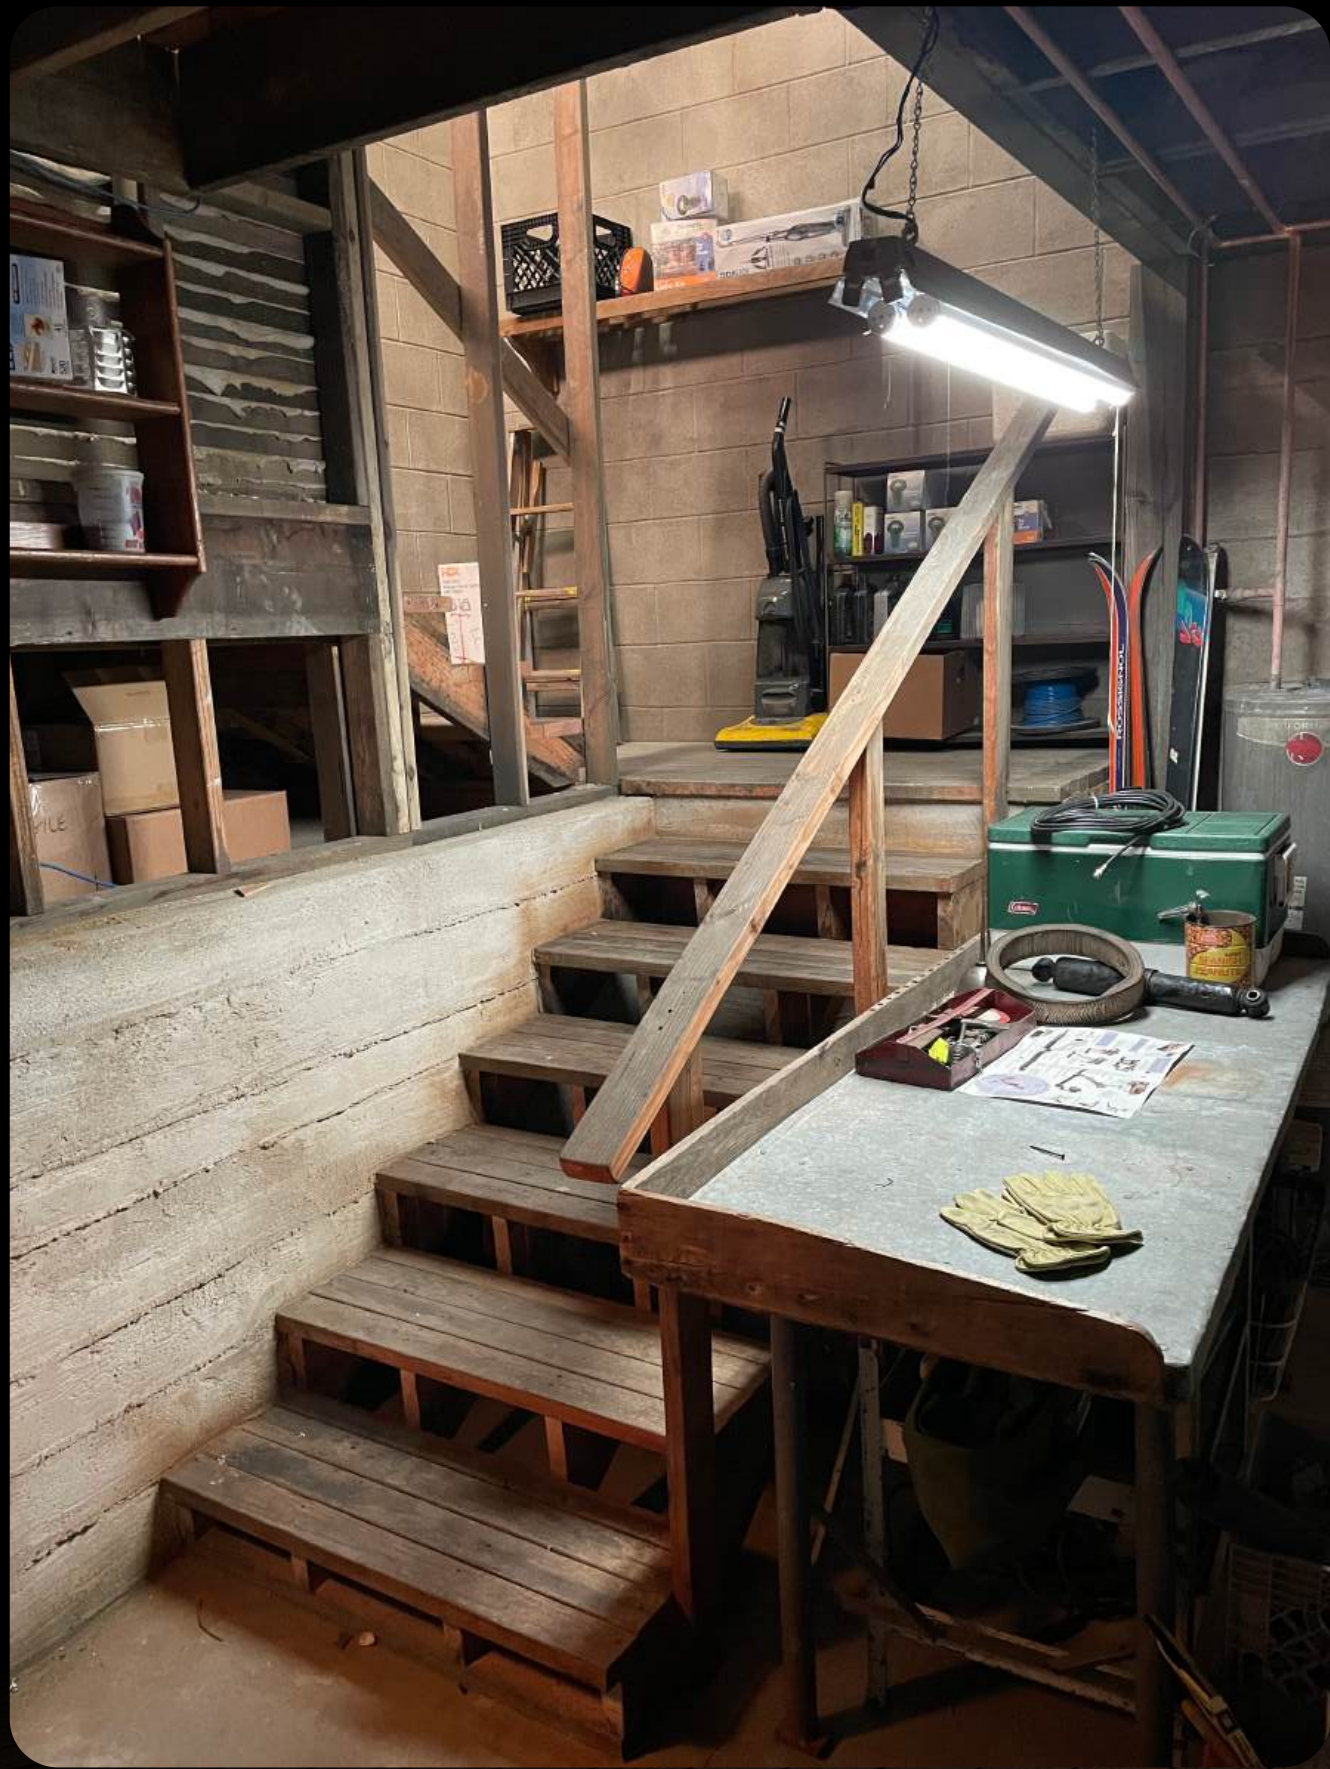

NO GOOD DEED 

Int. Morgan House (SET) - Basement



NO GOOD DEED 

Ext. Morgan House (LOCATION)



NO GOOD DEED 

Ext. Dennis & Carla's Apartment (LOCATION)



NO GOOD DEED 

Int. Dennis & Carla's Living Room (SET)



NO GOOD DEED 

Int. Dennis & Carla's Living Room (SET)



NO GOOD DEED 

Int. Dennis & Carla's Bathroom (SET)



NO GOOD DEED 

Ext. Margo & JD's Modern Mansion (LOCATION)



NO GOOD DEED 

Int. Margo & JD's Modern Mansion (LOCATION)



NO GOOD DEED  Int. Margo & JD's Modern Mansion (LOCATION)



NO GOOD DEED 

Int. Margo & JD's Modern Mansion (LOCATION)

IN THE MEDIA

NETFLIX - "NO GOOD DEED" TRAILER

NETFLIX BEHIND THE SCENES -
SEE INSIDE THE HOUSE WITH THE CAST OF 'NO GOOD DEED'

HOUSE BEAUTIFUL - "THE BIGGEST STAR IN 'NO GOOD DEED'
IS A LOS ANGELES DREAM HOME" - DEC 12, 2024

ABC NEWS STREAMLINED - DEC 12, 2024

DEADLINE - "'NO GOOD DEED' CREATOR LIZ FELDMAN
UNPACKS SHOW'S IRRESISTIBLE CLEAR METAPHOR" - DEC 12, 2024

ELLE DECOR - "INSIDE THE 'NO GOOD DEED' HOUSE
IN NETFLIX'S NEW DARK COMEDY" - DEC 13, 2024

INDIEWIRE - "NO GOOD DEED HAD TO HAVE
A KILLER HOUSE TO WORK - IT GOT ONE - DEC 16, 2024

THANK YOU FOR YOUR CONSIDERATION



NO GOOD DEED

PRODUCTION DESIGNER
Nina Ruscio

ART DIRECTOR
Josh Lusby

SET DECORATOR
Matt Callahan

ASST. ART DIRECTOR
Jackie Glynn

SET DESIGNER
Tom Taylor

SET DESIGNER
Kiel Gookin

GRAPHIC DESIGNER
Christopher Isenegger

ART DEPT. COORDINATOR
Thomas Zamora

ART DEPT. P.A.
Juliana Johnson

ART DEPT. P.A.
Caitlin Nunes

PROPMASTER
Rick Ladomade

ASST. PROPMASTER
Cody Birdwell

CONST. COORDINATOR
Dwayne Franks

CONST. COORDINATOR
Damon Hight

CONST. FOREMAN
Ed Nua

LEAD SCENIC
Jason Paolone

GREENS FOREMAN
Roberto Baez

LEAD PLASTERER
Todd Bennett

SET DEC. LEAD
Chris Littleford

BUYER
Stephanie Wagner

SET DEC. COORDINATOR
Ryan Huddleston

ON-SET DRESSER
Patrick Bolton

ON-SET GREENS
Miguel Perez

LOCATION MANAGER
Stephenson Crossley

STORYBOARD ARTIST
James Zark

SET PHOTOS BY
Ken Haber & Saeed Adyani

MATTERPORT BY
Daniel Lindley