

**GOOD
AMERICAN
FAMILY**





EXTERIOR BARNETT HOUSE LOCATION : 23335 Happy Valley Drive, Newhall, CA

GOOD
AMERICAN
FAMILY

P R O D U C T I O N D E S I G N
E P I S O D E 1 0 1



SET NAME: **EXT BARNETT HOUSE**




LOCATION: **23335 HAPPY VALLEY DR. SANTA CLARITA, CA 91321**

EPISODE: **101**

DATE: **FEB 4, 2024**

GOOD
AMERICAN
FAMILY

P R O D U C T I O N D E S I G N
E P I S O D E 1 0 1

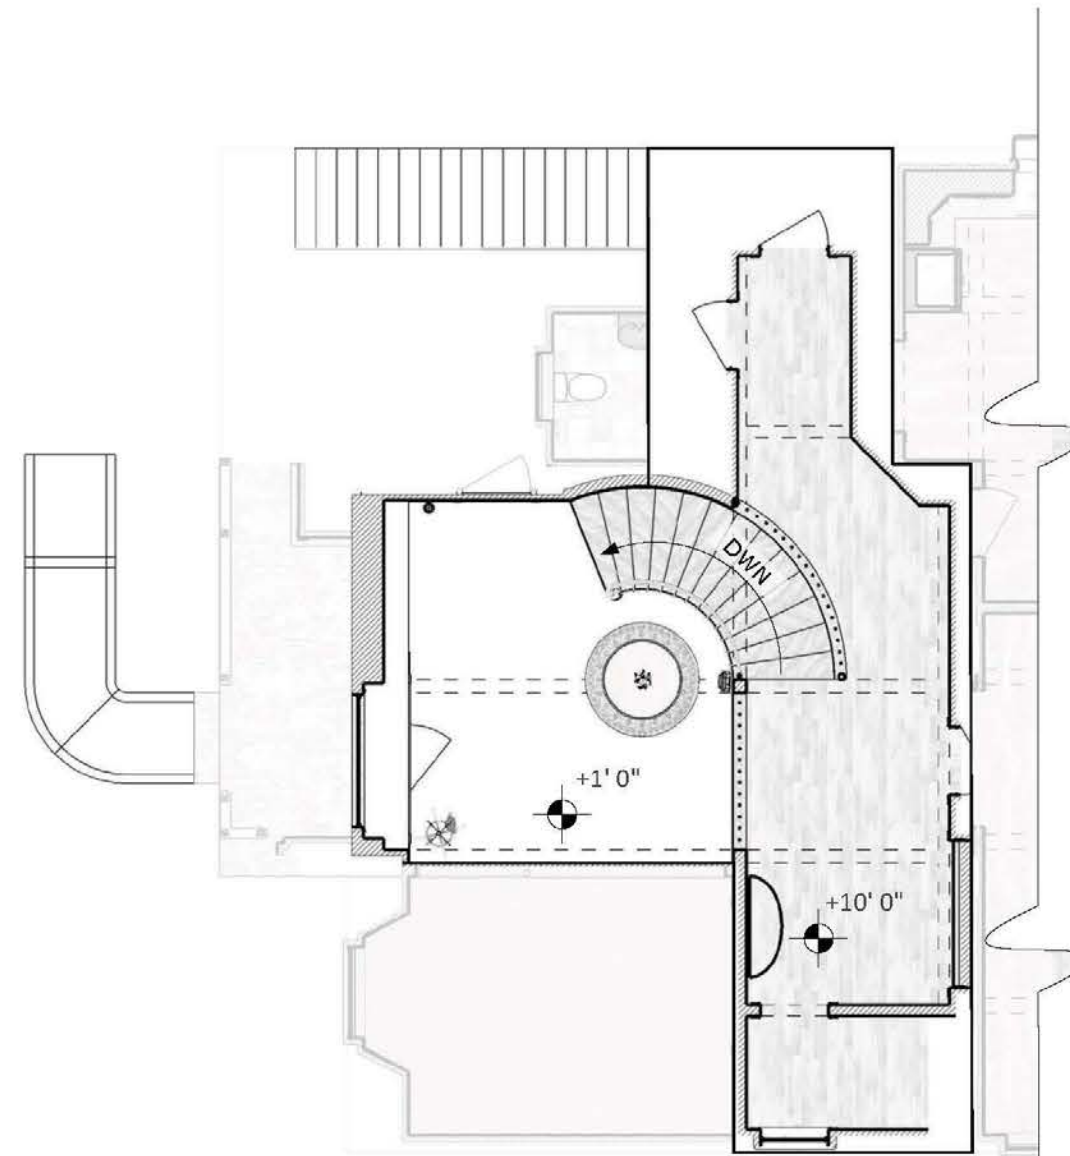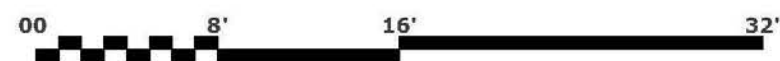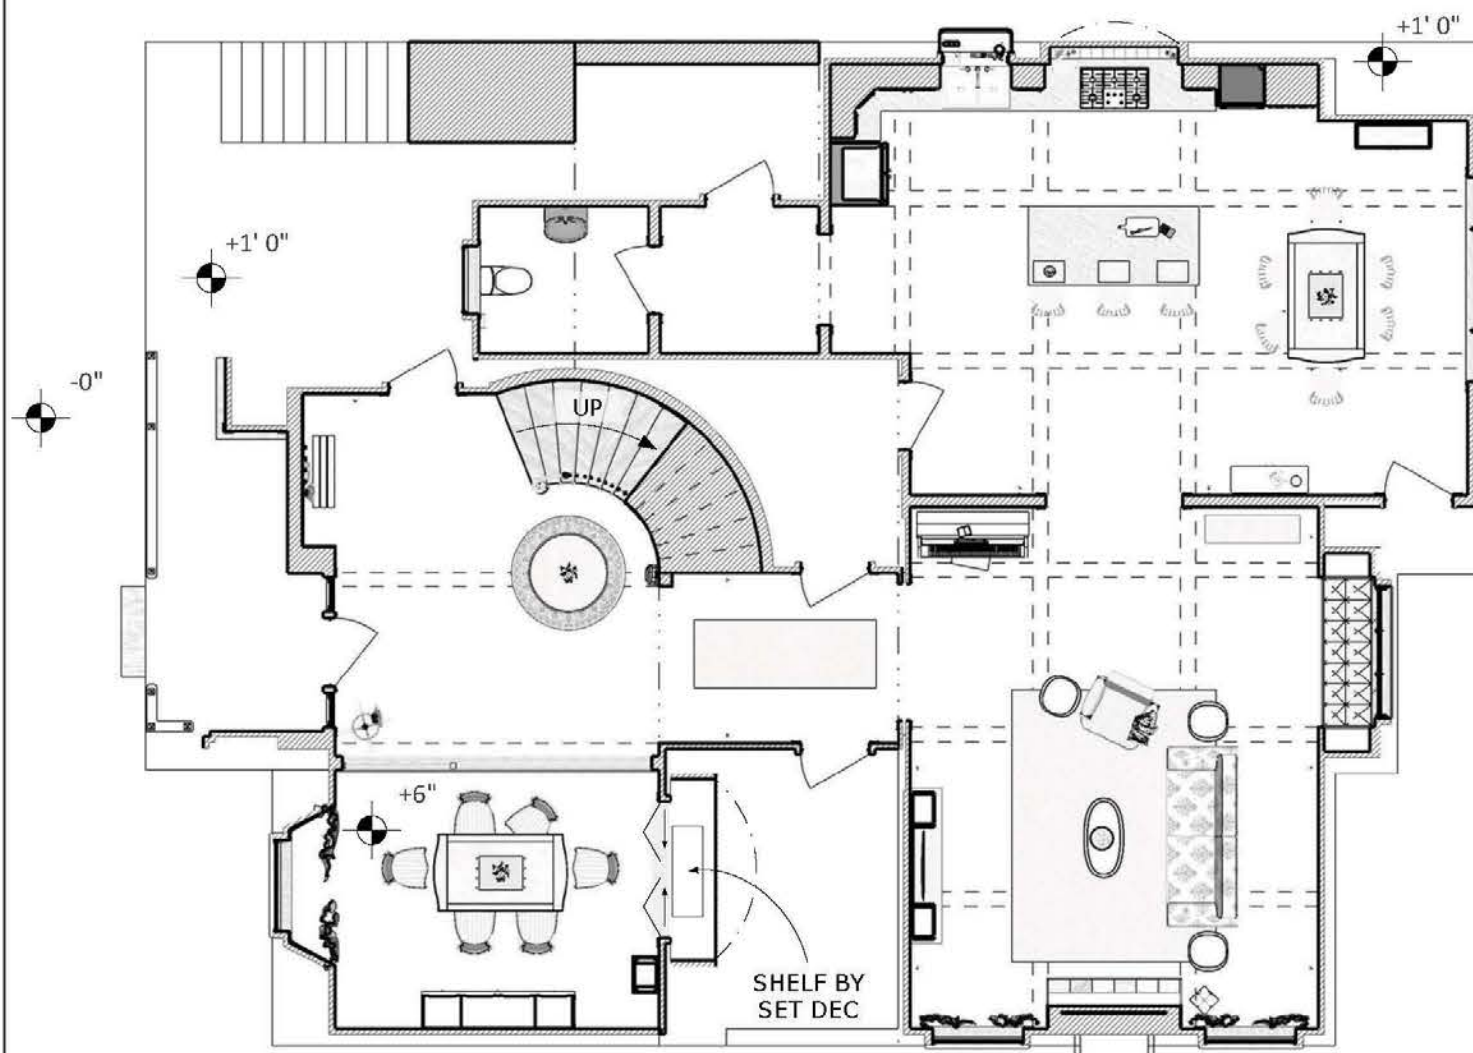

NOT TO SCALE

SET NAME: INT BARNETT HOUSE - 1ST FLR -- OVERALL PLAN

EPISODE: **101**

LOCATION: **25135 ANZA DRIVE - STAGE 8**

DATE: Mar 06, 2024

GOOD
AMERICAN
FAMILY

P R O D U C T I O N D E S I G N
E P I S O D E 1 0 1



GOOD
AMERICAN
FAMILY

P R O D U C T I O N D E S I G N
E P I S O D E 1 0 1



GOOD
AMERICAN
FAMILY

P R O D U C T I O N D E S I G N
E P I S O D E 1 0 1



GOOD
AMERICAN
FAMILY

P R O D U C T I O N D E S I G N
E P I S O D E 1 0 1



GOOD
AMERICAN
FAMILY

P R O D U C T I O N D E S I G N
E P I S O D E 1 0 1



P R O D U C T I O N D E S I G N
E P I S O D E 1 0 1



GOOD
AMERICAN
FAMILY

P R O D U C T I O N D E S I G N
E P I S O D E 1 0 1



reupholster in pattern



reupholster in blue



BARNETT LIVING ROOM
SET DEC REFERENCE

GOOD
AMERICAN
FAMILY



BARNETT KITCHEN
SET DEC REFERENCE

GOOD
AMERICAN
FAMILY

P R O D U C T I O N D E S I G N
E P I S O D E 1 0 1



GOOD
AMERICAN
FAMILY

P R O D U C T I O N D E S I G N
E P I S O D E 1 0 1



GOOD
AMERICAN
FAMILY

P R O D U C T I O N D E S I G N
E P I S O D E 1 0 1



GOOD
AMERICAN
FAMILY

P R O D U C T I O N D E S I G N
E P I S O D E 1 0 1



GOOD
AMERICAN
FAMILY

P R O D U C T I O N D E S I G N
E P I S O D E 1 0 1



GOOD
AMERICAN
FAMILY

P R O D U C T I O N D E S I G N
E P I S O D E 1 0 1



GOOD
AMERICAN
FAMILY

P R O D U C T I O N D E S I G N
E P I S O D E 1 0 1



GOOD
AMERICAN
FAMILY


P R O D U C T I O N D E S I G N
E P I S O D E 1 0 1



ORPHAN
PROJECT

BARNETT'S 2006 DODGE CARAVAN MINI VAN

P R O D U C T I O N D E S I G N
E P I S O D E 1 0 1

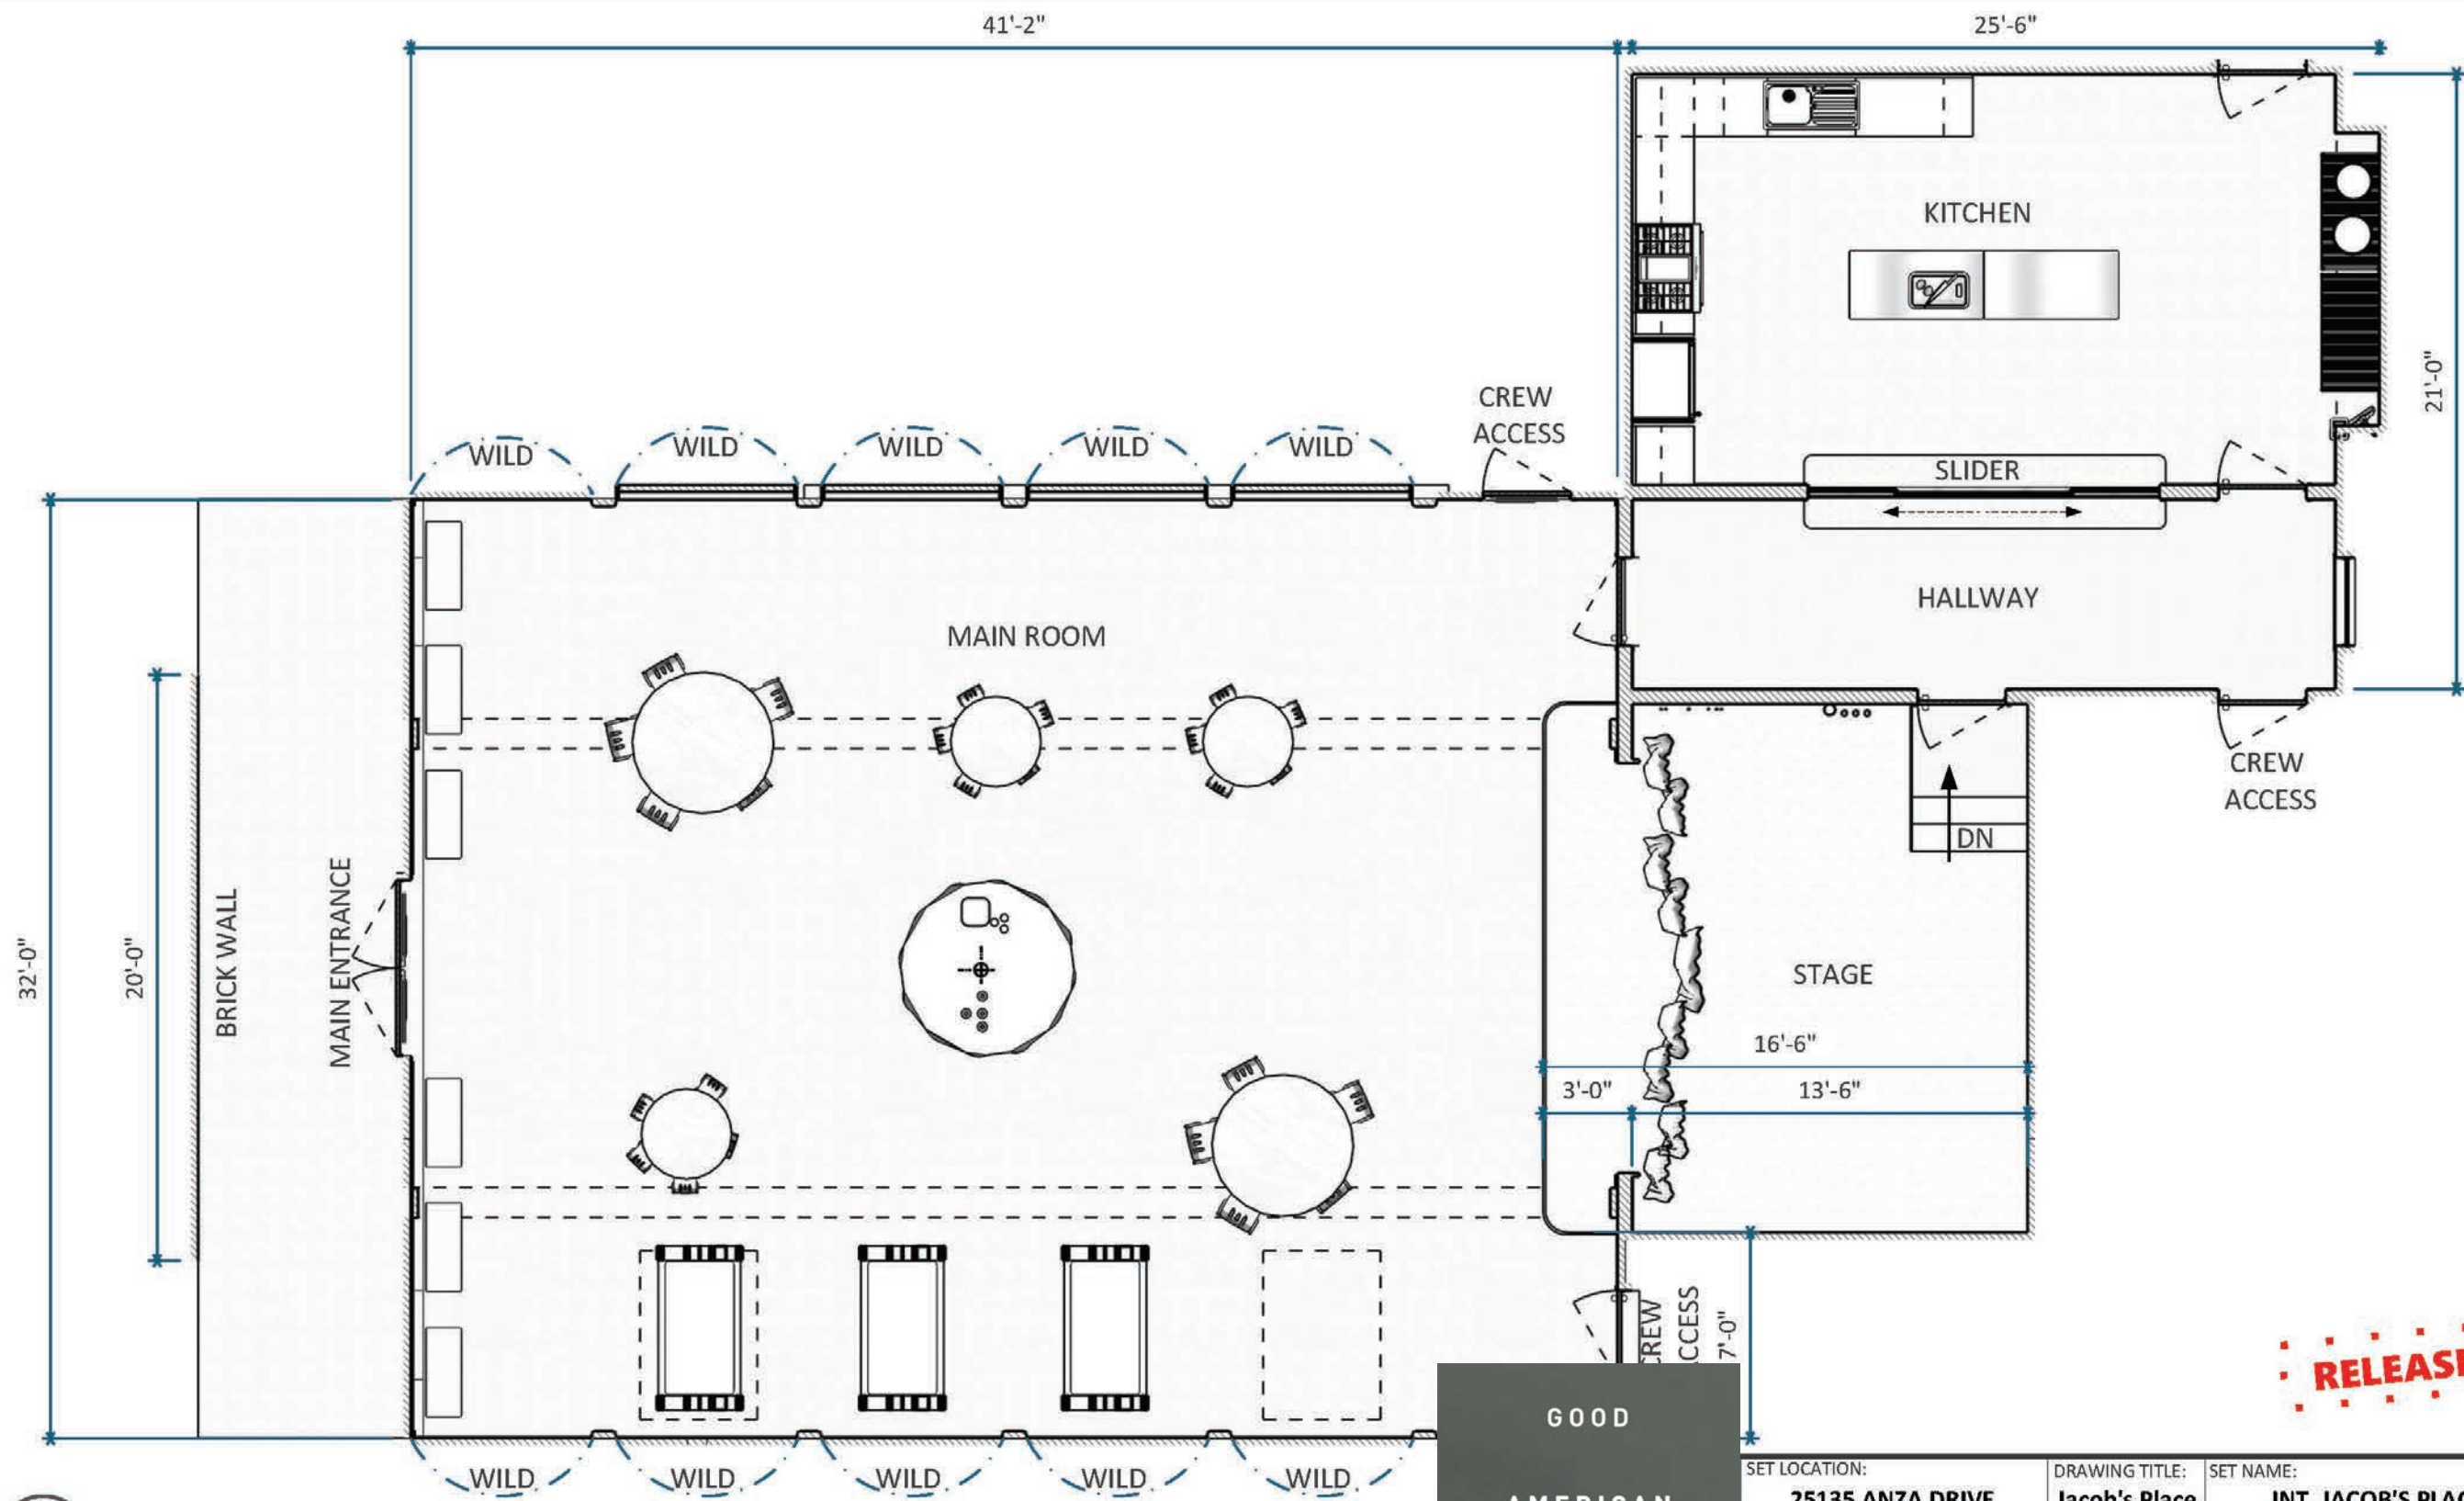

RELEASED

DPL
Sheet
01
Int. Jacob's Place
Scale: 0'-3/16"=1'-0"
0' 5' 10'

GOOD
AMERICAN
FAMILY

SET LOCATION: 25135 ANZA DRIVE VALENCIA CA 91355		DRAWING TITLE: Jacob's Place		SET NAME: INT. JACOB'S PLACE	
PROD. DESIGNER: RICHARD BLOOM P#: 917-940-8855 ART DIRECTOR: ERIC JEON P#: 323-652-2202		DATE: 03/06/24		SET #: 115-117 PAPER SIZE: 11x17	DRAWN BY: B. HAKE Phone: 585-709-0335
				DRAWING # 01	

P R O D U C T I O N D E S I G N
E P I S O D E 1 0 1



GOOD
AMERICAN
FAMILY

P R O D U C T I O N D E S I G N
E P I S O D E 1 0 1



JACOB'S PLACE
PHASE 1

GOOD
AMERICAN
FAMILY

P R O D U C T I O N D E S I G N
E P I S O D E 1 0 1



GOOD
AMERICAN
FAMILY

P R O D U C T I O N D E S I G N
E P I S O D E 1 0 1



P R O D U C T I O N D E S I G N
E P I S O D E 1 0 1



GOOD
AMERICAN
FAMILY

P R O D U C T I O N D E S I G N
E P I S O D E 1 0 1



GOOD
AMERICAN
FAMILY

P R O D U C T I O N D E S I G N
E P I S O D E 1 0 1



GOOD
AMERICAN
FAMILY

P R O D U C T I O N D E S I G N
E P I S O D E 1 0 1



GOOD
AMERICAN
FAMILY

P R O D U C T I O N D E S I G N
E P I S O D E 1 0 1



GOOD
AMERICAN
FAMILY

P R O D U C T I O N D E S I G N
E P I S O D E 1 0 1



GOOD
AMERICAN
FAMILY

P R O D U C T I O N D E S I G N
E P I S O D E 1 0 1

ORIGINAL LOCATION



VFX STUDY #1



VFX STUDY #3






CIRCUIT CITY : VFX STUDY

VFX STUDY #2



GOOD
AMERICAN
FAMILY

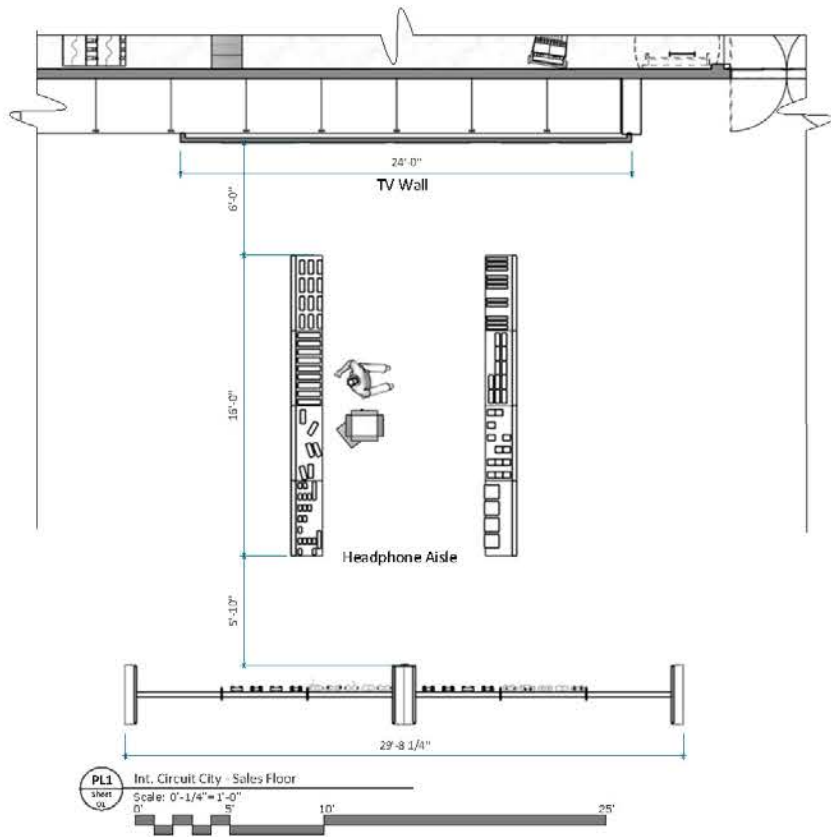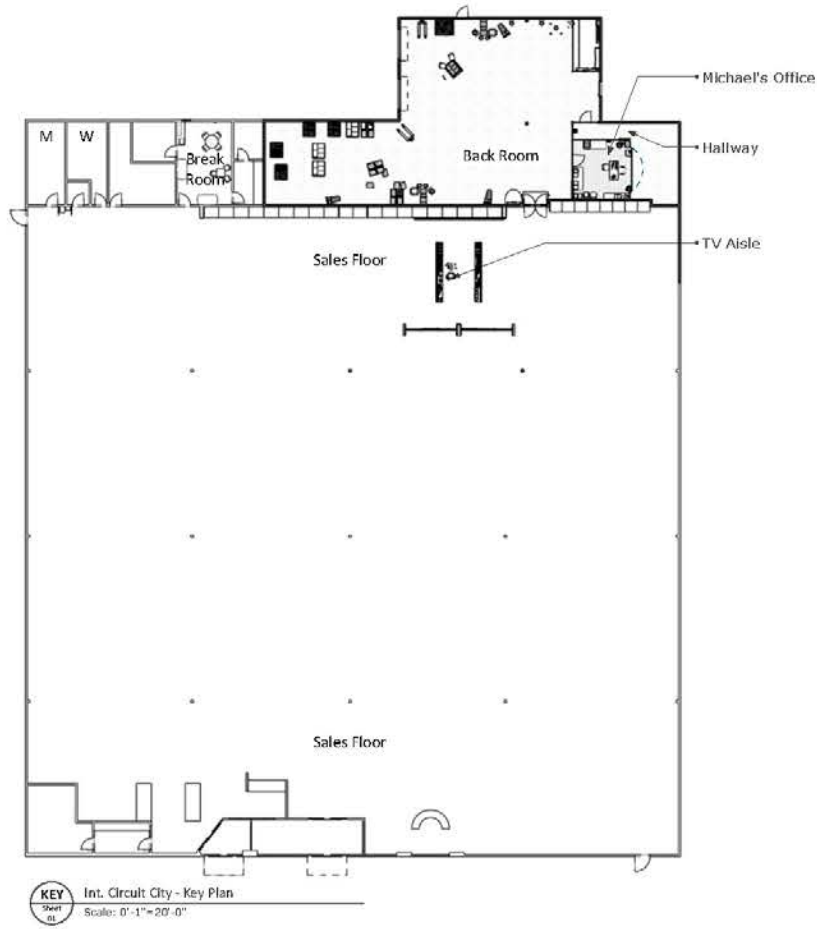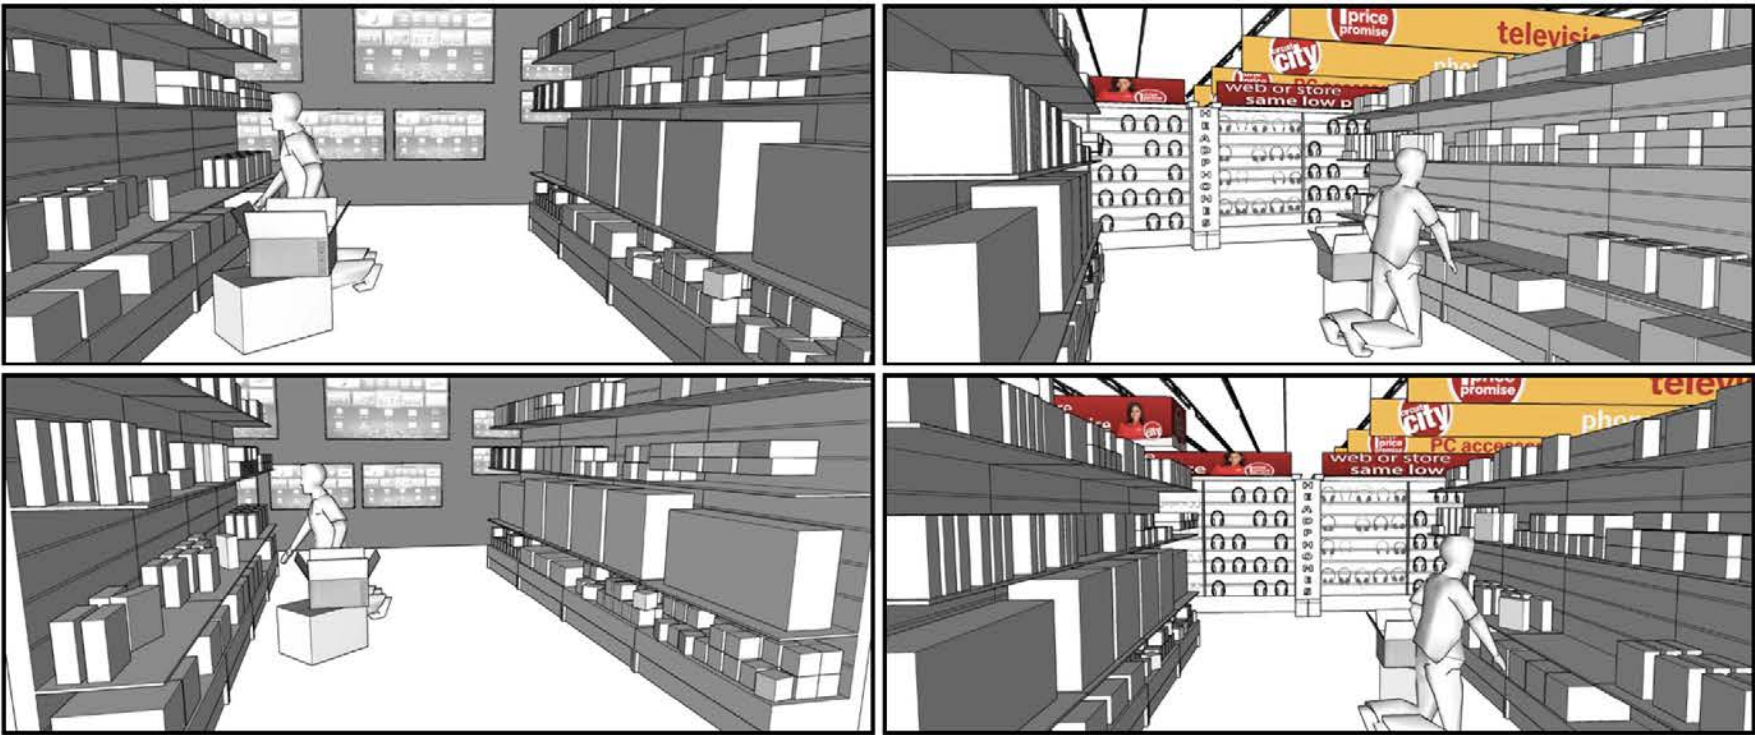




Graphics Placeholders for Now
Final Graphics TBD

CONCEPT
FOR DISCUSSION ONLY!

Scale Check:
1" = 10'

UNFINISHED ORPHAN PROJECT	SET LOCATION: 26573 Carl Boyer Dr, Santa Clara, CA 95050	DRAWING TITLE: CONCEPT	SET NAME: Int. Circuit City - Sales Floor
	PROD. DESIGNER: RICHARD BLOOM PH: 817-840-0886	DATE: 02/16/24	SCALE: 025
	ART DIRECTOR: ERIC JEON PH: 325-892-2202	DESIGNER: B. HANE	DATE: 02/16/24
		PROJECT: 05x00pm	DATE: 02/16/24

GOOD
AMERICAN
FAMILY

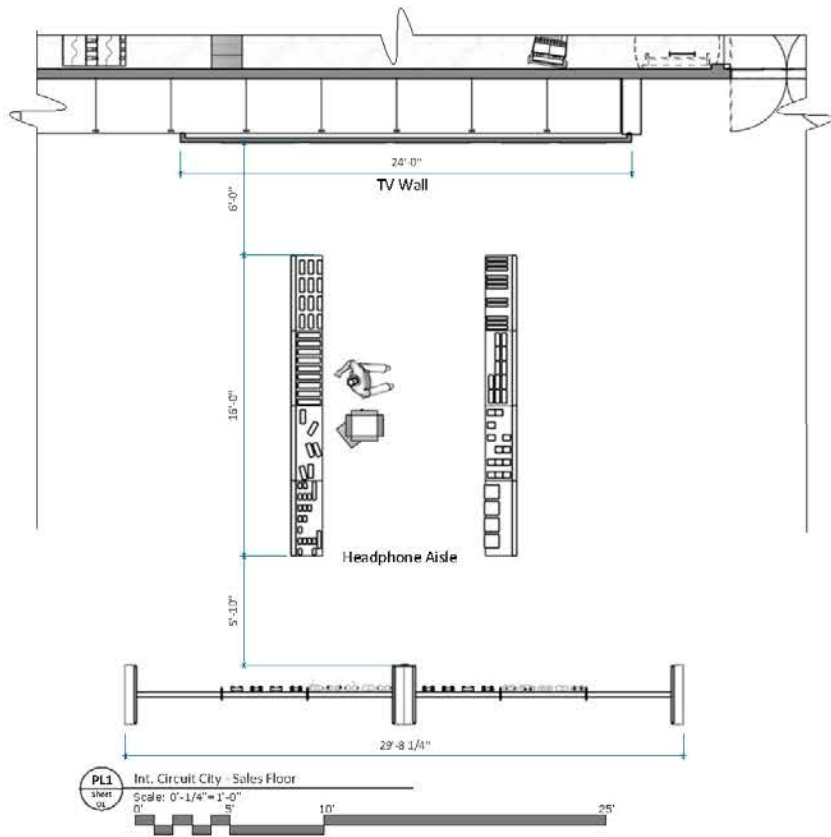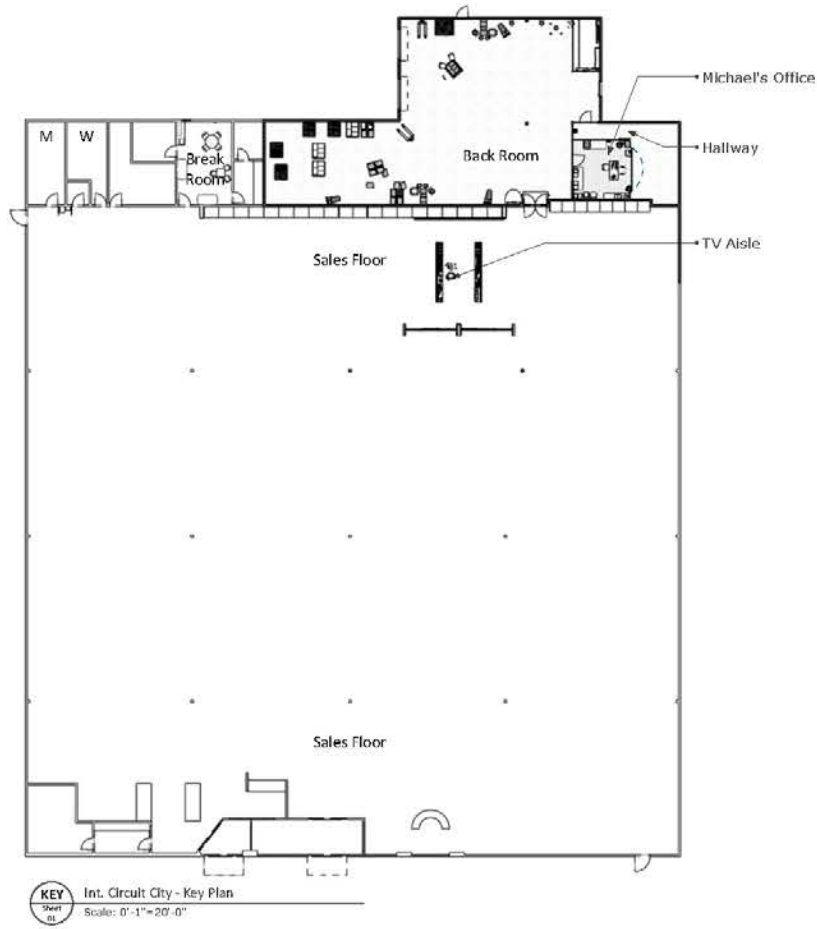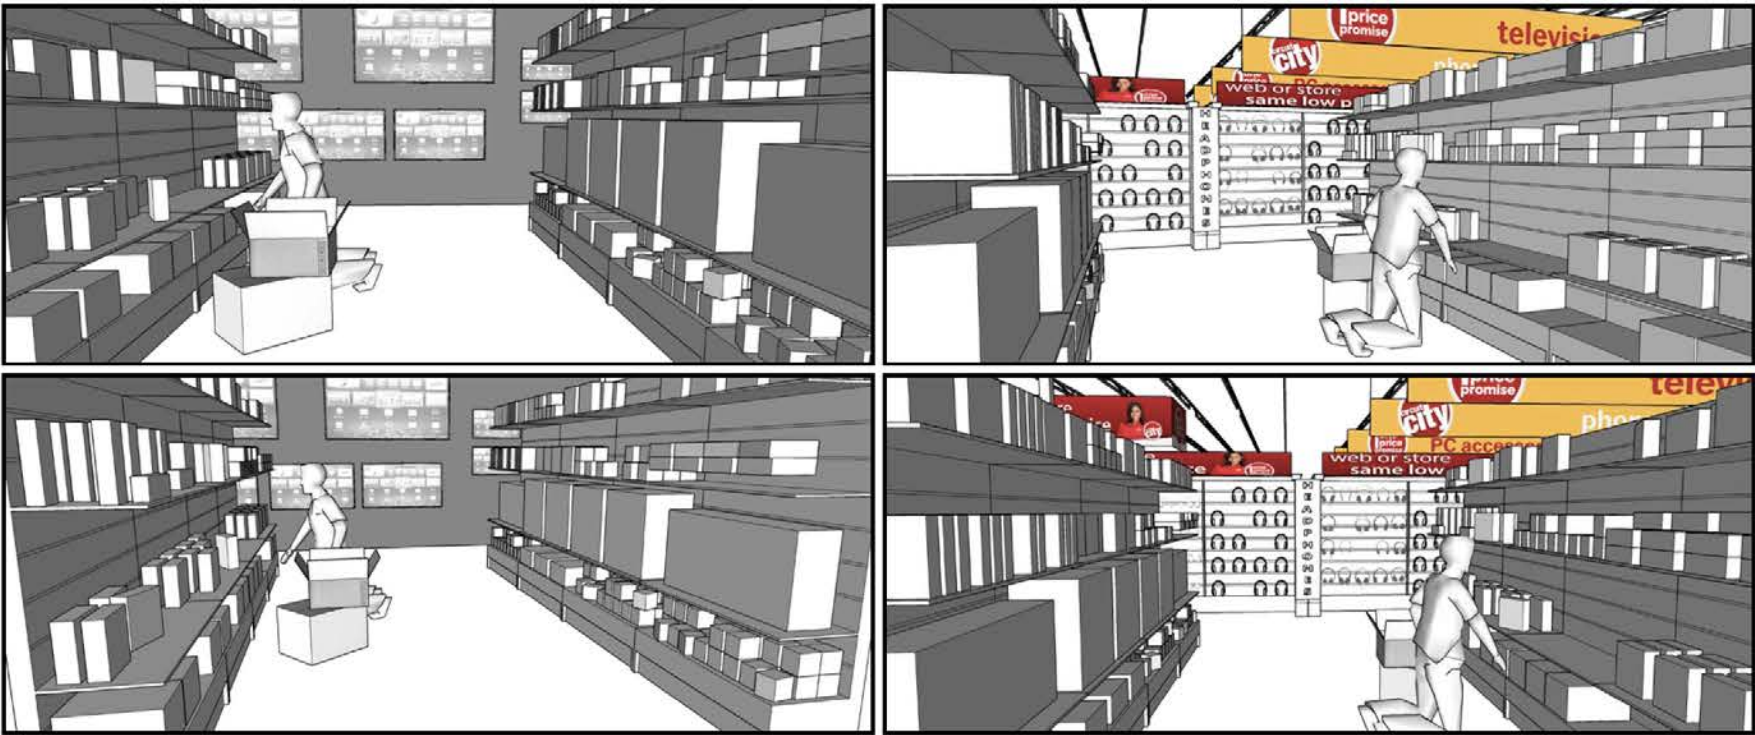


Graphics Placeholders for Now
Final Graphics TBD

CONCEPT
FOR DISCUSSION ONLY!


Scale Check:
1" = 10'

UNFINISHED ORPHAN PROJECT	SET LOCATION: 26573 Carl Boyer Dr, Santa Clara, CA 95050	DRAWING TITLE: CONCEPT	SET NAME: Int. Circuit City - Sales Floor
	PROD. DESIGNER: RICHARD BLOOM PH: 817-840-0886	DATE: 02/16/24	SCALE: Q06 24x36
	ART DIRECTOR: ERIC JEON PH: 325-892-2202	DATE: 02/16/24	SCALE: Q06 24x36
			02

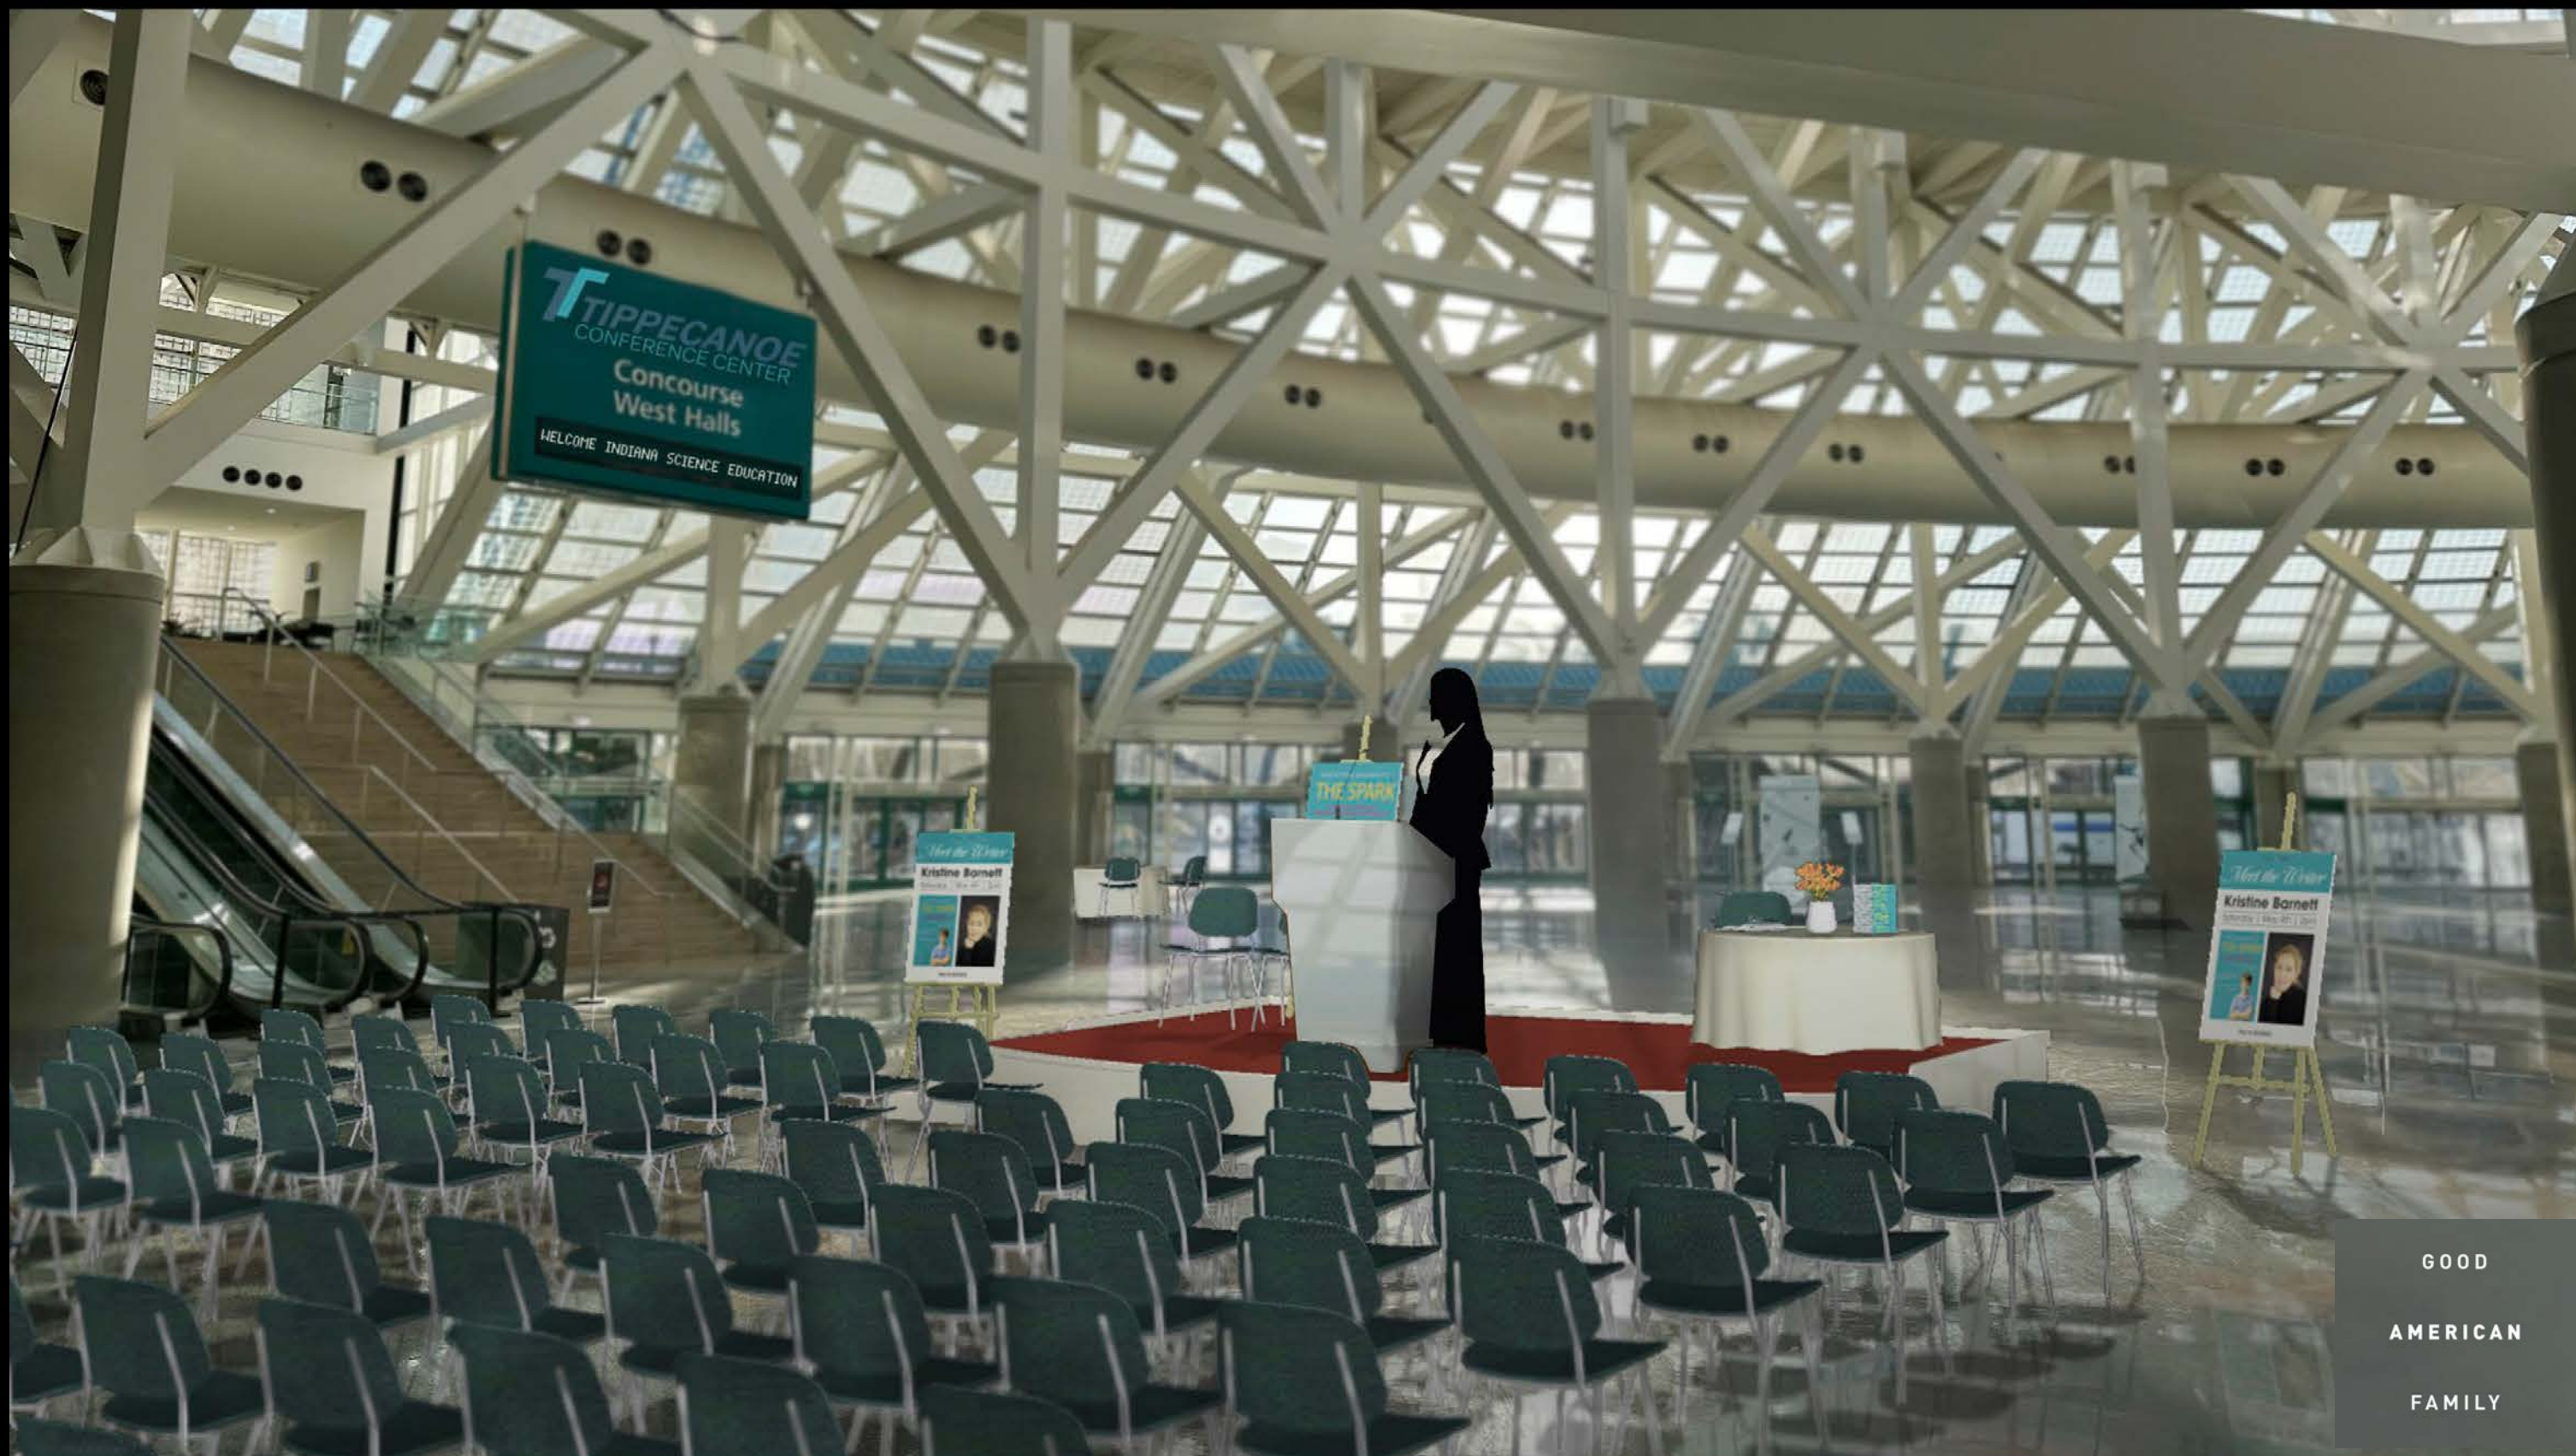

GOOD
AMERICAN
FAMILY


P R O D U C T I O N D E S I G N
E P I S O D E 1 0 1

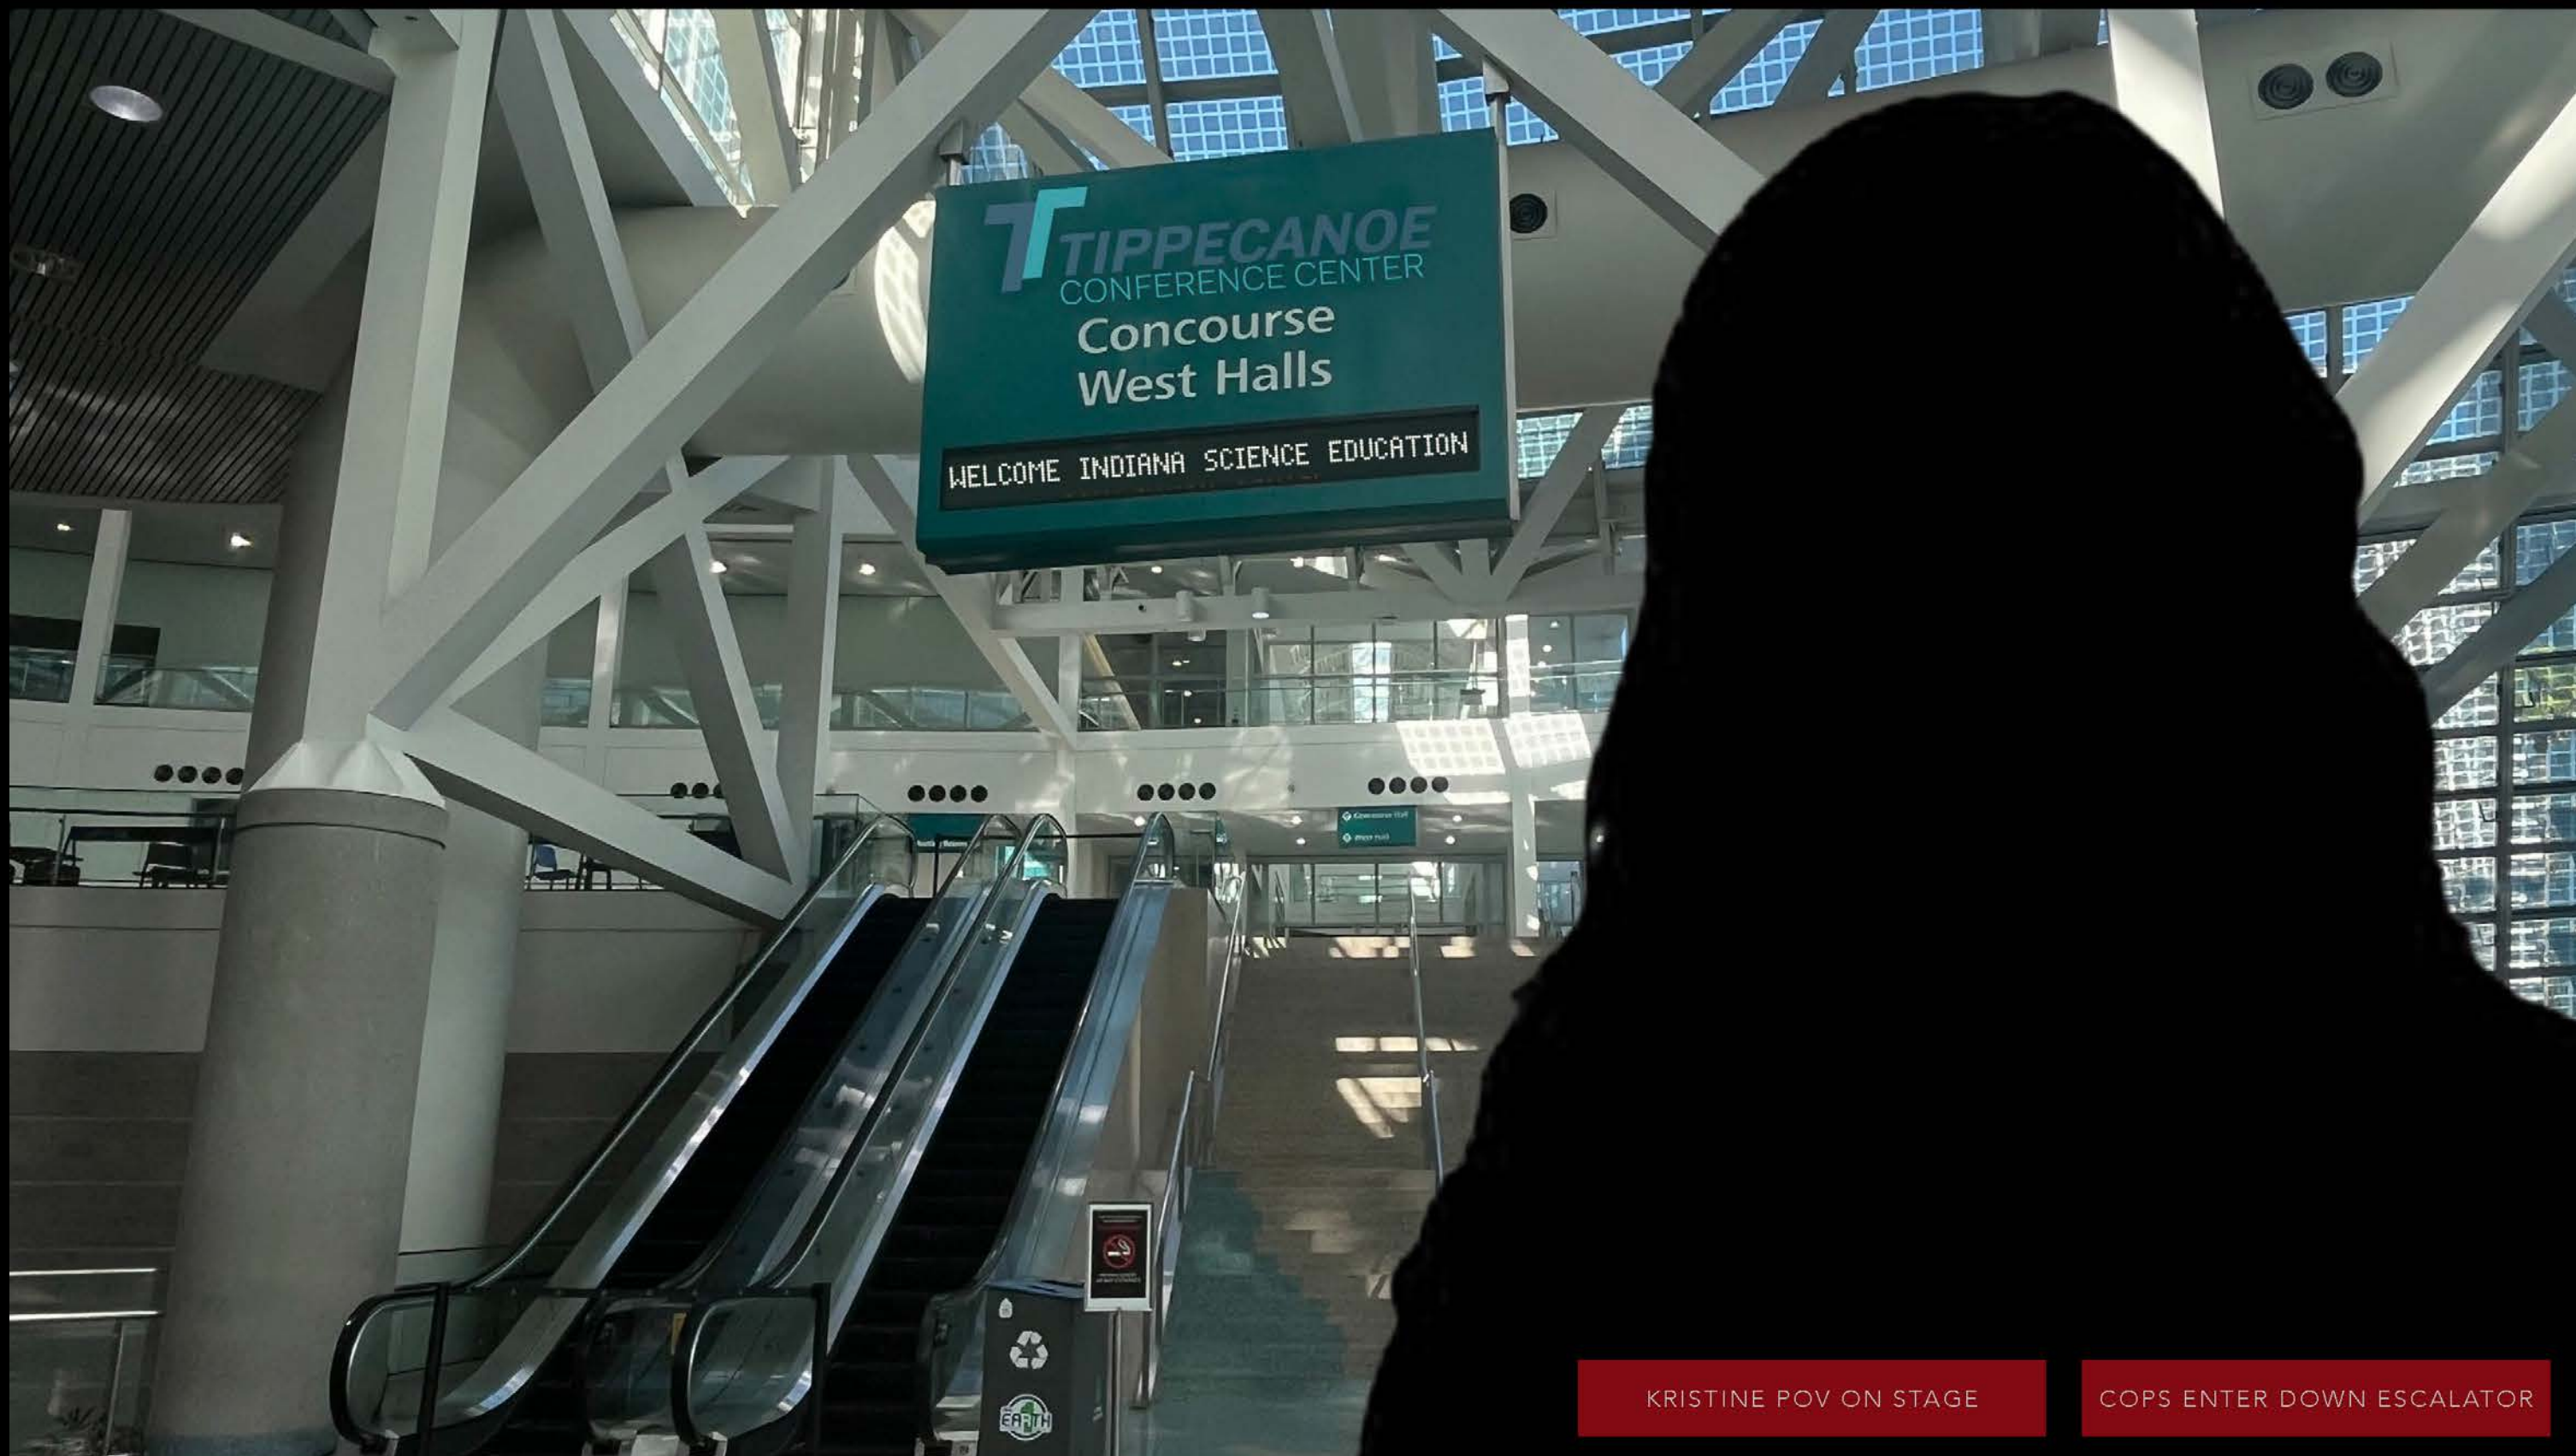

KRISTINE POV ON STAGE

COPS ENTER DOWN ESCALATOR

P R O D U C T I O N D E S I G N
E P I S O D E 1 0 1

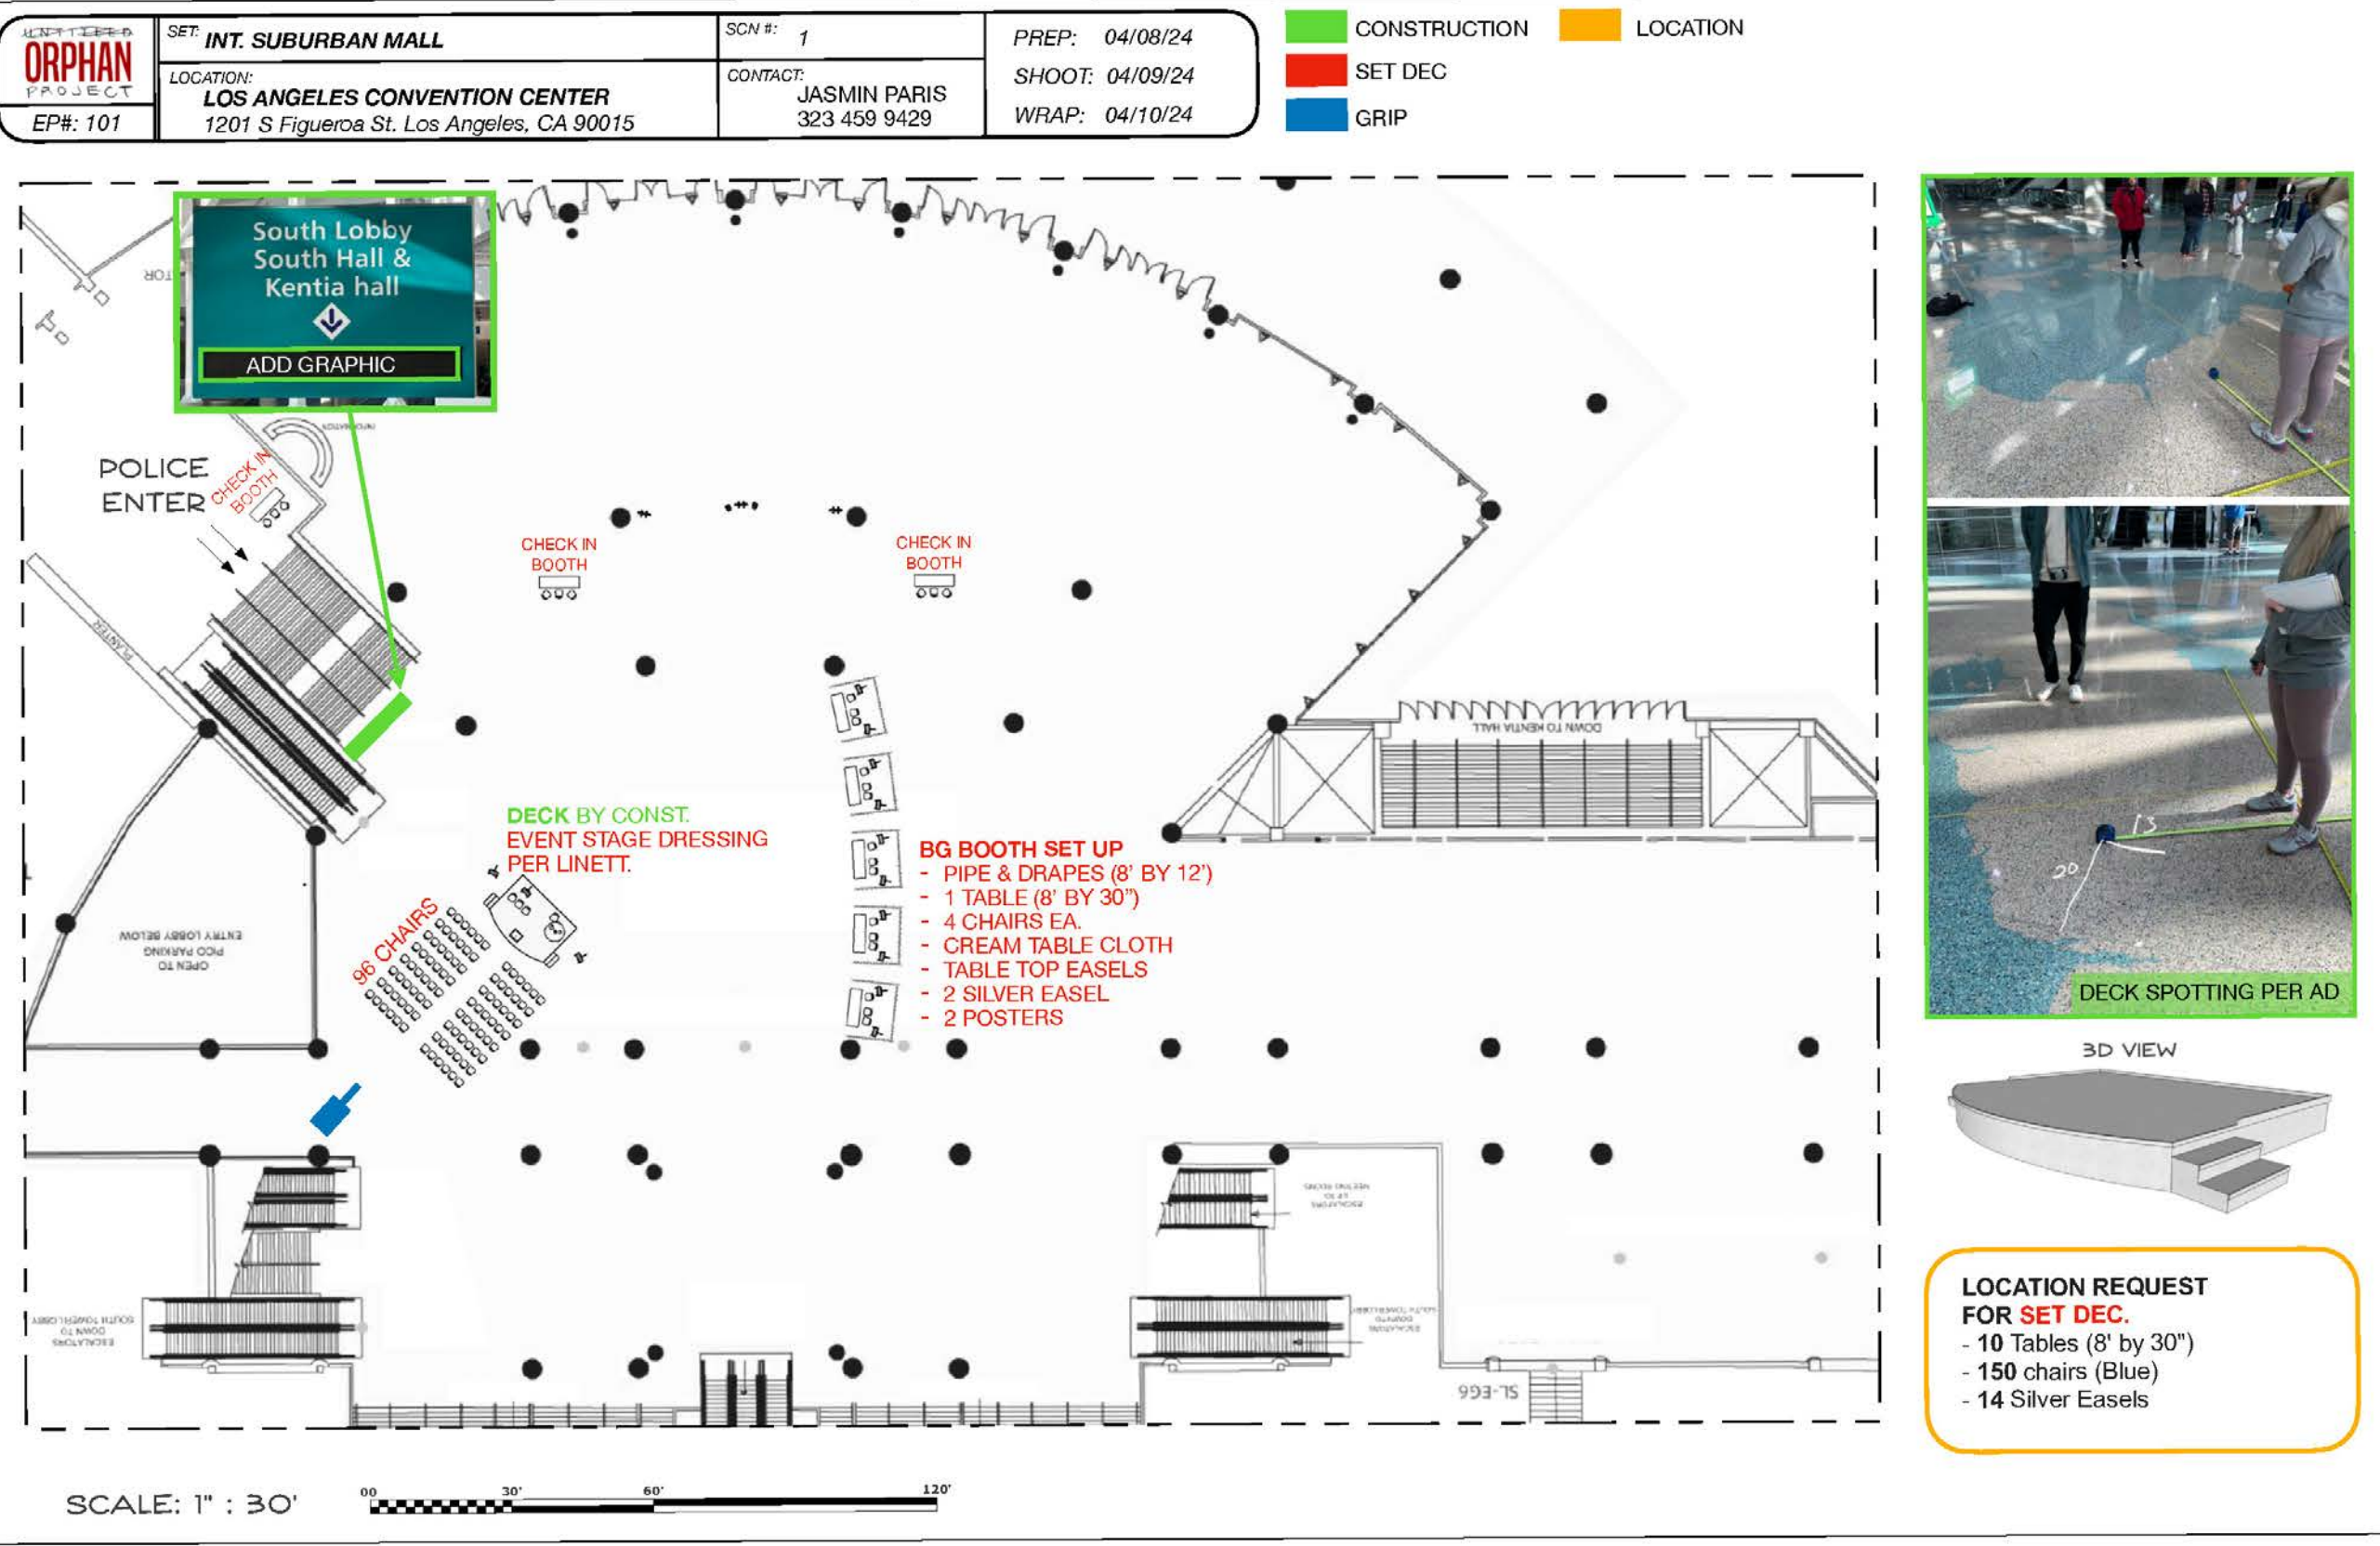

**GOOD
AMERICAN
FAMILY**

