



DYING FOR SEX - LIMITED SERIES // PRODUCTION DESIGN BY MICHAEL BRICKER



INT. MOLLY'S APARTMENT - BEDROOM



INT. MOLLY'S APARTMENT - LIVING ROOM



INT. MOLLY'S APARTMENT - BATHROOM



INT. MOLLY'S APARTMENT - BATHROOM



INT. MOLLY'S APARTMENT - OFFICIAL STILL



INT. MOLLY'S APARTMENT -CONSTRUCTION FLOORPLAN



EXT. MOLLY'S APARTMENT BUILDING



INT. NIKKI & NOAH'S APARTMENT - BEDROOM




INT. NIKKI & NOAH'S APARTMENT - LIVING ROOM/KITCHEN



INT. NIKKI & NOAH'S APARTMENT - LIVING ROOM

FINAL FURNITURE
LAYOUT PER PD & SD

DP **DIRECTOR'S PLAN**
Scale: 1:70

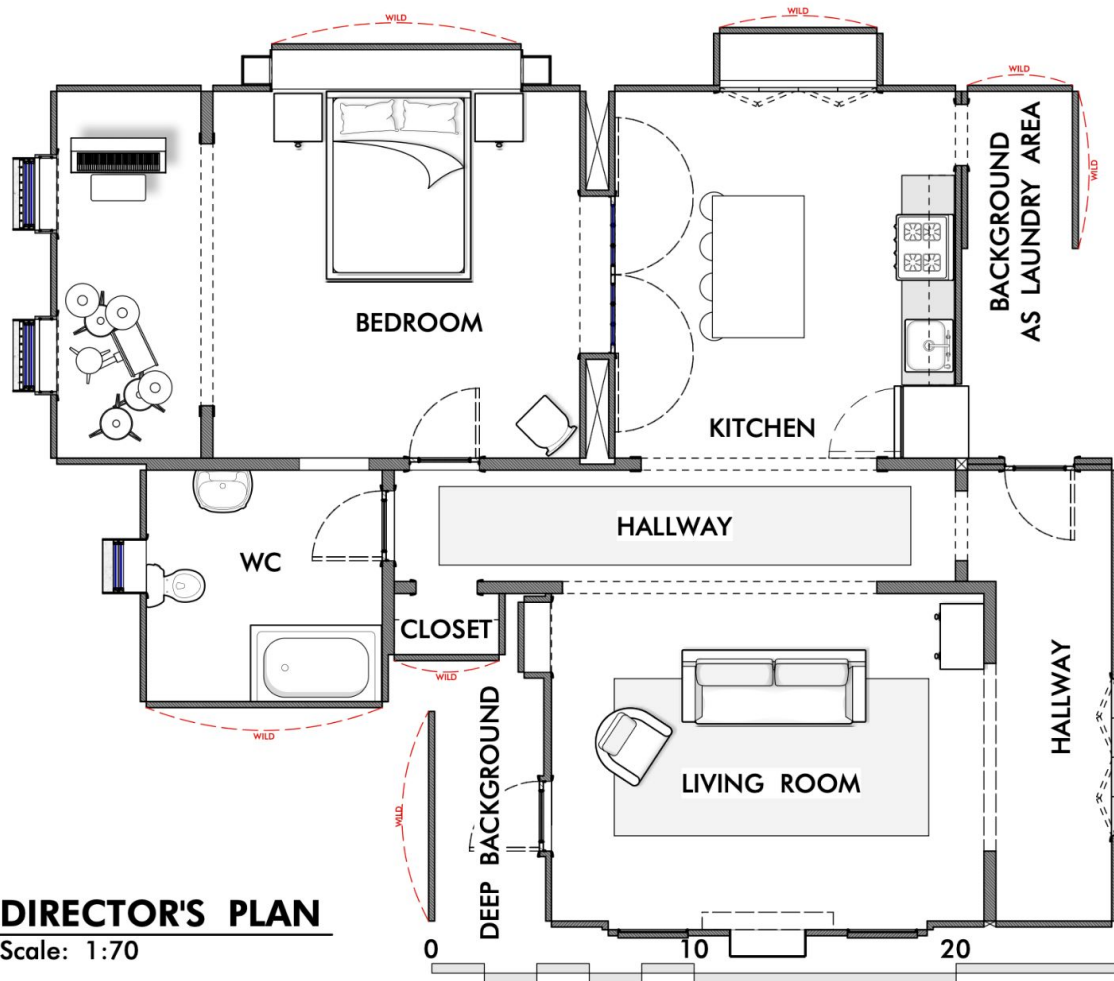


INT. NIKKI & NOAH'S APARTMENT - CONSTRUCTION FLOORPLAN



INT. HOSPITAL - MULTI-PURPOSE ROOM




INT. HOSPITAL - CHECK-IN

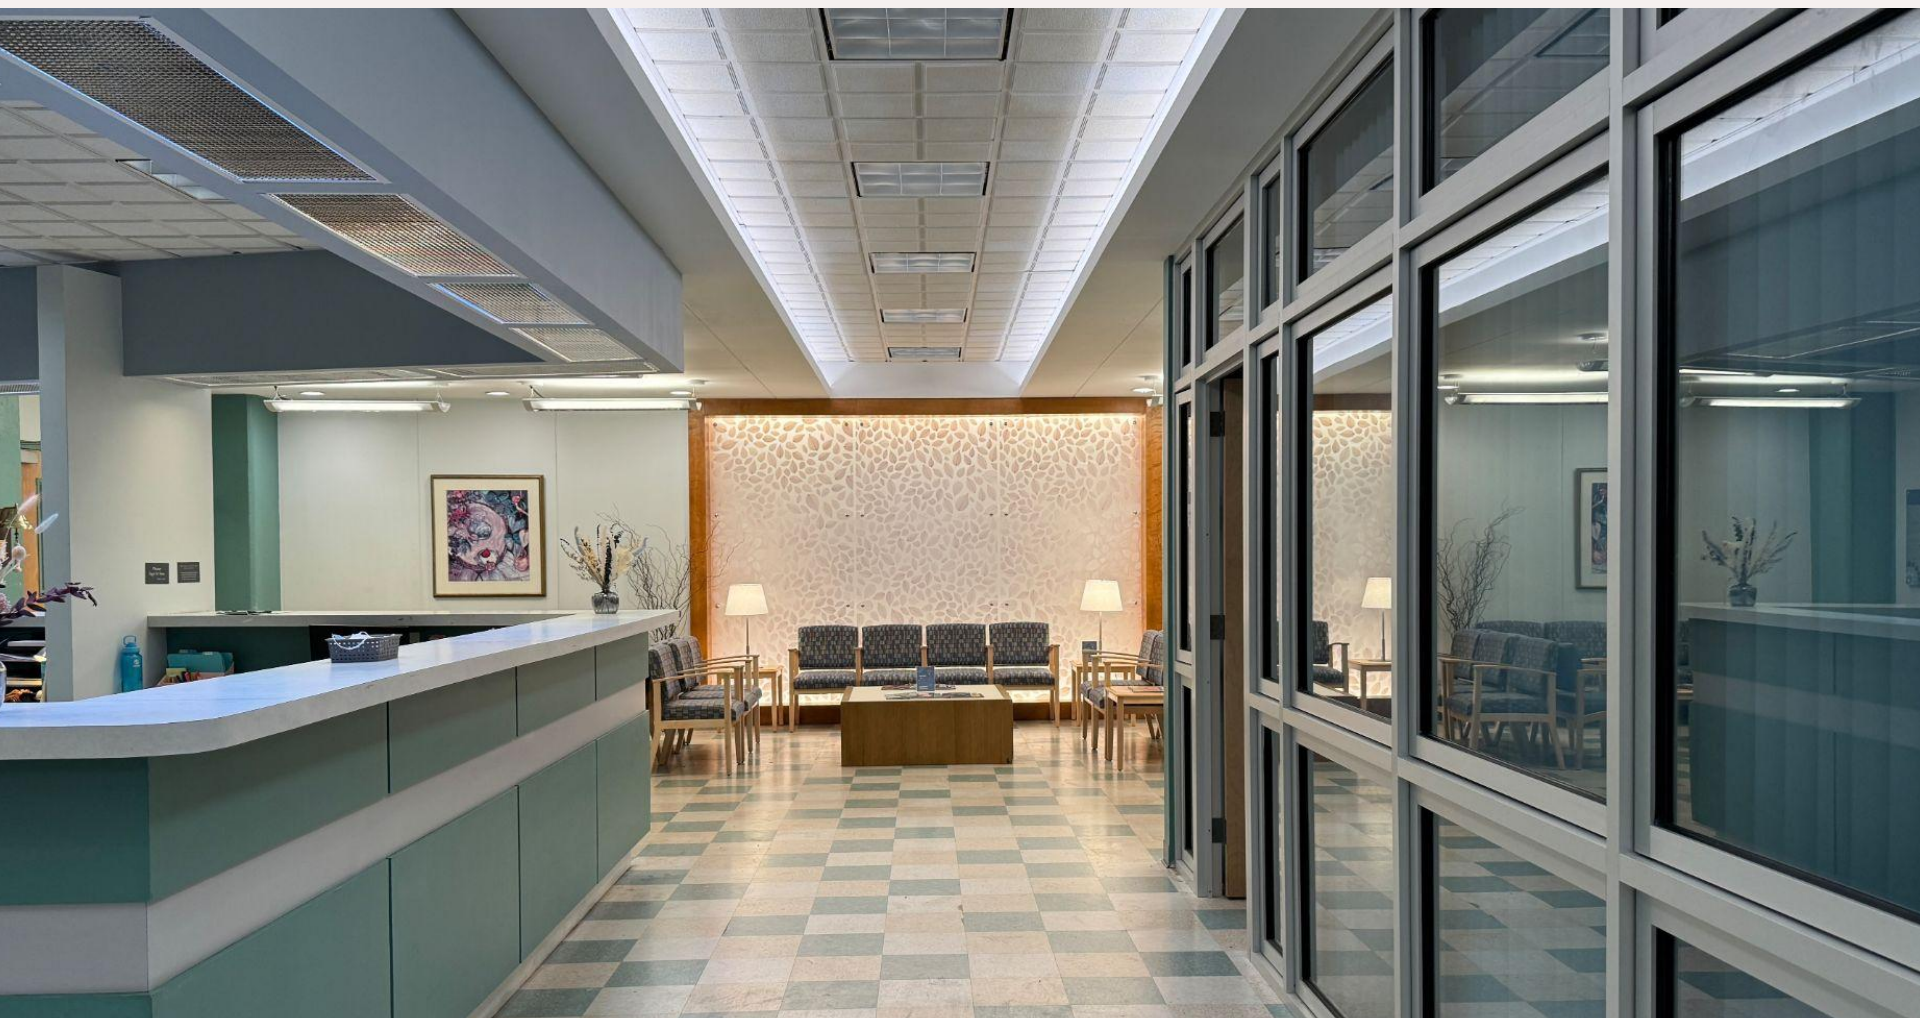

INT. HOSPITAL - WAITING AREA




INT. HOSPITAL - OFFICIAL STILL

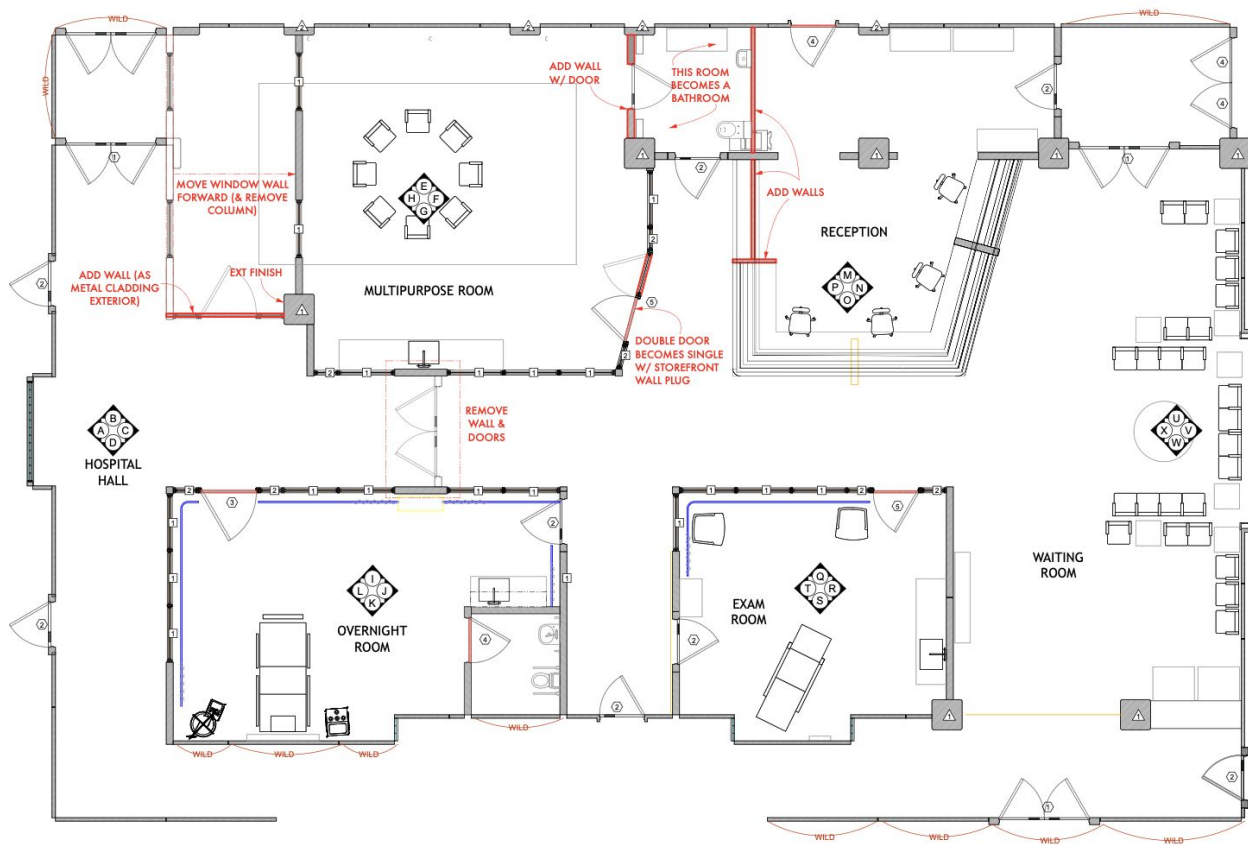

INT. HOSPITAL - CONSTRUCTION FLOORPLAN



INT. HOSPITAL - CHEMOTHERAPY CLINIC - WAITING AREA

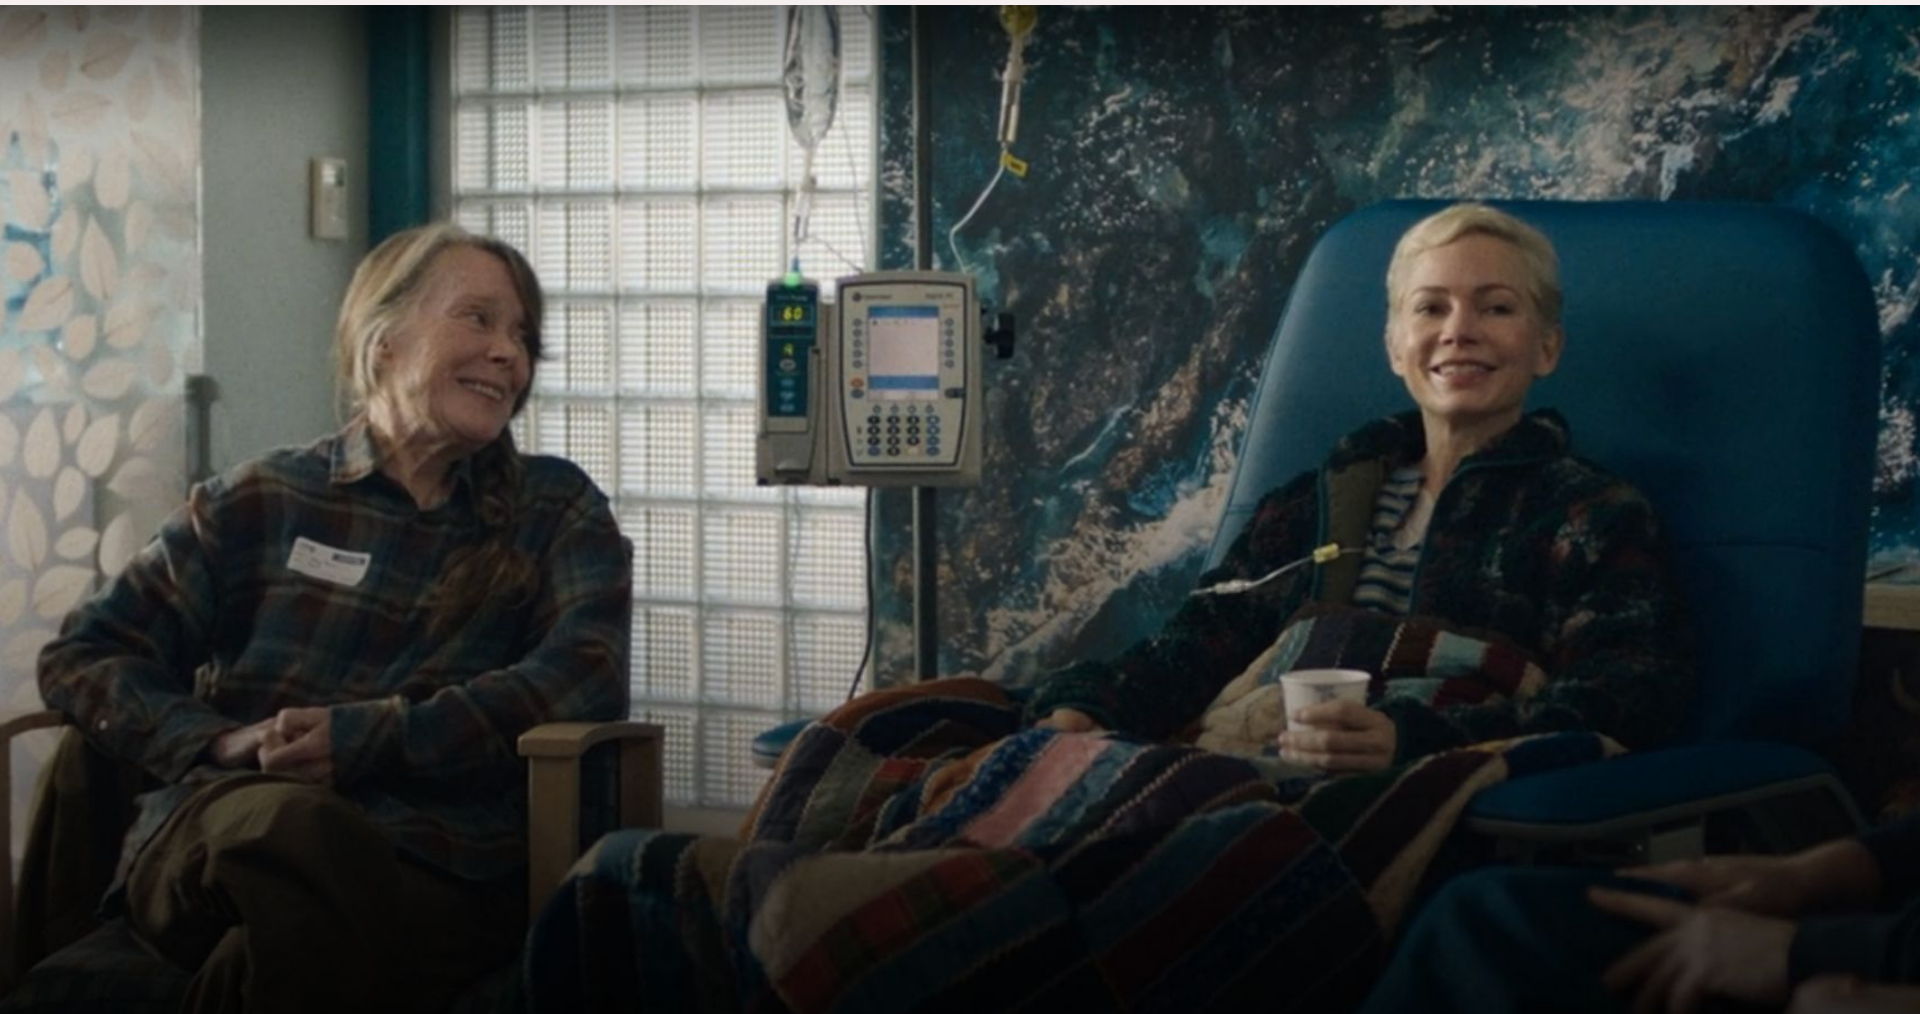


INT. HOSPITAL - CHEMOTHERAPY CLINIC



INT. HOSPICE - OFFICIAL STILL



INT. HOSPICE

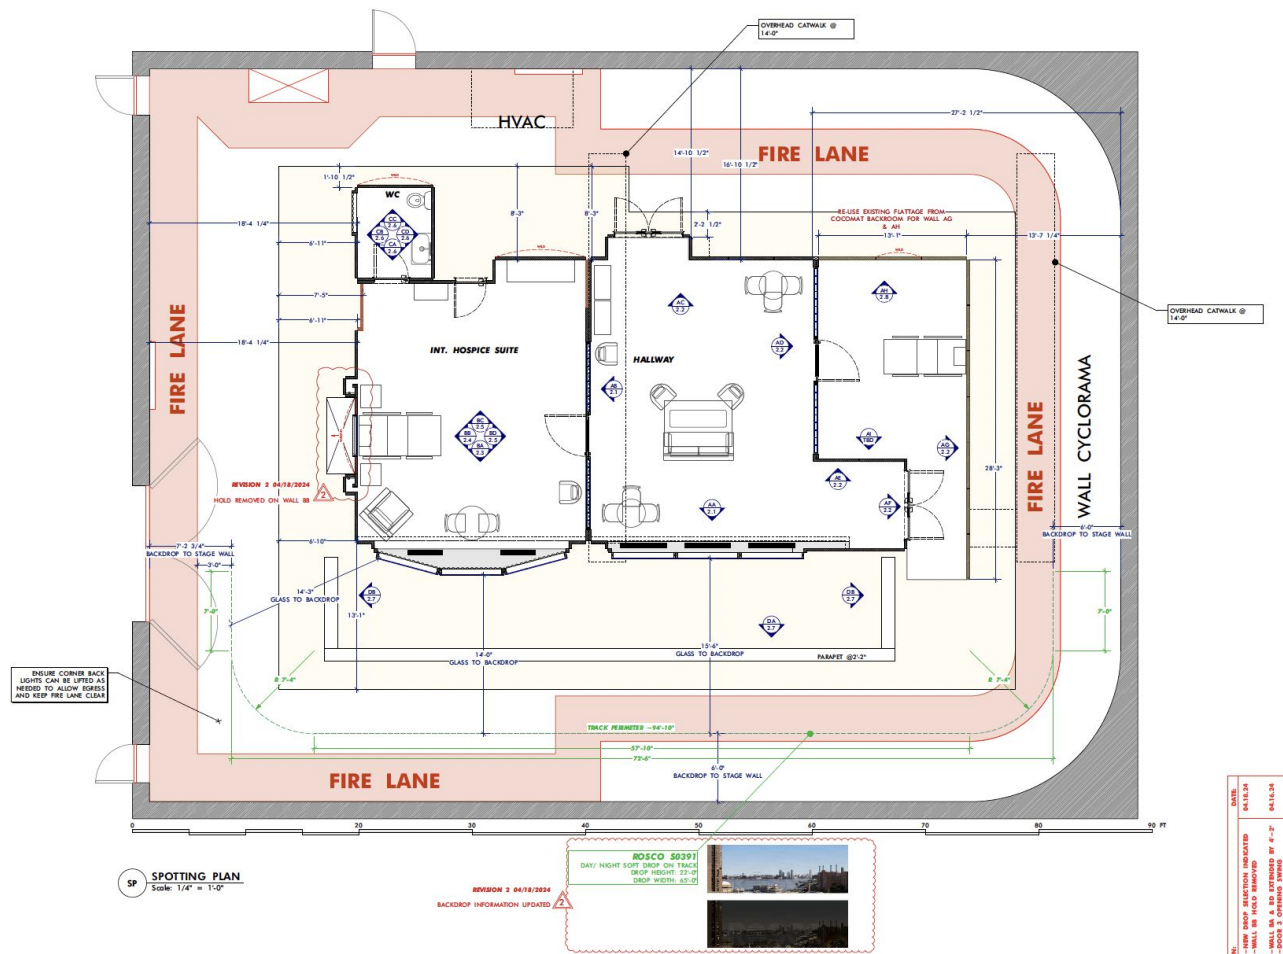

INT. HOSPICE - CONSTRUCTION FLOORPLAN



INT. HOSPICE - FULL SCALE PAINTING