



The FOUR SEASONS

Production Designer: Sharon Lomofsky

Set Decorator: Jennifer Greenberg

Art Director: Mylene Santos

Assistant Art Director: Adrienne Carlile

Graphics: Ginger LaBella & Valerie Schuman



NETFLIX












Exterior Lake House – Site Plan

LOCATION

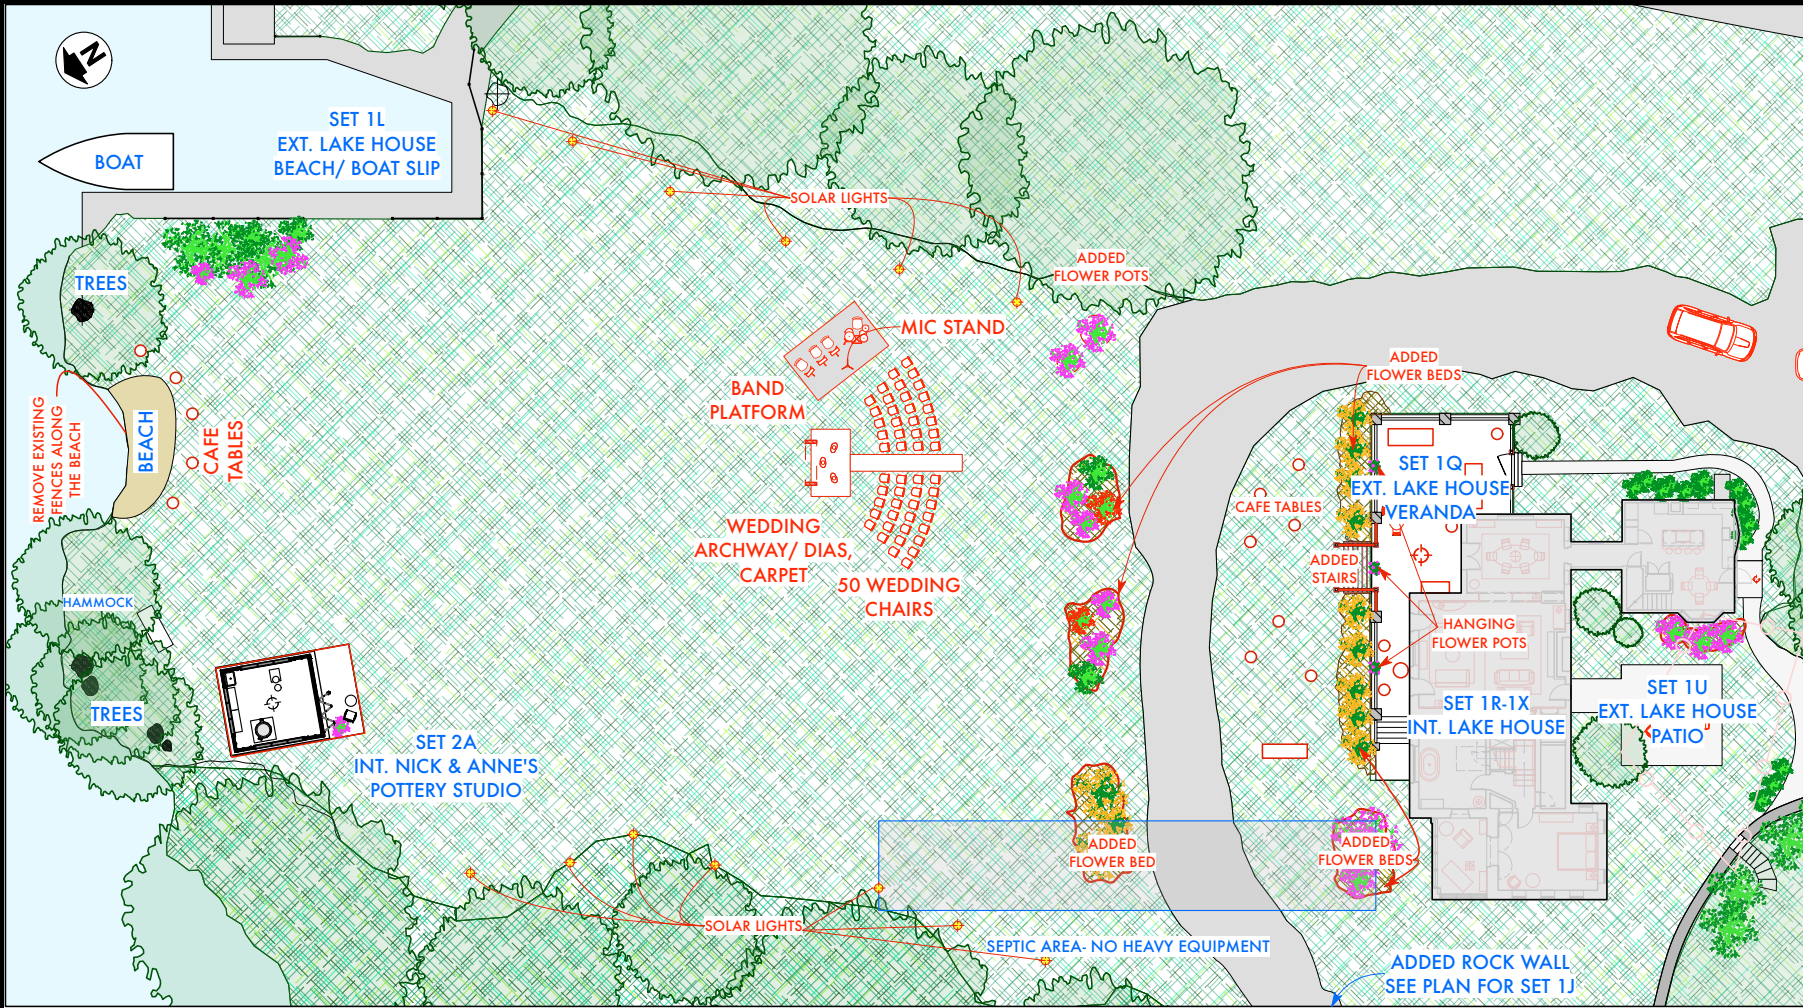

101-102 - 1 P EXT. LAKE HOUSE YARD : 40 / 1pt, 2, 6, 7, 10, 11, A14, 14, 15 pt, 16, 23, 24

RELEASED
10 SEPT 24



DIRECTOR: SHARI SPRINGER BERGMAN &
ROBERT PULCINI
PROD. DESIGNER: SHARON LOMOFKY
ART DIRECTOR: MYLENE SANTOS
DRAWING BY: ADRIENNE CARLILE

Set Name & Description:

EXT. LAKE HOUSE/ YARD/ DAIS

Location:

4 AQUA LANE, PUTNUM VALLEY NY 10579

Drawing Date:
09-10-2024
Revision Date:

Scale:
1" = 20'-0"

When dimensions on drawings shall have authority over notes.
ALL DIMENSIONS ARE TO FACE UNLESS NOTED OTHERWISE.
THESE DIMENSIONS ARE FOR INFORMATION ONLY. THE DESIGNER AND ARCHITECT
DO NOT WARRANT OR GUARANTEE THE ACCURACY OF THESE DIMENSIONS.
THESE DIMENSIONS ARE FOR INFORMATION ONLY. THE DESIGNER AND ARCHITECT
DO NOT WARRANT OR GUARANTEE THE ACCURACY OF THESE DIMENSIONS.



DIRECTOR PLAN



Exterior Lake House — Veranda — Inspiration

LOCATION









Exterior Lake House – Veranda

LOCATION

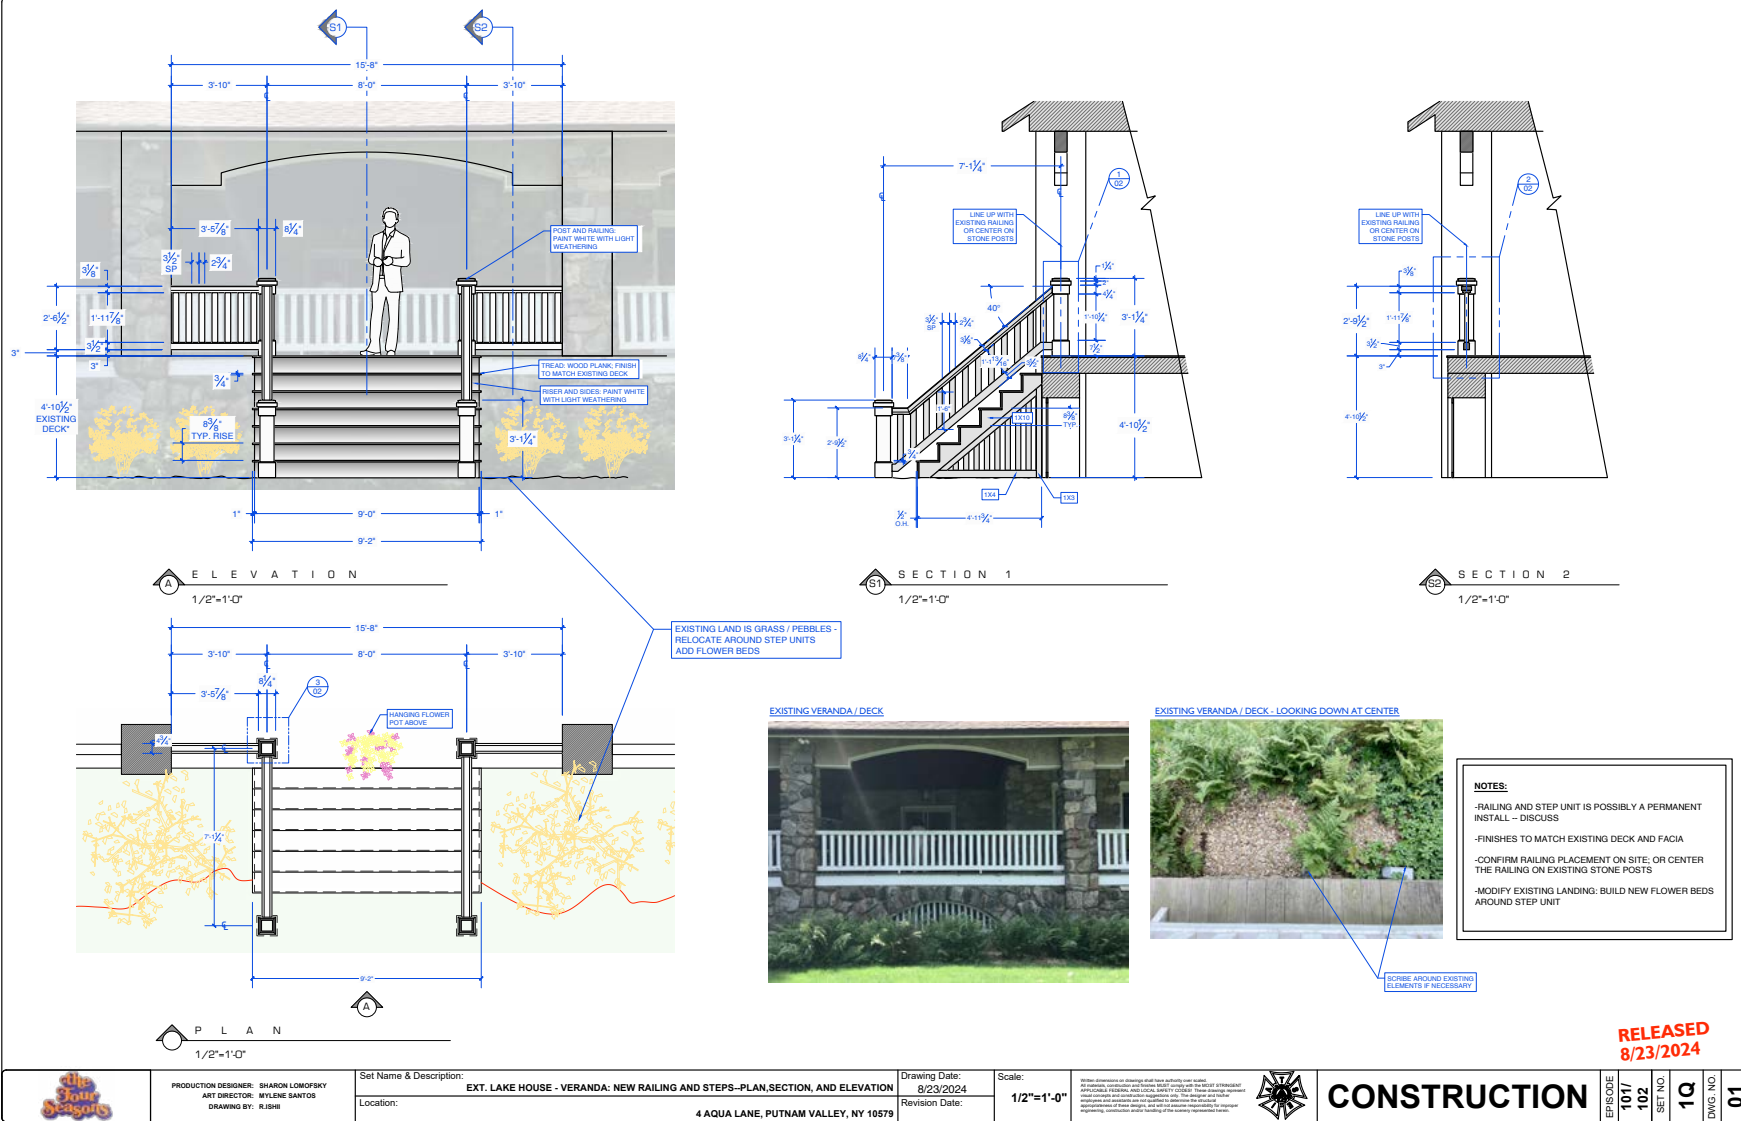

Exterior Lake House — Pottery Shed — Previs

BUILT ON LOCATION

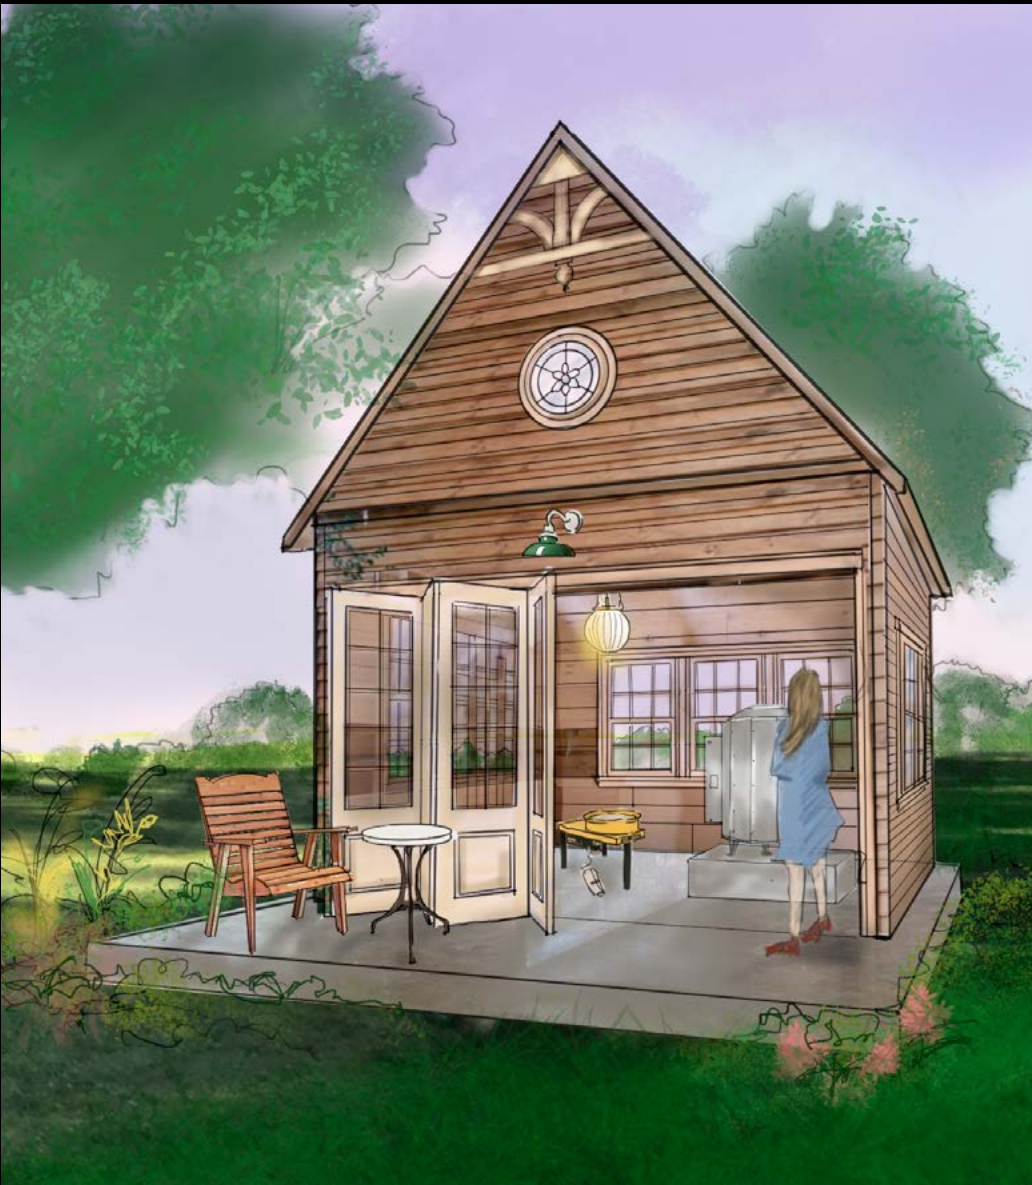

Exterior Lake House — Pottery Shed

BUILT ON LOCATION



Interior Pottery Shed

BUILT ON LOCATION




Interior Pottery Shed

BUILT ON LOCATION



Exterior Lake House — Exploding Pottery Shed!


BUILT ON LOCATION

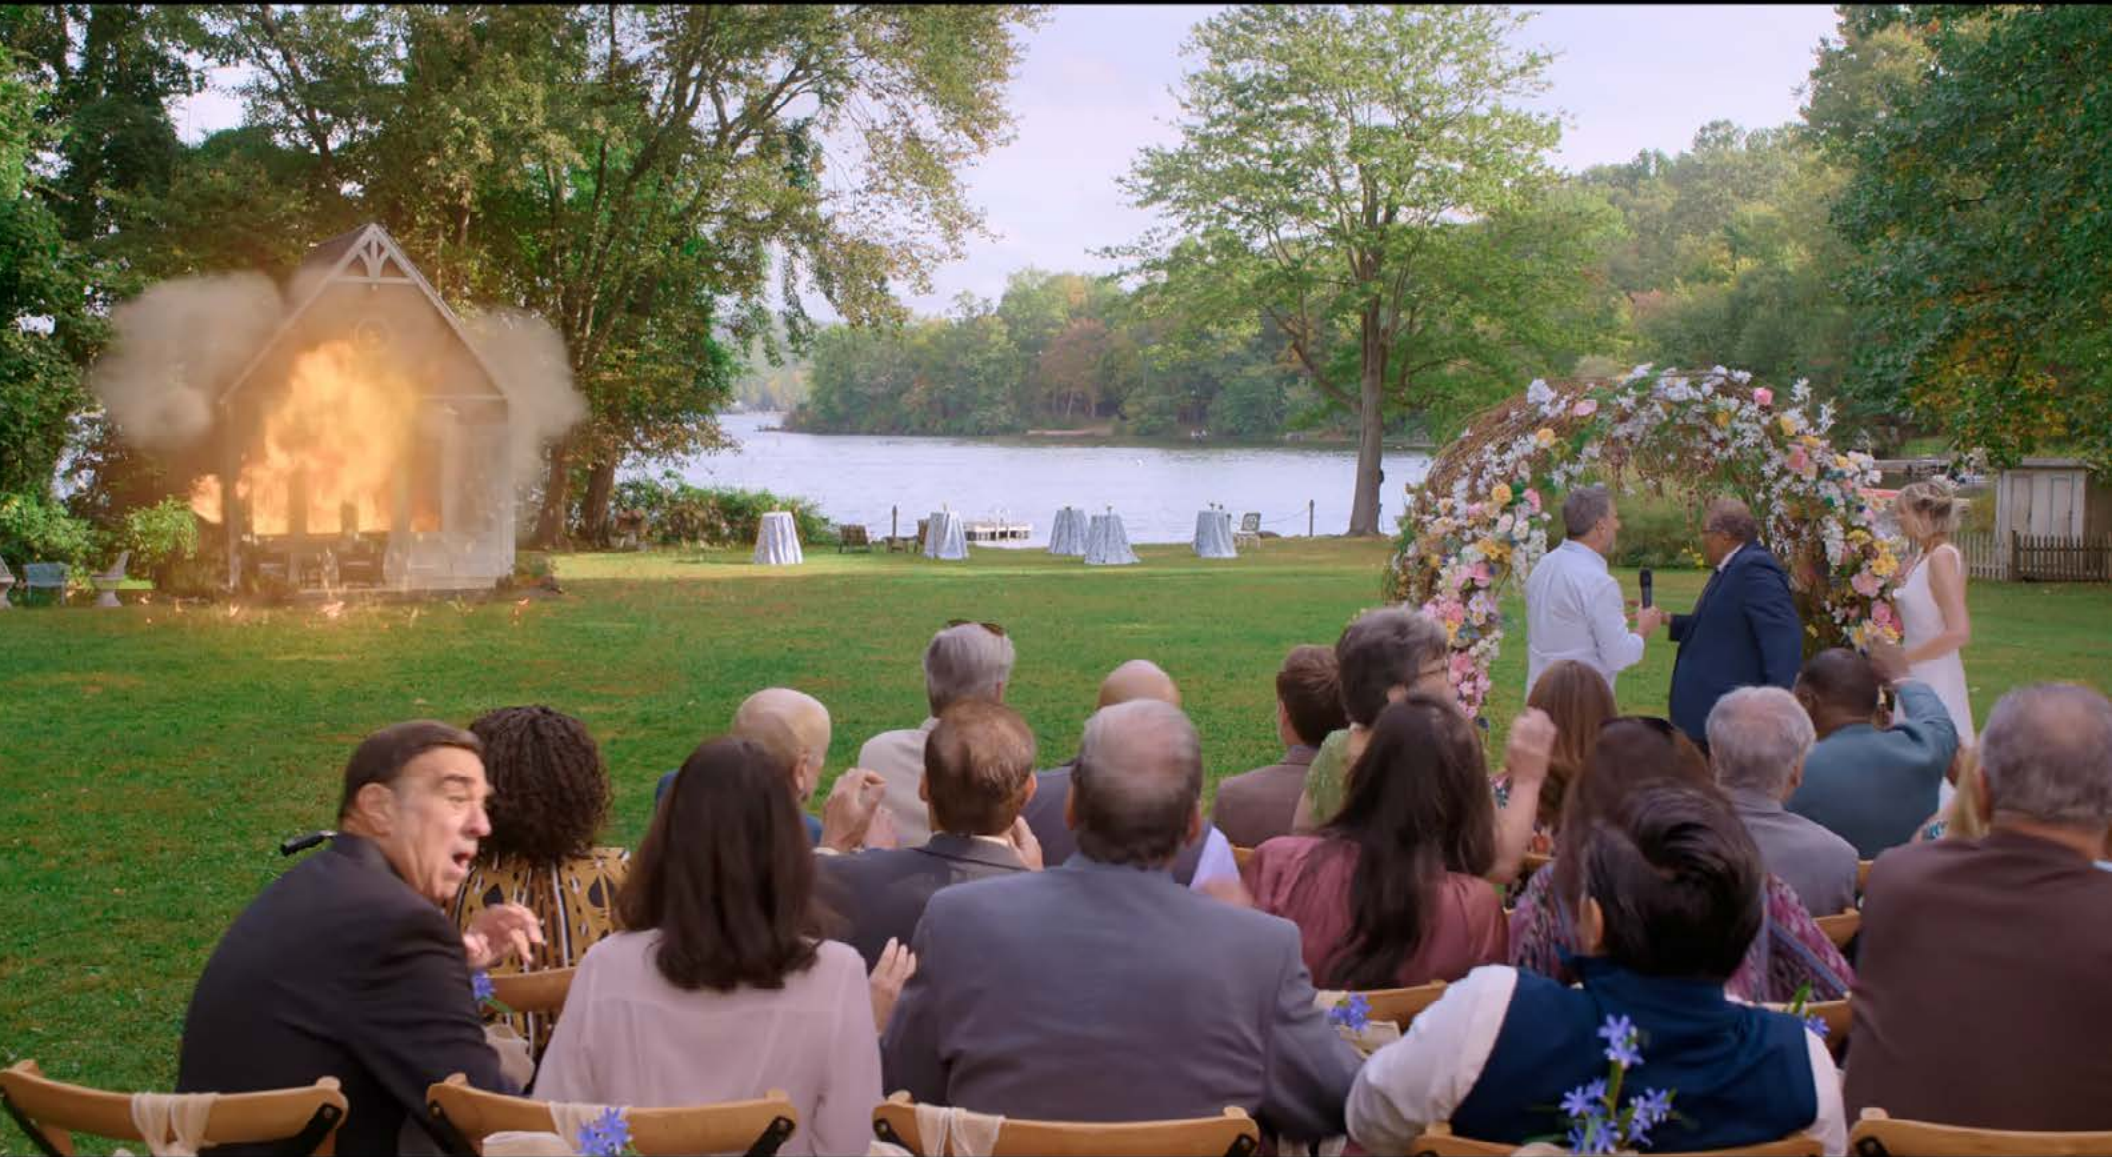

Exterior Lake House – Pottery Shed

LOCATION

HALF SCALE FOR DISCUSSION

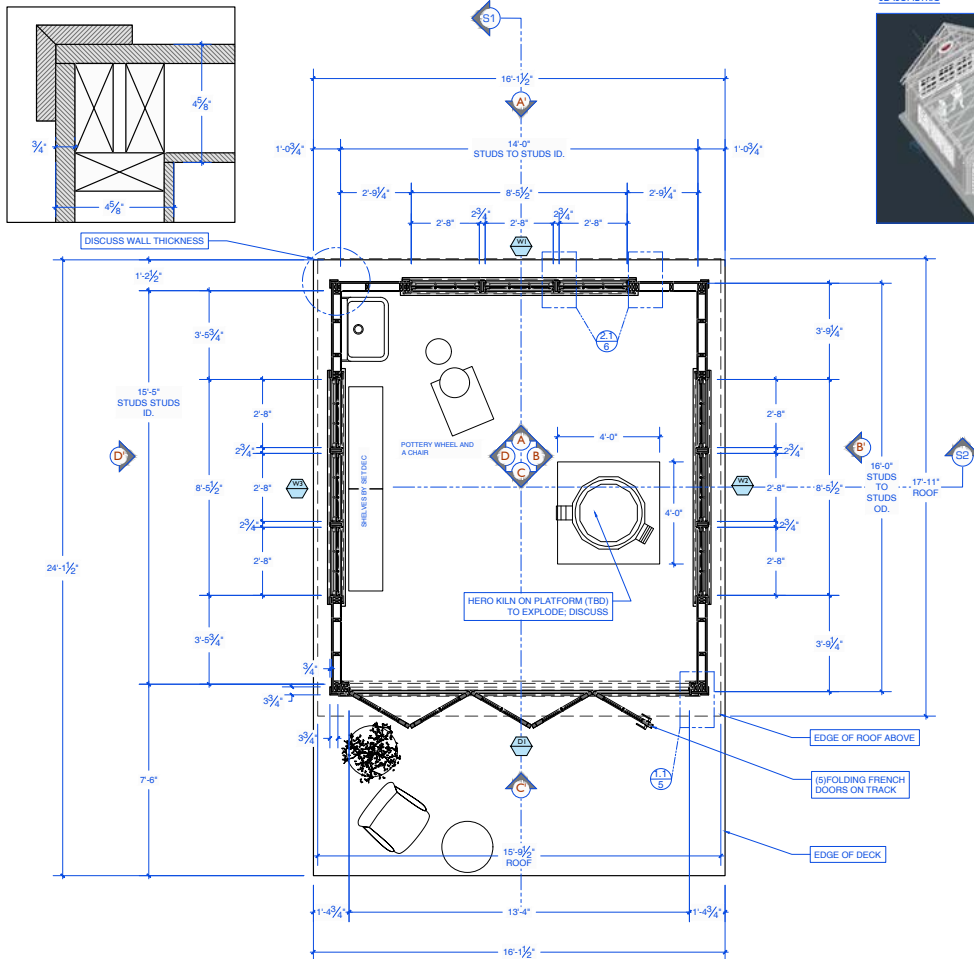


3D ISOMETRIC



DESIGNER REFERENCES



INTERIOR FINISH

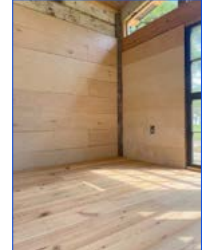

FLOOR FINISH: POLISHED CONCRETE WITH SLIGHT WEAR



EXTERIOR SIDING



FRENCH DOORS ON TRACK



KILN AND POTTERY WHEEL



ROUND WINDOW PURCHASED



NOTES:

- SHED TO SIT ON STEEL DECK (AS CEMENT) ON GRASSY AREA AT LOCATION; LEVEL DECK ON SITE AND COVER PERIMETERS WITH DIRT/GREENS
- HERO KILN TO EXPLODE - ALL WINDOW GLASS TO HAVE SUGAR GLASS - DISCUSS WITH SFX
- W1-3 SASHES TO BE REMOVABLE AS CAMERA PORT
- SHED TO BE WEATHERPROOFED
- PLACEMENT AT LOCATION TO FOLLOW - SEE SITE PLAN AND DIRECTOR'S PLAN
- CABLES AND POWER SOURCE TO BE HIDDEN BEHIND THE SHED - DISCUSS

WINDOW SCHEDULE:

SIZE	FINISH	CASING	HARDWARE
W1, 2, 3 8'-5 3/4"-6'-0" R.O.	ALUMINUM (IF PURCHASED) AS ALUM IF BUILT	LD244	SASH LOCK (9) HANDLES (18) NONE IF PURCHASED

DOOR SCHEDULE:

SIZE	FINISH	CASING	HARDWARE
D1 13'-4"x8'-0" R.O.	AS ALUMINUM	LD244	LEVER HANDLE + LOCK SET(1) 3 HINGES PER DOOR: 15 TOTAL

RELEASED
8/21/2024



PRODUCTION DESIGNER: SHARON LOMODSKY
ART DIRECTOR: WYLINE SANTOS
DRAWING BY: RUSHI

Set Name & Description:

INT/EXT. NICK & ANNE'S POTTERY STUDIO - PLAN AND GENERAL NOTES

Location:

4 AQUA LANE, PUTNAM VALLEY, NY 10679

Drawing Date:
8/21/2024

Scale:

3/4"=1'-0"

Notes: All drawings are for reference only and are not to be used for construction. All materials, construction and finish shall comply with the MCAI 2018 Building Code. All materials and construction shall be in accordance with the MCAI 2018 Building Code.




CONSTRUCTION

EPISODE
101/
102
SET NO.
2A
DWG NO.
01

the
Four
Seasons


Exterior Lake House — Pottery Shed

LOCATION

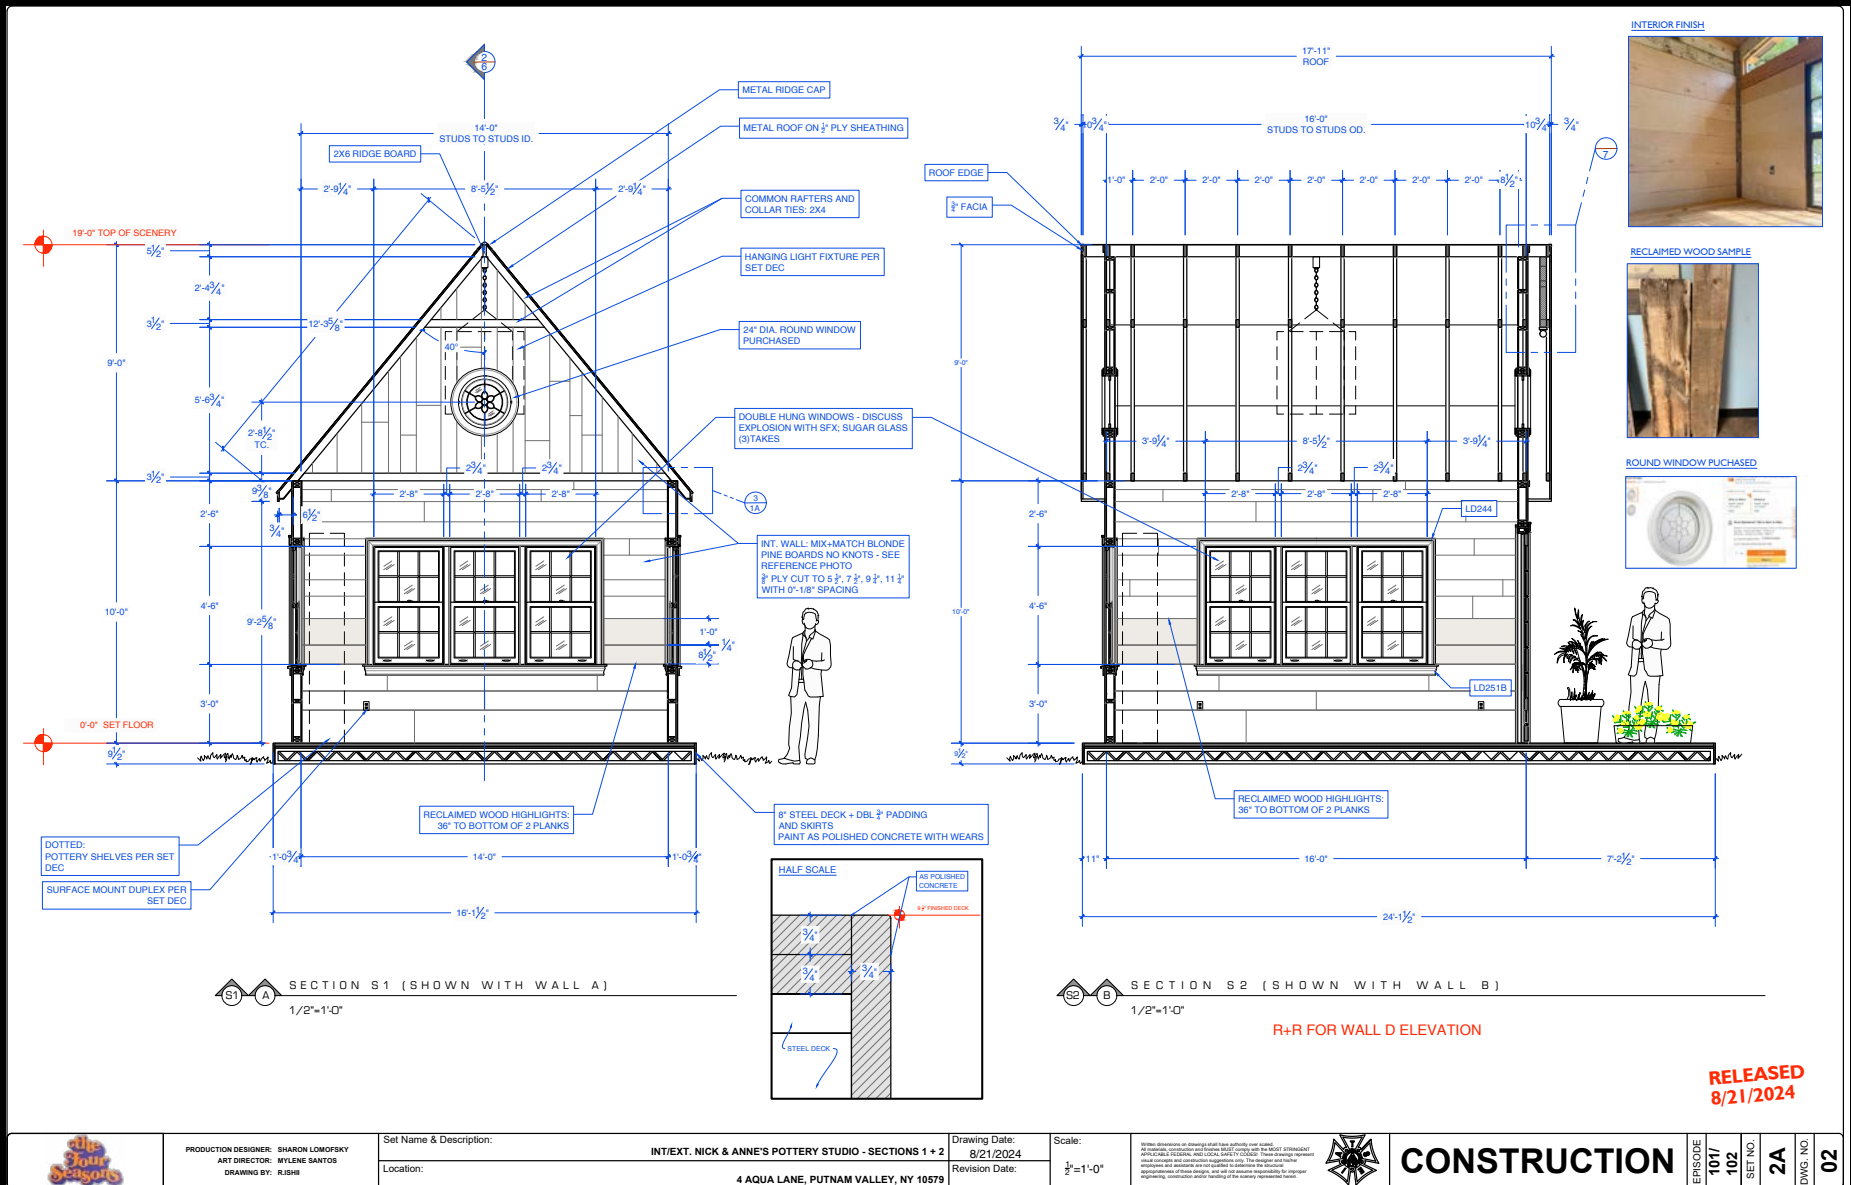

Lake House — 1st Floor Ground Plan

LOCATION

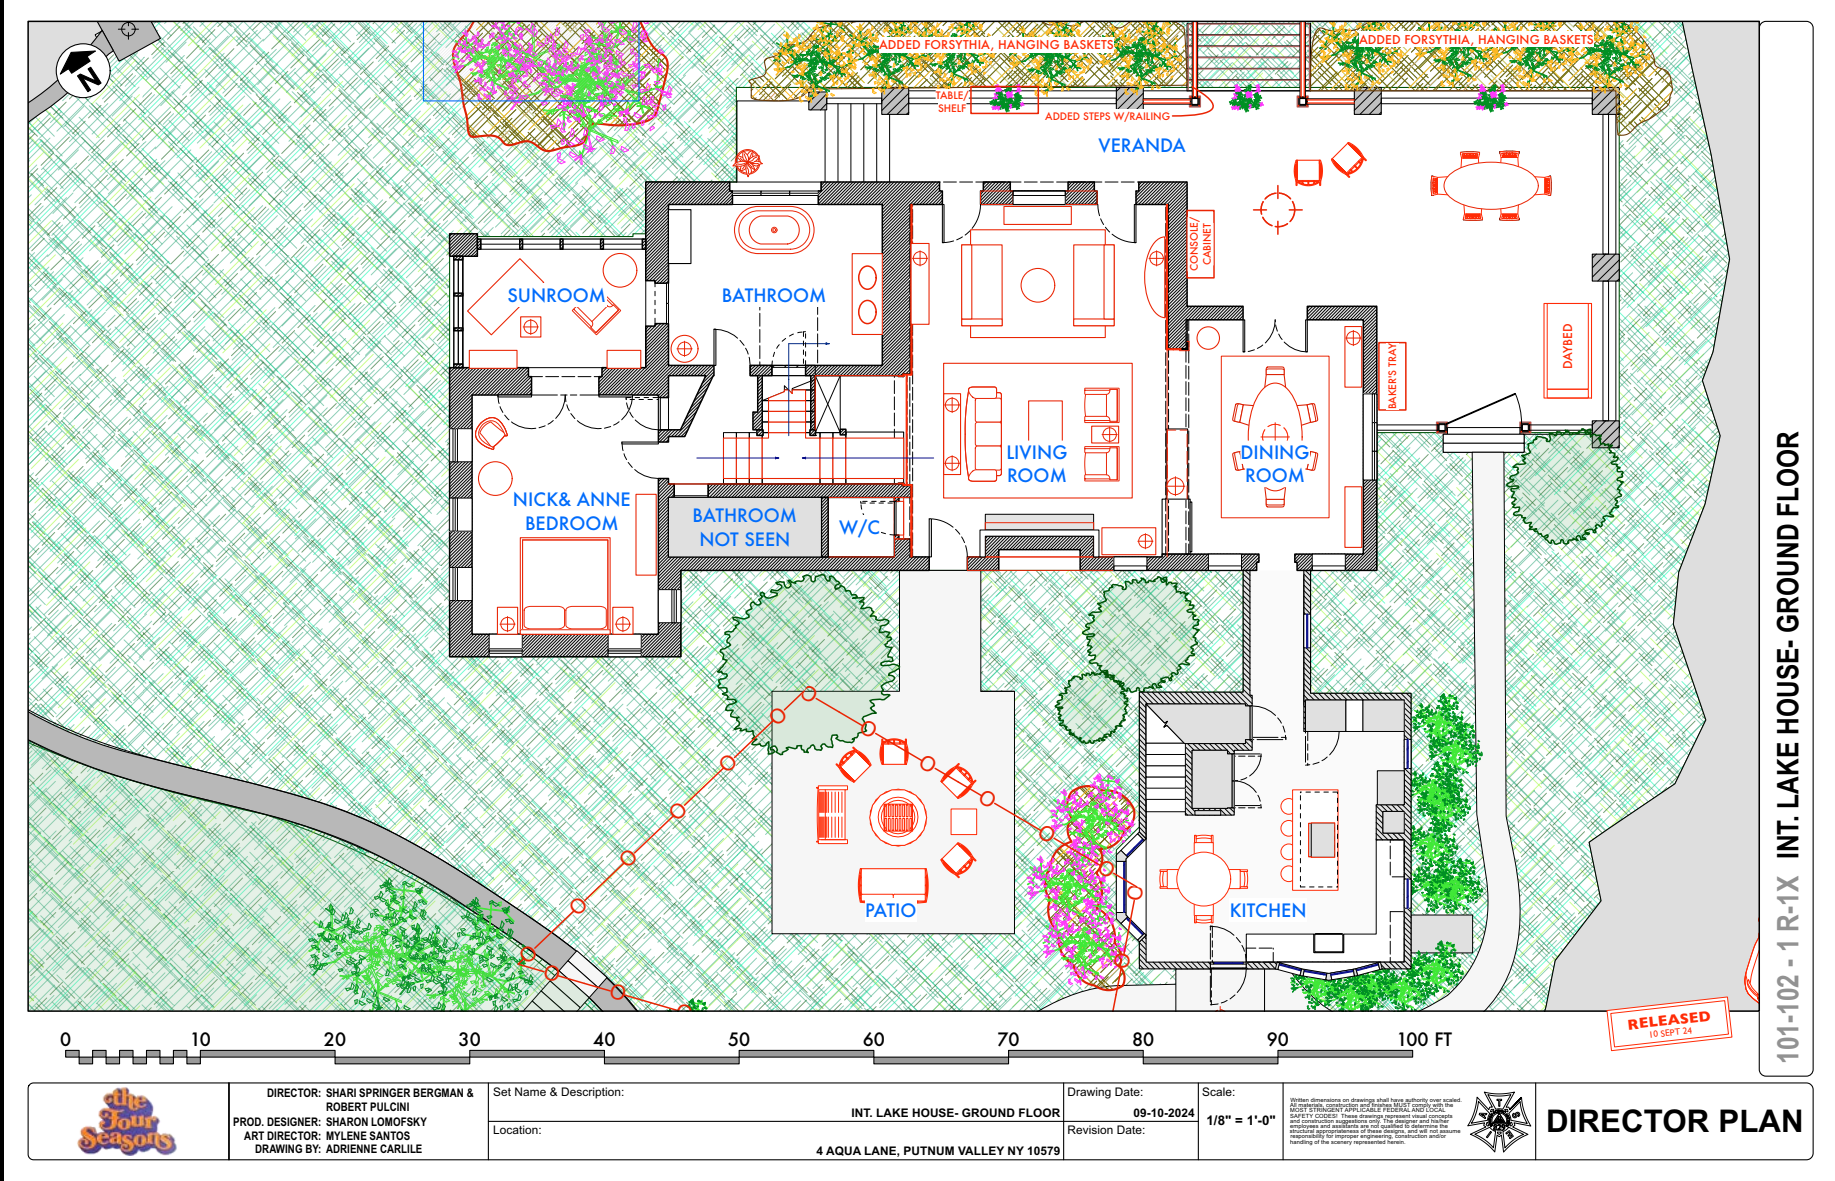

Interior Lake House — Living Room — Inspiration

LOCATION





















Interior Lake House — Living Room

LOCATION



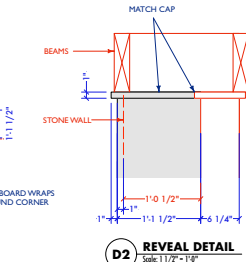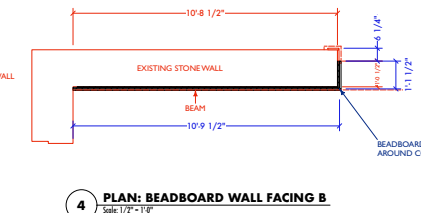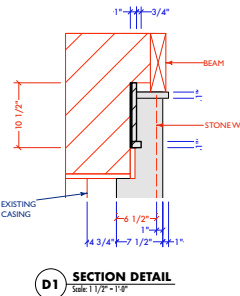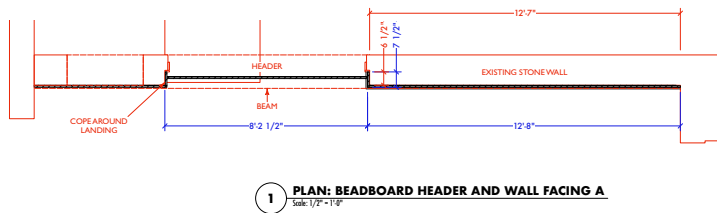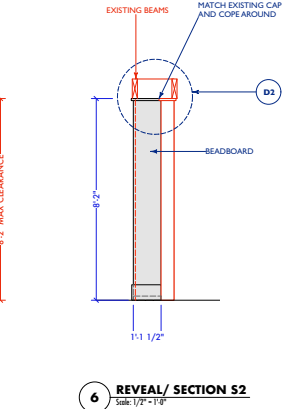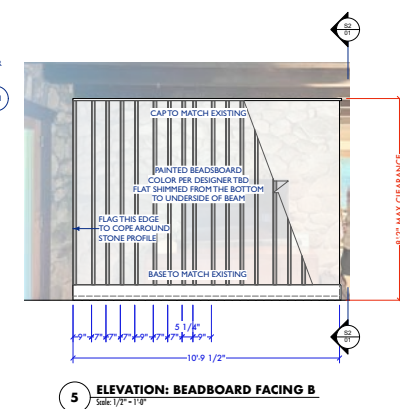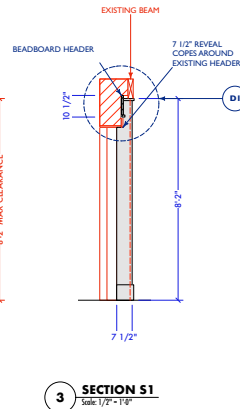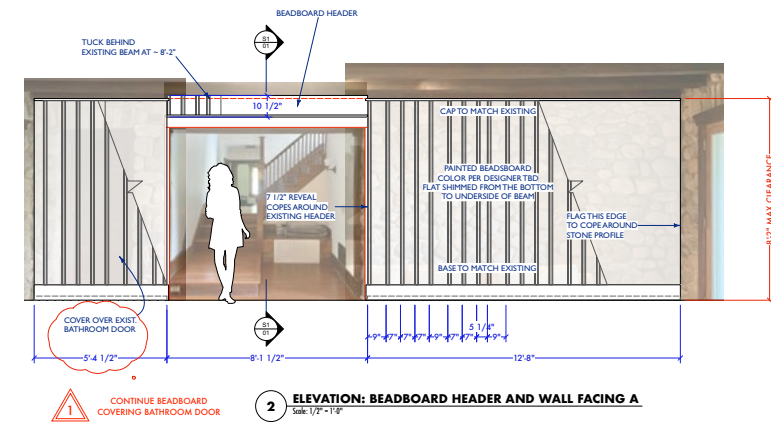


WALLA



WALL B



PICKWICK PANELING
HANKLE LUMBER, (518) 766-5726
HANKLELUMBER.COM/WALL PANELING

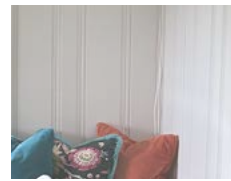

NOTE:
KEEP paneled flats as thin as possible.
USE TONGUE AND GROOVE PICKWICK PLANKING
IN THREE DIFFERENT WIDTHS (6", 8" & 10")
MOUNTED ON 1/4" BACKING.

SHIM INTO PLACE AND ATTACH BASE ON SITE
(CLEARANCE TO BEAMS VARIES)

ALL MATERIALS ARE TO BE PAINTED.
SPEC PER DESIGNER TBD.



CONTINUE BEADBOARD
COVERING BATHROOM DOOR

REVISED
21 AUG 24



PRODUCTION DESIGNER: SHARON LOMOFKY
ART DIRECTOR: MYLENE SANTOS
DRAWING BY: ANTJE ELLERMANN

Set Name & Description:

INT. LAKE HOUSE - LIVING ROOM - BEAD BOARD FACINGS

Location:

4 AQUA LANE, PUTNAM VALLEY, NY 10579

Drawing Date:

Revision Date:	
----------------	--

Scale:

AS NOTED

Written dimensions on drawings shall have authority over scaled.
All materials, construction and finishes MUST comply with the MOST STRINGENT APPLICABLE FEDERAL AND LOCAL SAFETY CODES! These drawings represent visual concepts and construction suggestions only. The designer and his/her employees and assistants are not qualified to determine the structural appropriateness of these designs, and will not assume responsibility for improper engineering, construction and/or handling of the scenery represented herein.



CONSTRUCTION

EPISODE	11 & 102
---------	----------

1W


WG. NO.	01
---------	----

10

J

Interior Lake House — Dining Room — Inspiration

LOCATION

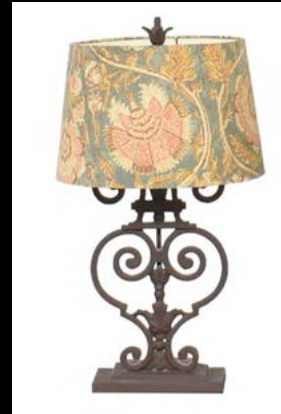

Interior Lake House – Dining Room

LOCATION





Interior Lake House – Kitchen

LOCATION



Interior Lake House — Anne & Nick's Room

LOCATION



Interior Lake House — Anne & Nick's Room

LOCATION







Interior Lake House — Sunroom

LOCATION



Interior Lake House — Upstairs Previs

STAGE SET



Interior Lake House — Kate & Jack's Room (with Bluescreen Exterior)

STAGE SET



Interior Lake House — Kate & Jack's Room (with Bluescreen Exterior)

STAGE SET








Interior Lake House — Kate & Jack's Room (with Bluescreen Exterior)

STAGE SET



Interior Lake House – Kate & Jack's Room

STAGE SET

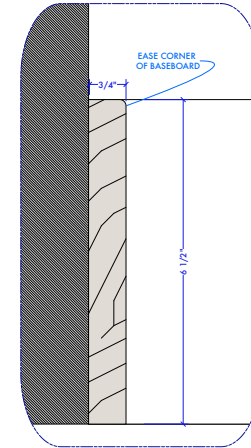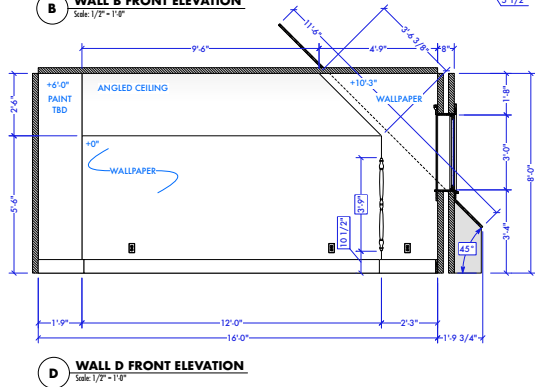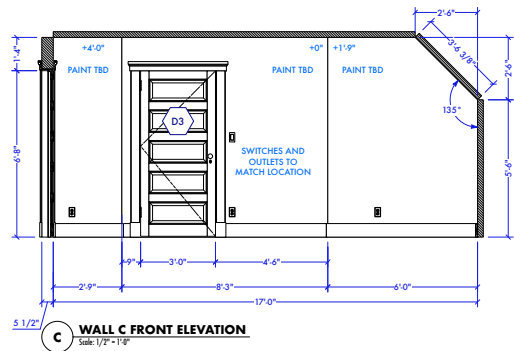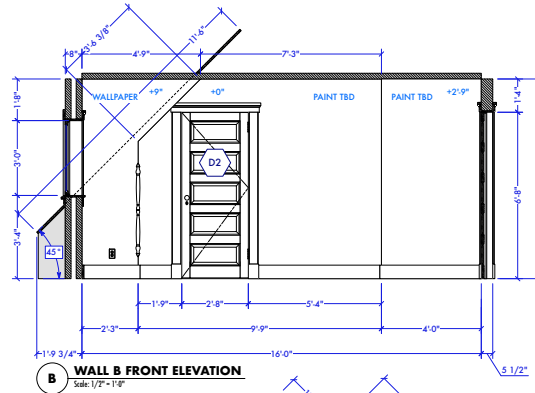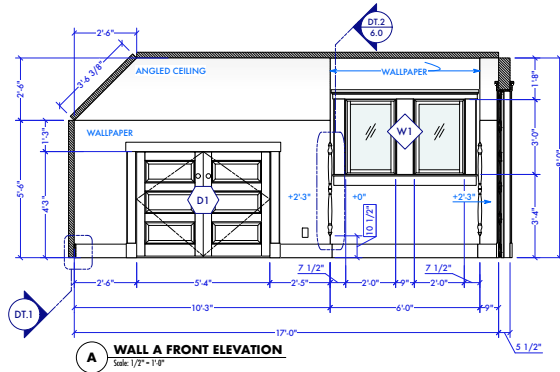

RELEASED
26 AUG 24

	PRODUCTION DESIGNER: SHARON LOMOSKY ART DIRECTOR: MYLENE SANTOS DRAWING BY: ADRIENNE CARLILE	Set Name & Description: INT. LAKE HOUSE UPSTAIRS BEDROOMS - ELEVATIONS JACK & KATE'S ROOM Location: UMBRA OF NEWBURGH- 9 SCOBIE DR. NEWBURGH, NY	Drawing Date: 08-26-2024 Revision Date:	Scale: AS NOTED	All dimensions are drawings shall have priority over text. Dimensions, materials, and colors shall be as noted. The artist is responsible for all construction and construction materials. The designer and artist are not responsible for any construction materials or construction methods. The designer and artist are not responsible for any construction materials or construction methods.		CONSTRUCTION	EPISODE 101	SET NO. 102	1A-C DWG NO. 3.0
--	--	---	--	-----------------	---	--	---------------------	----------------	----------------	------------------------

the
Four
Seasons

Interior Lake House — Jack & Jill Bathroom (with Bluescreen Exterior)

STAGE SET



Interior Lake House — Danny & Claude's Room (with Bluescreen Exterior)

STAGE SET



Interior Lake House — Danny & Claude's Room (with Bluescreen Exterior)

STAGE SET





STAGE SET

