




ESPORTS WORLD CUP 2025 OPENING CEREMONY









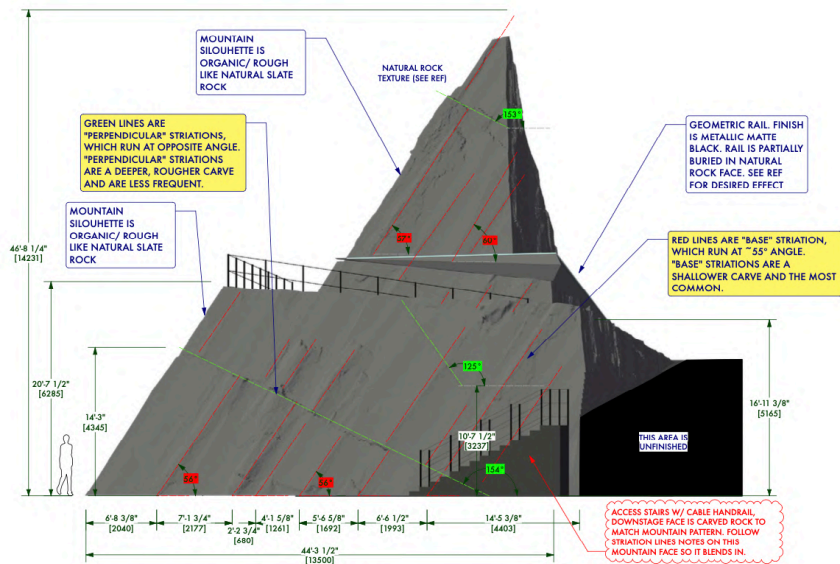


10 MOUNTAIN 2 (SR) SCENIC ELEVATION- FRONT
Scale: 3/16" = 1'-0"

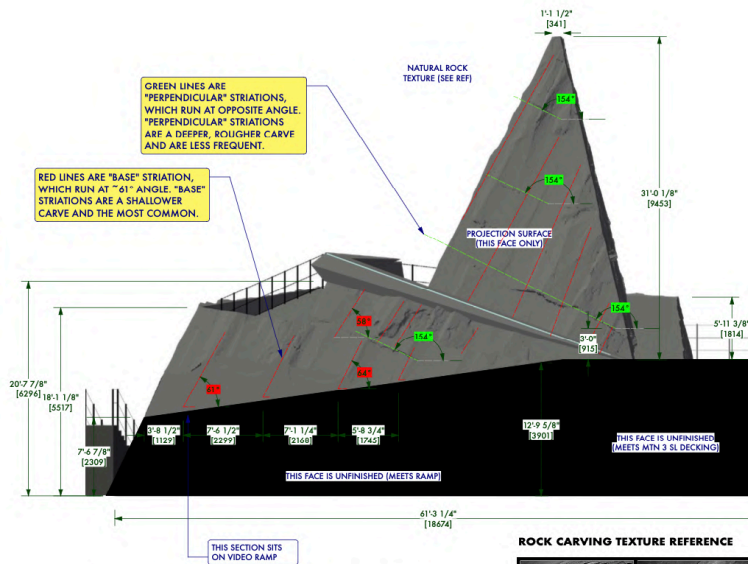

11 MOUNTAIN 2 (SR) SCENIC ELEVATION - RIGHT SIDE
Scale: 3/16" = 1'-0"

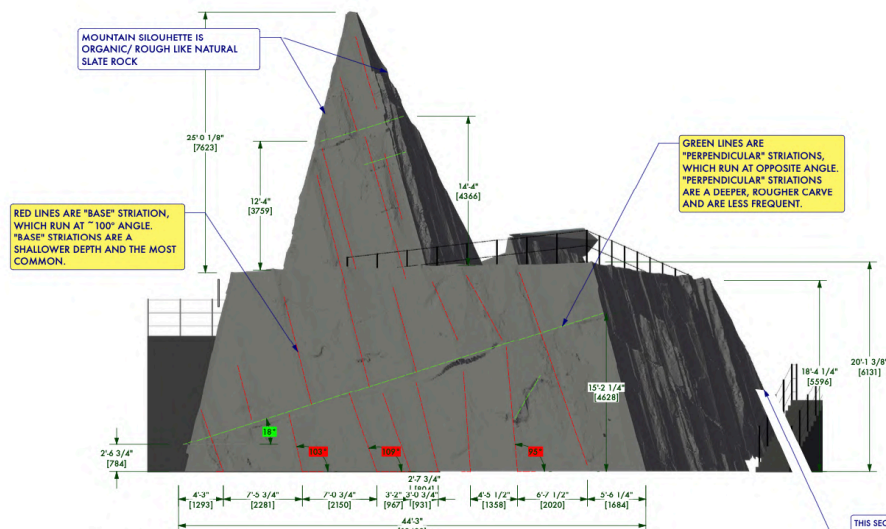

9 MOUNTAIN 2 (SR) SCENIC ELEVATION- LEFT SIDE
Scale: 3/16" = 1'-0"

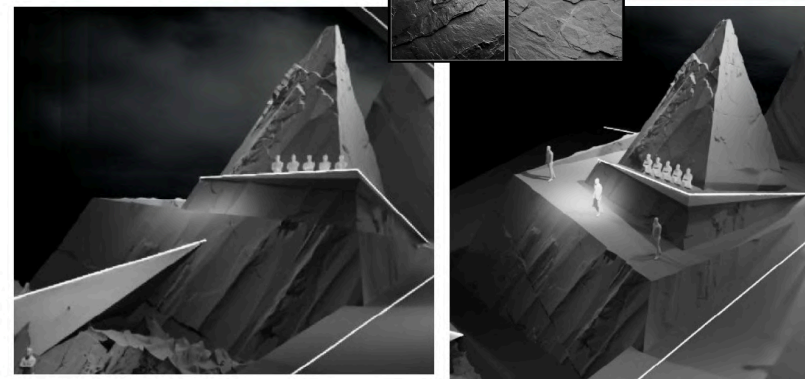

FRONT & RIGHT SIDE RENDER REFERENCE

LEFT & FRONT SIDE RENDER REFERENCE

NOTES:

- NATURAL ROCK COLOR IS DARK GREY/BLACK, SCENIC SHOP TO WORK WITH ART DIRECTOR ON COLOR SAMPLES. ROCK SHOULD HAVE SHADING AND HIGHLIGHTS IN CREVICES AND STRIATIONS LIKE A NATURAL AGED ROCK.
- DESIRED NATURAL ROCK TEXTURE IS ACCURATELY REPRESENTED BY THIS 3D MODEL AND RENDERS. SCENIC SHOP TO FOLLOW TO TRANSLATE THESE DRAWINGS/RENDERS INTO SCENIC ROCKS AS VERBATUM AS POSSIBLE.
- METALLIC MATTE BLACK SURFACE SHOULD BE SMOOTH (NOT TEXTURED) - SEE REFERENCE ABOVE.
- ALL FLOORING IS BLACK GLOSS
- SHOP TO ALLOT MONEY FOR MULTIPLE ROUNDS OF TEXTURE AND PAINT SAMPLES.
- INSET LIGHT ON GEOMETRIC RAIL IS SINGLE LINE OF SCEPTONS W/ SMOKE LENSE
- METALLIC MATTE BLACK SURFACE SHOULD BE SMOOTH (NOT TEXTURED) - SEE REFERENCE ABOVE.
- ADD LOW PROFILE CABLE HANDRAIL ON EXPOSED SIDES AS NOTED
- ON STAGE SIDE OF MOUNTAIN IS A PROJECTION SURFACE - DISCUSS SCULPTING WITH ART DIRECTOR
- ADD FOOTLIGHT/ EYE LIGHT - DOUBLE RUN OF RGBW LED RIBBON ON A 45° ANGLE PROVIDED BY SCENIC SHOP (SEE DETAIL SECTION)



METALLIC MATTE BLACK FINISH REFERENCE



These design drawings represent visual concepts only. The designer/architect is not a licensed engineer or architect or otherwise qualified to determine whether the design meets applicable structural and safety standards or building code requirements. Accordingly, Designer / Art Director does not assume the responsibility for the structural integrity of the design or the buildability, elements and equipment depicted for required in connection with such design, or reuse in any capacity.

EWC OPENING CEREMONY 2025

ART DIRECTOR :
ELLEN JAWORSKI
+1 802 498 8527
PRODUCTION DESIGNER :
FLORIAN WIEDER
ANB ARENA
RIYADH, SAUDI ARABIA
JULY 10, 2025

Date: 6/13/25


REVISIONS:
6/11 - UPDATED WITH
SINGLE SCEPTRON LINE,
ADDED CABLE HANDRAIL,
ADDED DOWNSTAGE
ACCESS STEPS, INCREASED
US DECK BY 40CM

SHEET TITLE:

MOUNTAIN 2 (SR)
SCENIC ELEVATION

SHEET NUMBER:


3.32

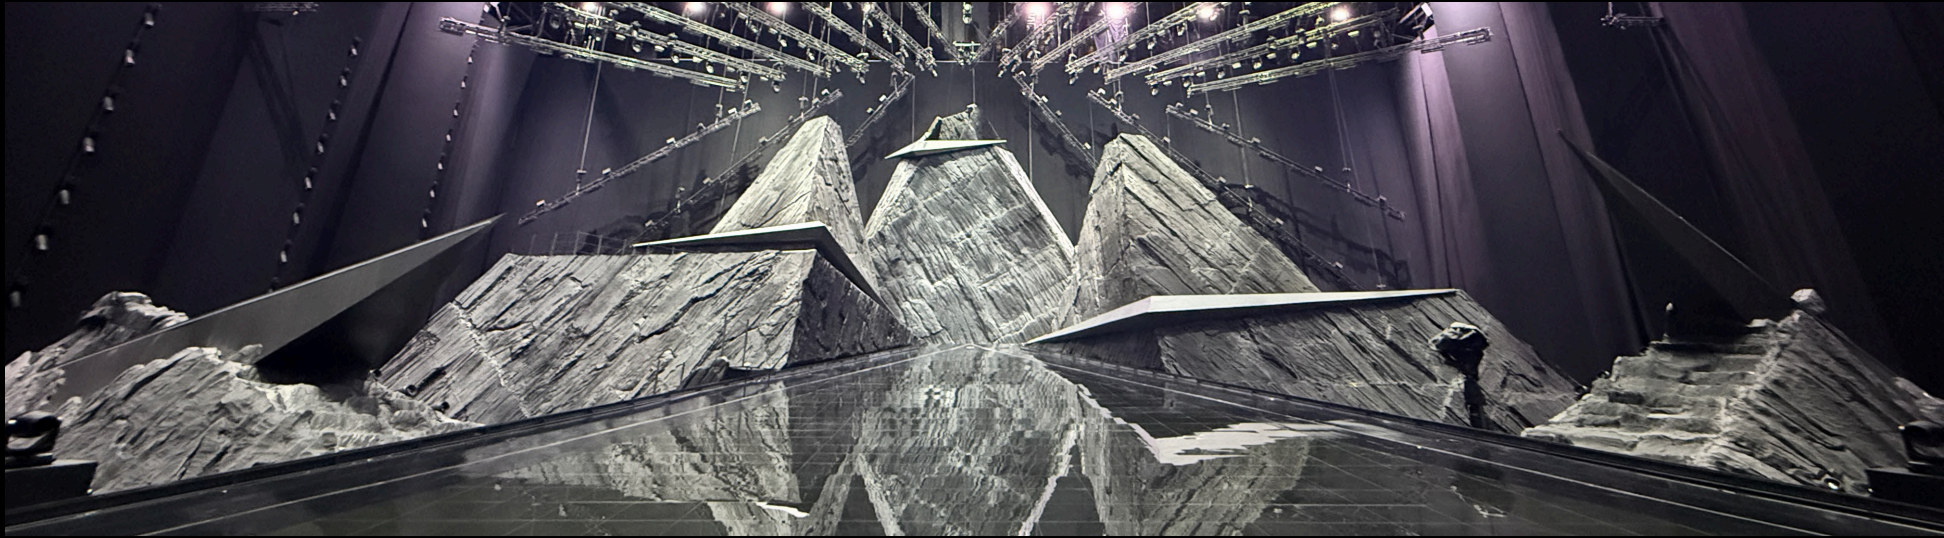







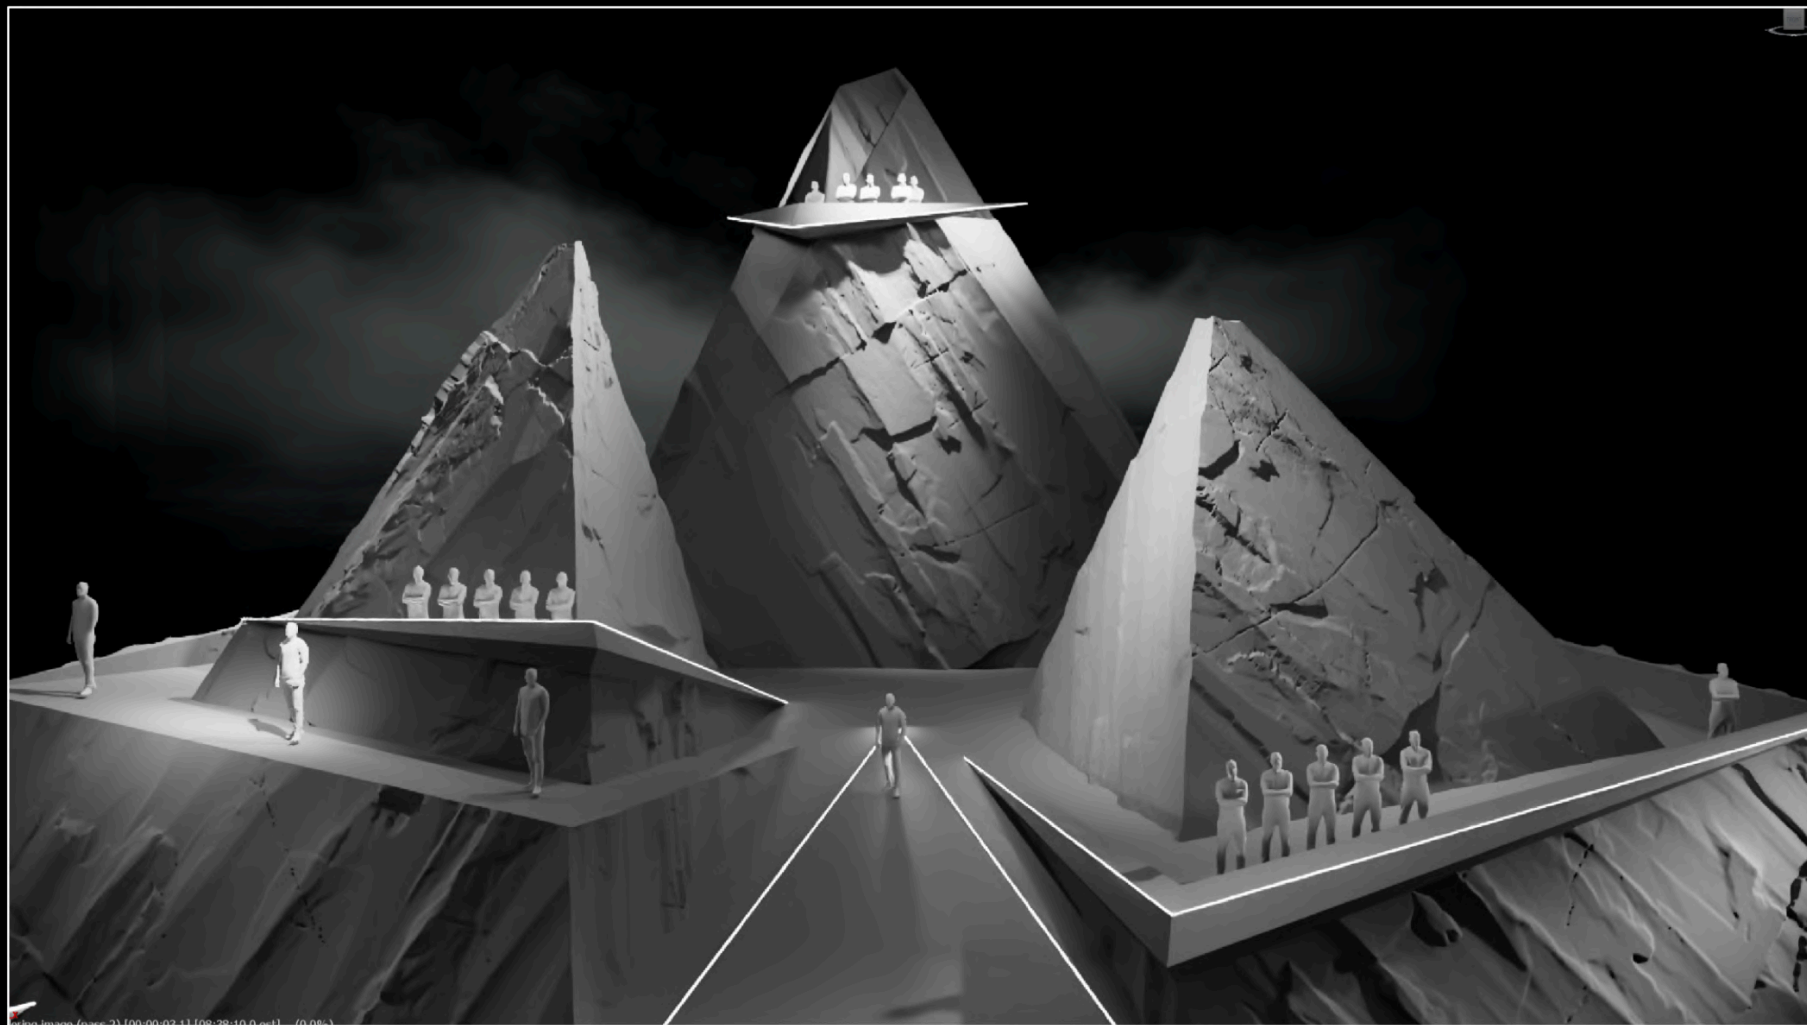











These design drawings represent visual concepts only. The designer/contractor is not a licensed engineer or architect and is not responsible for determining whether the design meets applicable structural and safety standards or building code requirements. Accordingly, Designer / Architect does not assume the responsibility for the structural integrity of the design or for the reliable dimension and equipment depicted for required in connection with such design, or reuse in any capacity.

EWC OPENING CEREMONY 2025
ART DIRECTOR : ELEN JAWORSKI
PRODUCTION DESIGNER : FLORIAN WIEDER
ANB ARENA, RIYADH, SAUDI ARABIA
JULY 10, 2025

Date: 6/13/25


REVISIONS:
5/30 INCREASED TROUGH LENGTH AND DEPTH, ADDED LED TAPE TO FASCIA SIDES (POINTING OUT)
6/3 - SCEPTRONS REDUCED TO SINGLE LINE, CLEAR PLEXIGLASS PROTECTIVE COVER

SHEET TITLE:


VIDEO RAMP

SHEET NUMBER:


3.1

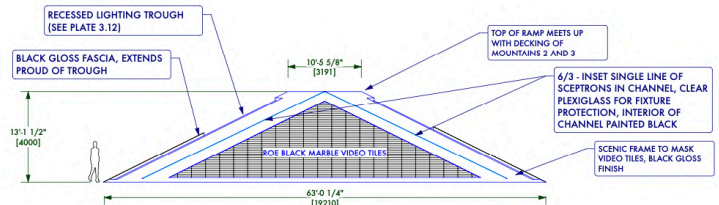


2 VIDEO RAMP - FRONT
Scale: 1/8" = 1'-0"

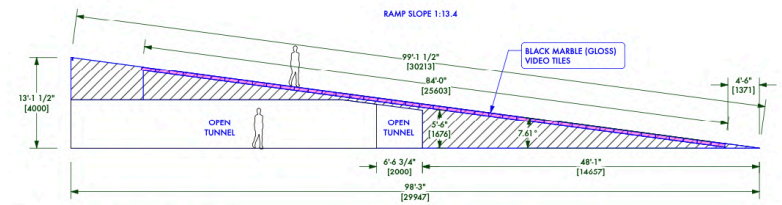


3 VIDEO RAMP - SECTION
Scale: 1/8" = 1'-0"

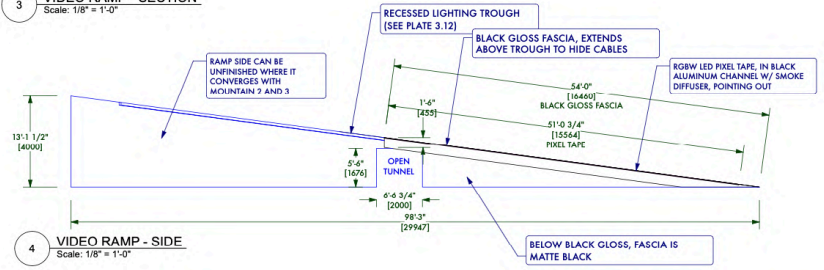


4 VIDEO RAMP - SIDE
Scale: 1/8" = 1'-0"

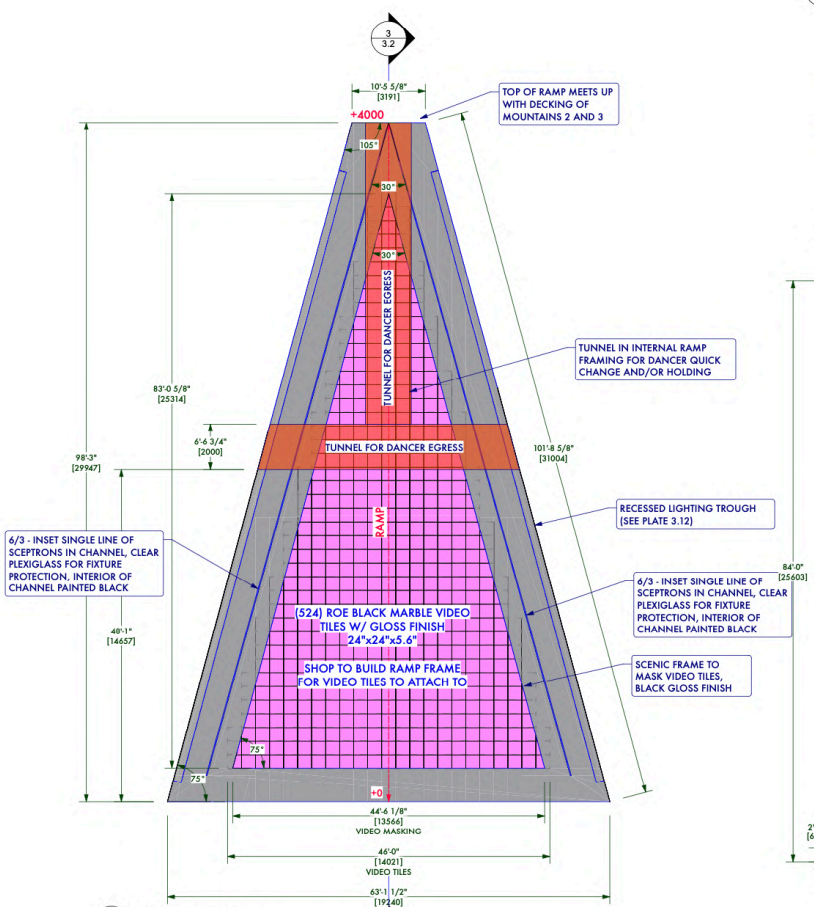

1 VIDEO RAMP - PLAN
Scale: 1/8" = 1'-0"

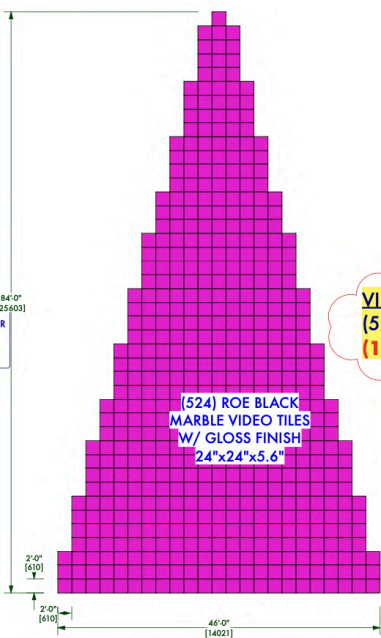


5 VIDEO TILE LAYOUT
Scale: 1/8" = 1'-0"

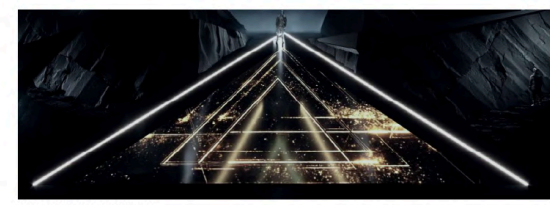

RENDER REFERENCE

VIDEO COUNT:
(524) ROE BLACK MARBLE VIDEO TILES
(120) SCEPTRONS @ 1000MM

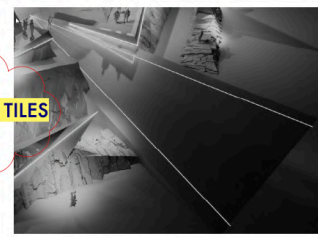

- NOTES:
- FOR BID ONLY
 - ALL FLOORING IS BLACK GLOSS
 - VIDEO TILES MUST HAVE GLOSS FINISH
 - RAMP SURFACE MUST BE SMOOTH (NO TRIP HAZARDS FOR DANCERS/ TALENT)
 - INSET LIGHT ON RAMP IS SINGLE RUN OF SCEPTRONS IN CHANNEL W/ CLEAR PLEXIGLASS (TO PROTECT THE FIXTURE), INTERIOR OF LIGHTBOX PAINTED BLACK
 - THERE SHOULD BE A TUNNEL AND TBD BAYS FOR DANCER HOLDING/ QUICK CHANGE IN RAMP FRAMING UPSTAGE OF TUNNEL (DISCUSS WITH ART DIRECTOR)
 - ONSTAGE SIDES OF MOUNTAIN 2 AND MOUNTAIN 3 BUTT UP TO SIDES OF RAMP
 - RAMP FASCIA IS 18" STRIPE OF BLACK GLOSS AT TOP, BELOW IS MATTE BLACK
 - SHOP TO PROVIDE COST FOR RGBW LED PIXEL TAPE IN BLACK ALUMINUM CHANNEL WITH SMOKE DIFFUSER ON THE SIDES OF THE BLACK GLOSS FASCIA, POINTING OUT





THANK YOU FOR YOUR CONSIDERATION

**PRODUCTION DESIGNERS: FLORIAN WIEDER & CUNO VON HAHN
ART DIRECTOR: ELLEN JAWORSKI**

**CREDITS:
PHOTOS BY CHRISTOPHE VISEUX & CUNO VON HAHN
RENDERS BY WIEDER DESIGN STUDIO**