


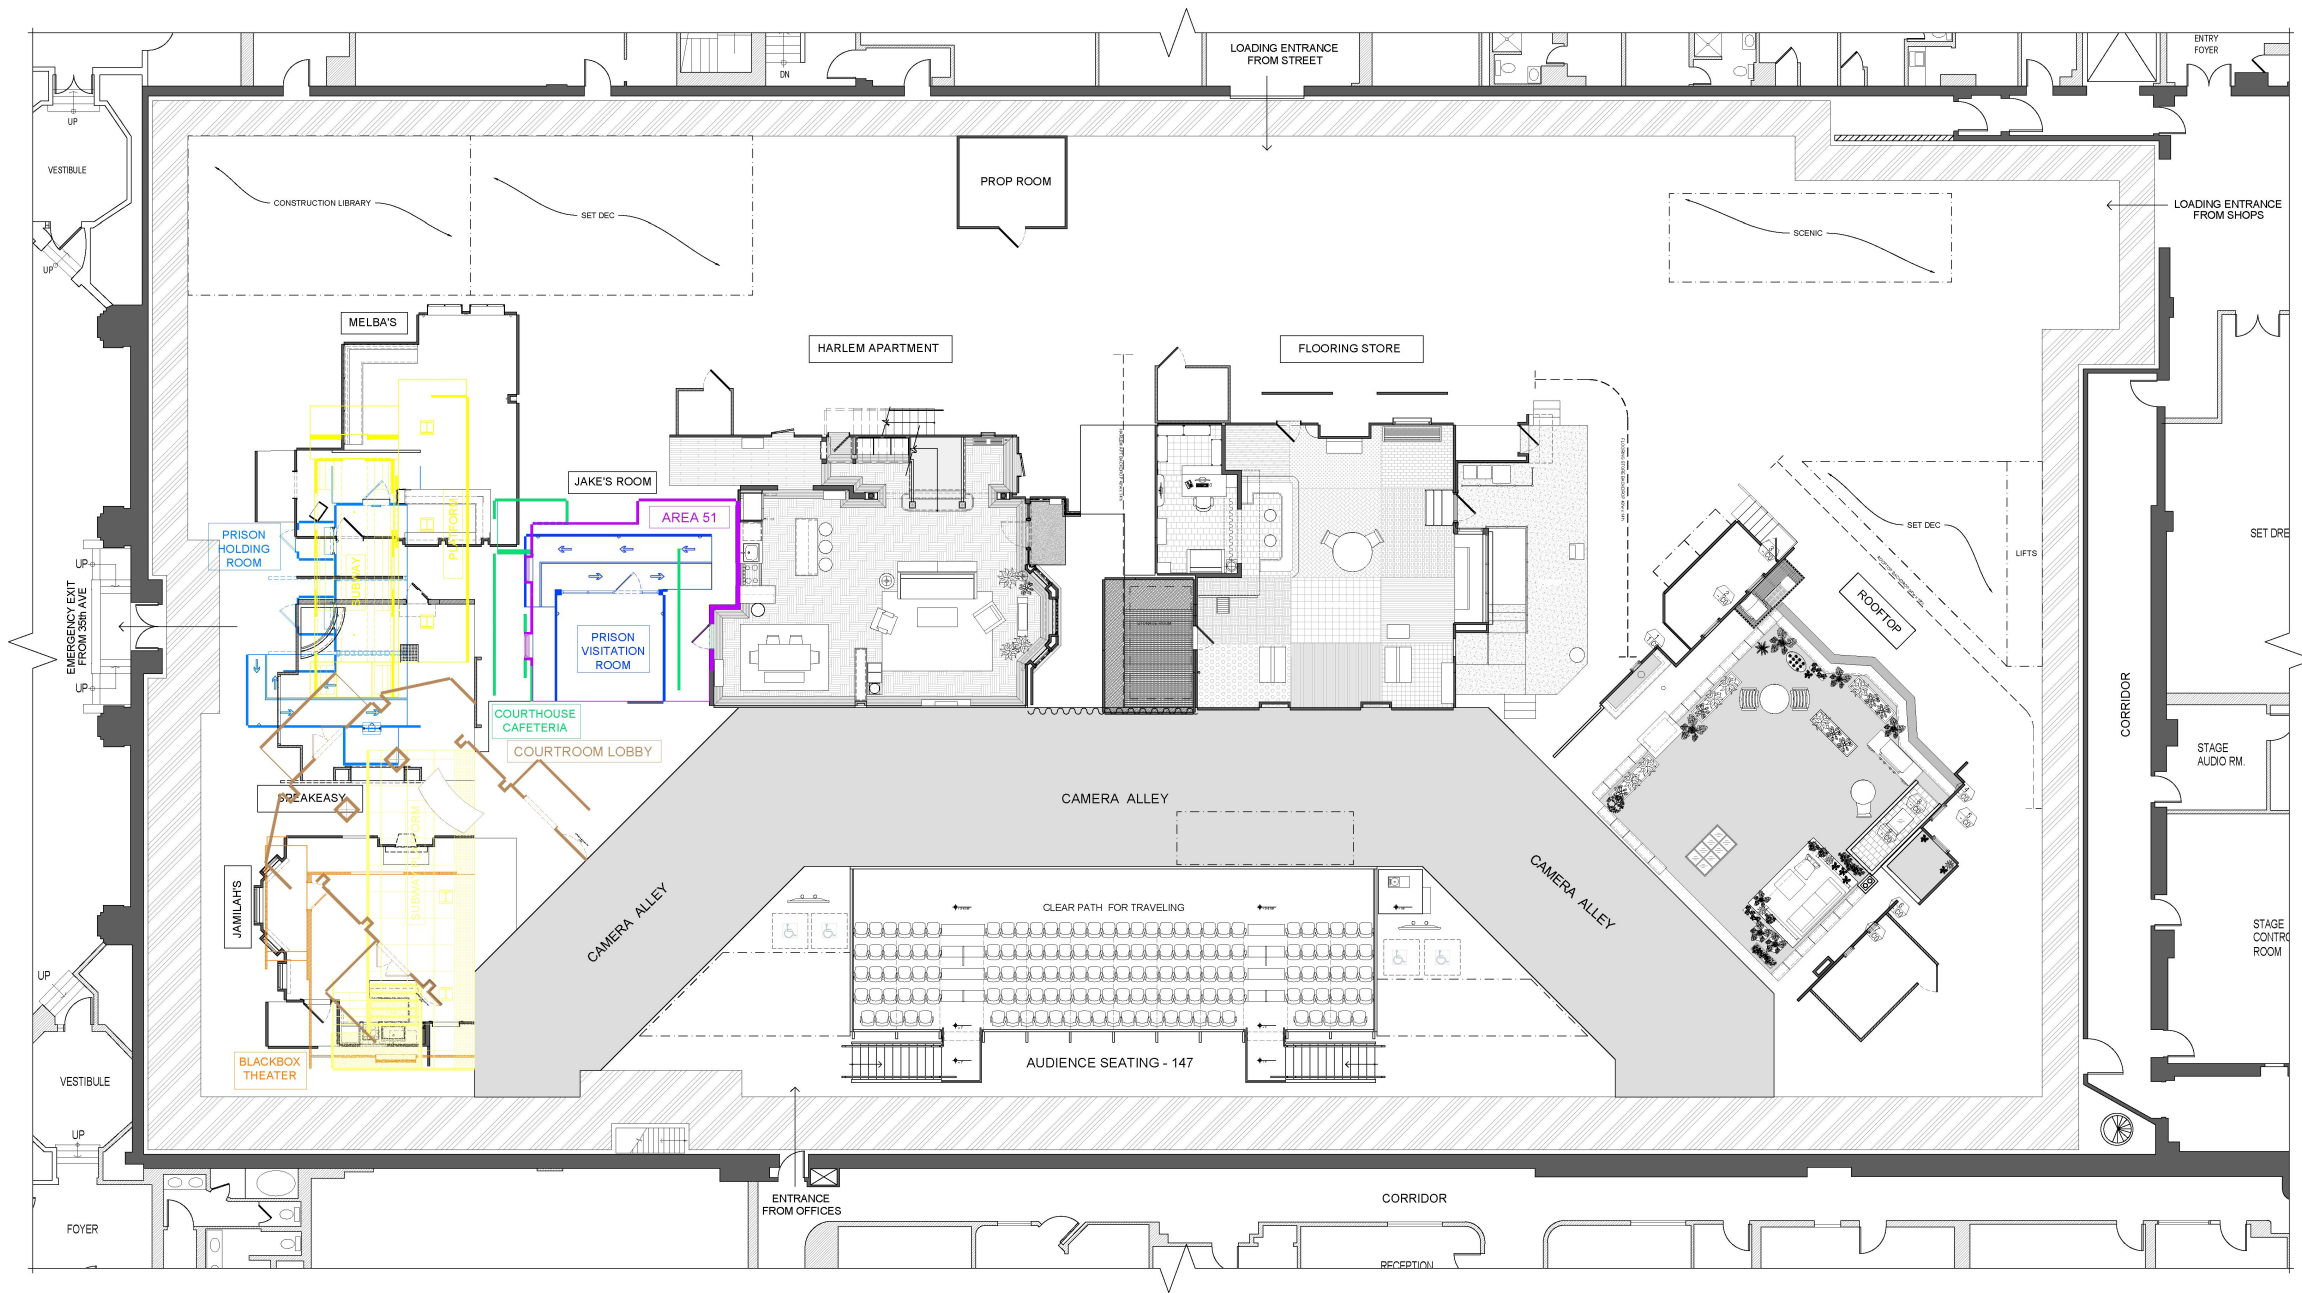

1 SPOTTING PLAN
Scale: 1/8" = 1'-0"

A0
SHEET NO.
N/A
SET NO.
N/A
EPISODE NO.

SPOTTING PLAN
ALL SETS

SCALE 1/8" = 1'-0"	DATE 11/15/24
SET NAME SPOTTING PLAN	LOCATION STAGE E KAS STUDIOS 34-12 28th Street, Astoria, NY 11105

PRODUCTION DESIGNER KASIE JACANA	ART DIRECTOR ROSA CALLERAS
PRODUCTION MANAGER KASIE JACANA	PRODUCTION ASSISTANT KASIE JACANA


CRUTCH
CBS STUDIOS INC.
CRUTCH BEASON 1
KAS 37 15 SAN JUAN, SET Floor 1105

UNITED STATES ARTISTS
835
UNITED STATES ARTISTS


AMORT: CRUTCH'S APARTMENT



AMORT: CRUTCHFIELD'S

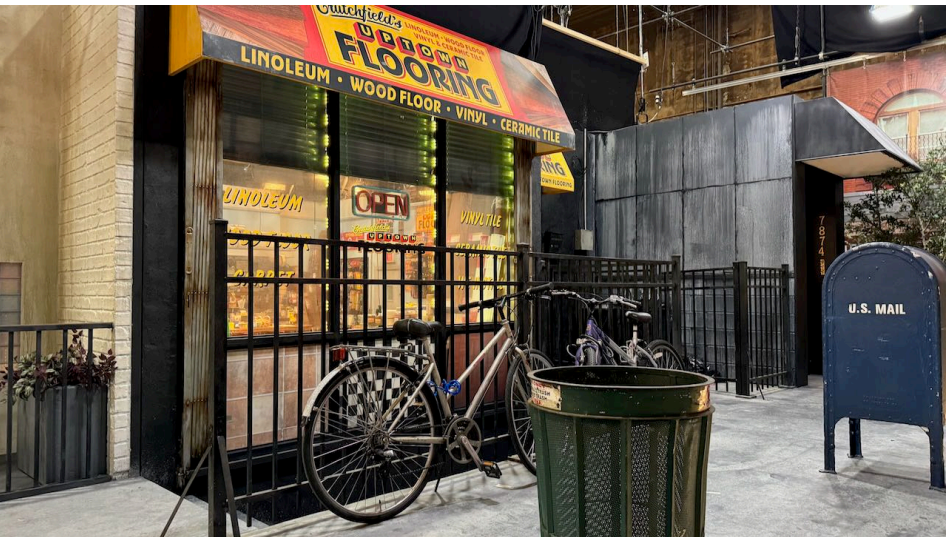

AMORT: CRUTCH'S APARTMENT ROOF

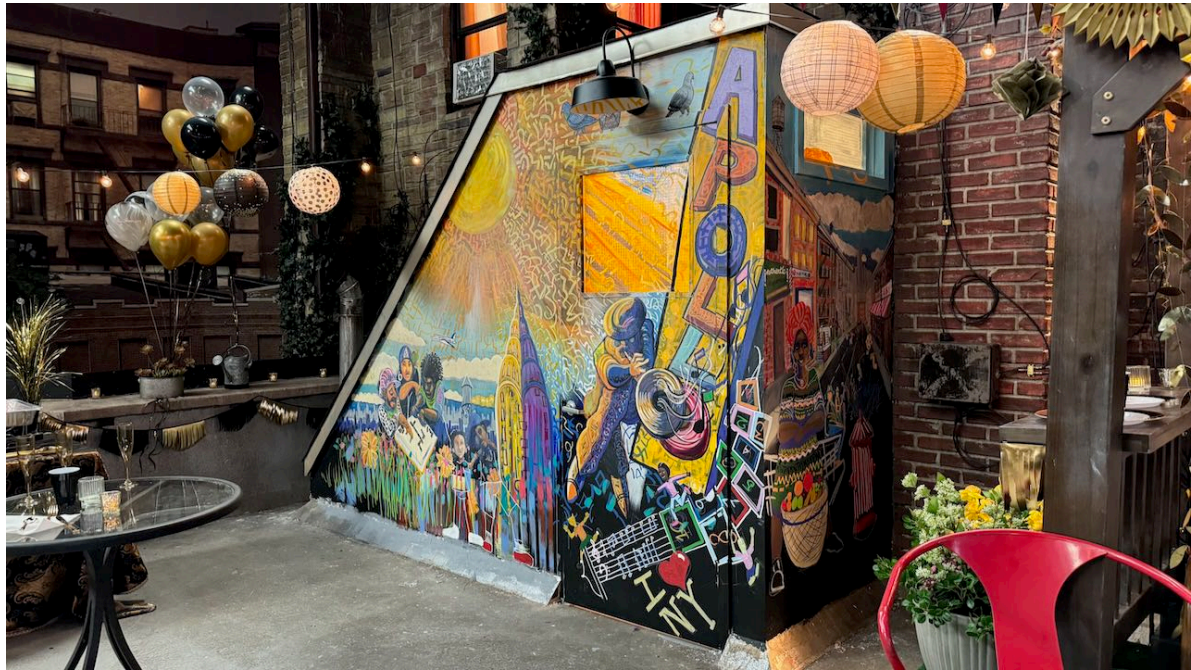



101: COURTHOUSE



104: SUBWAY PLATFORM - PLAYS FOR 2 STATIONS



NOTE: SUBWAY INTERIOR WAS A RENTED SET TO WHICH WE ADDED GRAPHICS

106: JAIL - HOLDING AREA AND VISITATION ROOM

