




IN SPACE NO ONE CAN HEAR YOU CALL

9-1-1

Art Directors Guild Awards 2025

PRODUCTION DESIGNER	Marco Niro
ART DIRECTORS	Alberto Gonzalez-Reyna Nick Ralbovsky
ASST. ART DIRECTOR	Izzie Mattox
SET DESIGNER	Jiarui Bai
GRAPHIC DESIGNER	Michelle Mace
ART DEPT. COORDINATOR	Sherling Garcia
ART DEPT. ASSISTANT	Suzy Schofield

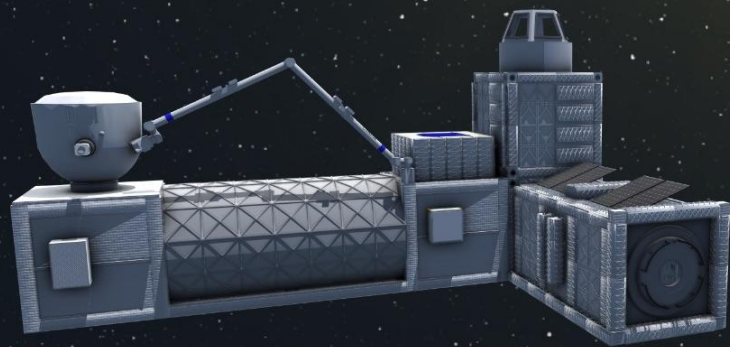


ISS & Inara Capsule
CONCEPT RENDERING



Inara Capsule
STILL & GRAPHIC

INARA II

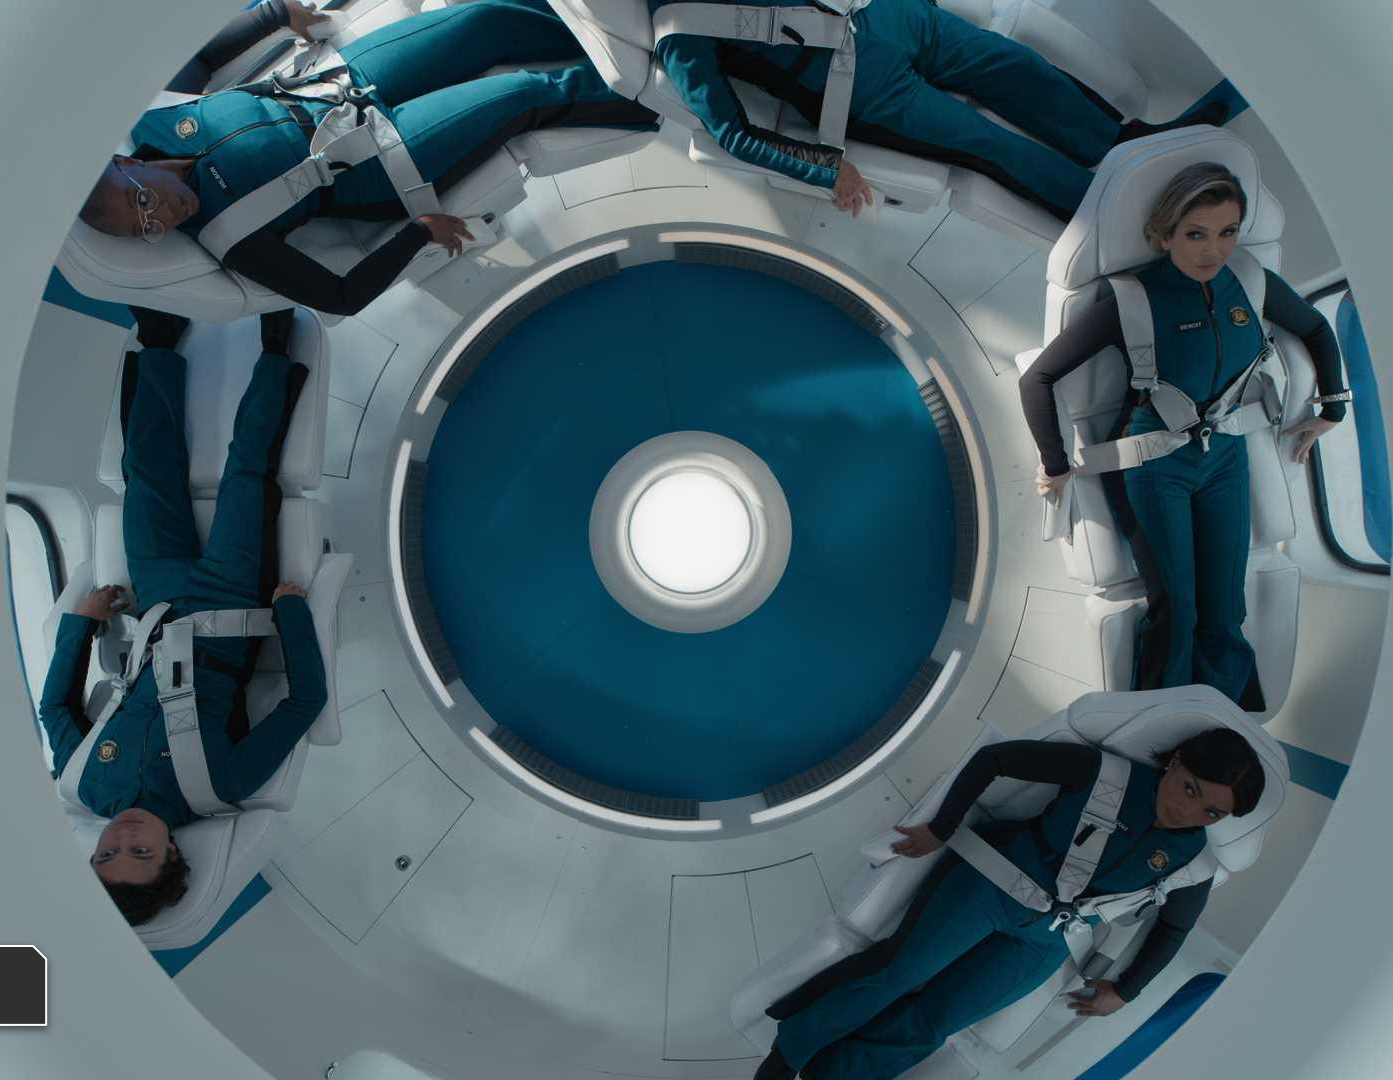

Inara Capsule
STILL



MACRONOVA

Inara Capule
STILL & GRAPHIC

Architectural drawings of a spherical space pod, including exterior elevations (A, B, C), top view (D), bottom view (E), 3D model view (F), and an exploded view (G) showing components like the hatch, windows, door, and benches. The drawings include dimensions and labels for various parts.


EXPLoded MODEL VIEW
NO SCALE

SPACE POD
STAGE 2
PRELIM v4 08/14/2025

1



ISS
STILL

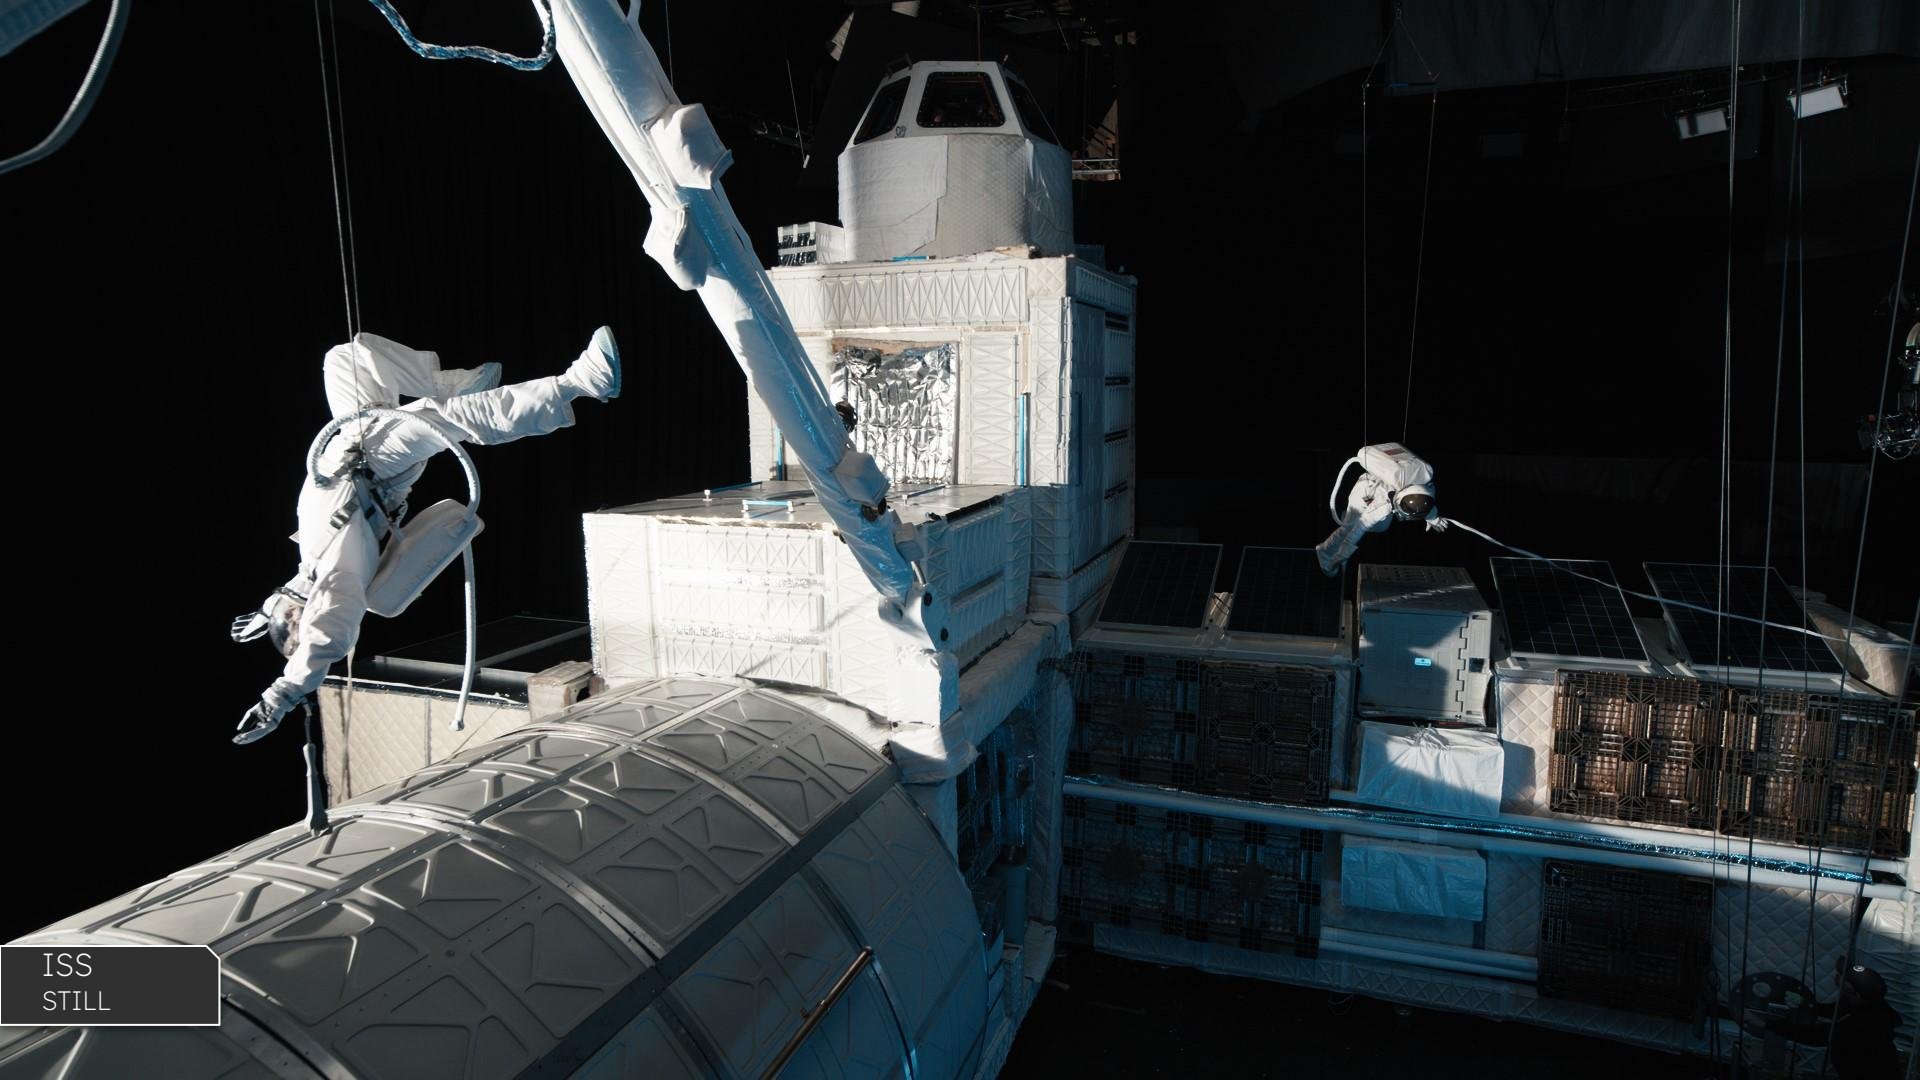


ISS
STILL



ISS
STILL




ISS
STILL

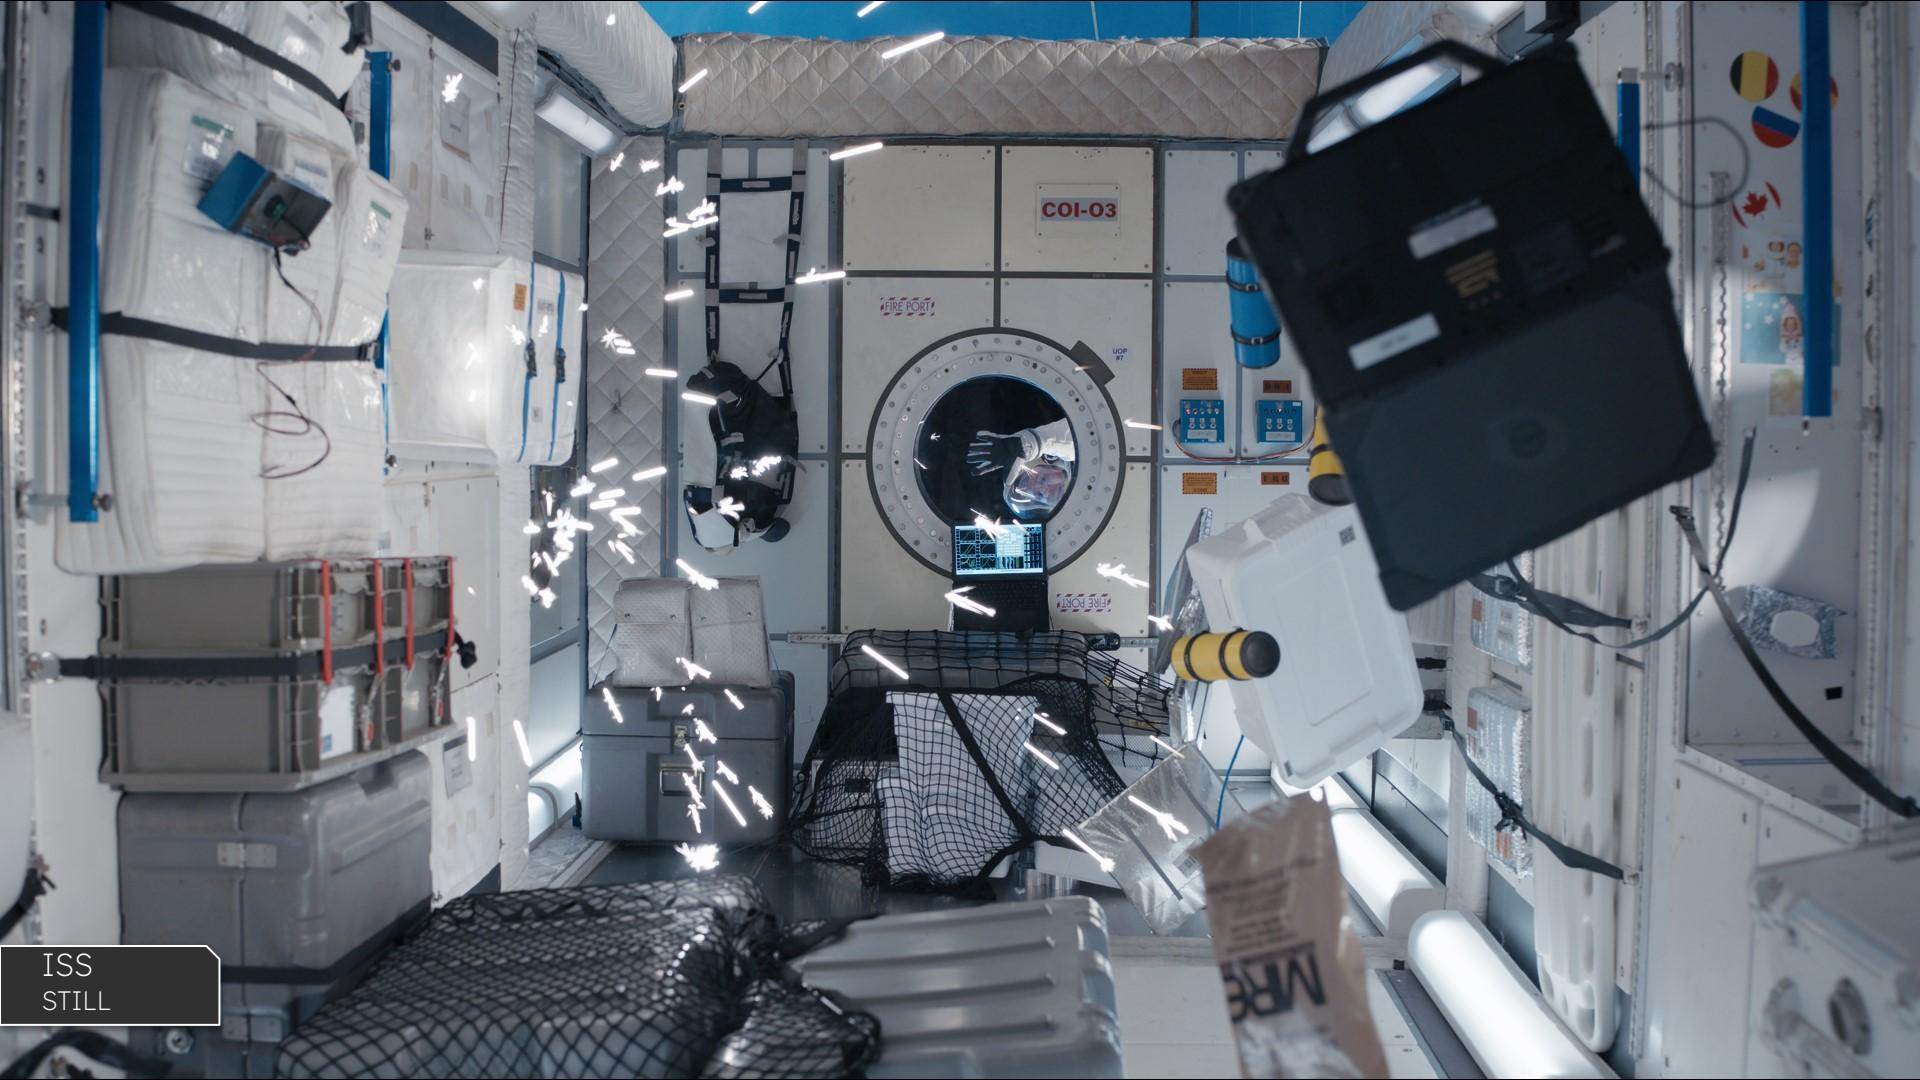


ISS
STILL




ISS
STILL

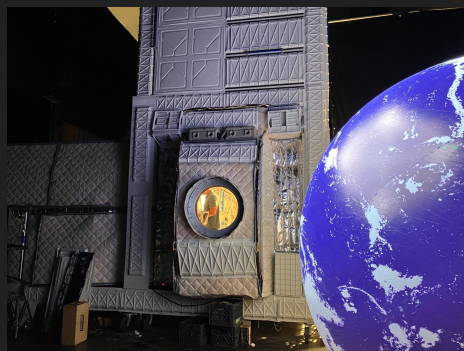

ISS
BUILD

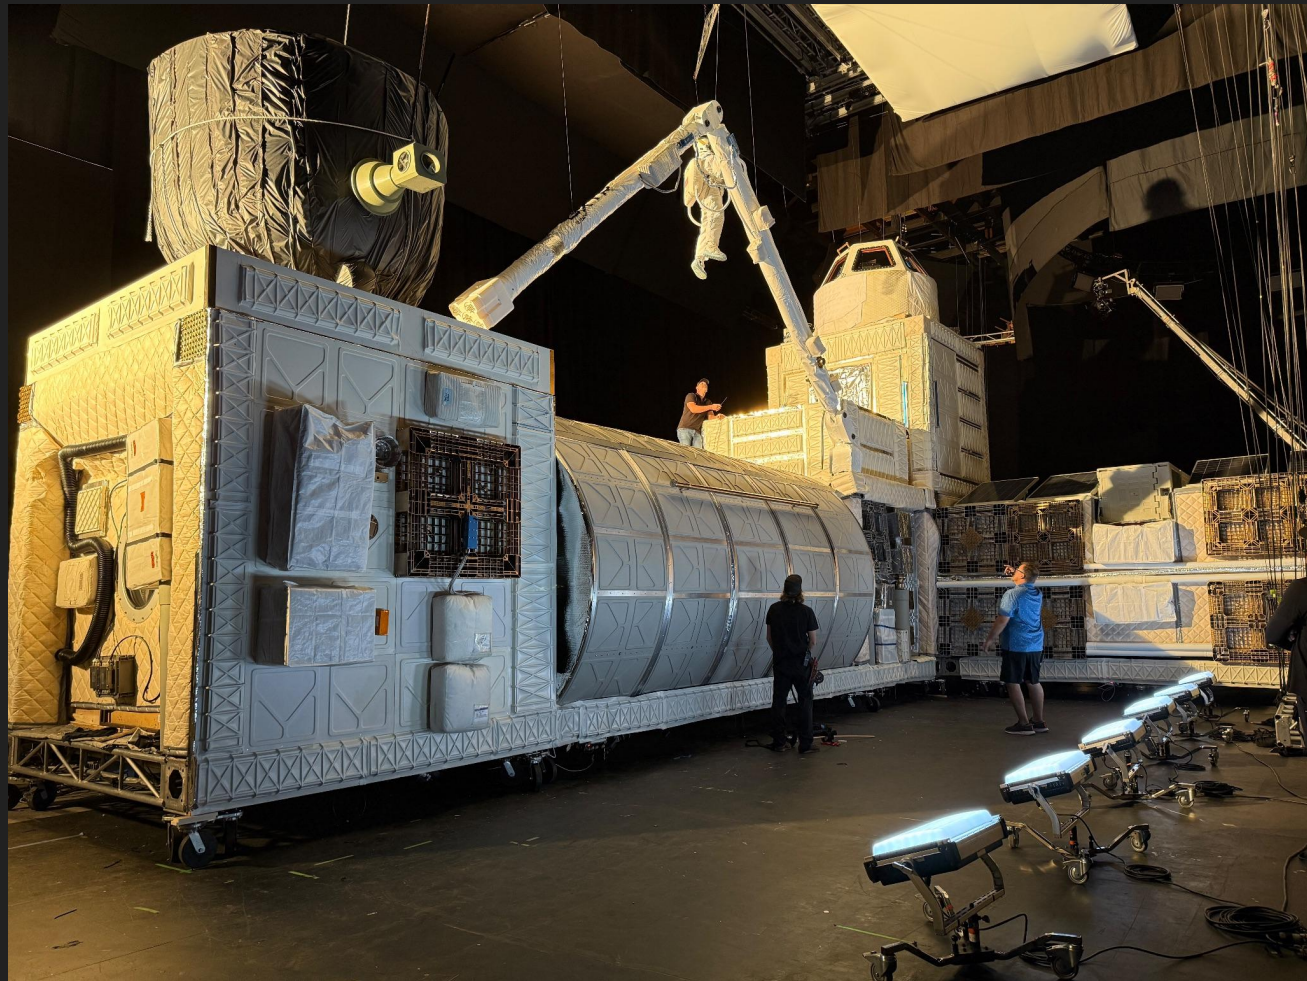

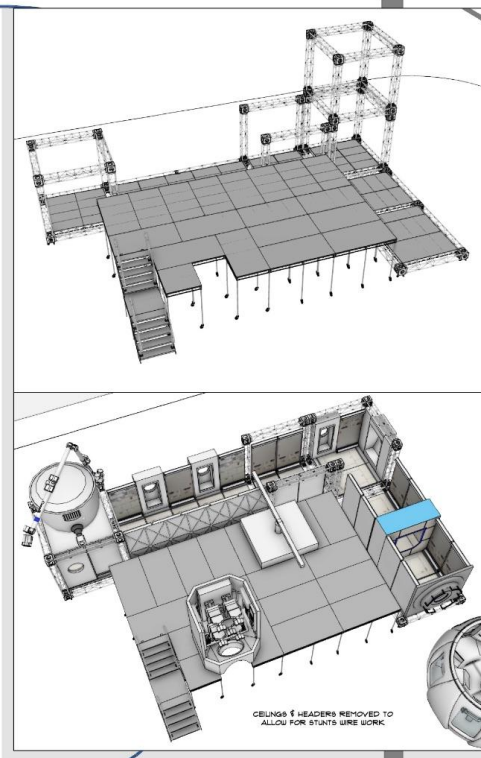



Athena's Apartment
STILL



Athena's Apartment
STILL



Athena's Apartment
STILL



Athena's Apartment
STILL



Athena's Apartment
STILL

Athena's Apartment
SET PHOTO







Athena's Apartment
SET PHOTO



Athena's Apartment
SET PHOTO




Athena's Apartment
SET PHOTO

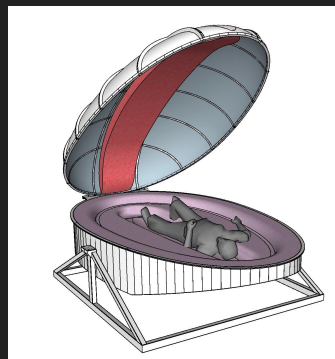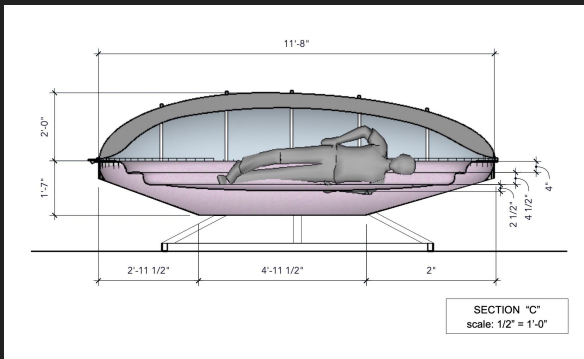


Whale Mouth
BUILD


Whale Mouth DRAWING

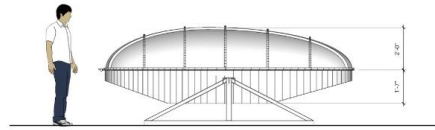


ELEVATION 'A' - FOAM ONLY
scale: 1/2" = 1'-0"

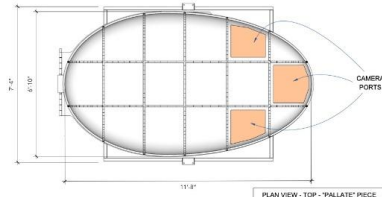


PLAN VIEW - TOP - "PALLATE" PIECE
scale: 1/2" = 1'-0"

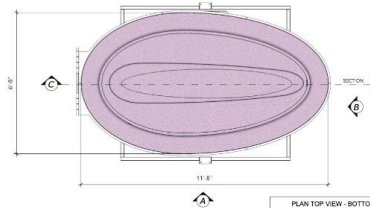


PLAN TOP VIEW - BOTTOM
scale: 1/2" = 1'-0"

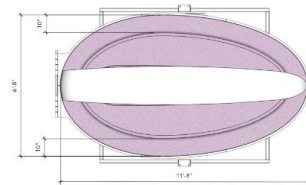


PLAN VIEW - BOTTOM & TOP
scale: 1/2" = 1'-0"

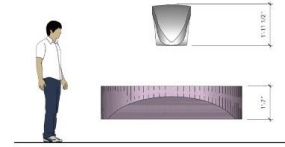


ELEVATION 'B'
scale: 1/2" = 1'-0"

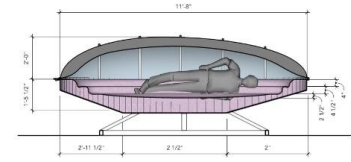


SECTION 'C'
scale: 1/2" = 1'-0"

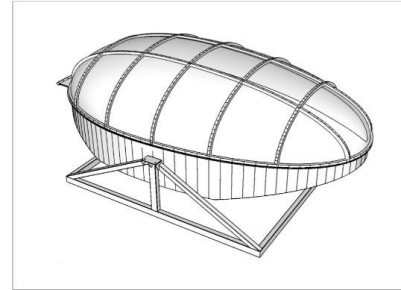

PERSPECTIVE VIEW 1 - MOUTH SET CLOSED
- N.T.S.

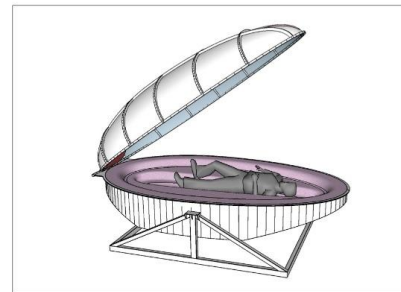

PERSPECTIVE VIEW 2 - MOUTH SET OPEN
- N.T.S.

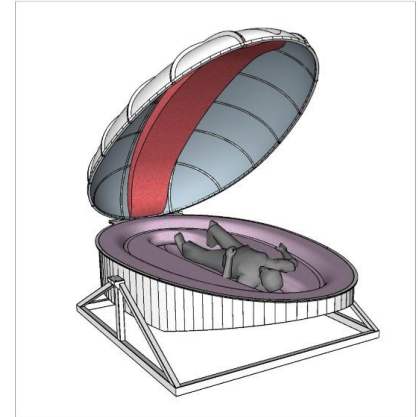

PERSPECTIVE VIEW 3 - MOUTH SET OPEN
- N.T.S.

RELEASED 7/24-25
REVISED 7.25.25

012	001	INT. WHALE MOUTH - FOAM PROJECT	012
07/23/25	07/23/25	PLAN & ELEVATIONS - MODEL VIEWS	012
1/2" = 1'	24036	STAGE 2	012
Project: 24036 - 012 - INT. WHALE MOUTH - FOAM PROJECT Author: 24036 - 012 - INT. WHALE MOUTH - FOAM PROJECT Date: 07/23/25 Scale: 1/2" = 1'			



Gina's Apartment
STILL





Gina's Apartment
STILL

Gina's Apartment DRAWING





Hospital
STILL



ELEVATOR DIRECTORY


- 1. FIRST FLOOR
 - Emergency
 - Waiting Room
 - Reception
 - Admission
- 2. SECOND FLOOR
 - Medical
 - Pharmacy
 - Imaging
 - Lab
- 3. THIRD FLOOR
 - Outpatient
 - Reception
 - Waiting Room
 - Admission

RESTROOM

Hospital
STILL



Hospital
STILL

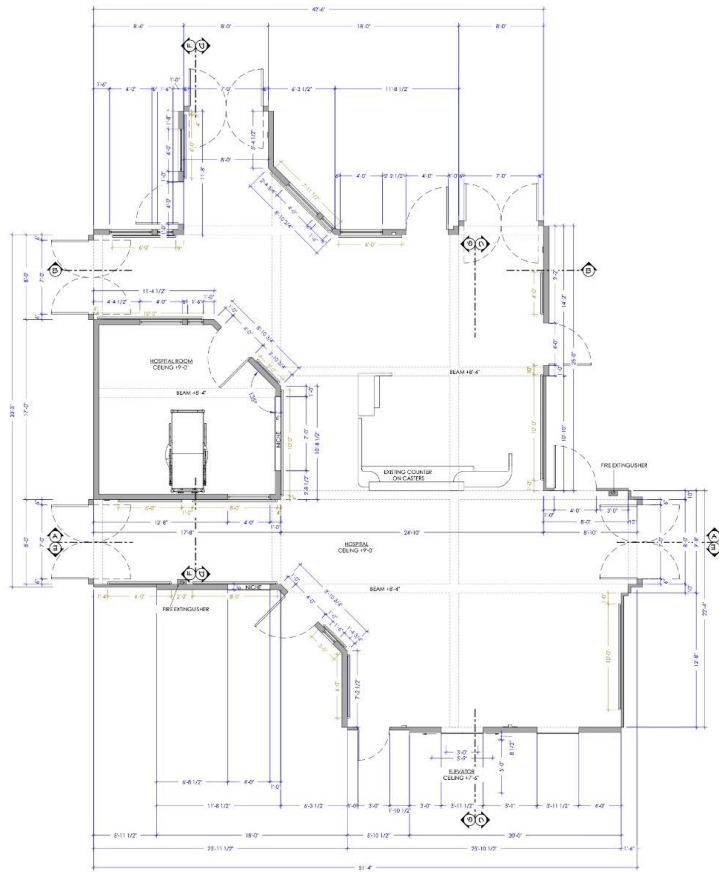

FLOOR PLAN
SCALE 1/4" = 1'-0"

NOTES:

- CASING STYLE & FINISHES MATCH PREVIOUS HOSPITAL FROM SEASON 5
- GOLDEN DIMENSION, 8" W/ MANICURE BARS
- GREY DASHED LINES 10" X 8" BEAMS @ 8'-4"
- CEILING: HARD CEILING 8'-0" WITH DROP CEILING PANELS (2X2)
- EXISTING: COUNTER, DOORS & ELEVATOR (1)



REFLECTED CEILING PLAN
SCALE 1/4" = 1'-0"

LEGEND:

- 4" by 4" Light Channel @ 4'-0", bottom flush w/ ceiling, PSD ON SHT 1.1
- 8" by 8" Light Channel Beam @ 8'-4", bottom flush w/ beam, PSD ON SHT 1.1
- 6" CAN Light @ 4'-0", bottom flush w/ ceiling
- 2 by 4 Light Box @ 4'-0", bottom flush w/ ceiling
- 3 by 4 Light Box @ 4'-0", bottom flush w/ ceiling

REV V1 07/01/2026



Call Center
STILL



Call Center
STILL




Call Center
STILL



Call Center
STILL

Call Center DRAWING

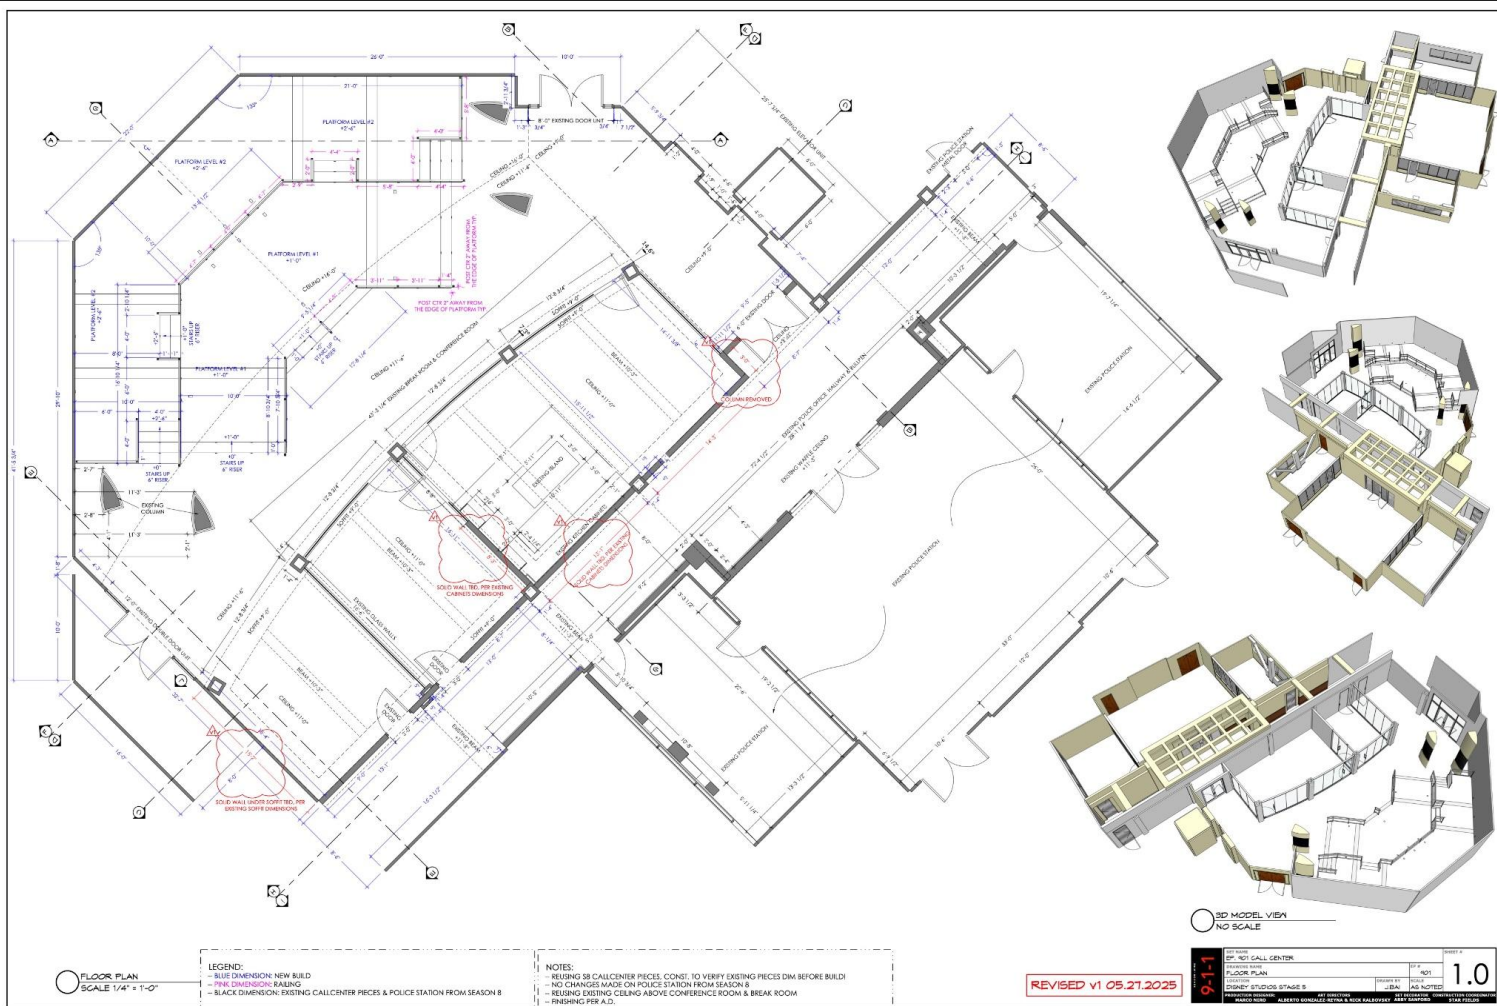



Maddie & Chimney's House
STILL





Maddie & Chimney's House
STILL




Maddie & Chimney's House
STILL



Maddie & Chimney's House
STILL

  

NOTES:
 - REUSING 58 PIECES, CONST. TO VERIFY EXISTING PIECES DIM BEFORE BUILD
 - NEW WINDOW, NEW DOOR & NEW MOULDING MATCH EXISTING
 - FINISHING PER A.D.

 

9-1-1	SET NAME	2 nd 401 Madden & Chinnery's house		SCENE #	
	SCENE NAME	FLOR PLAN 1 WALL ELEVATIONS		OF #	1
	LOCATION	ERASE BY	J.BAI	SCALE	AS NOTED
	DINER STUDIOS STAGE 8				
PRODUCTION CREDENTIALS	ART CREDENTIALS		SET CREDENTIALS	CONSTRUCTION CREDENTIALS	
MARIO MORA	ALBERTO GONZALEZ-REYES & DAVID BALAMANDY		ANDY SANDOZ	DEAN FORBES	