



SUPERMAN

BETH MICKLE

PRODUCTION DESIGNER

DAVID E. SCOTT

SUP. ART DIRECTOR

**ROSEMARY
BRANDENBURG**

SET DECORATOR





S U P E R M A N

PRODUCTION DESIGNER

BETH MICKLE

SUPERVISING ART DIRECTOR

DAVID E. SCOTT

SET DECORATOR

ROSEMARY BRANDENBURG

LEADMAN

JASON BEDIG

ART DIRECTORS

SAMANTHA AVILA

ALEX MCCARROLL

DOMENIC SILVESTRI

ASSISTANT ART DIRECTORS

PAULA CUEVAS

DANIELA MEDEIROS

GRAPHIC DESIGNERS

ADEE SERRAO

ELLEN LAMPL

MARY SHRINER

SUSAN BURIG

SET DESIGNERS

CHRIS SANFORD

TIM CROSHAW

KEVIN VICKERY

CHRIS ARNOLD

KRISTEN JENKINS

NICK CROSS

ED SYMON

CONCEPT ARTISTS

DANIEL FRANK

VICTOR MARTINEZ

JONATHAN BACH

CHRISTIAN SCHEURER

DAVID SWAYZE

ANDREA ONORATO

FAUSTO DE MARTINI

EMMANUEL SHIU

MODEL MAKER

BRETT PHILLIPS

CONSTRUCTION COORDINATOR

CHRIS SNYDER

ART DEPARTMENT COORDINATOR

MOLLY FLICK

DIGITAL ASSET MANAGER

P.J. CORREA

ART DEPARTMENT RESEARCHER

SAMMY WADSWORTH

ART DEPARTMENT ASSISTANTS

MALLORY PROST

ASIA CHRISTMAS





REINVENTING AN ICON

SOMETIMES A DESIGN CHALLENGE IS BOTH THRILLING AND DAUNTING. BUT RARELY IS IT INTERTWINED WITH OVER 75 YEARS OF HISTORY, MILLIONS OF FANS, AND A NAME SO ICONIC IT CAN BE RECOGNIZED BY A SINGLE INSIGNIA. THIS WAS BOTH THE INCREDIBLE HONOR AND CHALLENGE OF BUILDING THE WORLD OF SUPERMAN.

IT WAS OUR MISSION TO CRAFT A MODERN VISION OF ONE OF THE WORLD'S MOST ICONIC HEROES: HONORING HIS LEGACY AND REDEFINING HIM FOR A NEW GENERATION.

FROM THE REBIRTH OF THE FORTRESS OF SOLITUDE TO THE VIBRANT ART DECO HALL OF JUSTICE AND THE DARK GEOMETRIC LANDSCAPE OF THE POCKET UNIVERSE, EVERY SET PUSHED OUR CREATIVITY FURTHER. THE JOURNEY ENDED IN CLEVELAND — THE BIRTHPLACE OF SUPERMAN'S CREATORS — WHERE THE TIMELESS STREETS AND SKYLINE BECAME THE SOUL OF OUR METROPOLIS. SEEING THE CITY'S EXCITEMENT REMINDED US OF SUPERMAN'S ENDURING CULTURAL IMPACT. IT FUELED OUR COMMITMENT TO DELIVER FILM SETS WORTHY OF BOTH HIS LEGACY AND THE FANS WHO CONTINUE TO BE INSPIRED BY HIM.

CREATING THIS NEW WORLD OF SUPERMAN WAS ONE OF THE MOST DEMANDING YET REWARDING PROJECTS WE'VE EVER UNDERTAKEN. WHEN THE FINAL CREDITS ROLLED, WE FELT PROUD TO HAVE HELPED REALIZE JAMES GUNN'S BRIGHT, HOPEFUL TAKE ON BOTH SUPERMAN AND THE BEGINNING OF THIS NEW ERA OF DC FILMS.

BETH MICKLE - PRODUCTION DESIGNER




FORTRESS OF SOLITUDE



FORTRESS OF SOLITUDE

CONCEPT ILLUSTRATIONS




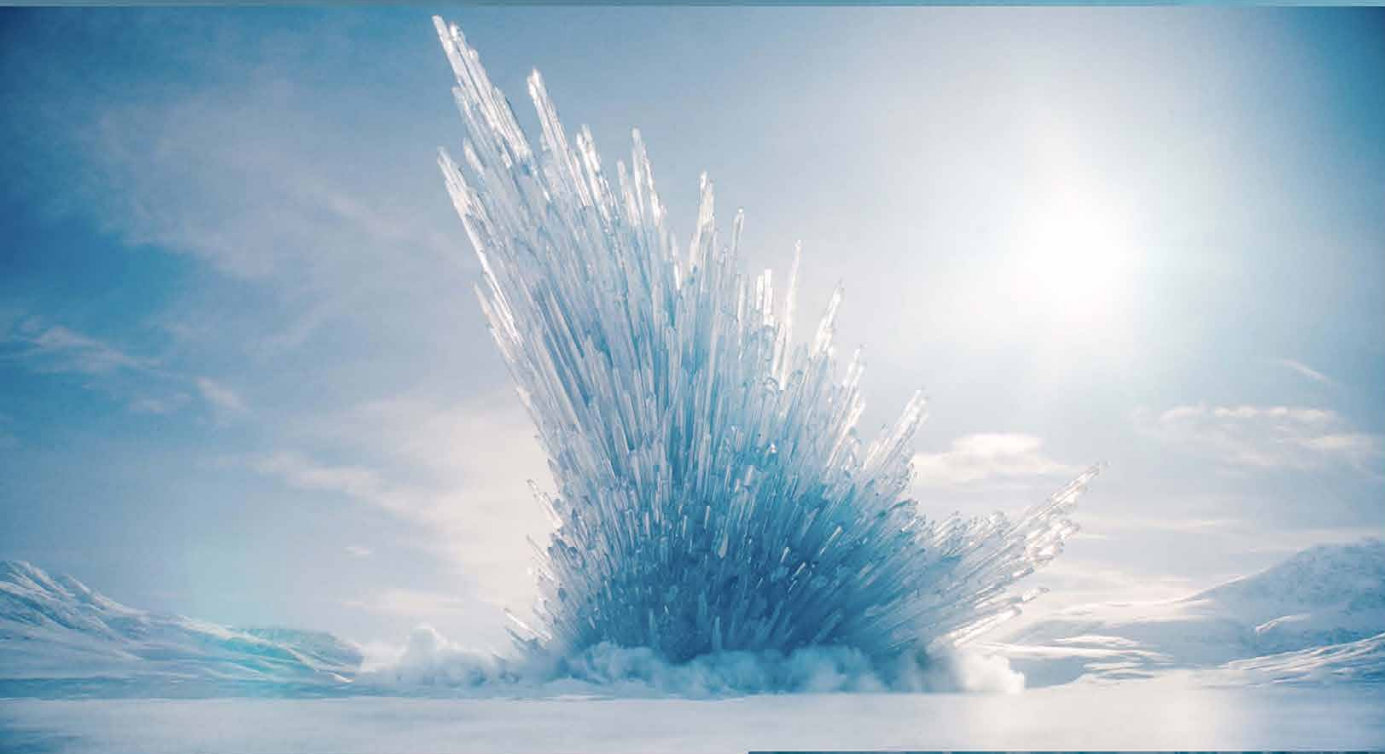


FORTRESS OF SOLITUDE

DESIGN IN FINAL FILM



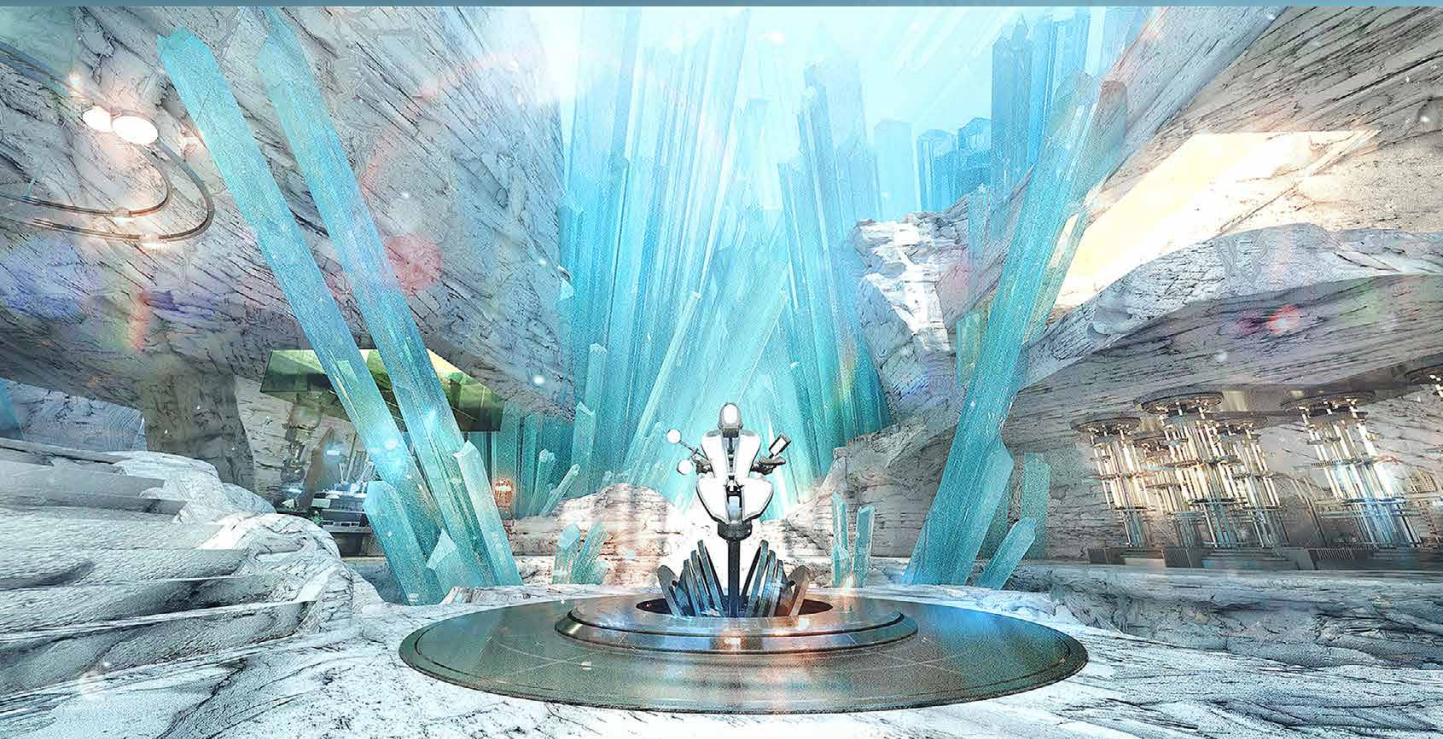

FORTRESS OF SOLITUDE
CONCEPT ILLUSTRATIONS

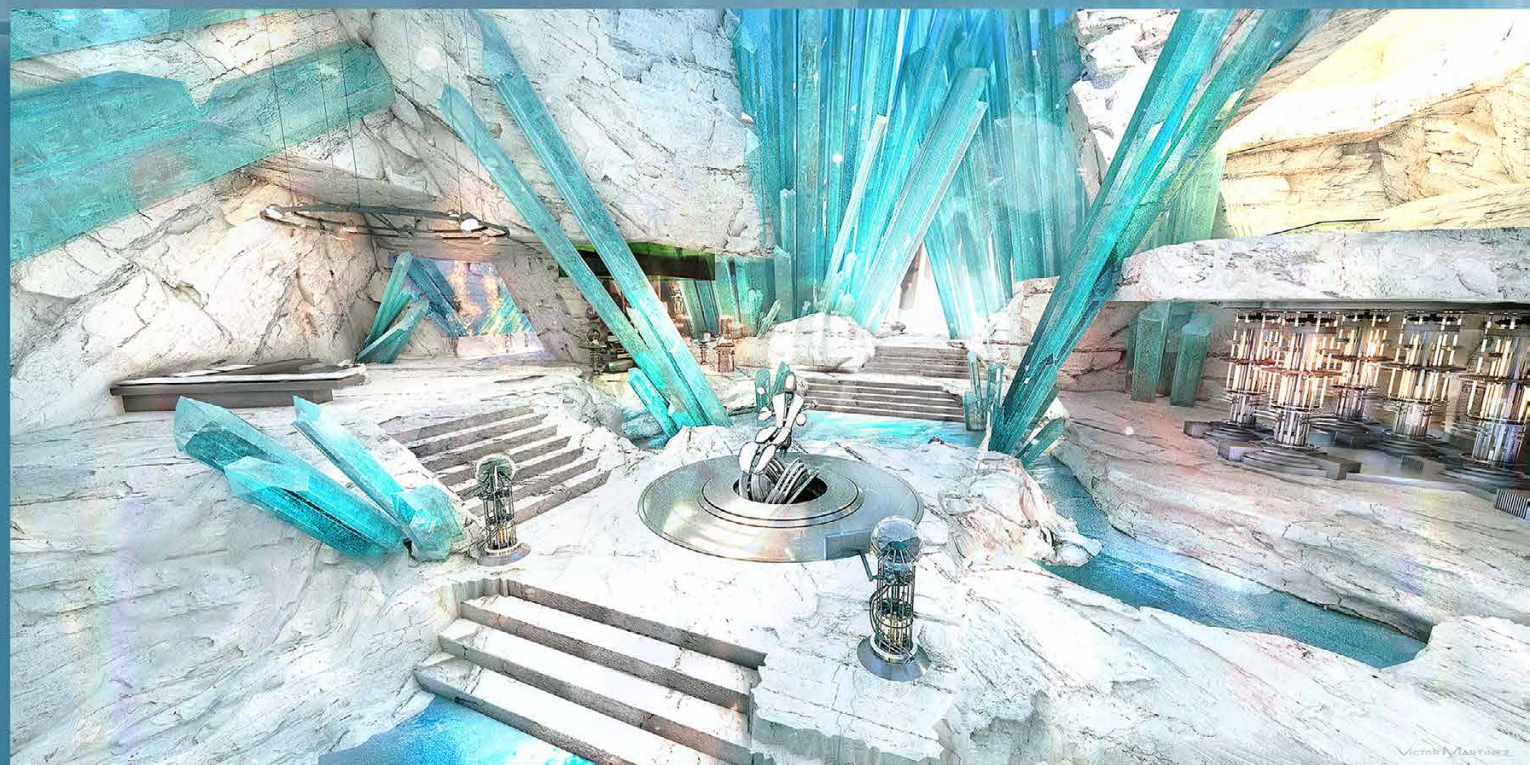



FORTRESS OF SOLITUDE


DESIGN IN FINAL FILM





FORTRESS OF SOLITUDE

DESIGN IN FINAL FILM

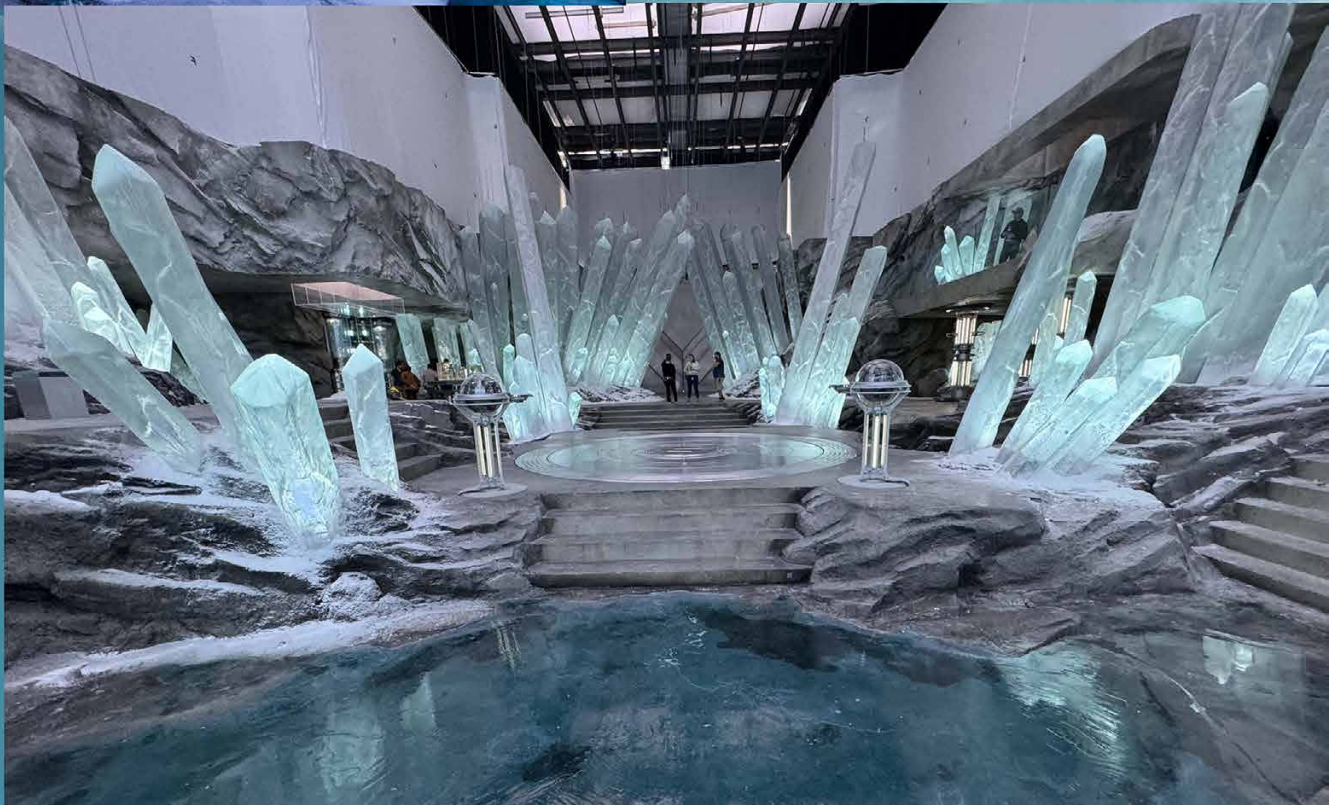




FORTRESS OF SOLITUDE

SUPER COMPUTER DESIGN



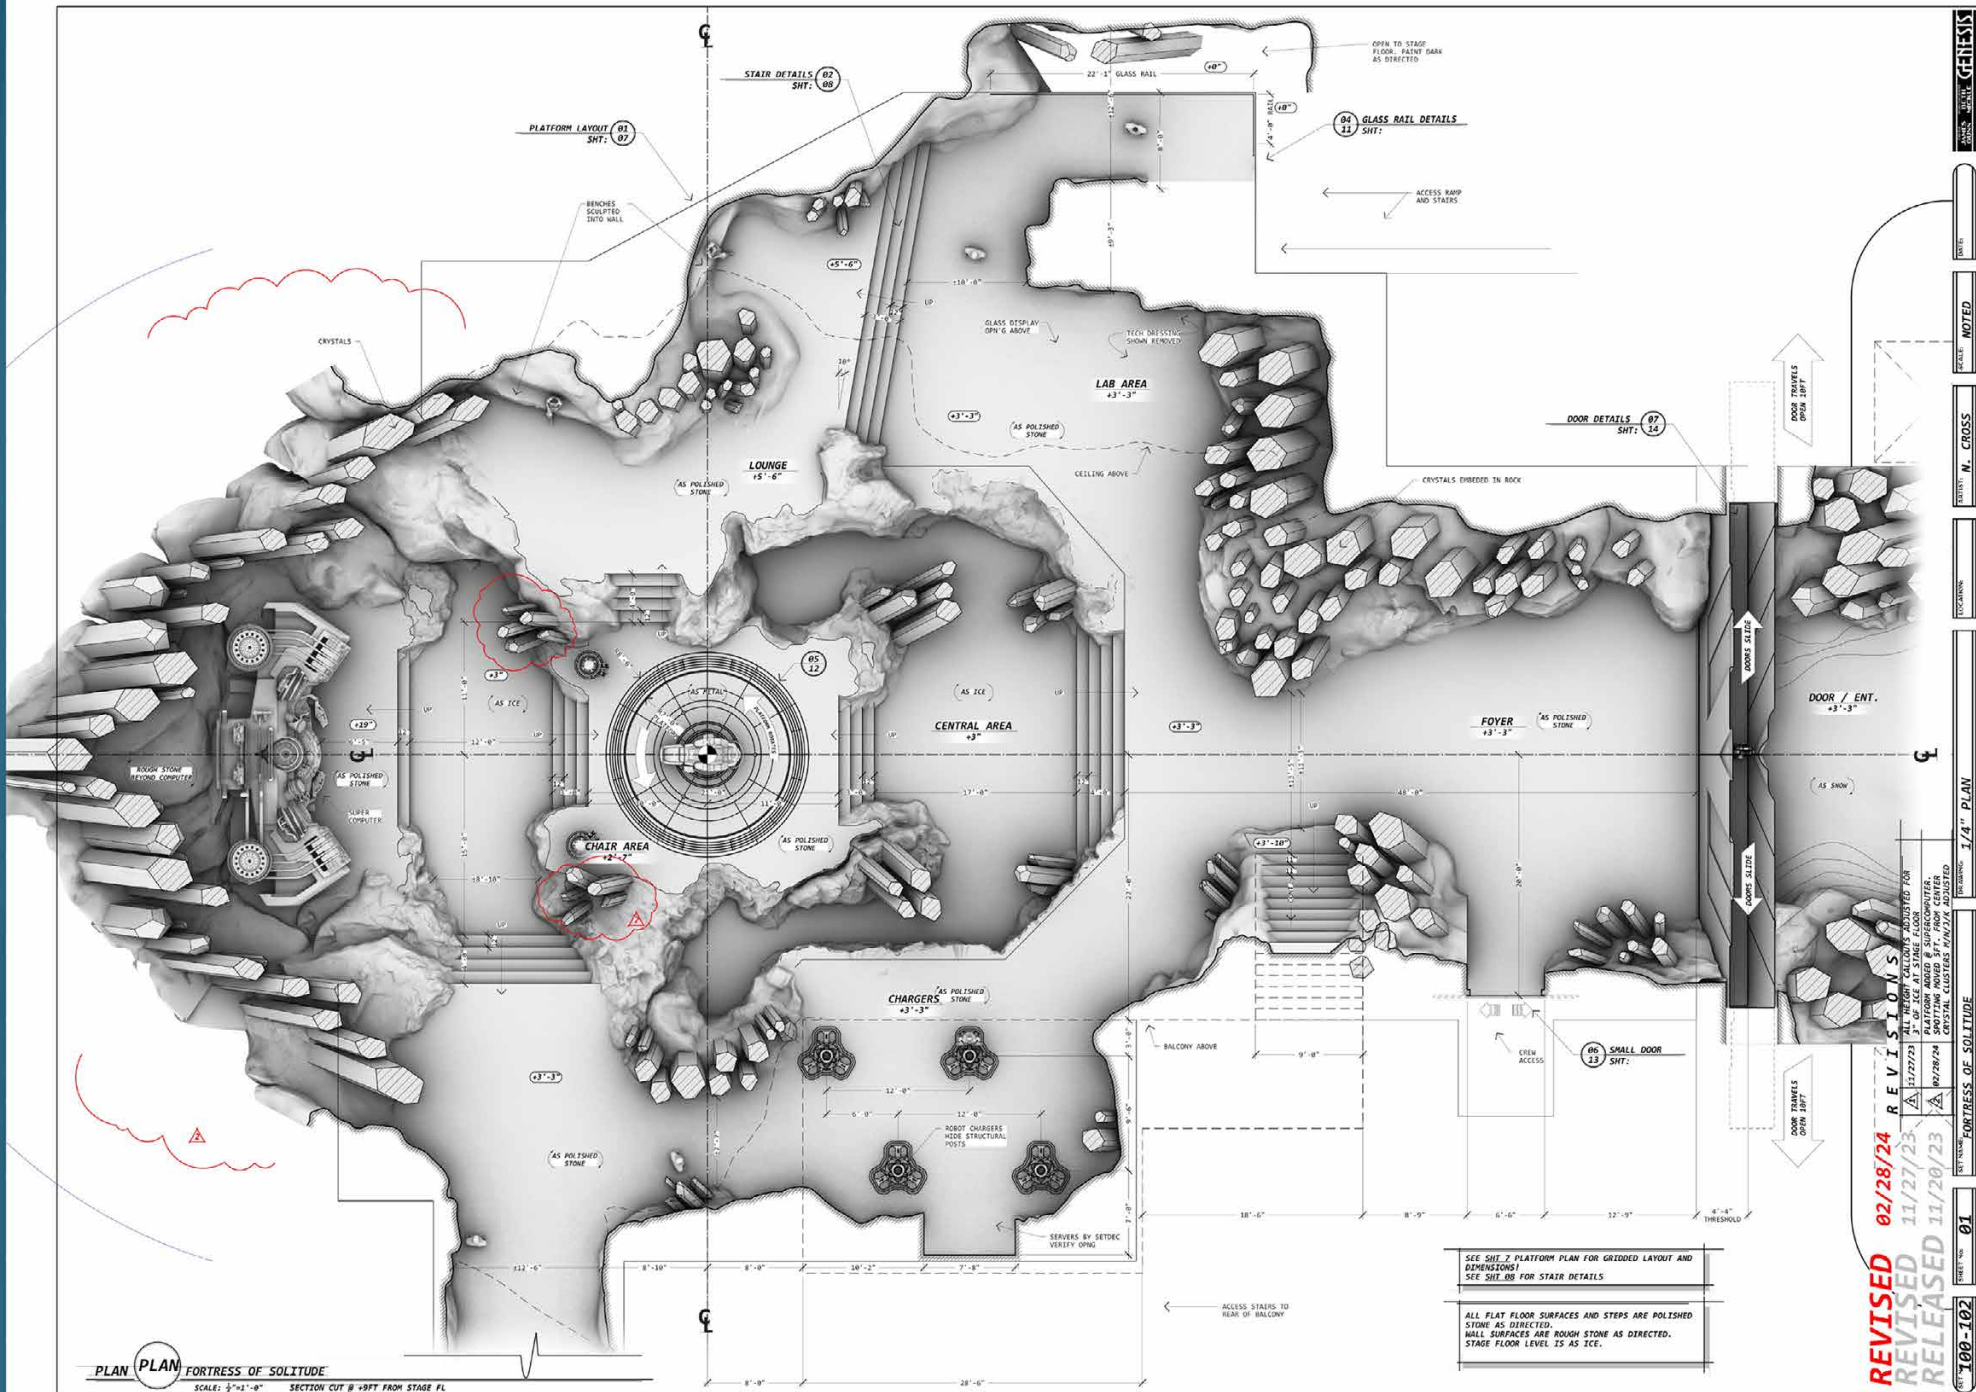

FORTRESS OF SOLITUDE GROUND PLAN



EXT POCKET UNIVERSE BISMUTH WIDE CAM 3 v03
07.05.23



THE POCKET UNIVERSE




THE POCKET UNIVERSE
CONCEPT ILLUSTRATIONS




THE POCKET UNIVERSE

CONCEPT ILLUSTRATIONS




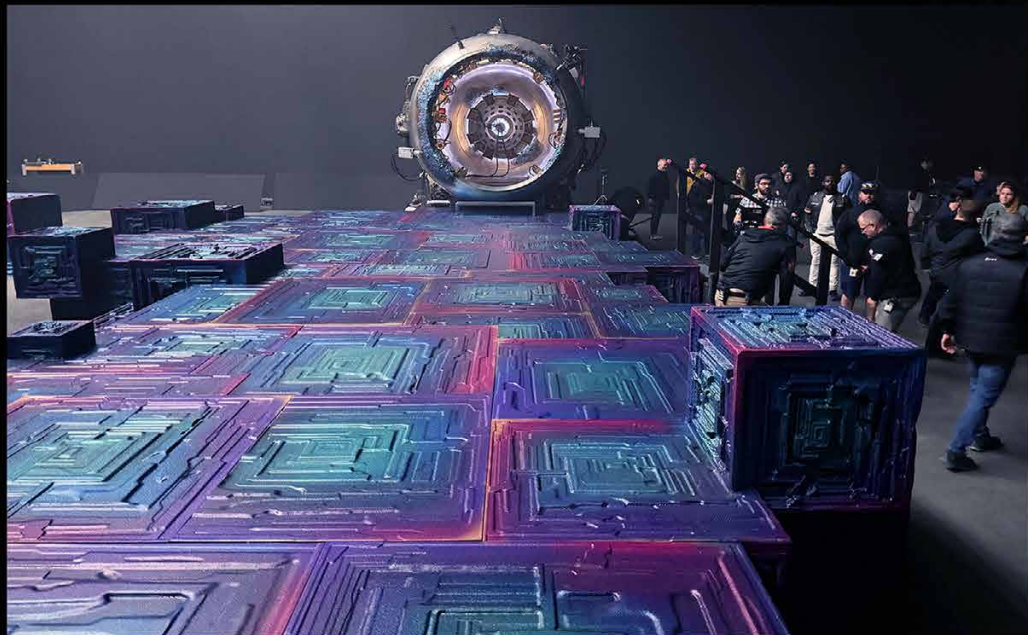

THE POCKET UNIVERSE
STAGE SET BUILDS

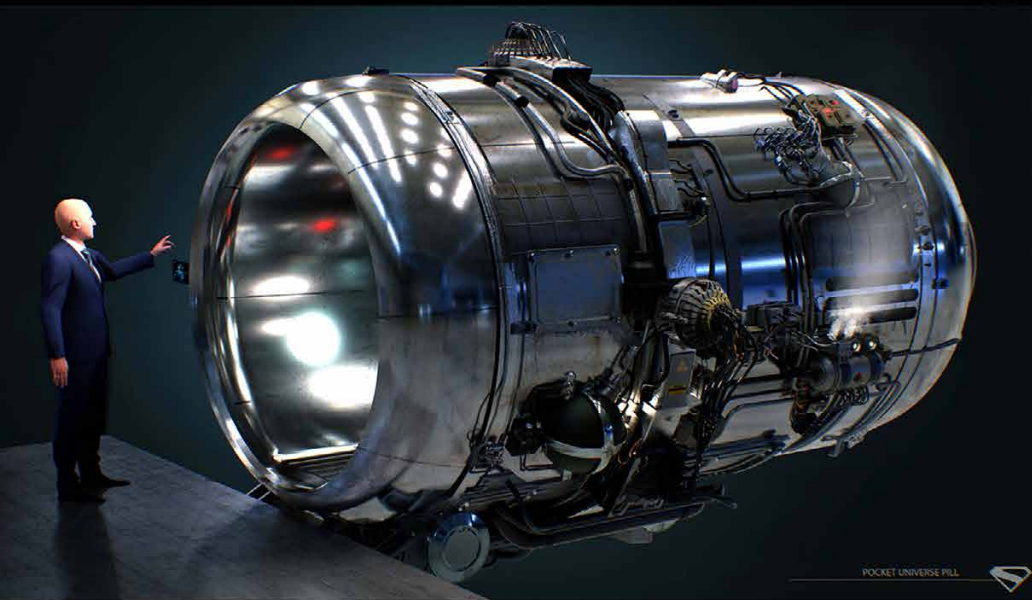

POCKET UNIVERSE PILL

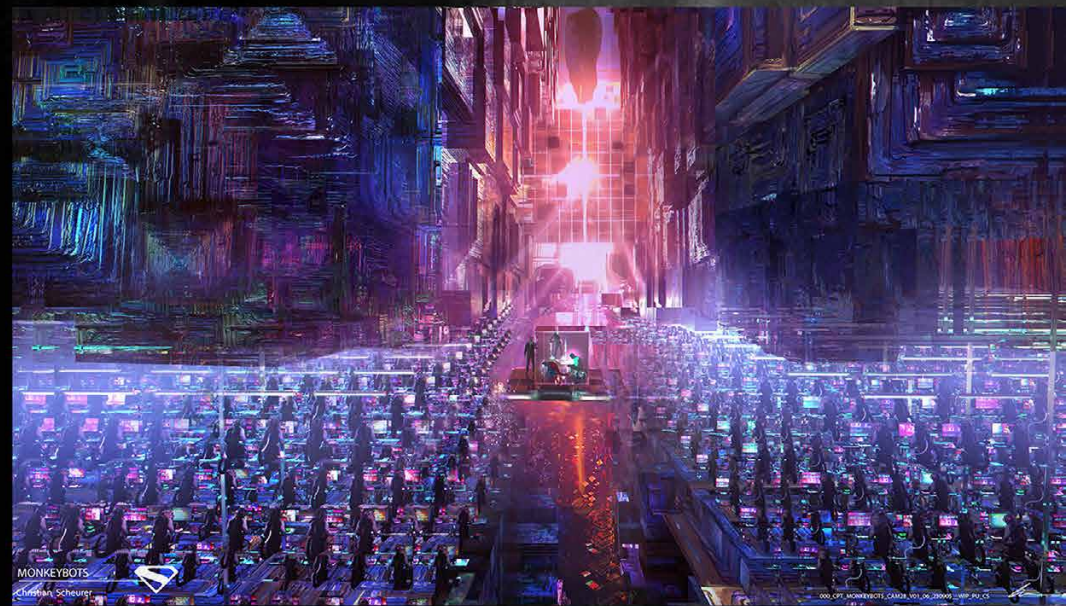



MONKEYBOTS

© 2019 MONKEYBOTS. ALL RIGHTS RESERVED. MONKEYBOTS.COM



THE POCKET UNIVERSE

CONCEPT ILLUSTRATIONS

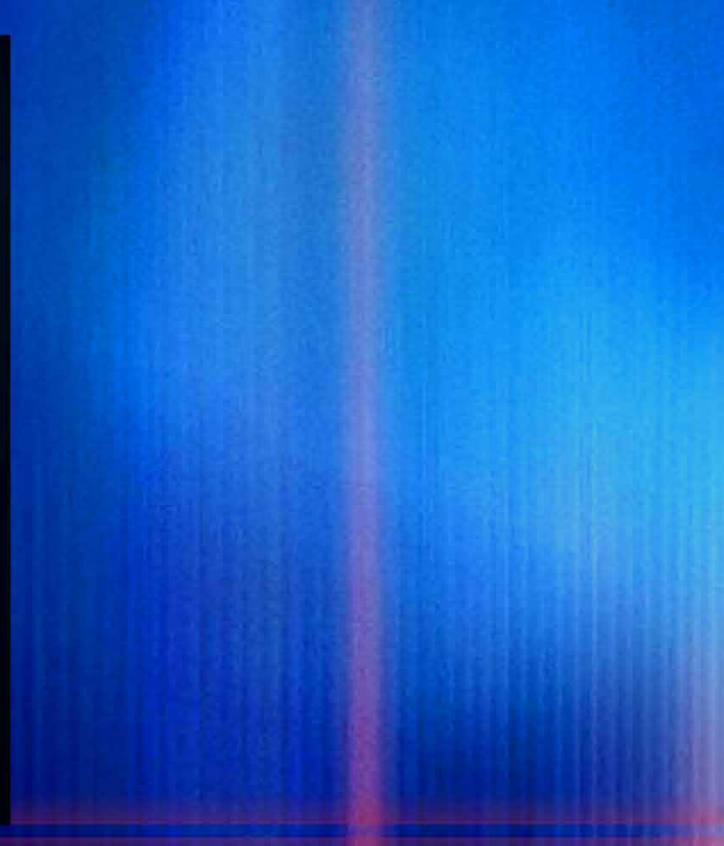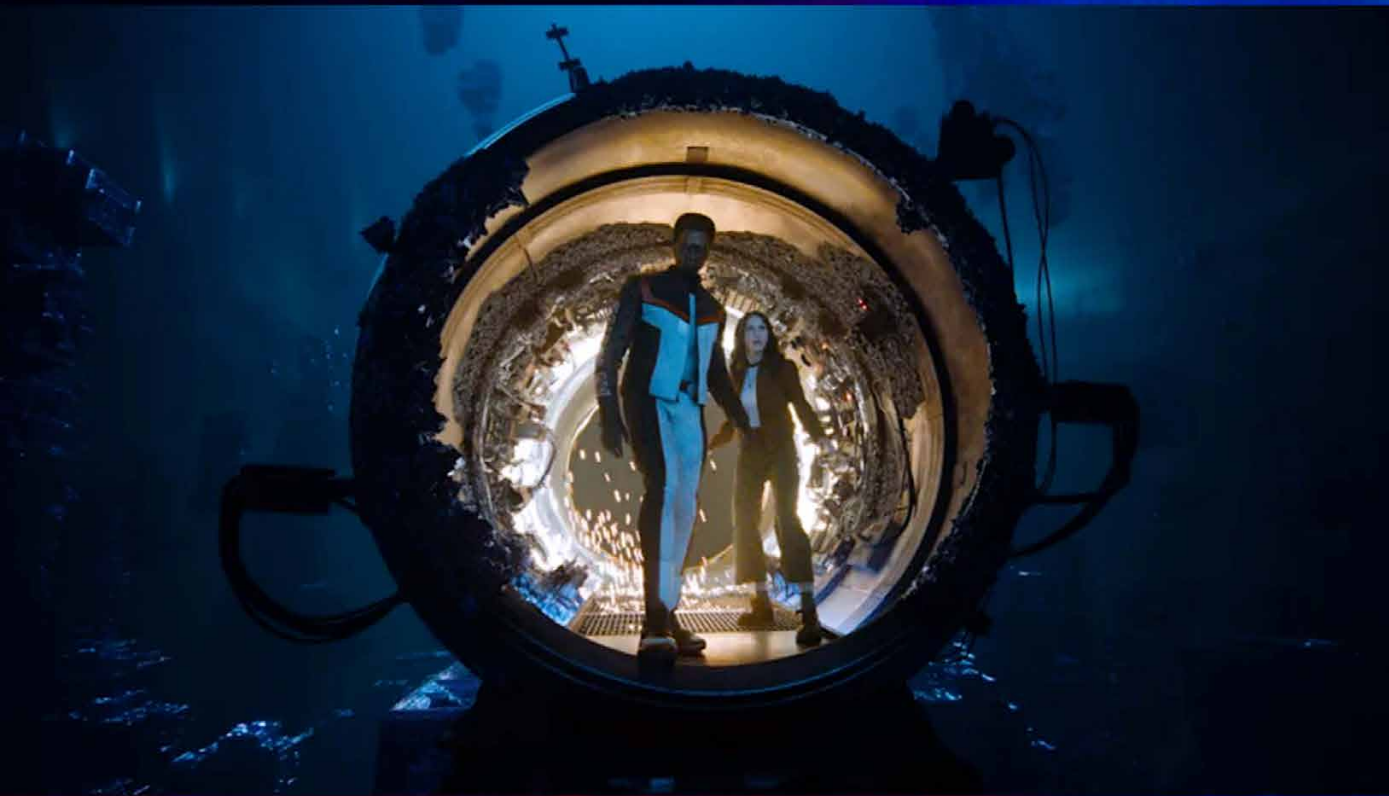

THE POCKET UNIVERSE

FINAL FILM STILLS





FINAL FILM STILL



THE RIFT



CONCEPT ILLUSTRATIONS






LUTHORCORP

LUTHORCORP

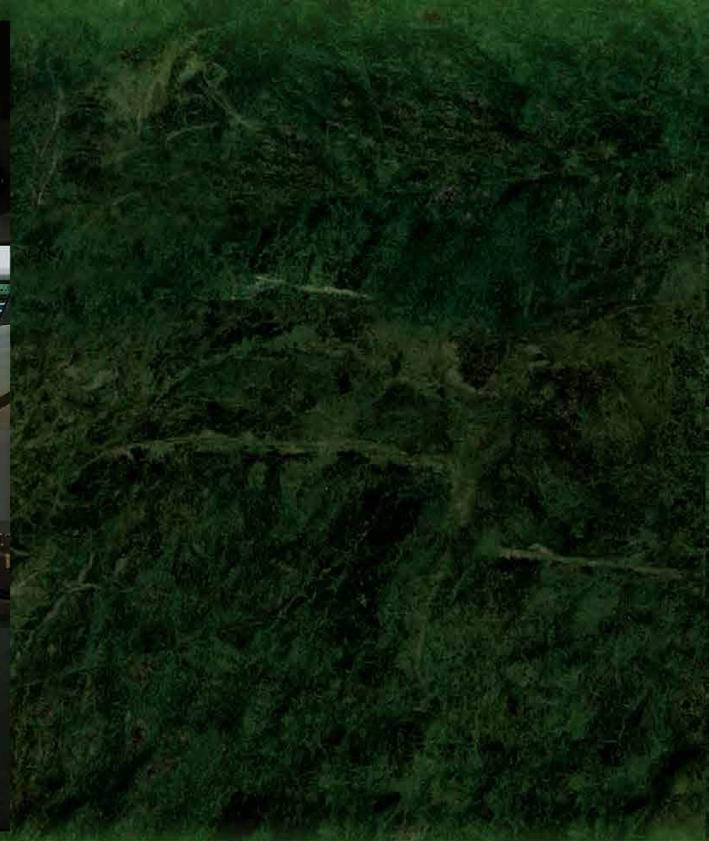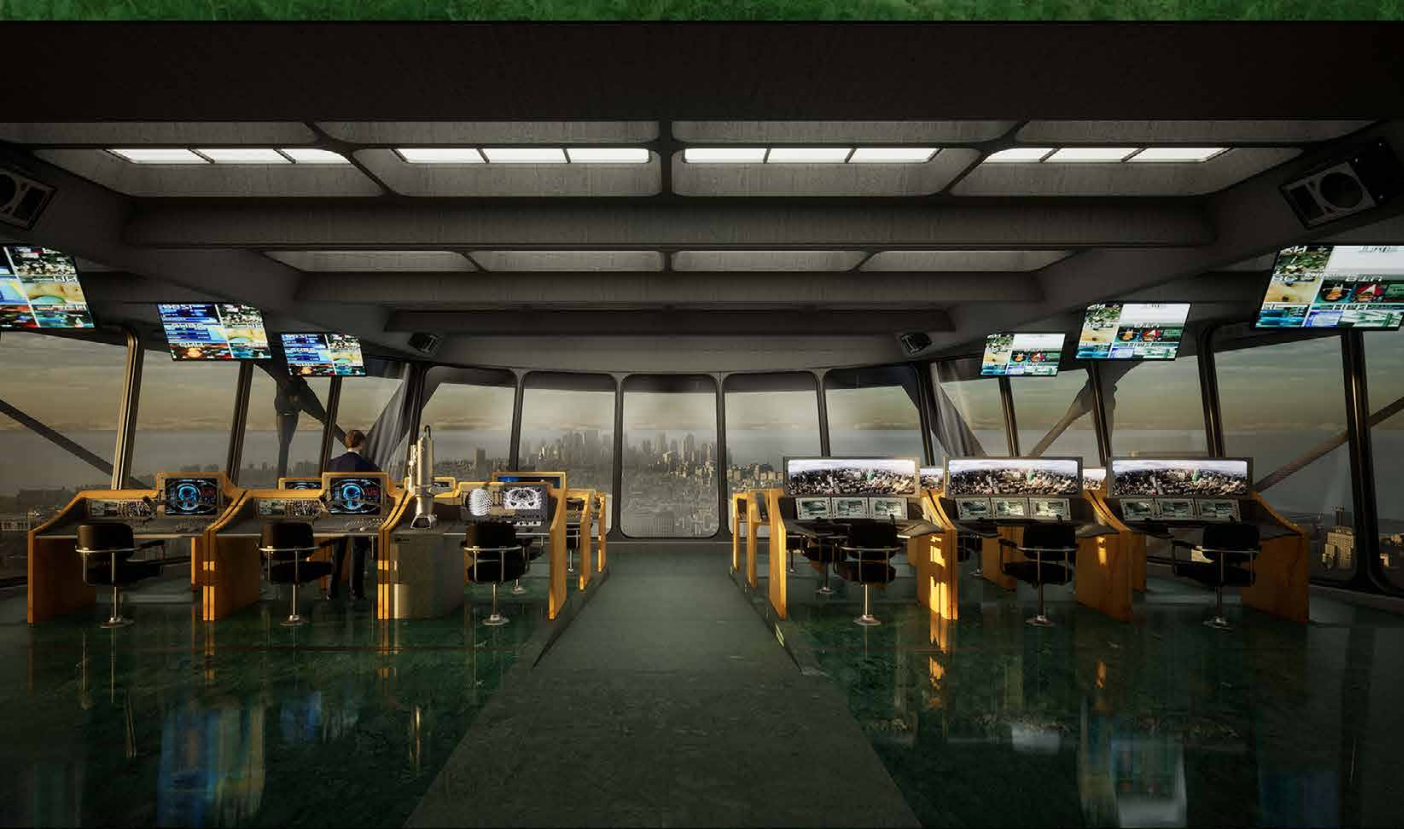


LUTHORCORP
CONCEPT ILLUSTRATIONS





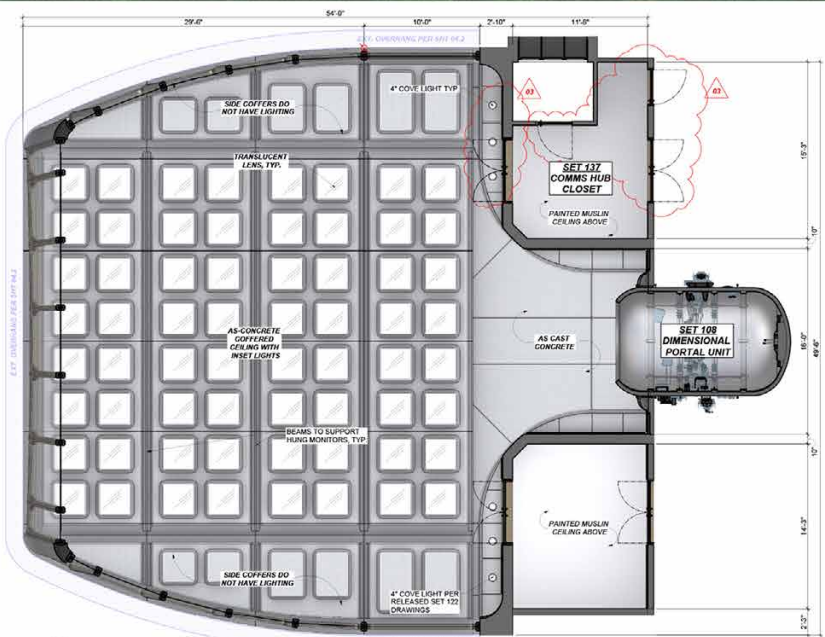


02 LUTHORCORP COMMS HUB - RCP
SCALE 1/4" = 1'-0"

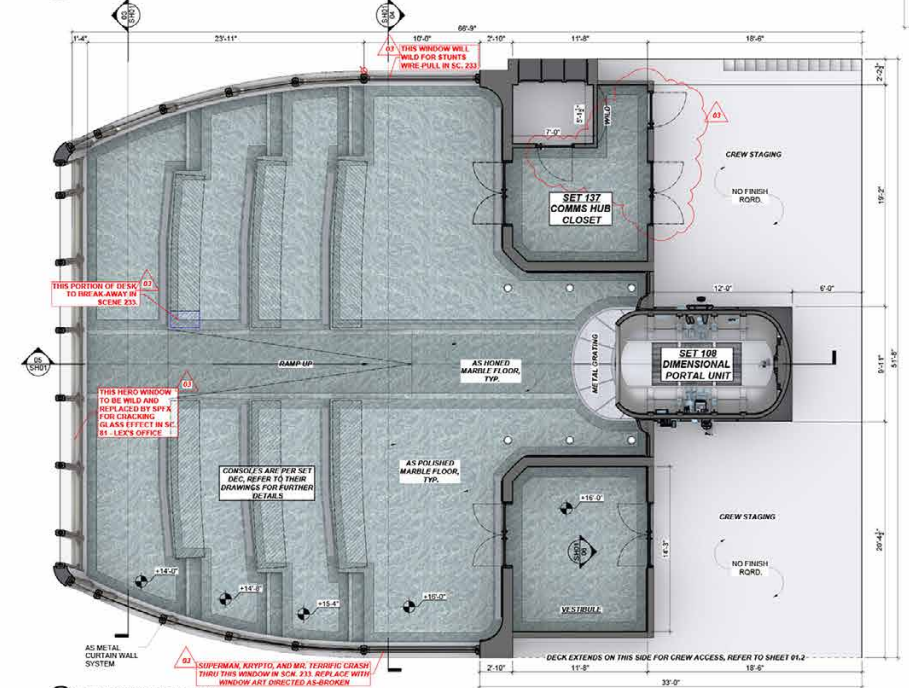

01 LUTHORCORP COMMS HUB - PLAN
SCALE 1/4" = 1'-0"

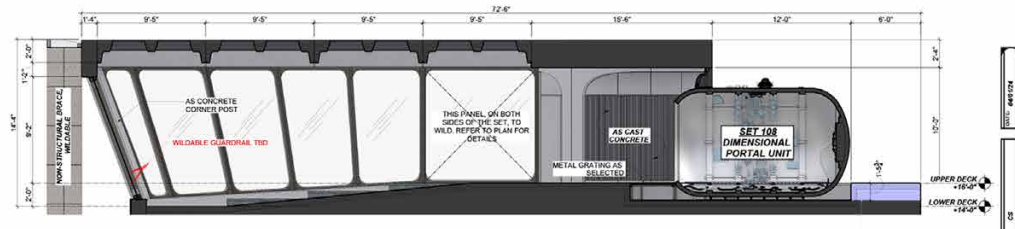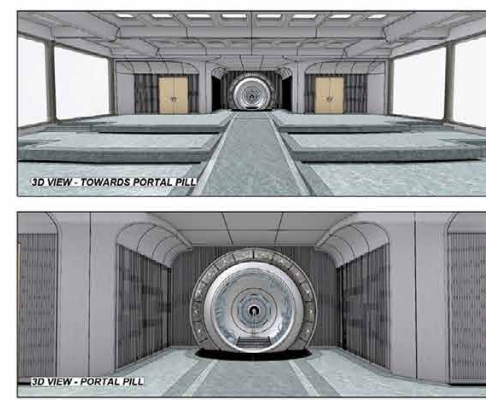


05 SECTION 05
SCALE 1/4" = 1'-0"

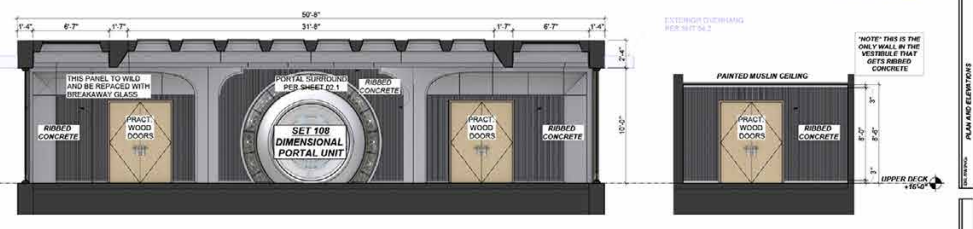

04 SECTION 04
SCALE 1/4" = 1'-0"

06 ELEVATION 06
SCALE 1/4" = 1'-0"


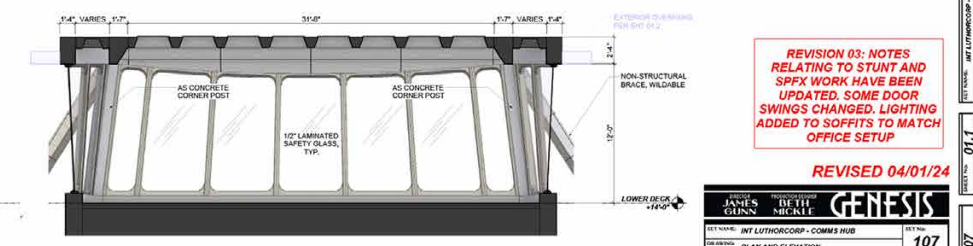


03 SECTION 03
SCALE 1/4" = 1'-0"

REVISION 03: NOTES
RELATING TO STUNT AND
SPFX WORK HAVE BEEN
UPDATED. SOME DOOR
SWINGS CHANGED. LIGHTING
ADDED TO SOFFITS TO MATCH
OFFICE SETUP

REVISED 04/01/24

GENESIS JAMES GUNN DIRECTOR OF PHOTOGRAPHY DETH MICKLE EXECUTIVE PRODUCER	
SET NAME: LUTHORCORP - COMMS HUB	SET NO: 107
LOCATION: T80	PER DETAIL
DATE: 01/26/24	01.1

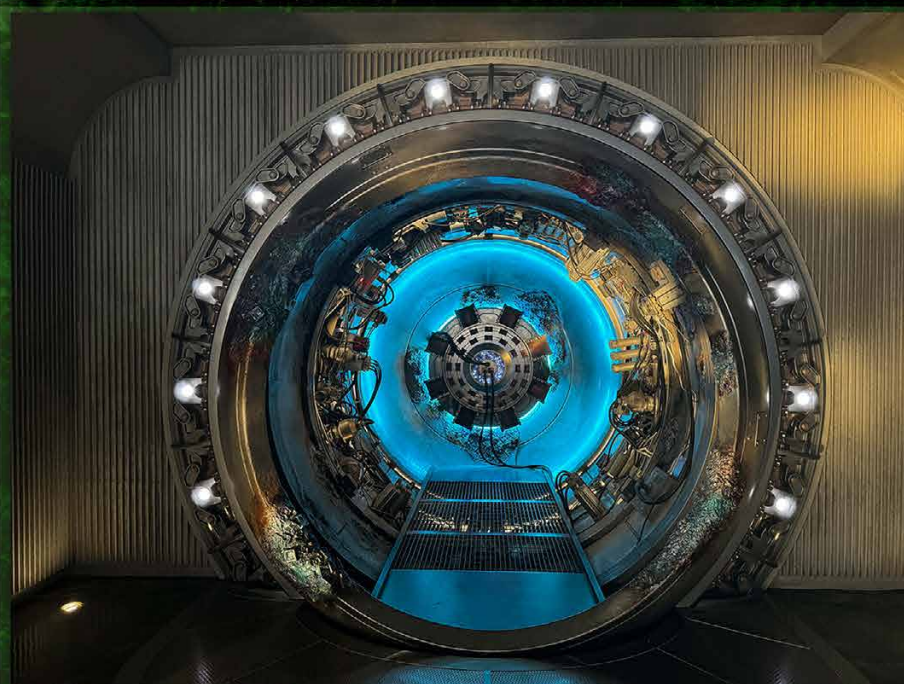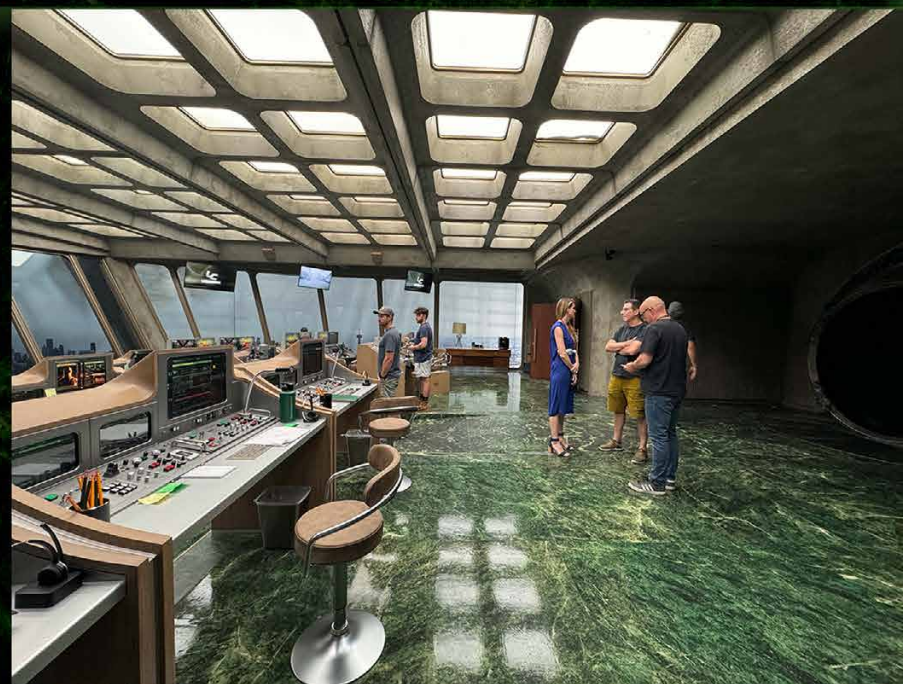

LUTHORCORP SET BUILD STILLS




LUTHORCORP
FINAL FILM STILL





THE DAILY PLANET

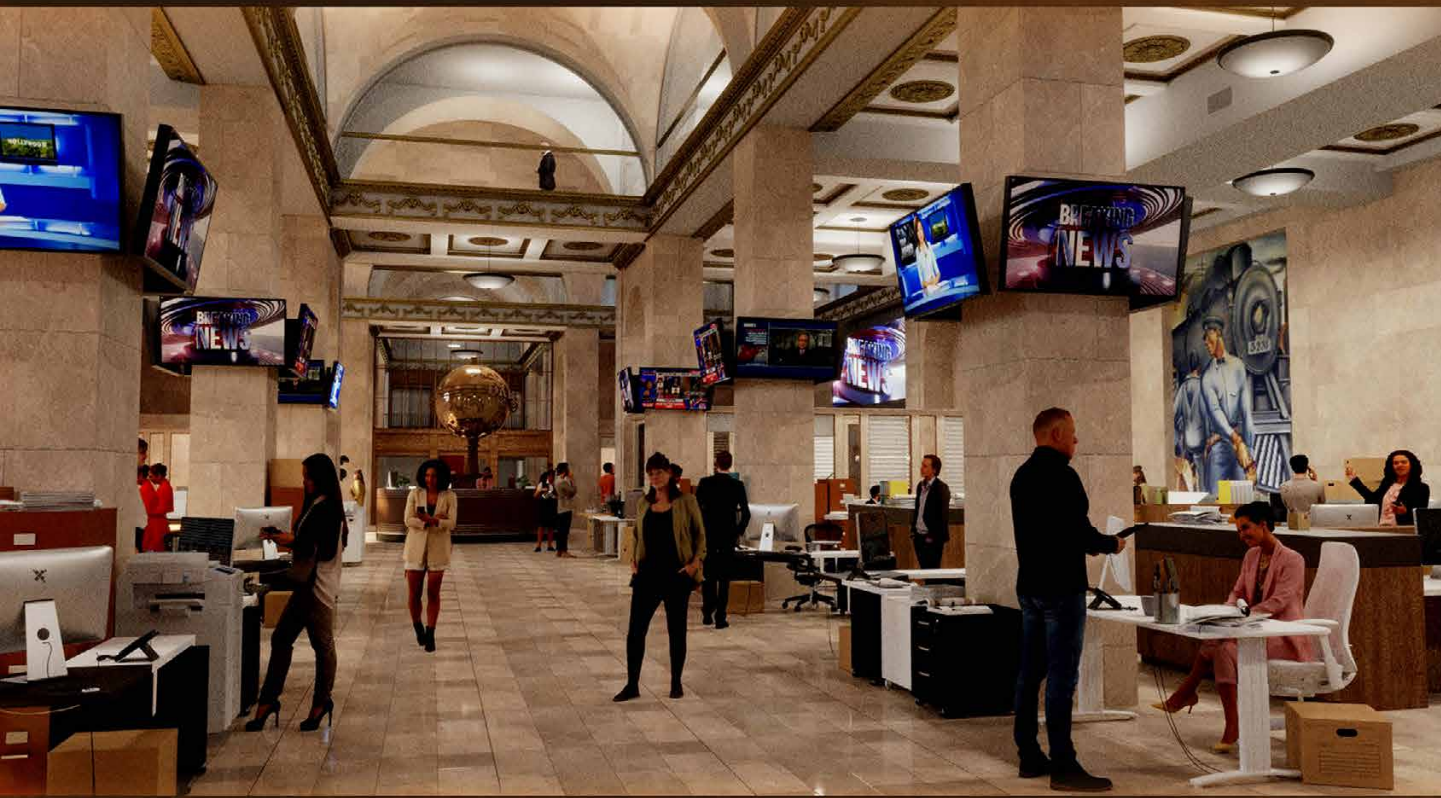

THE DAILY PLANET

CONCEPT ILLUSTRATIONS






THE DAILY PLANET

FINAL FILM STILL S



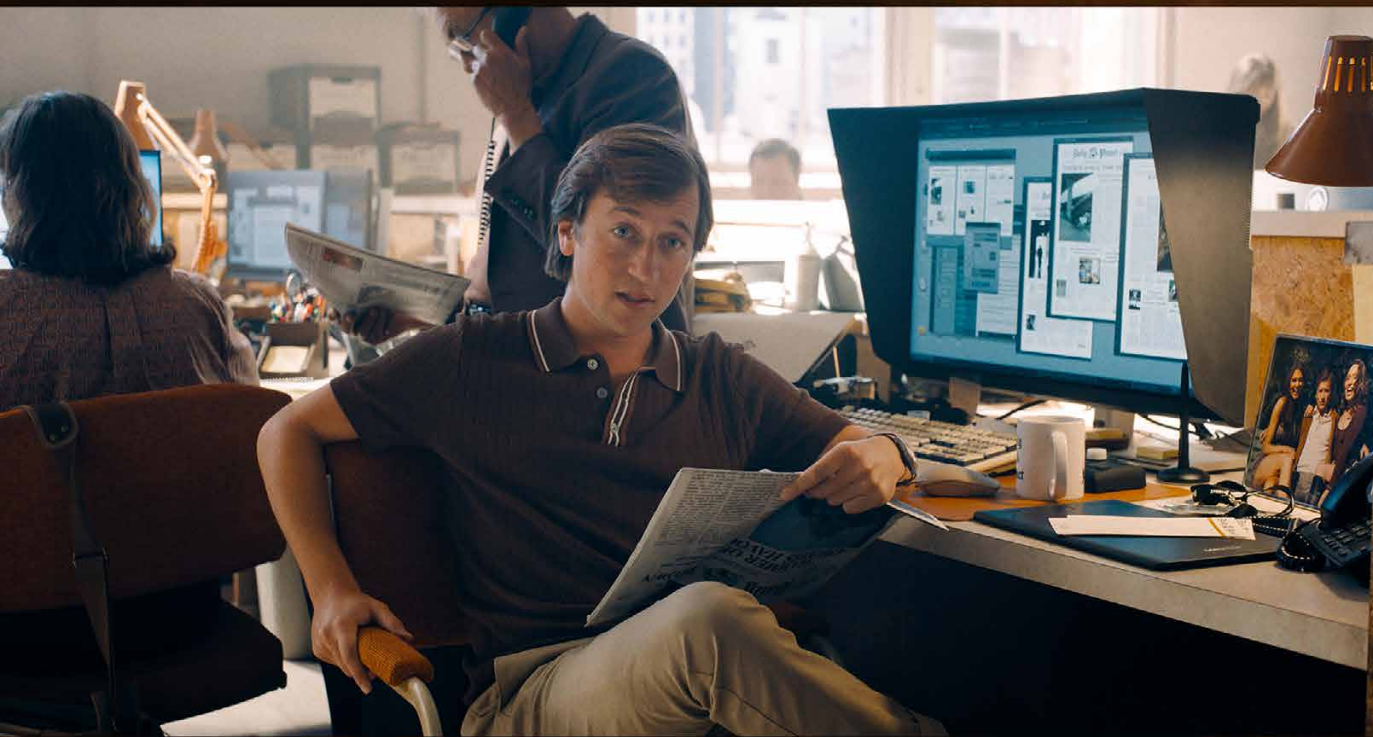


THE DAILY PLANET SET DRESSING









T-CRAFT

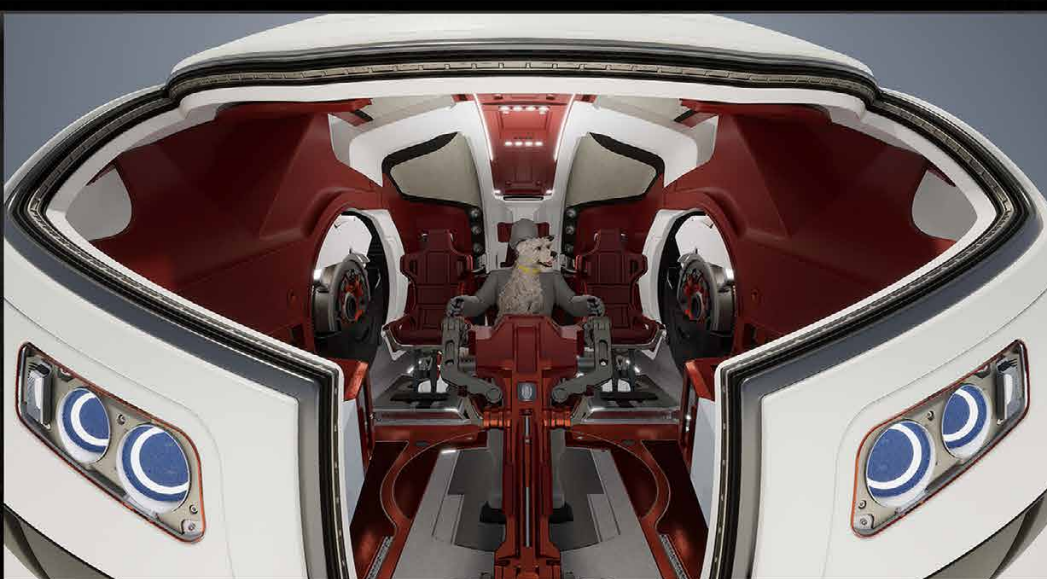

T-CRAFT
CONCEPT ILLUSTRATIONS




T-CRAFT
SET BUILD IN PROCESS

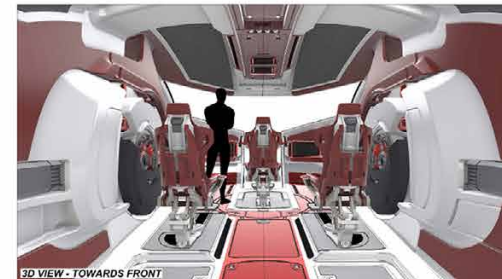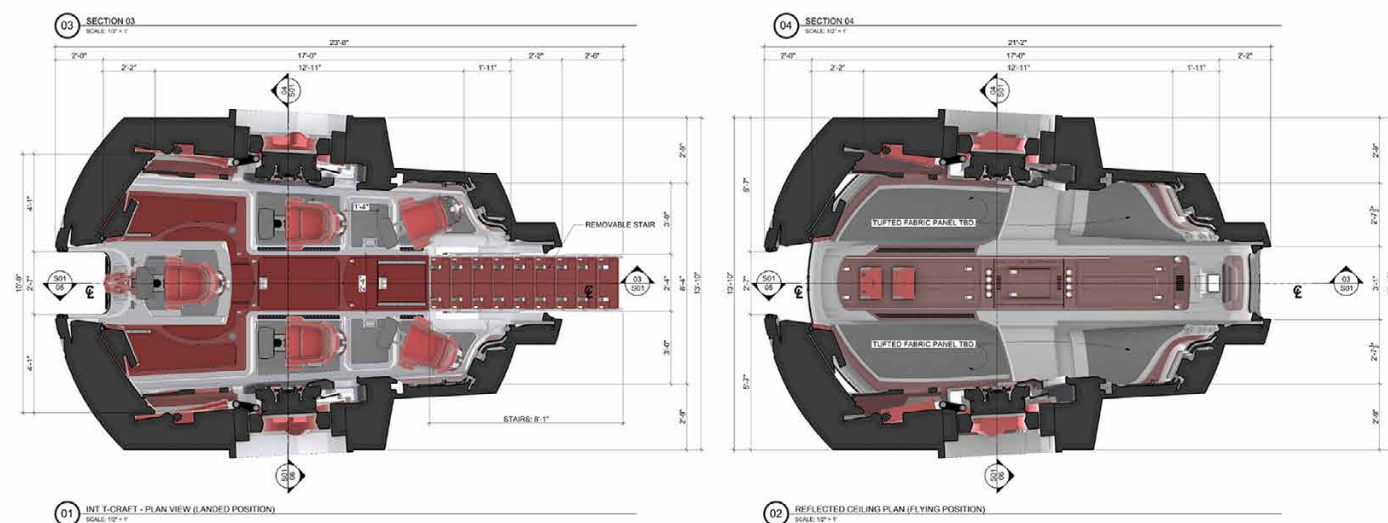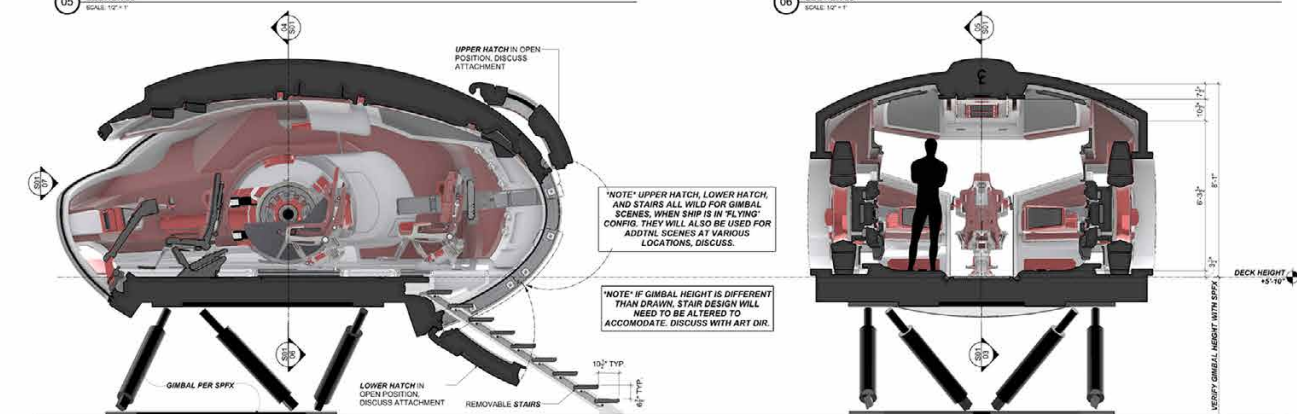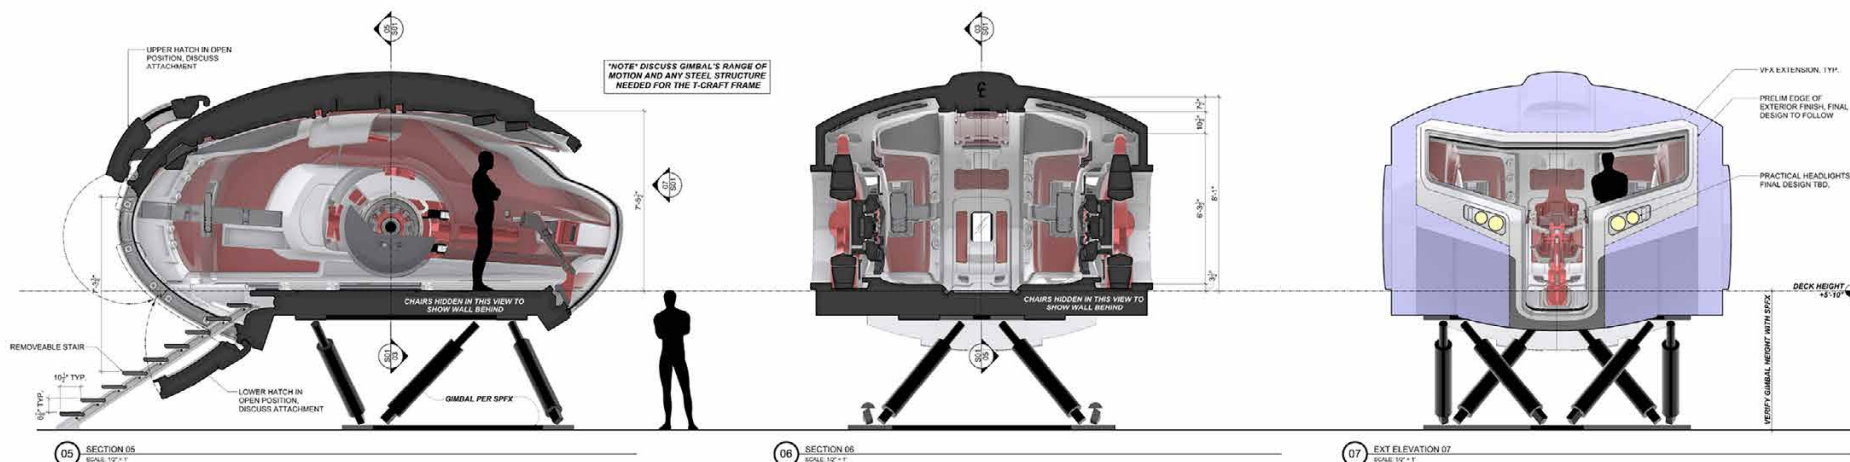



LOIS LANES APT. SET STILLS

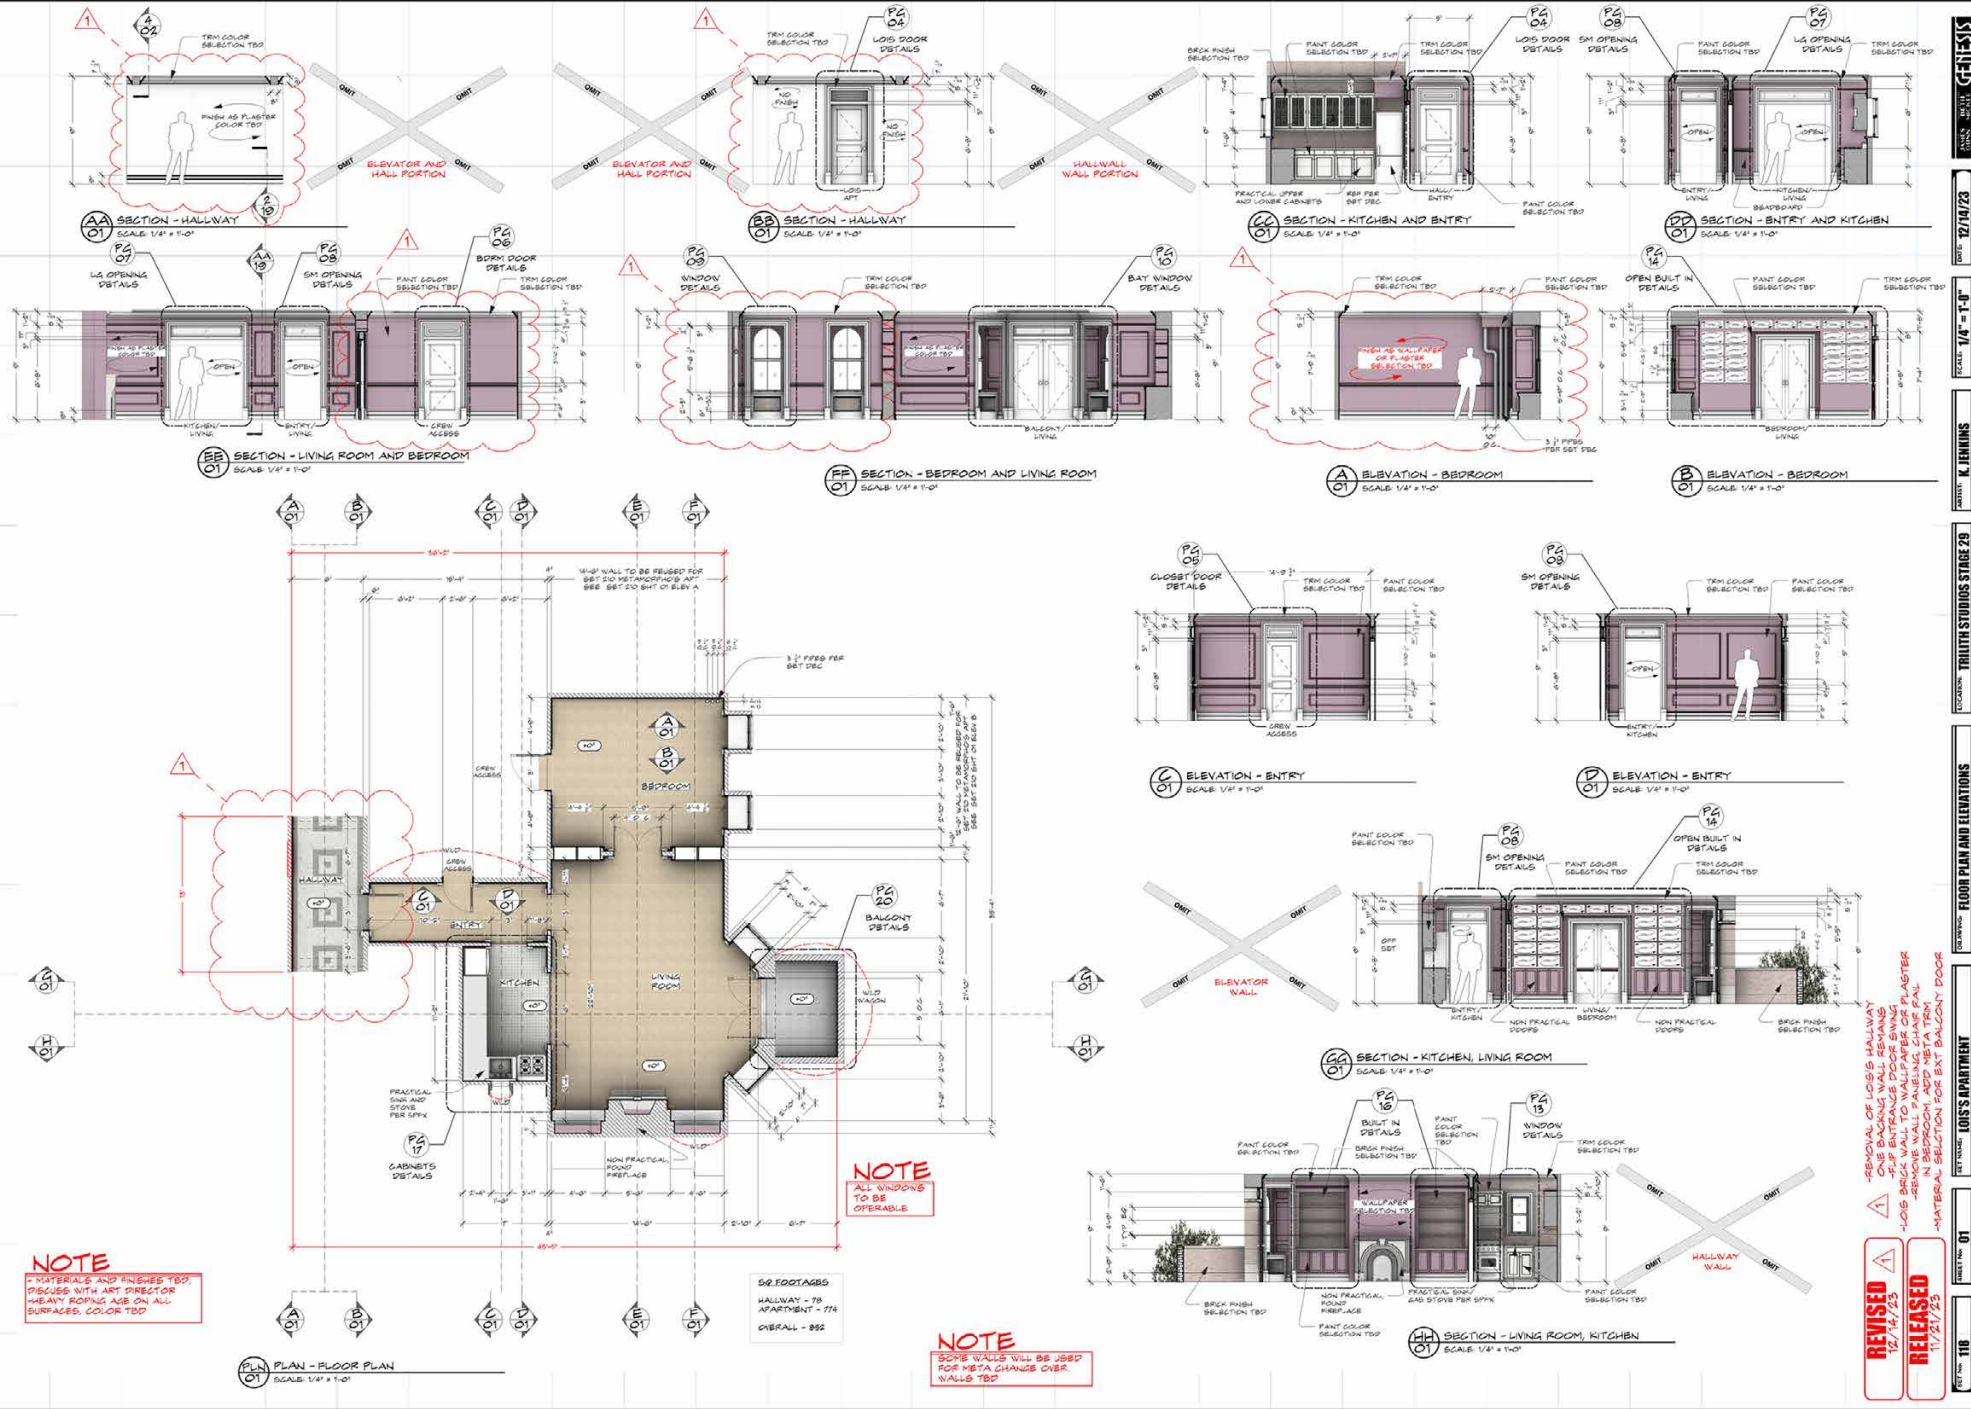




METROPOLIS





METROPOLIS STREET SIGNAGE

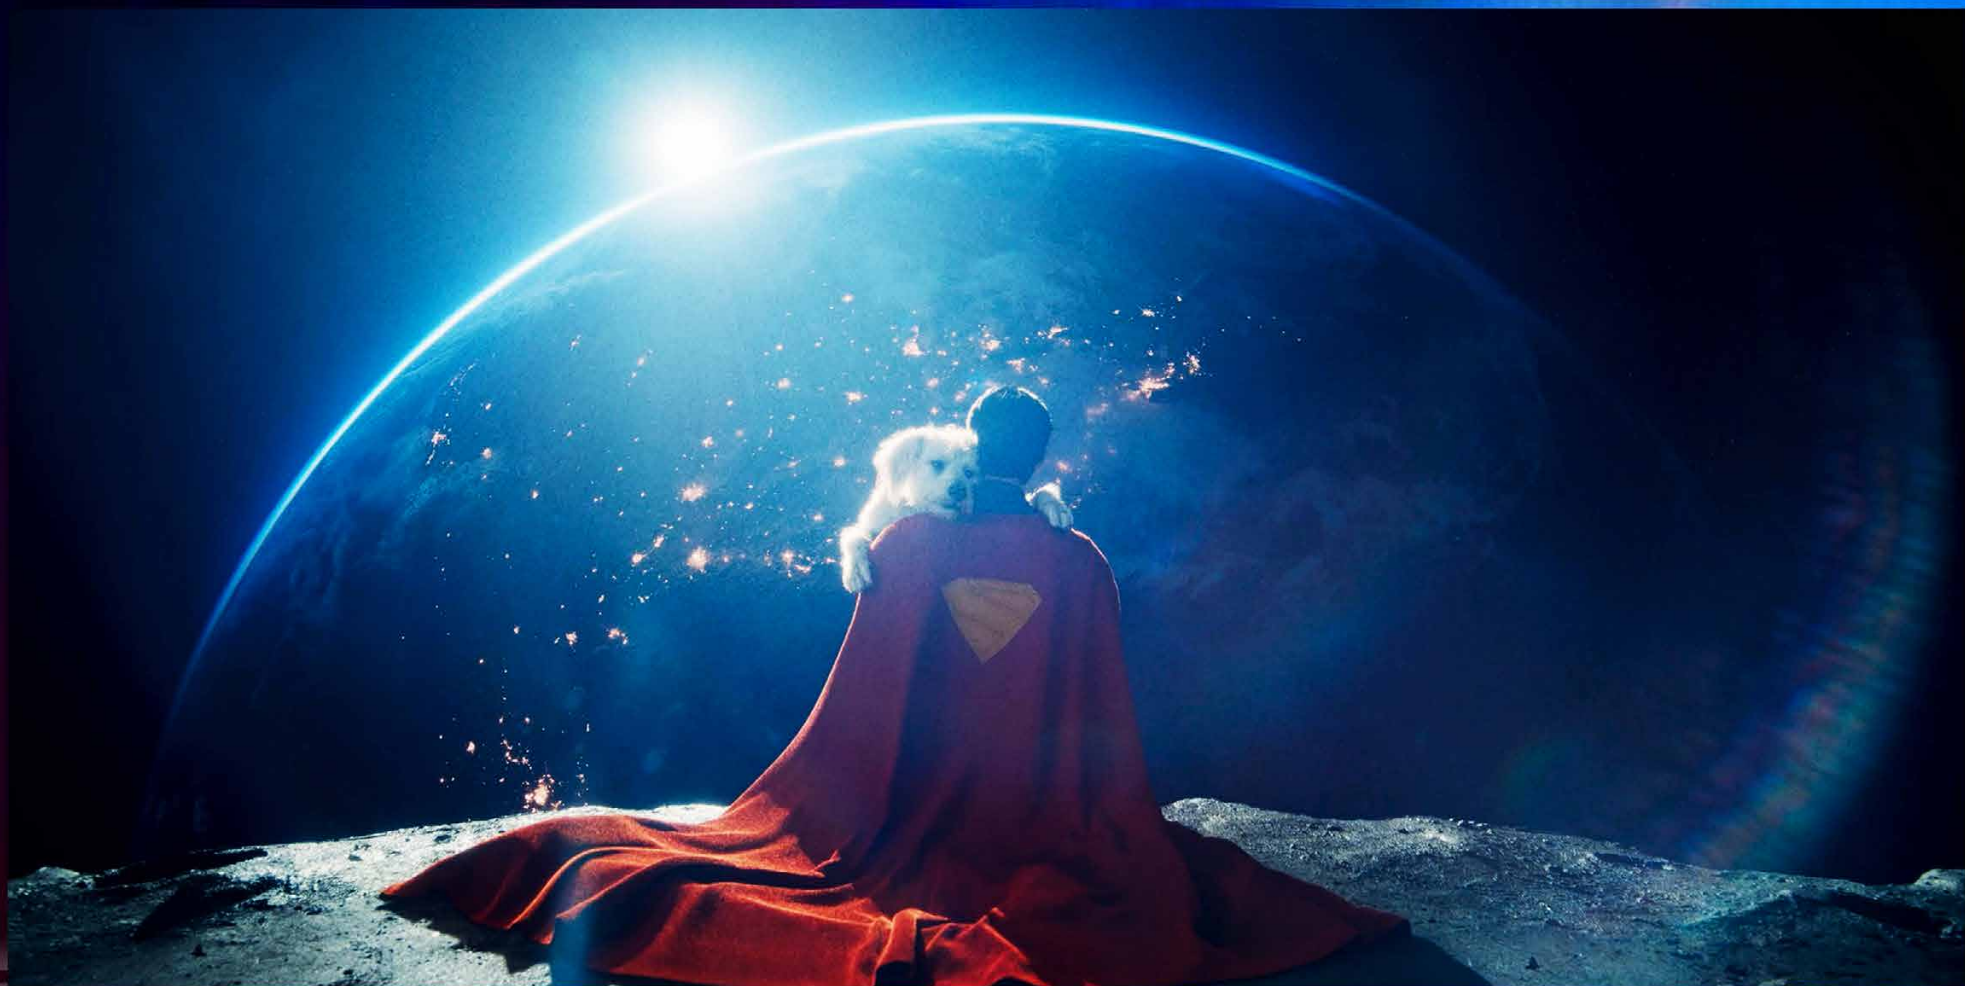

Thanks for your Consideration!